



AQUIND Limited

AQUIND INTERCONNECTOR

Applicant's Post Hearing Notes – Appendix 2
Cross-section of the typical highway land
construction corridor

The Planning Act 2008

Infrastructure Planning (Examination Procedure) Rules 2010, Rule 8(c)


Document Ref: 7.9.22.2

PINS Ref.: EN020022

DOCUMENT

Document	7.9.22.2 – Cross-section of the typical highway land construction corridor
Revision	001
Document Owner	WSP UK Limited
Prepared By	O. Bulch
Date	18 December 2020
Approved By	I. Robson
Date	18 December 2020

File name \\UK.WSPGROUP.COM\CENTRAL_DATA\PROJECTS\62100XXX\62100616 - AQUIND VO NO.3\A DCO\PRE-SUBMISSION.C. ENGINEERING\3.0 CABLE ROUTE\08. TRENCH ASSUMPTIONS\DC CABLES\DWG\EN020022_ES_3.12 V2 2020-11-30.DWG.

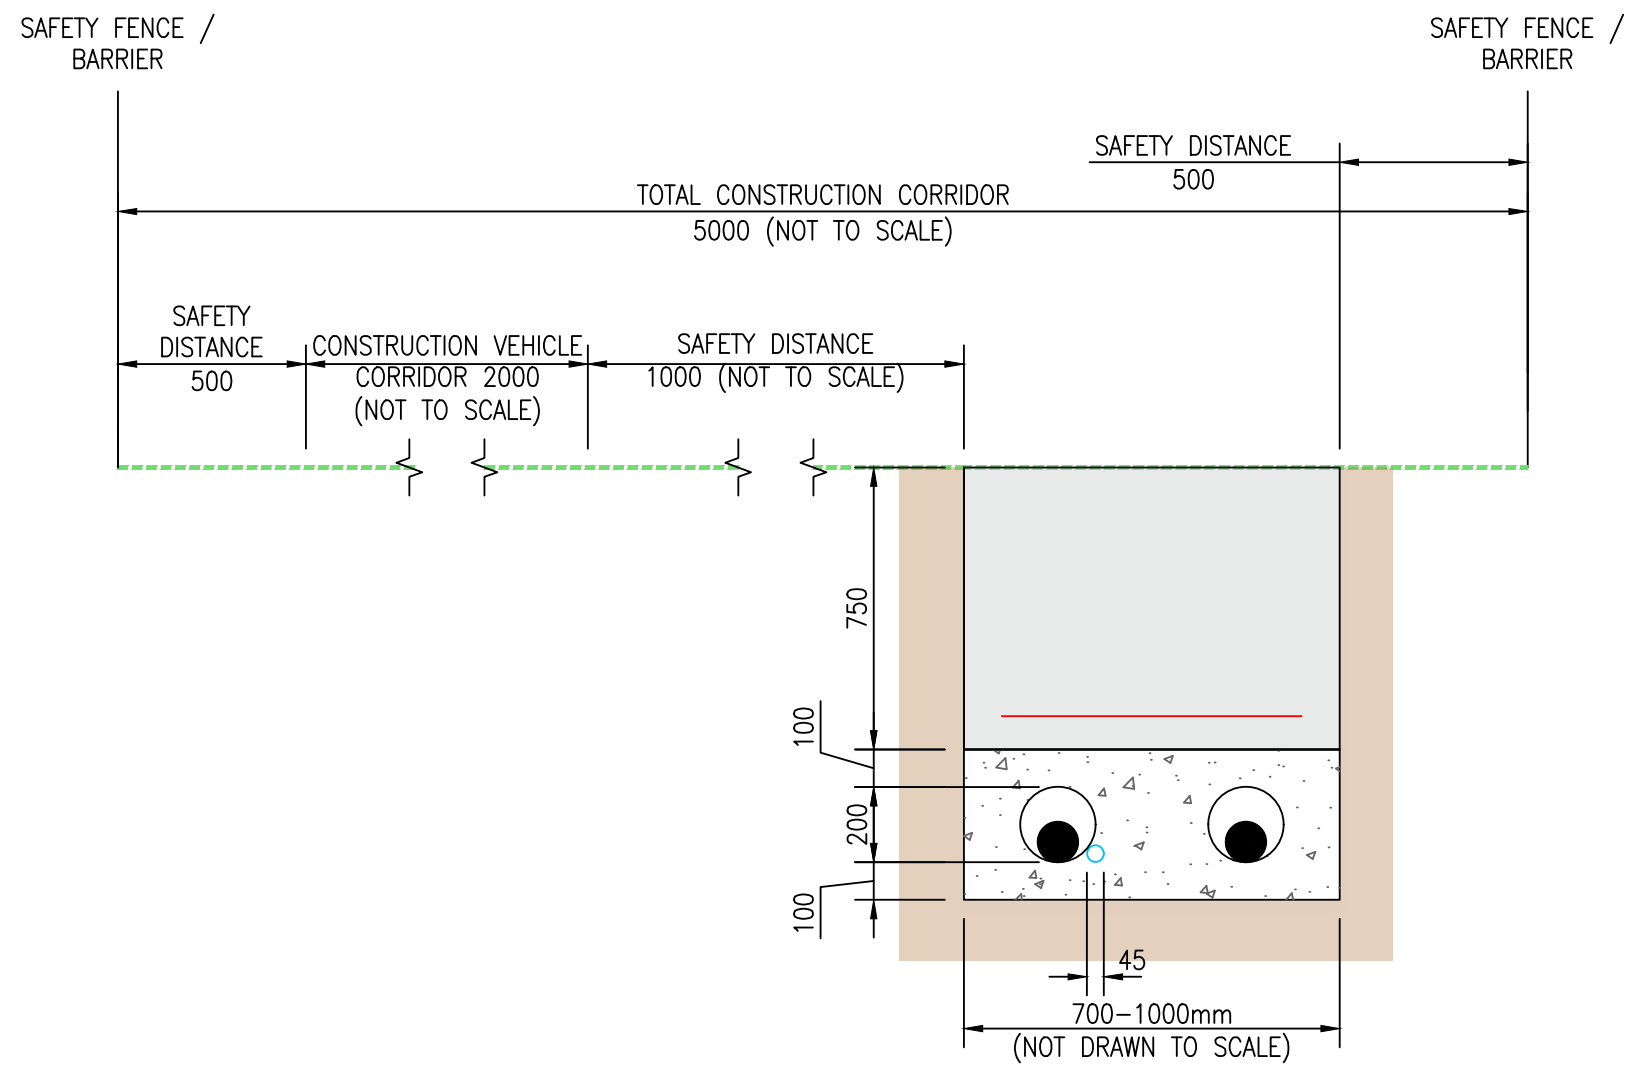

ORIGINAL SCALE 1:20

- NOTES:**
1. ALL DIMENSIONS ARE IN MILLIMETRES
 2. IN SOME LOCATIONS, THE SAFETY DISTANCE MAY IMPINGE UPON THE FOOTWAY
 3. CONSTRUCTION VEHICLES WOULD OPERATE ALONG THE LINE OF THE CABLE TRENCH, BUT AHEAD OF THE EVACUATION.

LEGEND

- Native Soil Backfill
- Concrete duct surround
- Below Ground
- Ground level
- Warning Tape
- Cable Marker Tiles
- DC Cable
- DC Cable Duct
- Fibre Optic Cable Duct

Infrastructure Planning (Applications: Prescribed Forms & Procedure) Regulations 2009 - Regulation 5(2)(o)

REV	DATE	BY	DESCRIPTION	CHK	APP
00	30/11/2020	HH	FIRST ISSUE	OB	IR

DRAWING STATUS: **FINAL**

2 London Square, Cross Roads, Guildford, Surrey, GU1 1UN, UK
T+ 44 (0) 1483 528 400, F+ 44 (0) 1483 528 989
wsp.com

CLIENT:

PROJECT: **AQUIND Interconnector**

TITLE: **APPENDIX 2 - CROSS-SECTION OF THE TYPICAL HIGHWAY LAND CONSTRUCTION CORRIDOR**

SCALE AT A3: 1:20	CHECKED: OB	APPROVED: IR
PROJECT NO: EN020022	DESIGNED: SPS	DRAWN: HH
DRAWING NO: EN020022-APHN-2		DATE: 30/11/2020
		REV: 01

© WSP UK Ltd

