




VIEW C

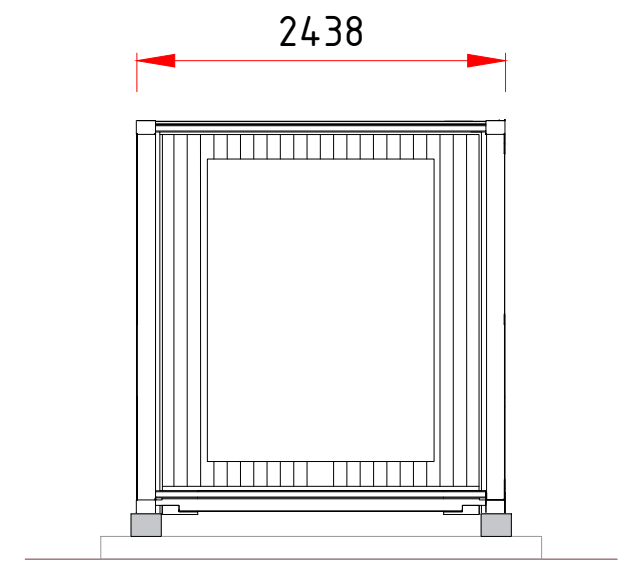


VIEW A

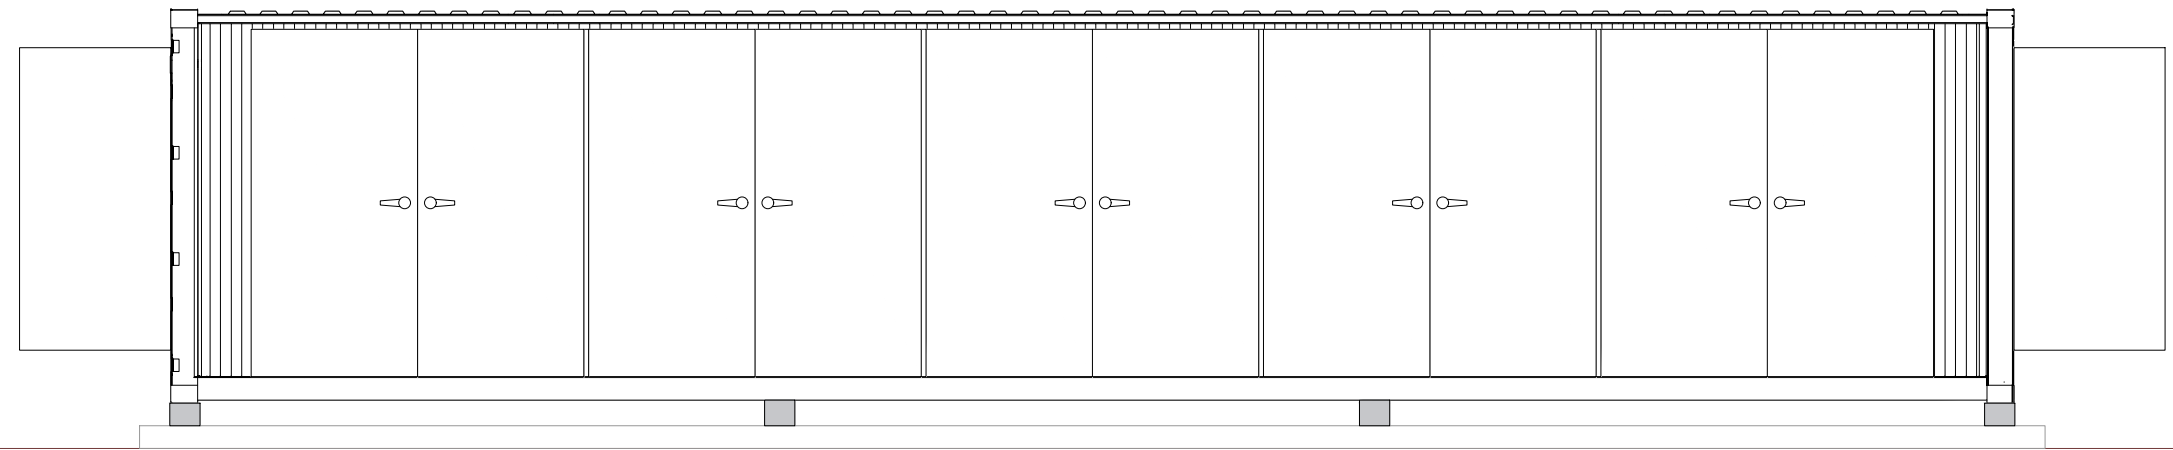

VIEW D

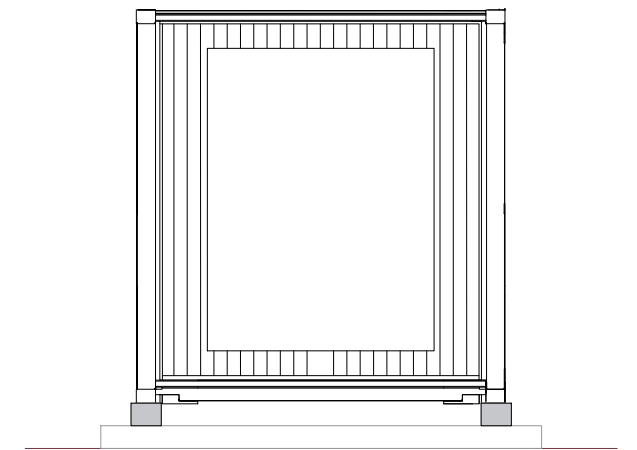

VIEW B

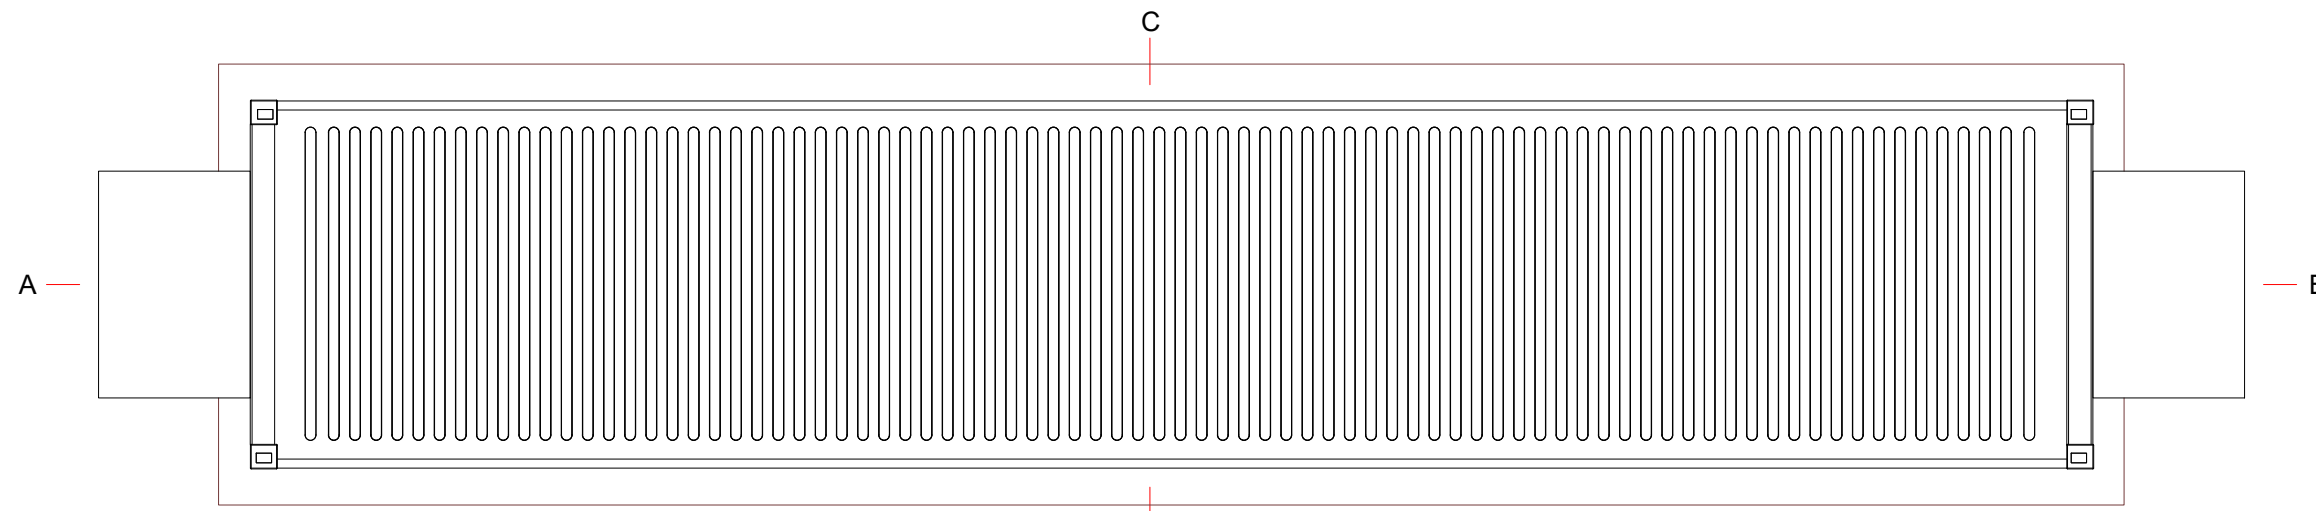

D  
PLAN



Chester Office: Wolf House Farm Brylton Chester CH4 8DH	South Manchester Office: Canalside House 74 Water Lane Wilmslow SK9 5BB	<b>axis</b>
0844 8700 007 - www.axisped.co.uk		
client: PELAGIC ENERGY		
project: MONK FRYSTON BATTERY STORAGE		
drawing title: BATTERY STORAGE CONTAINERS		
date: May 2021	drawn by: SM	checked: PR
drawing number: 2655-02-005		status:
scale(s): 1:50@A3	rev:	
planning environment design		