




Weldmesh Side Panels (omitted for clarity)

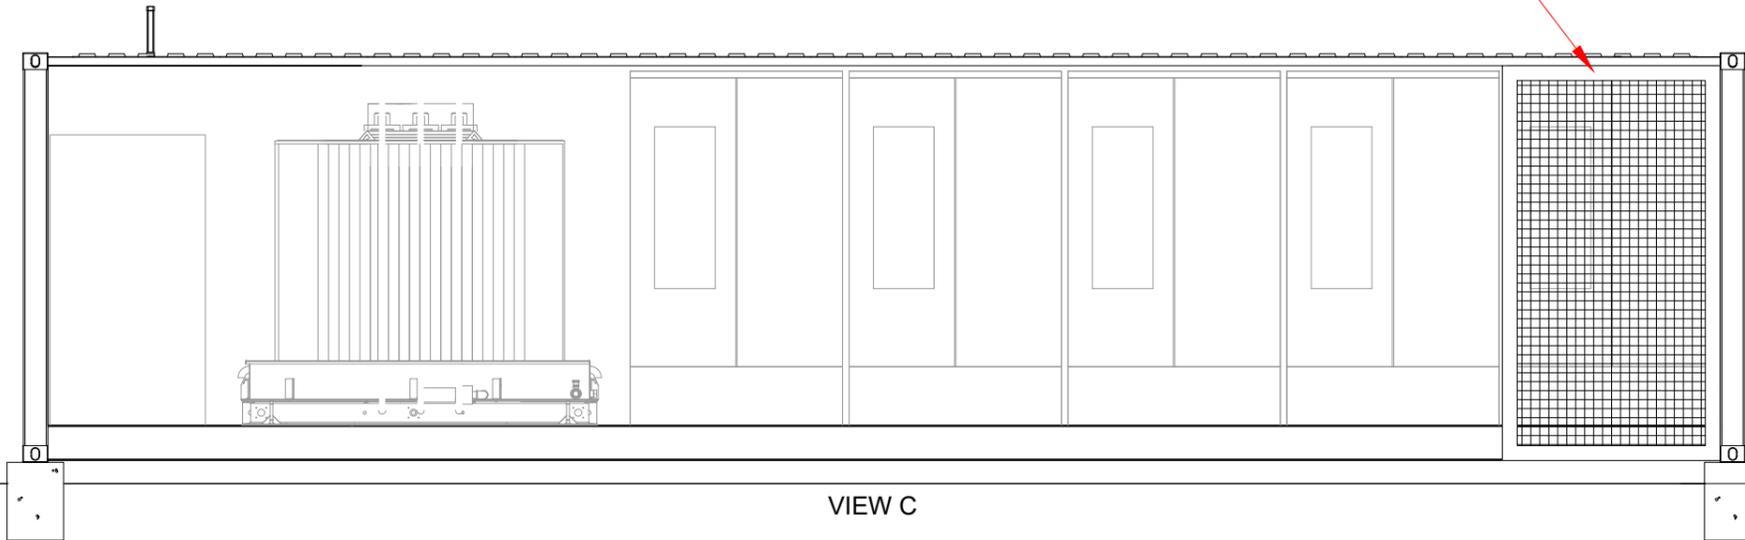


VIEW C

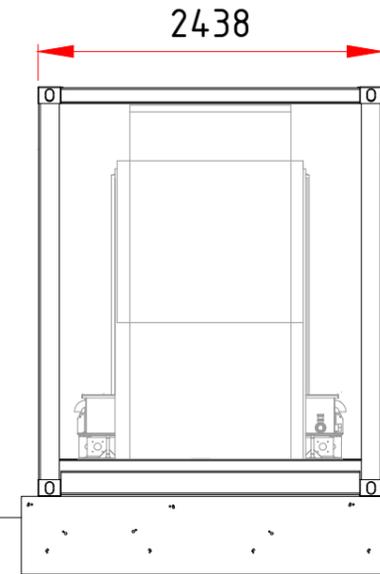


VIEW A

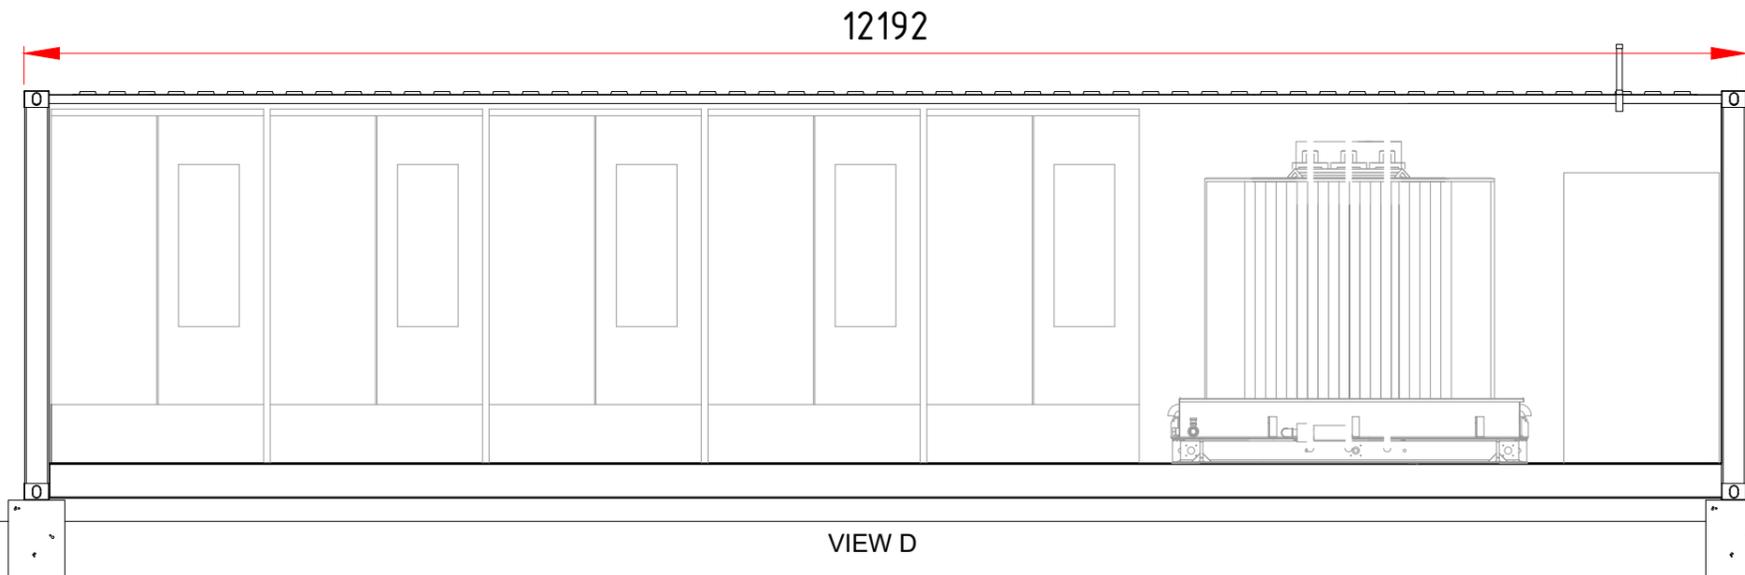

VIEW D

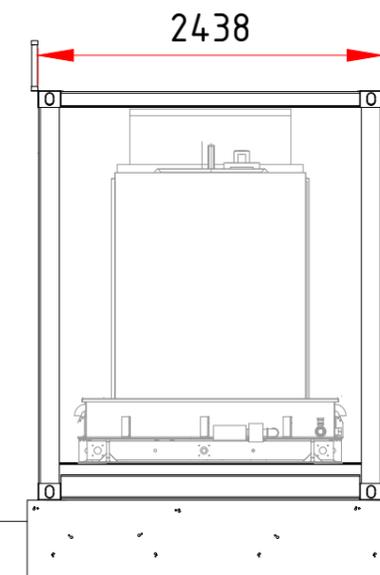

VIEW B

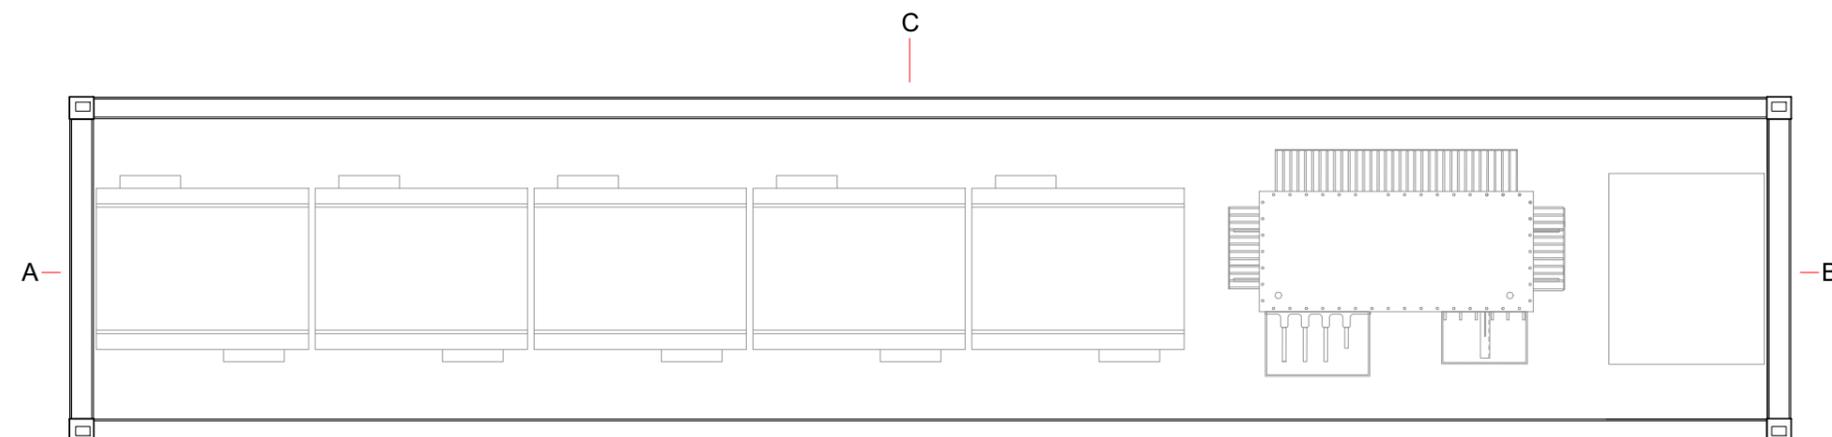

PLAN (Roof omitted for clarity)



This drawing is the copyright of AXIS P.E.D Limited and may not be loaned, copied or reproduced in any way -or used for any offer, quote, tender or construction purposes without written consent of the company to do so

Follow any figured dimensions - do not scale for construction purposes. IF IN DOUBT ASK.

Revision History Date

Revision History	Date

Chester Office: Wolf House Farm Brinton Chester CH4 8DH		South Manchester Office: Canalside House 74 Water Lane Wilmslow SK9 5BB			
0844 8700 007 - www.axisped.co.uk					
client: PELAGIC ENERGY					
project: MONK FRYSTON BATTERY STORAGE					
drawing title: INVERTER / TRANSFORMER STATIONS					
date: May 2021		drawn by: SM	checked: PR		
drawing number: 2655-02-06		status:			
scale(s): 1:50@A3		rev:			