

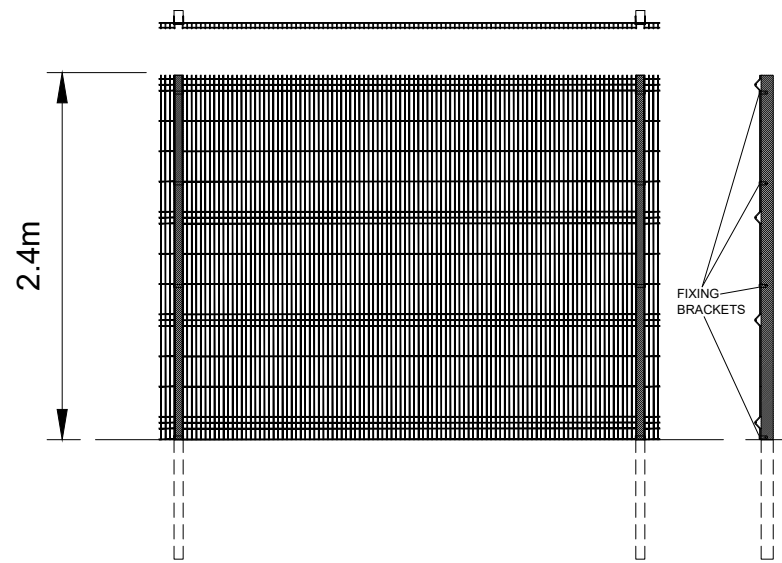


5m Acoustic Fencing

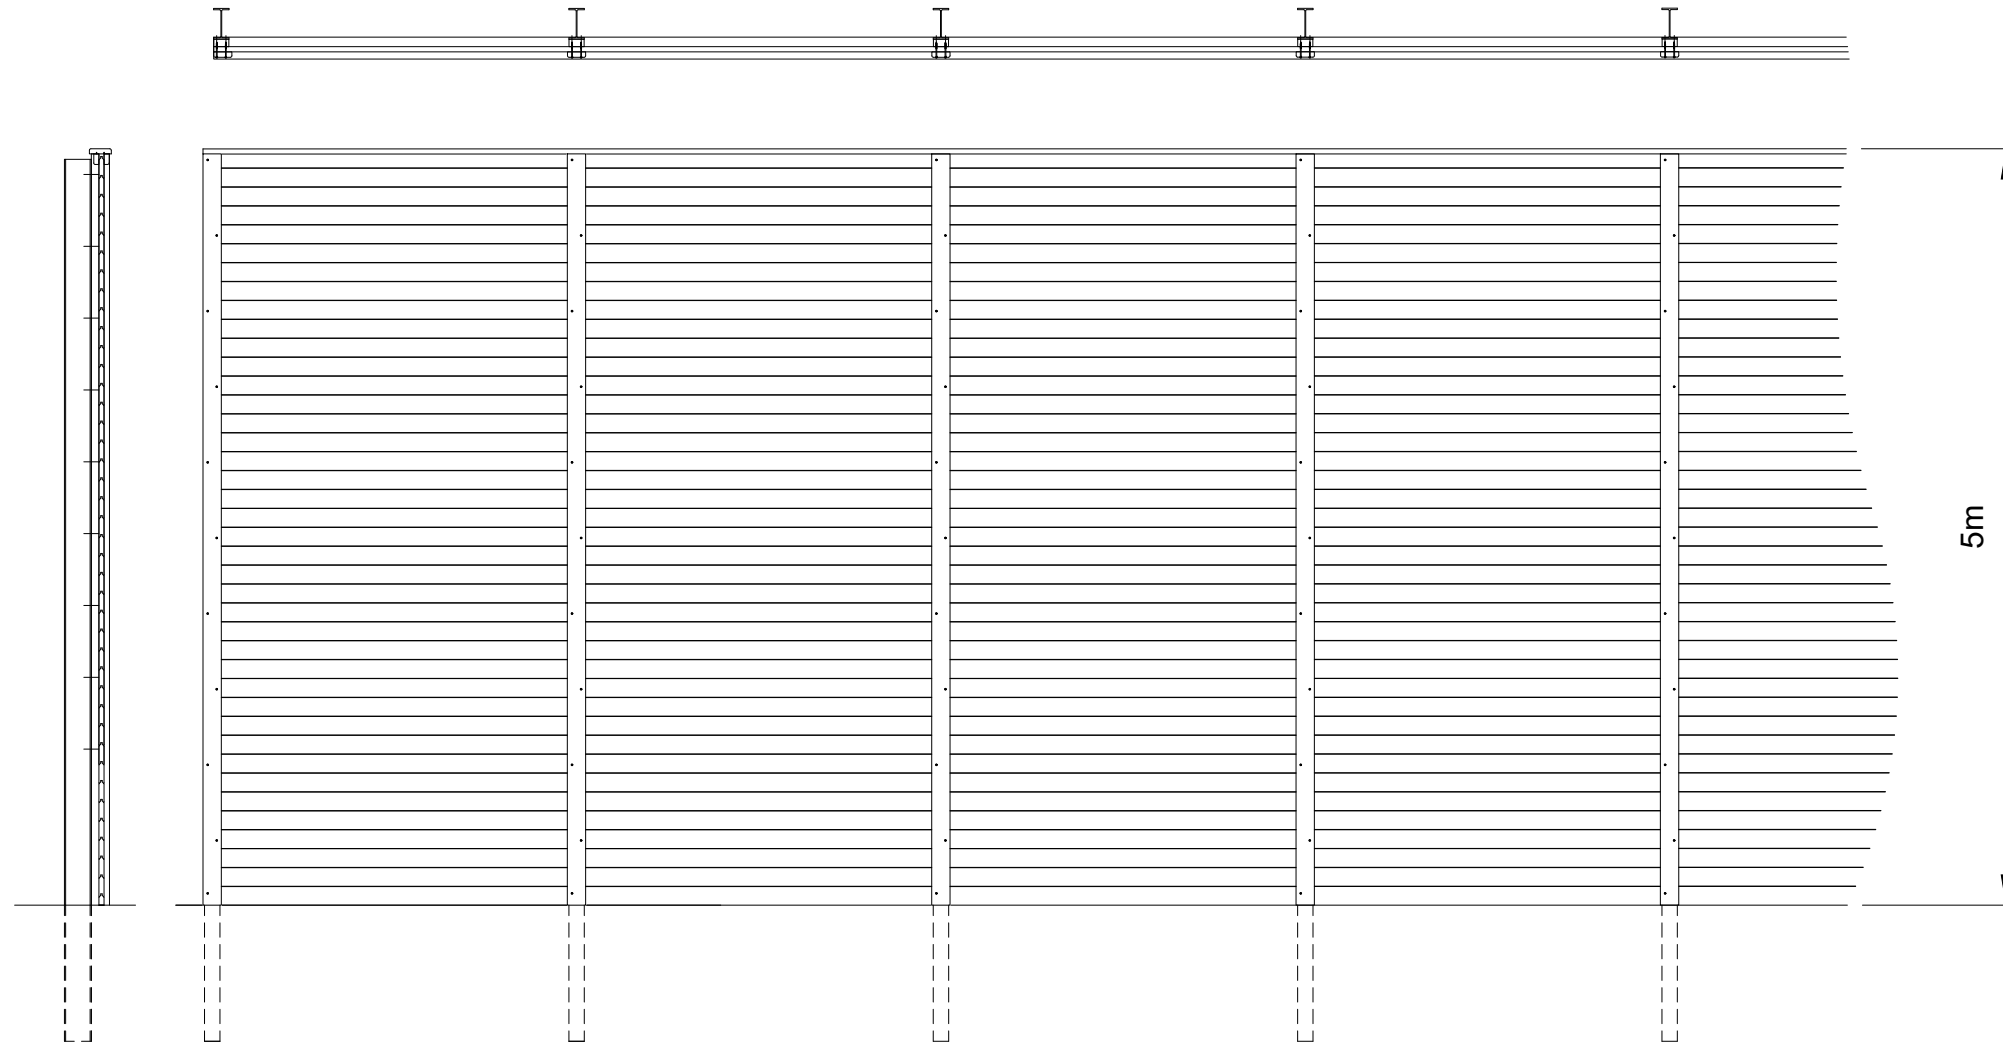

Weld Mesh Security Fencing to Transformer Compound

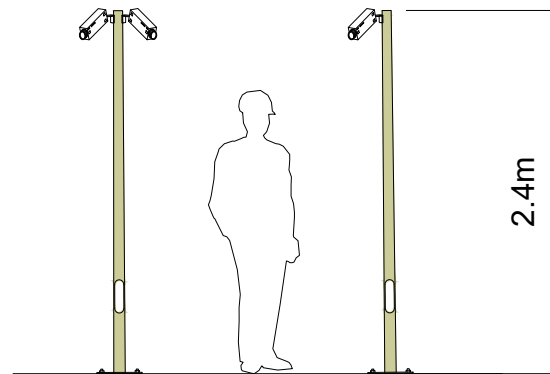

CCTV Camera Detail



This drawing is the copyright of AXIS P.E.D Limited and may not be loaned, copied or reproduced in any way -or used for any offer, quote, tender or construction purposes without written consent of the company to do so

Follow any figured dimensions - do not scale for construction purposes. IF IN DOUBT ASK.

• Revision History • Date

Revision History	Date

Chester Office: Well House Farm Brinton Chester CH4 8DH	South Manchester Office: Canalside House 74 Water Lane Wilmslow SK9 5BB	
0844 8700 007 - www.axisped.co.uk		
client: PELAGIC ENERGY		
project: MONK FRYSTON BATTERY STORAGE		
drawing title: FENCING AND SECURITY		
date: May 2021	drawn by: SM	checked: PR
drawing number: 2655-02-010		status:
scale(s): 1:50@A3		rev:
planning environment design		