



ELEVATION LOOKING WEST FROM MARSH LANE

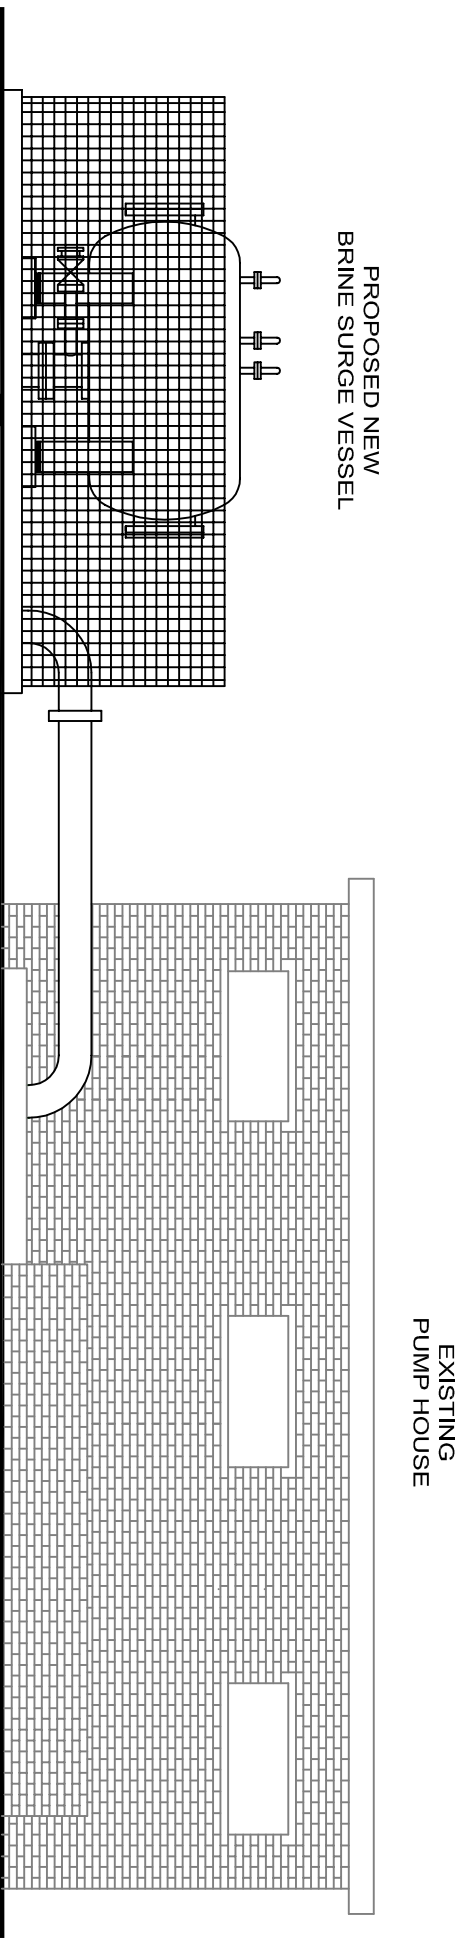

ELEVATION LOOKING SOUTH

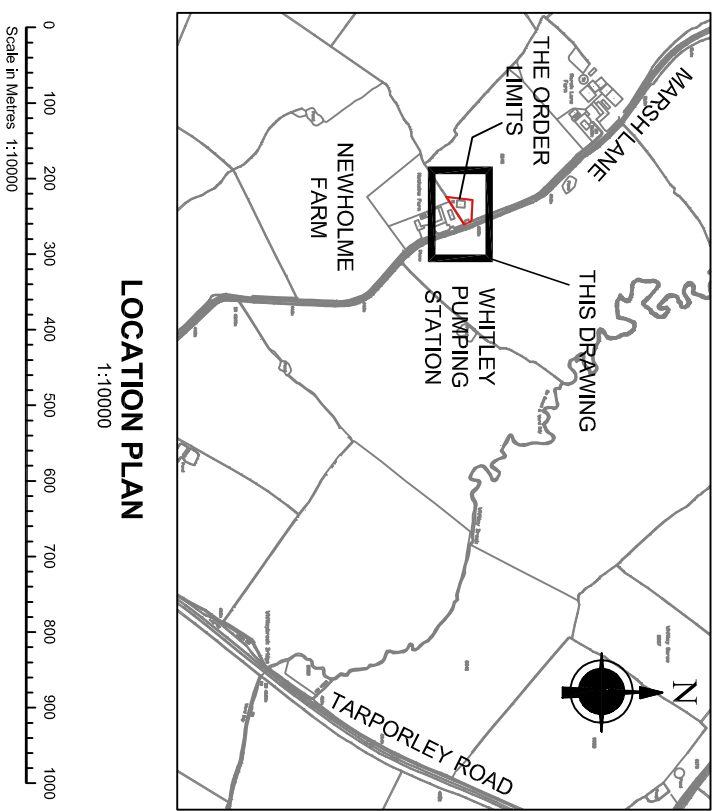

LOCATION PLAN  
1:10000

WHITLEY PUMPING STATION - KGSP - ELEVATIONS

TITLE		THIS DRAWING IS PRIVATE AND CONFIDENTIAL AND IS THE PROPERTY OF KEUPER GAS STORAGE LIMITED. IT MUST NOT BE COPIED OR LENT WITHOUT THE CONSENT OF KEUPER GAS STORAGE LIMITED BRINE AND WATER SECTION AND MUST BE RETURNED WITH TENDER AND / OR ON COMPLETION OF ORDER.		<p><b>KEUPER GAS STORAGE LIMITED</b> BRINE AND WATER SECTION, NORTHWICH SITES, HOLFORD BRINEFIELD, LOSTOCK GRALAM, NORTHWICH, CHESHIRE, CW9 7TD.</p>		<p><b>WARNING</b> THIS DRAWING HAS BEEN GENERATED USING CAD BUT UNDER NO CIRCUMSTANCES SHOULD REVISIONS BE MADE TO THE DRAWING EXCEPT BY UPDATING THE CAD MASTER IMAGE. IF ANY DOUBT EXISTS PLEASE CONTACT HOLFORD DRAWING OFFICE FOR CONFIRMATION OF CURRENT DRAWING STATUS.</p>				
REV	FOR DCO APPLICATION	RDS	26.10.2015	DATE	02.02.2015	APPROVED BY	ACG. No.	PROJECT No.	SCALE	SIZE
B1	ALTERATIONS	CHKD BY	DATE	EXT.				13-03-01/HOL/24/278	1:10000 1:75	A3