




STEP 1 - ROAD/DRILLING COMPOUND CONSTRUCTION

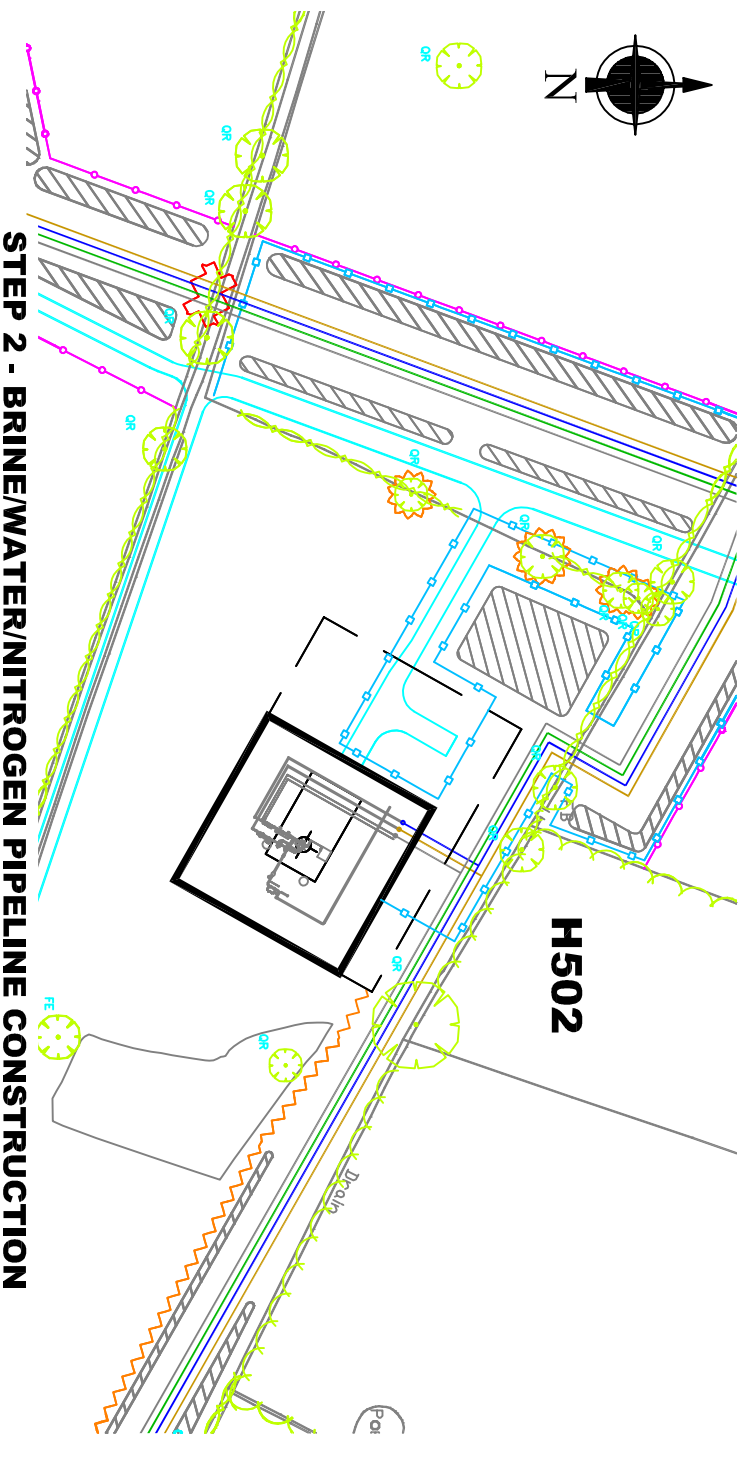

STEP 2 - BRINE/WATER/NITROGEN PIPELINE CONSTRUCTION

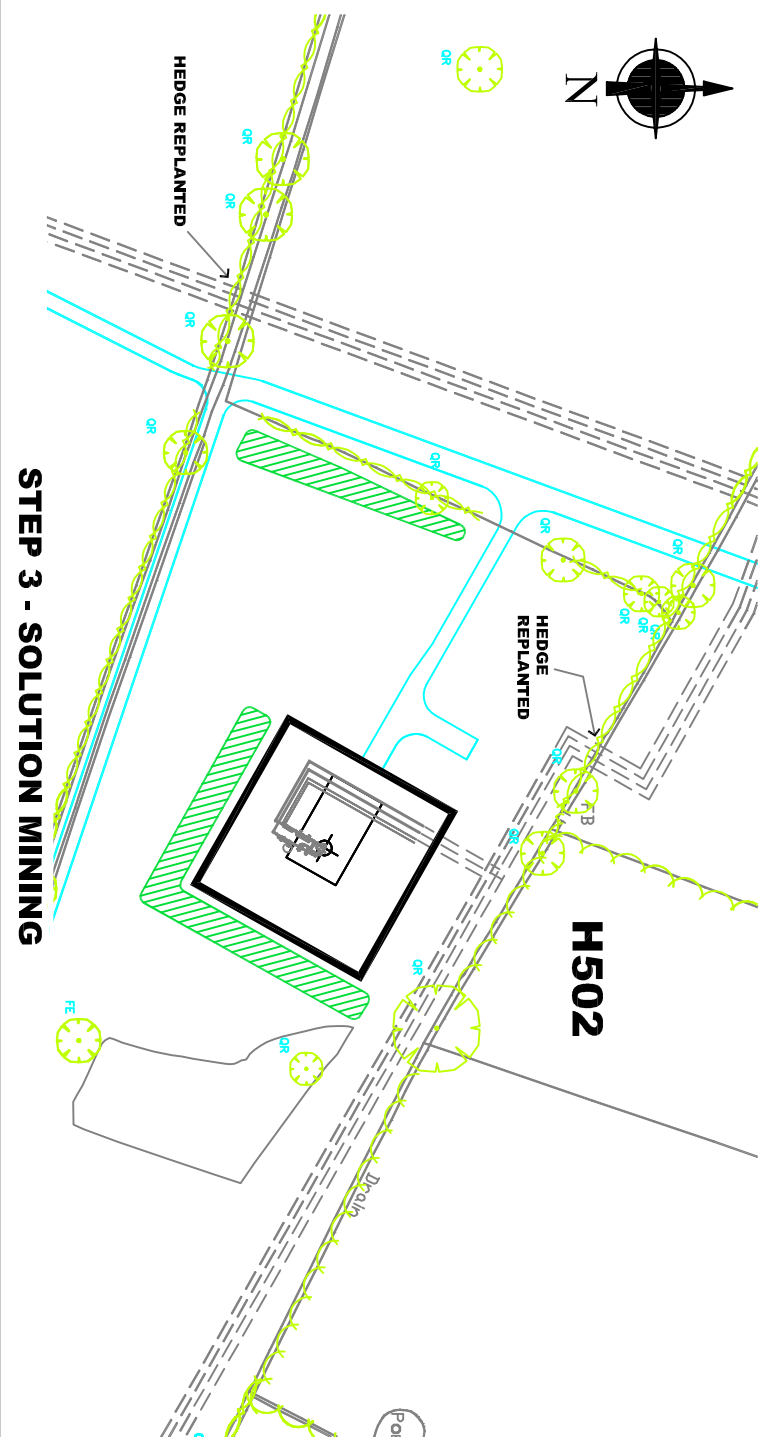

STEP 3 - SOLUTION MINING

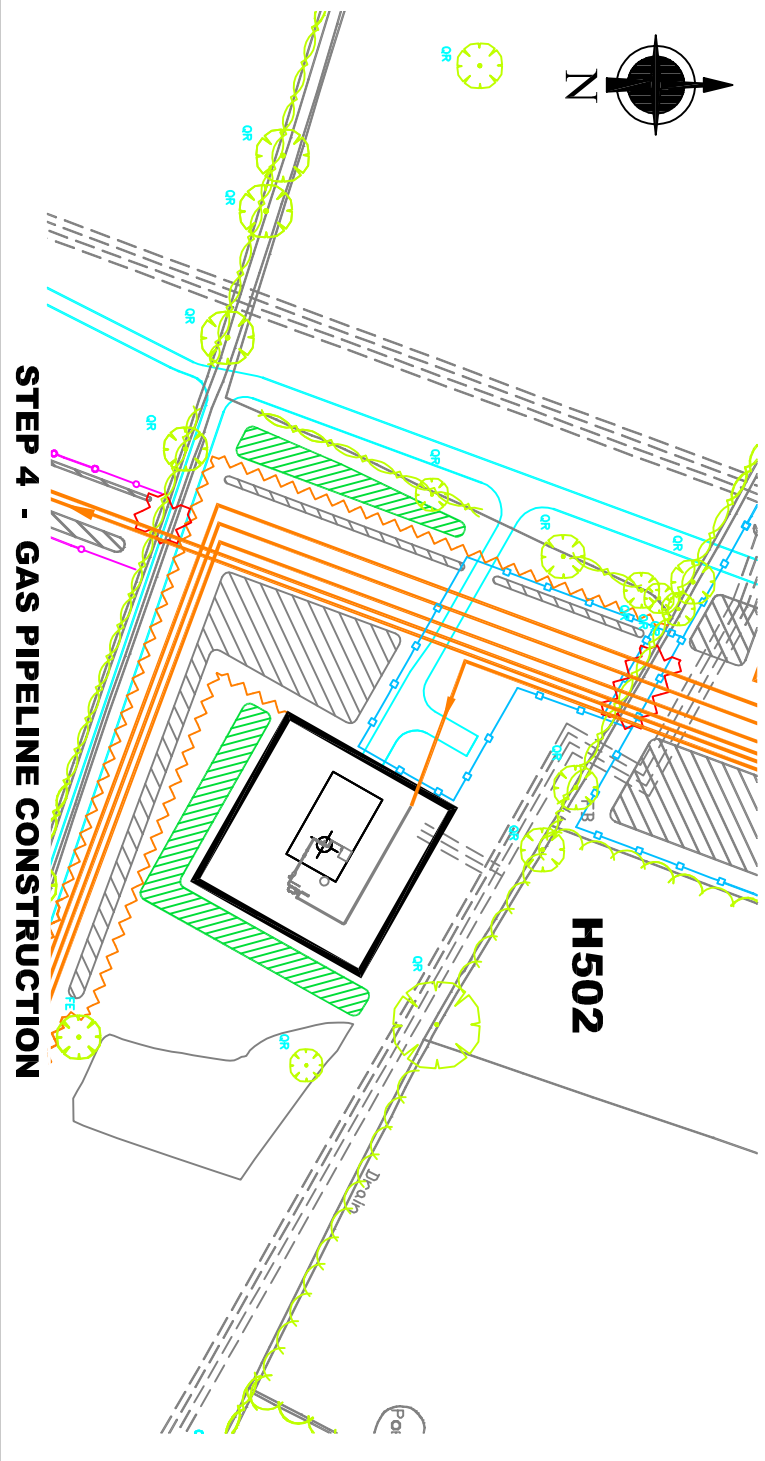


STEP 4 - GAS PIPELINE CONSTRUCTION

LEGEND ~ CONSTRUCTION PHASES

| | | | | | | | | | |
|--|-------------------|--|---|--|--|--|------------------------|--|---------------------------------|
| | Existing Trees | TREE SPECIES | Alnus glutinosa Corylus avellana Crataegus monogyna Fraxinus excelsior Populus nigra Prunus spinosa Quercus robur Sambucus nigra | | Existing Hedge to be removed | | Proposed Gas Pipe | | New Site Roads |
| | Existing Hedgerow | Ag Ca Cm Fe Pn Ps OR Sn Sx | Alder Hazel Hawthorn Ash Black Poplar Blackthorn Oak Elder Willow sp. | | Temp construction area outer fence line boundary | | Proposed Water Main | | New Underground Pipeline Routes |
| | | | | | Permanent or Semi-Permanent soil mound | | Proposed Brine Main | | Demarcation Fence |
| | | | | | | | Proposed Nitrogen Pipe | | Stock Fencing |
| | | | | | | | Proposed Brine Main | | Newt Fencing |

LEGEND ~ LANDSCAPE PHASE

| | |
|--|--|
| | Existing Hedgerow |
| | Hedgerow or Woodland Screen Planting |
| | Existing Hedge to be removed and replanted at a later date |

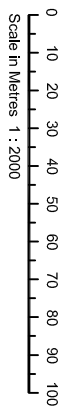

HOLFORD BRINEFIELD - KGSP - DEVELOPMENT AT WELLHEAD H502

| | | | | | |
|--|---------------------------------|--|---|---|-----------------------------|
| <p>THIS DRAWING IS PRIVATE AND CONFIDENTIAL, AND IS THE PROPERTY OF KEUPER GAS STORAGE LIMITED. IT MUST NOT BE COPIED OR LENT WITHOUT THE CONSENT OF KEUPER GAS STORAGE LIMITED. BRINE AND WATER SECTION AND MUST BE RETURNED WITH TENDER AND / OR ON COMPLETION OF ORDER.</p> | | <p>KEUPER GAS STORAGE LIMITED BRINE AND WATER SECTION, NORTHWICH SITES, HOLFORD BRINEFIELD, LOSTOCK GRALAM, NORTHWICH, CHESHIRE, CW9 7TD.</p> | | | |
| REV | DESCRIPTION | DATE | BY | CHKD | DATE |
| B1 | FOR DCO APPLICATION ALTERATIONS | 26.10.2015 | RDS | BR | |
| <p>THIS DRAWING HAS BEEN GENERATED USING CAD BUT NUMBER OF DIMENSIONS SHOULD BE CHECKED AGAINST THE MASTER IMAGE. IF ANY DOUBT EXISTS PLEASE CONTACT HOLFORD DRAWING OFFICE FOR CONFIRMATION OF CURRENT DRAWING STATUS.</p> | | <p>DATE: 02/02/2015 CHECKED BY: RDS DATE: 02/02/2015 NRS: E</p> | <p>APPROVED BY: [Signature] ACC. No.:</p> | <p>PROJECT No. EN030002 SCALE: 1 : 2000</p> | <p>SIZE: A3 REV: B1</p> |