




STEP 1 - ROAD/DRILLING COMPOUND CONSTRUCTION

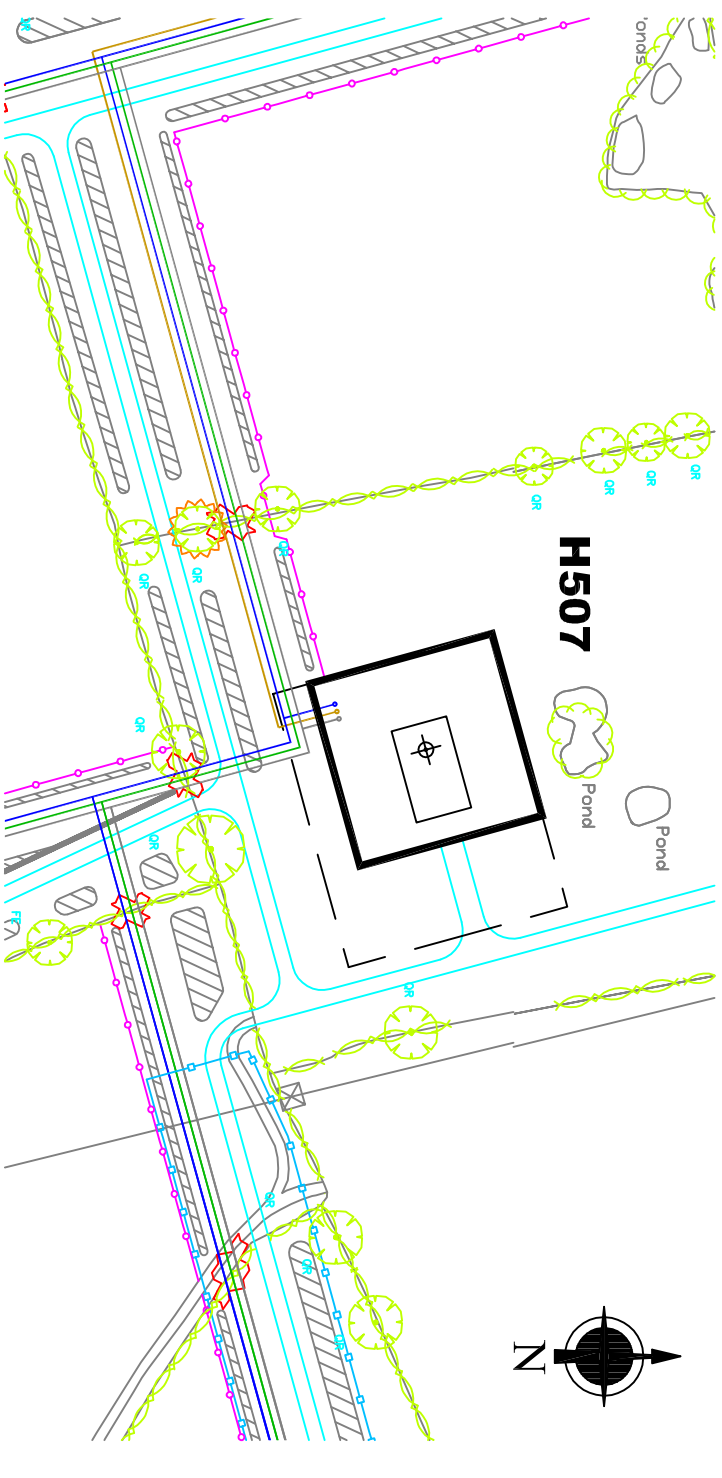

STEP 2 - BRINE/WATER/NITROGEN PIPELINE CONSTRUCTION

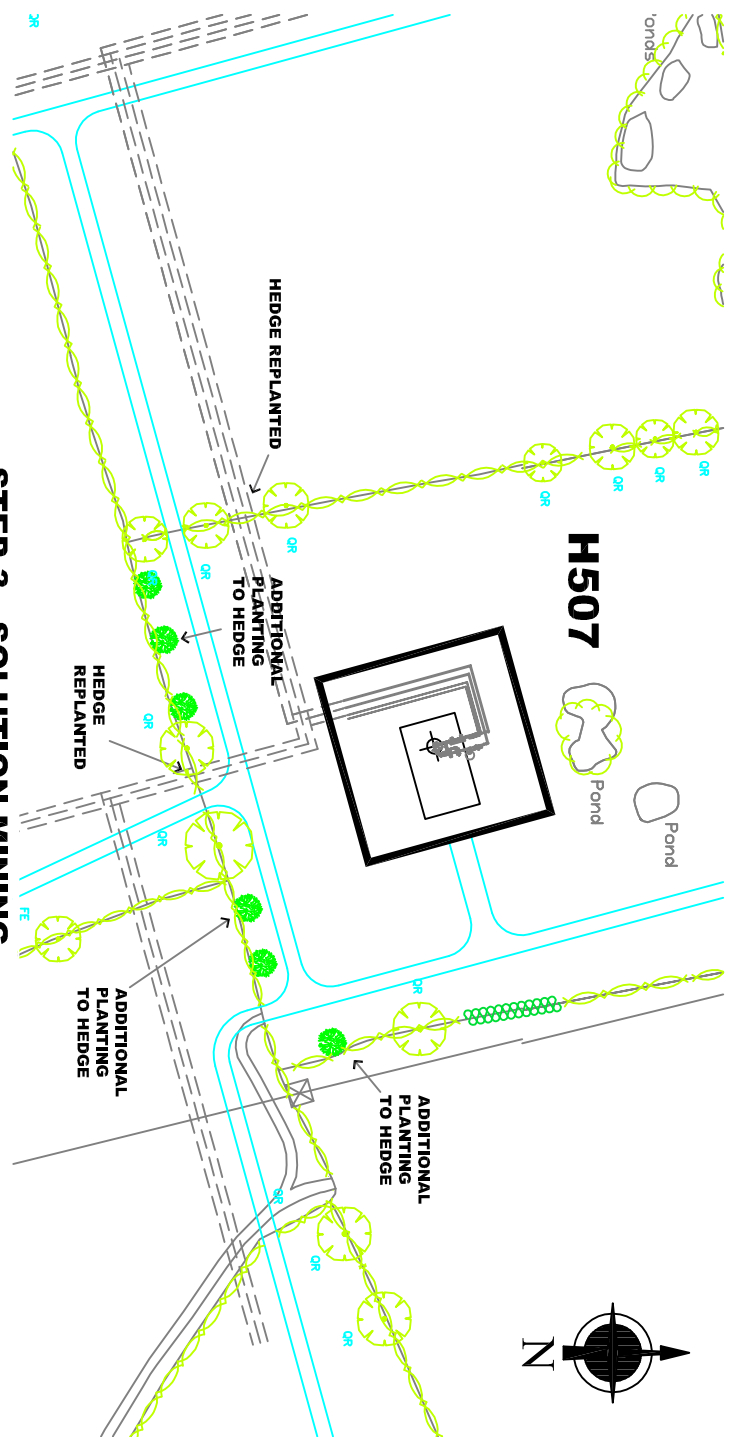


STEP 3 - SOLUTION MINING

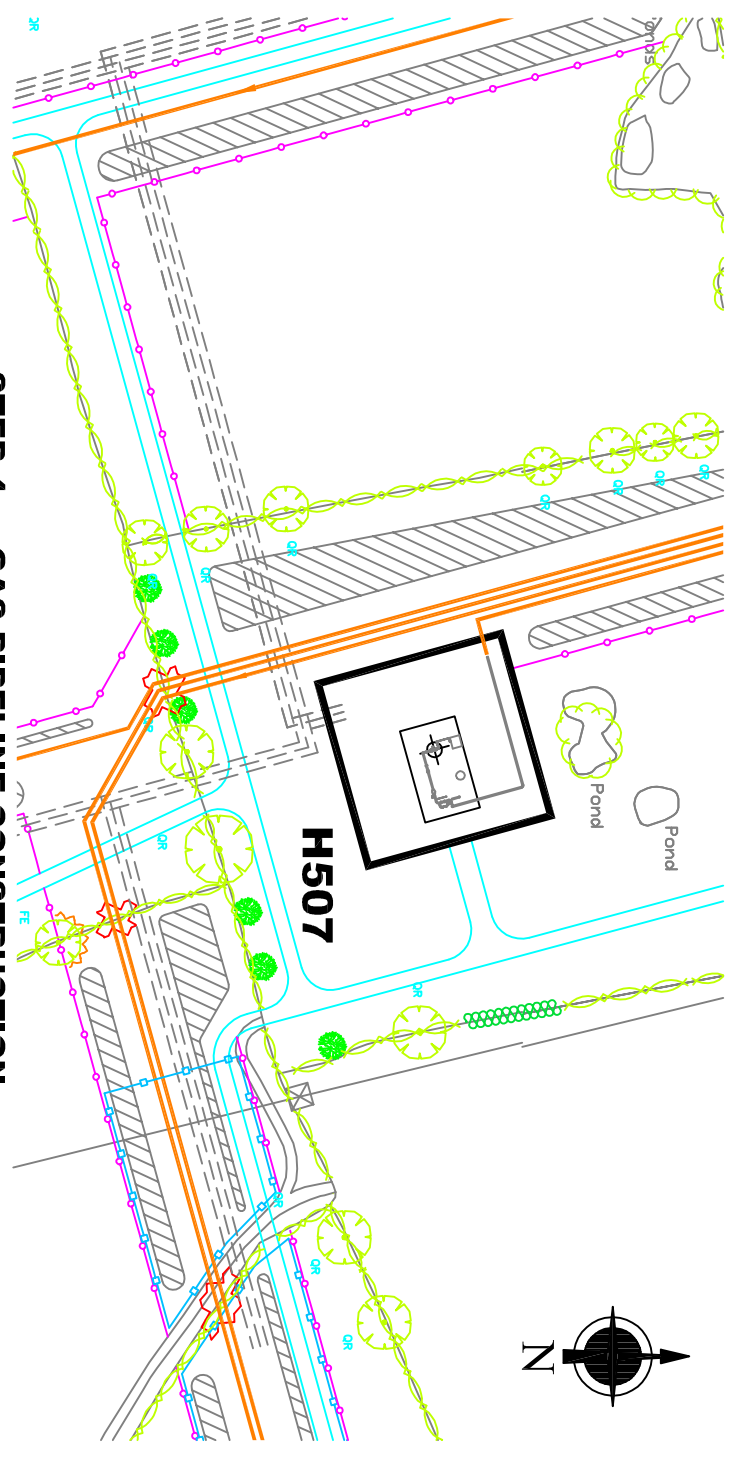

STEP 4 - GAS PIPELINE CONSTRUCTION

LEGEND ~ CONSTRUCTION PHASES	
TREE SPECIES	
	Alnus glutinosa
	Corylus avellana
	Crataegus monogyna
	Fraxinus excelsior
	Populus nigra
	Prunus spinosa
	Quercus robur
	Sambucus nigra
	Salix sp.(f)
	Alder
	Hazel
	Hawthorn
	Ash
	Black Poplar
	Blackthorn
	Oak
	Elder
	Willow sp.
	Existing Hedge to be removed
	Temp construction area outer fence line boundary
	Permanent or Semi-Permanent soil mound
	Proposed Gas Pipe
	Proposed Water Main
	Proposed Brine Main
	Proposed Nitrogen Pipe
	Proposed Brine Main
	New Site Roads
	New Underground Pipeline Routes
	Demarcation Fence
	Stock Fencing
	Newt Fencing

LEGEND ~ LANDSCAPE PHASE	
	New Trees
	Existing Hedgerow
	Existing Hedgerow with gaps to be filled with new tree & hedgerow planting
	Existing Hedge to be removed and replaced at a later date

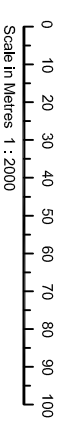

TITLE HOLFORD BRINEFIELD - KGSP - DEVELOPMENT AT WELLHEAD H507

<p>THIS DRAWING IS PRIVATE AND CONFIDENTIAL, AND IS THE PROPERTY OF KEUPER GAS STORAGE LIMITED. IT MUST NOT BE COPIED OR LENT WITHOUT THE CONSENT OF KEUPER GAS STORAGE LIMITED. BRINE AND WATER SECTION AND MUST BE RETURNED WITH TENDER AND / OR ON COMPLETION OF ORDER.</p>		<p>KEUPER GAS STORAGE LIMITED BRINE AND WATER SECTION, NORTHWICH SITES, HOLFORD BRINEFIELD, LOSTOCK GRALAM, NORTHWICH, CHESHIRE, CW9 7TD.</p>		<p>THIS DRAWING HAS BEEN GENERATED USING CAD BUT UNDER NO CIRCUMSTANCES SHOULD REVIEWS BE MADE TO THE DRAWING EXCEPT BY UPDATING THE CAD MASTER IMAGE. IF ANY DOUBT EXISTS PLEASE CONTACT HOLFORD DRAWING OFFICE FOR CONFIRMATION OF CURRENT DRAWING STATUS.</p>	
REV	DESCRIPTION	DATE	BY	CHKD	DATE
B1	FOR DCO APPLICATION ALTERATIONS	26.10.2015	RDS		
<p>APPROVED BY: [Signature]</p>		DATE: 02/02/2015	APPROVED BY: [Signature]	KGC No:	SCALE: 1 : 2000
<p>PROJECT No: EN030002</p>		CHECKED BY: RDS	DATE: 02/02/2015	WORKS PLANT REF:	APPLICATION NUMBER: 13-03-01/HOL/24/247
<p>DESIGNER No: [Blank]</p>		TITLE: [Blank]	N/S: [Blank]	EXT: [Blank]	SIZE: A3
<p>SCALE: 1 : 2000</p>		<p>PROJECT No: EN030002</p>		<p>APPLICATION NUMBER: 13-03-01/HOL/24/247</p>	
<p>SCALE: 1 : 2000</p>		<p>PROJECT No: EN030002</p>		<p>APPLICATION NUMBER: 13-03-01/HOL/24/247</p>	
<p>SCALE: 1 : 2000</p>		<p>PROJECT No: EN030002</p>		<p>APPLICATION NUMBER: 13-03-01/HOL/24/247</p>	