




STEP 1 - ROAD/DRILLING COMPOUND CONSTRUCTION

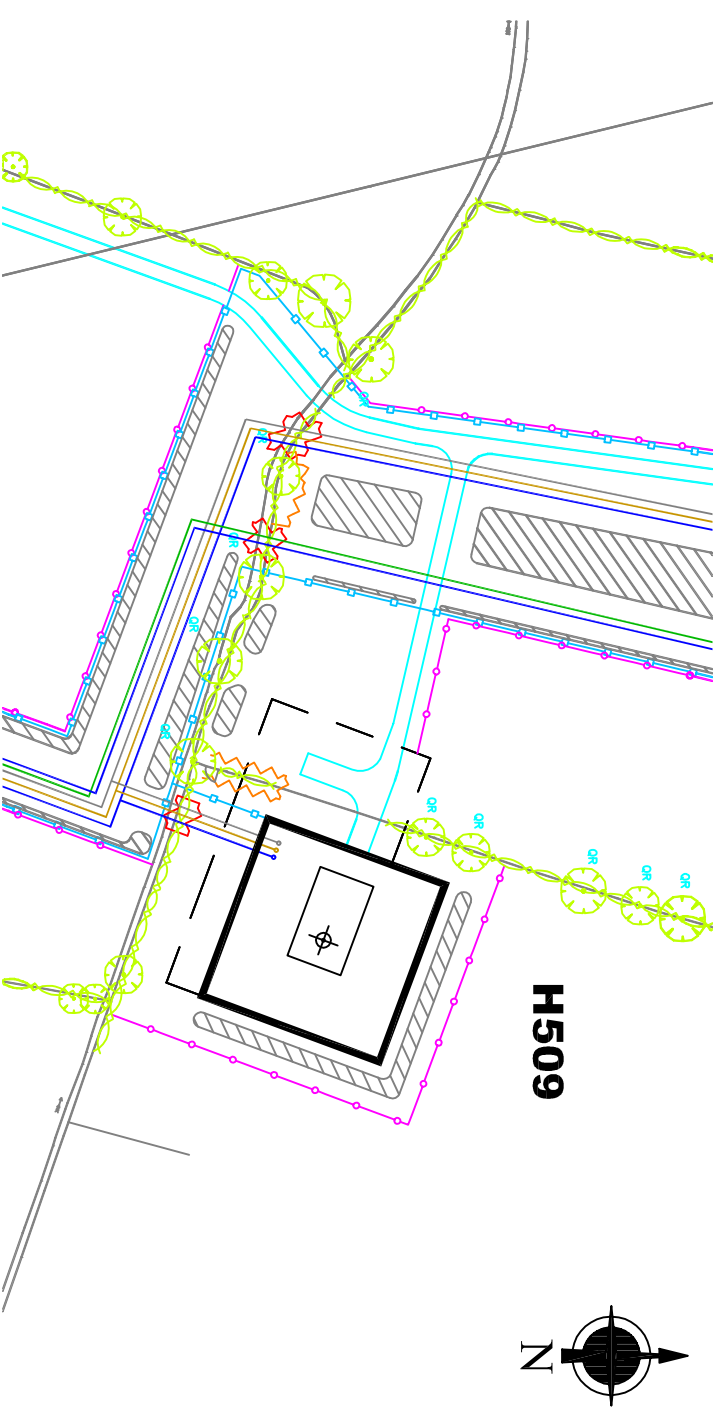

STEP 2 - BRINE/WATER/NITROGEN PIPELINE CONSTRUCTION

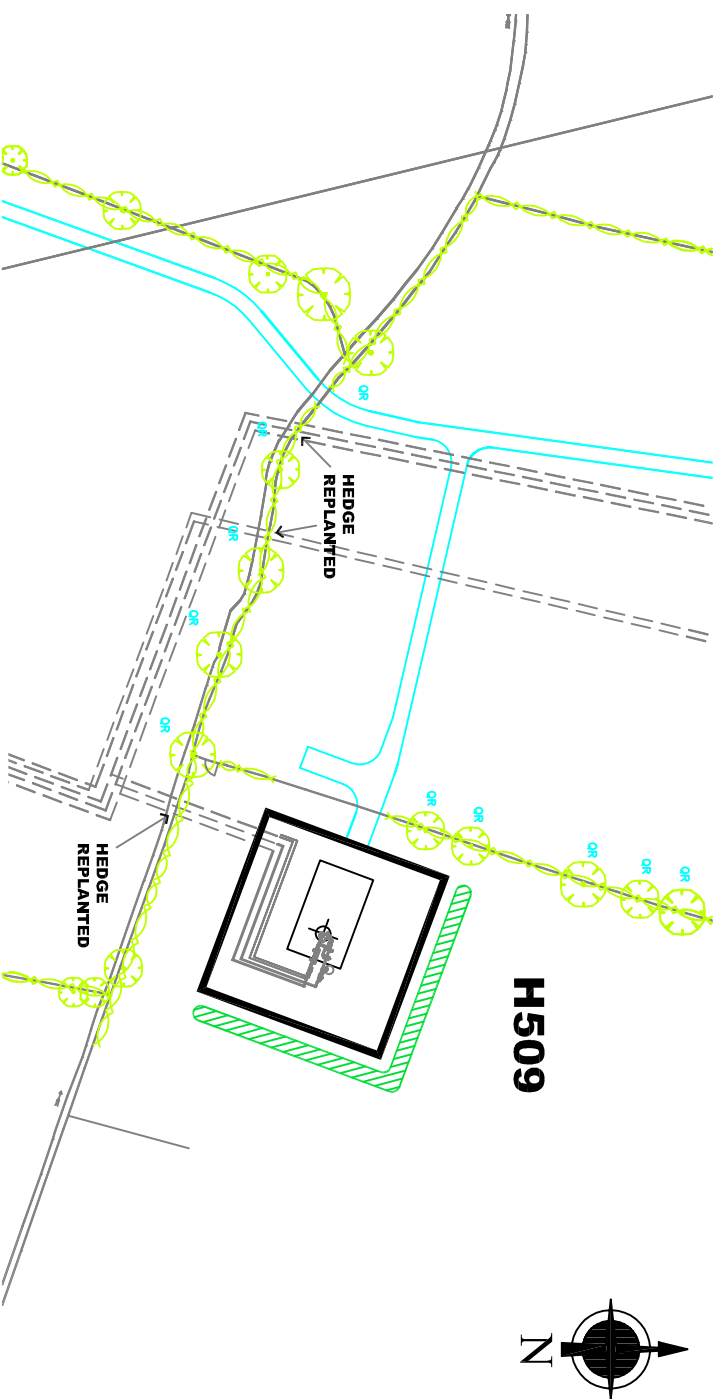


STEP 3 - SOLUTION MINING

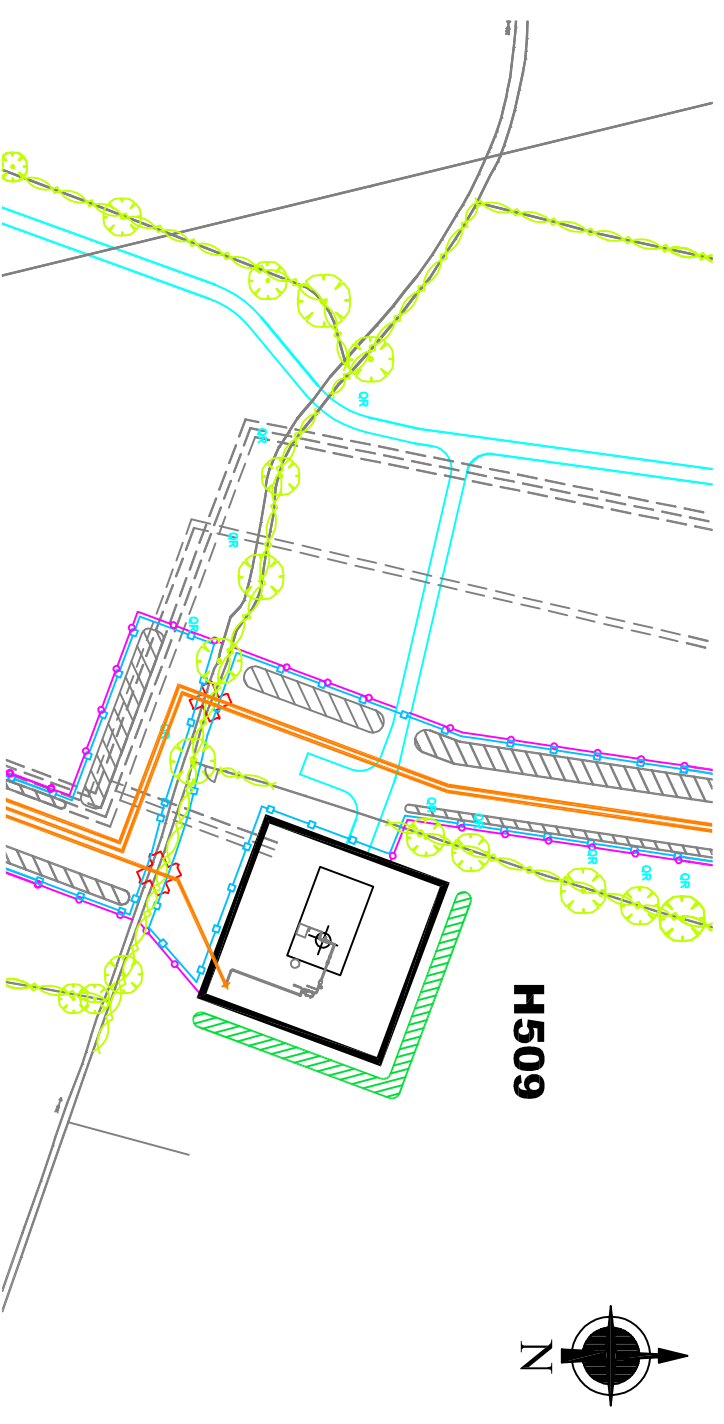

STEP 4 - GAS PIPELINE CONSTRUCTION

LEGEND ~ CONSTRUCTION PHASES	
	Existing Trees
	Existing Hedgerow
TREE SPECIES	
Ag	Alnus glutinosa
Ca	Corylus avellana
Cm	Crataegus monogyna
Fe	Fraxinus excelsior
Pn	Populus nigra
Ps	Prunus spinosa
QR	Quercus robur
Sn	Sambucus nigra
Sx	Salix sp(s)
	Existing Hedge to be removed
	Temp construction area outer fence line boundary
	Permanent or Semi-Permanent soil mound
	Proposed Gas Pipe
	Proposed Water Main
	Proposed Brine Main
	Proposed Nitrogen Pipe
	Proposed Brine Main
	New Site Roads
	New Underground Pipeline Routes
	Demarcation Fence
	Stock Fencing
	Newt Fencing

LEGEND ~ LANDSCAPE PHASE	
	Existing Hedgerow
	Existing Hedge to be removed and replaced at a later date
	Hedgerow or Woodland Screen Planting

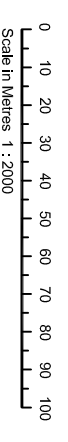

TITLE **HOLFORD BRINEFIELD - KGSP - DEVELOPMENT AT WELLHEAD H509**

<p>THIS DRAWING IS PRIVATE AND CONFIDENTIAL AND IS THE PROPERTY OF KEUPER GAS STORAGE LIMITED. IT MUST NOT BE COPIED OR LENT WITHOUT THE CONSENT OF KEUPER GAS STORAGE LIMITED. BRINE AND WATER SECTION AND MUST BE RETURNED WITH TENDER AND / OR ON COMPLETION OF ORDER.</p>		<p>KEUPER GAS STORAGE LIMITED BRINE AND WATER SECTION, NORTHWICH SITES, HOLFORD BRINEFIELD, LOSTOCK GRALAM, NORTHWICH, CHESHIRE, CW9 7TD.</p>		<p>THIS DRAWING HAS BEEN GENERATED USING CAD BUT LOWER NO. OF DIMENSIONS SHOULD BE GIVEN BE MADE TO THE DRAWING EXCEPT BY UPDATING THE CAD MASTER IMAGE. IF ANY DOUBT EXISTS PLEASE CONTACT HOLFORD DRAWING OFFICE FOR CONFIRMATION OF CURRENT DRAWING STATUS.</p>	
REV	DESCRIPTION	CHKD BY	DATE	ISSN BY	DATE
B1	FOR DCO APPLICATION ALTERATIONS	RDS	26.10.2015	Alan Sheeham	02.02.2015
<p>WARNING</p>		APPROVED BY	KCC. No.	WORKS	PLANT REF.
<p>PROJECT No. EN030002</p>		SCALE	1 : 2000	APPLICATION NUMBER	EN030002
<p>DRAWING No. 13-03-01/HOL/24/249</p>		SIZE	A3	REV	B1