


FOR CONTINUATION SEE DWG. No 13-03-01/HOL/24/342

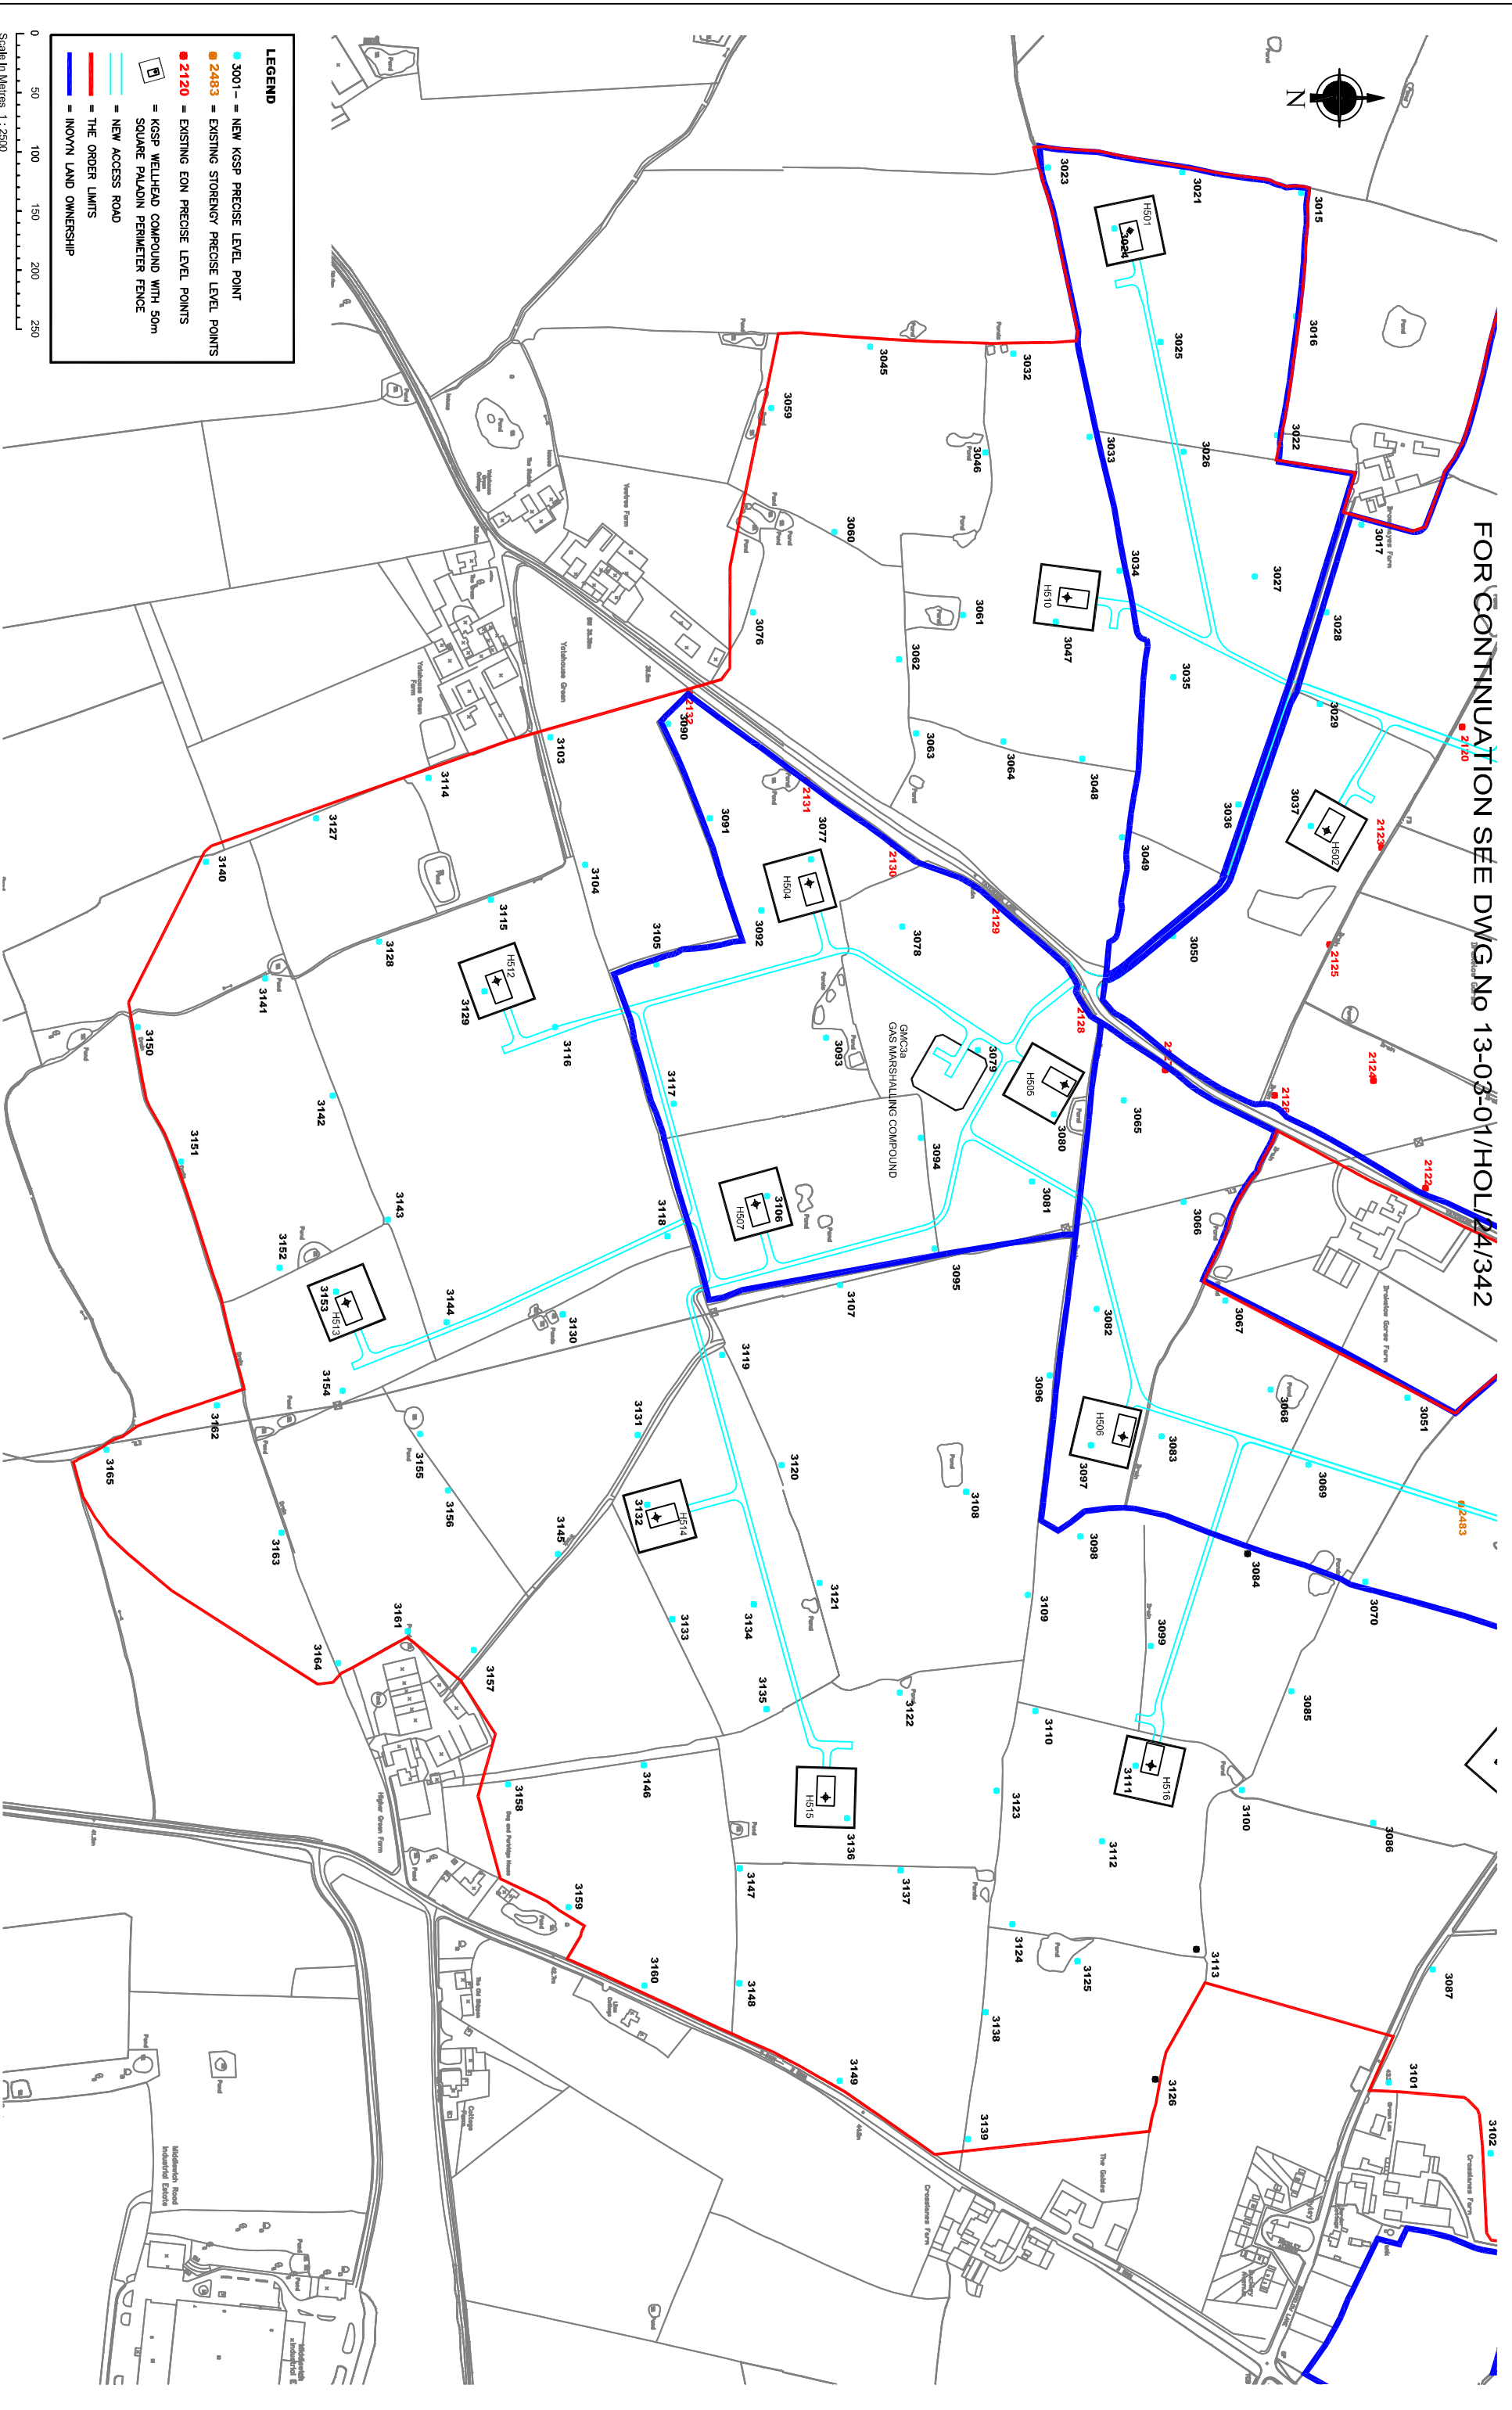

<p>LEGEND</p> <ul style="list-style-type: none"> 3001- NEW KGSP PRECISE LEVEL POINT 2483 - EXISTING STORENGY PRECISE LEVEL POINT 2120 - EXISTING EON PRECISE LEVEL POINT 2123 - KGSP WELHEAD COMPOUND WITH 50m SQUARE PALADIN PERIMETER FENCE 2124 - NEW ACCESS ROAD 2125 - THE ORDER LIMITS 2126 - INOVYN LAND OWNERSHIP 																		
<p>Scale in Metres 1:2500</p>																		
<p>TITLE</p> <p>HOLFORD BRINEFIELD - KGSP - GENERAL ARRANGEMENT SHOWING PROPOSED PRECISE LEVEL POINT LAYOUT TO AREA 3</p>																		
<p>REVISIONS</p> <table border="1"> <tr> <th>REV</th> <th>DESCRIPTION</th> <th>DATE</th> </tr> <tr> <td>B2</td> <td>UPDATE DLS - 2 POINTS MOVE</td> <td>27/06/2015</td> </tr> <tr> <td>B1</td> <td>FOR DCD APPLICATION</td> <td>26/06/2015</td> </tr> </table>										REV	DESCRIPTION	DATE	B2	UPDATE DLS - 2 POINTS MOVE	27/06/2015	B1	FOR DCD APPLICATION	26/06/2015
REV	DESCRIPTION	DATE																
B2	UPDATE DLS - 2 POINTS MOVE	27/06/2015																
B1	FOR DCD APPLICATION	26/06/2015																
<p>NOTES</p> <p>THIS DRAWING IS PRIVATE AND CONFIDENTIAL AND IS THE PROPERTY OF KEUPER GAS STORAGE LIMITED. IT MUST NOT BE COPIED OR LENT WITHOUT THE CONSENT OF KEUPER GAS STORAGE LIMITED. BRINE AND WATER SECTION AND MUST BE RETURNED WITH TENDER AND / OR ON COMPLETION OF ORDER.</p>																		
<p>CLIENT INFORMATION</p> <p>KEUPER GAS STORAGE LIMITED BRINE AND WATER SECTION, NORTHWICH SITES, HOLFORD BRINEFIELD, LOSTOCK GRALAM, NORTHWICH, CHESHIRE, CV9 7TD.</p>																		
<p>WARNING</p> <p>THIS DRAWING HAS BEEN GENERATED USING CAD SOFTWARE. THE USER HAS MADE NO CHECKS TO VERIFY THE ACCURACY OF THE DATA. ANY CHANGES SHOULD BE MADE TO THE DRAWING EXCEPT BY UPDATING THE CAD MASTER IMAGE. IF ANY DOUBT EXISTS PLEASE CONTACT HOLFORD DRAWING OFFICE FOR CONFIRMATION OF CURRENT DRAWING STATUS.</p>																		
<p>DRN. BY Alan Copper</p>		<p>DATE 02/02/2015</p>		<p>APPROVED BY E</p>		<p>SCALE 1:2500</p>		<p>PRODUCT No. EN030002</p>										
<p>CHECKED BY RDS</p>		<p>DATE 02/02/2015</p>		<p>INST E</p>		<p>WORKS PLANT REF. APPLICATION NUMBER</p>		<p>SIZE A1</p>										
<p>EXT.</p>		<p>FILE</p>		<p>GRID AREAS</p>		<p>DRAWING No. 13-03-01/HOL/24/343</p>		<p>REV B2</p>										