
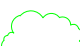
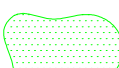
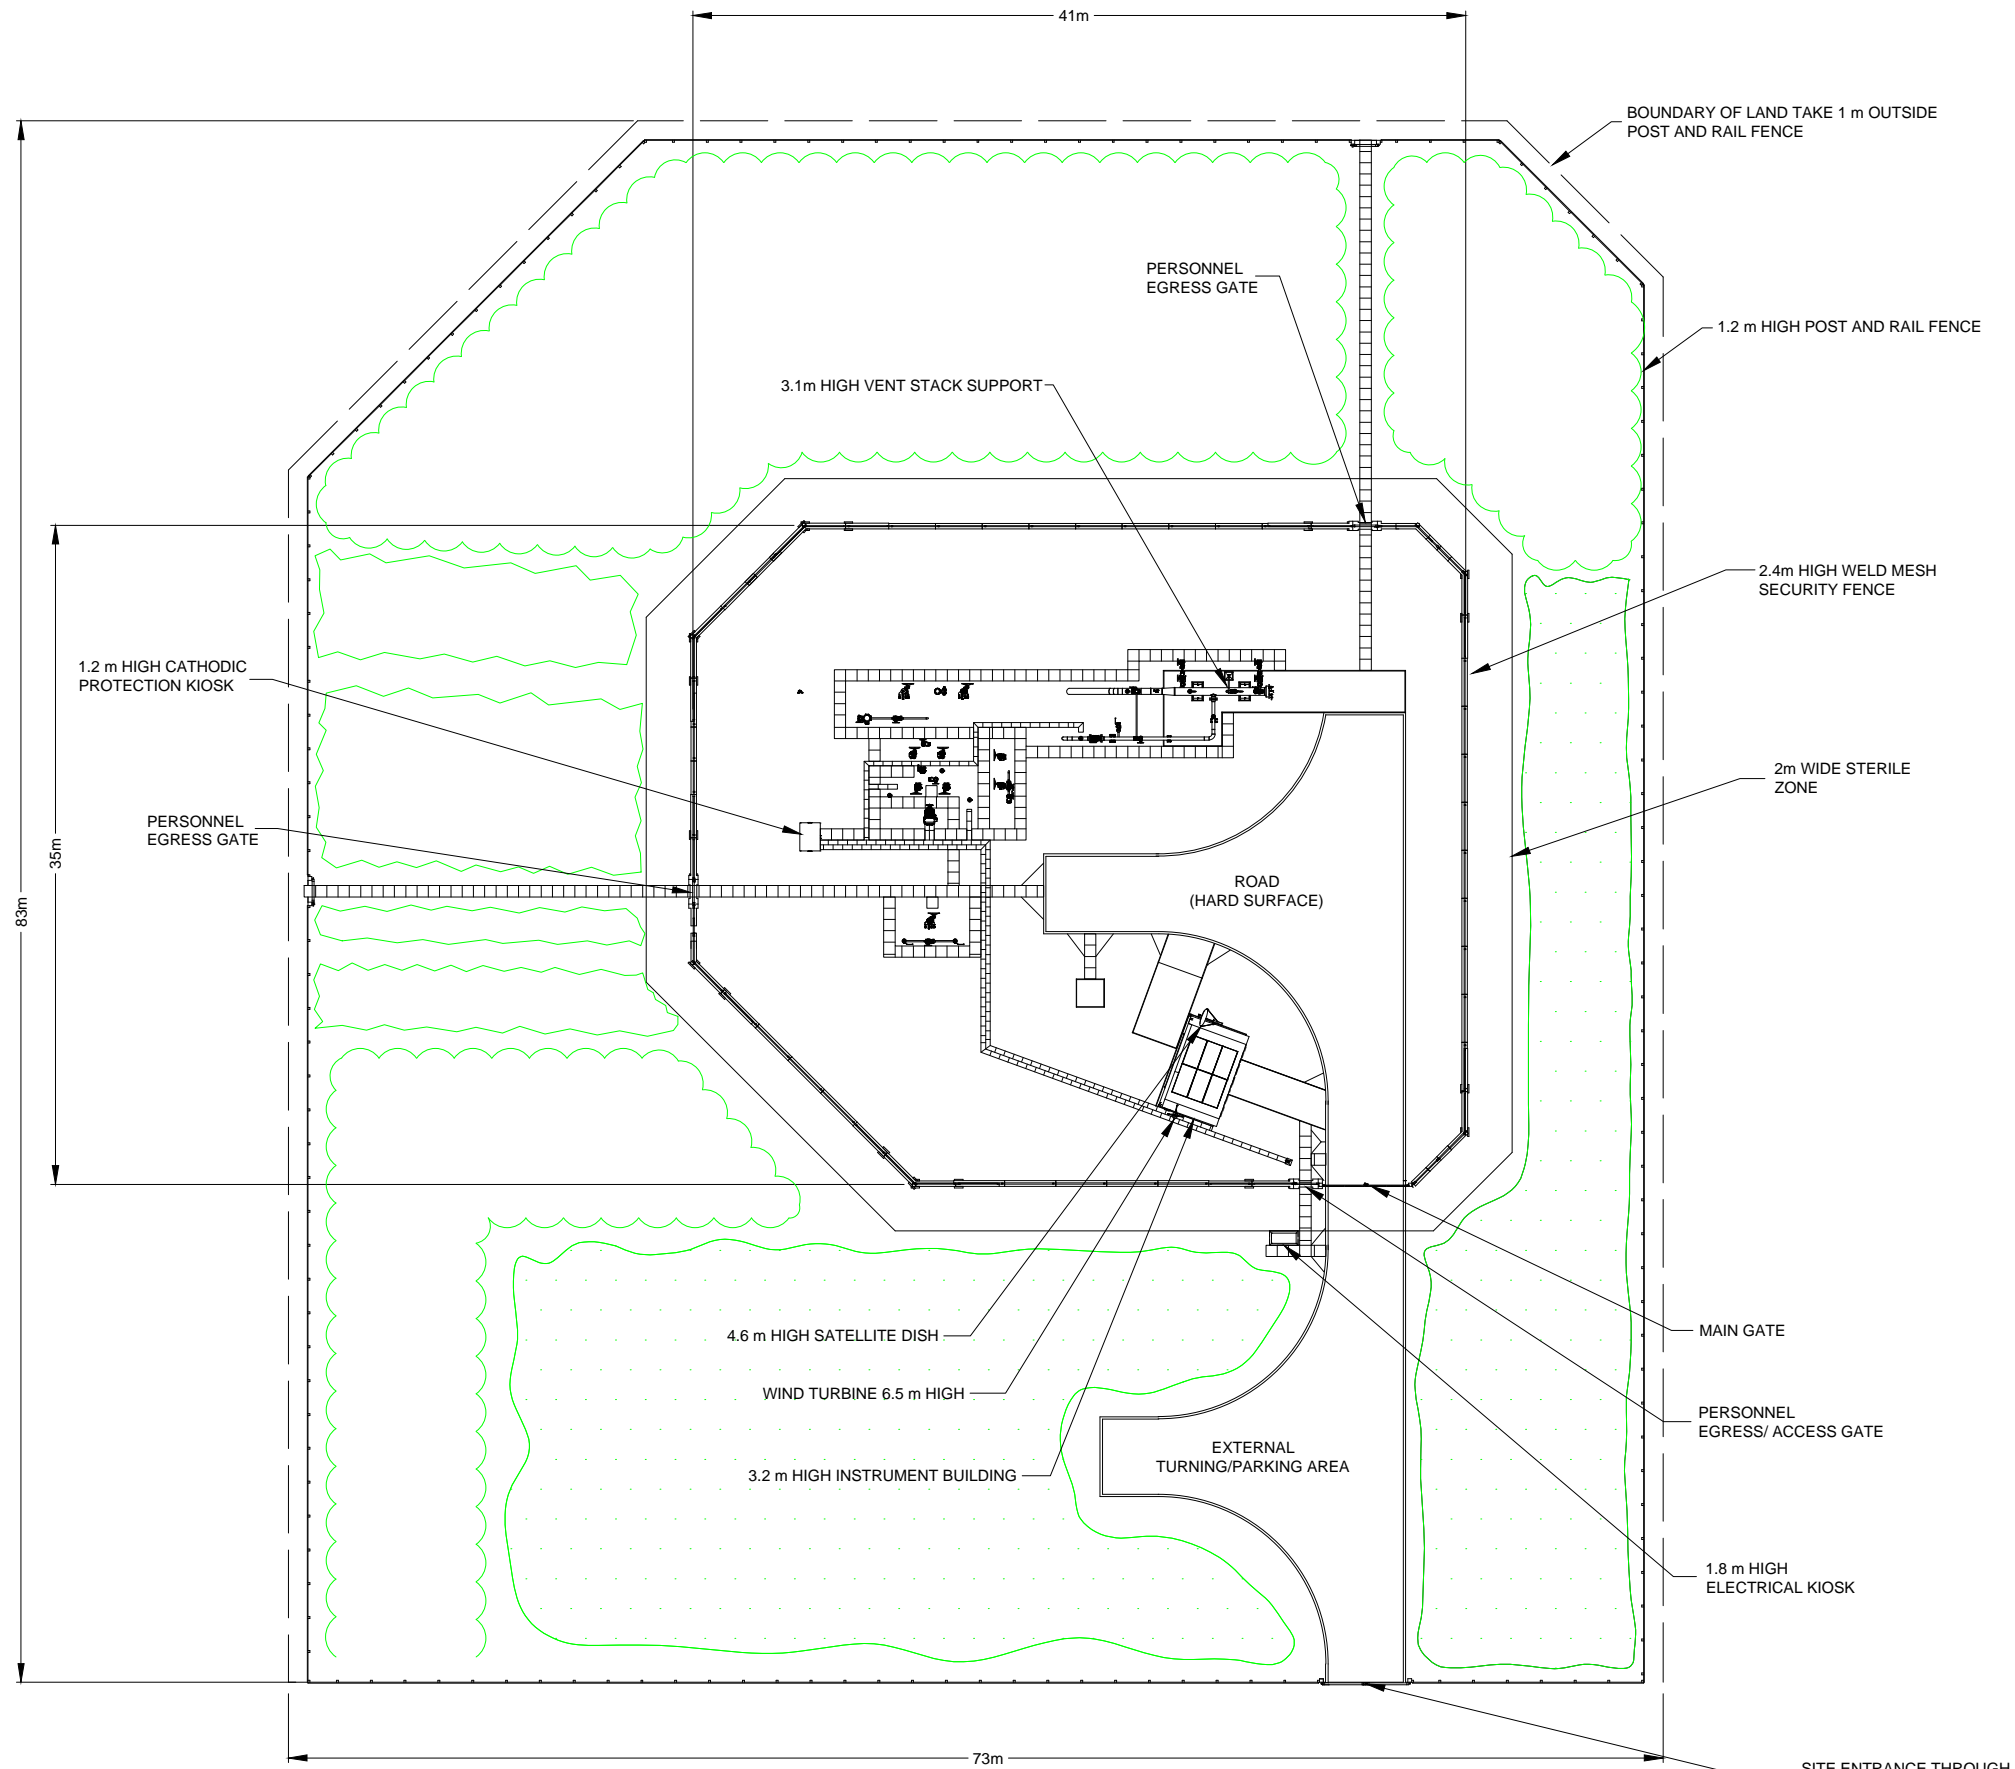
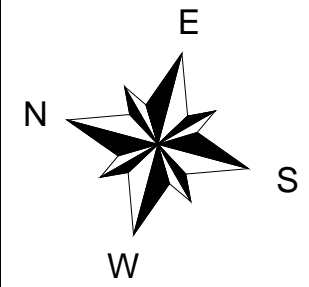


KEY

INDICATIVE PLANTING

-  PROPOSED SHRUB MIX
-  PROPOSED TREE AND SHRUB MIX
-  GRASS MIX




NOTES:

1. ALL ABOVE GROUND PIPEWORK, VALVES AND INSTRUMENT BUILDINGS TO BE PAINTED OLIVE GREEN.
2. SECURITY FENCE TO BE 2.4m HIGH WELD MESH.
3. INSTALLATION GROUND FINISH WITHIN SECURITY FENCE WILL BE STONE CHIPPINGS.
4. FOR DETAILS OF PROPOSED PLANTING SEE PLANTING DRAWING 10-2574-PLN-01-0327.
5. PARKING OF OPERATIONAL VEHICLES WITHIN THE AGI BOUNDARY FENCE WILL BE ON THE AGI ROAD SYSTEM.
6. ALL DIMENSIONS SHOWN ARE APPROXIMATE SAVE FOR THE OUTER AREA DIMENSIONS

Background reproduced from Ordnance Survey Data, with the permission of the Controller of Her Majesty's Stationary Office. CROWN COPYRIGHT RESERVED. (National Grid Carbon Limited - 100055005)

DRAWN	DMP
DATE	JUNE 2014
Tel : 01530 563000 Email: info@premechtd.com www.premtechtd.com	

CLIENT



National Grid Carbon LTD  
31 Homer Road  
Solihull  
West Midlands  
B91 3LT

PROJECT

YORKSHIRE AND HUMBER  
CARBON CAPTURE AND STORAGE  
CROSS COUNTRY PIPELINE

TITLE

**DRAX PIG TRAP  
PLANNING ARRANGEMENT**

APFP REGULATION 5(2)(0)  
PINS REFERENCE No: EN070001  
DOCUMENT REFERENCE 2.18



SCALE 1:200 @ A1.

ALL MEASUREMENTS AND DIMENSIONS ARE IN METRES



Co-financed by the European Union's European Energy Programme for Recovery.

ISSUE	DATE	DRAWN	CHECKED	APPROVED	ISSUE	DATE	DRAWN	CHECKED	APPROVED	ISSUE	DATE	DRAWN	CHECKED	APPROVED	ISSUE	DATE	DRAWN	CHECKED	APPROVED	ISSUE	DATE	DRAWN	CHECKED	APPROVED					
F					E					D					C					B					A	JUNE 2014	DMP	IB	JB
AMENDMENT																													
DCO SUBMISSION																													

© National Grid Carbon Limited (2014)  
All rights reserved. No part of this work may be reproduced or used in any form (including storage by electronic means) without the written permission of National Grid Carbon Limited.  
Warning: Any unauthorised act in relation to the work may result in both a civil claim for damages and criminal prosecution.

SHEET	1	OF	1	SCALE	1 : 200 @ A1	A1	
DRG No	10-2574-GA-01-0306					ISSUE	A