
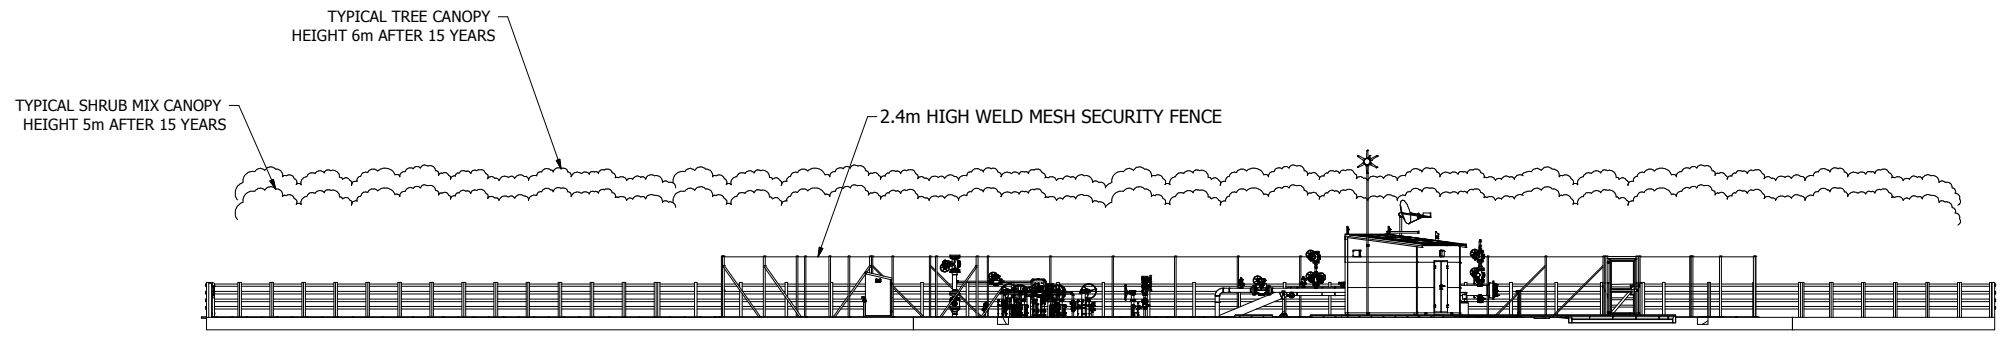


**NOTES:**  
1. ALL DIMENSIONS SHOWN ARE APPROXIMATE

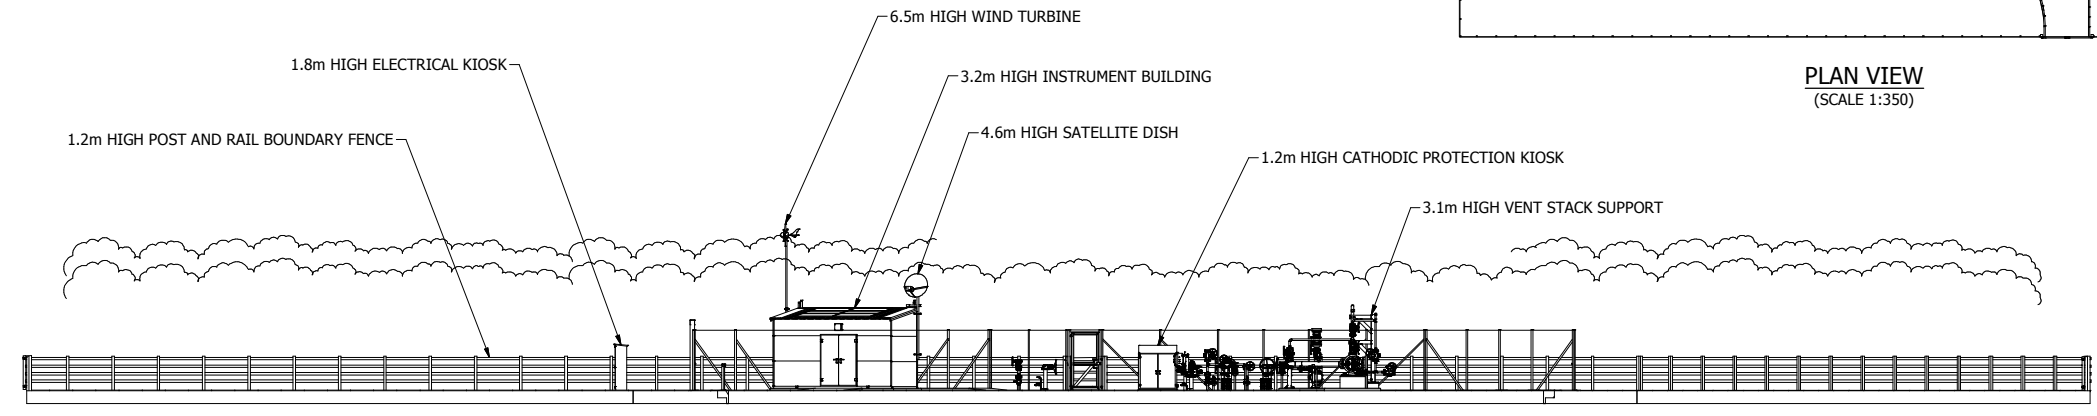

ALL LEVELS IN METRES  
ALL DIMENSIONS IN MILLIMETRES  
UNLESS OTHERWISE STATED  
DO NOT SCALE  
IF IN DOUBT ASK

Co-financed by the European Union's European Energy Programme for Recovery.

CLIENT  
**nationalgrid**  
National Grid Carbon LTD  
31 Homer Road  
Solihull  
West Midlands  
B91 3LT

DRAWN	Dave Pulley
DATE	JUNE 2014
Tel : 01530 563000 Email: info@premetchld.com www.premtechltd.com	

PROJECT  
**YORKSHIRE AND HUMBER  
CARBON CAPTURE AND STORAGE  
CROSS COUNTRY PIPELINE**

TITLE  
**DRAX PIG TRAP  
ELEVATIONS (N + E)  
APFP REGULATION 5(2)(0)  
PINS REFERENCE No: EN070001  
DOCUMENT REFERENCE 2.19**

ISSUE	DATE	DRAWN	CHECKED	APPROVED	ISSUE	DATE	DRAWN	CHECKED	APPROVED	ISSUE	DATE	DRAWN	CHECKED	APPROVED	ISSUE	DATE	DRAWN	CHECKED	APPROVED	ISSUE	DATE	DRAWN	CHECKED	APPROVED
AMENDMENT																								
DCO SUBMISSION																								

© National Grid Carbon Limited (2014)  
All rights reserved. No part of this work may be reproduced or used in any form (including storage by electronic means) without the written permission of National Grid Carbon Limited.  
Warning: Any unauthorised act in relation to the work may result in both a civil claim for damages and criminal prosecution.

SHEET	1	OF	1	SCALE	SEE DRG	A1	
DRG No	10-2574-GA-01-0307					ISSUE	A