

PLANTING TO BE ARRANGED AS INDICATED AND IN ACCORDANCE WITH RESTRICTIONS ON PLANTING PROXIMITY TO BURIED PIPELINES AND SECURITY FENCING

TREE & SHRUB MIX

TO BE PLANTED AT LEAST 6m AWAY FROM BURIED PIPELINES AND 15m FROM OVERHEAD HV POWERLINES. 600-900mm 1+1 FEATHERED WHIPS PLANTED AT 1.5m SPACING IN GROUPS OF 3-5 OF EACH SPECIES.

TREES			
TREES			PERCENTAGE
ALDER	ALNUS GLUTINOSA		20%
GOAT WILLOW	SALIX CAPREA		10%
GREY WILLOW	SALIX CINEREA		10%
SCOTS PINE	PINUS SYLVESTRIS	400-600mm 2L CG	10%
PEDUNCULATE OAK	QUERCUS ROBUR		10%
SYCAMORE	ACER PSEUDOPLATANUS		10%
CRAB APPLE	MALUS SYLVESTRIS		5%
SHRUBS			
HAWTHORN	CRATAEGUS MONOGYNA		7.5%
HAZEL	CORYLUS AVELLANA		7.5%
BLACKTHORN	PRUNUS SPINOSA		5%
HOLLY	ILEX AQUIFOLIUM	400-600mm 2L CG	5%
TOTAL			100%

SHRUB MIX

TO BE PLANTED 1.5m - 6m FROM BURIED PIPELINES. (N.B. 3m GAP IN PLANTING OVER PIPELINES). 600-900mm 1+1 FEATHERED WHIPS PLANTED AT 1.5m SPACING IN GROUPS OF 2-3 OF EACH SPECIES.



SHRUBS			
SHRUBS			PERCENTAGE
HAWTHORN	CRATAEGUS MONOGYNA		20%
HAZEL	CORYLUS AVELLANA		20%
BLACKTHORN	PRUNUS SPINOSA		15%
DOGWOOD	CORNUS SANGUINEA		12.5%
GUELDER ROSE	VIBURNUM OPULUS		12.5%
HOLLY	ILEX AQUIFOLIUM	400-600mm 2L CG	5%
FIELD MAPLE	ACER CAMPESTRE		10%
PRIVET	LIGUSTRUM VULGARE		2.5%
FIELD ROSE	ROSA ARVENSIS		2.5%
TOTAL			100%

WILDFLOWER MIX

LOW MAINTENANCE WILDFLOWER MIX EMORSGATE EM1 GENERAL PURPOSE WILDFLOWER SEED MIX OR SIMILAR AND SOWN AT A RATE OF 40kg/ha (4gm²)

WILDFLOWER MIX - GENERAL PURPOSE WILDFLOWER SEED EM1		
%MIX	SPECIES	COMMON NAME
0.5	ACHILLEA MILLEFOLIUM	YARROW
0.5	CENTAUREA NIGRA	COMMON KNAPWEED
1	DAUCUS CAROTA	WILD CARROT
2	GAJIUM VERUM	LADY'S BEDSTRAW
2	LEUCANTHEMUM VULGARE	OXEYE DAISY
3	POTERIUM SANGUISORBA - (SANGUISORBA MINOR)	SALAD BURNET
2.5	PRUNELLA VULGARIS	SELF HEAL
3.5	RANUNCULUS ACRIS	MEADOW BUTTERCUP
0.5	RUMEX ACETOSA	COMMON SORREL
2.5	SILENE DIOICA	RED CAMPION
2	SILENE VULGARIS	BLADDER CAMPION
20		
Grasses		
8	AGROSTIS CAPILLARIS	COMMON BENT
40	CYNOSURUS CRISTATUS	CRESTED DOGSTAIL
28	FESTUCA RUBRA	SLENDER-CREEPING RED-FESCUE
4	PHLEUM BERTOLONII	SMALLER CATS-TAIL
80		

MOWN AMENITY GRASS MIX TO BE MAINTAINED AROUND SECURITY FENCE ADJACENT TO PATHS AND ROADS

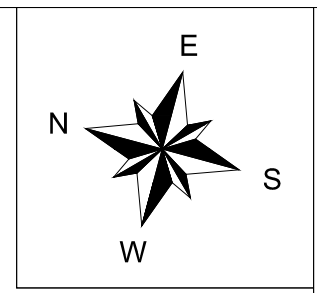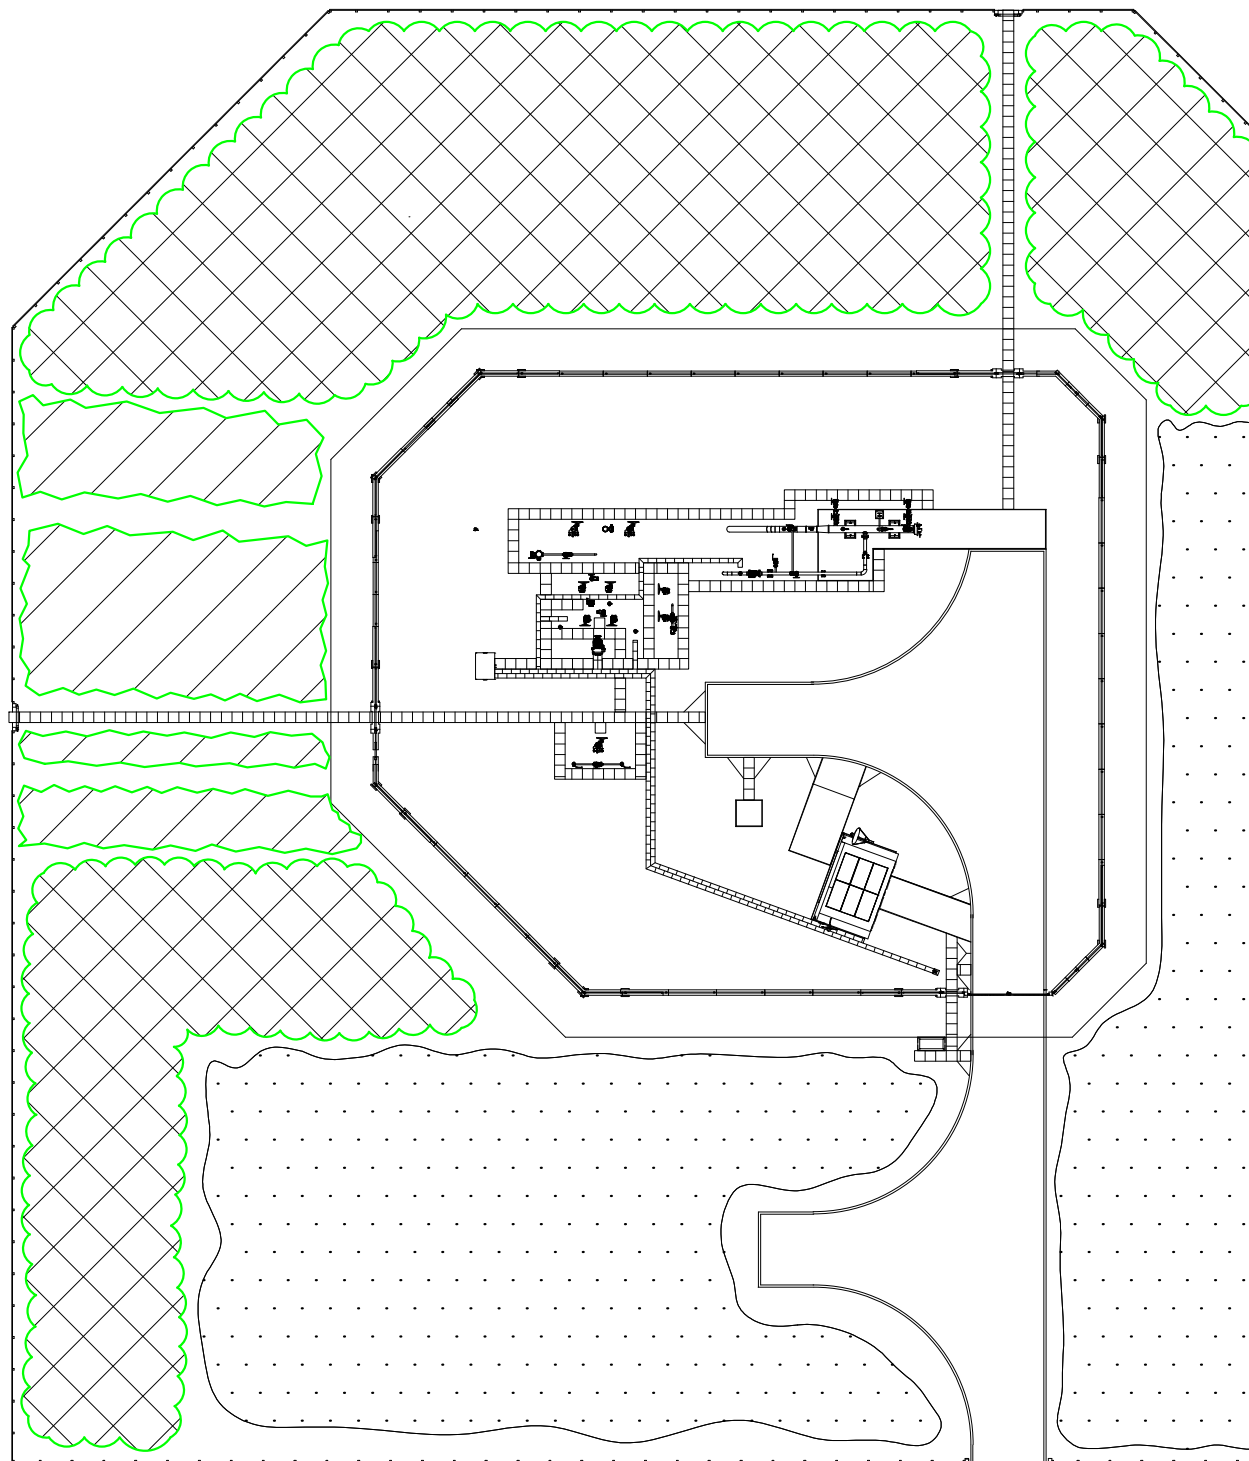

NOTES:

1. ALL PLANTING, MULCHING AND LANDSCAPE WORKS TO BE CARRIED OUT IN ACCORDANCE NATIONAL GRID TECHNICAL SPECIFICATION FOR LANDSCAPE WORKS NGC/SP/ENV/2 INCLUDING TREE PLANTING GUIDELINES.
2. ALL PLANTS SHALL BE OF BRITISH ORIGIN AND PREFERABLY LOCAL PROVENANCE.
3. ALL PLANTS SHALL COMPLY WITH HTA NATIONAL PLANT SPECIFICATION DOCUMENT.
4. ALL TREES AND SHRUBS SHALL CONFORM TO BS 3936; PART 1 NURSERY STOCK SPECIFICATION FOR TREES AND SHRUBS. TREES WITH VIGOROUS EVENLY DEVELOPED CROWNS, SINGLE ORIGINAL LEADER AND EVEN FIBROUS ROOT SYSTEM. SHRUBS WELL BRANCHED, WELL ROOTED STURDY PLANTS.
5. SHRUBS ONLY TO BE PLANTED WITHIN 3m OF BURIED PIPES. NO PLANTING WITHIN 2m OF ABOVE GROUND INSTALLATION SECURITY FENCING.
6. POST AND WIRE RABBIT PROOF FENCING SHALL BE ERECTED AROUND THE ENTIRE PLANTING AREA IN ACCORDANCE WITH NGC/SP/ENV/2. WITH RABBIT PROOF ACCESS GATES WHERE REQUIRED.
7. RABBIT PROTECTION PROVIDED FOR THE TREE AND SHRUB PLANTING SHALL BE RABBIT PROOF GUARDS IN ACCORDANCE WITH NGC/SP/ENV/2.
8. A FIVE YEAR DEFECTS AND MAINTENANCE PERIOD SHALL APPLY DURING WHICH TIME THE NEW PLANTING SHALL BE MAINTAINED IN ACCORDANCE WITH NATIONAL GRID MANAGEMENT PROCEDURE FOR MAINTENANCE OF LANDSCAPED SITES NGC/MP/ENV/3 INCLUDING REPLACEMENT PLANTING OF DEAD DYING AND DISEASED STOCK.

KEY:

- SHRUB MIX
- WILD FLOWER MIX
- TREE AND SHRUB MIX

Background reproduced from Ordnance Survey Data, with the permission of the Controller of Her Majesty's Stationery Office. CROWN COPYRIGHT RESERVED. (National Grid Carbon Limited - 100055005)

DRAWN	DMP
DATE	JUNE 2014
Tel : 01530 563000	
Email : info@pretechtd.com	
www.pretechtd.com	

nationalgrid

National Grid Carbon LTD
31 Homer Road
Solihull
West Midlands
B91 3LT

PROJECT YORKSHIRE AND HUMBER CARON CAPTURE AND STORAGE CROSS COUNTRY PIPELINE

TITLE **DRAX PIG TRAP PLANTING DRAWING**
APFF REGULATION 5(2)(J)
PINS REFERENCE No: EN070001
DOCUMENT REFERENCE 2.23

SHEET 1 OF 1 SCALE 1:150 @ A0

DRG No 10-2574-PLN-01-0327

ISSUE A

Co-financed by the European Union's European Energy Programme for Recovery.

© National Grid Carbon Limited (2014)
All rights reserved. No part of this work may be reproduced or used in any form (including storage by electronic means) without the written permission of National Grid Carbon Limited. Warning: Any unauthorised act in relation to the work may result in both a civil claim for damages and criminal prosecution.



SCALE 1:150 @ A0

ISSUE	DATE	DRAWN	CHECKED	APPROVED	
I					H					G					F					E					D					C					B				A	JUNE 2014	DMP	IB	JB
DCO SUBMISSION	