


- NOTES**
1. The OS grid reference for the installation is SE 668 253. The nearest post code to the installation is Y08 8PN.
 2. The approximate area of the proposed installation within the post and rail boundary fence is 38,840 square metres.
 3. The approximate length of the proposed installation access road from the public highway to the entrance of the installation is 272m.

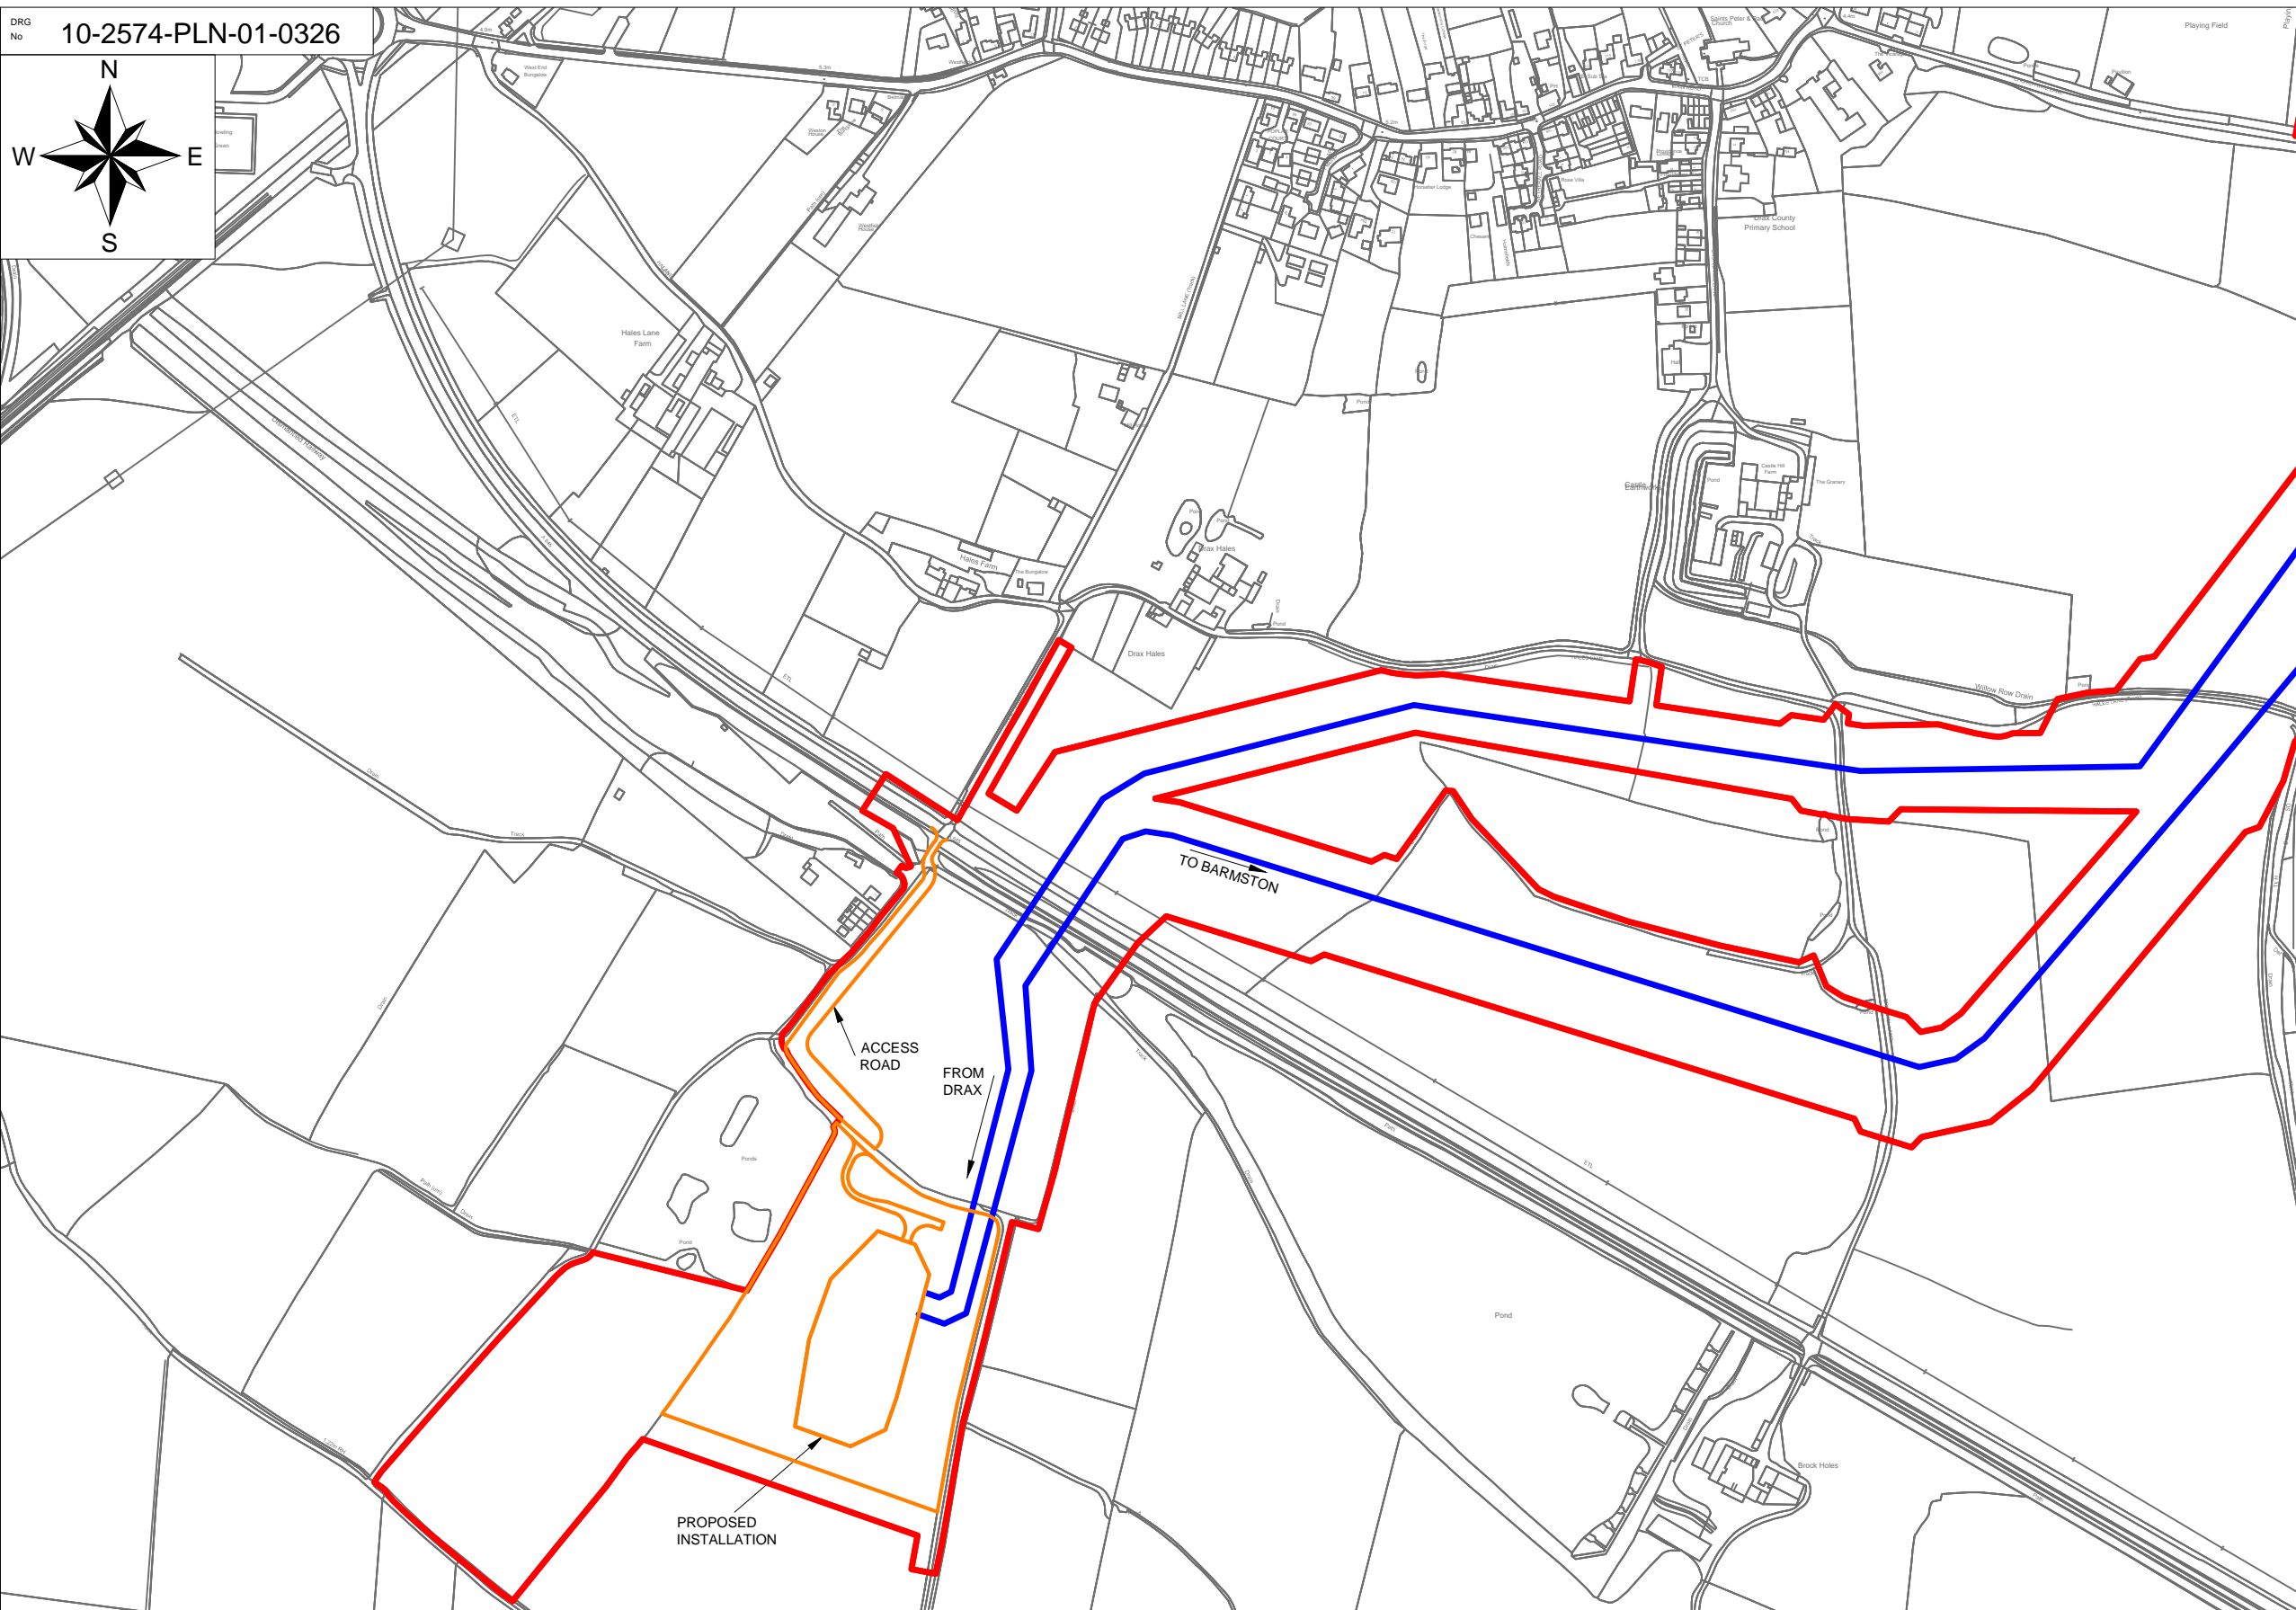


- KEY**
- APPLICATION BOUNDARY
 - PIPELINE ROUTE
 - BOUNDARY OF INSTALLATION AND ACCESS TO THE INSTALLATION

Background reproduced from Ordnance Survey Data, with the permission of the Controller of Her Majesty's Stationary Office. CROWN COPYRIGHT RESERVED. (National Grid Carbon limited -100055005)

DRAWN	DMP
DATE	JUNE 2014
Tel : 01530 563000 Email: info@premtchtd.com www.premtechtd.com	


CLIENT




National Grid Carbon LTD
31 Homer Road
Solihull
West Midlands
B91 3LT

PROJECT

YORKSHIRE AND HUMBER
CARBON CAPTURE AND STORAGE
CROSS COUNTRY PIPELINE

 Co-financed by the European Union's European Energy Programme for Recovery.

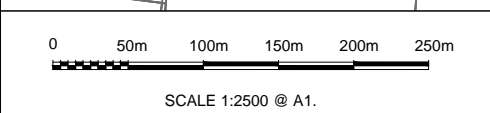

ALL MEASUREMENTS AND DIMENSIONS ARE IN METRES

ISSUE	DATE	DRAWN	CHECKED	APPROVED	ISSUE	DATE	DRAWN	CHECKED	APPROVED	ISSUE	DATE	DRAWN	CHECKED	APPROVED	ISSUE	DATE	DRAWN	CHECKED	APPROVED	ISSUE	DATE	DRAWN	CHECKED	APPROVED													
F					E					D					C					B					A	JUNE 2014	DMP	IB	JB	©National Grid Carbon Limited (2014) All rights reserved. No part of this work may be reproduced or used in any form (including storage by electronic means) without the written permission of National Grid Carbon Limited. Warning: Any unauthorised act in relation to the work may result in both a civil claim for damages and criminal prosecution.							
AMENDMENT				AMENDMENT				AMENDMENT				AMENDMENT				AMENDMENT				AMENDMENT				DCO SUBMISSION													

TITLE

CAMBLESFORTH MULTI-JUNCTION LOCATION PLAN
APFP REGULATION 5(2)(0)
PINS REFERENCE No: EN070001
DOCUMENT REFERENCE 2.24

SHEET	1	OF	1	SCALE	1:2500 @ A1	A1
-------	---	----	---	-------	-------------	----

DRG No 10-2574-PLN-01-0326

ISSUE A