

PLANTING TO BE ARRANGED AS INDICATED AND IN ACCORDANCE WITH RESTRICTIONS ON PLANTING PROXIMITY TO BURIED PIPELINES AND SECURITY FENCING

**TREE & SHRUB MIX**

TO BE PLANTED AT LEAST 6m AWAY FROM BURIED PIPELINES. 600-900mm 1+1 FEATHERED WHIPS PLANTED AT 1.5m SPACING IN GROUPS OF 2-3 OF EACH SPECIES.

| TREES           |                     | PERCENTAGE  |
|-----------------|---------------------|-------------|
| PEDUNCULATE OAK | QUERCUS ROBUR       | 40%         |
| FIELD MAPLE     | ACER CAMPESTRE      | 20%         |
| ALDER           | ALNUS GLUTINOSA     | 5%          |
| SILVER BIRCH    | BETULA PENDULA      | 5%          |
| SYCAMORE        | ACER PSEUDOPLATANUS | 5%          |
| CRAB APPLE      | MALUS SYLVESTRIS    | 2.5%        |
| WHITEBEAM       | SORBUS ARIA         | 2.5%        |
| <b>SHRUBS</b>   |                     |             |
| HAWTHORN        | CRATAEGUS MONOGYNA  | 10%         |
| HAZEL           | CORYLUS AVELLANA    | 5%          |
| BLACKTHORN      | PRUNUS SPINOSA      | 2.5%        |
| GUELDER ROSE    | VIBURNUM OPULUS     | 2.5%        |
| <b>TOTAL</b>    |                     | <b>100%</b> |

**SHRUB MIX**

TO BE PLANTED 1.5m - 6m FROM BURIED PIPELINES. (N.B. 3m GAP IN PLANTING OVER PIPELINES). 600-900mm 1+1 FEATHERED WHIPS PLANTED AT 1.5m SPACING IN GROUPS OF 2-3 OF EACH SPECIES.

| SHRUBS       |                    | SPECIFICATION   | PERCENTAGE  |
|--------------|--------------------|-----------------|-------------|
| HAWTHORN     | CRATAEGUS MONOGYNA |                 | 15%         |
| BLACKTHORN   | PRUNUS SPINOSA     |                 | 15%         |
| HAZEL        | CORYLUS AVELLANA   |                 | 15%         |
| DOGWOOD      | CORNUS SANGUINEA   |                 | 15%         |
| GUELDER ROSE | VIBURNUM OPULUS    |                 | 15%         |
| FIELD MAPLE  | ACER CAMPESTRE     |                 | 12.5%       |
| PRIVET       | LIGUSTRUM VULGARE  |                 | 5%          |
| HOLLY        | ILEX AQUIFOLIUM    | 400-600mm 2L CG | 5%          |
| FIELD ROSE   | ROSA ARVENSIS      |                 | 2.5%        |
| <b>TOTAL</b> |                    |                 | <b>100%</b> |

**HEDGE MIX**

HEDGE TO BE PLANTED AS 600-900mm 1+1 FEATHERED WHIPS PLANTED IN TWO STAGGERED ROWS 450mm APART WITH 6 PLANTS PER METRE.


| SHRUBS       |                    | SPECIFICATION   | PERCENTAGE  |
|--------------|--------------------|-----------------|-------------|
| HAWTHORN     | CRATAEGUS MONOGYNA |                 | 35%         |
| BLACKTHORN   | PRUNUS SPINOSA     |                 | 30%         |
| HAZEL        | CORYLUS AVELLANA   |                 | 10%         |
| FIELD MAPLE  | ACER CAMPESTRE     |                 | 5%          |
| CRAB APPLE   | MALUS SYLVESTRIS   |                 | 5%          |
| DOGWOOD      | CORNUS SANGUINEA   |                 | 5%          |
| GUELDER ROSE | VIBURNUM OPULUS    |                 | 5%          |
| HOLLY        | ILEX AQUIFOLIUM    | 400-600mm 2L CG | 5%          |
| <b>TOTAL</b> |                    |                 | <b>100%</b> |

**HEDGEROW TREES**

STANDARD TREES TO BE PLANTED ALONG HEDGE AS INDICATED

| TREES           |               |          | GIRTH  | HEIGHT | No. |
|-----------------|---------------|----------|--------|--------|-----|
| PEDUNCULATE OAK | QUERCUS ROBUR | STANDARD | 8-10cm | 2.5-3m | 5   |

STANDARD TREES TO BE PLANTED AS BARE ROOTED STOCK. TREES SHALL BE FIXED TO SHORT STAKES, DRIVEN INTO THE GROUND AT THE BOTTOM OF THE TREE PIT EXCAVATIONS IN SUCH A POSITION TO ALLOW THE TREE TO BE PLANTED IN THE CENTRE OF THE PIT AND THE STAKE AT THE PREVAILING WINDWARD SIDE OF THE TREE IN ACCORDANCE WITH NGC/SP/ENV/2.

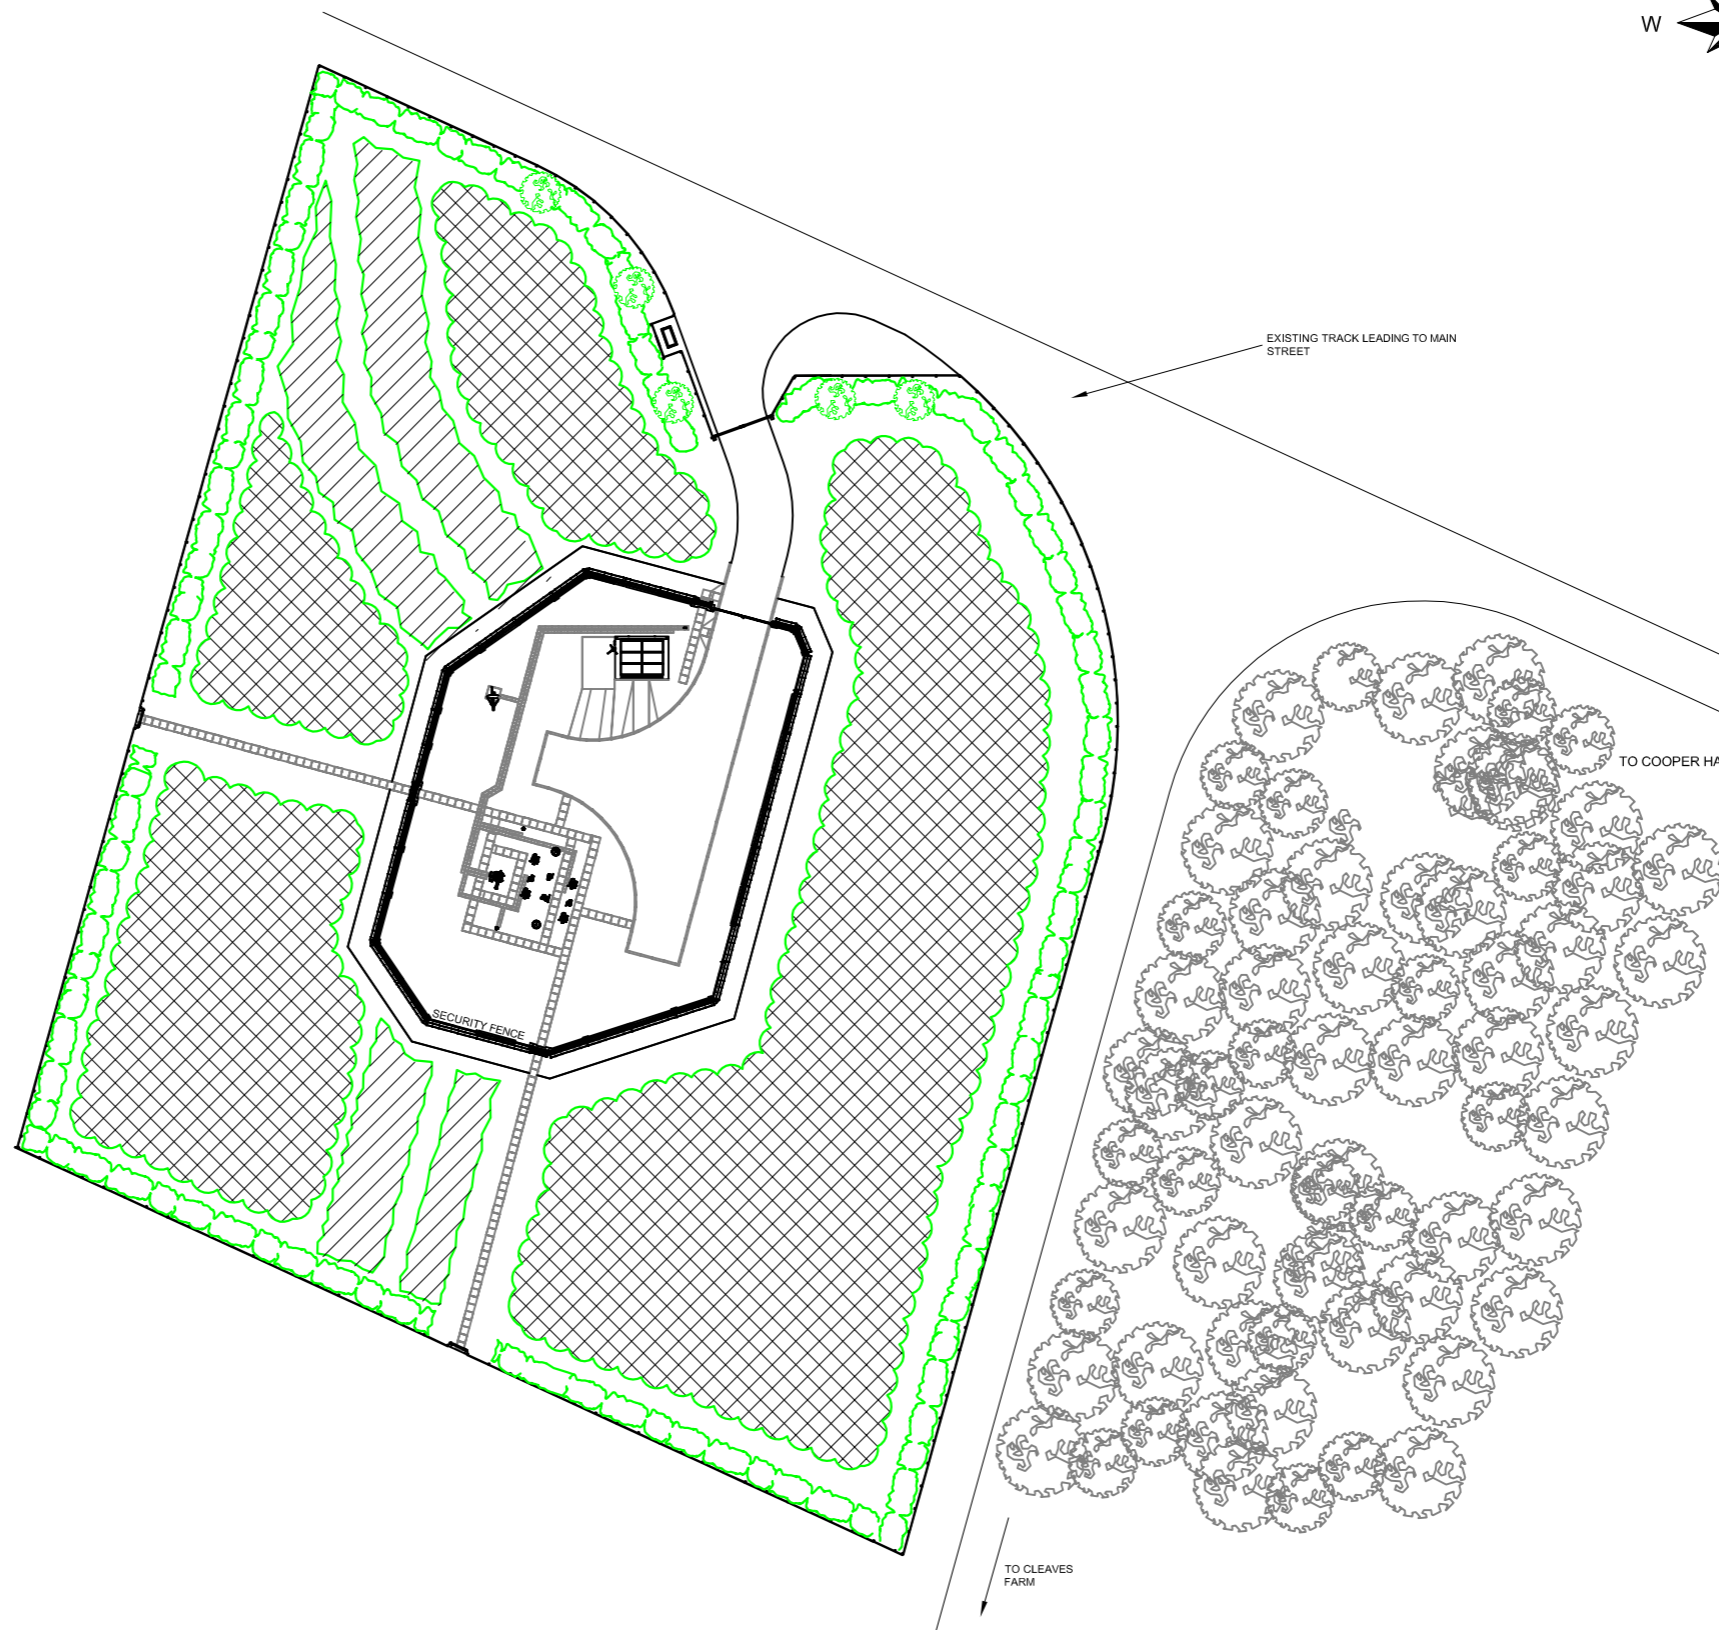

**NOTES:**

- ALL PLANTING, MULCHING AND LANDSCAPE WORKS TO BE CARRIED OUT IN ACCORDANCE NATIONAL GRID TECHNICAL SPECIFICATION FOR LANDSCAPE WORKS NGC/SP/ENV/2 INCLUDING TREE PLANTING GUIDELINE.
- ALL PLANTS SHALL BE OF BRITISH ORIGIN AND PREFERABLY LOCAL PROVENANCE.
- ALL PLANTS SHALL COMPLY WITH HTA NATIONAL PLANT SPECIFICATION DOCUMENT.
- ALL TREES AND SHRUBS SHALL CONFORM TO BS 3936: PART 1 NURSERY STOCK SPECIFICATION FOR TREES AND SHRUBS. TREES WITH VIGOROUS EVENLY DEVELOPED CROWNS, SINGLE ORIGINAL LEADER AND EVEN FIBROUS ROOT SYSTEM. SHRUBS WELL BRANCHED, WELL ROOTED STURDY PLANTS.
- SHRUBS ONLY TO BE PLANTED WITHIN 3m OF BURIED PIPES. NO PLANTING WITHIN 2m OF ABOVE GROUND INSTALLATION SECURITY FENCING.
- POST AND WIRE RABBIT PROOF FENCING SHALL BE ERECTED AROUND THE ENTIRE PLANTING AREA IN ACCORDANCE WITH NGC/SP/ENV/2. WITH RABBIT PROOF ACCESS GATES WHERE REQUIRED.
- RABBIT PROTECTION PROVIDED FOR THE TREE AND SHRUB PLANTING SHALL BE RABBIT PROOF GUARDS IN ACCORDANCE WITH NGC/SP/ENV/2.
- A FIVE YEAR DEFECTS AND MAINTENANCE PERIOD SHALL APPLY DURING WHICH TIME THE NEW PLANTING SHALL BE MAINTAINED IN ACCORDANCE WITH NATIONAL GRID MANAGEMENT PROCEDURE FOR MAINTENANCE OF LANDSCAPED SITES NGC/SP/ENV/3 INCLUDING REPLACEMENT PLANTING OF DEAD DYING AND DISEASED STOCK.

**KEY:**

- APPROXIMATE POSITION OF EXISTING TREES
- STANDARD TREE
- SHRUB MIX
- HEDGE MIX
- TREE AND SHRUB MIX

Background reproduced from Ordnance Survey Data, with the permission of the Controller of Her Majesty's Stationery Office. CROWN COPYRIGHT RESERVED. (National Grid Carbon Limited - 100055005)

DRAWN: S. ROCKS  
DATE: JUNE 2014  
Tel: 01530 963000  
Email: info@prentechtd.com  
www.prentechtd.com

**nationalgrid**  
National Grid Carbon LTD  
31 Homer Road  
Solihull  
West Midlands  
B91 3LT

PROJECT YORKSHIRE AND HUMBER  
CCS CROSS COUNTRY PIPELINE  
CROSS COUNTRY PIPELINE

TITLE SKERNE BLOCK VALVE  
PLANTING DRAWING  
APFP REGULATION 5(2)(0)  
PINS REFERENCE No: EN070001  
DOCUMENT REFERENCE 2.51



SCALE 1:200 @ A0.

| ISSUE          | DATE | DRAWN | CHECKED | APPROVED |
|----------------|------|-------|---------|----------|-------|------|-------|---------|----------|-------|------|-------|---------|----------|-------|------|-------|---------|----------|-------|------|-------|---------|----------|
| I              |      |       |         |          | H     |      |       |         |          | G     |      |       |         |          | F     |      |       |         |          | E     |      |       |         |          |
| AMENDMENT      |      |       
| DCO SUBMISSION |      |       

© National Grid Carbon Limited (2014)  
All rights reserved. No part of this work may be reproduced or used in any form (including storage by electronic means) without the written permission of National Grid Carbon Limited. Warning: Any unauthorised act in relation to the work may result in both a civil claim for damages and criminal prosecution.