



SCALE 1:125 @ A1.

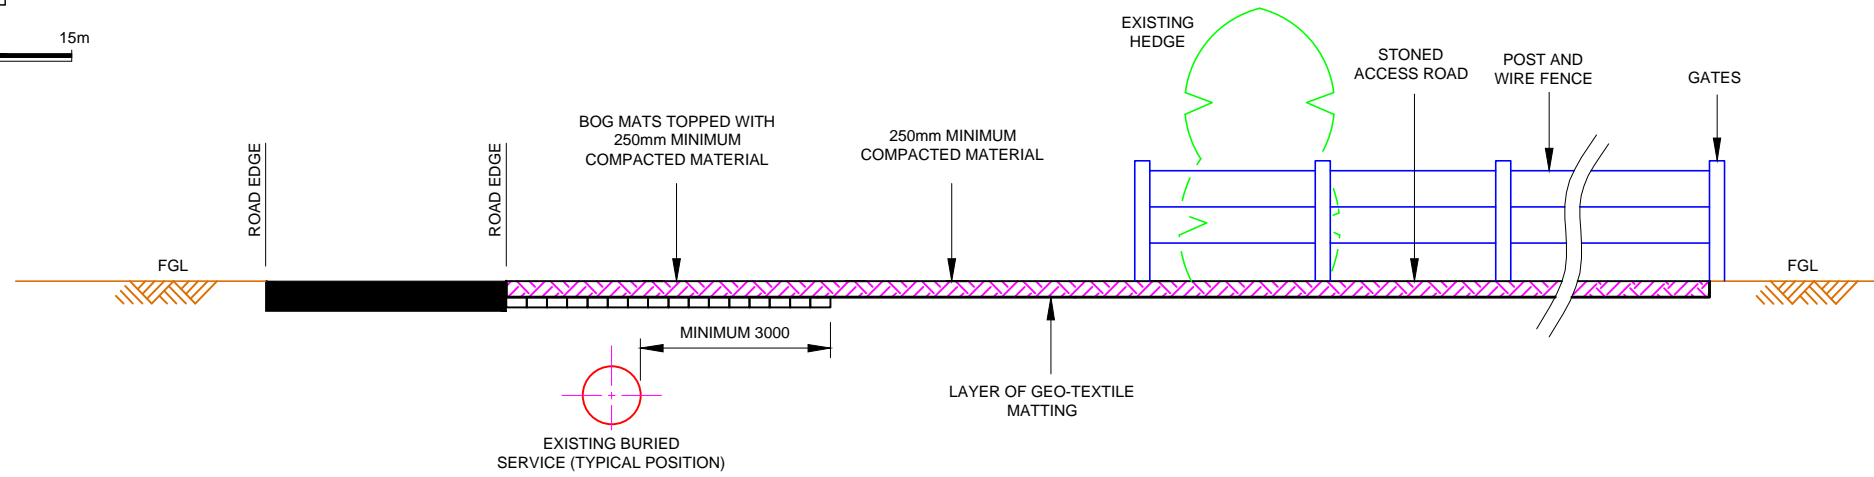

SECTION VIEW THROUGH A - A
(SCALE x 2)

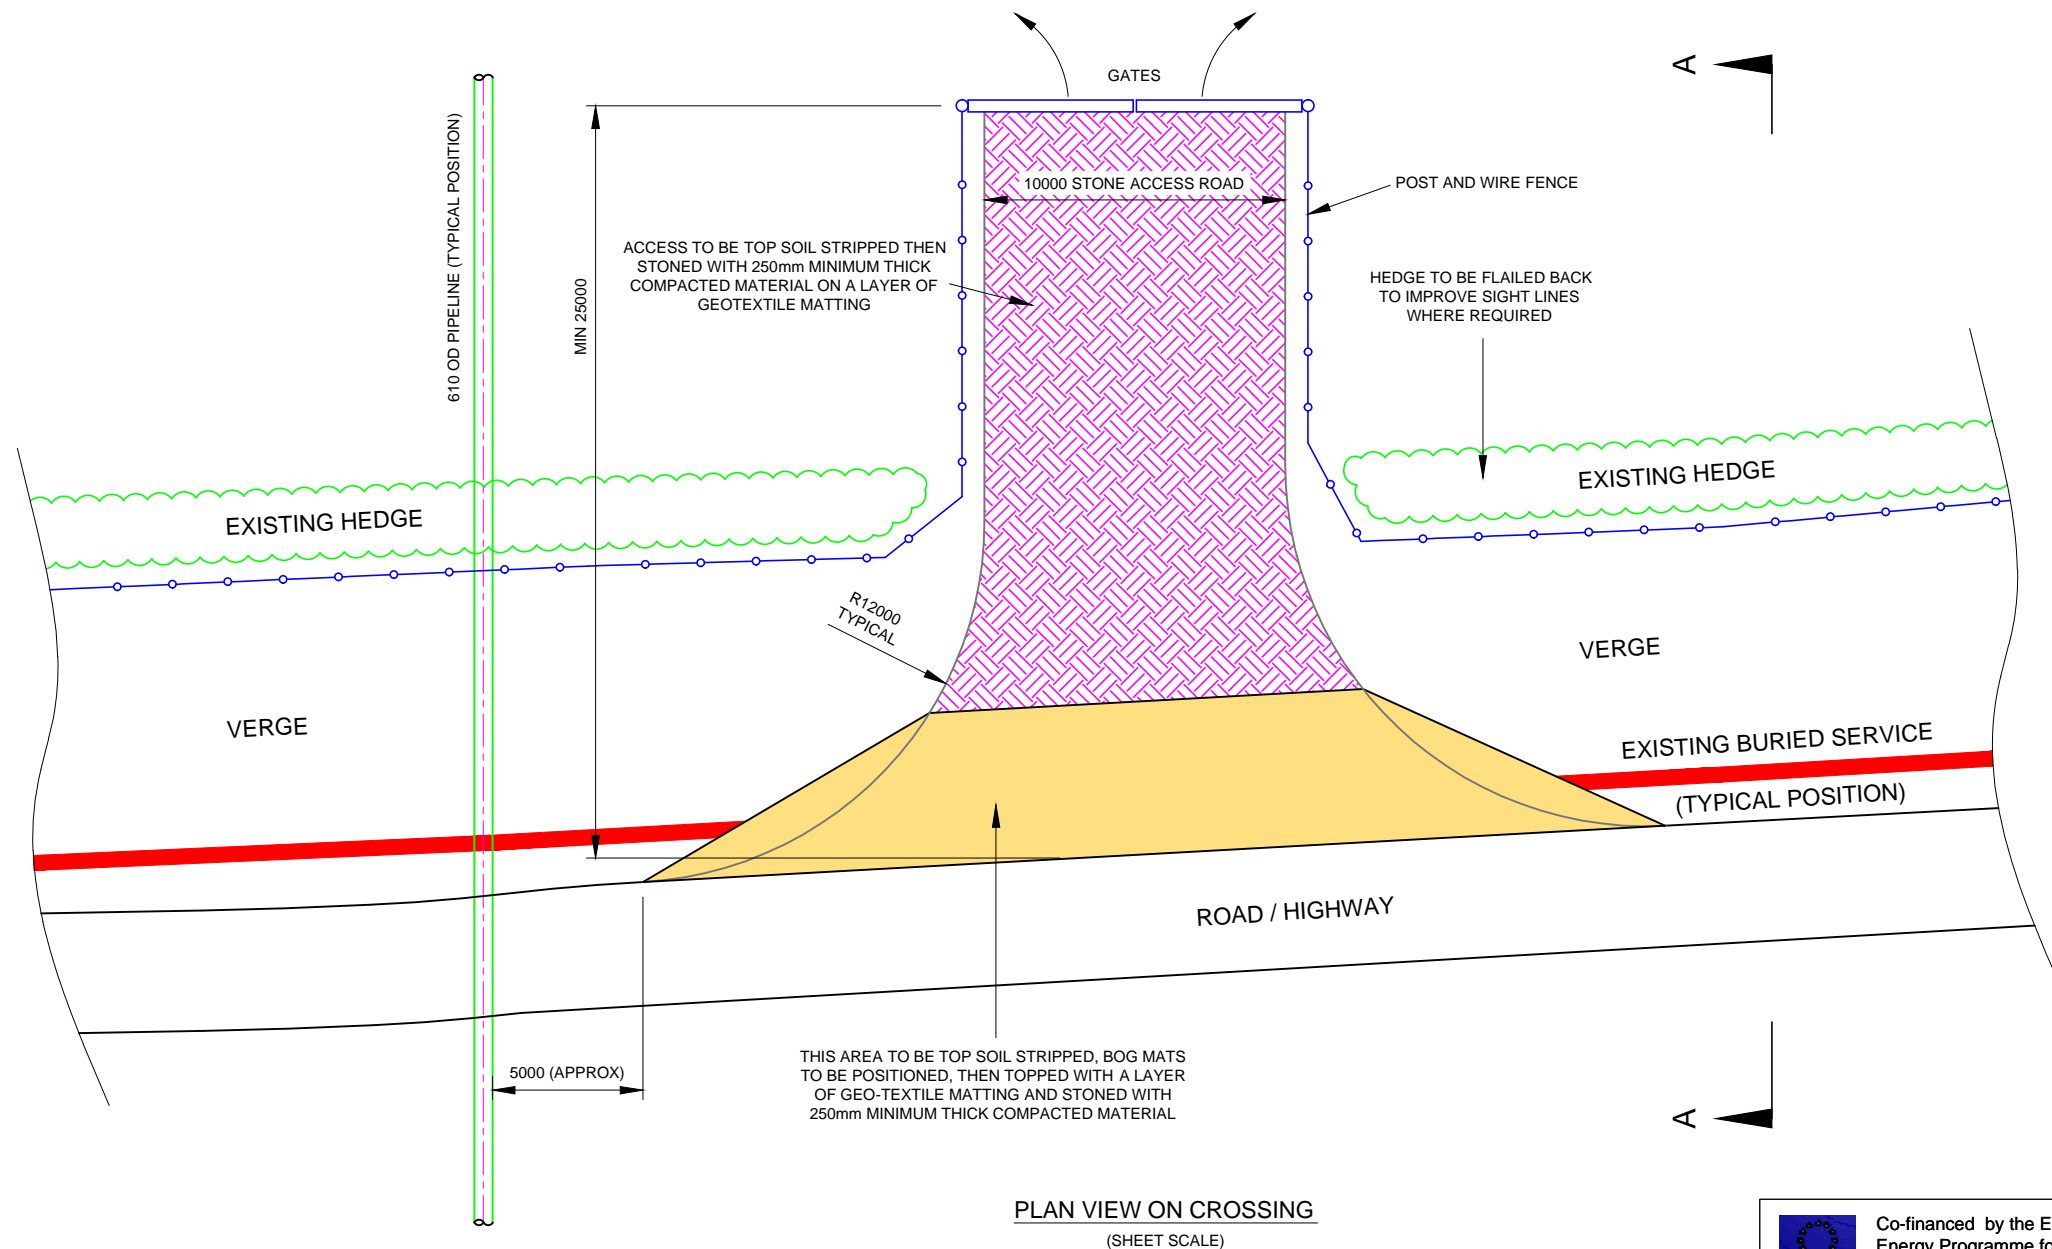

PLAN VIEW ON CROSSING
(SHEET SCALE)

ALL LEVELS IN METRES
ALL DIMENSIONS IN MILLIMETRES
UNLESS OTHERWISE STATED
DO NOT SCALE
IF IN DOUBT ASK

ISSUE	DATE	DRAWN	CHECKED	APPROVED	ISSUE	DATE	DRAWN	CHECKED	APPROVED	ISSUE	DATE	DRAWN	CHECKED	APPROVED	ISSUE	DATE	DRAWN	CHECKED	APPROVED	ISSUE	DATE	DRAWN	CHECKED	APPROVED
F					E					D					C					B				
AMENDMENT					AMENDMENT					AMENDMENT					AMENDMENT					AMENDMENT				
DCO SUBMISSION																								

Co-financed by the European Union's European Energy Programme for Recovery.

© National Grid Carbon Limited (2014)
All rights reserved. No part of this work may be reproduced or used in any form (including storage by electronic means) without the written permission of National Grid Carbon Limited.
Warning: Any unauthorised act in relation to the work may result in both a civil claim for damages and criminal prosecution.

- NOTES:**
1. WORK AREAS, ACCESS & FENCING SHOWN IS TYPICAL ONLY FOR DESIGN PURPOSES
 2. FENCING AND PROTECTION TO BE MAINTAINED THROUGHOUT CONSTRUCTION PERIOD
 3. EXISTING ROAD / HIGHWAY KERBING REQUIREMENTS TO BE AGREED WITH THE LOCAL AUTHORITY, TO CONSIDER LEAVING KERBS IN SITU AND REPLACING DAMAGE KERBS UPON COMPLETION OF WORKS OR REMOVE KERBS AND REPAIR ROAD UPON COMPLETION OF WORKS
 4. SWEEP PATH ANALYSIS TO BE CARRIED OUT BASED ON LARGEST CONSTRUCTION VEHICLE. THE RADIUS WILL BE ASSESSED ON A SITE SPECIFIC BASIS.
 5. VISIBILITY SPLAYS TO BE PROVIDED ONCE JUNCTION LOCATIONS KNOWN.
 6. REFER TO ACCESS, RIGHTS OF WAY AND TEMPORARY STOPPING UP PLANS DRAWING NUMBER 10-2574-GND-01-05-0060 TO 0085

- REFERENCE DRAWINGS:**
1. 10-2574-STD-01-1014 - TYPICAL TEMPORARY ACCESS FROM HIGHWAY FLUMED DITCH CROSSING

DRAWN	DMP
DATE	JUNE 2014
Tel : 01530 563000 Email: info@premtchtd.com www.premtchtd.com	

CLIENT

National Grid Carbon LTD
31 Homer Road
Solihull
West Midlands
B91 3LT

PROJECT YORKSHIRE AND HUMBER
CARBON CAPTURE AND STORAGE
CROSS COUNTRY PIPELINE

TITLE TYPICAL TEMPORARY ACCESS FROM HIGHWAY
NO FLUMED DITCH CROSSING
APFP REGULATION 5(2)(0)
PINS REFERENCE No: EN070001
DOCUMENT REFERENCE 2.53

SHEET 1 OF 1	SCALE 1:125 @ A1	A1
DRG No 10-2574-STD-01-1015	ISSUE A	