
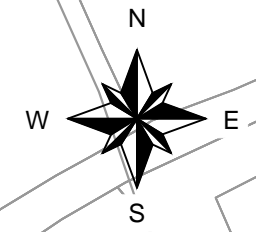


DRG No 10-2574-PLN-01-1049


151m x 2.4m VISIBILITY SPLAY TO LEFT FROM WESTERN SITE ACCESS BASED ON (MANUAL FOR STREETS 2) STANDARD FOR 60MPH SPEED LIMIT  
 MAXIMUM ACHIEVABLE VISIBILITY SPLAY 118m x 2.4m TO RIGHT FROM WESTERN SITE ACCESS  
 NOT TO SCALE

--- LINE OF VISIBILITY SPLAYS

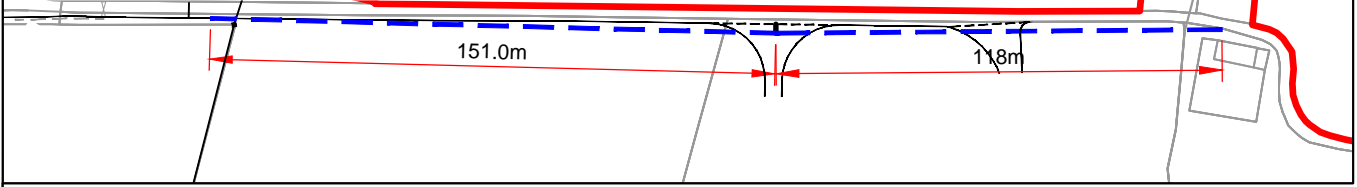

TO BE CONSTRUCTED IN ACCORDANCE WITH ERYC PUBLISHED STANDARD DETAILS RELEVANT AND APPLICABLE TO THESE WORKS

ROAD MARKINGS TO BE IN ACCORDANCE WITH TRAFFIC SIGNS REGULATIONS AND GENERAL DIRECTIONS 2002

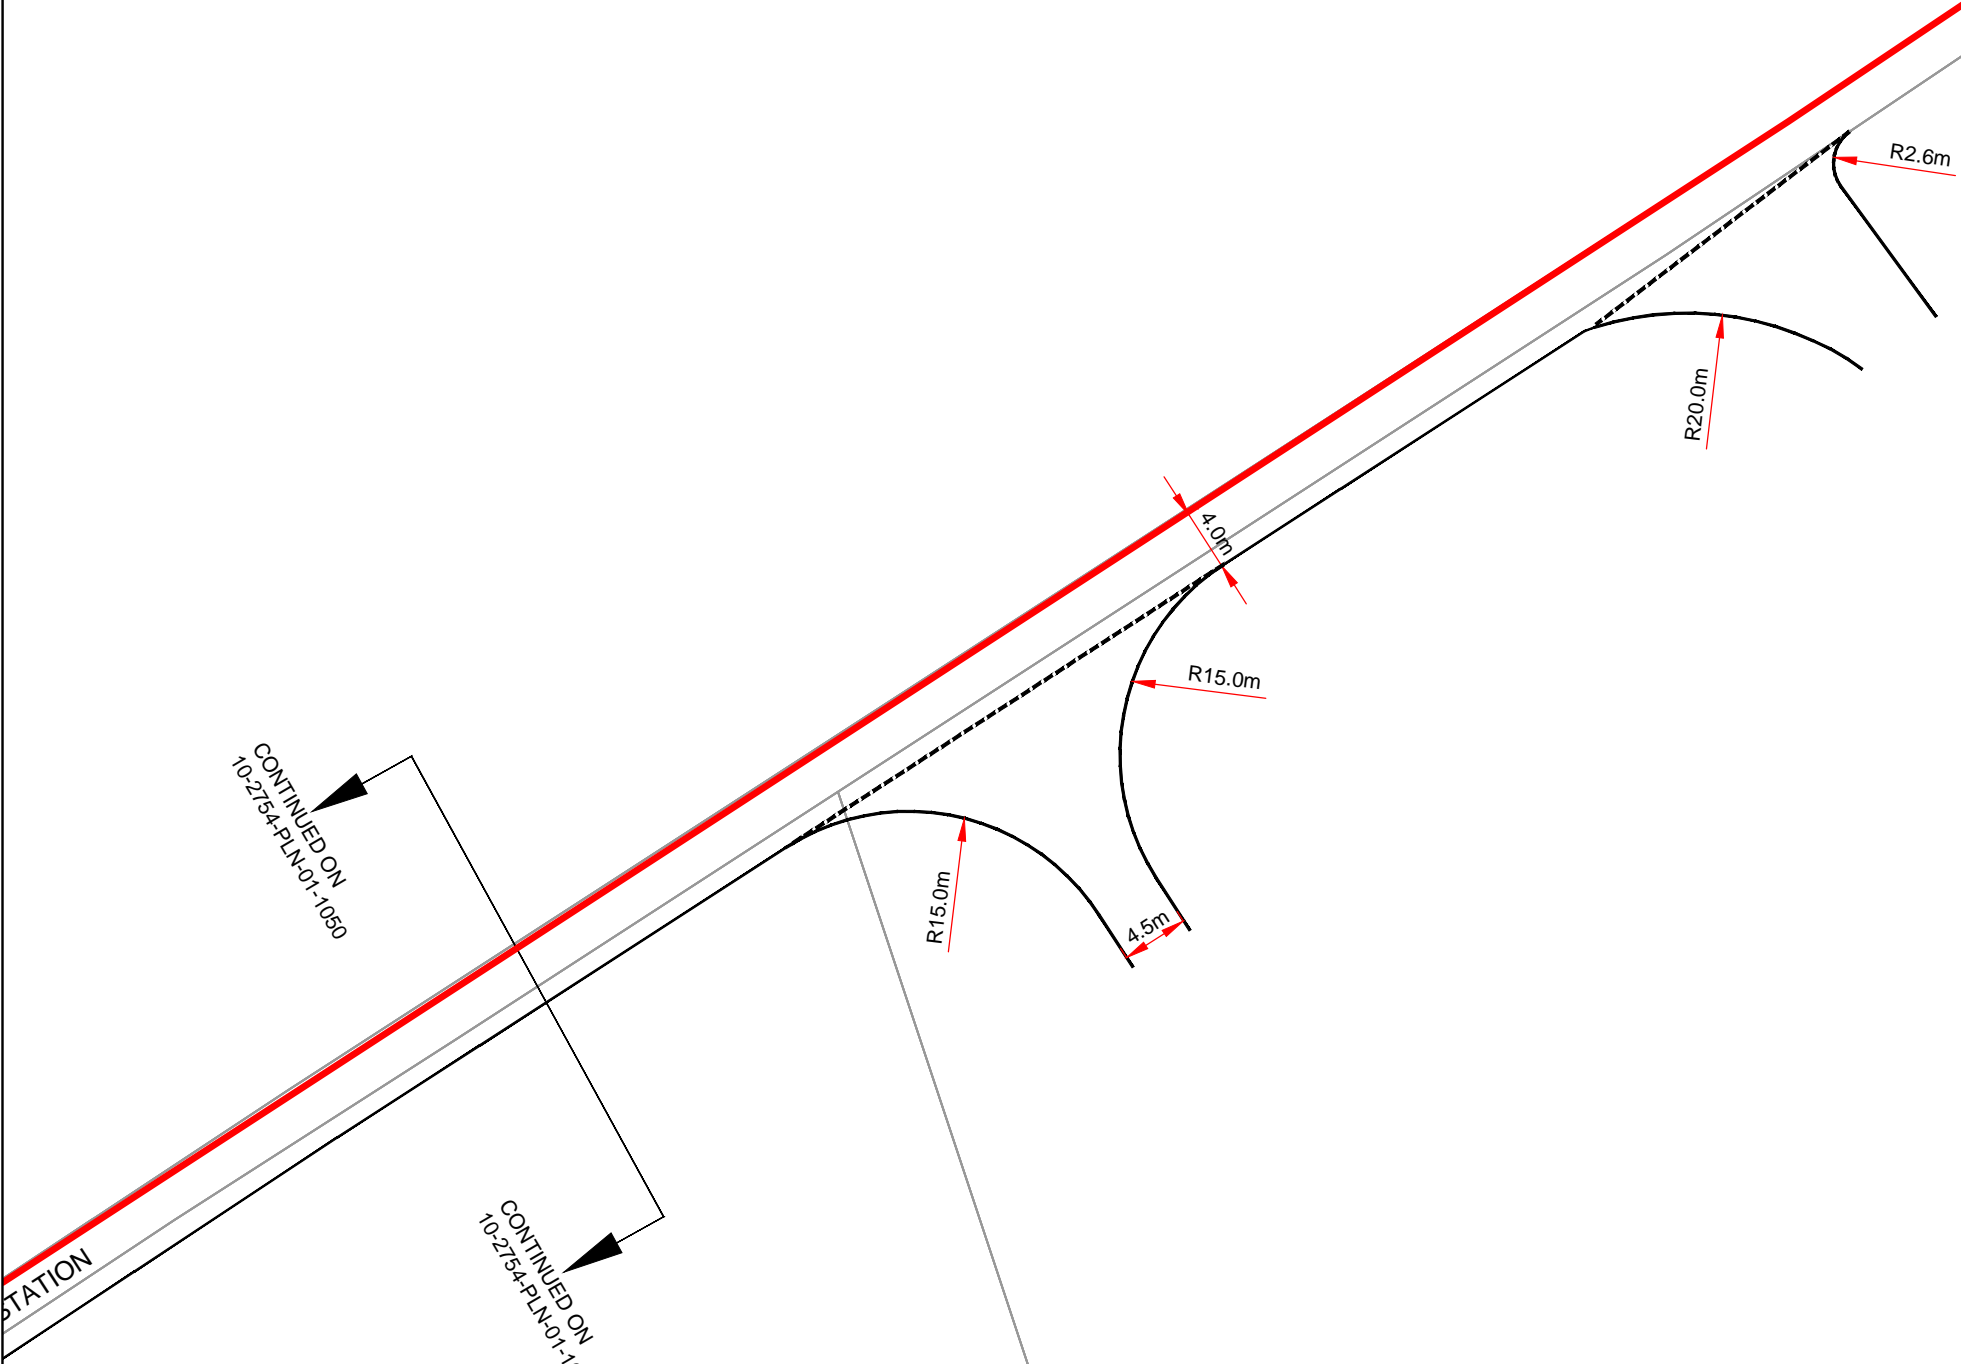

**KEY**  
 — APPLICATION BOUNDARY  
 - - - EDGE OF CARRIAGEWAY AT ROAD JUNCTION



Background reproduced from Ordnance Survey Data, with the permission of the Controller of Her Majesty's Stationery Office. Crown Copyright and Database Rights (2014) (National Grid Carbon Ltd License -100055005)

DRAWN KM  
 DATE JUNE 2014  
 Tel : 01133916800  
 Fax : 01133916899  
 www.aecom.com

CLIENT  
**nationalgrid**  
 31 Homer Road  
 Solihull  
 West Midlands  
 B91 3LT

PROJECT  
 YORKSHIRE AND HUMBER CARBON CAPTURE AND STORAGE CROSS COUNTRY PIPELINE

Co-financed by the European Union's European Energy Programme for Recovery.

TITLE BARMSTON PUMPING STATION PERMANENT VEHICULAR ACCESS (SANDS ROAD)  
 APFP REGULATION 5(2)(0)  
 PINS REFERENCE NO. EN070001  
 DOCUMENT REFERENCE 2.59



ALL MEASUREMENTS AND DIMENSIONS ARE IN METRES

ISSUE	DATE	DRAWN	CHECKED	APPROVED	ISSUE	DATE	DRAWN	CHECKED	APPROVED	ISSUE	DATE	DRAWN	CHECKED	APPROVED	ISSUE	DATE	DRAWN	CHECKED	APPROVED	ISSUE	DATE	DRAWN	CHECKED	APPROVED					
F					E					D					C					B					A	JUNE 2014	RK	JP	SP
AMENDMENT					AMENDMENT					AMENDMENT					AMENDMENT					AMENDMENT					AMENDMENT				
DCO SUBMISSION																													

© National Grid Carbon Limited (2014)  
 All rights reserved. No part of this work may be reproduced or used in any form (including storage of electronic means) without the written permission of National Grid Carbon Ltd.  
 WARNING: Any unauthorised act in relation to the work may result in both a civil claim for damages and criminal prosecution.

SHEET 1 OF 1 SCALE 1 : 500 @ A3 A3  
 DRG No 10-2574-PLN-01-1049 ISSUE A