



0 2m 4m 6m 8m 10m  
SCALE 1:100 @ A1

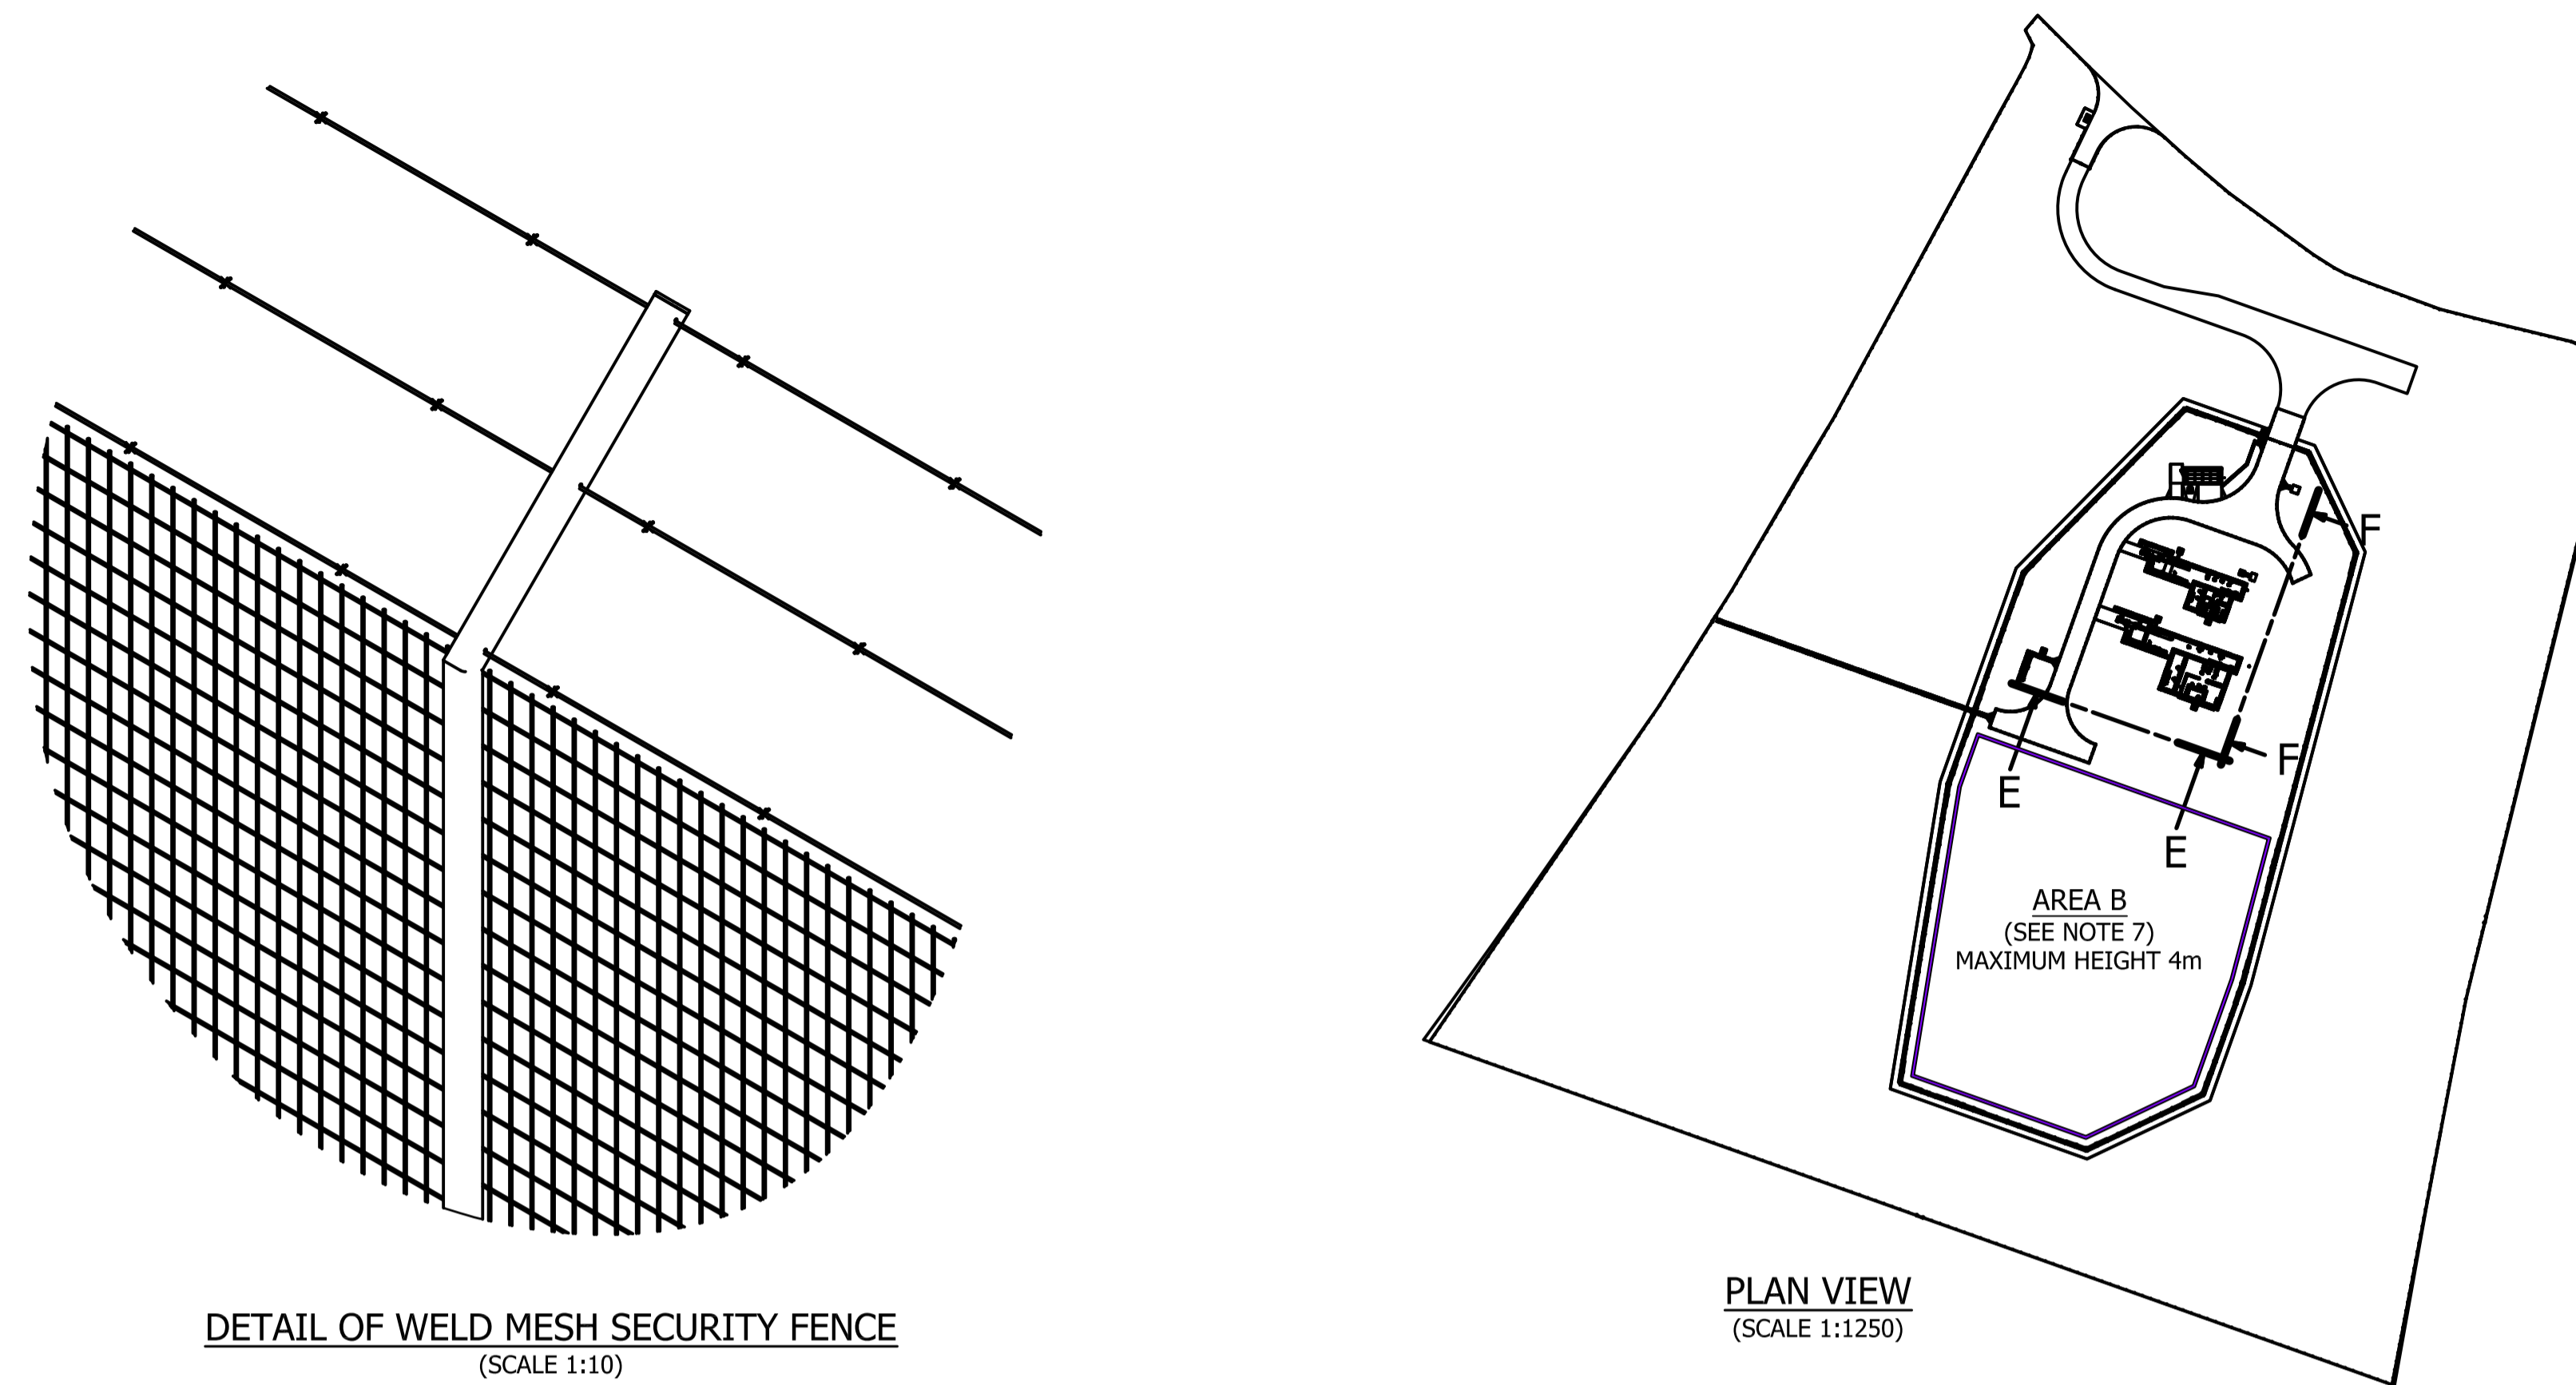


**NOTE**  
FOR CLARITY THE WELD MESH IS EXCLUDED FROM THE VIEWS BELOW

- NOTES:**
1. APPROPRIATE PLANTING LANDSCAPING WILL BE PROVIDED TO SCREEN THE SITE FROM PUBLIC VIEW SEE DRAWING 10-2574-PLN-01-0328.
  2. ALL ABOVE GROUND PIPEWORK, VALVES AND INSTRUMENTATION BUILDING TO BE PAINTED OLIVE GREEN.
  3. SECURITY FENCE TO BE 2.88m HIGH GALVANISED STEEL POSTS WITH WELD MESH INFILL. FENCE TOPPED WITH THREE STRANDS OF BARBED WIRE.
  4. INSTALLATION GROUND FINISHED WITHIN SECURITY FENCE WILL BE STONE CHIPPINGS.
  5. FOR CLARITY PLANTING AND LANDSCAPING NOT SHOWN ON THESE ELEVATIONS FOR TYPICAL TREE MIX AND SHRUB MIX CANOPY HEIGHTS SEE OTHER ELEVATION DRAWINGS 10-2574-GA-01-0317 AND 10-2574-GA-01-0305.
  6. ALL DIMENSIONS SHOWN ARE MAXIMA.
  7. AREA B OUTLINED IN PURPLE IS FOR 3 PIG TRAPS AND FUTURE CONNECTIONS, PLUS ASSOCIATED INFRASTRUCTURE, THIS IS CONTROLLED BY REQUIREMENT 6.

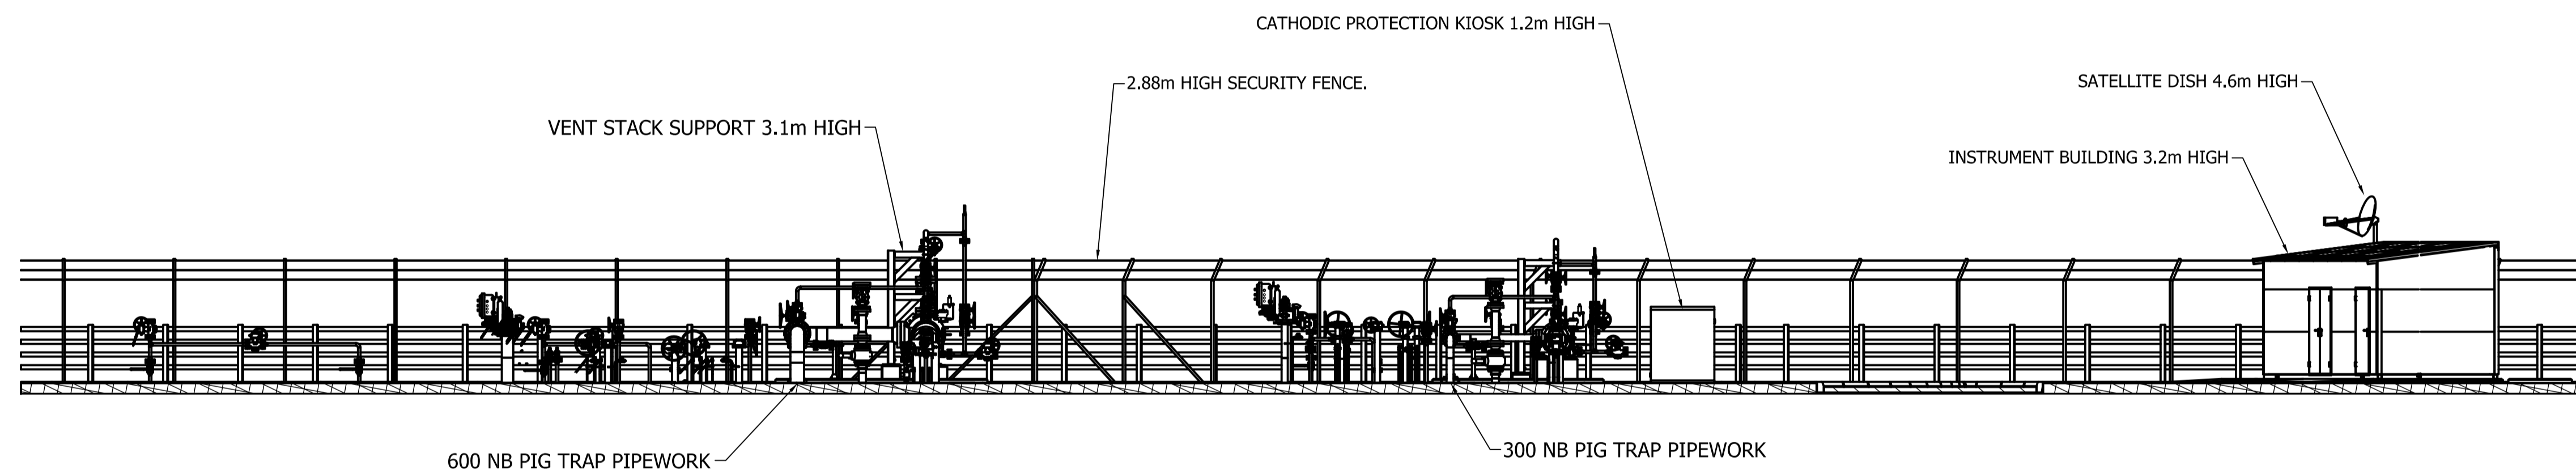

**ELEVATION SECTION THROUGH F - F**  
(SCALE 1:100)

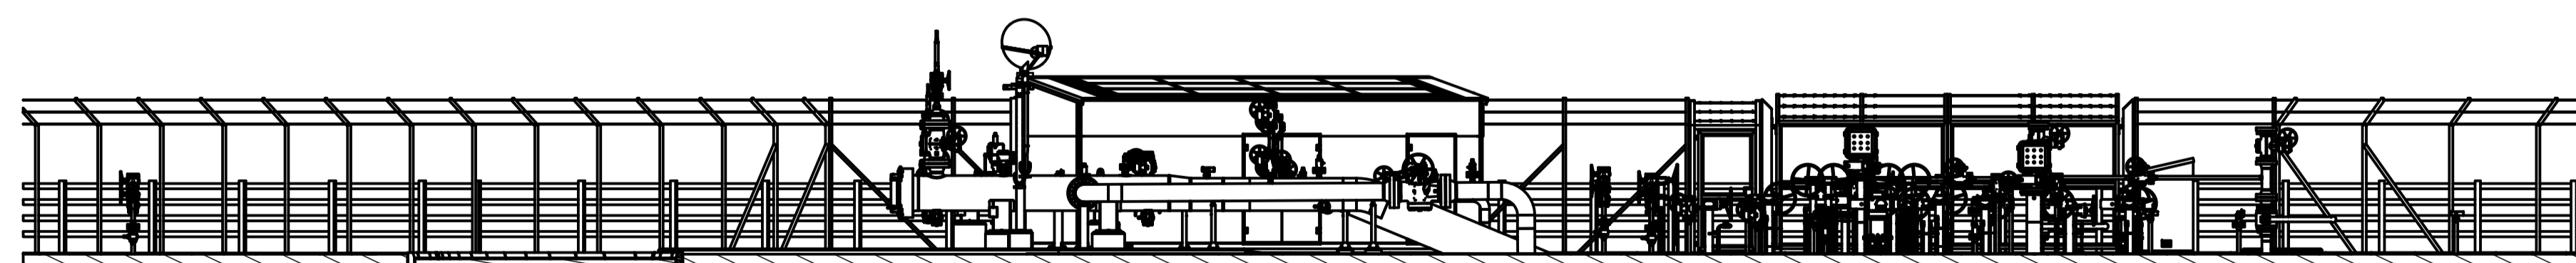

**ELEVATION SECTION THROUGH E - E**  
(SCALE 1:100)

ALL LEVELS IN METRES  
ALL DIMENSIONS IN MILLIMETRES UNLESS OTHERWISE STATED

Co-financed by the European Union's European Energy Programme for Recovery.

**CLIENT**  
**nationalgrid**  
National Grid Carbon LTD  
31 Homer Road  
Solihull  
West Midlands  
B91 3LT

DRAWN Dave Pulley  
DATE JUNE 2014  
Tel : 01530 563000  
Email: info@premetchtd.com  
www.premtechtd.com

**PROJECT**  
YORKSHIRE AND HUMBER  
CARBON CAPTURE AND STORAGE  
CROSS COUNTRY PIPELINE

**TITLE**  
CAMBLESFORTH MULTI-JUNCTION  
ELEVATIONS (OPERATIONAL SITE)  
APFP REGULATION 5(2)(0)  
PINS REFERENCE No: EN070001  
DOCUMENT REFERENCE 2.29

ISSUE	DATE	DRAWN	CHECKED	APPROVED	ISSUE	DATE	DRAWN	CHECKED	APPROVED	ISSUE	DATE	DRAWN	CHECKED	APPROVED	ISSUE	DATE	DRAWN	CHECKED	APPROVED	ISSUE	DATE	DRAWN	CHECKED	APPROVED
AMENDMENT					AMENDMENT					AMENDMENT					AMENDMENT					AMENDMENT				
										B					A									
										MAR 2015					JUNE 2014									
										DE					DMP					IB JB				
										DEADLINE 4 SUBMISSION					DCO SUBMISSION									

© National Grid Carbon Limited (2014)  
All rights reserved. No part of this work may be reproduced or used in any form (including storage by electronic means) without the written permission of National Grid Carbon Limited.  
Warning: Any unauthorised act in relation to the work may result in both a civil claim for damages and criminal prosecution.

SHEET 1 OF 1 SCALE SEE DRG  
DRG No 10-2574-PLN-01-0325  
ISSUE B