




0 5m 10m
SCALE 1:200 @ A1

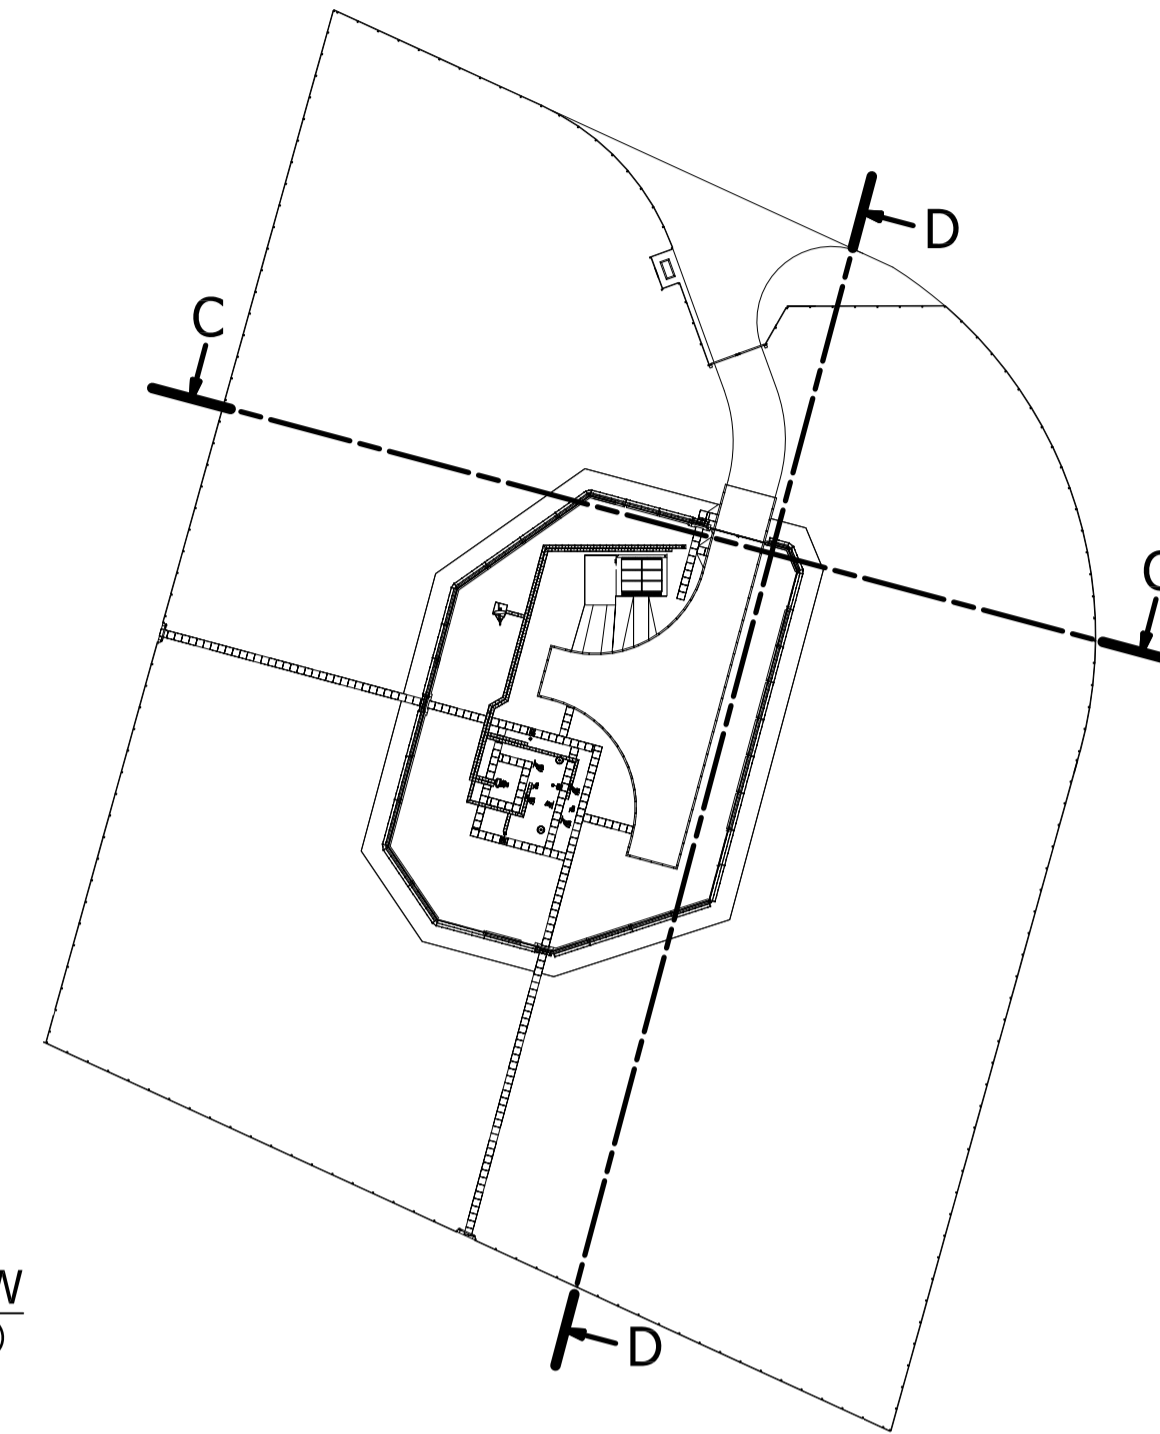


PLAN VIEW
(SCALE 1:600)

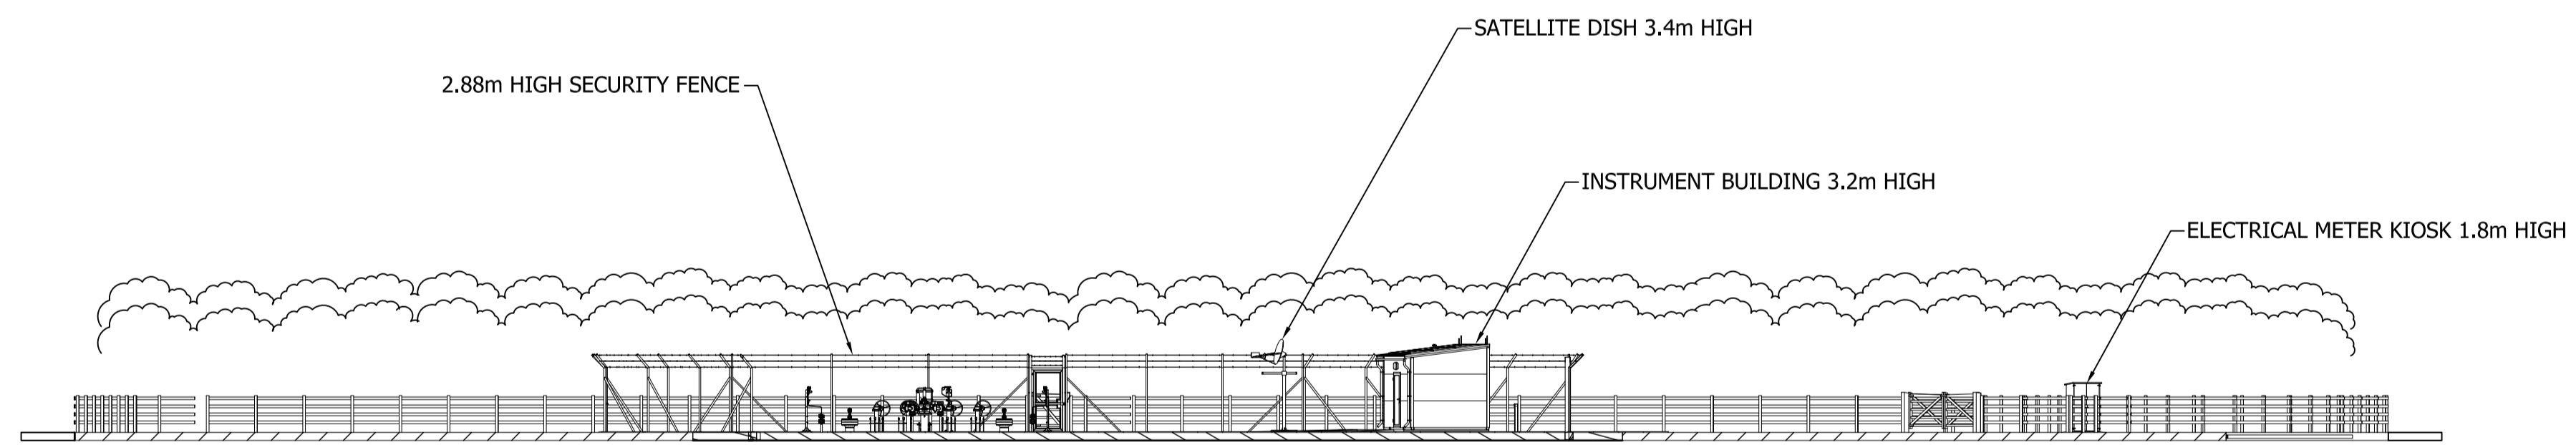

ELEVATION SECTION THROUGH D-D
(SCALE 1:200)

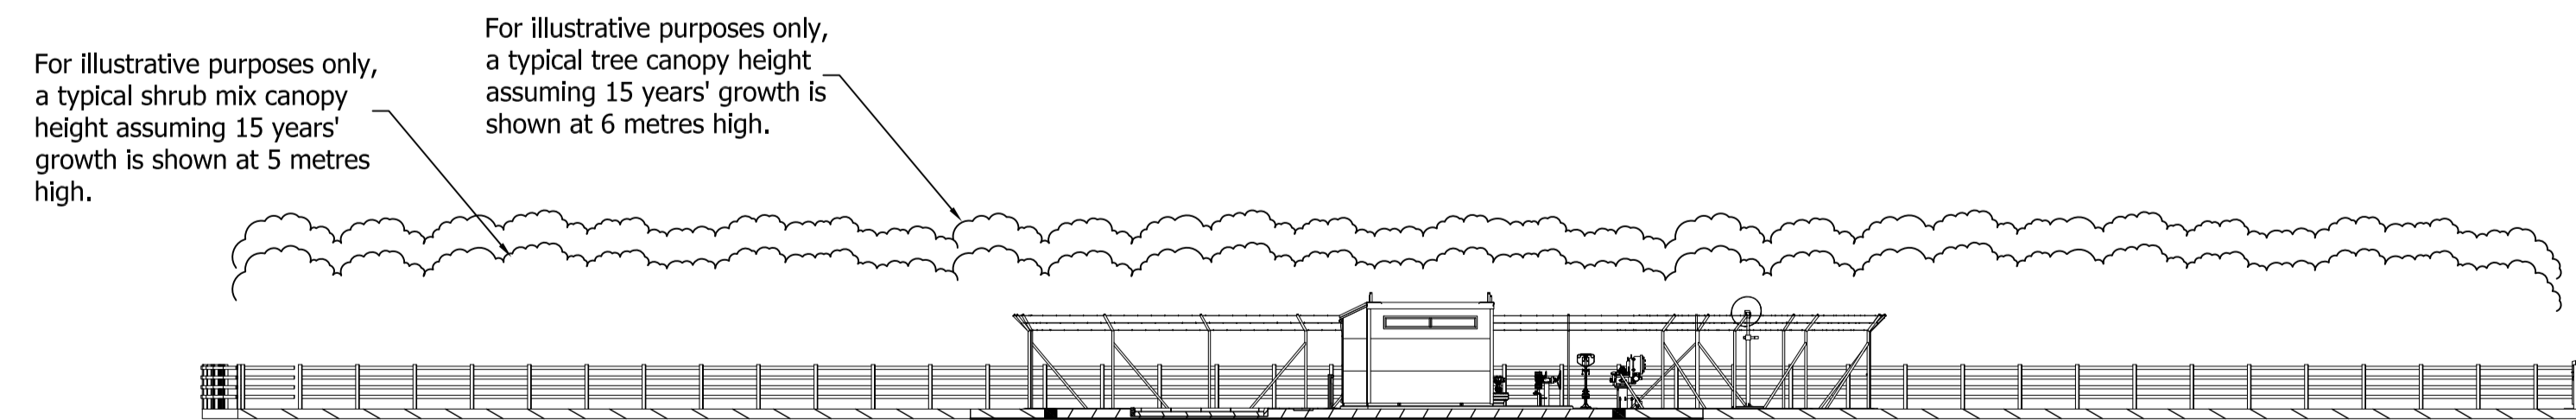

ELEVATION SECTION THROUGH C-C
(SCALE 1:200)

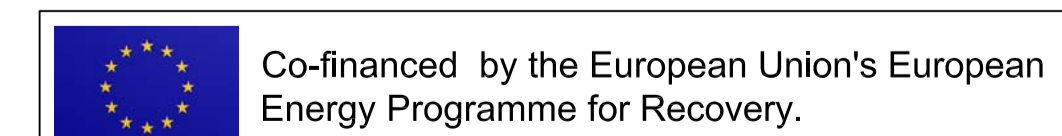

NOTES:

1. ALL SHOWN DIMENSIONS ARE MAXIMA.

CLIENT



National Grid Carbon LTD
31 Homer Road
Solihull
West Midlands
B91 3LT

DRAWN	Steve Rocks
DATE	JUNE 2014
Tel : 01530 563000 Email: info@premetchtd.com www.premetchtd.com	

PROJECT
YORKSHIRE AND HUMBER
CARBON CAPTURE AND STORAGE
CROSS COUNTRY PIPELINE

TITLE
SKERNE BLOCK VALVE
ELEVATIONS (S + W)
REGULATION 5(2)(0)
PINS REFERENCE No: EN070001
DOCUMENT REFERENCE 2.48

SHEET	1	OF	1	SCALE	SEE DRG	A1	
DRG No	10-2574-GA-01-0327					ISSUE	B

ISSUE	DATE	DRAWN	CHECKED	APPROVED	ISSUE	DATE	DRAWN	CHECKED	APPROVED	ISSUE	DATE	DRAWN	CHECKED	APPROVED	ISSUE	DATE	DRAWN	CHECKED	APPROVED	ISSUE	DATE	DRAWN	CHECKED	APPROVED
AMENDMENT					AMENDMENT					AMENDMENT					AMENDMENT					AMENDMENT				
										B					A					© National Grid Carbon Limited (2014) All rights reserved. No part of this work may be reproduced or used in any form (including storage by electronic means) without the written permission of National Grid Carbon Limited. Warning: Any unauthorised act in relation to the work may result in both a civil claim for damages and criminal prosecution				
										MAR 2015					JUNE 2014					S.ROCKS IB JB				
										DEADLINE 4 SUBMISSION					DCO SUBMISSION									