




0 5m 10m
SCALE 1:200 @ A1

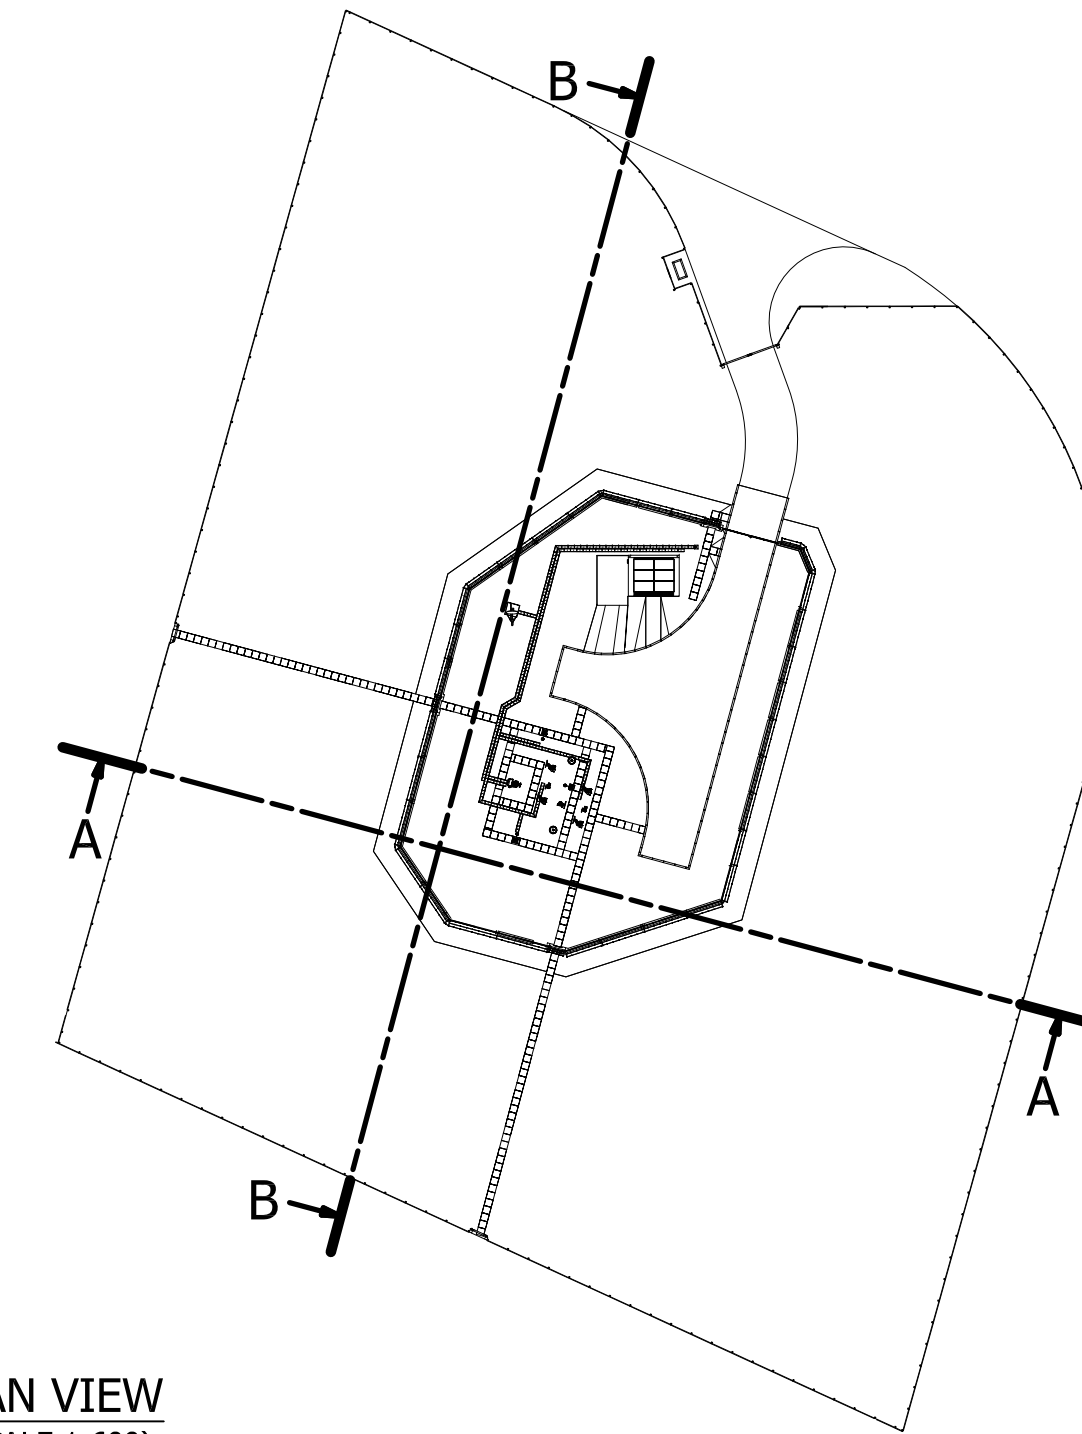

PLAN VIEW
(SCALE 1:600)

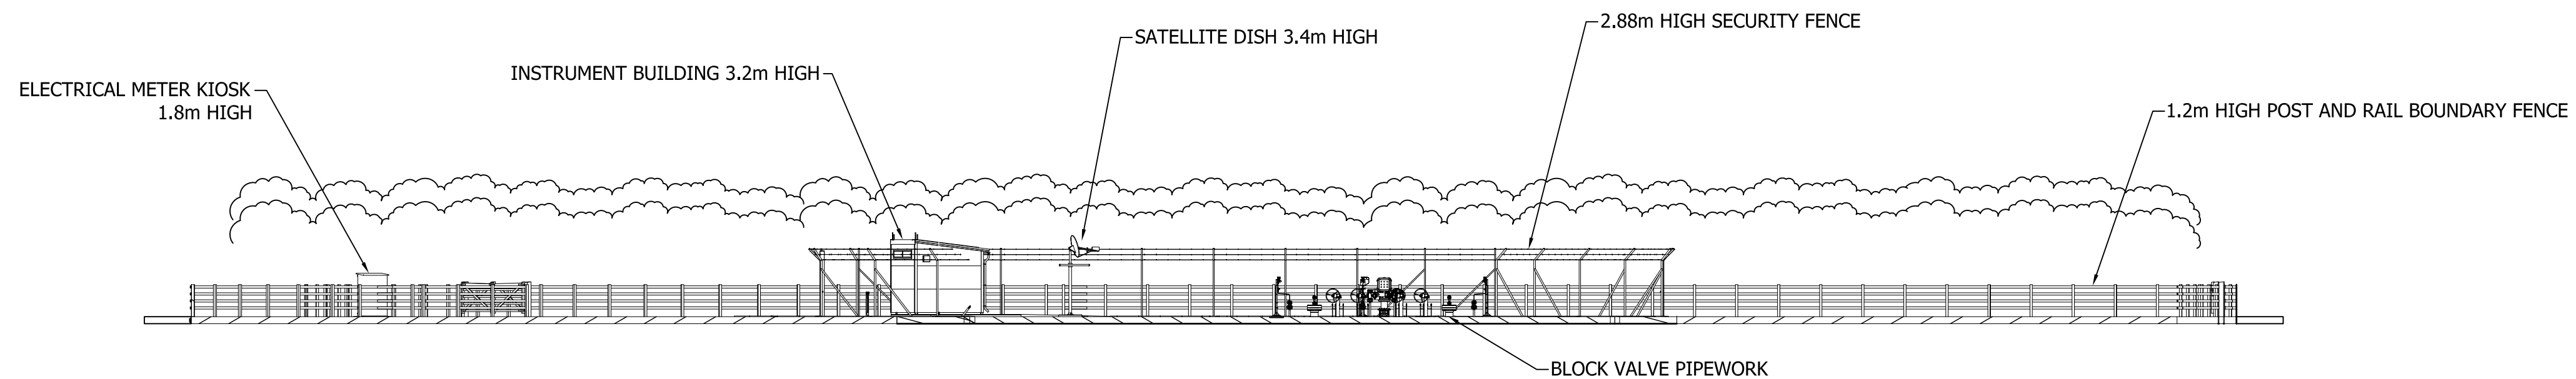

ELEVATION SECTION THROUGH B-B
(SCALE 1:200)

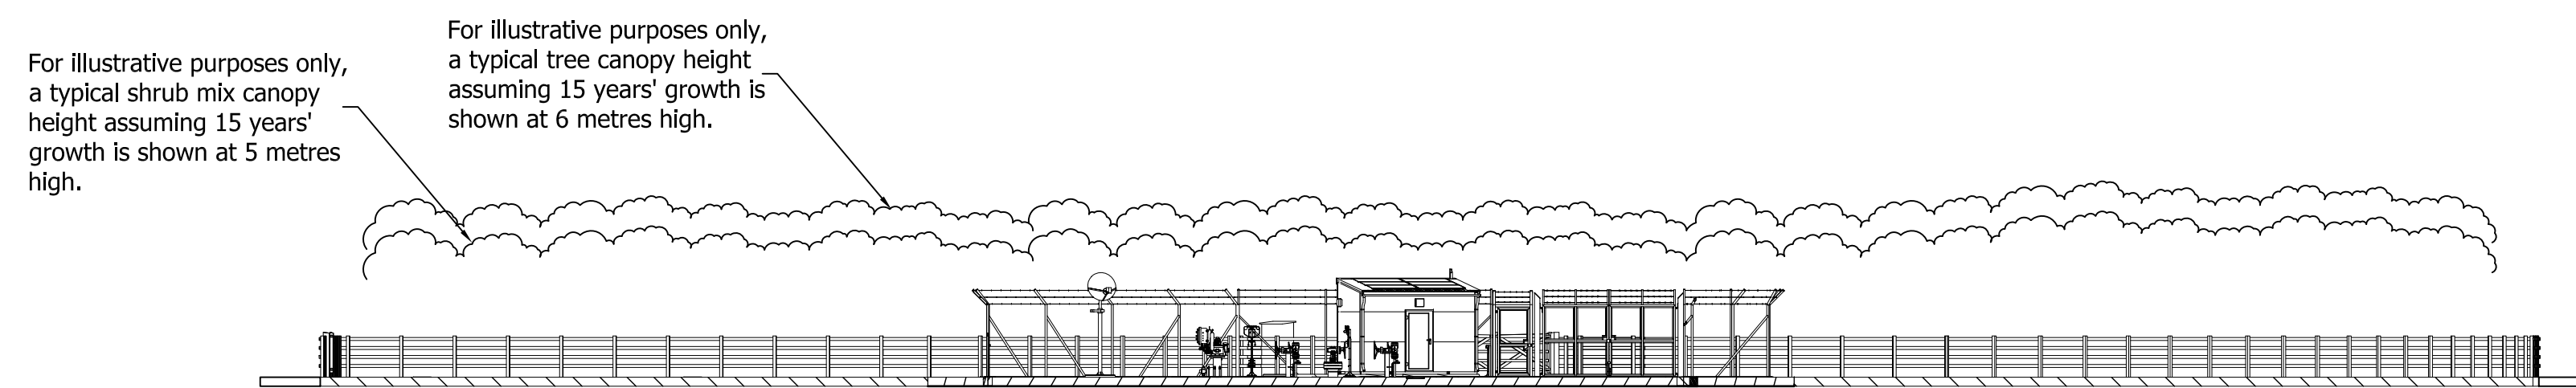

ELEVATION SECTION THROUGH A-A
(SCALE 1:200)

NOTES:

1. ALL SHOWN DIMENSIONS ARE MAXIMA.

CLIENT

nationalgrid


National Grid Carbon LTD
31 Homer Road
Solihull
West Midlands
B91 3LT

DRAWN Steve Rocks
DATE JUNE 2014
Tel : 01530 563000
Email: info@premetchtd.com
www.premtechtd.com

PROJECT YORKSHIRE AND HUMBER
CARBON CAPTURE AND STORAGE
CROSS COUNTRY PIPELINE

TITLE SKERNE BLOCK VALVE
ELEVATION (N+E)
REGULATION 5(2)(0)
PINS REFERENCE No: EN070001
DOCUMENT REFERENCE 2.47

SHEET 1 OF 1 SCALE SEE DRG
DRG No 10-2574-GA-01-0326 ISSUE B

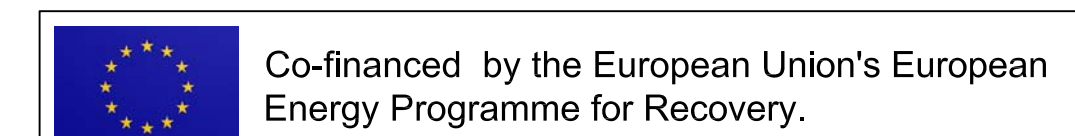

ISSUE	DATE	DRAWN	CHECKED	APPROVED	ISSUE	DATE	DRAWN	CHECKED	APPROVED	ISSUE	DATE	DRAWN	CHECKED	APPROVED	ISSUE	DATE	DRAWN	CHECKED	APPROVED	ISSUE	DATE	DRAWN	CHECKED	APPROVED
AMENDMENT					AMENDMENT					AMENDMENT					AMENDMENT					AMENDMENT				
										B					A									
										MAR 2015					JUNE 2014									
										DE					S.ROCKS					IB JB				
										DEADLINE 4 SUBMISSION					DCO SUBMISSION									

© National Grid Carbon Limited (2014)
All rights reserved. No part of this work may be reproduced or used in any form (including storage by electronic means) without the written permission of National Grid Carbon Limited.
Warning: Any unauthorised act in relation to the work may result in both a civil claim for damages and criminal prosecution