


**KEY**

- APPROXIMATE POSITION OF EXISTING TREES
- INDICATIVE PLANTING**
  - PROPOSED SHRUB MIX
  - PROPOSED TREE AND SHRUB MIX
  - PROPOSED NEW HEDGING

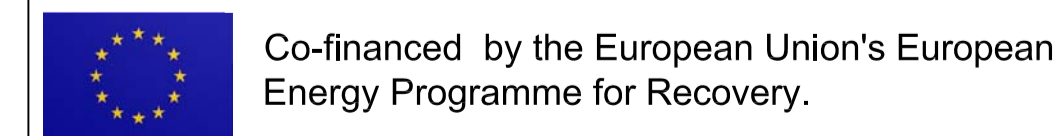

**NOTES**

1. ALL ABOVE GROUND PIPEWORK, VALVES AND INSTRUMENT BUILDING TO BE PAINTED OLIVE GREEN.
2. SECURITY FENCE TO BE 2.88m HIGH GALVANISED STEEL POSTS WITH WELD MESH INFILL. FENCE TOPPED WITH THREE STRANDS OF BARBED WIRE.
3. INSTALLATION GROUND FINISH WITHIN SECURITY FENCE WILL BE STONE CHIPPINGS.
4. FOR DETAILS OF PROPOSED PLANTING SEE PLANTING DRAWING 10-2574-PLN-01-0329.
5. PARKING OF OPERATIONAL VEHICLES WITHIN THE AGI BOUNDARY FENCE WILL BE ON THE AGI ROAD SYSTEM.
6. ALL DIMENSIONS SHOWN ARE MAXIMA, SAVE FOR THE OUTER AREA DIMENSIONS .

Background reproduced from Ordnance Survey Data, with the permission of the Controller of Her Majesty's Stationery Office. CROWN COPYRIGHT RESERVED. (National Grid Carbon Limited - 100055005)

DRAWN	S.ROCKS
DATE	JUNE 2014
Tel : 01530 563000 Email: info@premtchld.com www.premtechltd.com	

CLIENT

National Grid Carbon LTD  
31 Homer Road  
Solihull  
West Midlands  
B91 3LT

PROJECT YORKSHIRE AND HUMBER  
CCS CROSS COUNTRY PIPELINE  
CARBON CAPTURE AND STORAGE

TITLE TOLLINGHAM BLOCK VALVE  
PLANNING ARRANGEMENT  
APFP REGULATION 5(2)(0)  
PINS REFERENCE No: EN070001  
DOCUMENT REFERENCE 2.32

ALL MEASUREMENTS AND DIMENSIONS ARE IN METRES

ISSUE	DATE	DRAWN	CHECKED	APPROVED	ISSUE	DATE	DRAWN	CHECKED	APPROVED	ISSUE	DATE	DRAWN	CHECKED	APPROVED	ISSUE	DATE	DRAWN	CHECKED	APPROVED	ISSUE	DATE	DRAWN	CHECKED	APPROVED					
F					E					D					C					B	MAR 2015	DE							
AMENDMENT					AMENDMENT					AMENDMENT					AMENDMENT					AMENDMENT					AMENDMENT				
DEADLINE 4 SUBMISSION												DCO SUBMISSION																	
<small>© National Grid Carbon Limited (2014) All rights reserved. No part of this work may be reproduced or used in any form (including storage by electronic means) without the written permission of National Grid Carbon Limited. Warning: Any unauthorised act in relation to the work may result in both a civil claim for damages and criminal prosecution.</small>																													
SHEET 1 OF 1		SCALE 1:250 @ A1		DRG No 10-2574-GA-01-0319		ISSUE B																							