


- NOTES**
1. AREA B OUTLINED IN PURPLE IS FOR 3 PIG TRAPS AND FUTURE CONNECTIONS, PLUS ASSOCIATED INFRASTRUCTURE, INCLUDING 2.88m HIGH SECURITY FENCE. THIS IS CONTROLLED BY REQUIREMENT 6.
 2. ALL ABOVE GROUND PIPEWORK, VALVES AND INSTRUMENT BUILDING TO BE PAINTED TO OLIVE GREEN.
 3. SECURITY FENCE TO BE 2.88m HIGH CONSTRUCTED OF GALVANISED STEEL POSTS WITH WELD MESH INFILL. FENCE, WITH THREE STRANDS OF BARBED WIRE.
 4. INSTALLATION GROUND FINISH WITHIN SECURITY FENCE WILL BE STONE CHIPPINGS OR GRASSED.
 5. FOR DETAILS OF PROPOSED PLANTING SEE PLANTING DRAWING 10-2574-PLN-01-0328.
 6. ALL DIMENSIONS SHOWN ARE MAXIMA SAVE FOR THE OUTER AREA DIMENSIONS.

AREA B - 3 PIG TRAPS FOR FUTURE CONNECTIONS, PLUS ASSOCIATED INFRASTRUCTURE

BOUNDARY OF LAND TAKE 1m OUTSIDE POST AND RAIL FENCE

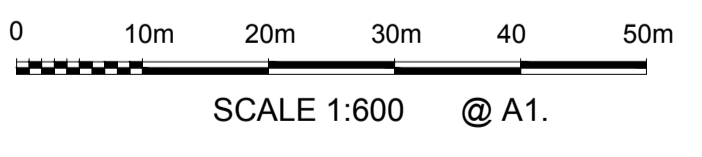

KEY

- AREA B - 3 PIG TRAPS FOR FUTURE CONNECTIONS, PLUS ASSOCIATED INFRASTRUCTURE.
- APPROXIMATE POSITION OF EXISTING HEDGING
- APPROXIMATE POSITION OF EXISTING TREES
- INDICATIVE PLANTING**
- PROPOSED SHRUB MIX
- PROPOSED TREE AND SHRUB MIX
- PROPOSED NEW HEDGING
- PROPOSED GRASS MIX

Background reproduced from Ordnance Survey Data, with the permission of the Controller of Her Majesty's Stationery Office. CROWN COPYRIGHT RESERVED. (National Grid Carbon Limited -100055005)

DRAWN	DMP
DATE	JUNE 2014
Tel : 01530 563000 Email: info@premtchtd.com www.premtchtd.com	

CLIENT

National Grid Carbon LTD
31 Homer Road
Solihull
West Midlands
B91 3LT

PROJECT

YORKSHIRE AND HUMBER
CARBON CAPTURE AND STORAGE
CROSS COUNTRY PIPELINE

Co-financed by the European Union's European Energy Programme for Recovery.

TITLE

CAMBLESFORTH MULTI-JUNCTION PLANNING ARRANGEMENT

ISSUE	DATE	DRAWN	CHECKED	APPROVED	ISSUE	DATE	DRAWN	CHECKED	APPROVED	ISSUE	DATE	DRAWN	CHECKED	APPROVED	ISSUE	DATE	DRAWN	CHECKED	APPROVED	ISSUE	DATE	DRAWN	CHECKED	APPROVED															
F					E					D					C	24/05/15	DE				B	MAR 2015	DE																
AMENDMENT					AMENDMENT					AMENDMENT					AMENDMENT					AMENDMENT																			
										DEADLINE 8 SUBMISSION										DEADLINE 4 SUBMISSION										DCO SUBMISSION									

© National Grid Carbon Limited (2014)
All rights reserved. No part of this work may be reproduced or used in any form (including storage by electronic means) without the written permission of National Grid Carbon Limited.
Warning: Any unauthorised act in relation to the work may result in both a civil claim for damages and criminal prosecution.

APFP REGULATION 5(2)(0) PINS REFERENCE No: EN070001 DOCUMENT REFERENCE 2.25		SHEET 1 OF 1	SCALE 1 : 600 @ A1	A1
DRG No	10-2574-GA-01-0316			ISSUE C