

Southampton to London Pipeline Project

Volume 2

Land Plans (2 of 4)

Application Document: 2.1

Planning Inspectorate Reference Number: EN070005

APFP Regulation No. 5(2)(i)

Revision No. 1.0

May 2019



(This page has been left intentionally blank)



Contents

Land Plan - Key Plan Sheet 1 of 2
Land Plan - Key Plan Sheet 2 of 2
Land Plan Sheet 1
Land Plan Sheet 2
Land Plan Sheet 3
Land Plan Sheet 4
Land Plan Sheet 5
Land Plan Sheet 6
Land Plan Sheet 7
Land Plan Sheet 8
Land Plan Sheet 9
Land Plan Sheet 10
Land Plan Sheet 11
Land Plan Sheet 12
Land Plan Sheet 13
Land Plan Sheet 14
Land Plan Sheet 15
Land Plan Sheet 16
Land Plan Sheet 17
Land Plan Sheet 18
Land Plan Sheet 19
Land Plan Sheet 20
Land Plan Sheet 21
Land Plan Sheet 22
Land Plan Sheet 23



Land Plan Sheet 24

Land Plan Sheet 25

Land Plan Sheet 26

Land Plan Sheet 27

Land Plan Sheet 28

Land Plan Sheet 29

Land Plan Sheet 30

Land Plan Sheet 31

Land Plan Sheet 32

Land Plan Sheet 33

Land Plan Sheet 34

Land Plan Sheet 35

Land Plan Sheet 36

Land Plan Sheet 37

Land Plan Sheet 38

Land Plan Sheet 39

Land Plan Sheet 40

Land Plan Sheet 41

Land Plan Sheet 42

Land Plan Sheet 43

Land Plan Sheet 44

Land Plan Sheet 45

Land Plan Sheet 46

Land Plan Sheet 47

Land Plan Sheet 48

Land Plan Sheet 49

Land Plan Sheet 50



- Land Plan Sheet 51
- Land Plan Sheet 52
- Land Plan Sheet 53
- Land Plan Sheet 54
- Land Plan Sheet 55
- Land Plan Sheet 56
- Land Plan Sheet 57
- Land Plan Sheet 58
- Land Plan Sheet 59
- Land Plan Sheet 101
- Land Plan Sheet 102
- Land Plan Sheet 103
- Land Plan Sheet 104
- Land Plan Sheet 105
- Land Plan Sheet 106
- Land Plan Sheet 107
- Land Plan Sheet 108
- Land Plan Sheet 109
- Land Plan Sheet 110
- Land Plan Sheet 111
- Land Plan Sheet 112
- Land Plan Sheet 113
- Land Plan Sheet 114
- Land Plan Sheet 115
- Land Plan Sheet 116
- Land Plan Sheet 117
- Land Plan Sheet 118



Land Plan Sheet 119


Land Plan Sheet 120

Land Plan Sheet 121

Land Plan Sheet 122

Land Plan Sheet 123

Land Plan Sheet 124

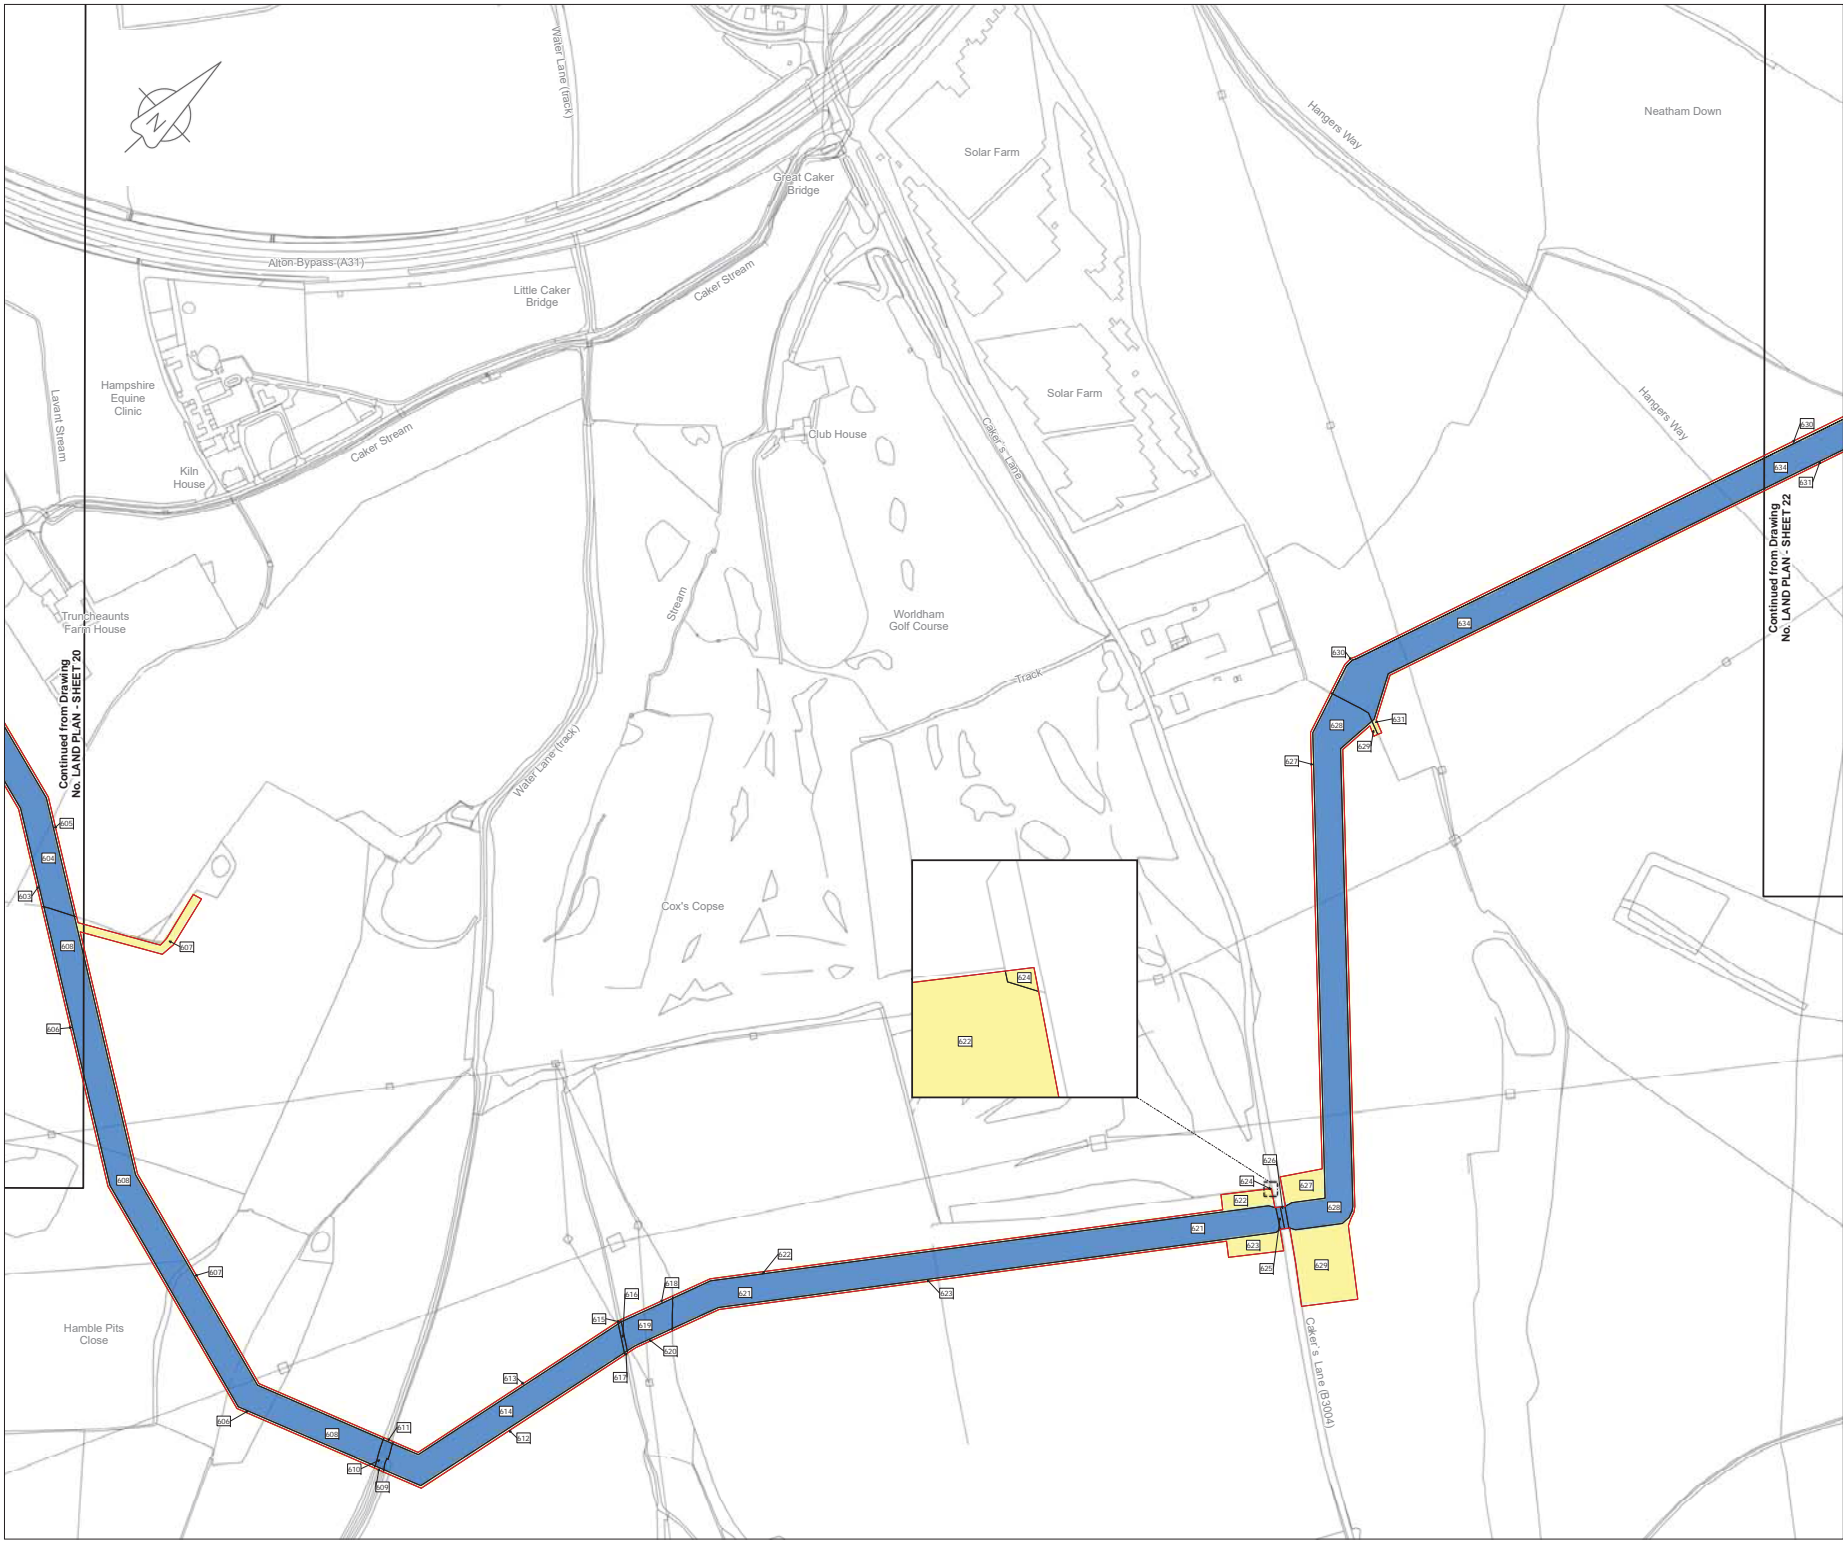


LOCATION PLAN
SCALE 1:500,000

- Legend**
- Order Limits
 - Land subject to compulsory acquisition of all estates and interests as further described in para 5(a) of the Book of Reference
 - Land subject to the compulsory acquisition of permanent rights for the pipeline and associated works as further described in para 5(b) of the Book of Reference
 - Land subject to compulsory acquisition of permanent rights of access and parking as further described in para 5(c) of the Book of Reference
 - Land subject to temporary possession for construction, mitigation, access, etc as further described in para 5(d) of the Book of Reference
 - Book of Reference plot label

© Crown copyright and database rights 2019
Ordnance Survey License Number AL100005237



THIS DRAWING IS PROTECTED BY COPYRIGHT. IT MAY NOT BE REPRODUCED IN ANY FORM OR BY ANY MEANS FOR ANY PURPOSE WITHOUT WRITTEN PERMISSION OF FISHER GERMAN LLP CHARTERED SURVEYORS

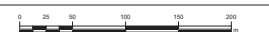

CD1	10-05-19	ISSUED	EP	MT	IL	AW
Rev	Date	Purpose of revision	Drawn	Check	Rev'd	Apprv'd



The Estates Office, Norman Court
Ashby de la Zouch, Leicestershire, LE65 2UZ
01454 437 0363
slproject@fisherman.co.uk

Client
Esso Petroleum Company, Limited
Emryn House,
Emryn Way,
Leatherhead,
Surrey,
KT22 8UX

Project
 Southampton to London Pipeline Project

Drawing title
LAND PLAN SHEET 21 REGULATION 5(2)(I)
APPLICATION NUMBER: EN070005

Drawing status - FINAL FOR ISSUE	Rev
Scale 1:2,500 @A1	C01
FG No. SLP-2019-03-MT-BOR	
Client No. 105124-001	
Drawing Number	
LAND PLAN - SHEET 21	




LOCATION PLAN
SCALE 1:500,000

- Legend**
- Order Limits
 - Land subject to compulsory acquisition of all estates and interests as further described in para 5(a) of the Book of Reference
 - Land subject to the compulsory acquisition of permanent rights for the pipeline and associated works as further described in para 5(b) of the Book of Reference
 - Land subject to compulsory acquisition of permanent rights of access and parking as further described in para 5(c) of the Book of Reference
 - Land subject to temporary possession for construction, mitigation, access, etc as further described in para 5(d) of the Book of Reference
 - Book of Reference plot label

© Crown copyright and database rights 2019
Ordnance Survey License Number AL100005237



THIS DRAWING IS PROTECTED BY COPYRIGHT. IT MAY NOT BE REPRODUCED IN ANY FORM OR BY ANY MEANS FOR ANY PURPOSE WITHOUT WRITTEN PERMISSION OF FISHER GERMAN LLP CHARTERED SURVEYORS

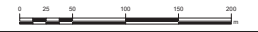

CD11	10-05-19	ISSUED	KB	EP	IL	AW
Rev	Date	Purpose of revision	Drawn	Check	Rev'd	Appr'd

FISHER GERMAN

The Estates Office, Norman Court
Ashby de la Zouch, Leicestershire, LE65 2UZ
0145 437 0383
slproject@fishergerman.co.uk

Client
Esso Petroleum Company, Limited
Emryn House,
Emryn Way,
Leatherhead,
Surrey,
KT22 8UX

Project




Southampton to London
Pipeline Project

Drawing title
**LAND PLAN
SHEET 22
REGULATION 5(2)(I)**

Drawing status - FINAL FOR ISSUE	Rev
Scale 1:2,500 @A1	C01
FG No. SLP-2019-03-MT-BOR	
Client No. 105124-001	
Drawing Number	
LAND PLAN - SHEET 22	

Continued from Drawing No. LAND PLAN - SHEET 21

Continued from Drawing No. LAND PLAN - SHEET 23

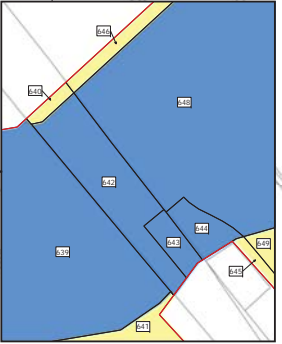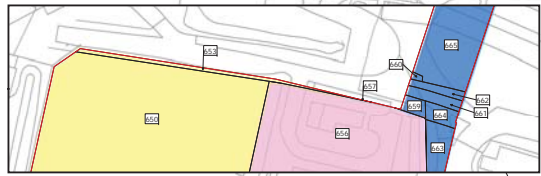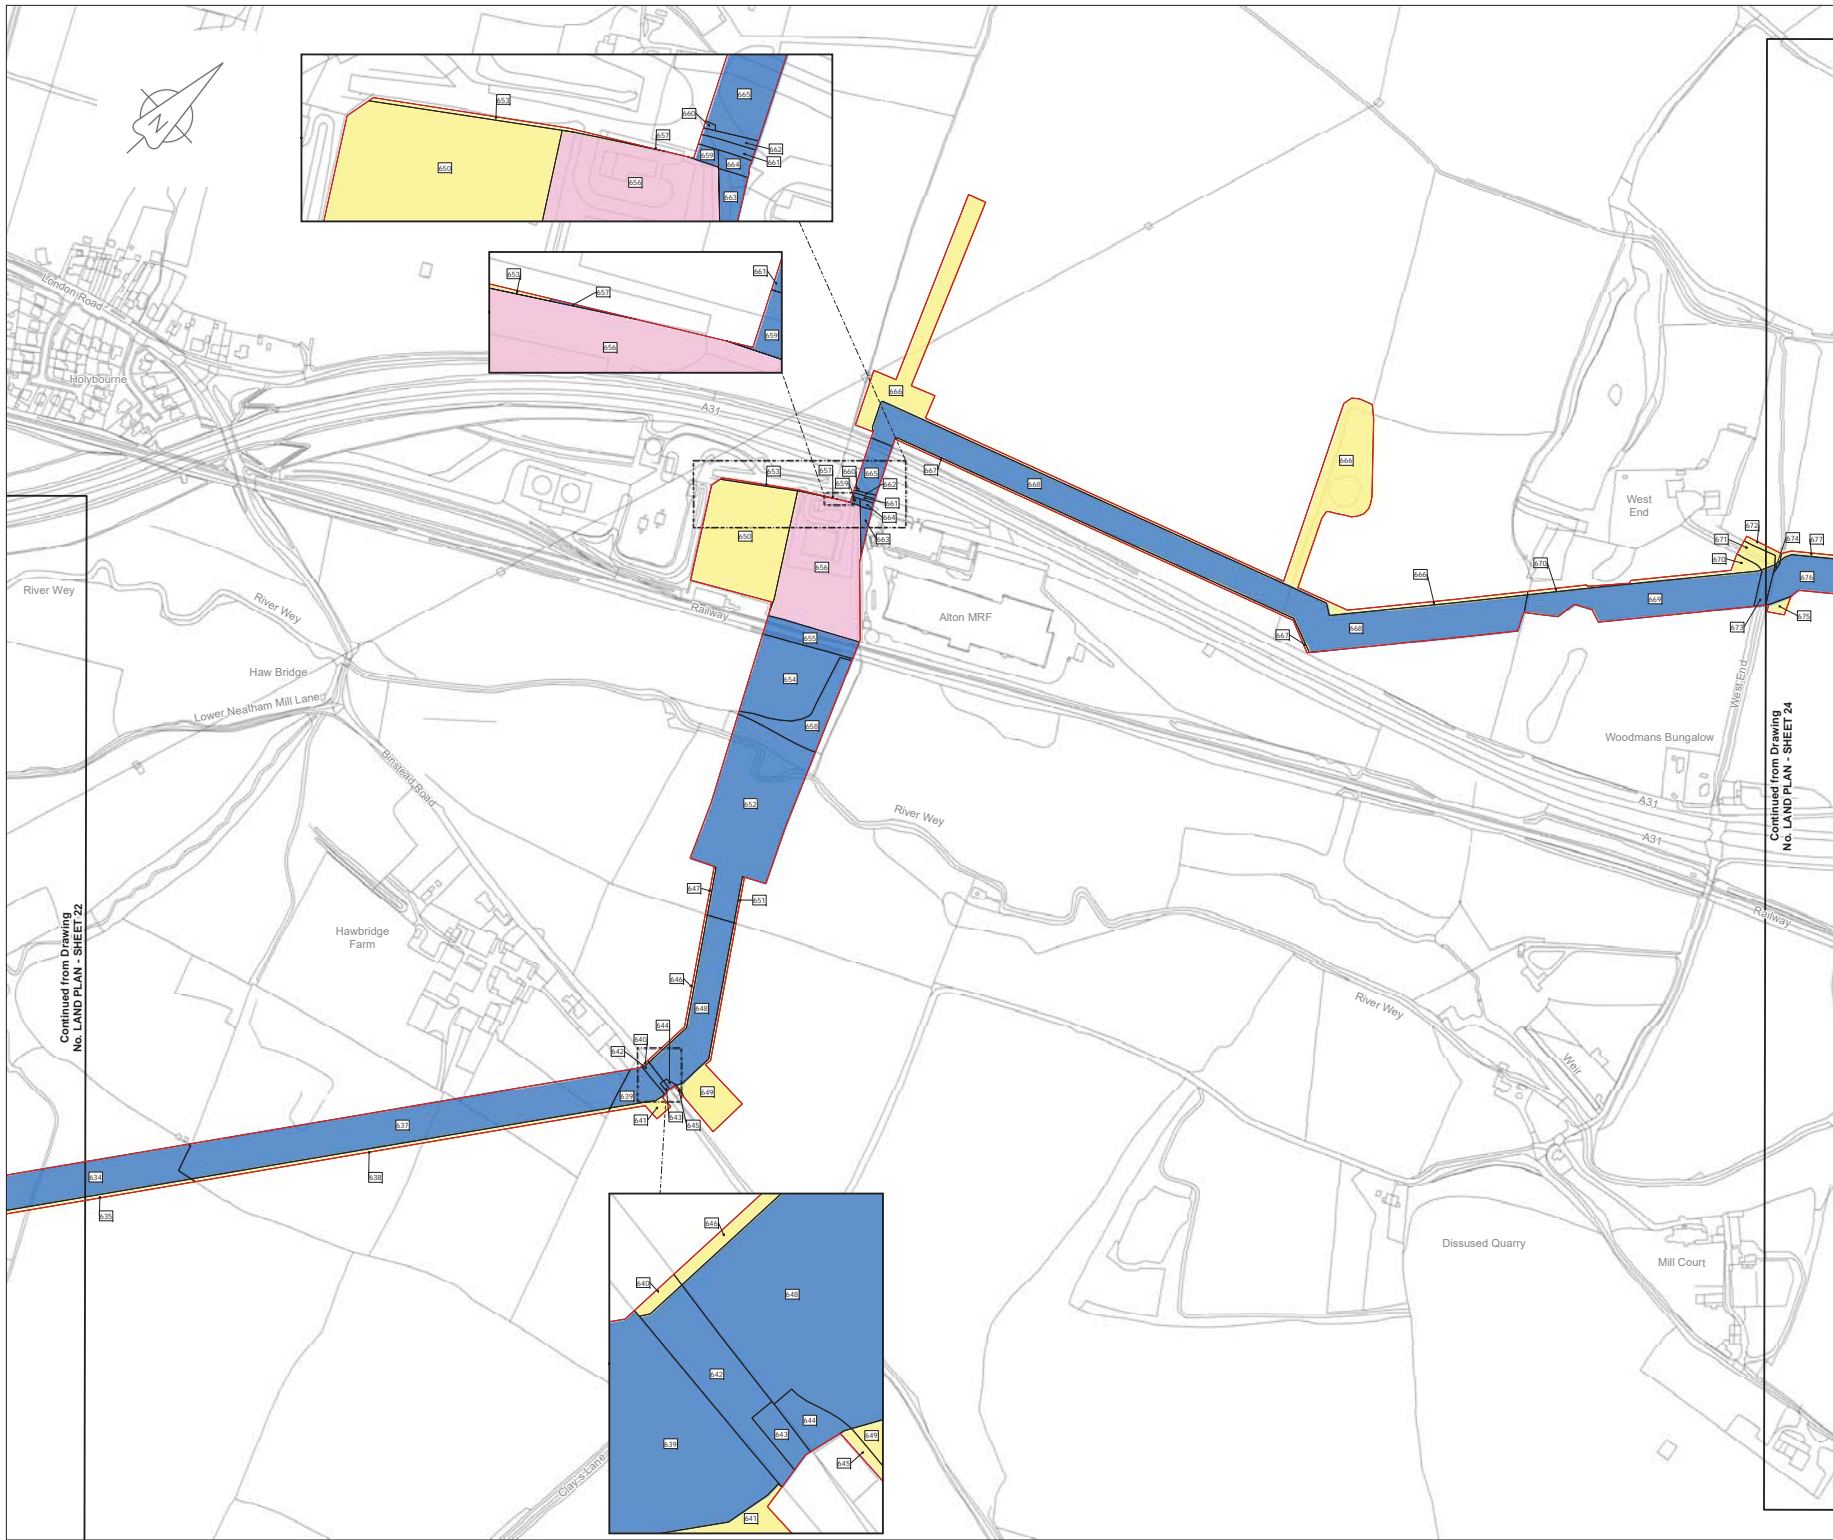

LOCATION PLAN
SCALE 1:500,000

Legend

- Order Limits
- Land subject to compulsory acquisition of all estates and interests as further described in para 5(a) of the Book of Reference
- Land subject to the compulsory acquisition of permanent rights for the pipeline and associated works as further described in para 5(b) of the Book of Reference
- Land subject to compulsory acquisition of permanent rights of access and parking as further described in para 5(c) of the Book of Reference
- Land subject to temporary possession for construction, mitigation, access, etc as further described in para 5(d) of the Book of Reference
- Book of Reference plot label

© Crown copyright and database rights, 2019
Ordnance Survey License Number AL100005237



THIS DRAWING IS PROTECTED BY COPYRIGHT. IT MAY NOT BE REPRODUCED IN ANY FORM OR BY ANY MEANS FOR ANY PURPOSE WITHOUT WRITTEN PERMISSION OF FISHER GERMAN LLP CHARTERED SURVEYORS



Rev	Rev. Date	Purpose of revision	Drawn	Check	Rev'd	Appr'd
C01	10-05-19	ISSUED	KB	RW	IL	AW



The Estates Office, Norman Court
Ashby de la Zouch, Leicestershire, LE65 2UZ
0845 437 0383
slproject@fisherman.co.uk

Client
Esso Petroleum Company, Limited
Emryn House,
Emryn Way,
Leatherhead,
Surrey,
KT22 8UX


Project
 Southampton to London Pipeline Project

Drawing title
LAND PLAN SHEET 23 REGULATION 5(2)(I)

Drawing status - FINAL FOR ISSUE	Rev
Scale 1:2,500 @A1	C01
FG No. SLP-2019-03-MT-BOR	
Client No. 105124-001	
Drawing Number	
LAND PLAN - SHEET 23	

Continued from Drawing No. LAND PLAN - SHEET 22

Continued from Drawing No. LAND PLAN - SHEET 24

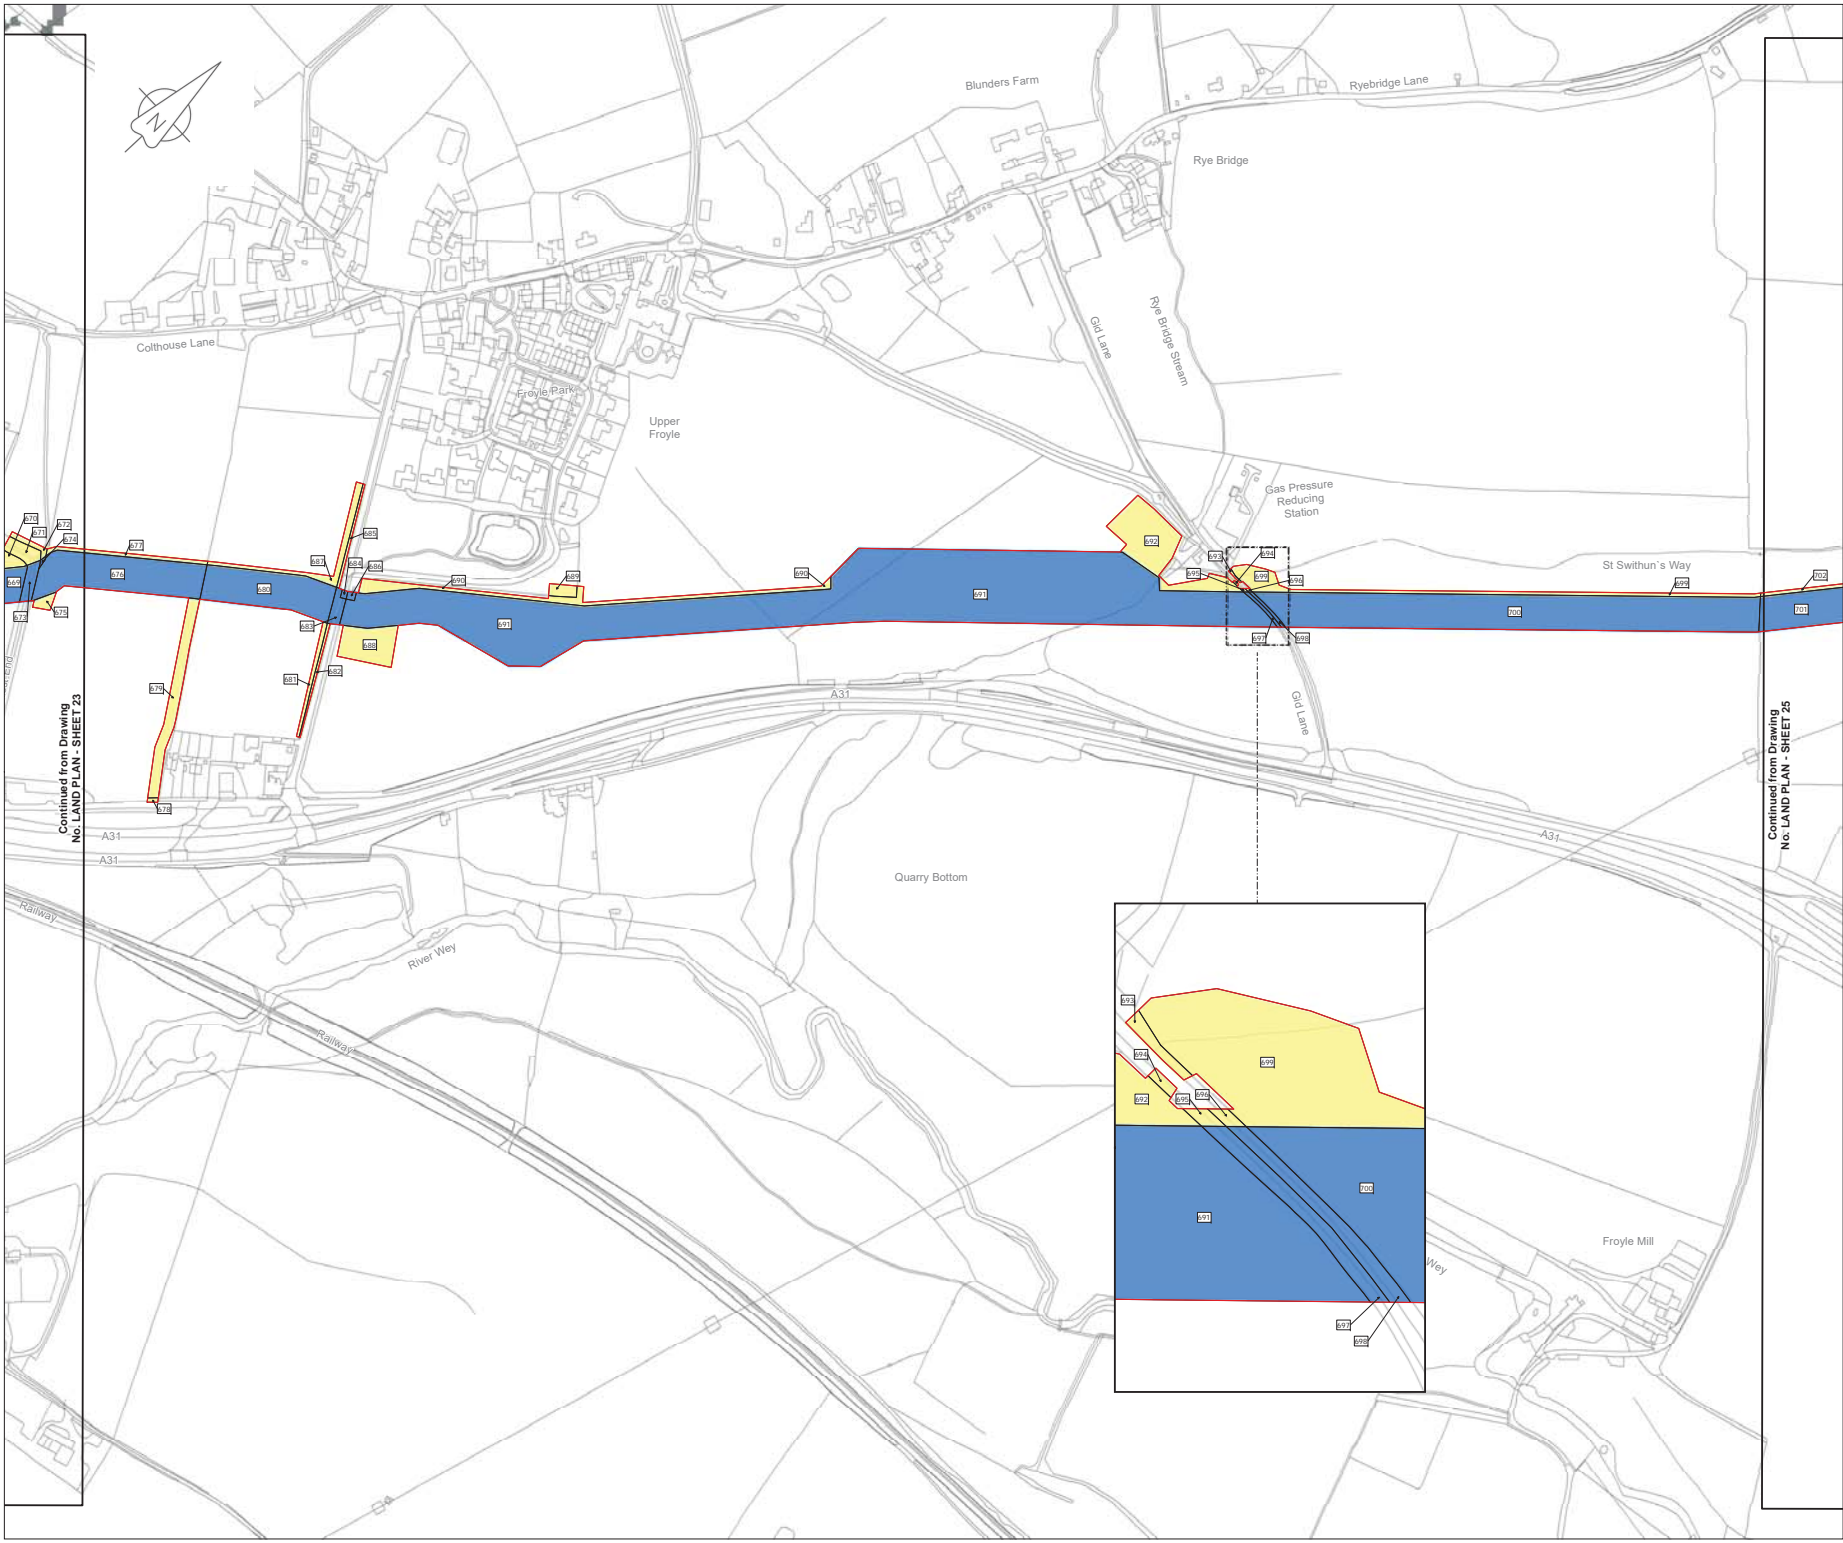

Continued from Drawing No. LAND PLAN - SHEET 23

Continued from Drawing No. LAND PLAN - SHEET 25



LOCATION PLAN
SCALE 1:500,000

Legend

- Order Limits
- Land subject to compulsory acquisition of all estates and interests as further described in para 5(a) of the Book of Reference
- Land subject to the compulsory acquisition of permanent rights for the pipeline and associated works as further described in para 5(b) of the Book of Reference
- Land subject to compulsory acquisition of permanent rights of access and parking as further described in para 5(c) of the Book of Reference
- Land subject to temporary possession for construction, mitigation, access, etc as further described in para 5(d) of the Book of Reference
- 1494 Book of Reference plot label

© Crown copyright and database rights, 2019
Ordnance Survey License Number AL100005237



THIS DRAWING IS PROTECTED BY COPYRIGHT. IT MAY NOT BE REPRODUCED IN ANY FORM OR BY ANY MEANS FOR ANY PURPOSE WITHOUT WRITTEN PERMISSION OF FISHER GERMAN LLP CHARTERED SURVEYORS



CD1	10-05-19	ISSUED	EP	RW	IL	AW
Rev	Rev. Date	Purpose of revision	Drawn	Check	Revised	Approved



The Estates Office, Norman Court
Ashby de la Zouch, Leicestershire, LE65 2UZ
0145 437 0363
slproject@fisherman.co.uk

Client
Esso Petroleum Company, Limited
Emryn House,
Ermyn Way,
Leatherhead,
Surrey,
KT22 8UX

Project
 Southampton to London Pipeline Project

Drawing title
LAND PLAN
SHEET 24
REGULATION 5(2)(I)
APPLICATION NUMBER: EN070005

Drawing status - FINAL FOR ISSUE	Rev
Scale 1:2,500 @A1	C01
FG No. SLP-2019-03-MT-BOR	
Client No. 105124-001	
Drawing Number	

LAND PLAN - SHEET 24



Continued from Drawing No. LAND PLAN - SHEET 25

Continued from Drawing No. LAND PLAN - SHEET 27




LOCATION PLAN
SCALE 1:500,000

- Legend**
- Order Limits
 - Land subject to compulsory acquisition of all estates and interests as further described in para 5(a) of the Book of Reference
 - Land subject to the compulsory acquisition of permanent rights for the pipeline and associated works as further described in para 5(b) of the Book of Reference
 - Land subject to compulsory acquisition of permanent rights of access and parking as further described in para 5(c) of the Book of Reference
 - Land subject to temporary possession for construction, mitigation, access, etc as further described in para 5(d) of the Book of Reference
 - Book of Reference plot label

© Crown copyright and database rights 2019
Ordnance Survey License Number AL10005237



THIS DRAWING IS PROTECTED BY COPYRIGHT. IT MAY NOT BE REPRODUCED IN ANY FORM OR BY ANY MEANS FOR ANY PURPOSE WITHOUT WRITTEN PERMISSION OF FISHER GERMAN LLP CHARTERED SURVEYORS

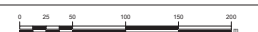

CD1	10-05-19	ISSUED	EP	MT	IL	AW
Rev	Rev. Date	Purpose of revision	Drawn	Check	Rev'd	Appr'd

FISHER GERMAN

The Estates Office, Norman Court
Ashby de la Zouch, Leicestershire, LE65 2UZ
0145 437 0363
slproject@fishergerman.co.uk

Client
Esso Petroleum Company, Limited
Emryn House,
Emryn Way,
Leatherhead,
Surrey,
KT22 8UX

Project

Southampton to London Pipeline Project

Drawing title
LAND PLAN
SHEET 26
REGULATION 5(2)(I)

APPLICATION NUMBER: EN070005

Drawing status - FINAL FOR ISSUE

Scale 1:2,500 @A1

FG No. SLP-2019-03-MT-BOR

Client No. 105124-001

Drawing Number
LAND PLAN - SHEET 26


C01




LOCATION PLAN
SCALE 1:500,000

- Legend**
- Order Limits
 - Land subject to compulsory acquisition of all estates and interests as further described in para 5(a) of the Book of Reference
 - Land subject to the compulsory acquisition of permanent rights for the pipeline and associated works as further described in para 5(b) of the Book of Reference
 - Land subject to compulsory acquisition of permanent rights of access and parking as further described in para 5(c) of the Book of Reference
 - Land subject to temporary possession for construction, mitigation, access, etc as further described in para 5(d) of the Book of Reference
 - Book of Reference plot label

© Crown copyright and database rights 2019
Ordnance Survey License Number AL100005237



THIS DRAWING IS PROTECTED BY COPYRIGHT. IT MAY NOT BE REPRODUCED IN ANY FORM OR BY ANY MEANS FOR ANY PURPOSE WITHOUT WRITTEN PERMISSION OF FISHER GERMAN LLP CHARTERED SURVEYORS



CD1	10-05-19	ISSUED	EP	RW	IL	AW
Rev	Date	Purpose of revision	Drawn	Check	Rev'd	Appr'd



The Estates Office, Norman Court
Ashby de la Zouch, Leicestershire, LE65 2UZ
0145 437 0363
slproject@fisherman.co.uk

Client
Esso Petroleum Company, Limited
Emmyn House,
Emmyn Way,
Leatherhead,
Surrey,
KT22 8UX



Southampton to London
Pipeline Project

Drawing title
**LAND PLAN
SHEET 27
REGULATION 5(2)(I)**

APPLICATION NUMBER: EN070005

Drawing status - FINAL FOR ISSUE


Scale 1:2,500 @A1

FG No. SLP-2019-03-MT-BOR

Client No. 105124-001

Drawing Number
LAND PLAN - SHEET 27

C01

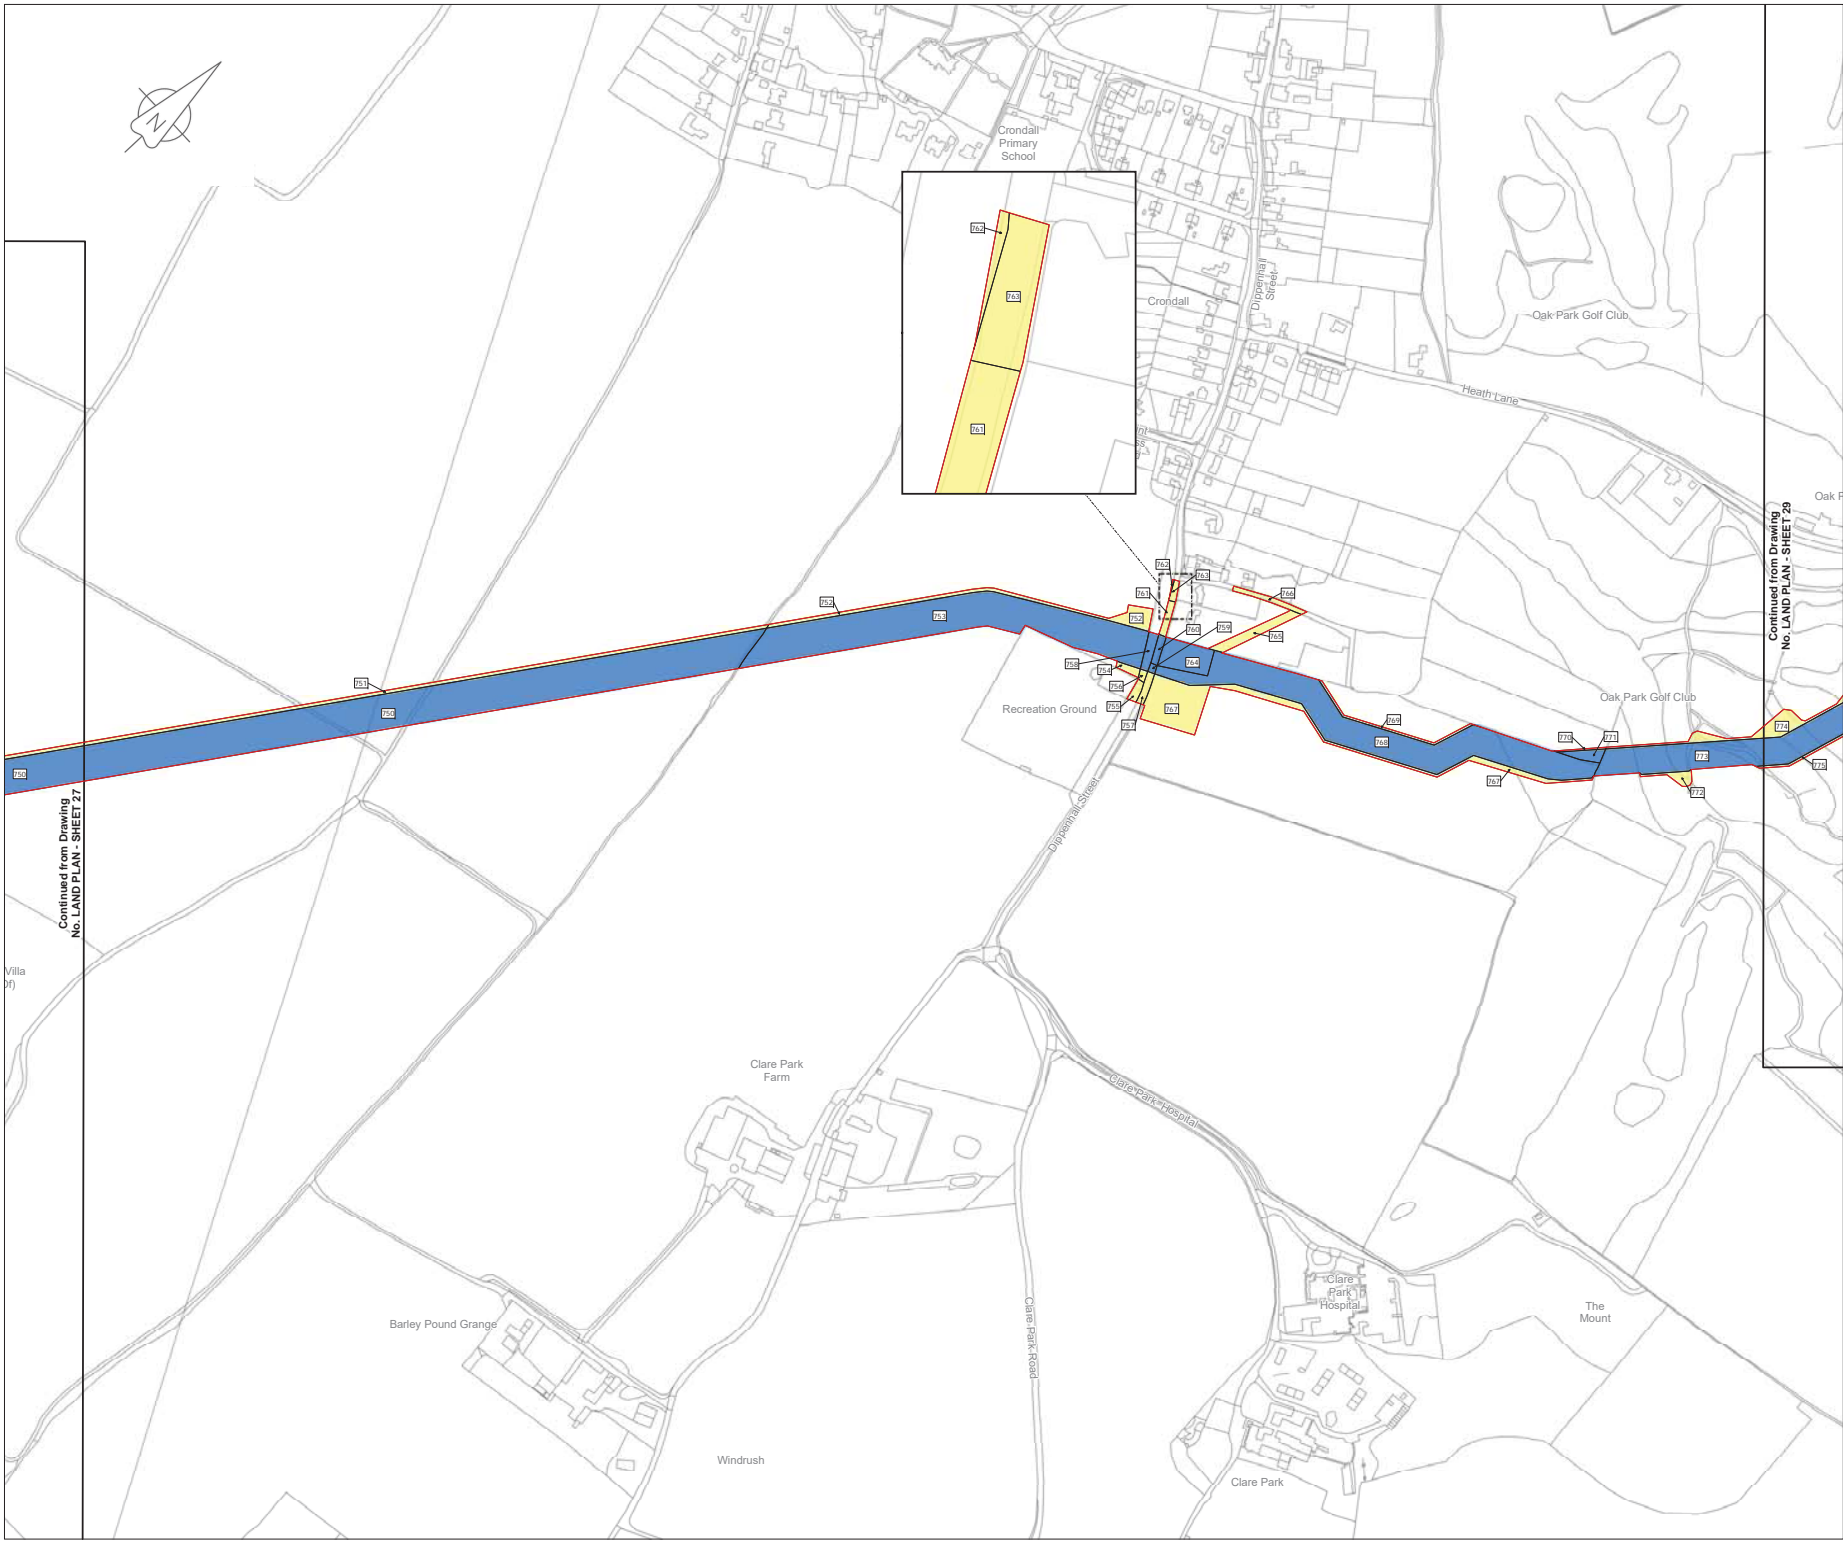

LOCATION PLAN
SCALE 1:500,000

- Legend**
- Order Limits
 - Land subject to compulsory acquisition of all estates and interests as further described in para 5(a) of the Book of Reference
 - Land subject to the compulsory acquisition of permanent rights for the pipeline and associated works as further described in para 5(b) of the Book of Reference
 - Land subject to compulsory acquisition of permanent rights of access and parking as further described in para 5(c) of the Book of Reference
 - Land subject to temporary possession for construction, mitigation, access, etc as further described in para 5(d) of the Book of Reference
 - Book of Reference plot label

© Crown copyright and database rights 2019
Ordnance Survey License Number AL10005237



THIS DRAWING IS PROTECTED BY COPYRIGHT. IT MAY NOT BE REPRODUCED IN ANY FORM OR BY ANY MEANS FOR ANY PURPOSE WITHOUT WRITTEN PERMISSION OF FISHER GERMAN LLP CHARTERED SURVEYORS



CD1	10-05-19	ISSUED	EP	RW	IL	AW
Rev	Rev. Date	Purpose of revision	Drawn	Check	Rev'd	Appr'd

FISHER GERMAN

The Estates Office, Norman Court
Ashby de la Zouch, Leicestershire, LE65 2UZ
01454 437 0363
slproject@fisherman.co.uk

Client
Esso Petroleum Company, Limited
Emmyn House,
Emmyn Way,
Leatherhead,
Surrey,
KT22 8UX

Project
 Southampton to London Pipeline Project

Drawing title
LAND PLAN SHEET 28 REGULATION 5(2)(I)



Application Number: EN070005

Drawing status - FINAL FOR ISSUE	Rev
Scale 1:2,500 @A1	C01
FG No. SLP-2019-03-MT-BOR	
Client No. 105124-001	
Drawing Number	

LAND PLAN - SHEET 28

Continued from Drawing No. LAND PLAN - SHEET 27

Continued from Drawing No. LAND PLAN - SHEET 29

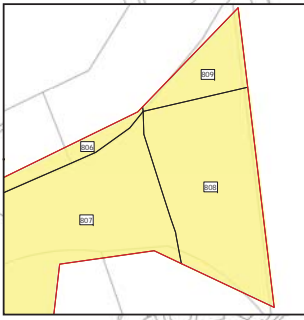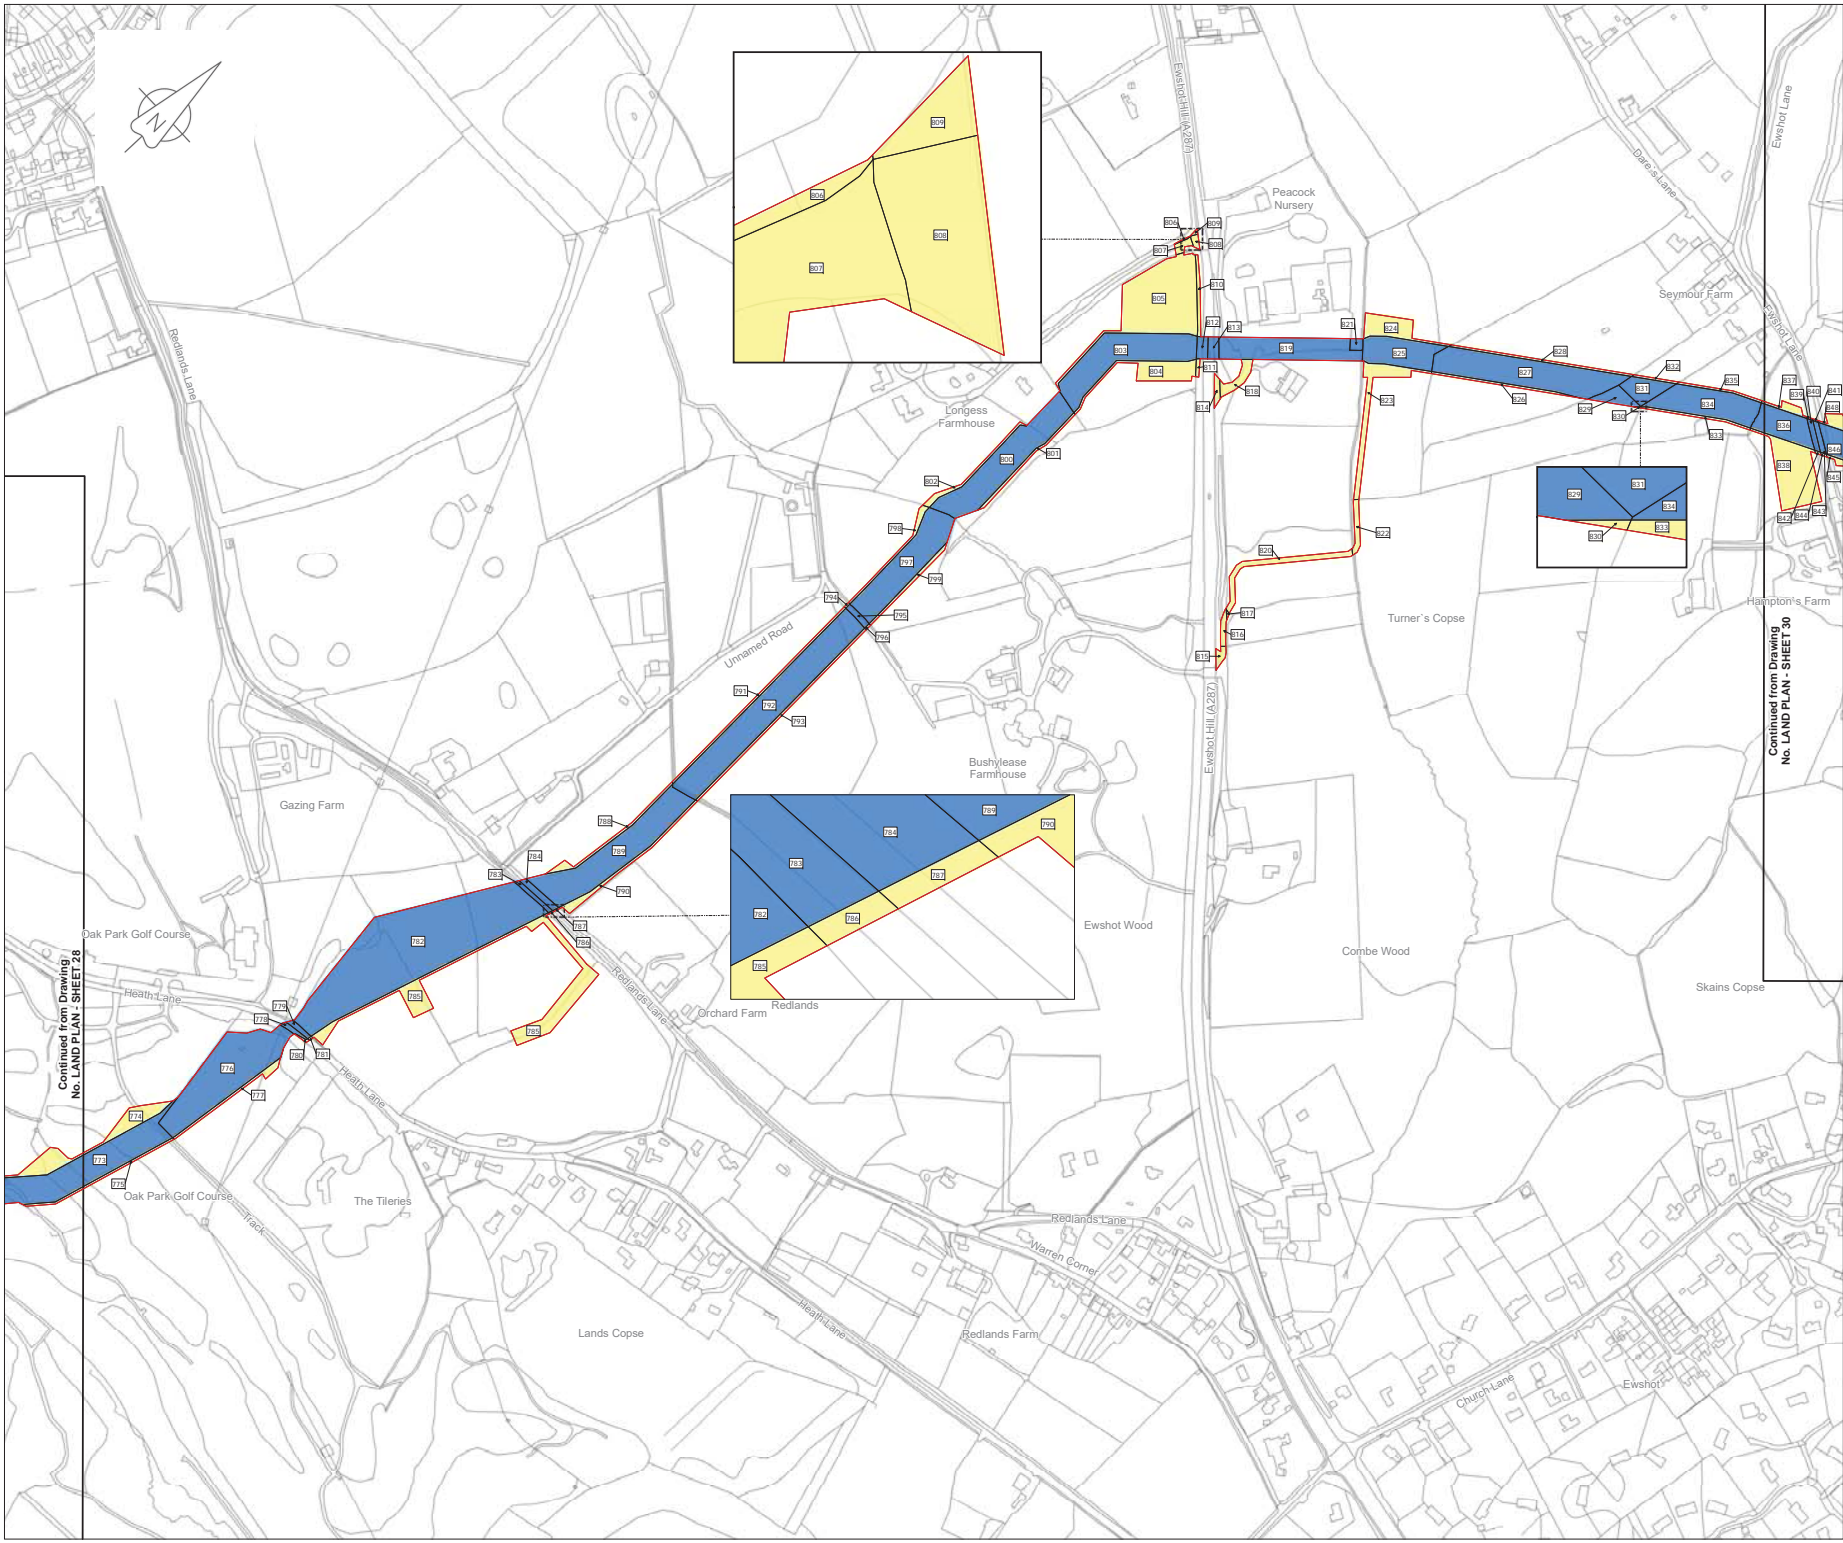

LOCATION PLAN
SCALE 1:500,000

- Legend**
- Order Limits
 - Land subject to compulsory acquisition of all estates and interests as further described in para 5(a) of the Book of Reference
 - Land subject to the compulsory acquisition of permanent rights for the pipeline and associated works as further described in para 5(b) of the Book of Reference
 - Land subject to compulsory acquisition of permanent rights of access and parking as further described in para 5(c) of the Book of Reference
 - Land subject to temporary possession for construction, mitigation, access, etc as further described in para 5(d) of the Book of Reference
 - Book of Reference plot label

© Crown copyright and database rights 2019
Ordnance Survey License Number AL10005237



THIS DRAWING IS PROTECTED BY COPYRIGHT. IT MAY NOT BE REPRODUCED IN ANY FORM OR BY ANY MEANS FOR ANY PURPOSE WITHOUT WRITTEN PERMISSION OF FISHER GERMAN LLP CHARTERED SURVEYORS



CD1	10-05-19	ISSUED	EP	RW	IL	AW
Rev	Rev	Date	Purpose of revision	Drawn	Check	Rev'd/Appro'd



The Estates Office, Norman Court
Ashby de la Zouch, Leicestershire, LE65 2UZ
01454 437 0363
slproject@fisherman.co.uk

Client
Esso Petroleum Company, Limited
Emryn House,
Emryn Way,
Leatherhead,
Surrey,
KT22 8UX


Project
 Southampton to London Pipeline Project

Drawing title
LAND PLAN
SHEET 29
REGULATION 5(2)(I)
APPLICATION NUMBER: EN070005

Drawing status - FINAL FOR ISSUE
Scale 1:2,500 @A1
FG No. SLP-2019-03-MT-BOR
Client No. 105124-001


Drawing Number
LAND PLAN - SHEET 29

C01

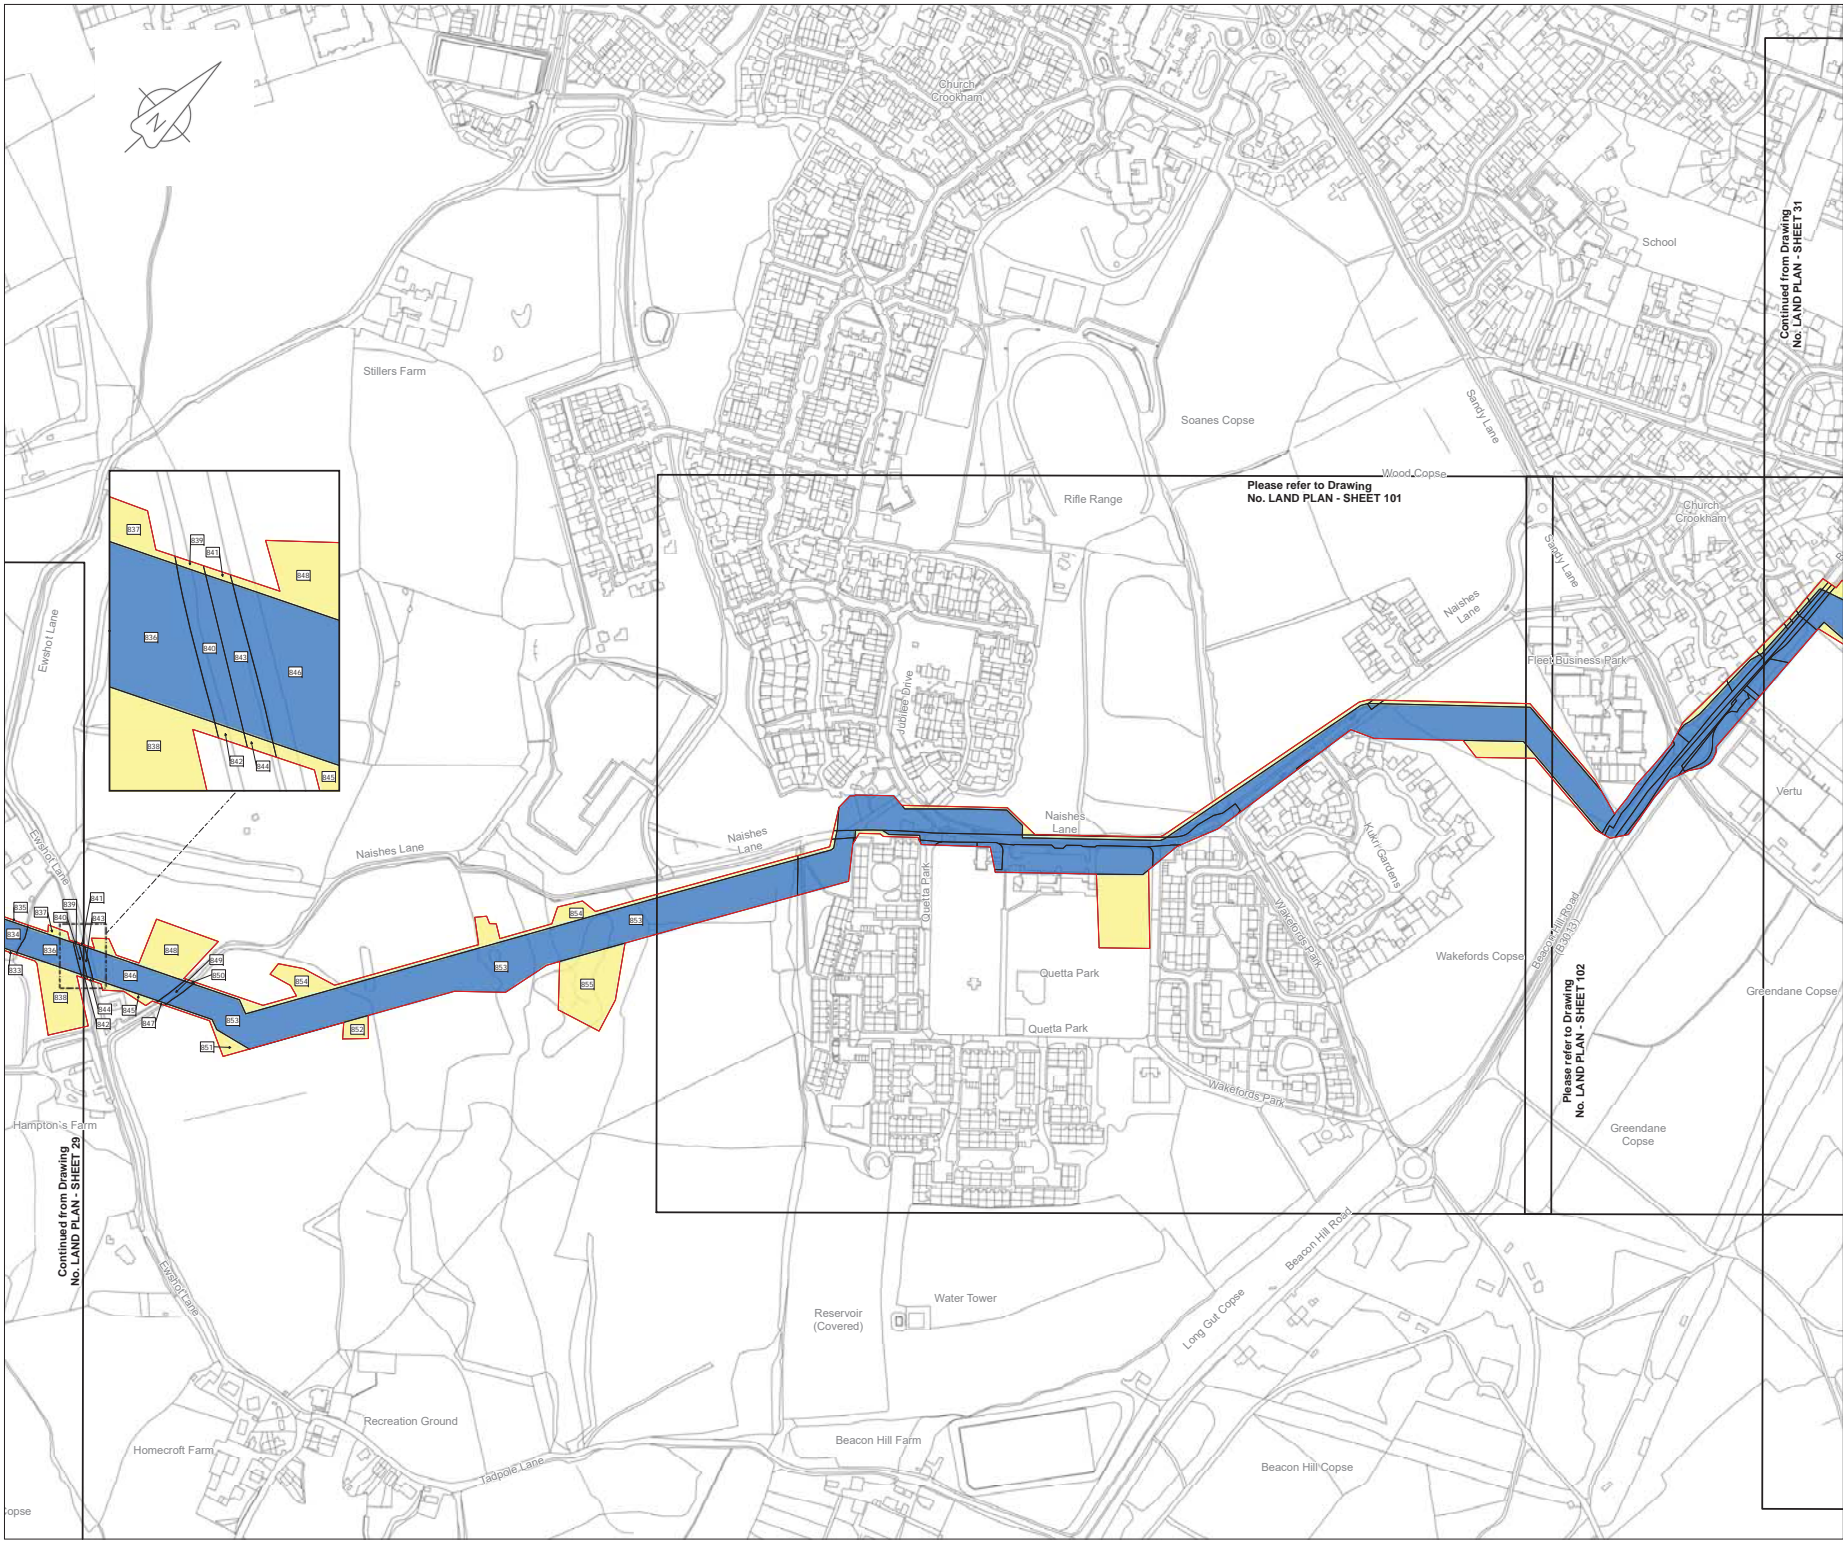

LOCATION PLAN
SCALE 1:500,000

- Legend**
- Order Limits
 - Land subject to compulsory acquisition of all estates and interests as further described in para 5(a) of the Book of Reference
 - Land subject to the compulsory acquisition of permanent rights for the pipeline and associated works as further described in para 5(b) of the Book of Reference
 - Land subject to compulsory acquisition of permanent rights of access and parking as further described in para 5(c) of the Book of Reference
 - Land subject to temporary possession for construction, mitigation, access, etc as further described in para 5(d) of the Book of Reference
 - Book of Reference plot label

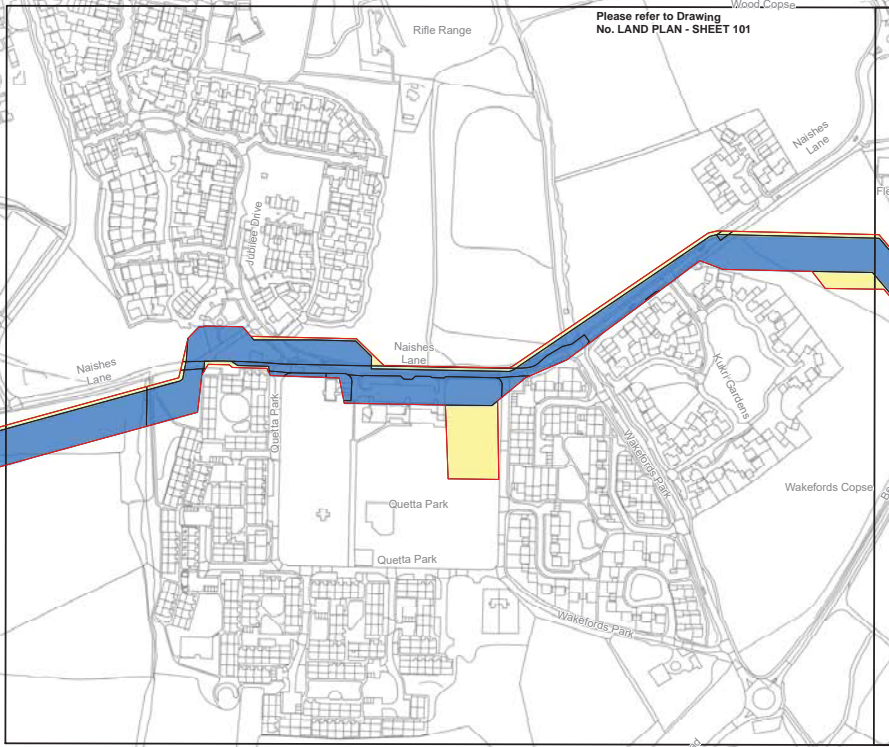

Continued from Drawing No. LAND PLAN - SHEET 29

Continued from Drawing No. LAND PLAN - SHEET 31

Please refer to Drawing No. LAND PLAN - SHEET 101

Please refer to Drawing No. LAND PLAN - SHEET 102

© Crown copyright and database rights 2019
Ordnance Survey License Number AL10005237

THIS DRAWING IS PROTECTED BY COPYRIGHT. IT MAY NOT BE REPRODUCED IN ANY FORM OR BY ANY MEANS FOR ANY PURPOSE WITHOUT WRITTEN PERMISSION OF FISHER GERMAN LLP CHARTERED SURVEYORS

Rev	Date	Purpose of revision	Drawn	Check	Rev'd	Appr'd
C01	10-05-19	ISSUED				

The Estates Office, Norman Court
Ashby de la Zouch, Leicestershire, LE65 2UZ
01454 437 0363
slproject@fisherman.co.uk

Client
Esso Petroleum Company, Limited
Emmyn House,
Emmyn Way,
Leatherhead,
Surrey,
KT22 8UX


Project
 Southampton to London Pipeline Project

Drawing title
LAND PLAN
SHEET 30
REGULATION 5(2)(I)

APPLICATION NUMBER: EN070005

Drawing status - FINAL FOR ISSUE	Rev
Scale 1:2,500 @A1	C01
FG No. SLP-2019-03-MT-BOR	
Client No. 105124-001	
Drawing Number	

LAND PLAN - SHEET 30

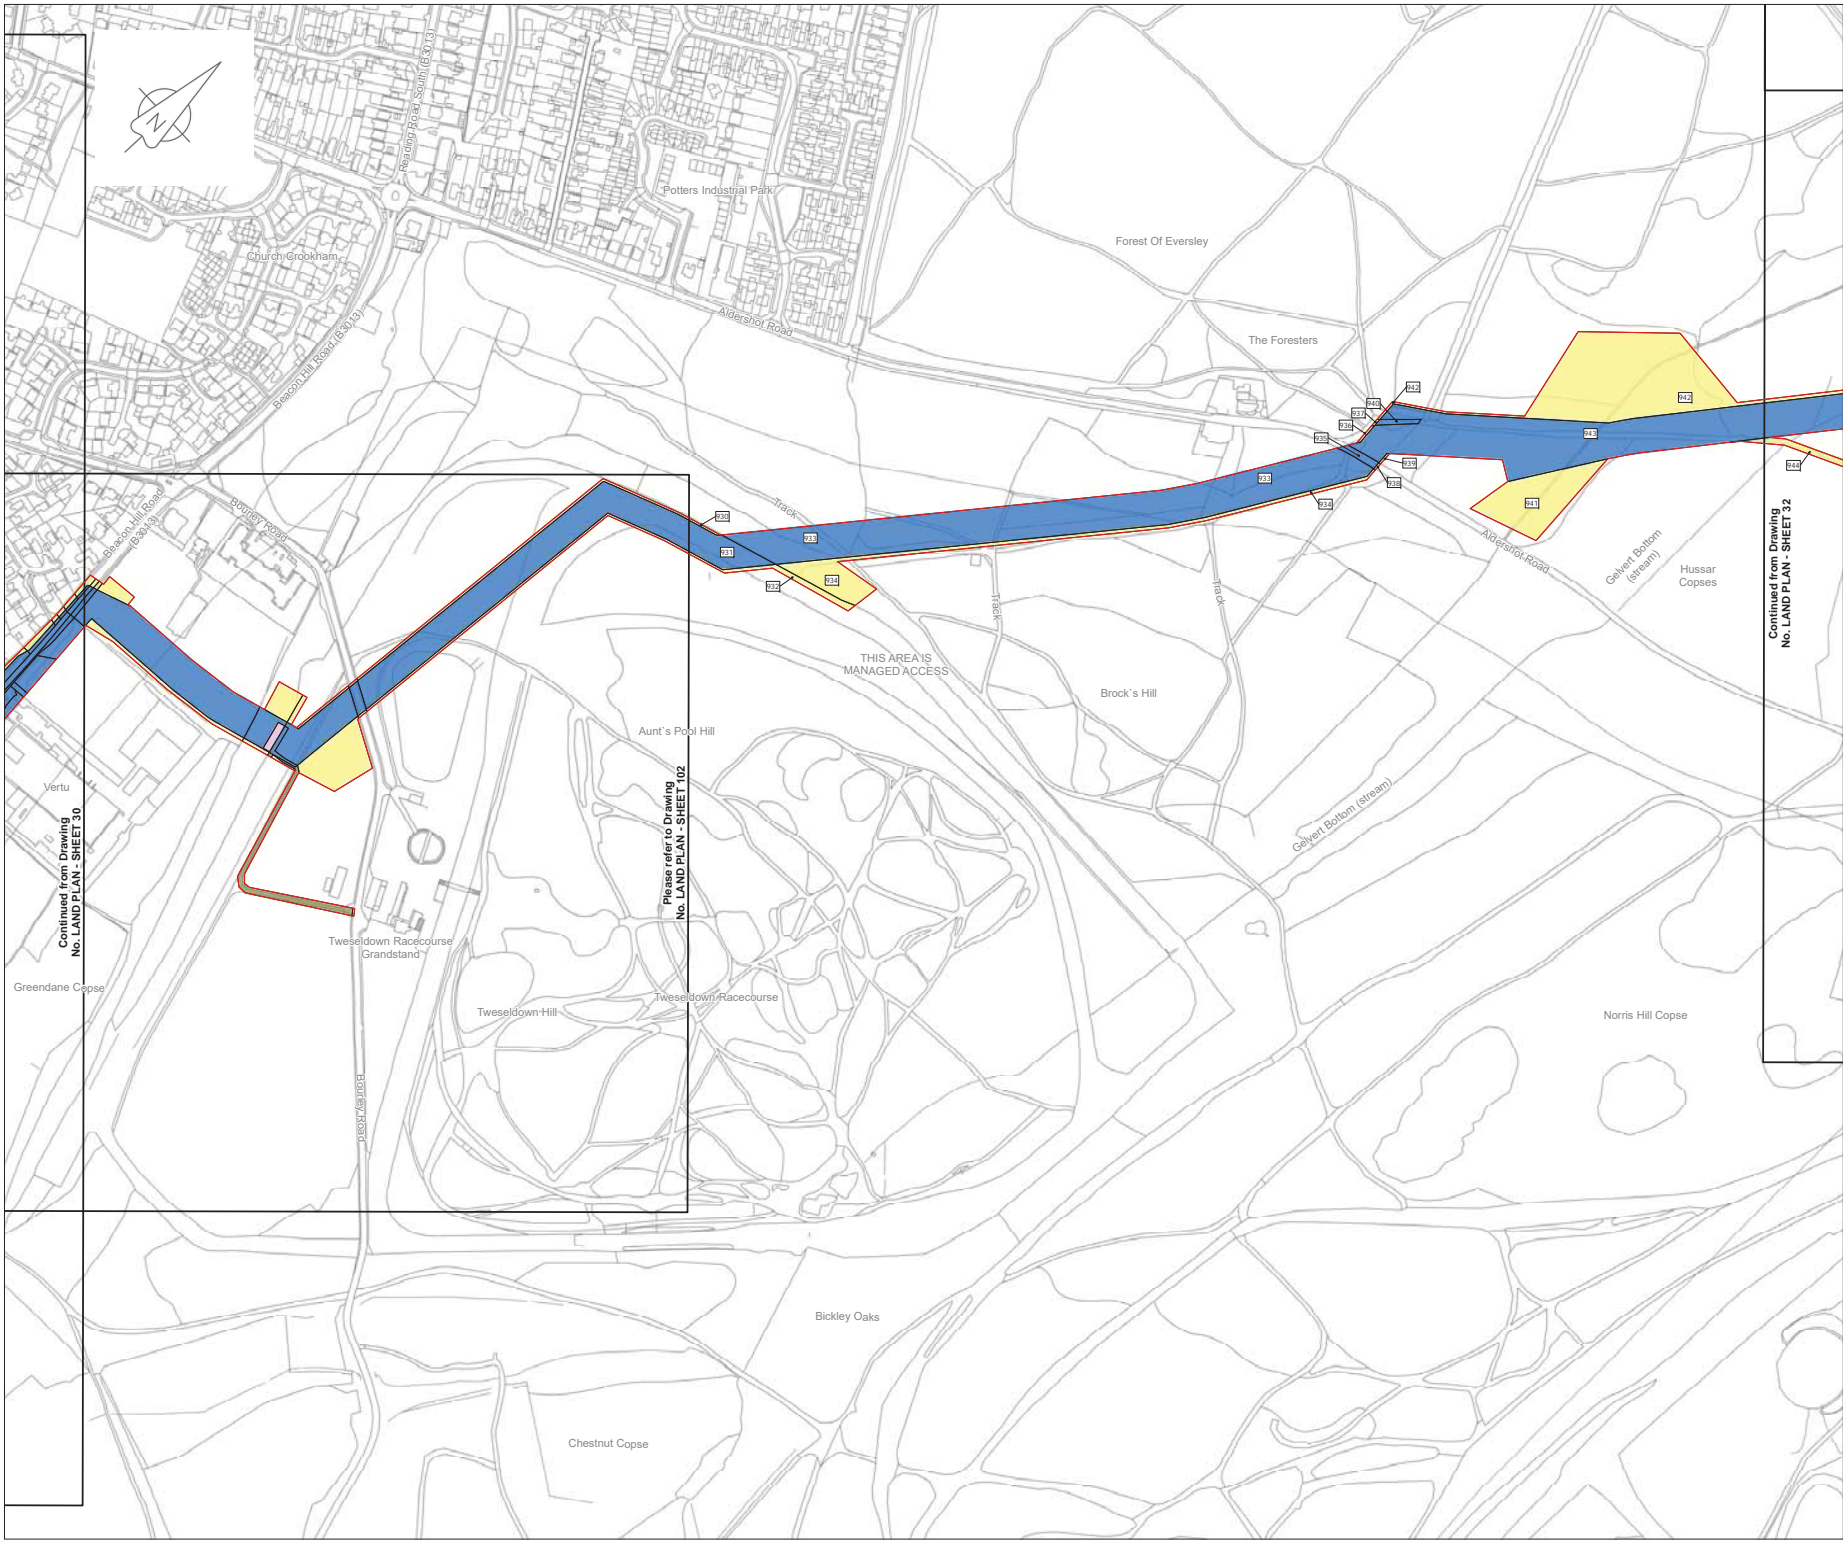

LOCATION PLAN
SCALE 1:500,000


Legend

- Order Limits
- Land subject to compulsory acquisition of all estates and interests as further described in para 5(a) of the Book of Reference
- Land subject to the compulsory acquisition of permanent rights for the pipeline and associated works as further described in para 5(b) of the Book of Reference
- Land subject to compulsory acquisition of permanent rights of access and parking as further described in para 5(c) of the Book of Reference
- Land subject to temporary possession for construction, mitigation, access, etc as further described in para 5(d) of the Book of Reference
- Book of Reference plot label

© Crown copyright and database rights 2019
Ordnance Survey License Number AL100005237



THIS DRAWING IS PROTECTED BY COPYRIGHT. IT MAY NOT BE REPRODUCED IN ANY FORM OR BY ANY MEANS FOR ANY PURPOSE WITHOUT WRITTEN PERMISSION OF FISHER GERMAN LLP CHARTERED SURVEYORS

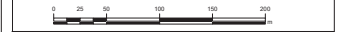

CD	10-05-19	ISSUED	Rev	EP	IL	AW
Rev	Rev. Date	Purpose of revision	Drawn	Check	Rev'd	Appr'd



The Estates Office, Norman Court
Ashby de la Zouch, Leicestershire, LE65 2UZ
01454 437 0363
slproject@fishergerman.co.uk

Client
Esso Petroleum Company, Limited
Emryn House,
Emryn Way,
Leatherhead,
Surrey,
KT22 8UX

Project
 Southampton to London Pipeline Project

Drawing title
LAND PLAN
SHEET 31
REGULATION 5(2)(I)

APPLICATION NUMBER: EN070005

Drawing status - FINAL FOR ISSUE	Rev
Scale 1:2,500 @A1	C01
FG No. SLP-2019-03-MT-BOR	
Client No. 105124-001	
Drawing Number	
LAND PLAN - SHEET 31	




Continued from Drawing No. LAND PLAN - SHEET 30

Please refer to Drawing No. LAND PLAN - SHEET 102

Continued from Drawing No. LAND PLAN - SHEET 32

THIS AREA IS MANAGED ACCESS

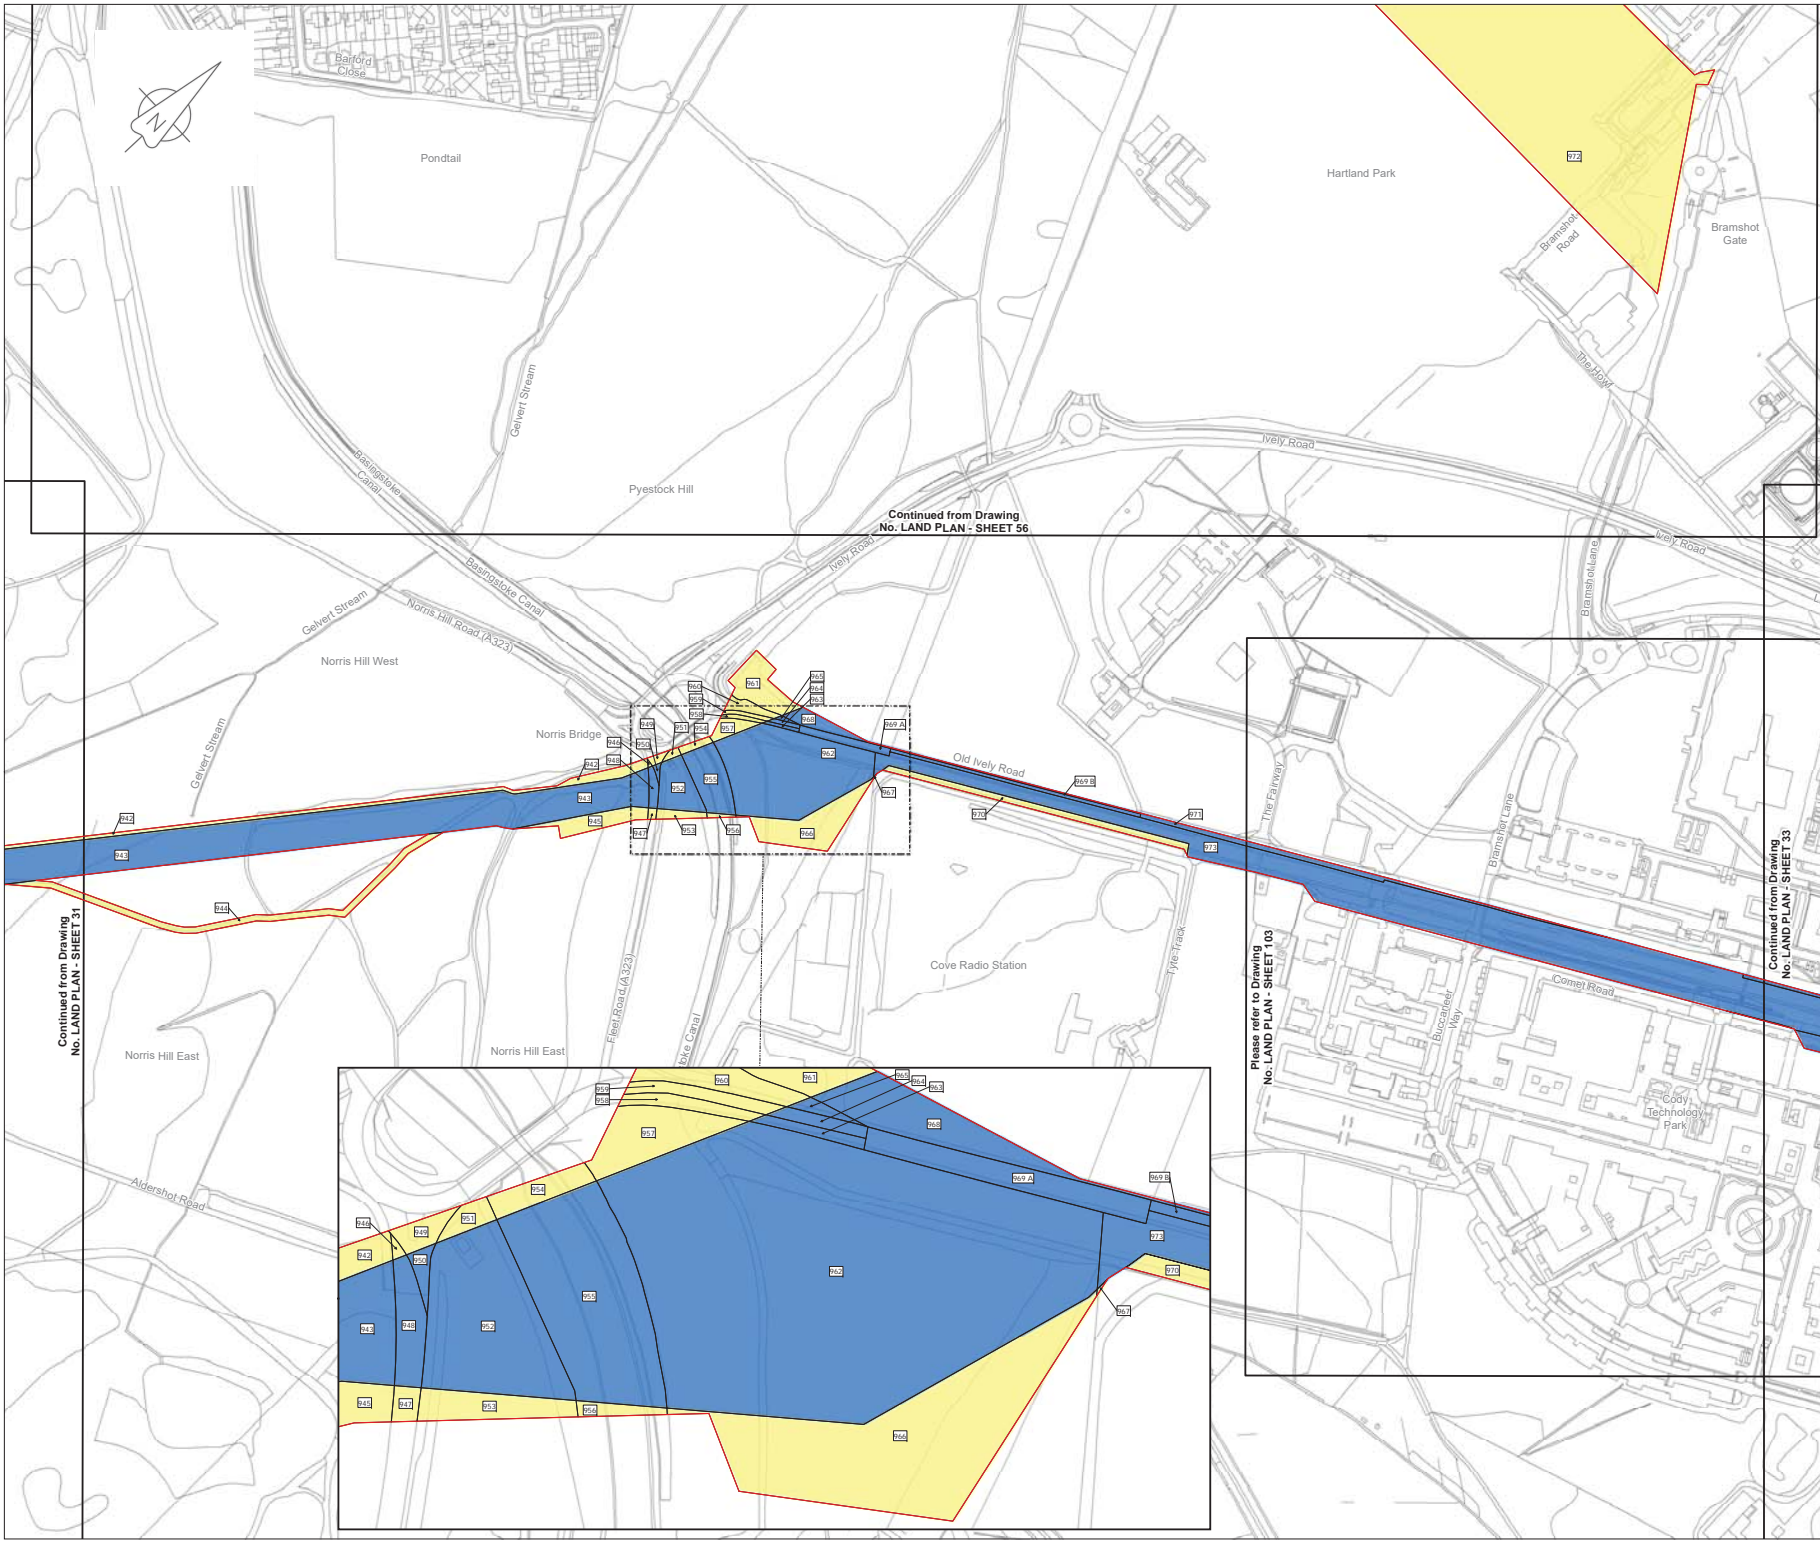

LOCATION PLAN
SCALE 1:500,000

- Legend**
- Order Limits
 - Land subject to compulsory acquisition of all estates and interests as further described in para 5(a) of the Book of Reference
 - Land subject to the compulsory acquisition of permanent rights for the pipeline and associated works as further described in para 5(b) of the Book of Reference
 - Land subject to compulsory acquisition of permanent rights of access and parking as further described in para 5(c) of the Book of Reference
 - Land subject to temporary possession for construction, mitigation, access, etc as further described in para 5(d) of the Book of Reference
 - 1414 Book of Reference plot label

© Crown copyright and database rights, 2019
Ordnance Survey License Number AL100005237



THIS DRAWING IS PROTECTED BY COPYRIGHT. IT MAY NOT BE REPRODUCED IN ANY FORM OR BY ANY MEANS FOR ANY PURPOSE WITHOUT WRITTEN PERMISSION OF FISHER GERMAN LLP CHARTERED SURVEYORS



C01	10-05-19	ISSUED		MT	RW	IL	AW
Rev	Rev. Date	Purpose of revision		Drawn	Check	Revised	Approved



The Estates Office, Norman Court
Ashby de la Zouch, Leicestershire, LE65 2UZ
0845 437 0383
slpproject@fishergerman.co.uk

Client
Esso Petroleum Company, Limited
Emryn House,
Emryn Way,
Leatherhead,
Surrey,
KT22 8UX

Project
 Southampton to London Pipeline Project

Drawing title
LAND PLAN
SHEET 32
REGULATION 5(2)(I)
APPLICATION NUMBER: EN070005


Drawing status - FINAL FOR ISSUE	Rev
Scale 1:2,500 @A1	C01
FG No. SLP-2019-03-MT-BOR	
Client No. 105124-001	
Drawing Number	
LAND PLAN - SHEET 32	

Continued from Drawing No. LAND PLAN - SHEET 31

Continued from Drawing No. LAND PLAN - SHEET 56

Please refer to Drawing No. LAND PLAN - SHEET 103

Continued from Drawing No. LAND PLAN - SHEET 33

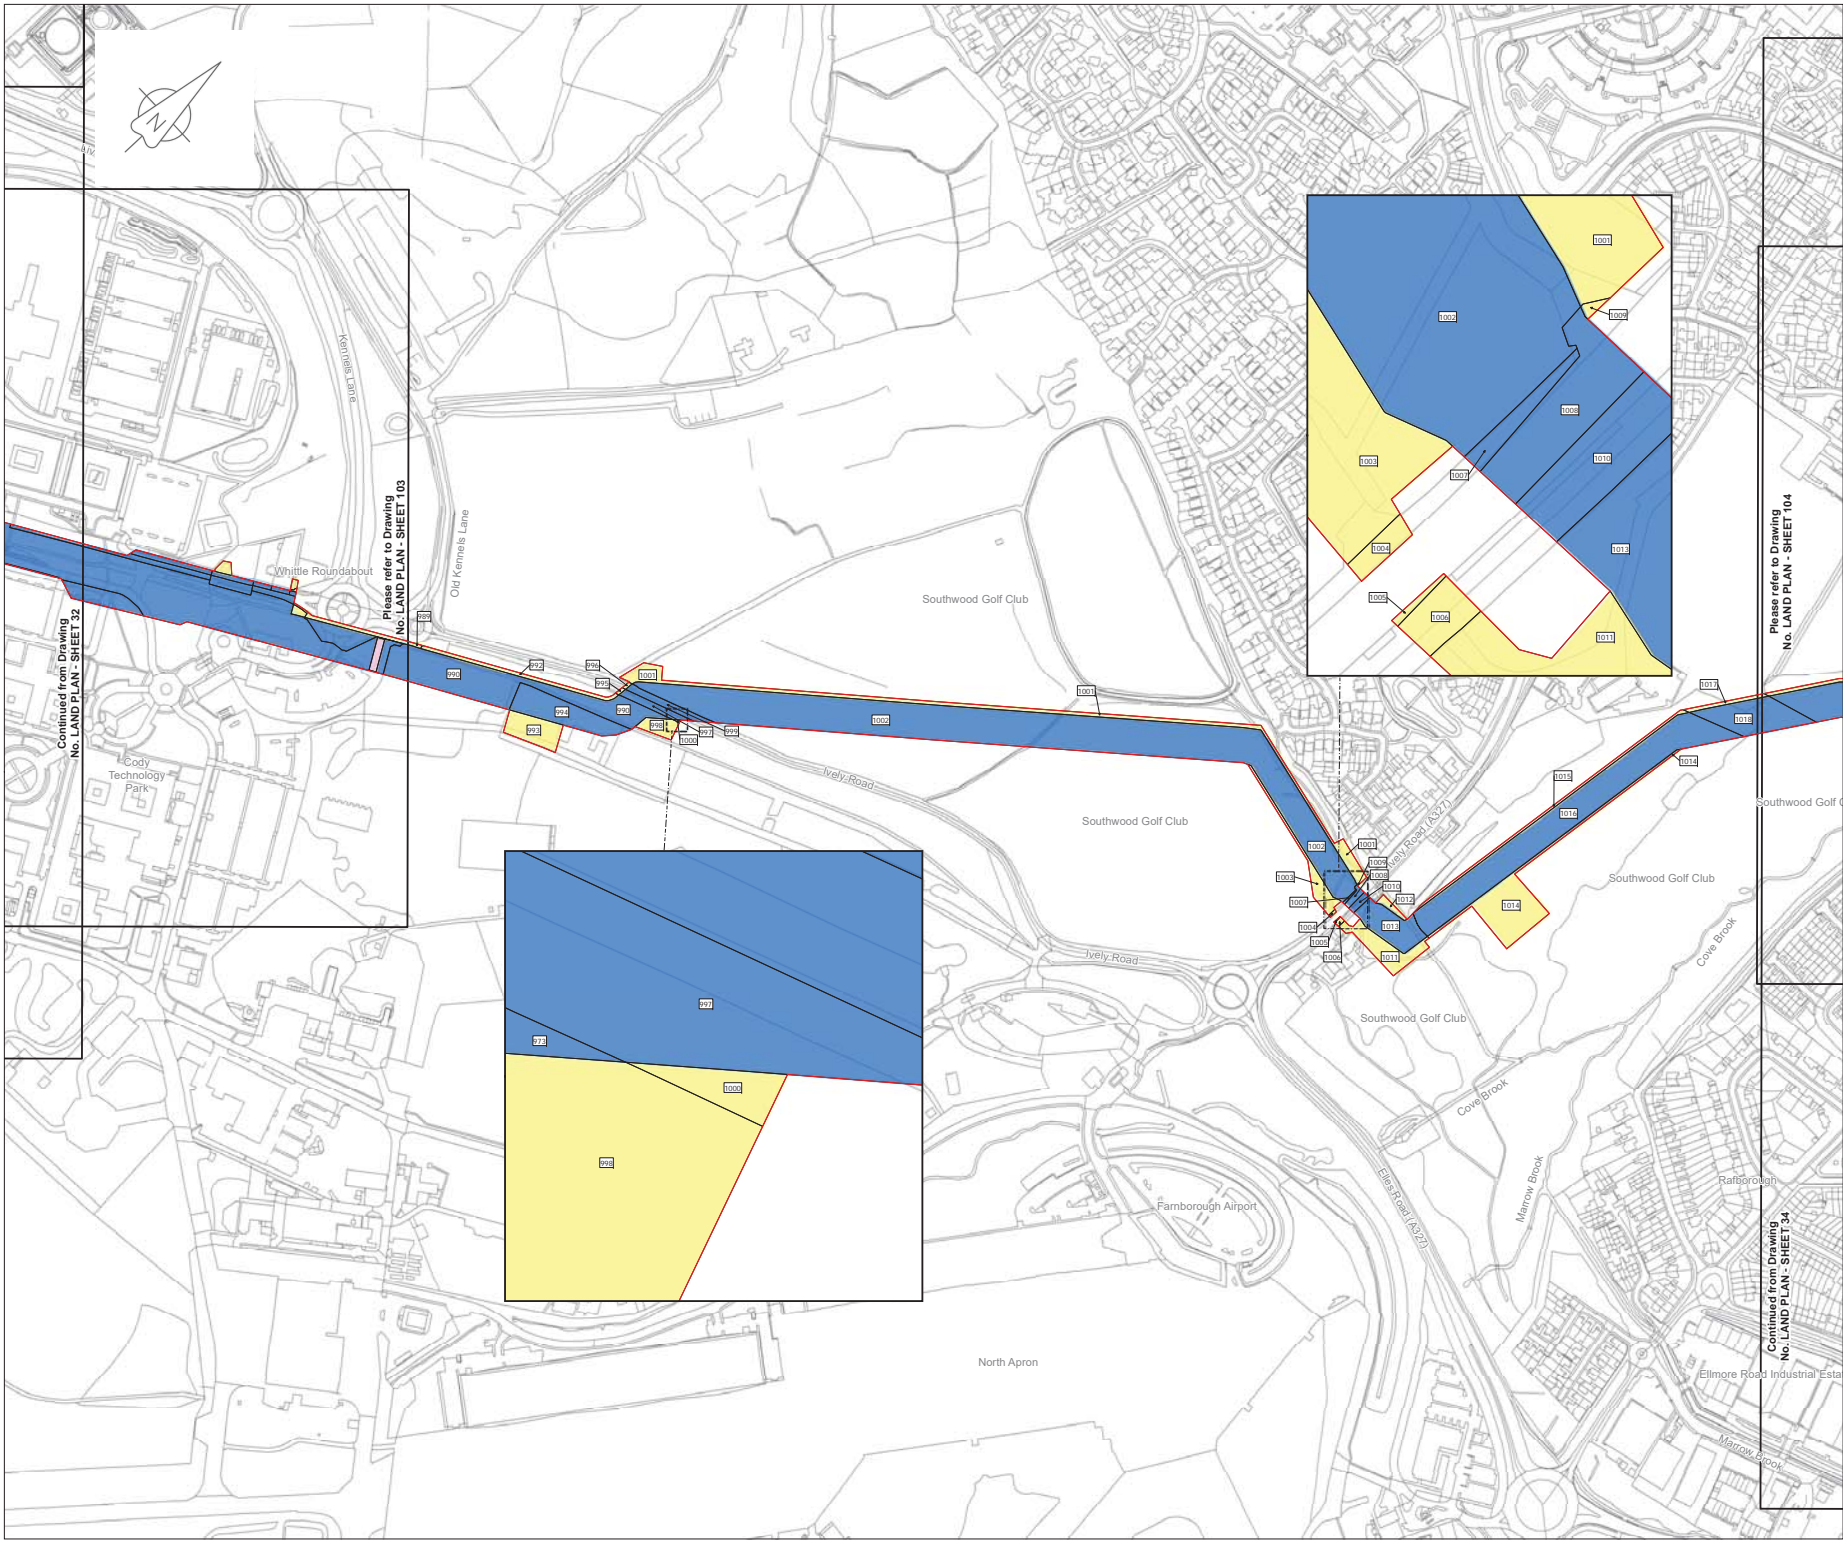

LOCATION PLAN
SCALE 1:500,000

- Legend**
- Order Limits
 - Land subject to compulsory acquisition of all estates and interests as further described in para 5(a) of the Book of Reference
 - Land subject to the compulsory acquisition of permanent rights for the pipeline and associated works as further described in para 5(b) of the Book of Reference
 - Land subject to compulsory acquisition of permanent rights of access and parking as further described in para 5(c) of the Book of Reference
 - Land subject to temporary possession for construction, mitigation, access, etc as further described in para 5(d) of the Book of Reference
 - Book of Reference plot label

© Crown copyright and database rights, 2019
Ordnance Survey License Number AL100005237



THIS DRAWING IS PROTECTED BY COPYRIGHT. IT MAY NOT BE REPRODUCED IN ANY FORM OR BY ANY MEANS FOR ANY PURPOSE WITHOUT WRITTEN PERMISSION OF FISHER GERMAN LLP CHARTERED SURVEYORS



C01	10-05-19	ISSUED		KB	RW	IL	AW
Rev	Rev. Date	Purpose of revision	Drawn	Check	Rev'd	Appr'd	



The Estates Office, Norman Court
Ashby de la Zouch, Leicestershire, LE65 2UZ
(0454 837 0363)
slproject@fishergerman.co.uk

Client
Esso Petroleum Company, Limited
Ermyn House,
Ermyn Way,
Leatherhead,
Surrey,
KT22 8UX

Project
 Southampton to London Pipeline Project

Drawing title
LAND PLAN SHEET 33 REGULATION 5(2)(I)


APPLICATION NUMBER: EN070005	
Drawing status - FINAL FOR ISSUE	Rev
Scale 1:2,500 @A1	
FG No. SLP-2019-03-MT-BOR	
Client No. 105124-001	
Drawing Number	
LAND PLAN - SHEET 33	C01

Continued from Drawing No. LAND PLAN - SHEET 32

Please refer to Drawing No. LAND PLAN - SHEET 103

Please refer to Drawing No. LAND PLAN - SHEET 104

Continued from Drawing No. LAND PLAN - SHEET 34

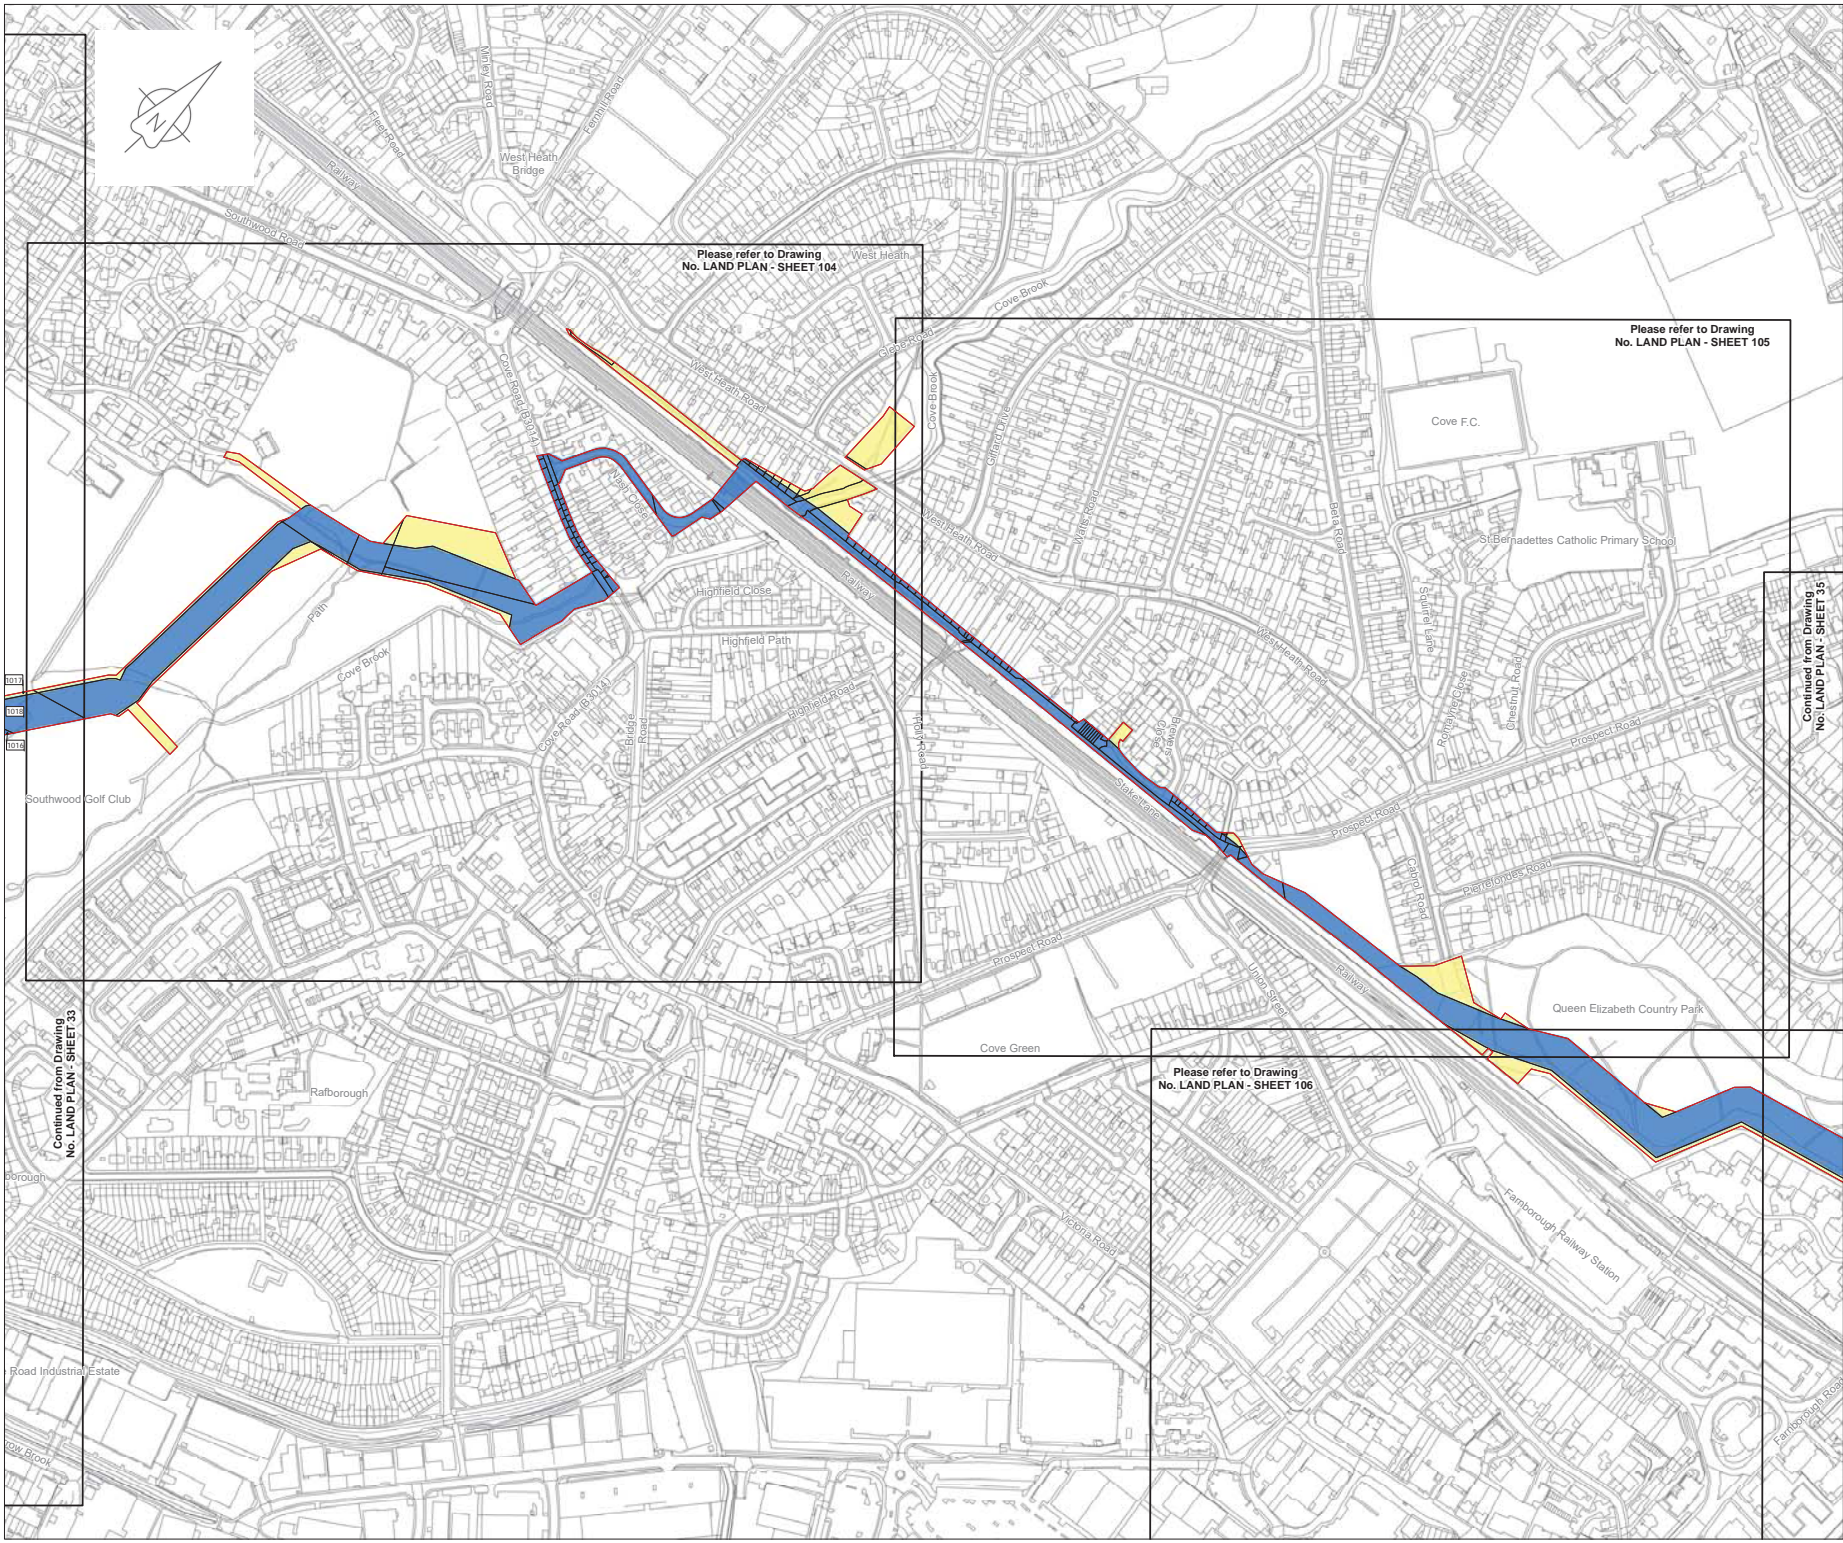

LOCATION PLAN
SCALE 1:500,000

- Legend**
- Order Limits
 - Land subject to compulsory acquisition of all estates and interests as further described in para 5(a) of the Book of Reference
 - Land subject to the compulsory acquisition of permanent rights for the pipeline and associated works as further described in para 5(b) of the Book of Reference
 - Land subject to compulsory acquisition of permanent rights of access and parking as further described in para 5(c) of the Book of Reference
 - Land subject to temporary possession for construction, mitigation, access, etc as further described in para 5(d) of the Book of Reference
 - Book of Reference plot label

© Crown copyright and database rights 2019
Ordnance Survey License Number AL10005237



THIS DRAWING IS PROTECTED BY COPYRIGHT. IT MAY NOT BE REPRODUCED IN ANY FORM OR BY ANY MEANS FOR ANY PURPOSE WITHOUT WRITTEN PERMISSION OF FISHER GERMAN LLP CHARTERED SURVEYORS



001	10-05-19	ISSUED		RV	MT	IL	AW
Rev.	Date	Purpose of revision		Drawn	Check	Revised	Approved



The Estates Office, Norman Court
Ashby de la Zouch, Leicestershire, LE65 2UZ
0145 437 0363
slproject@fisherman.co.uk

Client
Esso Petroleum Company, Limited
Emryn House,
Emryn Way,
Leatherhead,
Surrey,
KT22 8UX

Project
 Southampton to London Pipeline Project

Drawing title
LAND PLAN
SHEET 34
REGULATION 5(2)(I)
APPLICATION NUMBER: EN070005

Drawing status - FINAL FOR ISSUE
Scale 1:2,500 @A1
FG No. SLP-2019-03-MT-BOR
Client No. 105124-001

Drawing Number
LAND PLAN - SHEET 34

C01


Please refer to Drawing
No. LAND PLAN - SHEET 104

Please refer to Drawing
No. LAND PLAN - SHEET 105

Continued from Drawing
No. LAND PLAN - SHEET 35

Please refer to Drawing
No. LAND PLAN - SHEET 106

Continued from Drawing
No. LAND PLAN - SHEET 33

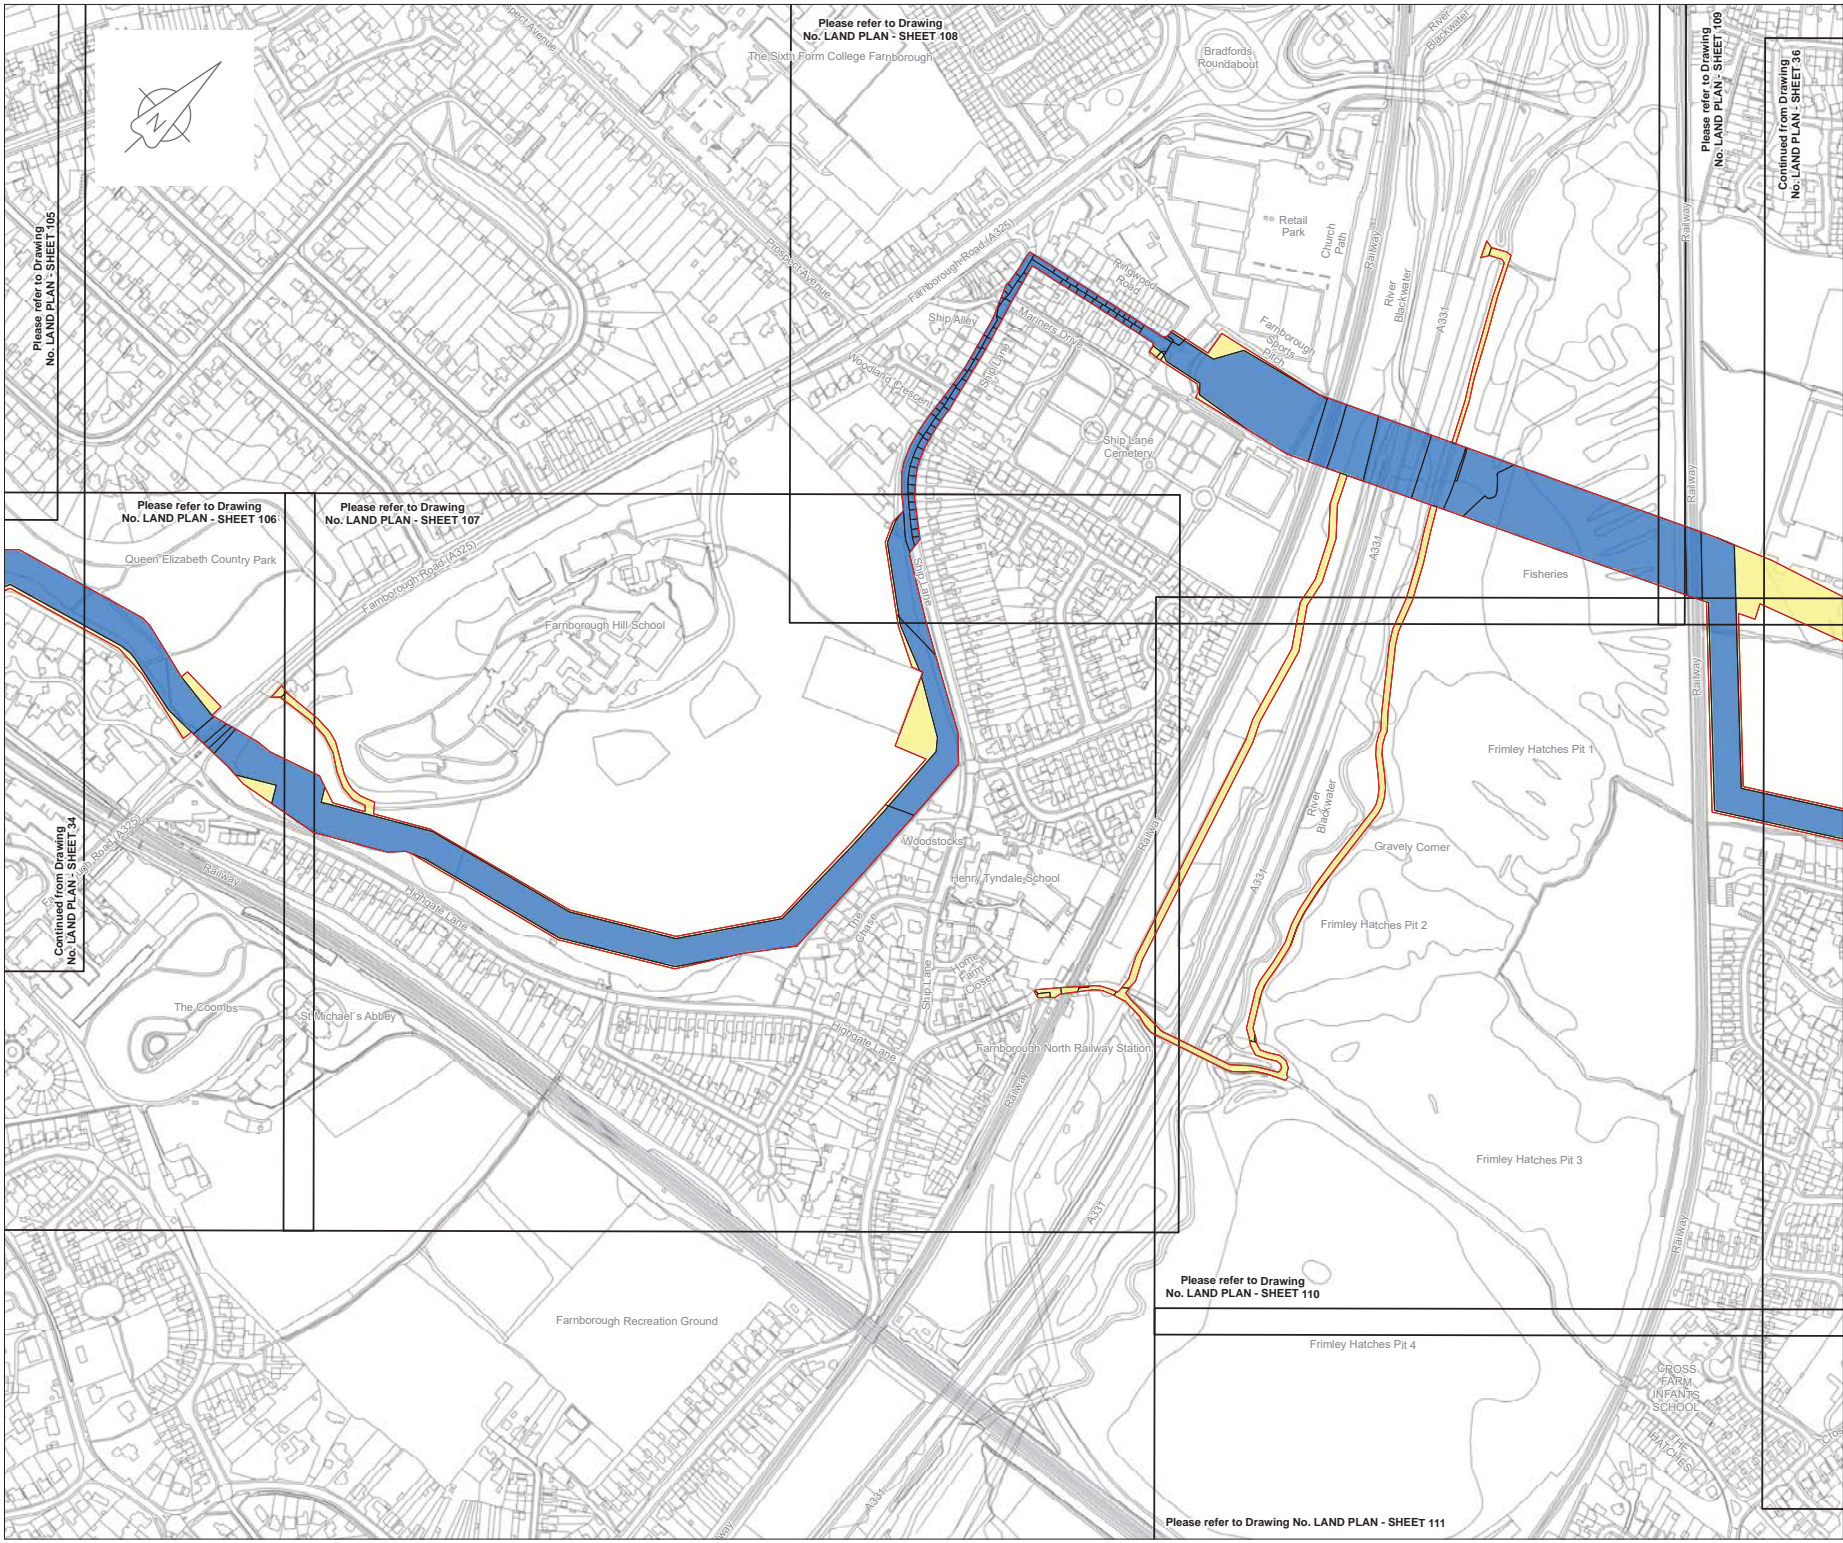

Please refer to Drawing No. LAND PLAN - SHEET 105



Please refer to Drawing No. LAND PLAN - SHEET 108
The Six Form College Farnborough

Please refer to Drawing No. LAND PLAN - SHEET 09

Continued from Drawing No. LAND PLAN - SHEET 36

Please refer to Drawing No. LAND PLAN - SHEET 106
Queen Elizabeth Country Park

Please refer to Drawing No. LAND PLAN - SHEET 107

Continued from Drawing No. LAND PLAN - SHEET 34

Please refer to Drawing No. LAND PLAN - SHEET 110

Please refer to Drawing No. LAND PLAN - SHEET 111



LOCATION PLAN
SCALE 1:500,000

Legend

- Order Limits
- Land subject to compulsory acquisition of all estates and interests as further described in para 5(a) of the Book of Reference
- Land subject to the compulsory acquisition of permanent rights for the pipeline and associated works as further described in para 5(b) of the Book of Reference
- Land subject to compulsory acquisition of permanent rights of access and parking as further described in para 5(c) of the Book of Reference
- Land subject to temporary possession for construction, mitigation, access, etc as further described in para 5(d) of the Book of Reference
- Book of Reference plot label

© Crown copyright and database rights 2019
Ordnance Survey License Number AL100005237



THIS DRAWING IS PROTECTED BY COPYRIGHT. IT MAY NOT BE REPRODUCED IN ANY FORM OR BY ANY MEANS FOR ANY PURPOSE WITHOUT WRITTEN PERMISSION OF FISHER GERMAN LLP CHARTERED SURVEYORS



C01	10-05-19	ISSUED		EP	RW	IL	AW
Rev	Date	Purpose of revision		Drawn	Check	Rev'd	Appr'd

FISHER GERMAN

The Estates Office, Norman Court
Ashby de la Zouch, Leicestershire, LE65 2UZ
0145 437 0363
slproject@fisherman.co.uk


Client
Esso Petroleum Company, Limited
Emryn House,
Emryn Way,
Leatherhead,
Surrey,
KT22 8UX

Project
 Southampton to London Pipeline Project

Drawing title
LAND PLAN SHEET 35 REGULATION 5(2)(I)

APPLICATION NUMBER: EN070005

Drawing status - FINAL FOR ISSUE	Rev
Scale 1:2,500 @A1	C01
FG No. SLP-2019-03-MT-BOR	
Client No. 105124-001	
Drawing Number LAND PLAN - SHEET 35	

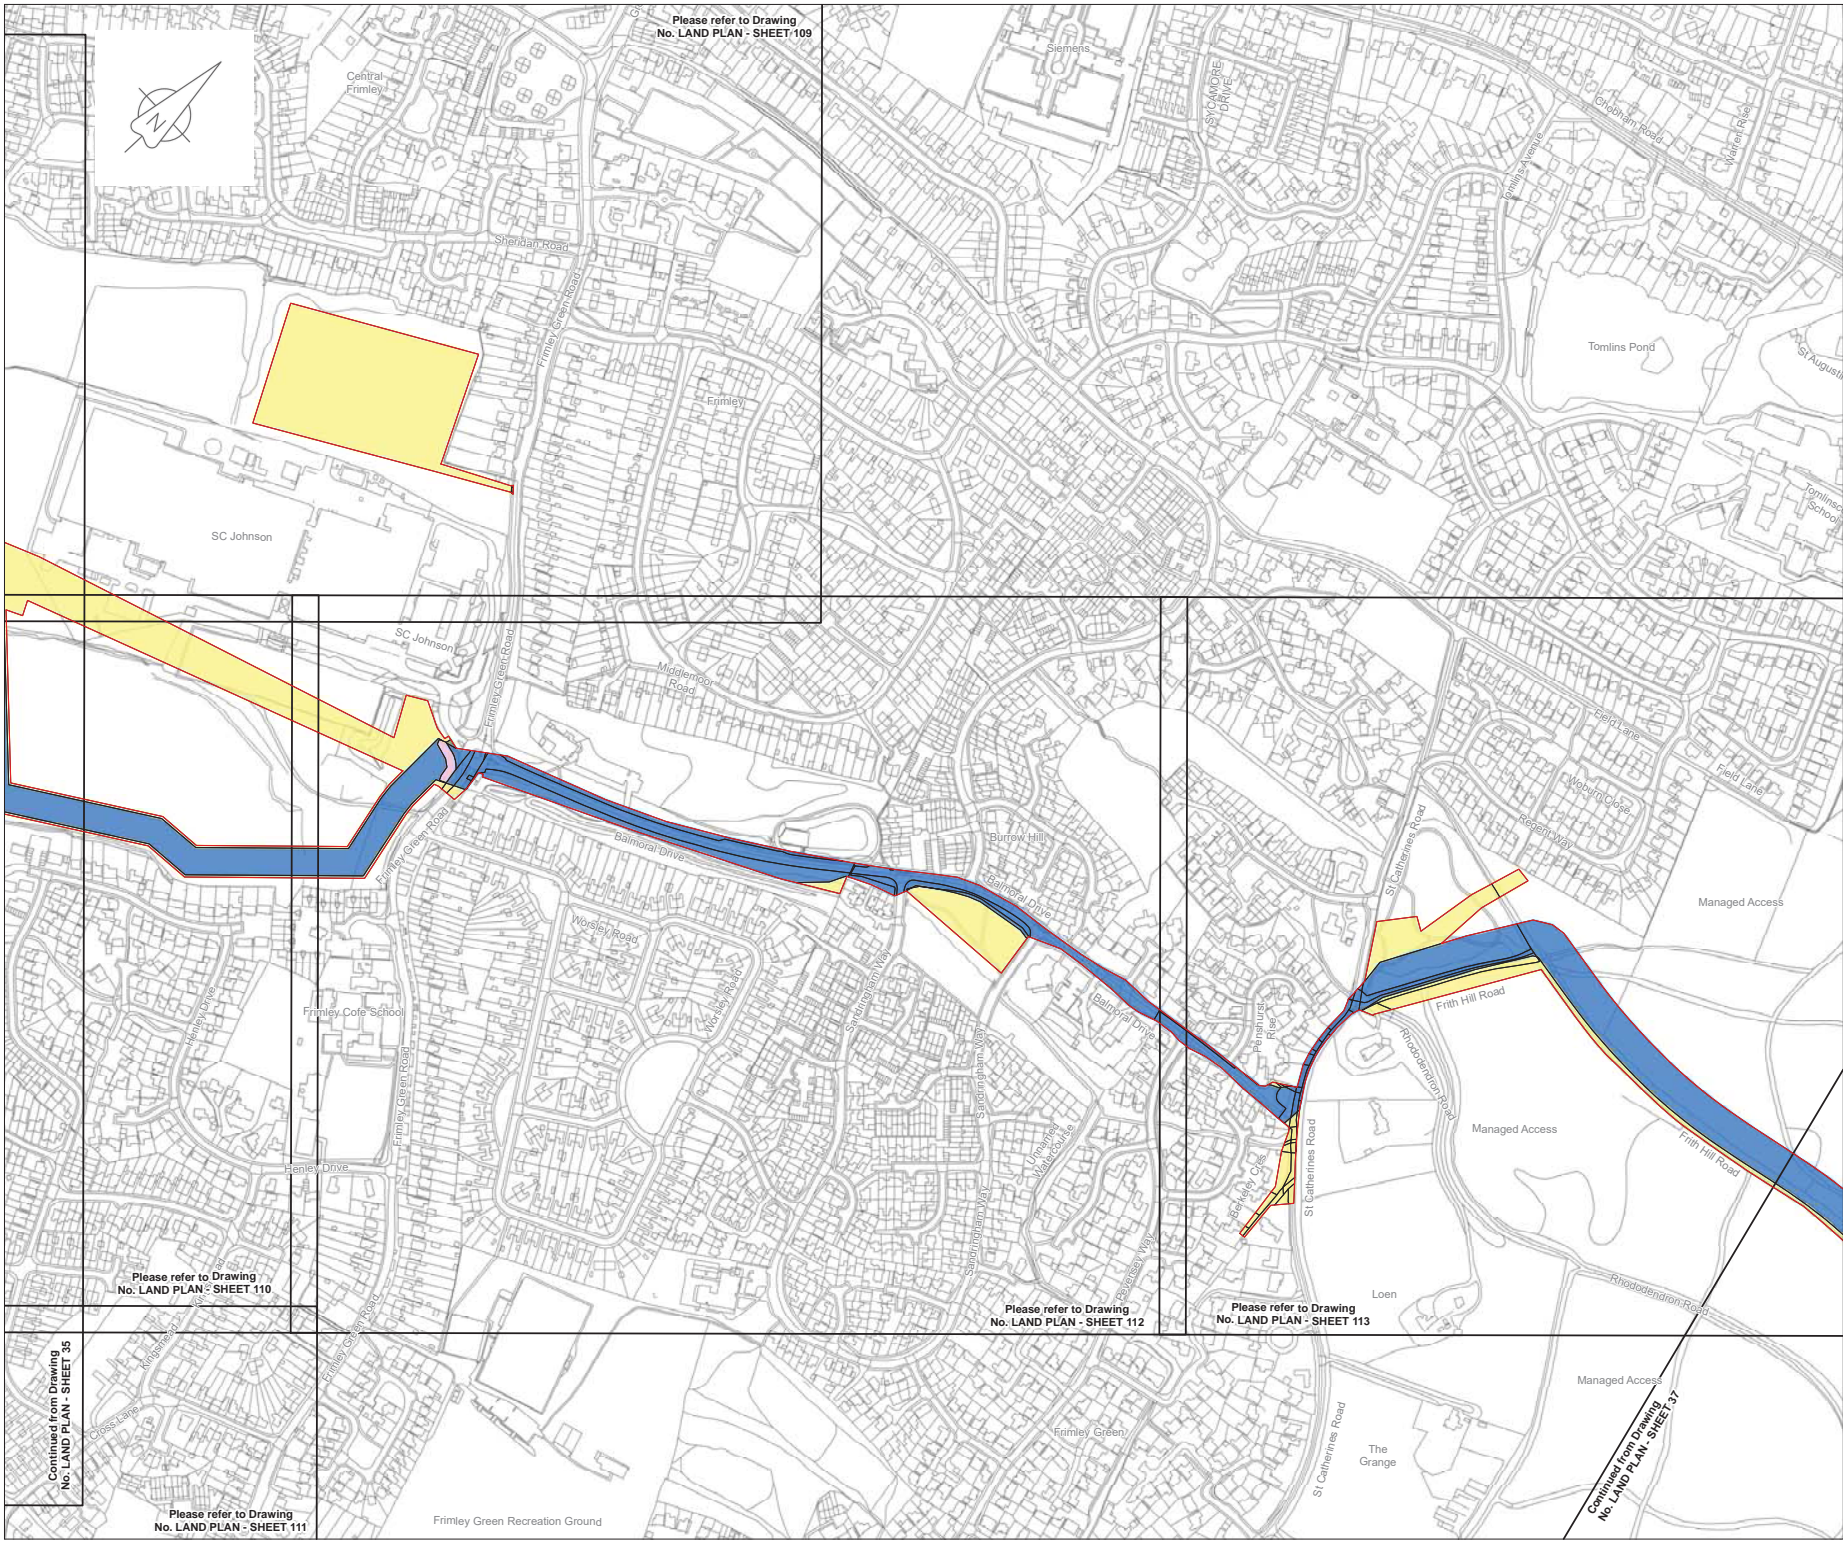

Please refer to Drawing
No. LAND PLAN - SHEET 109



Please refer to Drawing
No. LAND PLAN - SHEET 110

Please refer to Drawing
No. LAND PLAN - SHEET 112

Please refer to Drawing
No. LAND PLAN - SHEET 113

Continued from Drawing
No. LAND PLAN - SHEET 35

Please refer to Drawing
No. LAND PLAN - SHEET 111

Continued from Drawing
No. LAND PLAN - SHEET 37



LOCATION PLAN
SCALE 1:500,000

Legend

- Order Limits
- Land subject to compulsory acquisition of all estates and interests as further described in para 5(a) of the Book of Reference
- Land subject to the compulsory acquisition of permanent rights for the pipeline and associated works as further described in para 5(b) of the Book of Reference
- Land subject to compulsory acquisition of permanent rights of access and parking as further described in para 5(c) of the Book of Reference
- Land subject to temporary possession for construction, mitigation, access, etc as further described in para 5(d) of the Book of Reference
- Book of Reference plot label

© Crown copyright and database rights 2019
Ordnance Survey License Number AL10005237

THIS DRAWING IS PROTECTED BY COPYRIGHT. IT MAY NOT BE REPRODUCED IN ANY FORM OR BY ANY MEANS FOR ANY PURPOSE WITHOUT WRITTEN PERMISSION OF FISHER GERMAN LLP CHARTERED SURVEYORS

01/10/2019	ISSUED	EP	MT	IL	AW
Rev	Date	Purpose of revision	Drawn	Check	Rev'd/Appro'd

The Estates Office, Norman Court
Ashby de la Zouch, Leicestershire, LE65 2UZ
01454 437 0363
slproject@fisherman.co.uk


Client
Esso Petroleum Company, Limited
Emryn House,
Emryn Way,
Leatherhead,
Surrey,
KT22 8UX

Project
 Southampton to London Pipeline Project

Drawing title
LAND PLAN
SHEET 36
REGULATION 5(2)(I)


APPLICATION NUMBER: EN070005

Drawing status - FINAL FOR ISSUE	Rev
Scale 1:2,500 @A1	
FG No. SLP-2019-03-MT-BOR	
Client No. 105124-001	
Drawing Number	
LAND PLAN - SHEET 36	C01

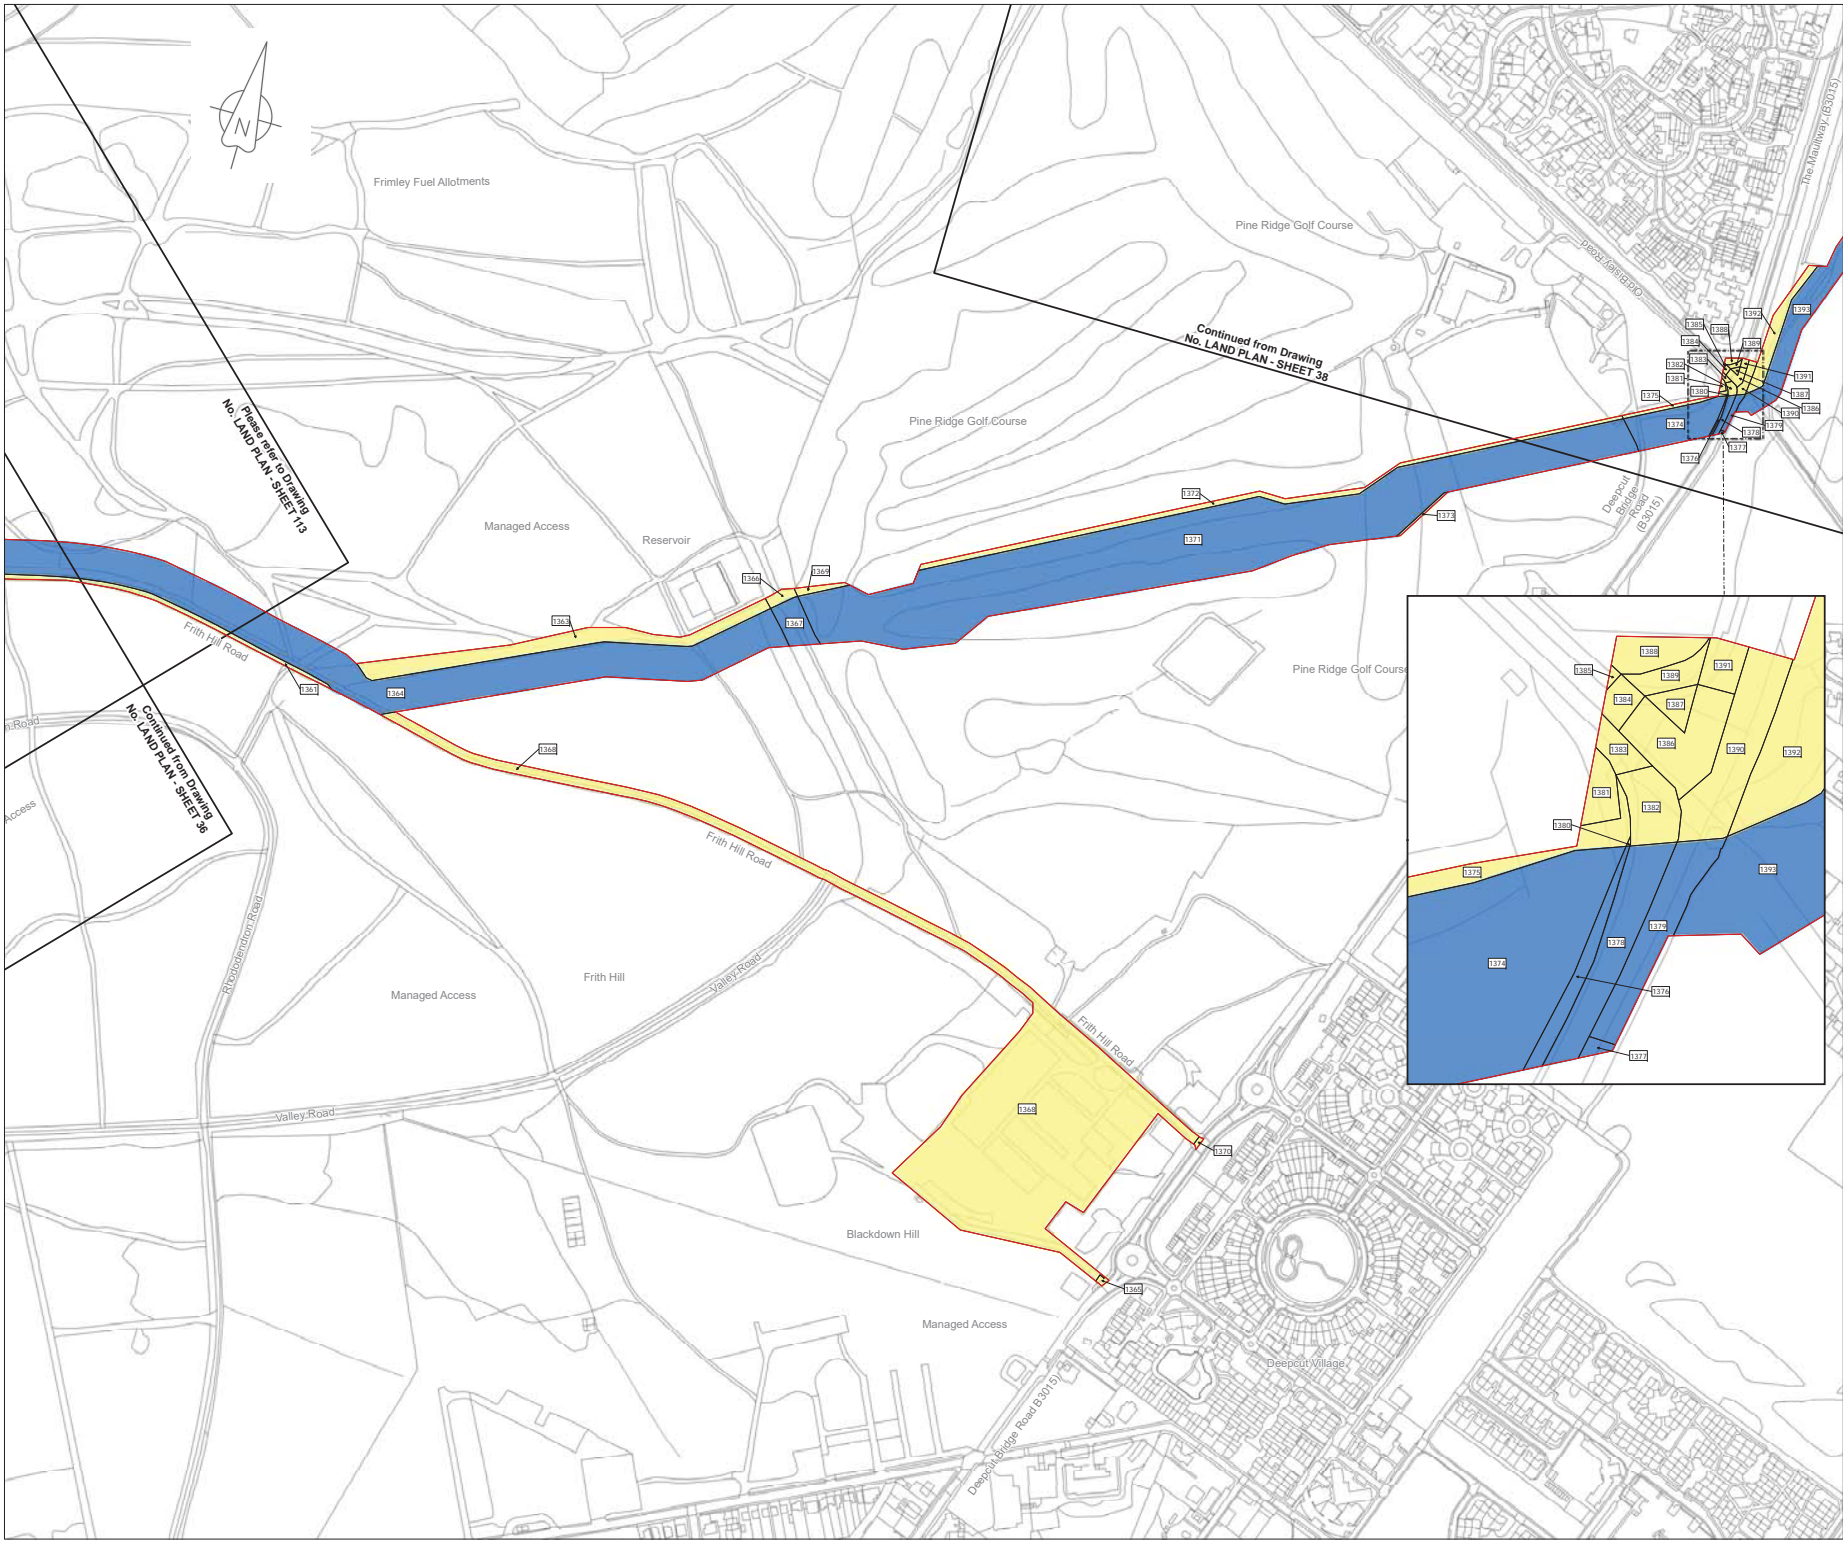


LOCATION PLAN
SCALE 1:500,000


- Legend**
- Order Limits
 - Land subject to compulsory acquisition of all estates and interests as further described in para 5(a) of the Book of Reference
 - Land subject to the compulsory acquisition of permanent rights for the pipeline and associated works as further described in para 5(b) of the Book of Reference
 - Land subject to compulsory acquisition of permanent rights of access and parking as further described in para 5(c) of the Book of Reference
 - Land subject to temporary possession for construction, mitigation, access, etc as further described in para 5(d) of the Book of Reference
 - 1474 Book of Reference plot label

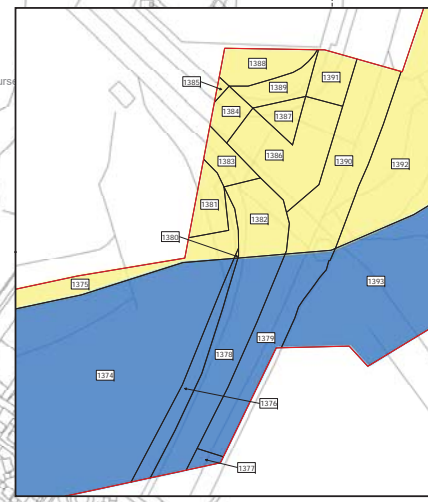

© Crown copyright and database rights 2019
Ordnance Survey License Number AL10005237



THIS DRAWING IS PROTECTED BY COPYRIGHT. IT MAY NOT BE REPRODUCED IN ANY FORM OR BY ANY MEANS FOR ANY PURPOSE WITHOUT WRITTEN PERMISSION OF FISHER GERMAN LLP CHARTERED SURVEYORS



CD1	10-05-19	ISSUED		RW	EP	IL	AW
Rev	Rev. Date	Purpose of revision		Drawn	Check	Rev'd	App'd



The Estates Office, Norman Court
Ashby de la Zouch, Leicestershire, LE65 2UZ
0454 437 0383
slproject@fishergerman.co.uk

Client
Esso Petroleum Company, Limited
Emryn House,
Emryn Way,
Leatherhead,
Surrey,
KT22 8UX




Southampton to London
Pipeline Project

Drawing title
**LAND PLAN
SHEET 37
REGULATION 5(2)(I)**

APPLICATION NUMBER: EN070005



Drawing status - FINAL FOR ISSUE	Rev
Scale 1:2,500 @A1	C01
FG No. SLP-2019-03-MT-BOR	
Client No. 105124-001	
Drawing Number	

LAND PLAN - SHEET 37

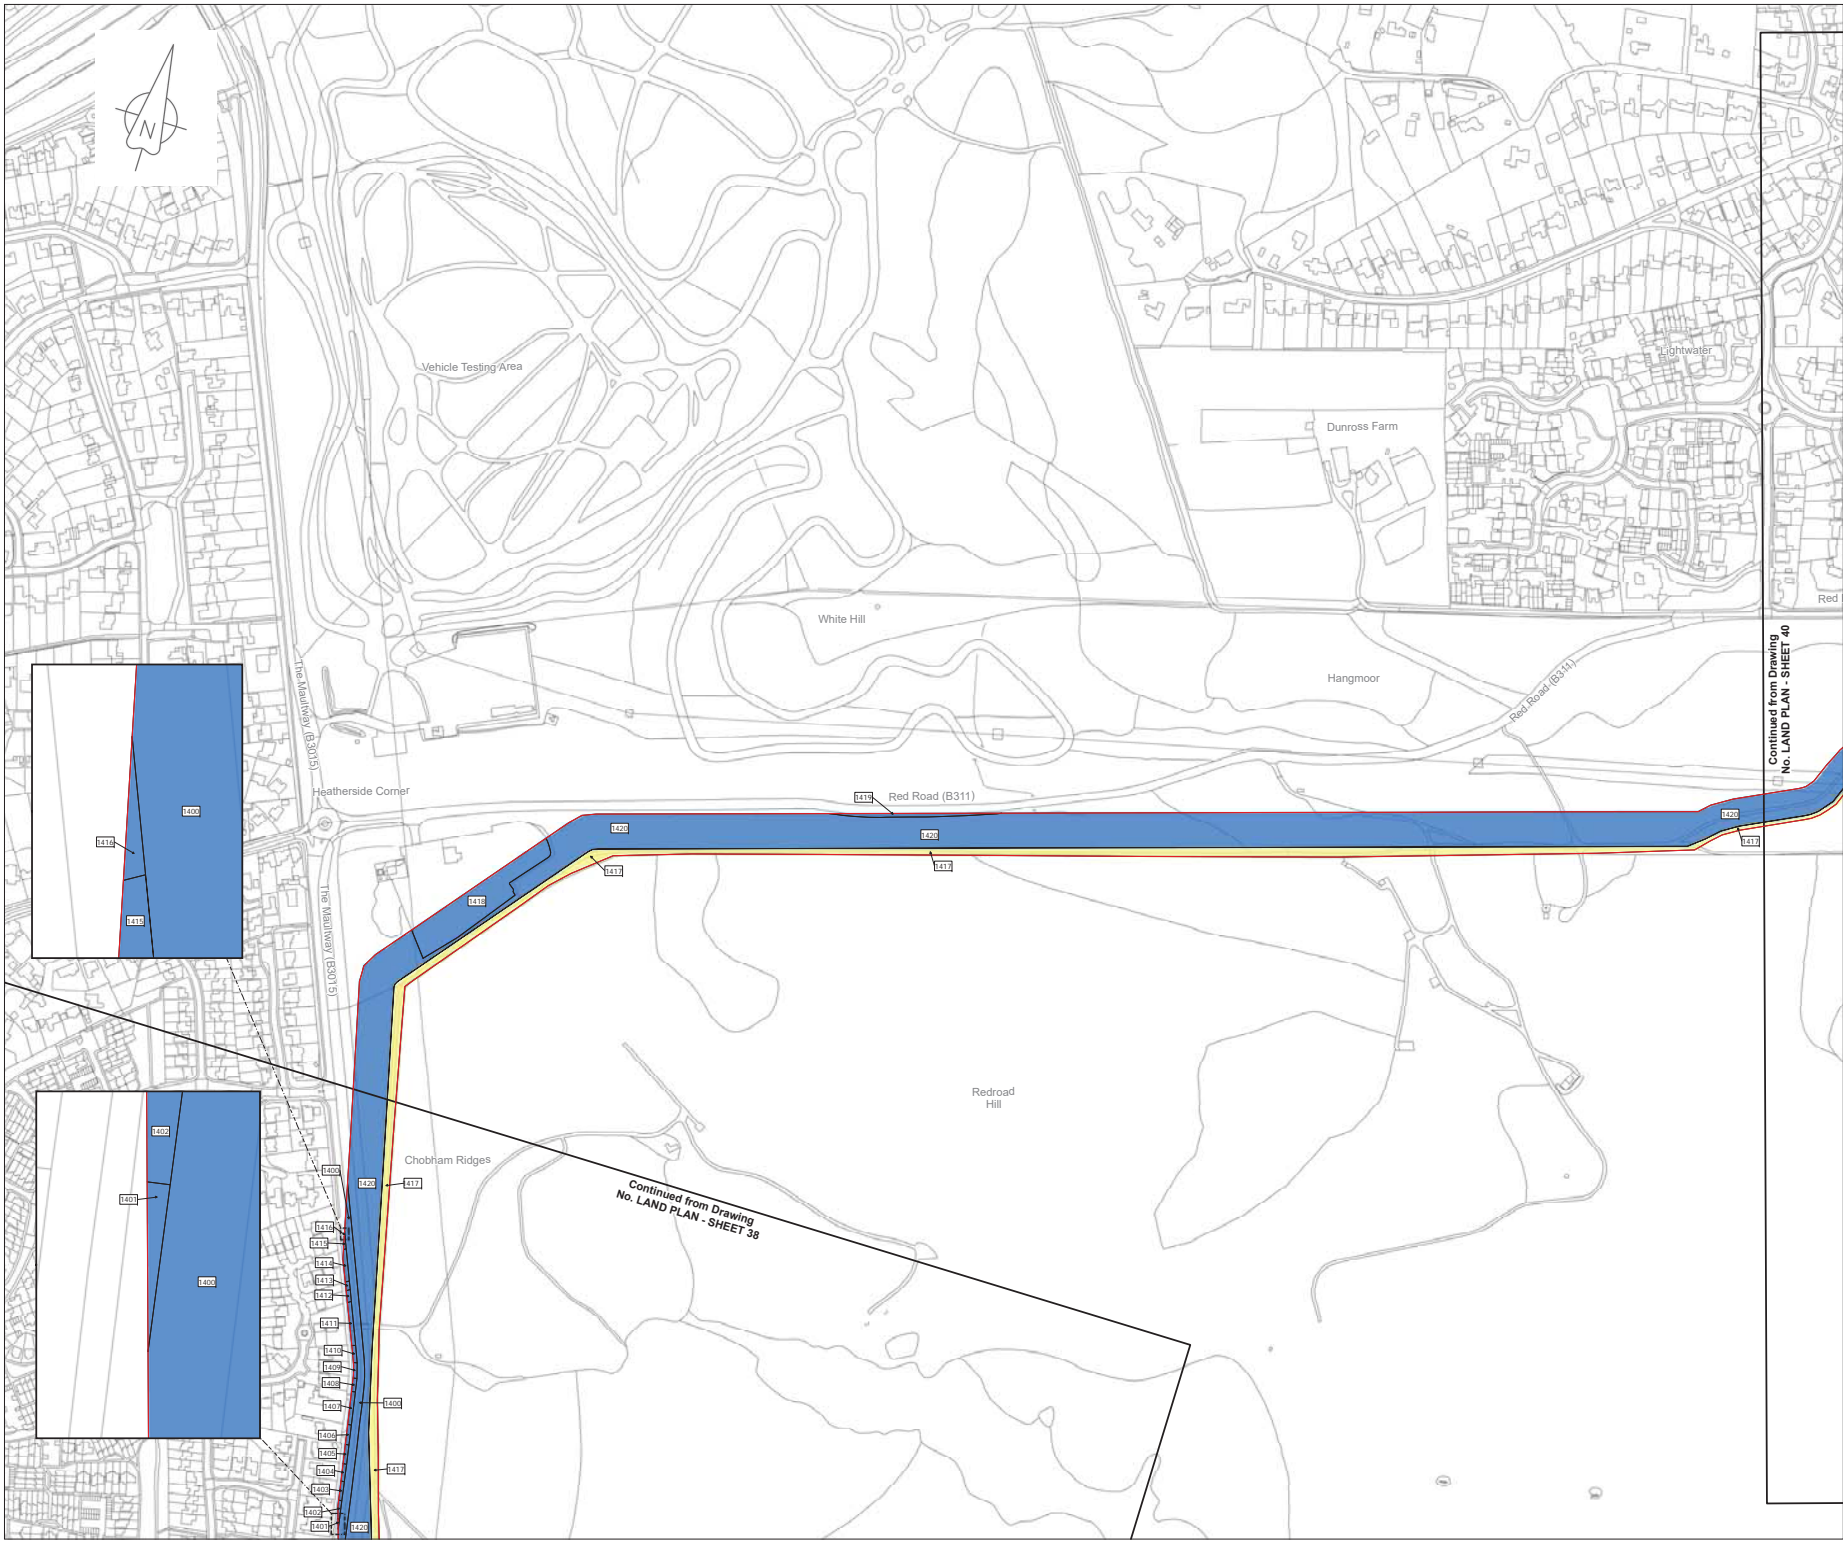

LOCATION PLAN
SCALE 1:500,000

- Legend**
- Order Limits
 - Land subject to compulsory acquisition of all estates and interests as further described in para 5(a) of the Book of Reference
 - Land subject to the compulsory acquisition of permanent rights for the pipeline and associated works as further described in para 5(b) of the Book of Reference
 - Land subject to compulsory acquisition of permanent rights of access and parking as further described in para 5(c) of the Book of Reference
 - Land subject to temporary possession for construction, mitigation, access, etc as further described in para 5(d) of the Book of Reference
 - Book of Reference plot label

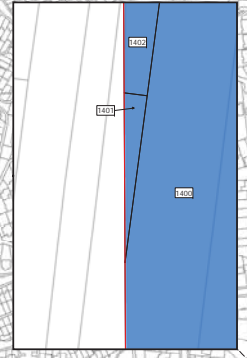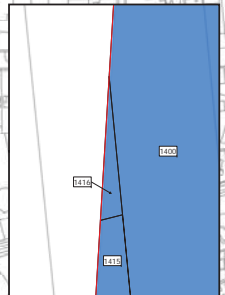

Continued from Drawing No. LAND PLAN - SHEET 39

Continued from Drawing No. LAND PLAN - SHEET 38

© Crown copyright and database rights 2019
Ordnance Survey License Number AL100005237

THIS DRAWING IS PROTECTED BY COPYRIGHT. IT MAY NOT BE REPRODUCED IN ANY FORM OR BY ANY MEANS FOR ANY PURPOSE WITHOUT WRITTEN PERMISSION OF FISHER GERMAN LLP CHARTERED SURVEYORS

Rev	Date	Purpose of revision	Drawn	Check	Rev'd	Appr'd
C01	10-05-19	ISSUED				

The Estates Office, Norman Court
Ashby de la Zouch, Leicestershire, LE65 2UZ
0145 437 0363
slproject@fishergerman.co.uk

Client
Esso Petroleum Company, Limited
Emmyn House,
Emmyn Way,
Leatherhead,
Surrey,
KT22 8UX



Project

Southampton to London Pipeline Project

Drawing title
LAND PLAN
SHEET 39
REGULATION 5(2)(I)

APPLICATION NUMBER: EN070005

Drawing status - FINAL FOR ISSUE	Rev
Scale 1:2,500 @A1	
FG No. SLP-2019-03-MT-BOR	
Client No. 105124-001	
Drawing Number	
LAND PLAN - SHEET 39	C01

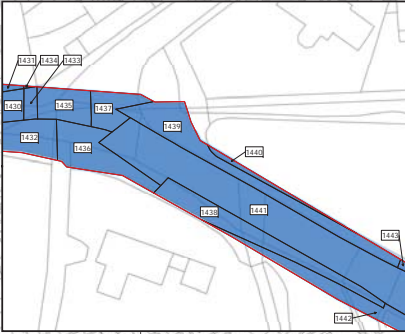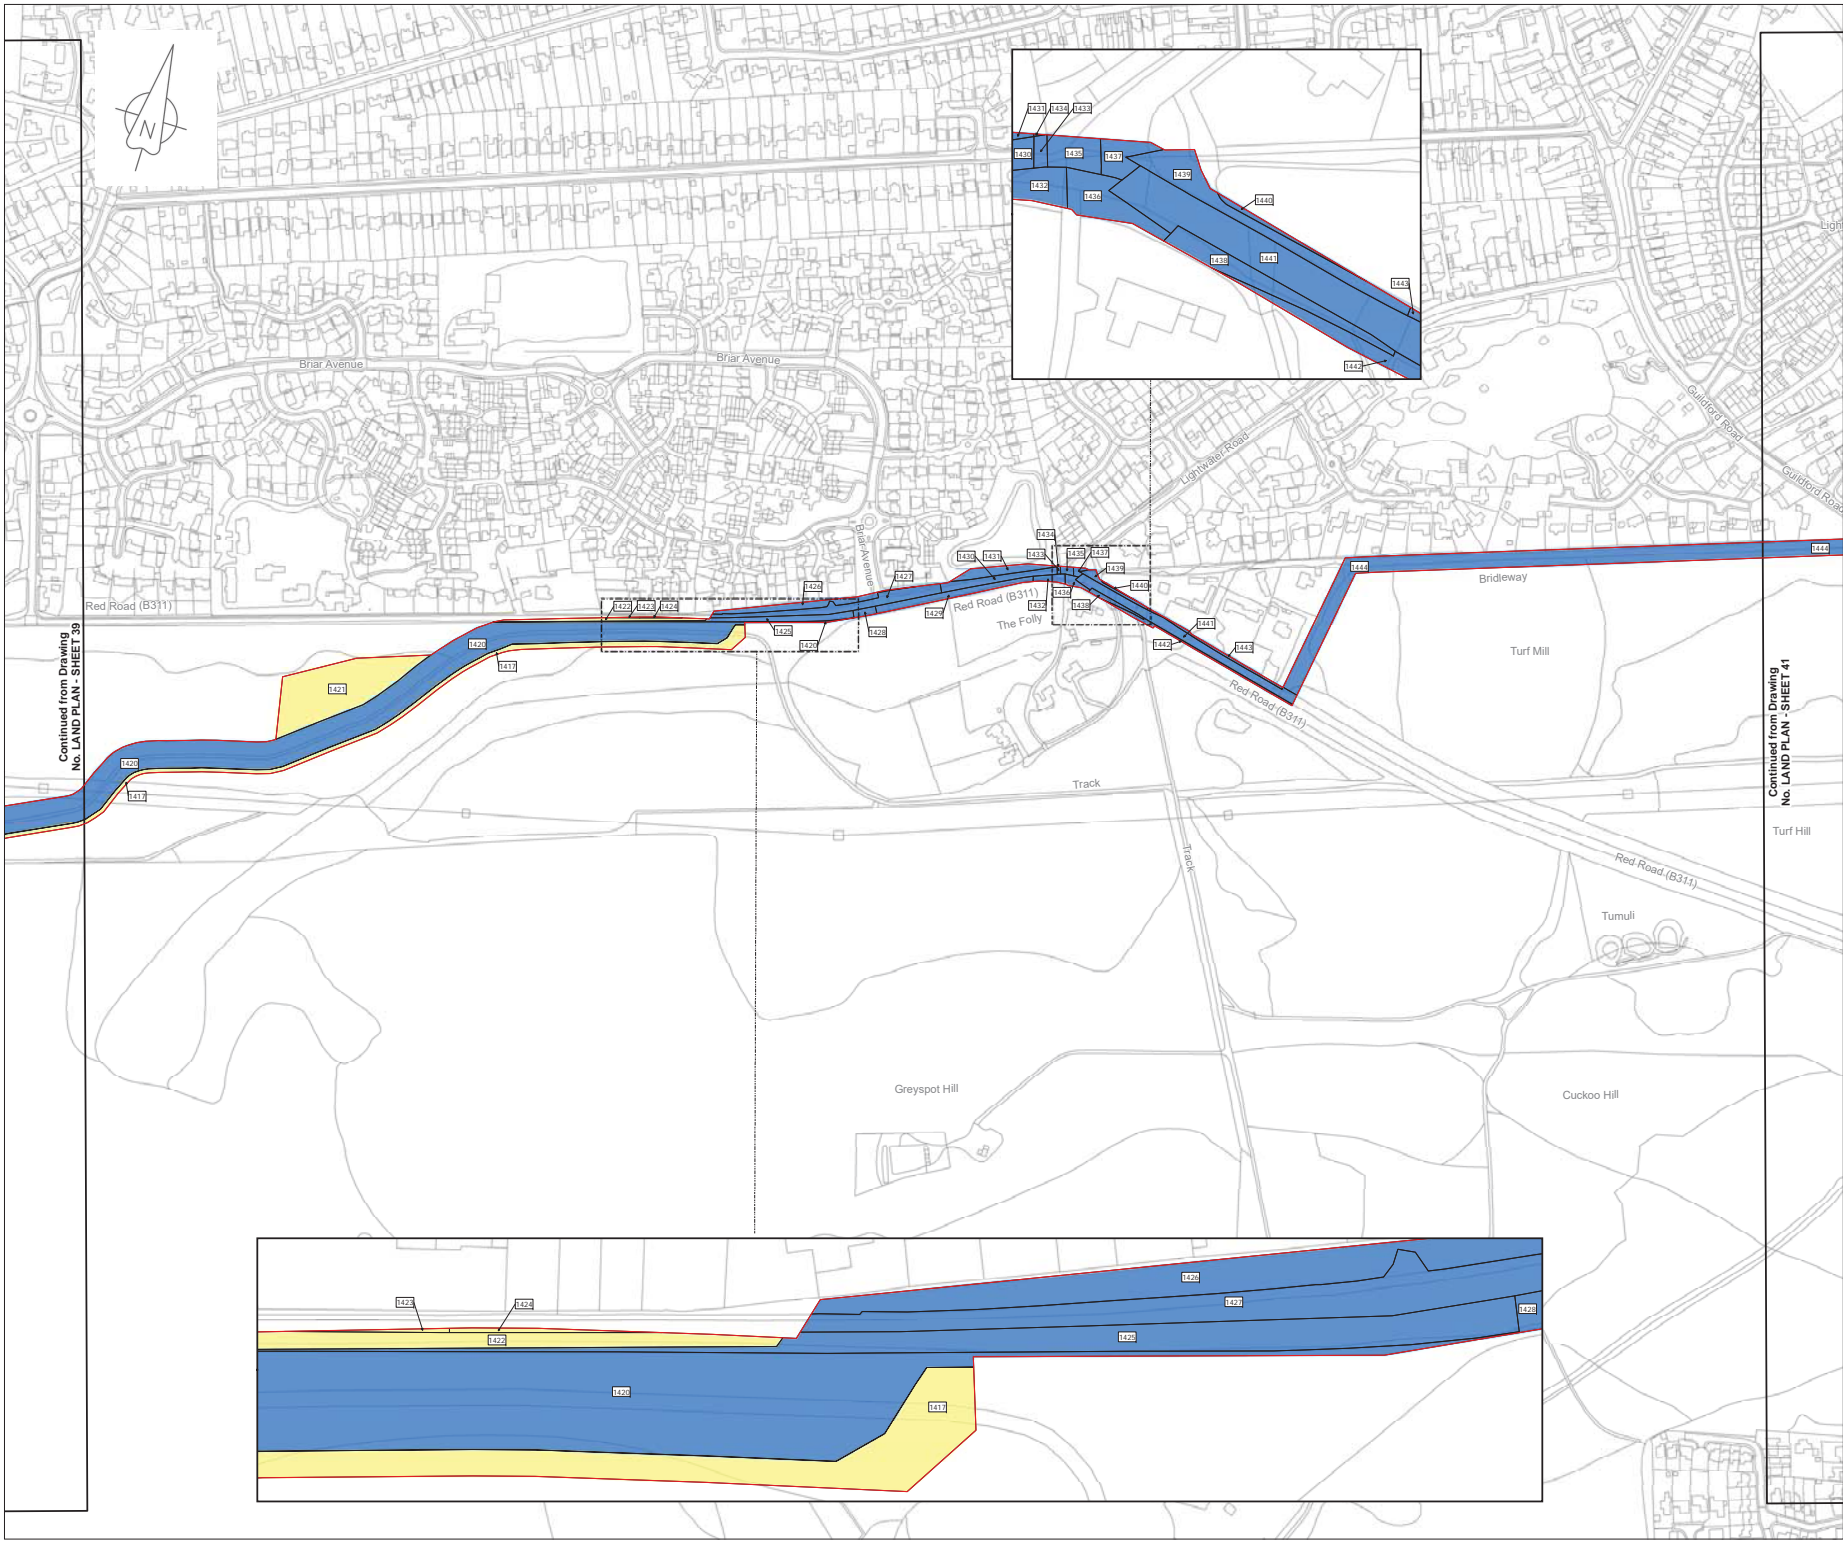

LOCATION PLAN
SCALE 1:500,000

- Legend**
- Order Limits
 - Land subject to compulsory acquisition of all estates and interests as further described in para 5(a) of the Book of Reference
 - Land subject to the compulsory acquisition of permanent rights for the pipeline and associated works as further described in para 5(b) of the Book of Reference
 - Land subject to compulsory acquisition of permanent rights of access and parking as further described in para 5(c) of the Book of Reference
 - Land subject to temporary possession for construction, mitigation, access, etc as further described in para 5(d) of the Book of Reference
 - Book of Reference plot label

© Crown copyright and database rights 2019
Ordnance Survey License Number AL10005237

THIS DRAWING IS PROTECTED BY COPYRIGHT. IT MAY NOT BE REPRODUCED IN ANY FORM OR BY ANY MEANS FOR ANY PURPOSE WITHOUT WRITTEN PERMISSION OF FISHER GERMAN LLP CHARTERED SURVEYORS

C01	10-05-19	ISSUED	MT	RW	IL	AW
Rev	Rev. Date	Purpose of revision	Drawn	Check	Rev'd	Appr'd

FISHER GERMAN
The Estates Office, Norman Court
Ashby de la Zouch, Leicestershire, LE65 2UZ
01454 437 0363
slproject@fishergerman.co.uk




Client
Esso Petroleum Company, Limited
Emmyn House,
Emmyn Way,
Leatherhead,
Surrey,
KT22 8UX

Southampton to London Pipeline Project

Drawing title
LAND PLAN SHEET 40 REGULATION 5(2)(I)
APPLICATION NUMBER: EN070005

Drawing status - FINAL FOR ISSUE	Rev
Scale 1:2,500 @A1	C01
FG No. SLP-2019-03-MT-BOR	
Client No. 105124-001	
Drawing Number	

LAND PLAN - SHEET 40

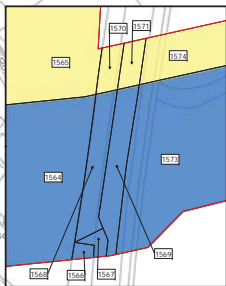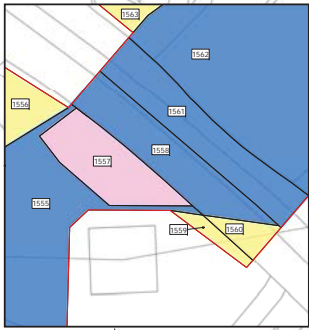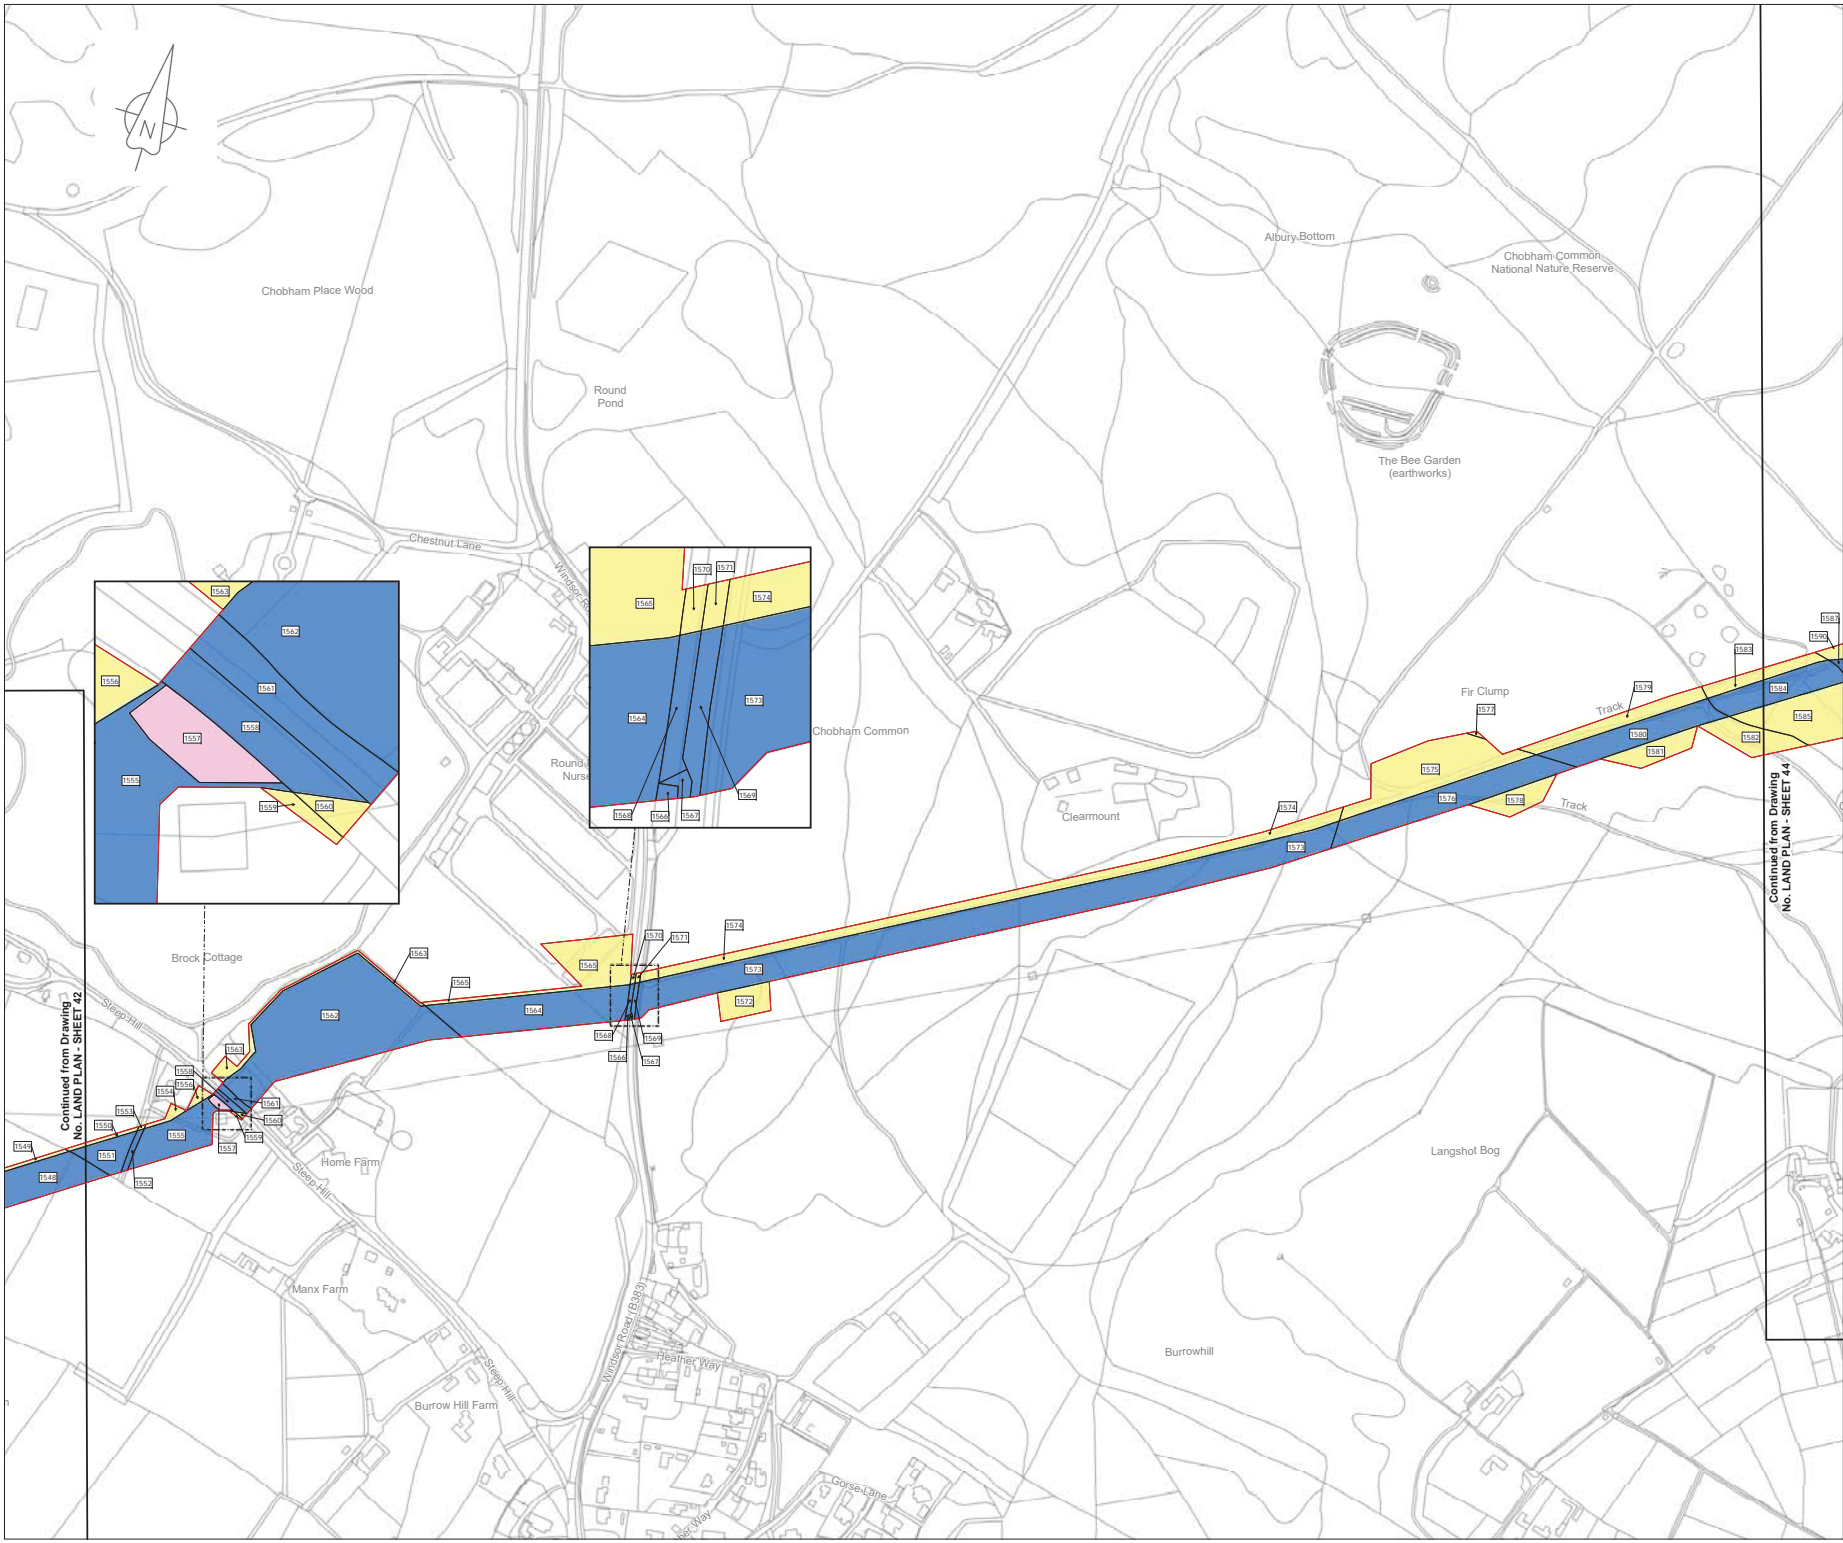


LOCATION PLAN
SCALE 1:500,000

- Legend**
- Order Limits
 - Land subject to compulsory acquisition of all estates and interests as further described in para 5(a) of the Book of Reference
 - Land subject to the compulsory acquisition of permanent rights for the pipeline and associated works as further described in para 5(b) of the Book of Reference
 - Land subject to compulsory acquisition of permanent rights of access and parking as further described in para 5(c) of the Book of Reference
 - Land subject to temporary possession for construction, mitigation, access, etc as further described in para 5(d) of the Book of Reference
 - 1544 Book of Reference plot label

© Crown copyright and database rights 2019
Ordnance Survey License Number AL10005237



THIS DRAWING IS PROTECTED BY COPYRIGHT. IT MAY NOT BE REPRODUCED IN ANY FORM OR BY ANY MEANS FOR ANY PURPOSE WITHOUT WRITTEN PERMISSION OF FISHER GERMAN LLP CHARTERED SURVEYORS

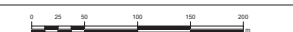

CD/1	10-05-19	ISSUED	KB	RW	IL	AW
Rev	Date	Purpose of revision	Drawn	Check	Rev'd	Appr'd



The Estates Office, Norman Court
Ashby de la Zouch, Leicestershire, LE65 2UZ
01454 437 0383
slproject@fisherman.co.uk

Client
Esso Petroleum Company, Limited
Emmyn House,
Emmyn Way
Leatherhead,
Surrey,
KT22 8UX



Drawing title		C01
LAND PLAN SHEET 43 REGULATION 5(2)(I)		
APPLICATION NUMBER: EN070005 Drawing status - FINAL FOR ISSUE		Rev
Scale 1:2,500 @A1		
FG No. SLP-2019-03-MT-BOR		
Client No. 105124-001		
Drawing Number		
LAND PLAN - SHEET 43		

Continued from Drawing No. LAND PLAN - SHEET 42

Continued from Drawing No. LAND PLAN - SHEET 44

