

Southampton to London Pipeline Project

Volume 2

Special Category Land Plans (3 of 3)

Application Document: 2.3

Planning Inspectorate Reference Number: EN070005

APFP Regulation No. 5(2)(i)

Revision No. 1.0

May 2019



(This page has been left intentionally blank)



Contents

Special Category Land Plan - Key Plan Sheet 1 of 2
Special Category Land Plan - Key Plan Sheet 2 of 2
Special Category Land Plan Sheet 10
Special Category Land Plan Sheet 11
Special Category Land Plan Sheet 17
Special Category Land Plan Sheet 28
Special Category Land Plan Sheet 29
Special Category Land Plan Sheet 30
Special Category Land Plan Sheet 31
Special Category Land Plan Sheet 32
Special Category Land Plan Sheet 33
Special Category Land Plan Sheet 34
Special Category Land Plan Sheet 35
Special Category Land Plan Sheet 36
Special Category Land Plan Sheet 37
Special Category Land Plan Sheet 38
Special Category Land Plan Sheet 39
Special Category Land Plan Sheet 40
Special Category Land Plan Sheet 41
Special Category Land Plan Sheet 43
Special Category Land Plan Sheet 44
Special Category Land Plan Sheet 45
Special Category Land Plan Sheet 46
Special Category Land Plan Sheet 47
Special Category Land Plan Sheet 48



Special Category Land Plan Sheet 49

Special Category Land Plan Sheet 51

Special Category Land Plan Sheet 52

Special Category Land Plan Sheet 53

Special Category Land Plan Sheet 101

Special Category Land Plan Sheet 102

Special Category Land Plan Sheet 103

Special Category Land Plan Sheet 104

Special Category Land Plan Sheet 105

Special Category Land Plan Sheet 106

Special Category Land Plan Sheet 107

Special Category Land Plan Sheet 108

Special Category Land Plan Sheet 109

Special Category Land Plan Sheet 110

Special Category Land Plan Sheet 112

Special Category Land Plan Sheet 113

Special Category Land Plan Sheet 115

Special Category Land Plan Sheet 116

Special Category Land Plan Sheet 117


Special Category Land Plan Sheet 120

Special Category Land Plan Sheet 121

Special Category Land Plan Sheet 122

Special Category Land Plan Sheet 123

Special Category Land Plan Sheet 124

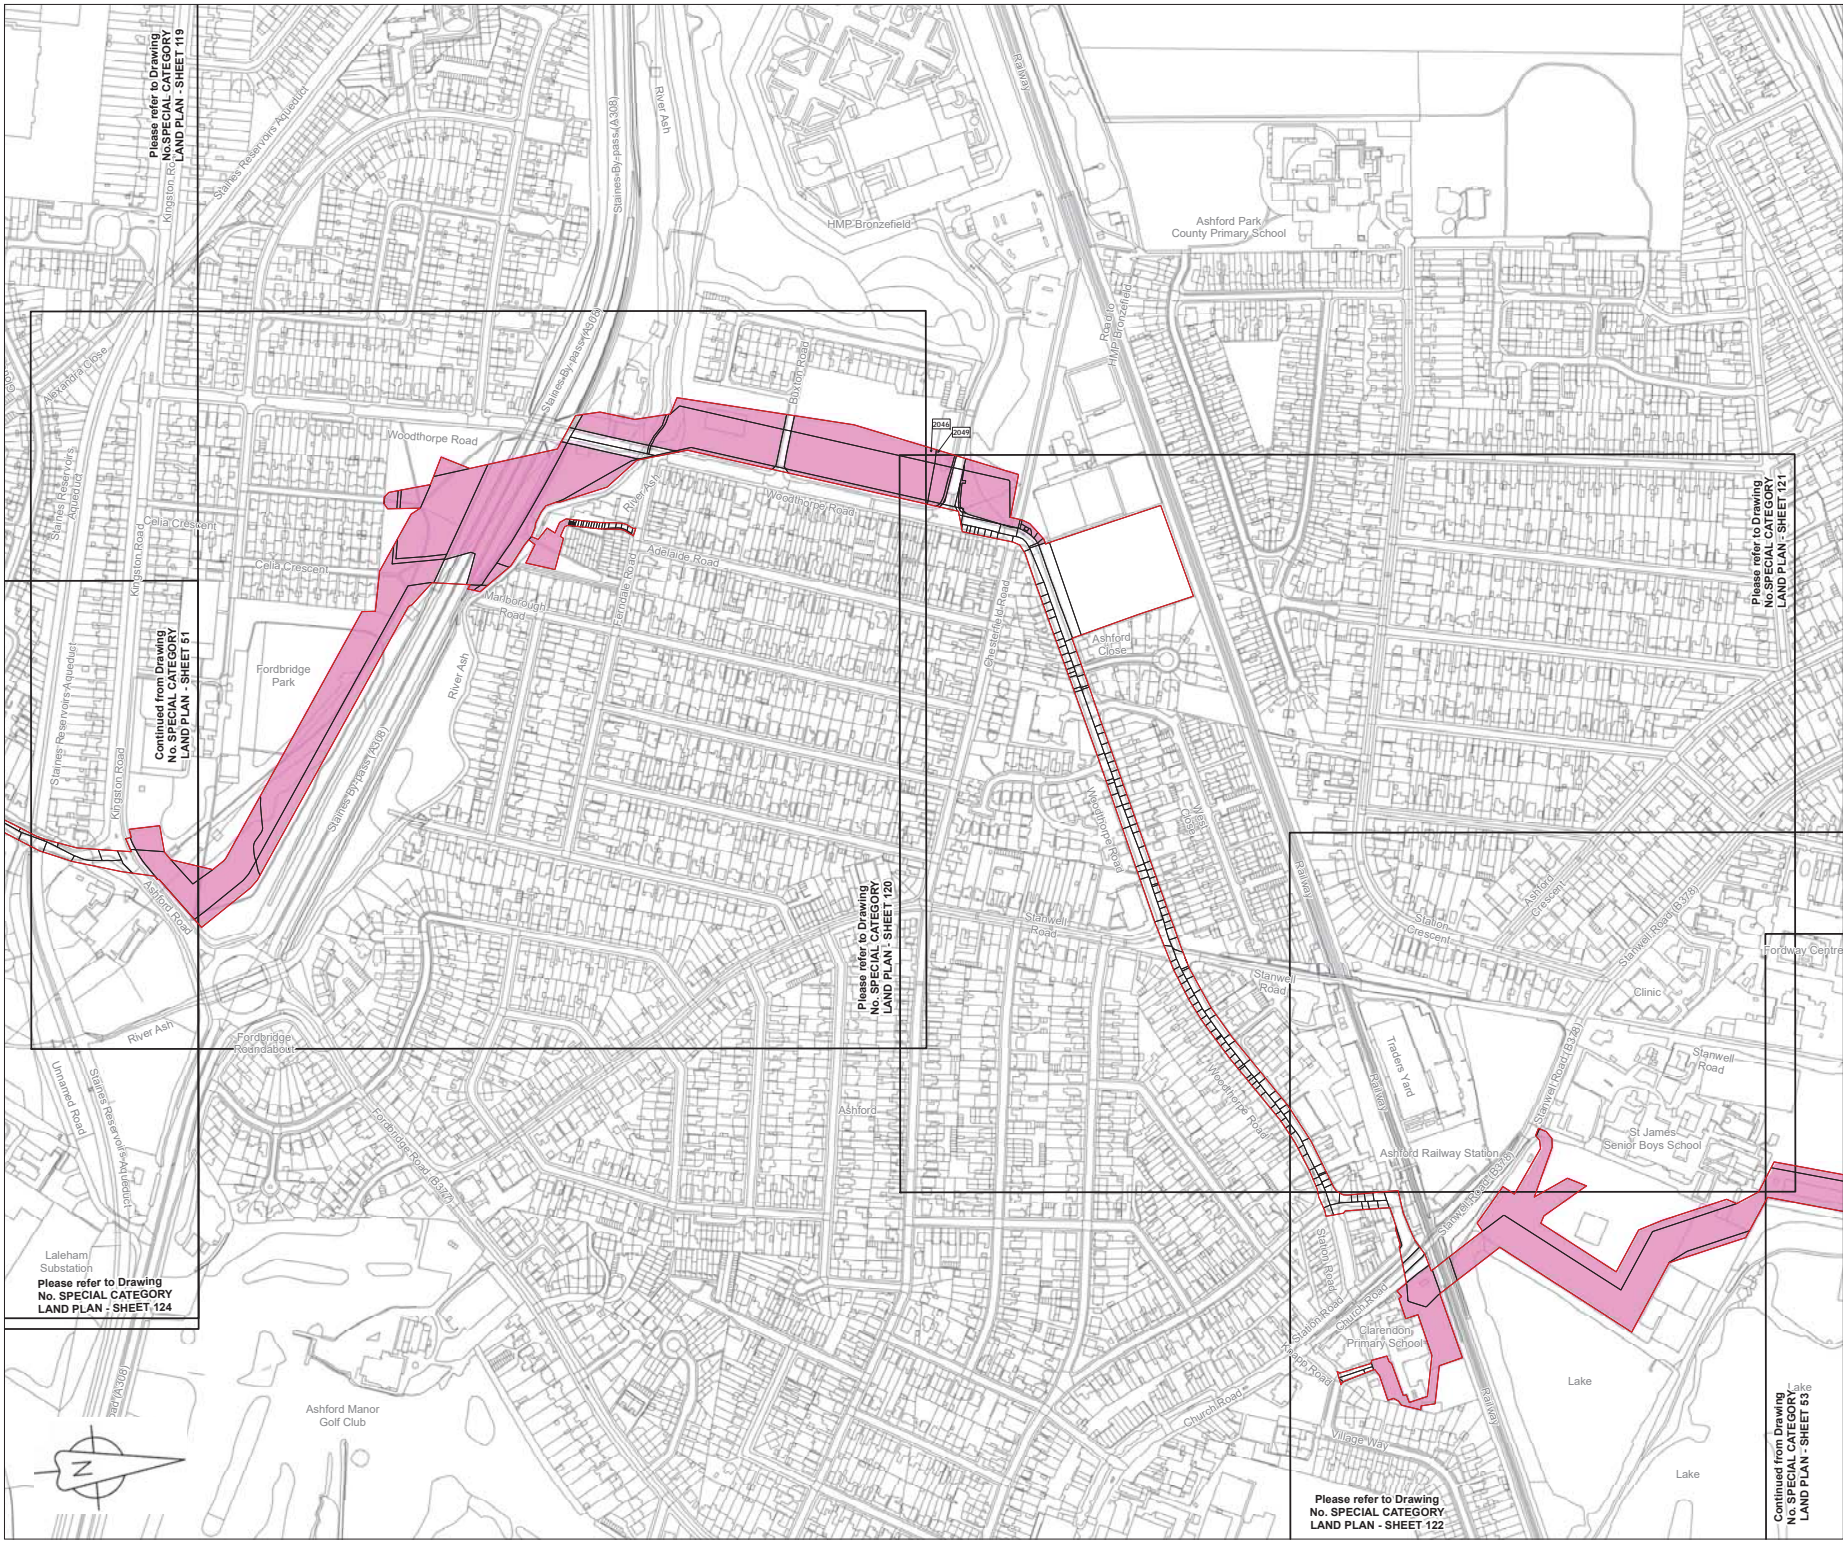

LOCATION PLAN
SCALE 1:500,000

- Legend**
- Order Limits
 - Special Category Land
 - Book of Reference plot label

© Crown copyright and database rights 2019
Ordnance Survey License Number AL100005237



THIS DRAWING IS PROTECTED BY COPYRIGHT. IT MAY NOT BE REPRODUCED IN ANY FORM OR BY ANY MEANS FOR ANY PURPOSE WITHOUT WRITTEN PERMISSION OF FISHER GERMAN LLP CHARTERED SURVEYORS



C01	10-05-19	ISSUED		RW	MT	IL	AW
Rev	Rev. Date	Purpose of revision		Drawn	Check	Revised	Appr'd



The Estates Office, Norman Court
Ashby de la Zouch, Leicestershire, LE65 2UZ
0453 837 0383
slpproject@fishergerman.co.uk

Client
Esso Petroleum Company, Limited
Emryn House,
Emryn Way,
Leatherhead,
Surrey,
KT22 8UX



Drawing title		Rev
SPECIAL CATEGORY LAND PLAN SHEET 52 REGULATION 5(2)(I)		
APPLICATION NUMBER: EN070005		C01
Drawing status - FINAL FOR ISSUE		
Scale 1:2,500 @A1		
FG No. SLP-2019-03-MT-BOR		
Client No. 105124-001		Drawing Number
Drawing Number		
SPECIAL CATEGORY LAND PLAN - SHEET 52		

Please refer to Drawing
No. SPECIAL CATEGORY
LAND PLAN - SHEET 119

Continued from Drawing
No. SPECIAL CATEGORY
LAND PLAN - SHEET 51

Please refer to Drawing
No. SPECIAL CATEGORY
LAND PLAN - SHEET 124


Please refer to Drawing
No. SPECIAL CATEGORY
LAND PLAN - SHEET 120

Please refer to Drawing
No. SPECIAL CATEGORY
LAND PLAN - SHEET 121

Please refer to Drawing
No. SPECIAL CATEGORY
LAND PLAN - SHEET 122

Continued from Drawing
No. SPECIAL CATEGORY
LAND PLAN - SHEET 53



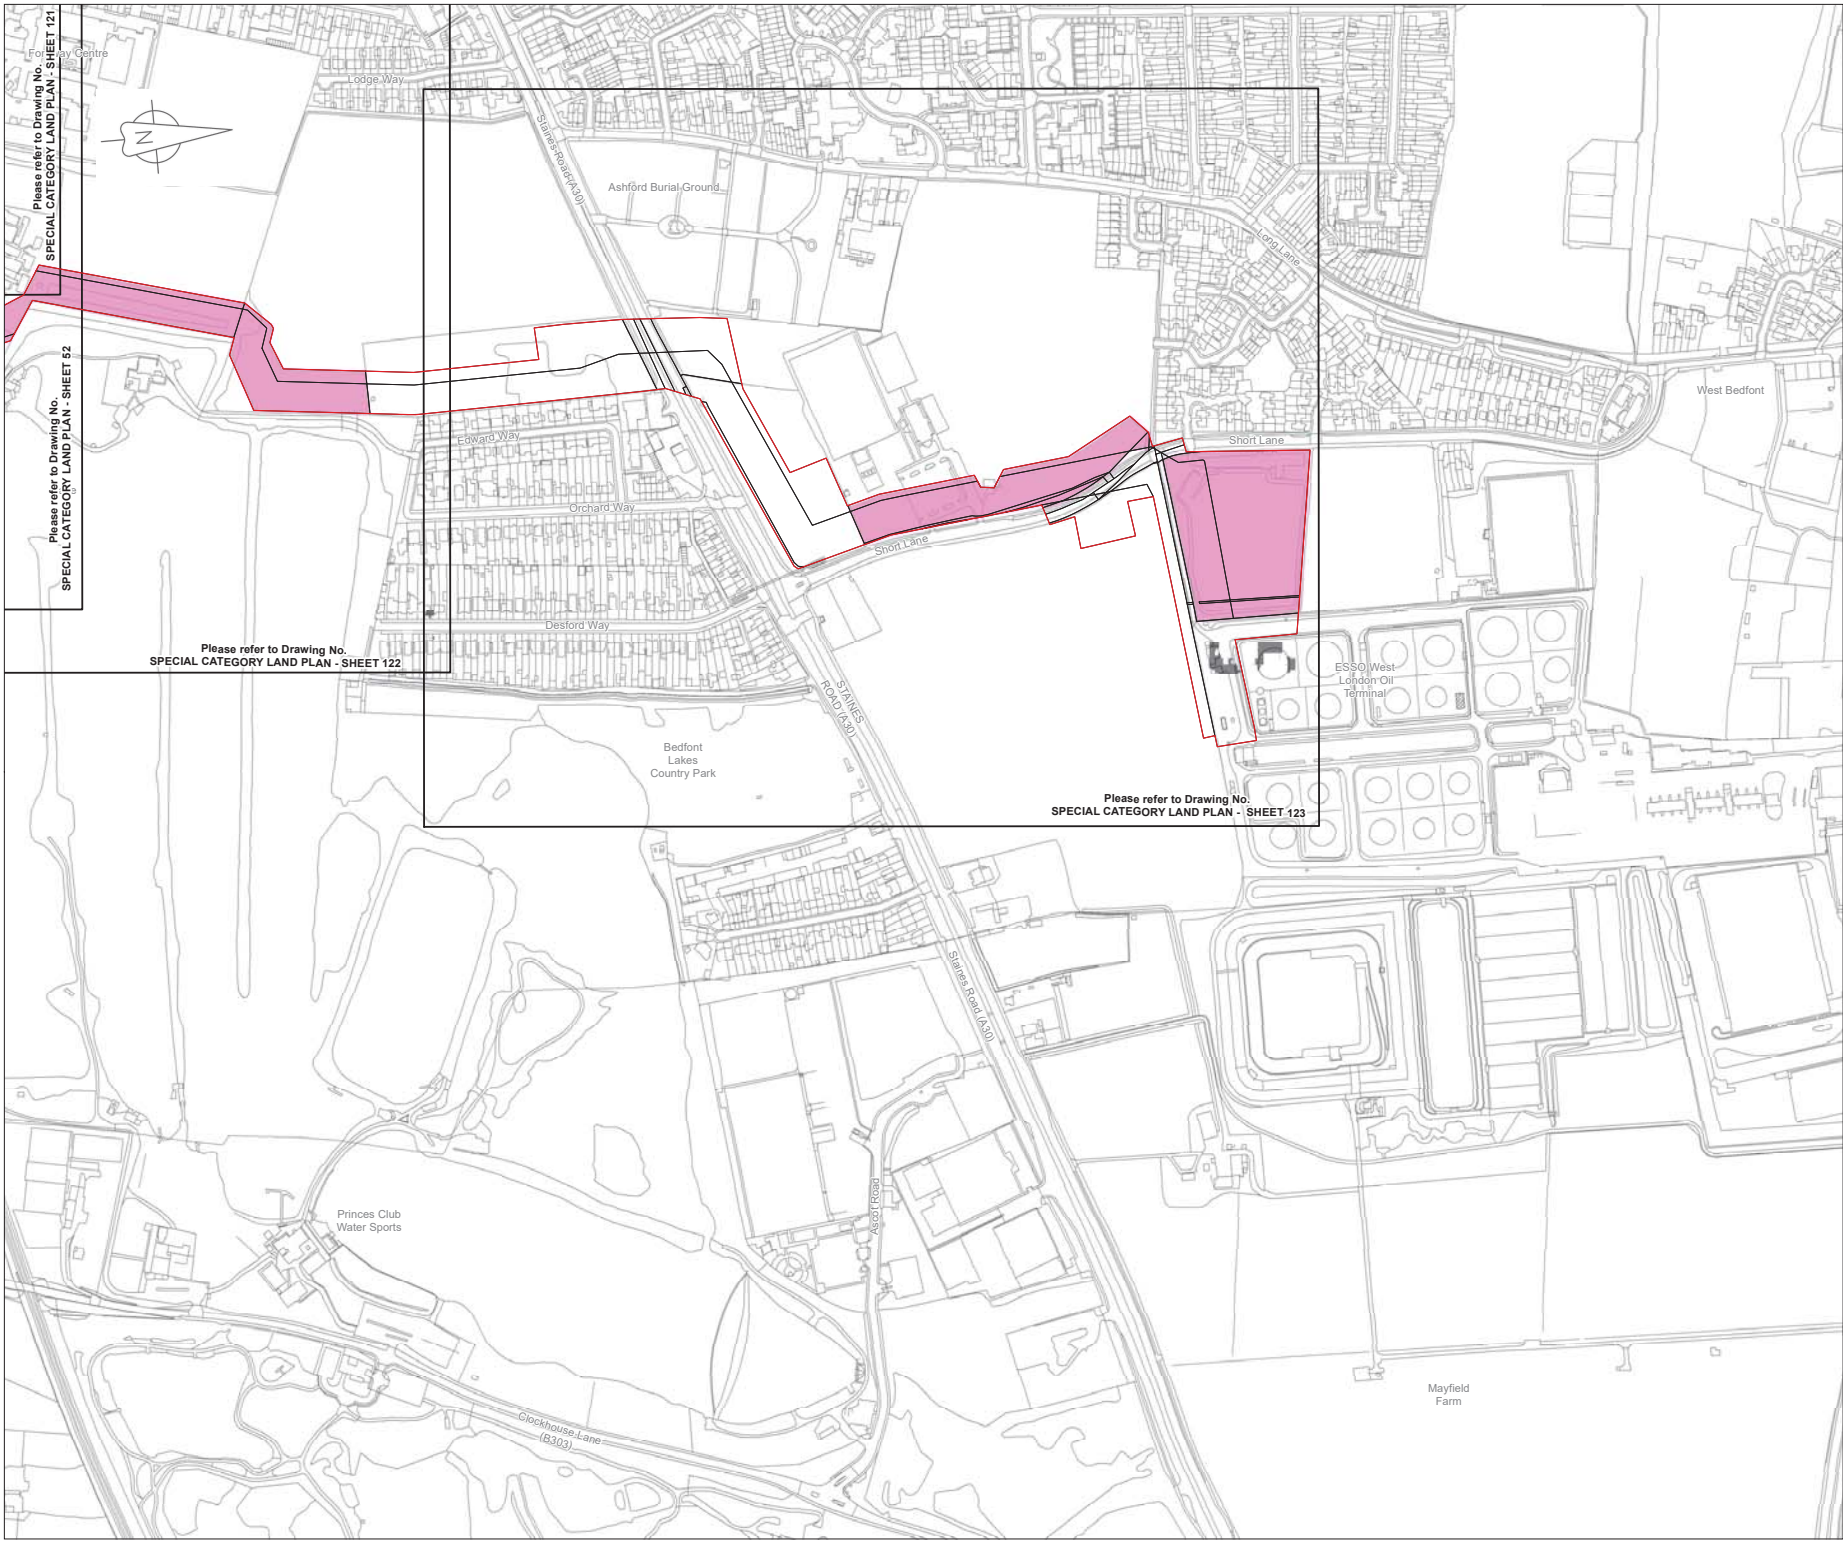

Please refer to Drawing No. SPECIAL CATEGORY LAND PLAN - SHEET 121

Please refer to Drawing No. SPECIAL CATEGORY LAND PLAN - SHEET 62

Please refer to Drawing No. SPECIAL CATEGORY LAND PLAN - SHEET 122

Please refer to Drawing No. SPECIAL CATEGORY LAND PLAN - SHEET 123



LOCATION PLAN
SCALE 1:500,000

- Legend**
- Order Limits
 - Special Category Land
 - Book of Reference plot label

© Crown copyright and database rights, 2019
Ordnance Survey License Number AL100005237



THIS DRAWING IS PROTECTED BY COPYRIGHT. IT MAY NOT BE REPRODUCED IN ANY FORM OR BY ANY MEANS FOR ANY PURPOSE WITHOUT WRITTEN PERMISSION OF FISHER GERMAN LLP CHARTERED SURVEYORS



Rev	Rev. Date	Purpose of revision	Drawn	Check	Rev'd	Apprv'd
CO1	10-05-19	ISSUED				



The Estates Office, Norman Court
Ashby de la Zouch, Leicestershire, LE65 2UZ
0845 437 0383
slproject@fishergerman.co.uk

Client
Esso Petroleum Company, Limited
Emryn House,
Ermyn Way,
Leatherhead,
Surrey,
KT22 8UX



Project
 Southampton to London Pipeline Project

Drawing title
SPECIAL CATEGORY LAND PLAN
SHEET 53
REGULATION 5(2)(i)

APPLICATION NUMBER: EN070005

Drawing status - FINAL FOR ISSUE	Rev
Scale 1:2,500 @A1	
FG No. SLP-2019-03-MT-BOR	
Client No. 105124-001	
Drawing Number	
SPECIAL CATEGORY LAND PLAN - SHEET 53	

C01

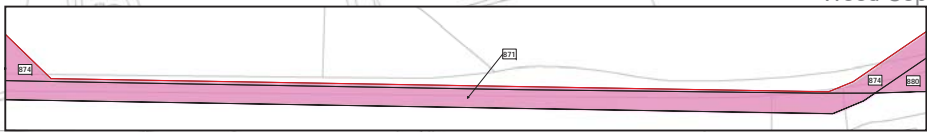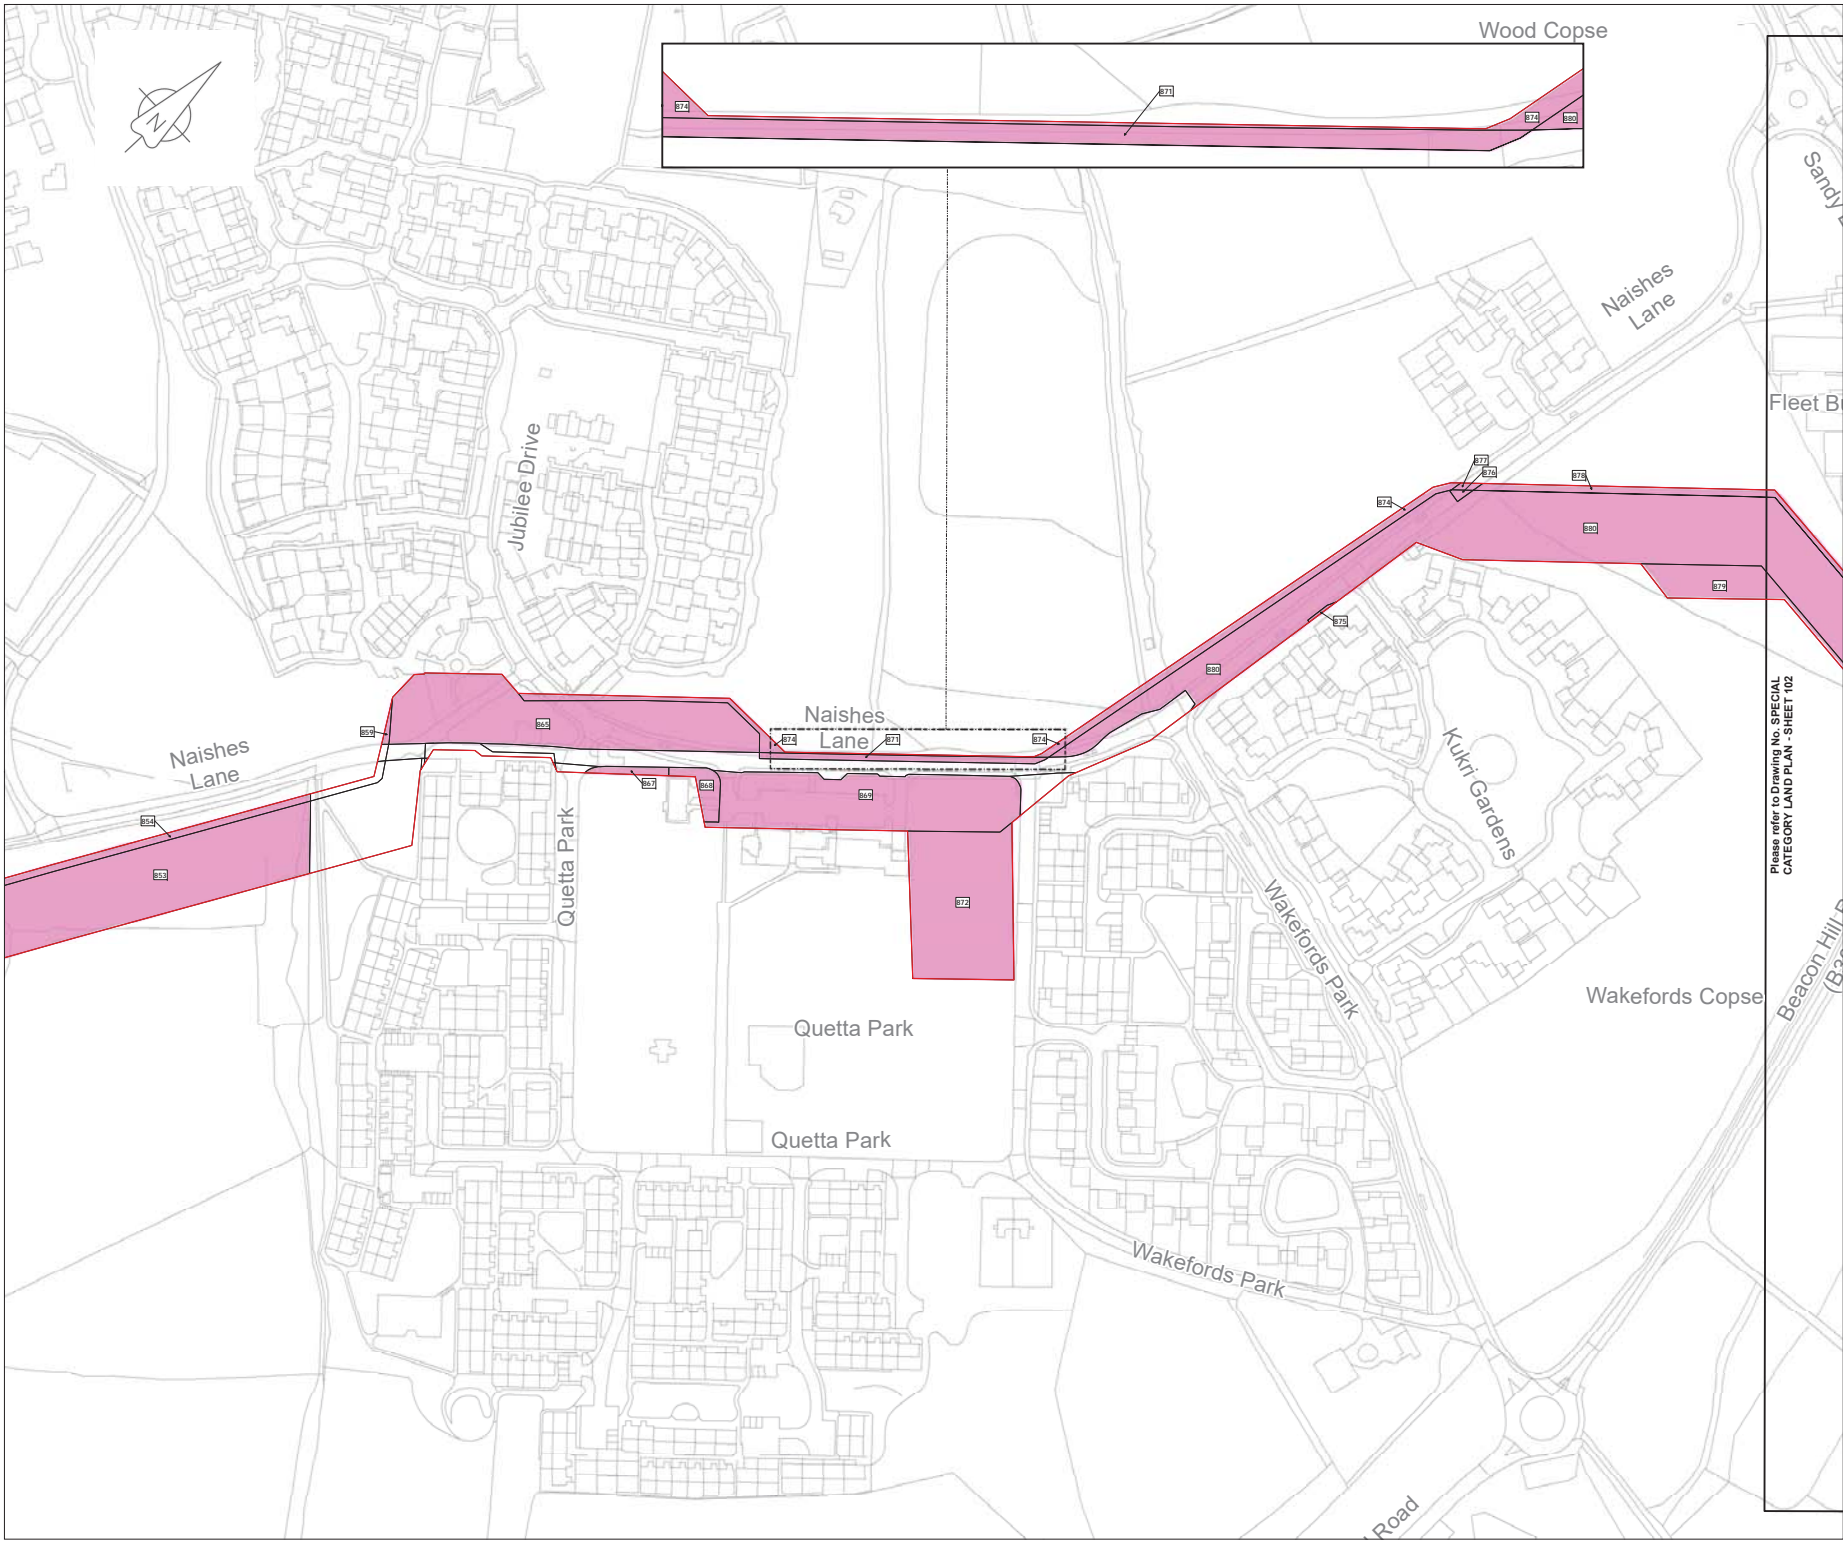

LOCATION PLAN
SCALE 1:500,000

- Legend**
- Order Limits
 - Special Category Land
 - 674 Book of Reference plot label

© Crown copyright and database rights. 2019
Ordnance Survey License Number AL100005237



THIS DRAWING IS PROTECTED BY COPYRIGHT. IT MAY NOT BE REPRODUCED IN ANY FORM OR BY ANY MEANS FOR ANY PURPOSE WITHOUT WRITTEN PERMISSION OF FISHER GERMAN LLP CHARTERED SURVEYORS



C01	10-05-19	ISSUED		RW	MT	RL	AW
Rev	Rev. Date	Purpose of revision		Drawn	Check	Rev'd	Appr'd



The Estates Office, Norman Court
Ashby de la Zouche, Leicestershire, LE15 2UZ
0845 437 0383
slproject@fishergerman.co.uk

Client
Esso Petroleum Company, Limited
Emryn House,
Emryn Way,
Leatherhead,
Surrey,
KT22 8UX




Drawing title
**SPECIAL CATEGORY LAND PLAN
SHEET 101
REGULATION 5(2)(I)**
APPLICATION NUMBER: EN070005

Drawing status - FINAL FOR ISSUE
Scale 1:1,250 @A1
FG No. SLP-2019-03-MT-BOR
Client No. 105124-001
Drawing Number
SPECIAL CATEGORY LAND PLAN - SHEET 101

Rev
C01

Please refer to Drawing No. SPECIAL CATEGORY LAND PLAN - SHEET 102

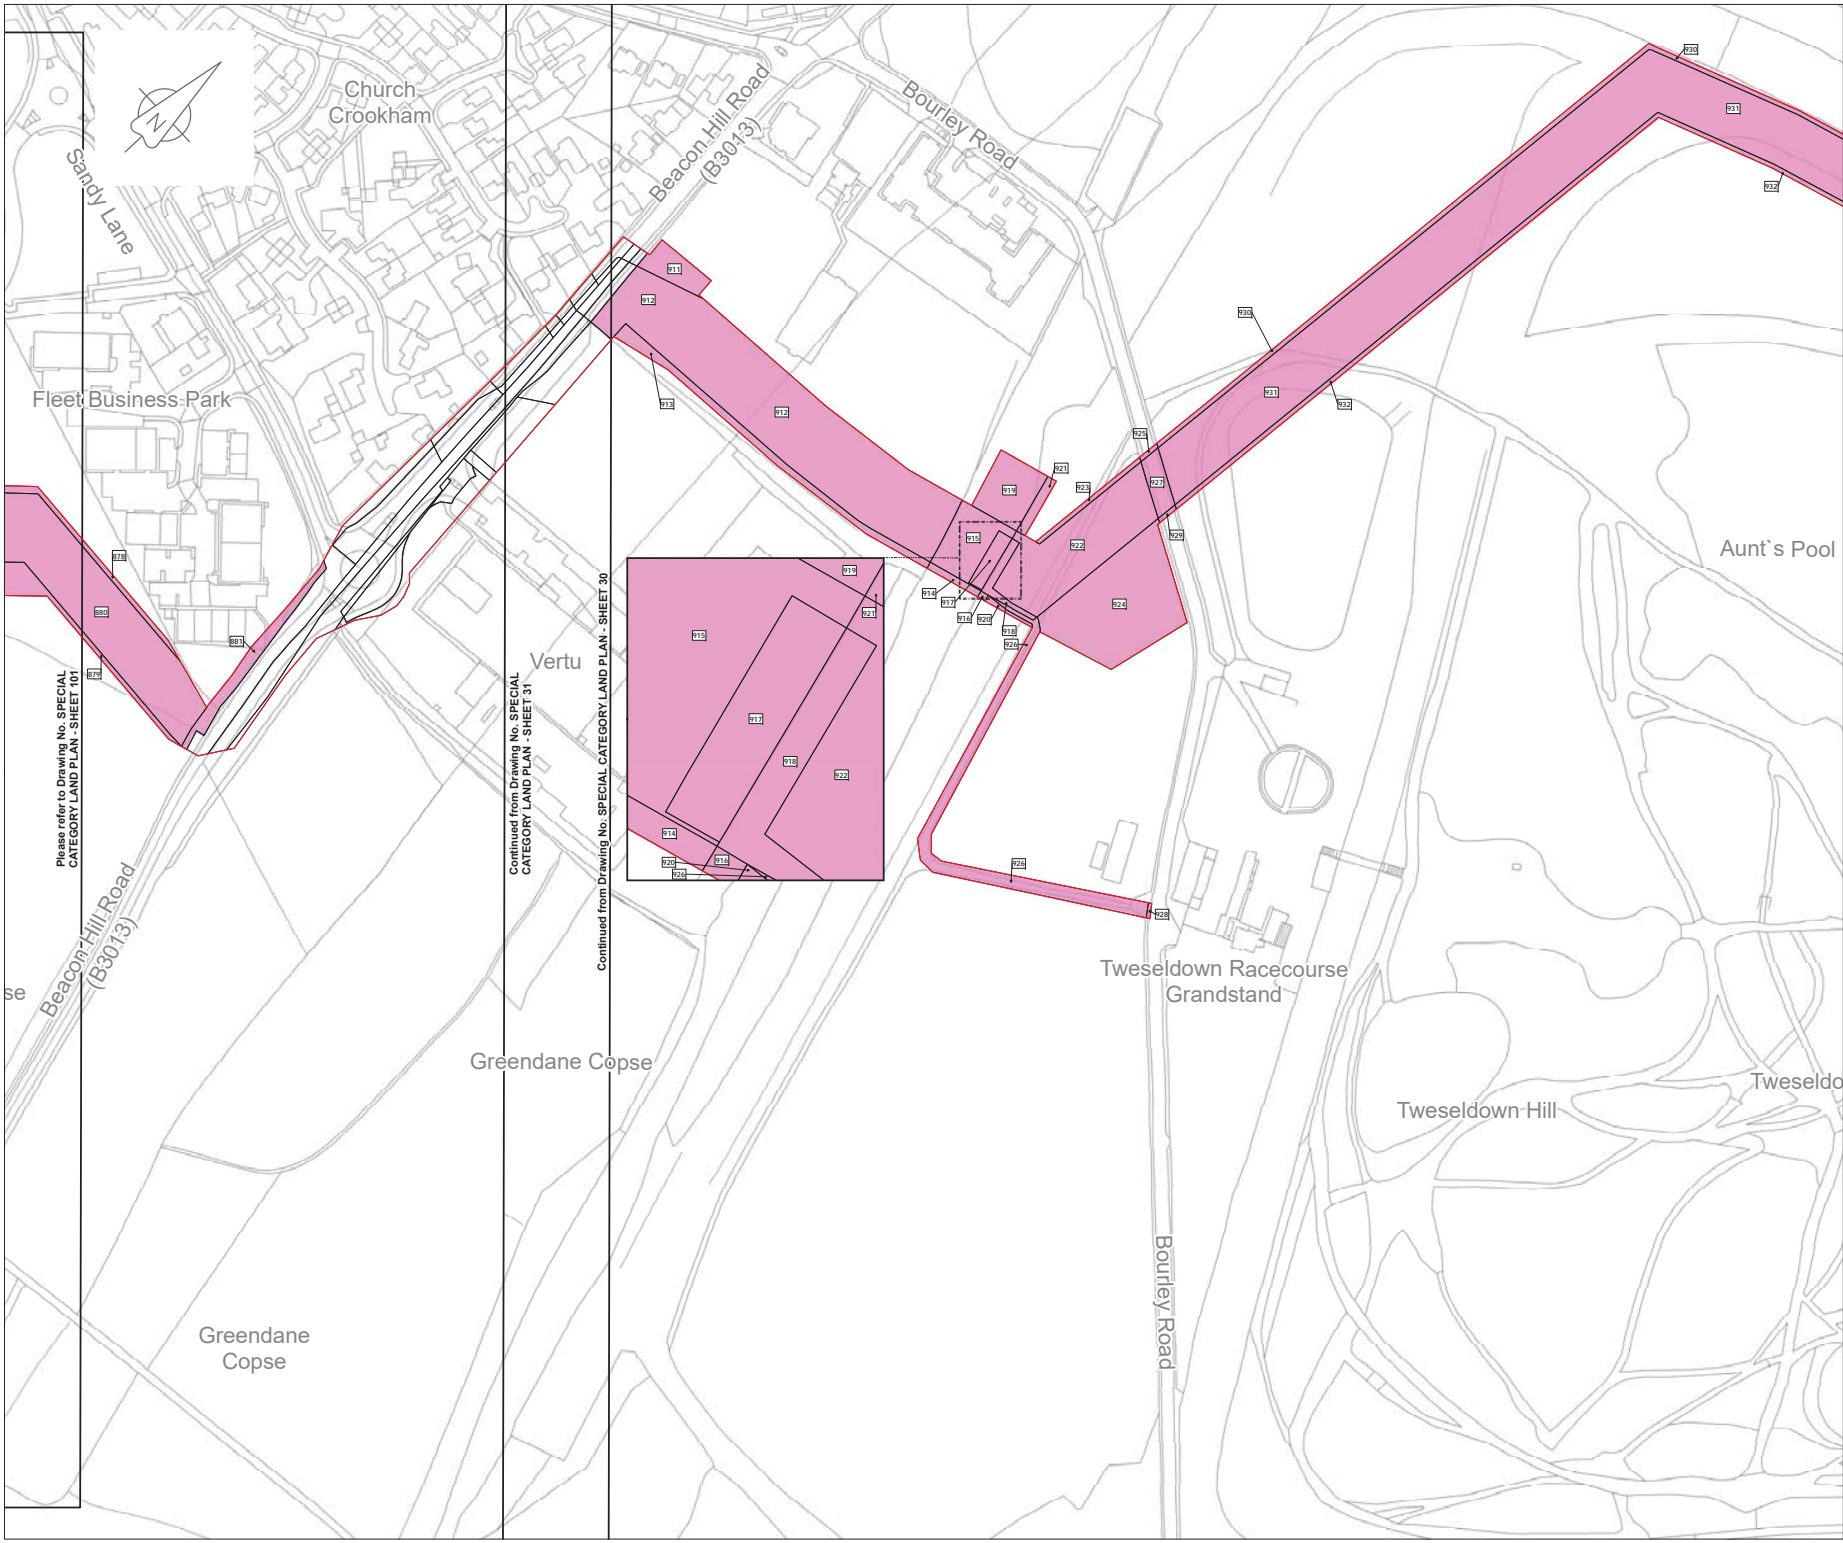

LOCATION PLAN
SCALE 1:500,000

- Legend**
- Order Limits
 - Special Category Land
 - Book of Reference plot label

© Crown copyright and database rights 2019
Ordnance Survey License Number AL100005237



THIS DRAWING IS PROTECTED BY COPYRIGHT. IT MAY NOT BE REPRODUCED IN ANY FORM OR BY ANY MEANS FOR ANY PURPOSE WITHOUT WRITTEN PERMISSION OF FISHER GERMAN LLP CHARTERED SURVEYORS



C01	10-05-19	ISSUED		RW	MT	IL	AW
Rev	Rev. Date	Purpose of revision		Drawn	Check	Rev'd	Appr'd



The Estates Office, Norman Court
Ashby de la Zouche, Leicestershire, LE65 2UZ
0845 437 0383
slpproject@fishergerman.co.uk

Client
Esso Petroleum Company, Limited
Emryn House,
Emryn Way,
Leatherhead,
Surrey,
KT22 8UX



Drawing title
SPECIAL CATEGORY LAND PLAN
SHEET 102
REGULATION 5(2)(i)

APPLICATION NUMBER: EN070005

Drawing status - FINAL FOR ISSUE

Scale 1:1,250 @A1

FG No. SLP-2019-03-MT-BOR

Client No. 105124-001

Drawing Number
SPECIAL CATEGORY LAND PLAN - SHEET 102

C01



LOCATION PLAN
SCALE 1:500,000

- Legend**
- Order Limits
 - Special Category Land
 - Book of Reference plot label

© Crown copyright and database rights, 2019
Ordnance Survey License Number AL100005237



THIS DRAWING IS PROTECTED BY COPYRIGHT. IT MAY NOT BE REPRODUCED IN ANY FORM OR BY ANY MEANS FOR ANY PURPOSE WITHOUT WRITTEN PERMISSION OF FISHER GERMAN LLP CHARTERED SURVEYORS



C01	10-05-19	ISSUED		RW	MT	RL	AW
Rev	Rev. Date	Purpose of revision		Drawn	Check	Revised	Approved



The Established Office, Norman Court
Ashby de la Zouch, Leicestershire, LE65 2UZ
0845 437 0363
slpproject@fishergerman.co.uk

Client
Esso Petroleum Company, Limited
Ermyn House,
Ermyn Way,
Leatherhead,
Surrey,
KT22 8UX



Drawing title
SPECIAL CATEGORY LAND PLAN
SHEET 103
REGULATION 5(2)(I)

APPLICATION NUMBER: EN070005

Drawing status - FINAL FOR ISSUE


Scale 1:1,250 @A1

FG No. SLP-2019-03-MT-BOR

Client No. 105124-001

Drawing Number
SPECIAL CATEGORY LAND PLAN - SHEET 103

C01

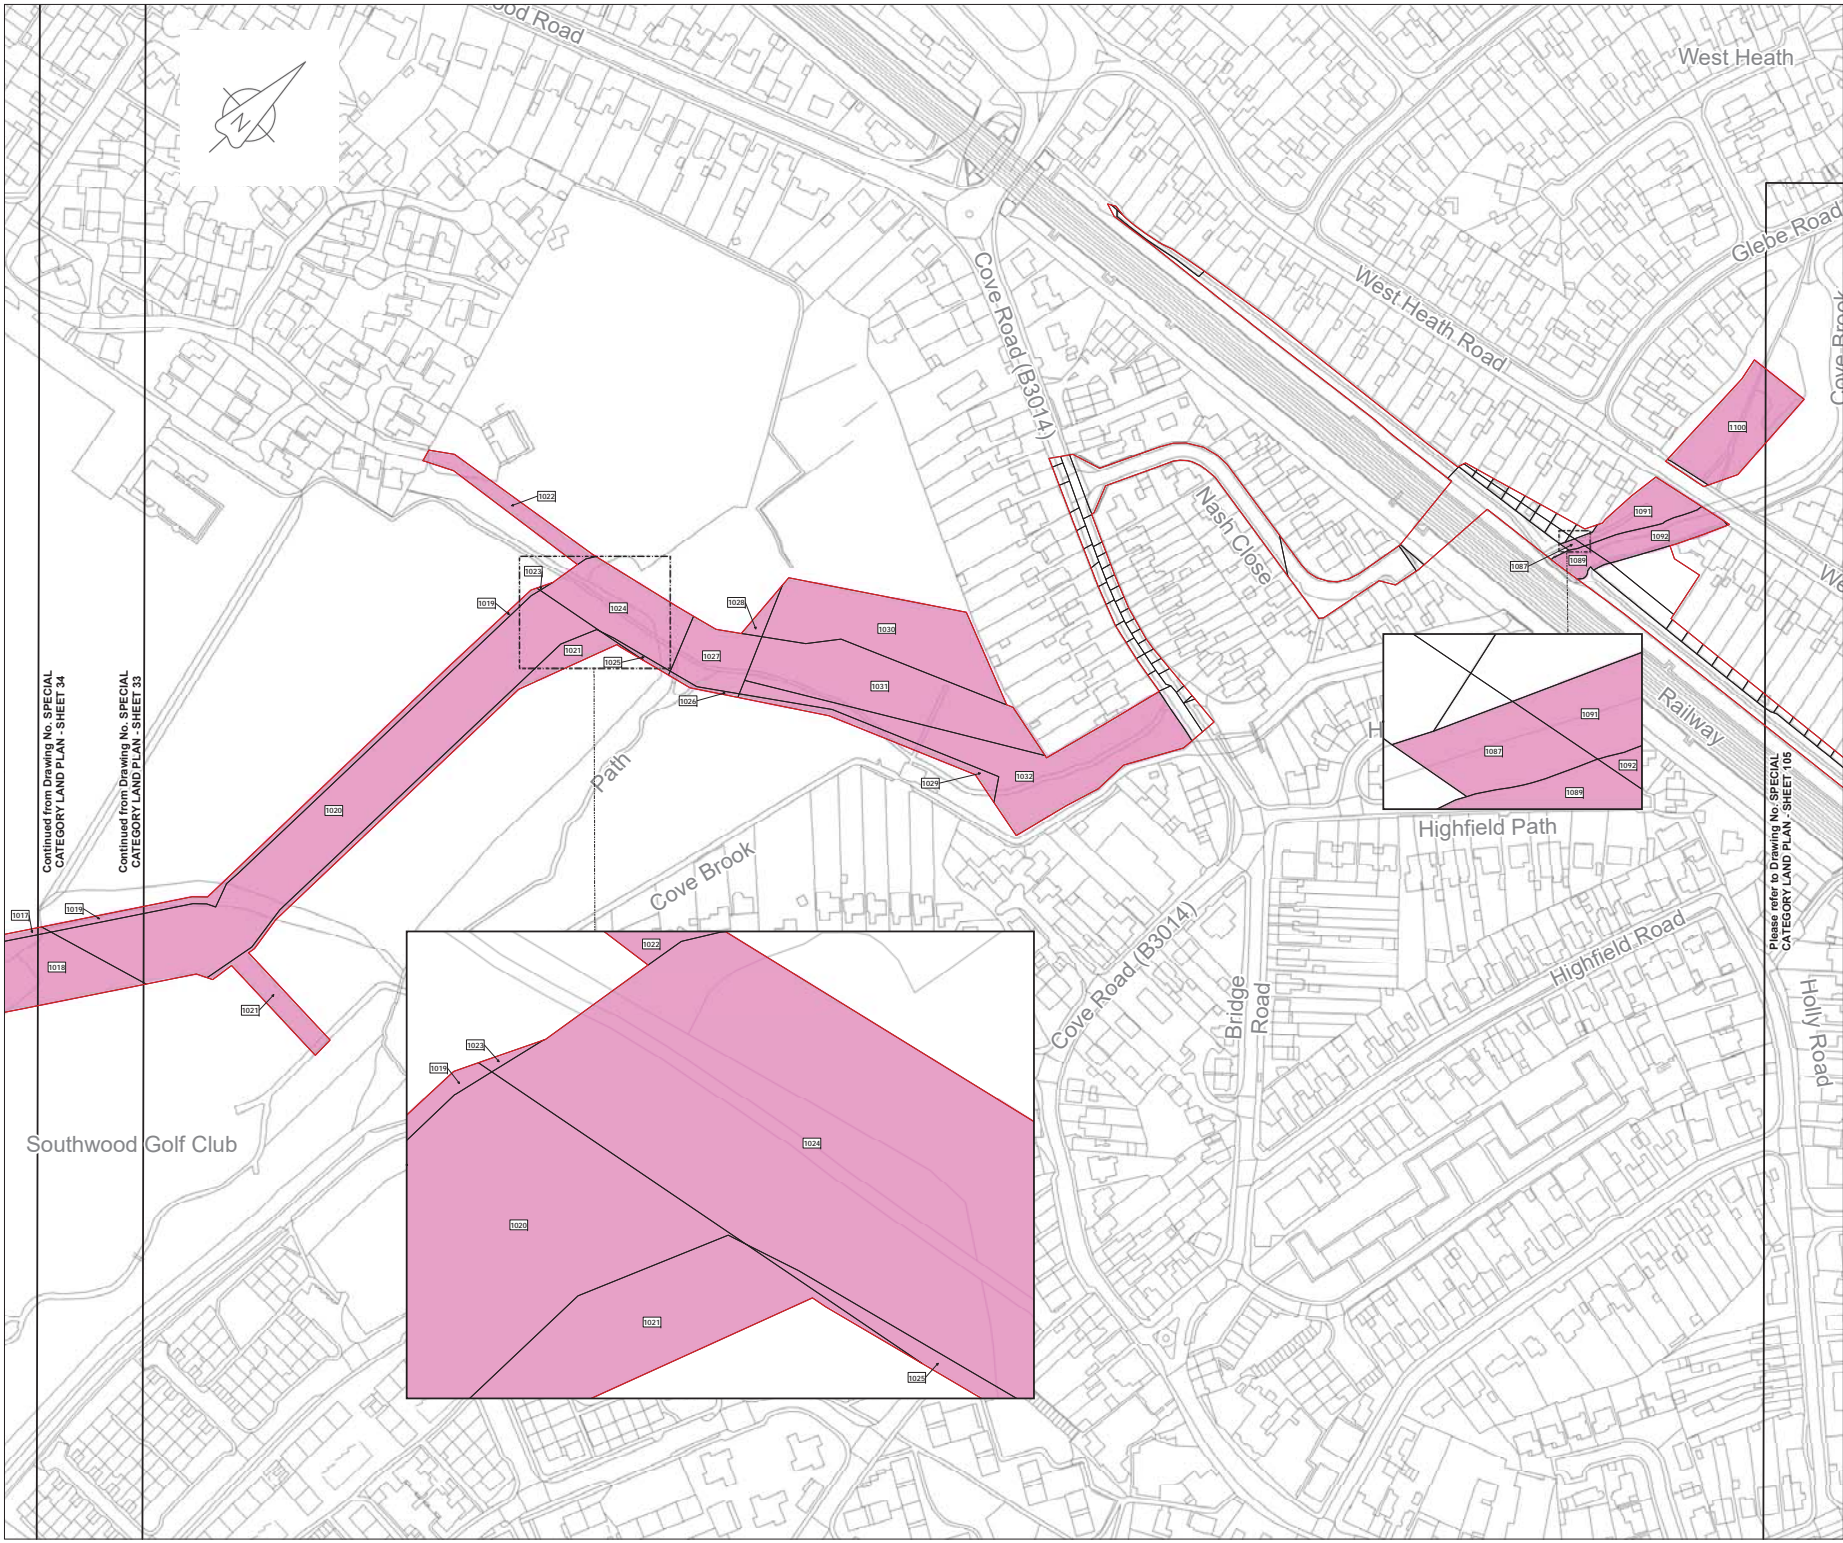

Continued from Drawing No. SPECIAL CATEGORY LAND PLAN - SHEET 34


Continued from Drawing No. SPECIAL CATEGORY LAND PLAN - SHEET 33

Southwood Golf Club



LOCATION PLAN
SCALE 1:500,000

- Legend**
- Order Limits
 - Special Category Land
 - Book of Reference plot label

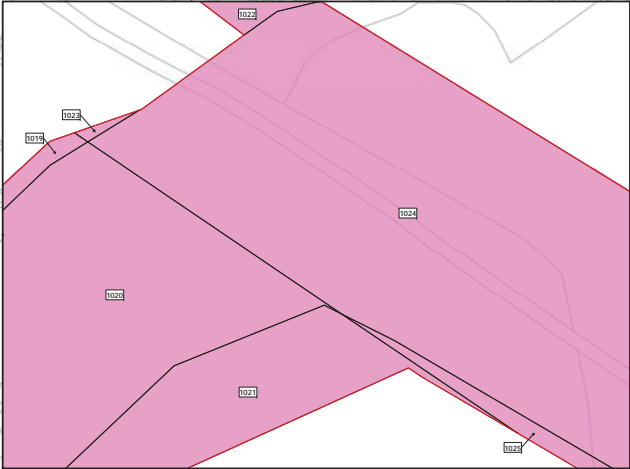

Please refer to Drawing No. SPECIAL CATEGORY LAND PLAN - SHEET 105

© Crown copyright and database rights 2019
Ordnance Survey License Number AL10005237



THIS DRAWING IS PROTECTED BY COPYRIGHT. IT MAY NOT BE REPRODUCED IN ANY FORM OR BY ANY MEANS FOR ANY PURPOSE WITHOUT WRITTEN PERMISSION OF FISHER GERMAN LLP CHARTERED SURVEYORS



Rev	Rev. Date	Purpose of revision	Drawn	Check	Rev'd	Appr'd
C01	10-05-19	ISSUED				



The Estates Office, Norman Court
Ashby de la Zouche, Leicestershire, LE65 2UZ
0845 437 0383
slpproject@fisherman.co.uk

Client
Esso Petroleum Company, Limited
Emryn House,
Emryn Way,
Leatherhead,
Surrey,
KT22 8UX

Project
 Southampton to London Pipeline Project

Drawing title
SPECIAL CATEGORY LAND PLAN
SHEET 104
REGULATION 5(2)(i)
APPLICATION NUMBER: EN070005

Drawing status - FINAL FOR ISSUE	Rev
Scale 1:1,250 @A1	
FG No. SLP-2019-03-MT-BOR	
Client No. 105124-001	
Drawing Number	
SPECIAL CATEGORY LAND PLAN - SHEET 104	

C01



LOCATION PLAN
SCALE 1:500,000

- Legend**
- Order Limits
 - Special Category Land
 - 1102 Book of Reference plot label

© Crown copyright and database rights 2019
Ordnance Survey License Number AL10005237



THIS DRAWING IS PROTECTED BY COPYRIGHT. IT MAY NOT BE REPRODUCED IN ANY FORM OR BY ANY MEANS FOR ANY PURPOSE WITHOUT WRITTEN PERMISSION OF FISHER GERMAN LLP CHARTERED SURVEYORS



CD1	10-05-19	ISSUED		RW	MT	IL	AW
Rev	Rev. Date	Purpose of revision		Drawn	Check	Revised	Approved



The Estates Office, Norman Court
Ashby de la Zouch, Leicestershire, LE65 2UZ
0845 437 0383
slpproject@fishergerman.co.uk

Client
Esso Petroleum Company, Limited
Emryn House,
Emryn Way,
Leatherhead,
Surrey,
KT22 8UX



Drawing title
SPECIAL CATEGORY LAND PLAN
SHEET 105
REGULATION 5(2)(I)

APPLICATION NUMBER: EN070005

Drawing status - FINAL FOR ISSUE

Scale 1:1,250 @A1

FG No. SLP-2019-03-MT-BOR

Client No. 105124-001

Drawing Number


SPECIAL CATEGORY LAND PLAN - SHEET 105

Please refer to Drawing No. SPECIAL CATEGORY LAND PLAN - SHEET 104

Continued from Drawing No. SPECIAL CATEGORY LAND PLAN - SHEET 35

Please refer to Drawing No. SPECIAL CATEGORY LAND PLAN - SHEET 106

C01

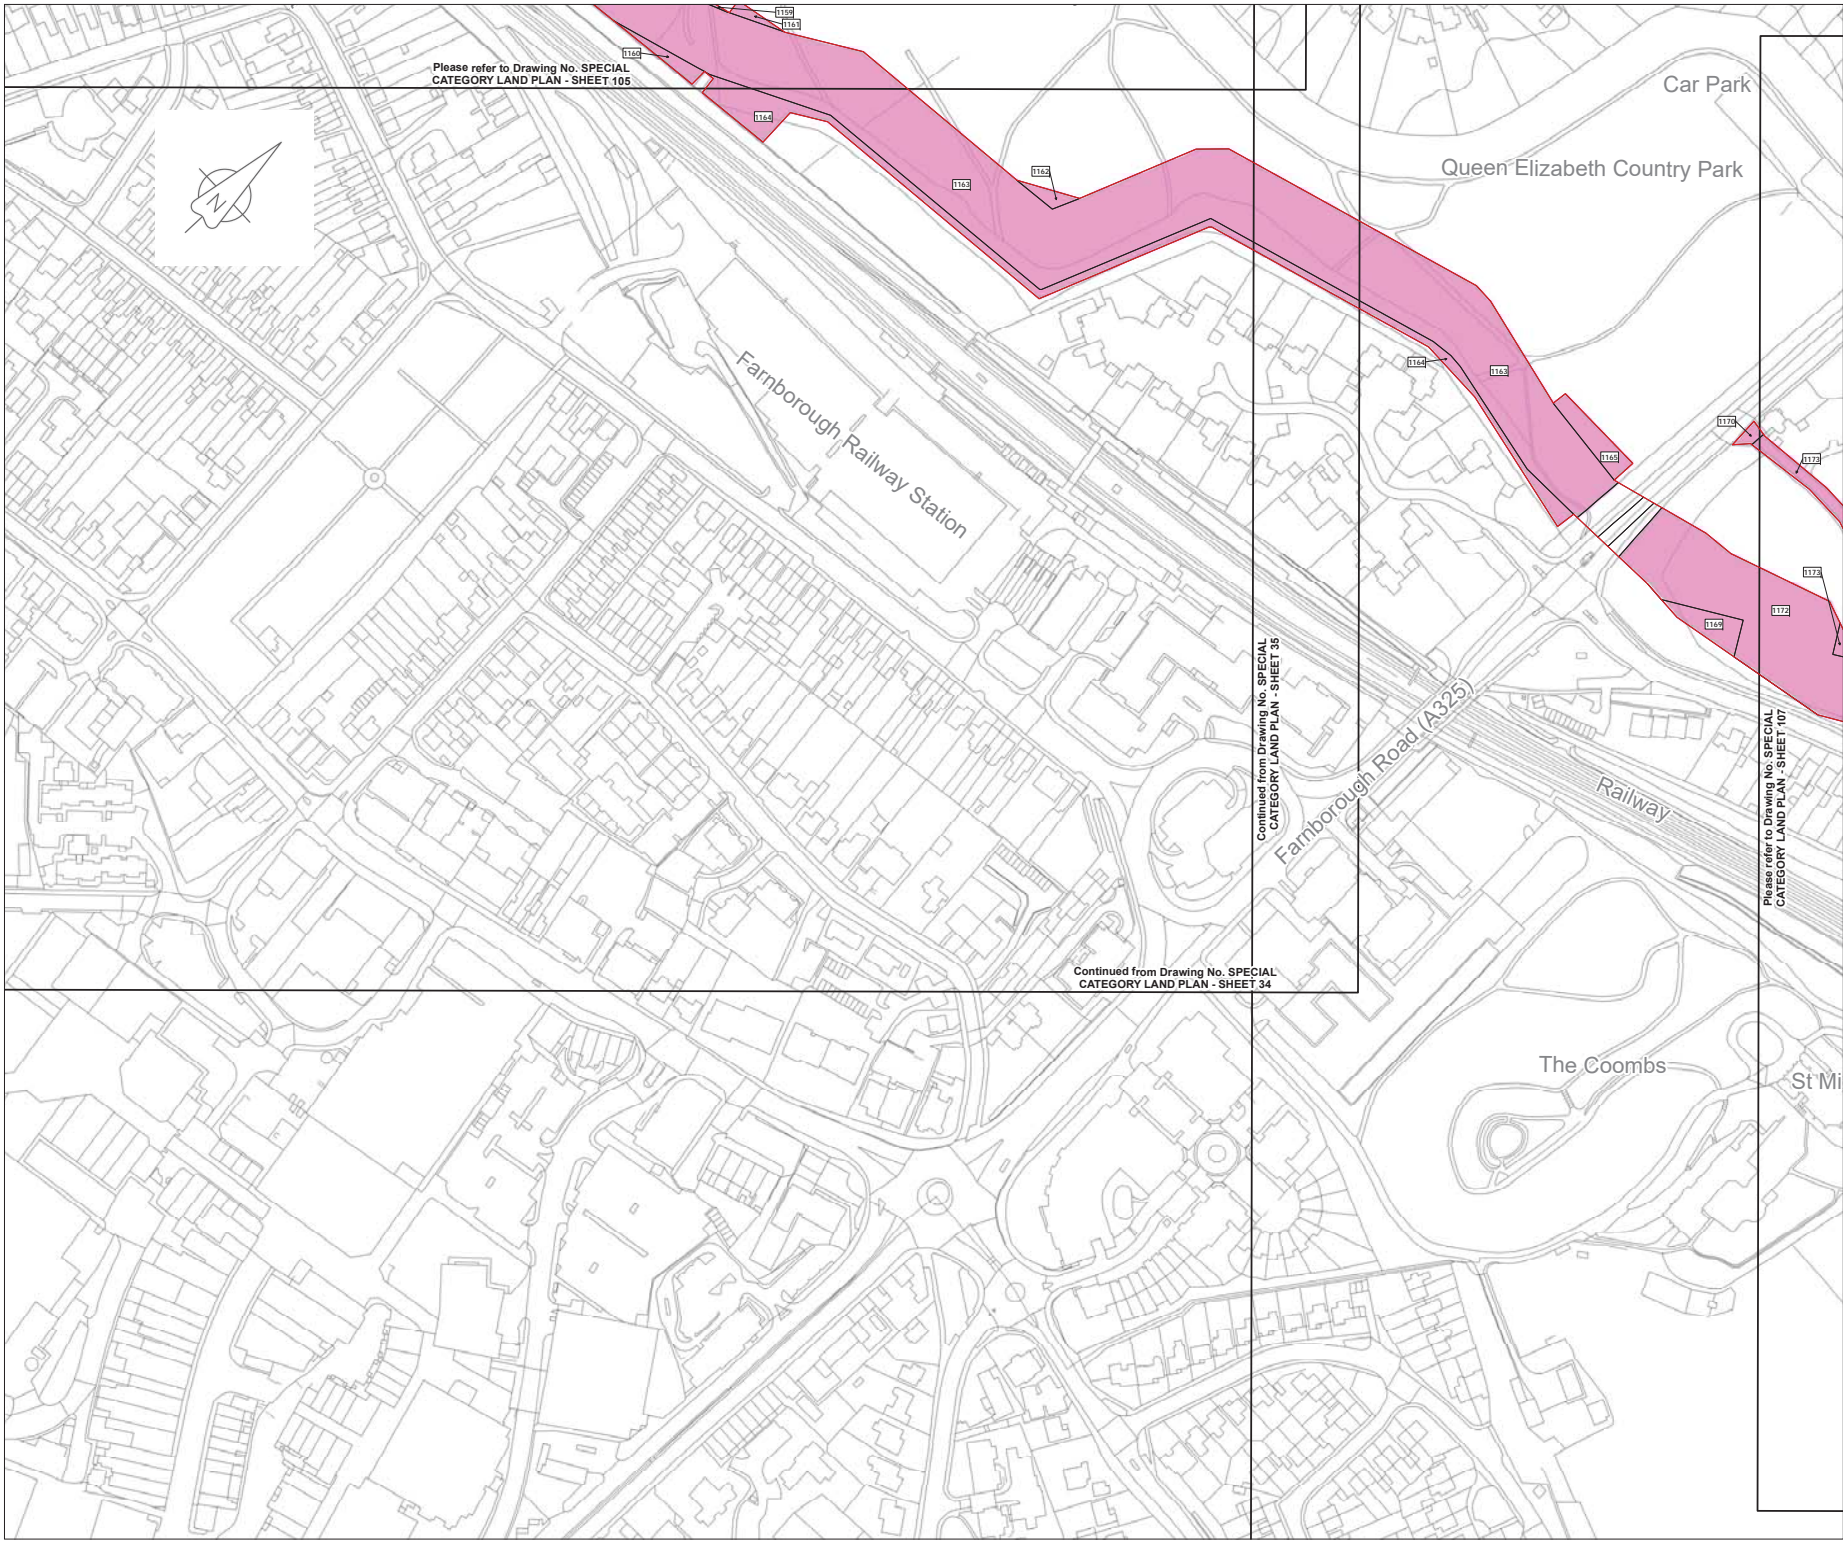

Please refer to Drawing No. SPECIAL CATEGORY LAND PLAN - SHEET 105



Continued from Drawing No. SPECIAL CATEGORY LAND PLAN - SHEET 35

Continued from Drawing No. SPECIAL CATEGORY LAND PLAN - SHEET 34

Please refer to Drawing No. SPECIAL CATEGORY LAND PLAN - SHEET 107



LOCATION PLAN
SCALE 1:500,000

- Legend**
- Order Limits
 - Special Category Land
 - 1174 Book of Reference plot label

© Crown copyright and database rights 2019
Ordnance Survey License Number AL10005237



THIS DRAWING IS PROTECTED BY COPYRIGHT. IT MAY NOT BE REPRODUCED IN ANY FORM OR BY ANY MEANS FOR ANY PURPOSE WITHOUT WRITTEN PERMISSION OF FISHER GERMAN LLP CHARTERED SURVEYORS



C01	10-05-19	ISSUED		RW	MT	IL	RW
Rev	Date	Purpose of revision		Drawn	Check	Rev'd	Appr'd



The Estates Office, Norman Court
Ashby de la Zouch, Leicestershire, LE65 2UZ
0845 437 0383
slpproject@fisherman.co.uk

Client
Esso Petroleum Company, Limited
Emmyn House,
Emmyn Way,
Leatherhead,
Surrey,
KT22 8UX



Drawing title
SPECIAL CATEGORY LAND PLAN
SHEET 106
REGULATION 5(2)(i)

APPLICATION NUMBER: EN070005

Drawing status - FINAL FOR ISSUE


Scale 1:1,250 @A1

FG No. SLP-2019-03-MT-BOR

Client No. 105124-001

Drawing Number
SPECIAL CATEGORY LAND PLAN - SHEET 106

C01

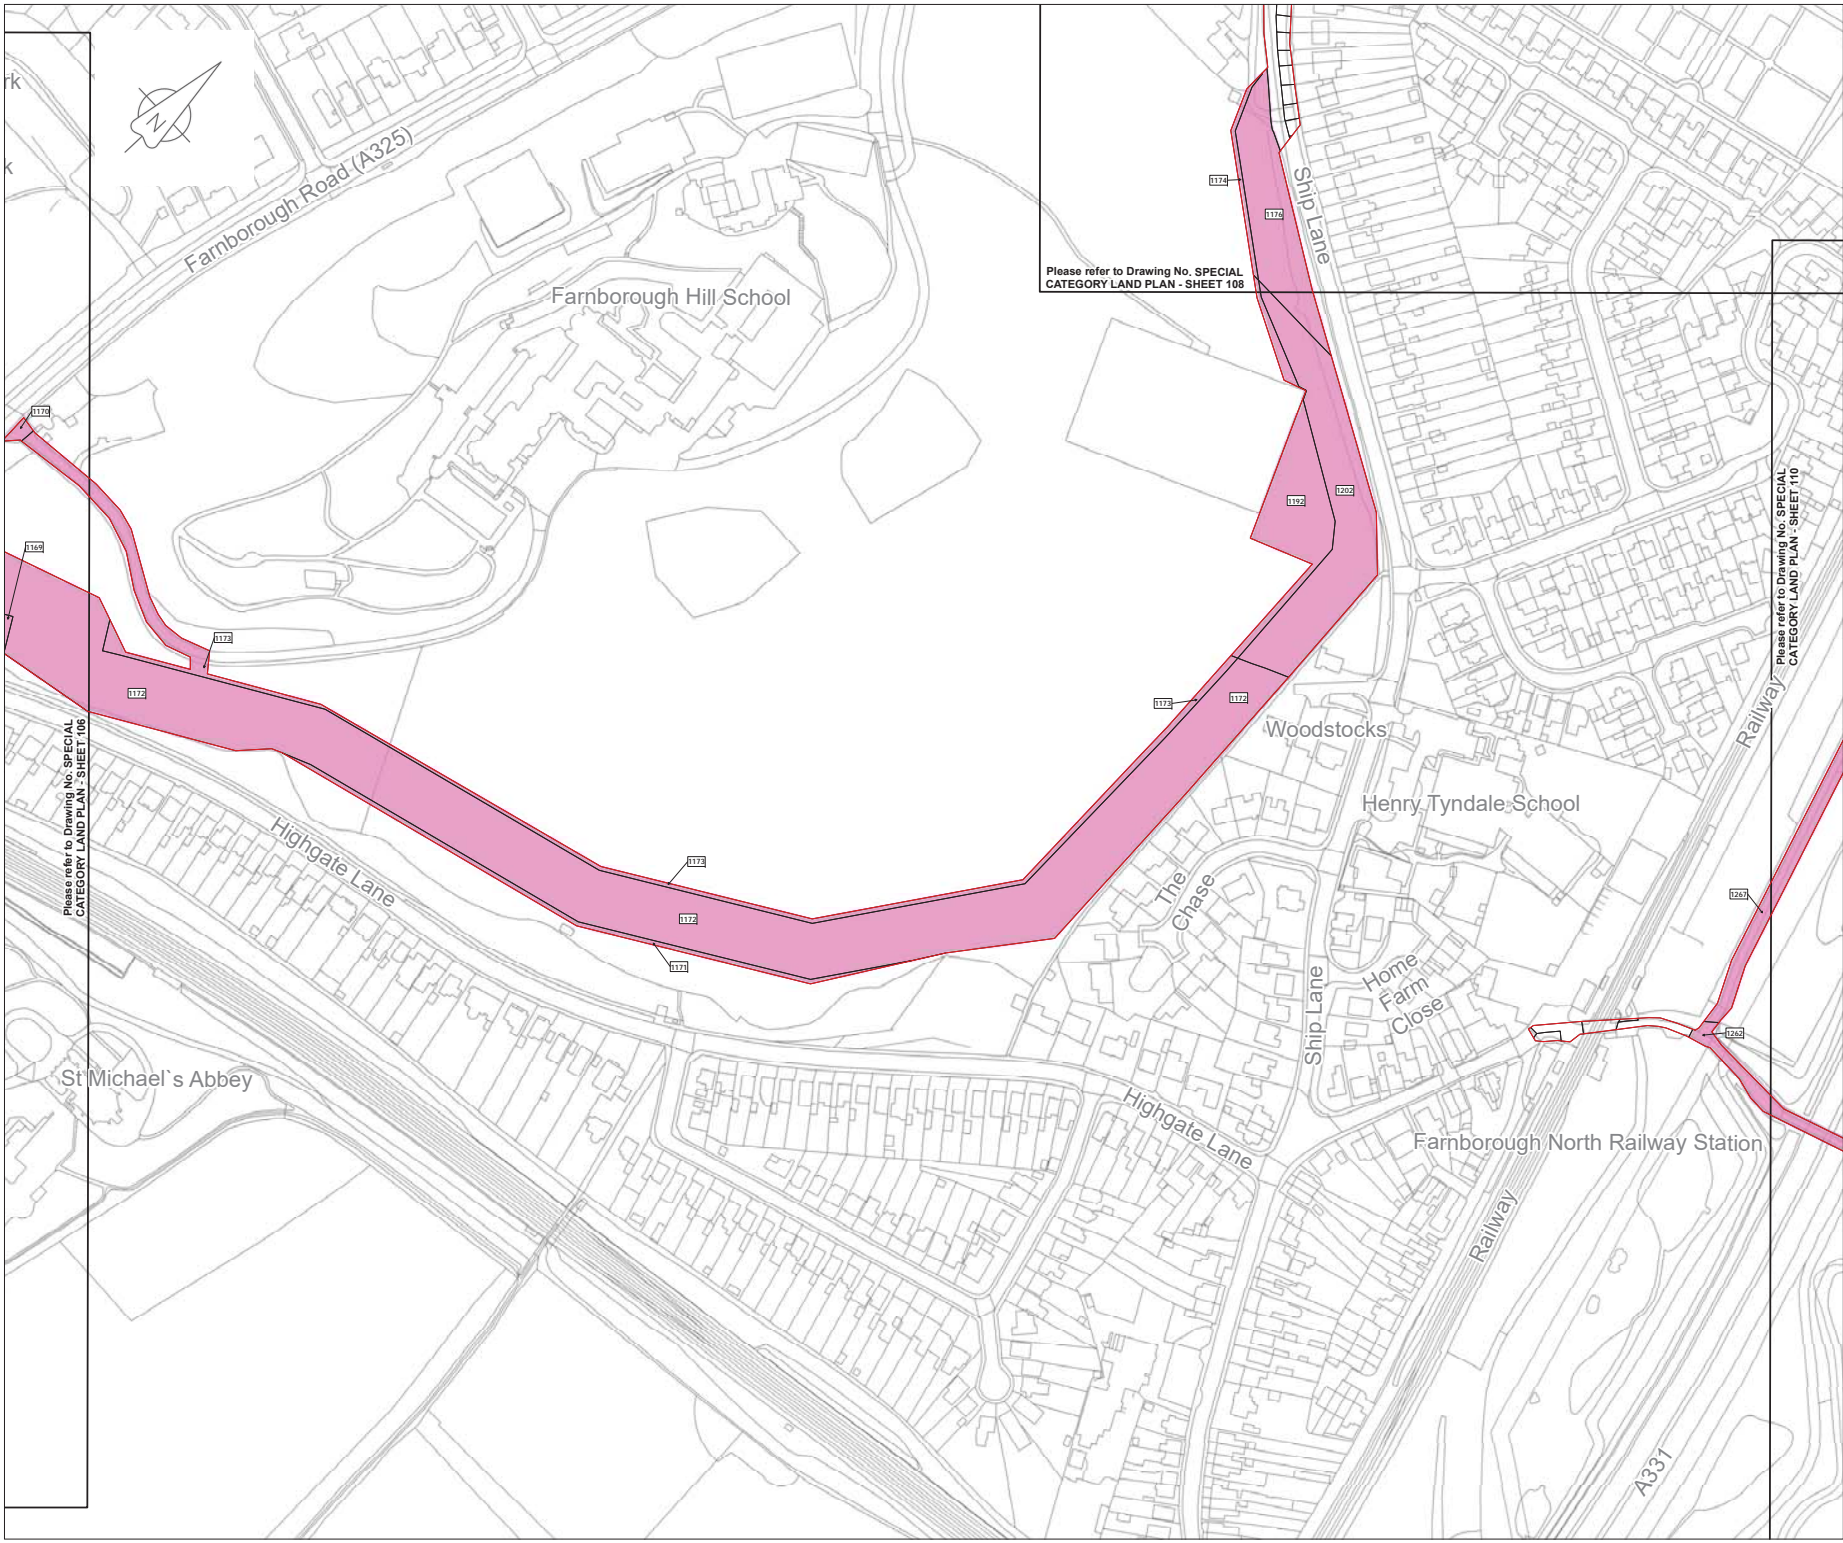

Please refer to Drawing No. SPECIAL CATEGORY LAND PLAN - SHEET 108

Please refer to Drawing No. SPECIAL CATEGORY LAND PLAN - SHEET 106

Please refer to Drawing No. SPECIAL CATEGORY LAND PLAN - SHEET 110



LOCATION PLAN
SCALE 1:500,000

- Legend**
- Order Limits
 - Special Category Land
 - Book of Reference plot label

© Crown copyright and database rights 2019
Ordnance Survey License Number AL100005237

THIS DRAWING IS PROTECTED BY COPYRIGHT. IT MAY NOT BE REPRODUCED IN ANY FORM OR BY ANY MEANS FOR ANY PURPOSE WITHOUT WRITTEN PERMISSION OF FISHER GERMAN LLP CHARTERED SURVEYORS

CD1	10-05-19	ISSUED		RV	MT	IL	AW
Rev	Date	Purpose of revision	Drawn	Check	Rev'd	Appr'd	

The Estates Office, Norman Court
Ashby de la Zouche, Leicestershire, LE15 2UZ
0845 437 0383
slpproject@fisherman.co.uk

Client
Esso Petroleum Company, Limited
Emryn House,
Emryn Way,
Leatherhead,
Surrey,
KT22 8UX

Southampton to London Pipeline Project

Drawing title
SPECIAL CATEGORY LAND PLAN
SHEET 107
REGULATION 5(2)(i)

APPLICATION NUMBER: EN070005

Drawing status - FINAL FOR ISSUE

Scale 1:1,250 @A1


FG No. SLP-2019-03-MT-BOR

Client No. 105124-001

Drawing Number

SPECIAL CATEGORY LAND PLAN - SHEET 107

C01

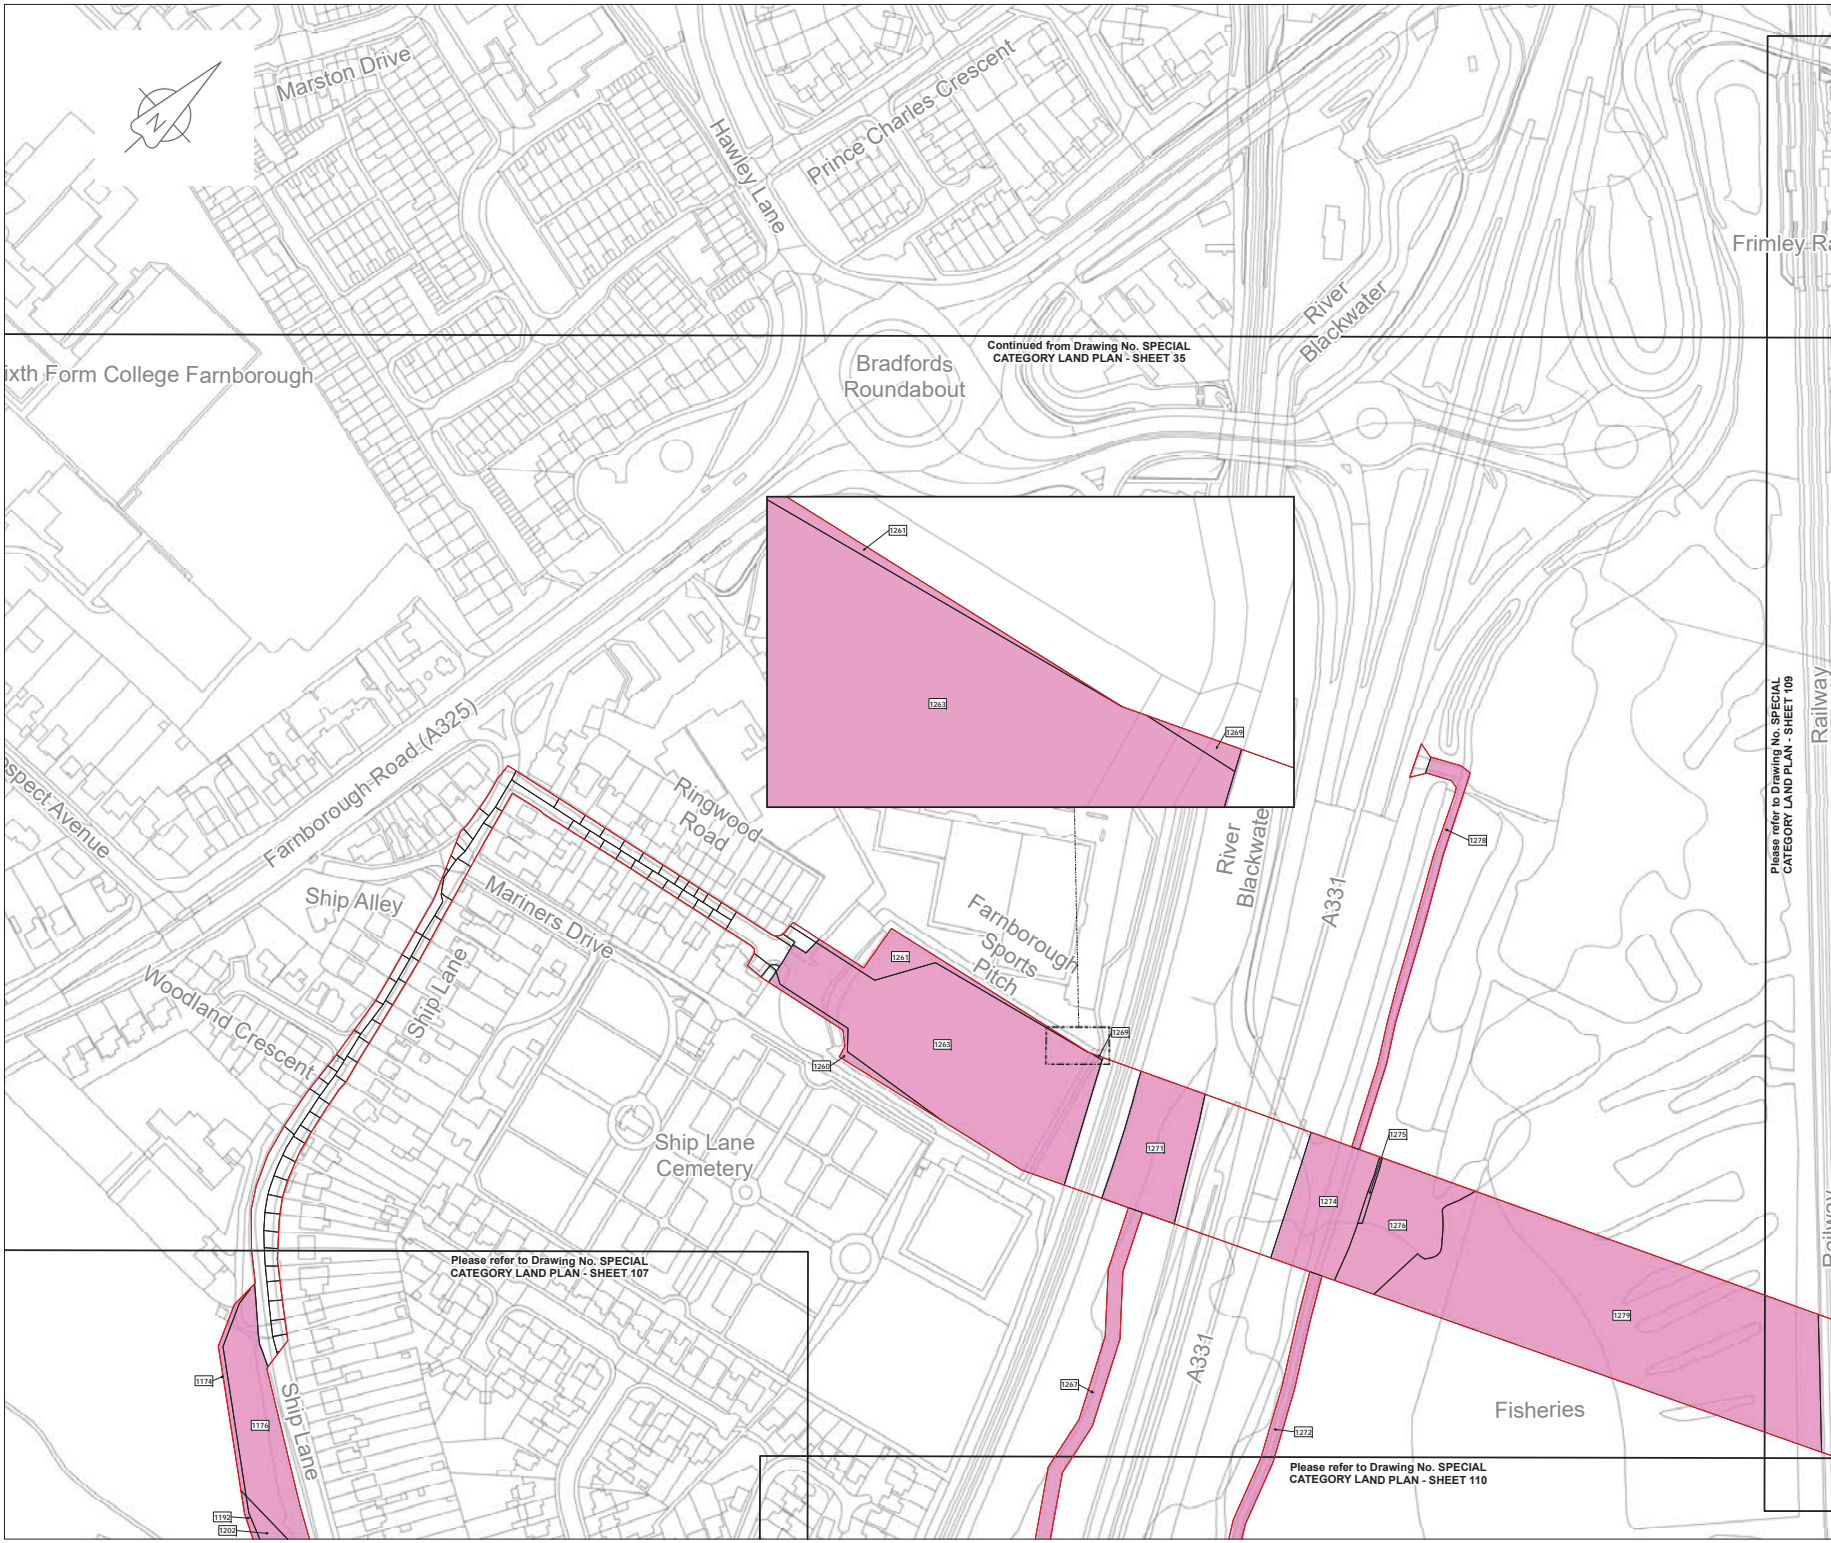

LOCATION PLAN
SCALE 1:500,000

- Legend**
- Order Limits
 - Special Category Land
 - Book of Reference plot label

© Crown copyright and database rights 2019
Ordnance Survey License Number AL100005237



CD1	10-05-19	ISSUED		RV	MT	IL	AW
Rev.	Date	Purpose of revision		Drawn	Check	Rev'd	Apprv'd

The Estates Office, Norman Court
Ashby de la Zouche, Leicestershire, LE15 2UZ
0845 437 0383
slpproject@fisherman.co.uk

Client
Esso Petroleum Company, Limited
Emryn House,
Emryn Way,
Leatherhead,
Surrey,
KT22 8UX

Project
 Southampton to London Pipeline Project

Drawing title
SPECIAL CATEGORY LAND PLAN
SHEET 108
REGULATION 5(2)(I)

APPLICATION NUMBER: EN070005

Drawing status - FINAL FOR ISSUE	Rev
Scale 1:1,250 @A1	C01
FG No. SLP-2019-03-MT-BOR	
Client No. 105124-001	

Drawing Number
SPECIAL CATEGORY LAND PLAN - SHEET 108

Continued from Drawing No. SPECIAL
CATEGORY LAND PLAN - SHEET 35

Sixth Form College Farnborough

Bradford's Roundabout


Please refer to Drawing No. SPECIAL
CATEGORY LAND PLAN - SHEET 107

Please refer to Drawing No. SPECIAL
CATEGORY LAND PLAN - SHEET 110

Please refer to Drawing No. SPECIAL
CATEGORY LAND PLAN - SHEET 109

Railway


Railway

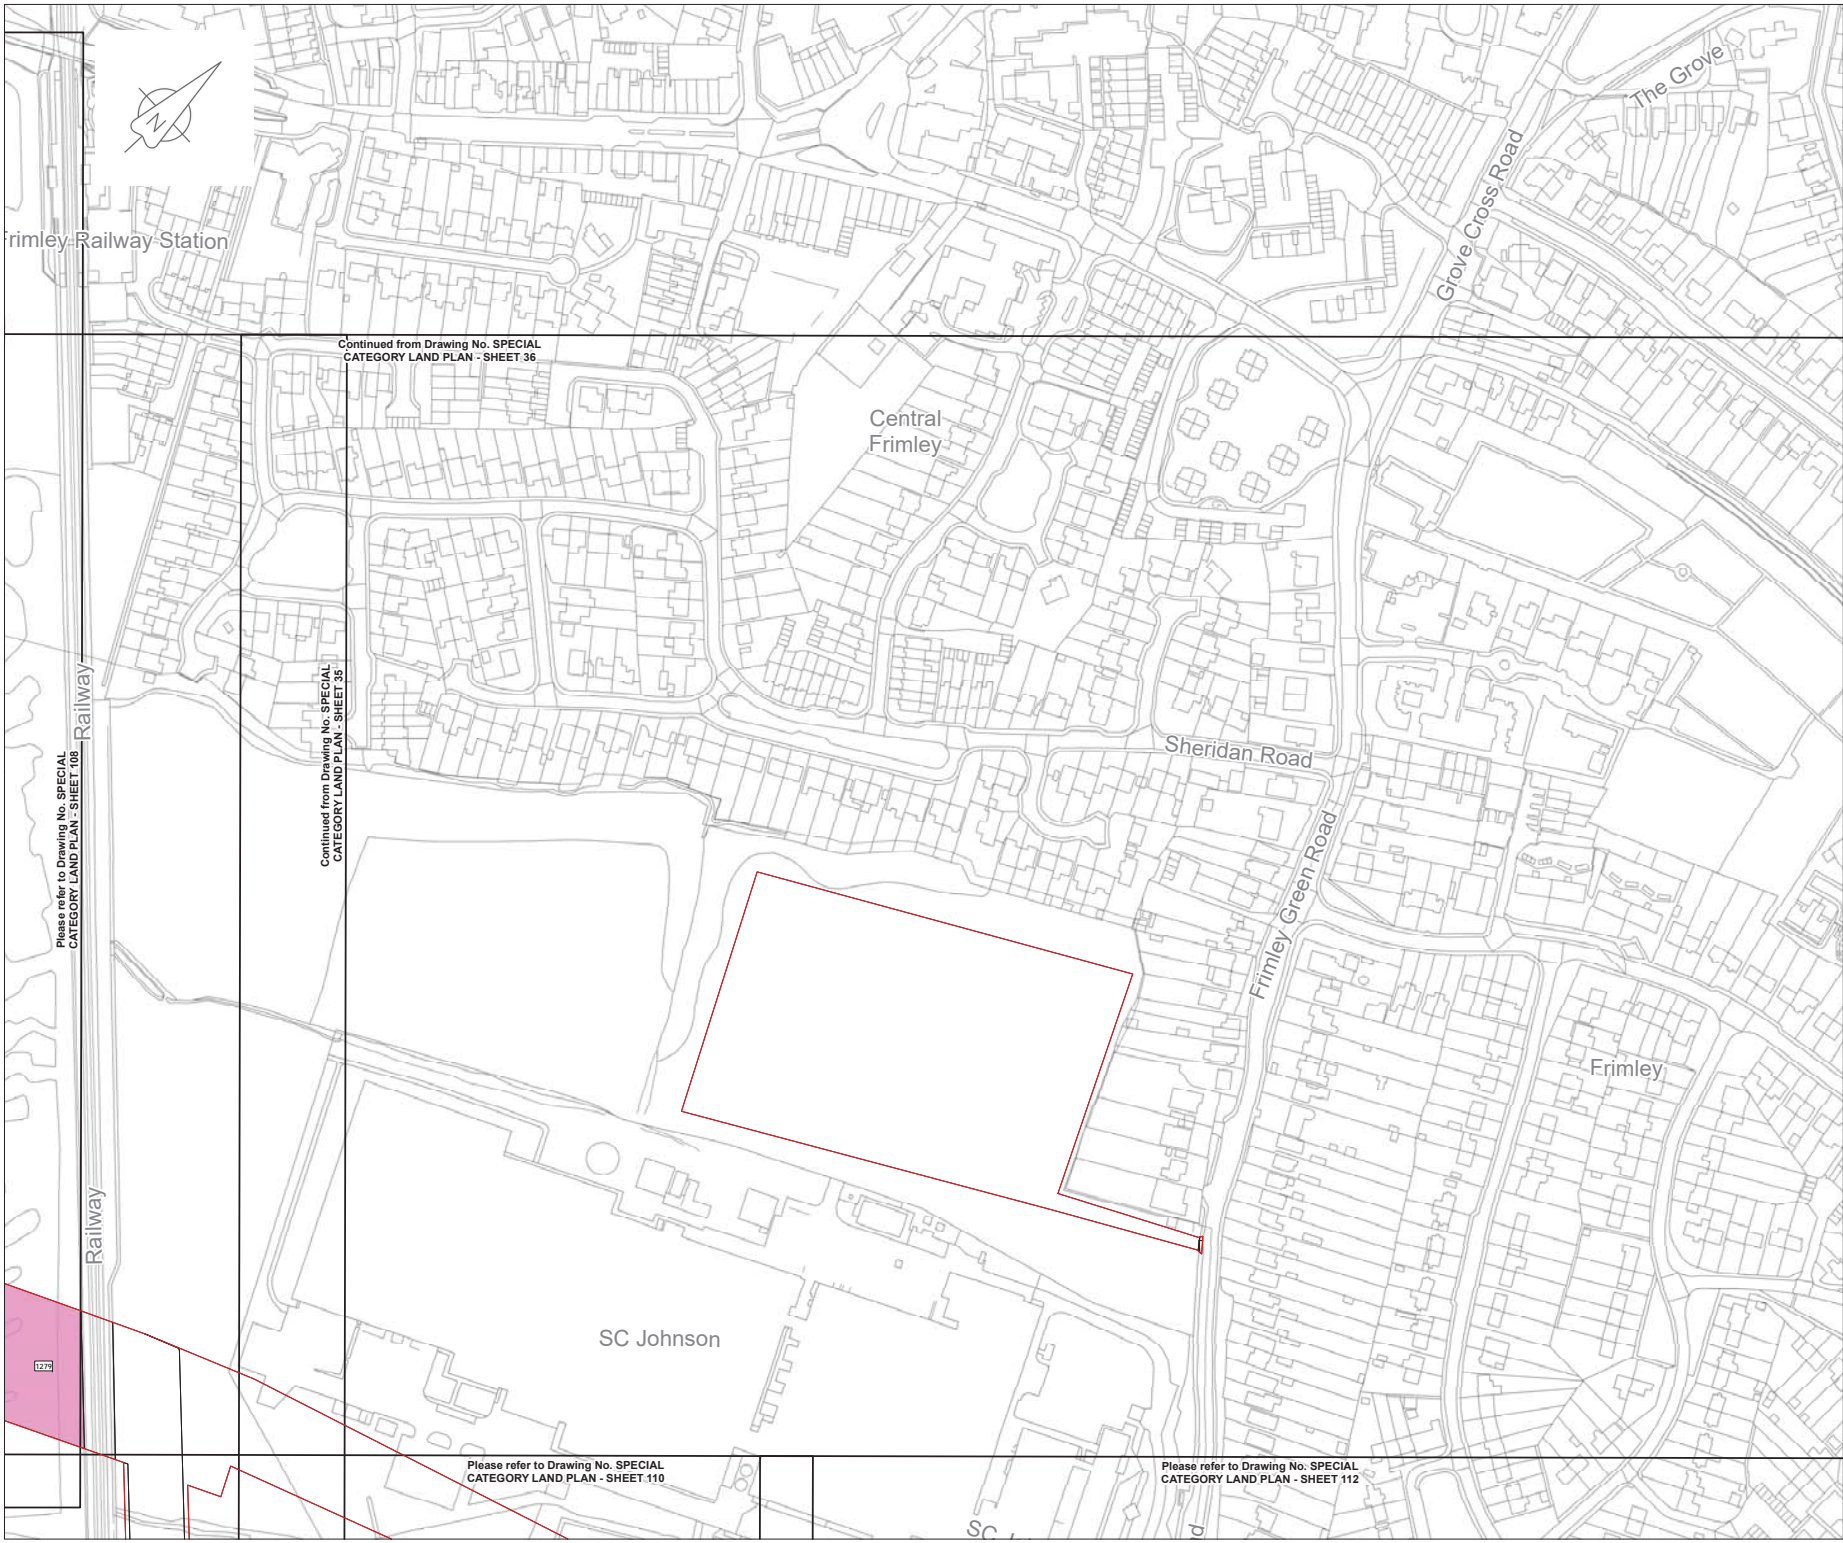


LOCATION PLAN
SCALE 1:500,000

- Legend**
- Order Limits
 - Special Category Land
 - Book of Reference plot label

© Crown copyright and database rights 2019
Ordnance Survey License Number AL100005237



THIS DRAWING IS PROTECTED BY COPYRIGHT. IT MAY NOT BE REPRODUCED IN ANY FORM OR BY ANY MEANS FOR ANY PURPOSE WITHOUT WRITTEN PERMISSION OF FISHER GERMAN LLP CHARTERED SURVEYORS



C01	10-05-19	ISSUED		RW	MT	IL	AW
Rev	Rev. Date	Purpose of revision		Drawn	Check	Rev'd	Appr'd



The Estates Office, Norman Court
Ashby de la Zouche, Leicestershire, LE65 2UZ
0845 437 0383
slpproject@fishergerman.co.uk

Client
Esso Petroleum Company, Limited
Emryn House,
Emryn Way,
Leatherhead,
Surrey,
KT22 8UX



Southampton to London
Pipeline Project

Drawing title
SPECIAL CATEGORY LAND PLAN
SHEET 109
REGULATION 5(2)(I)

APPLICATION NUMBER: EN070005

Drawing status - FINAL FOR ISSUE

Scale 1:1,250 @A1

FG No. SLP-2019-03-MT-BOR

Client No. 105124-001

Drawing Number
SPECIAL CATEGORY LAND PLAN - SHEET 109

C01

Frimley Railway Station

Please refer to Drawing No. SPECIAL CATEGORY LAND PLAN - SHEET 108

1272

Continued from Drawing No. SPECIAL CATEGORY LAND PLAN - SHEET 36

Continued from Drawing No. SPECIAL CATEGORY LAND PLAN - SHEET 35

Please refer to Drawing No. SPECIAL CATEGORY LAND PLAN - SHEET 110


Please refer to Drawing No. SPECIAL CATEGORY LAND PLAN - SHEET 112

Central Frimley

Sheridan Road

Frimley

SC Johnson

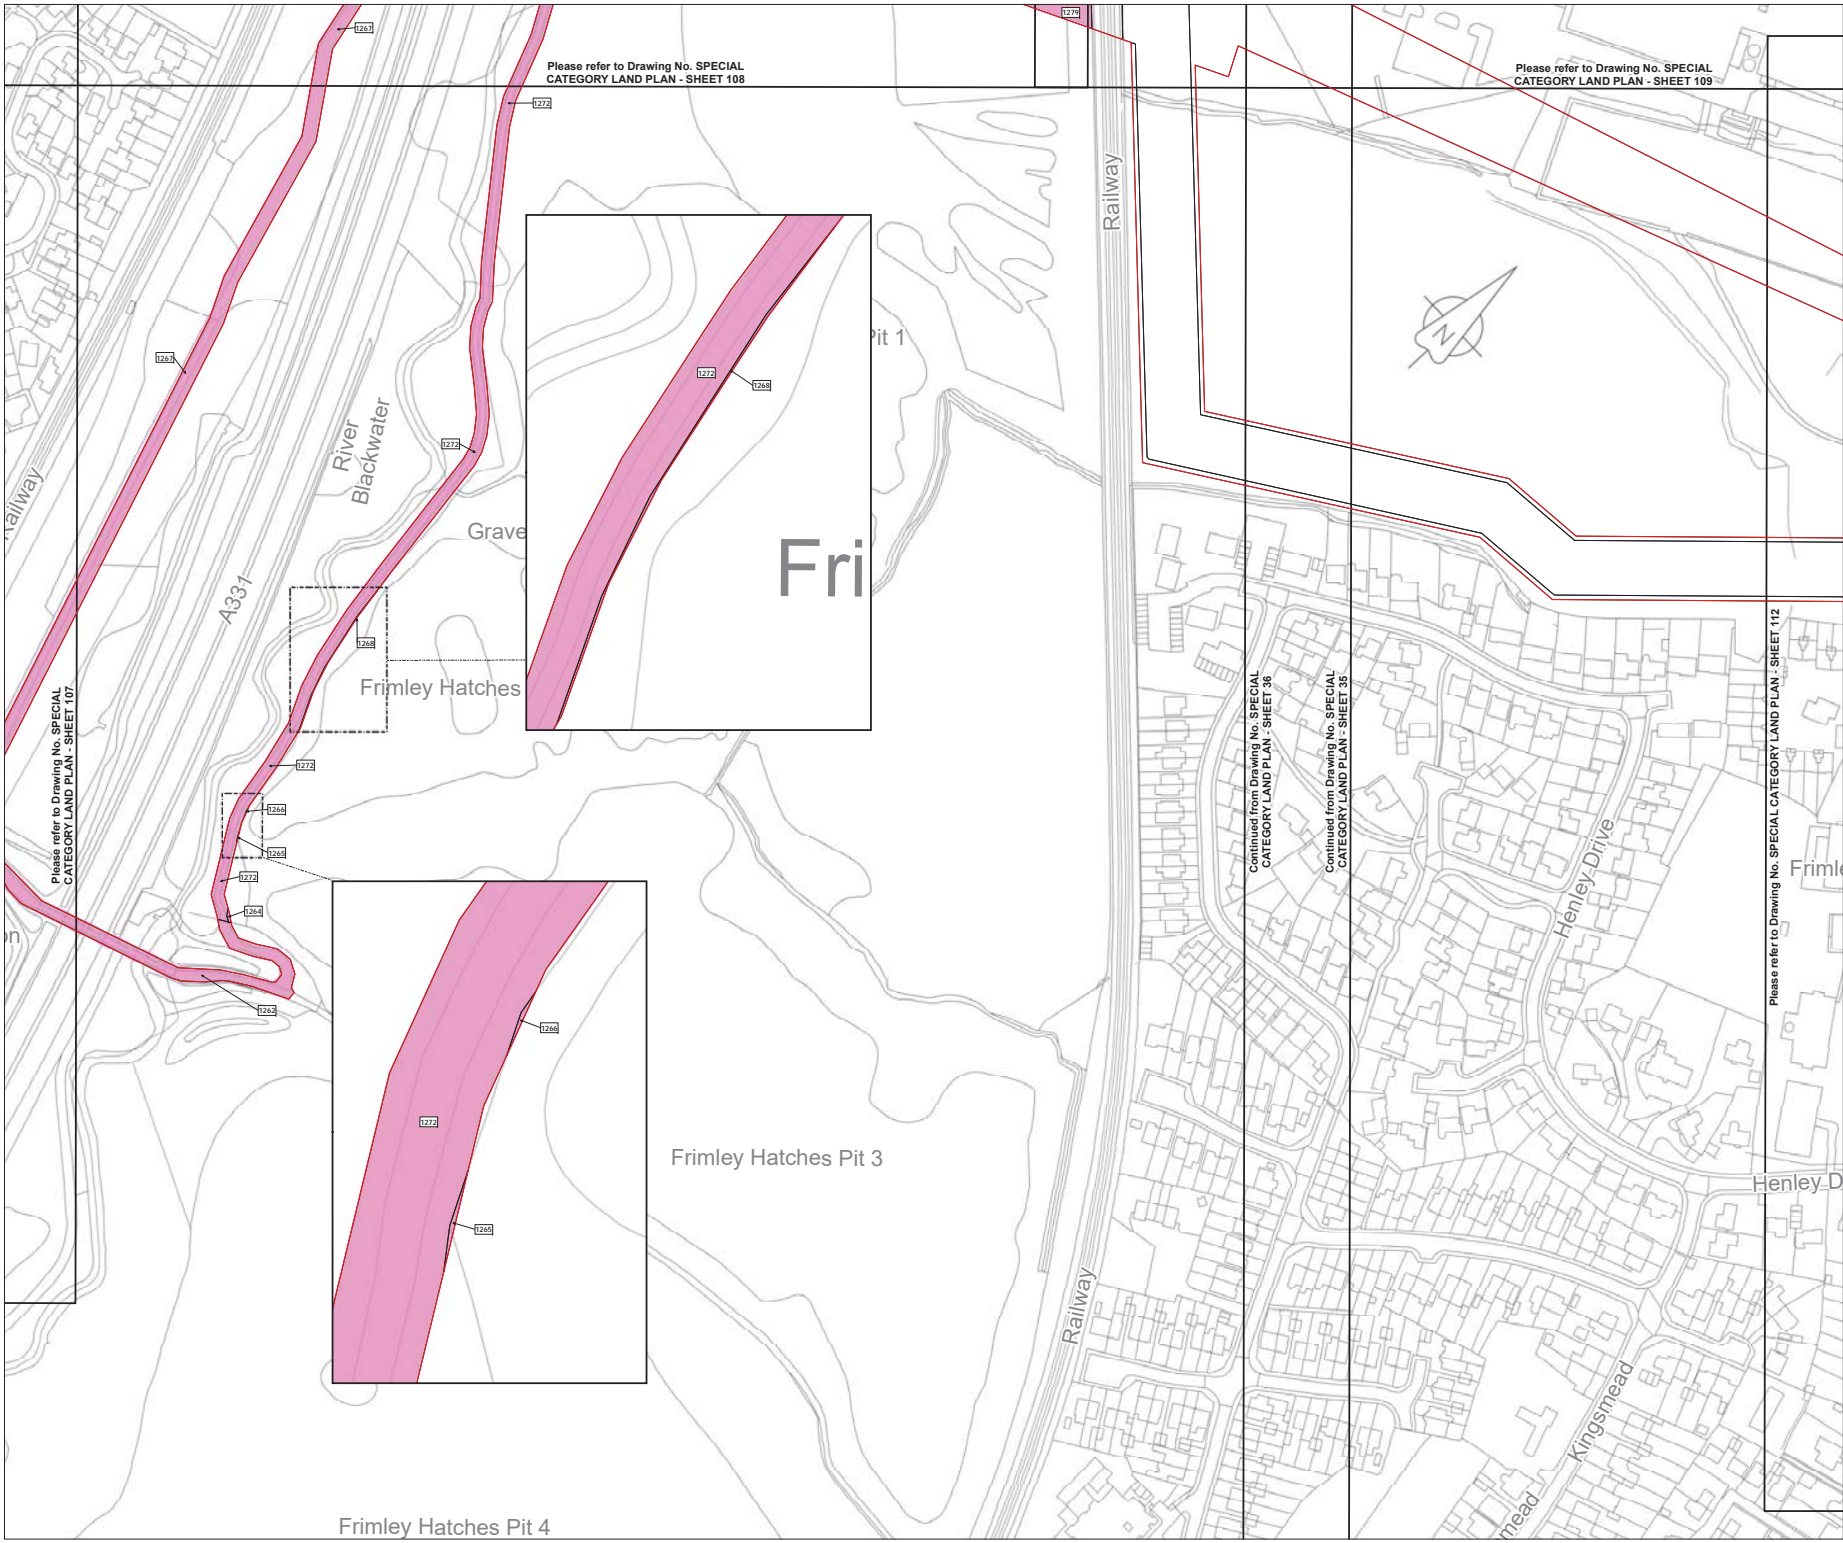

Please refer to Drawing No. SPECIAL CATEGORY LAND PLAN - SHEET 108

Please refer to Drawing No. SPECIAL CATEGORY LAND PLAN - SHEET 109

Please refer to Drawing No. SPECIAL CATEGORY LAND PLAN - SHEET 107

Continued from Drawing No. SPECIAL CATEGORY LAND PLAN - SHEET 36

Continued from Drawing No. SPECIAL CATEGORY LAND PLAN - SHEET 35

Please refer to Drawing No. SPECIAL CATEGORY LAND PLAN - SHEET 112



LOCATION PLAN
SCALE 1:500,000

- Legend**
- Order Limits
 - Special Category Land
 - Book of Reference plot label

© Crown copyright and database rights 2019
Ordnance Survey License Number AL100005237



THIS DRAWING IS PROTECTED BY COPYRIGHT. IT MAY NOT BE REPRODUCED IN ANY FORM OR BY ANY MEANS FOR ANY PURPOSE WITHOUT WRITTEN PERMISSION OF FISHER GERMAN LLP CHARTERED SURVEYORS



C01	10-05-19	ISSUED		RW	MT	IL	AW
Rev	Date	Purpose of revision		Drawn	Check	Rev'd	Appr'd



The Estates Office, Norman Court
Ashby de la Zouche, Leicestershire, LE65 2UZ
0845 437 0383
slpproject@fishergerman.co.uk

Client
Esso Petroleum Company, Limited
Emryn House,
Emryn Way,
Leatherhead,
Surrey,
KT22 8UX



Drawing title
SPECIAL CATEGORY LAND PLAN
SHEET 110
REGULATION 5(2)(I)
APPLICATION NUMBER: EN070005

Drawing status - FINAL FOR ISSUE


Scale 1:1,250 @A1

FG No. SLP-2019-03-MT-BOR

Client No. 105124-001

Drawing Number
SPECIAL CATEGORY LAND PLAN - SHEET 110

C01

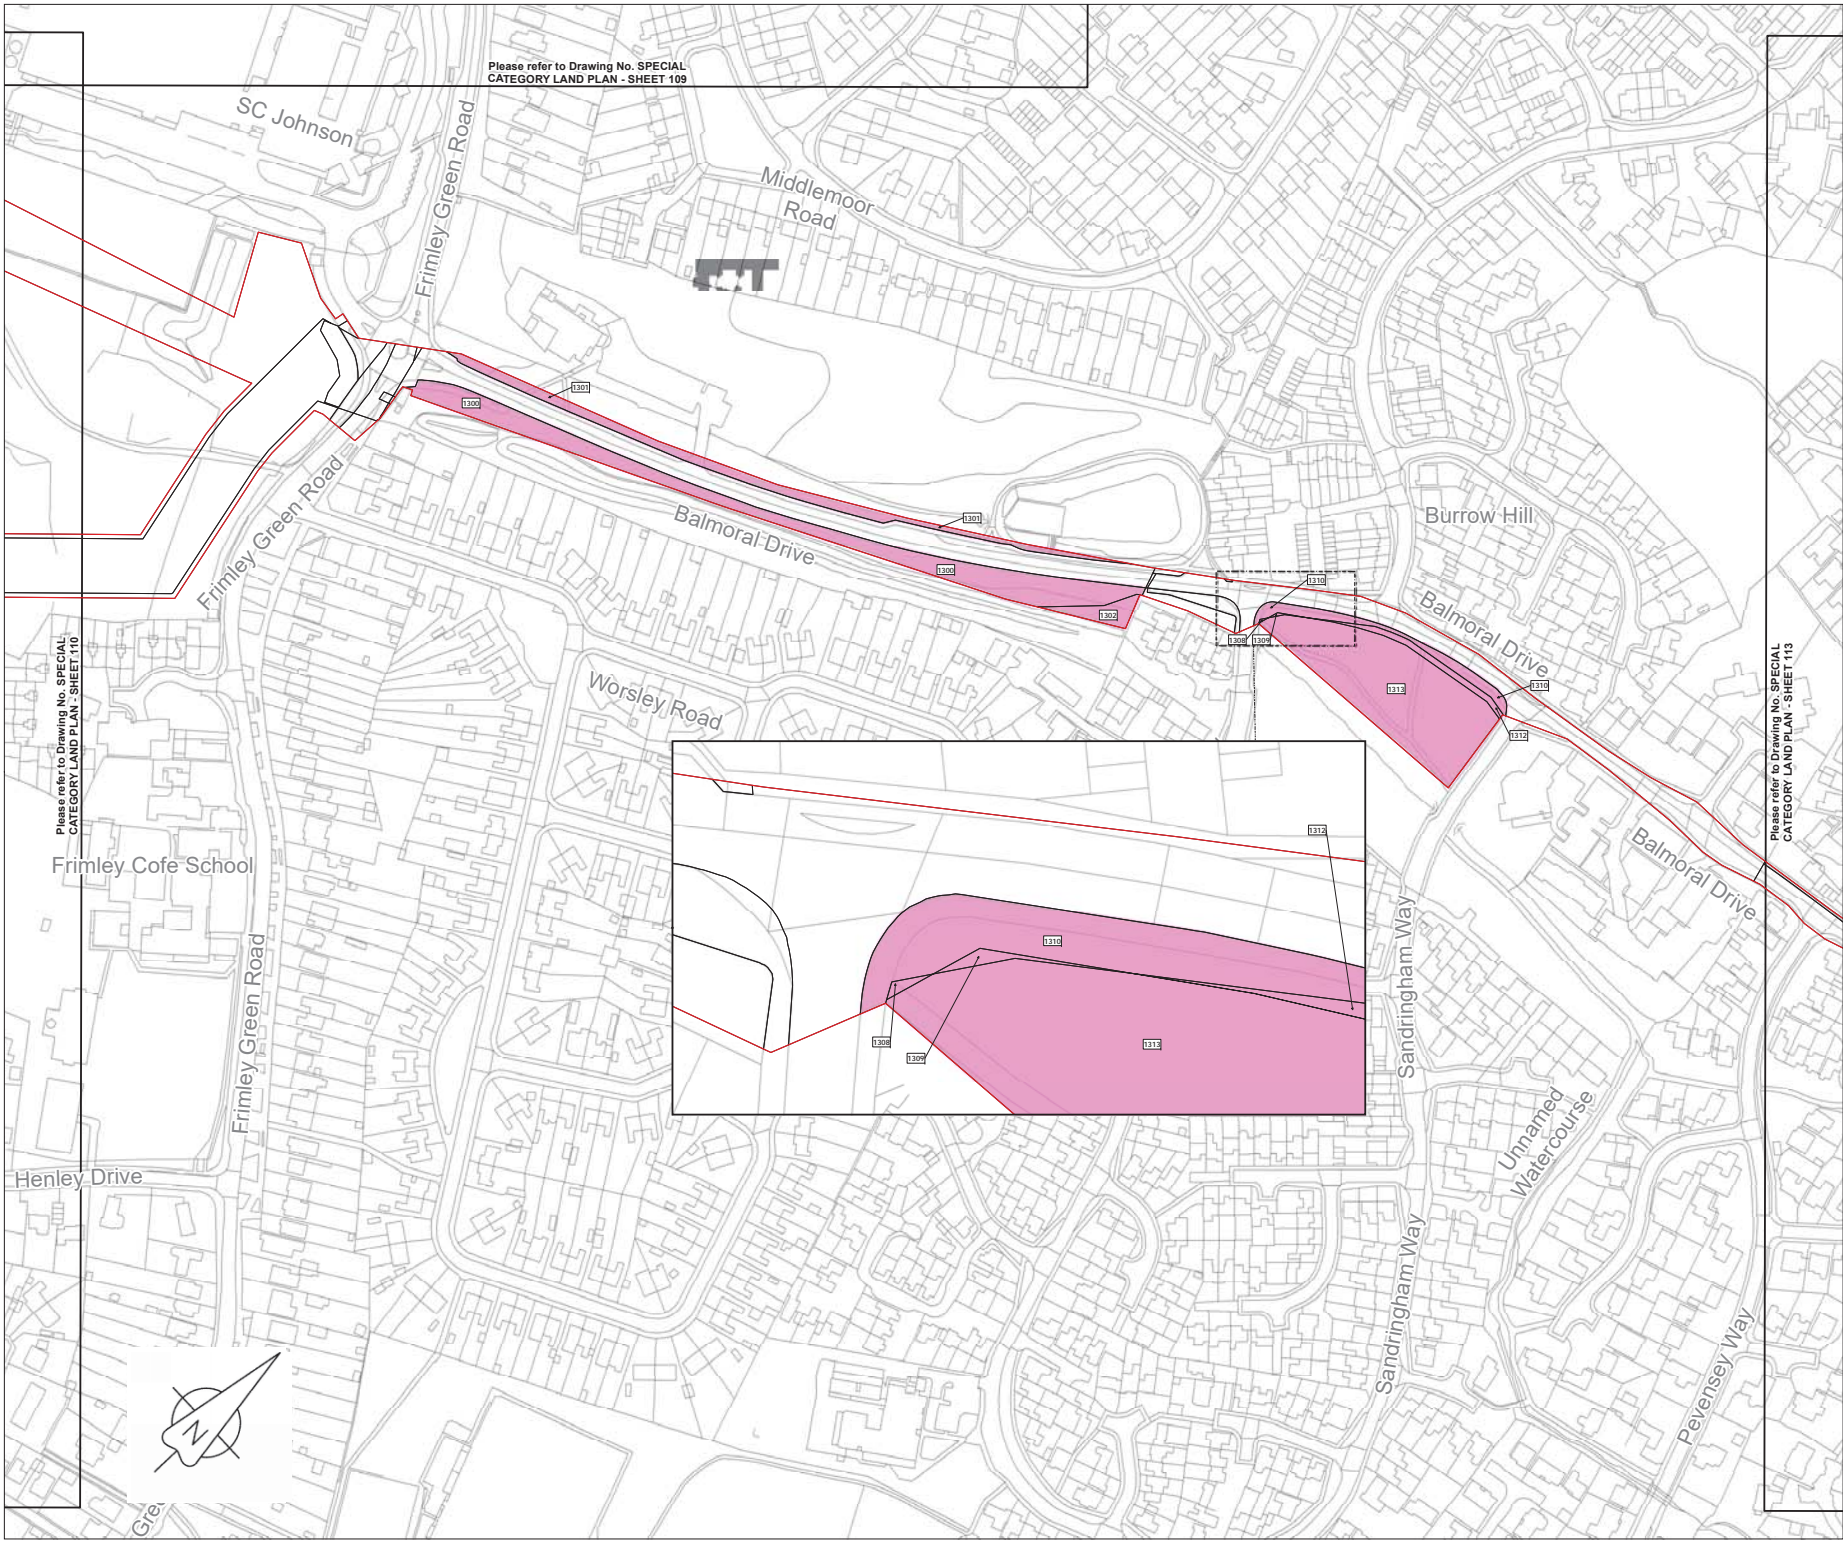

Please refer to Drawing No. SPECIAL CATEGORY LAND PLAN - SHEET 109




Please refer to Drawing No. SPECIAL CATEGORY LAND PLAN - SHEET 110

Please refer to Drawing No. SPECIAL CATEGORY LAND PLAN - SHEET 113



LOCATION PLAN
SCALE 1:500,000

Legend

-  Order Limits
-  Special Category Land
-  Book of Reference plot label

© Crown copyright and database rights, 2019
Ordnance Survey License Number AL10005237



THIS DRAWING IS PROTECTED BY COPYRIGHT. IT MAY NOT BE REPRODUCED IN ANY FORM OR BY ANY MEANS FOR ANY PURPOSE WITHOUT WRITTEN PERMISSION OF FISHER GERMAN LLP CHARTERED SURVEYORS



C01	10-05-19	ISSUED		RW	MT	RL	AW
Rev	Rev. Date	Purpose of revision	Drawn	Check	Revised	Approved	



The Estates Office, Norman Court
Ashby de la Zouch, Leicestershire, LE65 2UZ
0845 437 0383
slproject@fishergerman.co.uk

Client
Esso Petroleum Company, Limited
Emryn House,
Emryn Way,
Leatherhead,
Surrey,
KT22 8UX

Project
 Southampton to London Pipeline Project


Drawing title
**SPECIAL CATEGORY LAND PLAN
SHEET 112
REGULATION 5(2)(i)**

APPLICATION NUMBER: EN070005

Drawing status - FINAL FOR ISSUE	Rev
Scale 1:1,250 @A1	
FG No. SLP-2019-03-MT-BOR	
Client No. 105124-001	
Drawing Number	

SPECIAL CATEGORY LAND PLAN - SHEET 112


C01

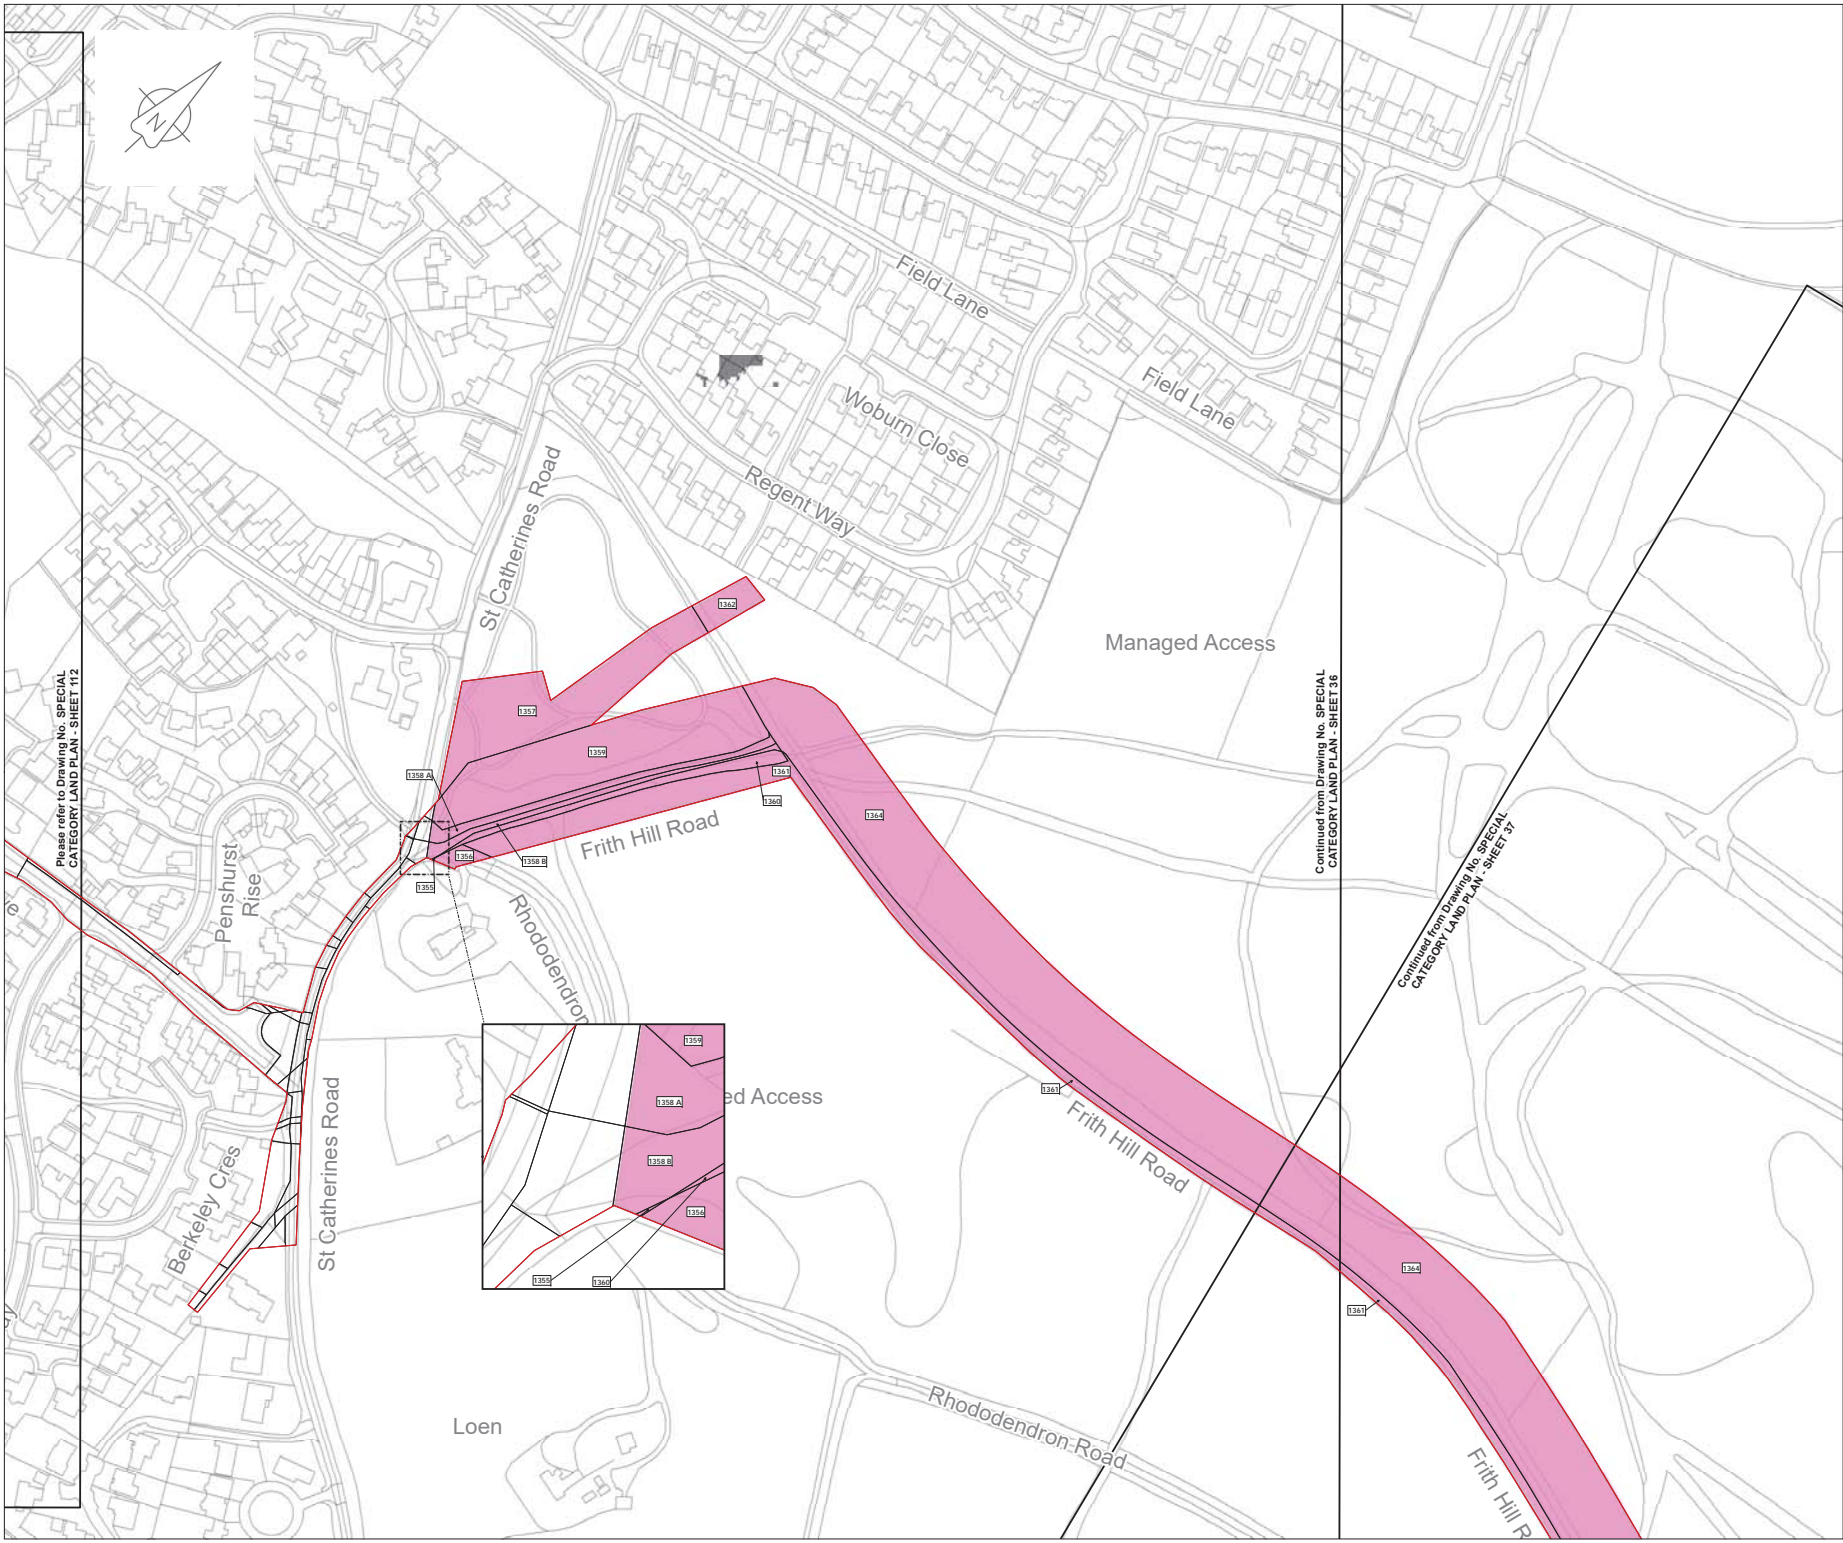

Please refer to Drawing No. SPECIAL CATEGORY LAND PLAN - SHEET 112

Continued from Drawing No. SPECIAL CATEGORY LAND PLAN - SHEET 36

Continued from Drawing No. SPECIAL CATEGORY LAND PLAN - SHEET 37

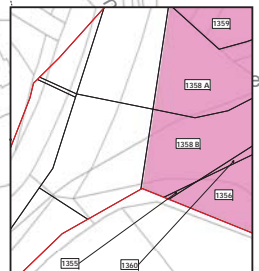

LOCATION PLAN
SCALE 1:500,000

- Legend**
- Order Limits
 - Special Category Land
 - Book of Reference plot label

© Crown copyright and database rights, 2019
Ordnance Survey License Number AL10000237



THIS DRAWING IS PROTECTED BY COPYRIGHT. IT MAY NOT BE REPRODUCED IN ANY FORM OR BY ANY MEANS FOR ANY PURPOSE WITHOUT WRITTEN PERMISSION OF FISHER GERMAN LLP CHARTERED SURVEYORS



Rev	Rev. Date	Purpose of revision	Drawn	Check	Revised	Appr'd
C01	10-05-19	ISSUED	RW	MT	RL	AW



The Estates Office, Norman Court
Ashby de la Zouch, Leicestershire, LE65 2UZ
0945 481 0363
<https://www.fishergerman.co.uk>
ashby@fishergerman.co.uk



Client
Esso Petroleum Company, Limited
Ermyn House,
Ermyn Way,
Leatherhead,
Surrey,
KT22 8UX

Project
 Southampton to London Pipeline Project

Drawing title
SPECIAL CATEGORY LAND PLAN
SHEET 113
REGULATION 5(2)(I)

APPLICATION NUMBER: EN070005

Drawing status - FINAL FOR ISSUE	Rev
Scale 1:1,250 @A1	
FG No. SLP-2019-03-MT-BOR	
Client No. 105124-001	
Drawing Number	
SPECIAL CATEGORY LAND PLAN - SHEET 113	C01

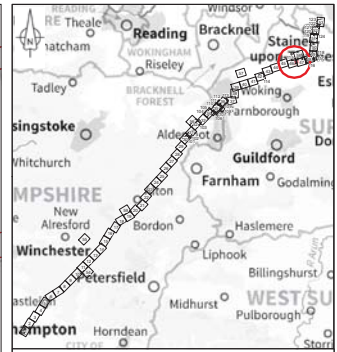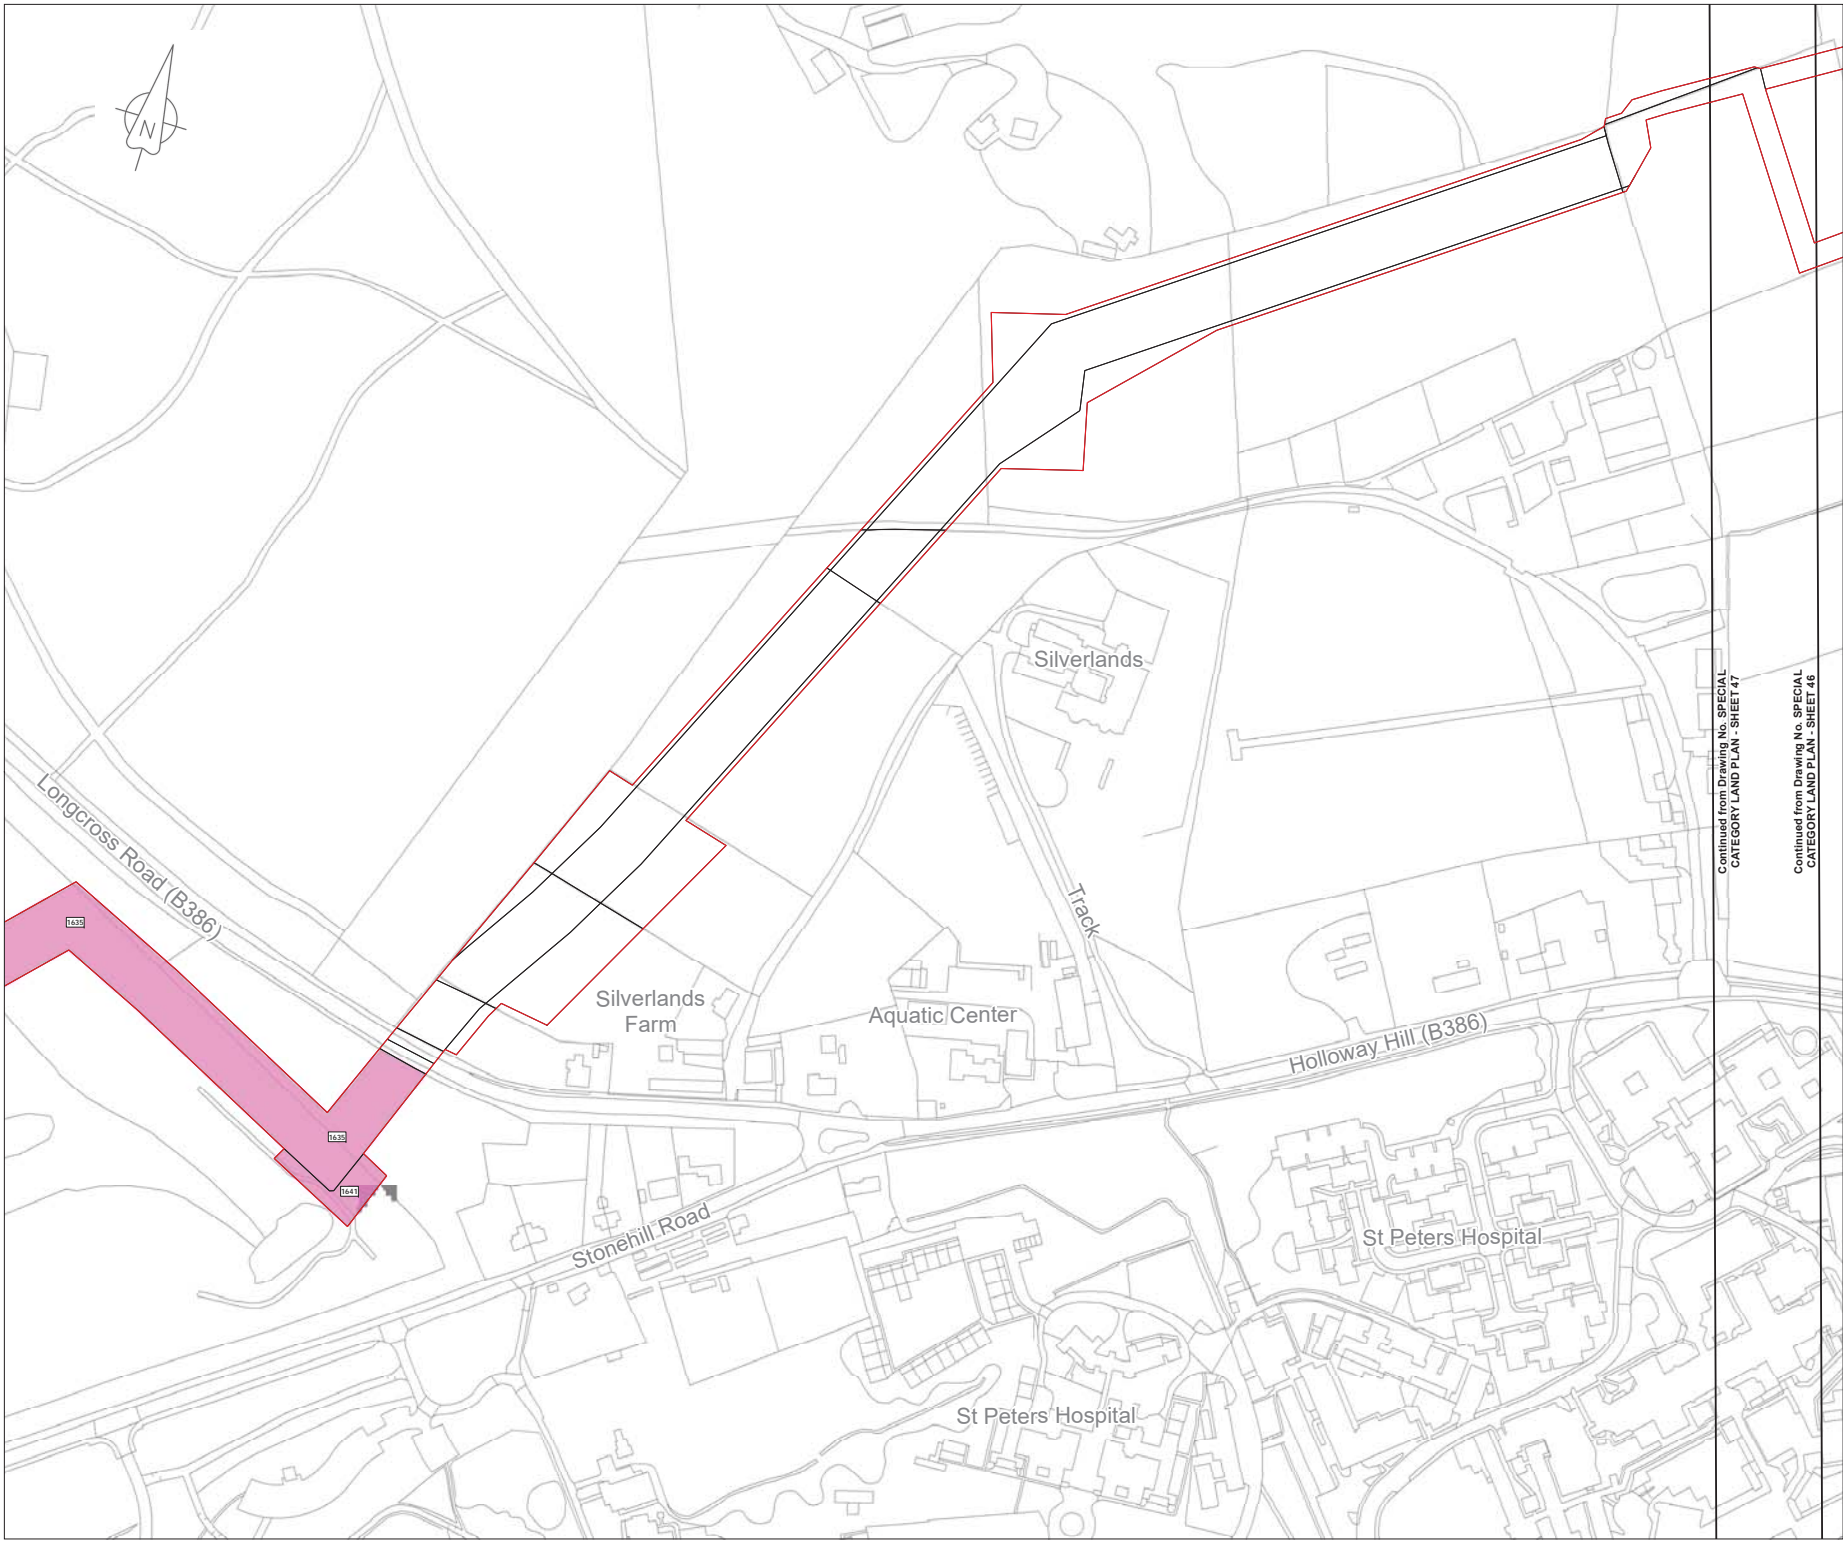

LOCATION PLAN
SCALE 1:500,000

- Legend**
- Order Limits
 - Special Category Land
 - Book of Reference plot label

Continued from Drawing No. SPECIAL CATEGORY LAND PLAN - SHEET 47

Continued from Drawing No. SPECIAL CATEGORY LAND PLAN - SHEET 48

© Crown copyright and database rights, 2019
Ordnance Survey License Number AL100005237



THIS DRAWING IS PROTECTED BY COPYRIGHT. IT MAY NOT BE REPRODUCED IN ANY FORM OR BY ANY MEANS FOR ANY PURPOSE WITHOUT WRITTEN PERMISSION OF FISHER GERMAN LLP CHARTERED SURVEYORS



C01	10-05-19	ISSUED		RW	MT	RL	AW
Rev	Rev. Date	Purpose of revision		Drawn	Check	Revised	Approved



The Estates Office, Norman Court
Ashby de la Zouch, Leicestershire, LE65 2UZ
0845 437 0383
slproject@fishergerman.co.uk

Client
Esso Petroleum Company, Limited
Ermyn House,
Ermyn Way,
Leatherhead,
Surrey,
KT22 8UX



Drawing title
**SPECIAL CATEGORY LAND PLAN
SHEET 115
REGULATION 5(2)(i)**

APPLICATION NUMBER: EN070005

Drawing status - FINAL FOR ISSUE



Scale 1:1,250 @A1

FG No. SLP-2019-03-MT-BOR

Client No. 105124-001

Drawing Number
SPECIAL CATEGORY LAND PLAN - SHEET 115

Rev
C01

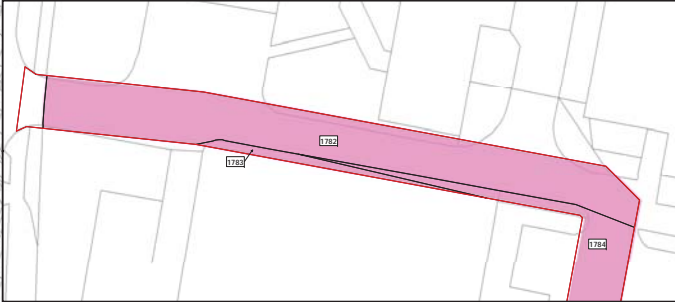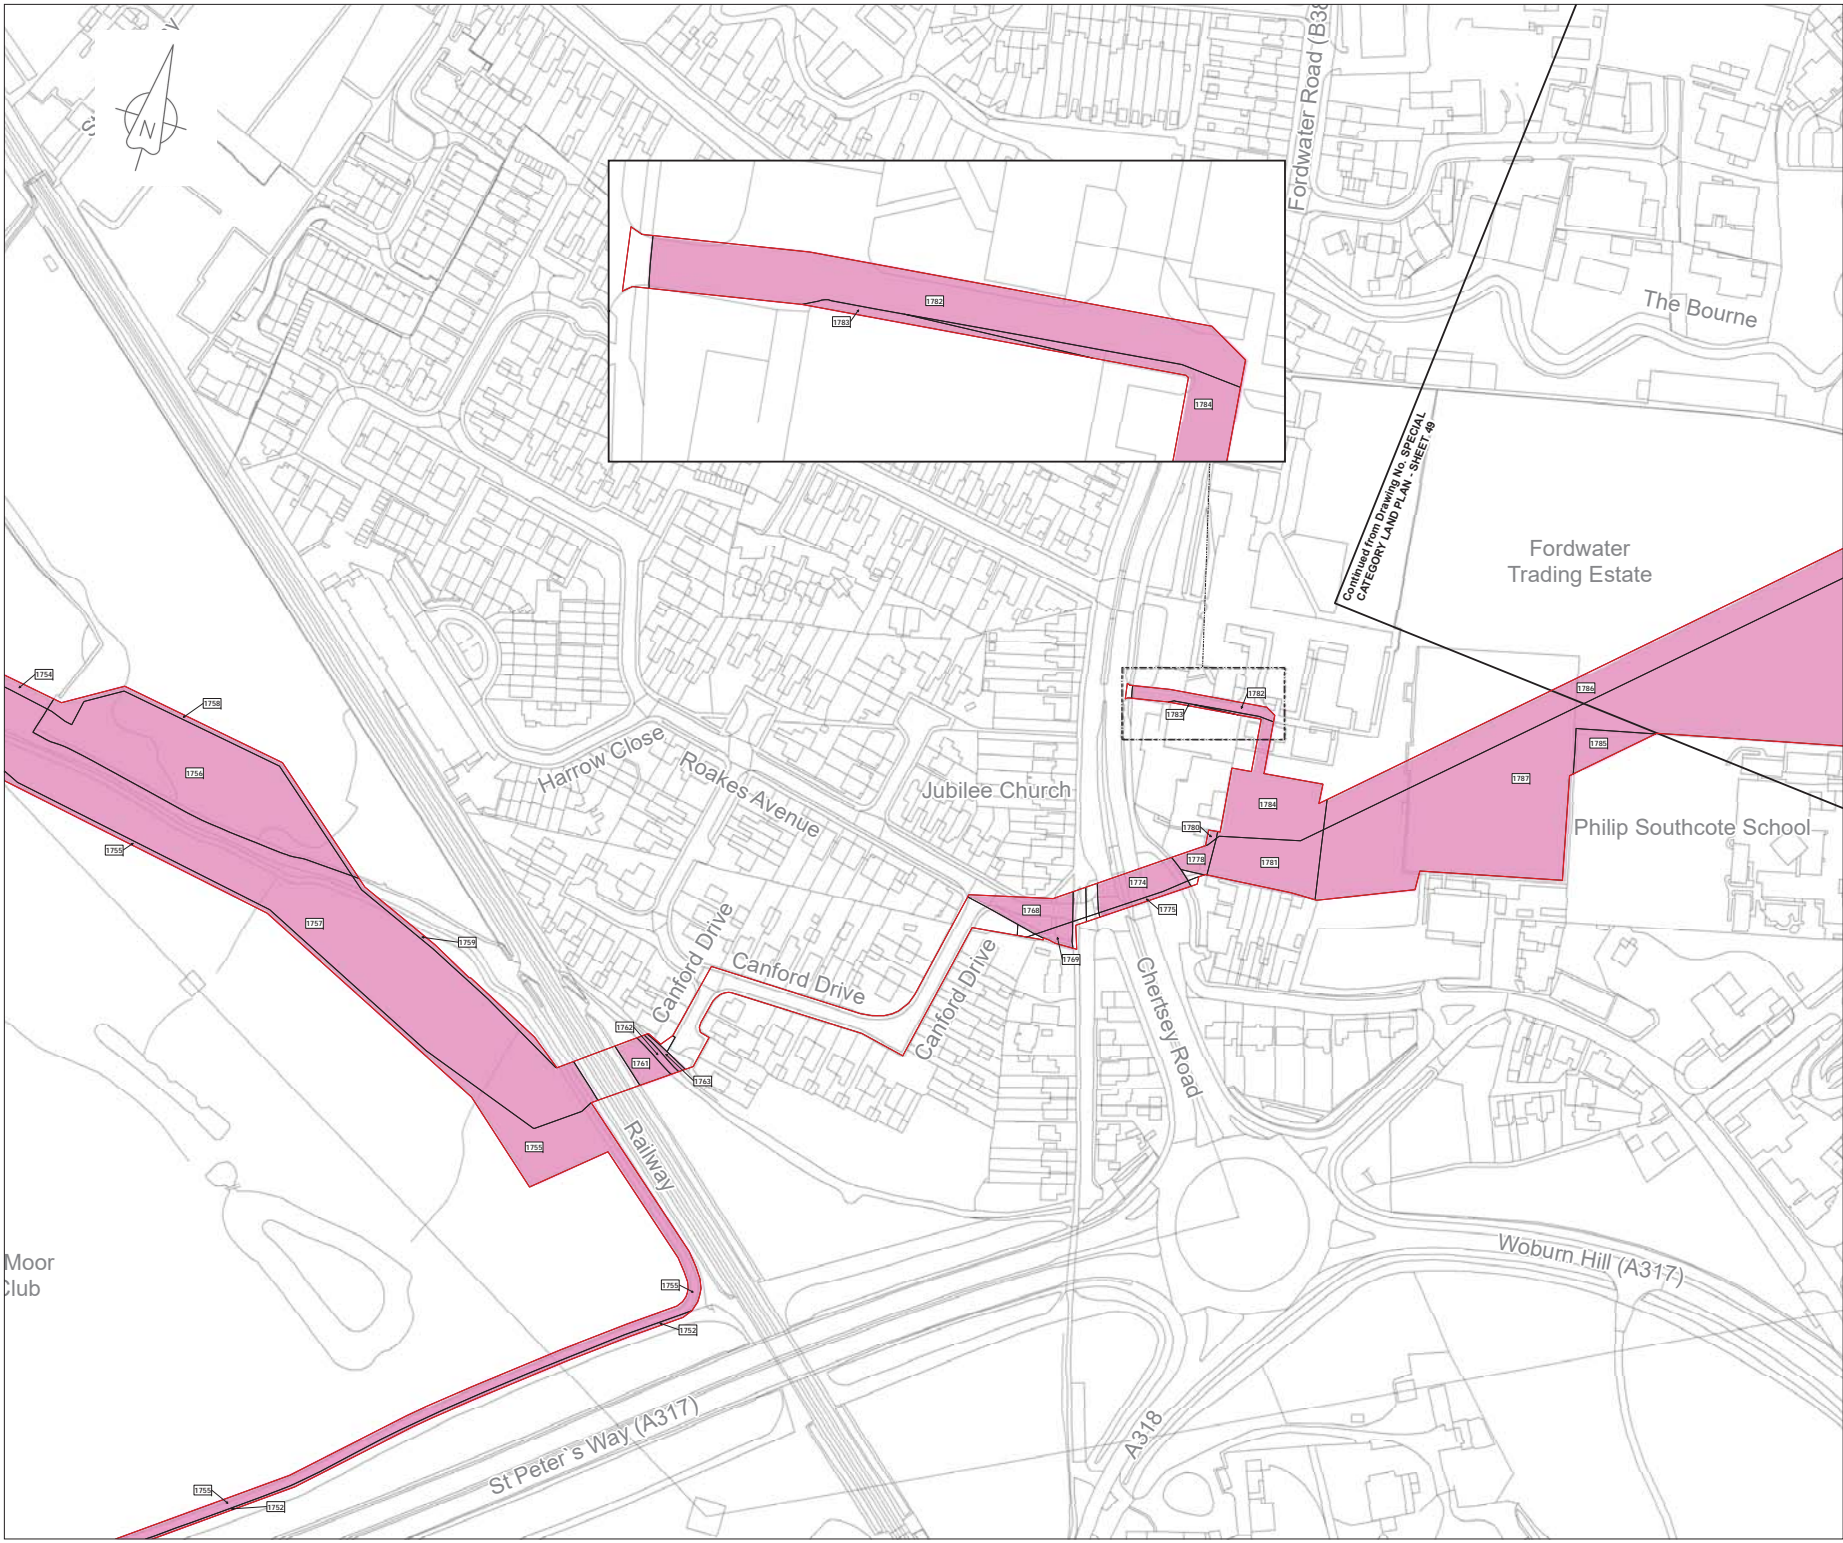

LOCATION PLAN
SCALE 1:500,000

- Legend**
- Order Limits
 - Special Category Land
 - Book of Reference plot label

© Crown copyright and database rights, 2019
Ordnance Survey License Number AL10005237

Data

THIS DRAWING IS PROTECTED BY COPYRIGHT. IT MAY NOT BE REPRODUCED IN ANY FORM OR BY ANY MEANS FOR ANY PURPOSE WITHOUT WRITTEN PERMISSION OF FISHER GERMAN LLP CHARTERED SURVEYORS



CO1	10-05-19	ISSUED		RW	MT	RL	AW
Rev	Rev. Date	Purpose of revision		Drawn	Check	Revised	Approved

FISHER GERMAN

The Estates Office, Norman Court
Ashby de la Zouch, Leicestershire, LE65 2UZ
0845 437 0383
slproject@fishergerman.co.uk

Client
Esso Petroleum Company, Limited
Emryn House,
Emryn Way,
Leatherhead,
Surrey,
KT22 8UX


Project
 Southampton to London Pipeline Project

Drawing title
**SPECIAL CATEGORY LAND PLAN
SHEET 116
REGULATION 5(2)(I)**

APPLICATION NUMBER: EN070005

Drawing status - FINAL FOR ISSUE	Rev
Scale 1:1,250 @A1	C01
FG No. SLP-2019-03-MT-BOR	
Client No. 105124-001	
Drawing Number	

SPECIAL CATEGORY LAND PLAN - SHEET 116

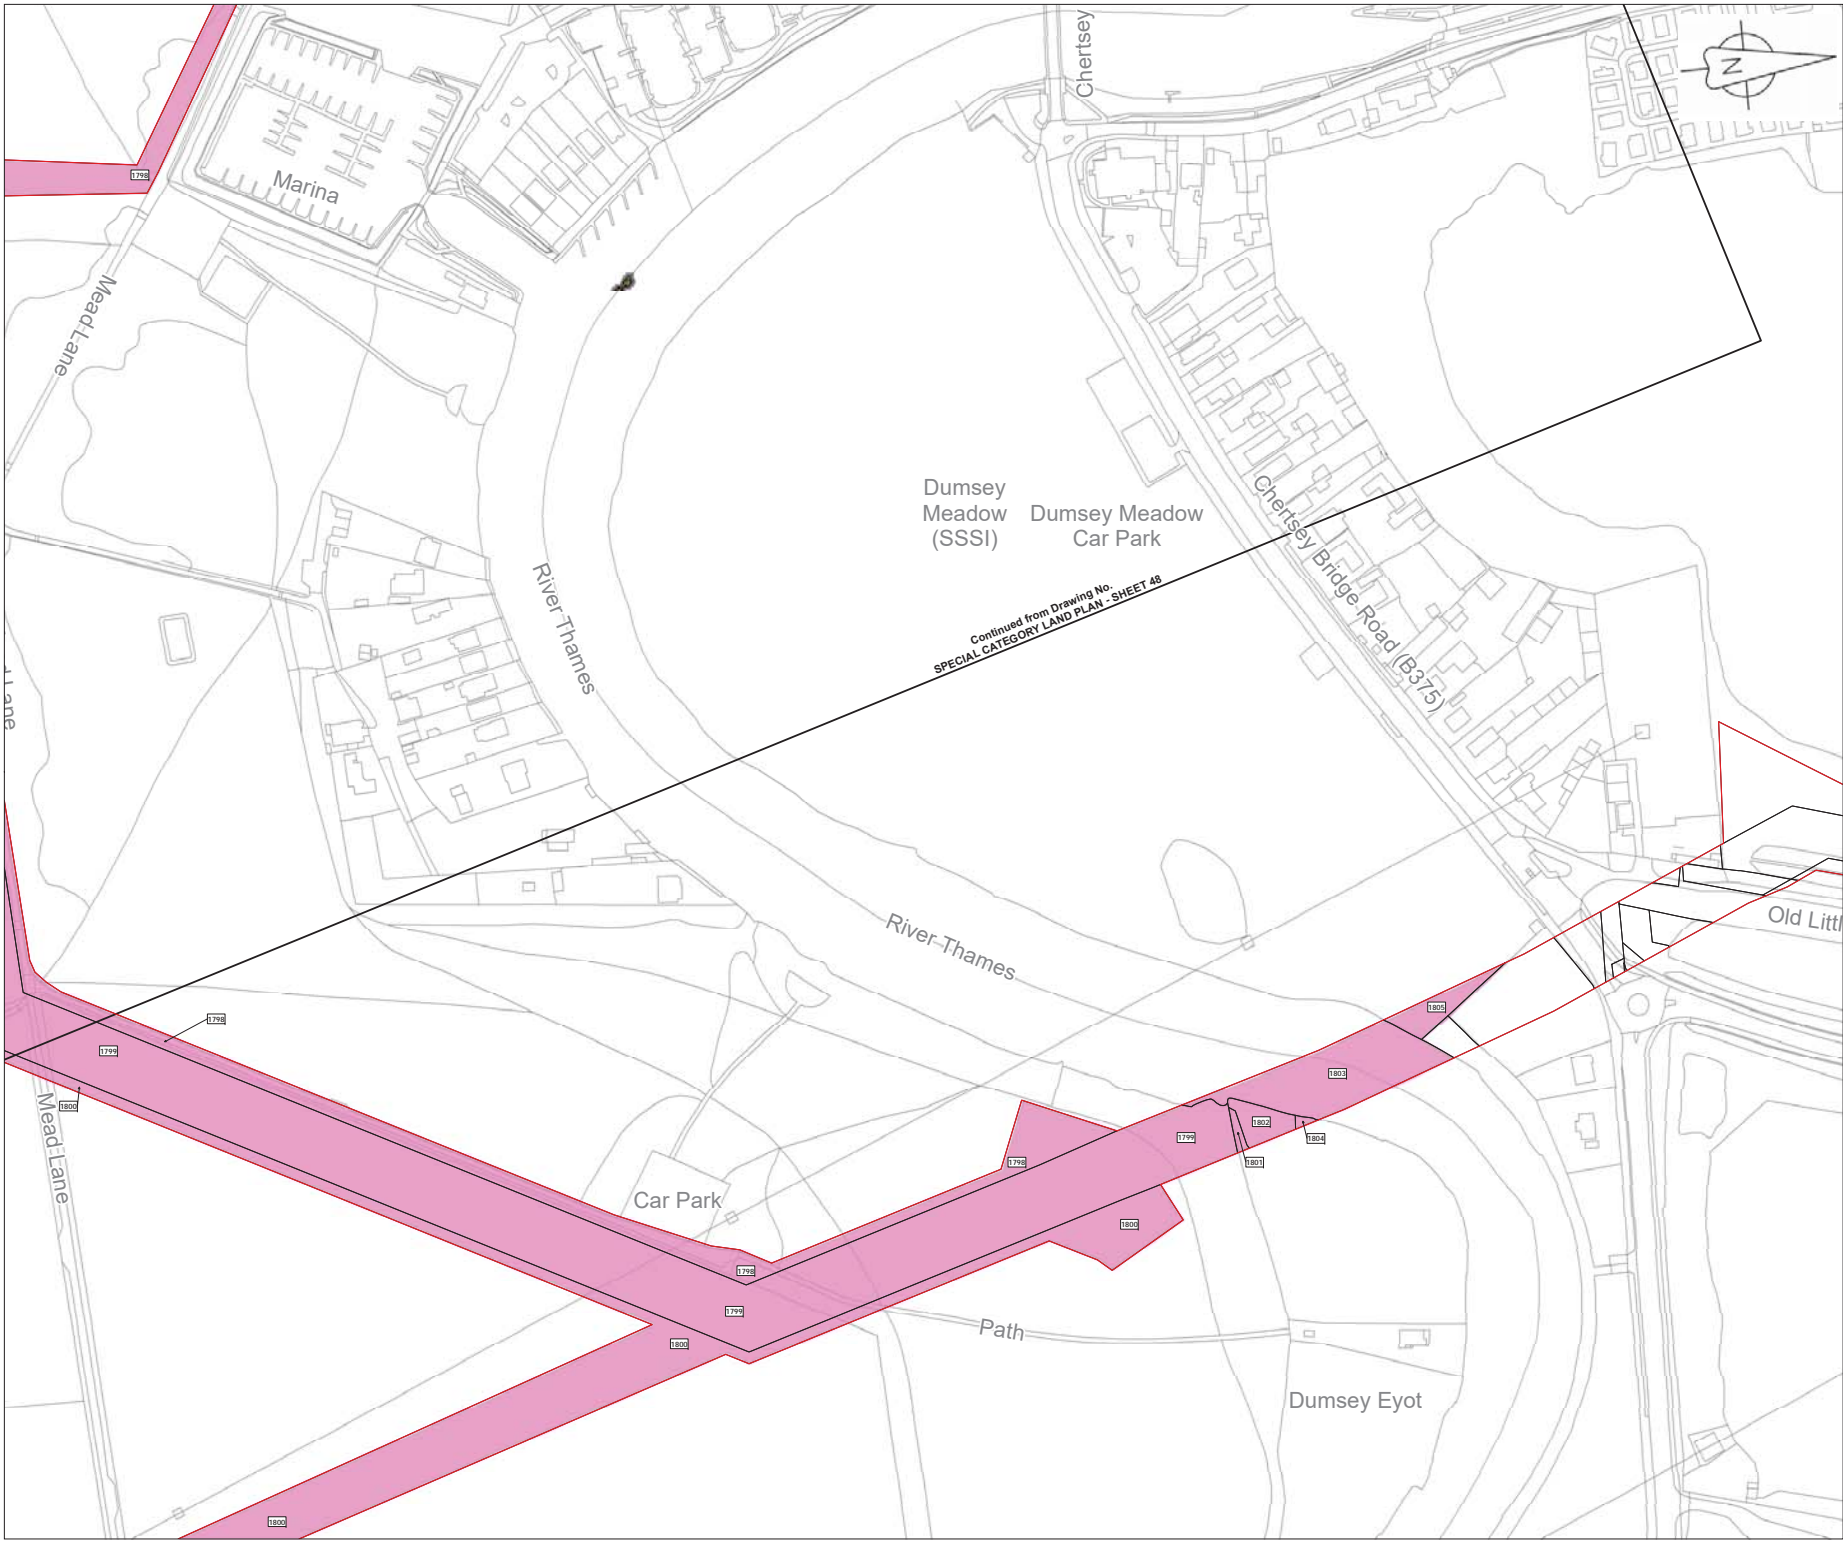

LOCATION PLAN
SCALE 1:500,000

- Legend**
- Order Limits
 - Special Category Land
 - Book of Reference plot label

© Crown copyright and database rights, 2019
Ordnance Survey License Number AL10000237



THIS DRAWING IS PROTECTED BY COPYRIGHT. IT MAY NOT BE REPRODUCED IN ANY FORM OR BY ANY MEANS FOR ANY PURPOSE WITHOUT WRITTEN PERMISSION OF FISHER GERMAN LLP CHARTERED SURVEYORS



CO1	10-05-19	ISSUED		RW	MT	RL	AW
Rev	Rev. Date	Purpose of revision		Drawn	Check	Revised	Approved




The Estates Office, Norman Court
Ashby de la Zouch, Leicestershire, LE65 2UZ
01454 437 0393
slproject@fishergerman.co.uk

Client
Esso Petroleum Company, Limited
Emryn House,
Emryn Way,
Leatherhead,
Surrey,
KT22 8UX



Southampton to London
Pipeline Project

Drawing title		C01
SPECIAL CATEGORY LAND PLAN SHEET 117 REGULATION 5(2)(i)		
APPLICATION NUMBER: EN070005		
Drawing status - FINAL FOR ISSUE	Rev	
Scale 1:1,250 @A1		
FG No. SLP-2019-03-MT-BOR		
Client No. 105124-001		
Drawing Number		
SPECIAL CATEGORY LAND PLAN - SHEET 117		

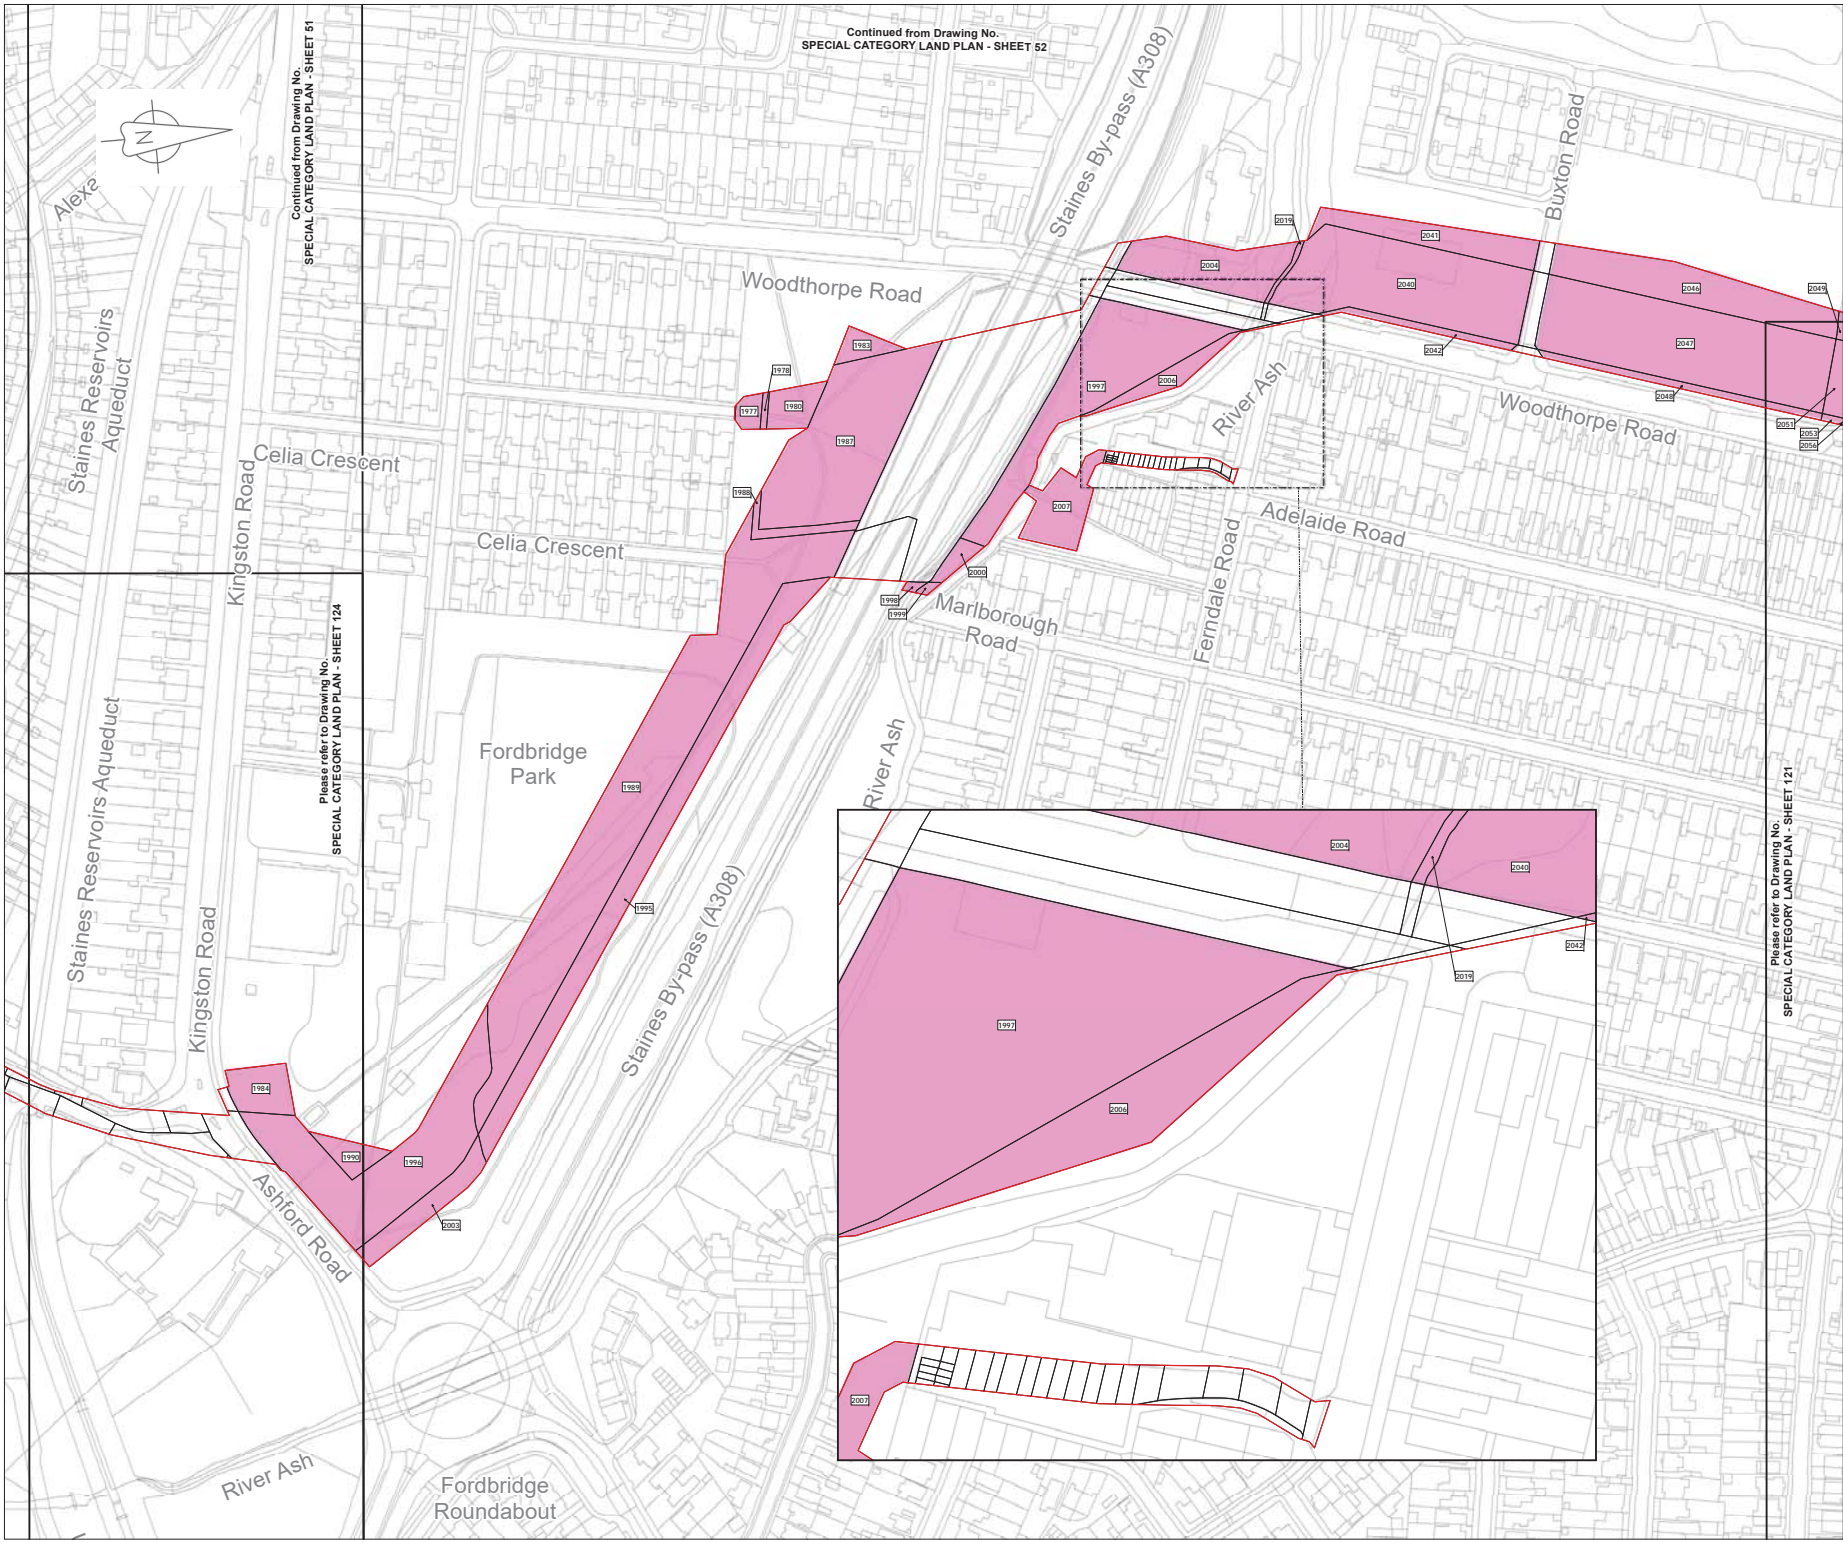

Continued from Drawing No. SPECIAL CATEGORY LAND PLAN - SHEET 52

Continued from Drawing No. SPECIAL CATEGORY LAND PLAN - SHEET 51

Please refer to Drawing No. SPECIAL CATEGORY LAND PLAN - SHEET 124

Please refer to Drawing No. SPECIAL CATEGORY LAND PLAN - SHEET 121



LOCATION PLAN
SCALE 1:500,000

- Legend**
- Order Limits
 - Special Category Land
 - Book of Reference plot label

© Crown copyright and database rights 2019
Ordnance Survey License Number AL100005237

THIS DRAWING IS PROTECTED BY COPYRIGHT. IT MAY NOT BE REPRODUCED IN ANY FORM OR BY ANY MEANS FOR ANY PURPOSE WITHOUT WRITTEN PERMISSION OF FISHER GERMAN LLP CHARTERED SURVEYORS

C01	10-05-19	ISSUED		RW	MT	IL	AW
Rev	Rev. Date	Purpose of revision		Drawn	Check	Rev'd	Appr'd

The Estates Office, Norman Court
Ashby de la Zouch, Leicestershire, LE65 2UZ
0145 437 0363
slpproject@fishergerman.co.uk

Client
Esso Petroleum Company, Limited
Emmyn House,
Emmyn Way,
Leatherhead,
Surrey,
KT22 8UX

Southampton to London Pipeline Project

Drawing title
**SPECIAL CATEGORY LAND PLAN
SHEET 120
REGULATION 5(2)(I)**

APPLICATION NUMBER: EN070005

Drawing status - FINAL FOR ISSUE

Scale 1:1,250 @A1


FG No. SLP-2019-03-MT-BOR

Client No. 105124-001

Drawing Number

SPECIAL CATEGORY LAND PLAN - SHEET 120

C01

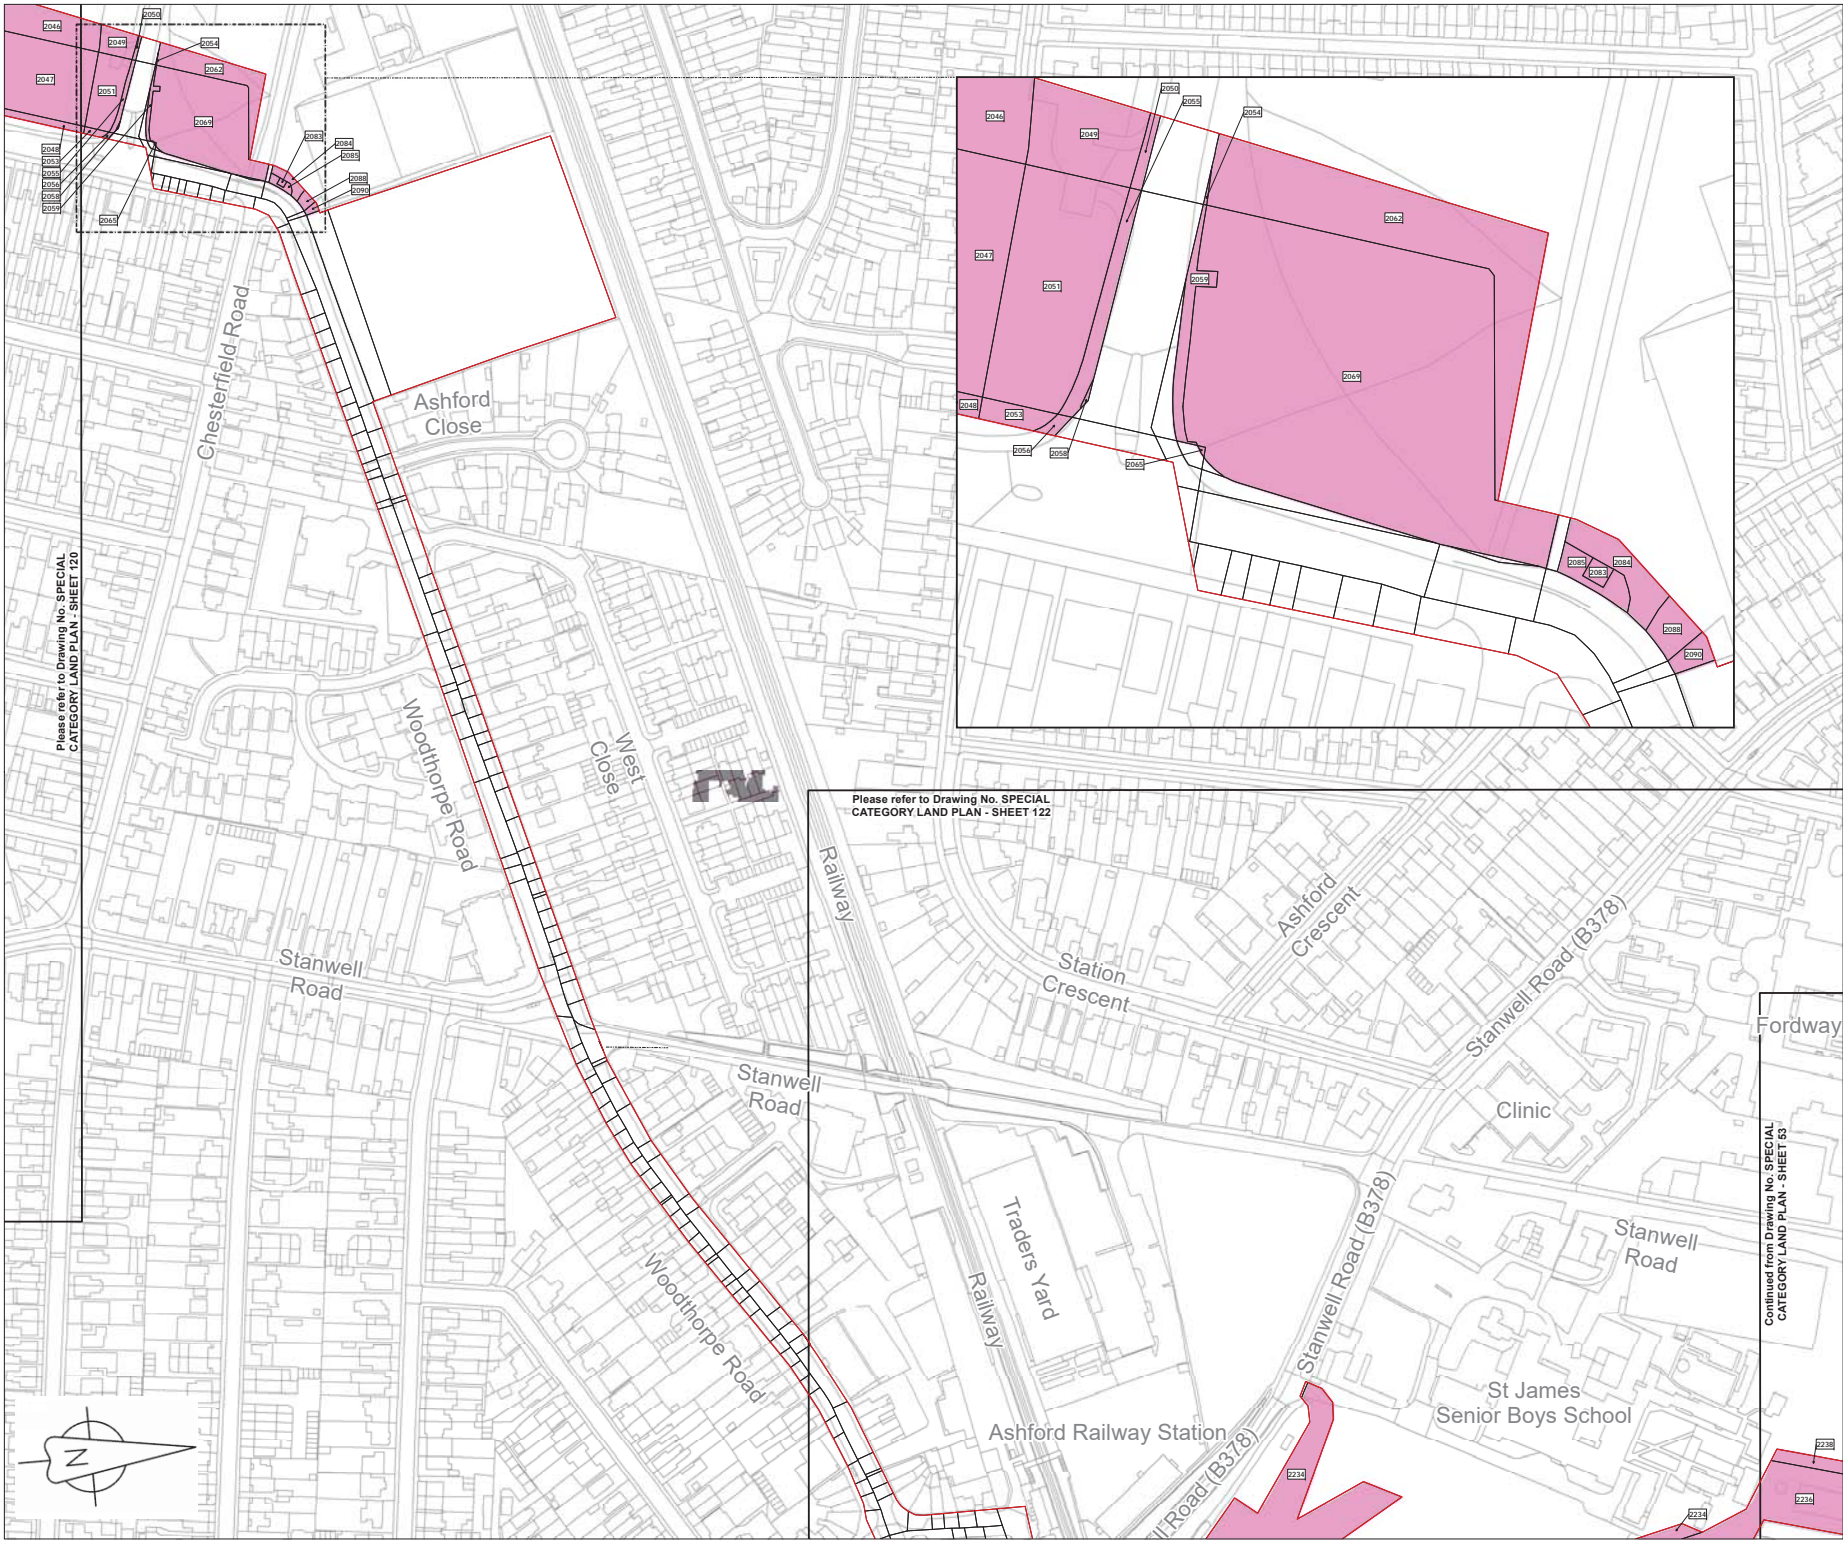

Please refer to Drawing No. SPECIAL CATEGORY LAND PLAN - SHEET 20


Please refer to Drawing No. SPECIAL CATEGORY LAND PLAN - SHEET 122



LOCATION PLAN
SCALE 1:500,000

- Legend**
- Order Limits
 - Special Category Land
 - Book of Reference plot label

© Crown copyright and database rights, 2019
Ordnance Survey License Number AL10000237



THIS DRAWING IS PROTECTED BY COPYRIGHT. IT MAY NOT BE REPRODUCED IN ANY FORM OR BY ANY MEANS FOR ANY PURPOSE WITHOUT WRITTEN PERMISSION OF FISHER GERMAN LLP CHARTERED SURVEYORS

0 12.5 25 50 75 100

Rev	Date	Purpose of revision	Rev	MT	IL	AW
C01	10-05-19	ISSUED				



The Estates Office, Norman Court
Ashby de la Zouch, Leicestershire, LE65 2UZ
(0454) 457 0393
slproject@fishergerman.co.uk

Client
Esso Petroleum Company, Limited
Emryn House,
Emryn Way,
Leatherhead,
Surrey,
KT22 8UX



Project
Southampton to London Pipeline Project


Drawing title
SPECIAL CATEGORY LAND PLAN
SHEET 121
REGULATION 5(2)(i)

APPLICATION NUMBER: EN070005



Drawing status - FINAL FOR ISSUE	Rev
Scale 1:1,250 @A1	
FG No. SLP-2019-03-MT-BOR	
Client No. 105124-001	
Drawing Number	

C01

SPECIAL CATEGORY LAND PLAN - SHEET 121

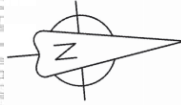

Continued from Drawing No. SPECIAL CATEGORY LAND PLAN - SHEET 123

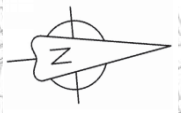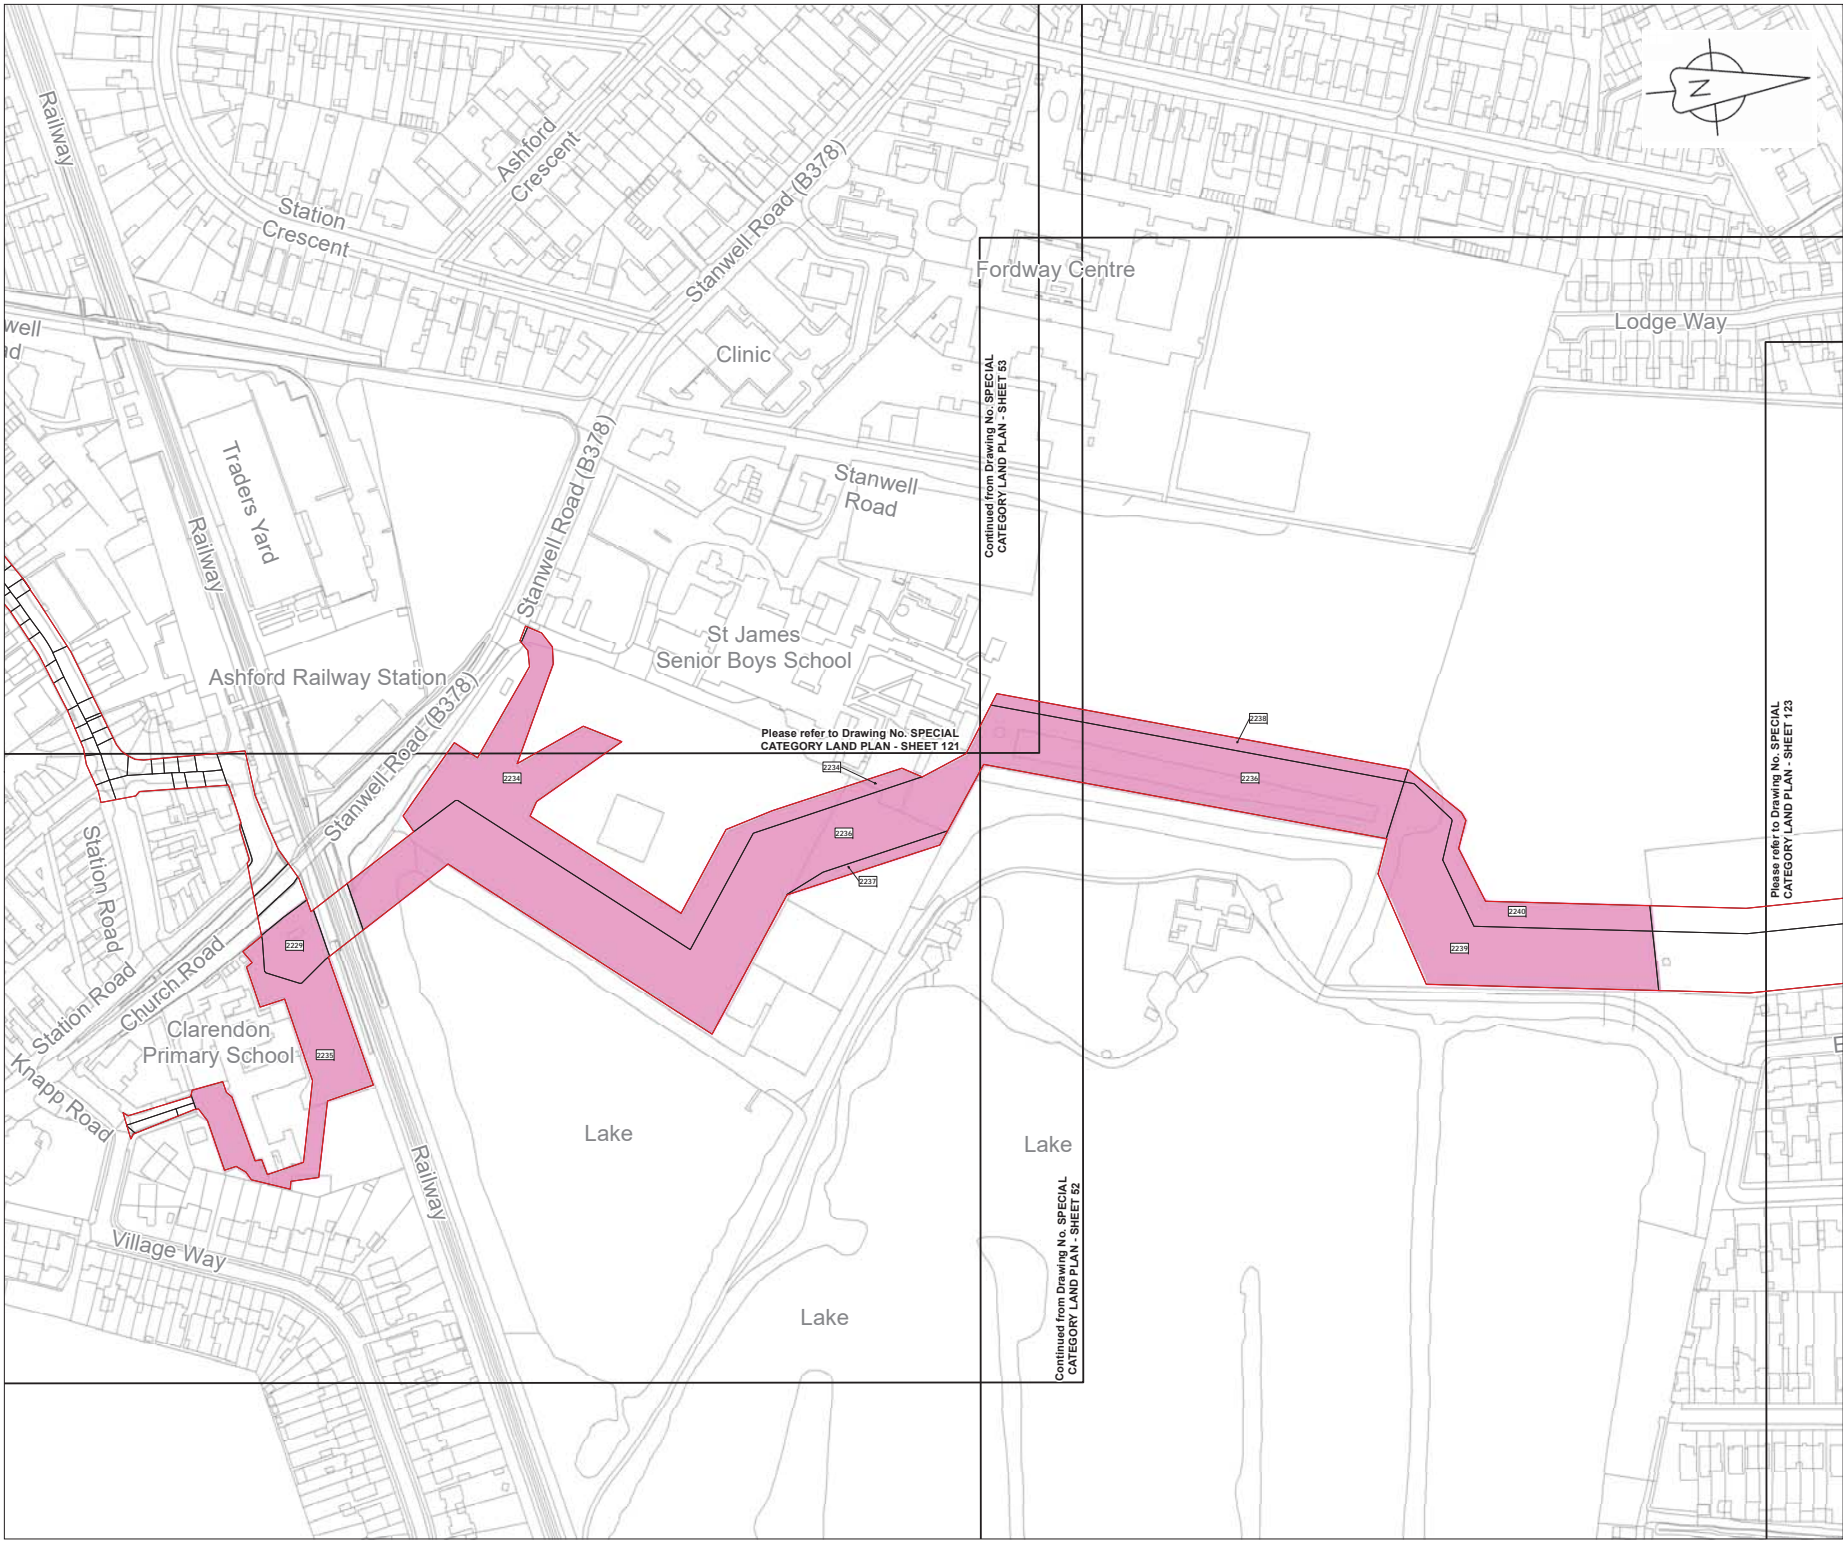

LOCATION PLAN
SCALE 1:500,000

- Legend**
- Order Limits
 - Special Category Land
 - Book of Reference plot label

© Crown copyright and database rights, 2019
Ordnance Survey License Number AL100005237



THIS DRAWING IS PROTECTED BY COPYRIGHT. IT MAY NOT BE REPRODUCED IN ANY FORM OR BY ANY MEANS FOR ANY PURPOSE WITHOUT WRITTEN PERMISSION OF FISHER GERMAN LLP CHARTERED SURVEYORS



Rev	Date	Purpose of revision	Drawn	Check	Revised	Appr'd
C01	10-05-19	ISSUED				



The Estates Office, Norman Court
Ashby de la Zouch, Leicestershire, LE65 2UZ
0145 431 0353
slproject@fishergerman.co.uk

Client
Esso Petroleum Company, Limited
Ermyn House,
Ermyn Way,
Leatherhead,
Surrey,
KT22 8UX



Drawing title
SPECIAL CATEGORY LAND PLAN SHEET 122
REGULATION 5(2)(i)
APPLICATION NUMBER: EN070005

Drawing status - FINAL FOR ISSUE	Rev
Scale 1:1,250 @A1	C01
FG No. SLP-2019-03-MT-BOR	
Client No. 105124-001	
Drawing Number	


SPECIAL CATEGORY LAND PLAN - SHEET 122

Continued from Drawing No. SPECIAL CATEGORY LAND PLAN - SHEET 121

Continued from Drawing No. SPECIAL CATEGORY LAND PLAN - SHEET 123

Please refer to Drawing No. SPECIAL CATEGORY LAND PLAN - SHEET 121

Please refer to Drawing No. SPECIAL CATEGORY LAND PLAN - SHEET 123

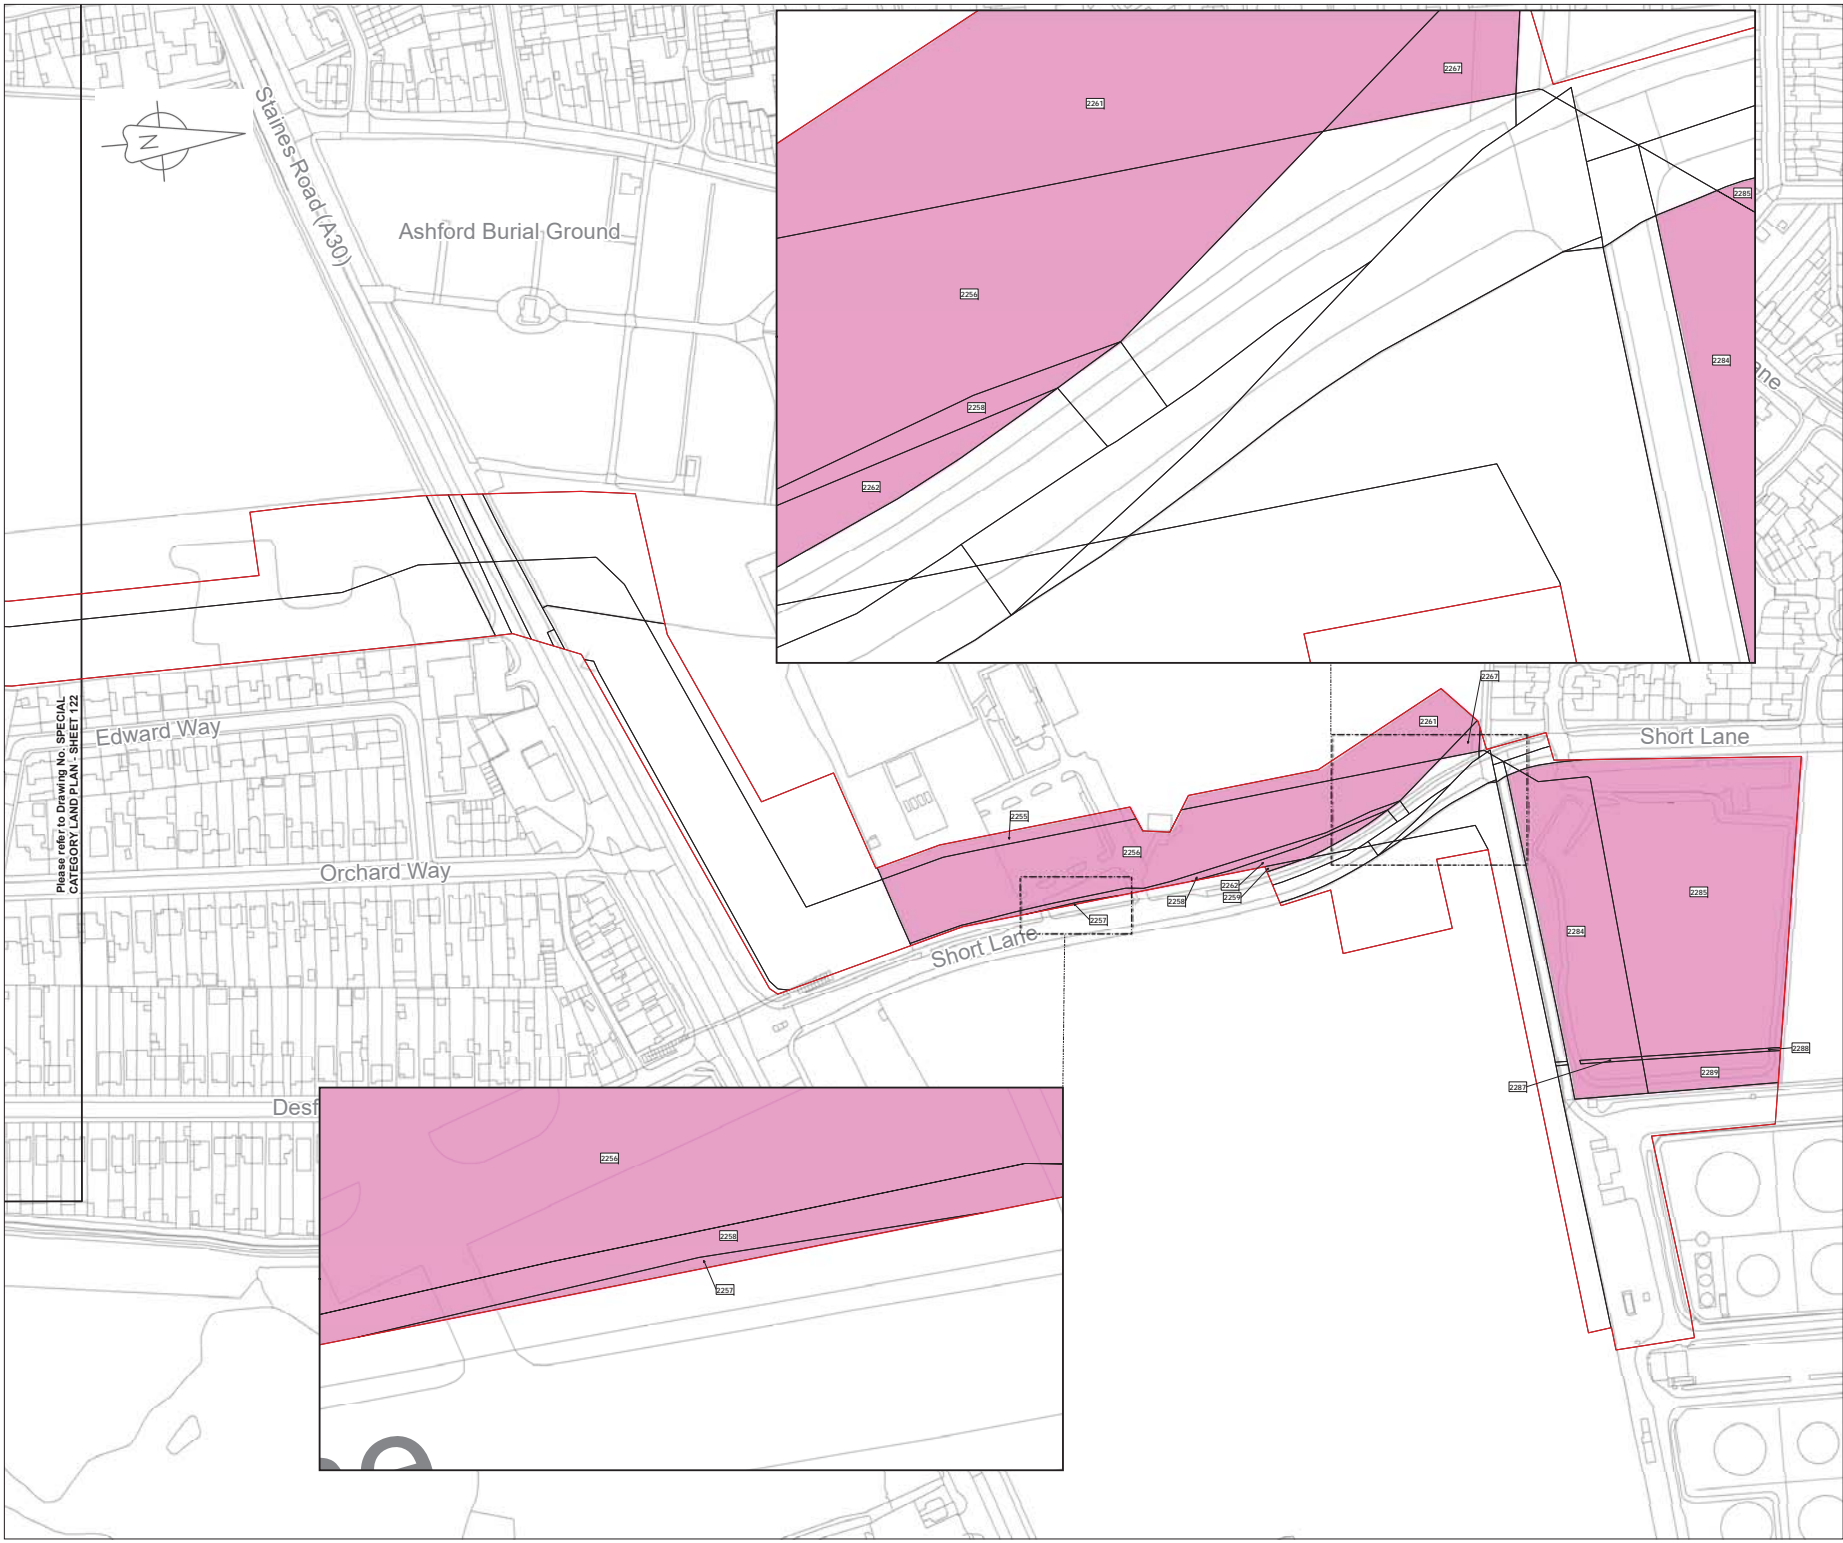

Please refer to Drawing No. SPECIAL CATEGORY LAND PLAN - SHEET 122



LOCATION PLAN
SCALE 1:500,000

- Legend**
- Order Limits
 - Special Category Land
 - Book of Reference plot label

© Crown copyright and database rights, 2019
Ordnance Survey License Number AL10000237



THIS DRAWING IS PROTECTED BY COPYRIGHT. IT MAY NOT BE REPRODUCED IN ANY FORM OR BY ANY MEANS FOR ANY PURPOSE WITHOUT WRITTEN PERMISSION OF FISHER GERMAN LLP CHARTERED SURVEYORS



Rev	Rev. Date	Purpose of revision	Drawn	Check	Rev'd	Appr'd
C01	10-05-19	ISSUED				



The Estates Office, Norman Court
Ashby de la Zouch, Leicestershire, LE65 2UZ
0145 437 0383
slpproject@fishergerman.co.uk


Client
Esso Petroleum Company, Limited
Emryn House,
Emryn Way,
Leatherhead,
Surrey,
KT22 8UX

Project
 Southampton to London Pipeline Project

Drawing title
SPECIAL CATEGORY LAND PLAN
SHEET 123
REGULATION 5(2)(i)

APPLICATION NUMBER: EN070005

Drawing status - FINAL FOR ISSUE	Rev
Scale 1:1,250 @A1	
FG No. SLP-2019-03-MT-BOR	
Client No. 105124-001	
Drawing Number	
SPECIAL CATEGORY LAND PLAN - SHEET 123	C01

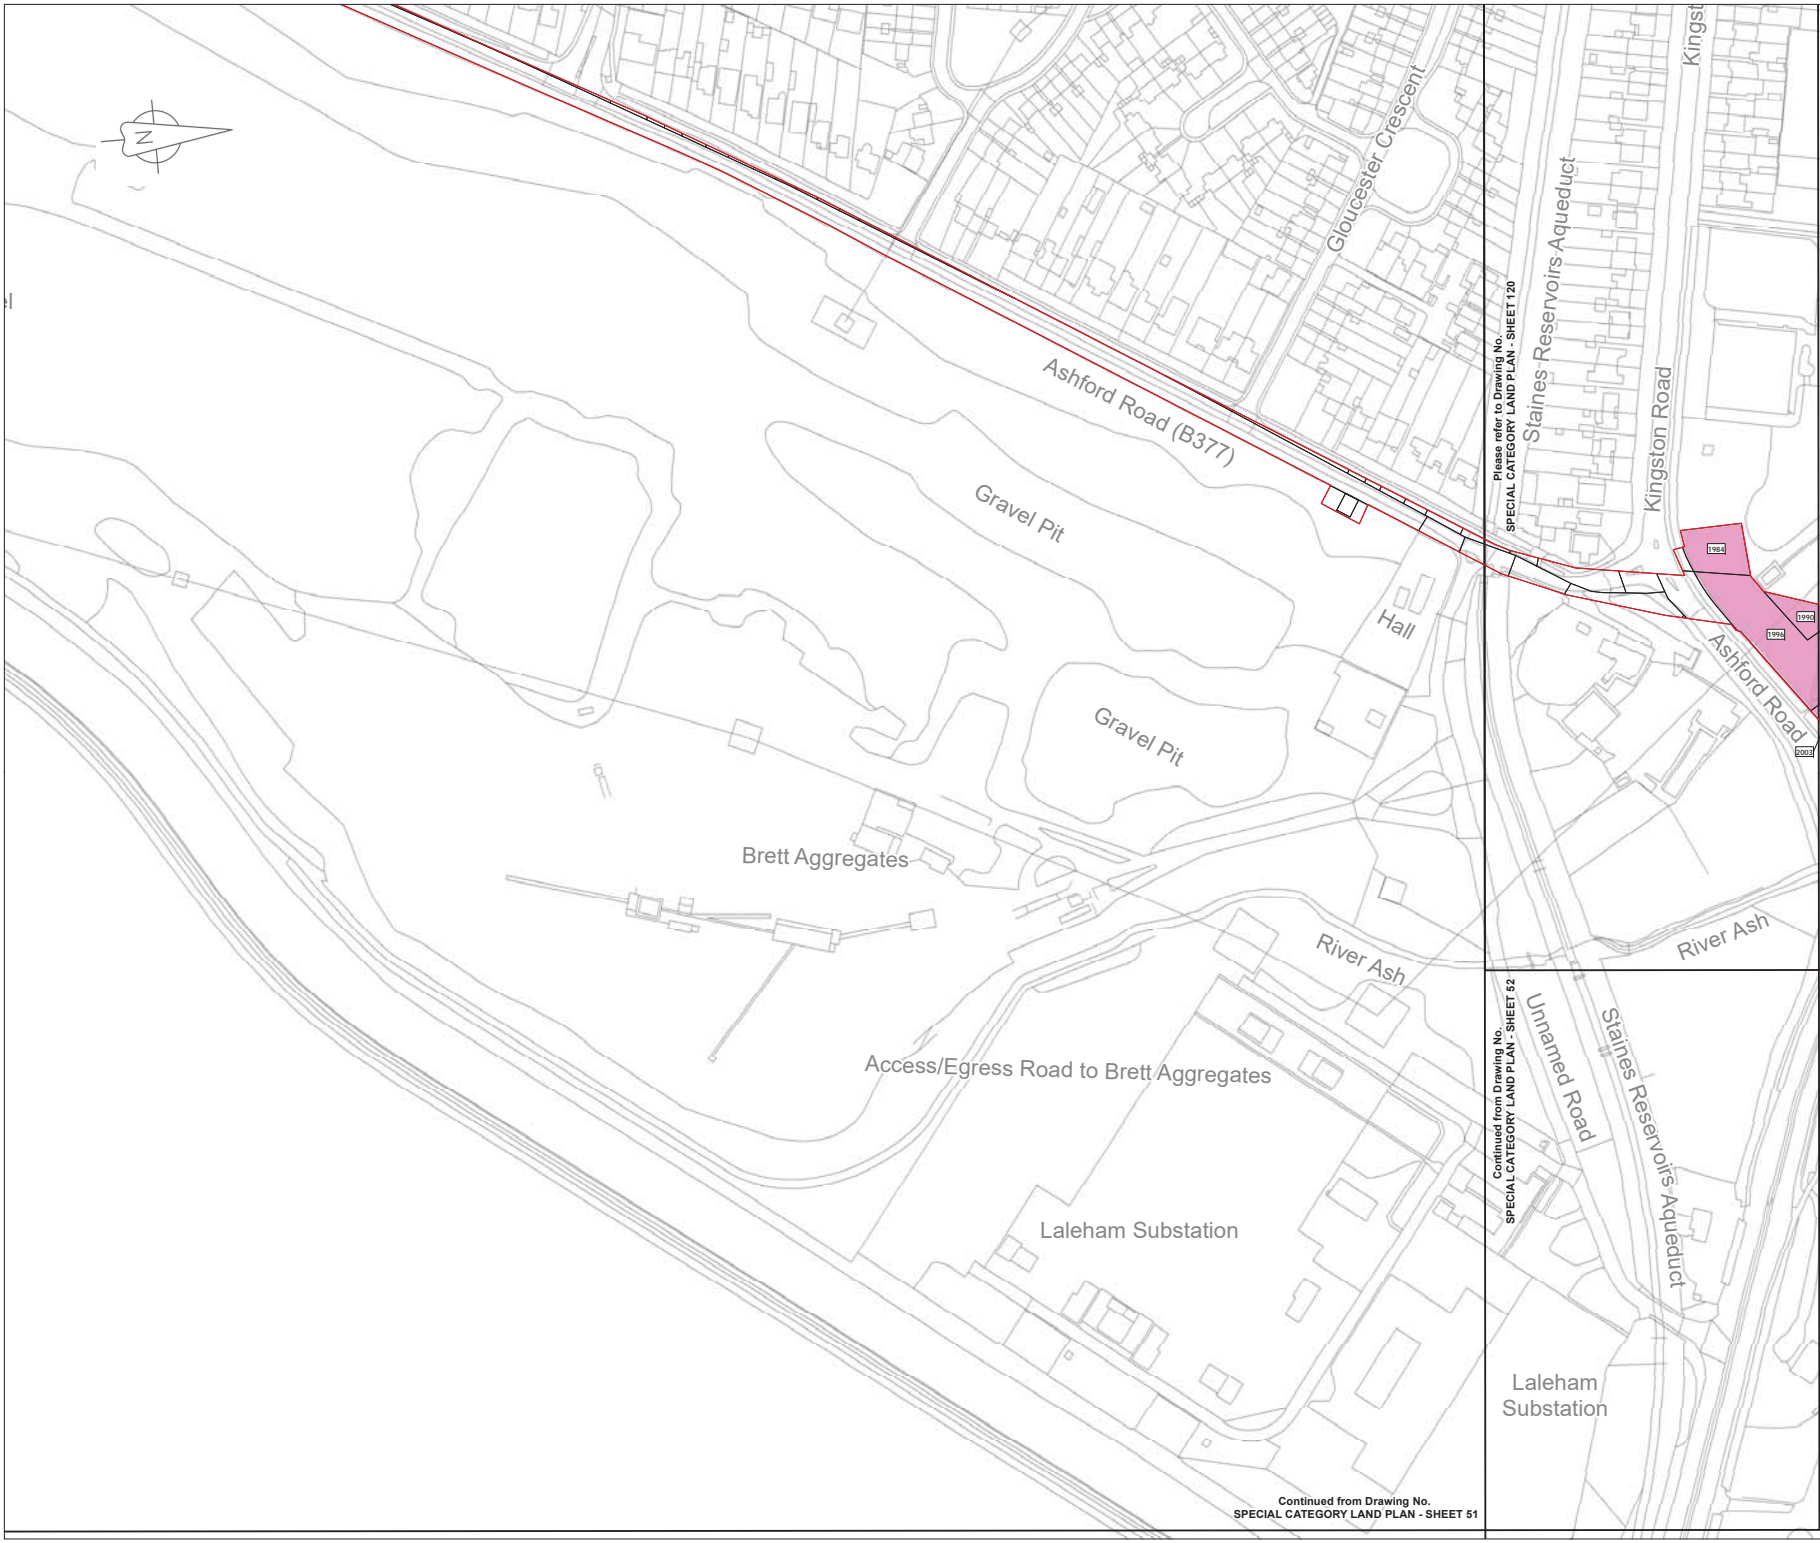

LOCATION PLAN
SCALE 1:500,000

- Legend**
- Order Limits
 - Special Category Land
 - Book of Reference plot label

© Crown copyright and database rights, 2019
Ordnance Survey License Number AL100005237



THIS DRAWING IS PROTECTED BY COPYRIGHT. IT MAY NOT BE REPRODUCED IN ANY FORM OR BY ANY MEANS FOR ANY PURPOSE WITHOUT WRITTEN PERMISSION OF FISHER GERMAN LLP CHARTERED SURVEYORS



Rev	Rev. Date	Purpose of revision	Drawn	Check	Revised	Apprv'd
C01	10-05-19	ISSUED				

The Estates Office, Norman Court
Ashby de la Zouch, Leicestershire, LE65 2UZ
01454 847 0393
slproject@fishergerman.co.uk

Client
Esso Petroleum Company, Limited
Emryn House,
Emryn Way,
Leatherhead,
Surrey,
KT22 8UX

Southampton to London
Pipeline Project

Drawing title
SPECIAL CATEGORY LAND PLAN
SHEET 124
REGULATION 5(2)(i)

APPLICATION NUMBER: EN070005

Drawing status - FINAL FOR ISSUE	Rev
Scale 1:1,250 @A1	
FG No. SLP-2019-03-MT-BOR	
Client No. 105124-001	
Drawing Number	
SPECIAL CATEGORY LAND PLAN - SHEET 124	C01

Continued from Drawing No.
SPECIAL CATEGORY LAND PLAN - SHEET 51

Continued from Drawing No.
SPECIAL CATEGORY LAND PLAN - SHEET 52

Please refer to Drawing No.
SPECIAL CATEGORY LAND PLAN - SHEET 120