

# Southampton to London Pipeline Project

## Volume 6

Environmental Statement (Volume C)  
Chapter 7: Figures

Application Document: 6.3

Planning Inspectorate Reference Number: EN070005

APFP Regulation No. 5(2)(a)

Revision No. 1.0

May 2019




(This page is intentionally left blank)



## Contents

- Figure 7.1: Statutory Designated Sites For Nature Conservation (2 Key plans and 14 sheets)
- Figure 7.2: Non-Statutory Designated Sites For Nature Conservation (Key plan and 14 sheets)
- Figure 7.3: Ancient Woodland And Priority Habitats (Key plan and 14 sheets)
- Figure 7.4: Phase 1 Habitat Survey (35 Sheets)
- Figure 7.5: Biodiversity And Landscape Measures And Mitigation (Key plan and 14 sheets)
- Figure 7.6: Typical Working Strip Cross Section Options Sssi & European Sites (1 Of 2)
- Figure 7.7: Typical Working Strip Cross Section Options Sssi & European Sites (2 Of 2)
- Figure 7.8: Chobham Common Sssi Plan West
- Figure 7.9: Chobham Common Sssi Plan East
- Figure 7.10: Colony Bog & Bagshot Heath Sssi Plan West
- Figure 7.11: Colony Bog & Bagshot Heath Sssi Plan East
- Figure 7.12: Bourley & Long Valley Sssi Plan

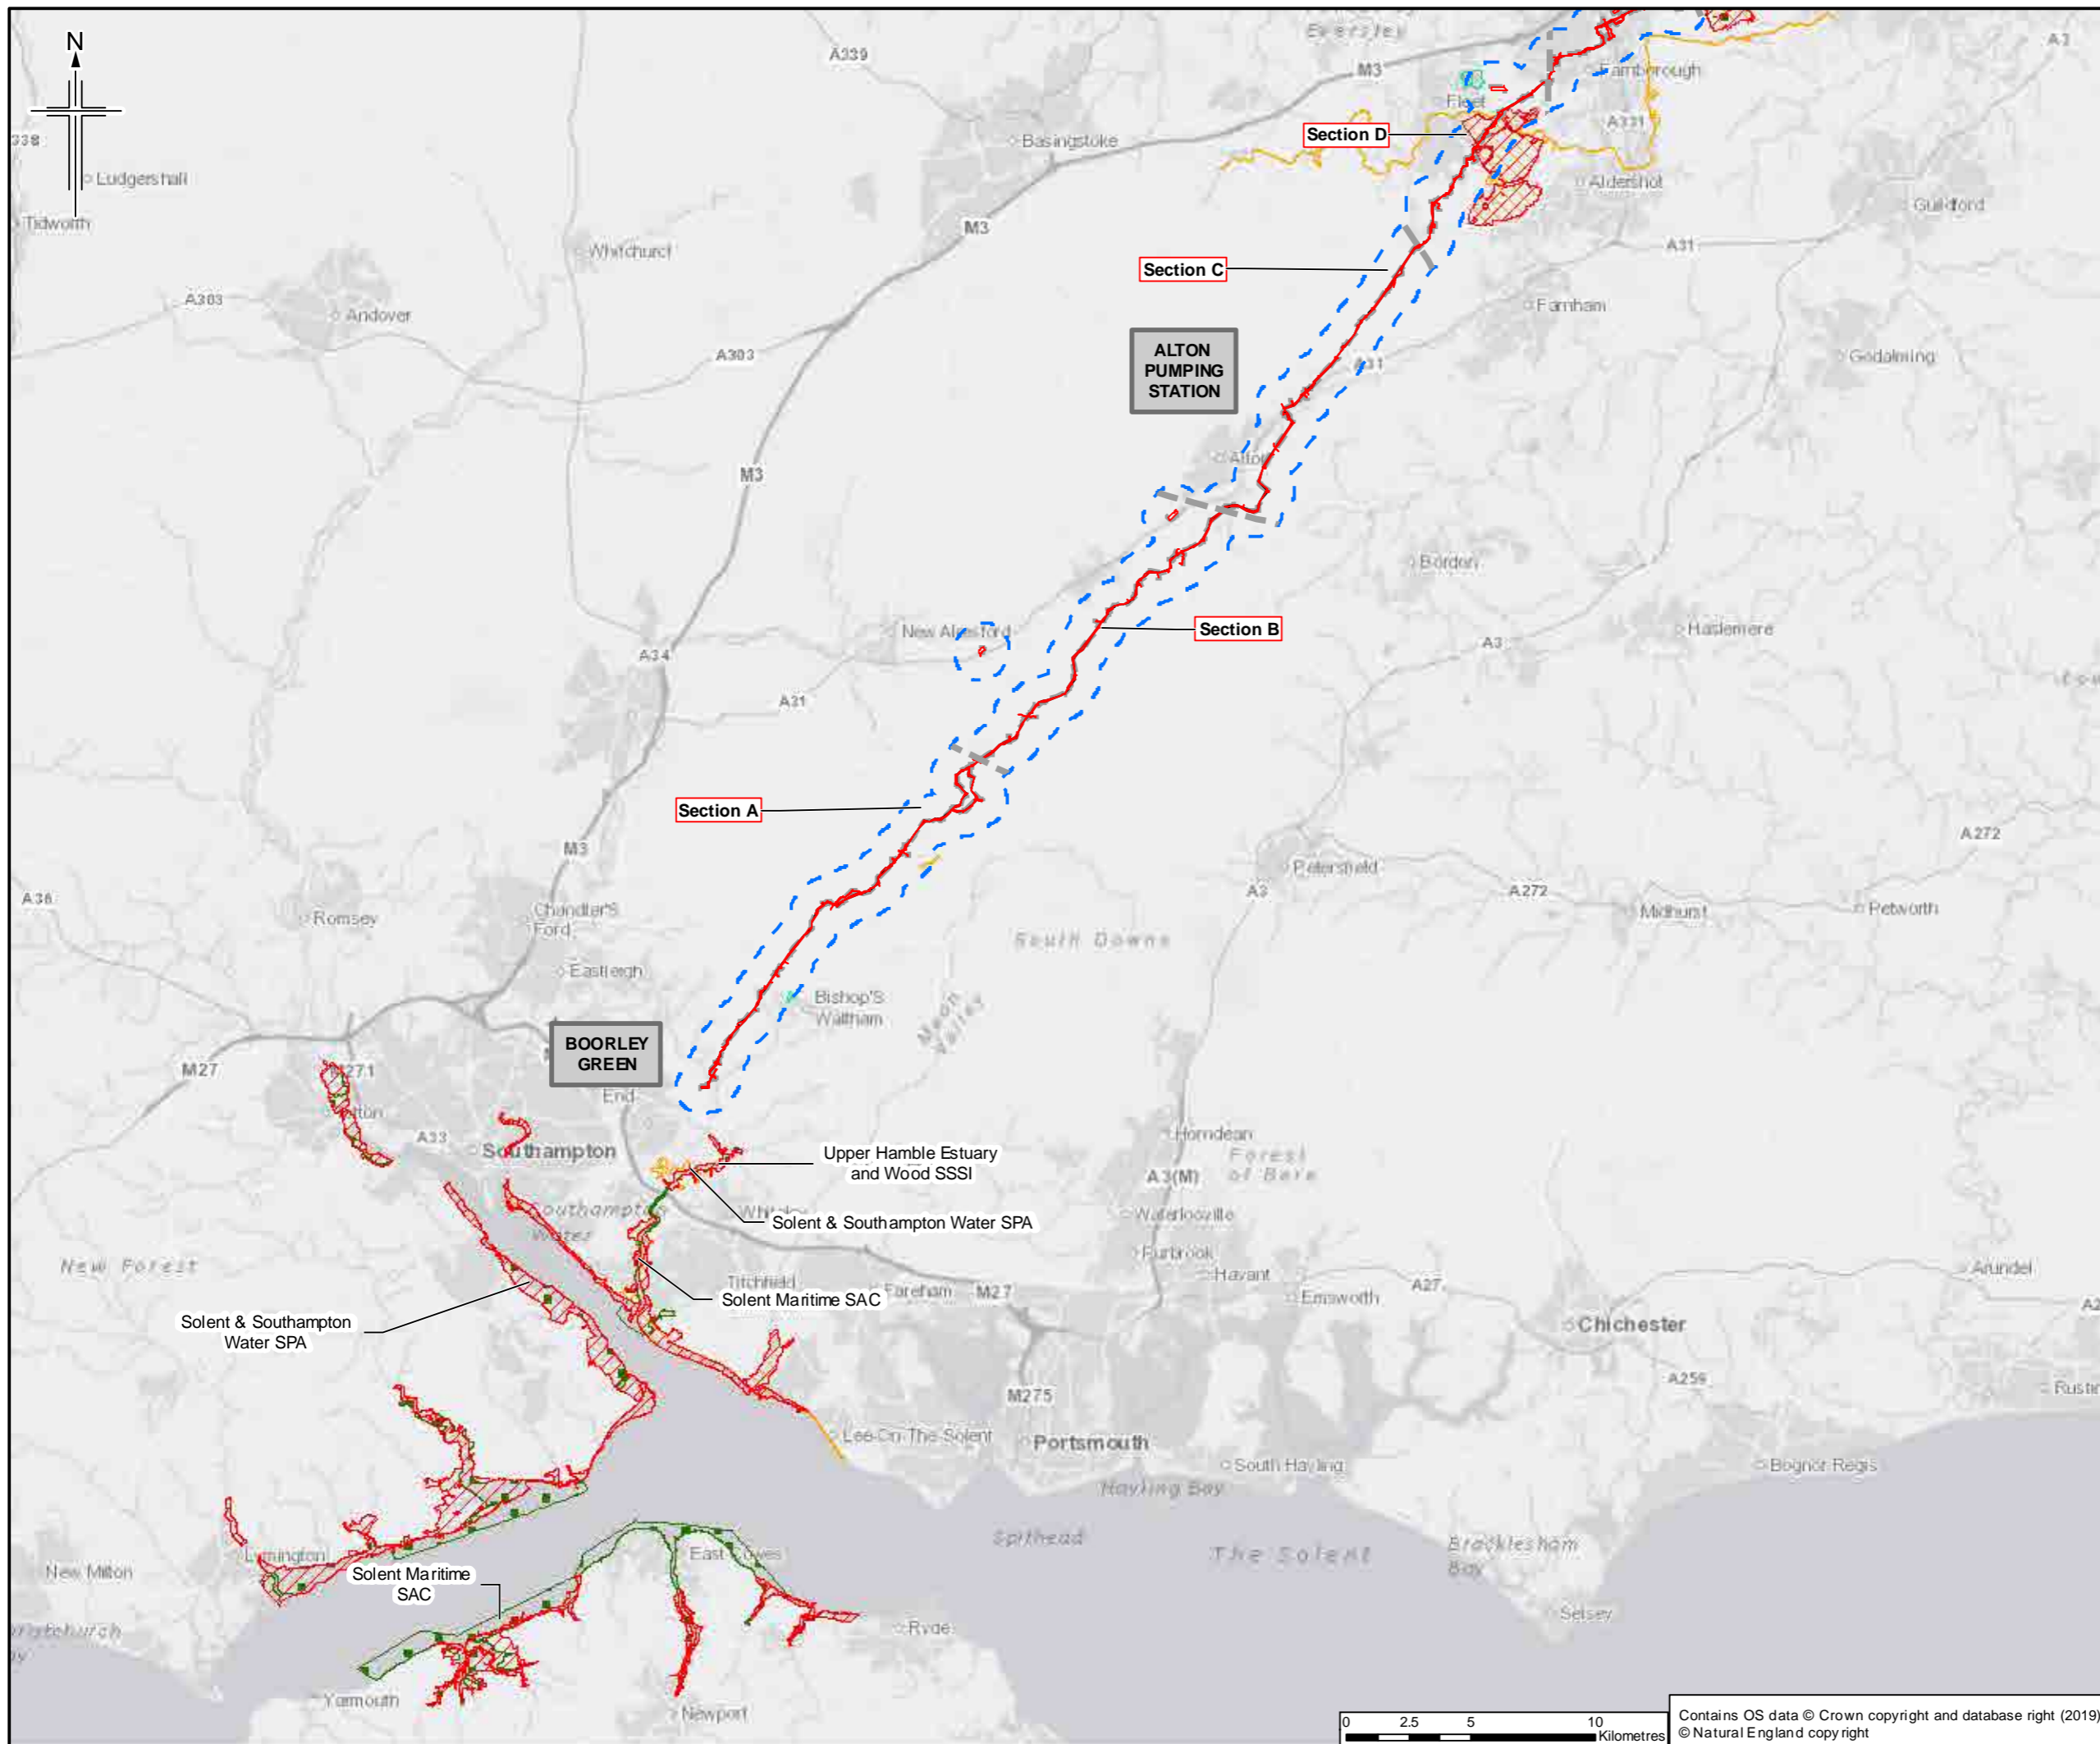

- Legend**
- Order Limits
  - Limits of deviation
  - Order Limits 50m buffer
  - Order Limits 1km buffer
  - Section break
  - Section break
  - Special Protection Area (SPA)
  - Special Area of Conservation (SAC)
  - Local Nature Reserve (LNR)
  - Site of Special Scientific Interest (SSSI)

\* Buffer is known as the 'study area' in Chapter 7 Biodiversity.

0	13/03/2019	For Issue	ZR	NS	LO	SH
Rev.	Rev. Date	Purpose of revision	Orig/Dwn	Checked	Rev'd	Apprv'd

**JACOBS**

1100 Epsom Road, Wokingham, Wokingham, RG40 3TU, UK  
Tel: +44 (0) 135 945 7000 Fax: +44(0)135 945 7001  
www.jacobs.com

**Client**  
Esso Petroleum Company, Limited  
Ermyn House,  
Ermyn Way,  
Leatherhead,  
Surrey,  
KT22 8UX


**Project**

Southampton to London Pipeline Project

**Drawing title**


**ENVIRONMENTAL STATEMENT  
STATUTORY DESIGNATED SITES  
FOR NATURE CONSERVATION  
APFP Reg. (2009) 5(2)(f)**

Drawing Status	For Issue
Scale	1:250,000 @ A3 DO NOT SCALE
Jacobs No.	B2325300
Project/Work No.	B2325300-JAC-000-ENV-DRG-001022
Drawing number	Figure 7.1 Key Plan
Rev	0

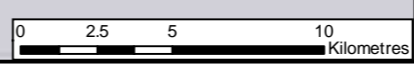

Contains OS data © Crown copyright and database right (2019)  
© Natural England copyright

This drawing is not to be used in whole or part other than for the intended purpose and project as defined on this drawing. Refer to the contract for full terms and conditions.

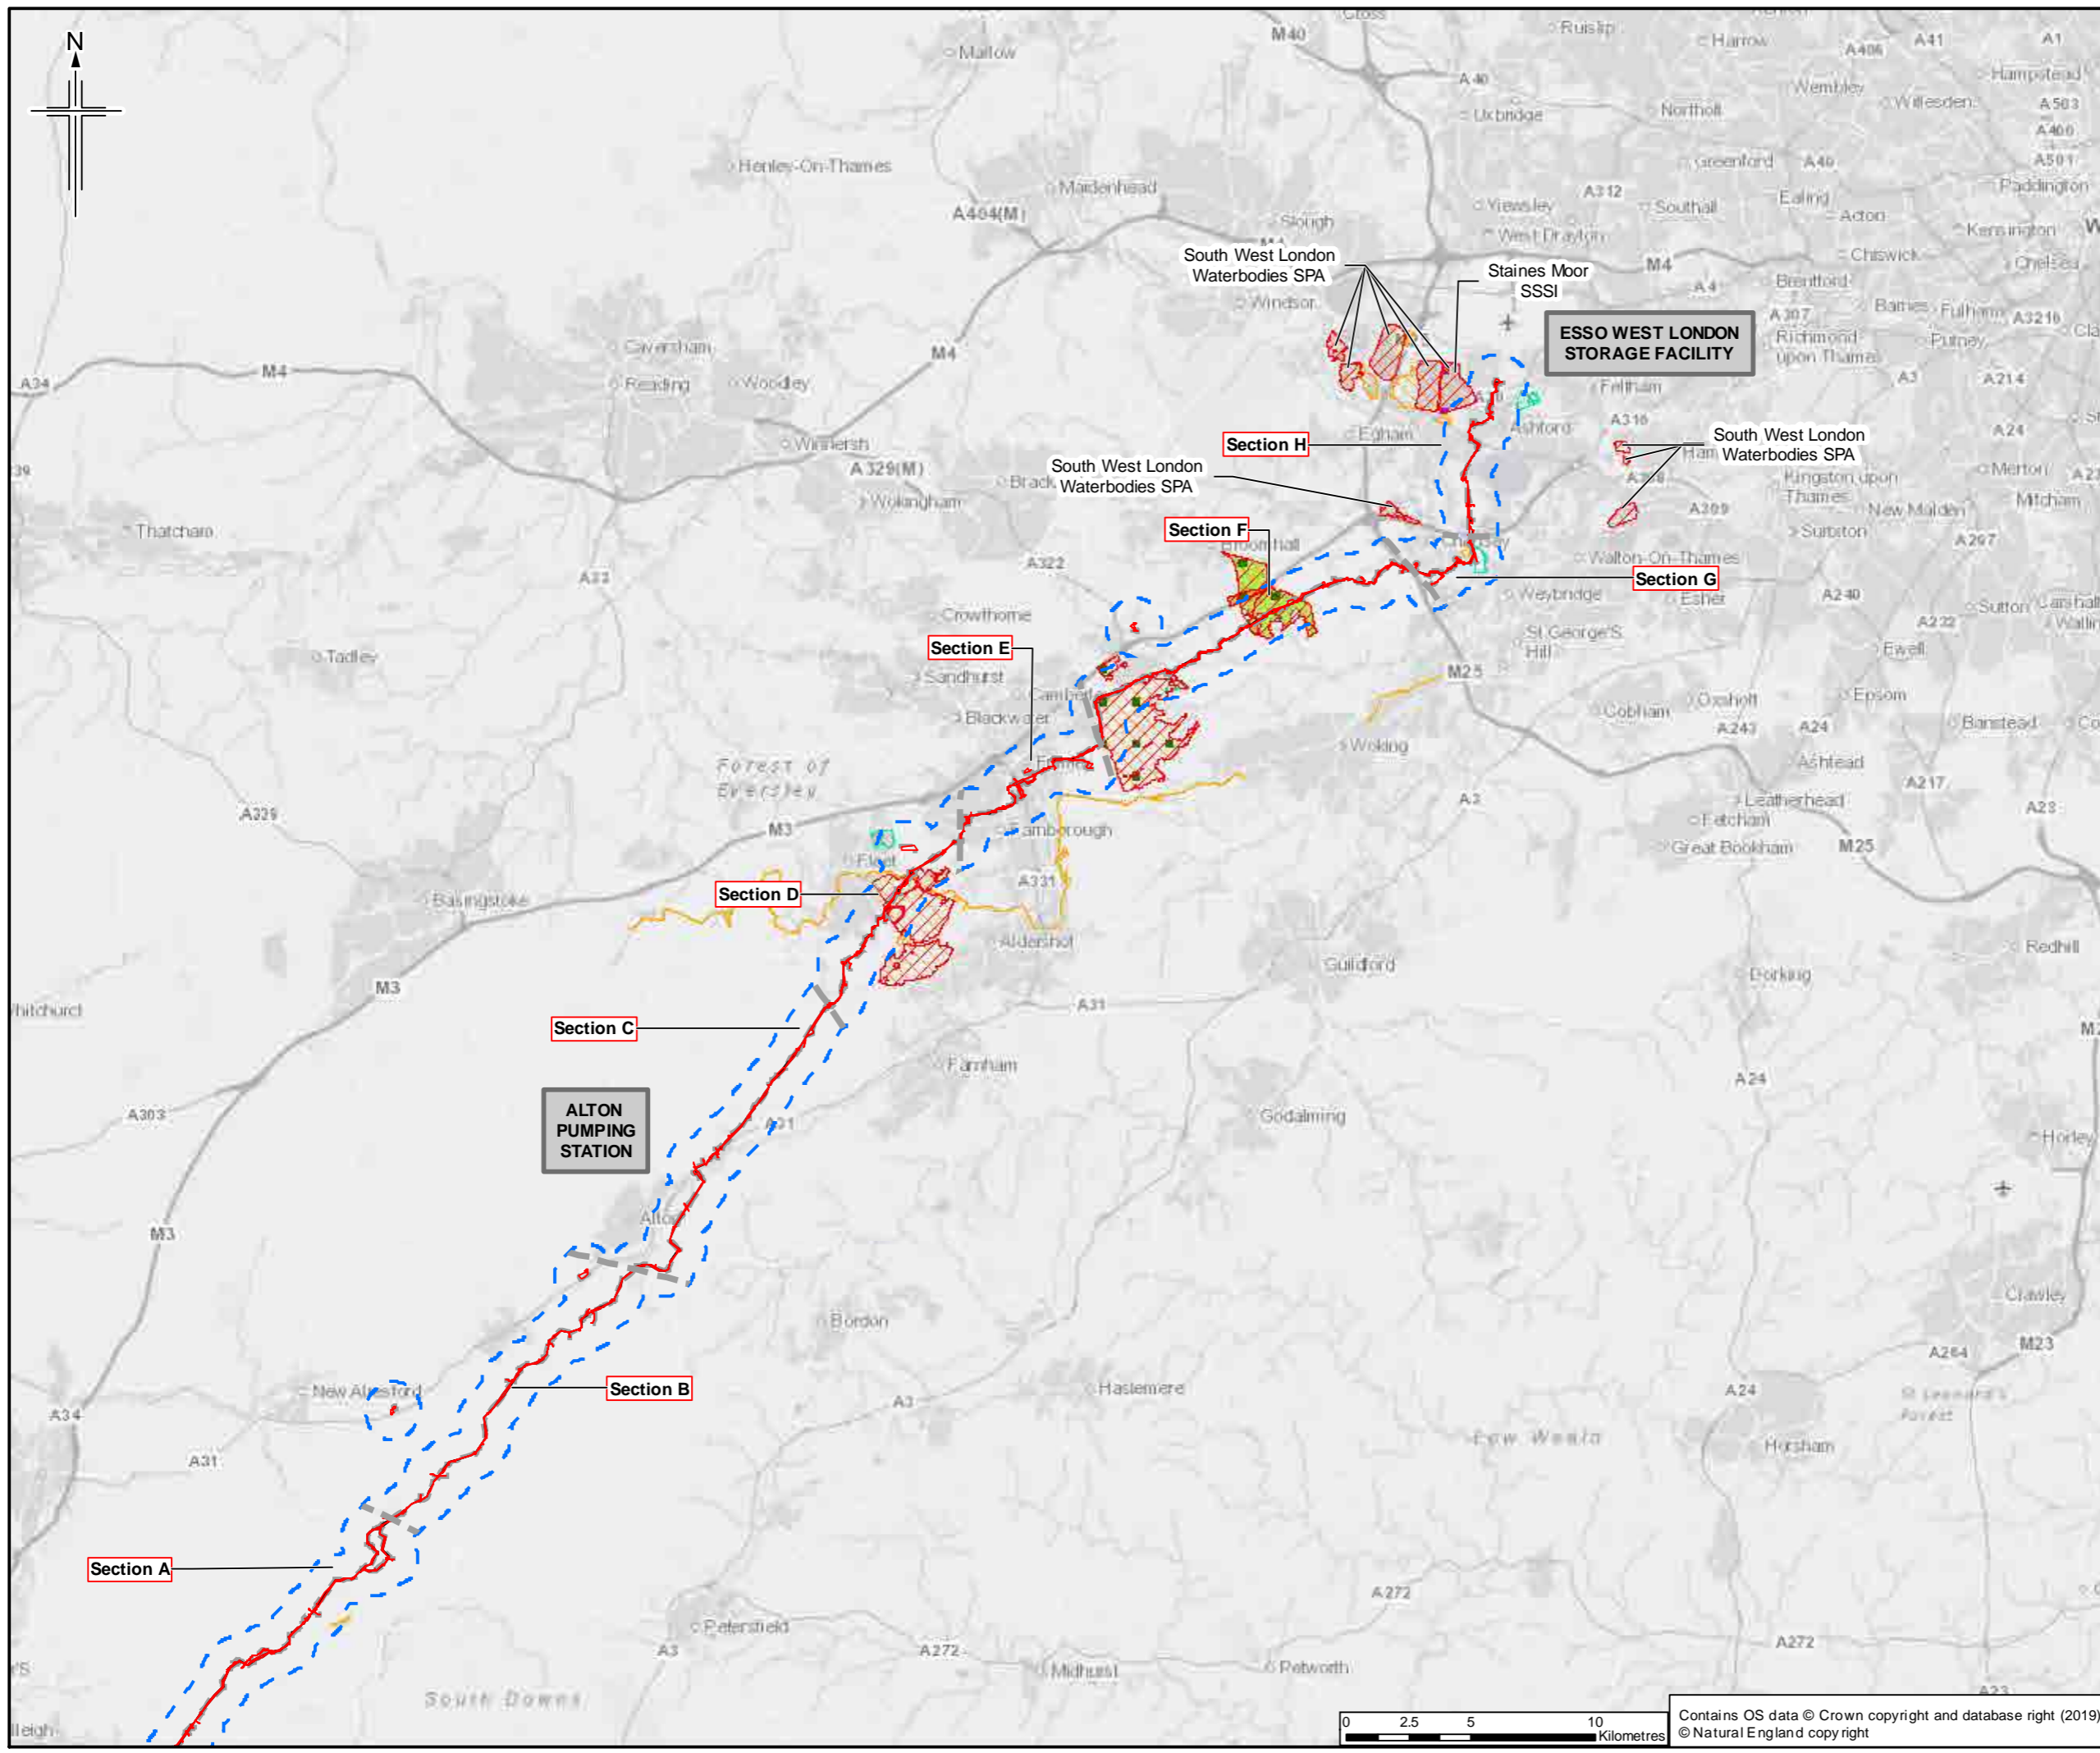

- Legend**
- Order Limits
  - Limits of deviation
  - Order Limits 50m buffer
  - Order Limits 1km buffer
  - Section break
  - Section break
  - Special Protection Area (SPA)
  - Special Area of Conservation (SAC)
  - Local Nature Reserve (LNR)
  - Site of Special Scientific Interest (SSSI)
  - Ramsar
  - National Nature Reserve (NNR)

\* Buffer is known as the 'study area' in Chapter 7 Biodiversity.

Rev.	Rev. Date	Purpose of revision	Orig/Dwn	Checked	Rev'd	Apprv'd
0	13/03/2019	For Issue		ZR	NS	LG SH


**JACOBS**  
 1180 Eddle Road, Wokingham, Wokingham RG40 3DU, UK  
 Tel: +44 (0) 18 44 7000 Fax: +44 (0) 18 44 7001  
 www.jacobs.com

**Client**  
 Esso Petroleum Company, Limited  
 Ermyn House,  
 Ermyn Way,  
 Leatherhead,  
 Surrey,  
 KT22 8UX



**Project**  
 Southampton to London Pipeline Project

**Drawing title**  
 ENVIRONMENTAL STATEMENT  
 STATUTORY DESIGNATED SITES  
 FOR NATURE CONSERVATION  
 APFP Reg. (2009) 5(2)(f)

Drawing Status	For Issue	
Scale	1:250,000 @ A3	DO NOT SCALE
Jacobs No.	B2325300	
Project/Work No.	B2325300-JAC-000-ENV-DRG-001022	
Drawing number	Figure 7.1 Key Plan	Rev 0

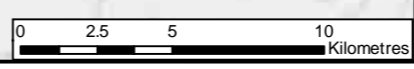

Contains OS data © Crown copyright and database right (2019)  
 © Natural England copy right

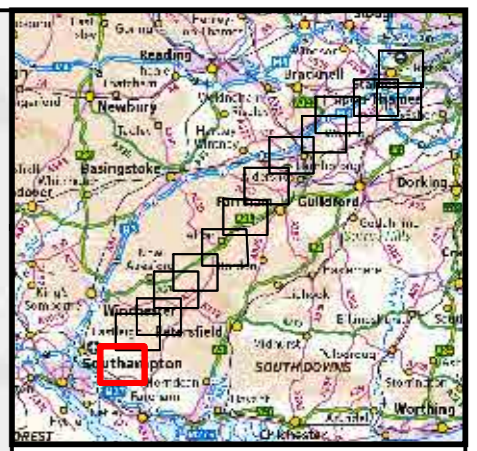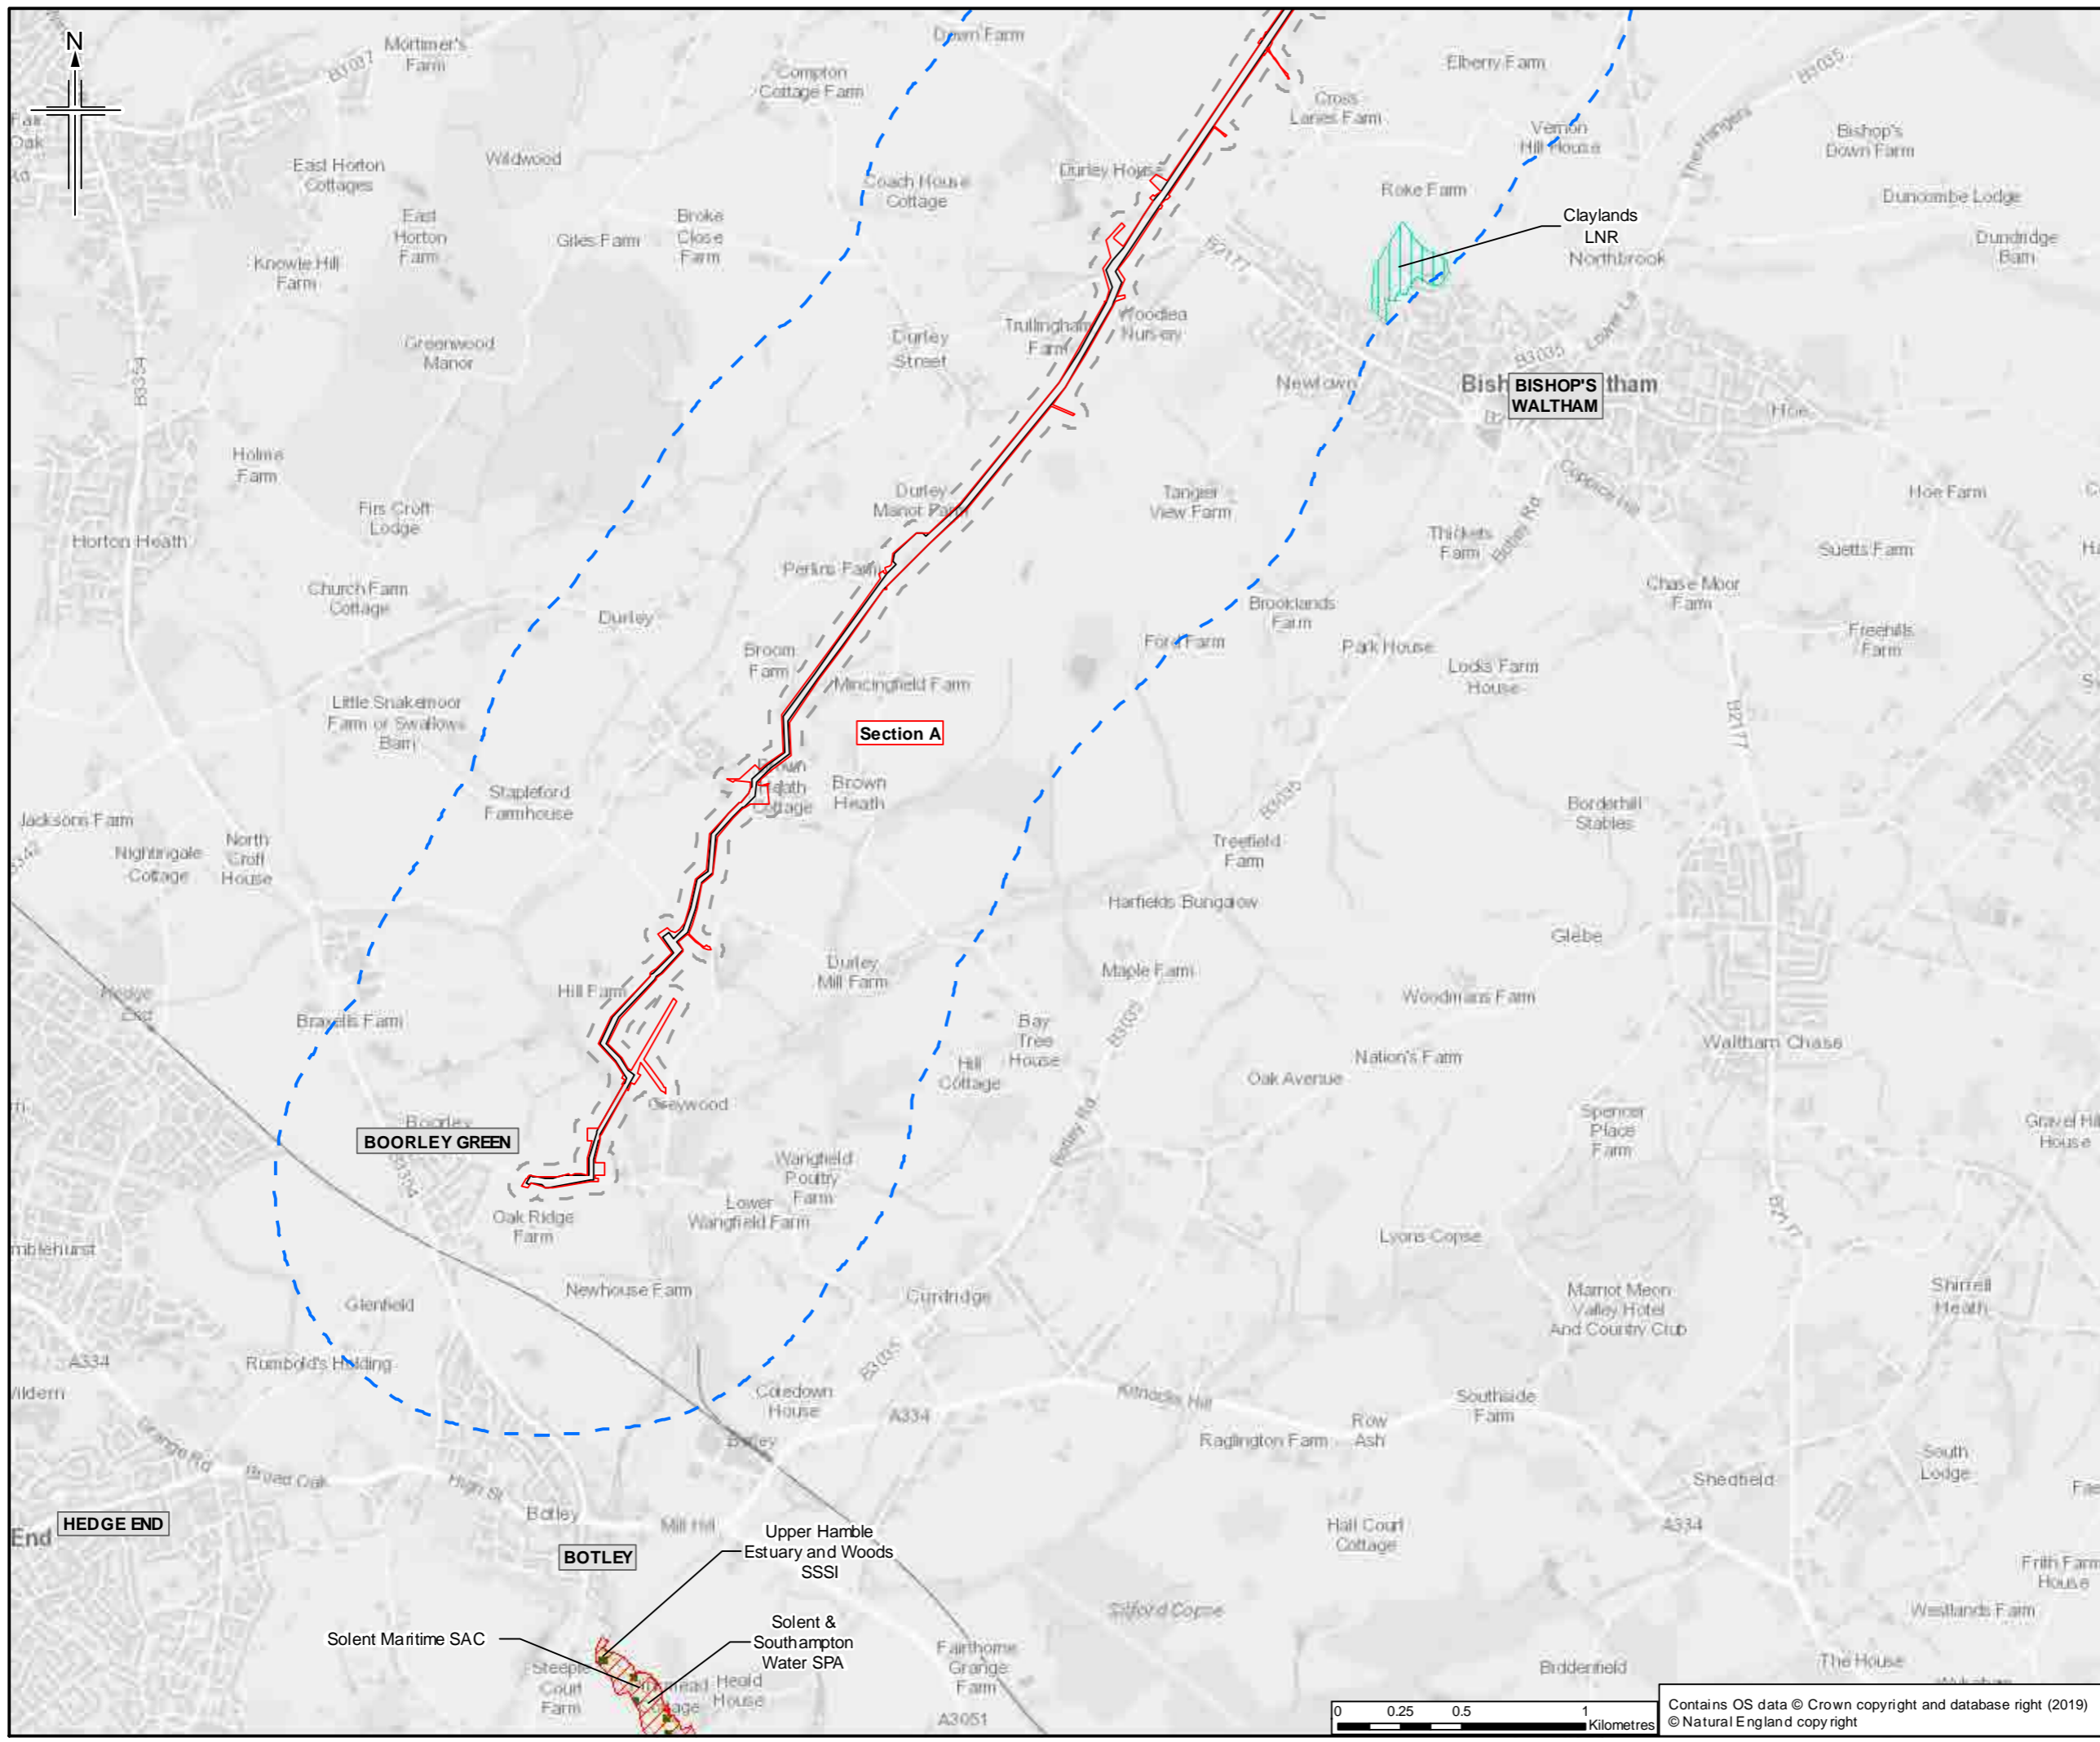

- Legend**
- Order Limits
  - Limits of deviation
  - Order Limits 50m buffer
  - Order Limits 1km buffer
  - Section break
  - Section break
  - Special Protection Area (SPA)
  - Special Area of Conservation (SAC)
  - Local Nature Reserve (LNR)
  - Site of Special Scientific Interest (SSSI)

\* Buffer is known as the 'study area' in Chapter 7 Biodiversity. Sheet displays a part of Section A

0	13/03/2019	For Issue	ZR	NS	LO	SH
Rev.	Date	Purpose of revision	Orig/Dwn	Checked	Rev'd	Apprv'd

**JACOBS**

1100 E Colville Road, Winchester, Hampshire, RG1 2TU, UK  
Tel: +44 (0) 18 345 7000 Fax: +44(0)18 345 7001  
www.jacobs.com

**Client**  
Esso Petroleum Company, Limited  
Ermyn House,  
Ermyn Way,  
Leatherhead,  
Surrey,  
KT22 8UX

**Project**


Southampton to London Pipeline Project

**Drawing title**



**ENVIRONMENTAL STATEMENT  
STATUTORY DESIGNATED SITES  
FOR NATURE CONSERVATION  
APFP Reg. (2009) 5(2)(f)**

Drawing Status	For Issue
Scale	1:25,000 @ A3 DO NOT SCALE
Jacobs No.	B2325300
Project/Draw No.	B2325300-JAC-000-ENV-DRG-001022
Drawing number	Figure 7.1 Sheet 1 of 14
Rev	0

This drawing is not to be used in whole or part other than for the intended purpose and project as defined on this drawing. Refer to the contract for full terms and conditions.

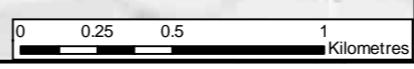

Contains OS data © Crown copyright and database right (2019)  
© Natural England copyright

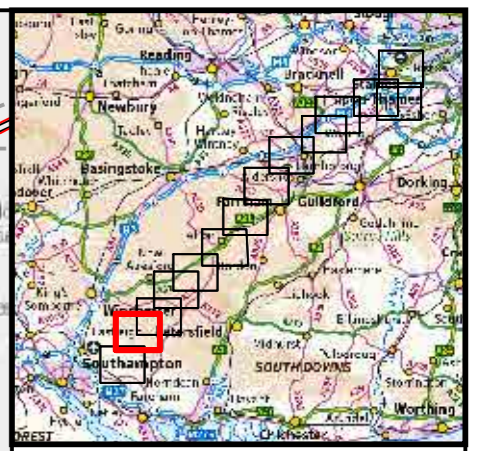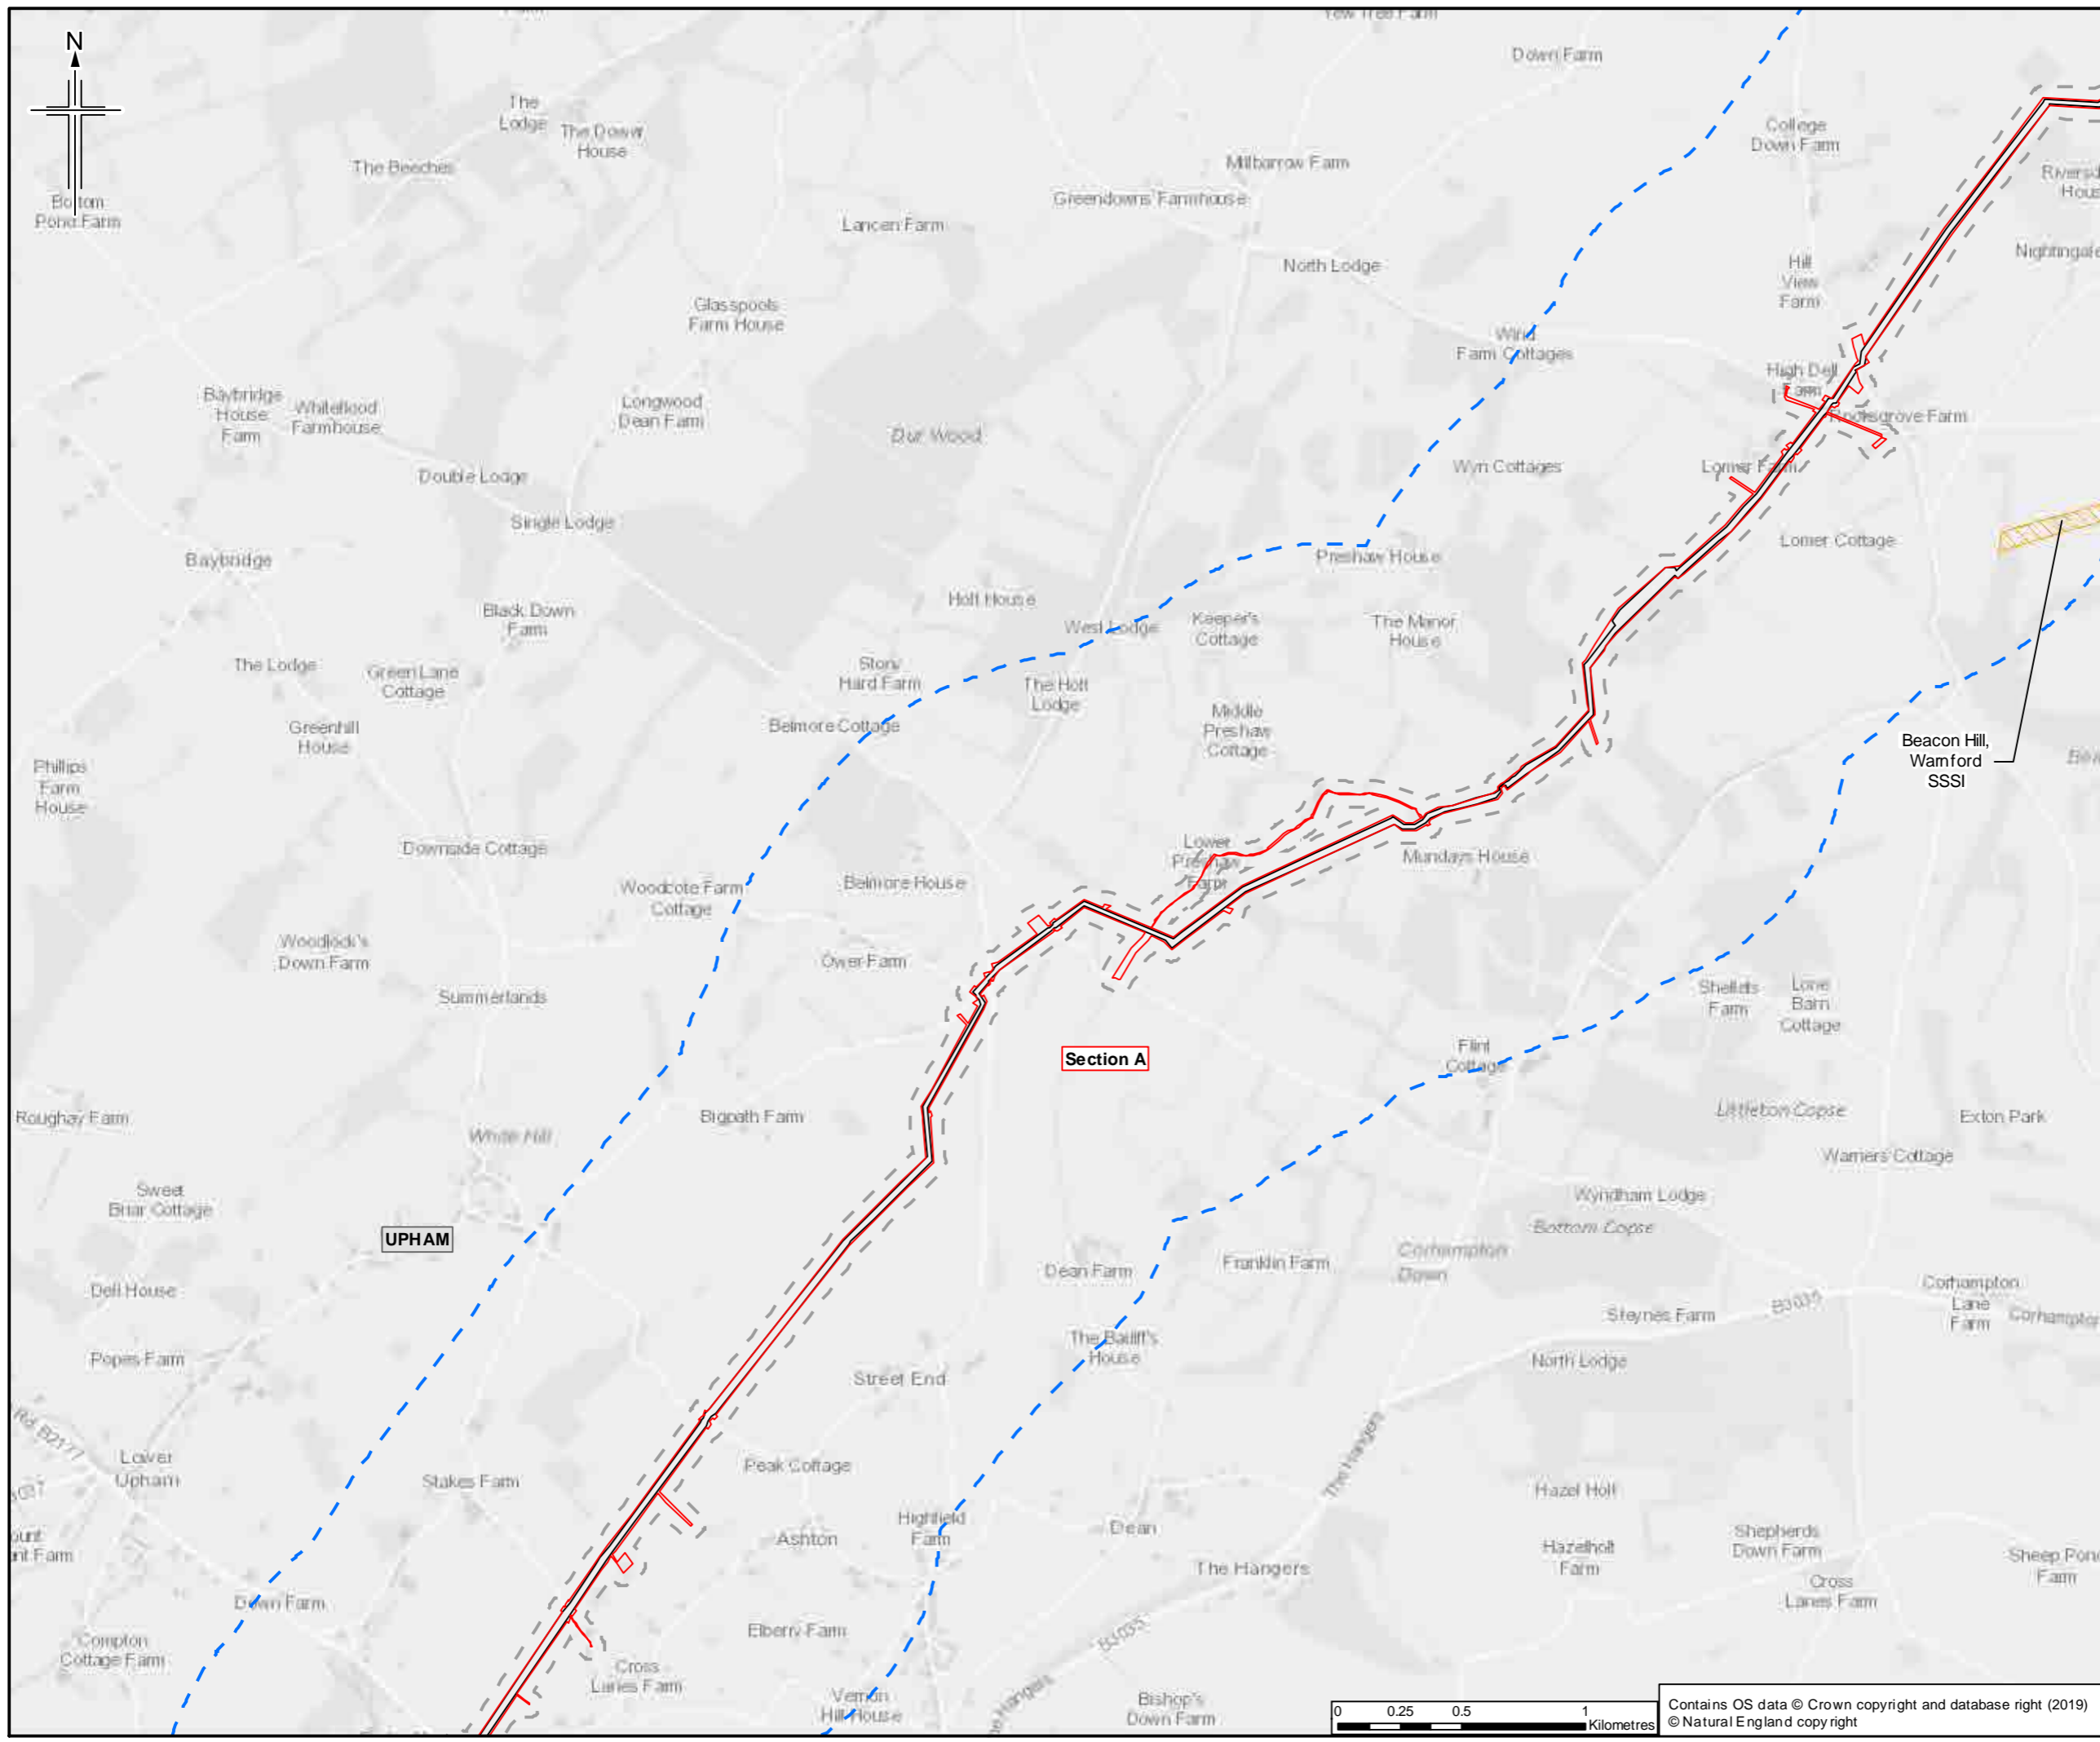

- Legend**
- Order Limits
  - Limits of deviation
  - Order Limits 50m buffer
  - Order Limits 1km buffer
  - Section break
  - Section break
  - Site of Special Scientific Interest (SSSI)

\* Buffer is known as the 'study area' in Chapter 7 Biodiversity. Sheet displays a part of Section A


Rev.	Date	For Issue	2R	NS	LO	SH
Author	<b>JACOBS</b> 1180 Eddle Road, Windsor, Wokingham, RG41 0DU, UK Tel: +44 (0) 18 946 7000 Fax: +44(0) 1894 67001 www.jacobs.com					

Client  
Esso Petroleum Company, Limited  
Ermyn House,  
Ermyn Way,  
Leatherhead,  
Surrey,  
KT22 8UX

Project  
 Southampton to London Pipeline Project



Drawing title  
**ENVIRONMENTAL STATEMENT  
STATUTORY DESIGNATED SITES  
FOR NATURE CONSERVATION  
APFP Reg. (2009) 5(2)(l)**

Drawing Status	For Issue	
Scale	1:25,000 @ A3	DO NOT SCALE
Jacobs No.	B2325300	
ProjectWise No.	B2325300-JAC-000-ENV-DRG-001022	
Drawing number	Figure 7.1 Sheet 2 of 14	Rev 0

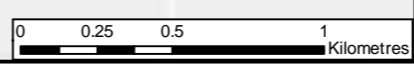

Contains OS data © Crown copyright and database right (2019)  
© Natural England copy right

This drawing is not to be used in whole or part other than for the intended purpose and project as defined on this drawing. Refer to the contract for full terms and conditions.

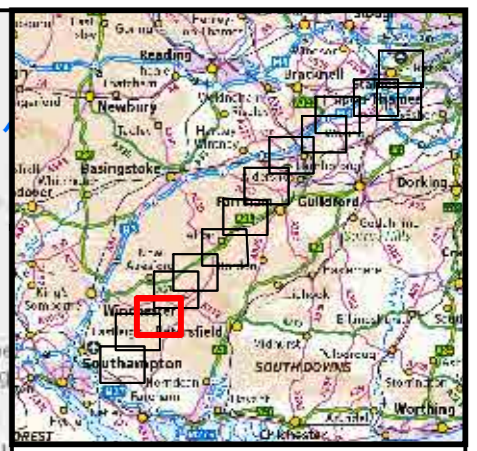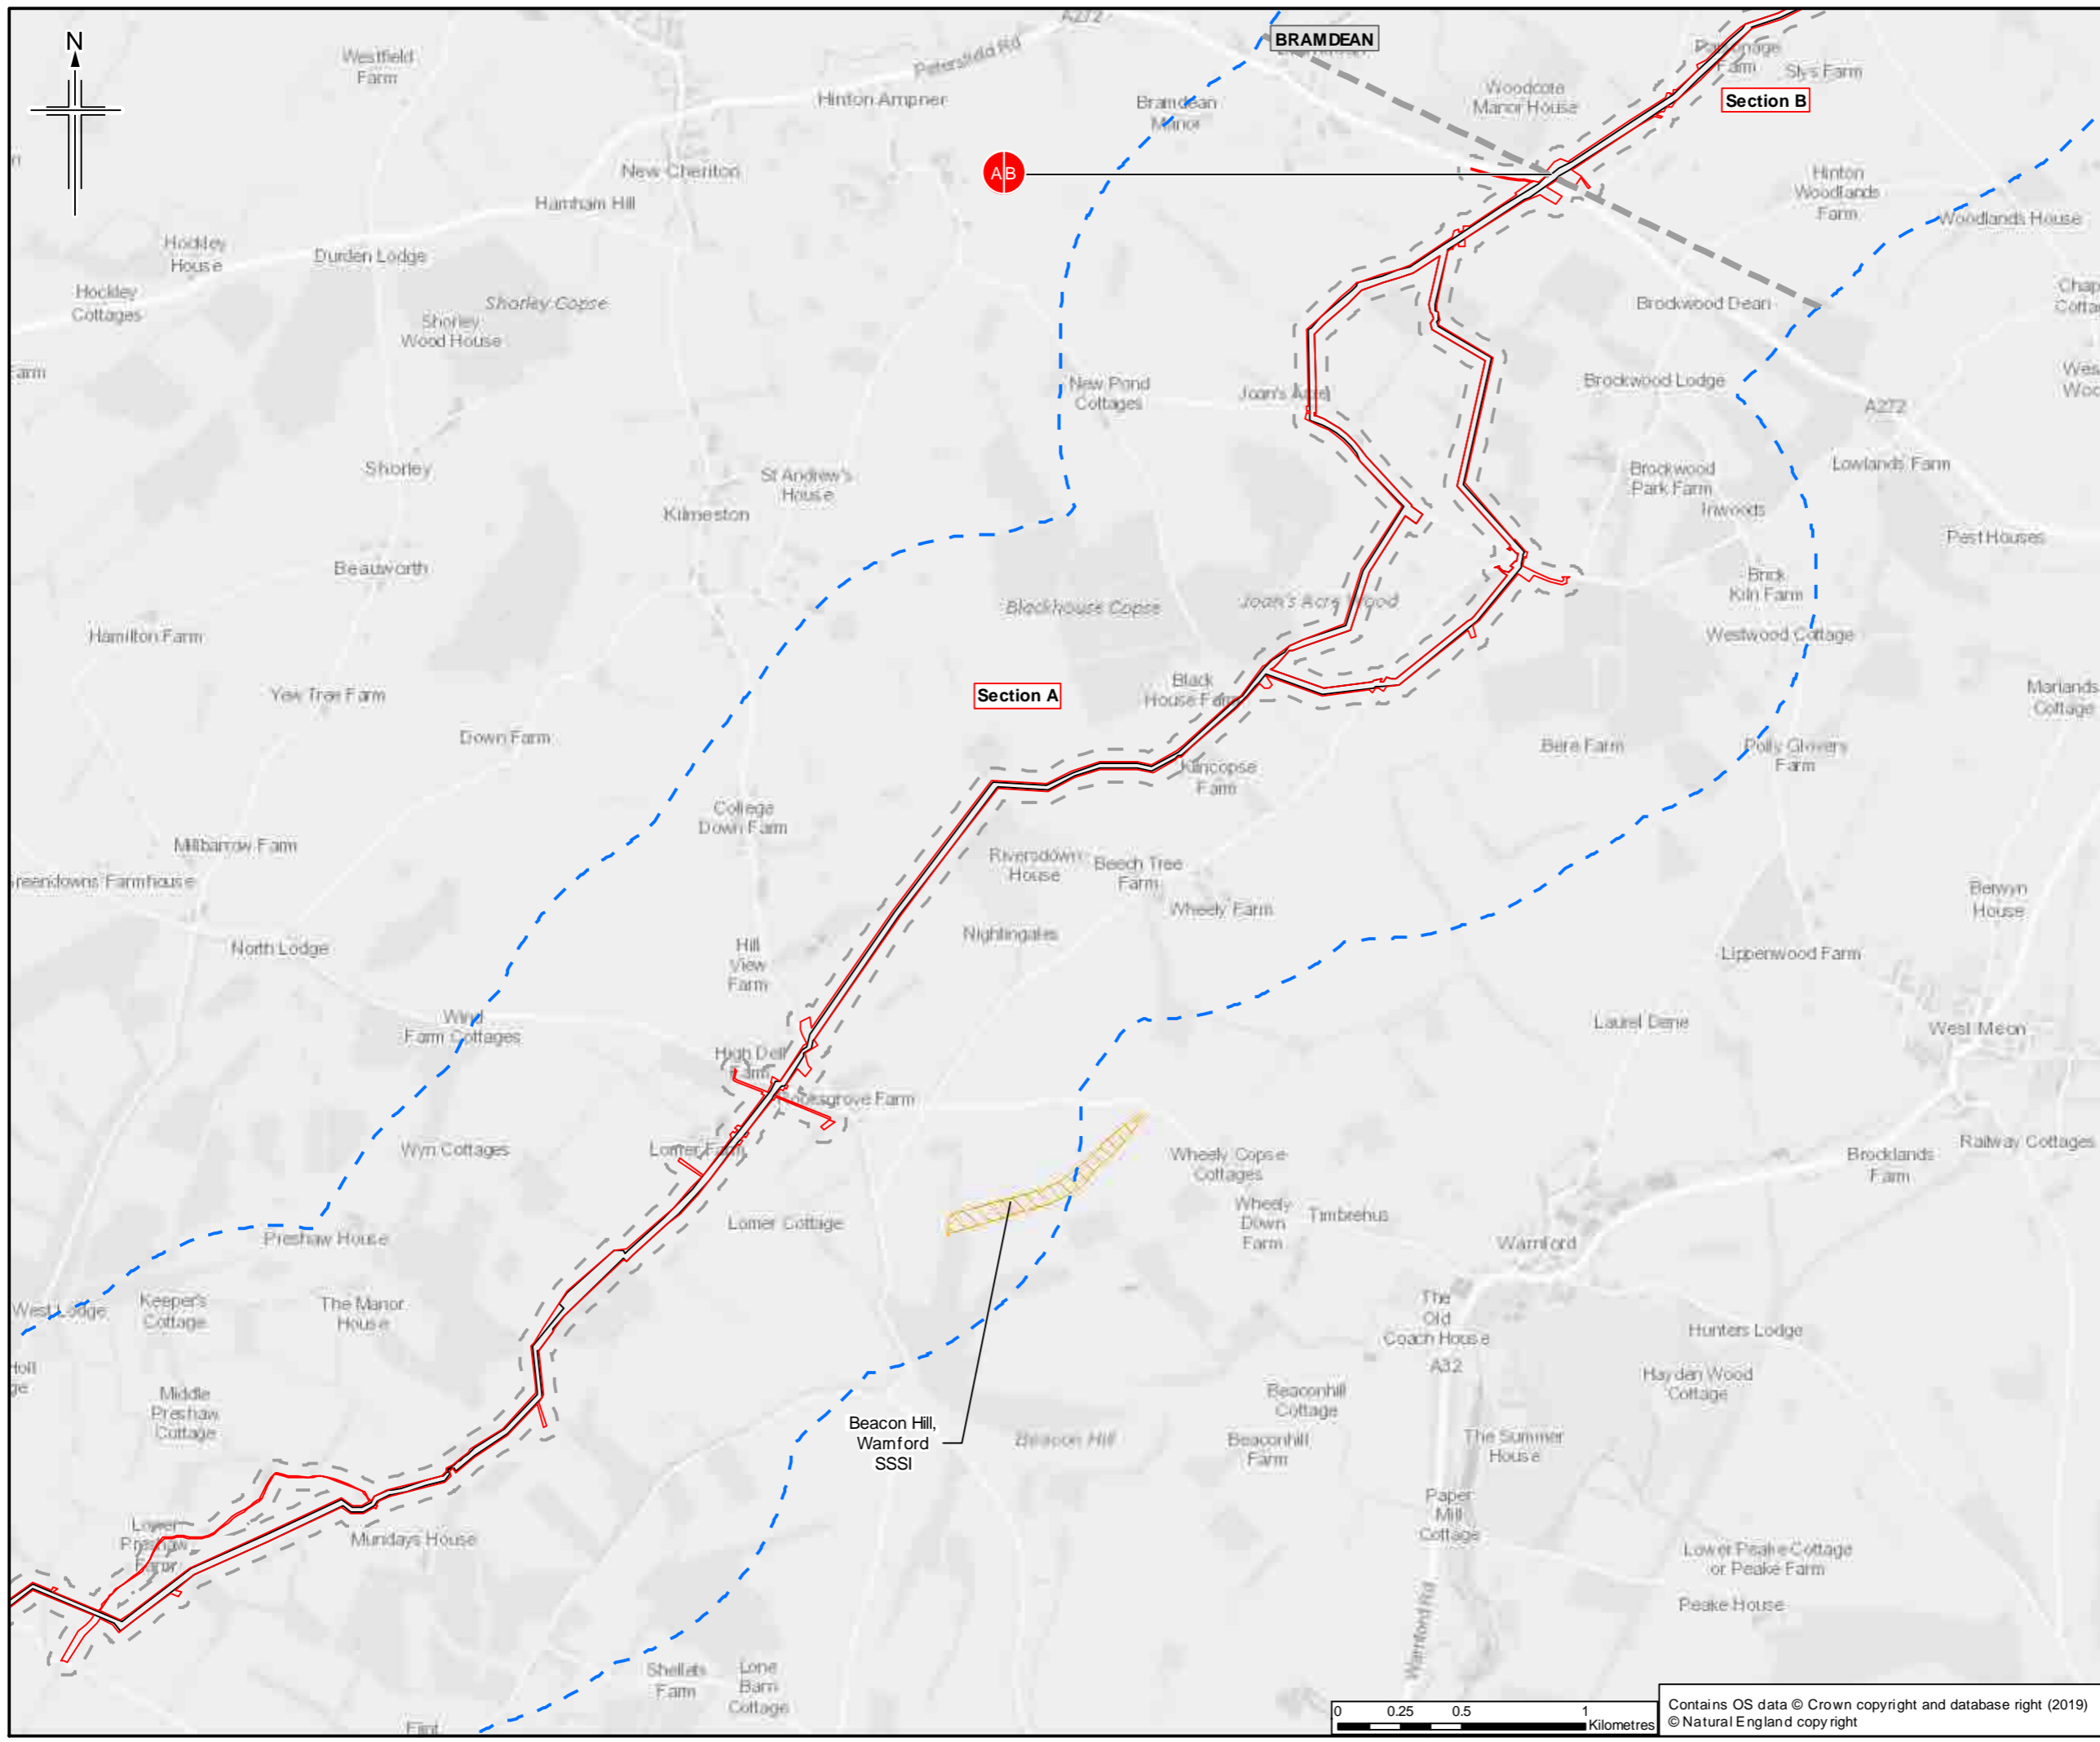

- Legend**
- Order Limits
  - Limits of deviation
  - Order Limits 50m buffer
  - Order Limits 1km buffer
  - Section break
  - Section break
  - Site of Special Scientific Interest (SSSI)

\* Buffer is known as the 'study area' in Chapter 7 Biodiversity. Sheet displays parts of Section A and Section B

0	13/03/2019	For Issue	ZR	NS	LG	SH
Rev.	Rev. Date	Purpose of revision	Orig/Dwn	Checked	Rev'd	Apprv'd

**JACOBS**

1100 Epsom Road, Wokingham, Wokingham RG40 3DU, UK  
Tel: +44 (0) 18 45 7000 Fax: +44(0) 18 45 7001  
www.jacobs.com

**Client**  
Esso Petroleum Company, Limited  
Ermyn House,  
Ermyn Way,  
Leatherhead,  
Surrey,  
KT22 8UX


**Project**

Southampton to London Pipeline Project

**Drawing title**

**ENVIRONMENTAL STATEMENT  
STATUTORY DESIGNATED SITES  
FOR NATURE CONSERVATION  
APFP Reg. (2009) 5(2)(f)**



Drawing Status	For Issue	
Scale	1:25,000 @ A3	DO NOT SCALE
Jacobs No.	B2325300	
ProjectWise No.	B2325300-JAC-000-ENV-DRG-001022	
Drawing number	Figure 7.1 Sheet 3 of 14	Rev 0

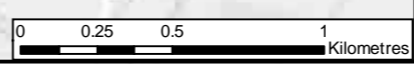

Contains OS data © Crown copyright and database right (2019)  
© Natural England copyright

This drawing is not to be used in whole or part other than for the intended purpose and project as defined on this drawing. Refer to the contract for full terms and conditions.



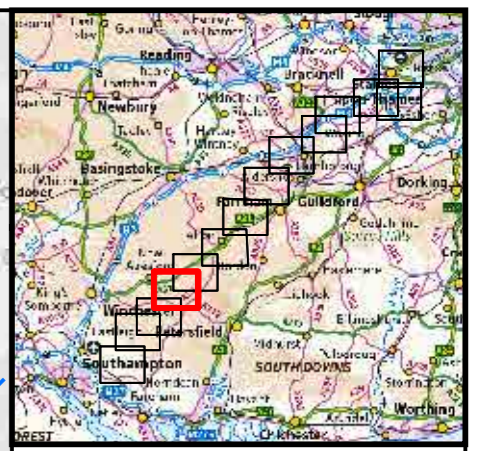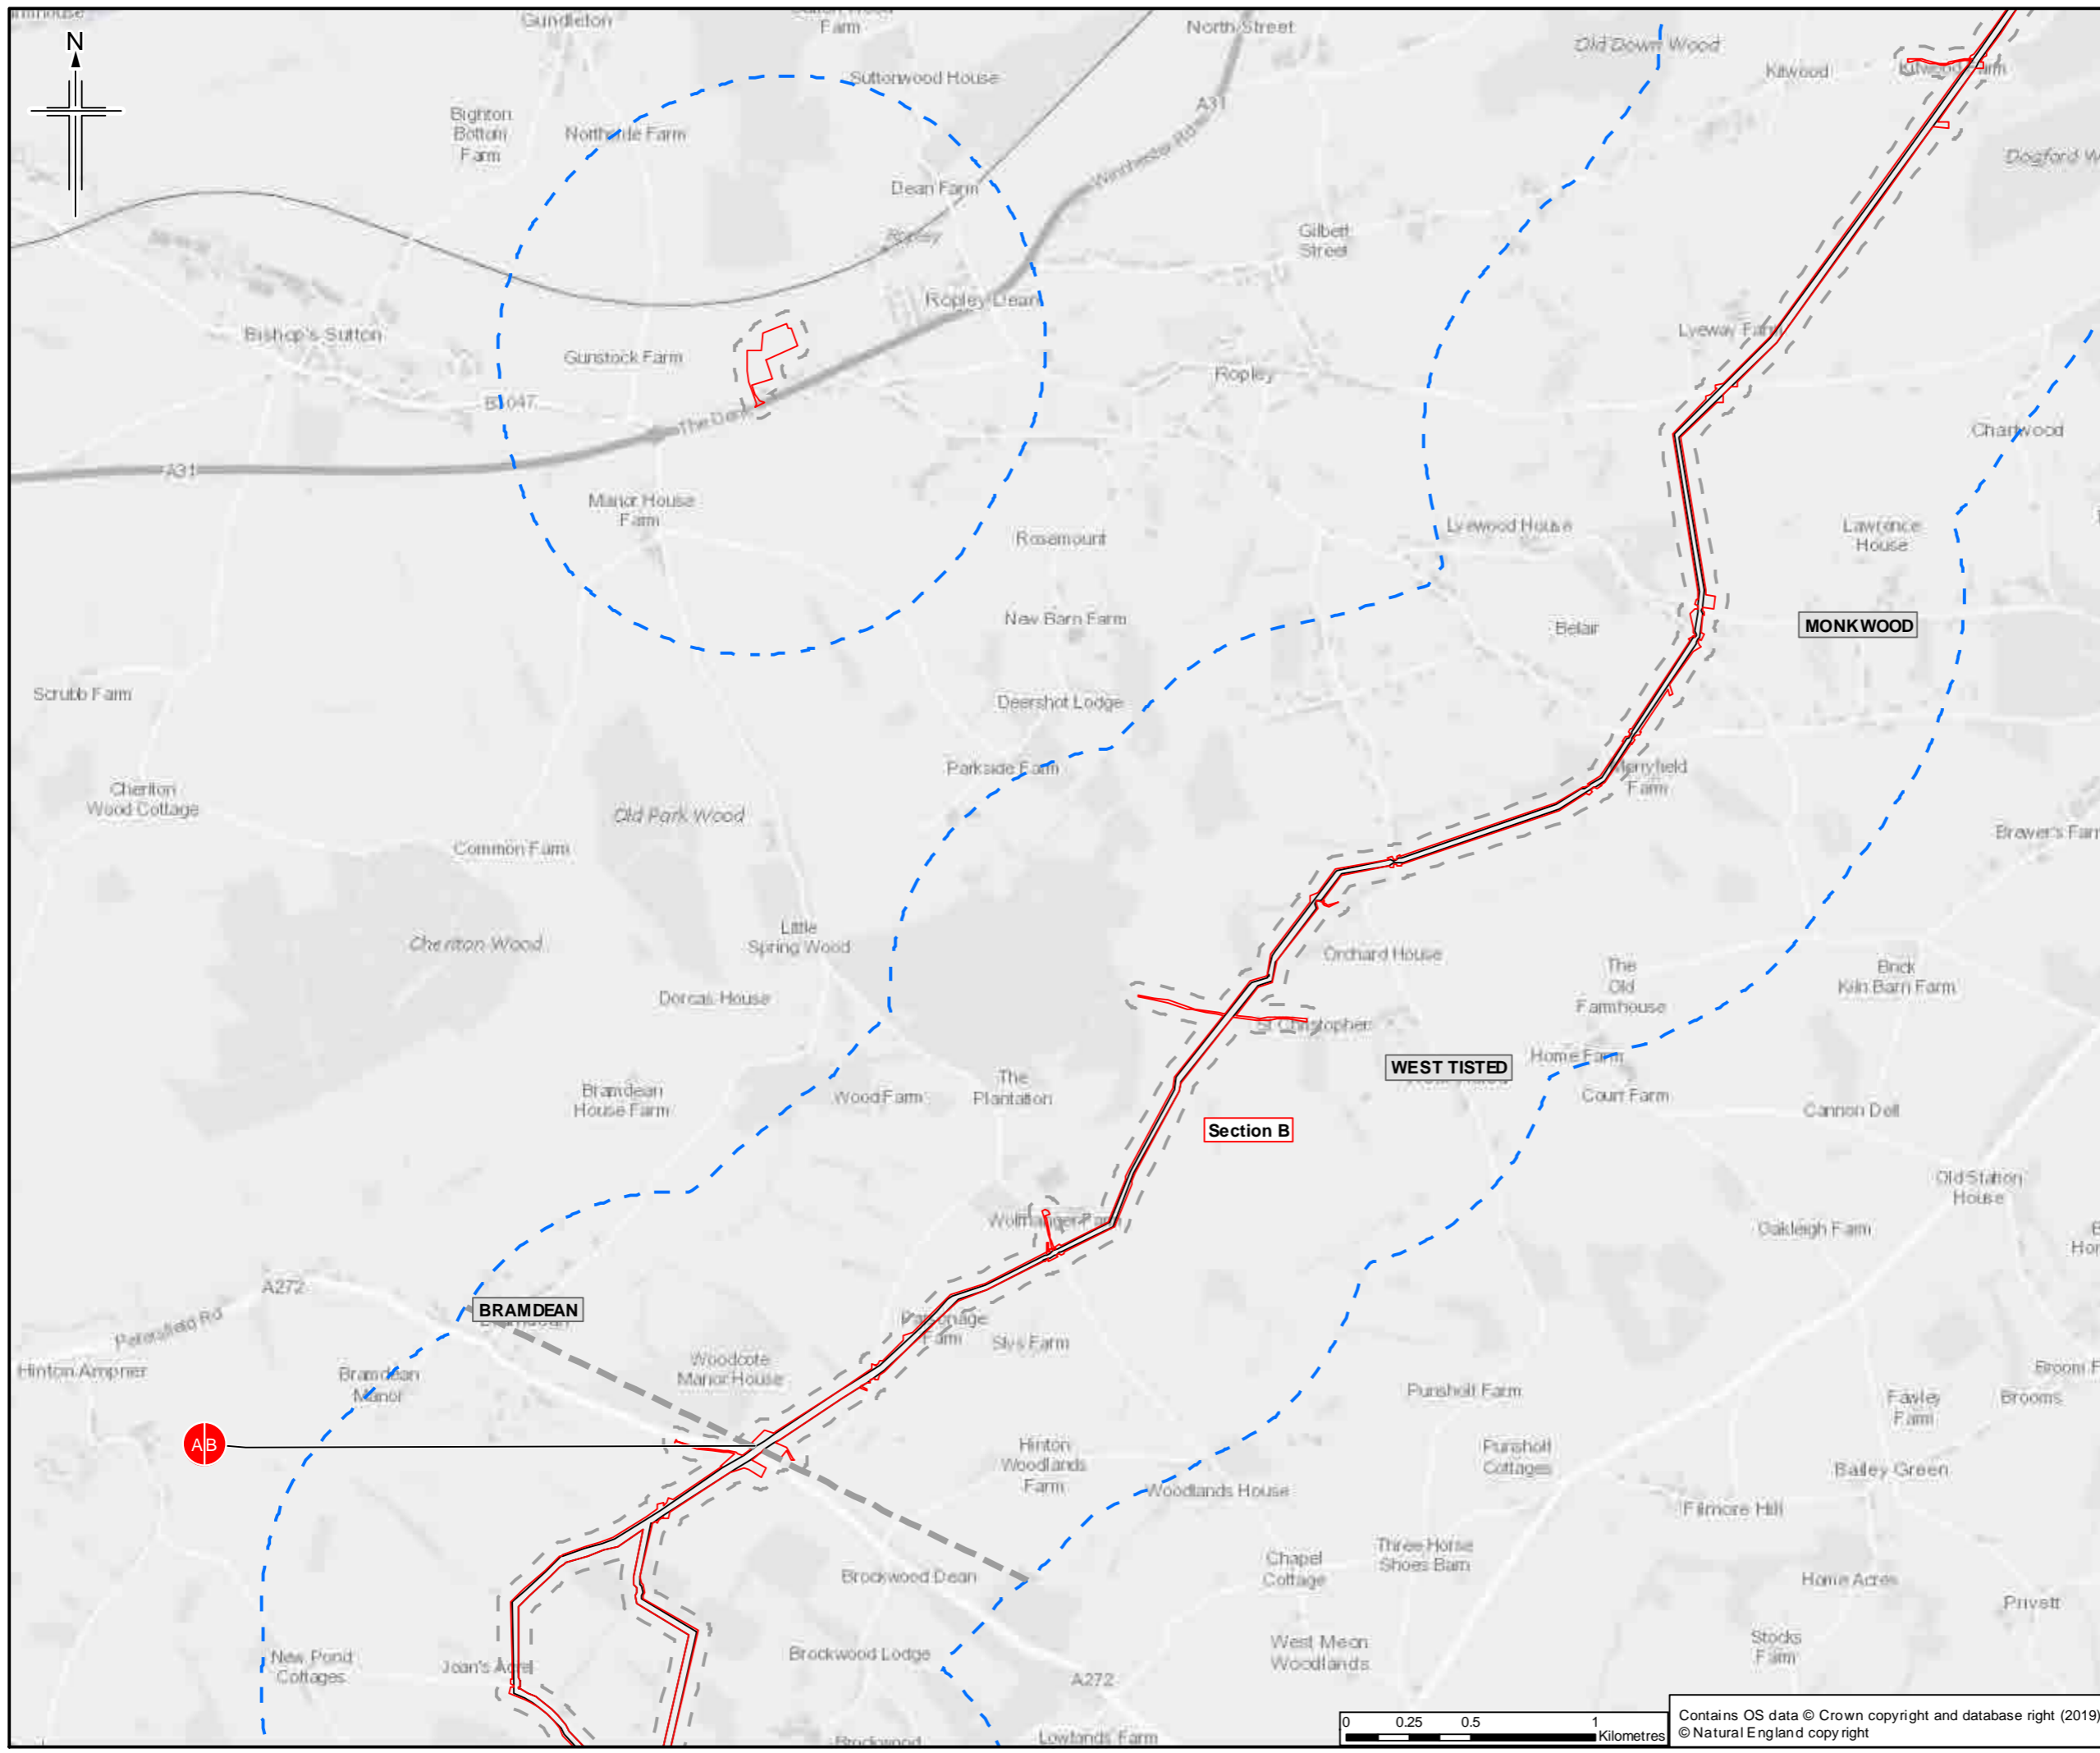


- Legend**
- Order Limits
  - Limits of deviation
  - Order Limits 50m buffer
  - Order Limits 1km buffer
  - Section break
  - Section break

\* Buffer is known as the 'study area' in Chapter 7 Biodiversity. Sheet displays parts of Section A and Section B

Rev.	Rev. Date	Purpose of revision	Orig/Dwn	Checked	Rev'd	Apprv'd
0	13/03/2019	For Issue	ZR	NS	LG	SH

Author

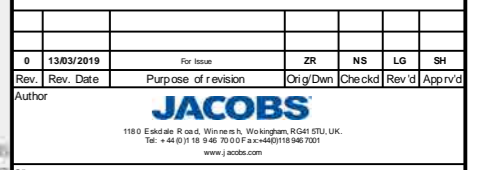


Client  
Esso Petroleum Company, Limited  
Ermyn House,  
Ermyn Way,  
Leatherhead,  
Surrey,  
KT22 8UX





Drawing title  
**ENVIRONMENTAL STATEMENT  
STATUTORY DESIGNATED SITES  
FOR NATURE CONSERVATION  
APFP Reg. (2009) 5(2)(f)**

Drawing Status	For Issue	
Scale	1:25,000 @ A3	DO NOT SCALE
JACOBS No.	B2325300	
Project/Job No.	B2325300-JAC-000-ENV-DRG-001022	
Drawing number	Figure 7.1 Sheet 4 of 14	Rev 0

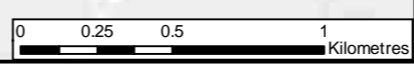

Contains OS data © Crown copyright and database right (2019)  
© Natural England copyright

This drawing is not to be used in whole or part other than for the intended purpose and project as defined on this drawing. Refer to the contract for full terms and conditions.

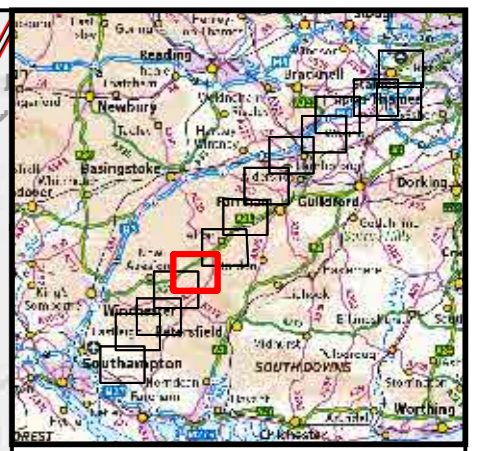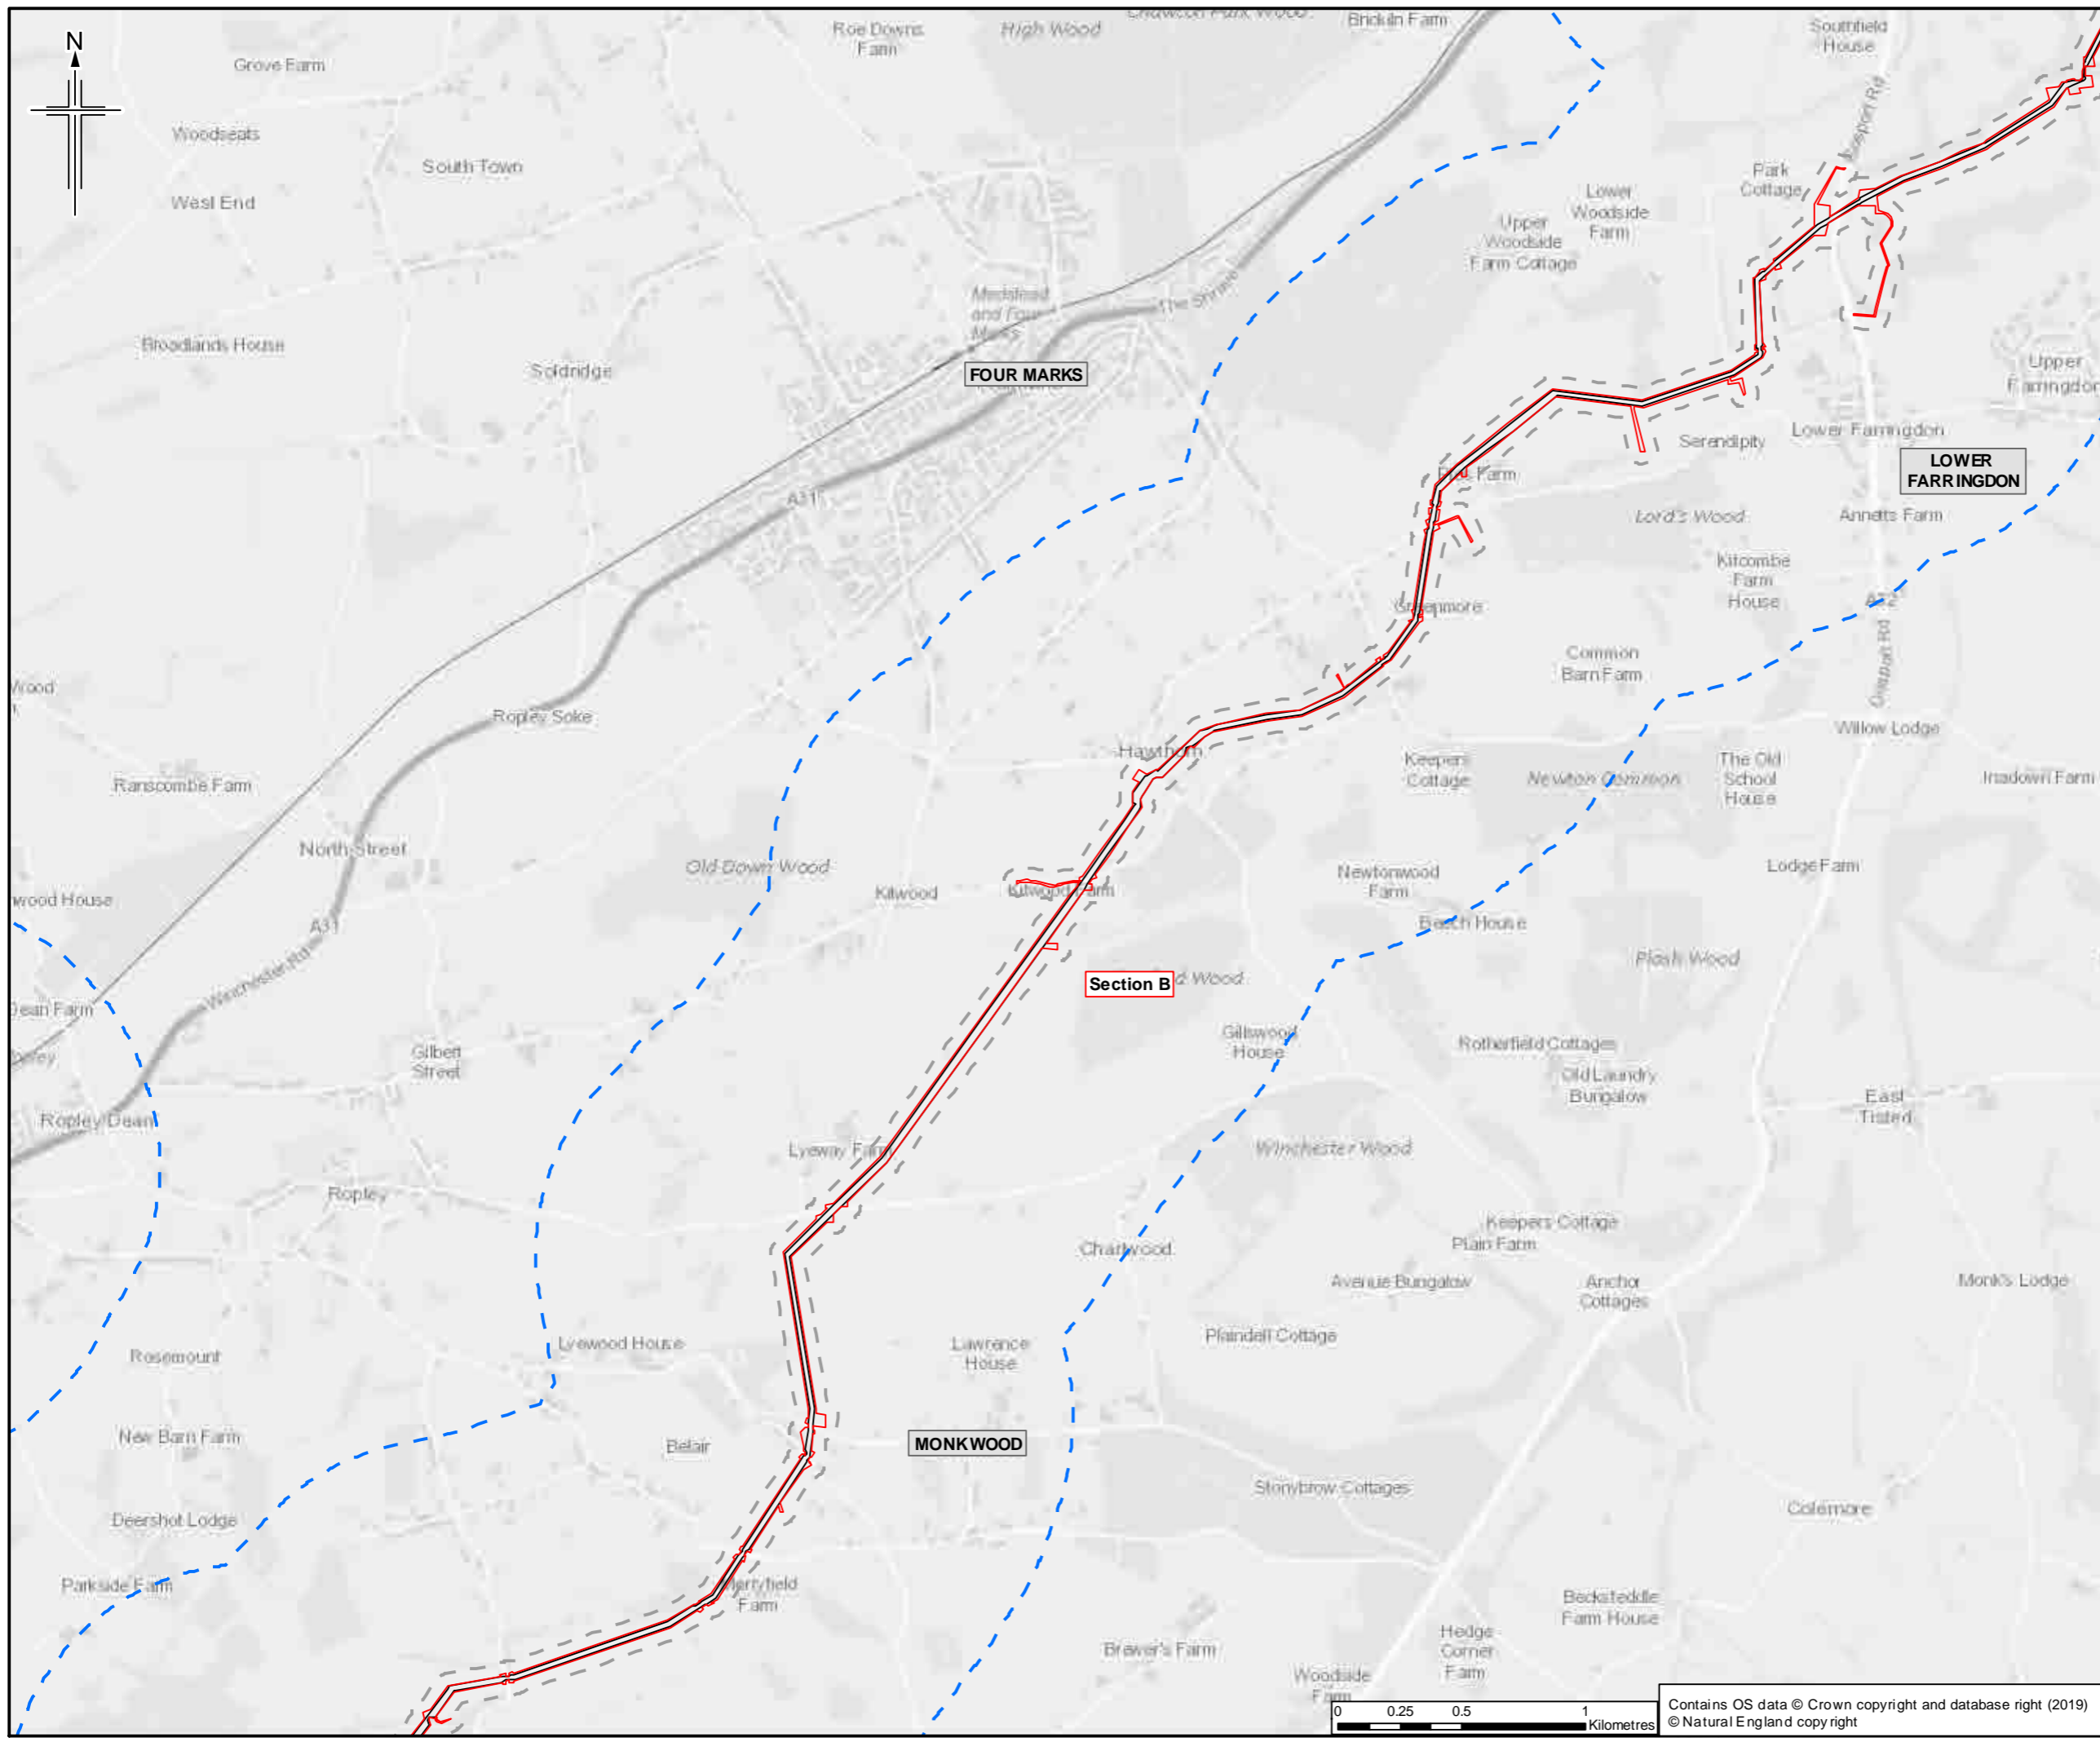

- Legend**
- Order Limits
  - Limits of deviation
  - Order Limits 50m buffer
  - Order Limits 1km buffer
  - Section break
  - Section break

\* Buffer is known as the 'study area' in Chapter 7 Biodiversity. Sheet displays a part of Section B

Rev.	Rev. Date	Purpose of revision	Orig/Dwn	Checked	Rev'd	Apprv'd
0	13/03/2019	For Issue				




**Client**  
Esso Petroleum Company, Limited  
Ermyn House,  
Ermyn Way,  
Leatherhead,  
Surrey,  
KT22 8UX





**Drawing title**  
ENVIRONMENTAL STATEMENT  
STATUTORY DESIGNATED SITES  
FOR NATURE CONSERVATION  
APFP Reg. (2009) 5(2)(f)

Drawing Status	For Issue	
Scale	1:25,000	@ A3 DO NOT SCALE
Jacobs No.	B2325300	
Project/Work No.	B2325300-JAC-000-ENV-DRG-001022	
Drawing number	Figure 7.1 Sheet 5 of 14	Rev 0

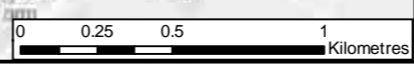

Contains OS data © Crown copyright and database right (2019)  
© Natural England copyright

This drawing is not to be used in whole or part other than for the intended purpose and project as defined on this drawing. Refer to the contract for full terms and conditions.

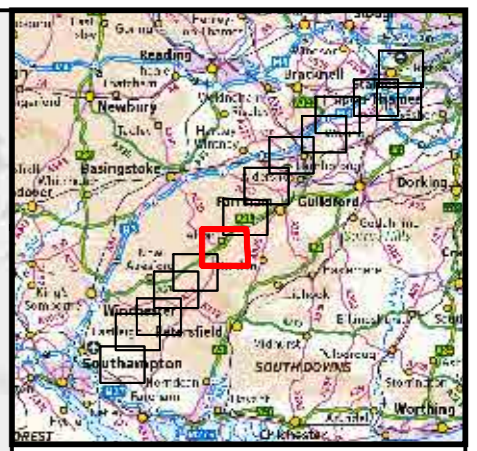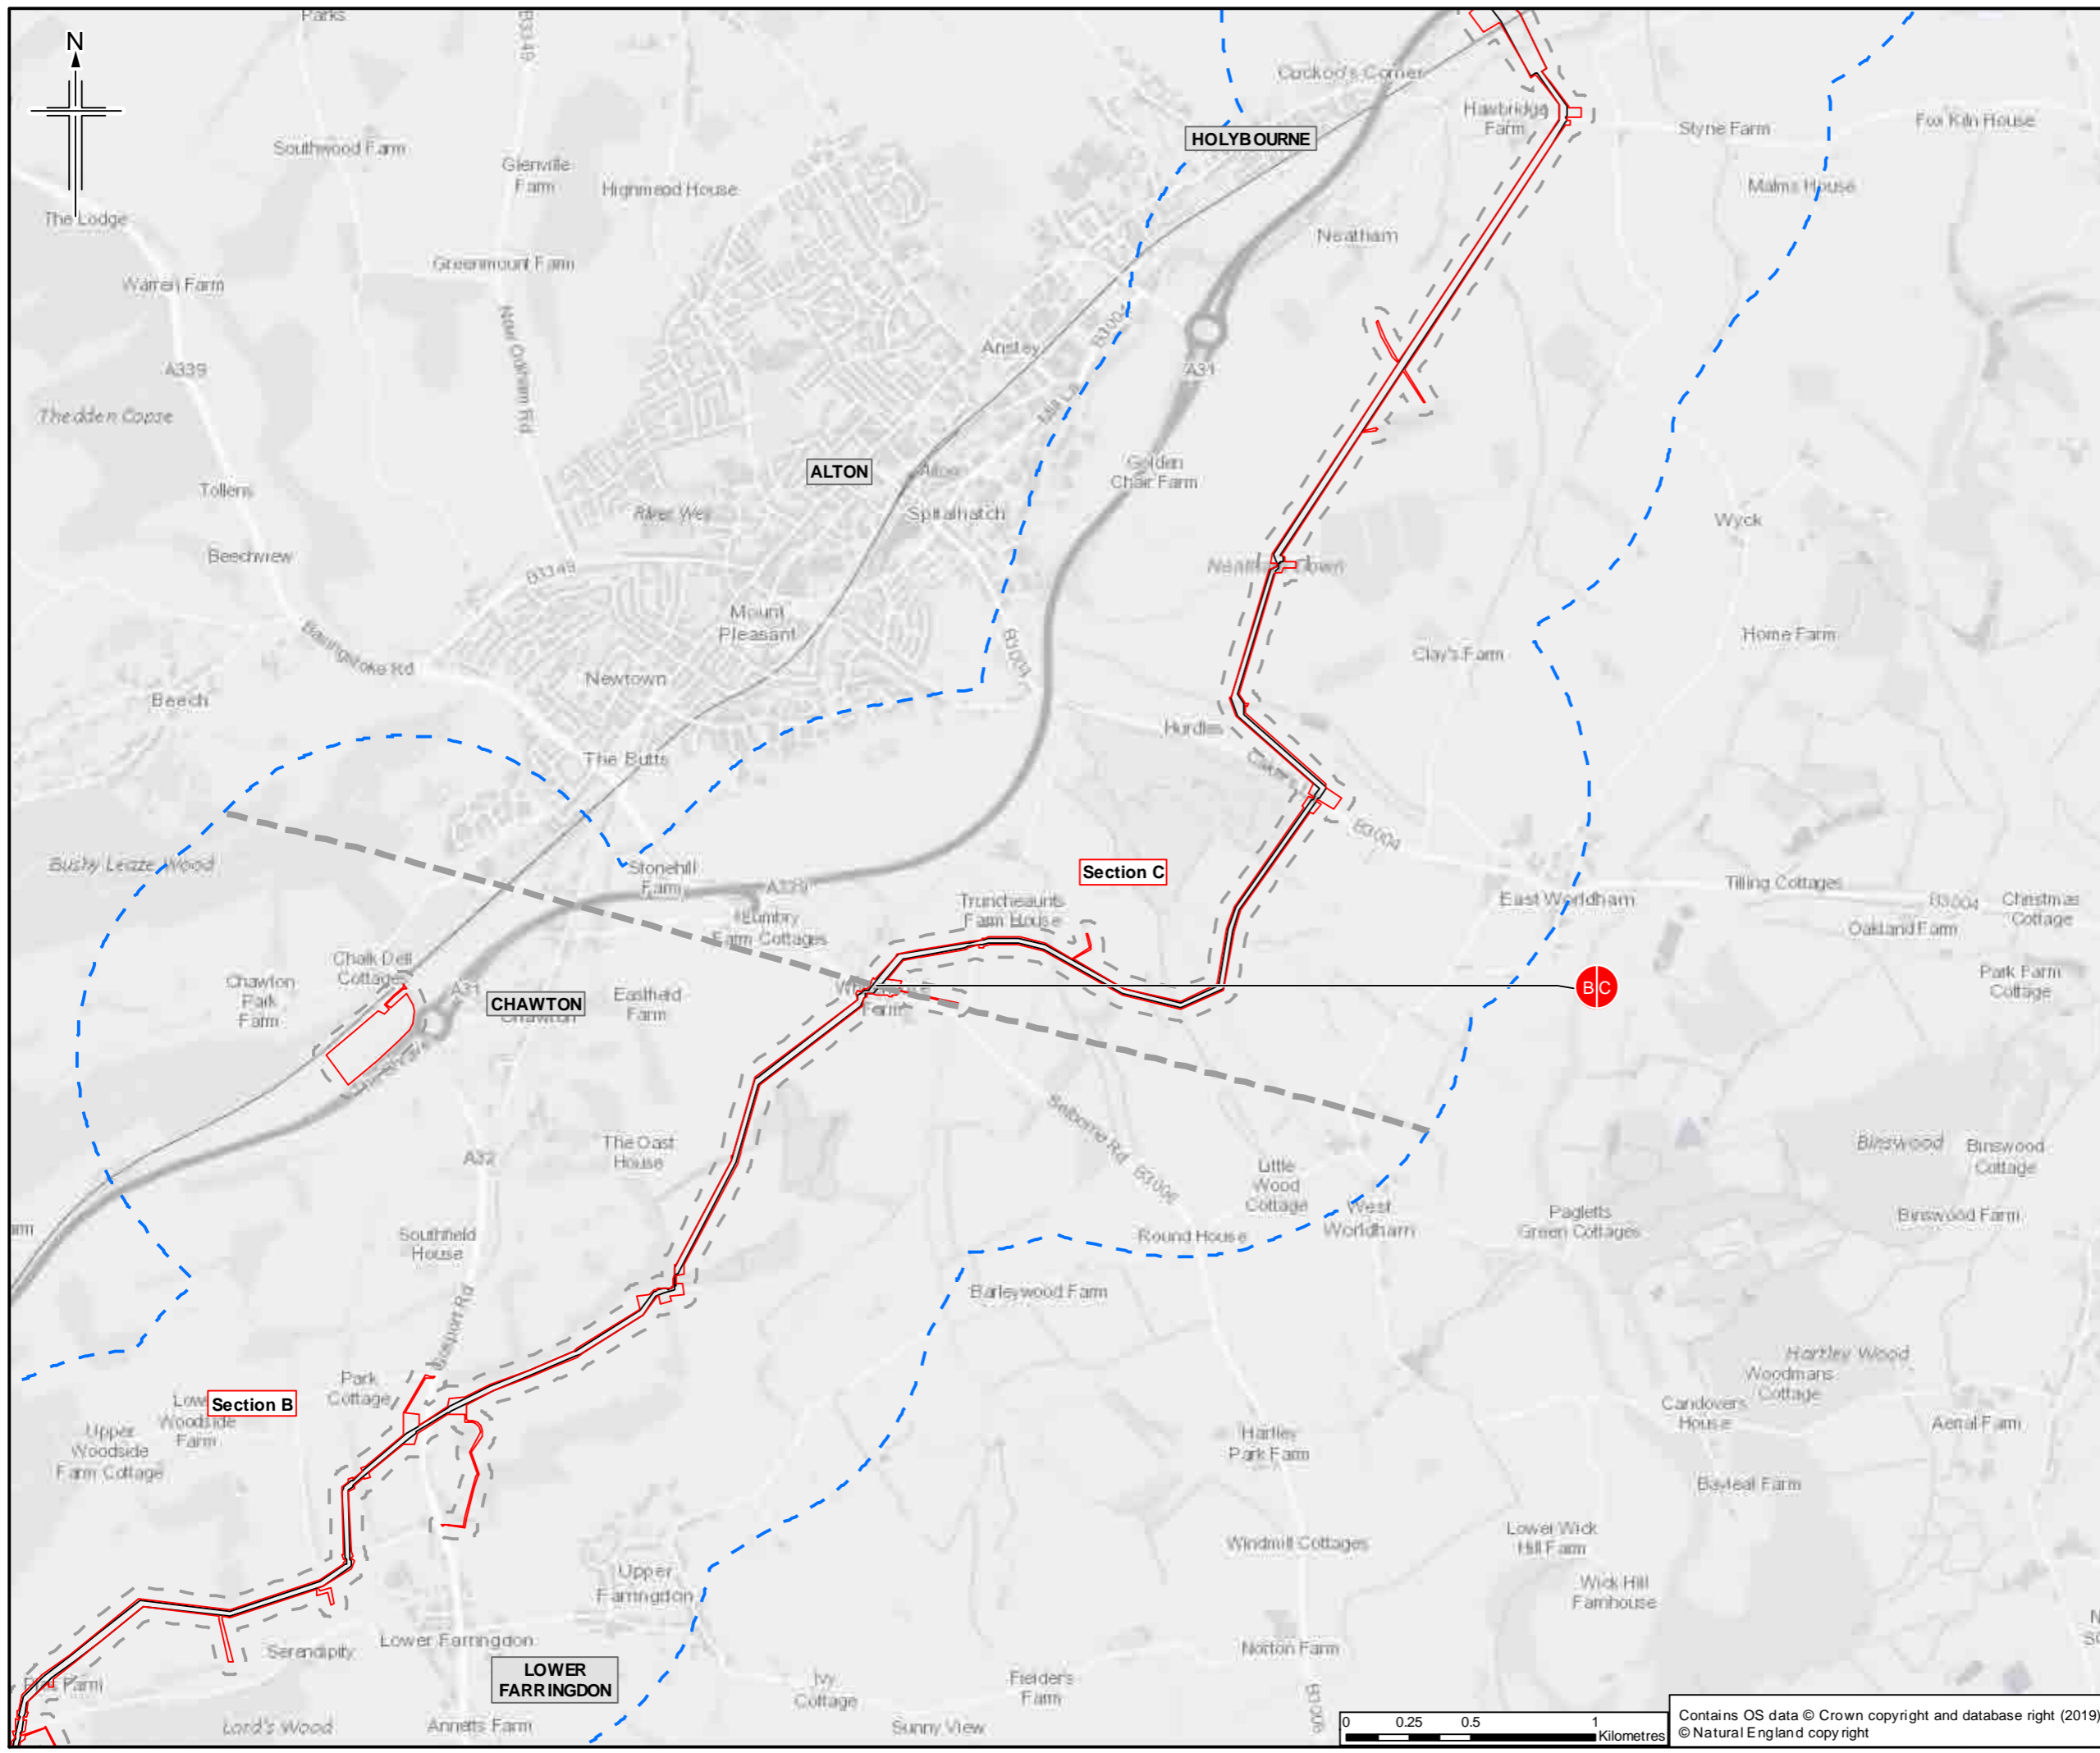

- Legend**
- Order Limits
  - Limits of deviation
  - Order Limits 50m buffer
  - Order Limits 1km buffer
  - Section break
  - Section break

\* Buffer is known as the 'study area' in Chapter 7 Biodiversity. Sheet displays parts of Section B and Section C

0	13/03/2019	For Issue	ZR	NS	LG	SH
Rev.	Rev. Date	Purpose of revision	OrigDwn	Checked	Rev'd	Apprv'd




**Client**  
Esso Petroleum Company, Limited  
Ermyn House,  
Ermyn Way,  
Leatherhead,  
Surrey,  
KT22 8UX




**Drawing title**  
ENVIRONMENTAL STATEMENT  
STATUTORY DESIGNATED SITES  
FOR NATURE CONSERVATION  
APFP Reg. (2009) 5(2)(f)

Drawing Status	For Issue	
Scale	1:25,000 @ A3	DO NOT SCALE
Jacobs No.	B2325300	
Project/Draw No.	B2325300-JAC-000-ENV-DRG-001022	
Drawing number	Figure 7.1 Sheet 6 of 14	Rev 0

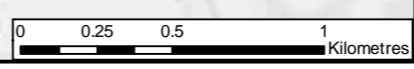

Contains OS data © Crown copyright and database right (2019)  
© Natural England copyright

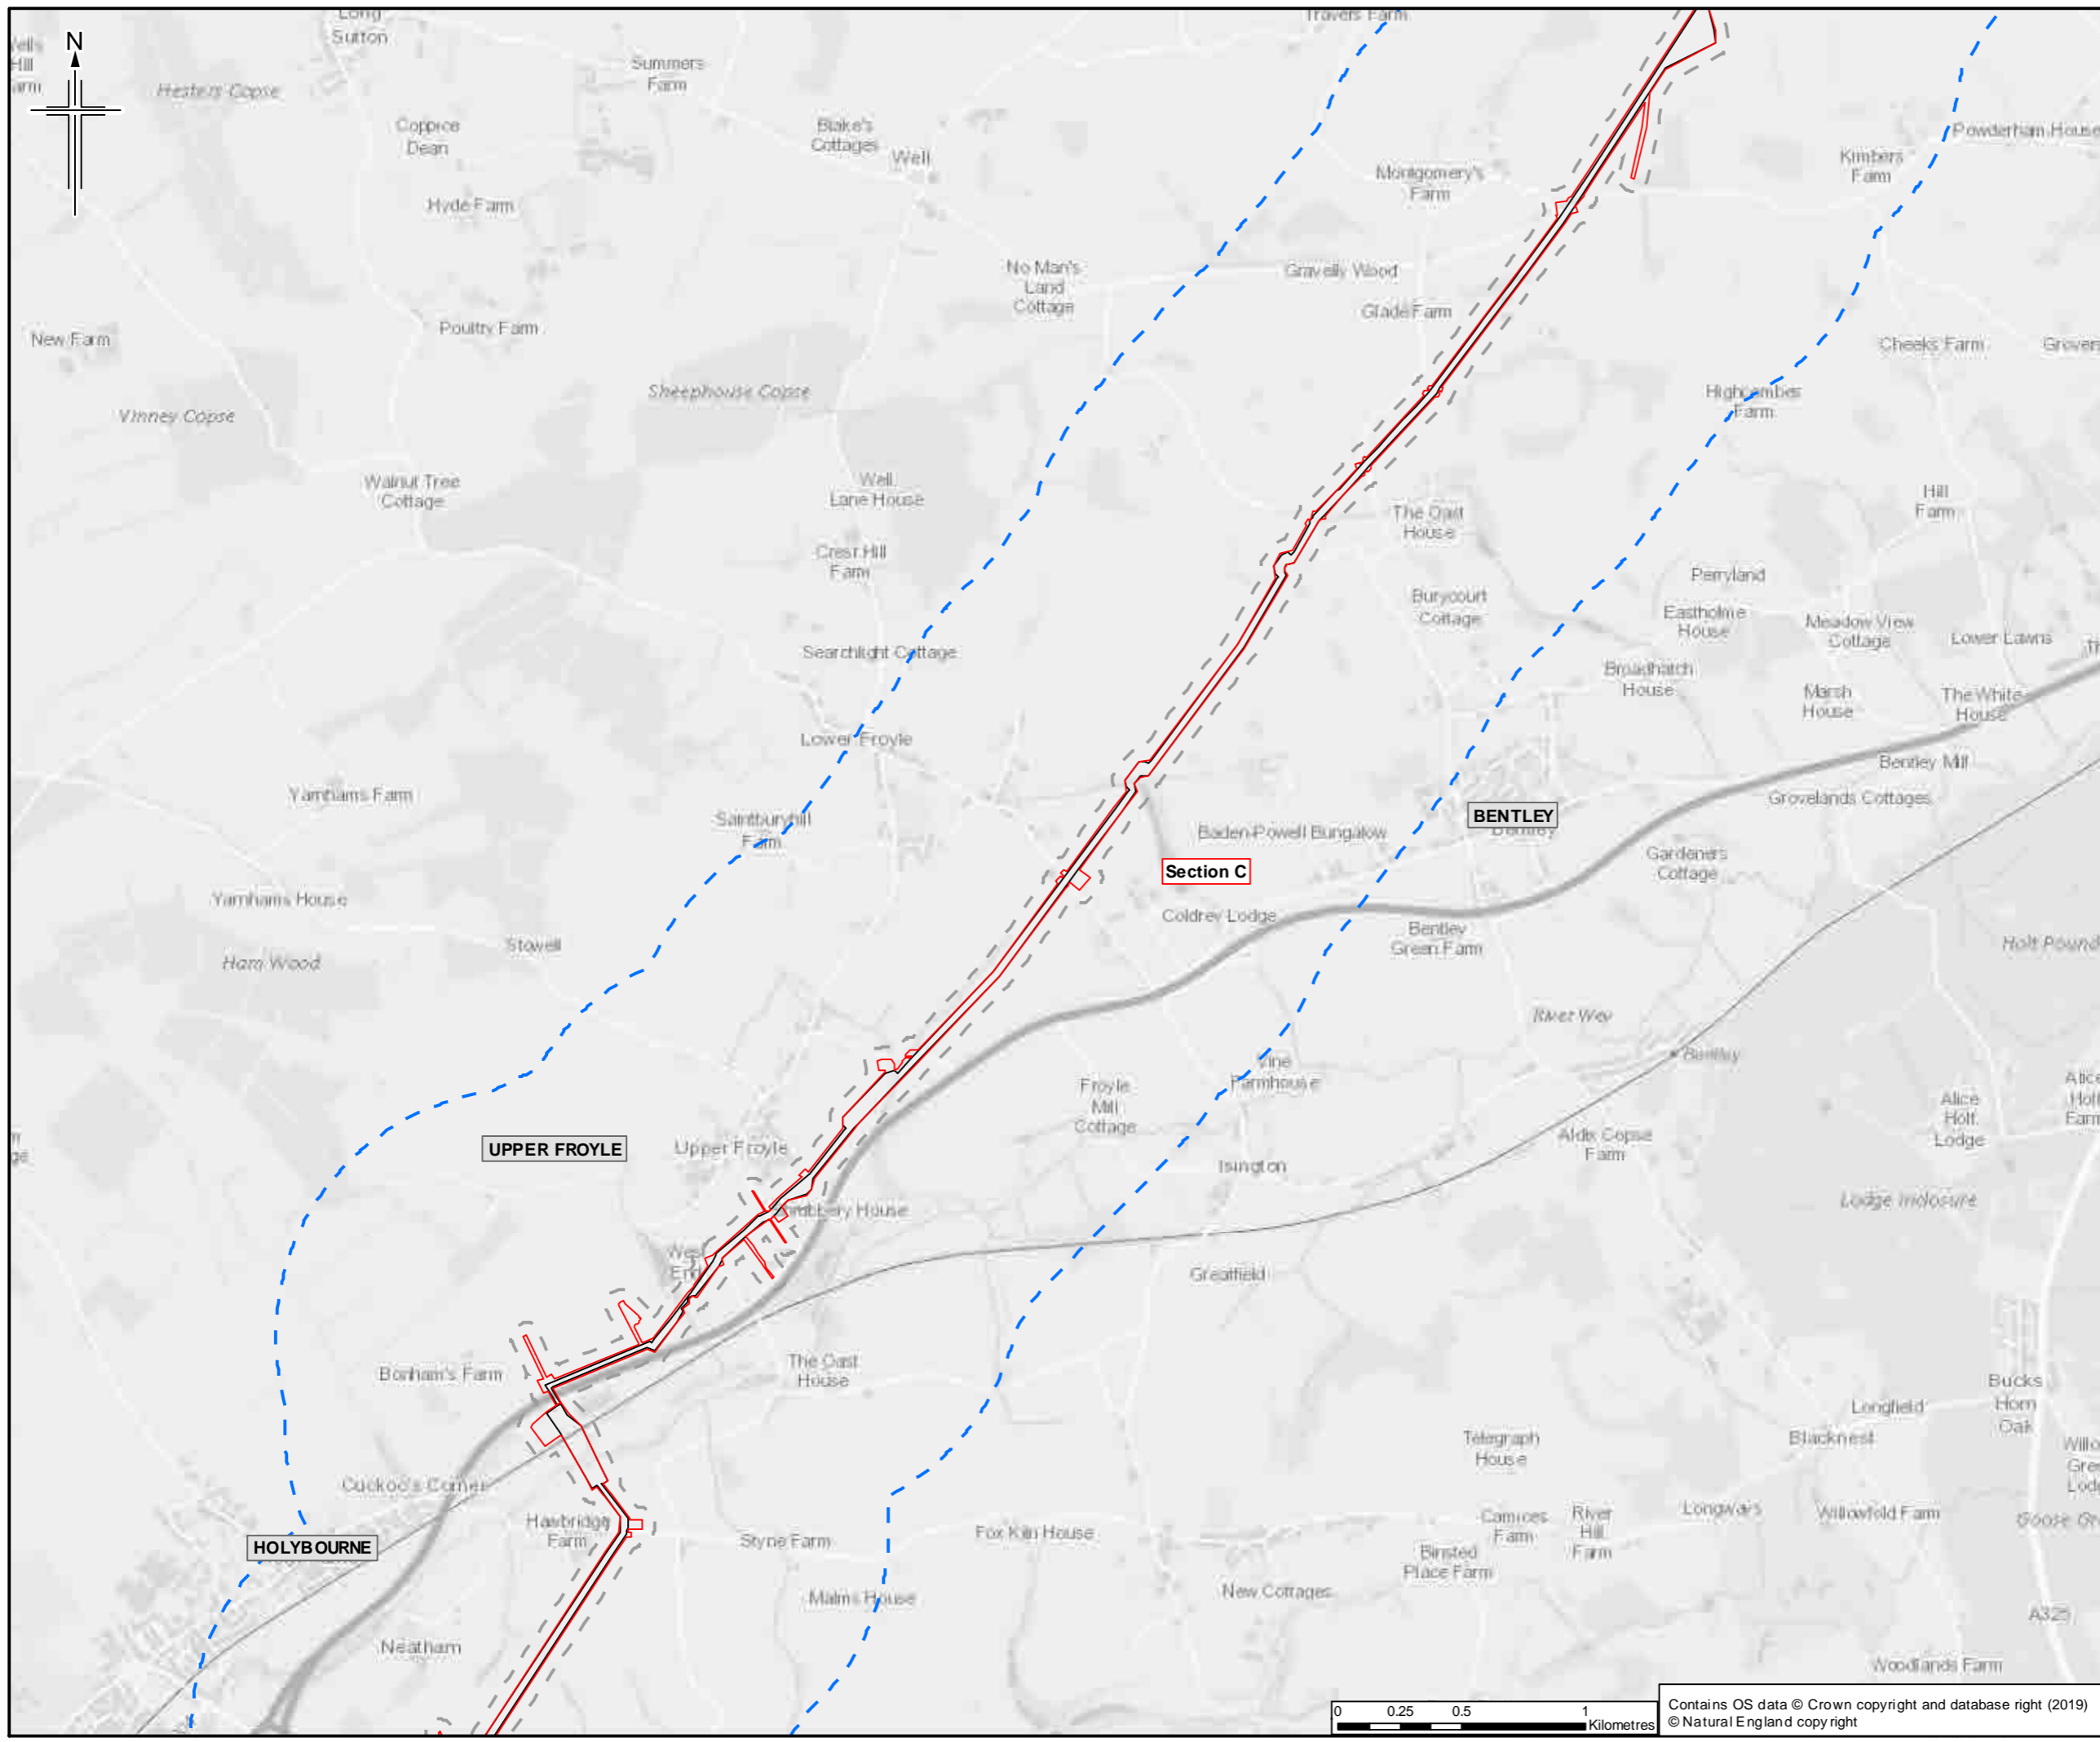

- Legend**
- Order Limits
  - Limits of deviation
  - Order Limits 50m buffer
  - Order Limits 1km buffer
  - Section break
  - Section break

\* Buffer is known as the 'study area' in Chapter 7 Biodiversity. Sheet displays a part of Section C

0	13/03/2019	For Issue	ZR	NS	LO	SH
Rev.	Rev. Date	Purpose of revision	Orig/Dwn	Checked	Rev'd	Apprv'd




Client  
Esso Petroleum Company, Limited  
Ermyn House,  
Ermyn Way,  
Leatherhead,  
Surrey,  
KT22 8UX





Drawing title  
**ENVIRONMENTAL STATEMENT  
STATUTORY DESIGNATED SITES  
FOR NATURE CONSERVATION  
APFP Reg. (2009) 5(2)(f)**

Drawing Status	For Issue	
Scale	1:25,000 @ A3	DO NOT SCALE
Jacobs No.	B2325300	
Project Wise No.	B2325300-JAC-000-ENV-DRG-001022	
Drawing number	Figure 7.1 Sheet 7 of 14	Rev 0

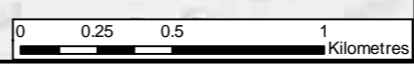

Contains OS data © Crown copyright and database right (2019)  
© Natural England copyright

This drawing is not to be used in whole or part other than for the intended purpose and project as defined on this drawing. Refer to the contract for full terms and conditions.

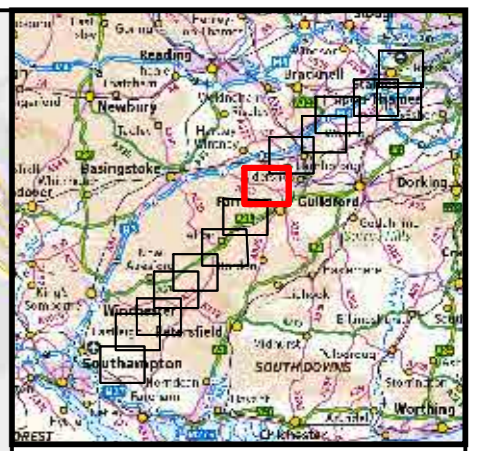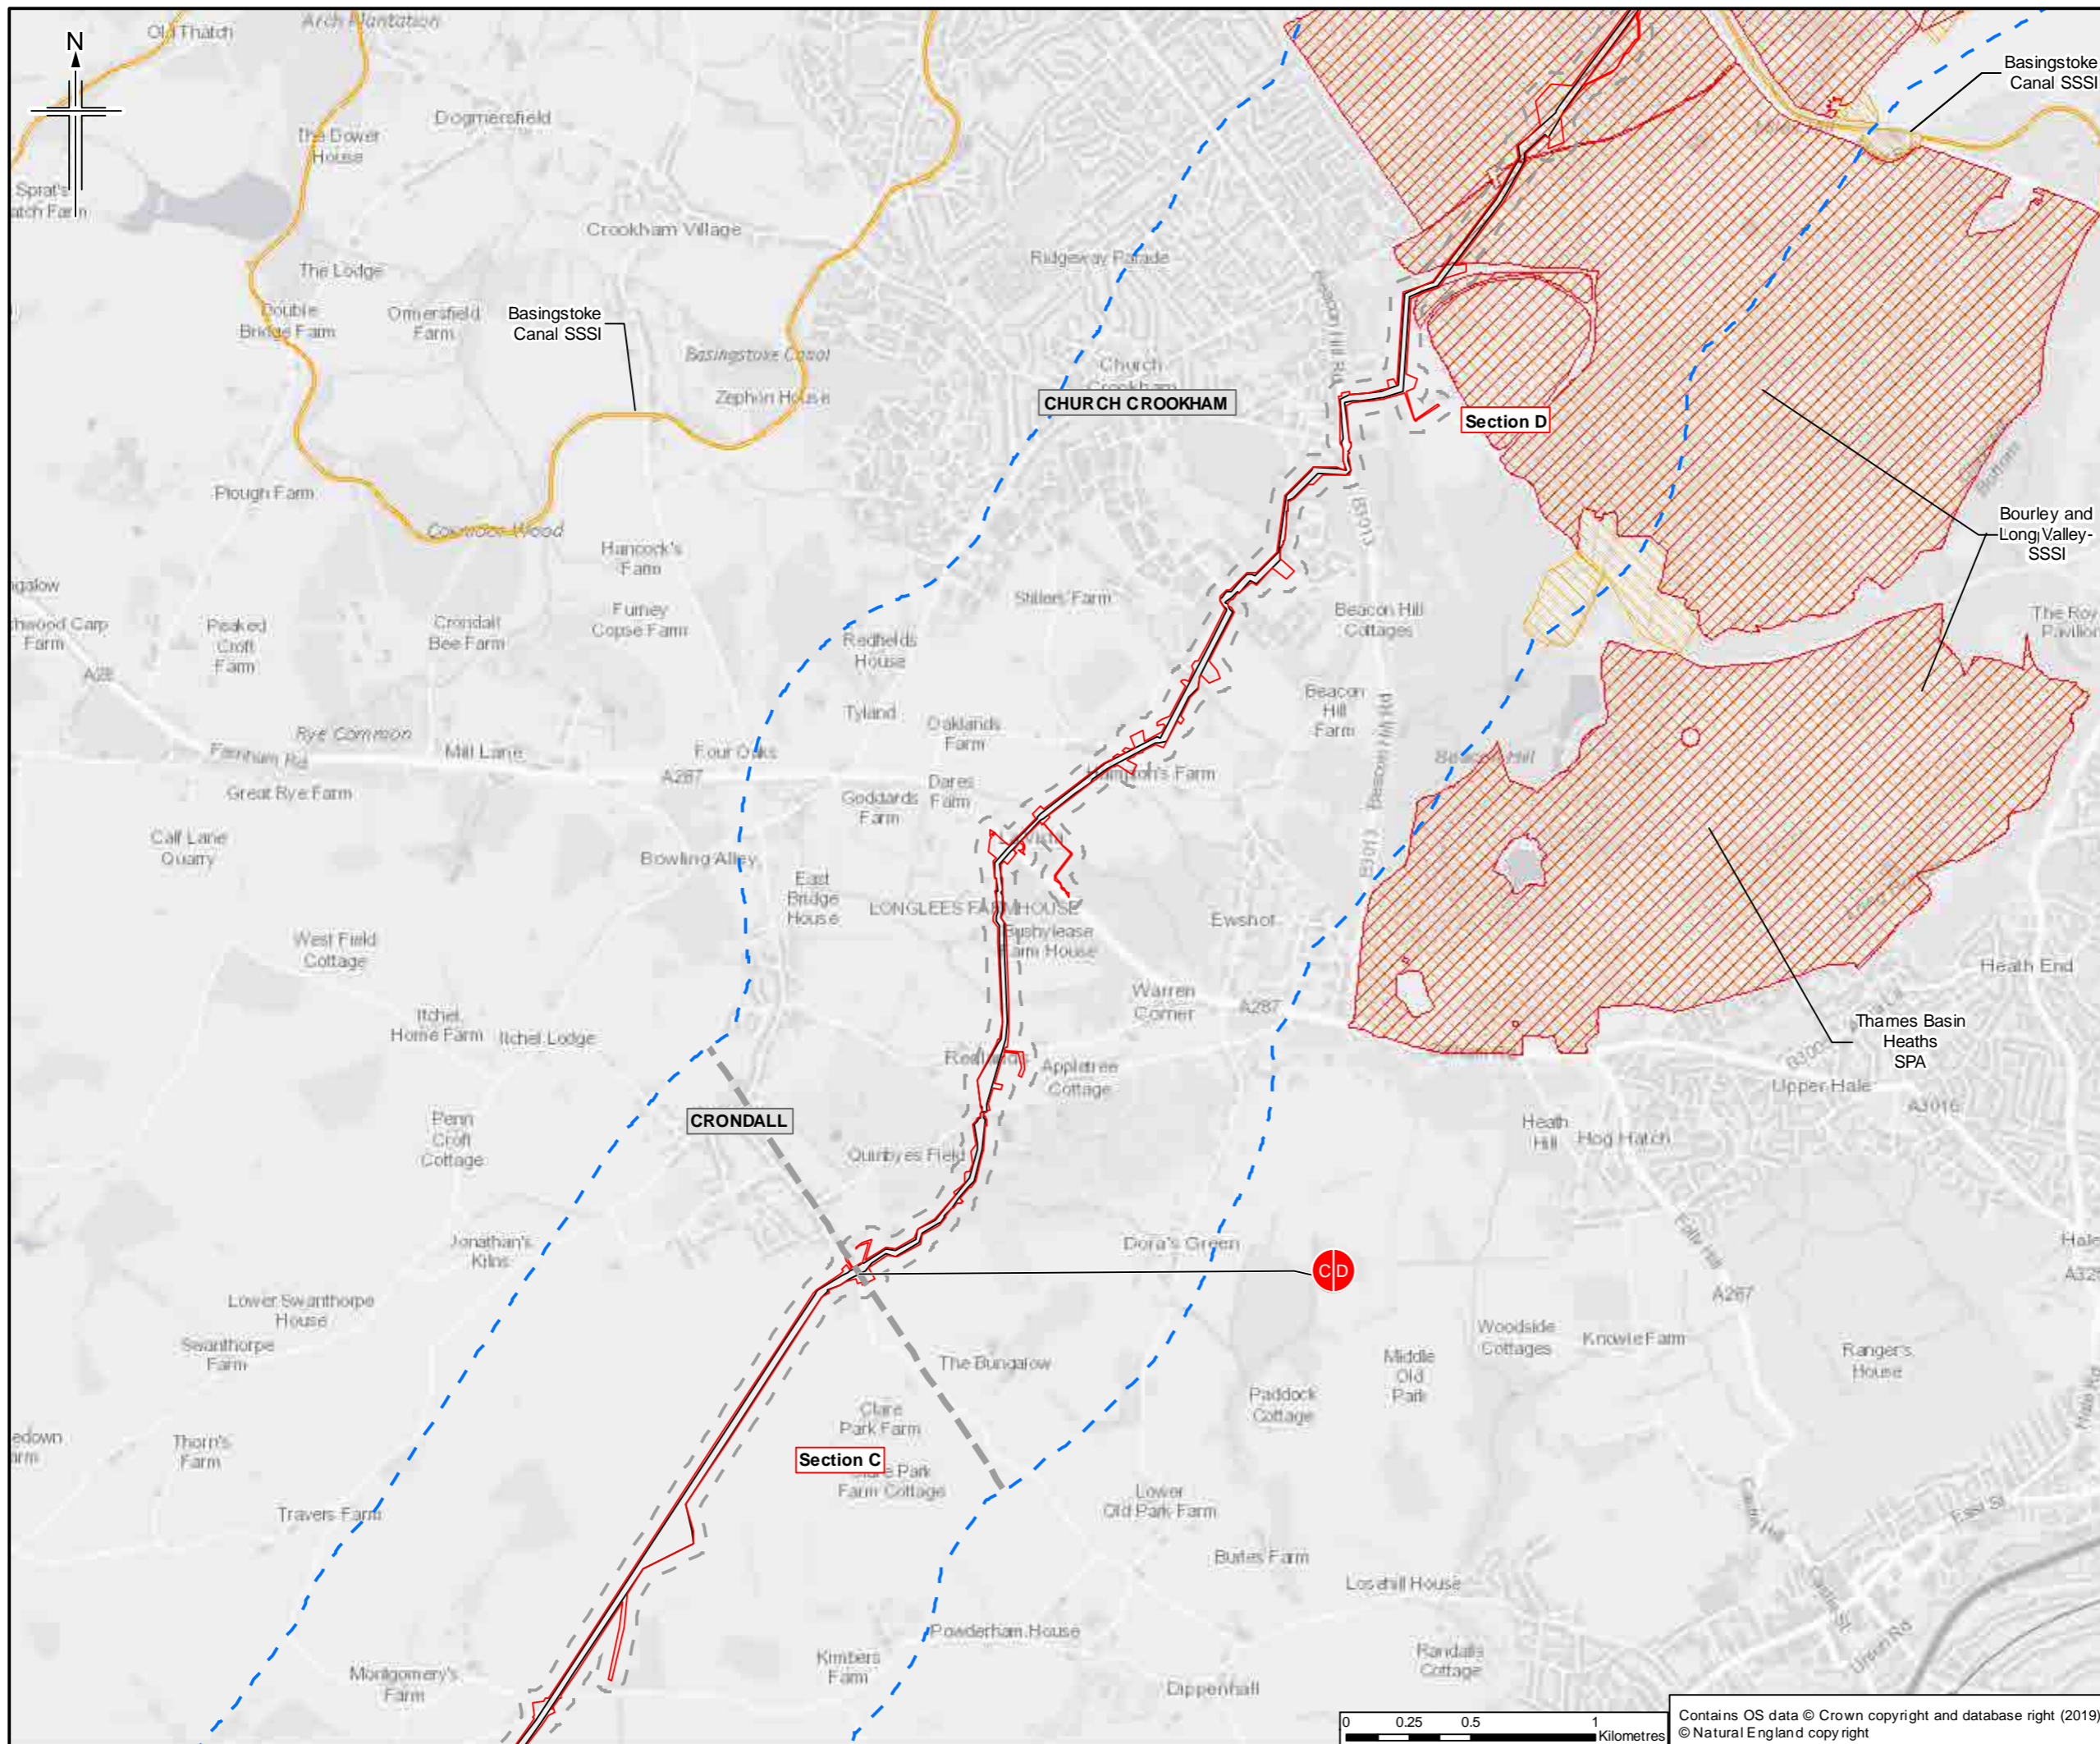

- Legend**
- Order Limits
  - Limits of deviation
  - Order Limits 50m buffer
  - Order Limits 1km buffer
  - Section break
  - Section break
  - Special Protection Area (SPA)
  - Site of Special Scientific Interest (SSSI)

\* Buffer is known as the 'study area' in Chapter 7 Biodiversity. Sheet displays parts of Section C and Section D

Rev.	Rev. Date	Purpose of revision	OrigDwn	Checked	Rev'd	Apprv'd
0	13/03/2019	For Issue	ZR	NS	LO	SH

Author: **JACOBS**  
 1180 Eastlake Road, Wokingham, Wokingham RG40 3BU, UK  
 Tel: +44 (0) 18 45 7000 Fax: +44(0)18 45 7001  
 www.jacobs.com

Client: Esso Petroleum Company, Limited  
 Ermyn House,  
 Ermyn Way,  
 Leatherhead,  
 Surrey,  
 KT22 8UX



Project: **Esso** | Southampton to London Pipeline Project

Drawing title: ENVIRONMENTAL STATEMENT STATUTORY DESIGNATED SITES FOR NATURE CONSERVATION APFP Reg. (2009) 5(2)(l)

Drawing Status	For Issue
Scale	1:25,000 @ A3 DO NOT SCALE
Jacobs No.	B2325300
ProjectWise No.	B2325300-JAC-000-ENV-DRG-001022
Drawing number	Figure 7.1 Sheet 8 of 14
Rev	0

Contains OS data © Crown copyright and database right (2019)  
 © Natural England copy right

This drawing is not to be used in whole or part other than for the intended purpose and project as defined on this drawing. Refer to the contract for full terms and conditions.

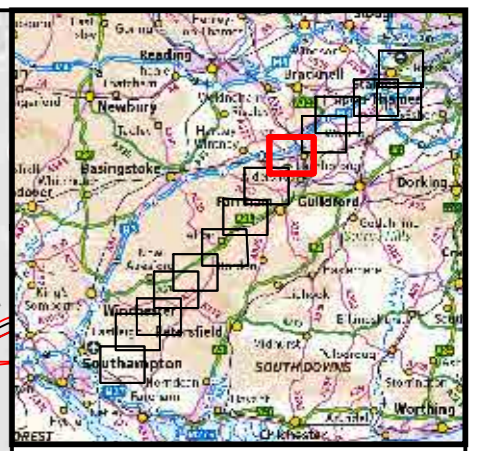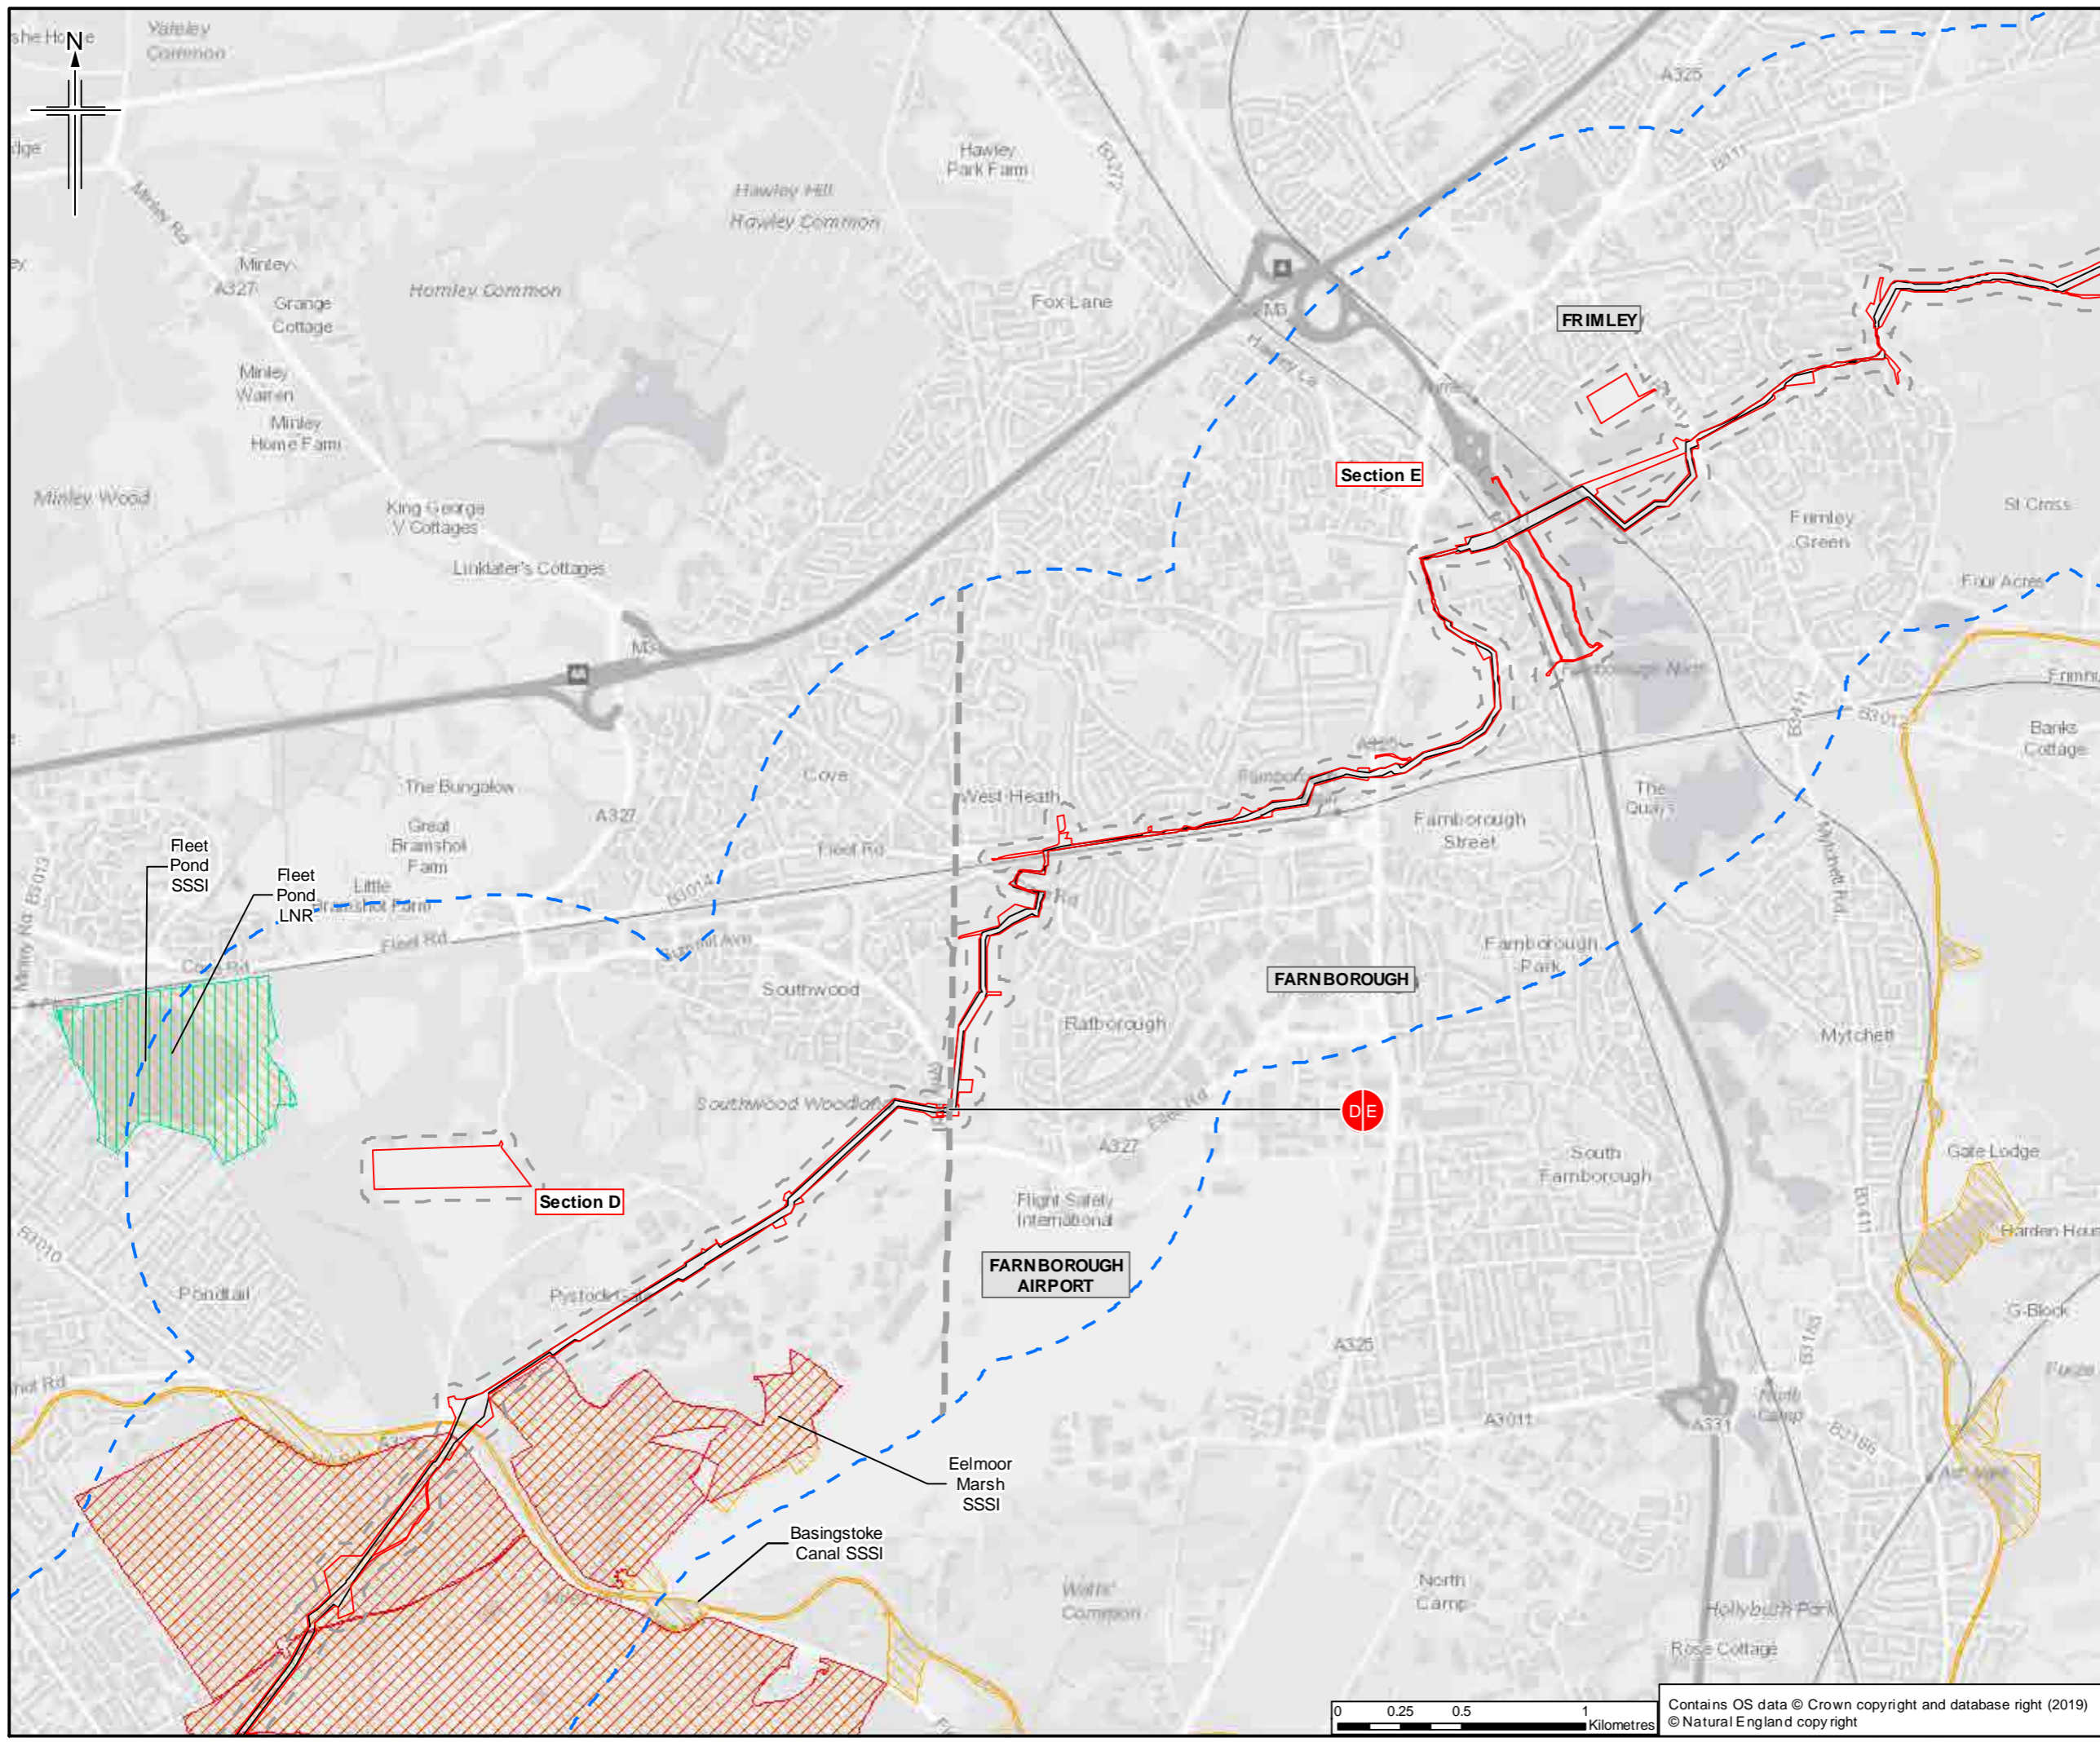

- Legend**
- Order Limits
  - Limits of deviation
  - Order Limits 50m buffer
  - Order Limits 1km buffer
  - Section break
  - Section break
  - Special Protection Area (SPA)
  - Local Nature Reserve (LNR)
  - Site of Special Scientific Interest (SSSI)

\* Buffer is known as the 'study area' in Chapter 7 Biodiversity. Sheet displays parts of Section D and Section E

0	13/03/2019	For Issue	ZR	NS	LG	SH
Rev.	Date	Purpose of revision	Orig/Dwn	Checked	Rev'd	Apprv'd
Author						

**JACOBS**

1100 E Colville Road, Winchester, Wokingham RG40 3DU, UK  
Tel: +44 (0) 18 946 7000 Fax: +44(0)189467001  
www.jacobs.com

Client  
Esso Petroleum Company, Limited  
Ermyn House,  
Ermyn Way,  
Leatherhead,  
Surrey,  
KT22 8UX


Project

Southampton to London Pipeline Project



Drawing title

**ENVIRONMENTAL STATEMENT  
STATUTORY DESIGNATED SITES  
FOR NATURE CONSERVATION  
APFP Reg. (2009) 5(2)(f)**

Drawing Status		For Issue	
Scale	1:25,000	@ A3	DO NOT SCALE
Jacobs No.	B2325300		
ProjectWise No.	B2325300-JAC-000-ENV-DRG-001022		
Drawing number	Figure 7.1 Sheet 9 of 14		Rev 0

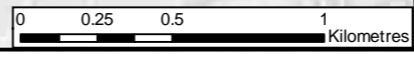

Contains OS data © Crown copyright and database right (2019)  
© Natural England copyright

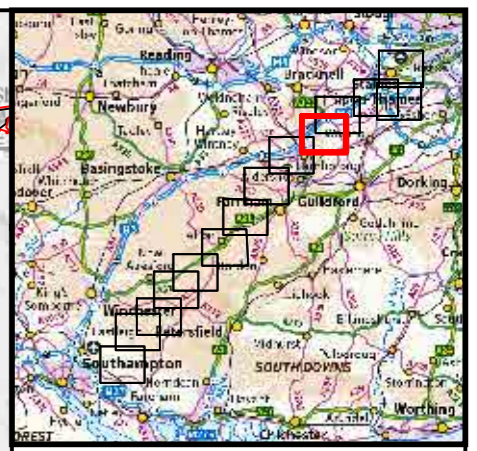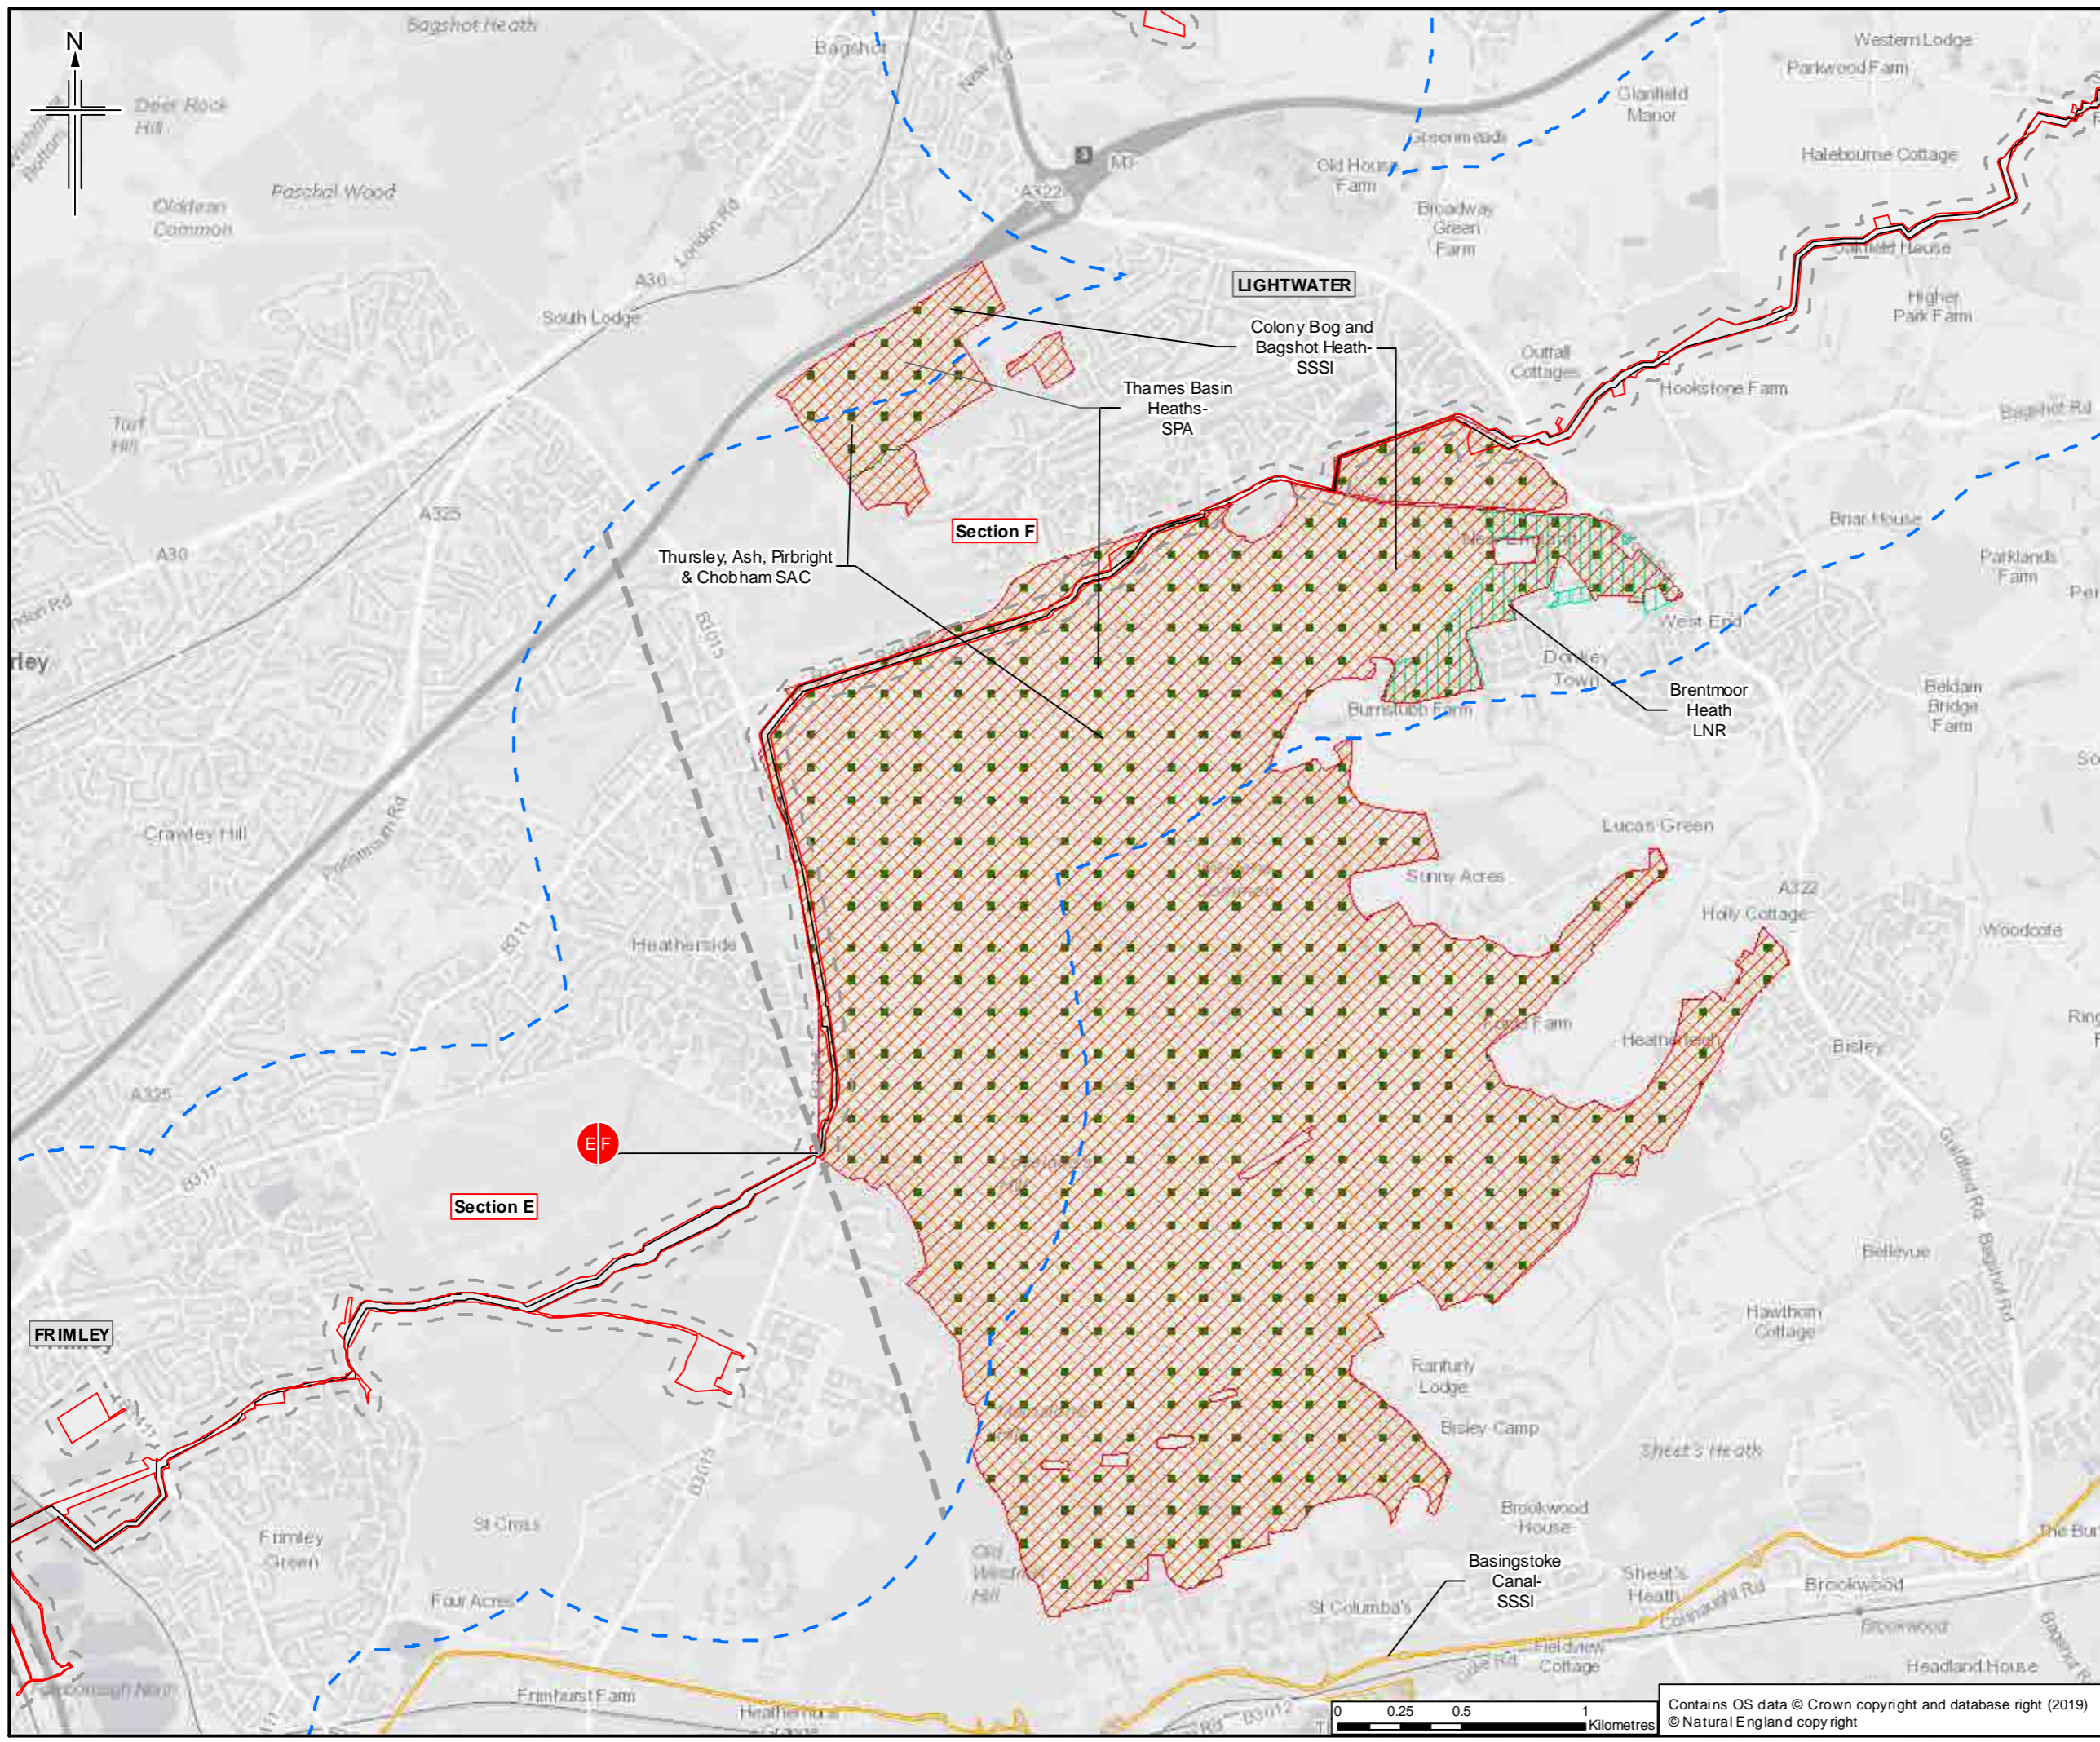

- Legend**
- Order Limits
  - Limits of deviation
  - Order Limits 50m buffer
  - Order Limits 1km buffer
  - Section break
  - Section break
  - Special Protection Area (SPA)
  - Special Area of Conservation (SAC)
  - Local Nature Reserve (LNR)
  - Site of Special Scientific Interest (SSSI)

\* Buffer is known as the 'study area' in Chapter 7 Biodiversity. Sheet displays parts of Section E and Section F

0	13/03/2019	For Issue	ZR	NS	LG	SH
Rev.	Date	Purpose of revision	Orig/Dwn	Checked	Rev'd	Apprv'd

**JACOBS**

1180 Eddle Road, Windsor, Wokingham RG40 3EU, UK  
Tel: +44 (0) 18 946 7000 Fax: +44(0)18 946 7001  
www.jacobs.com

**Client**  
Esso Petroleum Company, Limited  
Ermyn House,  
Ermyn Way,  
Leatherhead,  
Surrey,  
KT22 8UX

**Project**



Southampton to London Pipeline Project

**Drawing title**

**ENVIRONMENTAL STATEMENT  
STATUTORY DESIGNATED SITES  
FOR NATURE CONSERVATION  
APFP Reg. (2009) 5(2)(l)**

Drawing Status	For Issue
Scale	1:25,000 @ A3 DO NOT SCALE
Jacobs No.	B2325300
Project/Draw No.	B2325300-JAC-000-ENV-DRG-001022
Drawing number	Figure 7.1 Sheet 10 of 14
Rev	0

Contains OS data © Crown copyright and database right (2019)  
© Natural England copyright

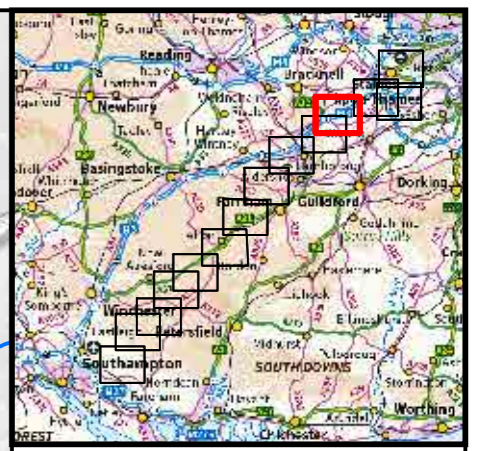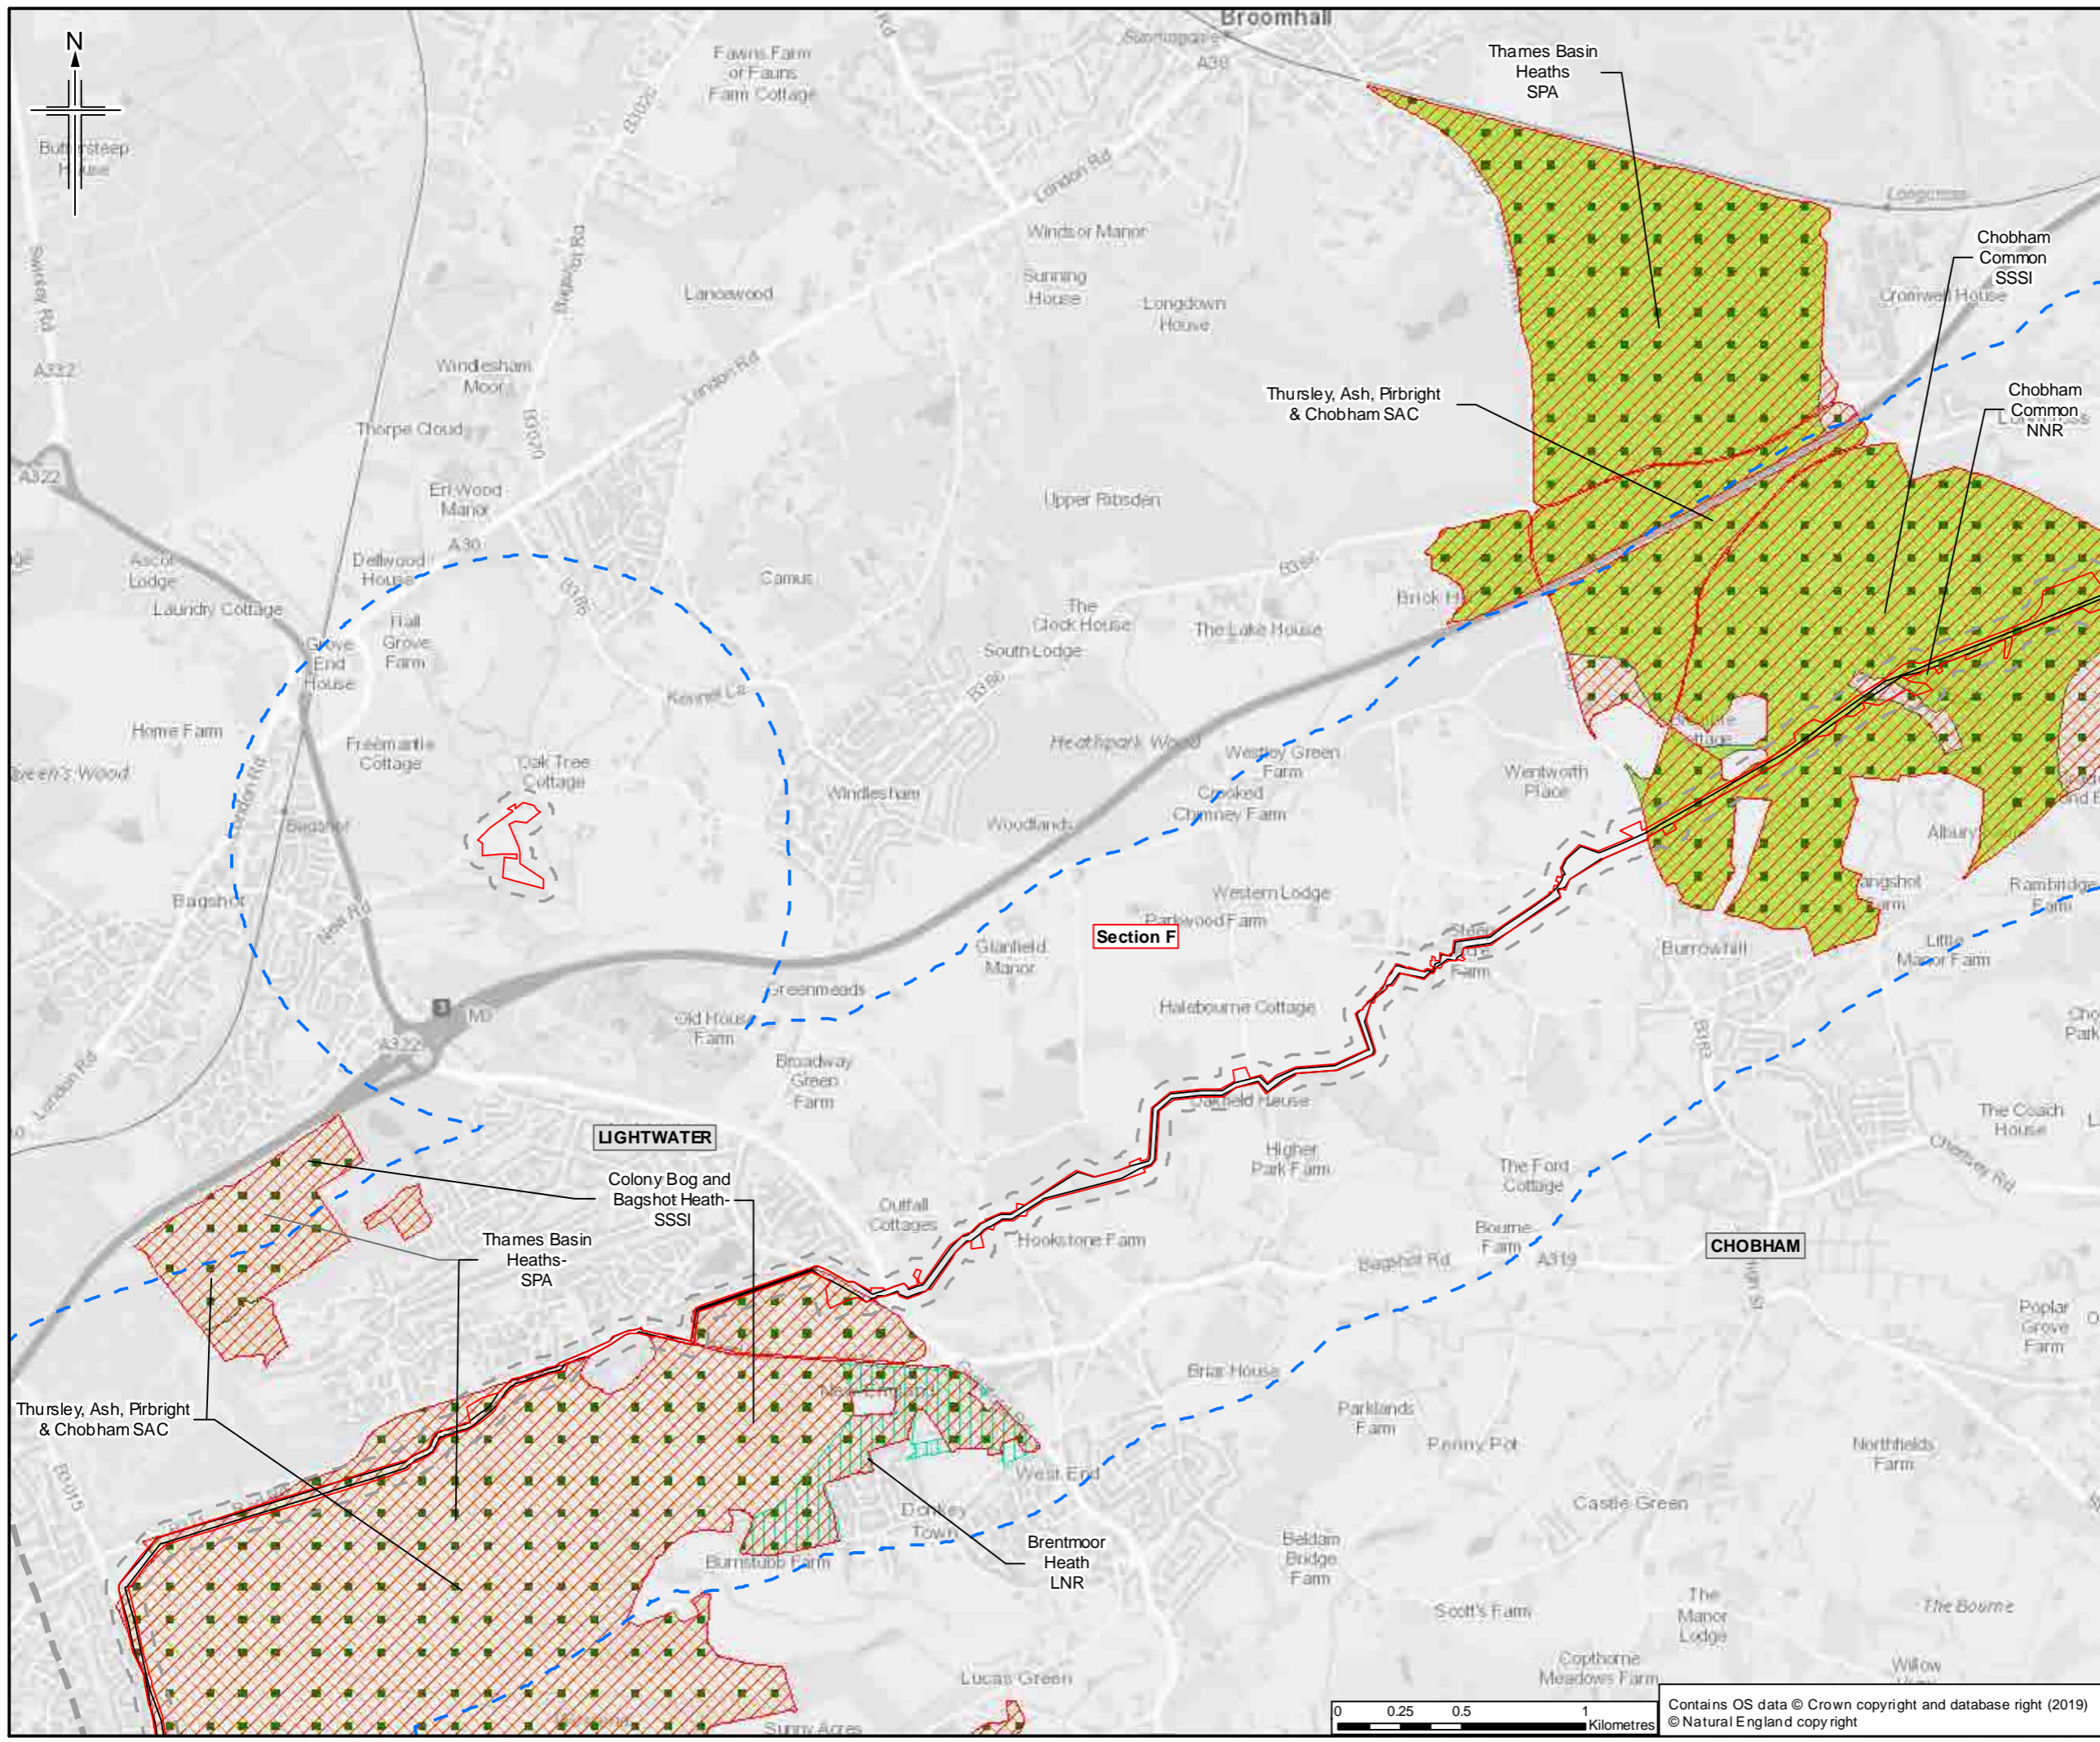

- Legend**
- Order Limits
  - Limits of deviation
  - Order Limits 50m buffer
  - Order Limits 1km buffer
  - Section break
  - Section break
  - Special Protection Area (SPA)
  - Special Area of Conservation (SAC)
  - Local Nature Reserve (LNR)
  - Site of Special Scientific Interest (SSSI)
  - National Nature Reserve (NNR)

\* Buffer is known as the 'study area' in Chapter 7 Biodiversity. Sheet displays a part of Section F

Rev.	Date	Purpose of revision	Orig/Dwn	Checked	Rev'd	Apprv'd
0	13/03/2019	For Issue		ZR	NS	LG SH

**JACOBS**  
 1180 Epsom Road, Wokingham, Wokingham, RG40 3DU, UK  
 Tel: +44 (0) 1345 700000 Fax: +44(0)1345 700001  
 www.jacobs.com

Client  
 Esso Petroleum Company, Limited  
 Ermyn House,  
 Ermyn Way,  
 Leatherhead,  
 Surrey,  
 KT22 8UX



Project  
**Southampton to London Pipeline Project**

Drawing title  
**ENVIRONMENTAL STATEMENT  
 STATUTORY DESIGNATED SITES  
 FOR NATURE CONSERVATION  
 APFP Reg. (2009) 5(2)(f)**

Drawing Status	For Issue	
Scale	1:25,000 @ A3	DO NOT SCALE
Jacobs No.	B 2325300	
Project Wise No.	B2325300-JAC-000-ENV-DRG-001022	
Drawing number	Figure 7.1 Sheet 11 of 14	Rev 0

Contains OS data © Crown copyright and database right (2019)  
 © Natural England copyright



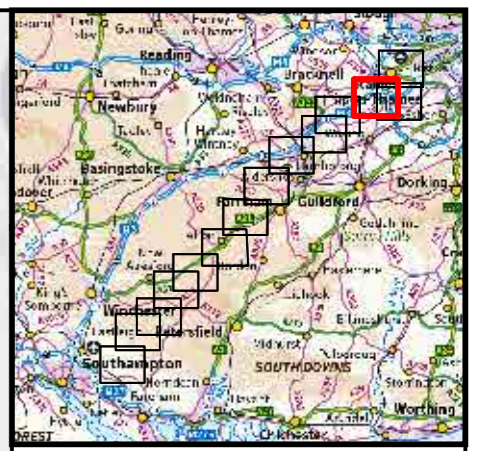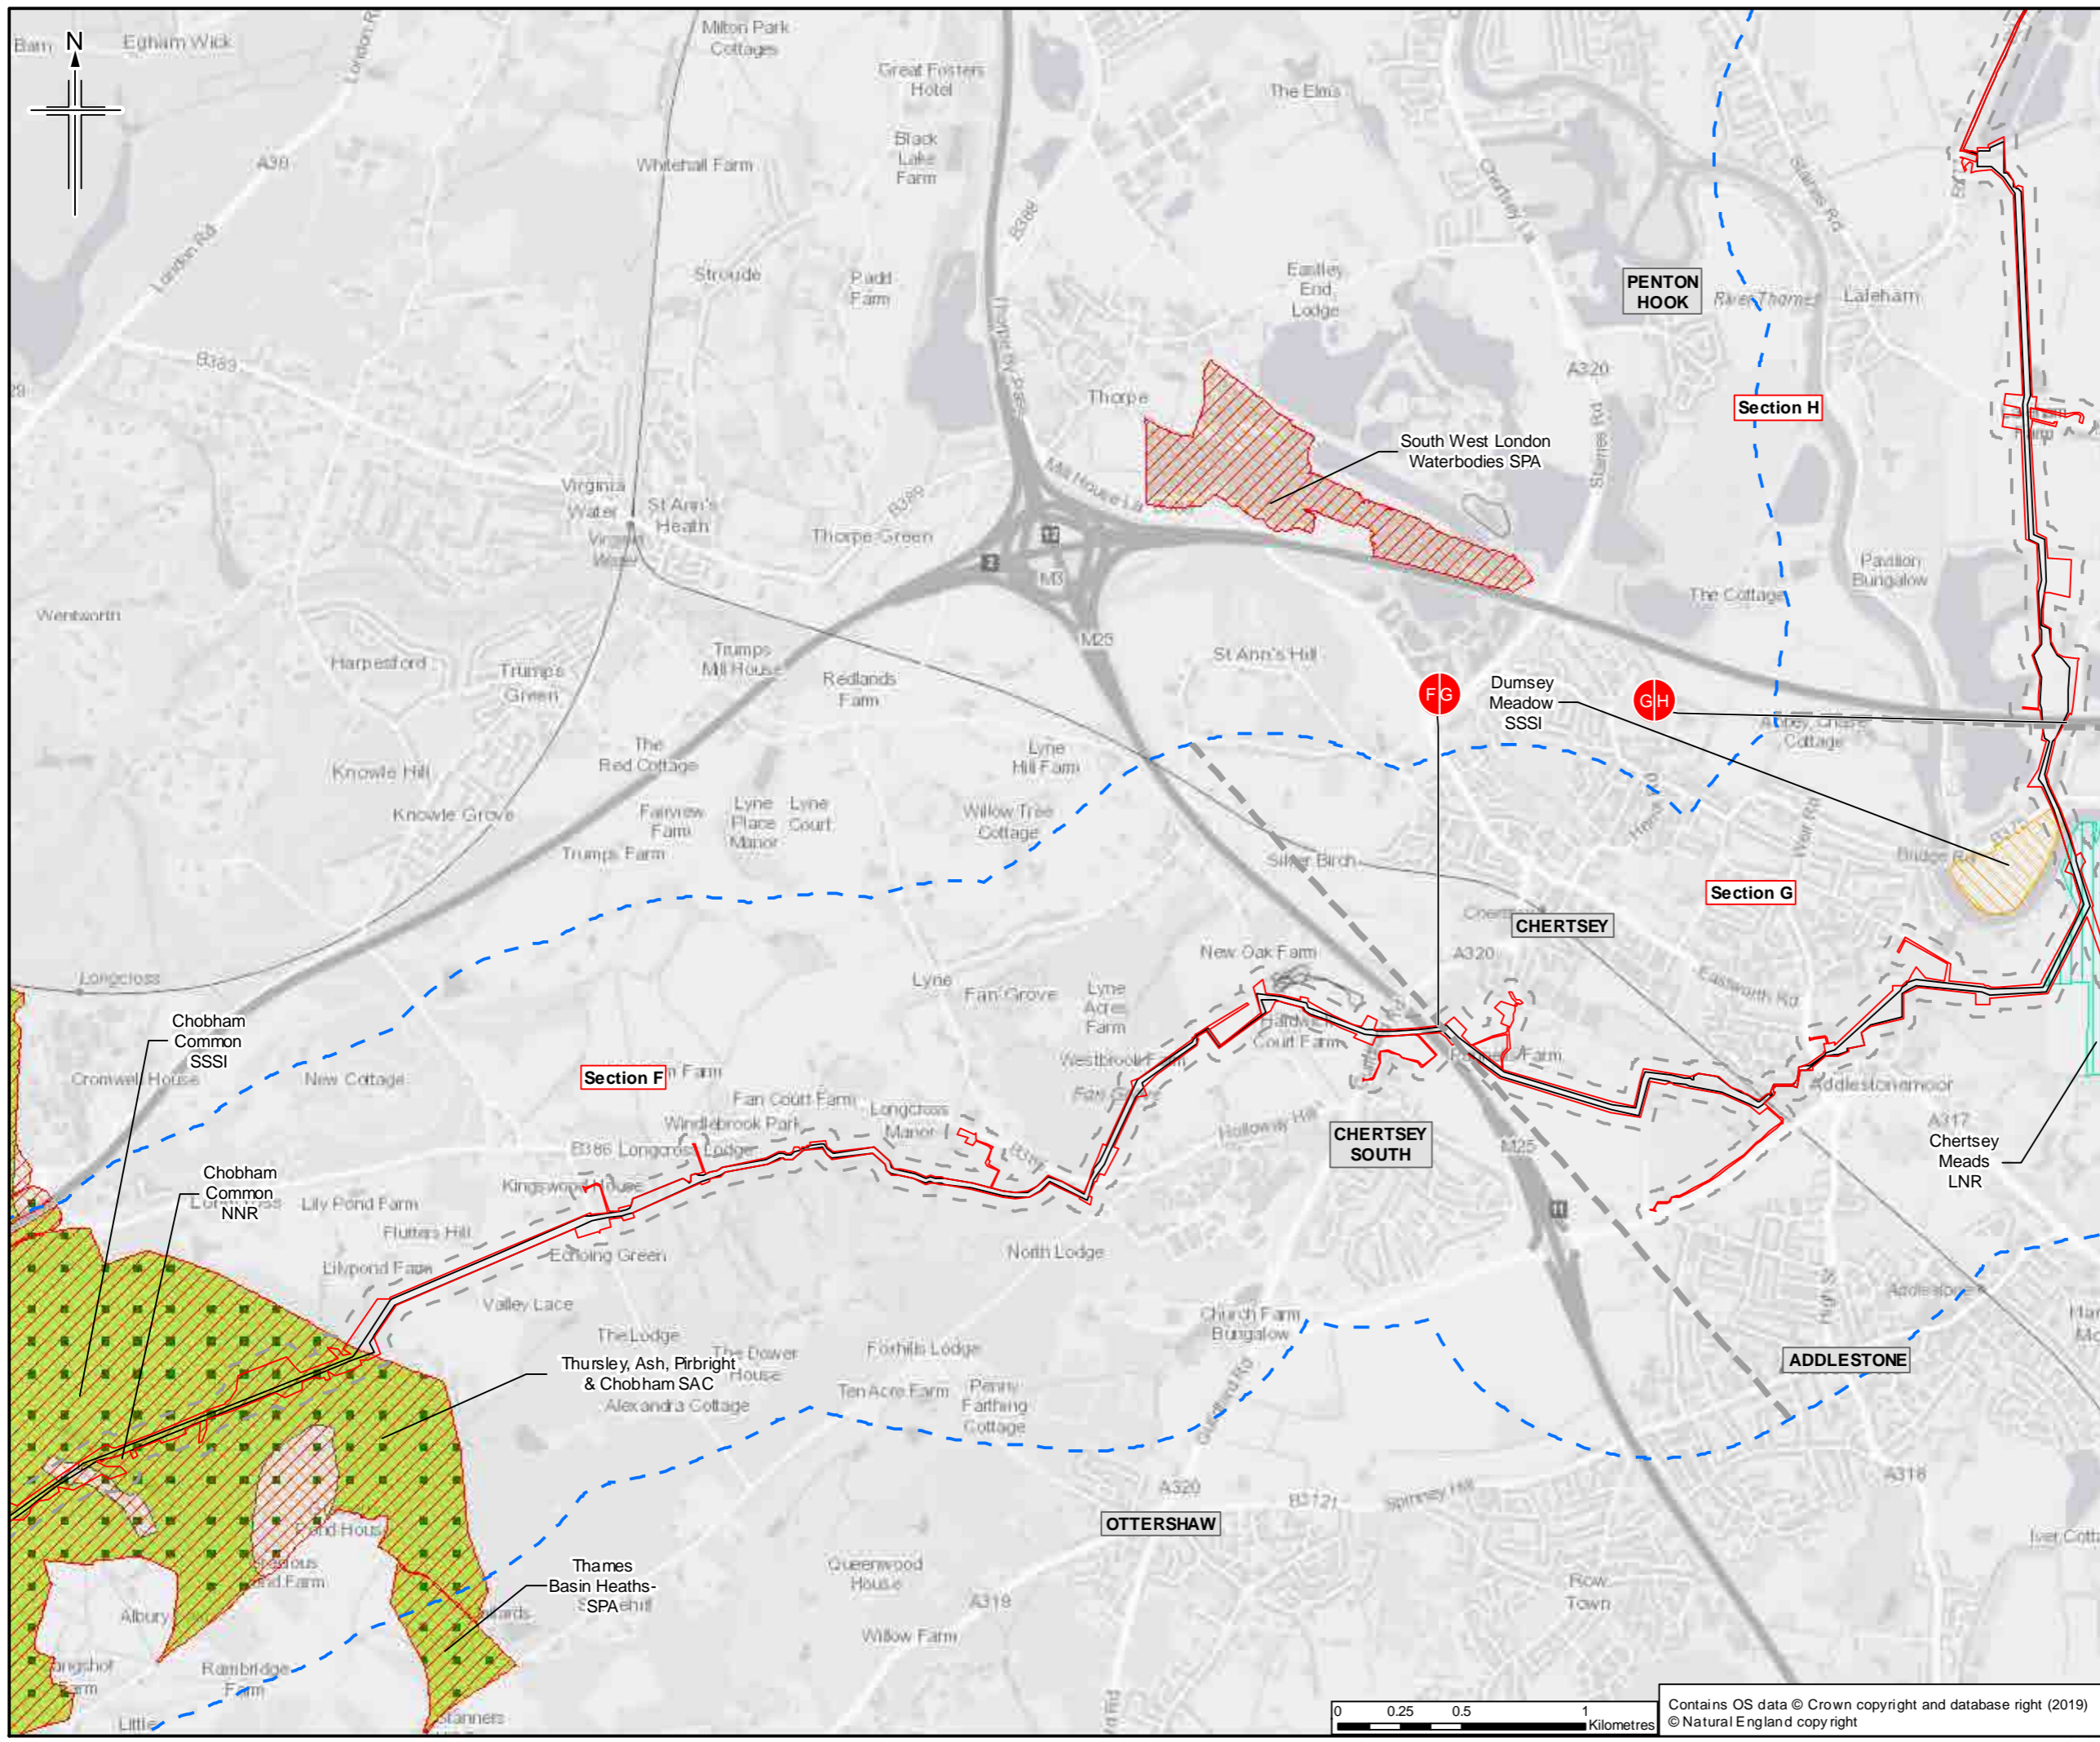

- Legend**
- Order Limits
  - Limits of deviation
  - Order Limits 50m buffer
  - Order Limits 1km buffer
  - Section break
  - Section break
  - Special Protection Area (SPA)
  - Special Area of Conservation (SAC)
  - Local Nature Reserve (LNR)
  - Site of Special Scientific Interest (SSSI)
  - National Nature Reserve (NNR)

\* Buffer is known as the 'study area' in Chapter 7 Biodiversity. Sheet displays parts of Section F, Section G and Section H

0	13/03/2019	For Issue	ZR	NS	LG	SH
Rev.	Rev. Date	Purpose of revision	Orig/Dwn	Checked	Rev'd	Apprv'd
Author						


**JACOBS**  
 1180 Epsom Road, Wokingham, Wokingham, RG40 3DU, UK  
 Tel: +44 (0) 18 45 7000 Fax: +44(0)18 45 7001  
 www.jacobs.com

Client  
 Esso Petroleum Company, Limited  
 Ermyn House,  
 Ermyn Way,  
 Leatherhead,  
 Surrey,  
 KT22 8UX



Project  
 Southampton to London Pipeline Project

Drawing title  
**ENVIRONMENTAL STATEMENT  
 STATUTORY DESIGNATED SITES  
 FOR NATURE CONSERVATION  
 APFP Reg. (2009) 5(2)(f)**

Drawing Status	For Issue	
Scale	1:25,000 @ A3	DO NOT SCALE
Jacobs No.	B2325300	
Project Wise No.	B2325300-JAC-000-ENV-DRG-001022	
Drawing number	Figure 7.1 Sheet 12 of 14	Rev 0

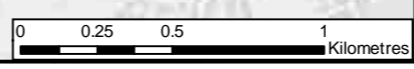

Contains OS data © Crown copyright and database right (2019)  
 © Natural England copy right

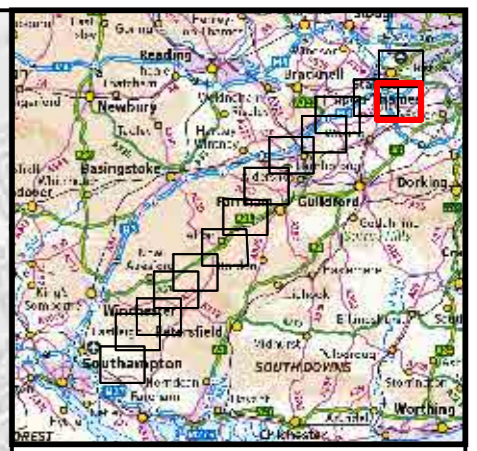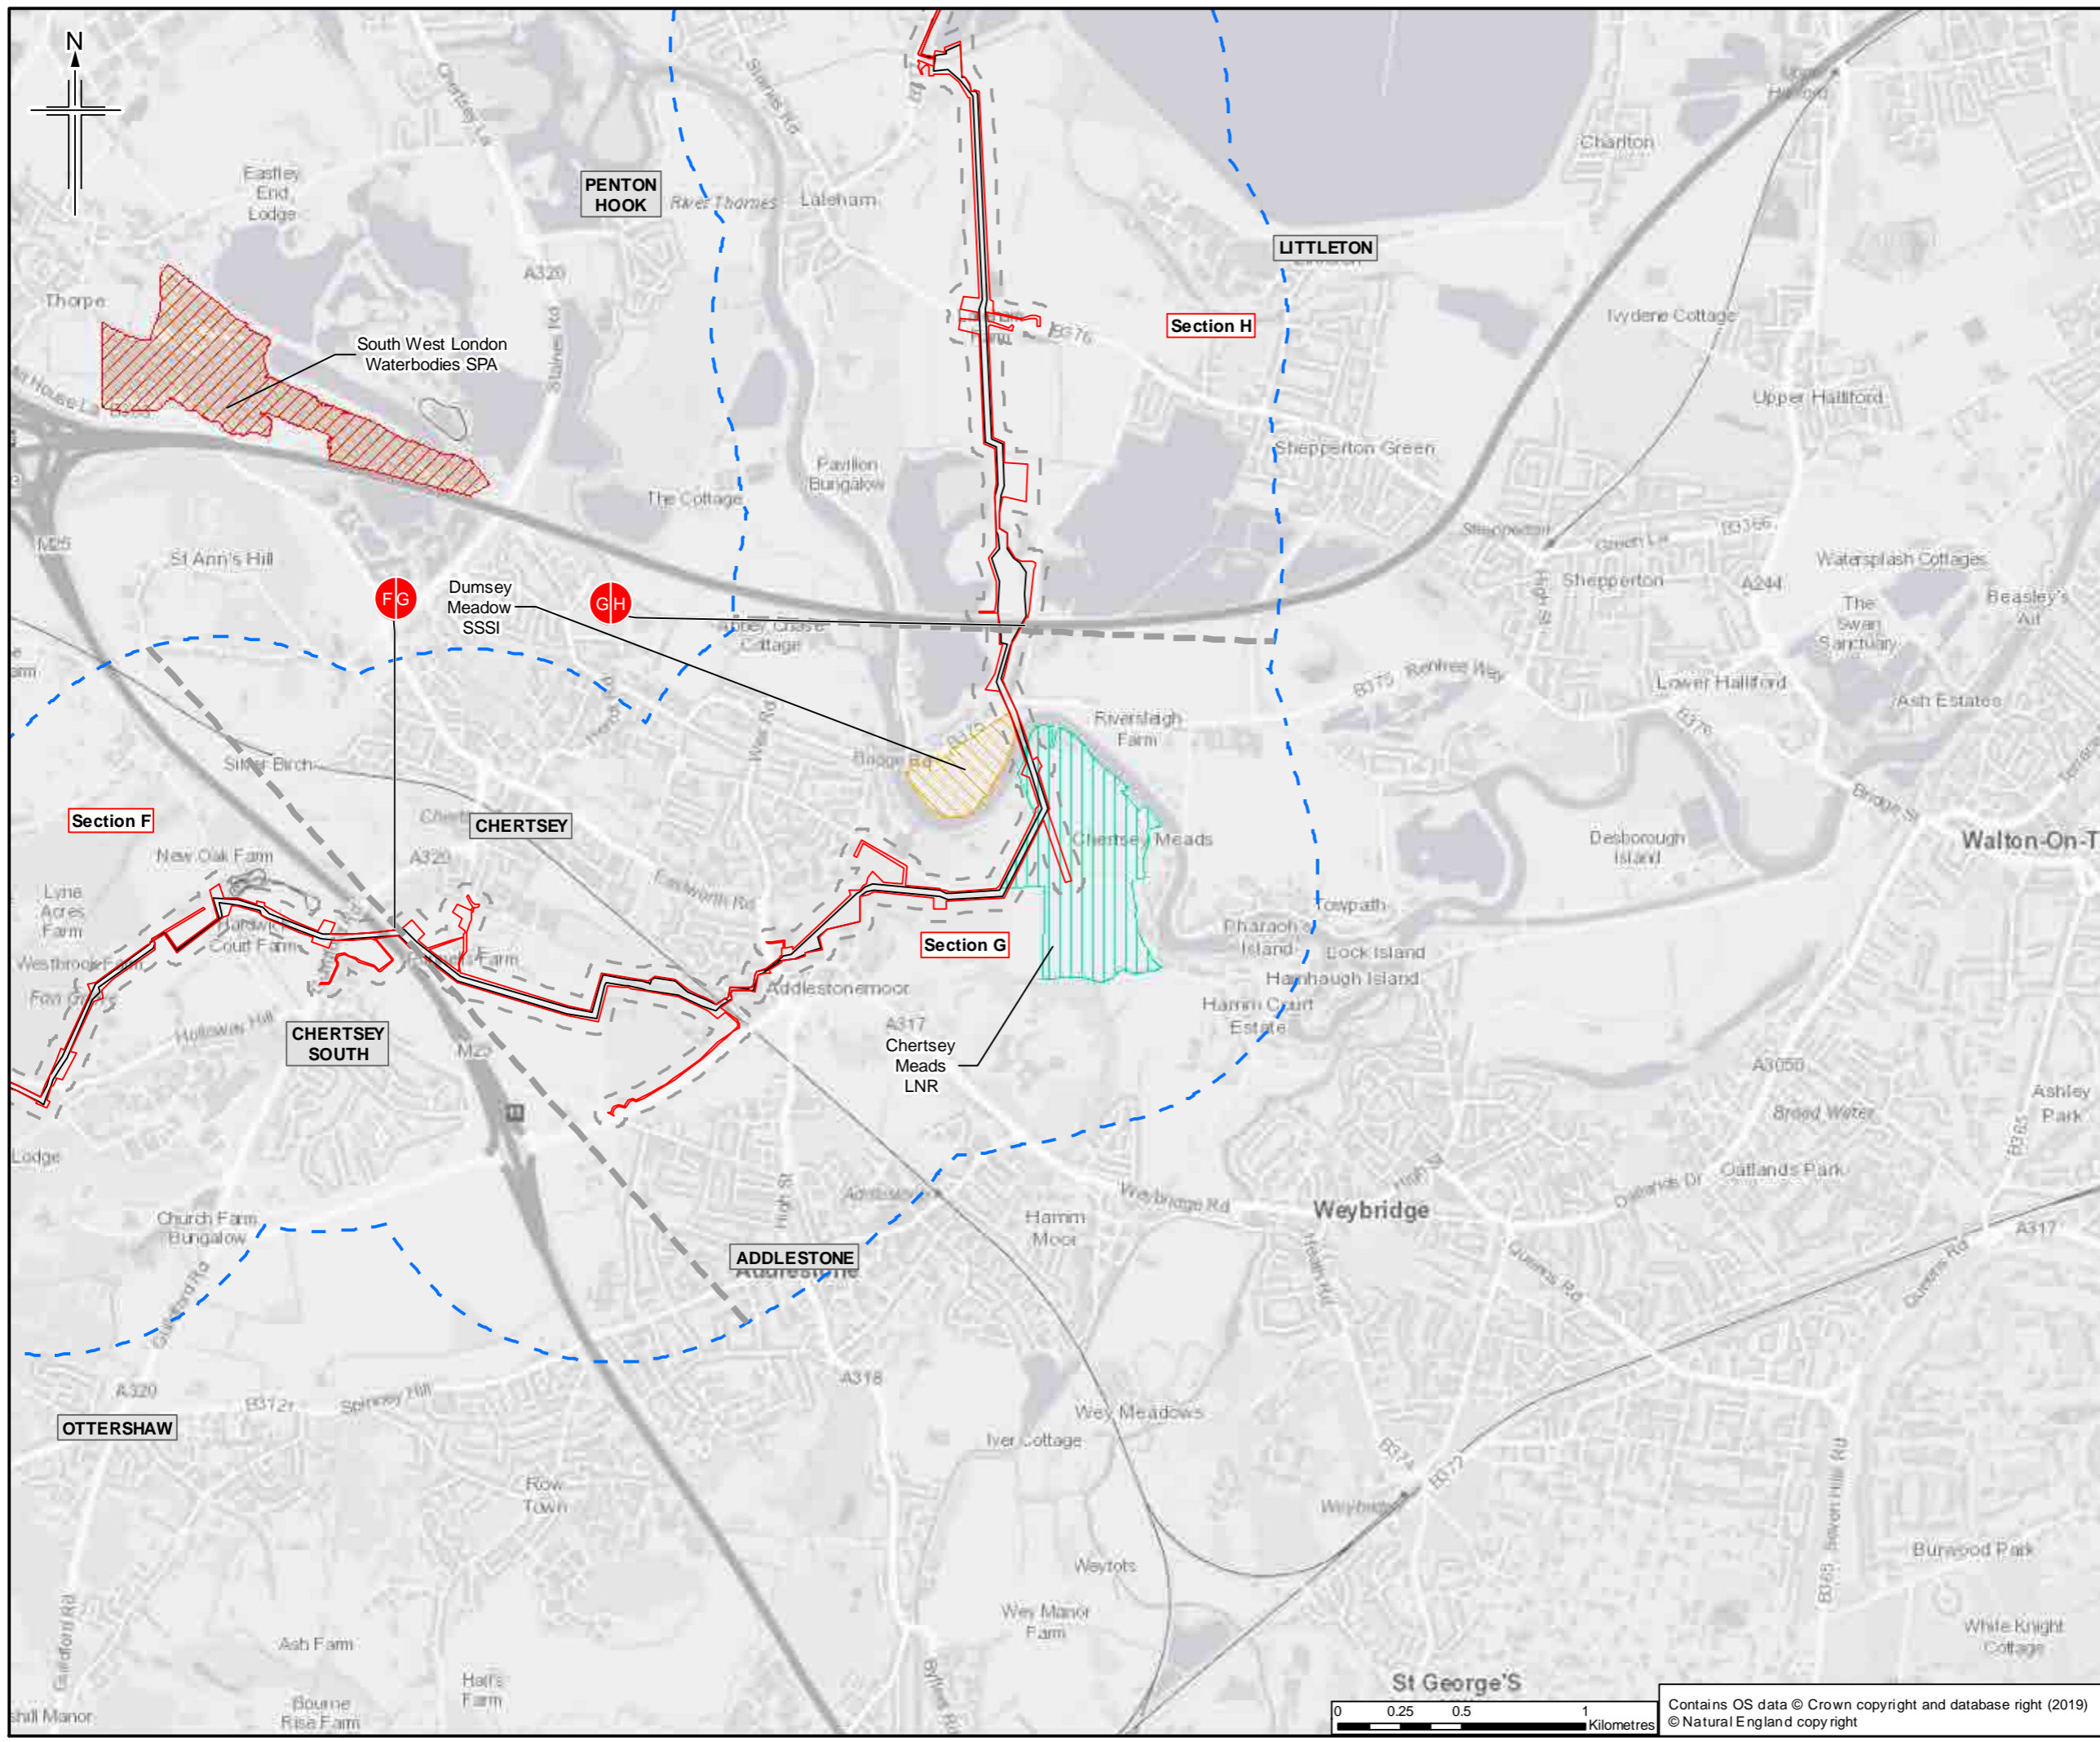

- Legend**
- Order Limits
  - Limits of deviation
  - Order Limits 50m buffer
  - Order Limits 1km buffer
  - Section break
  - Section break
  - Special Protection Area (SPA)
  - Local Nature Reserve (LNR)
  - Site of Special Scientific Interest (SSSI)

\* Buffer is known as the 'study area' in Chapter 7 Biodiversity. Sheet displays parts of Section F, Section G and Section H

0	13/03/2019	For Issue	ZR	NS	LO	SH
Rev.	Rev. Date	Purpose of revision	OrigDwn	Checked	Rev'd	Apprv'd


**JACOBS**  
1100 Epsom Road, Weybridge, Middlesex, West London, Surrey, UK  
 Tel: +44 (0) 18 946 7000 Fax: +44(0)18 946 7001  
 www.jacobs.com

Client  
 Esso Petroleum Company, Limited  
 Ermyn House,  
 Ermyn Way,  
 Leatherhead,  
 Surrey,  
 KT22 8UX



Project  
**Southampton to London Pipeline Project**

Drawing title  
**ENVIRONMENTAL STATEMENT  
 STATUTORY DESIGNATED SITES  
 FOR NATURE CONSERVATION  
 APFP Reg. (2009) 5(2)(f)**

Drawing Status		For Issue	
Scale	1:25,000	@ A3	DO NOT SCALE
Jacobs No.	B2325300		
ProjectWise No.	B2325300-JAC-000-ENV-DRG-001022		
Drawing number	Figure 7.1 Sheet 13 of 14	Rev	0

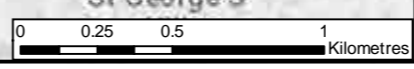

Contains OS data © Crown copyright and database right (2019)  
 © Natural England copyright

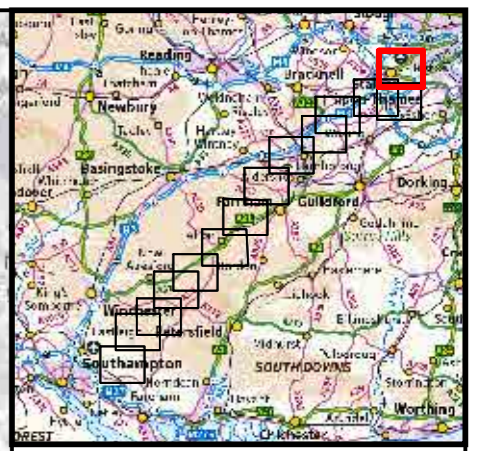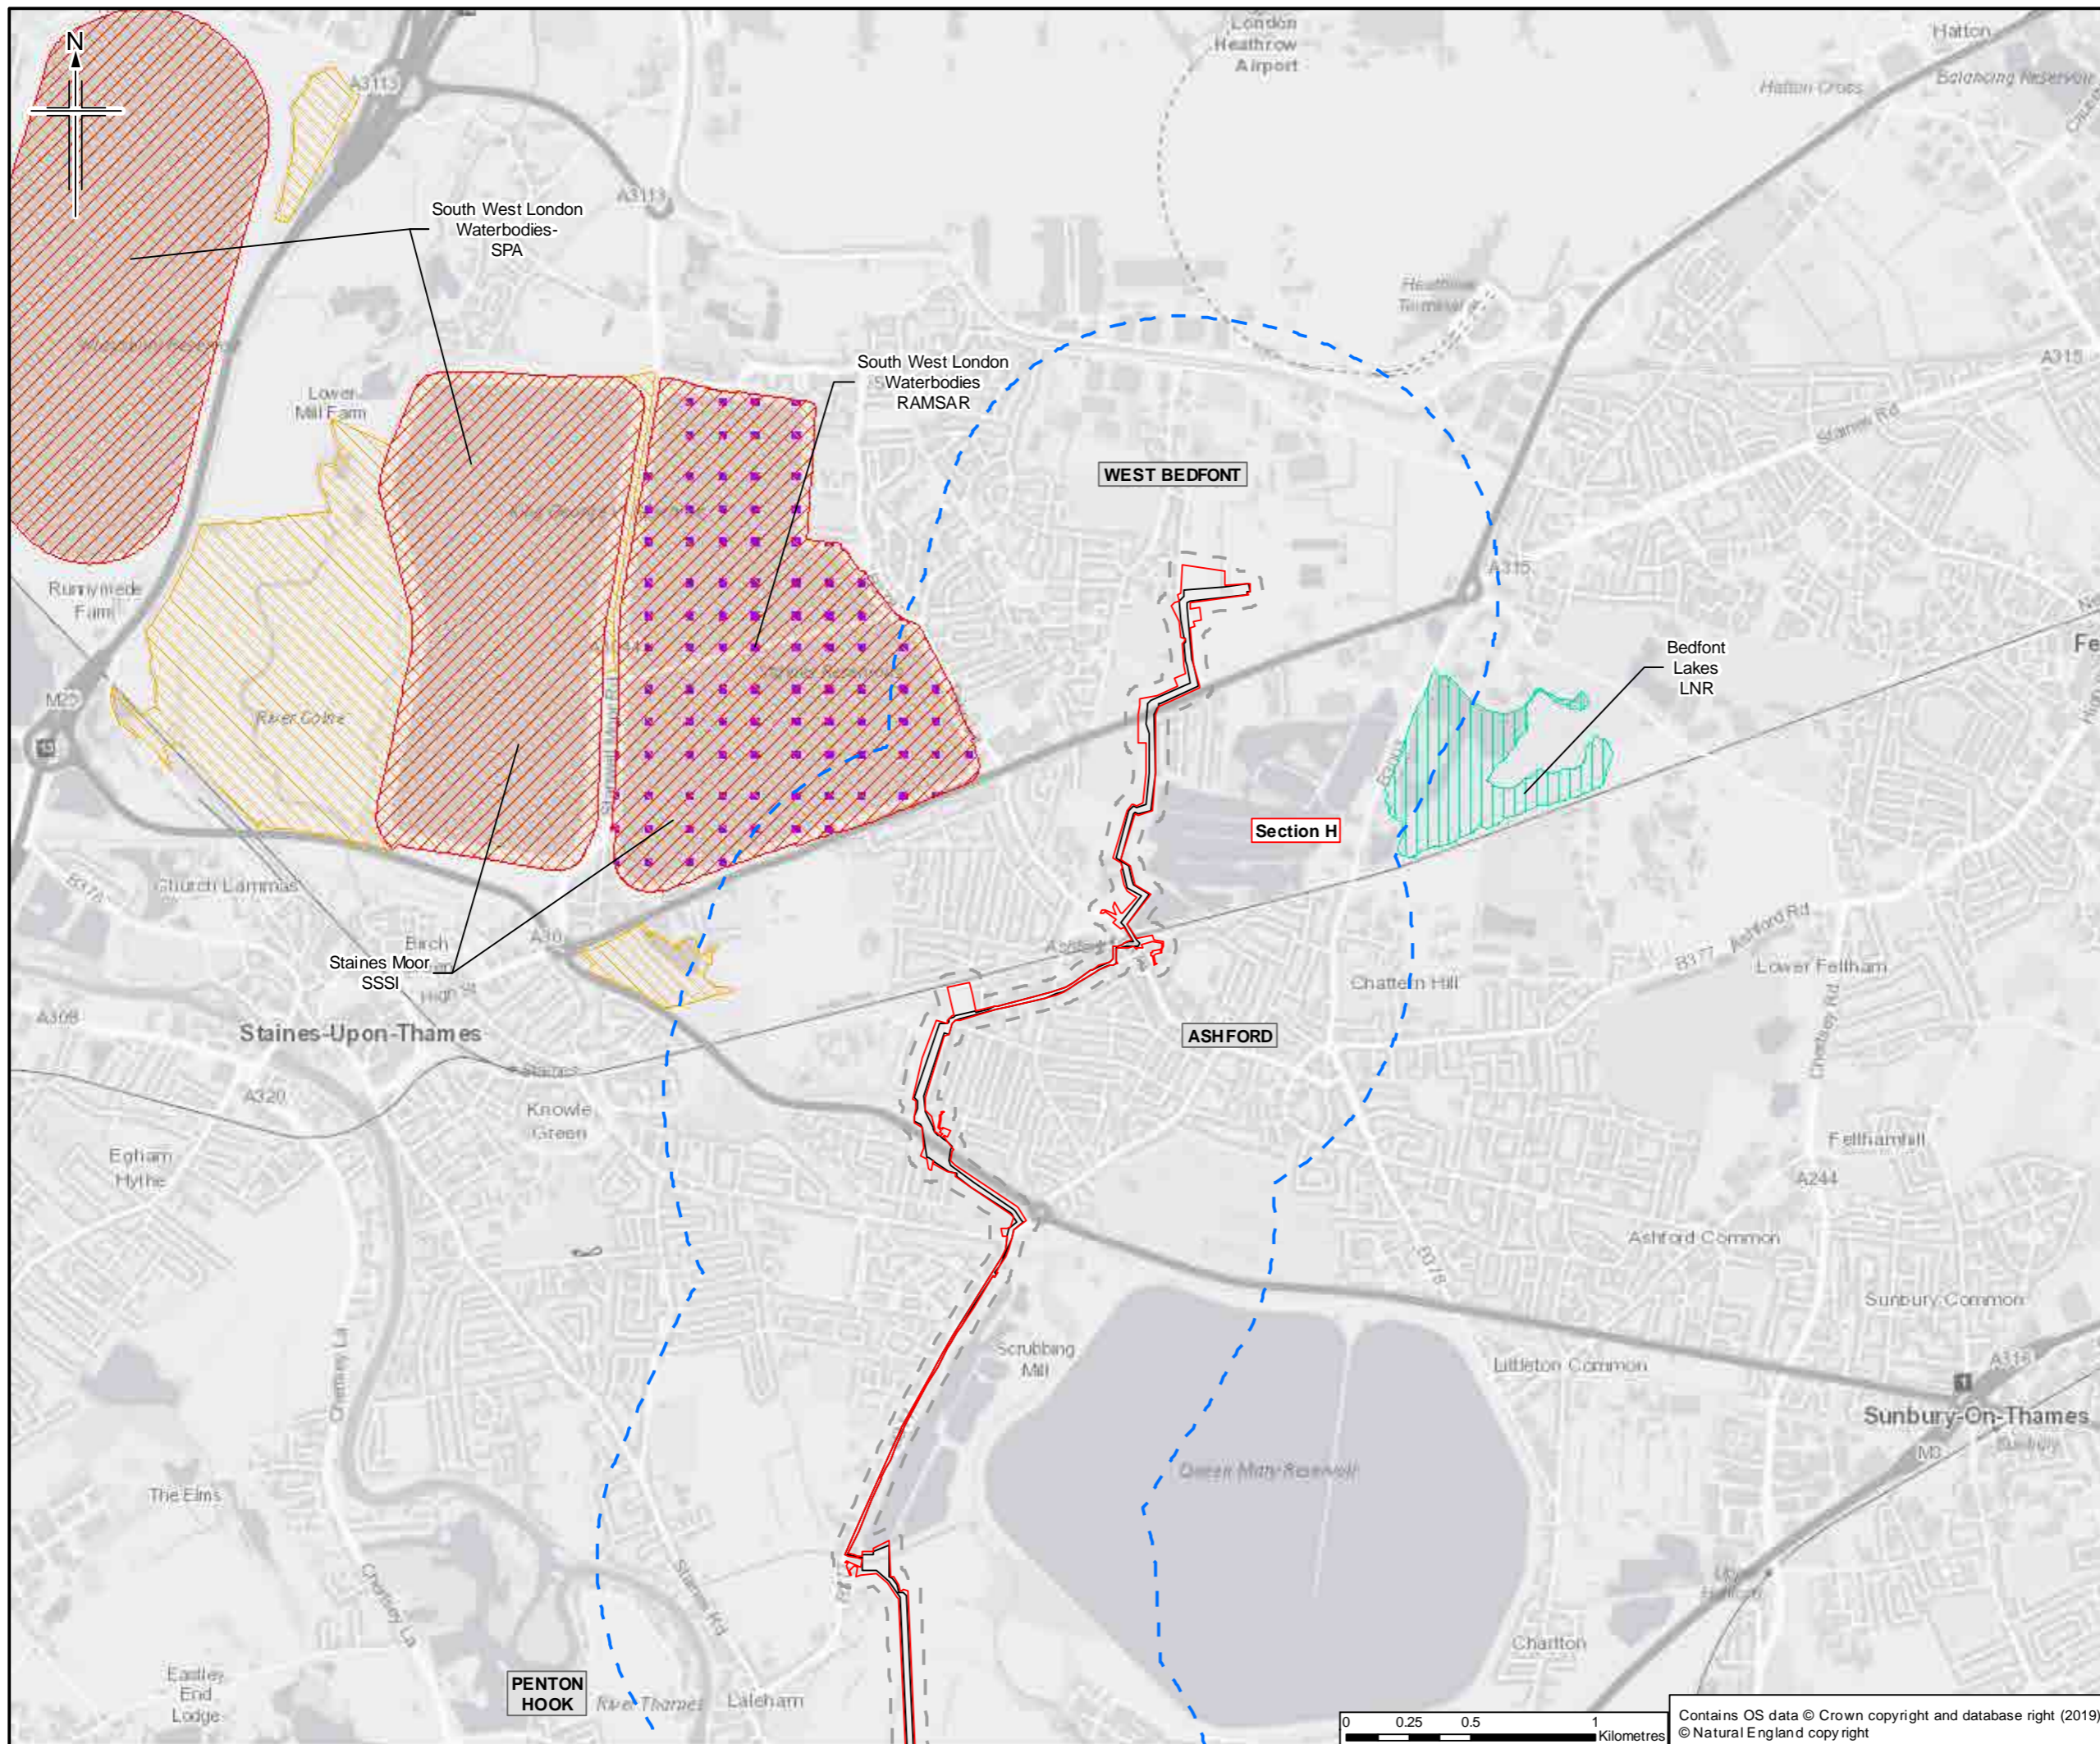

- Legend**
- Order Limits
  - Limits of deviation
  - Order Limits 50m buffer
  - Order Limits 1km buffer
  - Section break
  - Section break
  - Special Protection Area (SPA)
  - Local Nature Reserve (LNR)
  - Site of Special Scientific Interest (SSSI)
  - Ramsar

\* Buffer is known as the 'study area' in Chapter 7 Biodiversity. Sheet displays a part of Section H

0	13/03/2019	For Issue	ZR	NS	LO	SH
Rev.	Rev. Date	Purpose of revision	Orig/Dwn	Checked	Rev'd	Apprv'd
Author						

**JACOBS**

1180 Epsom Road, Windsor, Wokingham, RG40 3DU, UK  
Tel: +44 (0) 18 946 7000 Fax: +44(0)18 946 7001  
www.jacobs.com

Client  
Esso Petroleum Company, Limited  
Ermyn House,  
Ermyn Way,  
Leatherhead,  
Surrey,  
KT22 8UX


Project

Southampton to London Pipeline Project


Drawing title

**ENVIRONMENTAL STATEMENT  
STATUTORY DESIGNATED SITES  
FOR NATURE CONSERVATION  
APFP Reg. (2009) 5(2)(f)**

Drawing Status	For Issue
Scale	1:25,000 @ A3 DO NOT SCALE
Jacobs No.	B2325300
ProjectWise No.	B2325300-JAC-000-ENV-DRG-001022
Drawing number	Figure 7.1 Sheet 14 of 14
	Rev 0

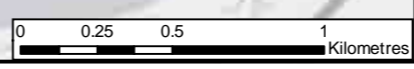

Contains OS data © Crown copyright and database right (2019)  
© Natural England copyright

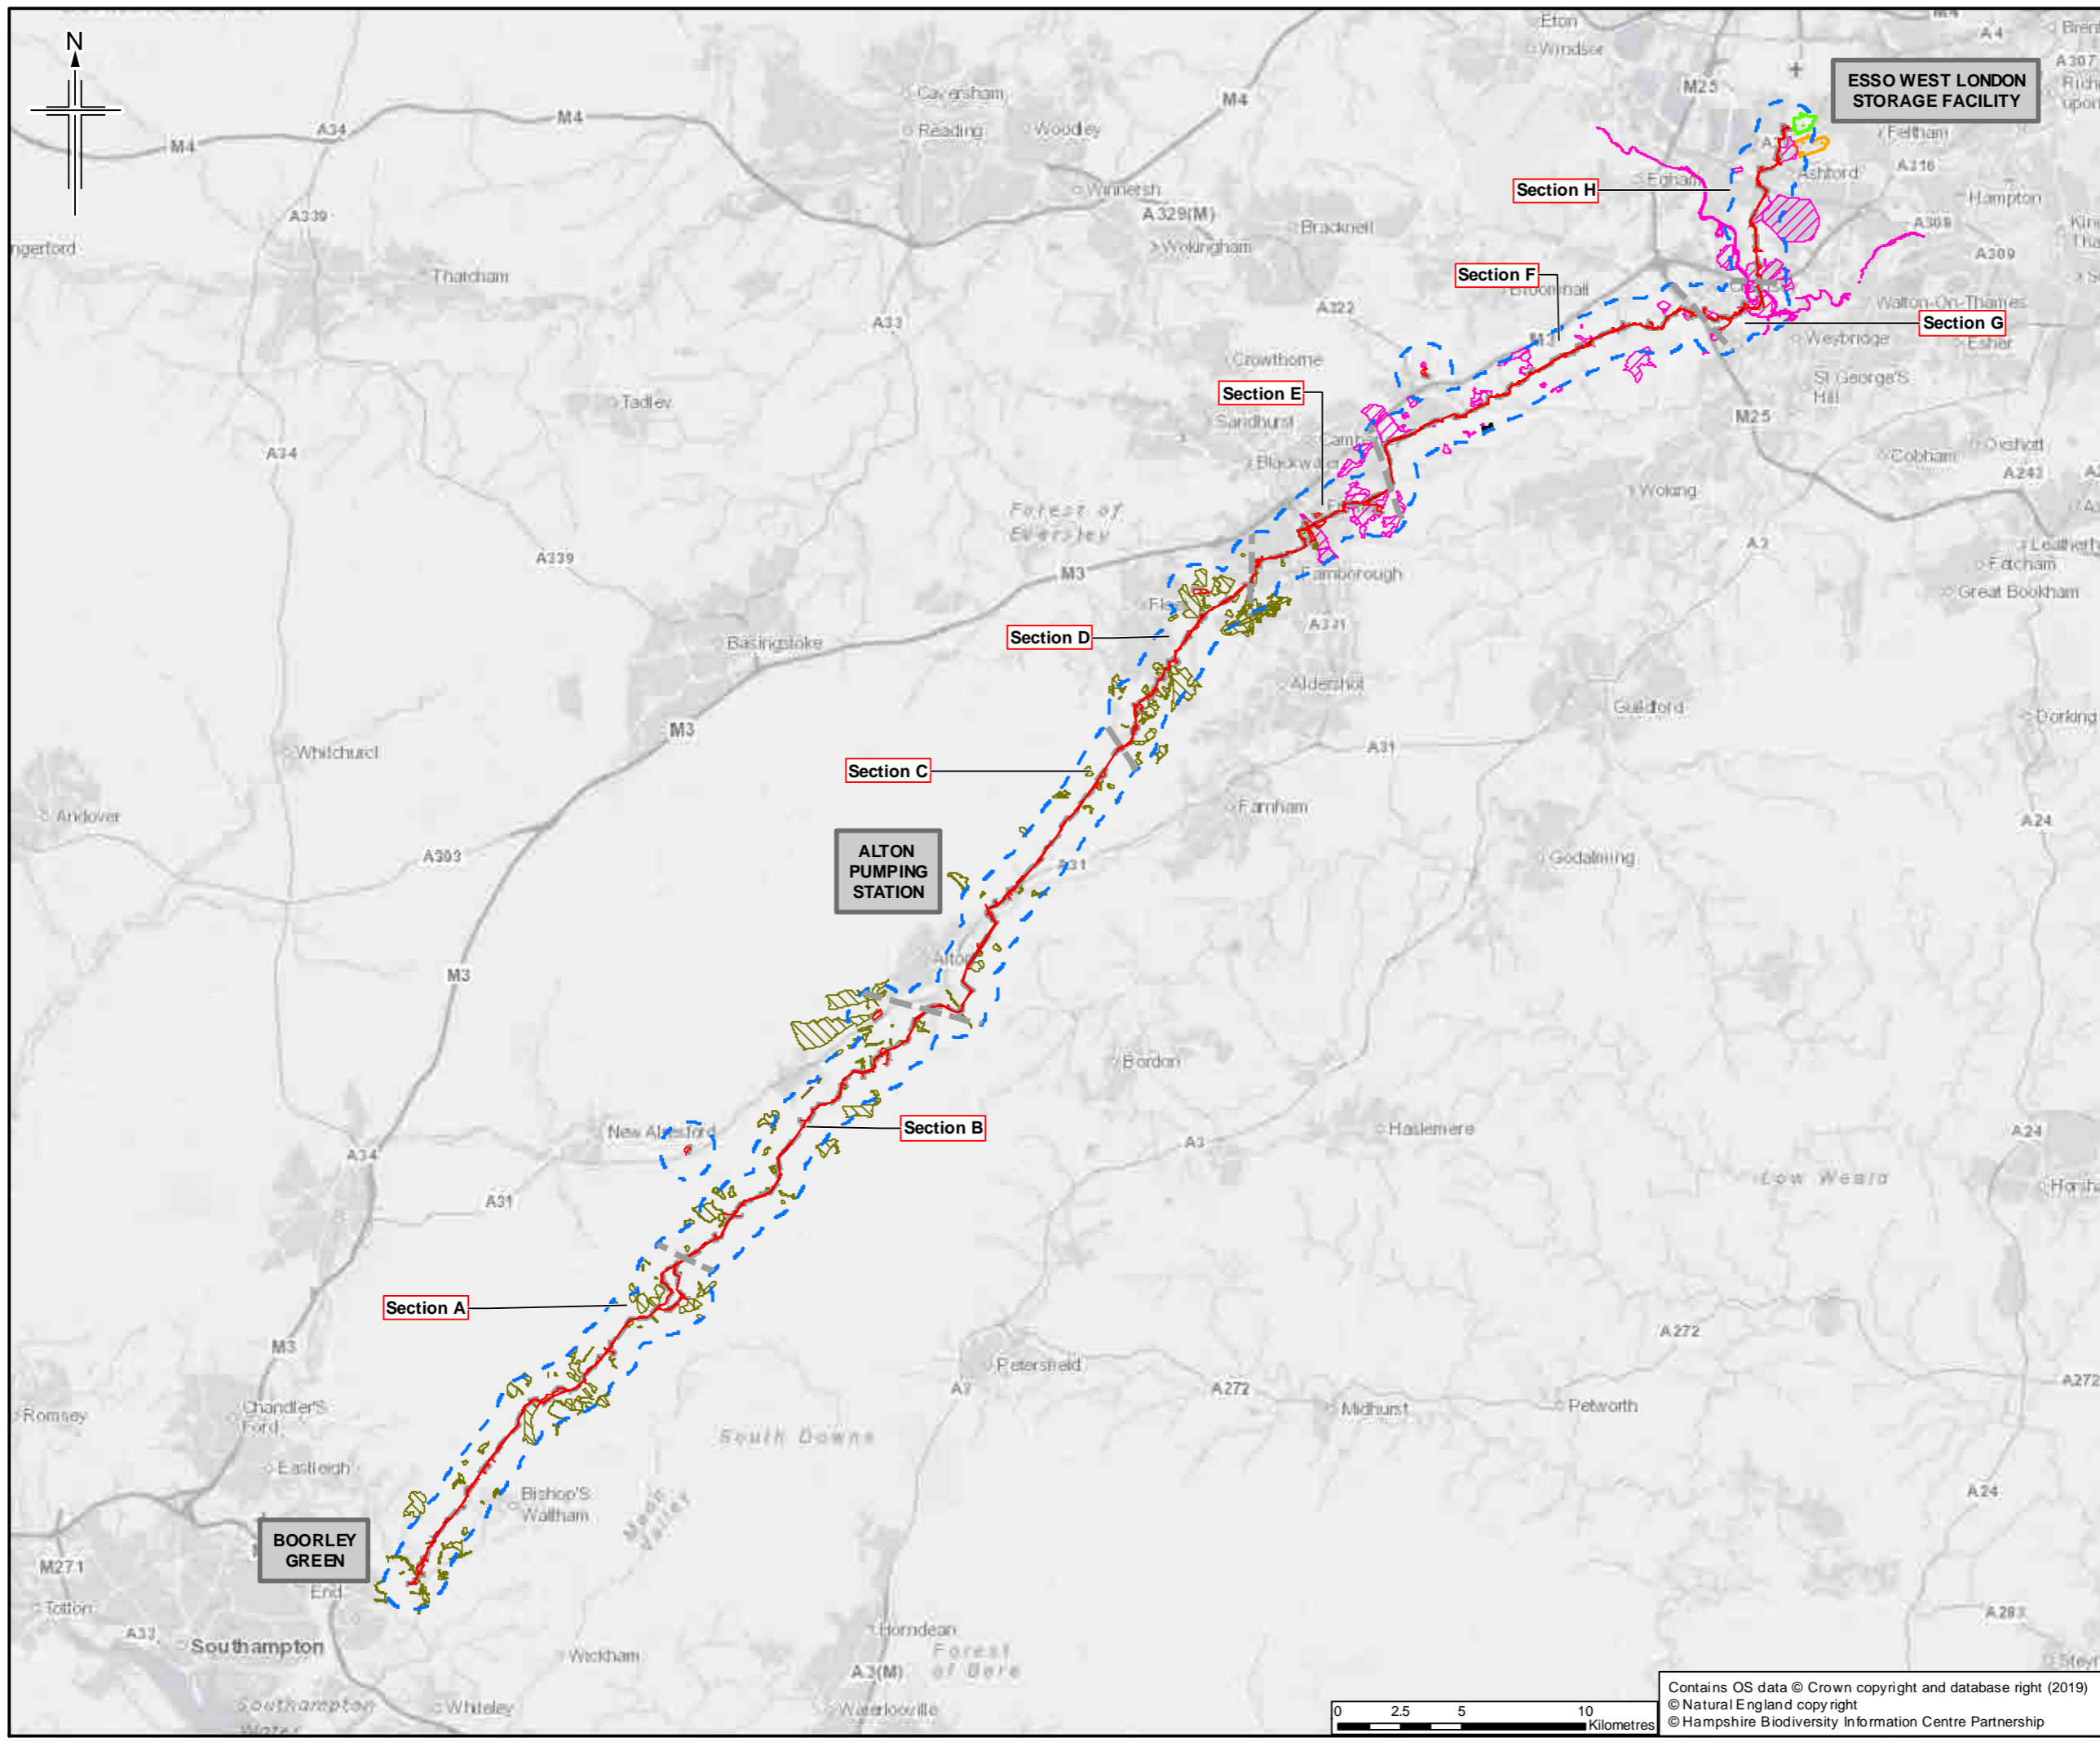

- Legend**
- Order Limits
  - Limits of deviation
  - Order Limits 50m buffer
  - Order Limits 1km buffer
  - Section break
  - Section break
  - Site of Importance for Nature Conservation (SINC)
  - Site of Nature Conservation Importance (SNCI)
  - Site of Metropolitan Importance (SMI)
  - Site of Borough Importance (SBI)
  - Road Verge of Ecological Importance (RVEI)
  - Conservation Verge

\* Buffer is known as the 'study area' in Chapter 7 Biodiversity.

Rev.	Rev. Date	Purpose of revision	Orig/Dwn	Checked	Rev'd	Apprv'd
0	13/03/2019	For Issue				

**JACOBS**  
 1100 Epsom Road, Wokingham, Wokingham, RG40 3TU, UK  
 Tel: +44 (0) 135 945 7000 Fax: +44(0) 135 945 7001  
 www.jacobs.com


**Client**  
 Esso Petroleum Company, Limited  
 Ermyn House,  
 Ermyn Way,  
 Leatherhead,  
 Surrey,  
 KT22 8UX



**Project**  
**Southampton to London Pipeline Project**

**Drawing title**  
 ENVIRONMENTAL STATEMENT  
 NON-STATUTORY DESIGNATED SITES FOR  
 NATURE CONSERVATION  
 APFP Reg. (2009) 5(2)(l)

Drawing Status	For Issue	
Scale	1:250,000 @ A3	DO NOT SCALE
Jacobs No.	B2325300	
ProjectWise No.	B2325300-JAC-000-ENV-DRG-001023	
Drawing number	Figure 7.2 Key Plan	Rev 0

Contains OS data © Crown copyright and database right (2019)  
 © Natural England copyright  
 © Hampshire Biodiversity Information Centre Partnership

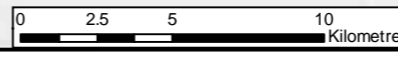

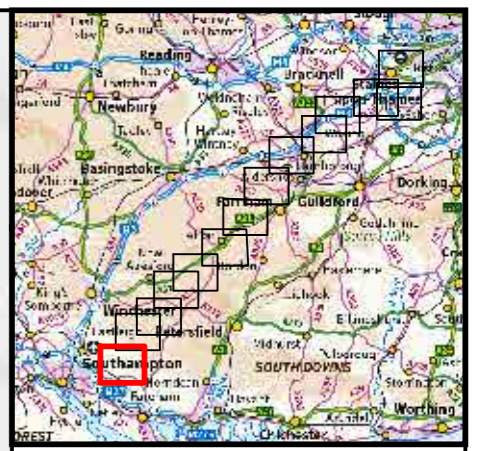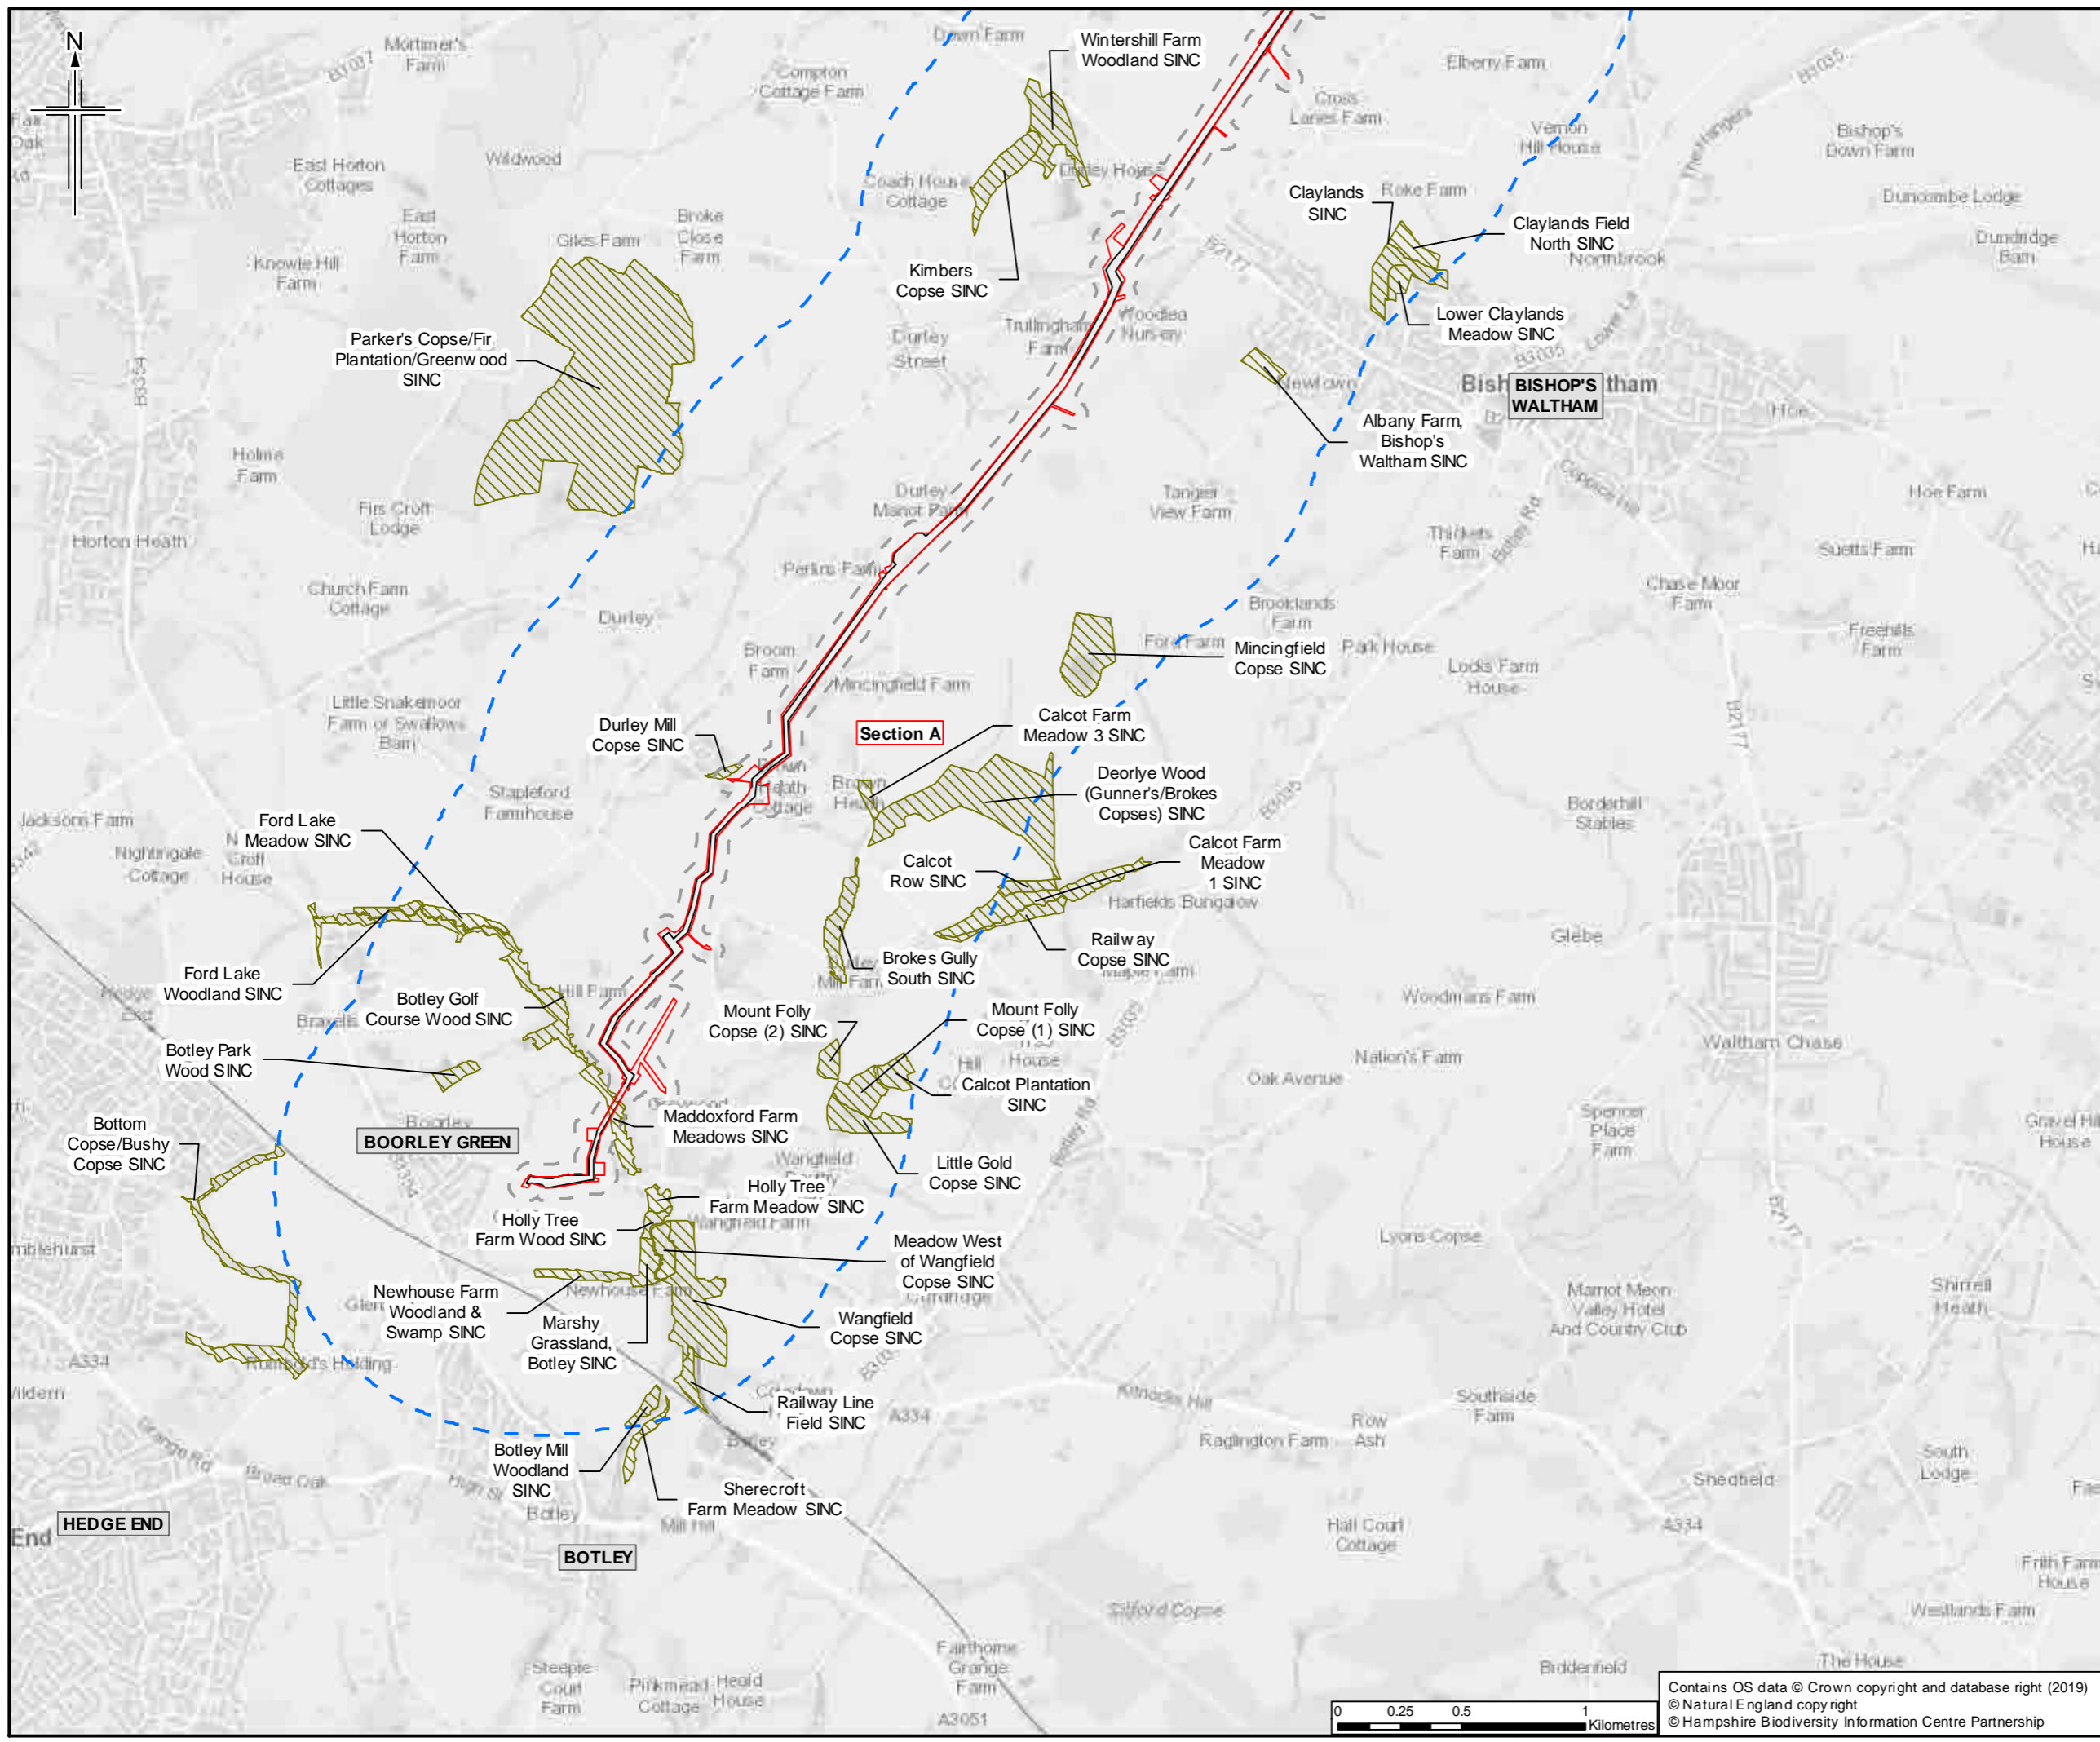

- Legend**
- Order Limits
  - Limits of deviation
  - Order Limits 50m buffer
  - Order Limits 1km buffer
  - Section break
  - Section break
  - Site of Importance for Nature Conservation (SINC)

\* Buffer is known as the 'study area' in Chapter 7 Biodiversity. Sheet displays part of Section A

Rev.	Rev. Date	Purpose of revision	Orig/Dwn	Checked	Rev'd	Apprv'd
0	13/03/2019	For Issue				

**JACOBS**

1100 Eddowes Road, Wokingham, Wokingham RG40 3DU, UK  
Tel: +44 (0) 18 45 7000 Fax: +44(0) 18 45 7001  
www.jacobs.com

**Client**  
Esso Petroleum Company, Limited  
Ermyn House,  
Ermyn Way,  
Leatherhead,  
Surrey,  
KT22 8UX

**Project**


Southampton to London Pipeline Project



**Drawing title**

ENVIRONMENTAL STATEMENT  
NON-STATUTORY DESIGNATED SITES FOR  
NATURE CONSERVATION  
APFP Reg. (2009) 5(2)(l)

Drawing Status		For Issue	
Scale	1:25,000	@ A3	DO NOT SCALE
Jacobs No.	B2325300		
ProjectWise No.	B2325300-JAC-000-ENV-DRG-001023		
Drawing number	Figure 7.2 Sheet 1 of 14		Rev 0

Contains OS data © Crown copyright and database right (2019)  
© Natural England copyright  
© Hampshire Biodiversity Information Centre Partnership

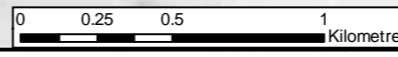

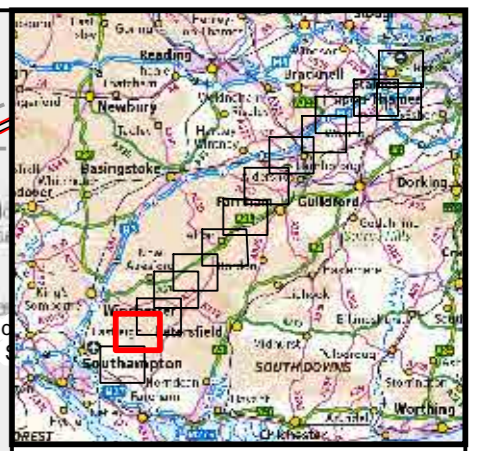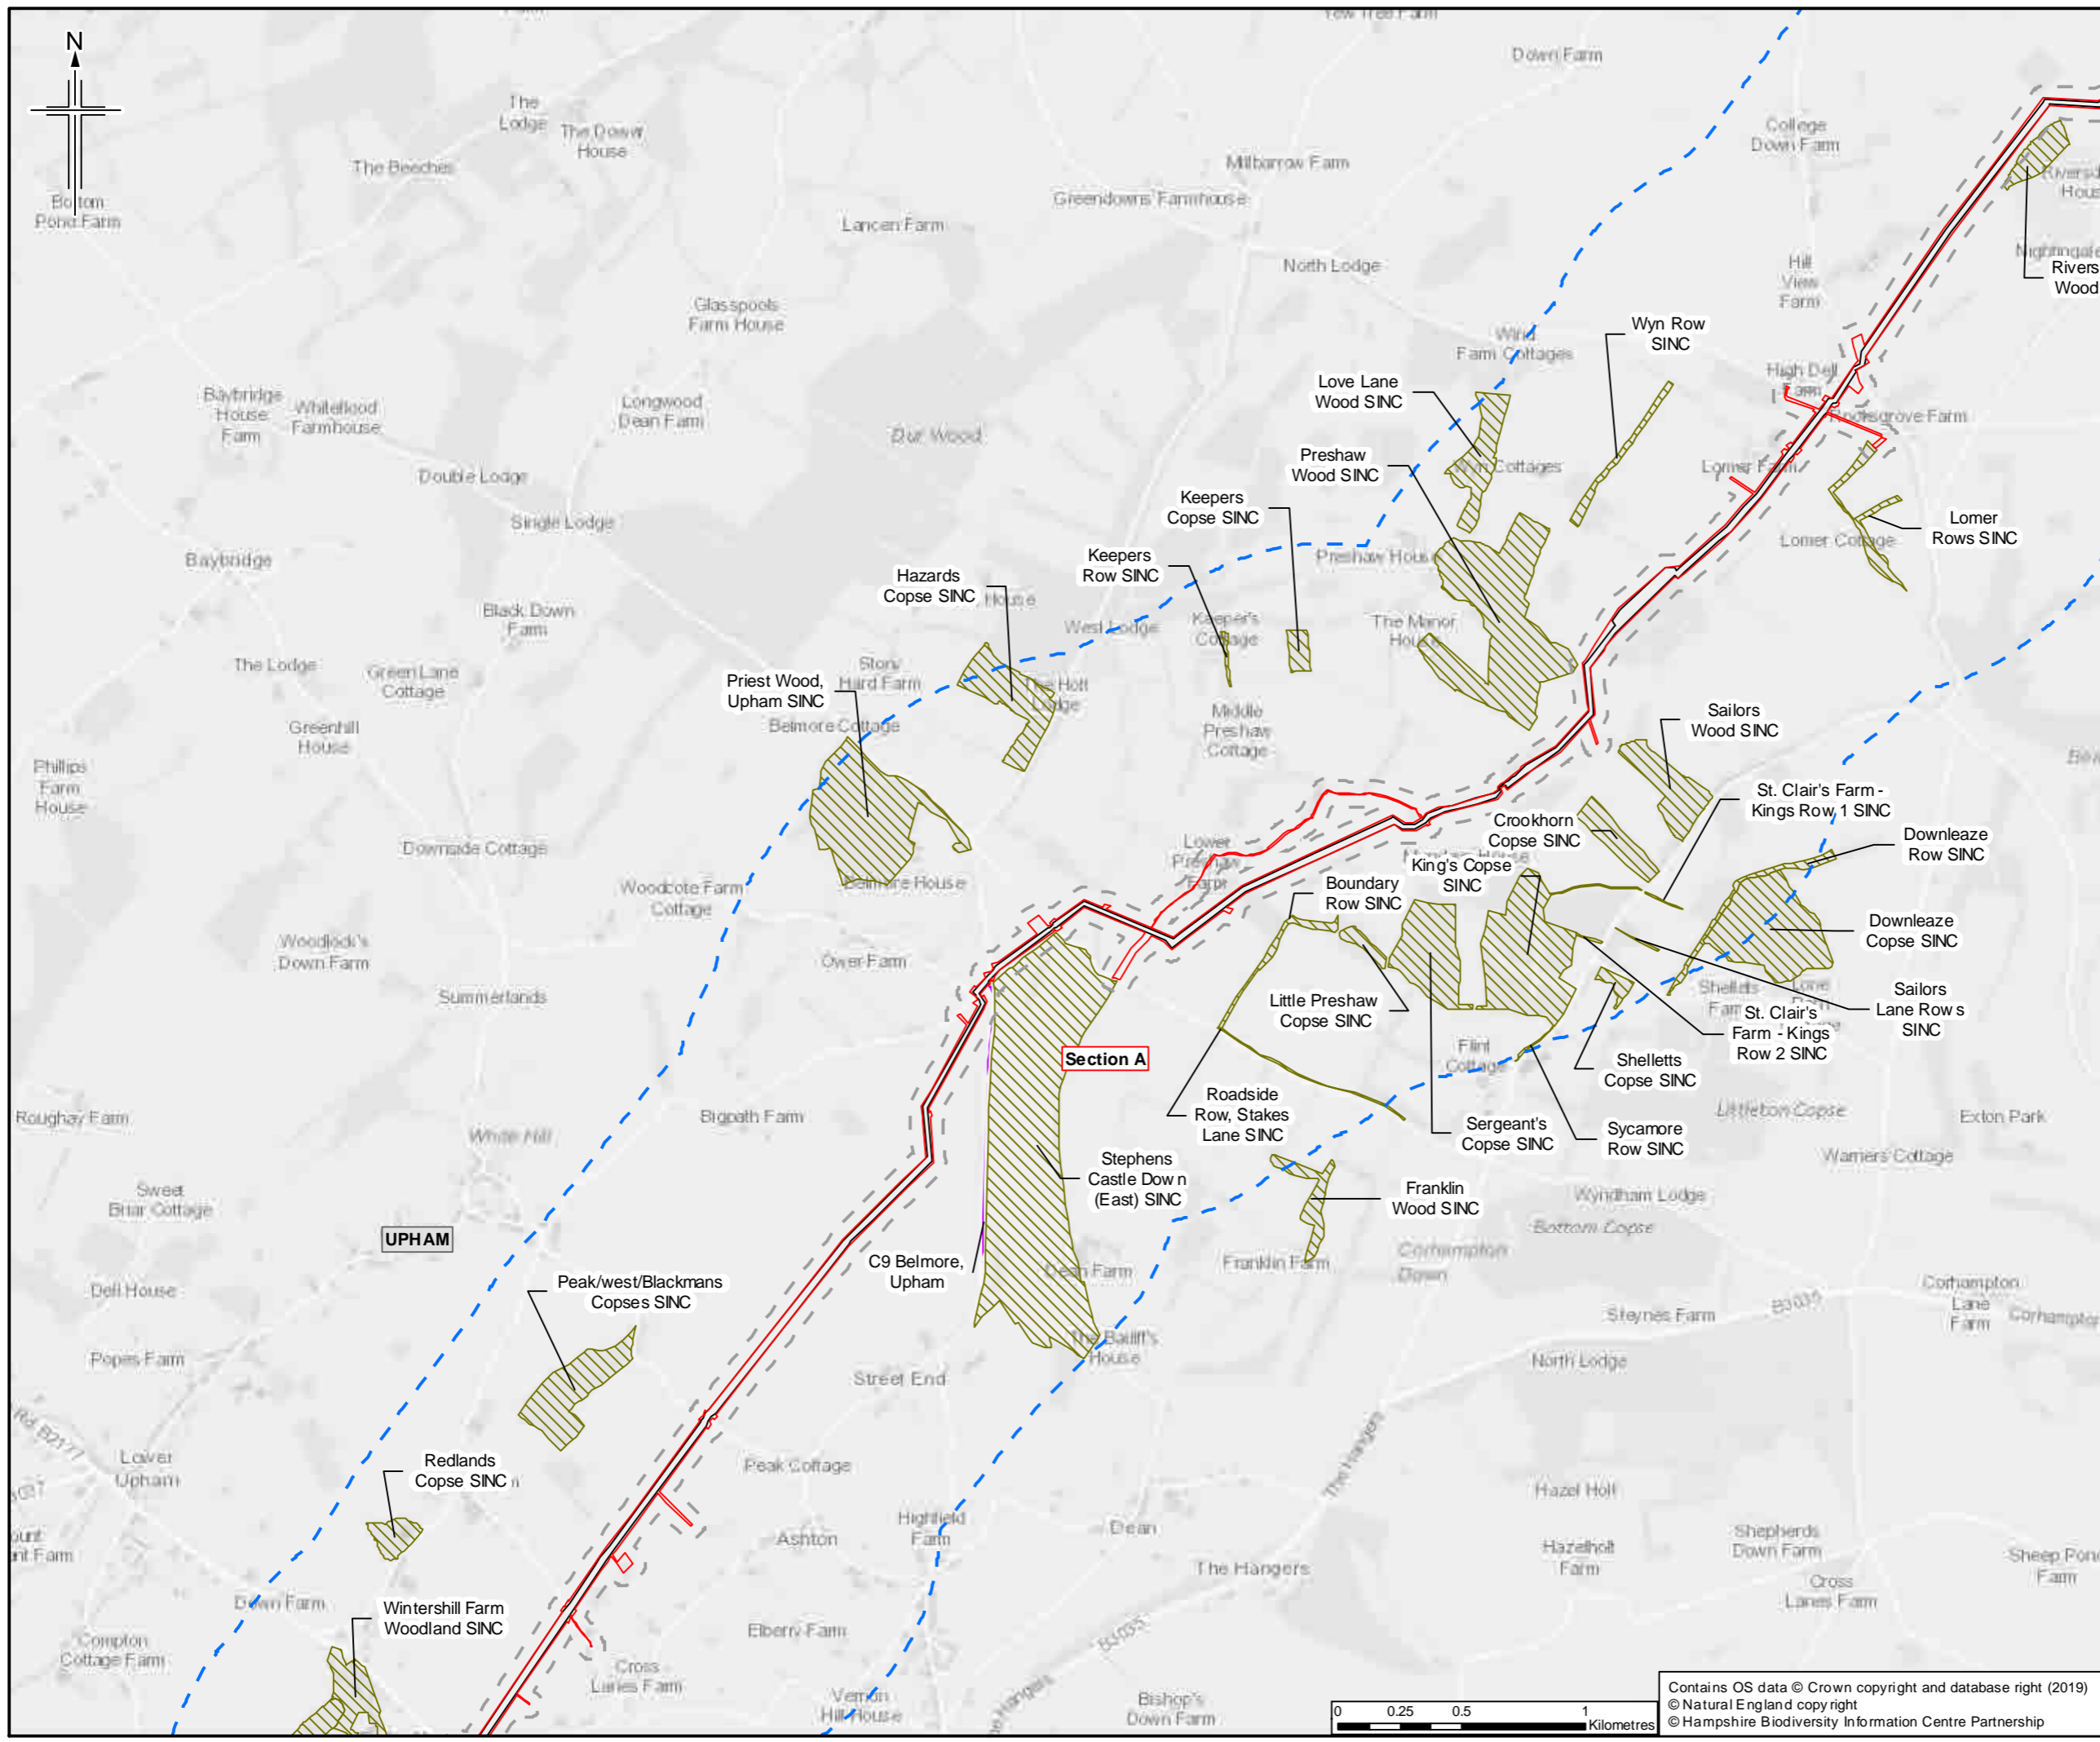

- Legend**
- Order Limits
  - Limits of deviation
  - Order Limits 50m buffer
  - Order Limits 1km buffer
  - Section break
  - Section break
  - Site of Importance for Nature Conservation (SINC)
  - Road Verge of Ecological Importance (RVEI)

\* Buffer is known as the 'study area' in Chapter 7 Biodiversity. Sheet displays part of Section A

0	13/03/2019	For Issue	ZR	NS	LG	SH
Rev.	Rev. Date	Purpose of revision	Orig/Drawn	Checked	Rev'd	Apprv'd


Client  
 Esso Petroleum Company, Limited  
 Ermyn House,  
 Ermyn Way,  
 Leatherhead,  
 Surrey,  
 KT22 8UX



Project  
 Southampton to London Pipeline Project

Drawing title  
 ENVIRONMENTAL STATEMENT  
 NON-STATUTORY DESIGNATED SITES FOR  
 NATURE CONSERVATION  
 APFP Reg. (2009) 5(2)(l)

Drawing Status	For Issue	
Scale	1:25,000 @ A3	DO NOT SCALE
JACOBS No.	B2325300	
Project/Drawn No.	B2325300-JAC-000-ENV-DRG-001023	
Drawing number	Figure 7.2 Sheet 2 of 14	Rev 0

Contains OS data © Crown copyright and database right (2019)  
 © Natural England copyright  
 © Hampshire Biodiversity Information Centre Partnership

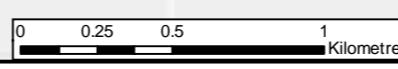

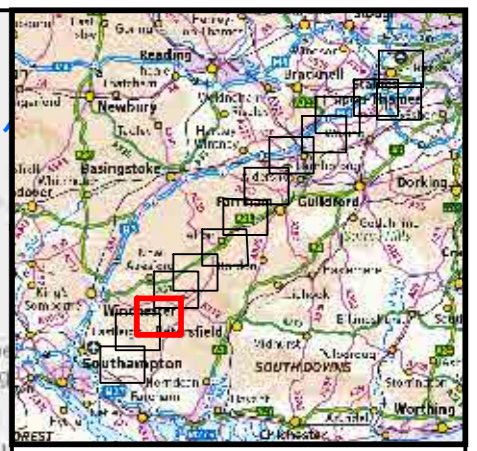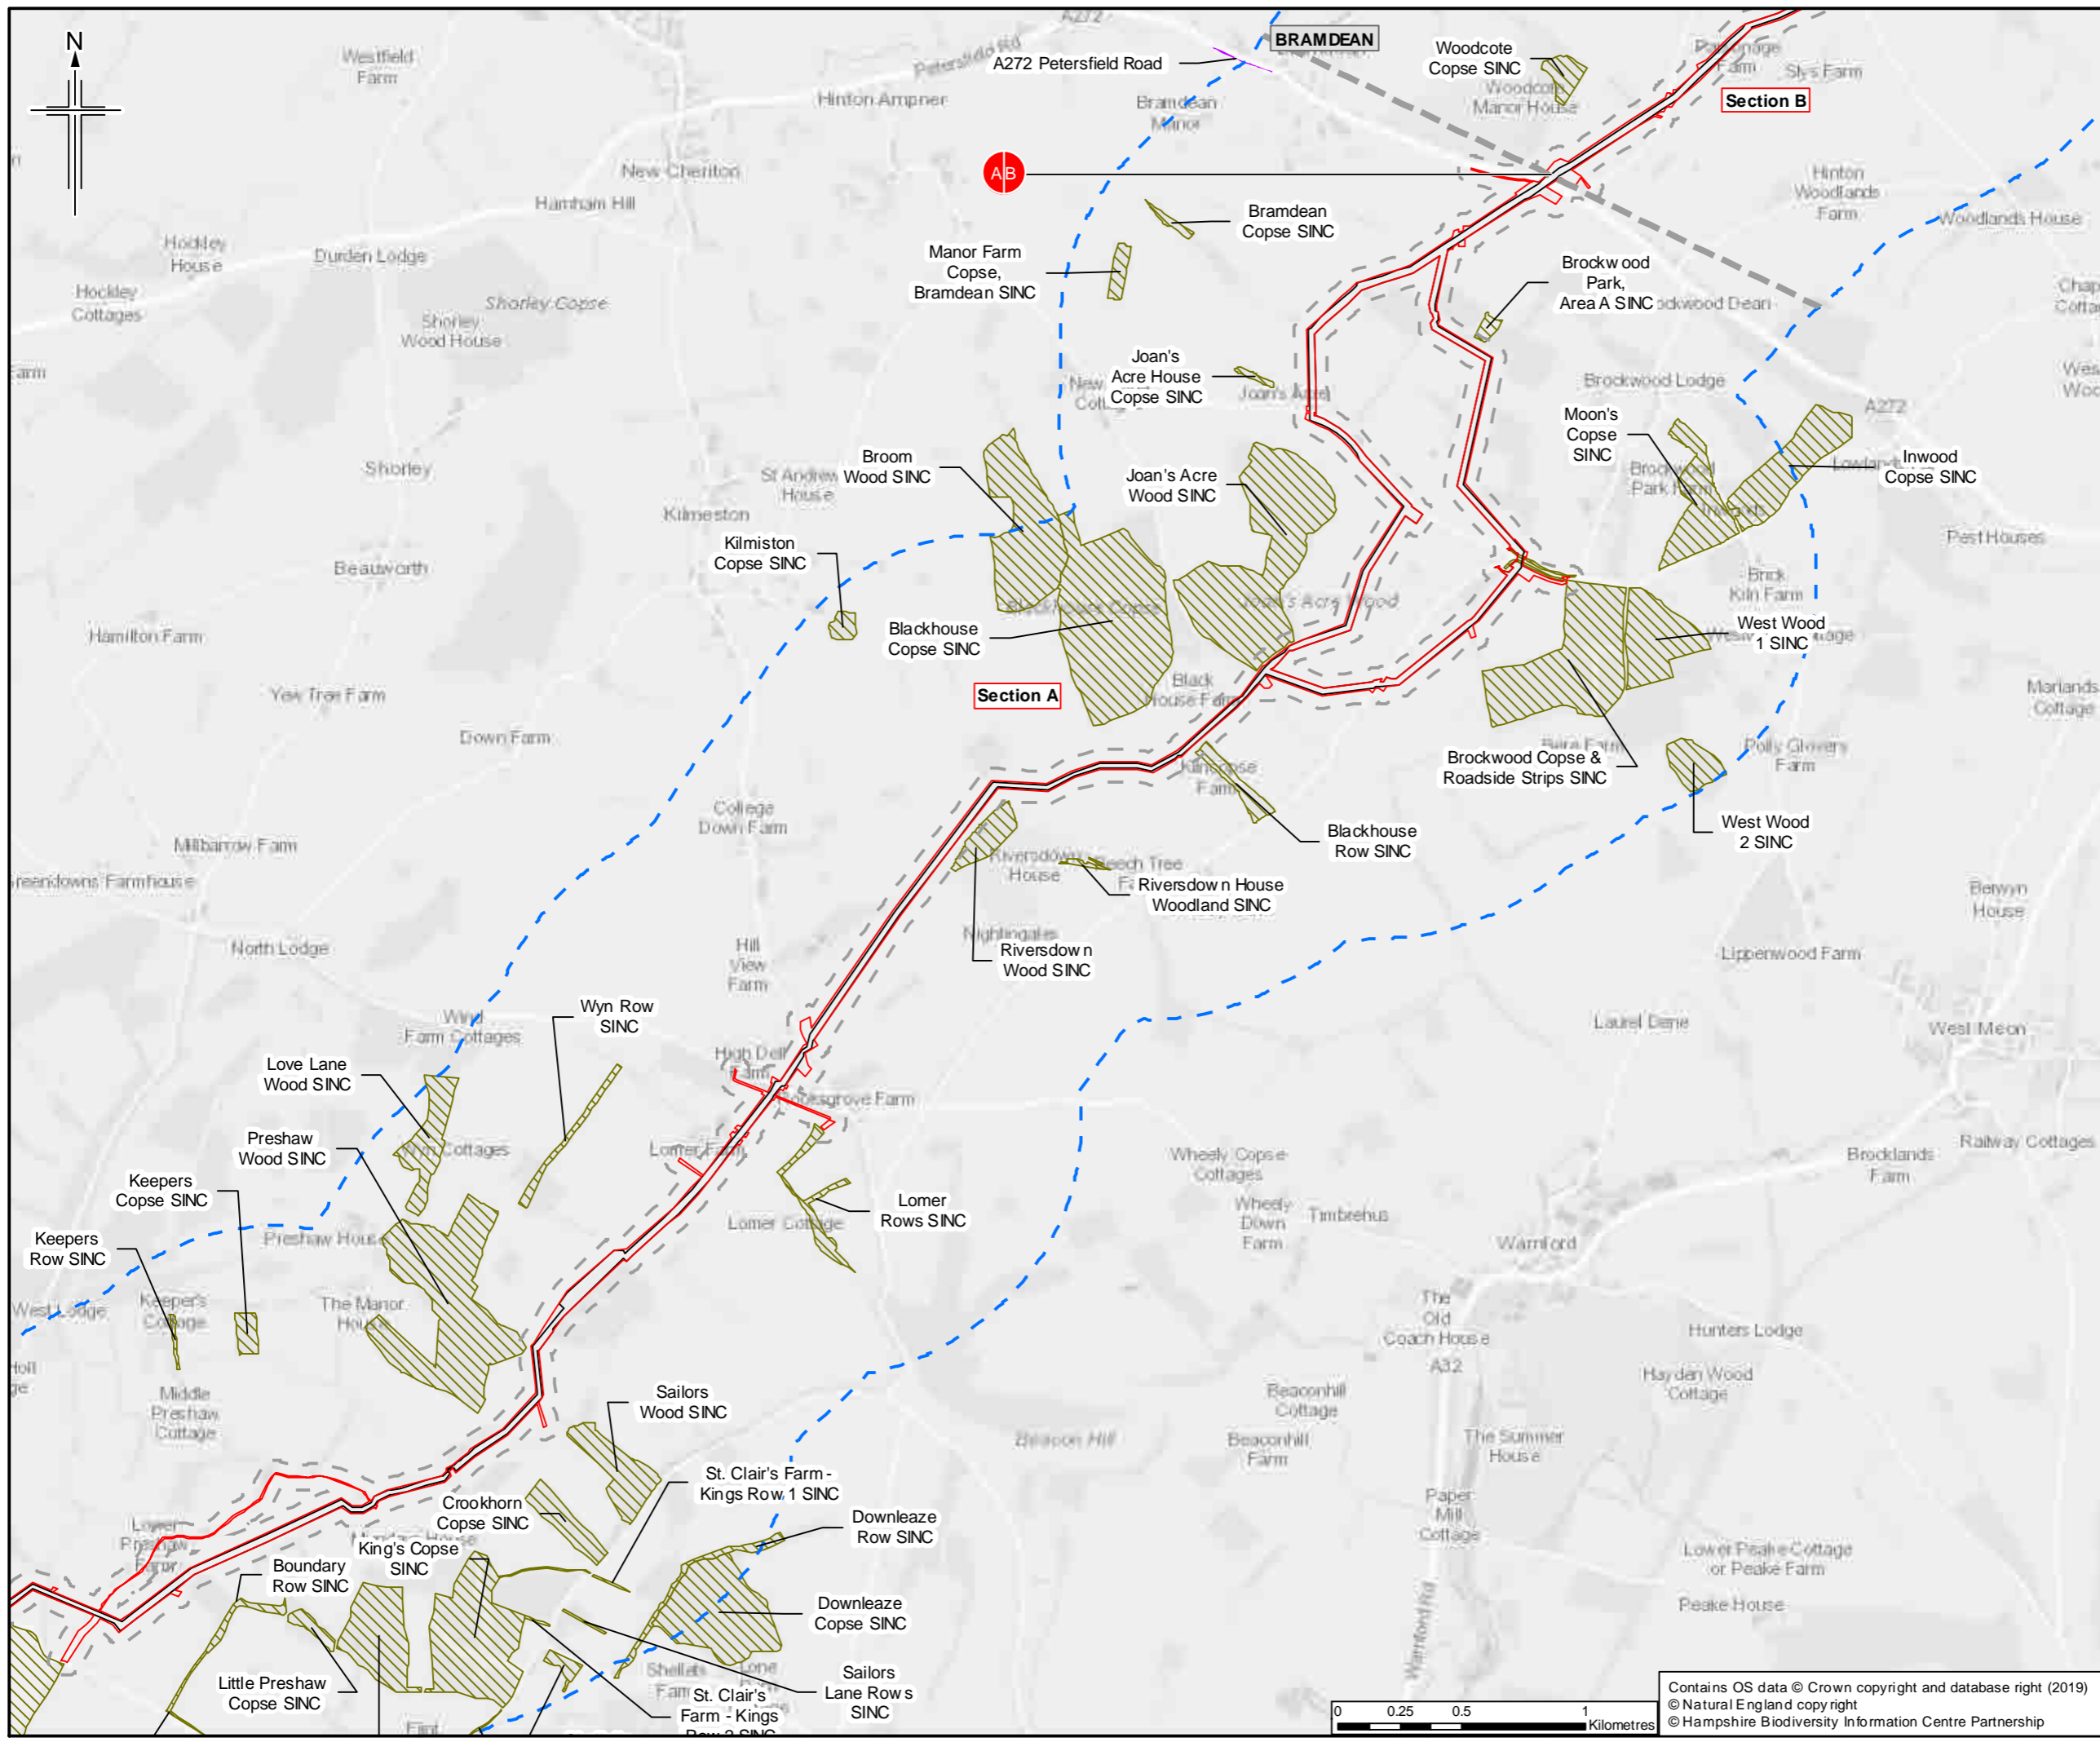

- Legend**
- Order Limits
  - Limits of deviation
  - Order Limits 50m buffer
  - Order Limits 1km buffer
  - Section break
  - Section break
  - Site of Importance for Nature Conservation (SINC)
  - Road Verge of Ecological Importance (RVEI)

\* Buffer is known as the 'study area' in Chapter 7 Biodiversity. Sheet displays parts of Section A and Section B

0	13/03/2019	For Issue	ZB	NS	LG	SH
Rev.	Rev. Date	Purpose of revision	Orig/Dwn	Checked	Rev'd	Apprv'd

**JACOBS**

1100 Epsom Road, Wokingham, Wokingham RG40 3TU, UK  
Tel: +44 (0) 135 945 7000 Fax: +44(0)135 945 7001  
www.jacobs.com

**Client**  
Esso Petroleum Company, Limited  
Ermyn House,  
Ermyn Way,  
Leatherhead,  
Surrey,  
KT22 8UX

**Project**


Southampton to London Pipeline Project


**Drawing title**

ENVIRONMENTAL STATEMENT  
NON-STATUTORY DESIGNATED SITES FOR  
NATURE CONSERVATION  
APFP Reg. (2009) 5(2)(l)

Drawing Status	For Issue
Scale	1:25,000 @ A3 DO NOT SCALE
Jacobs No.	B2325300
Project Wise No.	B2325300-JAC-000-ENV-DRG-001023
Drawing number	Figure 7.2 Sheet 3 of 14
	Rev 0

Contains OS data © Crown copyright and database right (2019)  
© Natural England copyright  
© Hampshire Biodiversity Information Centre Partnership

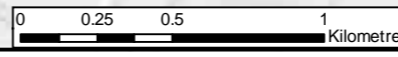


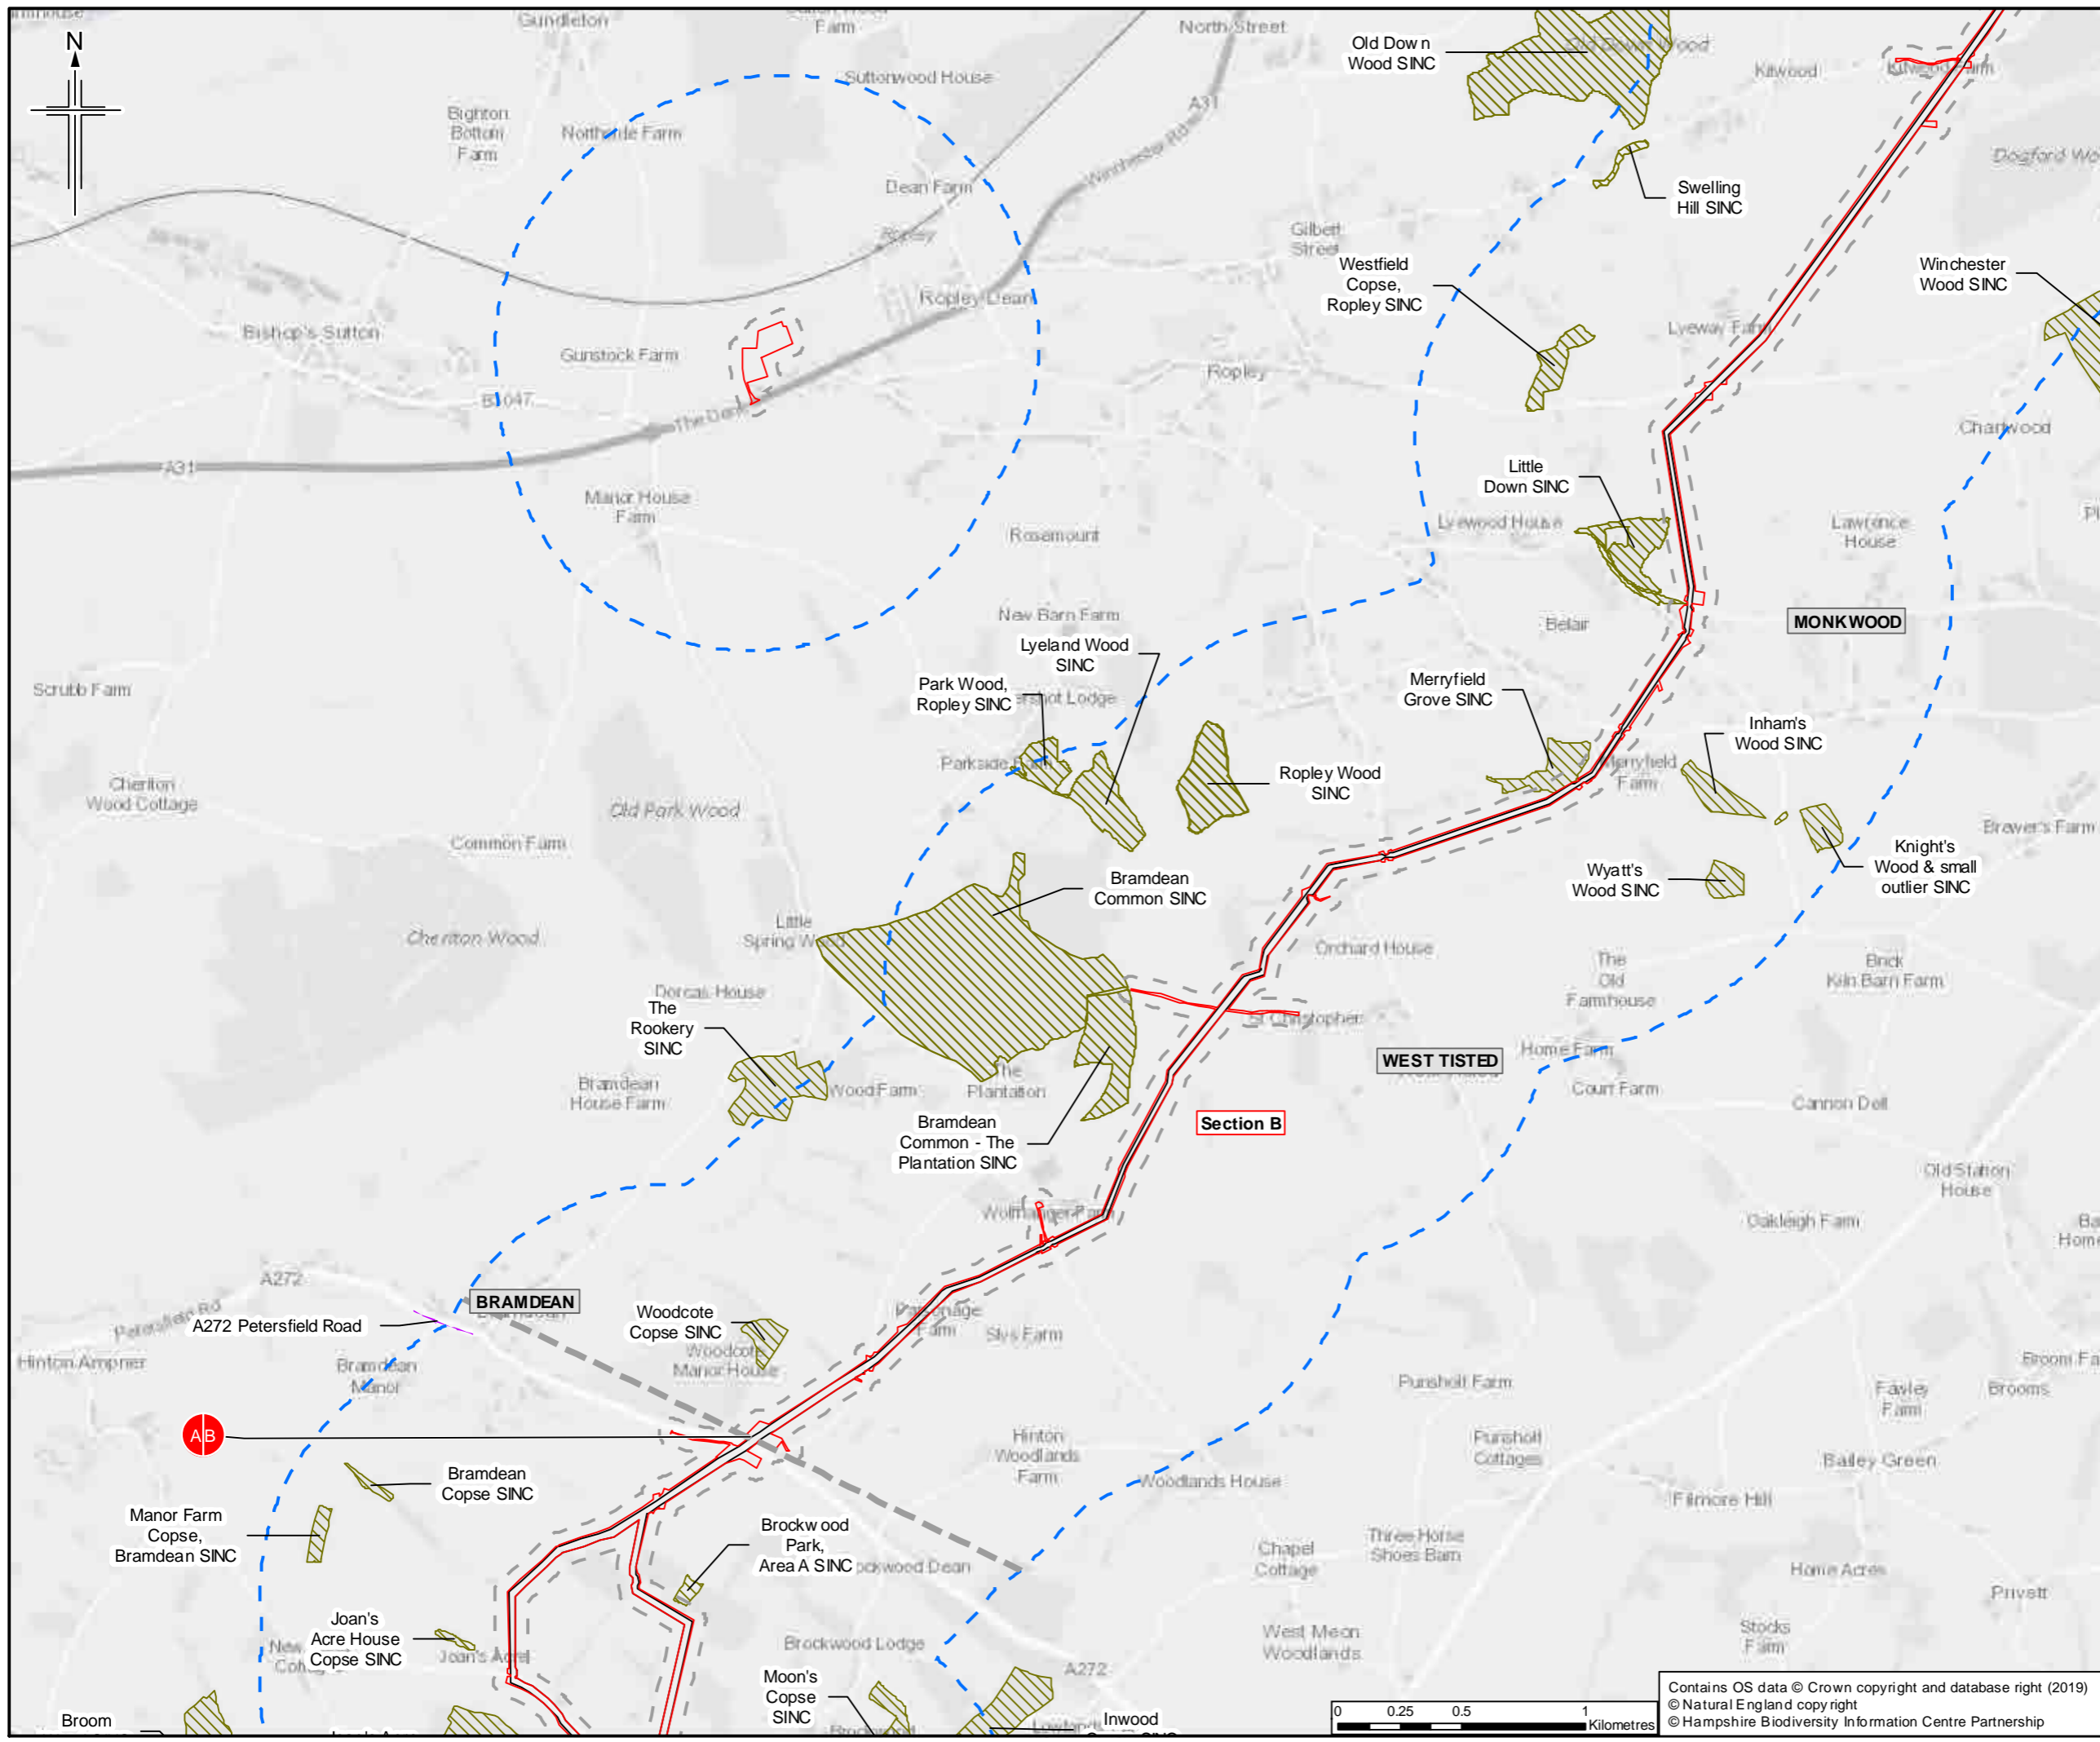

- Legend**
- Order Limits
  - Limits of deviation
  - Order Limits 50m buffer
  - Order Limits 1km buffer
  - Section break
  - Section break
  - Site of Importance for Nature Conservation (SINC)
  - Road Verge of Ecological Importance (RVEI)

\* Buffer is known as the 'study area' in Chapter 7 Biodiversity. Sheet displays parts of Section A and Section B

0	13/03/2019	For Issue	ZR	NS	LO	SH
Rev.	Rev. Date	Purpose of revision	Orig/Dwn	Checked	Rev'd	Apprv'd
Author						

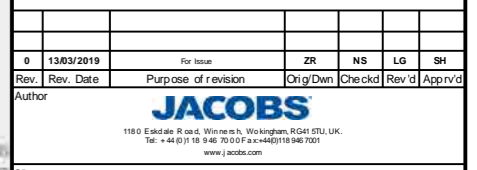


Client  
Esso Petroleum Company, Limited  
Ermyn House,  
Ermyn Way,  
Leatherhead,  
Surrey,  
KT22 8UX





Drawing title  
**ENVIRONMENTAL STATEMENT  
NON-STATUTORY DESIGNATED SITES FOR  
NATURE CONSERVATION  
APFP Reg. (2009) 5(2)(l)**

Drawing Status			For Issue		
Scale	1:25,000	@ A3	DO NOT SCALE		
JACOBS No.	B2325300				
Project/Draw No.	B2325300-JAC-000-ENV-DRG-001023				
Drawing number	Figure 7.2 Sheet 4 of 14				Rev 0

Contains OS data © Crown copyright and database right (2019)  
© Natural England copyright  
© Hampshire Biodiversity Information Centre Partnership

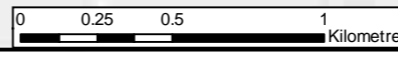



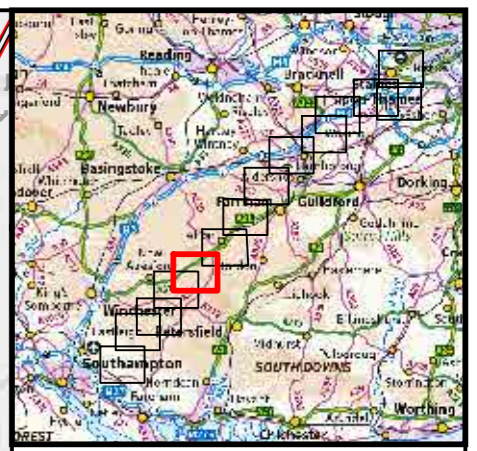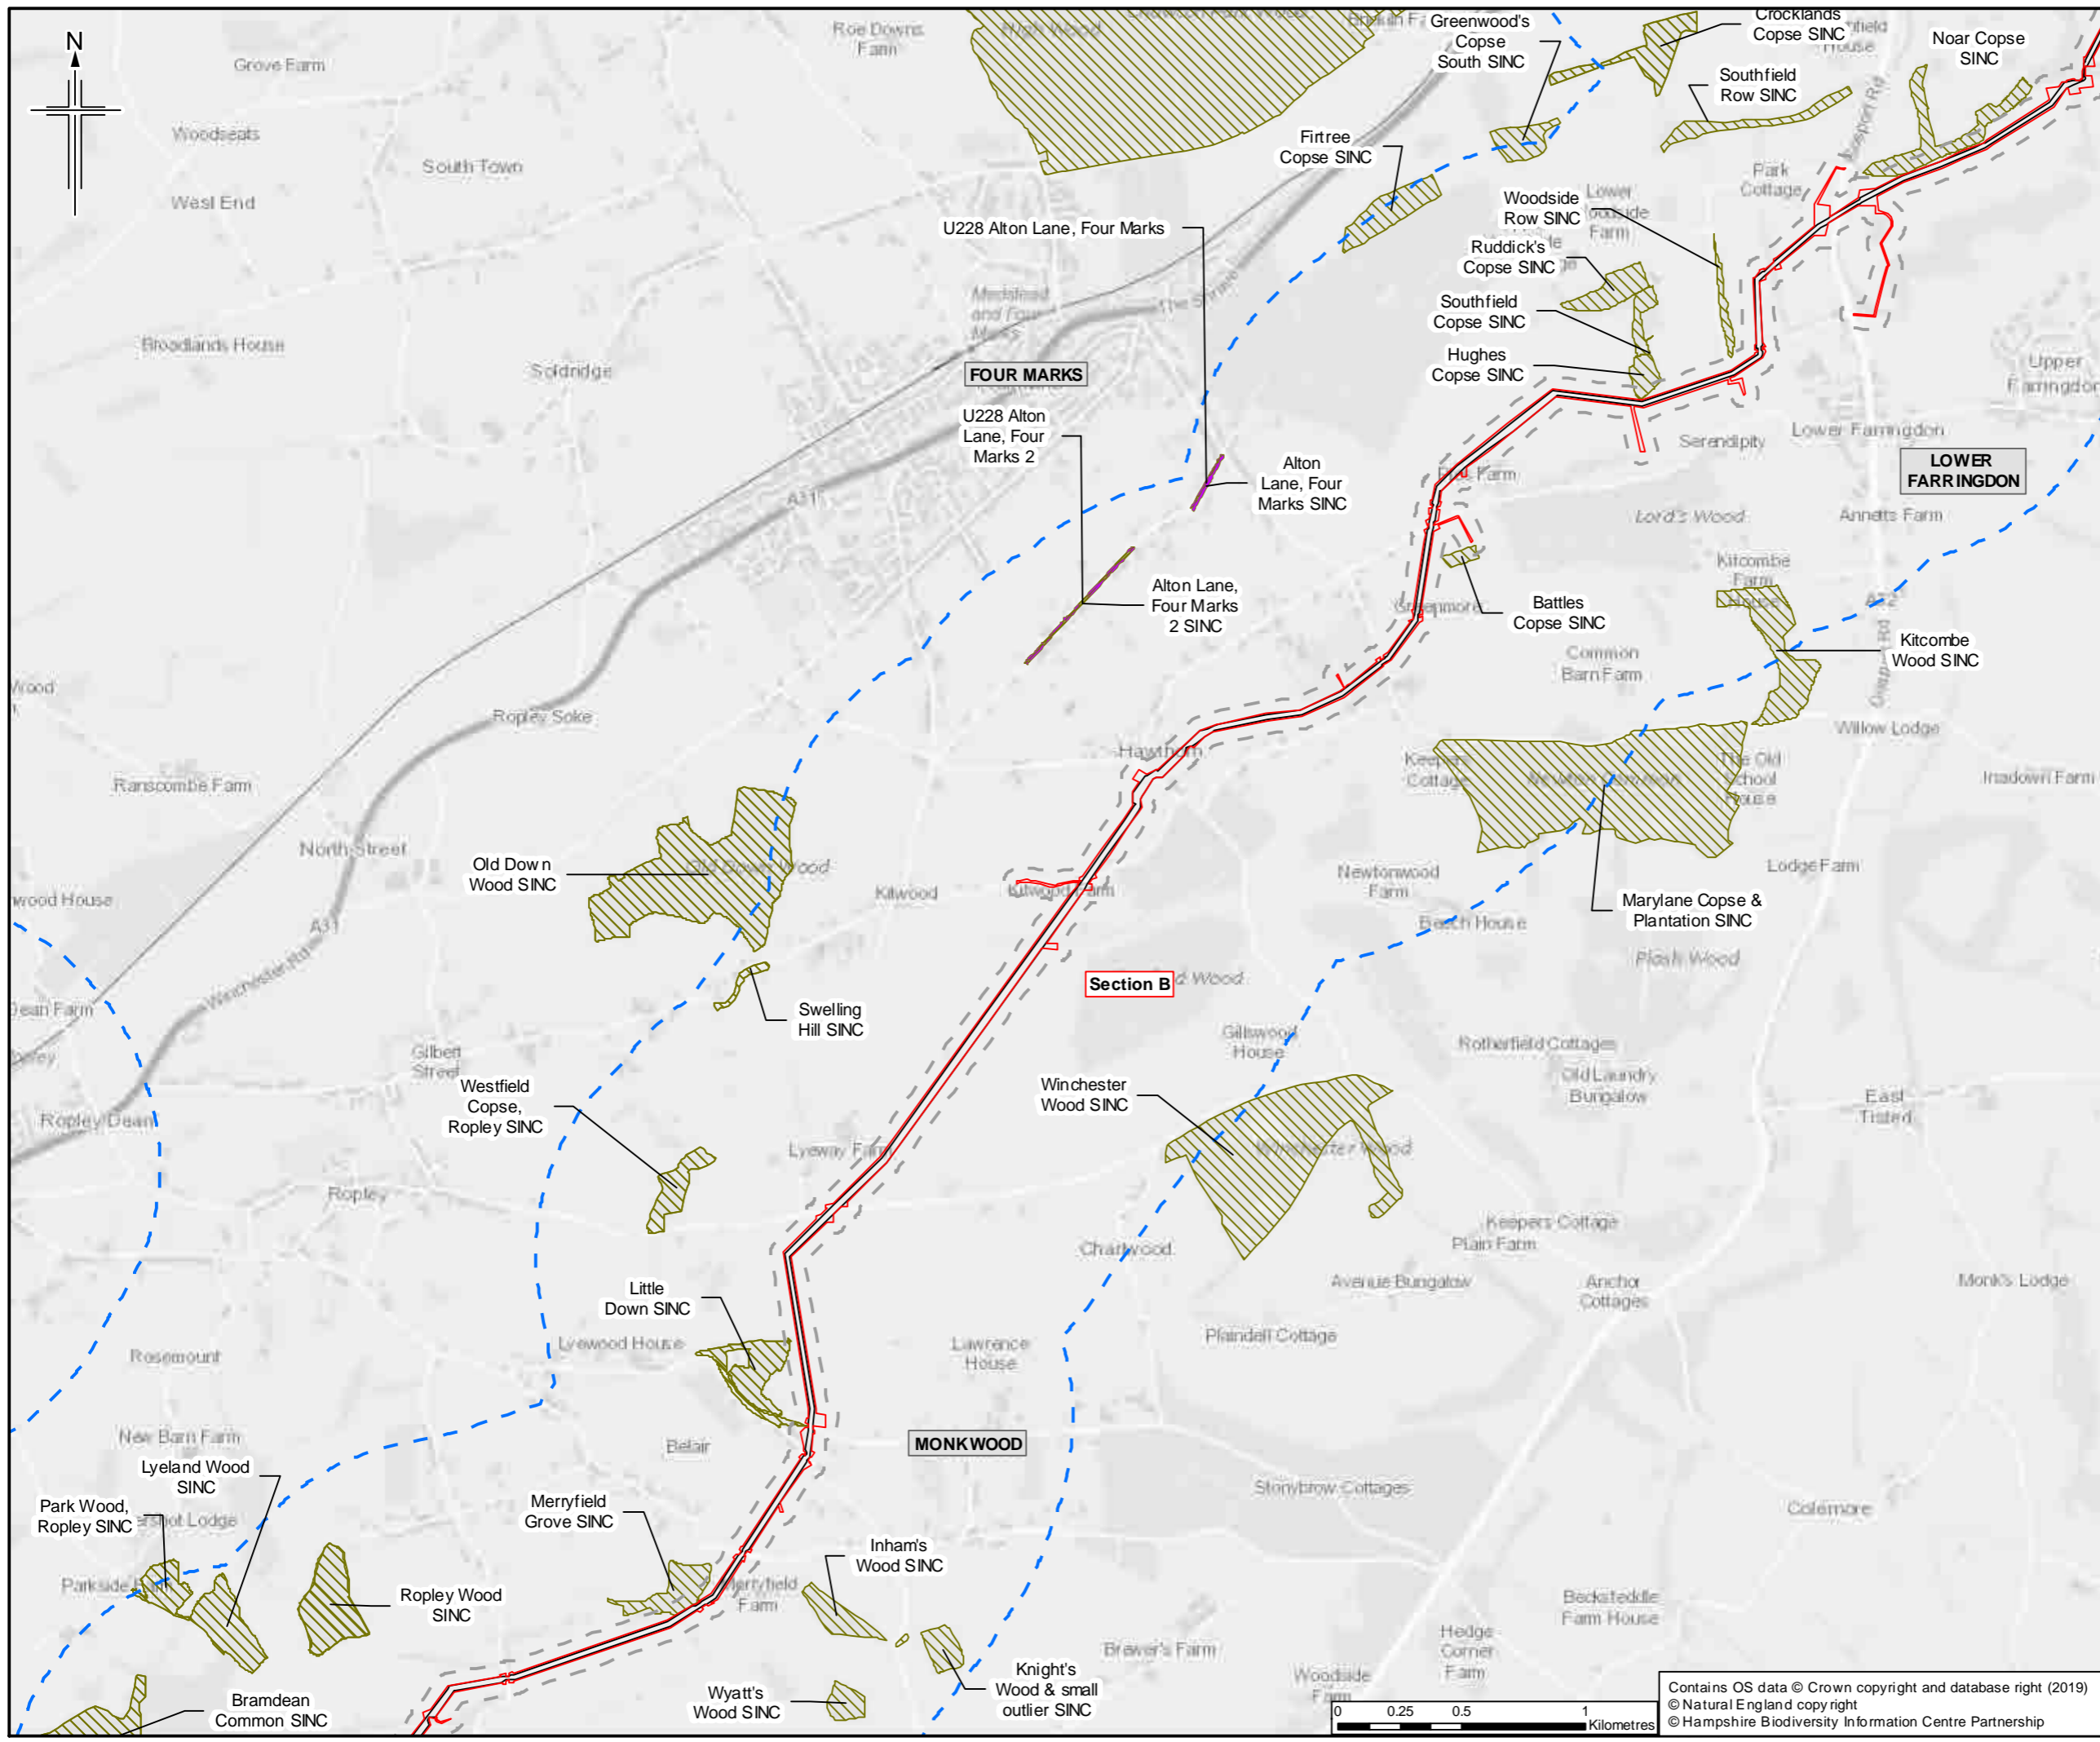

- Legend**
- Order Limits
  - Limits of deviation
  - Order Limits 50m buffer
  - Order Limits 1km buffer
  - Section break
  - Section break
  - Site of Importance for Nature Conservation (SINC)
  - Road Verge of Ecological Importance (RVEI)

\* Buffer is known as the 'study area' in Chapter 7 Biodiversity. Sheet displays part of Section B

0	13/03/2019	For Issue	ZR	NS	LO	SH
Rev.	Rev. Date	Purpose of revision	Orig/Dwn	Checked	Rev'd	Apprv'd

Author

**JACOBS**

1100 Epsom Road, Wokingham, Wokingham, RG40 3DU, UK  
Tel: +44 (0) 1345 700000 Fax: +44(0)1345 945700  
www.jacobs.com

Client  
Esso Petroleum Company, Limited  
Ermyn House,  
Ermyn Way,  
Leatherhead,  
Surrey,  
KT22 8UX

Project


Southampton to London Pipeline Project



Drawing title

**ENVIRONMENTAL STATEMENT  
NON-STATUTORY DESIGNATED SITES FOR  
NATURE CONSERVATION  
APFP Reg. (2009) 5(2)(l)**

Drawing Status	For Issue
Scale	1:25,000 @ A3 DO NOT SCALE
Jacobs No.	B2325300
Project Wise No.	B2325300-JAC-000-ENV-DRG-001023
Drawing number	Figure 7.2 Sheet 5 of 14
	Rev 0

Contains OS data © Crown copyright and database right (2019)  
© Natural England copyright  
© Hampshire Biodiversity Information Centre Partnership

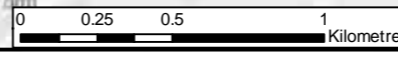

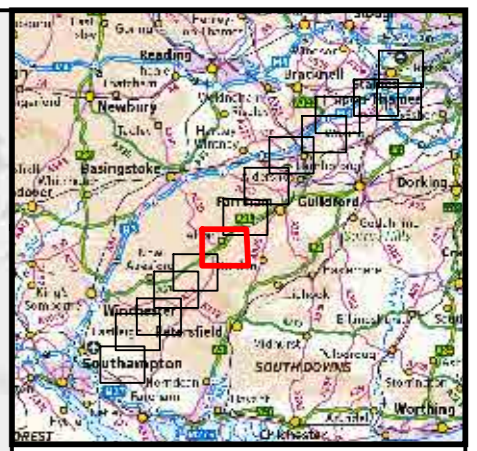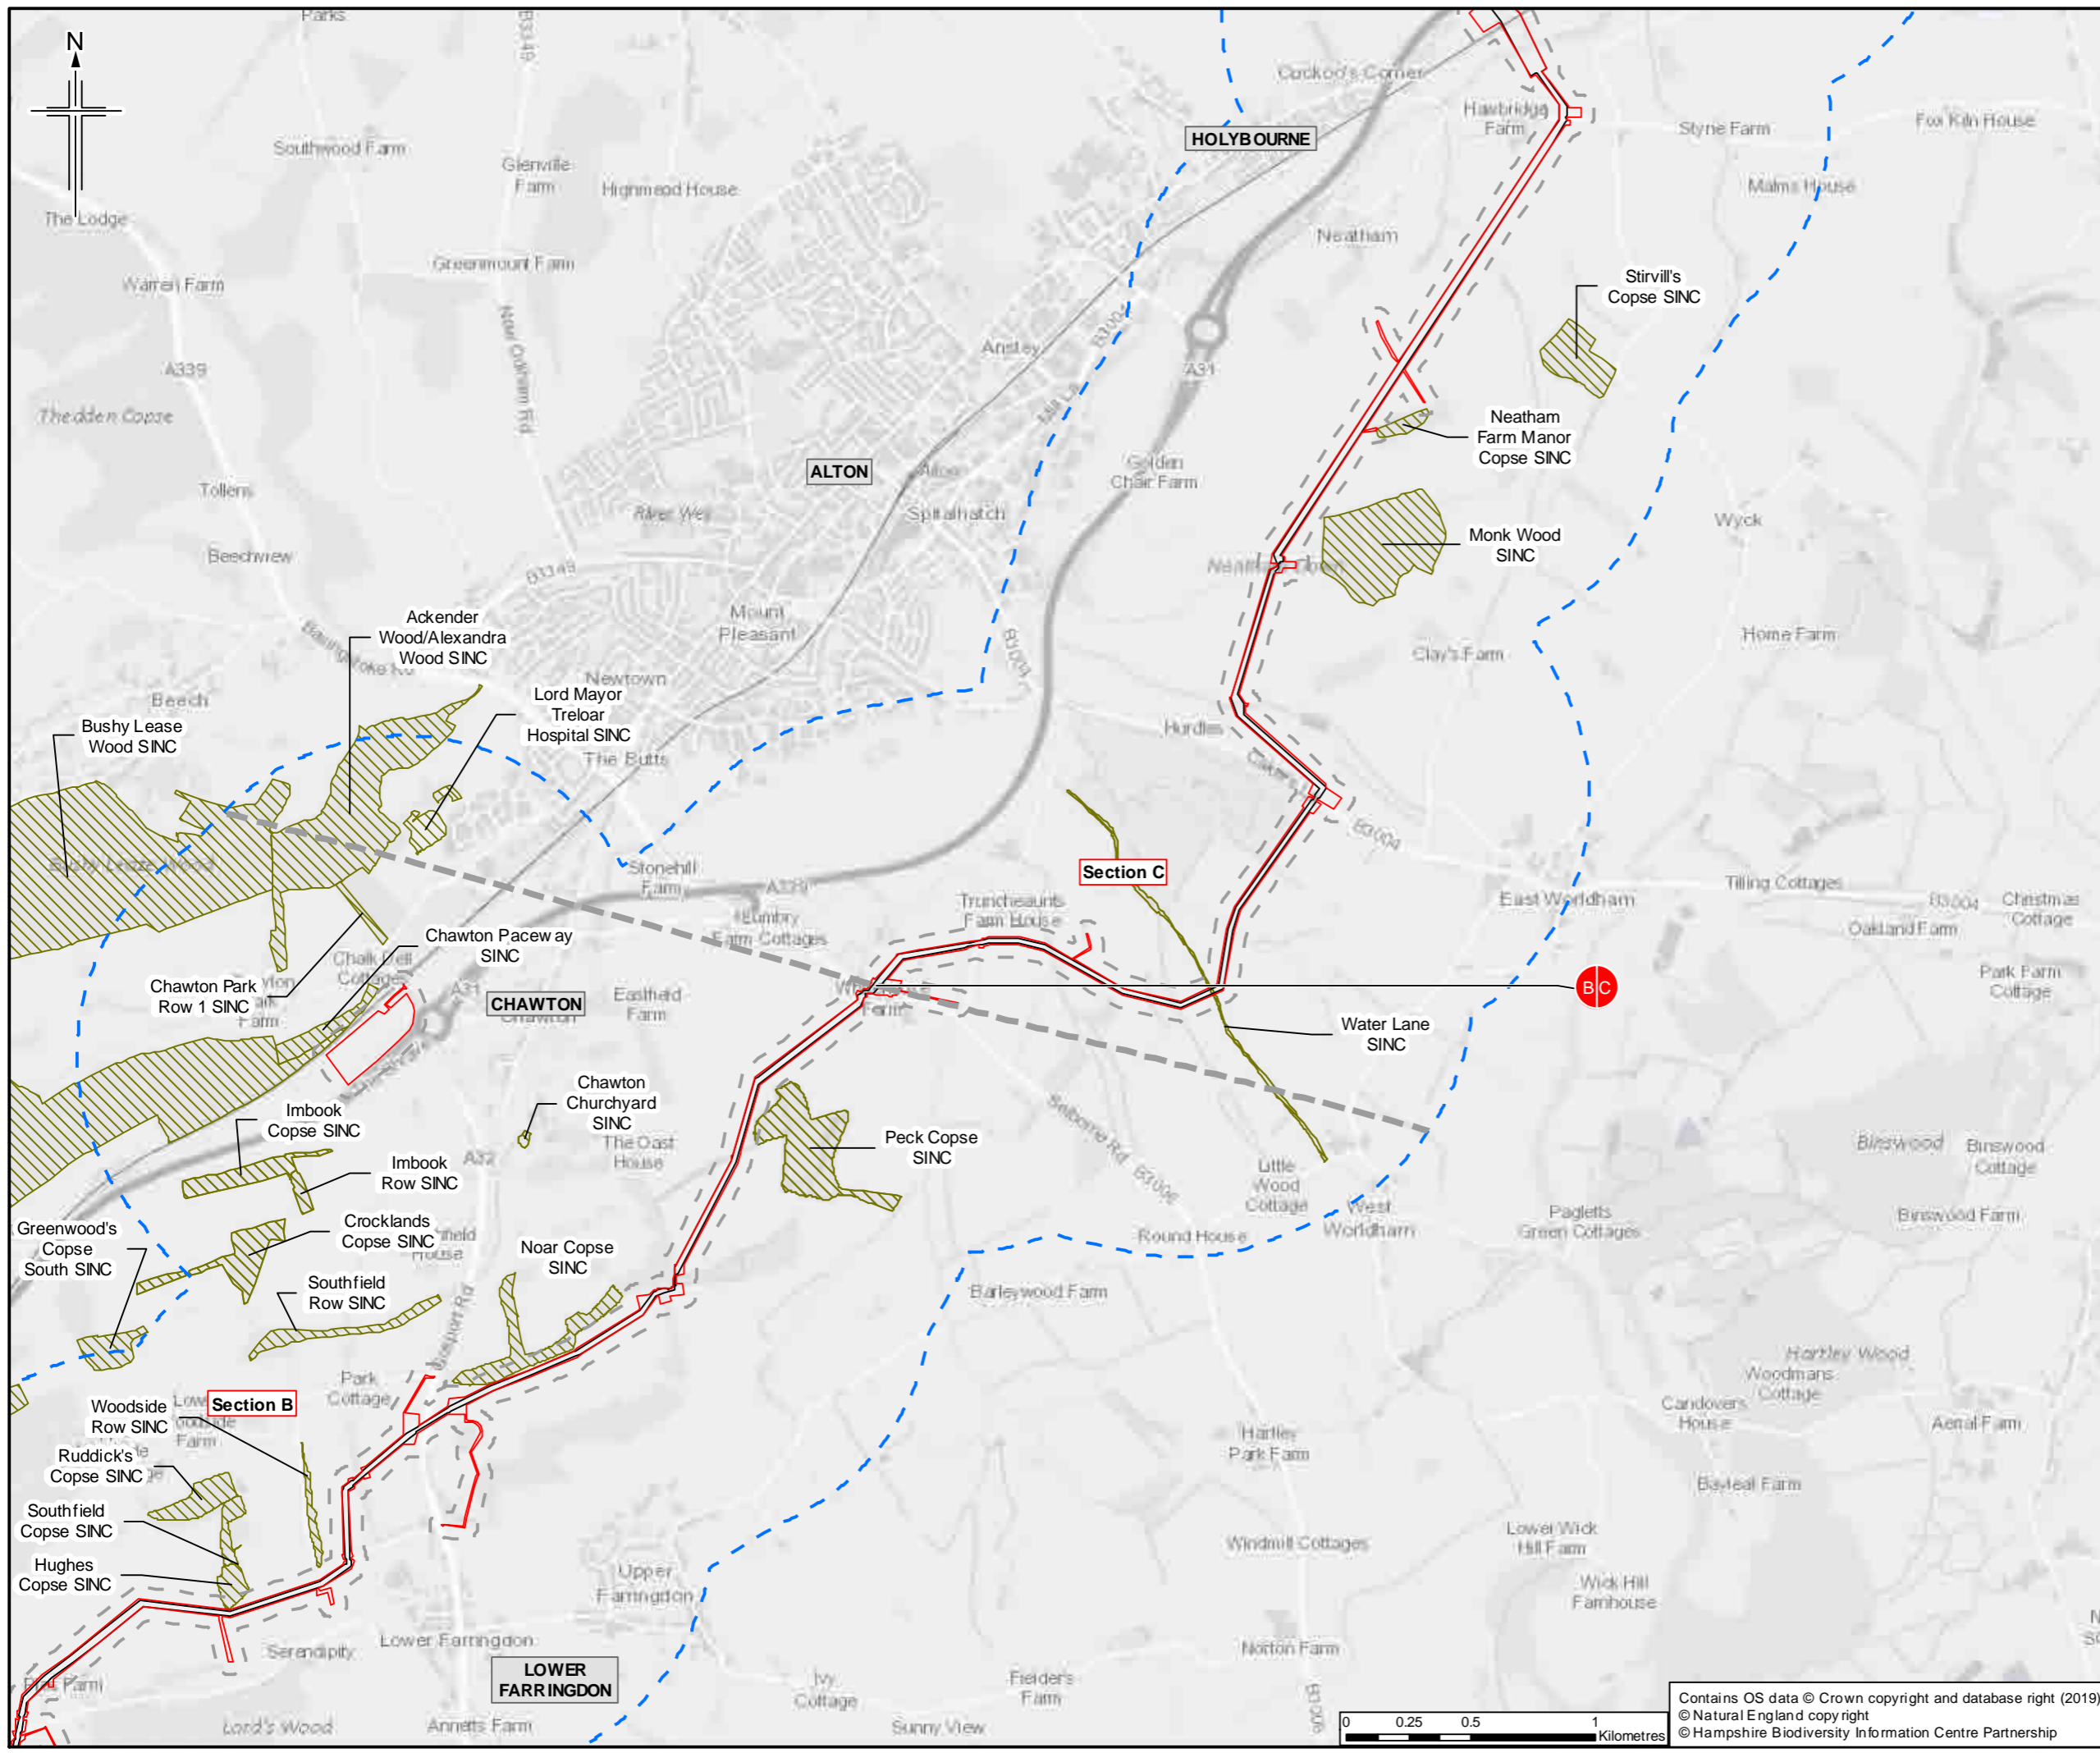

- Legend**
- Order Limits
  - Limits of deviation
  - Order Limits 50m buffer
  - Order Limits 1km buffer
  - Section break
  - Section break
  - Site of Importance for Nature Conservation (SINC)

\* Buffer is known as the 'study area' in Chapter 7 Biodiversity. Sheet displays parts of Section B and Section C

Rev.	Rev. Date	Purpose of revision	OrigDwn	Checked	Rev'd	Apprv'd
0	13/03/2019	For Issue				

Author: **JACOBS**  
 1180 Epsom Road, Wokingham, Wokingham, RG40 3DU, UK  
 Tel: +44 (0) 1345 700000 Fax: +44(0)1345 700001  
 www.jacobs.com


Client: Esso Petroleum Company, Limited  
 Ermyn House,  
 Ermyn Way,  
 Leatherhead,  
 Surrey,  
 KT22 8UX


Project: **Esso** | Southampton to London Pipeline Project

Drawing title: ENVIRONMENTAL STATEMENT  
 NON-STATUTORY DESIGNATED SITES FOR  
 NATURE CONSERVATION  
 APFP Reg. (2009) 5(2)(l)

Drawing Status	For Issue
Scale	1:25,000 @ A3 DO NOT SCALE
Jacobs No.	B2325300
Project/Work No.	B2325300-JAC-000-ENV-DRG-001023
Drawing number	Figure 7.2 Sheet 6 of 14
Rev	0

Contains OS data © Crown copyright and database right (2019)  
 © Natural England copyright  
 © Hampshire Biodiversity Information Centre Partnership

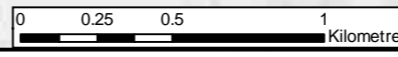

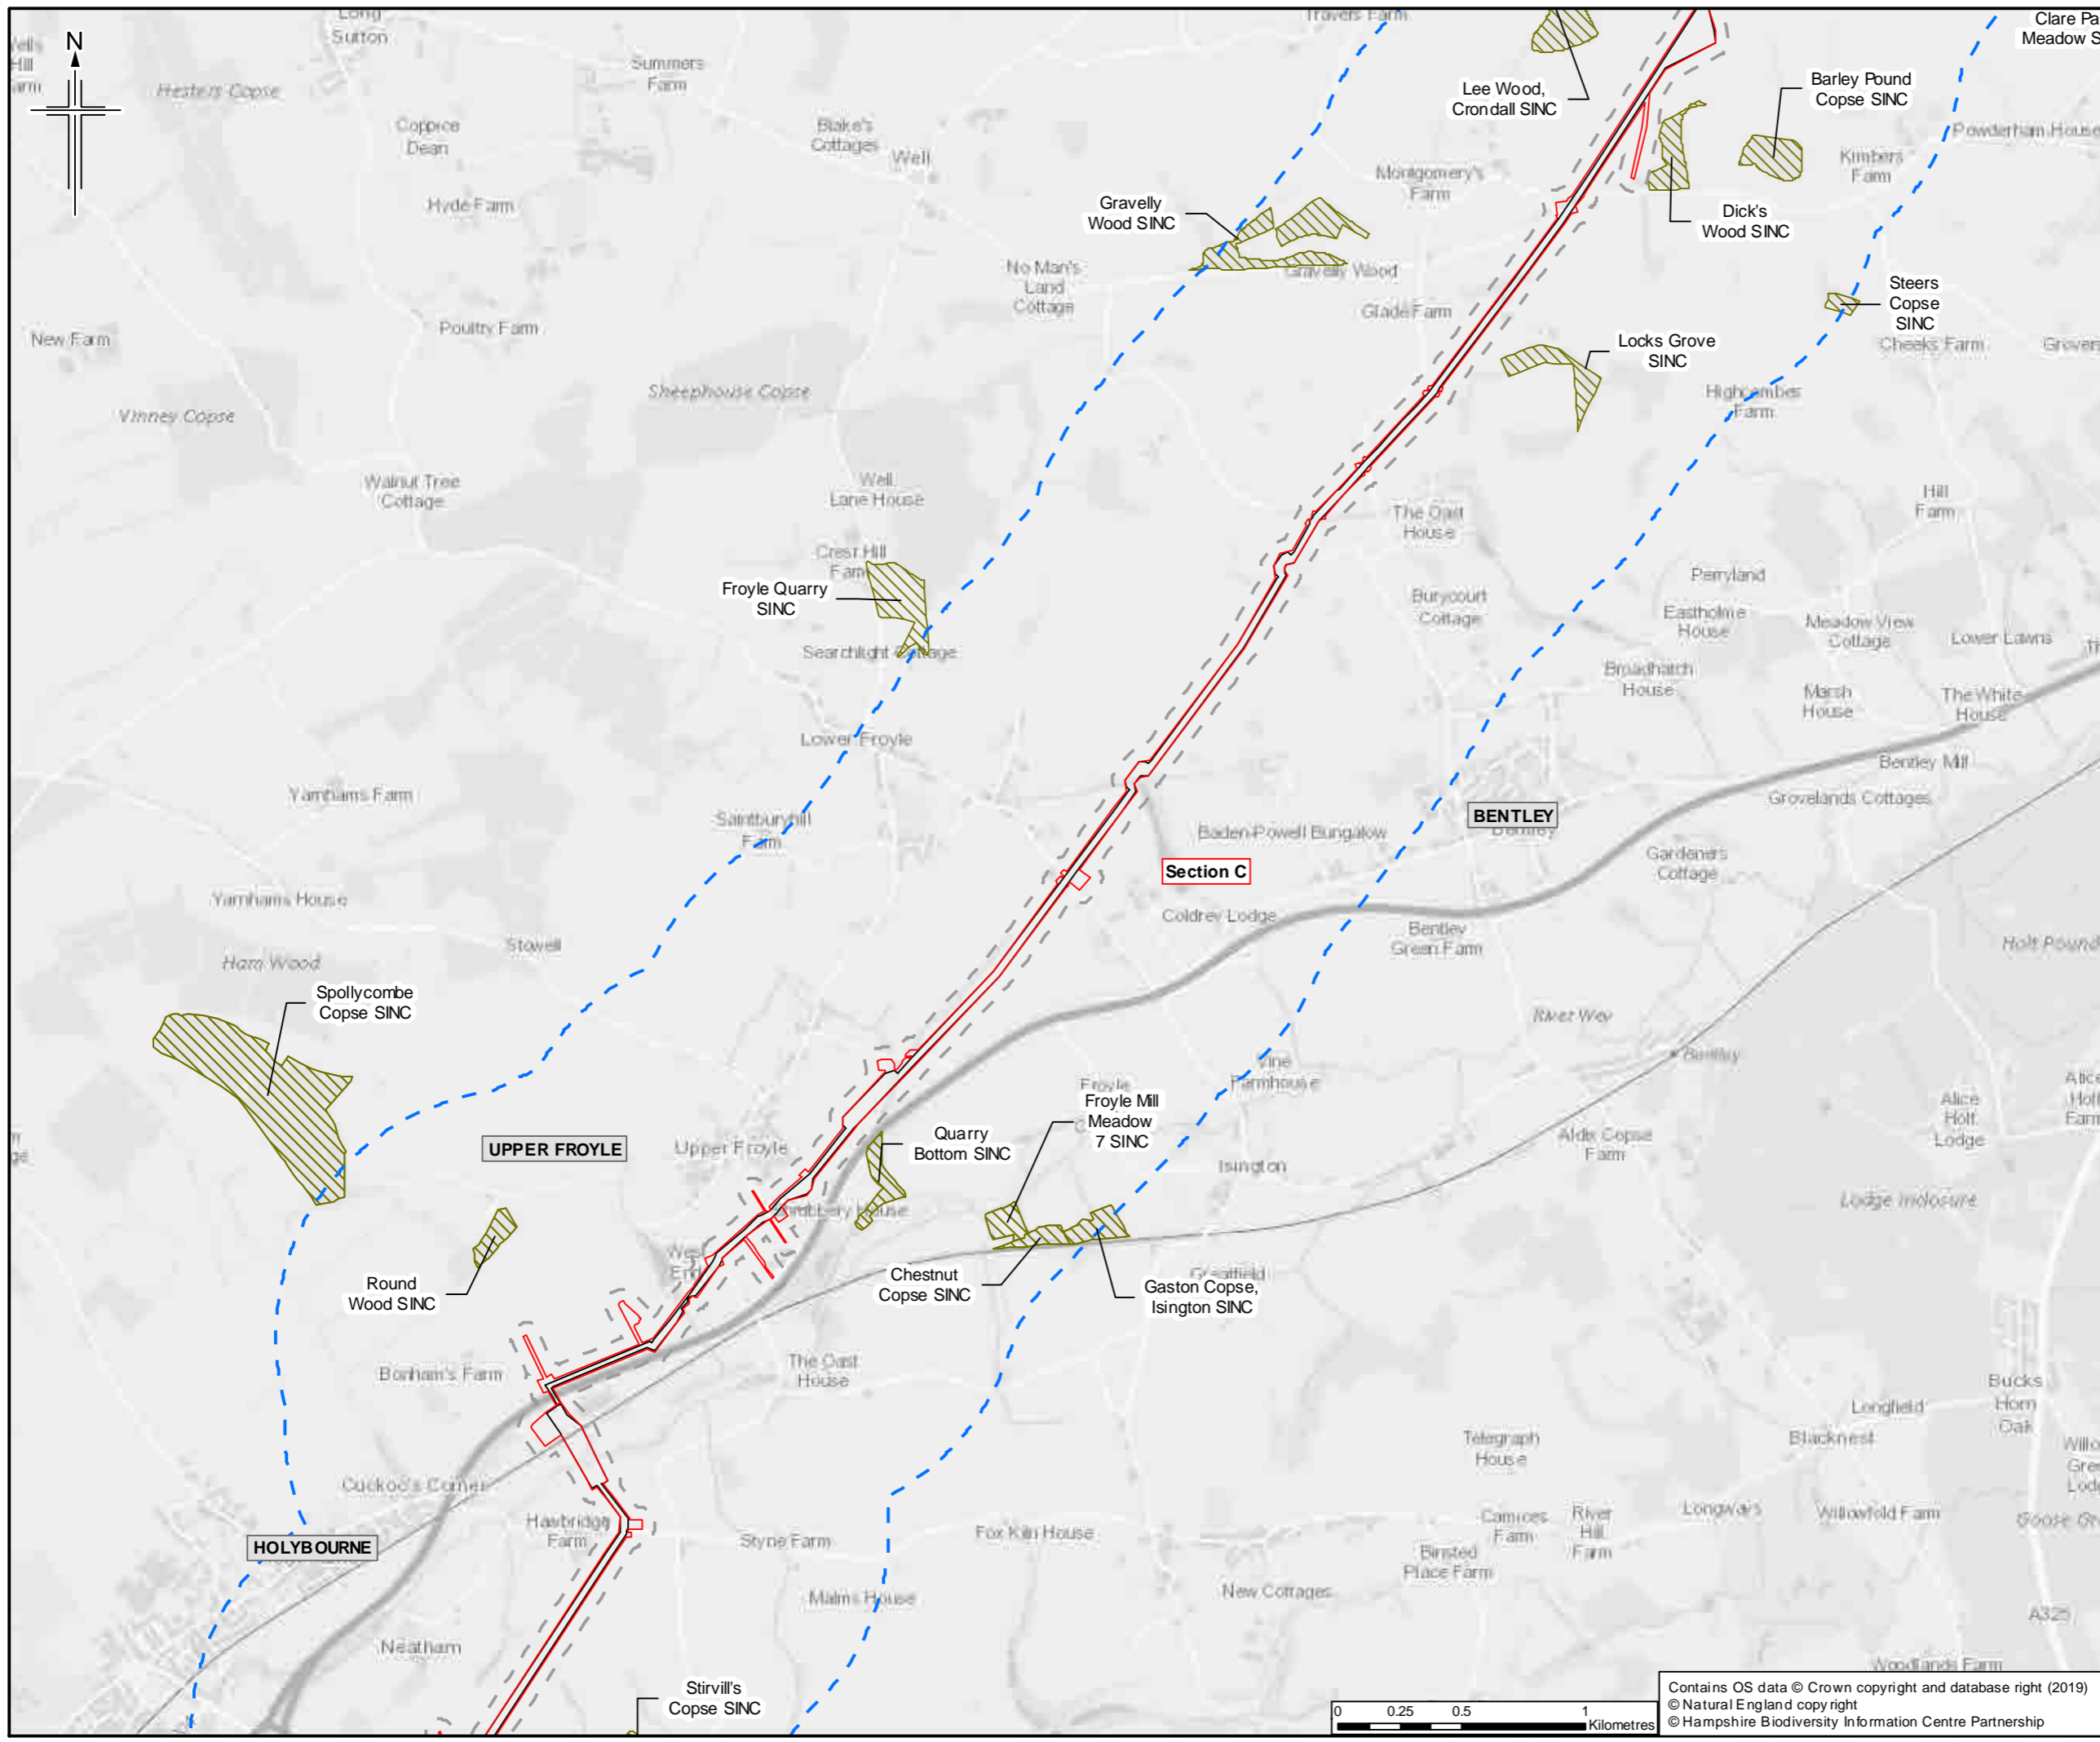

- Legend**
- Order Limits
  - Limits of deviation
  - Order Limits 50m buffer
  - Order Limits 1km buffer
  - Section break
  - Section break
  - Site of Importance for Nature Conservation (SINC)

\* Buffer is known as the 'study area' in Chapter 7 Biodiversity. Sheet displays part of Section C

0	13/03/2019	For Issue	ZR	NS	LO	SH
Rev.	Date	Purpose of revision	Orig/Dwn	Checked	Rev'd	Apprv'd

Author: **JACOBS**  
 1180 Eastlake Road, Wokingham, Wokingham RG40 3DU, UK  
 Tel: +44 (0) 1345 700070 Fax: +44(0)1345 945700  
 www.jacobs.com


Client:  
 Esso Petroleum Company, Limited  
 Ermyn House,  
 Ermyn Way,  
 Leatherhead,  
 Surrey,  
 KT22 8UX



Project:  
 Southampton to London Pipeline Project

Drawing title:  
 ENVIRONMENTAL STATEMENT  
 NON-STATUTORY DESIGNATED SITES FOR  
 NATURE CONSERVATION  
 APFP Reg. (2009) 5(2)(l)

Drawing Status: For Issue	
Scale: 1:25,000 @ A3	DO NOT SCALE
Jacobs No. B2325300	
Project Wise No. B2325300-JAC-000-ENV-DRG-001023	
Drawing number: Figure 7.2 Sheet 7 of 14	Rev: 0

Contains OS data © Crown copyright and database right (2019)  
 © Natural England copyright  
 © Hampshire Biodiversity Information Centre Partnership

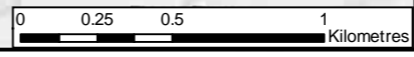


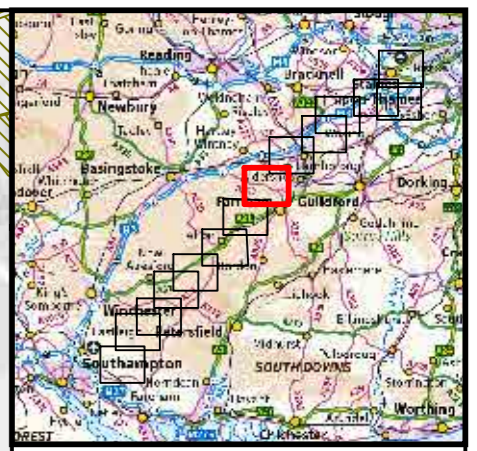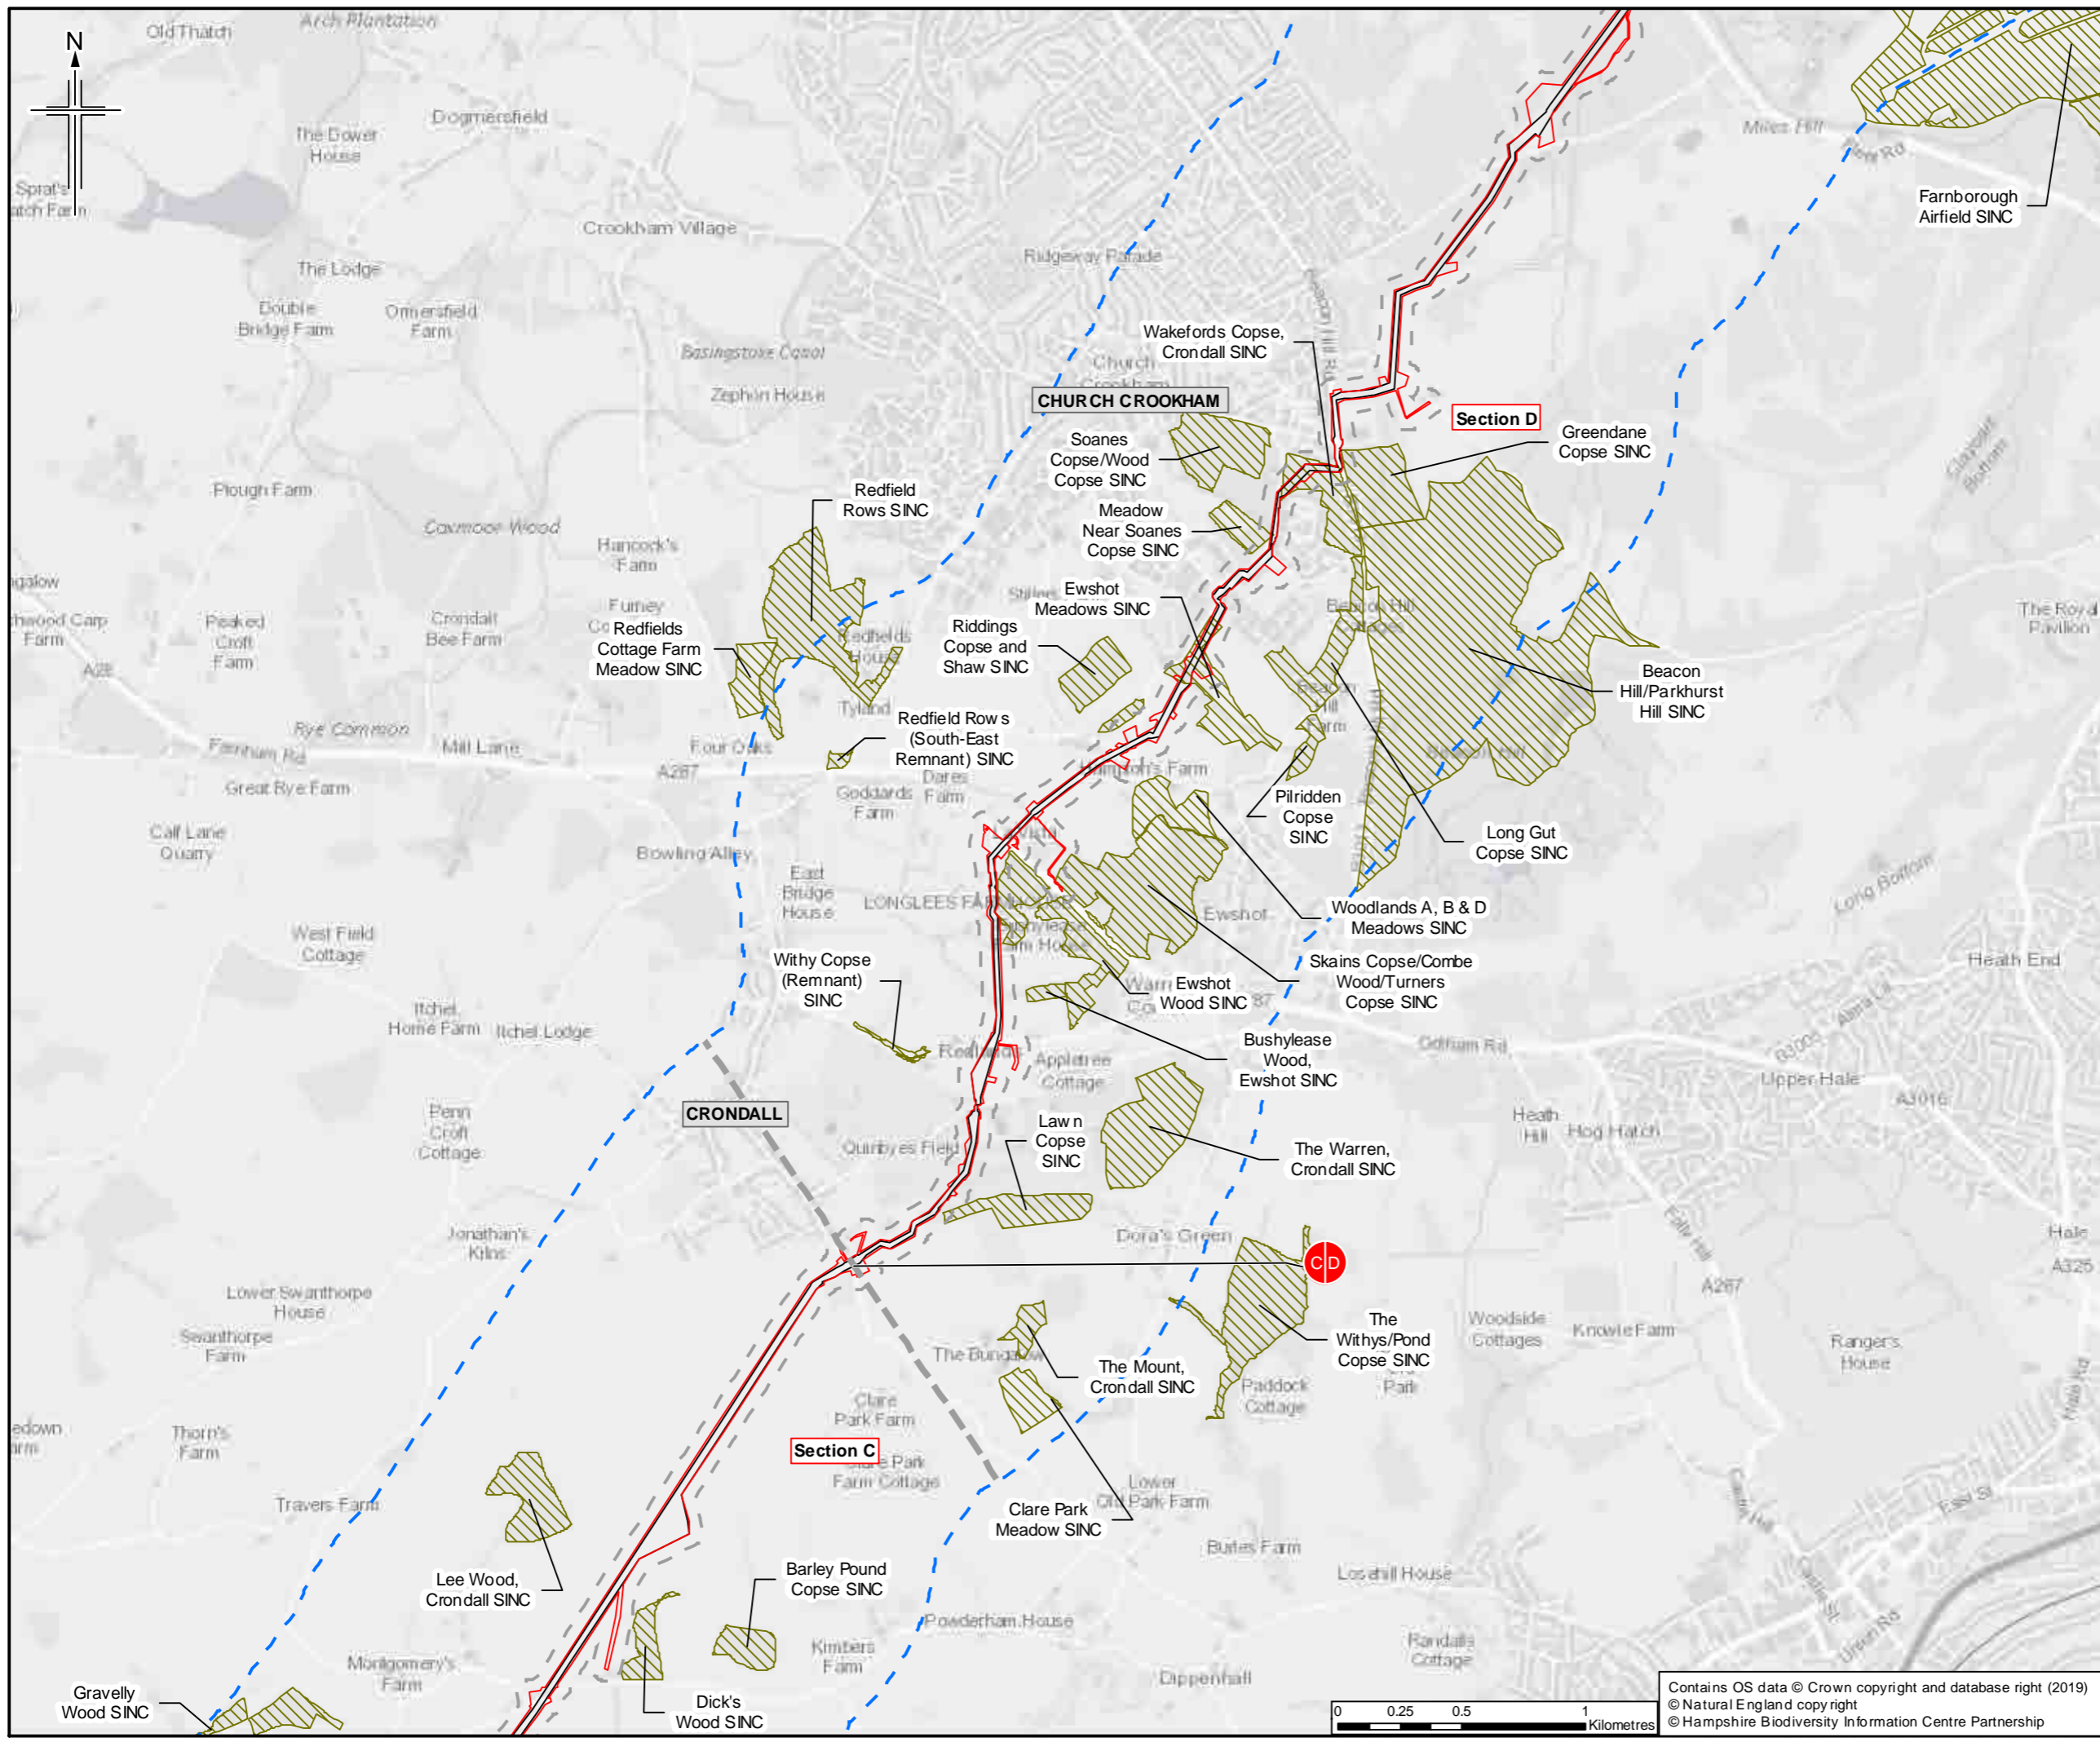

- Legend**
- Order Limits
  - Limits of deviation
  - Order Limits 50m buffer
  - Order Limits 1km buffer
  - Section break
  - Section break
  - Site of Importance for Nature Conservation (SINC)

\* Buffer is known as the 'study area' in Chapter 7 Biodiversity. Sheet displays parts of Section C and Section D

0	13/03/2019	For Issue	ZR	NS	LO	SH
Rev.	Date	Purpose of revision	Orig/Dwn	Checked	Rev'd	Apprv'd
Author						

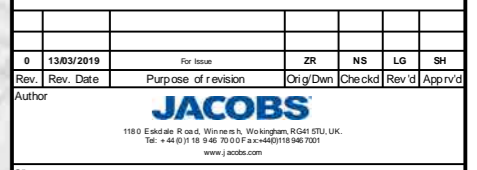


Client  
Esso Petroleum Company, Limited  
Ermyn House,  
Ermyn Way,  
Leatherhead,  
Surrey,  
KT22 8UX





Drawing title  
**ENVIRONMENTAL STATEMENT  
NON-STATUTORY DESIGNATED SITES FOR  
NATURE CONSERVATION  
APFP Reg. (2009) 5(2)(l)**

Drawing Status		For Issue	
Scale	1:25,000	@ A3	DO NOT SCALE
JACOBS No.	B2325300		
Project/Work No.	B2325300-JAC-000-ENV-DRG-001023		
Drawing number	Figure 7.2 Sheet 8 of 14		Rev 0

Contains OS data © Crown copyright and database right (2019)  
© Natural England copyright  
© Hampshire Biodiversity Information Centre Partnership

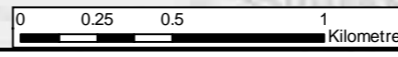


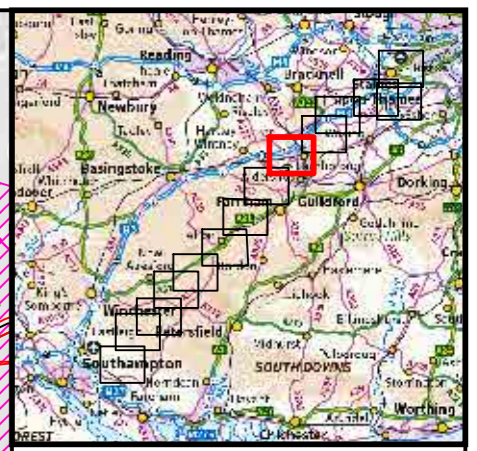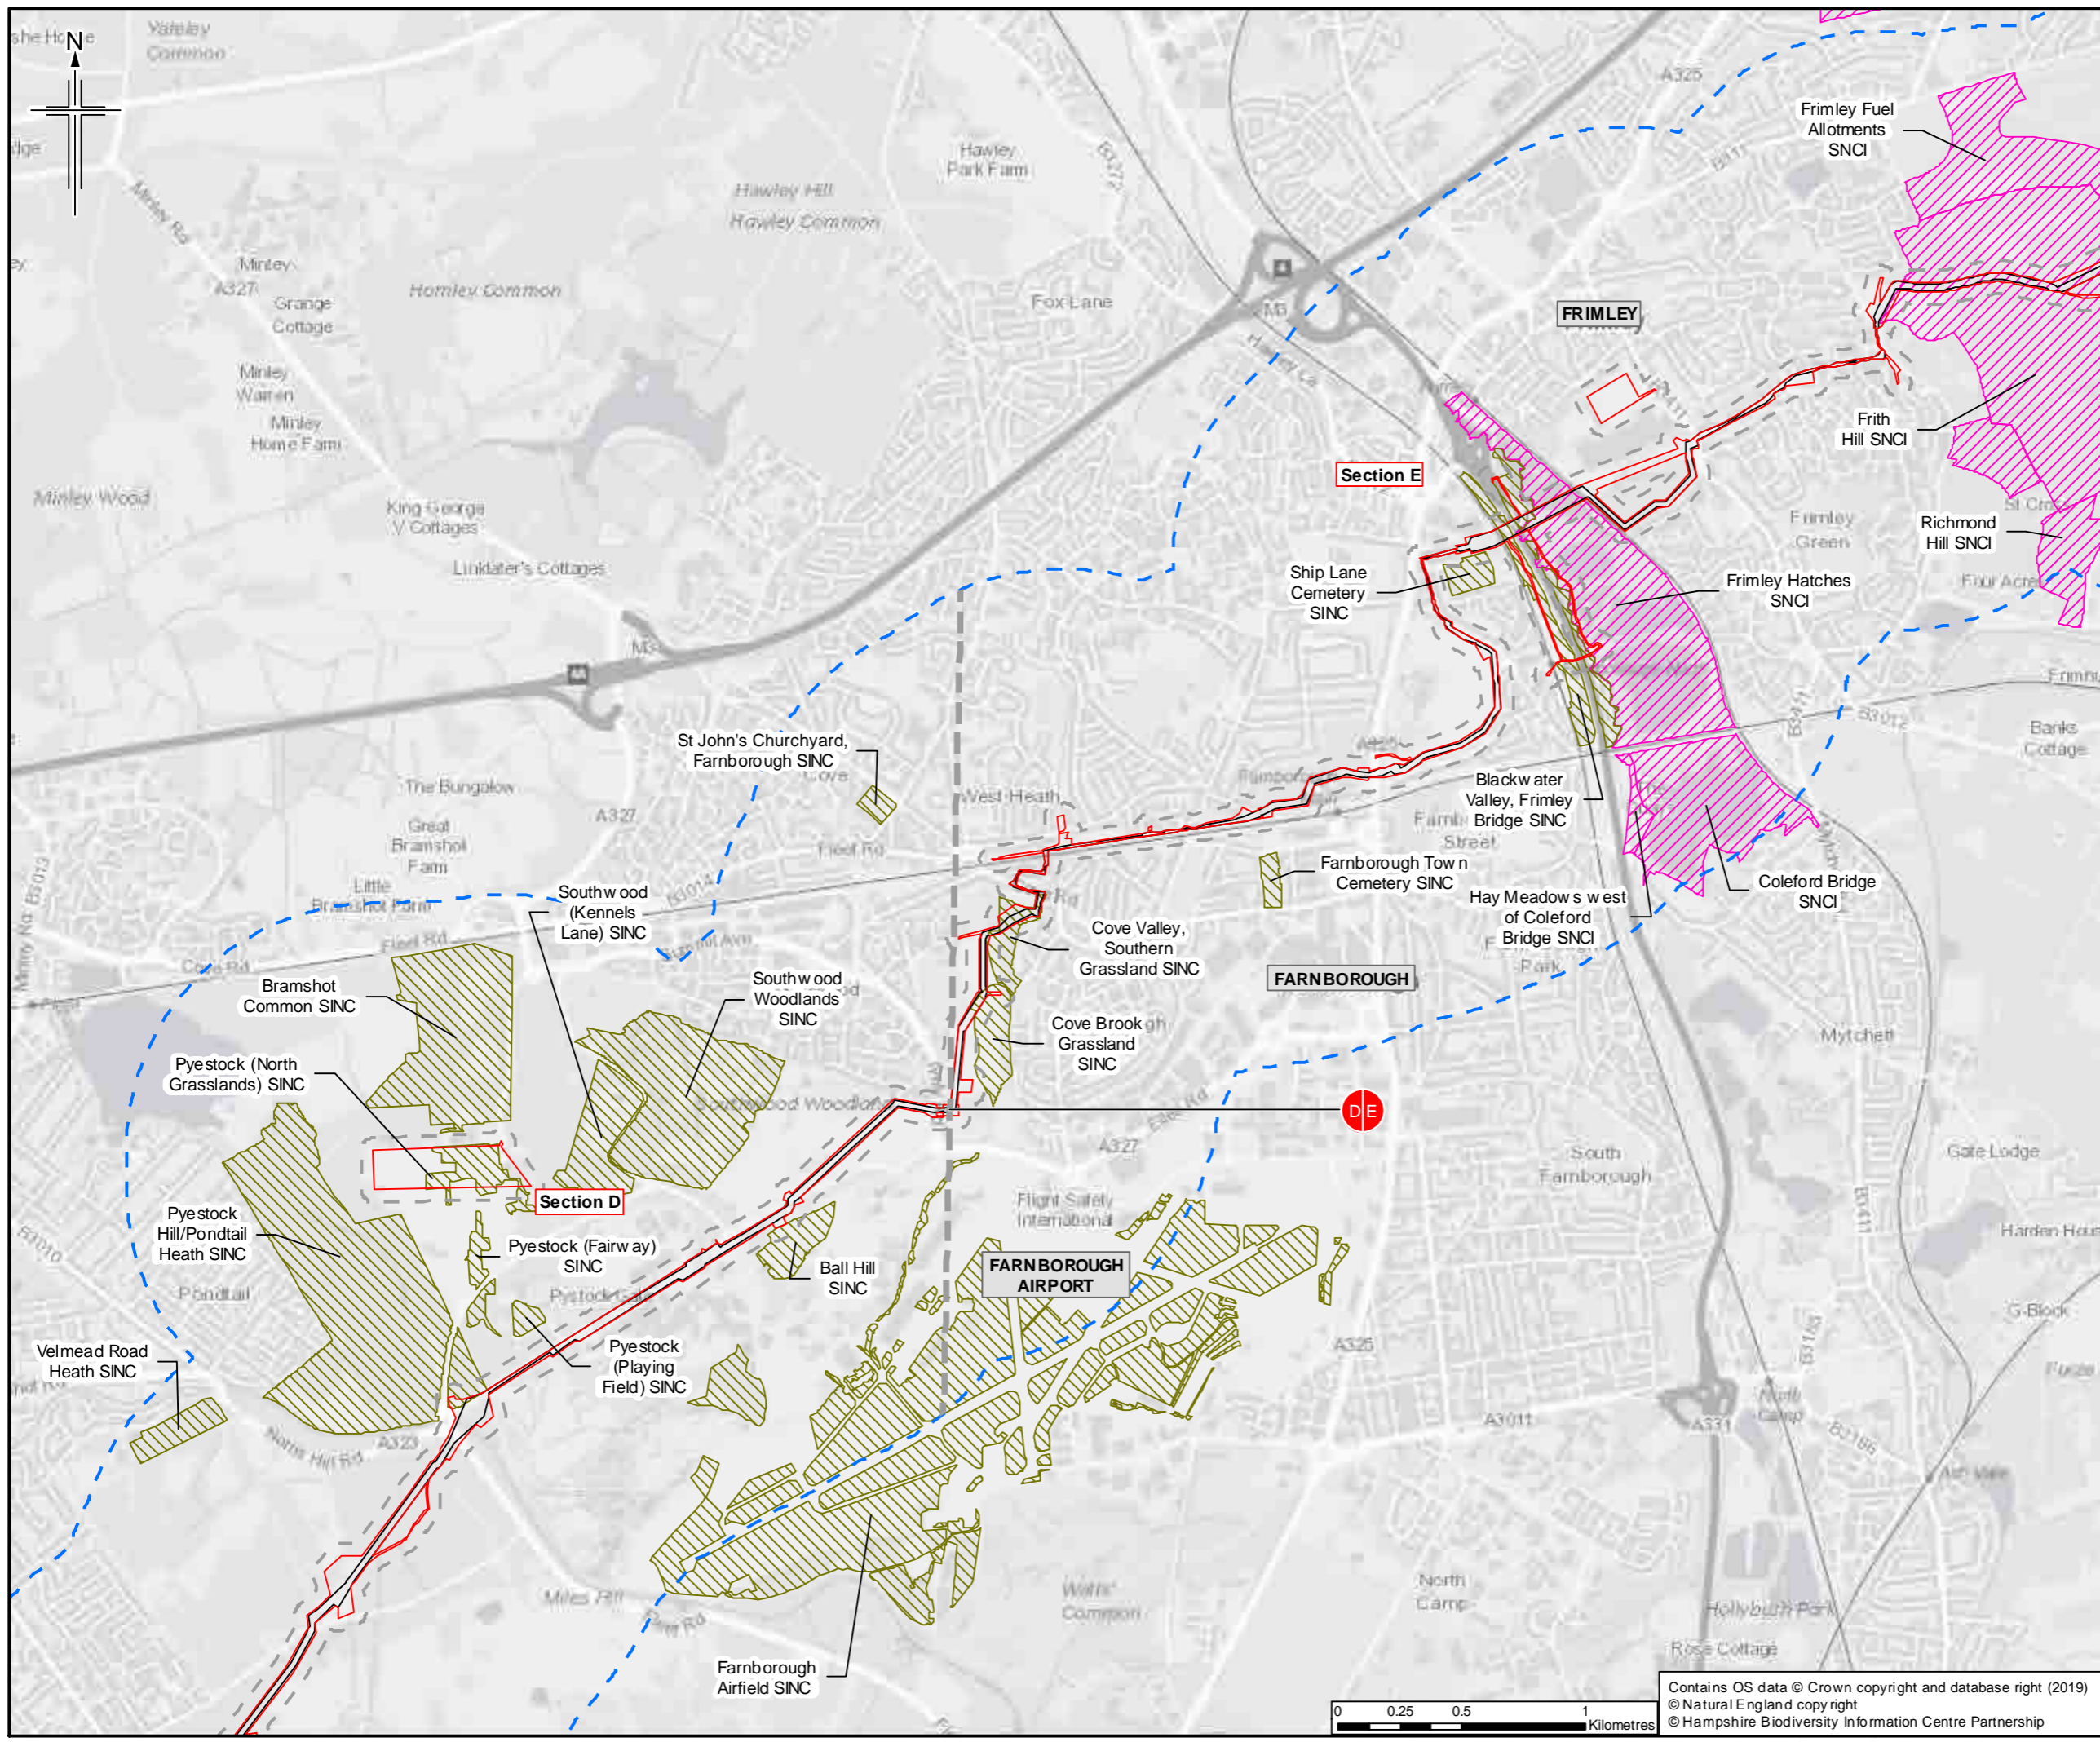

- Legend**
- Order Limits
  - Limits of deviation
  - Order Limits 50m buffer
  - Order Limits 1km buffer
  - Section break
  - Section break
  - Site of Importance for Nature Conservation (SINC)
  - Site of Nature Conservation Importance (SNCI)

\* Buffer is known as the 'study area' in Chapter 7 Biodiversity. Sheet displays parts of Section D and Section E

0	13/03/2019	For Issue	ZR	NS	LG	SH
Rev.	Date	Purpose of revision	Orig/Dwn	Checked	Rev'd	Apprv'd
Author						

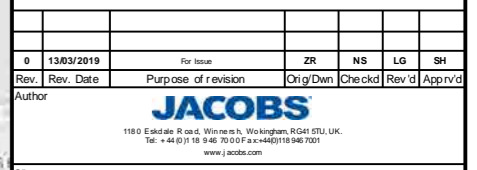


Client  
Esso Petroleum Company, Limited  
Ermyn House,  
Ermyn Way,  
Leatherhead,  
Surrey,  
KT22 8UX





Drawing title  
**ENVIRONMENTAL STATEMENT  
NON-STATUTORY DESIGNATED SITES FOR  
NATURE CONSERVATION  
APFP Reg. (2009) 5(2)(l)**

Drawing Status		For Issue	
Scale	1:25,000	@ A3	DO NOT SCALE
Jacobs No.	B2325300		
ProjectWise No.	B2325300-JAC-000-ENV-DRG-001023		
Drawing number	Figure 7.2 Sheet 9 of 14	Rev	0

Contains OS data © Crown copyright and database right (2019)  
© Natural England copyright  
© Hampshire Biodiversity Information Centre Partnership

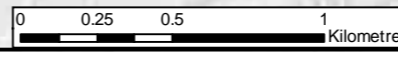

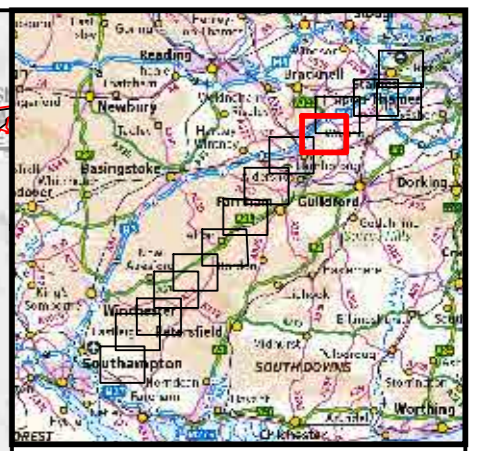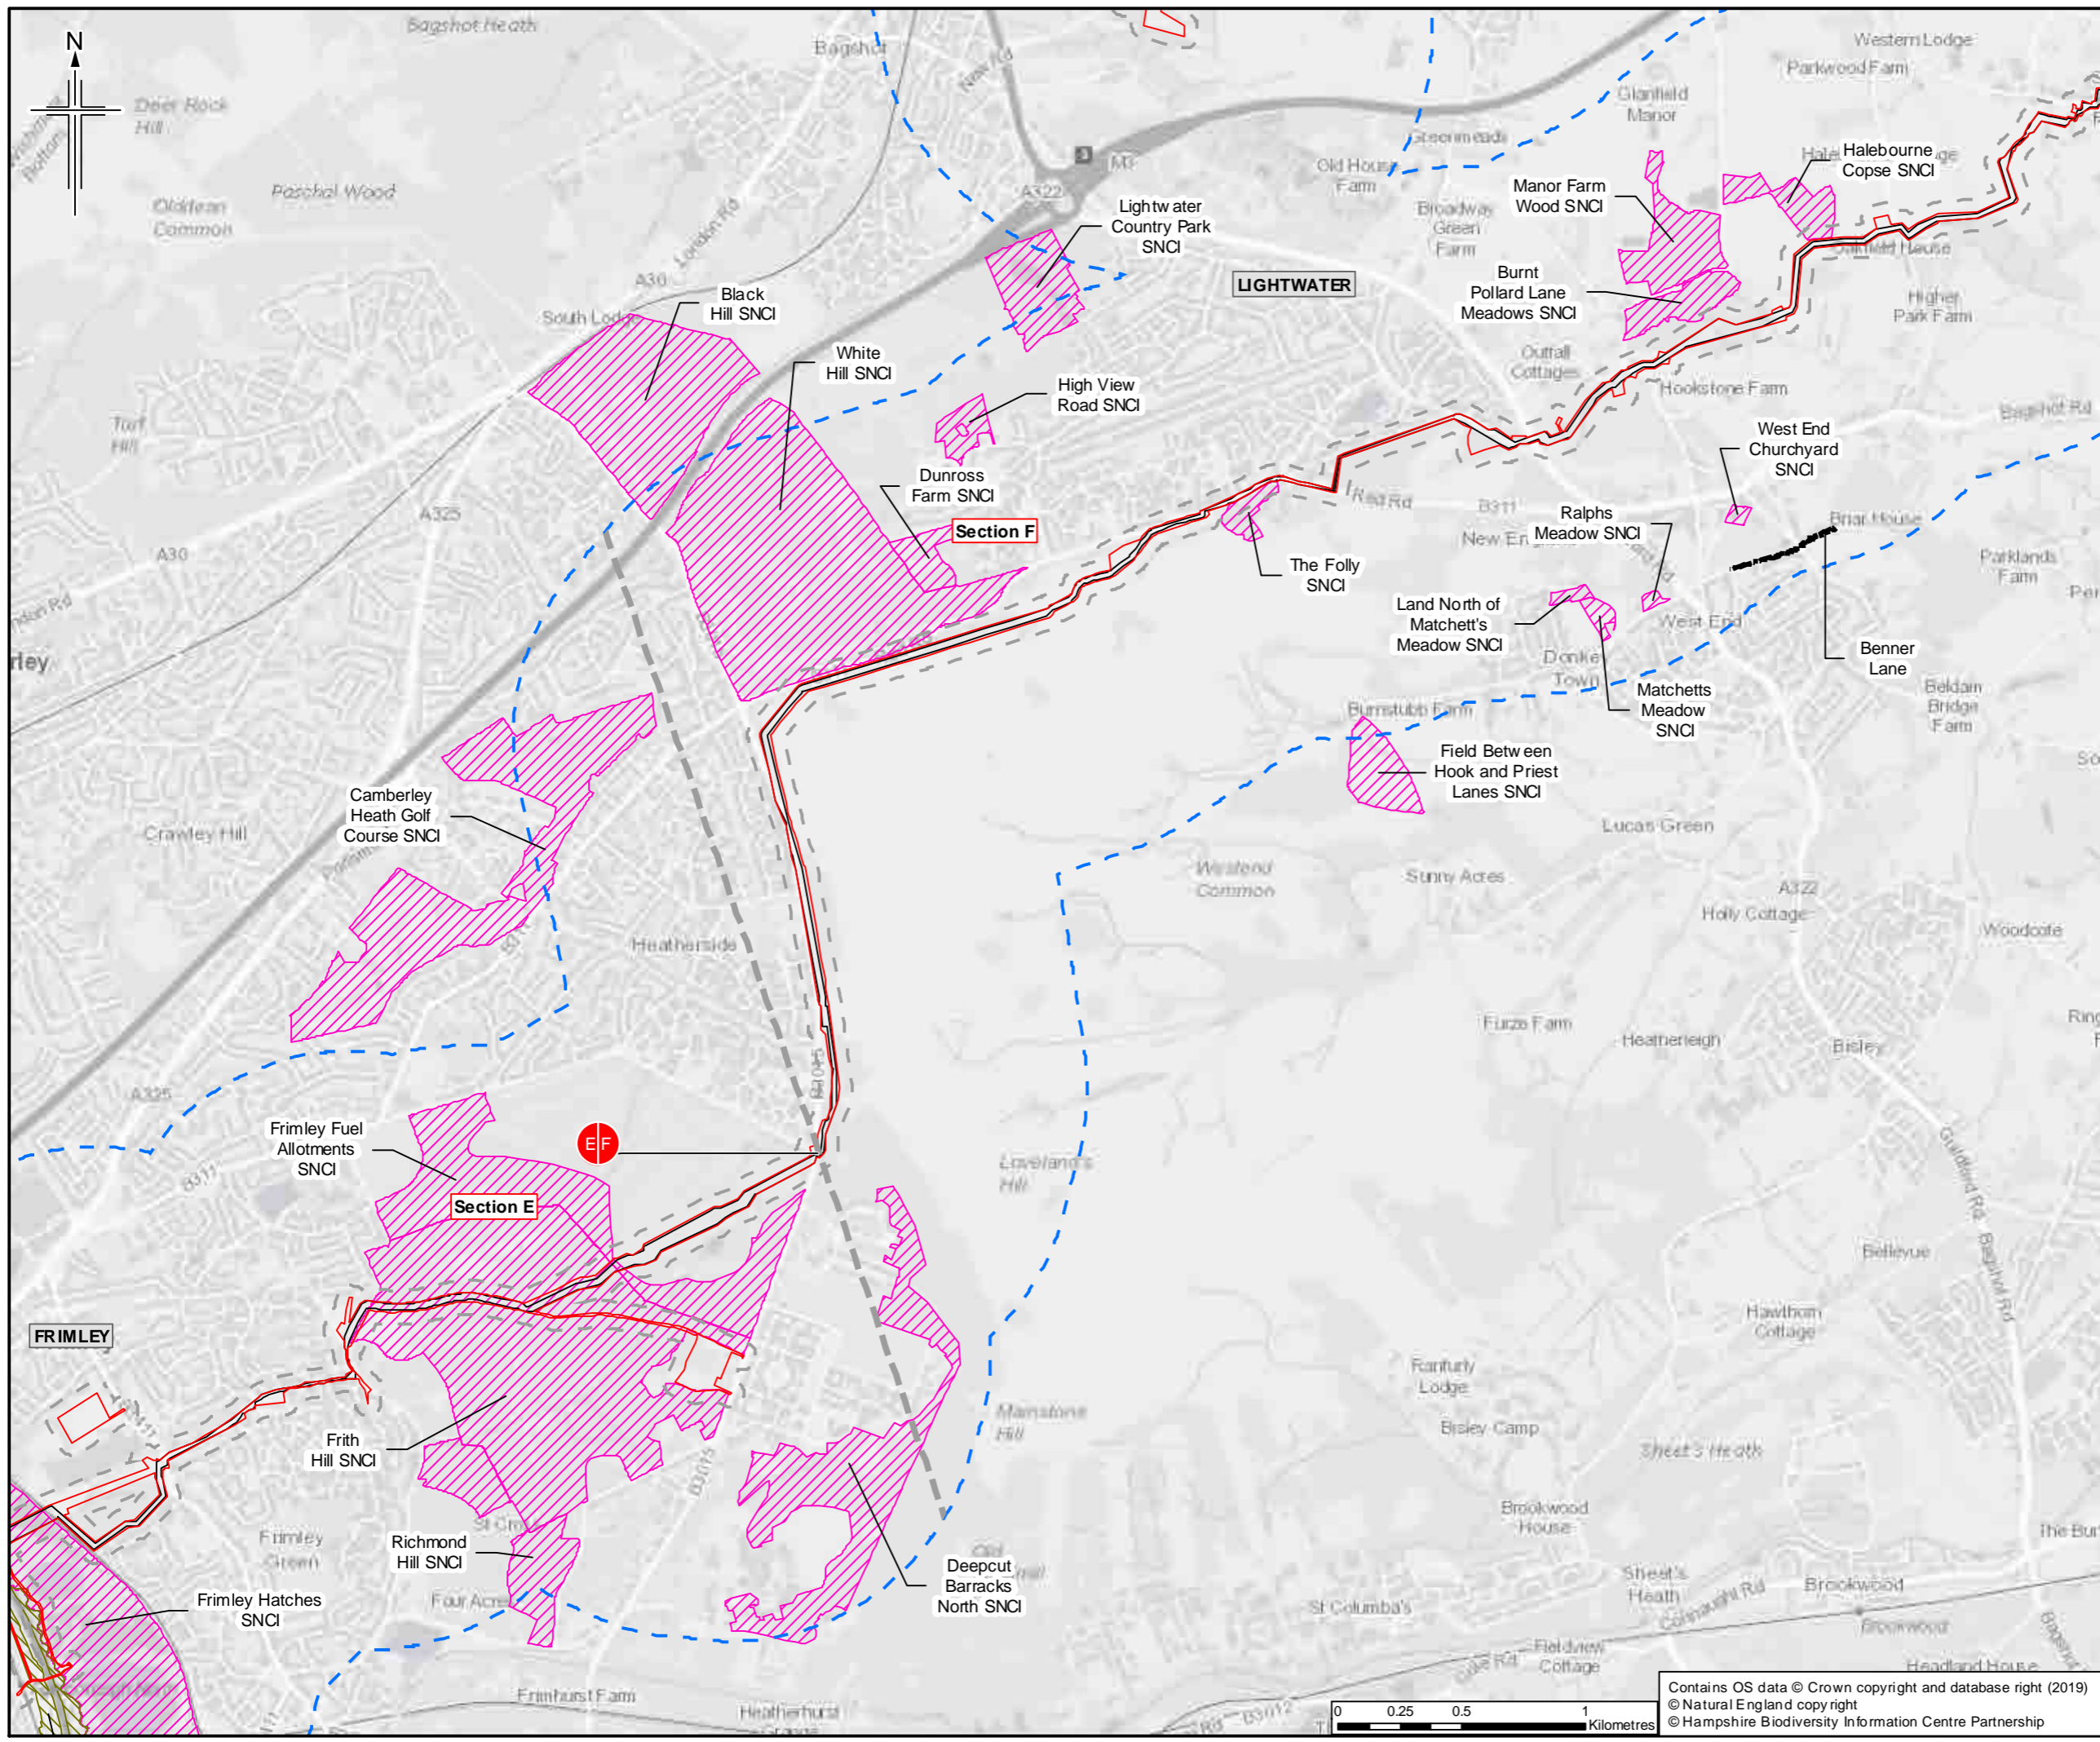

- Legend**
- Order Limits
  - Limits of deviation
  - Order Limits 50m buffer
  - Order Limits 1km buffer
  - Section break
  - Section break
  - Site of Importance for Nature Conservation (SINC)
  - Site of Nature Conservation Importance (SNCI)
  - Conservation Verge

\* Buffer is known as the 'study area' in Chapter 7 Biodiversity. Sheet displays parts of Section E and Section F

0	13/03/2019	For Issue	ZR	NS	LO	SH
Rev.	Date	Purpose of revision	Orig/Dwn	Checked	Rev'd	Apprv'd
Author						

**JACOBS**

1180 E Colindale Avenue, Watlington, Oxford OX11 2BB, UK  
Tel: +44 (0) 18 946 7000 Fax: +44(0)18 946 7001  
www.jacobs.com

**Client**  
Esso Petroleum Company, Limited  
Ermyn House,  
Ermyn Way,  
Leatherhead,  
Surrey,  
KT22 8UX

**Project**


Southampton to London Pipeline Project



**Drawing title**

ENVIRONMENTAL STATEMENT  
NON-STATUTORY DESIGNATED SITES FOR  
NATURE CONSERVATION  
APFP Reg. (2009) 5(2)(l)

Drawing Status	For Issue
Scale	1:25,000 @ A3 DO NOT SCALE
Jacobs No.	B2325300
Project/Draw No.	B2325300-JAC-000-ENV-DRG-001023
Drawing number	Figure 7.2 Sheet 10 of 14
Rev	0

Contains OS data © Crown copyright and database right (2019)  
© Natural England copyright  
© Hampshire Biodiversity Information Centre Partnership

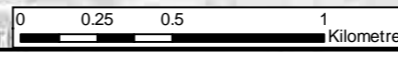

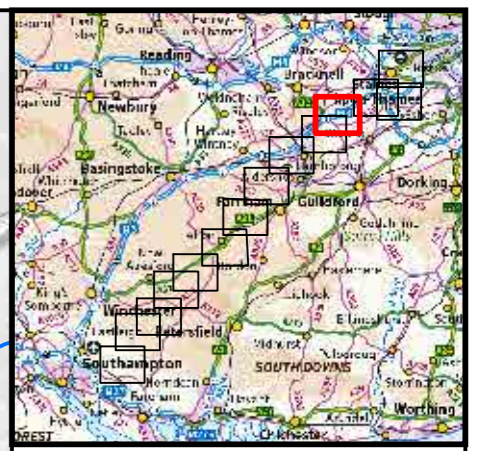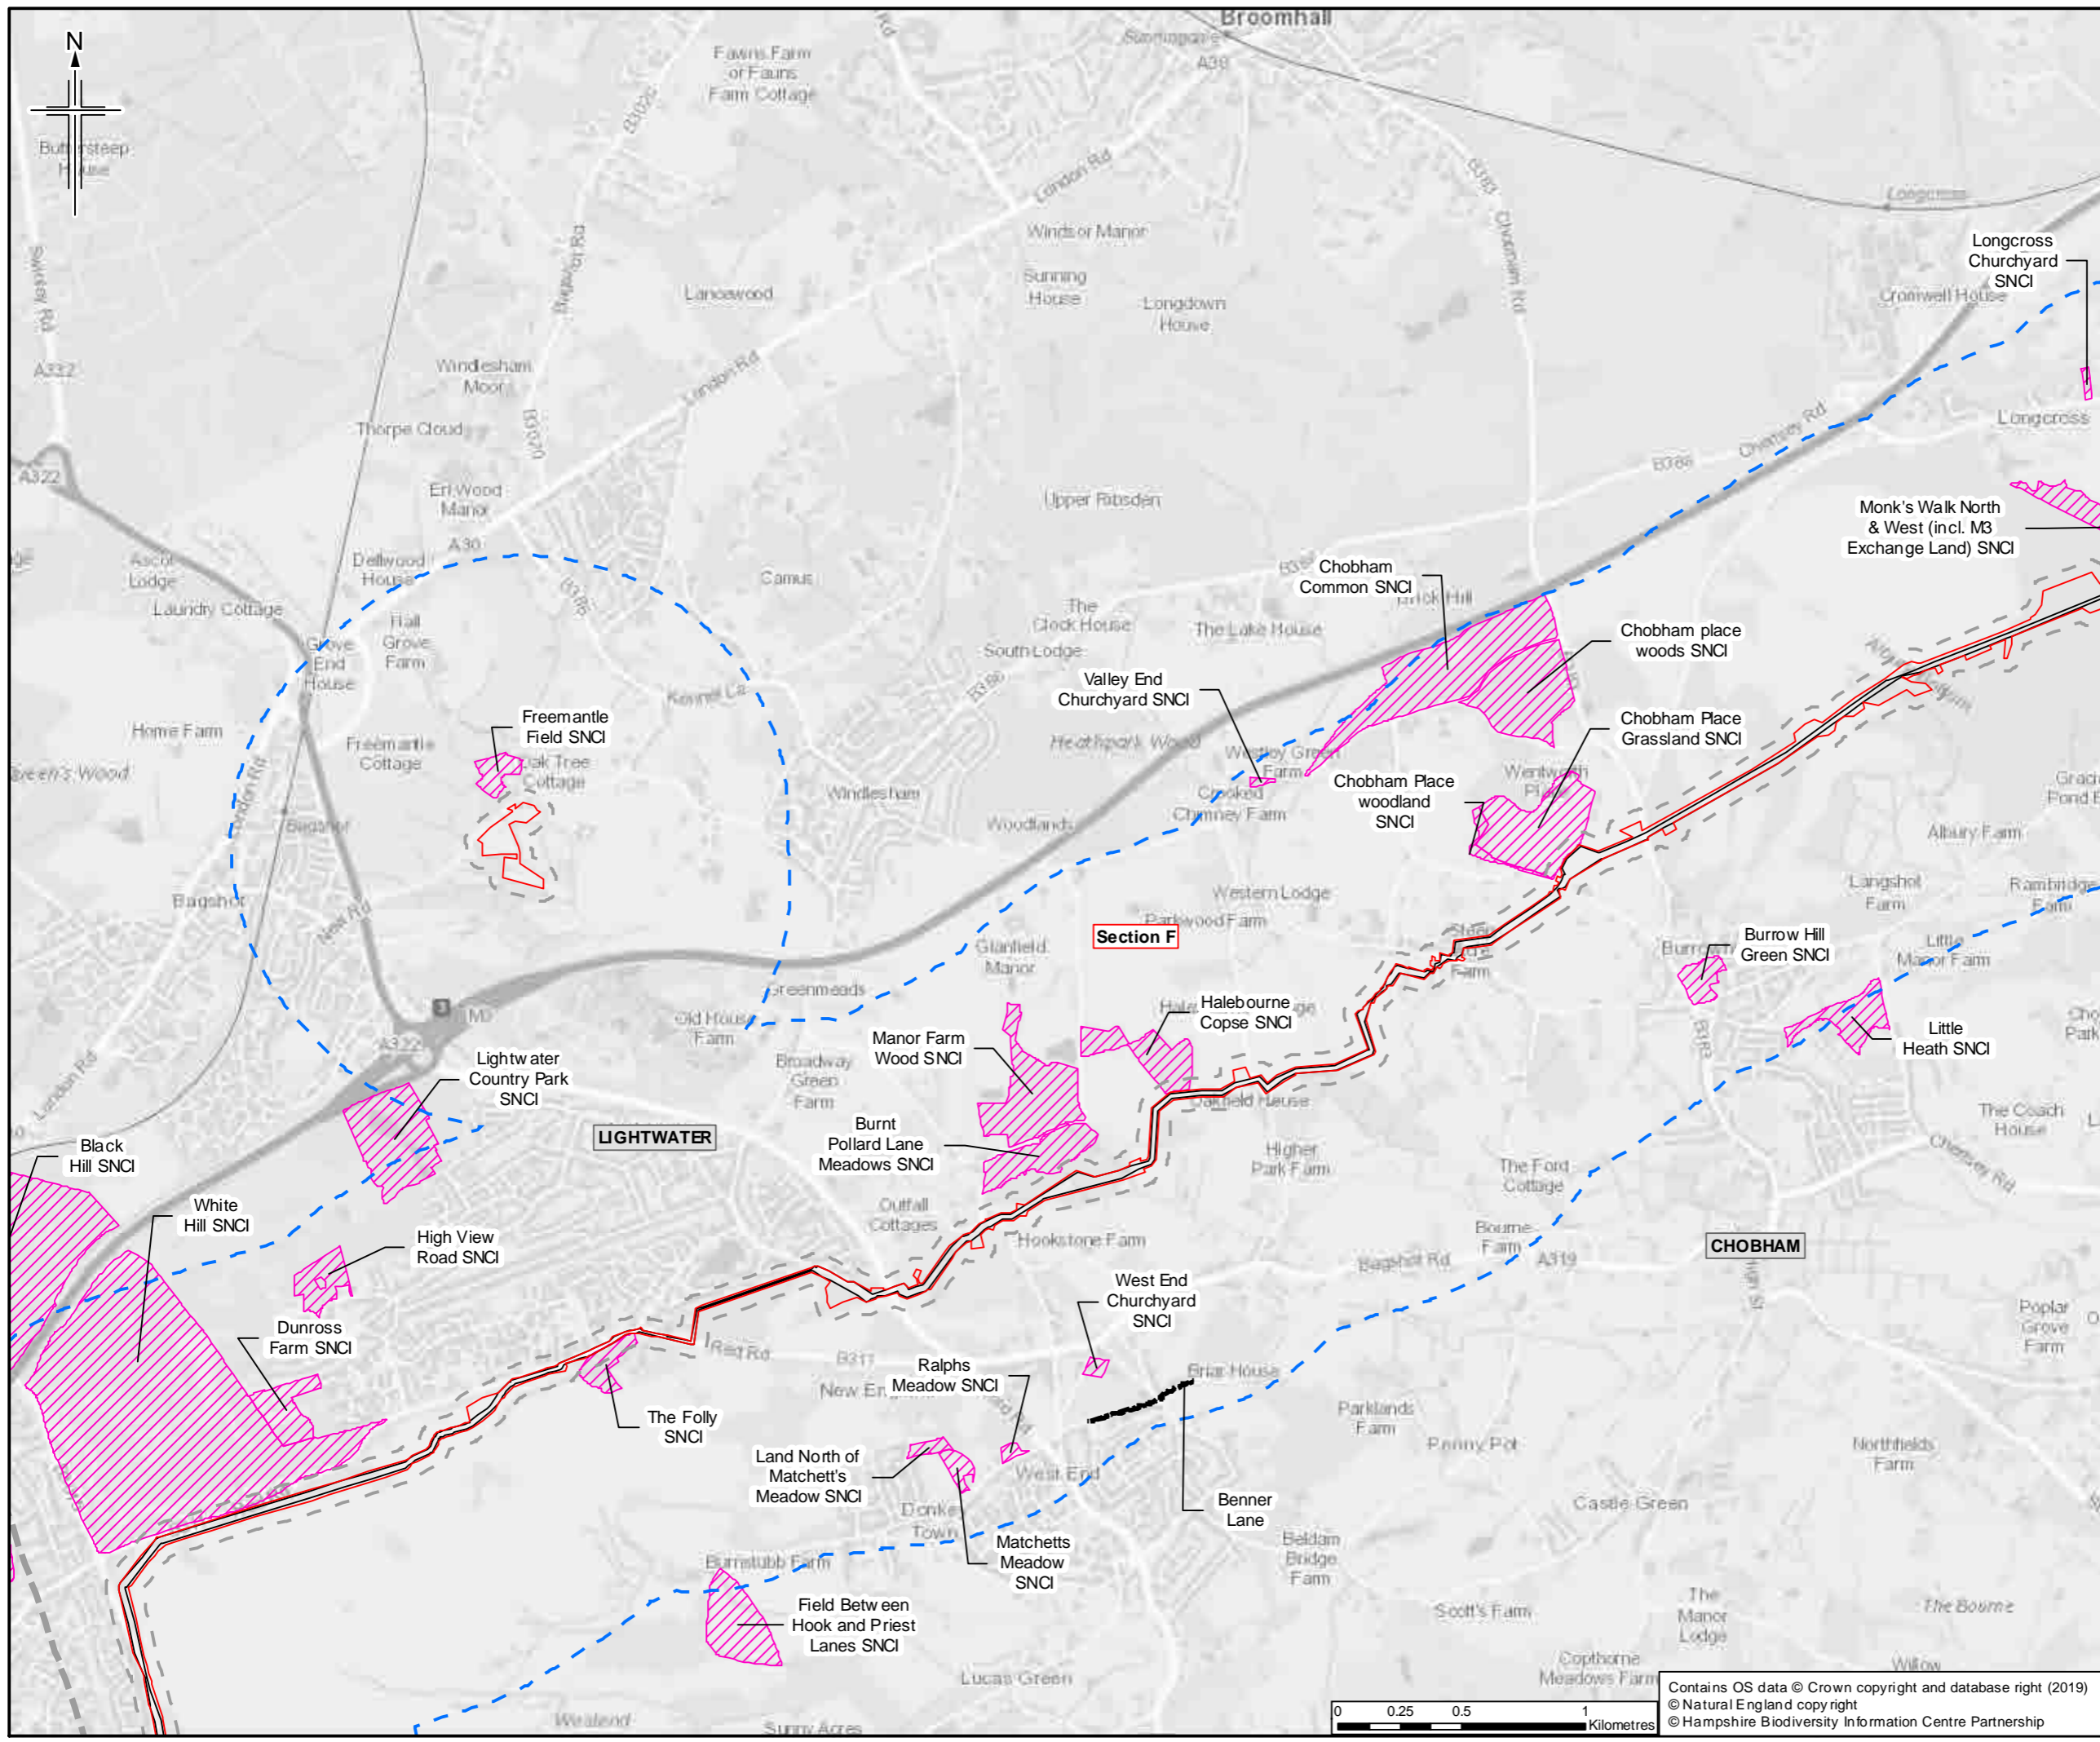

- Legend**
- Order Limits
  - Limits of deviation
  - Order Limits 50m buffer
  - Order Limits 1km buffer
  - Section break
  - Section break
  - Site of Nature Conservation Importance (SNCI)
  - Conservation Verge

\* Buffer is known as the 'study area' in Chapter 7 Biodiversity. Sheet displays part of Section F

0	13/03/2019	For Issue	ZR	NS	LO	SH
Rev.	Rev. Date	Purpose of revision	Orig/Dwn	Checked	Rev'd	Apprv'd
Author						

**JACOBS**

1180 Epsom Road, Wokingham, Wokingham RG40 3DU, UK  
Tel: +44 (0) 1345 700000 Fax: +44(0)1345 700001  
www.jacobs.com

Client  
Esso Petroleum Company, Limited  
Ermyn Way,  
Leatherhead,  
Surrey,  
KT22 8UX

Project


Southampton to London Pipeline Project


Drawing title

**ENVIRONMENTAL STATEMENT  
NON-STATUTORY DESIGNATED SITES FOR  
NATURE CONSERVATION  
APFP Reg. (2009) 5(2)(l)**

Drawing Status	For Issue
Scale	1:25,000 @ A3 DO NOT SCALE
Jacobs No.	B2325300
Project Wise No.	B2325300-JAC-000-ENV-DRG-001023
Drawing number	Figure 7.2 Sheet 11 of 14
	Rev 0

Contains OS data © Crown copyright and database right (2019)  
© Natural England copyright  
© Hampshire Biodiversity Information Centre Partnership

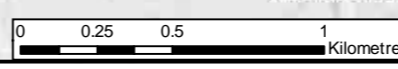

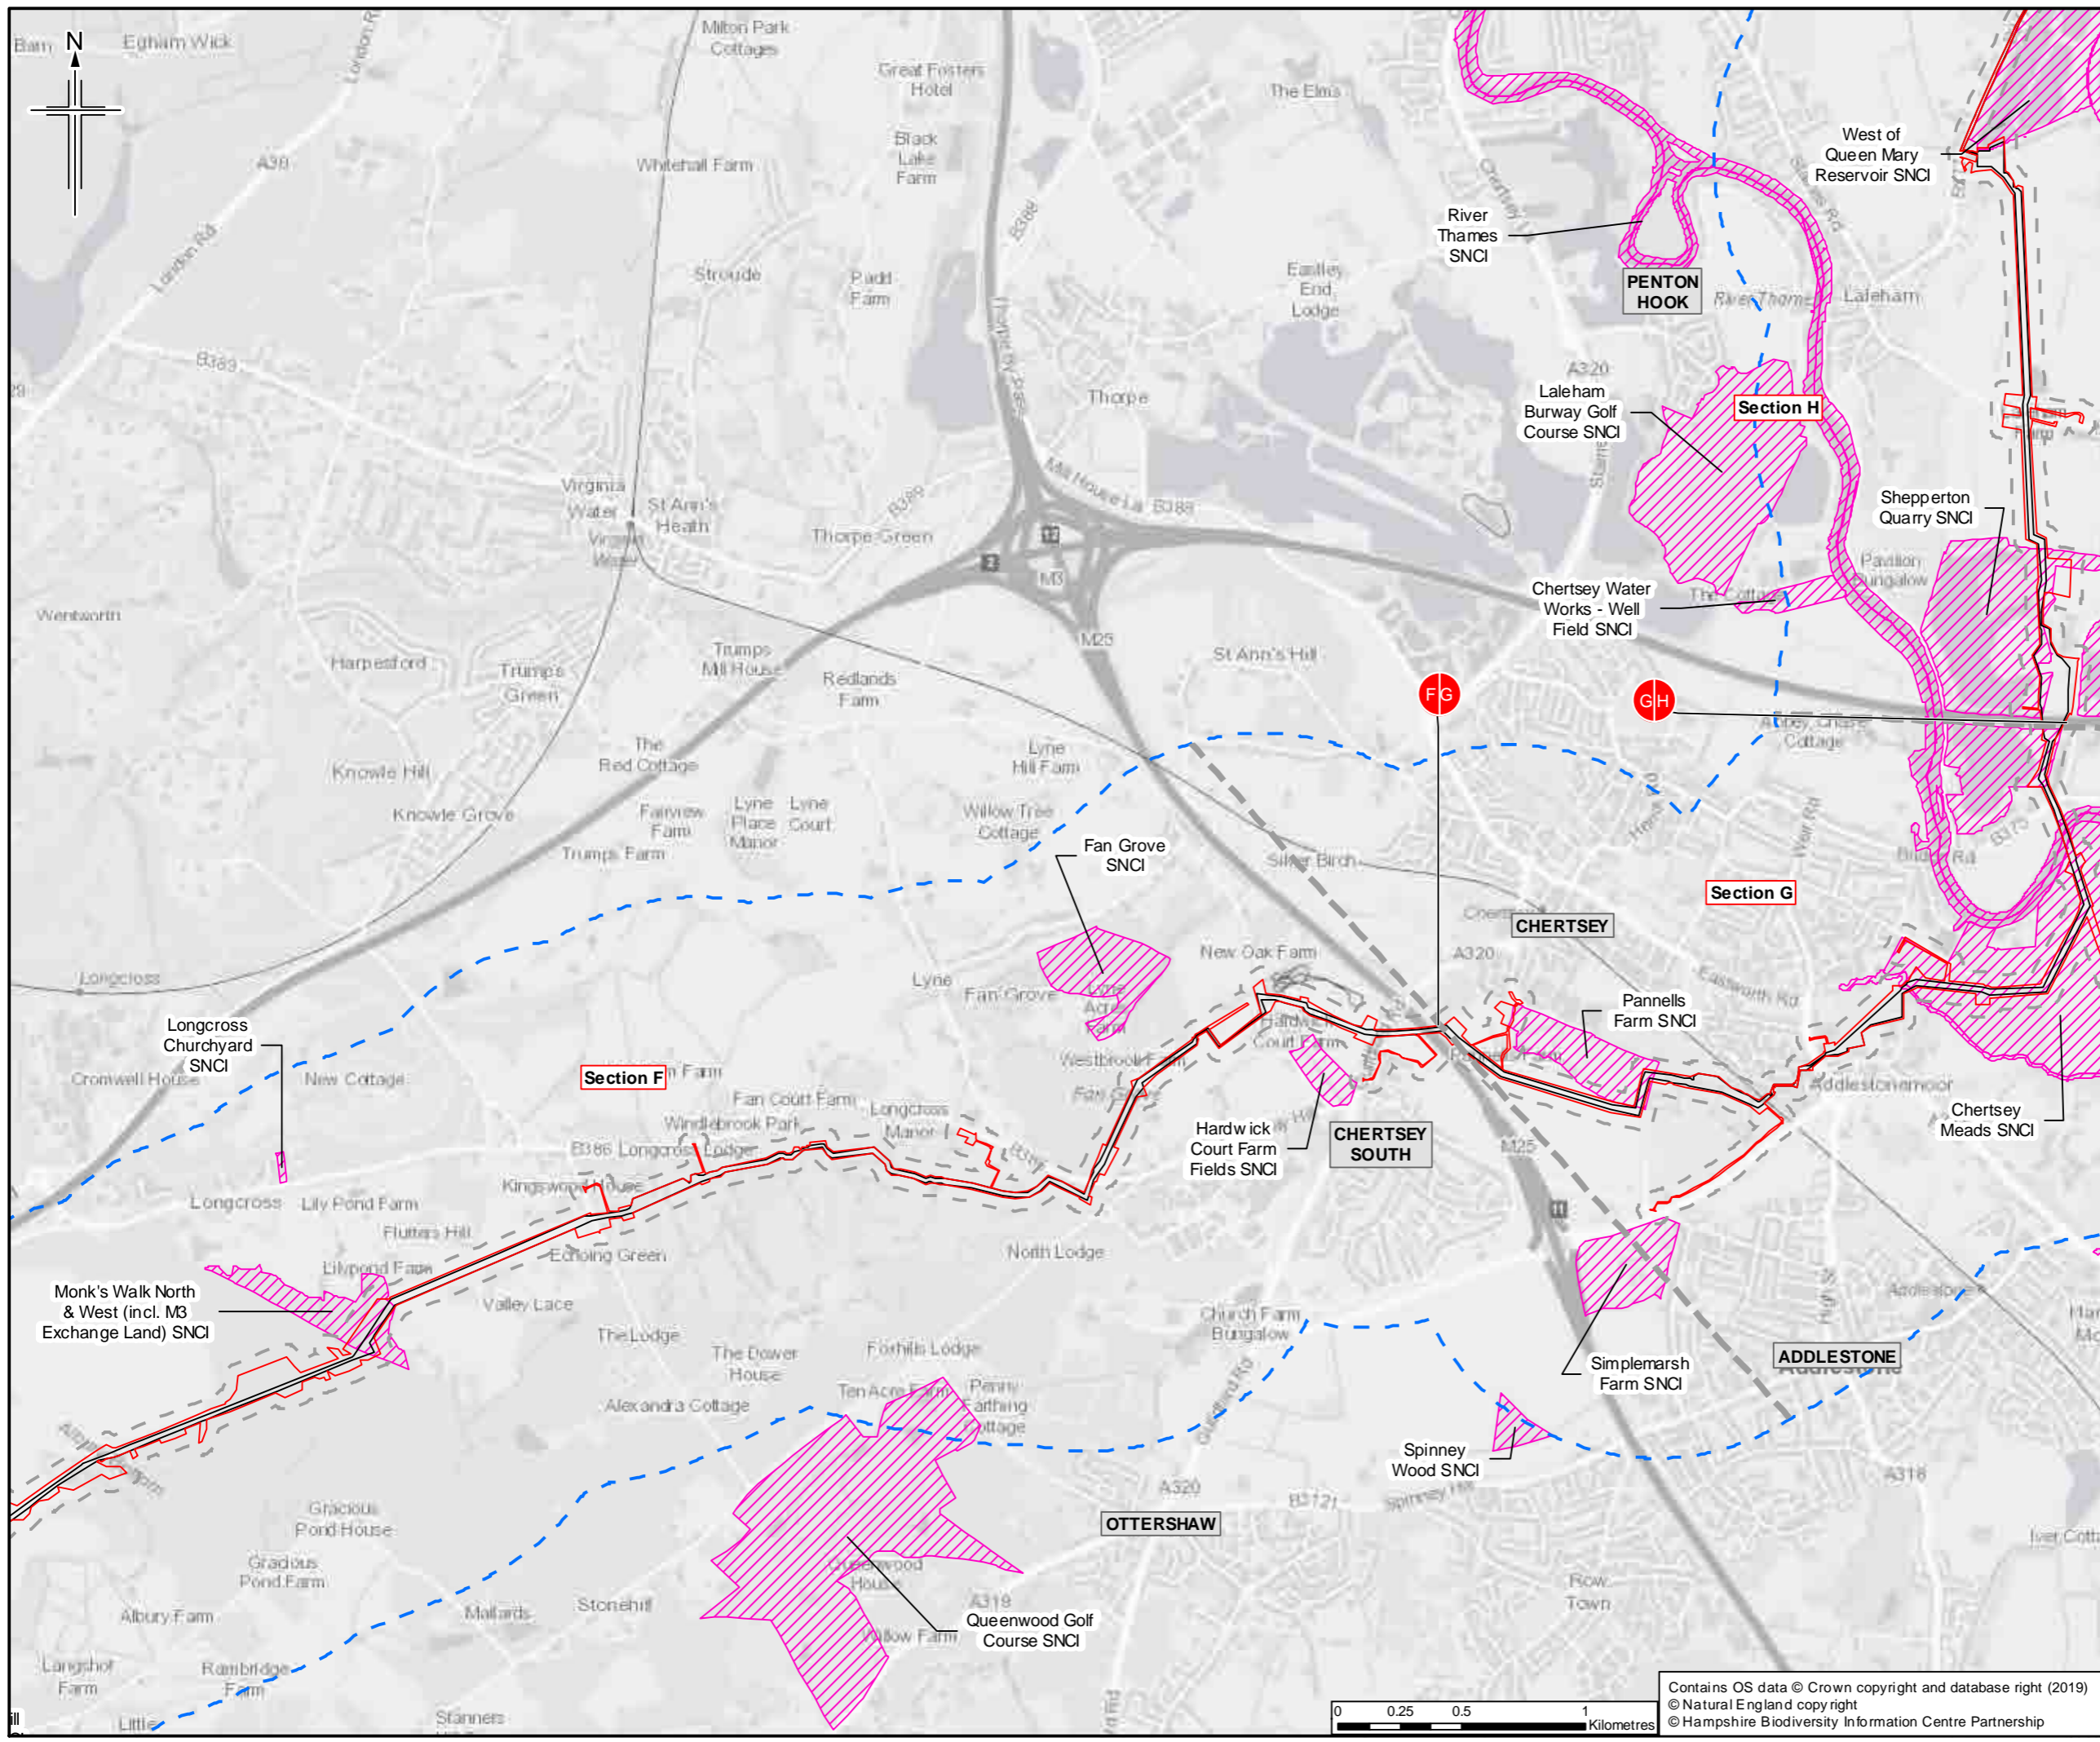

- Legend**
- Order Limits
  - Limits of deviation
  - Order Limits 50m buffer
  - Order Limits 1km buffer
  - Section break
  - Section break
  - Site of Nature Conservation Importance (SNCI)

\* Buffer is known as the 'study area' in Chapter 7 Biodiversity. Sheet displays parts of Section F, Section G and Section H

0	13/03/2019	For Issue	ZR	NS	LO	SH
Rev.	Rev. Date	Purpose of revision	OrigDwn	Checked	Rev'd	Apprv'd
Author						

**JACOBS**

1180 Eddle Road, Wokingham, Wokingham RG40 3DU, UK  
Tel: +44 (0) 1345 700000 Fax: +44(0)1345 700001  
www.jacobs.com


Client  
Esso Petroleum Company, Limited  
Ermyn House,  
Ermyn Way,  
Leatherhead,  
Surrey,  
KT22 8UX

Project  
 Southampton to London Pipeline Project



Drawing title  
**ENVIRONMENTAL STATEMENT  
NON-STATUTORY DESIGNATED SITES FOR  
NATURE CONSERVATION  
APFP Reg. (2009) 5(2)(l)**

Drawing Status		For Issue	
Scale	1:25,000	@ A3	DO NOT SCALE
Jacobs No.	B2325300		
Project/Work No.	B2325300-JAC-000-ENV-DRG-001023		
Drawing number	Figure 7.2 Sheet 12 of 14		Rev 0

Contains OS data © Crown copyright and database right (2019)  
© Natural England copyright  
© Hampshire Biodiversity Information Centre Partnership

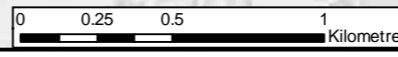



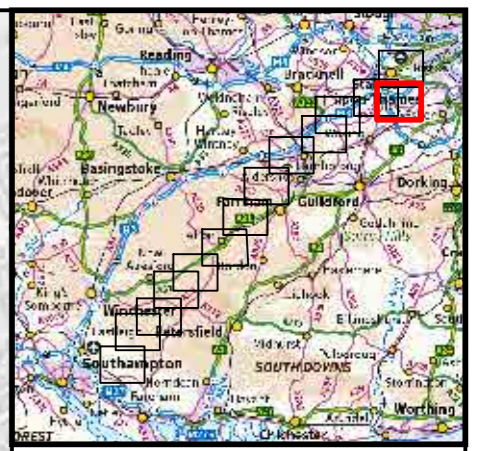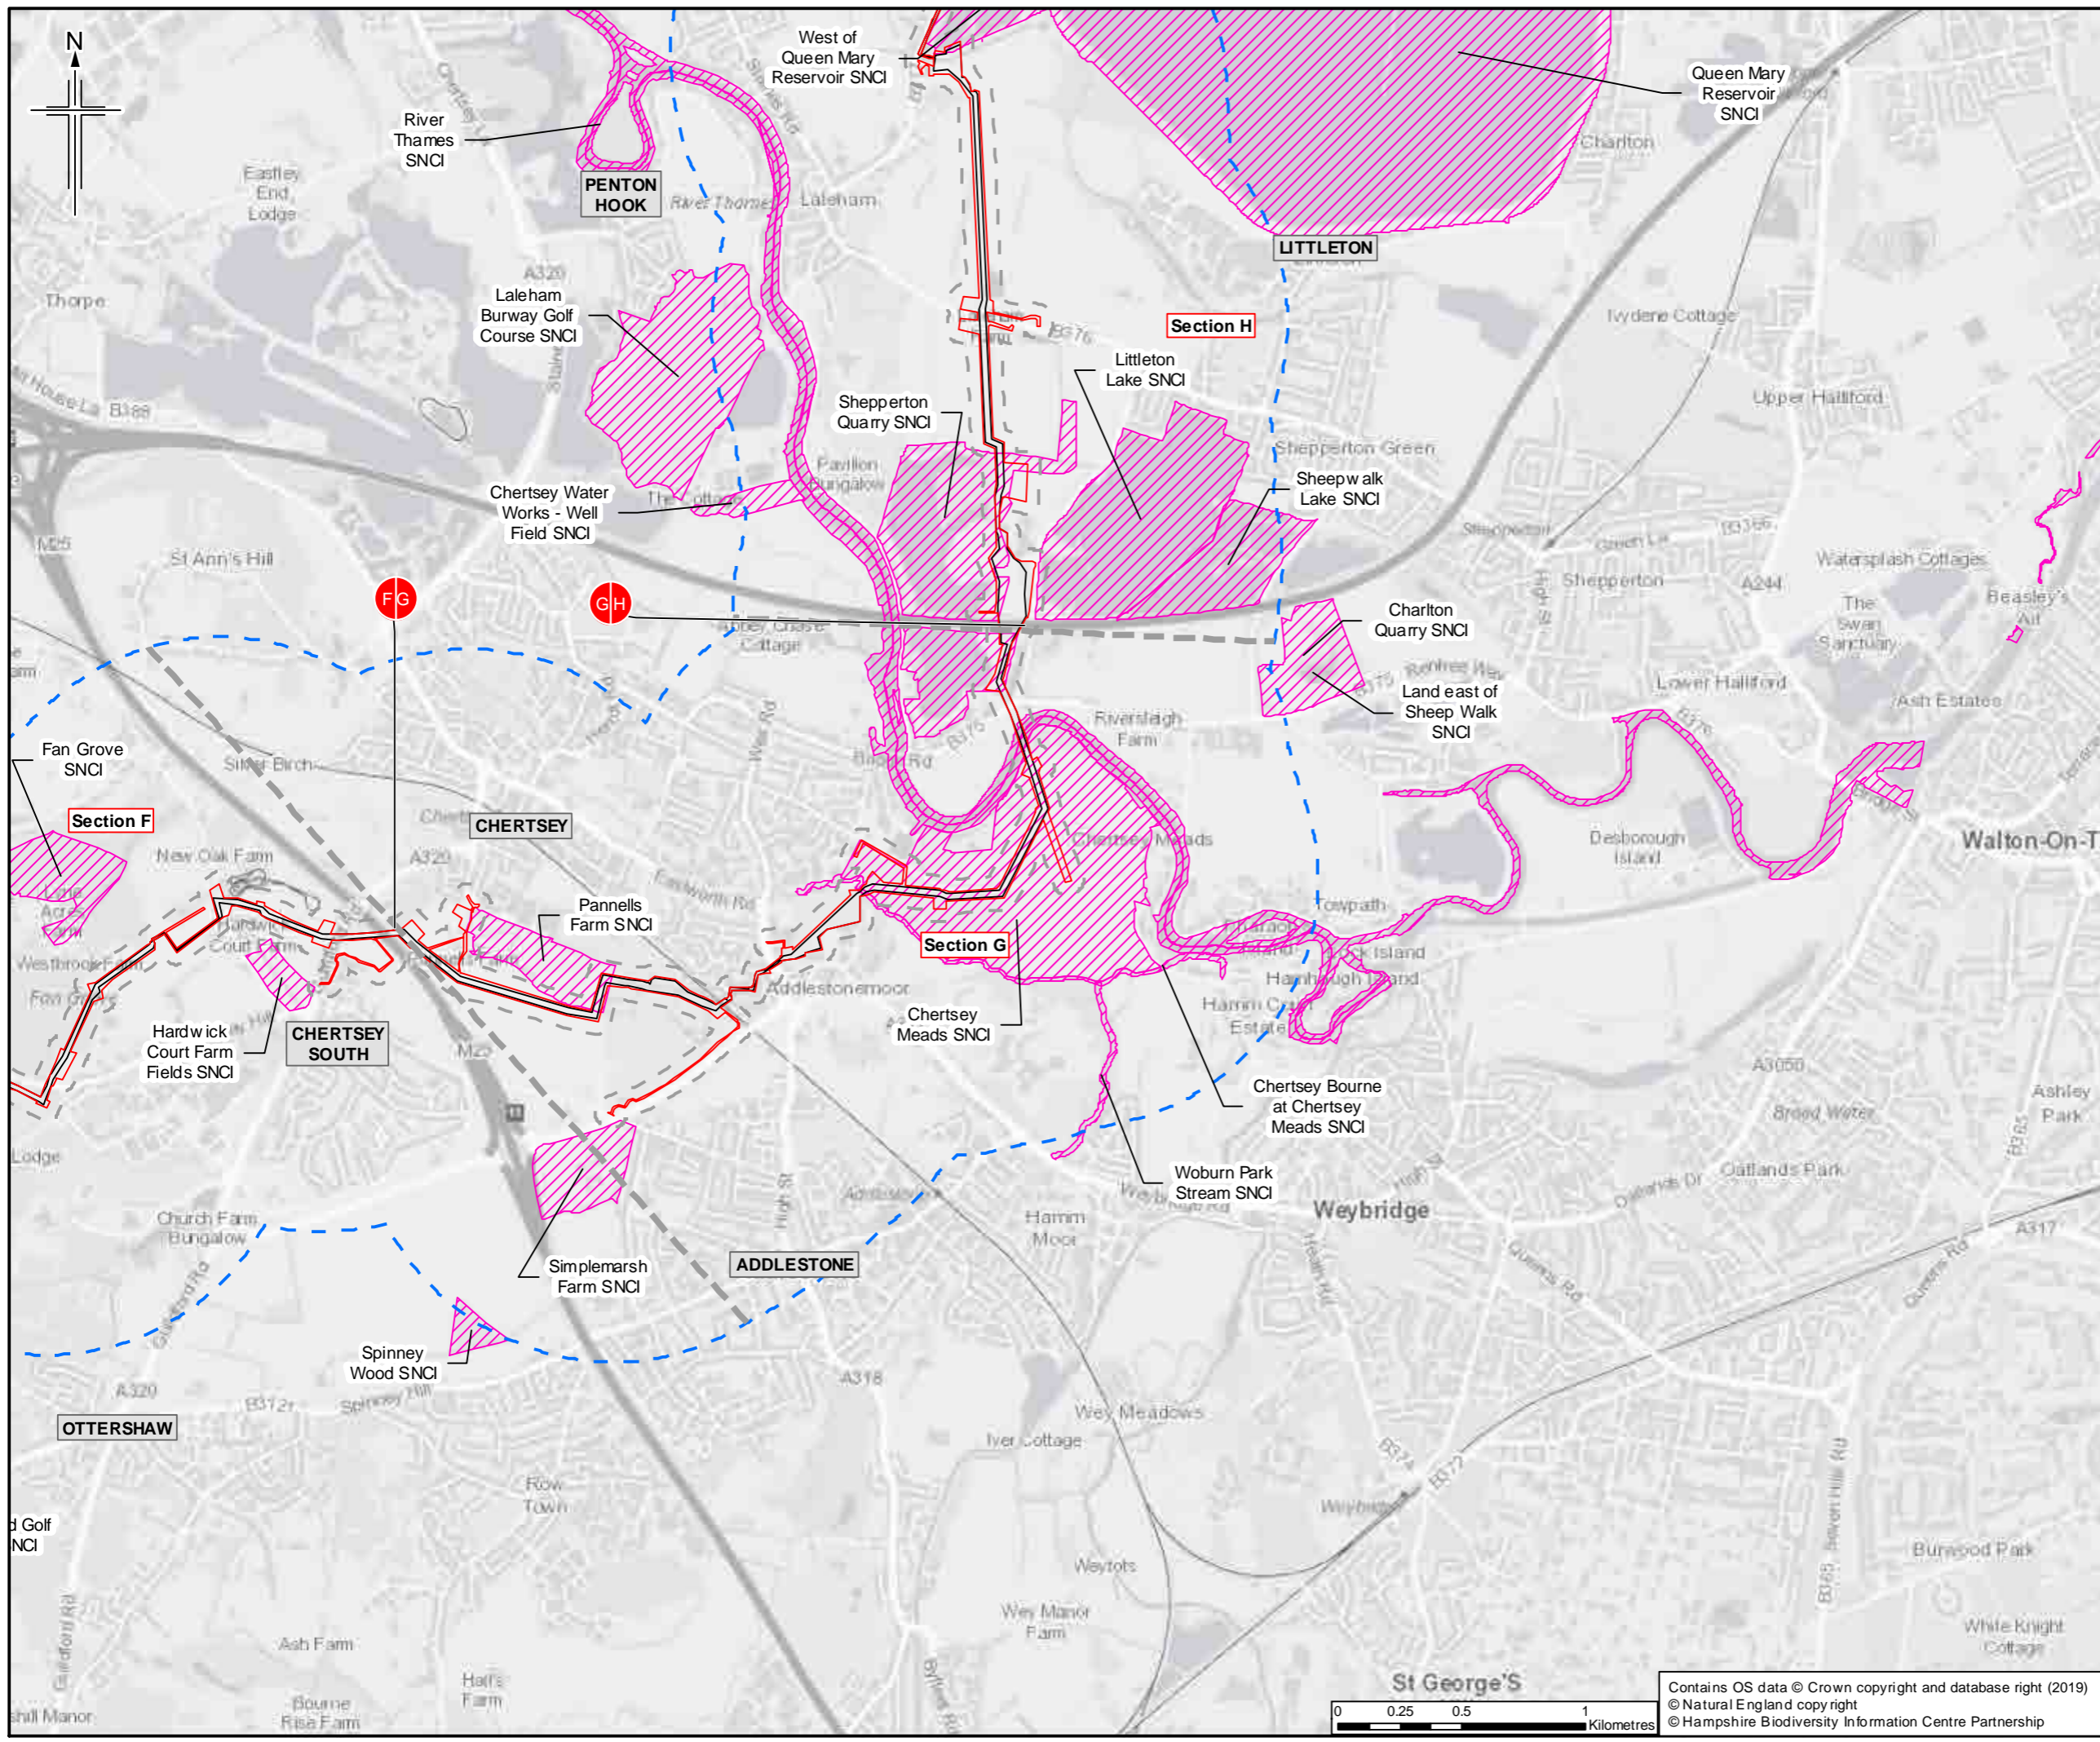

- Legend**
- Order Limits
  - Limits of deviation
  - Order Limits 50m buffer
  - Order Limits 1km buffer
  - Section break
  - Section break
  - Site of Nature Conservation Importance (SNCI)

\* Buffer is known as the 'study area' in Chapter 7 Biodiversity. Sheet displays parts of Section F, Section G and Section H

0	13/03/2019	For Issue	ZR	NS	LO	SH
Rev.	Rev. Date	Purpose of revision	OrigDwn	Checked	Rev'd	Apprv'd
Author						


**JACOBS**  
1100 Epsom Road, Weybridge, West London, Middlesex, Surrey, UK  
 Tel: +44 (0)181 945 7000 Fax: +44(0)181 945 7001  
 www.jacobs.com

Client  
 Esso Petroleum Company, Limited  
 Ermyn House,  
 Ermyn Way,  
 Leatherhead,  
 Surrey,  
 KT22 8UX



Project  
**Southampton to London Pipeline Project**

Drawing title  
**ENVIRONMENTAL STATEMENT  
 NON-STATUTORY DESIGNATED SITES FOR  
 NATURE CONSERVATION  
 APFP Reg. (2009) 5(2)(l)**

Drawing Status		For Issue	
Scale	1:25,000	@ A3	DO NOT SCALE
Jacobs No.	B2325300		
ProjectWise No.	B2325300-JAC-000-ENV-DRG-001023		
Drawing number	Figure 7.2 Sheet 13 of 14		Rev 0

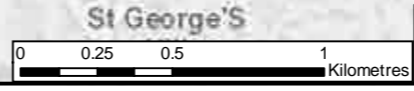

Contains OS data © Crown copyright and database right (2019)  
 © Natural England copyright  
 © Hampshire Biodiversity Information Centre Partnership

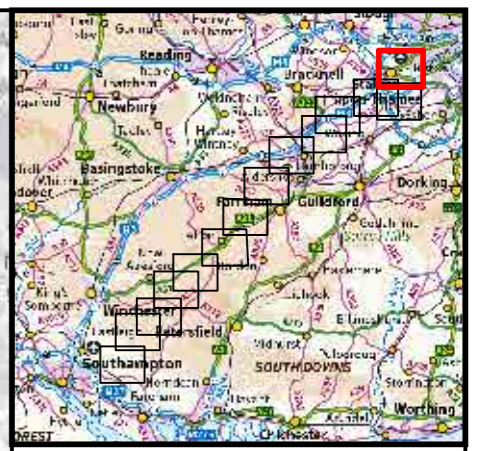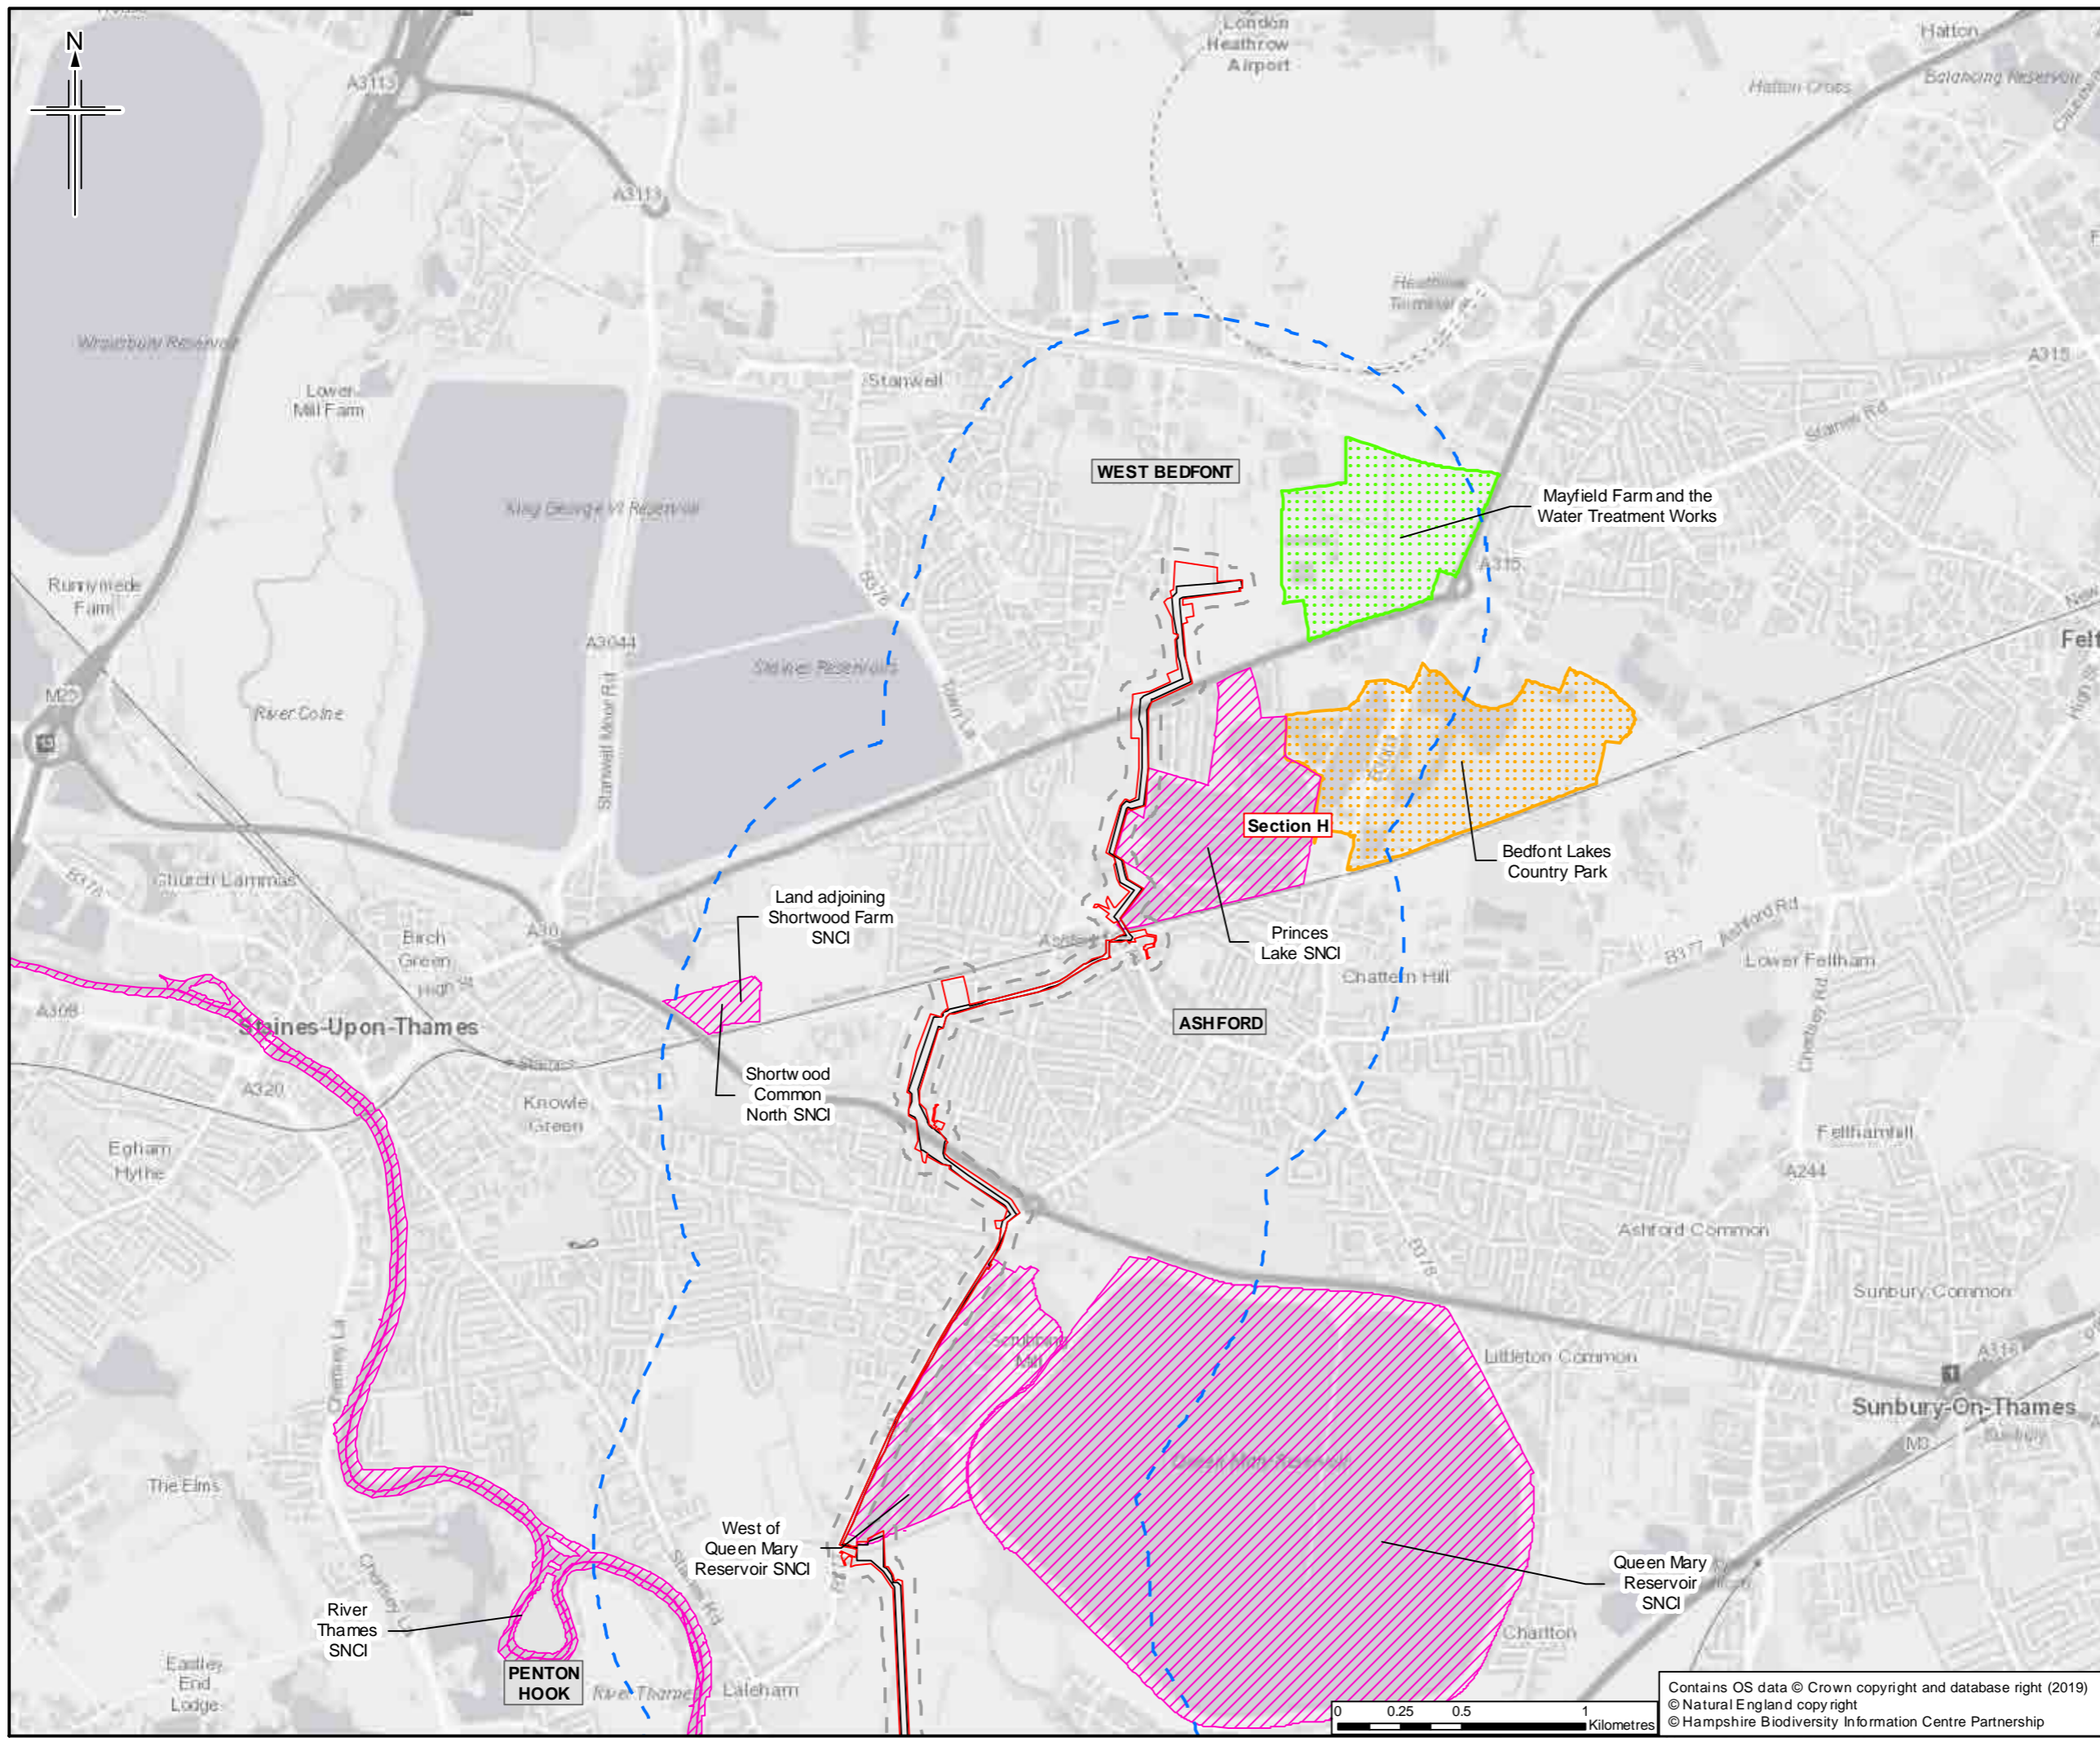

- Legend**
- Order Limits
  - Limits of deviation
  - Order Limits 50m buffer
  - Order Limits 1km buffer
  - Section break
  - Section break
  - Site of Nature Conservation Importance (SNCI)
  - Site of Metropolitan Importance (SMI)
  - Site of Borough Importance (SBI)

\* Buffer is known as the 'study area' in Chapter 7 Biodiversity. Sheet displays part of Section H

0	13/03/2019	For Issue	ZR	NS	LO	SH
Rev.	Rev. Date	Purpose of revision	Orig/Dwn	Checked	Rev'd	Apprv'd
Author						

**JACOBS**  
1100 Epsom Road, Wokingham, Wokingham RG40 3DU, UK  
 Tel: +44 (0) 135 946 7000 Fax: +44(0)135 946 7001  
 www.jacobs.com

**Client**  
 Esso Petroleum Company, Limited  
 Ermyn House,  
 Ermyn Way,  
 Leatherhead,  
 Surrey,  
 KT22 8UX

**Project**

Southampton to London Pipeline Project


**Drawing title**

**ENVIRONMENTAL STATEMENT  
 NON-STATUTORY DESIGNATED SITES FOR  
 NATURE CONSERVATION  
 APFP Reg. (2009) 5(2)(l)**

Drawing Status	For Issue	
Scale	1:25,000 @ A3	DO NOT SCALE
Jacobs No.	B2325300	
Project/Draw No.	B2325300-JAC-000-ENV-DRG-001023	
Drawing number	Figure 7.2 Sheet 14 of 14	Rev 0

Contains OS data © Crown copyright and database right (2019)  
 © Natural England copyright  
 © Hampshire Biodiversity Information Centre Partnership

This drawing is not to be used in whole or part other than for the intended purpose and project as defined on this drawing. Refer to the contract for full terms and conditions.

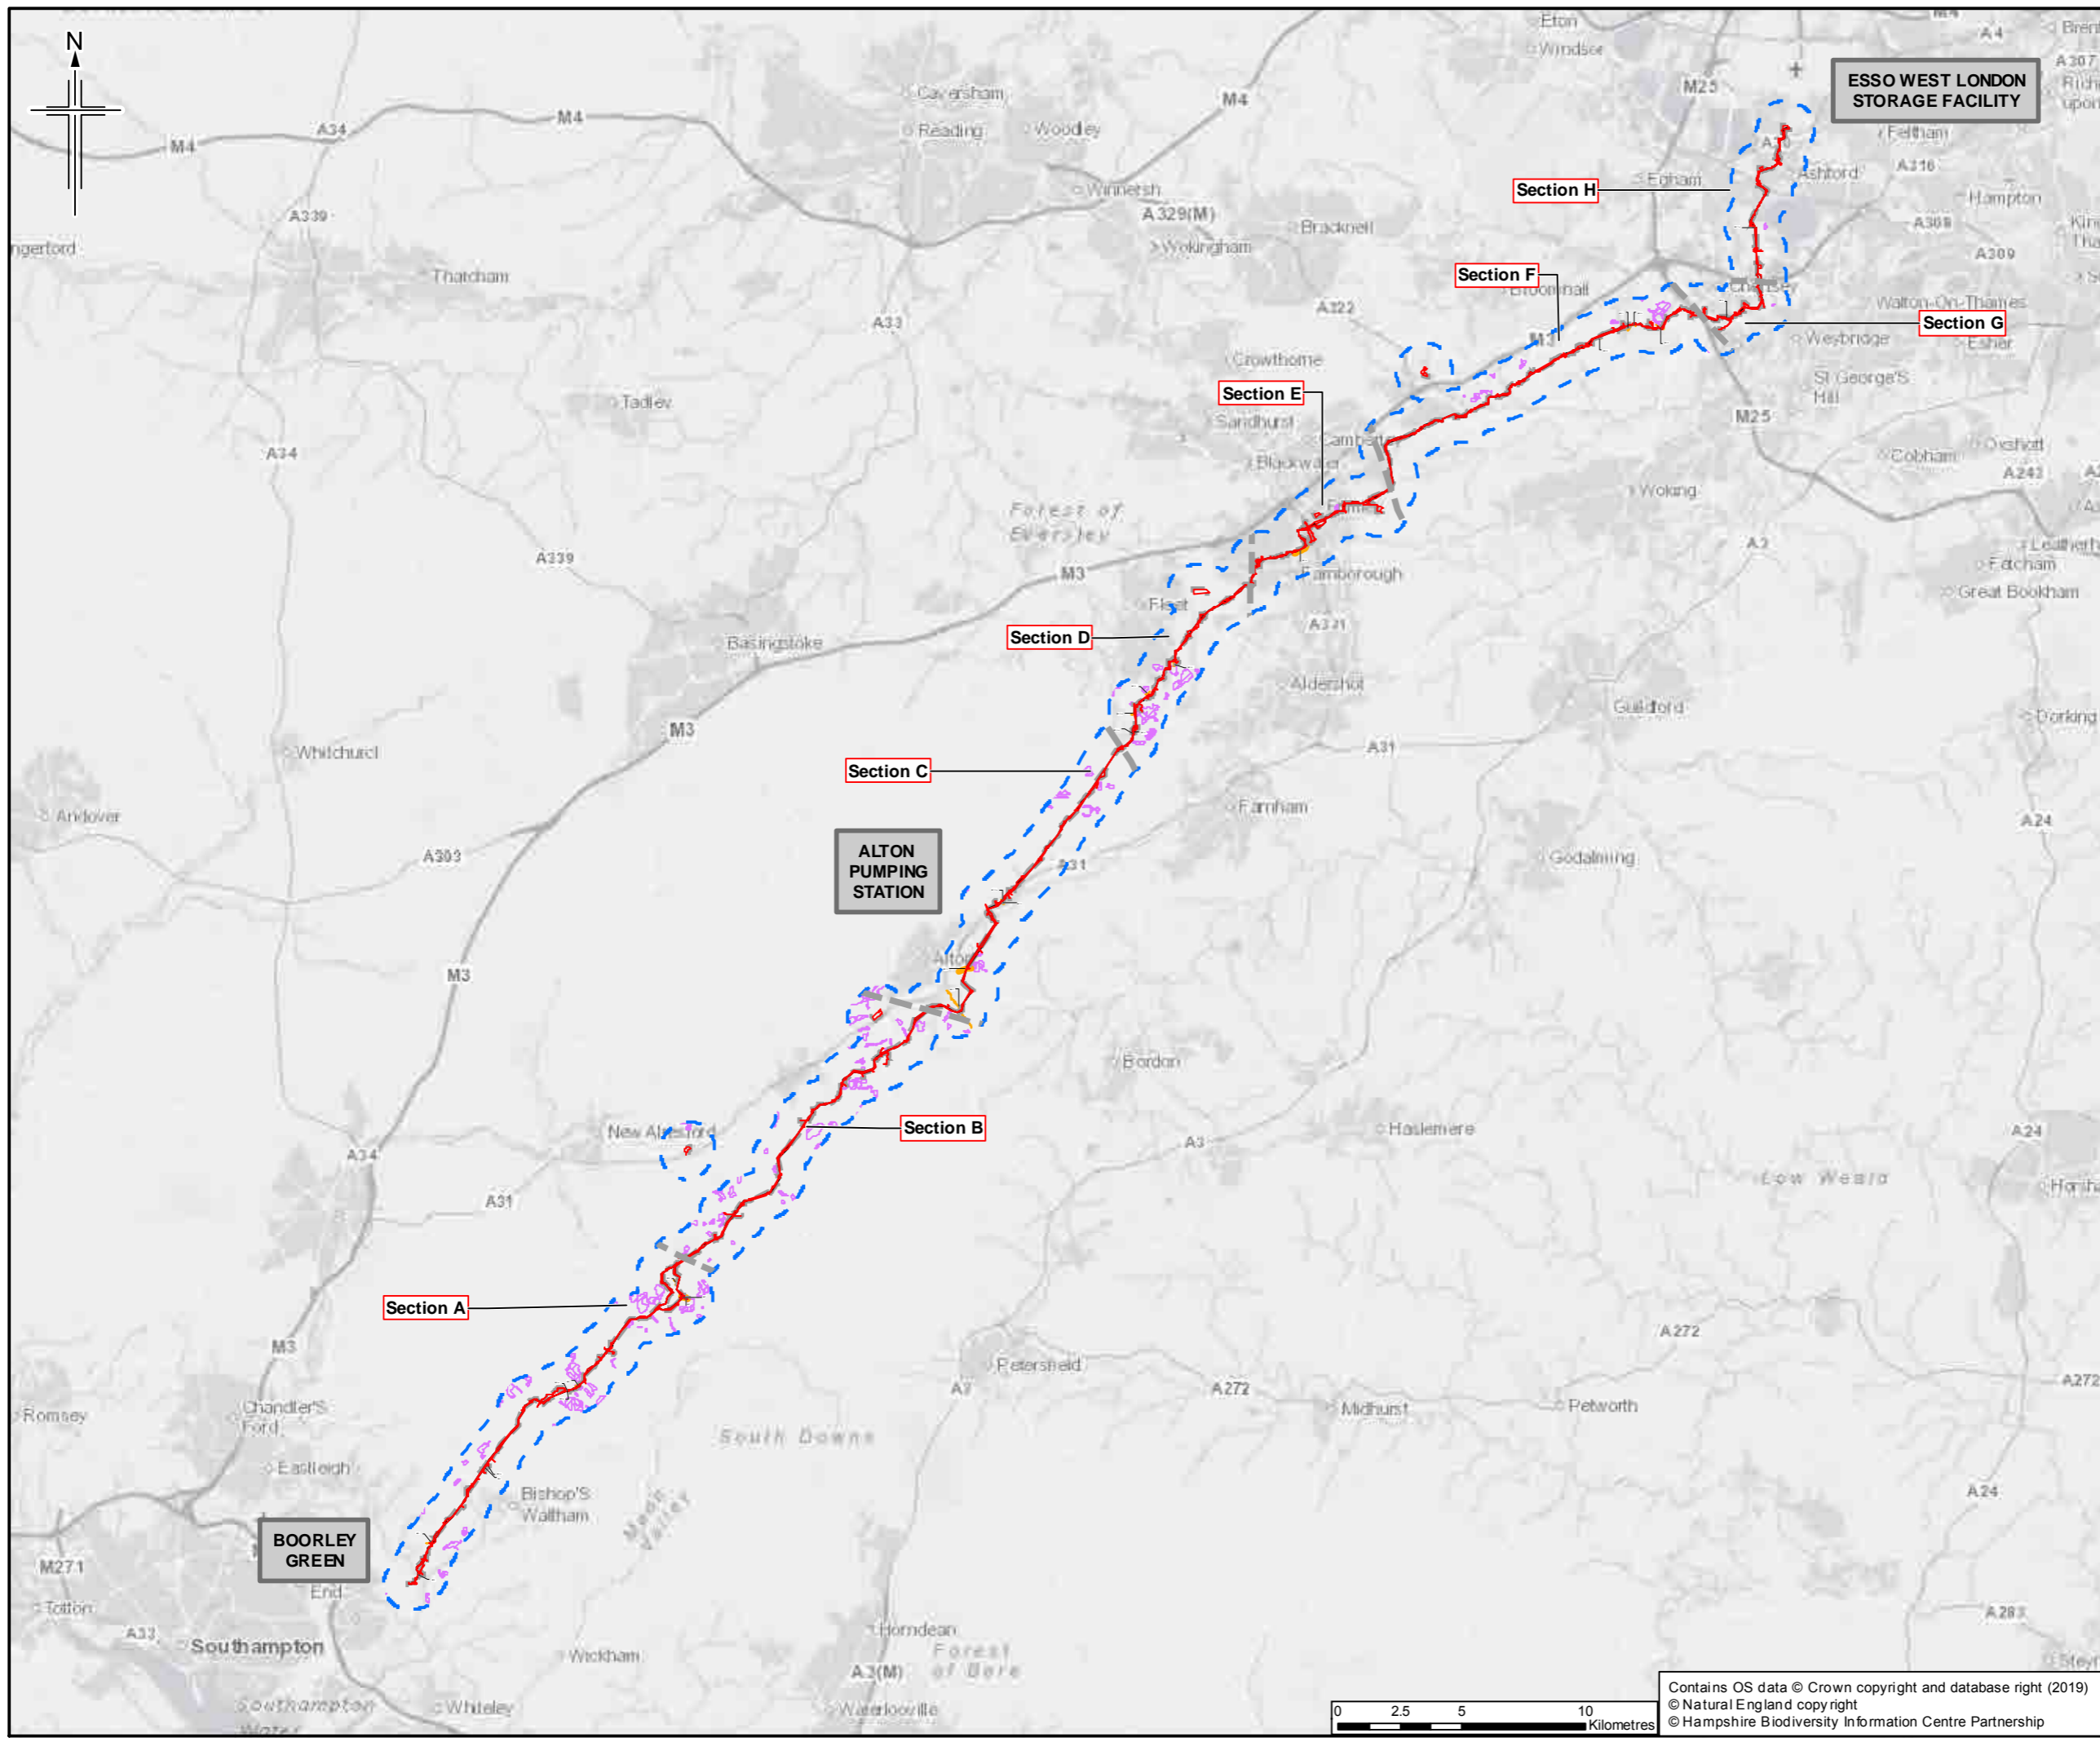

- Legend**
- Order Limits
  - Limits of deviation
  - Order Limits 50m buffer
  - Order Limits 1km buffer
  - Section break
  - Section break
- Ancient Woodland**
- Ancient Woodland Inventory Site
  - Potential Ancient Woodland Sites (less than 2ha)
- Priority Habitats**

For Priority Habitats Legend please see individual sheet.

\* Buffer is known as the 'study area' in Chapter 7 Biodiversity.  
 \* Priority Habitats outside of statutory and non-statutory designated sites shown only. Data sources: Priority Habitat Inventory, HBIC - Priority Habitats and additional Priority Habitat identified during botanical survey

Rev.	Rev. Date	Purpose of revision	Orig/Dwn	Checkd	Rev'd	Apprv'd
0	13/03/2019	For Issue	ZR	NS	LG	SH

**JACOBS**  
 1180 Lakeview Road, Wokingham, Wokingham, RG40 3BU, UK  
 Tel: +44 (0) 1345 700074 Fax: +44(0)1345 700100  
 www.jacobs.com


**Client**  
 Esso Petroleum Company, Limited  
 Ermyn House,  
 Ermyn Way,  
 Leatherhead,  
 Surrey,  
 KT22 8UX



**Project**  
**Southampton to London Pipeline Project**

**Drawing title**  
 ENVIRONMENTAL STATEMENT  
 ANCIENT WOODLAND AND  
 PRIORITY HABITATS  
 APFP Reg. (2009) 5(2)(l)

Drawing Status	For Issue	
Scale	1:250,000 @ A3	DO NOT SCALE
Jacobs No.	B2325300	
ProjectWise No.	B2325300-JAC-000-ENV-DRG-001572	
Drawing number	Figure 7.3 Key Plan	Rev 0

Contains OS data © Crown copyright and database right (2019)  
 © Natural England copyright  
 © Hampshire Biodiversity Information Centre Partnership

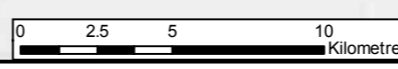

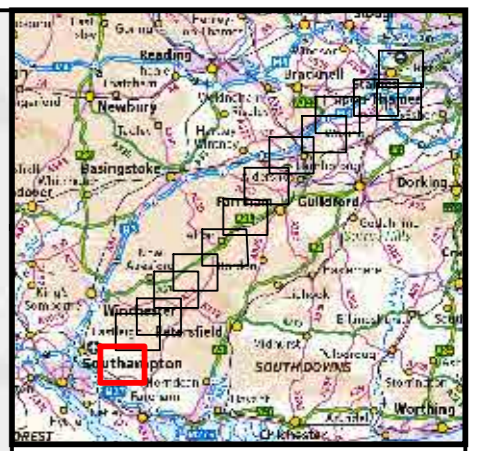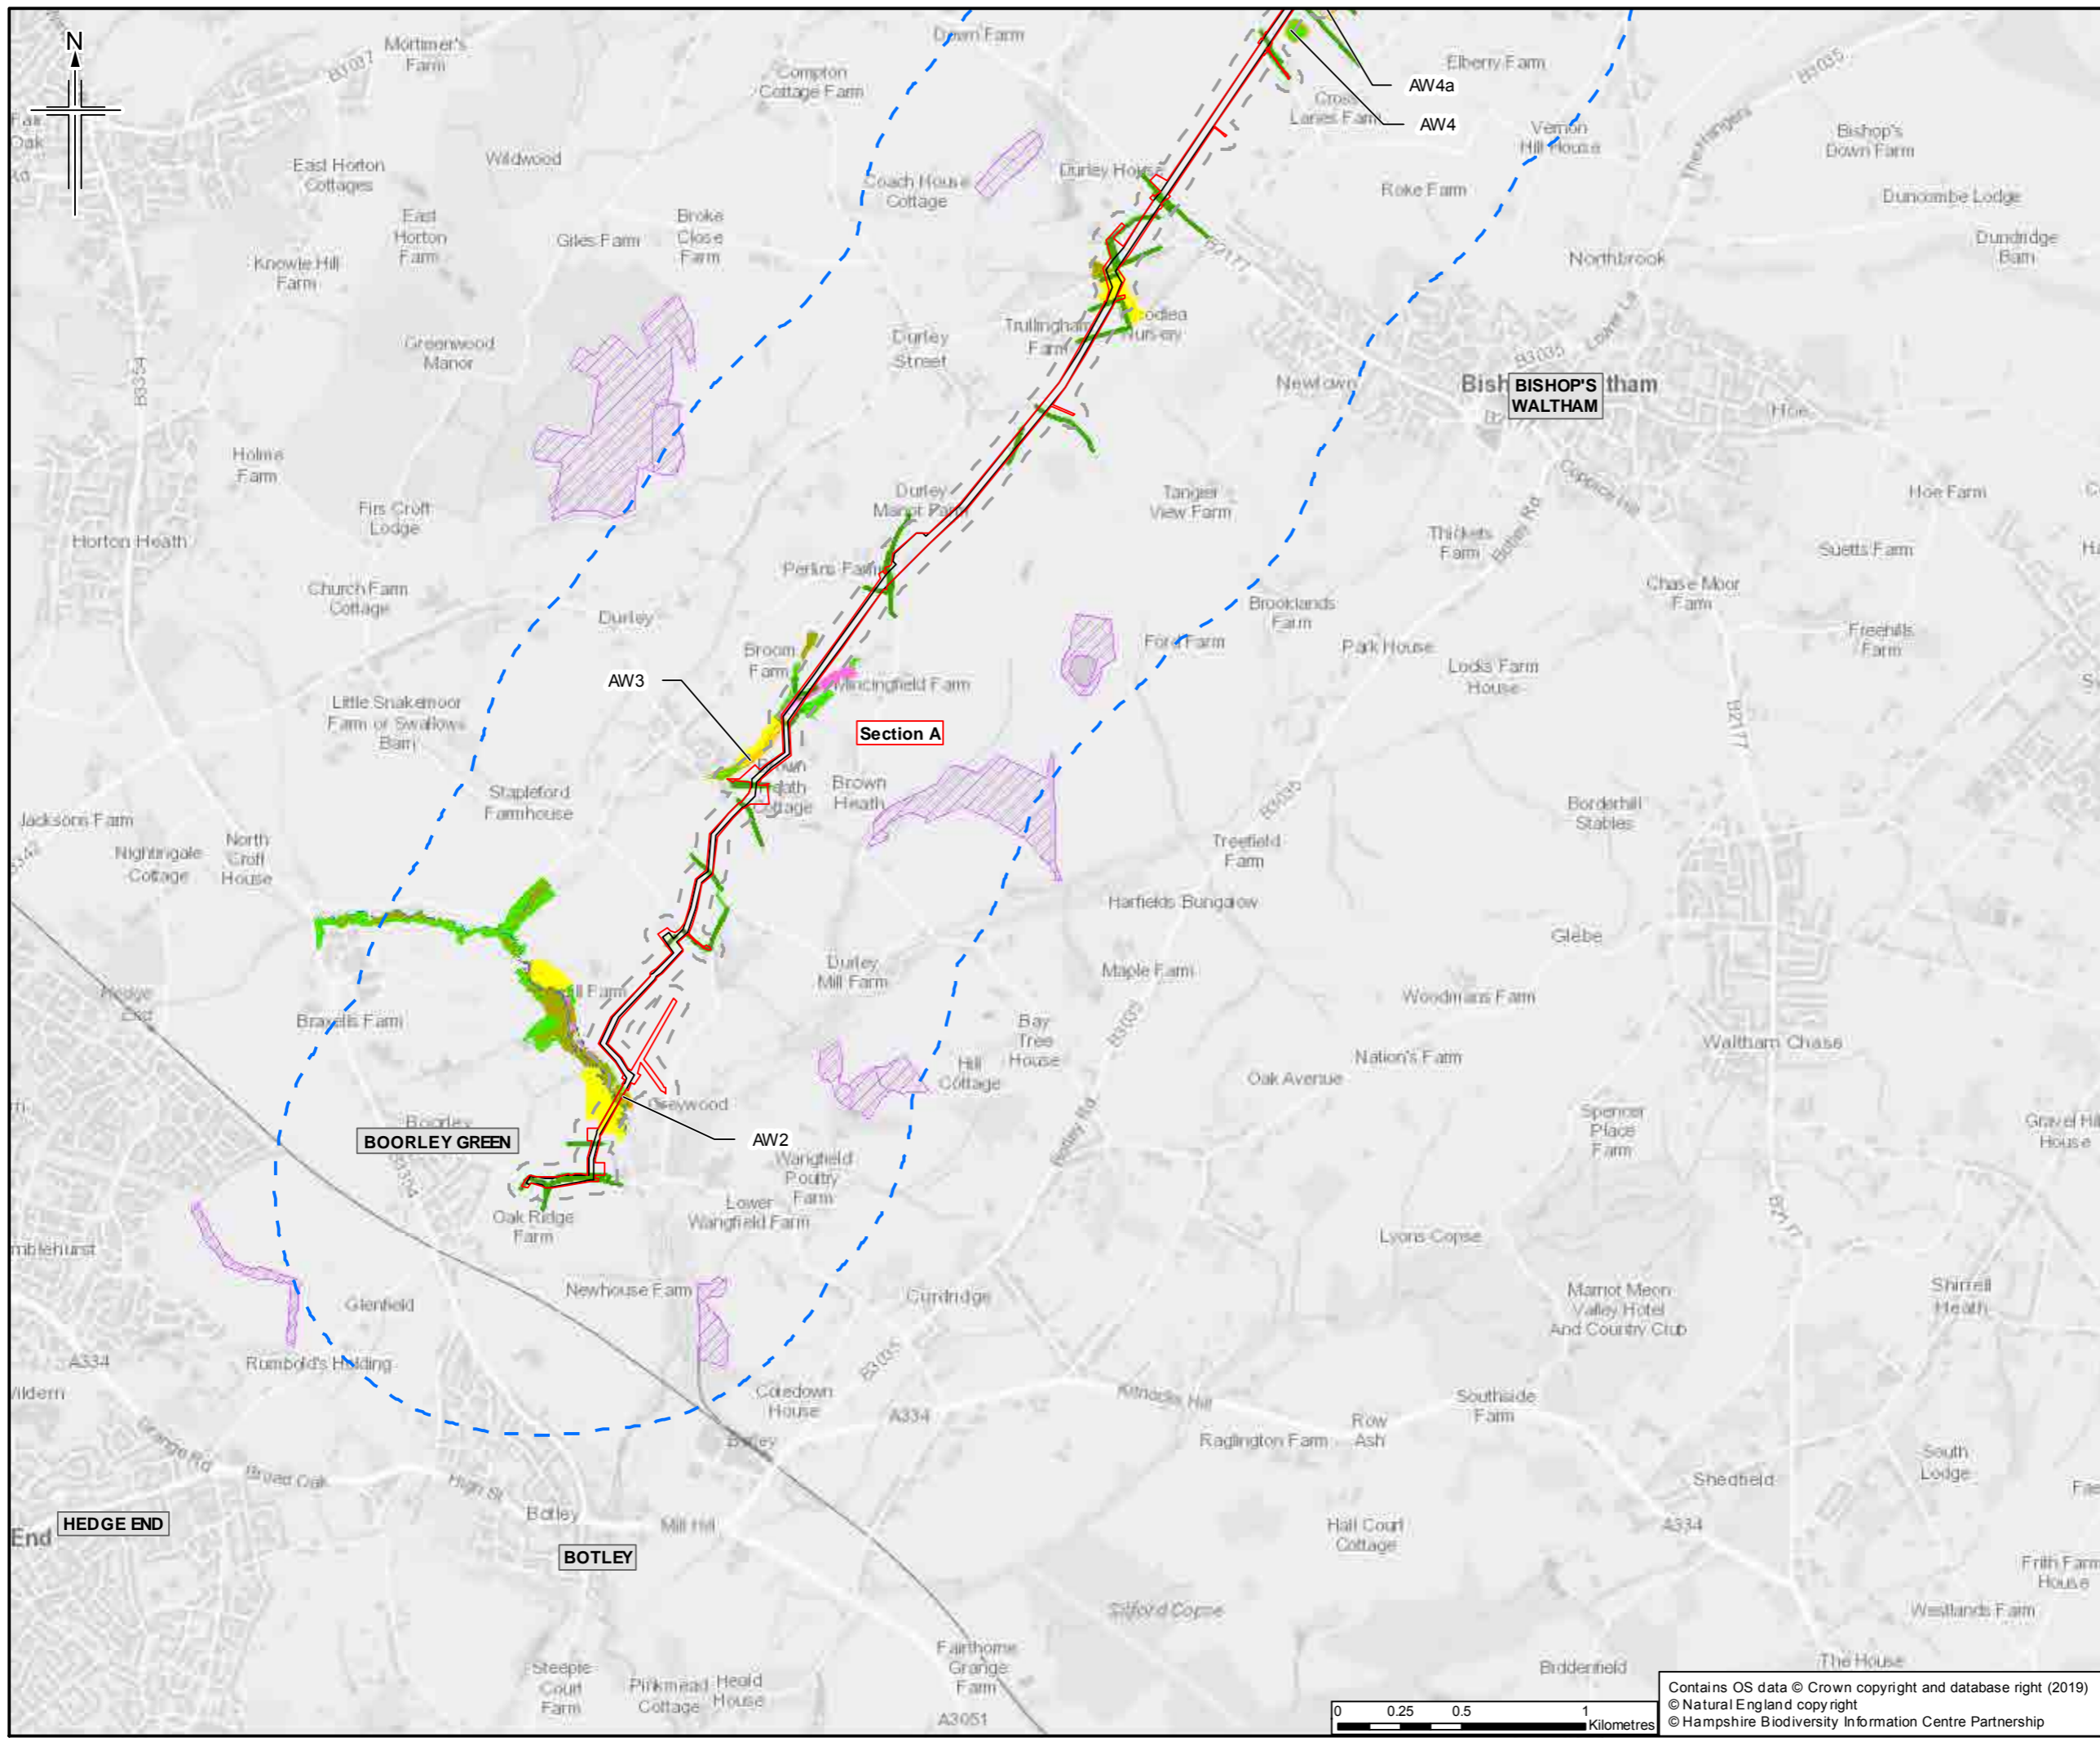

**Legend**

- Order Limits
- Limits of deviation
- Order Limits 50m buffer
- Order Limits 1km buffer
- Section break
- Section break

**Ancient Woodland**

- Ancient Woodland Inventory Site
- Potential Ancient Woodland Sites (less than 2ha)

**Priority Habitats**

- Coastal and Floodplain Grazing Marsh
- Lowland Mixed Deciduous Woodland
- Purple Moor-Grass and Rush Pastures
- Rivers
- Wet Woodland
- Hedgerows
- Hedgerow - field survey

\* Buffer is known as the 'study area' in Chapter 7 Biodiversity.  
 \* Priority Habitats outside of statutory and non-statutory designated sites shown only. Data sources: Priority Habitat Inventory, HBIC - Priority Habitats and additional Priority Habitat identified during botanical survey  
 Sheet displays part of Section A

Rev.	Rev. Date	Purpose of revision	Orig/Dwn	Checked	Rev'd	Apprv'd
0	13/03/2019	For Issue				

**JACOBS**  
 1180 Oakvale Road, Wokingham, Wokingham RG40 3DU, UK  
 Tel: +44 (0) 1344 700074 Fax: +44(0)1344 700100  
 www.jacobs.com


Client  
 Esso Petroleum Company, Limited  
 Ermyn House,  
 Ermyn Way,  
 Leatherhead,  
 Surrey,  
 KT22 8UX



Project  
 Southampton to London Pipeline Project

Drawing title  
 ENVIRONMENTAL STATEMENT  
 ANCIENT WOODLAND AND  
 PRIORITY HABITATS  
 APFP Reg. (2009) 5(2)(l)

Drawing Status	For Issue	
Scale	1:25,000 @ A3	DO NOT SCALE
Jacobs No.	B2325300	
ProjectWise No.	B2325300-JAC-000-ENV-DRG-001572	
Drawing number	Figure 7.3 Sheet 1 of 14	Rev 0

Contains OS data © Crown copyright and database right (2019)  
 © Natural England copyright  
 © Hampshire Biodiversity Information Centre Partnership

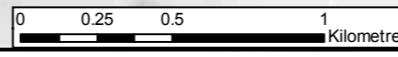

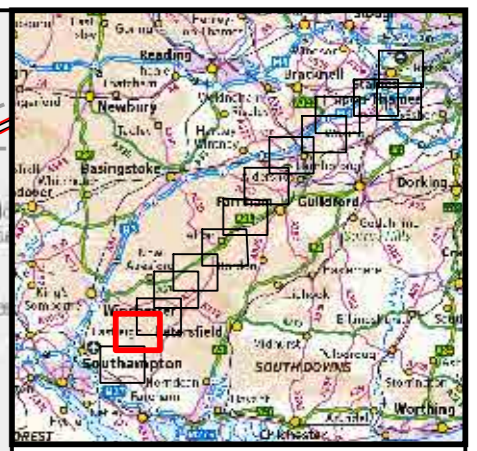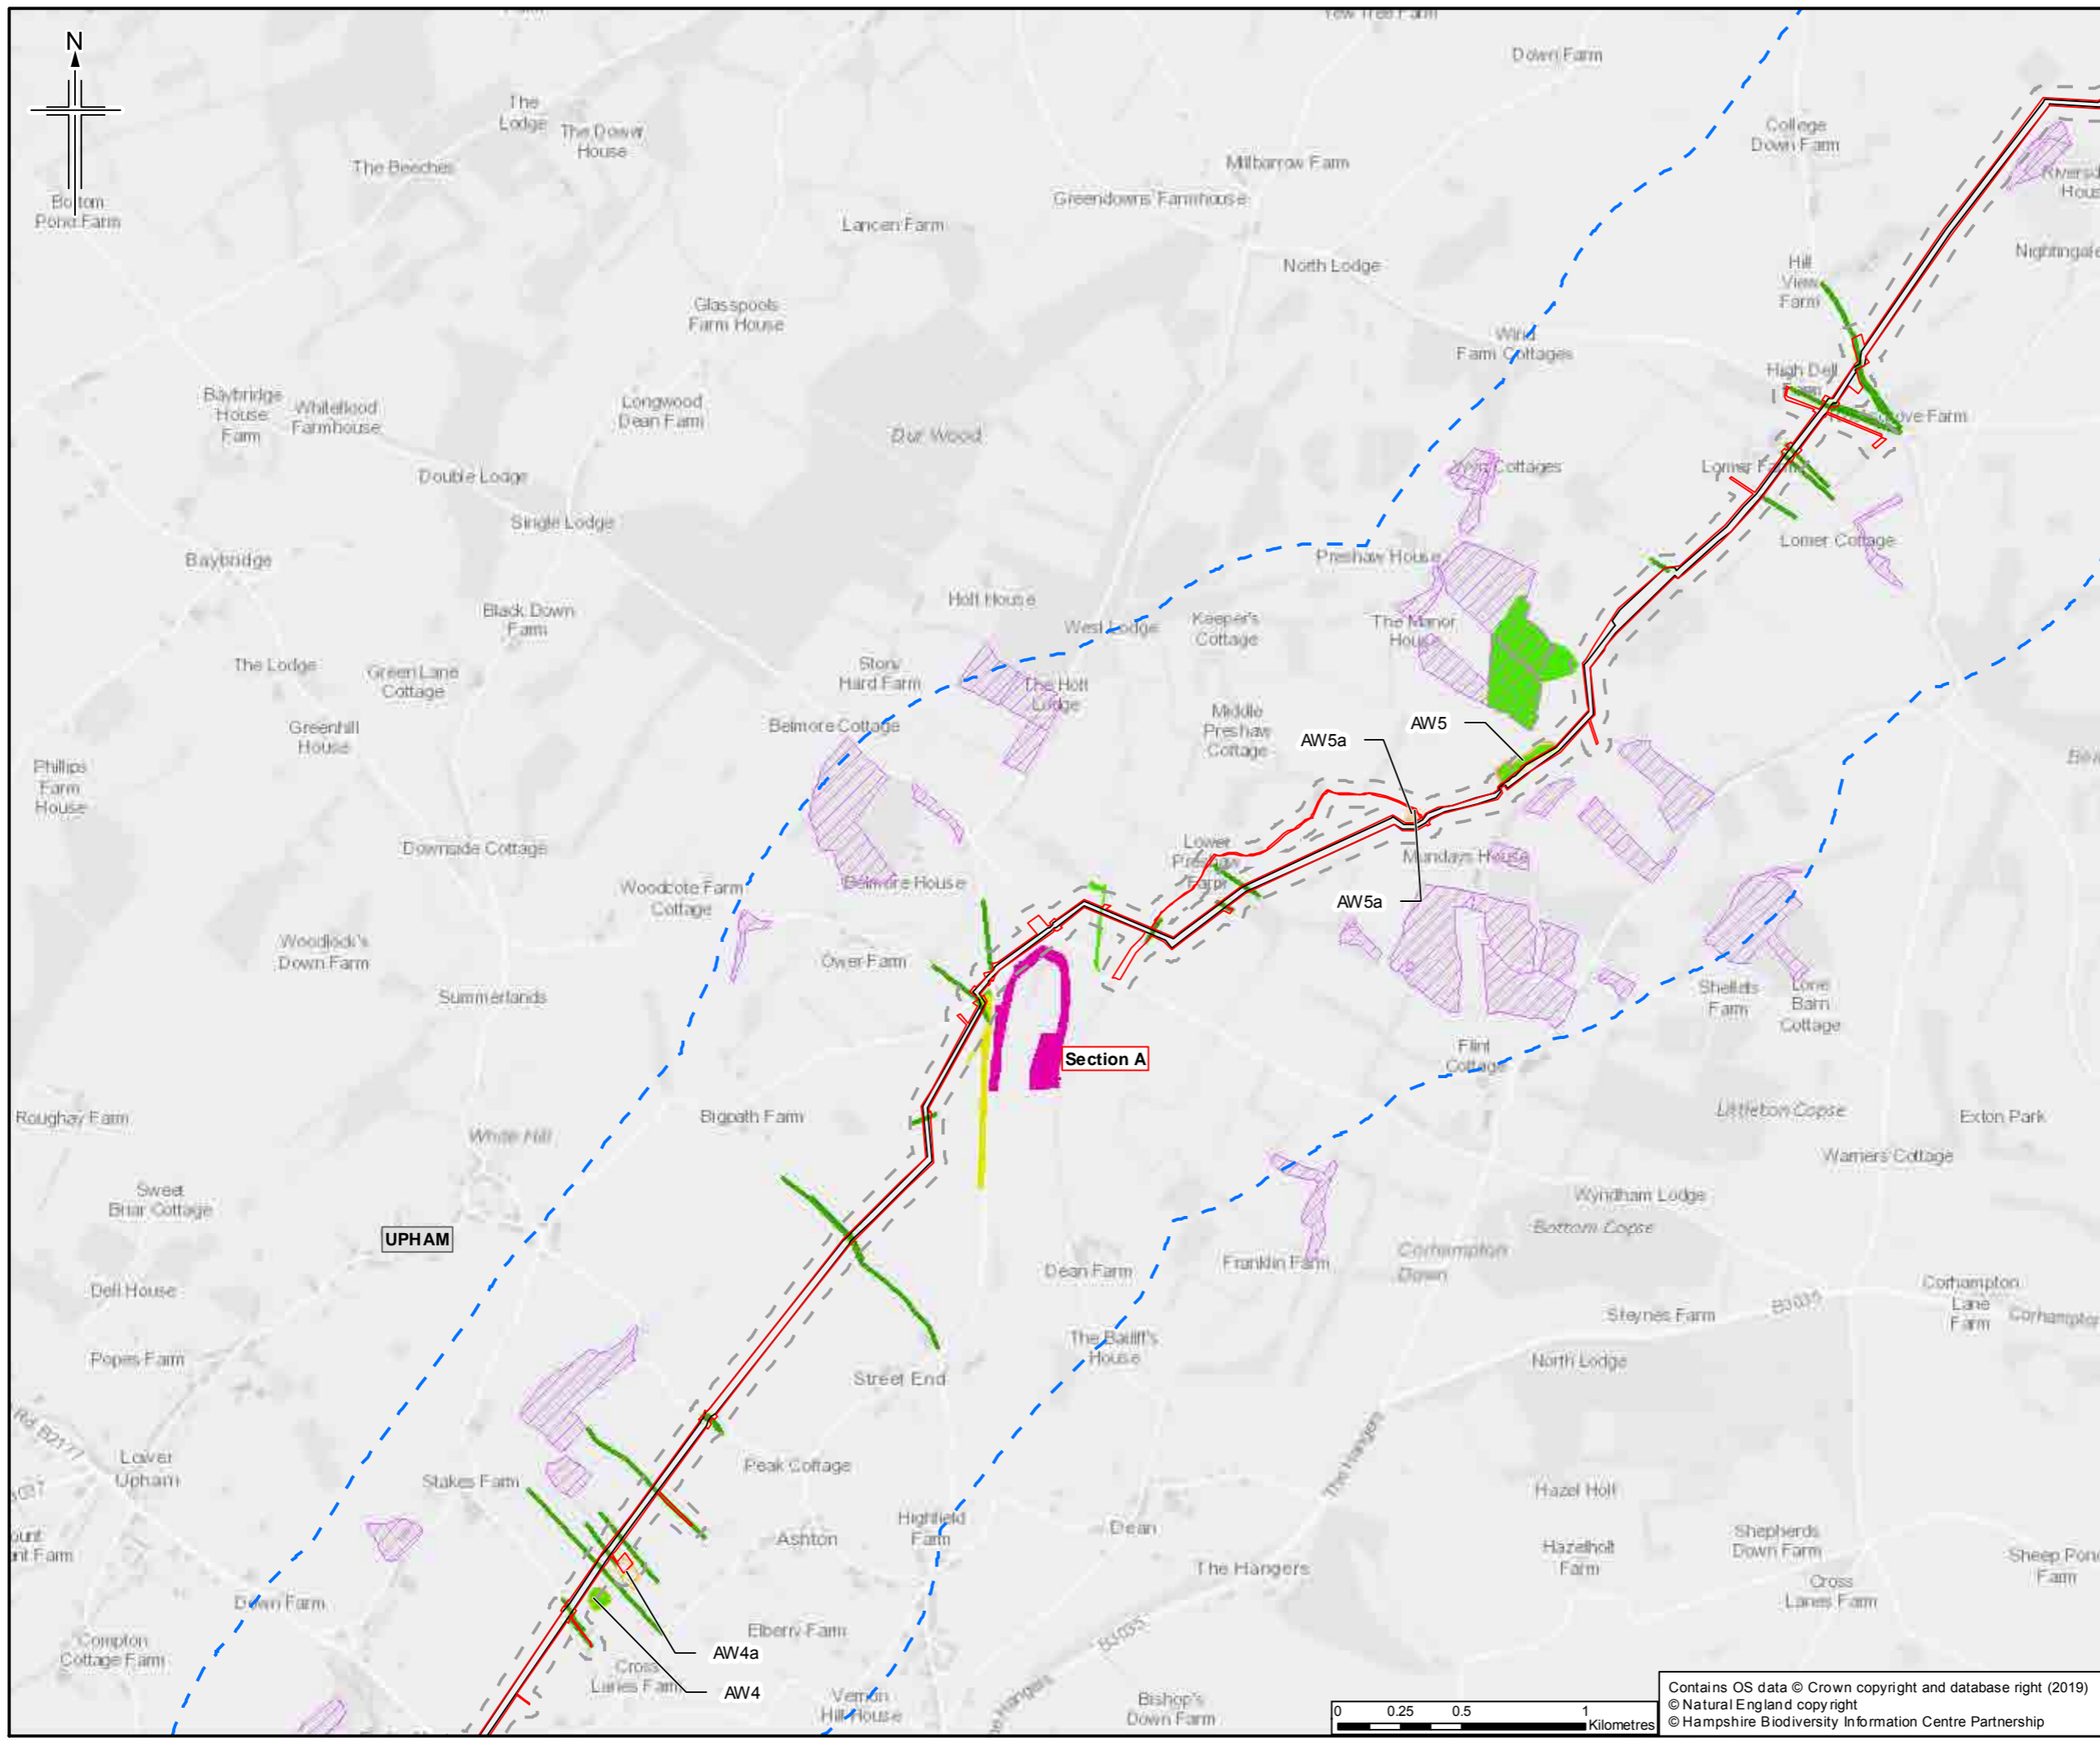

**Legend**

- Order Limits
- Limits of deviation
- Order Limits 50m buffer
- Order Limits 1km buffer
- Section break
- Section break

**Ancient Woodland**

- Ancient Woodland Inventory Site
- Potential Ancient Woodland Sites (less than 2ha)

**Priority Habitats**

- Lowland Calcareous Grassland
- Lowland Meadows
- Lowland Mixed Deciduous Woodland
- Hedgerow - field survey

\* Buffer is known as the 'study area' in Chapter 7 Biodiversity.  
 \* Priority Habitats outside of statutory and non-statutory designated sites shown only. Data sources: Priority Habitat Inventory, HBIC - Priority Habitats and additional Priority Habitat identified during botanical survey  
 Sheet displays part of Section A

0	13/03/2019	For Issue	ZR	NS	LG	SH
Rev.	Rev. Date	Purpose of revision	Orig/Dwn	Checked	Rev'd	Apprv'd

Client  
 Esso Petroleum Company, Limited  
 Ermyn House,  
 Ermyn Way,  
 Leatherhead,  
 Surrey,  
 KT22 8UX


Project



Southampton to London Pipeline Project

Drawing title  
 ENVIRONMENTAL STATEMENT  
 ANCIENT WOODLAND AND  
 PRIORITY HABITATS  
 APFP Reg. (2009) 5(2)(l)

Drawing Status	For Issue	
Scale	1:25,000 @ A3	DO NOT SCALE
JACOBS No.	B2325300	
ProjectWise No.	B2325300-JAC-000-ENV-DRG-001572	
Drawing number	Figure 7.3 Sheet 2 of 14	Rev 0

Contains OS data © Crown copyright and database right (2019)  
 © Natural England copyright  
 © Hampshire Biodiversity Information Centre Partnership

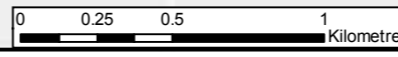

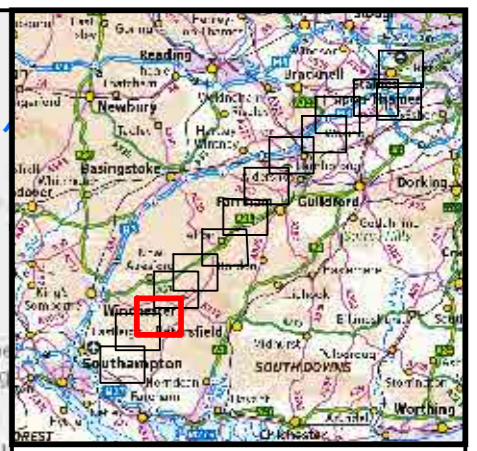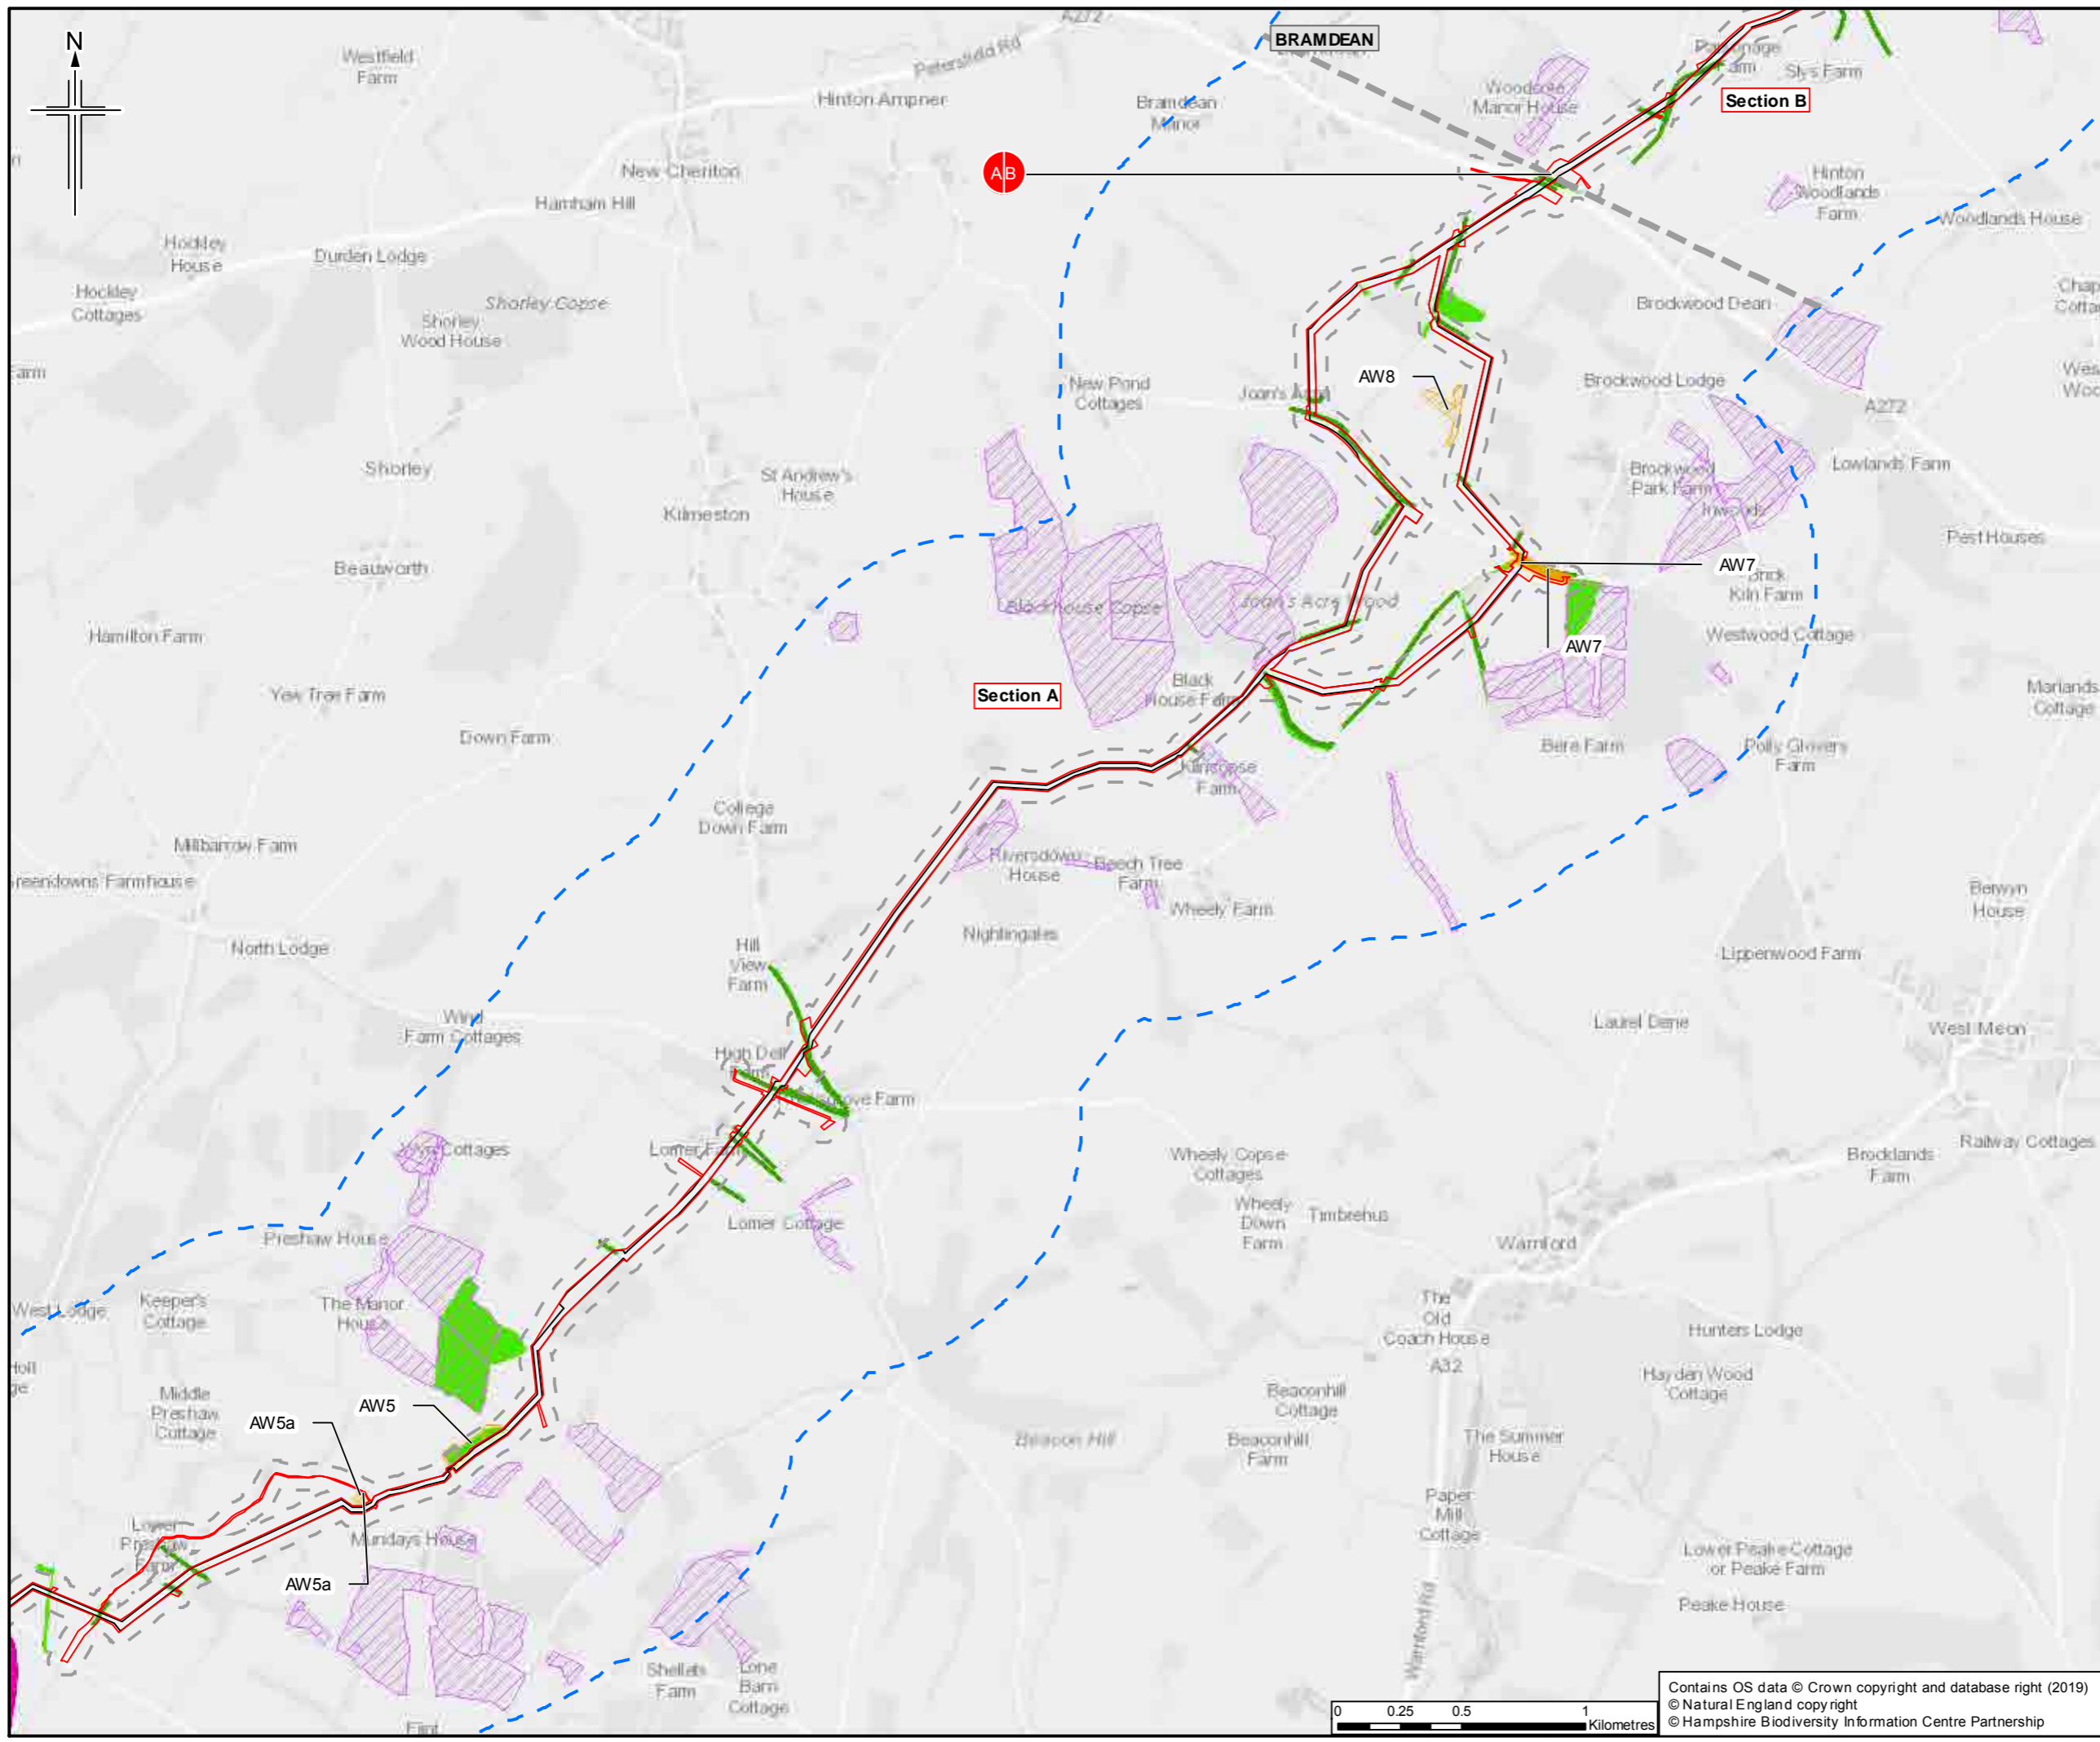

- Legend**
- Order Limits
  - Limits of deviation
  - Order Limits 50m buffer
  - Order Limits 1km buffer
  - Section break
  - Section break
- Ancient Woodland**
- Ancient Woodland Inventory Site
  - Potential Ancient Woodland Sites (less than 2ha)
- Priority Habitats**
- Lowland Calcareous Grassland
  - Lowland Mixed Deciduous Woodland
  - Hedgerow - field survey

\* Buffer is known as the 'study area' in Chapter 7 Biodiversity.  
 \* Priority Habitats outside of statutory and non-statutory designated sites shown only. Data sources: Priority Habitat Inventory, HBIC - Priority Habitats and additional Priority Habitat identified during botanical survey  
 Sheet displays parts of Section A and Section B

Rev.	Rev. Date	Purpose of revision	Orig/Dwn	Checked	Rev'd	Apprv'd
0	13/03/2019	For Issue	ZR	NS	LG	SH




**Client**  
 Esso Petroleum Company, Limited  
 Ermyn House,  
 Ermyn Way,  
 Leatherhead,  
 Surrey,  
 KT22 8UX




**Drawing title**  
 ENVIRONMENTAL STATEMENT  
 ANCIENT WOODLAND AND  
 PRIORITY HABITATS  
 APFP Reg. (2009) 5(2)(l)

Drawing Status	For Issue	
Scale	1:25,000 @ A3	DO NOT SCALE
Jacobs No.	B2325300	
Project/Work No.	B2325300-JAC-000-ENV-DRG-001572	
Drawing number	Figure 7.3 Sheet 3 of 14	Rev 0

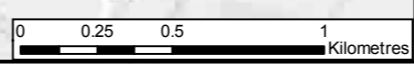

Contains OS data © Crown copyright and database right (2019)  
 © Natural England copyright  
 © Hampshire Biodiversity Information Centre Partnership

This drawing is not to be used in whole or part other than for the intended purpose and project as defined on this drawing. Refer to the contract for full terms and conditions.

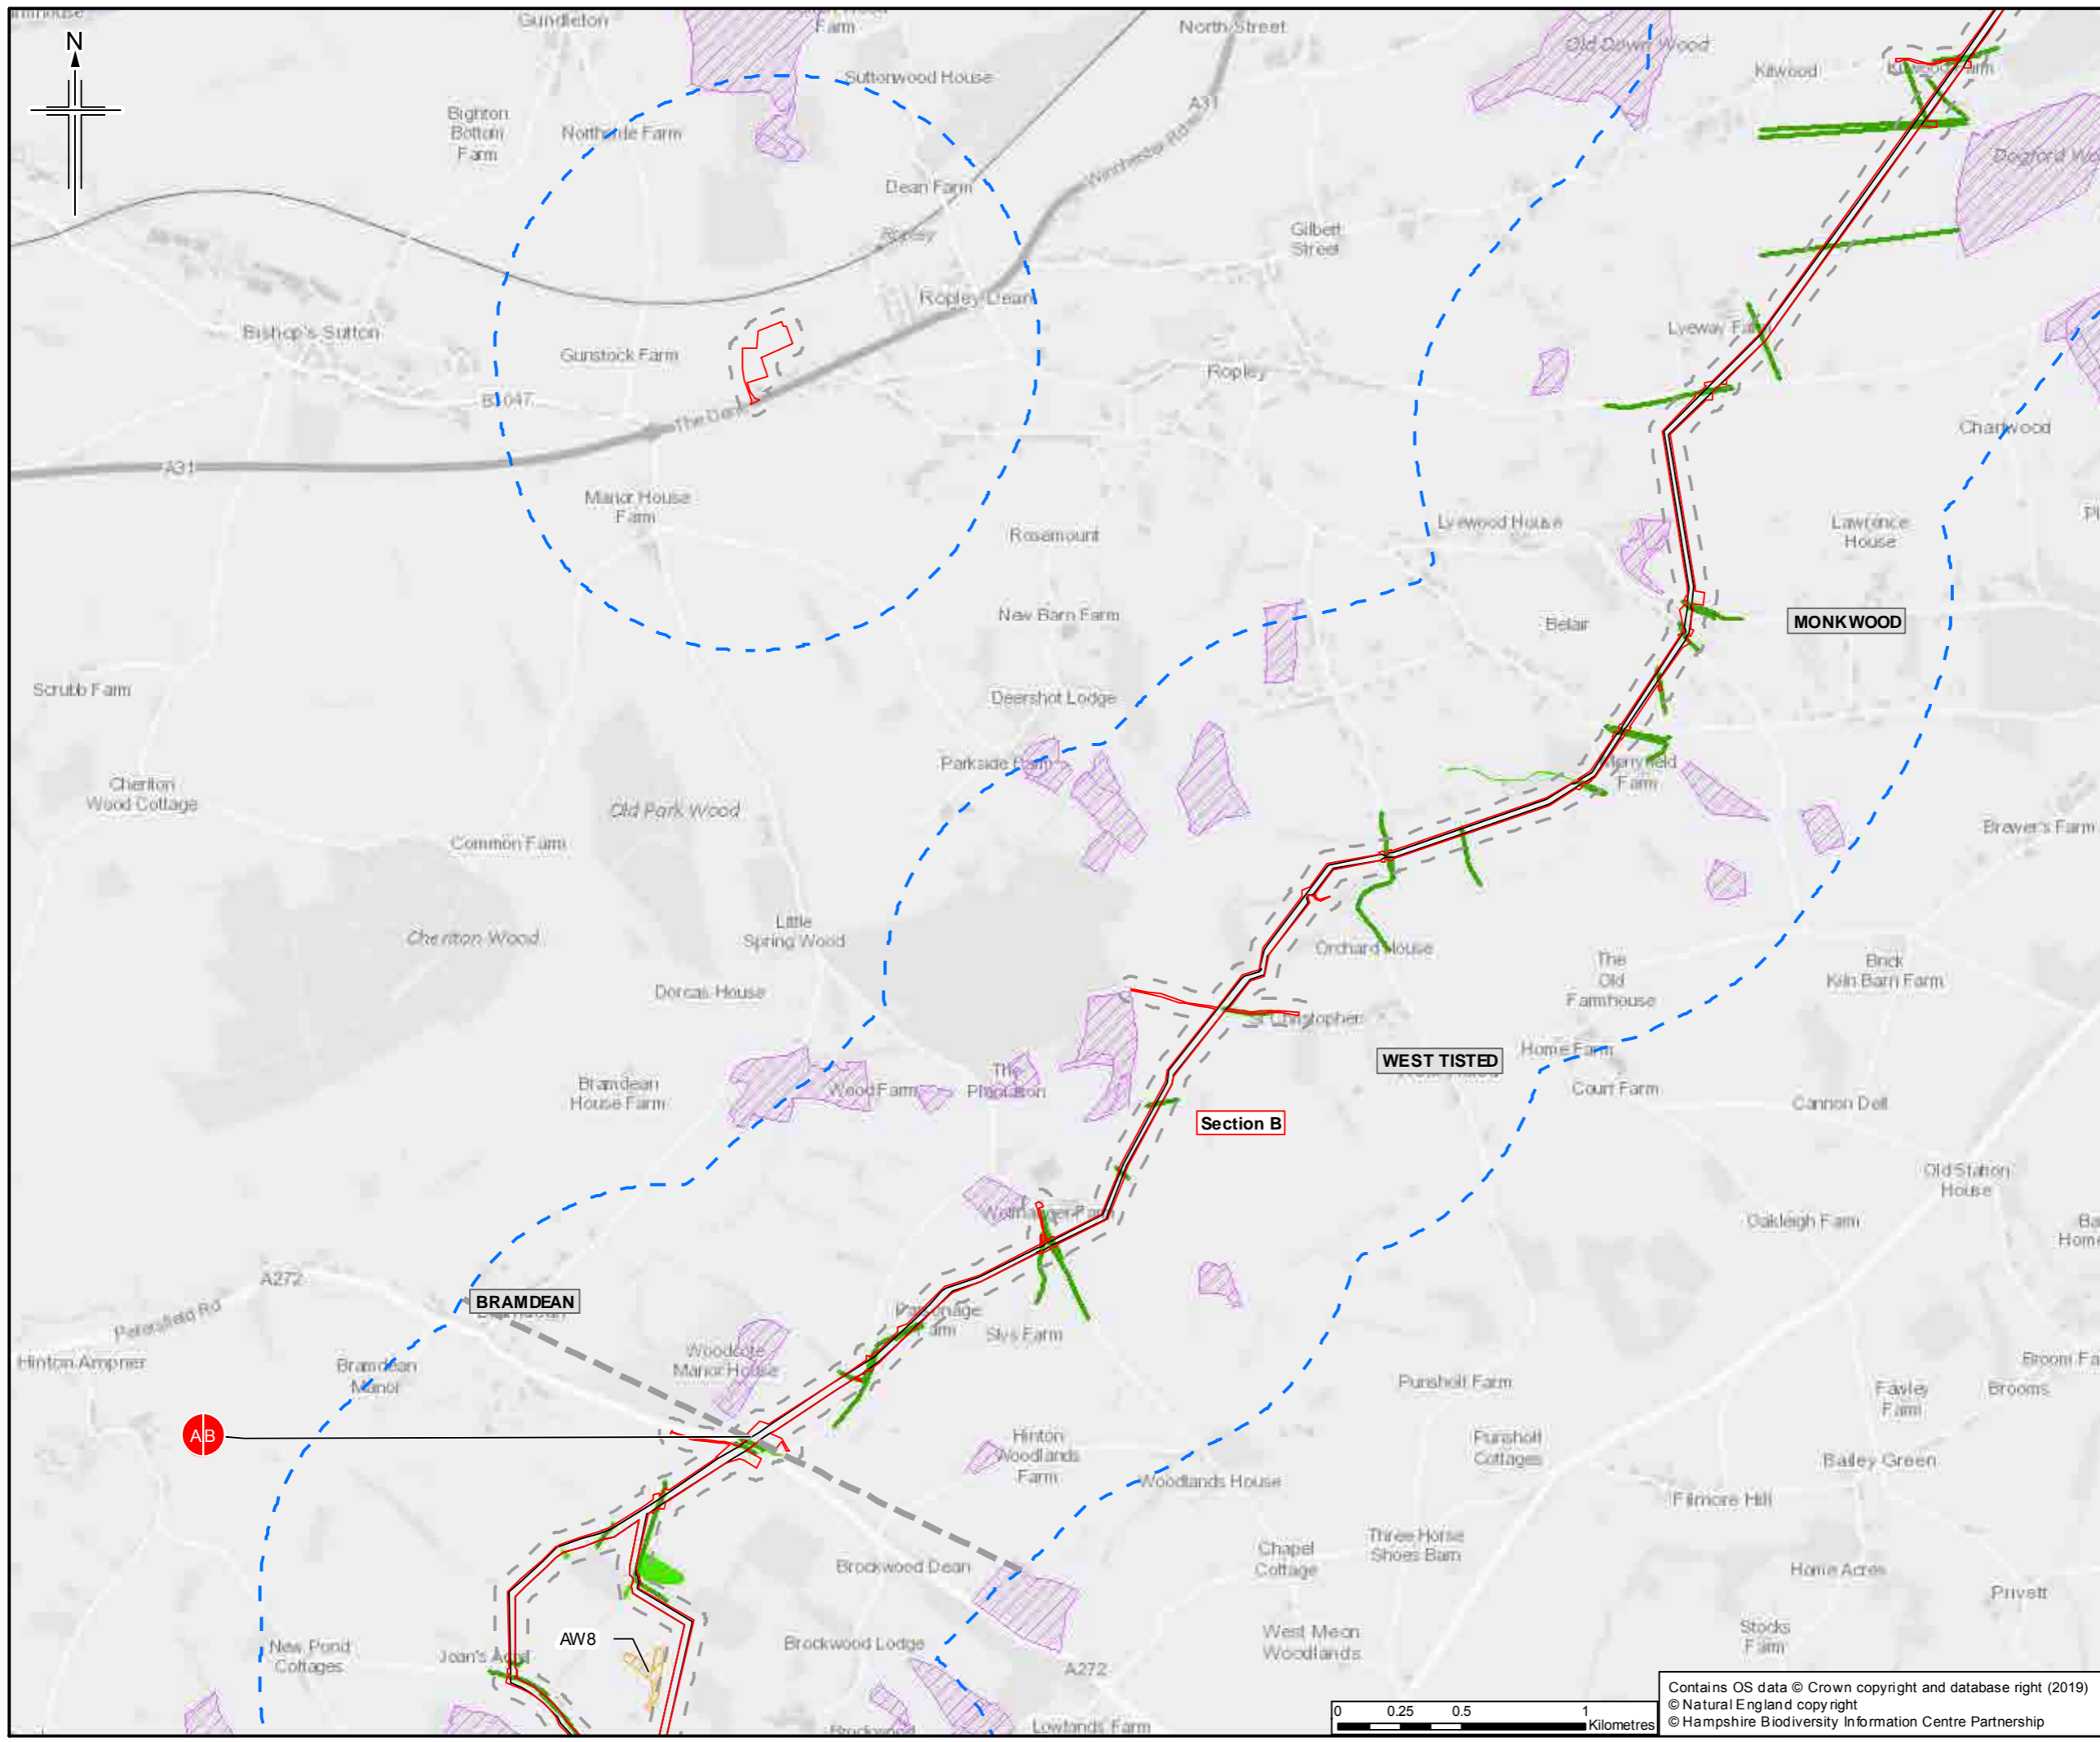

- Legend**
- Order Limits
  - Limits of deviation
  - Order Limits 50m buffer
  - Order Limits 1km buffer
  - Section break
  - Section break
- Ancient Woodland**
- Ancient Woodland Inventory Site
  - Potential Ancient Woodland Sites (less than 2ha)
- Priority Habitats**
- Lowland Mixed Deciduous Woodland
  - Hedgerow - field survey

\* Buffer is known as the 'study area' in Chapter 7 Biodiversity.  
 \* Priority Habitats outside of statutory and non-statutory designated sites shown only. Data sources: Priority Habitat Inventory, HBIC - Priority Habitats and additional Priority Habitat identified during botanical survey  
 Sheet displays parts of Section A and Section B

Rev.	Rev. Date	Purpose of revision	Orig/Dwn	Checked	Rev'd	Apprv'd
0	13/03/2019	For Issue	ZR	NS	LG	SH




Client  
 Esso Petroleum Company, Limited  
 Ermyn House,  
 Ermyn Way,  
 Leatherhead,  
 Surrey,  
 KT22 8UX





Drawing title  
 ENVIRONMENTAL STATEMENT  
 ANCIENT WOODLAND AND  
 PRIORITY HABITATS  
 APFP Reg. (2009) 5(2)(l)

Drawing Status	For Issue
Scale	1:25,000 @ A3 DO NOT SCALE
JACOBS No.	B2325300
Project/Work No.	B2325300-JAC-000-ENV-DRG-001572
Drawing number	Figure 7.3 Sheet 4 of 14
Rev	0

Contains OS data © Crown copyright and database right (2019)  
 © Natural England copyright  
 © Hampshire Biodiversity Information Centre Partnership

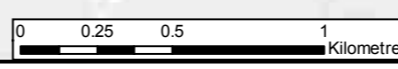

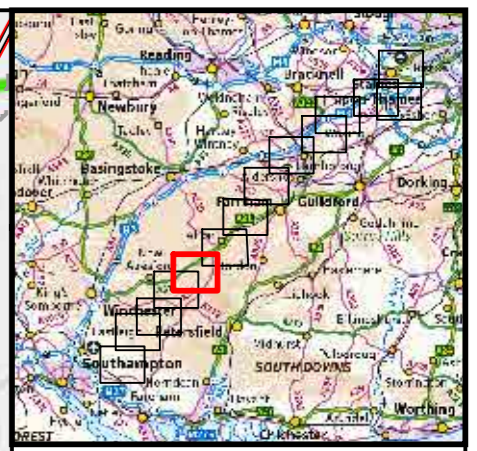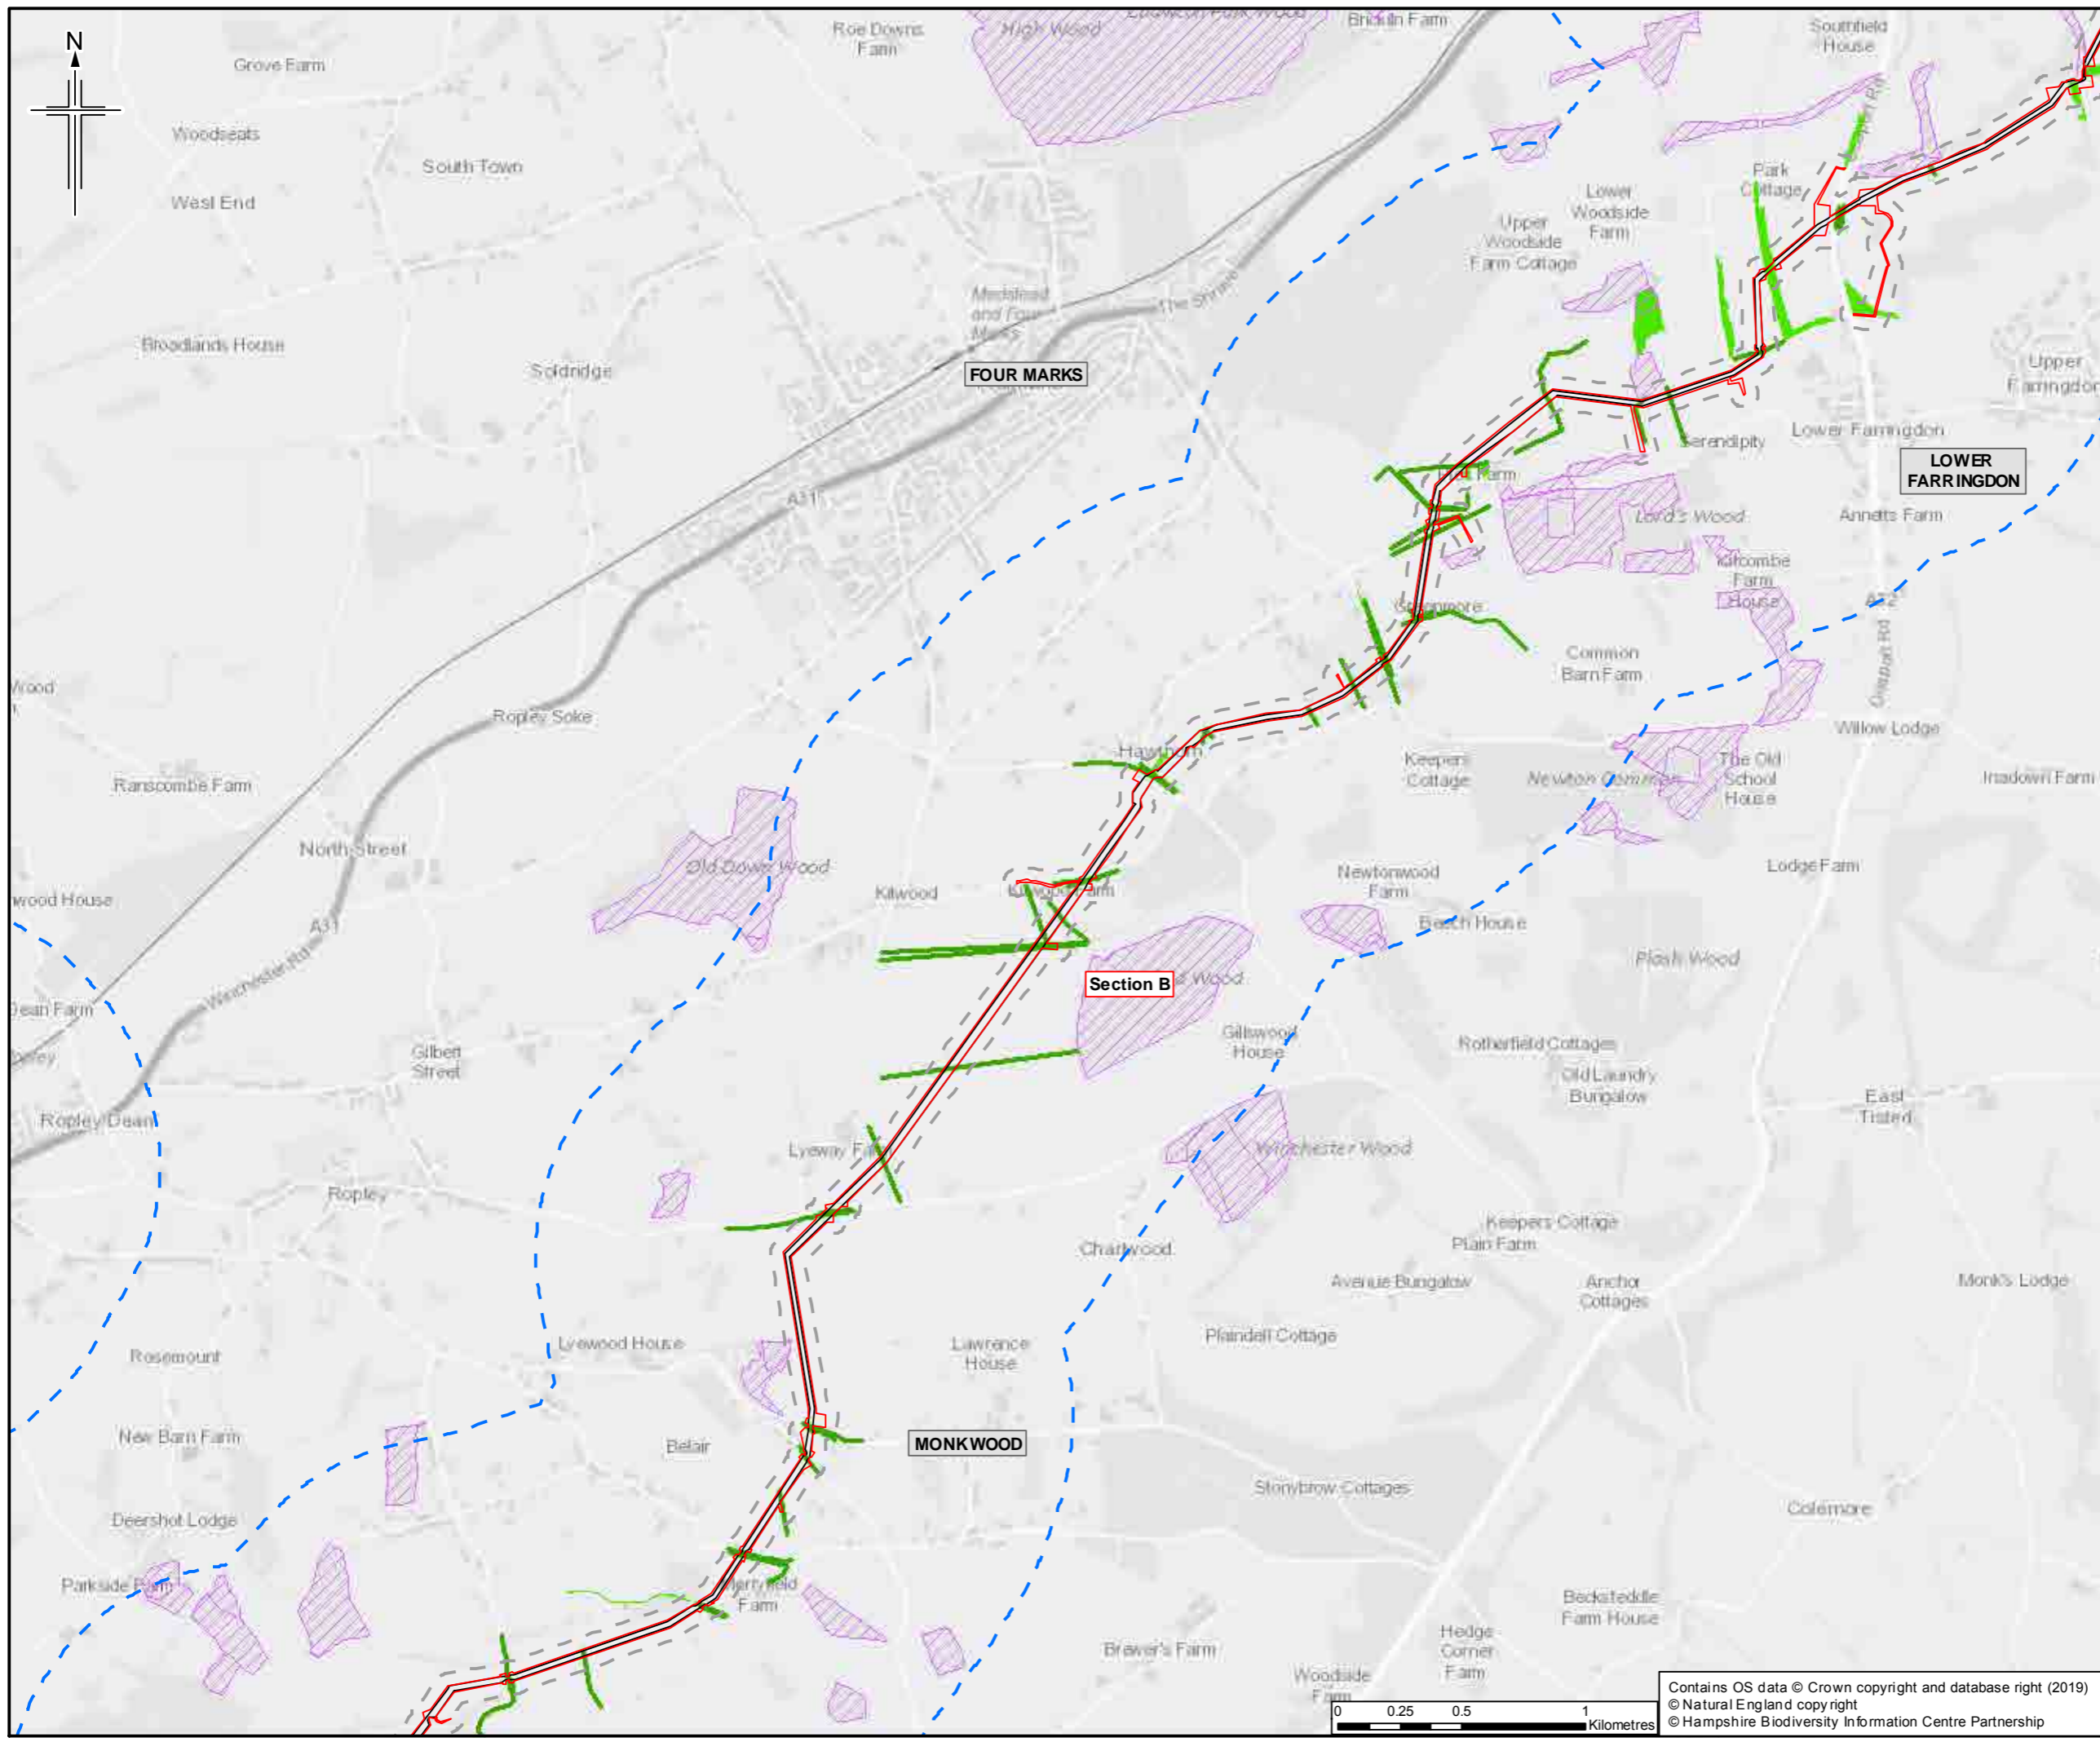

- Legend**
- Order Limits
  - Limits of deviation
  - Order Limits 50m buffer
  - Order Limits 1km buffer
  - Section break
  - Section break
- Ancient Woodland**
- Ancient Woodland Inventory Site
- Priority Habitats**
- Lowland Mixed Deciduous Woodland
  - Hedgerow - field survey

\* Buffer is known as the 'study area' in Chapter 7 Biodiversity.  
 \* Priority Habitats outside of statutory and non-statutory designated sites shown only. Data sources: Priority Habitat Inventory, HBIC - Priority Habitats and additional Priority Habitat identified during botanical survey  
 Sheet displays part of Section B

0	13/03/2019	For Issue	ZR	NS	LG	SH
Rev.	Rev. Date	Purpose of revision	OrigDwn	Checked	Rev'd	Apprv'd




Client  
 Esso Petroleum Company, Limited  
 Ermyn House,  
 Ermyn Way,  
 Leatherhead,  
 Surrey,  
 KT22 8UX





Drawing title  
 ENVIRONMENTAL STATEMENT  
 ANCIENT WOODLAND AND  
 PRIORITY HABITATS  
 APFP Reg. (2009) 5(2)(l)

Drawing Status	For Issue	
Scale	1:25,000 @ A3	DO NOT SCALE
Jacobs No.	B2325300	
Project/Work No.	B2325300-JAC-000-ENV-DRG-001572	
Drawing number	Figure 7.3 Sheet 5 of 14	Rev 0

Contains OS data © Crown copyright and database right (2019)  
 © Natural England copyright  
 © Hampshire Biodiversity Information Centre Partnership

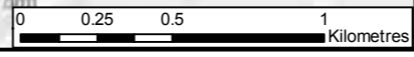



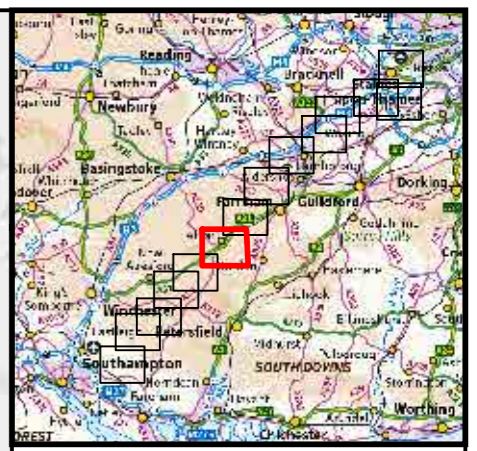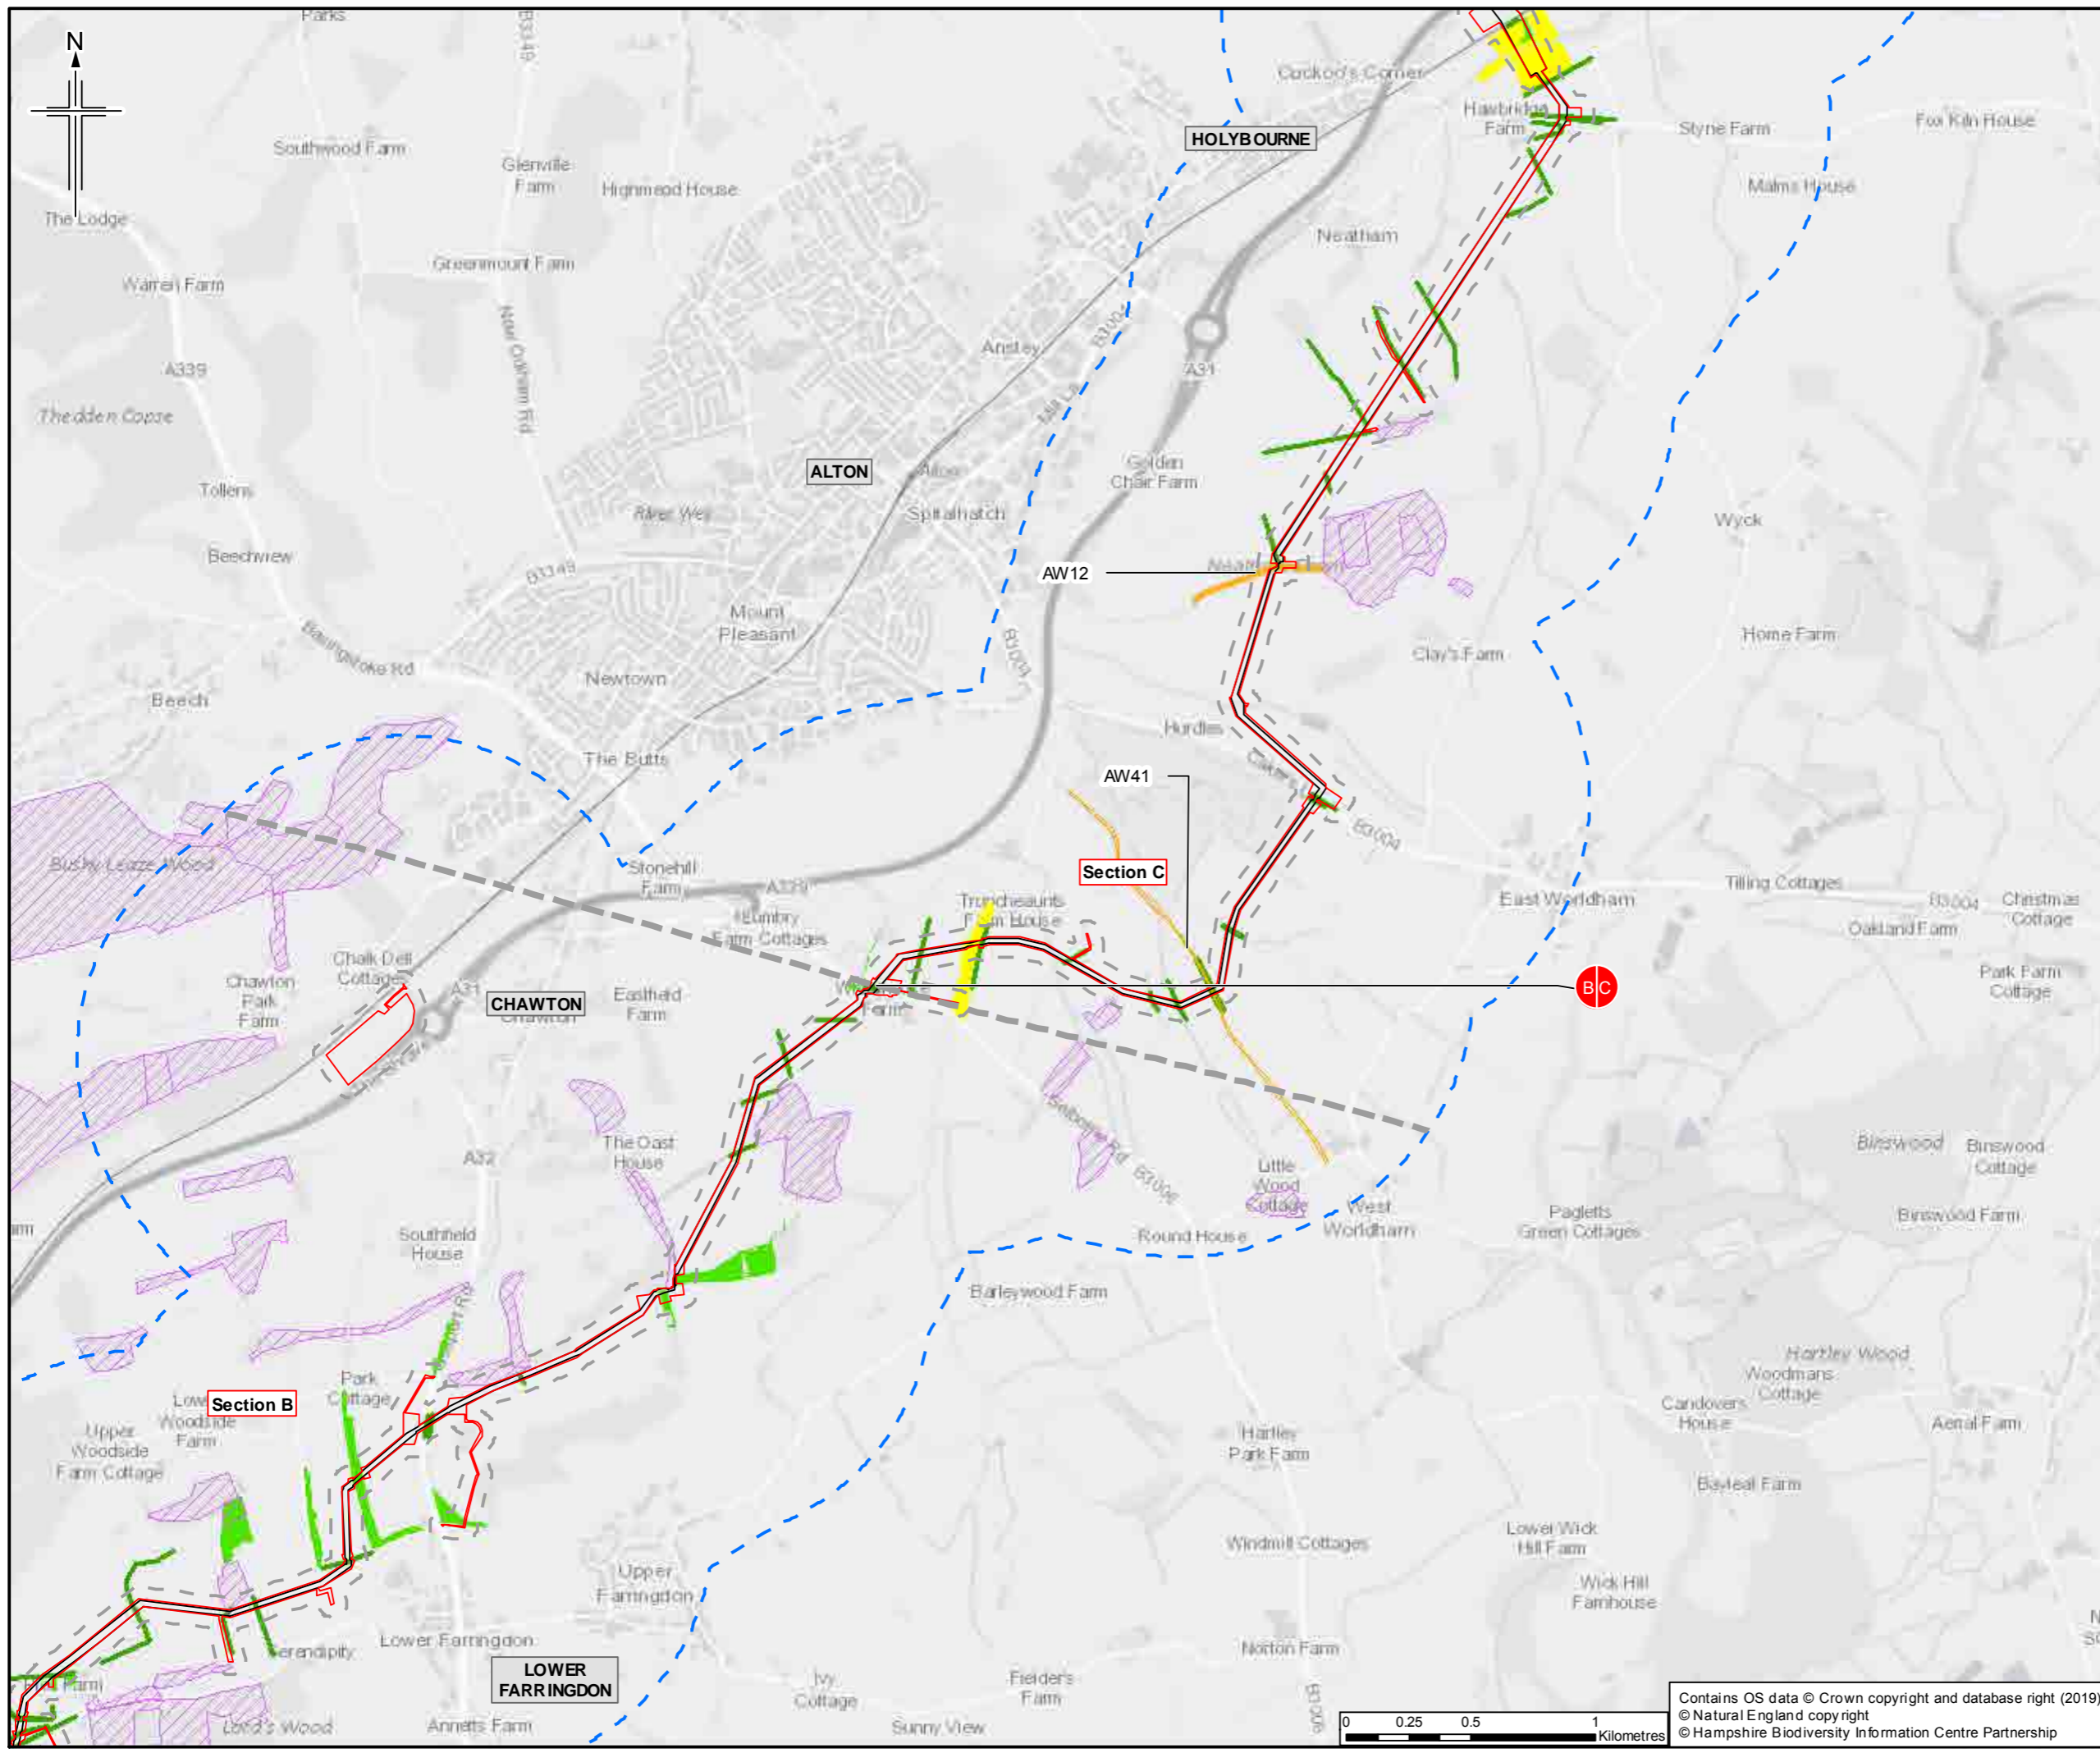

- Legend**
- Order Limits
  - Limits of deviation
  - Order Limits 50m buffer
  - Order Limits 1km buffer
  - Section break
  - Section break
- Ancient Woodland**
- Ancient Woodland Inventory Site
  - Potential Ancient Woodland Sites (less than 2ha)
- Priority Habitats**
- Coastal and Floodplain Grazing Marsh
  - Lowland Mixed Deciduous Woodland
  - Hedgerow - field survey

\* Buffer is known as the 'study area' in Chapter 7 Biodiversity.  
 \* Priority Habitats outside of statutory and non-statutory designated sites shown only. Data sources: Priority Habitat Inventory, HBIC - Priority Habitats and additional Priority Habitat identified during botanical survey  
 Sheet displays parts of Section B and Section C

0	13/03/2019	For Issue	ZR	NS	LG	SH
Rev.	Rev. Date	Purpose of revision	OrigDwn	Checked	Rev'd	Apprv'd


Client  
 Esso Petroleum Company, Limited  
 Ermyn House,  
 Ermyn Way,  
 Leatherhead,  
 Surrey,  
 KT22 8UX


Project  
 Southampton to London Pipeline Project

Drawing title  
 ENVIRONMENTAL STATEMENT  
 ANCIENT WOODLAND AND  
 PRIORITY HABITATS  
 APFP Reg. (2009) 5(2)(l)

Drawing Status	For Issue	
Scale	1:25,000 @ A3	DO NOT SCALE
JACOBS No.	B2325300	
Project/Work No.	B2325300-JAC-000-ENV-DRG-001572	
Drawing number	Figure 7.3 Sheet 6 of 14	Rev 0

Contains OS data © Crown copyright and database right (2019)  
 © Natural England copyright  
 © Hampshire Biodiversity Information Centre Partnership

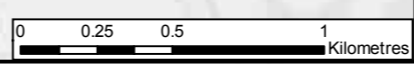

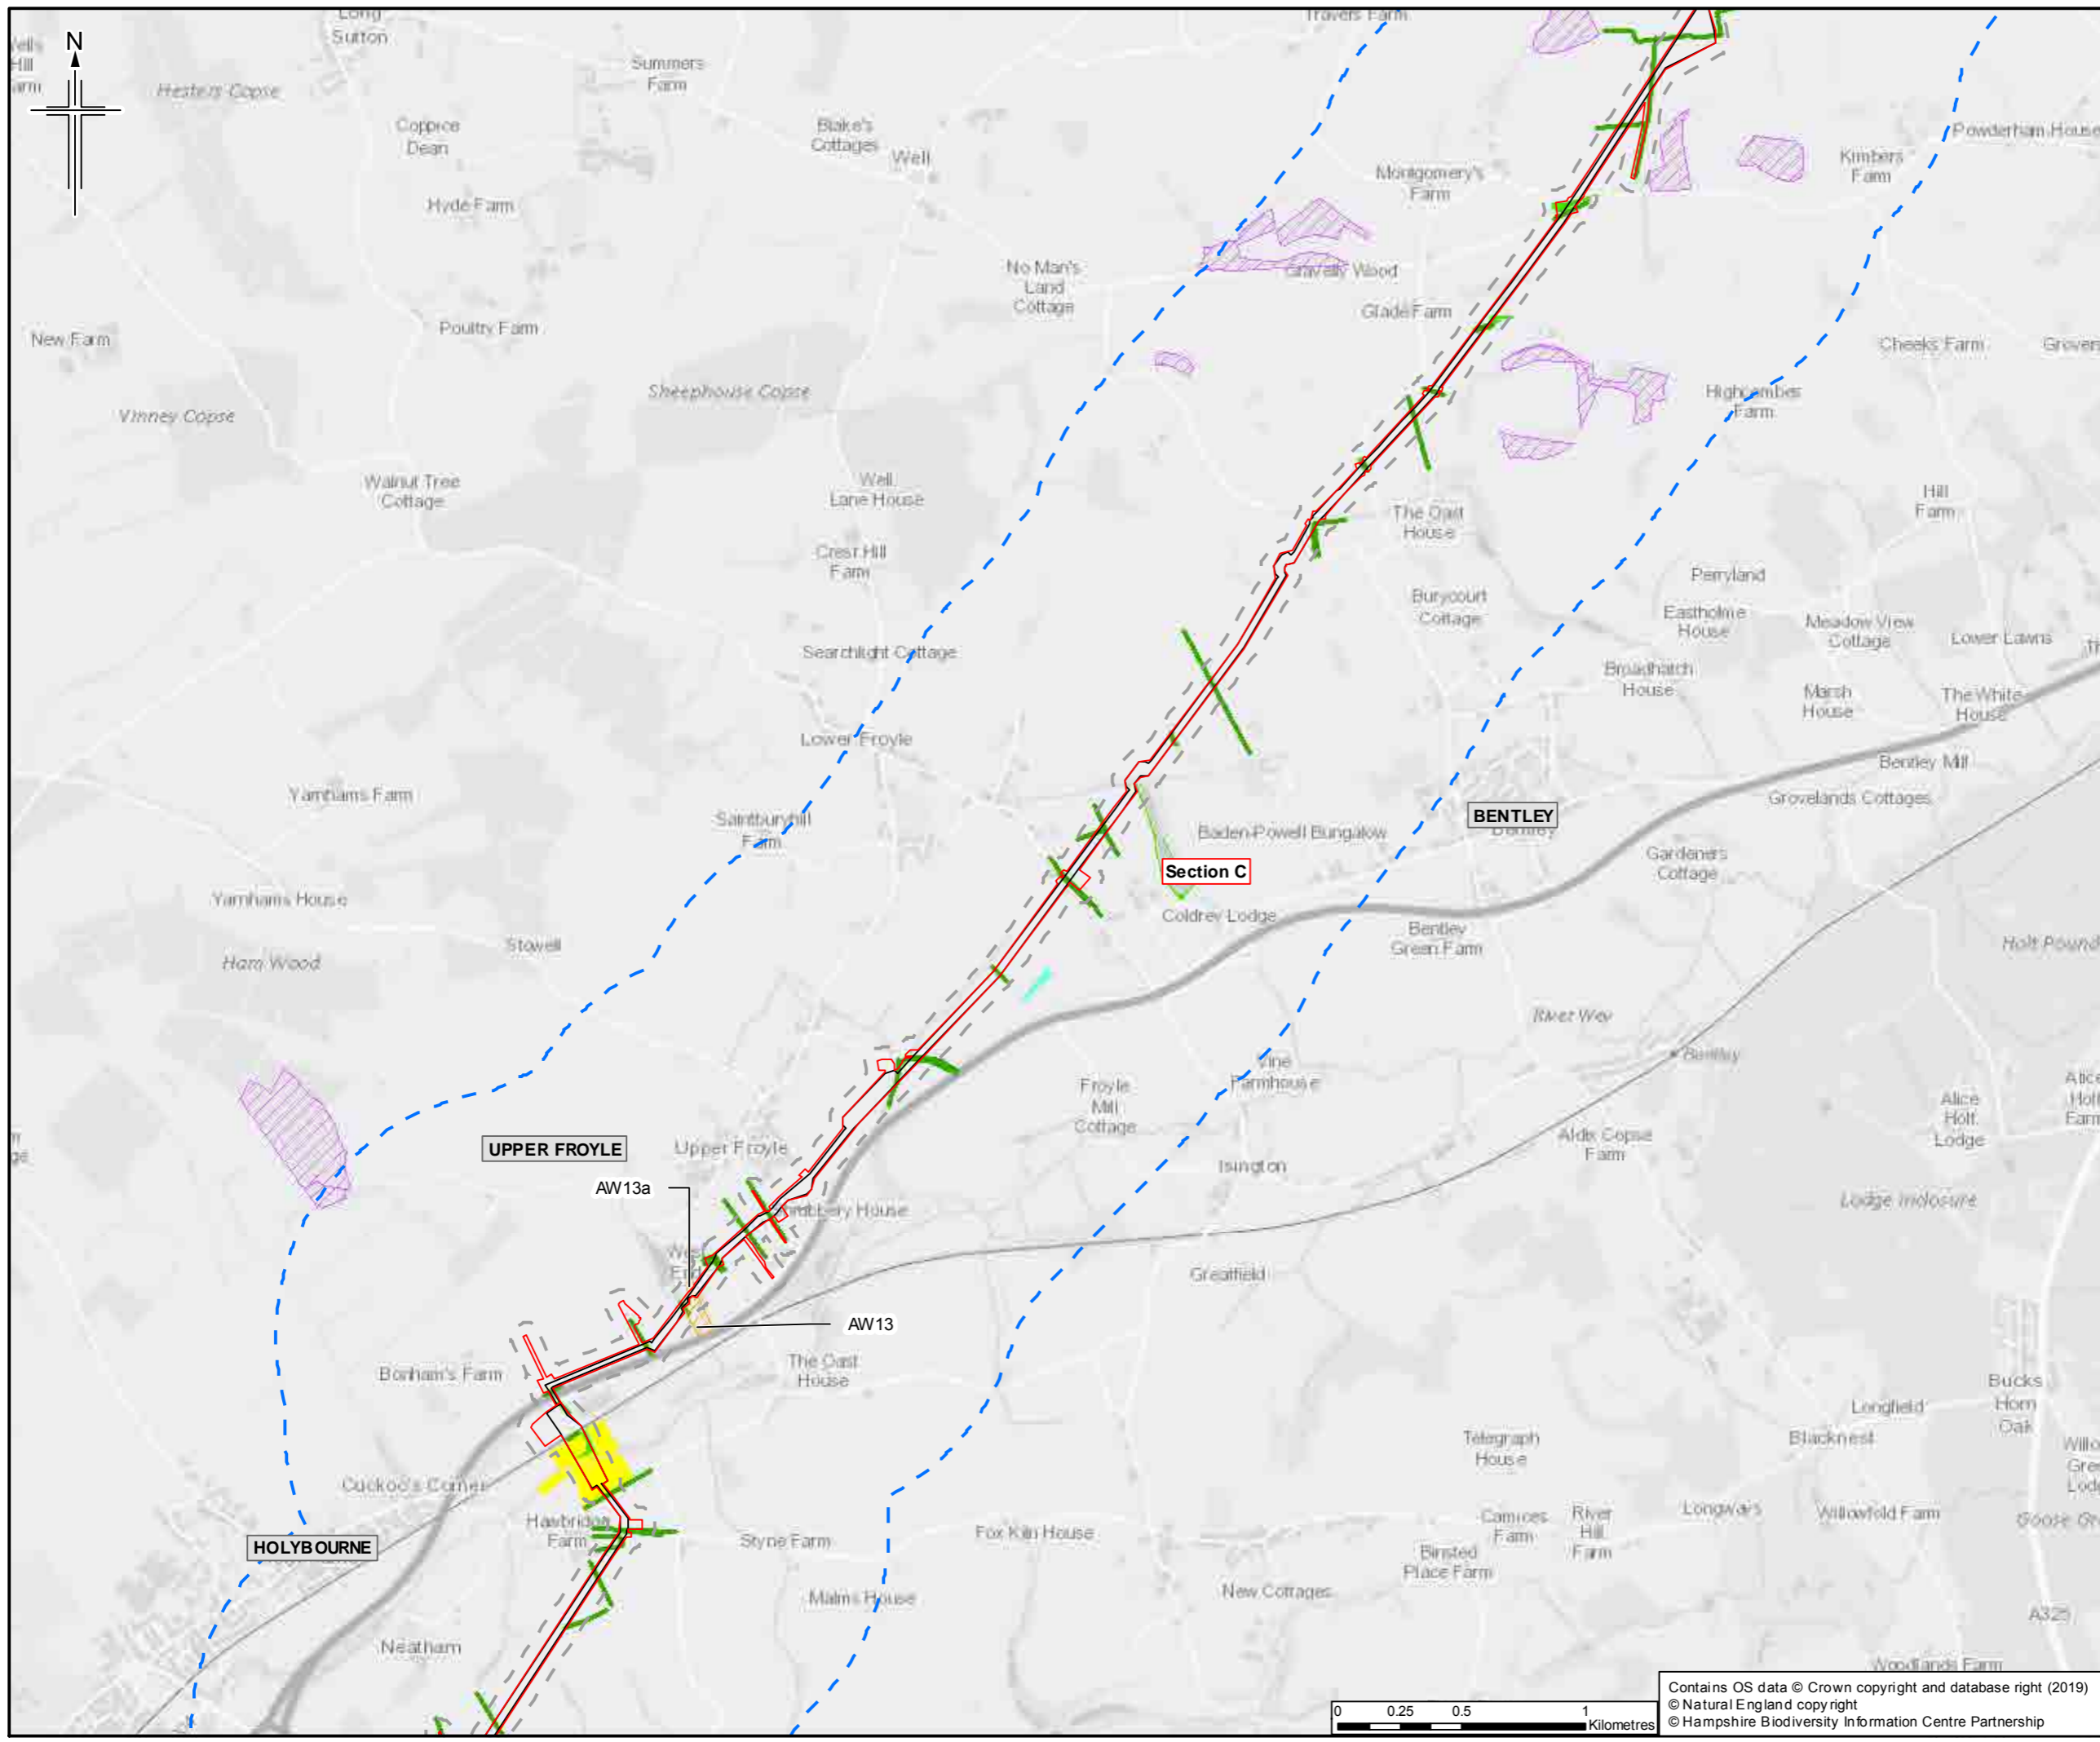

- Legend**
- Order Limits
  - Limits of deviation
  - Order Limits 50m buffer
  - Order Limits 1km buffer
  - Section break
  - Section break
- Ancient Woodland**
- Ancient Woodland Inventory Site
  - Potential Ancient Woodland Sites (less than 2ha)
- Priority Habitats**
- Arable Field Margins
  - Coastal and Floodplain Grazing Marsh
  - Lowland Mixed Deciduous Woodland
  - Hedgerow - field survey

\* Buffer is known as the 'study area' in Chapter 7 Biodiversity.  
 \* Priority Habitats outside of statutory and non-statutory designated sites shown only. Data sources: Priority Habitat Inventory, HBIC - Priority Habitats and additional Priority Habitat identified during botanical survey  
 Sheet displays part of Section C

0	13/03/2019	For Issue	ZR	NS	LG	SH
Rev.	Rev. Date	Purpose of revision	OrigDwn	Checked	Rev'd	Apprv'd




**Client**  
 Esso Petroleum Company, Limited  
 Ermyn House,  
 Ermyn Way,  
 Leatherhead,  
 Surrey,  
 KT22 8UX





**Drawing title**  
 ENVIRONMENTAL STATEMENT  
 ANCIENT WOODLAND AND  
 PRIORITY HABITATS  
 APFP Reg. (2009) 5(2)(l)

<b>Drawing Status</b>	For Issue	
<b>Scale</b>	1:25,000 @ A3	DO NOT SCALE
<b>Jacobs No.</b>	B2325300	
<b>ProjectWise No.</b>	B2325300-JAC-000-ENV-DRG-001572	
<b>Drawing number</b>	Figure 7.3 Sheet 7 of 14	Rev 0

Contains OS data © Crown copyright and database right (2019)  
 © Natural England copyright  
 © Hampshire Biodiversity Information Centre Partnership

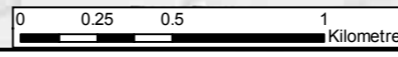

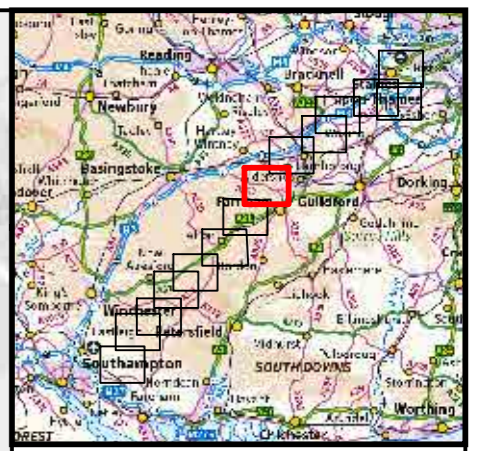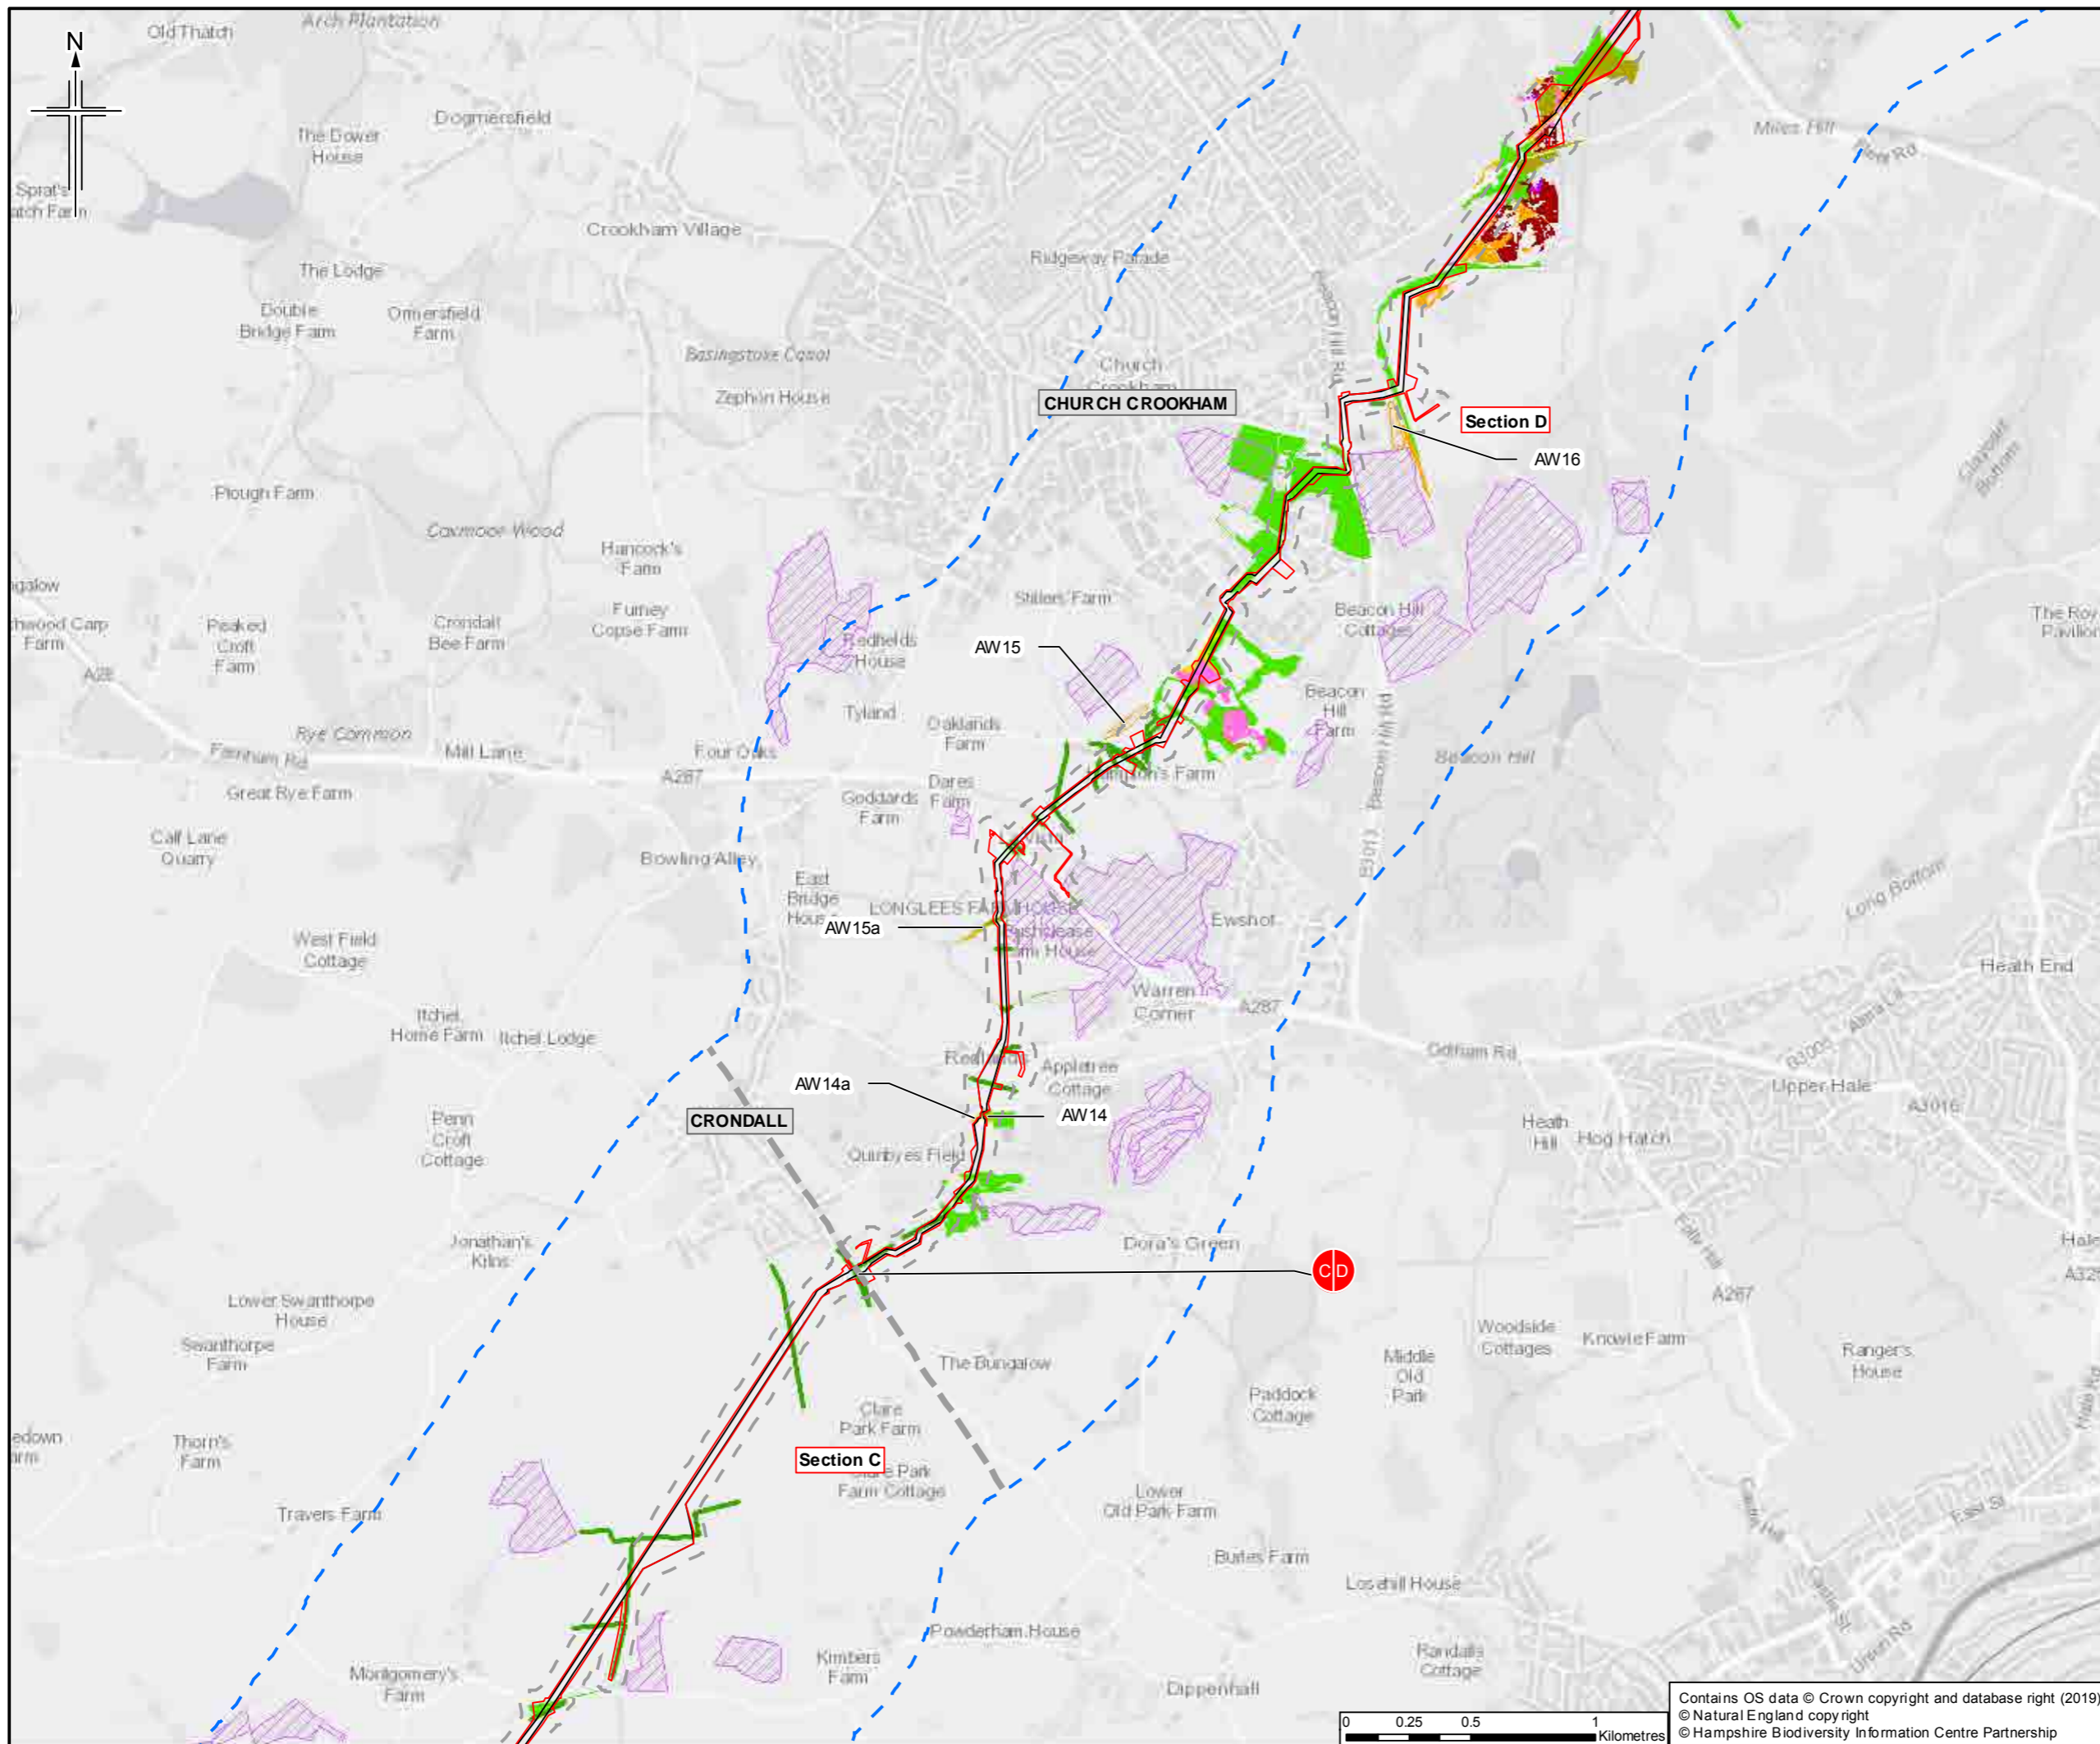

- Legend**
- Order Limits
  - Limits of deviation
  - Order Limits 50m buffer
  - Order Limits 1km buffer
  - Section break
  - Section break
- Ancient Woodland**
- Ancient Woodland Inventory Site
  - Potential Ancient Woodland Sites (less than 2ha)
- Priority Habitats**
- Lowland Dry Acid Grassland
  - Lowland Fens
  - Lowland Heathland
  - Lowland Meadows
  - Lowland Mixed Deciduous Woodland
  - Purple Moor-Grass and Rush Pastures
  - Wet Woodland
  - Hedgerow - field survey
- \* Buffer is known as the 'study area' in Chapter 7 Biodiversity.  
 \* Priority Habitats outside of statutory and non-statutory designated sites shown only. Data sources: Priority Habitat Inventory, HBIC - Priority Habitats and additional Priority Habitat identified during botanical survey  
 Sheet displays parts of Section C and Section D

Rev.	Rev. Date	Purpose of revision	Orig/Dwn	Checked	Rev'd	Apprv'd
0	13/03/2019	For Issue				




Client  
 Esso Petroleum Company, Limited  
 Ermyn House,  
 Ermyn Way,  
 Leatherhead,  
 Surrey,  
 KT22 8UX




Drawing title  
 ENVIRONMENTAL STATEMENT  
 ANCIENT WOODLAND AND  
 PRIORITY HABITATS  
 APFP Reg. (2009) 5(2)(l)

Drawing Status	For Issue
Scale	1:25,000 @ A3 DO NOT SCALE
Jacobs No.	B2325300
Project/Draw No.	B2325300-JAC-000-ENV-DRG-001572
Drawing number	Figure 7.3 Sheet 8 of 14
Rev	0

Contains OS data © Crown copyright and database right (2019)  
 © Natural England copyright  
 © Hampshire Biodiversity Information Centre Partnership

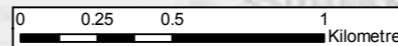

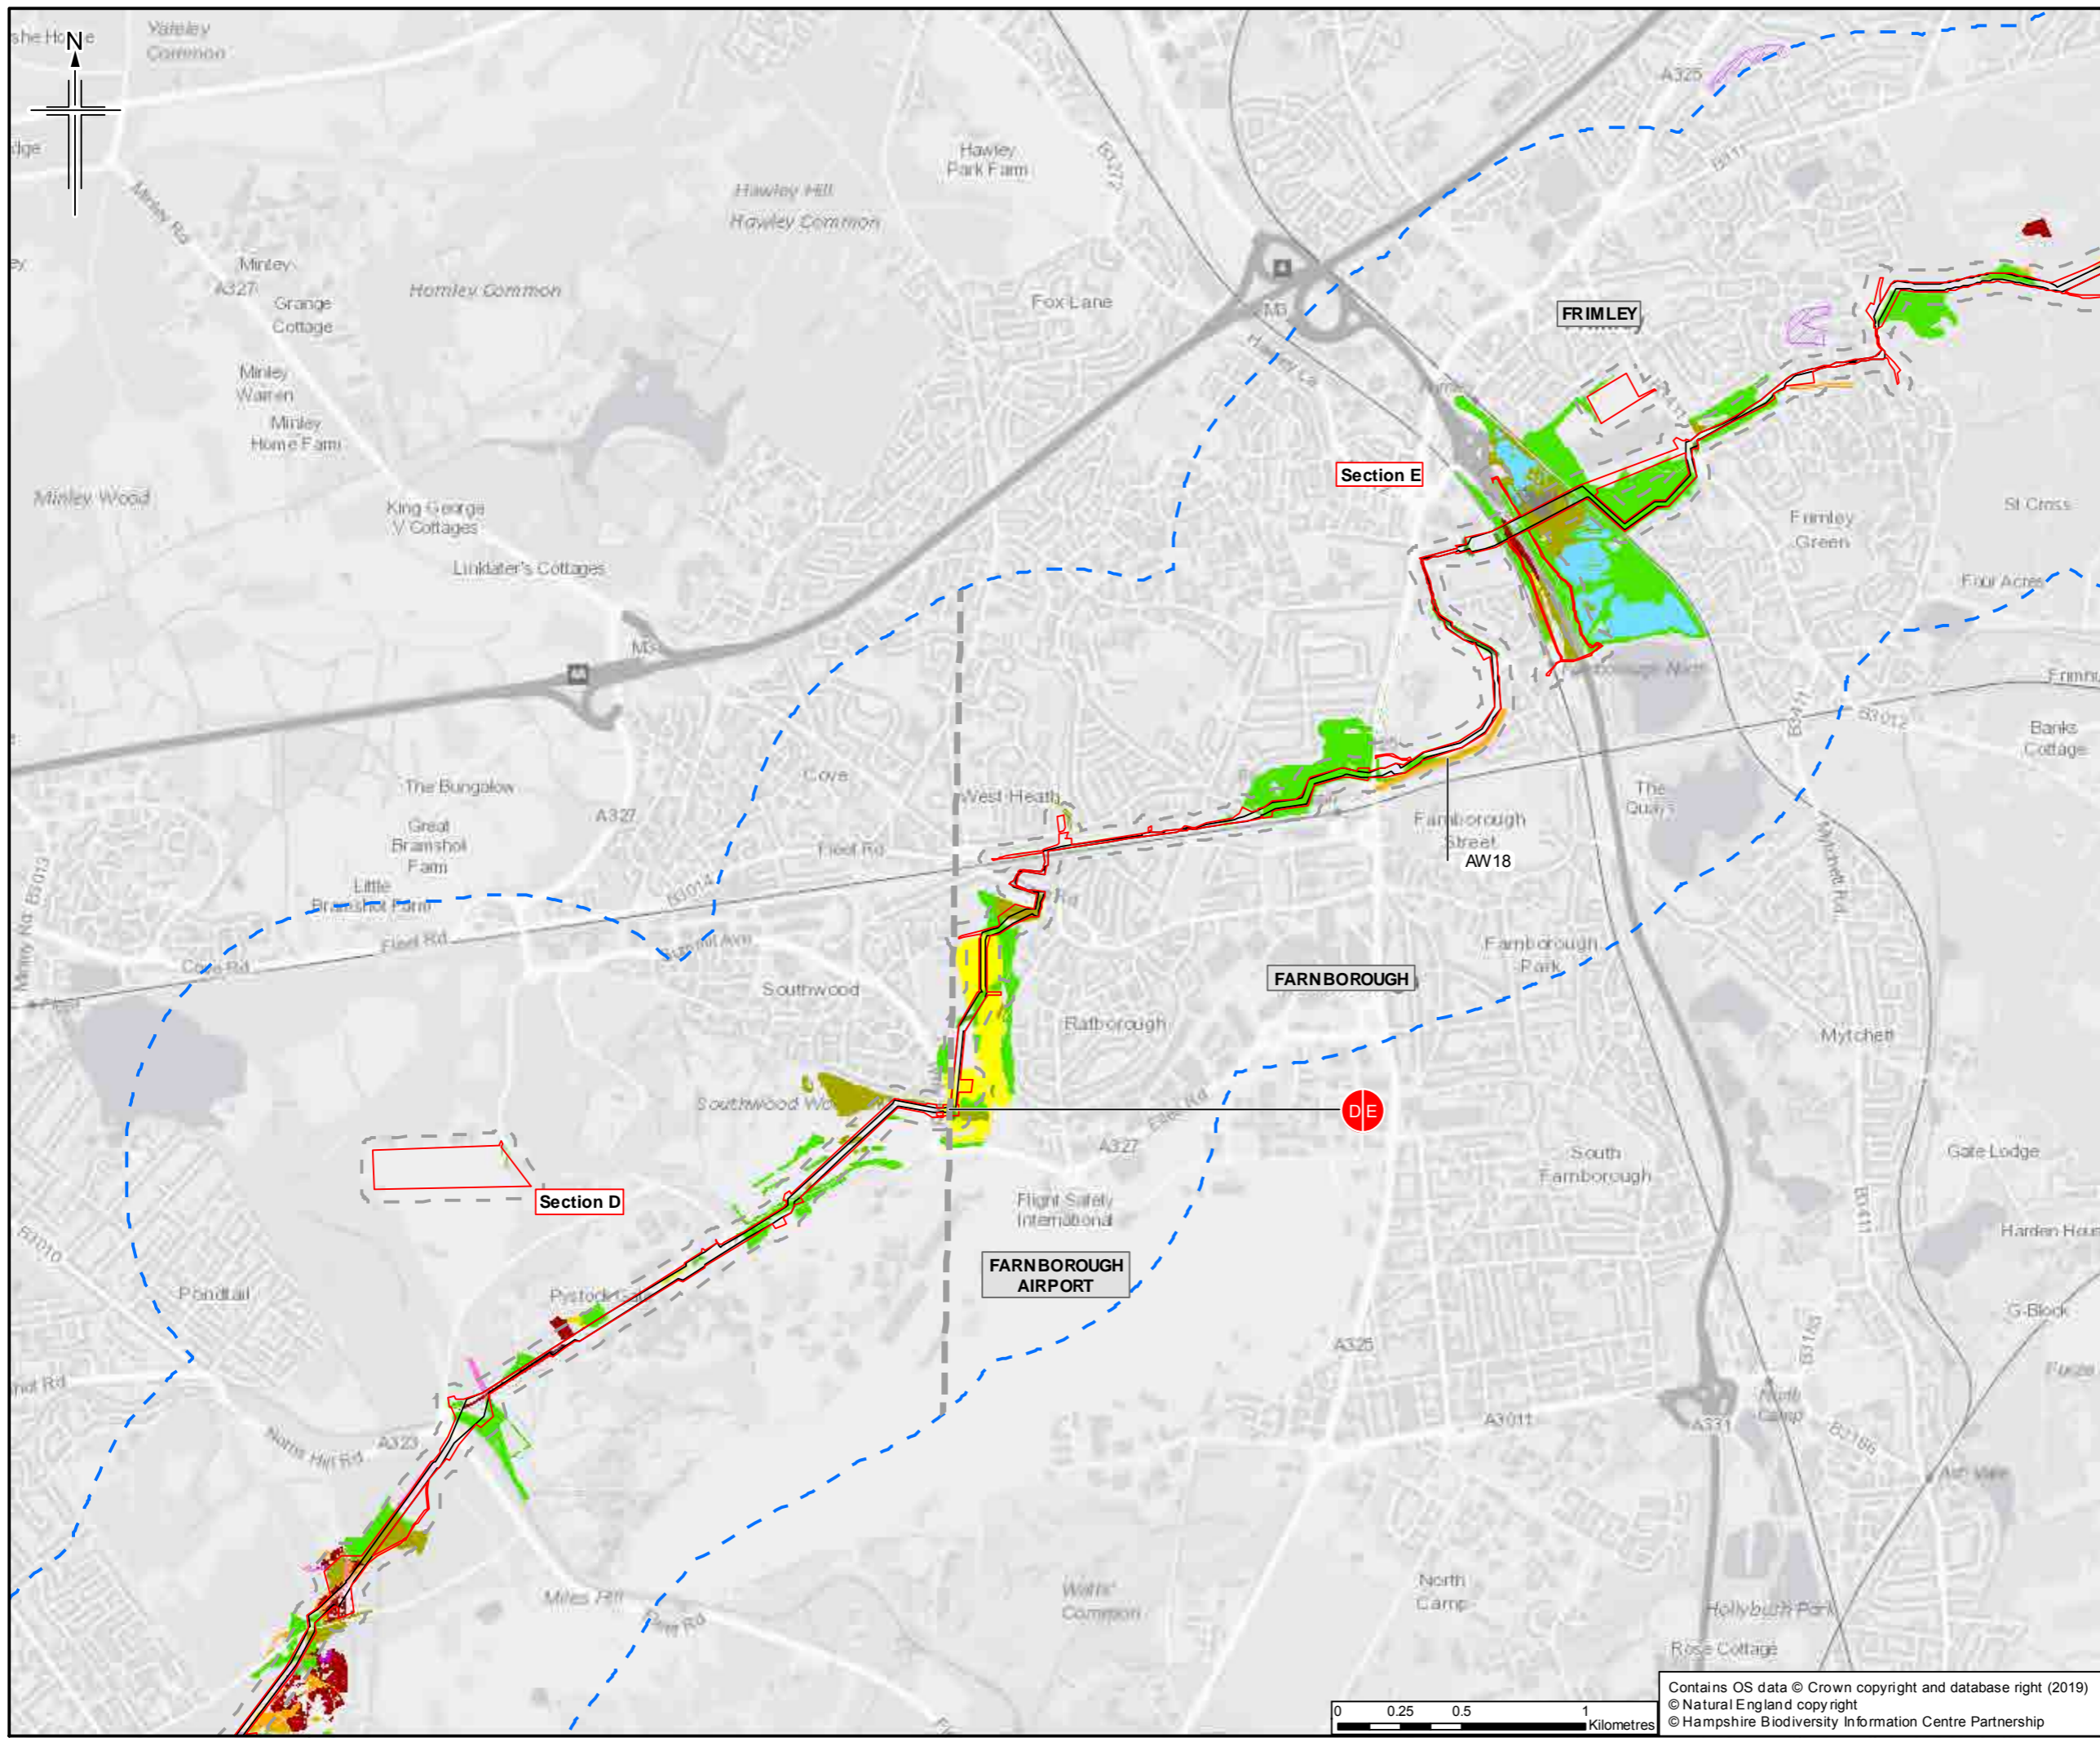

**Legend**

- Order Limits
- Limits of deviation
- Order Limits 50m buffer
- Order Limits 1km buffer
- Section break
- Section break

**Ancient Woodland**

- Ancient Woodland Inventory Site
- Potential Ancient Woodland Sites (less than 2ha)

**Priority Habitats**

- Coastal and Floodplain Grazing Marsh
- Eutrophic Standing Waters
- Lowland Dry Acid Grassland
- Lowland Fens
- Lowland Heathland
- Lowland Meadows
- Lowland Mixed Deciduous Woodland
- Purple Moor-Grass and Rush Pastures
- Reedbeds
- Wet Woodland
- Hedgerow - field survey

\* Buffer is known as the 'study area' in Chapter 7 Biodiversity.  
 \* Priority Habitats outside of statutory and non-statutory designated sites shown only. Data sources: Priority Habitat Inventory, HBIC - Priority Habitats and additional Priority Habitat identified during botanical survey  
 Sheet displays parts of Section D and Section E

0	13/03/2019	For Issue	ZR	NS	LG	SH
Rev.	Rev. Date	Purpose of revision	Orig/Dwn	Checked	Rev'd	Apprv'd

**JACOBS**  
 1180 East Hill Road, Winchester, Hampshire SO10 2BU, UK  
 Tel: +44 (0)1964 700000 Fax: +44(0)1964 700001  
 www.jacobs.com


Client  
 Esso Petroleum Company, Limited  
 Ermyn House,  
 Ermyn Way,  
 Leatherhead,  
 Surrey,  
 KT22 8UX



Project  
**Southampton to London Pipeline Project**

Drawing title  
**ENVIRONMENTAL STATEMENT  
 ANCIENT WOODLAND AND  
 PRIORITY HABITATS  
 APFP Reg. (2009) 5(2)(I)**

Drawing Status	For Issue	
Scale	1:25,000 @ A3	DO NOT SCALE
Jacobs No.	B2325300	
ProjectWise No.	B2325300-JAC-000-ENV-DRG-001572	
Drawing number	Figure 7.3 Sheet 9 of 14	Rev 0

Contains OS data © Crown copyright and database right (2019)  
 © Natural England copyright  
 © Hampshire Biodiversity Information Centre Partnership

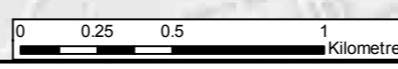

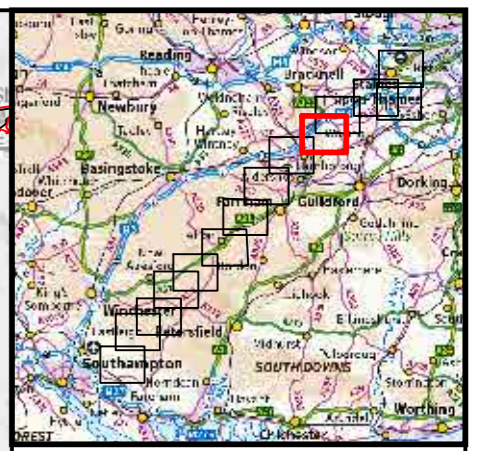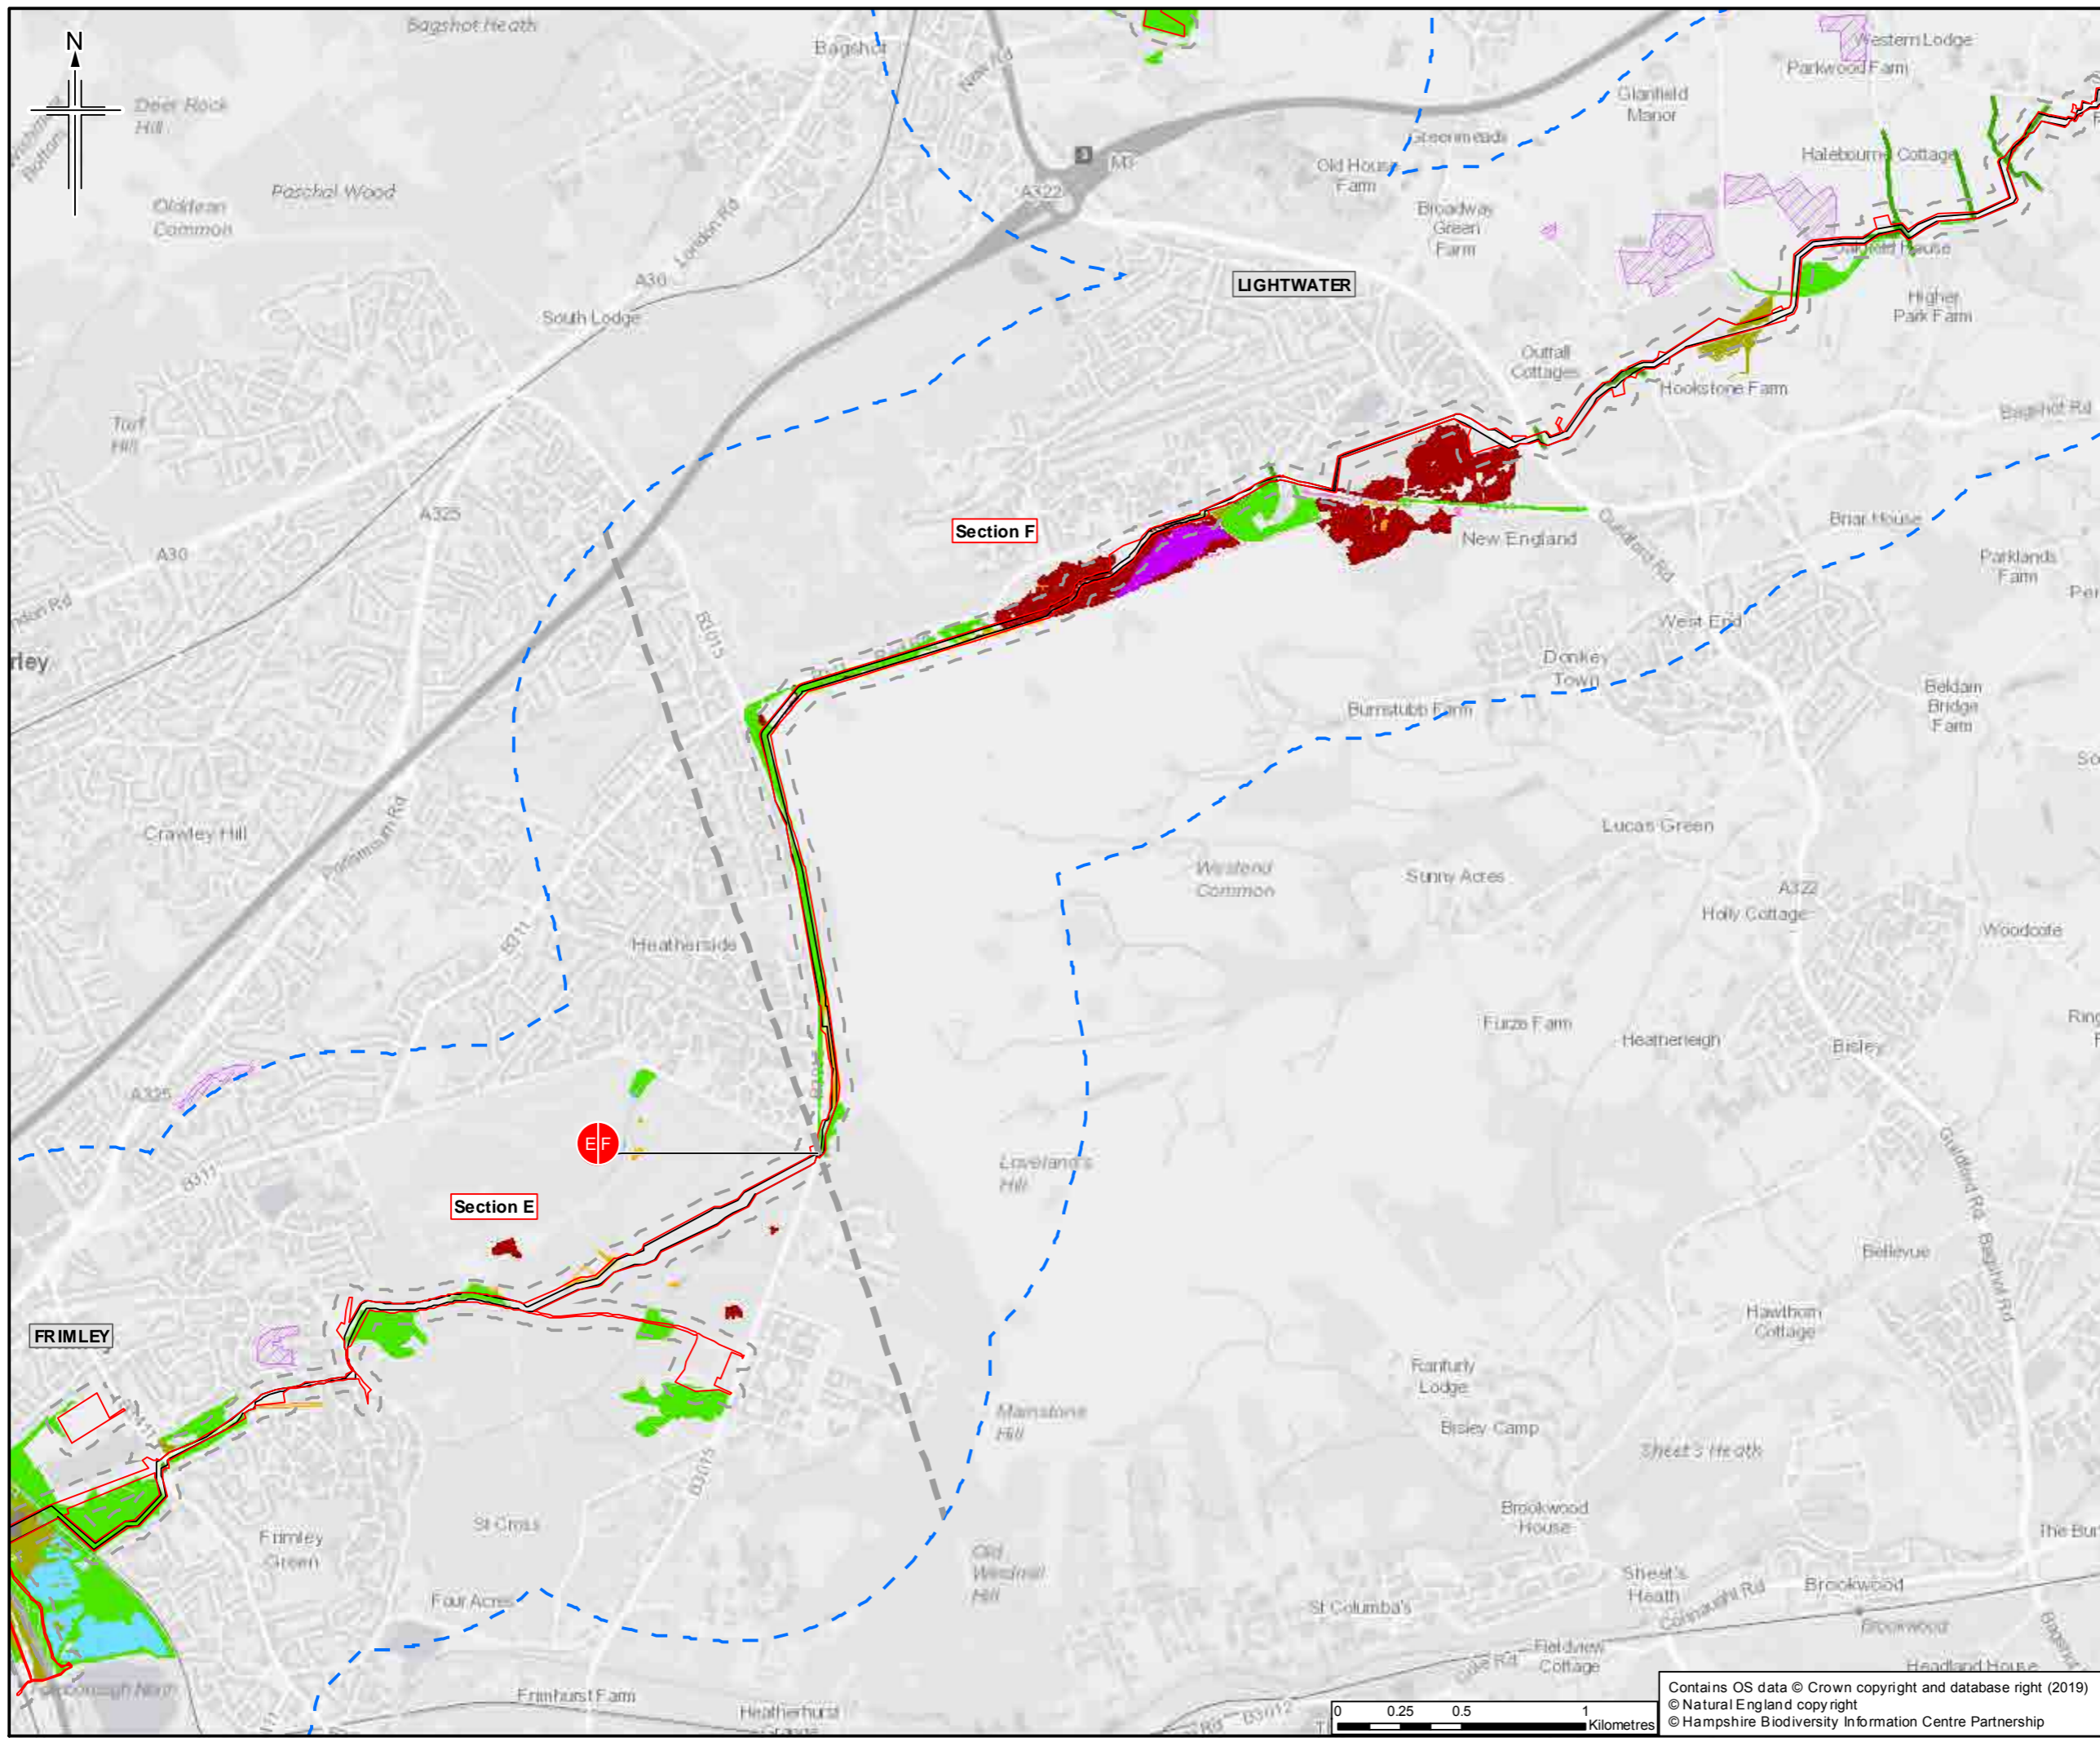

**Legend**

- Order Limits
- Limits of deviation
- Order Limits 50m buffer
- Order Limits 1km buffer
- Section break
- Section break

**Ancient Woodland**

- Ancient Woodland Inventory Site
- Potential Ancient Woodland Sites (less than 2ha)

**Priority Habitats**

- Eutrophic Standing Waters
- Lowland Dry Acid Grassland
- Lowland Fens
- Lowland Heathland
- Lowland Meadows
- Lowland Mixed Deciduous Woodland
- Ponds
- Purple Moor-Grass and Rush Pastures
- Reedbeds
- Wet Woodland
- Hedgerow - field survey

\* Buffer is known as the 'study area' in Chapter 7 Biodiversity.  
 \* Priority Habitats outside of statutory and non-statutory designated sites shown only. Data sources: Priority Habitat Inventory, HBIC - Priority Habitats and additional Priority Habitat identified during botanical survey  
 Sheet displays parts of Section E and Section F

0	13/03/2019	For Issue	ZR	NS	LG	SH
Rev.	Rev. Date	Purpose of revision	Orig/Dwn	Checked	Rev'd	Apprv'd

**JACOBS**  
 1180 Eddle Road, Wokingham, Wokingham RG40 3DU, UK  
 Tel: +44 (0) 1345 70000 Fax: +44(0)1345 70001  
 www.jacobs.com


Client  
 Esso Petroleum Company, Limited  
 Ermyn House,  
 Ermyn Way,  
 Leatherhead,  
 Surrey,  
 KT22 8UX



Project  
 Southampton to London Pipeline Project

Drawing title  
 ENVIRONMENTAL STATEMENT  
 ANCIENT WOODLAND AND  
 PRIORITY HABITATS  
 APFP Reg. (2009) 5(2)(l)

Drawing Status	For Issue	
Scale	1:25,000 @ A3	DO NOT SCALE
Jacobs No.	B2325300	
ProjectWise No.	B2325300-JAC-000-ENV-DRG-001572	
Drawing number	Figure 7.3 Sheet 10 of 14	Rev 0

Contains OS data © Crown copyright and database right (2019)  
 © Natural England copyright  
 © Hampshire Biodiversity Information Centre Partnership

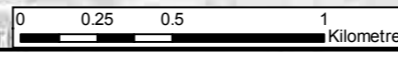

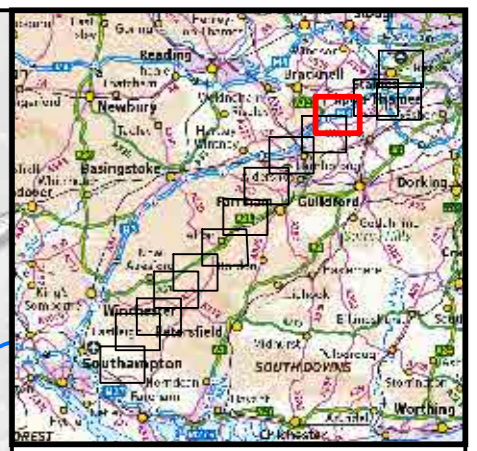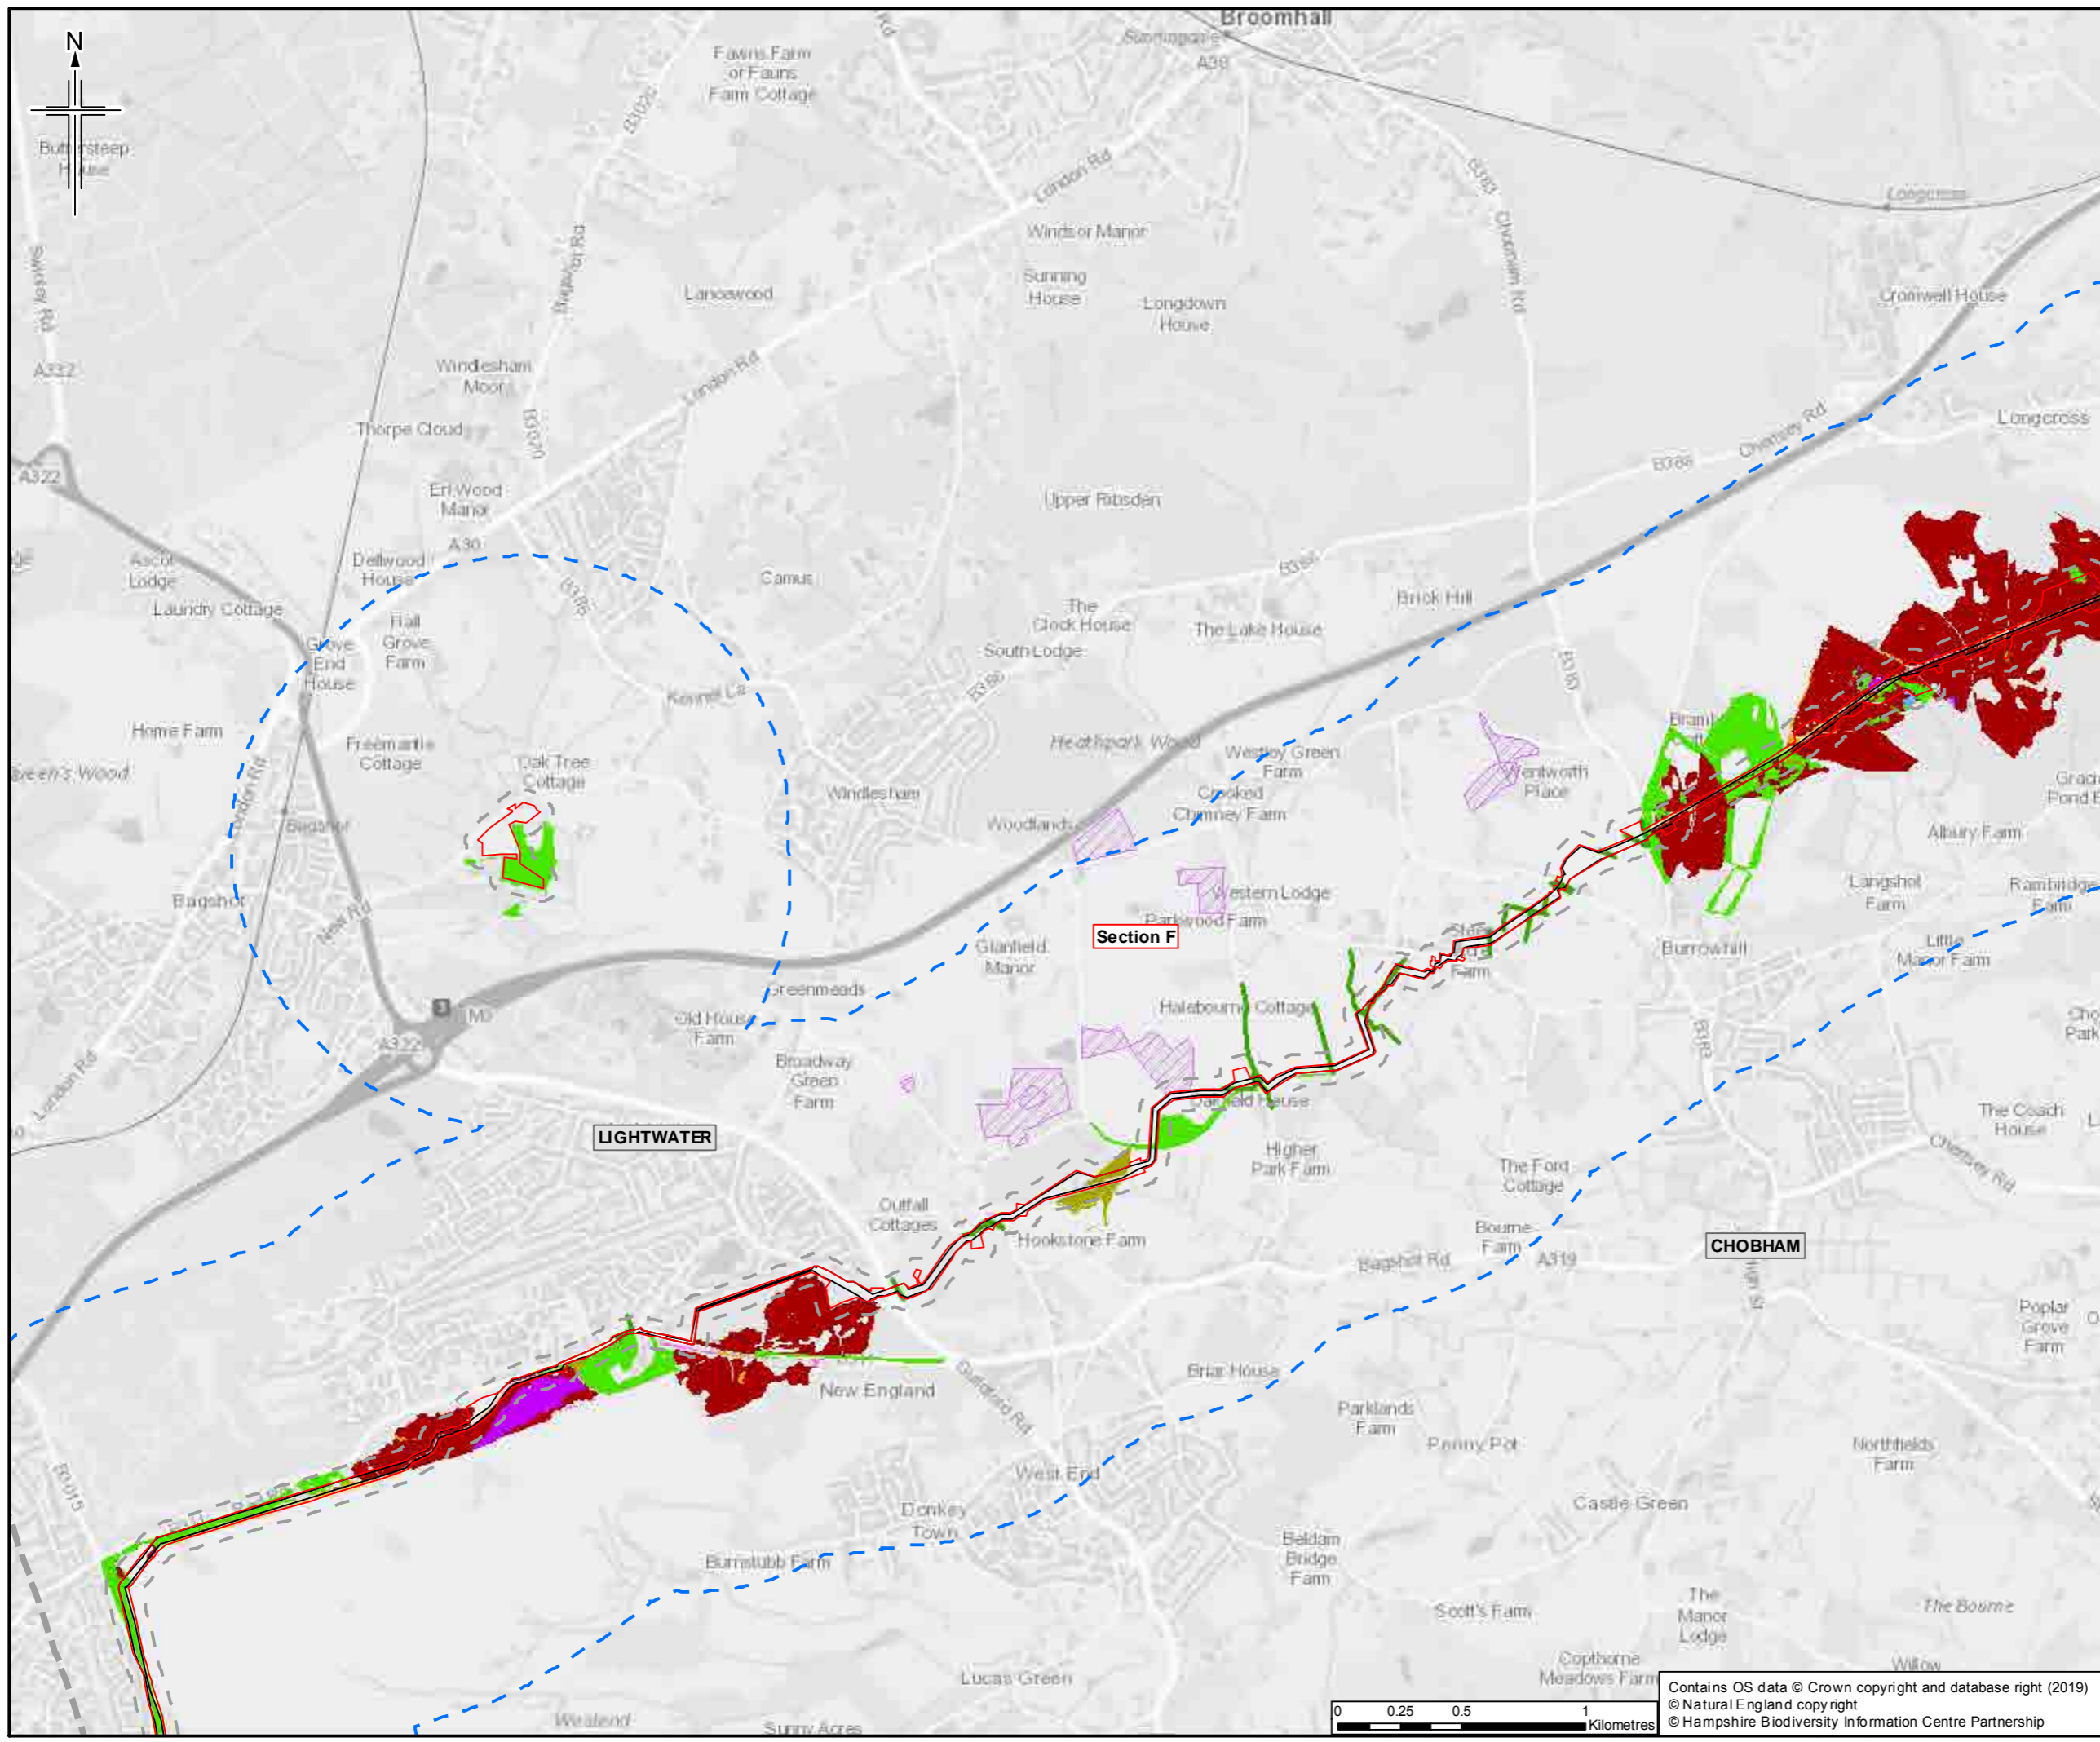

**Legend**

- Order Limits
- Limits of deviation
- Order Limits 50m buffer
- Order Limits 1km buffer
- Section break
- Section break

**Ancient Woodland**

- Ancient Woodland Inventory Site

**Priority Habitats**

- Lowland Dry Acid Grassland
- Lowland Fens
- Lowland Heathland
- Lowland Mixed Deciduous Woodland
- Ponds
- Purple Moor-Grass and Rush Pastures
- Wet Woodland
- Hedgerow - field survey

\* Buffer is known as the 'study area' in Chapter 7 Biodiversity.  
 \* Priority Habitats outside of statutory and non-statutory designated sites shown only. Data sources: Priority Habitat Inventory, HBIC - Priority Habitats and additional Priority Habitat identified during botanical survey  
 Sheet displays part of Section F

0	13/03/2019	For Issue	ZR	NS	LG	SH
Rev.	Rev. Date	Purpose of revision	Orig/Dwn	Checked	Rev'd	Apprv'd
Author						

**JACOBS**  
 1180 East Hill Road, Wokingham, Wokingham RG40 3DU, UK  
 Tel: +44 (0) 118 946 7000 Fax: +44(0)118 946 7001  
 www.jacobs.com


Client  
 Esso Petroleum Company, Limited  
 Ermyn House,  
 Ermyn Way,  
 Leatherhead,  
 Surrey,  
 KT22 8UX


Project  
 Southampton to London Pipeline Project

Drawing title  
 ENVIRONMENTAL STATEMENT  
 ANCIENT WOODLAND AND  
 PRIORITY HABITATS  
 APFP Reg. (2009) 5(2)(I)

Drawing Status	For Issue	
Scale	1:25,000 @ A3	DO NOT SCALE
Jacobs No.	B2325300	
ProjectWise No.	B2325300-JAC-000-ENV-DRG-001572	
Drawing number	Figure 7.3 Sheet 11 of 14	Rev 0

Contains OS data © Crown copyright and database right (2019)  
 © Natural England copyright  
 © Hampshire Biodiversity Information Centre Partnership

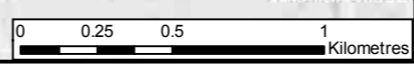

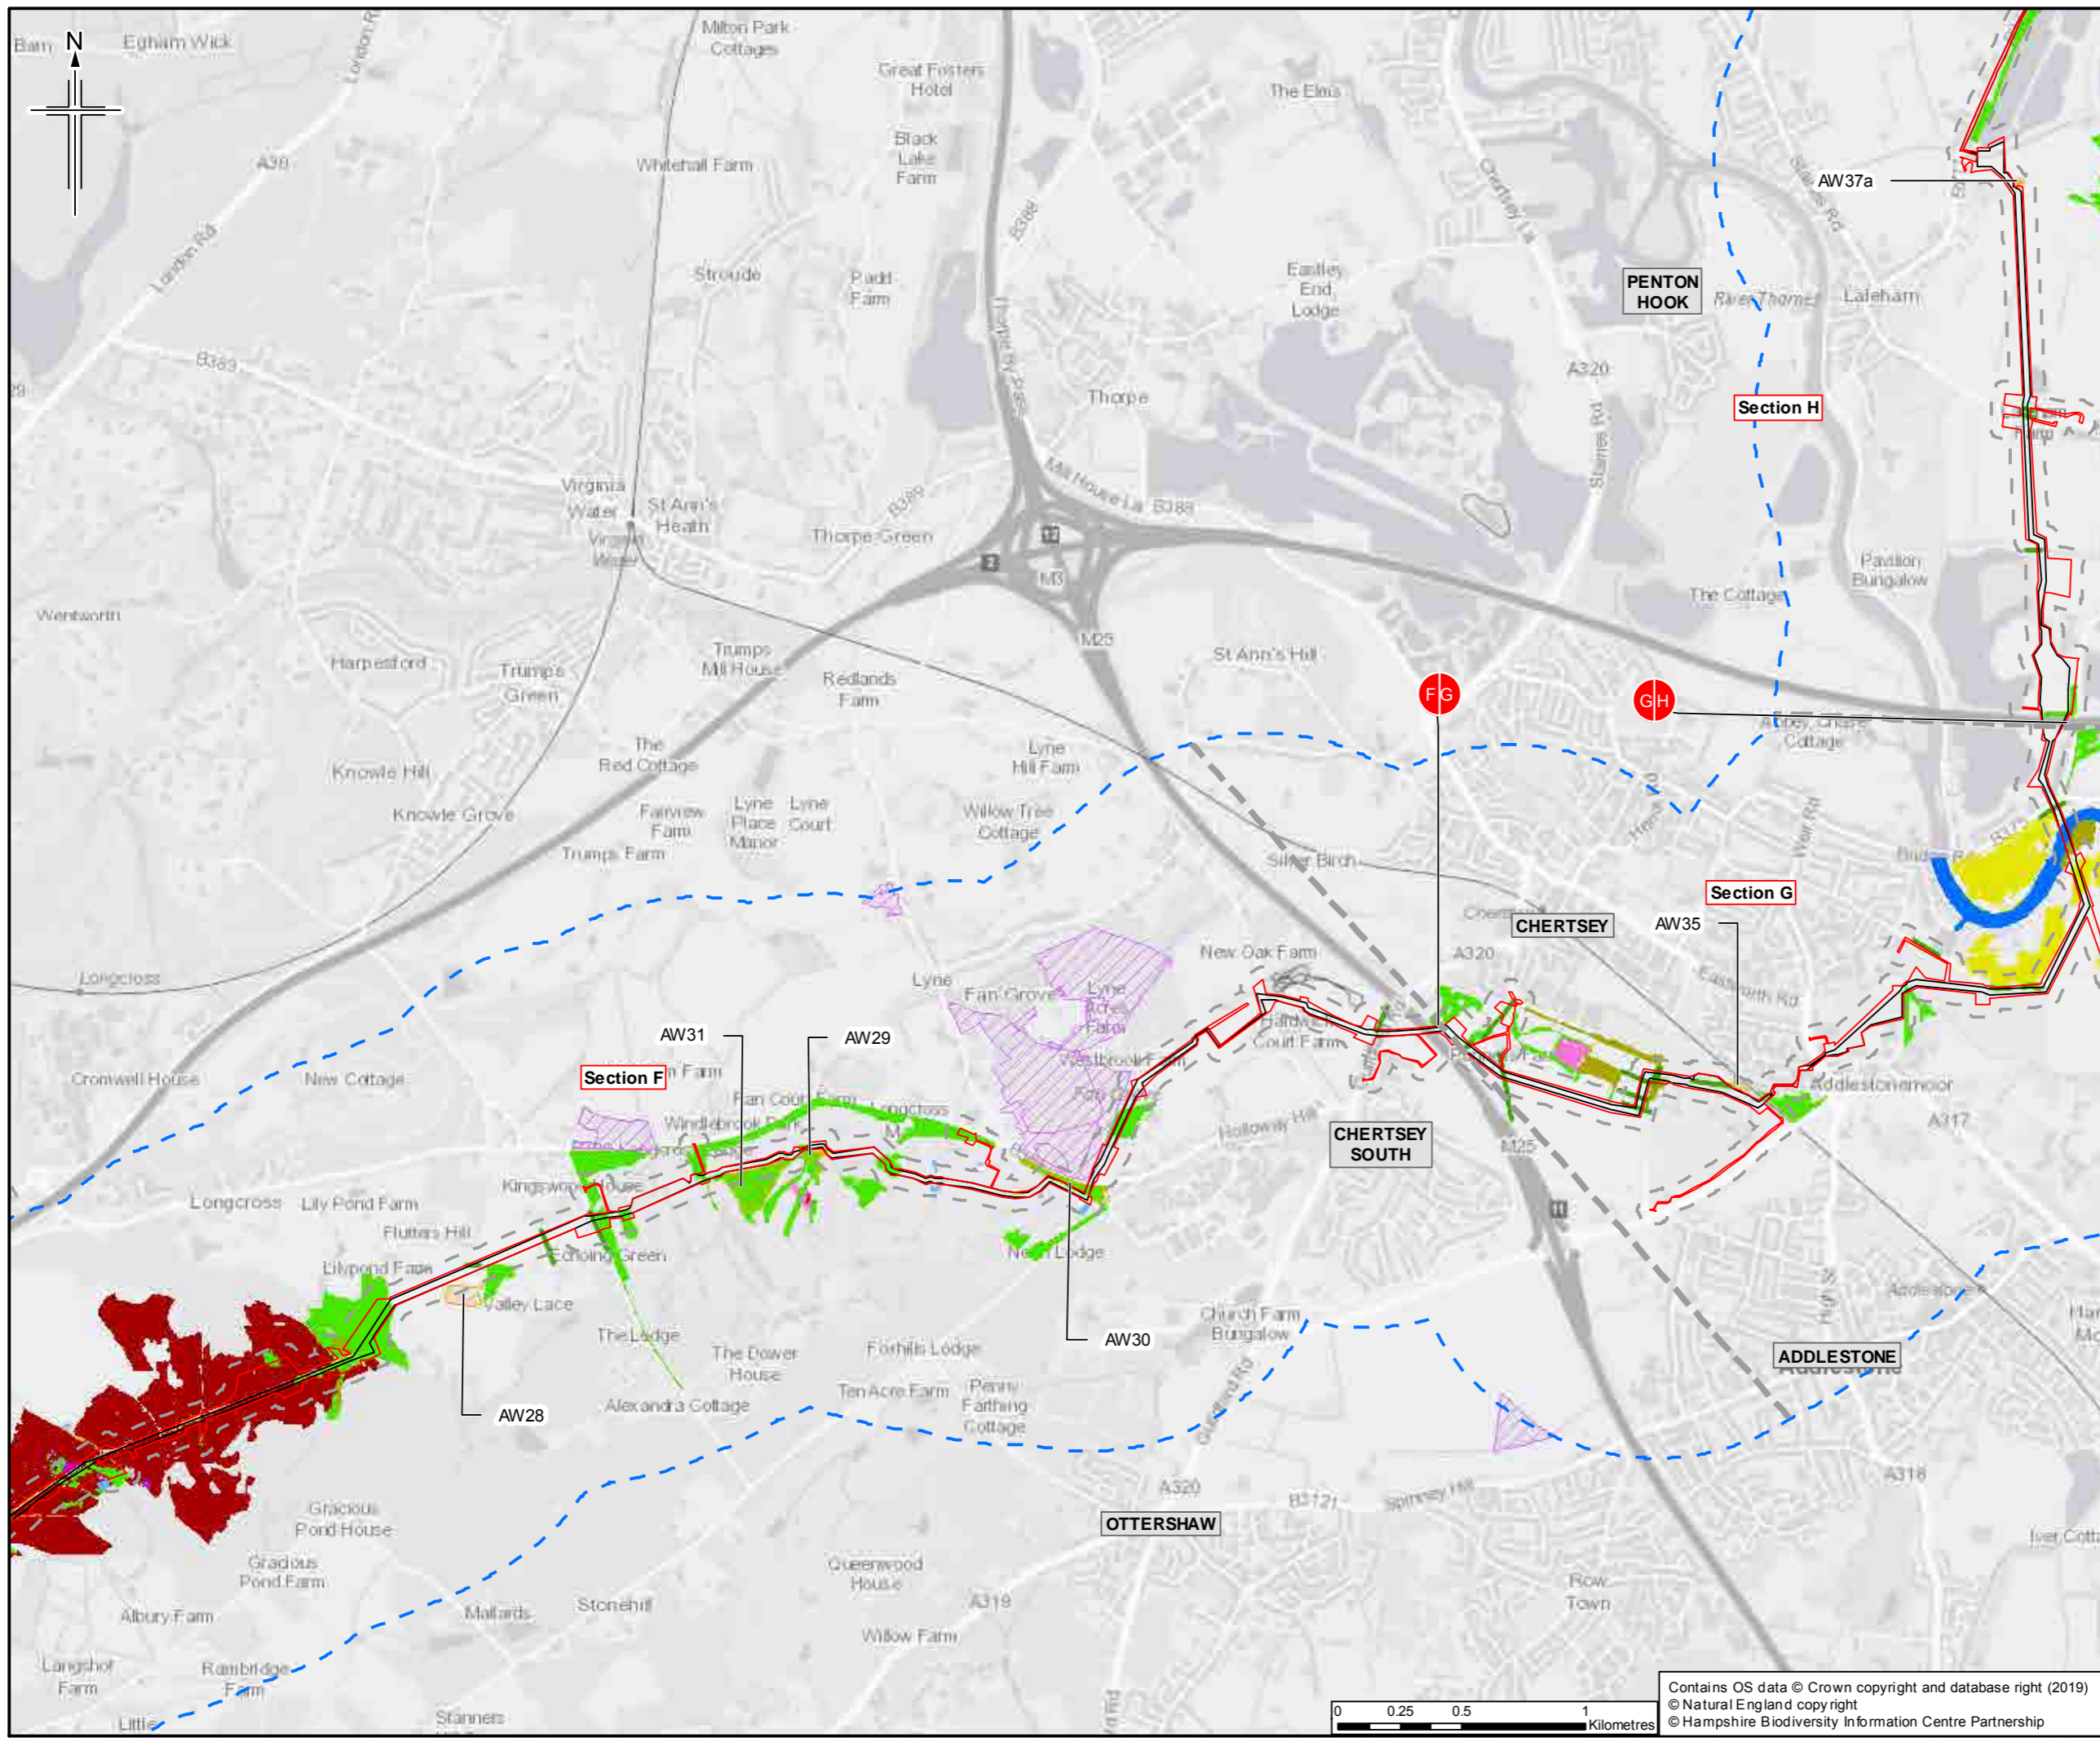

- Legend**
- Order Limits
  - Limits of deviation
  - Order Limits 50m buffer
  - Order Limits 1km buffer
  - Section break
  - Section break
- Ancient Woodland**
- Ancient Woodland Inventory Site
  - Potential Ancient Woodland Sites (less than 2ha)
- Priority Habitats**
- Lowland Dry Acid Grassland
  - Lowland Fens
  - Lowland Heathland
  - Lowland Meadows
  - Lowland Mixed Deciduous Woodland
  - Ponds
  - Purple Moor-Grass and Rush Pastures
  - Rivers
  - Wet Woodland
  - Hedgerow - field survey
- \* Buffer is known as the 'study area' in Chapter 7 Biodiversity.  
 \* Priority Habitats outside of statutory and non-statutory designated sites shown only. Data sources: Priority Habitat Inventory, HBIC - Priority Habitats and additional Priority Habitat identified during botanical survey  
 Sheet displays parts of Section F, Section G and Section H

0	13/03/2019	For Issue	ZR	NS	LG	SH
Rev.	Rev. Date	Purpose of revision	Orig/Dwn	Checked	Rev'd	Apprv'd
Author						

**JACOBS**  
 1180 Eastlake Road, Wokingham, Wokingham RG40 3DU, UK  
 Tel: +44 (0)135 945 7000 Fax: +44(0)135 945 7001  
 www.jacobs.com


Client  
 Esso Petroleum Company, Limited  
 Ermyn House,  
 Ermyn Way,  
 Leatherhead,  
 Surrey,  
 KT22 8UX



Project  
**Southampton to London Pipeline Project**

Drawing title  
**ENVIRONMENTAL STATEMENT  
 ANCIENT WOODLAND AND  
 PRIORITY HABITATS  
 APFP Reg. (2009) 5(2)(l)**

Drawing Status	For Issue	
Scale	1:25,000 @ A3	DO NOT SCALE
Jacobs No.	B2325300	
Project/Work No.	B2325300-JAC-000-ENV-DRG-001572	
Drawing number	Figure 7.3 Sheet 12 of 14	Rev 0

Contains OS data © Crown copyright and database right (2019)  
 © Natural England copyright  
 © Hampshire Biodiversity Information Centre Partnership

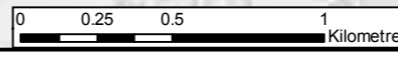

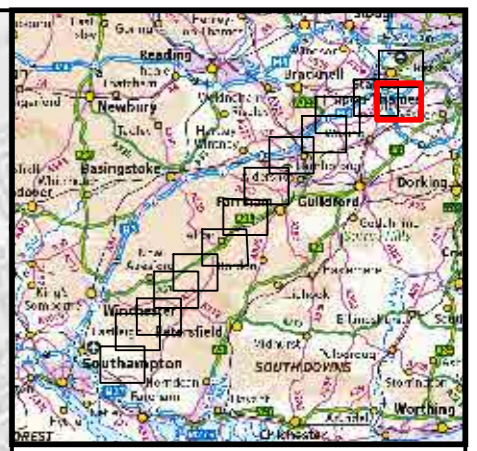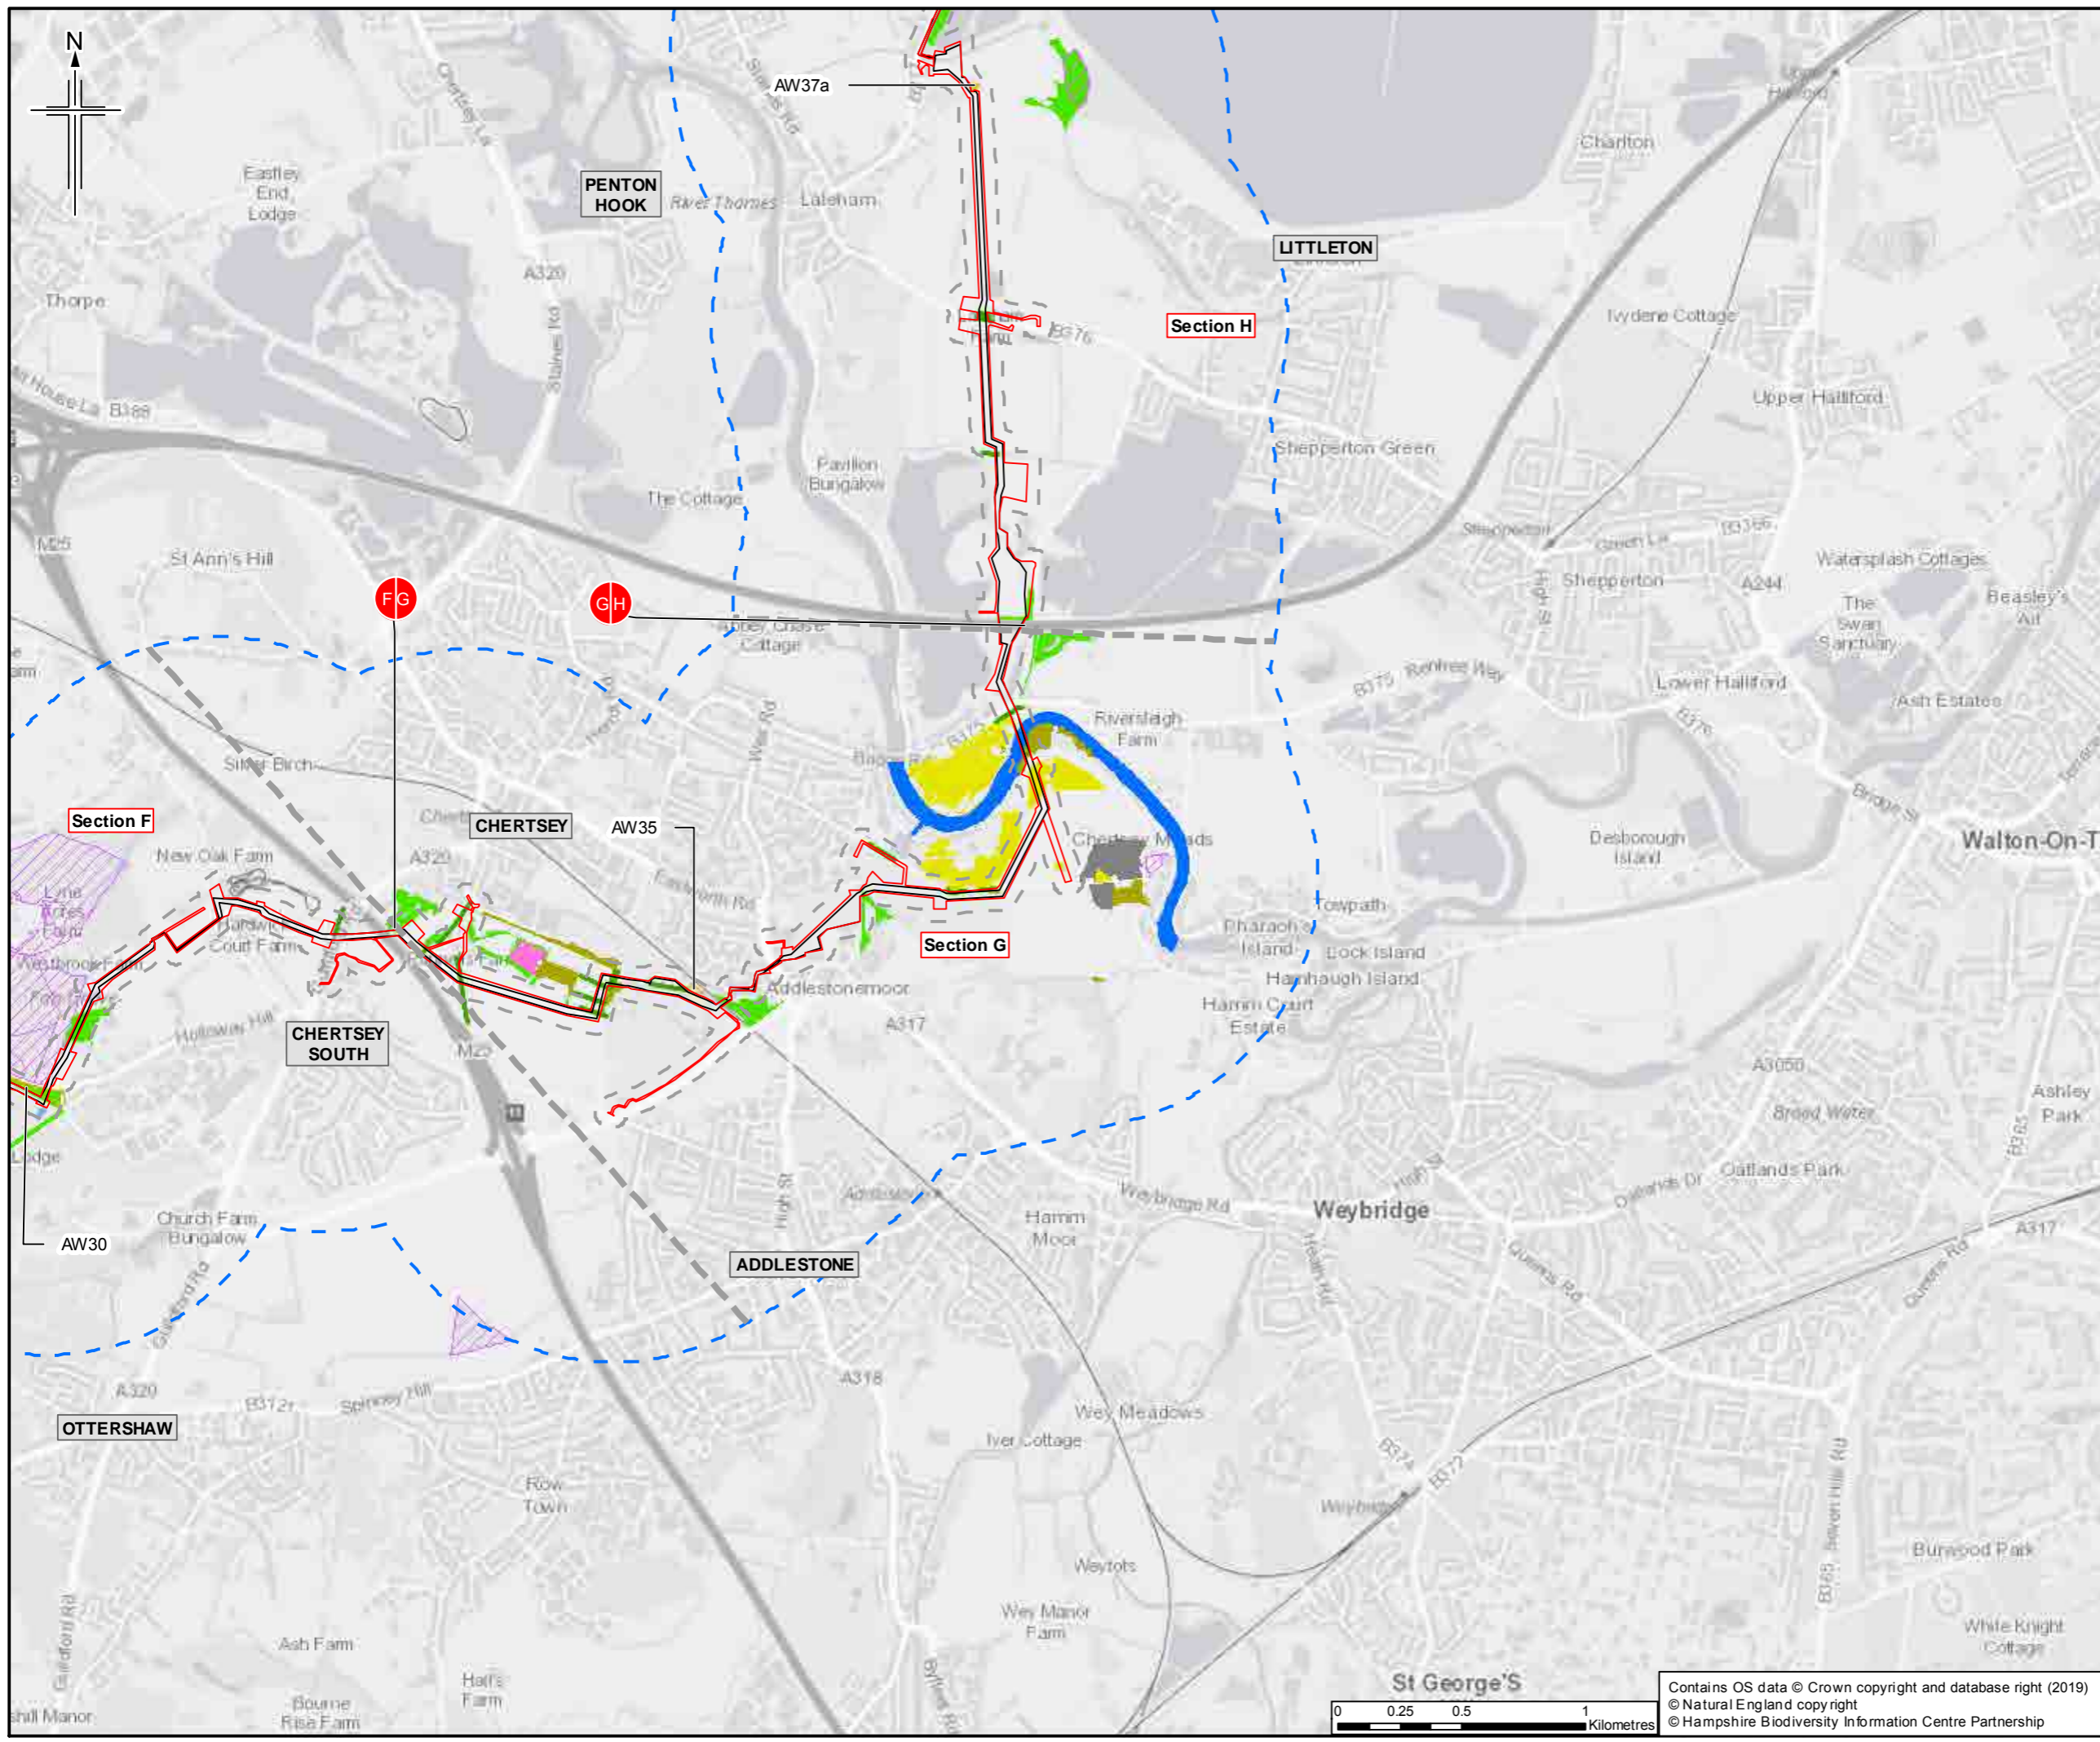

- Legend**
- Order Limits
  - Limits of deviation
  - Order Limits 50m buffer
  - Order Limits 1km buffer
  - Section break
  - Section break
- Ancient Woodland**
- Ancient Woodland Inventory Site
  - Potential Ancient Woodland Sites (less than 2ha)
- Priority Habitats**
- Lowland Meadows
  - Lowland Mixed Deciduous Woodland
  - Ponds
  - Purple Moor-Grass and Rush Pastures
  - Reedbeds
  - Rivers
  - Wet Woodland
  - Hedgerow - field survey
- \* Buffer is known as the 'study area' in Chapter 7 Biodiversity.  
 \* Priority Habitats outside of statutory and non-statutory designated sites shown only. Data sources: Priority Habitat Inventory, HBIC - Priority Habitats and additional Priority Habitat identified during botanical survey  
 Sheet displays parts of Section F, Section G and Section H

Rev.	Rev. Date	Purpose of revision	OrigDwn	Checked	Rev'd	Apprv'd
0	13/03/2019	For Issue	ZR	NS	LG	SH




Client  
 Esso Petroleum Company, Limited  
 Ermyn House,  
 Ermyn Way,  
 Leatherhead,  
 Surrey,  
 KT22 8UX





Drawing title  
 ENVIRONMENTAL STATEMENT  
 ANCIENT WOODLAND AND  
 PRIORITY HABITATS  
 APFP Reg. (2009) 5(2)(I)

Drawing Status	For Issue	
Scale	1:25,000 @ A3	DO NOT SCALE
Jacobs No.	B2325300	
ProjectWise No.	B2325300-JAC-000-ENV-DRG-001572	
Drawing number	Figure 7.3 Sheet 13 of 14	Rev 0

Contains OS data © Crown copyright and database right (2019)  
 © Natural England copyright  
 © Hampshire Biodiversity Information Centre Partnership

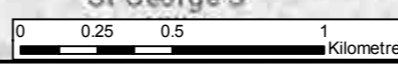



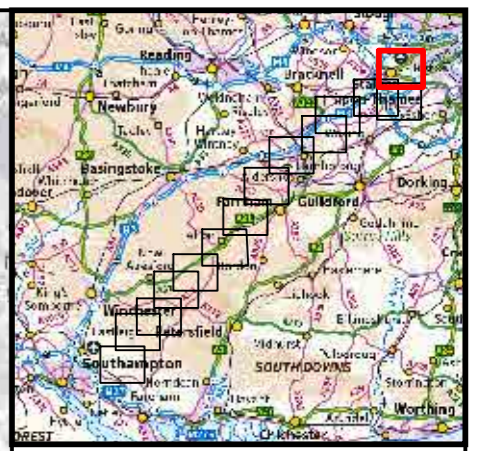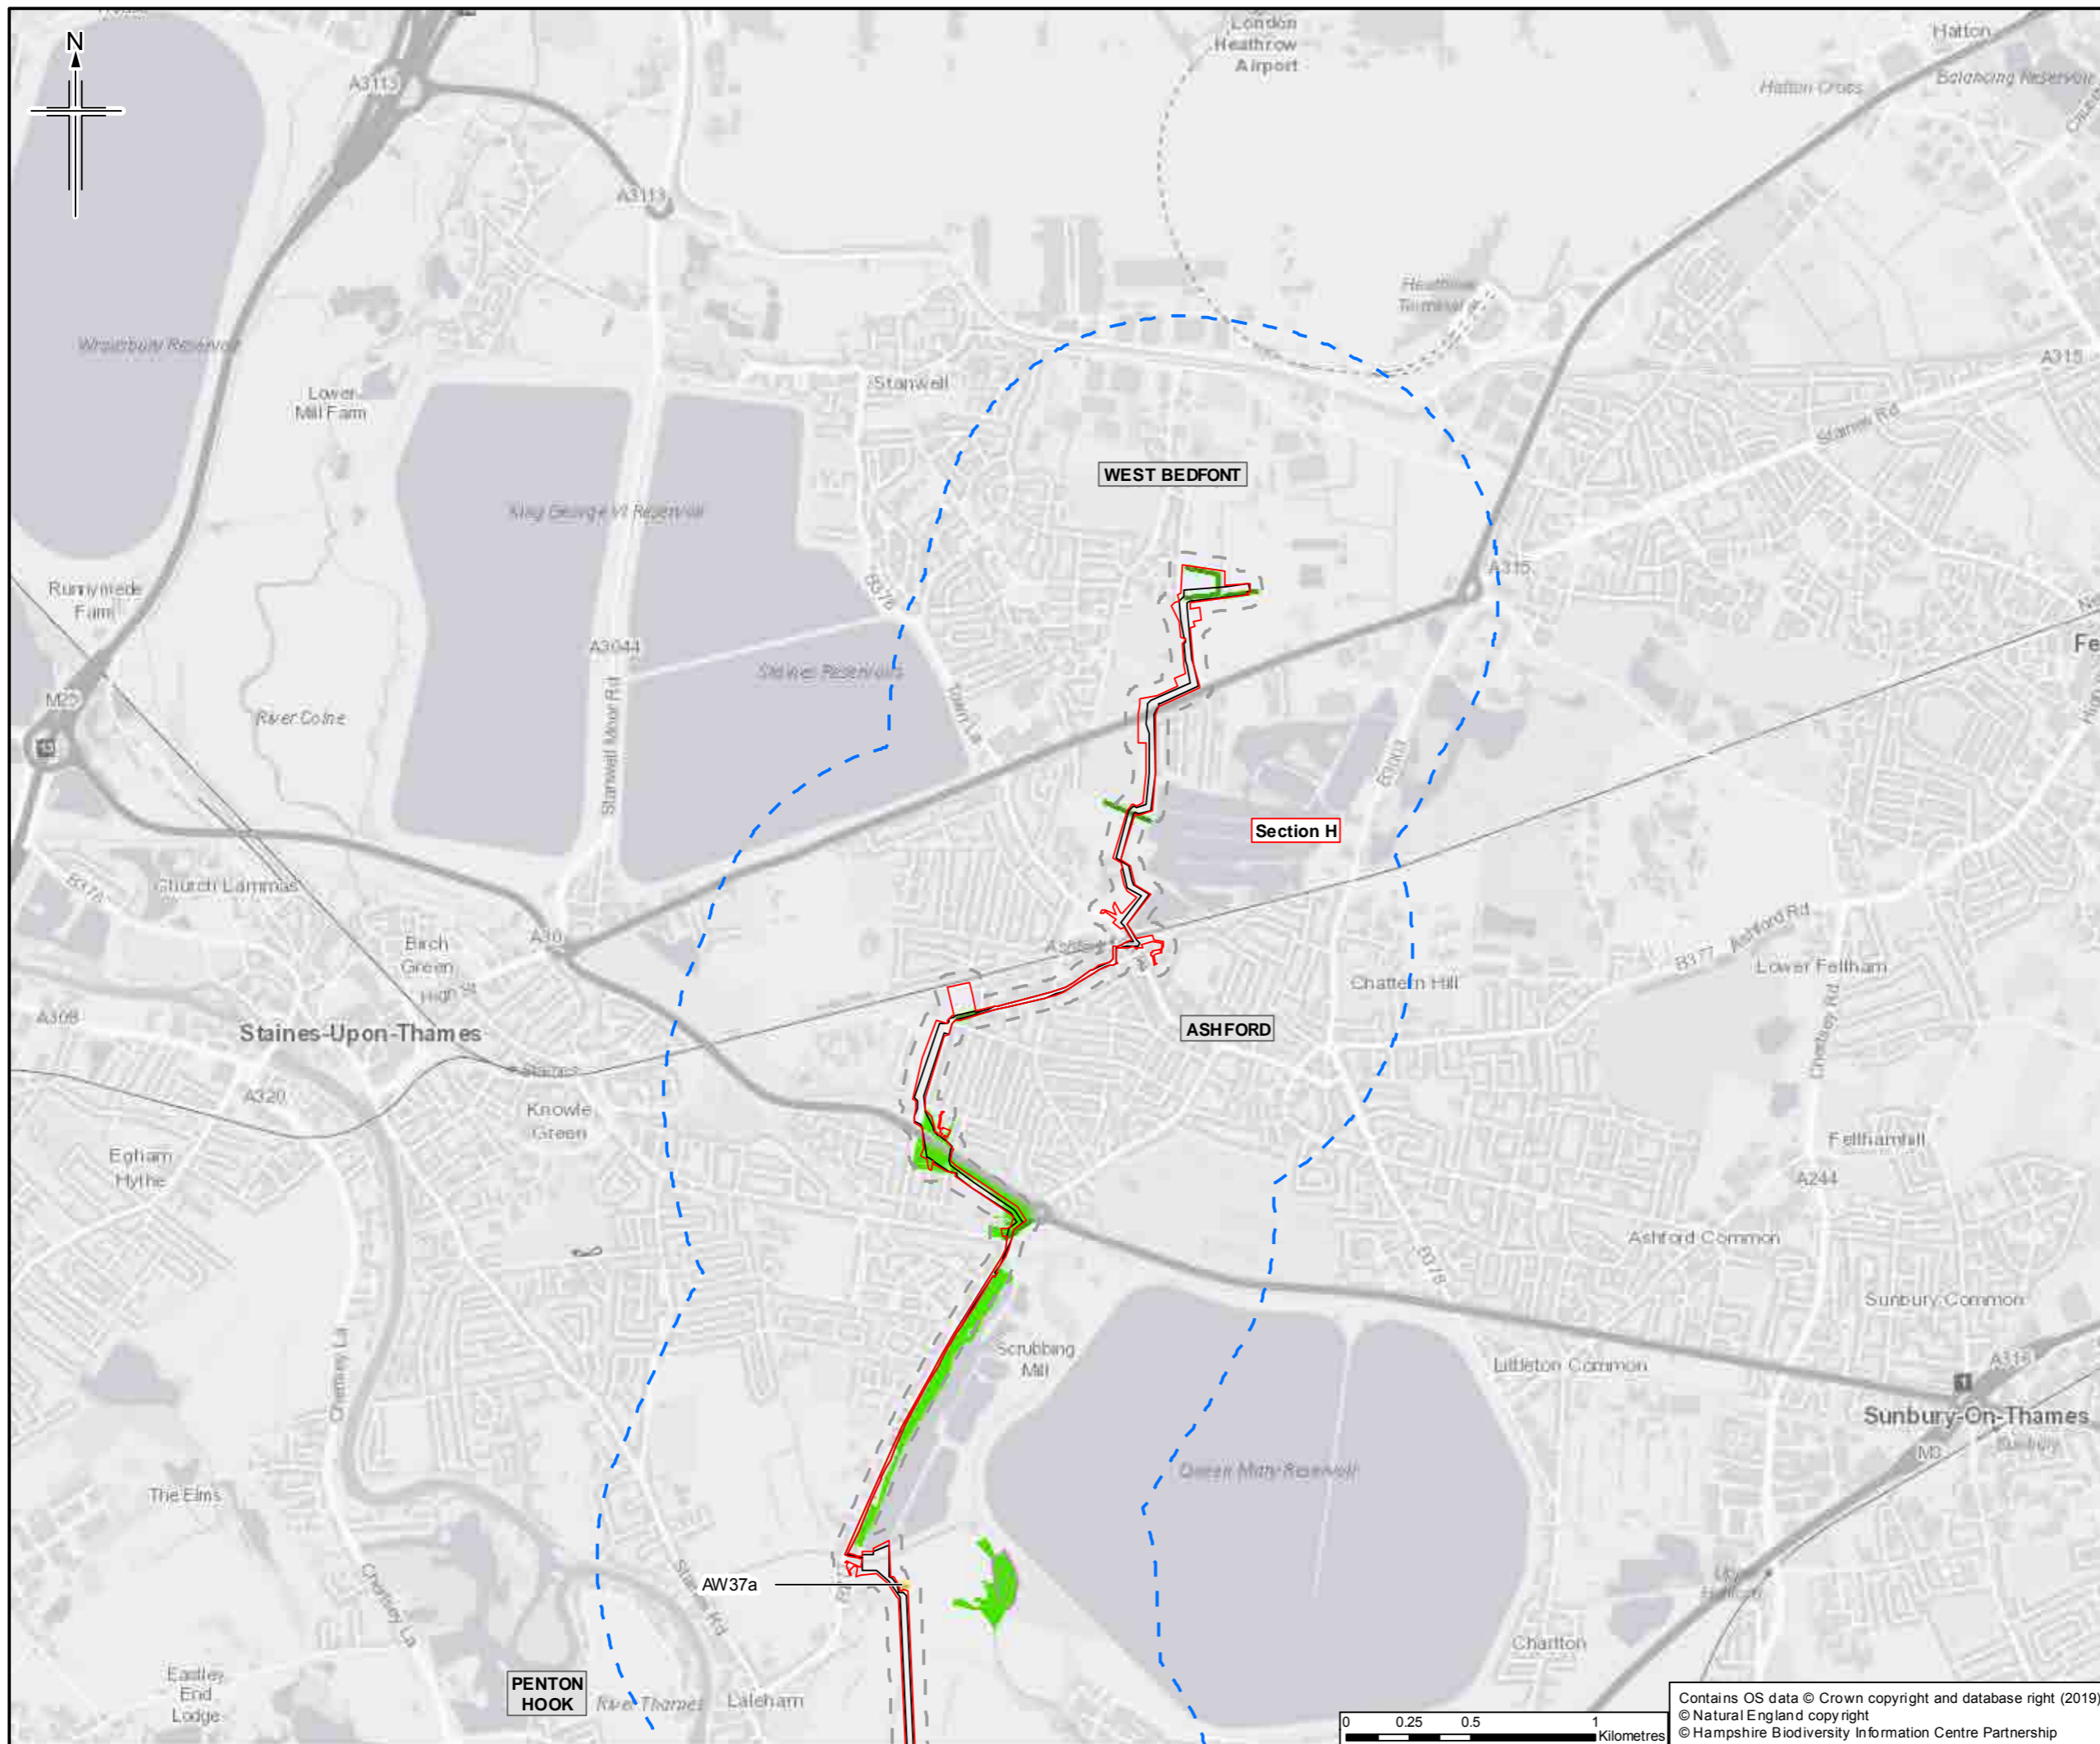

- Legend**
- Order Limits
  - Limits of deviation
  - Order Limits 50m buffer
  - Order Limits 1km buffer
  - Section break
  - Section break
  - Ancient Woodland**
  - Ancient Woodland Inventory Site
  - Potential Ancient Woodland Sites (less than 2ha)
  - Priority Habitats**
  - Lowland Mixed Deciduous Woodland
  - Hedgerow - field survey

\* Buffer is known as the 'study area' in Chapter 7 Biodiversity.  
 \* Priority Habitats outside of statutory and non-statutory designated sites shown only. Data sources: Priority Habitat Inventory, HBIC - Priority Habitats and additional Priority Habitat identified during botanical survey  
 Sheet displays part of Section H

Rev.	Rev. Date	Purpose of revision	OrigDwn	Checked	Rev'd	Apprv'd
0	13/03/2019	For Issue	ZR	NS	LG	SH

**JACOBS**  
 1180 Eddlewell Road, Wokingham, Wokingham RG40 3DU, UK  
 Tel: +44 (0) 135 945 7000 Fax: +44(0)135 945 7001  
 www.jacobs.com


**Client**  
 Esso Petroleum Company, Limited  
 Ermyn House,  
 Ermyn Way,  
 Leatherhead,  
 Surrey,  
 KT22 8UX



**Project**  
**Southampton to London Pipeline Project**

**Drawing title**  
 ENVIRONMENTAL STATEMENT  
 ANCIENT WOODLAND AND  
 PRIORITY HABITATS  
 APFP Reg. (2009) 5(2)(l)

Drawing Status	For Issue	
Scale	1:25,000 @ A3	DO NOT SCALE
Jacobs No.	B2325300	
ProjectWise No.	B2325300-JAC-000-ENV-DRG-001572	
Drawing number	Figure 7.3 Sheet 14 of 14	Rev 0

Contains OS data © Crown copyright and database right (2019)  
 © Natural England copyright  
 © Hampshire Biodiversity Information Centre Partnership

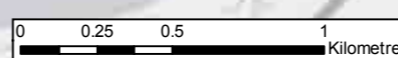

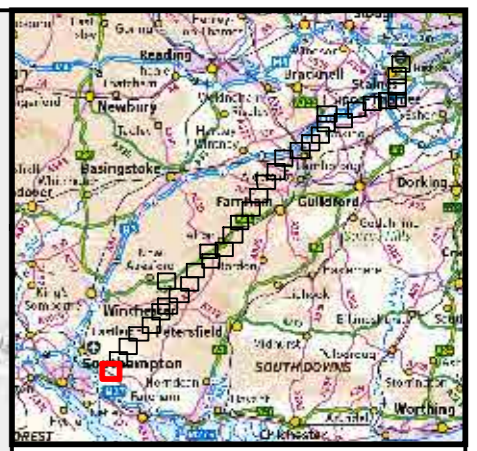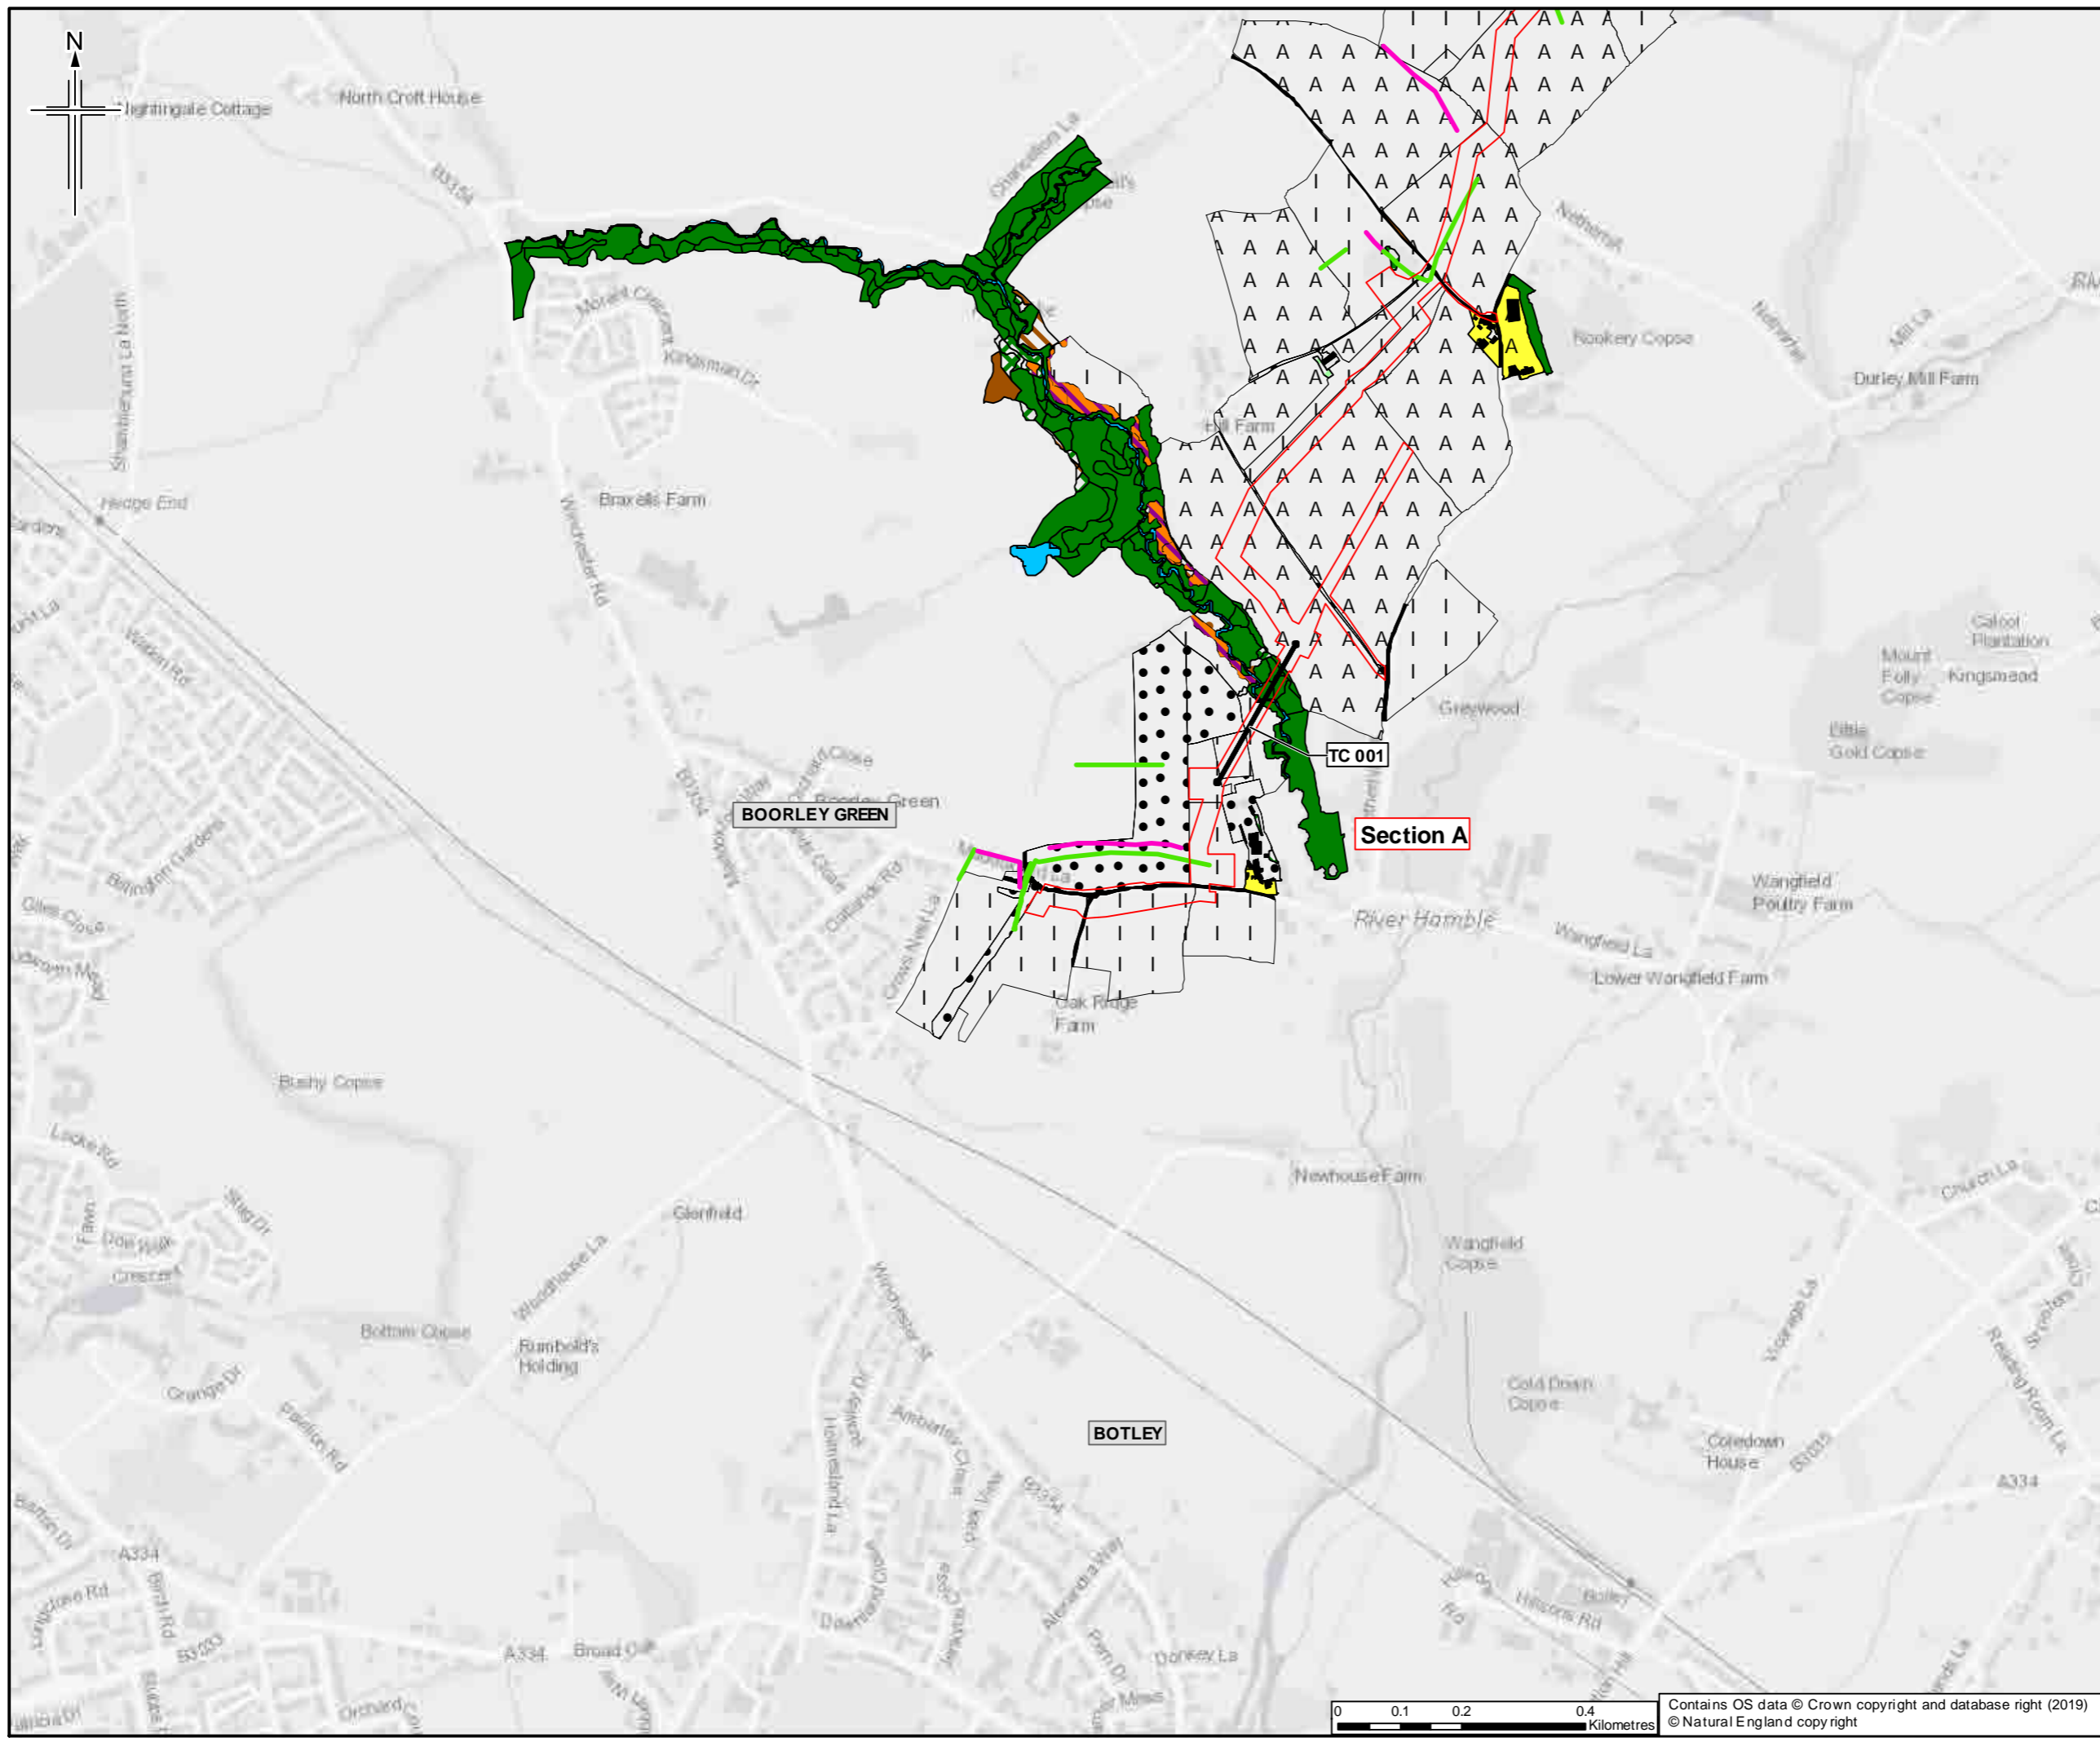

- Legend**
- Order Limits
  - Limits of deviation
  - Section break
  - Section break
  - Trenchless crossing **TC 003**
  - Hedgerow
  - Important Hedgerow
- For Phase 1 Legend please see sheet 35**

Sheet displays part of Section A

0	21/03/2019	For Issue	MG	TC	LG	SH
Rev.	Date	Purpose of revision	OrigDwn	Checked	Rev'd	Appr'd

Author

**JACOBS**

110 Eddow Road, Wokingham, Wokingham RG40 3DU, UK  
Tel: +44 (0) 1344 700044 Fax: +44(0)1344 700020  
www.jacobs.com

**Client**

Esso Petroleum Company, Limited  
Ermyn House,  
Ermyn Way,  
Leatherhead,  
Surrey,  
KT22 8UX


**Project**

**Southampton to London Pipeline Project**



**Drawing title**

**ENVIRONMENTAL STATEMENT  
PHASE 1 HABITAT SURVEY  
APFP Reg. (2009) 5(2)(l)**

Drawing Status	For Issue
Scale	1:10,000 @ A3 DO NOT SCALE
Jacobs No.	B2325300
ProjectWise No.	B2325300-JAC-000-ENV-DRG-001024
Drawing number	Figure 7.4 Sheet 1 of 35
	Rev 0

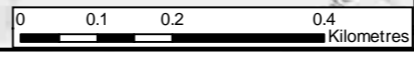

Contains OS data © Crown copyright and database right (2019)  
© Natural England copy right

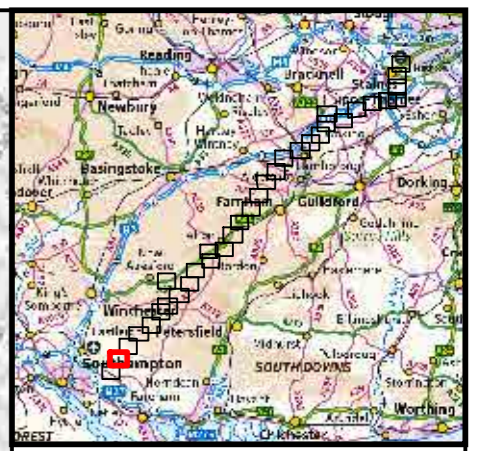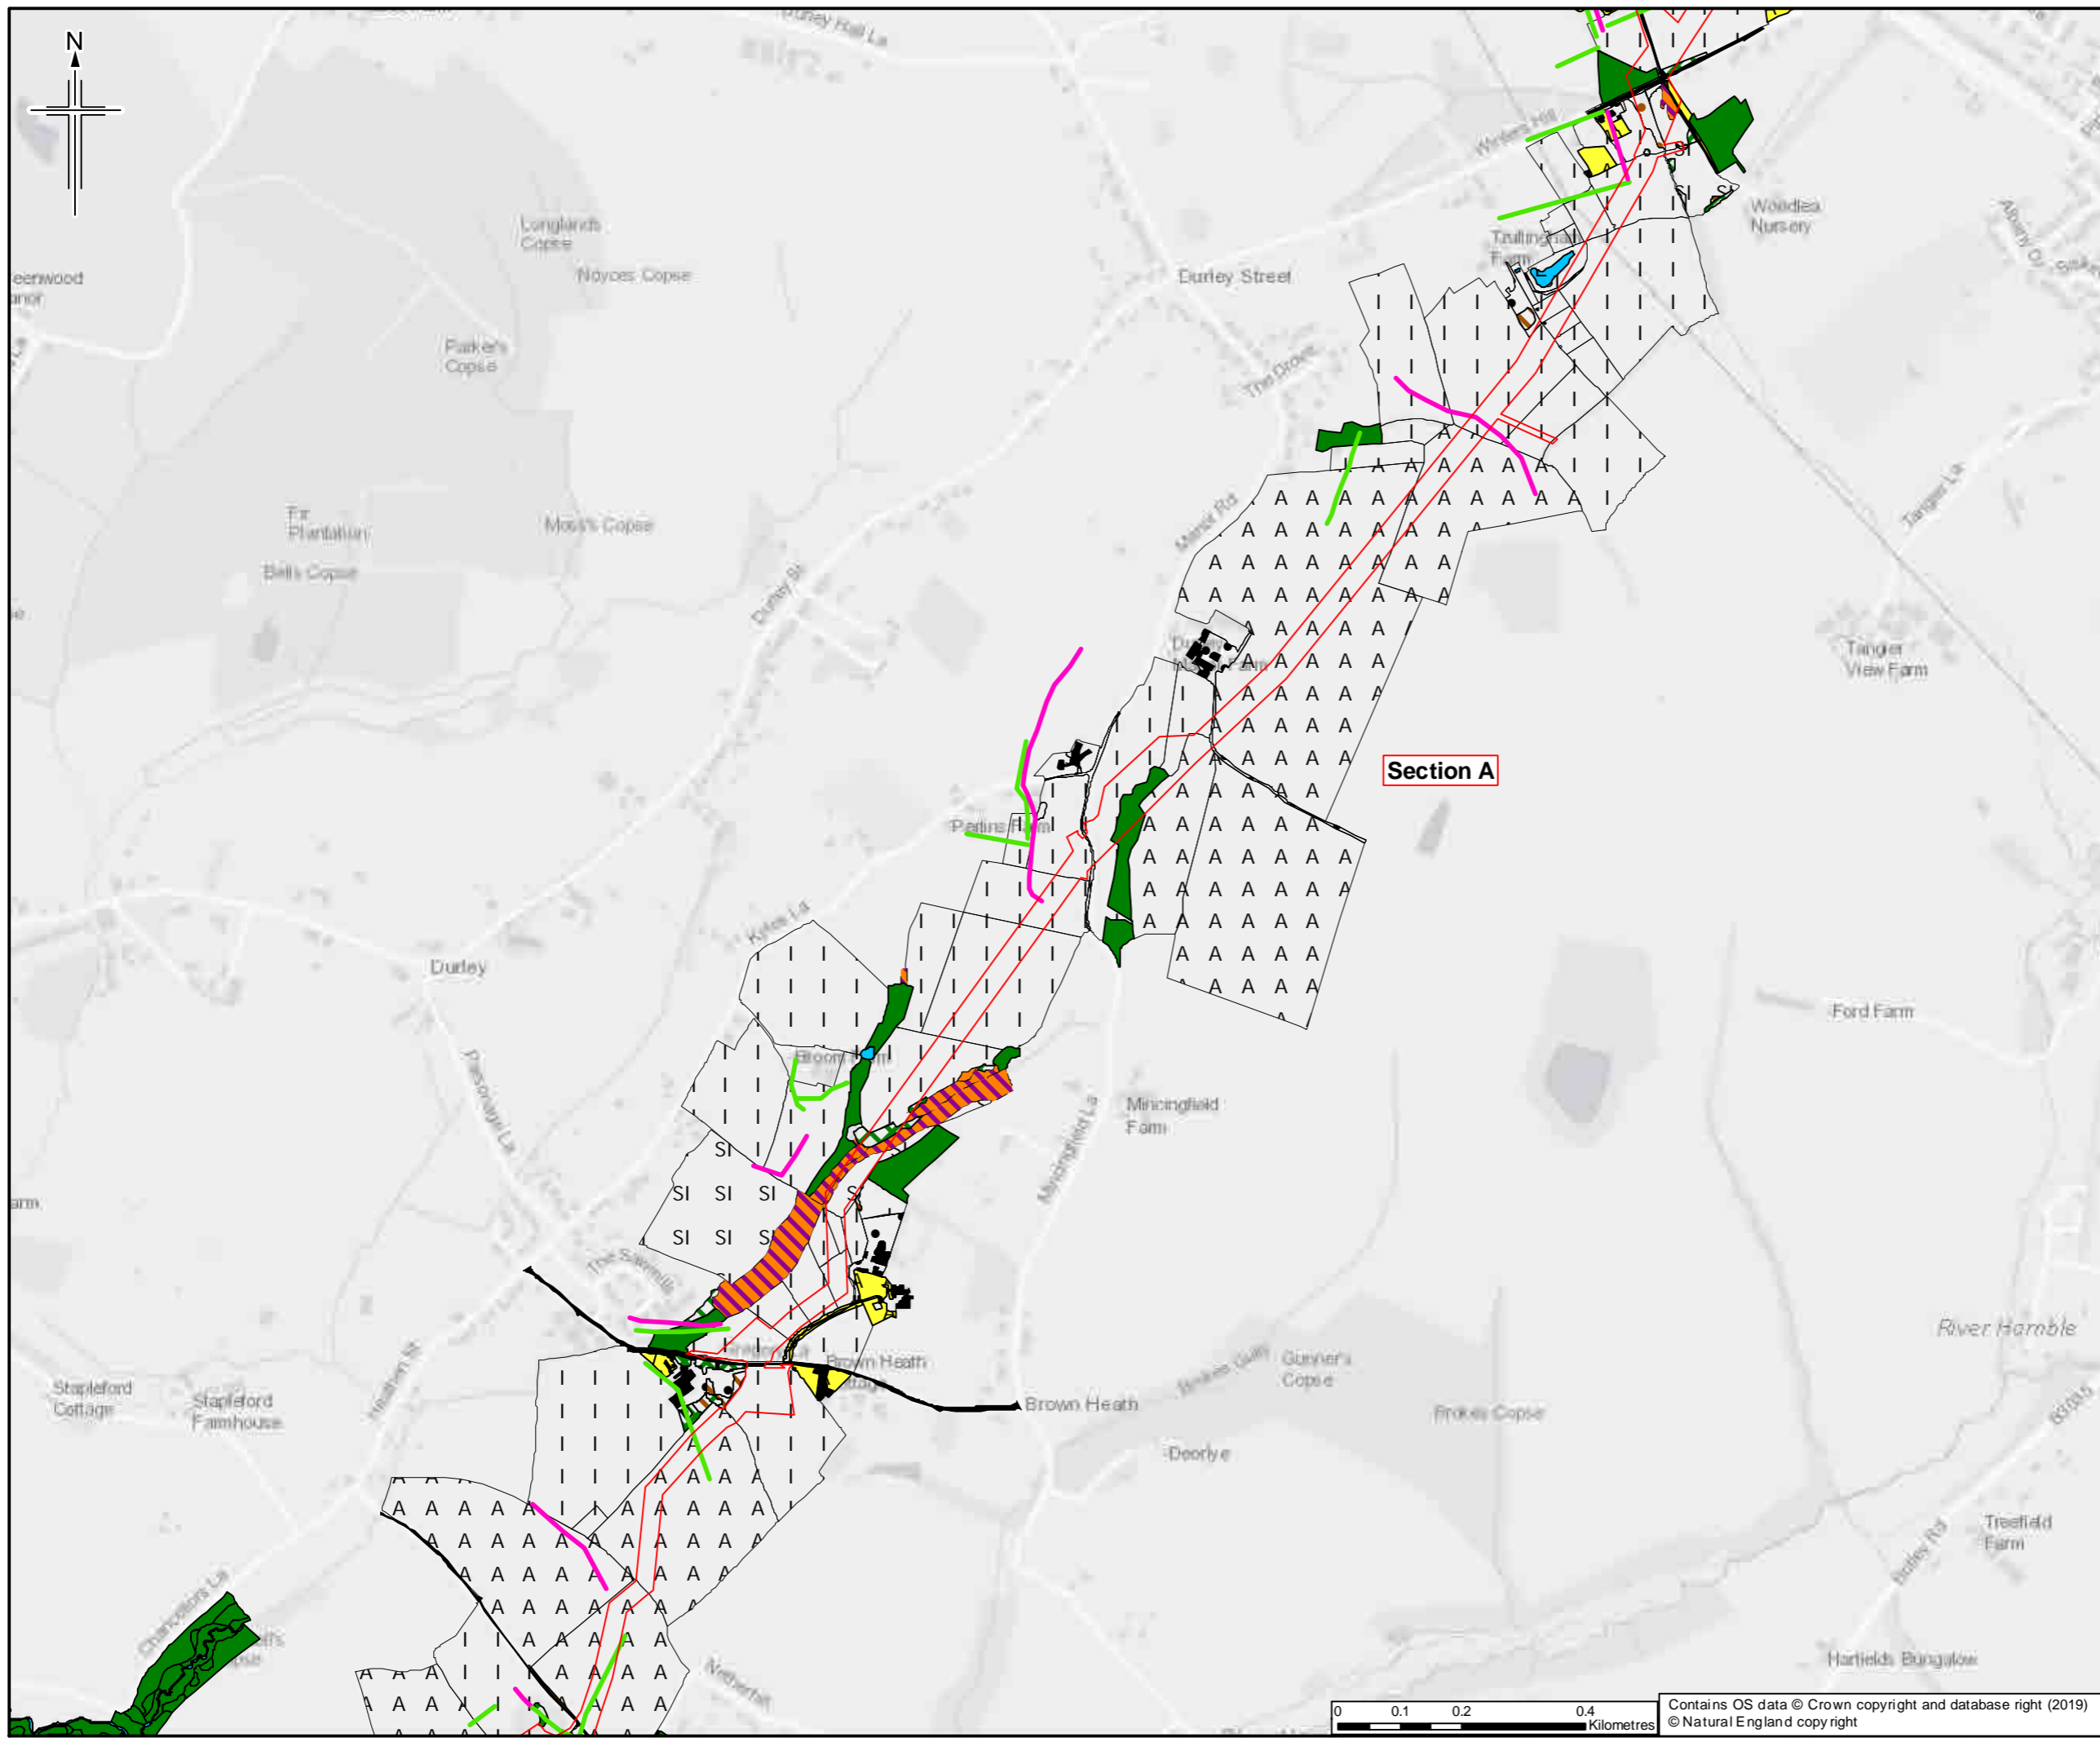

- Legend**
- Order Limits
  - Limits of deviation
  - Section break
  - Section break
  - Trenchless crossing TC 003
  - Hedgerow
  - Important Hedgerow
- For Phase 1 Legend please see sheet 35

**Section A**

Sheet displays part of Section A

Rev.	Date	Purpose of revision	Orig/Dwn	Checked	Rev'd	Appr'd
0	21/03/2019	For issue				




**Client**  
 Esso Petroleum Company, Limited  
 Ermyn House,  
 Ermyn Way,  
 Leatherhead,  
 Surrey,  
 KT22 8UX





**Drawing title**  
 ENVIRONMENTAL STATEMENT  
 PHASE 1 HABITAT SURVEY  
 APFP Reg. (2009) 5(2)(l)

<b>Drawing Status</b>	For Issue	
<b>Scale</b>	1:10,000 @ A3	DO NOT SCALE
<b>Jacobs No.</b>	B2325300	
<b>Project Wise No.</b>	B2325300-JAC-000-ENV-DRG-001024	
<b>Drawing number</b>	Figure 7.4 Sheet 2 of 35	Rev 0

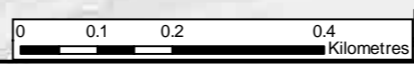

Contains OS data © Crown copyright and database right (2019)  
 © Natural England copyright

This drawing is not to be used in whole or part other than for the intended purpose and project as defined on this drawing. Refer to the contract for full terms and conditions.

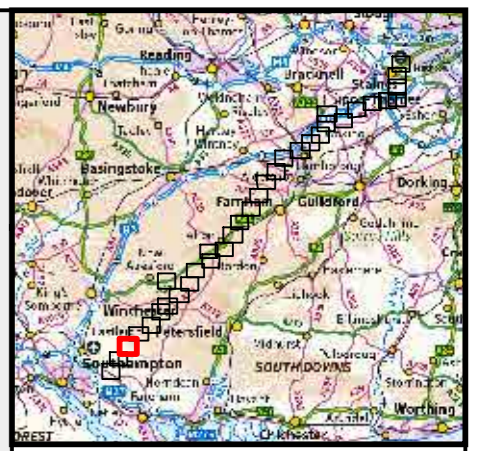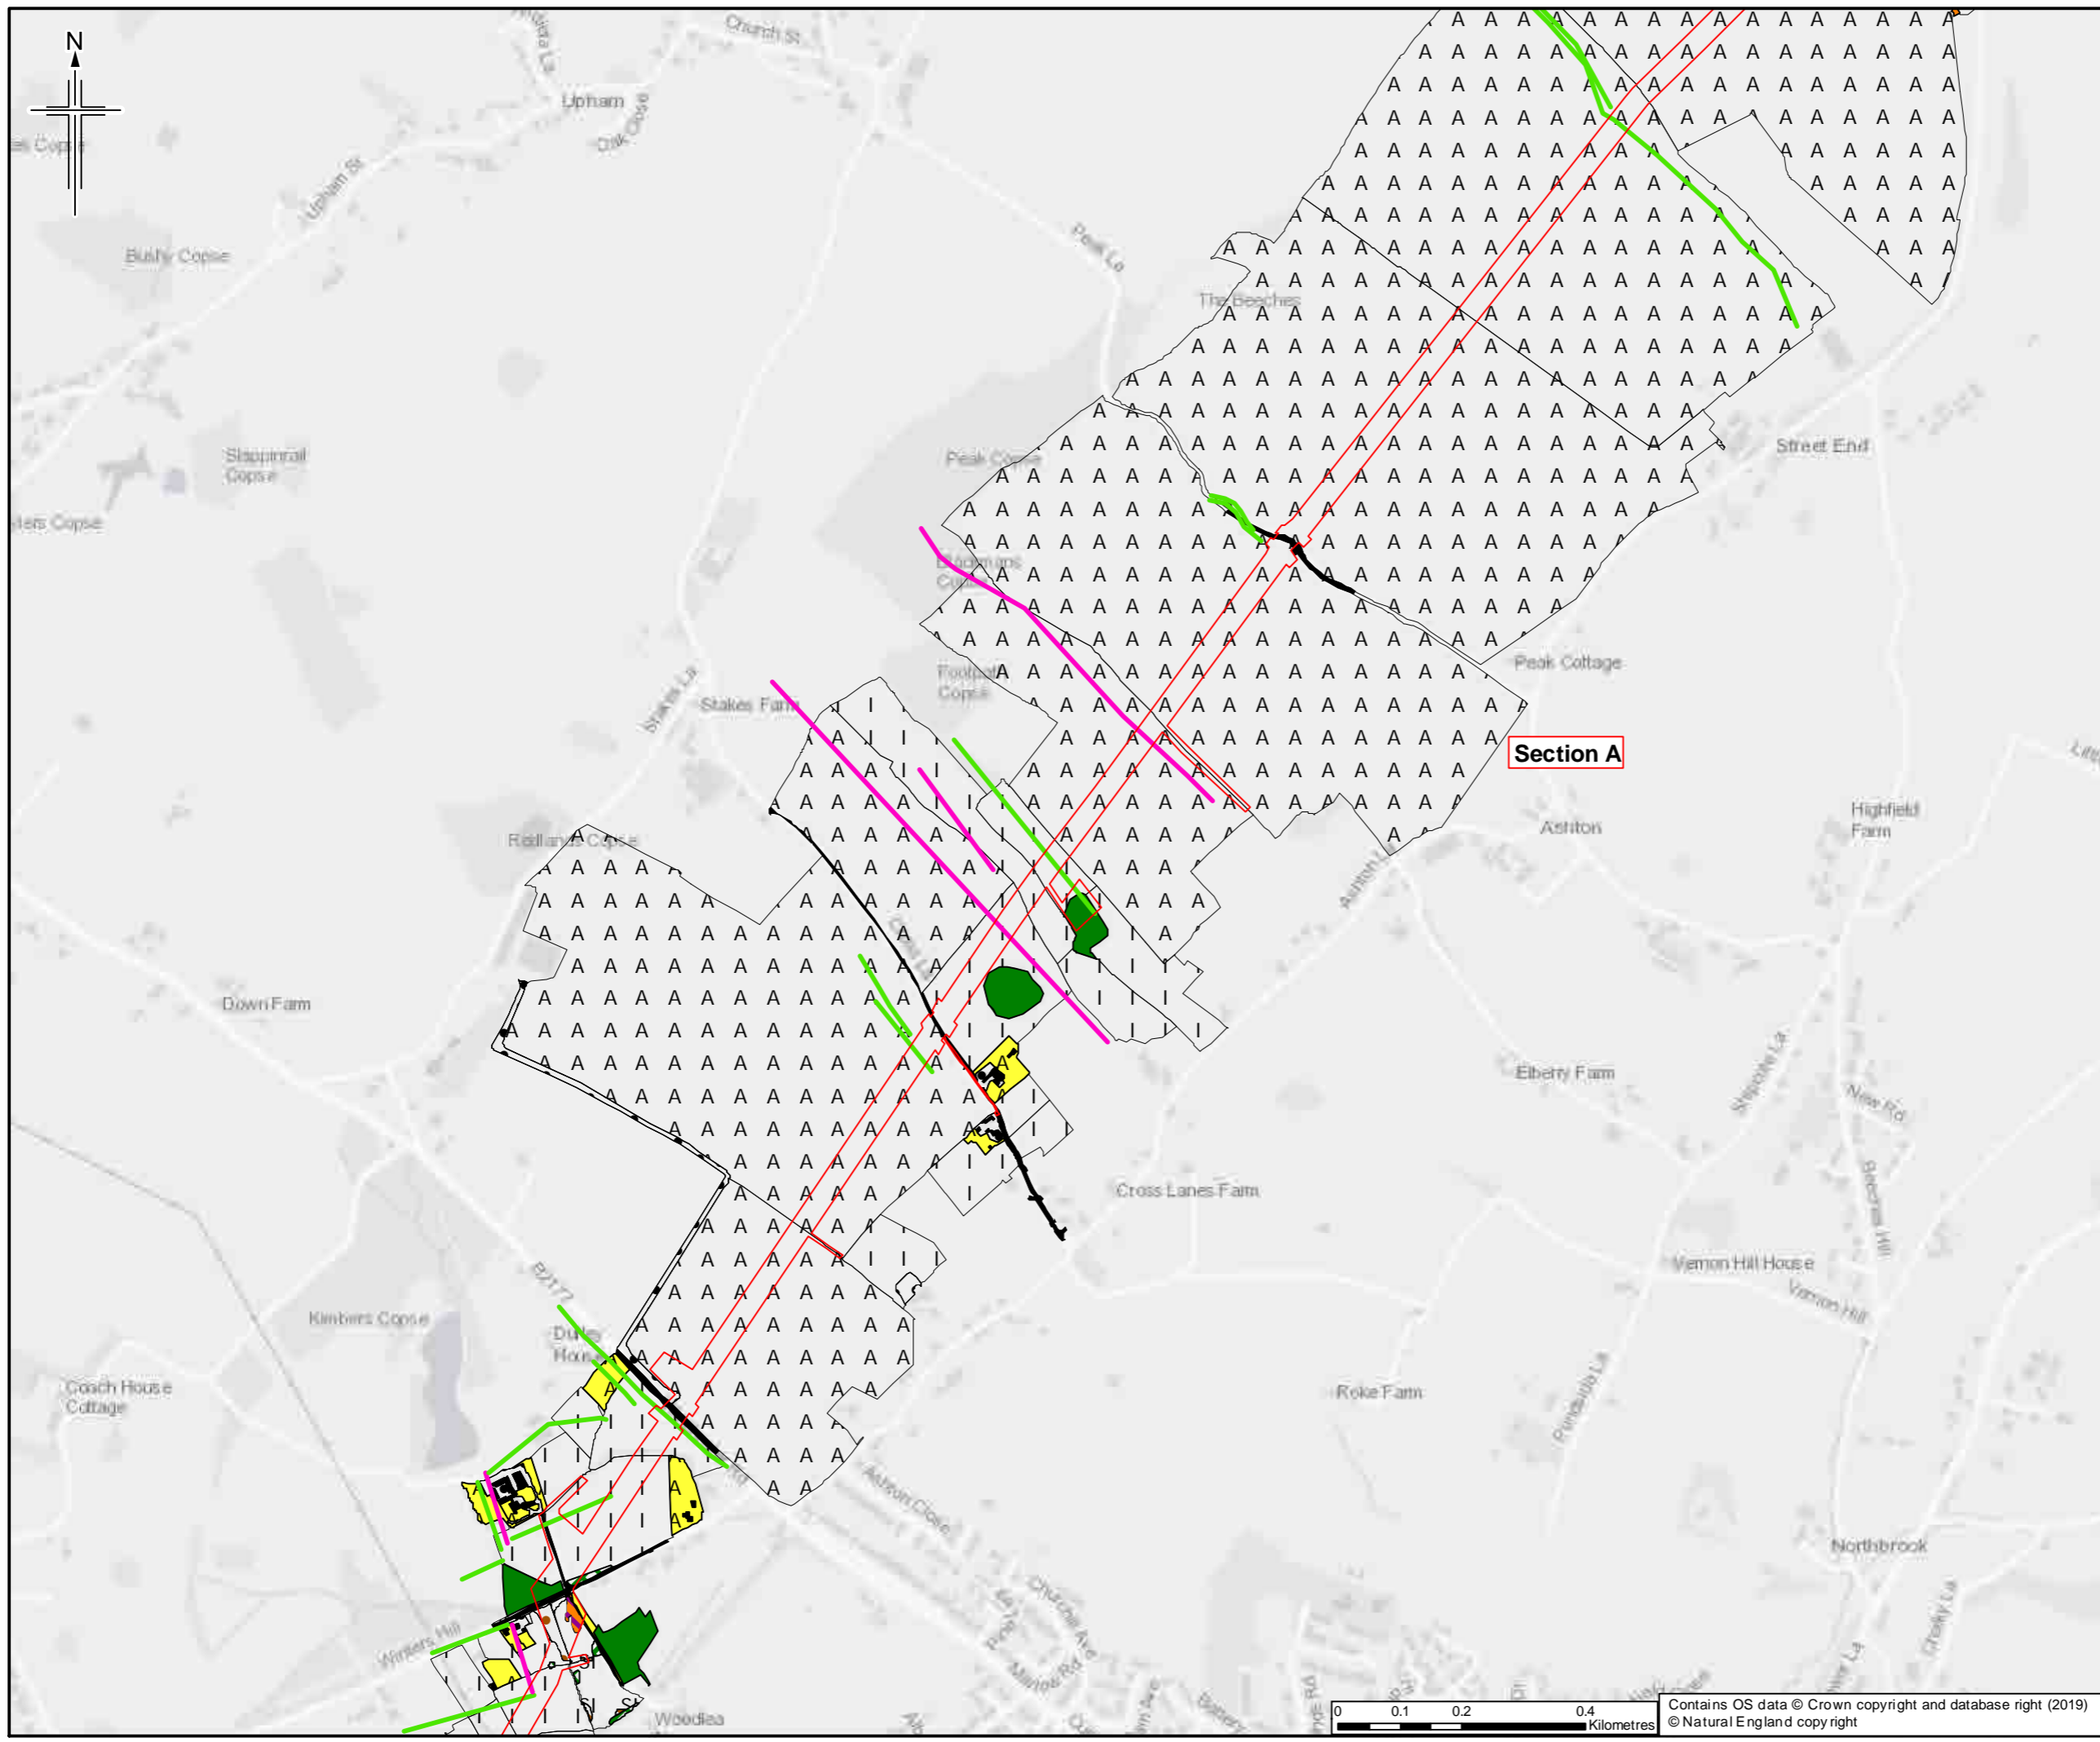

- Legend**
- Order Limits
  - Limits of deviation
  - Section break
  - Section break
  - Trenchless crossing **TC 003**
  - Hedgerow
  - Important Hedgerow
- For Phase 1 Legend please see sheet 35

**Section A**

Sheet displays part of Section A

0	21/03/2019	For Issue	MG	TC	LG	SH
Rev.	Rev. Date	Purpose of revision	Orig/Dwn	Checked	Rev'd	Apprv'd

**JACOBS**  
1100 Epsom Road, Wokingham, Wokingham, RG40 3BU, UK  
 Tel: +44 (0) 118 946 7000 Fax: +44(0) 118 946 7001  
 www.jacobs.com

**Client**  
 Esso Petroleum Company, Limited  
 Ermyn House,  
 Ermyn Way,  
 Leatherhead,  
 Surrey,  
 KT22 8UX


**Project**

Southampton to London Pipeline Project

**Drawing title**


**ENVIRONMENTAL STATEMENT  
 PHASE 1 HABITAT SURVEY  
 APFP Reg. (2009) 5(2)(l)**

<b>Drawing Status</b>	For Issue	
<b>Scale</b>	1:10,000 @ A3	DO NOT SCALE
<b>Jacobs No.</b>	B2325300	
<b>Project Wise No.</b>	B2325300-JAC-000-ENV-DRG-001024	
<b>Drawing number</b>	Figure 7.4 Sheet 3 of 35	Rev 0

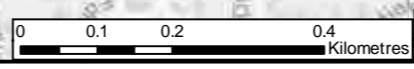

Contains OS data © Crown copyright and database right (2019)  
 © Natural England copyright

This drawing is not to be used in whole or part other than for the intended purpose and project as defined on this drawing. Refer to the contract for full terms and conditions.

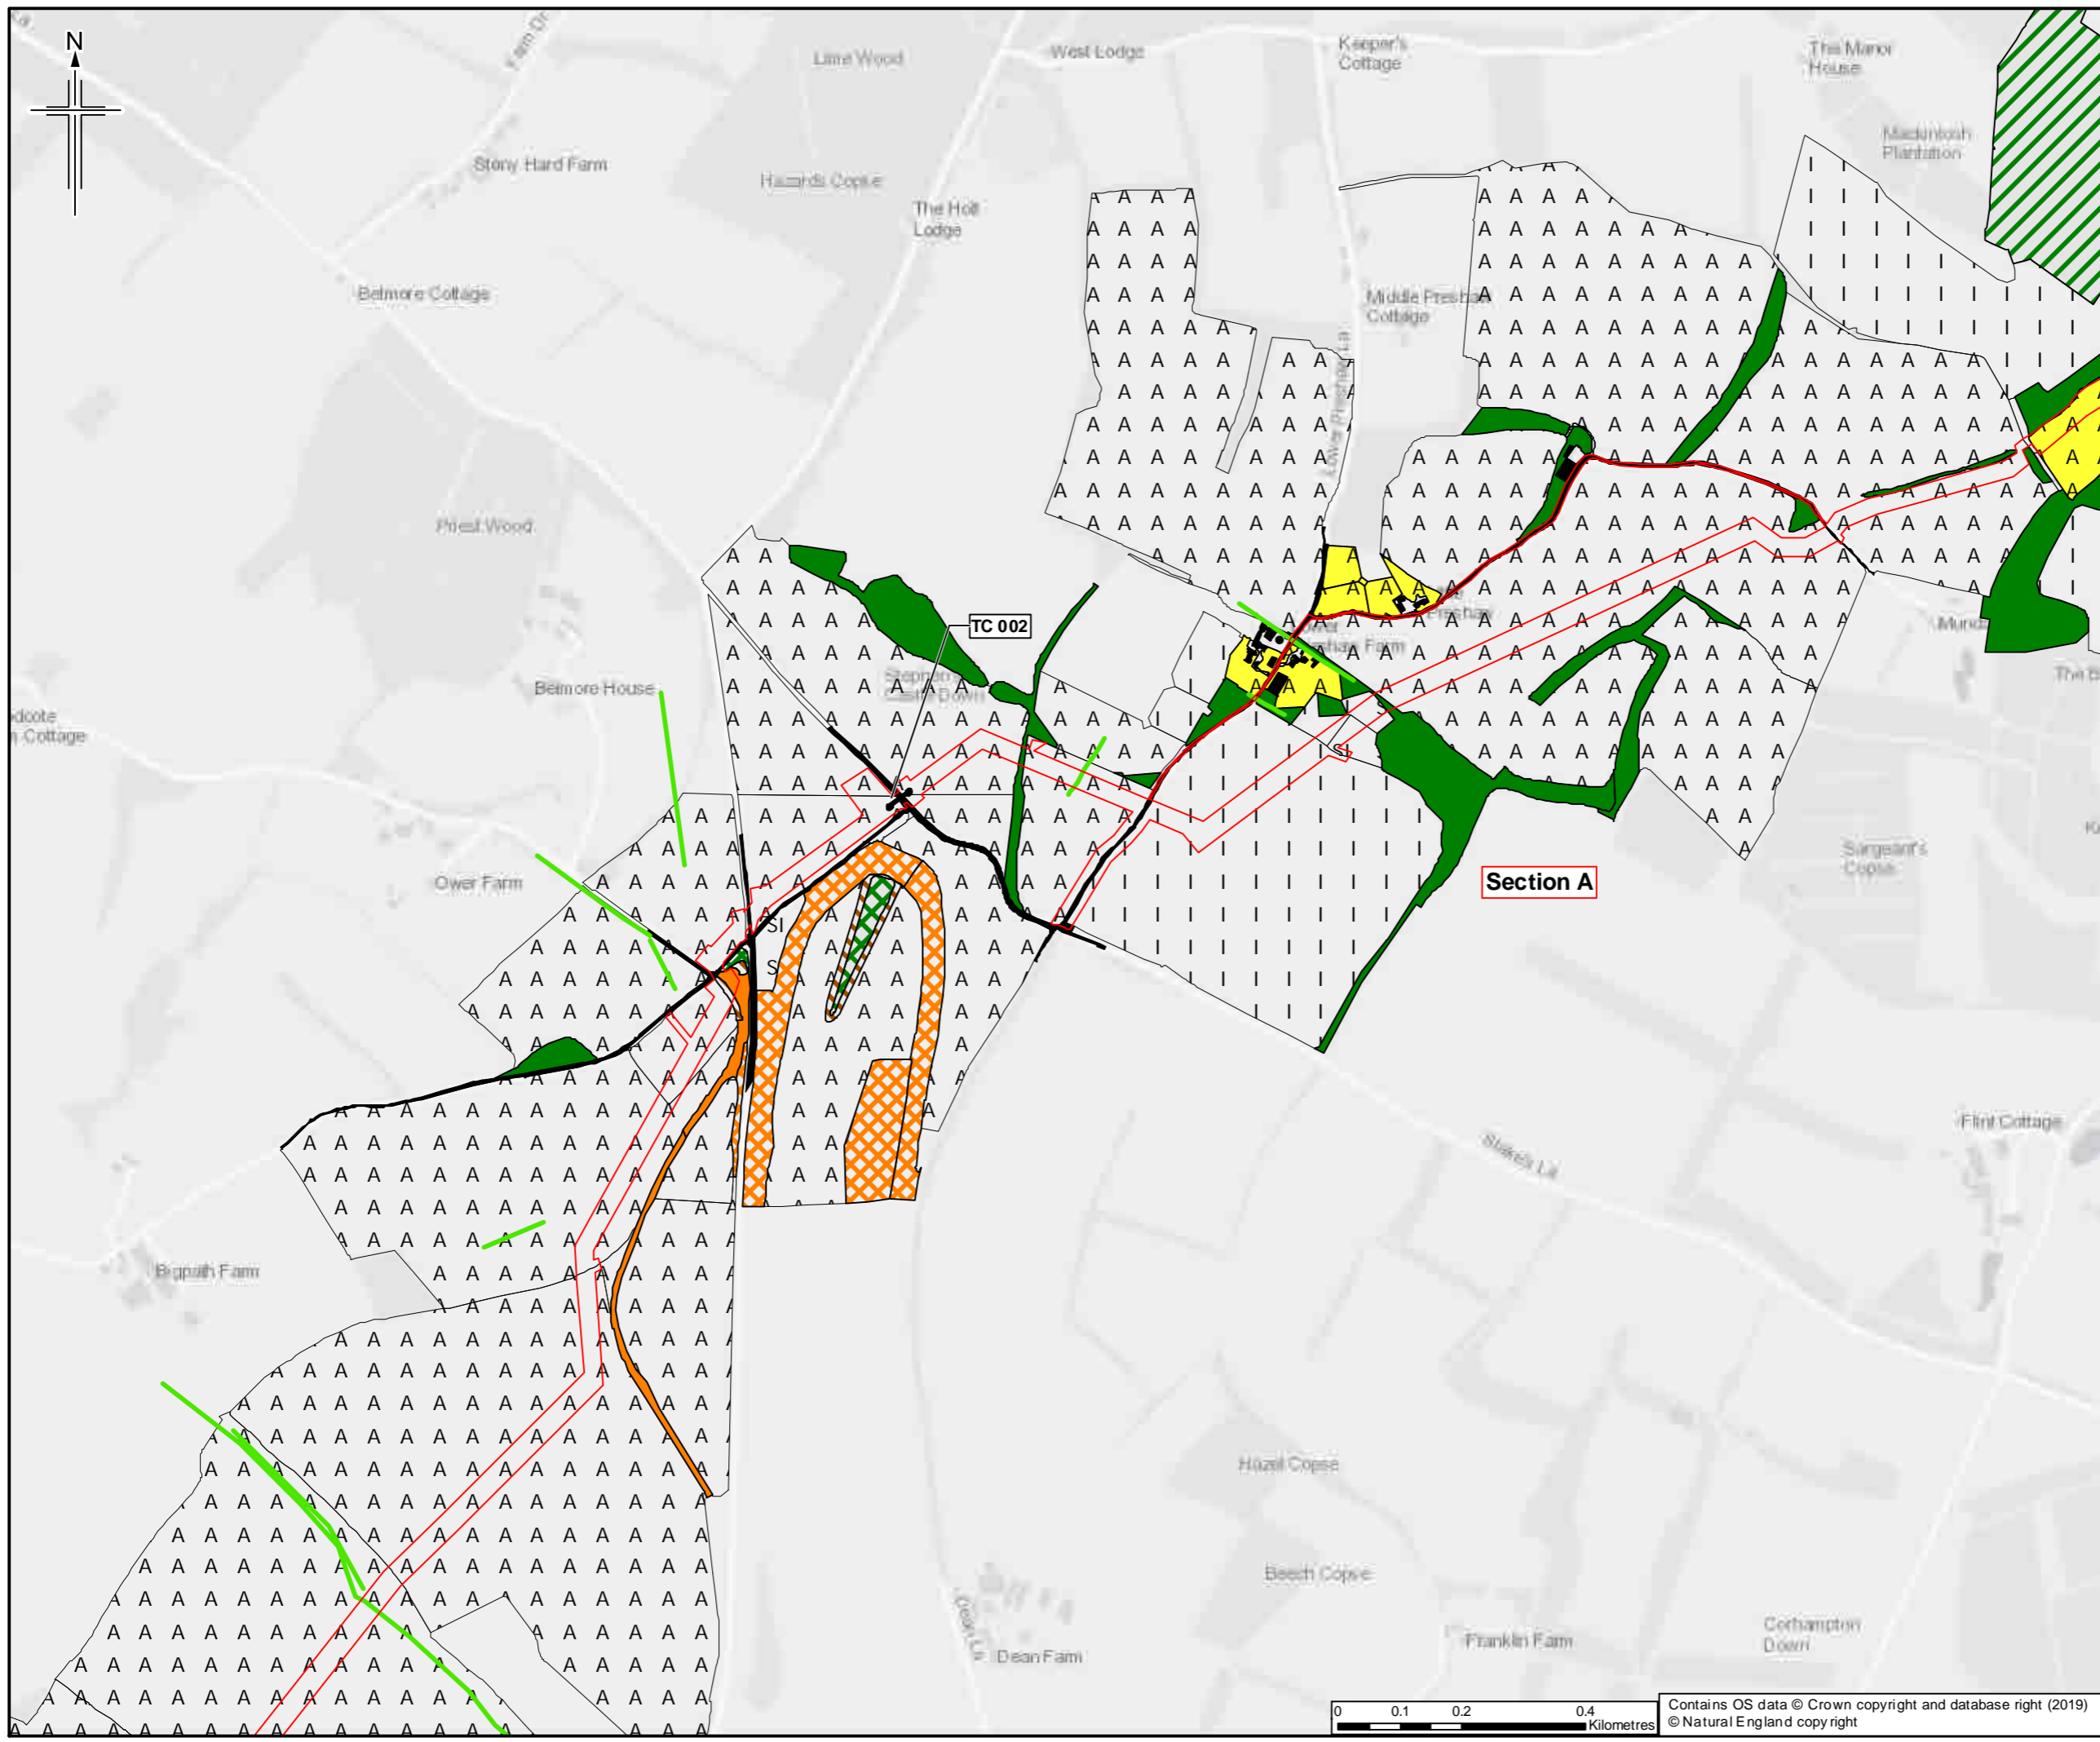

- Legend**
- Order Limits
  - Limits of deviation
  - Section break
  - Section break
  - Trenchless crossing **TC 003**
  - Hedgerow
- For Phase 1 Legend please see sheet 35

Sheet displays part of Section A

Rev.	Date	Purpose of revision	OrigDwn	Checked	Rev'd	Apprv'd
0	21/03/2019	For Issue	MG	TC	LG	SH




Client  
 Esso Petroleum Company, Limited  
 Ermyn House,  
 Ermyn Way,  
 Leatherhead,  
 Surrey,  
 KT22 8UX




Drawing title  
**ENVIRONMENTAL STATEMENT  
 PHASE 1 HABITAT SURVEY  
 APFP Reg. (2009) 5(2)(l)**

Drawing Status	For Issue	
Scale	1:10,000 @ A3	DO NOT SCALE
Jacobs No.	B2325300	
ProjectWise No.	B2325300-JAC-000-ENV-DRG-001024	
Drawing number	Figure 7.4 Sheet 4 of 35	Rev 0

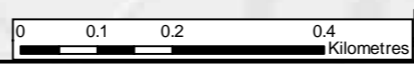

Contains OS data © Crown copyright and database right (2019)  
 © Natural England copy right

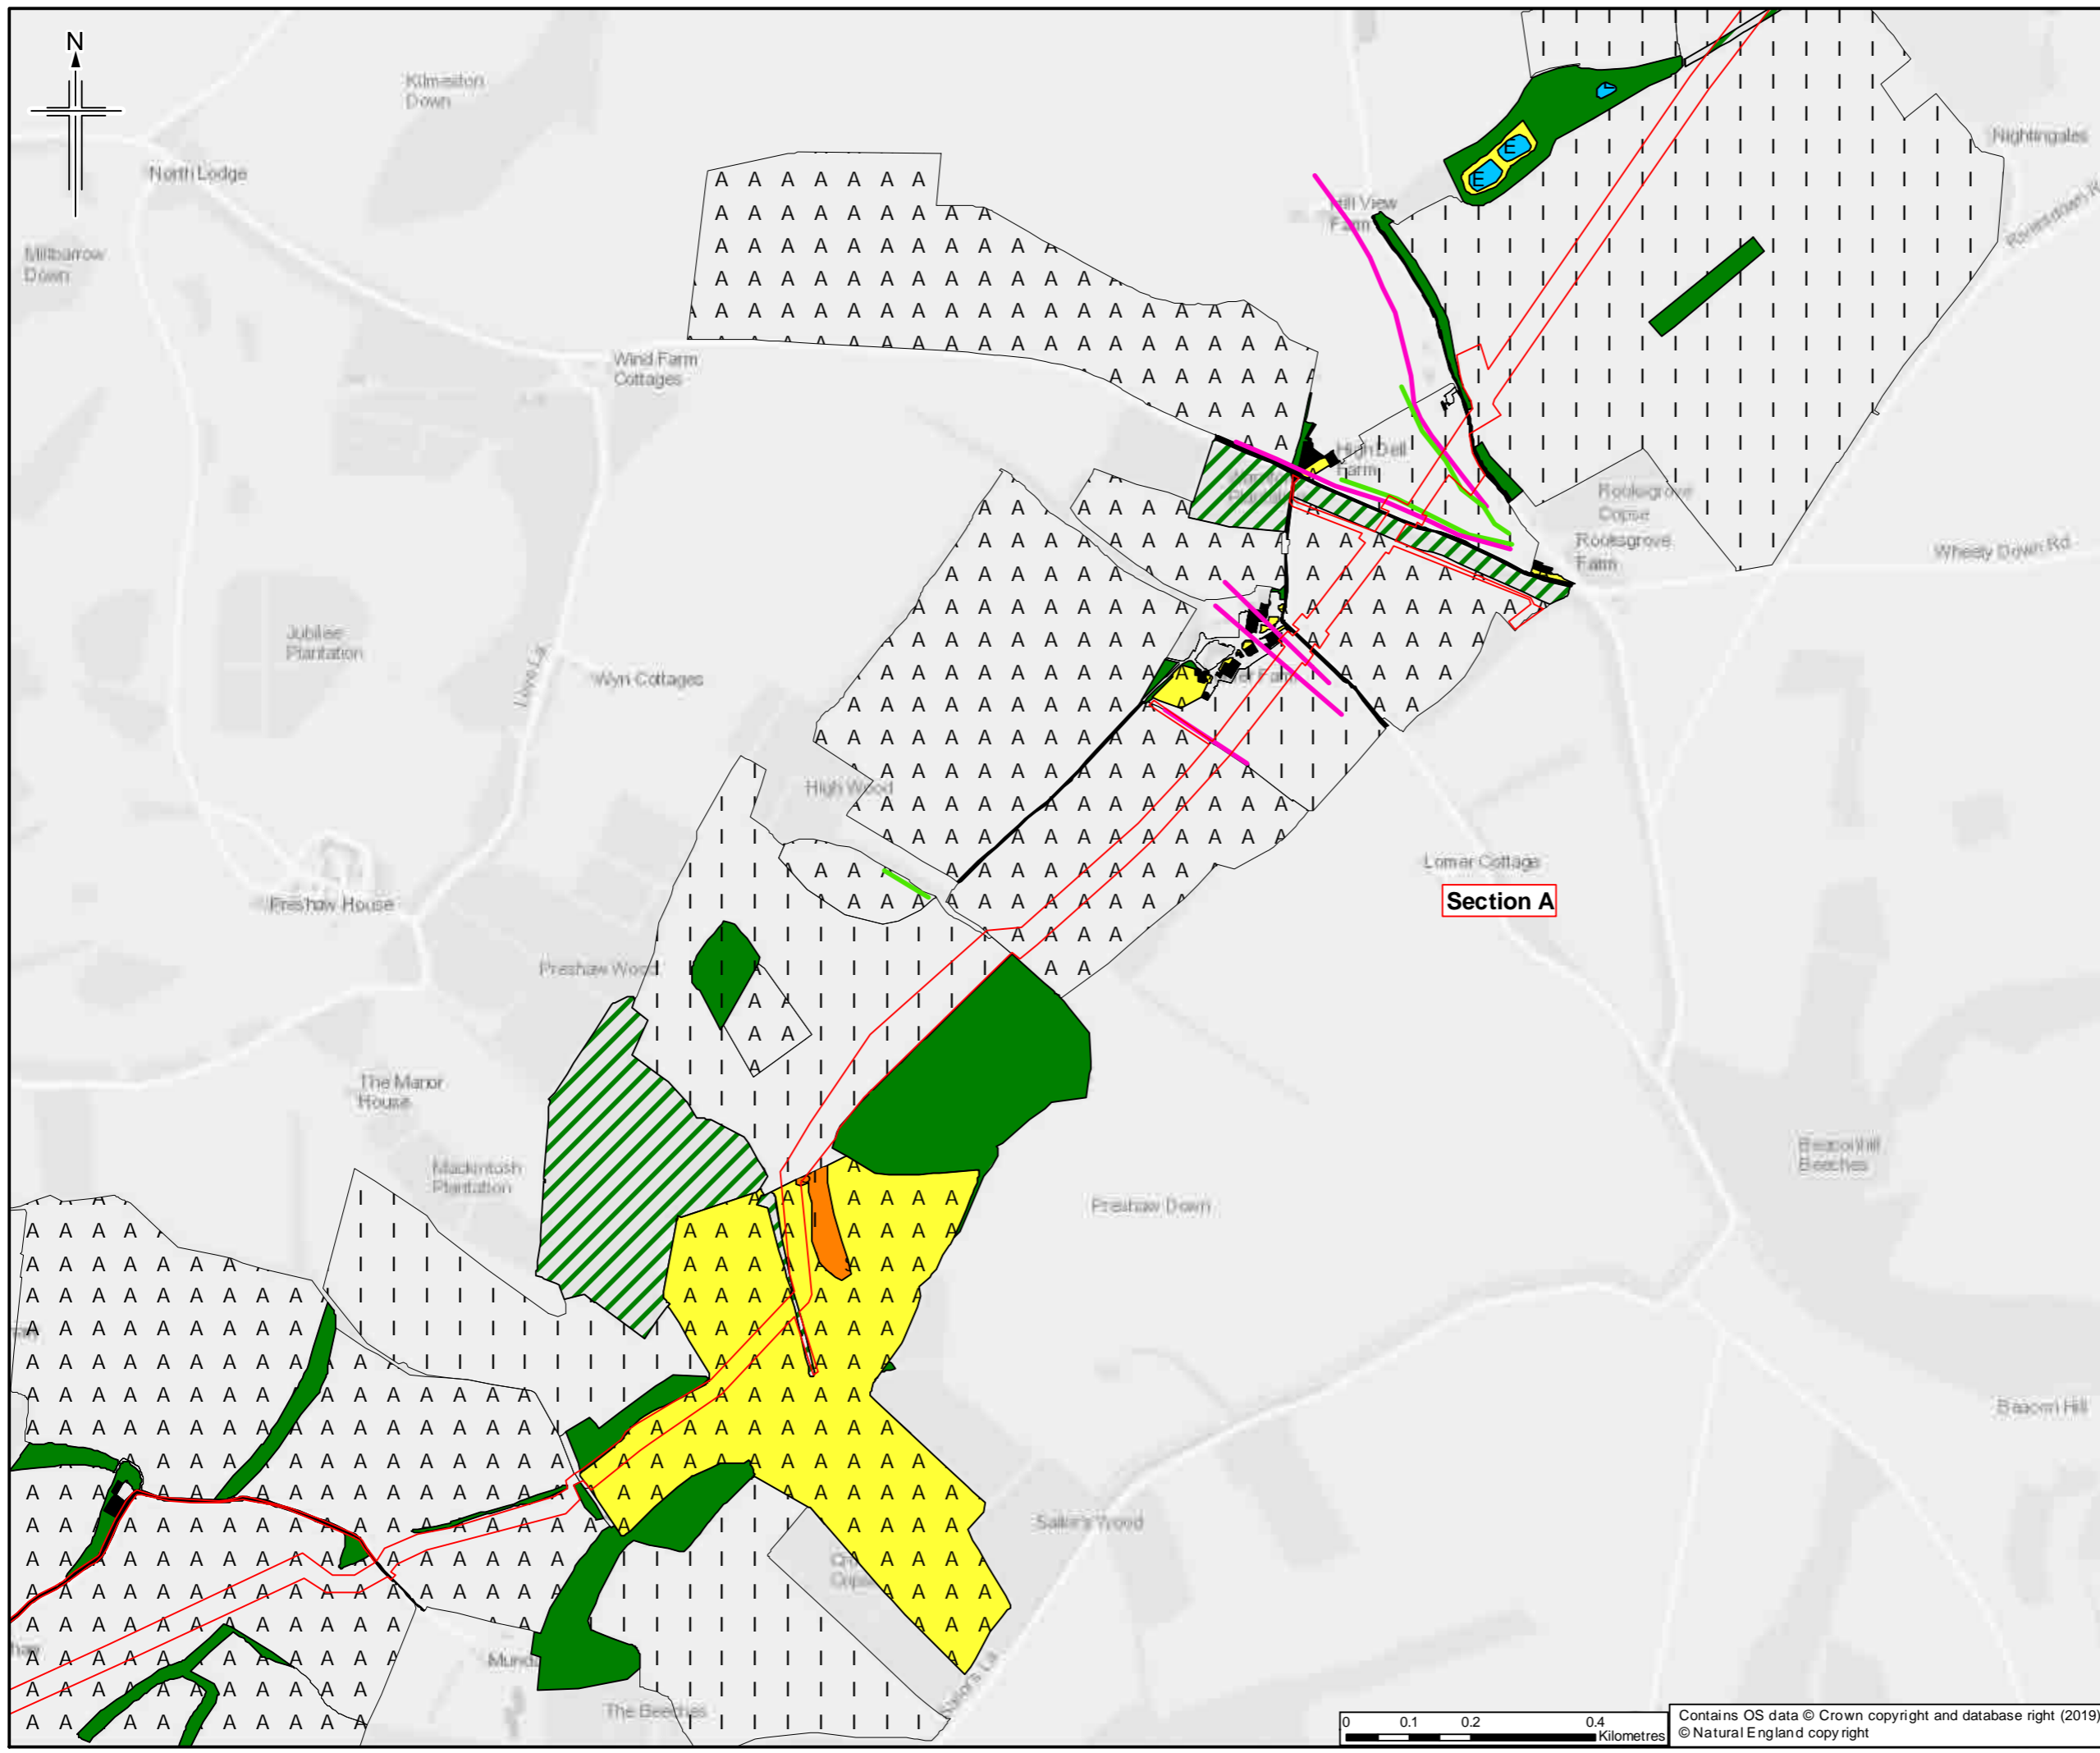

- Legend**
- Order Limits
  - Limits of deviation
  - Section break
  - Section break
  - Trenchless crossing TC 003
  - Hedgerow
  - Important Hedgerow
- For Phase 1 Legend please see sheet 35

Sheet displays part of Section A

0	21/03/2019	For Issue	MG	TC	LG	SH
Rev.	Date	Purpose of revision	Orig/Dwn	Checked	Rev'd	Appr'd




Client  
Esso Petroleum Company, Limited  
Ermyn House,  
Ermyn Way,  
Leatherhead,  
Surrey,  
KT22 8UX




Drawing title  
**ENVIRONMENTAL STATEMENT  
PHASE 1 HABITAT SURVEY  
APFP Reg. (2009) 5(2)(l)**

Drawing Status	For Issue	
Scale	1:10,000 @ A3	DO NOT SCALE
Jacobs No.	B2325300	
Project Wise No.	B2325300-JAC-000-ENV-DRG-001024	
Drawing number	Figure 7.4 Sheet 5 of 35	Rev 0

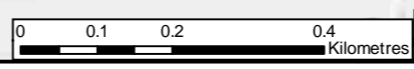

Contains OS data © Crown copyright and database right (2019)  
© Natural England copyright


This drawing is not to be used in whole or part other than for the intended purpose and project as defined on this drawing. Refer to the contract for full terms and conditions.

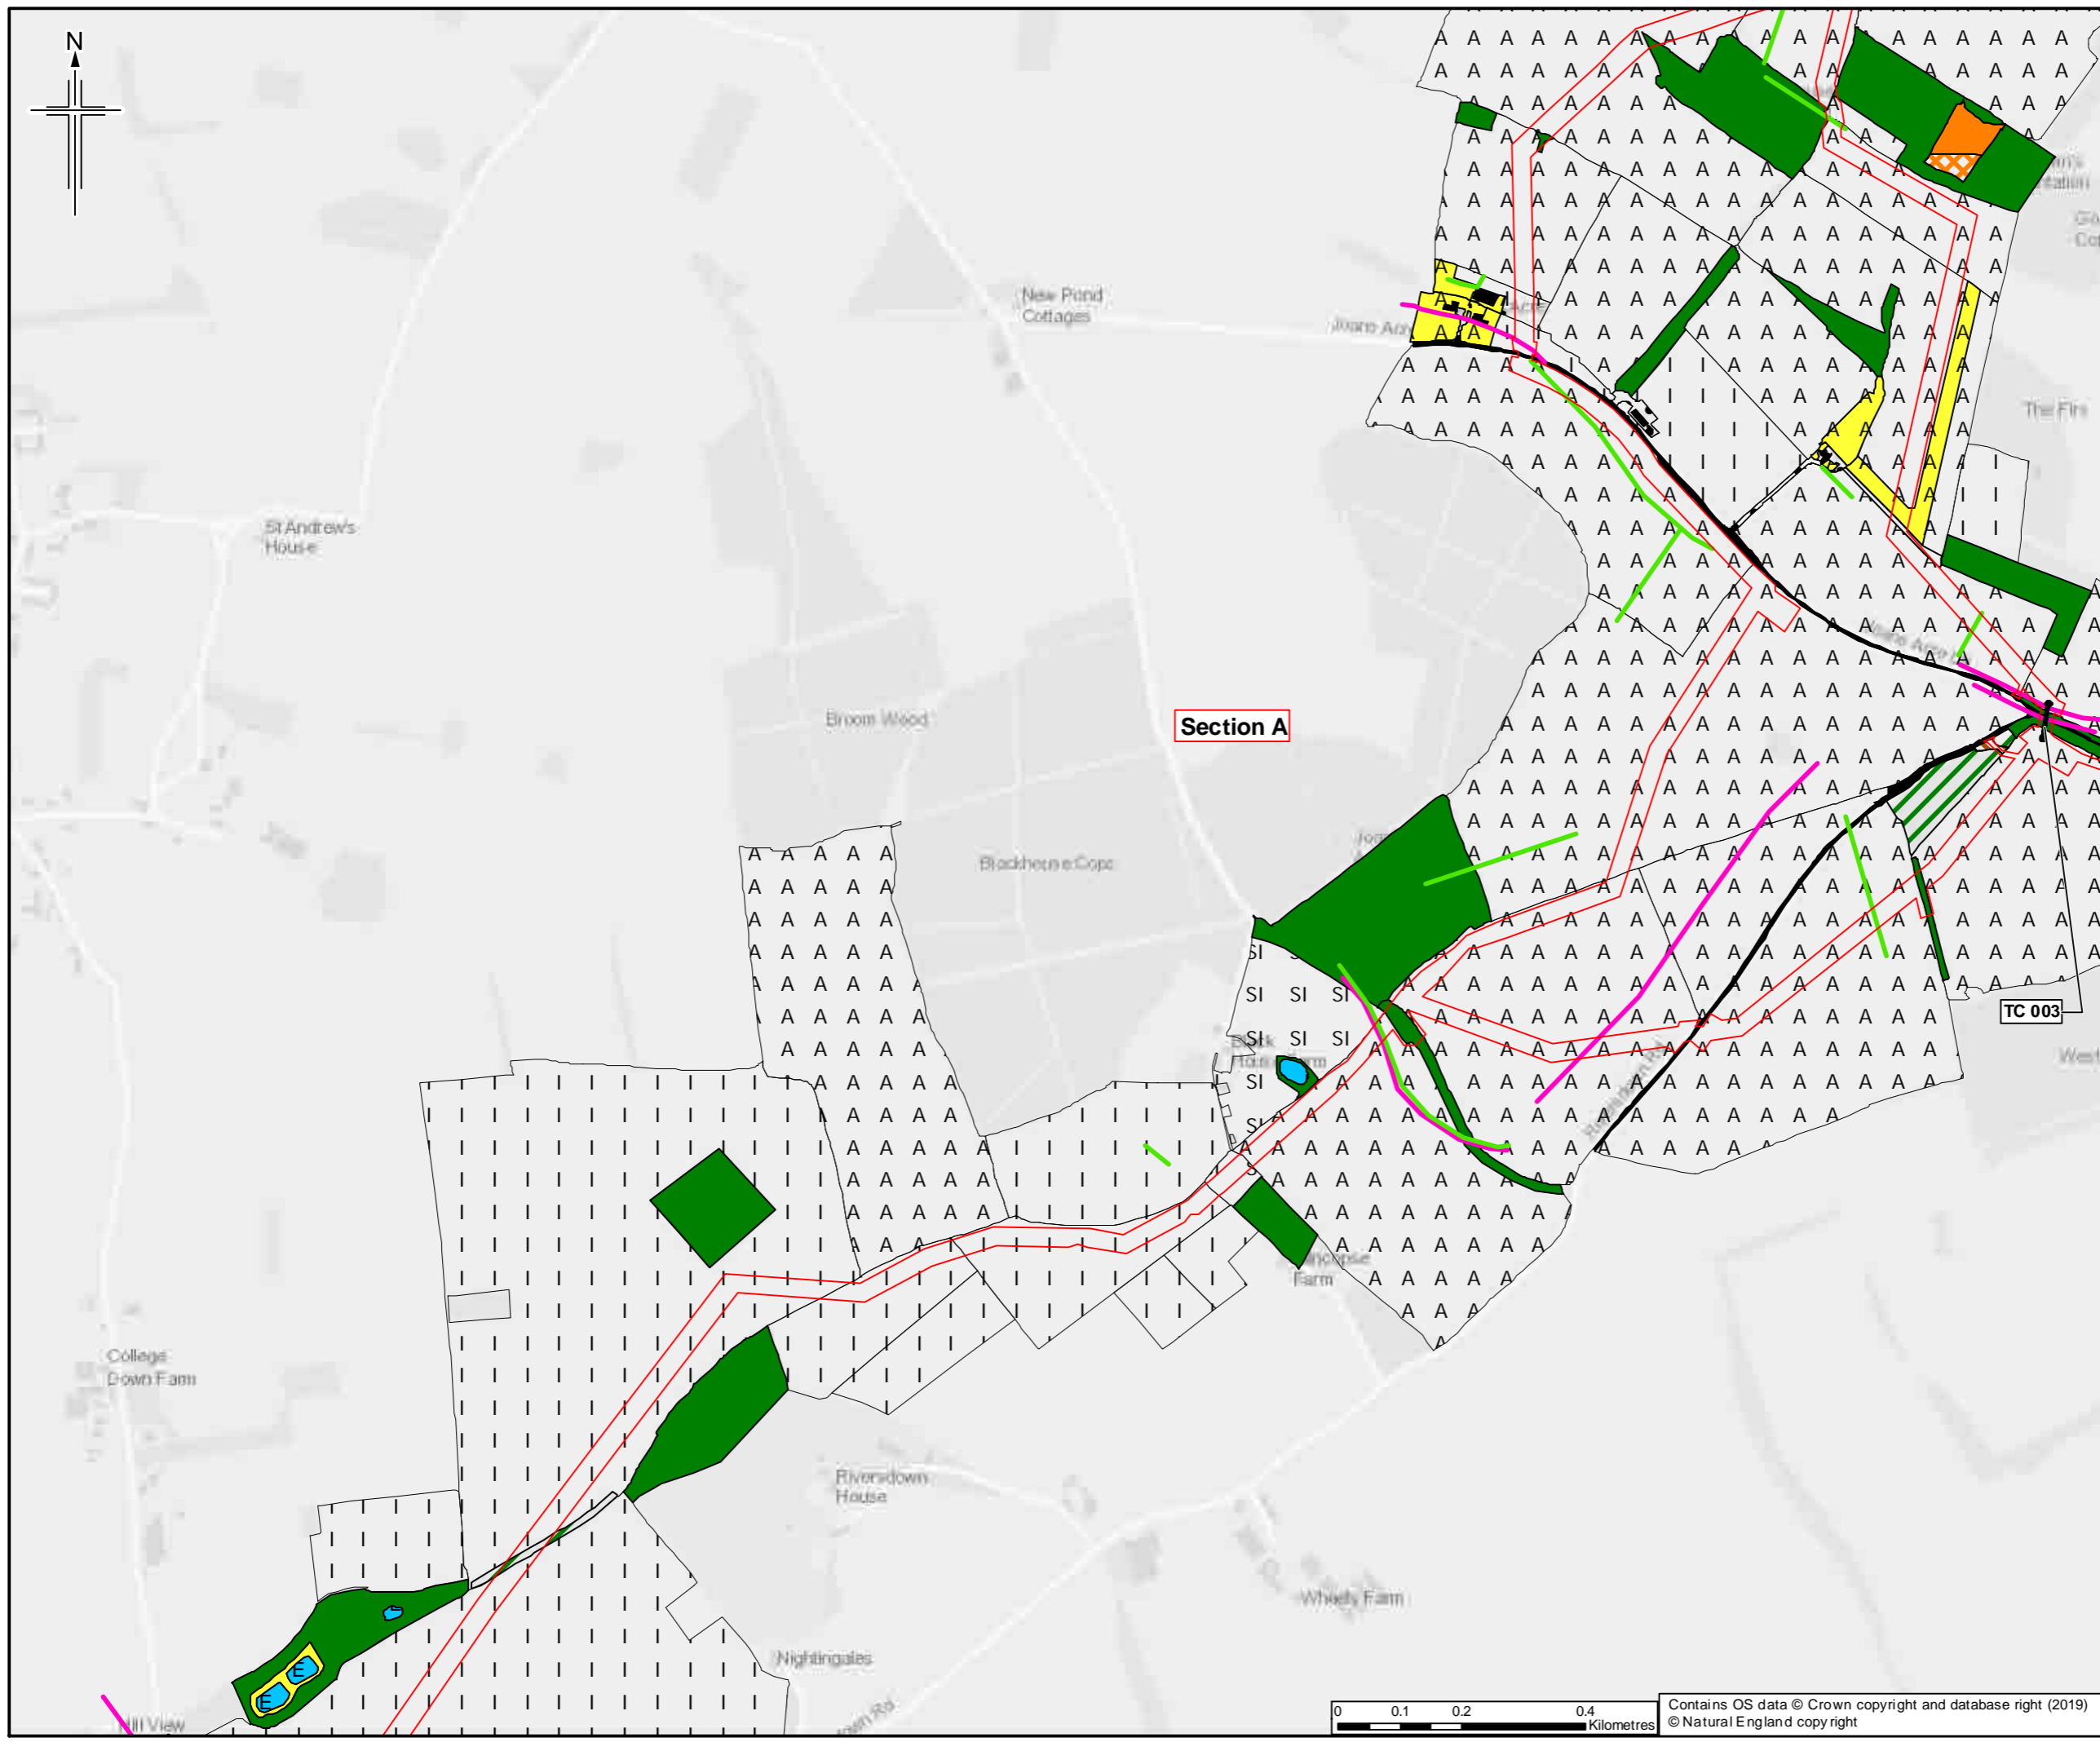

- Legend**
- Order Limits
  - Limits of deviation
  - Section break
  - Section break
  - Trenchless crossing **TC 003**
  - Hedgerow
  - Important Hedgerow
- For Phase 1 Legend please see sheet 35

Sheet displays part of Section A

8	21/03/2019	For Issue	MG	TC	LG	SH
Rev.	Date	Purpose of revision	Orig/Dwn	Checked	Rev'd	Appr'd
Author						

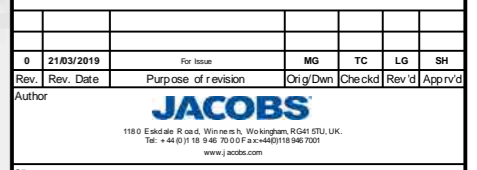


Client  
Esso Petroleum Company, Limited  
Ermyn House,  
Ermyn Way,  
Leatherhead,  
Surrey,  
KT22 8UX





Drawing title  
**ENVIRONMENTAL STATEMENT  
PHASE 1 HABITAT SURVEY  
APFP Reg. (2009) 5(2)(l)**

Drawing Status	For Issue	
Scale	1:10,000 @ A3	DO NOT SCALE
Jacobs No.	B2325300	
Project/Work No.	B2325300-JAC-000-ENV-DRG-001024	
Drawing number	Figure 7.4 Sheet 6 of 35	Rev 0

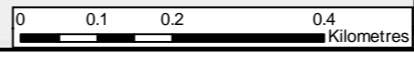

Contains OS data © Crown copyright and database right (2019)  
© Natural England copyright

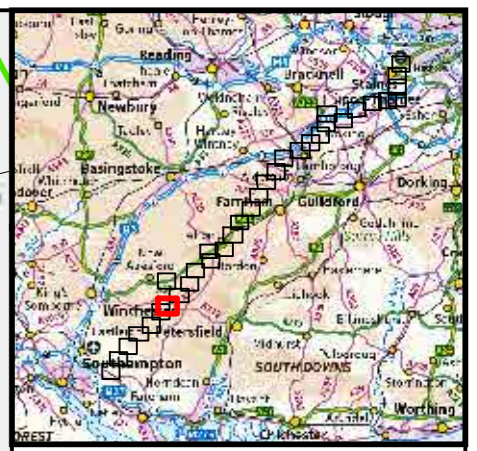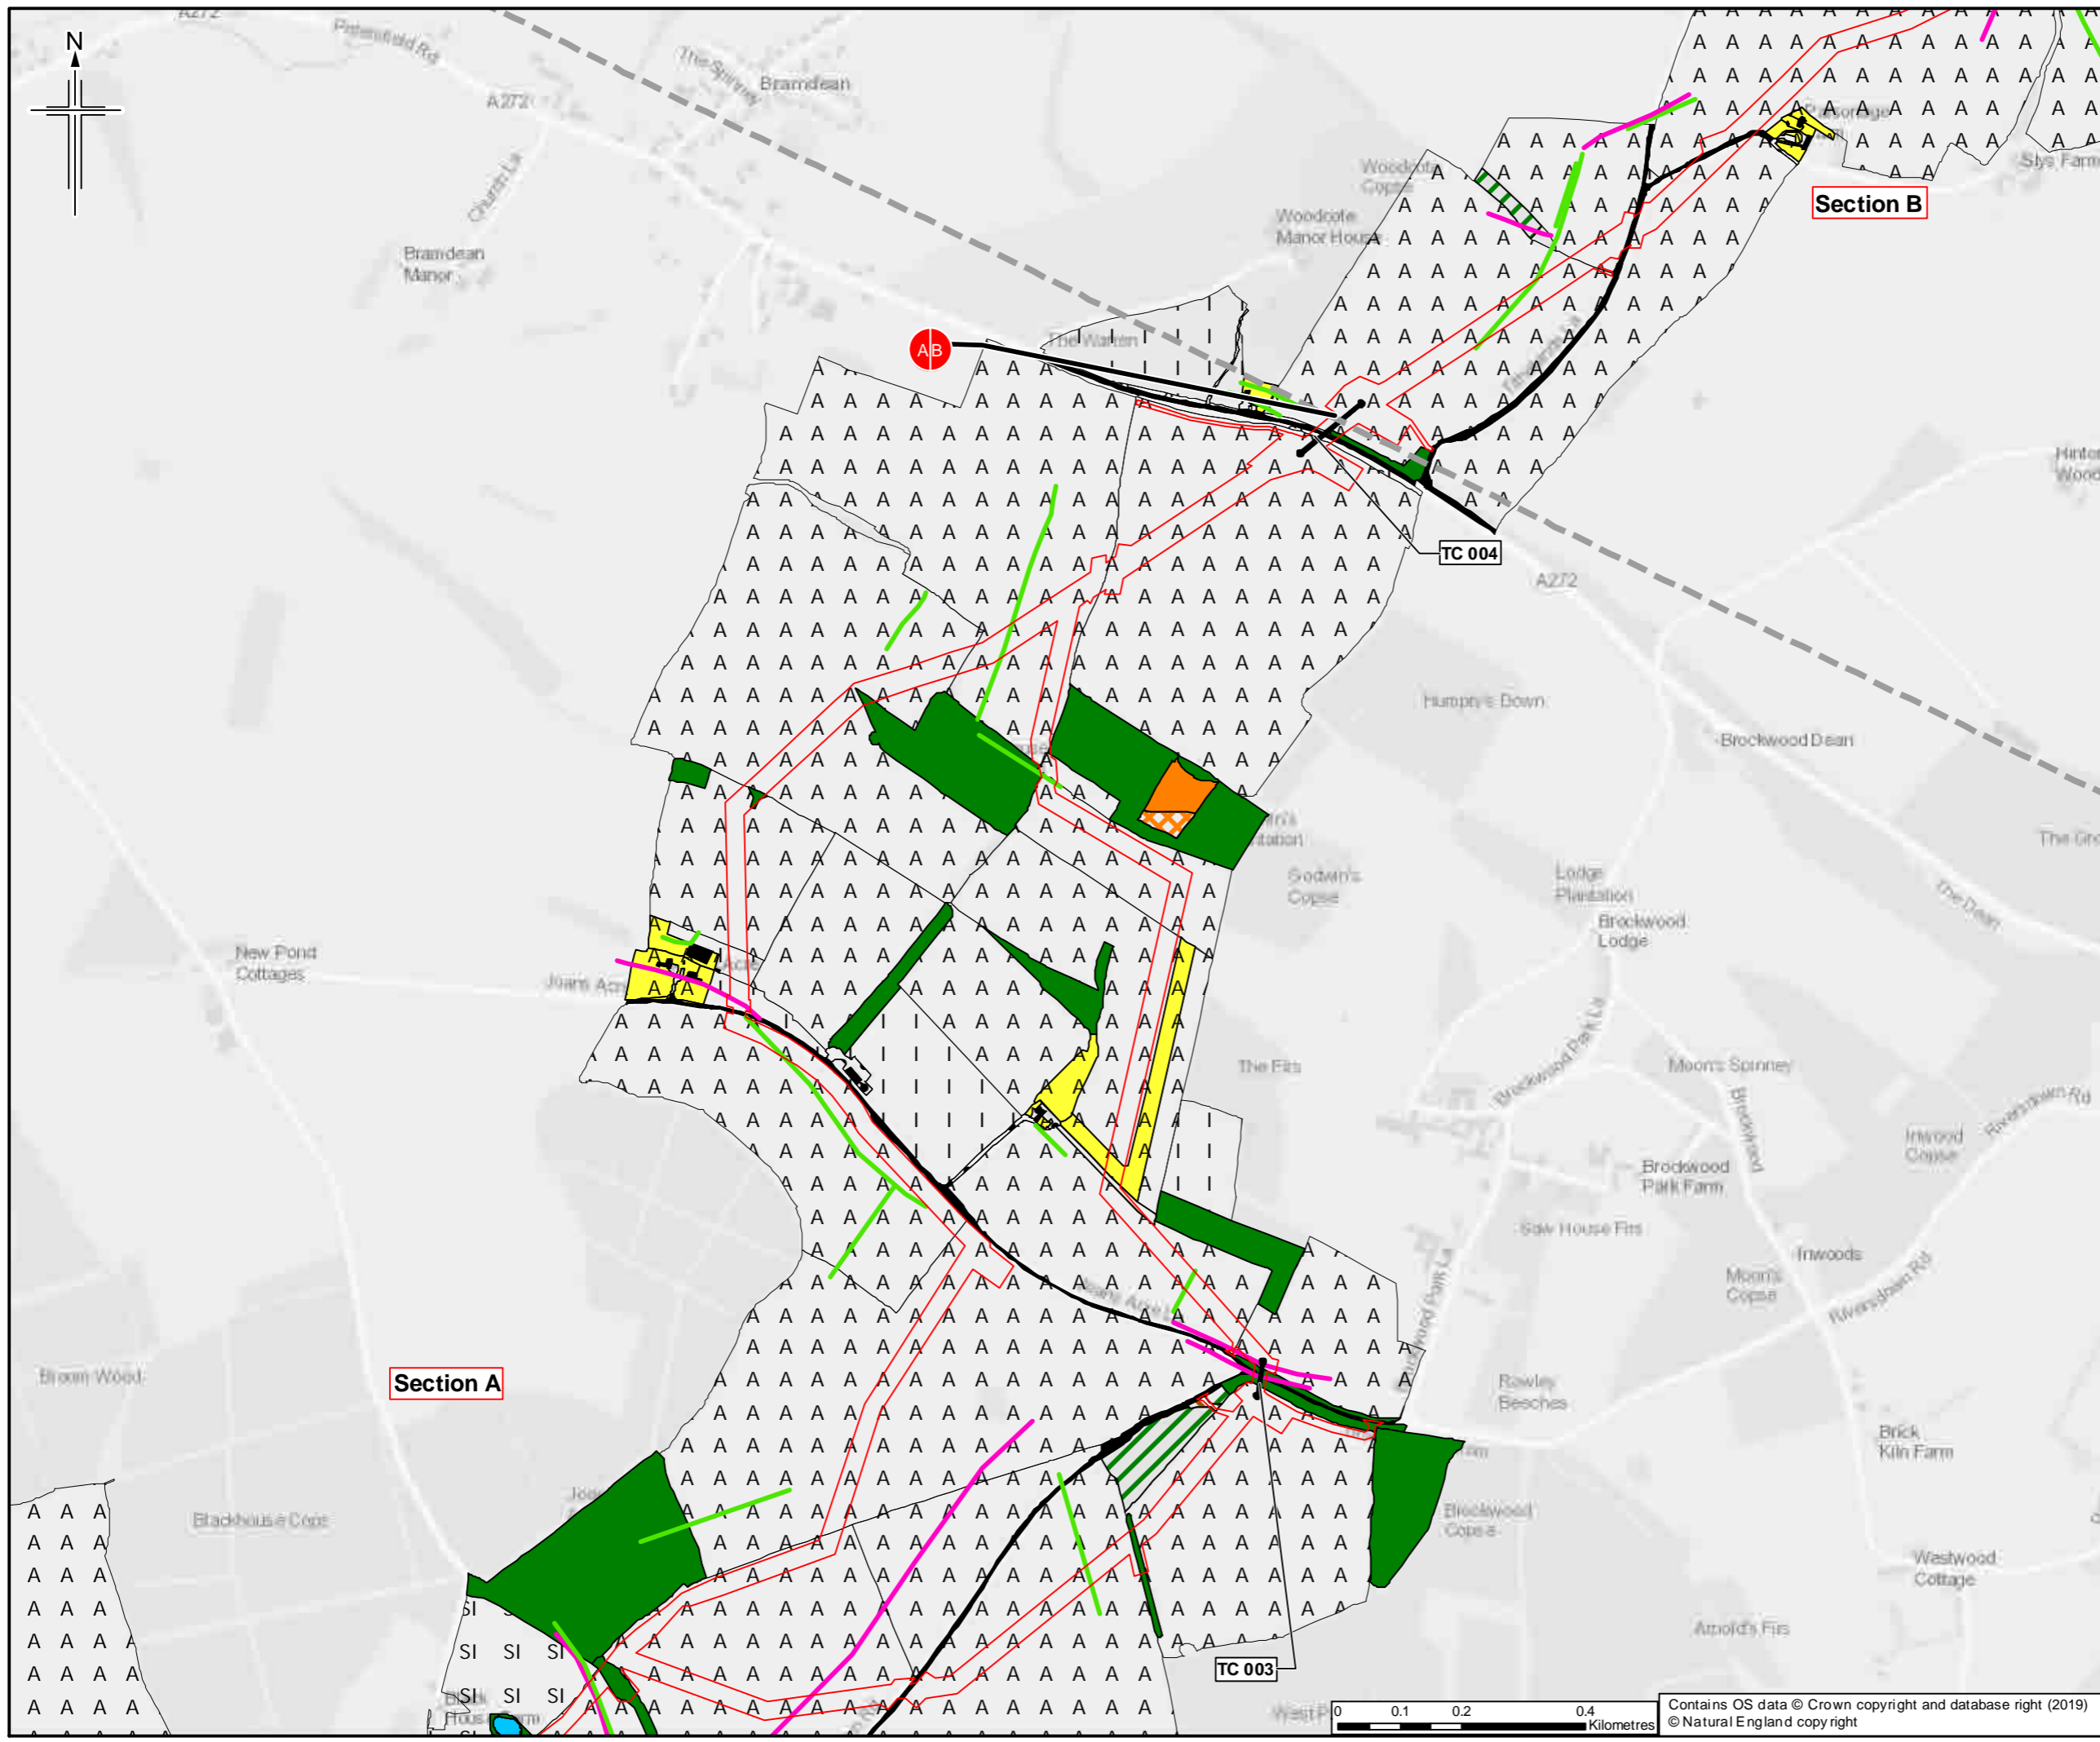

- Legend**
- Order Limits
  - Limits of deviation
  - Section break
  - Section break
  - Trenchless crossing **TC 003**
  - Hedgerow
  - Important Hedgerow
- For Phase 1 Legend please see sheet 35

Sheet displays parts of Section A and Section B

0	21/03/2019	For Issue	MG	TC	LG	SH
Rev.	Rev. Date	Purpose of revision	Orig/Dwn	Checked	Rev'd	Appr'd




Client  
 Esso Petroleum Company, Limited  
 Ermyn House,  
 Ermyn Way,  
 Leatherhead,  
 Surrey,  
 KT22 8UX





Drawing title  
**ENVIRONMENTAL STATEMENT  
 PHASE 1 HABITAT SURVEY  
 APFP Reg. (2009) 5(2)(l)**

Drawing Status	For Issue	
Scale	1:10,000 @ A3	DO NOT SCALE
Jacobs No.	B2325300	
Project Wise No.	B2325300-JAC-000-ENV-DRG-001024	
Drawing number	Figure 7.4 Sheet 7 of 35	Rev 0

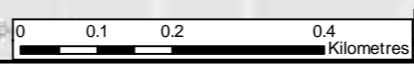

Contains OS data © Crown copyright and database right (2019)  
 © Natural England copy right



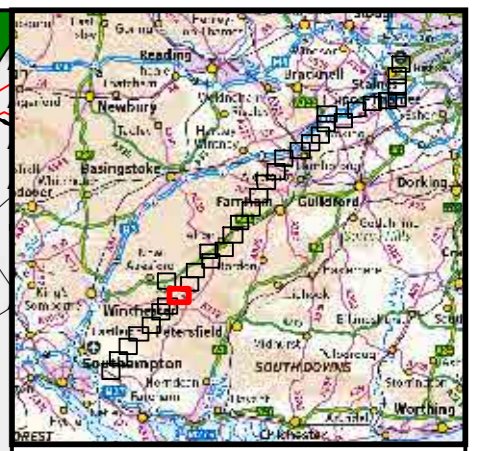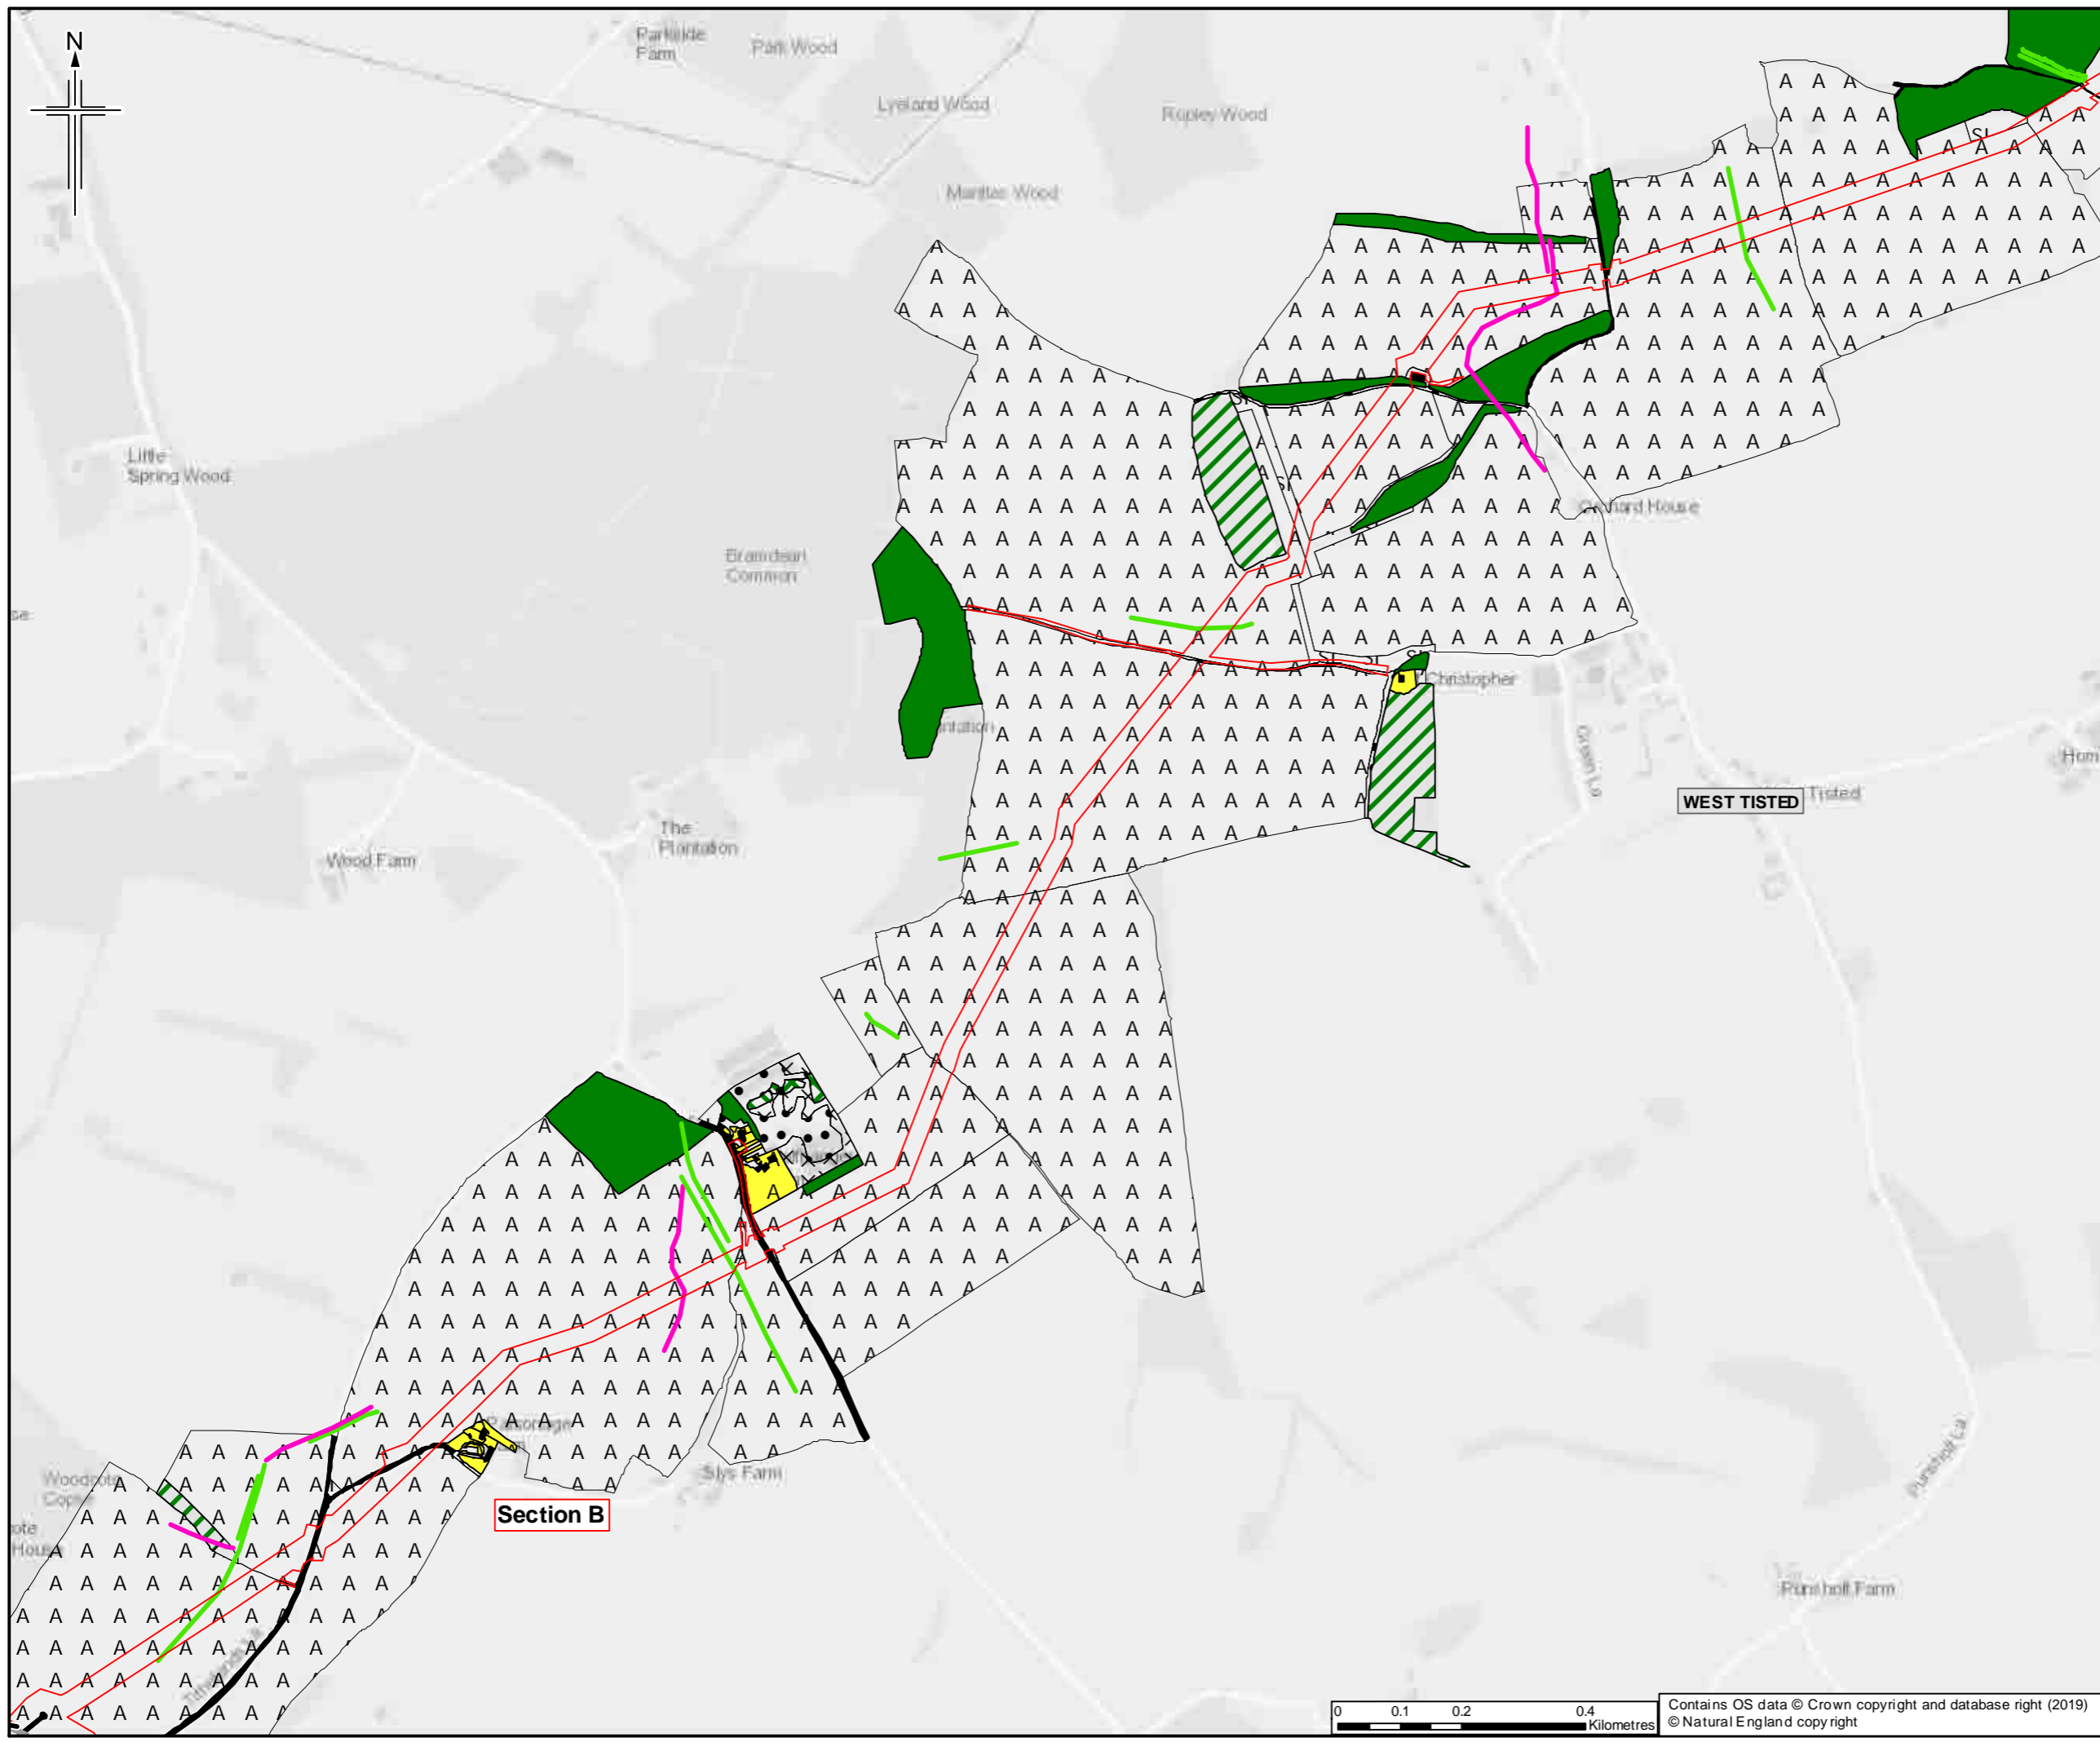


- Legend**
- Order Limits
  - Limits of deviation
  - Section break
  - Section break
  - Trenchless crossing **TC 003**
  - Hedgerow
  - Important Hedgerow
- For Phase 1 Legend please see sheet 35

Sheet displays part of Section B

8	21/03/2019	For Issue	MG	TC	LG	SH
Rev.	Date	Purpose of revision	Orig/Dwn	Checked	Rev'd	Appr'd

Author

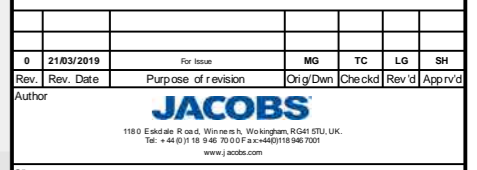


Client  
 Esso Petroleum Company, Limited  
 Ermyn House,  
 Ermyn Way,  
 Leatherhead,  
 Surrey,  
 KT22 8UX





Drawing title  
**ENVIRONMENTAL STATEMENT  
 PHASE 1 HABITAT SURVEY  
 APFP Reg. (2009) 5(2)(l)**

Drawing Status		For Issue	
Scale	1:10,000	@ A3	DO NOT SCALE
Jacobs No.	B2325300		
Project Wise No.	B2325300-JAC-000-ENV-DRG-001024		
Drawing number	Figure 7.4 Sheet 8 of 35		Rev 0

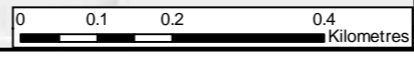

Contains OS data © Crown copyright and database right (2019)  
 © Natural England copyright

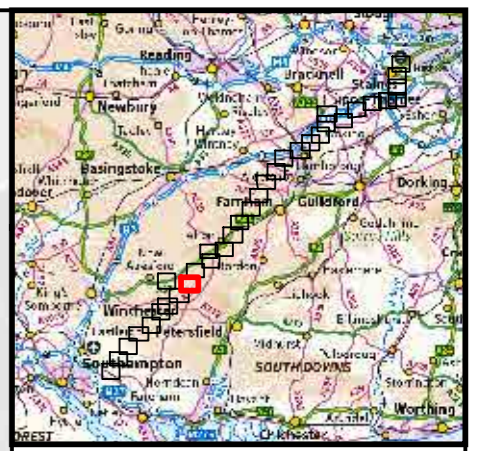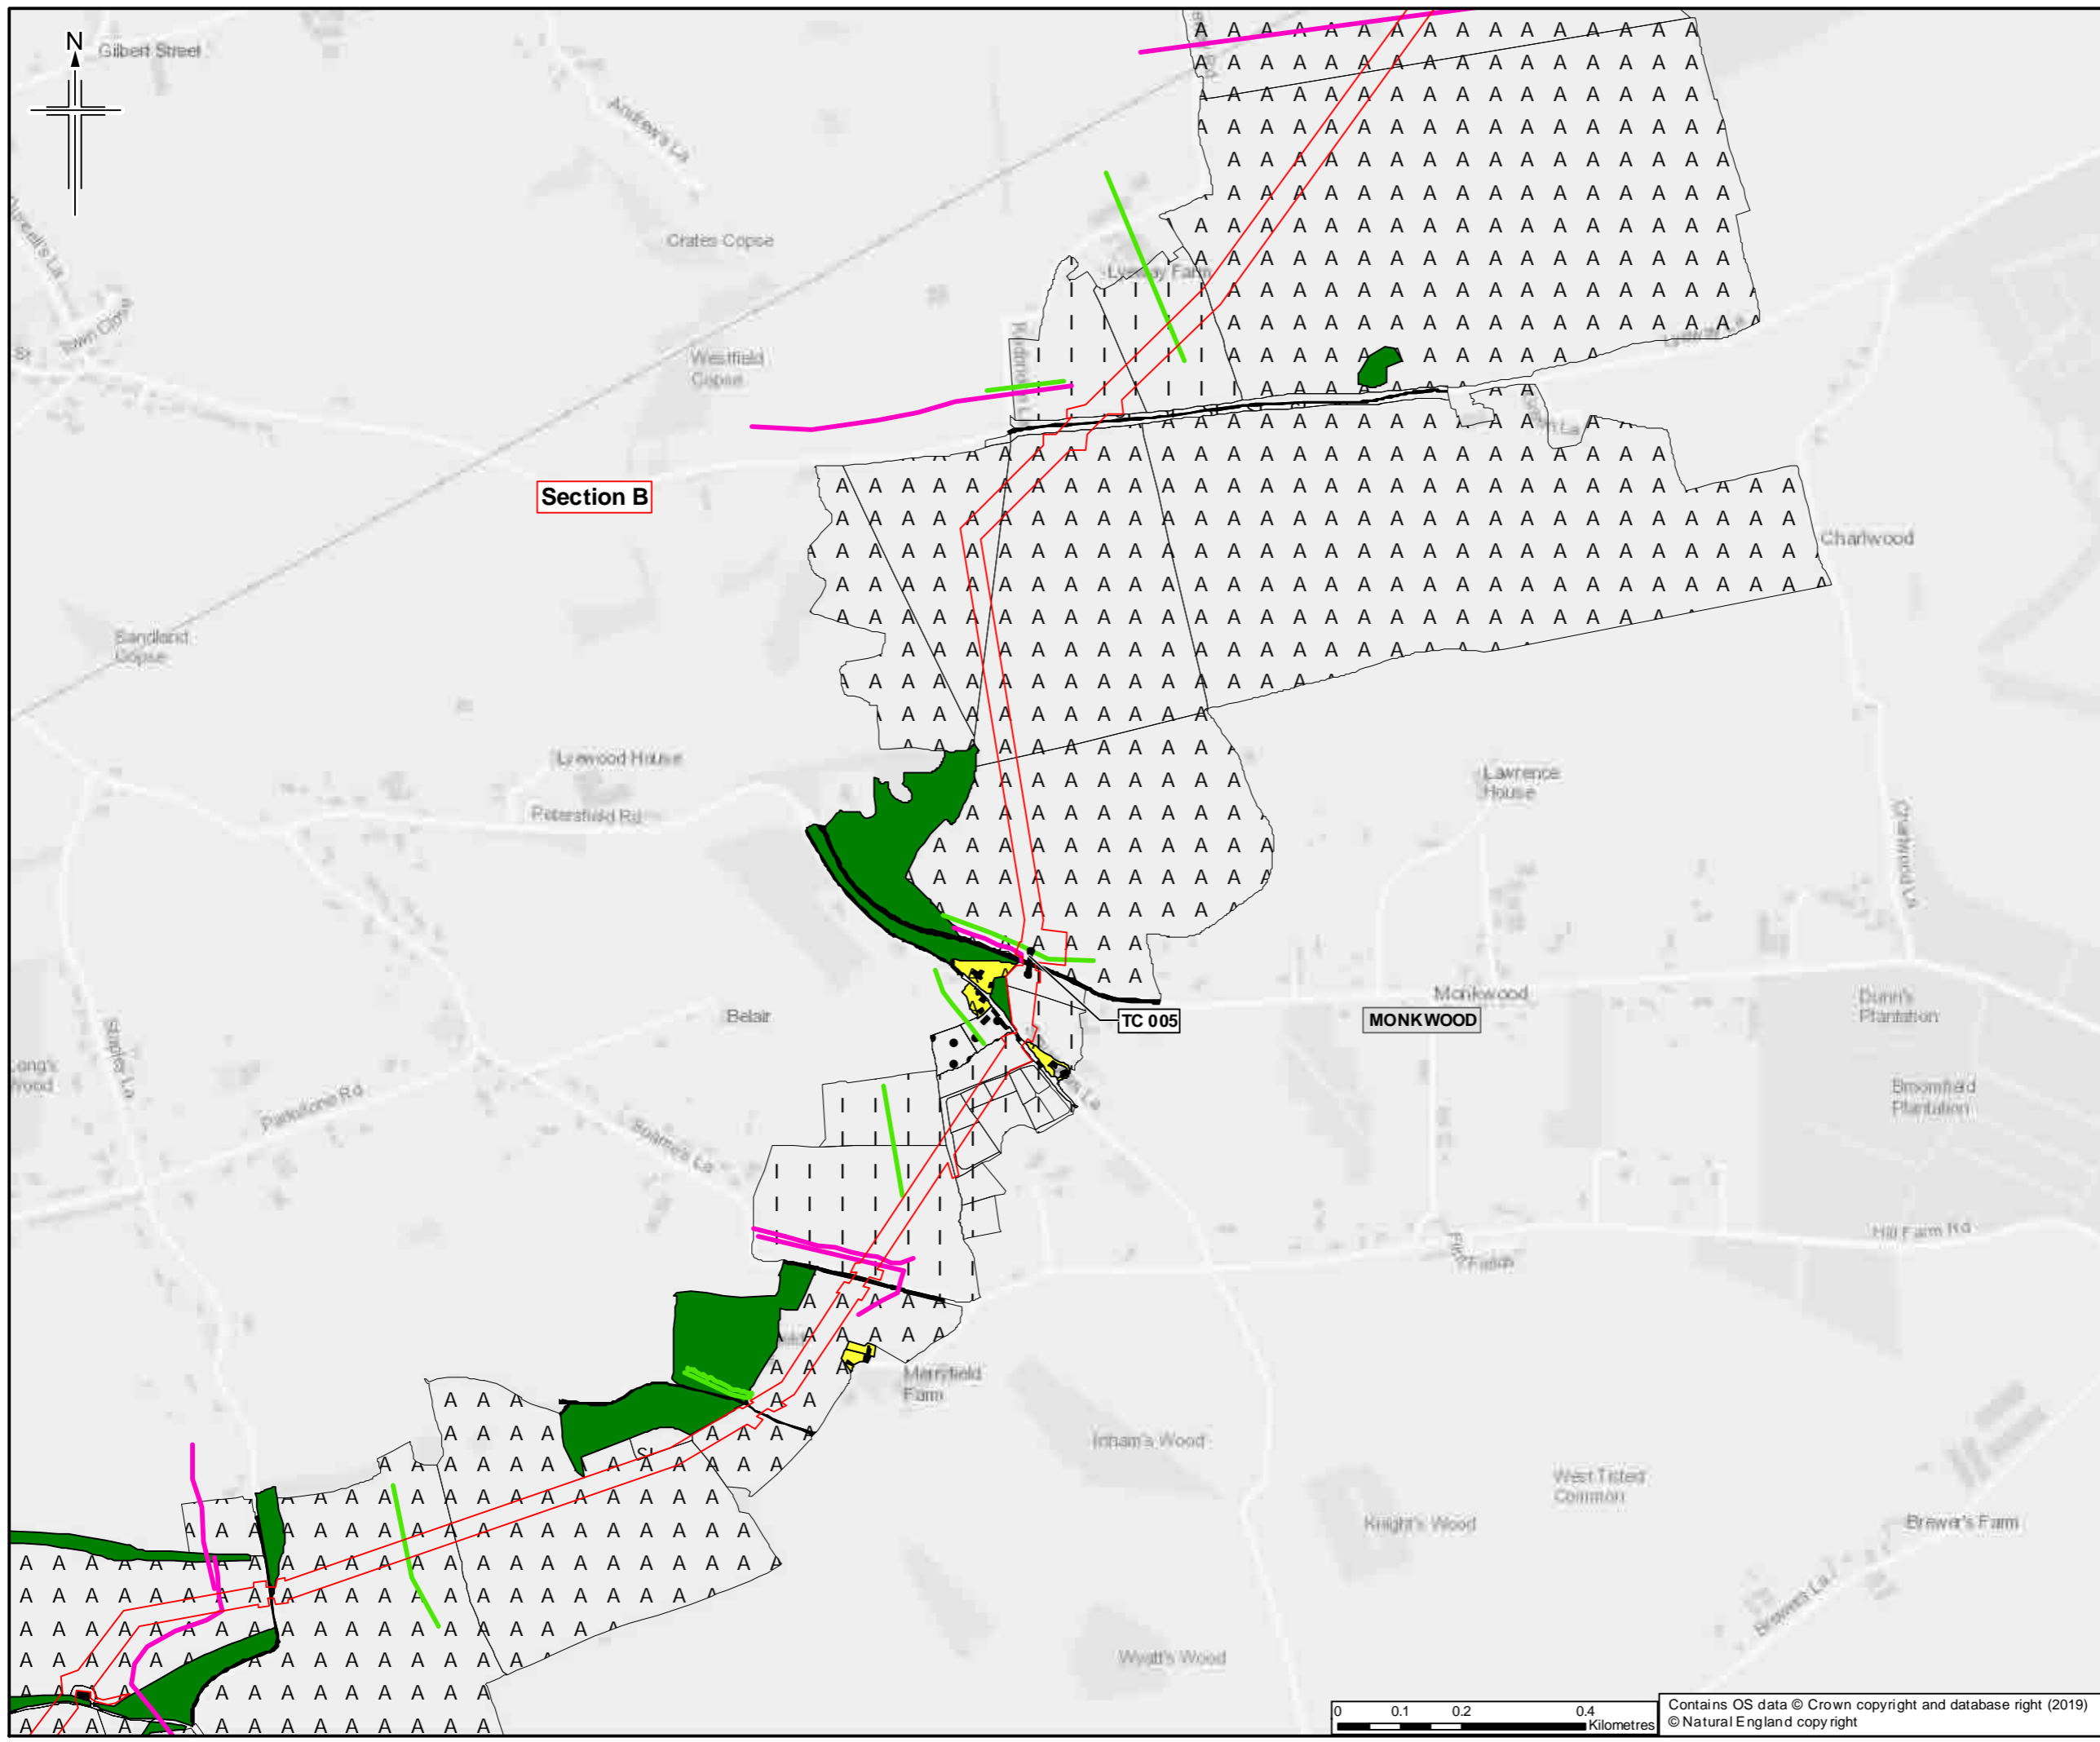

**Legend**

- Order Limits
- Limits of deviation
- Section break
- Section break
- Trenchless crossing **TC 003**
- Hedgerow
- Important Hedgerow

For Phase 1 Legend please see sheet 35

Sheet displays part of Section B

Rev.	Date	Purpose of revision	Orig/Dwn	Checked	Rev'd	Appr'd
0	21/03/2019	For Issue	MG	TC	LG	SH

**JACOBS**

1100 Epsom Road, Wokingham, Wokingham RG40 3EU, UK  
Tel: +44 (0) 18 445 7000 Fax: +44(0)18 445 7001  
www.jacobs.com

**Client**  
Esso Petroleum Company, Limited  
Ermyn House,  
Ermyn Way,  
Leatherhead,  
Surrey,  
KT22 8UX


**Project**

Southampton to London Pipeline Project



**Drawing title**

**ENVIRONMENTAL STATEMENT  
PHASE 1 HABITAT SURVEY  
APFP Reg. (2009) 5(2)(l)**

<b>Drawing Status</b>		<b>For Issue</b>	
Scale	1:10,000	@ A3	DO NOT SCALE
Jacobs No.	B2325300		
Project/Issue No.	B2325300-JAC-000-ENV-DRG-001024		
Drawing number	Figure 7.4 Sheet 9 of 35		Rev 0

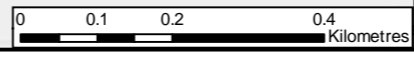

Contains OS data © Crown copyright and database right (2019)  
© Natural England copy right

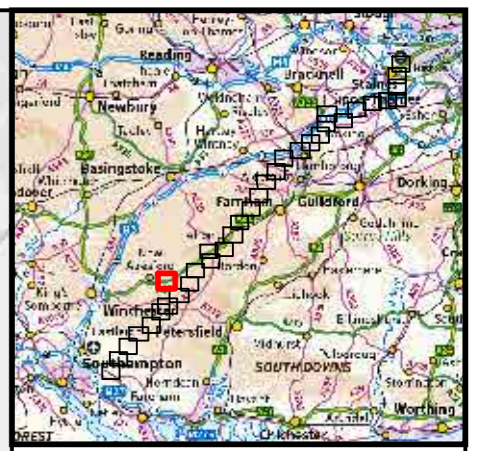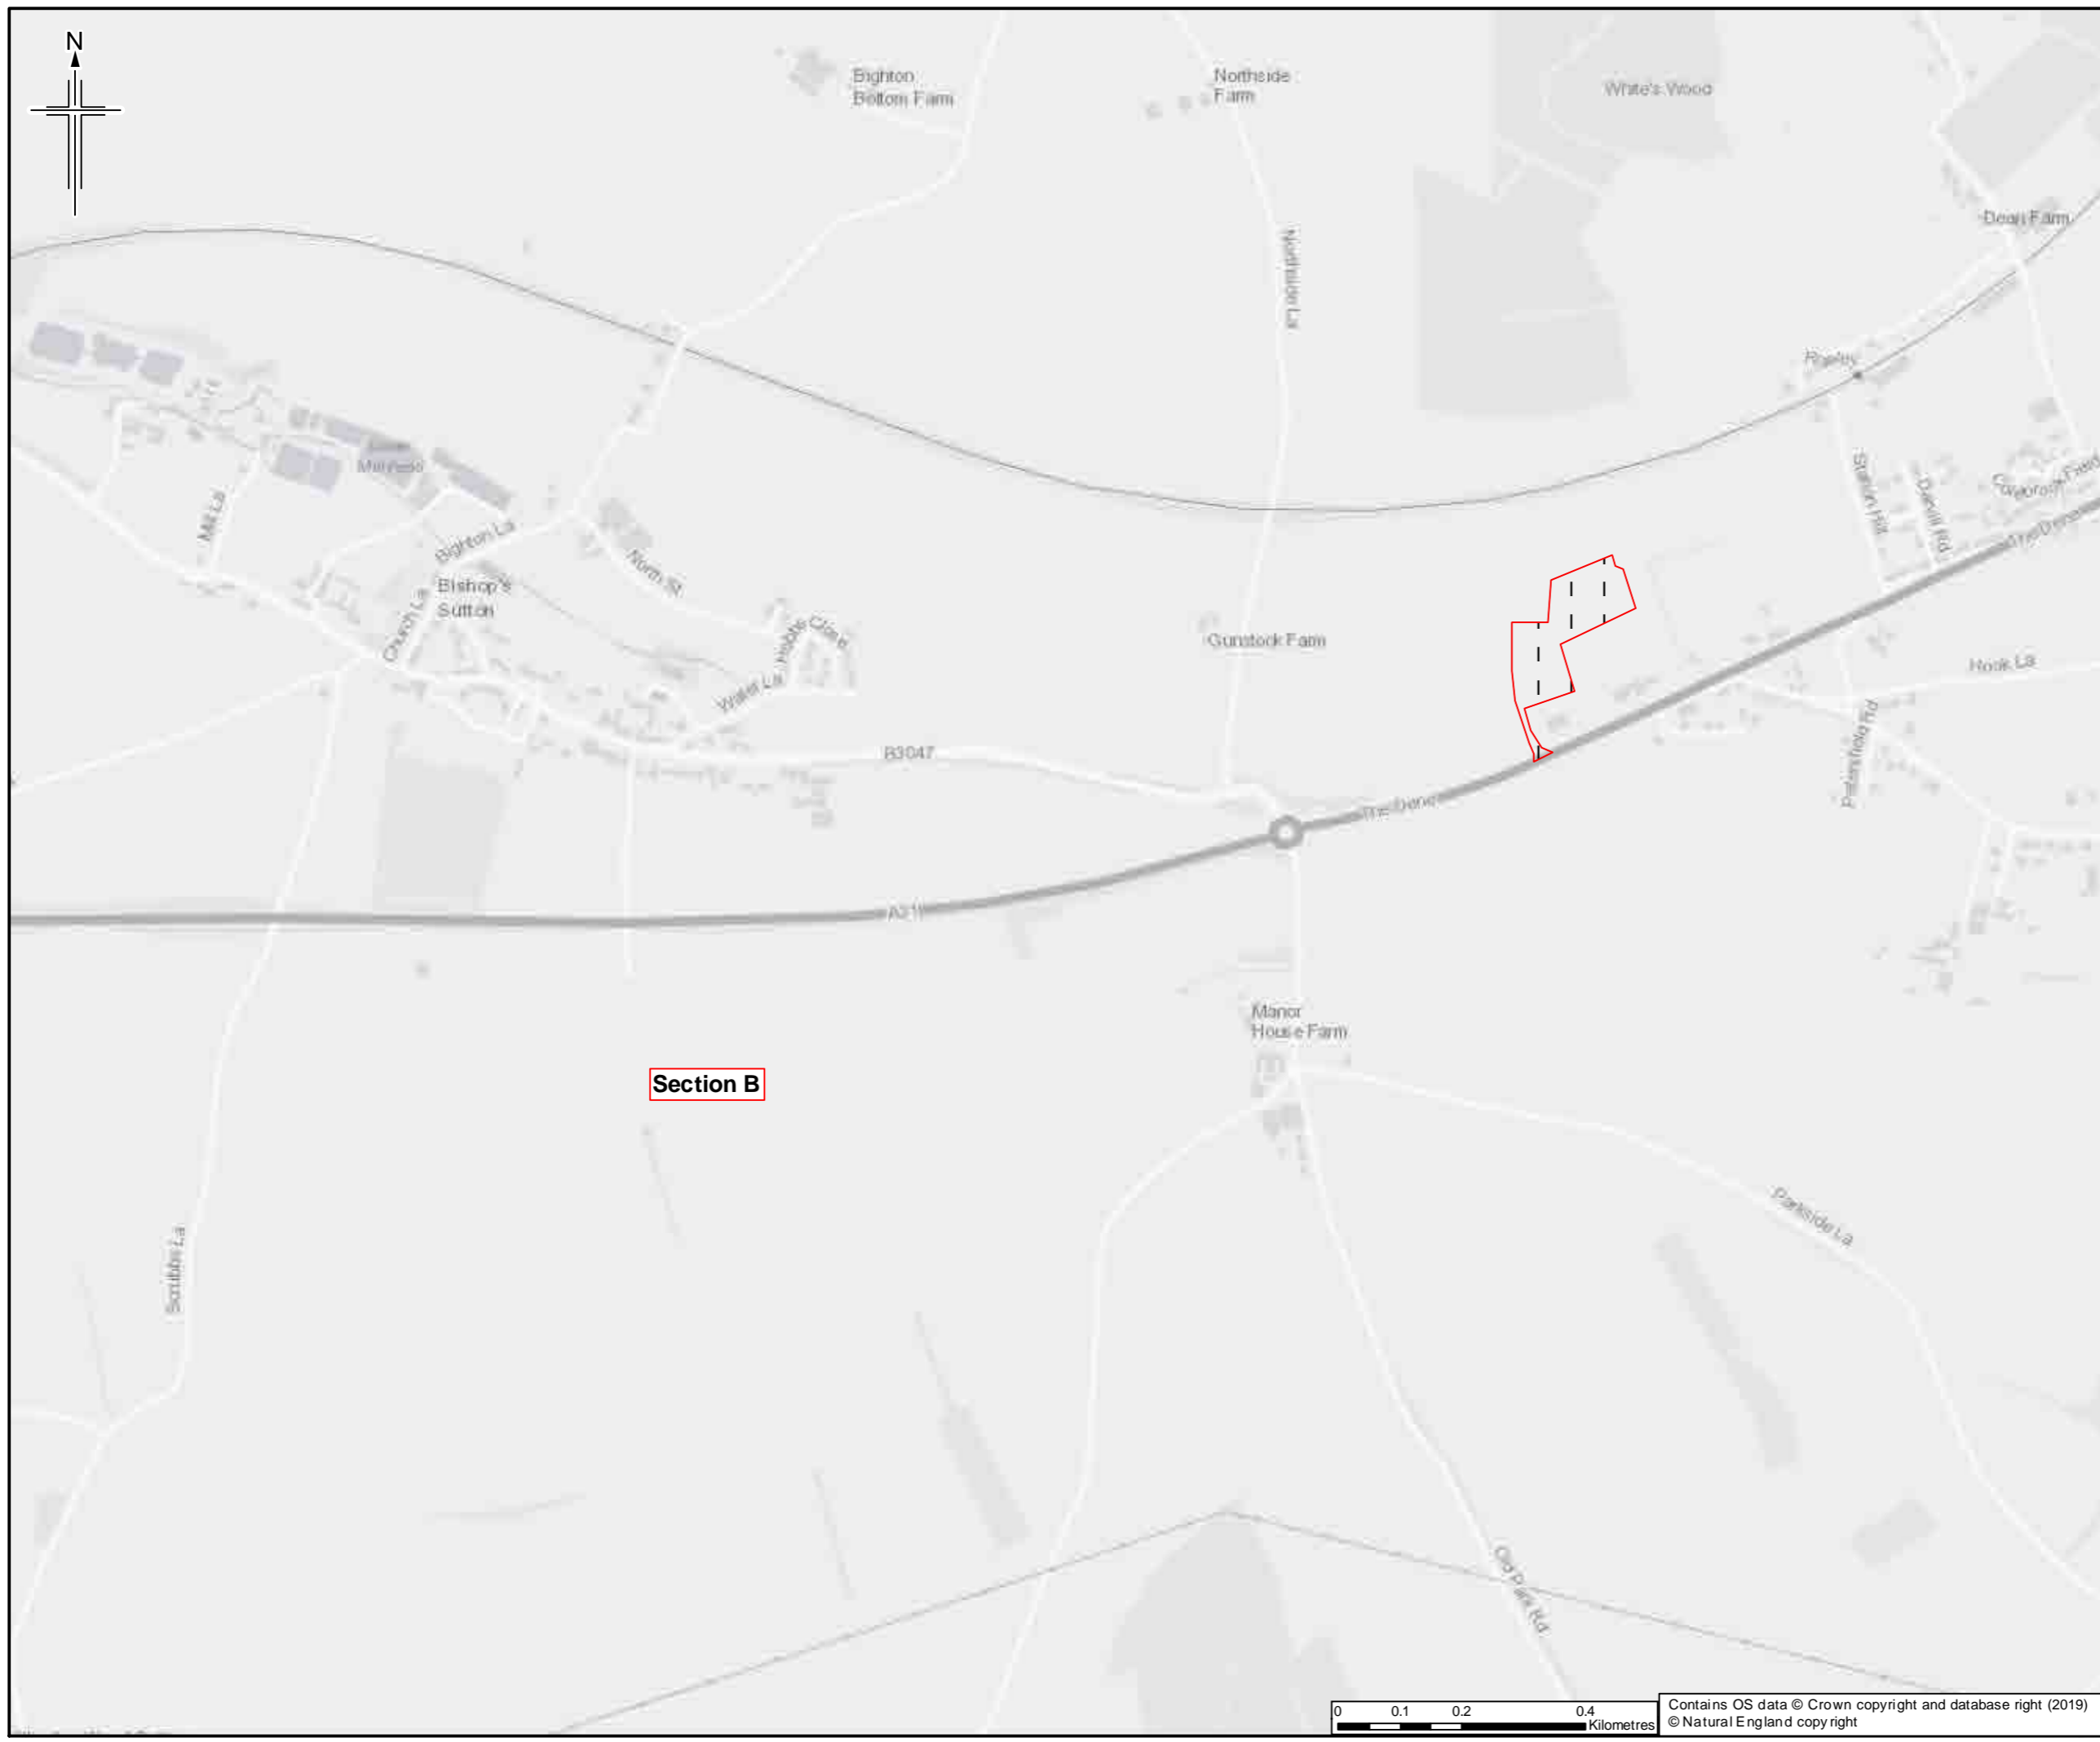

- Legend**
- Order Limits
  - Limits of deviation
  - Section break
  - Section break
  - Trenchless crossing **TC 003**
- For Phase 1 Legend please see sheet 35**

Sheet displays part of Section B

0	21/03/2019	For Issue	MG	TC	LG	SH
Rev.	Rev. Date	Purpose of revision	Orig/Dwn	Checkd	Rev'd	Apprv'd

**JACOBS**  
 1100 Lakeside Road, Wokingham, Wokingham, RG40 3BU, UK  
 Tel: +44 (0) 18 45 7000 Fax: +44(0)18 45 7001  
 www.jacobs.com

**Client**  
 Esso Petroleum Company, Limited  
 Ermyn House,  
 Ermyn Way,  
 Leatherhead,  
 Surrey,  
 KT22 8UX


**Project**

Southampton to London Pipeline Project

**Drawing title**



**ENVIRONMENTAL STATEMENT  
 PHASE 1 HABITAT SURVEY  
 APFP Reg. (2009) 5(2)(l)**

Drawing Status	For Issue	
Scale	1:10,000 @ A3	DO NOT SCALE
Jacobs No.	B2325300	
ProjectWise No.	B2325300-JAC-000-ENV-DRG-001024	
Drawing number	Figure 7.4 Sheet 10 of 35	Rev 0

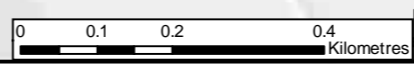

Contains OS data © Crown copyright and database right (2019)  
 © Natural England copyright

This drawing is not to be used in whole or part other than for the intended purpose and project as defined on this drawing. Refer to the contract for full terms and conditions.

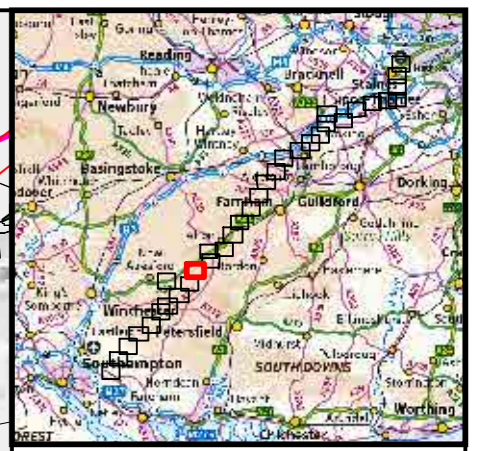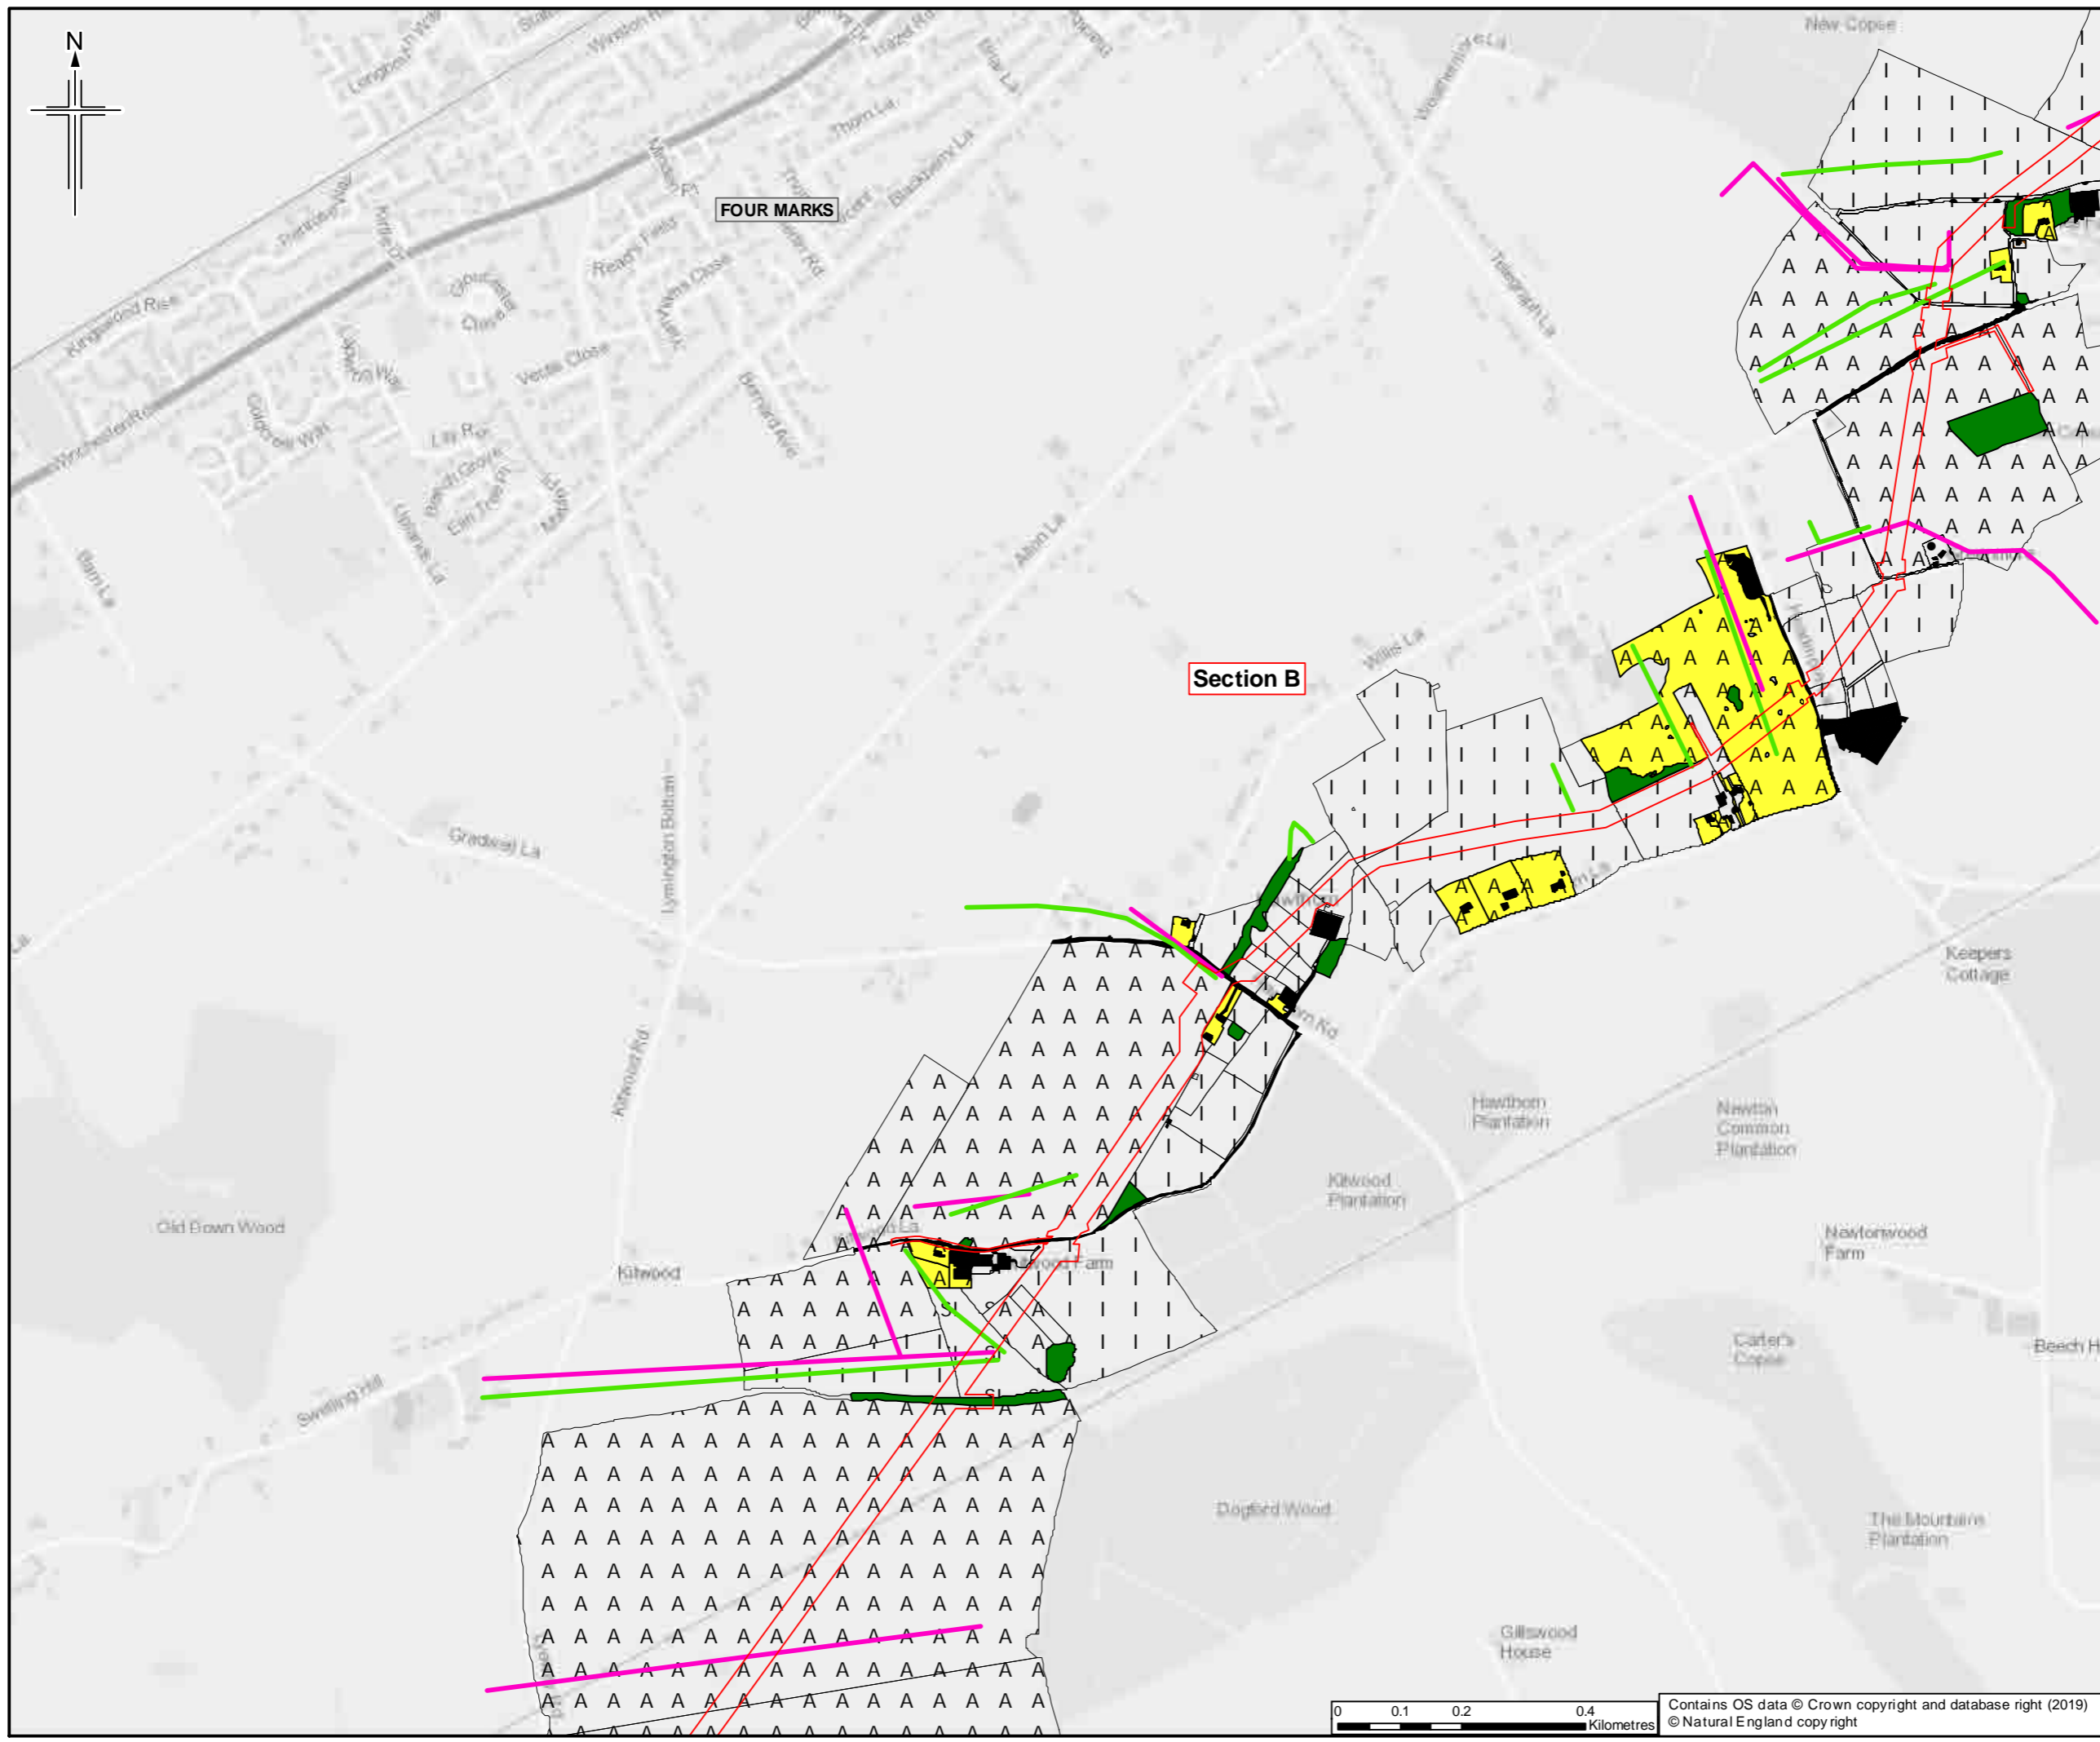

- Legend**
- Order Limits
  - Limits of deviation
  - Section break
  - Section break
  - Trenchless crossing **TC 003**
  - Hedgerow
  - Important Hedgerow
- For Phase 1 Legend please see sheet 35

Sheet displays part of Section B

Rev.	Rev. Date	Purpose of revision	OrigDwn	Checked	Rev'd	Apprv'd
0	21/03/2019	For Issue				




Client  
Esso Petroleum Company, Limited  
Ermyn House,  
Ermyn Way,  
Leatherhead,  
Surrey,  
KT22 8UX





Drawing title  
**ENVIRONMENTAL STATEMENT  
PHASE 1 HABITAT SURVEY  
APFP Reg. (2009) 5(2)(l)**

Drawing Status	For Issue	
Scale	1:10,000 @ A3	DO NOT SCALE
JACOBS No.	B2325300	
ProjectWise No.	B2325300-JAC-000-ENV-DRG-001024	
Drawing number	Figure 7.4 Sheet 11 of 35	Rev 0

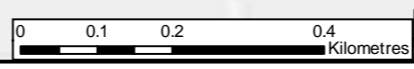

Contains OS data © Crown copyright and database right (2019)  
© Natural England copy right

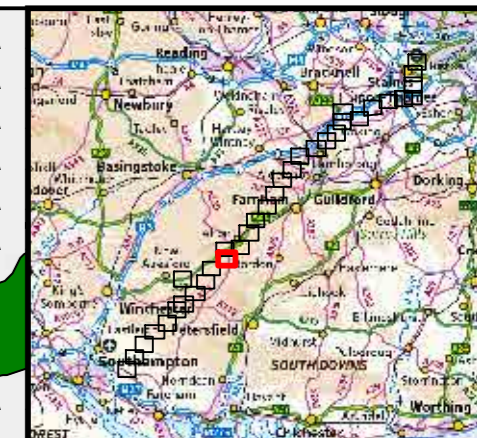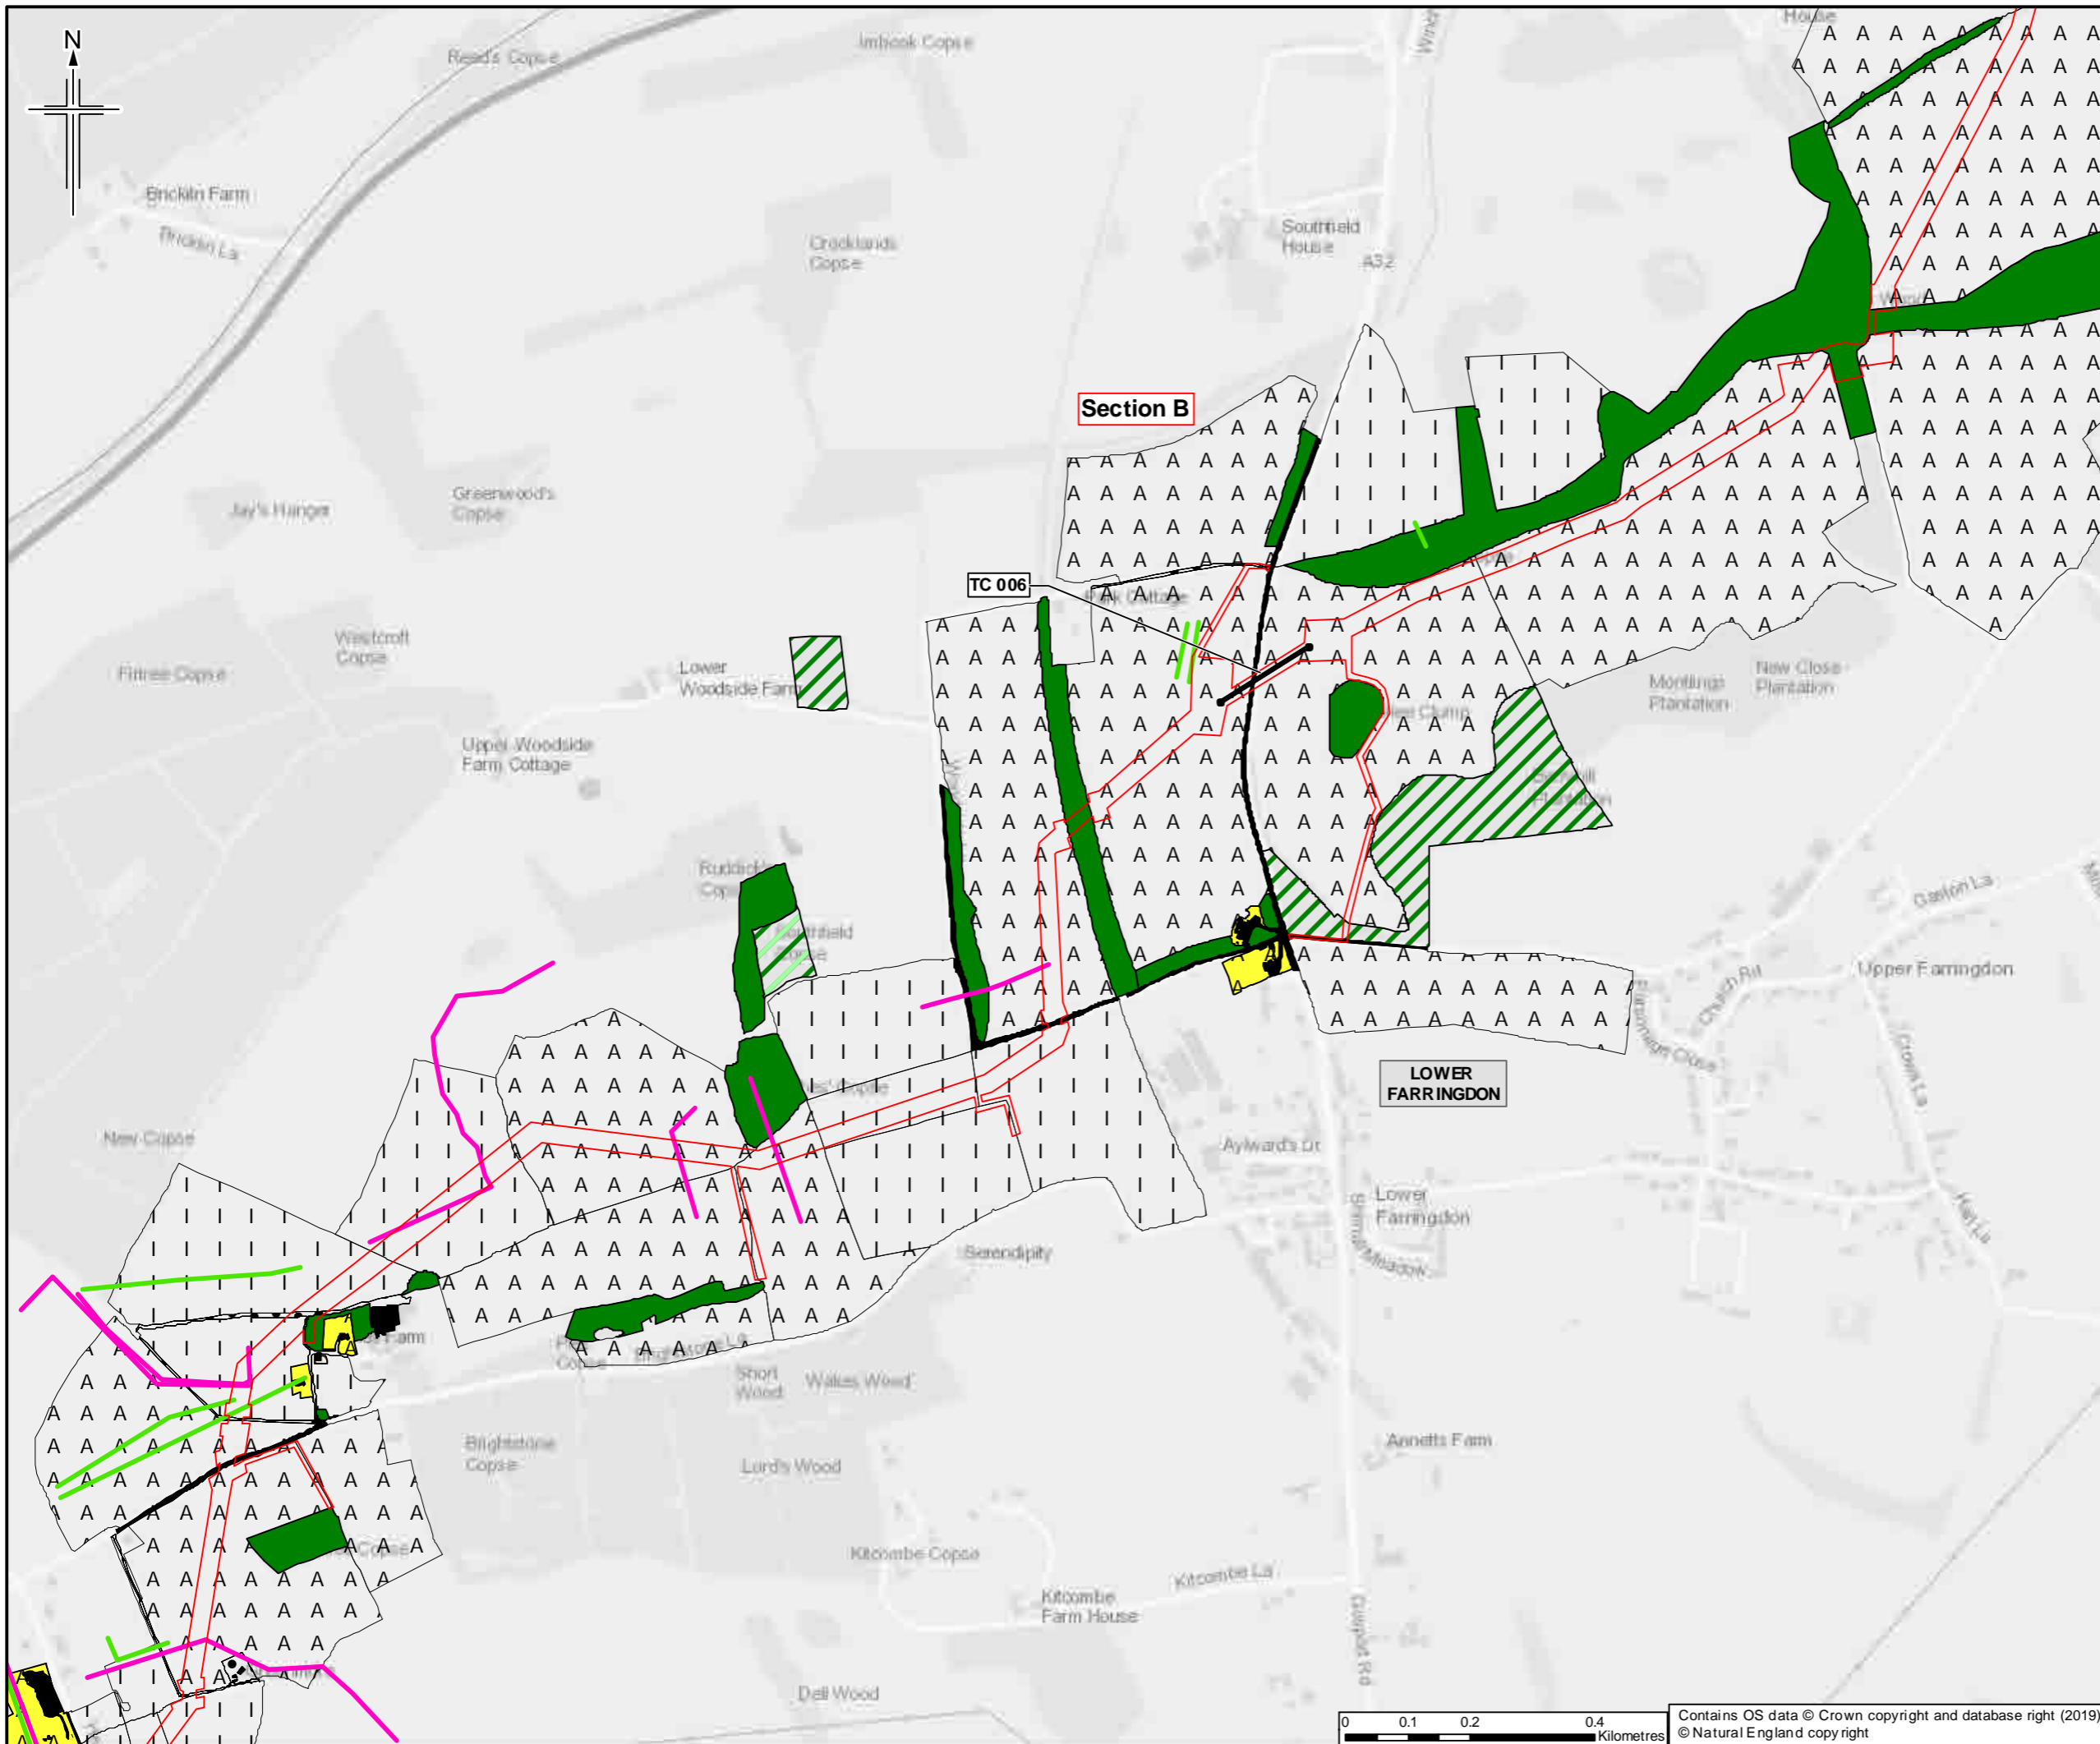

- Legend**
- Order Limits
  - Limits of deviation
  - Section break
  - Section break
  - Trenchless crossing **TC 003**
  - Hedgerow
  - Important Hedgerow
- For Phase 1 Legend please see sheet 35

Sheet displays part of Section B

0	21/03/2019	For Issue	MG	TC	LG	SH
Rev.	Rev. Date	Purpose of revision	Orig/Dwn	Checked	Rev'd	Appr'd





Client  
Esso Petroleum Company, Limited  
Ermyn House,  
Ermyn Way,  
Leatherhead,  
Surrey,  
KT22 8UX



Drawing title  
**ENVIRONMENTAL STATEMENT  
PHASE 1 HABITAT SURVEY  
APFP Reg. (2009) 5(2)(l)**

Drawing Status	For Issue
Scale	1:10,000 @ A3 DO NOT SCALE
Jacobs No.	B2325300
Project Wise No.	B2325300-JAC-000-ENV-DRG-001024
Drawing number	Figure 7.4 Sheet 12 of 35
Rev	0

Contains OS data © Crown copyright and database right (2019)  
© Natural England copy right

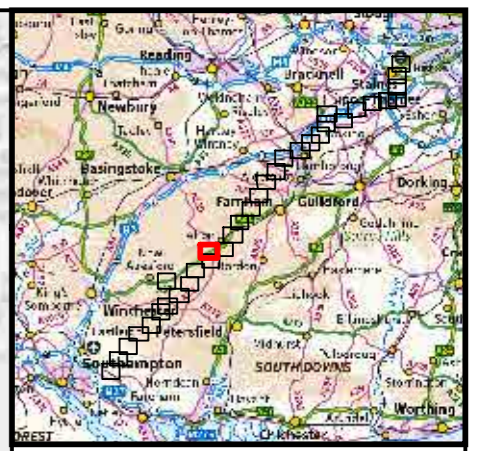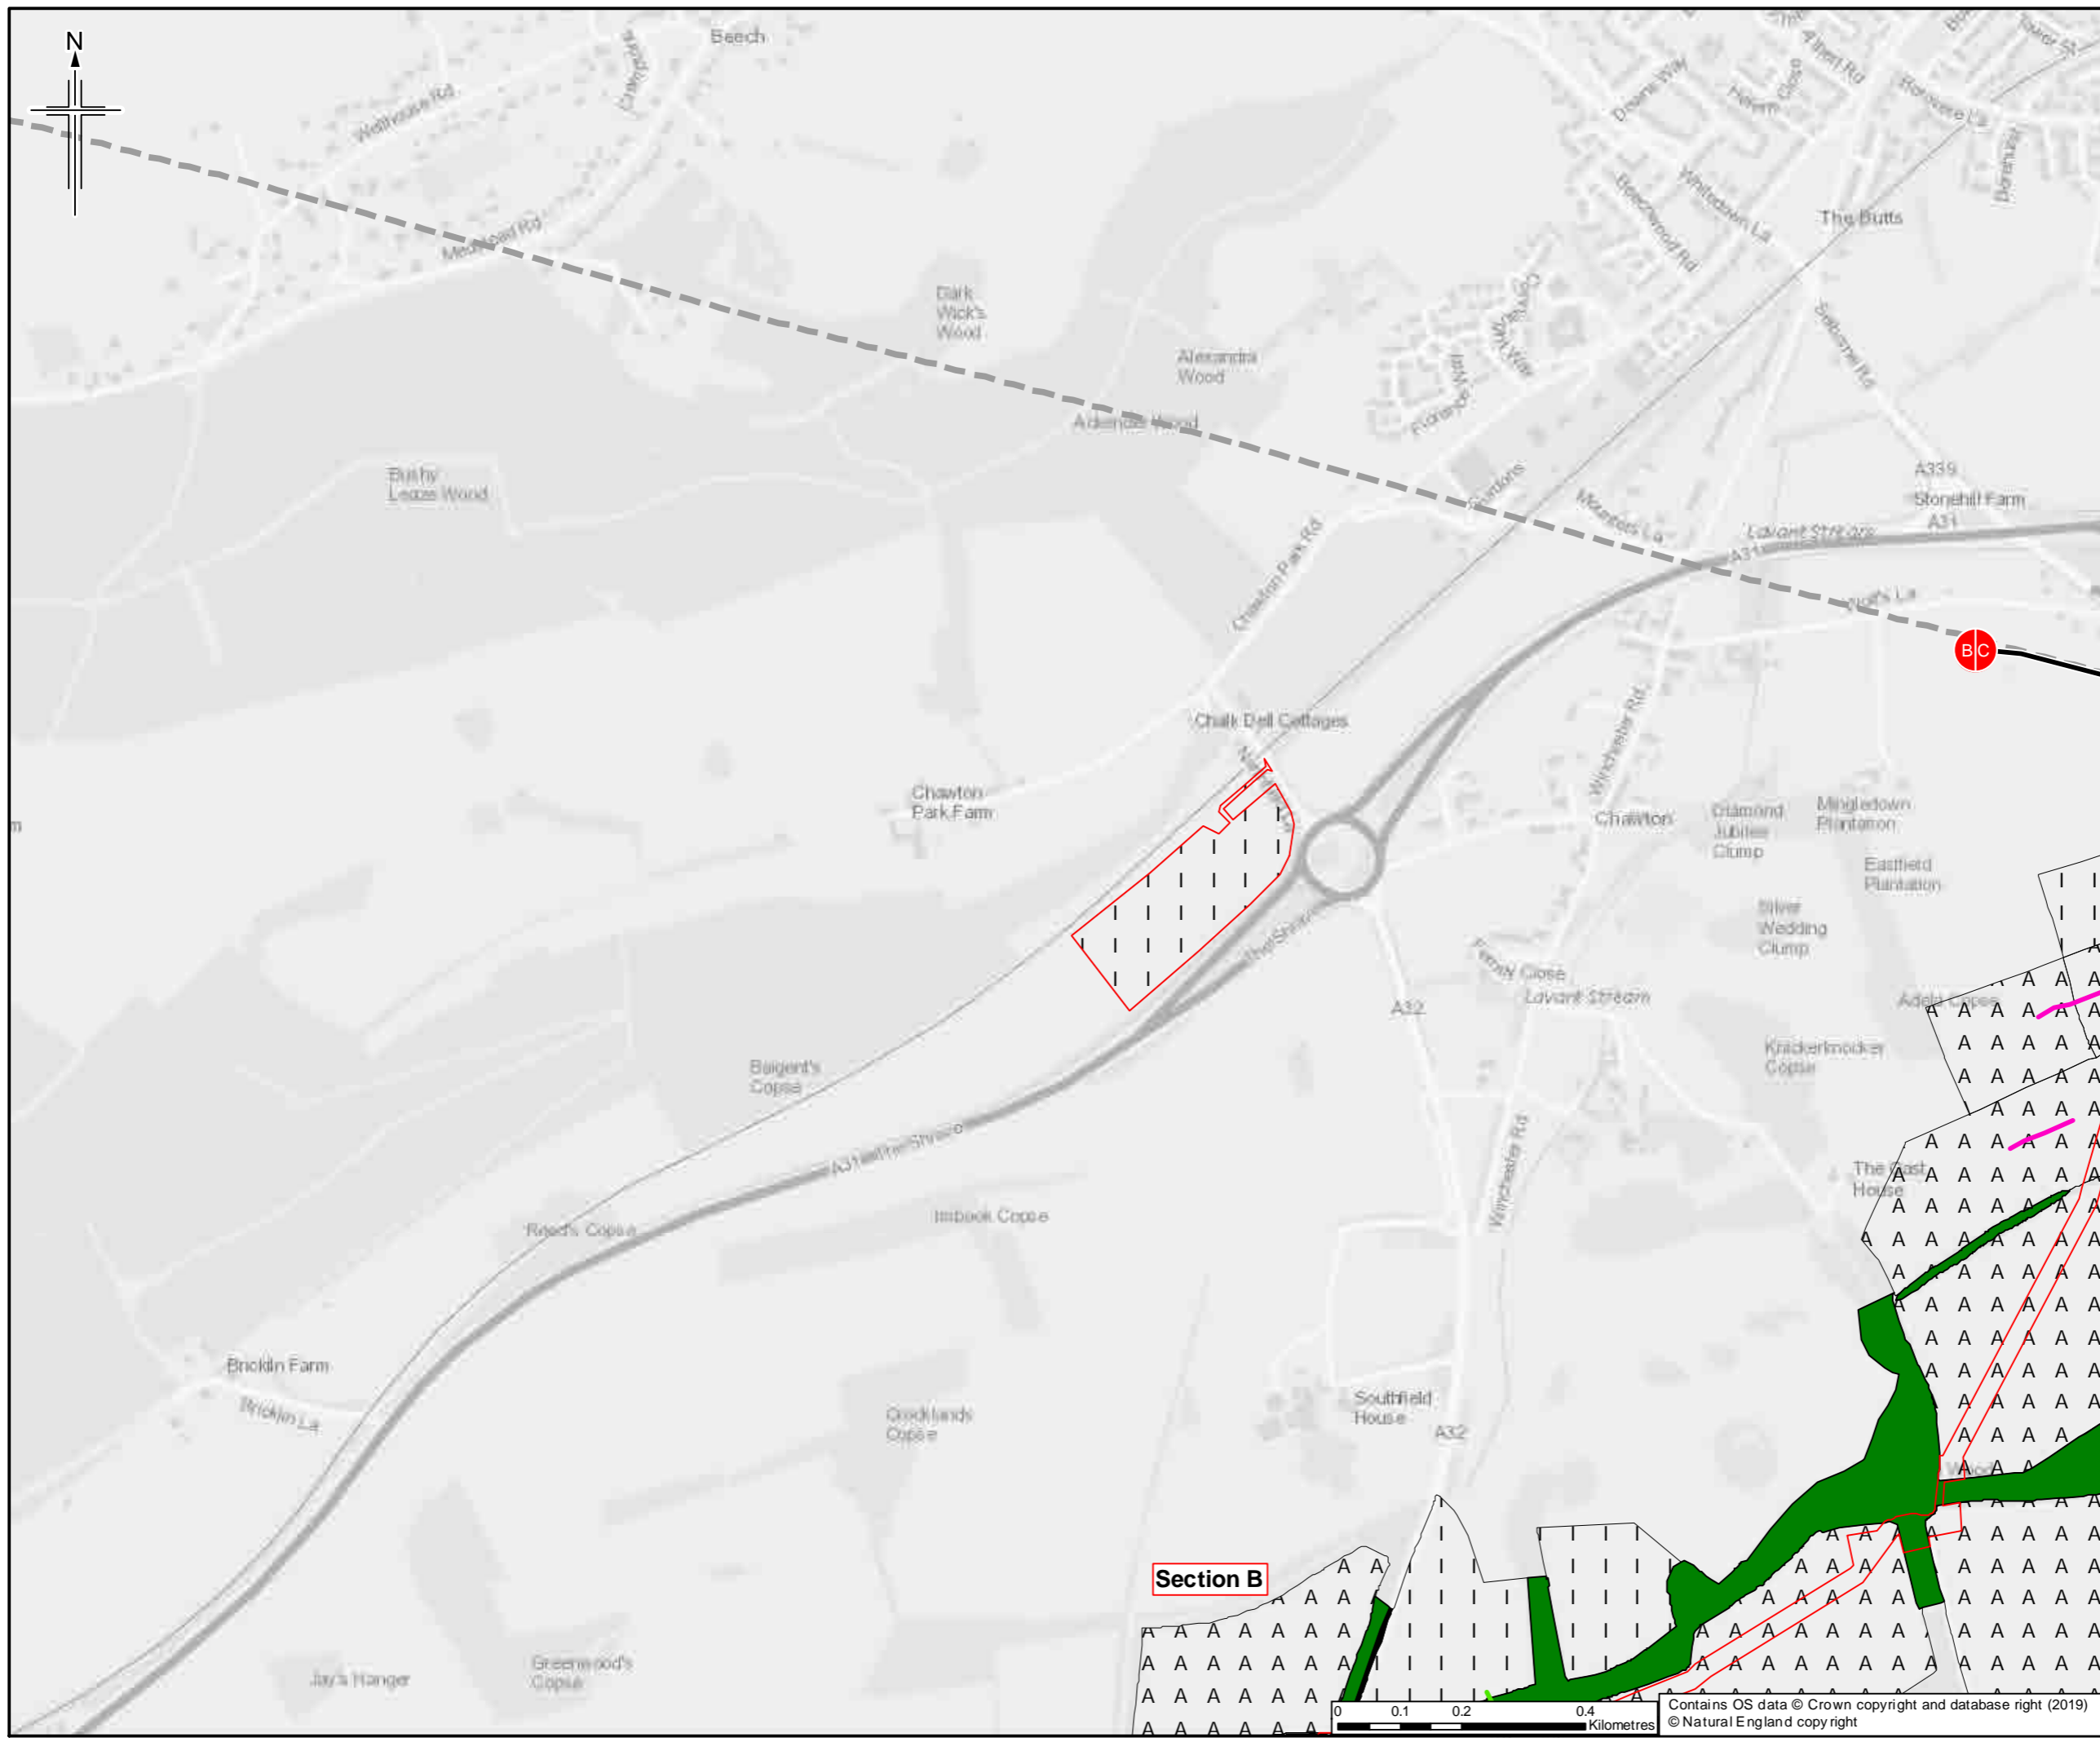

- Legend**
- Order Limits
  - Limits of deviation
  - Section break
  - Section break
  - Trenchless crossing TC 003
  - Hedgerow
  - Important Hedgerow
- For Phase 1 Legend please see sheet 35

Sheet displays part of Section B

Rev.	Rev. Date	Purpose of revision	OrigDwn	Checked	Rev'd	Apprv'd
0	21/03/2019	For Issue	MG	TC	LG	SH

**JACOBS**

1165 Eastlake Road, Wokingham, Wokingham, RG40 3BU, UK  
Tel: +44 (0) 18 946 7000 Fax: +44(0)18 946 7001  
www.jacobs.com

Client  
Esso Petroleum Company, Limited  
Ermyn House,  
Ermyn Way,  
Leatherhead,  
Surrey,  
KT22 8UX

Project

Southampton to London Pipeline Project


Drawing title

**ENVIRONMENTAL STATEMENT  
PHASE 1 HABITAT SURVEY  
APFP Reg. (2009) 5(2)(l)**



Drawing Status	For Issue	
Scale	1:10,000 @ A3	DO NOT SCALE
Jacobs No.	B2325300	
Project Wise No.	B2325300-JAC-000-ENV-DRG-001024	
Drawing number	Figure 7.4 Sheet 13 of 35	Rev 0

This drawing is not to be used in whole or part other than for the intended purpose and project as defined on this drawing. Refer to the contract for full terms and conditions.

**Section B**

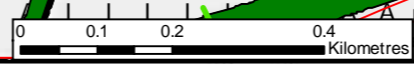

Contains OS data © Crown copyright and database right (2019)  
© Natural England copyright

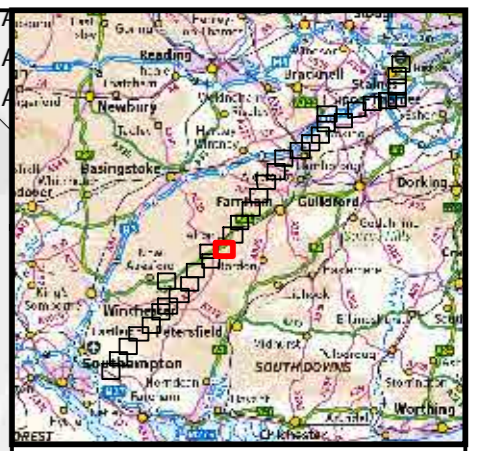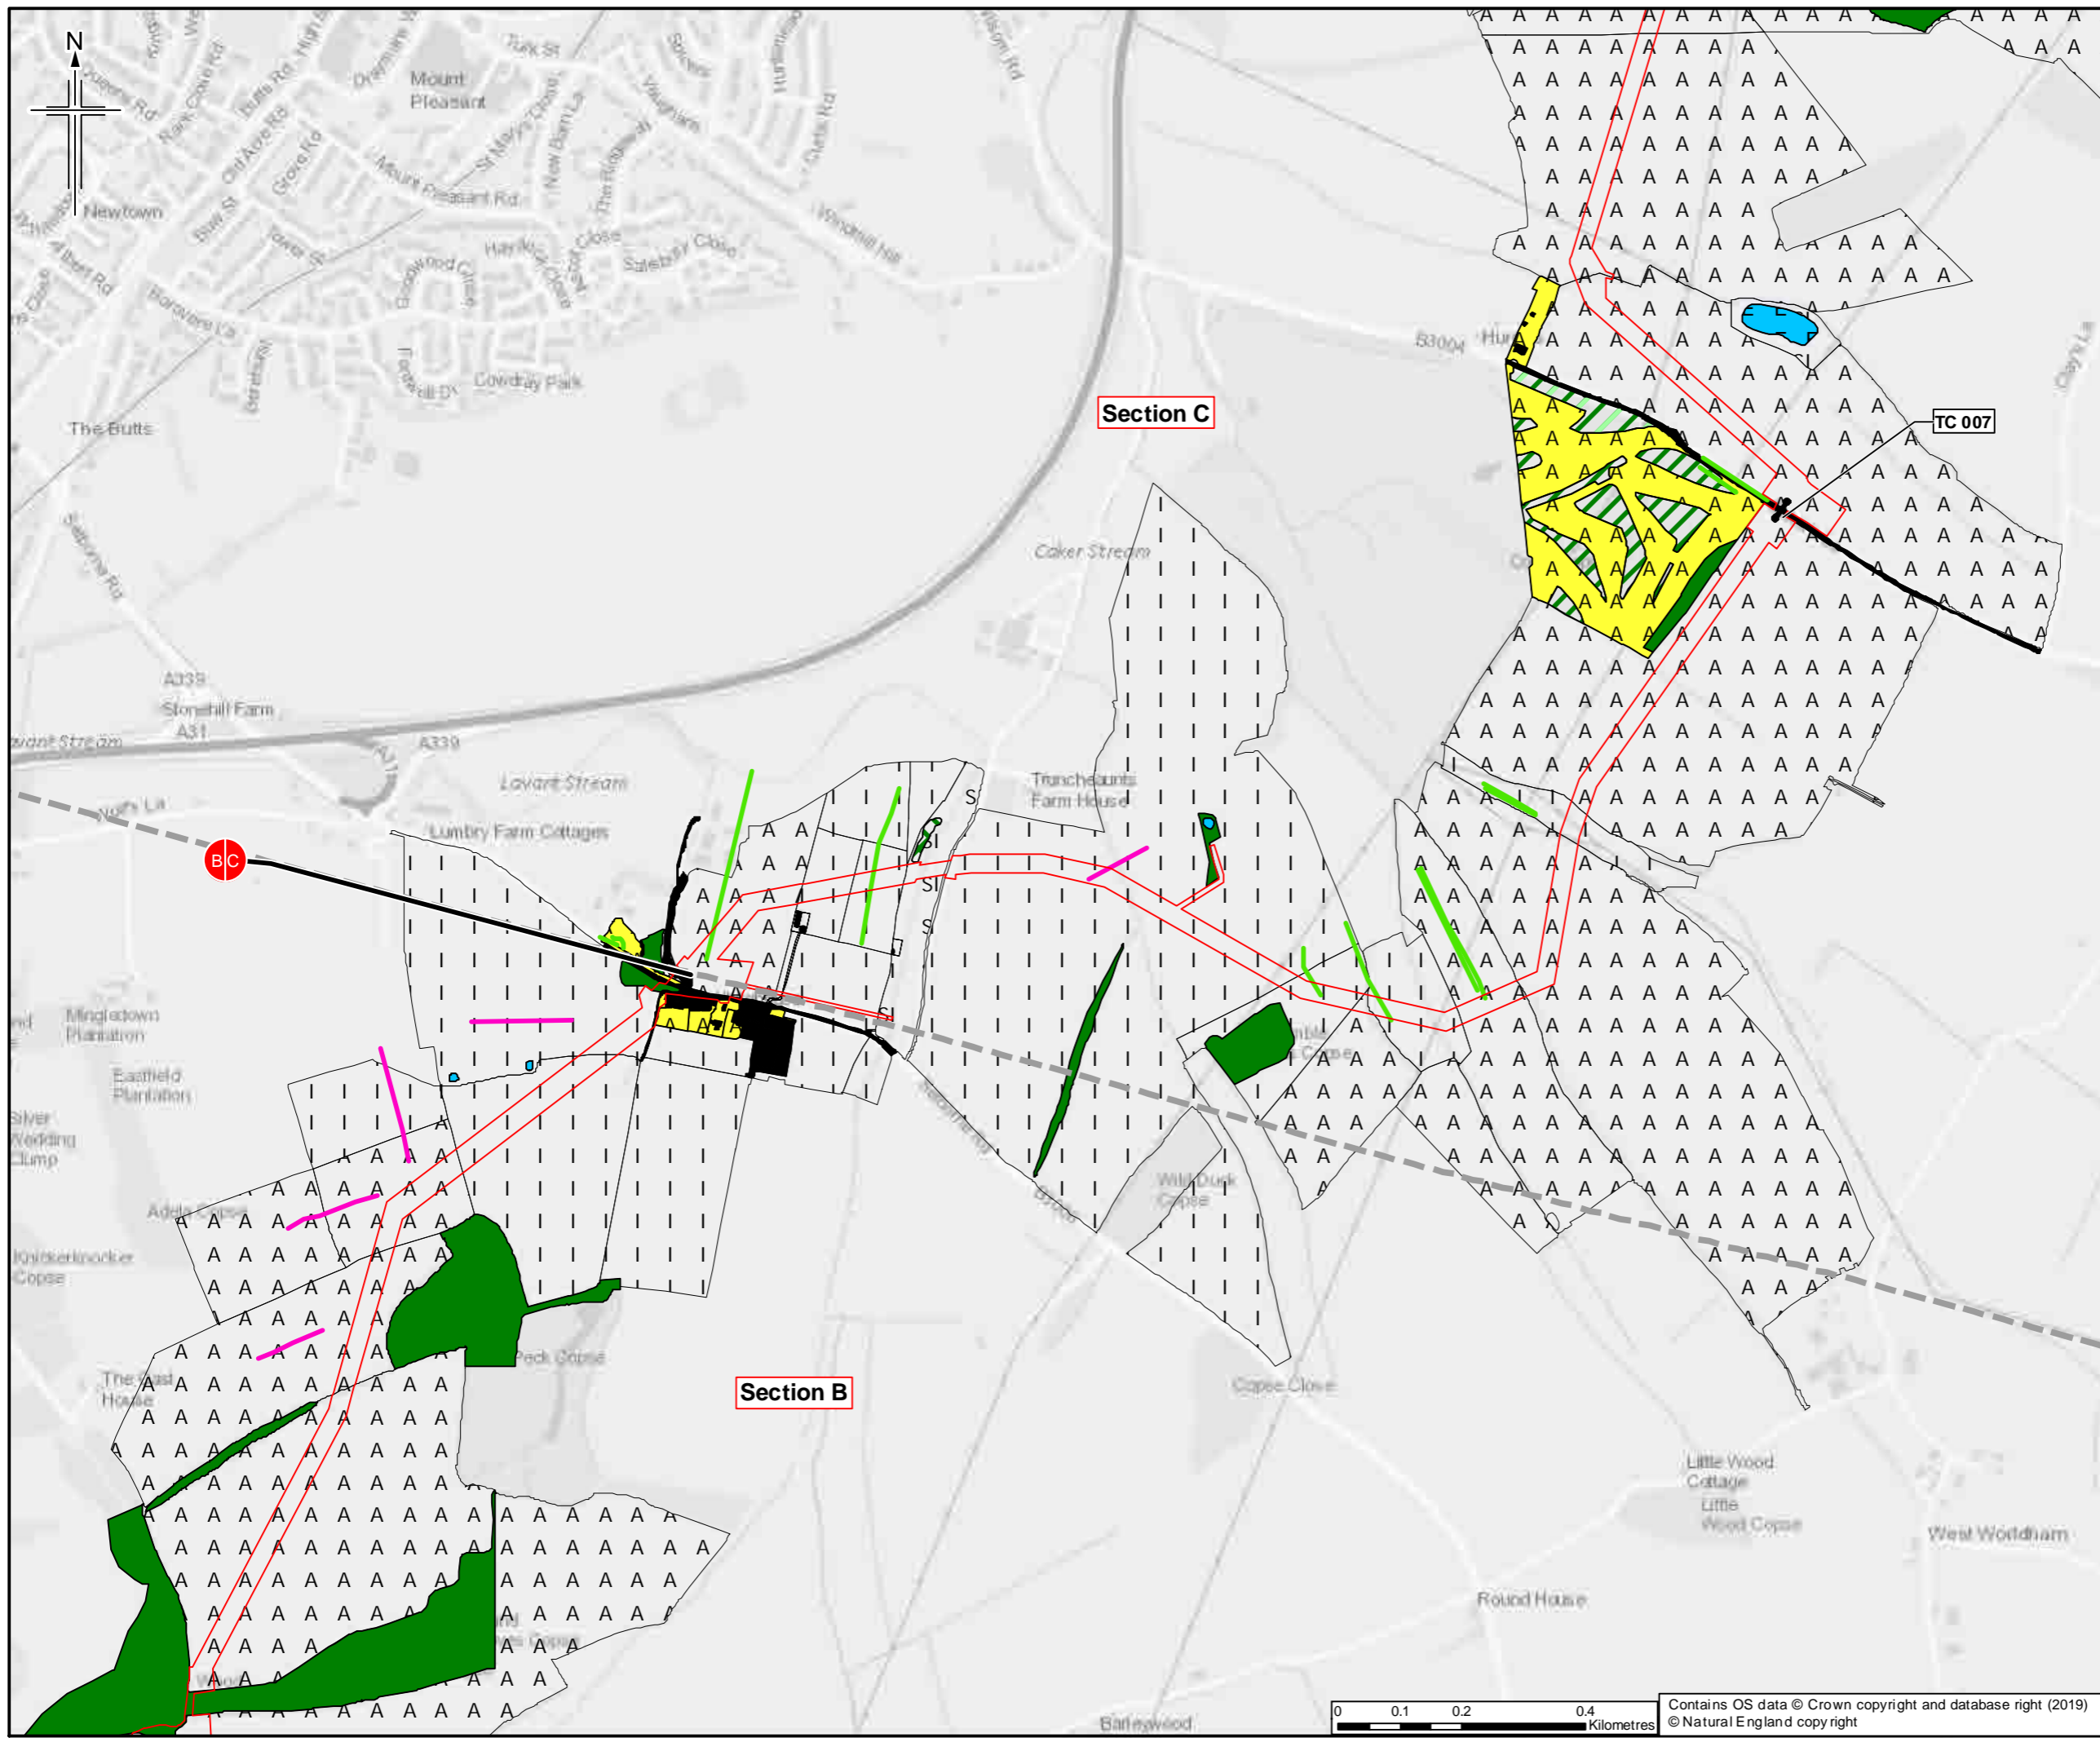

- Legend**
- Order Limits
  - Limits of deviation
  - Section break
  - Section break
  - Trenchless crossing **TC 003**
  - Hedgerow
  - Important Hedgerow
- For Phase 1 Legend please see sheet 35

Sheet displays parts of Section B and Section C

0	21/03/2019	For Issue	MG	TC	LG	SH
Rev.	Rev. Date	Purpose of revision	Orig/Dwn	Checked	Rev'd	Apprv'd




Client  
Esso Petroleum Company, Limited  
Ermyn House,  
Ermyn Way,  
Leatherhead,  
Surrey,  
KT22 8UX





Drawing title  
**ENVIRONMENTAL STATEMENT  
PHASE 1 HABITAT SURVEY  
APFP Reg. (2009) 5(2)(l)**

Drawing Status	For Issue	
Scale	1:10,000 @ A3	DO NOT SCALE
Jacobs No.	B2325300	
Project Wise No.	B2325300-JAC-000-ENV-DRG-001024	
Drawing number	Figure 7.4 Sheet 14 of 35	Rev 0

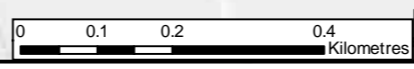

Contains OS data © Crown copyright and database right (2019)  
© Natural England copyright

This drawing is not to be used in whole or part other than for the intended purpose and project as defined on this drawing. Refer to the contract for full terms and conditions.

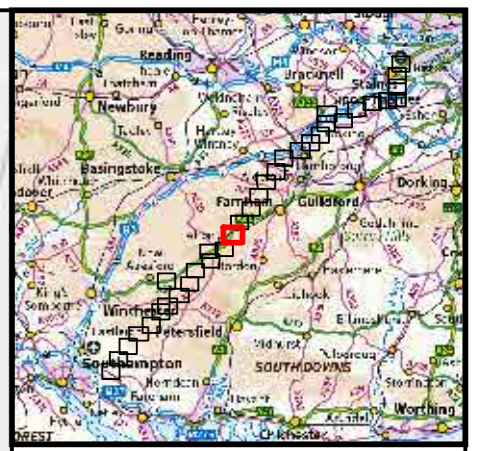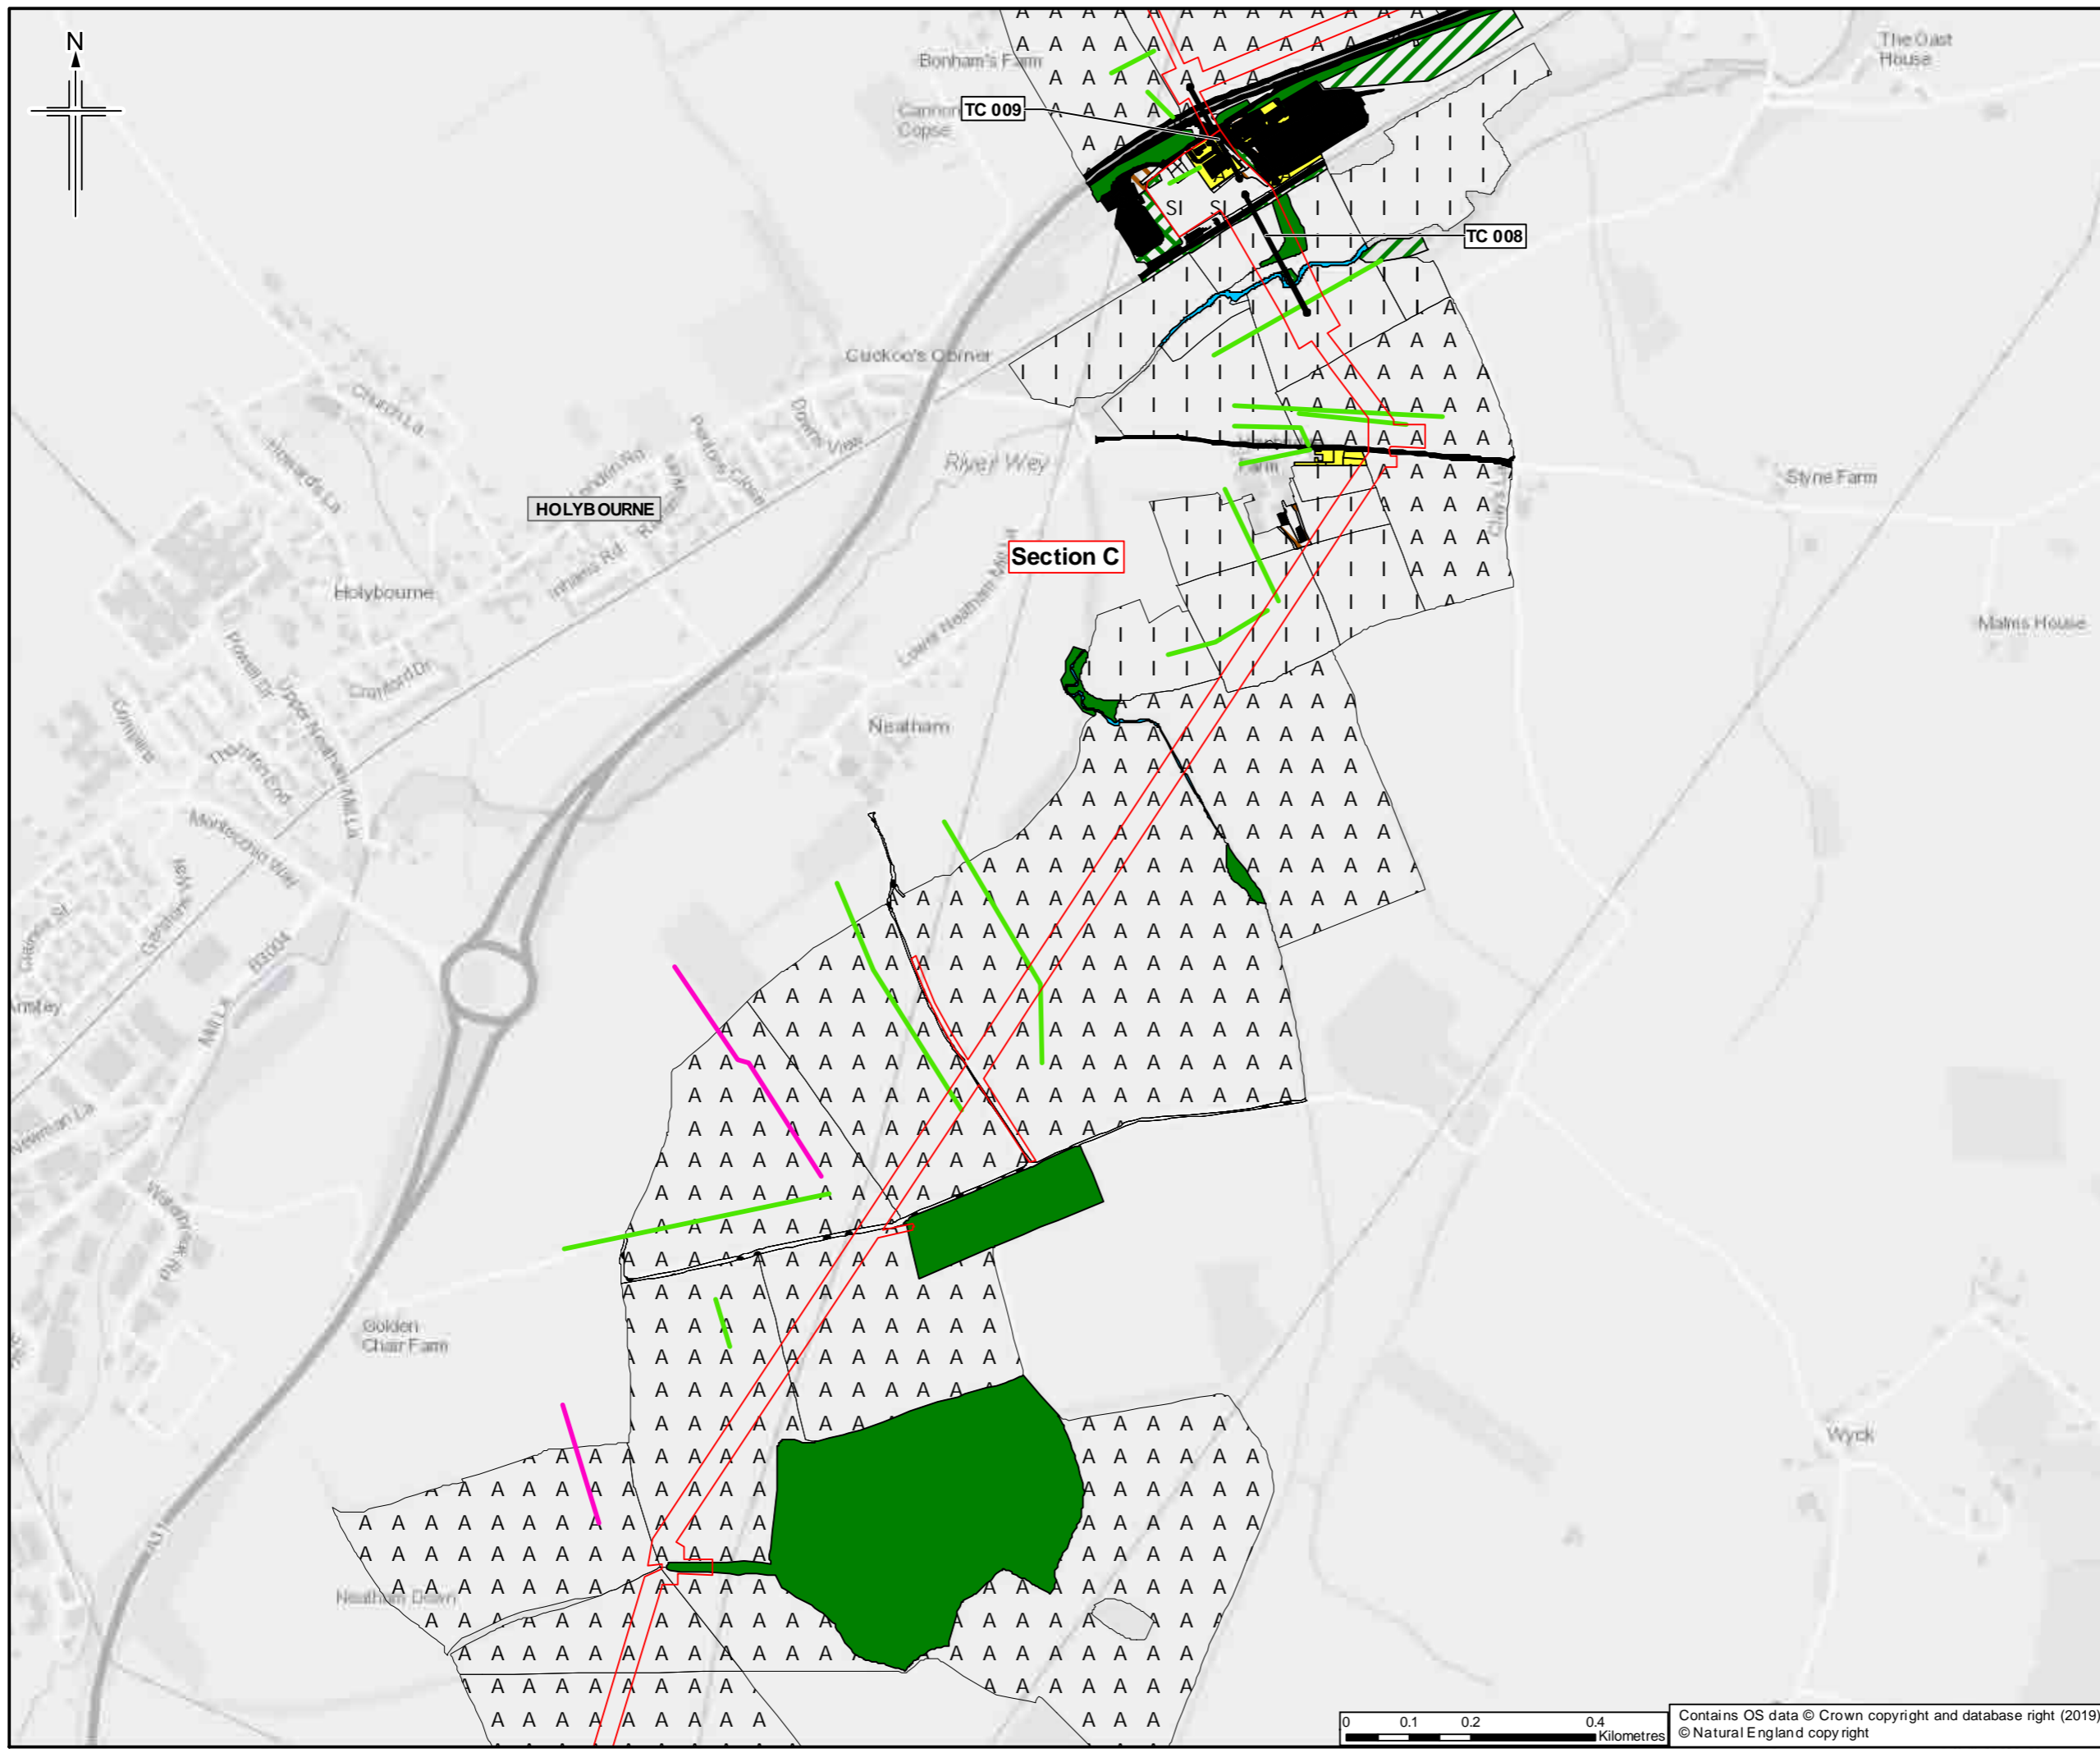

- Legend**
- Order Limits
  - Limits of deviation
  - Section break
  - Section break
  - Trenchless crossing **TC 003**
  - Hedgerow
  - Important Hedgerow
- For Phase 1 Legend please see sheet 35

Sheet displays part of Section C

Rev.	Rev. Date	Purpose of revision	Orig/Dwn	Checked	Rev'd	Apprv'd
0	21/03/2019	For Issue	MG	TC	LG	SH




Client  
Esso Petroleum Company, Limited  
Ermyn House,  
Ermyn Way,  
Leatherhead,  
Surrey,  
KT22 8UX



Drawing title  
**ENVIRONMENTAL STATEMENT  
PHASE 1 HABITAT SURVEY  
APFP Reg. (2009) 5(2)(l)**



Drawing Status	For Issue	
Scale	1:10,000 @ A3	DO NOT SCALE
Jacobs No.	B2325300	
Project/Work No.	B2325300-JAC-000-ENV-DRG-001024	
Drawing number	Figure 7.4 Sheet 15 of 35	Rev 0

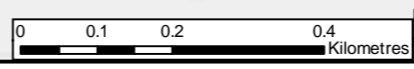

Contains OS data © Crown copyright and database right (2019)  
© Natural England copyright

This drawing is not to be used in whole or part other than for the intended purpose and project as defined on this drawing. Refer to the contract for full terms and conditions.



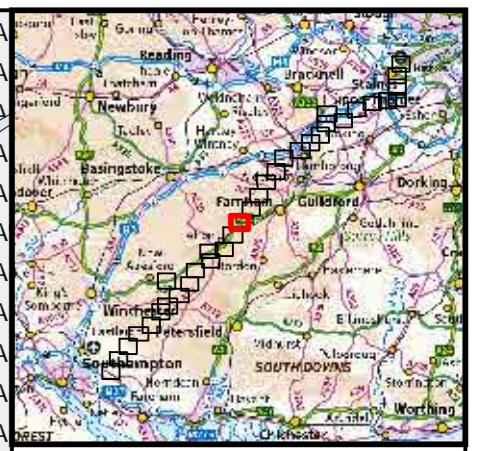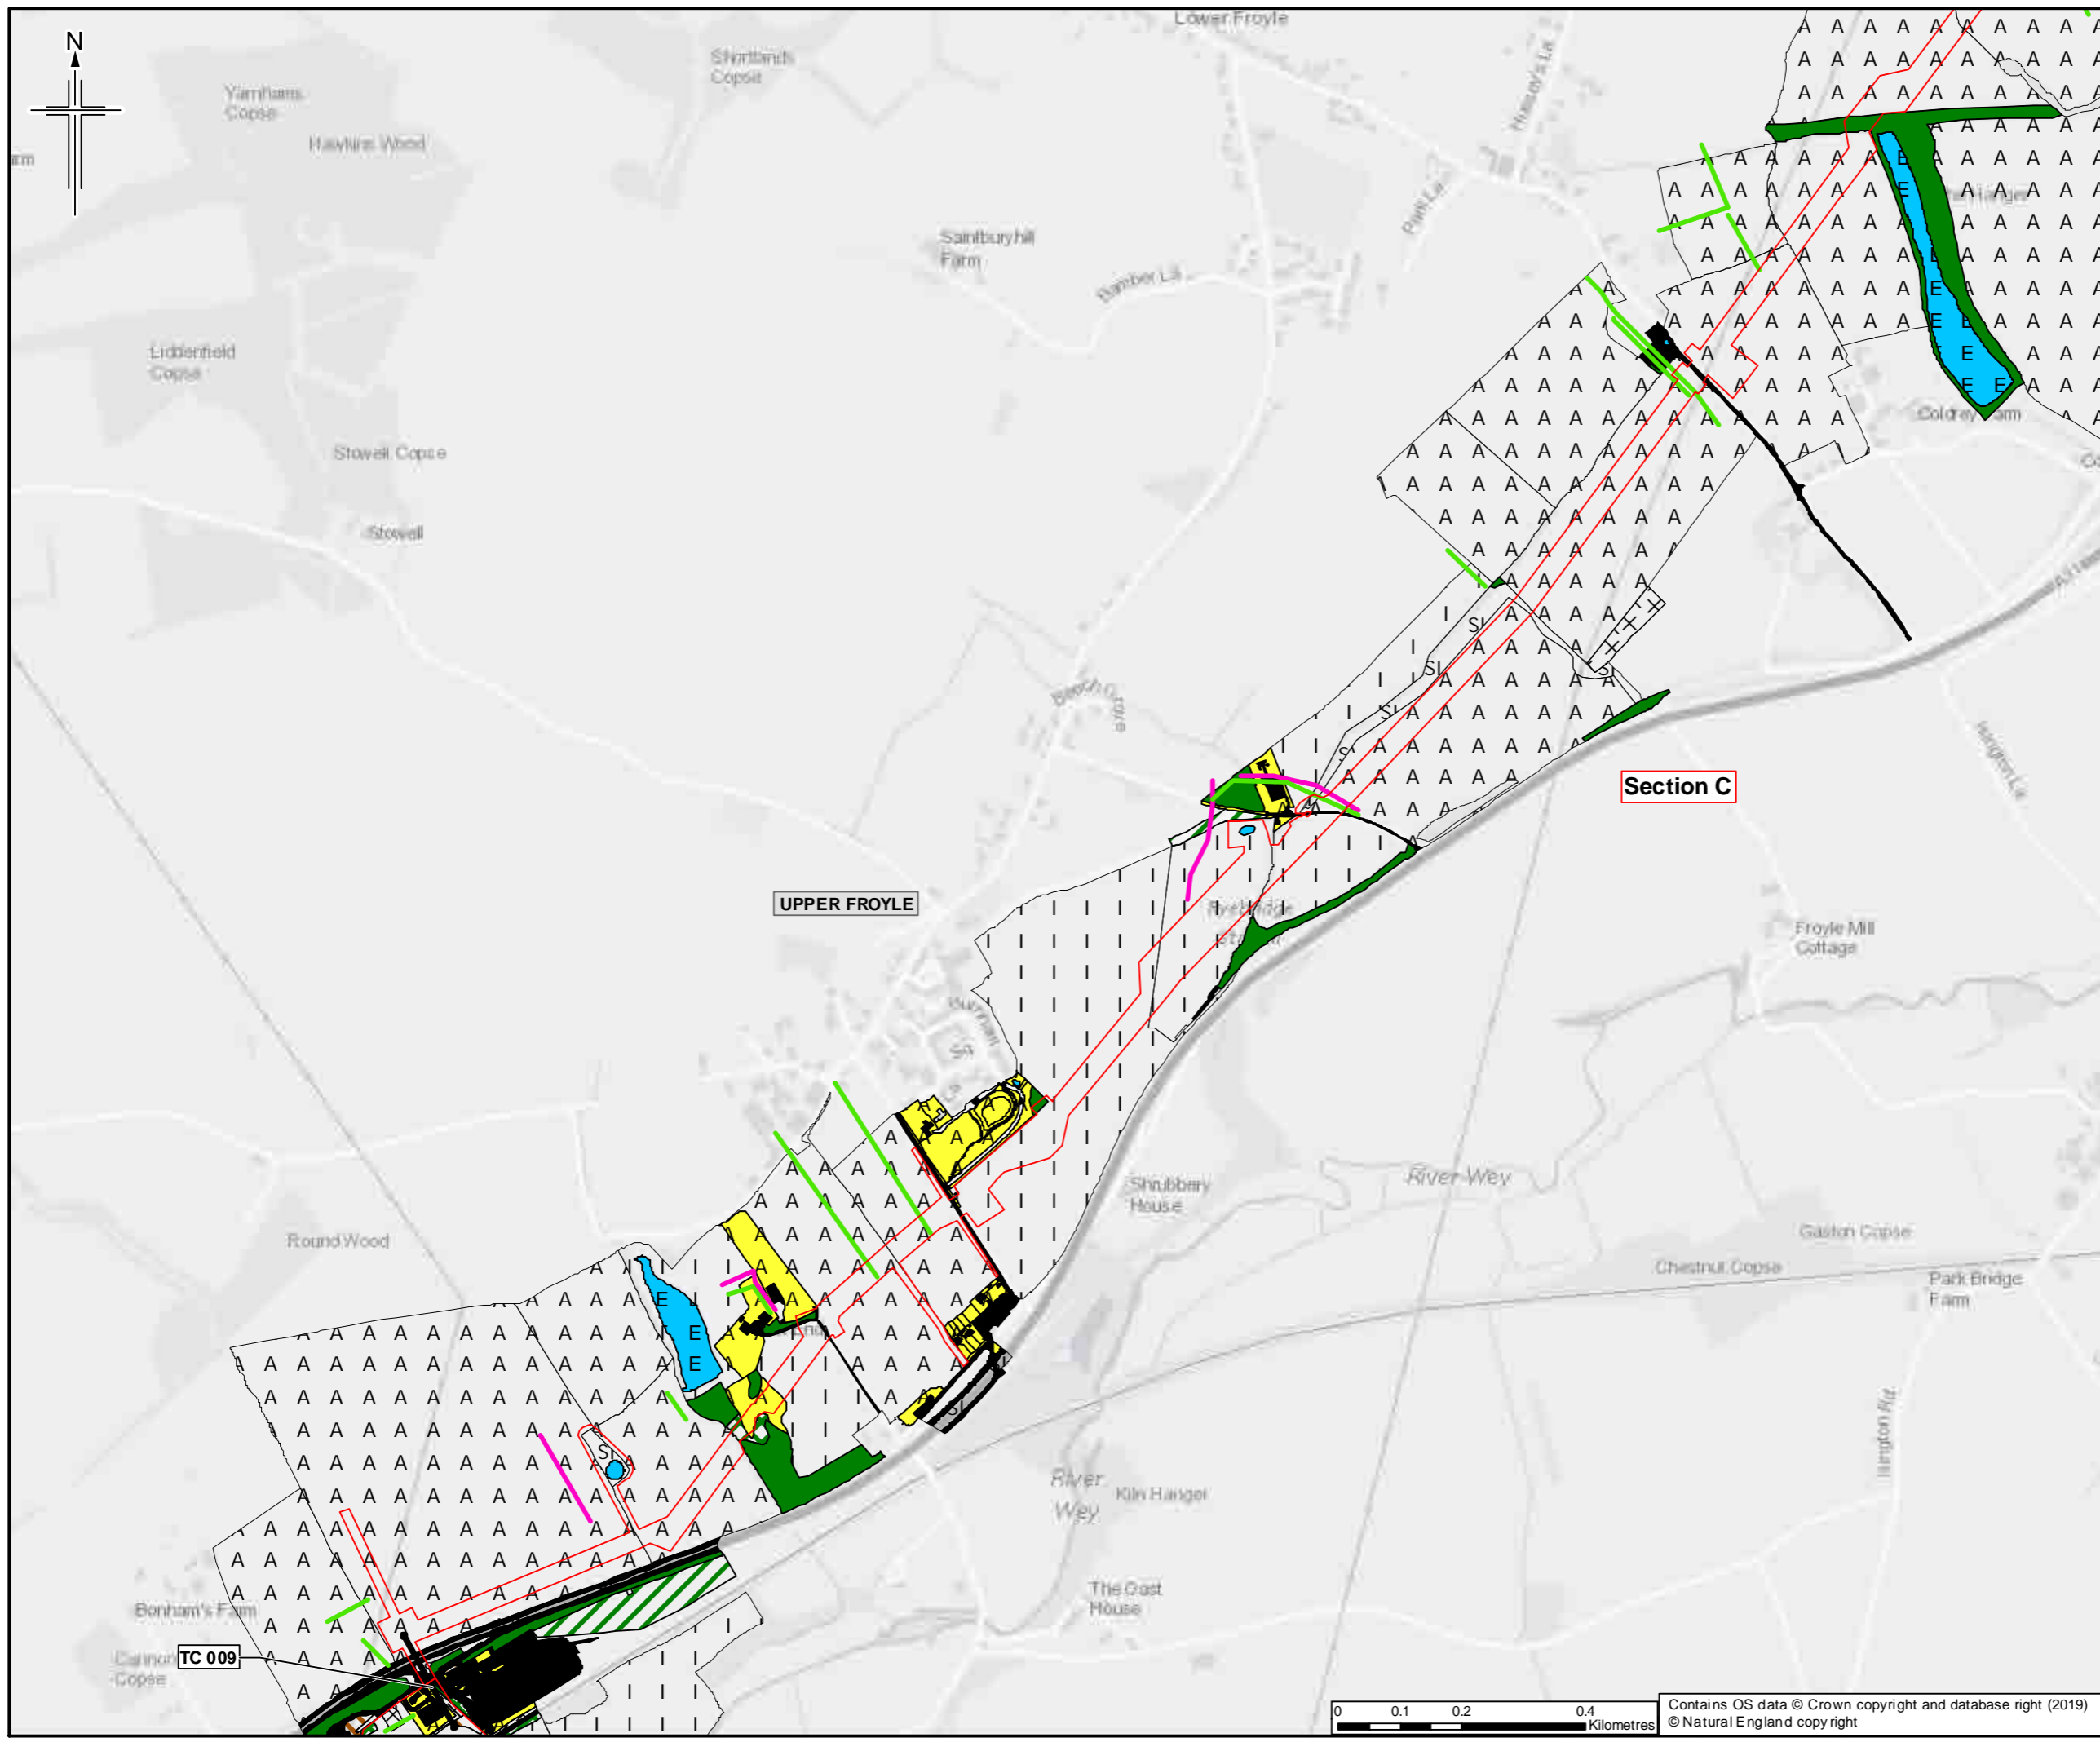

- Legend**
- Order Limits
  - Limits of deviation
  - Section break
  - Section break
  - Trenchless crossing TC 003
  - Hedgerow
  - Important Hedgerow
- For Phase 1 Legend please see sheet 35

Sheet displays part of Section C

Rev.	Date	Purpose of revision	OrigDwn	Checked	Rev'd	Appr'd
0	21/03/2019	For Issue				




Client  
Esso Petroleum Company, Limited  
Ermyn House,  
Ermyn Way,  
Leatherhead,  
Surrey,  
KT22 8UX





Drawing title  
**ENVIRONMENTAL STATEMENT  
PHASE 1 HABITAT SURVEY  
APFP Reg. (2009) 5(2)(l)**

Drawing Status	For Issue	
Scale	1:10,000 @ A3	DO NOT SCALE
Jacobs No.	B2325300	
ProjectWise No.	B2325300-JAC-000-ENV-DRG-001024	
Drawing number	Figure 7.4 Sheet 16 of 35	Rev 0

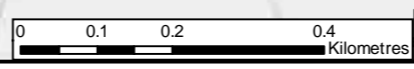

Contains OS data © Crown copyright and database right (2019)  
© Natural England copy right

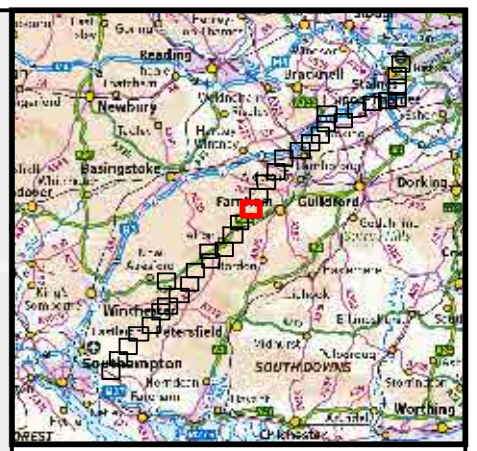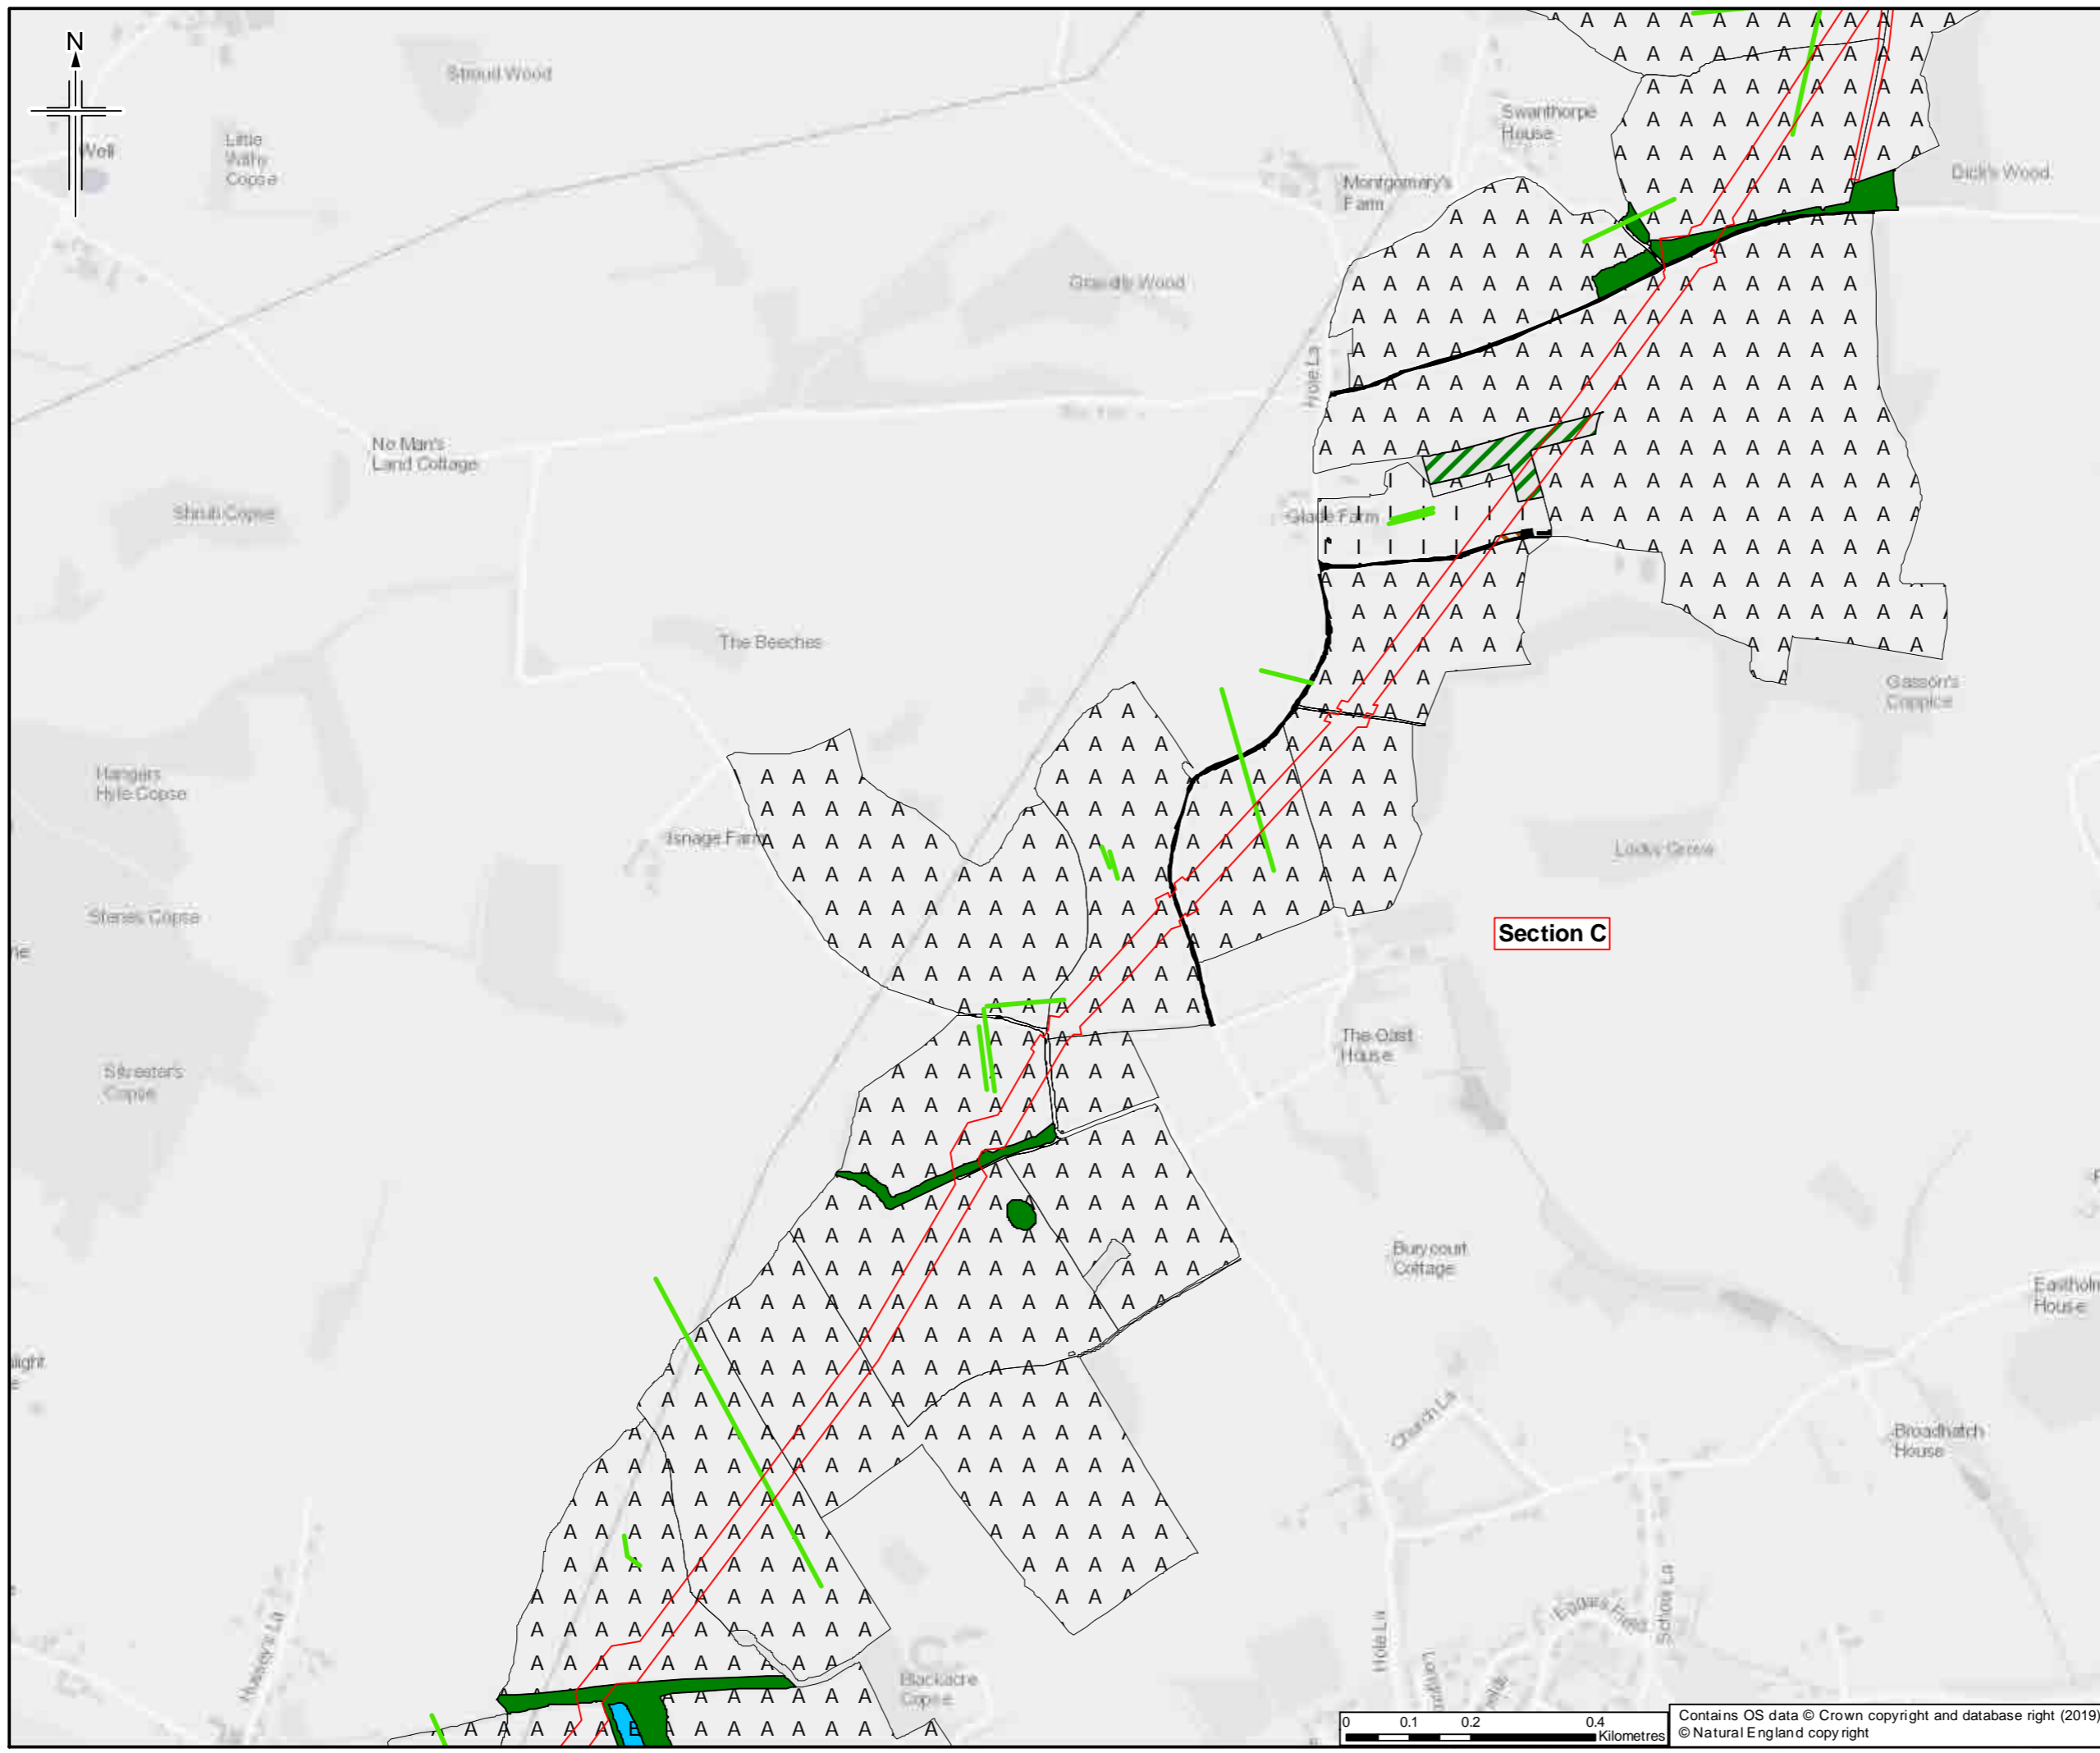

- Legend**
- Order Limits
  - Limits of deviation
  - Section break
  - Section break
  - Trenchless crossing **TC 003**
  - Hedgerow
- For Phase 1 Legend please see sheet 35

**Section C**

Sheet displays part of Section C

Rev.	Date	Purpose of revision	Orig/Dwn	Checked	Rev'd	Apprv'd
0	21/03/2019	For Issue	MG	TC	LG	SH




Client  
 Esso Petroleum Company, Limited  
 Ermyn House,  
 Ermyn Way,  
 Leatherhead,  
 Surrey,  
 KT22 8UX





Drawing title  
**ENVIRONMENTAL STATEMENT  
 PHASE 1 HABITAT SURVEY  
 APFP Reg. (2009) 5(2)(l)**

Drawing Status	For Issue	
Scale	1:10,000 @ A3	DO NOT SCALE
Jacobs No.	B2325300	
Project Wise No.	B2325300-JAC-000-ENV-DRG-001024	
Drawing number	Figure 7.4 Sheet 17 of 35	Rev 0

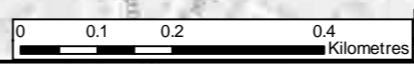

Contains OS data © Crown copyright and database right (2019)  
 © Natural England copy right

This drawing is not to be used in whole or part other than for the intended purpose and project as defined on this drawing. Refer to the contract for full terms and conditions.

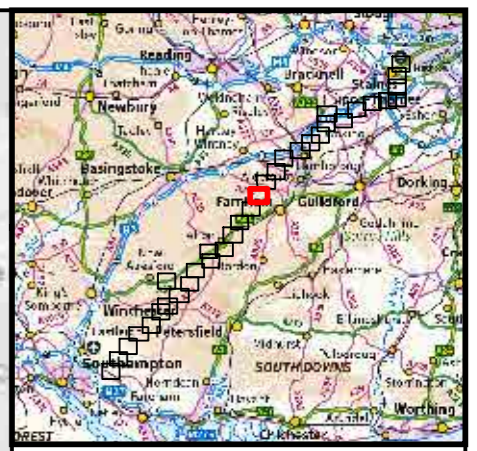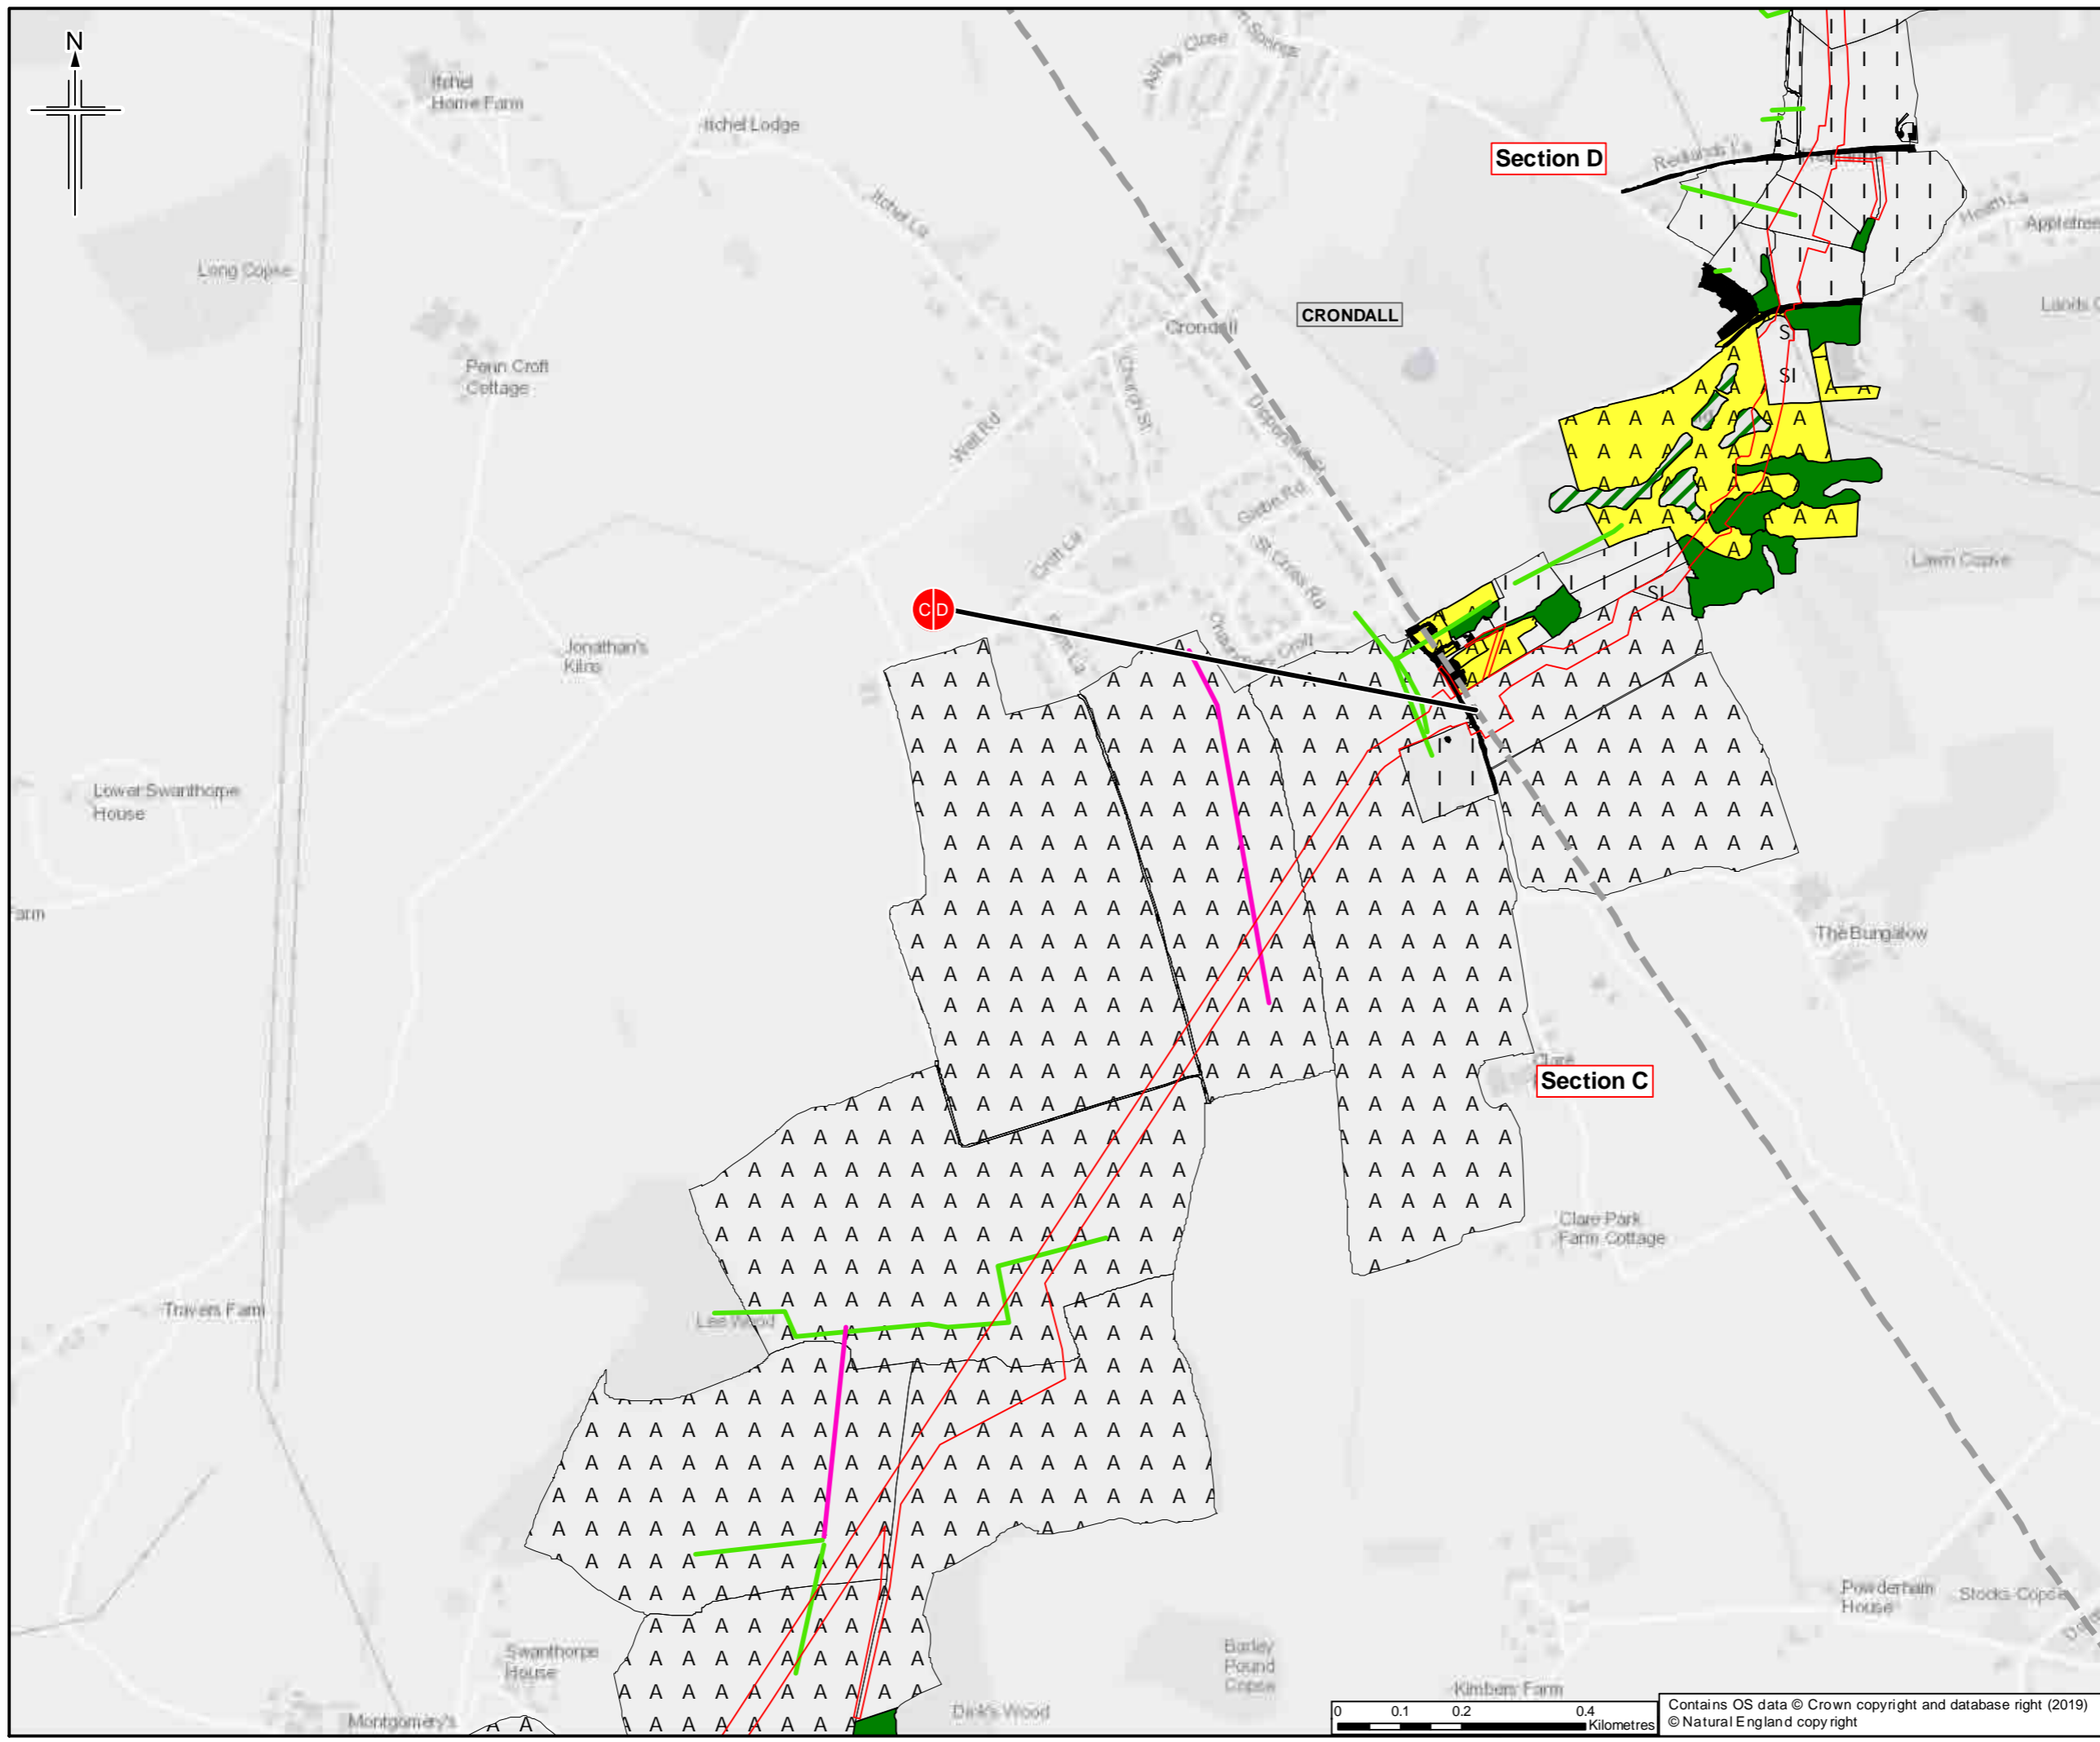

**Legend**

- Order Limits
- Limits of deviation
- Section break
- Section break
- Trenchless crossing **TC 003**
- Hedgerow
- Important Hedgerow

For Phase 1 Legend please see sheet 35

Sheet displays parts of Section C and Section D

Rev.	Date	Purpose of revision	Orig/Dwn	Checked	Rev'd	Appr'd
0	21/03/2019	For Issue	MG	TC	LG	SH

Author

**JACOBS**

1100 E Colfax Road, Westminster, Washington, DC 20004, USA  
Tel: +44 (0) 18 946 7000 Fax: +44 (0) 18 946 7001  
www.jacobs.com

Client  
Esso Petroleum Company, Limited  
Ermyn House,  
Ermyn Way,  
Leatherhead,  
Surrey,  
KT22 8UX

Project


Southampton to London Pipeline Project

Drawing title



**ENVIRONMENTAL STATEMENT  
PHASE 1 HABITAT SURVEY  
APFP Reg. (2009) 5(2)(l)**

Drawing Status	For Issue	
Scale	1:10,000 @ A3	DO NOT SCALE
Jacobs No.	B2325300	
ProjectWise No.	B2325300-JAC-000-ENV-DRG-001024	
Drawing number	Figure 7.4 Sheet 18 of 35	Rev 0

This drawing is not to be used in whole or part other than for the intended purpose and project as defined on this drawing. Refer to the contract for full terms and conditions.

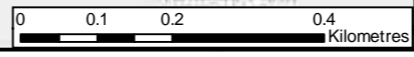


Contains OS data © Crown copyright and database right (2019)  
© Natural England copy right

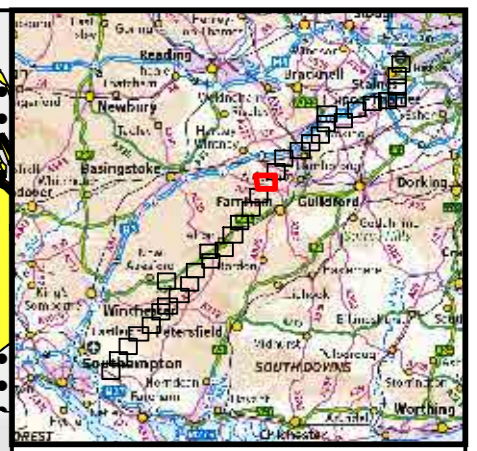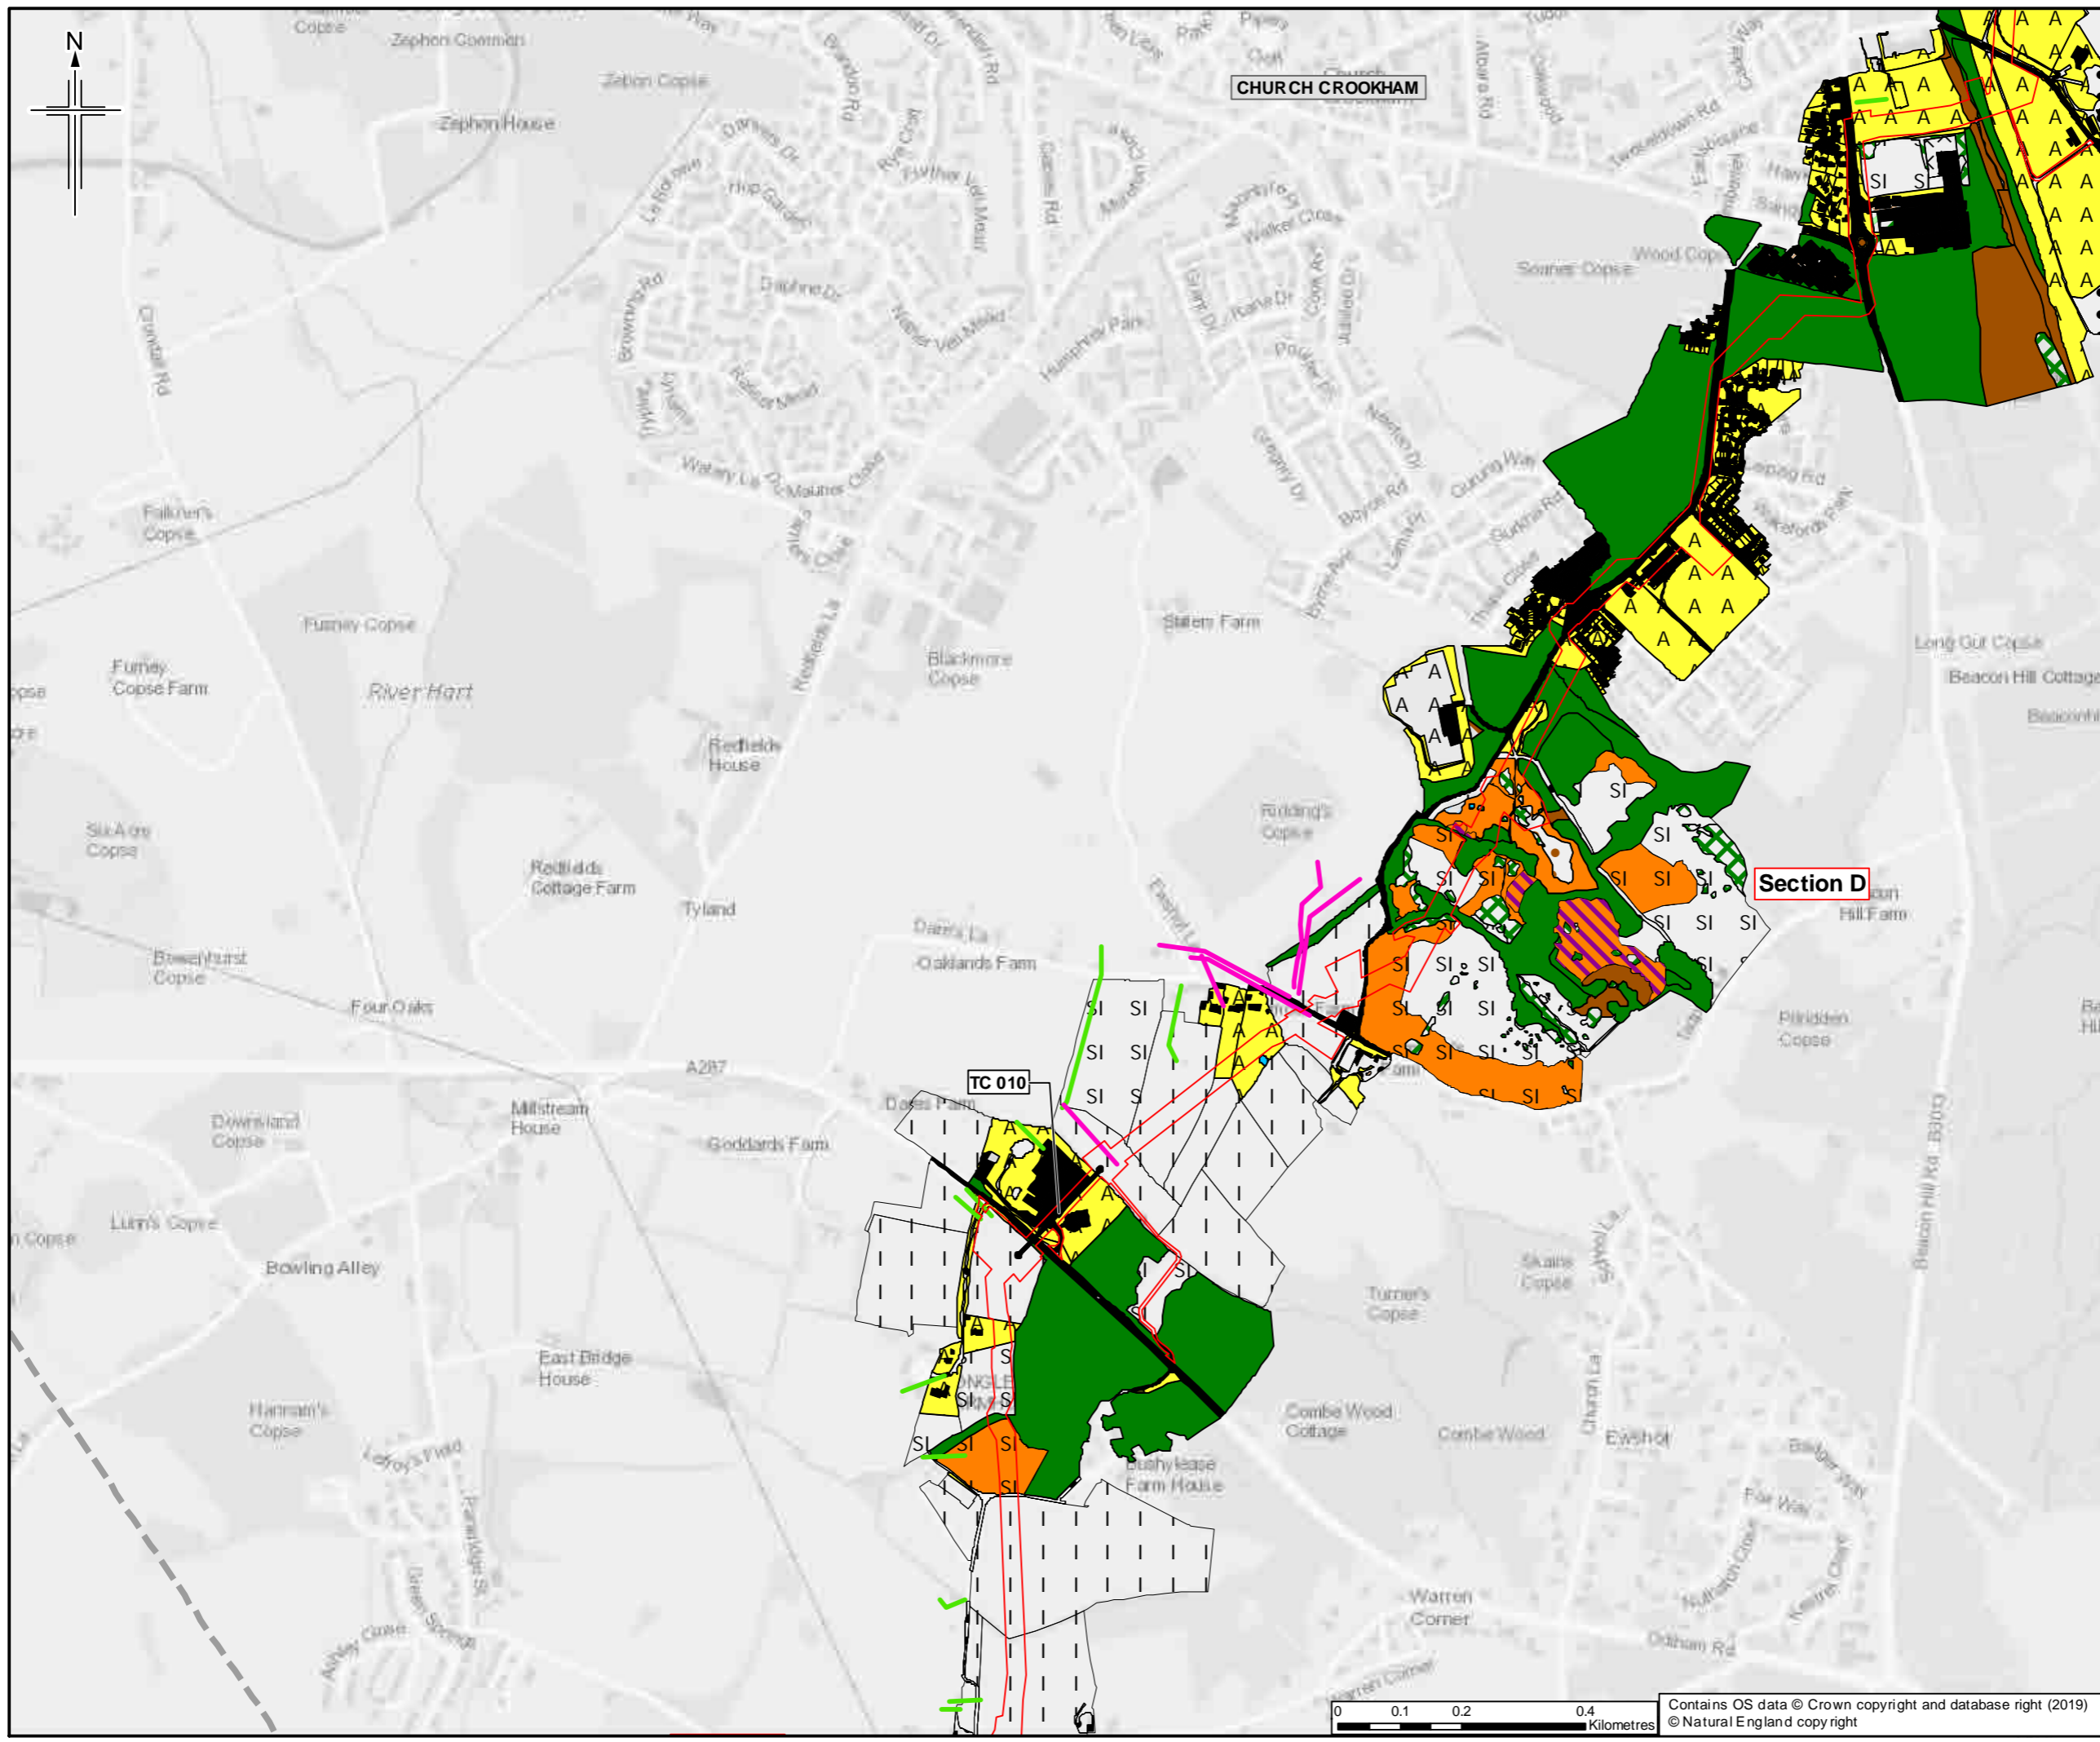

- Legend**
- Order Limits
  - Limits of deviation
  - Section break
  - Section break
  - Trenchless crossing **TC 003**
  - Hedgerow
  - Important Hedgerow
- For Phase 1 Legend please see sheet 35

Sheet displays part of Section D

Rev.	Rev. Date	Purpose of revision	OrigDwn	Checked	Rev'd	Appr'd
0	21/03/2019	For Issue	MG	TC	LG	SH

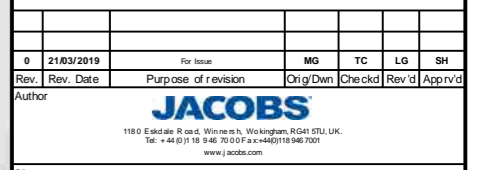


Client  
Esso Petroleum Company, Limited  
Ermyn House,  
Ermyn Way,  
Leatherhead,  
Surrey,  
KT22 8UX





Drawing title  
**ENVIRONMENTAL STATEMENT  
PHASE 1 HABITAT SURVEY  
APFP Reg. (2009) 5(2)(l)**

Drawing Status	For Issue	
Scale	1:10,000 @ A3	DO NOT SCALE
Jacobs No.	B2325300	
Project/Work No.	B2325300-JAC-000-ENV-DRG-001024	
Drawing number	Figure 7.4 Sheet 19 of 35	Rev 0

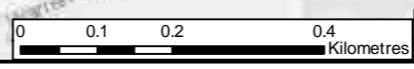

Contains OS data © Crown copyright and database right (2019)  
© Natural England copyright

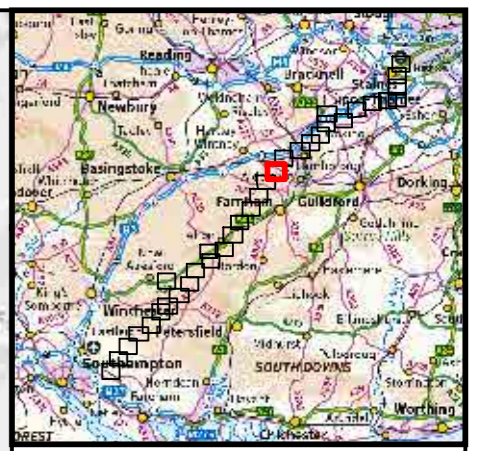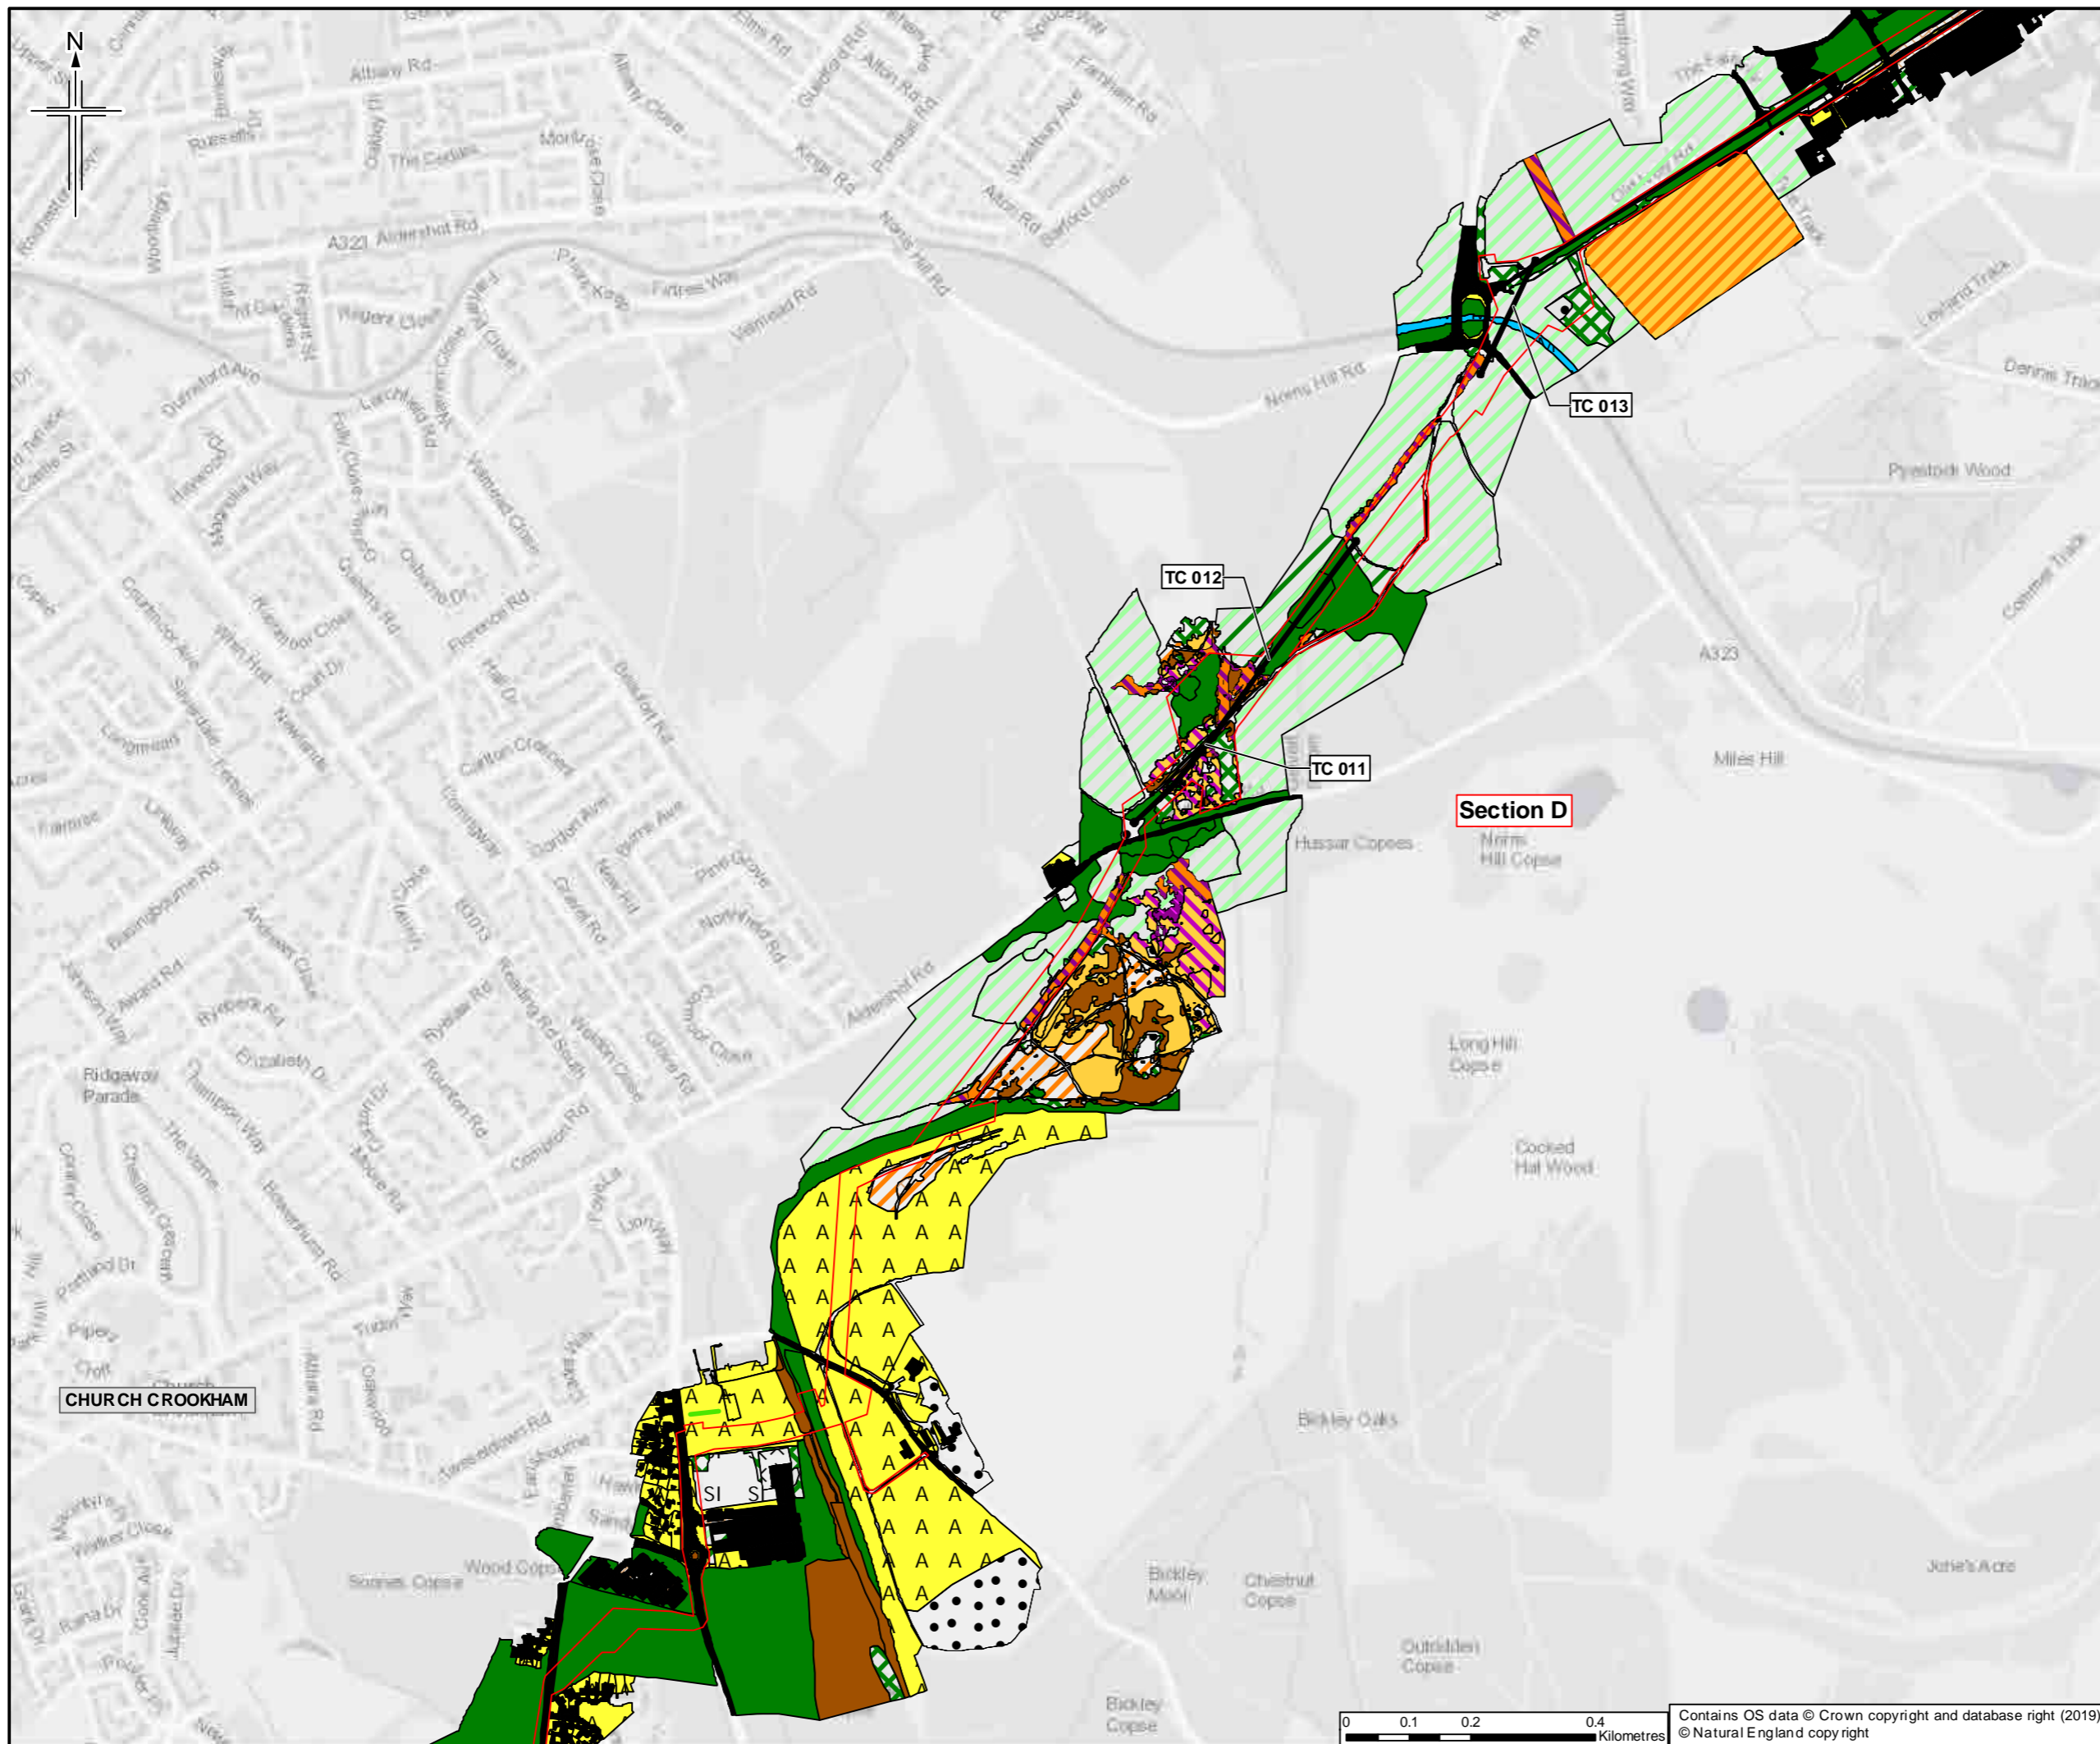

- Legend**
- Order Limits
  - Limits of deviation
  - Section break
  - Section break
  - Trenchless crossing **TC 003**
  - Hedgerow
- For Phase 1 Legend please see sheet 35

Sheet displays part of Section D

0	21/03/2019	For Issue	MG	TC	LG	SH
Rev.	Rev. Date	Purpose of revision	OrigDwn	Checked	Rev'd	Apprv'd




**Client**  
Esso Petroleum Company, Limited  
Ermyn House,  
Ermyn Way,  
Leatherhead,  
Surrey,  
KT22 8UX





**Drawing title**  
ENVIRONMENTAL STATEMENT  
PHASE 1 HABITAT SURVEY  
APFP Reg. (2009) 5(2)(I)

Drawing Status	For Issue	
Scale	1:10,000 @ A3	DO NOT SCALE
Jacobs No.	B2325300	
ProjectWise No.	B2325300-JAC-000-ENV-DRG-001024	
Drawing number	Figure 7.4 Sheet 20 of 35	Rev 0

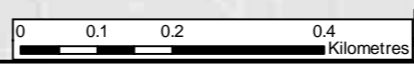

Contains OS data © Crown copyright and database right (2019)  
© Natural England copyright

This drawing is not to be used in whole or part other than for the intended purpose and project as defined on this drawing. Refer to the contract for full terms and conditions.

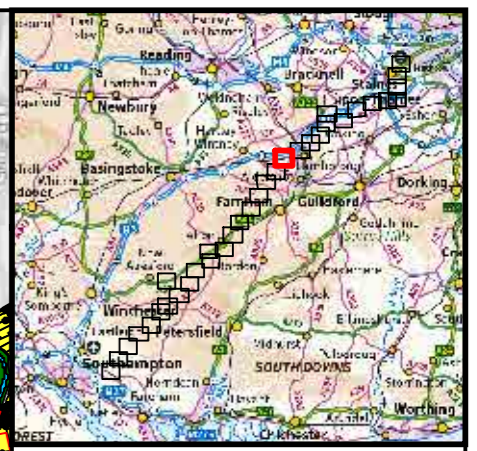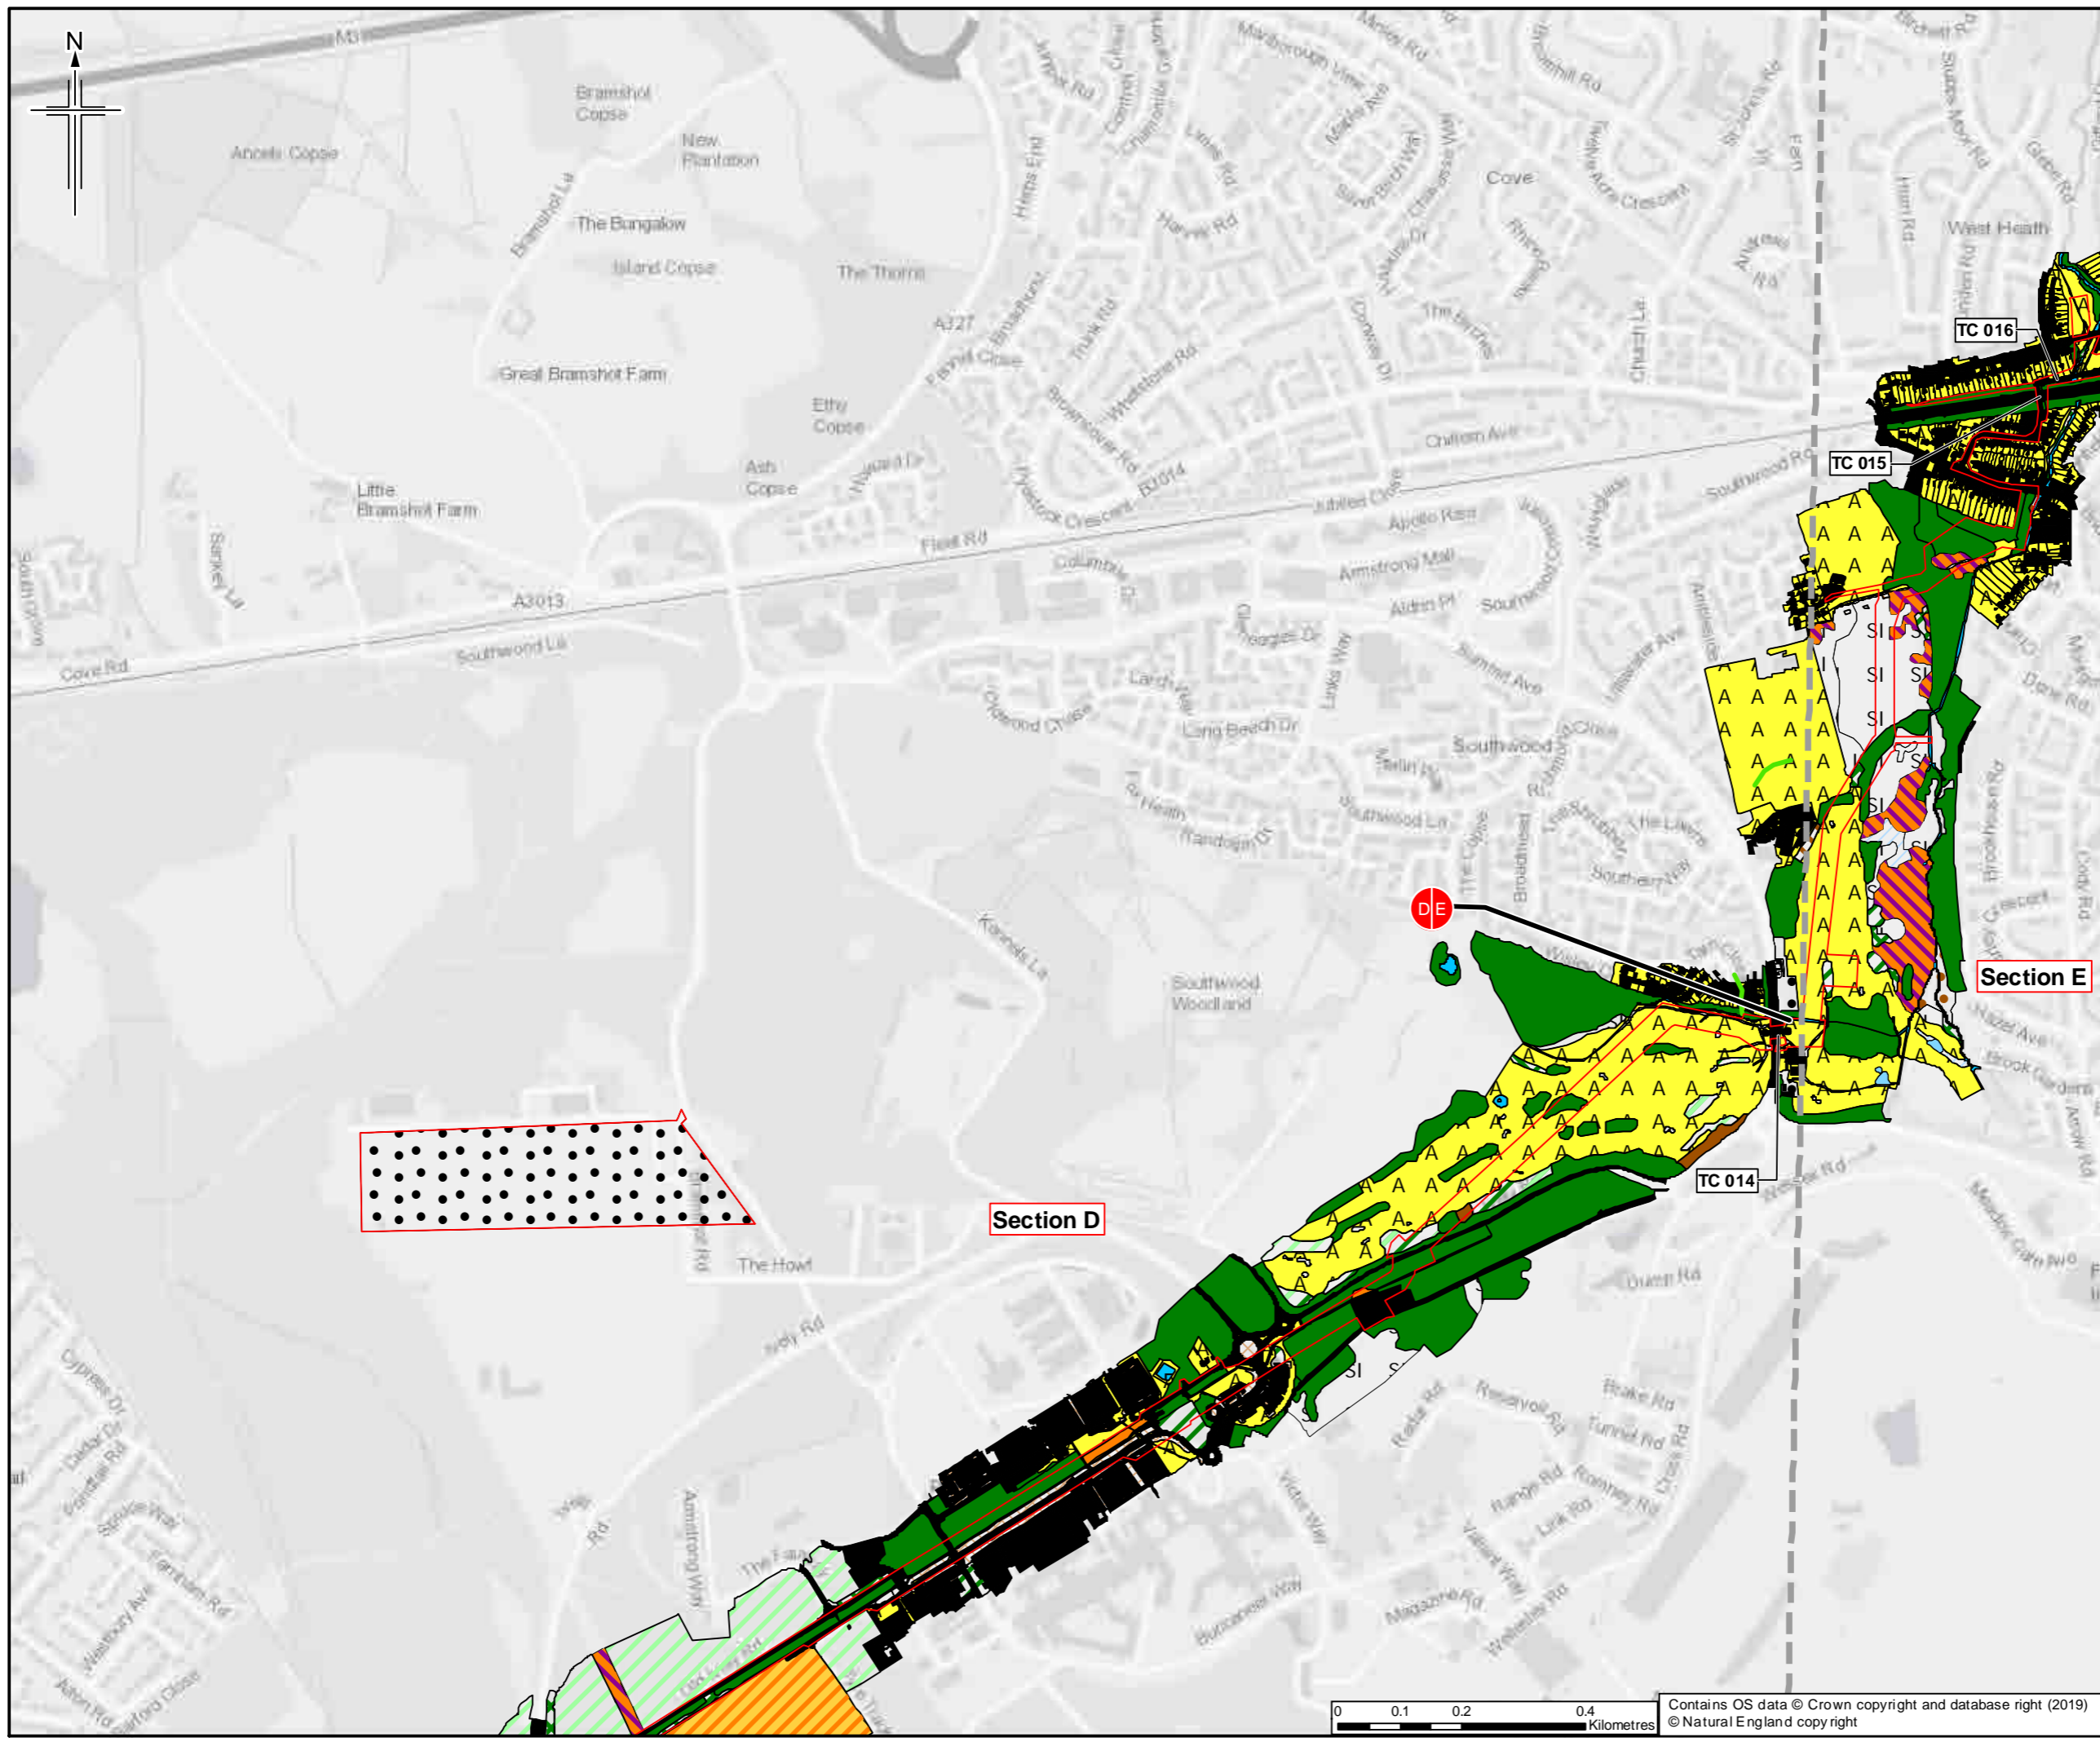

- Legend**
- Order Limits
  - Limits of deviation
  - Section break
  - Section break
  - Trenchless crossing TC 003
  - Hedgerow
- For Phase 1 Legend please see sheet 35

Sheet displays parts of Section D and Section E

Rev.	Rev. Date	Purpose of revision	Orig/Dwn	Checked	Rev'd	Appr'd
0	21/03/2019	For Issue	MG	TC	LG	SH

Author


**JACOBS**  
1180 Epsom Road, Wokingham, Wokingham RG40 3DU, UK  
Tel: +44 (0) 1345 70004 Fax: +44(0)1345 70005  
www.jacobs.com

Client  
Esso Petroleum Company, Limited  
Ermyn House,  
Ermyn Way,  
Leatherhead,  
Surrey,  
KT22 8UX




Drawing title  
**ENVIRONMENTAL STATEMENT  
PHASE 1 HABITAT SURVEY  
APFP Reg. (2009) 5(2)(l)**

Drawing Status: For Issue  
Scale: 1:10,000 @ A3 DO NOT SCALE  
Jacobs No.: B2325300  
Project Wise No.: B2325300-JAC-000-ENV-DRG-001024  
Drawing number: Figure 7.4 Sheet 21 of 35 Rev 0

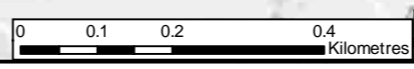

Contains OS data © Crown copyright and database right (2019)  
© Natural England copy right

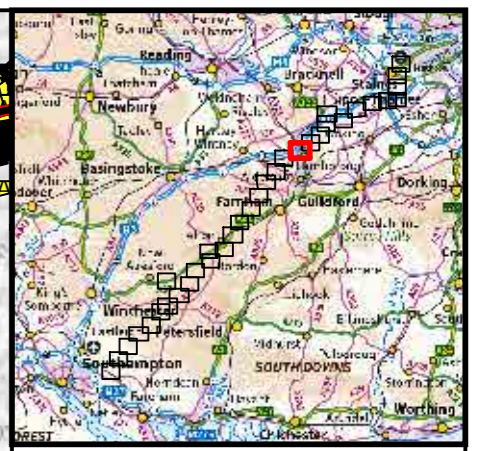

- Legend**
- Order Limits
  - Limits of deviation
  - Section break
  - Section break
  - Trenchless crossing **TC 003**
  - Hedgerow
- For Phase 1 Legend please see sheet 35

Sheet displays part of Section E

Rev.	Date	Purpose of revision	OrigDwn	Checked	Rev'd	Apprv'd
0	21/03/2019	For issue	MG	TC	LG	SH




Client  
Esso Petroleum Company, Limited  
Ermyn House,  
Ermyn Way,  
Leatherhead,  
Surrey,  
KT22 8UX





Drawing title  
**ENVIRONMENTAL STATEMENT  
PHASE 1 HABITAT SURVEY  
APFP Reg. (2009) 5(2)(l)**

Drawing Status	For Issue	
Scale	1:10,000 @ A3	DO NOT SCALE
JACOBS No.	B2325300	
Project/Work No.	B2325300-JAC-000-ENV-DRG-001024	
Drawing number	Figure 7.4 Sheet 22 of 35	Rev 0

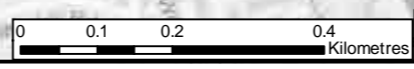

Contains OS data © Crown copyright and database right (2019)  
© Natural England copyright

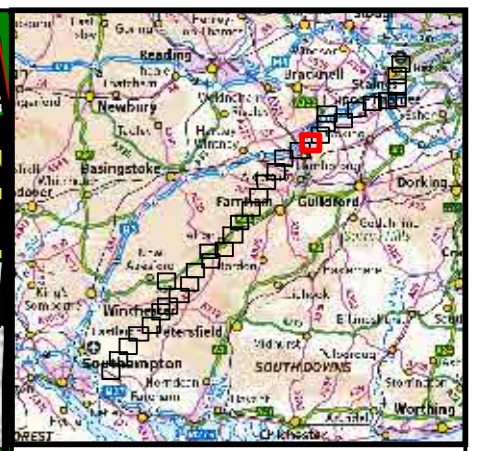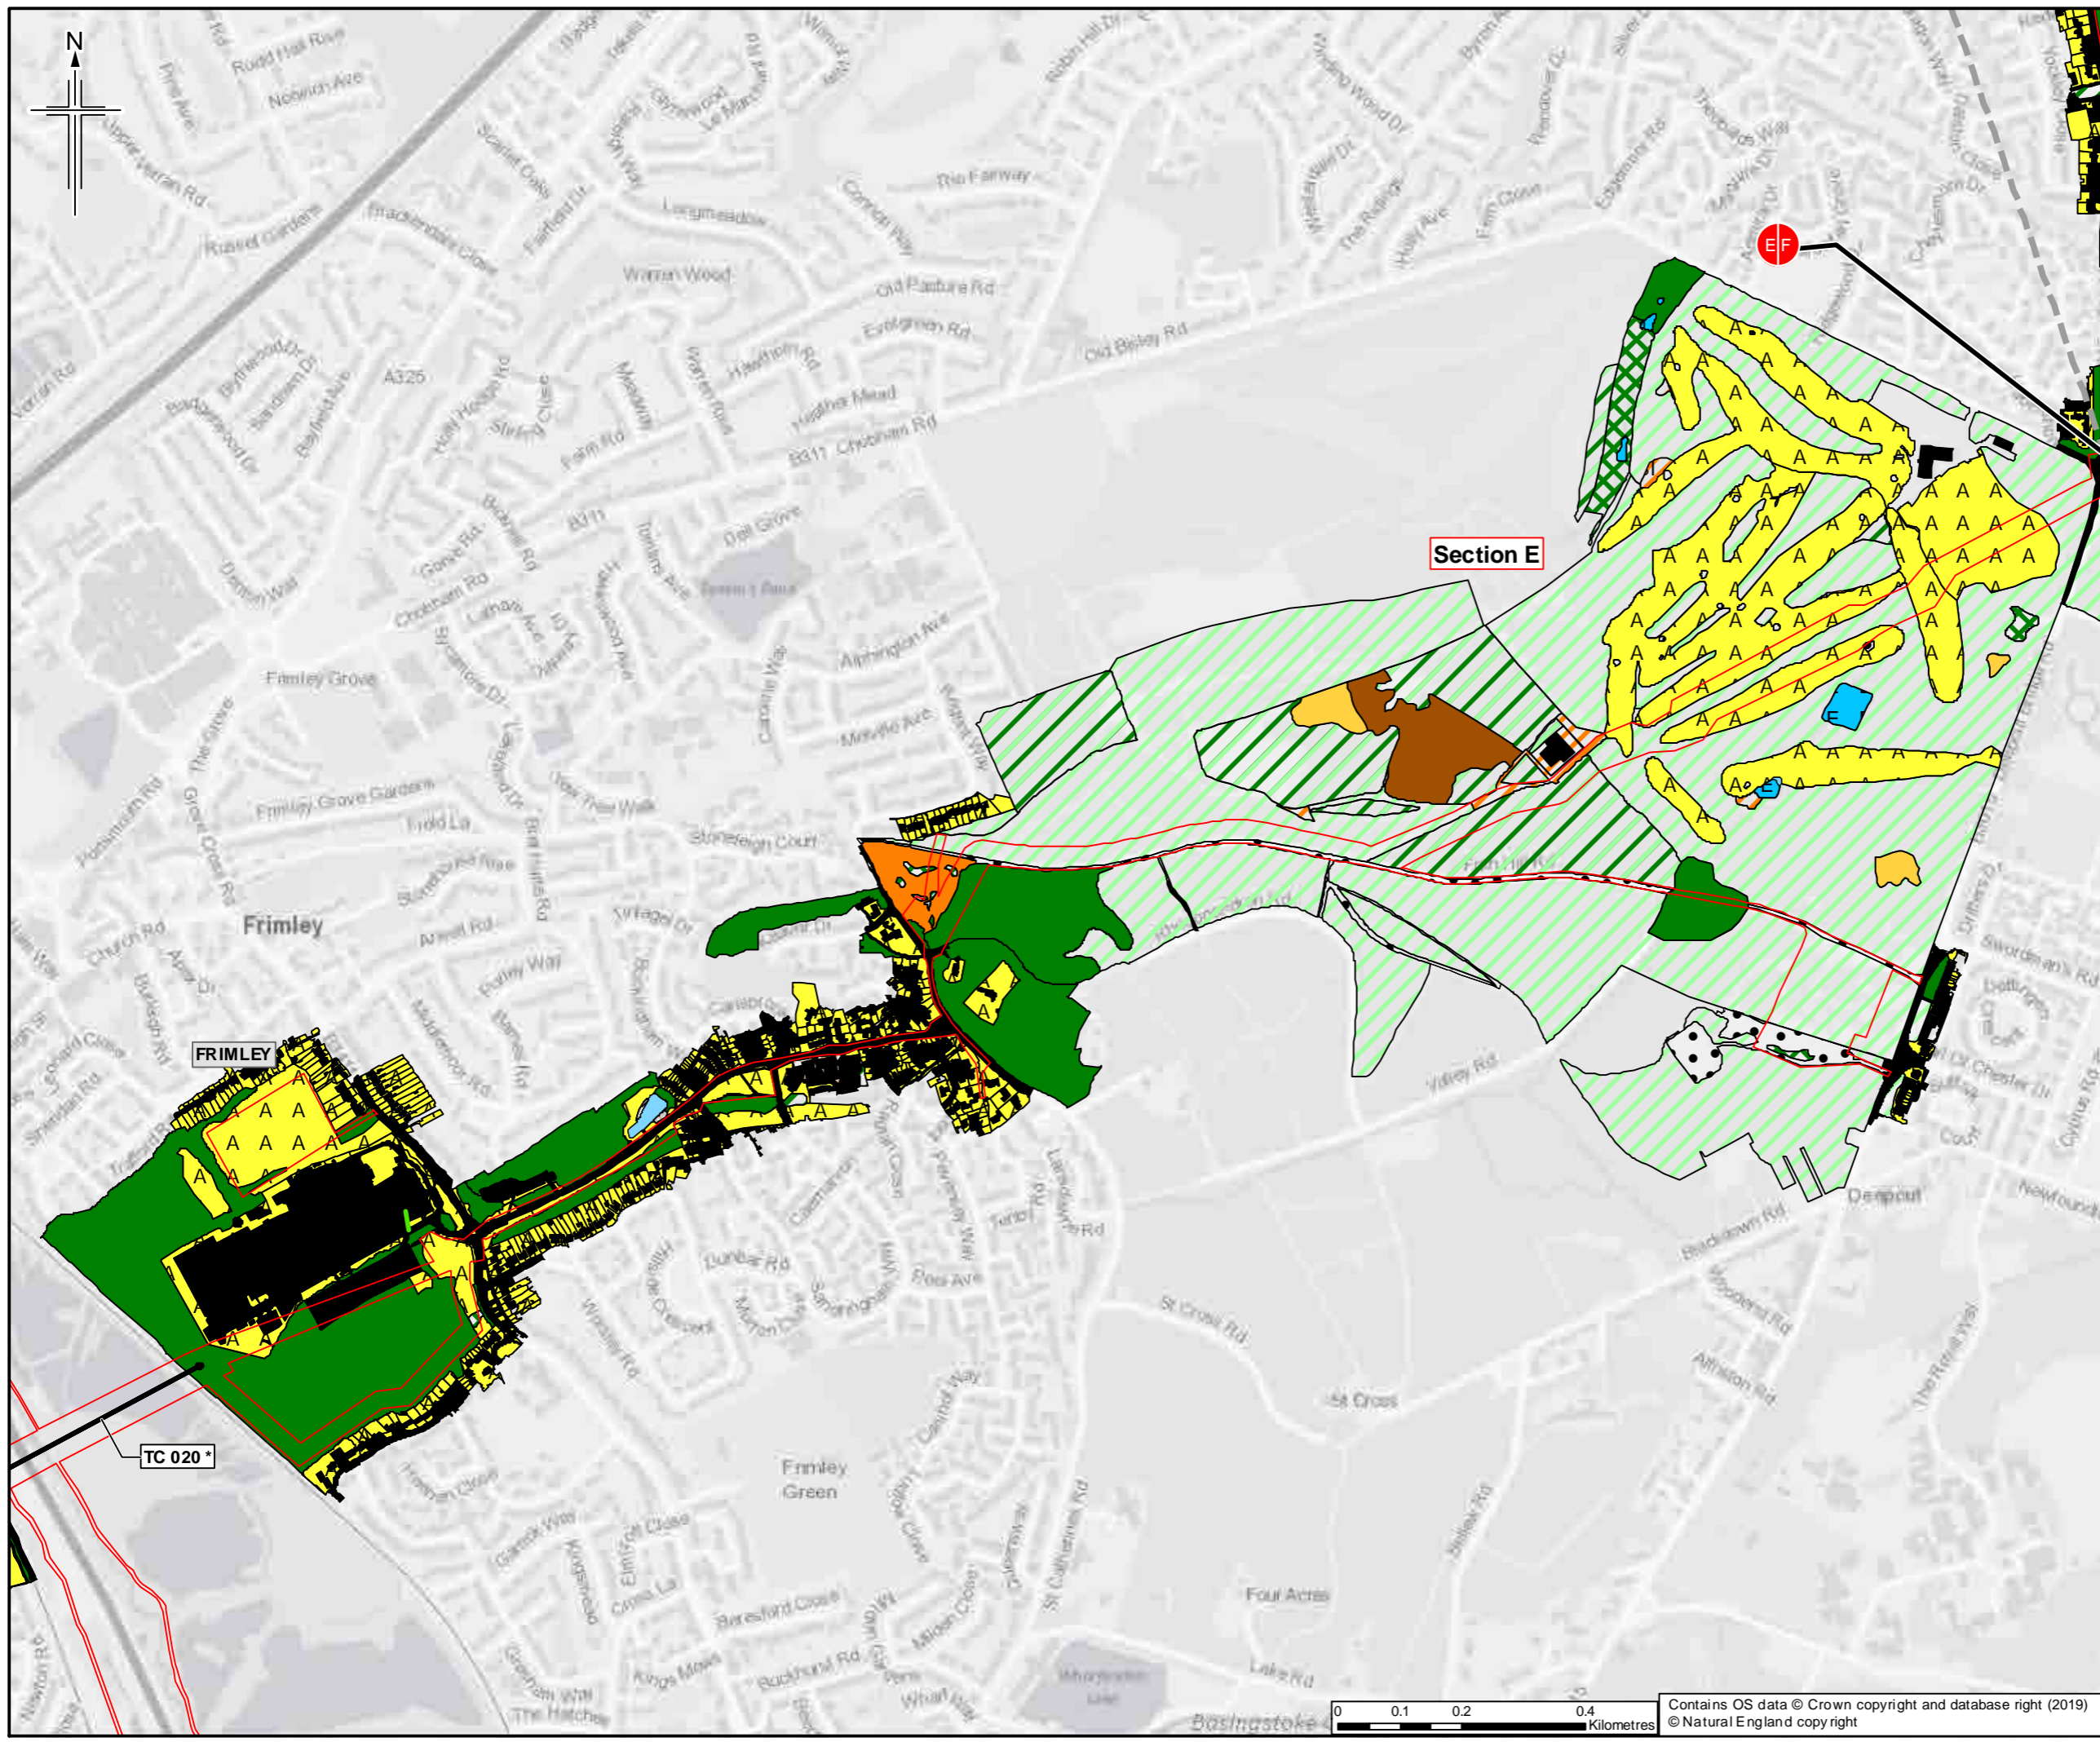

**Legend**

- Order Limits
- Limits of deviation
- Section break
- Section break
- Trenchless crossing **TC 003**
- Hedgerow

For Phase 1 Legend please see sheet 35

Sheet displays part of Section E

Rev.	Date	Purpose of revision	OrigDwn	Checked	Rev'd	Apprv'd
0	21/03/2019	For Issue	MG	TC	LG	SH




Client  
Esso Petroleum Company, Limited  
Ermyn House,  
Ermyn Way,  
Leatherhead,  
Surrey,  
KT22 8UX





Drawing title  
**ENVIRONMENTAL STATEMENT  
PHASE 1 HABITAT SURVEY  
APFP Reg. (2009) 5(2)(l)**

Drawing Status	For Issue	
Scale	1:10,000 @ A3	DO NOT SCALE
JACOBS No.	B2325300	
ProjectWise No.	B2325300-JAC-000-ENV-DRG-001024	
Drawing number	Figure 7.4 Sheet 23 of 35	Rev 0

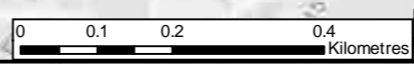

Contains OS data © Crown copyright and database right (2019)  
© Natural England copy right



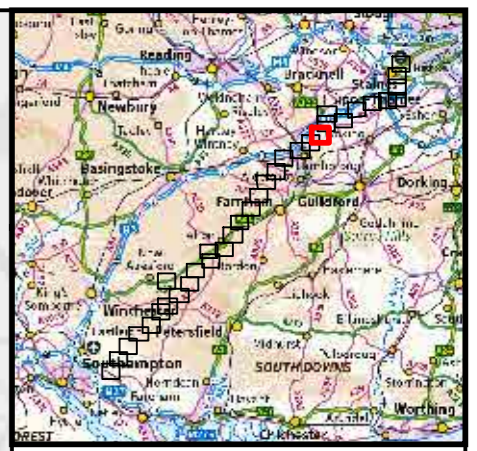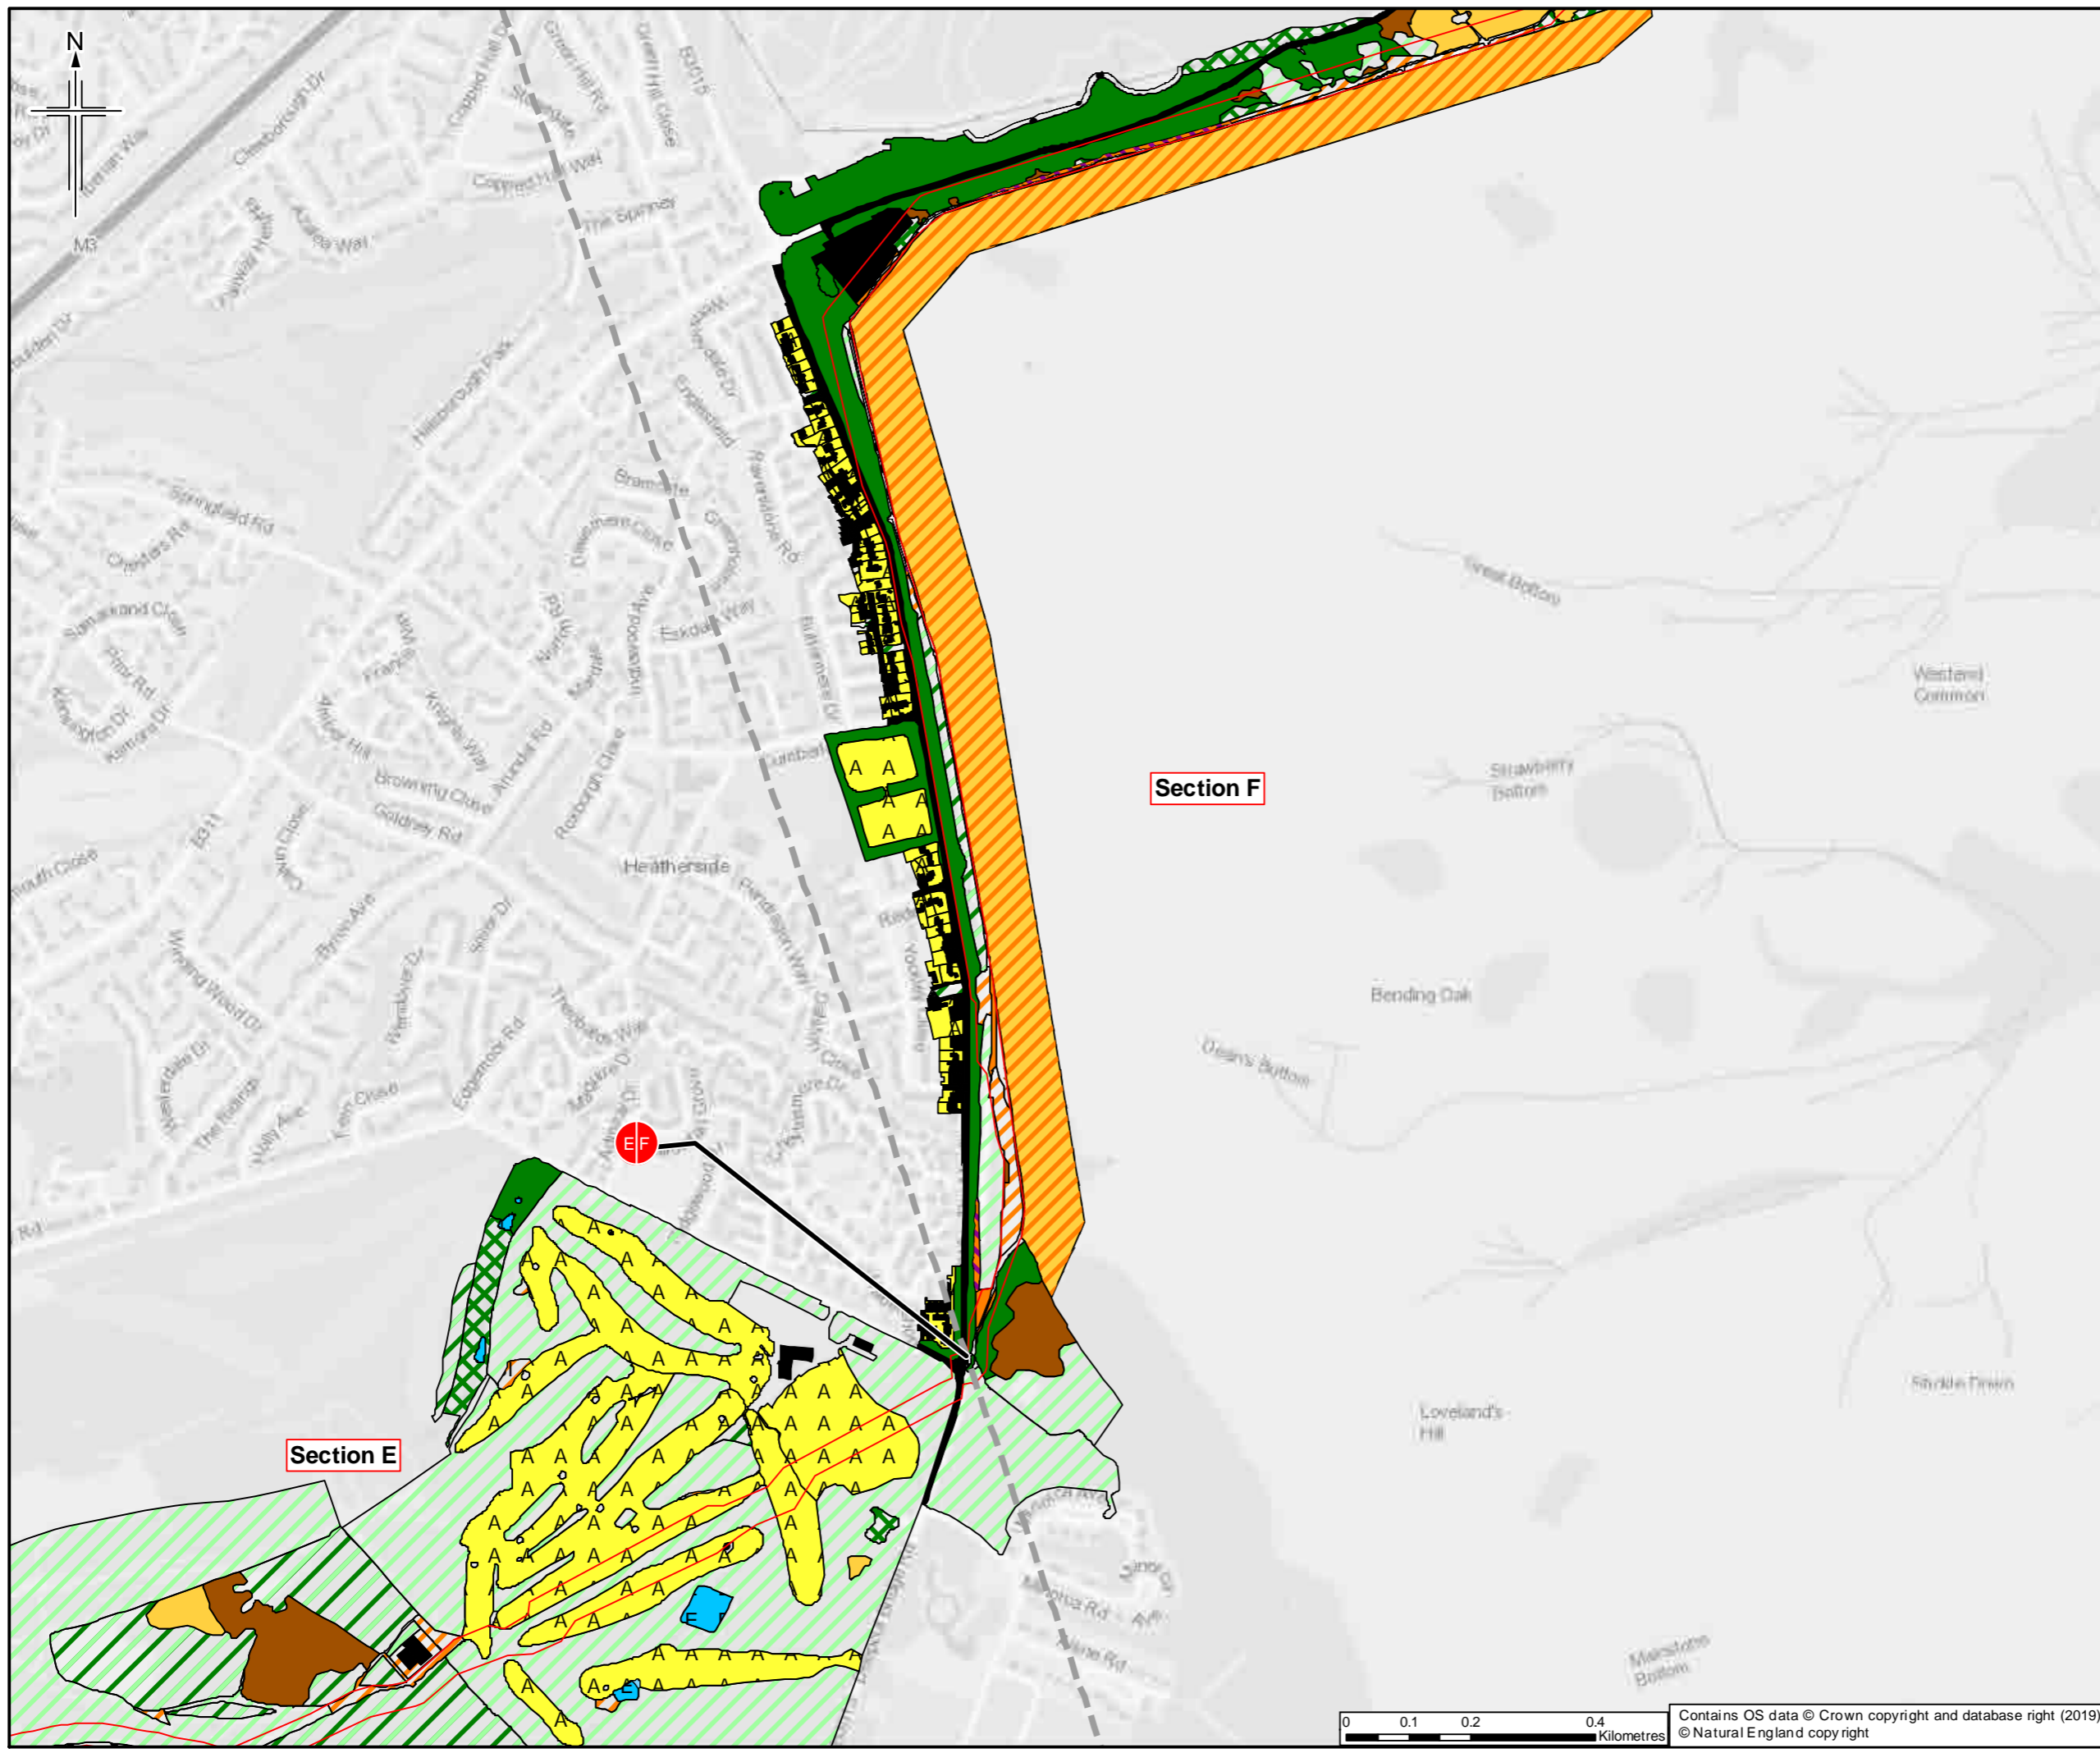

- Legend**
- Order Limits
  - Limits of deviation
  - Section break
  - Section break
  - Trenchless crossing **TC 003**
- For Phase 1 Legend please see sheet 35**

**Section F**

**Section E**

Sheet displays parts of Section E and Section F

Rev.	Date	Purpose of revision	OrigDwn	Checked	Rev'd	Appr'd
0	21/03/2019	For Issue	MG	TC	LG	SH




**Client**  
Esso Petroleum Company, Limited  
Ermyn House,  
Ermyn Way,  
Leatherhead,  
Surrey,  
KT22 8UX





**Drawing title**  
ENVIRONMENTAL STATEMENT  
PHASE 1 HABITAT SURVEY  
APFP Reg. (2009) 5(2)(l)

Drawing Status	For Issue
Scale	1:10,000 @ A3 DO NOT SCALE
Jacobs No.	B2325300
Project Wise No.	B2325300-JAC-000-ENV-DRG-001024
Drawing number	Figure 7.4 Sheet 24 of 35
Rev	0

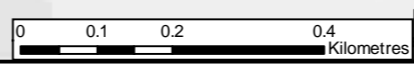

Contains OS data © Crown copyright and database right (2019)  
© Natural England copyright

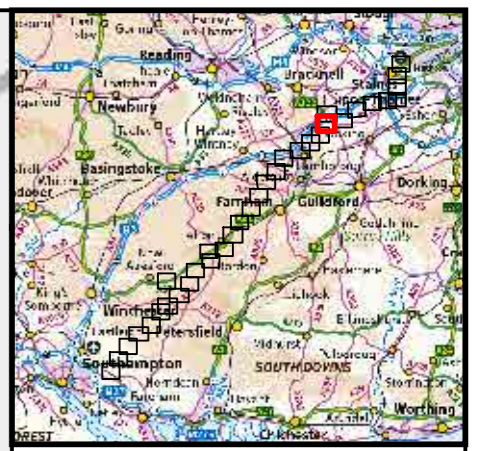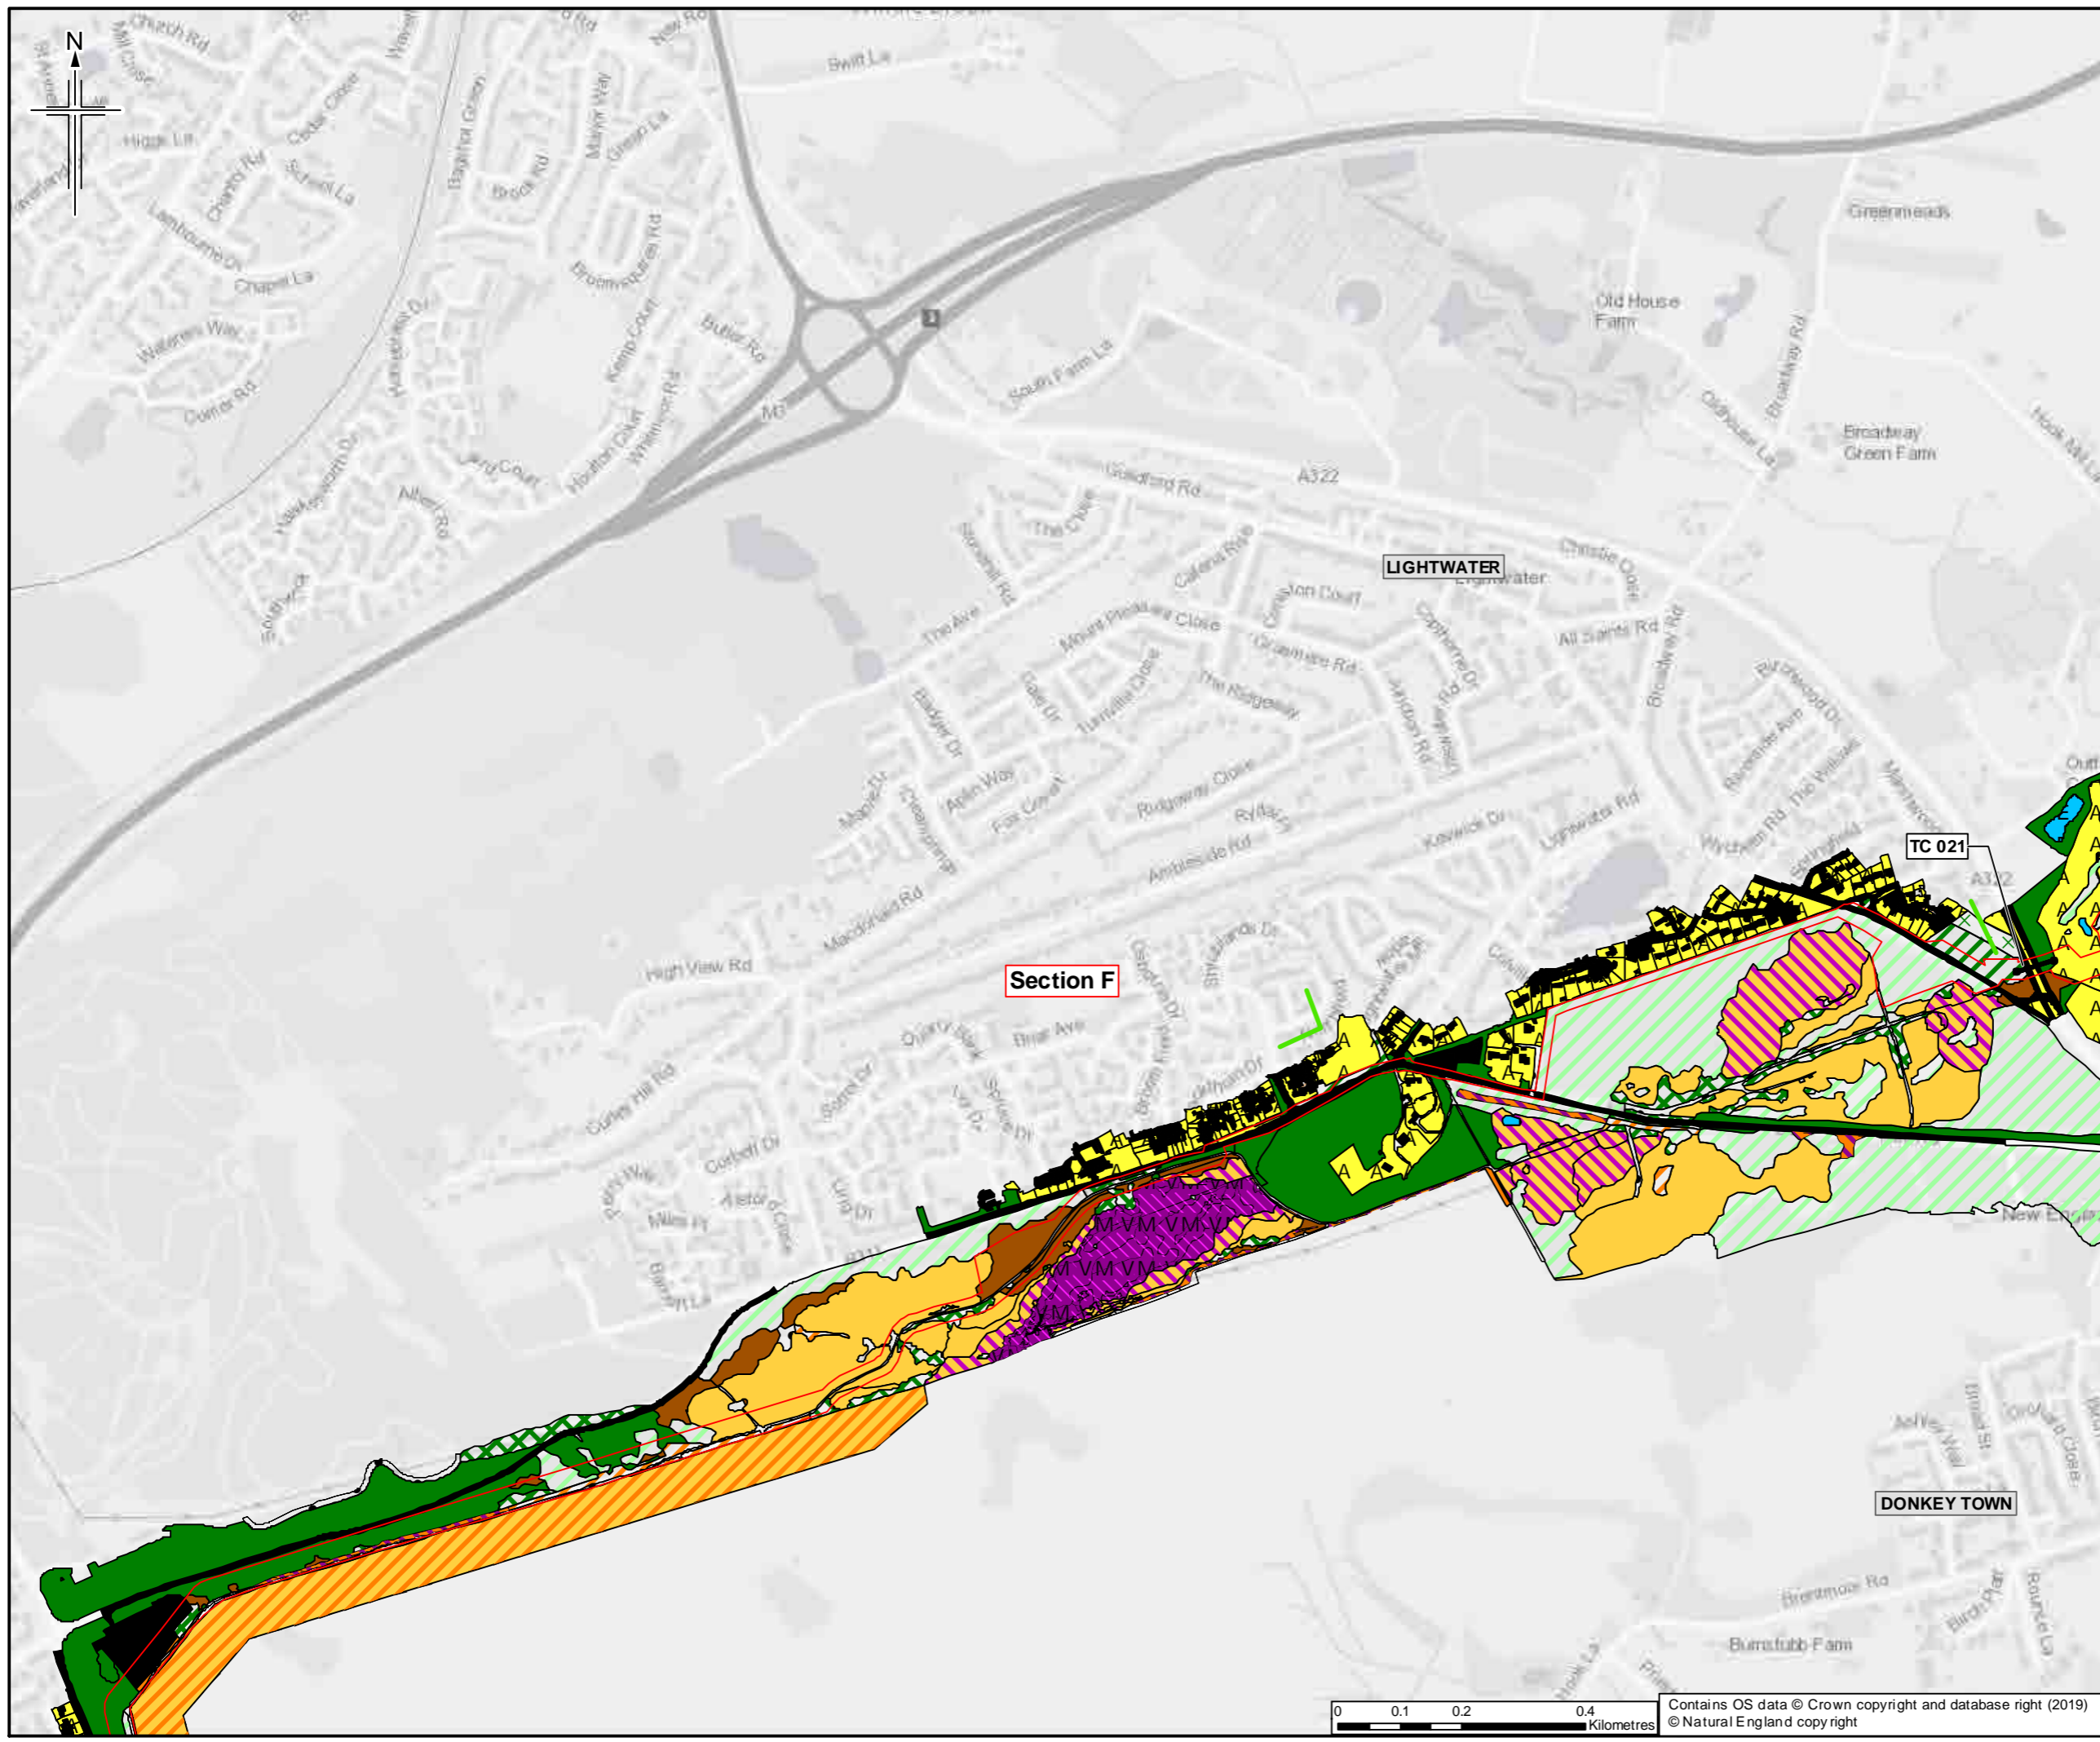

- Legend**
- Order Limits
  - Limits of deviation
  - Section break
  - Section break
  - Trenchless crossing **TC 003**
  - Hedgerow
- For Phase 1 Legend please see sheet 35

Sheet displays part of Section F

Rev.	Date	Purpose of revision	Orig'Dwn	Checked	Rev'd	Appr'd
0	21/03/2019	For Issue	MG	TC	LG	SH

**JACOBS**

1160 E Lake Ave, Redwood, Wokingham, RG40 3BU, UK  
Tel: +44 (0) 18 946 7000 Fax: +44(0)18 946 7001  
www.jacobs.com

Client  
Esso Petroleum Company, Limited  
Ermyn House,  
Ermyn Way,  
Leatherhead,  
Surrey,  
KT22 8UX


Project

Southampton to London Pipeline Project



Drawing title

**ENVIRONMENTAL STATEMENT  
PHASE 1 HABITAT SURVEY  
APFP Reg. (2009) 5(2)(l)**

Drawing Status	For Issue	
Scale	1:10,000 @ A3	DO NOT SCALE
Jacobs No.	B2325300	
Project/Draw No.	B2325300-JAC-000-ENV-DRG-001024	
Drawing number	Figure 7.4 Sheet 25 of 35	Rev 0

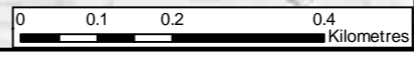

Contains OS data © Crown copyright and database right (2019)  
© Natural England copyright

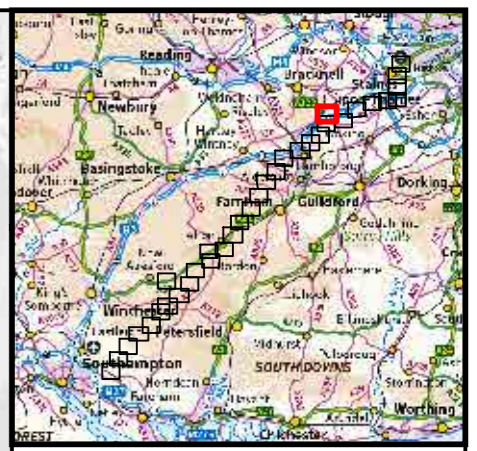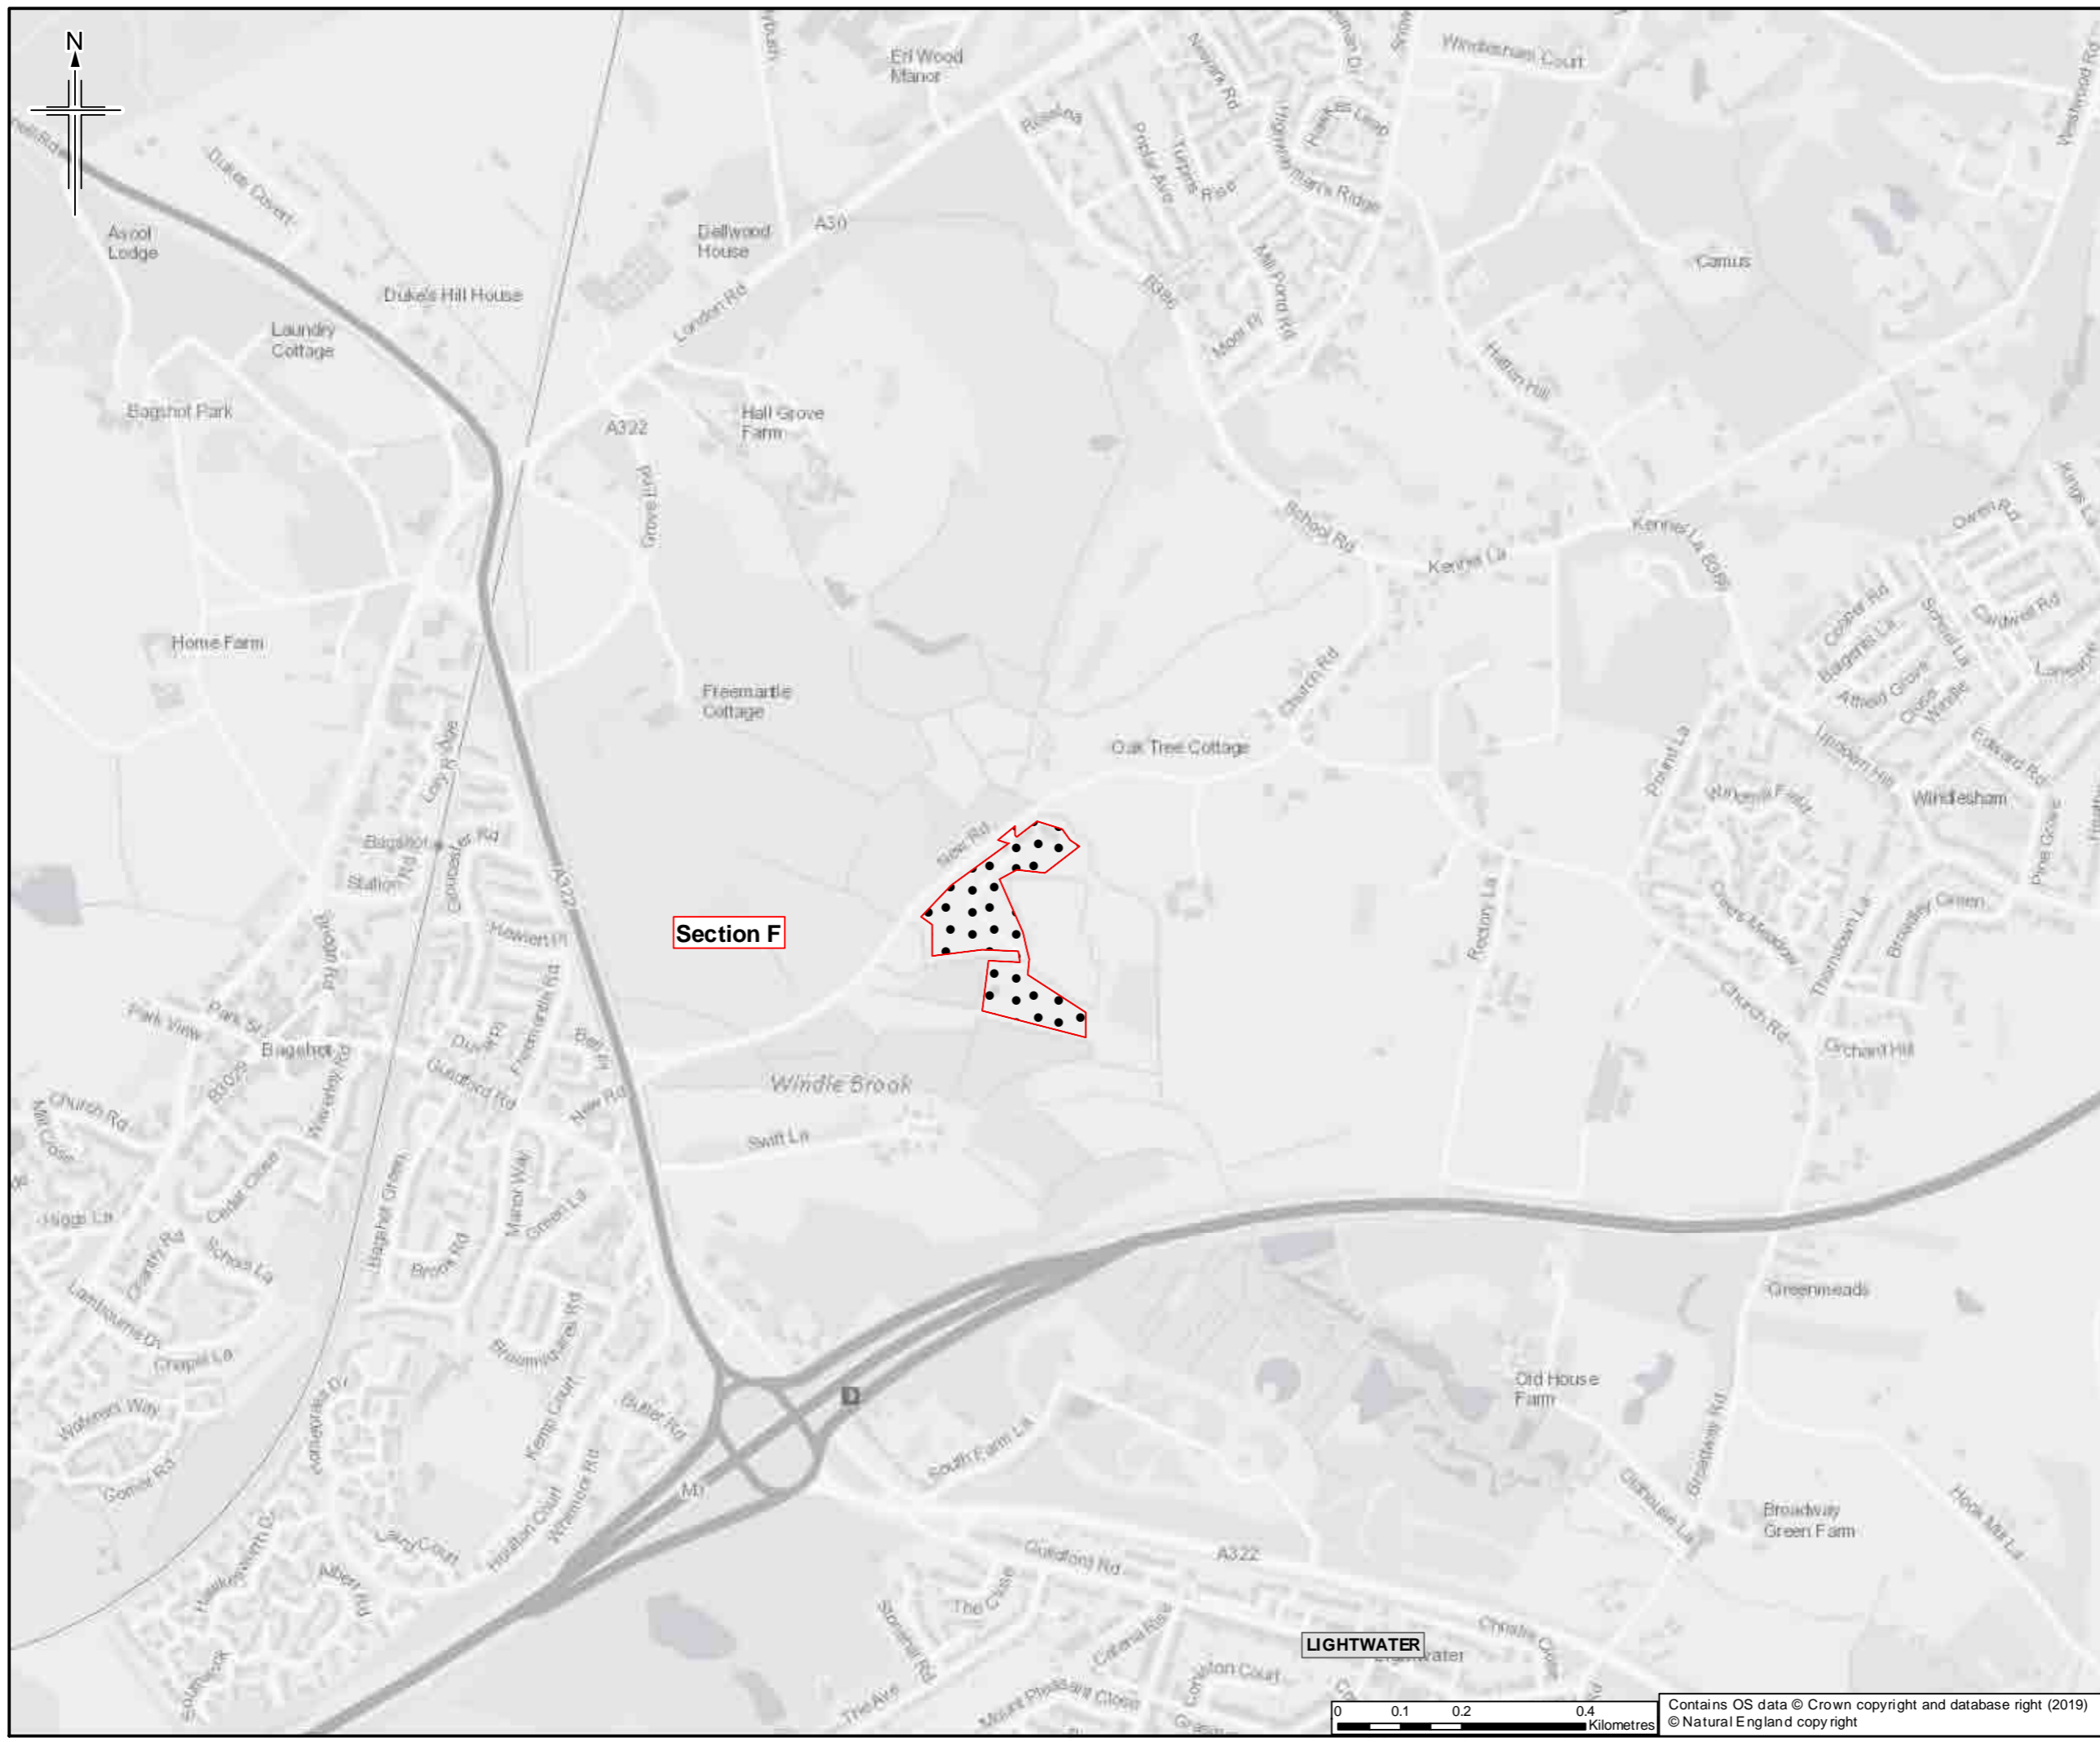


- Legend**
- Order Limits
  - Limits of deviation
  - Section break
  - Section break
  - Trenchless crossing **TC 003**
- For Phase 1 Legend please see sheet 35**

Sheet displays part of Section F

0	21/03/2019	For Issue	MG	TC	LG	SH
Rev.	Date	Purpose of revision	Orig/Dwn	Checked	Rev'd	Apprv'd

Author

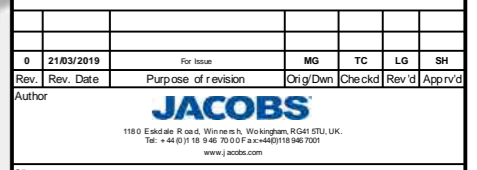


**Client**  
Esso Petroleum Company, Limited  
Ermyn House,  
Ermyn Way,  
Leatherhead,  
Surrey,  
KT22 8UX





**Drawing title**  
ENVIRONMENTAL STATEMENT  
PHASE 1 HABITAT SURVEY  
APFP Reg. (2009) 5(2)(I)

Drawing Status	For Issue
Scale	1:10,000 @ A3 DO NOT SCALE
Jacobs No.	B2325300
ProjectWise No.	B2325300-JAC-000-ENV-DRG-001024
Drawing number	Figure 7.4 Sheet 26 of 35
	Rev 0

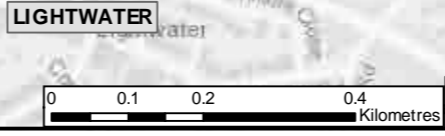


Contains OS data © Crown copyright and database right (2019)  
© Natural England copyright

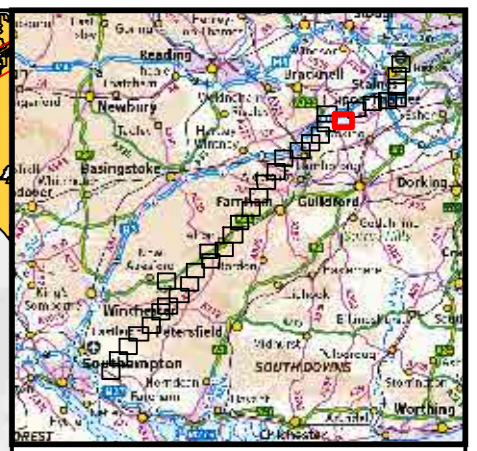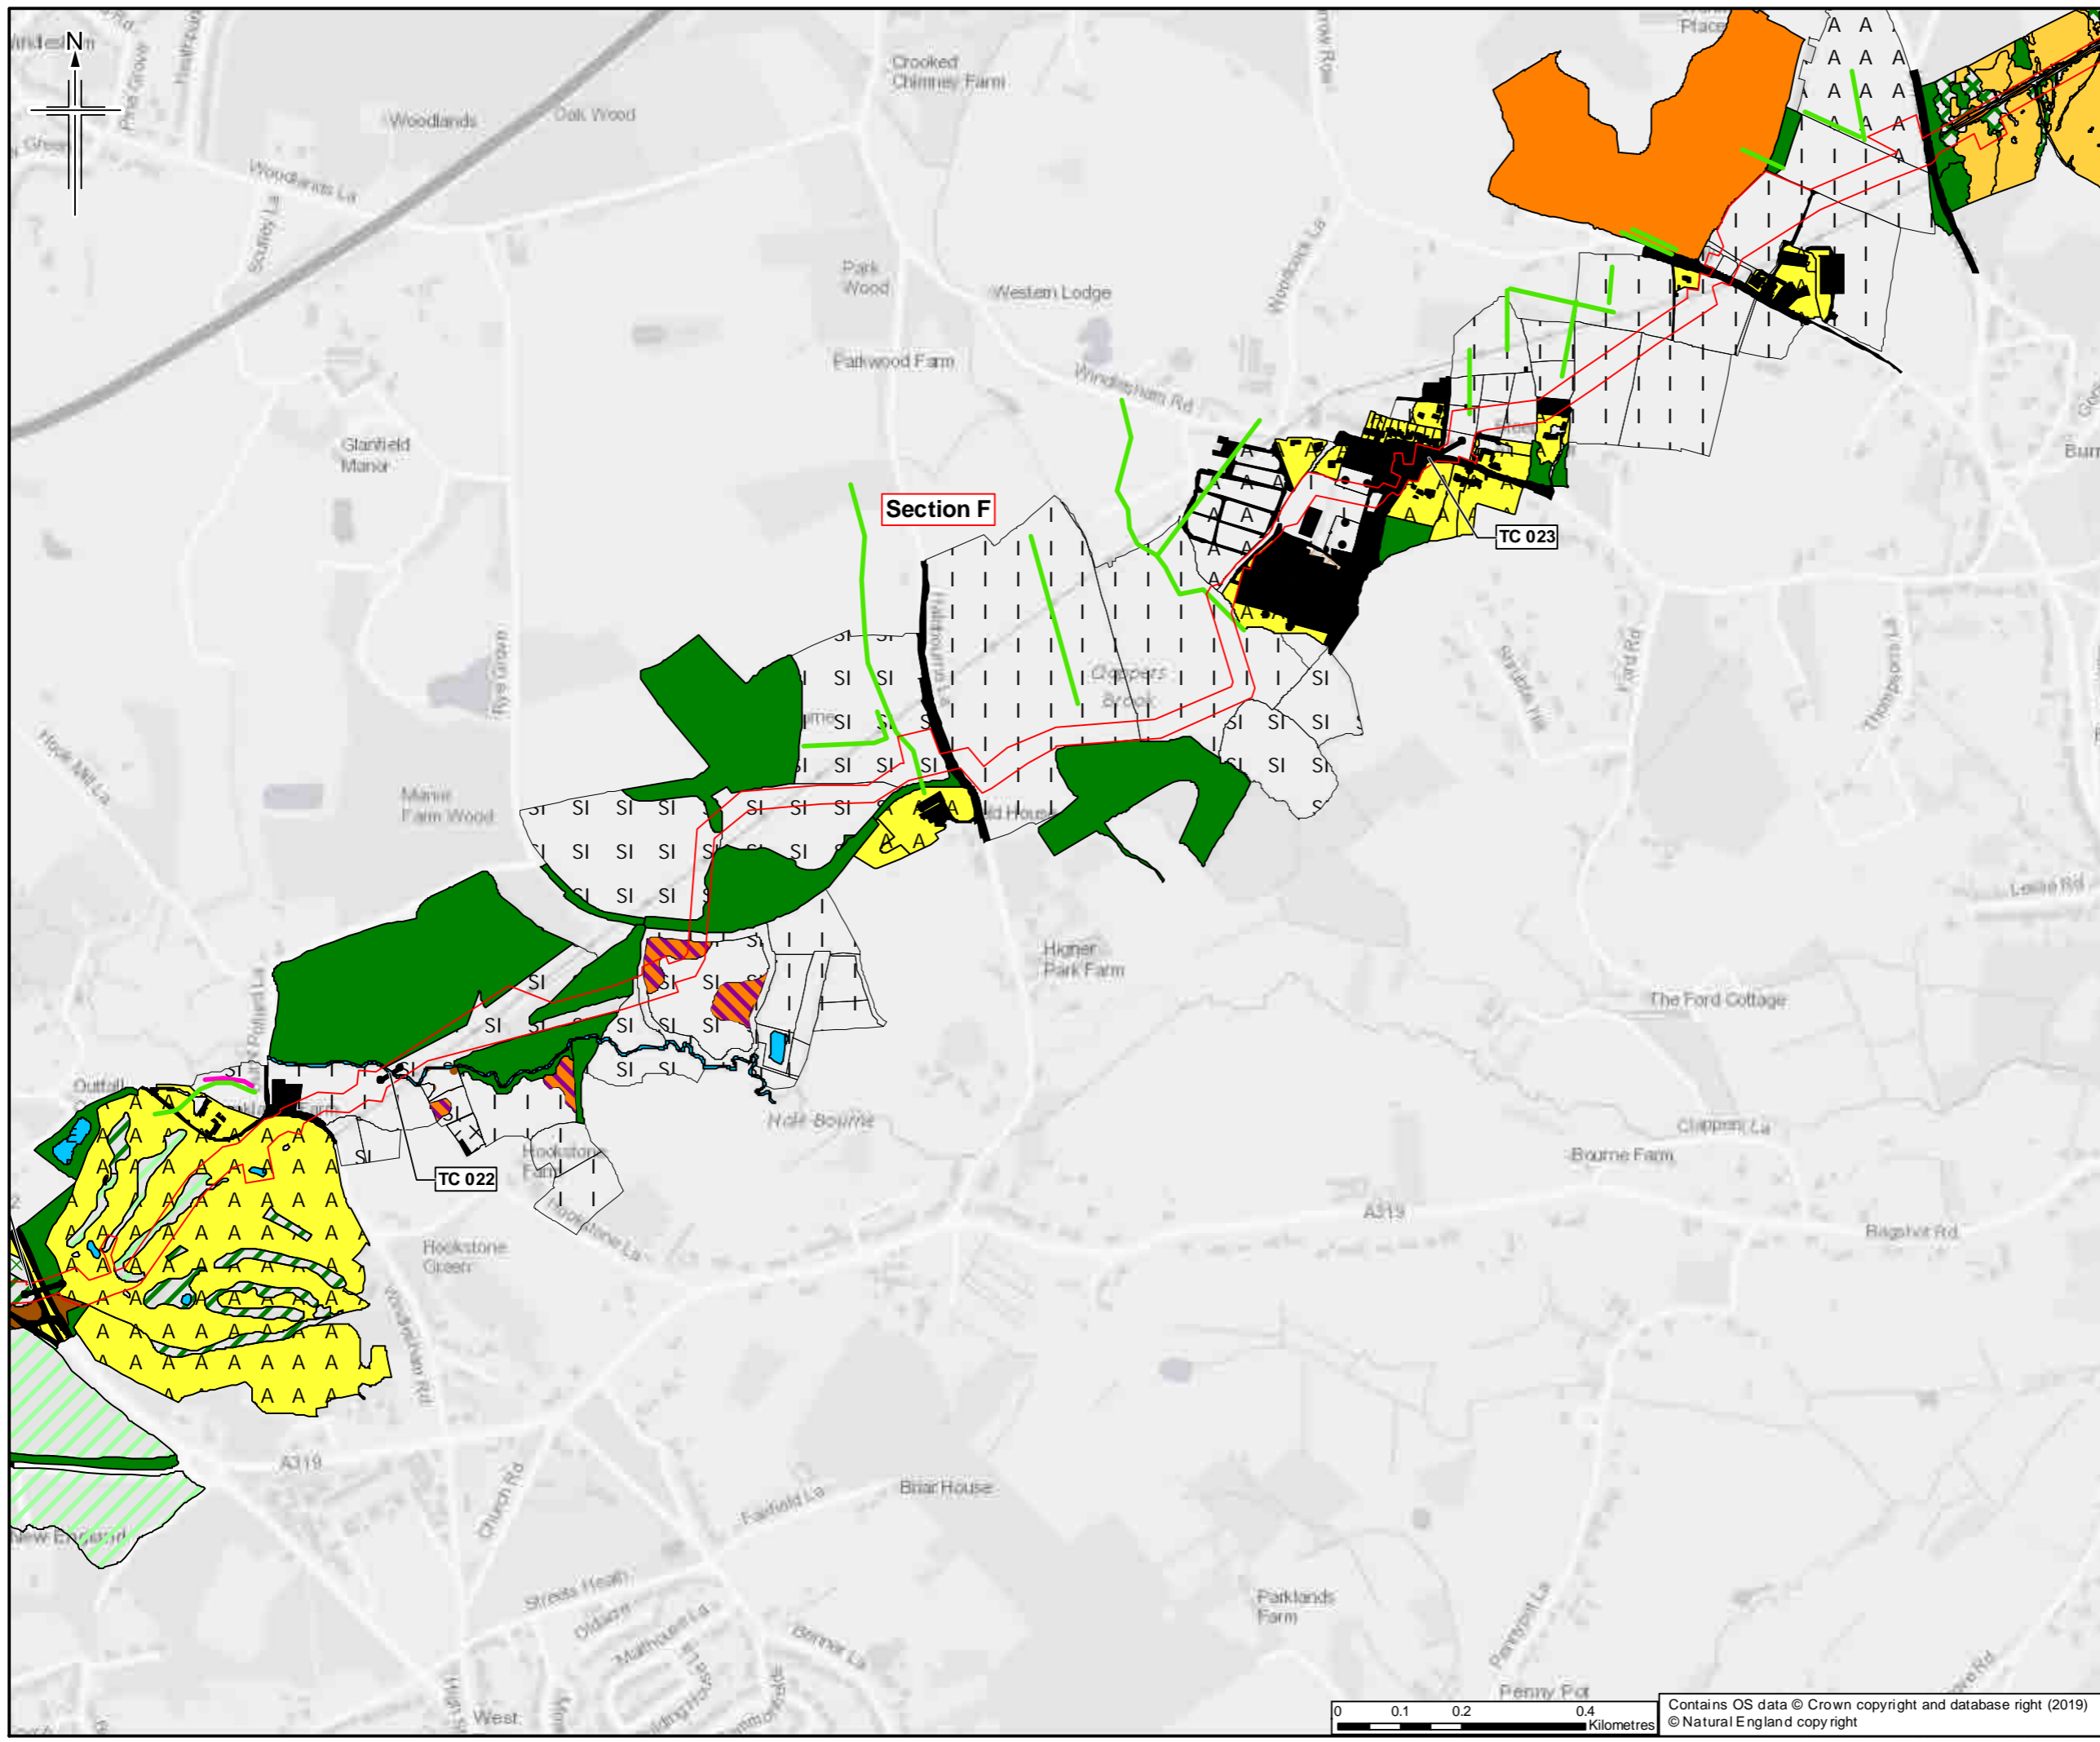

- Legend**
- Order Limits
  - Limits of deviation
  - Section break
  - Section break
  - Trenchless crossing **TC 003**
  - Hedgerow
  - Important Hedgerow
- For Phase 1 Legend please see sheet 35

Sheet displays part of Section F

Rev.	Date	Purpose of revision	OrigDwn	Checked	Rev'd	Apprv'd
0	21/03/2019	For Issue	MG	TC	LG	SH

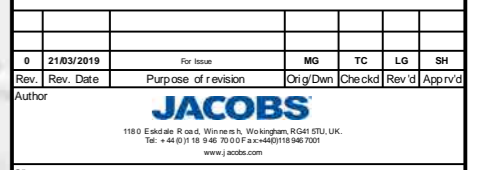


Client  
Esso Petroleum Company, Limited  
Ermyn House,  
Ermyn Way,  
Leatherhead,  
Surrey,  
KT22 8UX




Drawing title  
**ENVIRONMENTAL STATEMENT  
PHASE 1 HABITAT SURVEY  
APFP Reg. (2009) 5(2)(l)**

Drawing Status	For Issue	
Scale	1:10,000 @ A3	DO NOT SCALE
Jacobs No.	B2325300	
ProjectWise No.	B2325300-JAC-000-ENV-DRG-001024	
Drawing number	Figure 7.4 Sheet 27 of 35	Rev 0

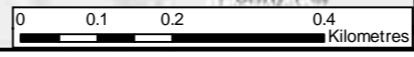

Contains OS data © Crown copyright and database right (2019)  
© Natural England copy right

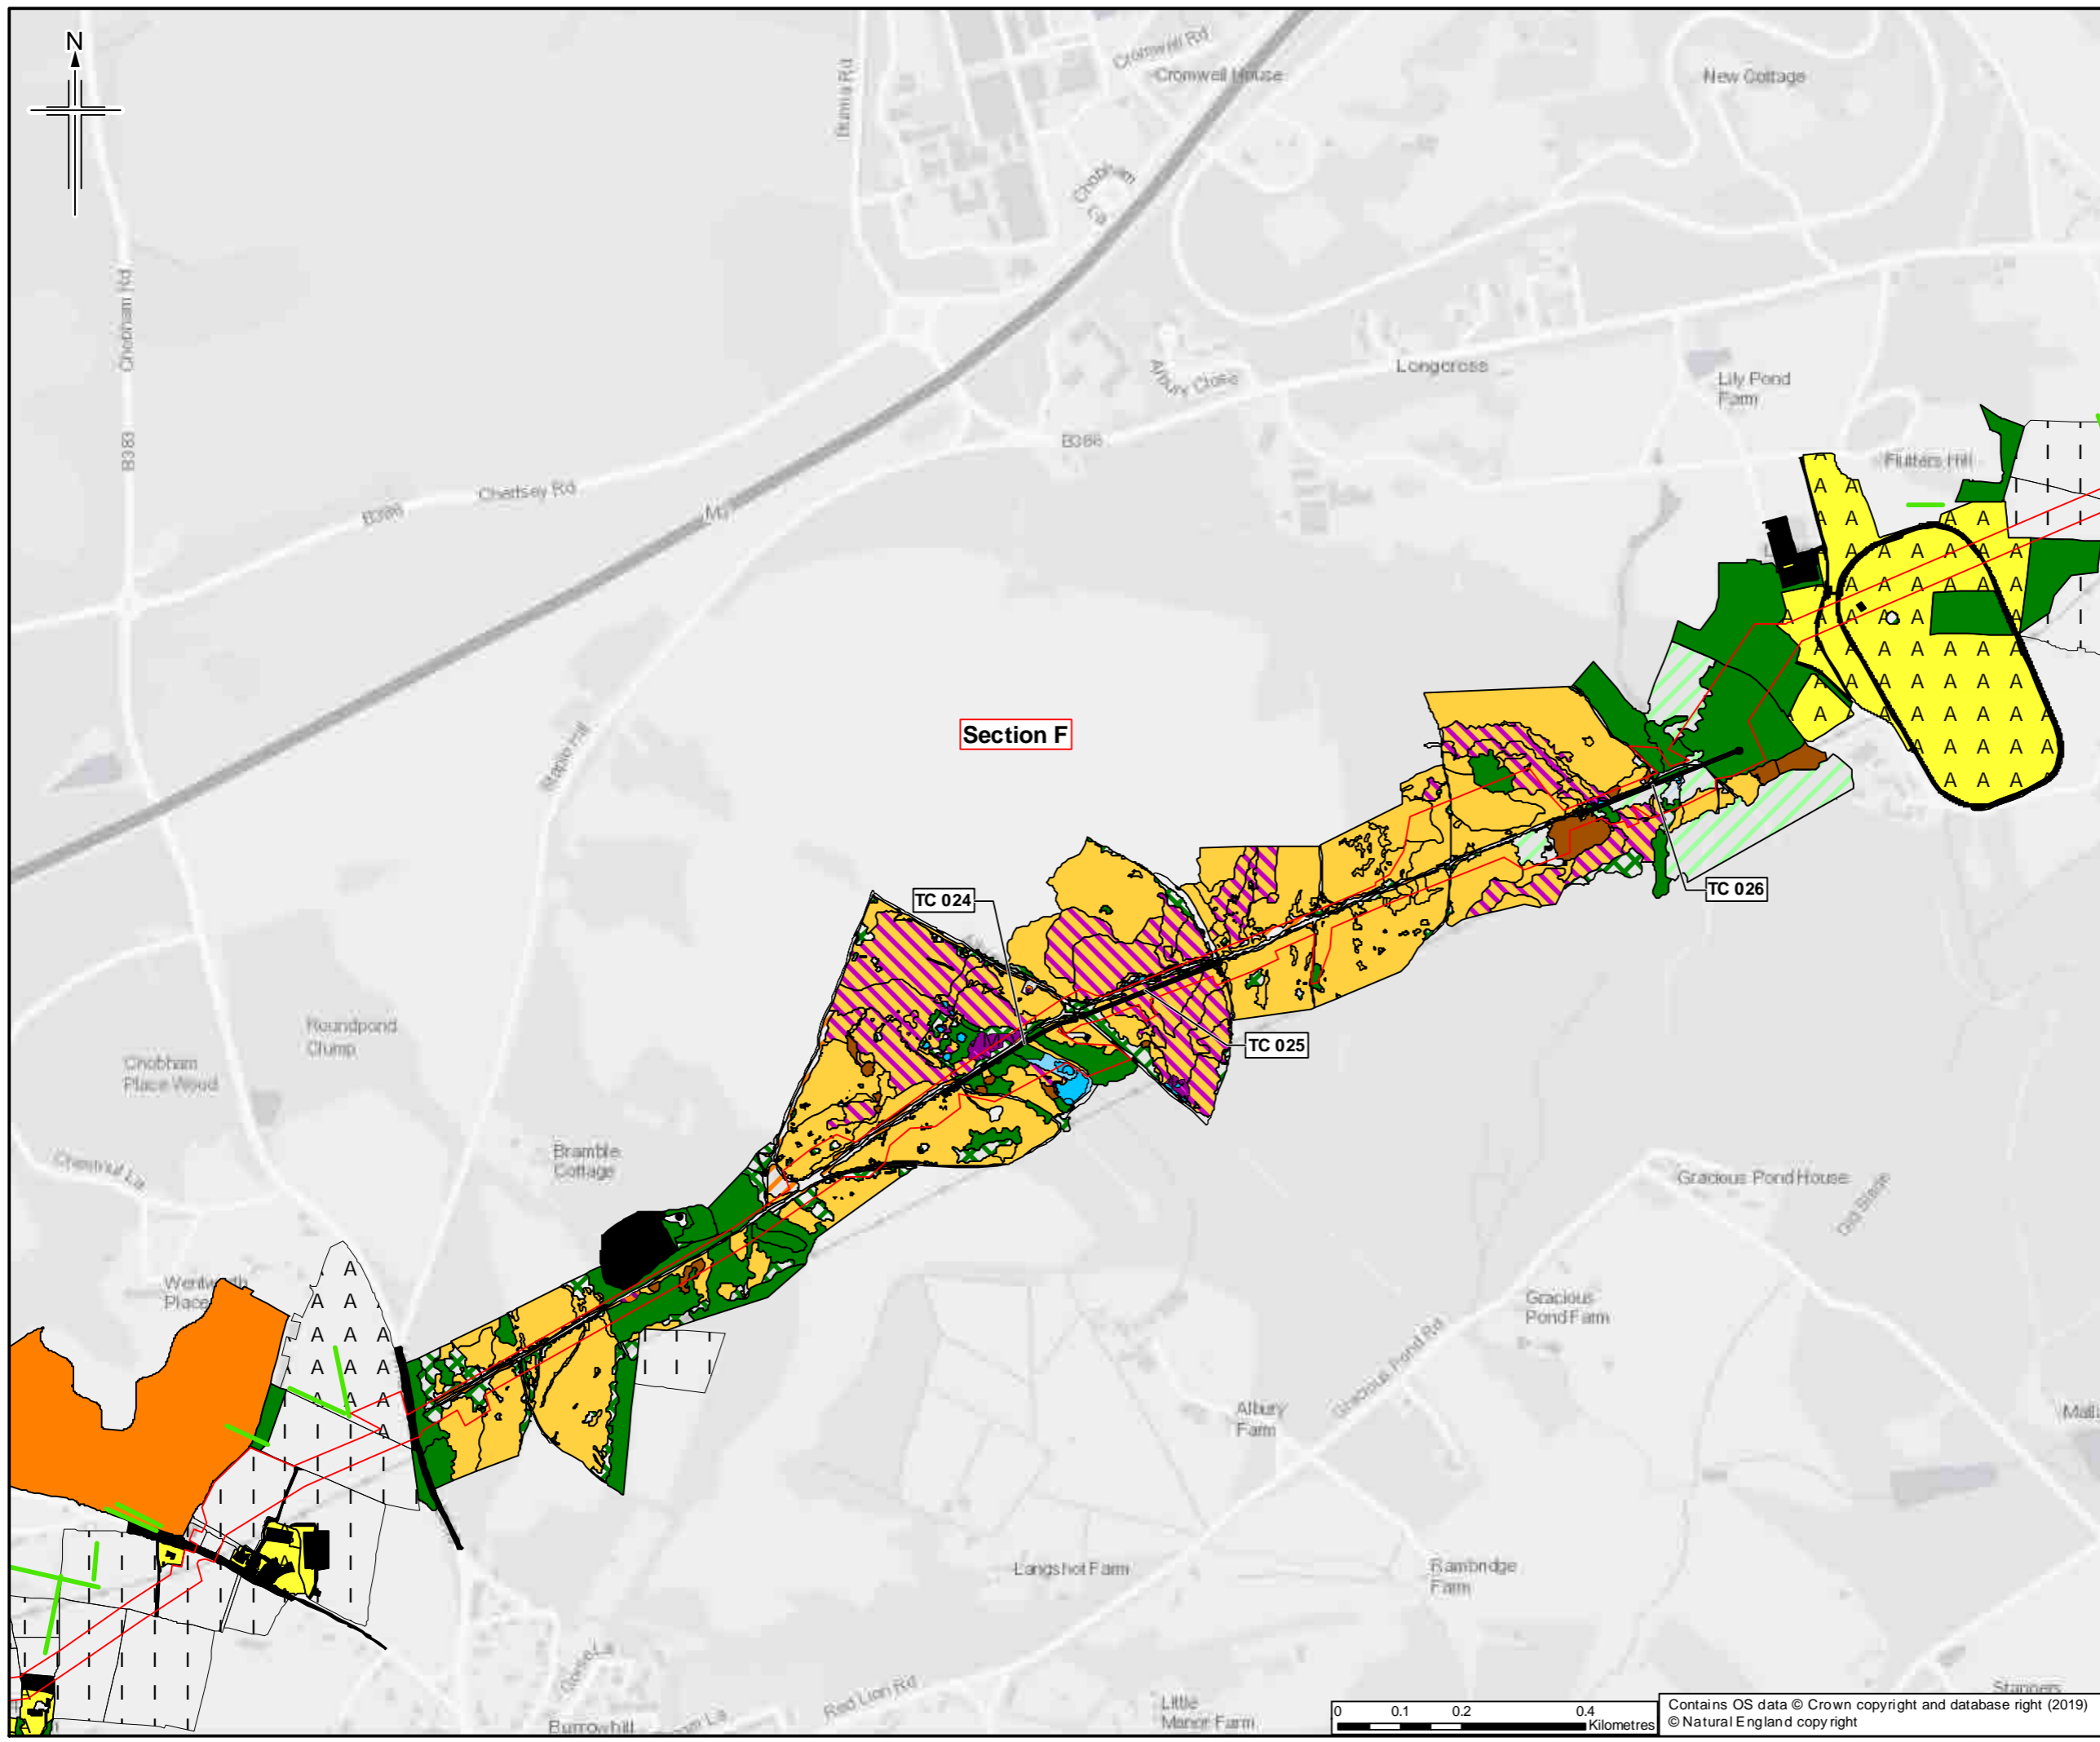

- Legend**
- Order Limits
  - Limits of deviation
  - Section break
  - Section break
  - Trenchless crossing **TC 003**
  - Hedgerow
- For Phase 1 Legend please see sheet 35

**Section F**

TC 024

TC 025

TC 026

Sheet displays part of Section F


0	21/03/2019	For Issue	MG	TC	LG	SH
Rev.	Rev. Date	Purpose of revision	Orig/Dwn	Checkd	Rev'd	Appr'd

Client  
 Esso Petroleum Company, Limited  
 Ermyn House,  
 Ermyn Way,  
 Leatherhead,  
 Surrey,  
 KT22 8UX




Drawing title  
**ENVIRONMENTAL STATEMENT  
 PHASE 1 HABITAT SURVEY  
 APFP Reg. (2009) 5(2)(l)**

Drawing Status	For Issue	
Scale	1:10,000 @ A3	DO NOT SCALE
JACOBS No.	B2325300	
Project/Draw No.	B2325300-JAC-000-ENV-DRG-001024	
Drawing number	Figure 7.4 Sheet 28 of 35	Rev 0

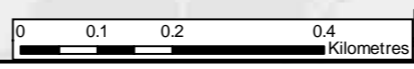

Contains OS data © Crown copyright and database right (2019)  
 © Natural England copy right

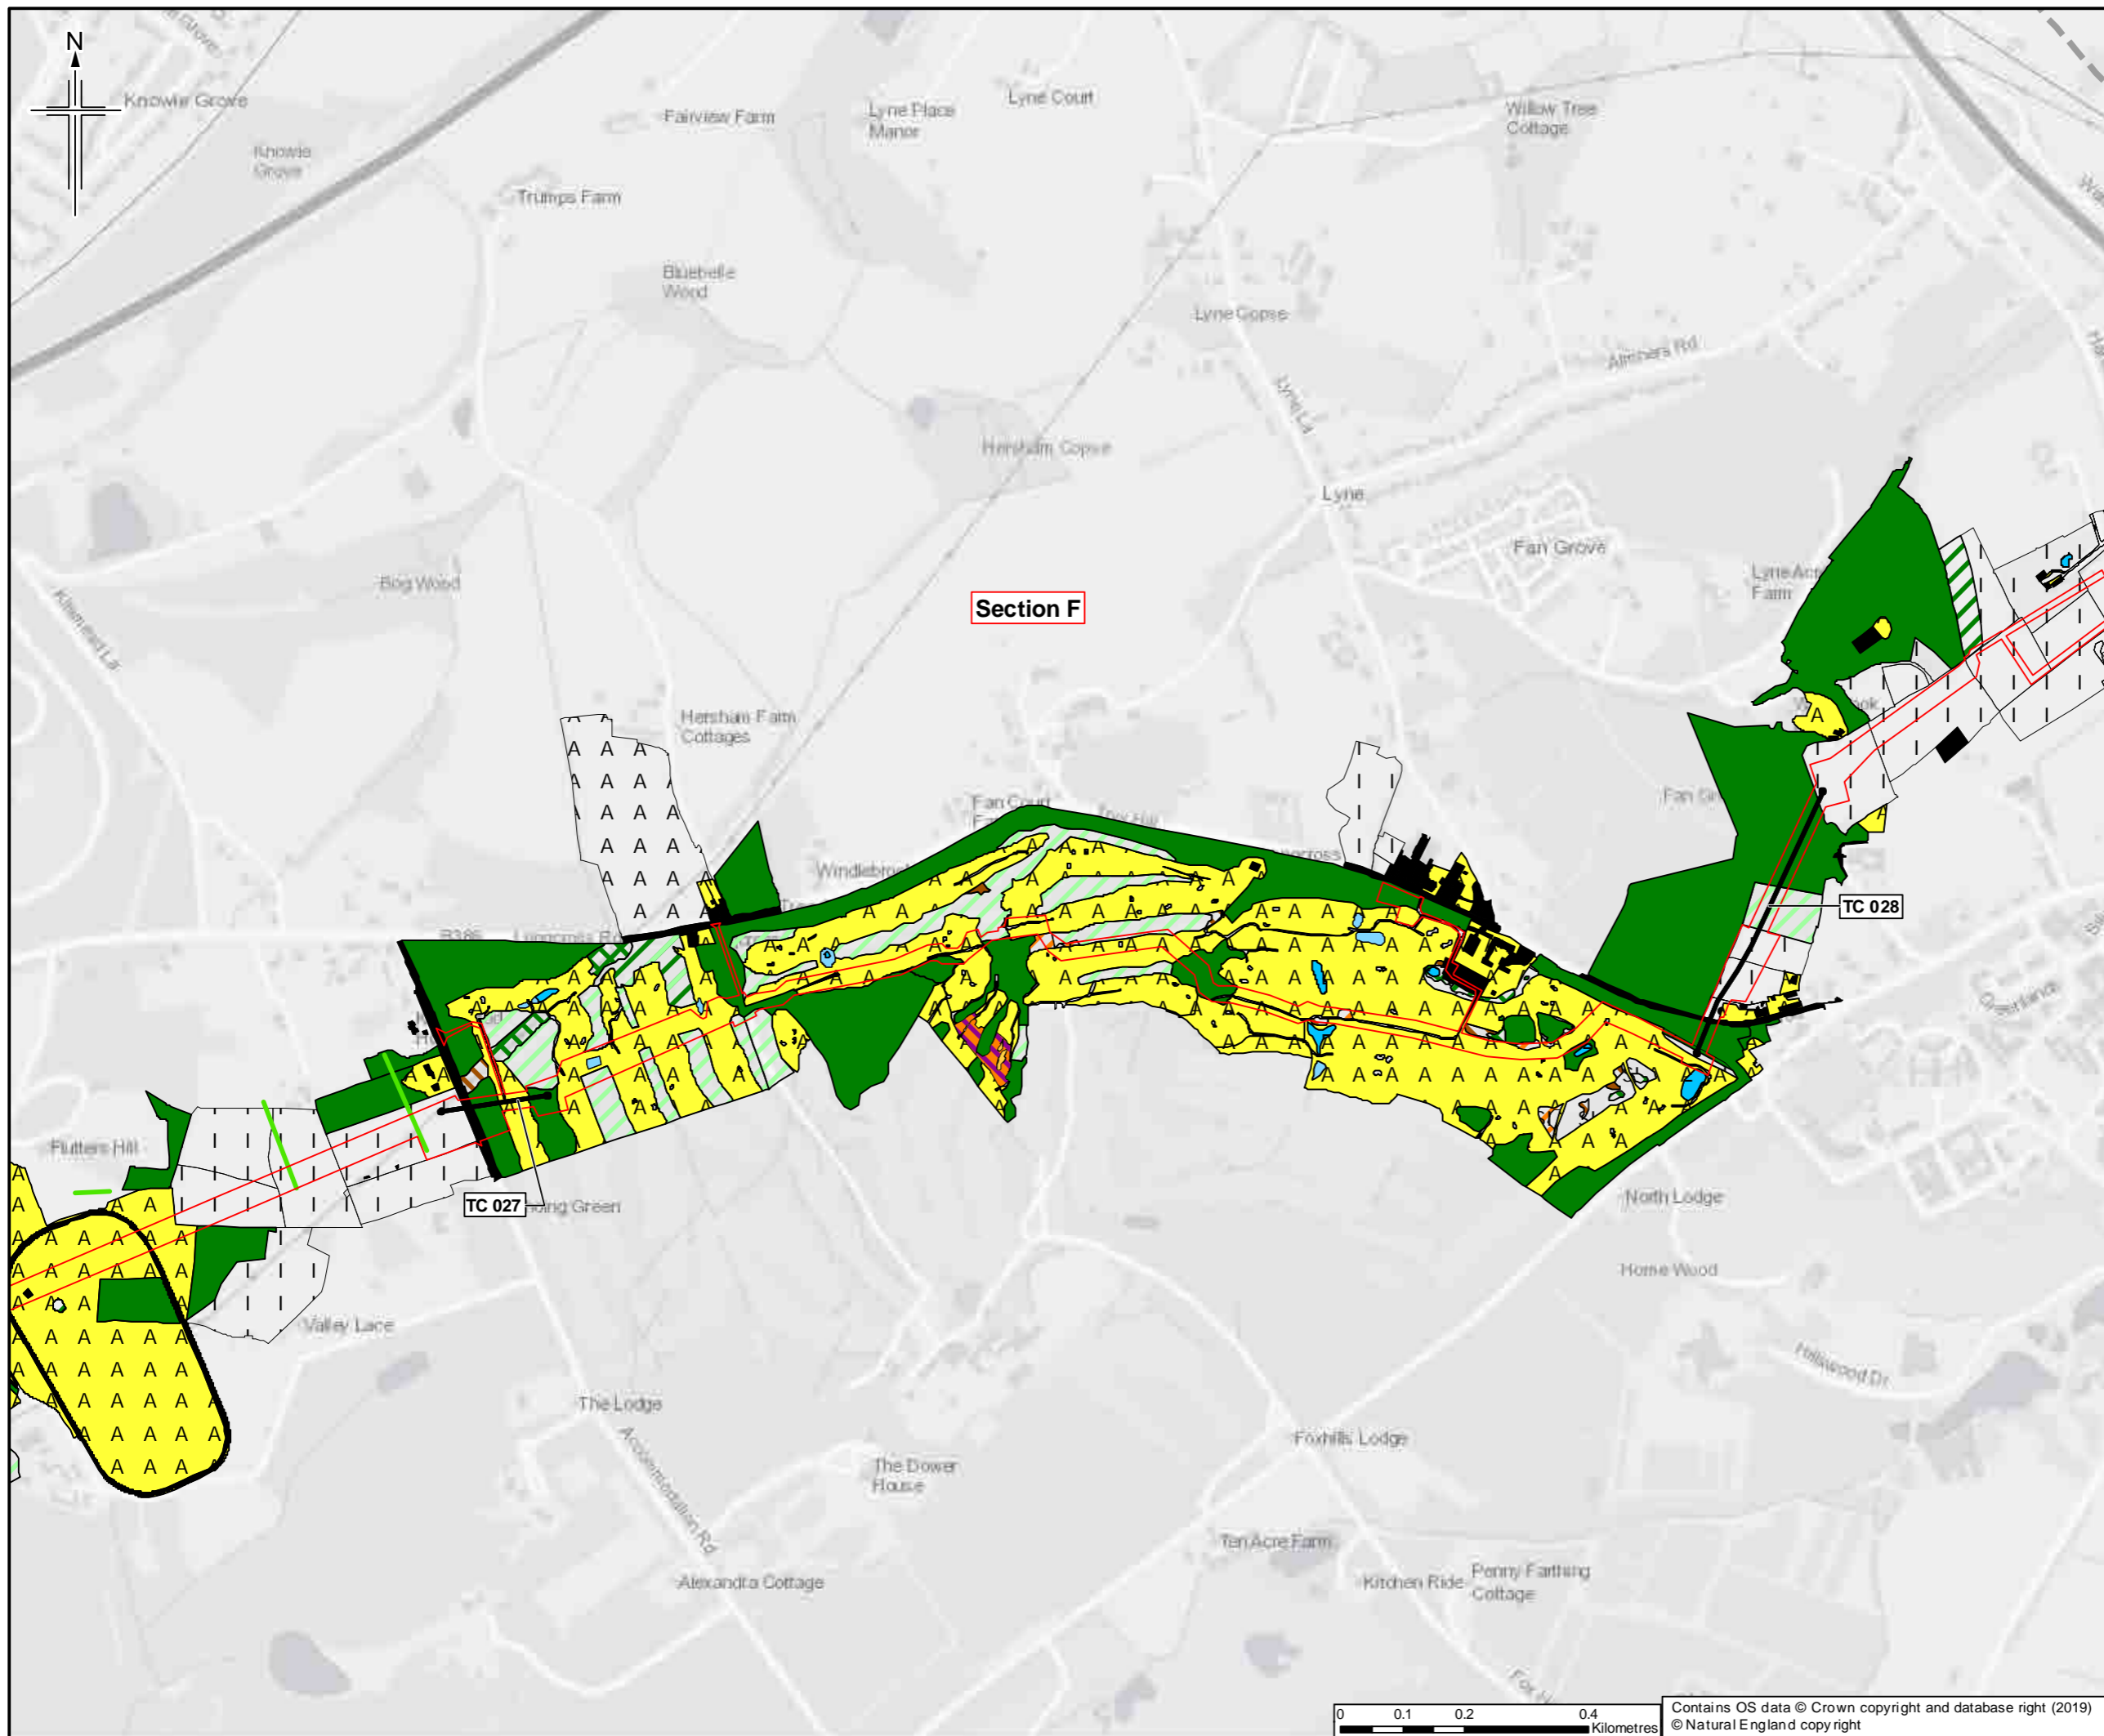

**Legend**

- Order Limits
- Limits of deviation
- Section break
- Section break
- Trenchless crossing **TC 003**
- Hedgerow

For Phase 1 Legend please see sheet 35

Sheet displays part of Section F

0	21/03/2019	For Issue	MG	TC	LG	SH
Rev.	Rev. Date	Purpose of revision	Orig/Dwn	Checked	Rev'd	Appr'd

Client  
 Esso Petroleum Company, Limited  
 Ermyn House,  
 Ermyn Way,  
 Leatherhead,  
 Surrey,  
 KT22 8UX


Project

Southampton to London Pipeline Project

Drawing title



**ENVIRONMENTAL STATEMENT  
 PHASE 1 HABITAT SURVEY  
 APFP Reg. (2009) 5(2)(l)**

Drawing Status	For Issue	
Scale	1:10,000 @ A3	DO NOT SCALE
JACOBS No.	B2325300	
ProjectWise No.	B2325300-JAC-000-ENV-DRG-001024	
Drawing number	Figure 7.4 Sheet 29 of 35	Rev 0

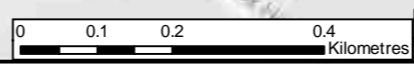

Contains OS data © Crown copyright and database right (2019)  
 © Natural England copy right

This drawing is not to be used in whole or part other than for the intended purpose and project as defined on this drawing. Refer to the contract for full terms and conditions.

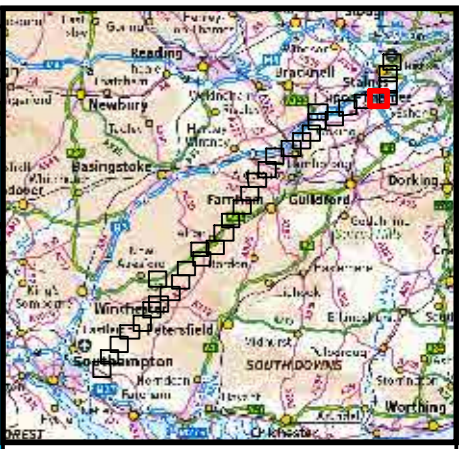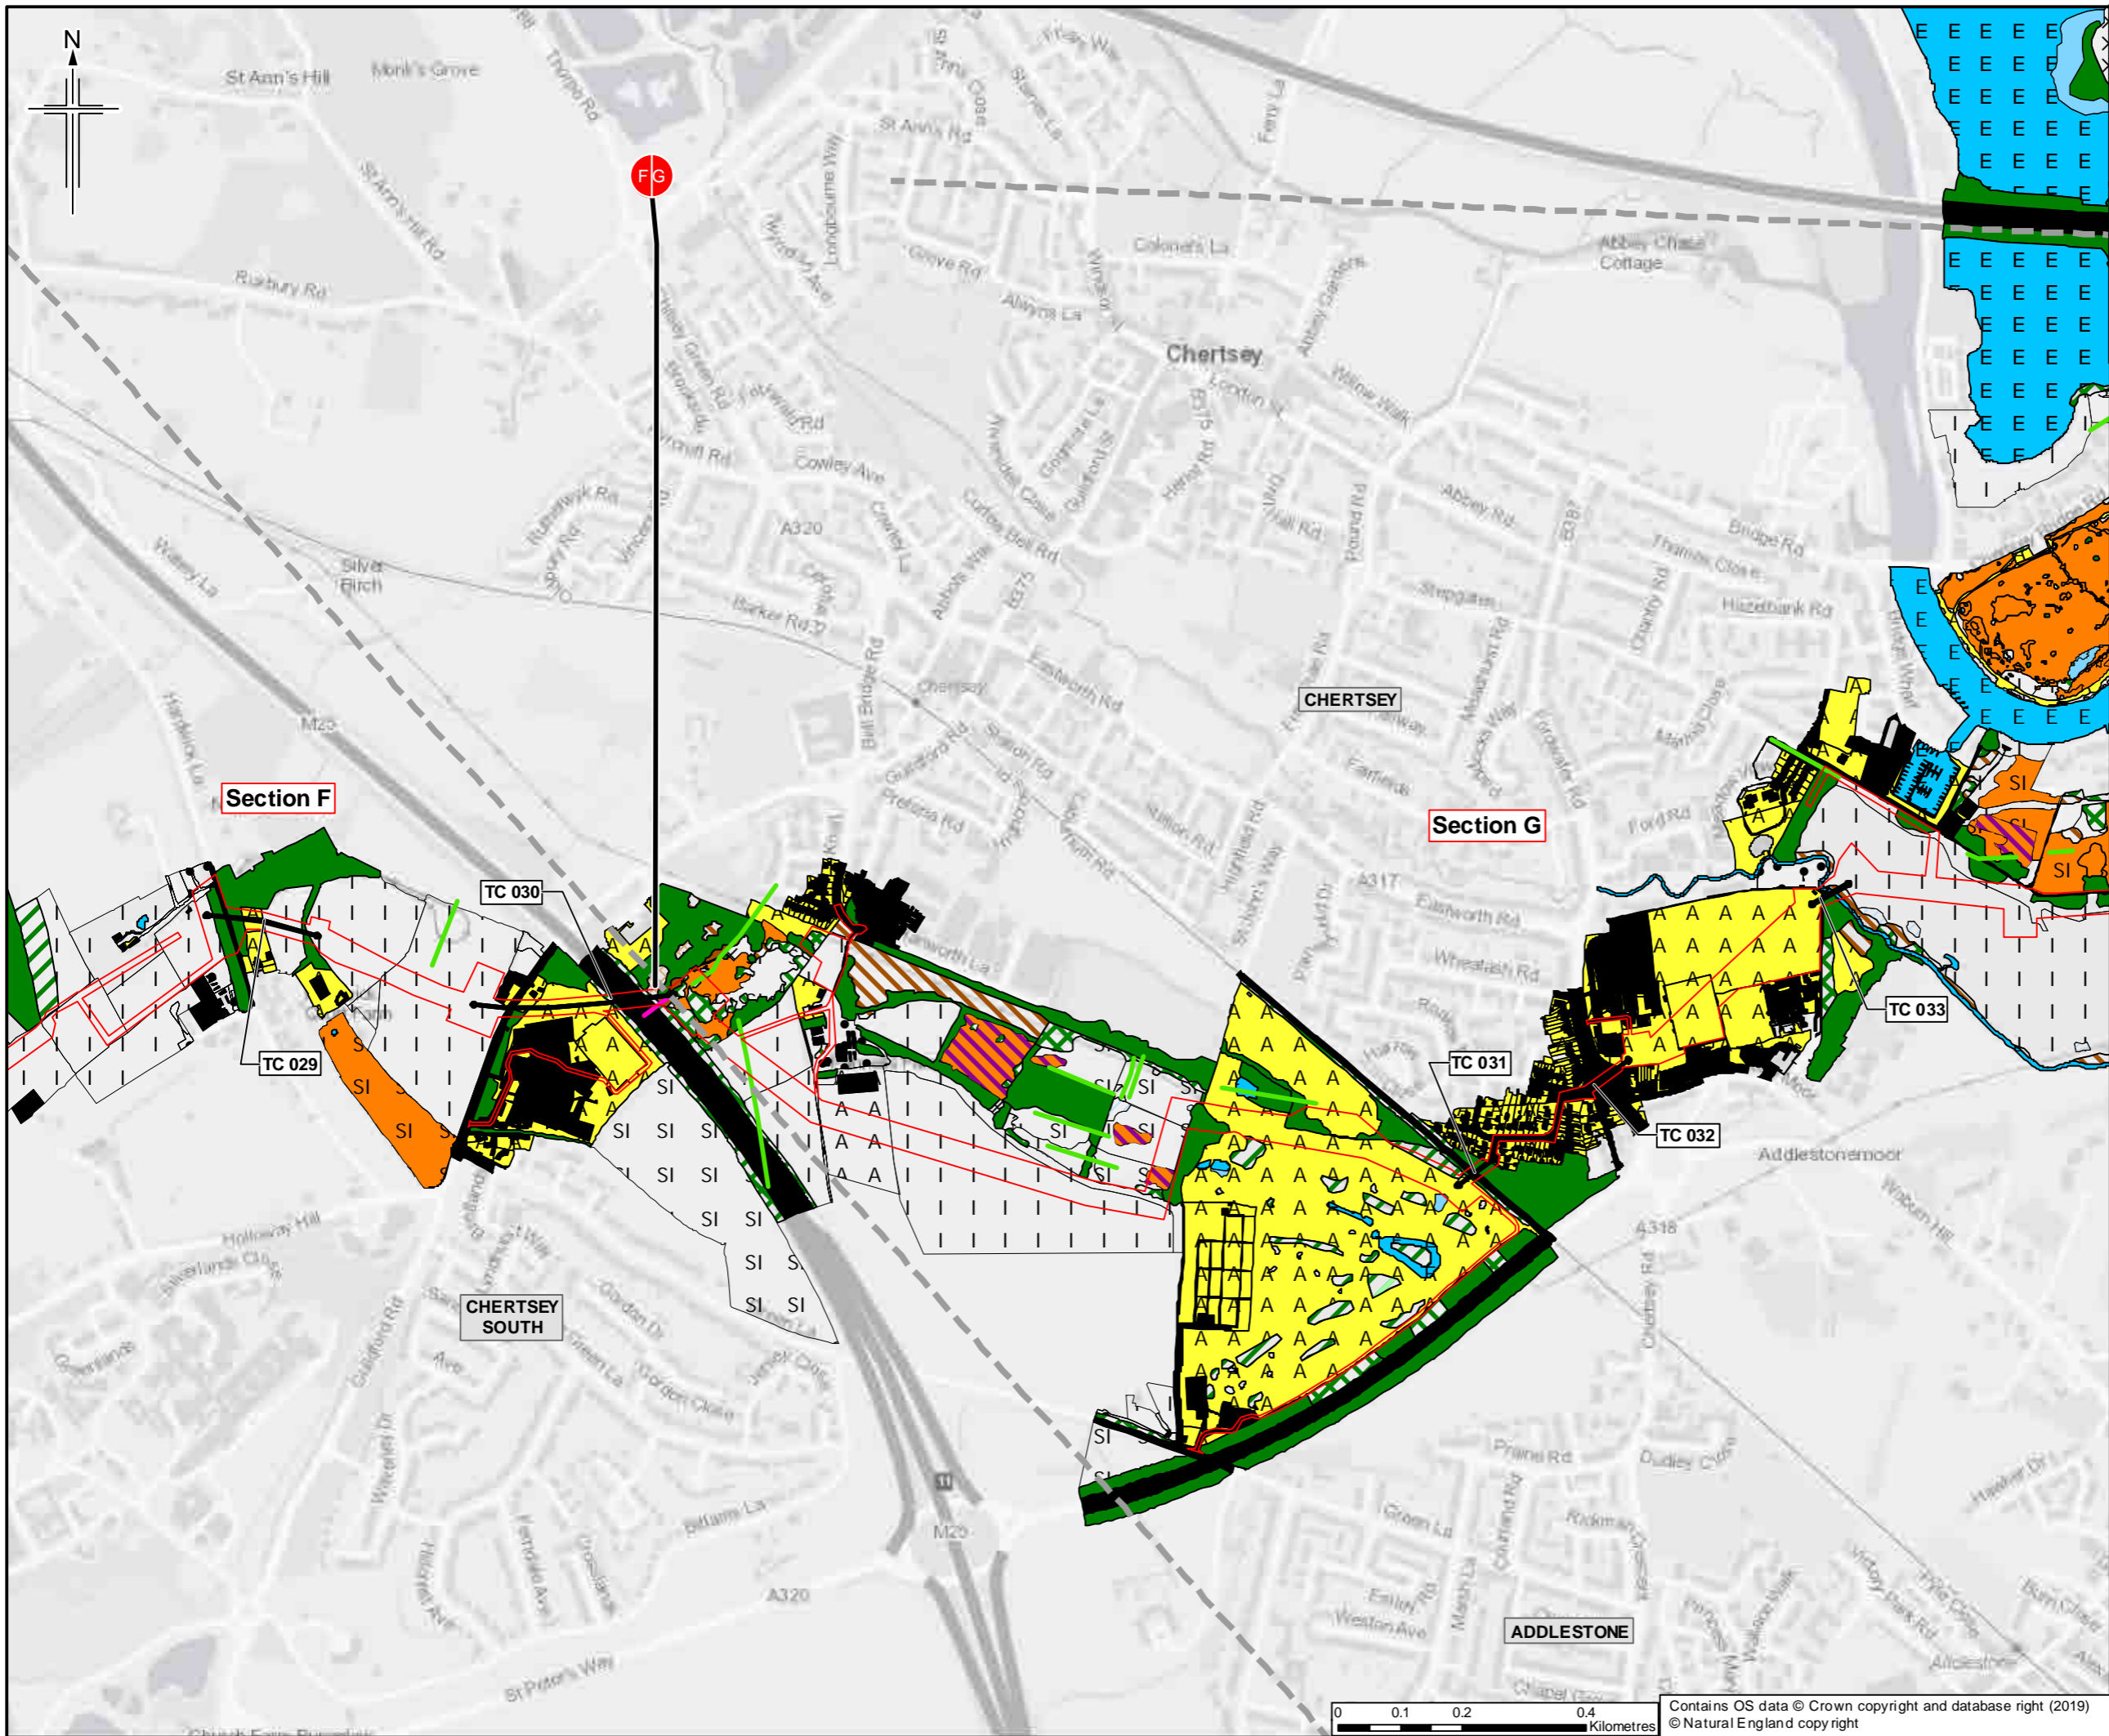

- Legend**
- Order Limits
  - Limits of deviation
  - Section break
  - Section break
  - Trenchless crossing **TC 003**
  - Hedgerow
  - Important Hedgerow
- For Phase 1 Legend please see sheet 35

Sheet displays parts of Section F and Section G

Rev.	Rev. Date	Purpose of revision	Orig/Dwn	Checked	Rev'd	Appr'd
0	21/03/2019	For Issue	MG	TC	LG	SH


Author: **JACOBS**  
 1180 E Colindale Ave, Watlington, Watlington, Oxford OX11 2JG, UK  
 Tel: +44 (0)185 446700 Fax: +44(0)185 446700  
 www.jacobs.com

Client:  
 Esso Petroleum Company, Limited  
 Ermyn House,  
 Ermyn Way,  
 Leatherhead,  
 Surrey,  
 KT22 8UX





Drawing title:  
**ENVIRONMENTAL STATEMENT  
 PHASE 1 HABITAT SURVEY  
 APFP Reg. (2009) 5(2)(I)**

Drawing Status	For Issue	
Scale	1:10,000 @ A3	DO NOT SCALE
Jacobs No.	B2325300	
Project Wise No.	B2325300-JAC-000-ENV-DRG-001024	
Drawing number	Figure 7.4 Sheet 30 of 35	Rev 0

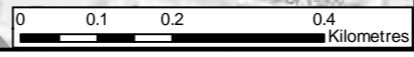

Contains OS data © Crown copyright and database right (2019)  
 © Natural England copyright

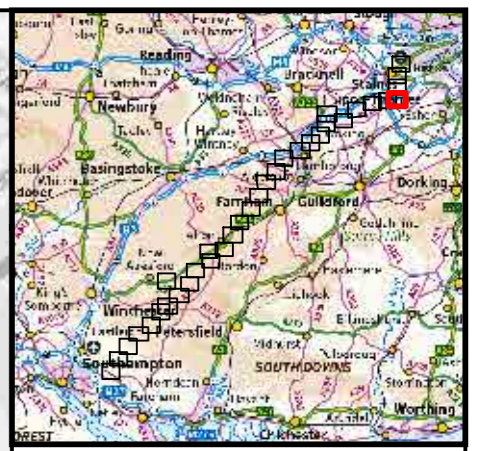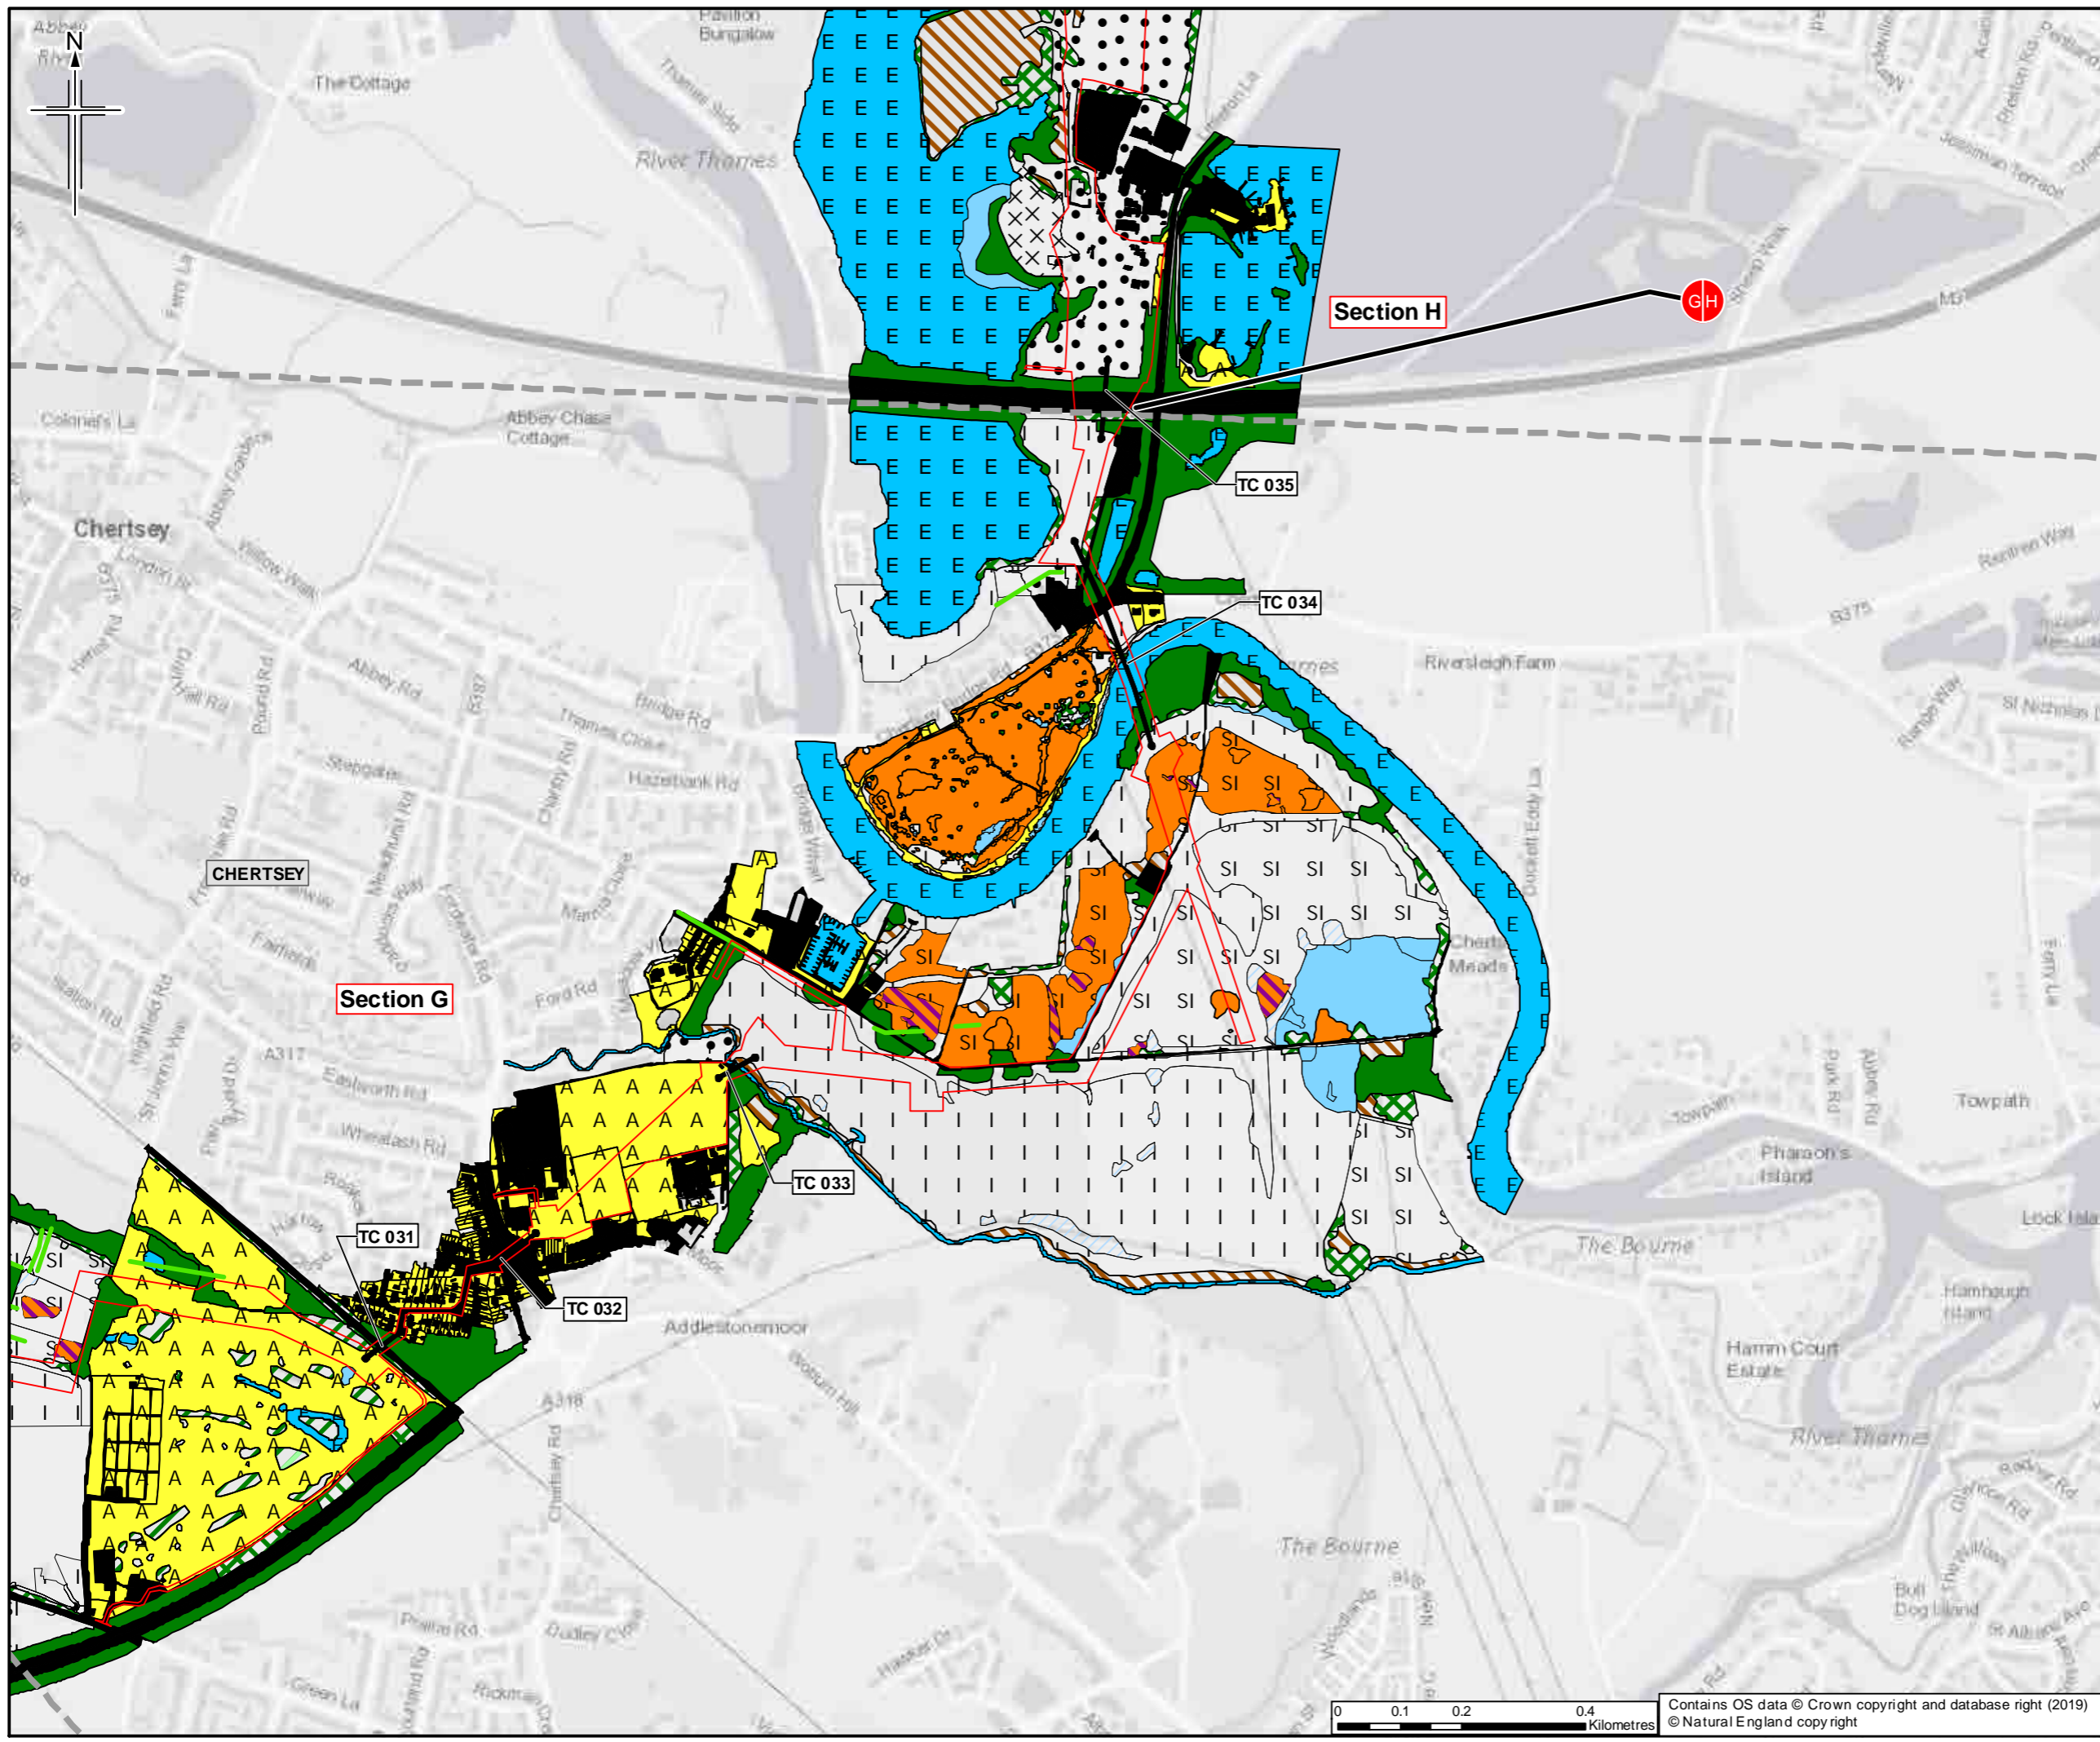

- Legend**
- Order Limits
  - Limits of deviation
  - Section break
  - Section break
  - Trenchless crossing **TC 003**
  - Hedgerow
- For Phase 1 Legend please see sheet 35

Sheet displays parts of Section G and Section H

Rev.	Rev. Date	Purpose of revision	Orig/Dwn	Checked	Rev'd	Apprv'd
0	21/03/2019	For Issue	MG	TC	LG	SH

**JACOBS**

1100 Eddowes Road, Wokingham, Wokingham, RG40 3DU, UK  
Tel: +44 (0) 18 45 7000 Fax: +44(0)18 45 7001  
www.jacobs.com

Client  
Esso Petroleum Company, Limited  
Ermyn House,  
Ermyn Way,  
Leatherhead,  
Surrey,  
KT22 8UX


Project

**Southampton to London Pipeline Project**

Drawing title

**ENVIRONMENTAL STATEMENT  
PHASE 1 HABITAT SURVEY  
APFP Reg. (2009) 5(2)(l)**



Drawing Status	For Issue
Scale	1:10,000 @ A3 DO NOT SCALE
Jacobs No.	B2325300
Project Wide No.	B2325300-JAC-000-ENV-DRG-001024
Drawing number	Figure 7.4 Sheet 31 of 35
Rev	0

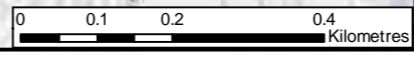

Contains OS data © Crown copyright and database right (2019)  
© Natural England copyright

This drawing is not to be used in whole or part other than for the intended purpose and project as defined on this drawing. Refer to the contract for full terms and conditions.




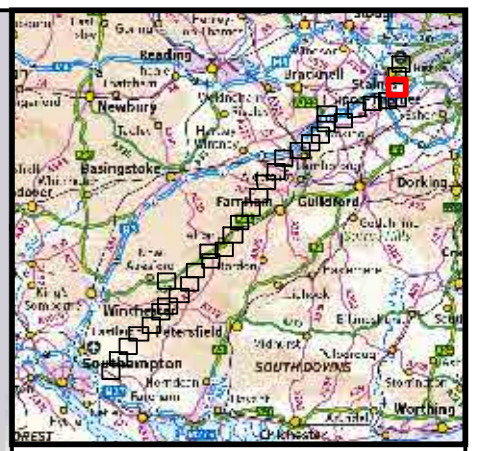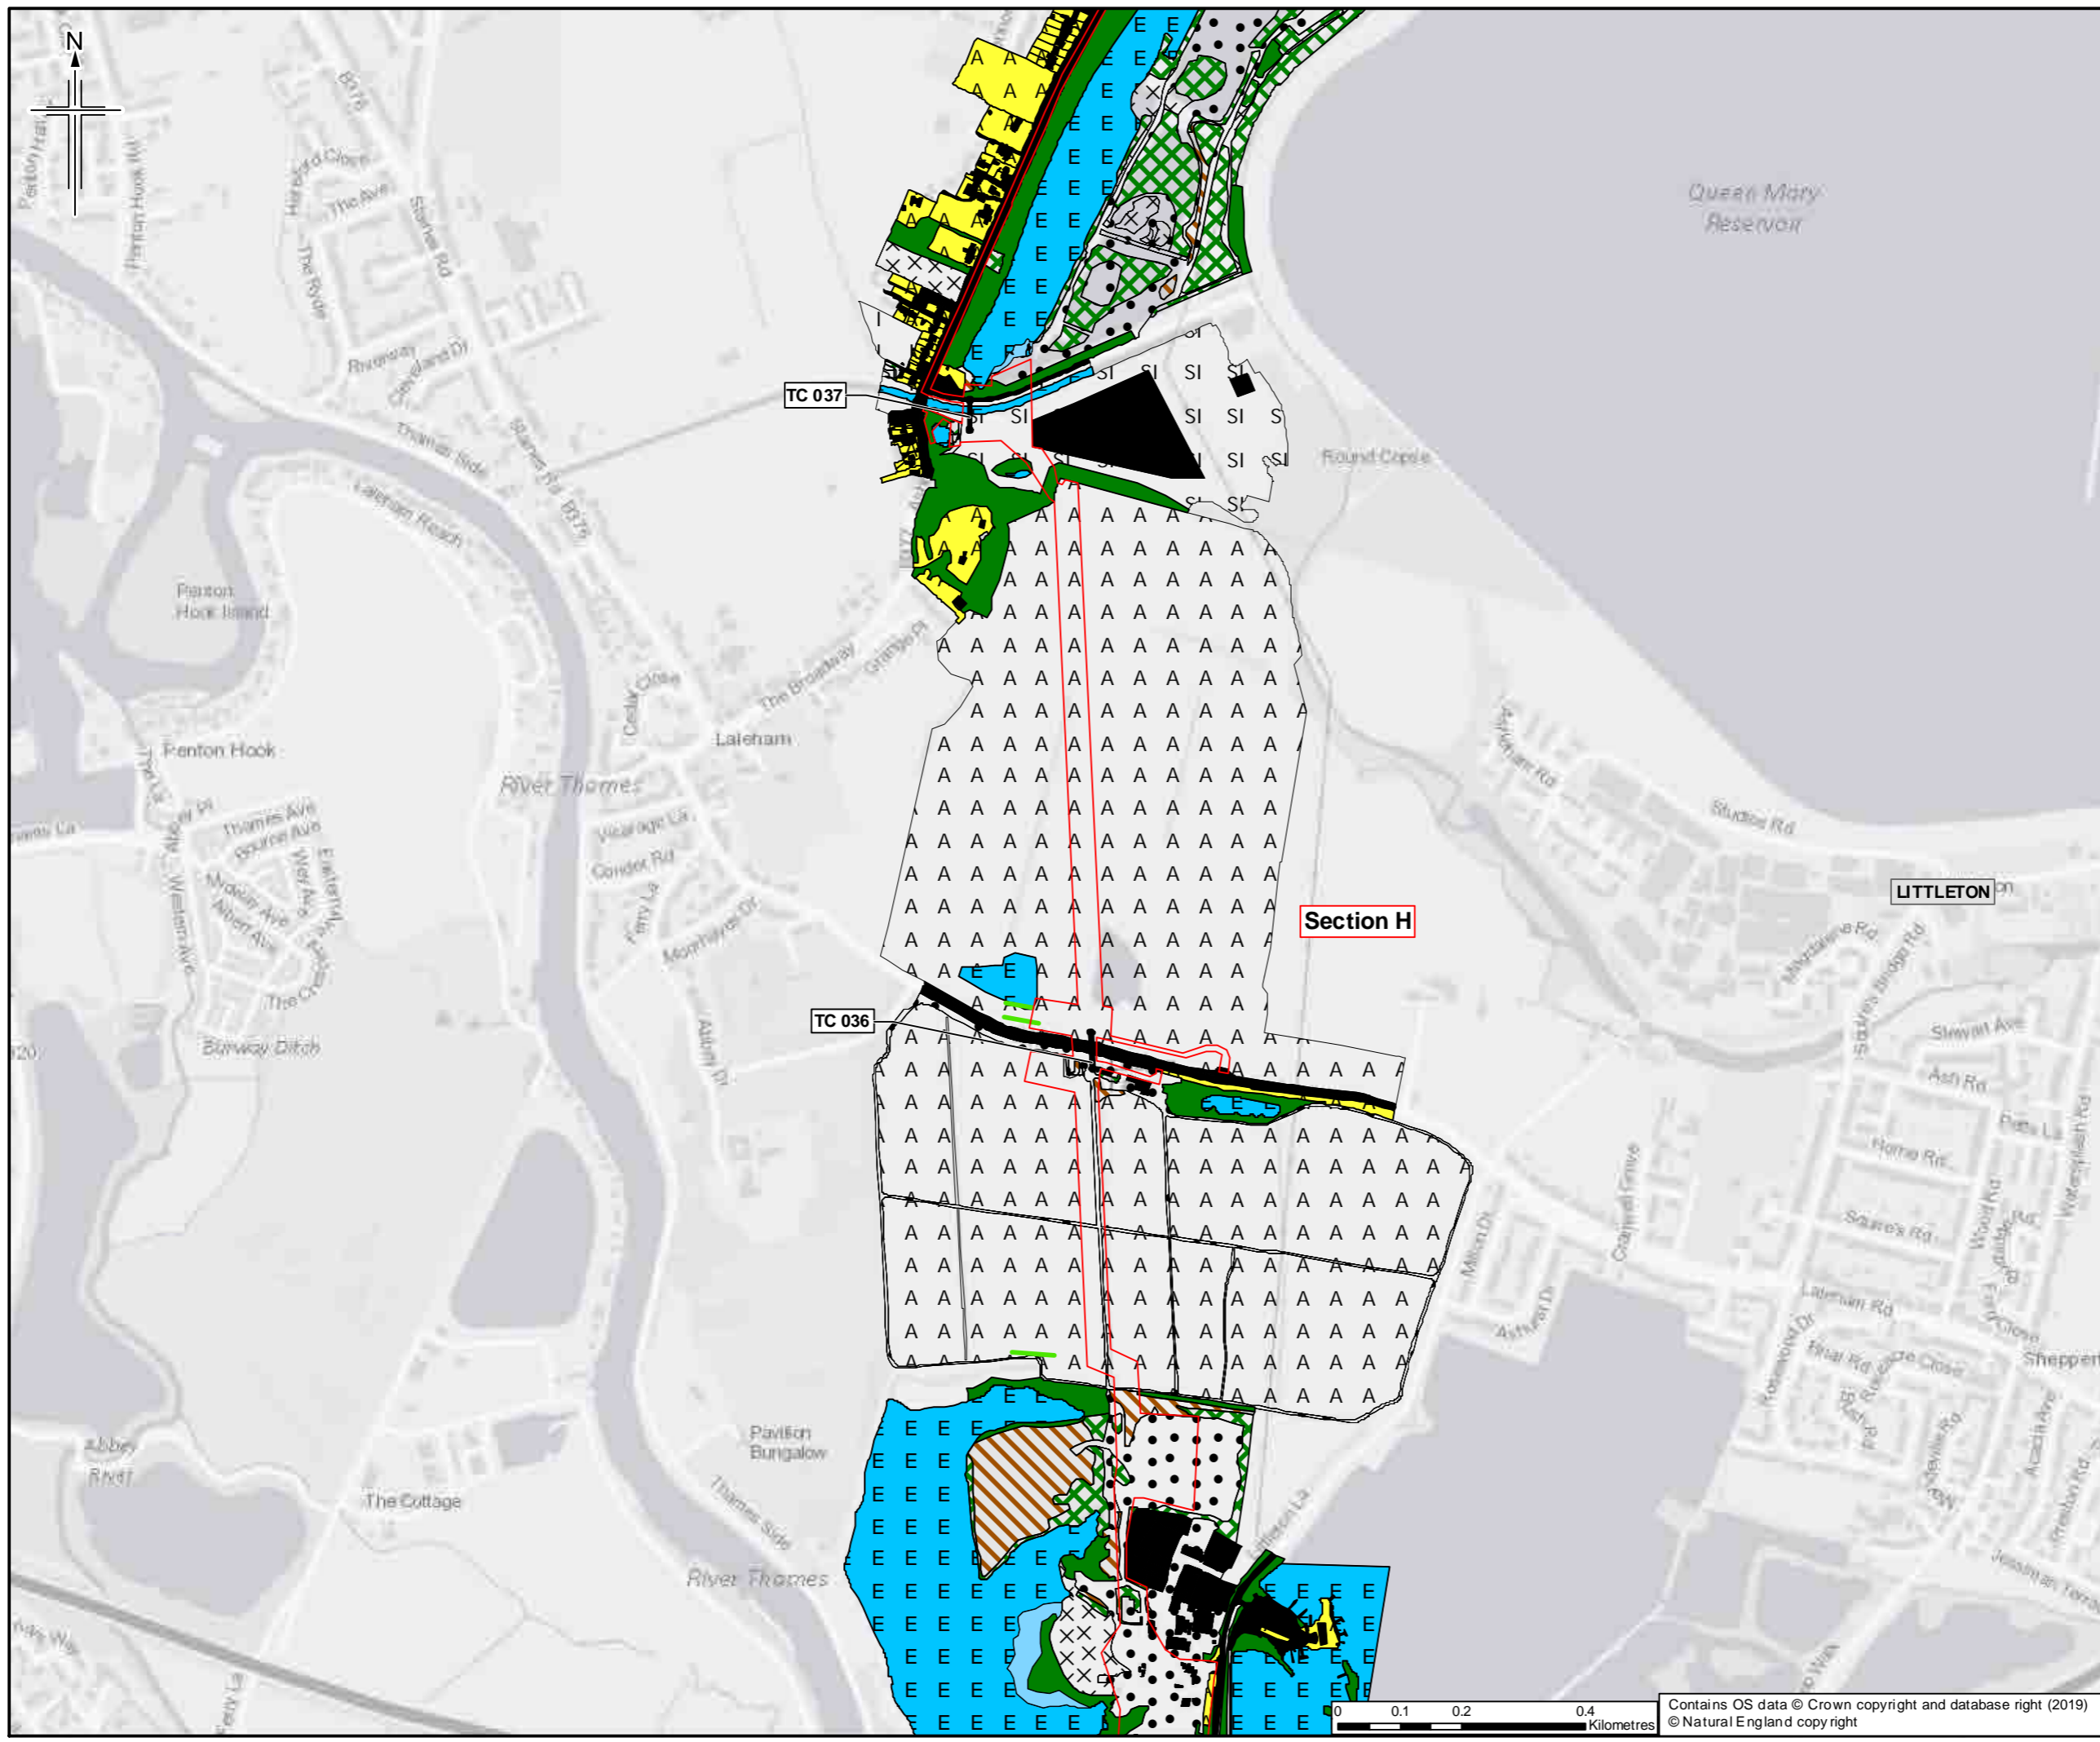

- Legend**
- Order Limits
  - Limits of deviation
  - Section break
  - Section break
  - Trenchless crossing **TC 003**
  - Hedgerow
- For Phase 1 Legend please see sheet 35

Sheet displays part of Section H

0	21/03/2019	For Issue	MG	TC	LG	SH
Rev.	Date	Purpose of revision	Orig/Dwn	Checked	Rev'd	Appr'd

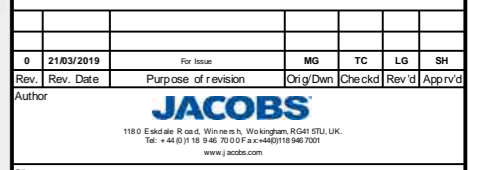



Client  
Esso Petroleum Company, Limited  
Ermyn House,  
Ermyn Way,  
Leatherhead,  
Surrey,  
KT22 8UX



Drawing title  
**ENVIRONMENTAL STATEMENT  
PHASE 1 HABITAT SURVEY  
APFP Reg. (2009) 5(2)(l)**

Drawing Status: For Issue  
Scale: 1:10,000 @ A3 DO NOT SCALE  
Jacobs No: B2325300  
Project Wise No: B2325300-JAC-000-ENV-DRG-001024  
Drawing number: Figure 7.4 Sheet 32 of 35 Rev 0

Contains OS data © Crown copyright and database right (2019)  
© Natural England copy right

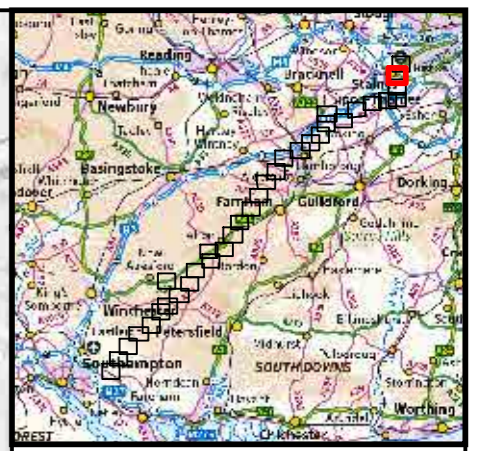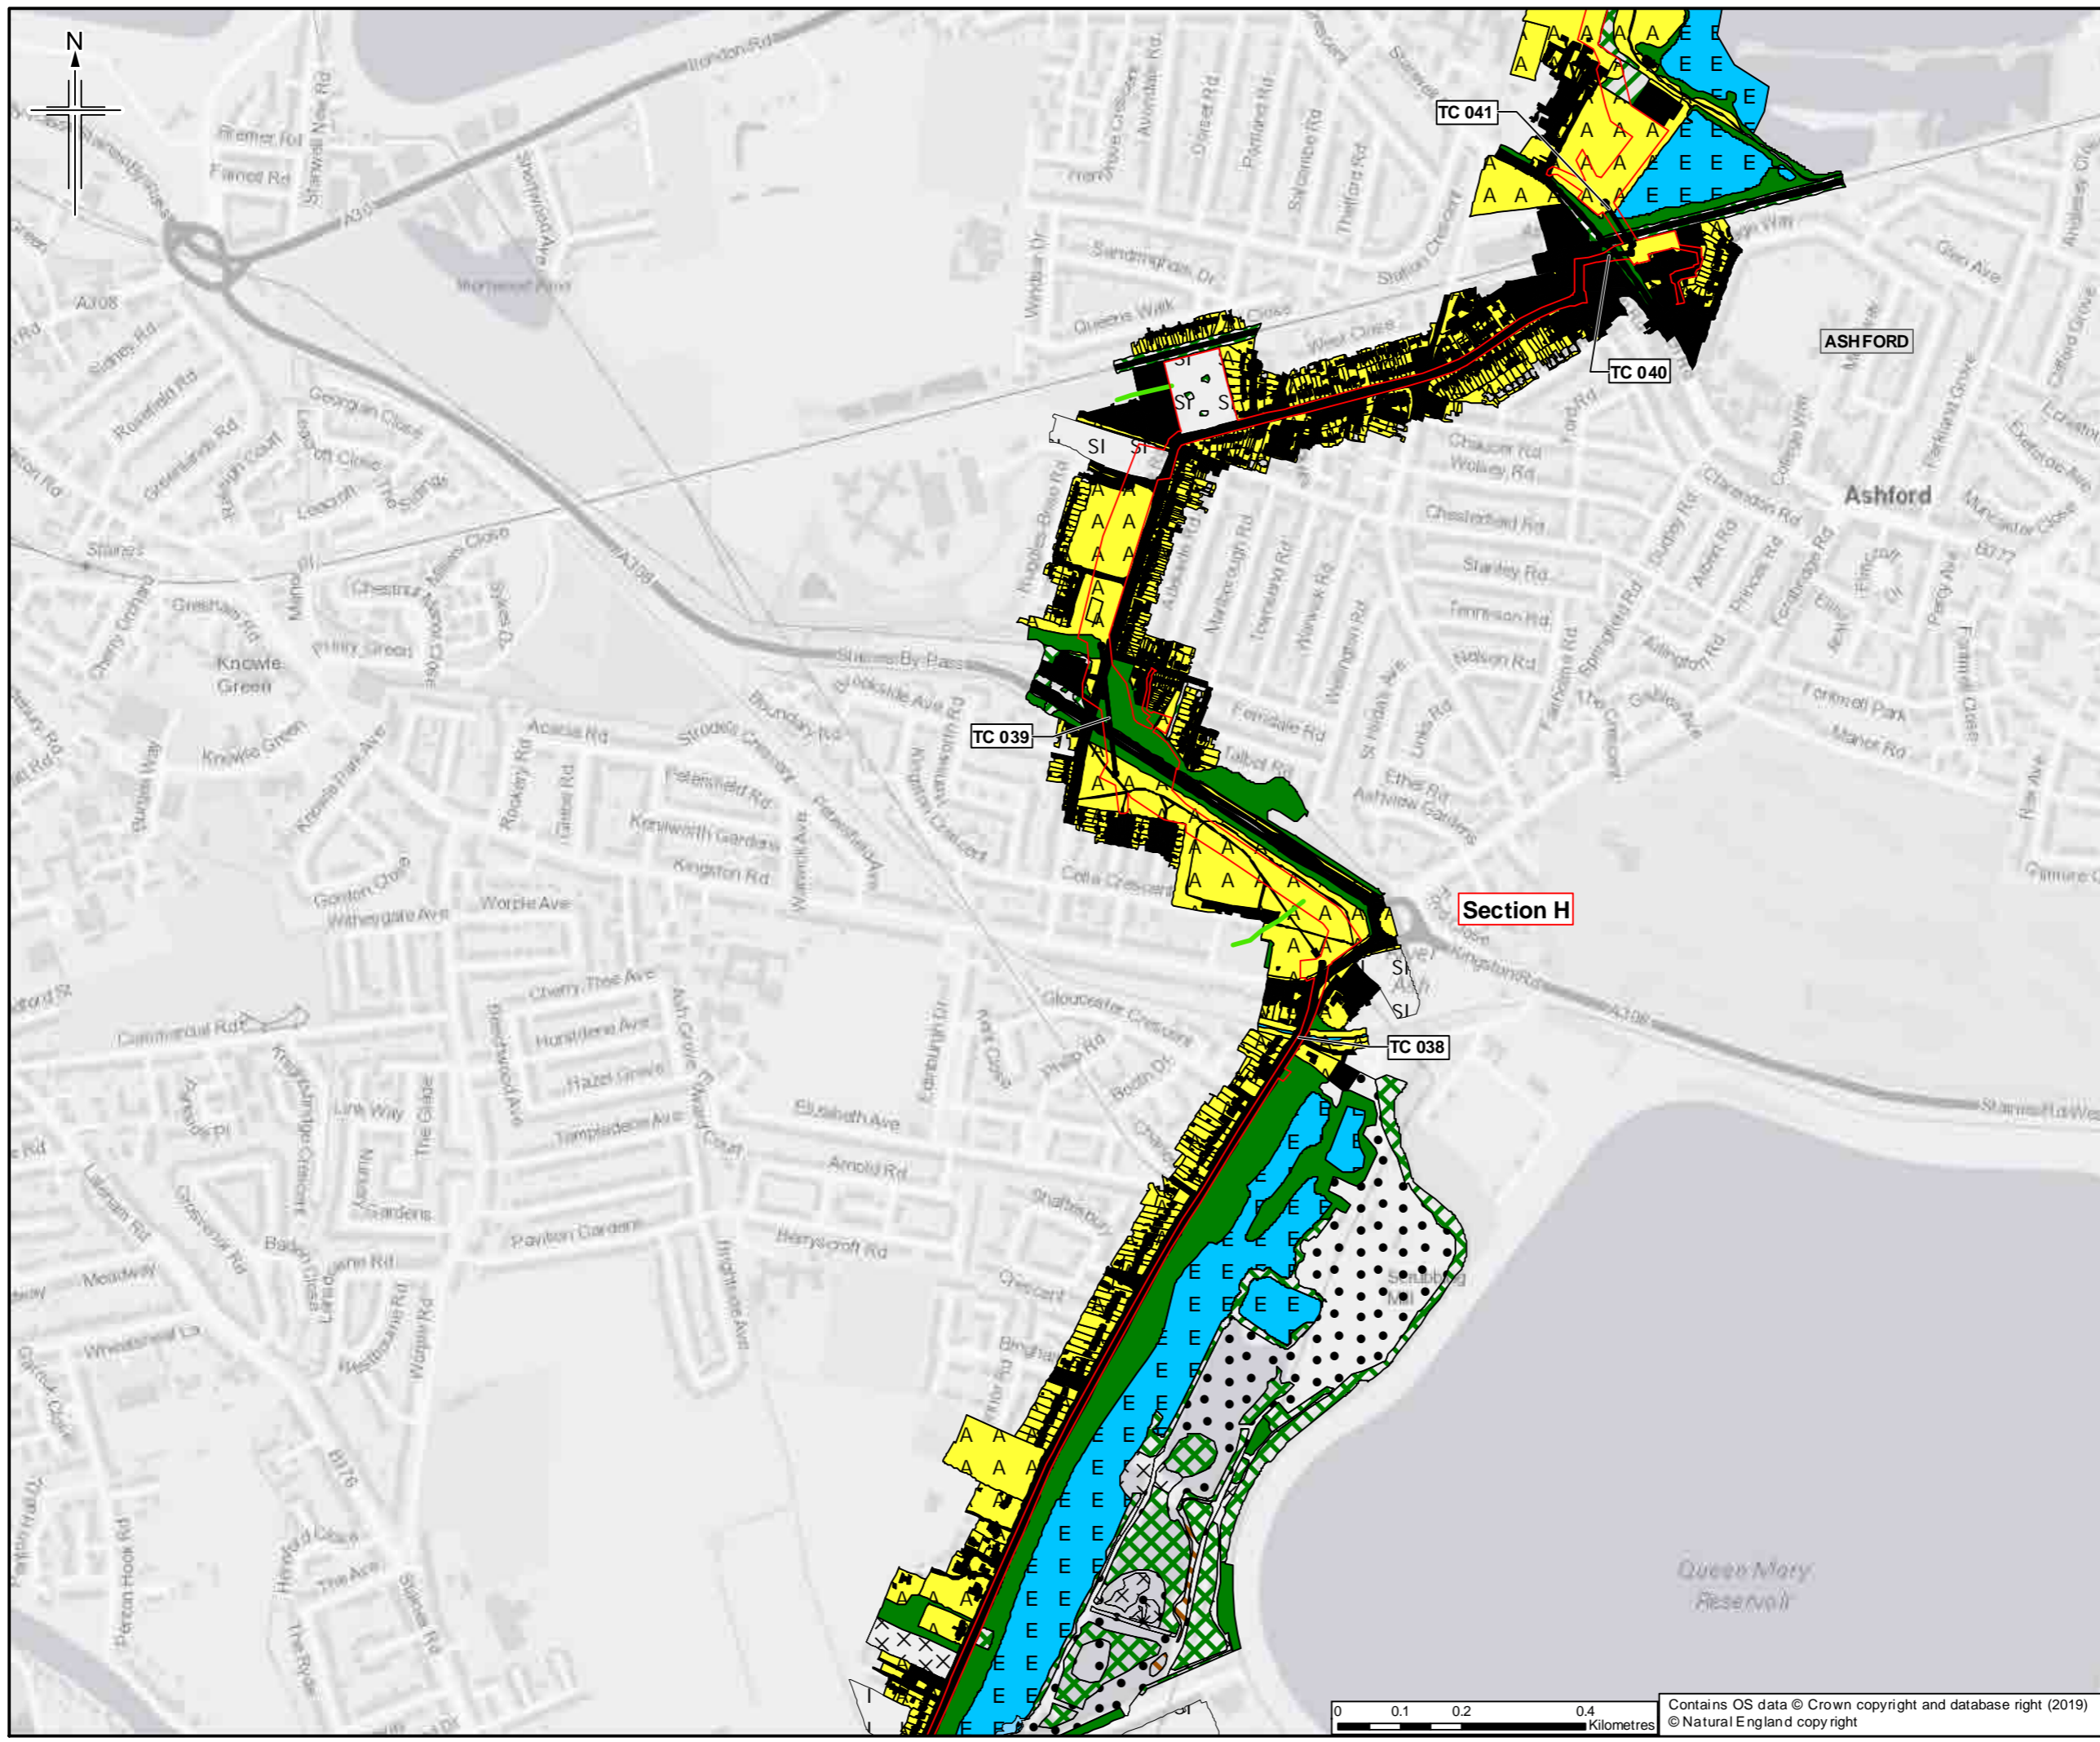

- Legend**
- Order Limits
  - Limits of deviation
  - Section break
  - Section break
  - Trenchless crossing **TC 003**
  - Hedgerow
- For Phase 1 Legend please see sheet 35

Sheet displays part of Section H

Rev.	Rev. Date	Purpose of revision	OrigDwn	Checked	Rev'd	Apprv'd
0	21/03/2019	For Issue	MG	TC	LG	SH




Client  
Esso Petroleum Company, Limited  
Ermyn House,  
Ermyn Way,  
Leatherhead,  
Surrey,  
KT22 8UX




Drawing title  
**ENVIRONMENTAL STATEMENT  
PHASE 1 HABITAT SURVEY  
APFP Reg. (2009) 5(2)(l)**

Drawing Status	For Issue
Scale	1:10,000 @ A3 DO NOT SCALE
Jacobs No.	B2325300
Project Wise No.	B2325300-JAC-000-ENV-DRG-001024
Drawing number	Figure 7.4 Sheet 33 of 35
Rev	0

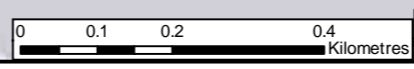

Contains OS data © Crown copyright and database right (2019)  
© Natural England copy right

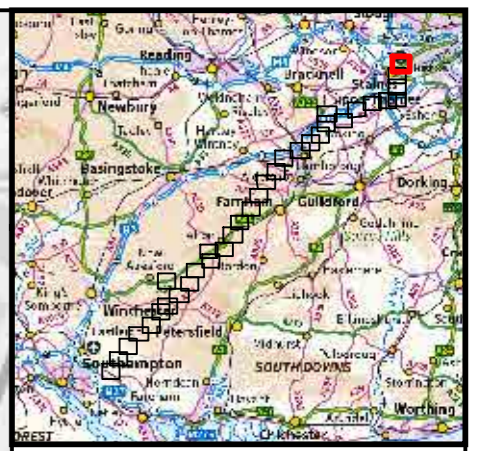


- Legend**
- Order Limits
  - Limits of deviation
  - Section break
  - Section break
  - Trenchless crossing **TC 003**
  - Hedgerow
- For Phase 1 Legend please see sheet 35

Sheet displays part of Section H

0	21/03/2019	For Issue	MG	TC	LG	SH
Rev.	Date	Purpose of revision	Orig/Dwn	Checked	Rev'd	Appr'd

Author

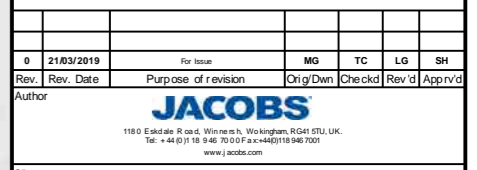


Client  
Esso Petroleum Company, Limited  
Ermyn House,  
Ermyn Way,  
Leatherhead,  
Surrey,  
KT22 8UX







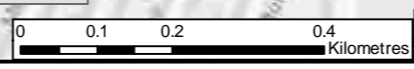
















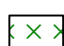


















Drawing title  
**ENVIRONMENTAL STATEMENT  
PHASE 1 HABITAT SURVEY  
APFP Reg. (2009) 5(2)(l)**

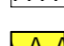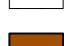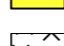Drawing Status	For Issue	
Scale	1:10,000 @ A3	DO NOT SCALE
Jacobs No.	B2325300	
Project Wise No.	B2325300-JAC-000-ENV-DRG-001024	
Drawing number	Figure 7.4 Sheet 34 of 35	Rev 0



Contains OS data © Crown copyright and database right (2019)  
© Natural England copyright

## Legend

 A1.1.1 - Broadleaved woodland - semi-natural	 D2 - Wet dwarf shrub heath
 A1.1.2 - Broadleaved woodland - plantation	 D5 - Dry heath/acid grassland
 A1.2.2 - Coniferous woodland - plantation	 E3.1 - Fen - valley mire
 A1.3.2 - Mixed woodland - plantation	 F1 - Swamp
 A2.1 - Scrub - dense/continuous	 F2.1 - Marginal and inundation - marginal vegetation
 A2.2 - Scrub - scattered	 F2.2 - Marginal and inundation - inundation vegetation
 A3.1 - Broadleaved Parkland/scattered trees	 G1.1 - Standing water - eutrophic
 B1.1 - Acid grassland - unimproved	 G1.2 - Standing water - mesotrophic
 B1.2 - Acid grassland - semi-improved	 G1.3 - Standing water - oligotrophic
 B2.1 - Neutral grassland - unimproved	 G1.4 - Standing water - dystrophic
 B2.2 - Neutral grassland - semi-improved	 G2.1 - Running water - eutrophic
 B3.1 - Calcareous grassland - unimproved	 G2.2 - Running water - mesotrophic
 B4 - Improved grassland	 G2.4 - Running water - dystrophic
 B5 - Marsh/marshy grassland	 J1.1 - Cultivated/disturbed land - arable
 B6 - Poor semi-improved grassland	 J1.2 - Cultivated/disturbed land - amenity grassland
 C1.1 - Bracken - continuous	 J1.3 - Cultivated/disturbed land - ephemeral/short perennial
 C1.2 - Bracken - scattered	 J1.4 - Introduced shrub
 C3.1 - Other tall herb and fern - ruderal	 J3.6 - Buildings
 C3.2 - Other tall herb and fern - non ruderal	 J4 - Bare ground
 D1.1 - Dry dwarf shrub heath - acid	 J5 - Other habitat

Rev.	Rev. Date	Purpose of revision	Orig/Dwn	Checkd	Rev'd	Apprv'd
0	2003/2019	For Issue	MG	TC	LG	SH

Author  
  
 1100 Lakeville Road, Wokingham, RG40 3BU, UK  
 Tel: +44 (0)118 946 7000 Fax: +44(0)118 946 7001  
 www.jacobs.com



Client  
 Esso Petroleum Company, Limited  
 Ermyn House,  
 Ermyn Way,  
 Leatherhead,  
 Surrey,  
 KT22 8UX

Project  
 Southampton to London Pipeline Project

Drawing title  
 ENVIRONMENTAL STATEMENT  
 PHASE 1 HABITAT SURVEY

Drawing Status	For Issue
Scale	@ A3 DO NOT SCALE
Jacobs No.	B2325300
ProjectWise No.	B2325300-JAC-000-ENV-DRG-001024
Drawing number	Figure 7.4 Sheet 35 of 35
Rev	0

This drawing is not to be used in whole or part other than for the intended purpose and project as defined on this drawing. Refer to the contract for full terms and conditions.

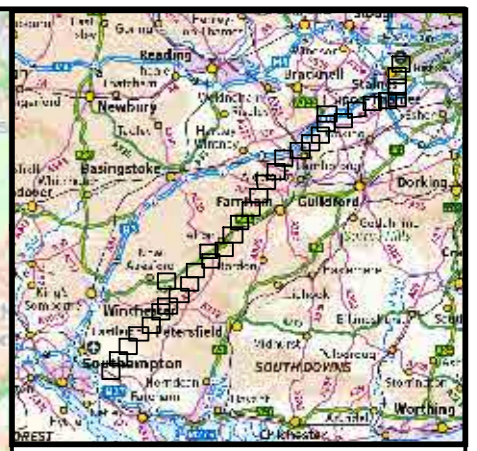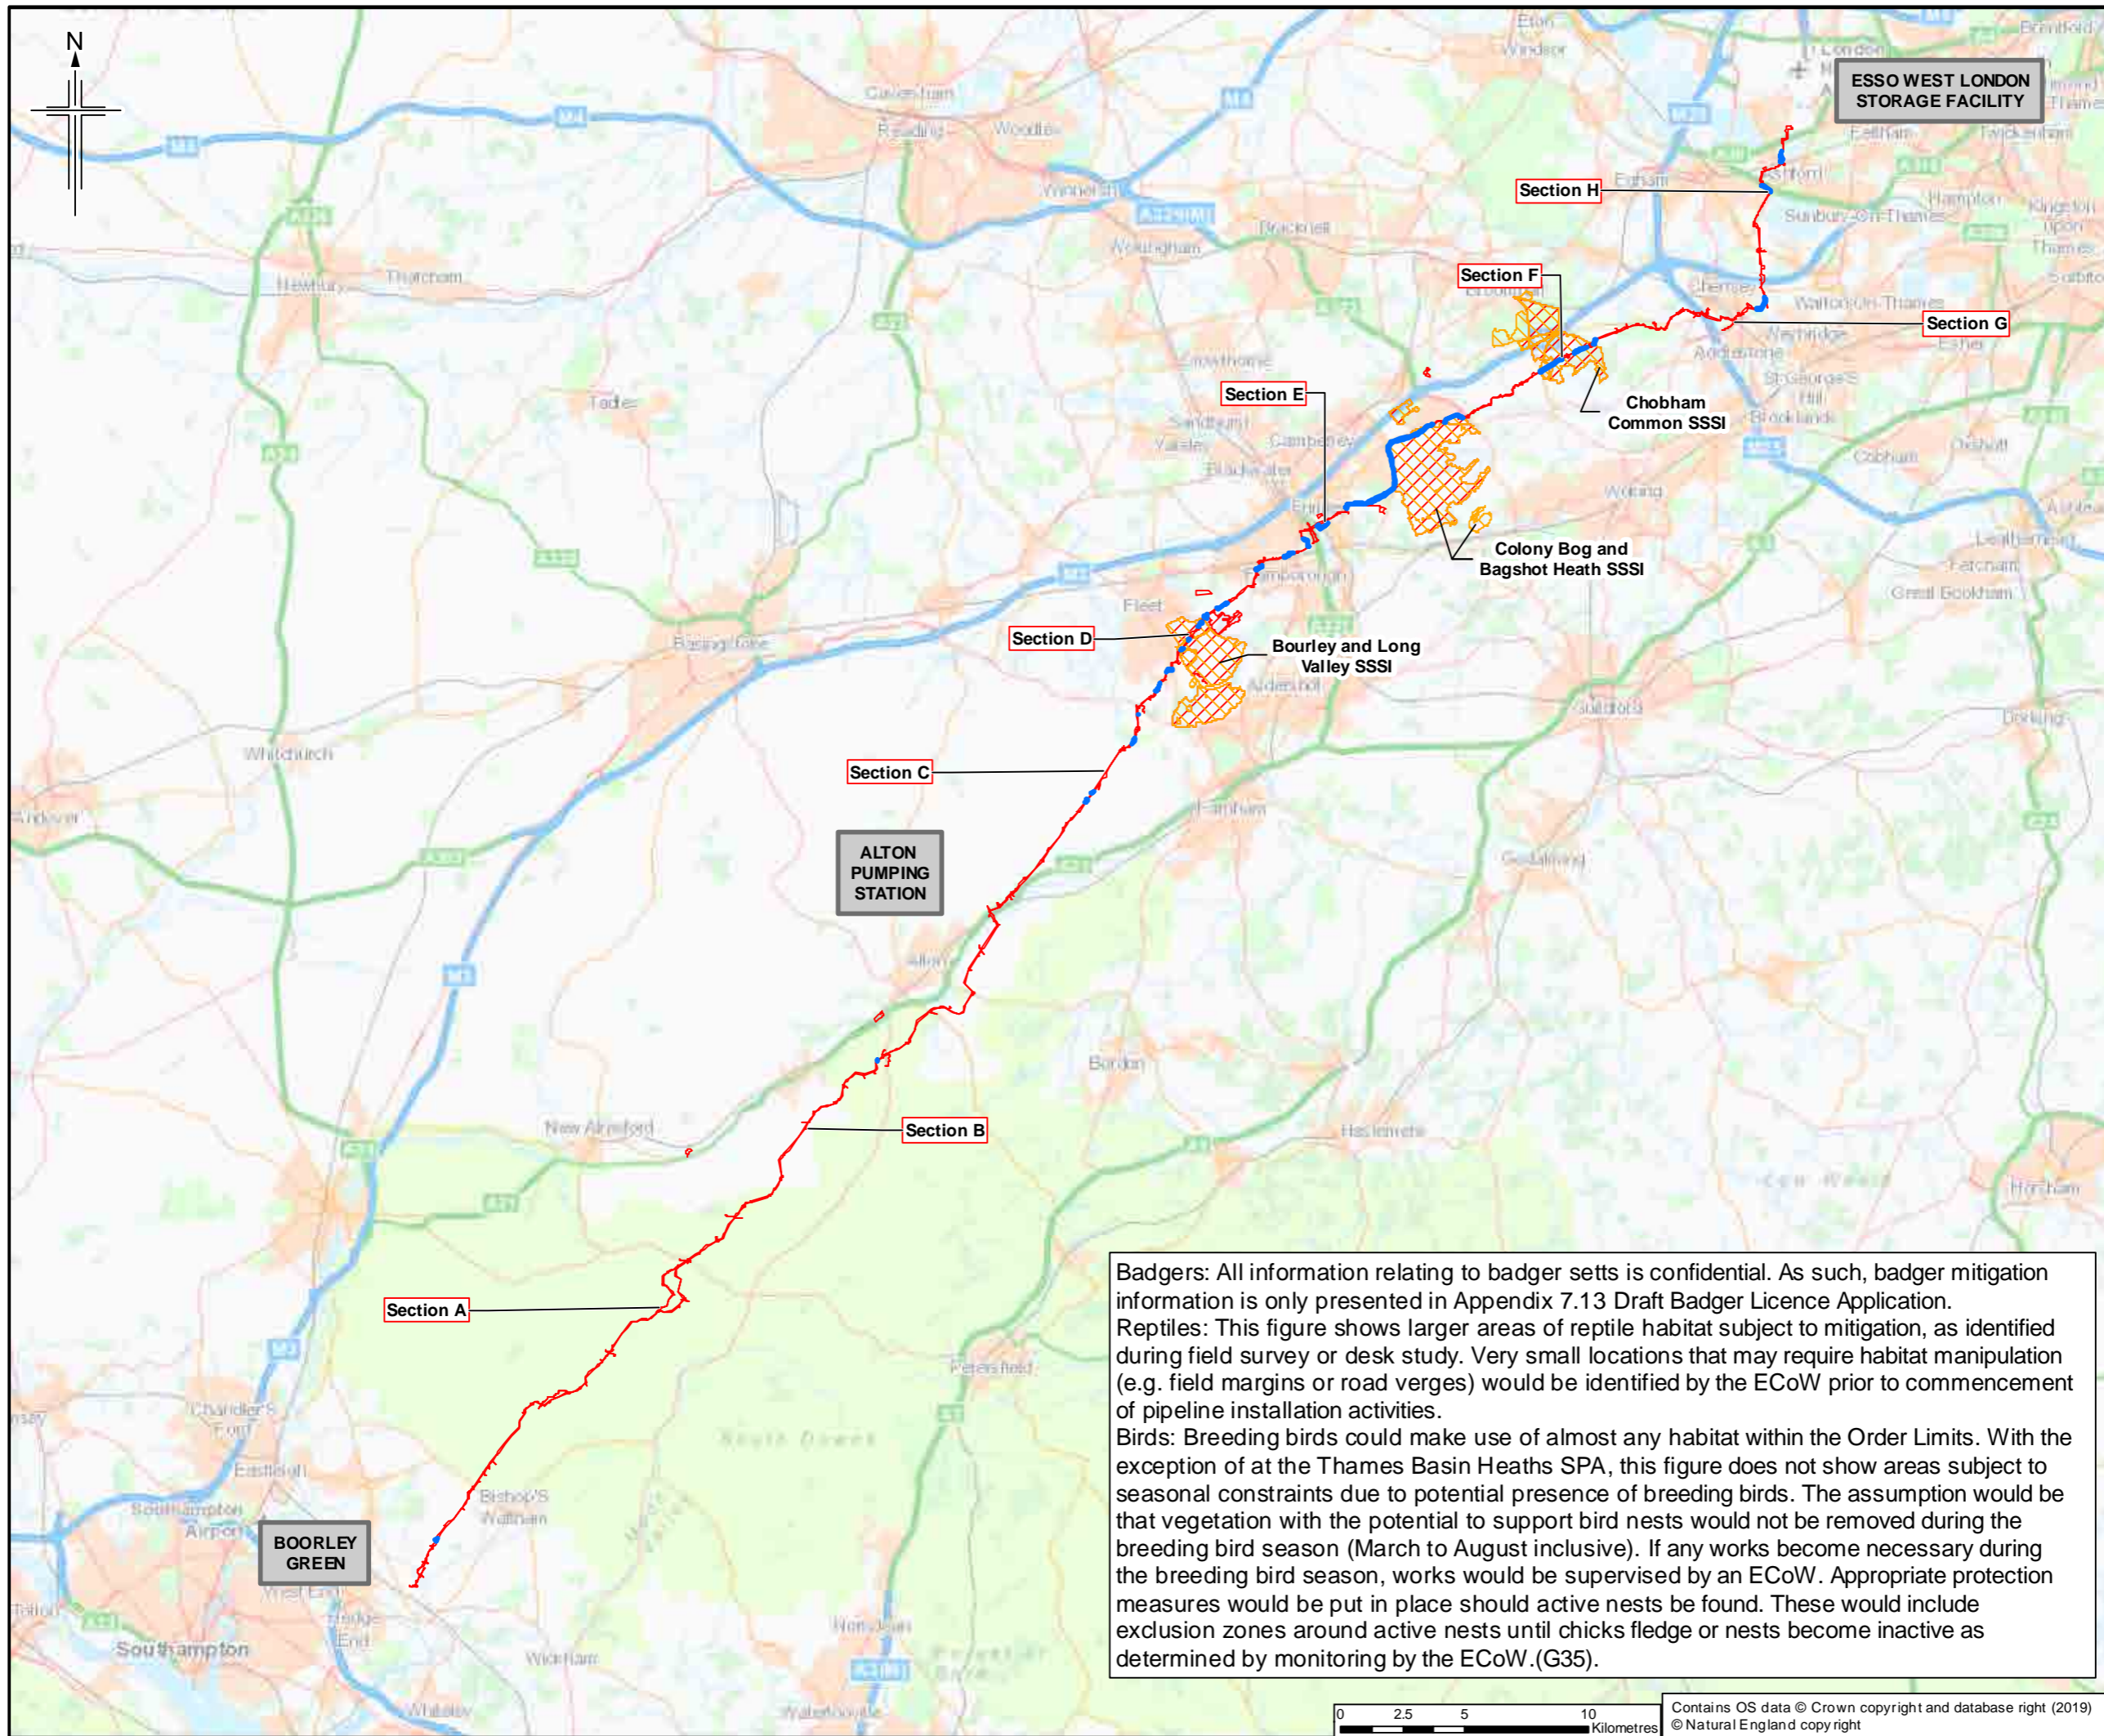


- Legend**
- Order Limits
  - Narrow width working
  - Thames Basin Heaths Special Protection Area (SPA)
  - Site of Special Scientific Interest (SSSI)

**Badgers:** All information relating to badger setts is confidential. As such, badger mitigation information is only presented in Appendix 7.13 Draft Badger Licence Application.



**Reptiles:** This figure shows larger areas of reptile habitat subject to mitigation, as identified during field survey or desk study. Very small locations that may require habitat manipulation (e.g. field margins or road verges) would be identified by the ECoW prior to commencement of pipeline installation activities.

**Birds:** Breeding birds could make use of almost any habitat within the Order Limits. With the exception of at the Thames Basin Heaths SPA, this figure does not show areas subject to seasonal constraints due to potential presence of breeding birds. The assumption would be that vegetation with the potential to support bird nests would not be removed during the breeding bird season (March to August inclusive). If any works become necessary during the breeding bird season, works would be supervised by an ECoW. Appropriate protection measures would be put in place should active nests be found. These would include exclusion zones around active nests until chicks fledge or nests become inactive as determined by monitoring by the ECoW.(G35).

0	26/03/2019	For Issue	LM	NS	LG	SH
Rev.	Date	Purpose of revision	OrigDwn	Checked	Rev'd	Apprv'd
<p style="font-size: small; margin: 0;">1180 Ealing Road, Uxbridge, West London, Middlesex, U.K. Tel: +44 (0) 18 946 7000 Fax: +44(0)18 946 7001 www.jacobs.com</p>						
<p>Client Esso Petroleum Company, Limited Ermyn House, Ermyn Way, Leatherhead, Surrey, KT22 8UX</p>						
<p>Project   Southampton to London Pipeline Project</p>						
<p>Drawing title  <b>ENVIRONMENTAL STATEMENT          BIODIVERSITY AND LANDSCAPE          MEASURES AND MITIGATION          APFP Reg. (2009) 5(2)(o)</b></p>						
<p>Drawing Status <span style="float: right;">For Issue</span></p>						
Scale	1:250,000 @ A3		DO NOT SCALE			
Jacobs No.	B2325300					
ProjectWise No.	B2325300-JAC-000-ENV-DRG-001005					
Drawing number	Figure 7.5 Key Plan					Rev 0

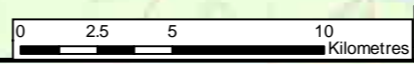

Contains OS data © Crown copyright and database right (2019)  
© Natural England copyright

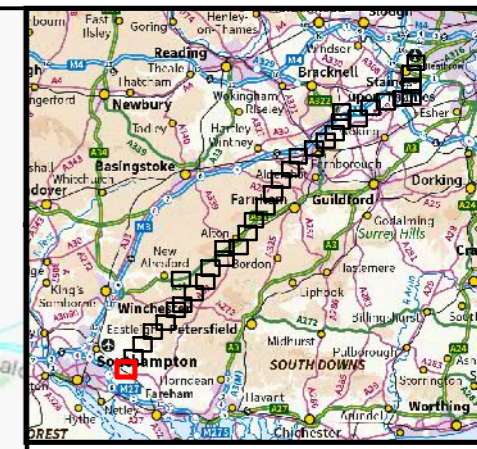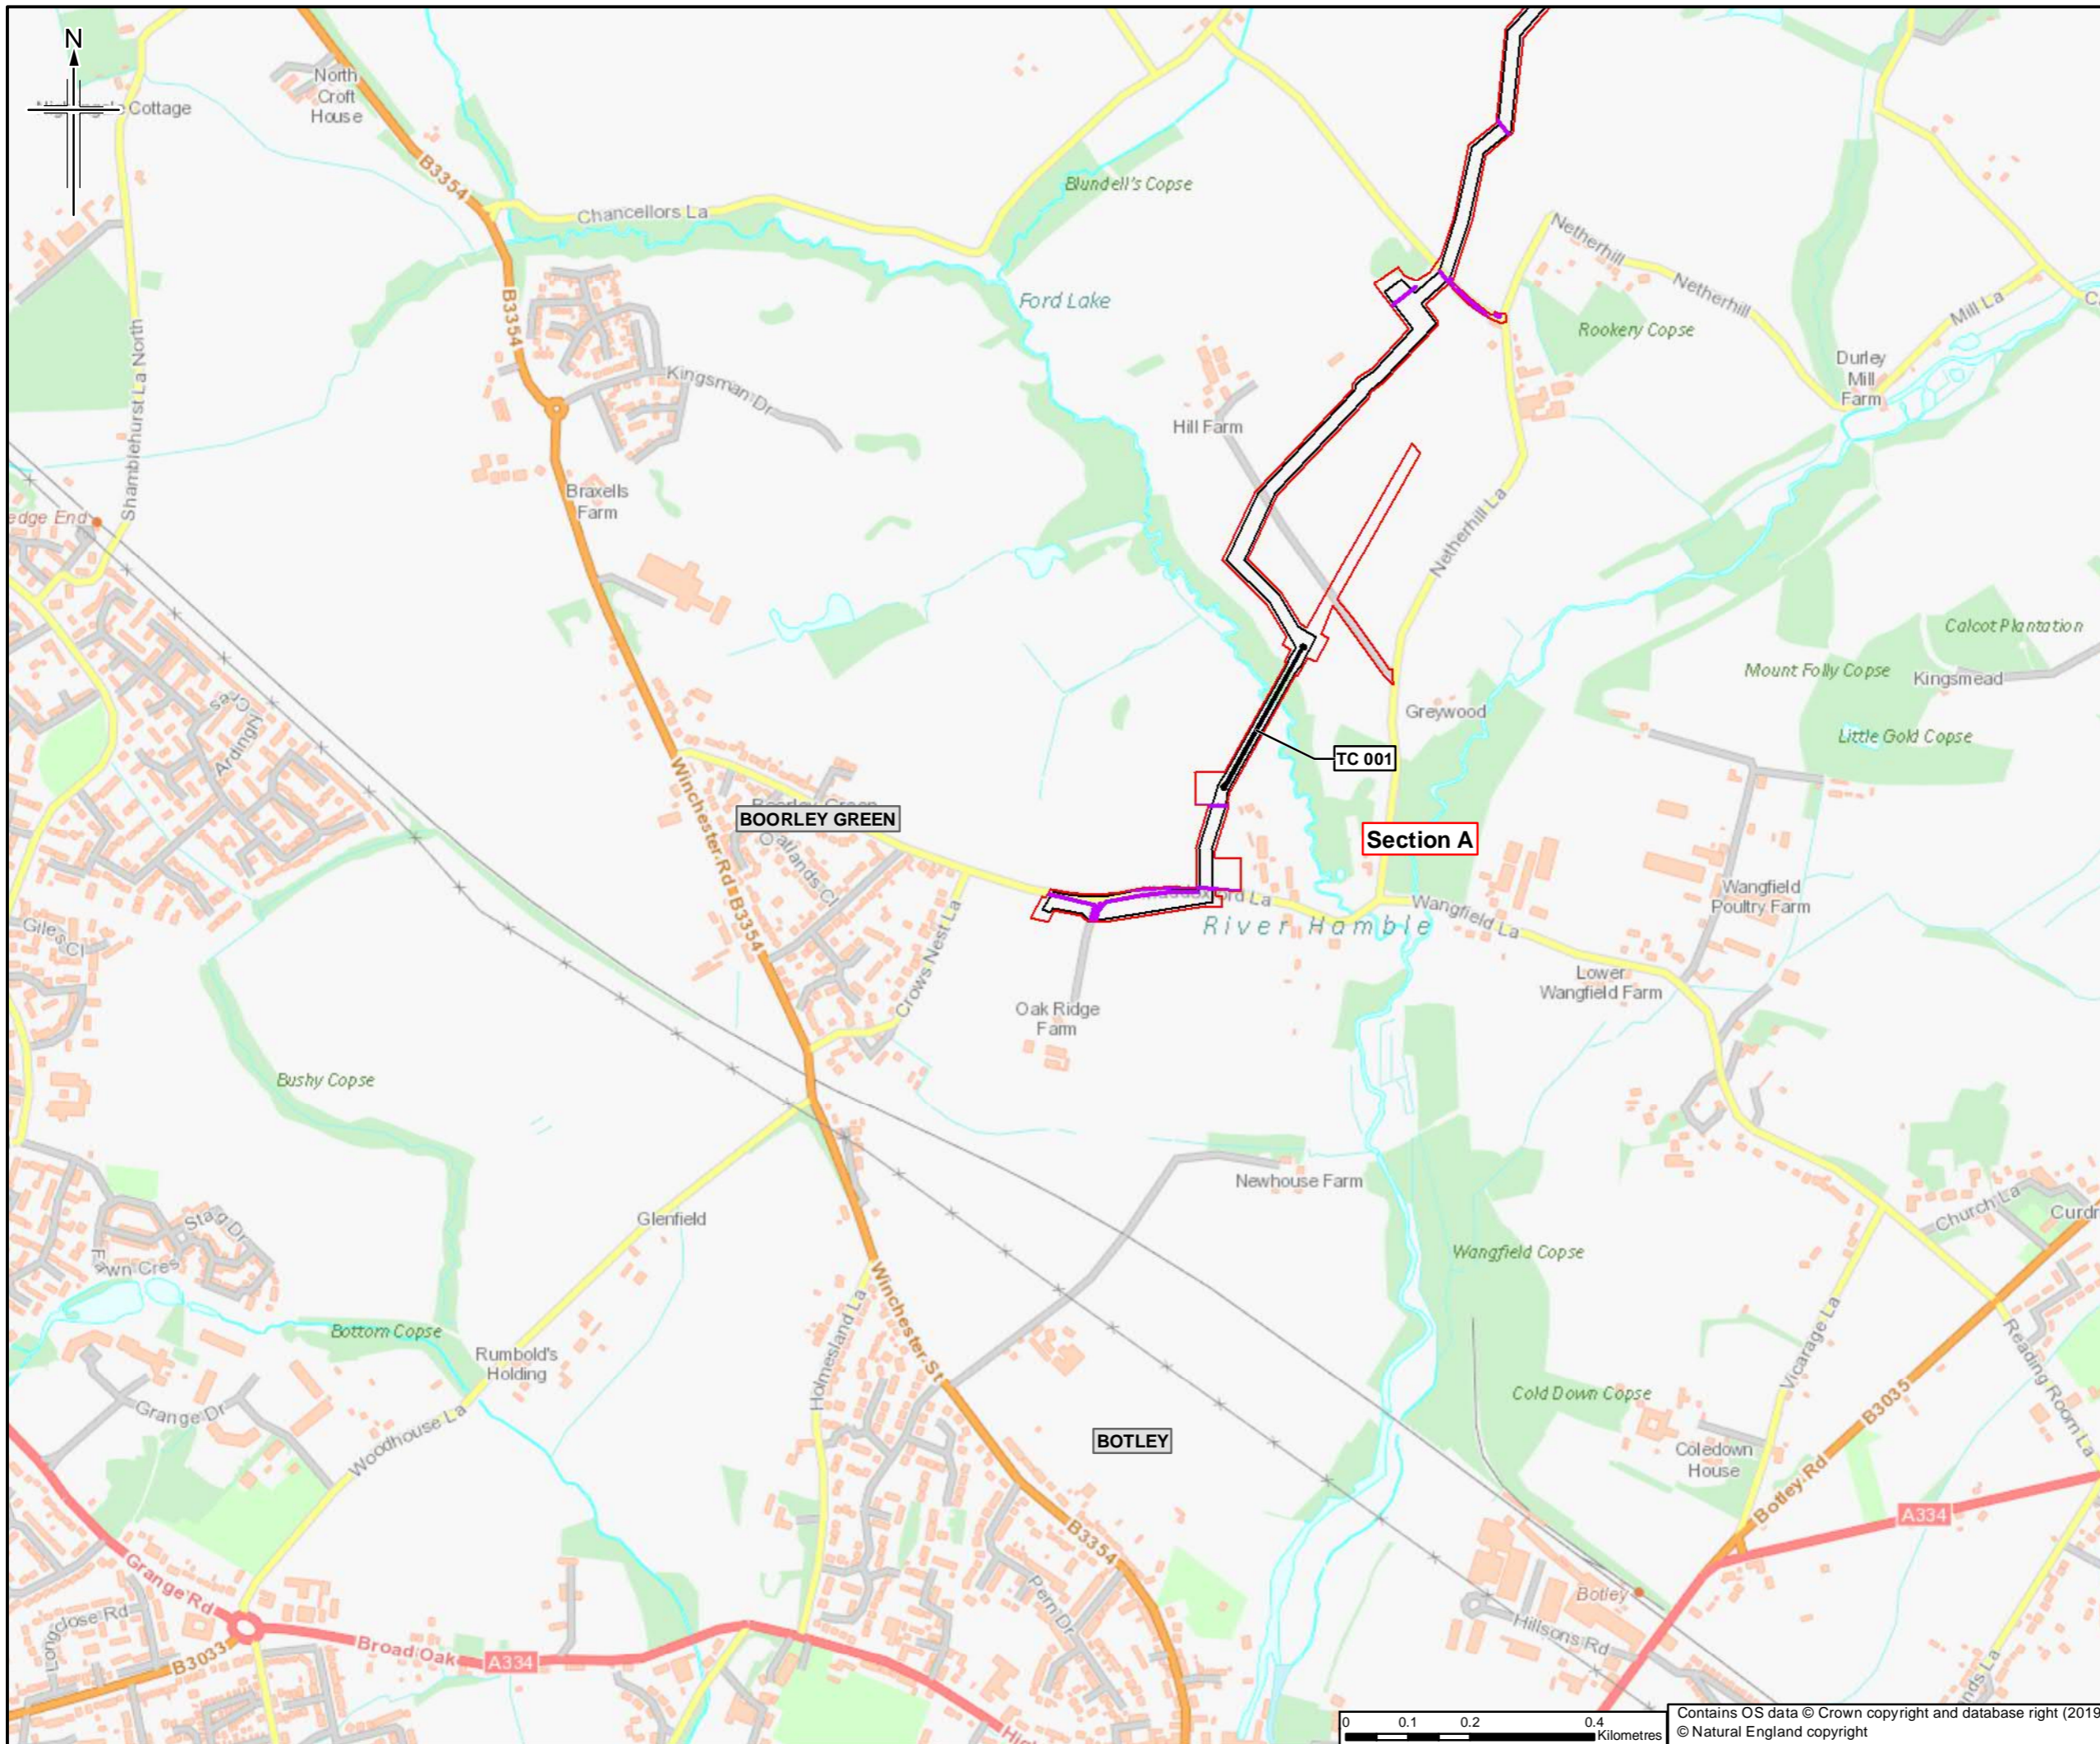

- Legend**
- Order Limits
  - Limits of deviation
  - Trenchless crossing
- Measures and Mitigation**
- Dormouse mitigation: single-stage vegetation clearance under an EPS licence

Sheet displays part of Section A

Rev.	Rev. Date	Purpose of revision	Orig/Dwn	Check'd	Rev'd	Appr'd
0	28/03/2019	For Issue	LM	NS	LG	SH


Author  
**JACOBS**  
 1100 Epsom Road, Weybridge, Middlesex, TW20 3EU, UK  
 Tel: +44(0)181 946 7000 Fax: +44(0)181 946 7021  
 www.jacobs.com

Client  
 Esso Petroleum Company, Limited  
 Ermyn House,  
 Ermyn Way,  
 Leatherhead,  
 Surrey,  
 KT22 8UX

Project  
 Southampton to London Pipeline Project


Drawing title  
**ENVIRONMENTAL STATEMENT  
 BIODIVERSITY AND LANDSCAPE  
 MEASURES AND MITIGATION  
 APFP Reg. (2009) 5(2)(o)**

Drawing Status	For Issue
Scale	1:10,000 @ A3 DO NOT SCALE
Jacobs No.	B2325300
Project/Wise No.	B2325300-JAC-000-ENV-DRG-001005
Drawing number	Figure 7.5 Sheet 1 of 34
	Rev 0

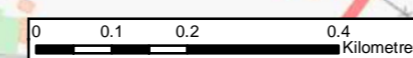

Contains OS data © Crown copyright and database right (2019)  
 © Natural England copyright

This drawing is not to be used in whole or part other than for the intended purpose and project as defined on this drawing. Refer to the contract for full terms and conditions.

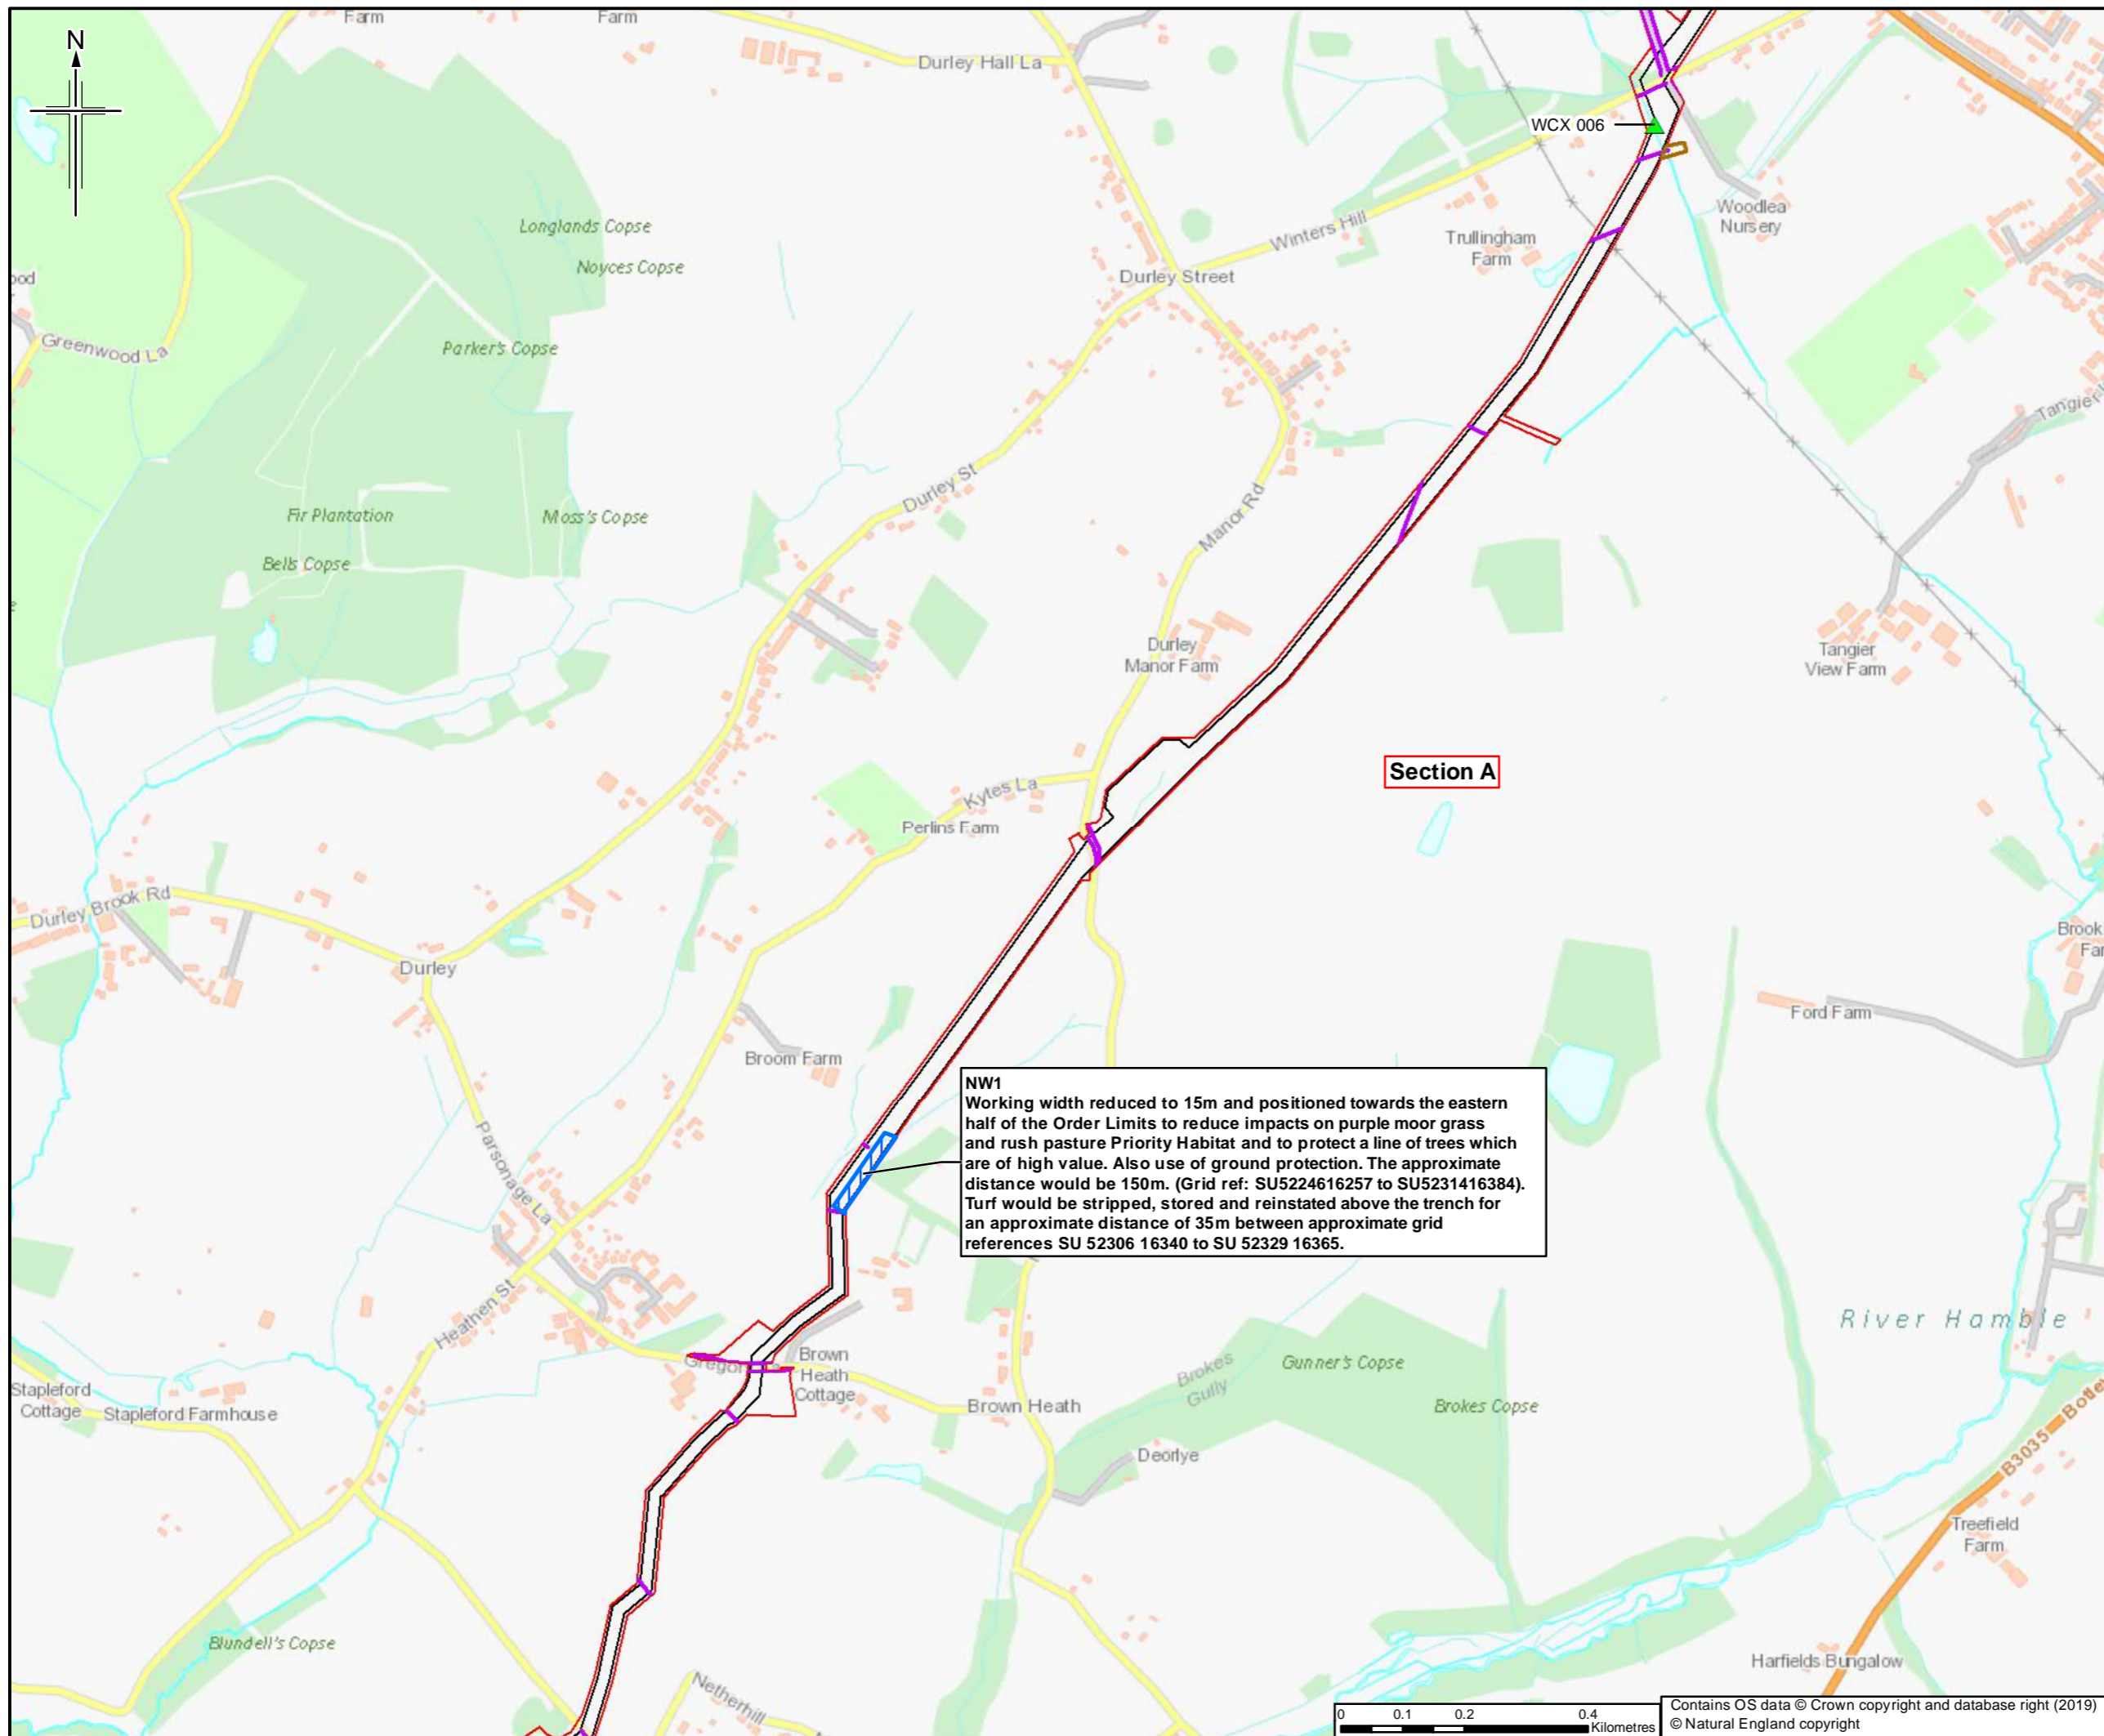

**NW1**  
 Working width reduced to 15m and positioned towards the eastern half of the Order Limits to reduce impacts on purple moor grass and rush pasture Priority Habitat and to protect a line of trees which are of high value. Also use of ground protection. The approximate distance would be 150m. (Grid ref: SU5224616257 to SU5231416384). Turf would be stripped, stored and reinstated above the trench for an approximate distance of 35m between approximate grid references SU 52306 16340 to SU 52329 16365.



- Legend**
- Order Limits
  - Limits of deviation
  - Narrow width working
- Measures and Mitigation**
- Bat boxes
  - ▲ Fish - migration and spawning (no works Oct-Dec and March-May)
  - Dormouse mitigation: single-stage vegetation clearance under an EPS licence

Sheet displays part of Section A

Rev	Rev. Date	Purpose of revision	Orig/Dwn	Checkd	Rev'd	Apprv'd
0	28/03/2019	For Issue				


**JACOBS**  
 1100 Epsom Road, Weybridge, Middlesex, TW20 3EU, UK  
 Tel: +44(0)181 946 7000 Fax: +44(0)181 946 7001  
 www.jacobs.com

Client  
 Esso Petroleum Company, Limited  
 Ermyn House,  
 Ermyn Way,  
 Leatherhead,  
 Surrey,  
 KT22 8UX

Project  
 Southamton to London Pipeline Project


Drawing title  
 ENVIRONMENTAL STATEMENT  
 BIODIVERSITY AND LANDSCAPE  
 MEASURES AND MITIGATION  
 APFP Reg. (2009) 5(2)(o)

Drawing Status	For Issue
Scale	1:10,000 @ A3 DO NOT SCALE
Jacobs No.	B2325300
Project/Work No.	B2325300-JAC-000-ENV-DRG-001005
Drawing number	Figure 7.5 Sheet 2 of 34
	Rev 0

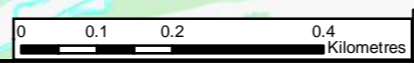

Contains OS data © Crown copyright and database right (2019)  
 © Natural England copyright

This drawing is not to be used in whole or part other than for the intended purpose and project as defined on this drawing. Refer to the contract for full terms and conditions.

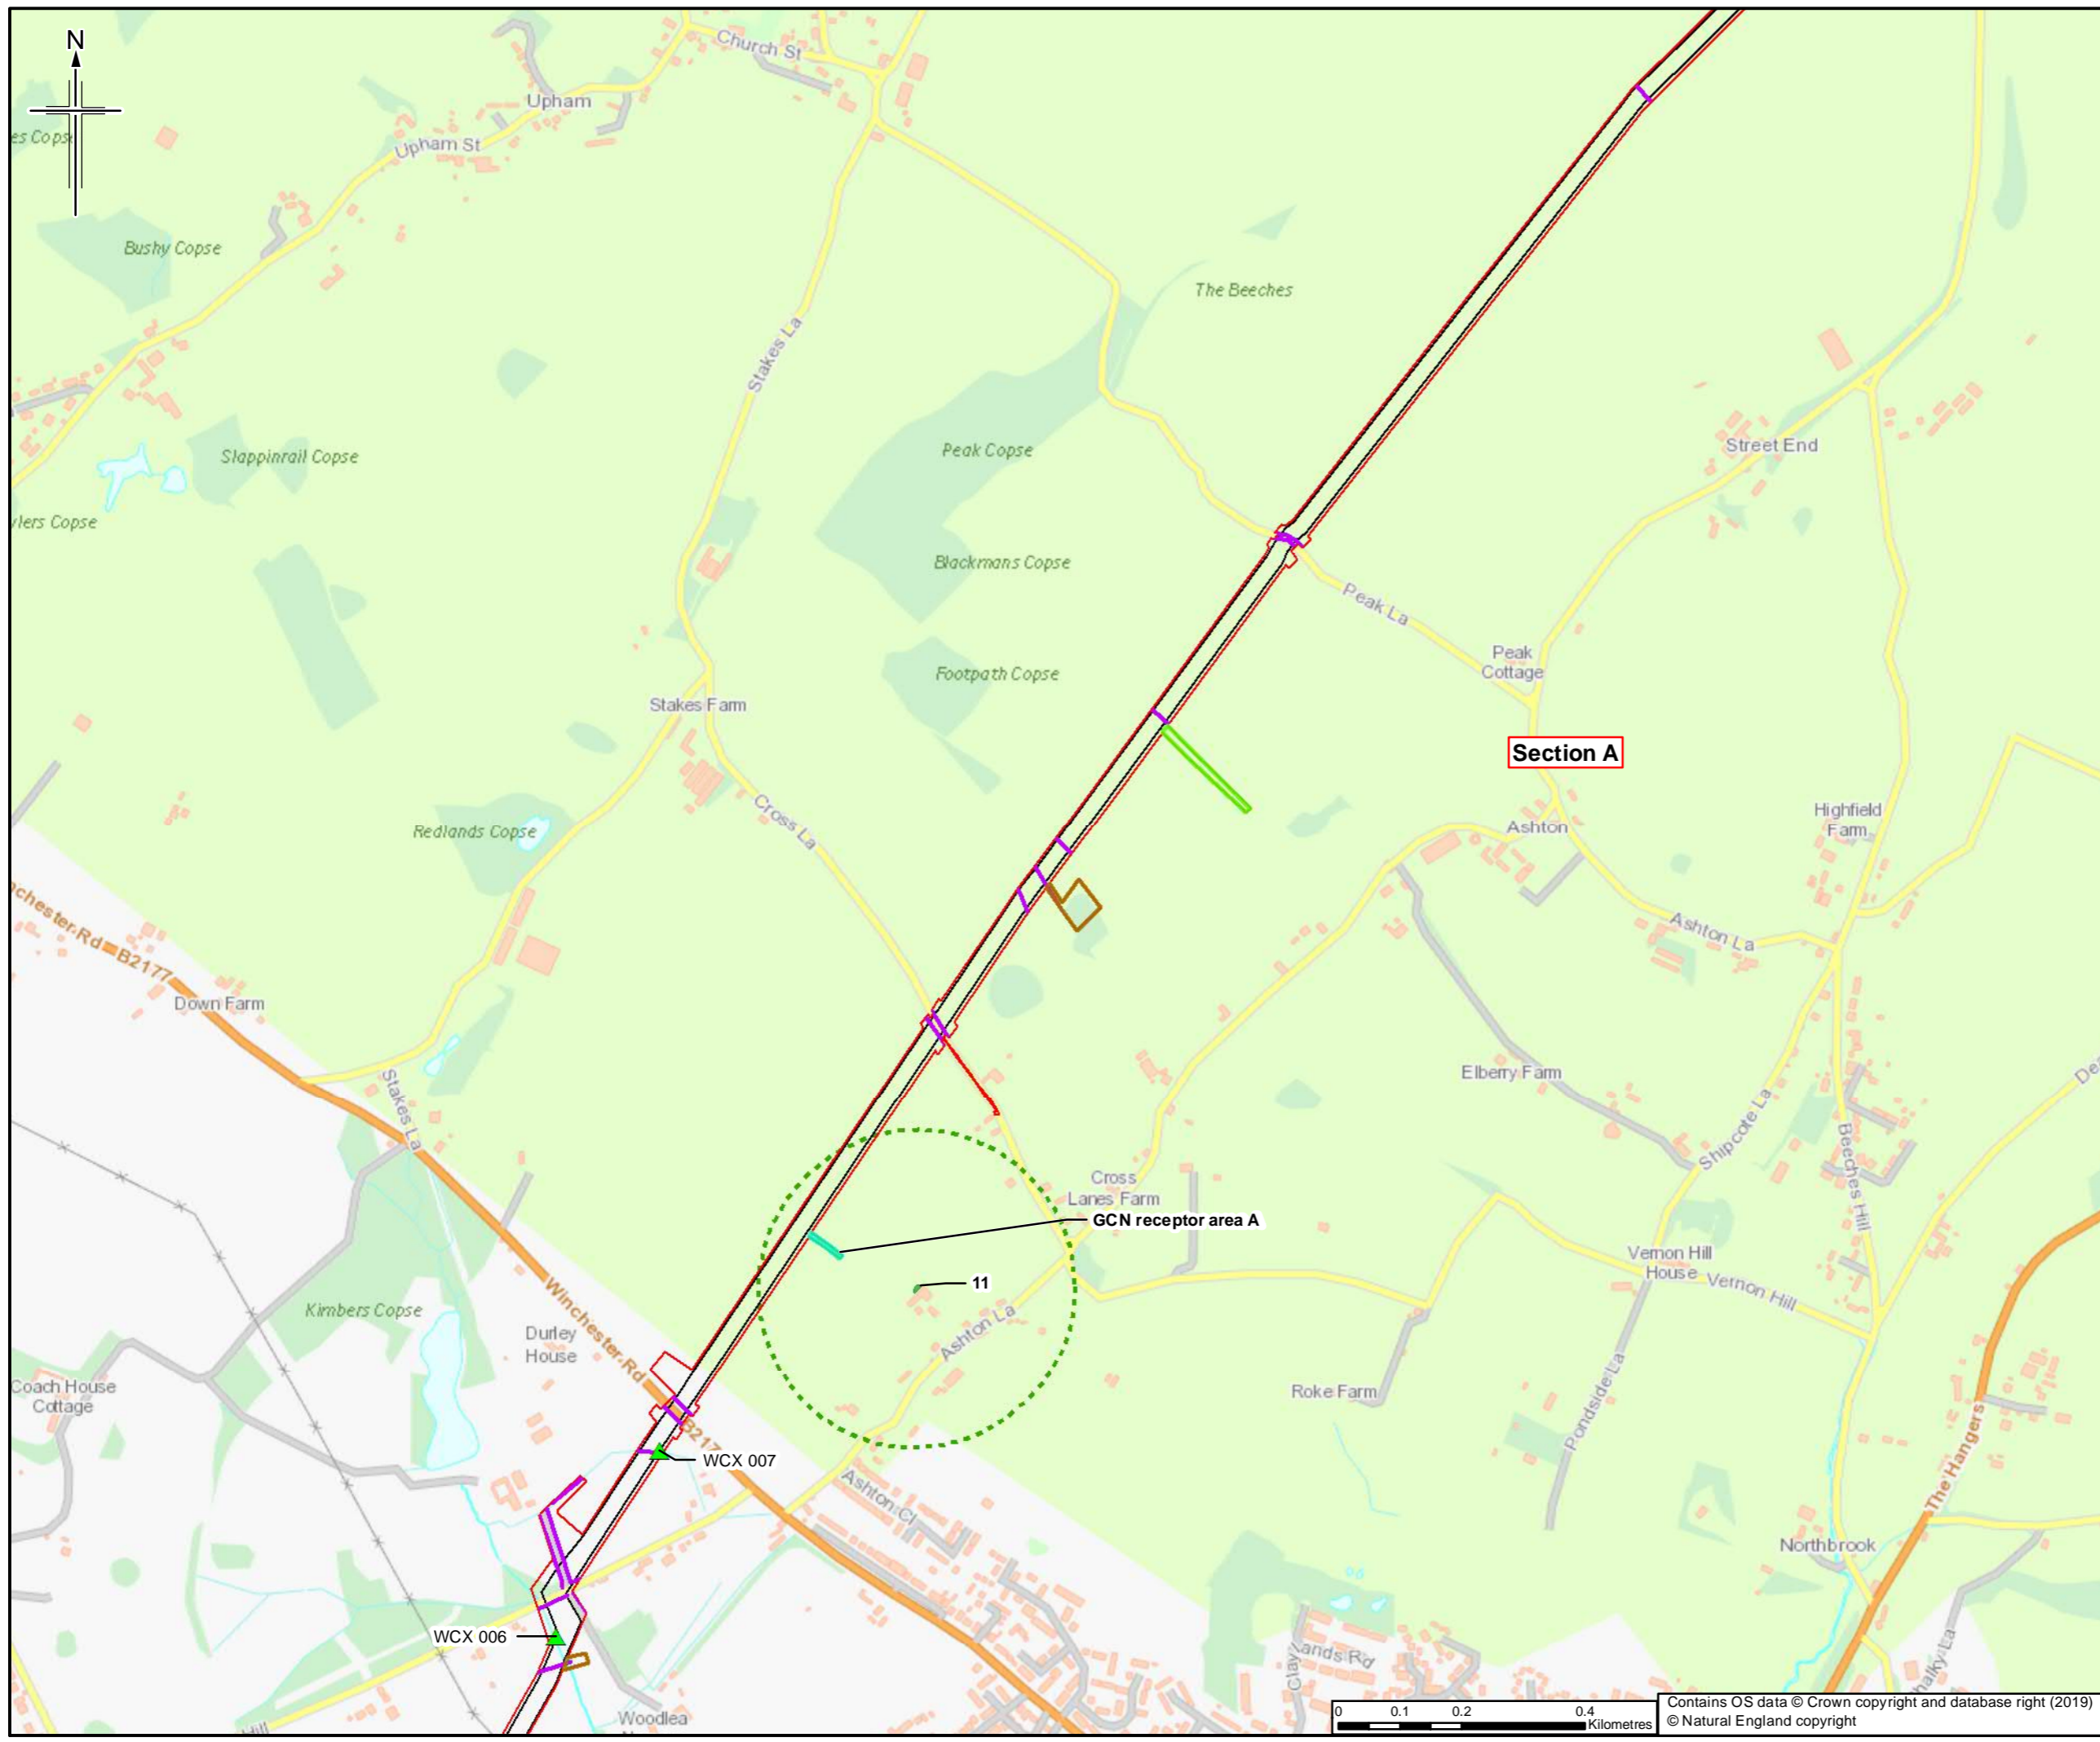

- Legend**
- Order Limits
  - Limits of deviation
  - Positive GCN pond
- Measures and Mitigation**
- Hedgerow infilling
  - Bat boxes
  - Great crested newt (GCN) receptor areas
  - GCN mitigation: trapping and translocation and/or fingertip searching within the Order Limits under an EPS licence
  - ▲ Fish - migration and spawning (no works Oct-Dec and March-May)
  - Dormouse mitigation: single-stage vegetation clearance under an EPS licence

Sheet displays part of Section A

Rev	Date	Purpose of revision	Orig/Dwn	Check'd	Rev'd	Apprv'd
0	28/03/2019	For Issue	LM	NS	LG	SH

**JACOBS**  
1100 Epsom Road, Weybridge, Middlesex, TW20 2EX, UK  
Tel: +44(0)181 946 7000 Fax: +44(0)181 946 7001  
www.jacobs.com

Client  
Esso Petroleum Company, Limited  
Ermyn House,  
Ermyn Way,  
Leatherhead,  
Surrey,  
KT22 8UX

Project  
 Southampton to London Pipeline Project



Drawing title  
**ENVIRONMENTAL STATEMENT  
BIODIVERSITY AND LANDSCAPE  
MEASURES AND MITIGATION  
APFP Reg. (2009) 5(2)(o)**

Drawing Status	For Issue	
Scale	1:10,000 @ A3	DO NOT SCALE
Jacobs No.	B2325300	
ProjectWise No.	B2325300-JAC-000-ENV-DRG-001005	
Drawing number	Figure 7.5 Sheet 3 of 34	Rev 0

Contains OS data © Crown copyright and database right (2019)  
© Natural England copyright

This drawing is not to be used in whole or part other than for the intended purpose and project as defined on this drawing. Refer to the contract for full terms and conditions.



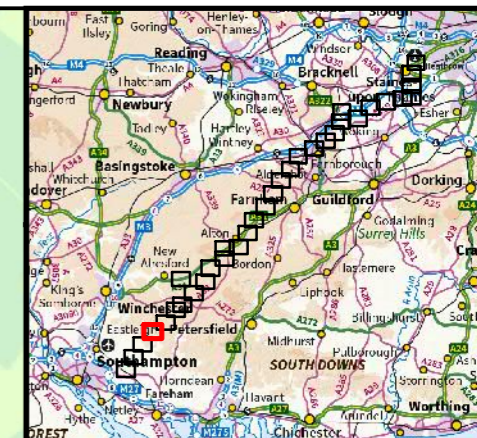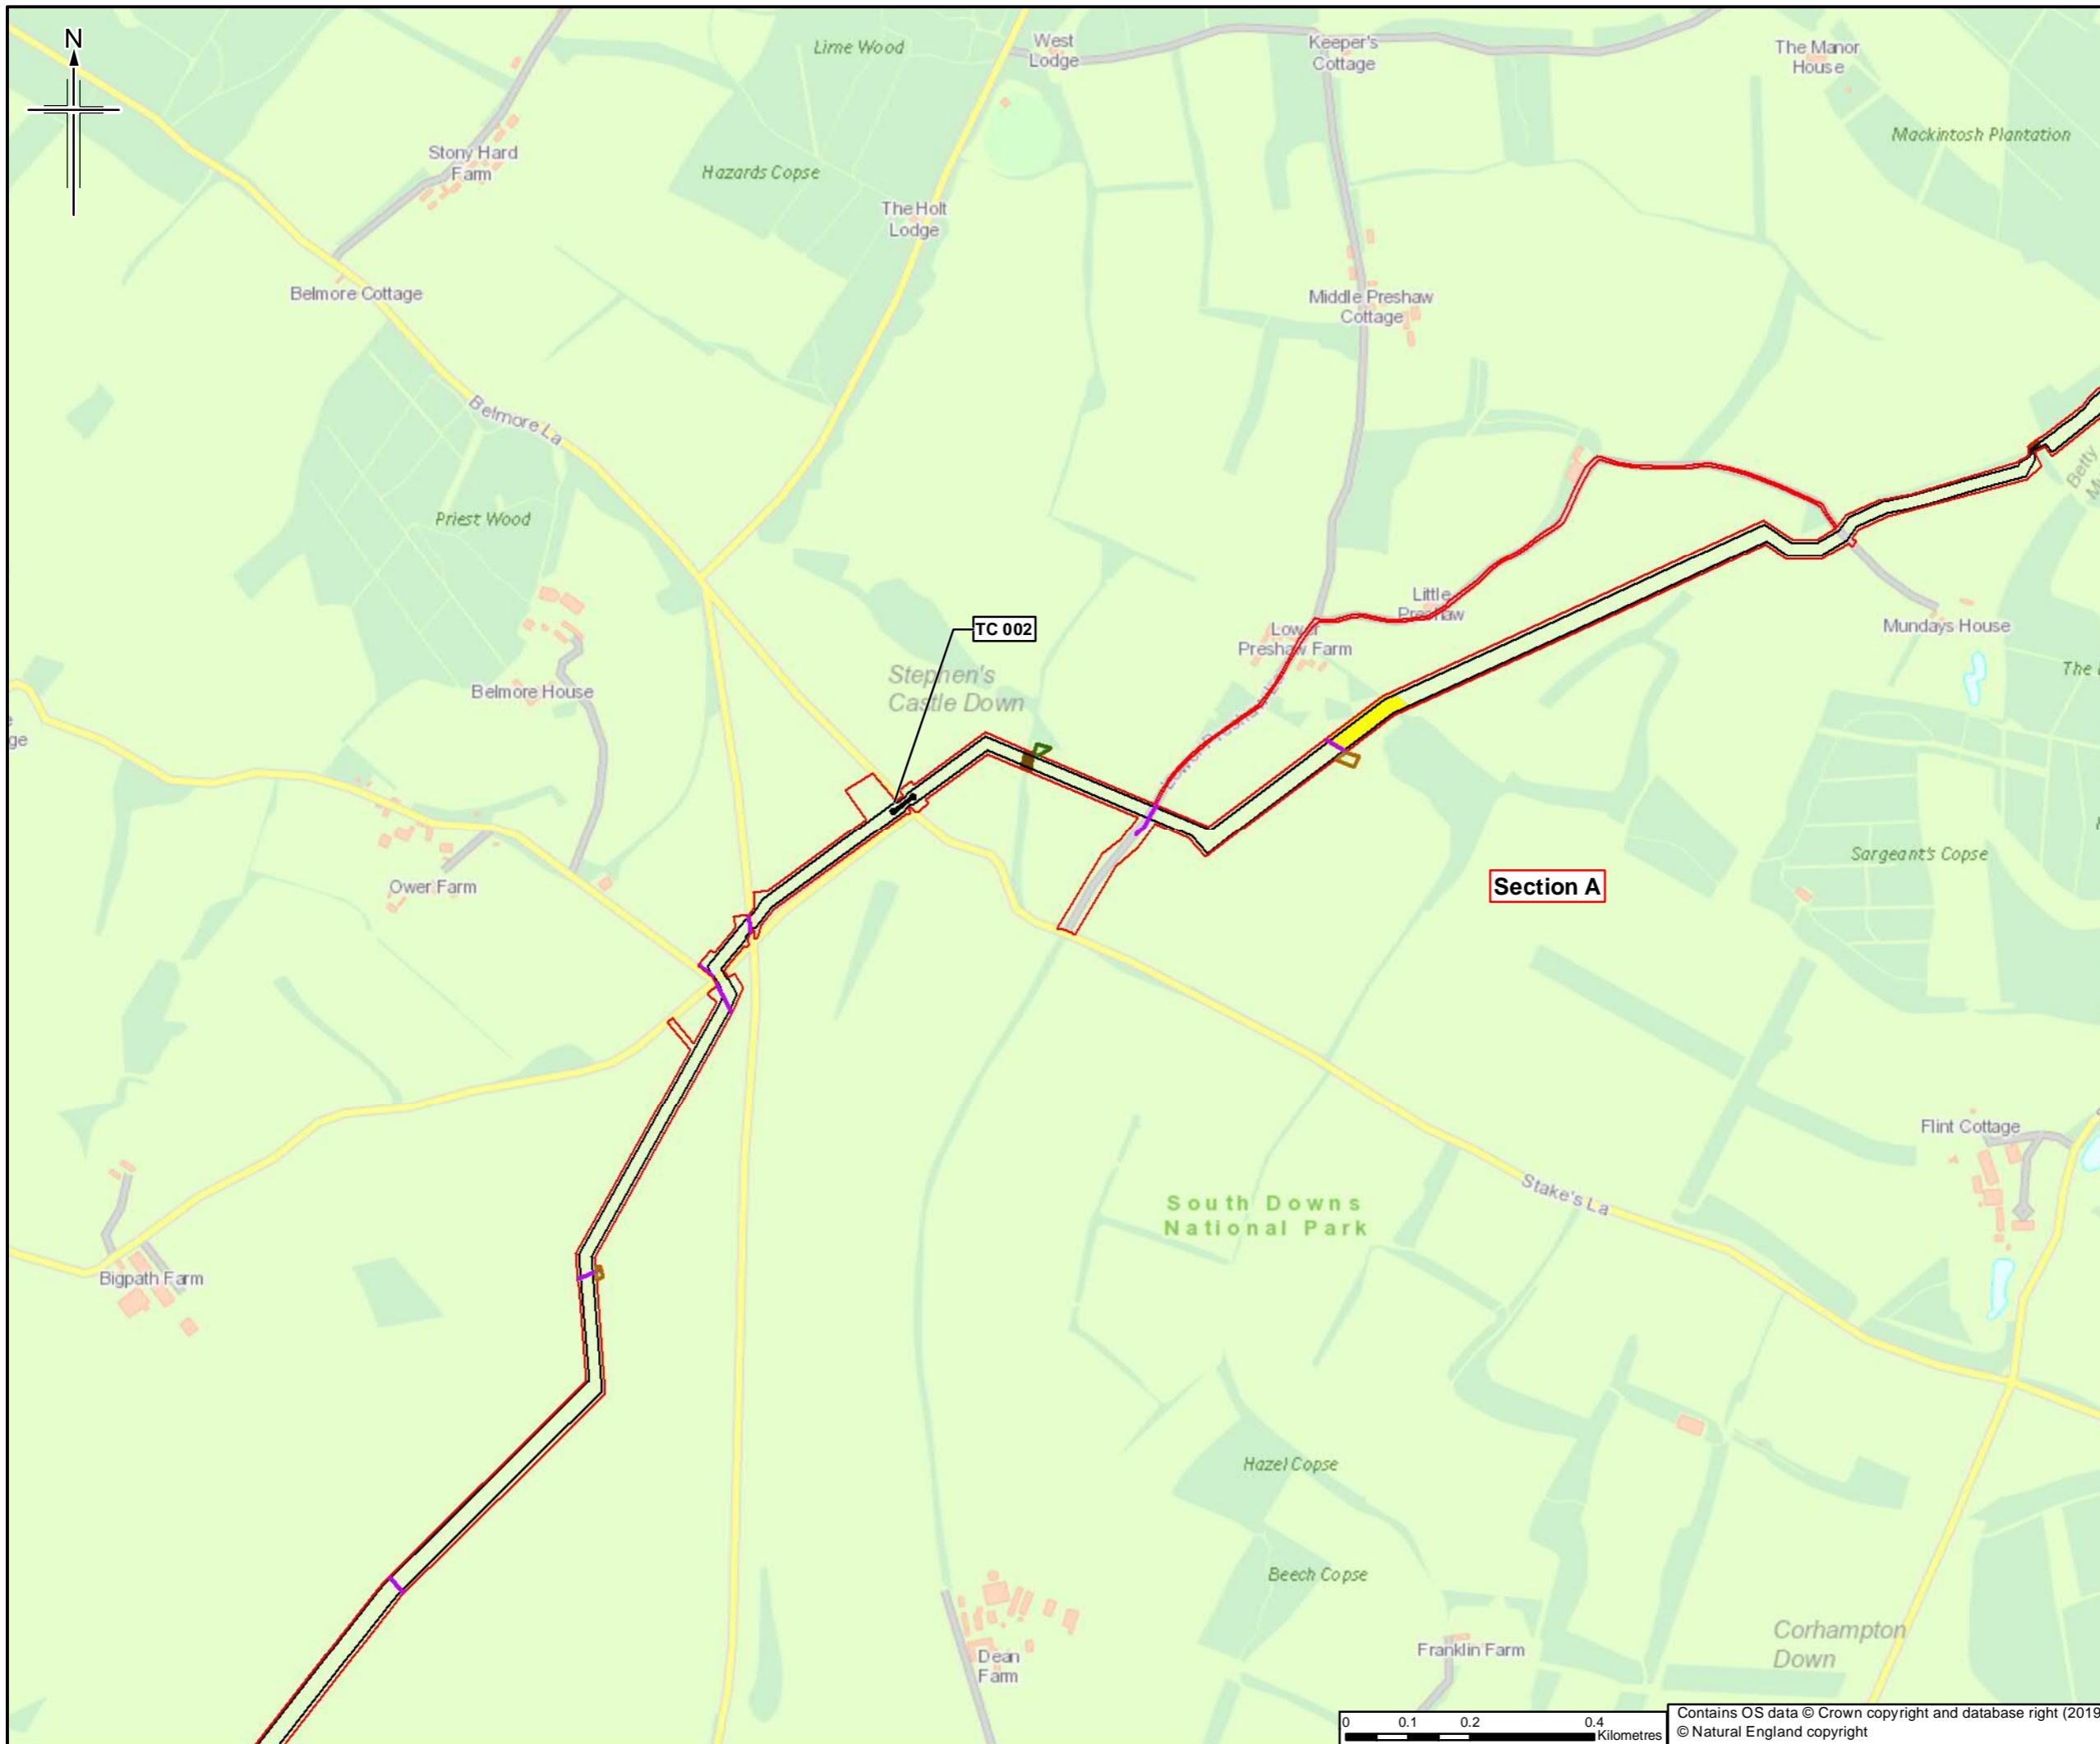

- Legend**
- Order Limits
  - Limits of deviation
  - Trenchless crossing
- Measures and Mitigation**
- Bat boxes
  - Tree planting
  - Common reptile - habitat manipulation (mid-March to October)
  - Dormouse mitigation: single-stage vegetation clearance under an EPS licence
  - Dormouse mitigation: two-stage clearance of vegetation under an EPS licence

Sheet displays part of Section A

Rev	Rev. Date	Purpose of revision	Orig/Dwn	Checked	Rev'd	Apprv'd
0	28/03/2019	For Issue	LM	NS	LG	SH


Author  
**JACOBS**  
 1180 Epsom Road, Wokingham, Wokingham, RG41 5TU, UK  
 Tel: +44(0)118 946 7000 Fax: +44(0)118 946 7001  
 www.jacobs.com

Client  
 Esso Petroleum Company, Limited  
 Ermyn House,  
 Ermyn Way,  
 Leatherhead,  
 Surrey,  
 KT22 8UX

Project  
 Southamton to London Pipeline Project



Drawing title  
**ENVIRONMENTAL STATEMENT  
 BIODIVERSITY AND LANDSCAPE  
 MEASURES AND MITIGATION  
 APFP Reg. (2009) 5(2)(o)**

Drawing Status	For Issue	
Scale	1:10,000 @ A3	DO NOT SCALE
Jacobs No.	B2325300	
ProjectWise No.	B2325300-JAC-000-ENV-DRG-001005	
Drawing number	Figure 7.5 Sheet 4 of 34	Rev 0

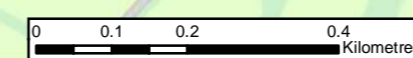

Contains OS data © Crown copyright and database right (2019)  
 © Natural England copyright

This drawing is not to be used in whole or part other than for the intended purpose and project as defined on this drawing. Refer to the contract for full terms and conditions.

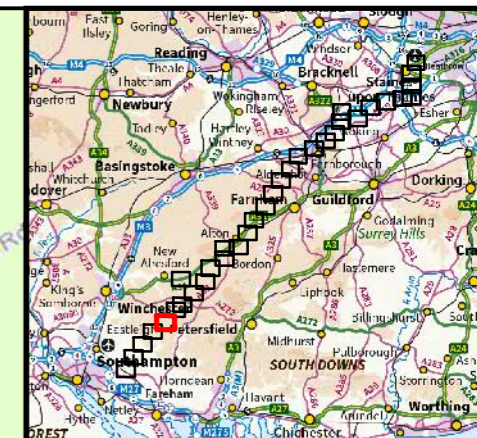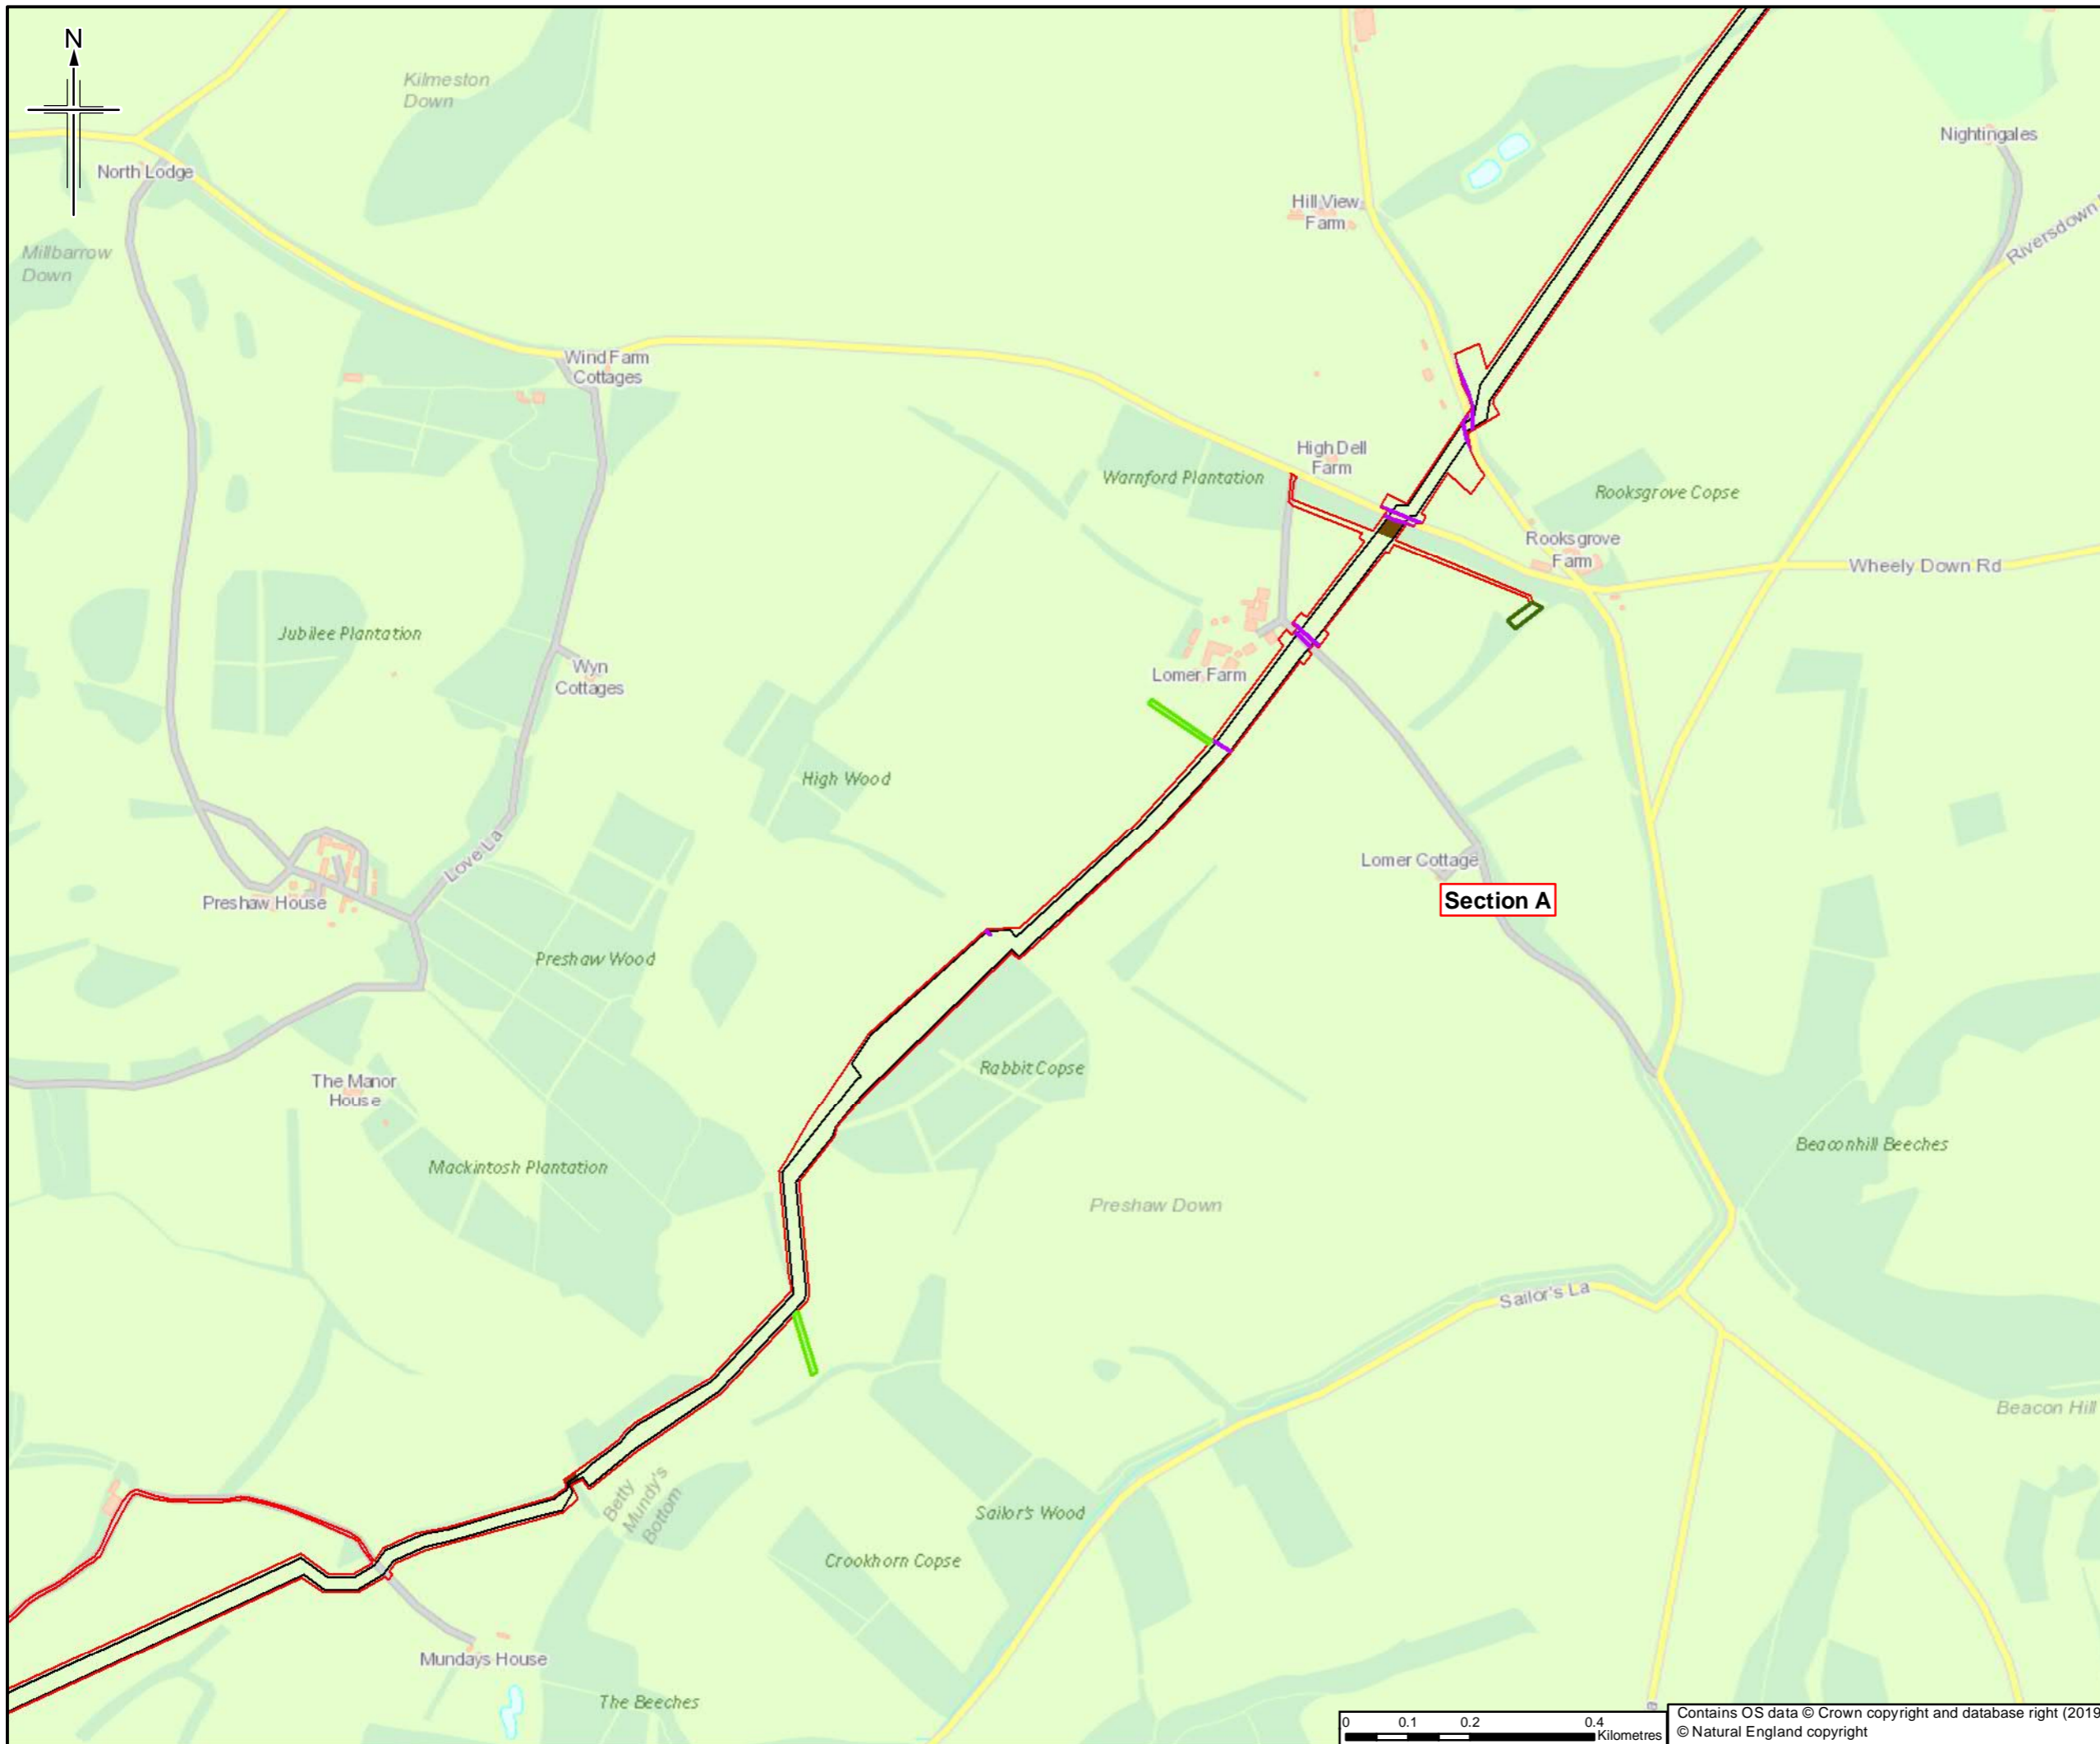

- Legend**
- Order Limits
  - Limits of deviation
- Measures and Mitigation**
- Hedgerow infilling
  - Tree planting
  - Dormouse mitigation: single-stage vegetation clearance under an EPS licence
  - Dormouse mitigation: two-stage clearance of vegetation under an EPS licence

Sheet displays part of Section A

0	28/03/2019	For Issue	LM	NS	LG	SH
Rev.	Rev. Date	Purpose of revision	Orig/Dwn	Check'd	Rev'd	Appr'd


**JACOBS**  
 1160 Epsom Road, Wokingham, RG41 2TU, UK  
 Tel: +44(0)118 946 7000 Fax: +44(0)118 946 7021  
 www.jacobs.com

Client  
 Esso Petroleum Company, Limited  
 Ermyn House,  
 Ermyn Way,  
 Leatherhead,  
 Surrey,  
 KT22 8UX

Project  
 Southamton to London Pipeline Project

Drawing title  
**ENVIRONMENTAL STATEMENT  
 BIODIVERSITY AND LANDSCAPE  
 MEASURES AND MITIGATION**  
 APFP Reg. (2009) 5(2)(o)

Drawing Status	For Issue	
Scale	1:10,000 @ A3	DO NOT SCALE
Jacobs No.	B2325300	
ProjectWise No.	B2325300-JAC-000-ENV-DRG-001005	
Drawing number	Figure 7.5 Sheet 5 of 34	Rev 0

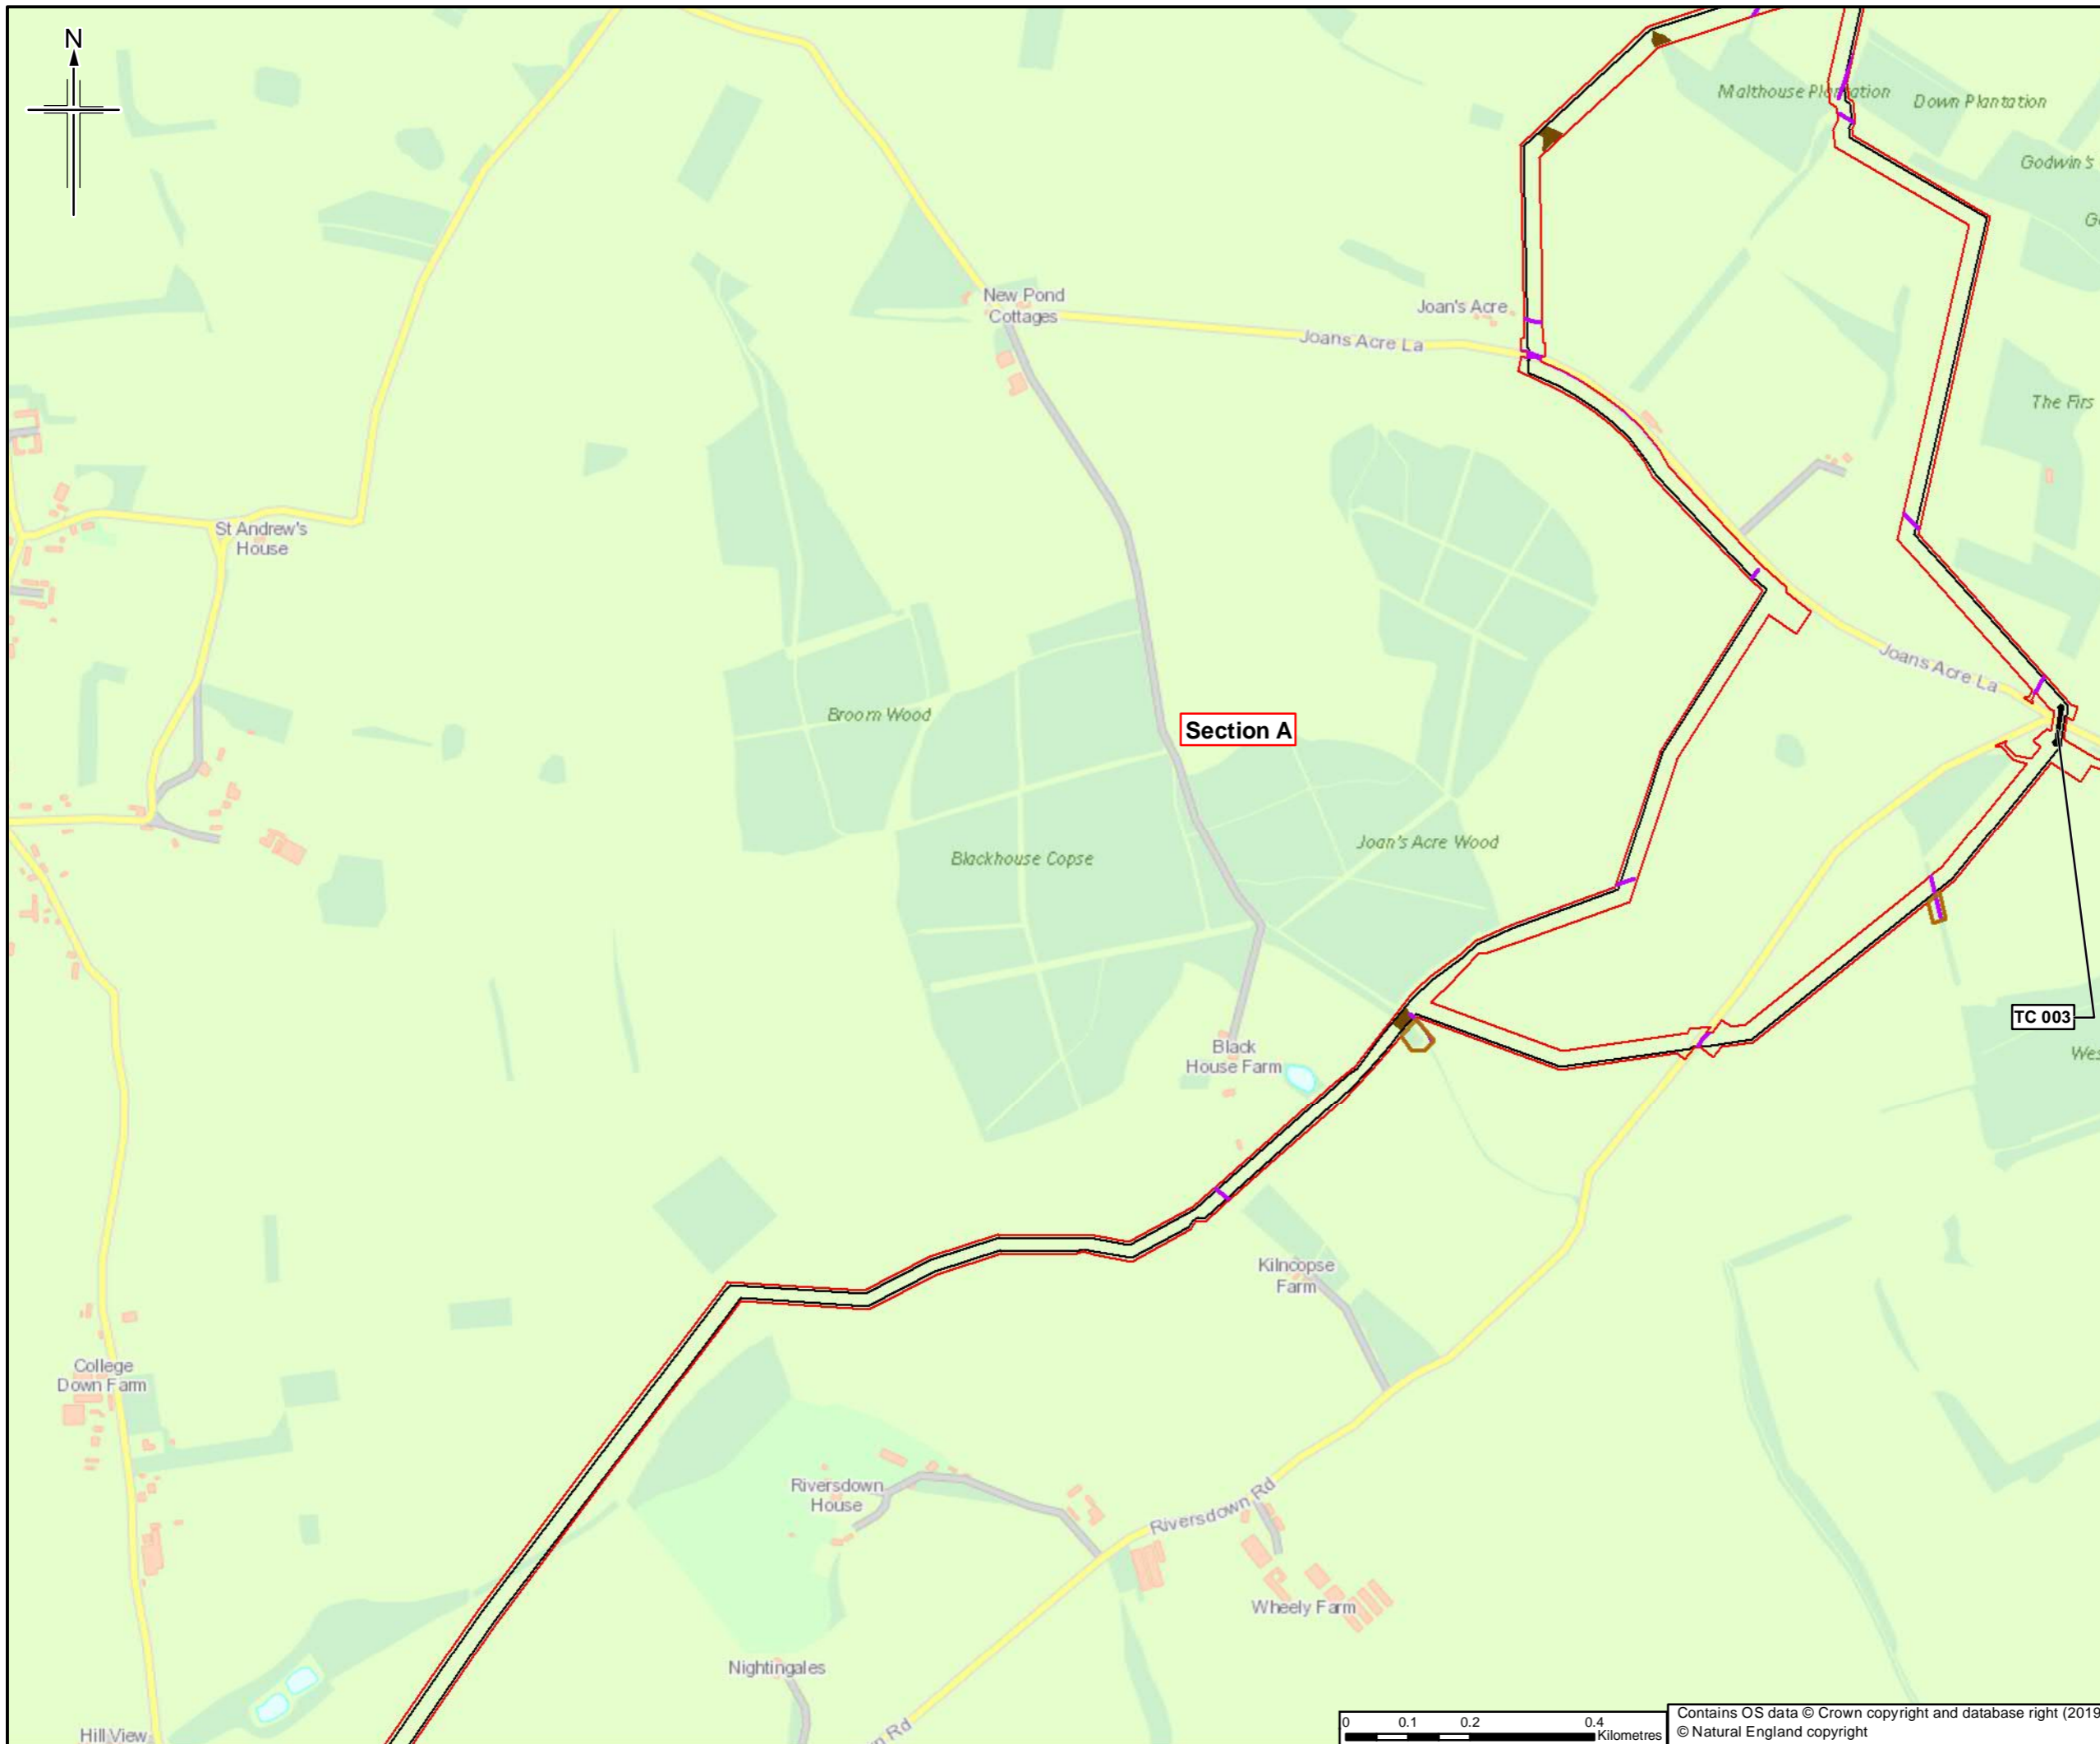

- Legend**
- Order Limits
  - Limits of deviation
  - Trenchless crossing
- Measures and Mitigation**
- Bat boxes
  - Dormouse mitigation: single-stage vegetation clearance under an EPS licence
  - Dormouse mitigation: two-stage clearance of vegetation under an EPS licence



Sheet displays part of Section A

Rev	Rev. Date	Purpose of revision	Orig/Dwn	Check'd	Rev'd	Appr'd
0	28/03/2019	For Issue				


**JACOBS**  
 1100 Epsom Road, Weybridge, Middlesex, TW20 2EX, UK  
 Tel: +44(0)181 946 7000 Fax: +44(0)181 946 7001  
 www.jacobs.com

Client  
 Esso Petroleum Company, Limited  
 Ermyn House,  
 Ermyn Way,  
 Leatherhead,  
 Surrey,  
 KT22 8UX

Project  
 Southampton to London Pipeline Project

Drawing title  
 ENVIRONMENTAL STATEMENT  
 BIODIVERSITY AND LANDSCAPE  
 MEASURES AND MITIGATION  
 APFP Reg. (2009) 5(2)(o)

Drawing Status	For Issue	
Scale	1:10,000 @ A3	DO NOT SCALE
Jacobs No.	B2325300	
ProjectWise No.	B2325300-JAC-000-ENV-DRG-001005	
Drawing number	Figure 7.5 Sheet 6 of 34	Rev 0

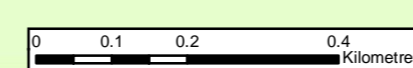

Contains OS data © Crown copyright and database right (2019)  
 © Natural England copyright

This drawing is not to be used in whole or part other than for the intended purpose and project as defined on this drawing. Refer to the contract for full terms and conditions.



- Legend**
- Order Limits
  - Limits of deviation
  - Section break
  - Section break
  - Trenchless crossing
  - Measures and Mitigation
  - Hedgerow infilling
  - Bat boxes
  - Dormouse mitigation: single-stage vegetation clearance under an EPS licence
  - Dormouse mitigation: two-stage clearance of vegetation under an EPS licence

Sheet displays parts of Section A and Section B

Rev.	Date	Purpose of revision	Orig/Dwn	Checked	Rev'd	Apprv'd
0	28/03/2019	For Issue	LM	NS	LG	SH

**JACOBS**  
 1180 Epsom Road, Weybridge, Middlesex, TW20 2EX, UK  
 Tel: +44(0)181 946 7000 Fax: +44(0)181 946 7001  
 www.jacobs.com


Client  
 Esso Petroleum Company, Limited  
 Ermyn House,  
 Ermyn Way,  
 Leatherhead,  
 Surrey,  
 KT22 8UX

Project  
**Southampton to London Pipeline Project**

Drawing title  
**ENVIRONMENTAL STATEMENT  
 BIODIVERSITY AND LANDSCAPE  
 MEASURES AND MITIGATION  
 APFP Reg. (2009) 5(2)(o)**

Drawing Status	For Issue	
Scale	1:10,000 @ A3	DO NOT SCALE
Jacobs No.	B2325300	
Project/Wise No.	B2325300-JAC-000-ENV-DRG-001005	
Drawing number	Figure 7.5 Sheet 7 of 34	Rev 0

Contains OS data © Crown copyright and database right (2019)  
 © Natural England copyright

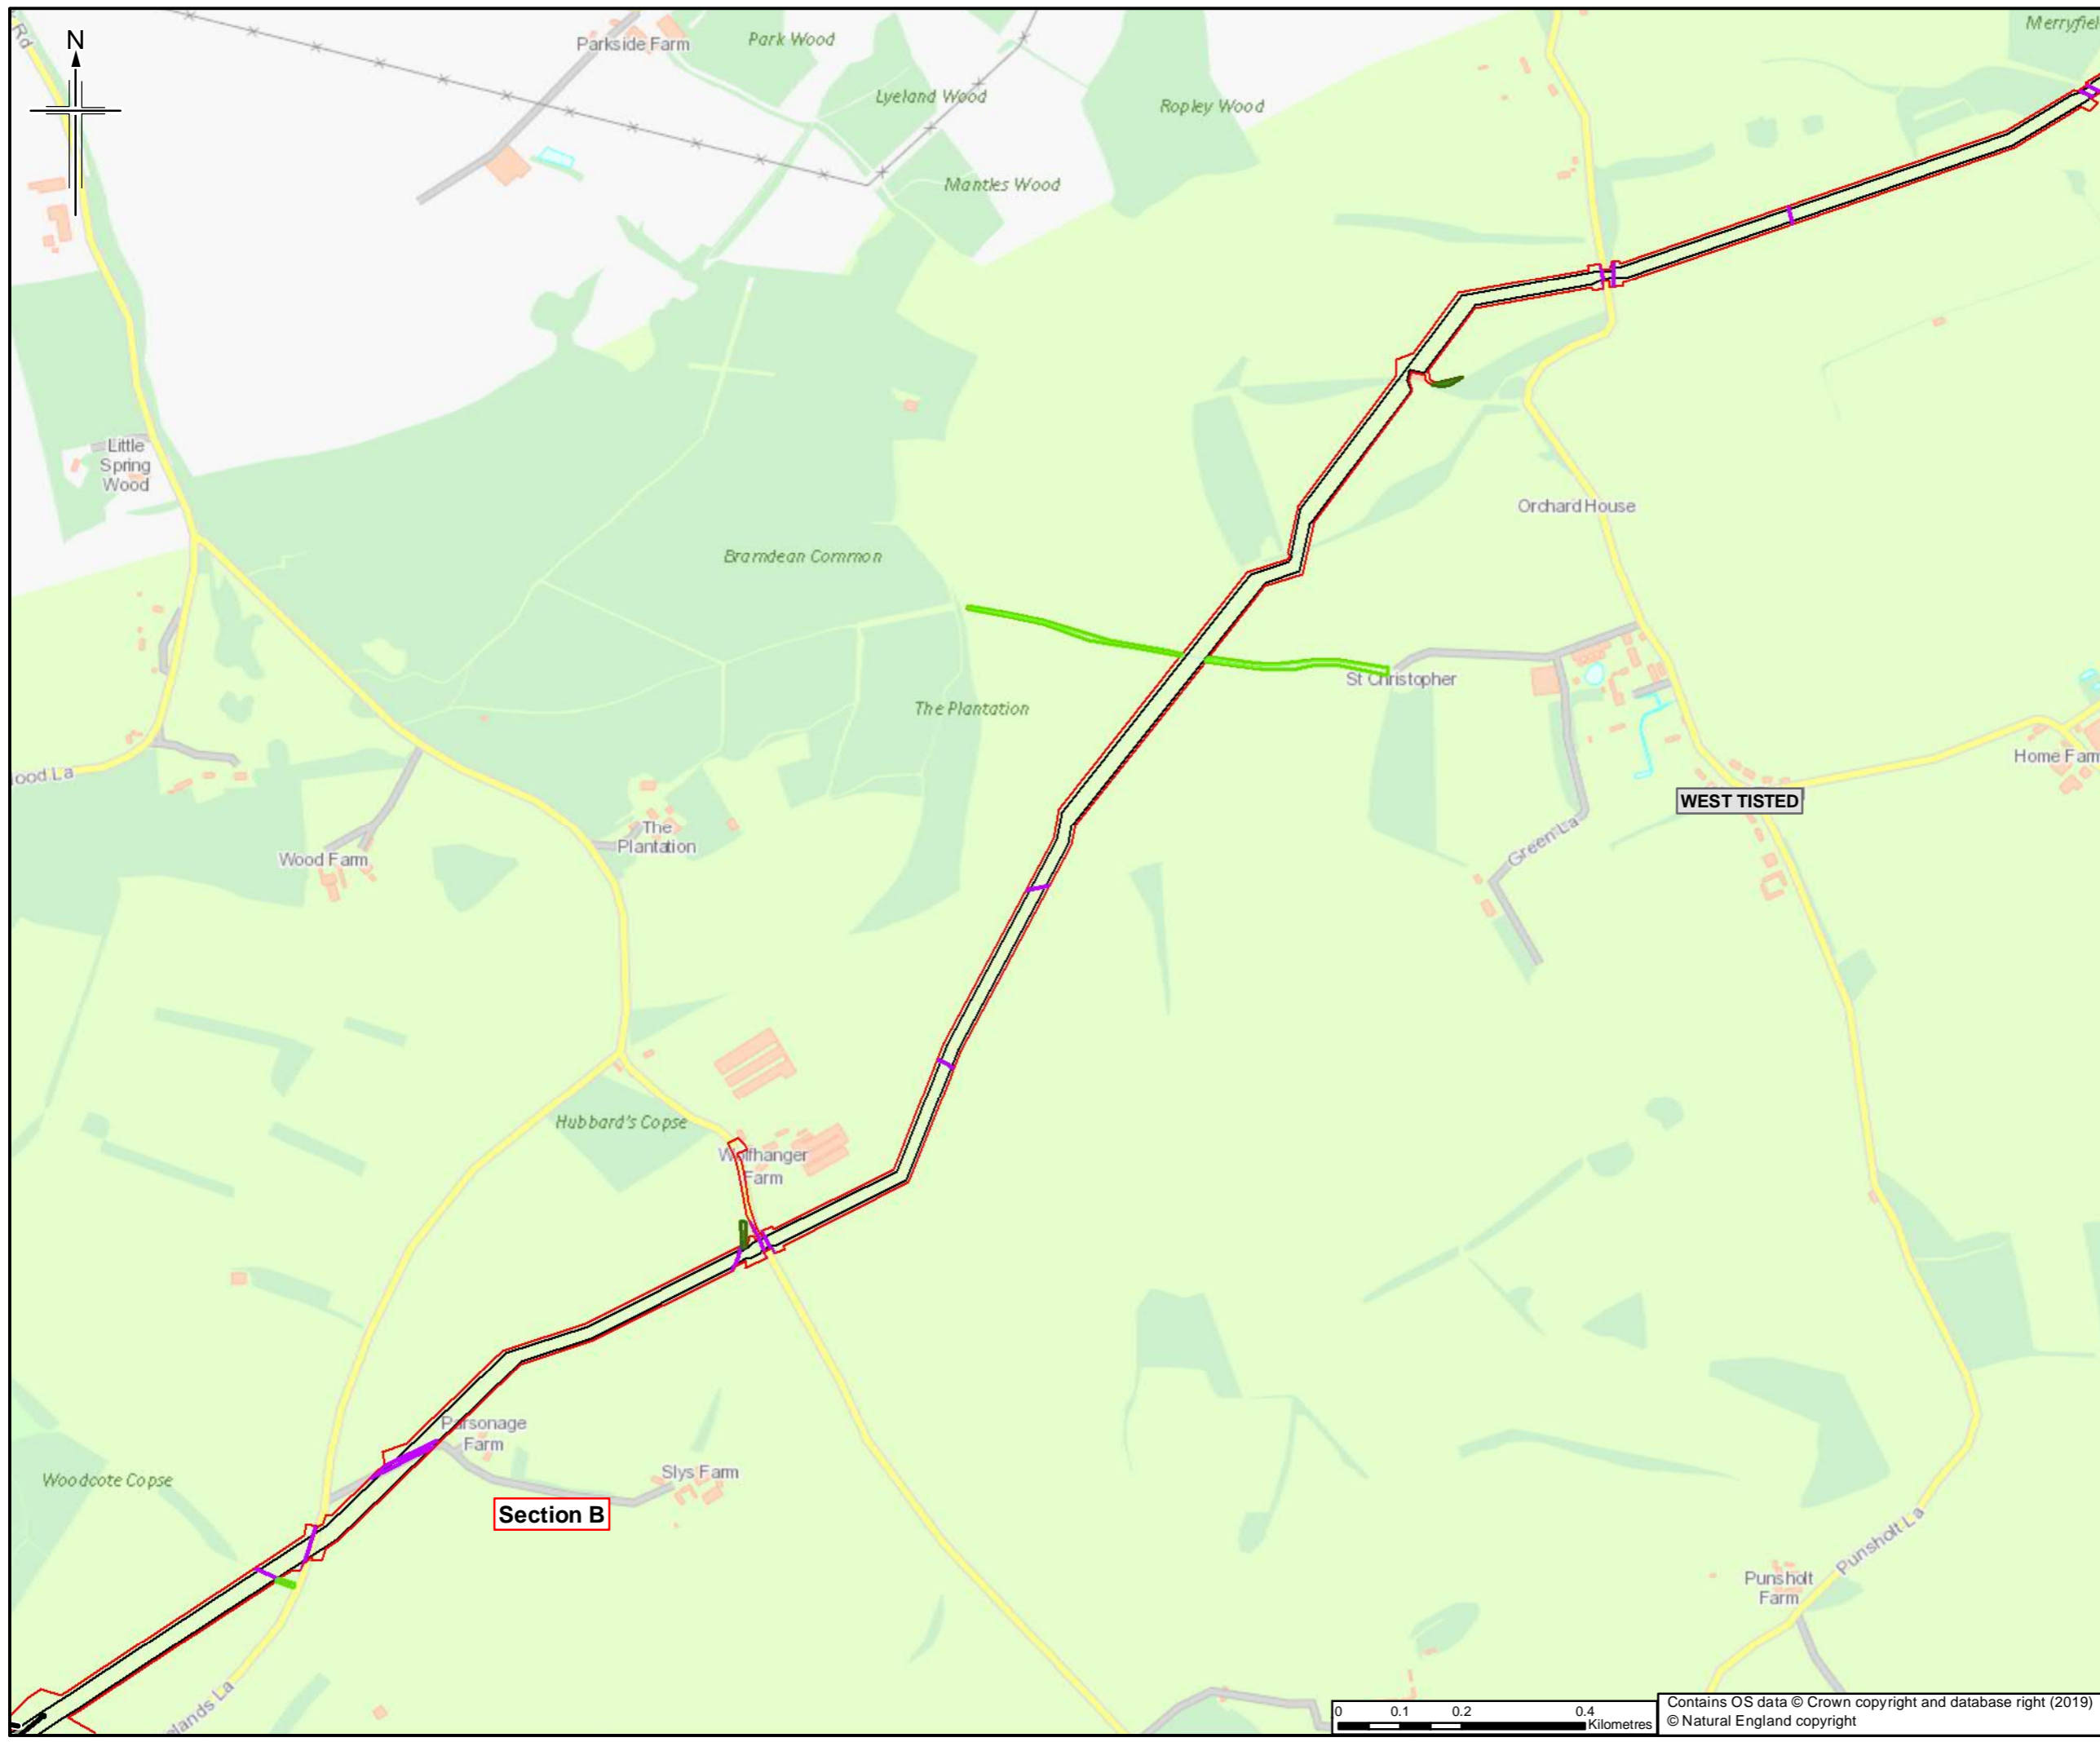

- Legend**
- Order Limits
  - Limits of deviation
  - Section break
  - Trenchless crossing
- Measures and Mitigation**
- Hedgerow infilling
  - Tree planting
  - Dormouse mitigation: single-stage vegetation clearance under an EPS licence

Sheet displays part of Section B

Rev.	Rev. Date	Purpose of revision	Orig/Dwn	Check'd	Rev'd	Apprv'd
0	28/03/2019	For Issue	LM	NS	LG	SH

Author

**JACOBS**  
 1180 Epsom Road, Wokingham, Wokingham, RG41 5TU, UK  
 Tel: +44(0)118 946 7000 Fax: +44(0)118 946 7001  
 www.jacobs.com

Client  
 Esso Petroleum Company, Limited  
 Ermyn House,  
 Ermyn Way,  
 Leatherhead,  
 Surrey,  
 KT22 8UX


Project

**Southampton to London Pipeline Project**

Drawing title


**ENVIRONMENTAL STATEMENT  
 BIODIVERSITY AND LANDSCAPE  
 MEASURES AND MITIGATION  
 APFP Reg. (2009) 5(2)(o)**

Drawing Status	For Issue	
Scale	1:10,000 @ A3	DO NOT SCALE
Jacobs No.	B2325300	
ProjectWise No.	B2325300-JAC-000-ENV-DRG-001005	
Drawing number	Figure 7.5 Sheet 8 of 34	Rev 0

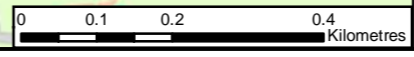

Contains OS data © Crown copyright and database right (2019)  
 © Natural England copyright

This drawing is not to be used in whole or part other than for the intended purpose and project as defined on this drawing. Refer to the contract for full terms and conditions.

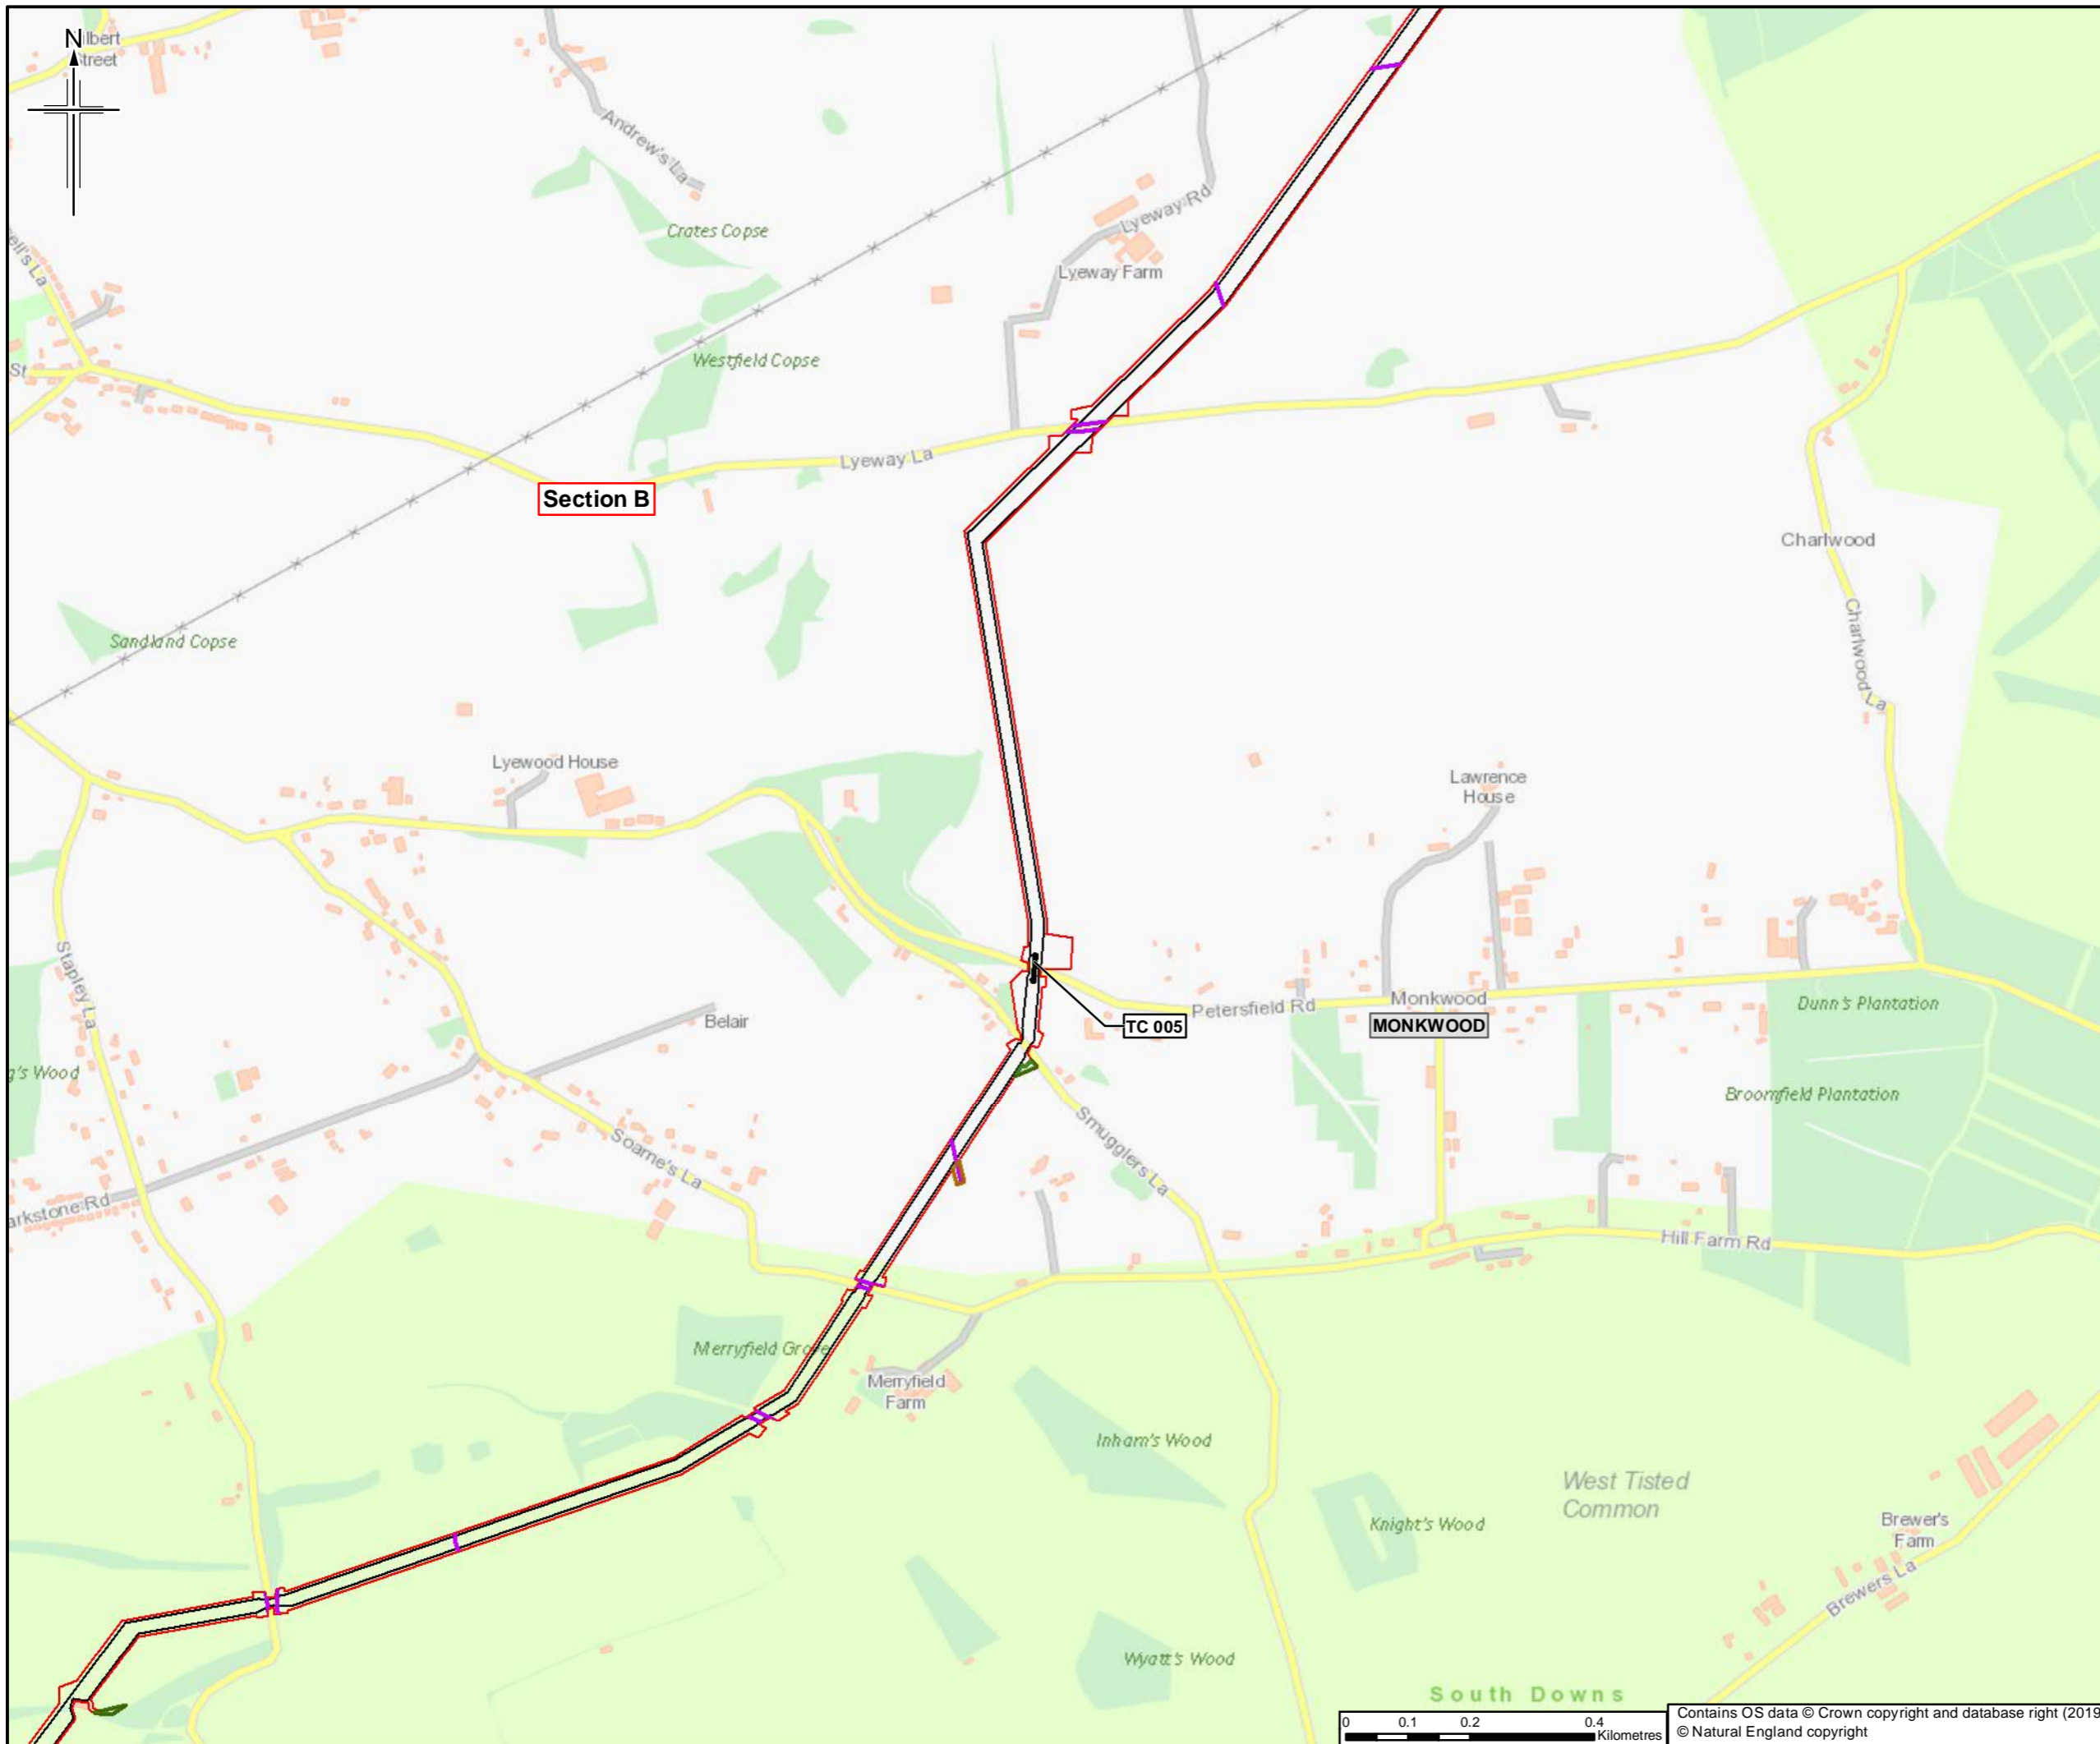

- Legend**
- Order Limits
  - Limits of deviation
  - Trenchless crossing
- Measures and Mitigation**
- Bat boxes
  - Tree planting
  - Dormouse mitigation: single-stage vegetation clearance under an EPS licence

Sheet displays part of Section B

Rev.	Date	Purpose of revision	Orig/Dwn	Check'd	Rev'd	Appr'd
0	28/03/2019	For Issue				


**JACOBS**  
 1100 Epsom Road, Wokingham, RG41 0TU, UK  
 Tel: +44(0)118 946 7000 Fax: +44(0)118 946 7021  
 www.jacobs.com

Client  
 Esso Petroleum Company, Limited  
 Ermyn House,  
 Ermyn Way,  
 Leatherhead,  
 Surrey,  
 KT22 8UX

Project  
 Southamton to London Pipeline Project


Drawing title  
**ENVIRONMENTAL STATEMENT  
 BIODIVERSITY AND LANDSCAPE  
 MEASURES AND MITIGATION  
 APFP Reg. (2009) 5(2)(o)**

Drawing Status	For Issue
Scale	1:10,000 @ A3 DO NOT SCALE
Jacobs No.	B2325300
ProjectWise No.	B2325300-JAC-000-ENV-DRG-001005
Drawing number	Figure 7.5 Sheet 9 of 34
Rev	0

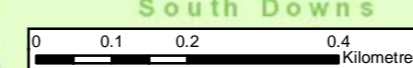

Contains OS data © Crown copyright and database right (2019)  
 © Natural England copyright

This drawing is not to be used in whole or part other than for the intended purpose and project as defined on this drawing. Refer to the contract for full terms and conditions.

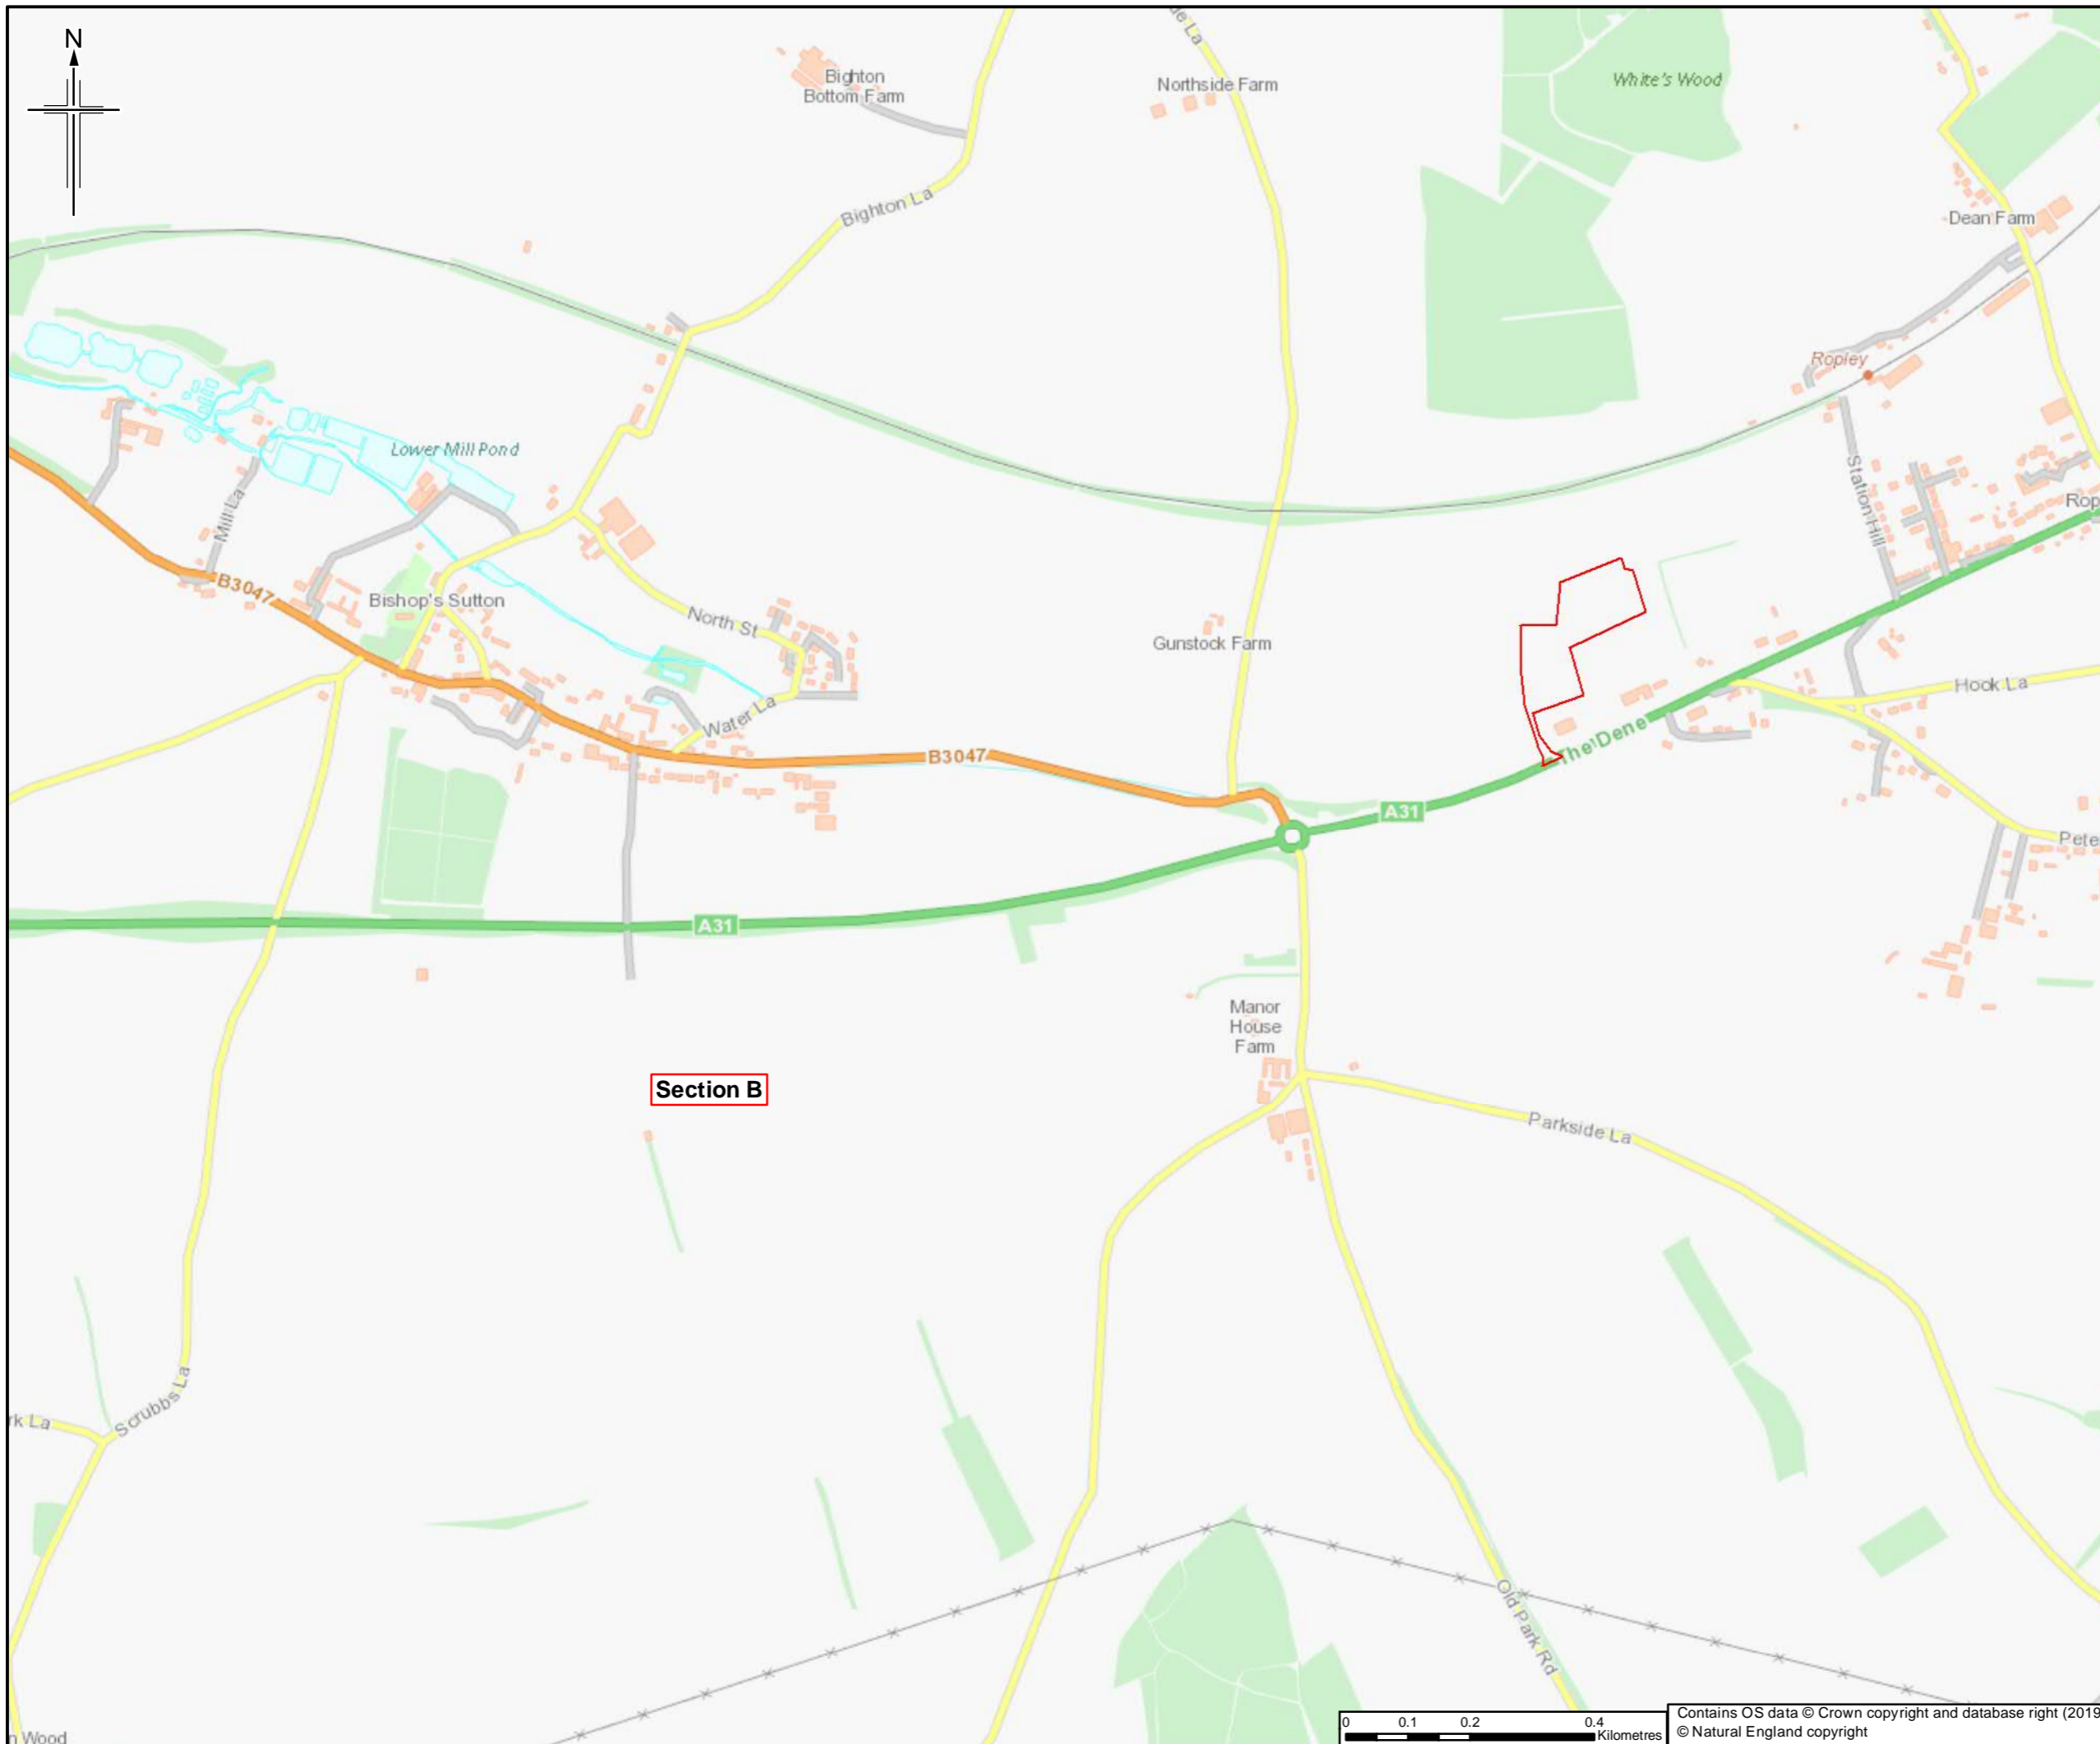

**Legend**  
 Order Limits

**Section B**

Sheet displays part of Section B

Rev.	Rev. Date	Purpose of revision	Orig/Dwn	Check'd	Rev'd	Appr'd
0	28/03/2019	For Issue	LM	NS	LG	SH


Author  
**JACOBS**  
 1180 Epsom Road, Wokingham, Wokingham, RG41 5TU, UK  
 Tel: +44(0)118 946 7000 Fax: +44(0)118 946 7001  
 www.jacobs.com

Client  
 Esso Petroleum Company, Limited  
 Ermyn House,  
 Ermyn Way,  
 Leatherhead,  
 Surrey,  
 KT22 8UX

Project  
 Southamton to London Pipeline Project

Drawing title  
 ENVIRONMENTAL STATEMENT  
 BIODIVERSITY AND LANDSCAPE  
 MEASURES AND MITIGATION  
 APFP Reg. (2009) 5(2)(o)

Drawing Status	For Issue	
Scale	1:10,000 @ A3	DO NOT SCALE
Jacobs No.	B2325300	
ProjectWise No.	B2325300-JAC-000-ENV-DRG-001005	
Drawing number	Figure 7.5 Sheet 10 of 34	Rev 0

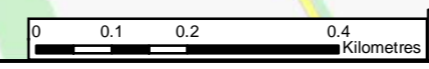

Contains OS data © Crown copyright and database right (2019)  
 © Natural England copyright

This drawing is not to be used in whole or part other than for the intended purpose and project as defined on this drawing. Refer to the contract for full terms and conditions.



- Legend**
- Order Limits
  - Limits of deviation
- Measures and Mitigation**
- Hedgerow infilling
  - Bat boxes
  - Tree planting
  - Dormouse mitigation: single-stage vegetation clearance under an EPS licence

**Section B**

Sheet displays part of Section B

0	28/03/2019	For Issue	LM	NS	LG	SH
---	------------	-----------	----	----	----	----

Rev. Rev. Date Purpose of revision Orig/Dwn Checkd/Rev'd Apprv'd

Author

**JACOBS**  
 1180 Epsom Road, Weybridge, Middlesex, TW20 3EU, UK  
 Tel: +44(0)181 946 7000 Fax: +44(0)181 946 7021  
 www.jacobs.com

Client  
 Esso Petroleum Company, Limited  
 Ermyn House,  
 Ermyn Way,  
 Leatherhead,  
 Surrey,  
 KT22 8UX


Project

Southampton to London Pipeline Project

Drawing title

**ENVIRONMENTAL STATEMENT  
 BIODIVERSITY AND LANDSCAPE  
 MEASURES AND MITIGATION  
 APFP Reg. (2009) 5(2)(o)**


Drawing Status	For Issue	
Scale	1:10,000 @ A3	DO NOT SCALE
Jacobs No.	B2325300	
ProjectWise No.	B2325300-JAC-000-ENV-DRG-001005	
Drawing number	Figure 7.5 Sheet 11 of 34	Rev 0

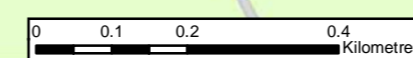

Contains OS data © Crown copyright and database right (2019)  
 © Natural England copyright

This drawing is not to be used in whole or part other than for the intended purpose and project as defined on this drawing. Refer to the contract for full terms and conditions.



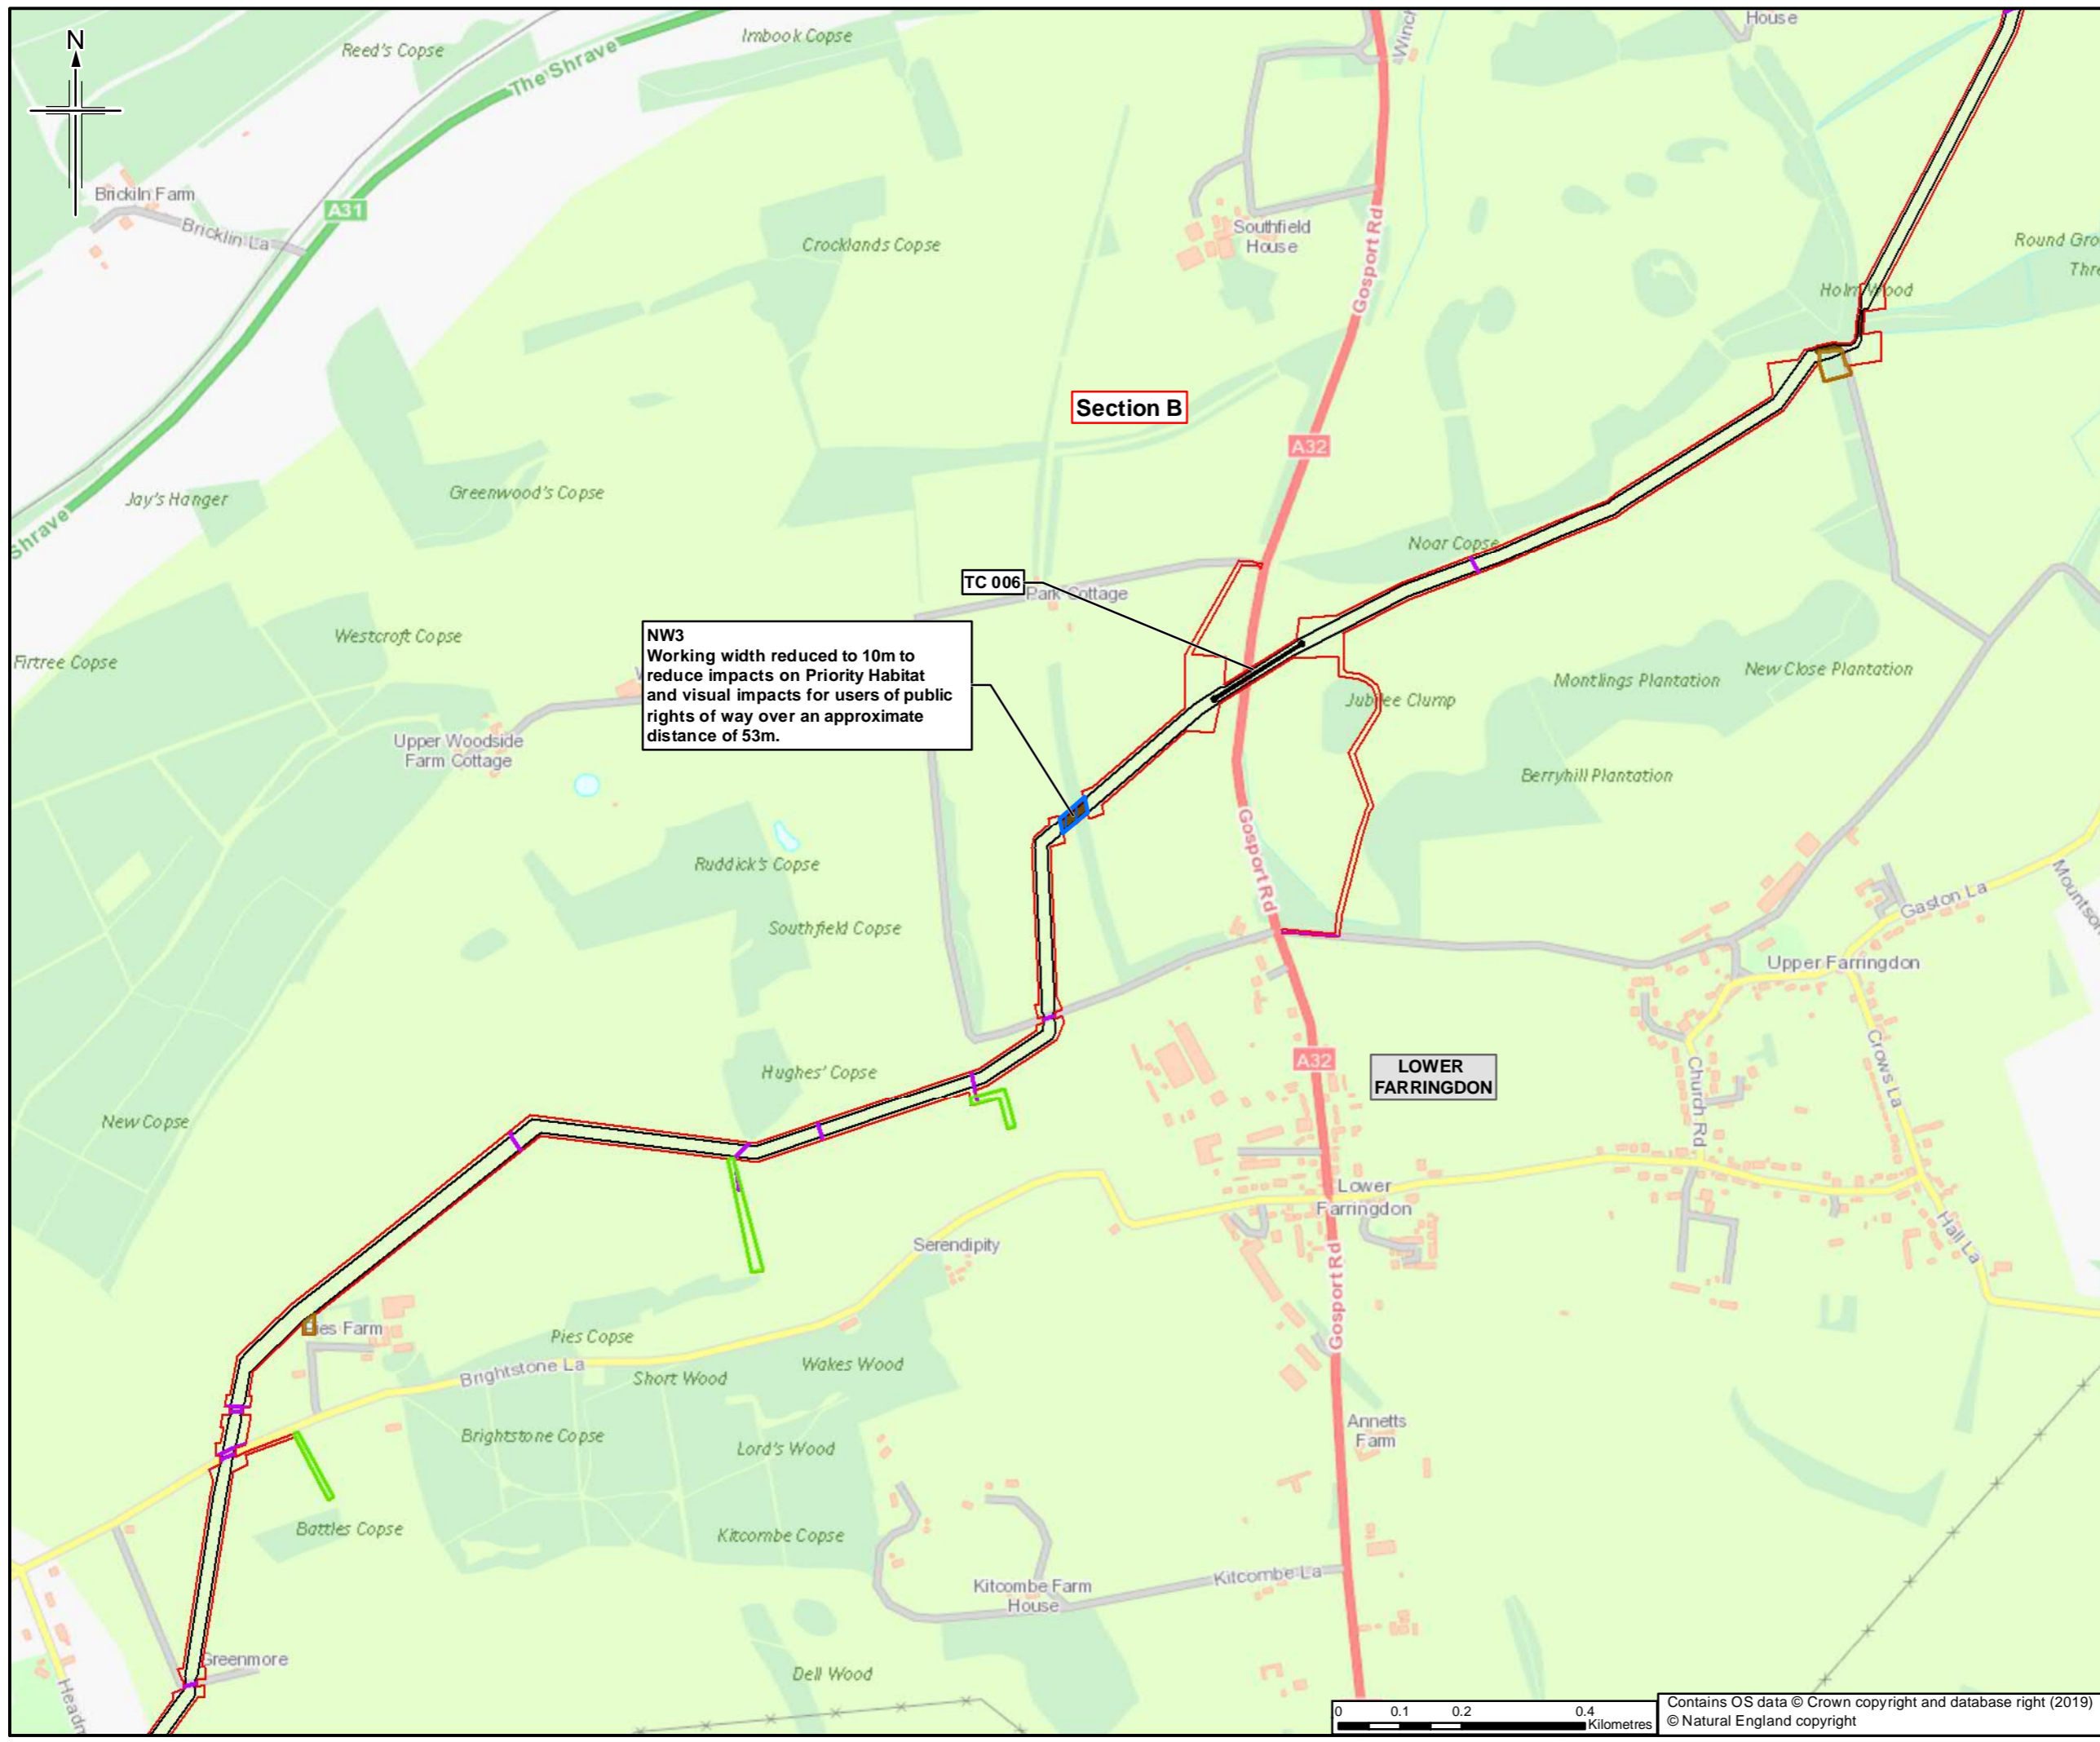

- Legend**
- Order Limits
  - Limits of deviation
  - Trenchless crossing
  - Narrow width working
- Measures and Mitigation**
- Hedgerow infilling
  - Bat boxes
  - Dormouse mitigation: single-stage vegetation clearance under an EPS licence
  - Dormouse mitigation: two-stage clearance of vegetation under an EPS licence

**NW3**  
Working width reduced to 10m to reduce impacts on Priority Habitat and visual impacts for users of public rights of way over an approximate distance of 53m.

Sheet displays part of Section B

0	28/03/2019	For Issue	LM	NS	LG	SH
Rev.	Date	Purpose of revision	Orig/Dwn	Check'd	Rev'd	Appr'd


**JACOBS**  
1180 Epsom Road, Weybridge, Middlesex, TW20 2EX, UK  
Tel: +44(0)181 946 7000 Fax: +44(0)181 946 7001  
www.jacobs.com

**Client**  
Esso Petroleum Company, Limited  
Ermyn House,  
Ermyn Way,  
Leatherhead,  
Surrey,  
KT22 8UX

**Project**  
 **Southampton to London Pipeline Project**



**Drawing title**  
ENVIRONMENTAL STATEMENT  
BIODIVERSITY AND LANDSCAPE  
MEASURES AND MITIGATION  
APFP Reg. (2009) 5(2)(o)

Drawing Status	For Issue	
Scale	1:10,000 @ A3	DO NOT SCALE
Jacobs No.	B2325300	
ProjectWise No.	B2325300-JAC-000-ENV-DRG-001005	
Drawing number	Figure 7.5 Sheet 12 of 34	Rev 0

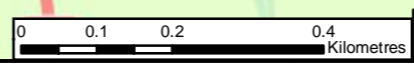

Contains OS data © Crown copyright and database right (2019)  
© Natural England copyright

This drawing is not to be used in whole or part other than for the intended purpose and project as defined on this drawing. Refer to the contract for full terms and conditions.

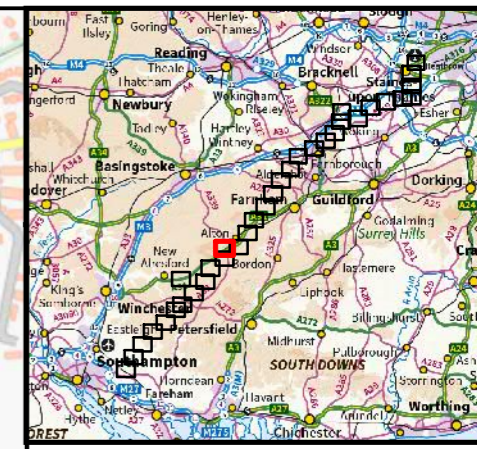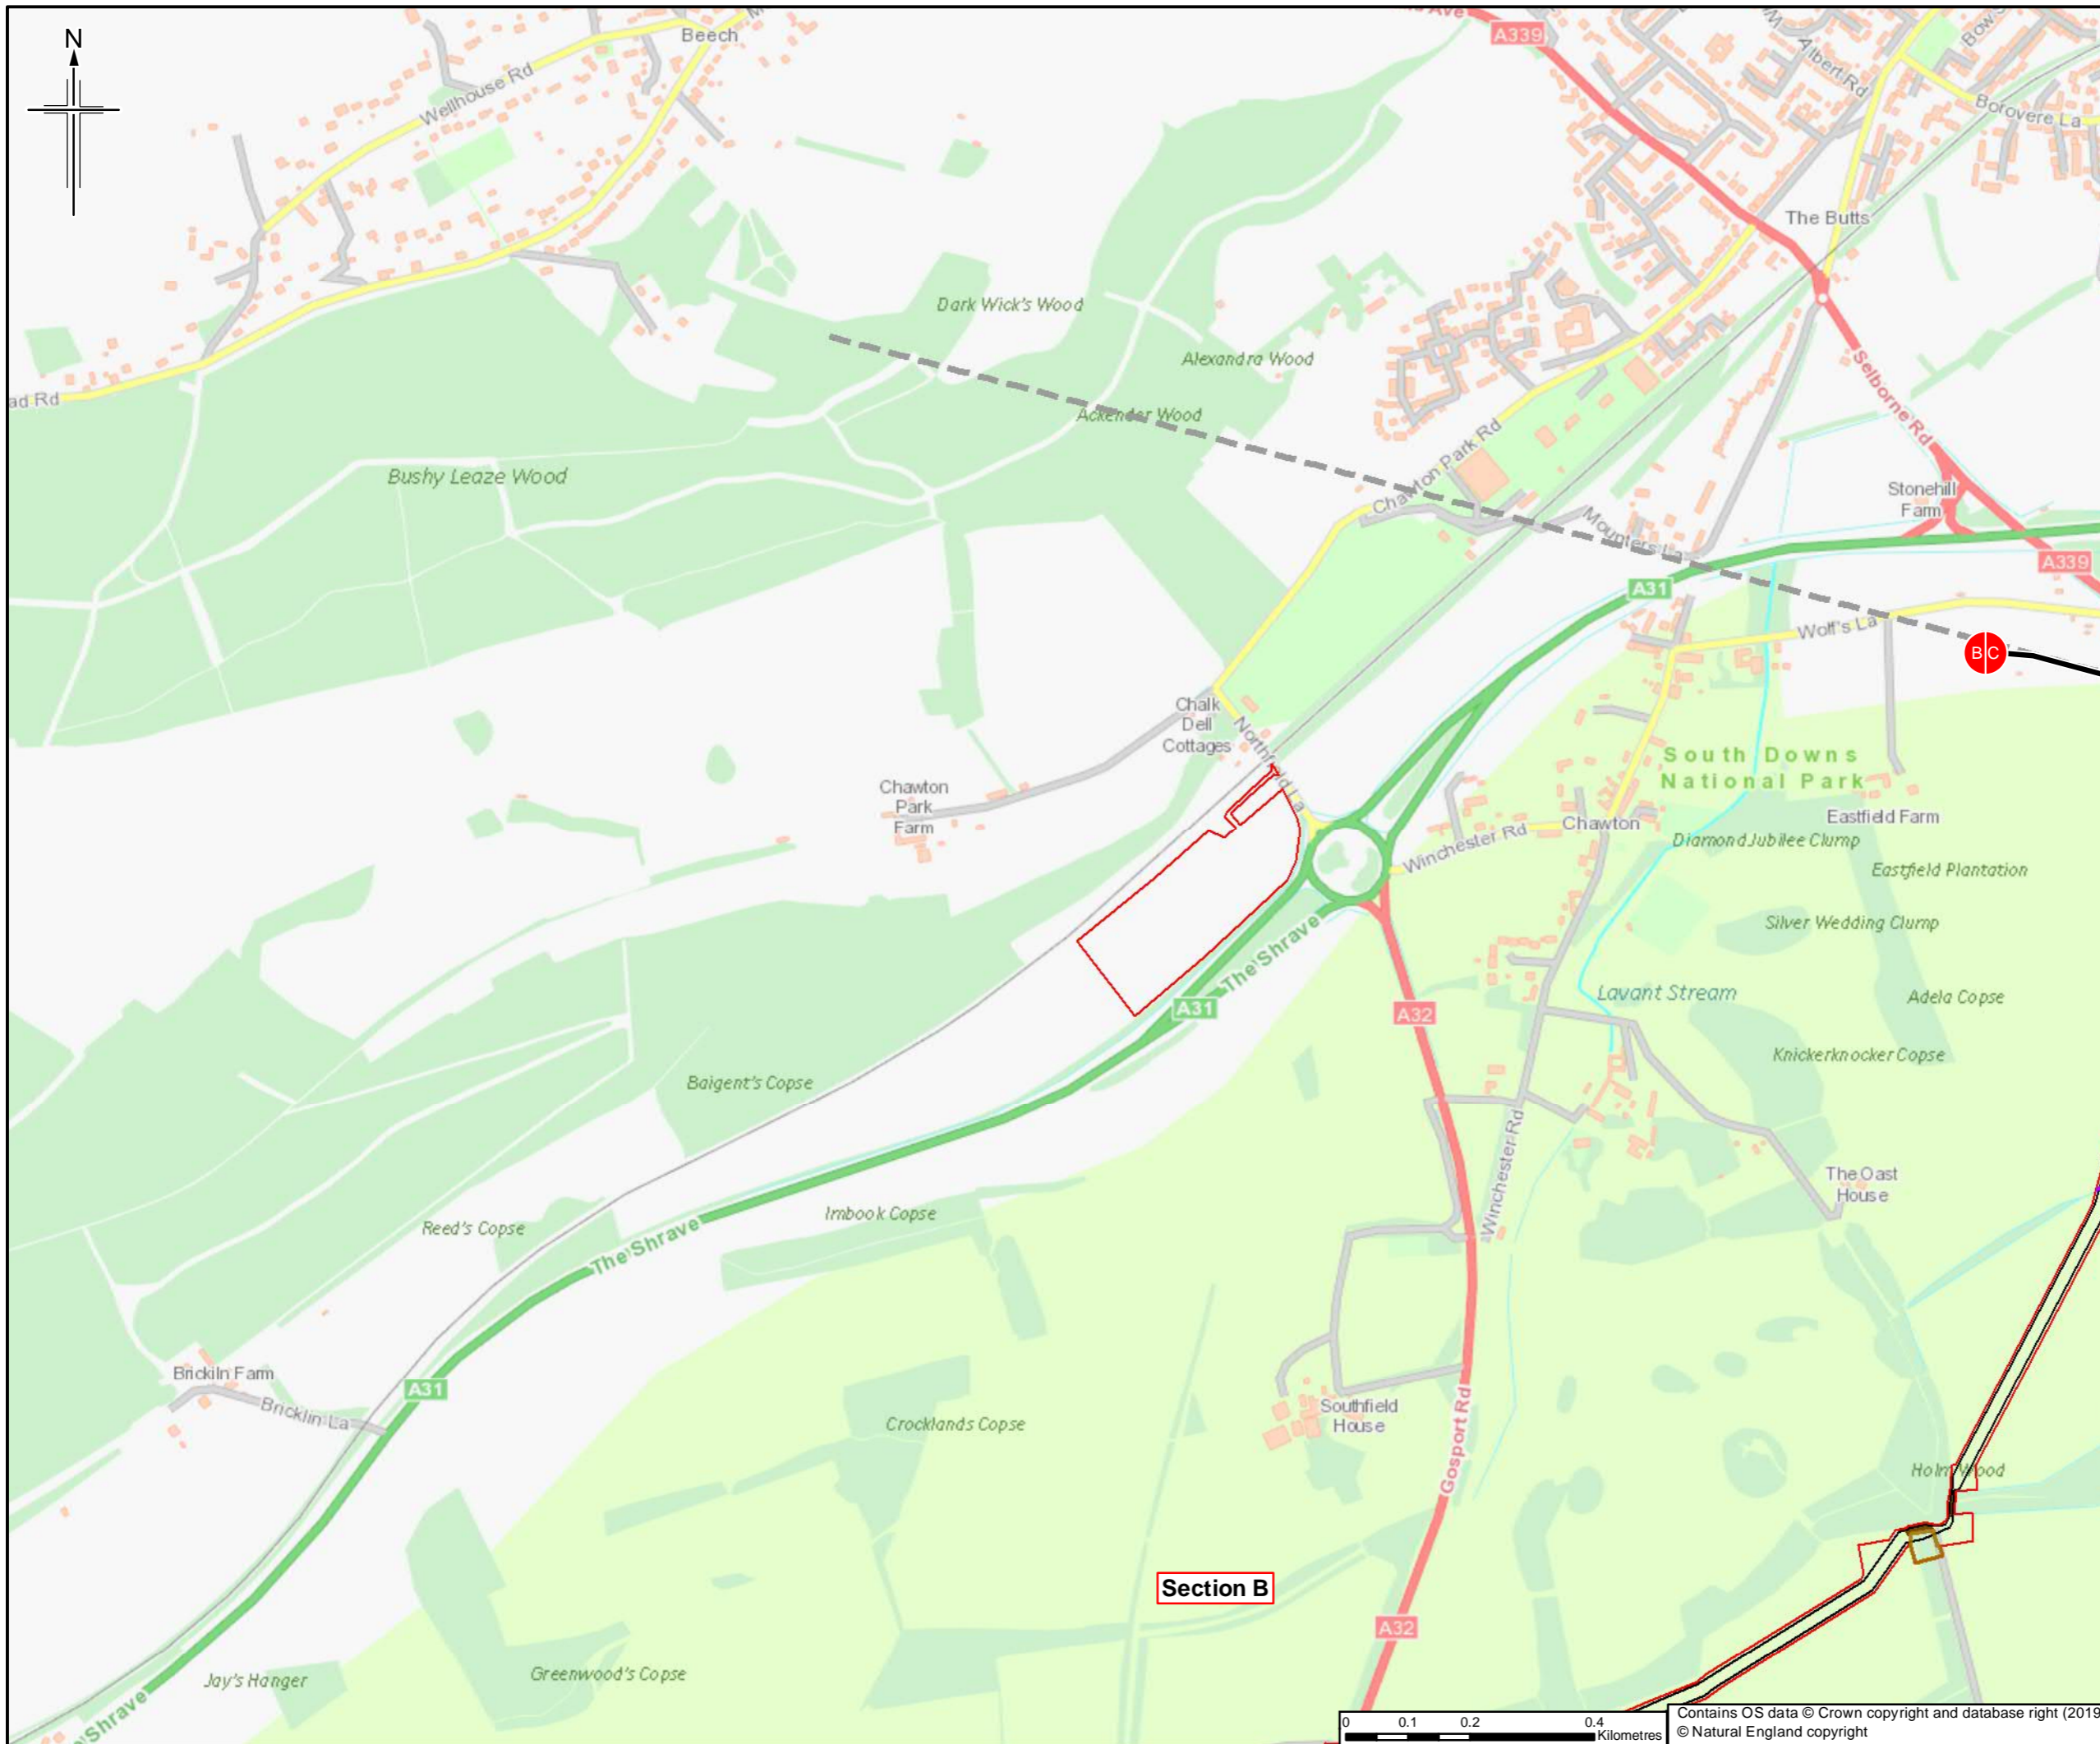

- Legend**
- Order Limits
  - Limits of deviation
  - Section break
  - Section break
- Measures and Mitigation**
- Bat boxes
  - Dormouse mitigation: single-stage vegetation clearance under an EPS licence
  - Dormouse mitigation: two-stage clearance of vegetation under an EPS licence

Sheet displays part of Section B

Rev	Date	Purpose of revision	Orig/Dwn	Checkd	Rev'd	Apprv'd
0	28/03/2019	For Issue				


**JACOBS**  
 1100 Epsom Road, Wokingham, RG41 0TU, UK  
 Tel: +44(0)118 946 7000 Fax: +44(0)118 946 7021  
 www.jacobs.com

Client  
 Esso Petroleum Company, Limited  
 Ermyn House,  
 Ermyn Way,  
 Leatherhead,  
 Surrey,  
 KT22 8UX

Project  
 Southampton to London Pipeline Project

Drawing title  
**ENVIRONMENTAL STATEMENT  
 BIODIVERSITY AND LANDSCAPE  
 MEASURES AND MITIGATION  
 APFP Reg. (2009) 5(2)(o)**

Drawing Status	For Issue
Scale	1:10,000 @ A3 DO NOT SCALE
Jacobs No.	B2325300
ProjectWise No.	B2325300-JAC-000-ENV-DRG-001005
Drawing number	Figure 7.5 Sheet 13 of 34
	Rev 0

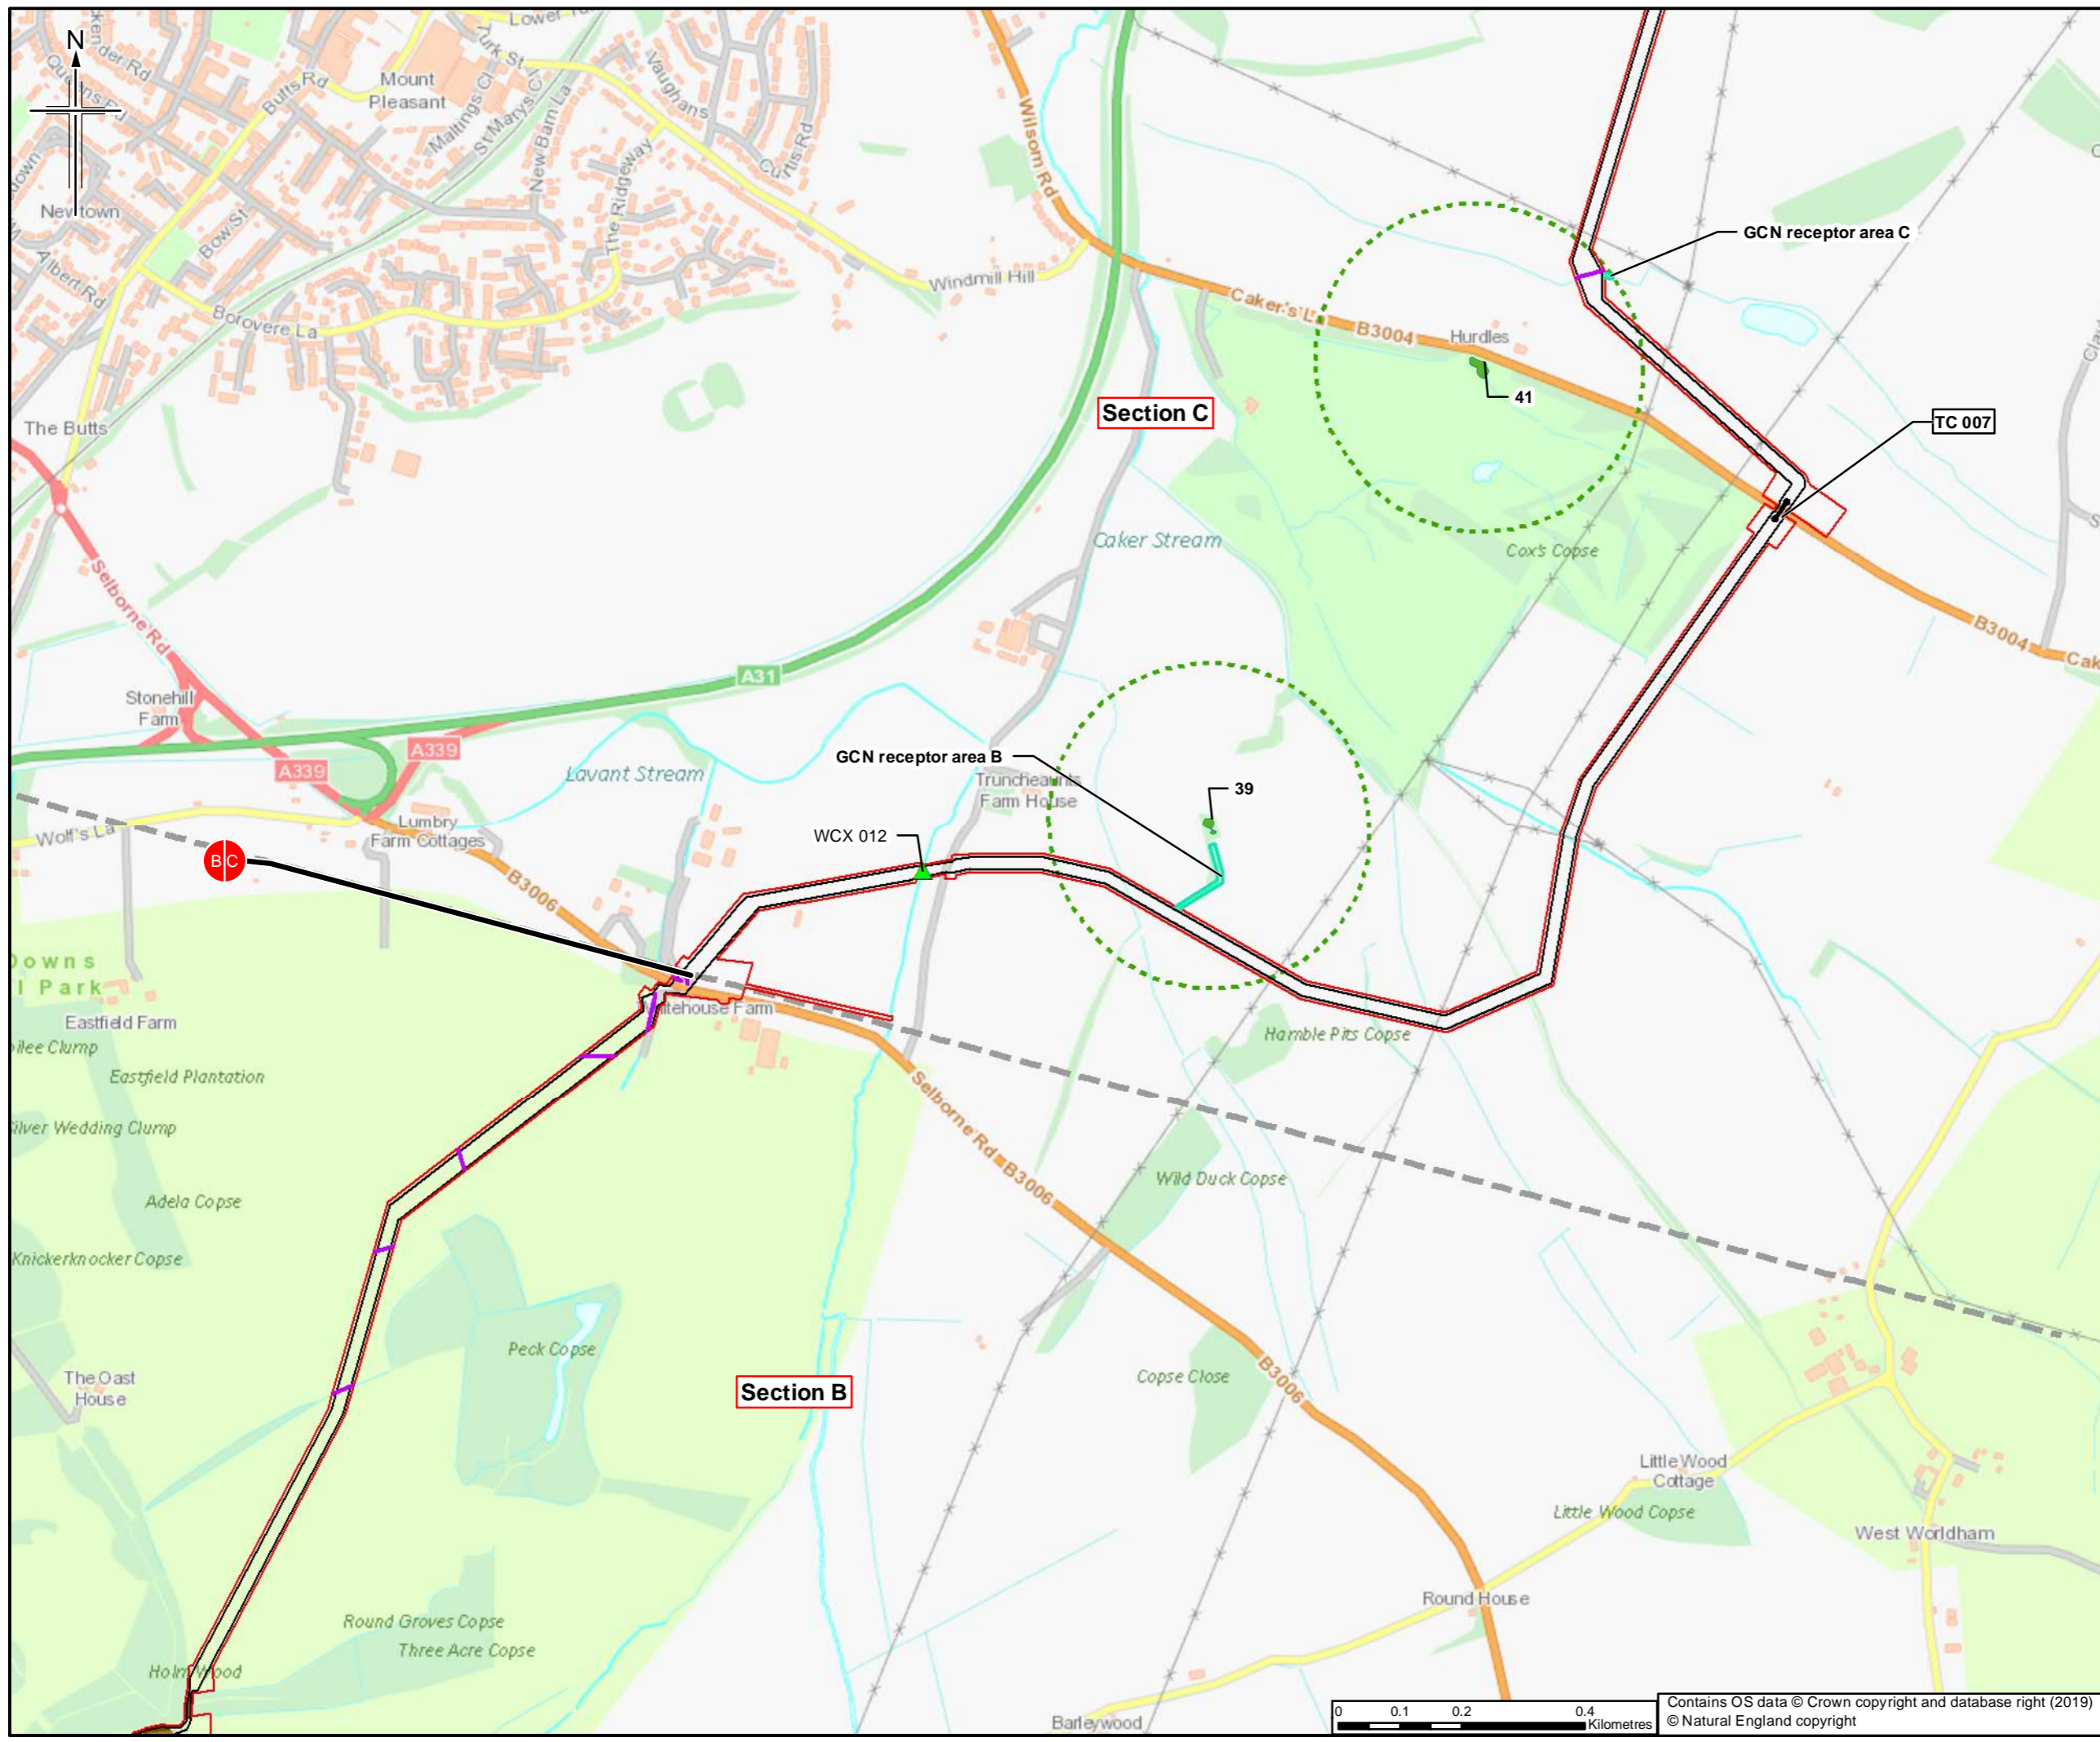

- Legend**
- Order Limits
  - Limits of deviation
  - Section break
  - Section break
  - Trenchless crossing
  - Positive GCN pond
- Measures and Mitigation**
- Bat boxes
  - Great crested newt (GCN) receptor areas
  - GCN mitigation: trapping and translocation and/or fingertip searching within the Order Limits under an EPS licence
  - ▲ Fish - migration and spawning (no works Oct-Dec and March-May)
  - Dormouse mitigation: single-stage vegetation clearance under an EPS licence
  - Dormouse mitigation: two-stage clearance of vegetation under an EPS licence

Sheet displays parts of Section B and Section C

Rev	Rev. Date	Purpose of revision	Orig/Dwn	Check'd	Rev'd	Appr'd
0	28/03/2019	For Issue				


**JACOBS**  
 1180 Epsom Road, Weybridge, Middlesex, TW20 2EX, UK  
 Tel: +44(0)181 946 7000 Fax: +44(0)181 946 7001  
 www.jacobs.com

Client  
 Esso Petroleum Company, Limited  
 Ermyn House,  
 Ermyn Way,  
 Leatherhead,  
 Surrey,  
 KT22 8UX

Project  
**Southampton to London Pipeline Project**

Drawing title  
**ENVIRONMENTAL STATEMENT  
 BIODIVERSITY AND LANDSCAPE  
 MEASURES AND MITIGATION  
 APFP Reg. (2009) 5(2)(o)**

Drawing Status	For Issue	
Scale	1:10,000 @ A3	DO NOT SCALE
Jacobs No.	B2325300	
ProjectWise No.	B2325300-JAC-000-ENV-DRG-001005	
Drawing number	Figure 7.5 Sheet 14 of 34	Rev 0

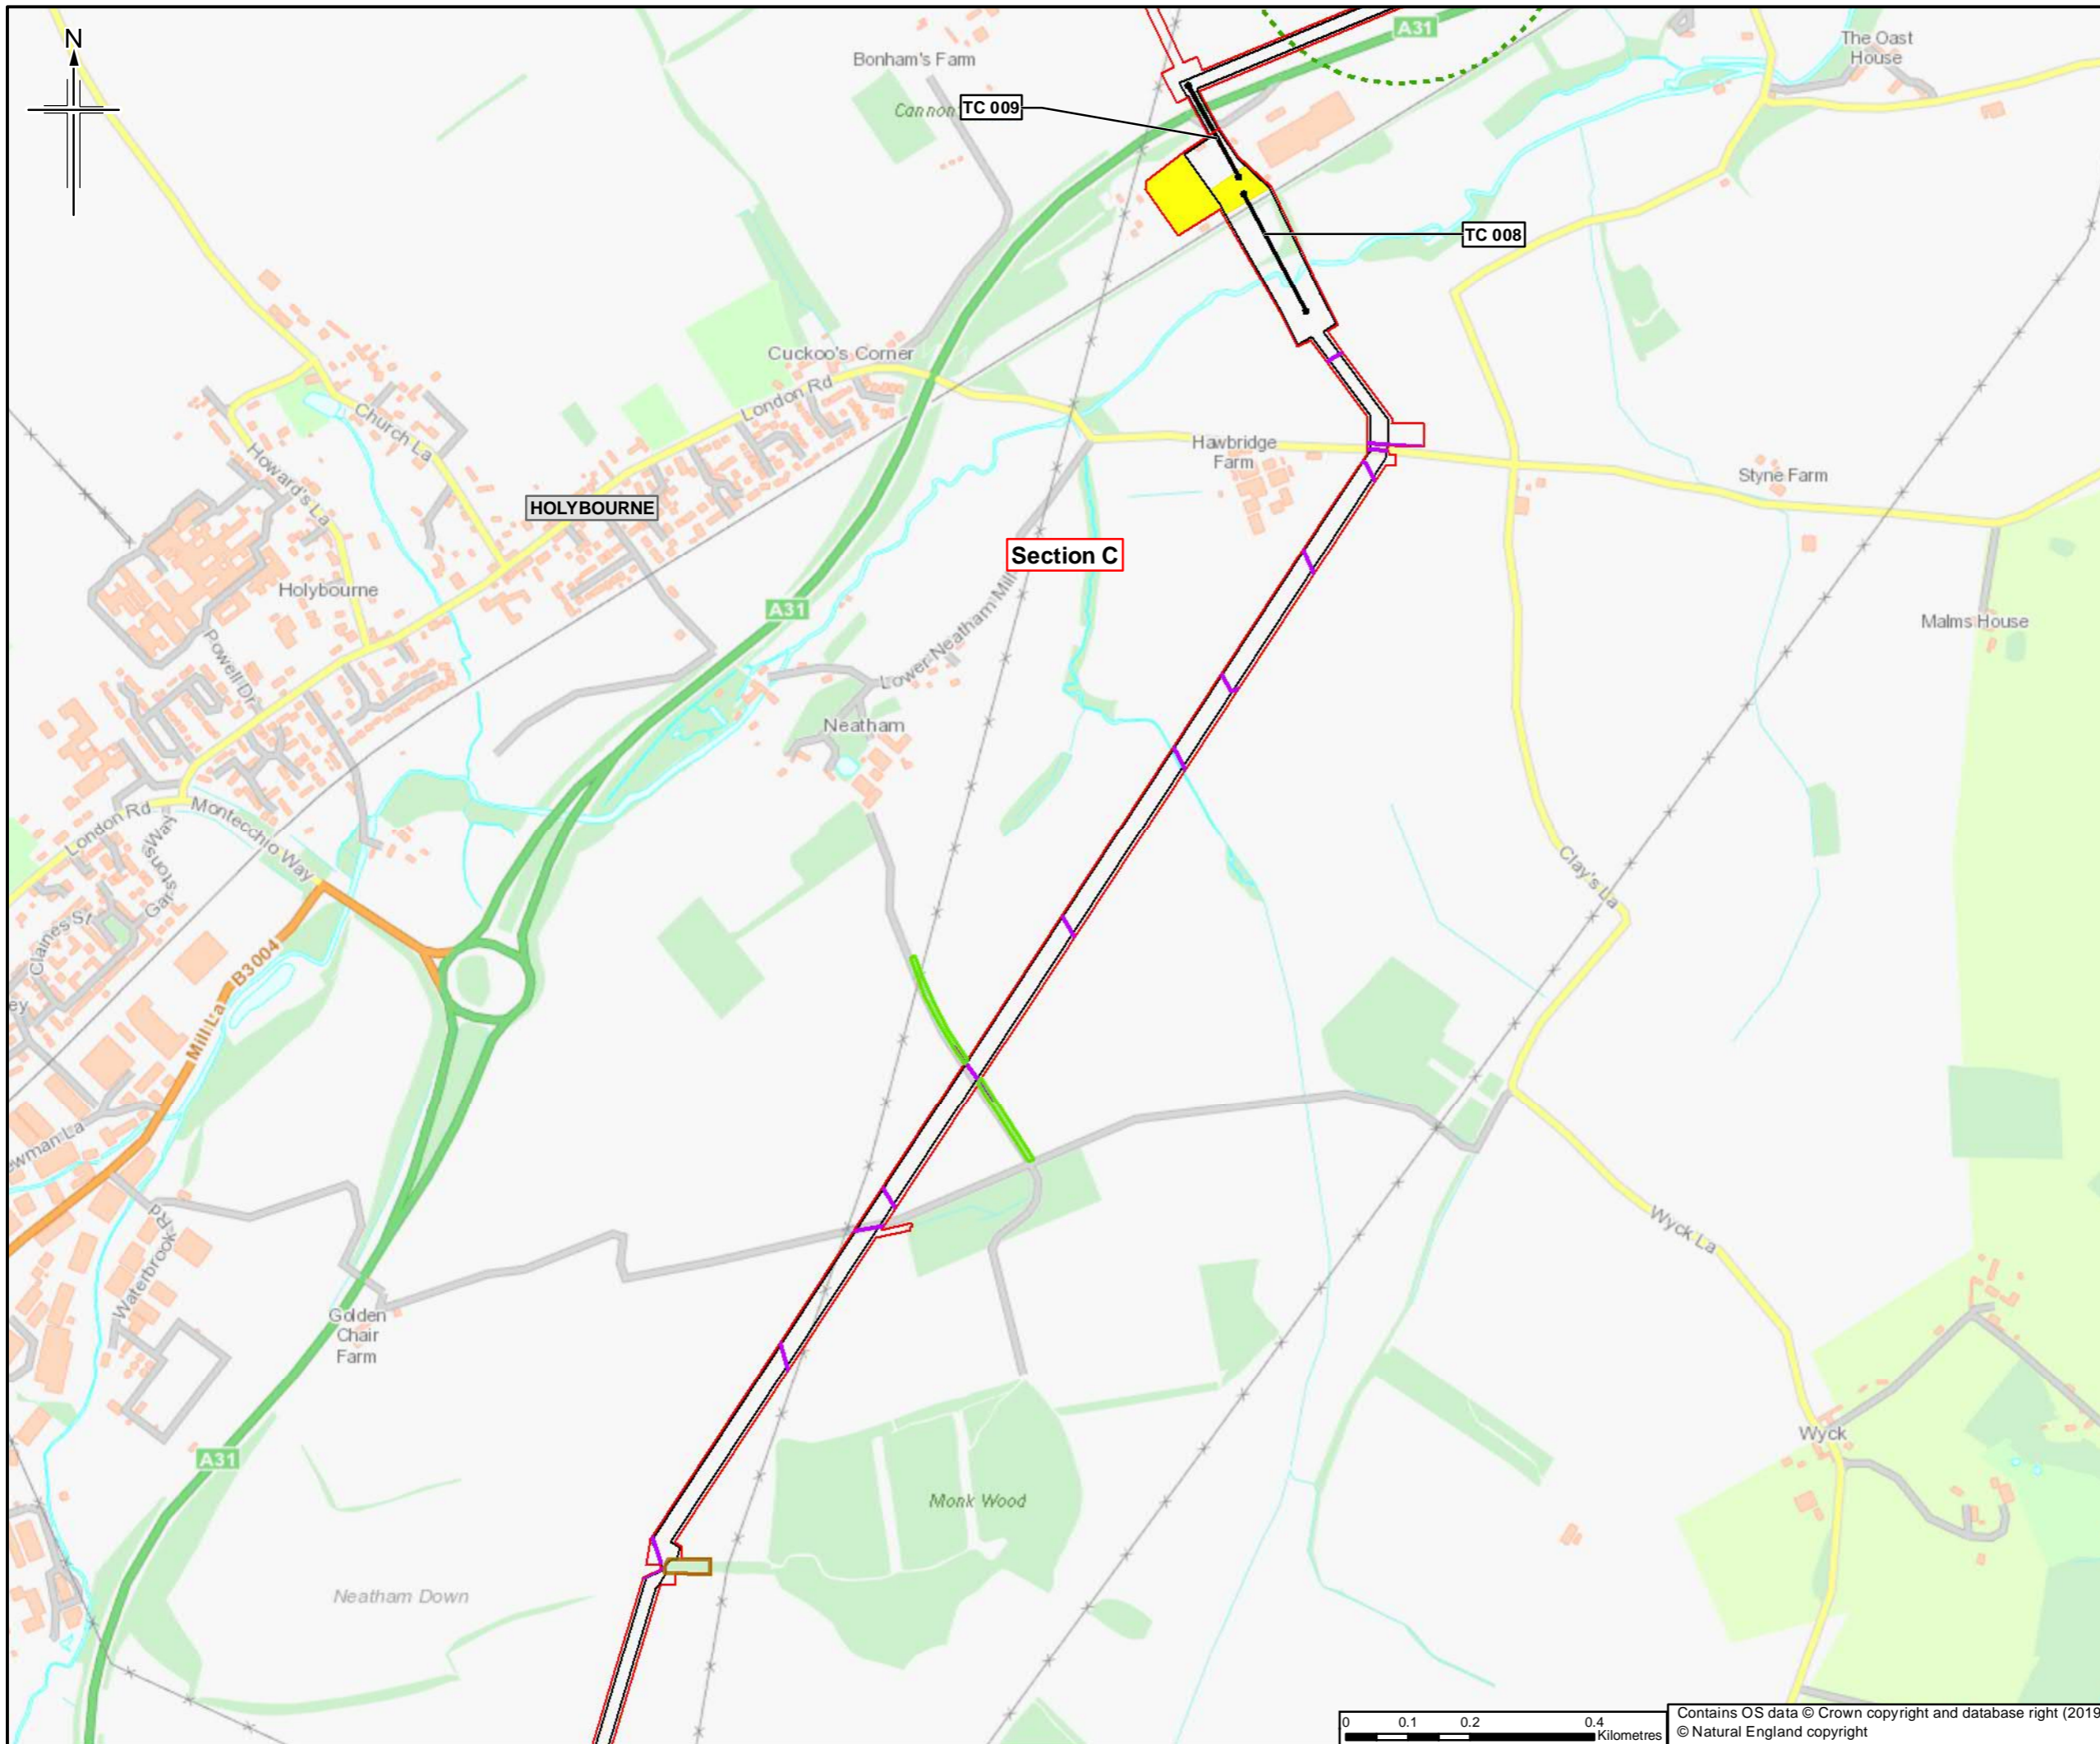

- Legend**
- Order Limits
  - Limits of deviation
  - Trenchless crossing
- Measures and Mitigation**
- Hedgerow infilling
  - Bat boxes
  - GCN mitigation: trapping and translocation and/or fingertip searching within the Order Limits under an EPS licence
  - Common reptile - habitat manipulation (mid-March to October)
  - Dormouse mitigation: single-stage vegetation clearance under an EPS licence

Sheet displays part of Section C

Rev.	Rev. Date	Purpose of revision	Orig/Dwn	Check'd	Rev'd	Apprv'd
0	28/03/2019	For Issue	LM	NS	LG	SH


**JACOBS**  
 1180 Epsom Road, Weybridge, Middlesex, TW20 2EX, UK  
 Tel: +44(0)181 946 7000 Fax: +44(0)181 946 7001  
 www.jacobs.com

Client  
 Esso Petroleum Company, Limited  
 Ermyn House,  
 Ermyn Way,  
 Leatherhead,  
 Surrey,  
 KT22 8UX

Project  
**Southampton to London Pipeline Project**


Drawing title  
**ENVIRONMENTAL STATEMENT  
 BIODIVERSITY AND LANDSCAPE  
 MEASURES AND MITIGATION  
 APFP Reg. (2009) 5(2)(o)**

Drawing Status	For Issue	
Scale	1:10,000 @ A3	DO NOT SCALE
Jacobs No.	B2325300	
ProjectWise No.	B2325300-JAC-000-ENV-DRG-001005	
Drawing number	Figure 7.5 Sheet 15 of 34	Rev 0

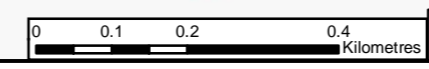

Contains OS data © Crown copyright and database right (2019)  
 © Natural England copyright

This drawing is not to be used in whole or part other than for the intended purpose and project as defined on this drawing. Refer to the contract for full terms and conditions.

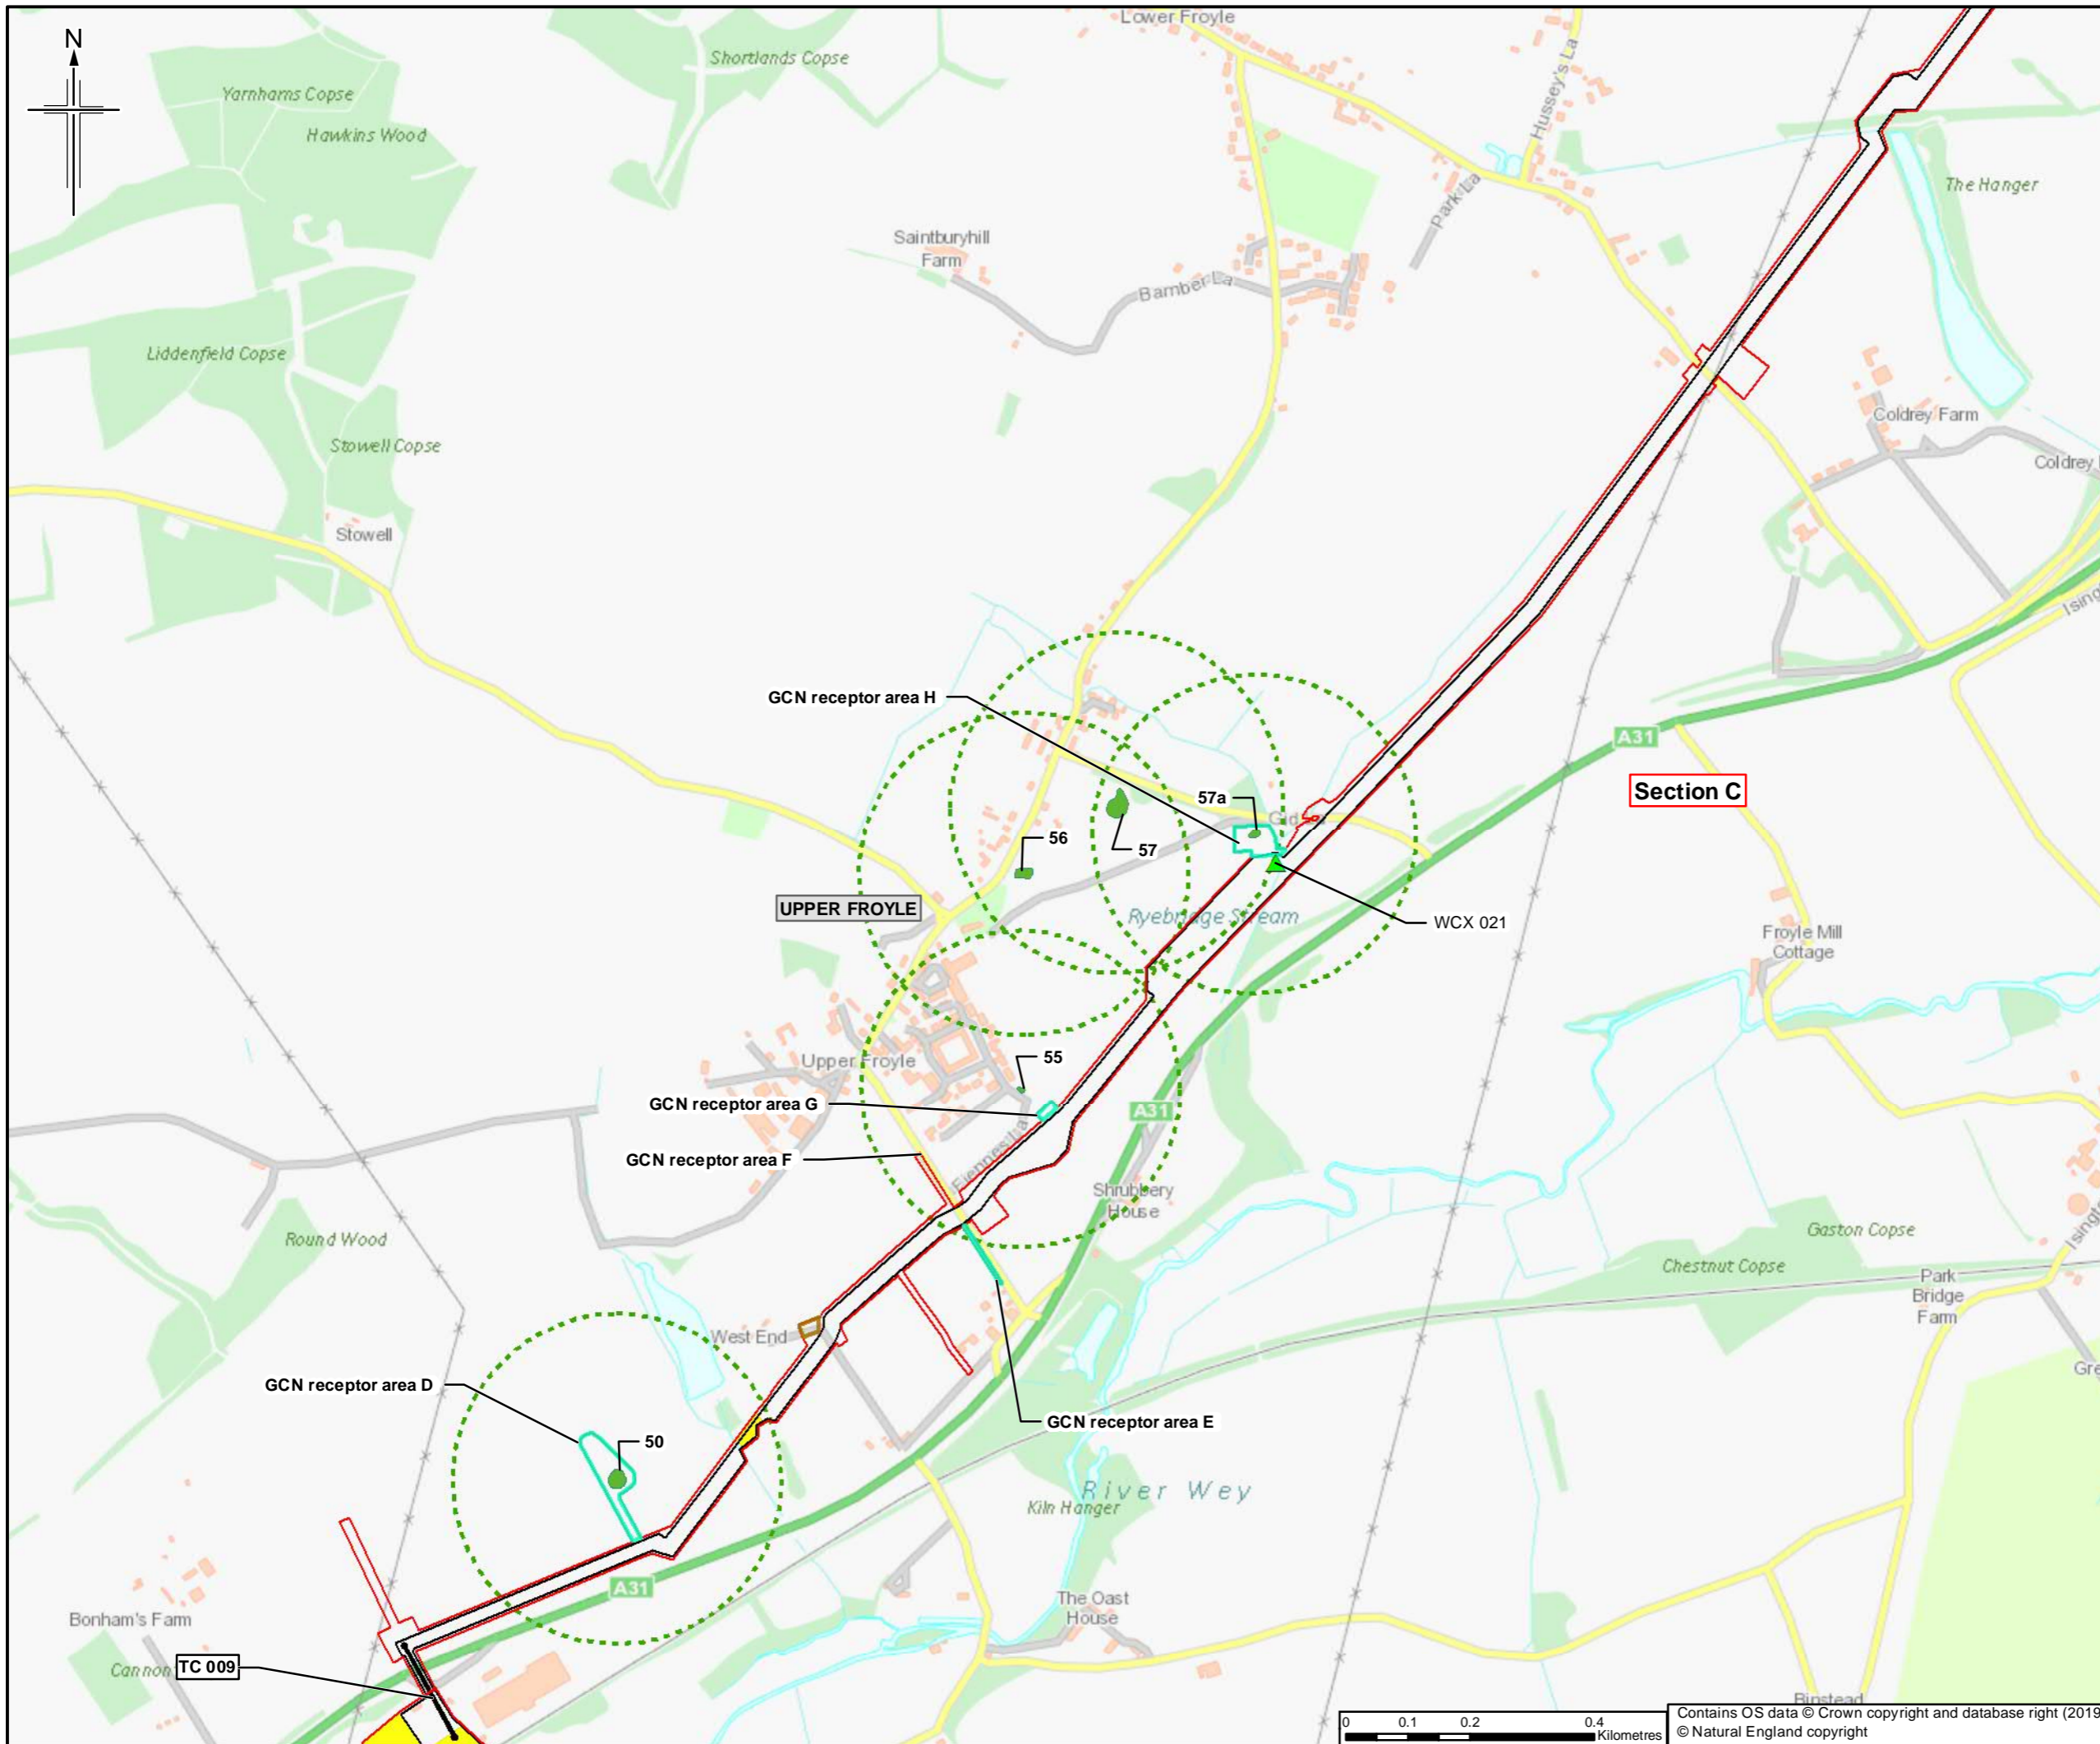

- Legend**
- Order Limits
  - Limits of deviation
  - Trenchless crossing
  - Positive GCN pond
- Measures and Mitigation**
- Bat boxes
  - Great crested newt (GCN) receptor areas
  - GCN mitigation: trapping and translocation and/or fingertip searching within the Order Limits under an EPS licence
  - ▲ Fish - migration and spawning (no works Oct-Dec and March-May)
  - Common reptile - habitat manipulation (mid-March to October)

Sheet displays part of Section C

Rev	Rev. Date	Purpose of revision	Orig/Dwn	Check'd	Rev'd	Apprv'd
0	28/03/2019	For Issue				


**JACOBS**  
 1180 Epcote Road, Wokingham, Wokingham, RG41 0TU, UK  
 Tel: +44(0)118 946 7000 Fax: +44(0)118 946 7021  
 www.jacobs.com

Client  
 Esso Petroleum Company, Limited  
 Ermyn House,  
 Ermyn Way,  
 Leatherhead,  
 Surrey,  
 KT22 8UX

Project  
 Southamton to London Pipeline Project

Drawing title  
 ENVIRONMENTAL STATEMENT  
 BIODIVERSITY AND LANDSCAPE  
 MEASURES AND MITIGATION  
 APFP Reg. (2009) 5(2)(o)

Drawing Status	For Issue
Scale	1:10,000 @ A3 DO NOT SCALE
Jacobs No.	B2325300
ProjectWise No.	B2325300-JAC-000-ENV-DRG-001005
Drawing number	Figure 7.5 Sheet 16 of 34
	Rev 0

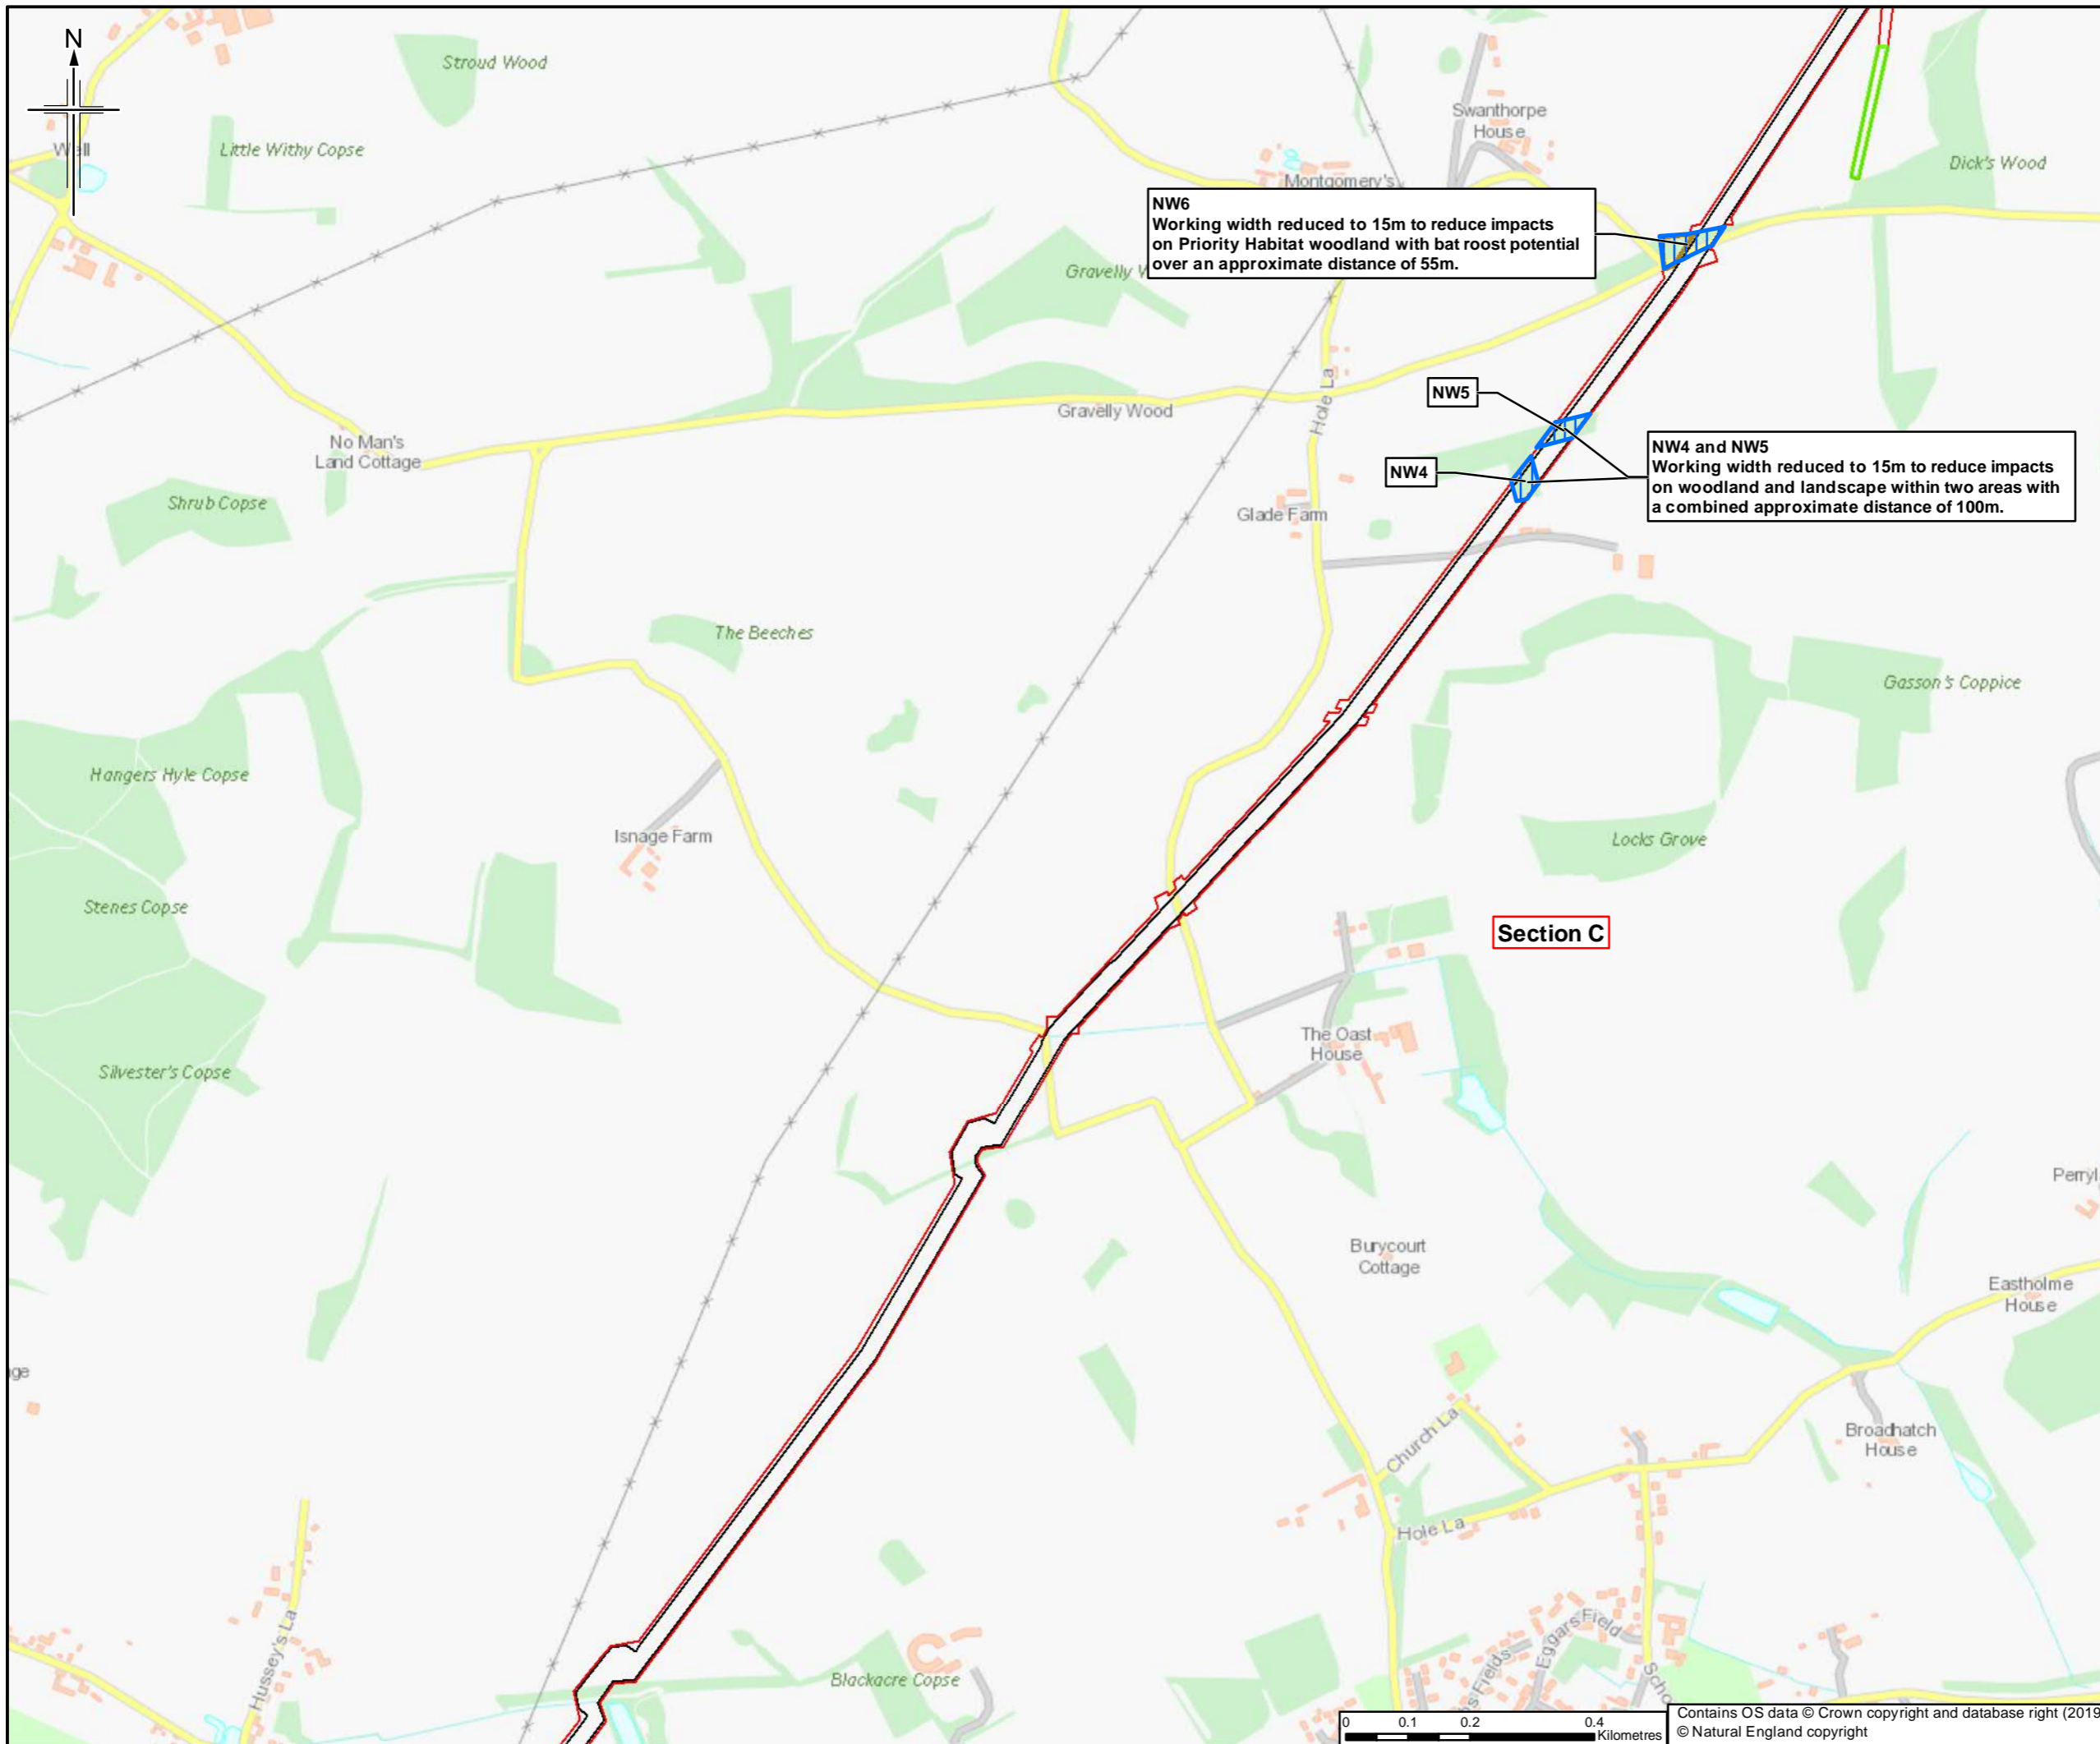

- Legend**
- Order Limits
  - Limits of deviation
  - Narrow width working
- Measures and Mitigation**
- Hedgerow infilling
  - Bat boxes

Sheet displays part of Section C

Rev.	Rev. Date	Purpose of revision	Orig/Dwn	Check'd	Rev'd	Appr'd
0	28/03/2019	For Issue	LM	NS	LG	SH

**JACOBS**  
1180 Epsom Road, Wokingham, RG41 5TU, UK  
Tel: +44(0)118 946 7000 Fax: +44(0)118 946 7001  
www.jacobs.com

**Client**  
Esso Petroleum Company, Limited  
Ermyn House,  
Ermyn Way,  
Leatherhead,  
Surrey,  
KT22 8UX


**Project**

Southampton to London Pipeline Project

**Drawing title**

**ENVIRONMENTAL STATEMENT  
BIODIVERSITY AND LANDSCAPE  
MEASURES AND MITIGATION  
APFP Reg. (2009) 5(2)(o)**

Drawing Status	For Issue	
Scale	1:10,000 @ A3	DO NOT SCALE
Jacobs No.	B2325300	
ProjectWise No.	B2325300-JAC-000-ENV-DRG-001005	
Drawing number	Figure 7.5 Sheet 17 of 34	Rev 0

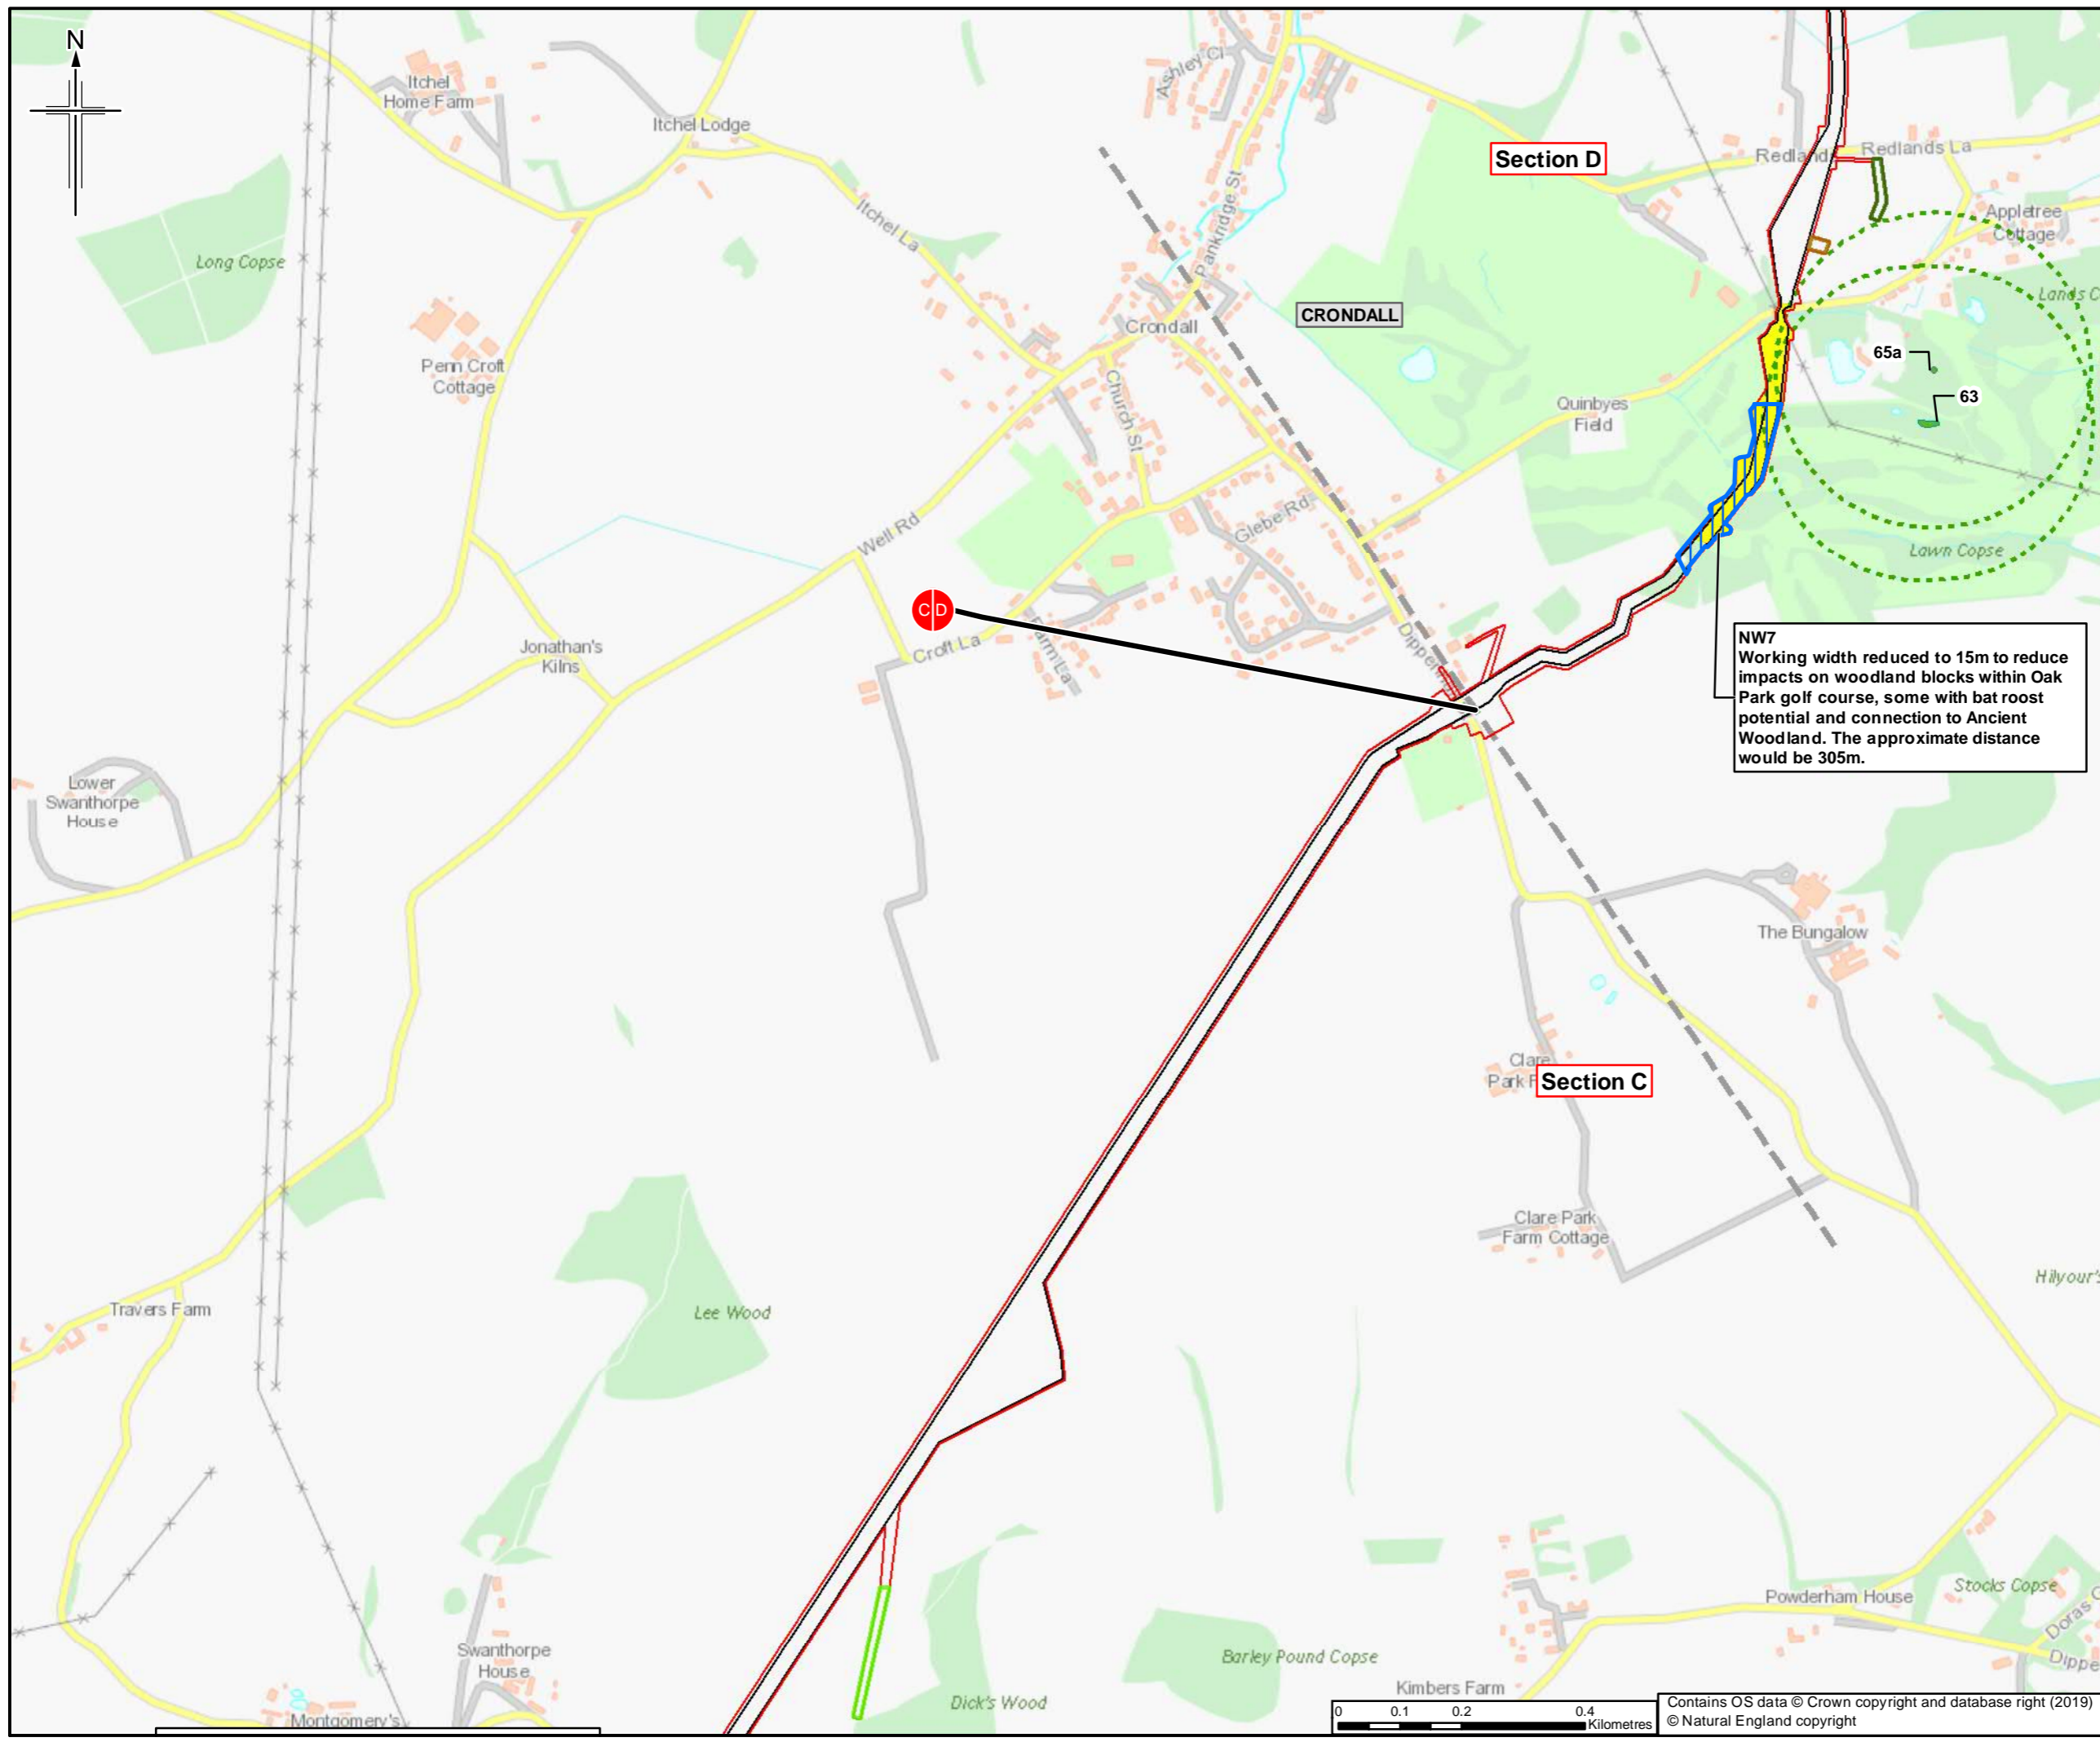

- Legend**
- Order Limits
  - Limits of deviation
  - Section break
  - Section break
  - Narrow width working
  - Positive GCN pond
- Measures and Mitigation**
- Hedgerow infilling
  - Bat boxes
  - Tree planting
  - GCN mitigation: trapping and translocation and/or fingertip searching within the Order Limits under an EPS licence
  - Common reptile - habitat manipulation (mid-March to October)

**NW7**  
Working width reduced to 15m to reduce impacts on woodland blocks within Oak Park golf course, some with bat roost potential and connection to Ancient Woodland. The approximate distance would be 305m.

Sheet displays parts of Section C and Section D

Rev.	Date	Purpose of revision	Orig/Dwn	Checkd	Rev'd	Apprv'd
0	28/03/2019	For Issue				


**JACOBS**  
1100 Epsom Road, Weybridge, Middlesex, TW20 3EU, UK  
Tel: +44(0)181 946 7000 Fax: +44(0)181 946 7001  
www.jacobs.com

Client  
Esso Petroleum Company, Limited  
Ermyn House,  
Ermyn Way,  
Leatherhead,  
Surrey,  
KT22 8UX

Project  
 Southamton to London Pipeline Project



Drawing title  
**ENVIRONMENTAL STATEMENT  
BIODIVERSITY AND LANDSCAPE  
MEASURES AND MITIGATION  
APFP Reg. (2009) 5(2)(o)**

Drawing Status	For Issue	
Scale	1:10,000 @ A3	DO NOT SCALE
Jacobs No.	B2325300	
ProjectWise No.	B2325300-JAC-000-ENV-DRG-001005	
Drawing number	Figure 7.5 Sheet 18 of 34	Rev 0

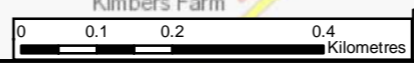

Contains OS data © Crown copyright and database right (2019)  
© Natural England copyright

This drawing is not to be used in whole or part other than for the intended purpose and project as defined on this drawing. Refer to the contract for full terms and conditions.

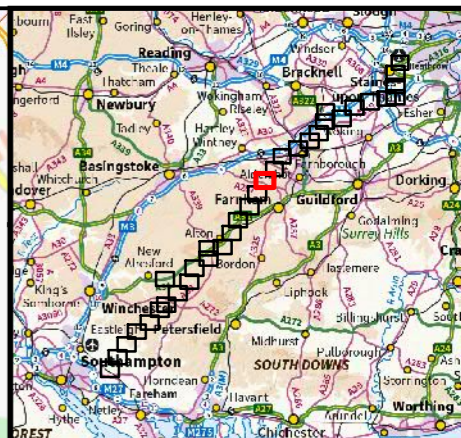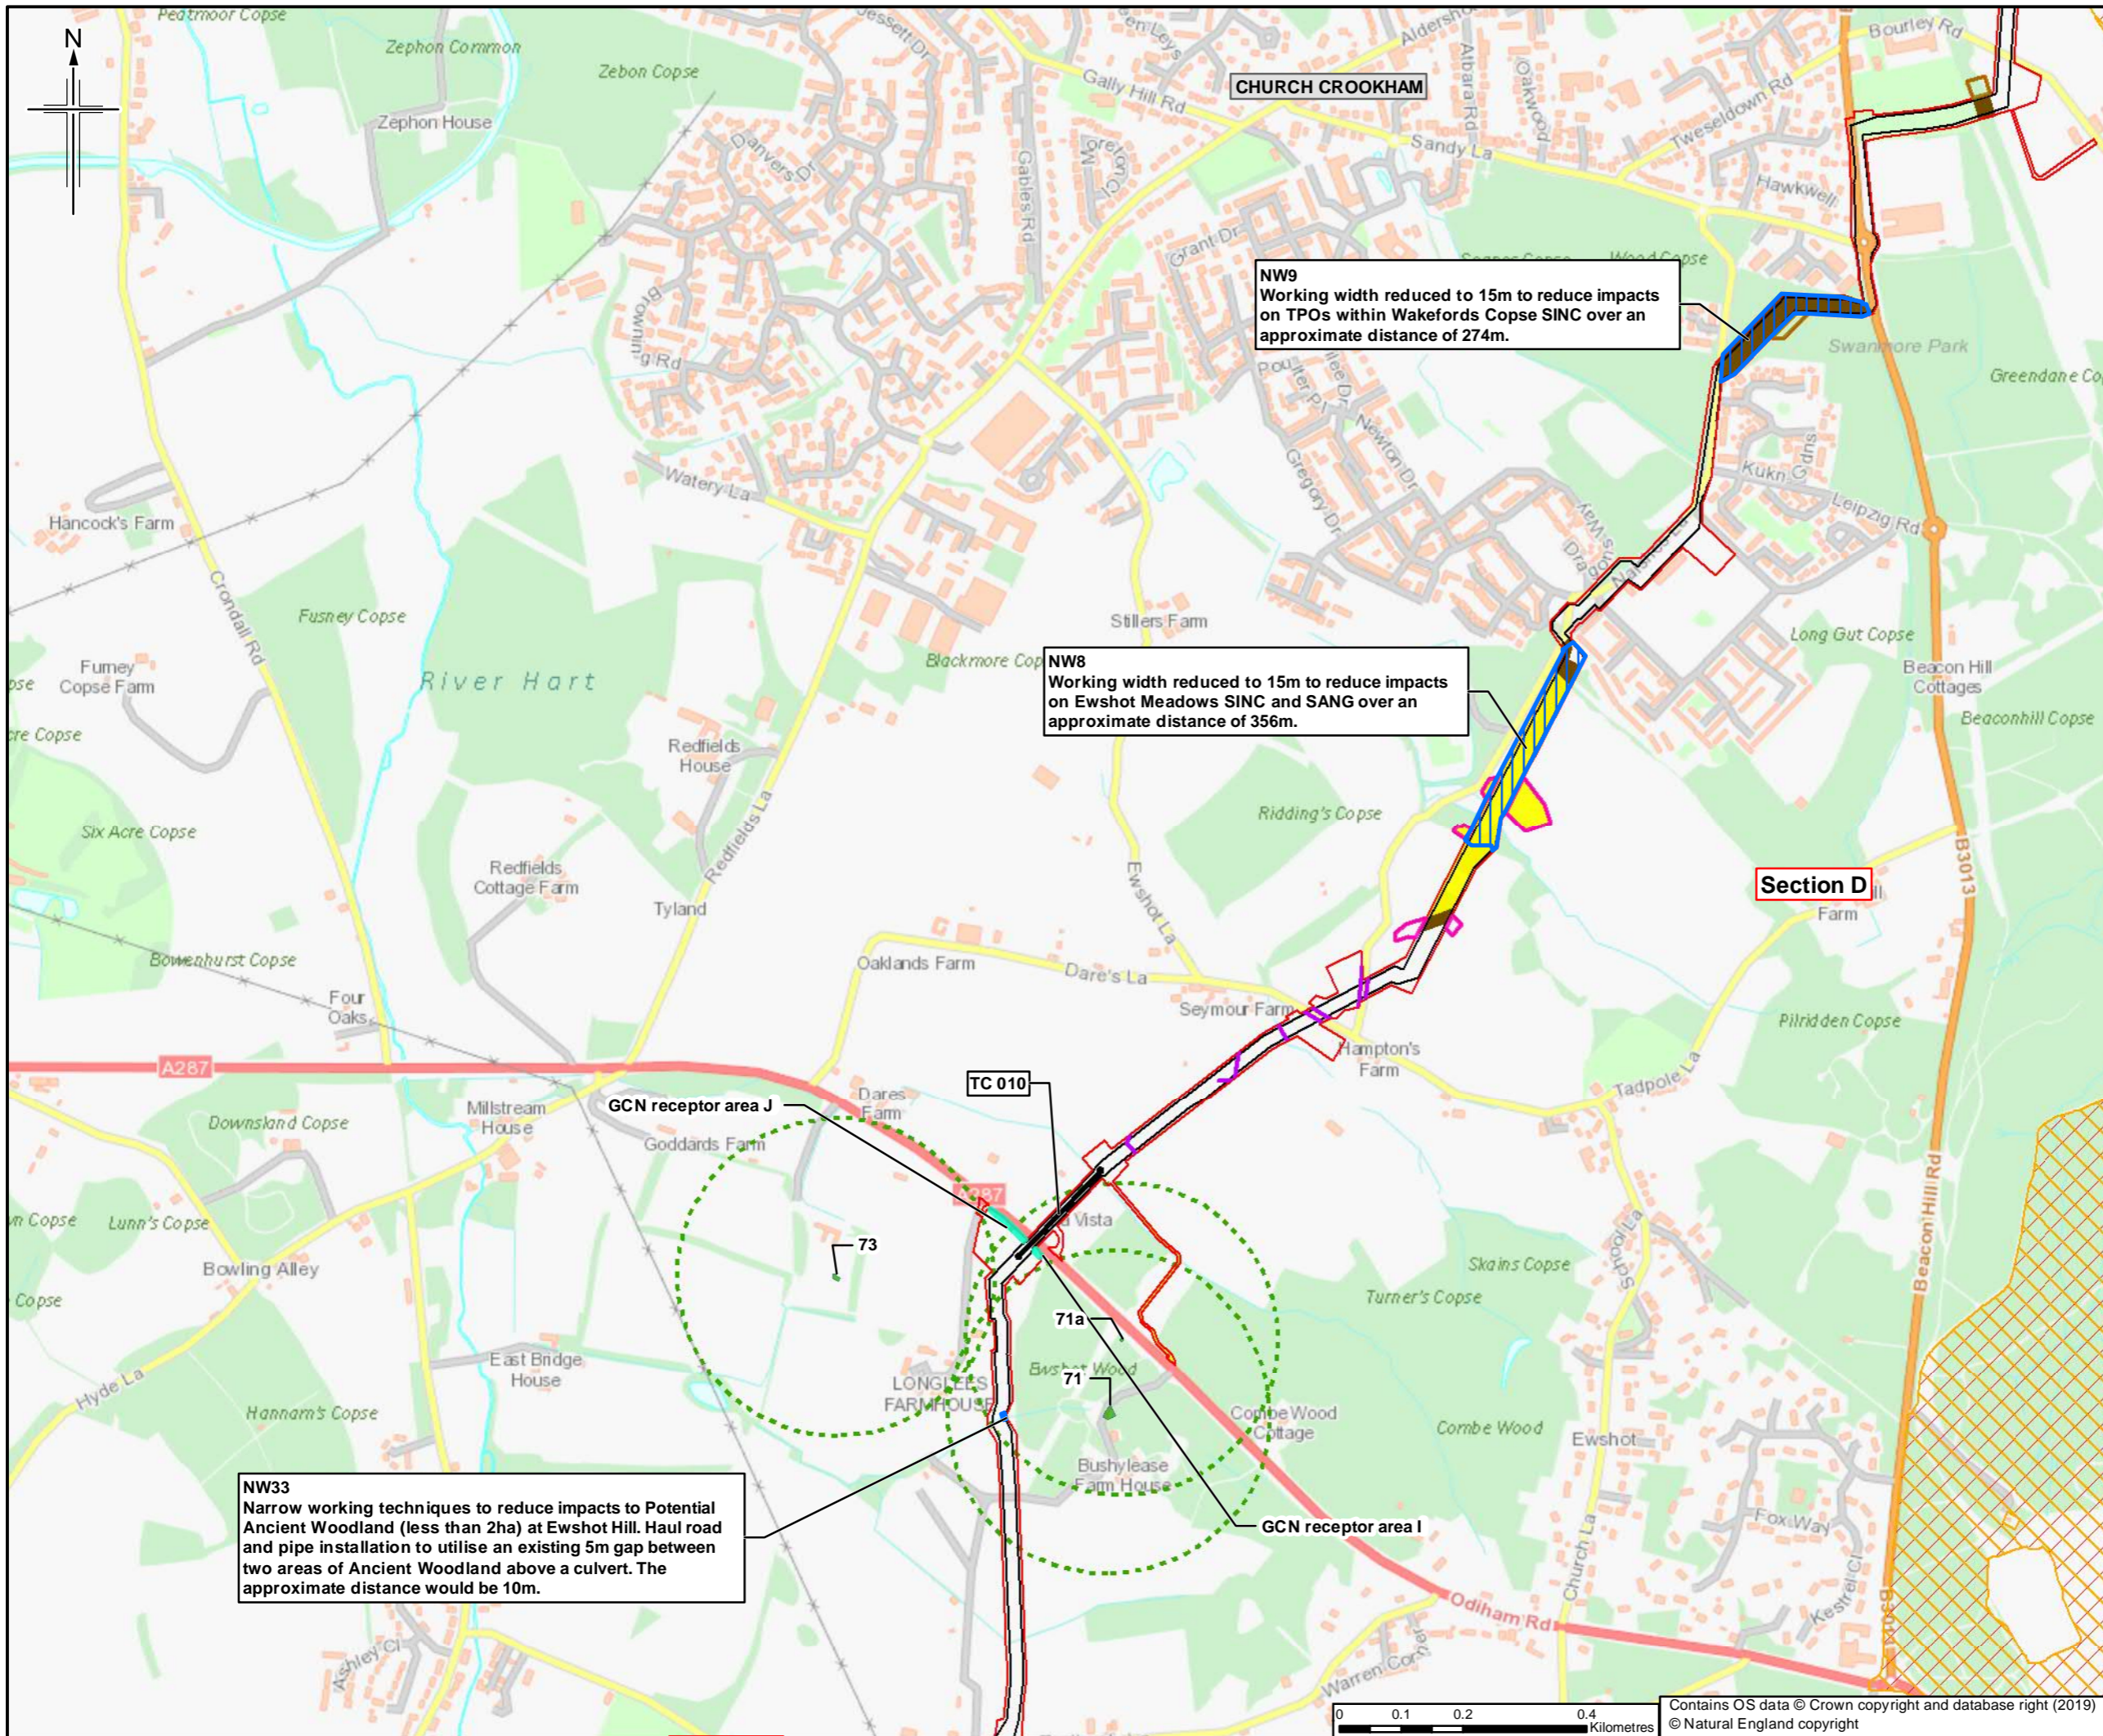

- Legend**
- Order Limits
  - Limits of deviation
  - Trenchless crossing
  - Narrow width working
  - Thames Basin Heaths Special Protection Area (SPA)
  - Site of Special Scientific Interest (SSSI)
  - Positive GCN pond
- Measures and Mitigation**
- Area within which good practice habitat measures could be implemented, as required e.g. HRA2, G53
  - Bat boxes
  - Great crested newt (GCN) receptor areas
  - GCN mitigation: trapping and translocation and/or fingertip searching within the Order Limits under an EPS licence
  - Common reptile - habitat manipulation (mid-March to October)
  - Dormouse mitigation: single-stage vegetation clearance under an EPS licence
  - Dormouse mitigation: two-stage clearance of vegetation under an EPS licence

Sheet displays part of Section D

Rev.	Date	Purpose of revision	Orig/Dwn	Checkd	Rev'd	Apprv'd
0	28/03/2019	For Issue				

**JACOBS**  
 1100 Epsom Road, Wokingham, Wokingham, RG40 3TU, UK  
 Tel: +44(0)118 946 7000 Fax: +44(0)118 946 7001  
 www.jacobs.com

Client  
 Esso Petroleum Company, Limited  
 Ermyn House,  
 Ermyn Way,  
 Leatherhead,  
 Surrey,  
 KT22 8UX

Project  
 Southampton to London Pipeline Project

Drawing title  
 ENVIRONMENTAL STATEMENT  
 BIODIVERSITY AND LANDSCAPE  
 MEASURES AND MITIGATION  
 APFP Reg. (2009) 5(2)(o)

Drawing Status	For Issue
Scale	1:10,000 @ A3 DO NOT SCALE
Jacobs No.	B2325300
ProjectWise No.	B2325300-JAC-000-ENV-DRG-001005
Drawing number	Figure 7.5 Sheet 19 of 34
	Rev 0

**NW33**  
 Narrow working techniques to reduce impacts to Potential Ancient Woodland (less than 2ha) at Ewshot Hill. Haul road and pipe installation to utilise an existing 5m gap between two areas of Ancient Woodland above a culvert. The approximate distance would be 10m.

**NW8**  
 Working width reduced to 15m to reduce impacts on Ewshot Meadows SINC and SANG over an approximate distance of 356m.


**NW9**  
 Working width reduced to 15m to reduce impacts on TPOs within Wakefords Copse SINC over an approximate distance of 274m.

**Section D**



Contains OS data © Crown copyright and database right (2019)  
 © Natural England copyright



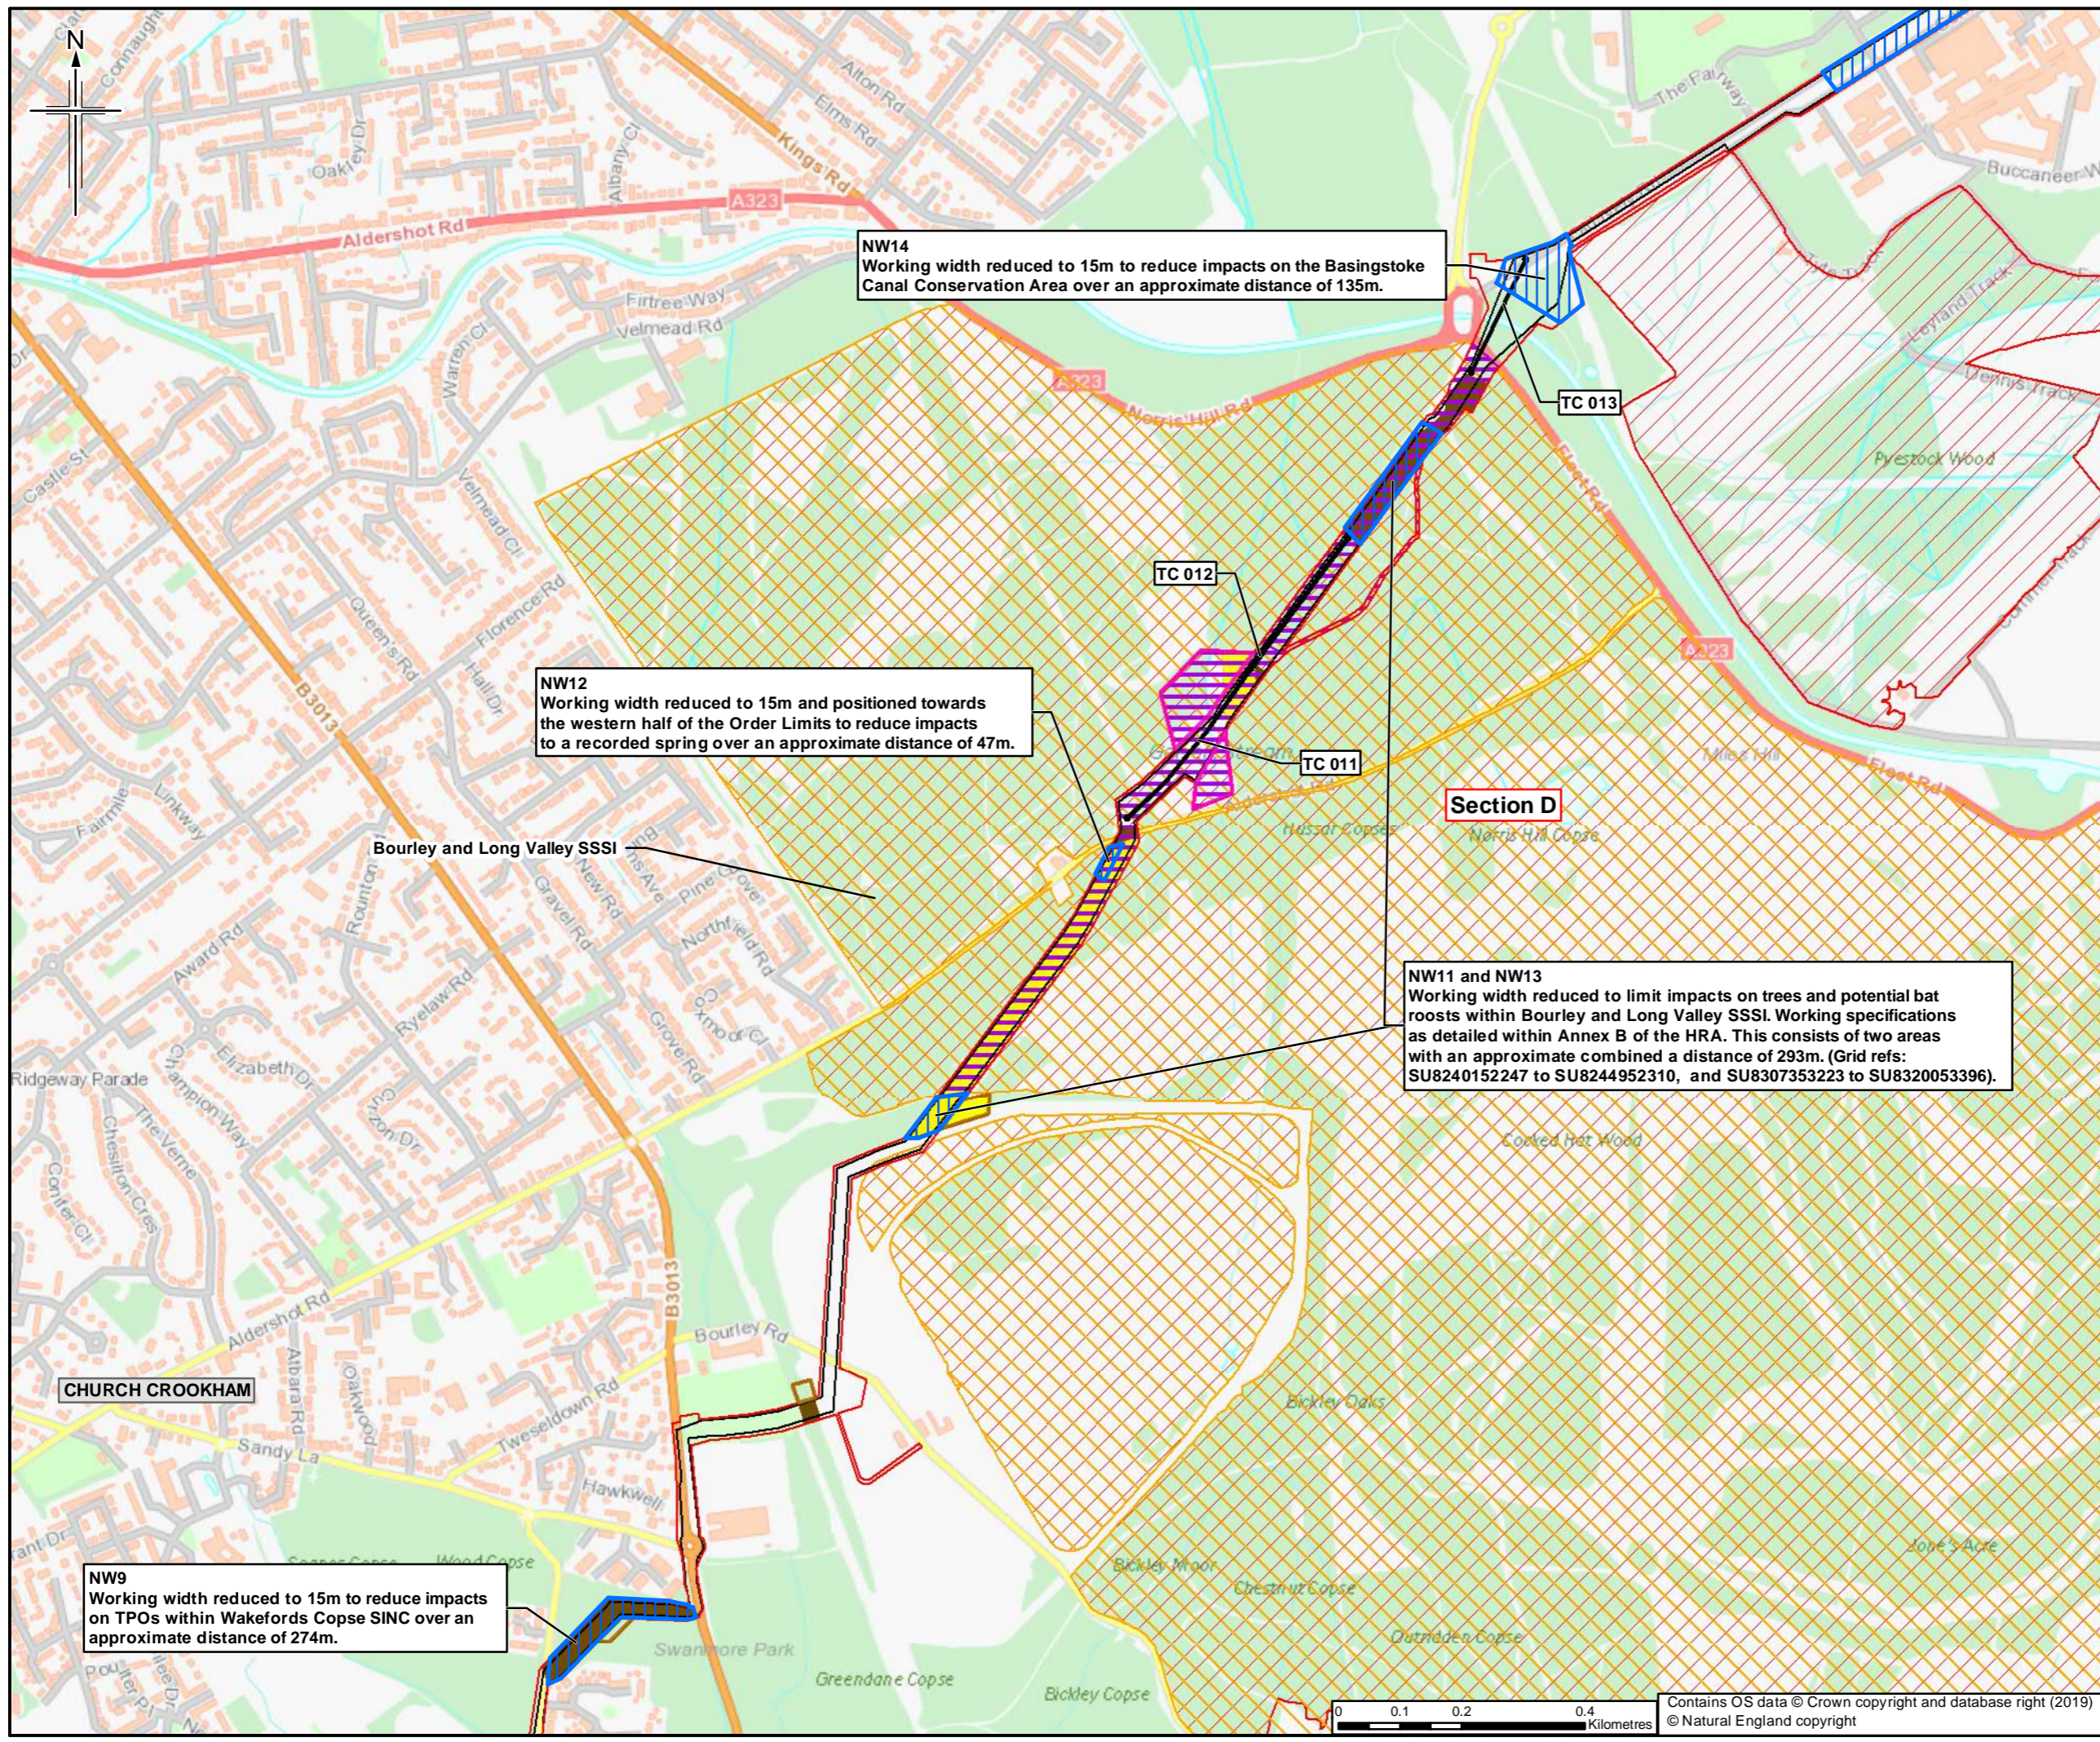

**NW14**  
Working width reduced to 15m to reduce impacts on the Basingstoke Canal Conservation Area over an approximate distance of 135m.

**NW12**  
Working width reduced to 15m and positioned towards the western half of the Order Limits to reduce impacts to a recorded spring over an approximate distance of 47m.

**NW11 and NW13**  
Working width reduced to limit impacts on trees and potential bat roosts within Bourley and Long Valley SSSI. Working specifications as detailed within Annex B of the HRA. This consists of two areas with an approximate combined a distance of 293m. (Grid refs: SU8240152247 to SU8244952310, and SU8307353223 to SU8320053396).

**NW9**  
Working width reduced to 15m to reduce impacts on TPOs within Wakefords Copse SINC over an approximate distance of 274m.



- Legend**
- Order Limits
  - Limits of deviation
  - Trenchless crossing
  - Narrow width working
  - Thames Basin Heaths Special Protection Area (SPA)
  - Site of Special Scientific Interest (SSSI)
- Measures and Mitigation**
- Area within which good practice habitat measures could be implemented, as required e.g. HRA2, G53
  - Bat boxes
  - Common reptile - habitat manipulation (mid-March to October)
  - Thames Basin Heaths SPA: Potentially disturbing construction works within the Thames Basin Heaths SPA would be undertaken between 1 October and 31 January unless otherwise agreed with Natural England
  - Dormouse mitigation: two-stage clearance of vegetation under an EPS licence

Sheet displays part of Section D

Rev.	Date	Purpose of revision	Orig/Dwn	Check'd	Rev'd	Appr'd
0	28/03/2019	For Issue				




Client  
Esso Petroleum Company, Limited  
Ermyn House,  
Ermyn Way,  
Leatherhead,  
Surrey,  
KT22 8UX



Drawing title  
**ENVIRONMENTAL STATEMENT  
BIODIVERSITY AND LANDSCAPE  
MEASURES AND MITIGATION  
APFP Reg. (2009) 5(2)(o)**


Drawing Status	For Issue
Scale	1:10,000 @ A3 DO NOT SCALE
Jacobs No.	B2325300
ProjectWise No.	B2325300-JAC-000-ENV-DRG-001005
Drawing number	Figure 7.5 Sheet 20 of 34
	Rev 0

Contains OS data © Crown copyright and database right (2019)  
© Natural England copyright

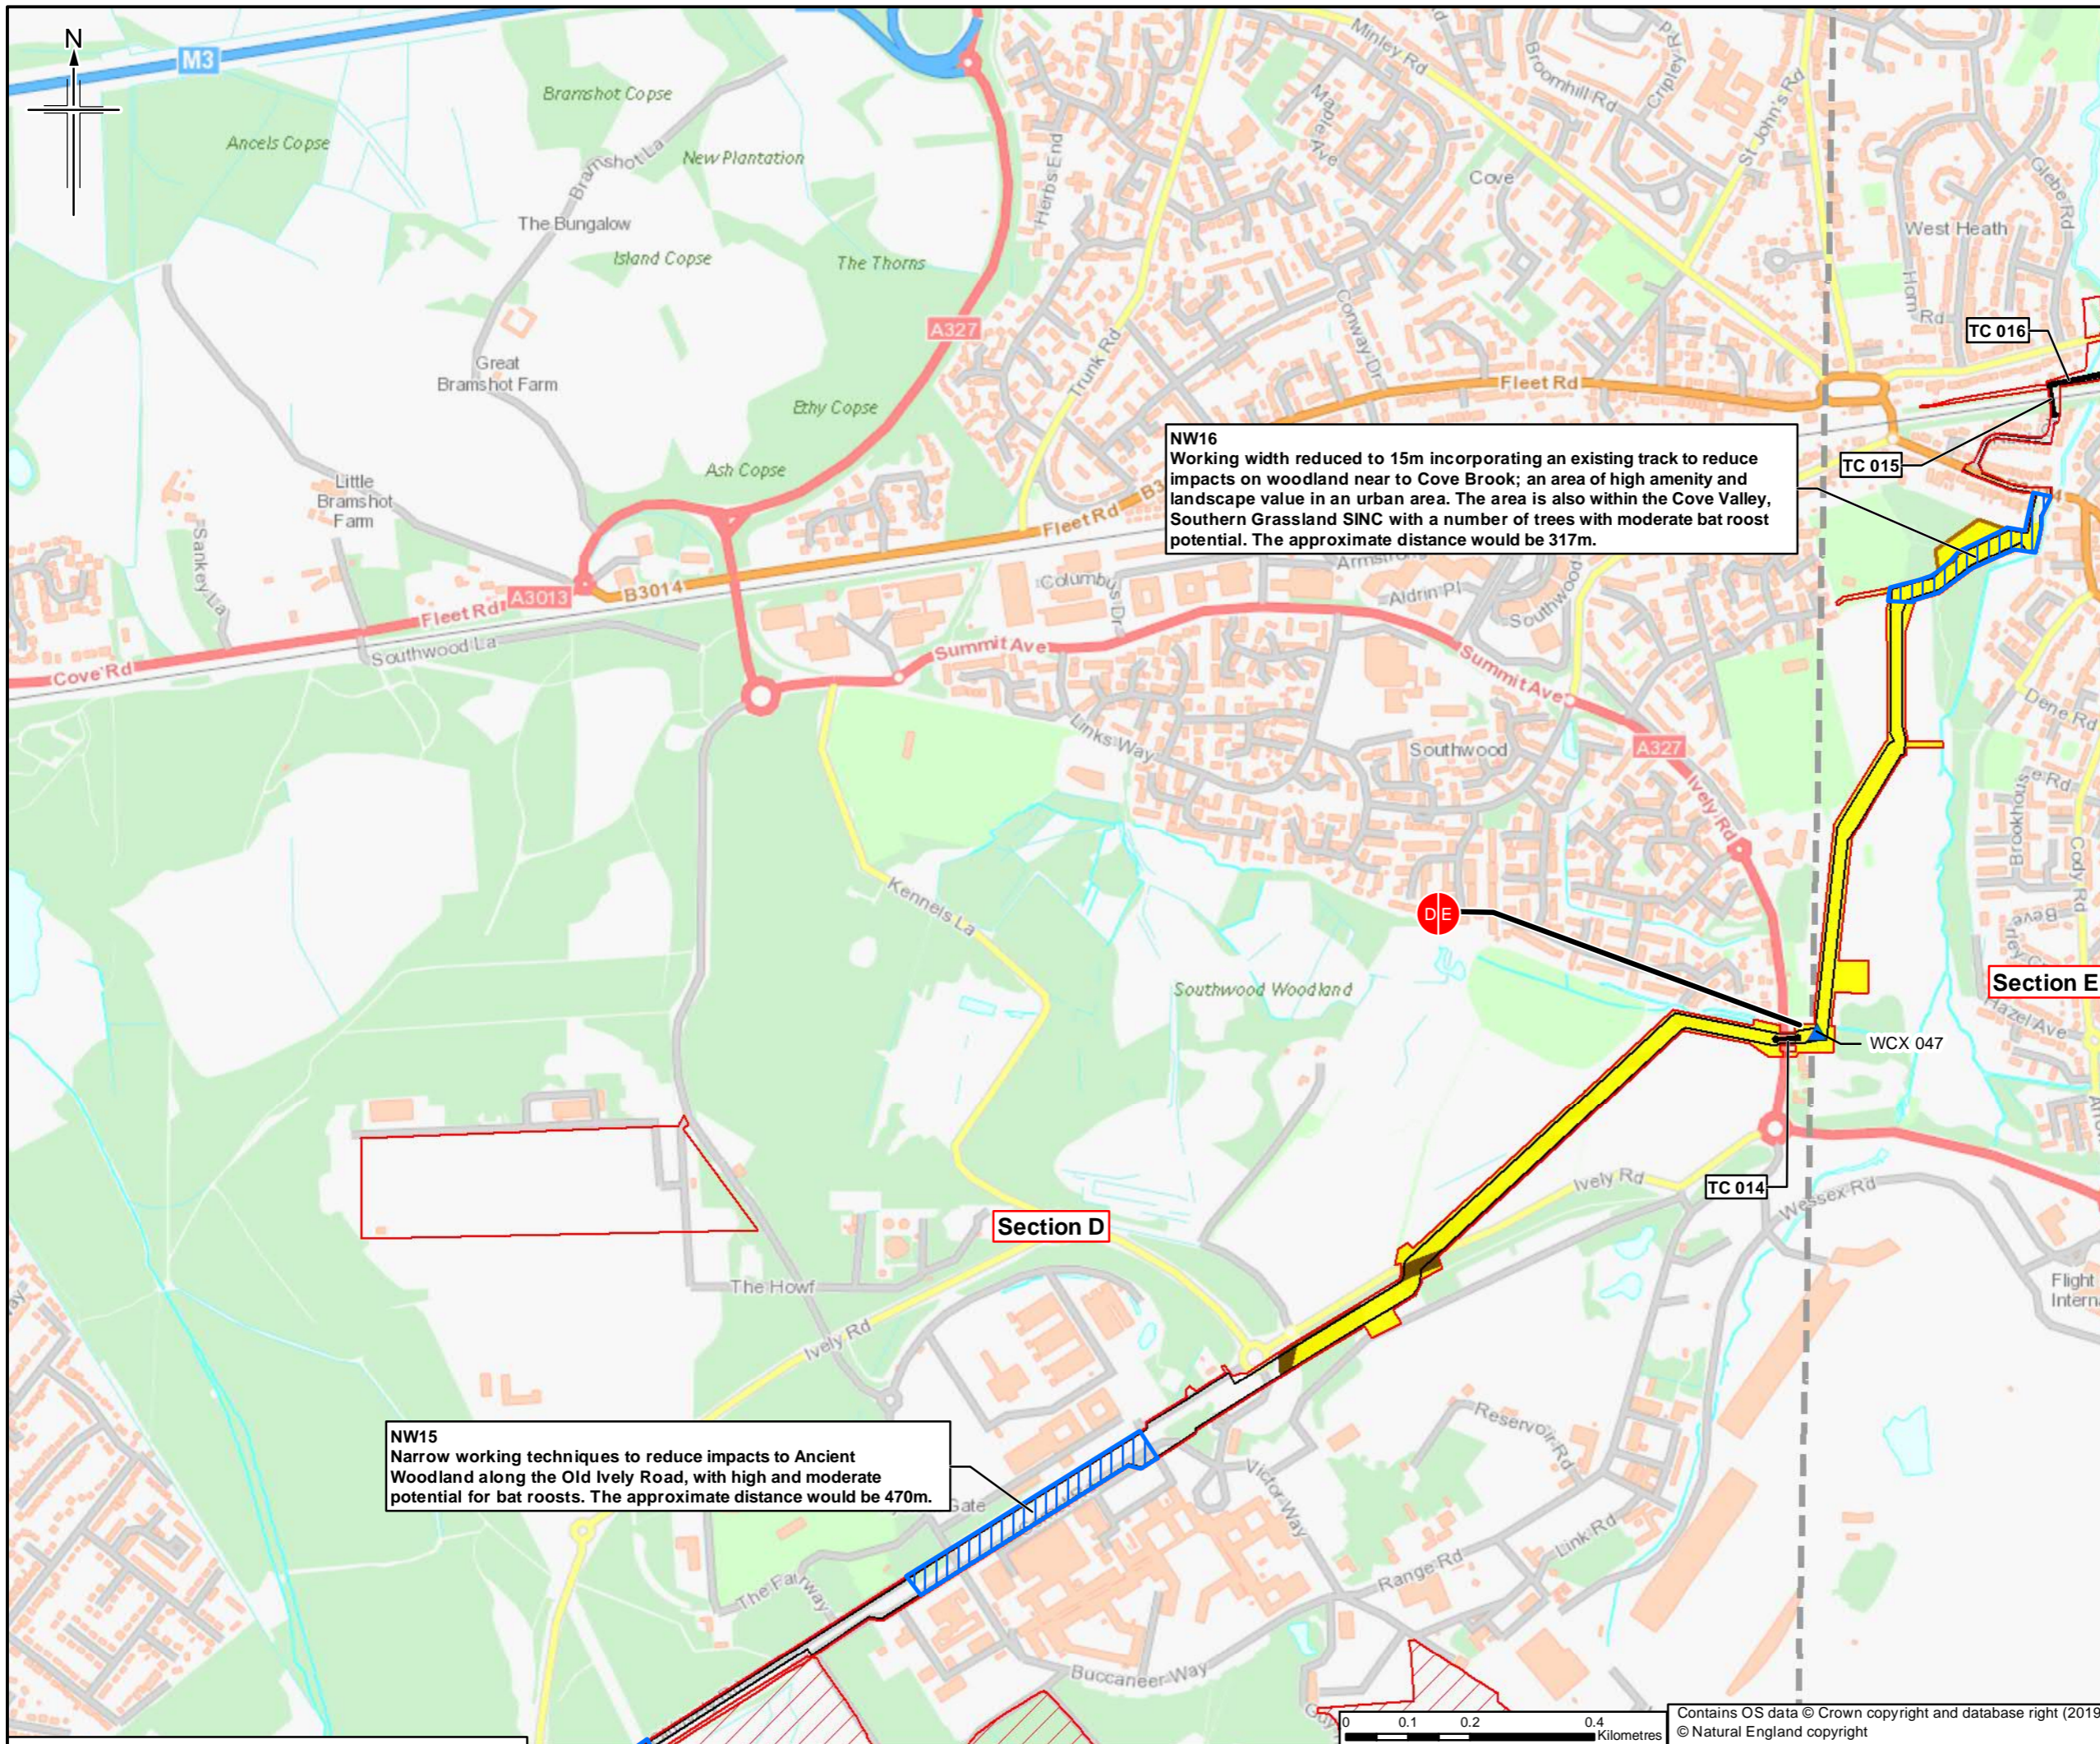

**NW16**  
 Working width reduced to 15m incorporating an existing track to reduce impacts on woodland near to Cove Brook; an area of high amenity and landscape value in an urban area. The area is also within the Cove Valley, Southern Grassland SINIC with a number of trees with moderate bat roost potential. The approximate distance would be 317m.

**NW15**  
 Narrow working techniques to reduce impacts to Ancient Woodland along the Old Ively Road, with high and moderate potential for bat roosts. The approximate distance would be 470m.

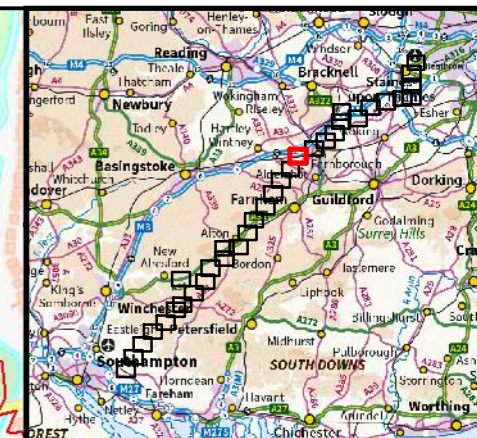

- Legend**
- Order Limits
  - Limits of deviation
  - Section break
  - Section break
  - Trenchless crossing
  - Narrow width working
  - Thames Basin Heaths Special Protection Area (SPA)
- Measures and Mitigation**
- Bat boxes
  - ▲ Fish - spawning (no works March-May)
  - Common reptile - habitat manipulation (mid-March to October)
  - Dormouse mitigation: two-stage clearance of vegetation under an EPS licence

Sheet displays parts of Section D and Section E

Rev	Rev. Date	Purpose of revision	Orig/Dwn	Checkd	Rev'd	Apprv'd
0	28/03/2019	For Issue	LM	NS	LG	SH

**JACOBS**  
 1180 E 6th Ave Road, Wokingham, Wokingham, RG41 0TU, UK  
 Tel: +44(0)118 946 7000 Fax: +44(0)118 946 7001  
 www.jacobs.com



Client  
 Esso Petroleum Company, Limited  
 Ermyn House,  
 Ermyn Way,  
 Leatherhead,  
 Surrey,  
 KT22 8UX

Project  
**Southampton to London Pipeline Project**

Drawing title  
**ENVIRONMENTAL STATEMENT  
 BIODIVERSITY AND LANDSCAPE  
 MEASURES AND MITIGATION  
 APFP Reg. (2009) 5(2)(o)**

Drawing Status	For Issue
Scale	1:10,000 @ A3 DO NOT SCALE
Jacobs No.	B2325300
ProjectWise No.	B2325300-JAC-000-ENV-DRG-001005
Drawing number	Figure 7.5 Sheet 21 of 34
Rev	0

Contains OS data © Crown copyright and database right (2019)  
 © Natural England copyright

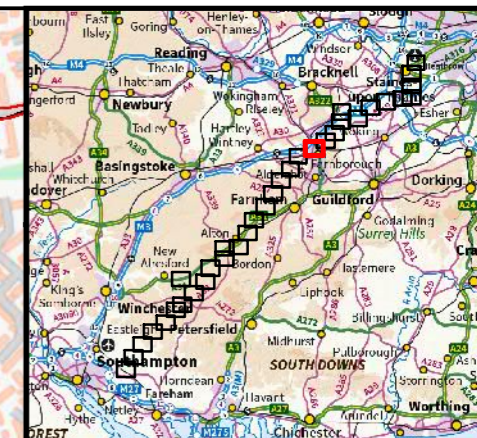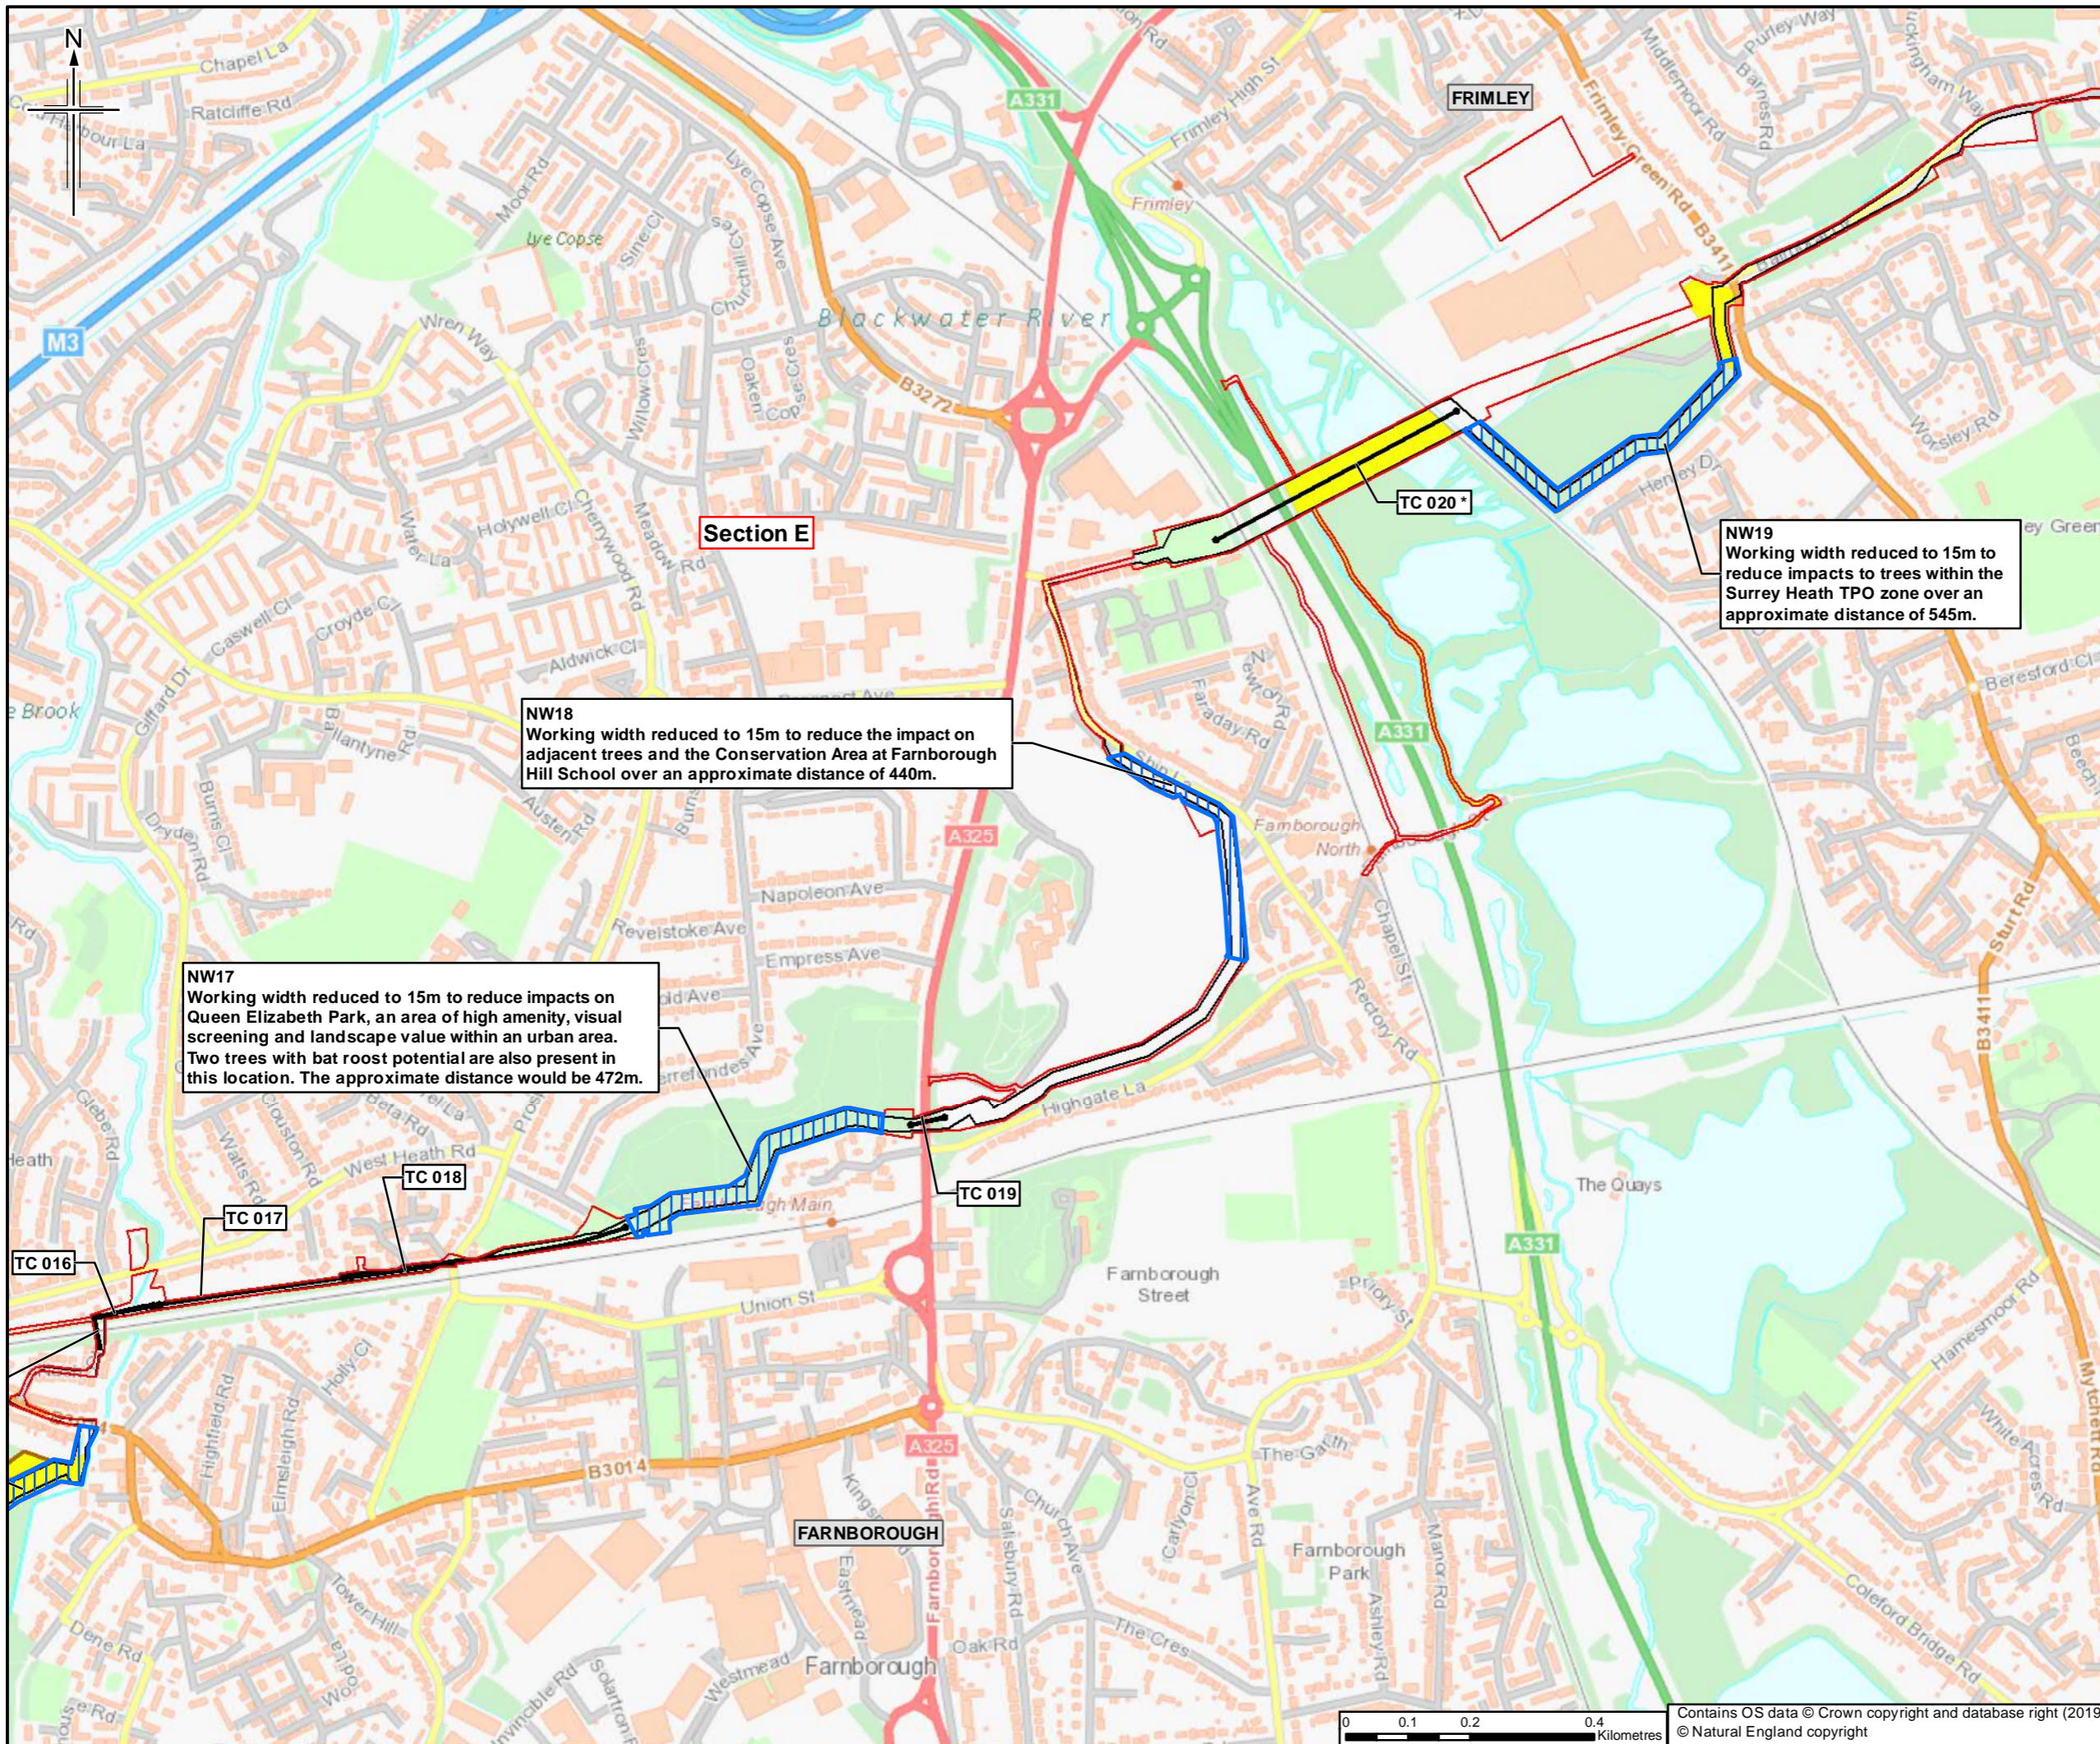

- Legend**
- Order Limits
  - Limits of deviation
  - Trenchless crossing
  - Narrow width working
- Measures and Mitigation**
- Bat boxes
  - Common reptile - habitat manipulation (mid-March to October)

**Section E**

**NW18**  
Working width reduced to 15m to reduce the impact on adjacent trees and the Conservation Area at Farnborough Hill School over an approximate distance of 440m.

**NW17**  
Working width reduced to 15m to reduce impacts on Queen Elizabeth Park, an area of high amenity, visual screening and landscape value within an urban area. Two trees with bat roost potential are also present in this location. The approximate distance would be 472m.

**NW19**  
Working width reduced to 15m to reduce impacts to trees within the Surrey Heath TPO zone over an approximate distance of 545m.

\* Crossing method not finalised due to uncertainty about ground conditions.

Sheet displays part of Section E

0	28/03/2019	For Issue	LM	NS	LG	SH
Rev.	Rev. Date	Purpose of revision	Orig/Dwn	Checkd	Rev'd	Apprv'd


**JACOBS**  
1100 E 18th Street, Waltham, MA 02154, USA  
Tel: +44(0)118 946 7000 Fax: +44(0)118 946 7021  
www.jacobs.com

Client  
Esso Petroleum Company, Limited  
Ermyn House,  
Ermyn Way,  
Leatherhead,  
Surrey,  
KT22 8UX

Project  
**Esso** | Southampton to London Pipeline Project

Drawing title  
**ENVIRONMENTAL STATEMENT  
BIODIVERSITY AND LANDSCAPE  
MEASURES AND MITIGATION  
APFP Reg. (2009) 5(2)(o)**

Drawing Status	For Issue
Scale	1:10,000 @ A3 DO NOT SCALE
Jacobs No.	B2325300
ProjectWise No.	B2325300-JAC-000-ENV-DRG-001005
Drawing number	Figure 7.5 Sheet 22 of 34
Rev	0

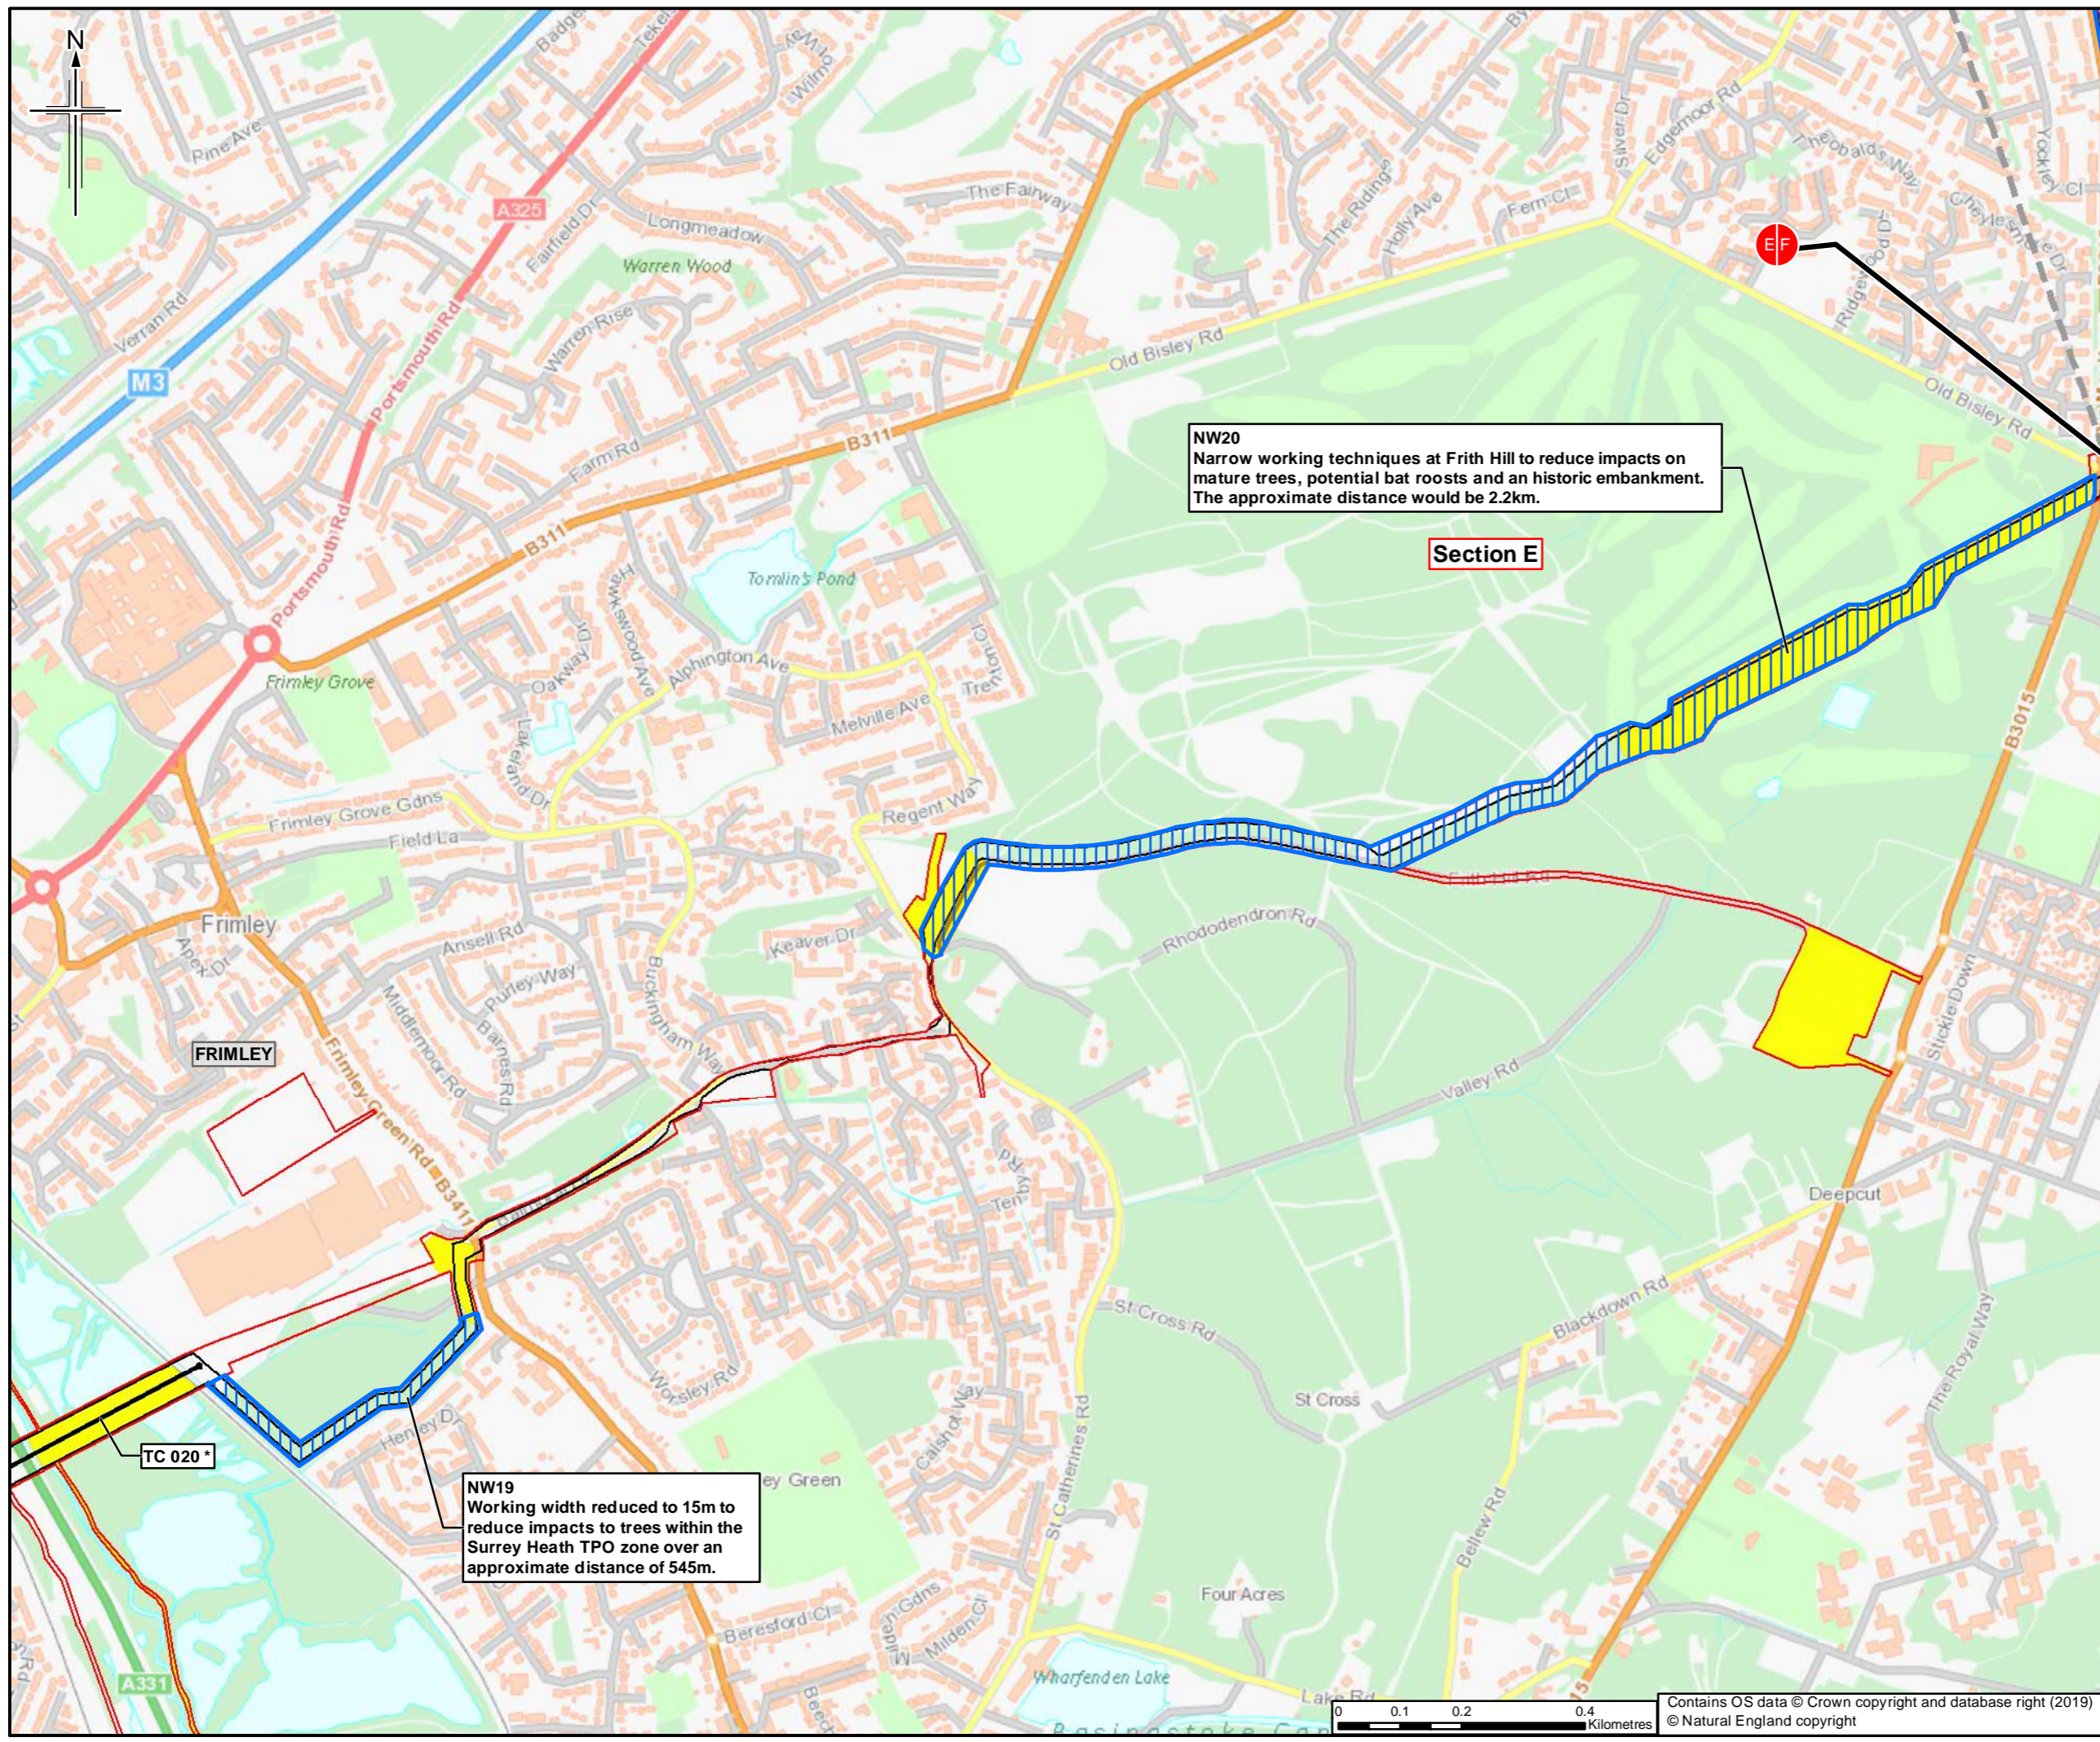

**NW20**  
Narrow working techniques at Frith Hill to reduce impacts on mature trees, potential bat roosts and an historic embankment. The approximate distance would be 2.2km.

**Section E**

**NW19**  
Working width reduced to 15m to reduce impacts to trees within the Surrey Heath TPO zone over an approximate distance of 545m.

- Legend**
- Order Limits
  - Limits of deviation
  - Section break
  - Section break
  - Trenchless crossing
  - Narrow width working
  - Thames Basin Heaths Special Protection Area (SPA)
  - Site of Special Scientific Interest (SSSI)
- Measures and Mitigation**
- Bat boxes
  - Common reptile - habitat manipulation (mid-March to October)
- Thames Basin Heaths SPA: Potentially disturbing construction works within the Thames Basin Heaths SPA would be undertaken between 1 October and 31 January unless otherwise agreed with Natural England

Sheet displays part of Section E

Rev.	Rev. Date	Purpose of revision	Orig/Dwn	Checkd	Rev'd	Apprv'd
0	28/03/2019	For Issue				


**JACOBS**  
1100 E 6th Ave, Suite 100, Houston, TX 77002, USA  
Tel: +44(0)118 946 7000 Fax: +44(0)118 946 7021  
www.jacobs.com

Client  
Esso Petroleum Company, Limited  
Ermyn House,  
Ermyn Way,  
Leatherhead,  
Surrey,  
KT22 8UX

Project  
 Southampton to London Pipeline Project

Drawing title  
**ENVIRONMENTAL STATEMENT  
BIODIVERSITY AND LANDSCAPE  
MEASURES AND MITIGATION  
APFP Reg. (2009) 5(2)(o)**

Drawing Status	For Issue
Scale	1:10,000 @ A3 DO NOT SCALE
Jacobs No.	B2325300
ProjectWise No.	B2325300-JAC-000-ENV-DRG-001005
Drawing number	Figure 7.5 Sheet 23 of 34
Rev	0

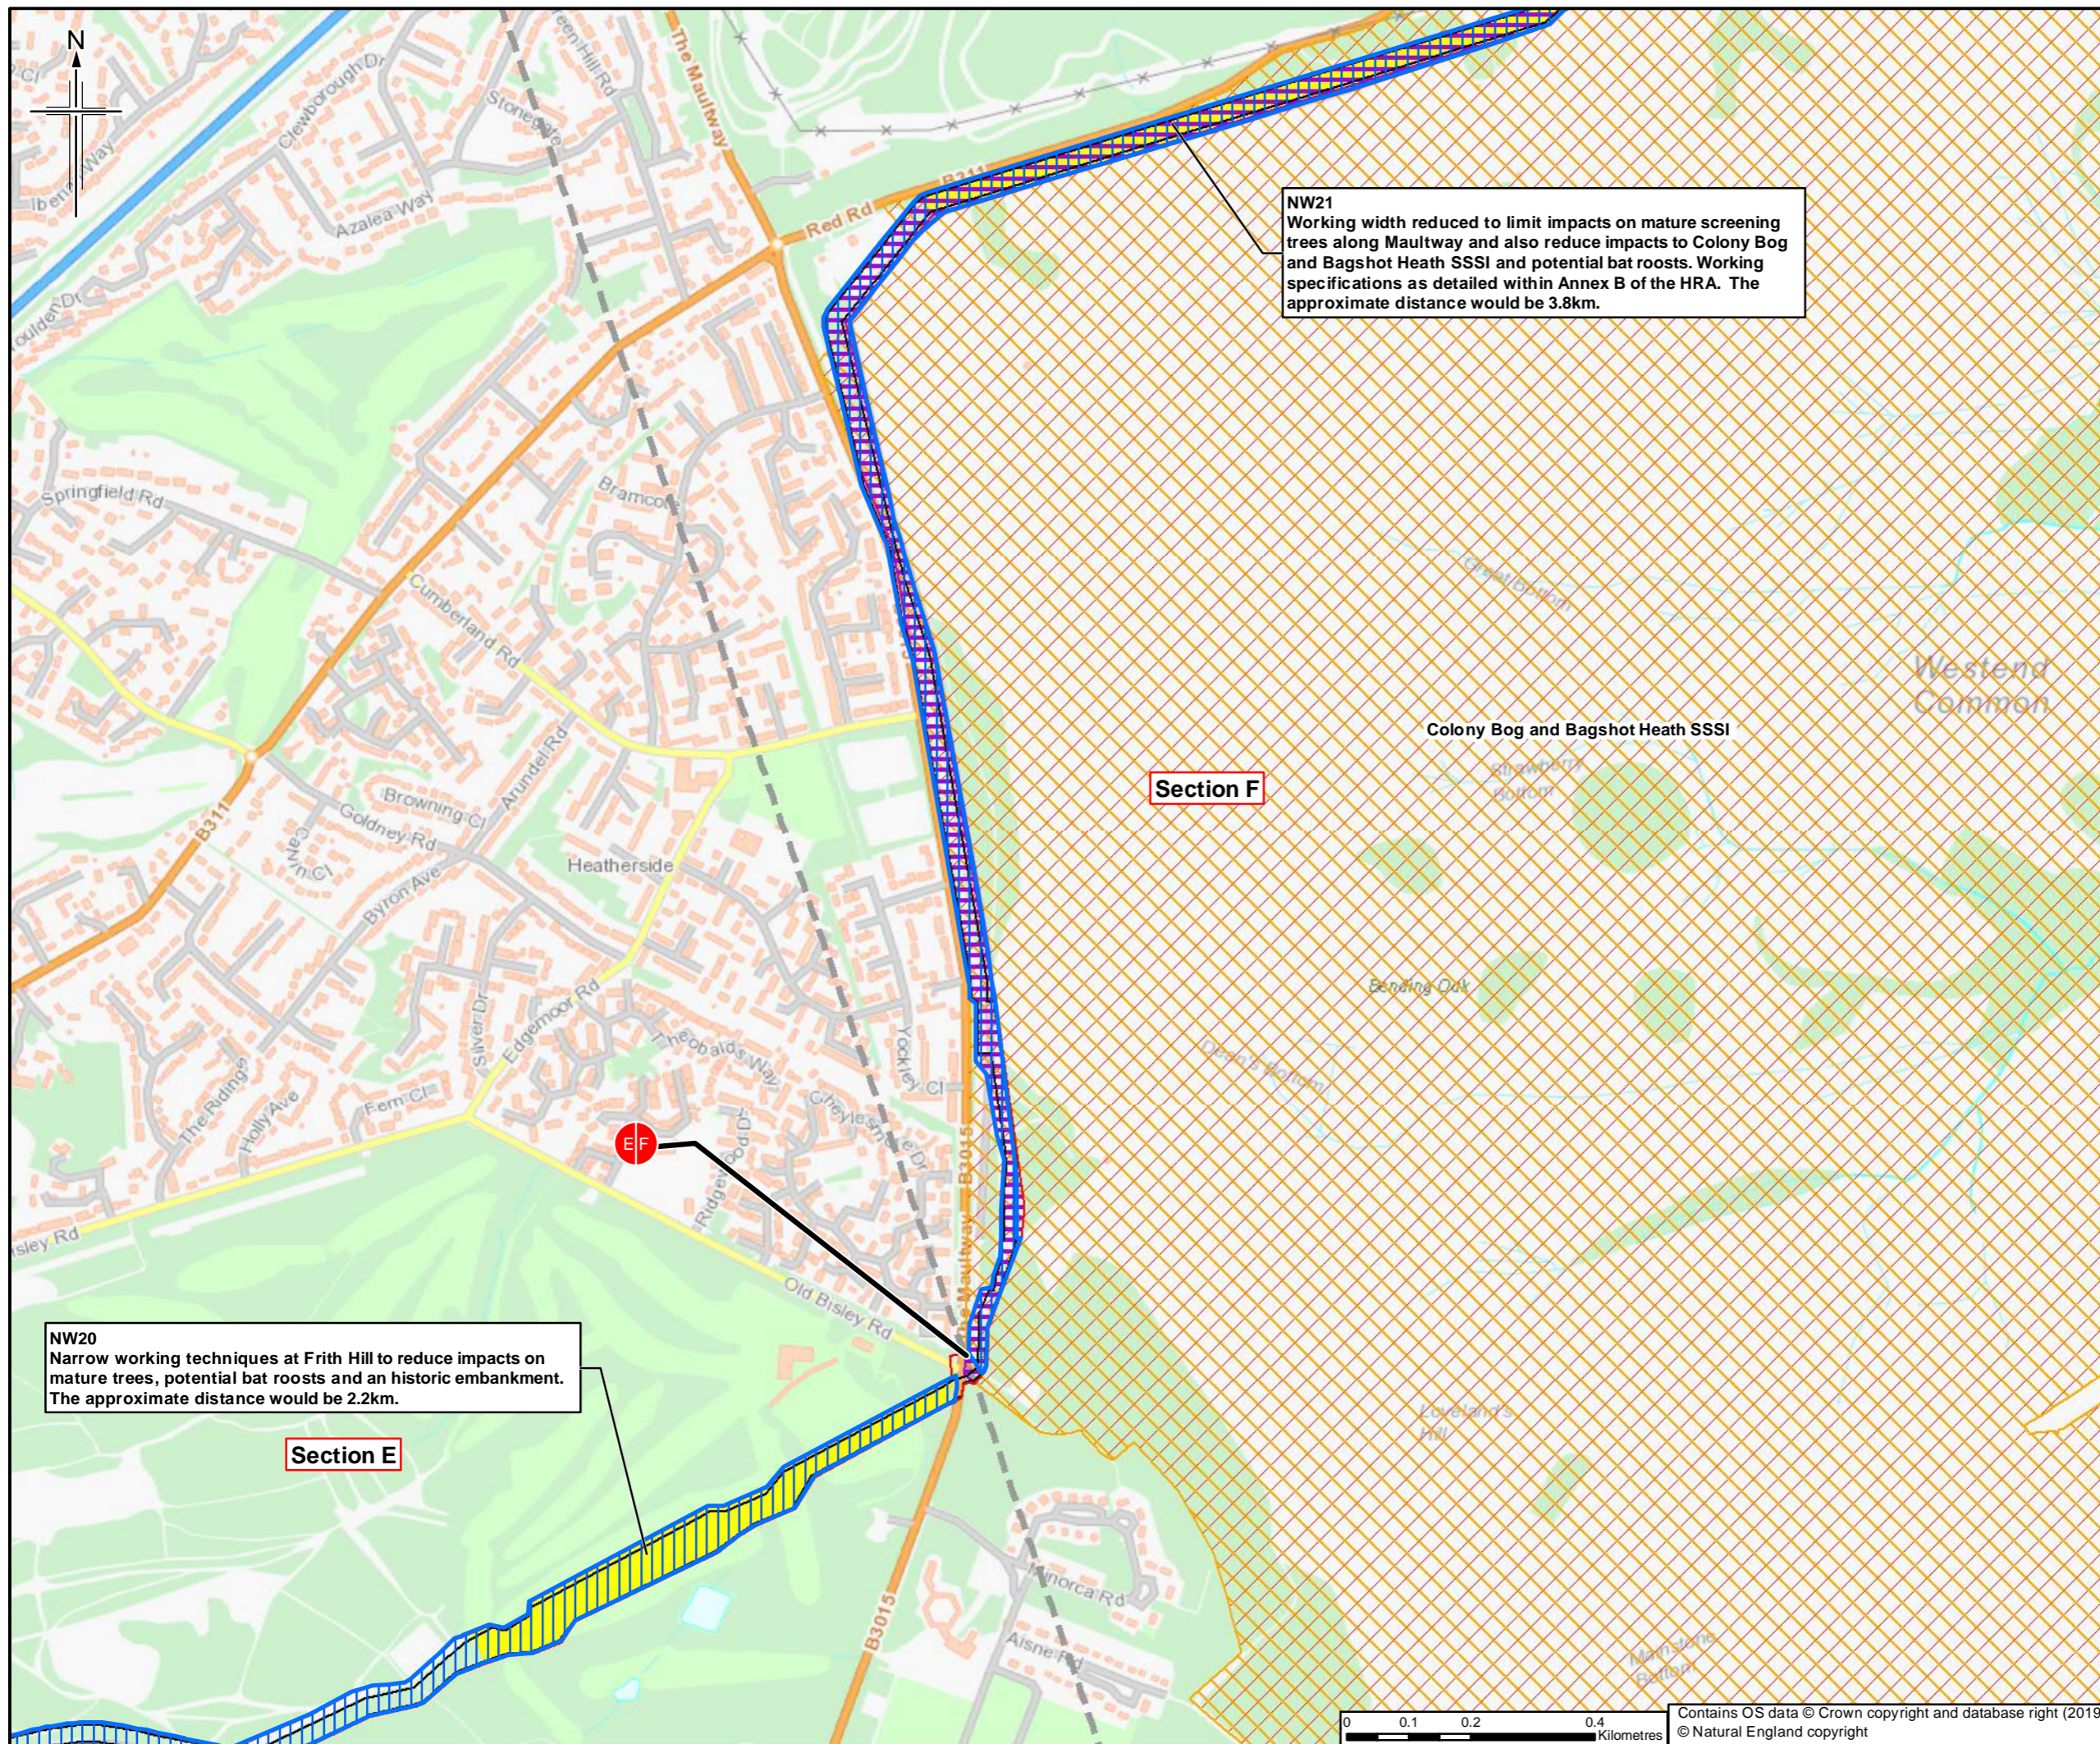

**NW21**  
Working width reduced to limit impacts on mature screening trees along Maultway and also reduce impacts to Colony Bog and Bagshot Heath SSSI and potential bat roosts. Working specifications as detailed within Annex B of the HRA. The approximate distance would be 3.8km.

**NW20**  
Narrow working techniques at Frith Hill to reduce impacts on mature trees, potential bat roosts and an historic embankment. The approximate distance would be 2.2km.

- Legend**
- Order Limits
  - Limits of deviation
  - Section break
  - Section break
  - Narrow width working
  - Thames Basin Heaths Special Protection Area (SPA)
  - Site of Special Scientific Interest (SSSI)
- Measures and Mitigation**
- Common reptile - habitat manipulation (mid-March to October)
  - Thames Basin Heaths SPA would be undertaken between 1 October and 31 January unless otherwise agreed with Natural England

Sheet displays parts of Section E and Section F

Rev.	Rev. Date	Purpose of revision	Orig/Dwn	Check'd	Rev'd	Apprv'd
0	28/03/2019	For Issue				

**JACOBS**  
1100 E 16th Street, Waltham, MA 01194, USA  
Tel: +44(0)118 946 7000 Fax: +44(0)118 946 7001  
www.jacobs.com

**Client**  
Esso Petroleum Company, Limited  
Ermyn House,  
Ermyn Way,  
Leatherhead,  
Surrey,  
KT22 8UX

**Project**  
 **Southampton to London Pipeline Project**


**Drawing title**  
ENVIRONMENTAL STATEMENT  
BIODIVERSITY AND LANDSCAPE  
MEASURES AND MITIGATION  
APFP Reg. (2009) 5(2)(o)

Drawing Status	For Issue
Scale	1:10,000 @ A3 DO NOT SCALE
Jacobs No.	B2325300
Project/Work No.	B2325300-JAC-000-ENV-DRG-001005
Drawing number	Figure 7.5 Sheet 24 of 34
Rev	0



Contains OS data © Crown copyright and database right (2019)  
© Natural England copyright

This drawing is not to be used in whole or part other than for the intended purpose and project as defined on this drawing. Refer to the contract for full terms and conditions.

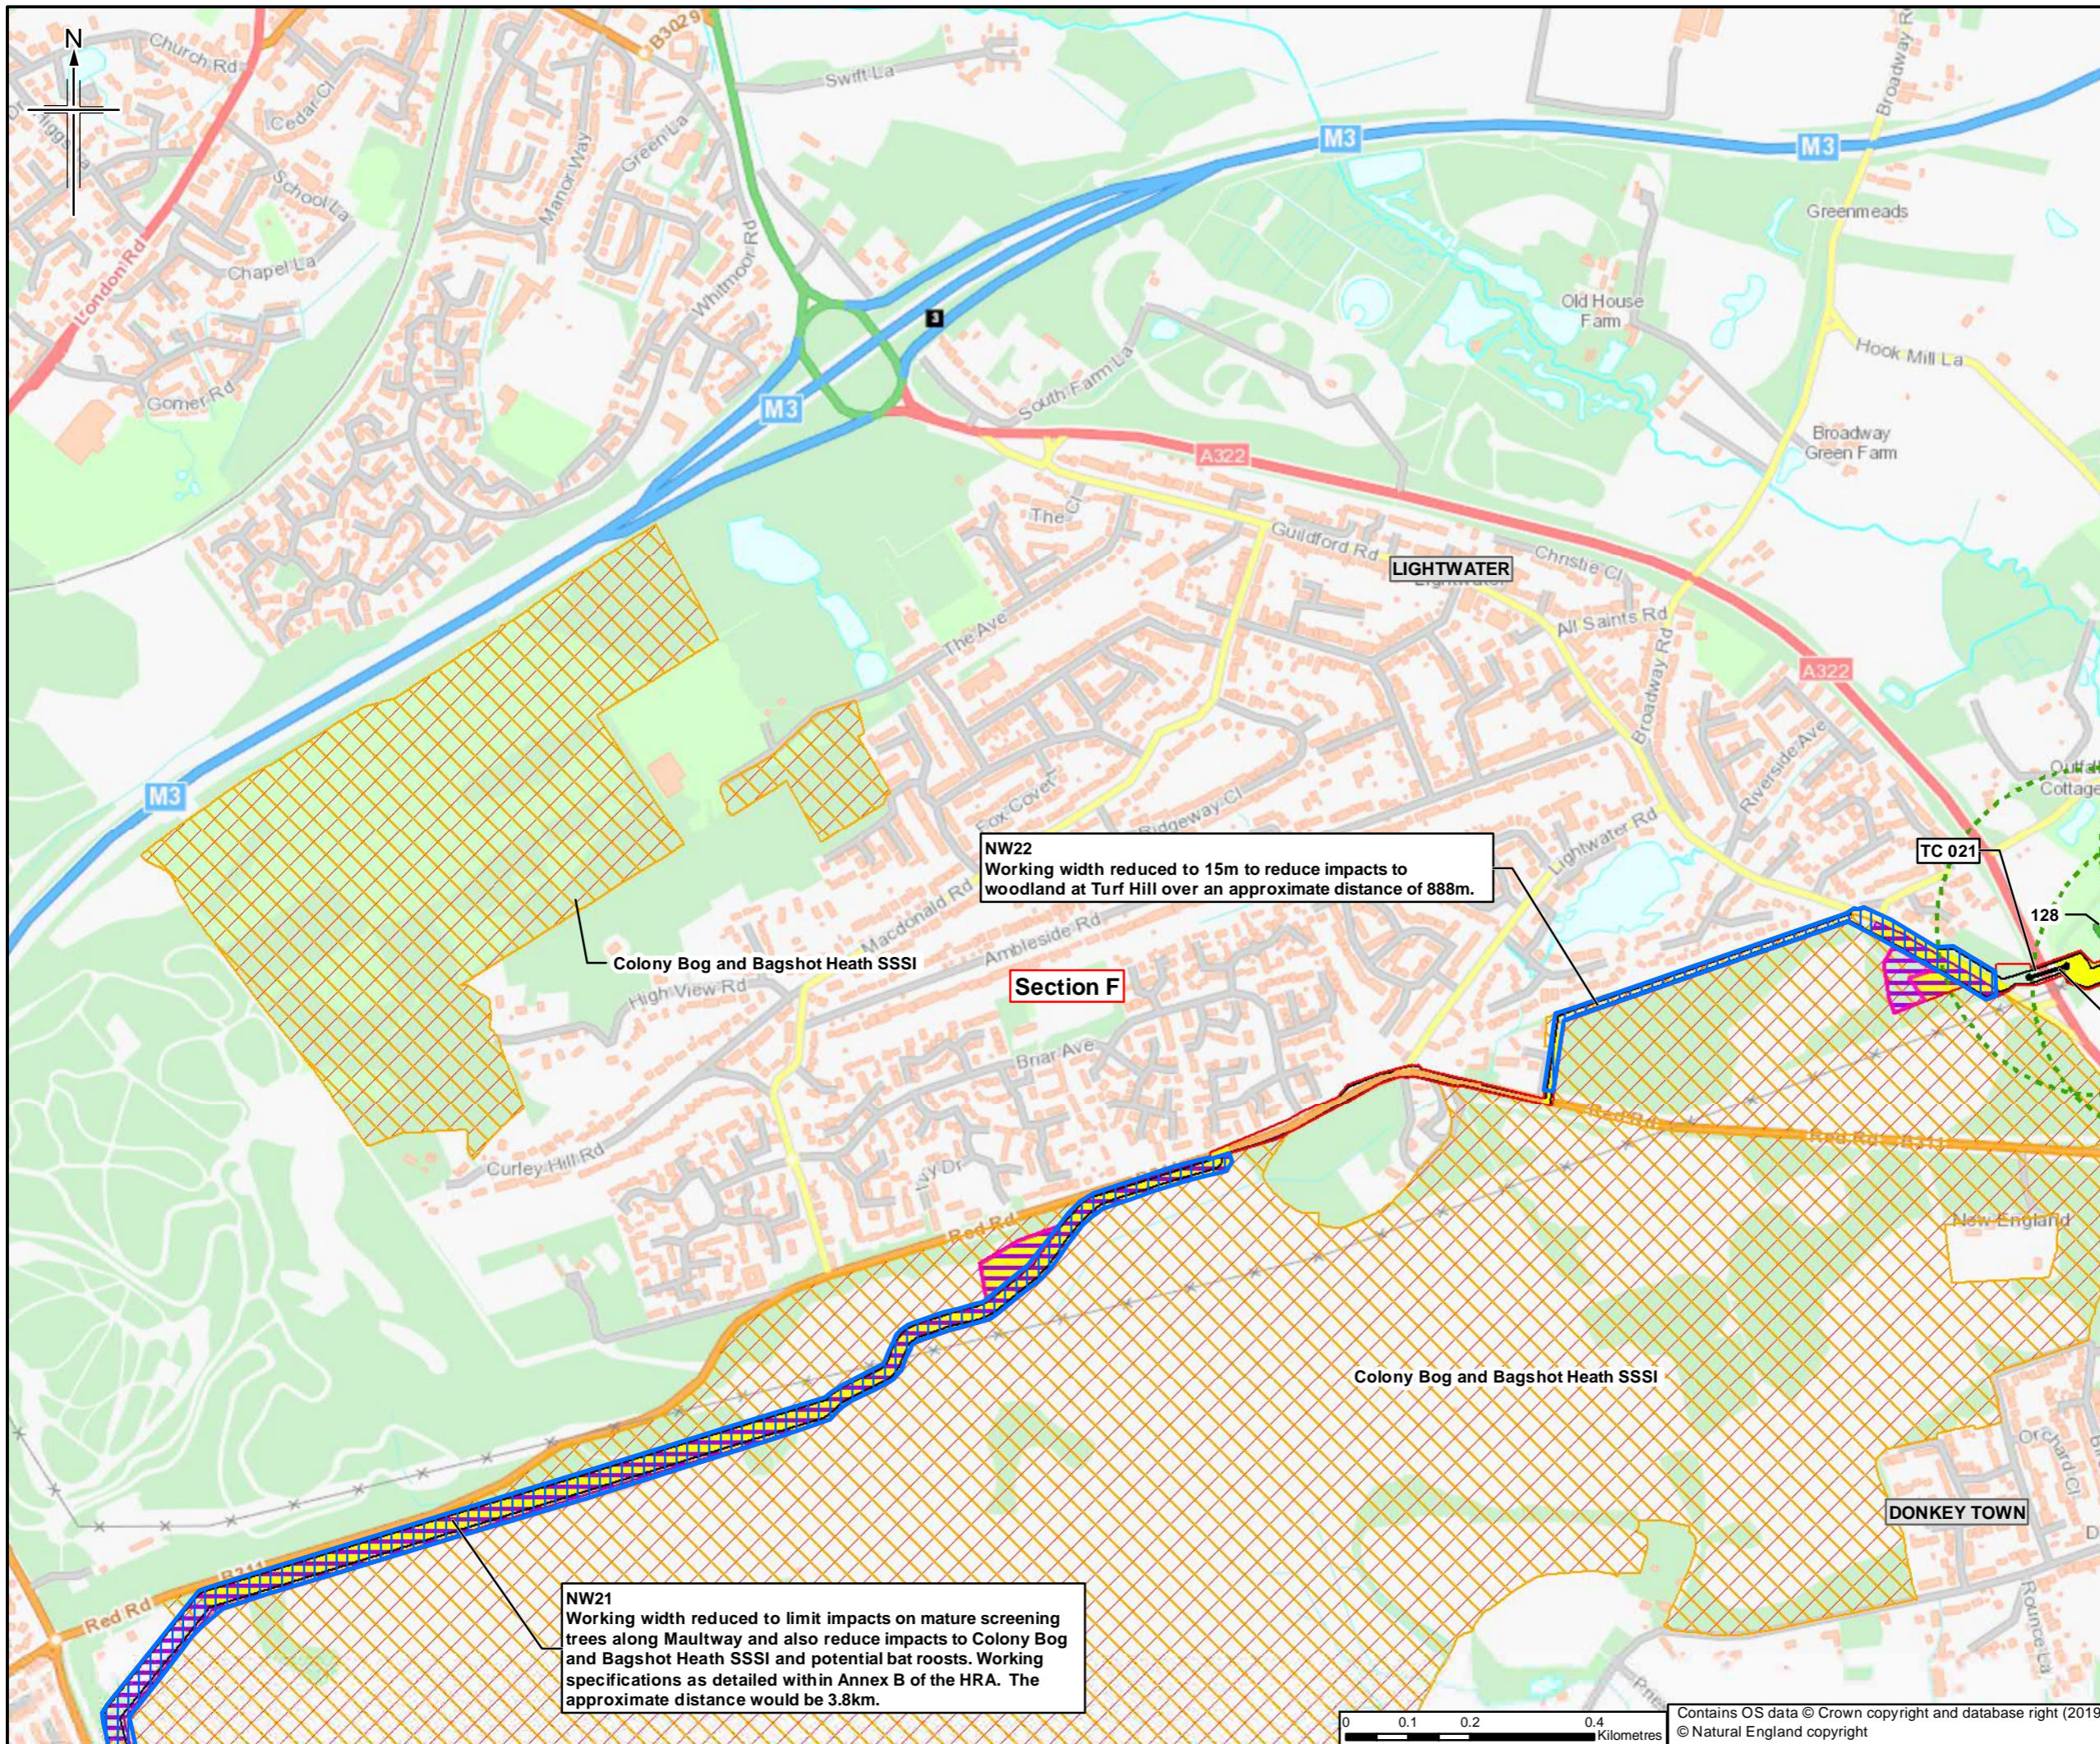

- Legend**
- Order Limits
  - Limits of deviation
  - Trenchless crossing
  - Narrow width working
  - Thames Basin Heaths Special Protection Area (SPA)
  - Site of Special Scientific Interest (SSSI)
  - Positive GCN pond
- Measures and Mitigation**
- Area within which good practice habitat measures could be implemented, as required e.g. HRA2, G53
  - Great crested newt (GCN) receptor areas
  - GCN mitigation: trapping and translocation and/or fingertip searching within the Order Limits under an EPS licence
  - Common reptile - habitat manipulation (mid-March to October)
  - Thames Basin Heaths SPA: Potentially disturbing construction works within the SPA would be undertaken between 1 October and 31 January unless otherwise agreed with Natural England

**NW22**  
Working width reduced to 15m to reduce impacts to woodland at Turf Hill over an approximate distance of 888m.

**NW21**  
Working width reduced to limit impacts on mature screening trees along Maultway and also reduce impacts to Colony Bog and Bagshot Heath SSSI and potential bat roosts. Working specifications as detailed within Annex B of the HRA. The approximate distance would be 3.8km.

Sheet displays part of Section F

Rev.	Date	Purpose of revision	Orig/Dwn	Check'd	Rev'd	Appr'd
0	28/03/2019	For Issue				

**JACOBS**  
1180 Epsom Road, Weybridge, Middlesex, TW20 3JL, UK  
Tel: +44(0)181 946 7000 Fax: +44(0)181 946 7001  
www.jacobs.com

Client  
Esso Petroleum Company, Limited  
Ermyn House,  
Ermyn Way,  
Leatherhead,  
Surrey,  
KT22 8UX


Project  
 Southampton to London Pipeline Project

Drawing title  
**ENVIRONMENTAL STATEMENT  
BIODIVERSITY AND LANDSCAPE  
MEASURES AND MITIGATION  
APFP Reg. (2009) 5(2)(o)**

Drawing Status	For Issue
Scale	1:10,000 @ A3 DO NOT SCALE
Jacobs No.	B2325300
ProjectWise No.	B2325300-JAC-000-ENV-DRG-001005
Drawing number	Figure 7.5 Sheet 25 of 34
Rev	0

Contains OS data © Crown copyright and database right (2019)  
© Natural England copyright

This drawing is not to be used in whole or part other than for the intended purpose and project as defined on this drawing. Refer to the contract for full terms and conditions.

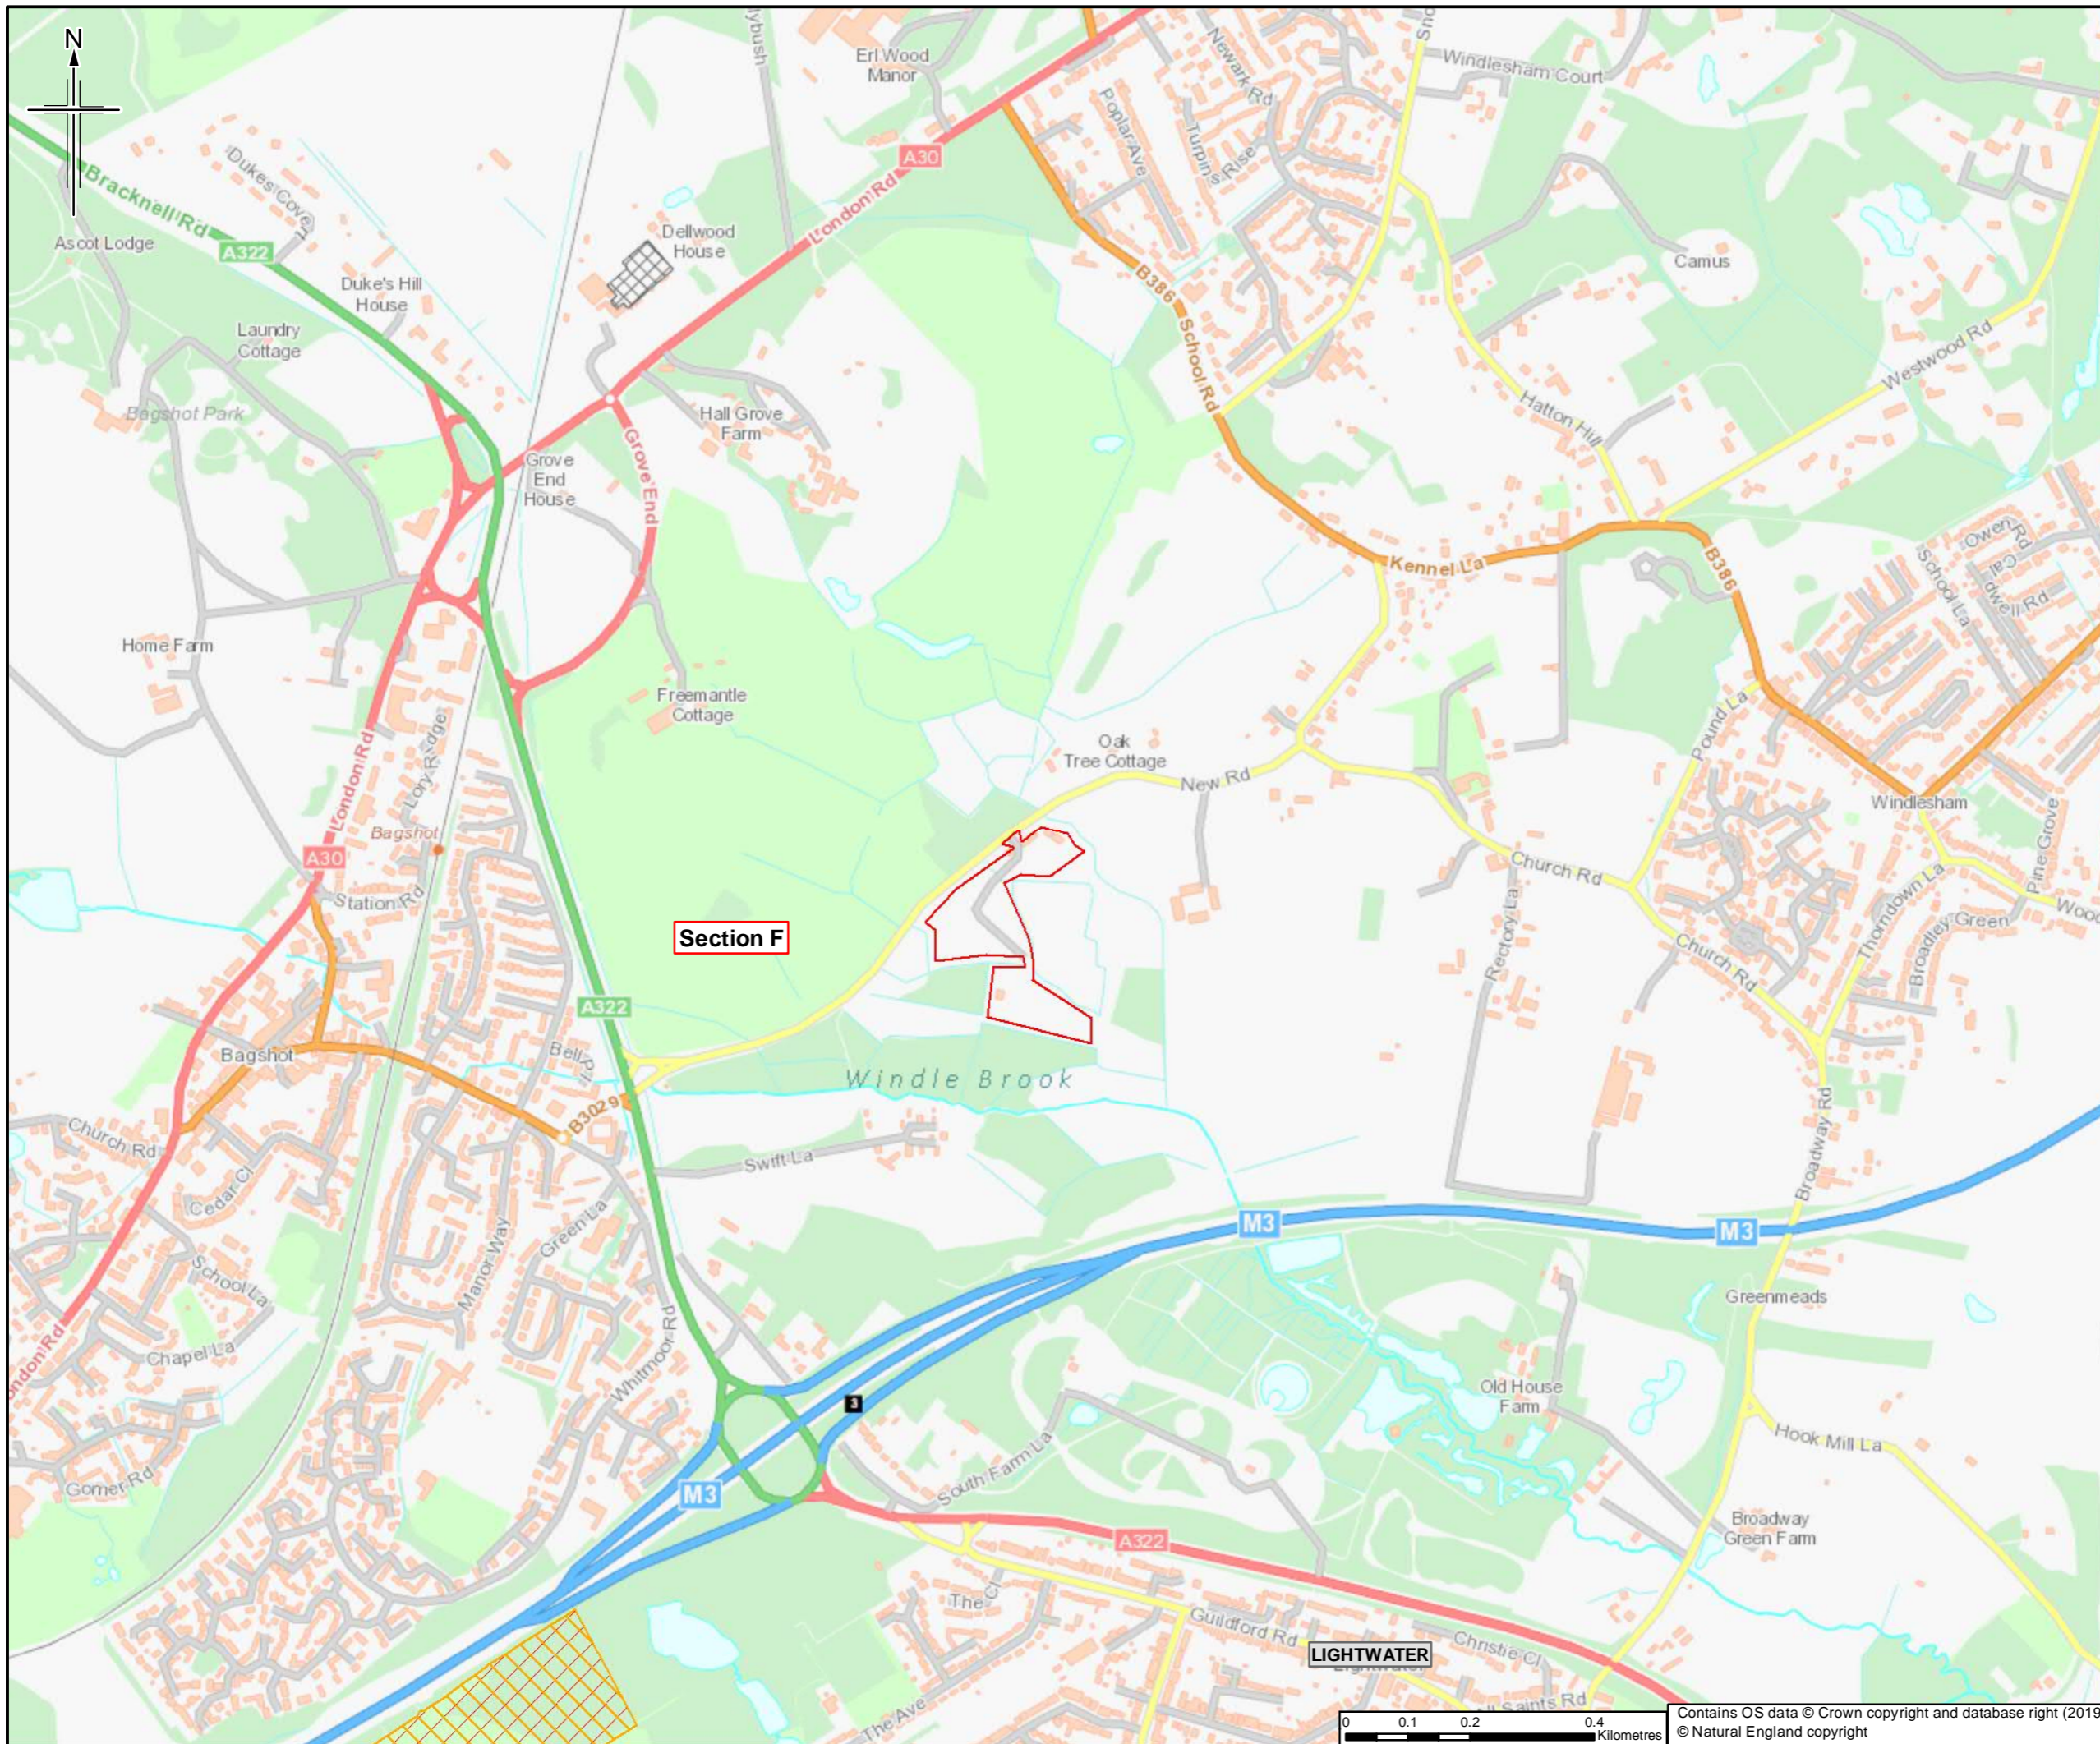

- Legend**
- Order Limits
  - Thames Basin Heaths Special Protection Area (SPA)
  - Site of Special Scientific Interest (SSSI)

**Section F**

Sheet displays part of Section F

Rev.	Date	Purpose of revision	Orig/Dwn	Check'd	Rev'd	Appr'd
0	28/03/2019	For Issue	LM	NS	LG	SH


**JACOBS**  
 1180 E 6th Street, Waukegan, IL 60087, USA  
 Tel: +44(0)118 946 7000 Fax: +44(0)118 946 7021  
 www.jacobs.com


Client  
 Esso Petroleum Company, Limited  
 Ermyn House,  
 Ermyn Way,  
 Leatherhead,  
 Surrey,  
 KT22 8UX

Project  
**Southampton to London Pipeline Project**

Drawing title  
**ENVIRONMENTAL STATEMENT  
 BIODIVERSITY AND LANDSCAPE  
 MEASURES AND MITIGATION  
 APFP Reg. (2009) 5(2)(o)**

Drawing Status	For Issue
Scale	1:10,000 @ A3 DO NOT SCALE
Jacobs No.	B2325300
ProjectWise No.	B2325300-JAC-000-ENV-DRG-001005
Drawing number	Figure 7.5 Sheet 26 of 34
Rev	0

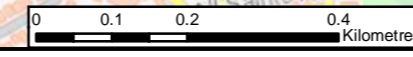

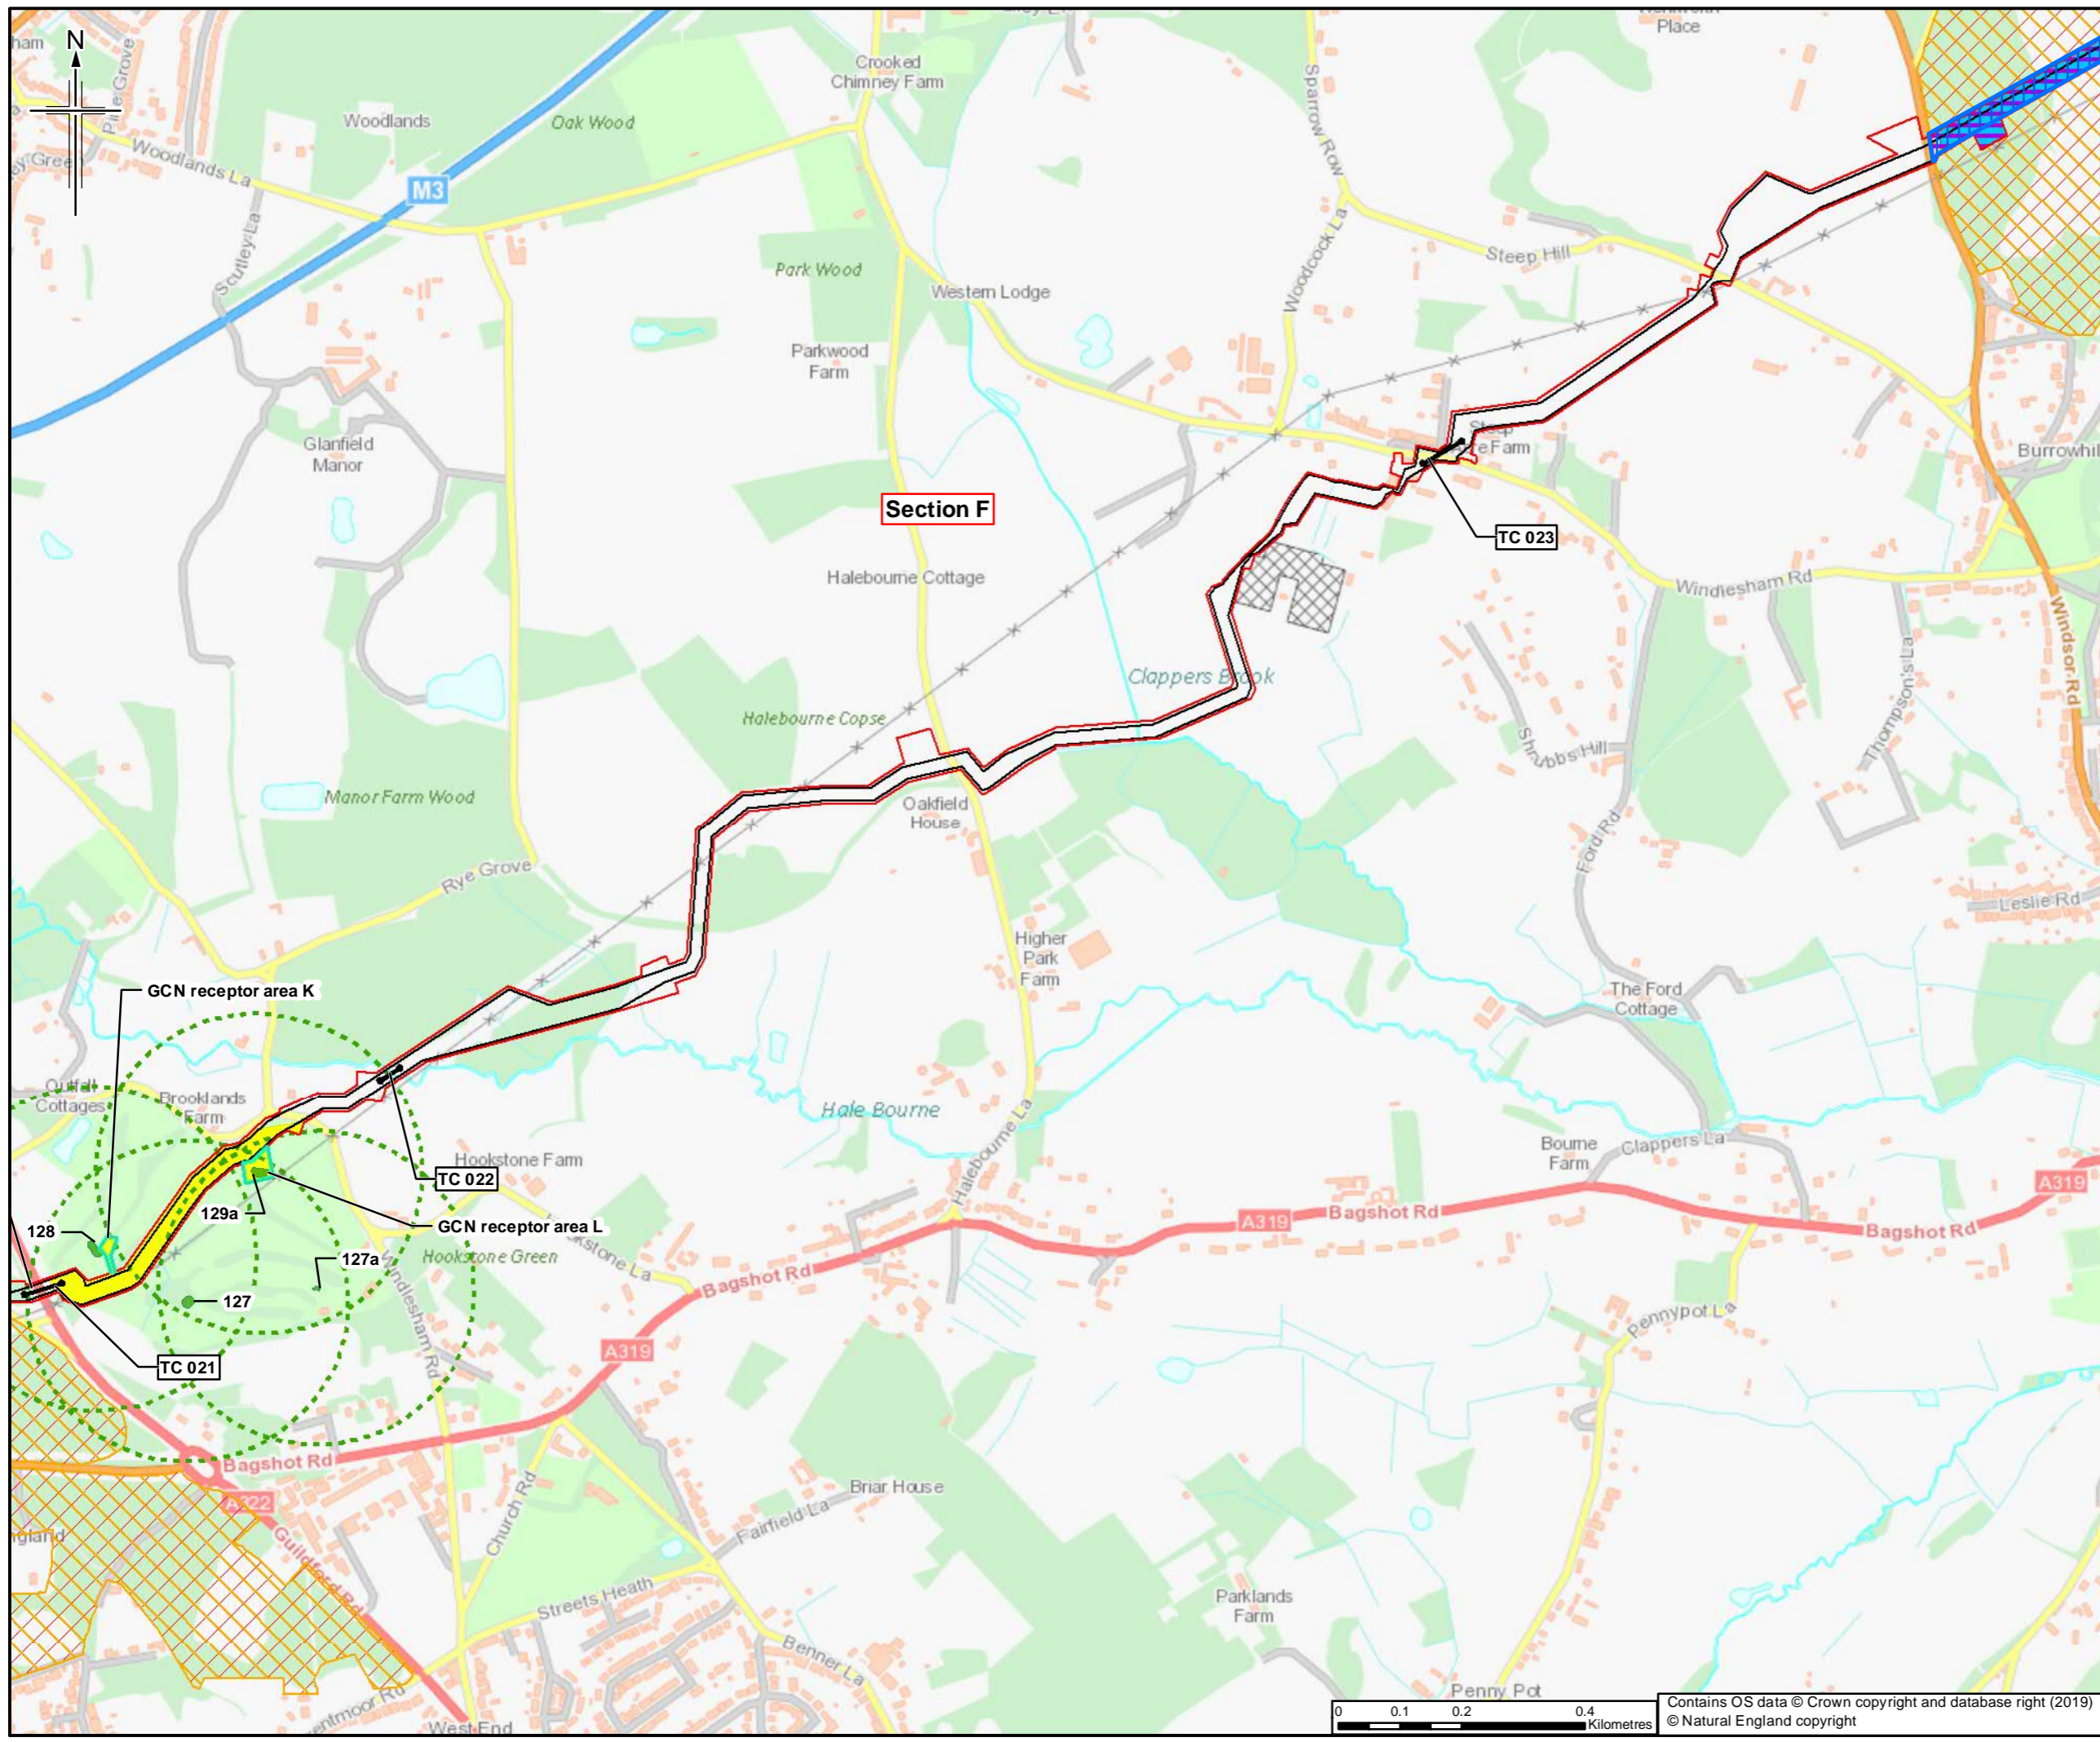

- Legend**
- Order Limits
  - Limits of deviation
  - Trenchless crossing
  - Narrow width working
  - Thames Basin Heaths Special Protection Area (SPA)
  - Site of Special Scientific Interest (SSSI)
  - Positive GCN pond
- Measures and Mitigation**
- Great crested newt (GCN) receptor areas
  - GCN mitigation: trapping and translocation and/or fingertip searching within the Order Limits under an EPS licence
  - Sand lizard mitigation: habitat manipulation and/or localised trapping and translocation under an EPS licence
  - Common reptile - habitat manipulation (mid-March to October)
- Thames Basin Heaths SPA: Potentially disturbing construction works within the SPA would be undertaken between 1 October and 31 January unless otherwise agreed with Natural England

Sheet displays part of Section F

Rev.	Date	Purpose of revision	Orig/Dwn	Check'd	Rev'd	Appr'd
0	28/03/2019	For Issue				

**JACOBS**  
 1180 Epsom Road, Weybridge, Middlesex, TW20 2EX, UK  
 Tel: +44(0)181 946 7000 Fax: +44(0)181 946 7001  
 www.jacobs.com


Client  
 Esso Petroleum Company, Limited  
 Ermyn House,  
 Ermyn Way,  
 Leatherhead,  
 Surrey,  
 KT22 8UX

Project  
 Southampton to London Pipeline Project

Drawing title  
 ENVIRONMENTAL STATEMENT  
 BIODIVERSITY AND LANDSCAPE  
 MEASURES AND MITIGATION  
 APFP Reg. (2009) 5(2)(o)

Drawing Status	For Issue
Scale	1:10,000 @ A3 DO NOT SCALE
Jacobs No.	B2325300
ProjectWise No.	B2325300-JAC-000-ENV-DRG-001005
Drawing number	Figure 7.5 Sheet 27 of 34
Rev	0



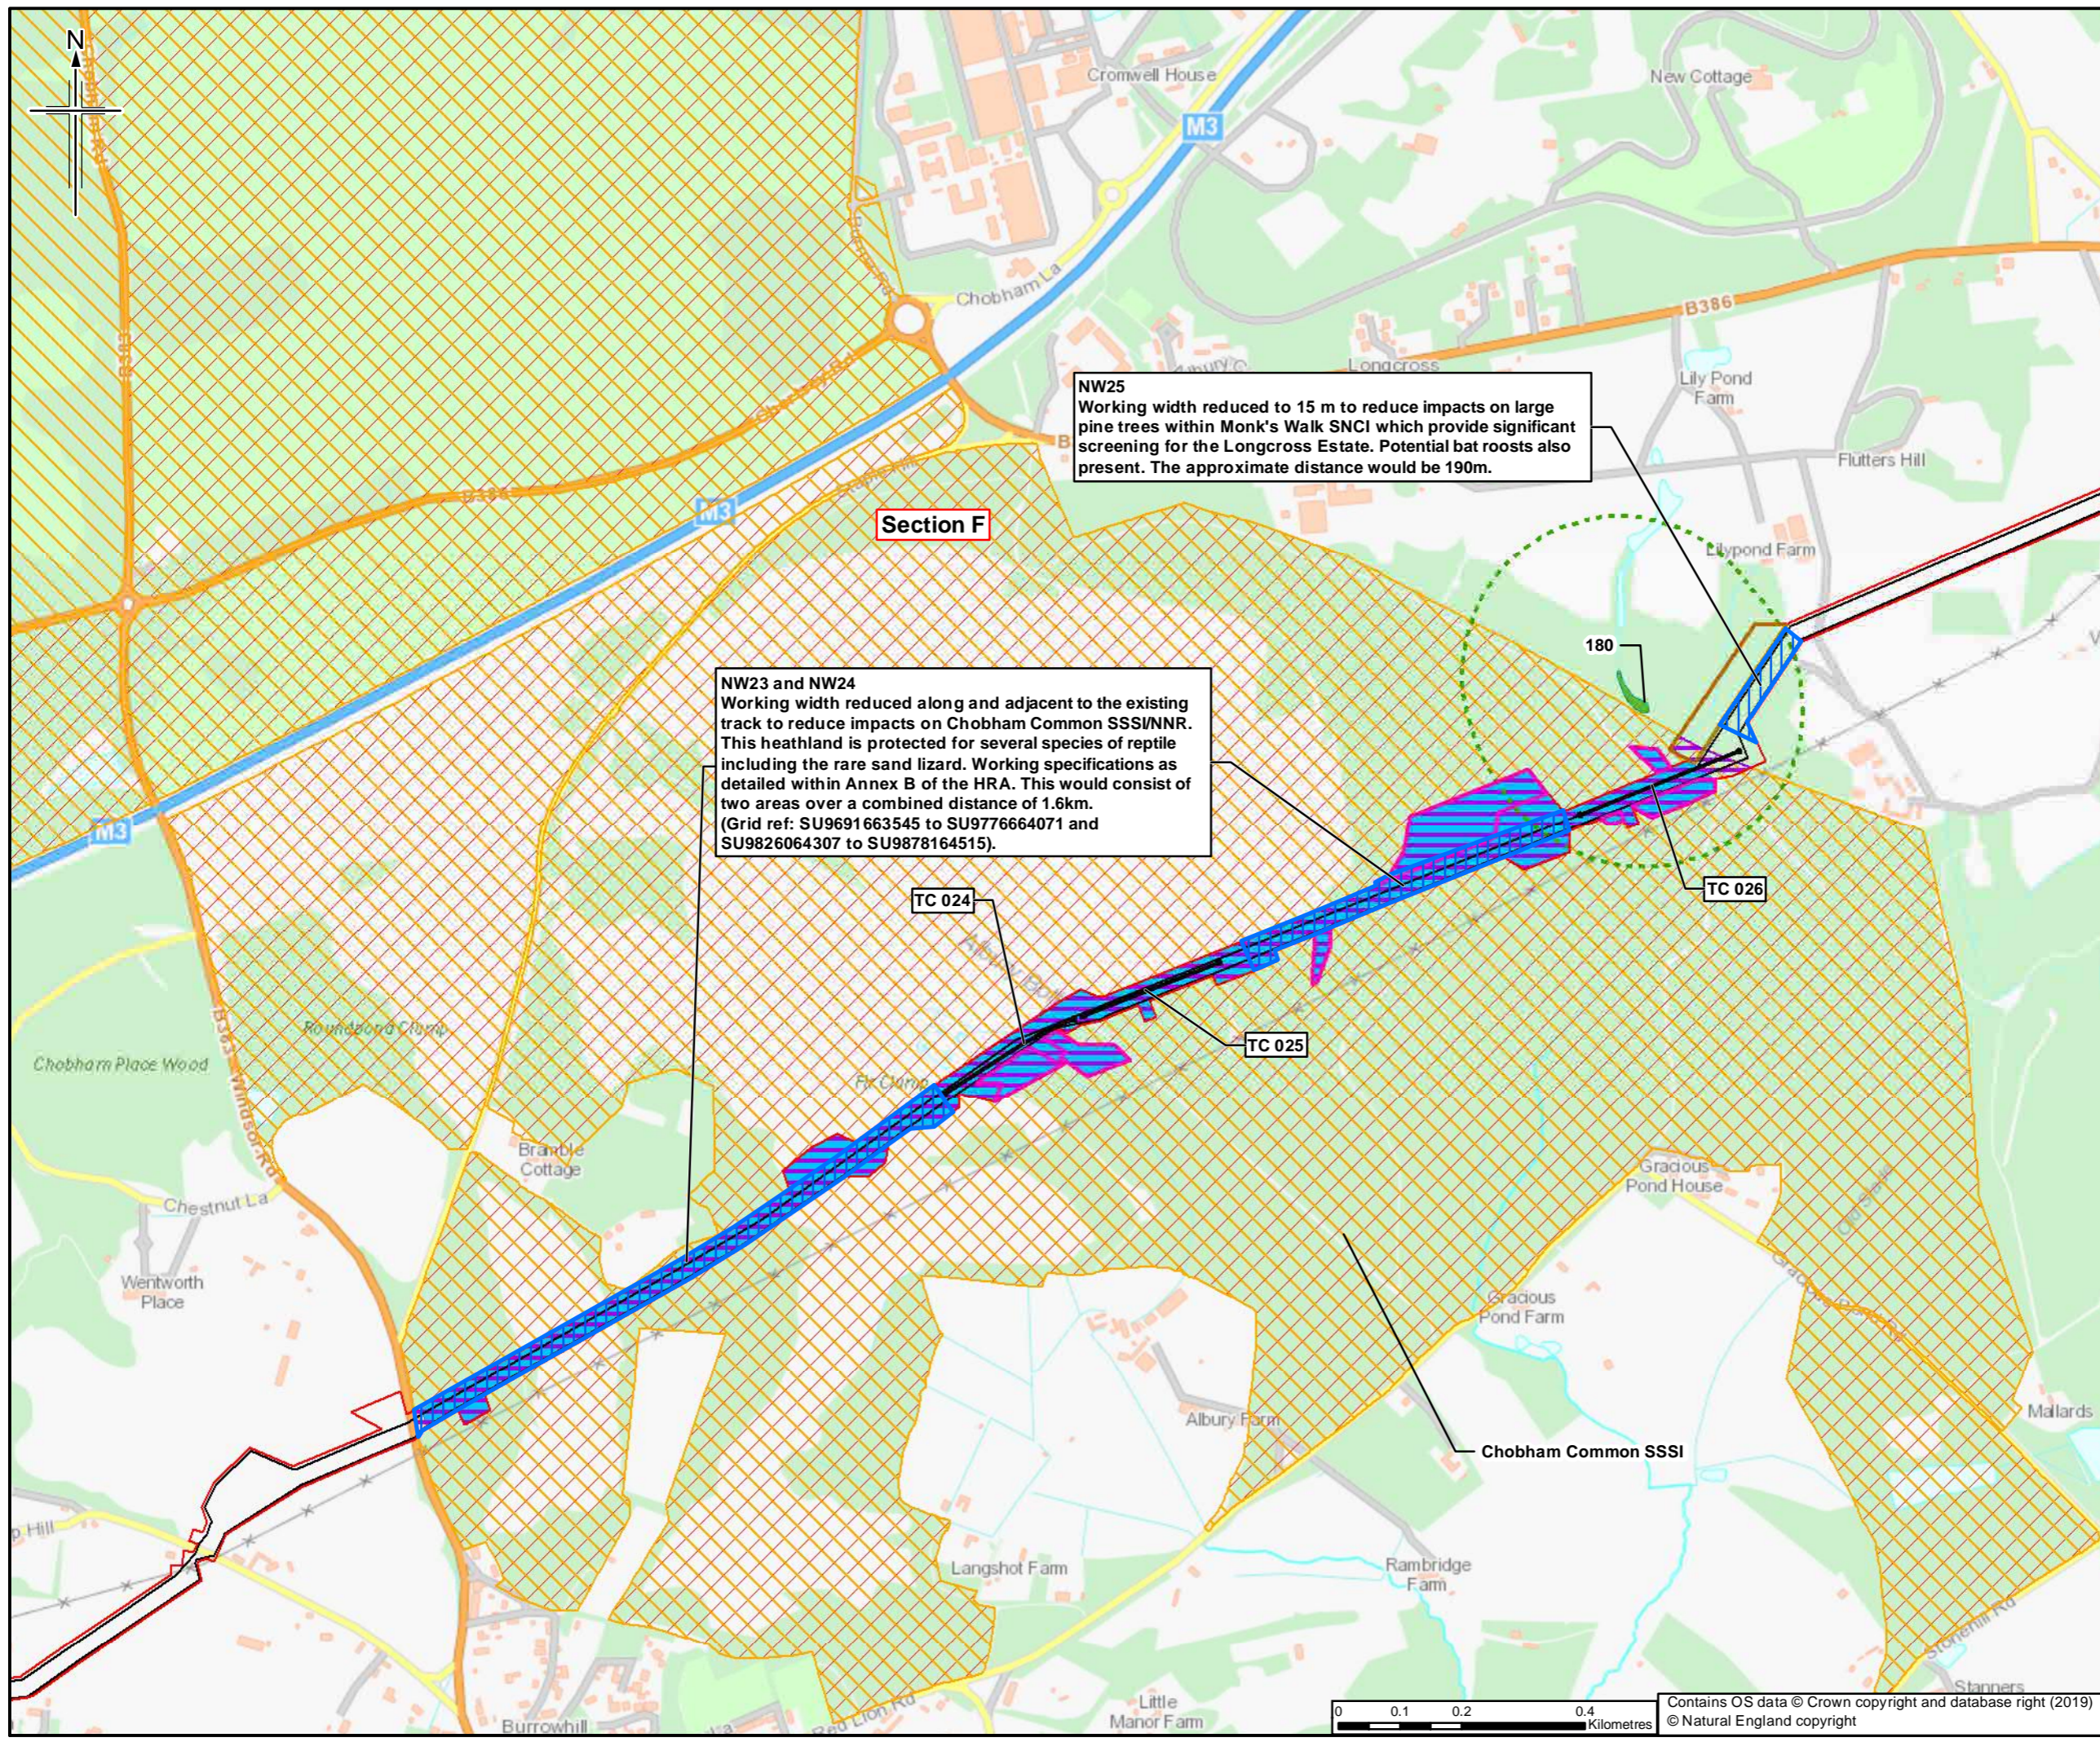

**NW25**  
Working width reduced to 15 m to reduce impacts on large pine trees within Monk's Walk SNCI which provide significant screening for the Longcross Estate. Potential bat roosts also present. The approximate distance would be 190m.

**NW23 and NW24**  
Working width reduced along and adjacent to the existing track to reduce impacts on Chobham Common SSSI/NNR. This heathland is protected for several species of reptile including the rare sand lizard. Working specifications as detailed within Annex B of the HRA. This would consist of two areas over a combined distance of 1.6km. (Grid ref: SU9691663545 to SU9776664071 and SU9826064307 to SU9878164515).



- Legend**
- Order Limits
  - Limits of deviation
  - Trenchless crossing
  - Narrow width working
  - Thames Basin Heaths Special Protection Area (SPA)
  - Site of Special Scientific Interest (SSSI)
  - Positive GCN pond
- Measures and Mitigation**
- Area within which good practice habitat measures could be implemented, as required e.g. HRA2, G53
  - Bat boxes
  - GCN mitigation: trapping and translocation and/or fingertip searching within the Order Limits under an EPS licence
  - Sand lizard mitigation: habitat manipulation and/or localised trapping and translocation under an EPS licence
  - Common reptile - habitat manipulation (mid-March to October)
  - Thames Basin Heaths SPA: Potentially disturbing construction works within the SPA would be undertaken between 1 October and 31 January unless otherwise agreed with Natural England

Sheet displays part of Section F

0	28/03/2019	For Issue	LM	NS	LG	SH
Rev	Date	Purpose of revision	Orig/Dwn	Checkd	Rev'd	Apprv'd



**JACOBS**  
1100 Epsom Road, Weybridge, Middlesex, TW20 2EX, UK  
Tel: +44(0)181 946 7000 Fax: +44(0)181 946 7001  
www.jacobs.com

Client  
Esso Petroleum Company, Limited  
Ermyn House,  
Ermyn Way,  
Leatherhead,  
Surrey,  
KT22 8UX

Project  
**Esso** | Southampton to London Pipeline Project

Drawing title  
**ENVIRONMENTAL STATEMENT  
BIODIVERSITY AND LANDSCAPE  
MEASURES AND MITIGATION  
APFP Reg. (2009) 5(2)(o)**

Drawing Status	For Issue
Scale	1:10,000 @ A3 DO NOT SCALE
Jacobs No.	B2325300
ProjectWise No.	B2325300-JAC-000-ENV-DRG-001005
Drawing number	Figure 7.5 Sheet 28 of 34
Rev	0

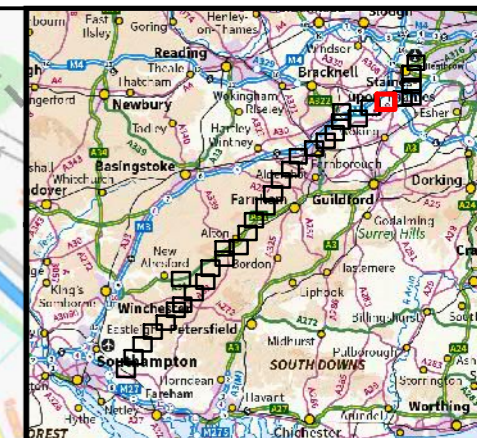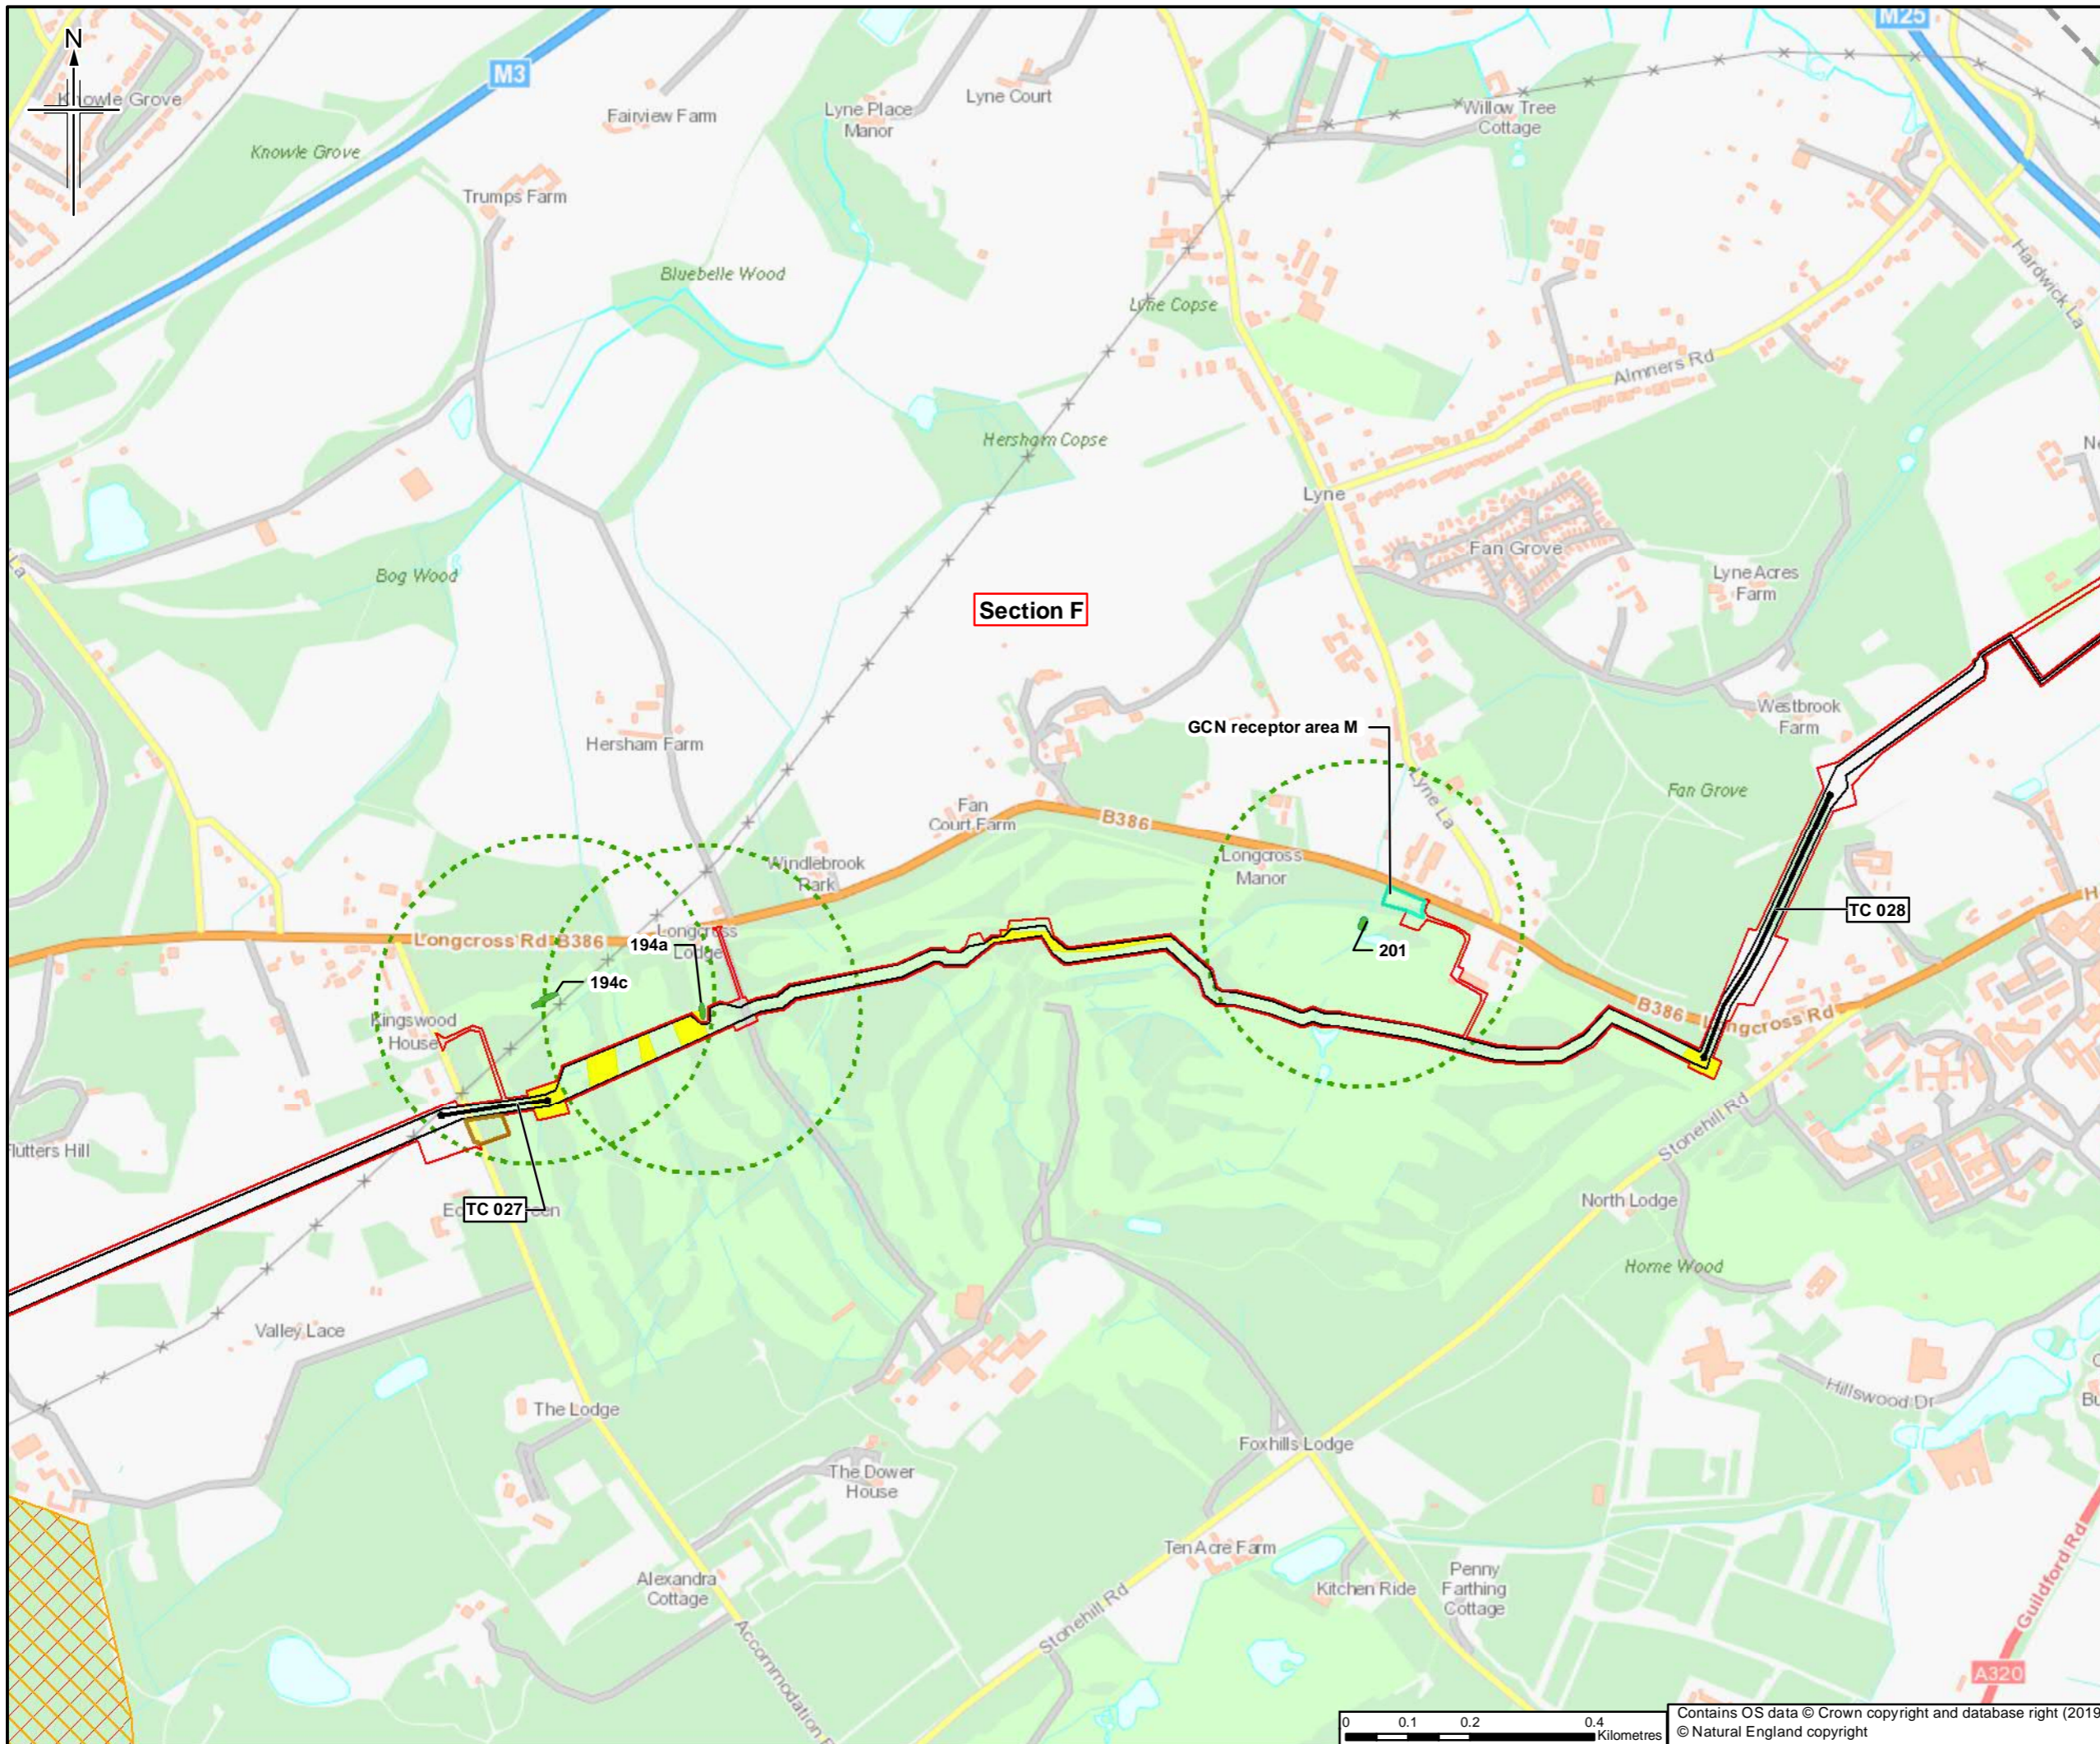

- Legend**
- Order Limits
  - Limits of deviation
  - Section break
  - Trenchless crossing
  - Thames Basin Heaths Special Protection Area (SPA)
  - Site of Special Scientific Interest (SSSI)
  - Positive GCN pond
- Measures and Mitigation**
- Bat boxes
  - Great crested newt (GCN) receptor areas
  - GCN mitigation: trapping and translocation and/or fingertip searching within the Order Limits under an EPS licence
  - Common reptile - habitat manipulation (mid-March to October)

Sheet displays part of Section F

Rev.	Rev. Date	Purpose of revision	Orig/Dwn	Checked	Rev'd	Apprv'd
0	28/03/2019	For Issue				



**JACOBS**  
 1180 Epsom Road, Weybridge, Middlesex, TW20 2EX, UK  
 Tel: +44(0)181 946 7000 Fax: +44(0)181 946 7021  
 www.jacobs.com

Client  
 Esso Petroleum Company, Limited  
 Ermyn House,  
 Ermyn Way,  
 Leatherhead,  
 Surrey,  
 KT22 8UX

Project  
**Southampton to London Pipeline Project**

Drawing title  
**ENVIRONMENTAL STATEMENT  
 BIODIVERSITY AND LANDSCAPE  
 MEASURES AND MITIGATION  
 APFP Reg. (2009) 5(2)(o)**

Drawing Status	For Issue
Scale	1:10,000 @ A3 DO NOT SCALE
Jacobs No.	B2325300
ProjectWise No.	B2325300-JAC-000-ENV-DRG-001005
Drawing number	Figure 7.5 Sheet 29 of 34
	Rev 0

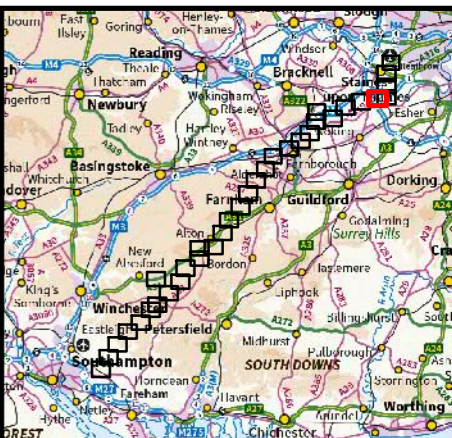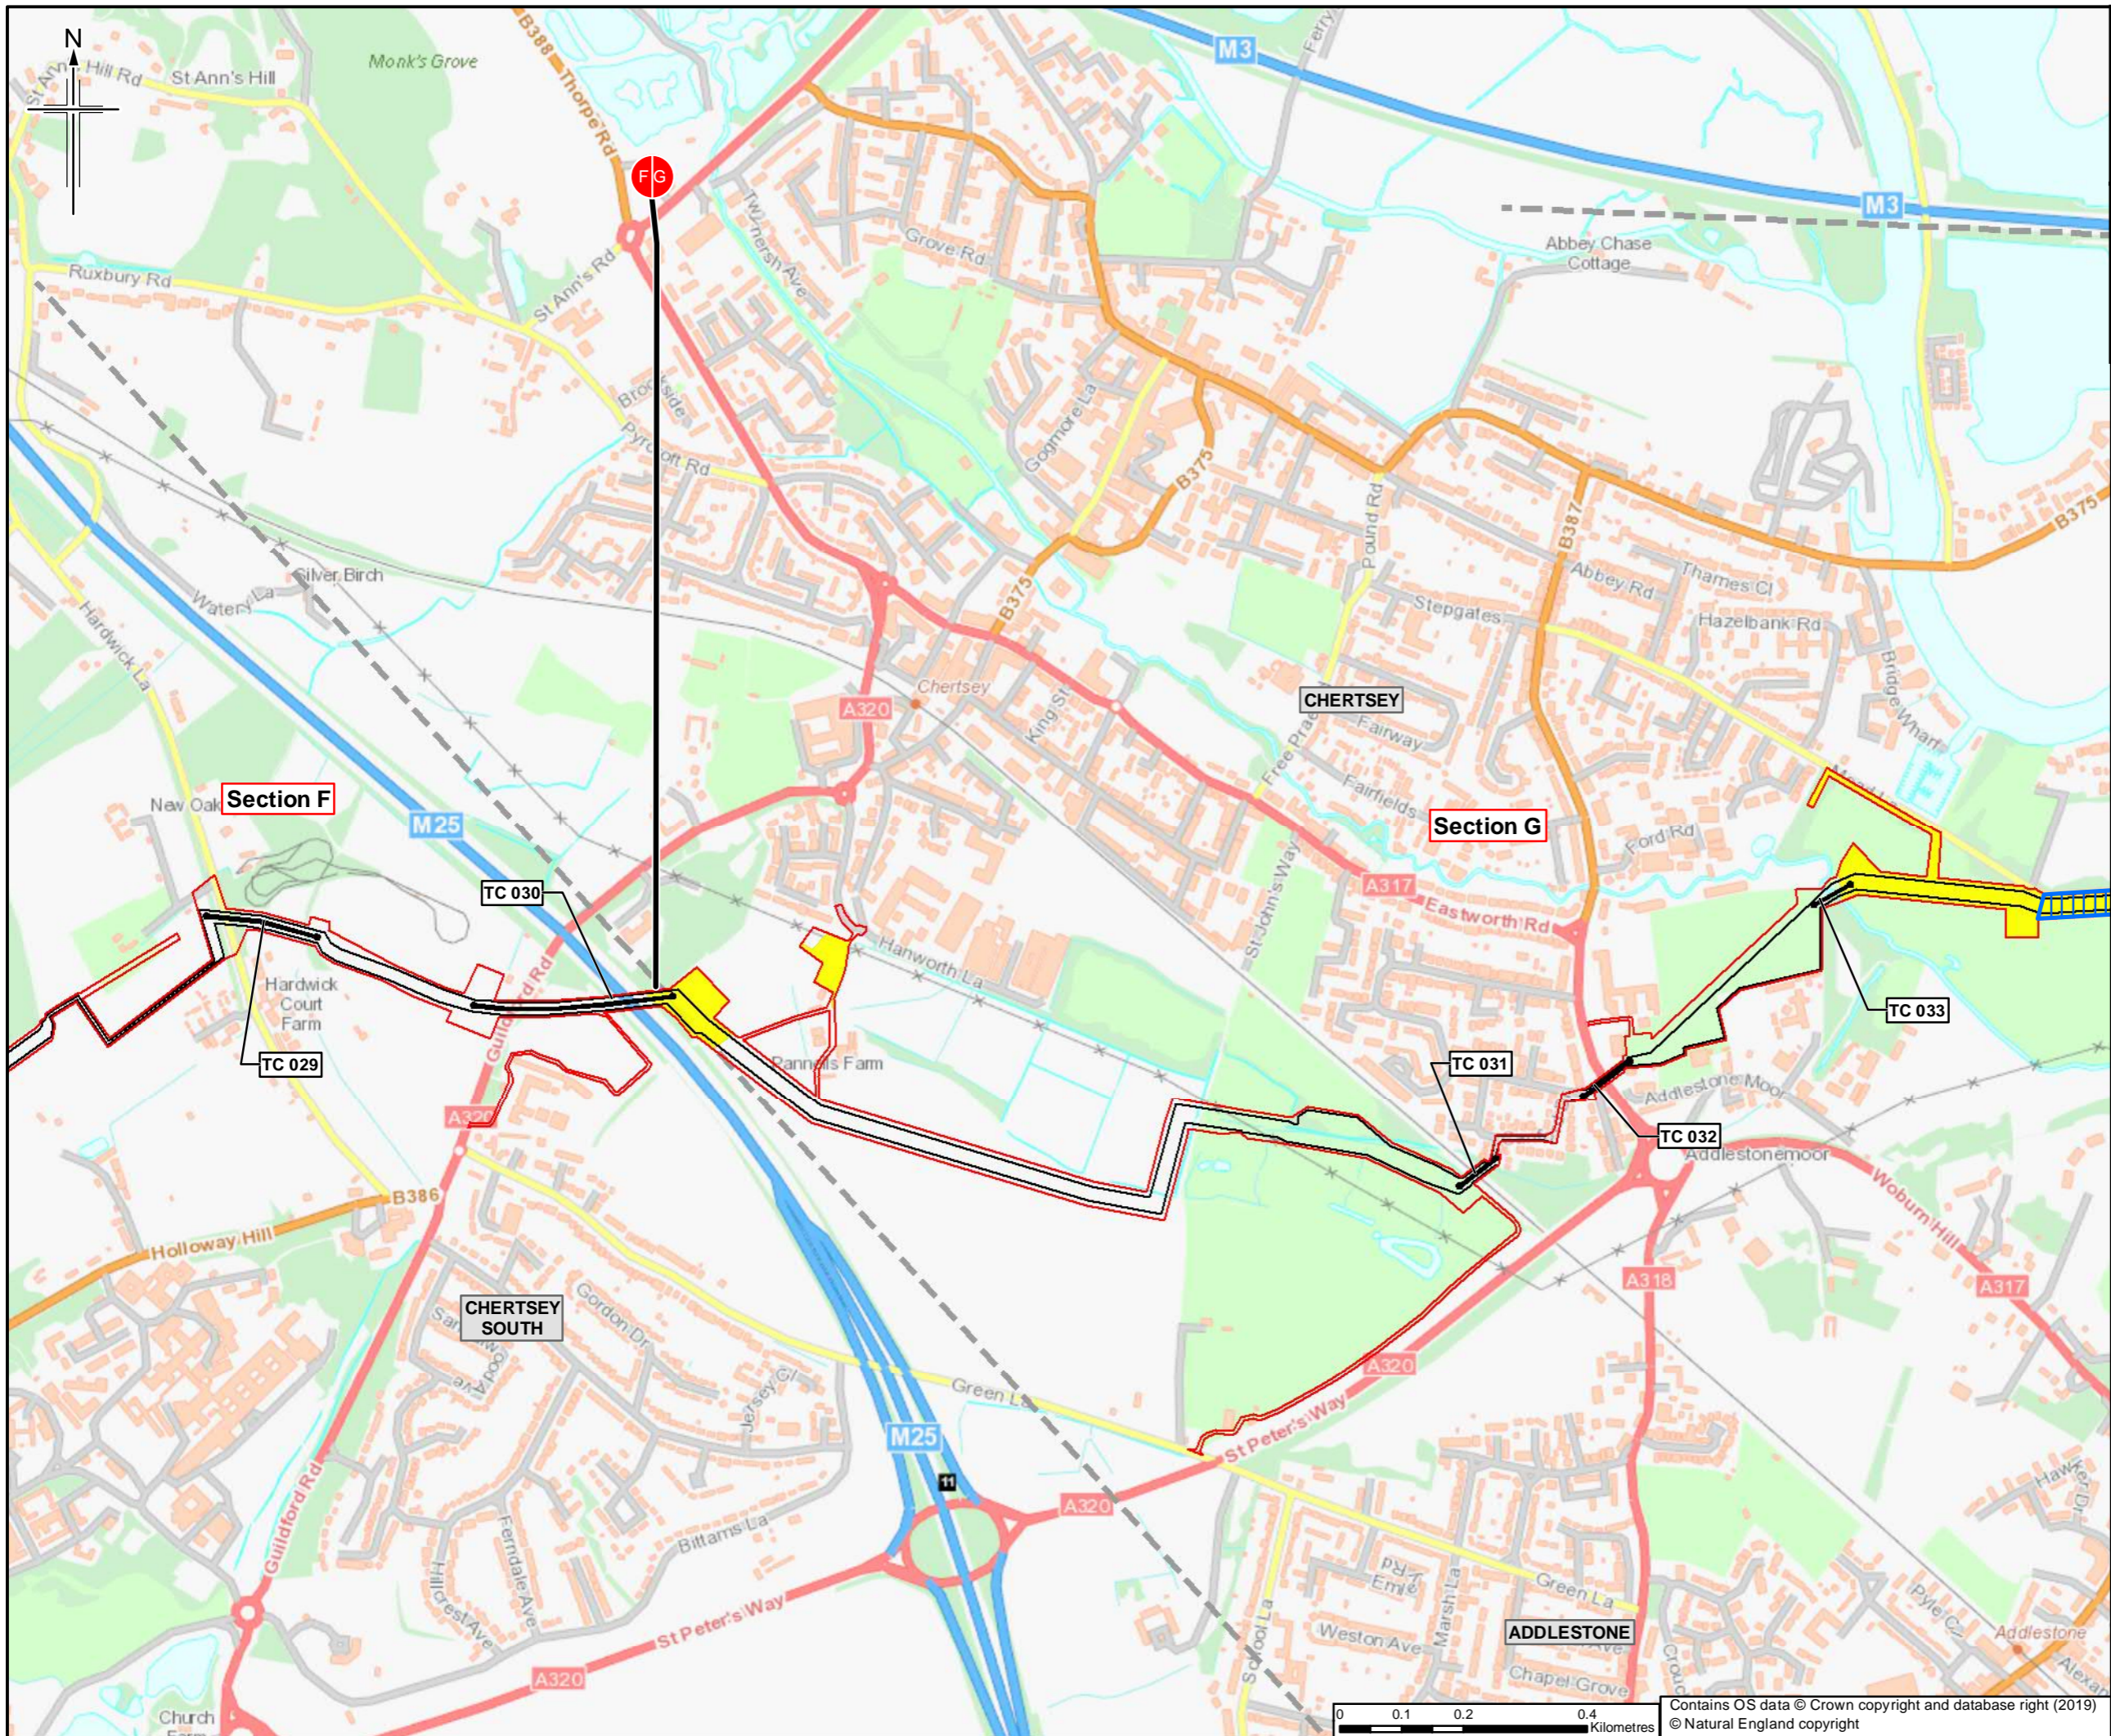

- Legend**
- Order Limits
  - Limits of deviation
  - Section break
  - Section break
  - Trenchless crossing
  - Narrow width working
- Measures and Mitigation**
- Common reptile - habitat manipulation (mid-March to October)

Sheet displays parts of Section F and Section G

Rev.	Rev. Date	Purpose of revision	Orig/Dwn	Check'd	Rev'd	Appr'd
0	28/03/2019	For Issue	LM	NS	LG	SH


**JACOBS**  
 1100 Epcote Road, Wokingham, Wokingham, RG41 0TU, UK  
 Tel: +44(0)118 946 7000 Fax: +44(0)118 946 7021  
 www.jacobs.com

Client  
 Esso Petroleum Company, Limited  
 Ermyn House,  
 Ermyn Way,  
 Leatherhead,  
 Surrey,  
 KT22 8UX

Project  
**Southampton to London Pipeline Project**

Drawing title  
**ENVIRONMENTAL STATEMENT  
 BIODIVERSITY AND LANDSCAPE  
 MEASURES AND MITIGATION  
 APFP Reg. (2009) 5(2)(o)**

Drawing Status **For Issue**  
 Scale **1:10,000 @ A3 DO NOT SCALE**  
 Jacobs No. **B2325300**  
 Project/Wise No. **B2325300-JAC-000-ENV-DRG-001005**  
 Drawing number **Figure 7.5 Sheet 30 of 34** Rev **0**

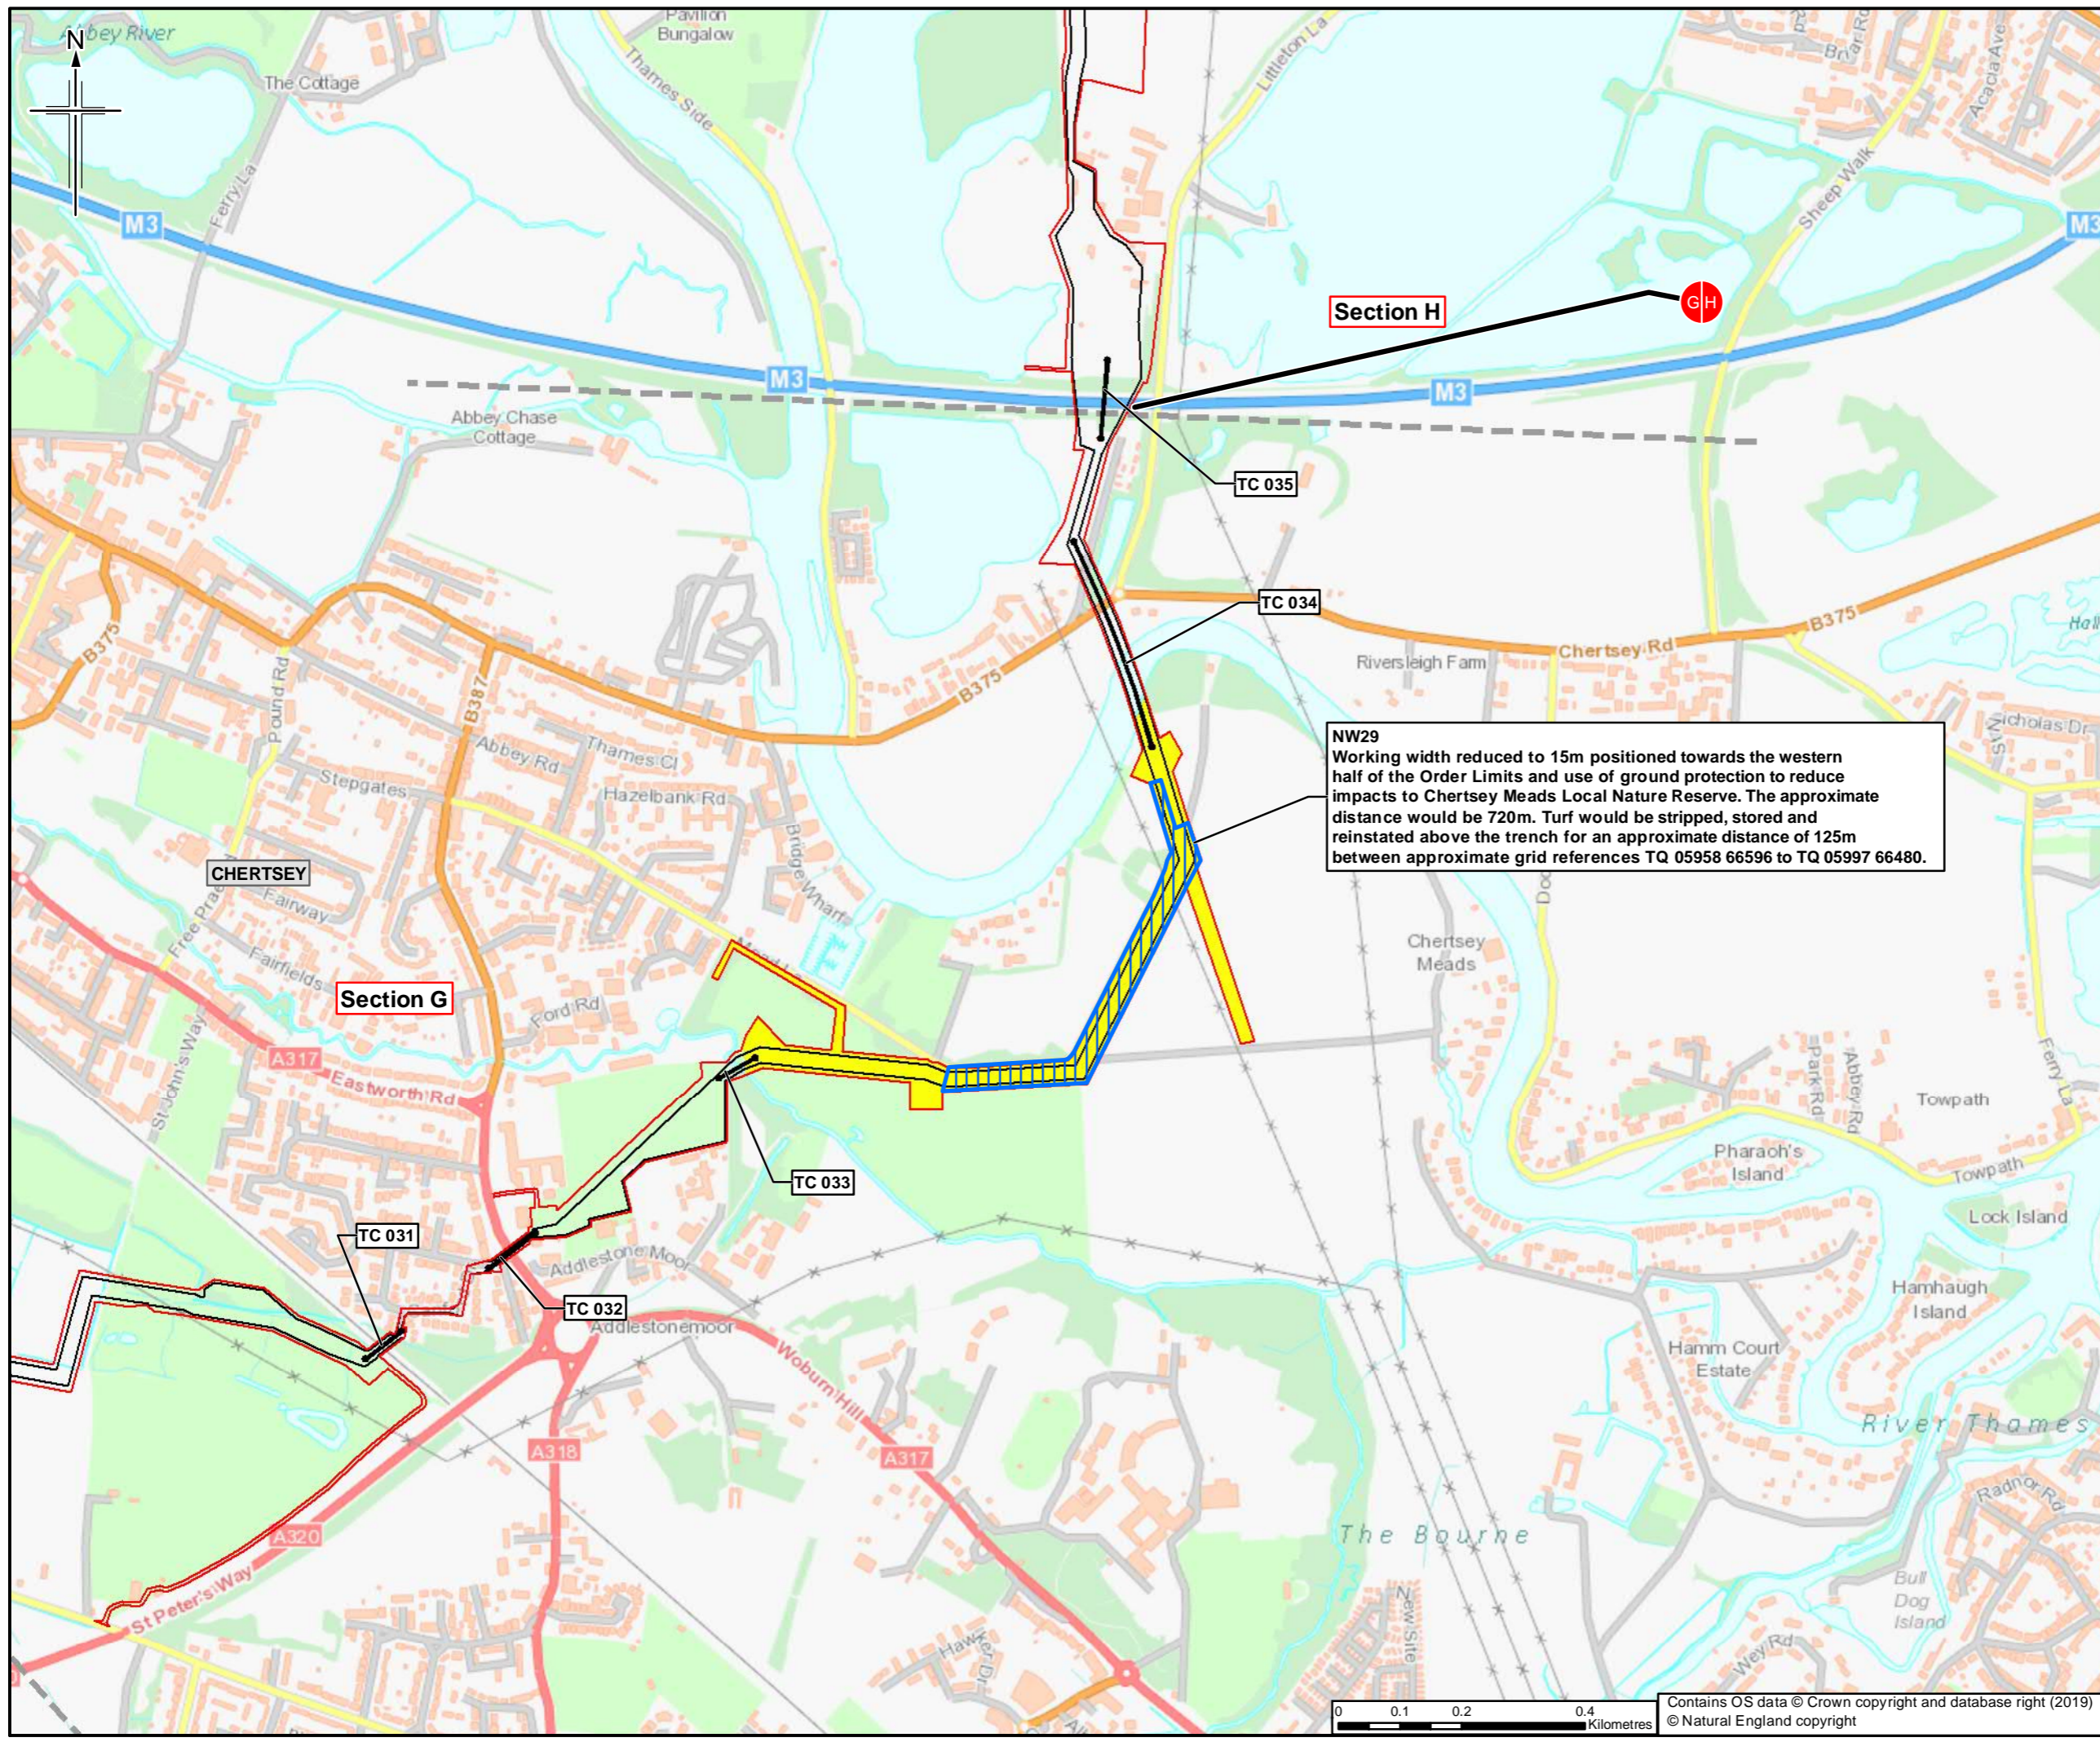

Section H

Section G

NW29  
Working width reduced to 15m positioned towards the western half of the Order Limits and use of ground protection to reduce impacts to Chertsey Meadows Local Nature Reserve. The approximate distance would be 720m. Turf would be stripped, stored and reinstated above the trench for an approximate distance of 125m between approximate grid references TQ 05958 66596 to TQ 05997 66480.



- Legend**
- Order Limits
  - Limits of deviation
  - Section break
  - Section break
  - Trenchless crossing
  - Narrow width working
- Measures and Mitigation**
- Common reptile - habitat manipulation (mid-March to October)

Sheet displays parts of Section G and Section H

Rev.	Rev. Date	Purpose of revision	Orig/Dwn	Check'd	Rev'd	Apprv'd
0	28/03/2019	For Issue				


**JACOBS**  
 1100 Epsom Road, Wokingham, RG41 0TU, UK  
 Tel: +44(0)118 946 7000 Fax: +44(0)118 946 7021  
 www.jacobs.com

Client  
 Esso Petroleum Company, Limited  
 Ermyn House,  
 Ermyn Way,  
 Leatherhead,  
 Surrey,  
 KT22 8UX

Project  
 Southampton to London Pipeline Project



Drawing title  
**ENVIRONMENTAL STATEMENT  
 BIODIVERSITY AND LANDSCAPE  
 MEASURES AND MITIGATION**  
 APFP Reg. (2009) 5(2)(o)

Drawing Status	For Issue	Scale
		DO NOT SCALE
Jacobs No.	B2325300	
Project/Wise No.	B2325300-JAC-000-ENV-DRG-001005	
Drawing number	Figure 7.5 Sheet 31 of 34	Rev 0

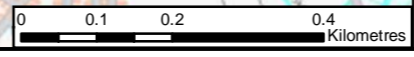

Contains OS data © Crown copyright and database right (2019)  
 © Natural England copyright

This drawing is not to be used in whole or part other than for the intended purpose and project as defined on this drawing. Refer to the contract for full terms and conditions.

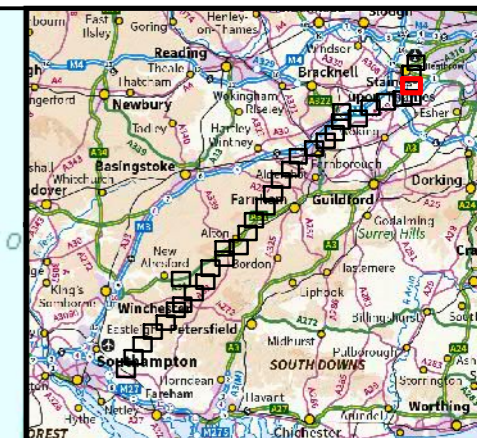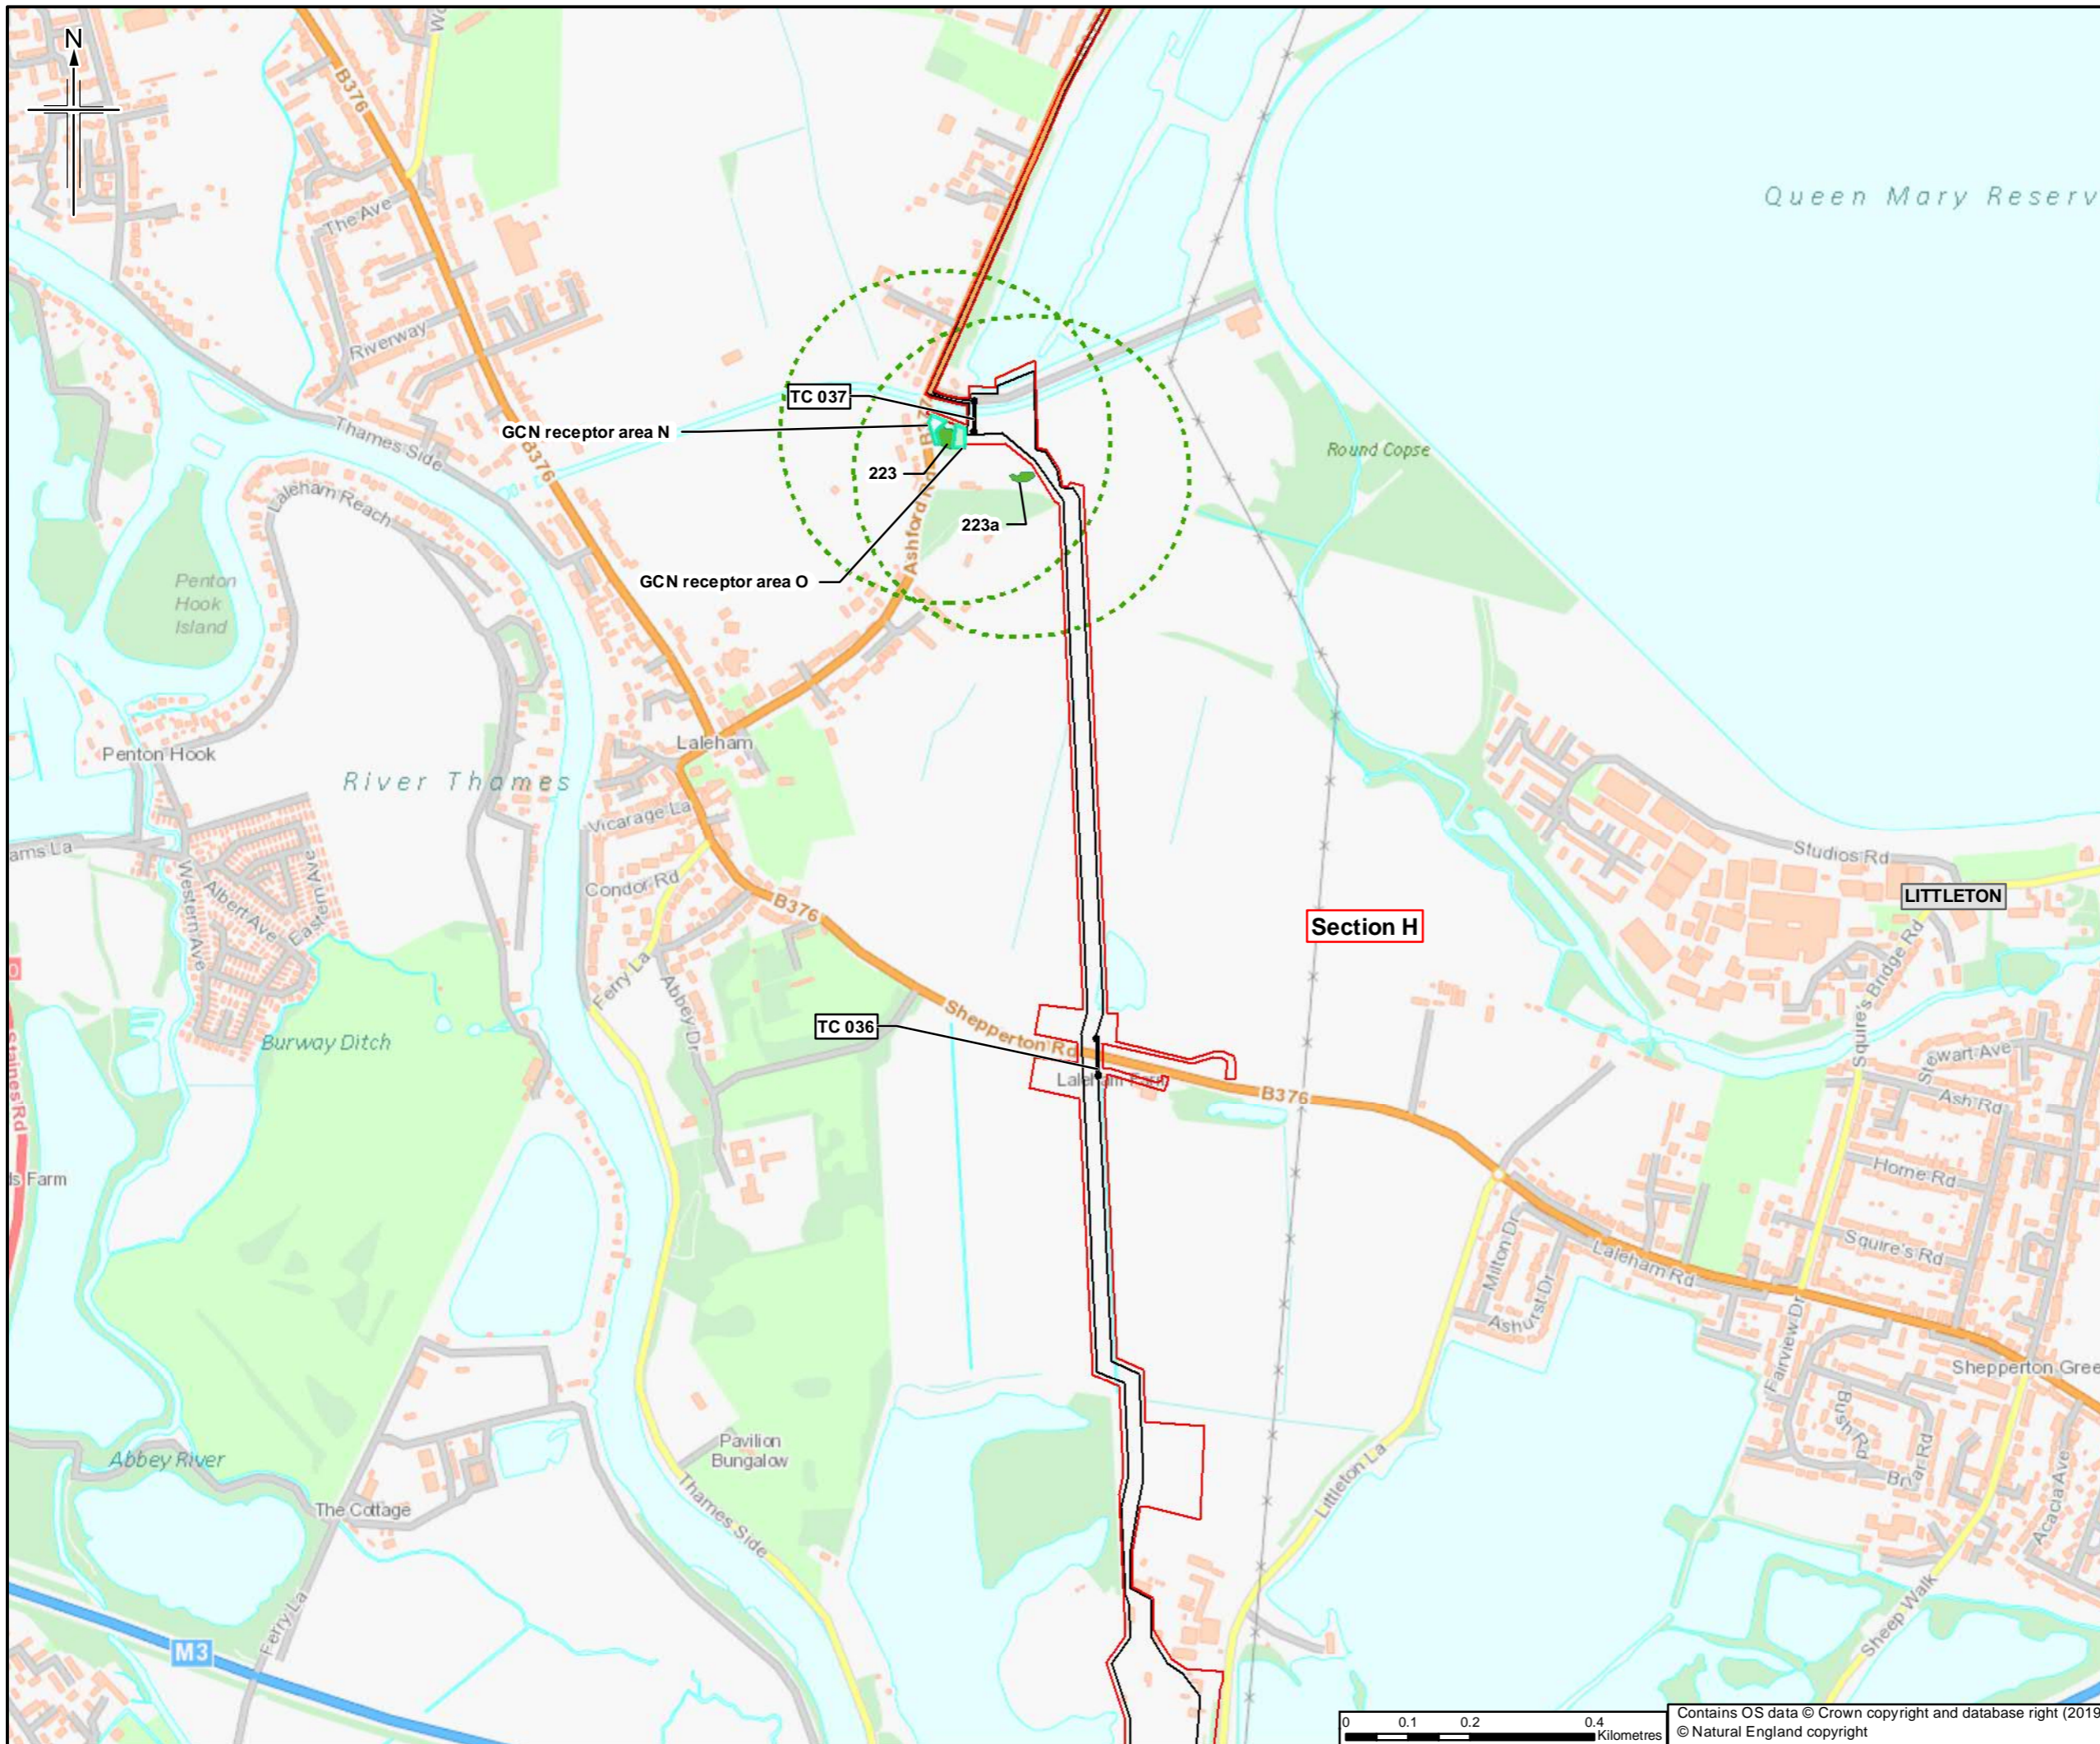

- Legend**
- Order Limits
  - Limits of deviation
  - Section break
  - Trenchless crossing
  - Positive GCN pond
  - Measures and Mitigation
    - Great crested newt (GCN) receptor areas
    - GCN mitigation: trapping and translocation and/or fingertip searching within the Order Limits under an EPS licence

Sheet displays part of Section H

Rev.	Rev. Date	Purpose of revision	Orig/Dwn	Checkd	Rev'd	Apprv'd
0	28/03/2019	For Issue	LM	NS	LG	SH


**JACOBS**  
 1180 Epsom Road, Wokingham, RG41 0TU, UK  
 Tel: +44(0)118 946 7000 Fax: +44(0)118 946 7021  
 www.jacobs.com

Client  
 Esso Petroleum Company, Limited  
 Ermyn House,  
 Ermyn Way,  
 Leatherhead,  
 Surrey,  
 KT22 8UX

Project  
**Southampton to London Pipeline Project**


Drawing title  
**ENVIRONMENTAL STATEMENT  
 BIODIVERSITY AND LANDSCAPE  
 MEASURES AND MITIGATION  
 APFP Reg. (2009) 5(2)(o)**

Drawing Status	For Issue
Scale	1:10,000 @ A3 DO NOT SCALE
Jacobs No.	B2325300
ProjectWise No.	B2325300-JAC-000-ENV-DRG-001005
Drawing number	Figure 7.5 Sheet 32 of 34
	Rev 0

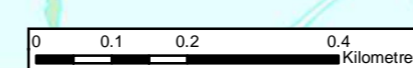

Contains OS data © Crown copyright and database right (2019)  
 © Natural England copyright

This drawing is not to be used in whole or part other than for the intended purpose and project as defined on this drawing. Refer to the contract for full terms and conditions.

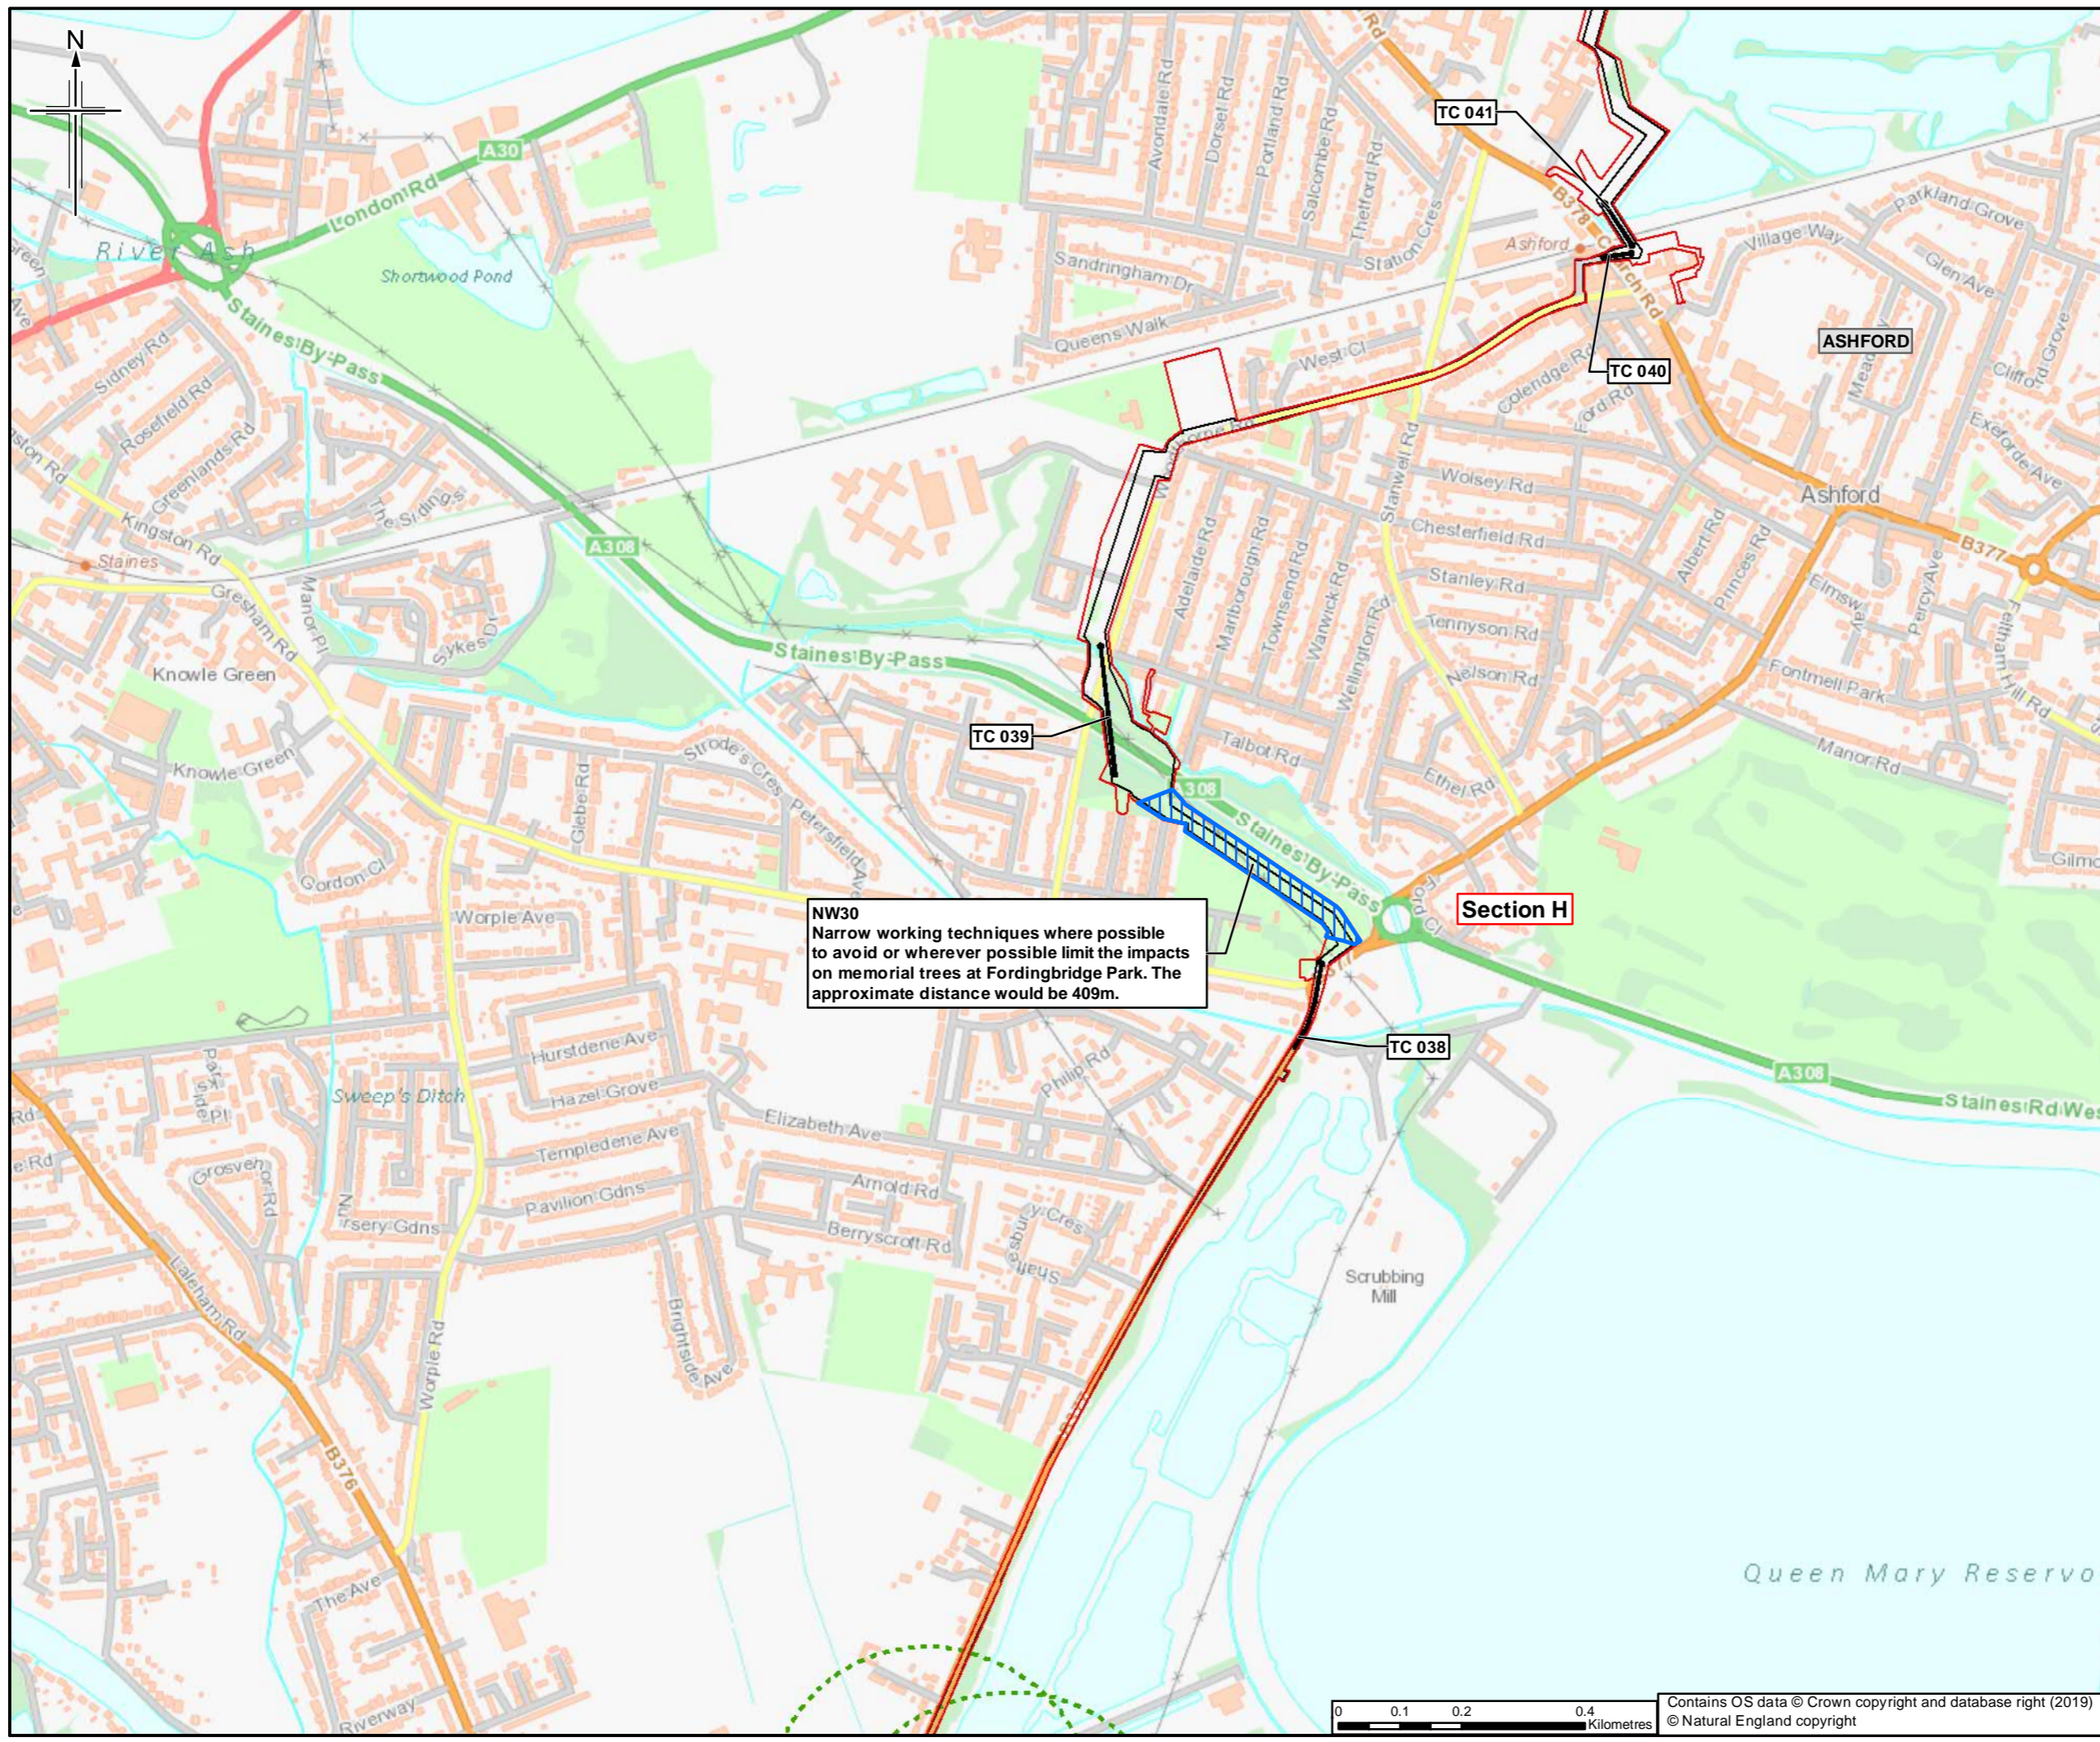

- Legend**
- Order Limits
  - Limits of deviation
  - Trenchless crossing
  - Narrow width working
- Measures and Mitigation**
- GCN mitigation: trapping and translocation and/or fingertip searching within the Order Limits under an EPS licence

**NW30**  
Narrow working techniques where possible to avoid or wherever possible limit the impacts on memorial trees at Fordingbridge Park. The approximate distance would be 409m.

**Section H**

Sheet displays part of Section H

Rev	Rev. Date	Purpose of revision	Orig/Dwn	Check'd	Rev'd	Appr'd
0	28/03/2019	For Issue				


**JACOBS**  
1100 Epsom Road, Wokingham, RG41 0TU, UK  
Tel: +44(0)118 946 7000 Fax: +44(0)118 946 7021  
www.jacobs.com

Client  
Esso Petroleum Company, Limited  
Ermyn House,  
Ermyn Way,  
Leatherhead,  
Surrey,  
KT22 8UX

Project  
 Southampton to London Pipeline Project


Drawing title  
**ENVIRONMENTAL STATEMENT  
BIODIVERSITY AND LANDSCAPE  
MEASURES AND MITIGATION  
APFP Reg. (2009) 5(2)(o)**

Drawing Status	For Issue
Scale	1:10,000 @ A3 DO NOT SCALE
Jacobs No.	B2325300
ProjectWise No.	B2325300-JAC-000-ENV-DRG-001005
Drawing number	Figure 7.5 Sheet 33 of 34
Rev	0

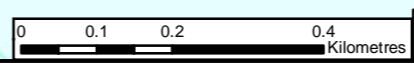

Contains OS data © Crown copyright and database right (2019)  
© Natural England copyright

This drawing is not to be used in whole or part other than for the intended purpose and project as defined on this drawing. Refer to the contract for full terms and conditions.

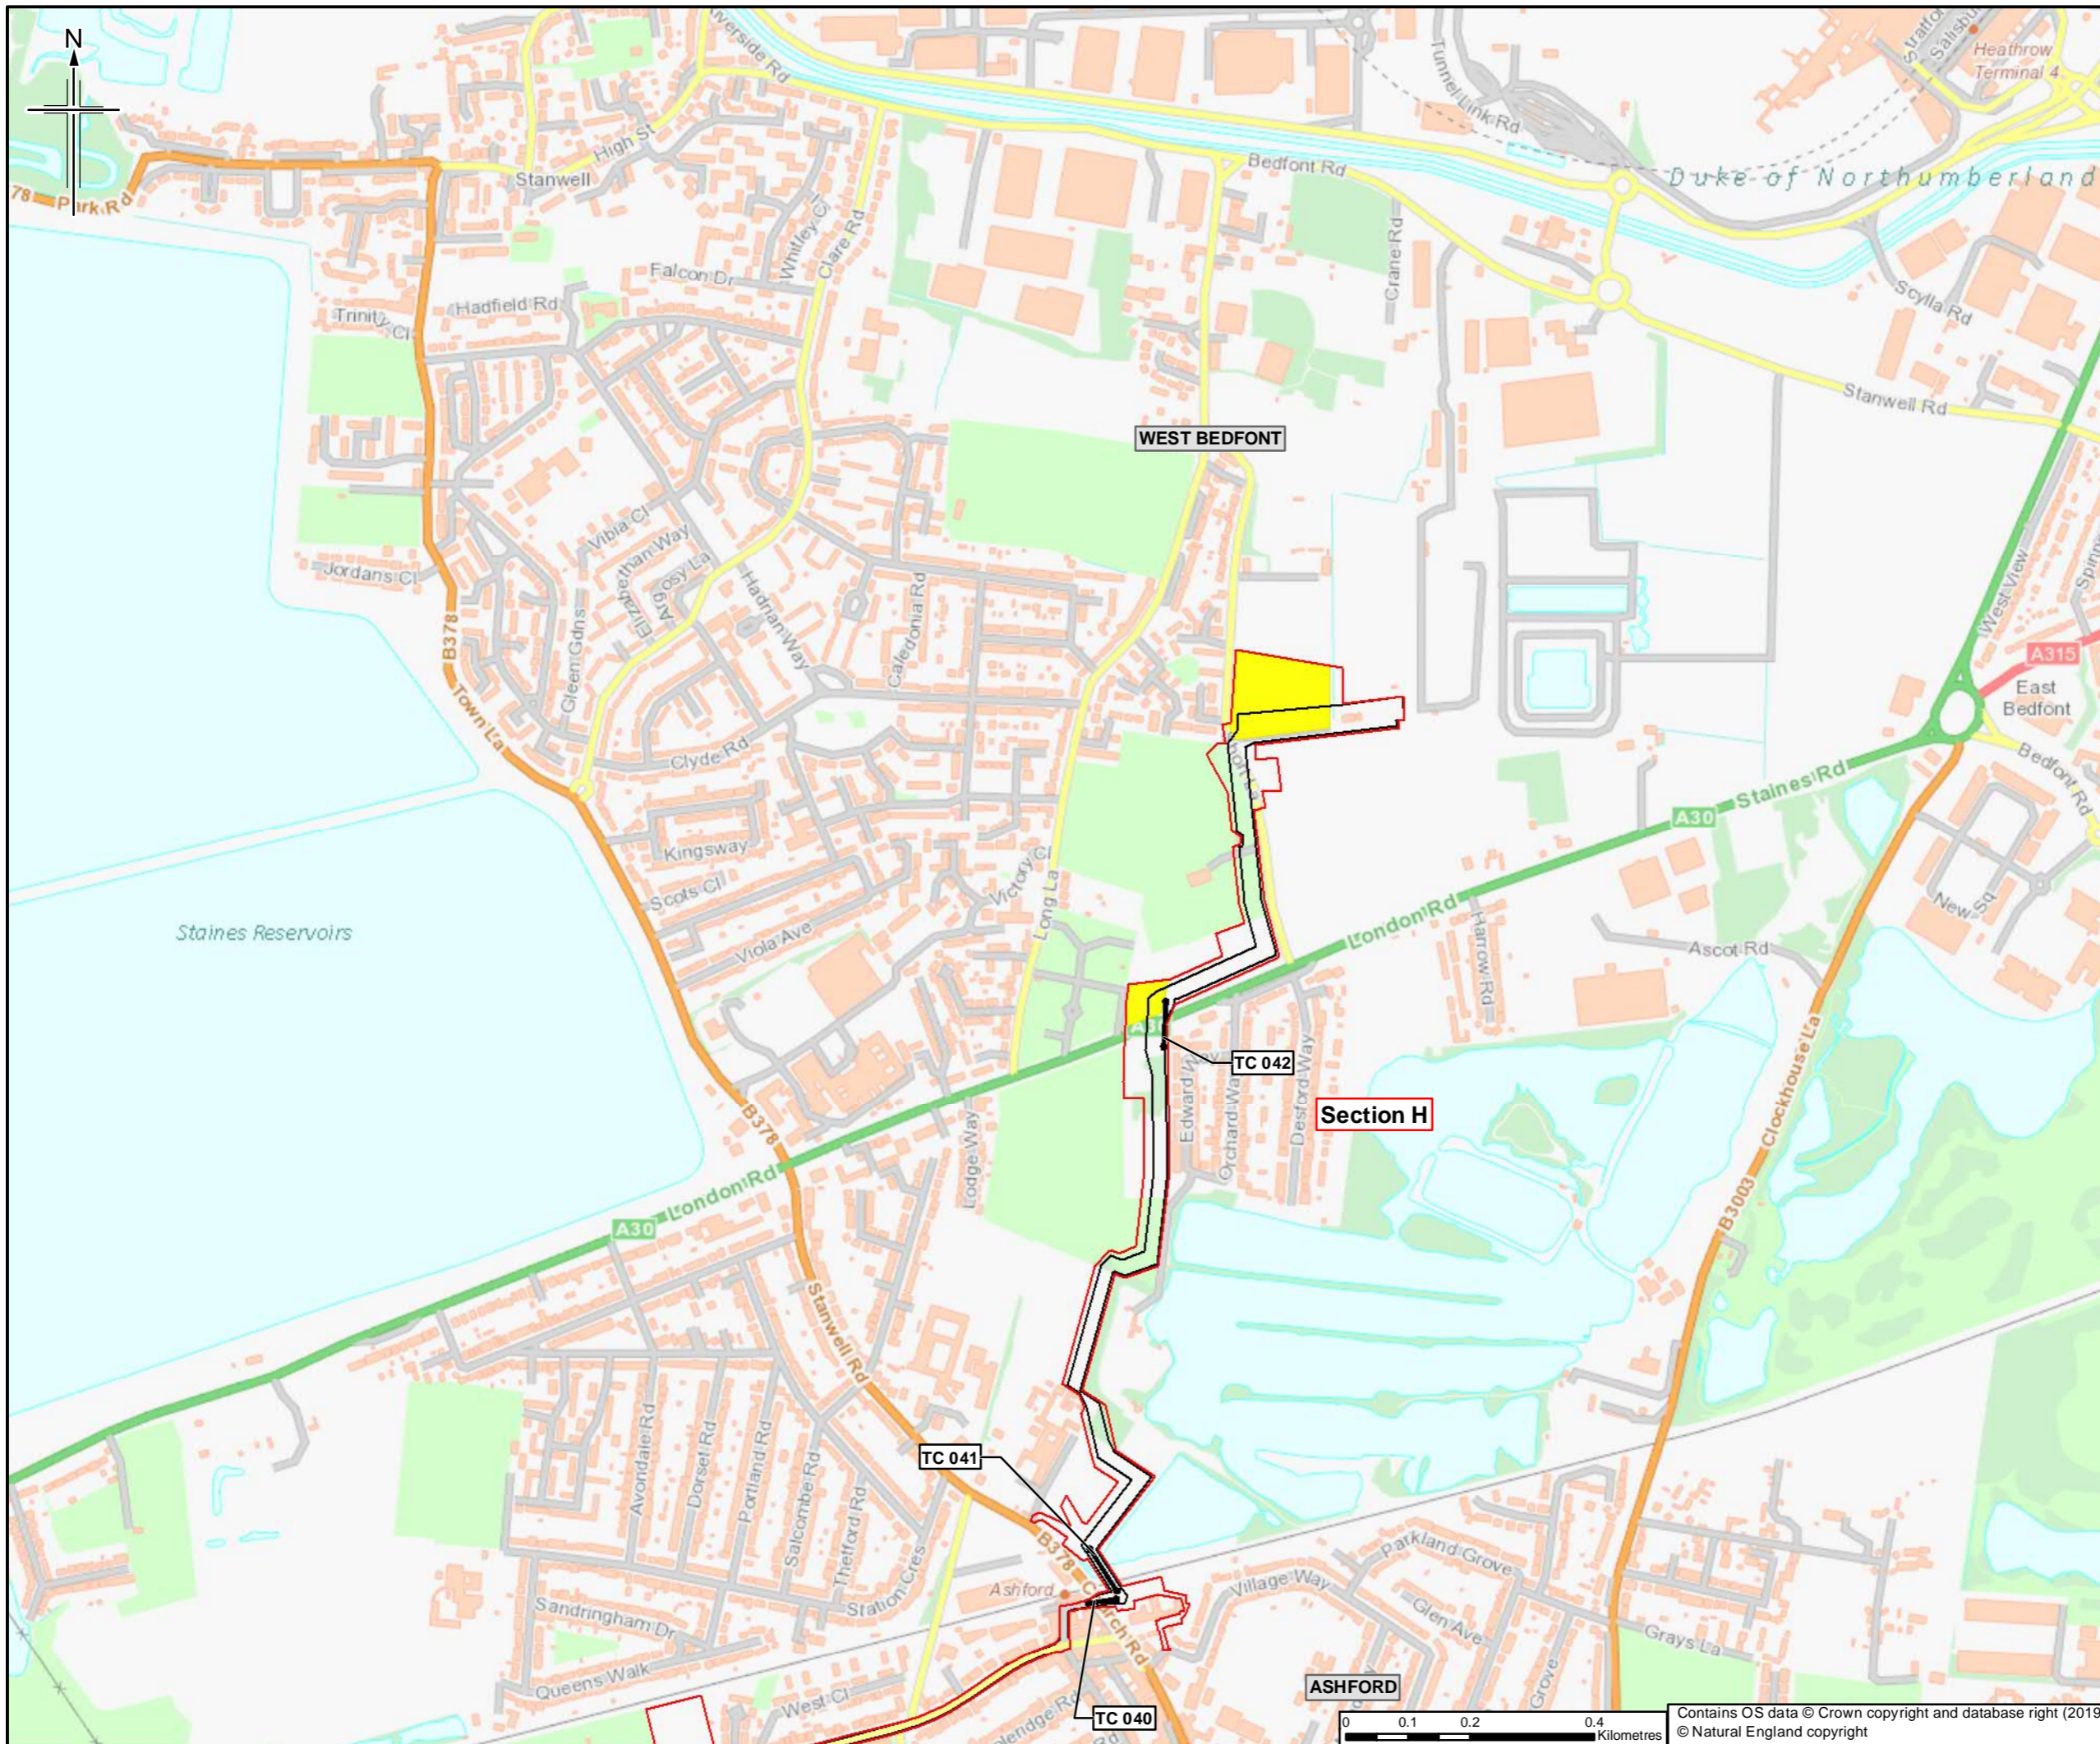

- Legend**
- Order Limits
  - Limits of deviation
  - Trenchless crossing
- Measures and Mitigation**
- Common reptile - habitat manipulation (mid-March to October)

Sheet displays part of Section H

Rev.	Rev. Date	Purpose of revision	Orig/Dwn	Check'd	Rev'd	Apprv'd
0	28/03/2019	For Issue				


**JACOBS**  
 1180 Epsom Road, Wokingham, RG41 0TU, UK  
 Tel: +44(0)118 946 7000 Fax: +44(0)118 946 7021  
 www.jacobs.com

Client  
 Esso Petroleum Company, Limited  
 Ermyn House,  
 Ermyn Way,  
 Leatherhead,  
 Surrey,  
 KT22 8UX

Project  
**Southampton to London Pipeline Project**


Drawing title  
**ENVIRONMENTAL STATEMENT  
 BIODIVERSITY AND LANDSCAPE  
 MEASURES AND MITIGATION  
 APFP Reg. (2009) 5(2)(o)**

Drawing Status	For Issue	DO NOT SCALE
Scale	1:10,000 @ A3	
Jacobs No.	B2325300	
Project/Wise No.	B2325300-JAC-000-ENV-DRG-001005	
Drawing number	Figure 7.5 Sheet 34 of 34	Rev 0

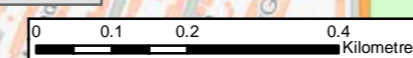


Contains OS data © Crown copyright and database right (2019)  
 © Natural England copyright


CROSS SECTION A  
PIPELINE BESIDE EXISTING TRACK (ELEVATED)  
LOOKING NORTH OR EAST

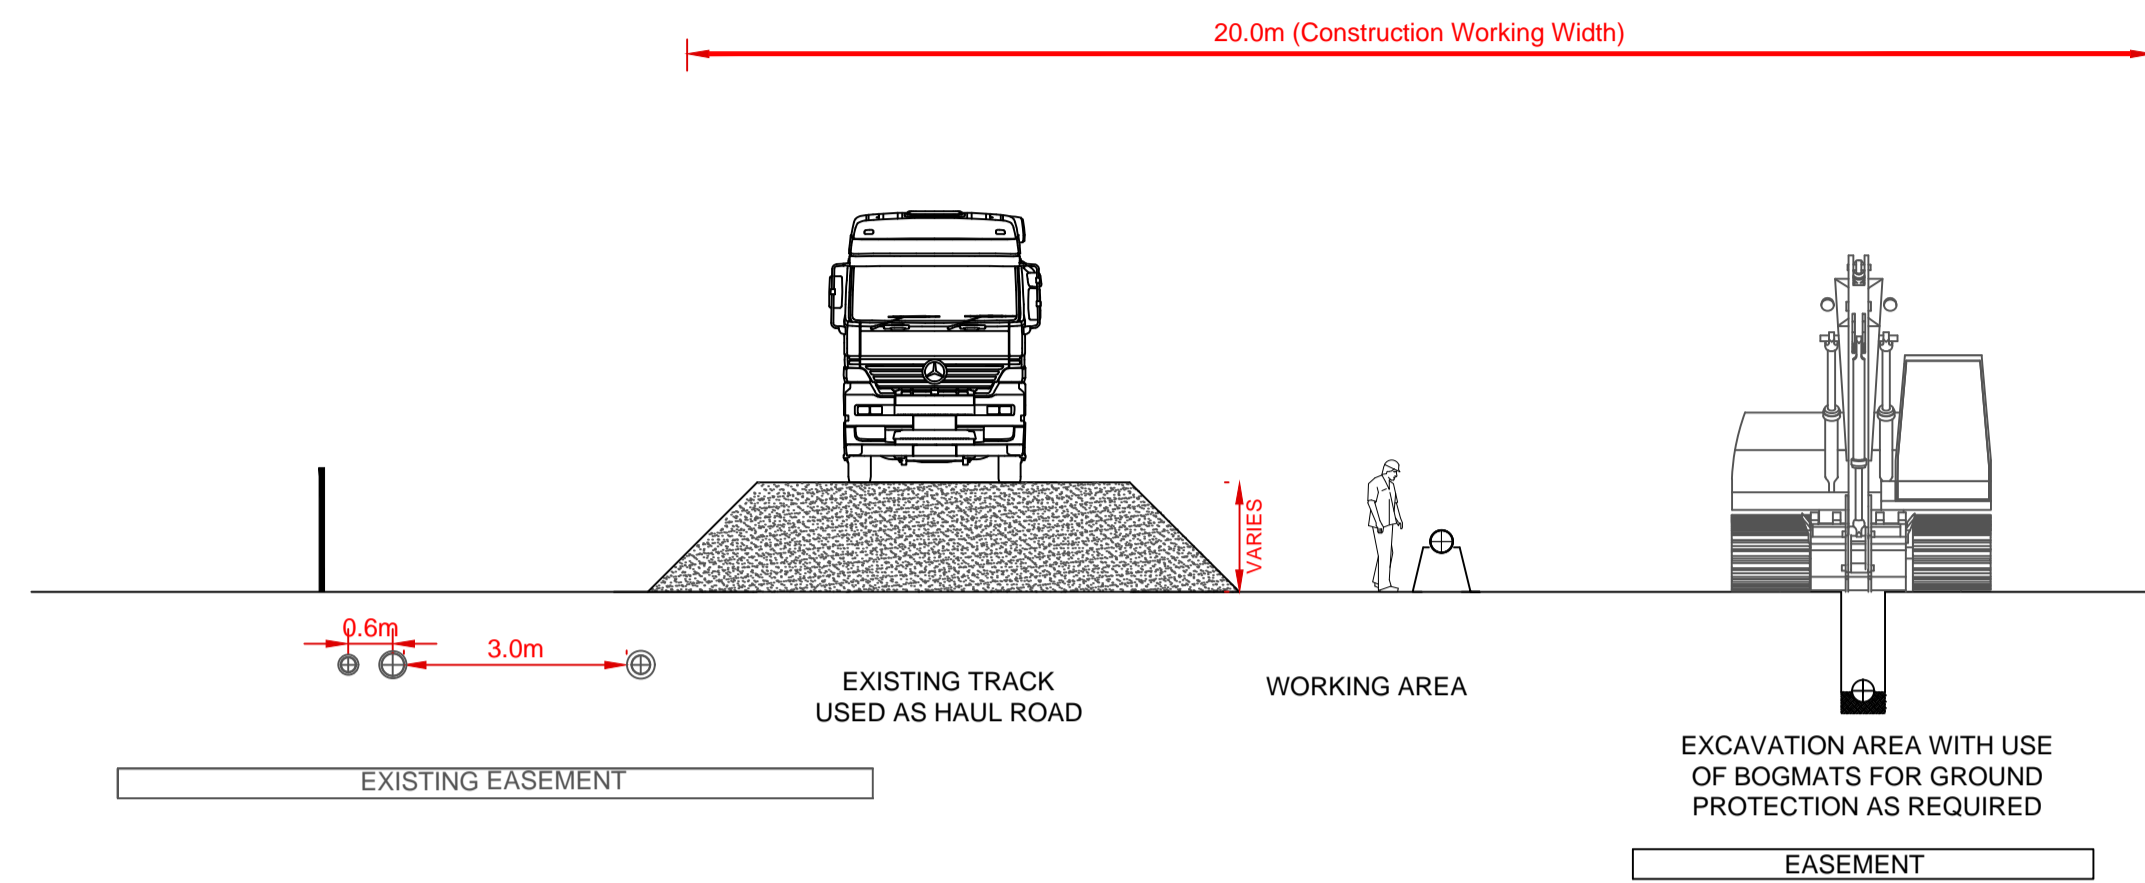


CROSS SECTION B  
PIPELINE BESIDE EXISTING TRACK (FLAT GROUND)  
LOOKING NORTH OR EAST

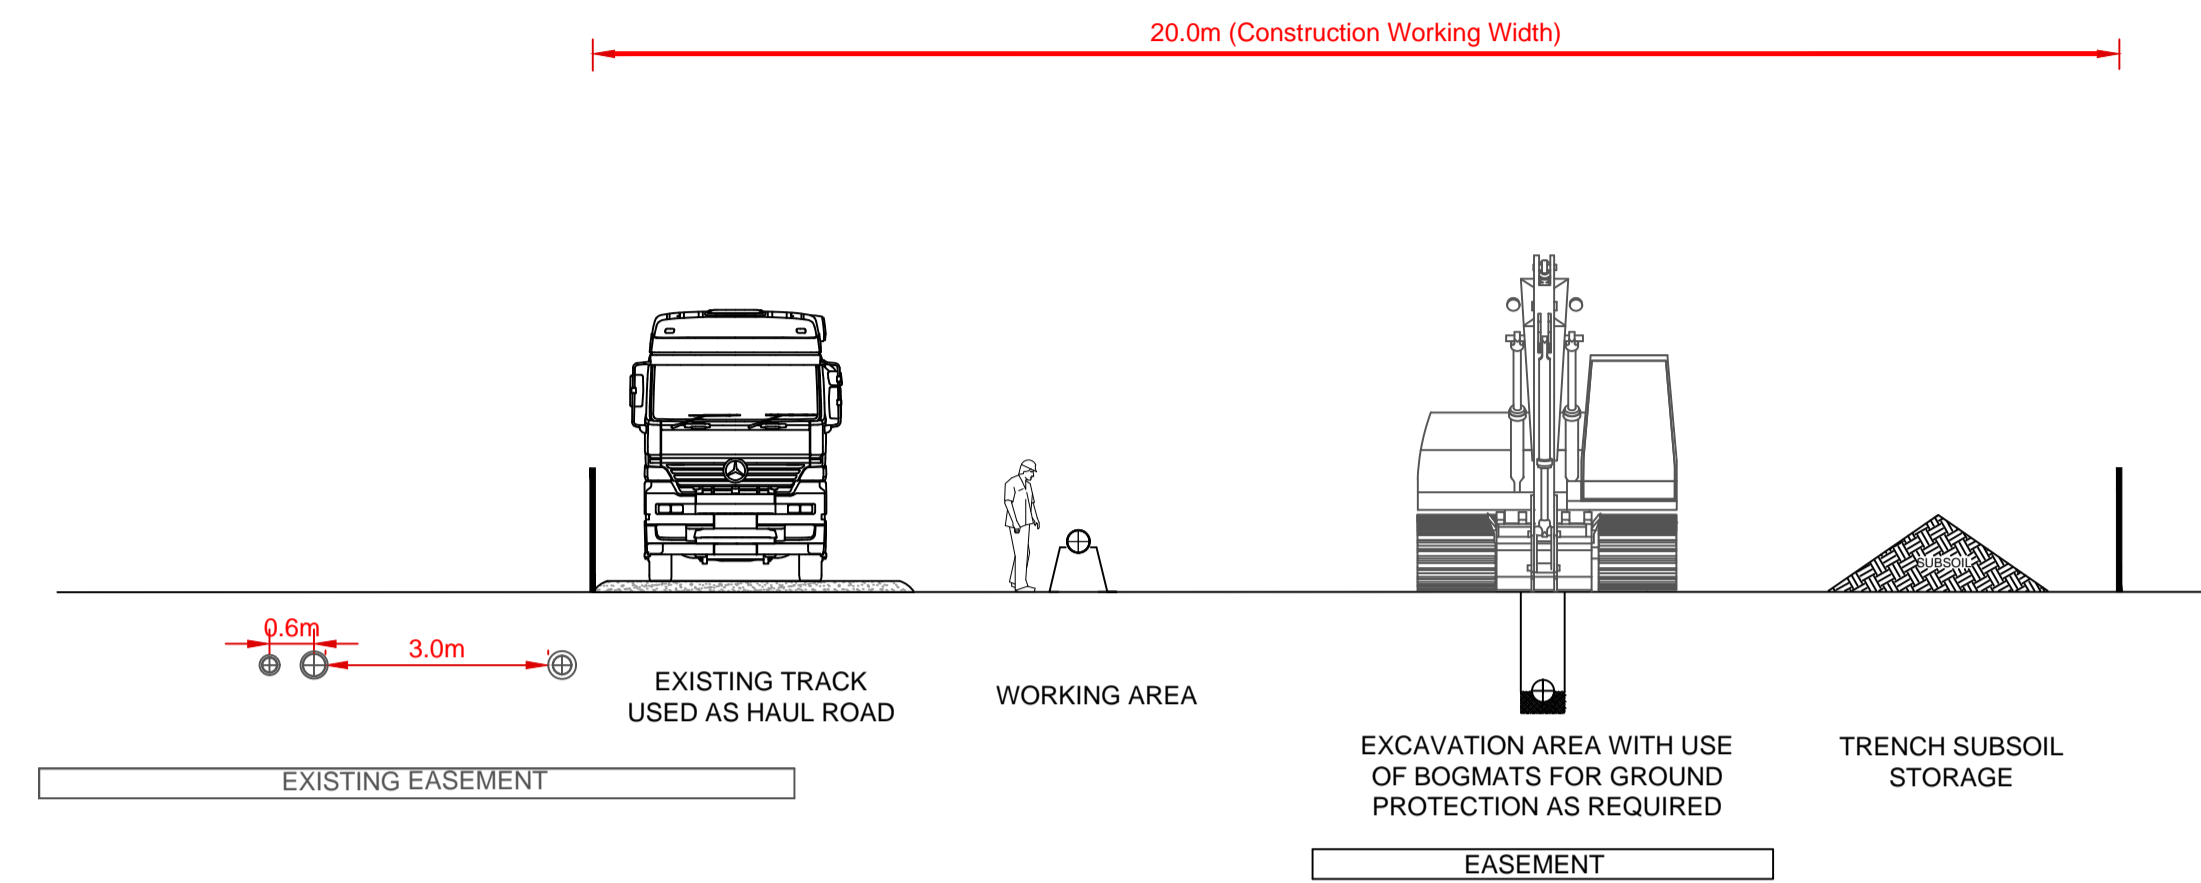


CROSS SECTION C  
PIPELINE INSIDE EXISTING TRACK (ELEVATED)  
LOOKING NORTH OR EAST

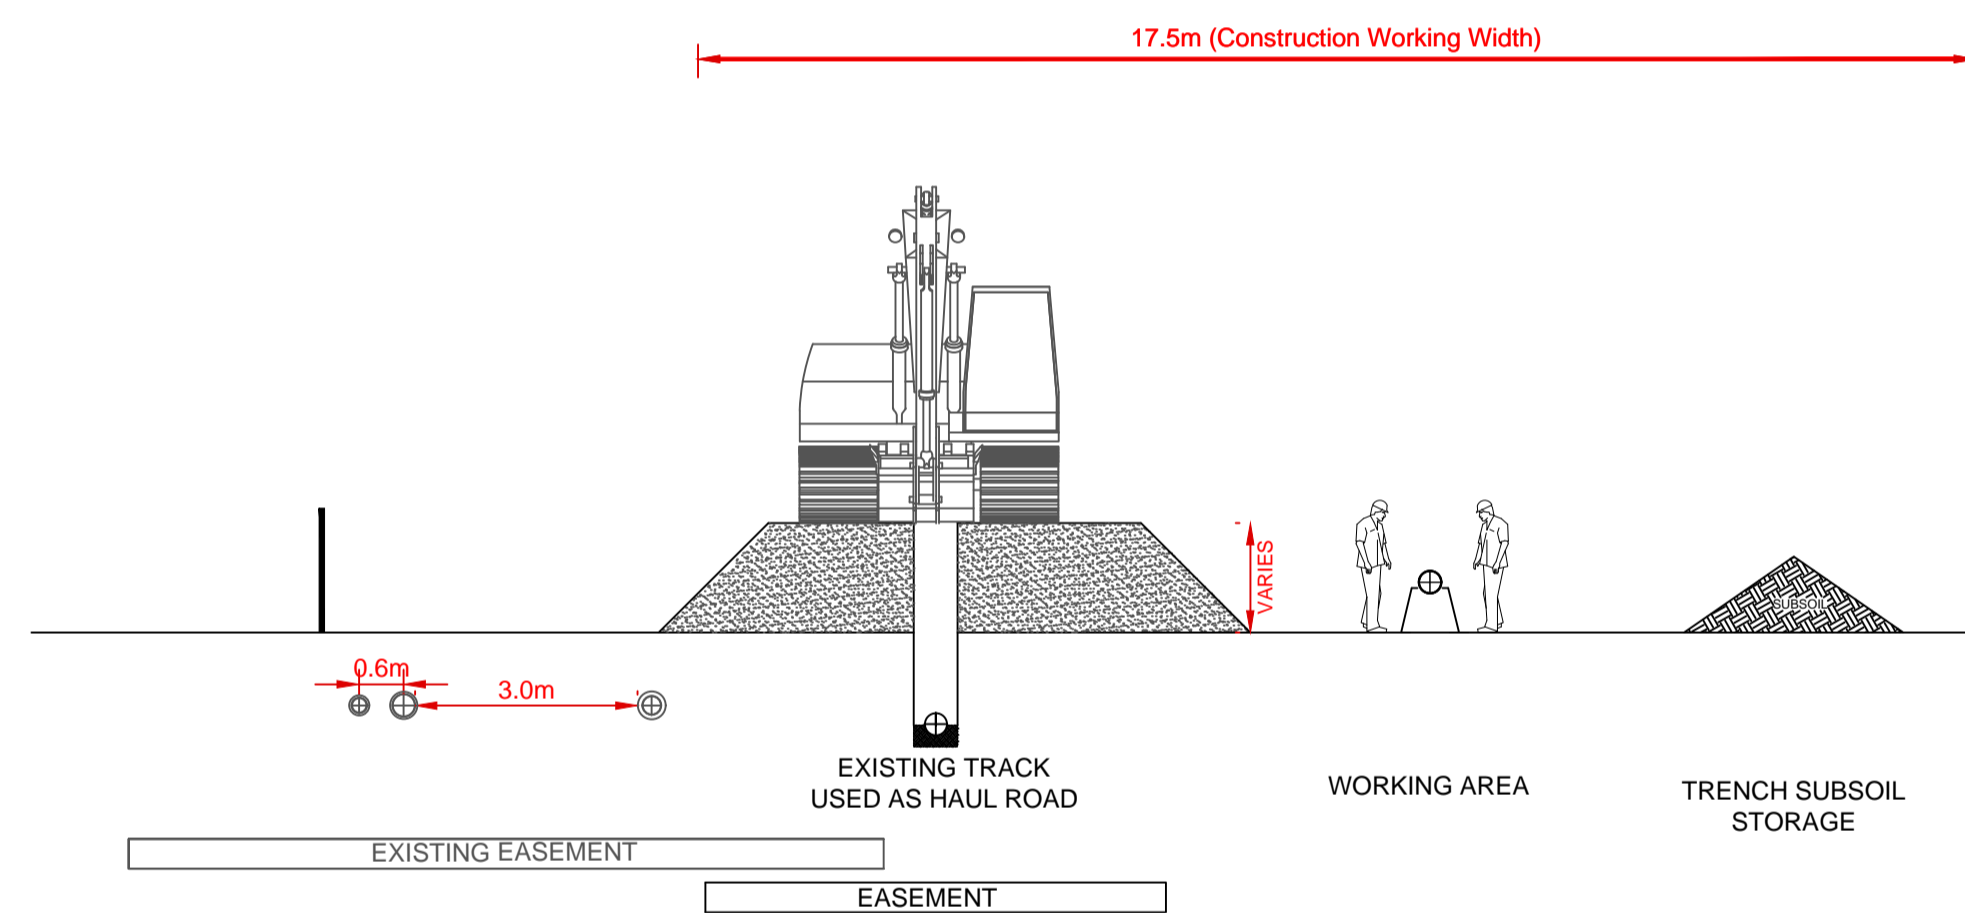


CROSS SECTION D  
PIPELINE INSIDE EXISTING TRACK (FLAT GROUND)  
LOOKING NORTH OR EAST

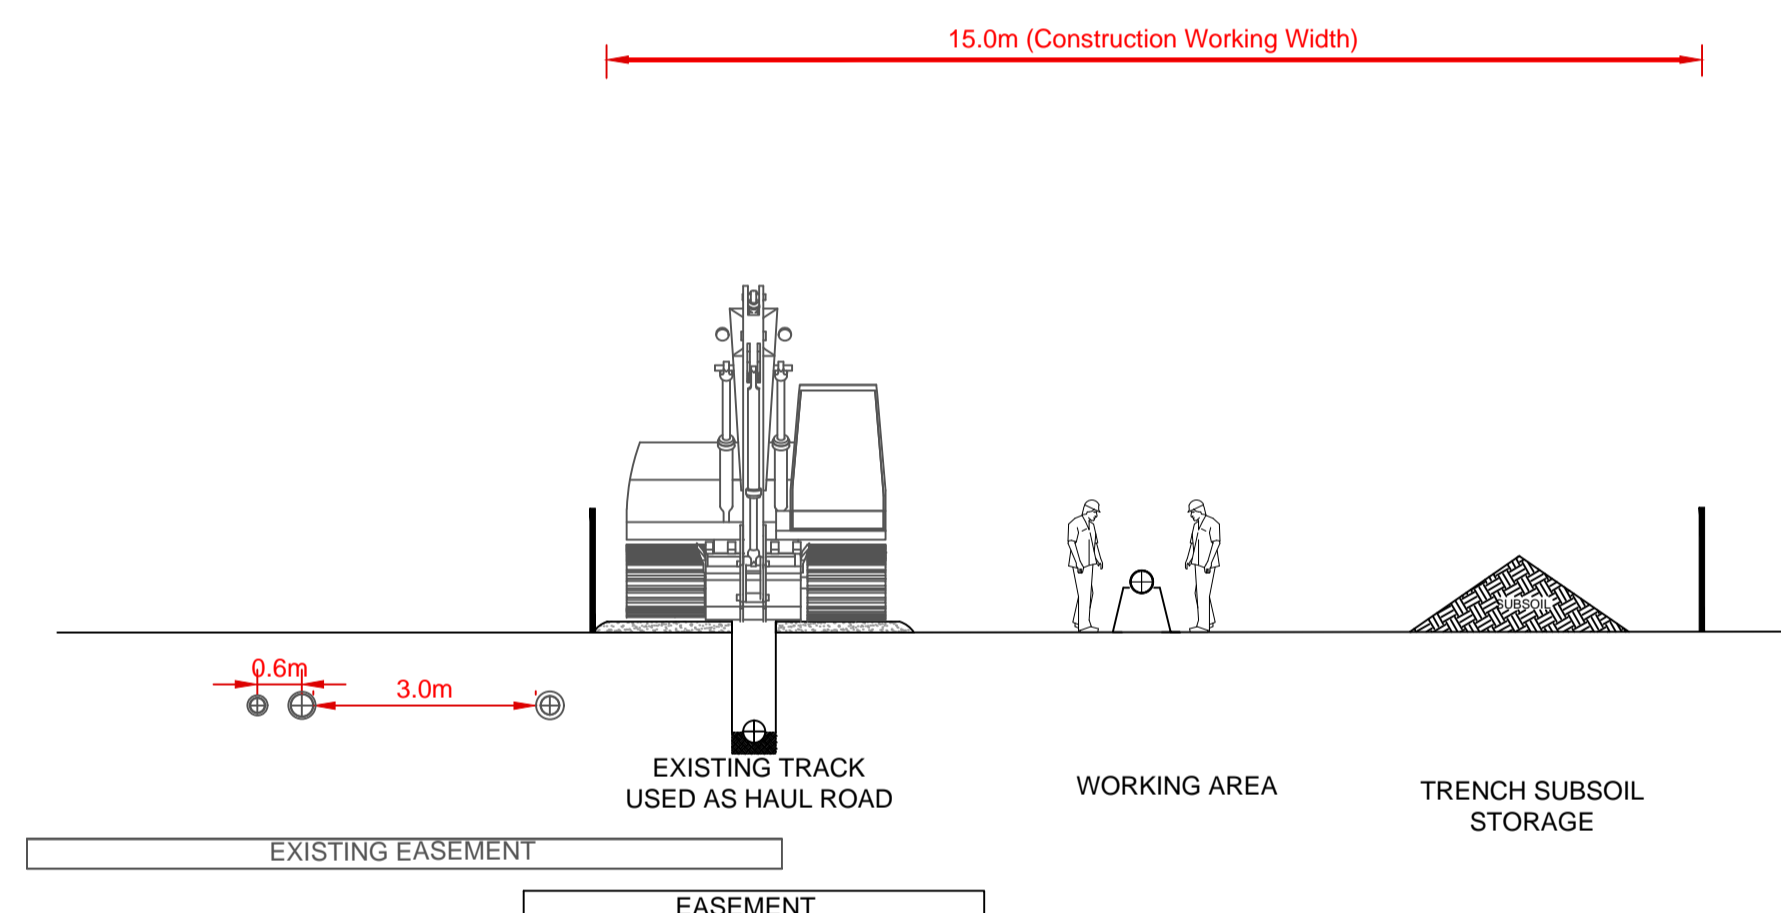

CROSS SECTION E  
STANDARD WORKING  
LOOKING NORTH OR EAST

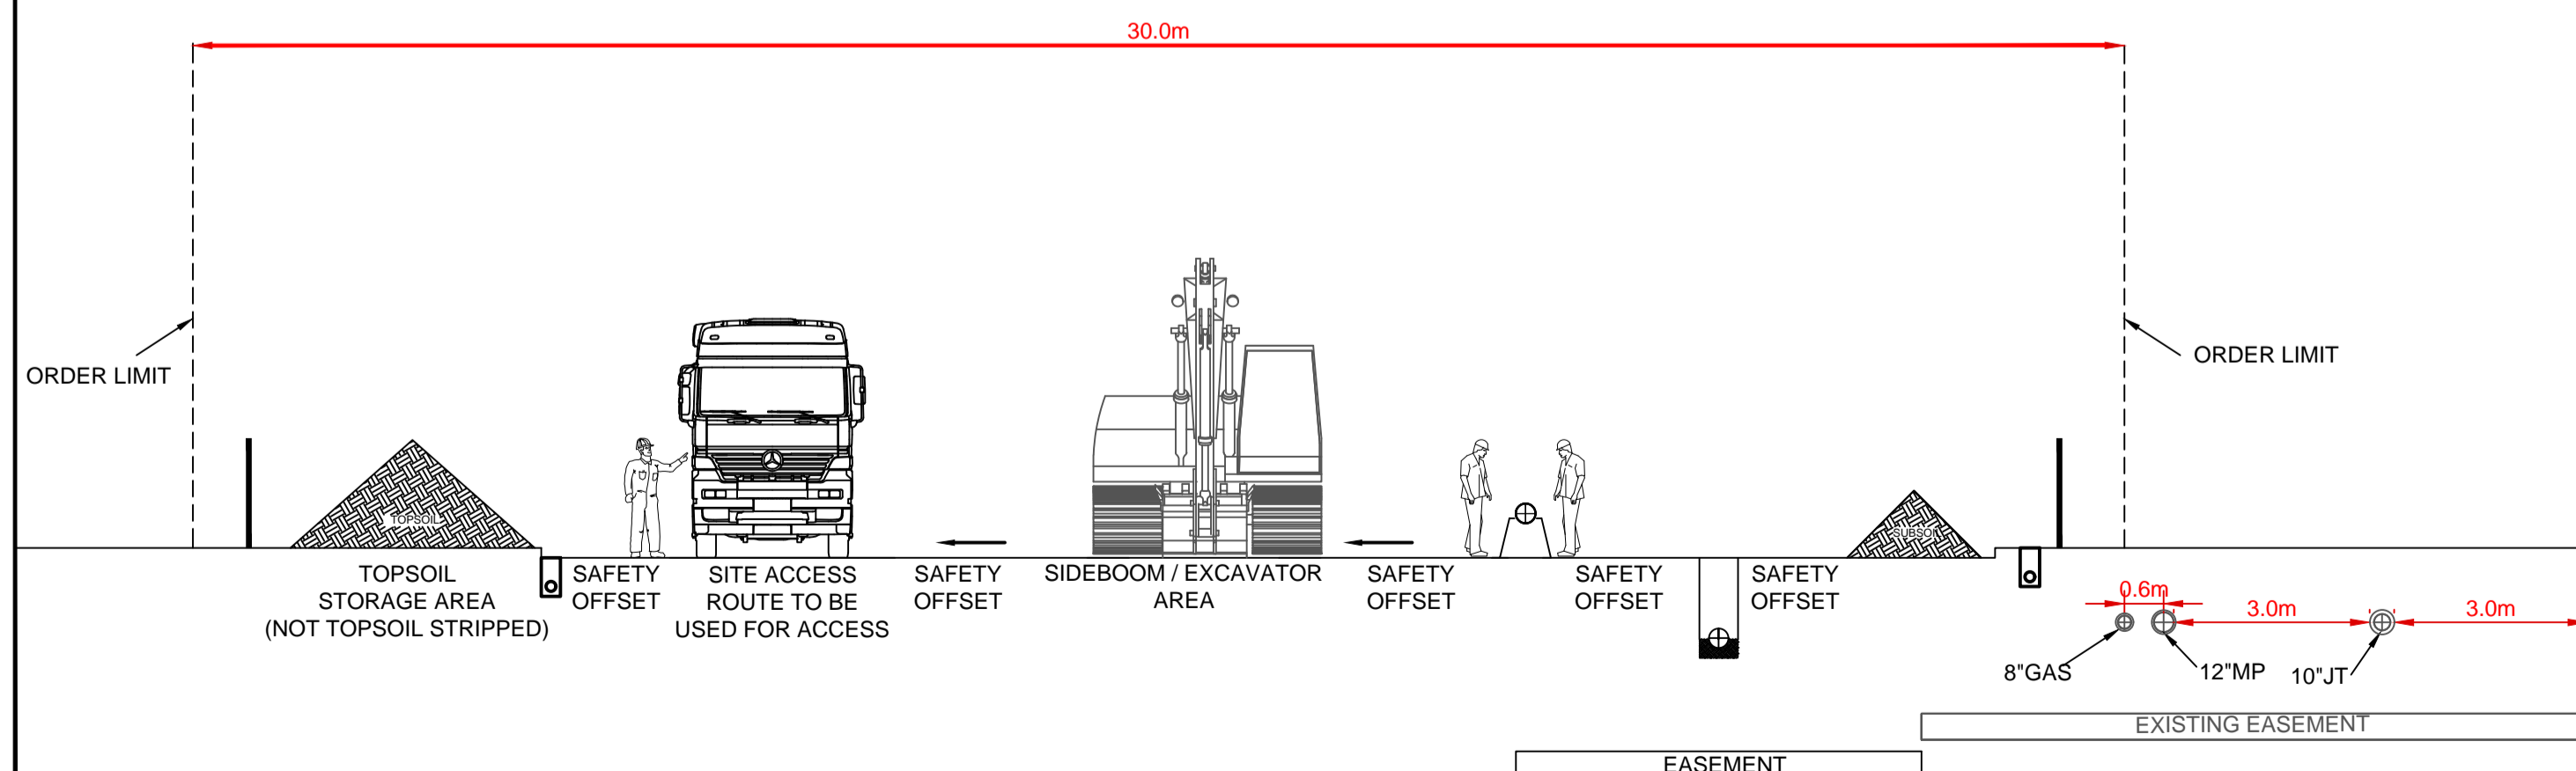


CROSS SECTION F  
NARROW WORKING (WOODLAND)  
LOOKING NORTH OR EAST

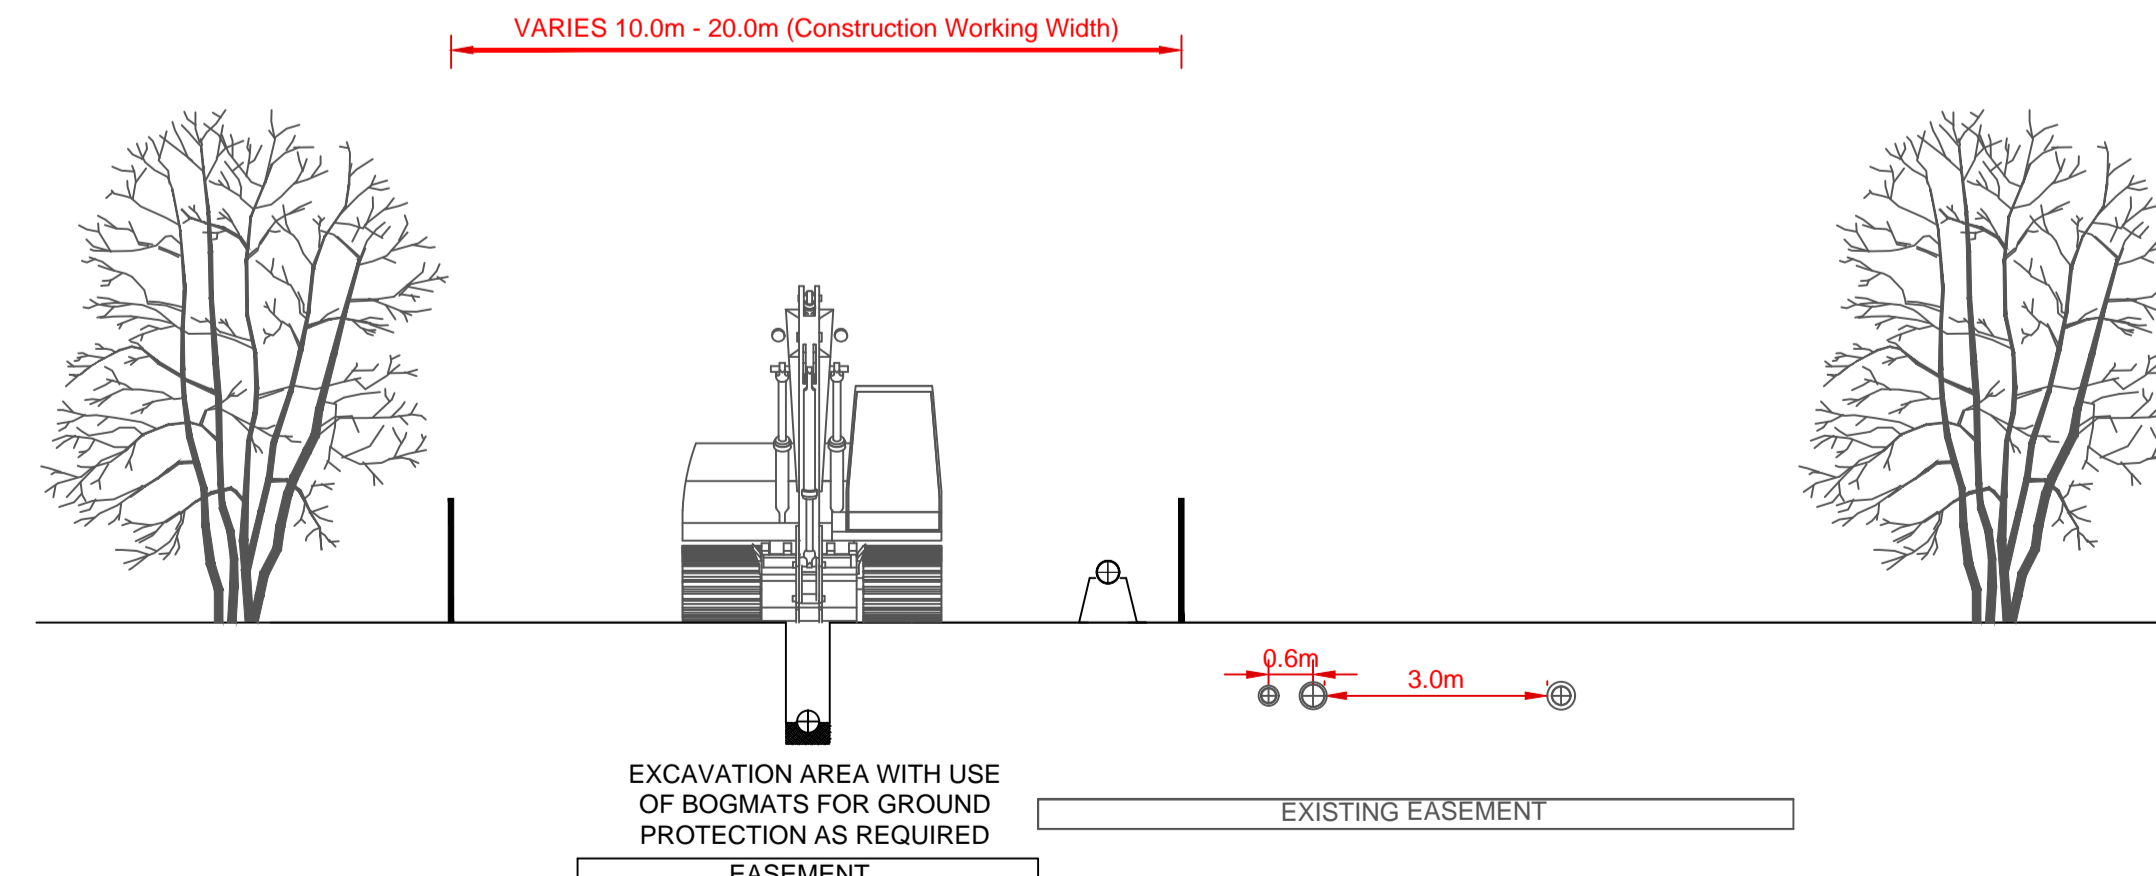

NOTES

1. THE DETAILS SHOWN ARE PRELIMINARY AND WILL BE SUBJECT TO FURTHER DEVELOPMENT AT DETAILED DESIGN STAGE.
2. IN CROSS SECTIONS A AND F, SUBSOIL MAY BE TRANSPORTED TO THE NEAREST STORAGE OR SITE LAYDOWN AREA.
3. DIFFERENT OPTIONS MAY BE ADOPTED IN CERTAIN LOCATIONS DEPENDENT ON ENVIRONMENTAL AND PHYSICAL CONSTRAINTS.
4. CONFIRMATION OF TEMPORARY WORKS ARE SUBJECT TO GROUND CONDITIONS.
5. WIDTH OF TRACK VARIES ACROSS SSSI AND EUROPEAN SITES.
6. IN SOME AREAS EXISTING PIPELINES MAY BE LOCATED ON THE OPPOSITE SIDE OF THE WORKING AREA.
7. THERE MAY BE AREAS WHERE THE EXISTING PIPELINES ARE NOT IN CLOSE PROXIMITY TO THE WORKING AREA.
8. TOPSOIL STRIPPING WOULD BE REDUCED TO A MINIMUM EXTENT WITHIN SSSI AND EUROPEAN SITES EXCEPT WHERE IDENTIFIED WITHIN THE HRA (SOME UNAVOIDABLE STRIPPING WILL TAKE PLACE AS PART OF THE TRENCHING FOR THE PIPELINE AND IN CONSTRUCTION COMPOUNDS WHERE MATTING IS NOT A WORKABLE ALTERNATIVE).
9. THESE DRAWINGS ARE IN ASSOCIATION WITH APFP Reg. (2009) 5(2)(c).

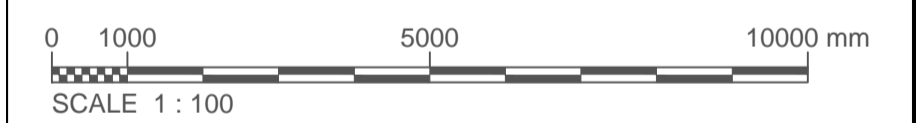

Rev	Rev. Date	Purpose of revision	Drawn	Checked	Rev'd	Appr'd
C01.1	02.05.2019	DCO SUBMISSION	AR	DS	SC	PH
P02.2	19.02.2019	FOR ESSO REVIEW AND COMMENT	AR	MO	MO	PH
P02.1	11.02.2019	FOR ESSO REVIEW AND COMMENT	AR	MO	DS	PH
P01.2	17.01.2019	FOR ESSO REVIEW AND COMMENT	AR	MO	ND	PH
P01.1	14.01.2019	FOR REVIEW AND COMMENT	AR	MO	ND	PH

**JACOBS**

1180 Eskdale Road, Winnersh, Wokingham, RG41 5TU  
Tel: +44(0)118 946 7000 Fax: +44(0)118 946 7001  
www.jacobs.com

Client: Esso Petroleum Company Limited  
Emlyn House,  
Emlyn Way,  
Leatherhead,  
Surrey,  
KT22 8UX

Project: Southampton to London Pipeline Project

Drawing title: **Figure 7.6 - TYPICAL WORKING STRIP CROSS SECTION OPTIONS SSSI & EUROPEAN SITES (1 OF 2)**

Drawing status: **Fit for Stage Approval**

Scale: 1:100 @ A1 DO NOT SCALE


Jacobs No. B2325300 Rev C01.1

Drawing number: **B2325300-JAC-000-CIV-DRG-000407**


© Copyright 2019 Jacobs U.K. Limited. The concepts and information contained in this document are the property of Jacobs. Use or copying of this document in whole or in part without the written permission of Jacobs constitutes an infringement of copyright. Limitation: This drawing has been prepared on behalf of, and for the exclusive use of, the Client. Jacobs accepts no liability or responsibility whatsoever for, or in respect of, any use of, or reliance upon, this drawing by any third party.




CROSS SECTION G  
 PIPELINE BESIDE EXISTING TRACK (FLAT GROUND)  
 EXISTING PIPELINES PARTIALLY IN TRACK  
 LOOKING NORTH OR EAST

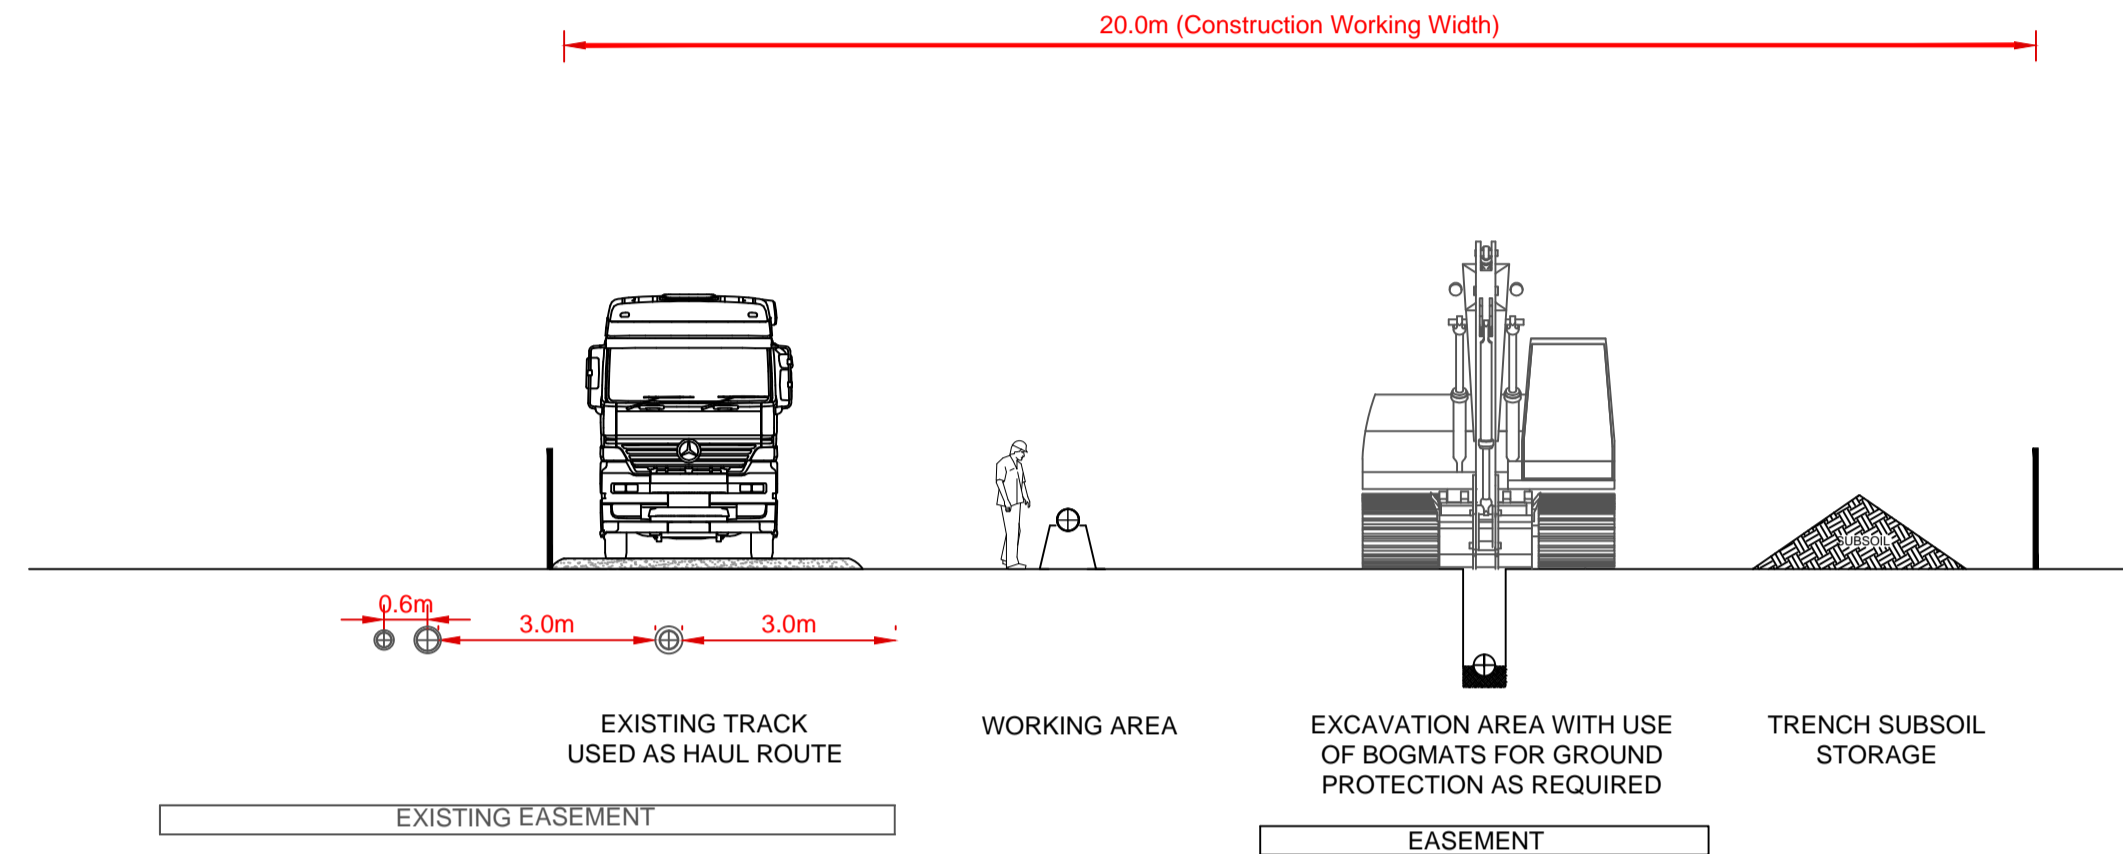

CROSS SECTION H  
 PIPELINE BESIDE EXISTING TRACK (FLAT GROUND)  
 EXISTING PIPELINES FULLY IN TRACK  
 LOOKING NORTH OR EAST

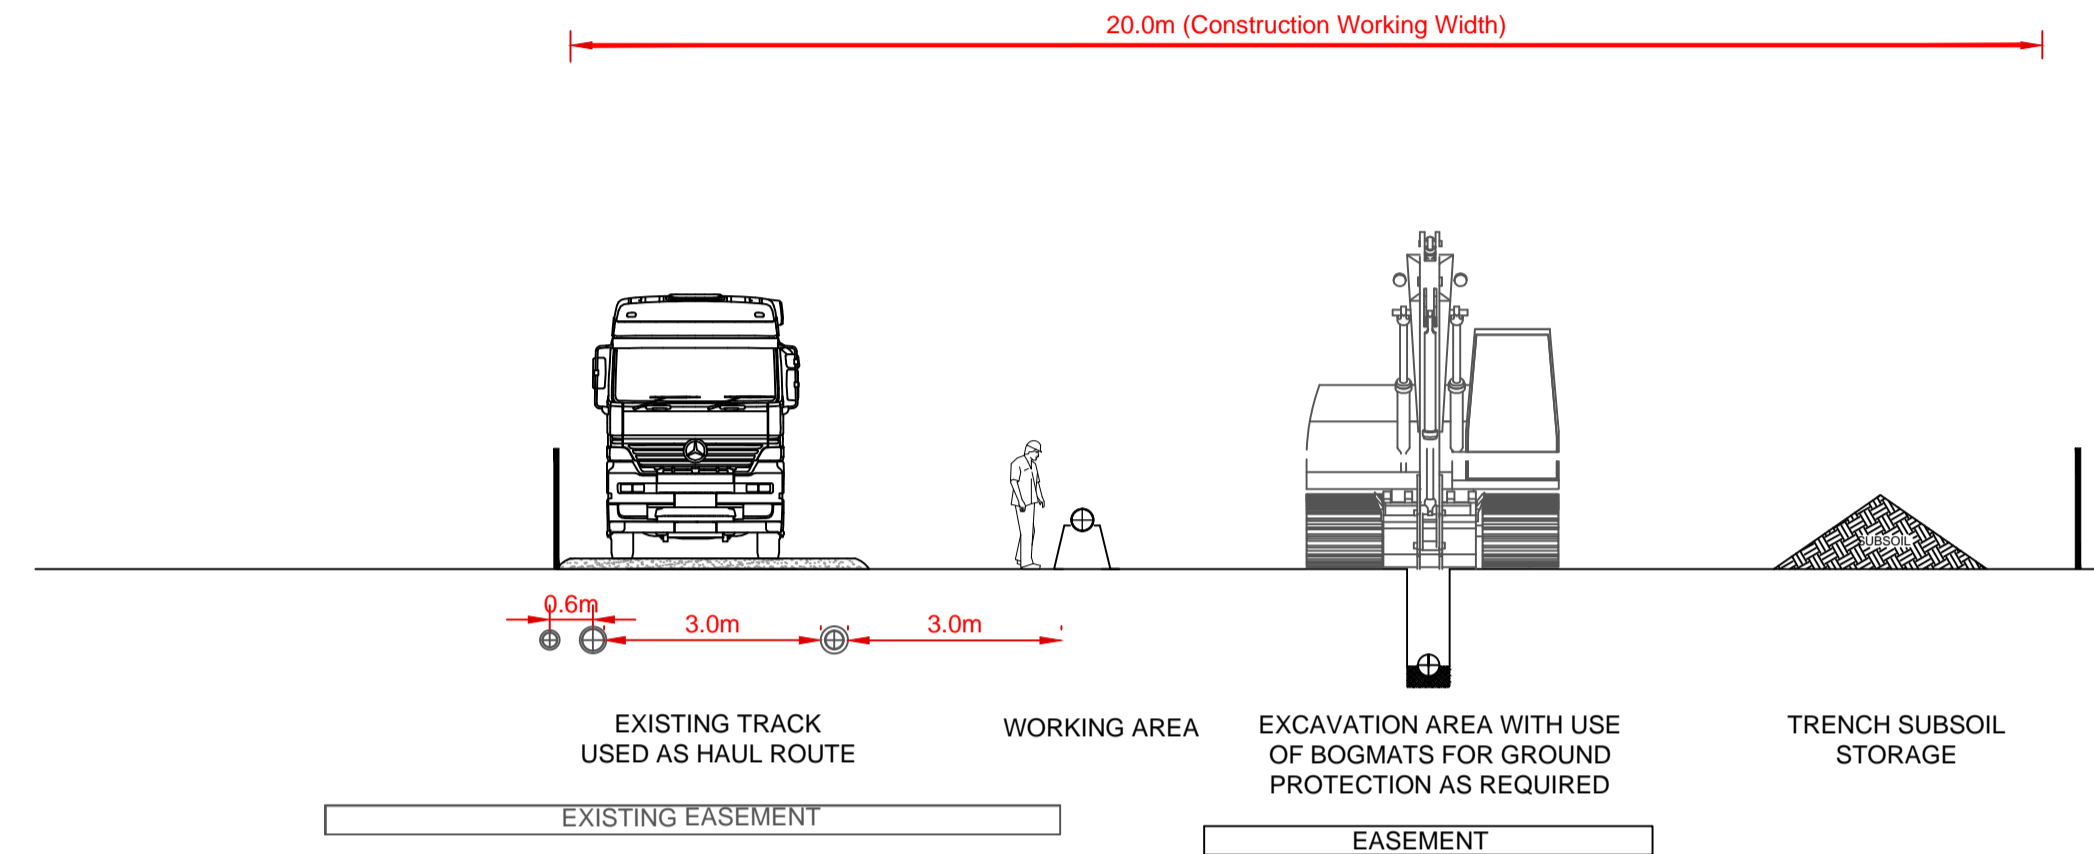


CROSS SECTION I  
 PIPELINE BESIDE EXISTING TRACK (FLAT GROUND)  
 EXISTING PIPELINES IN WORKING AREA  
 LOOKING NORTH OR EAST

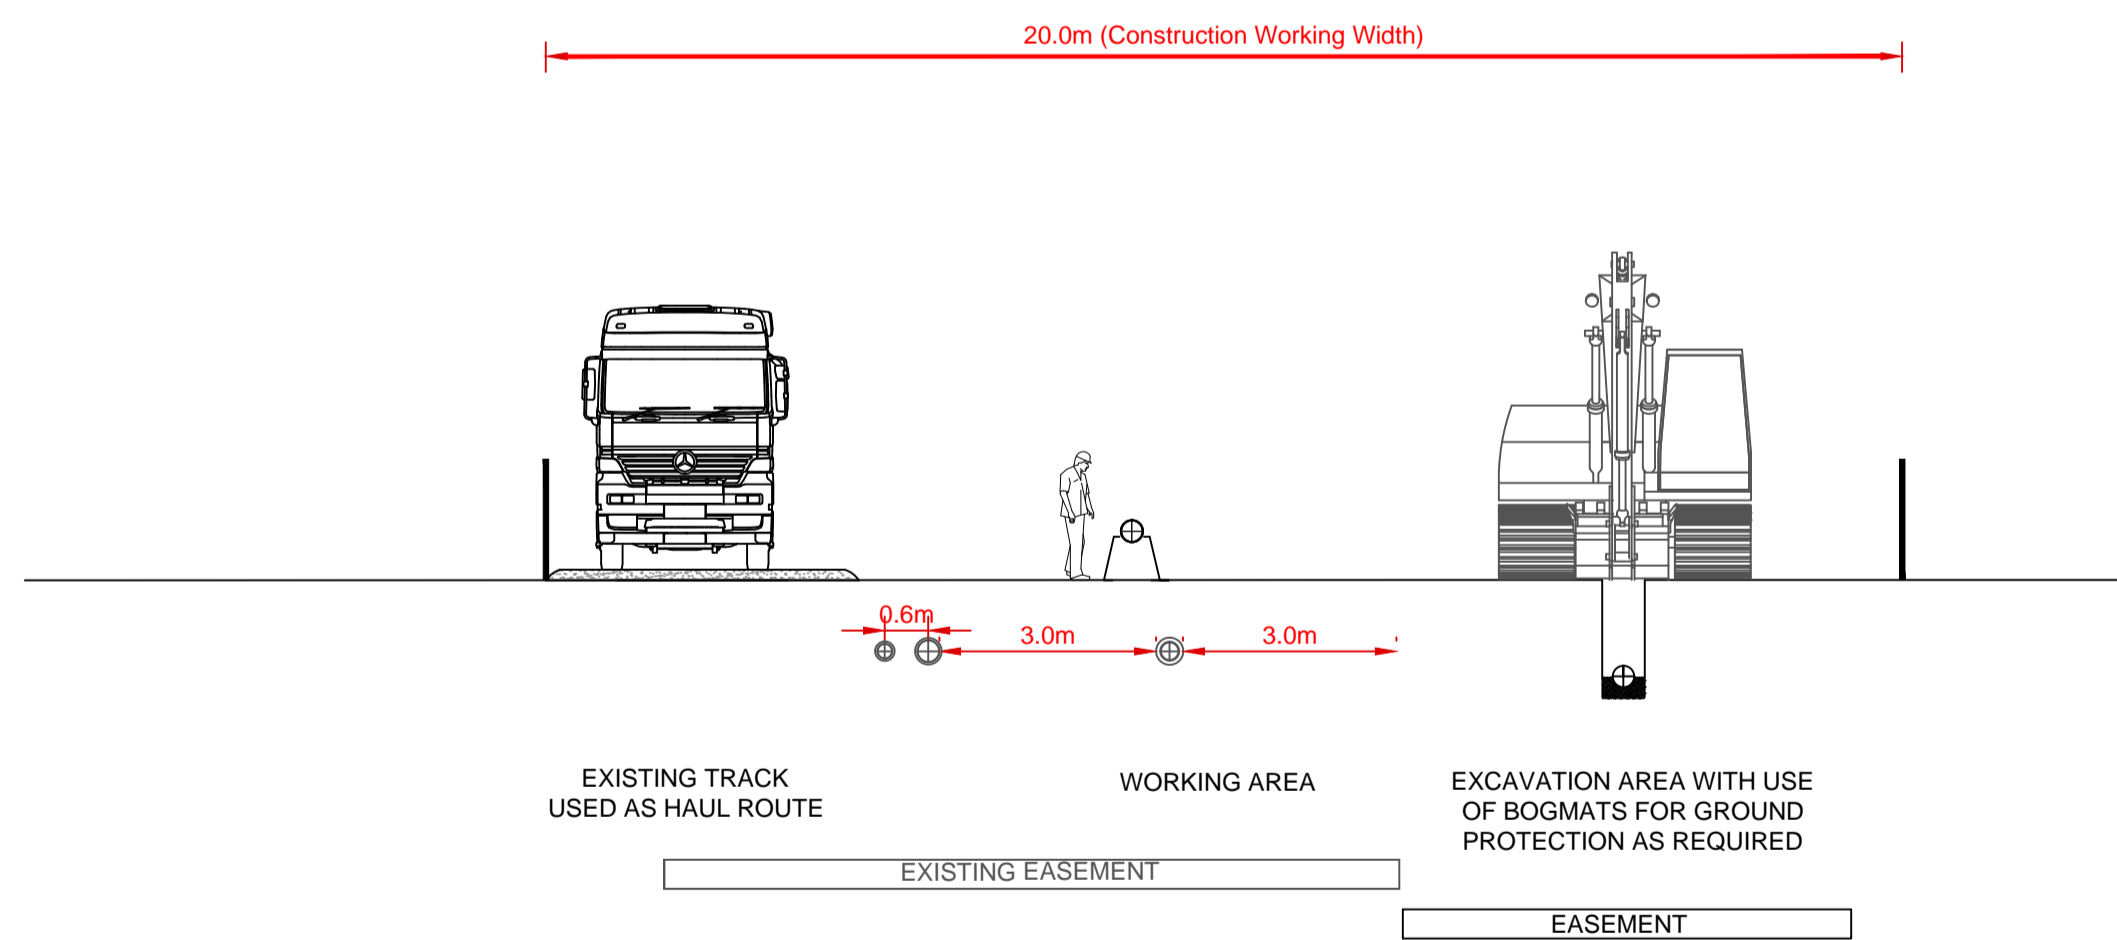

NOTES

1. THE DETAILS SHOWN ARE PRELIMINARY AND WILL BE SUBJECT TO FURTHER DEVELOPMENT AT DETAILED DESIGN STAGE.
2. IN CROSS SECTIONS A AND F, SUBSOIL MAY BE TRANSPORTED TO THE NEAREST STORAGE OR SITE LAYDOWN AREA.
3. DIFFERENT OPTIONS MAY BE ADOPTED IN CERTAIN LOCATIONS DEPENDENT ON ENVIRONMENTAL AND PHYSICAL CONSTRAINTS.
4. CONFIRMATION OF TEMPORARY WORKS ARE SUBJECT TO GROUND CONDITIONS.
5. WIDTH OF TRACK VARIES ACROSS SSSI AND EUROPEAN SITES.
6. IN SOME AREAS EXISTING PIPELINES MAY BE LOCATED ON THE OPPOSITE SIDE OF THE WORKING AREA.
7. THERE MAY BE AREAS WHERE THE EXISTING PIPELINES ARE NOT IN CLOSE PROXIMITY TO THE WORKING AREA.
8. TOPSOIL STRIPPING WOULD BE REDUCED TO A MINIMUM EXTENT WITHIN SSSI AND EUROPEAN SITES EXCEPT WHERE IDENTIFIED WITHIN THE HRA (SOME UNAVOIDABLE STRIPPING WILL TAKE PLACE AS PART OF THE TRENCHING FOR THE PIPELINE AND IN CONSTRUCTION COMPOUNDS WHERE MATTING IS NOT A WORKABLE ALTERNATIVE).
9. THESE DRAWINGS ARE IN ASSOCIATION WITH APPF Reg. (2009) 5(2)(o).

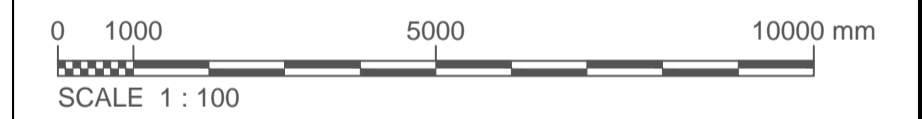

Rev	Rev. Date	Purpose of revision	Drawn	Checked	Rev'd	Appr'd
C01.1	02.05.2019	DCO SUBMISSION	AR	DS	SC	PH
P02.2	19.02.2019	FOR ESSO REVIEW AND COMMENT	AR	MO	MO	PH
P02.1	11.02.2019	FOR ESSO REVIEW AND COMMENT	AR	MO	DS	PH
P01.2	17.01.2019	FOR ESSO REVIEW AND COMMENT	AR	MO	ND	PH
P01.1	14.01.2019	FOR REVIEW AND COMMENT	AR	MO	ND	PH

**JACOBS**

1180 Eskdale Road, Winnersh, Wokingham, RG41 5TU  
 Tel:+44(0)118 946 7000 Fax:+44(0)118 946 7001  
 www.jacobs.com

Client: Esso Petroleum Company Limited  
 Emyn House,  
 Emyn Way,  
 Leatherhead,  
 Surrey,  
 KT22 8UX

Project:  Southampton to London Pipeline Project

Drawing title: **Figure 7.7 - TYPICAL WORKING STRIP CROSS SECTION OPTIONS SSSI & EUROPEAN SITES (2 OF 2)**


Drawing status: **Fit for Stage Approval**

Scale: 1:100 @ A1 DO NOT SCALE

Jacobs No. B2325300 Rev C01.1


Drawing number: **B2325300-JAC-000-CIV-DRG-000415**

© Copyright 2019 Jacobs U.K. Limited. The concepts and information contained in this document are the property of Jacobs. Use or copying of this document in whole or in part without the written permission of Jacobs constitutes an infringement of the intellectual property rights of Jacobs. All rights reserved. No part of this document may be reproduced, stored in a retrieval system, or transmitted in any form or by any means, electronic, mechanical, photocopying, recording, or by any information storage and retrieval system, without the prior written permission of Jacobs. The user of this document shall be responsible for any use of, or reliance upon, this drawing by any third party.

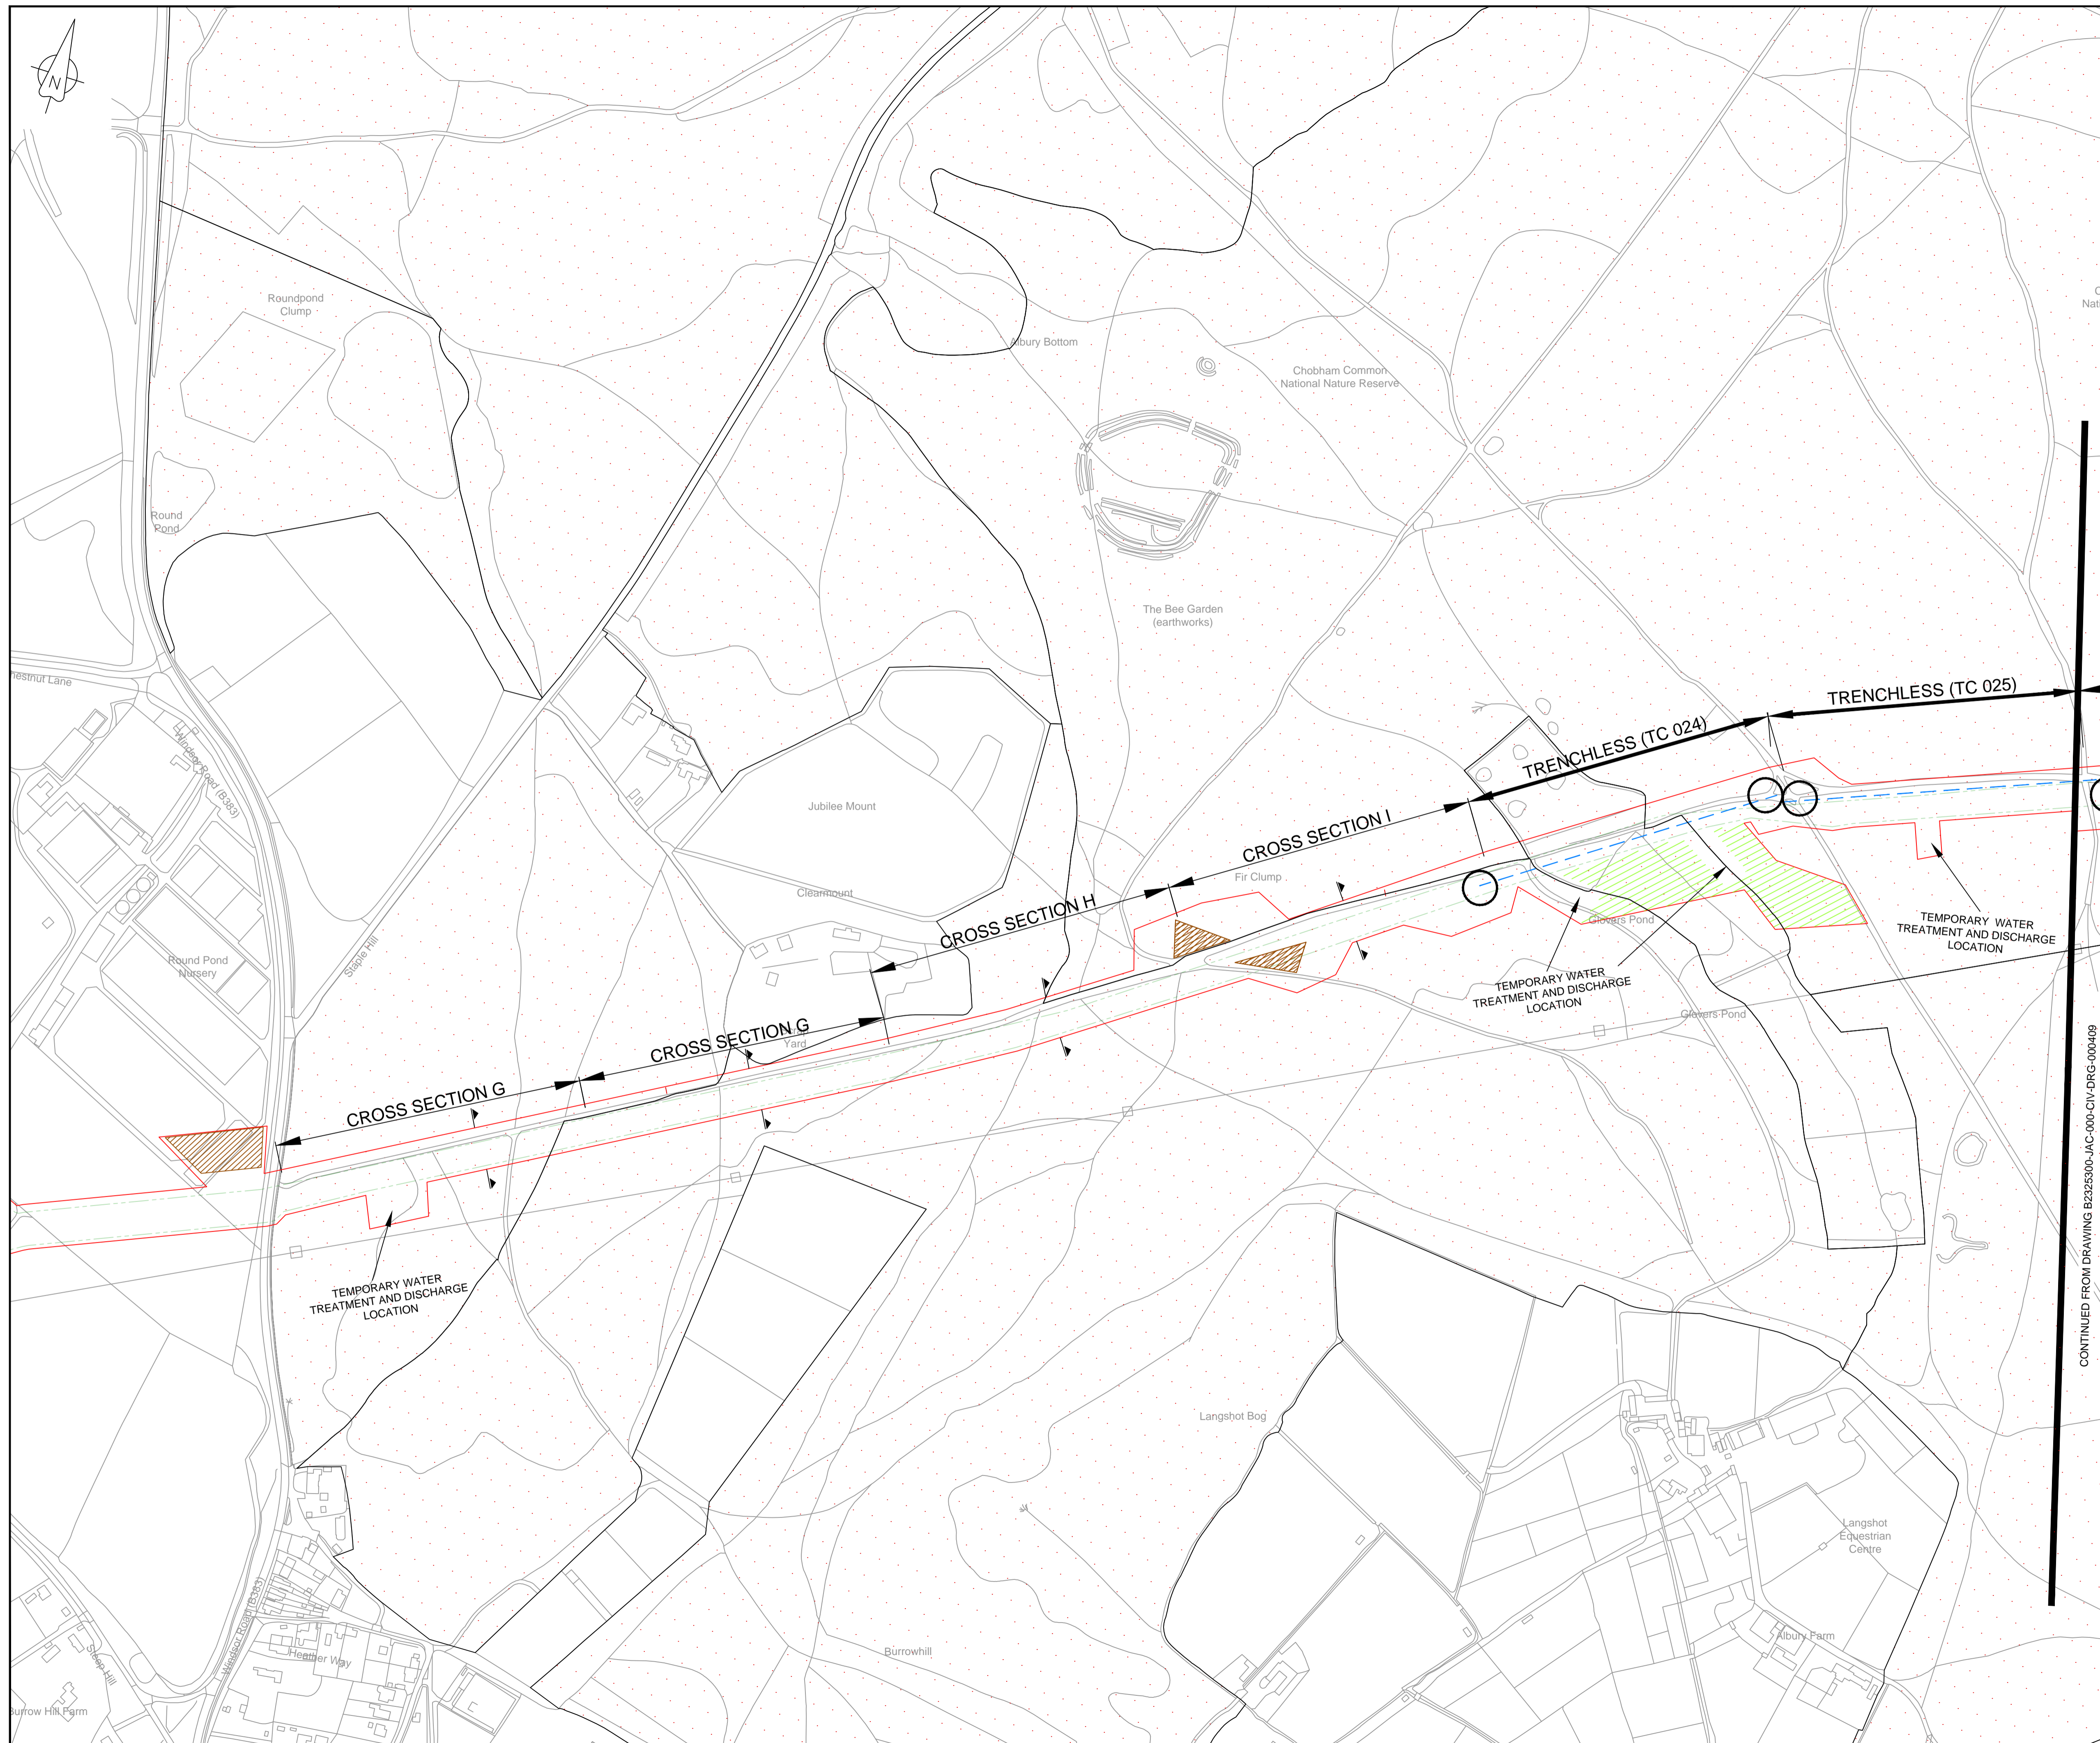

- NOTES**
1. DETAILS SHOWN ON THIS DRAWING ARE SUBJECT TO FURTHER DEVELOPMENT AT DETAILED DESIGN STAGE. SECTIONS LABELLED ON PLANS CROSS REFERENCE TO SECTIONS SHOWN ON DRAWING
  2. B2325300-JAC-000-CIV-DRG-000407: WORKING STRIP CROSS SECTION OPTIONS SSSI & EUROPEAN SITES (1 OF 2) AND B2325300-JAC-000-CIV-DRG-000415: WORKING STRIP CROSS SECTION OPTIONS SSSI & EUROPEAN SITES (2 OF 2).
  3. IN SOME AREAS THESE CROSS SECTIONS MAY BE INVERSED WHERE EXISTING LINES ARE LOCATED ON THE OPPOSITE SIDE OF THE WORKING AREA.
  4. MORE INFORMATION ON MITIGATION CAN BE FOUND WITHIN THE REGISTER OF ENVIRONMENTAL ACTIONS AND COMMITMENTS (REAC) IN ES CHAPTER 16 ENVIRONMENTAL MANAGEMENT AND MITIGATION.
  5. FOR A DESCRIPTION OF TYPICAL CONSTRUCTION METHODS REFER TO CHAPTER 3 OF THE ENVIRONMENTAL STATEMENT.
  6. AT HEATHLAND AND SSSI, TARGETED SCRUB AND SECONDARY WOODLAND WITHIN THE ORDER LIMITS WOULD BE REMOVED SUBJECT TO LANDOWNER CONSENT. THESE AREAS WOULD BE REINSTATED AS HEATHLAND OR ACID GRASSLAND THROUGH NATURAL REGENERATION (HRA2).
  7. HEATHLAND WITHIN STATUTORY OR NON-STATUTORY DESIGNATED WILDLIFE SITES WOULD BE REINSTATED USING NATURAL REGENERATION UNLESS OTHERWISE AGREED WITH NATURAL ENGLAND (HRA1).
  8. THIS DRAWING IS IN ASSOCIATION WITH APFP Reg. (2009) 5(2)(o and i).

- LEGEND**
- ▲ DIRECTION OF CROSS SECTION
  - ORDER LIMITS
  - LIMITS OF DEVIATION
  - DIRECTIONAL DRILLING LENGTH
  - SSSI
  - MITIGATION AREAS (WITHIN ORDER LIMITS)
  - HORIZONTAL DIRECTIONAL DRILLING COMPOUND

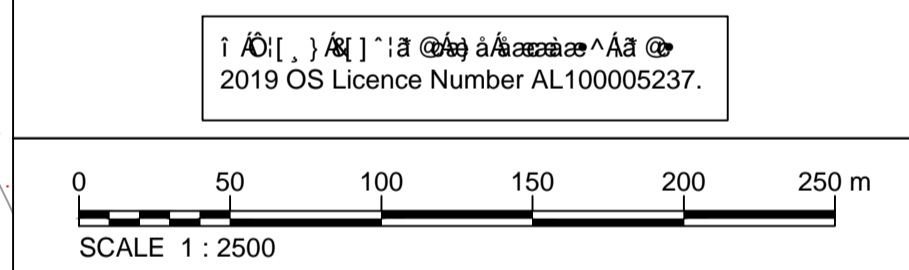

Rev	Rev. Date	Purpose of revision	Drawn	Checked	Rev'd	Appr'd
C01.1	02.05.2019	DCO SUBMISSION	AR	DS	SC	PH
P02.2	19.02.2019	FOR ESSO REVIEW AND COMMENT	AR	MO	MO	PH
P02.1	11.02.2019	FOR ESSO REVIEW AND COMMENT	AR	MO	DS	PH
P01.2	17.01.2019	FOR ESSO REVIEW AND COMMENT	AR	MO	ND	PH
P01.1	09.01.2019	FOR REVIEW AND COMMENT	AR	MO	ND	PH

**JACOBS**  
 1180 Eskdale Road, Wokingham, Wokingham, RG41 5TU  
 Tel: +44(0)118 946 7000 - Fax: +44(0)118 946 7001  
 www.jacobs.com

Client: Esso Petroleum Company, Limited  
 Emryn House,  
 Emryn Way,  
 Leatherhead,  
 Surrey,  
 KT22 8UX

Project: Southampton to London Pipeline Project

Drawing title: **Figure 7.8 - CHOBHAM COMMON SSSI PLAN WEST**

Drawing status: **Fit for Stage Approval**


Scale: 1:2500 @ A1 DO NOT SCALE

Jacobs No. B2325300 Rev. C01.1

Drawing number: **B2325300-JAC-000-CIV-DRG-000408**


CONTINUED FROM DRAWING B2325300-JAC-000-CIV-DRG-000408

© Copyright 2019 Jacobs U.K. Limited. The concepts and information contained in this document are the property of Jacobs. Use or copying of this document in whole or in part without the written permission of Jacobs constitutes an infringement of copyright. This document is intended for the use of the client and is not to be distributed to any other party. The client is responsible for the accuracy of the information provided. 

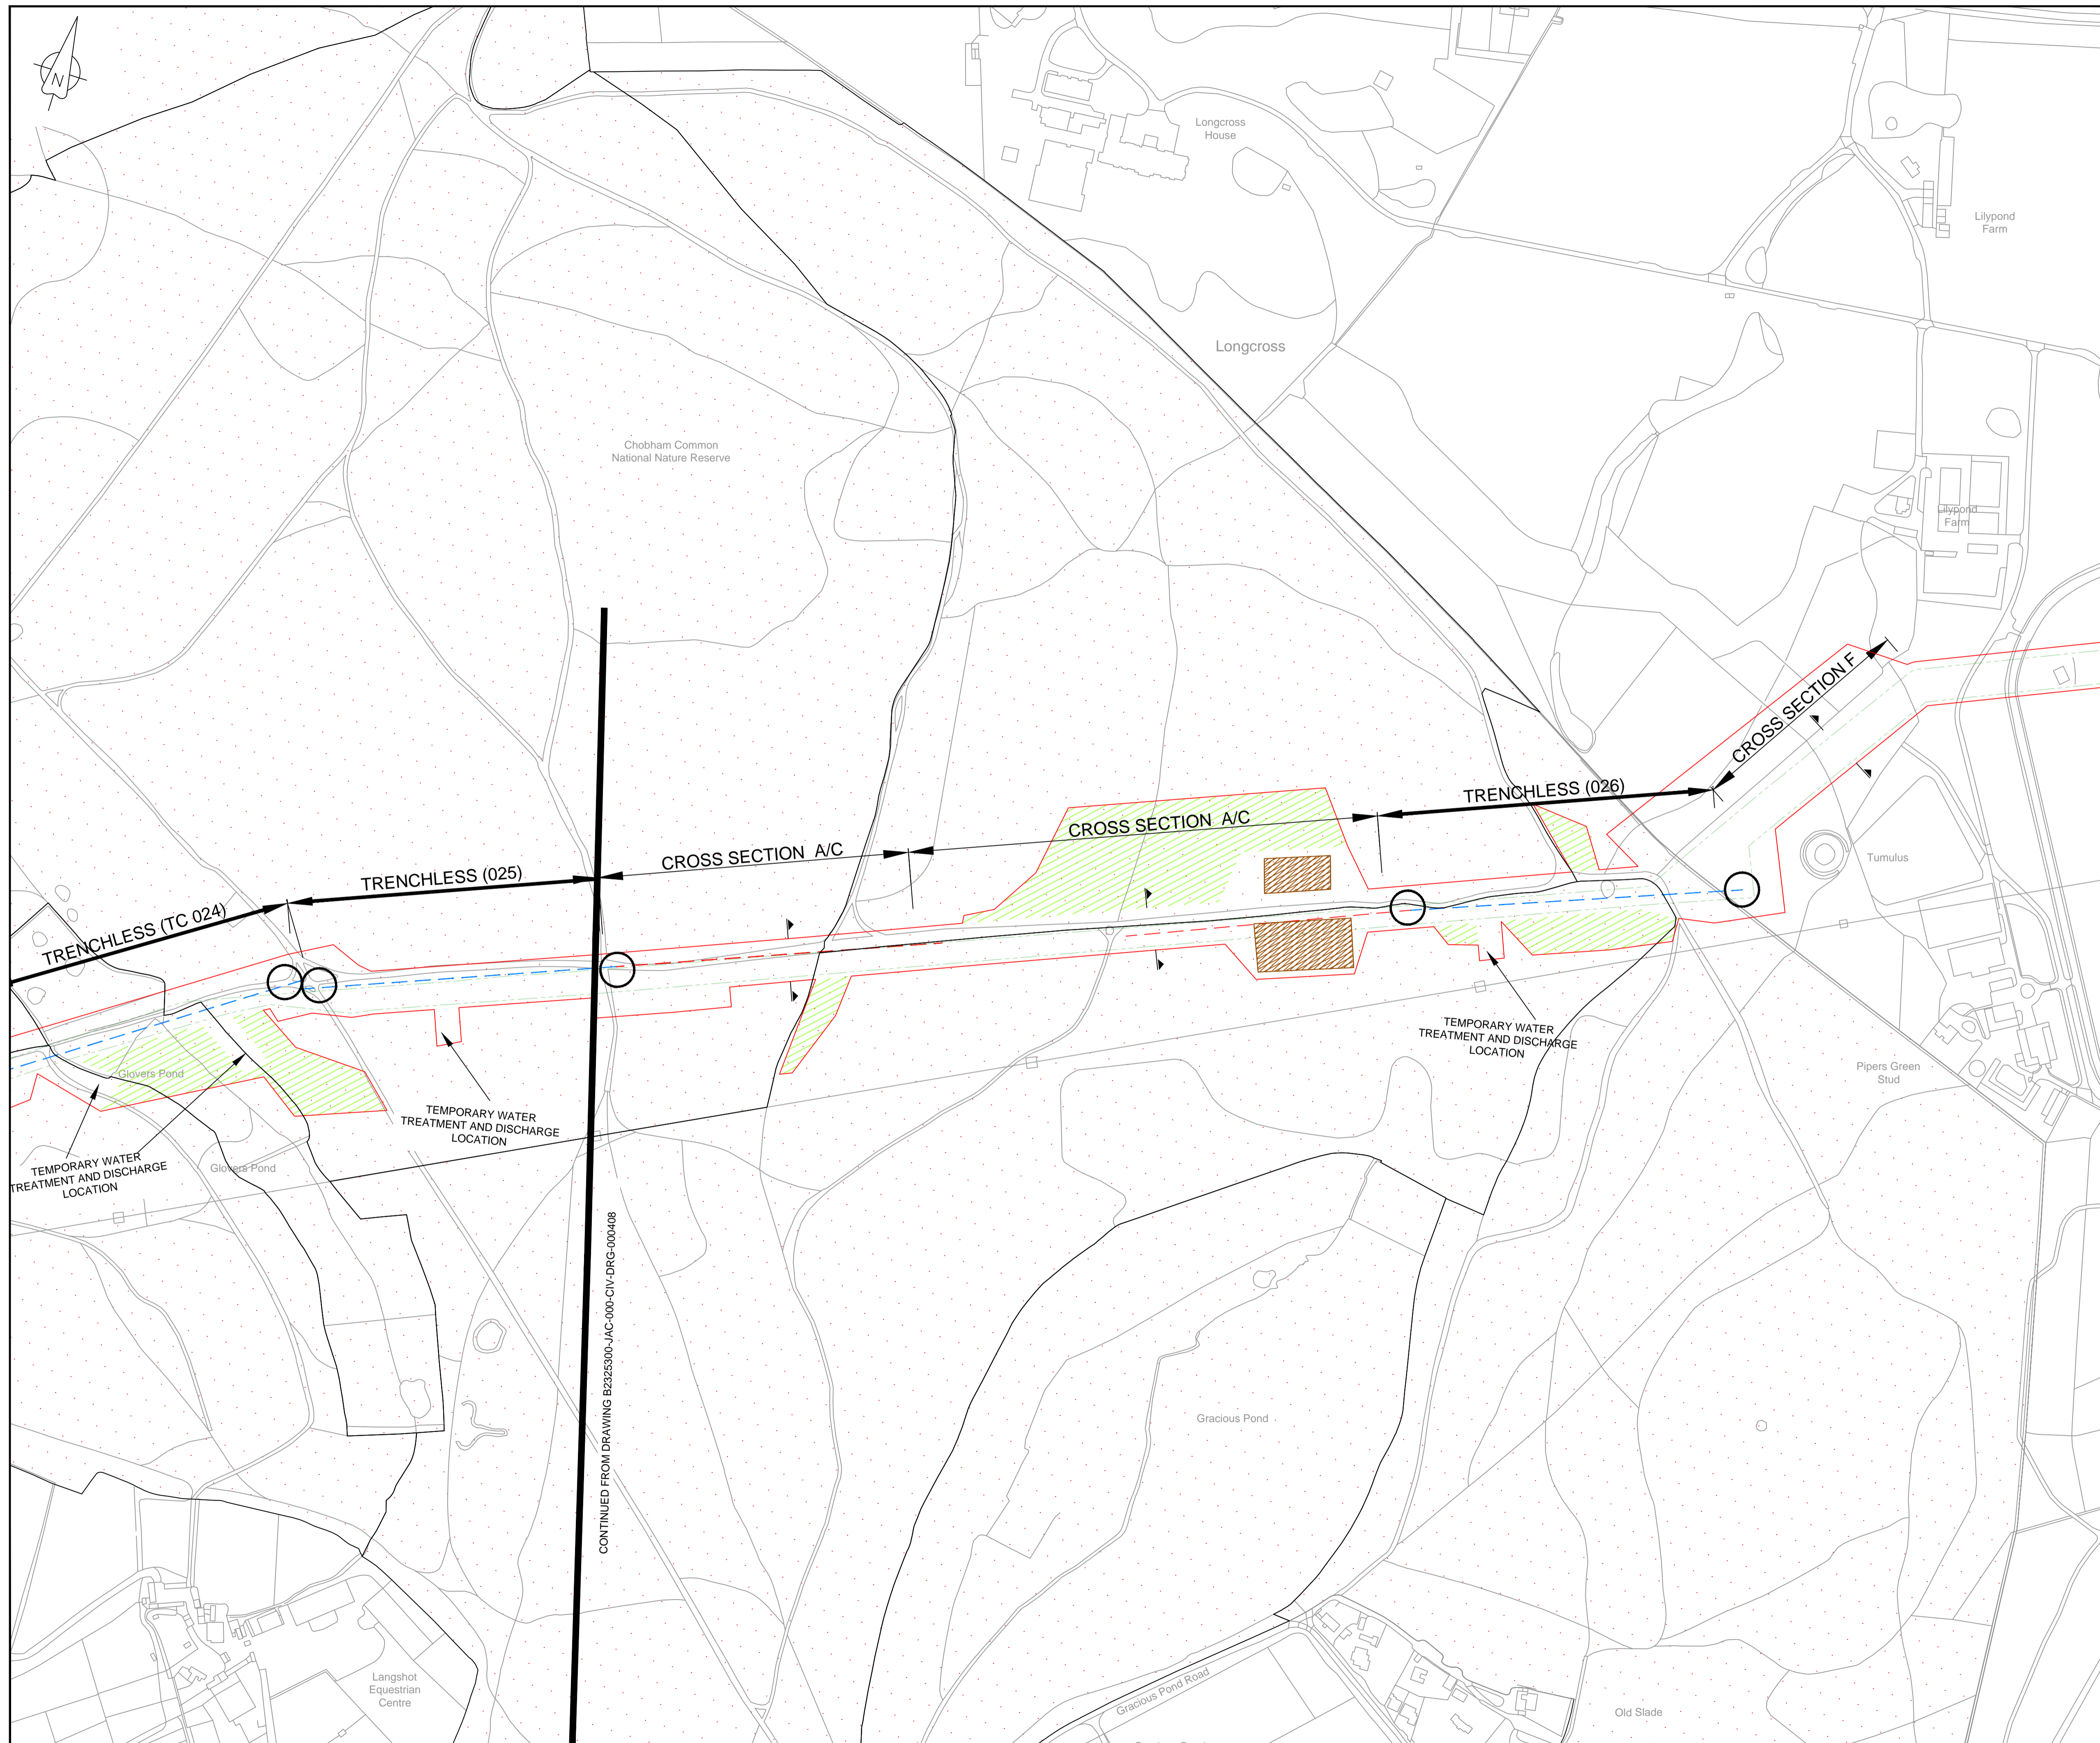

- NOTES**
1. DETAILS SHOWN ON THIS DRAWING ARE SUBJECT TO FURTHER DEVELOPMENT AT DETAILED DESIGN STAGE.
  2. SECTIONS LABELLED ON PLANS CROSS REFERENCE TO SECTIONS SHOWN ON DRAWING B2325300-JAC-000-CIV-DRG-000407: WORKING STRIP CROSS SECTION OPTIONS SSSI & EUROPEAN SITES (1 OF 2) AND B2325300-JAC-000-CIV-DRG-000415: WORKING STRIP CROSS SECTION OPTIONS SSSI & EUROPEAN SITES (2 OF 2).
  3. IN SOME AREAS THESE CROSS SECTIONS MAY BE INVERSED WHERE EXISTING LINES ARE LOCATED ON THE OPPOSITE SIDE OF THE WORKING AREA.
  4. MORE INFORMATION ON MITIGATION CAN BE FOUND WITHIN THE REGISTER OF ENVIRONMENTAL ACTIONS AND COMMITMENTS (REAC) IN ES CHAPTER 16 ENVIRONMENTAL MANAGEMENT AND MITIGATION.
  5. FOR A DESCRIPTION OF TYPICAL CONSTRUCTION METHODS REFER TO CHAPTER 3 OF THE ENVIRONMENTAL STATEMENT.
  6. AT HEATHLAND SSSI, TARGETED SCRUB AND SECONDARY WOODLAND WITHIN THE ORDER LIMITS WOULD BE REMOVED. SUBJECT TO LANDOWNER CONSENT, THESE AREAS WOULD BE REINSTATED AS HEATHLAND OR ACID GRASSLAND THROUGH NATURAL REGENERATION (HRA2).
  7. HEATHLAND WITHIN STATUTORY OR NON-STATUTORY DESIGNATED WILDLIFE SITES WOULD BE REINSTATED USING NATURAL REGENERATION UNLESS OTHERWISE AGREED WITH NATURAL ENGLAND (HRA1).
  8. THIS DRAWING IS IN ASSOCIATION WITH APFP Reg. (2009) 5(2)(o and l).

- LEGEND**
- ▲ ▲ DIRECTION OF CROSS SECTION
  - ORDER LIMITS
  - - - LIMITS OF DEVIATION
  - - - DIRECTIONAL DRILLING LENGTH
  - ▨ MITIGATION AREAS (WITHIN ORDER LIMITS)
  - ▤ SSSI
  - HORIZONTAL DIRECTIONAL DRILLING COMPOUND

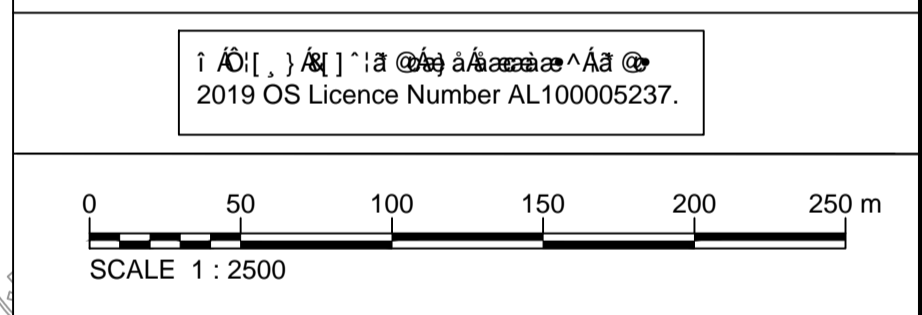

C01.1	02.05.2019	DCO SUBMISSION	AR	DS	SC	PH
P02.2	19.02.2019	FOR ESSO REVIEW AND COMMENT	AR	MO	MO	PH
P02.1	11.01.2019	FOR ESSO REVIEW AND COMMENT	AR	MO	DS	PH
P01.2	17.01.2019	FOR ESSO REVIEW AND COMMENT	AR	MO	ND	PH
P01.1	09.01.2019	FOR REVIEW AND COMMENT	AR	MO	ND	PH
Rev	Rev. Date	Purpose of revision	Drawn	Checked	Rev'd	Appr'd

**JACOBS**  
1180 Eskdale Road, Winnersh, Wokingham, RG41 5TU  
Tel: +44(0)118 946 7000 - Fax: +44(0)118 946 7001  
www.jacobs.com

Client: Esso Petroleum Company, Limited  
Ermyn House,  
Ermyn Way,  
Leatherhead,  
Surrey,  
KT22 8UX

Project: Southampton to London Pipeline Project

Drawing title: **Figure 7.9 - CHOBHAM COMMON SSSI PLAN EAST**

Drawing status: **Fit for Stage Approval**

Scale: 1:2500 @ A1 DO NOT SCALE  
Jacobs No. B2325300 Rev C01.1  
Client no.

Drawing number: **B2325300-JAC-000-CIV-DRG-000409**

© Copyright 2019 Jacobs Ltd. The concepts and information contained in this document are the property of Jacobs. Use or copying of this document in whole or in part without the written permission of Jacobs constitutes an infringement of copyright. This document is the property of Jacobs and is not to be distributed, copied, or otherwise used without the prior written consent of Jacobs. The information contained herein is for reference only and does not constitute an offer of any financial product or service. No responsibility whatsoever for, or in respect of, any use of, or reliance upon, this drawing by any third party.

CONTINUED FROM DRAWING B2325300-JAC-000-CIV-DRG-000408



- NOTES**
1. DETAILS SHOWN ON THIS DRAWING ARE SUBJECT TO FURTHER DEVELOPMENT AT DETAILED DESIGN STAGE.
  2. SECTIONS LABELLED ON PLANS CROSS REFERENCE TO SECTIONS SHOWN ON DRAWING B2325300-JAC-000-CIV-DRG-000407: WORKING STRIP CROSS SECTION OPTIONS SSSI & EUROPEAN SITES (1 OF 2) AND B2325300-JAC-000-CIV-DRG-000415: WORKING STRIP CROSS SECTION OPTIONS SSSI & EUROPEAN SITES (2 OF 2).
  3. IN SOME AREAS THESE CROSS SECTIONS MAY BE INVERSED WHERE EXISTING LINES ARE LOCATED ON THE OPPOSITE SIDE OF THE WORKING AREA.
  4. MORE INFORMATION ON MITIGATION CAN BE FOUND WITHIN THE REGISTER OF ENVIRONMENTAL ACTIONS AND COMMITMENTS (REAC) IN ES CHAPTER 16 ENVIRONMENTAL MANAGEMENT AND MITIGATION.
  5. FOR A DESCRIPTION OF TYPICAL CONSTRUCTION METHODS REFER TO CHAPTER 3 OF THE ENVIRONMENTAL STATEMENT.
  6. AT HEATHLAND SSSI, TARGETED SCRUB AND SECONDARY WOODLAND WITHIN THE ORDER LIMITS WOULD BE REMOVED. SUBJECT TO LANDOWNER CONSENT, THESE AREAS WOULD BE REINSTATED AS HEATHLAND OR ACID GRASSLAND THROUGH NATURAL REGENERATION (HRA2).
  7. HEATHLAND WITHIN STATUTORY OR NON-STATUTORY DESIGNATED WILDLIFE SITES WOULD BE REINSTATED USING NATURAL REGENERATION UNLESS OTHERWISE AGREED WITH NATURAL ENGLAND (HRA1).
  8. THIS DRAWING IS IN ASSOCIATION WITH APFP Reg. (2009) 5(2)(c and f).

- LEGEND**
- ▲ ▲ DIRECTION OF CROSS SECTION
  - ORDER LIMITS
  - - - LIMITS OF DEVIATION
  - ▨ SSSI
  - ▨▨▨ MITIGATION AREAS (WITHIN ORDER LIMITS)

© Crown Copyright and Database Right 2019 OS Licence Number AL100005237.

0 50 100 150 200 250 m  
SCALE 1 : 2500

C01.1	02.05.2019	DCO SUBMISSION	AR	DS	SC	PH
P02.2	20.02.2019	FOR ESSO REVIEW AND COMMENT	AR	MO	DS	PH
P02.1	11.02.2019	FOR ESSO REVIEW AND COMMENT	AR	MO	DS	PH
P01.2	17.01.2019	FOR ESSO REVIEW AND COMMENT	AR	MO	ND	PH
P01.1	17.10.2019	FOR REVIEW AND COMMENT	AR	MO	ND	PH
Rev	Rev. Date	Purpose of revision	Drawn	Checked	Rev'd	Appr'd

**JACOBS**  
1180 Eskdale Road, Winnersh, Wokingham, RG41 5TU  
Tel: +44(0)118 946 7000 - Fax: +44(0)118 946 7001  
www.jacobs.com

Client: Esso Petroleum Company, Limited  
Emryn House,  
Emryn Way,  
Leatherhead,  
Surrey,  
KT22 8UX

Project: Southampton to London Pipeline Project

Drawing title: **Figure 7.10 - COLONY BOG & BAGSHOT HEATH SSSI PLAN WEST**


Drawing status: **Fit for Stage Approval**

Scale: 1:2500 @ A1 DO NOT SCALE

Jacobs No. B2325300 Rev C01.1


Drawing number: **B2325300-JAC-000-CIV-DRG-000412**

© Copyright 2019 Jacobs Ltd. The concepts and information contained in this document are the property of Jacobs. Use or copying of this document in whole or in part without the written permission of Jacobs constitutes an infringement of copyright. This document is the property of Jacobs and is loaned to the client for their use only. It is not to be distributed, copied, or otherwise used without the prior written consent of Jacobs. The client shall be responsible for any use of, or reliance upon, this drawing by any third party.

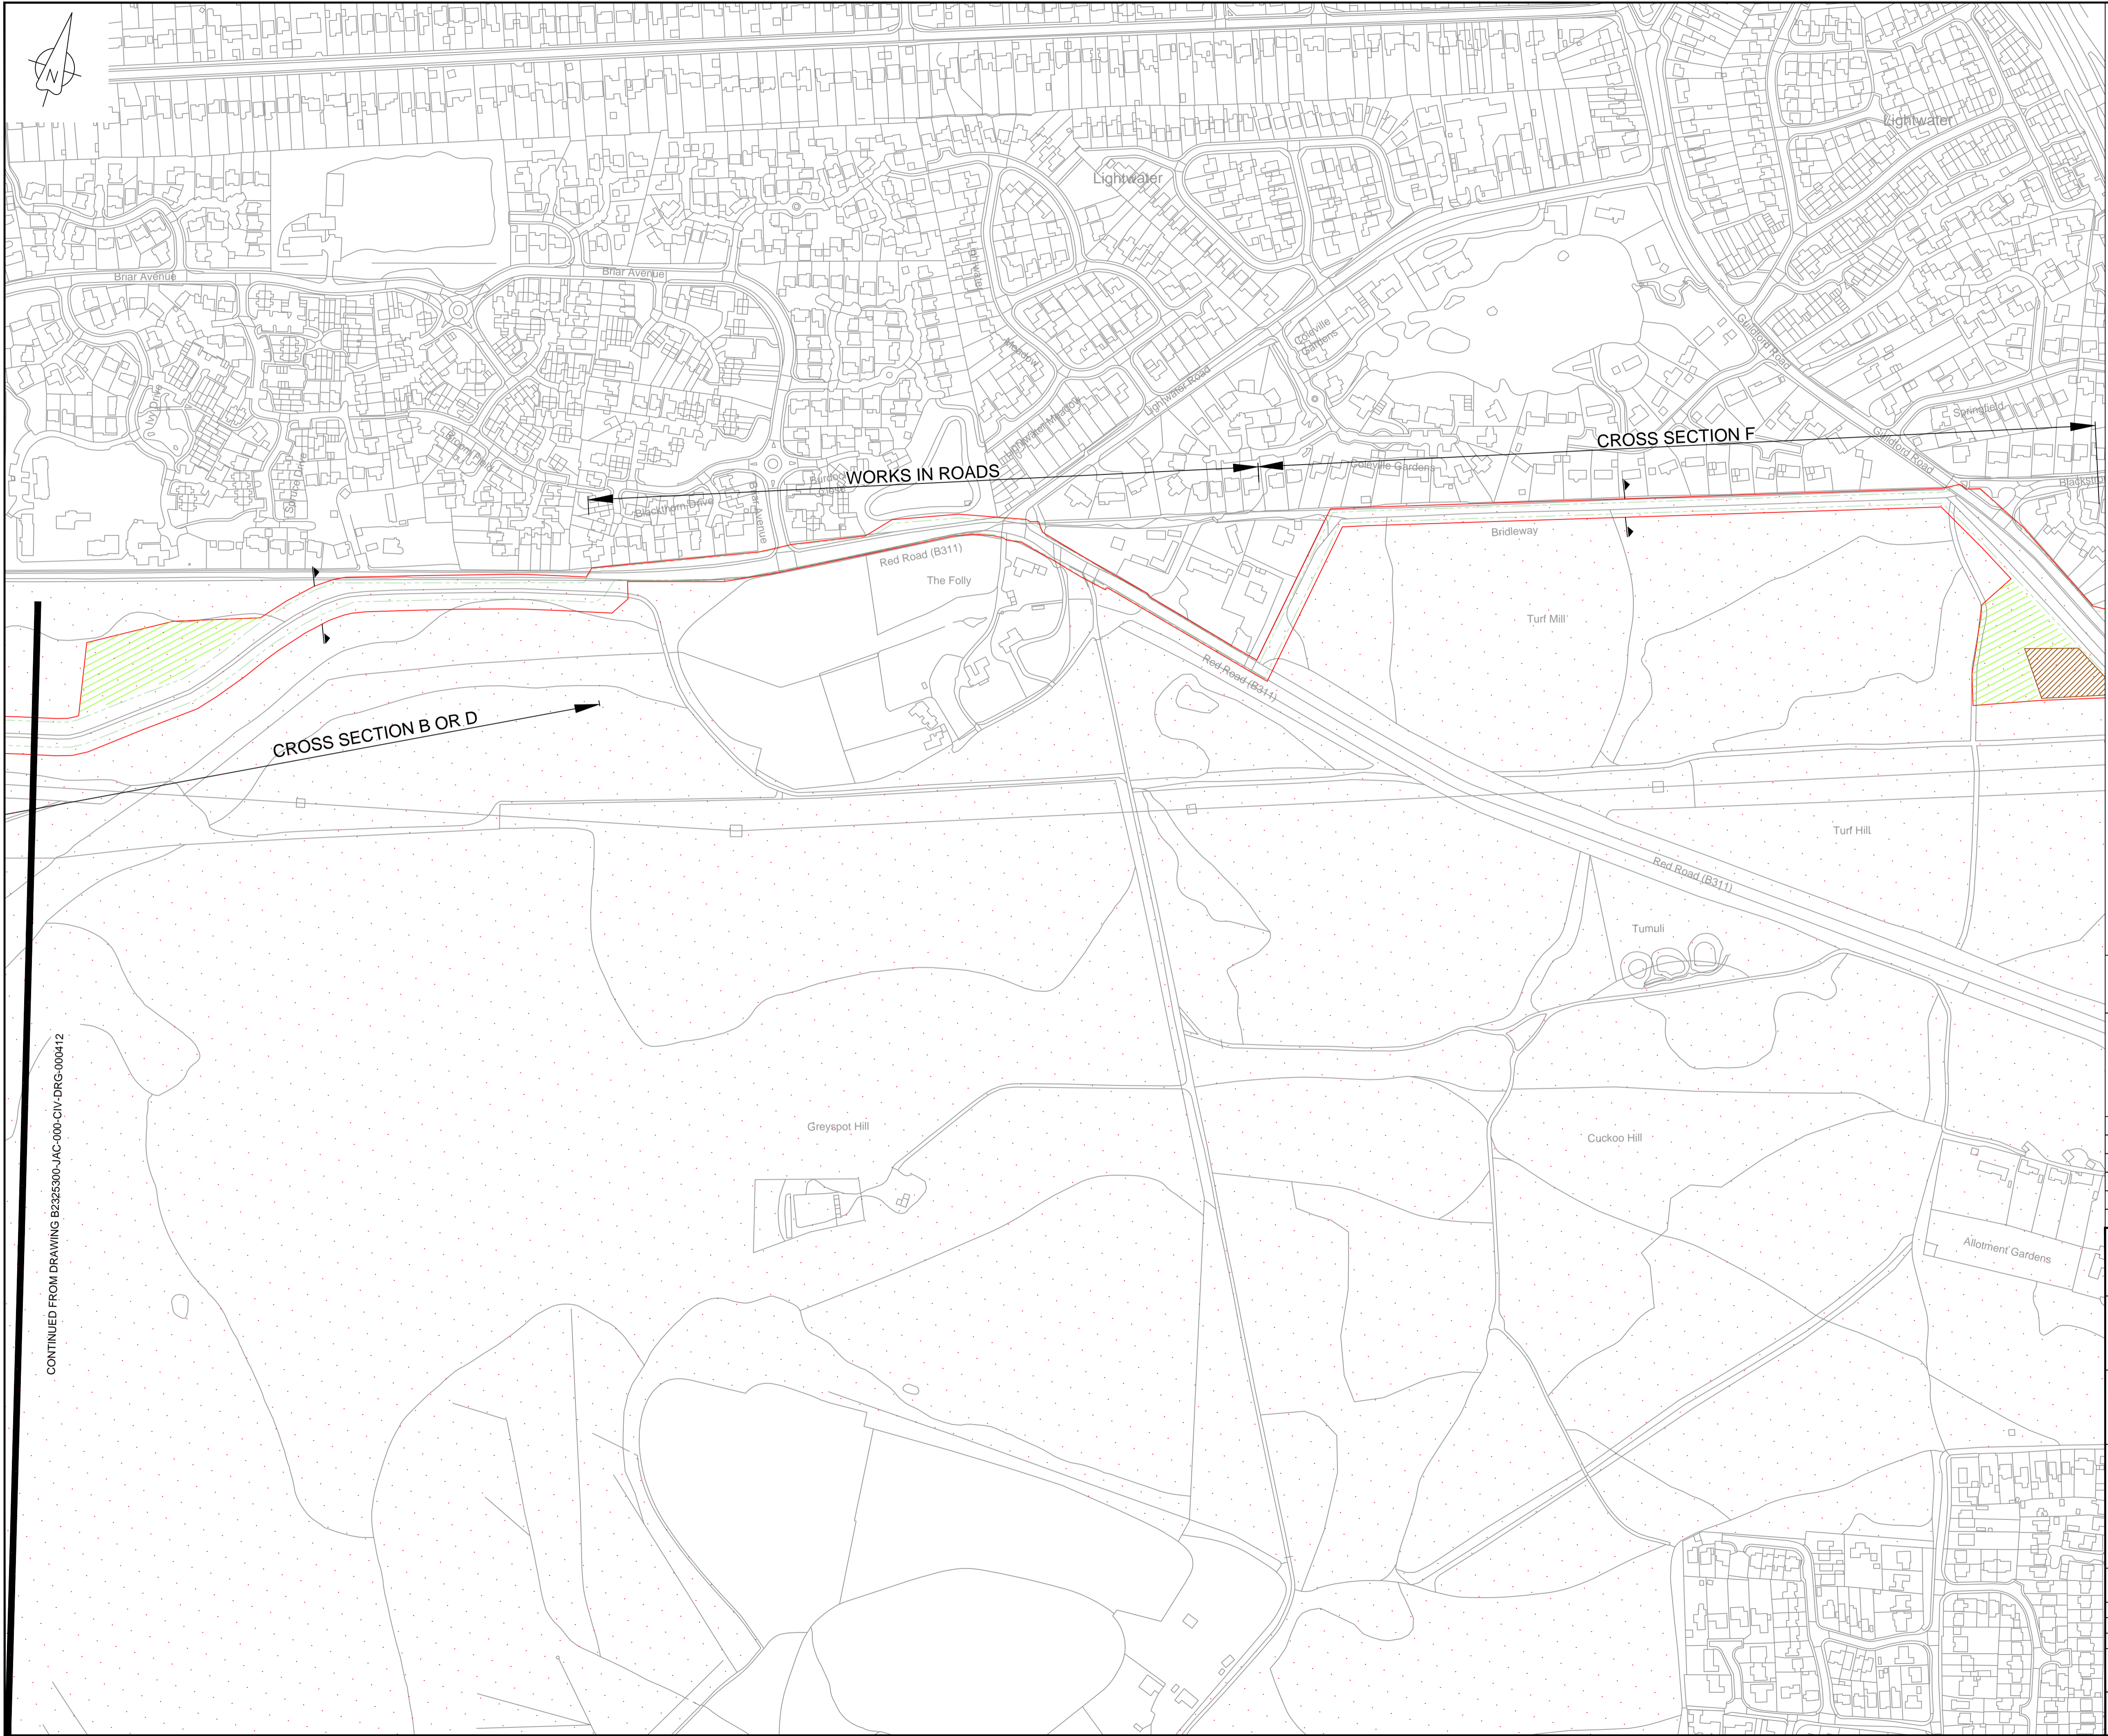

- NOTES**
1. DETAILS SHOWN ON THIS DRAWING ARE SUBJECT TO FURTHER DEVELOPMENT AT DETAILED DESIGN STAGE.
  2. SECTIONS LABELLED ON PLANS CROSS REFERENCE TO SECTIONS SHOWN ON DRAWING B2325300-JAC-000-CIV-DRG-000407: WORKING STRIP CROSS SECTION OPTIONS SSSI & EUROPEAN SITES (1 OF 2) AND B2325300-JAC-000-CIV-DRG-000415: WORKING STRIP CROSS SECTION OPTIONS SSSI & EUROPEAN SITES (2 OF 2).
  3. IN SOME AREAS THESE CROSS SECTIONS MAY BE INVERSED WHERE EXISTING LINES ARE LOCATED ON THE OPPOSITE SIDE OF THE WORKING AREA.
  4. MORE INFORMATION ON MITIGATION CAN BE FOUND WITHIN THE REGISTER OF ENVIRONMENTAL ACTIONS AND COMMITMENTS (REAC) IN ES CHAPTER 16 ENVIRONMENTAL MANAGEMENT AND MITIGATION.
  5. FOR A DESCRIPTION OF TYPICAL CONSTRUCTION METHODS REFER TO CHAPTER 3 OF THE ENVIRONMENTAL STATEMENT.
  6. AT HEATHLAND SSSI, TARGETED SCRUB AND SECONDARY WOODLAND WITHIN THE ORDER LIMITS WOULD BE REMOVED. SUBJECT TO LANDOWNER CONSENT, THESE AREAS WOULD BE REINSTATED AS HEATHLAND OR ACID GRASSLAND THROUGH NATURAL REGENERATION (HRA2).
  7. HEATHLAND WITHIN STATUTORY OR NON-STATUTORY DESIGNATED WILDLIFE SITES WOULD BE REINSTATED USING NATURAL REGENERATION UNLESS OTHERWISE AGREED WITH NATURAL ENGLAND (HRA1).
  8. THIS DRAWING IS IN ASSOCIATION WITH APFP Reg. (2009) 5(2)(o and l).

- LEGEND**
- ▲ ▲ DIRECTION OF CROSS SECTION
  - ORDER LIMITS
  - - - LIMITS OF DEVIATION
  - SSSI
  - ▨ MITIGATION AREAS (WITHIN ORDER LIMITS)

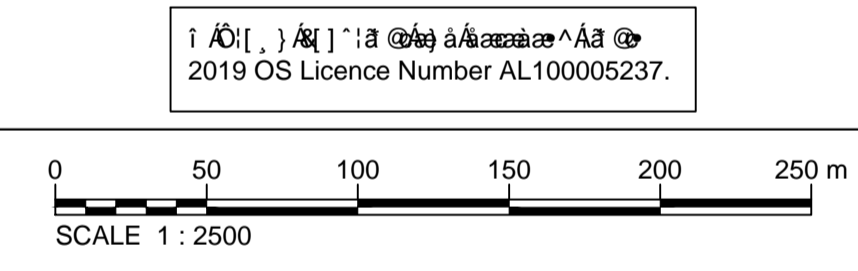

C01.1	02.05.2019	DCO SUBMISSION	AR	DS	SC	PH
P02.2	20.02.2019	FOR ESSO REVIEW AND COMMENT	AR	MO	MO	PH
P02.1	11.01.2019	FOR ESSO REVIEW AND COMMENT	AR	MO	DS	PH
P01.2	17.01.2019	FOR ESSO REVIEW AND COMMENT	AR	MO	ND	PH
P01.1	09.01.2019	FOR REVIEW AND COMMENT	AR	MO	ND	PH
Rev	Rev. Date	Purpose of revision	Drawn	Checked	Rev'd	Appr'd

**JACOBS**  
 1180 Eskdale Road, Wokingham, Wokingham, RG41 5TU  
 Tel: +44(0)118 946 7000 - Fax: +44(0)118 946 7001  
 www.jacobs.com

Client: Esso Petroleum Company, Limited  
 Ermyn House,  
 Ermyn Way,  
 Leatherhead,  
 Surrey,  
 KT22 8UX

Project: Southampton to London Pipeline Project

Drawing title: **Figure 7.11 - COLONY BOG & BAGSHOT HEATH SSSI PLAN EAST**


Drawing status: **Fit for Stage Approval**

Scale	1:2500 @ A1	DO NOT SCALE
Jacobs No.	B2325300	Rev
Client no.		<b>C01.1</b>

Drawing number: **B2325300-JAC-000-CIV-DRG-000413**


© Copyright 2019 Jacobs Ltd. All rights reserved. The concepts and information contained in this document are the property of Jacobs. Use or copying of this document in whole or in part without the written permission of Jacobs constitutes an infringement of copyright. This document is the property of Jacobs and is loaned to the client for their use only. It is not to be distributed, copied, or otherwise used without the prior written consent of Jacobs. Responsibility whatsoever for, or in respect of, any use of, or reliance upon, this drawing by any third party.

CONTINUED FROM DRAWING B2325300-JAC-000-CIV-DRG-000412

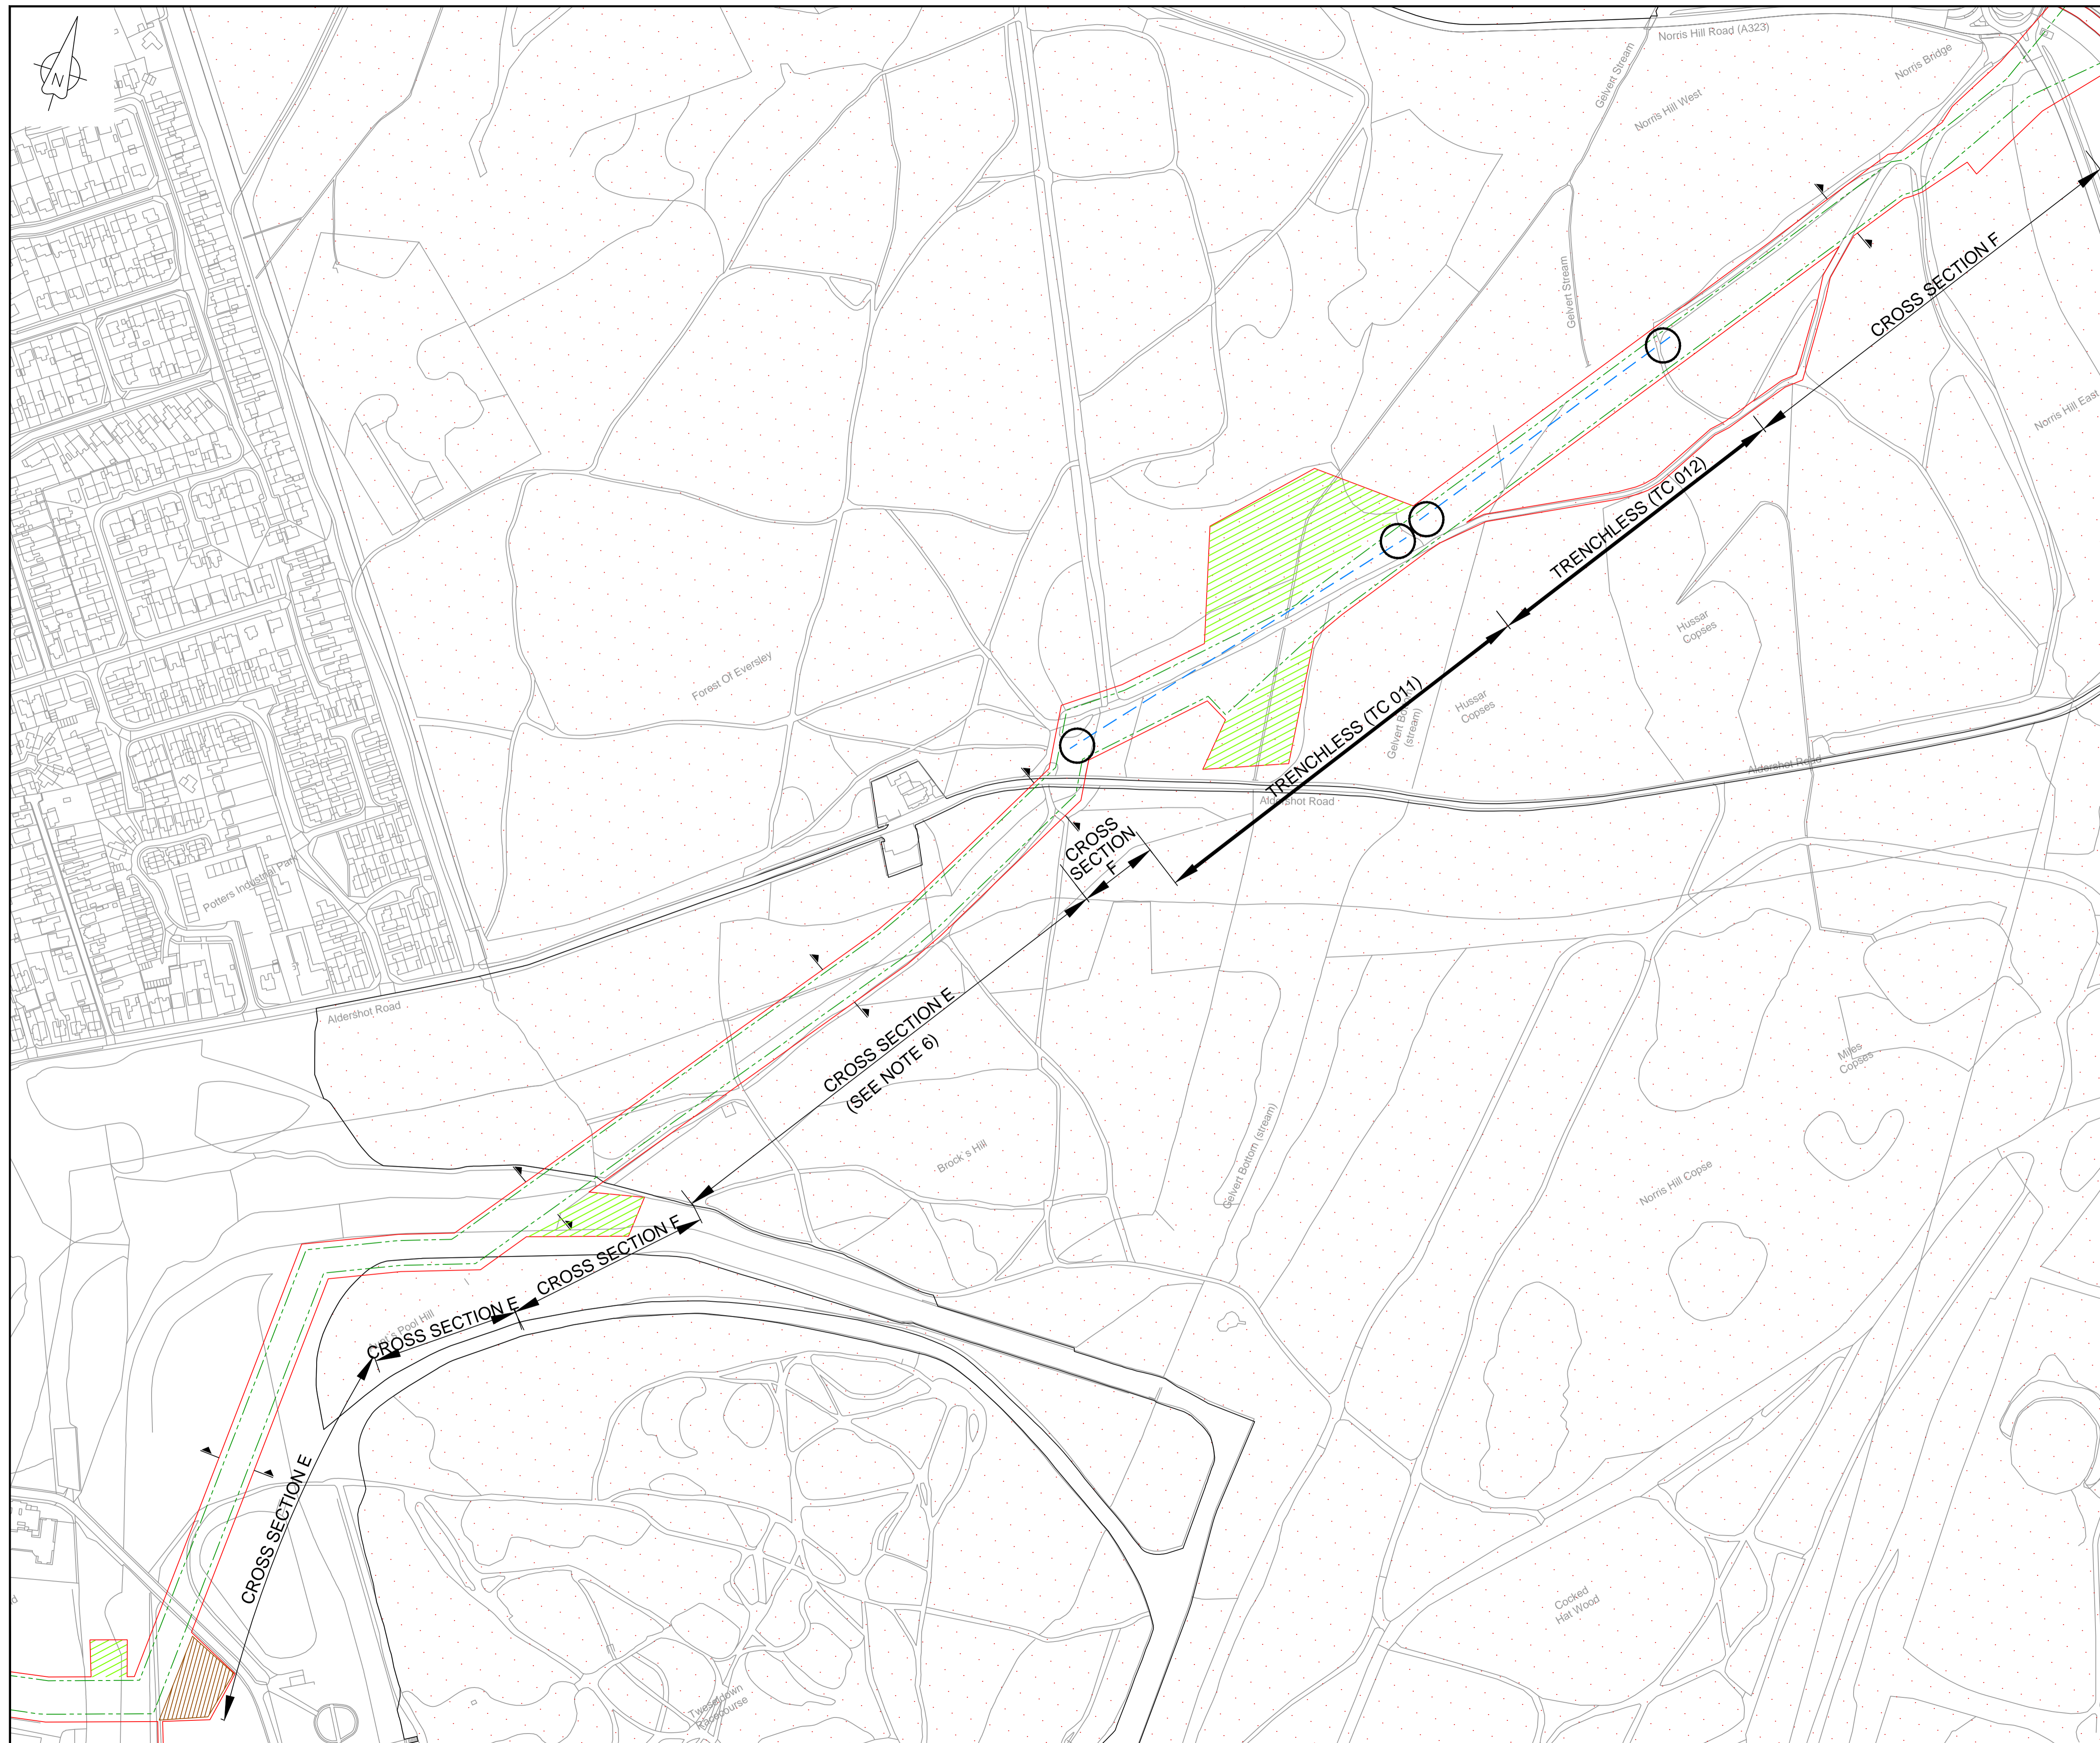

- NOTES**
1. DETAILS SHOWN ON THIS DRAWING ARE SUBJECT TO FURTHER DEVELOPMENT AT DETAILED DESIGN STAGE.
  2. SECTIONS LABELLED ON PLANS CROSS REFERENCE TO SECTIONS SHOWN ON DRAWING B2325300-JAC-000-CIV-DRG-000407: WORKING STRIP CROSS SECTION OPTIONS SSSI & EUROPEAN SITES (1 OF 2) AND B2325300-JAC-000-CIV-DRG-000415: WORKING STRIP CROSS SECTION OPTIONS SSSI & EUROPEAN SITES (2 OF 2).
  3. IN SOME AREAS THESE CROSS SECTIONS MAY BE INVERSED WHERE EXISTING LINES ARE LOCATED ON THE OPPOSITE SIDE OF THE WORKING AREA.
  4. MORE INFORMATION ON MITIGATION CAN BE FOUND WITHIN THE REGISTER OF ENVIRONMENTAL ACTIONS AND COMMITMENTS (REAC) IN ES CHAPTER 16 ENVIRONMENTAL MANAGEMENT AND MITIGATION.
  5. FOR A DESCRIPTION OF TYPICAL CONSTRUCTION METHODS REFER TO CHAPTER 3 OF THE ENVIRONMENTAL STATEMENT.
  6. AT HEATHLAND SSSI, TARGETED SCRUB AND SECONDARY WOODLAND WITHIN THE ORDER LIMITS WOULD BE REMOVED SUBJECT TO LANDOWNER CONSENT, THESE AREAS WOULD BE REINSTATED AS HEATHLAND OR ACID GRASSLAND THROUGH NATURAL REGENERATION (HRA2).
  7. HEATHLAND WITHIN STATUTORY OR NON-STATUTORY DESIGNATED WILDLIFE SITES WOULD BE REINSTATED USING NATURAL REGENERATION UNLESS OTHERWISE AGREED WITH NATURAL ENGLAND (HRA1).
  8. THIS DRAWING IS IN ASSOCIATION WITH APFP Reg. (2009) 5(2)(o and i).

- LEGEND**
- ▲ ▲ DIRECTION OF CROSS SECTION
  - ORDER LIMITS
  - LIMITS OF DEVIATION
  - - - DIRECTIONAL DRILLING LENGTH
  - ▨ MITIGATION AREAS (WITHIN ORDER LIMITS)
  - ⋯ SSSI
  - HORIZONTAL DIRECTIONAL DRILLING COMPOUND

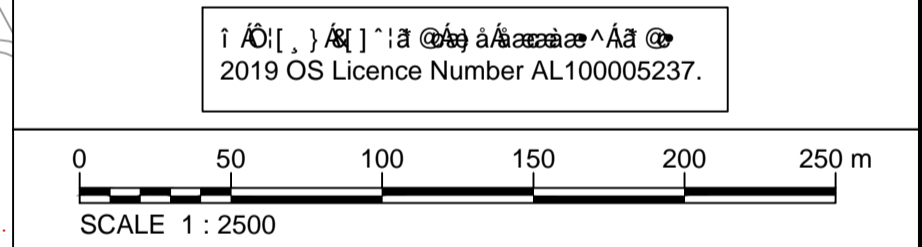

001.1	02.05.2019	DCO SUBMISSION	AR	DS	SC	PH
P02.2	19.02.2019	FOR ESSO REVIEW AND COMMENT	AR	MO	MO	PH
P02.1	11.02.2019	FOR ESSO REVIEW AND COMMENT	AR	MO	DS	PH
P01.2	17.01.2019	FOR ESSO REVIEW AND COMMENT	AR	MO	ND	PH
P01.1	14.01.2019	FOR REVIEW AND COMMENT	AR	MO	PH	ND
Rev	Rev. Date	Purpose of revision	Drawn	Checked	Rev'd	Appr'd

**JACOBS**  
 1180 Eskdale Road, Wokingham, Wokingham, RG41 5TU  
 Tel: +44(0)118 946 7000 - Fax: +44(0)118 946 7001  
 www.jacobs.com

Client: Esso Petroleum Company, Limited  
 Emryn House,  
 Emryn Way,  
 Leatherhead,  
 Surrey,  
 KT22 8UX

Project: Southampton to London Pipeline Project

Drawing title: **Figure 7.12 - BOURLEY & LONG VALLEY SSSI PLAN**

Drawing status: **Fit for Stage Approval**

Scale	1:2500 @ A1	DO NOT SCALE
Jacobs No.	B2325300	Rev
Client no.		<b>C01.1</b>
Drawing number	<b>B2325300-JAC-000-CIV-DRG-000414</b>	

© Copyright 2019 Jacobs Ltd. The concepts and information contained in this document are the property of Jacobs. Use or copying of this document in whole or in part without the written permission of Jacobs constitutes an infringement of the copyright in this document. All rights reserved. This drawing is for the use of the client only and is not to be used for any other purpose without the written permission of Jacobs. The client is responsible for the accuracy of the information provided to Jacobs and for the accuracy of the information provided to any third party.