

# Southampton to London Pipeline Project

## Volume 6

Environmental Statement (Volume C)  
Chapter 15: Figures

Application Document: 6.3

Planning Inspectorate Reference Number: EN070005

APFP Regulation No. 5(2)(a)

Revision No. 1.0

May 2019





(This page is intentionally left blank)



## Contents

Figure 15.1: Short List of Other Developments (Key plan and 14 sheets)

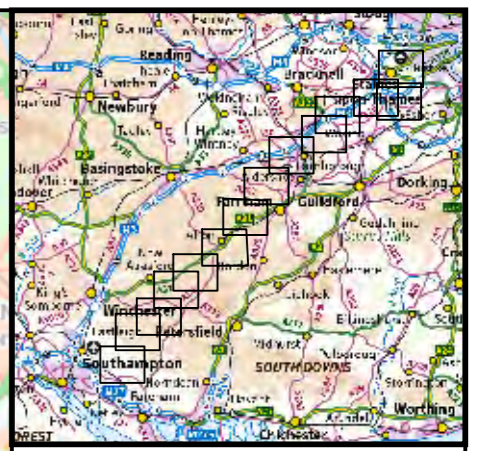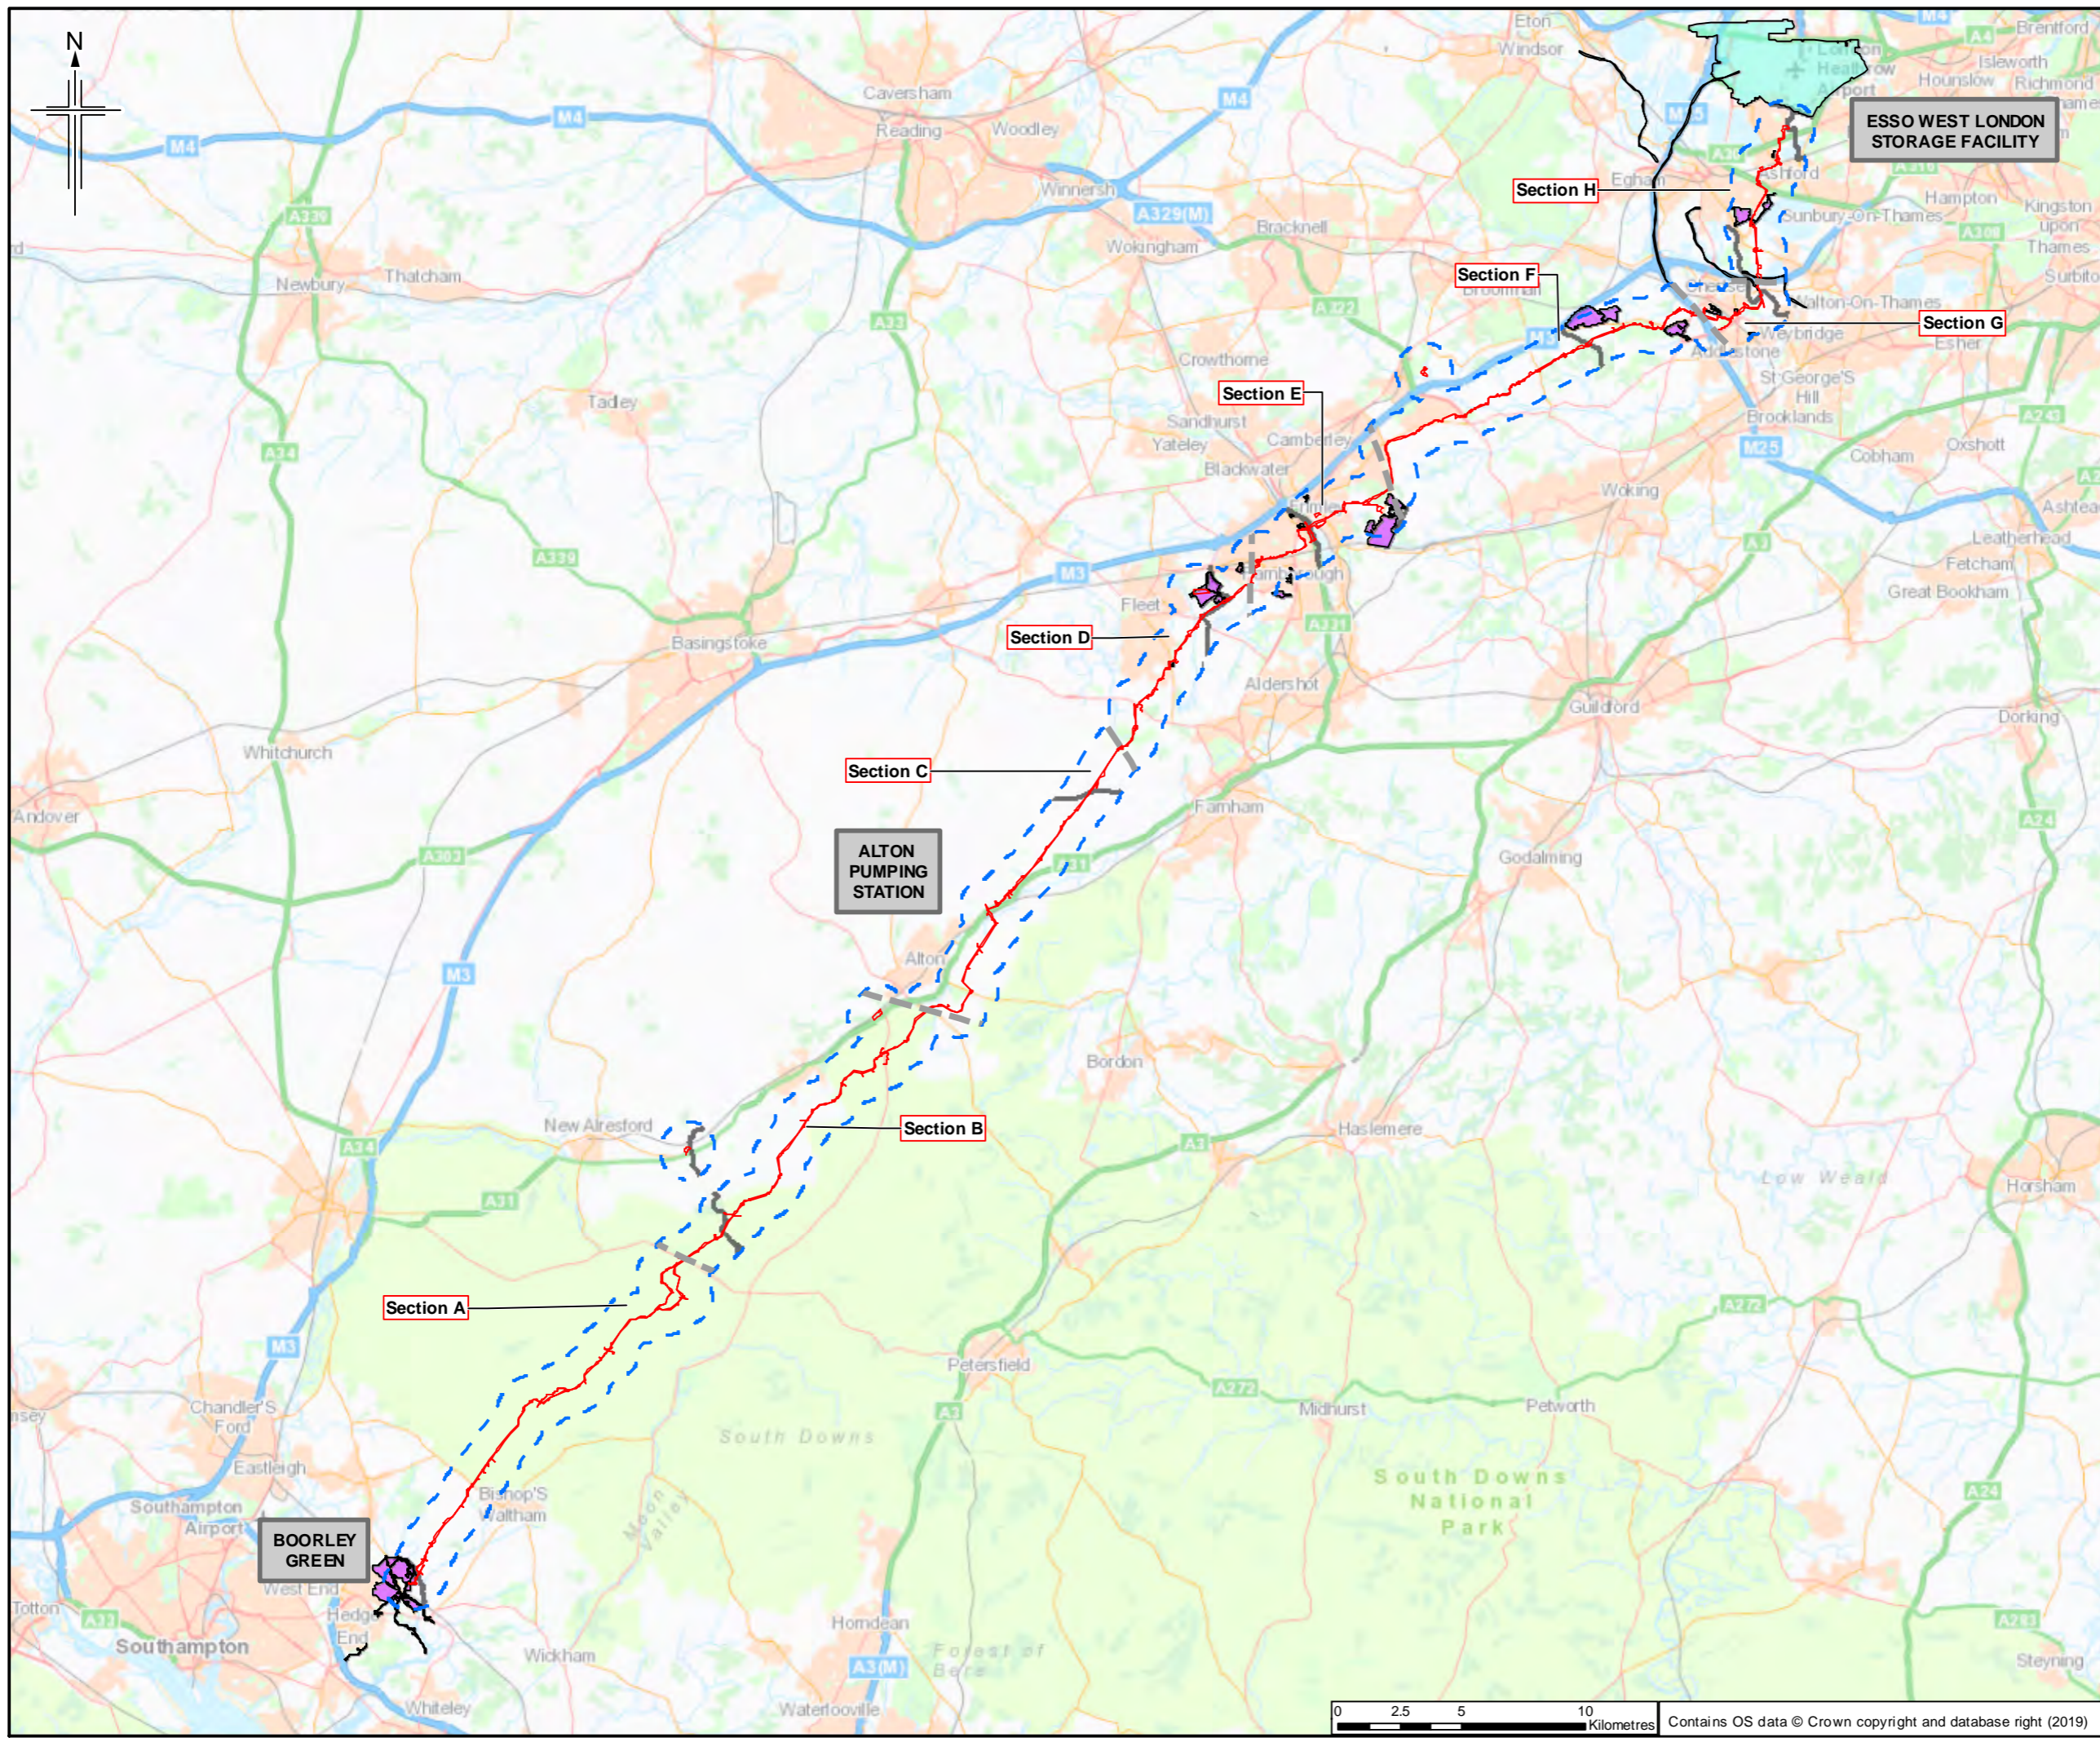

- Legend**
- Order Limits
  - Order Limits 1km buffer
  - Section break
  - Section break
  - Major Planning Applications
  - Other DCOs and Significant Developments
  - Local Planning Authority Boundary

0	26/03/2019	For Issue	HM	NS	DJ	SH
Rev.	Rev. Date	Purpose of revision	OrigDwn	Checked	Rev'd	Apprv'd

Client  
 Esso Petroleum Company, Limited  
 Ermyn House,  
 Ermyn Way,  
 Leatherhead,  
 Surrey,  
 KT22 8UX



Project  
 Southampton to London Pipeline Project

Drawing title  
 ENVIRONMENTAL STATEMENT  
 SHORT LIST OF OTHER  
 DEVELOPMENTS  
 APFP Reg. (2009) 5(2)(o)

Drawing Status	For Issue	
Scale	1:250,000 @ A3	DO NOT SCALE
JACOBS No.	B2325300	
ProjectWise No.	B2325300-JAC-000-ENV-DRG-001608	
Drawing number	Figure 15.1 Key Plan	Rev 0



Contains OS data © Crown copyright and database right (2019)

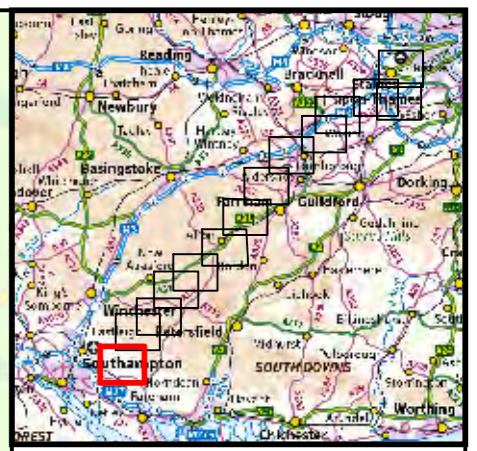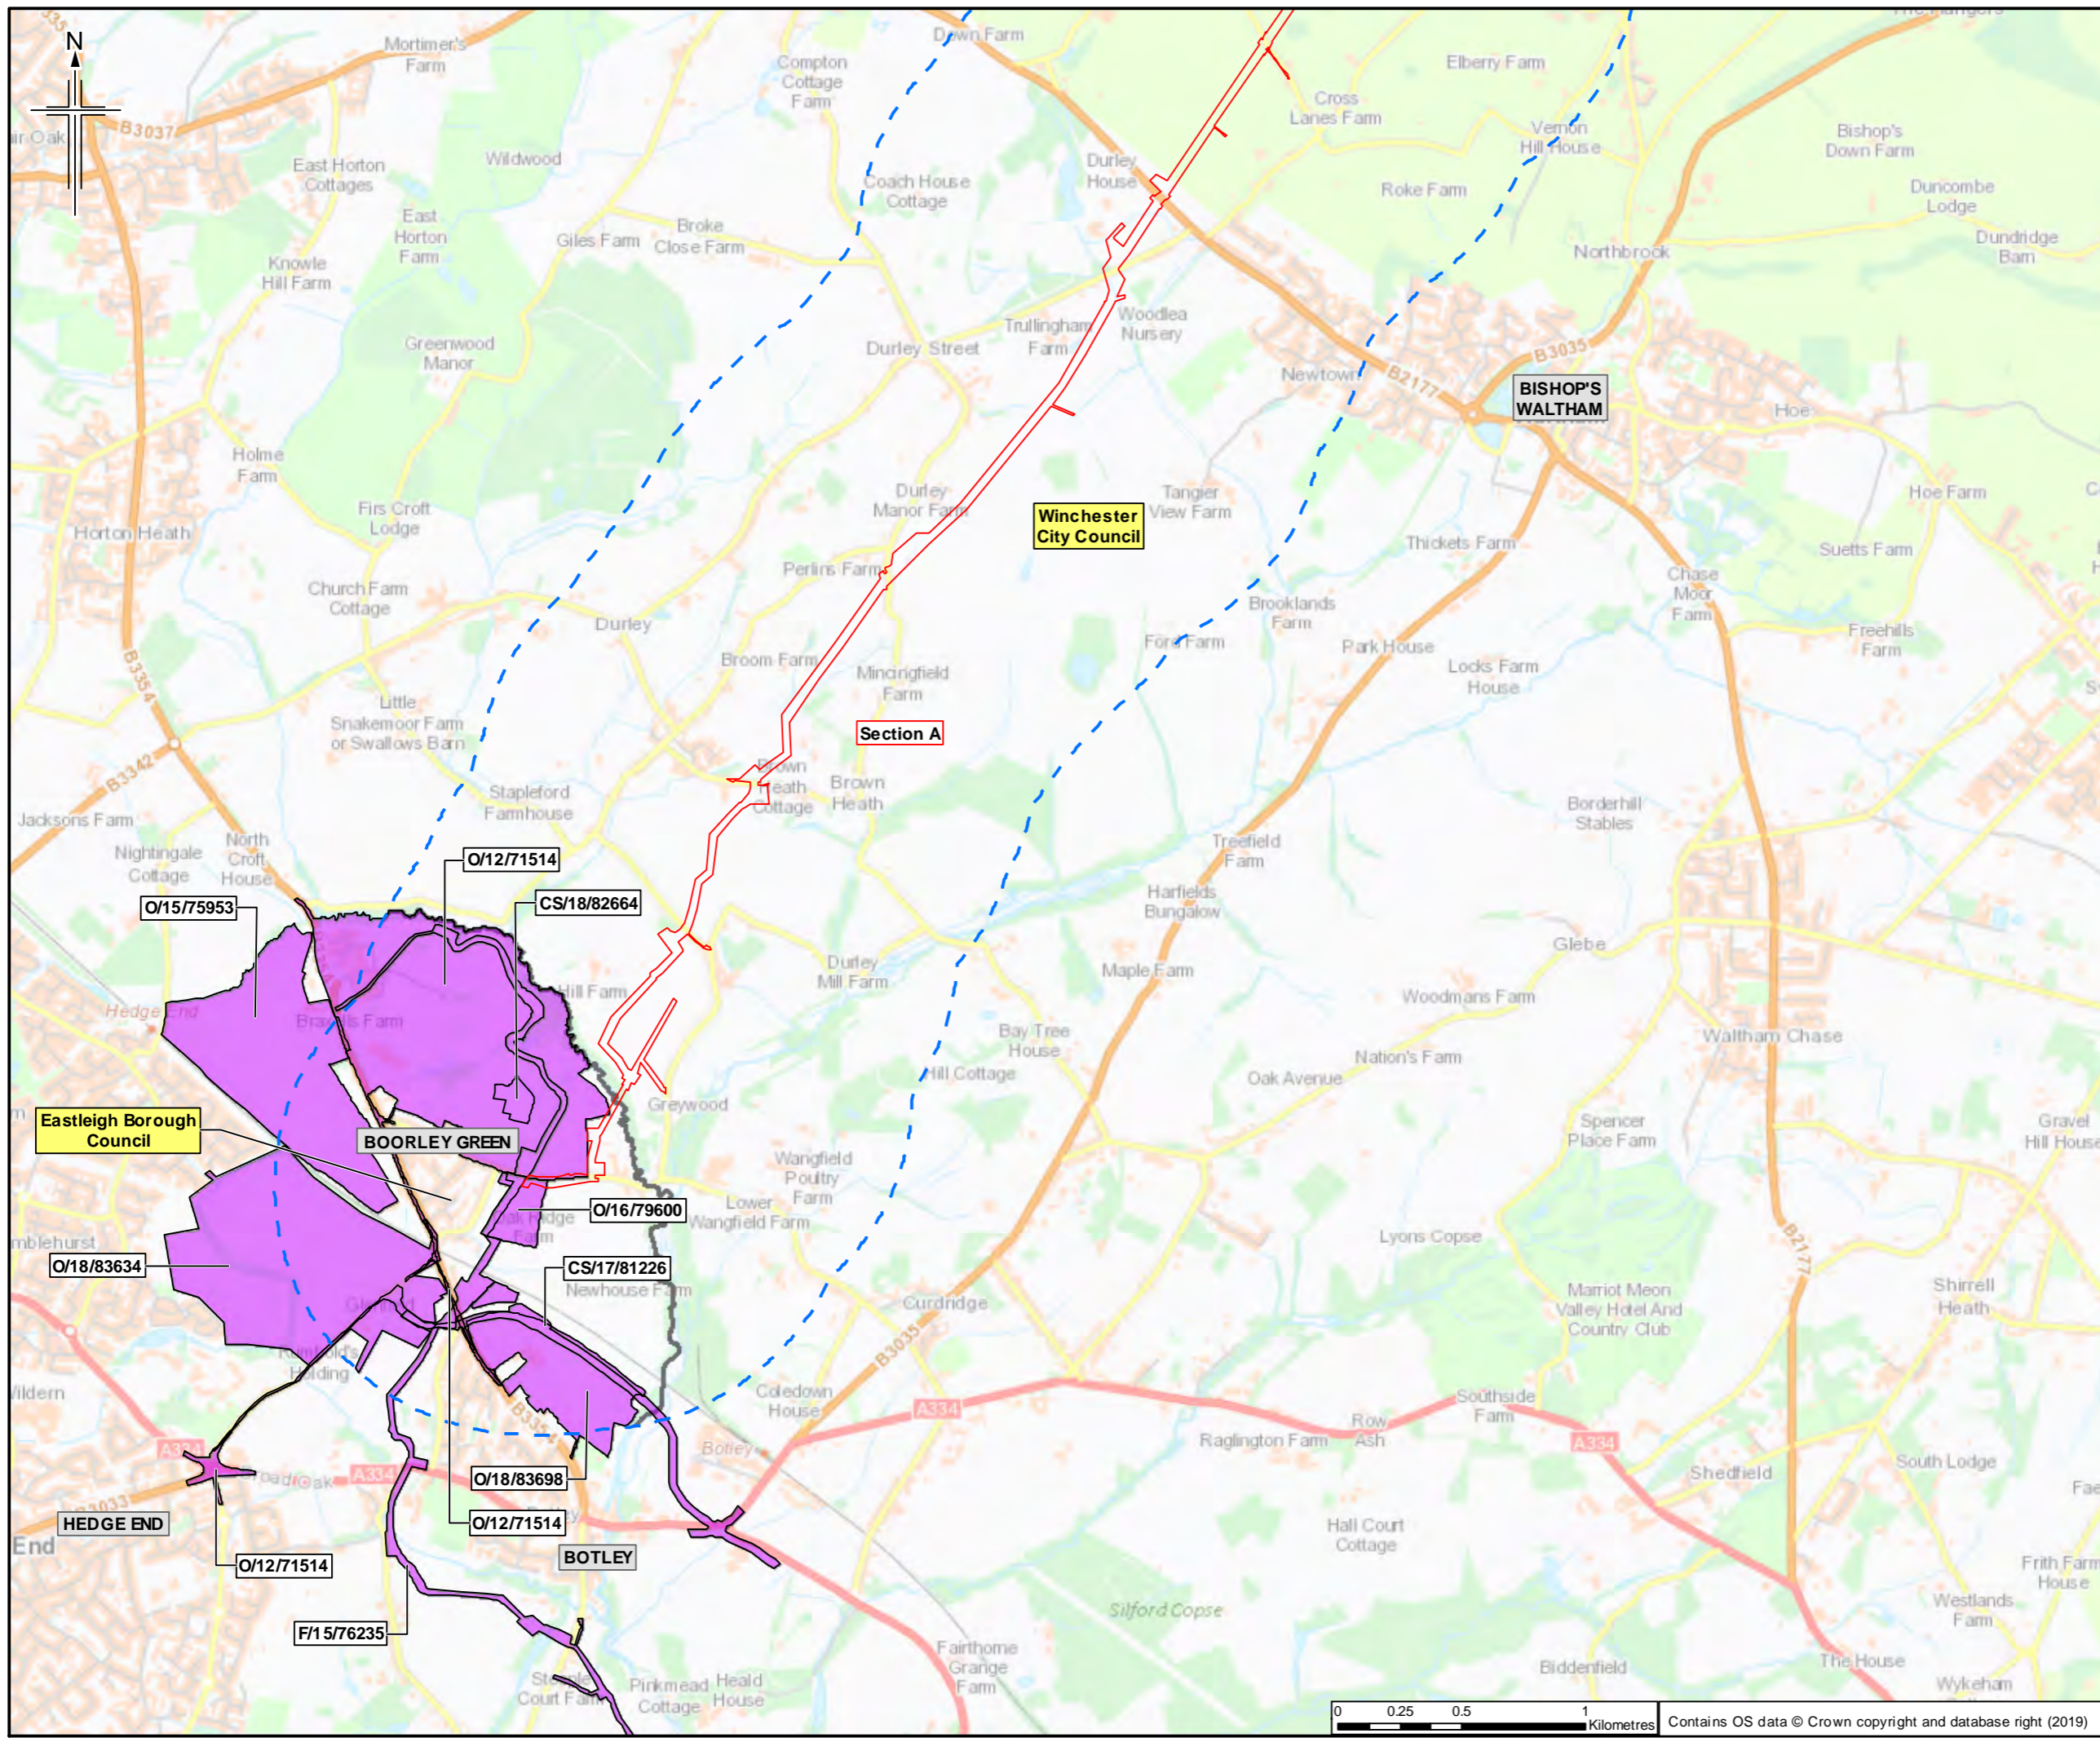


- Legend**
- Order Limits
  - Order Limits 1km buffer
  - Section break
  - Section break
  - Major Planning Applications
  - Other DCOs and Significant Developments
  - Local Planning Authority Boundary

Sheet displays part of Section A

Rev.	Rev. Date	Purpose of revision	OrigDwn	Checked	Rev'd	Appr'd
0	26/03/2019	For Issue	HM	NS	DJ	SH





Client  
Esso Petroleum Company, Limited  
Ermyn House,  
Ermyn Way,  
Leatherhead,  
Surrey,  
KT22 8UX

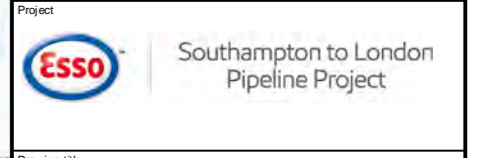

Drawing title  
**ENVIRONMENTAL STATEMENT  
SHORT LIST OF OTHER  
DEVELOPMENTS  
APFP Reg. (2009) 5(2)(o)**

Drawing Status	For Issue
Scale	1:25,000 @ A3 DO NOT SCALE
JACOBS No.	B2325300
ProjectWise No.	B2325300-JAC-000-ENV-DRG-001608
Drawing number	Figure 15.1 Sheet 1 of 14
Rev	0

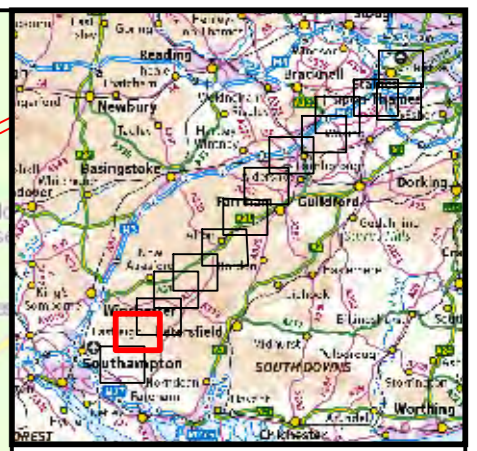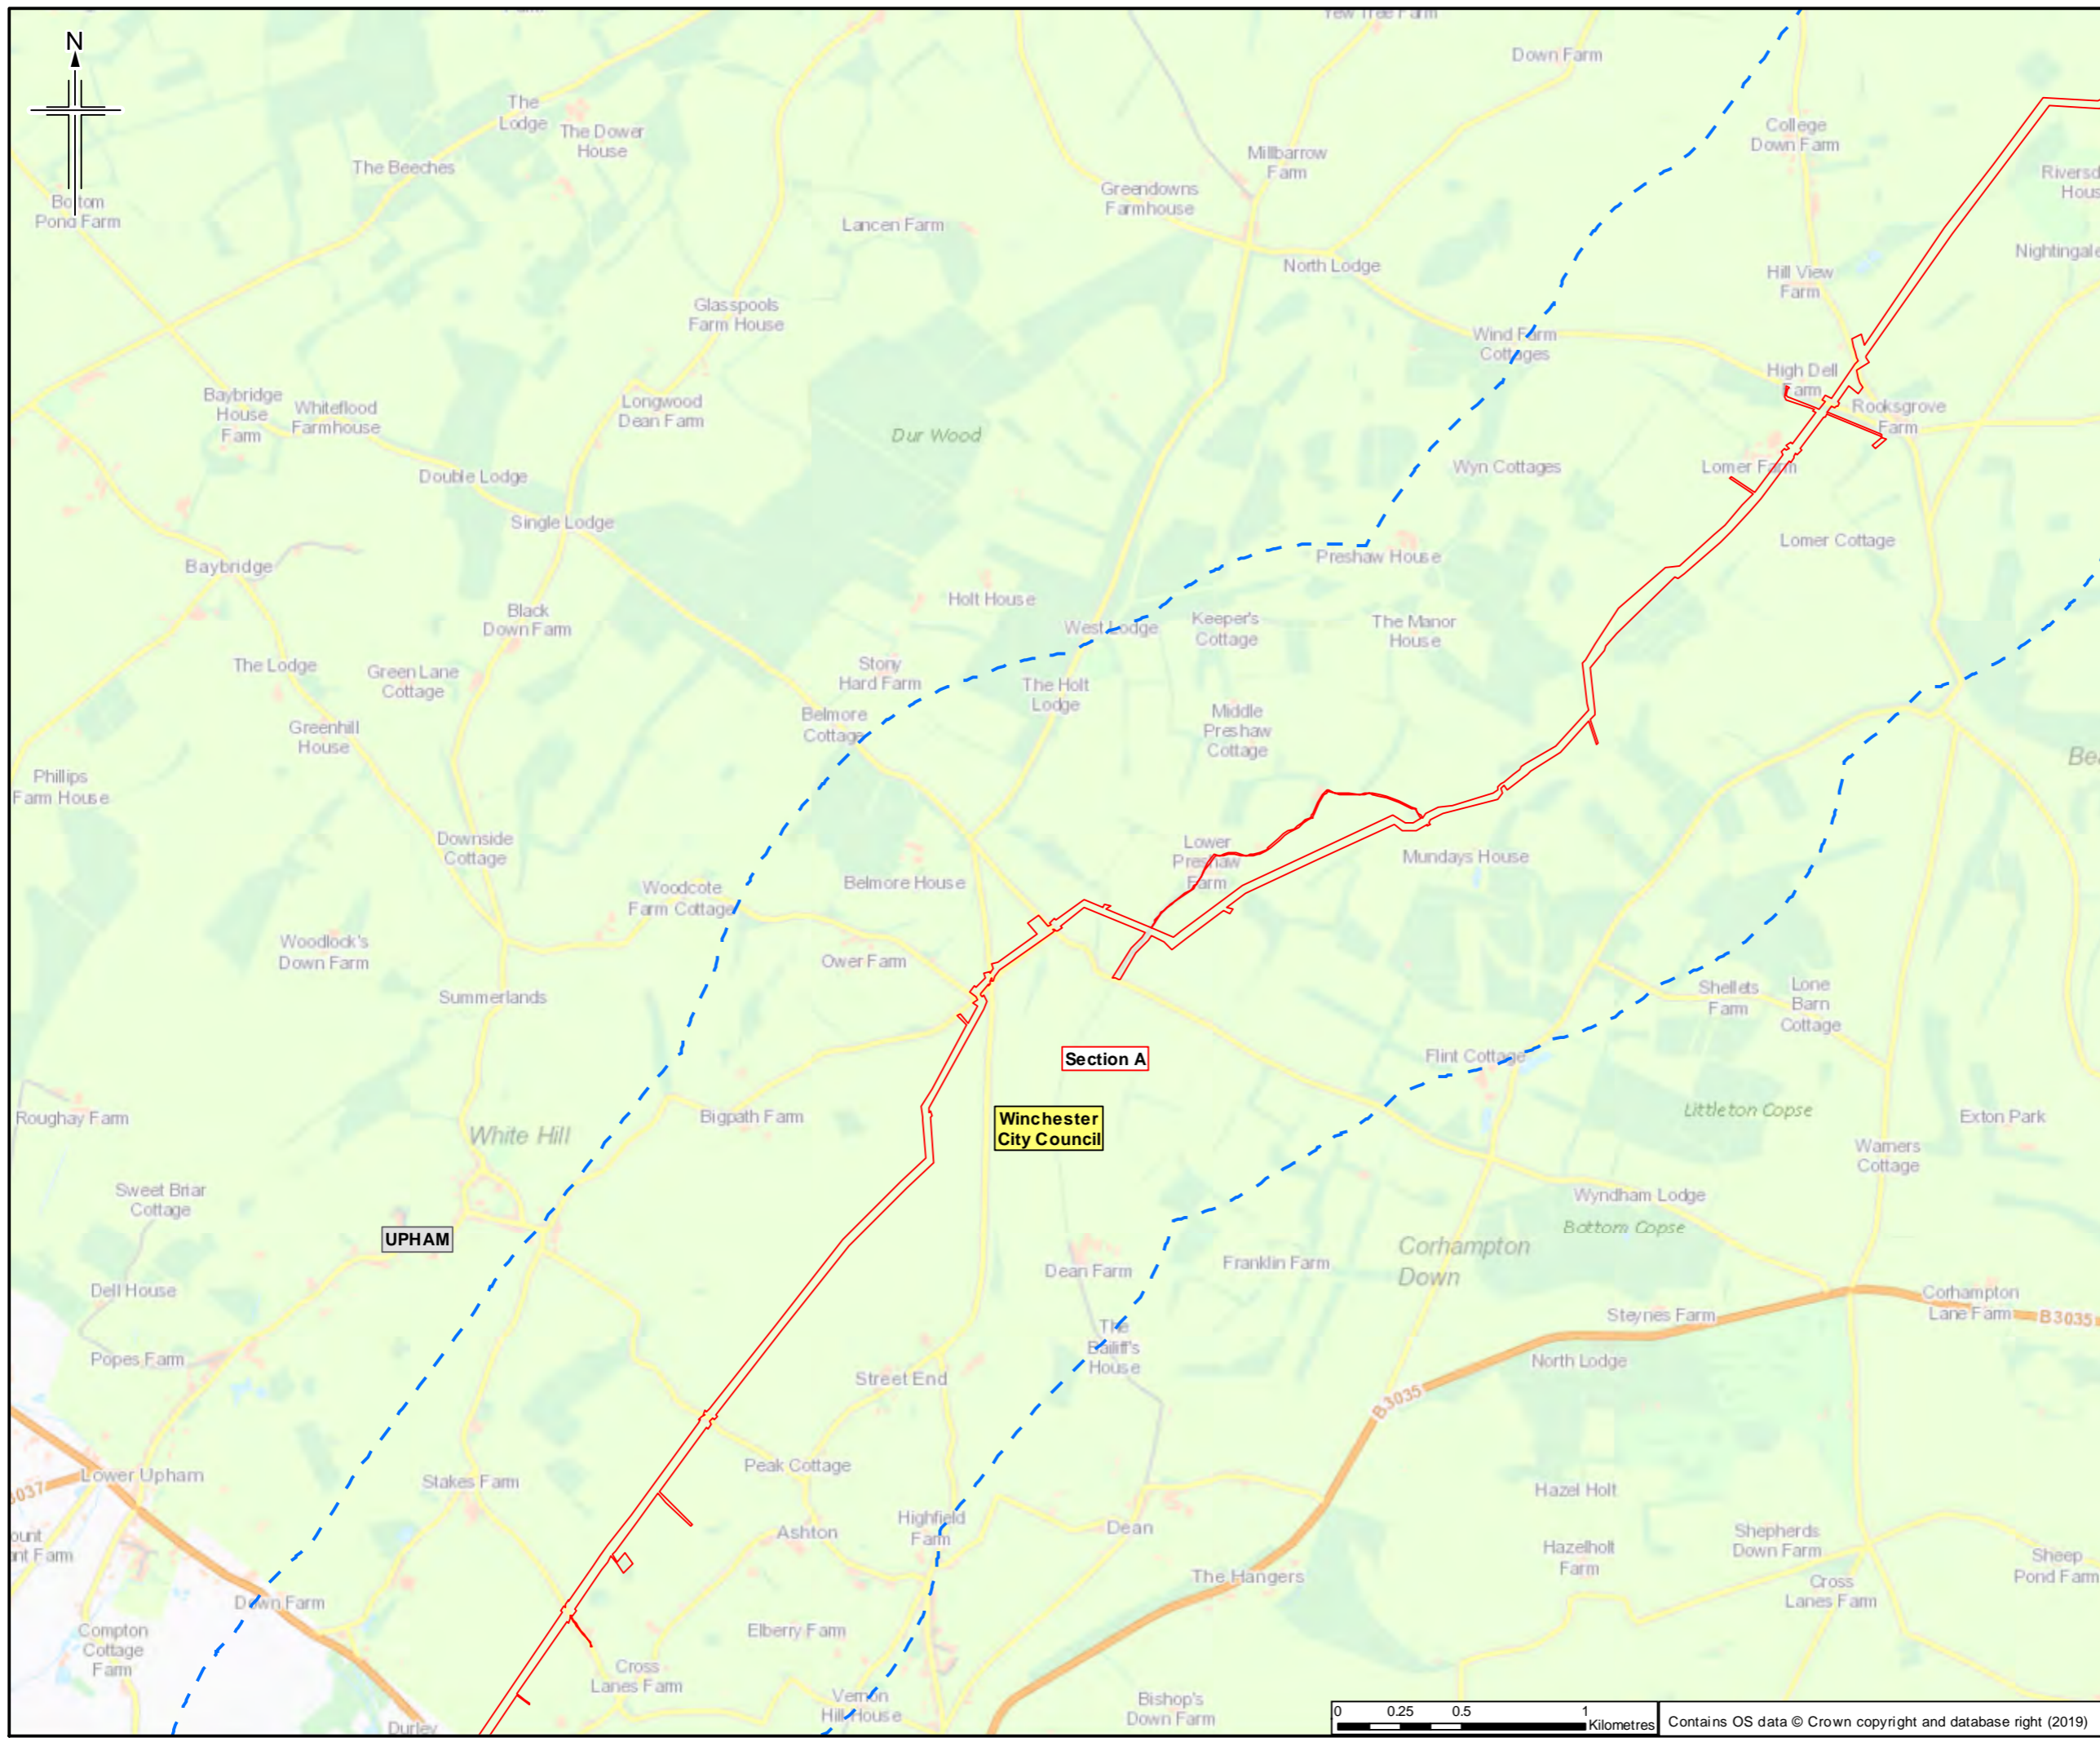


- Legend**
- Order Limits
  - Order Limits 1km buffer
  - Section break
  - Section break
  - Major Planning Applications
  - Other DCOs and Significant Developments
  - Local Planning Authority Boundary

Sheet displays part of Section A

0	26/03/2019	For Issue	HM	NS	DJ	SH
Rev.	Rev. Date	Purpose of revision	OrigDwn	Checked	Rev'd	Apprv'd




Client  
 Esso Petroleum Company, Limited  
 Ermyn House,  
 Ermyn Way,  
 Leatherhead,  
 Surrey,  
 KT22 8UX


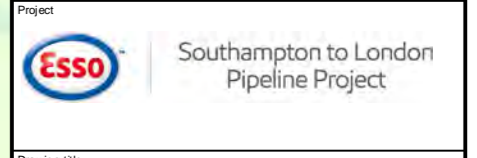


Drawing title  
**ENVIRONMENTAL STATEMENT  
 SHORT LIST OF OTHER  
 DEVELOPMENTS**  
 APFP Reg. (2009) 5(2)(o)

Drawing Status	For Issue	
Scale	1:25,000 @ A3	DO NOT SCALE
Jacobs No.	B2325300	
Project/Issue No.	B2325300-JAC-000-ENV-DRG-001608	
Drawing number	Figure 15.1 Sheet 2 of 14	Rev 0

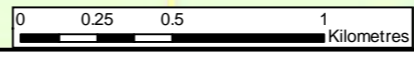

Contains OS data © Crown copyright and database right (2019)

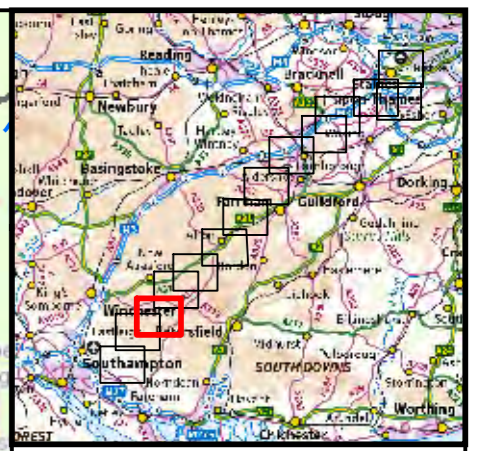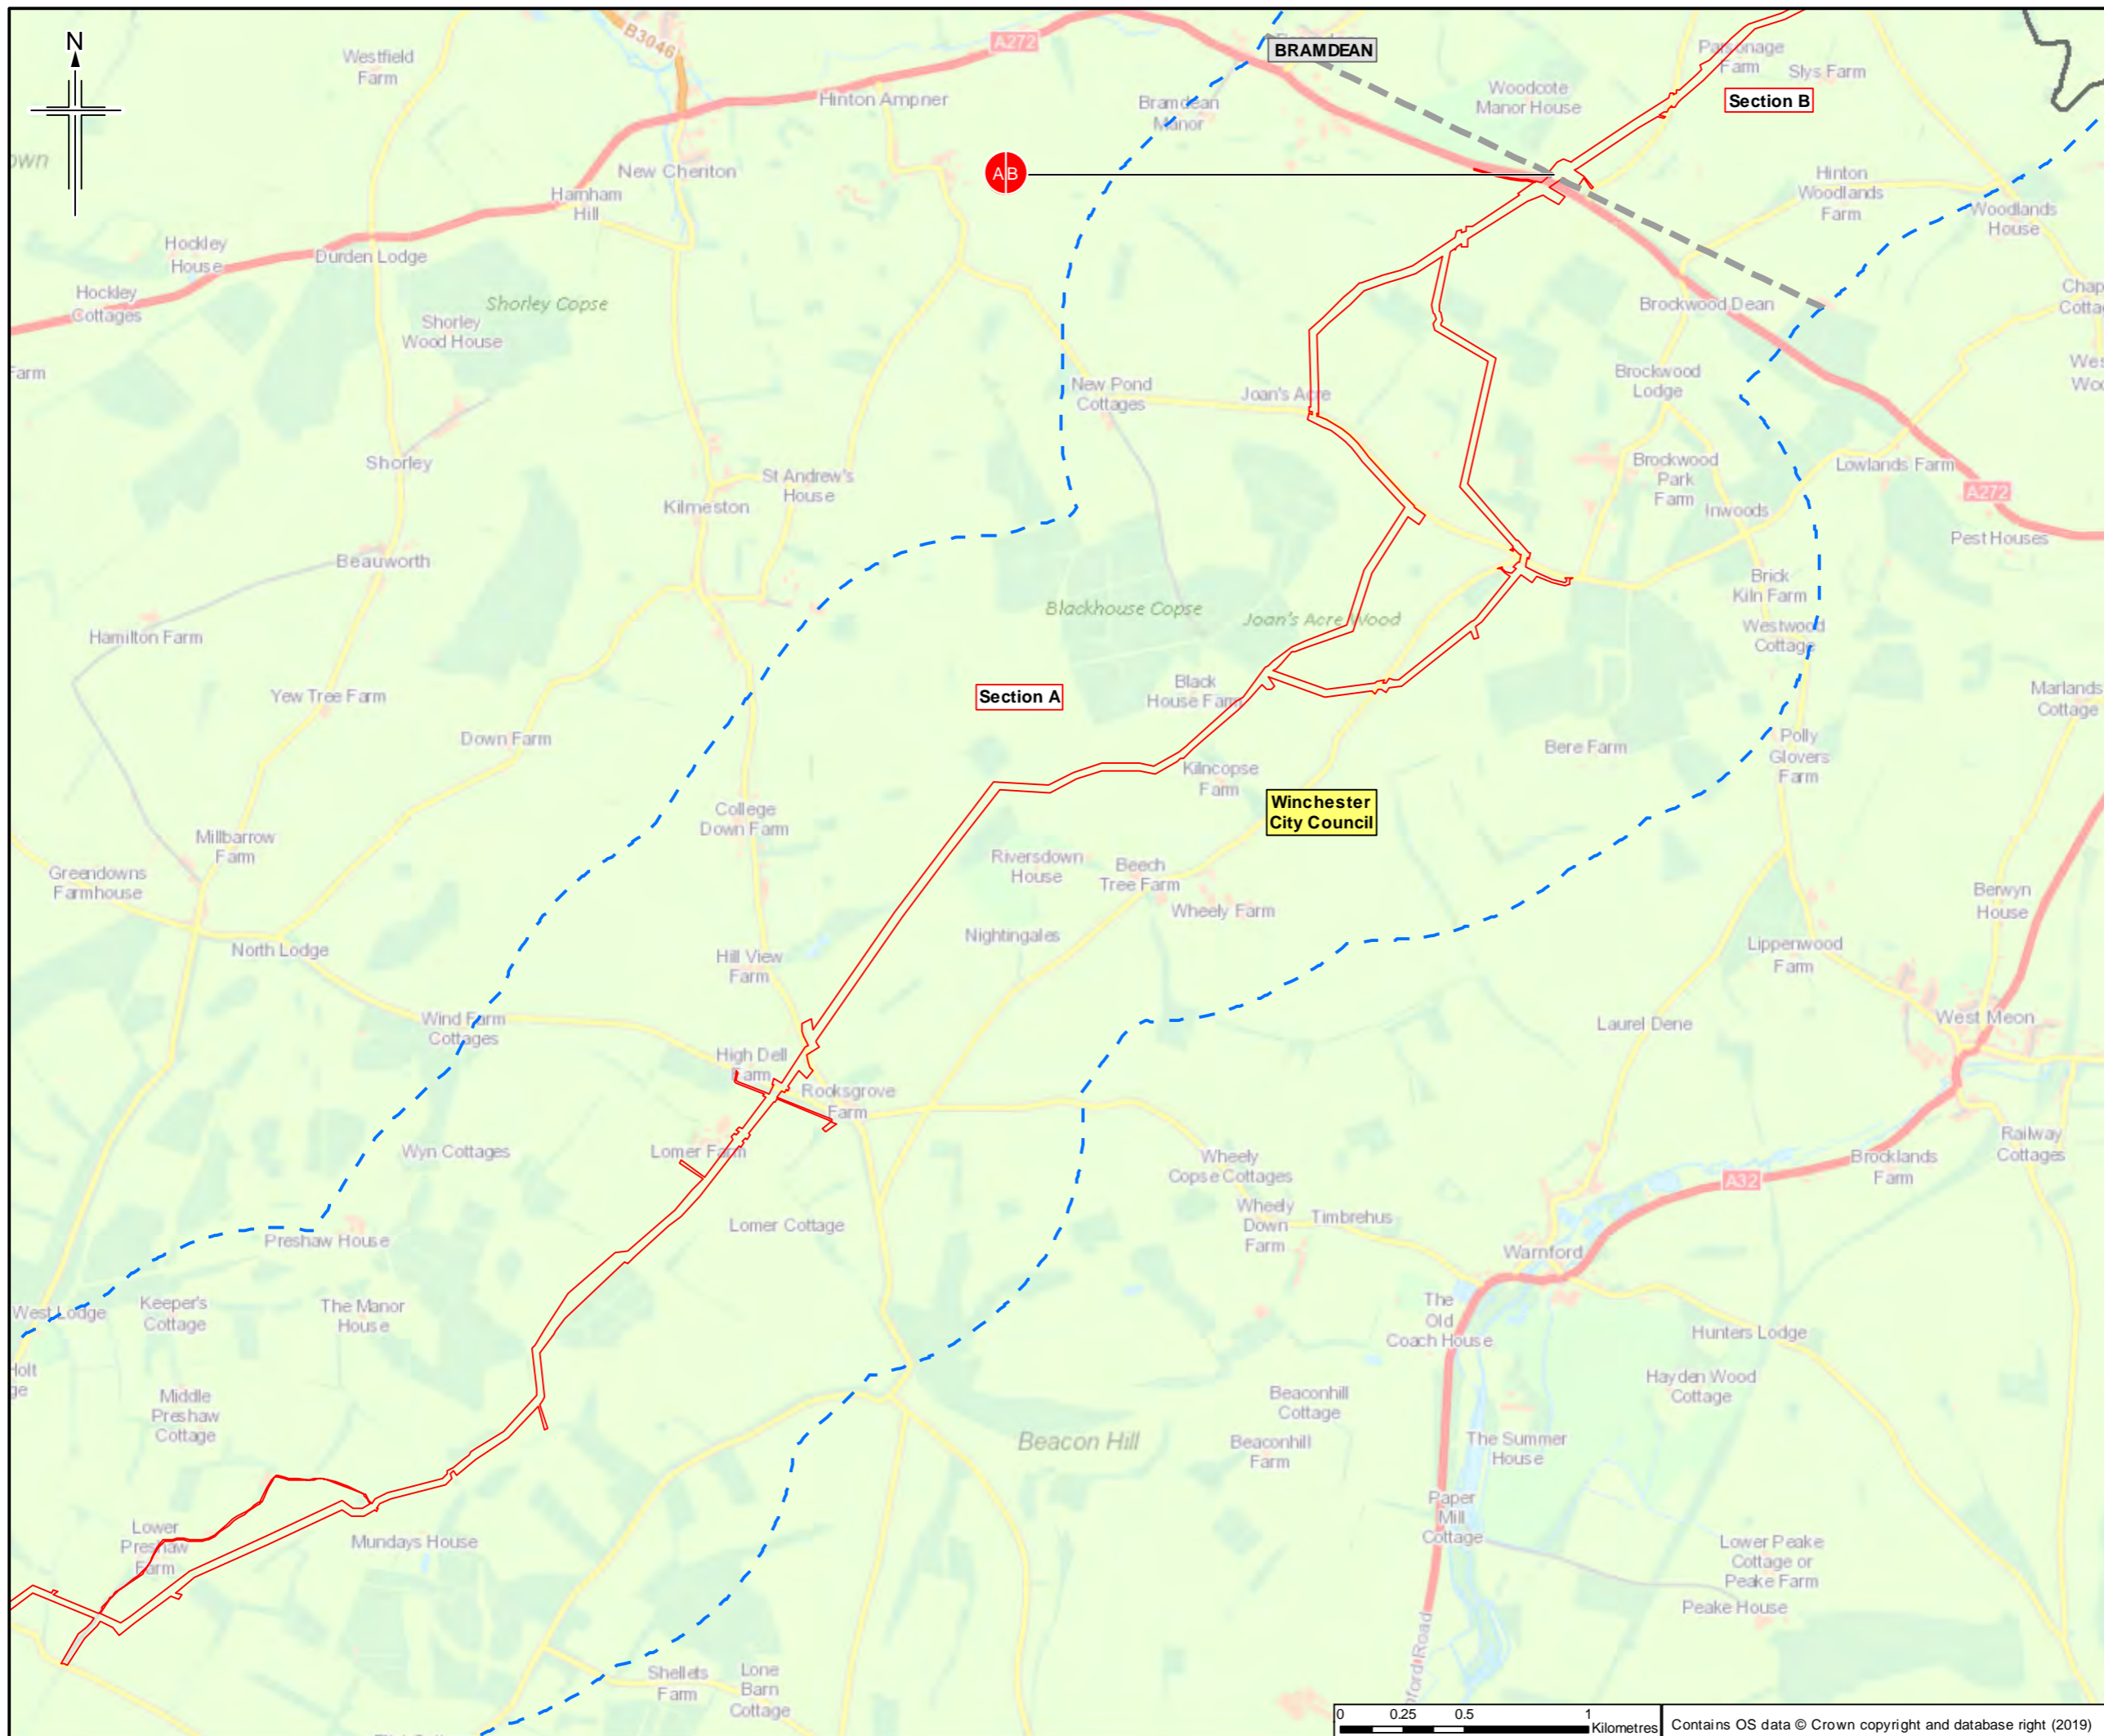

- Legend**
- Order Limits
  - Order Limits 1km buffer
  - Section break
  - Section break
  - Major Planning Applications
  - Other DCOs and Significant Developments
  - Local Planning Authority Boundary

Sheet displays parts of Section A and Section B

0	26/03/2019	For Issue	HM	NS	DJ	SH
Rev.	Rev. Date	Purpose of revision	OrigDwn	Checked	Rev'd	Apprv'd

**JACOBS**  
 1180 Eastlake Road, Winchester, Wokingham, RG40 3DU, UK  
 Tel: +44 (0)118 946 7000 Fax: +44(0)118 946 7001  
 www.jacobs.com

Client  
 Esso Petroleum Company, Limited  
 Ermyn House,  
 Ermyn Way,  
 Leatherhead,  
 Surrey,  
 KT22 8UX



Project  
 Southampton to London Pipeline Project

Drawing title  
**ENVIRONMENTAL STATEMENT  
 SHORT LIST OF OTHER  
 DEVELOPMENTS**  
 APFP Reg. (2009) 5(2)(o)

Drawing Status	For Issue	
Scale	1:25,000 @ A3	DO NOT SCALE
Jacobs No.	B2325300	
Project/Work No.	B2325300-JAC-000-ENV-DRG-001608	
Drawing number	Figure 15.1 Sheet 3 of 14	Rev 0



Contains OS data © Crown copyright and database right (2019)

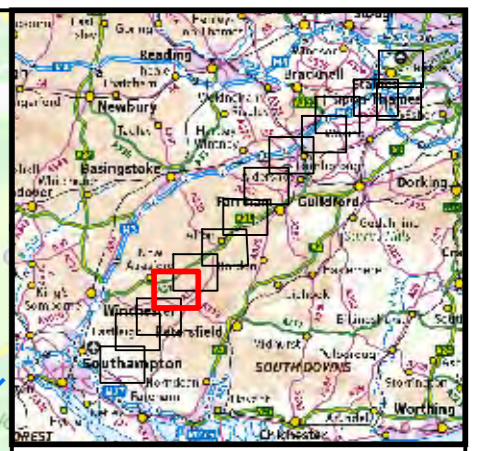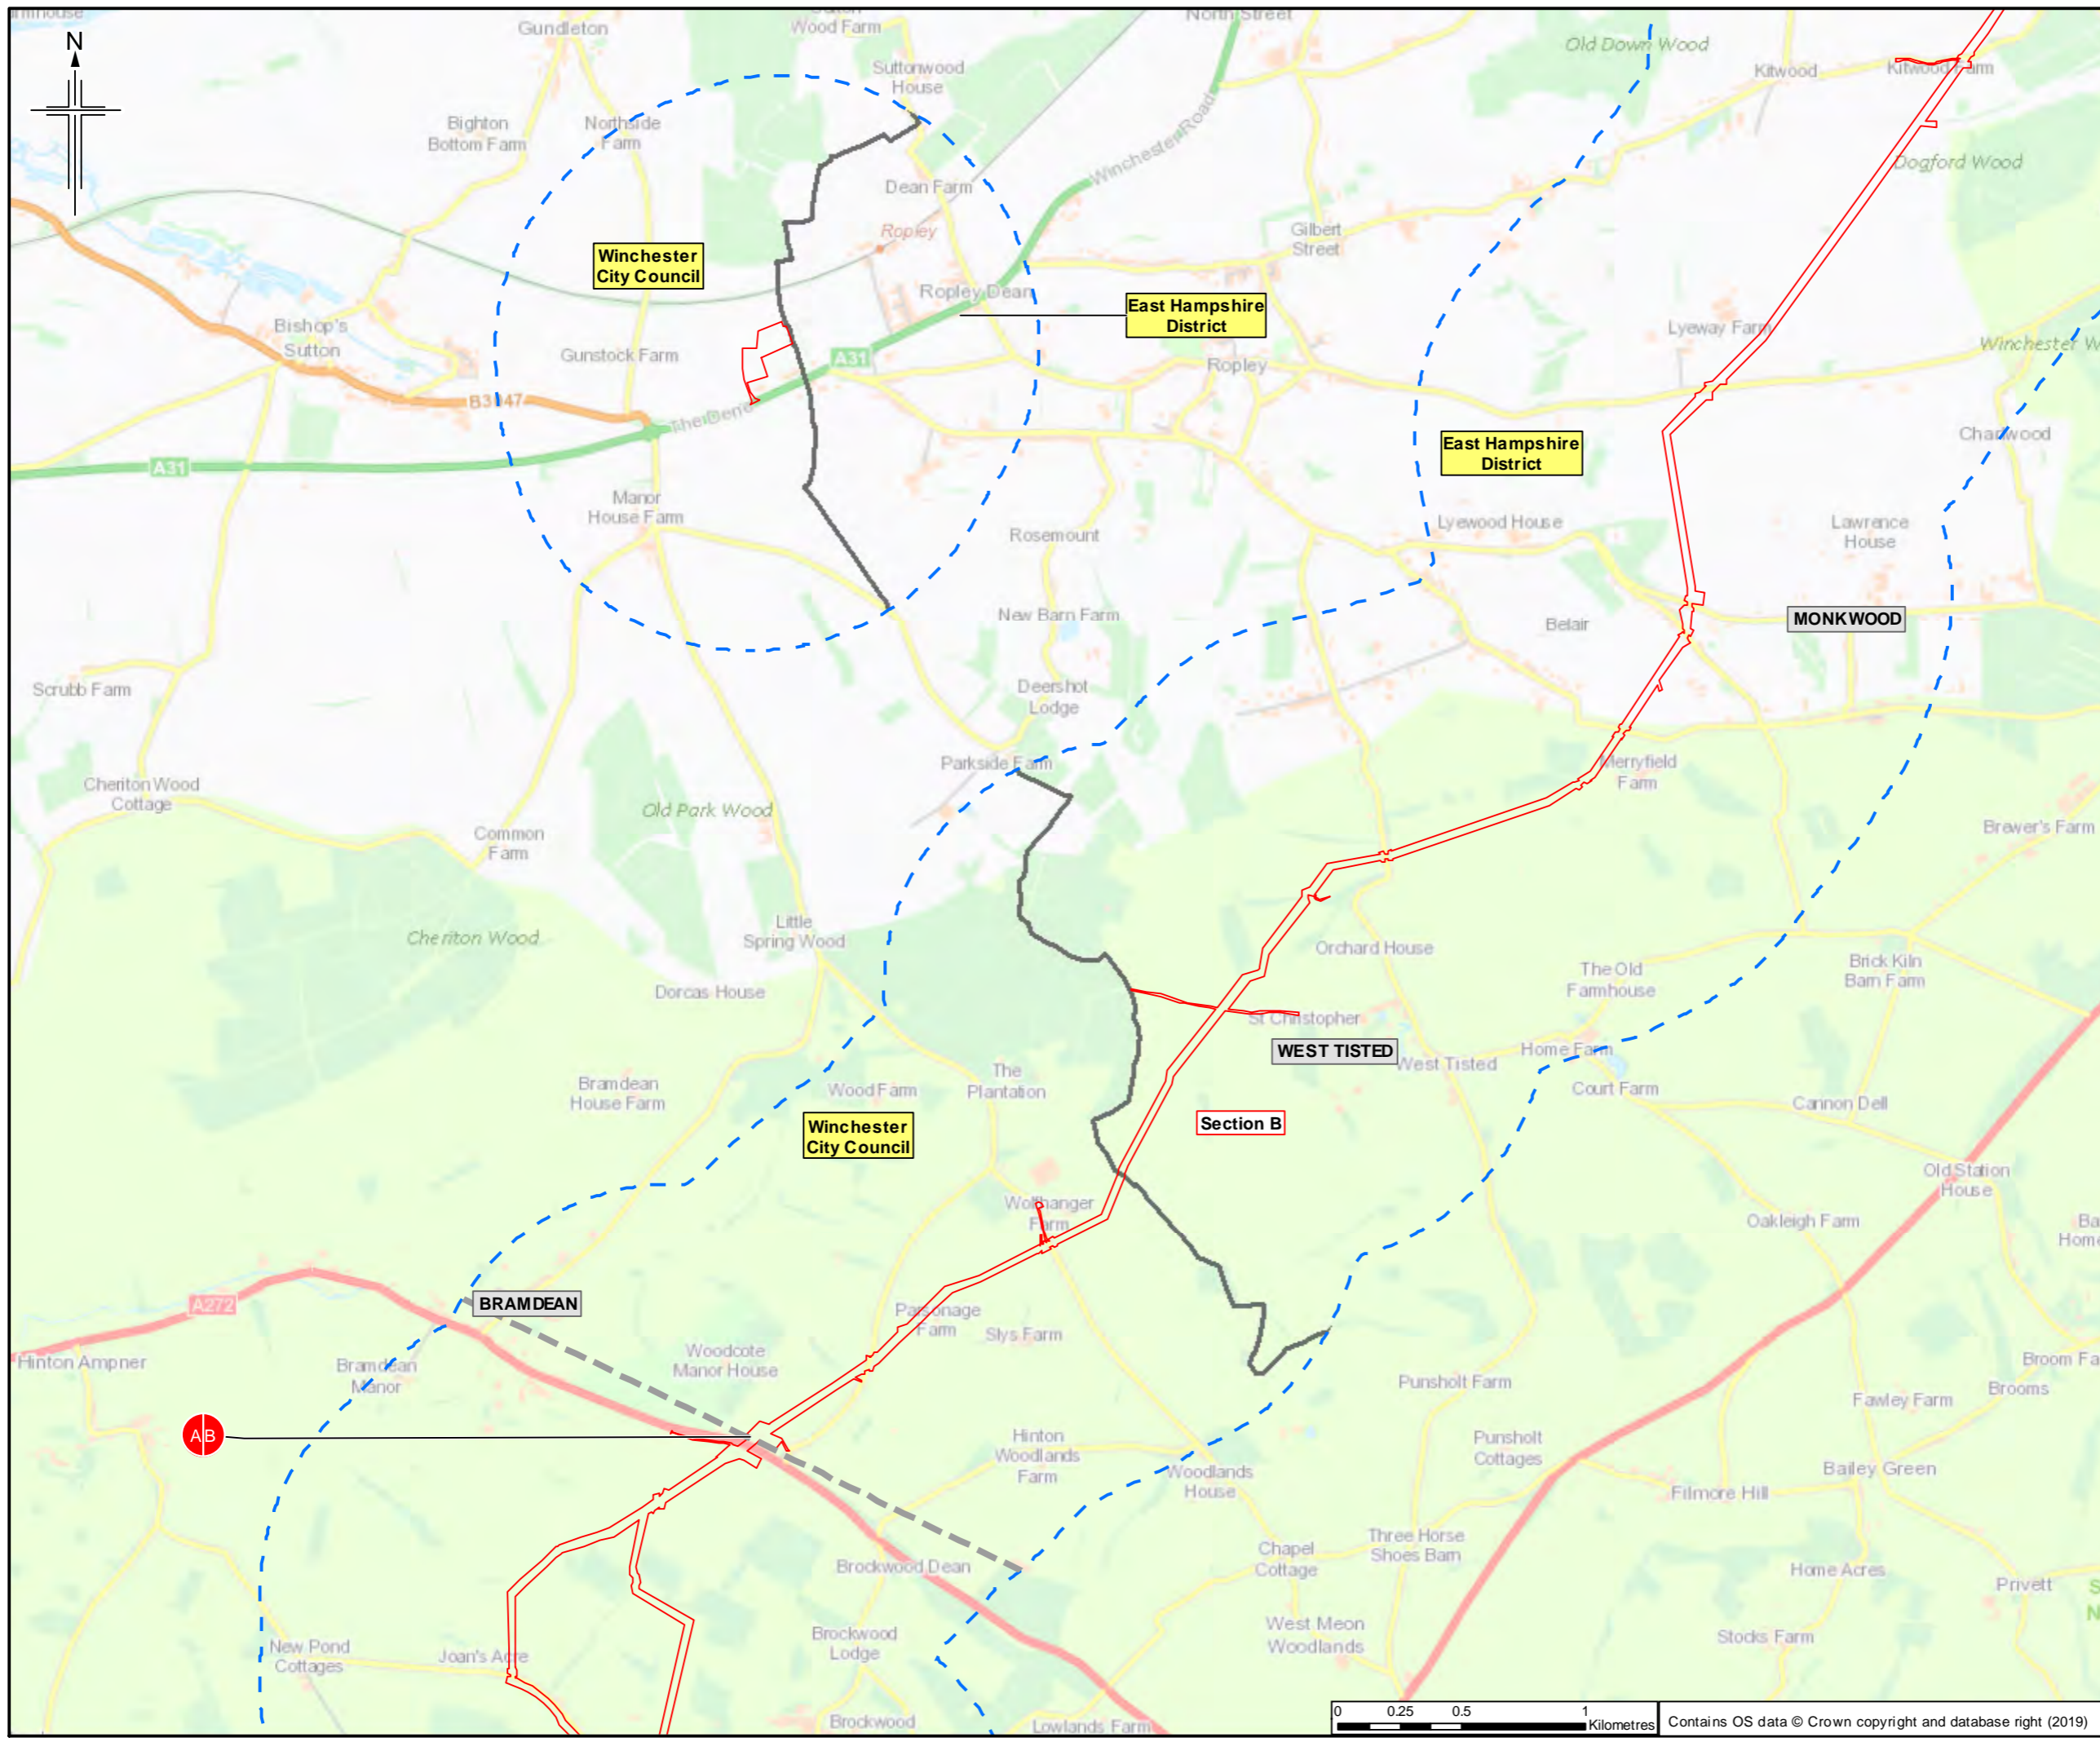


- Legend**
- Order Limits
  - Order Limits 1km buffer
  - Section break
  - Section break
  - Major Planning Applications
  - Other DCOs and Significant Developments
  - Local Planning Authority Boundary

Sheet displays parts of Section A and Section B

Rev.	Rev. Date	Purpose of revision	OrigDwn	Checked	Rev'd	Apprv'd
0	26/03/2019	For Issue	HM	NS	DJ	SH




Client  
Esso Petroleum Company, Limited  
Ermyn House,  
Ermyn Way,  
Leatherhead,  
Surrey,  
KT22 8UX

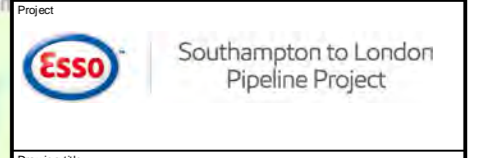



Drawing title  
**ENVIRONMENTAL STATEMENT  
SHORT LIST OF OTHER  
DEVELOPMENTS  
APFP Reg. (2009) 5(2)(o)**

Drawing Status	For Issue
Scale	1:25,000 @ A3 DO NOT SCALE
Jacobs No.	B2325300
Project/Issue No.	B2325300-JAC-000-ENV-DRG-001608
Drawing number	Figure 15.1 Sheet 4 of 14
Rev	0

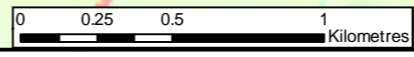

Contains OS data © Crown copyright and database right (2019)



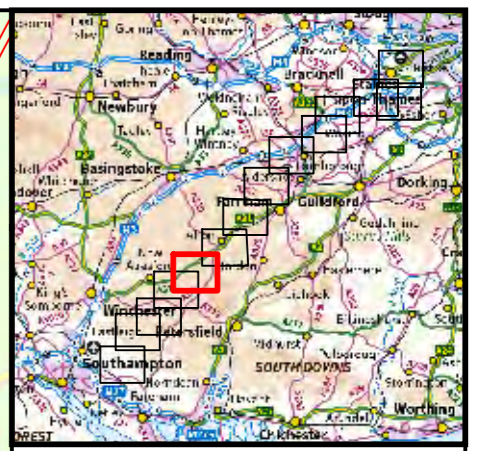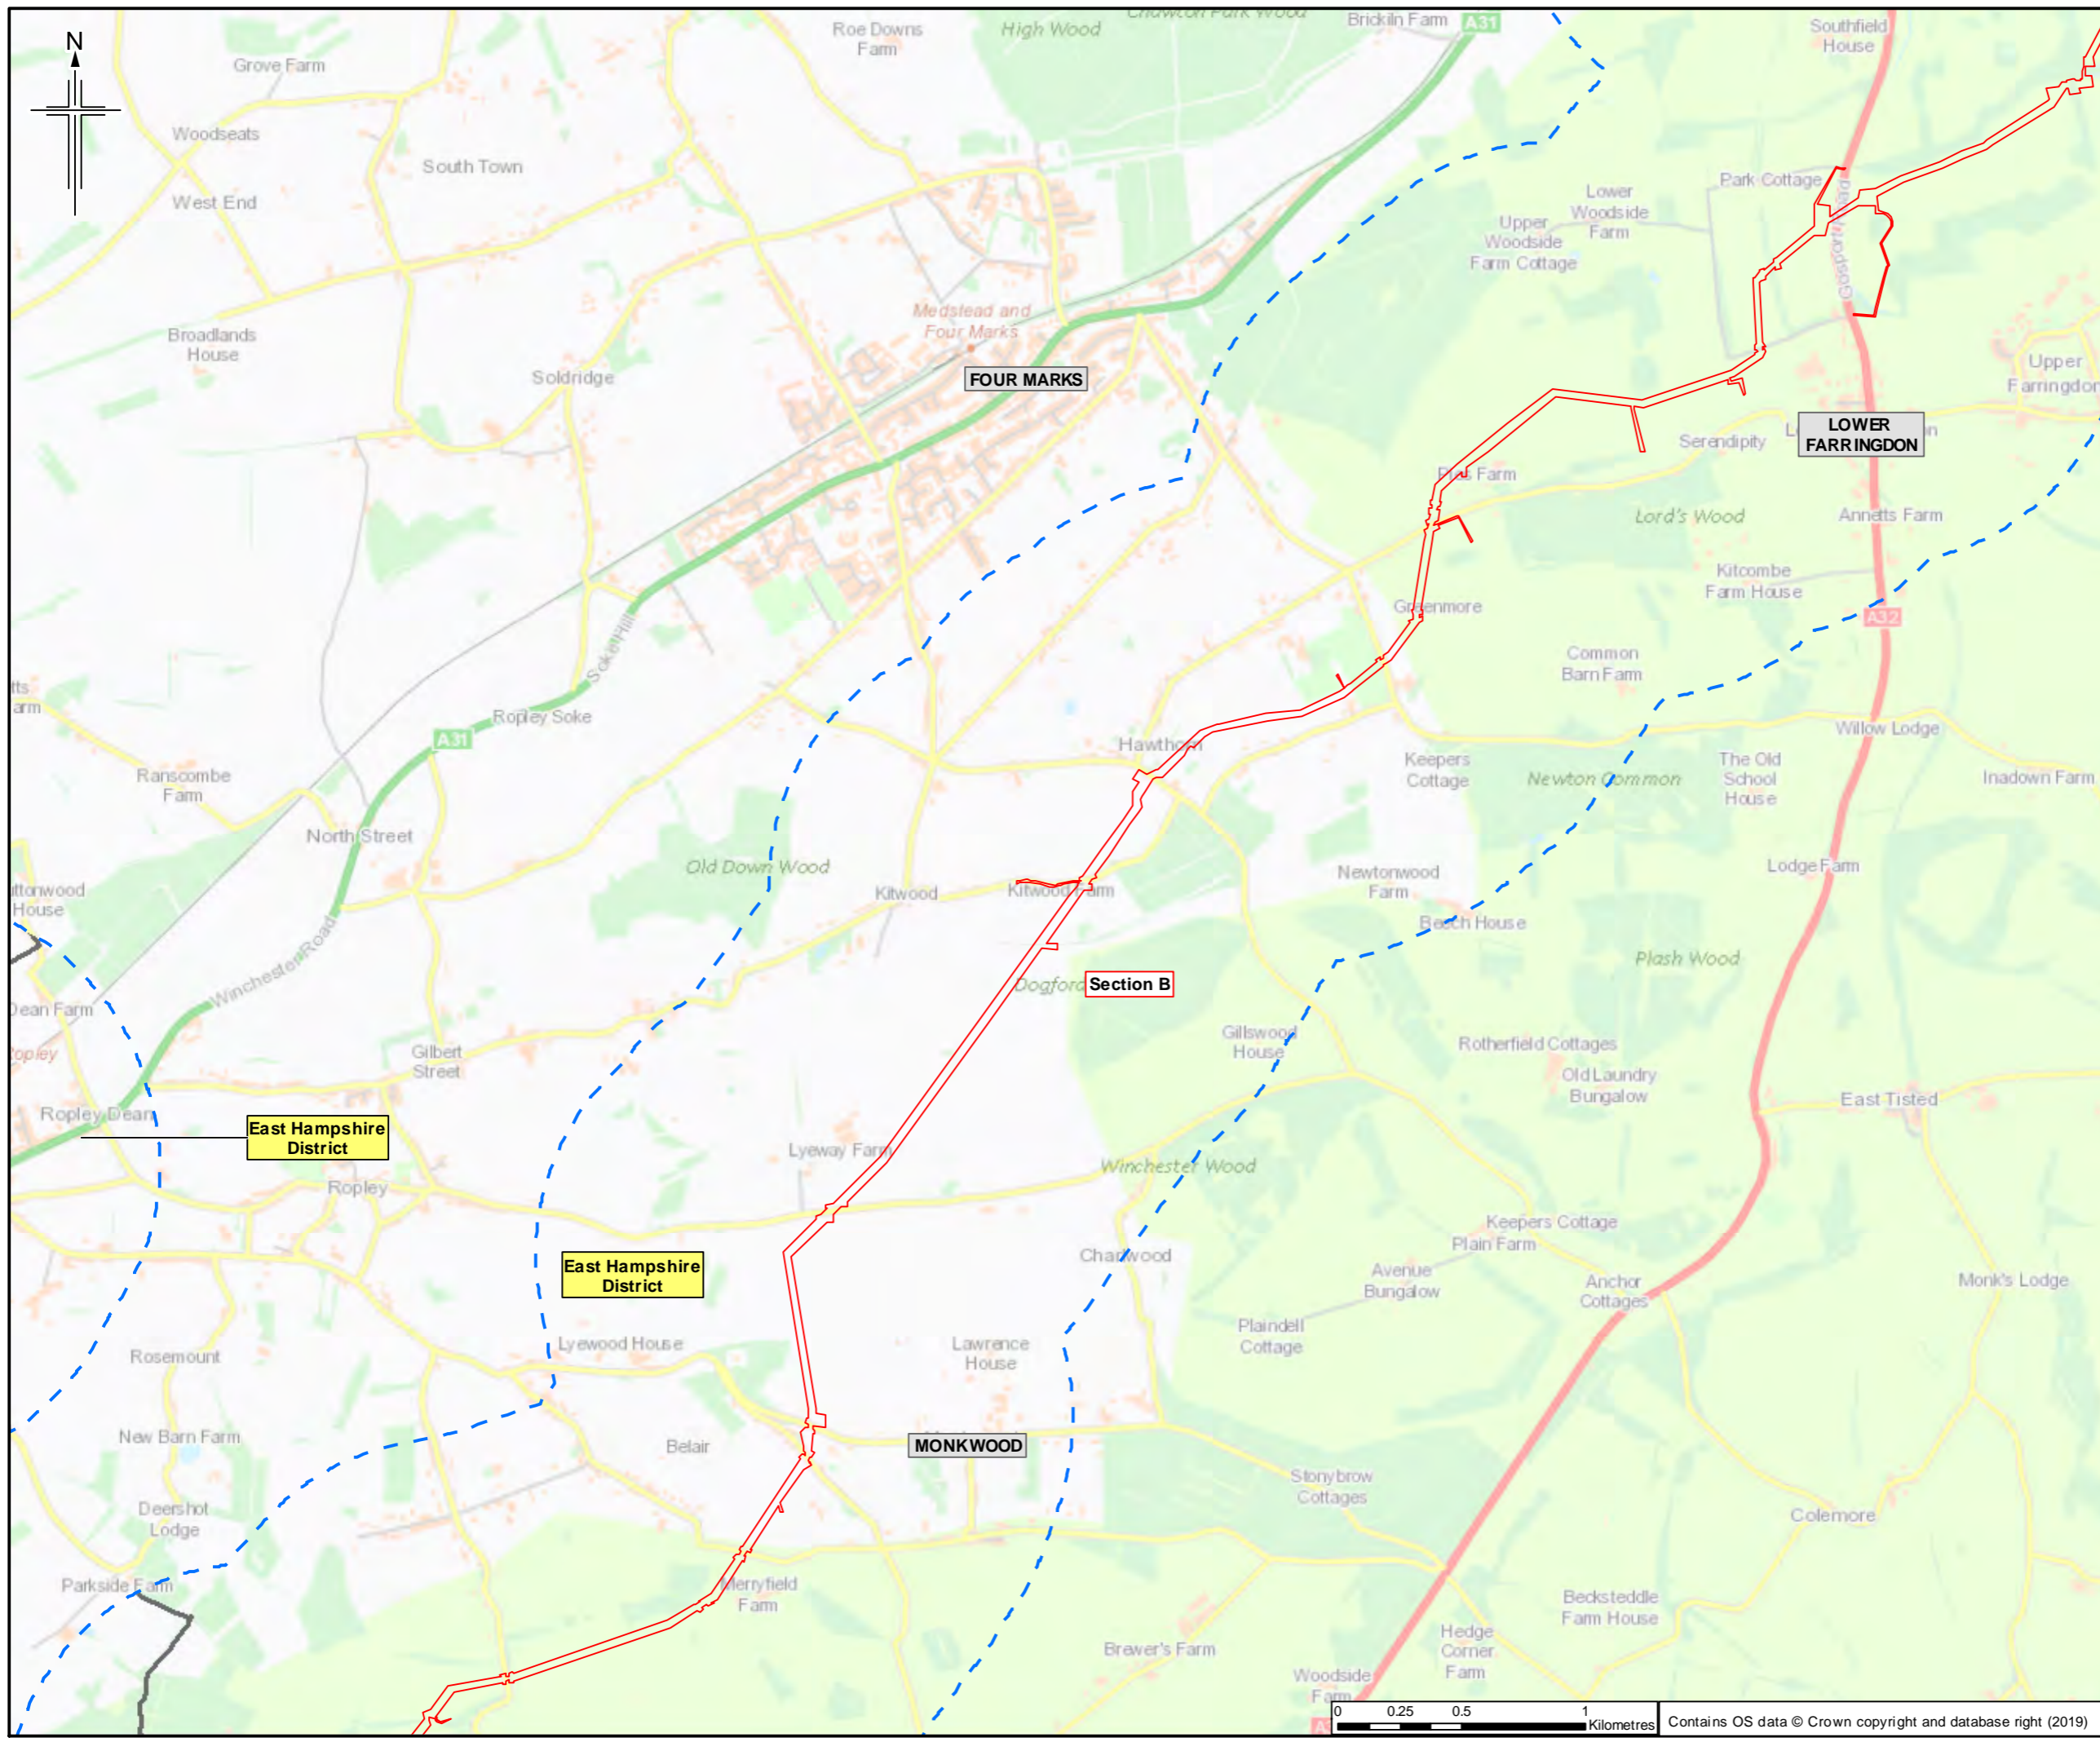


- Legend**
- Order Limits
  - Order Limits 1km buffer
  - Section break
  - Section break
  - Major Planning Applications
  - Other DCOs and Significant Developments
  - Local Planning Authority Boundary

Sheet displays part of Section B

0	26/03/2019	For Issue	HM	NS	DJ	SH
Rev.	Rev. Date	Purpose of revision	OrigDwn	Checked	Rev'd	Apprv'd




Client  
Esso Petroleum Company, Limited  
Ermyn House,  
Ermyn Way,  
Leatherhead,  
Surrey,  
KT22 8UX


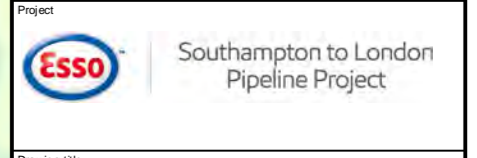


Drawing title  
**ENVIRONMENTAL STATEMENT  
SHORT LIST OF OTHER  
DEVELOPMENTS  
APFP Reg. (2009) 5(2)(o)**

Drawing Status	For Issue	
Scale	1:25,000 @ A3	DO NOT SCALE
JACOBS No.	B2325300	
ProjectWise No.	B2325300-JAC-000-ENV-DRG-001608	
Drawing number	Figure 15.1 Sheet 5 of 14	Rev 0

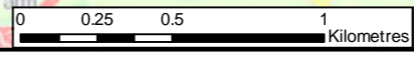

Contains OS data © Crown copyright and database right (2019)

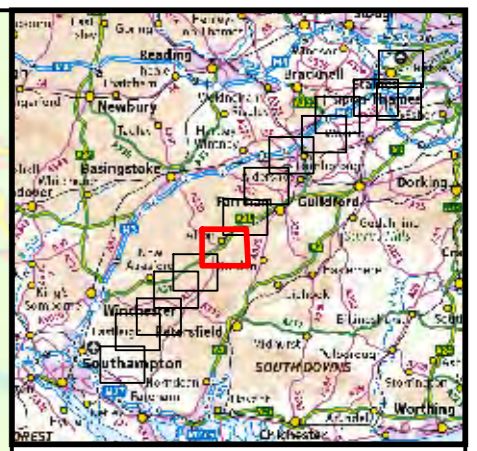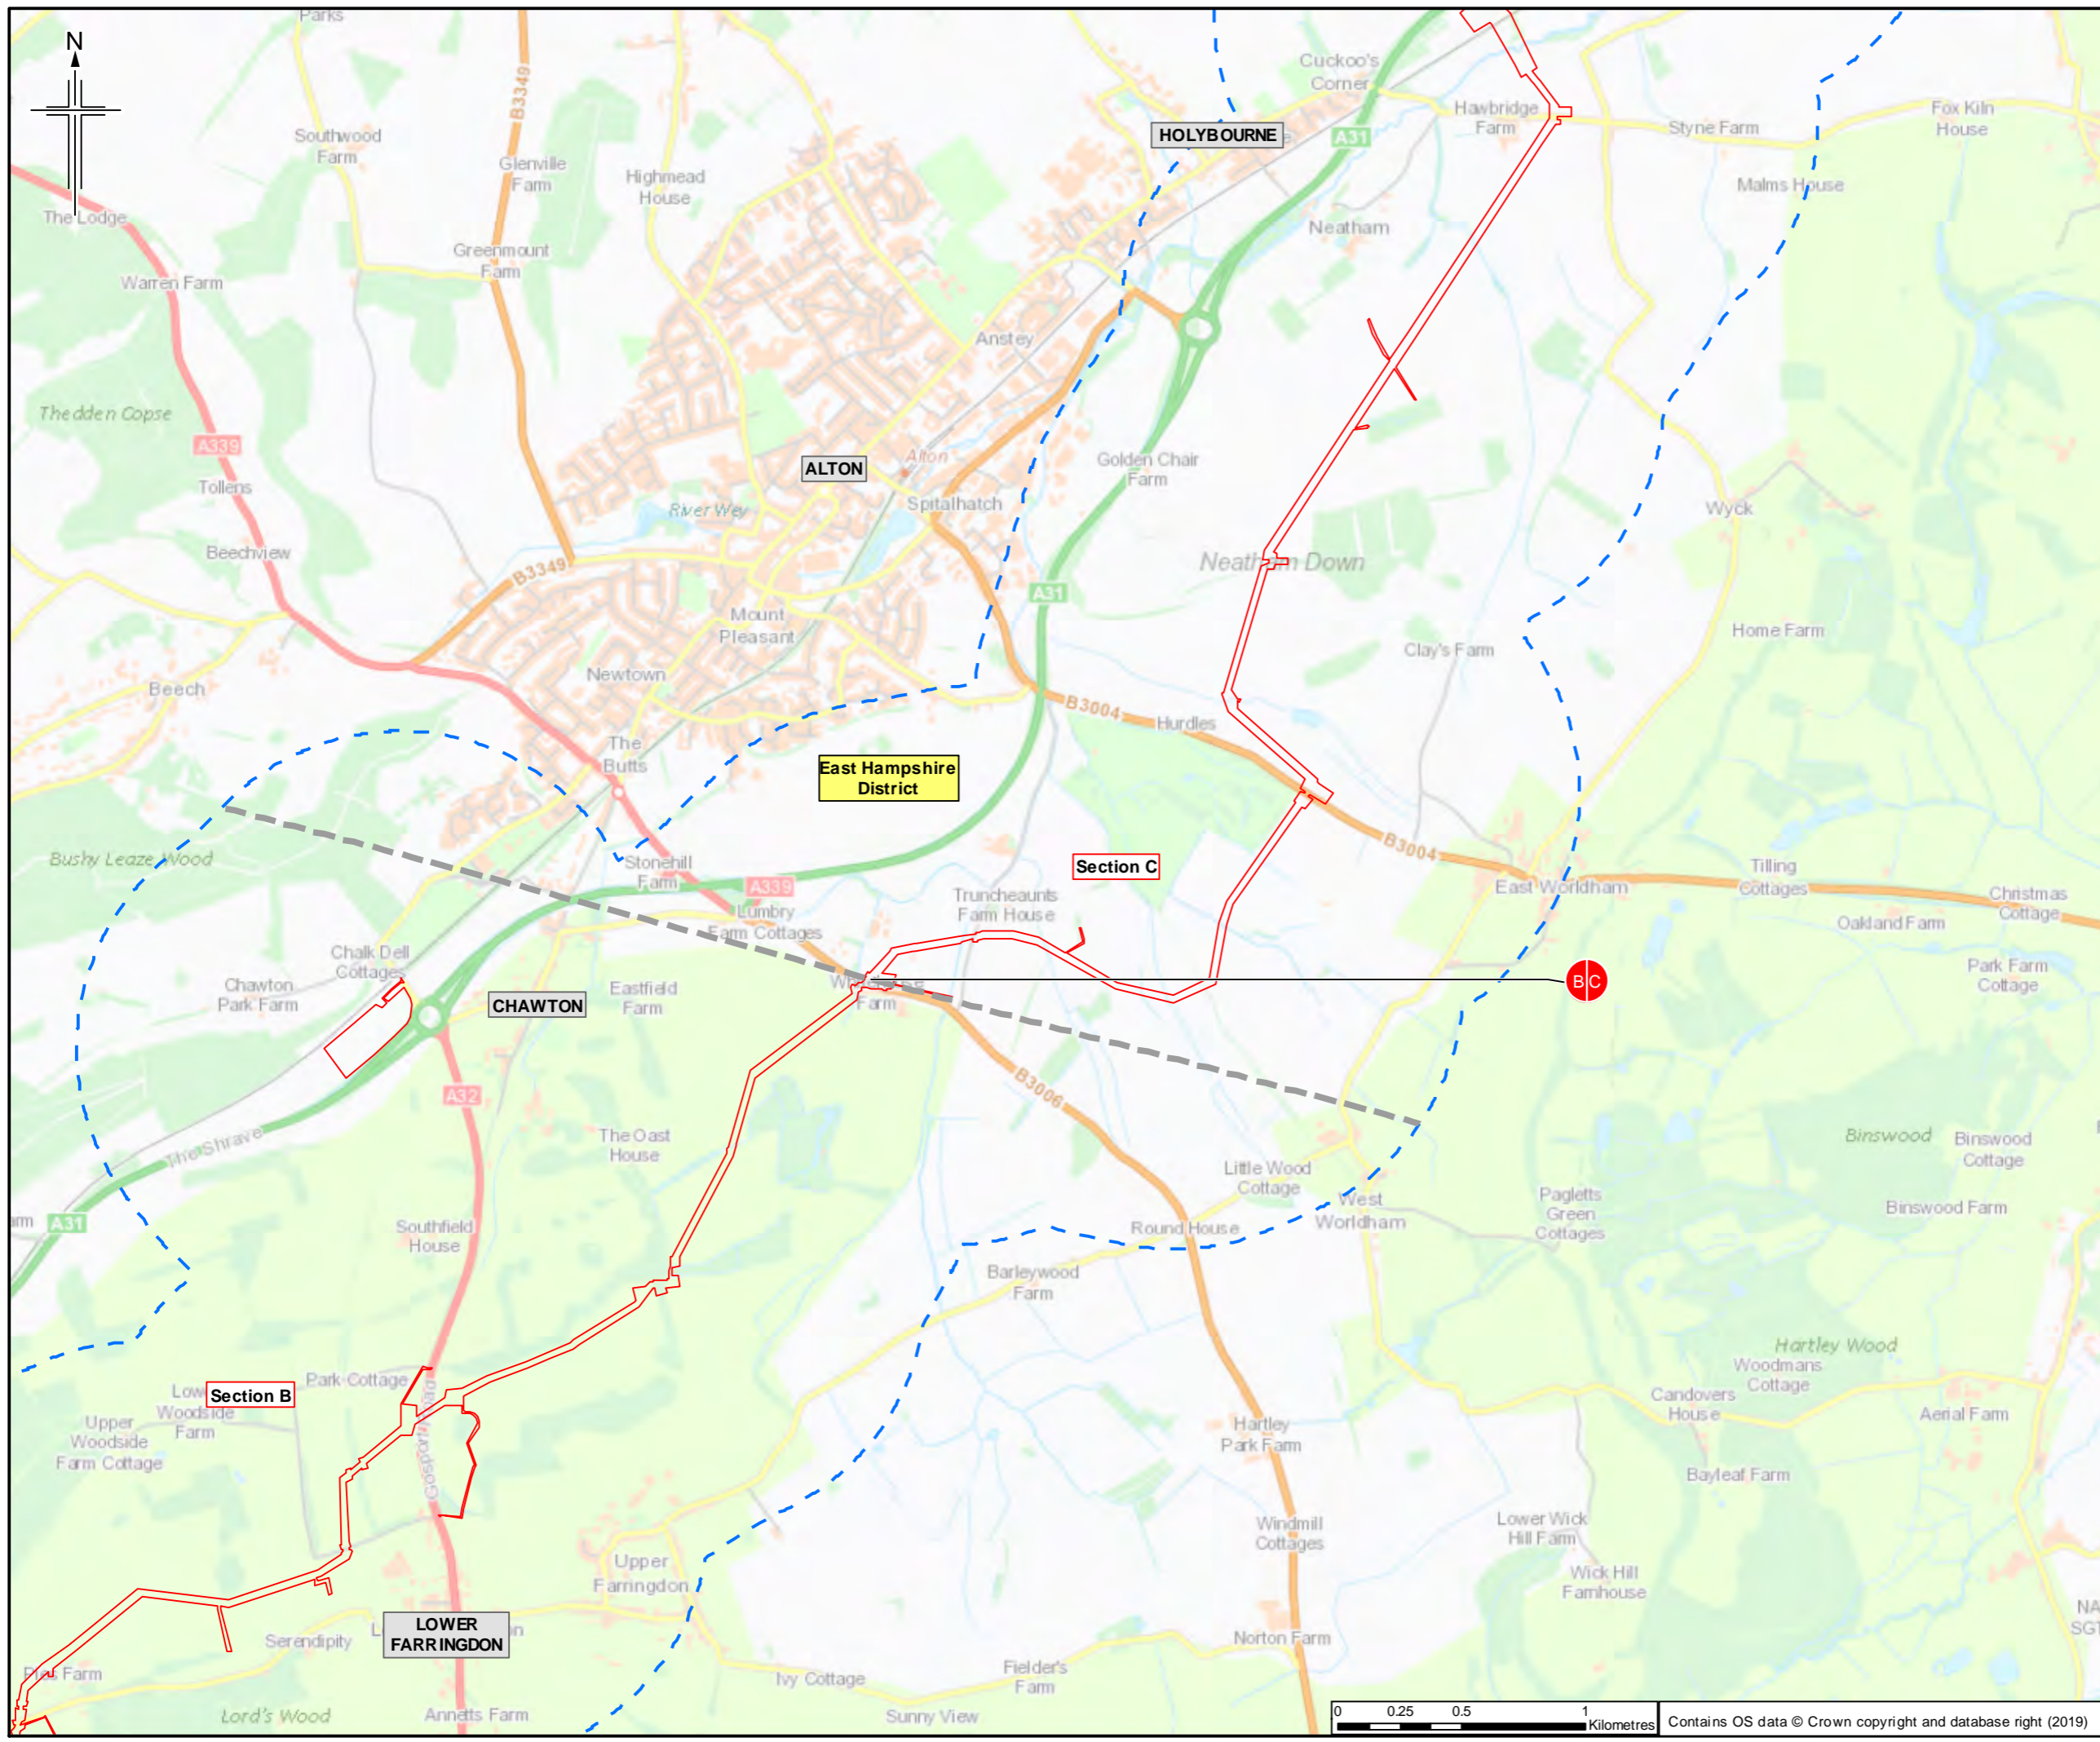


- Legend**
- Order Limits
  - Order Limits 1km buffer
  - Section break
  - Section break
  - Major Planning Applications
  - Other DCOs and Significant Developments
  - Local Planning Authority Boundary

Sheet displays parts of Section B and Section C

0	26/03/2019	For Issue	HM	NS	DJ	SH
Rev.	Rev. Date	Purpose of revision	Orig'Dwn	Checked	Rev'd	Apprv'd




Client  
Esso Petroleum Company, Limited  
Ermyn House,  
Ermyn Way,  
Leatherhead,  
Surrey,  
KT22 8UX


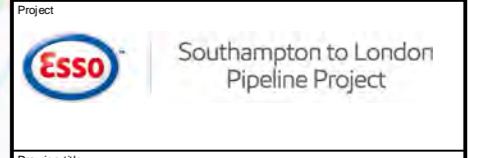


Drawing title  
**ENVIRONMENTAL STATEMENT  
SHORT LIST OF OTHER  
DEVELOPMENTS  
APFP Reg. (2009) 5(2)(o)**

Drawing Status	For Issue	DO NOT SCALE
Scale	1:25,000 @ A3	
Jacobs No.	B2325300	
Project/Work No.	B2325300-JAC-000-ENV-DRG-001608	
Drawing number	Figure 15.1 Sheet 6 of 14	Rev 0

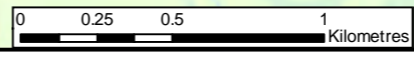

Contains OS data © Crown copyright and database right (2019)

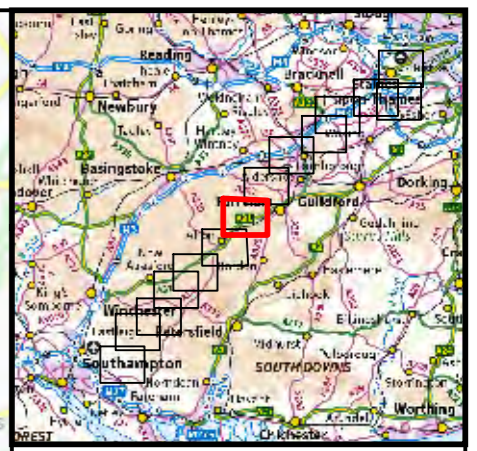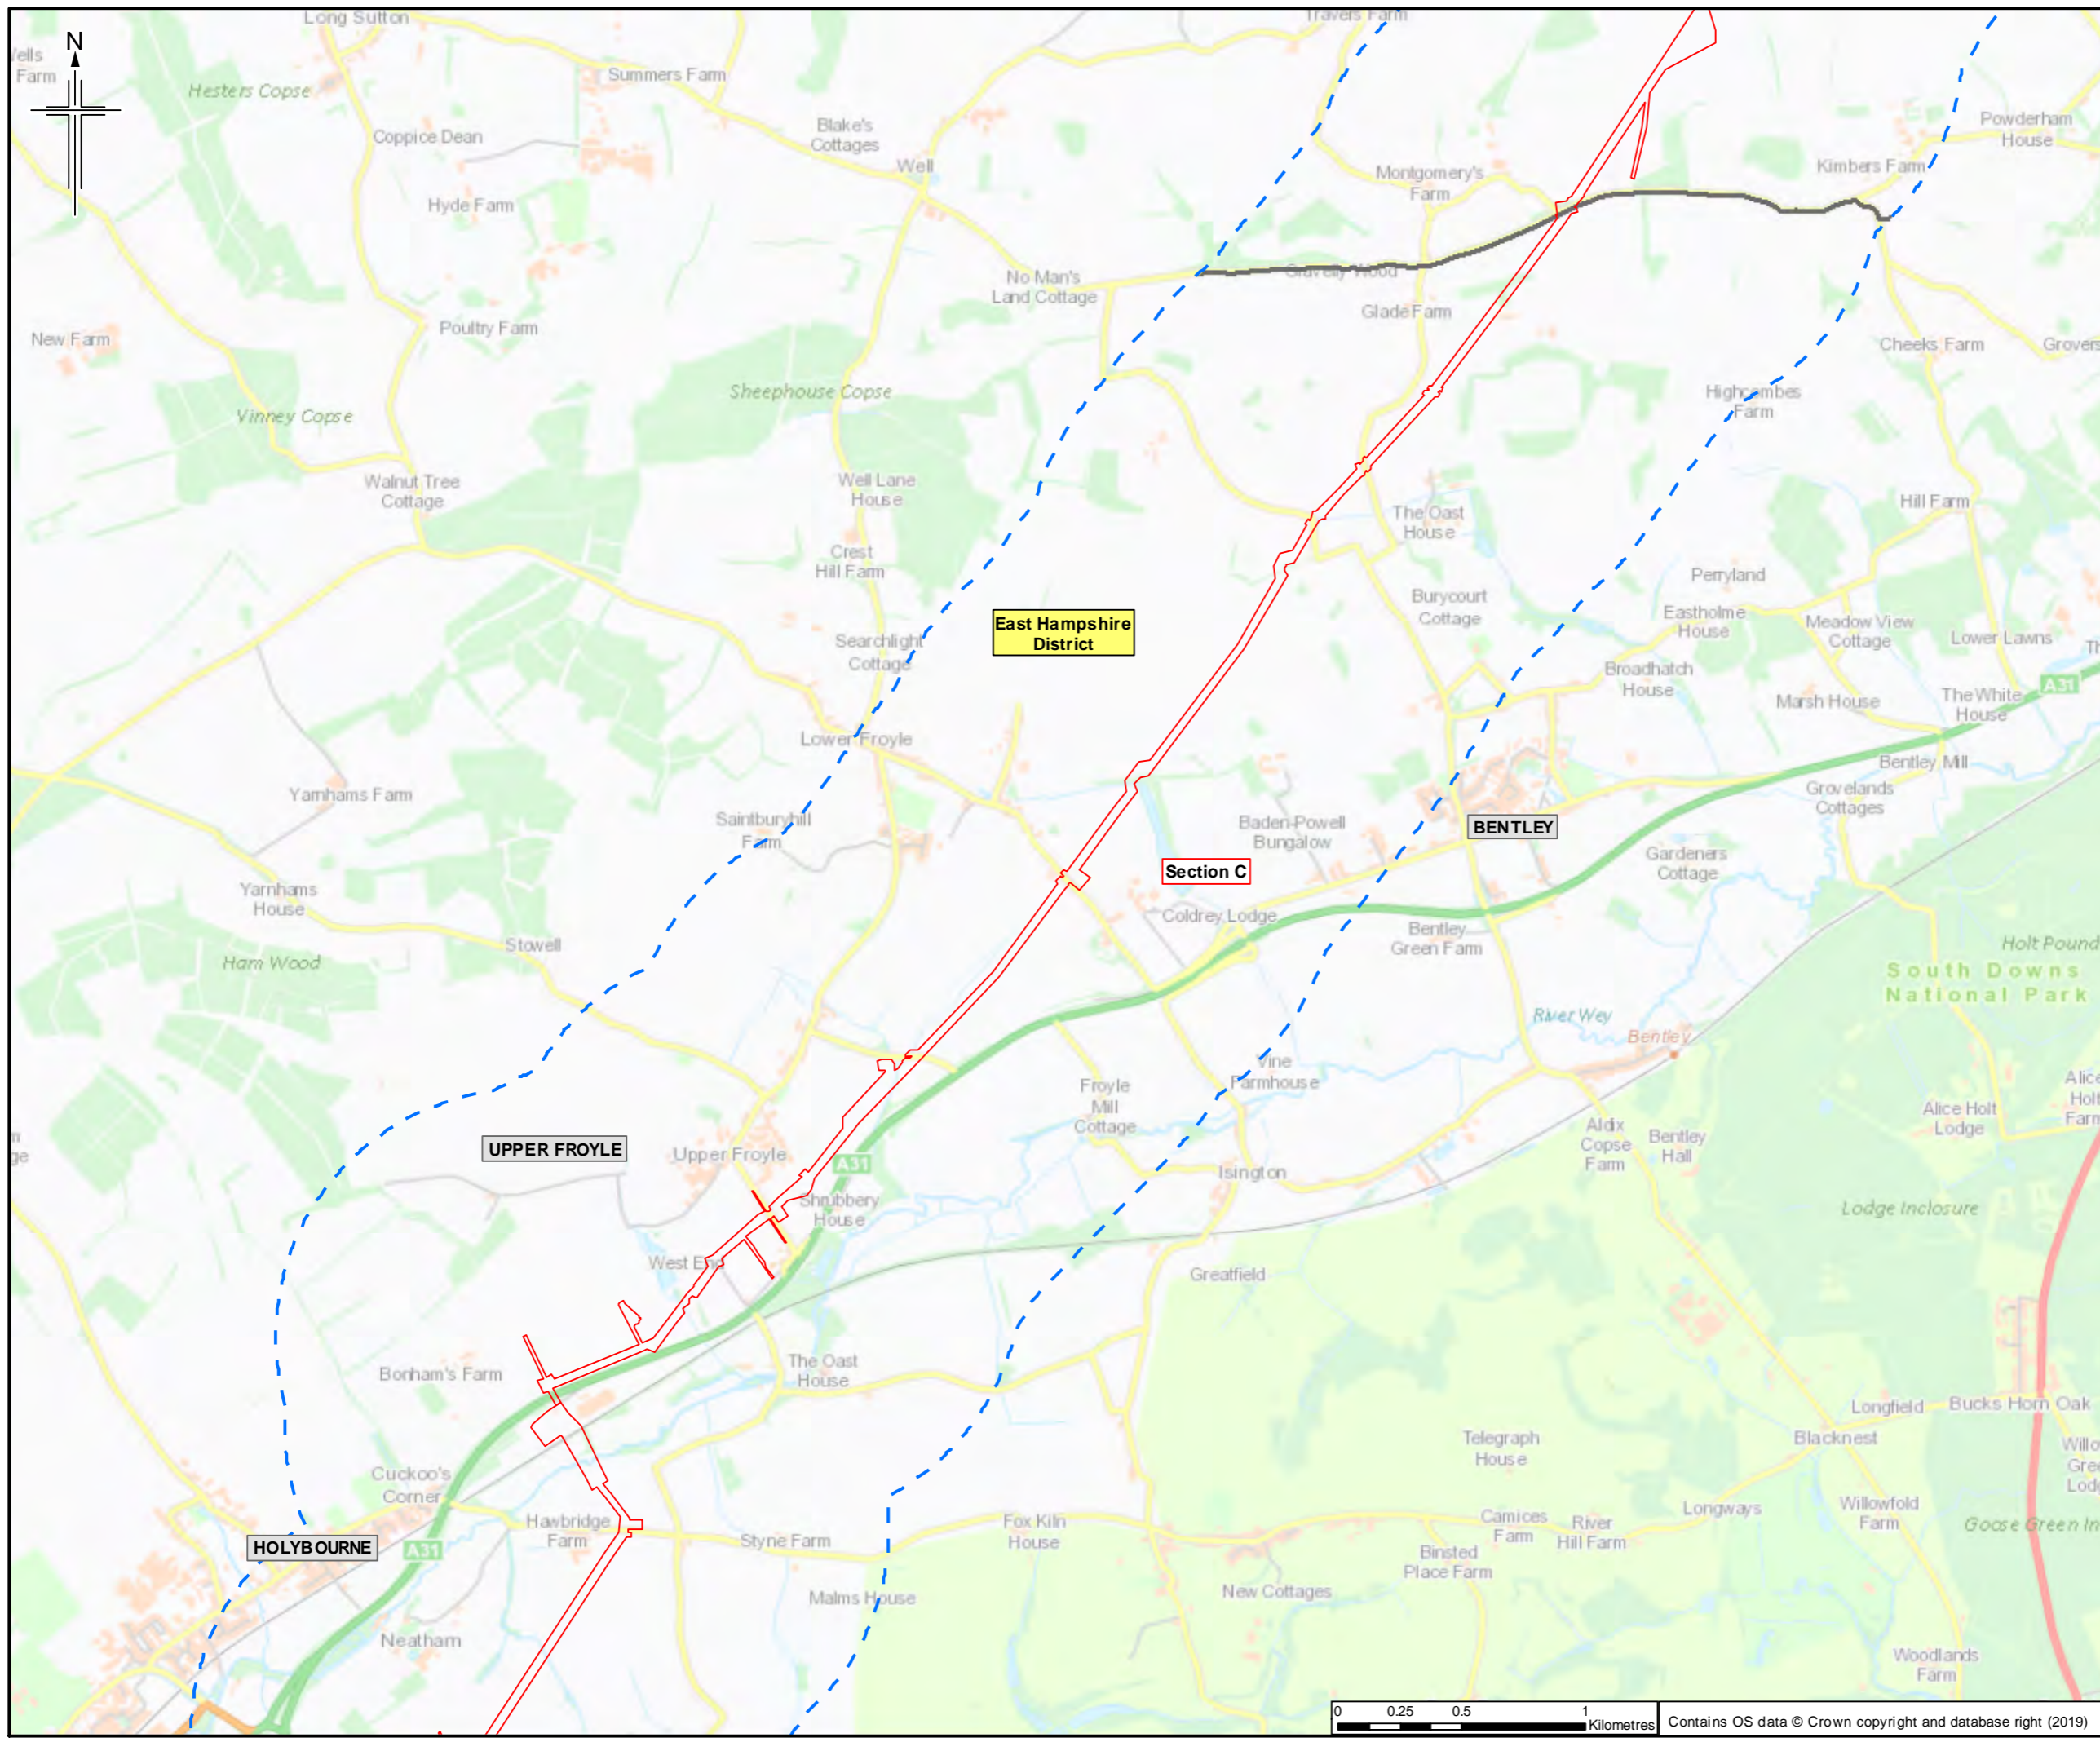

- Legend**
- Order Limits
  - Order Limits 1km buffer
  - Section break
  - Section break
  - Major Planning Applications
  - Other DCOs and Significant Developments
  - Local Planning Authority Boundary

Sheet displays part of Section C

Rev.	Rev. Date	Purpose of revision	Orig'Dwn	Checked	Rev'd	Appr'd
0	26/03/2019	For Issue	HM	NS	DJ	SH



**JACOBS**  
1100 Eastlake Road, Wokingham, Wokingham RG40 3TU, UK  
 Tel: +44 (0)1344 700000 Fax: +44(0)1344 700001  
 www.jacobs.com

Client  
 Esso Petroleum Company, Limited  
 Ermyn House,  
 Ermyn Way,  
 Leatherhead,  
 Surrey,  
 KT22 8UX

Project  
**Southampton to London Pipeline Project**

Drawing title  
**ENVIRONMENTAL STATEMENT  
 SHORT LIST OF OTHER  
 DEVELOPMENTS  
 APFP Reg. (2009) 5(2)(o)**

Drawing Status	For Issue	
Scale	1:25,000 @ A3	DO NOT SCALE
Jacobs No.	B2325300	
Project/Work No.	B2325300-JAC-000-ENV-DRG-001608	
Drawing number	Figure 15.1 Sheet 7 of 14	Rev 0

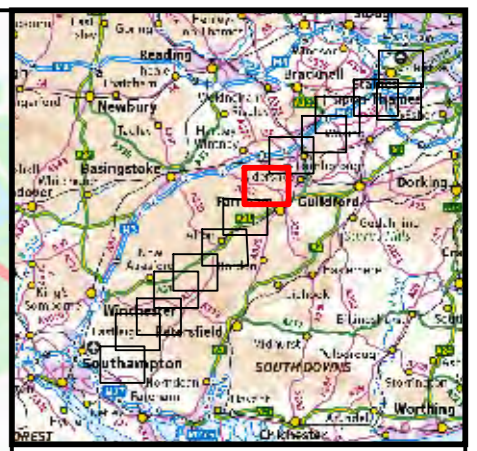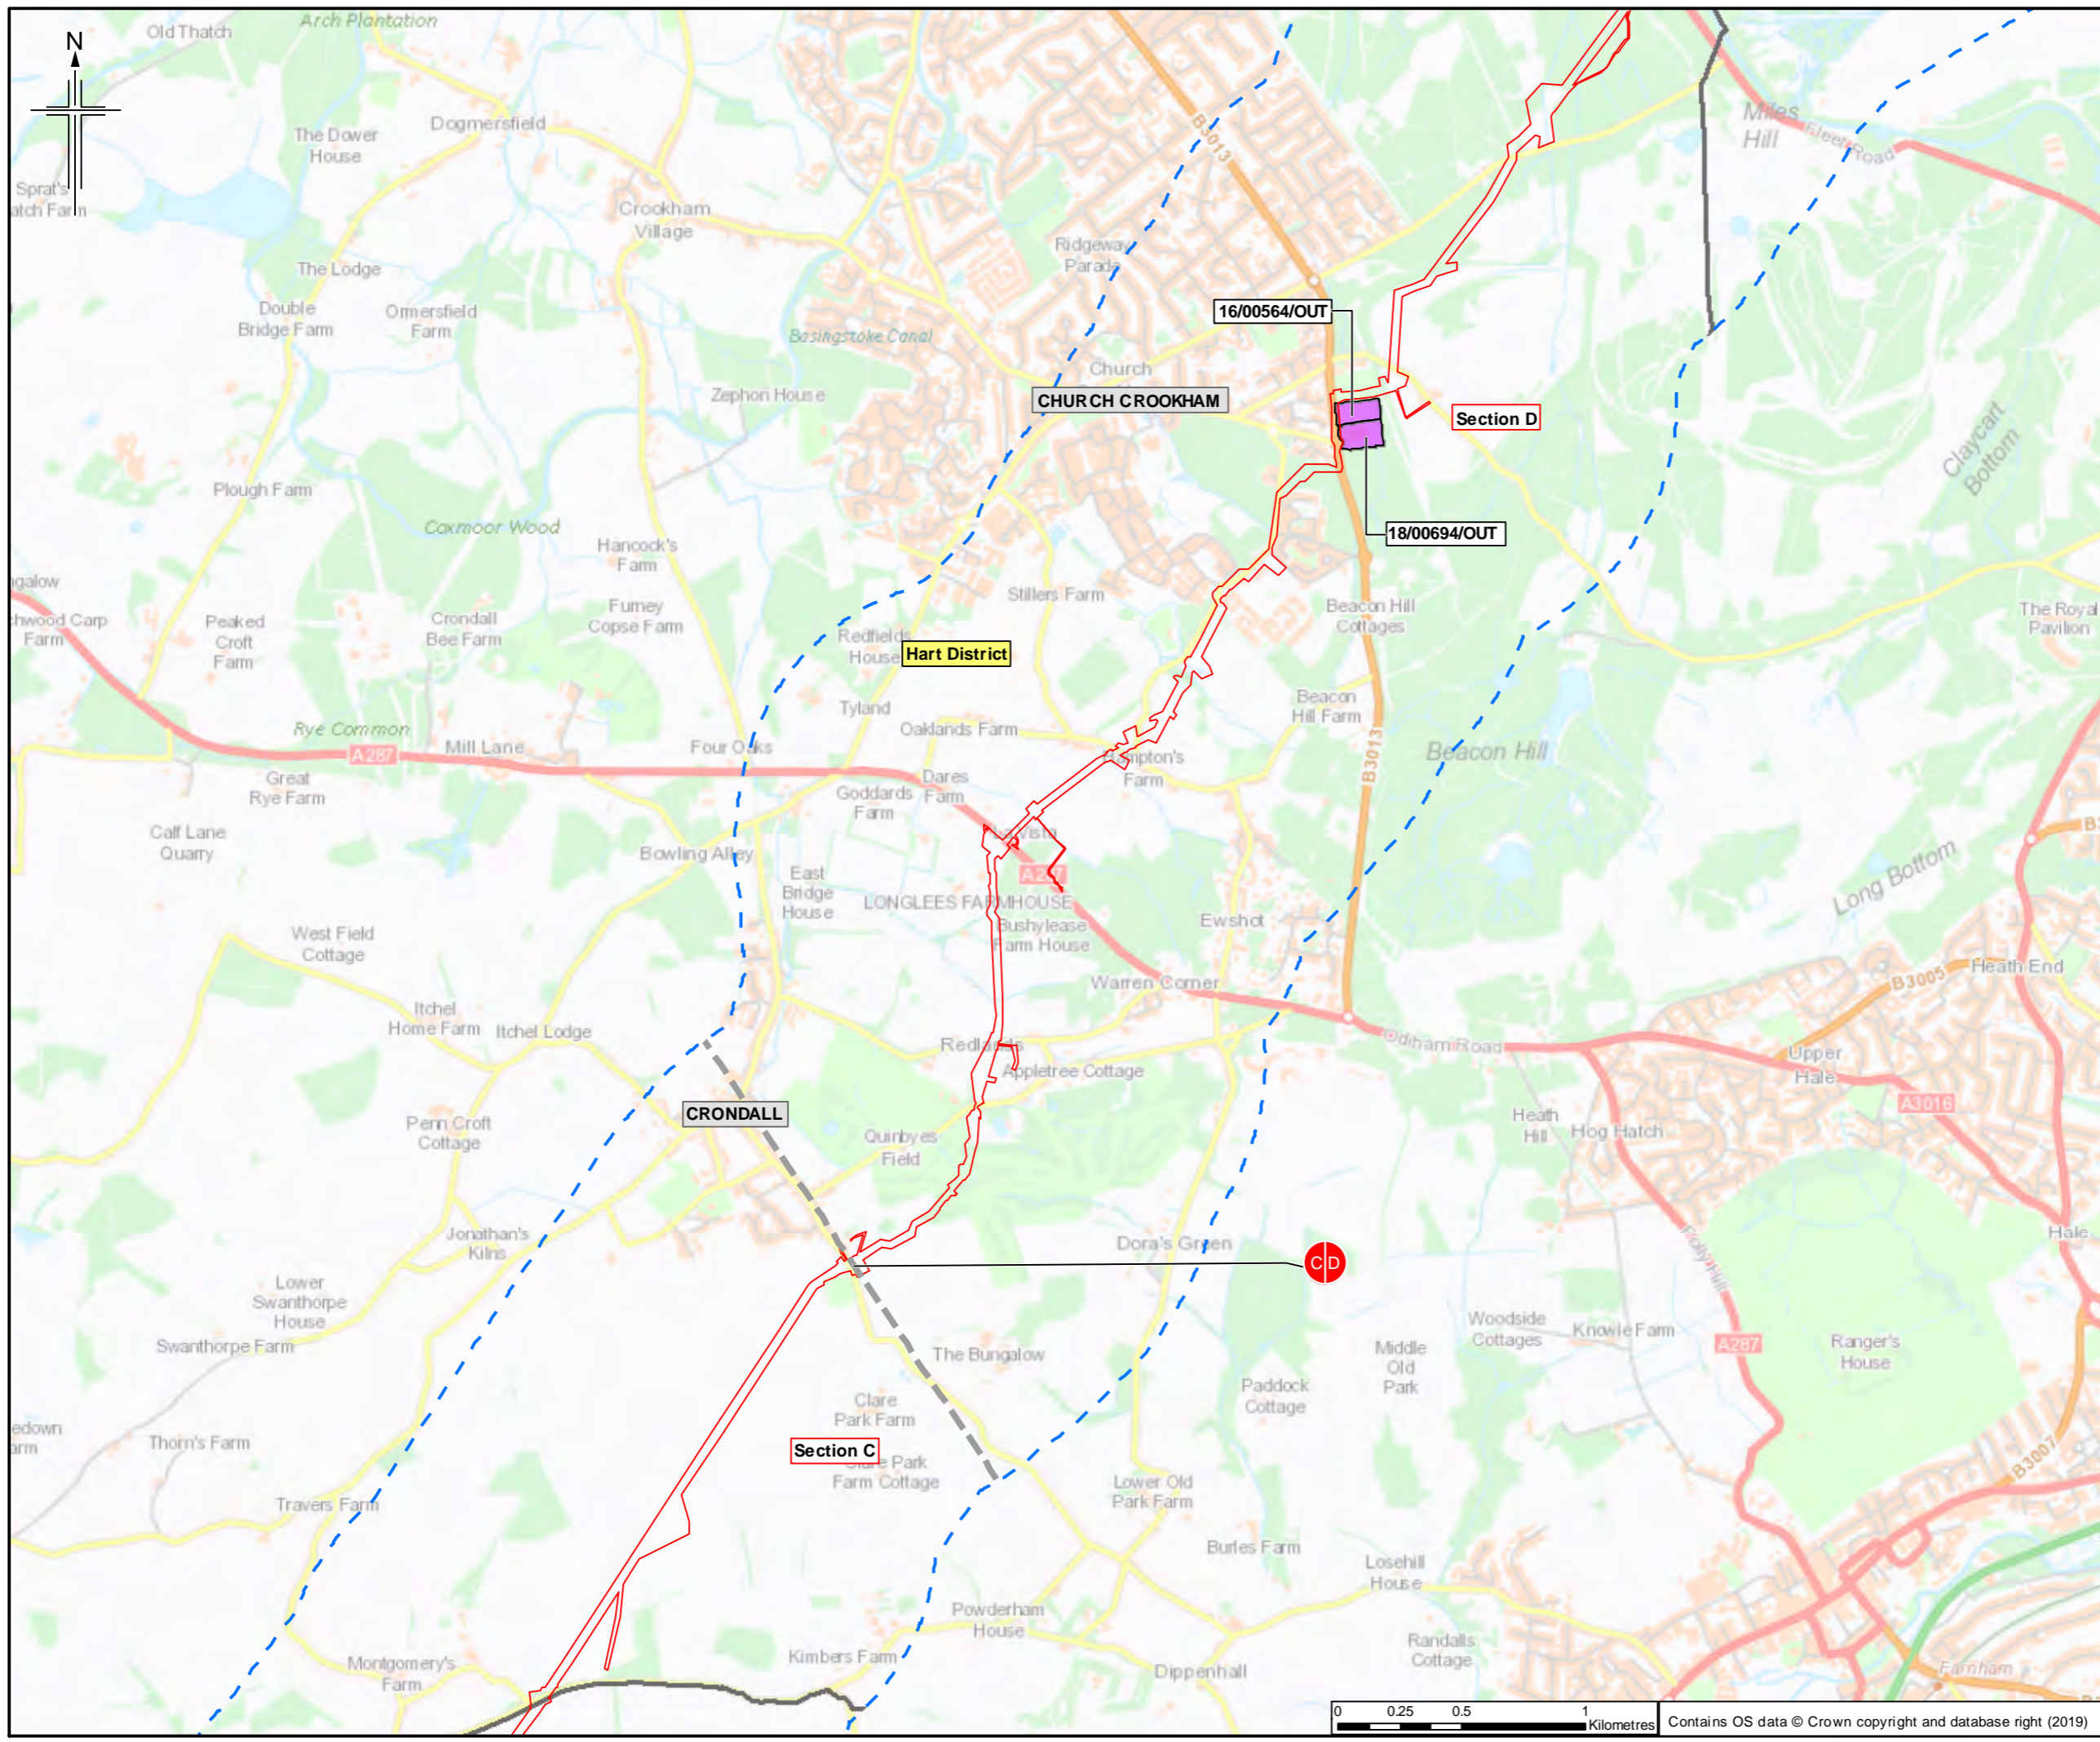

- Legend**
- Order Limits
  - Order Limits 1km buffer
  - Section break
  - Section break
  - Major Planning Applications
  - Other DCOs and Significant Developments
  - Local Planning Authority Boundary

Sheet displays parts of Section C and Section D

Rev.	Rev. Date	Purpose of revision	Orig'Dwn	Checked	Rev'd	Apprv'd
0	26/03/2019	For Issue	HM	NS	DJ	SH




Client  
Esso Petroleum Company, Limited  
Ermyn House,  
Ermyn Way,  
Leatherhead,  
Surrey,  
KT22 8UX





Drawing title  
**ENVIRONMENTAL STATEMENT  
SHORT LIST OF OTHER  
DEVELOPMENTS  
APFP Reg. (2009) 5(2)(o)**

Drawing Status	For Issue
Scale	1:25,000 @ A3 DO NOT SCALE
Jacobs No.	B2325300
ProjectWise No.	B2325300-JAC-000-ENV-DRG-001608
Drawing number	Figure 15.1 Sheet 8 of 14
Rev	0

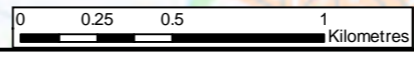

Contains OS data © Crown copyright and database right (2019)

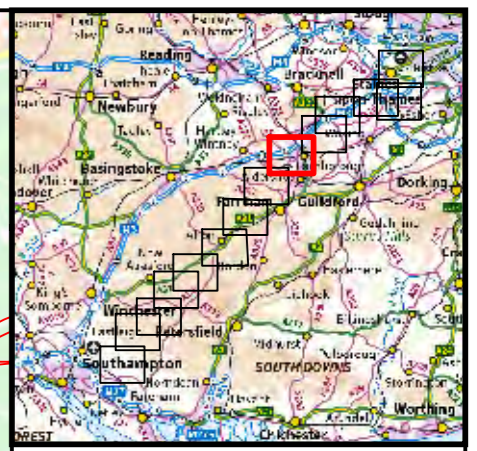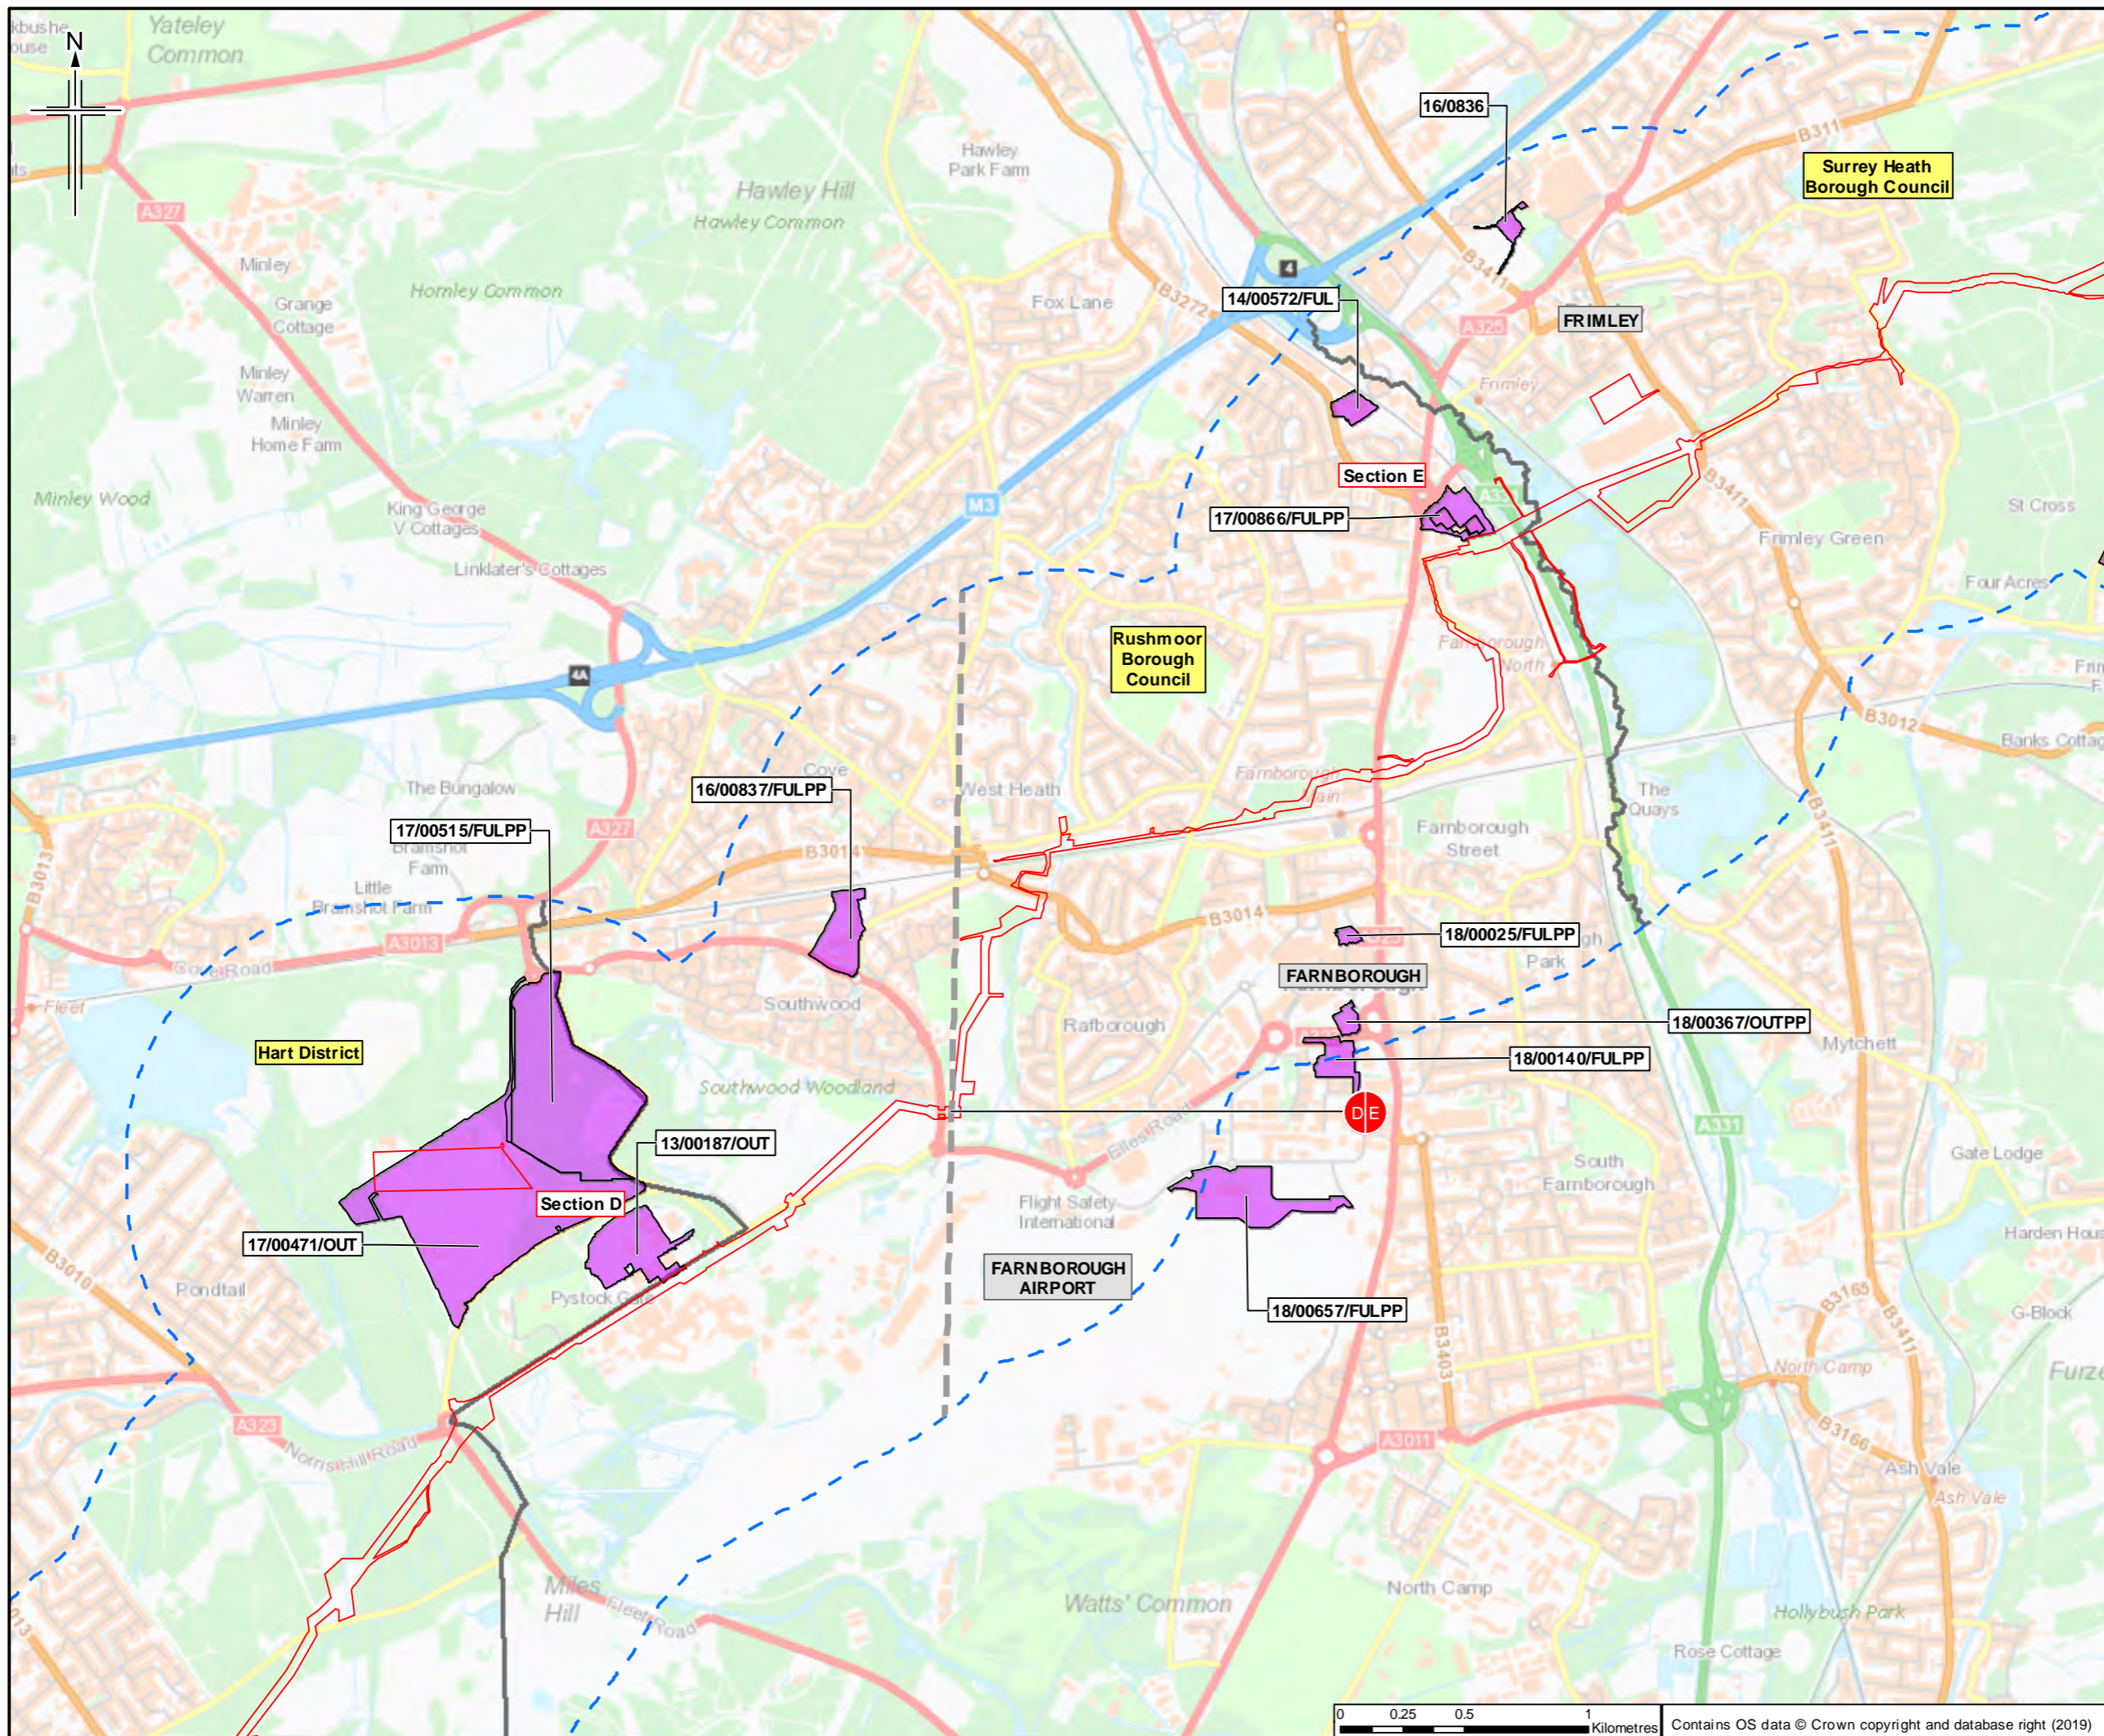

- Legend**
- Order Limits
  - Order Limits 1km buffer
  - Section break
  - Section break
  - Major Planning Applications
  - Other DCOs and Significant Developments
  - Local Planning Authority Boundary

Sheet displays parts of Section D and Section E

Rev.	Rev. Date	Purpose of revision	Orig'Dwn	Checked	Rev'd	Apprv'd
0	26/03/2019	For Issue	HM	NS	DJ	SH





Client  
Esso Petroleum Company, Limited  
Ermyn House,  
Ermyn Way,  
Leatherhead,  
Surrey,  
KT22 8UX



Drawing title  
**ENVIRONMENTAL STATEMENT  
SHORT LIST OF OTHER  
DEVELOPMENTS  
APFP Reg. (2009) 5(2)(o)**

Drawing Status	For Issue
Scale	1:25,000 @ A3 DO NOT SCALE
Jacobs No.	B2325300
ProjectWise No.	B2325300-JAC-000-ENV-DRG-001608
Drawing number	Figure 15.1 Sheet 9 of 14
Rev	0

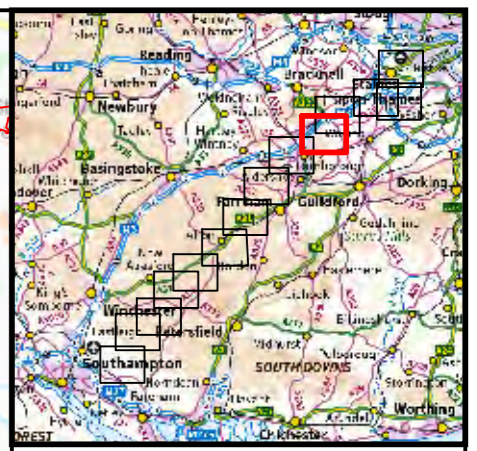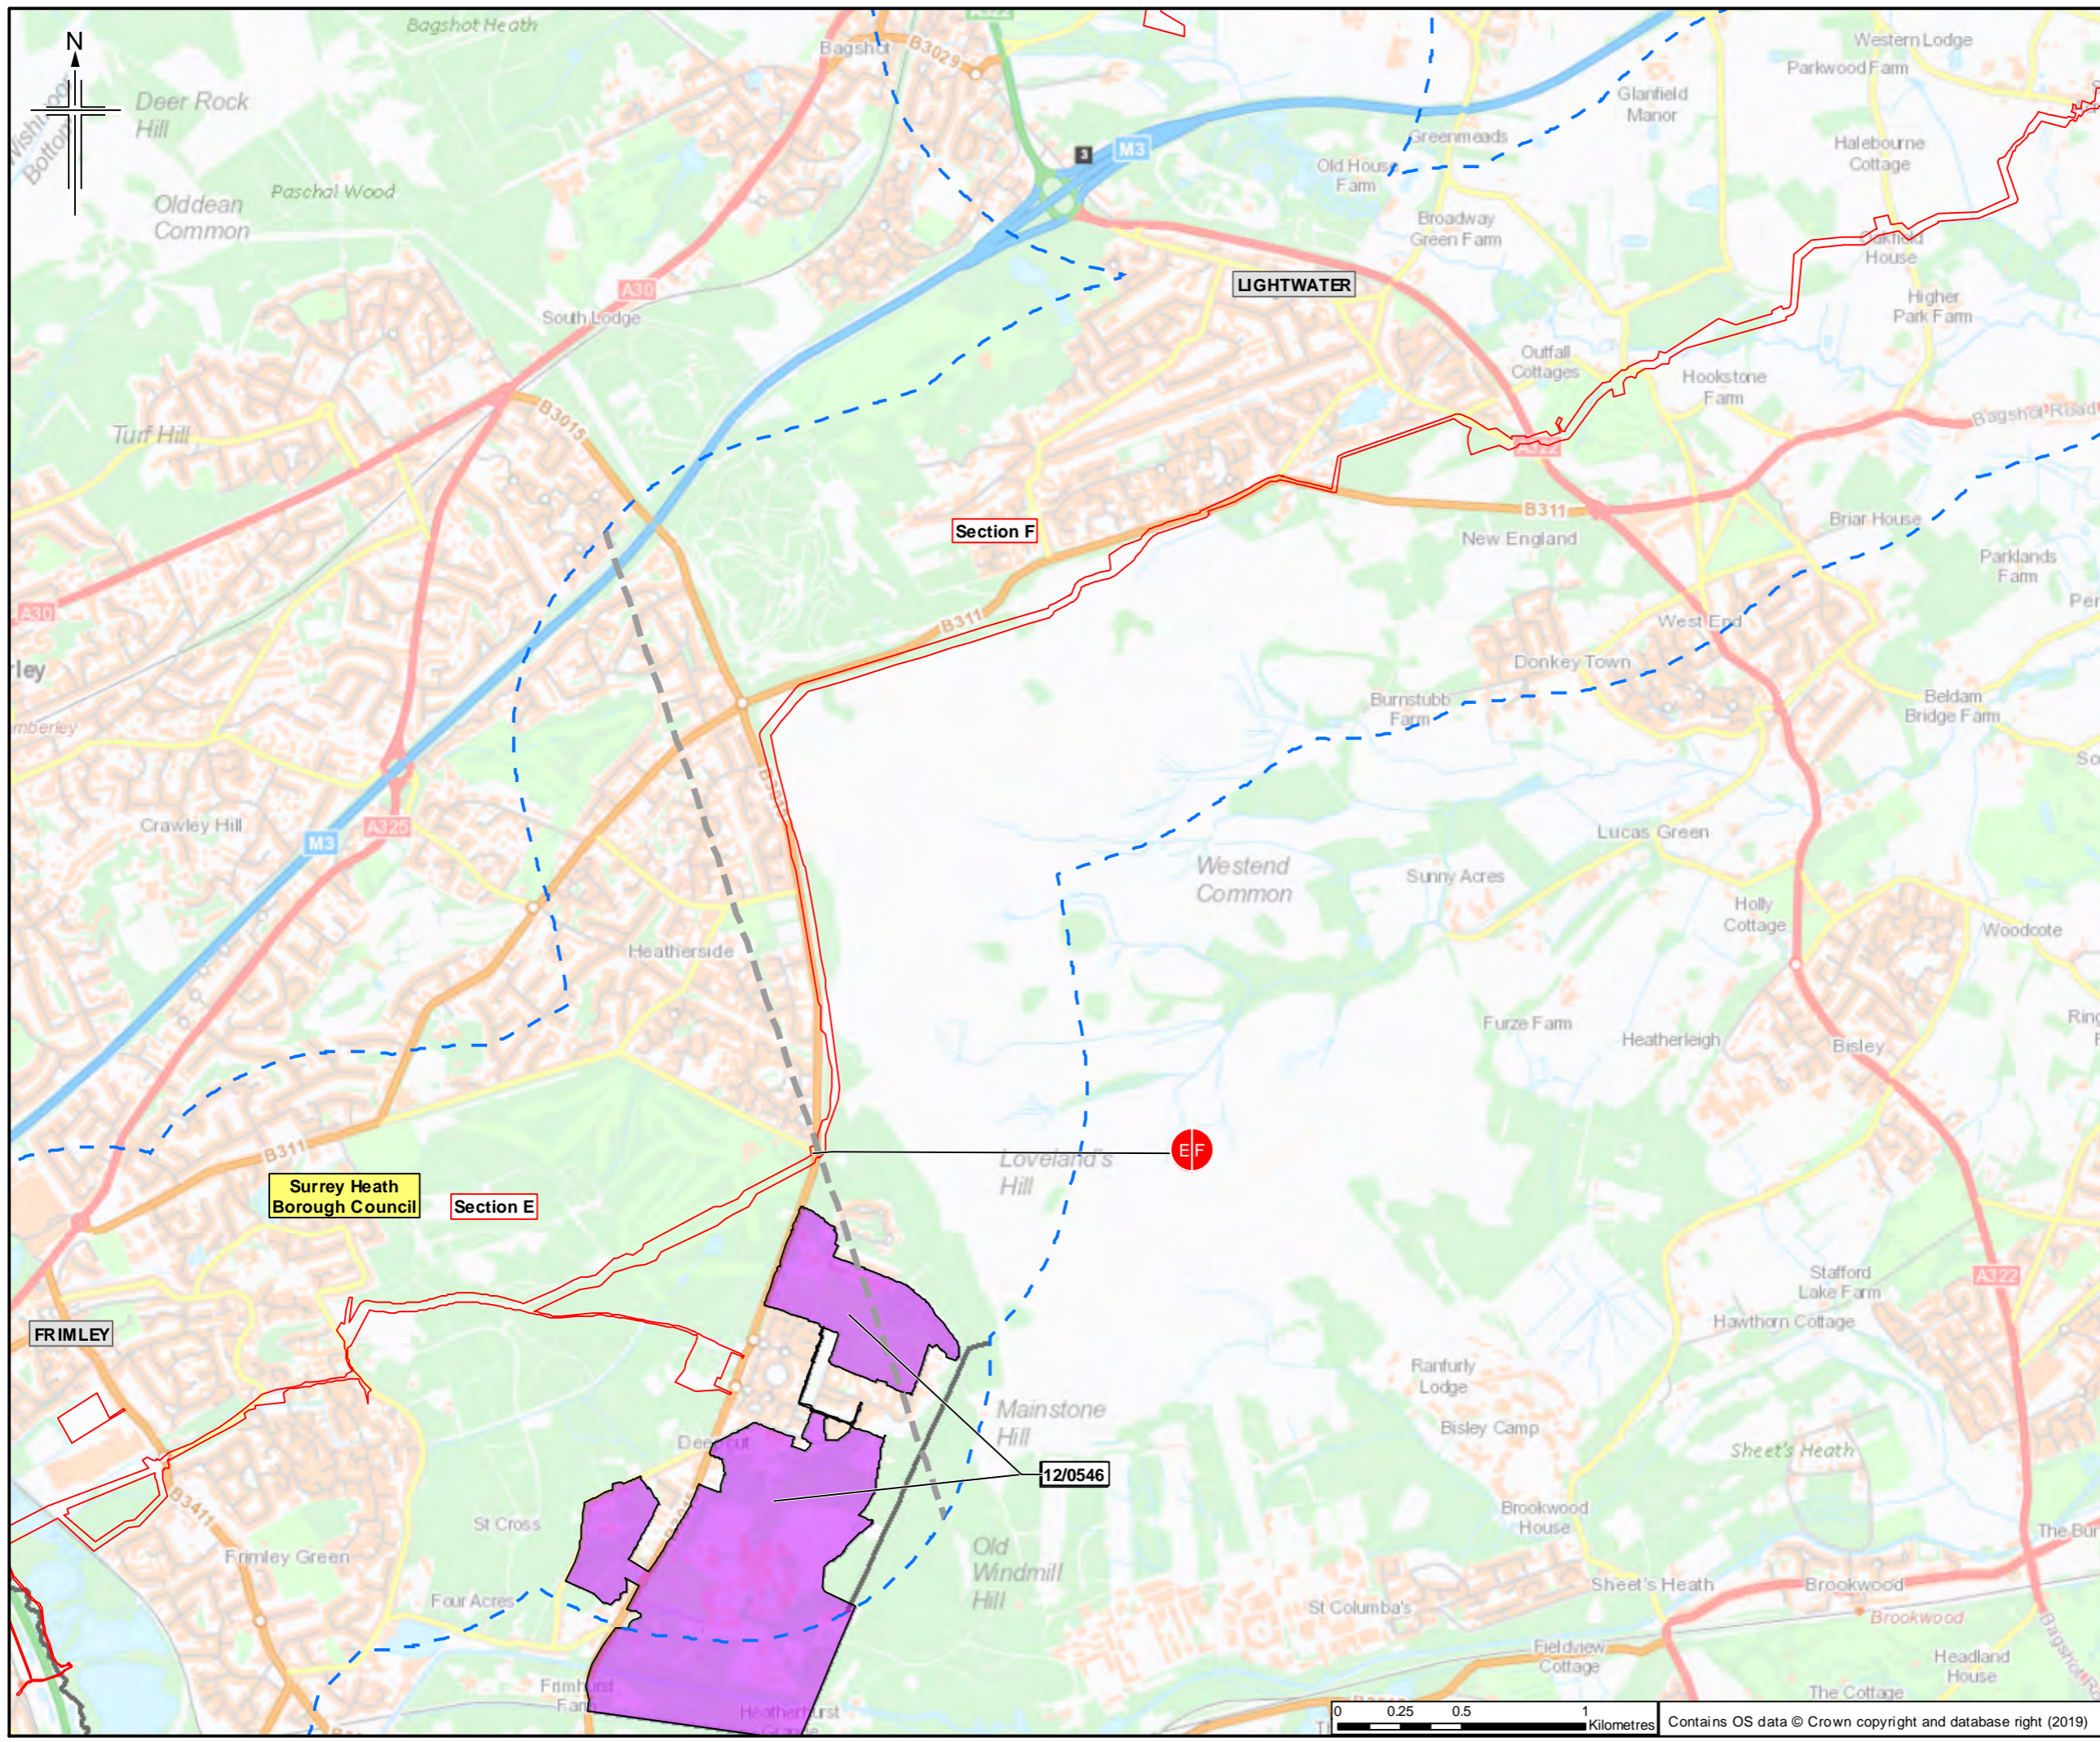

- Legend**
- Order Limits
  - Order Limits 1km buffer
  - Section break
  - Section break
  - Major Planning Applications
  - Other DCOs and Significant Developments
  - Local Planning Authority Boundary

Sheet displays parts of Section E and Section F

0	26/03/2019	For Issue	HM	NS	DJ	SH
Rev.	Rev. Date	Purpose of revision	Orig/Dwn	Checked	Rev'd	Apprv'd



**JACOBS**  
 1180 Eastlake Road, Wokingham, Wokingham, RG40 3TU, UK  
 Tel: +44 (0)135 945 7000 Fax: +44(0)135 945 7001  
 www.jacobs.com

**Client**  
 Esso Petroleum Company, Limited  
 Ermyn House,  
 Ermyn Way,  
 Leatherhead,  
 Surrey,  
 KT22 8UX

**Project**  
 Southampton to London Pipeline Project

**Drawing title**  
 ENVIRONMENTAL STATEMENT  
 SHORT LIST OF OTHER  
 DEVELOPMENTS  
 APFP Reg. (2009) 5(2)(o)

Drawing Status	For Issue
Scale	1:25,000 @ A3 DO NOT SCALE
Jacobs No.	B2325300
ProjectWise No.	B2325300-JAC-000-ENV-DRG-001608
Drawing number	Figure 15.1 Sheet 10 of 14
Rev	0

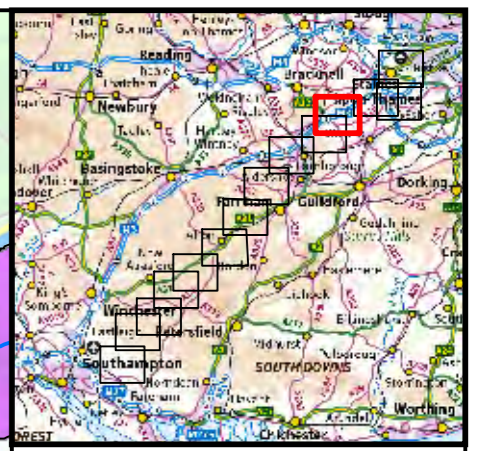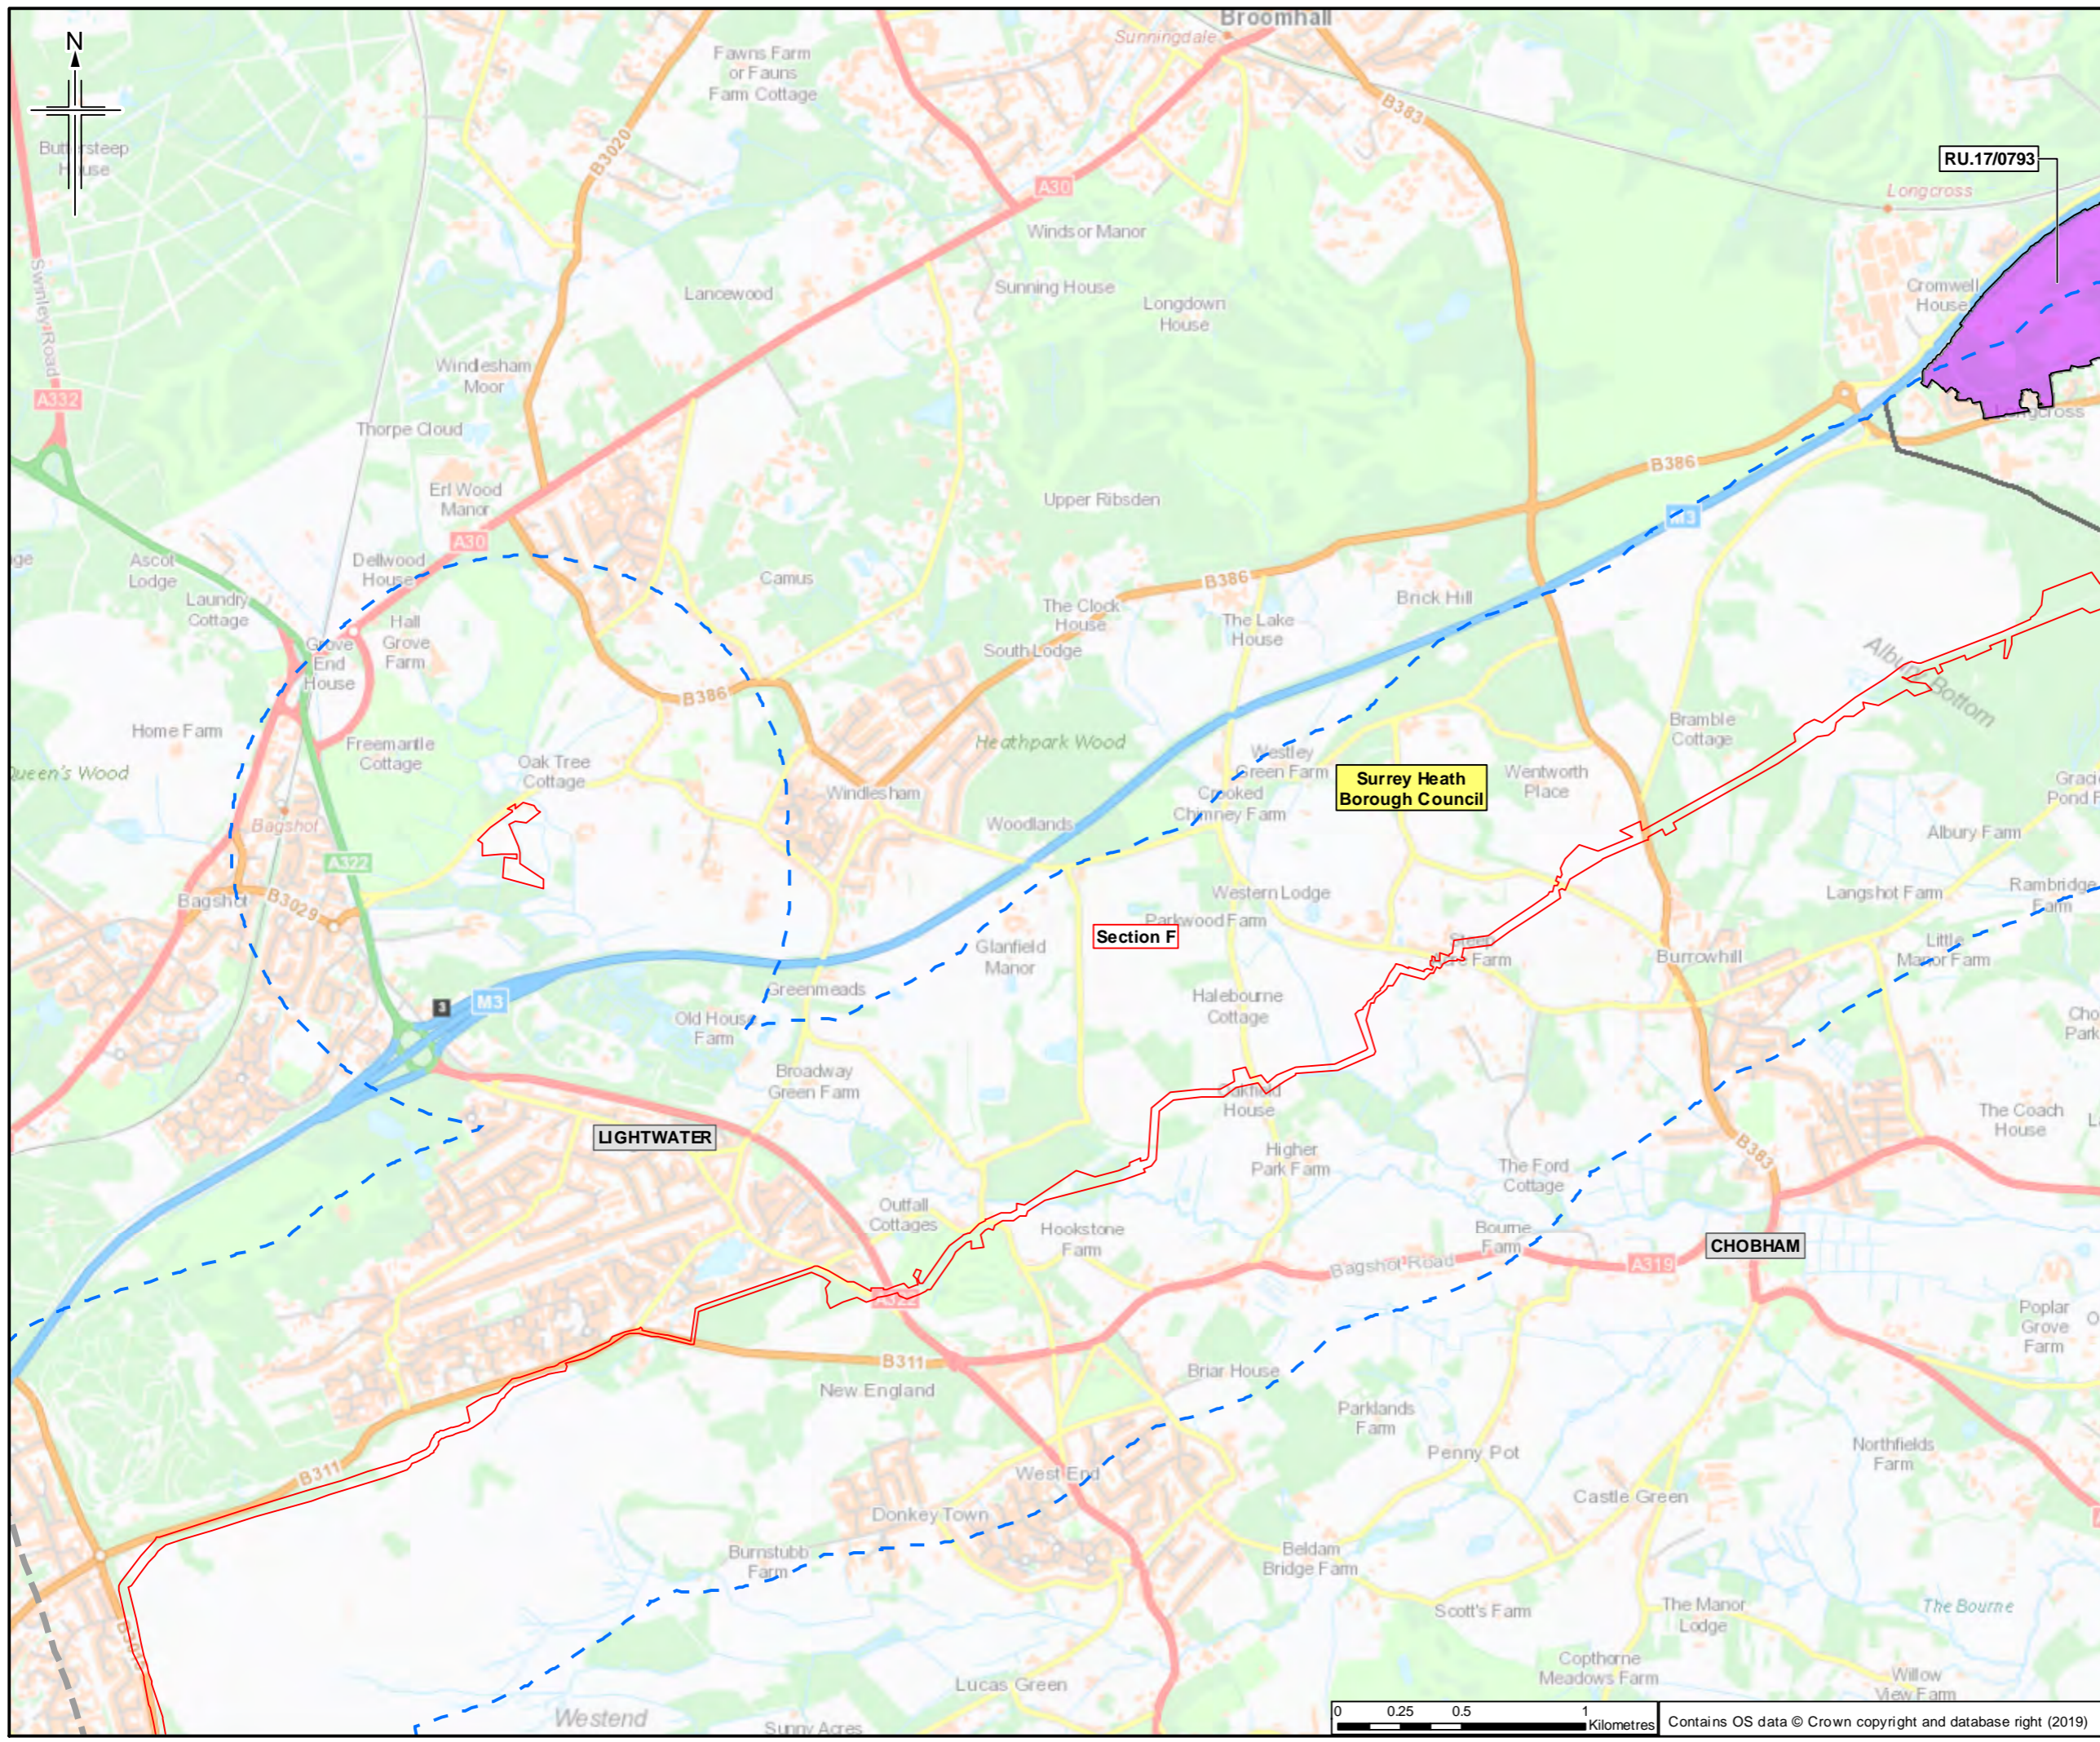

- Legend**
- Order Limits
  - Order Limits 1km buffer
  - Section break
  - Section break
  - Major Planning Applications
  - Other DCOs and Significant Developments
  - Local Planning Authority Boundary

Sheet displays part of Section F

Rev.	Rev. Date	Purpose of revision	Orig'Dwn	Checked	Rev'd	Apprv'd
0	26/03/2019	For Issue	HM	NS	DJ	SH


**JACOBS**  
 1180 Eastlake Road, Wokingham, Wokingham RG40 3DU, UK  
 Tel: +44 (0) 18 45 70 00 Fax: +44 (0) 18 45 70 01  
 www.jacobs.com

Client  
 Esso Petroleum Company, Limited  
 Ermyn House,  
 Ermyn Way,  
 Leatherhead,  
 Surrey,  
 KT22 8UX



Project  
**Southampton to London Pipeline Project**

Drawing title  
**ENVIRONMENTAL STATEMENT  
 SHORT LIST OF OTHER  
 DEVELOPMENTS  
 APFP Reg. (2009) 5(2)(o)**

Drawing Status	For Issue
Scale	1:25,000 @ A3 DO NOT SCALE
Jacobs No.	B2325300
ProjectWise No.	B2325300-JAC-000-ENV-DRG-001608
Drawing number	Figure 15.1 Sheet 11 of 14
Rev	0

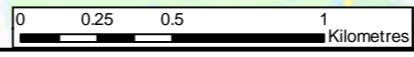

Contains OS data © Crown copyright and database right (2019)

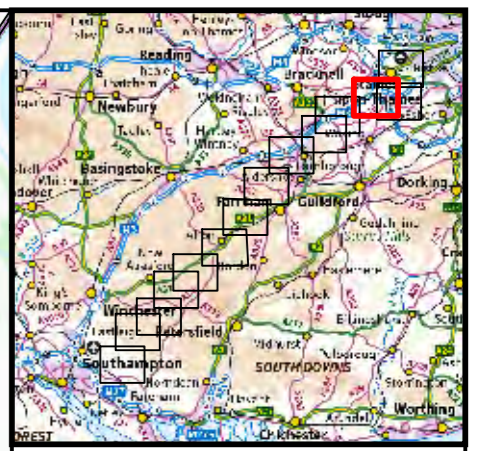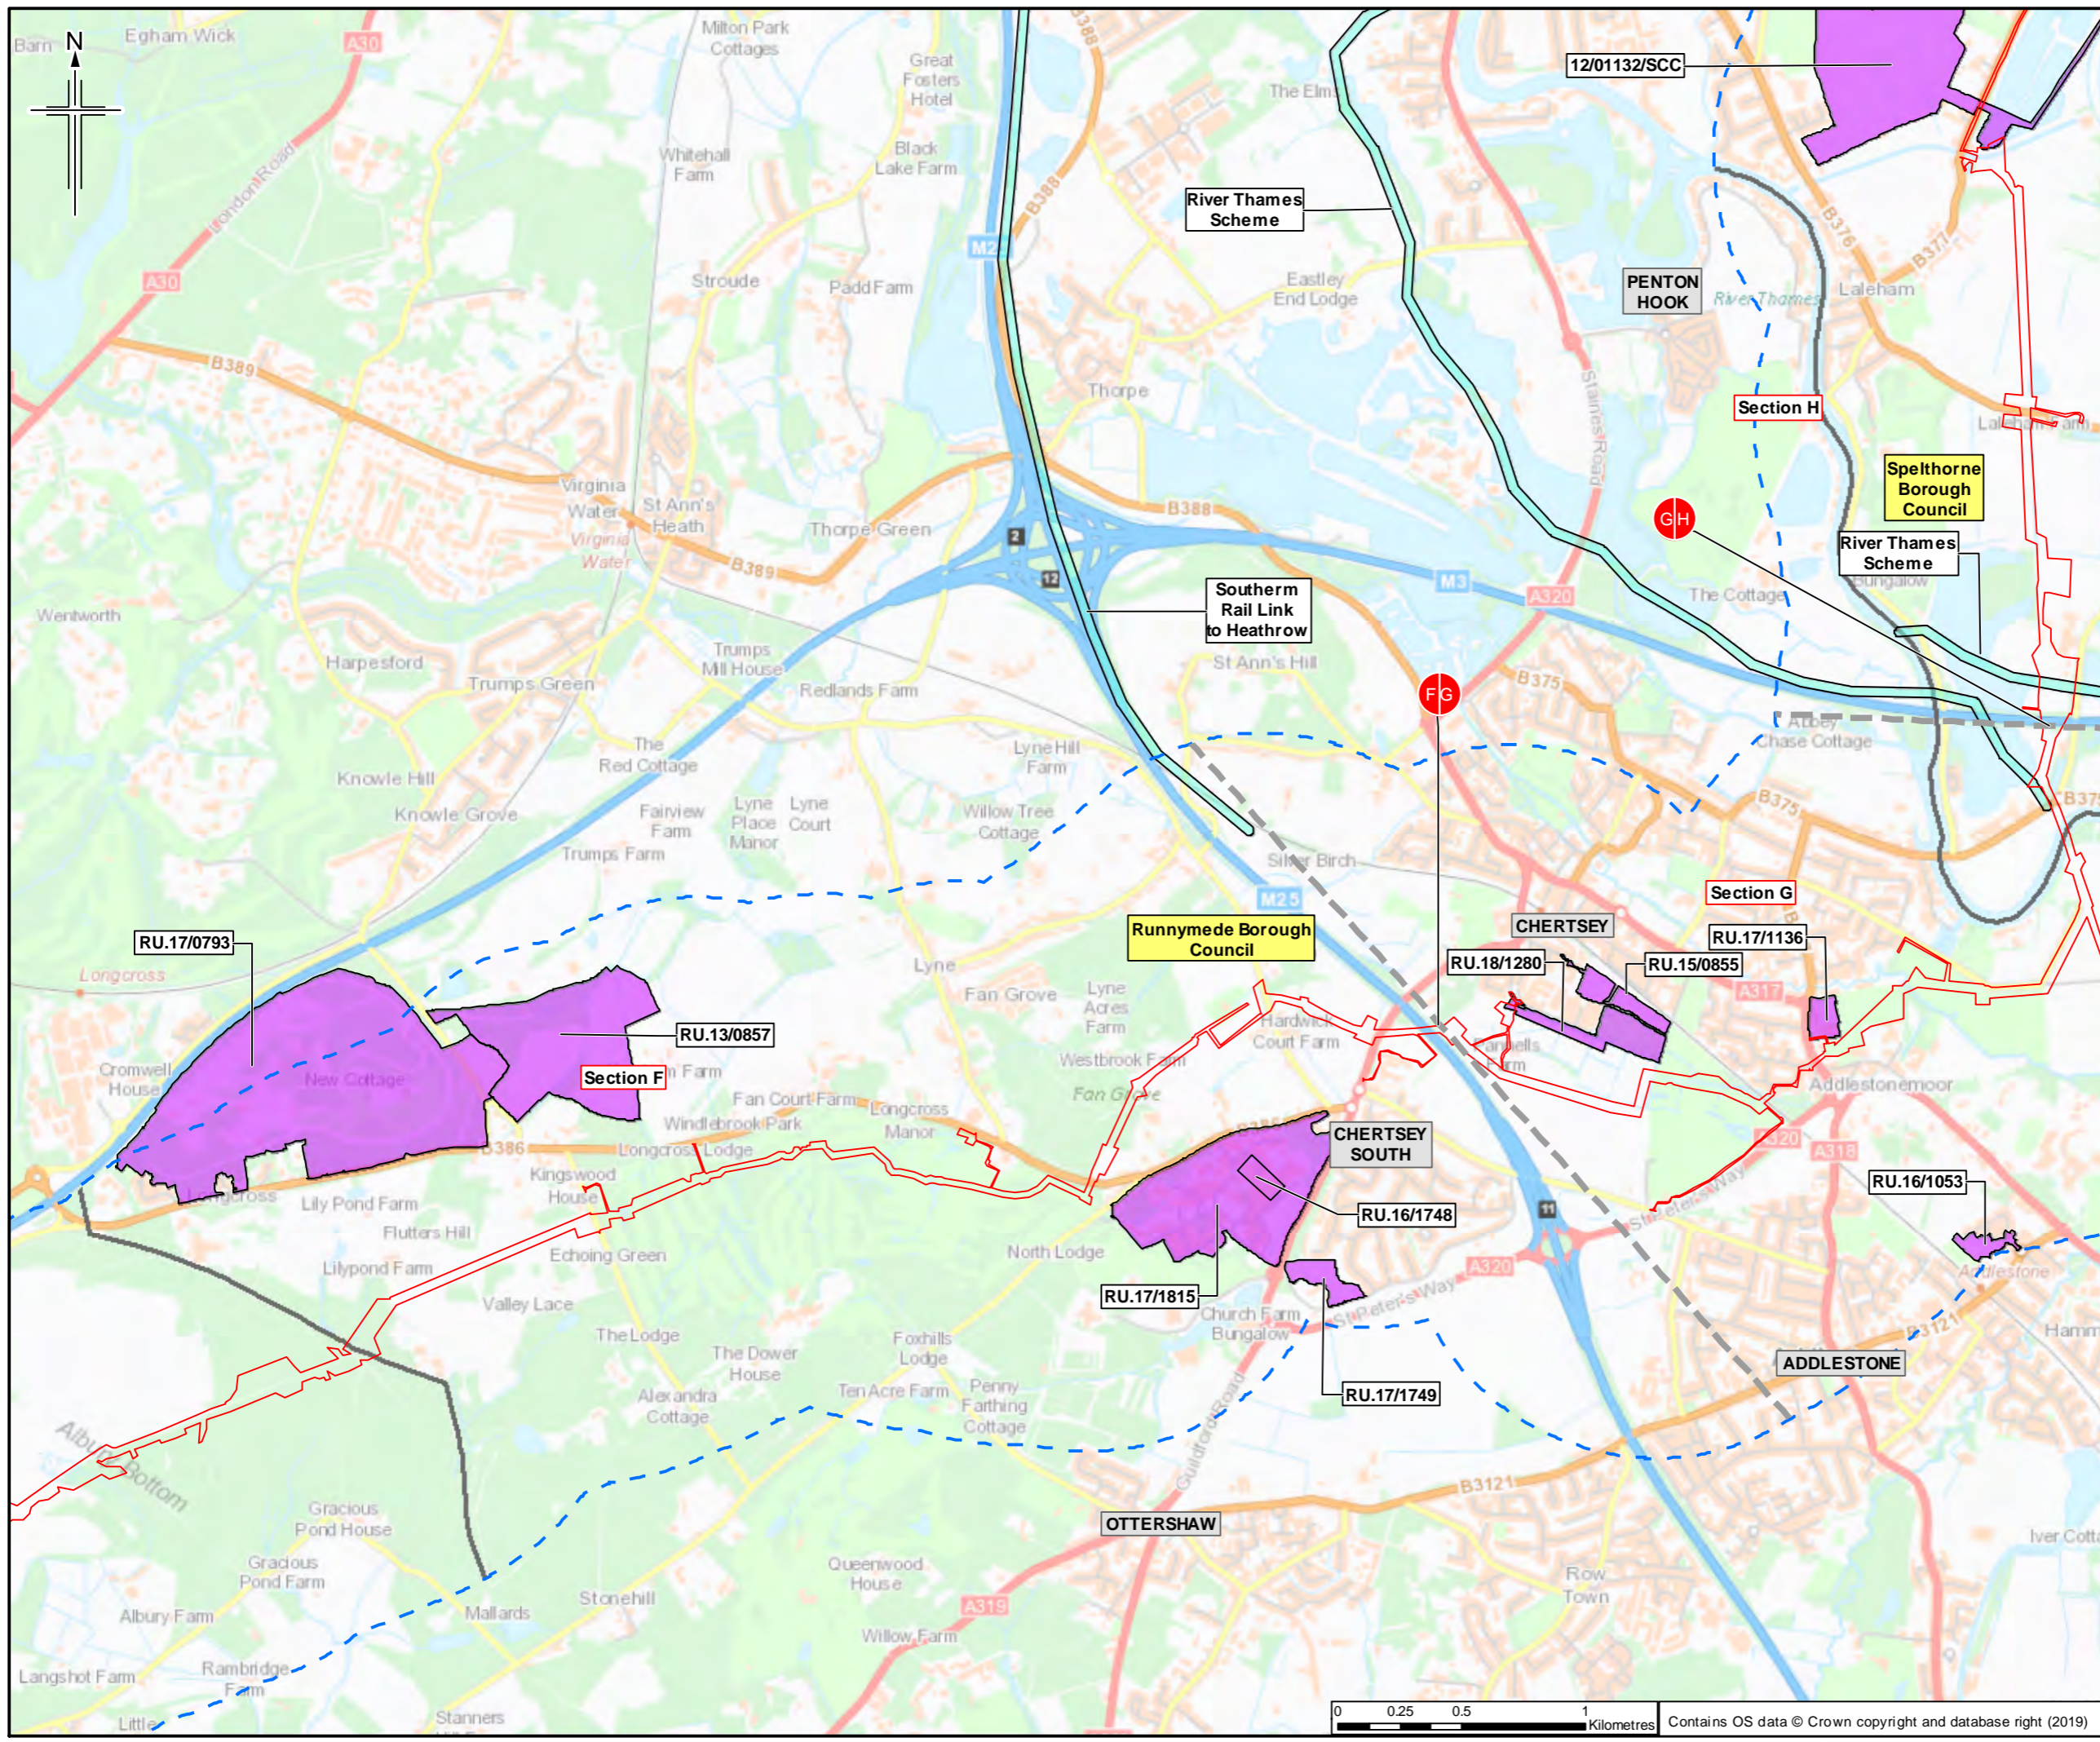

- Legend**
- Order Limits
  - Order Limits 1km buffer
  - Section break
  - Section break
  - Major Planning Applications
  - Other DCOs and Significant Developments
  - Local Planning Authority Boundary

Sheet displays parts of Section F, Section G and Section H

0	26/03/2019	For Issue	HM	NS	DJ	SH
Rev.	Rev. Date	Purpose of revision	OrigDwn	Checked	Rev'd	Apprv'd
Author						
<b>JACOBS</b>						
1180 Eastlake Road, Wokingham, Wokingham, RG41 0TU, UK Tel: +44 (0)118 946 7000 Fax: +44(0)118 946 7001 www.jacobs.com						



Client  
Esso Petroleum Company, Limited  
Ermyn House,  
Ermyn Way,  
Leatherhead,  
Surrey,  
KT22 8UX

Project  
**Esso** Southampton to London Pipeline Project

Drawing title  
**ENVIRONMENTAL STATEMENT  
SHORT LIST OF OTHER  
DEVELOPMENTS  
APFP Reg. (2009) 5(2)(o)**

Drawing Status	For Issue	
Scale	1:25,000 @ A3	DO NOT SCALE
Jacobs No.	B2325300	
ProjectWise No.	B2325300-JAC-000-ENV-DRG-001608	
Drawing number	Figure 15.1 Sheet 12 of 14	Rev 0



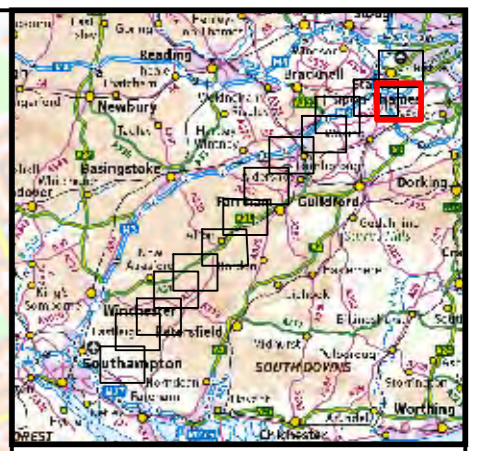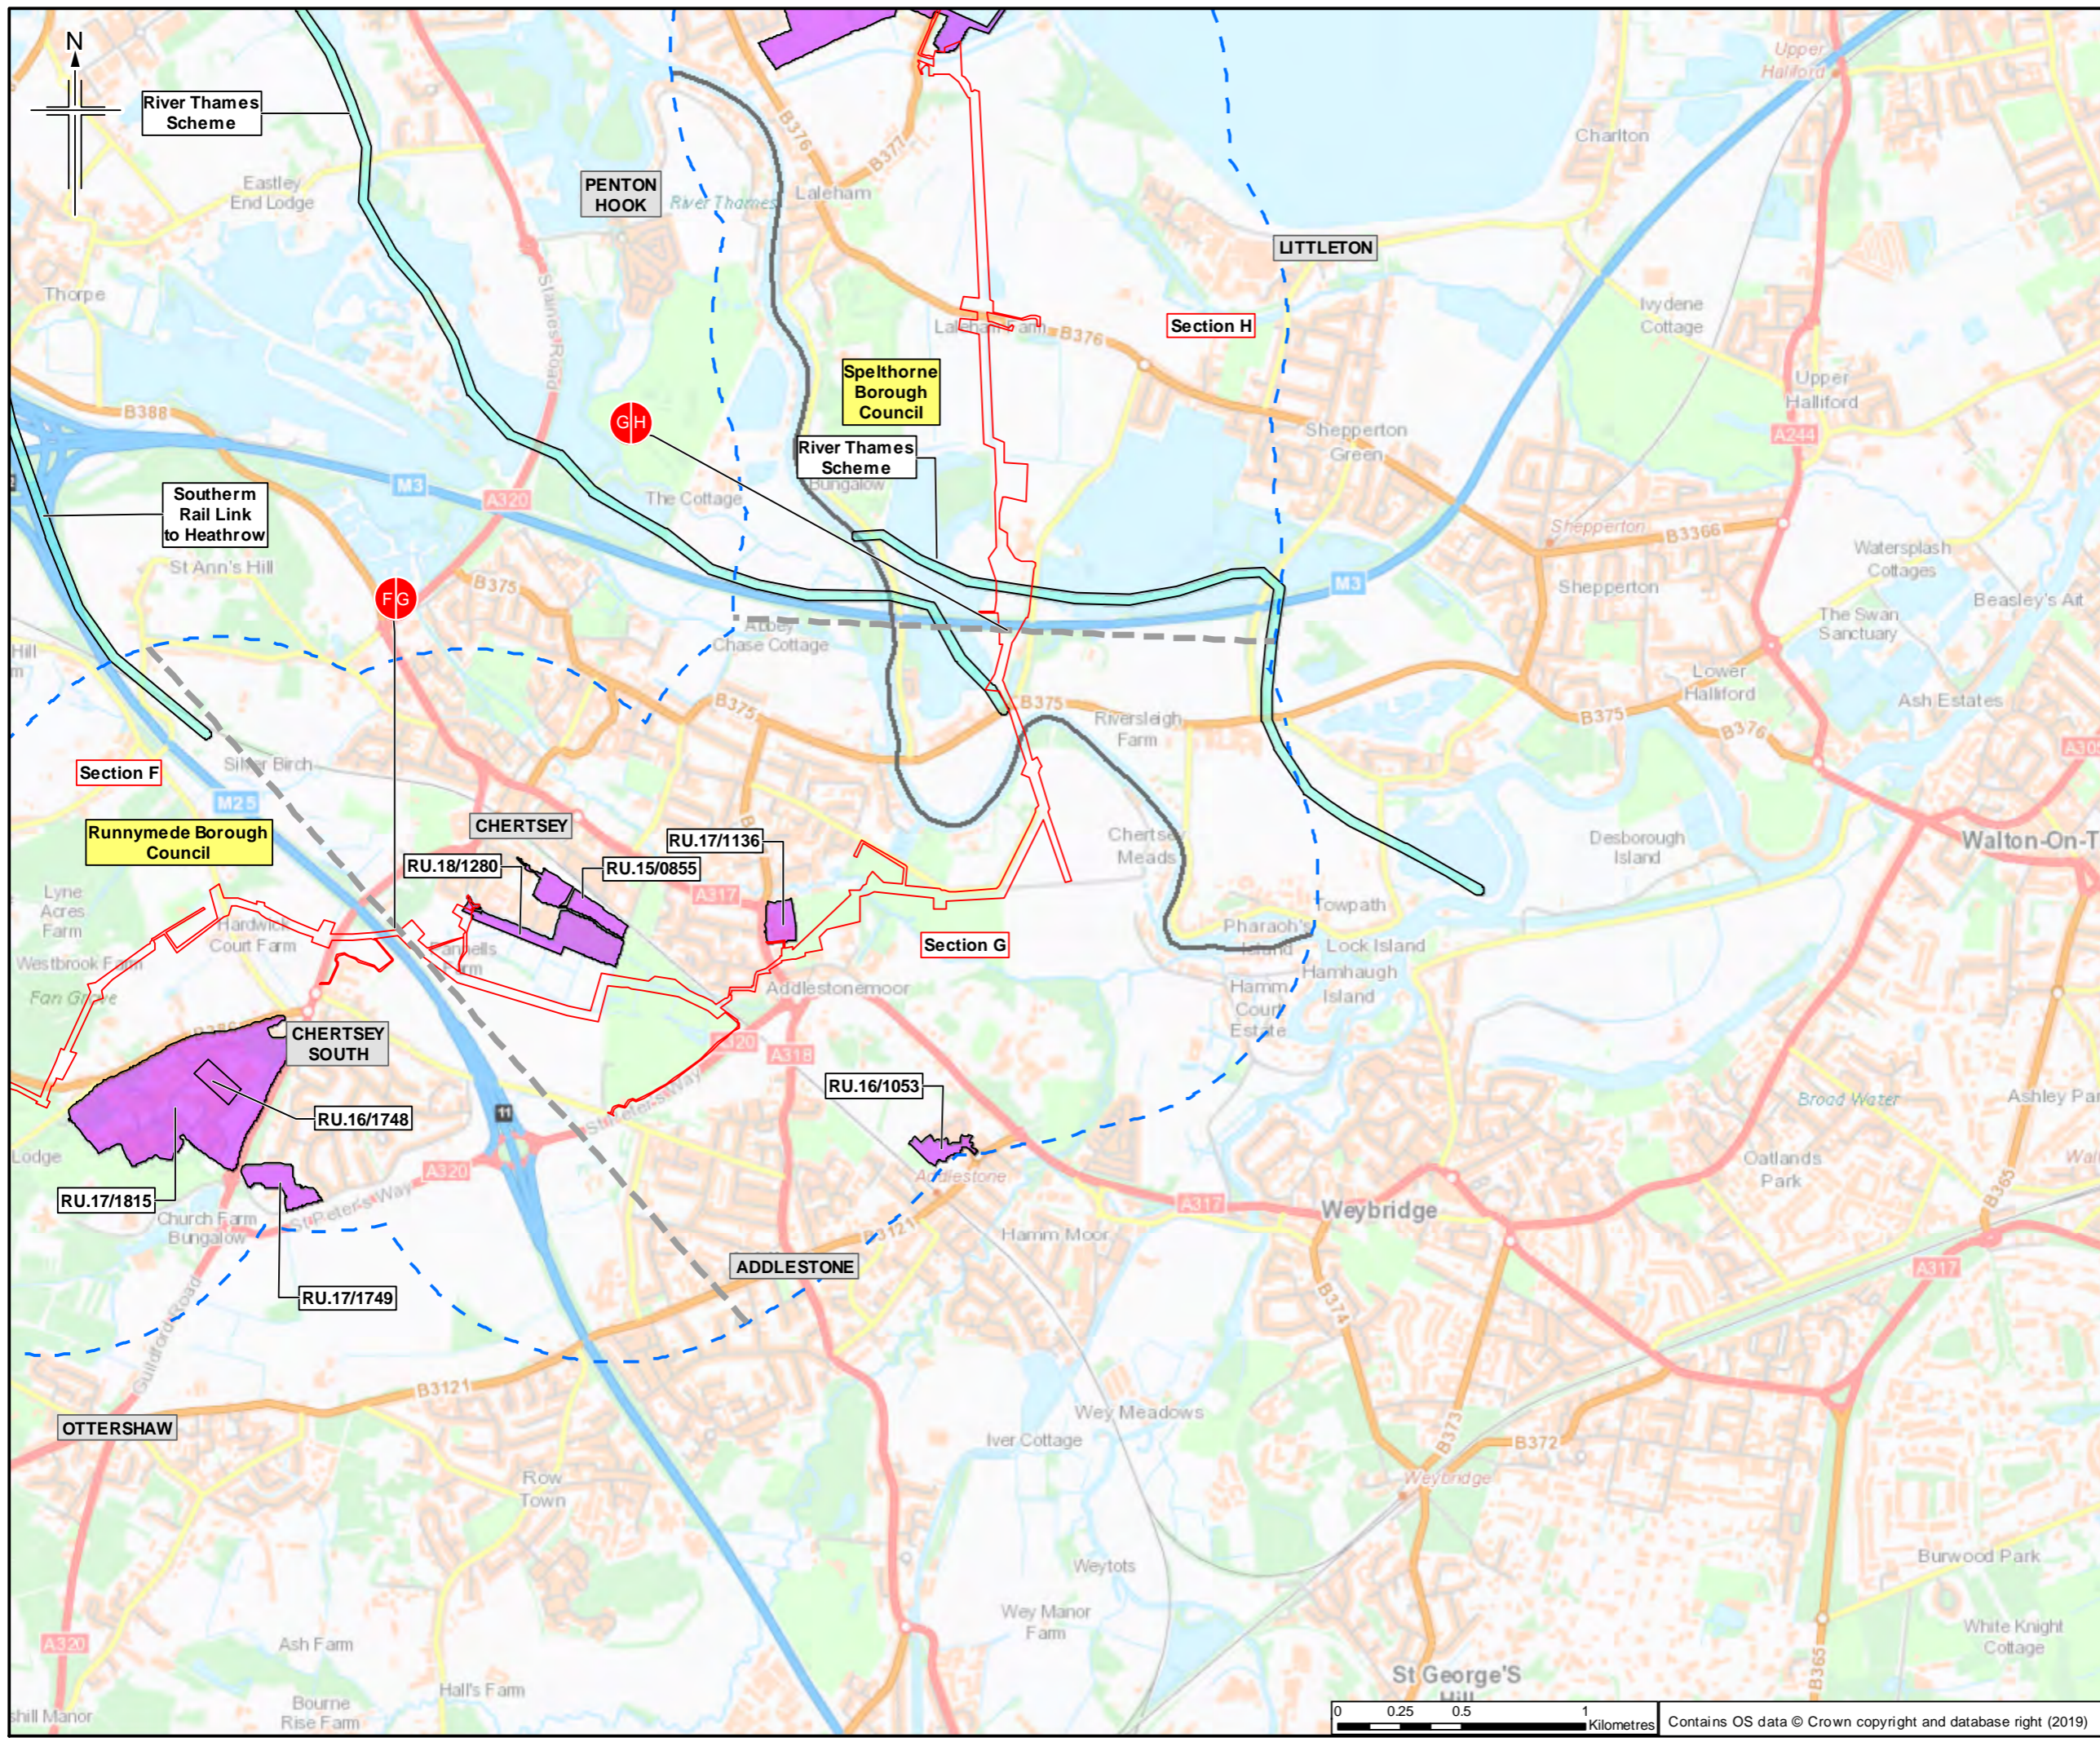


- Legend**
- Order Limits
  - Order Limits 1km buffer
  - Section break
  - Section break
  - Major Planning Applications
  - Other DCOs and Significant Developments
  - Local Planning Authority Boundary

Sheet displays parts of Section F, Section G and Section H

0	26/03/2019	For Issue	HM	NS	DJ	SH
Rev.	Rev. Date	Purpose of revision	OrigDwn	Checked	Rev'd	Apprv'd




Client  
Esso Petroleum Company, Limited  
Ermyn House,  
Ermyn Way,  
Leatherhead,  
Surrey,  
KT22 8UX

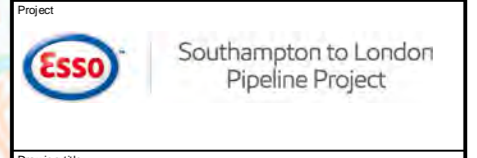



Drawing title  
**ENVIRONMENTAL STATEMENT  
SHORT LIST OF OTHER  
DEVELOPMENTS  
APFP Reg. (2009) 5(2)(o)**

Drawing Status	For Issue	
Scale	1:25,000 @ A3	DO NOT SCALE
Jacobs No.	B2325300	
ProjectWise No.	B2325300-JAC-000-ENV-DRG-001608	
Drawing number	Figure 15.1 Sheet 13 of 14	Rev 0

This drawing is not to be used in whole or part other than for the intended purpose and project as defined on this drawing. Refer to the contract for full terms and conditions.

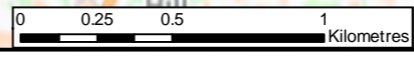

Contains OS data © Crown copyright and database right (2019)

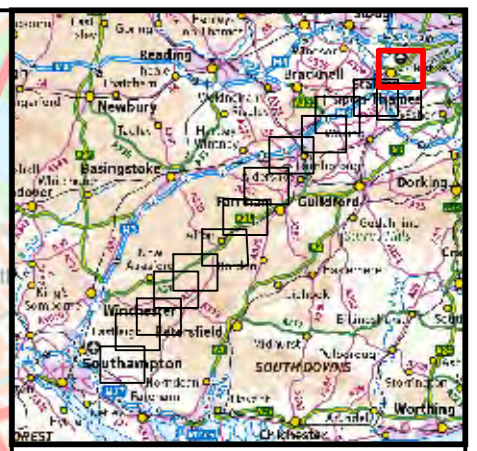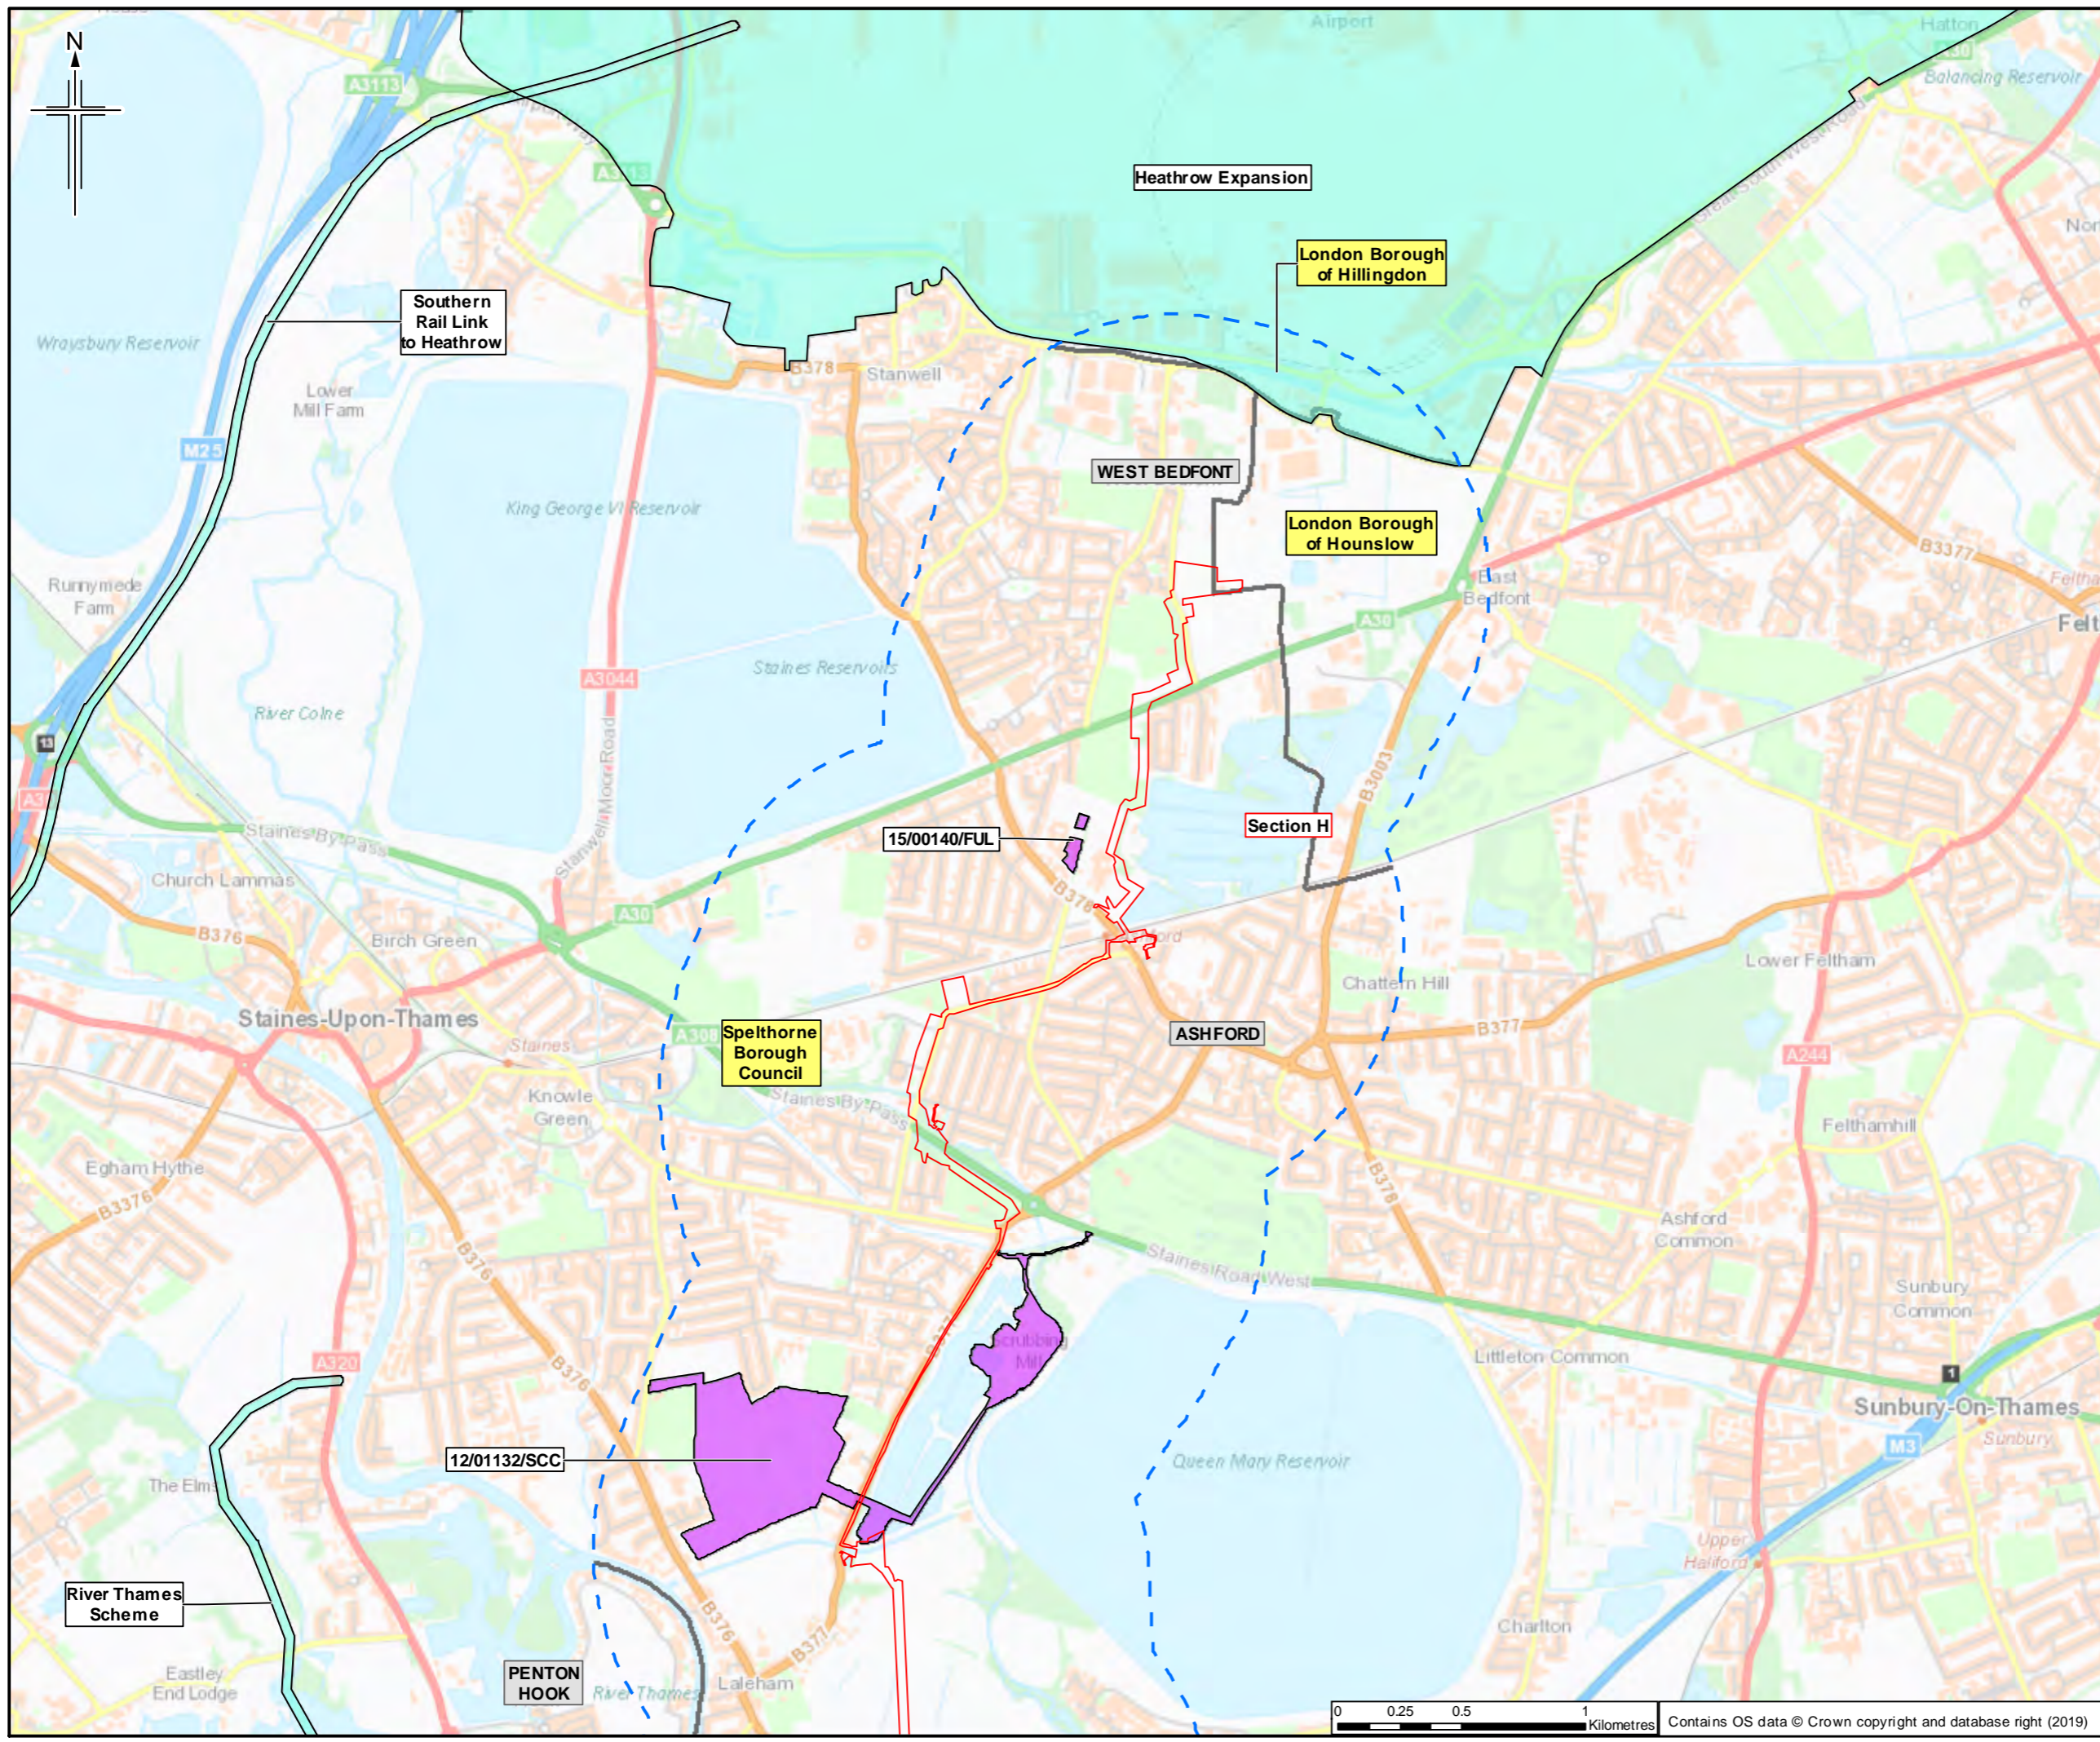


- Legend**
- Order Limits
  - Order Limits 1km buffer
  - Section break
  - Section break
  - Major Planning Applications
  - Other DCOs and Significant Developments
  - Local Planning Authority Boundary

Sheet displays part of Section H


0	26/03/2019	For Issue	HM	NS	DJ	SH
Rev.	Rev. Date	Purpose of revision	OrigDwn	Checked	Rev'd	Apprv'd

Client  
Esso Petroleum Company, Limited  
Ermyn House,  
Ermyn Way,  
Leatherhead,  
Surrey,  
KT22 8UX

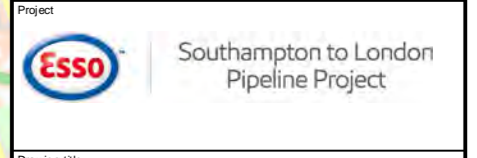

Drawing title  
**ENVIRONMENTAL STATEMENT  
SHORT LIST OF OTHER  
DEVELOPMENTS  
APFP Reg. (2009) 5(2)(o)**

Drawing Status	For Issue	
Scale	1:25,000 @ A3	DO NOT SCALE
JACOBS No.	B2325300	
ProjectWise No.	B2325300-JAC-000-ENV-DRG-001608	
Drawing number	Figure 15.1 Sheet 14 of 14	Rev 0

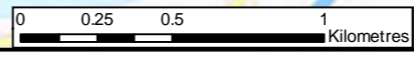

Contains OS data © Crown copyright and database right (2019)