

- Legend**
- Existing pipeline
 - Order Limits
 - Section break
 - Section break

Section A

Sheet displays part of Section A

0	18/06/2019	For Issue	WW	IW	IF	MC
Rev.	Rev. Date	Purpose of revision	Orig/Dwn	Checkd	Revd	Apprvd




Client
 Esso Petroleum Company, Limited
 Ermyn House,
 Ermyn Way,
 Leatherhead,
 Surrey,
 KT22 8UX





Drawing title
EXISTING PIPELINE WITH DCO ORDER LIMITS

Drawing Status	For Issue	
Scale	1:10,000 @ A3	DO NOT SCALE
JACOBS No.	B2325300	
Project/Wise No.	B2325300-JAC-000-PLN-DRG-000001	
Drawing number	Sheet 1 of 34	Rev 0

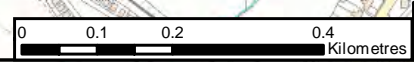

© Crown copyright and database rights (2019)
 Ordnance Survey Licence Number 0100005237

This drawing is not to be used in whole or part other than for the intended purpose and project as defined on this drawing. Refer to the contract for full terms and conditions.

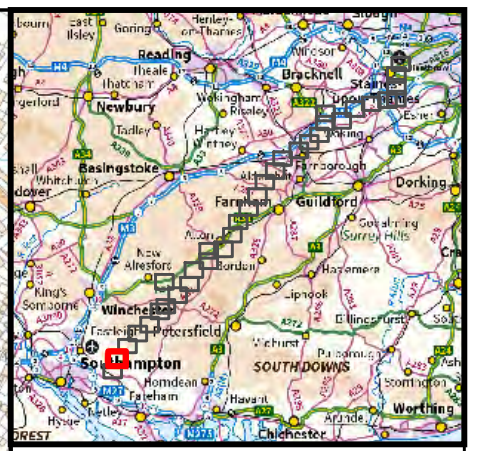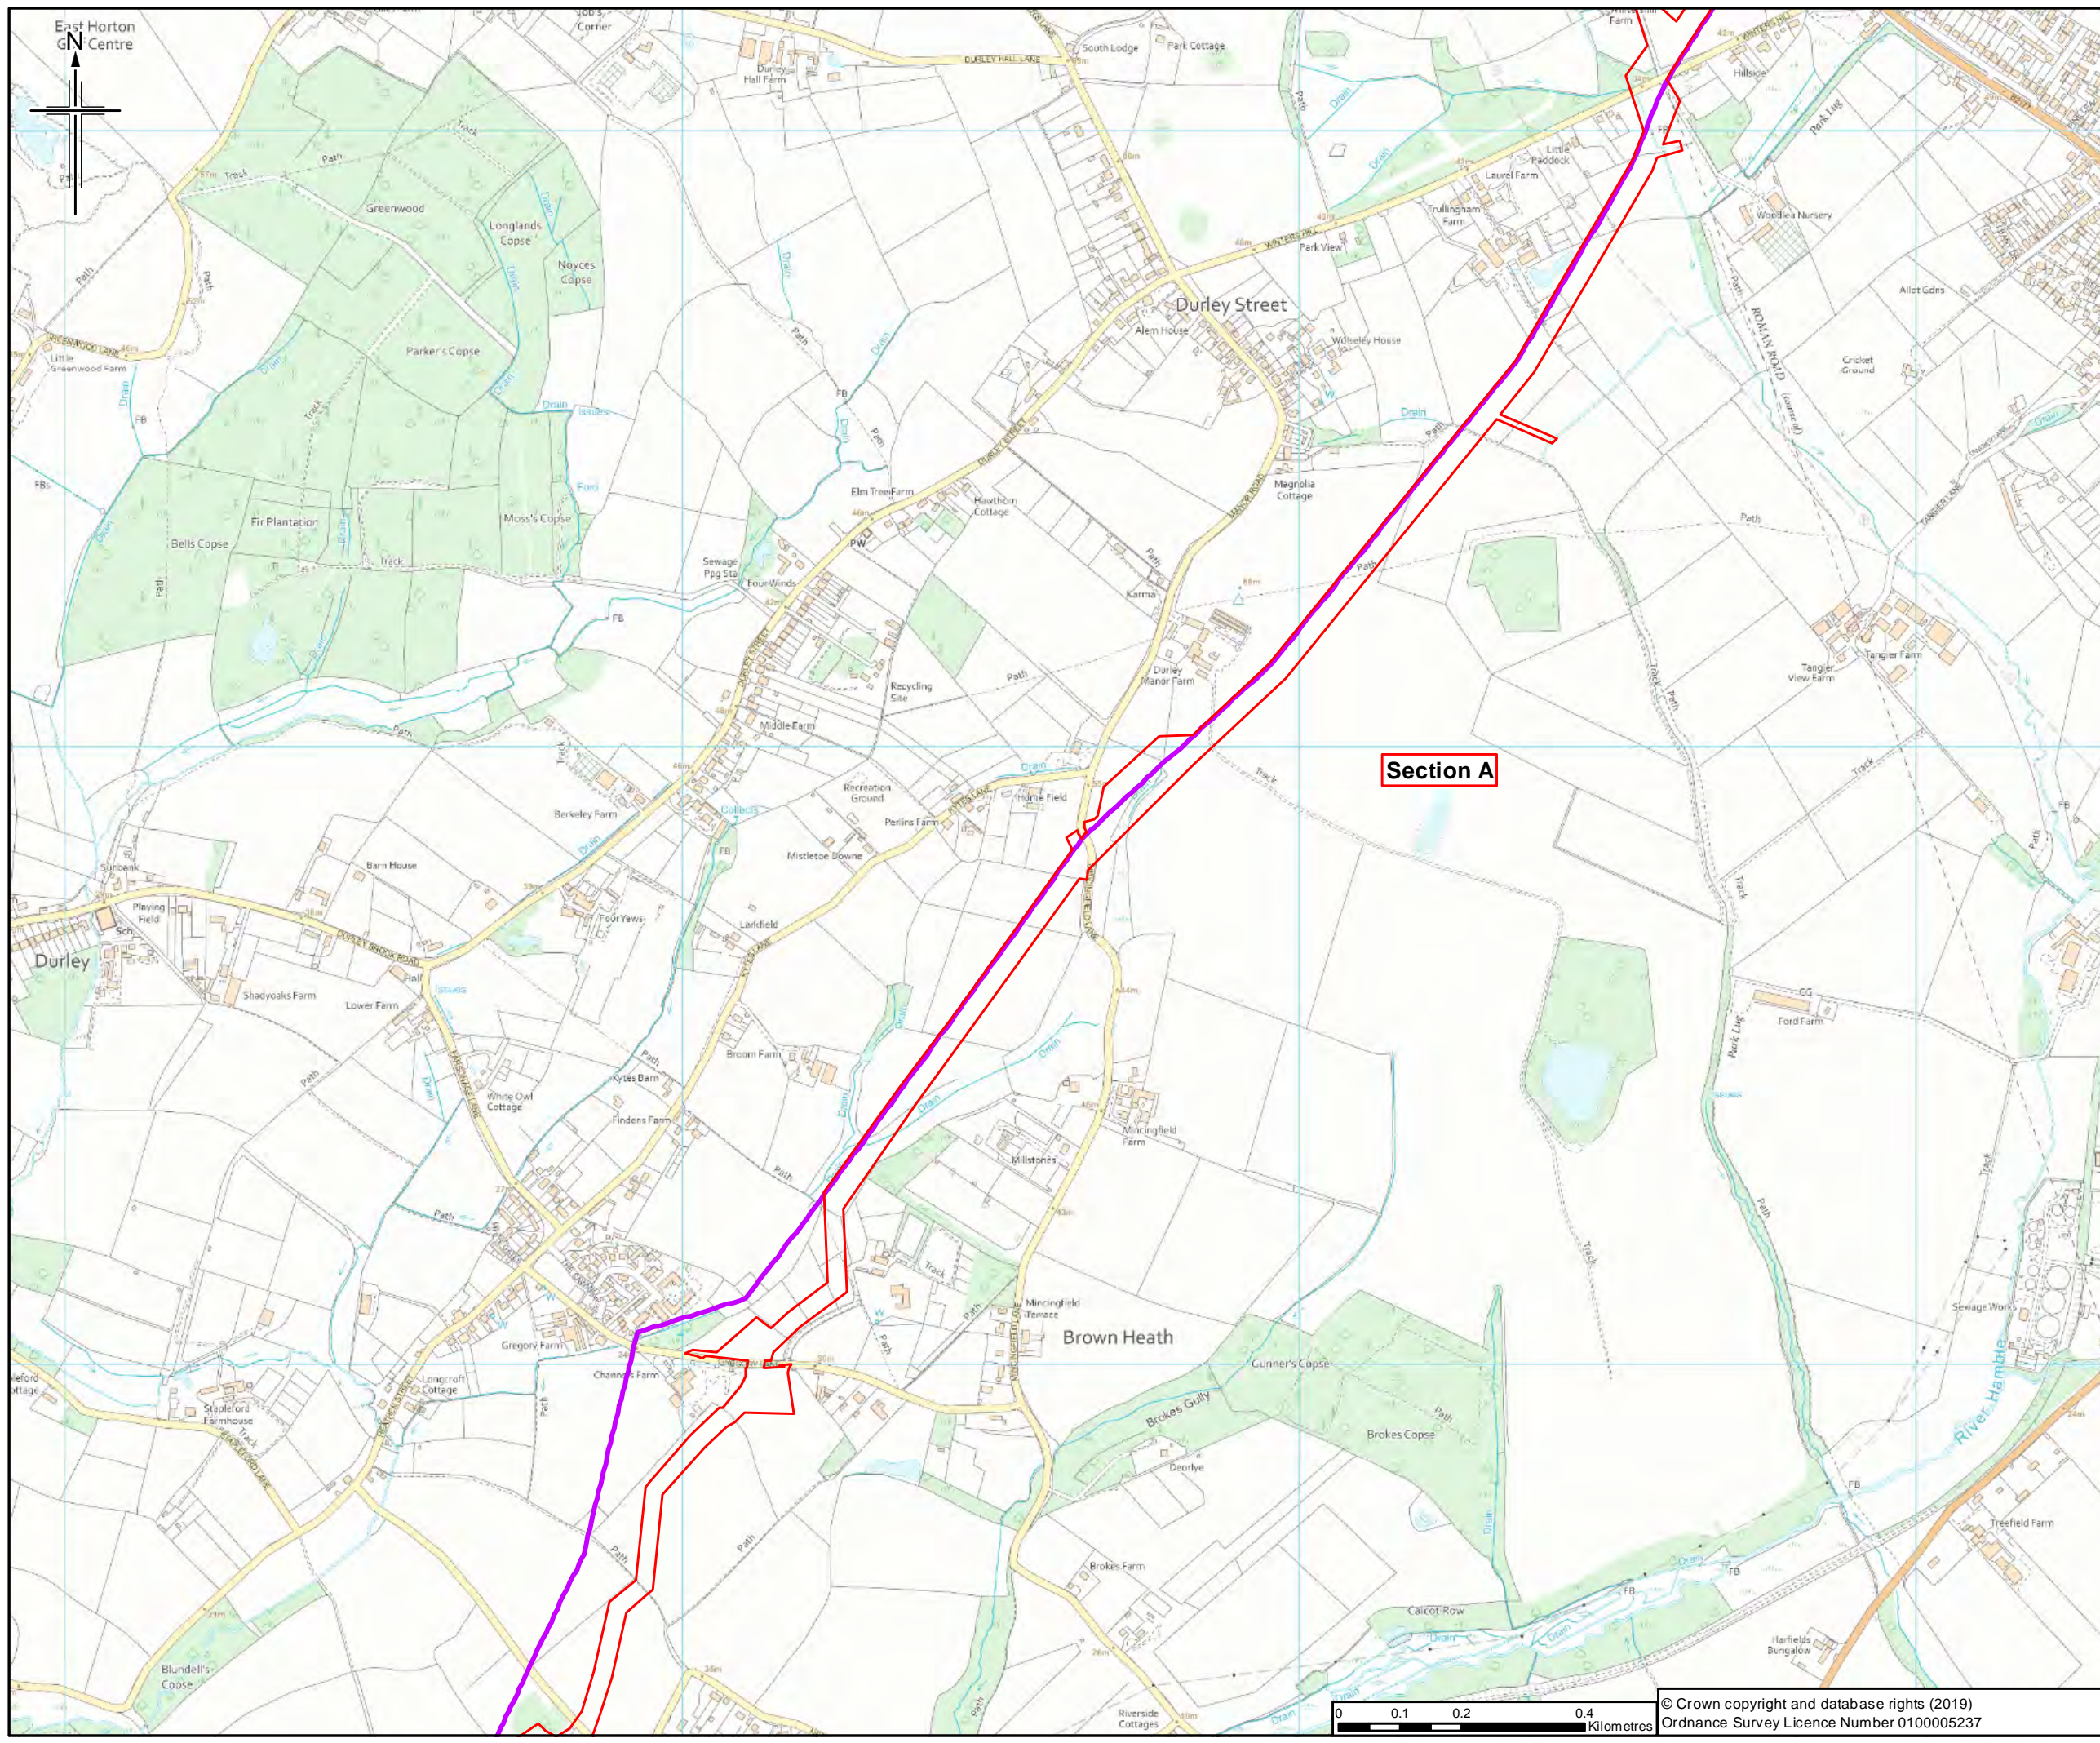

- Legend**
- Existing pipeline
 - Order Limits
 - Section break
 - Section break

Section A

Sheet displays part of Section A

0	18/06/2019	For Issue	WW	IW	IF	MC
Rev.	Rev. Date	Purpose of revision	Orig/Drawn	Checked	Rev'd	Apprv'd

JACOBS
 11 00 Epsom Road, Weybridge, Middlesex, UK
 Tel: +44 (0)181 946 700 Fax: +44(0)181 946 7001
 www.jacobs.com


Client
 Esso Petroleum Company, Limited
 Emyn House,
 Emyn Way,
 Leatherhead,
 Surrey,
 KT22 8UX

Project

Southampton to London Pipeline Project



Drawing title
 EXISTING PIPELINE WITH DCO ORDER LIMITS

Drawing Status	For Issue	
Scale	1:10,000 @ A3	DO NOT SCALE
Jacobs No.	B2325300	
Project/Wise No.	B2325300-JAC-000-PLN-DRG-000001	
Drawing number	Sheet 2 of 34	Rev 0

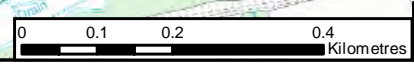

© Crown copyright and database rights (2019)
 Ordnance Survey Licence Number 0100005237

This drawing is not to be used in whole or part other than for the intended purpose and project as defined on this drawing. Refer to the contract for full terms and conditions.

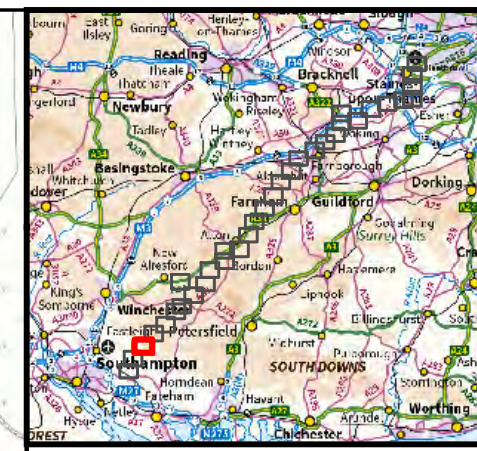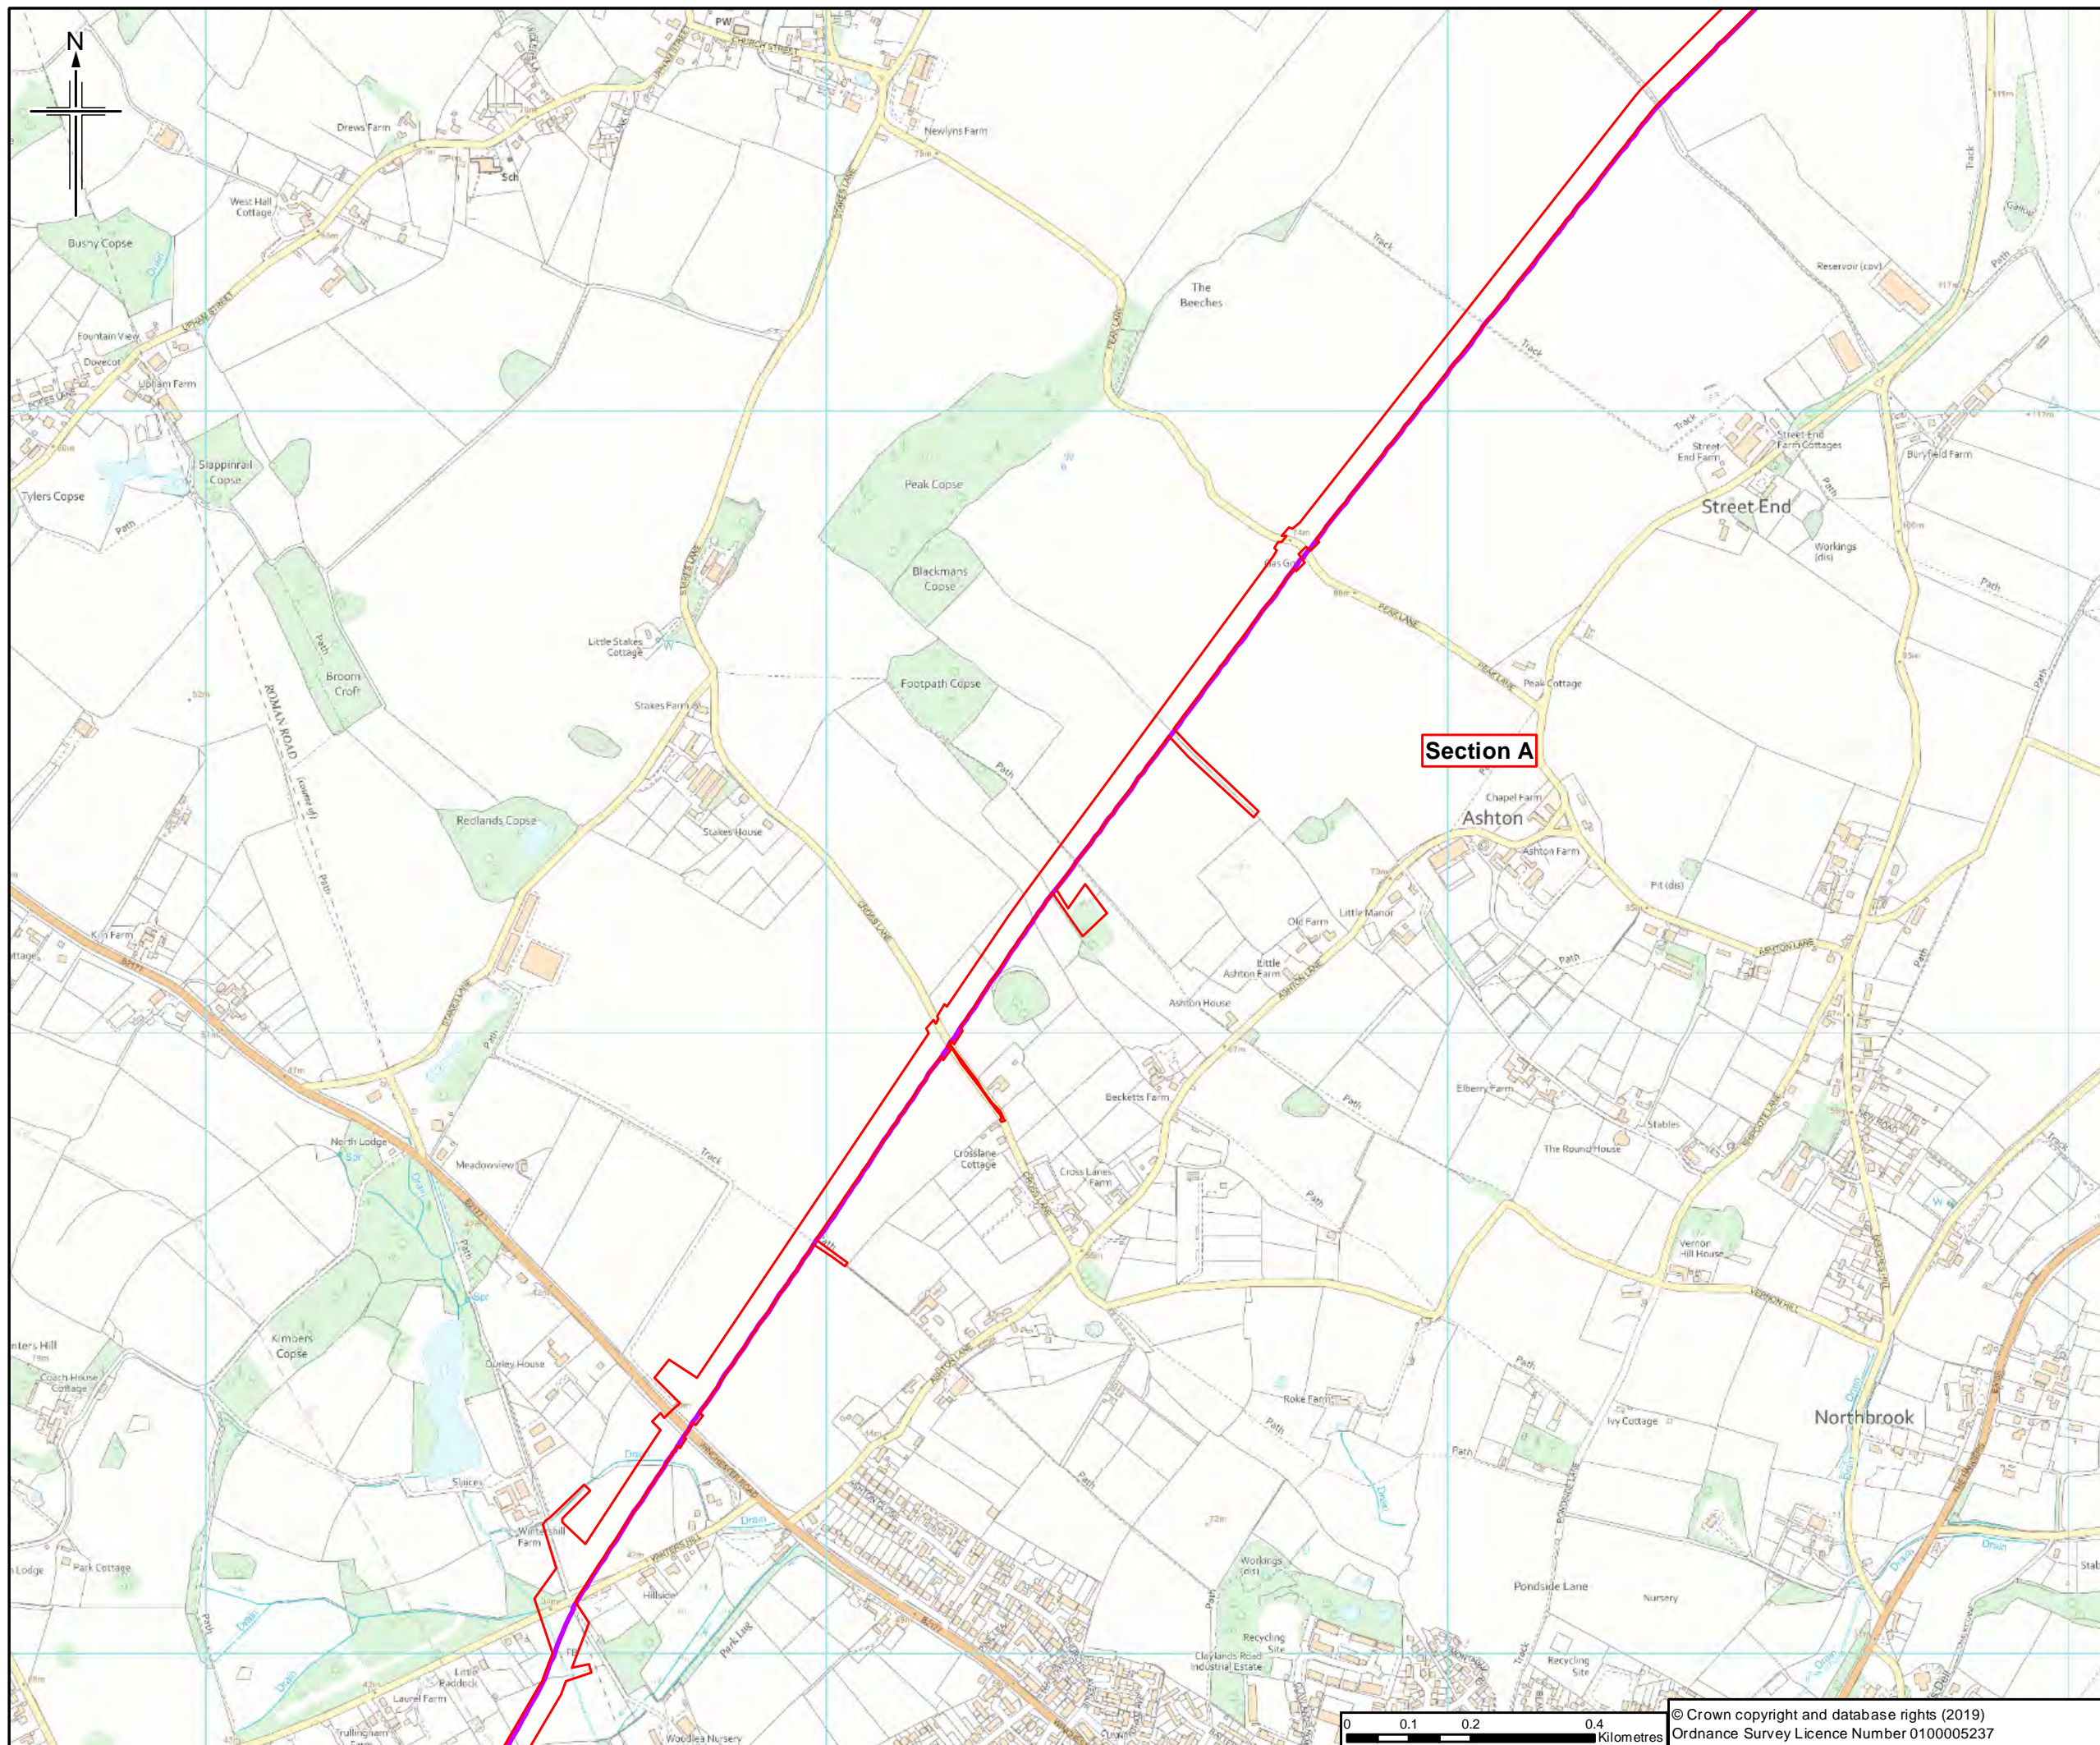

- Legend**
- Existing pipeline
 - Order Limits
 - Section break
 - Section break

Section A

Sheet displays part of Section A

0	18/06/2019	For Issue	WW	RW	IF	MC
Rev.	Rev. Date	Purpose of revision	Orig/Drawn	Checked	Rev'd	Apprv'd




Client
 Esso Petroleum Company, Limited
 Ermyn House,
 Ermyn Way,
 Leatherhead,
 Surrey,
 KT22 8UX



Drawing title
EXISTING PIPELINE WITH DCO ORDER LIMITS

Drawing Status	For Issue	
Scale	1:10,000 @ A3	DO NOT SCALE
Jacobs No.	B2325300	
Project/Wise No.	B2325300-JAC-000-PLN-DRG-000001	
Drawing number	Sheet 3 of 34	Rev 0

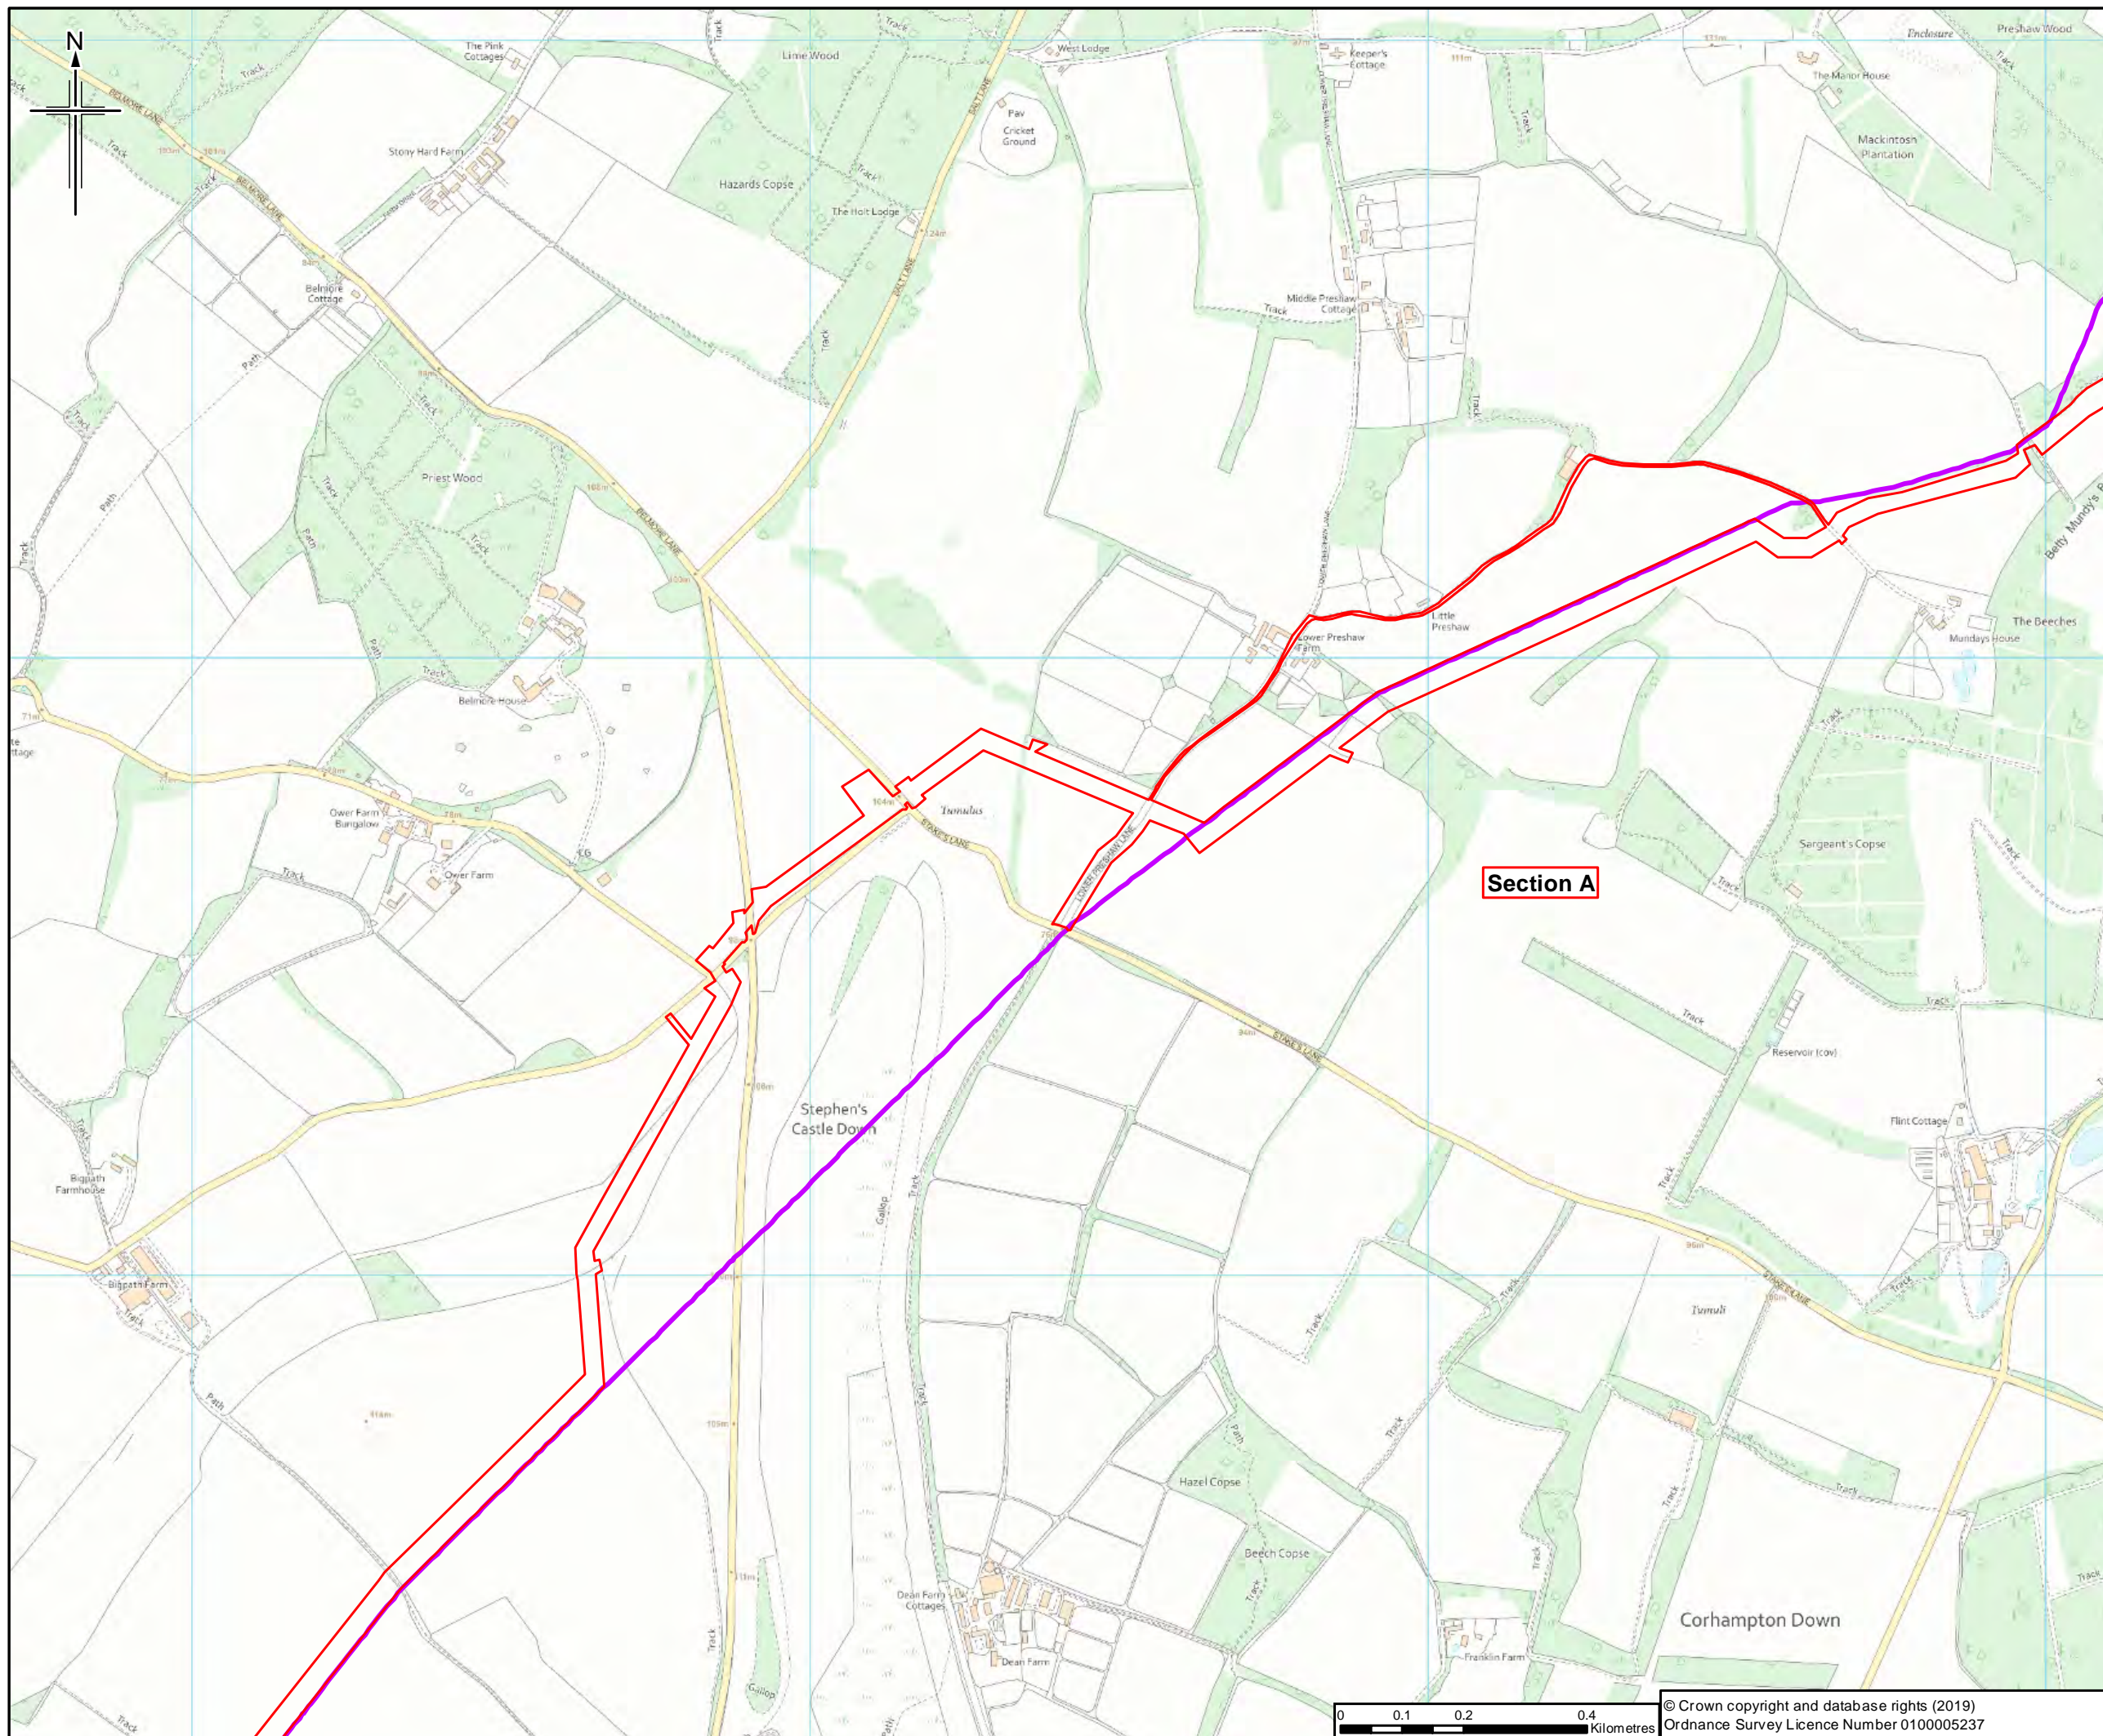

Legend

- Existing pipeline
- Order Limits
- Section break
- Section break

Section A

Sheet displays part of Section A

Rev.	Rev. Date	Purpose of revision	Orig/Drawn	Checked	Rev'd	Apprv'd
0	18/06/2019	For Issue	WW	IW	IF	MC


JACOBS
 11 00 Epsom Road, Wokingham, RG41 0TU, UK
 Tel: +44 (0)118 946 700 Fax: +44(0)118 946 7001
 www.jacobs.com

Client
 Esso Petroleum Company, Limited
 Ermyn House,
 Ermyn Way,
 Leatherhead,
 Surrey,
 KT22 8UX

Project
Southampton to London Pipeline Project



Drawing title
EXISTING PIPELINE WITH DCO ORDER LIMITS

Drawing Status	For Issue	
Scale	1:10,000 @ A3	DO NOT SCALE
Jacobs No.	B2325300	
Project/Wise No.	B2325300-JAC-000-PLN-DRG-000001	
Drawing number	Sheet 4 of 34	Rev 0

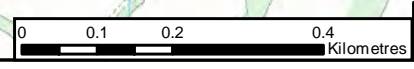

© Crown copyright and database rights (2019)
 Ordnance Survey Licence Number 0100005237

This drawing is not to be used in whole or part other than for the intended purpose and project as defined on this drawing. Refer to the contract for full terms and conditions.

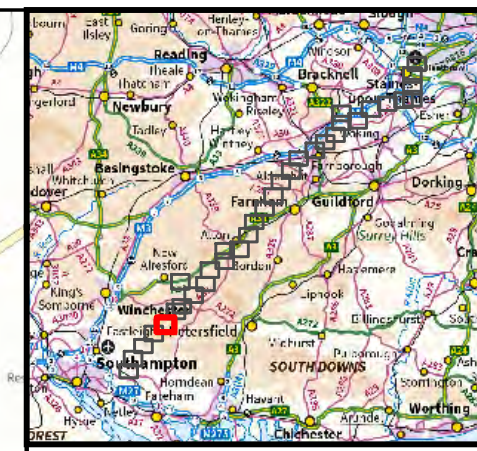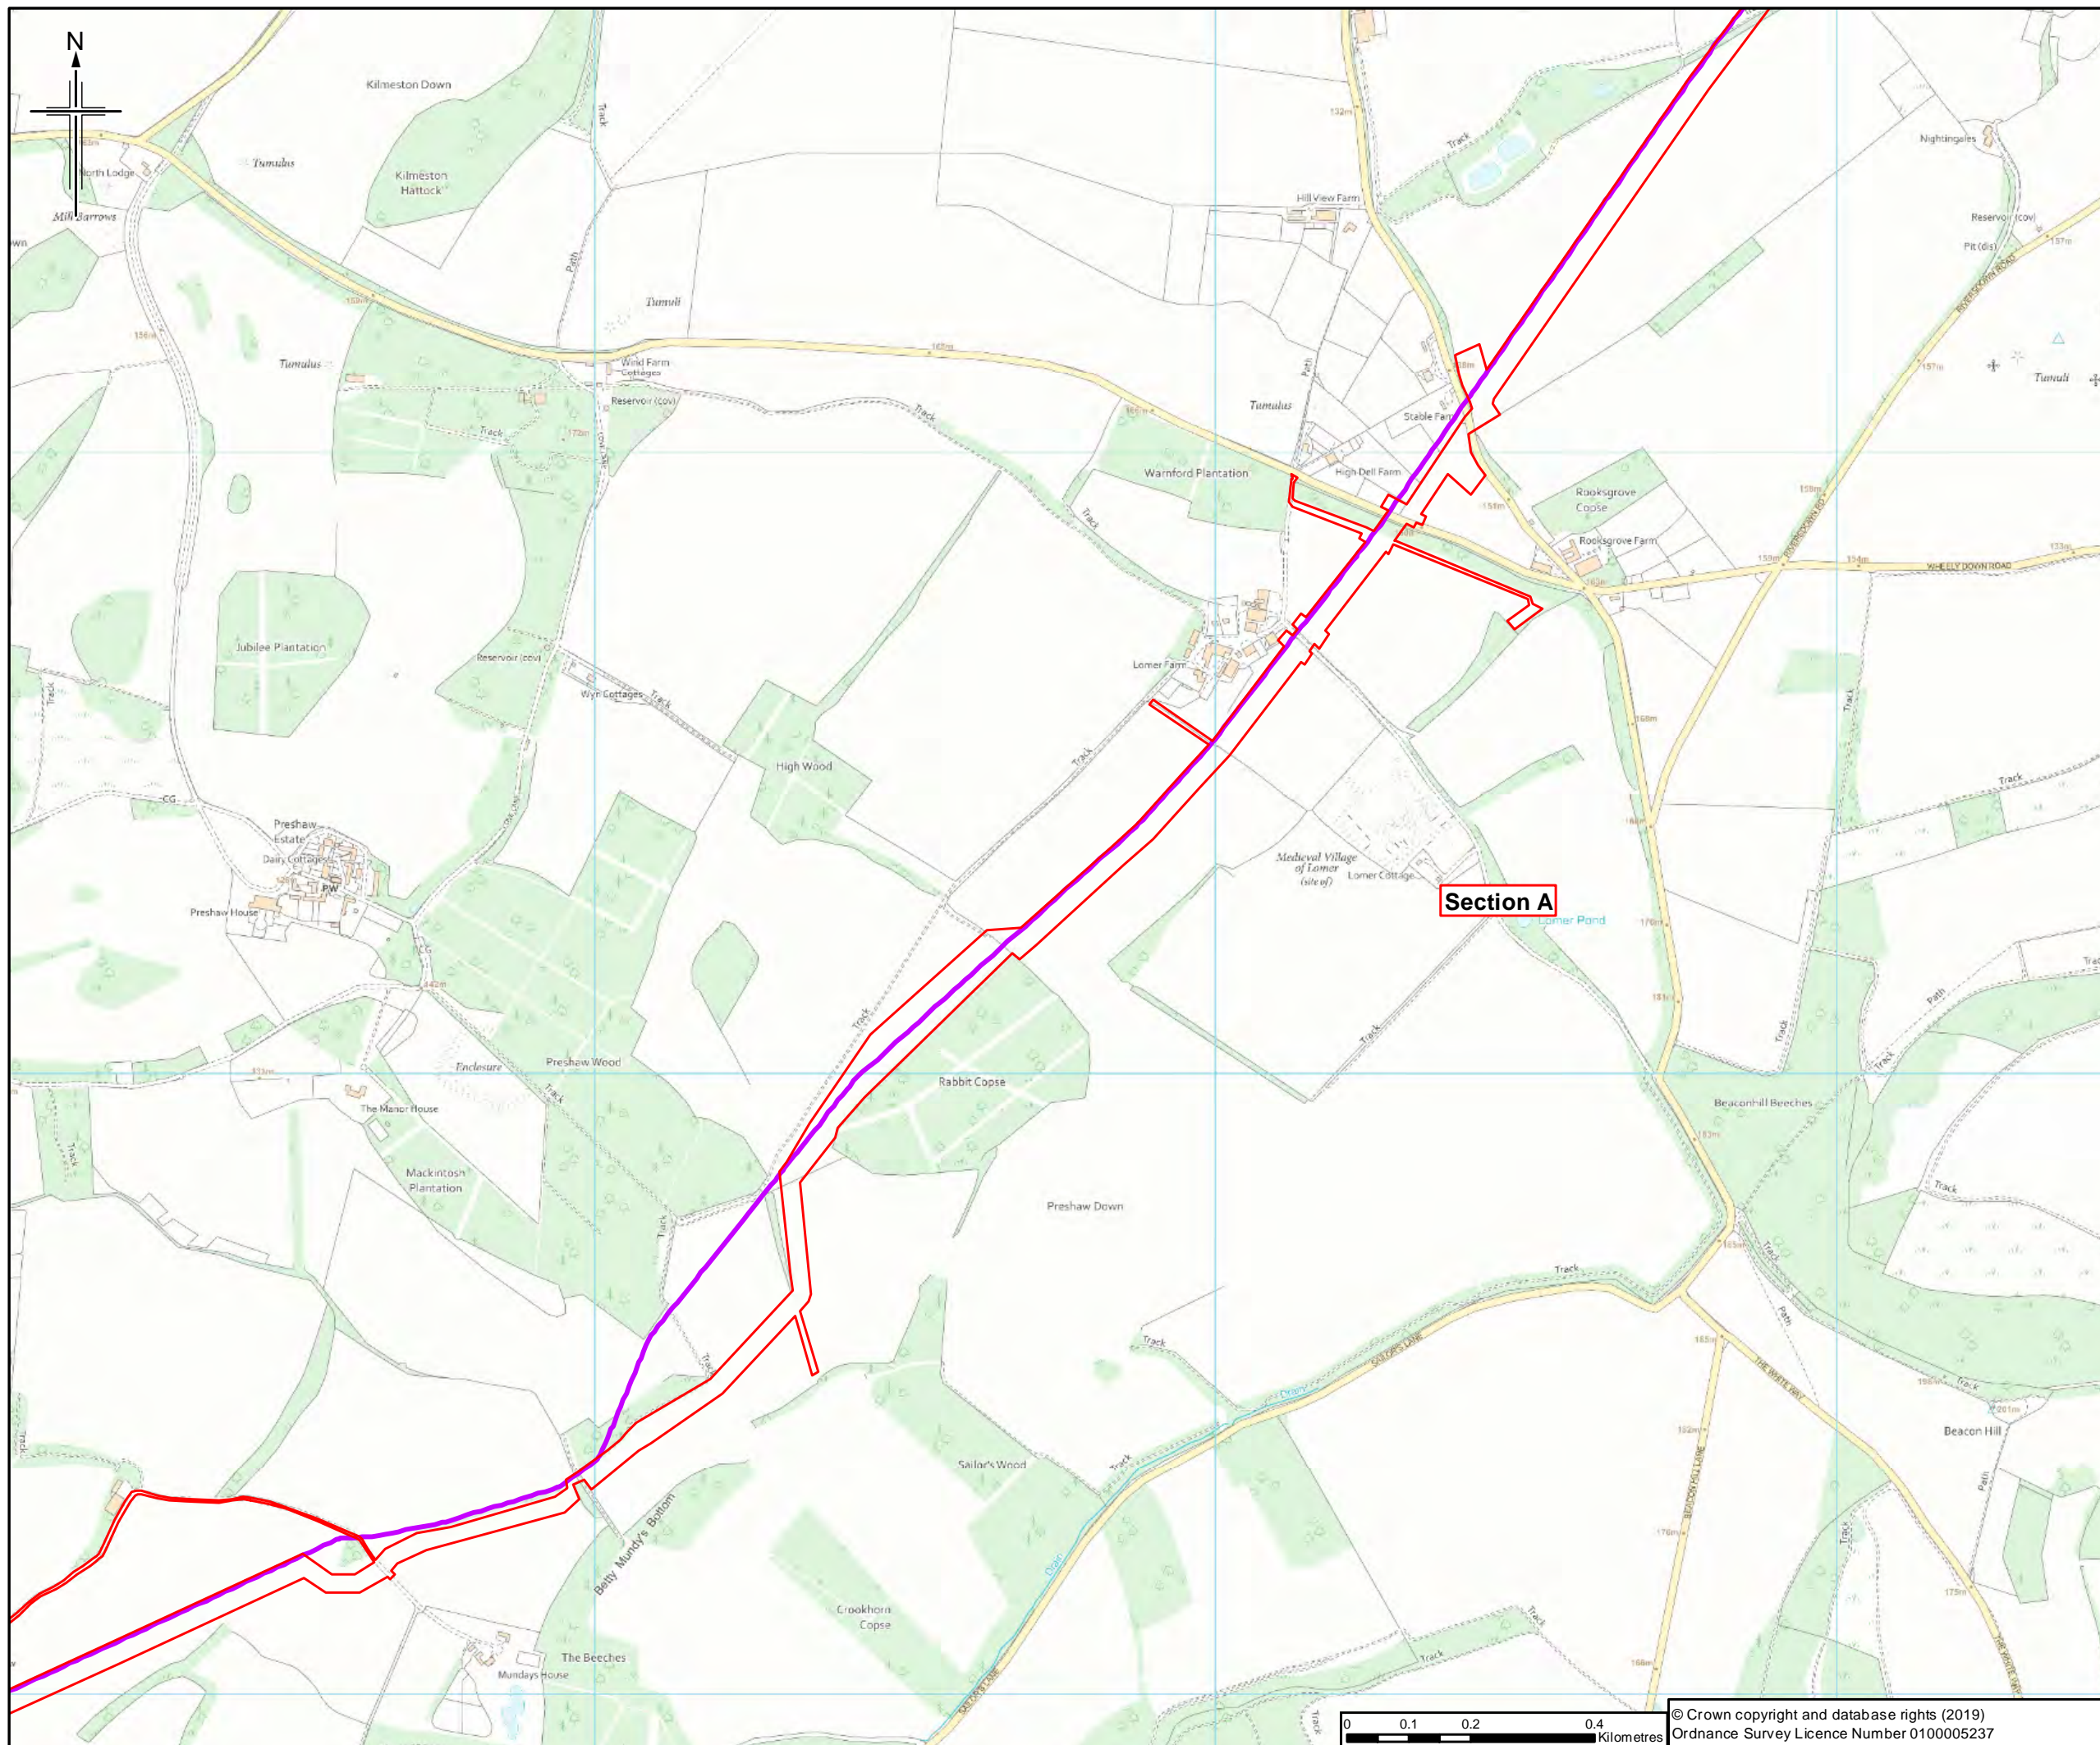

- Legend**
- Existing pipeline
 - Order Limits
 - Section break
 - Section break

Section A

Sheet displays part of Section A

Rev.	Rev. Date	Purpose of revision	Orig/Down	Checkd	Rev'd	Apprv'd
0	18/06/2019	For Issue		WW	IW	IF MC

Author



 11 St Giles Road, Wokingham, RG41 3TU, UK
 Tel: +44 (0)118 946 700 Fax: +44(0)118 946 7001
 www.jacobs.com

Client
 Esso Petroleum Company, Limited
 Ermyn House,
 Ermyn Way,
 Leatherhead,
 Surrey,
 KT22 8UX

Project
 Southampton to London Pipeline Project

Drawing title
EXISTING PIPELINE WITH DCO ORDER LIMITS

Drawing Status	For Issue	
Scale	1:10,000 @ A3	DO NOT SCALE
Jacobs No.	B2325300	
Project/Wise No.	B2325300-JAC-000-PLN-DRG-000001	
Drawing number	Sheet 5 of 34	Rev 0

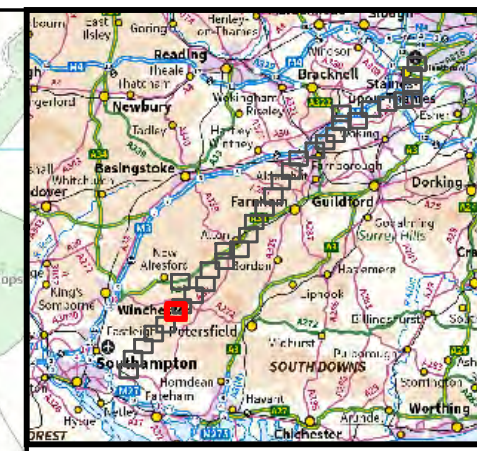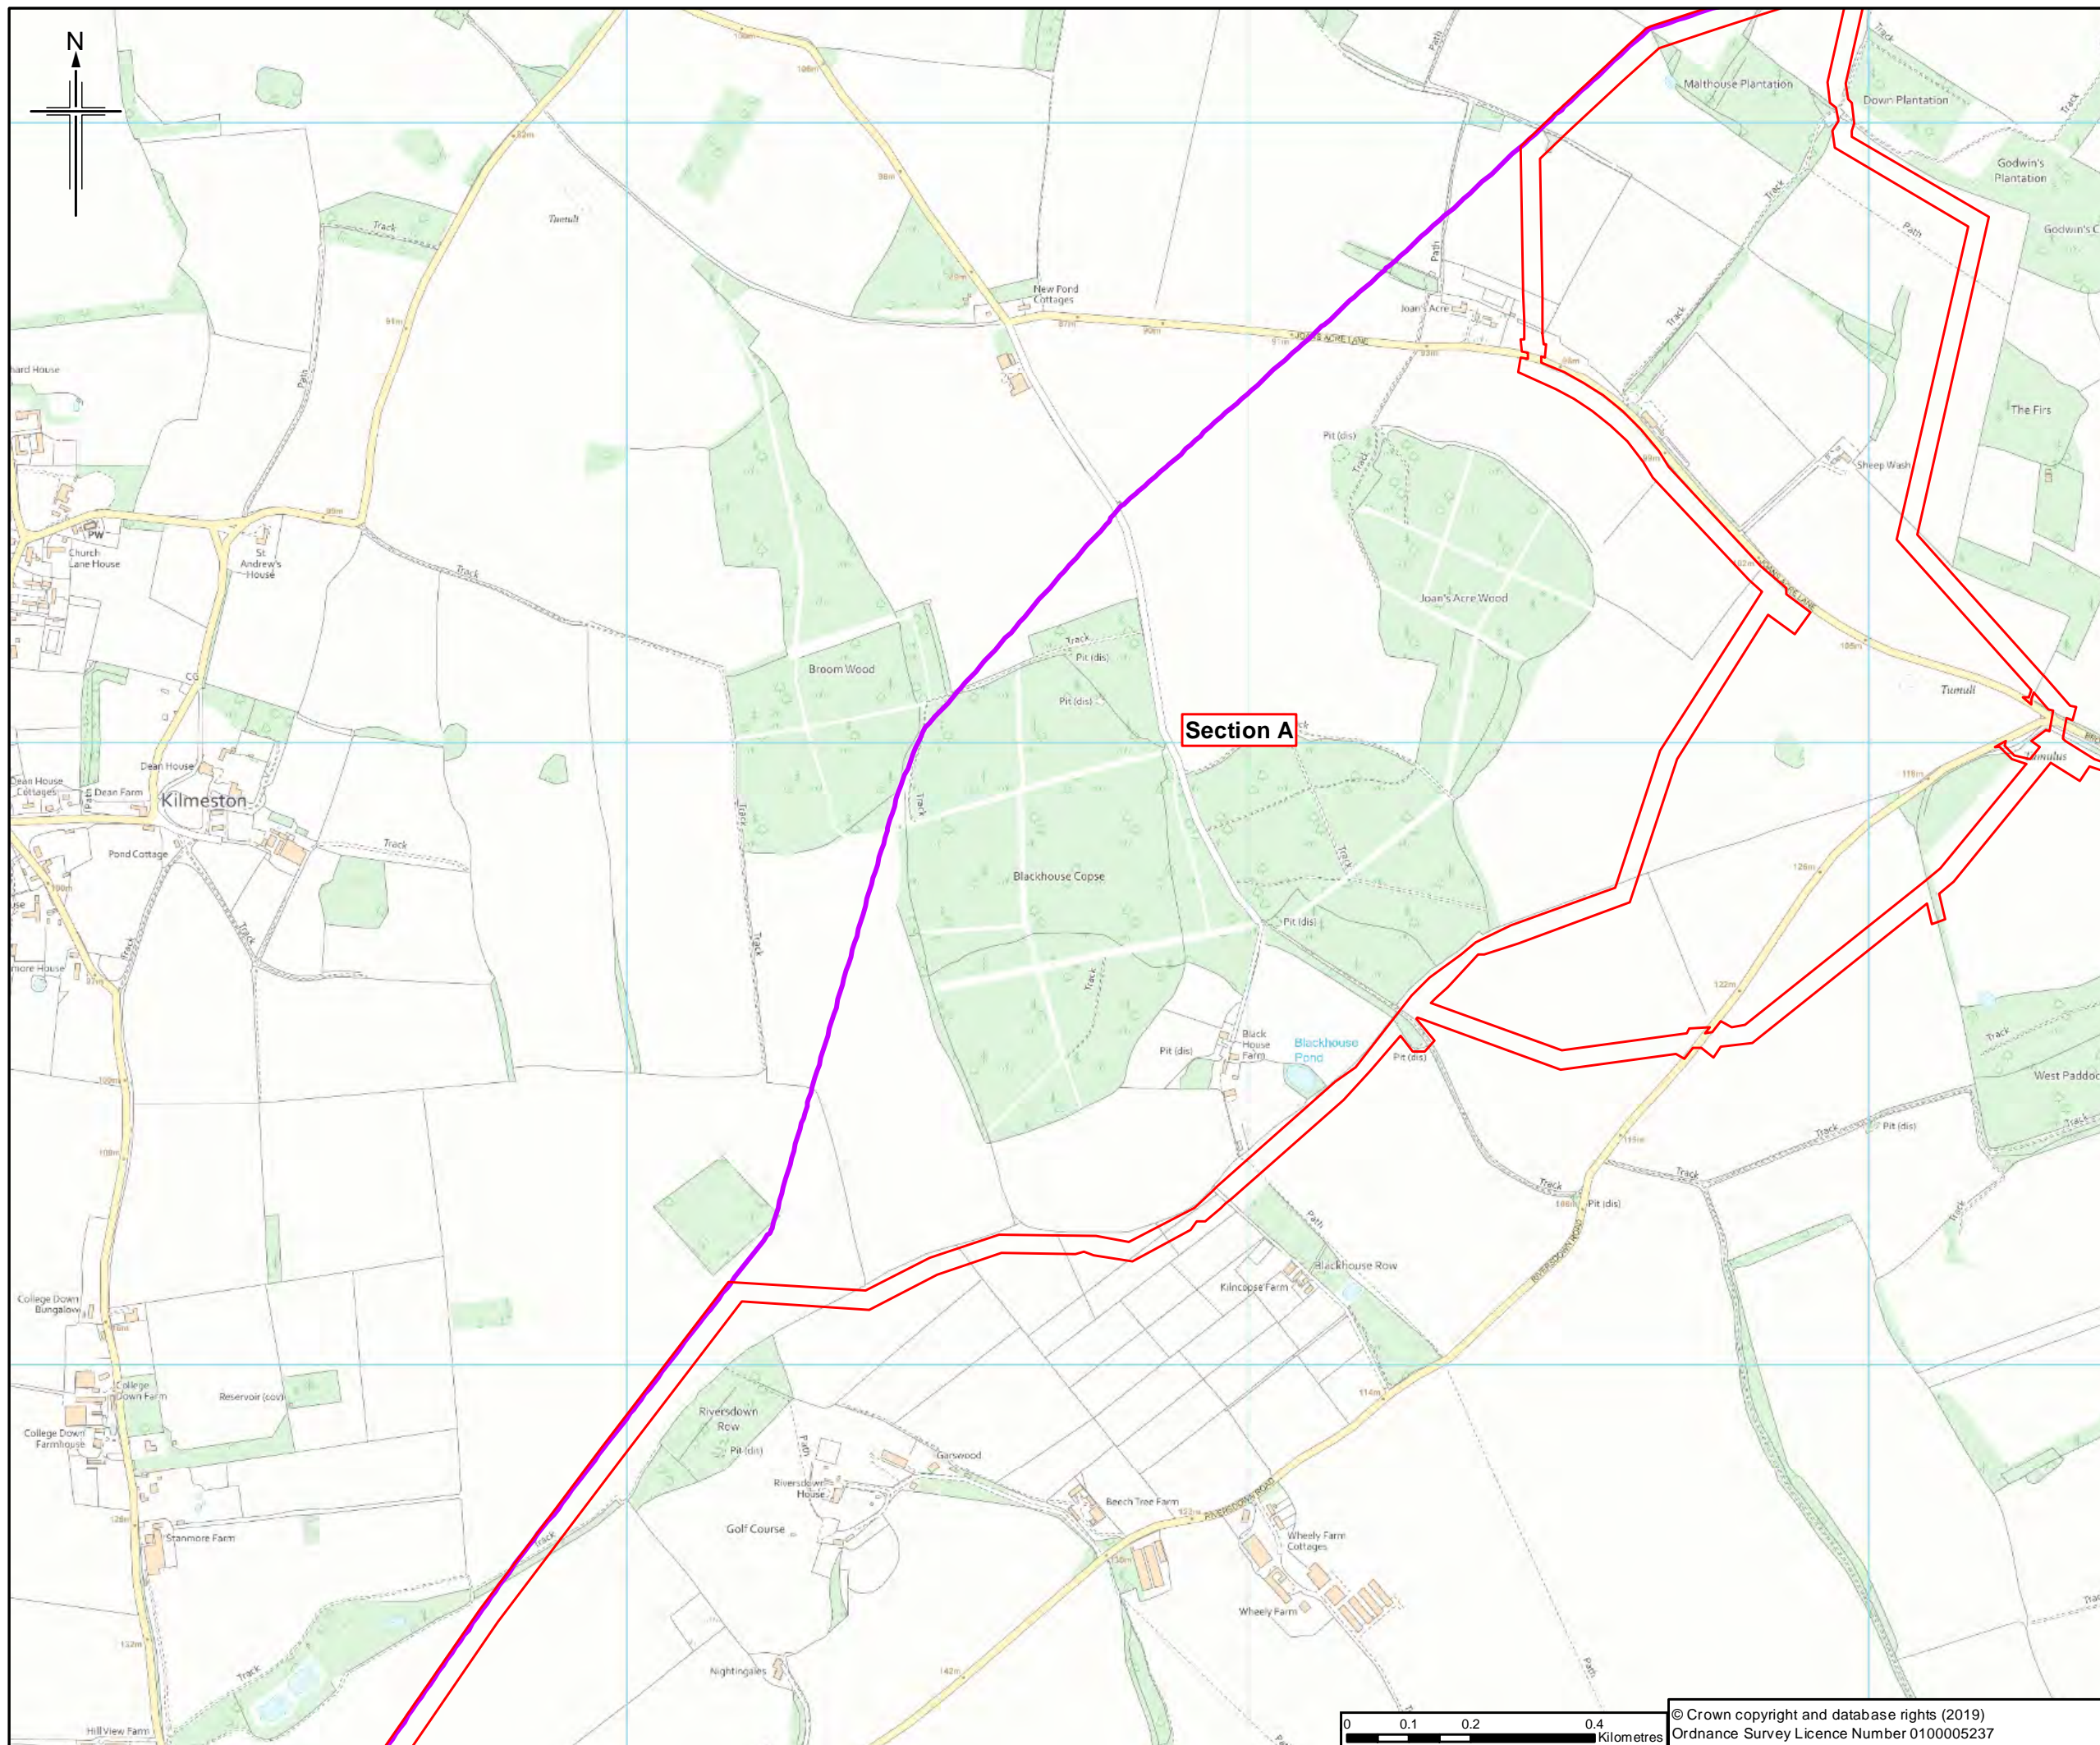

Legend

- Existing pipeline
- Order Limits
- Section break
- Section break

Section A

Sheet displays part of Section A

Rev.	Rev. Date	Purpose of revision	Orig/Drawn	Checked	Rev'd	Apprv'd
0	18/06/2019	For Issue	WW	IW	IF	MC

JACOBS
 11 05 Selsdon Road, Wokingham, RG41 3TU UK
 Tel: +44 (0)118 946 700 Fax: +44(0)118 946 7001
 www.jacobs.com


Client
 Esso Petroleum Company, Limited
 Ermyn House,
 Ermyn Way,
 Leatherhead,
 Surrey,
 KT22 8UX

Project

Southampton to London Pipeline Project



Drawing title
 EXISTING PIPELINE WITH DCO ORDER LIMITS

Drawing Status	For Issue	
Scale	1:10,000 @ A3	DO NOT SCALE
Jacobs No.	B2325300	
Project/Wise No.	B2325300-JAC-000-PLN-DRG-000001	
Drawing number	Sheet 6 of 34	Rev 0

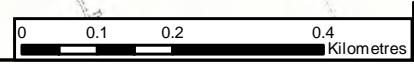

© Crown copyright and database rights (2019)
 Ordnance Survey Licence Number 0100005237

This drawing is not to be used in whole or part other than for the intended purpose and project as defined on this drawing. Refer to the contract for full terms and conditions.

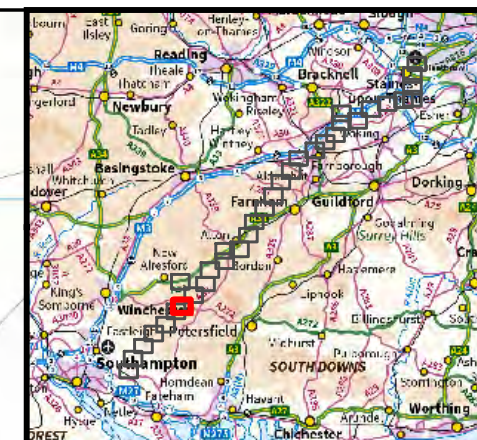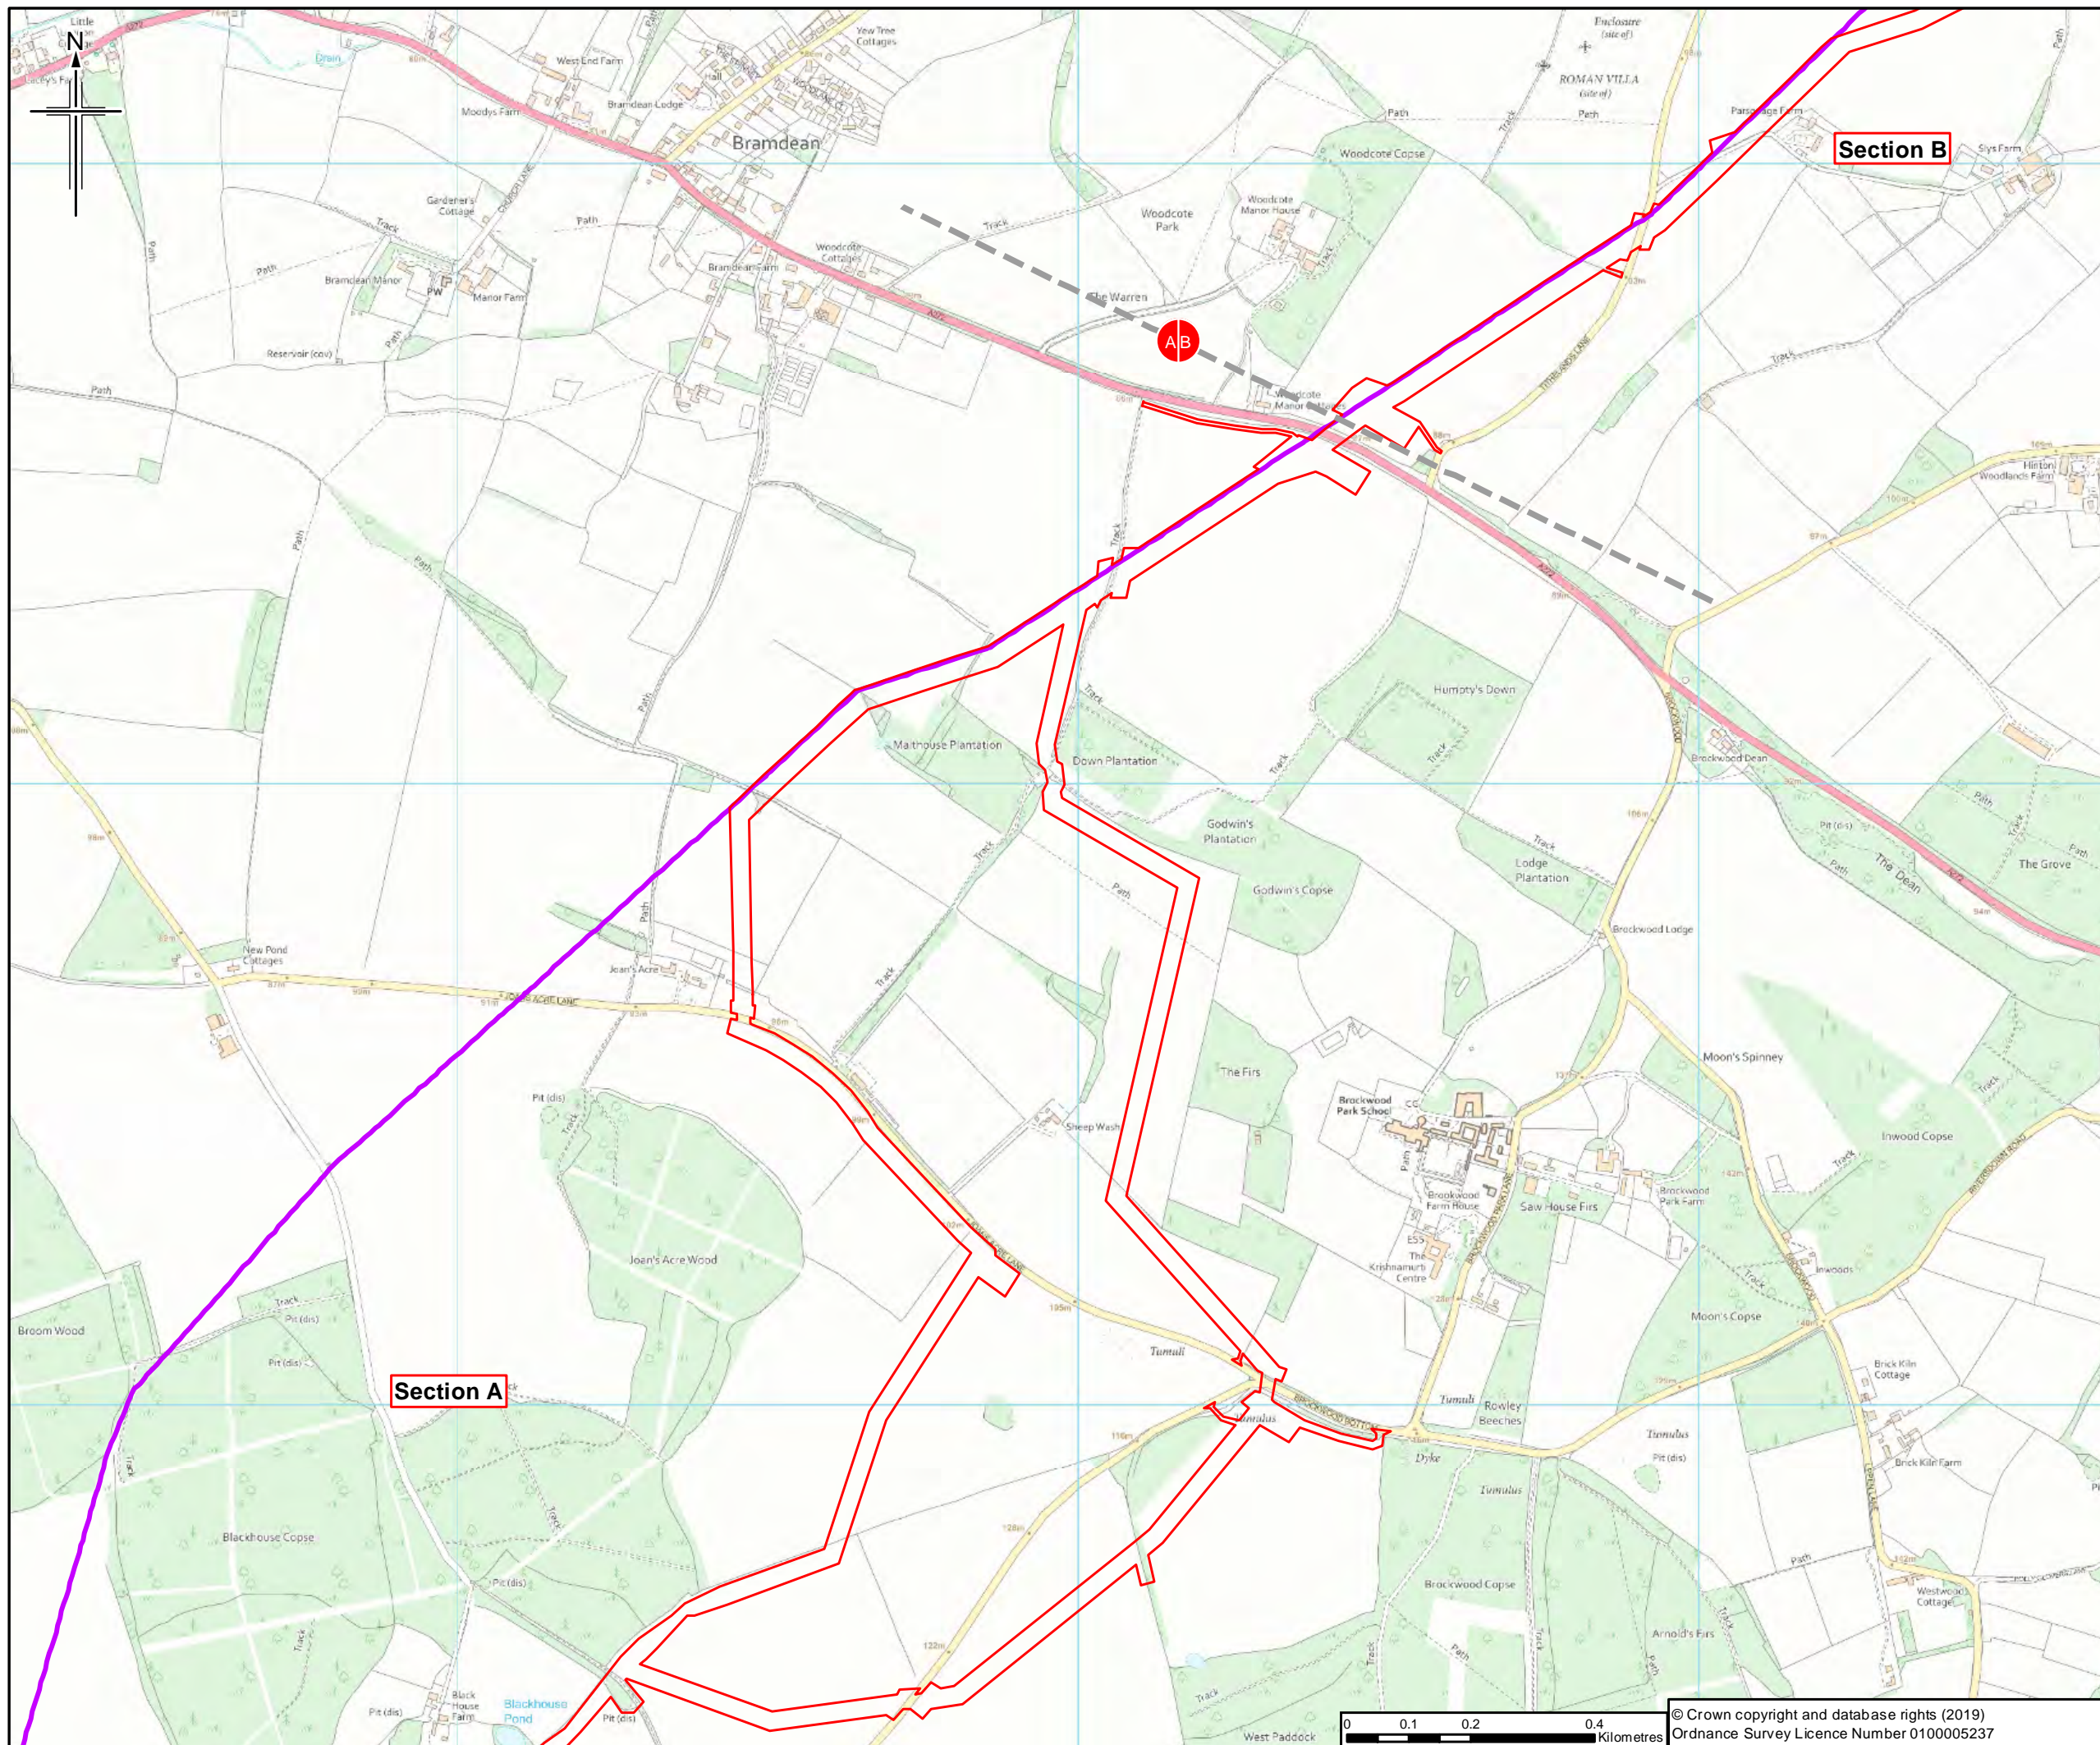

- Legend**
- Existing pipeline
 - Order Limits
 - Section break
 - Section break

Sheet displays parts of Section A and Section B

0	18/06/2019	For Issue	WW	IW	IF	MC
Rev.	Rev. Date	Purpose of revision	Orig/Drawn	Checked	Rev'd	Apprv'd


JACOBS
 11 St Botolph Road, 10th Floor, Wokingham, RG41 1TU, UK
 Tel: +44 (0)118 946 7000 Fax: +44(0)118 946 7001
 www.jacobs.com

Client
 Esso Petroleum Company, Limited
 Ermyn House,
 Ermyn Way,
 Leatherhead,
 Surrey,
 KT22 8UX

Project
Southampton to London Pipeline Project


Drawing title
EXISTING PIPELINE WITH DCO ORDER LIMITS

Drawing Status	For Issue	
Scale	1:10,000 @ A3	DO NOT SCALE
Jacobs No.	B2325300	
Project/Wise No.	B2325300-JAC-000-PLN-DRG-000001	
Drawing number	Sheet 7 of 34	Rev 0

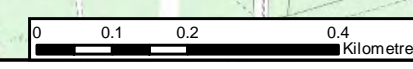

© Crown copyright and database rights (2019)
 Ordnance Survey Licence Number 0100005237

This drawing is not to be used in whole or part other than for the intended purpose and project as defined on this drawing. Refer to the contract for full terms and conditions.

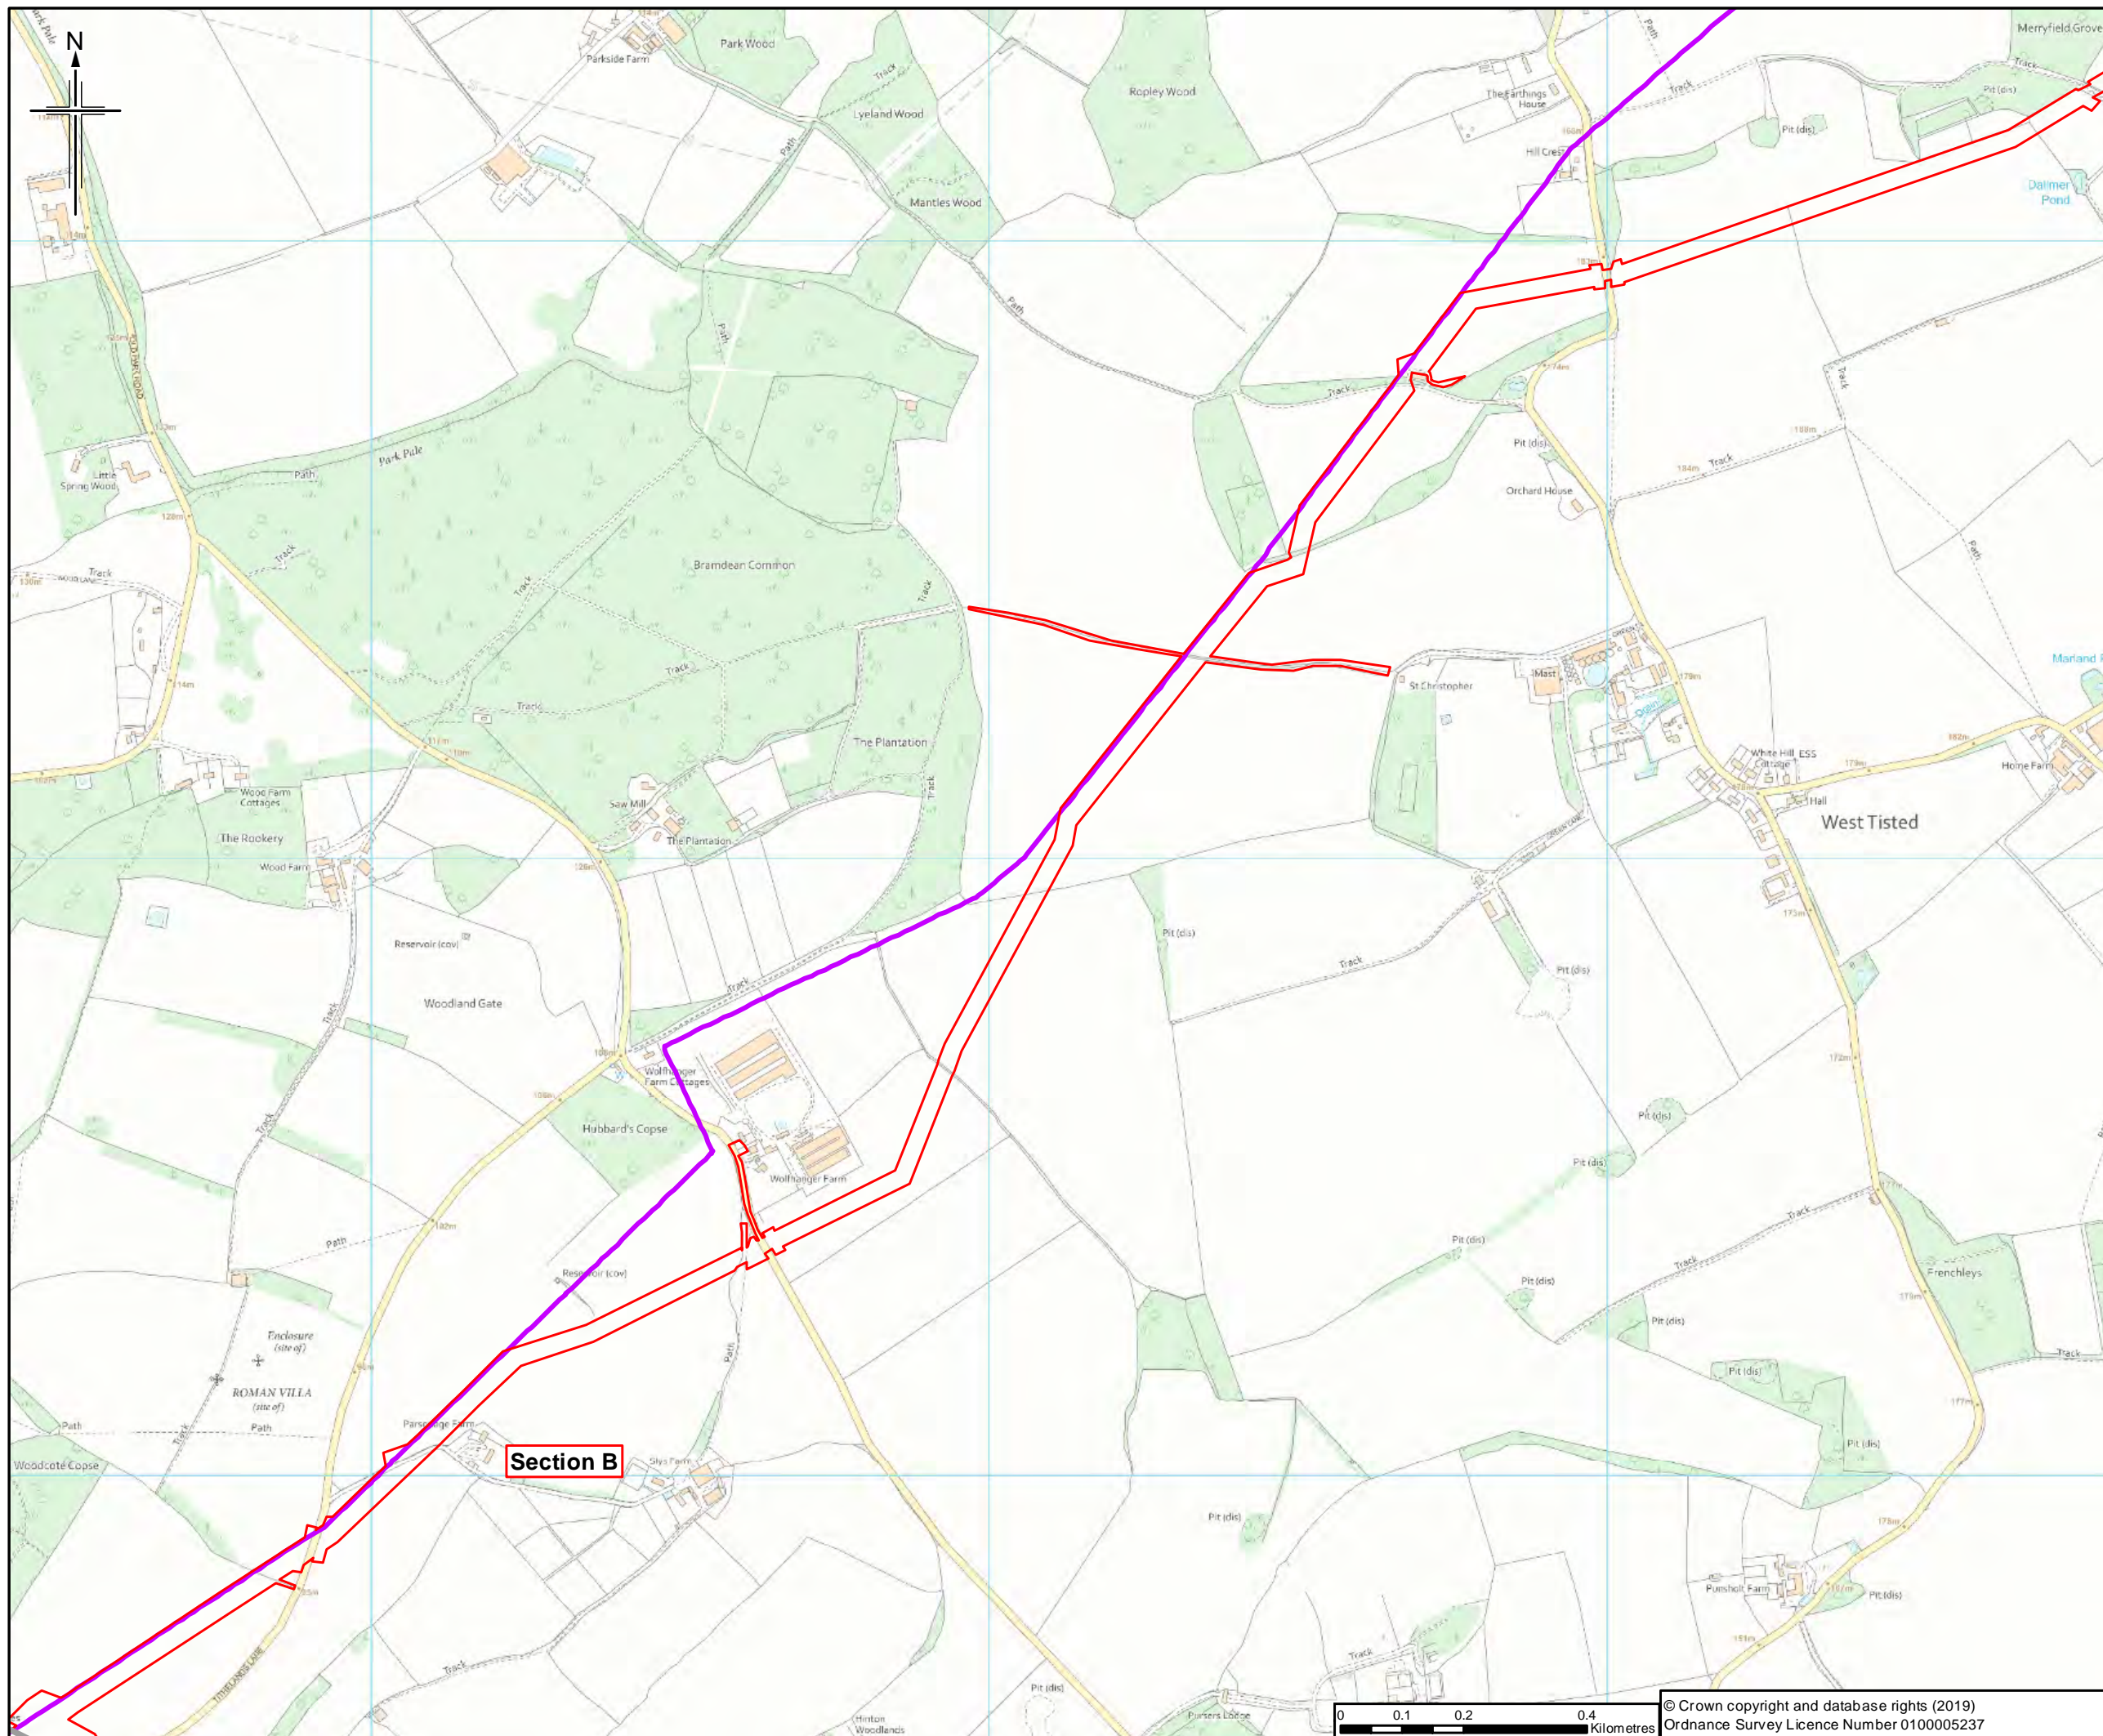

- Legend**
- Existing pipeline
 - Order Limits
 - Section break
 - · — Section break

Sheet displays part of Section B

Rev.	Rev. Date	Purpose of revision	Orig/Drawn	Checked	Rev'd	Apprv'd
0	18/06/2019	For Issue	WW	IW	IF	MC

Author

 11 St Giles Road, Wokingham, Wokingham RG40 3TU, UK
 Tel: +44 (0)118 946 7000 Fax: +44(0)118 946 7001
 www.jacobs.com

Client
 Esso Petroleum Company, Limited
 Ermyn House,
 Ermyn Way,
 Leatherhead,
 Surrey,
 KT22 8UX



Project
 Southampton to London Pipeline Project

Drawing title
EXISTING PIPELINE WITH DCO ORDER LIMITS

Drawing Status	For Issue	
Scale	1:10,000 @ A3	DO NOT SCALE
Jacobs No.	B2325300	
Project/Issue No.	B2325300-JAC-000-PLN-DRG-000001	
Drawing number	Sheet 8 of 34	Rev 0

© Crown copyright and database rights (2019)
 Ordnance Survey Licence Number 0100005237

This drawing is not to be used in whole or part other than for the intended purpose and project as defined on this drawing. Refer to the contract for full terms and conditions.

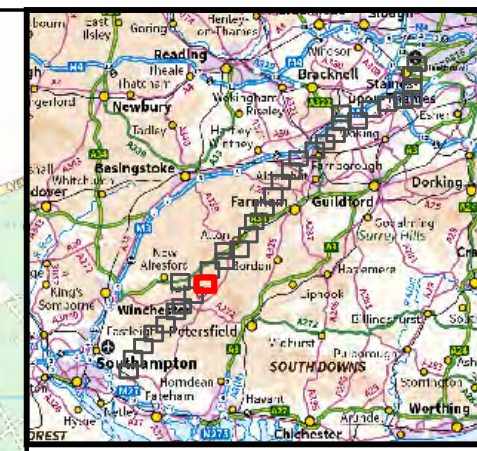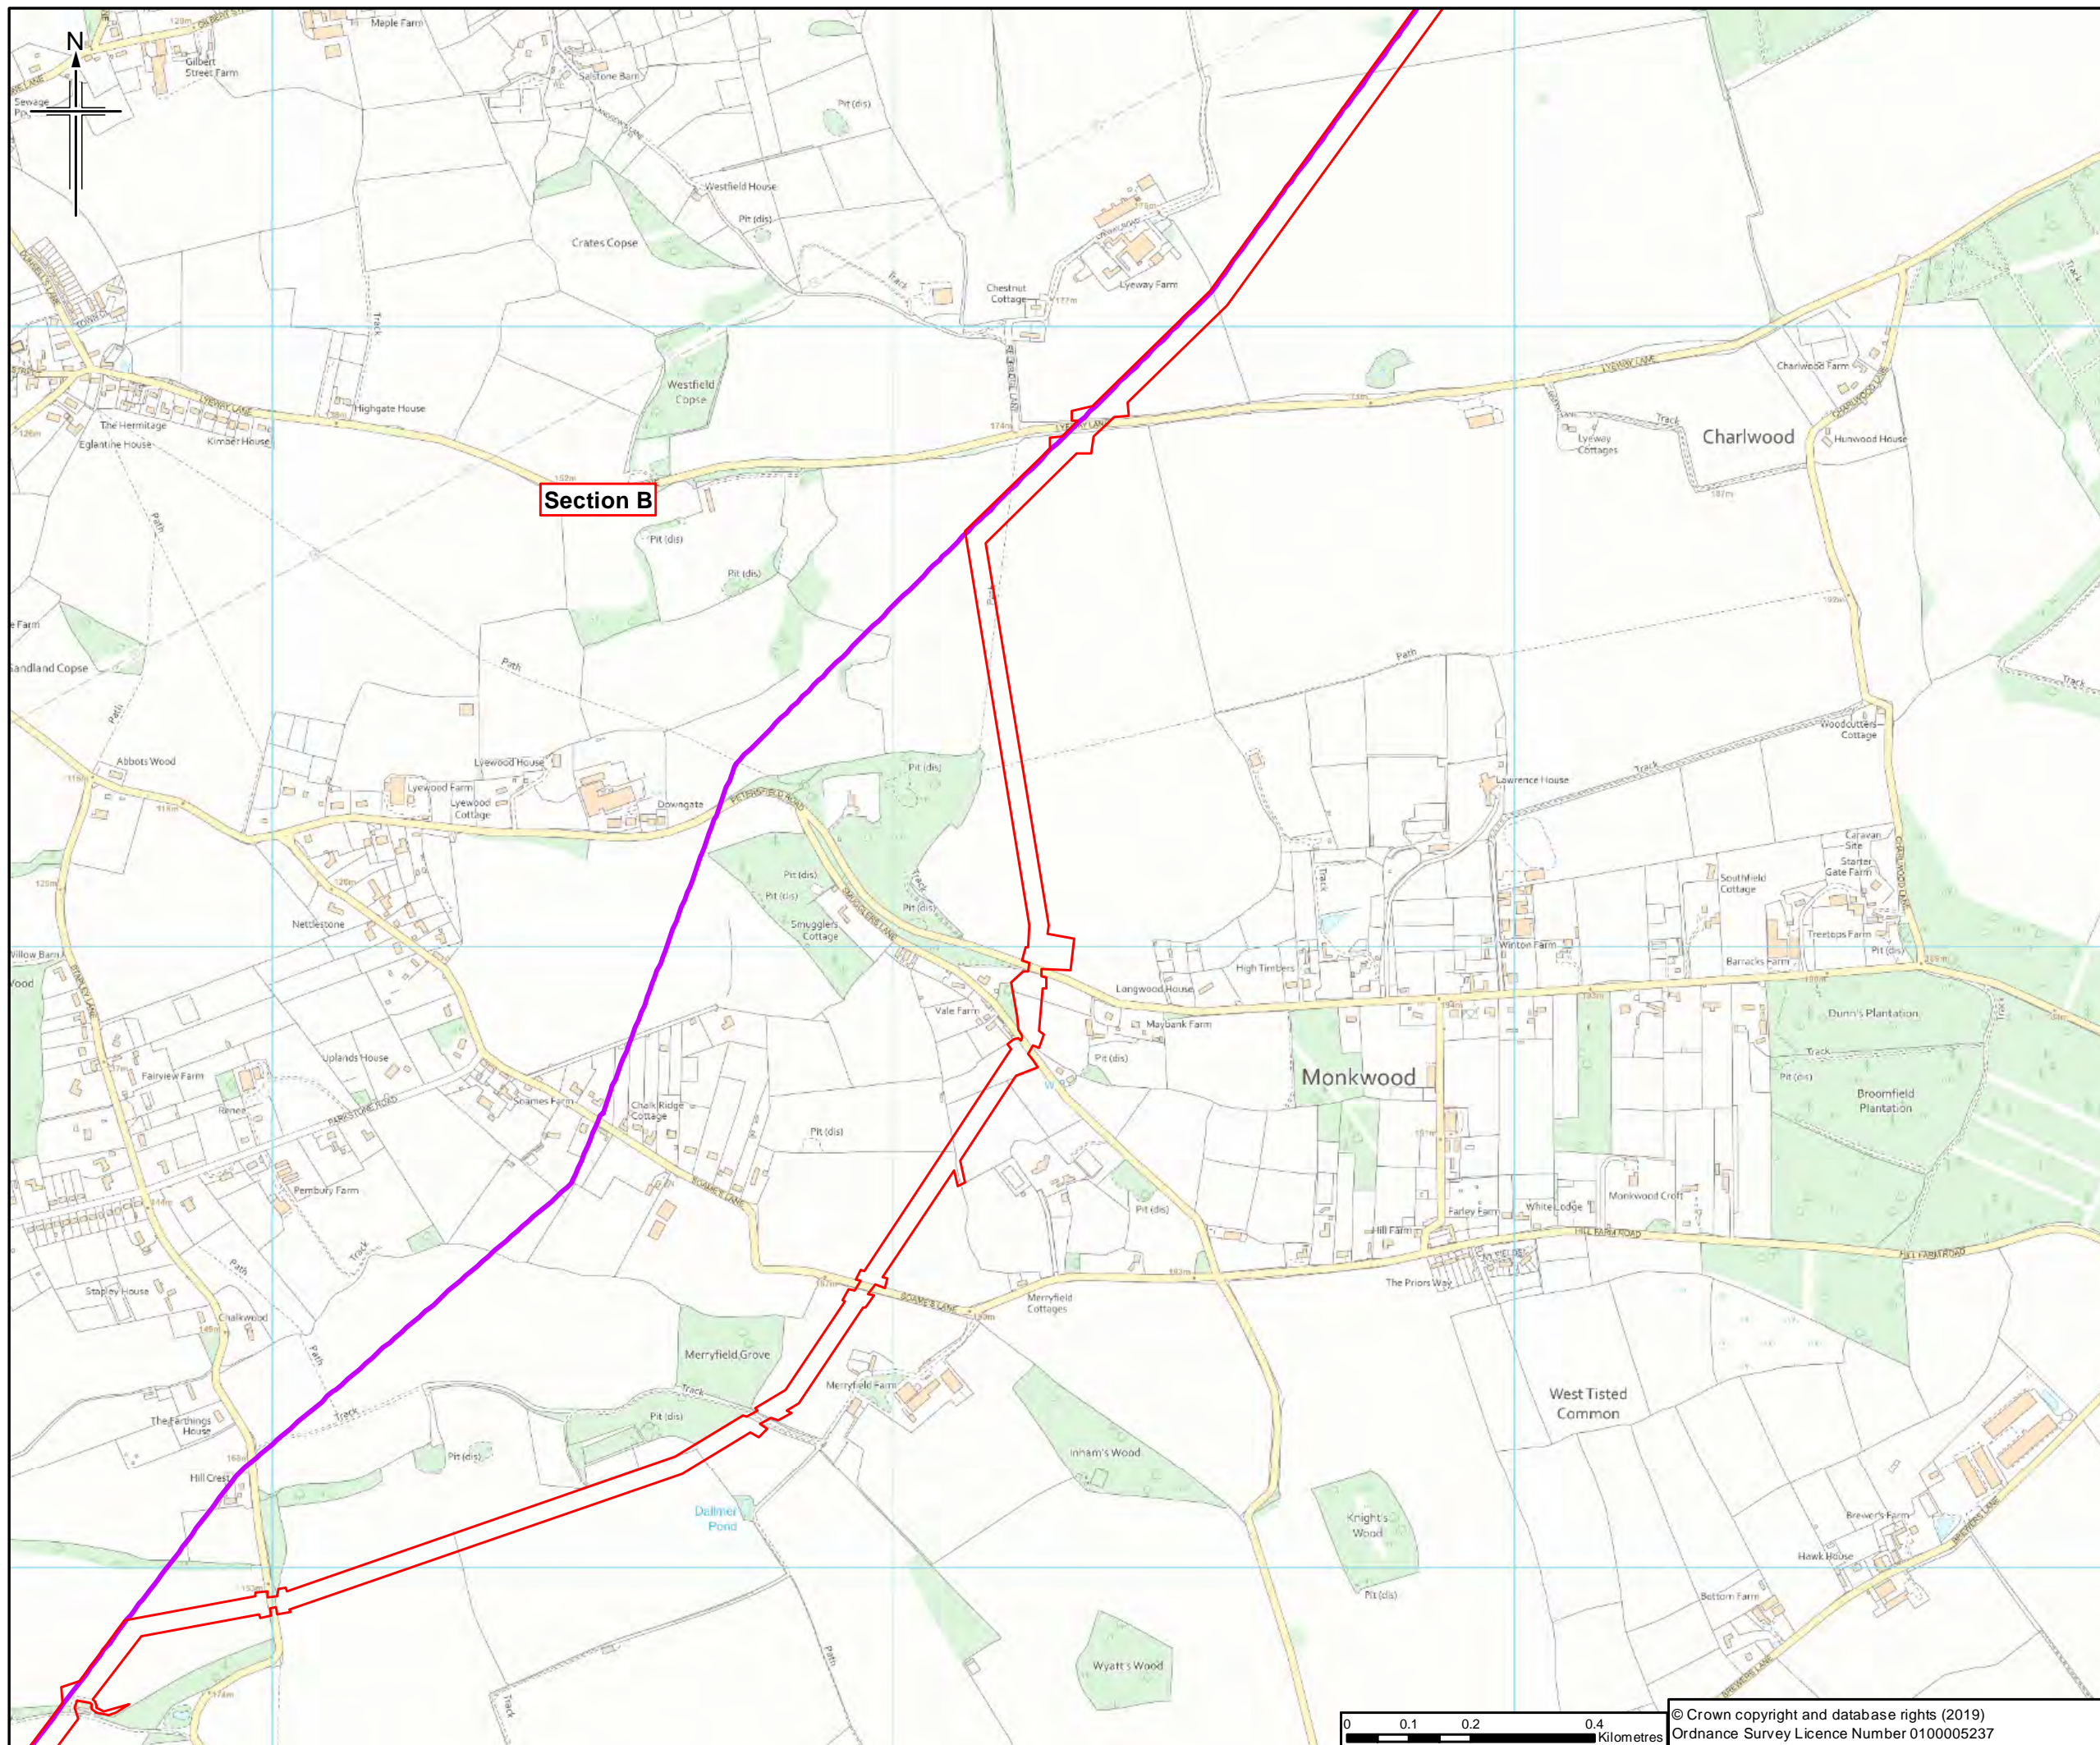

Legend

- Existing pipeline
- Order Limits
- Section break
- Section break

Sheet displays part of Section B

Rev.	Rev. Date	For Issue	Author	Check	Appr'd
0	18/06/2019	For Issue	WW	IW	IF MC

JACOBS
 11 St Giles Road, Watlington, Oxford OX12 9JF, UK
 Tel: +44 (0)185 546 700 Fax: +44(0)185 546 7001
 www.jacobs.com



Client
 Esso Petroleum Company, Limited
 Ermyn House,
 Ermyn Way,
 Leatherhead,
 Surrey,
 KT22 8UX

Project

Southampton to London Pipeline Project

Drawing title
 EXISTING PIPELINE WITH DCO ORDER LIMITS

Drawing Status	For Issue	
Scale	1:10,000 @ A3	DO NOT SCALE
Jacobs No.	B2325300	
Project/Wise No.	B2325300-JAC-000-PLN-DRG-000001	
Drawing number	Sheet 9 of 34	Rev 0

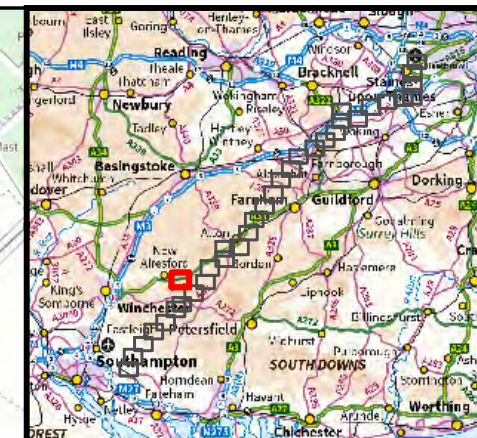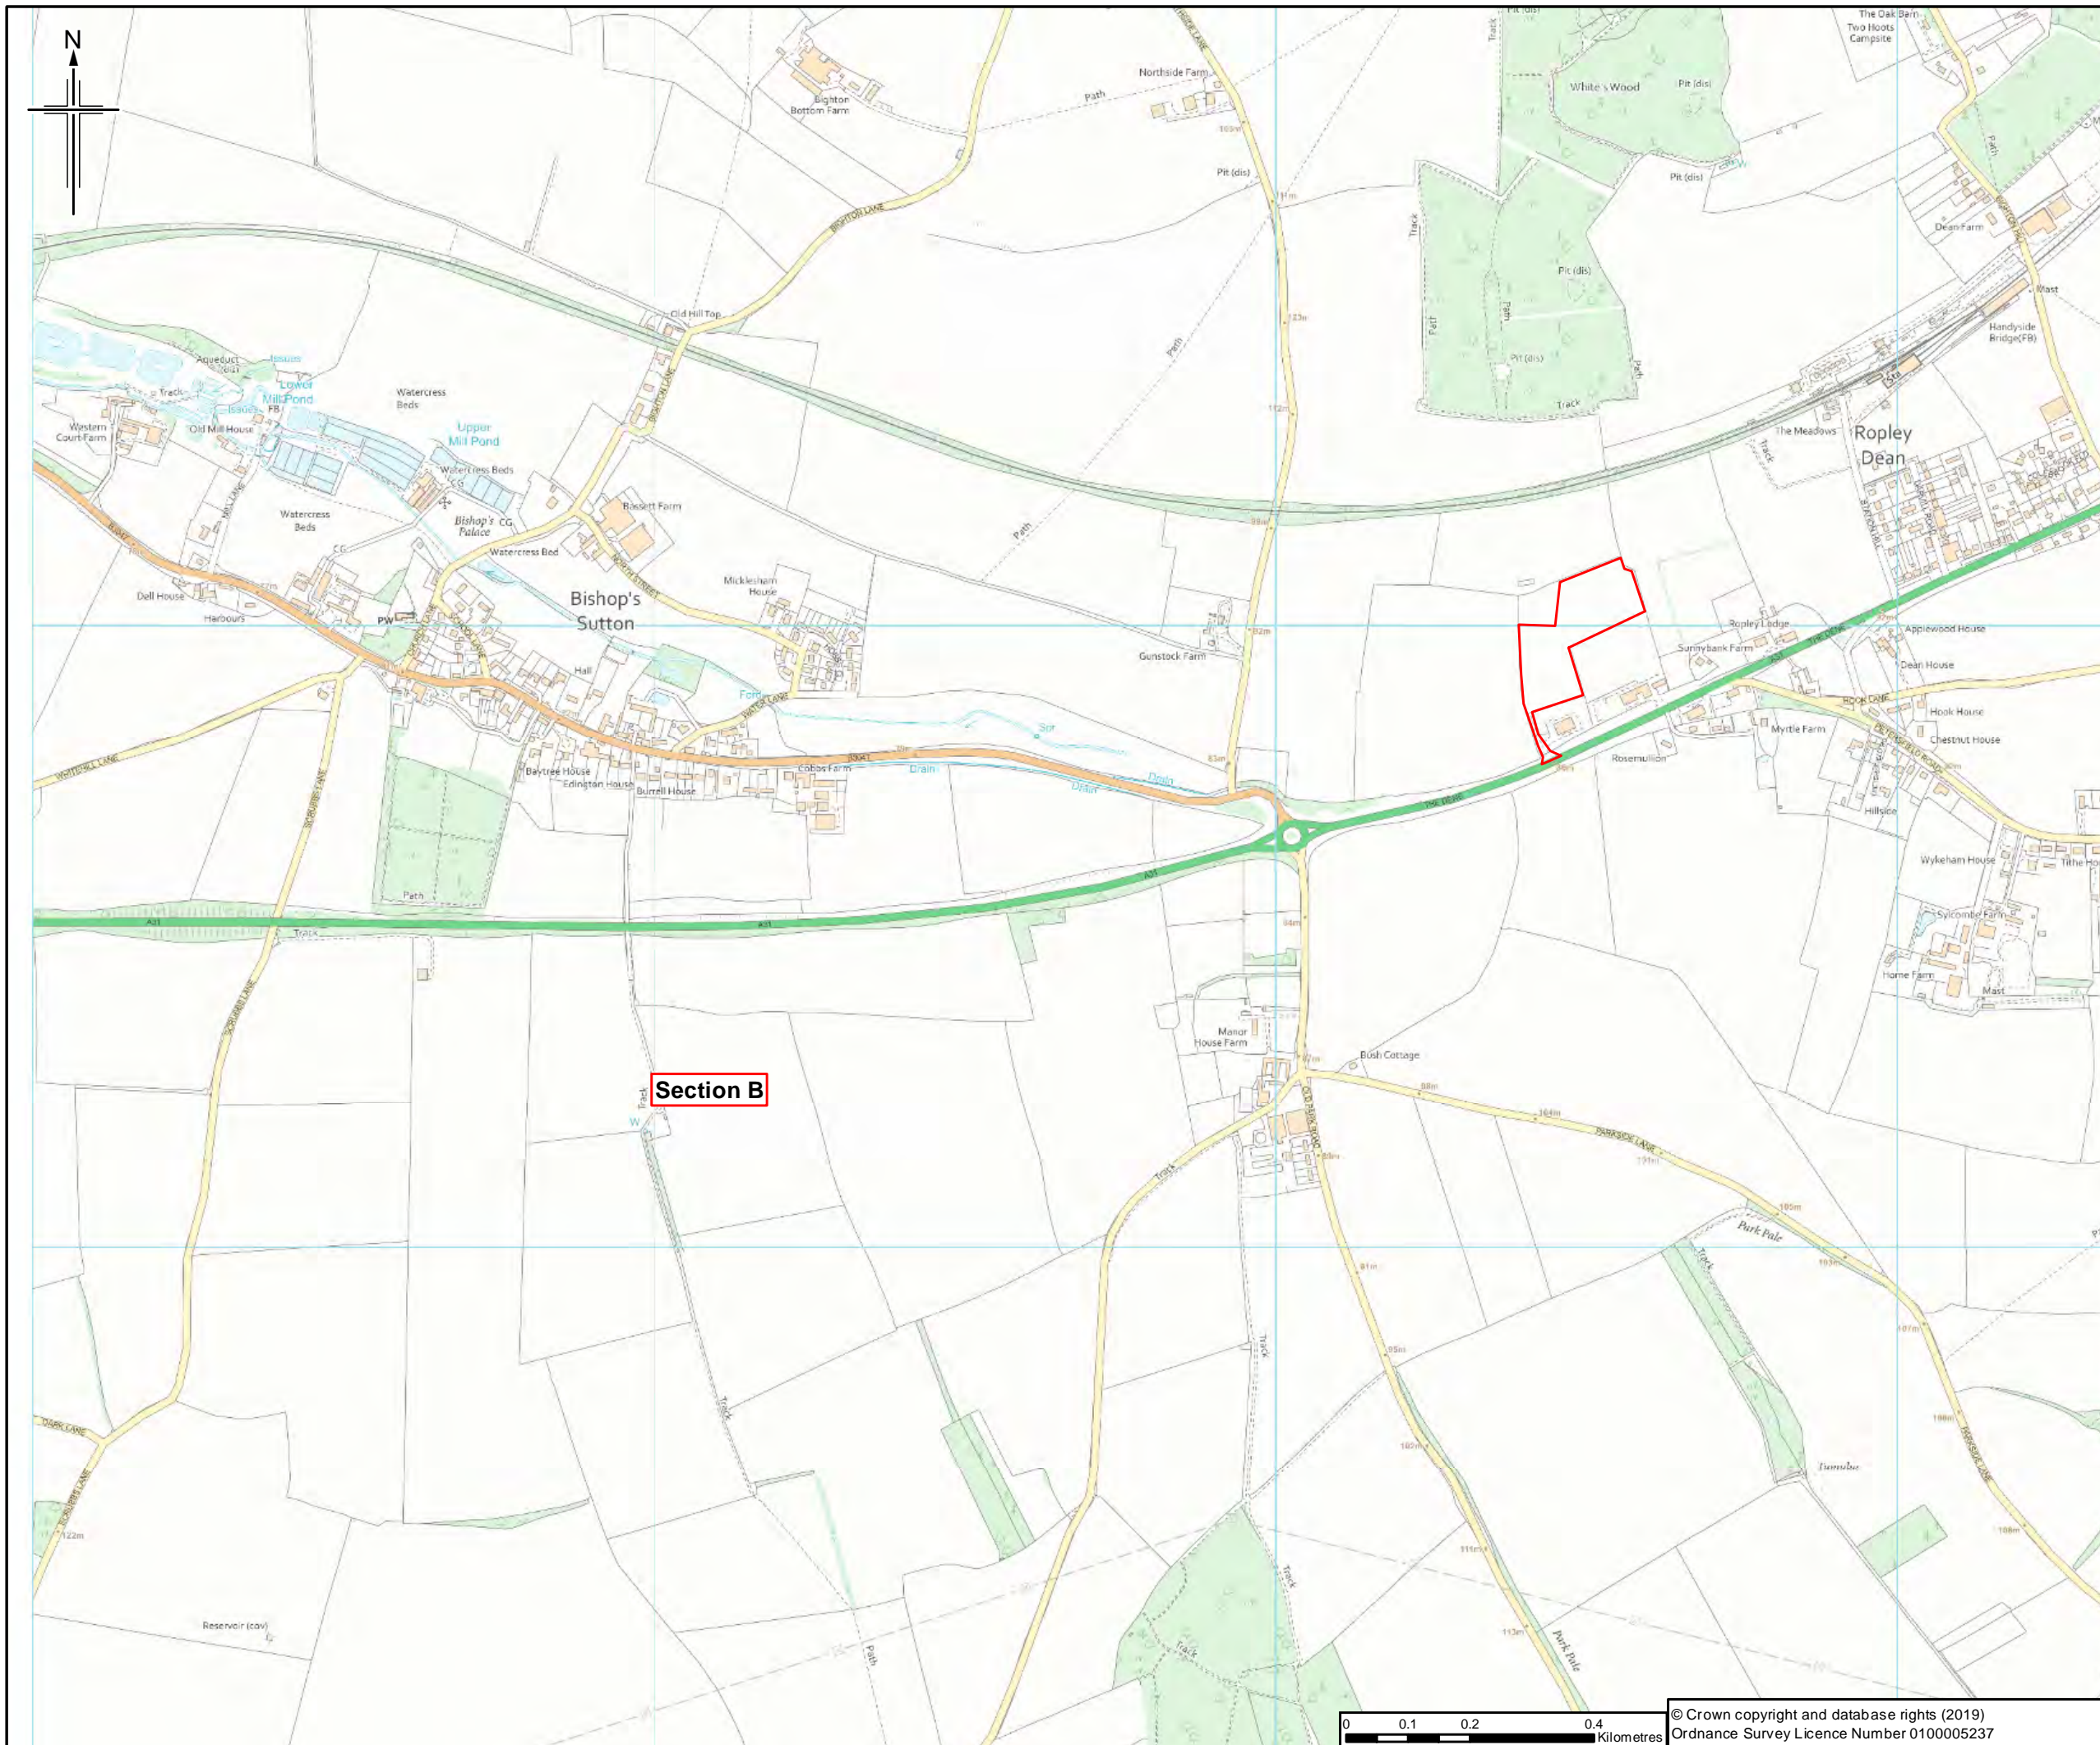

- Legend**
- Existing pipeline
 - Order Limits
 - Section break
 - Section break

Sheet displays part of Section B

Rev.	Rev. Date	Purpose of revision	Orig/Drawn	Checked	Rev'd	Apprv'd
0	18/06/2019	For Issue	WW	IW	IF	MC

Author


 11 00 Epsom Rd, Weybridge, Surrey, Middlesex TW20 3EX
 Tel: +44 (0)181 946 700 Fax: +44(0)181 946 7001
 www.jacobs.com

Client
 Esso Petroleum Company, Limited
 Emyn House,
 Emyn Way,
 Leatherhead,
 Surrey,
 KT22 8UX

Project
 Southampton to London Pipeline Project



Drawing title
EXISTING PIPELINE WITH DCO ORDER LIMITS

Drawing Status	For Issue	
Scale	1:10,000 @ A3	DO NOT SCALE
Jacobs No.	B2325300	
Project/Wise No.	B2325300-JAC-000-PLN-DRG-000001	
Drawing number	Sheet 10 of 34	Rev 0

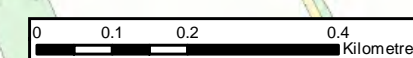

© Crown copyright and database rights (2019)
 Ordnance Survey Licence Number 0100005237

This drawing is not to be used in whole or part other than for the intended purpose and project as defined on this drawing. Refer to the contract for full terms and conditions.

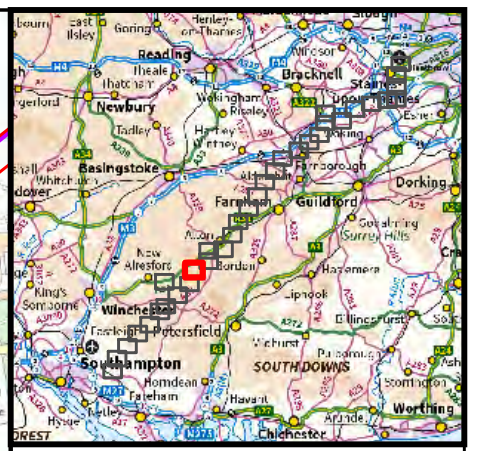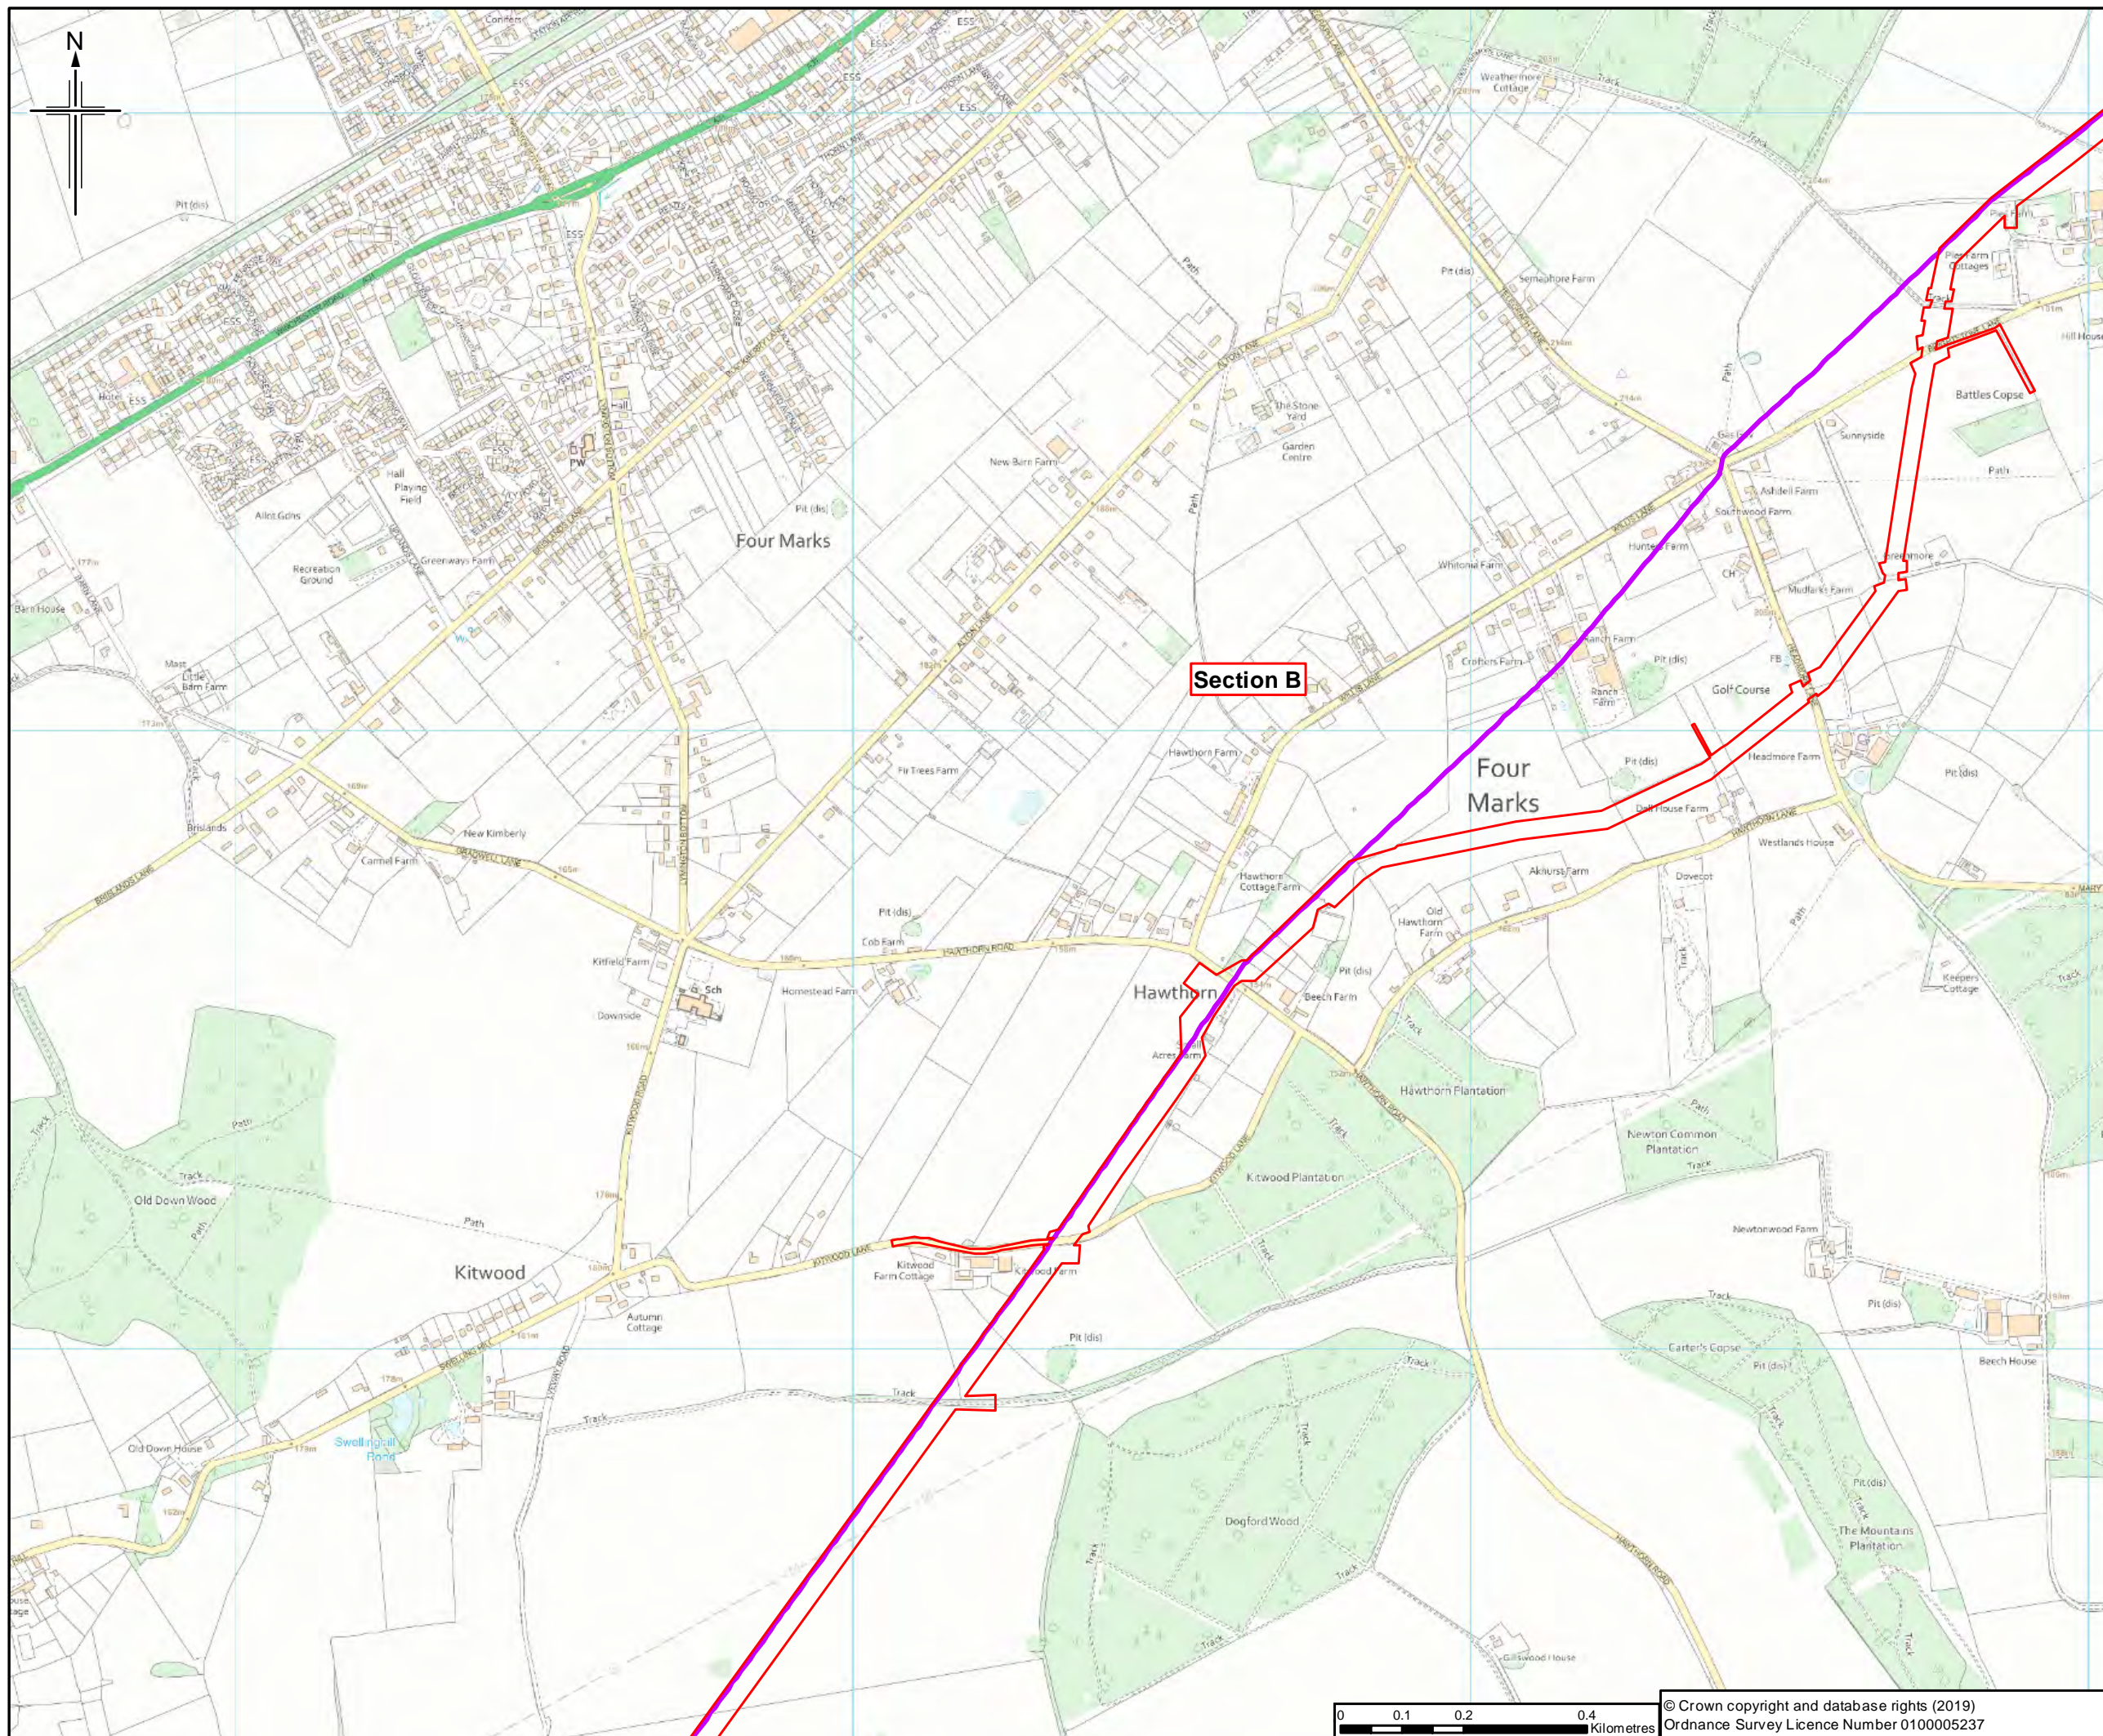

- Legend**
- Existing pipeline
 - Order Limits
 - Section break
 - Section break

Section B

Sheet displays part of Section B

Rev.	Rev. Date	For Issue	WW	IW	IF	MC
0	18/06/2019	For Issue				

Author

JACOBS
 11 St Giles Road, Wokingham, Wokingham RG41 1TU UK
 Tel: +44 (0)118 946 700 Fax: +44(0)118 946 7001
 www.jacobs.com

Client
 Esso Petroleum Company, Limited
 Ermyn House,
 Ermyn Way,
 Leatherhead,
 Surrey,
 KT22 8UX


Project

Southampton to London Pipeline Project

Drawing title



EXISTING PIPELINE WITH DCO ORDER LIMITS

Drawing Status	For Issue	
Scale	1:10,000 @ A3	DO NOT SCALE
Jacobs No.	B2325300	
Project/Wise No.	B2325300-JAC-000-PLN-DRG-000001	
Drawing number	Sheet 11 of 34	Rev 0

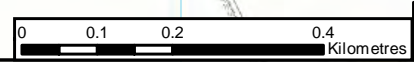

© Crown copyright and database rights (2019)
 Ordnance Survey Licence Number 0100005237

This drawing is not to be used in whole or part other than for the intended purpose and project as defined on this drawing. Refer to the contract for full terms and conditions.

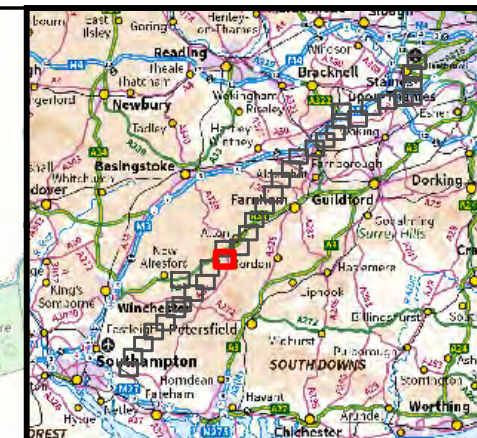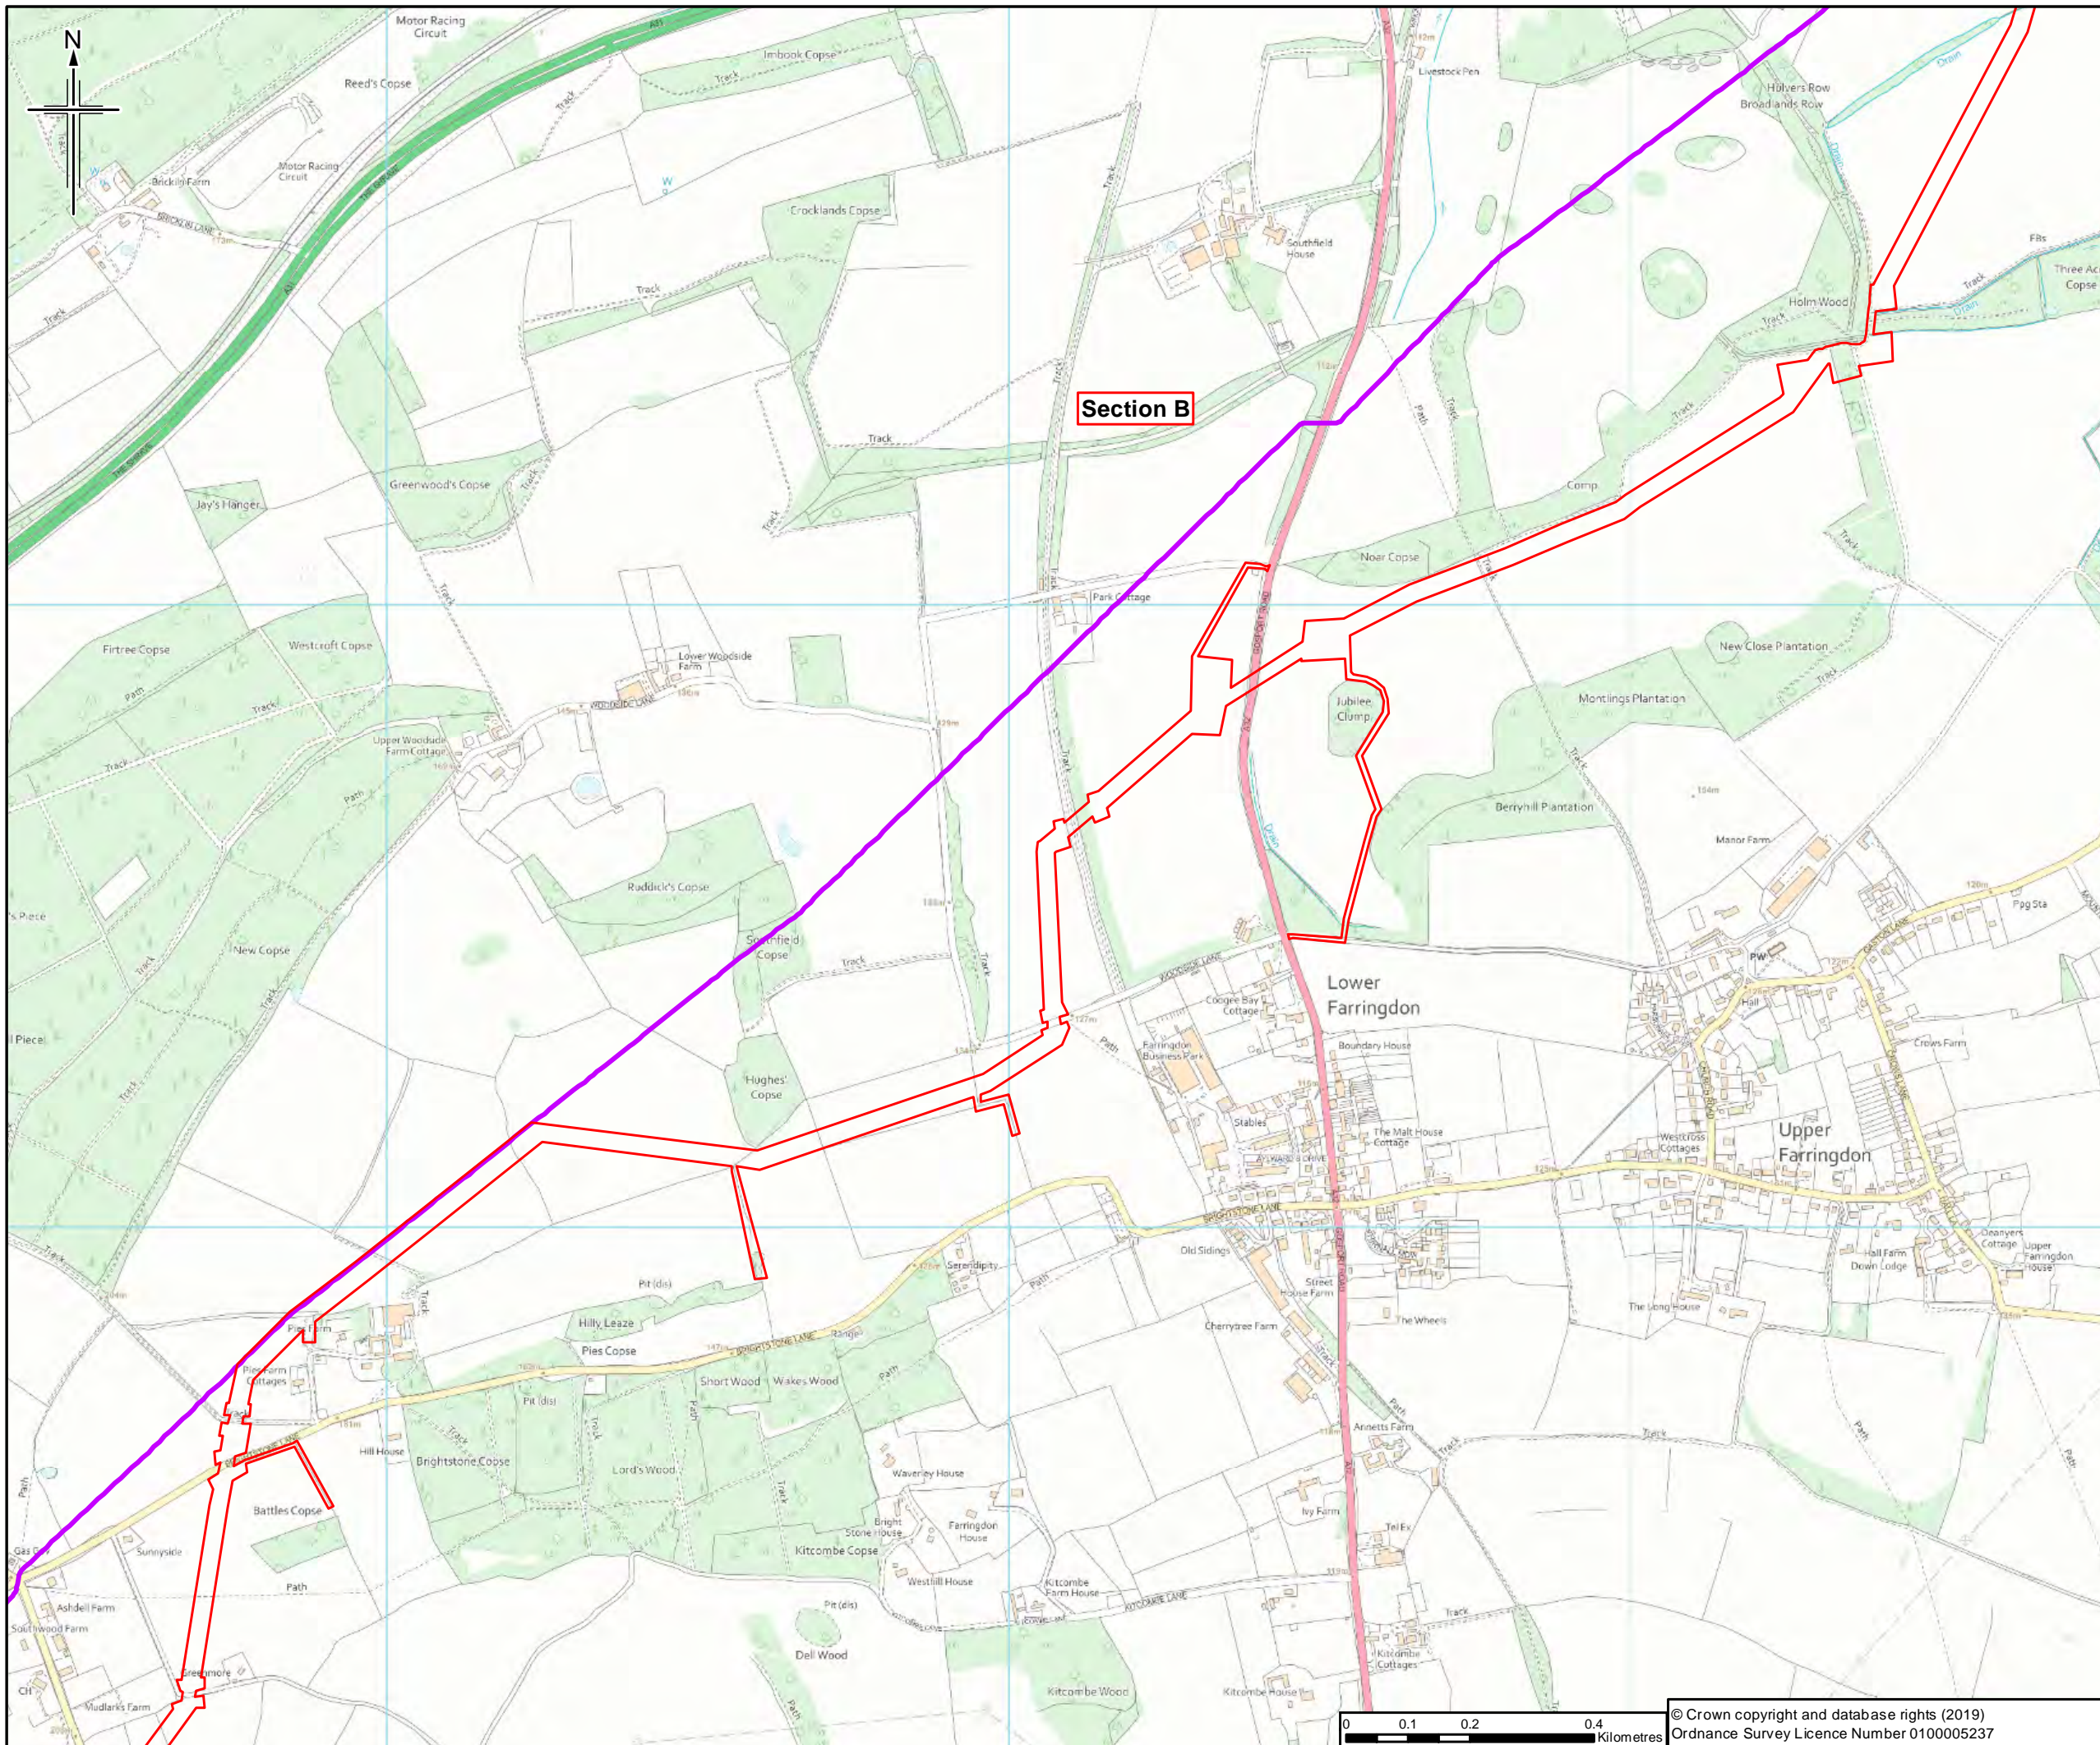

Section B

- Legend**
- Existing pipeline
 - Order Limits
 - Section break
 - Section break

Sheet displays part of Section B

0	18/06/2019	For Issue	WW	RW	IF	MC
Rev.	Rev. Date	Purpose of revision	Orig/Drawn	Checked	Rev'd	Apprv'd




Client
 Esso Petroleum Company, Limited
 Ermyn House,
 Ermyn Way,
 Leatherhead,
 Surrey,
 KT22 8UX





Drawing title
 EXISTING PIPELINE WITH DCO
 ORDER LIMITS

Drawing Status	For Issue	
Scale	1:10,000 @ A3	DO NOT SCALE
Jacobs No.	B2325300	
Project/Wise No.	B2325300-JAC-000-PLN-DRG-000001	
Drawing number	Sheet 12 of 34	Rev 0

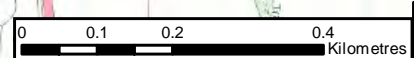

© Crown copyright and database rights (2019)
 Ordnance Survey Licence Number 0100005237

This drawing is not to be used in whole or part other than for the intended purpose and project as defined on this drawing. Refer to the contract for full terms and conditions.

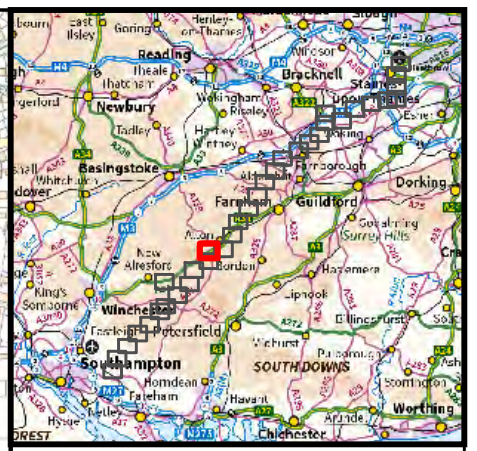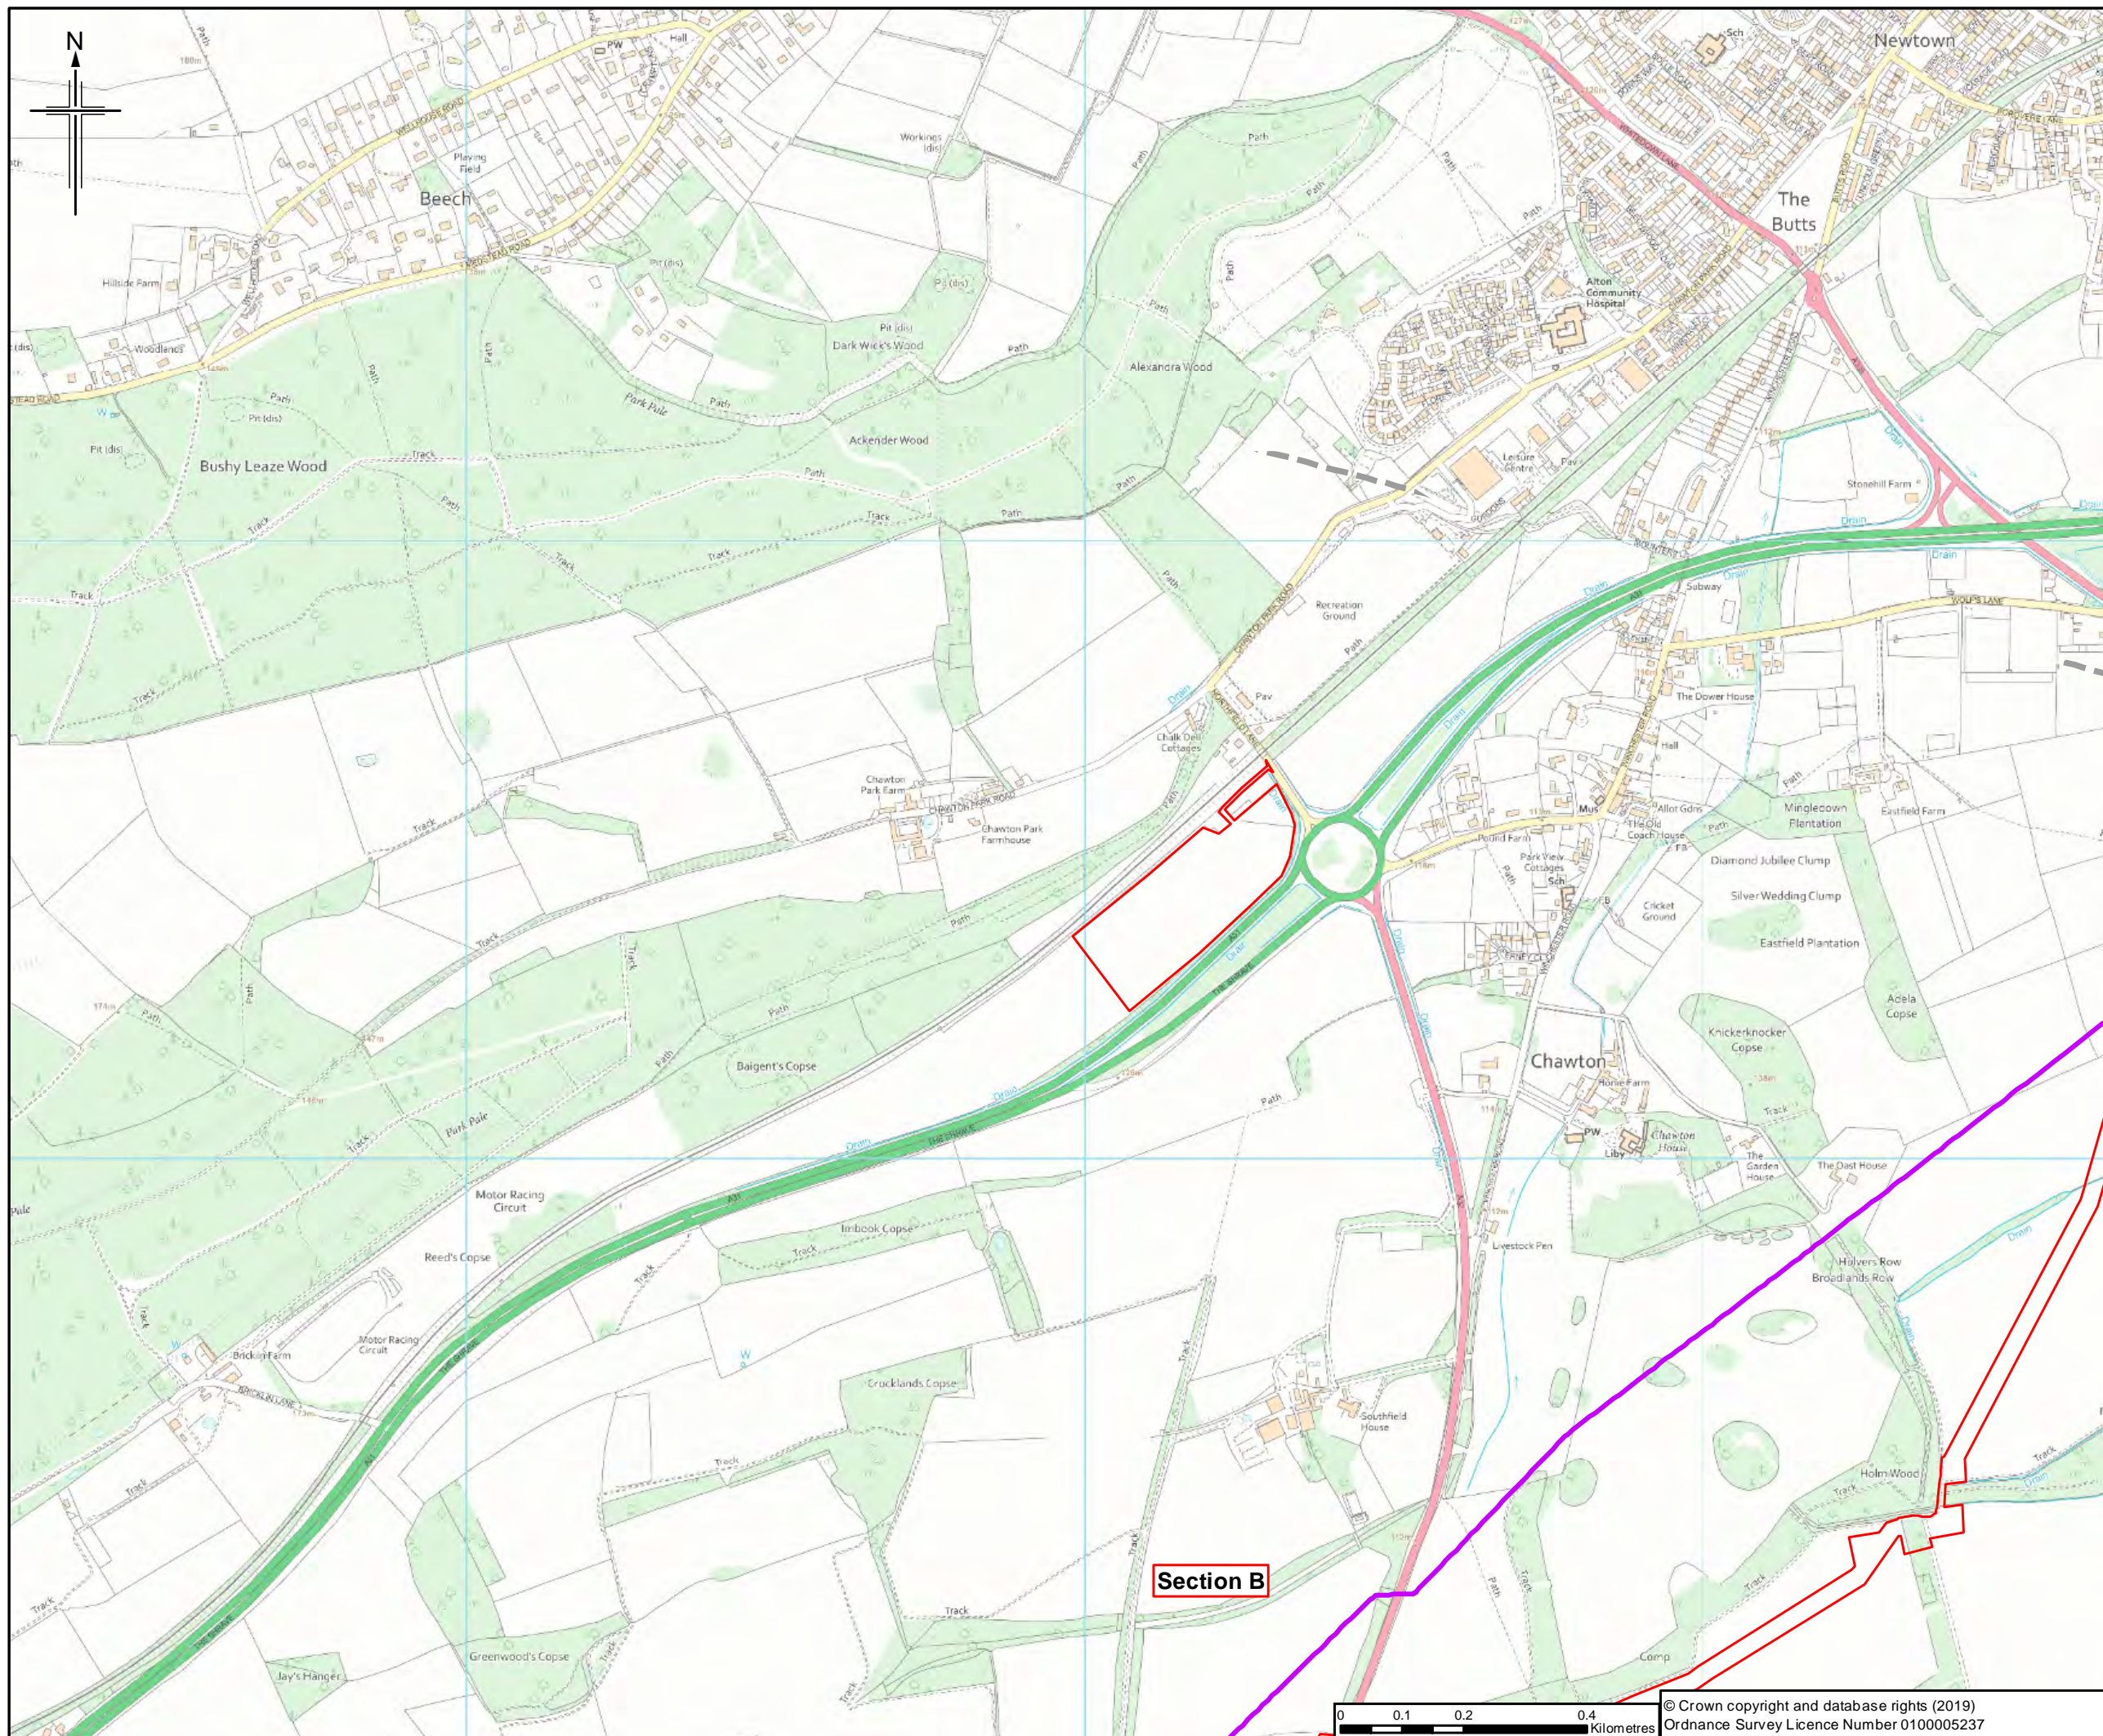

- Legend**
- Existing pipeline
 - Order Limits
 - Section break
 - - - Section break

Sheet displays part of Section B

0	18/06/2019	For Issue	WW	IW	IF	MC
Rev.	Rev. Date	Purpose of revision	Orig/Down	Checked	Revised	Approved





Client
 Esso Petroleum Company, Limited
 Ermyn House,
 Ermyn Way,
 Leatherhead,
 Surrey,
 KT22 8UX



Drawing title
EXISTING PIPELINE WITH DCO ORDER LIMITS

Drawing Status	For Issue	
Scale	1:10,000 @ A3	DO NOT SCALE
JACOBS No.	B2325300	
Project/Wise No.	B2325300-JAC-000-PLN-DRG-000001	
Drawing number	Sheet 13 of 34	Rev 0

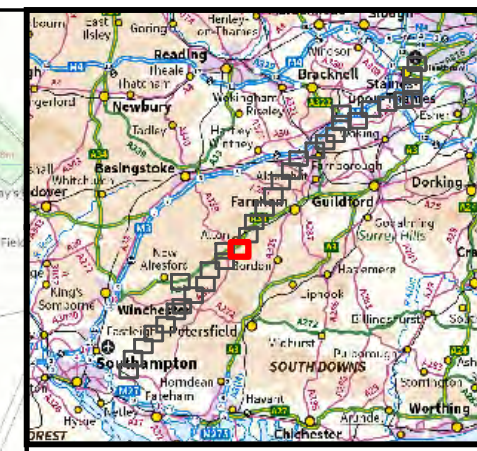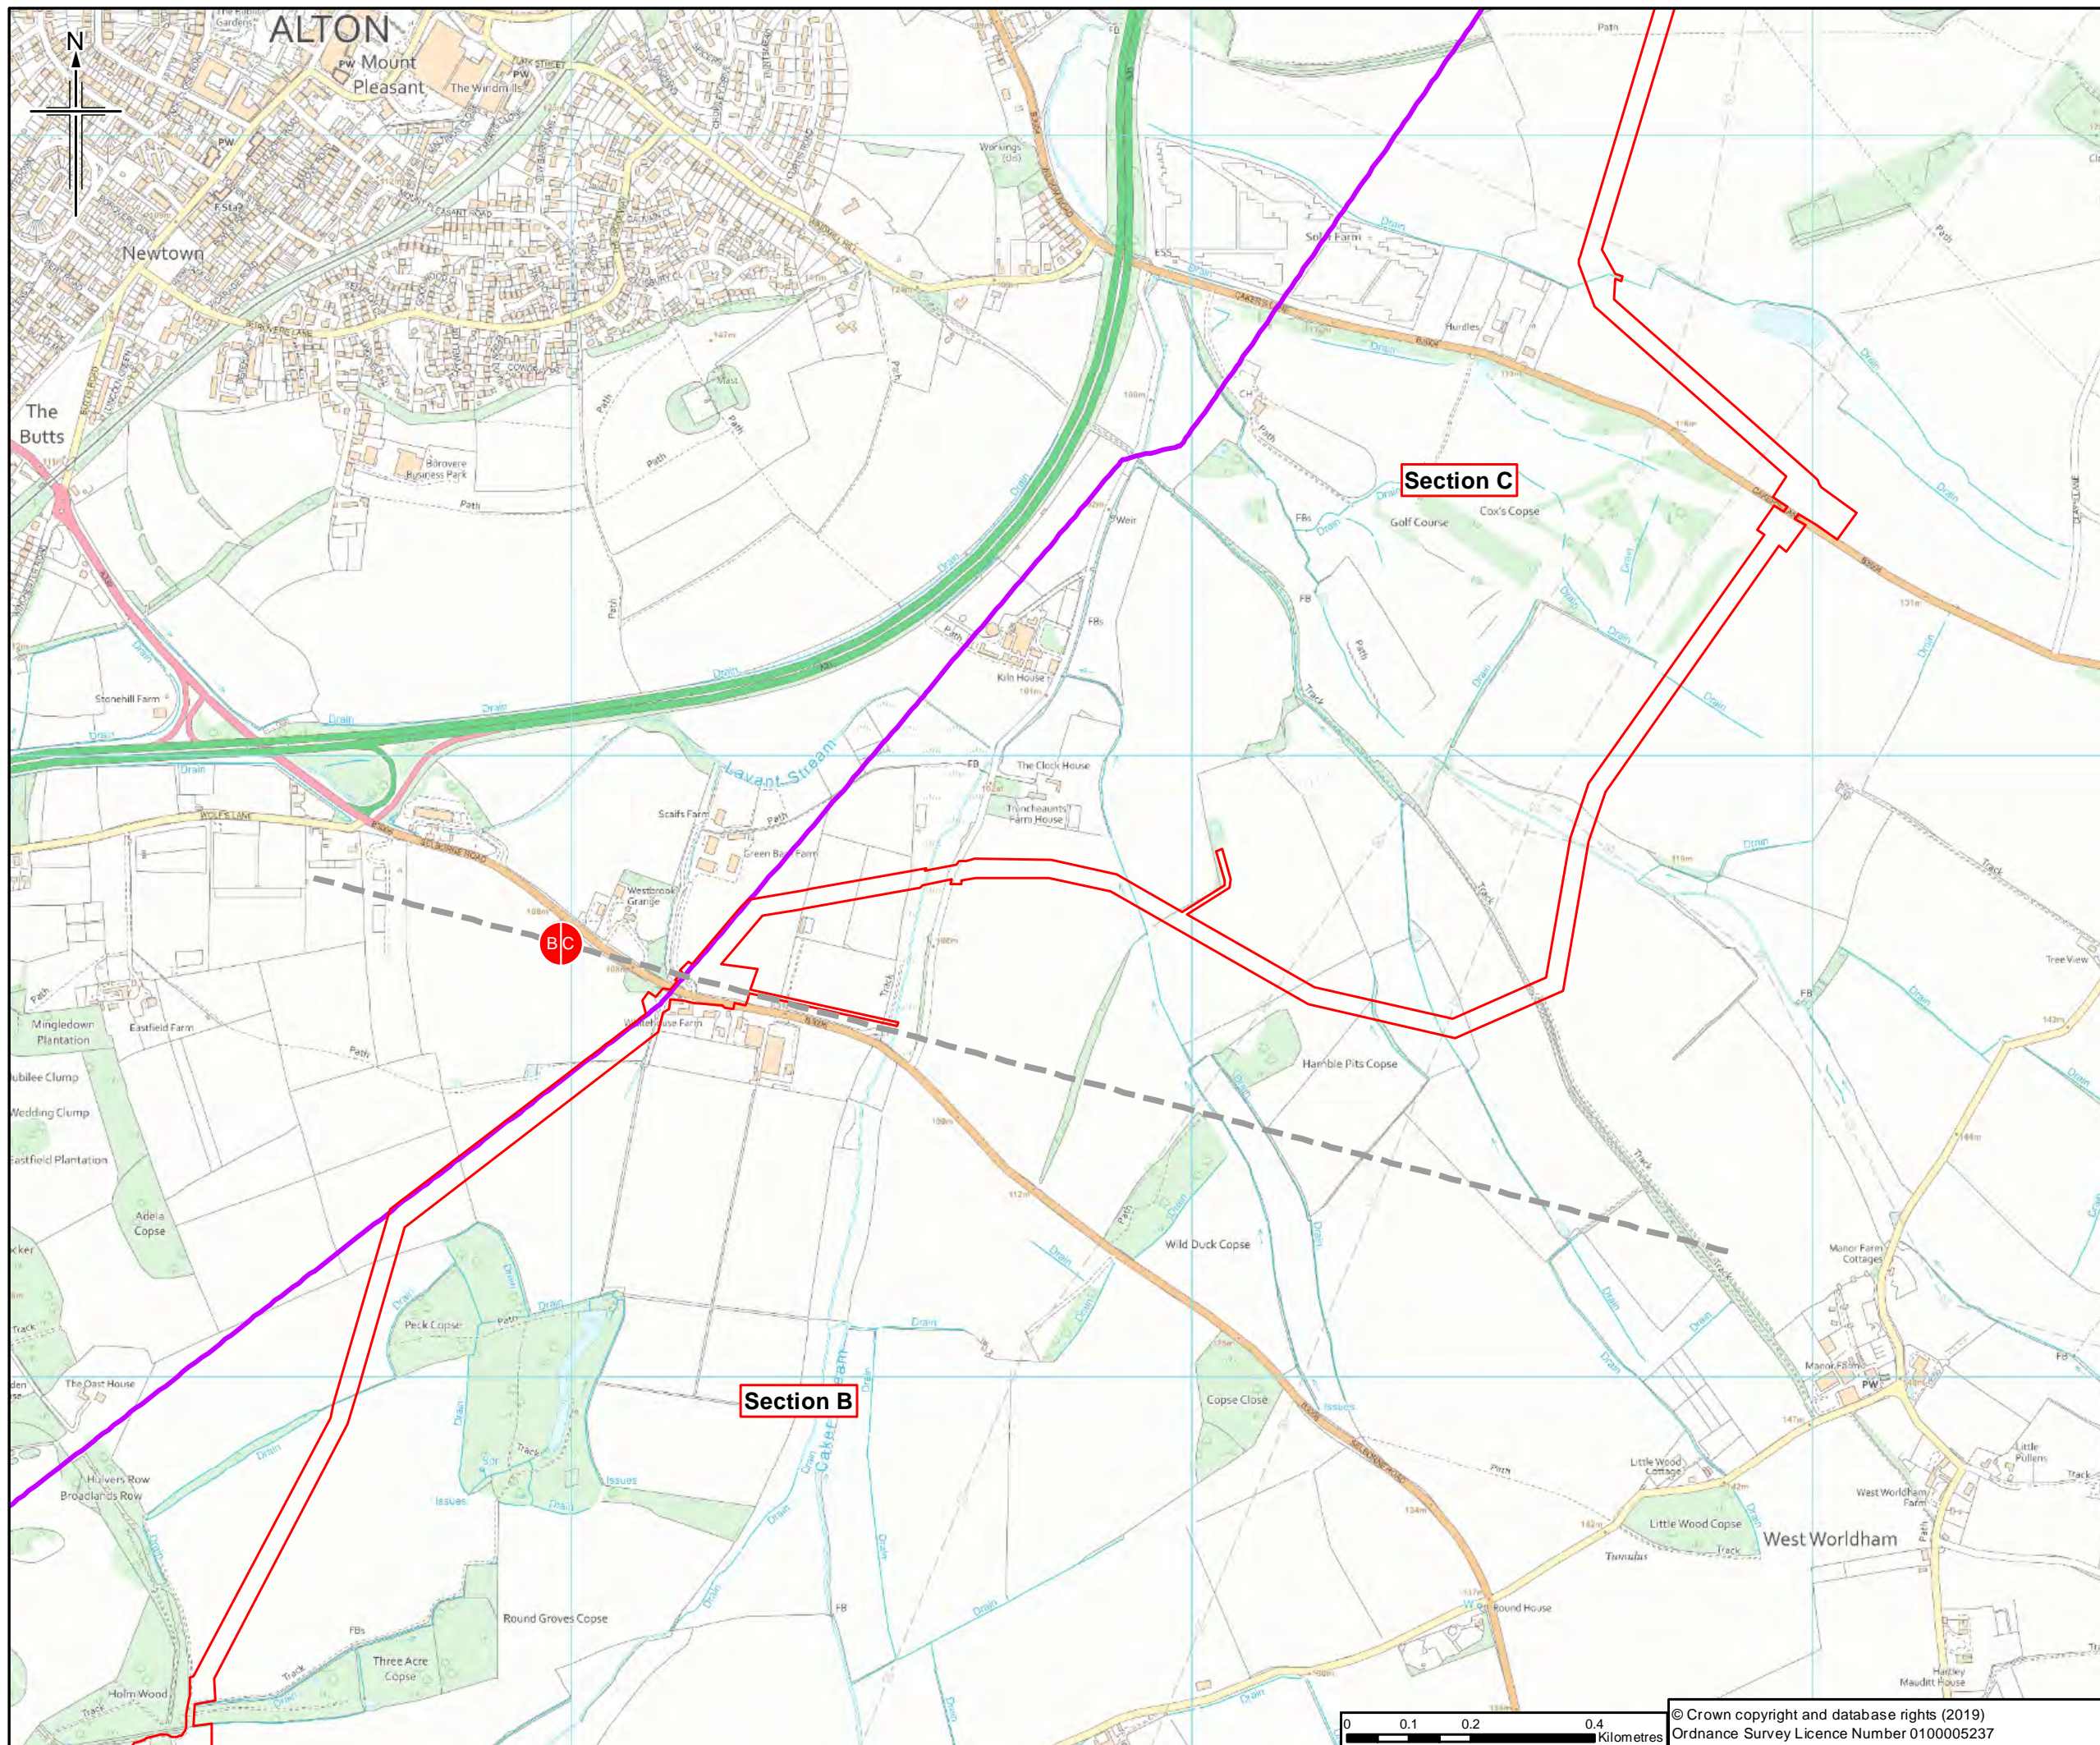

- Legend**
- Existing pipeline
 - Order Limits
 - Section break
 - Section break

Sheet displays parts of Section B and Section C

0	18/06/2019	For Issue	WW	IW	IF	MC
Rev.	Rev. Date	Purpose of revision	Orig/Drawn	Checked	Revised	Approved


Author
JACOBS
 11 00 Epsom Road, Wokingham, RG41 0TU, UK
 Tel: +44 (0)118 946 700 Fax: +44(0)118 946 7001
 www.jacobs.com

Client
 Esso Petroleum Company, Limited
 Ermyn House,
 Ermyn Way,
 Leatherhead,
 Surrey,
 KT22 8UX

Project
Southampton to London Pipeline Project



Drawing title
EXISTING PIPELINE WITH DCO ORDER LIMITS

Drawing Status	For Issue	
Scale	1:10,000 @ A3	DO NOT SCALE
Jacobs No.	B2325300	
Project/Wise No.	B2325300-JAC-000-PLN-DRG-000001	
Drawing number	Sheet 14 of 34	Rev 0

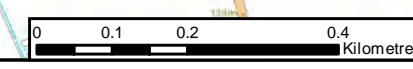

© Crown copyright and database rights (2019)
 Ordnance Survey Licence Number 0100005237

This drawing is not to be used in whole or part other than for the intended purpose and project as defined on this drawing. Refer to the contract for full terms and conditions.

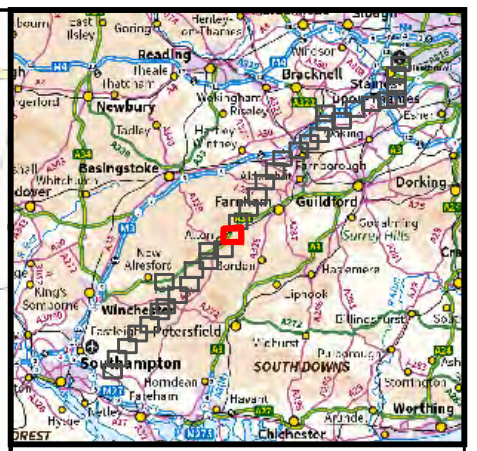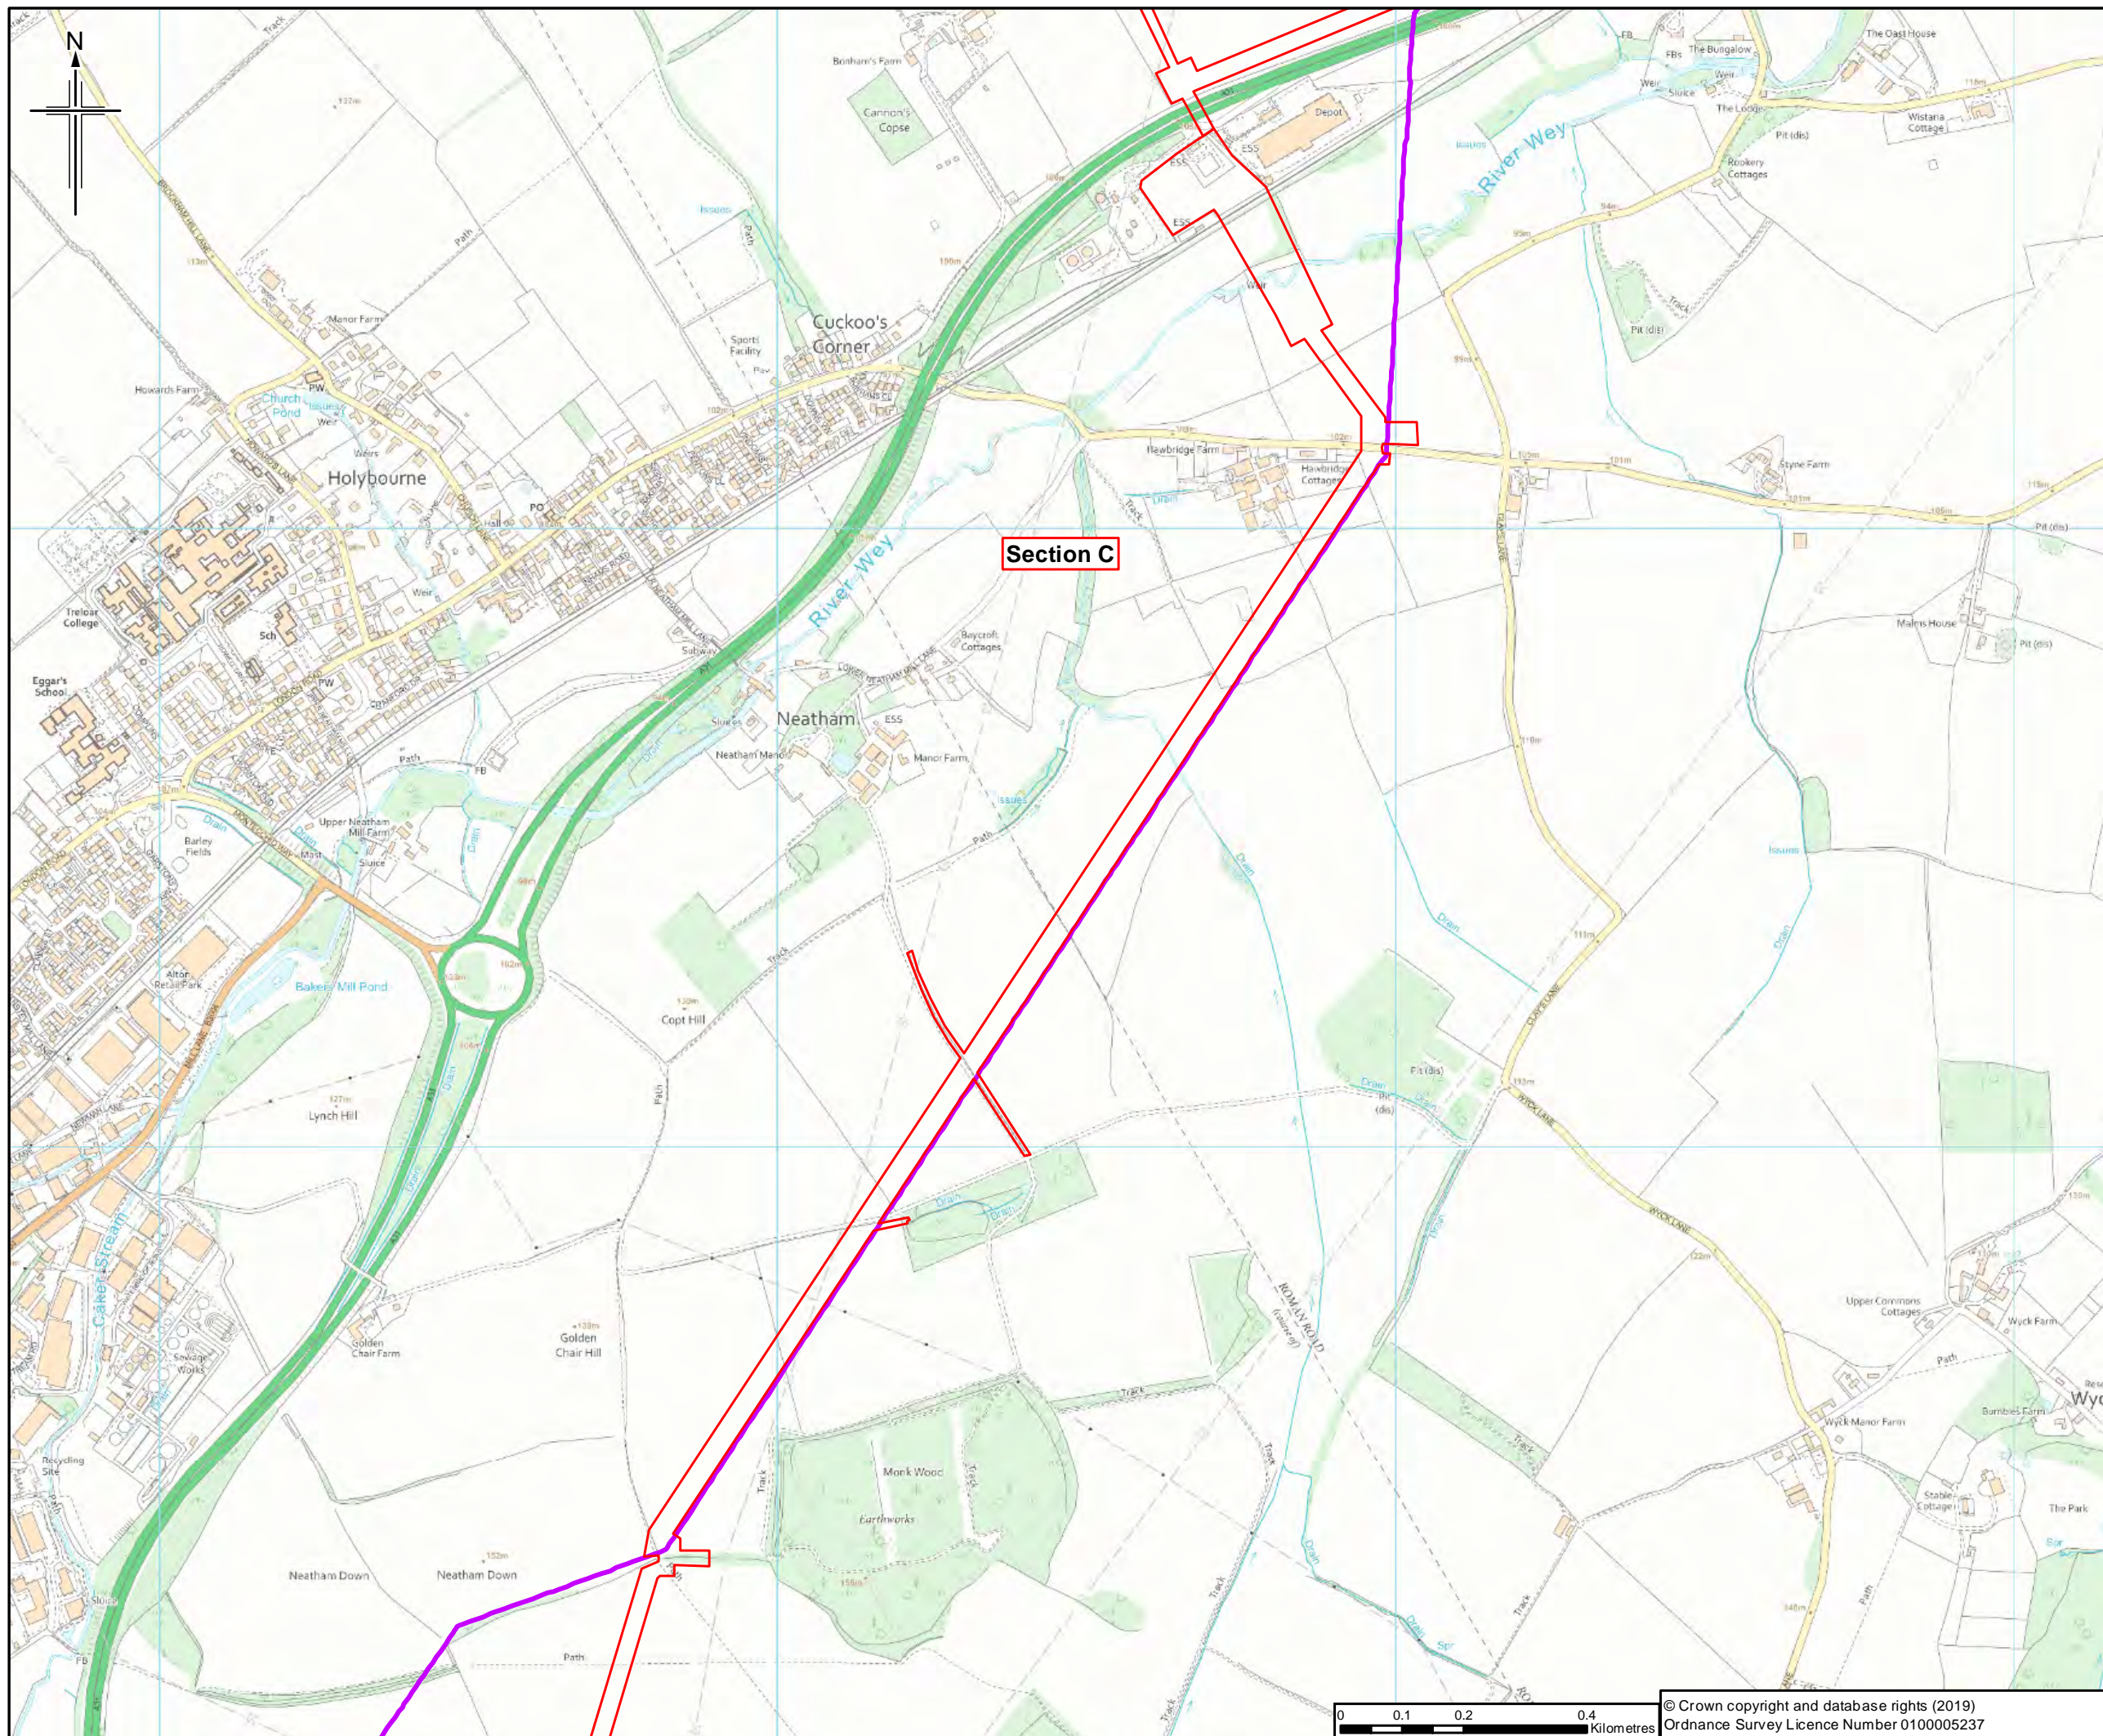

- Legend**
- Existing pipeline
 - Order Limits
 - Section break
 - Section break

Section C

Sheet displays part of Section C

0	18/06/2019	For Issue	WW	IW	IF	MC
Rev.	Rev. Date	Purpose of revision	Orig/Drawn	Checked	Rev'd	Apprv'd

Author

JACOBS
 1100 Epsom Road, Weybridge, Middlesex, Surrey, UK
 Tel: +44 (0)181 834 7000 Fax: +44(0)181 846 7001
 www.jacobs.com

Client
 Esso Petroleum Company, Limited
 Ermyn House,
 Ermyn Way,
 Leatherhead,
 Surrey,
 KT22 8UX


Project

Southampton to London Pipeline Project

Drawing title



EXISTING PIPELINE WITH DCO ORDER LIMITS

Drawing Status	For Issue	
Scale	1:10,000 @ A3	DO NOT SCALE
Jacobs No.	B2325300	
Project/Wise No.	B2325300-JAC-000-PLN-DRG-000001	
Drawing number	Sheet 15 of 34	Rev 0

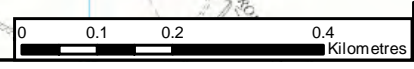

© Crown copyright and database rights (2019)
 Ordnance Survey Licence Number 0100005237

This drawing is not to be used in whole or part other than for the intended purpose and project as defined on this drawing. Refer to the contract for full terms and conditions.

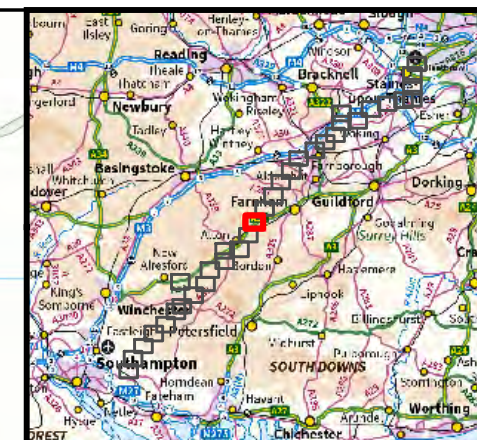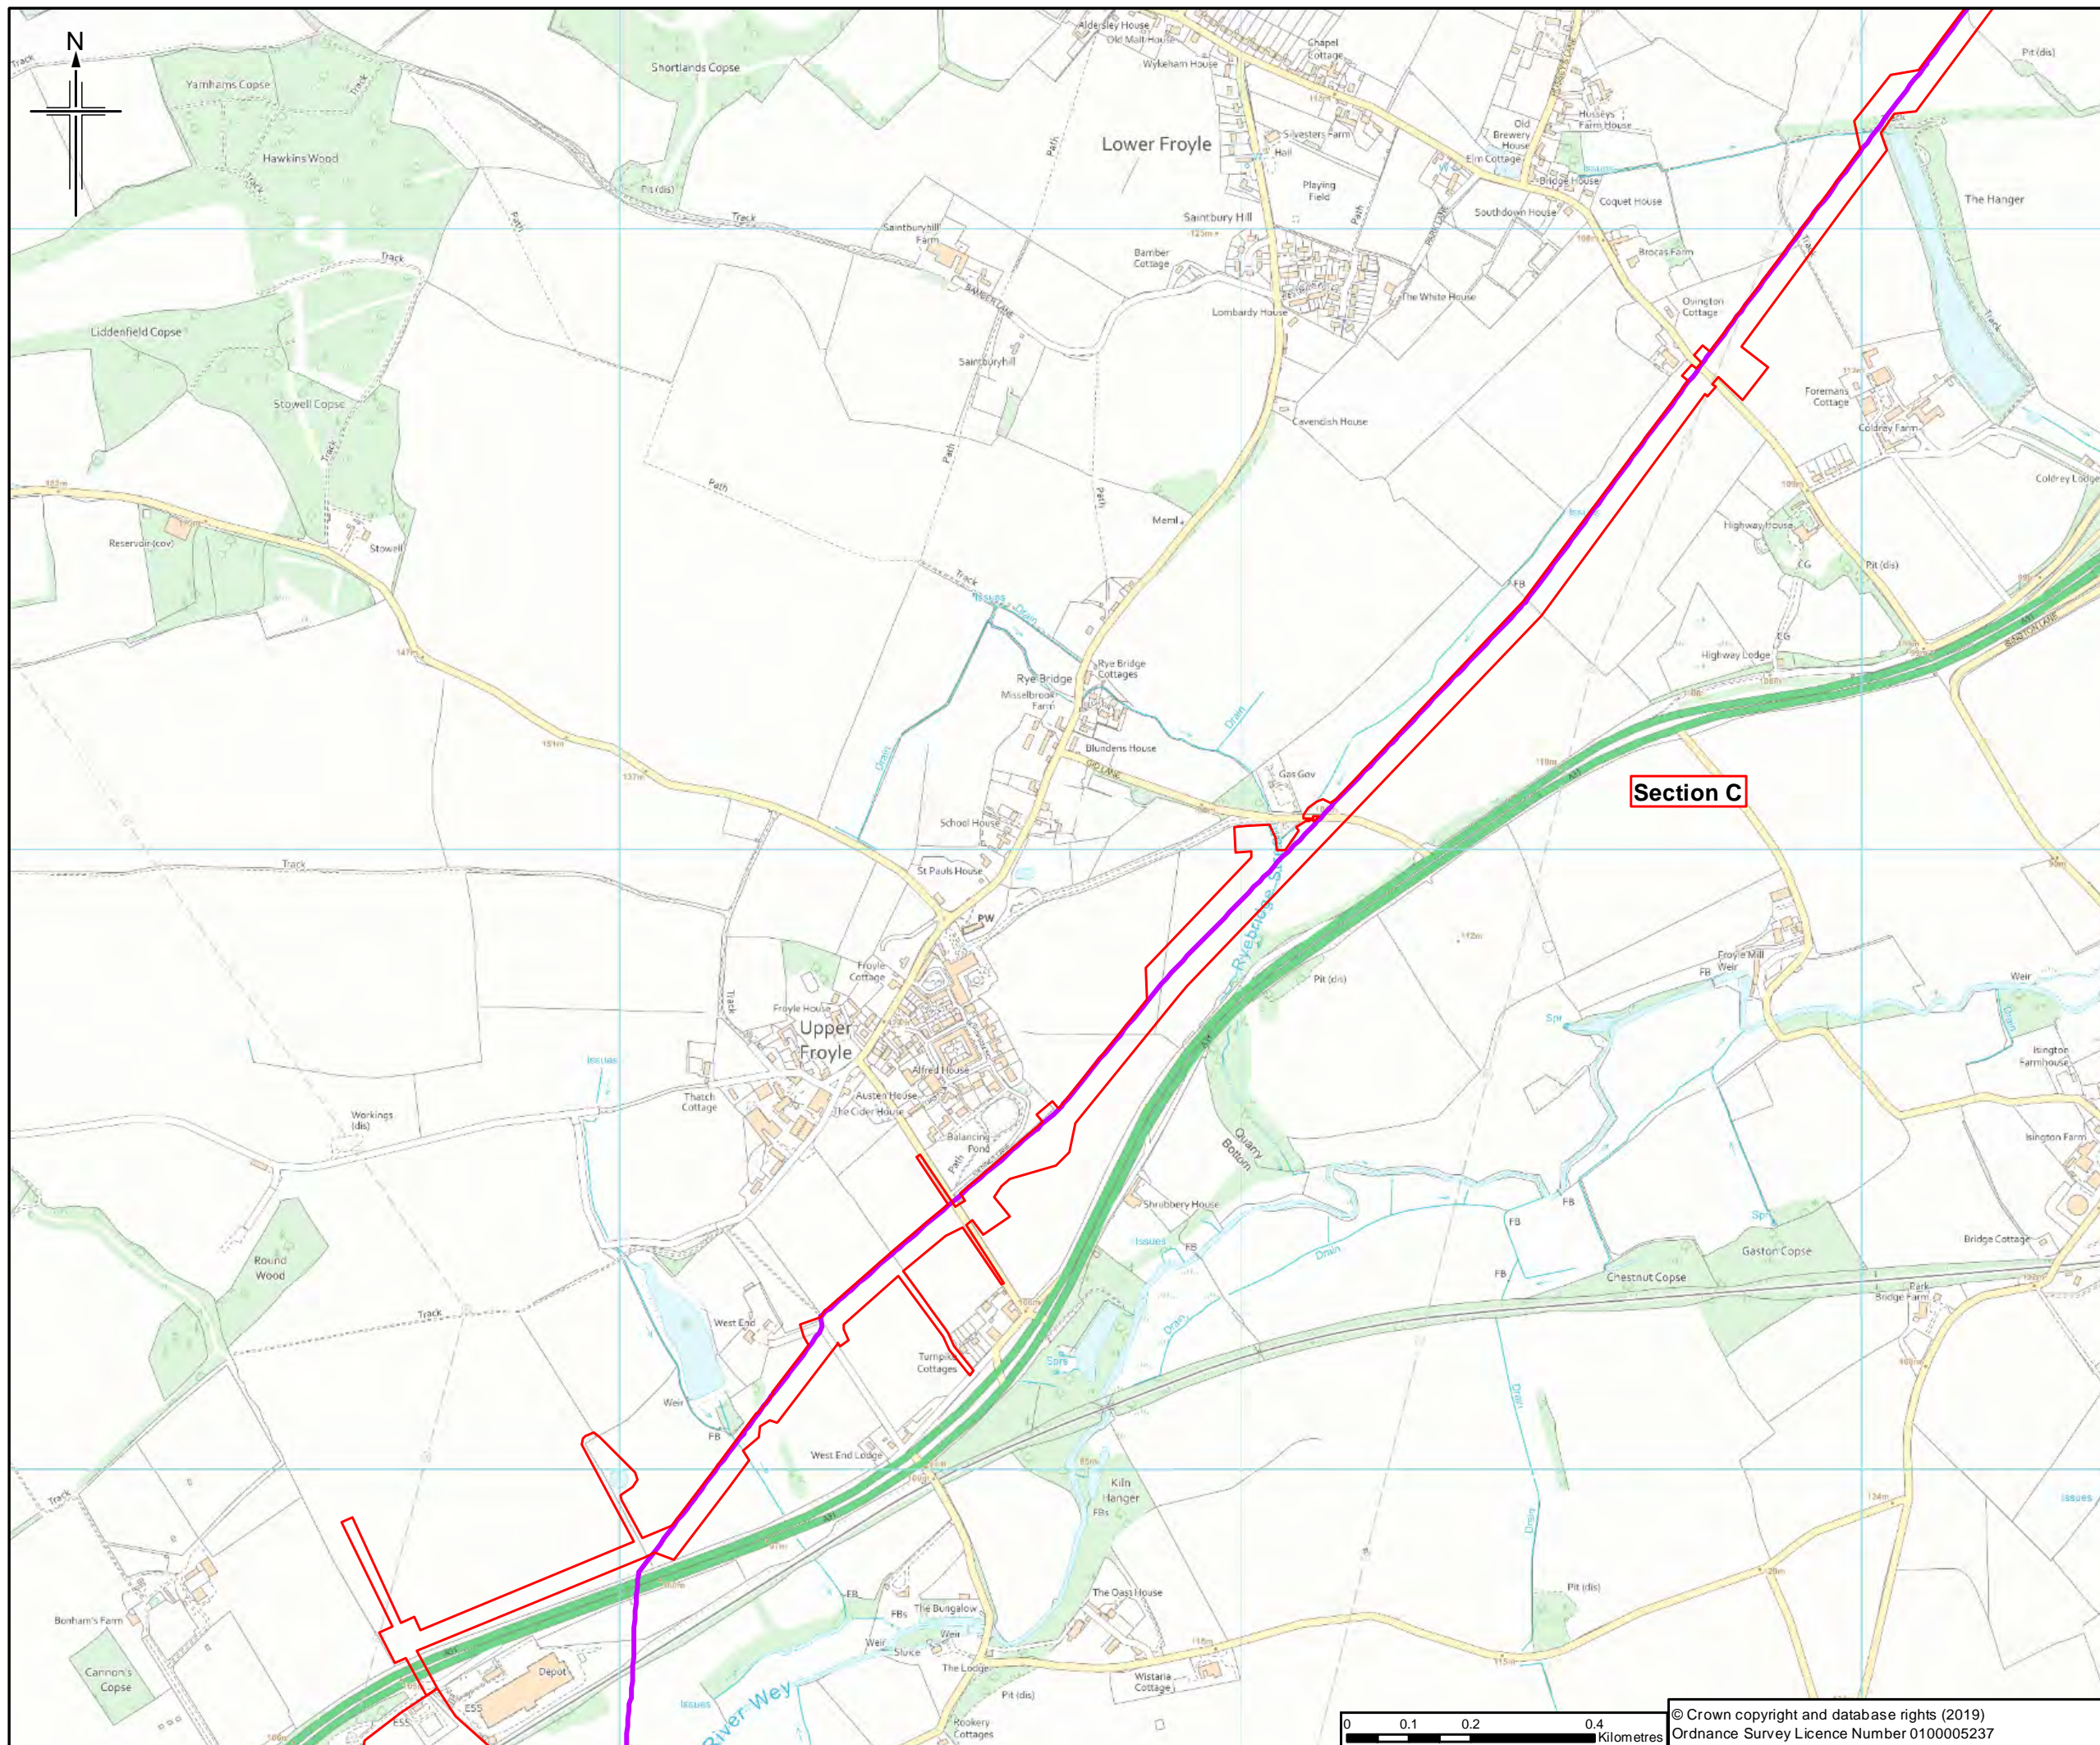

- Legend**
- Existing pipeline
 - Order Limits
 - Section break
 - Section break

Section C

Sheet displays part of Section C

Rev.	Rev. Date	For Issue	Author	Check	Appr'd
0	18/06/2019	For Issue	Author		



Client
Esso Petroleum Company, Limited
Ermyn House,
Ermyn Way,
Leatherhead,
Surrey,
KT22 8UX





Drawing title
EXISTING PIPELINE WITH DCO ORDER LIMITS

Drawing Status	For Issue	
Scale	1:10,000 @ A3	DO NOT SCALE
Jacobs No.	B2325300	
Project/Wise No.	B2325300-JAC-000-PLN-DRG-000001	
Drawing number	Sheet 16 of 34	Rev 0

© Crown copyright and database rights (2019)
Ordnance Survey Licence Number 0100005237

This drawing is not to be used in whole or part other than for the intended purpose and project as defined on this drawing. Refer to the contract for full terms and conditions.

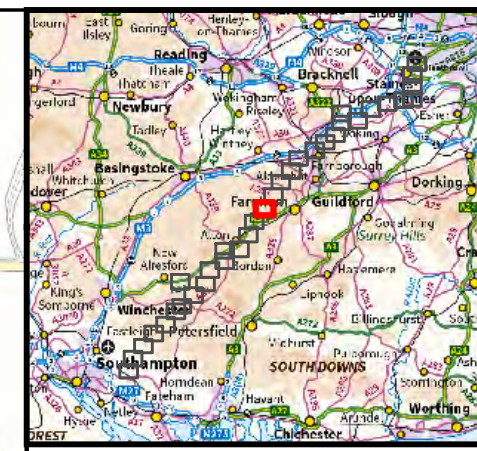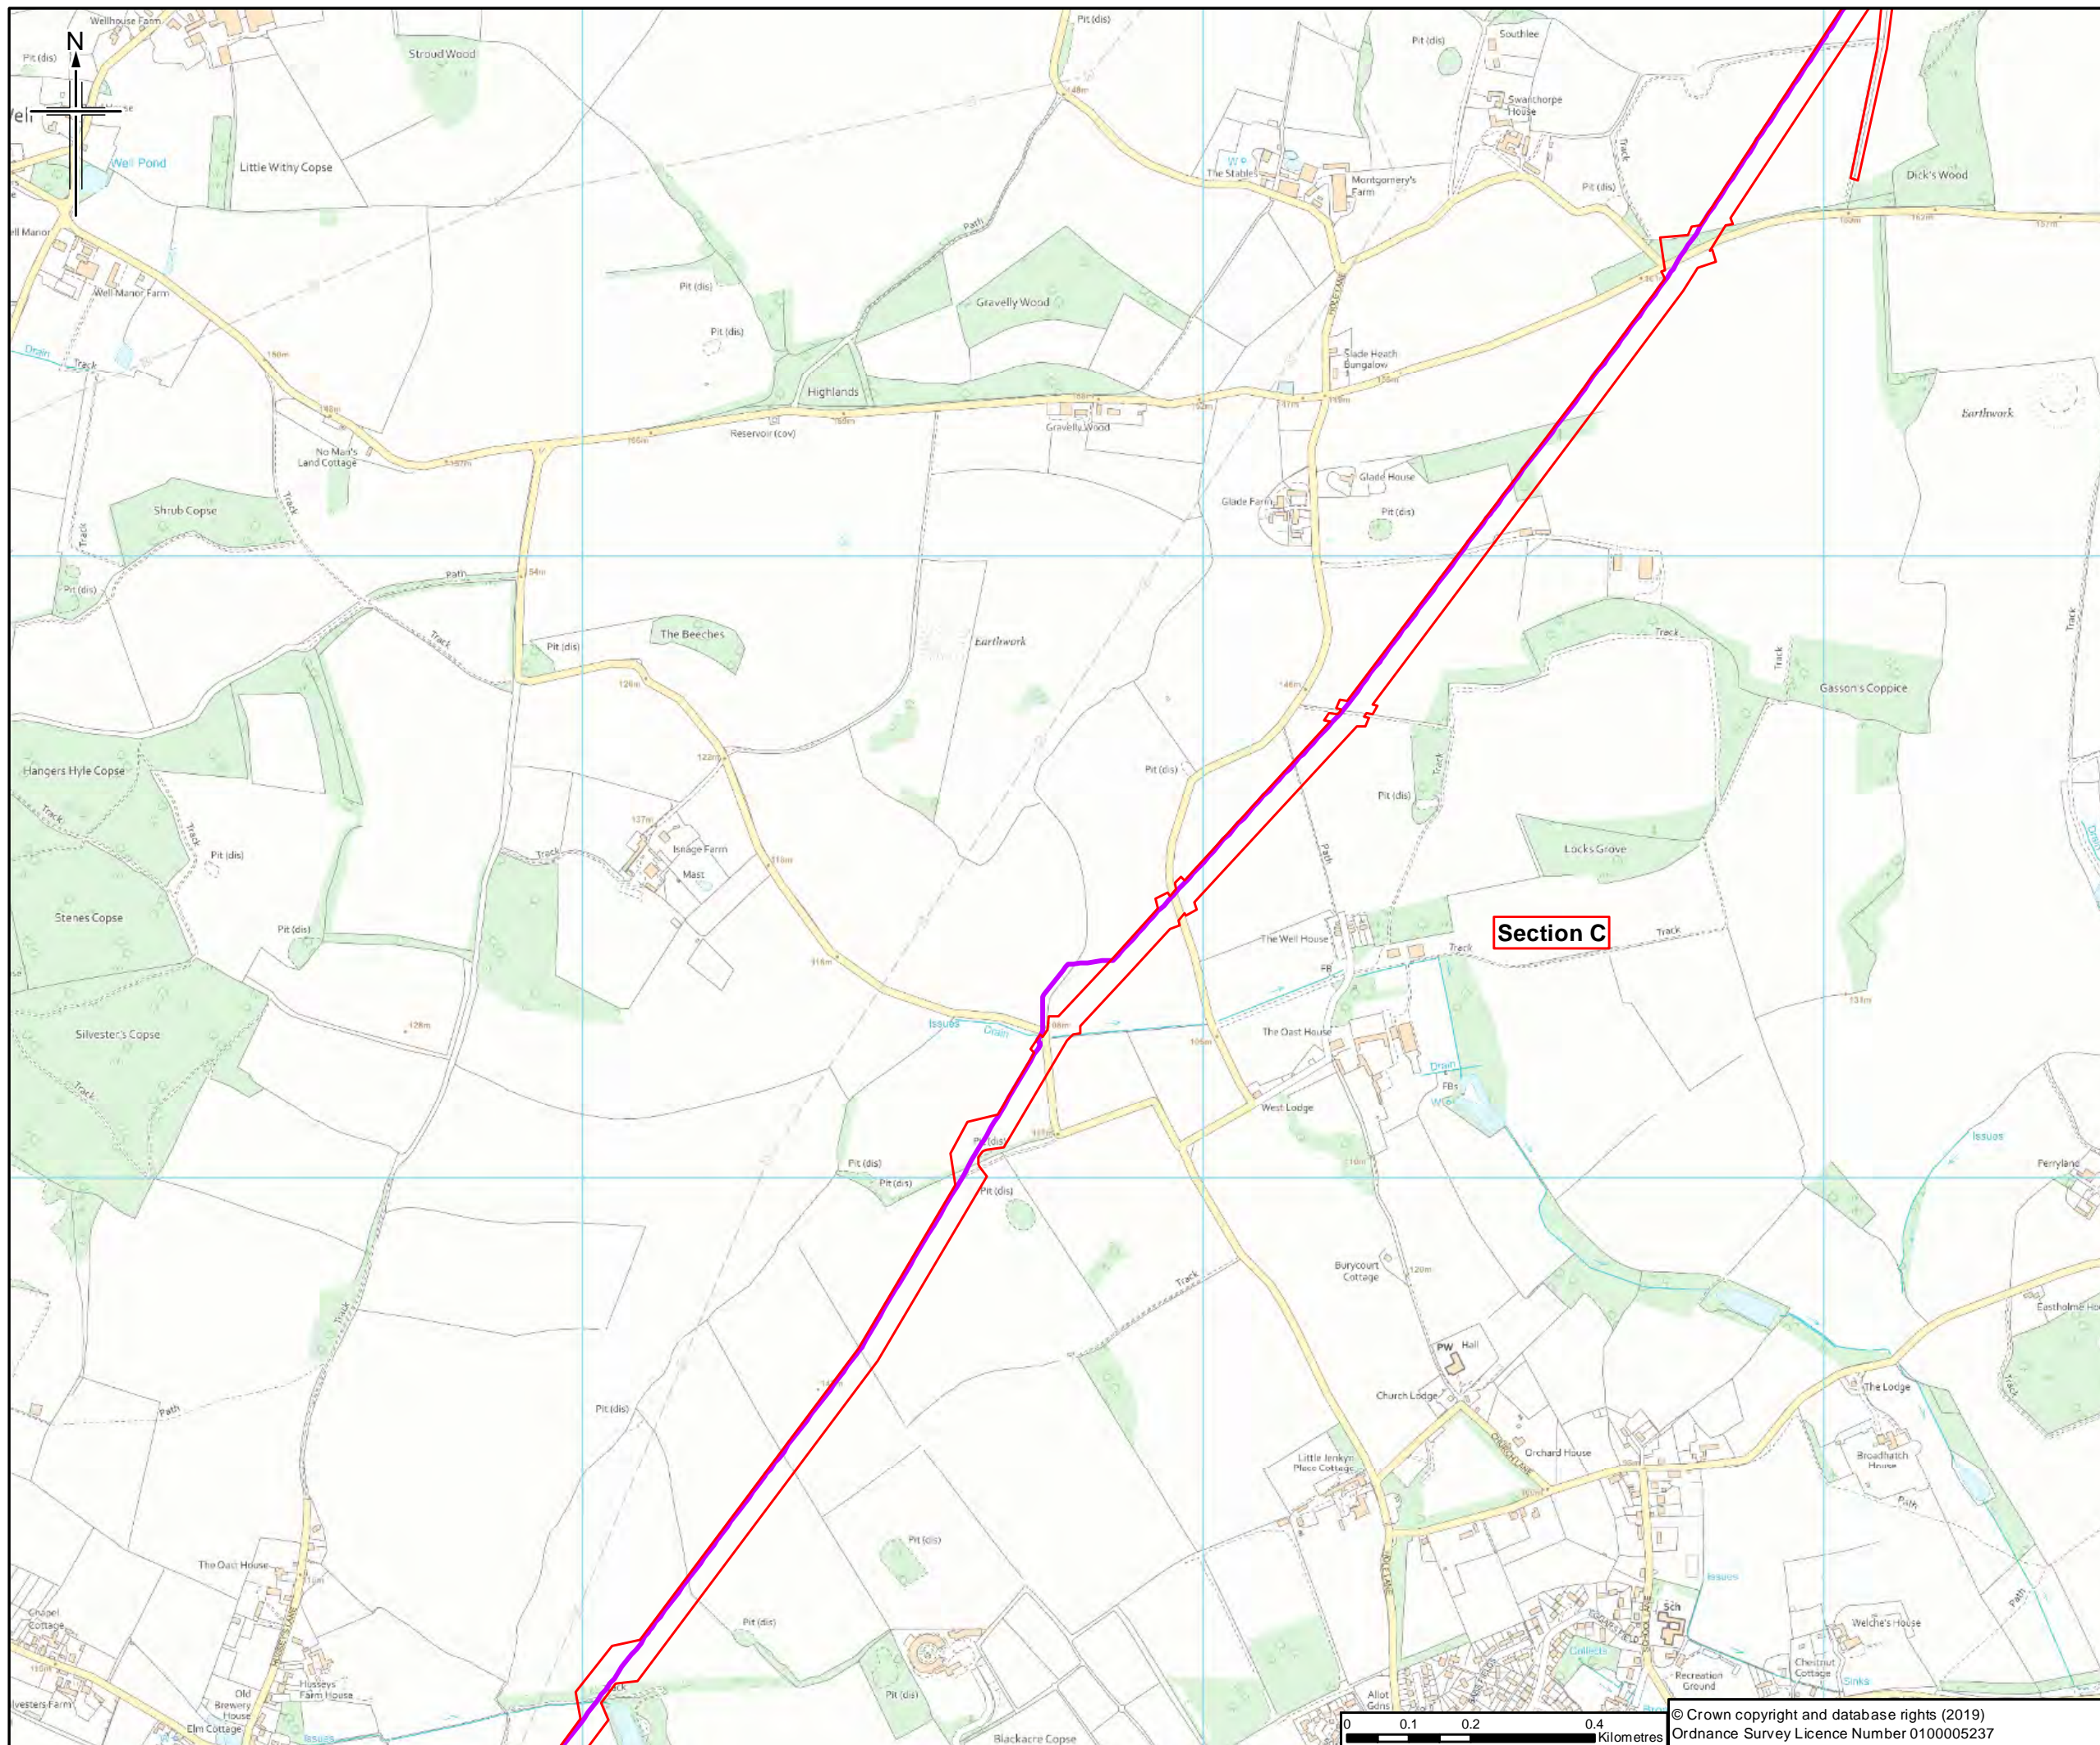

Legend

- Existing pipeline
- Order Limits
- Section break
- - - Section break

Sheet displays part of Section C

Rev.	Rev. Date	For Issue	Author	Checked	Approved		
0	18/06/2019	For Issue		WW	IW	IF	MC

JACOBS
 11 00 Epsom Road, Wokingham, RG40 3TU, UK
 Tel: +44 (0)118 946 7000 Fax: +44(0)118 946 7001
 www.jacobs.com



Client
 Esso Petroleum Company, Limited
 Ermyn House,
 Ermyn Way,
 Leatherhead,
 Surrey,
 KT22 8UX

Project

Southampton to London Pipeline Project

Drawing title
 EXISTING PIPELINE WITH DCO ORDER LIMITS

Drawing Status	For Issue	
Scale	1:10,000 @ A3	DO NOT SCALE
Scale No.	B2325300	
Project/Wise No.	B2325300-JAC-000-PLN-DRG-000001	
Drawing number	Sheet 17 of 34	Rev 0

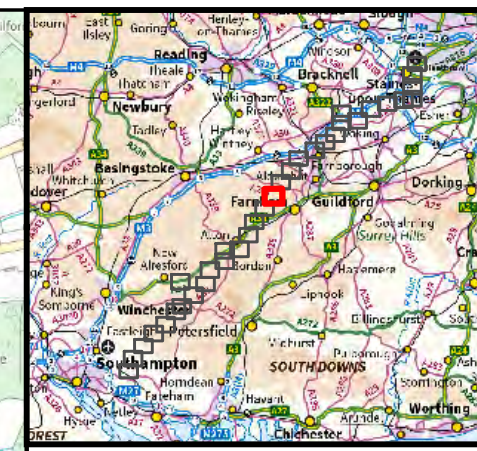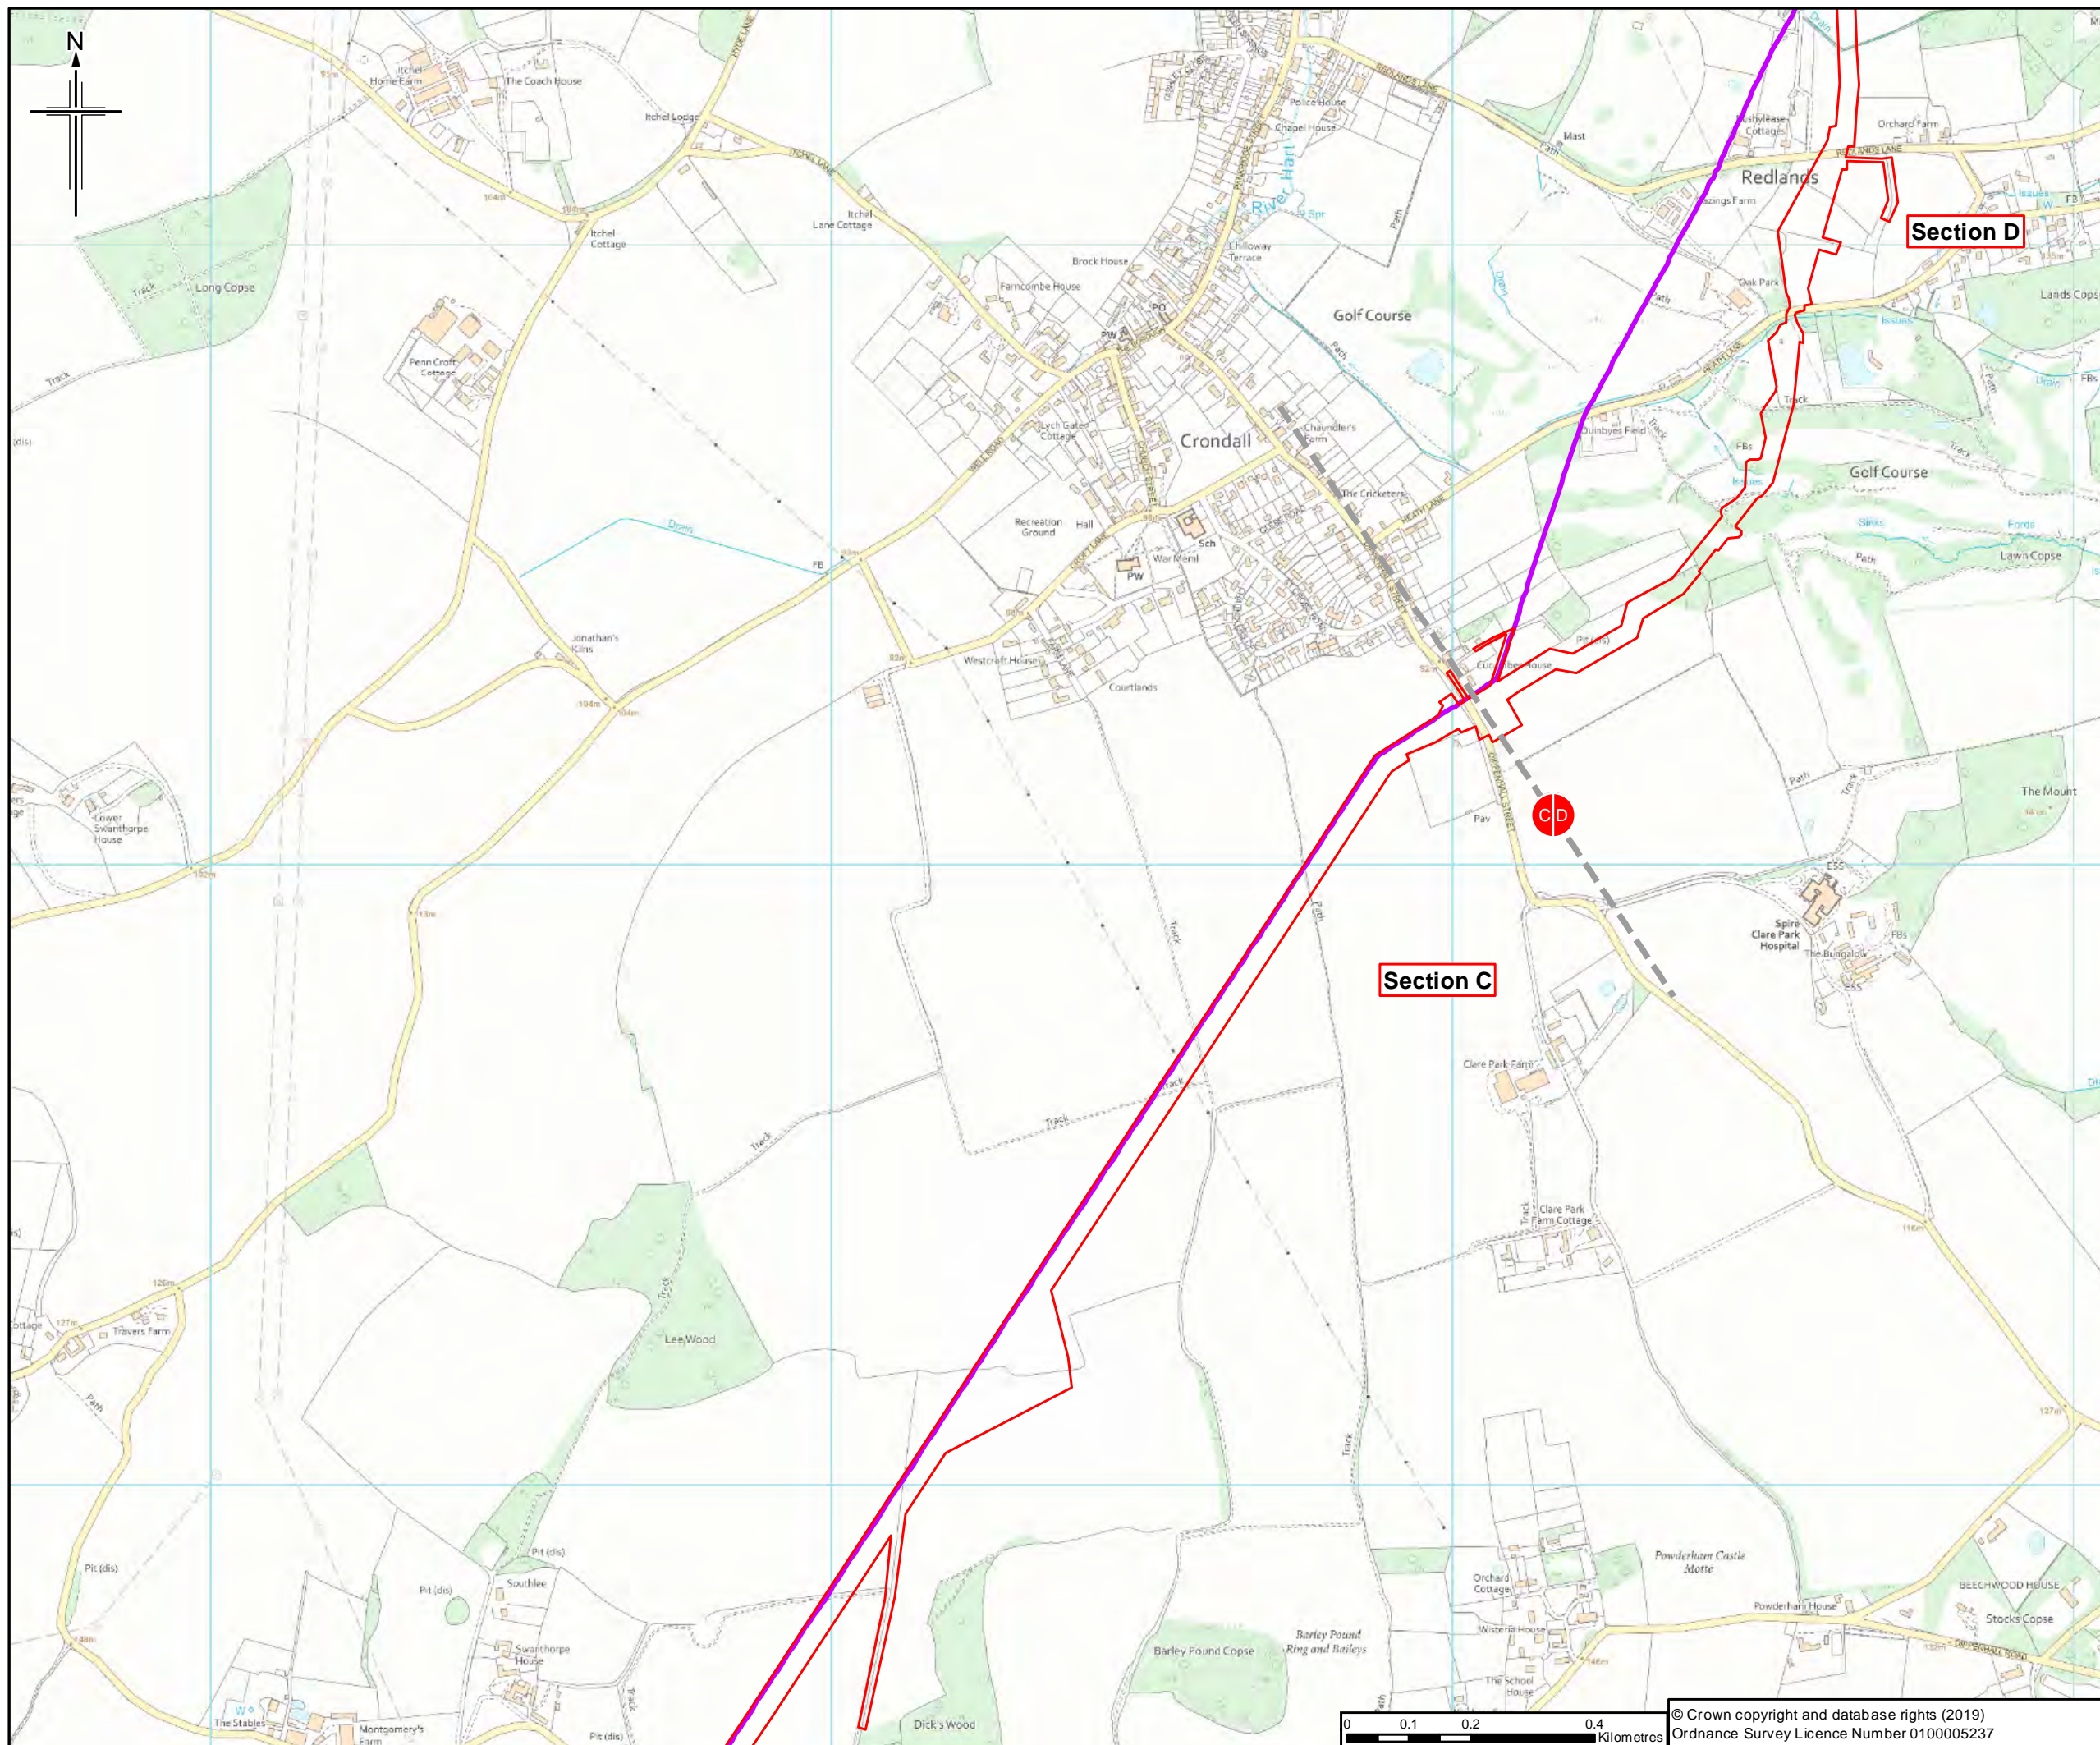

- Legend**
- Existing pipeline
 - Order Limits
 - Section break
 - Section break

Sheet displays parts of Section C and Section D

Rev.	Rev. Date	Purpose of revision	Orig/Drawn	Checked	Rev'd	Apprv'd
0	18/06/2019	For Issue	WW	IW	IF	MC

Author


 11 00 Epsom Road, Wokingham, RG41 1TU, UK
 Tel: +44 (0)118 946 700 Fax: +44(0)118 946 7001
 www.jacobs.com

Client
 Esso Petroleum Company, Limited
 Ermyn House,
 Ermyn Way,
 Leatherhead,
 Surrey,
 KT22 8UX

Project
 Southampton to London Pipeline Project



Drawing title
EXISTING PIPELINE WITH DCO ORDER LIMITS

Drawing Status	For Issue	
Scale	1:10,000 @ A3	DO NOT SCALE
Jacobs No.	B2325300	
Project/Wise No.	B2325300-JAC-000-PLN-DRG-000001	
Drawing number	Sheet 18 of 34	Rev 0

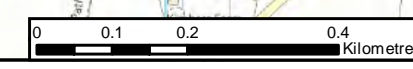

© Crown copyright and database rights (2019)
 Ordnance Survey Licence Number 0100005237

This drawing is not to be used in whole or part other than for the intended purpose and project as defined on this drawing. Refer to the contract for full terms and conditions.

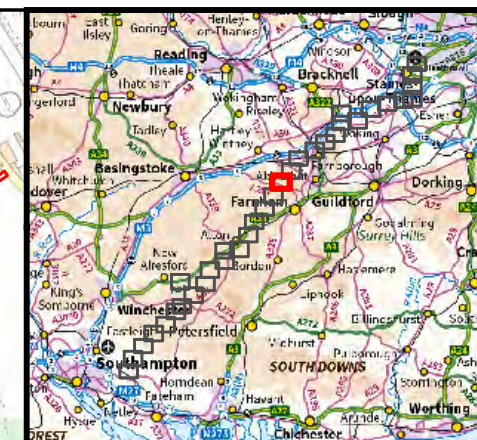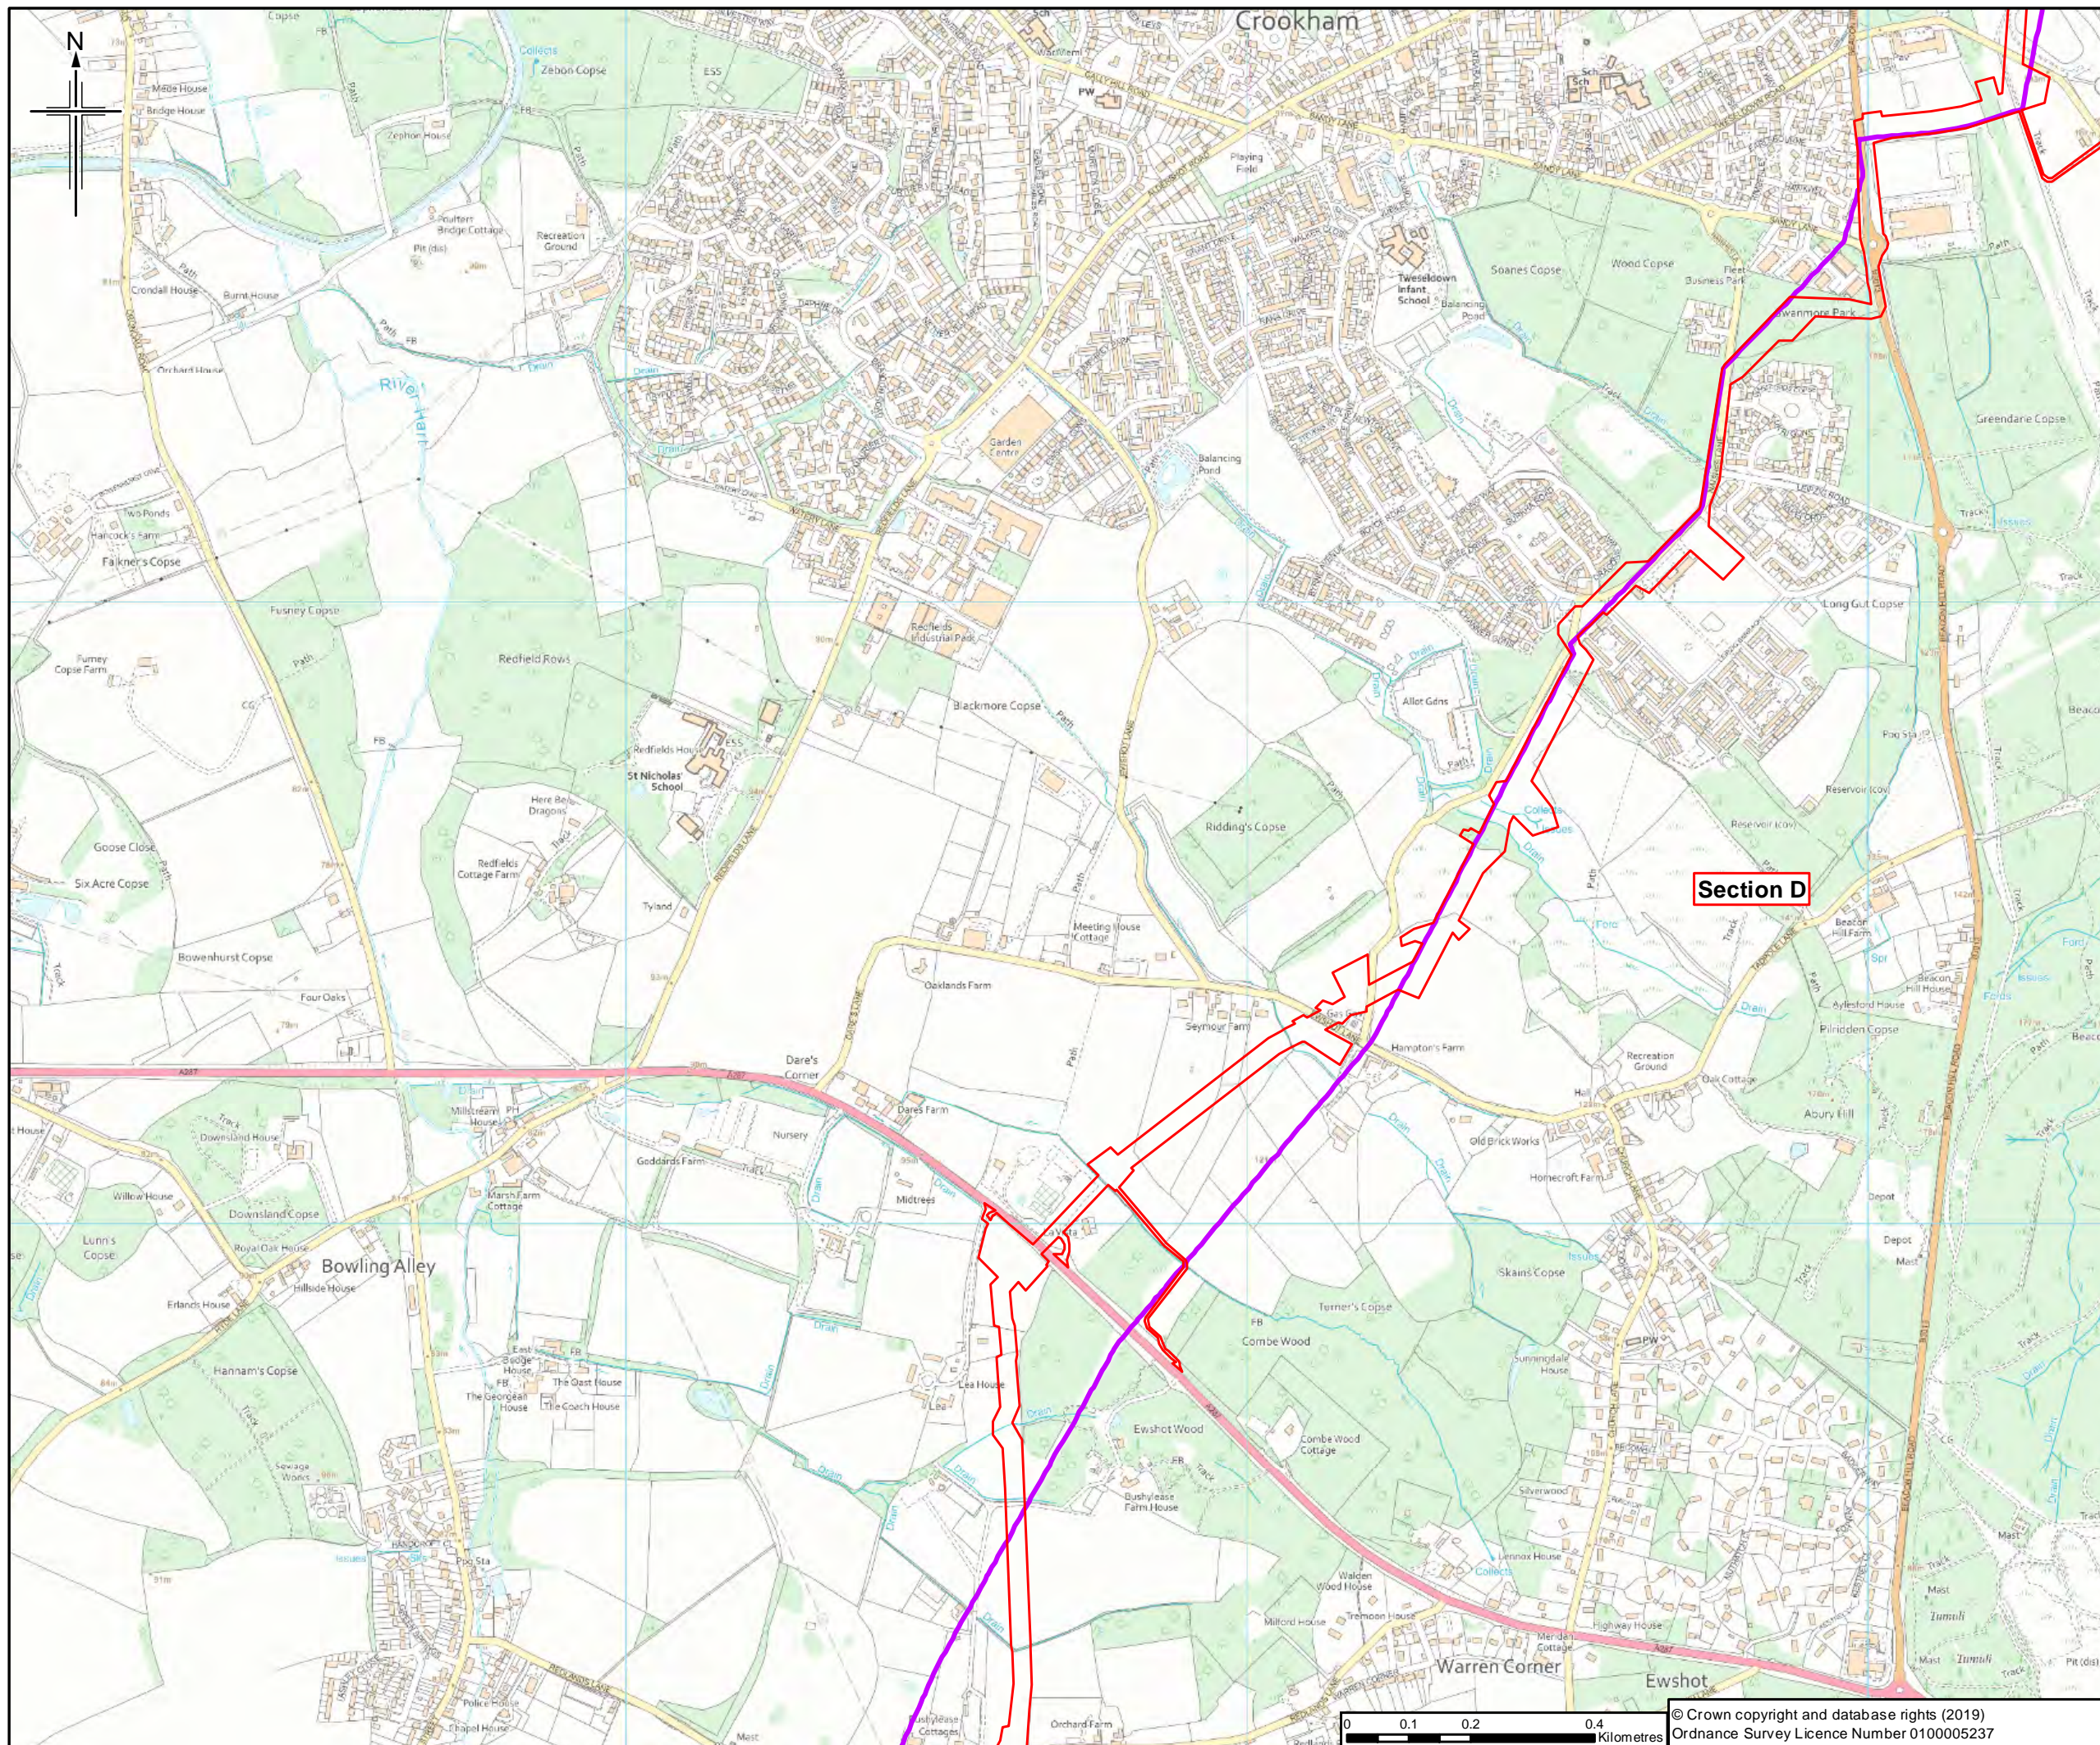

- Legend**
- Existing pipeline
 - Order Limits
 - Section break
 - Section break

Section D

Sheet displays part of Section D

0	18/06/2019	For Issue	WW	IW	IF	MC
Rev.	Rev. Date	Purpose of revision	Orig/Down	Checked	Rev'd	Apprv'd




Client
 Esso Petroleum Company, Limited
 Ermyn House,
 Ermyn Way,
 Leatherhead,
 Surrey,
 KT22 8UX



Drawing title
EXISTING PIPELINE WITH DCO ORDER LIMITS

Drawing Status	For Issue	
Scale	1:10,000 @ A3	DO NOT SCALE
Jacobs No.	B2325300	
Project/Wise No.	B2325300-JAC-000-PLN-DRG-000001	
Drawing number	Sheet 20 of 34	Rev 0

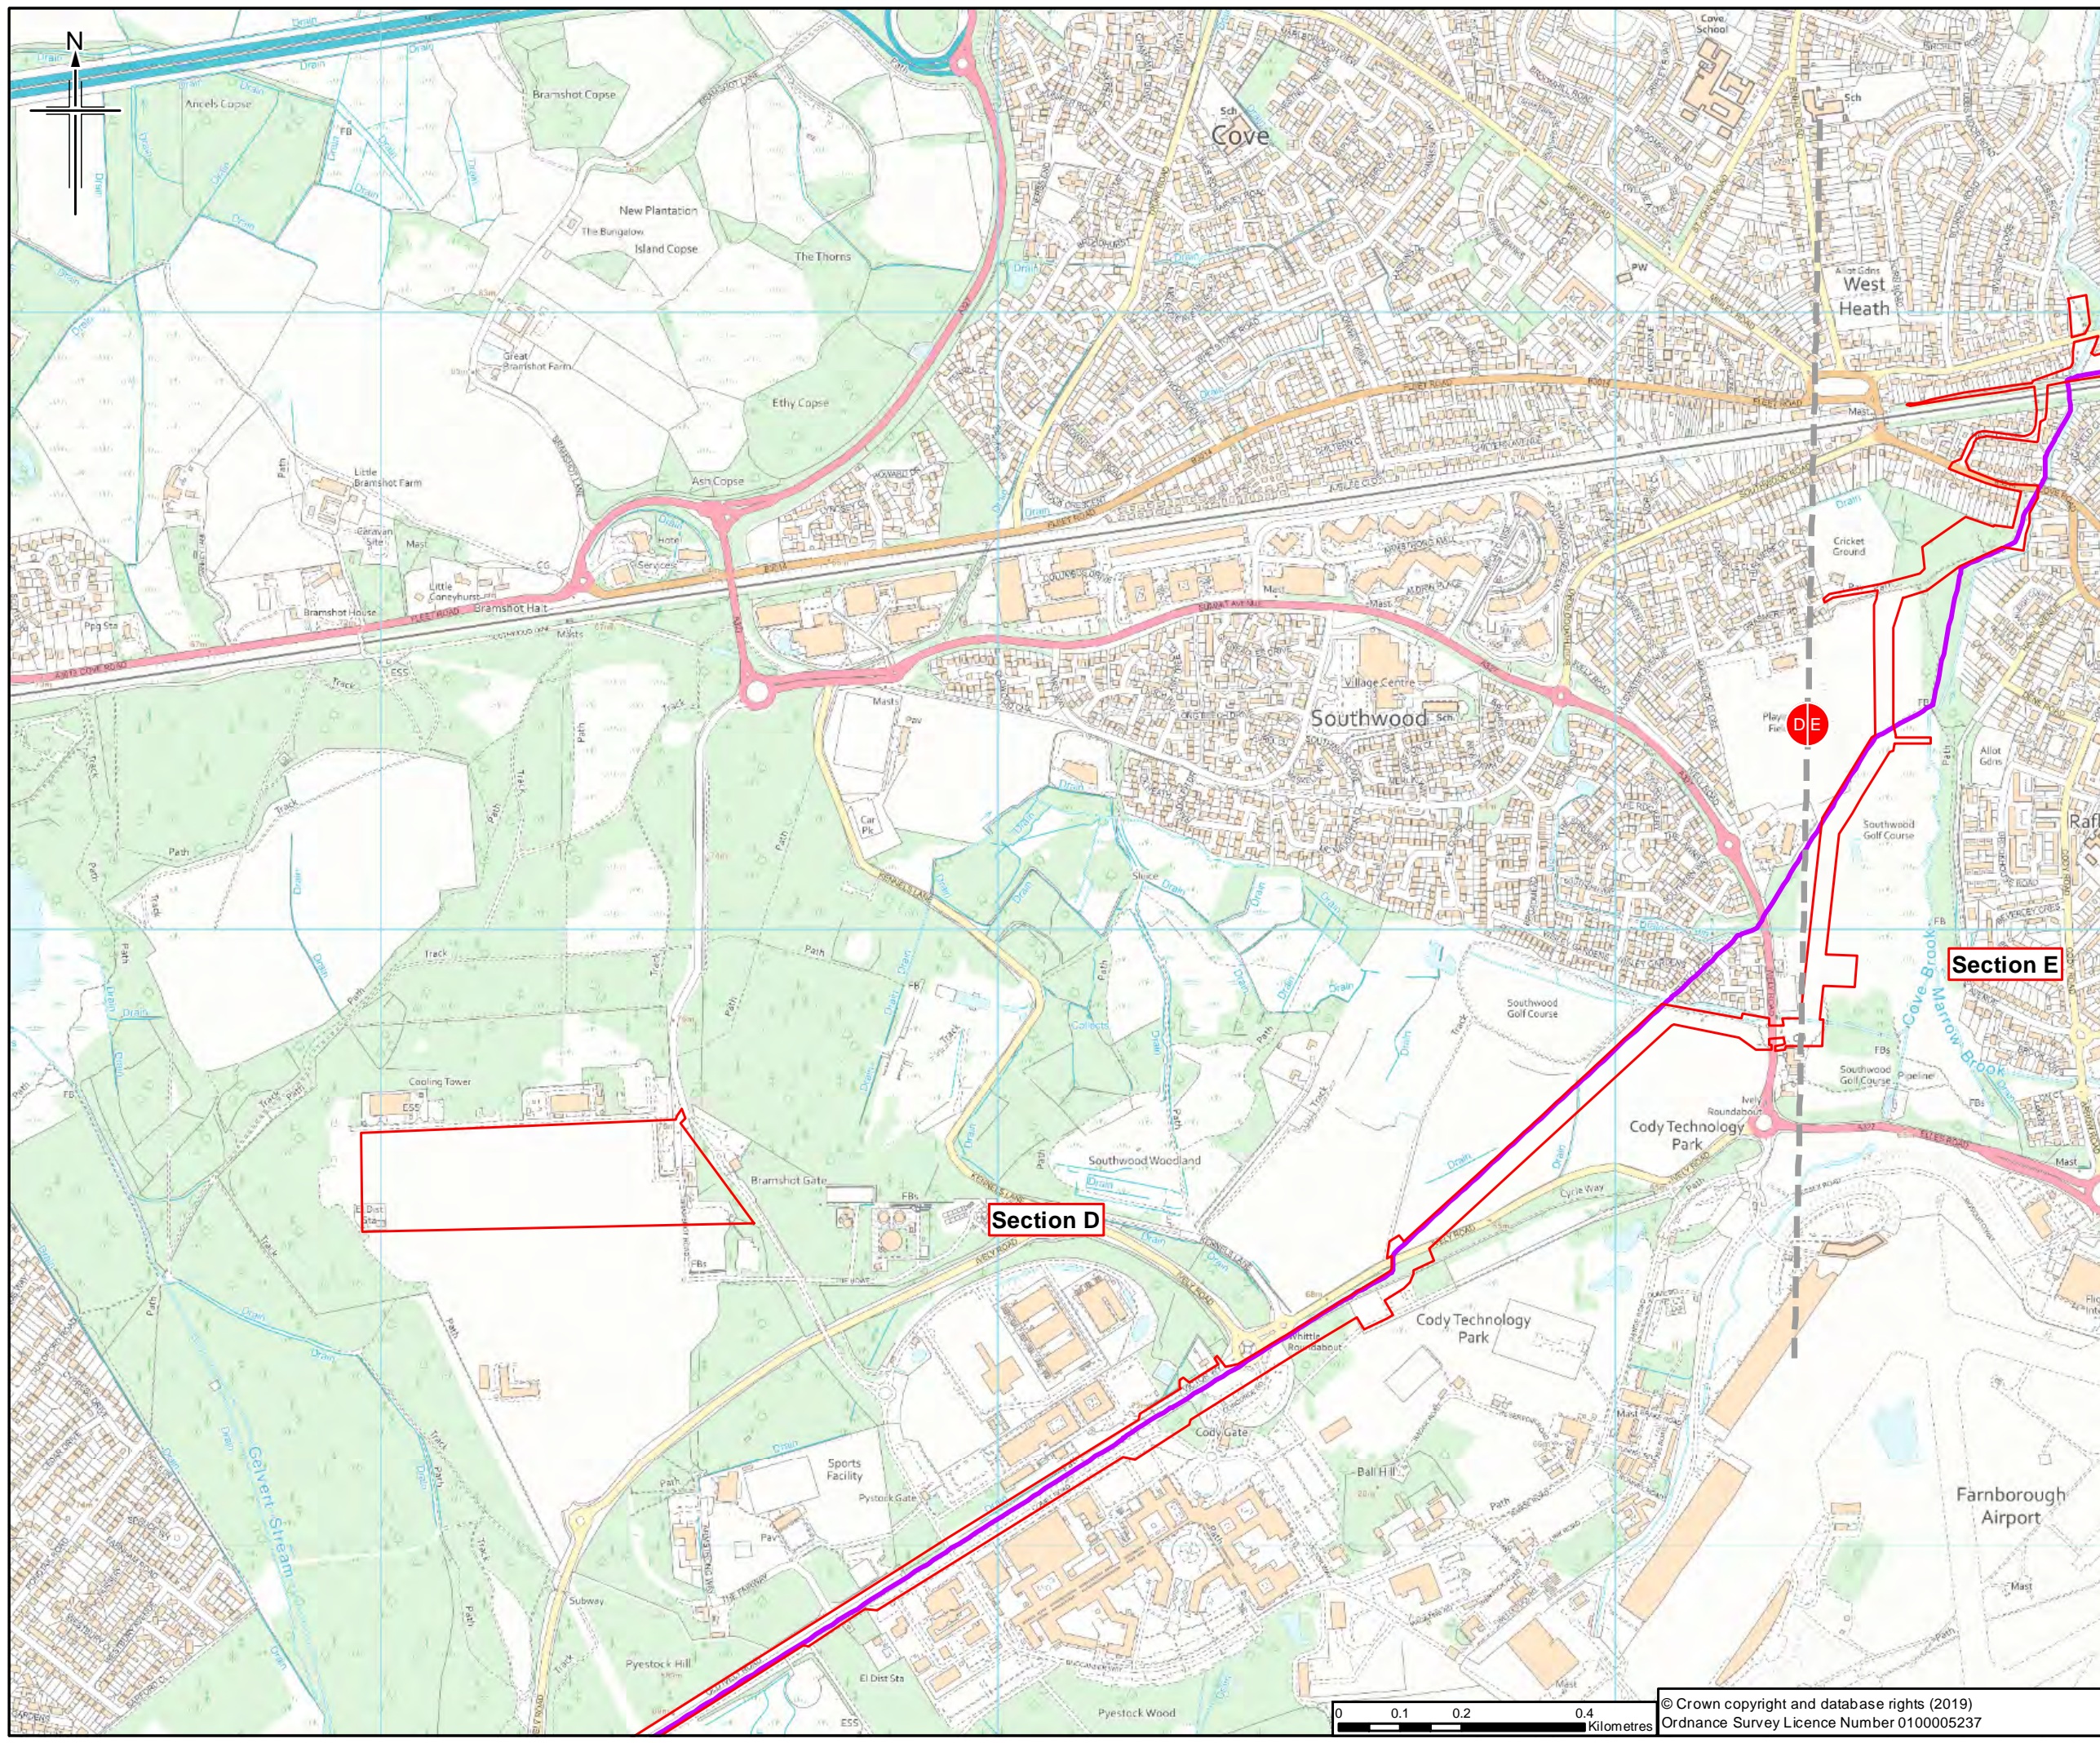

- Legend**
- Existing pipeline
 - Order Limits
 - Section break
 - Section break

Sheet displays parts of Section D and Section E

Rev.	Rev. Date	For Issue	WV	RW	IF	MC
0	18/06/2019	For Issue				
Rev.	Rev. Date	Purpose of revision	Orig/Dwn	Checkd	Rev'd	Apprv'd

Author
JACOBS
 11 00 Siskin Rd, Wokingham, Wokingham RG40 3TU UK
 Tel: +44 (0)118 946 700 Fax: +44(0)118 946 7001
 www.jacobs.com

Client
 Esso Petroleum Company, Limited
 Ermyn House,
 Ermyn Way,
 Leatherhead,
 Surrey,
 KT22 8UX



Project
Southampton to London Pipeline Project

Drawing title
EXISTING PIPELINE WITH DCO ORDER LIMITS

Drawing Status	For Issue	
Scale	1:10,000 @ A3	DO NOT SCALE
Jacobs No.	B2325300	
Project/Wise No.	B2325300-JAC-000-PLN-DRG-000001	
Drawing number	Sheet 21 of 34	Rev 0

© Crown copyright and database rights (2019)
 Ordnance Survey Licence Number 0100005237

This drawing is not to be used in whole or part other than for the intended purpose and project as defined on this drawing. Refer to the contract for full terms and conditions.

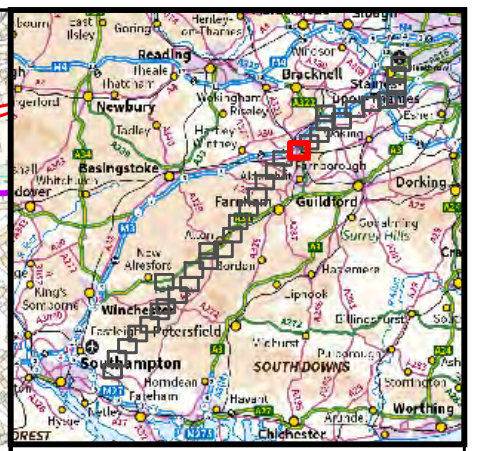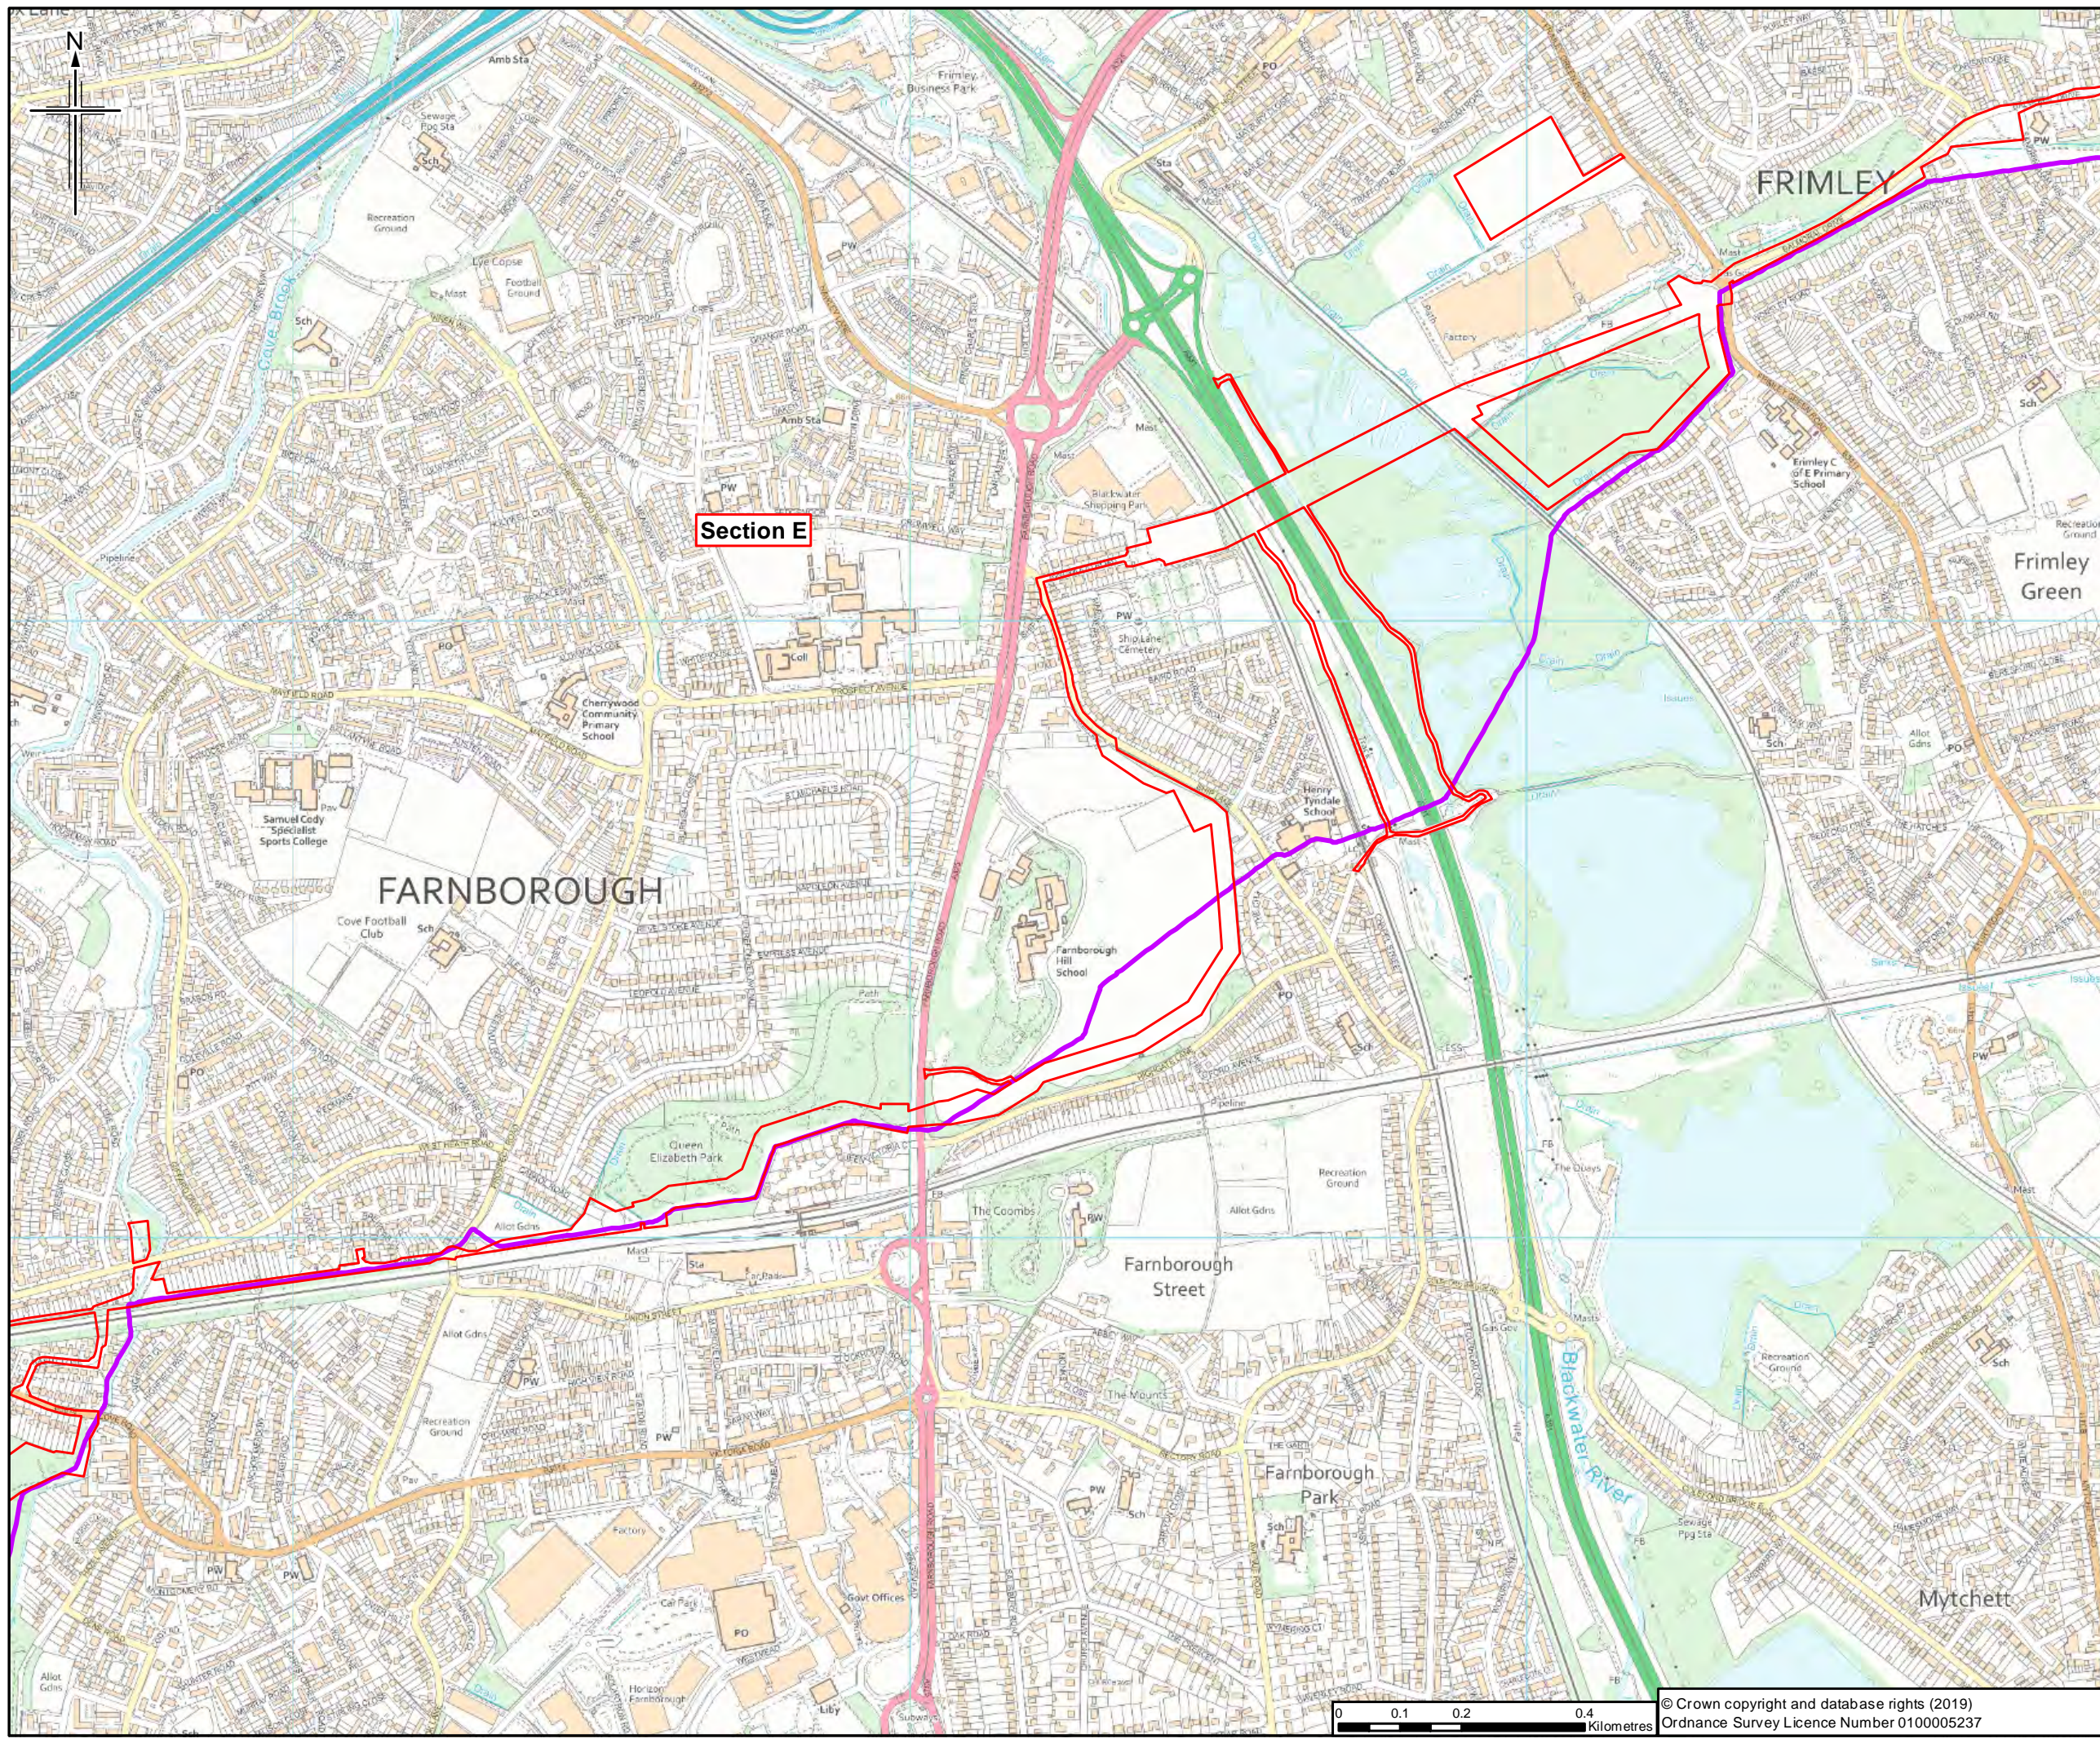

- Legend**
- Existing pipeline
 - Order Limits
 - Section break
 - Section break

Sheet displays part of Section E

0	18/06/2019	For Issue	WW	IW	IF	MC
Rev.	Rev. Date	Purpose of revision	Orig/Dwn	Checkd	Revd	Apprvd


JACOBS
 11 00 Epsom Road, Weybridge, Middlesex, Surrey, UK
 Tel: +44 (0)181 946 700 Fax: +44(0)181 946 7001
 www.jacobs.com

Client
 Esso Petroleum Company, Limited
 Ermyn House,
 Ermyn Way,
 Leatherhead,
 Surrey,
 KT22 8UX

Project
Southampton to London Pipeline Project



Drawing title
EXISTING PIPELINE WITH DCO ORDER LIMITS

Drawing Status	For Issue	
Scale	1:10,000 @ A3	DO NOT SCALE
Jacobs No.	B2325300	
Project/Wise No.	B2325300-JAC-000-PLN-DRG-000001	
Drawing number	Sheet 22 of 34	Rev 0

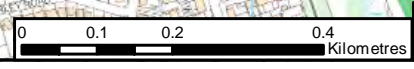

© Crown copyright and database rights (2019)
 Ordnance Survey Licence Number 0100005237

This drawing is not to be used in whole or part other than for the intended purpose and project as defined on this drawing. Refer to the contract for full terms and conditions.

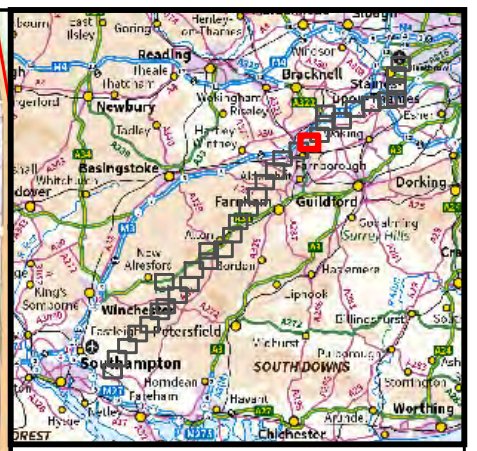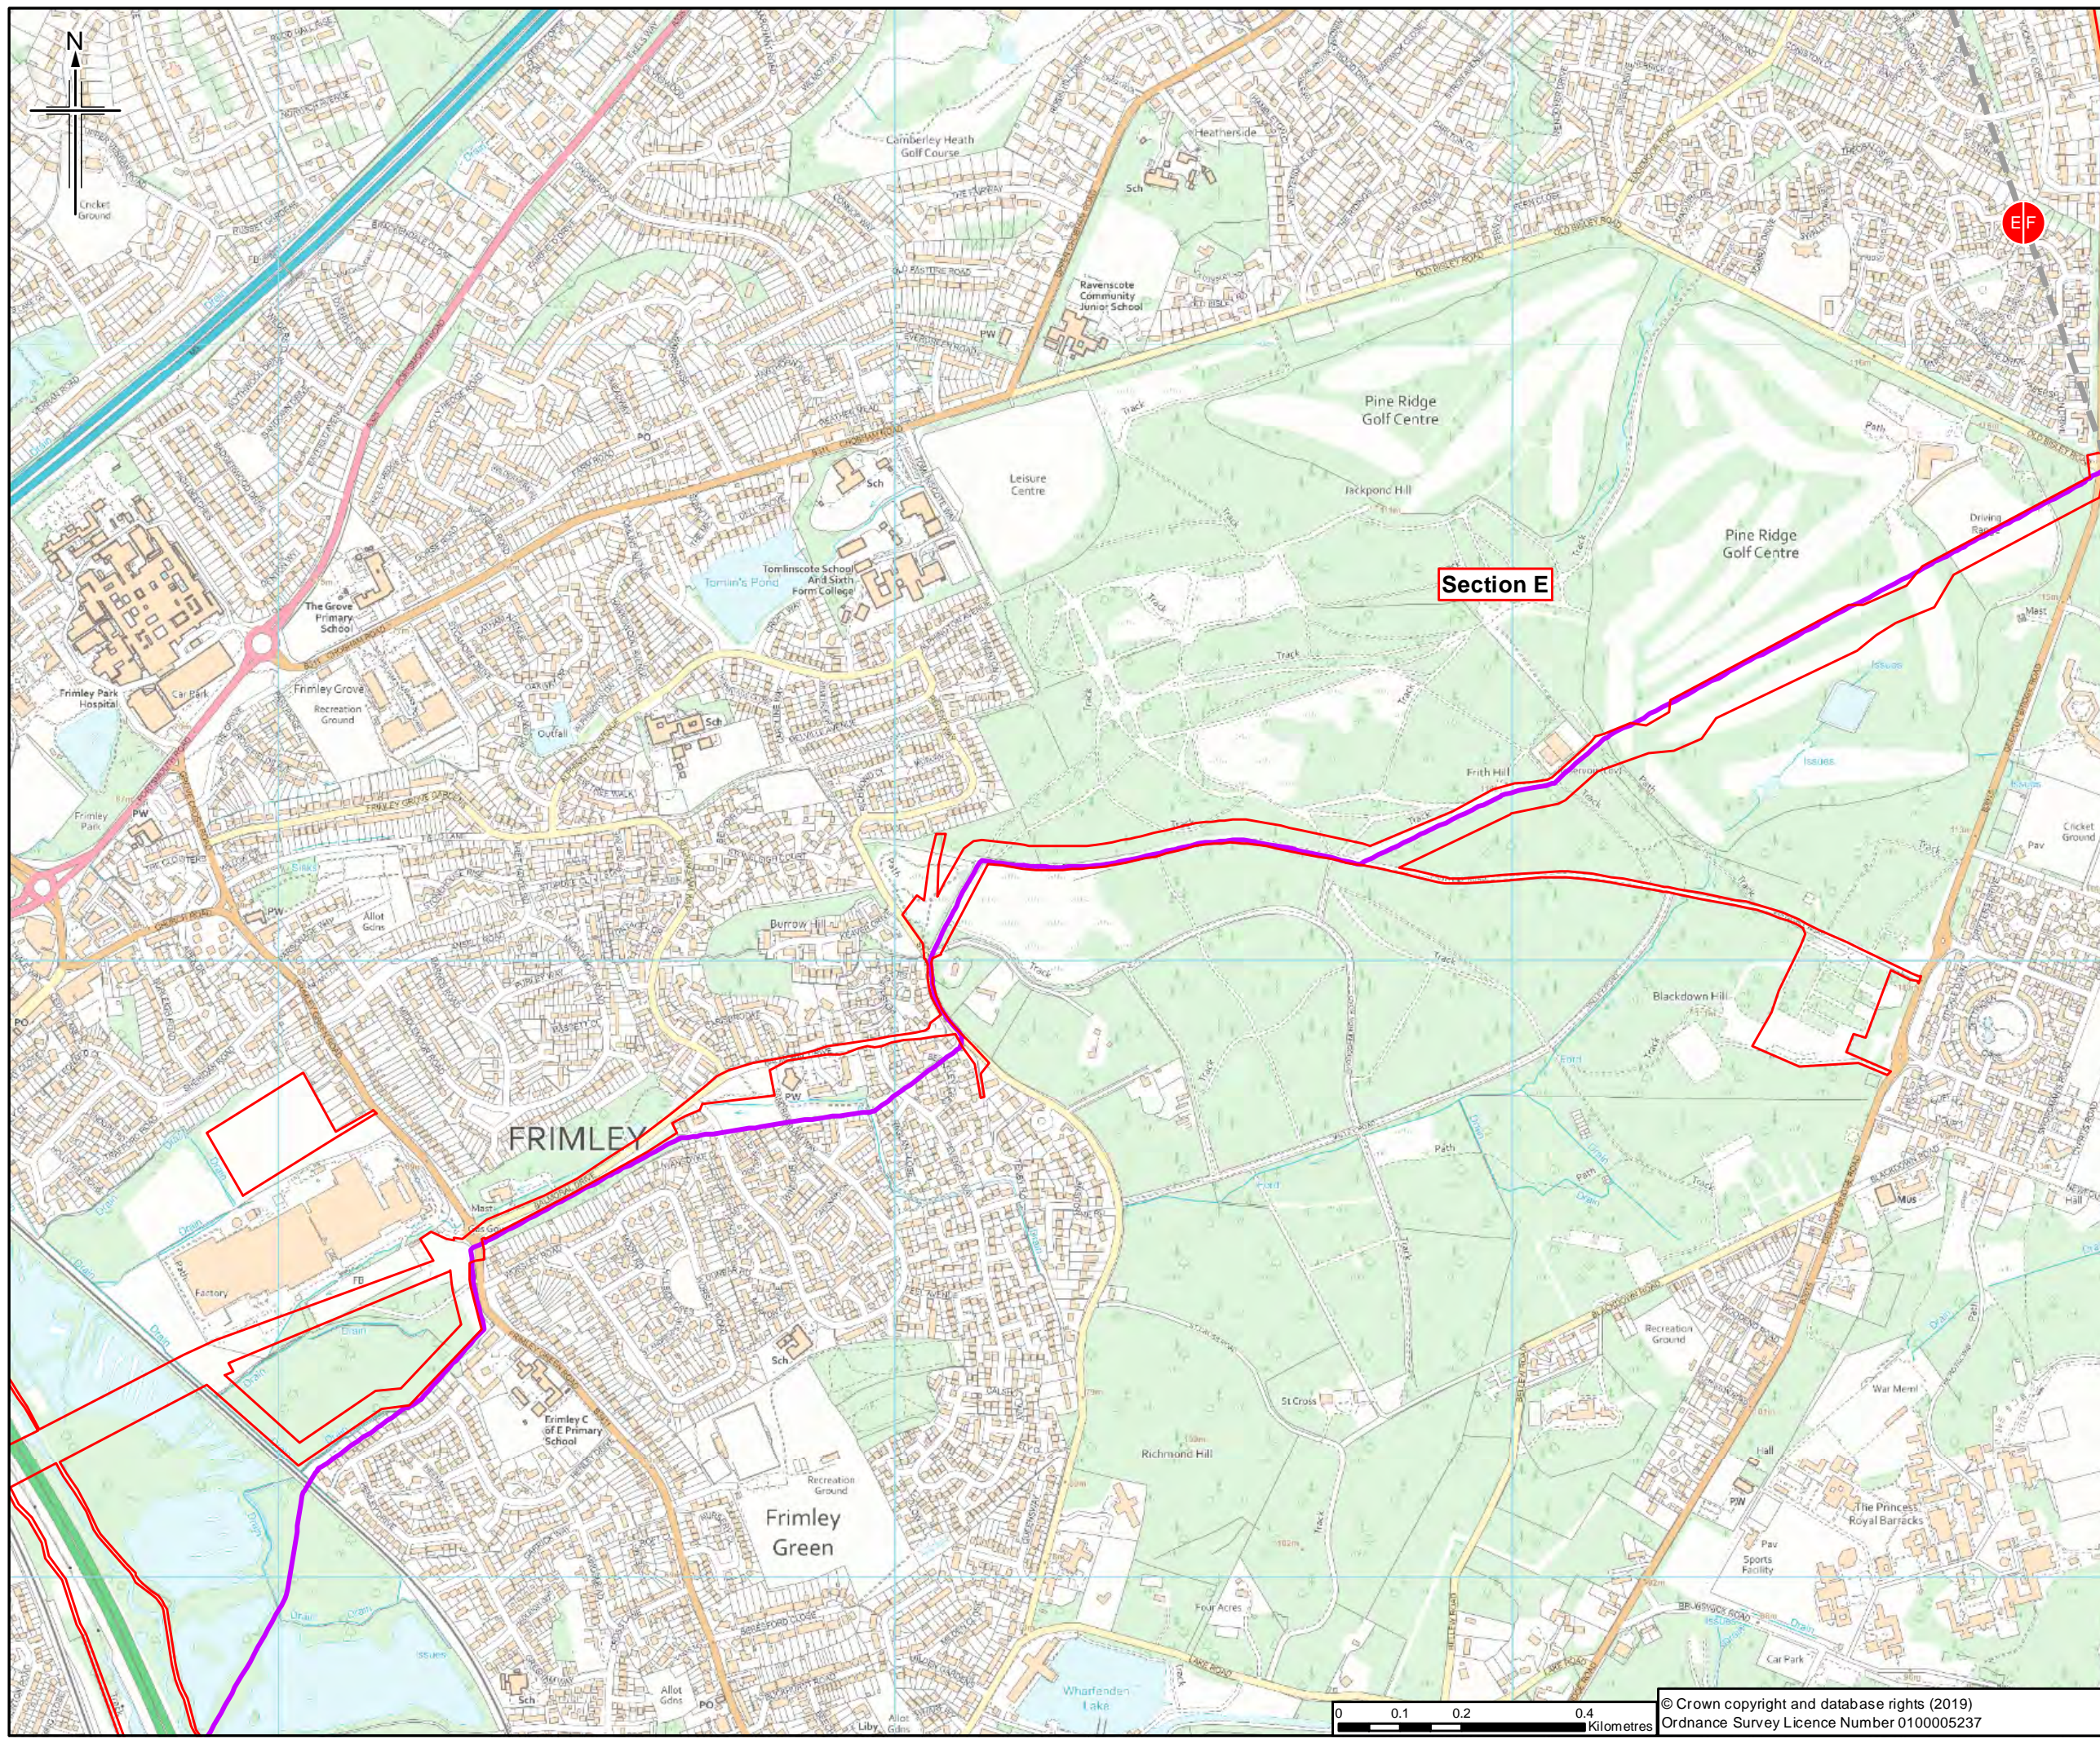

- Legend**
- Existing pipeline
 - Order Limits
 - Section break
 - Section break

Sheet displays part of Section E

0	18/06/2019	For Issue	WW	IW	IF	MC
Rev.	Rev. Date	Purpose of revision	Orig/Dwn	Checkd	Rev'd	Apprv'd


JACOBS
 11 St Botolph Road, 10th Floor, Wokingham, RG41 1TU, UK
 Tel: +44 (0)118 946 700 Fax: +44(0)118 946 7001
 www.jacobs.com

Client
 Esso Petroleum Company, Limited
 Ermyn House,
 Ermyn Way,
 Leatherhead,
 Surrey,
 KT22 8UX

Project
Southampton to London Pipeline Project


Drawing title
EXISTING PIPELINE WITH DCO ORDER LIMITS

Drawing Status	For Issue	
Scale	1:10,000 @ A3	DO NOT SCALE
Jacobs No.	B2325300	
Project/Wise No.	B2325300-JAC-000-PLN-DRG-000001	
Drawing number	Sheet 23 of 34	Rev 0

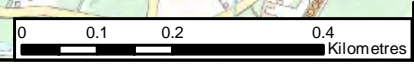

© Crown copyright and database rights (2019)
 Ordnance Survey Licence Number 0100005237

This drawing is not to be used in whole or part other than for the intended purpose and project as defined on this drawing. Refer to the contract for full terms and conditions.

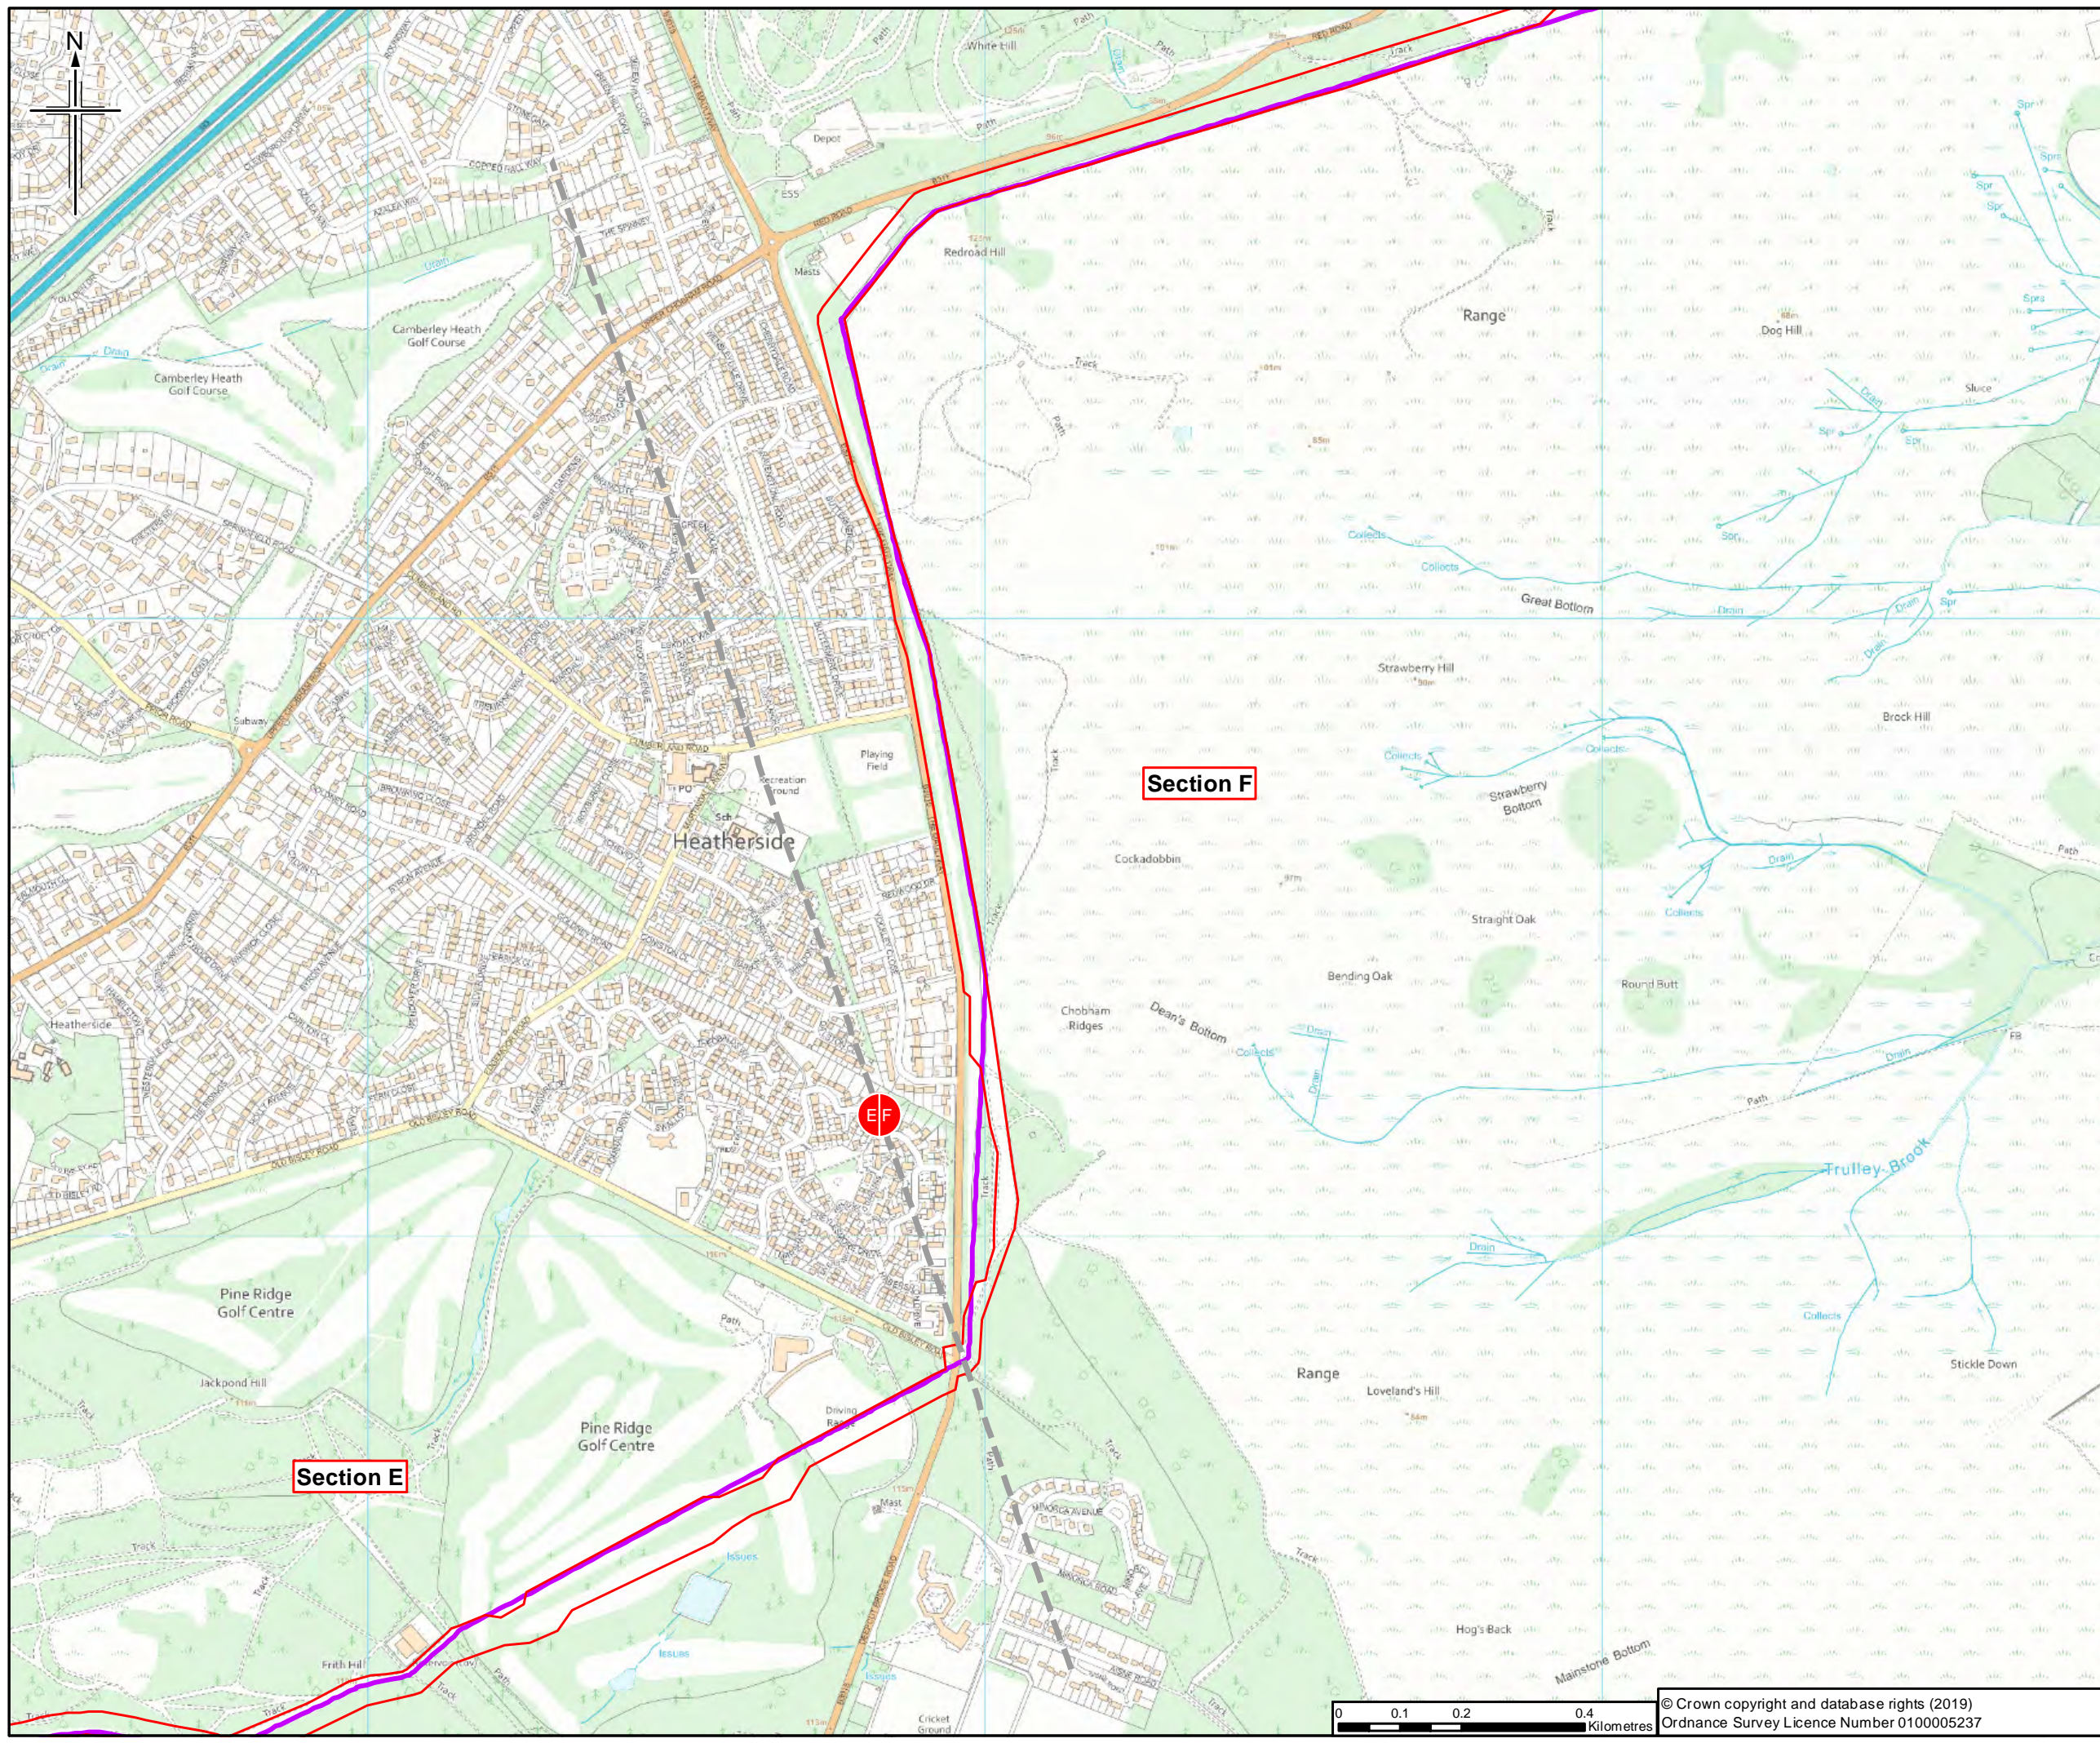

- Legend**
- Existing pipeline
 - Order Limits
 - Section break
 - Section break

Sheet displays parts of Section E and Section F

Rev.	Rev. Date	Purpose of revision	Orig/Drawn	Checkd	Rev'd	Apprv'd
0	18/06/2019	For Issue	WW	IW	IF	MC

JACOBS
11 St Johns Road, Wokingham, RG41 1TU UK
 Tel: +44 (0)118 946 700 Fax: +44(0)118 946 7001
 www.jacobs.com

Client
 Esso Petroleum Company, Limited
 Ermyn House,
 Ermyn Way,
 Leatherhead,
 Surrey,
 KT22 8UX

Project


Southampton to London
Pipeline Project

Drawing title

**EXISTING PIPELINE WITH DCO
ORDER LIMITS**

Drawing Status	For Issue	
Scale	1:10,000 @ A3	DO NOT SCALE
Jacobs No.	B2325300	
Project/Wise No.	B2325300-JAC-000-PLN-DRG-000001	
Drawing number	Sheet 24 of 34	Rev 0

This drawing is not to be used in whole or part other than for the intended purpose and project as defined on this drawing. Refer to the contract for full terms and conditions.

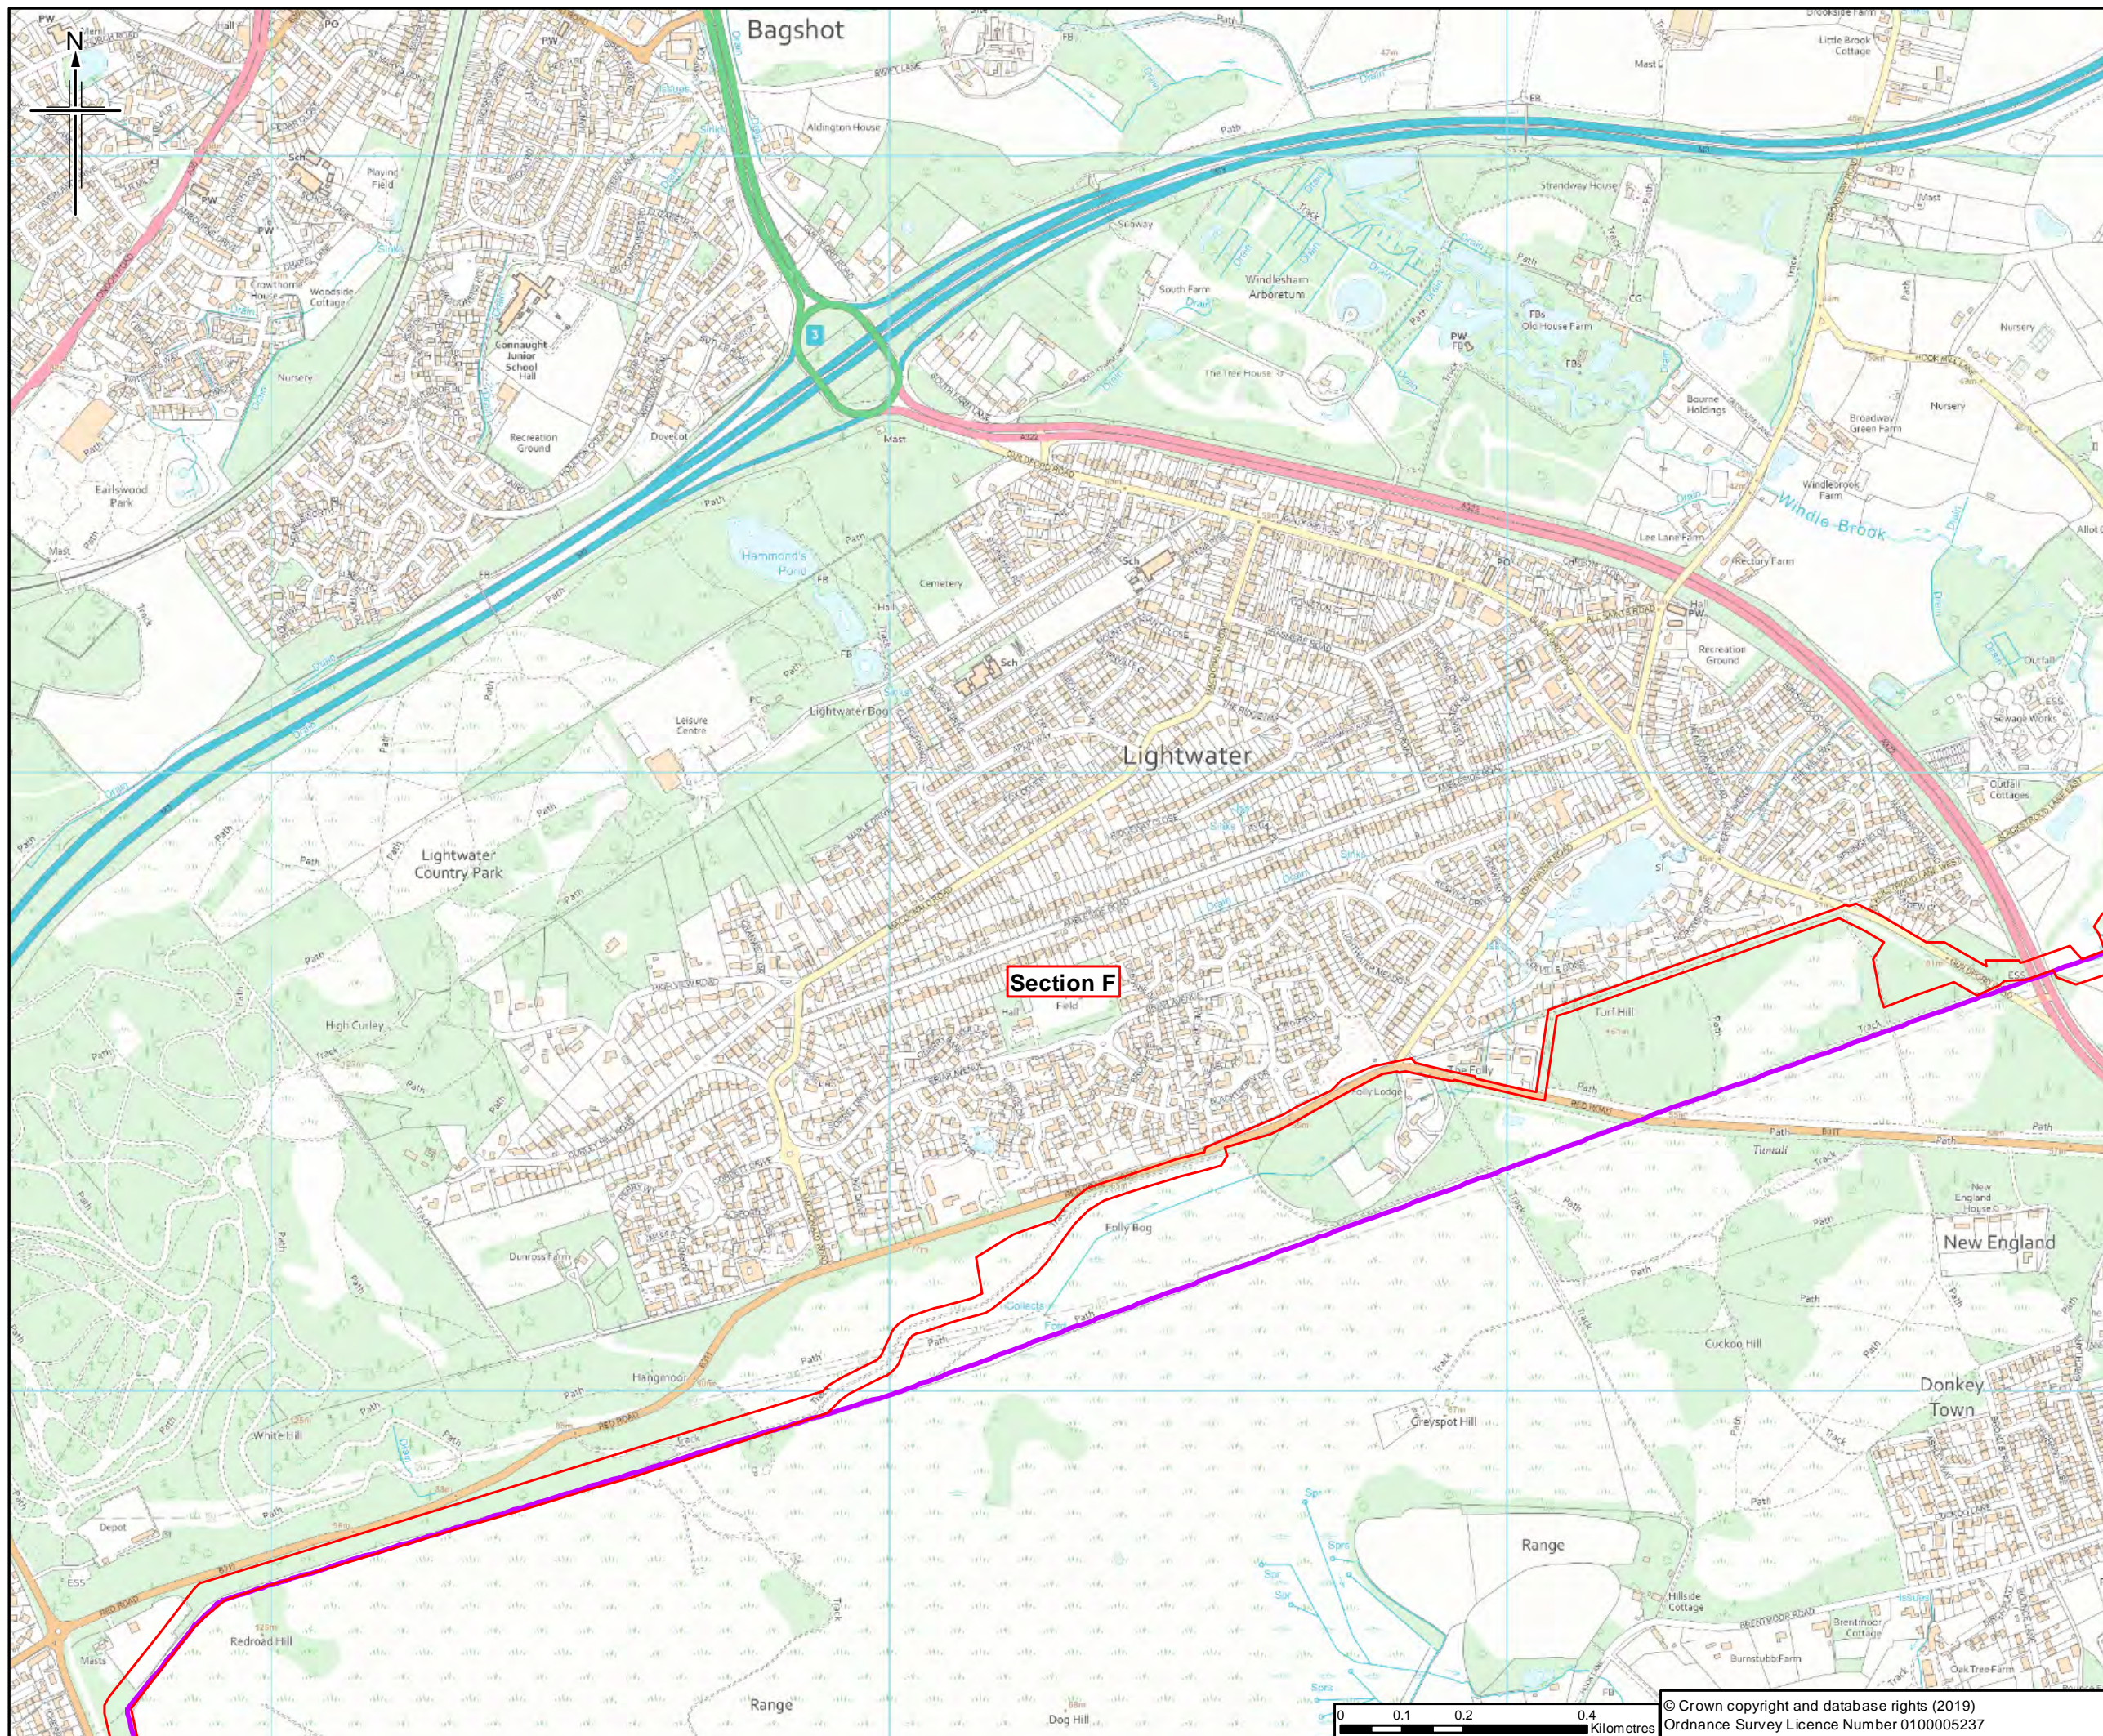

- Legend**
- Existing pipeline
 - Order Limits
 - Section break
 - Section break

Sheet displays part of Section F

0	18/06/2019	For Issue	WW	IW	IF	MC
Rev.	Rev. Date	Purpose of revision	Orig/Drawn	Checked	Rev'd	Apprv'd

JACOBS
 11 St Botolph Road, Ipswich, Suffolk IP1 4DU, UK
 Tel: +44 (0)1473 834700 Fax: +44(0)1473 834701
 www.jacobs.com


Client
 Esso Petroleum Company, Limited
 Ermyn House,
 Ermyn Way,
 Leatherhead,
 Surrey,
 KT22 8UX

Project

Southampton to London Pipeline Project

Drawing title
 EXISTING PIPELINE WITH DCO ORDER LIMITS

Drawing Status	For Issue	
Scale	1:10,000 @ A3	DO NOT SCALE
Scale No.	B2325300	
Project/Wise No.	B2325300-JAC-000-PLN-DRG-000001	
Drawing number	Sheet 25 of 34	Rev 0

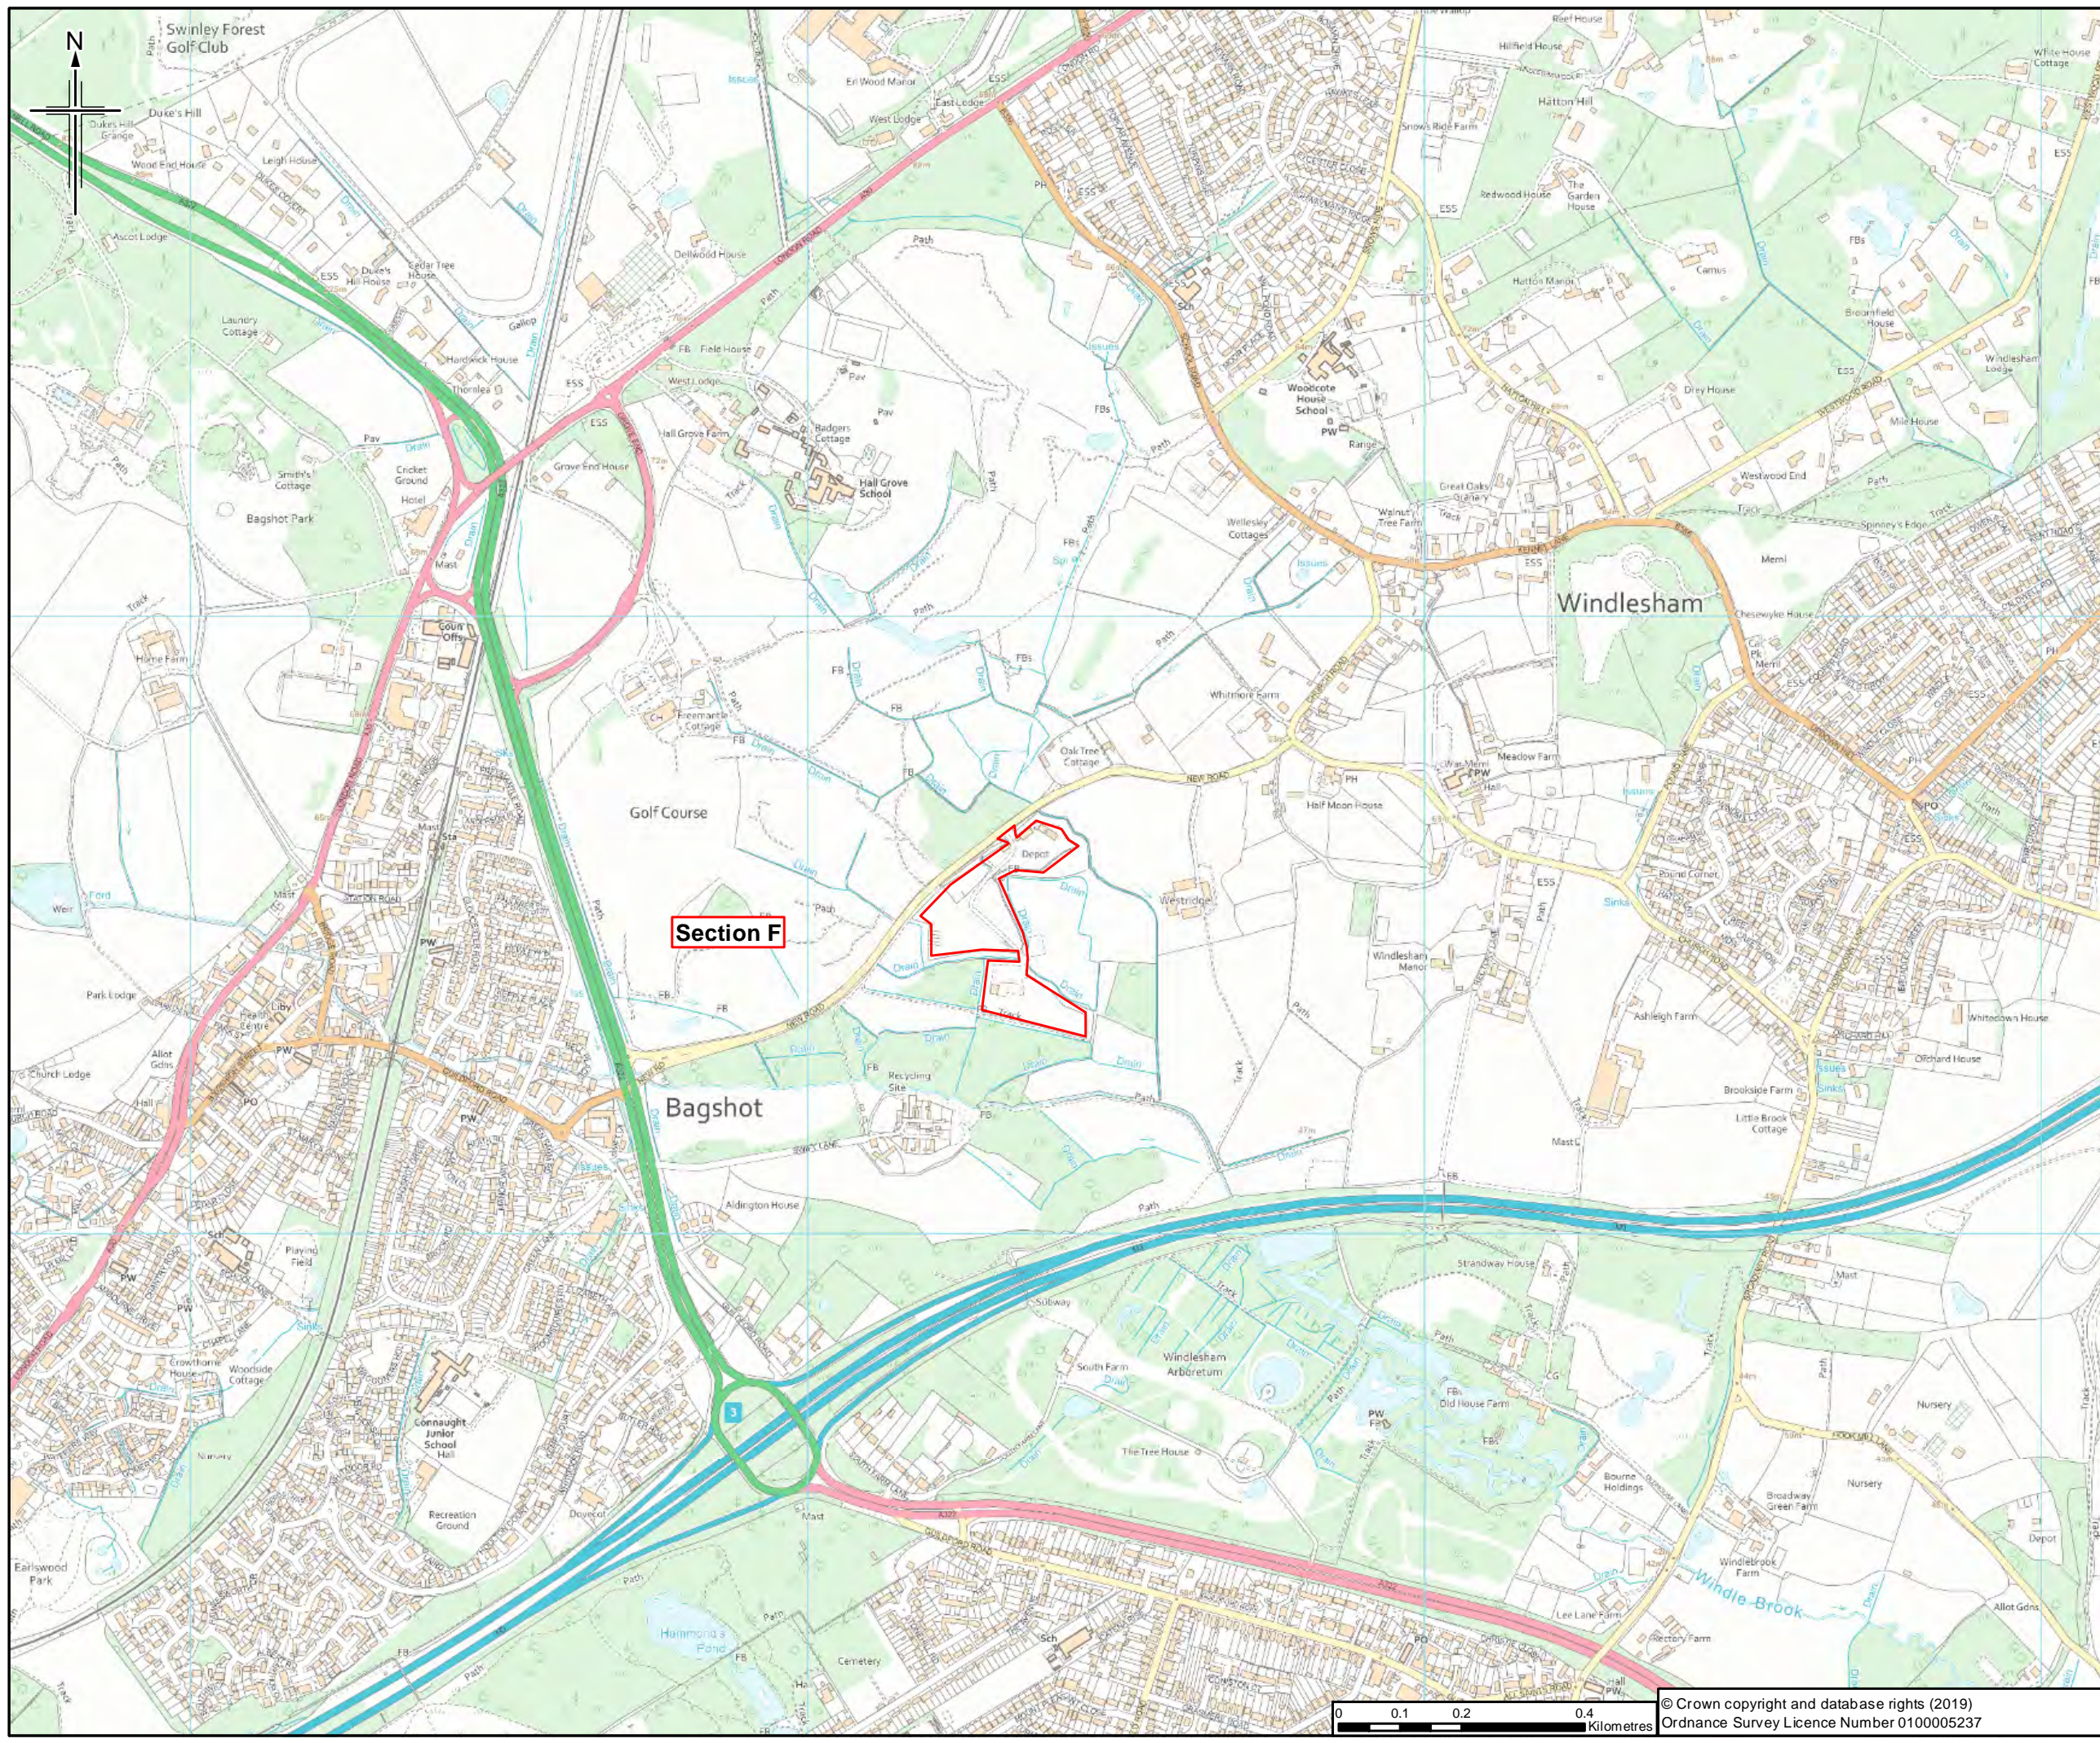

- Legend**
- Existing pipeline
 - Order Limits
 - Section break
 - Section break

Sheet displays part of Section F

0	18/06/2019	For Issue	WW	RW	IF	MC
Rev.	Rev. Date	Purpose of revision	Orig/Down	Checked	Rev'd	Apprv'd

JACOBS
 11 St Giles Road, Watlington, Oxford OX12 9JF, UK
 Tel: +44 (0)185 466 700 Fax: +44(0)185 466 7001
 www.jacobs.com


Client
 Esso Petroleum Company, Limited
 Ermyn House,
 Ermyn Way,
 Leatherhead,
 Surrey,
 KT22 8UX

Project
Southampton to London Pipeline Project

Drawing title
EXISTING PIPELINE WITH DCO ORDER LIMITS

Drawing Status	For Issue	
Scale	1:10,000 @ A3	DO NOT SCALE
Scale No.	B2325300	
Project/Wise No.	B2325300-JAC-000-PLN-DRG-000001	
Drawing number	Sheet 26 of 34	Rev 0

This drawing is not to be used in whole or part other than for the intended purpose and project as defined on this drawing. Refer to the contract for full terms and conditions.

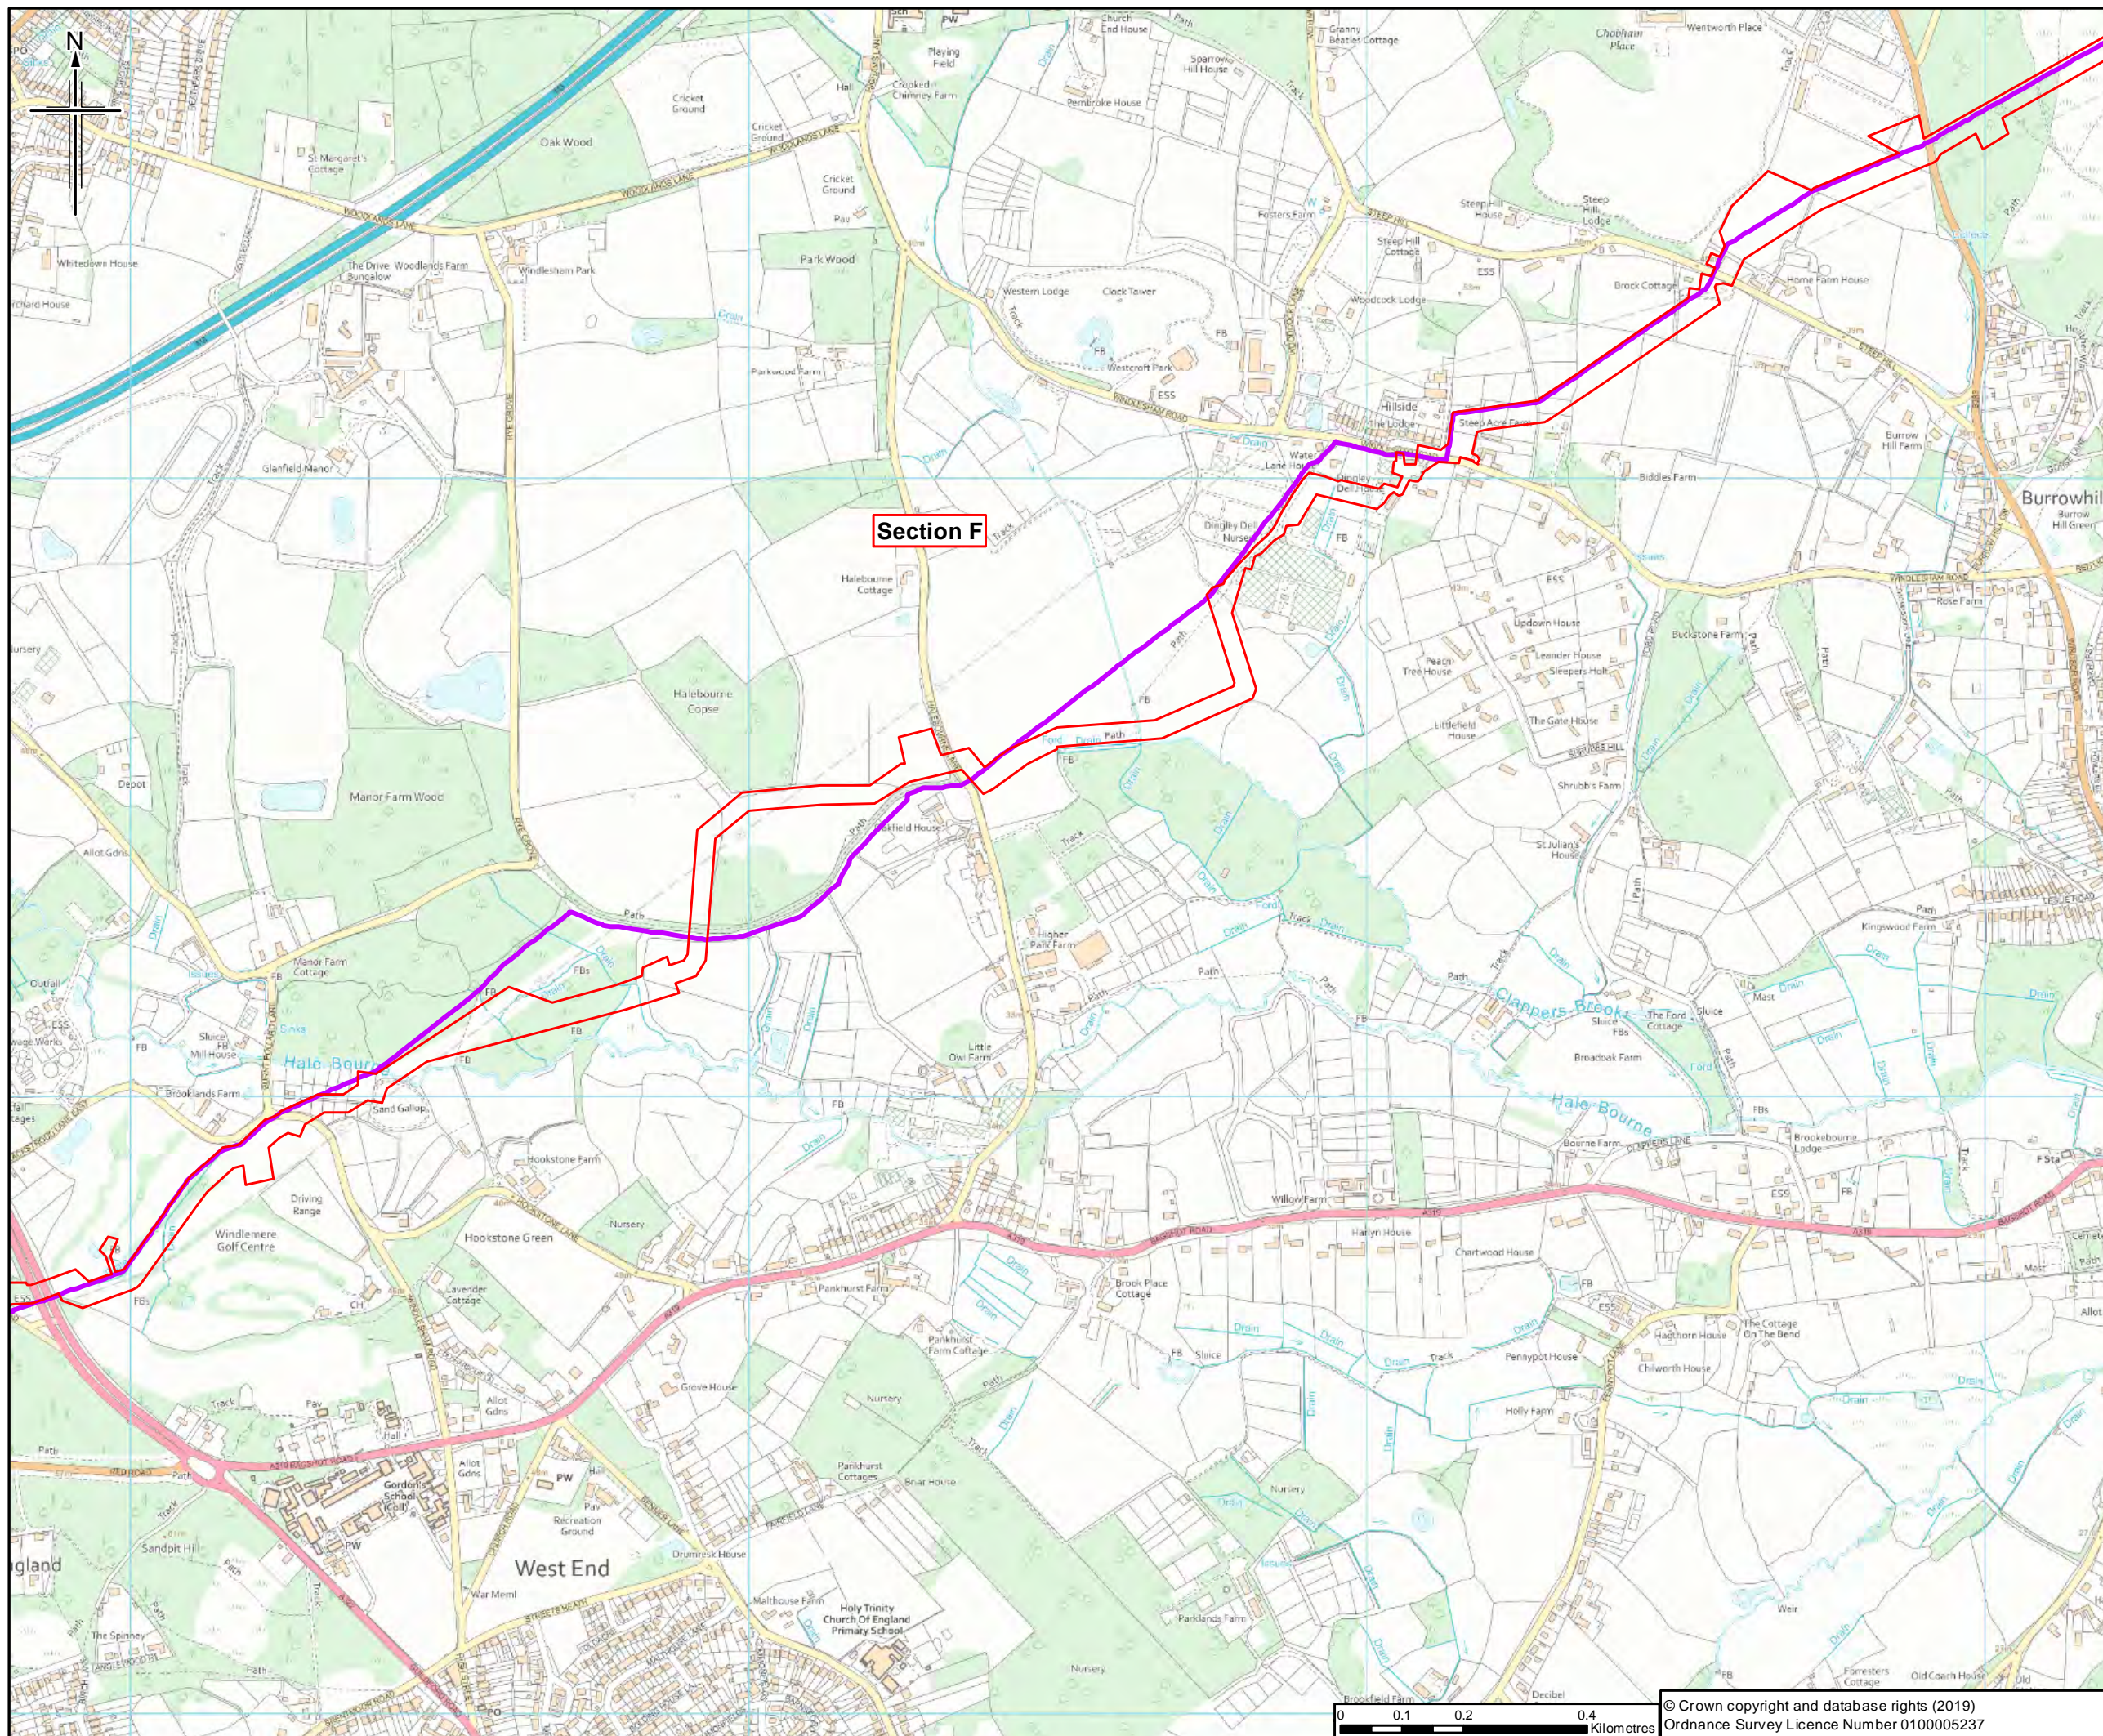

- Legend**
- Existing pipeline
 - Order Limits
 - Section break
 - Section break

Sheet displays part of Section F

0	18/06/2019	For Issue	WW	RW	IF	MC
Rev.	Rev. Date	Purpose of revision	Orig/Dwn	Checkd	Revd	Apprvd




Client
 Esso Petroleum Company, Limited
 Ermyn House,
 Ermyn Way,
 Leatherhead,
 Surrey,
 KT22 8UX



Drawing title
EXISTING PIPELINE WITH DCO ORDER LIMITS

Drawing Status	For Issue	
Scale	1:10,000 @ A3	DO NOT SCALE
Jacobs No.	B2325300	
Project/Wise No.	B2325300-JAC-000-PLN-DRG-000001	
Drawing number	Sheet 27 of 34	Rev 0

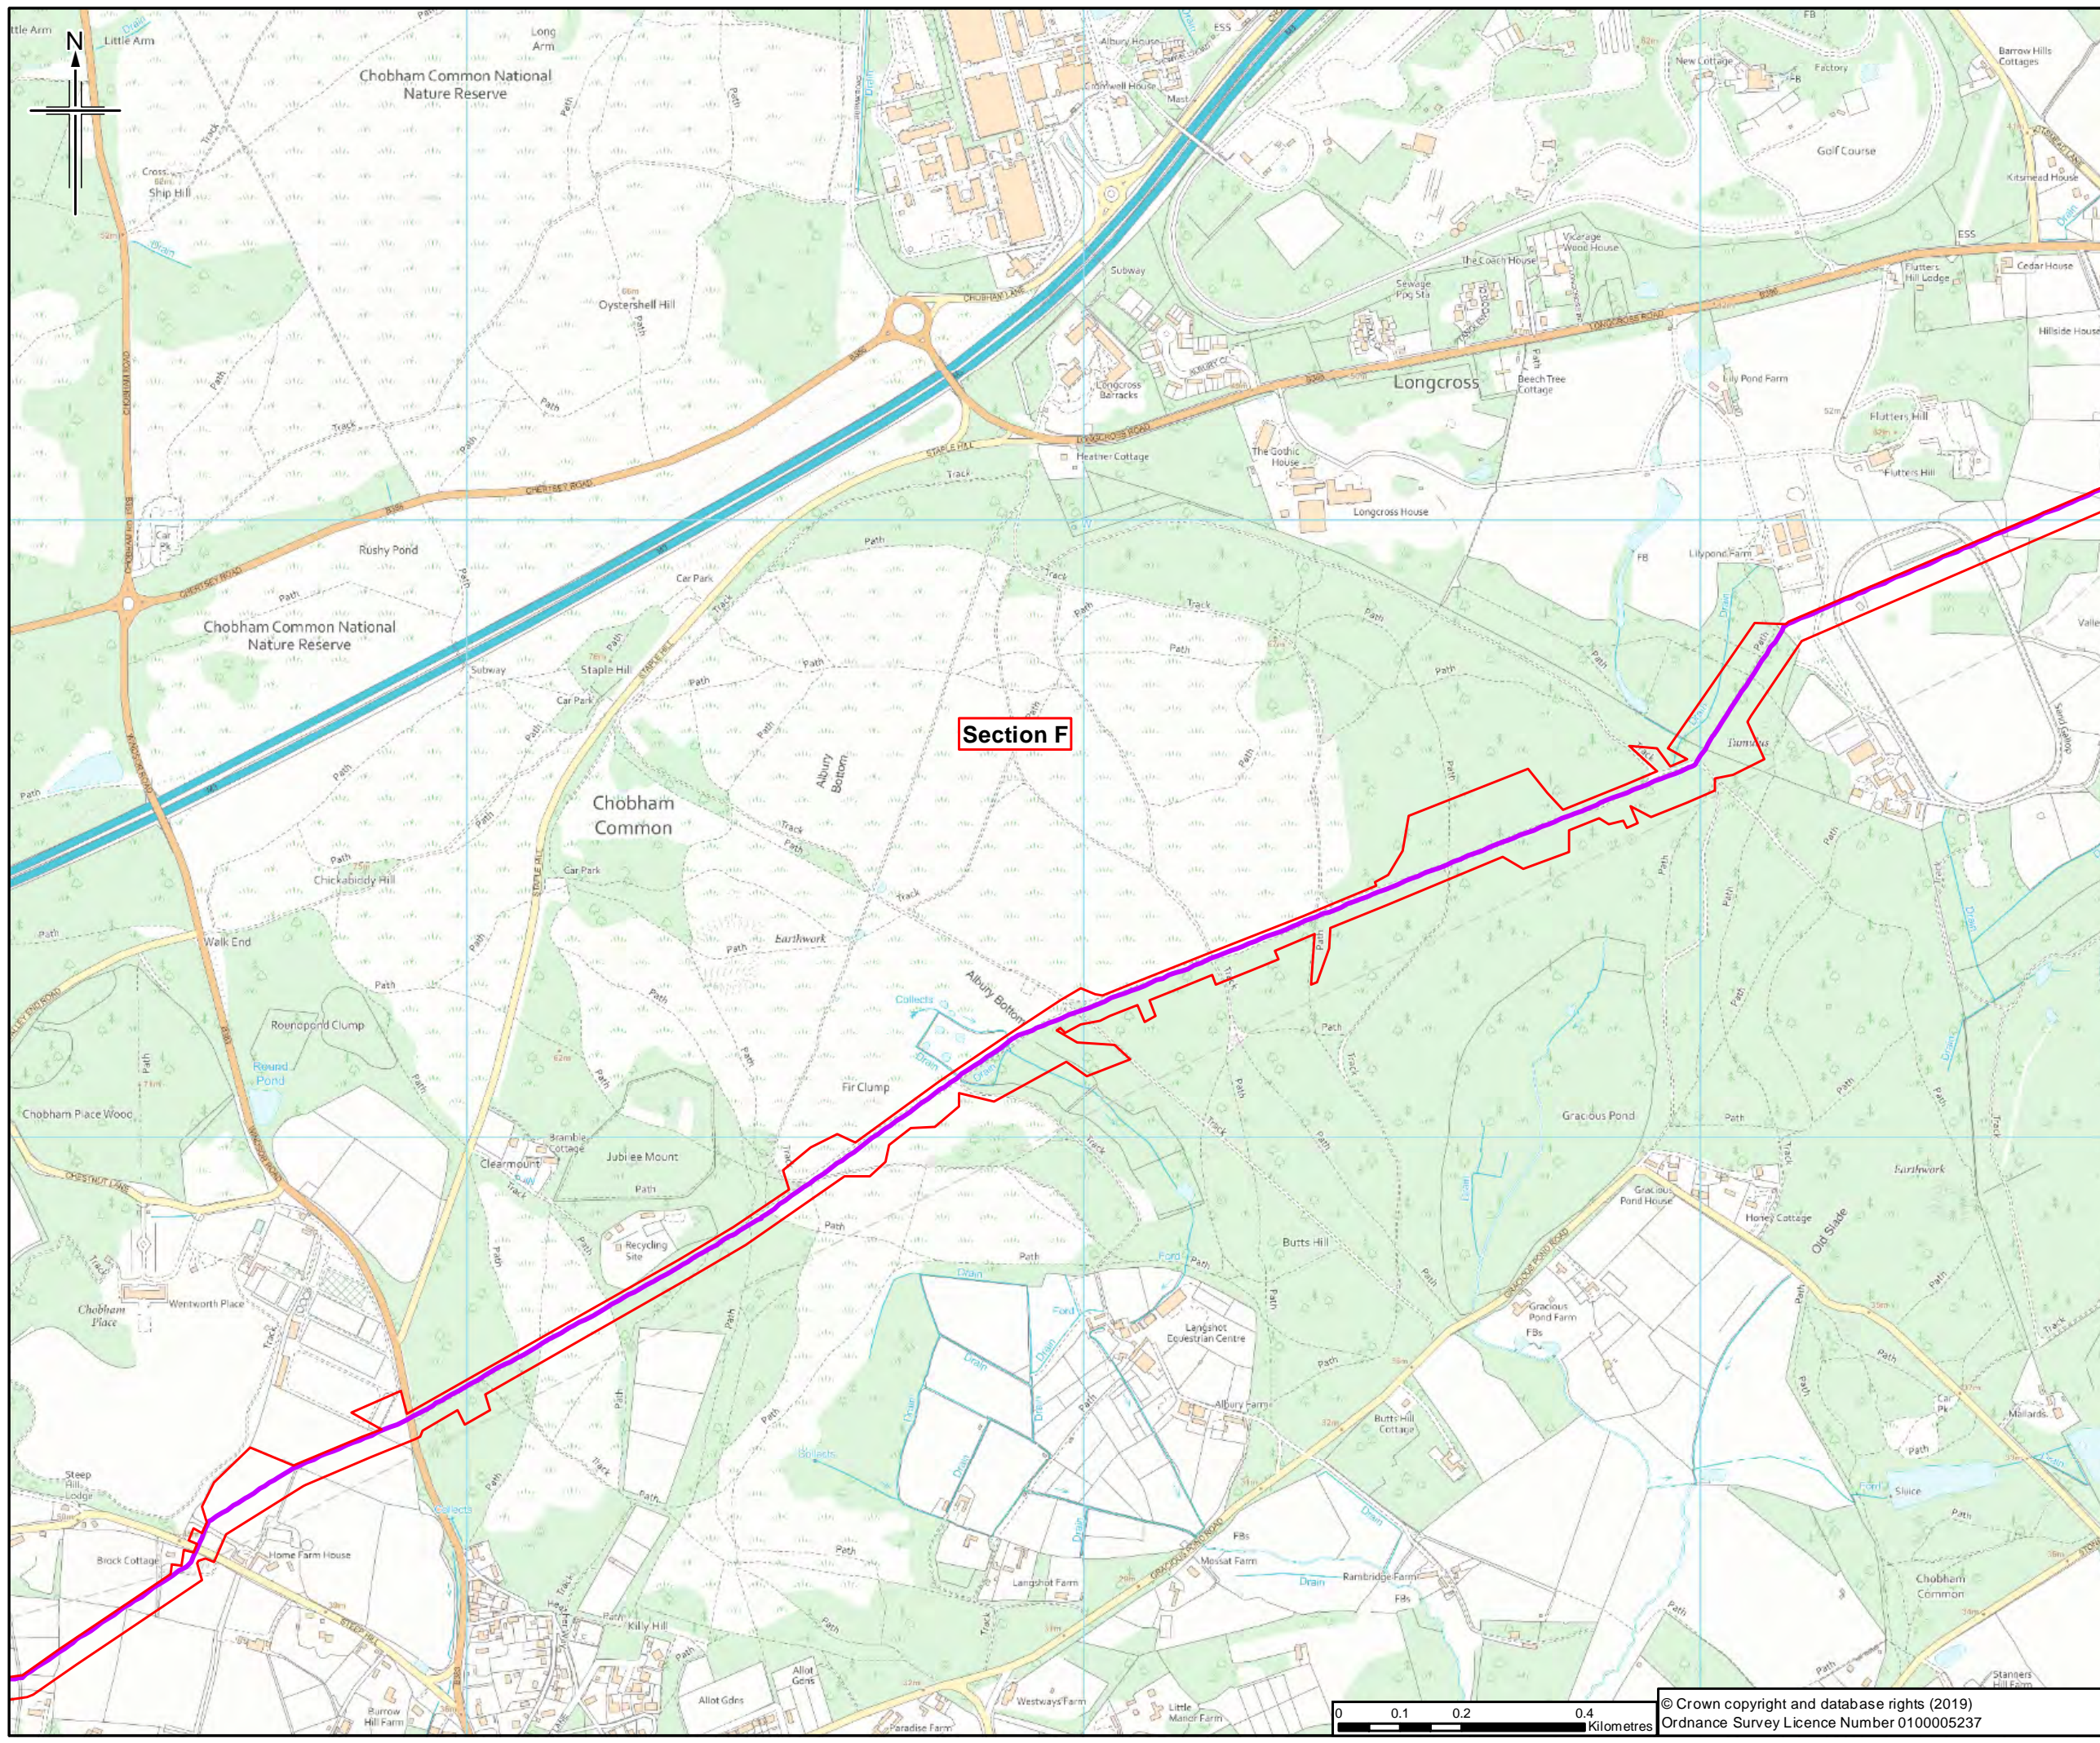

- Legend**
- Existing pipeline
 - Order Limits
 - Section break
 - Section break

Sheet displays part of Section F

0	18/06/2019	For Issue	WW	IW	IF	MC
Rev.	Rev. Date	Purpose of revision	Orig/Dwn	Checkd	Revd	Apprvd

JACOBS
 11 00 Selsdon Road, Wokingham, RG41 1TU, UK
 Tel: +44 (0)118 946 700 Fax: +44(0)118 946 7001
 www.jacobs.com



Client
 Esso Petroleum Company, Limited
 Ermyn House,
 Ermyn Way,
 Leatherhead,
 Surrey,
 KT22 8UX

Project
Southampton to London Pipeline Project

Drawing title
EXISTING PIPELINE WITH DCO ORDER LIMITS

Drawing Status	For Issue	
Scale	1:10,000 @ A3	DO NOT SCALE
Jacobs No.	B2325300	
Project/Wise No.	B2325300-JAC-000-PLN-DRG-000001	
Drawing number	Sheet 28 of 34	Rev 0

This drawing is not to be used in whole or part other than for the intended purpose and project as defined on this drawing. Refer to the contract for full terms and conditions.

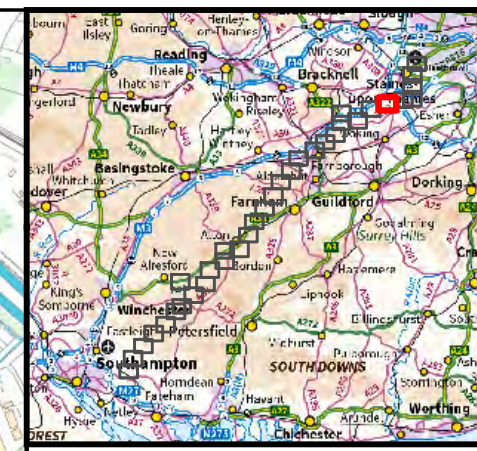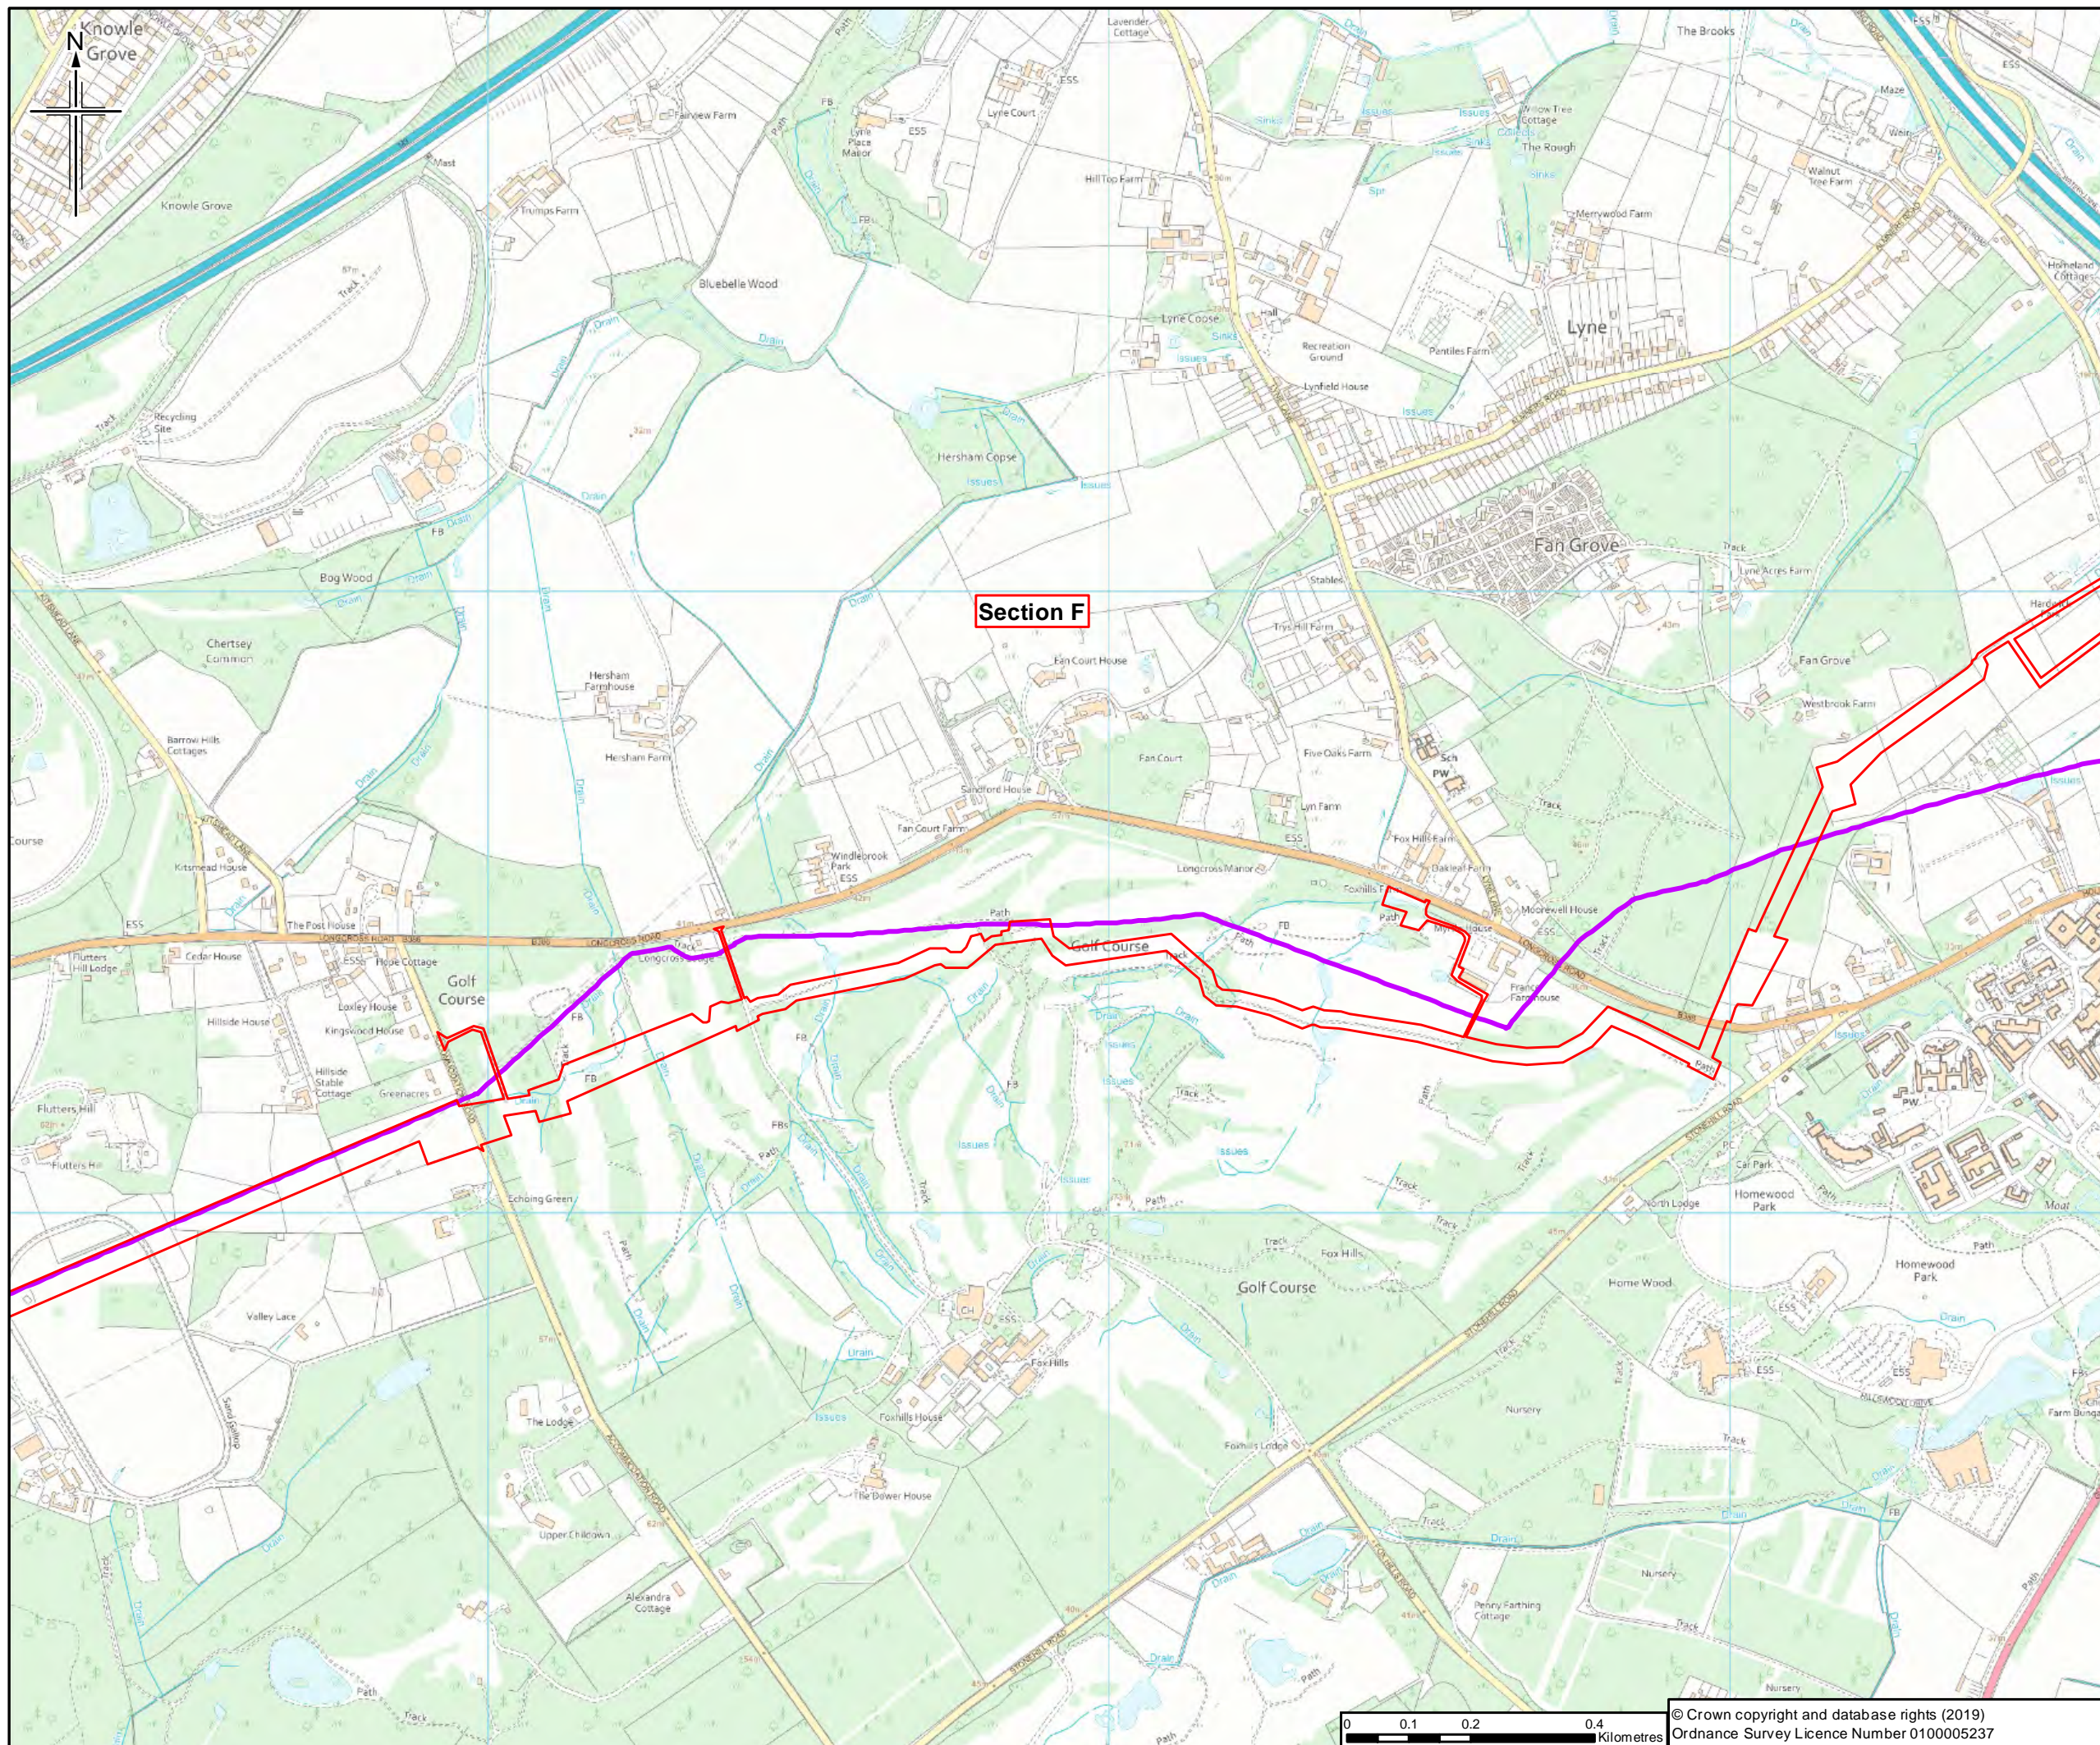

- Legend**
- Existing pipeline
 - Order Limits
 - Section break
 - Section break

Section F

Sheet displays part of Section F

0	18/06/2019	For Issue	WW	RW	IF	MC
Rev.	Rev. Date	Purpose of revision	Orig/Drawn	Checked	Revised	Approved





Client
 Esso Petroleum Company, Limited
 Ermyn House,
 Ermyn Way,
 Leatherhead,
 Surrey,
 KT22 8UX



Drawing title
 EXISTING PIPELINE WITH DCO
 ORDER LIMITS

Drawing Status	For Issue	
Scale	1:10,000 @ A3	DO NOT SCALE
Jacobs No.	B2325300	
Project/Wise No.	B2325300-JAC-000-PLN-DRG-000001	
Drawing number	Sheet 29 of 34	Rev 0

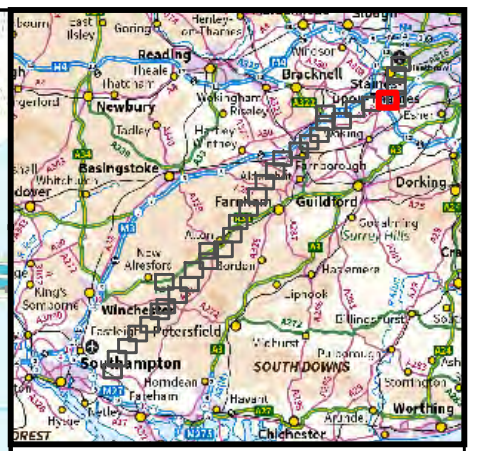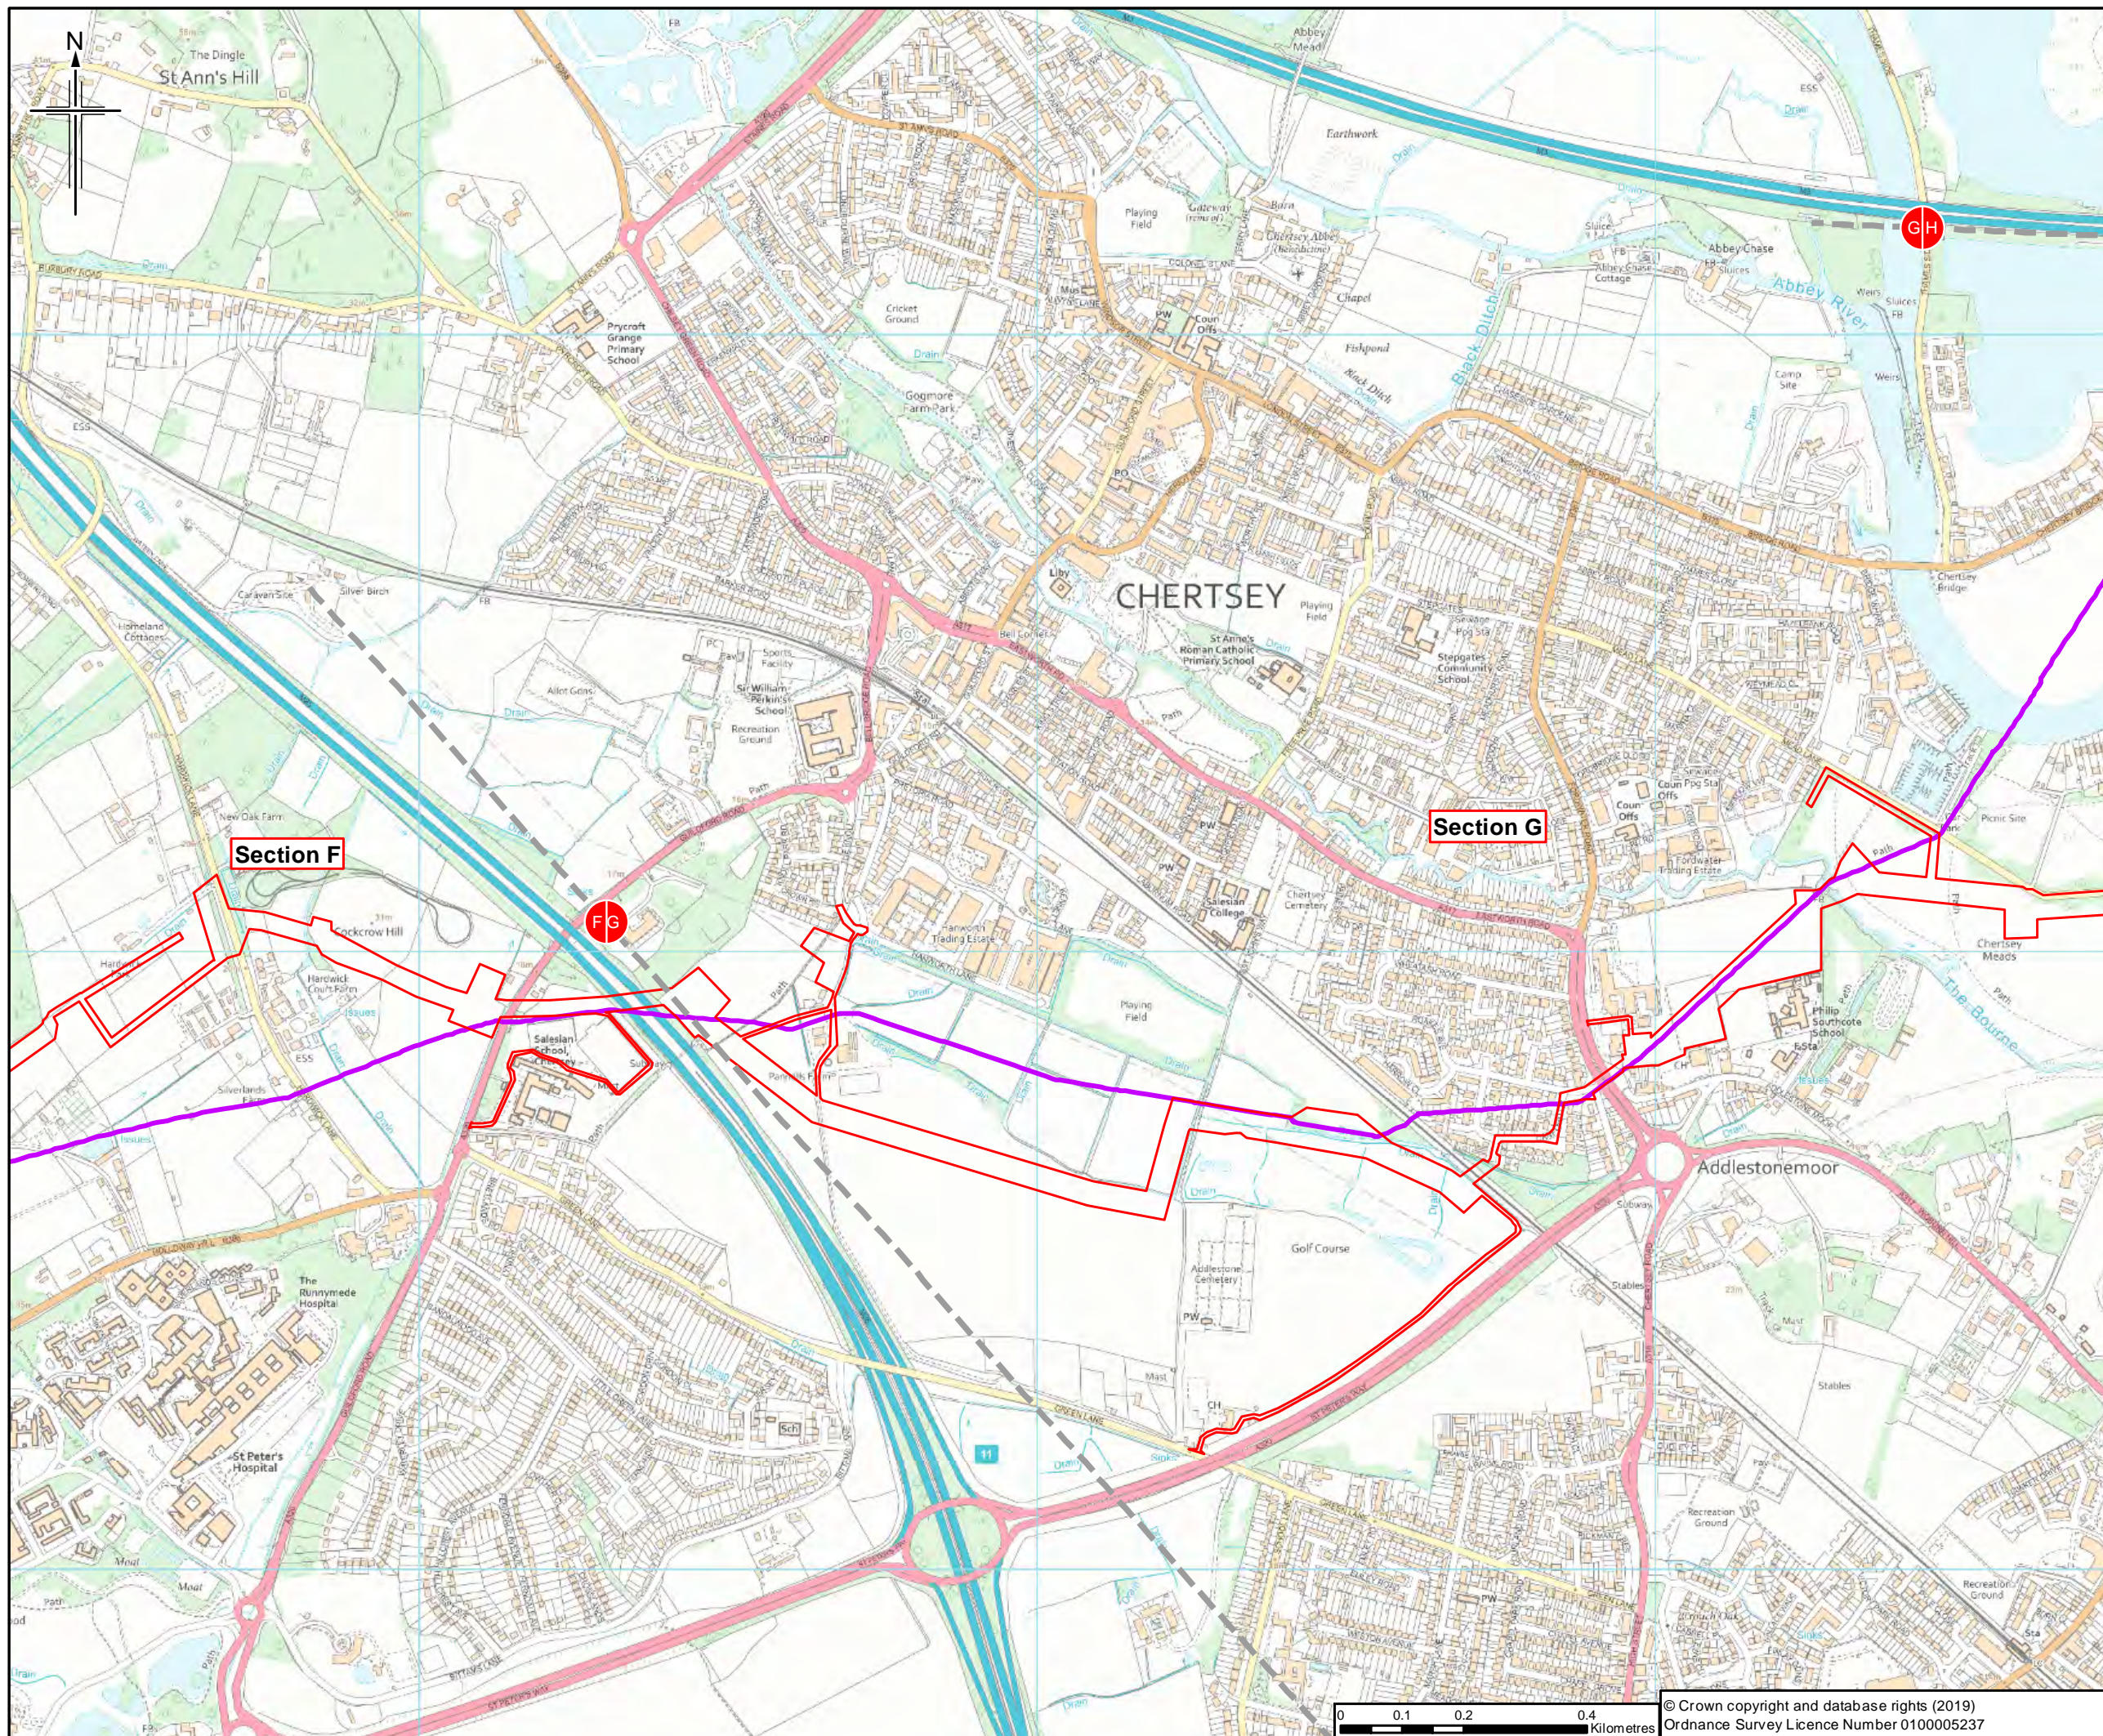

- Legend**
- Existing pipeline
 - Order Limits
 - Section break
 - Section break

Sheet displays parts of Section F and Section G

0	18/06/2019	For Issue	WW	IW	IF	MC
Rev.	Rev. Date	Purpose of revision	Orig/Down	Checked	Rev'd	Apprv'd

Author

 11 00 Siskin Rd, Wokingham, RG41 1TU, UK
 Tel: +44 (0)118 946 700 Fax: +44(0)118 946 7001
 www.jacobs.com

Client
 Esso Petroleum Company, Limited
 Ermyn House,
 Ermyn Way,
 Leatherhead,
 Surrey,
 KT22 8UX

Project
 Southampton to London Pipeline Project

Drawing title
EXISTING PIPELINE WITH DCO ORDER LIMITS

Drawing Status	For Issue	
Scale	1:10,000 @ A3	DO NOT SCALE
Jacobs No.	B2325300	
Project/Wise No.	B2325300-JAC-000-PLN-DRG-000001	
Drawing number	Sheet 30 of 34	Rev 0

This drawing is not to be used in whole or part other than for the intended purpose and project as defined on this drawing. Refer to the contract for full terms and conditions.



- Legend**
- Existing pipeline
 - Order Limits
 - Section break
 - Section break

Sheet displays parts of Section G and Section H

0	18/06/2019	For Issue	WW	IW	IF	MC
Rev.	Rev. Date	Purpose of revision	Orig/Drawn	Checked	Rev'd	Apprv'd


JACOBS
 11 St Johns Road, Watlington, Oxford OX12 9JF, UK
 Tel: +44 (0)186 546 700 Fax: +44(0)186 546 7001
 www.jacobs.com

Client
 Esso Petroleum Company, Limited
 Ermyn House,
 Ermyn Way,
 Leatherhead,
 Surrey,
 KT22 8UX

Project
Southampton to London Pipeline Project

Drawing title
 EXISTING PIPELINE WITH DCO ORDER LIMITS

Drawing Status	For Issue	
Scale	1:10,000 @ A3	DO NOT SCALE
Scale No.	B2325300	
Project/Wise No.	B2325300-JAC-000-PLN-DRG-000001	
Drawing number	Sheet 31 of 34	Rev 0

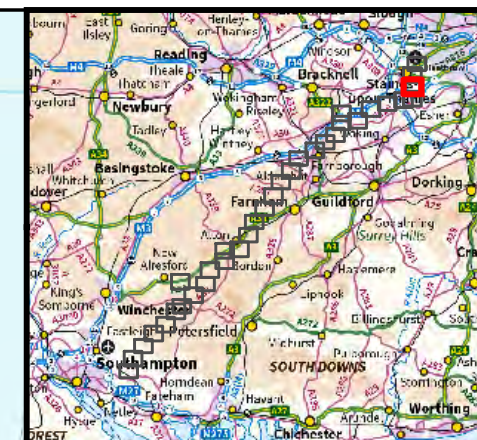

- Legend**
- Existing pipeline
 - Order Limits
 - Section break
 - Section break

Sheet displays part of Section H

0	18/06/2019	For Issue	WW	IW	IF	MC
Rev.	Rev. Date	Purpose of revision	Orig/Dwn	Checkd	Rev'd	Apprv'd


Author
JACOBS
 11 00 Selsdon Road, Wokingham, RG41 1TU UK
 Tel: +44 (0)118 946 700 Fax: +44(0)118 946 7001
 www.jacobs.com

Client
 Esso Petroleum Company, Limited
 Ermyn House,
 Ermyn Way,
 Leatherhead,
 Surrey,
 KT22 8UX

Project
Southampton to London Pipeline Project



Drawing title
EXISTING PIPELINE WITH DCO ORDER LIMITS

Drawing Status	For Issue	
Scale	1:10,000 @ A3	DO NOT SCALE
Jacobs No.	B2325300	
Project/Wise No.	B2325300-JAC-000-PLN-DRG-000001	
Drawing number	Sheet 32 of 34	Rev 0

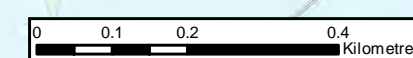

© Crown copyright and database rights (2019)
 Ordnance Survey Licence Number 0100005237

This drawing is not to be used in whole or part other than for the intended purpose and project as defined on this drawing. Refer to the contract for full terms and conditions.

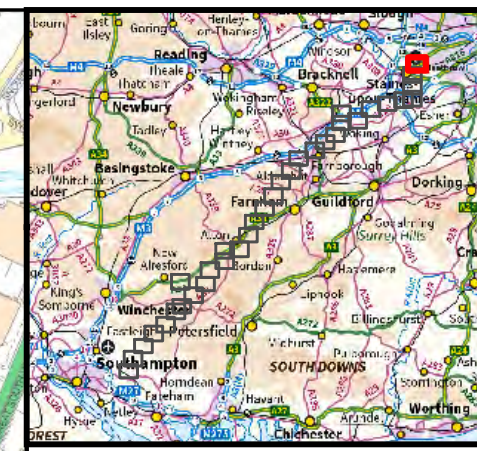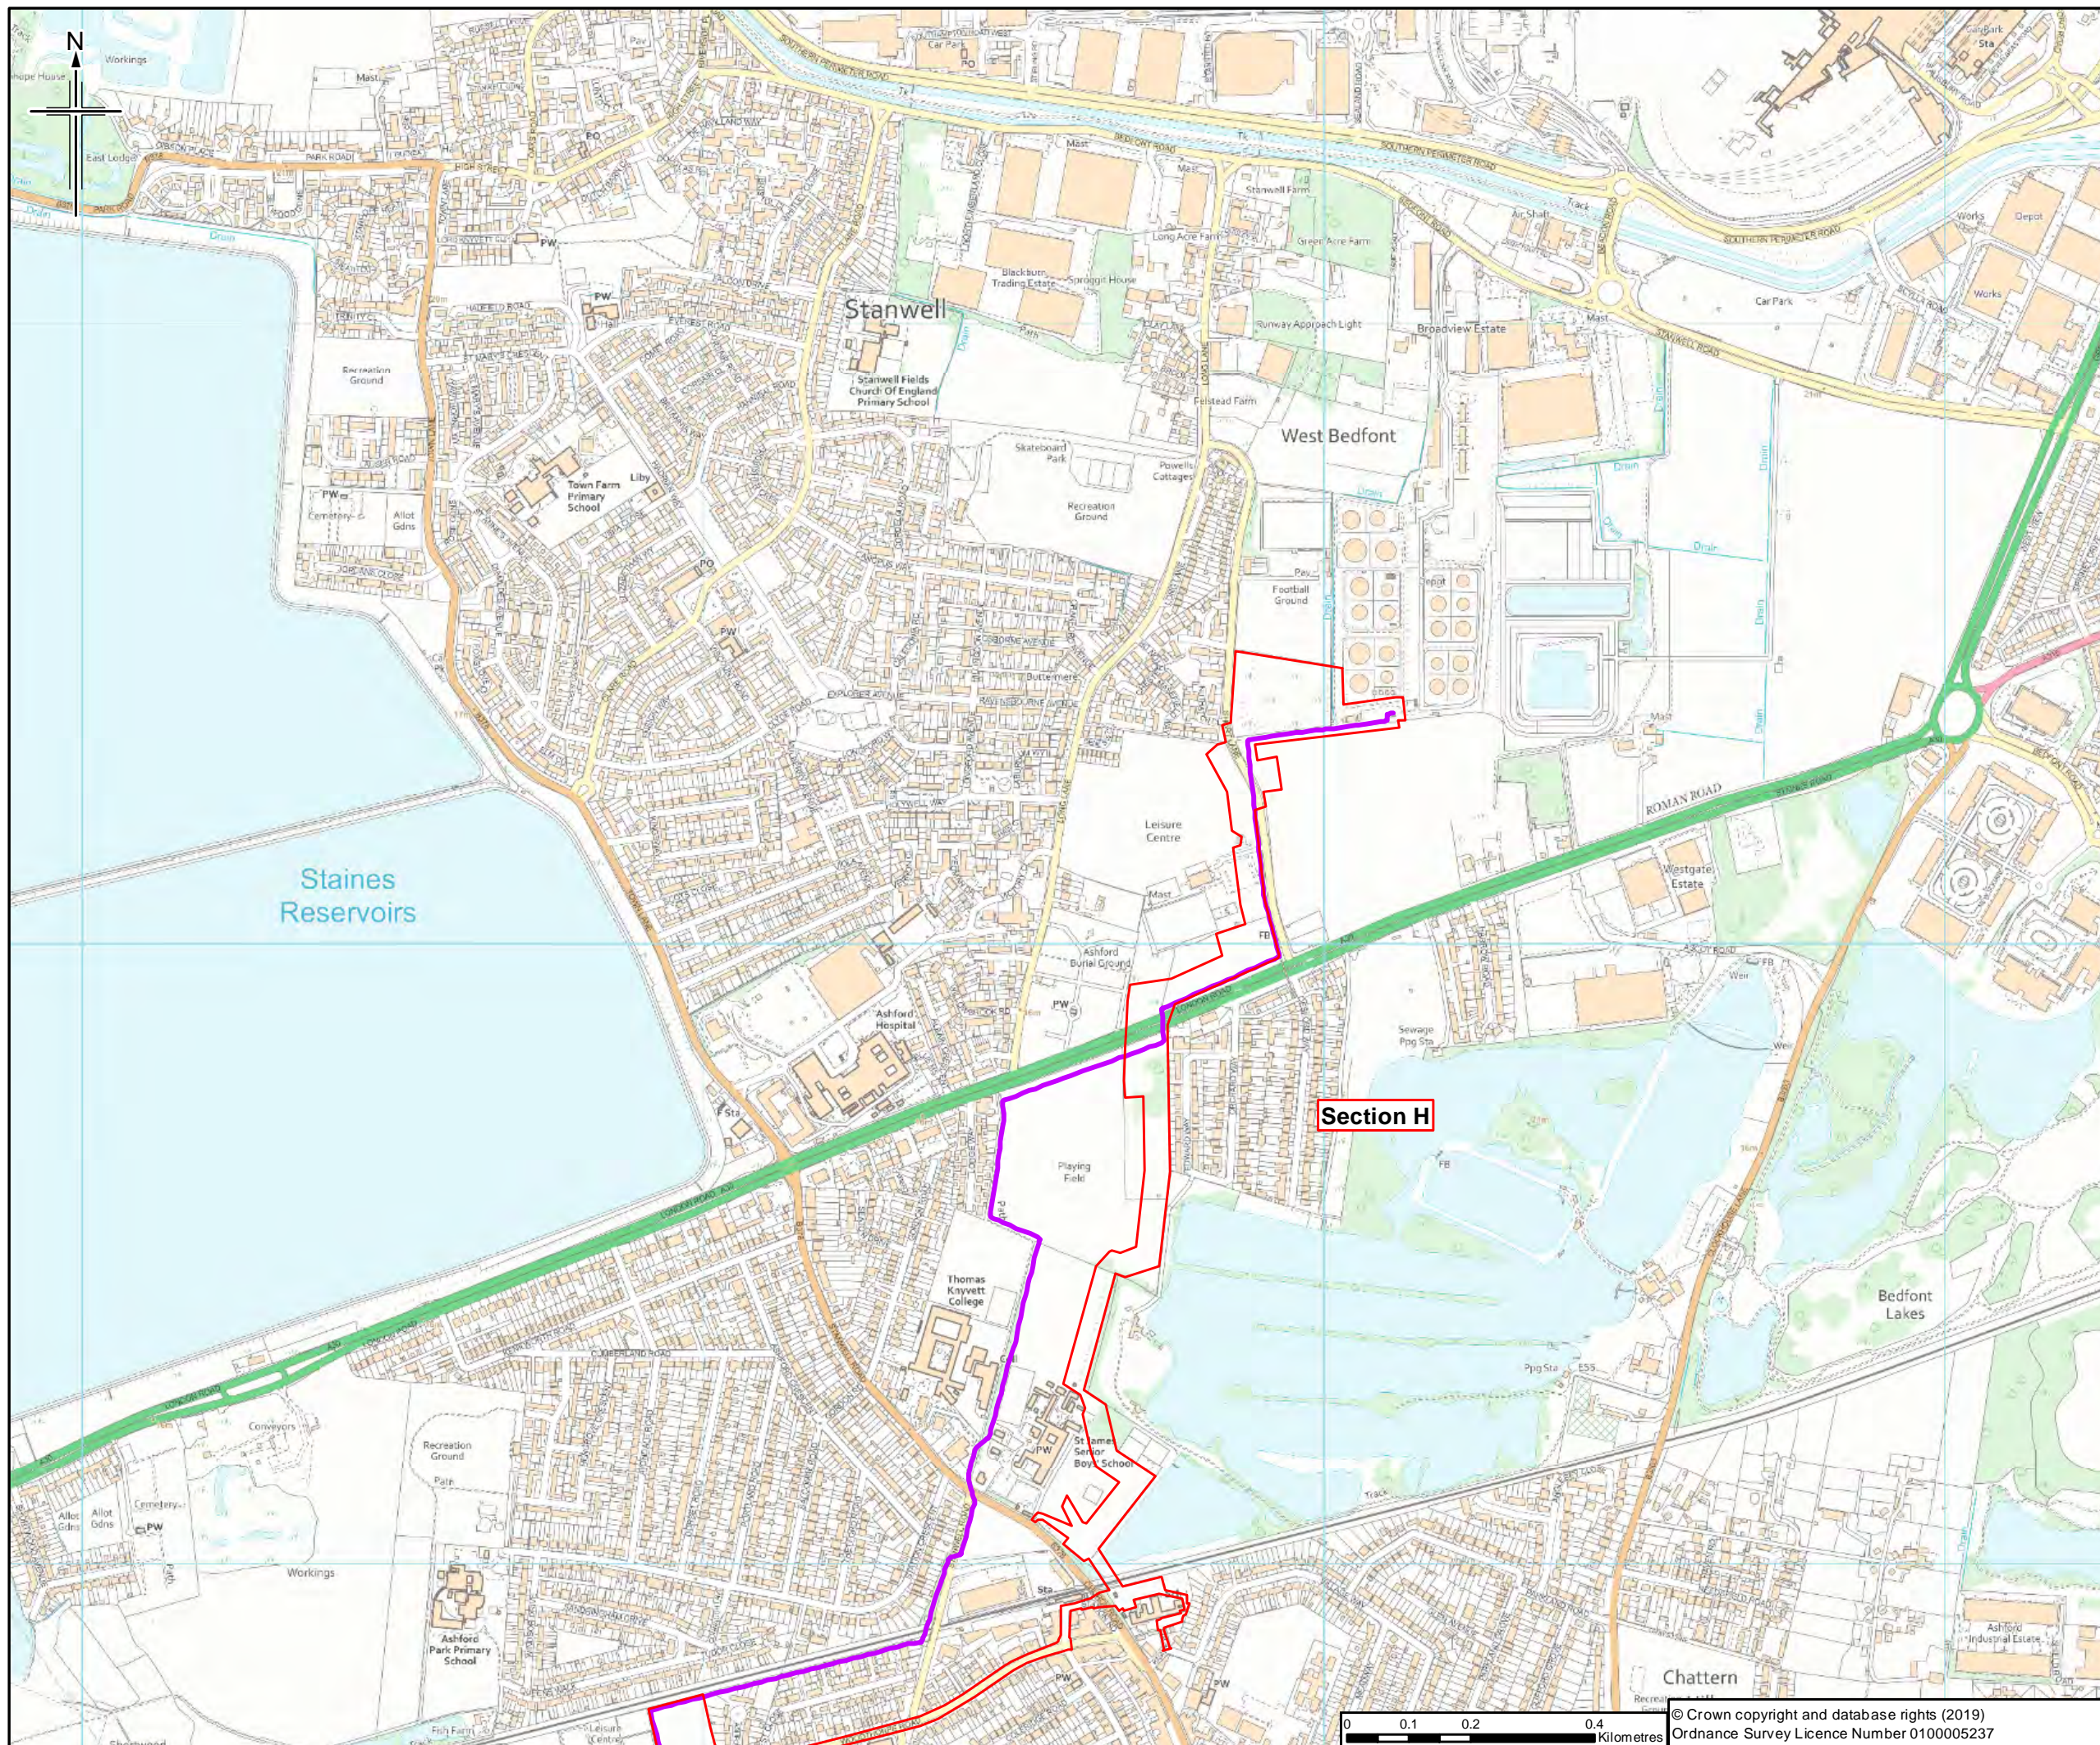

- Legend**
- Existing pipeline
 - Order Limits
 - Section break
 - Section break

Sheet displays part of Section H

Rev.	Rev. Date	For Issue	Author	Check	Appr'd	
0	18/06/2019	For Issue	WW	IW	IF	MC

JACOBS
 110 St Giles Road, Wokingham, Wokingham RG40 3TU UK
 Tel: +44 (0)118 946 7000 Fax: +44(0)118 946 7001
 www.jacobs.com

Client
 Esso Petroleum Company, Limited
 Ermyn House,
 Ermyn Way,
 Leatherhead,
 Surrey,
 KT22 8UX

Project
 Southampton to London Pipeline Project

Drawing title
EXISTING PIPELINE WITH DCO ORDER LIMITS

Drawing Status	For Issue	
Scale	1:10,000 @ A3	DO NOT SCALE
Jacobs No.	B2325300	
Project/Wise No.	B2325300-JAC-000-PLN-DRG-000001	
Drawing number	Sheet 34 of 34	Rev 0