

Southampton to London Pipeline Project

Deadline 5

Updated Plans - Accepted Logistic Hub Non-
Material Changes - Land Plans (Part 2 of 3)

Application Document: 8.70

Planning Inspectorate Reference Number: EN070005

Revision No. 1.0


February 2020





Contents

Land Plan - Key Plan Sheet 2 of 2

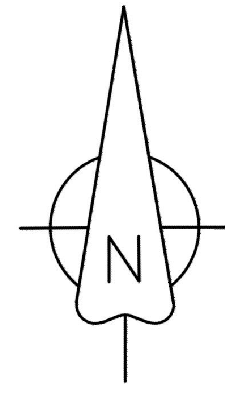

NOTES
 1. THIS DRAWING IS IN METRES UNLESS STATED OTHERWISE.
 2. THIS DRAWING IS TO BE READ IN CONJUNCTION WITH DRAWING
 LAND PLAN - KEY PLAN SHEET 1 OF 2 - BOORLEY GREEN TO ALTON

LAND PLANS

- LAND PLAN - SHEET 22
- LAND PLAN - SHEET 23
- LAND PLAN - SHEET 24
- LAND PLAN - SHEET 25
- LAND PLAN - SHEET 26
- LAND PLAN - SHEET 27
- LAND PLAN - SHEET 28
- LAND PLAN - SHEET 29
- LAND PLAN - SHEET 30
- LAND PLAN - SHEET 31
- LAND PLAN - SHEET 32
- LAND PLAN - SHEET 33
- LAND PLAN - SHEET 34
- LAND PLAN - SHEET 35
- LAND PLAN - SHEET 36
- LAND PLAN - SHEET 37
- LAND PLAN - SHEET 38
- LAND PLAN - SHEET 39
- LAND PLAN - SHEET 40
- LAND PLAN - SHEET 41
- LAND PLAN - SHEET 42
- LAND PLAN - SHEET 43
- LAND PLAN - SHEET 44
- LAND PLAN - SHEET 45
- LAND PLAN - SHEET 46
- LAND PLAN - SHEET 47
- LAND PLAN - SHEET 48
- LAND PLAN - SHEET 49
- LAND PLAN - SHEET 50
- LAND PLAN - SHEET 51
- LAND PLAN - SHEET 52
- LAND PLAN - SHEET 53
- LAND PLAN - SHEET 57
- LAND PLAN - SHEET 58

- LAND PLAN - SHEET 101
- LAND PLAN - SHEET 102
- LAND PLAN - SHEET 103
- LAND PLAN - SHEET 104
- LAND PLAN - SHEET 105
- LAND PLAN - SHEET 106
- LAND PLAN - SHEET 107
- LAND PLAN - SHEET 108
- LAND PLAN - SHEET 109
- LAND PLAN - SHEET 110
- LAND PLAN - SHEET 111
- LAND PLAN - SHEET 112
- LAND PLAN - SHEET 113
- LAND PLAN - SHEET 114
- LAND PLAN - SHEET 115
- LAND PLAN - SHEET 116
- LAND PLAN - SHEET 117
- LAND PLAN - SHEET 118
- LAND PLAN - SHEET 119
- LAND PLAN - SHEET 120
- LAND PLAN - SHEET 121
- LAND PLAN - SHEET 122
- LAND PLAN - SHEET 123
- LAND PLAN - SHEET 124


Legend

- Order Limits
- Land Plan Map Sheet

© Crown copyright and database rights 2020
 Ordnance Survey License Number AL100006237



THIS DRAWING IS PROTECTED BY COPYRIGHT. IT MAY NOT BE REPRODUCED
 IN ANY FORM OR BY ANY MEANS FOR ANY PURPOSE WITHOUT WRITTEN
 PERMISSION OF FISHER GERMAN LLP CHARTERED SURVEYORS

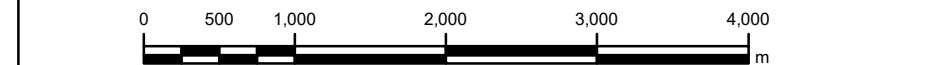

005	07-02-20	UPDATED TO REFLECT ACCEPTED LOGISTIC HUB NON-MATERIAL CHANGES	MT	RW	IL	AW
004	07-02-20	Revised for Document Control Purposes only. No changes to sheet	MT	RW	IL	AW
Rev.	Rev. Date	Purpose of revision	Drawn	Check	Rev'd	Appr'd



The Estates Office, Norman Court
 Ashley de la Cour, Leathersheath, LE65 2UZ
 0845 437 0383
 sproject@fishergerman.co.uk

Client
 Esso Petroleum Company, Limited
 Ermyn House,
 Ermyn Way,
 Leatherhead,
 Surrey,
 KT22 8UX



Drawing title
**LAND PLAN - KEY PLAN
 SHEET 2 OF 2
 REGULATION 5(2)(j)**

Application Number: EN070005
 Drawing status - FINAL FOR ISSUE
 Scale 1:50,000 @A0
 FG No: SLP-2019-03-MT-BOR
 Client No: 105124-001
 Drawing Number
LAND PLAN - KEY PLAN SHEET 2

Rev
C05

