

Southampton to London Pipeline Project

Deadline 5

Updated Plans - Accepted Logistic Hub Non-
Material Changes - Land Plans (Part 1 of 3)

Application Document: 8.70

Planning Inspectorate Reference Number: EN070005

Revision No. 1.0


February 2020





Contents

Land Plan - Key Plan Sheet 1 of 2

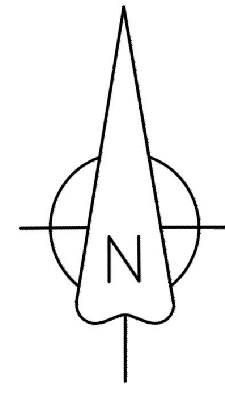

NOTES
 1. THIS DRAWING IS IN METRES UNLESS STATED OTHERWISE.
 2. THIS DRAWING IS TO BE READ IN CONJUNCTION WITH DRAWING
 LAND PLAN - KEY PLAN SHEET 2 OF 2 - BOORLEY GREEN TO ALTON

- LAND PLANS
- LAND PLAN - SHEET 1
 - LAND PLAN - SHEET 2
 - LAND PLAN - SHEET 3
 - LAND PLAN - SHEET 4
 - LAND PLAN - SHEET 5
 - LAND PLAN - SHEET 6
 - LAND PLAN - SHEET 7
 - LAND PLAN - SHEET 8
 - LAND PLAN - SHEET 9
 - LAND PLAN - SHEET 10
 - LAND PLAN - SHEET 11
 - LAND PLAN - SHEET 12
 - LAND PLAN - SHEET 13
 - LAND PLAN - SHEET 14
 - LAND PLAN - SHEET 15
 - LAND PLAN - SHEET 16
 - LAND PLAN - SHEET 17
 - LAND PLAN - SHEET 18
 - LAND PLAN - SHEET 19
 - LAND PLAN - SHEET 20
 - LAND PLAN - SHEET 21
 - LAND PLAN - SHEET 22
 - LAND PLAN - SHEET 23
 - LAND PLAN - SHEET 24
 - LAND PLAN - SHEET 25
 - LAND PLAN - SHEET 26
 - LAND PLAN - SHEET 27
 - LAND PLAN - SHEET 28
 - LAND PLAN - SHEET 29
- LAND PLAN - SHEET 54
 LAND PLAN - SHEET 55
 LAND PLAN - SHEET 59


Legend

- Order Limits
- Land Plan Map Sheet

© Crown copyright and database rights 2020
 Ordnance Survey License Number AL10000237



THIS DRAWING IS PROTECTED BY COPYRIGHT. IT MAY NOT BE REPRODUCED
 IN ANY FORM OR BY ANY MEANS FOR ANY PURPOSE WITHOUT WRITTEN
 PERMISSION OF FISHER GERMAN LLP CHARTERED SURVEYORS

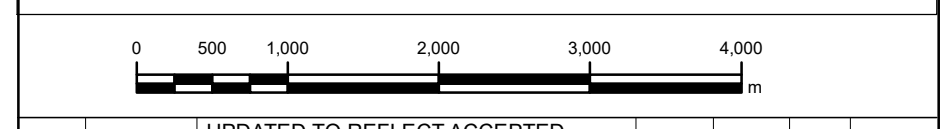

C05	07-02-20	UPDATED TO REFLECT ACCEPTED LOGISTIC HUB NON-MATERIAL CHANGES	MT	RW	IL	AW
C04	07-02-20	Issued for Document Control Purposes	MT	RW	IL	AW
Rev	Rev. Date	Purpose of revision	Drawn	Check	Rev'd	Appr'd



The Estates Office, Norman Court
 Ashby de la Zouche, Leicestershire, LE65 2UZ
 0845 437 0383
 spprject@fishergerman.co.uk

Client
 Esso Petroleum Company, Limited
 Ermyn House,
 Ermyn Way,
 Leatherhead,
 Surrey,
 KT22 8UX



Drawing title
**LAND PLAN - KEY PLAN
 SHEET 1 OF 2
 REGULATION 5(2)(i)**

Application Number: EN070005
 Drawing status - FINAL FOR ISSUE
 Scale 1:50,000 @A0
 FG No: SLP-2019-03-MT-BOR
 Client No: 105124-001

Drawing Number
LAND PLAN - KEY PLAN SHEET 1

C05