

APPENDIX A LANDSCAPE AND ECOLOGICAL MITIGATION PLAN

HyNet Carbon Dioxide Pipeline DCO

Planning Act 2008


The Infrastructure Planning (Applications: Prescribed Forms and Procedure) Regulations 2009 –
Regulations 5(2)(q)

Document Reference Number D.6.5.10.1

Applicant: Liverpool Bay CCS Limited

Inspectorate Reference: EN070007

English Version

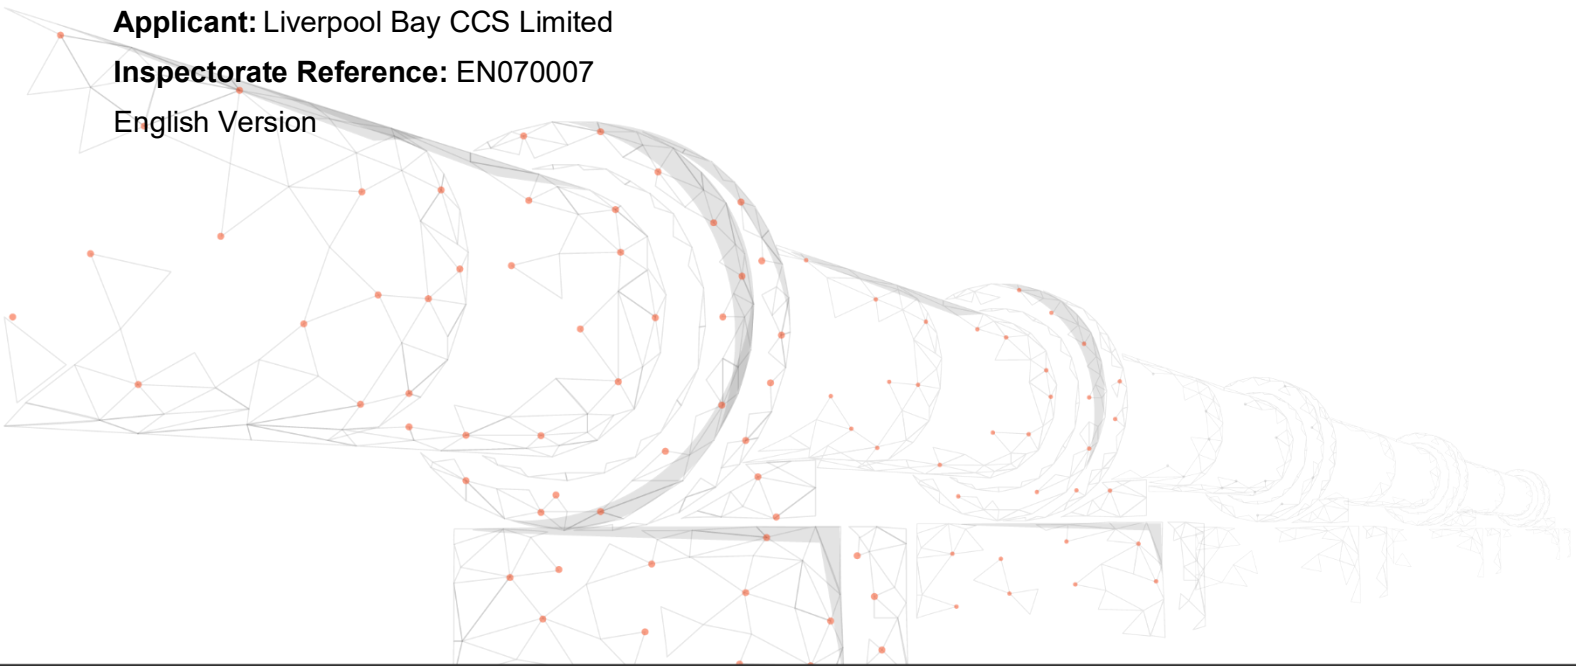

REVISION: A


DATE: September 2022

DOCUMENT OWNER: WSP UK Limited

Choose an item.

QUALITY CONTROL

Issue/Revision	First Issue	Revision 1	Revision 2	Revision 3
Document Reference	D.6.5.10.1			
Revision	A			
Author Name and Sign	MS			
Approver Name and Sign	VB			
Document Owner	WSP			

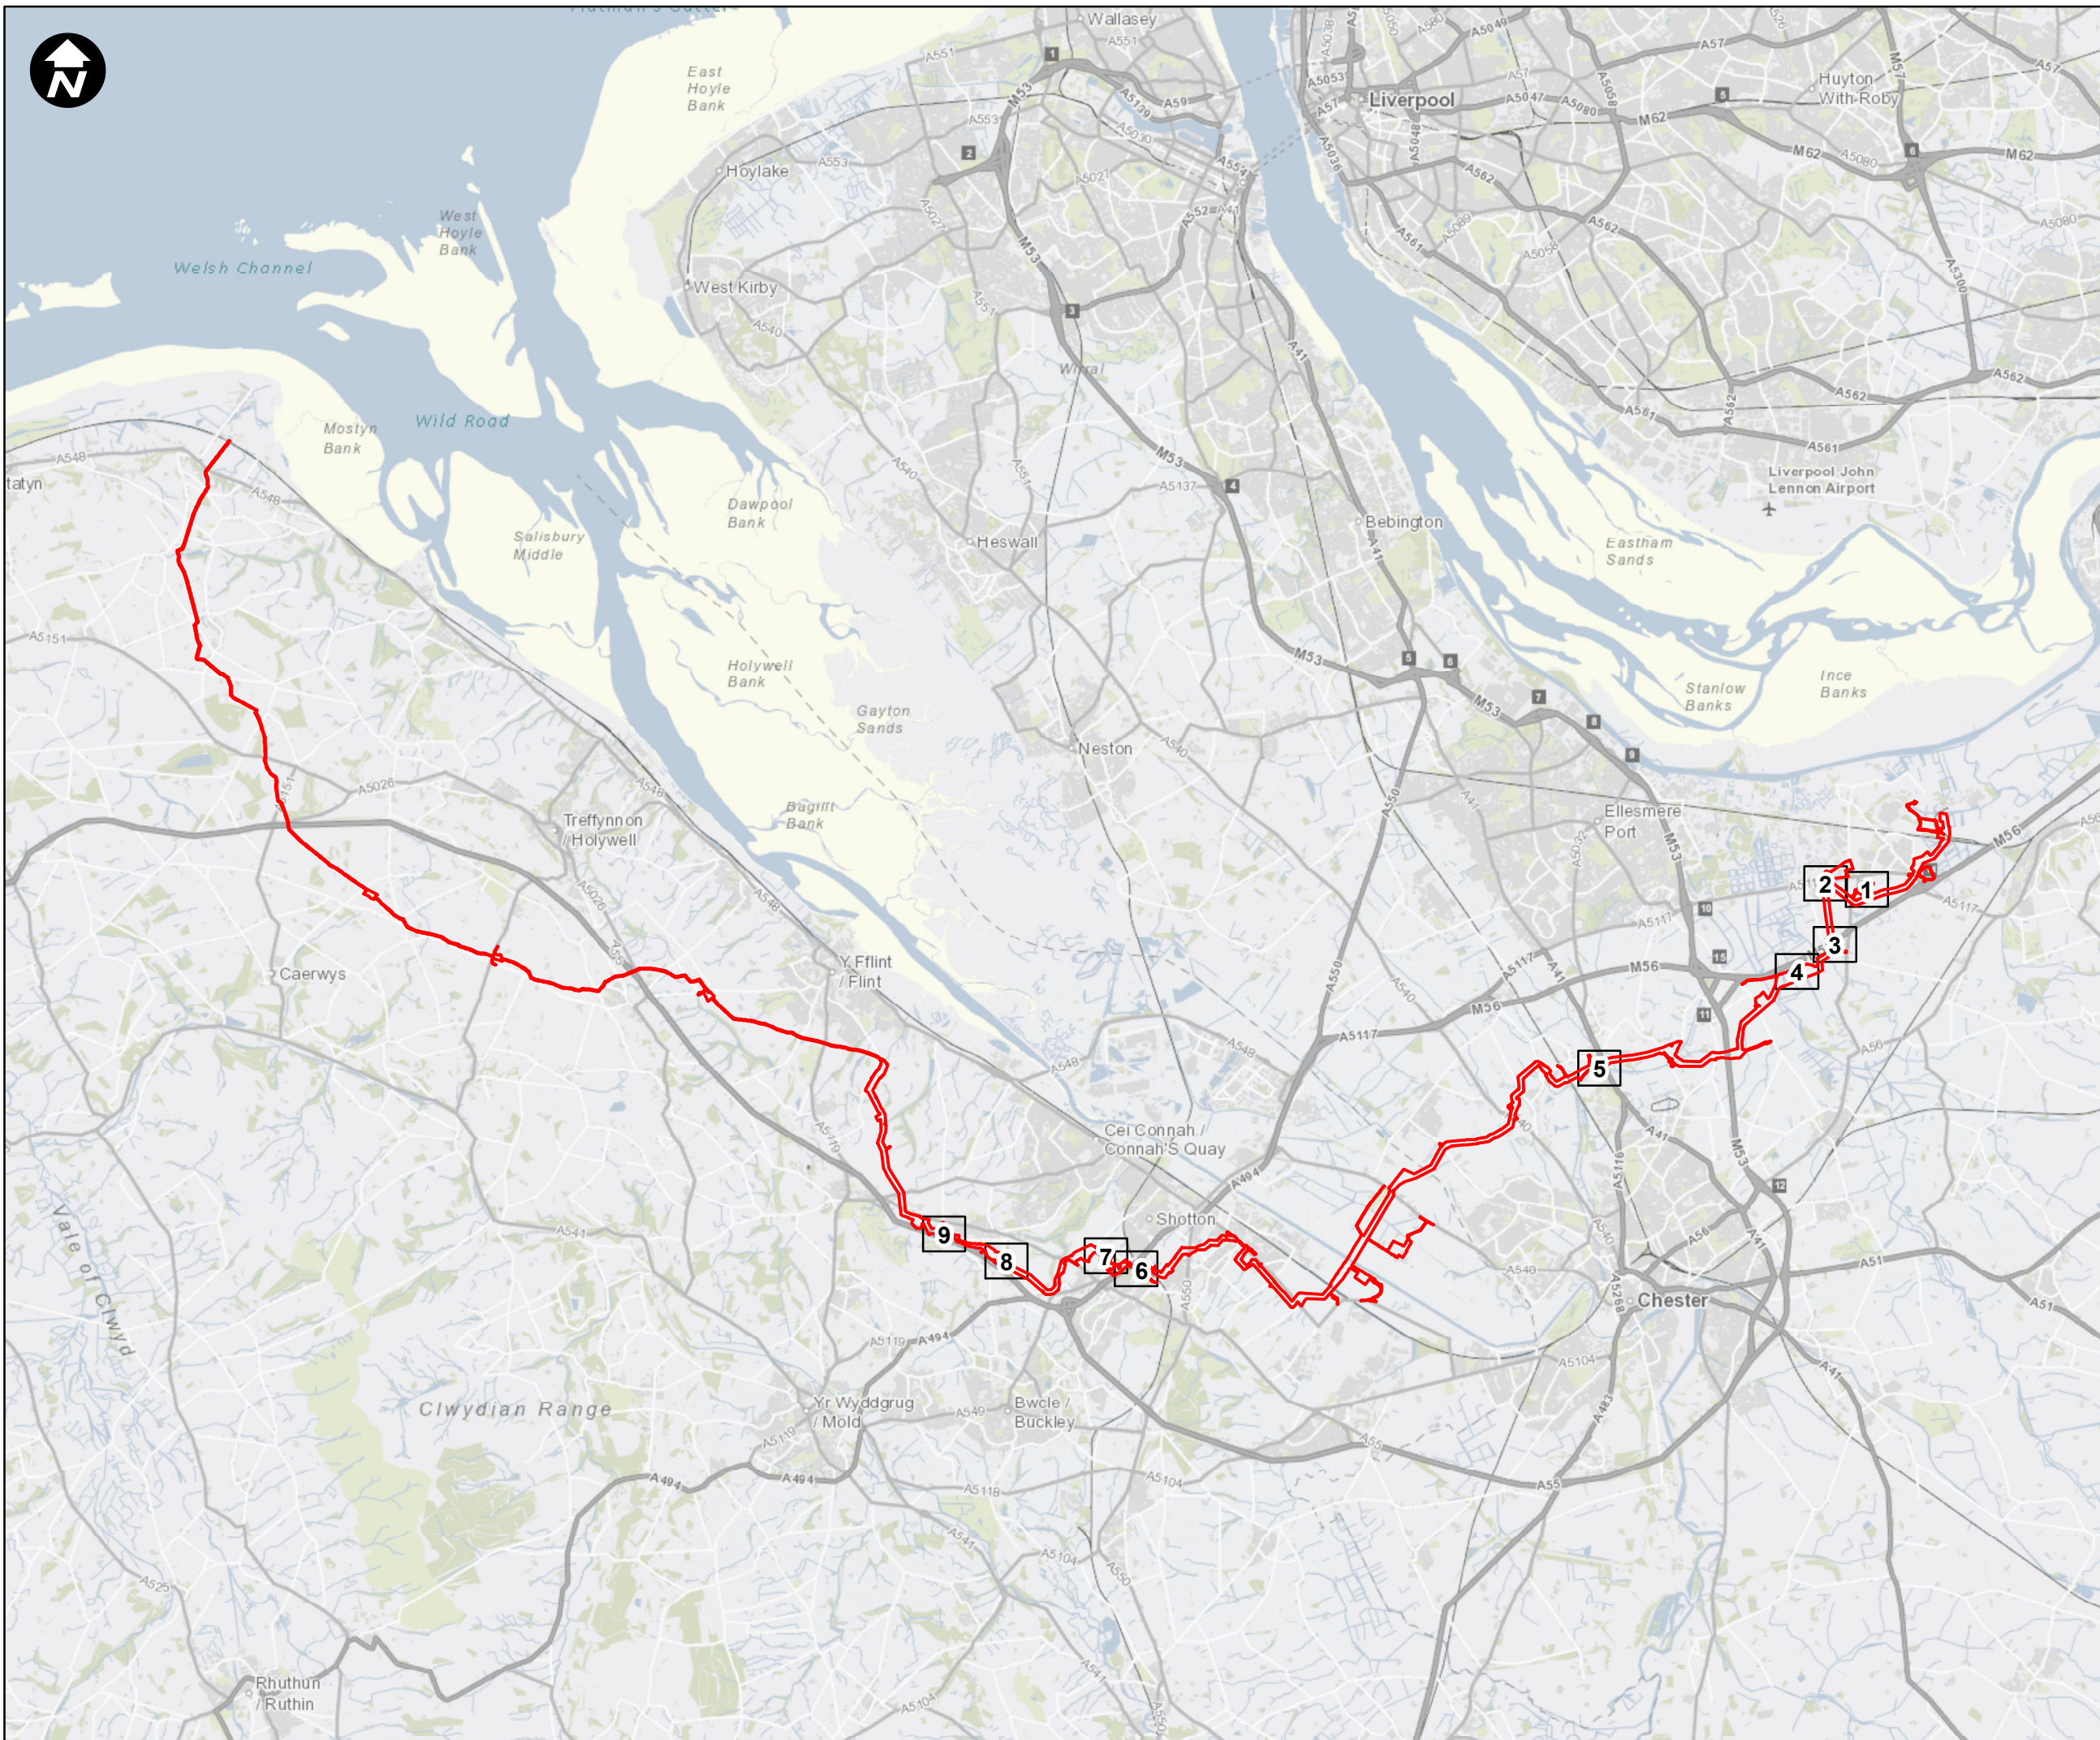

Key:

Order Limits

Sheet

SCALE: 1:125,000

0 0.51 2 3 4 Kilometres

Contains OS data © Crown Copyright and database right 2020

HyNet North West

PROJECT TITLE
HyNet Carbon Dioxide Pipeline DCO


DRAWING TITLE
OLEMP Appendix A -
Landscape and Ecological Mitigation Plan
Key Plan

DRAWING STATUS
FOR DCO SUBMISSION

DRAWN	CHECKED	APPROVED	AUTHORISED
MS	NC	VB	VB


SCALE @ A3 SIZE	DATE	REVISION
1:125,000	26/09/2022	A

DRAWING NUMBER
D.6.5.10.1-Key Plan

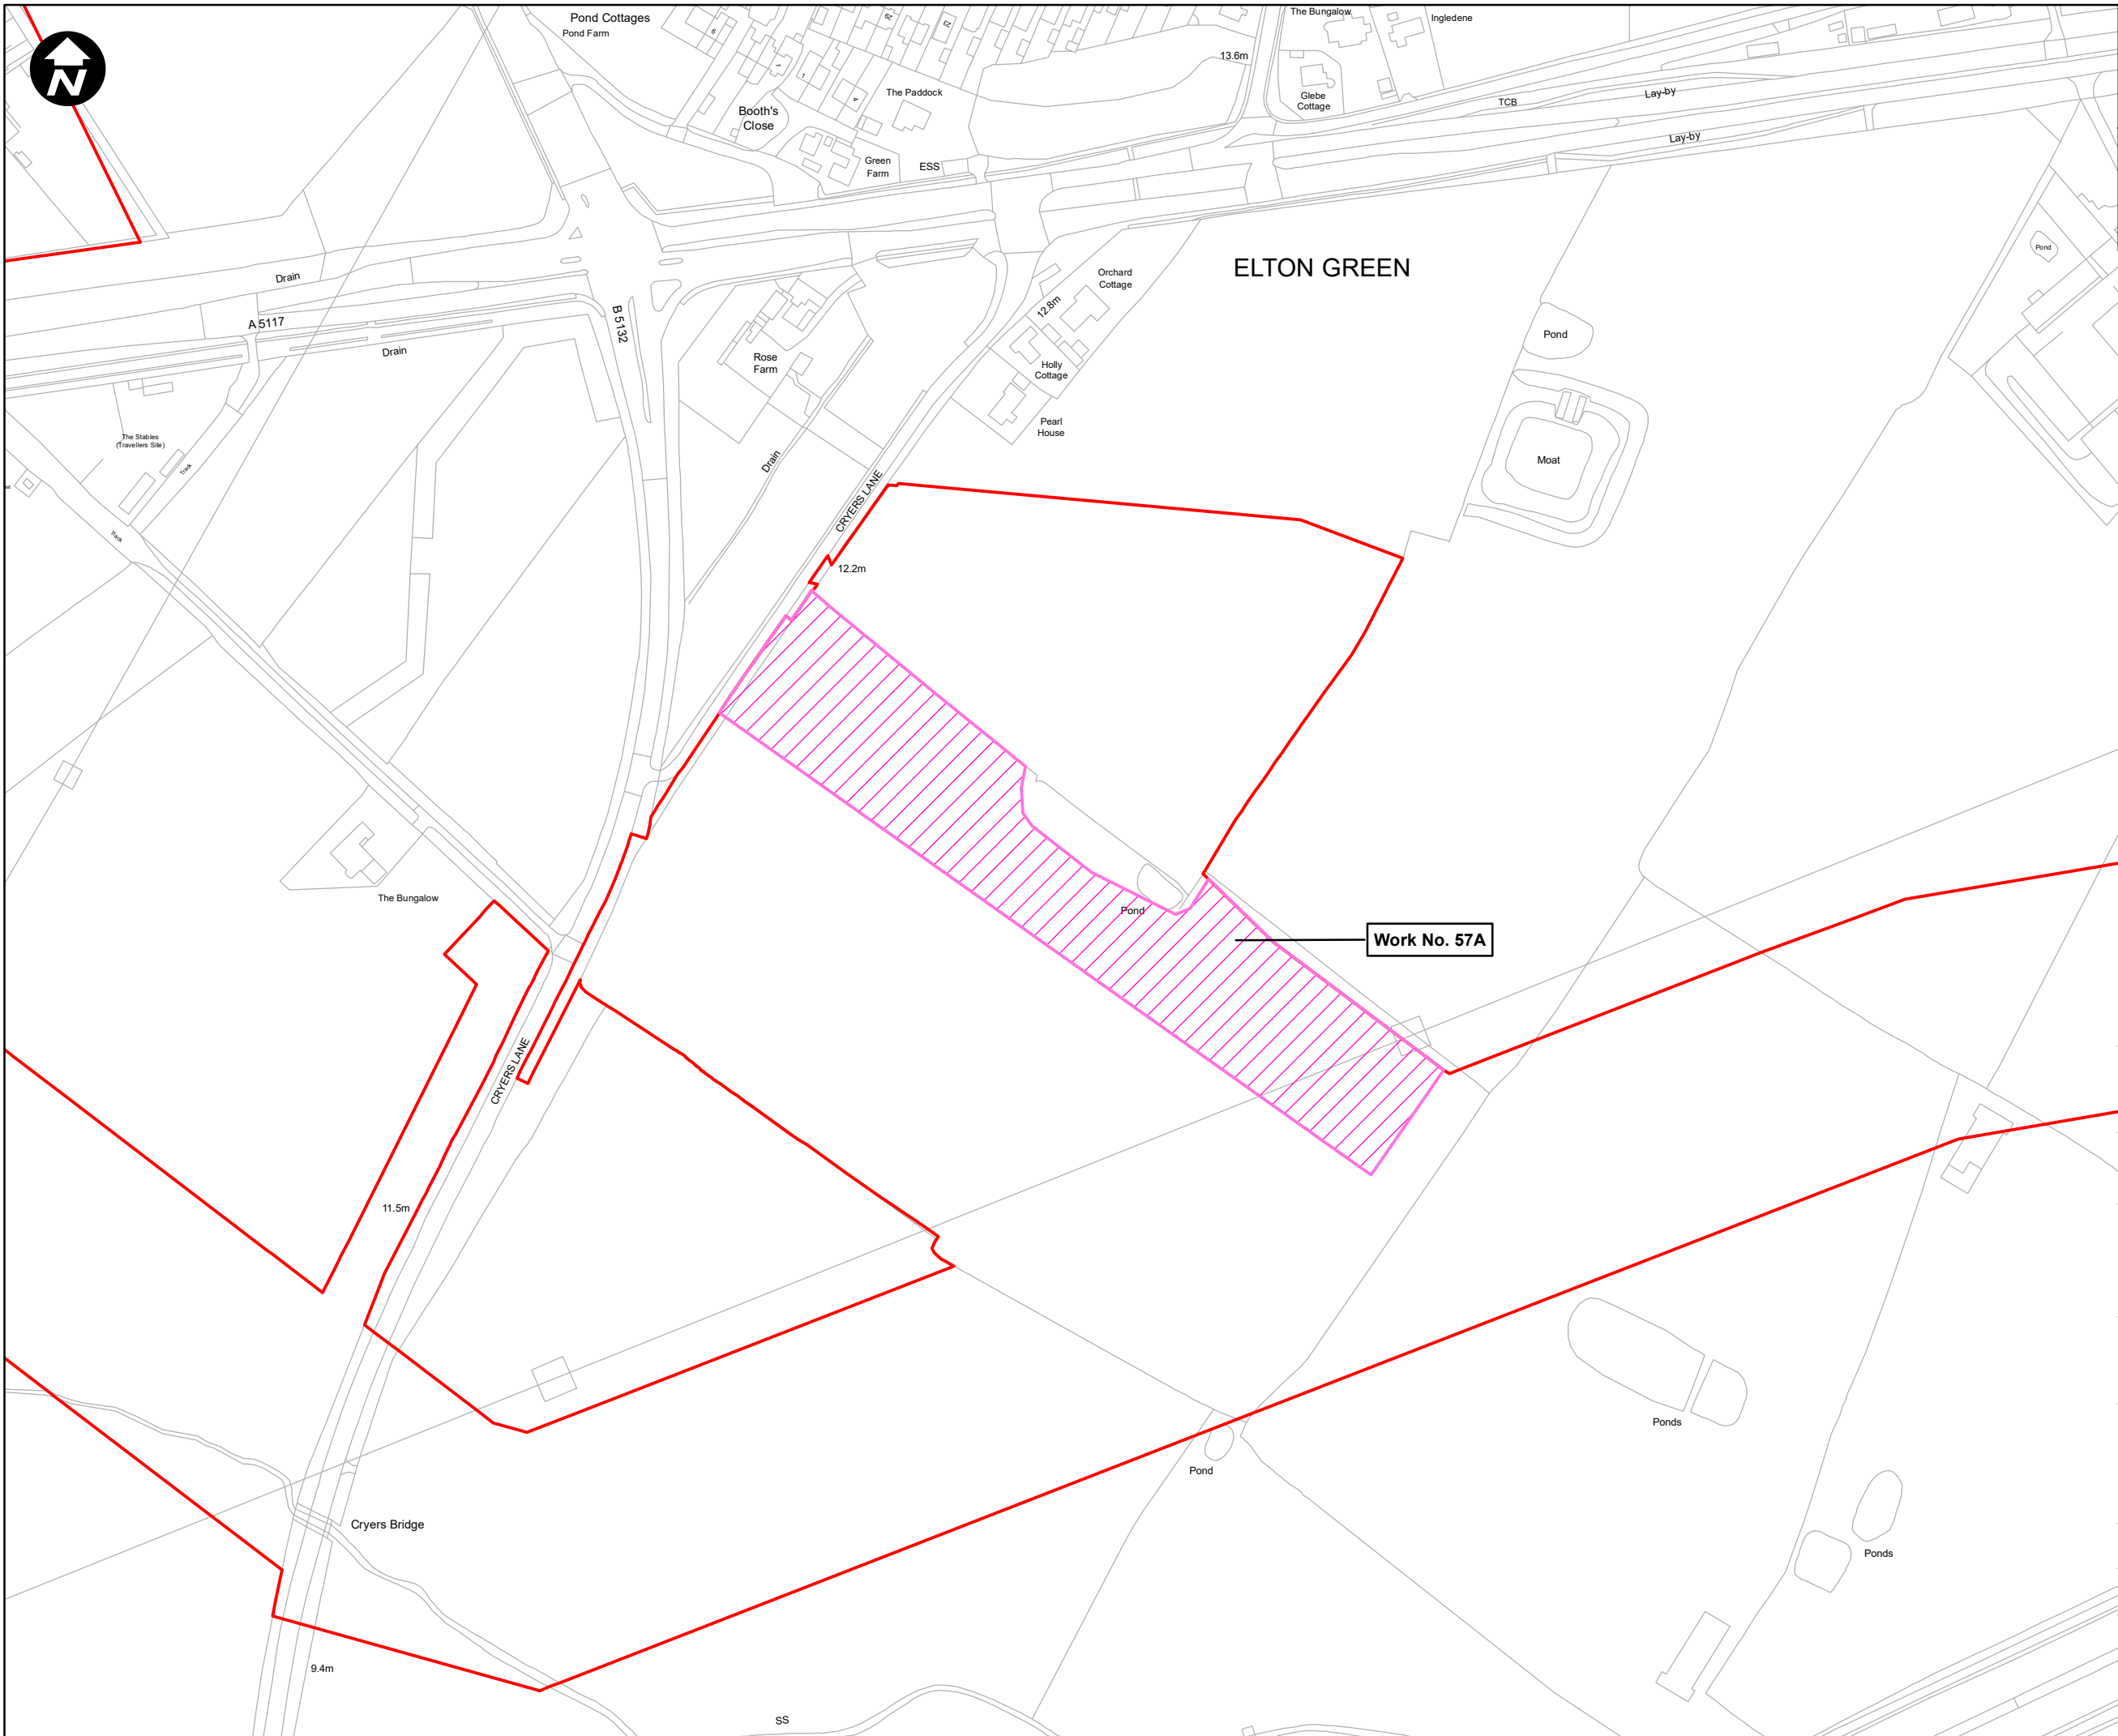

Key:

- Order Limits
- Environmental Mitigation Area

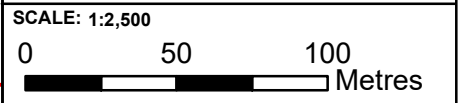

Contains OS data © Crown Copyright and database right 2020

HyNet North West

PROJECT TITLE
HyNet Carbon Dioxide Pipeline DCO



DRAWING TITLE
OLEMP Appendix A -
Landscape and Ecological Mitigation Plan
Sheet 1 of 9

DRAWING STATUS
FOR DCO SUBMISSION

DRAWN	CHECKED	APPROVED	AUTHORISED
MS	NC	VB	VB


SCALE @ A3 SIZE	DATE	REVISION
1:2,500	26/09/2022	A

DRAWING NUMBER
D.6.5.10.1-Sheet 1

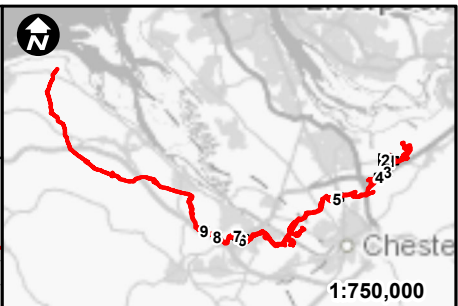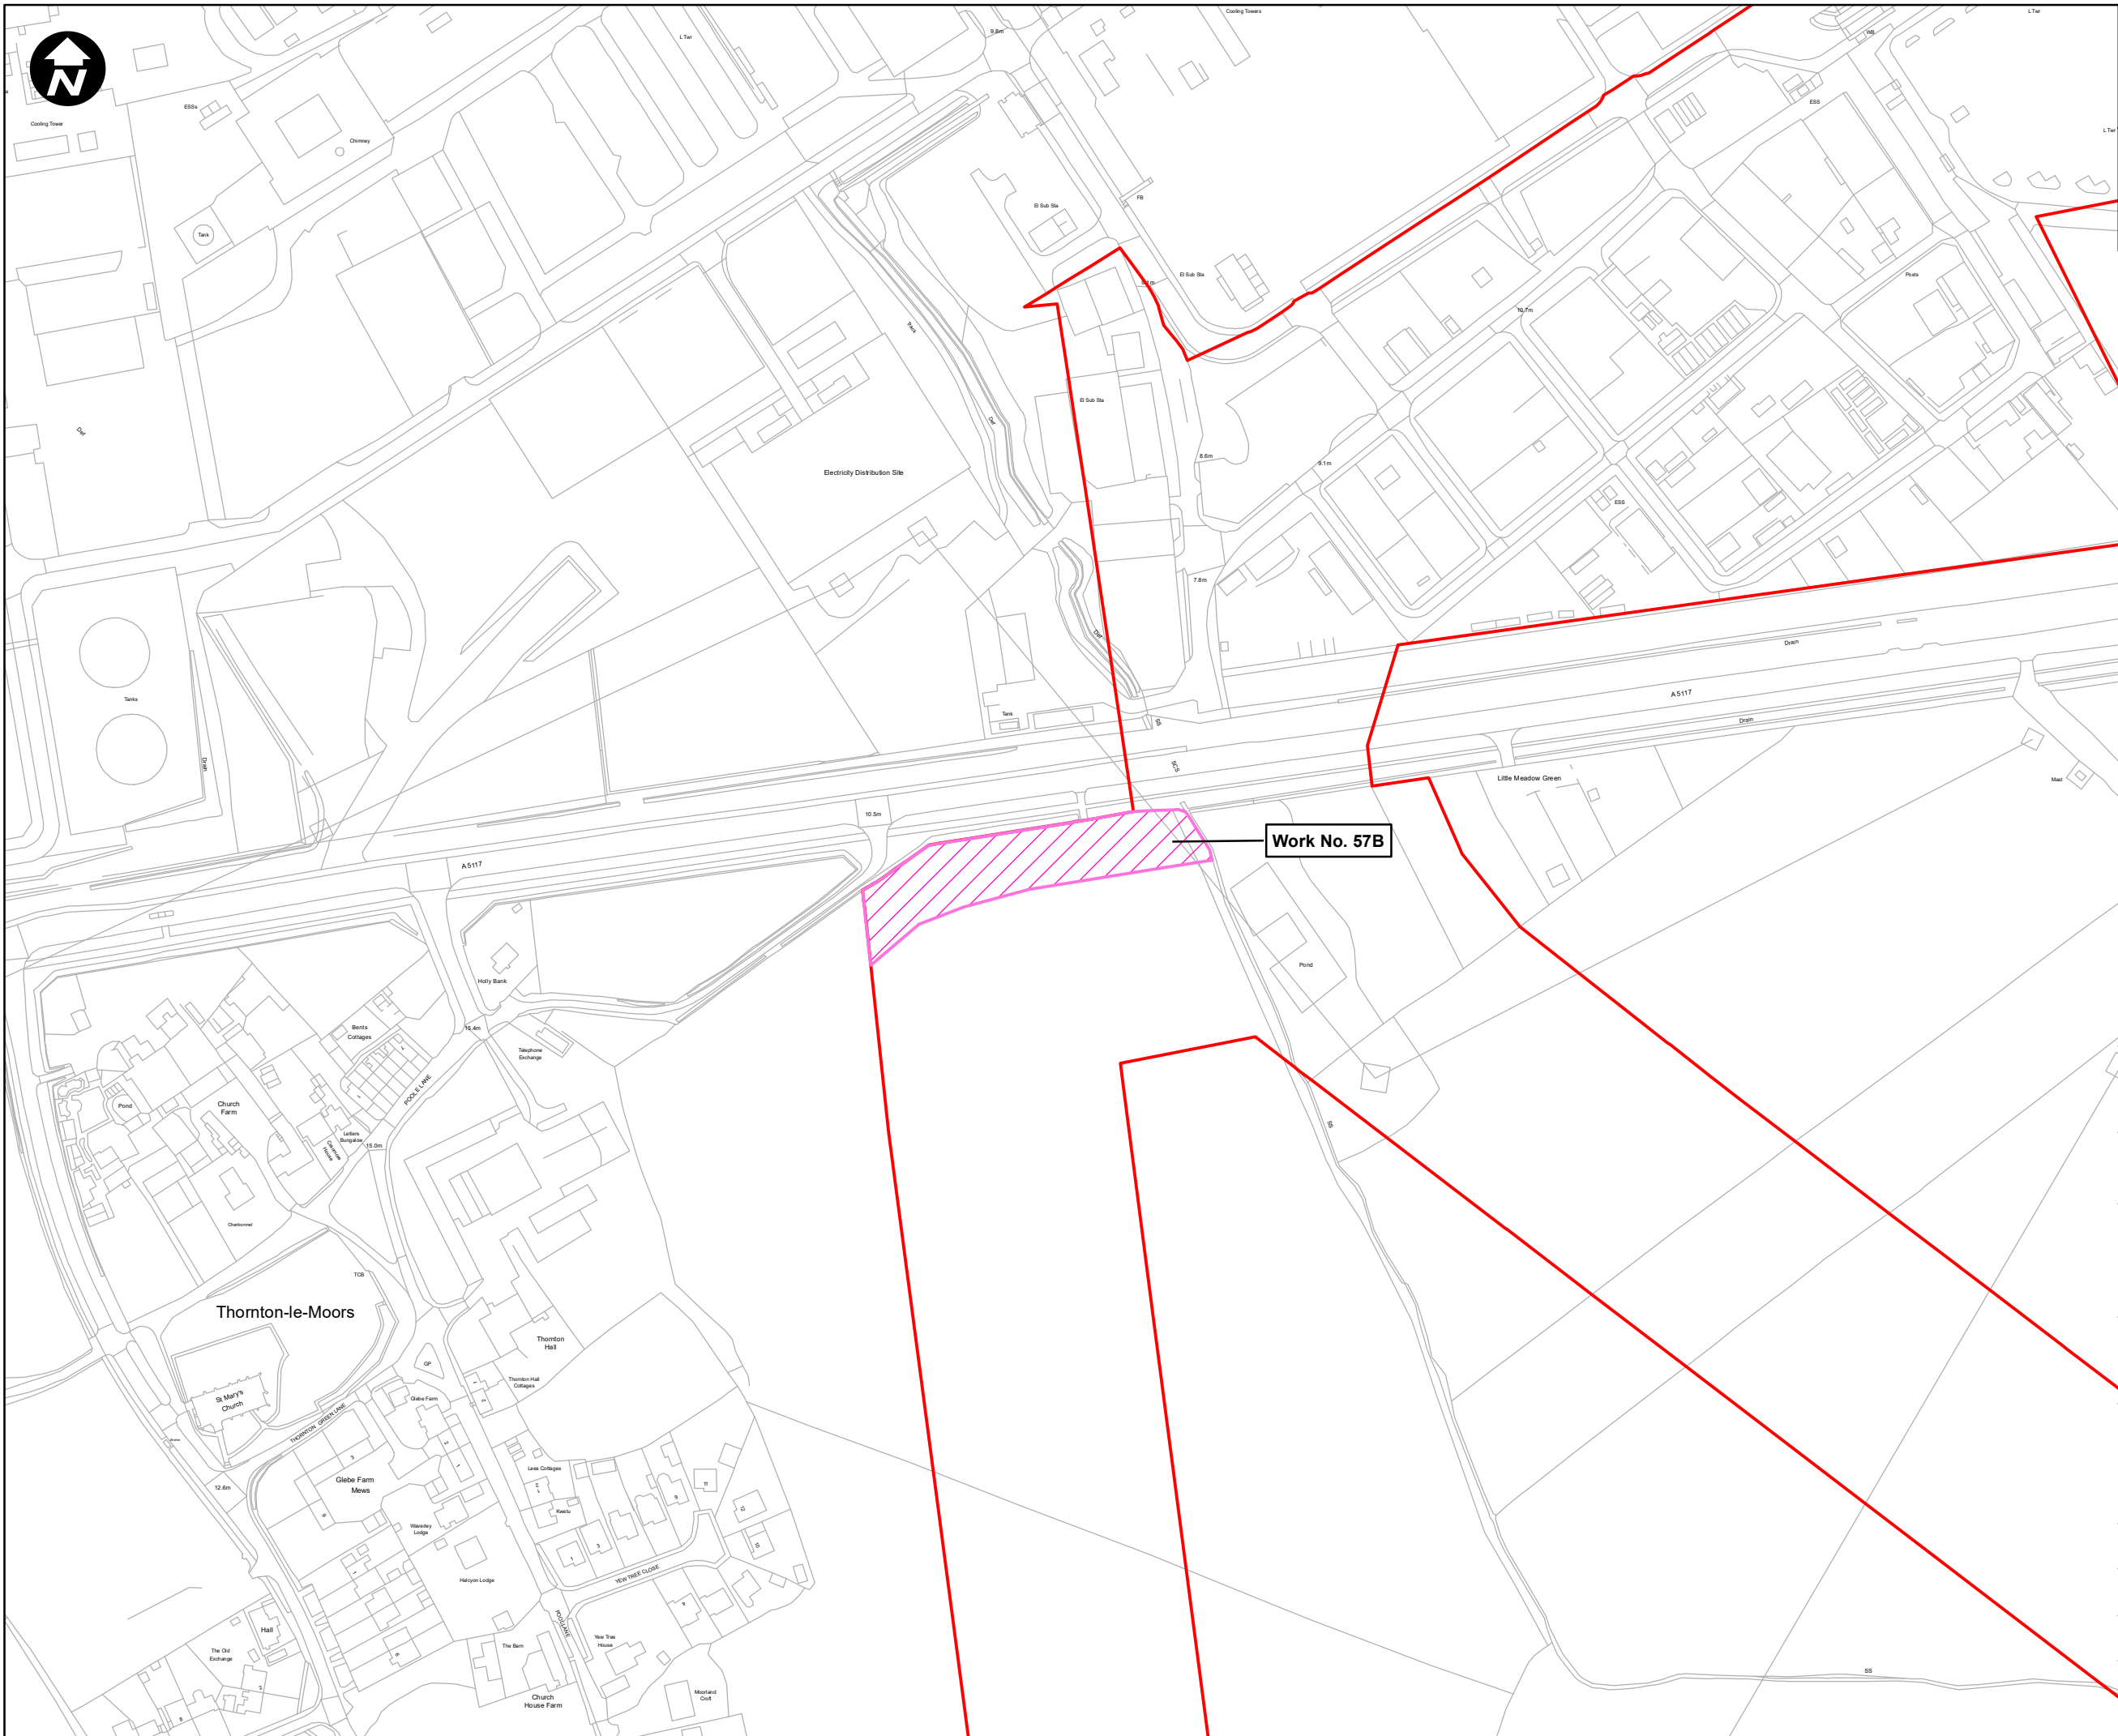

Key:

- Order Limits
- Environmental Mitigation Area

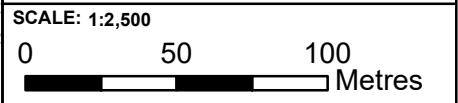

Contains OS data © Crown Copyright and database right 2020

HyNet North West


PROJECT TITLE
HyNet Carbon Dioxide Pipeline DCO

DRAWING TITLE
 OLEMP Appendix A -
 Landscape and Ecological Mitigation Plan
 Sheet 2 of 9

DRAWING STATUS
FOR DCO SUBMISSION

DRAWN MS	CHECKED NC	APPROVED VB	AUTHORISED VB
SCALE @ A3 SIZE 1:2,500	DATE 26/09/2022	REVISION A	

DRAWING NUMBER
 D.6.5.10.1-Sheet 2

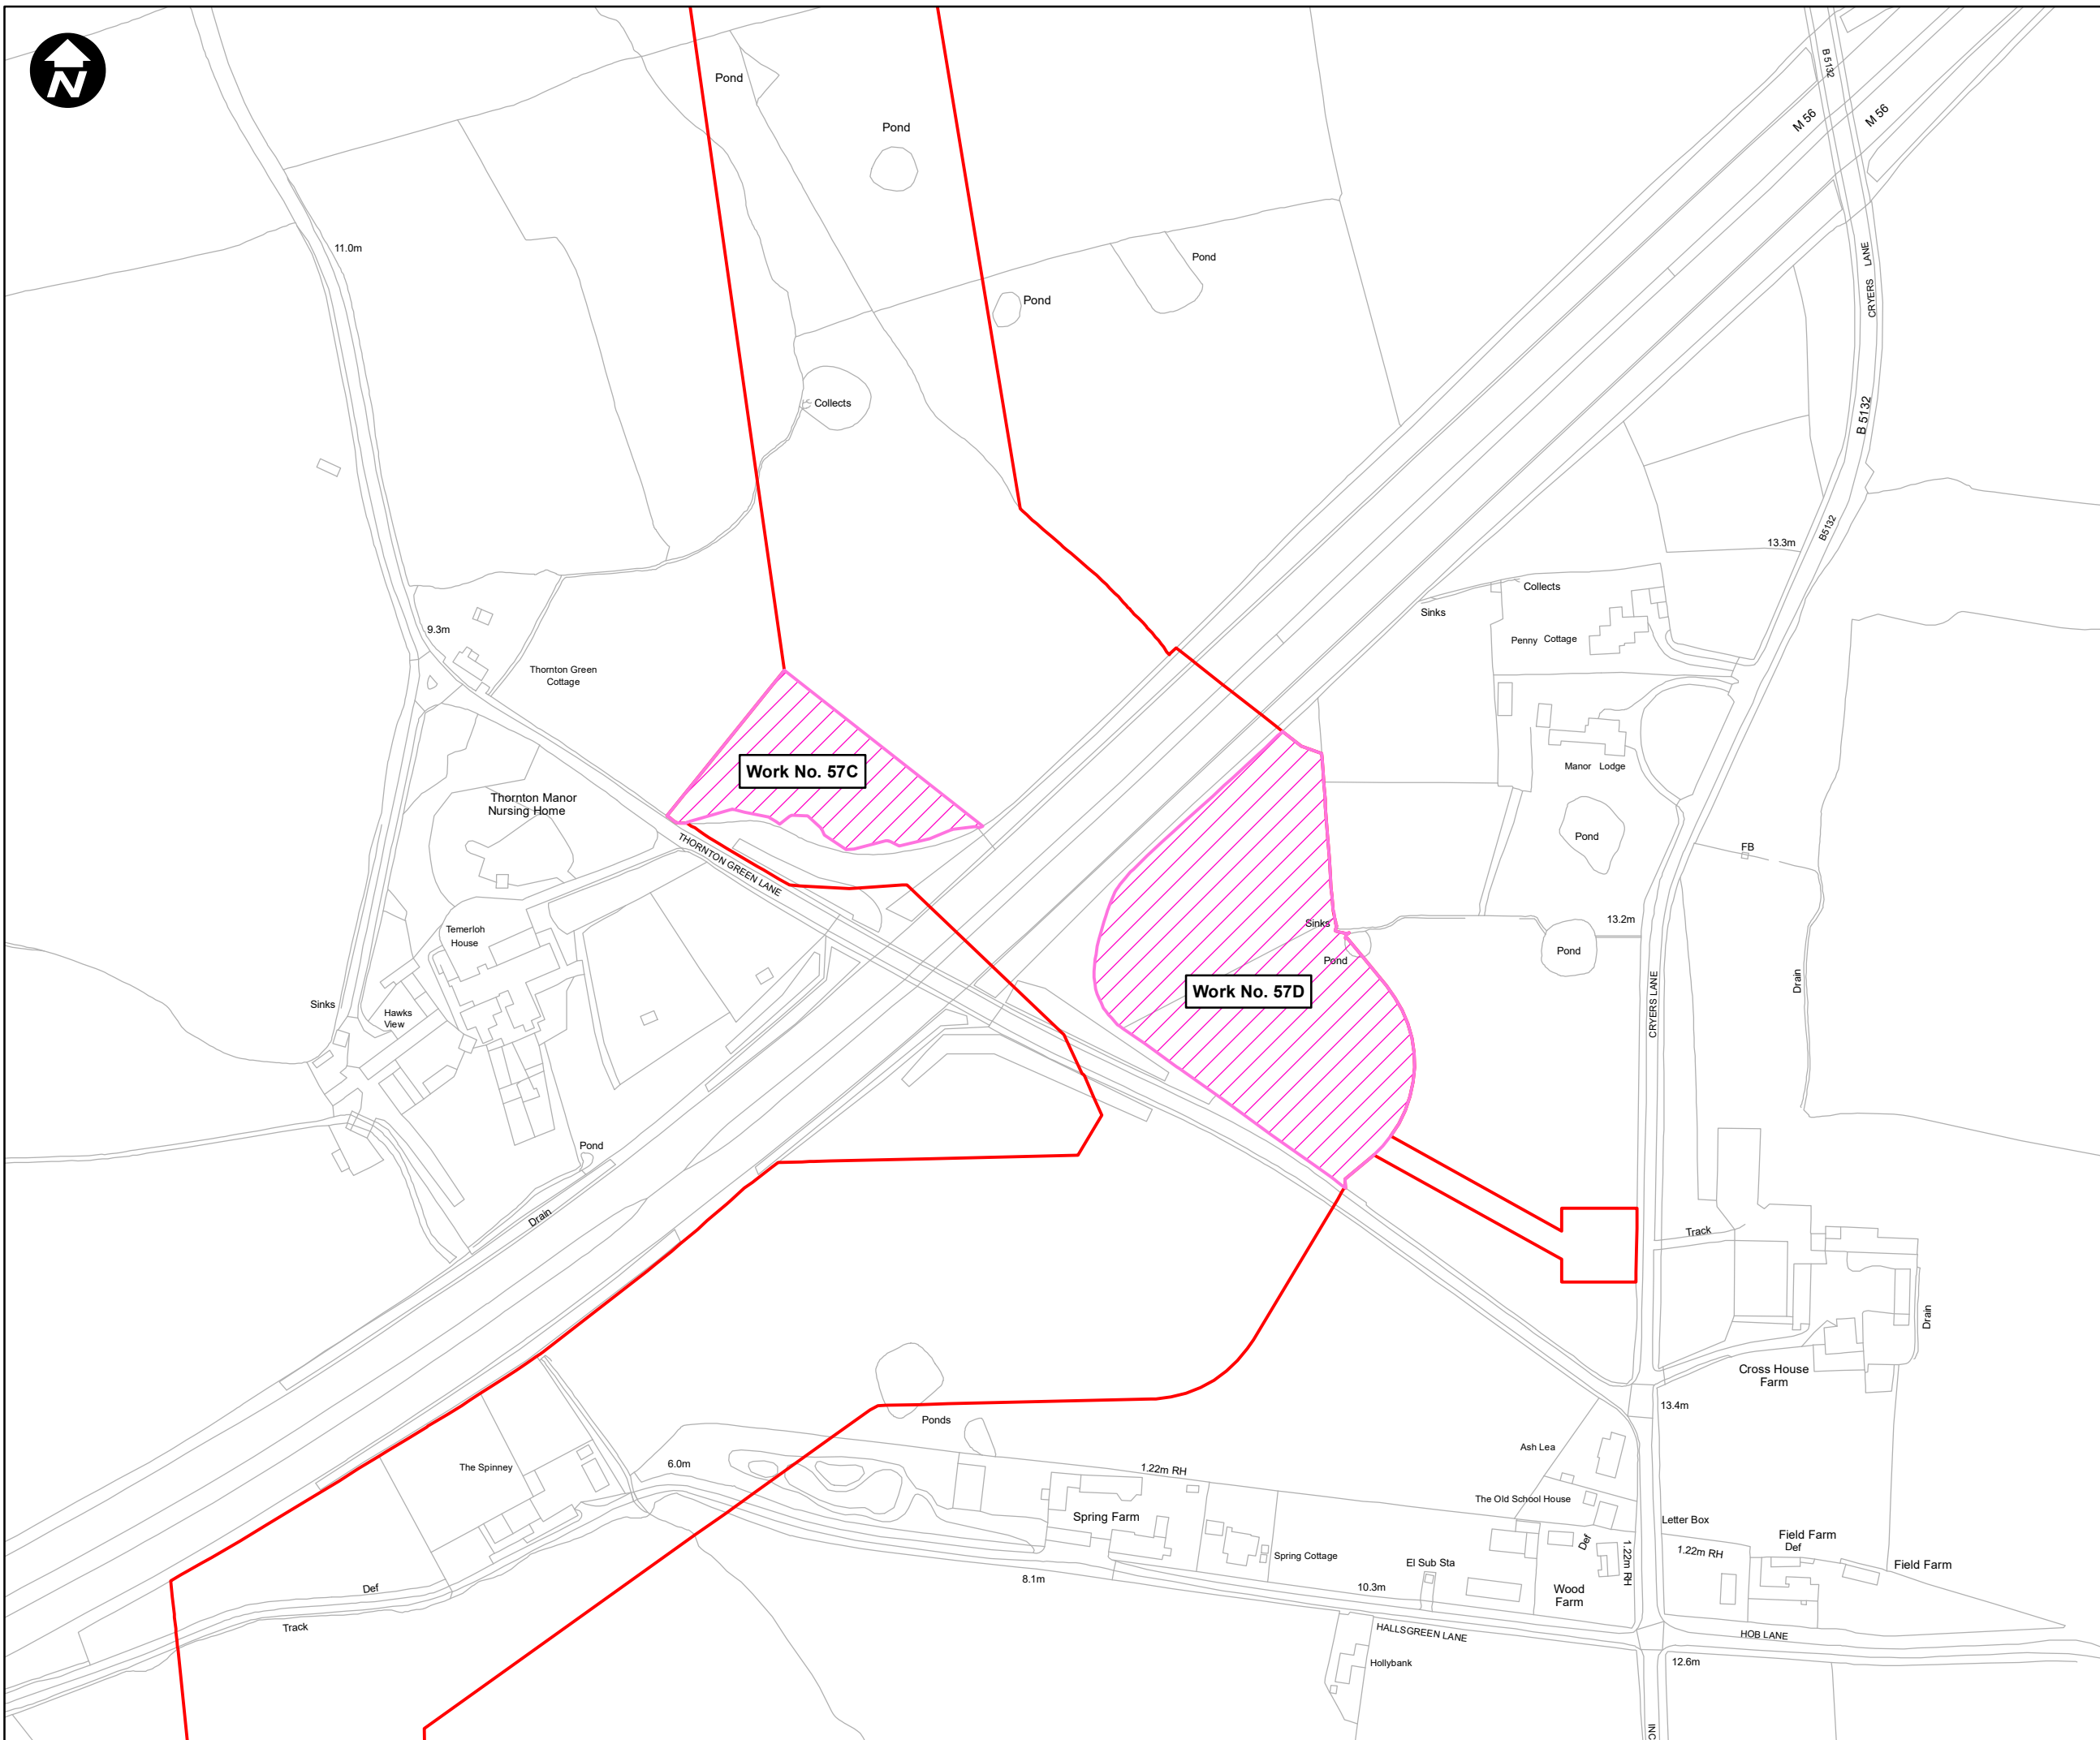

Key:

- Order Limits
- Environmental Mitigation Area

SCALE: 1:2,500

0 50 100
Metres

Contains OS data © Crown Copyright and database right 2020

HyNet North West

PROJECT TITLE
HyNet Carbon Dioxide Pipeline DCO

DRAWING TITLE
OLEMP Appendix A - Landscape and Ecological Mitigation Plan Sheet 3 of 9

DRAWING STATUS
FOR DCO SUBMISSION



DRAWN MS	CHECKED NC	APPROVED VB	AUTHORISED VB
--------------------	----------------------	-----------------------	-------------------------


SCALE @ A3 SIZE 1:2,500	DATE 26/09/2022	REVISION A
-----------------------------------	---------------------------	----------------------

DRAWING NUMBER
D.6.5.10.1-Sheet 3



Key:

-  Order Limits
-  Environmental Mitigation Area

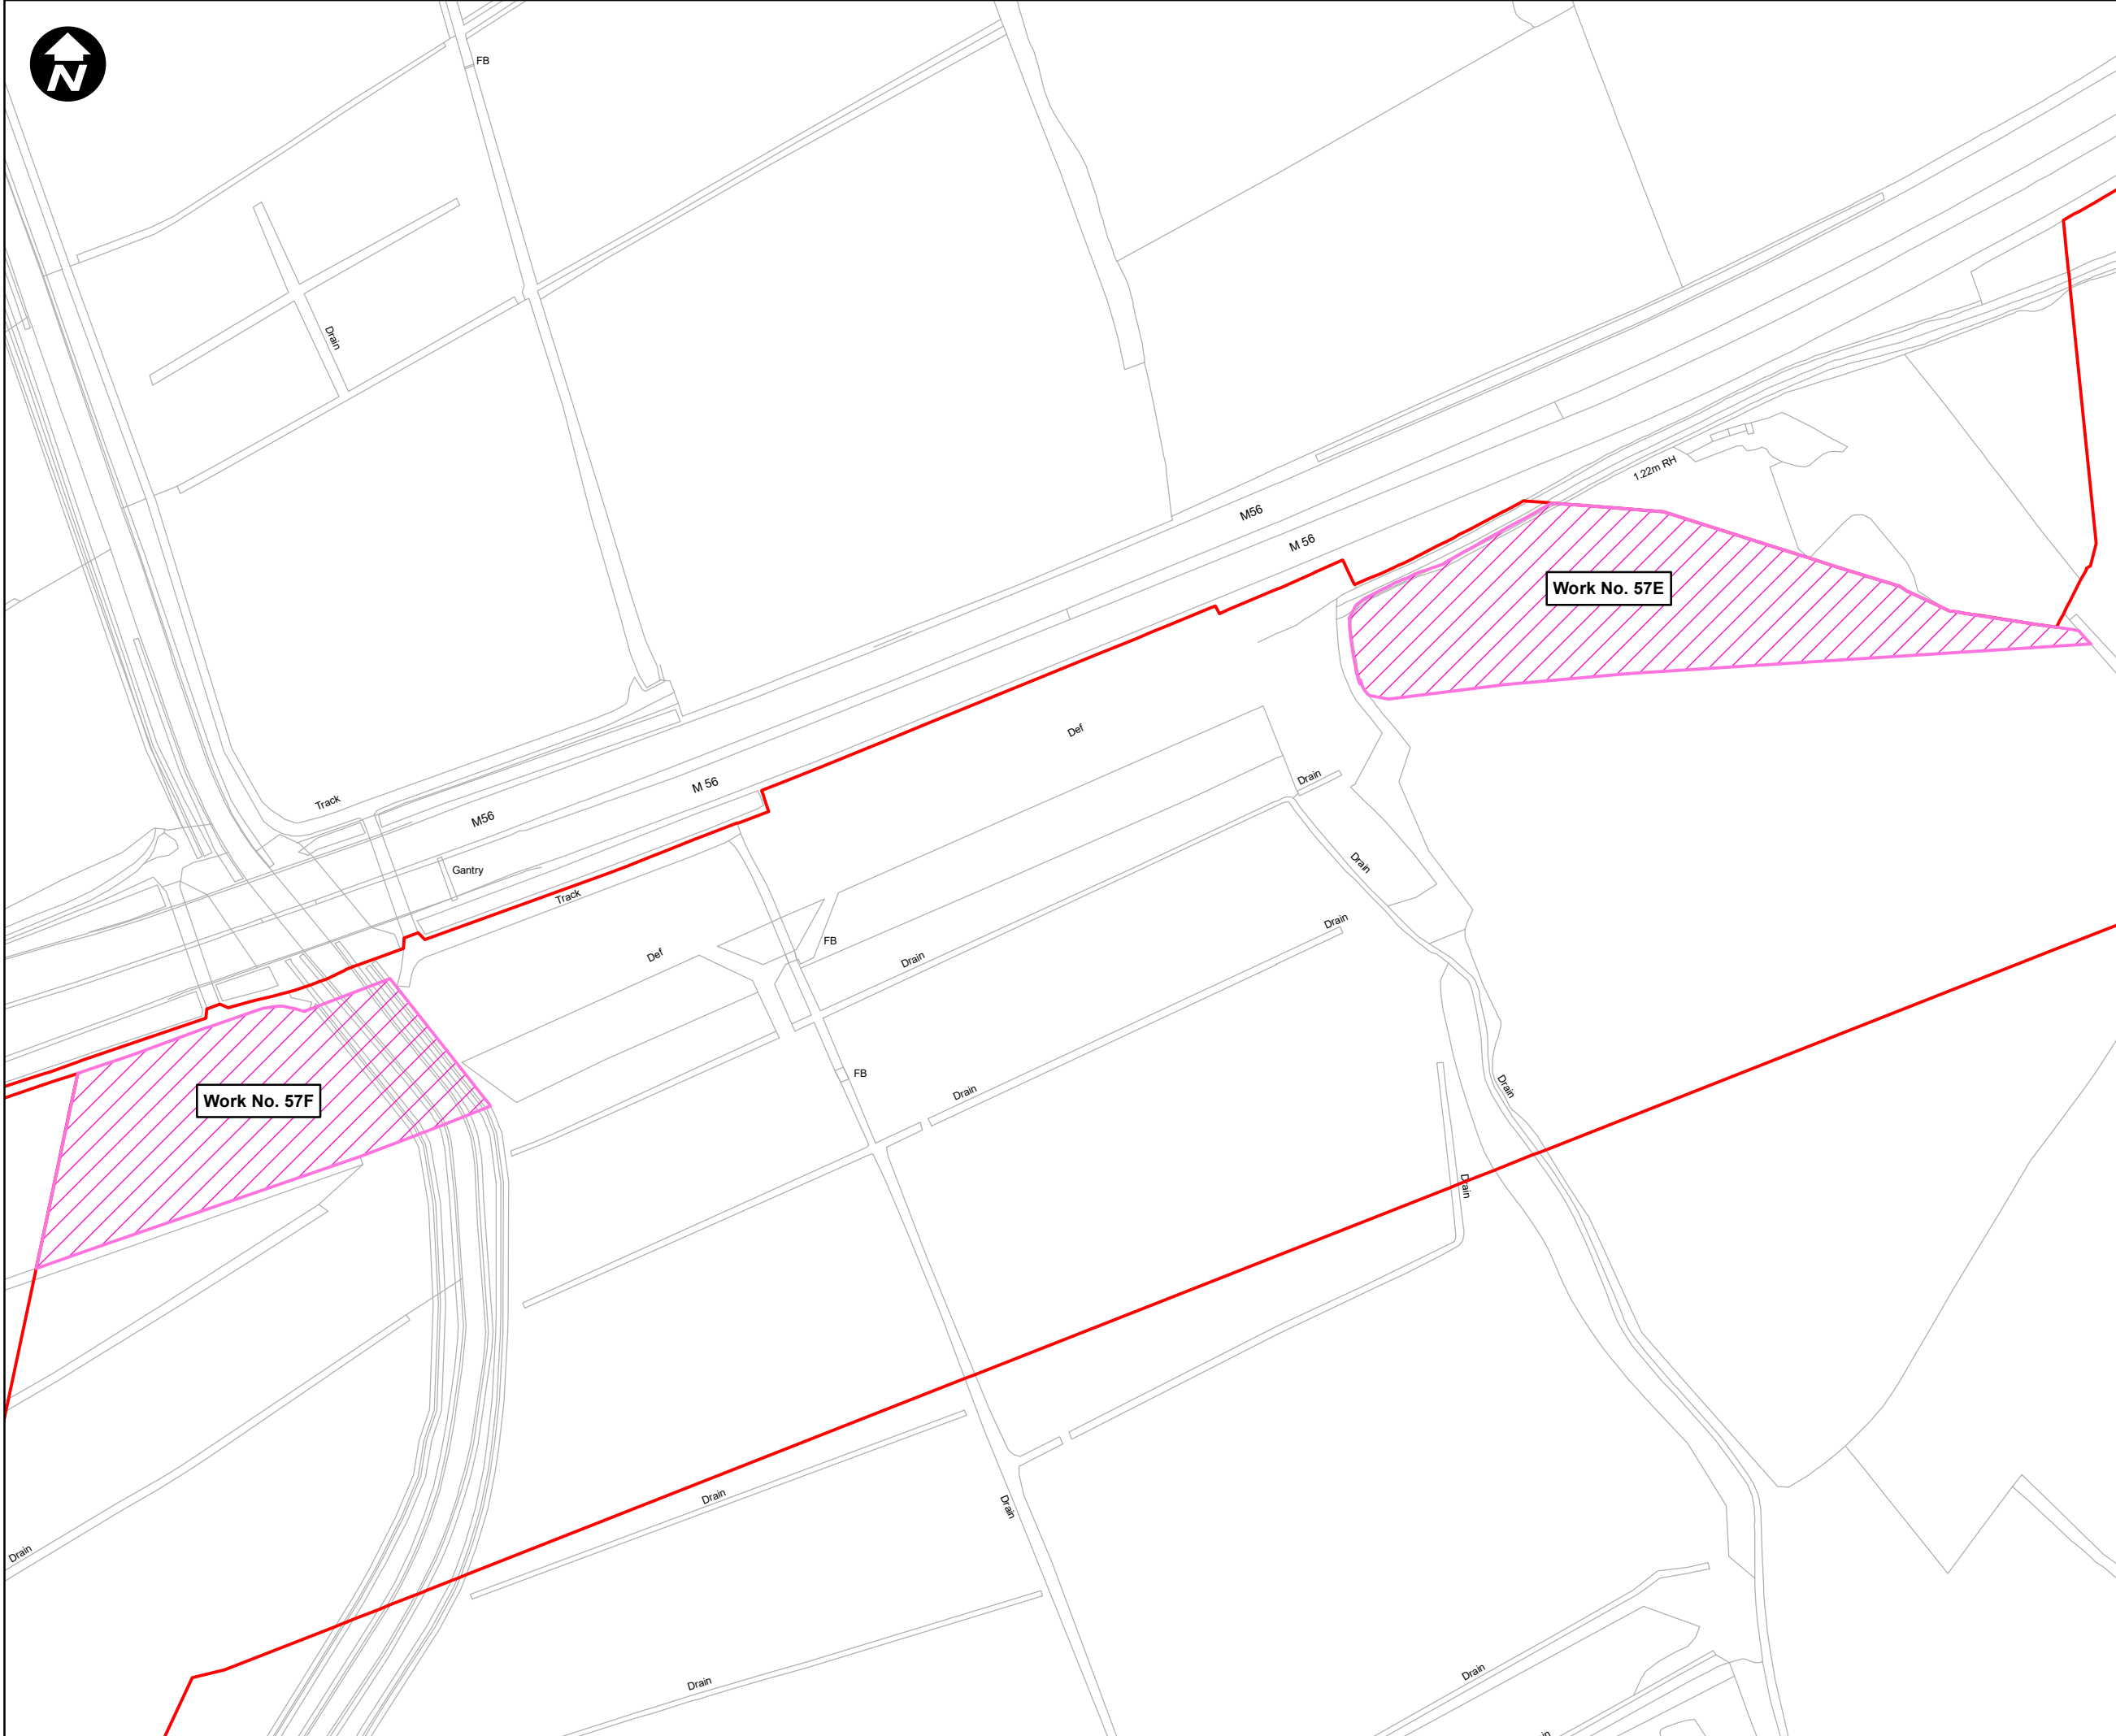

SCALE: 1:2,500



Contains OS data © Crown Copyright and database right 2020

HyNet North West

PROJECT TITLE
HyNet Carbon Dioxide Pipeline DCO


DRAWING TITLE
OLEMP Appendix A -
Landscape and Ecological Mitigation Plan
Sheet 4 of 9

DRAWING STATUS
FOR DCO SUBMISSION

DRAWN	CHECKED	APPROVED	AUTHORISED
MS	NC	VB	VB


SCALE @ A3 SIZE	DATE	REVISION
1:2,500	26/09/2022	A

DRAWING NUMBER
D.6.5.10.1-Sheet 4

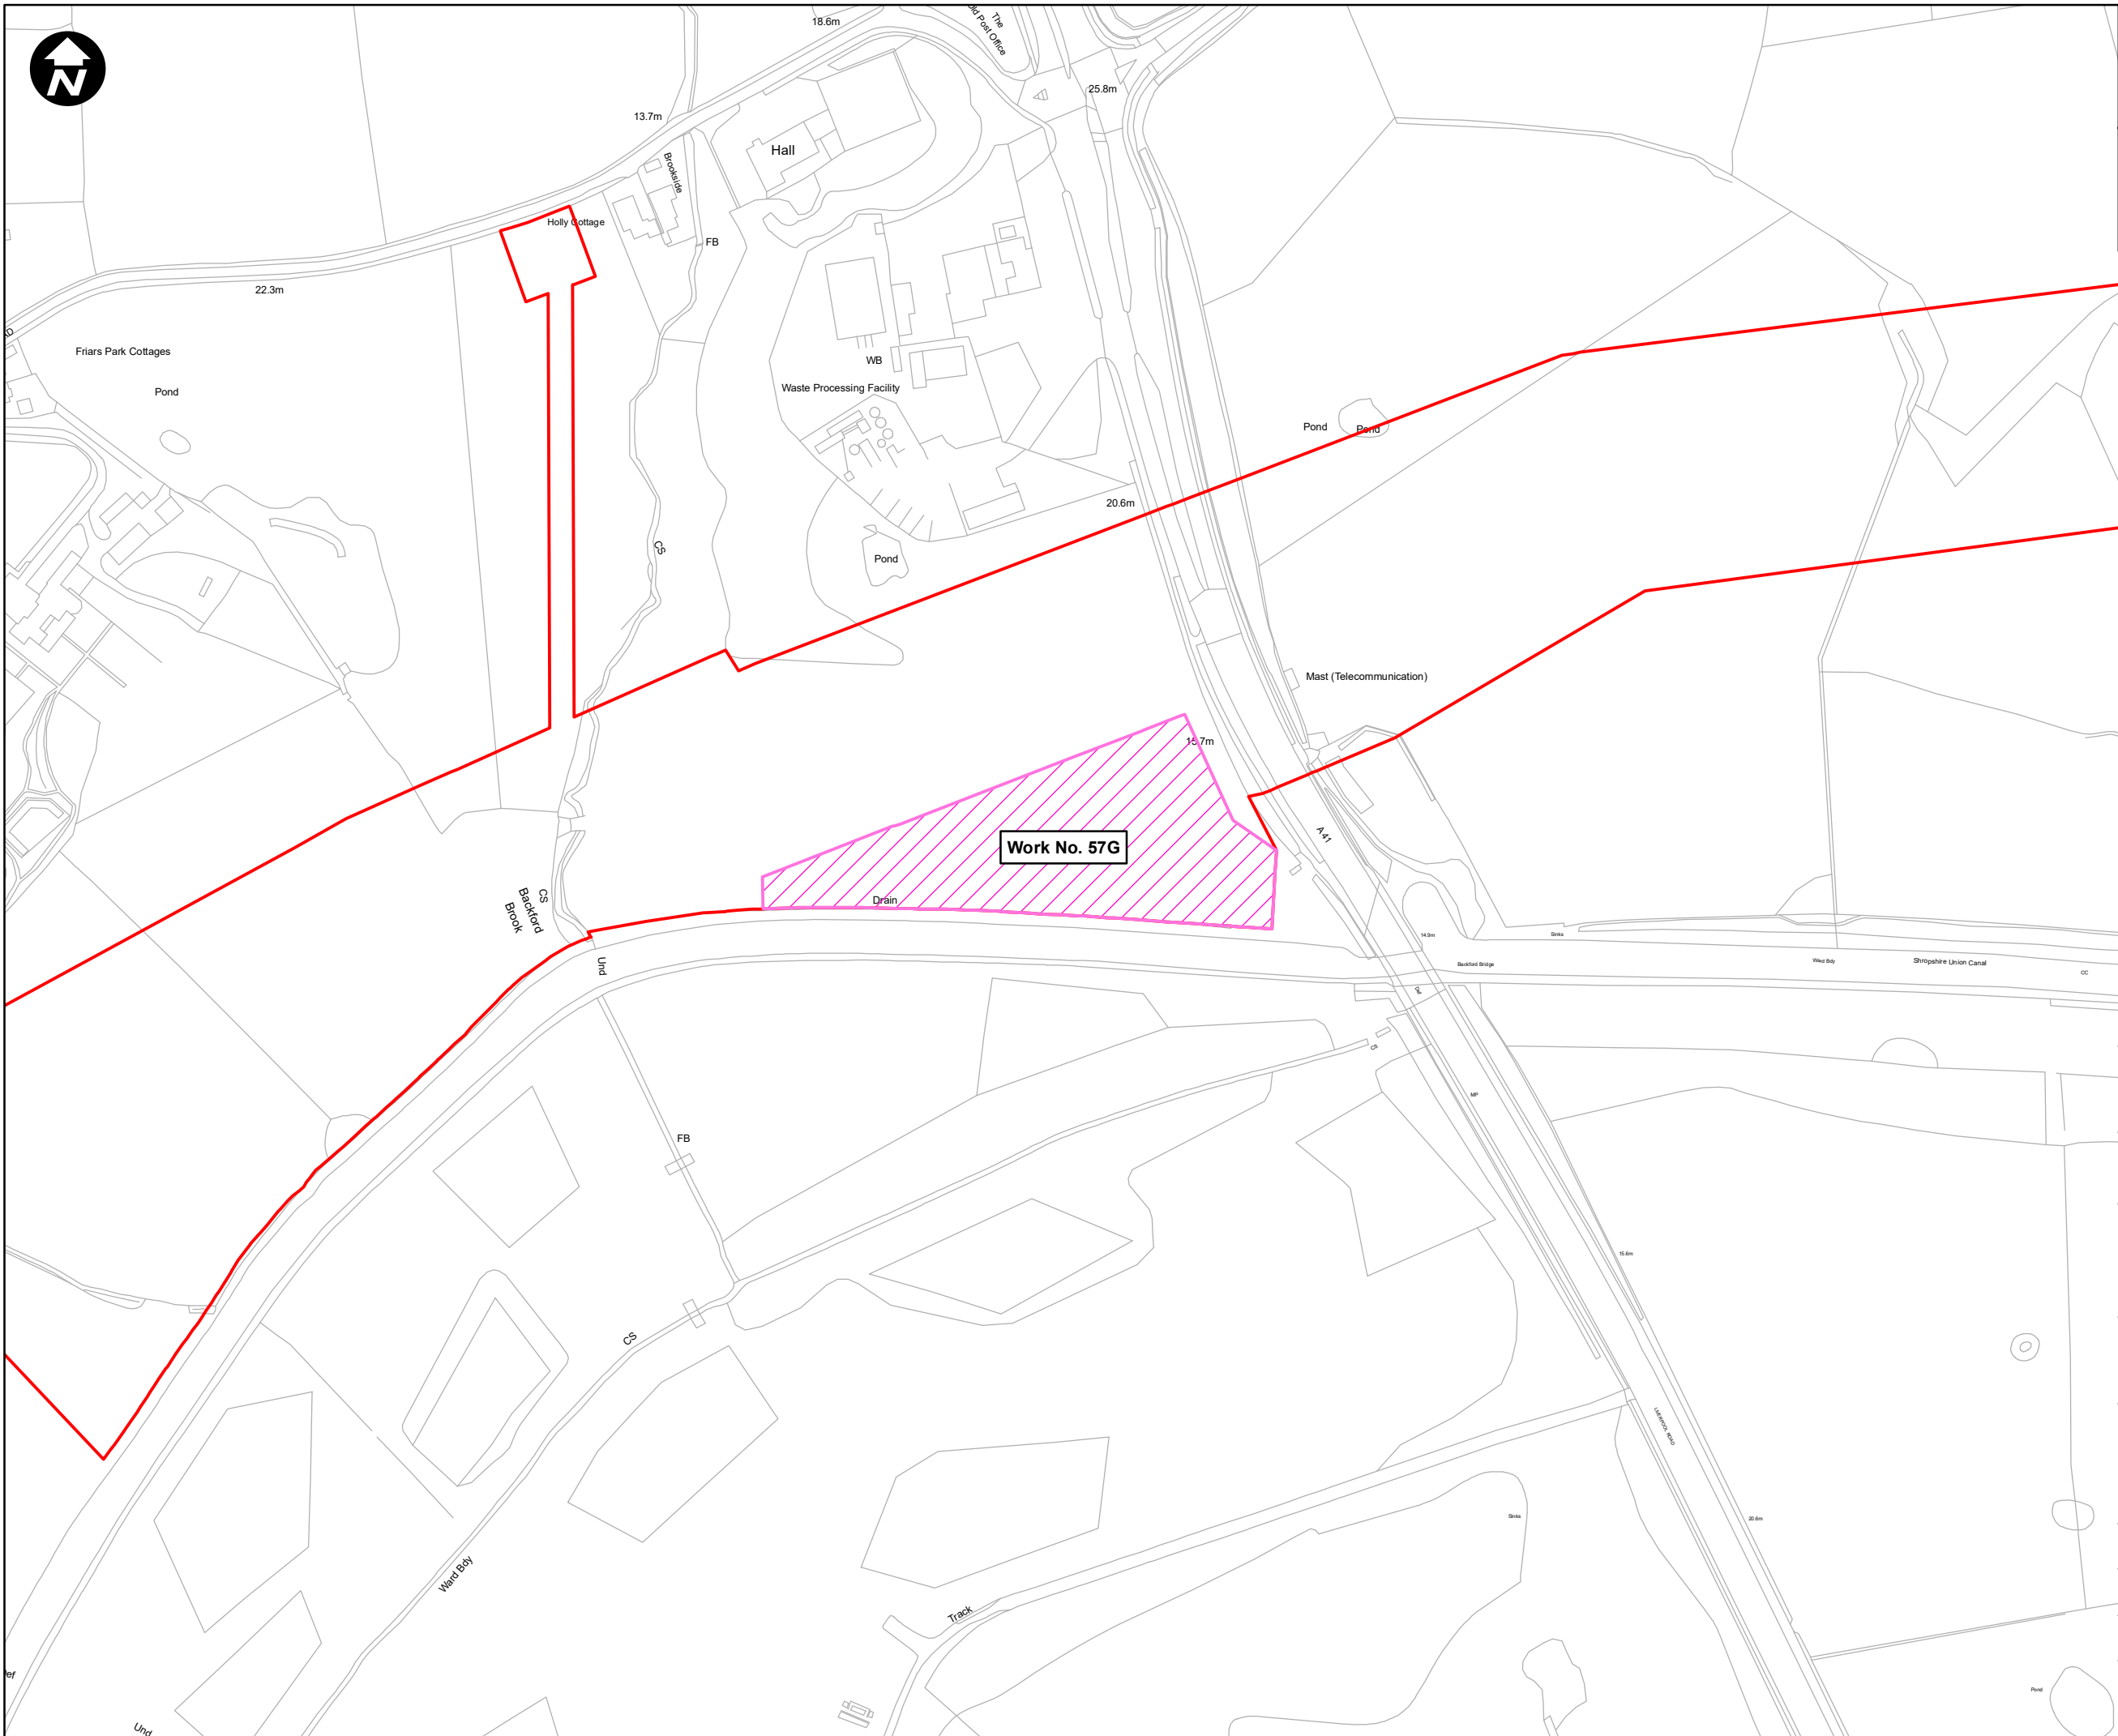

Key:

- Order Limits
- Environmental Mitigation Area

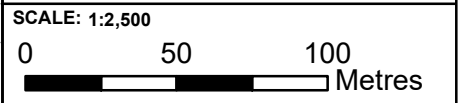

Contains OS data © Crown Copyright and database right 2020

HyNet North West

PROJECT TITLE
 HyNet Carbon Dioxide Pipeline DCO

DRAWING TITLE
 OLEMP Appendix A - Landscape and Ecological Mitigation Plan Sheet 5 of 9

DRAWING STATUS
 FOR DCO SUBMISSION

DRAWN	CHECKED	APPROVED	AUTHORISED
MS	NC	VB	VB


SCALE @ A3 SIZE	DATE	REVISION
1:2,500	26/09/2022	A

DRAWING NUMBER
 D.6.5.10.1-Sheet 5



Key:

- Order Limits
- Environmental Mitigation Area

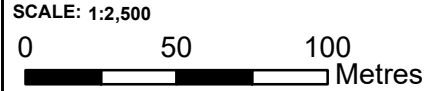

Contains OS data © Crown Copyright and database right 2020

HyNet North West


PROJECT TITLE
HyNet Carbon Dioxide Pipeline DCO

DRAWING TITLE
**OLEMP Appendix A -
Landscape and Ecological Mitigation Plan
Sheet 6 of 9**

DRAWING STATUS
FOR DCO SUBMISSION

DRAWN MS	CHECKED NC	APPROVED VB	AUTHORISED VB
SCALE @ A3 SIZE 1:2,500	DATE 26/09/2022	REVISION A	

DRAWING NUMBER
D.6.5.10.1-Sheet 6

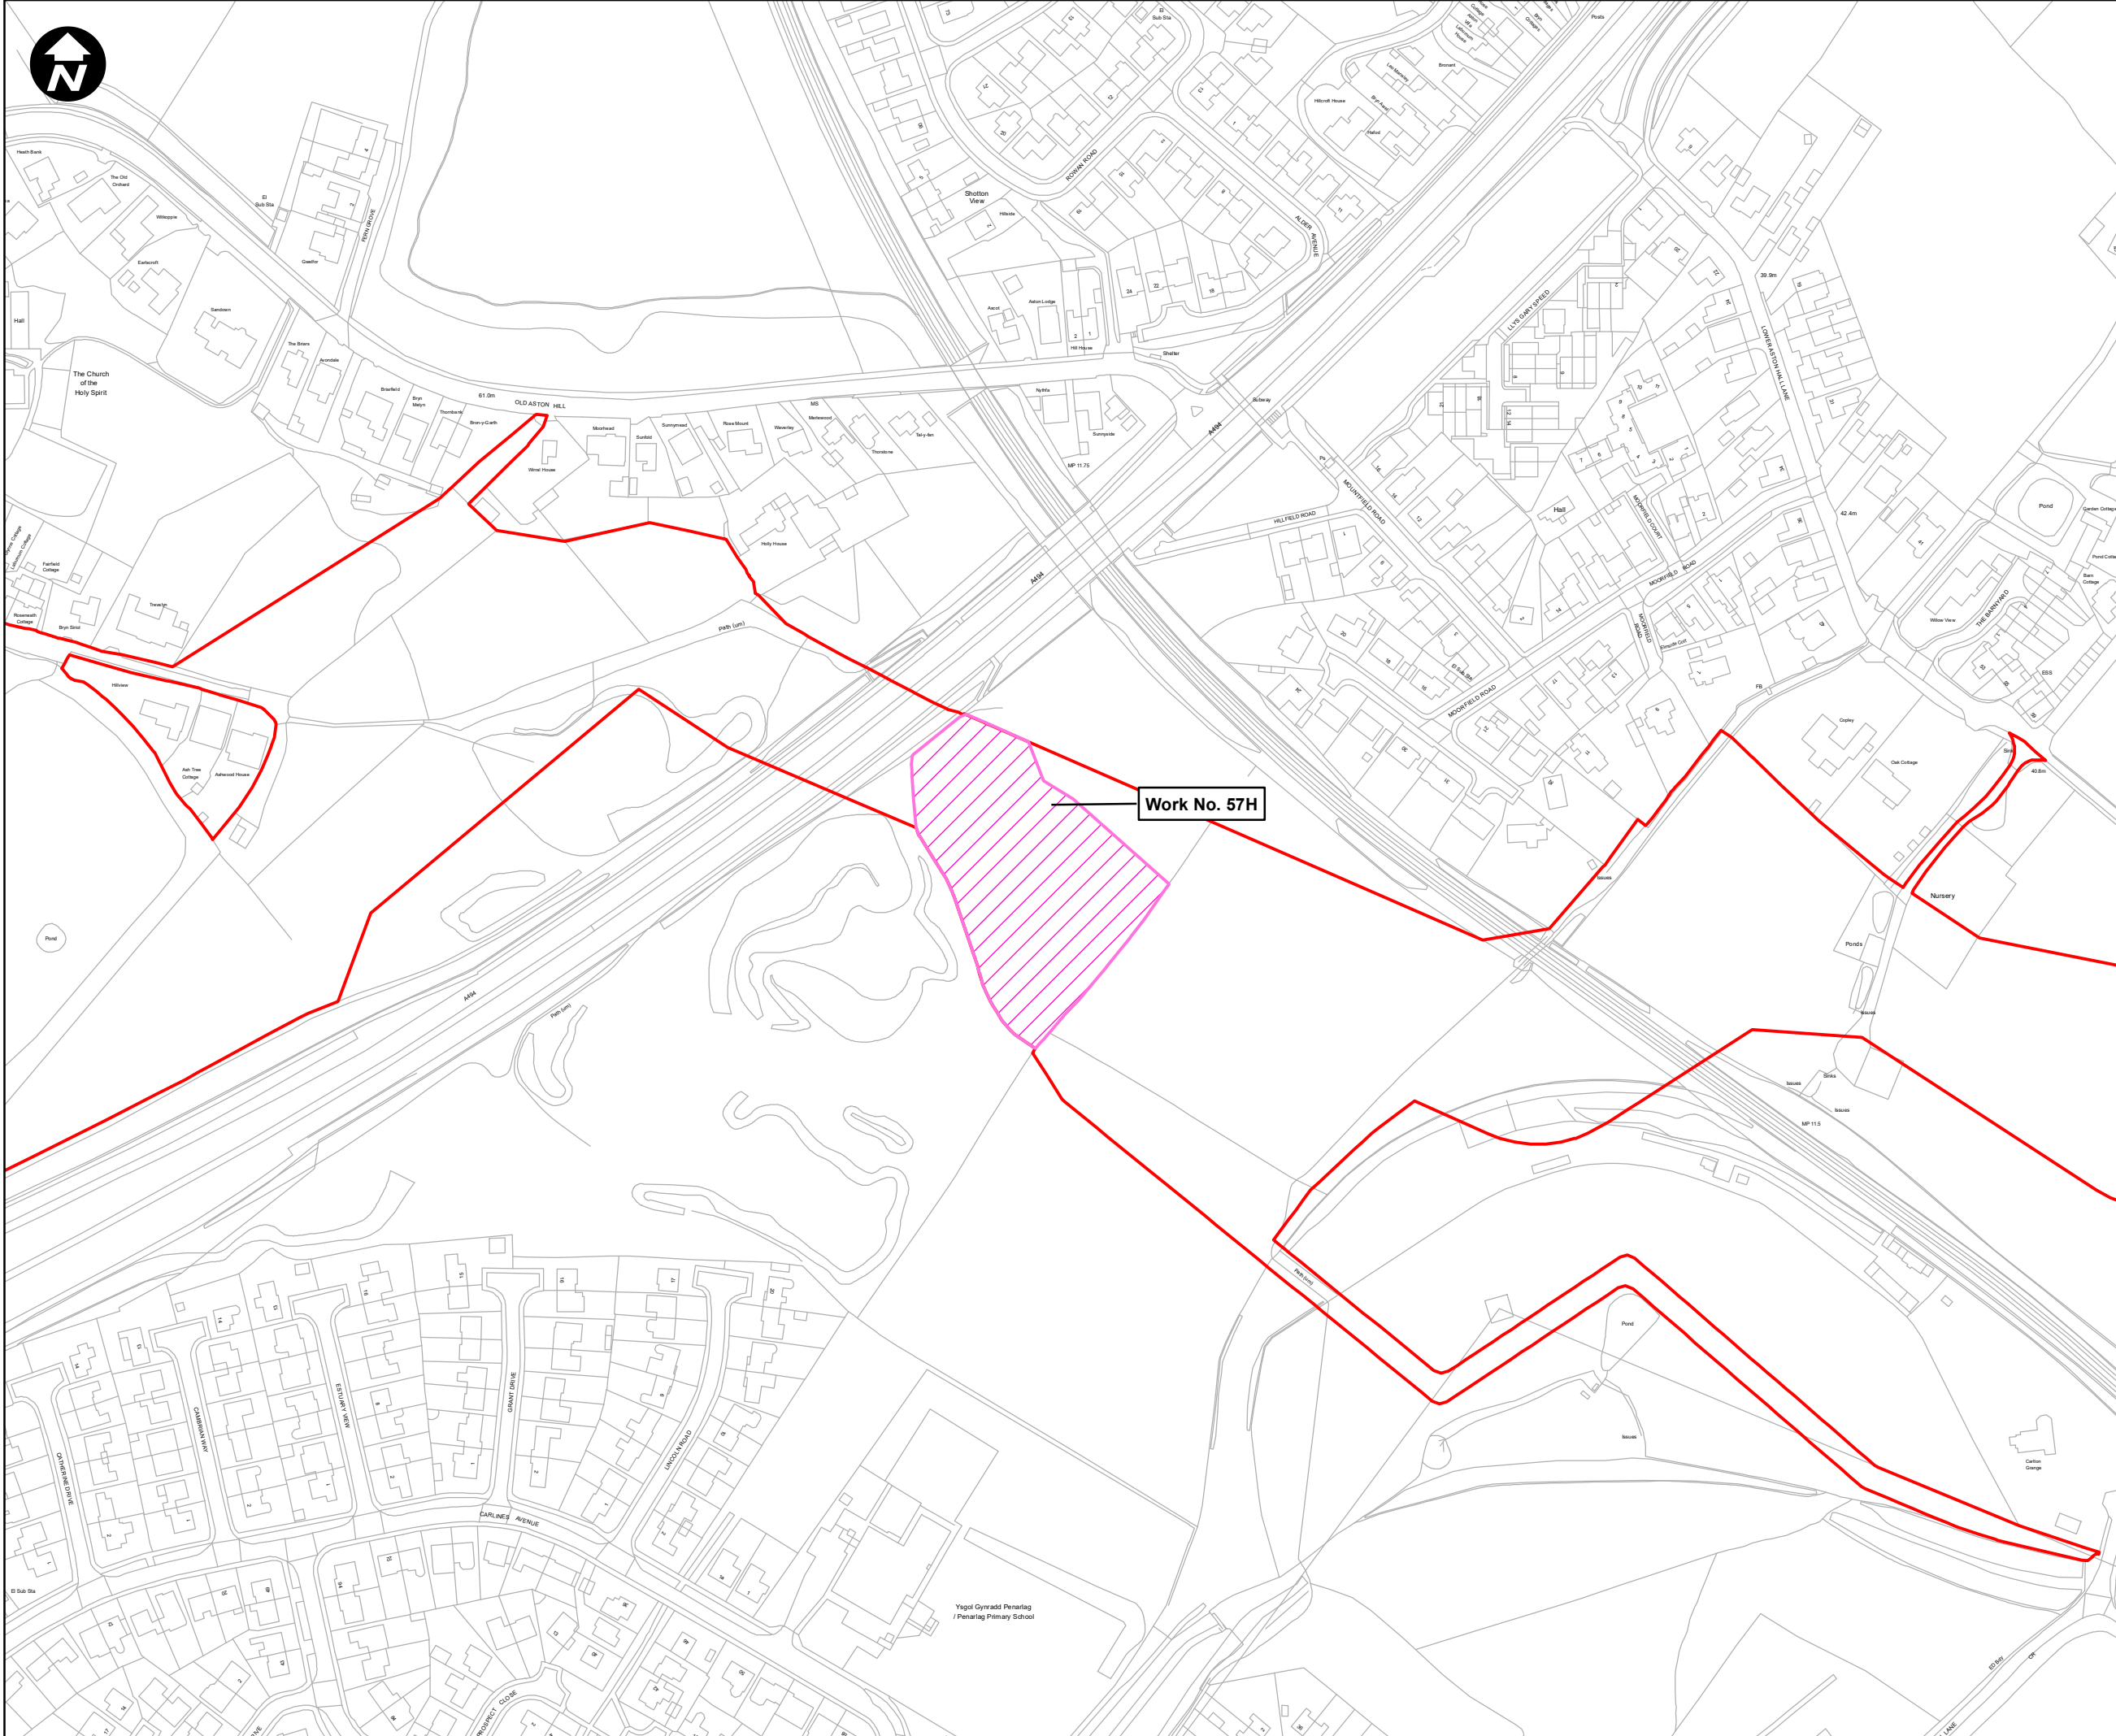
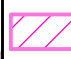



Work No. 57H

Ysgol Gyrradd Penarlag / Penarlag Primary School




Key:

-  Order Limits
-  Environmental Mitigation Area

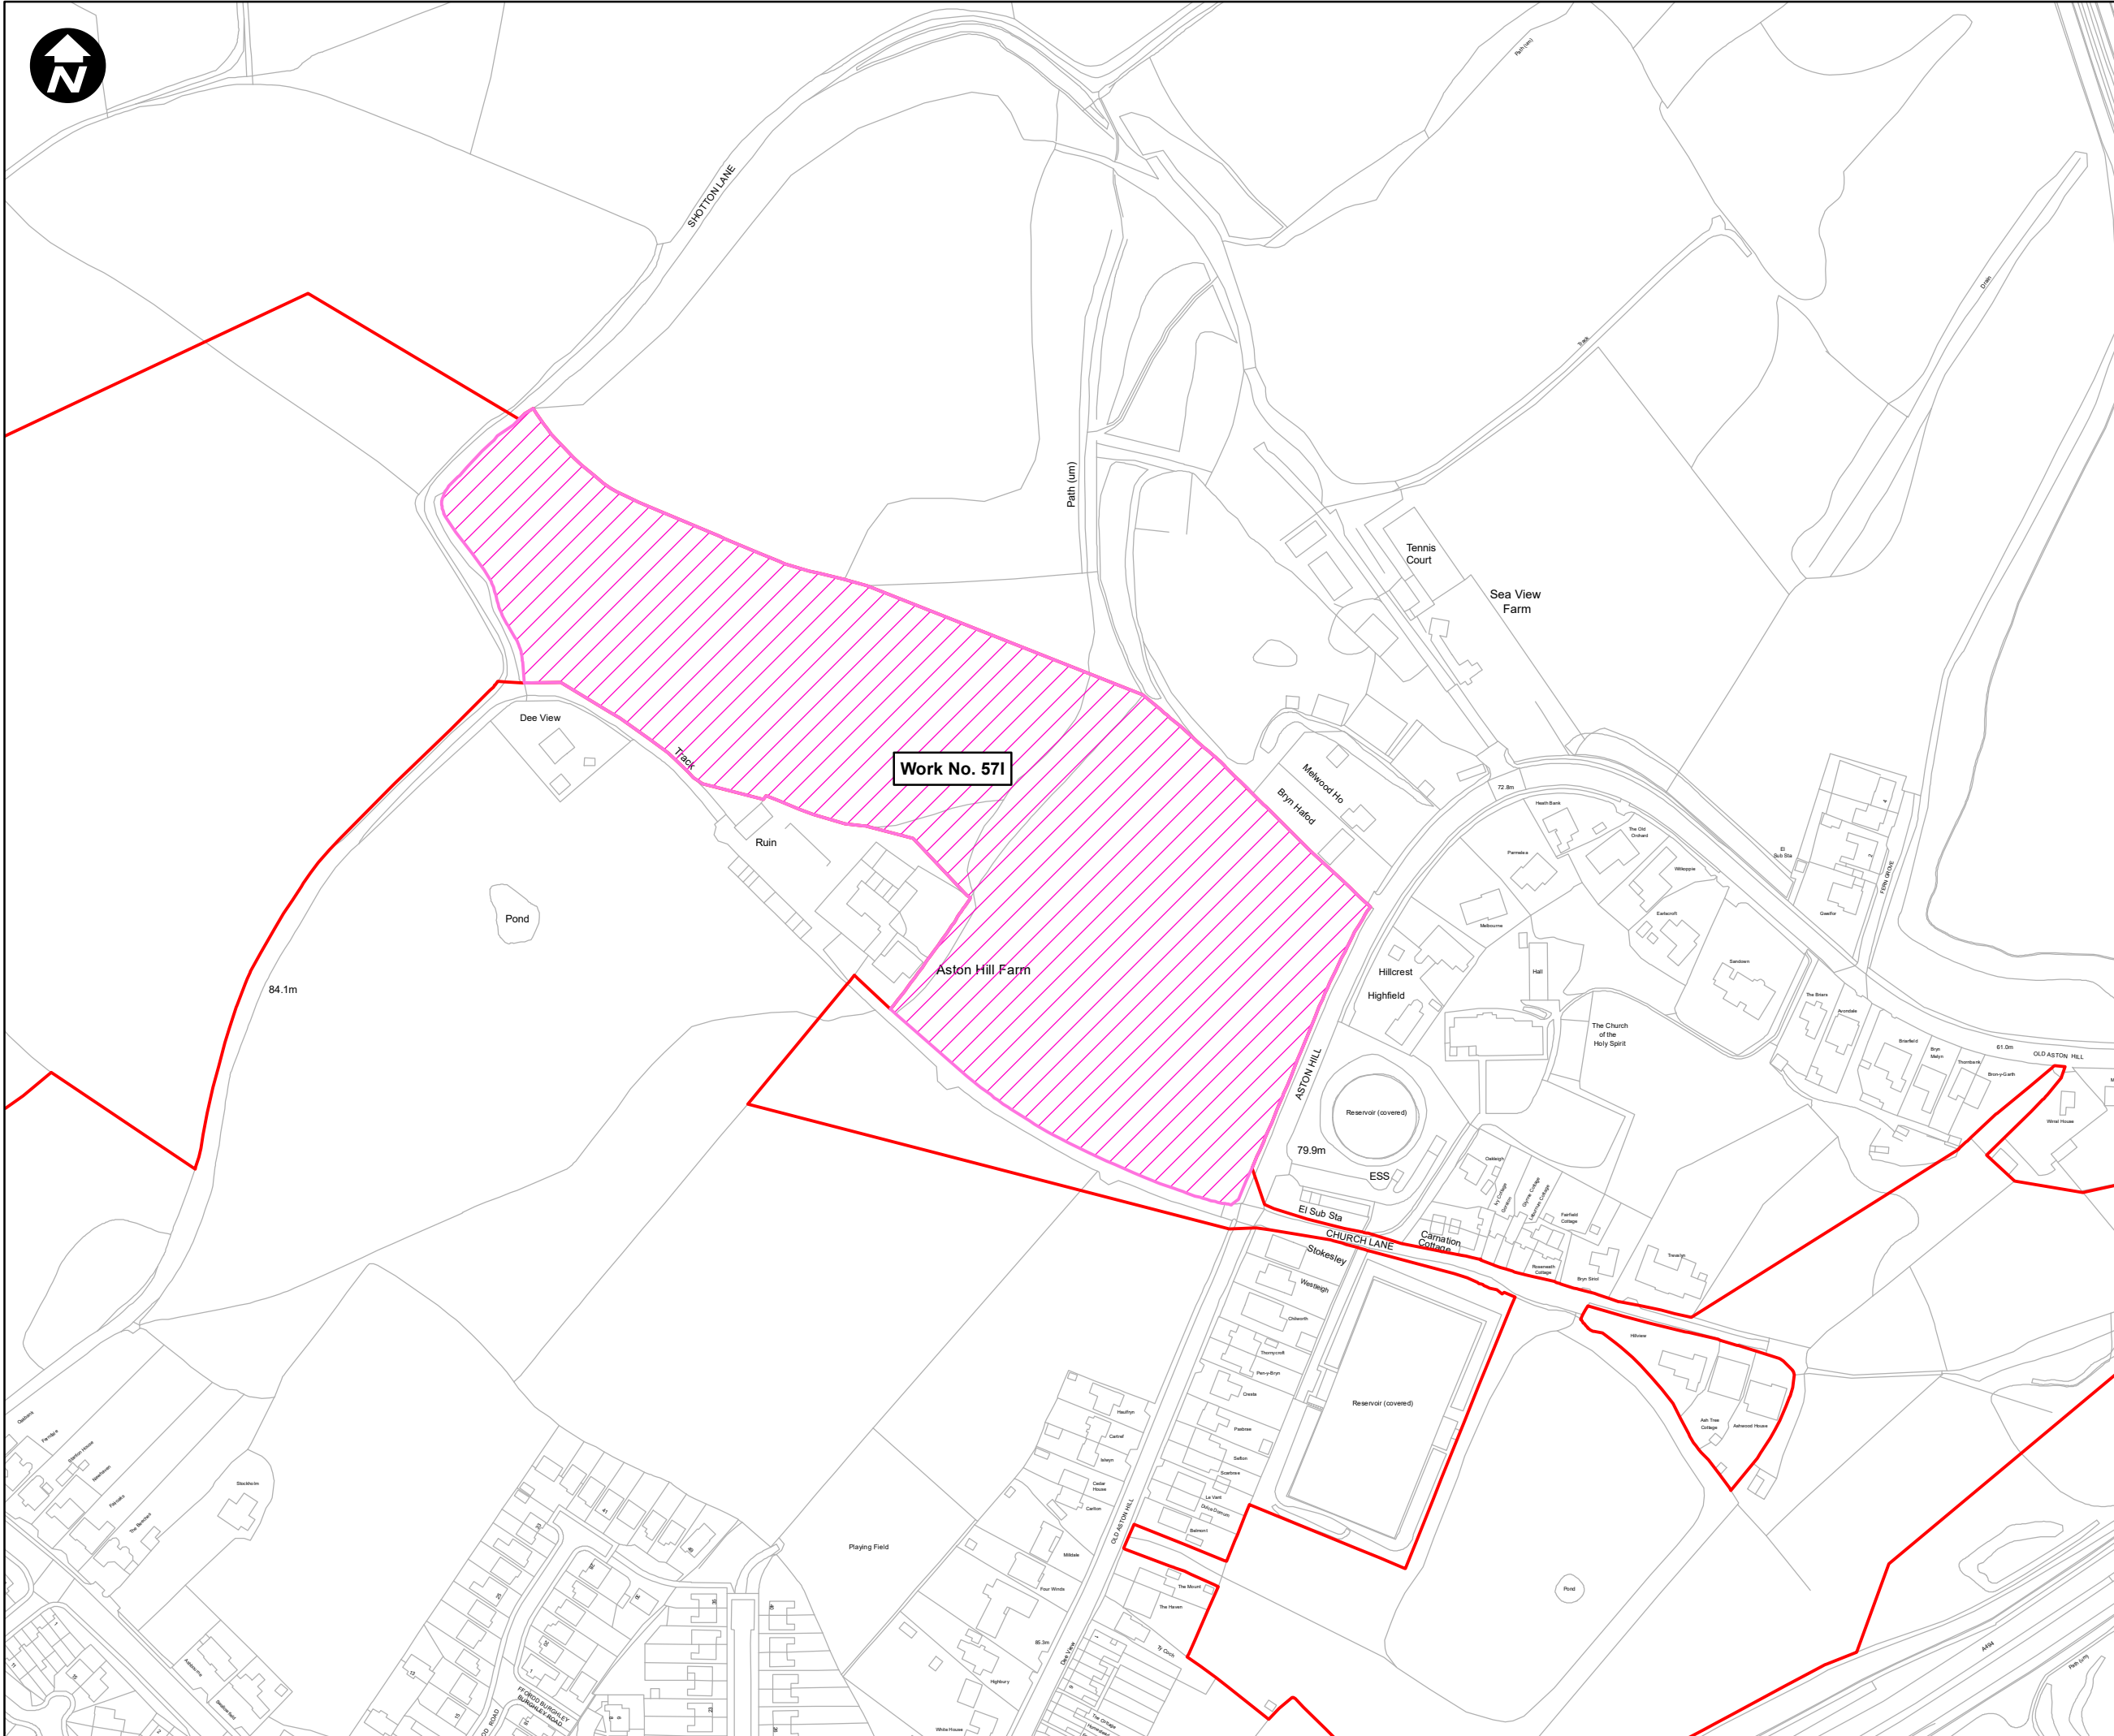

SCALE: 1:2,500

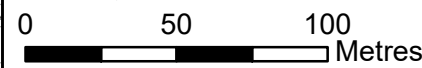

Contains OS data © Crown Copyright and database right 2020

HyNet North West

PROJECT TITLE
HyNet Carbon Dioxide Pipeline DCO


DRAWING TITLE
 OLEMP Appendix A -
 Landscape and Ecological Mitigation Plan
 Sheet 7 of 9

DRAWING STATUS
FOR DCO SUBMISSION

DRAWN	CHECKED	APPROVED	AUTHORISED
MS	NC	VB	VB


SCALE @ A3 SIZE	DATE	REVISION
1:2,500	26/09/2022	A

DRAWING NUMBER
 D.6.5.10.1-Sheet 7

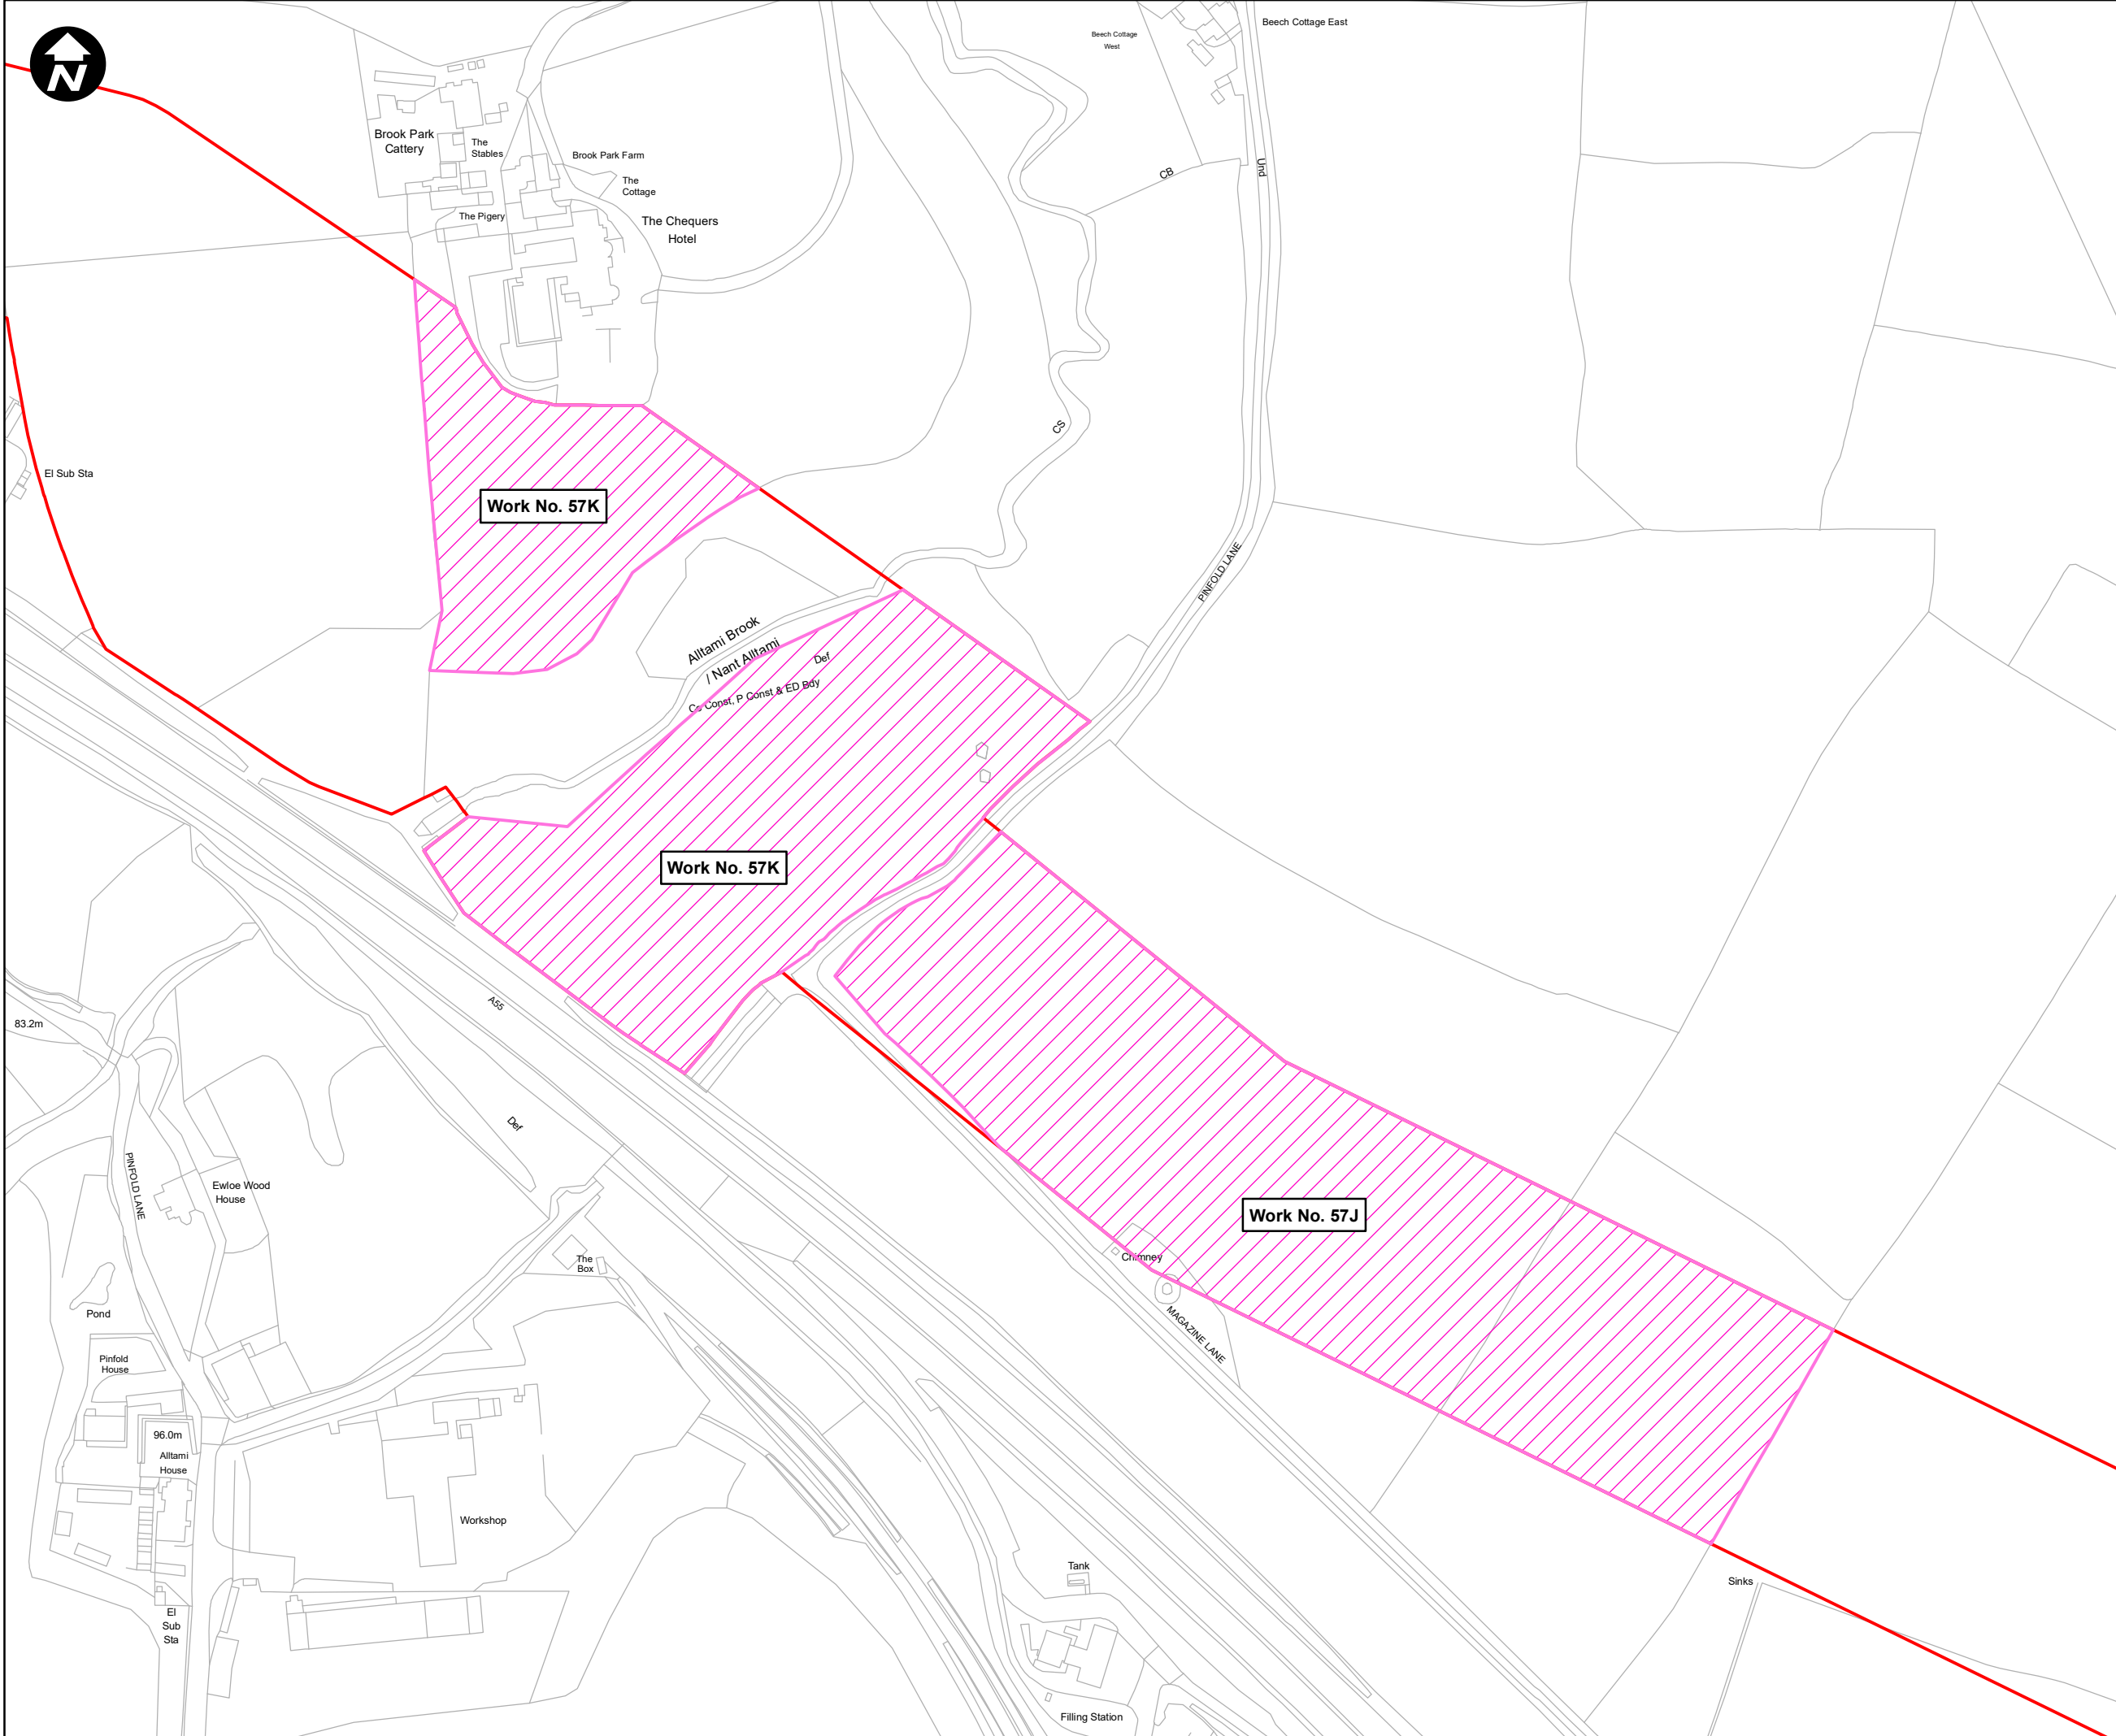

Key:

- Order Limits
- Environmental Mitigation Area

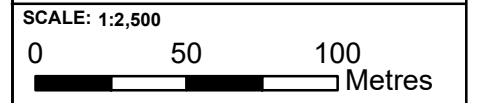

Contains OS data © Crown Copyright and database right 2020

HyNet North West

PROJECT TITLE
HyNet Carbon Dioxide Pipeline DCO


DRAWING TITLE
OLEMP Appendix A -
Landscape and Ecological Mitigation Plan
Sheet 8 of 9

DRAWING STATUS
FOR DCO SUBMISSION

DRAWN	CHECKED	APPROVED	AUTHORISED
MS	NC	VB	VB


SCALE @ A3 SIZE	DATE	REVISION
1:2,500	26/09/2022	A

DRAWING NUMBER
D.6.5.10.1-Sheet 8

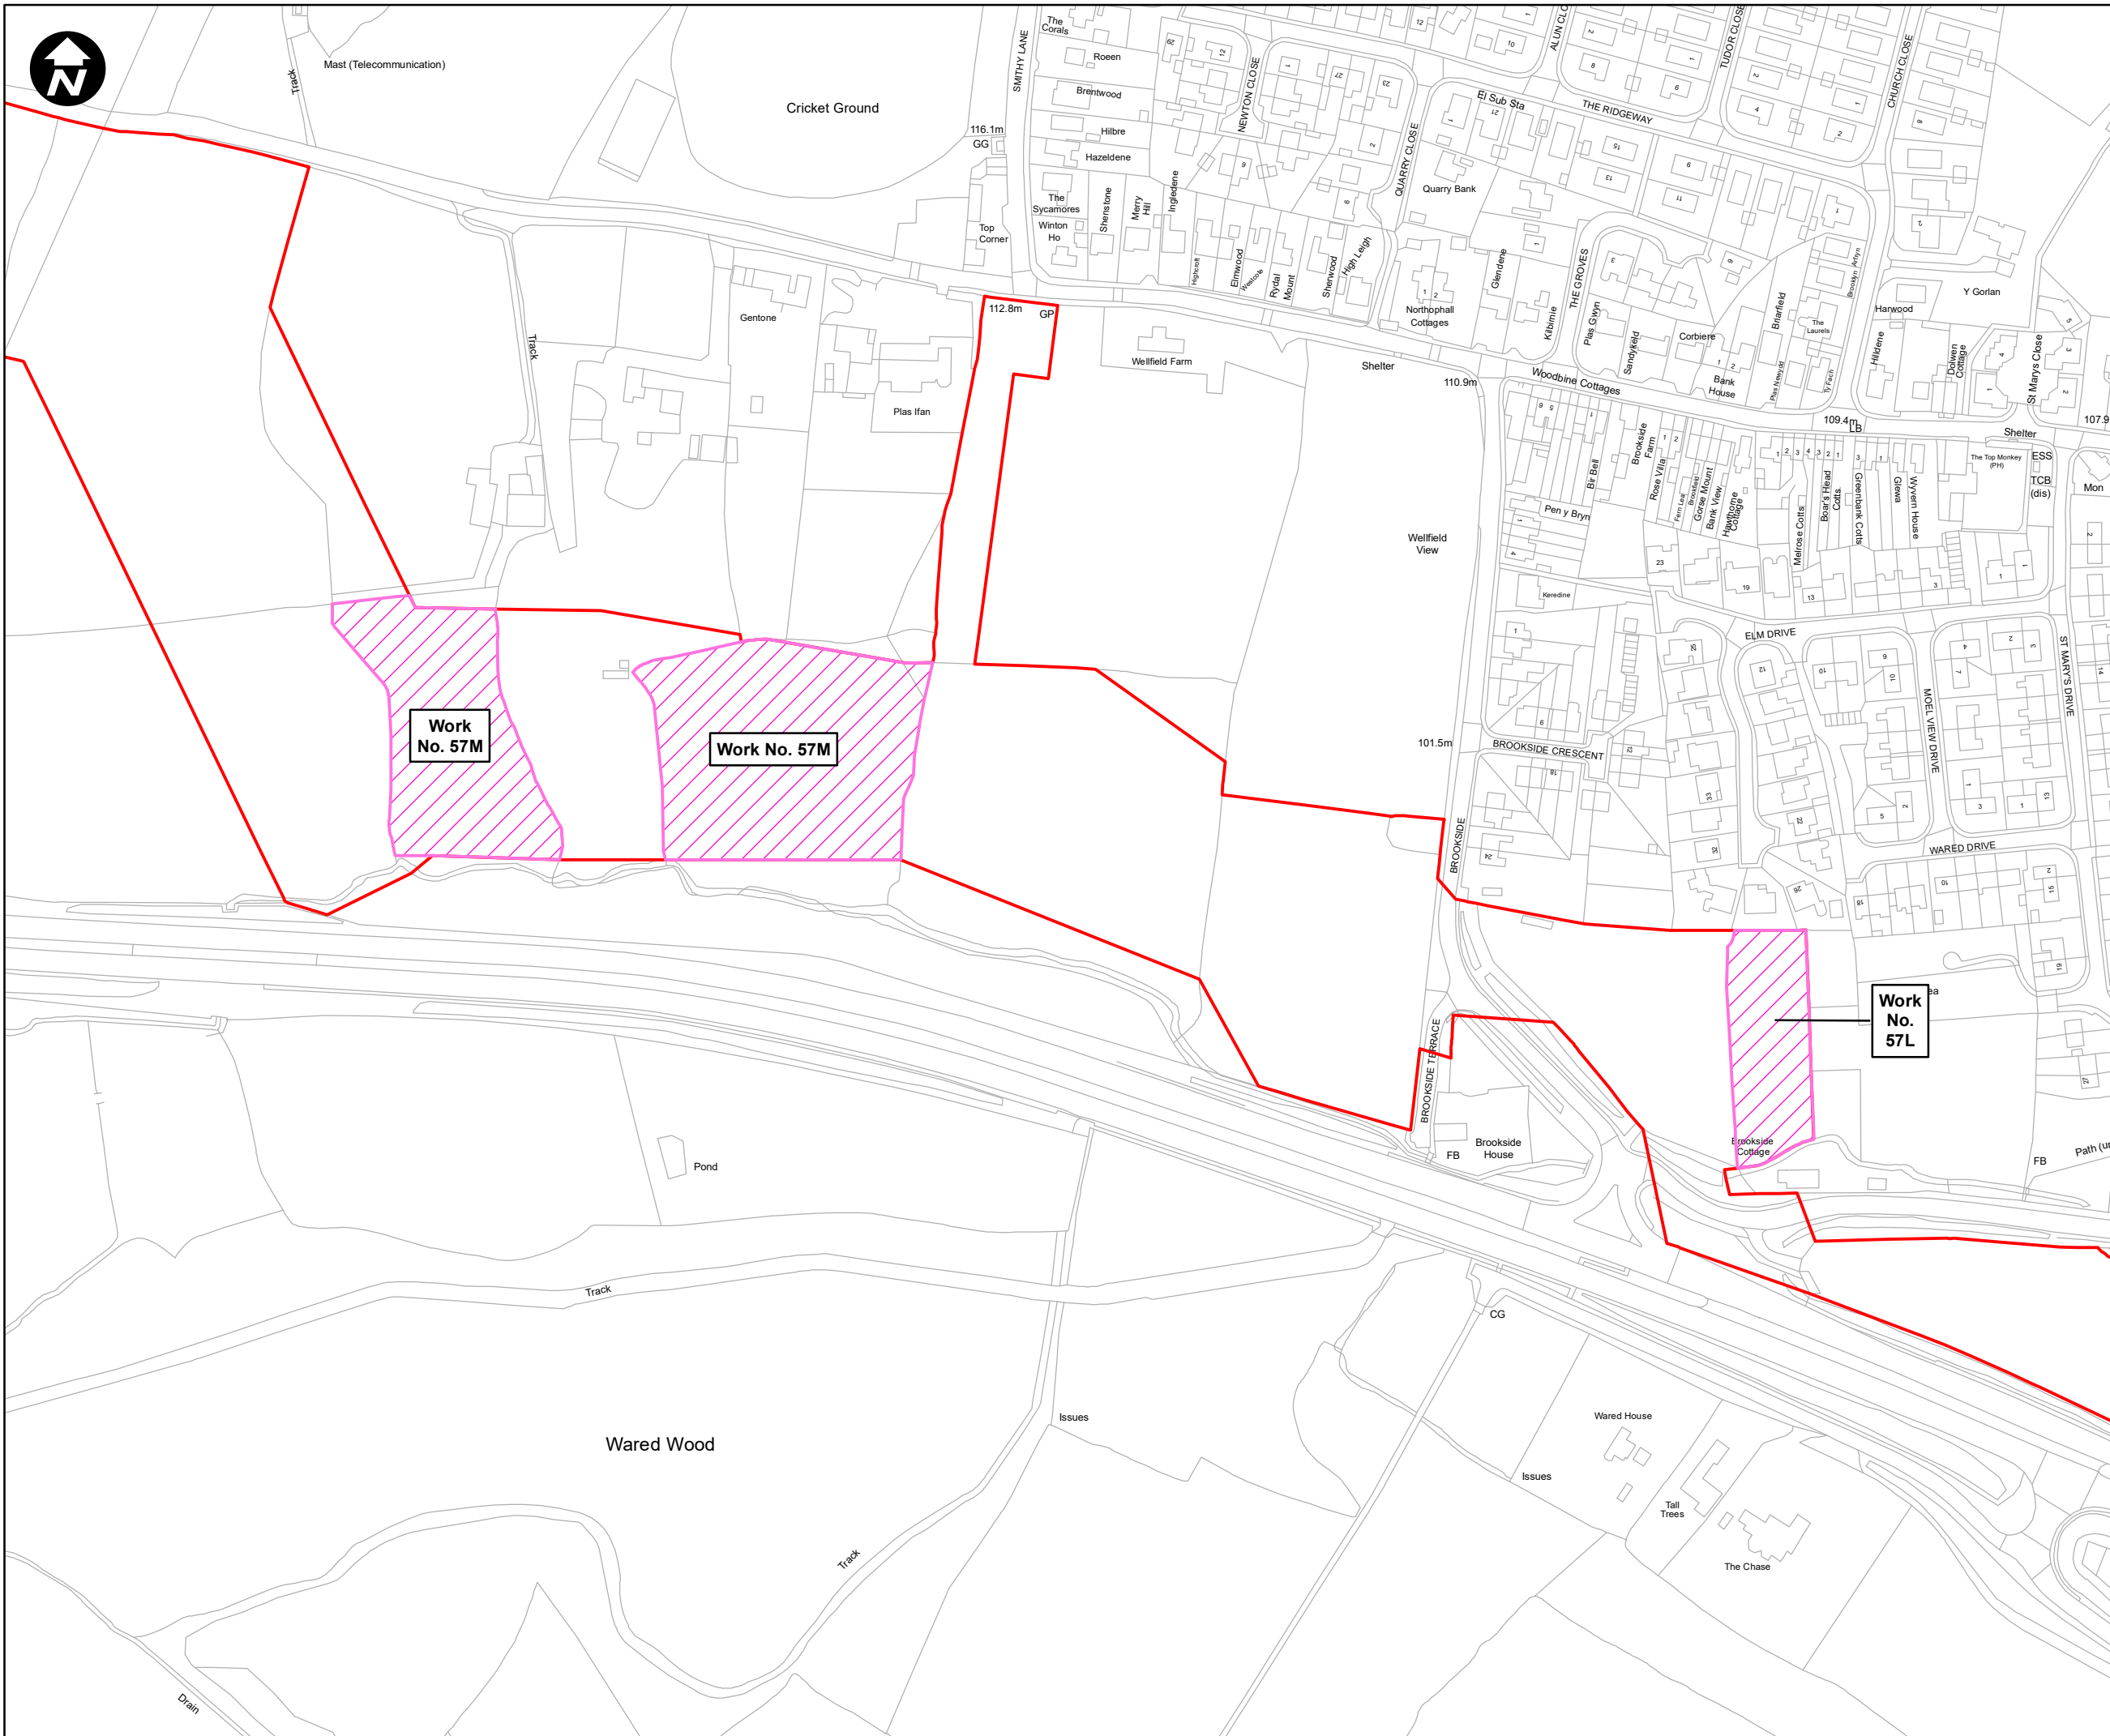

Key:

- Order Limits
- Environmental Mitigation Area

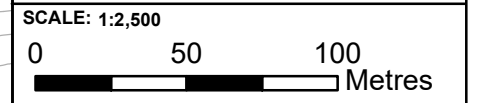

Contains OS data © Crown Copyright and database right 2020

HyNet North West

PROJECT TITLE
HyNet Carbon Dioxide Pipeline DCO

DRAWING TITLE
OLEMP Appendix A -
Landscape and Ecological Mitigation Plan
Sheet 9 of 9

DRAWING STATUS
FOR DCO SUBMISSION

DRAWN	CHECKED	APPROVED	AUTHORISED
MS	NC	VB	VB

SCALE @ A3 SIZE	DATE	REVISION
1:2,500	26/09/2022	A

DRAWING NUMBER
D.6.5.10.1-Sheet 9