




1:750,000

Key:

- Ince AGI
- Topographic line
- + Existing spot level
- Embankment
- Existing services
- Trees / Bushes / Hedges

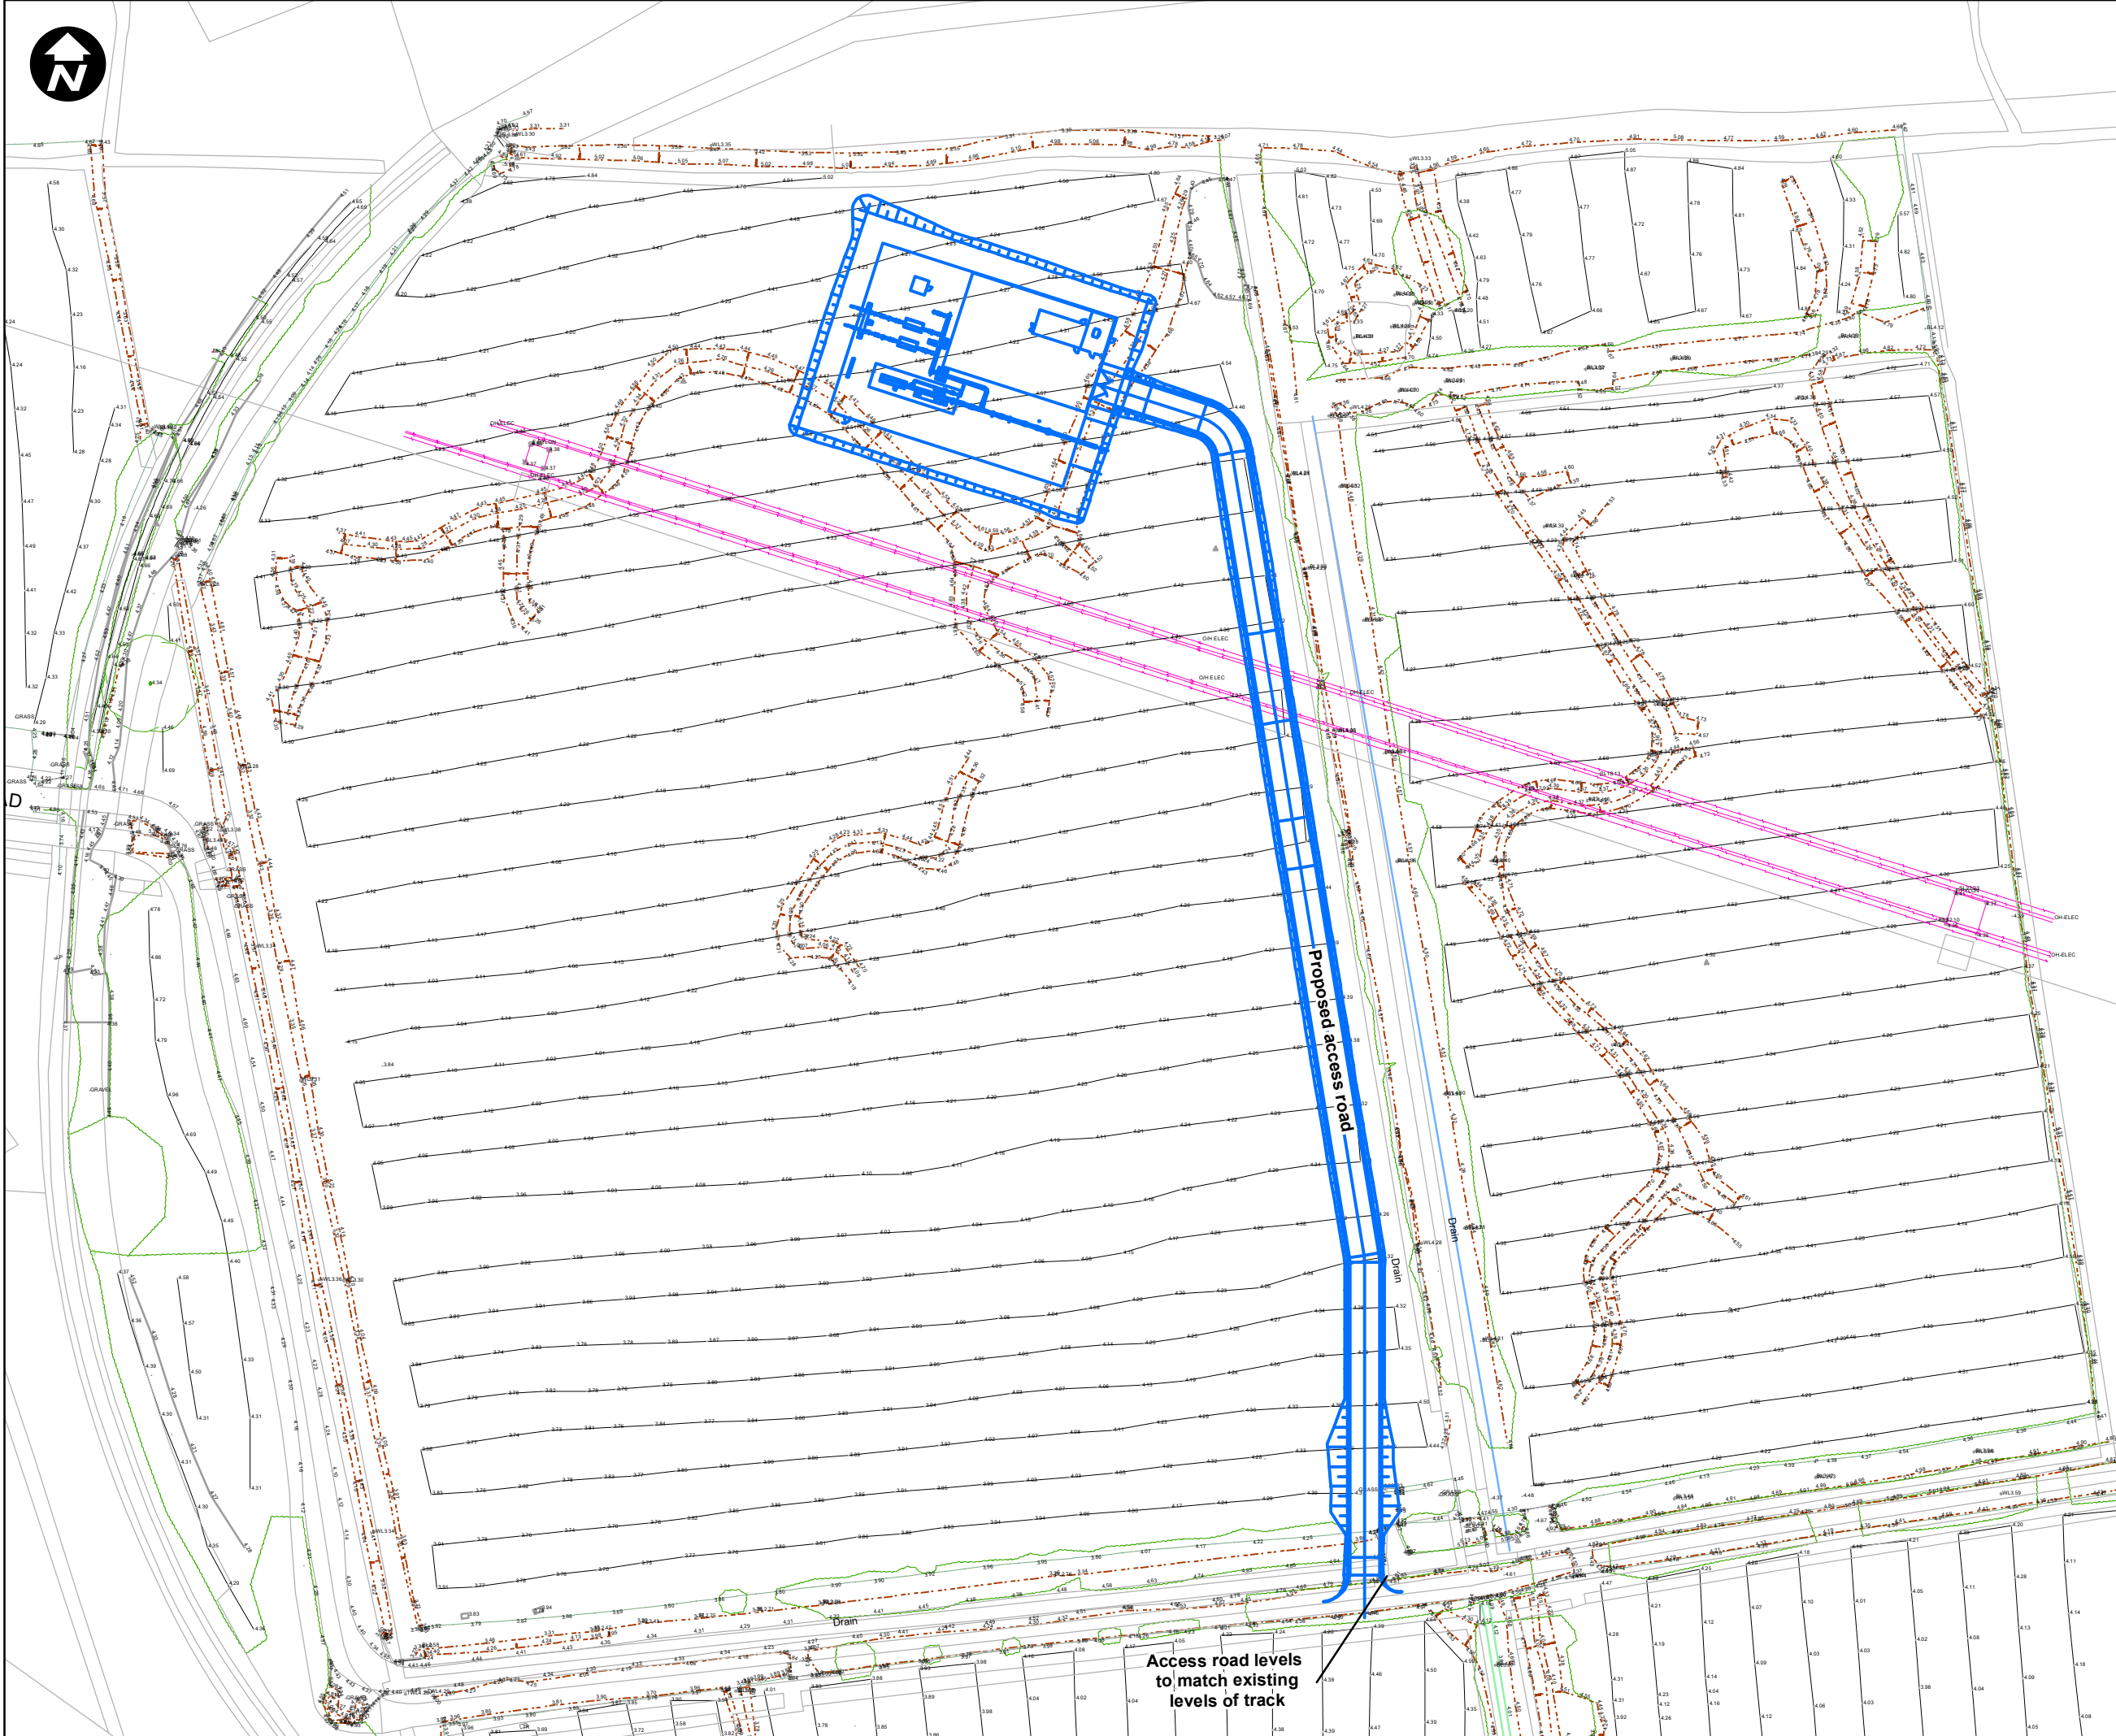

Access road levels to match existing levels of track

SCALE: 1:1,250



Contains OS data © Crown Copyright and database right 2020

HyNet North West

PROJECT TITLE
HyNet Carbon Dioxide Pipeline DCO

DRAWING TITLE
AGI and BVS Locations and Topo Data
Ince AGI
Sheet 1 of 10


DRAWING STATUS
FOR DCO SUBMISSION

DRAWN DE	CHECKED JH	APPROVED MA	AUTHORISED NG
SCALE @ A3 SIZE 1:1,250		DATE 29/09/2022	REVISION A

DRAWING NUMBER
EN070007-D.6.5.13.2-LAY-Sheet 1




El Sub Sta

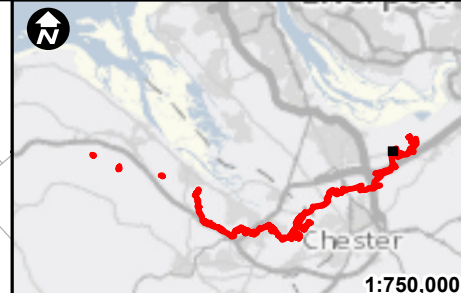


1:750,000

Key:

- Stanlow AGI
- Topographic line
- + Existing spot level
- - - Embankment
- Existing services
- Trees / Bushes / Hedges

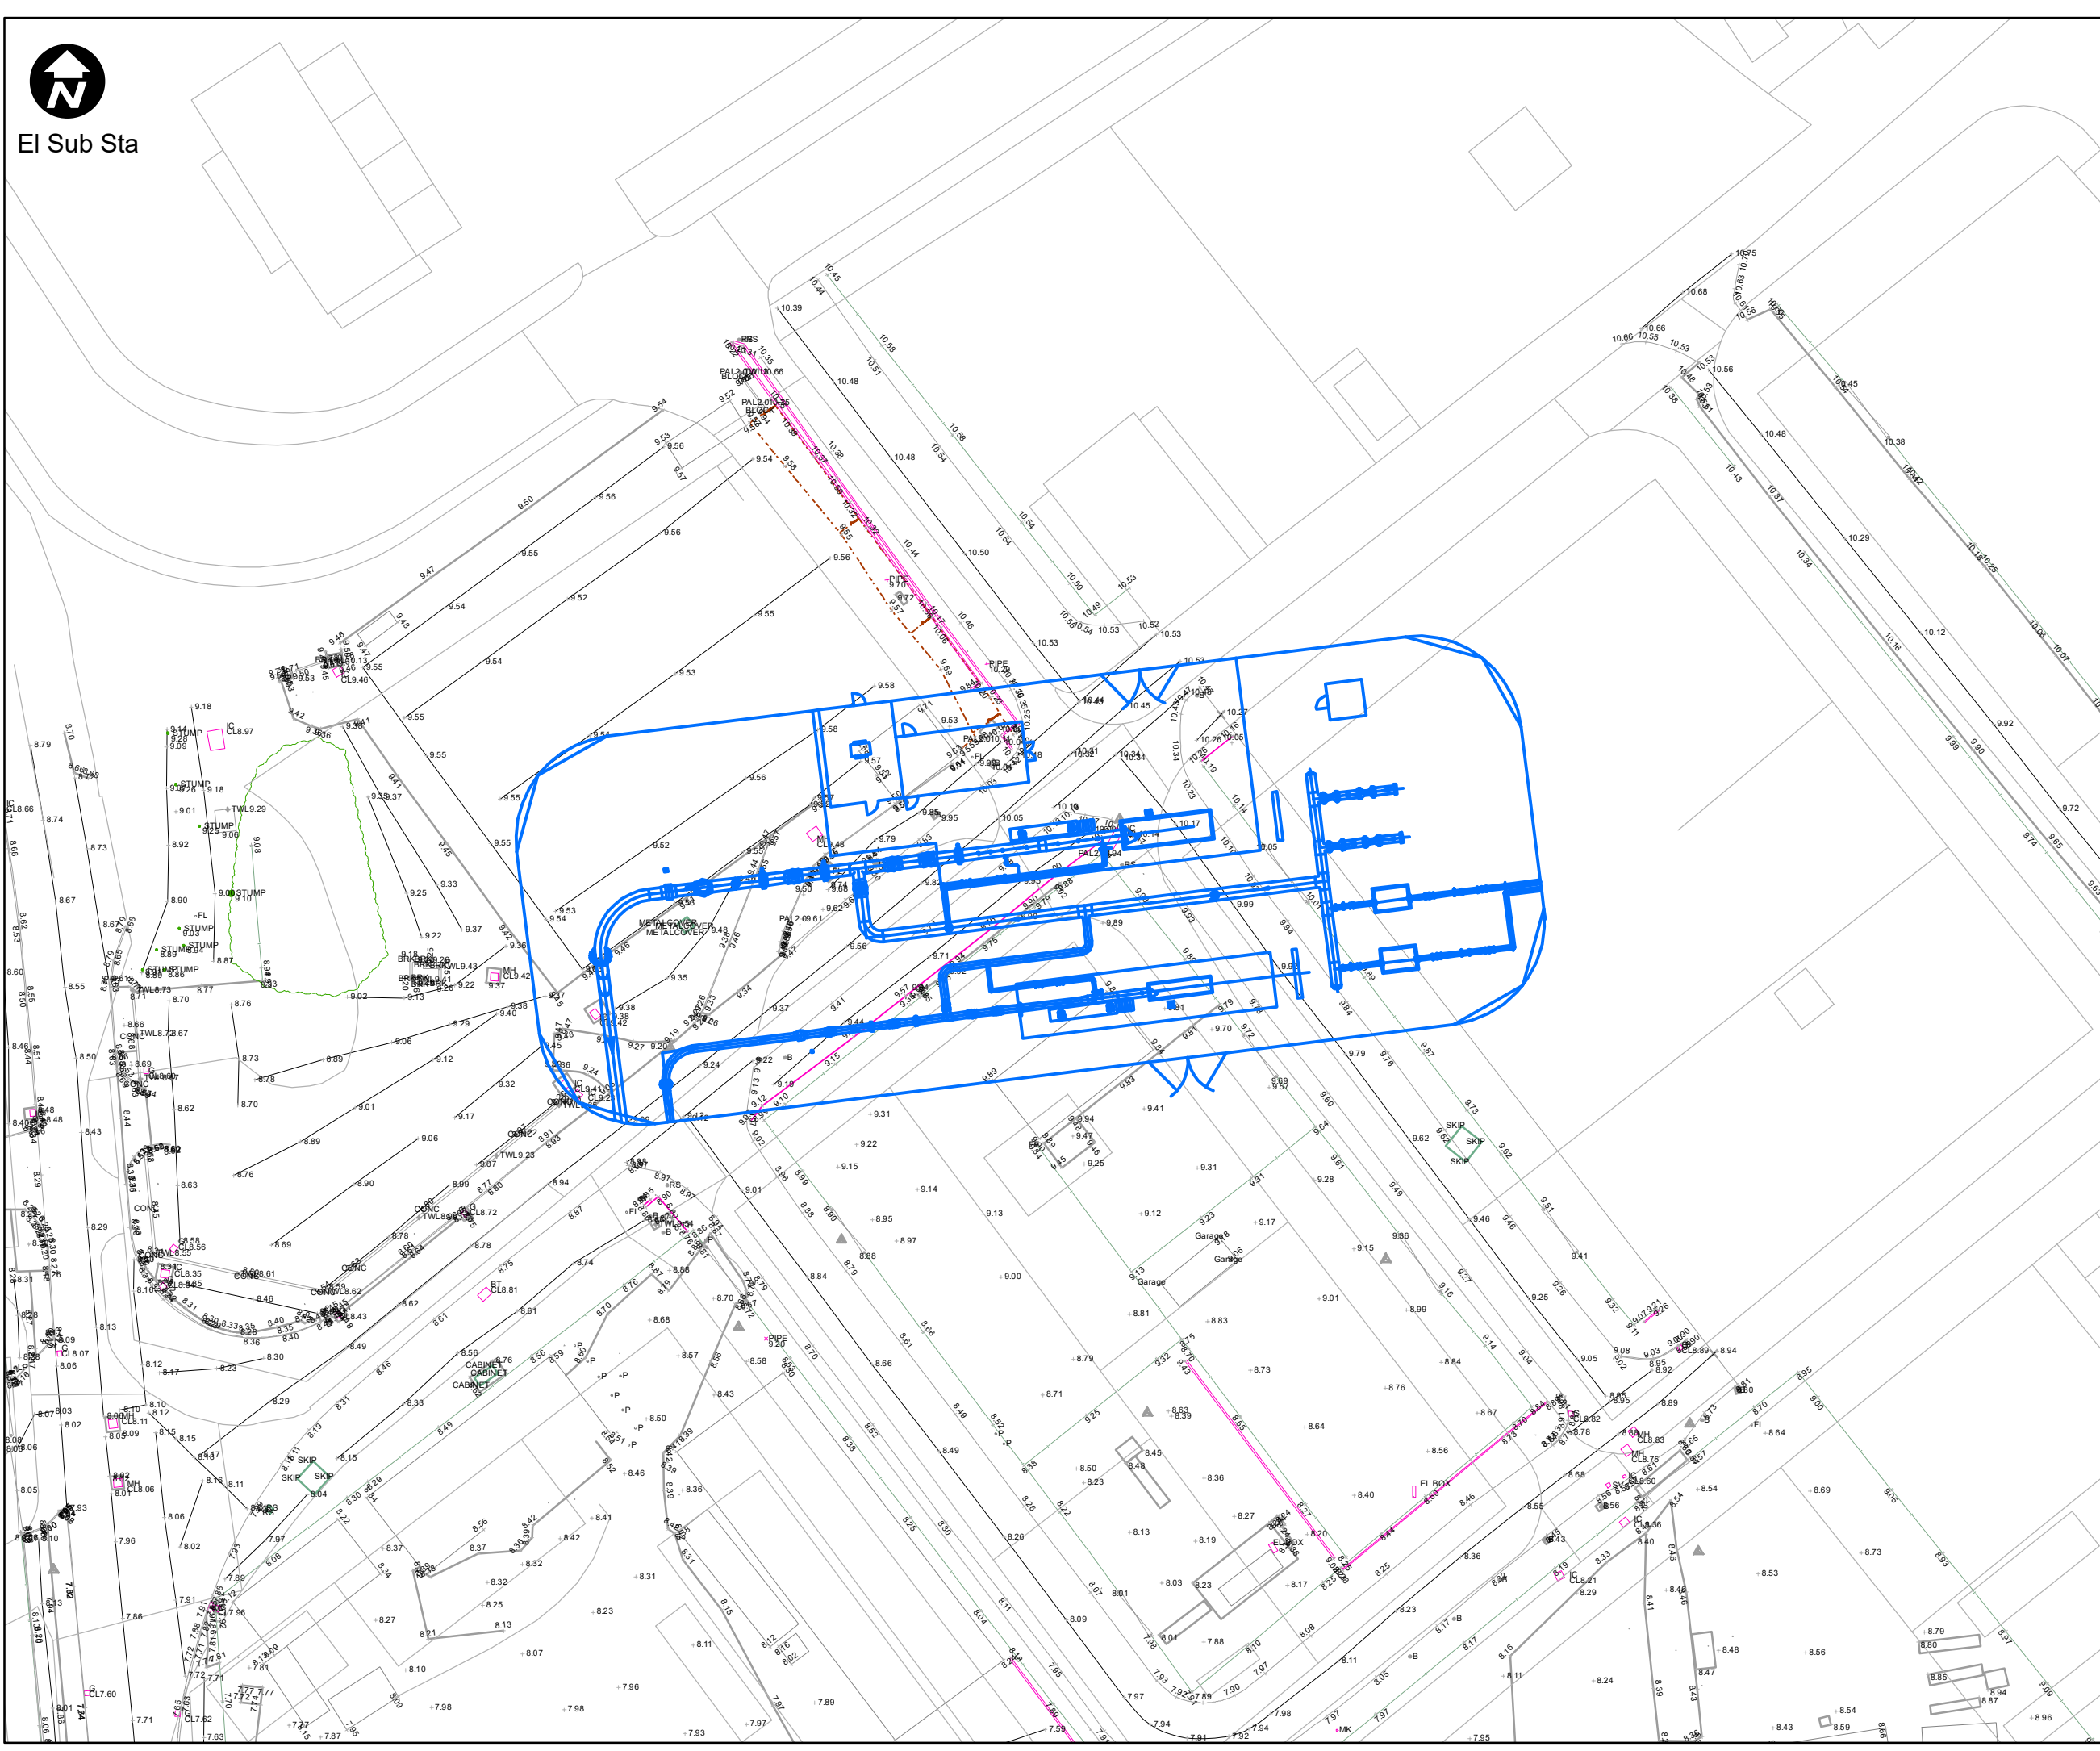

SCALE: 1:500

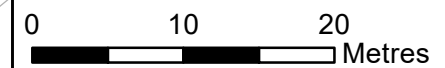

Contains OS data © Crown Copyright and database right 2020

HyNet North West


PROJECT TITLE
HyNet Carbon Dioxide Pipeline DCO

DRAWING TITLE
 AGI and BVS Locations and Topo Data
 Stanlow AGI
 Sheet 2 of 10


DRAWING STATUS
 FOR DCO SUBMISSION

DRAWN DE	CHECKED JH	APPROVED MA	AUTHORISED NG
SCALE @ A3 SIZE 1:500		DATE 29/09/2022	REVISION A

DRAWING NUMBER
 EN070007-D.6.5.13.2-LAY-Sheet 2

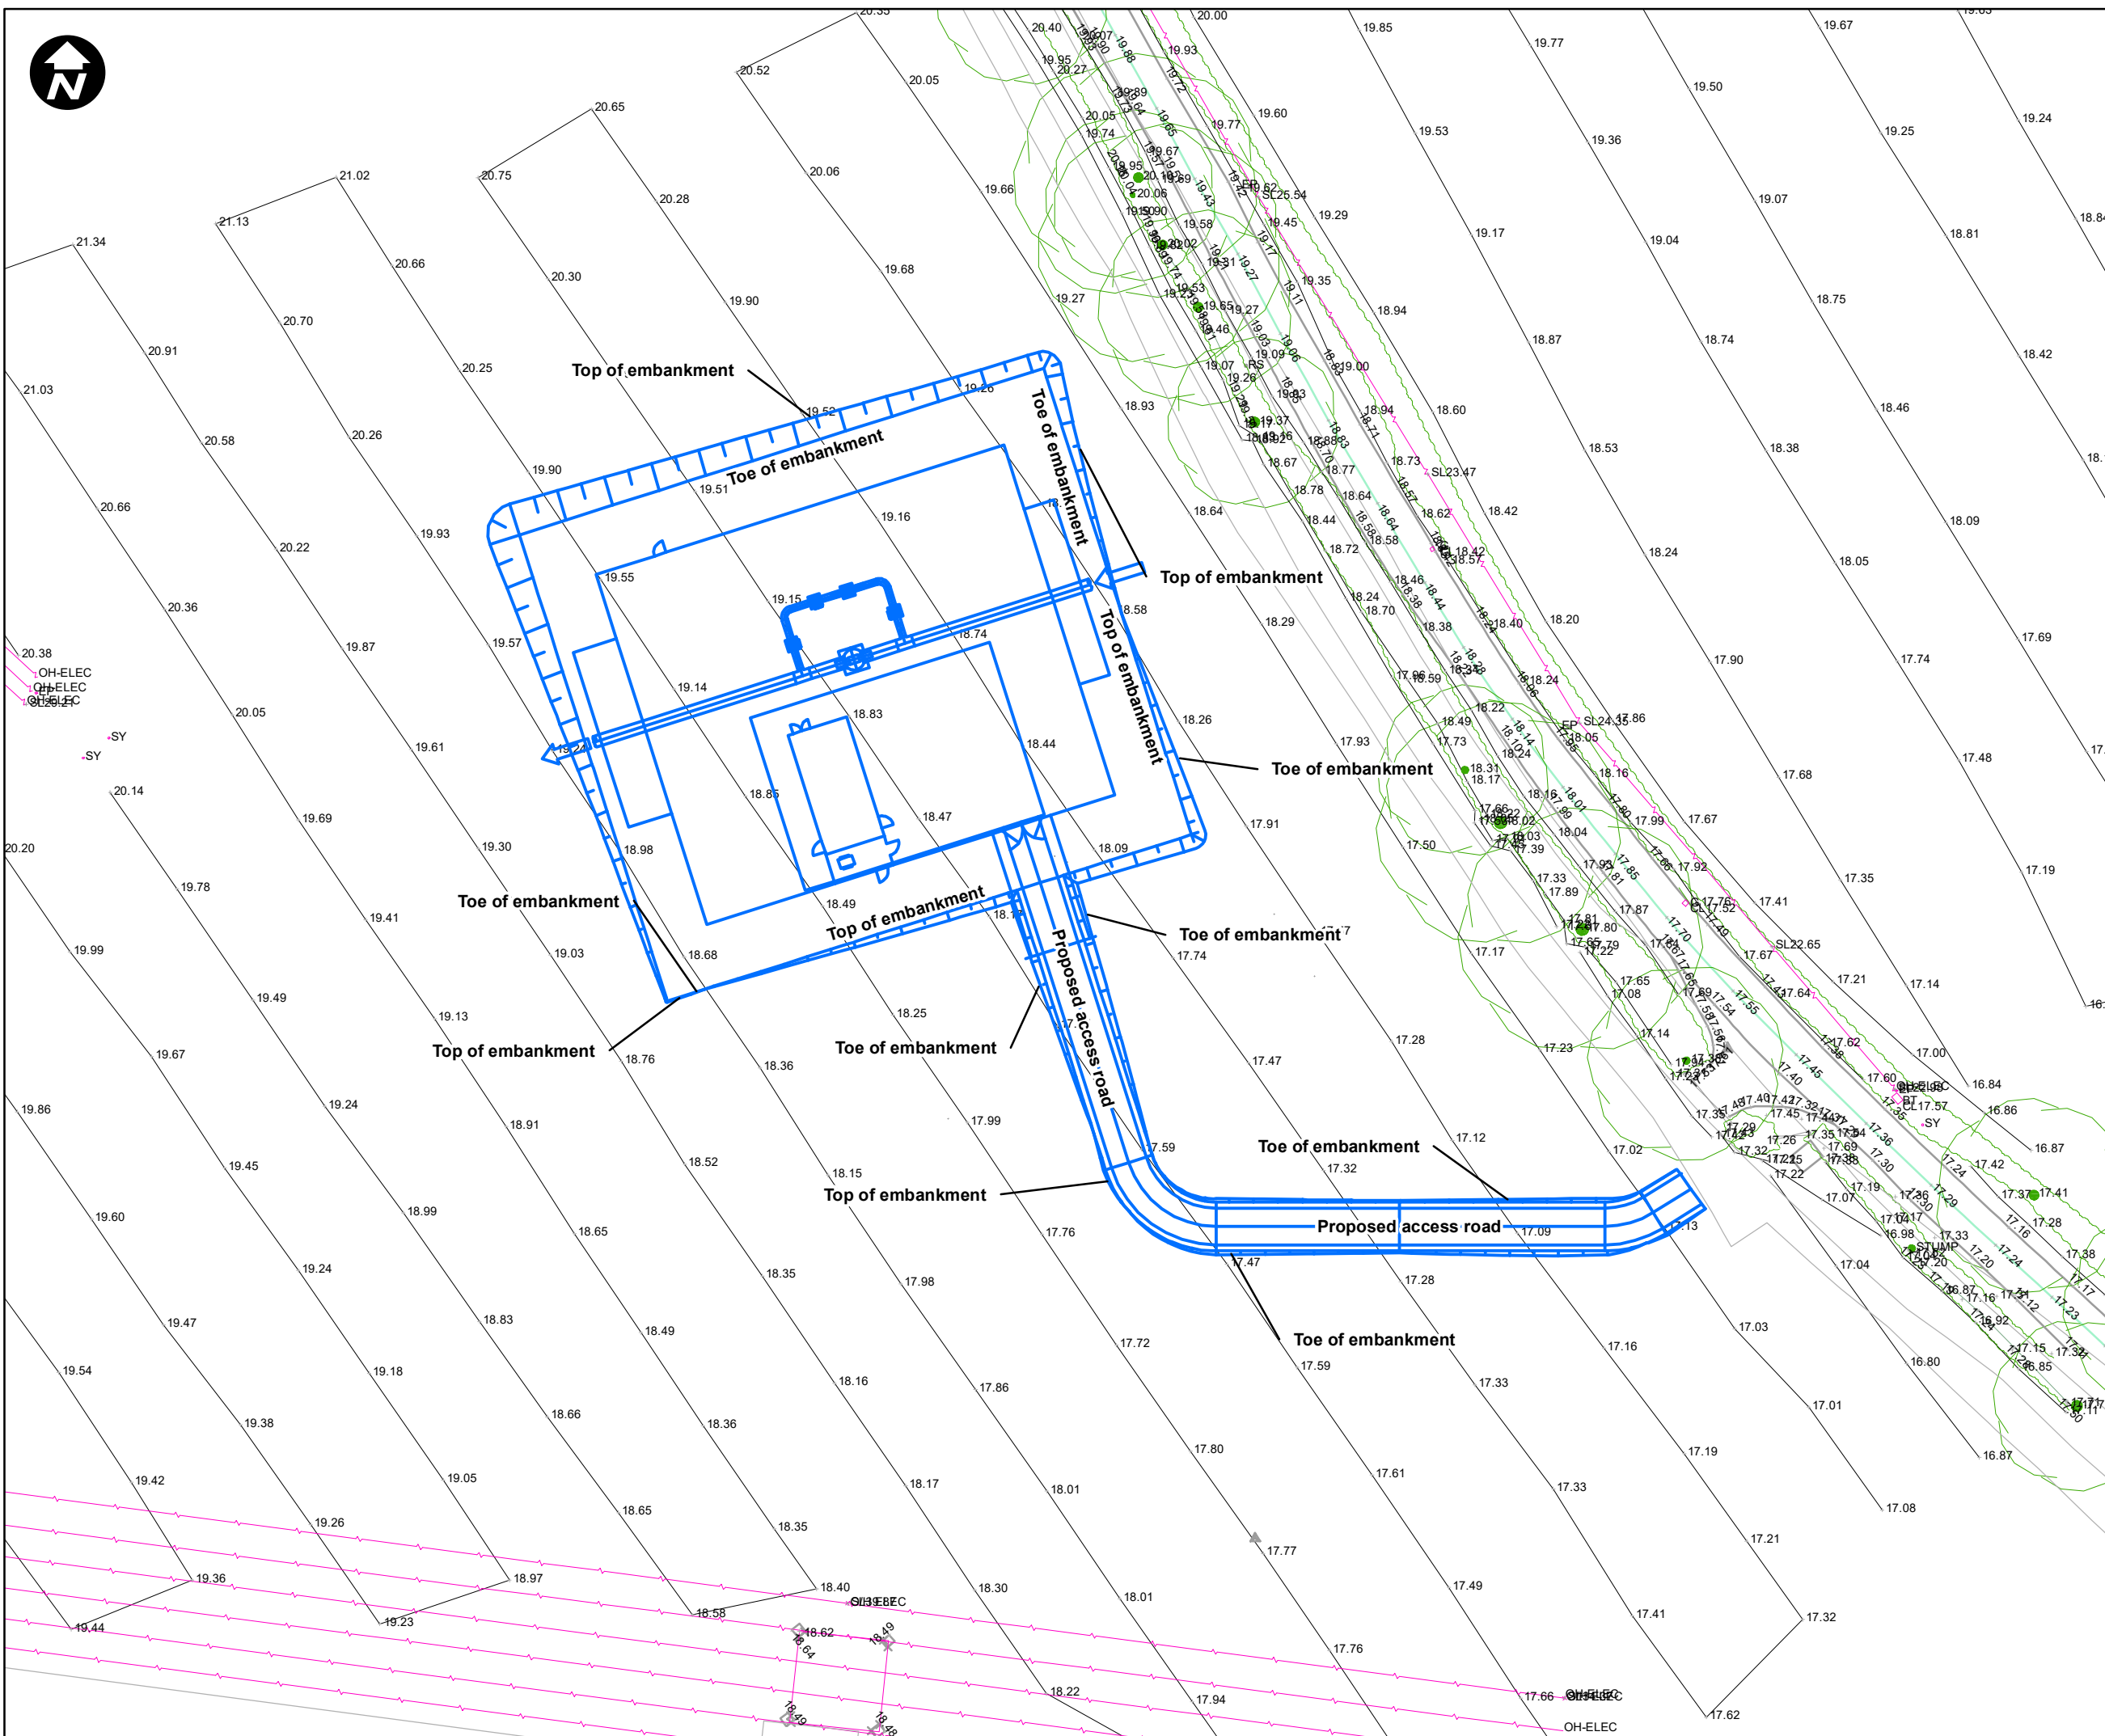

- Key:**
- Rock Bank BVS
 - Topographic line
 - + Existing spot level
 - Embankment
 - Existing services
 - Trees / Bushes / Hedges

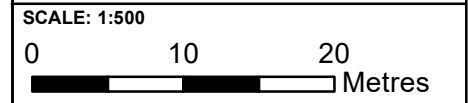

Contains OS data © Crown Copyright and database right 2020

HyNet North West

PROJECT TITLE
 HyNet Carbon Dioxide Pipeline DCO

DRAWING TITLE
 AGI and BVS Locations and Topo Data
 Rock Bank BVS
 Sheet 3 of 10

DRAWING STATUS
 FOR DCO SUBMISSION

DRAWN DE	CHECKED JH	APPROVED MA	AUTHORISED NG
SCALE @ A3 SIZE 1:500		DATE 29/09/2022	REVISION A

DRAWING NUMBER
 EN070007-D.6.5.13.2-LAY-Sheet 3



Access road levels to match existing levels at edge of overwood lane

New access gate

Toe of embankment


Toe of embankment

Top of embankment

Top of embankment


Proposed access road

Proposed access road

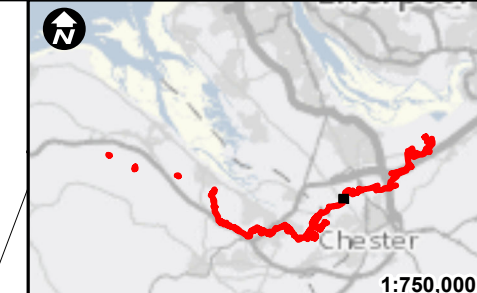

1:750,000

- Key:**
- Mollington BVS
 - Topographic line
 - + Existing spot level
 - - - Embankment
 - Existing services
 - Trees / Bushes / Hedges

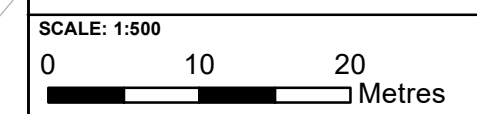

Contains OS data © Crown Copyright and database right 2020

HyNet North West

PROJECT TITLE
HyNet Carbon Dioxide Pipeline DCO

DRAWING TITLE
AGI and BVS Locations and Topo Data
Mollington BVS
Sheet 4 of 10

DRAWING STATUS
FOR DCO SUBMISSION

DRAWN DE	CHECKED JH	APPROVED MA	AUTHORISED NG
SCALE @ A3 SIZE 1:500		DATE 29/09/2022	REVISION A

DRAWING NUMBER
EN070007-D.6.5.13.2-LAY-Sheet 4




The Gate House

Pond

150

Proposed access road

Access road levels to match existing road levels at existing road edge

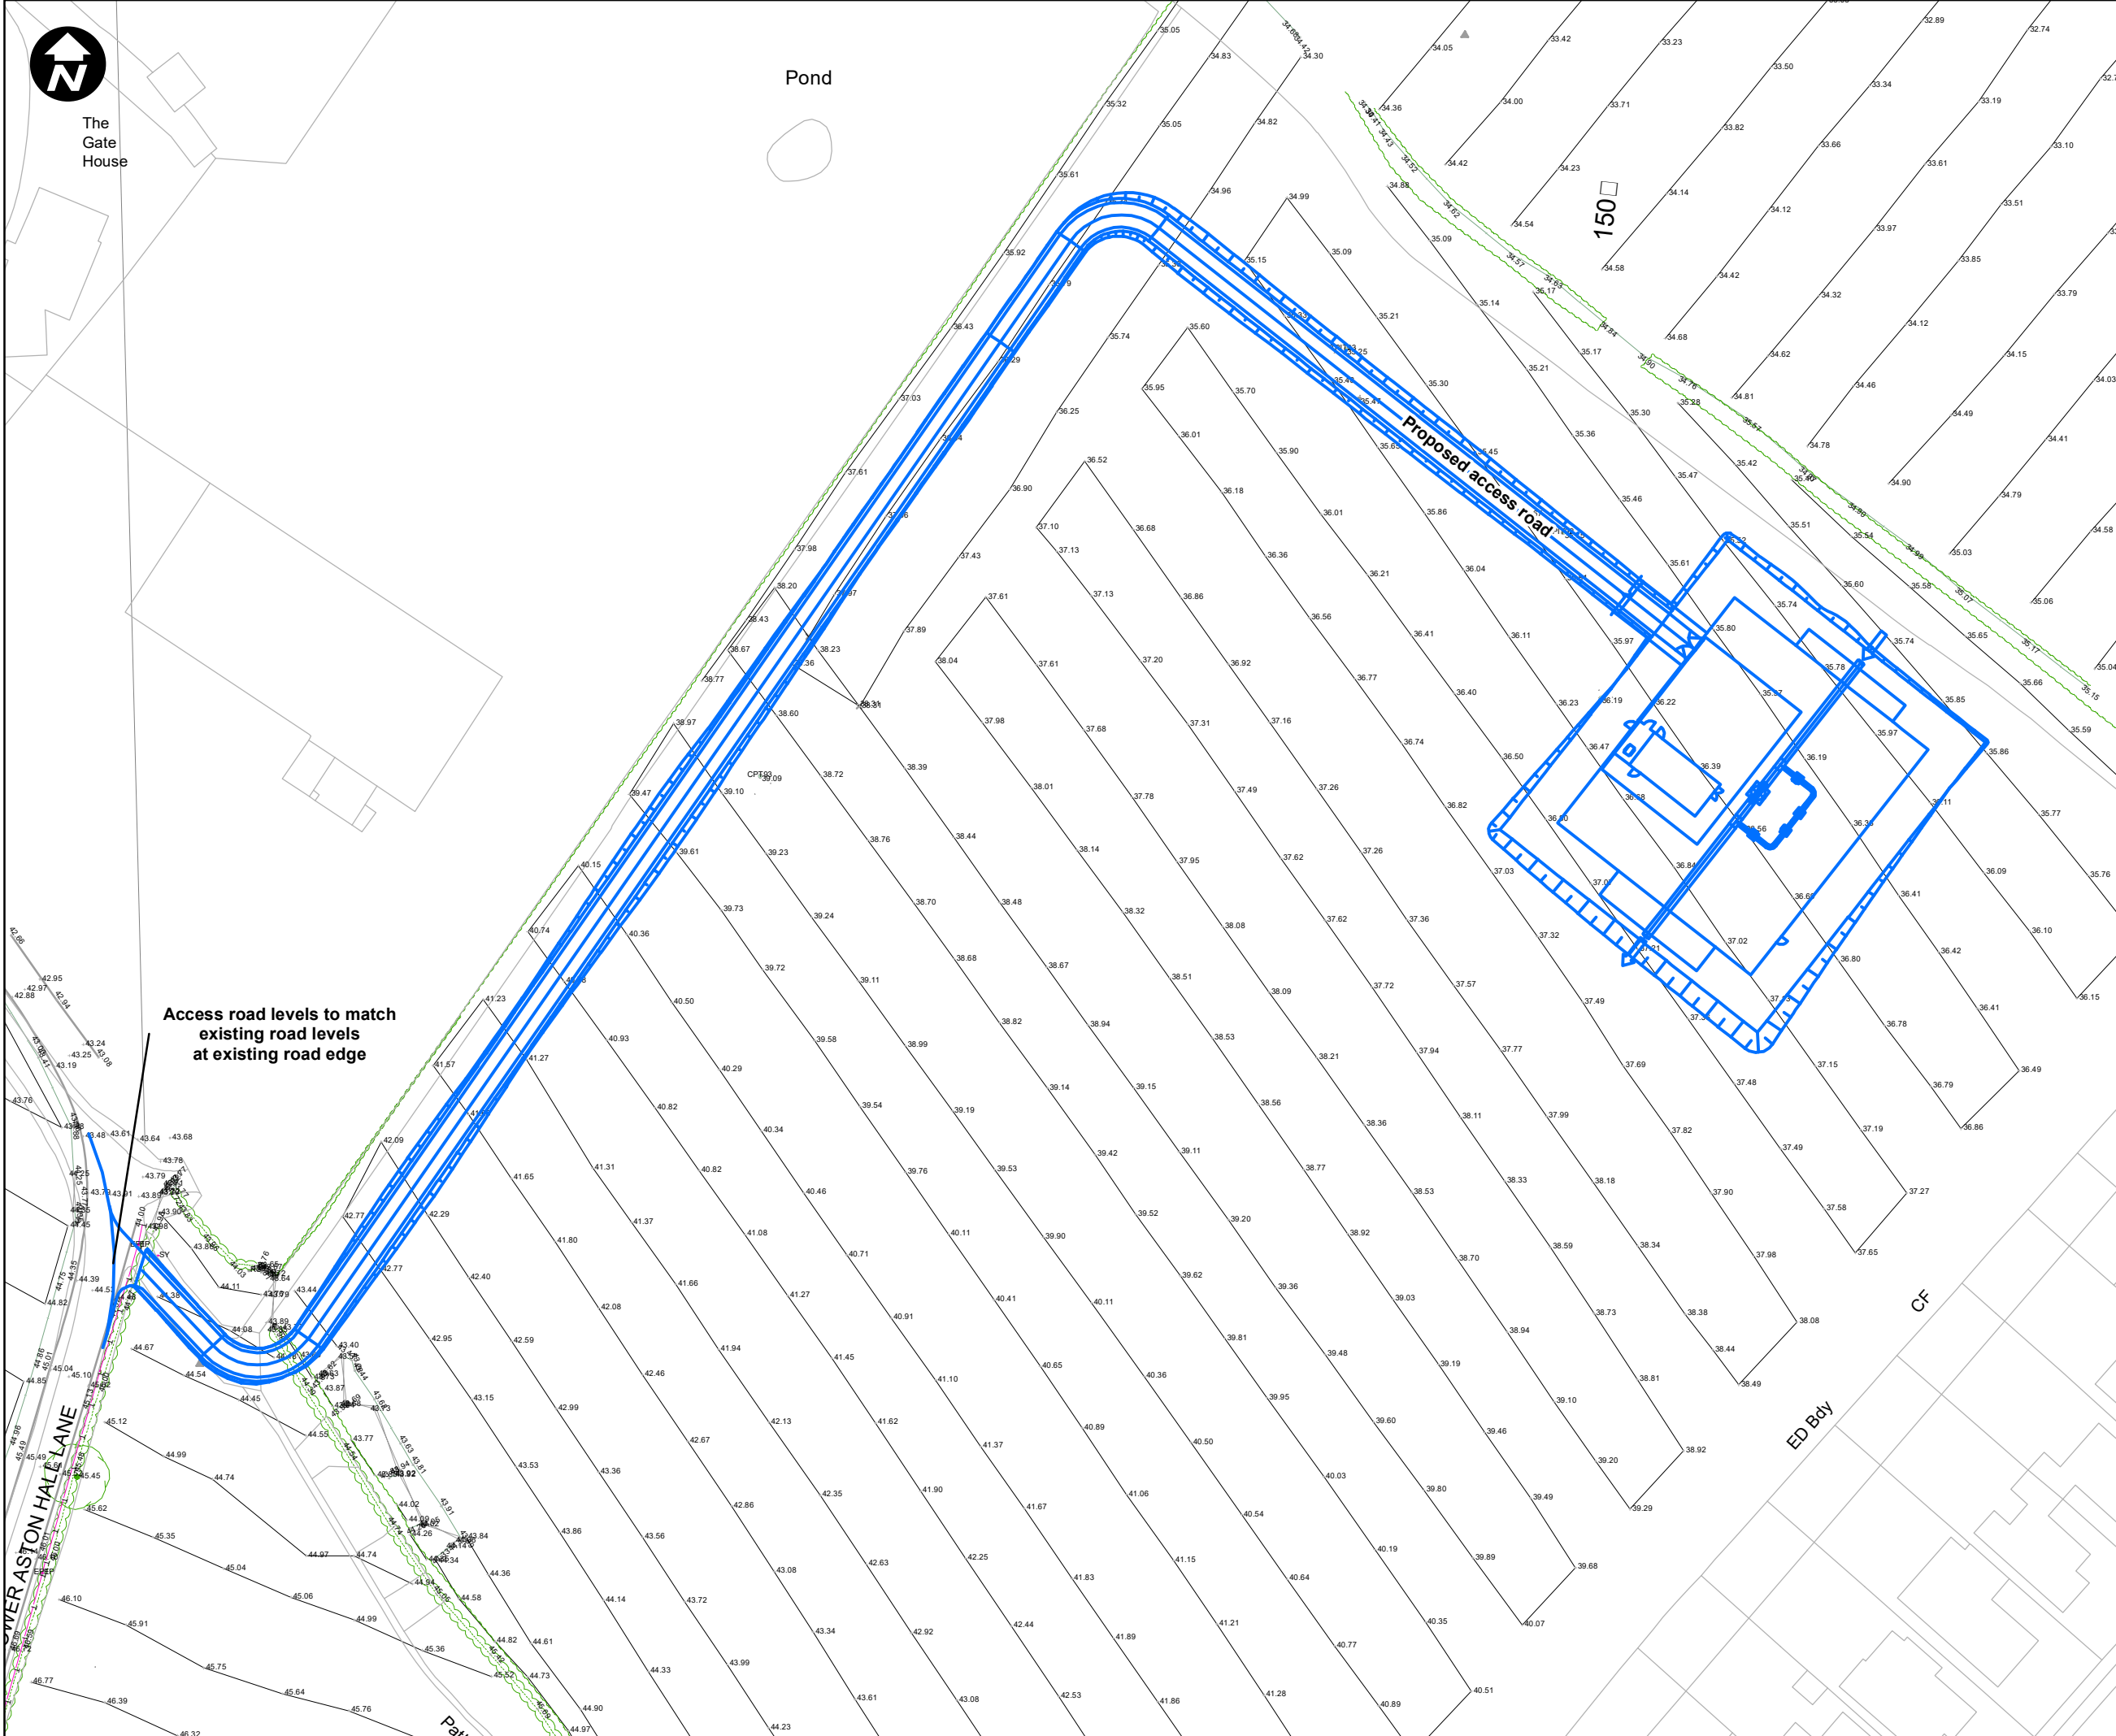

1:750,000

Key:

- Aston Hill BVS
- Topographic line
- + Existing spot level
- Embankment
- Existing services
- Trees / Bushes / Hedges

SCALE: 1:750



Contains OS data © Crown Copyright and database right 2020

HyNet North West

PROJECT TITLE
HyNet Carbon Dioxide Pipeline DCO


DRAWING TITLE
AGI and BVS Locations and Topo Data
Aston Hill BVS
Sheet 5 of 10

DRAWING STATUS
FOR DCO SUBMISSION



DRAWN DE	CHECKED JH	APPROVED MA	AUTHORISED NG
-------------	---------------	----------------	------------------

SCALE @ A3 SIZE 1:750	DATE 29/09/2022	REVISION A
--------------------------	--------------------	---------------

DRAWING NUMBER
EN070007-D.6.5.13.2-LAY-Sheet 5

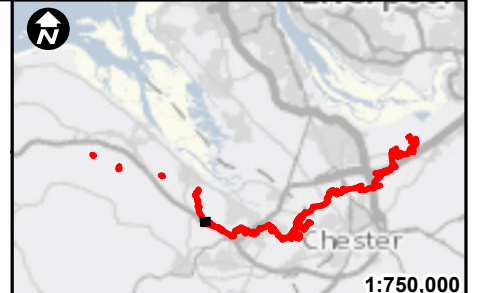

- Key:**
- Northop Hall AGI
 - Topographic line
 - + Existing spot level
 - - - Embankment
 - Existing services
 - Trees / Bushes / Hedges

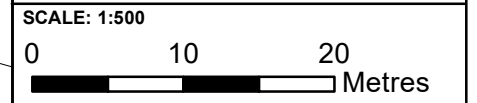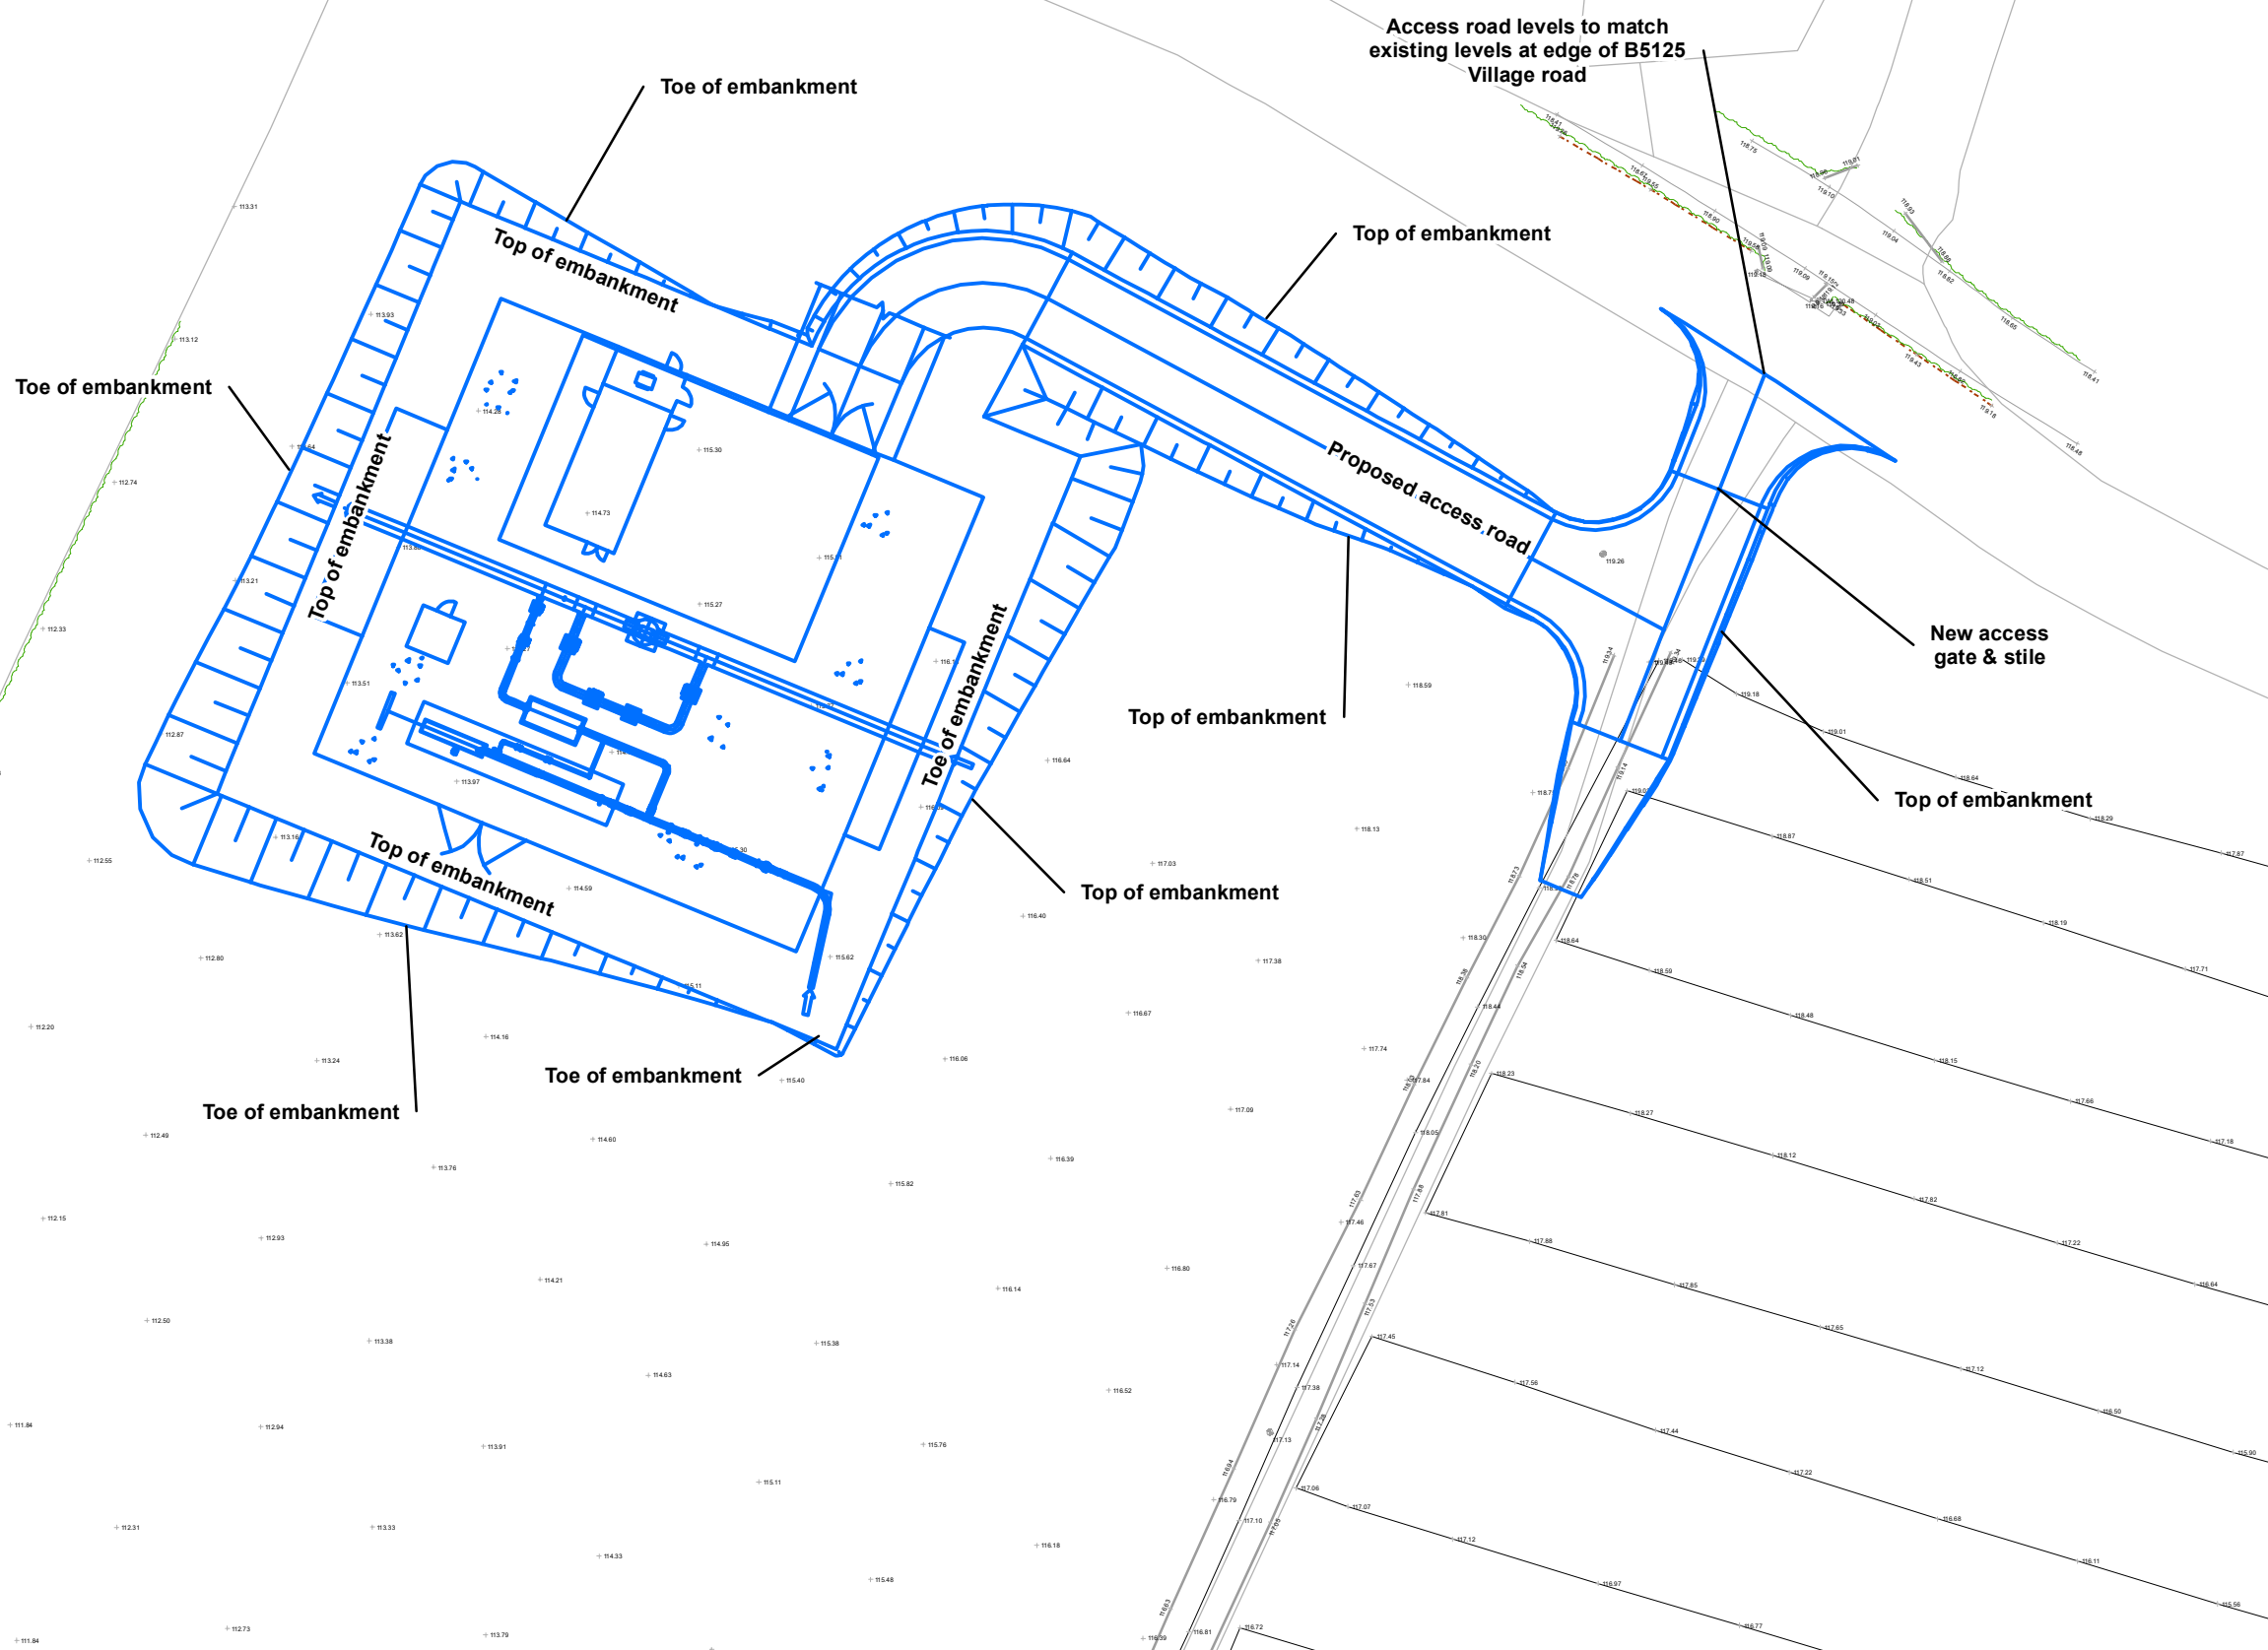

Contains OS data © Crown Copyright and database right 2020

HyNet North West

PROJECT TITLE
HyNet Carbon Dioxide Pipeline DCO

DRAWING TITLE
AGI and BVS Locations and Topo Data
Northop Hall AGI
Sheet 6 of 10

DRAWING STATUS
FOR DCO SUBMISSION

DRAWN DE	CHECKED JH	APPROVED MA	AUTHORISED NG
-------------	---------------	----------------	------------------

SCALE @ A3 SIZE 1:500	DATE 29/09/2022	REVISION A
--------------------------	--------------------	---------------


DRAWING NUMBER
EN070007-D.6.5.13.2-LAY-Sheet 6



1:750,000

Key:

- Flint AGI
- Topographic line
- + Existing spot level
- Embankment
- Existing services
- Trees / Bushes / Hedges

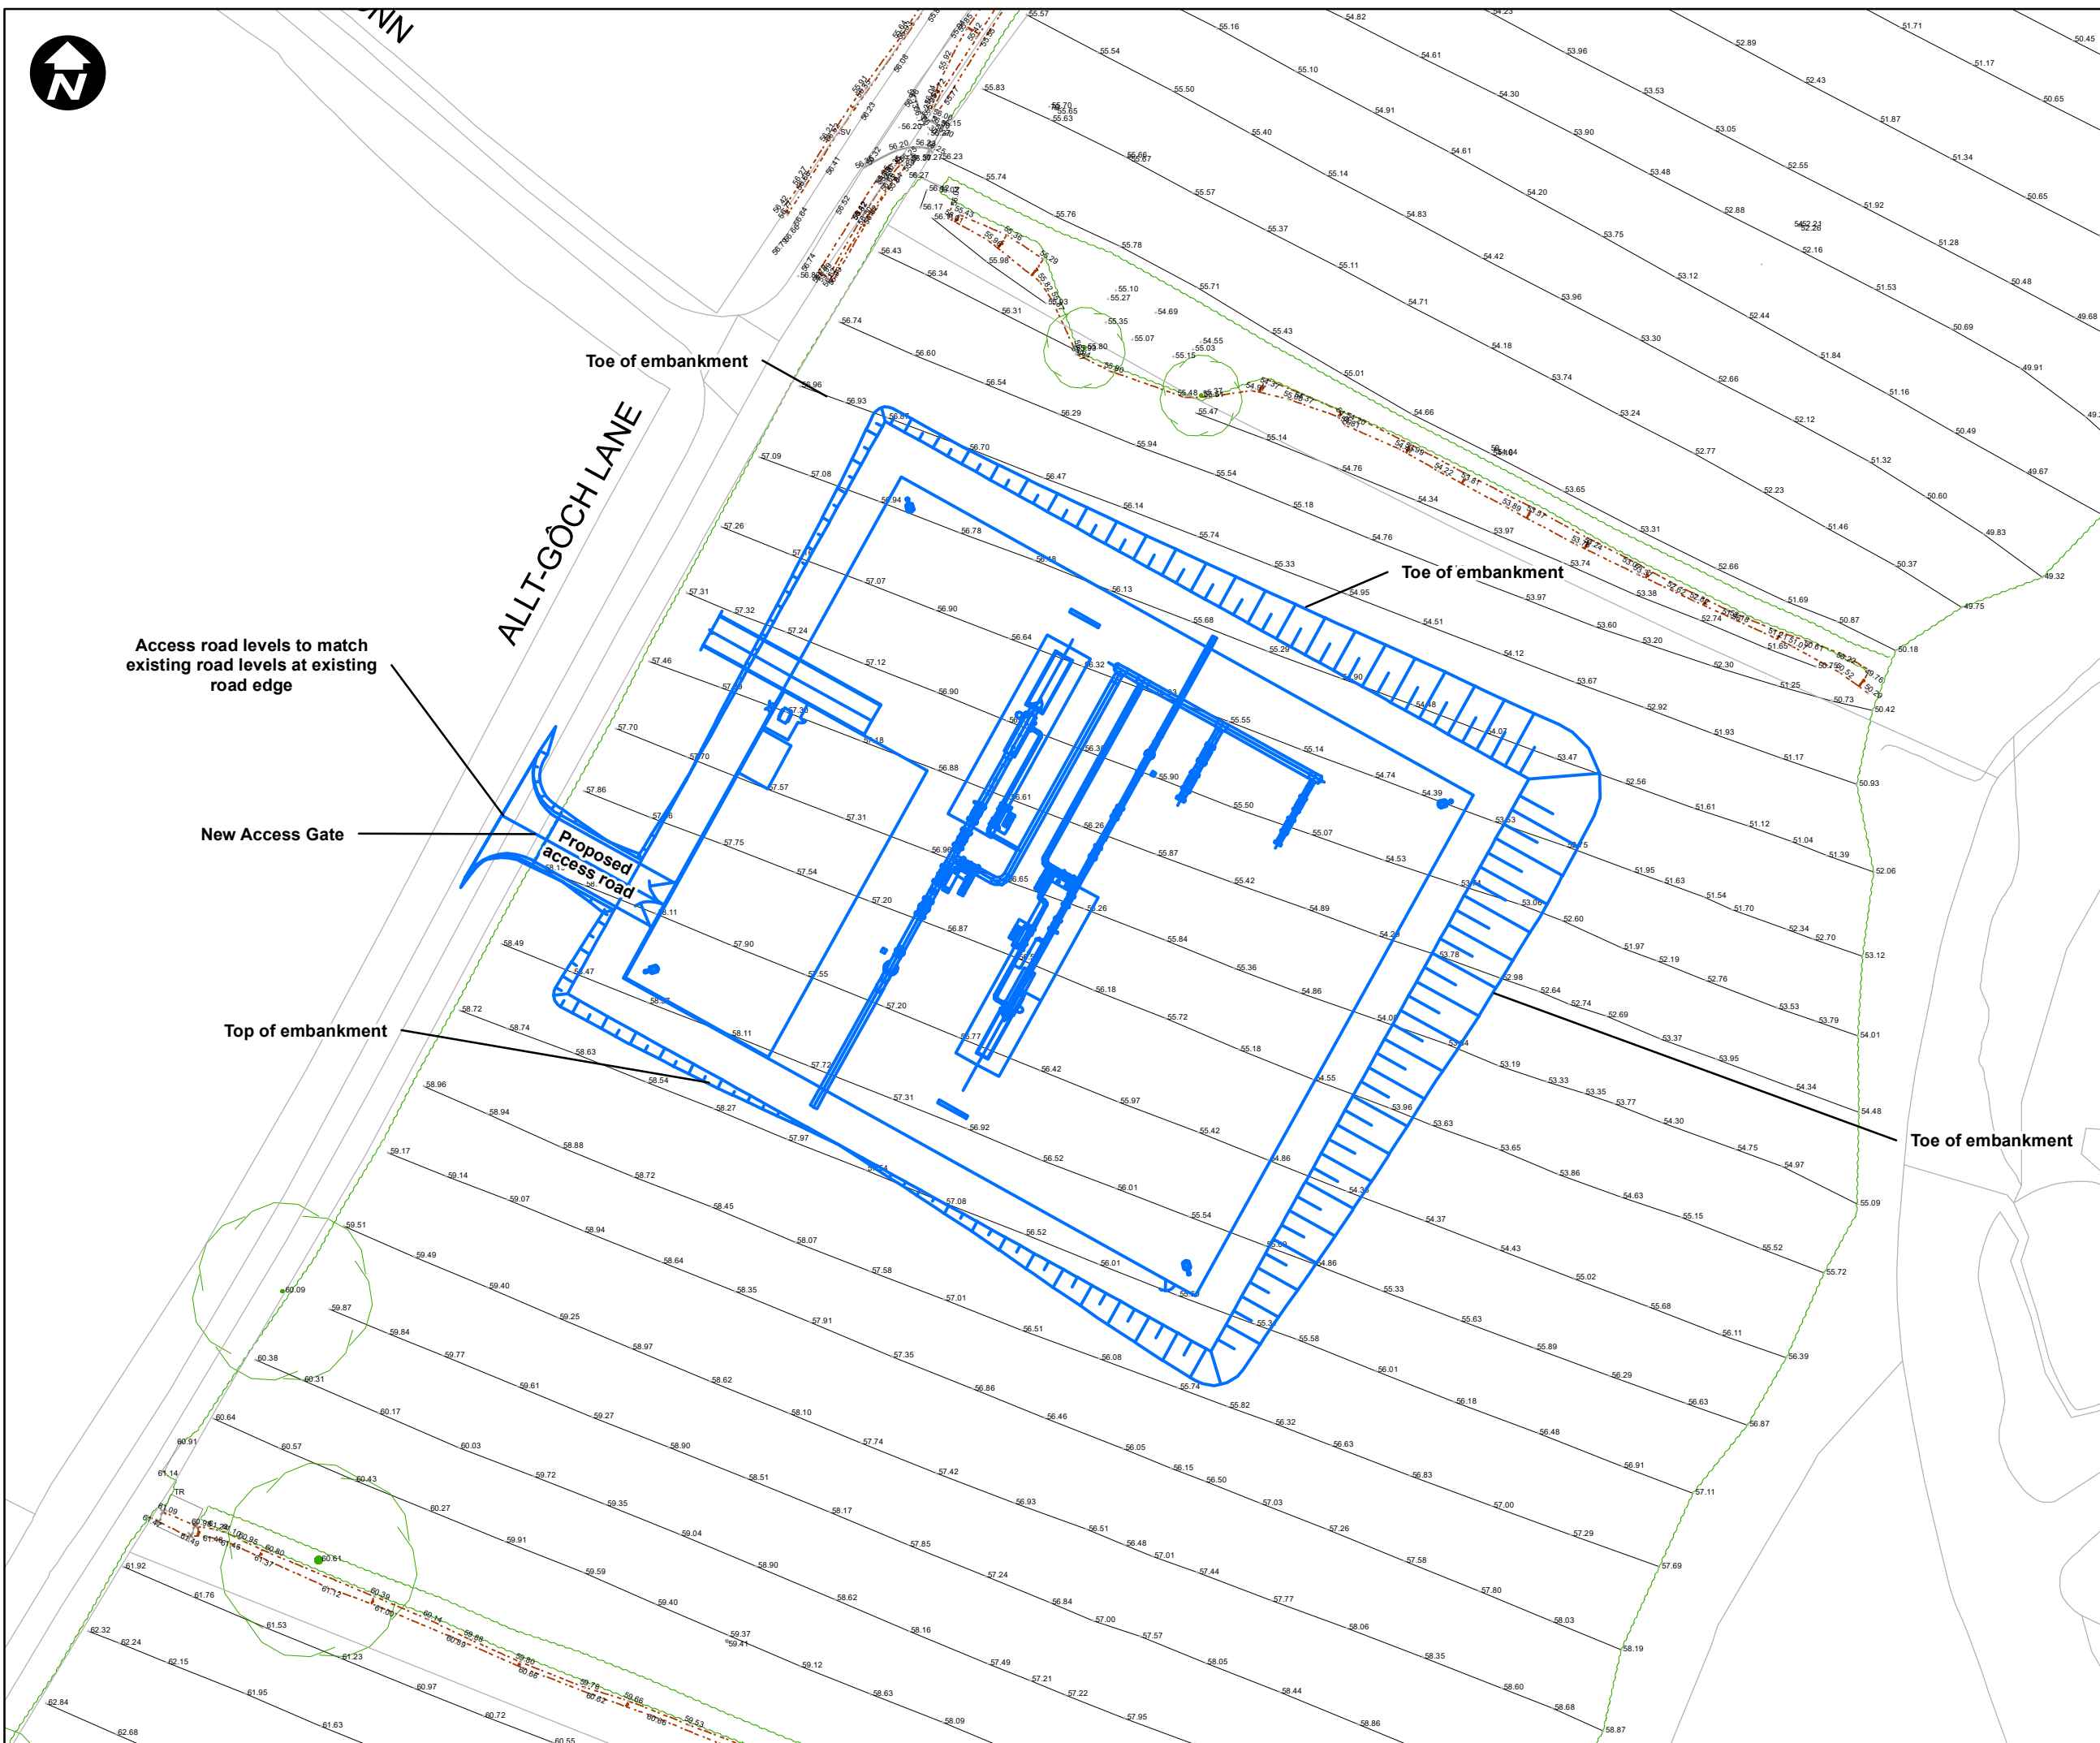

Access road levels to match existing road levels at existing road edge

New Access Gate

Top of embankment

Toe of embankment

Toe of embankment

Toe of embankment

SCALE: 1:750



Contains OS data © Crown Copyright and database right 2020

HyNet North West



PROJECT TITLE
HyNet Carbon Dioxide Pipeline DCO

DRAWING TITLE
 AGI and BVS Locations and Topo Data
 Flint AGI
 Sheet 7 of 10


DRAWING STATUS
 FOR DCO SUBMISSION

DRAWN DE	CHECKED JH	APPROVED MA	AUTHORISED NG
SCALE @ A3 SIZE 1:750		DATE 29/09/2022	REVISION A

DRAWING NUMBER
 EN070007-D.6.5.13.2-LAY-Sheet 7

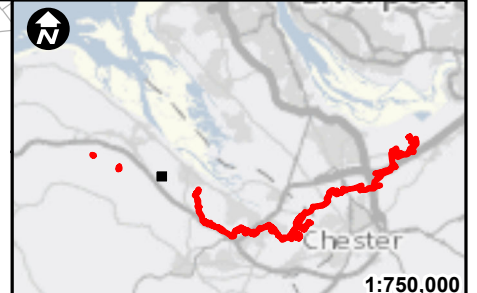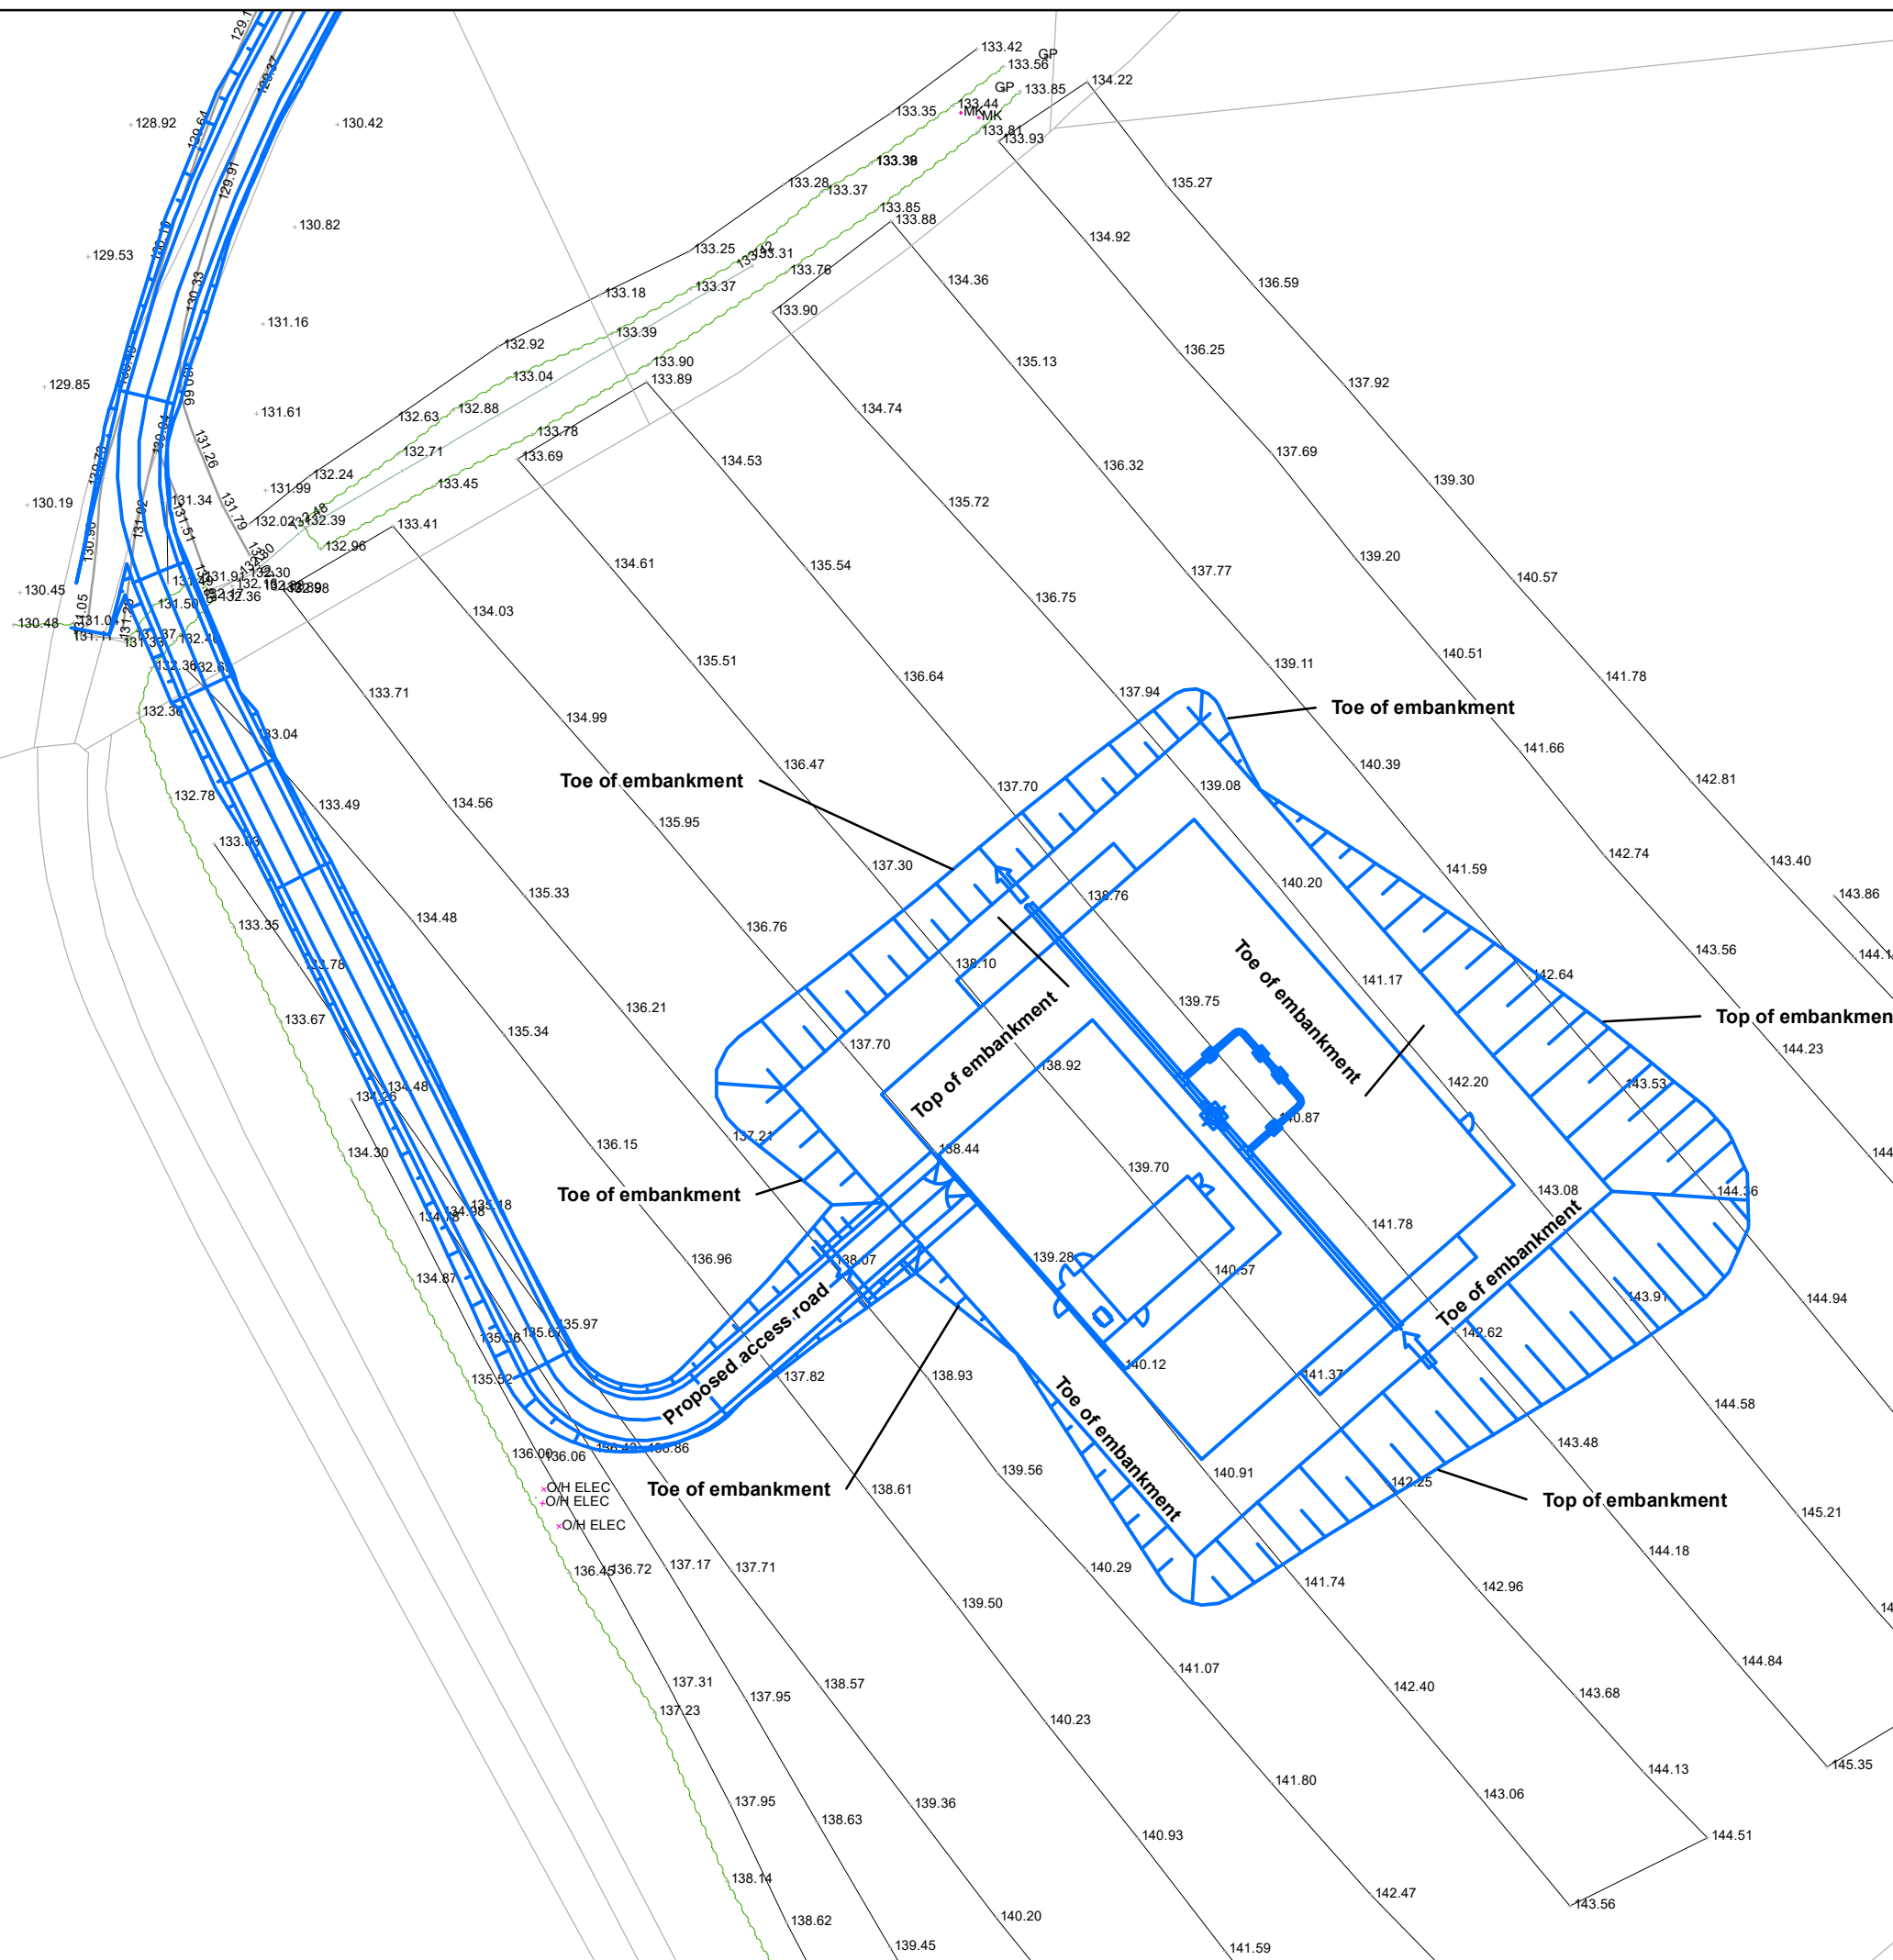

- Key:**
- Cornist Lane BVS
 - Topographic line
 - + Existing spot level
 - Embankment
 - Existing services
 - Trees / Bushes / Hedges

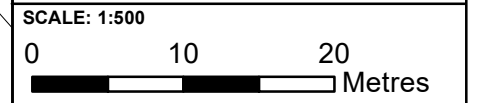

Contains OS data © Crown Copyright and database right 2020

HyNet North West



PROJECT TITLE
HyNet Carbon Dioxide Pipeline DCO

DRAWING TITLE
AGI and BVS Locations and Topo Data
Cornist Lane BVS
Sheet 8 of 10


DRAWING STATUS
FOR DCO SUBMISSION

DRAWN DE	CHECKED JH	APPROVED MA	AUTHORISED NG
SCALE @ A3 SIZE 1:500	DATE 29/09/2022	REVISION A	

DRAWING NUMBER
EN070007-D.6.5.13.2-LAY-Sheet 8

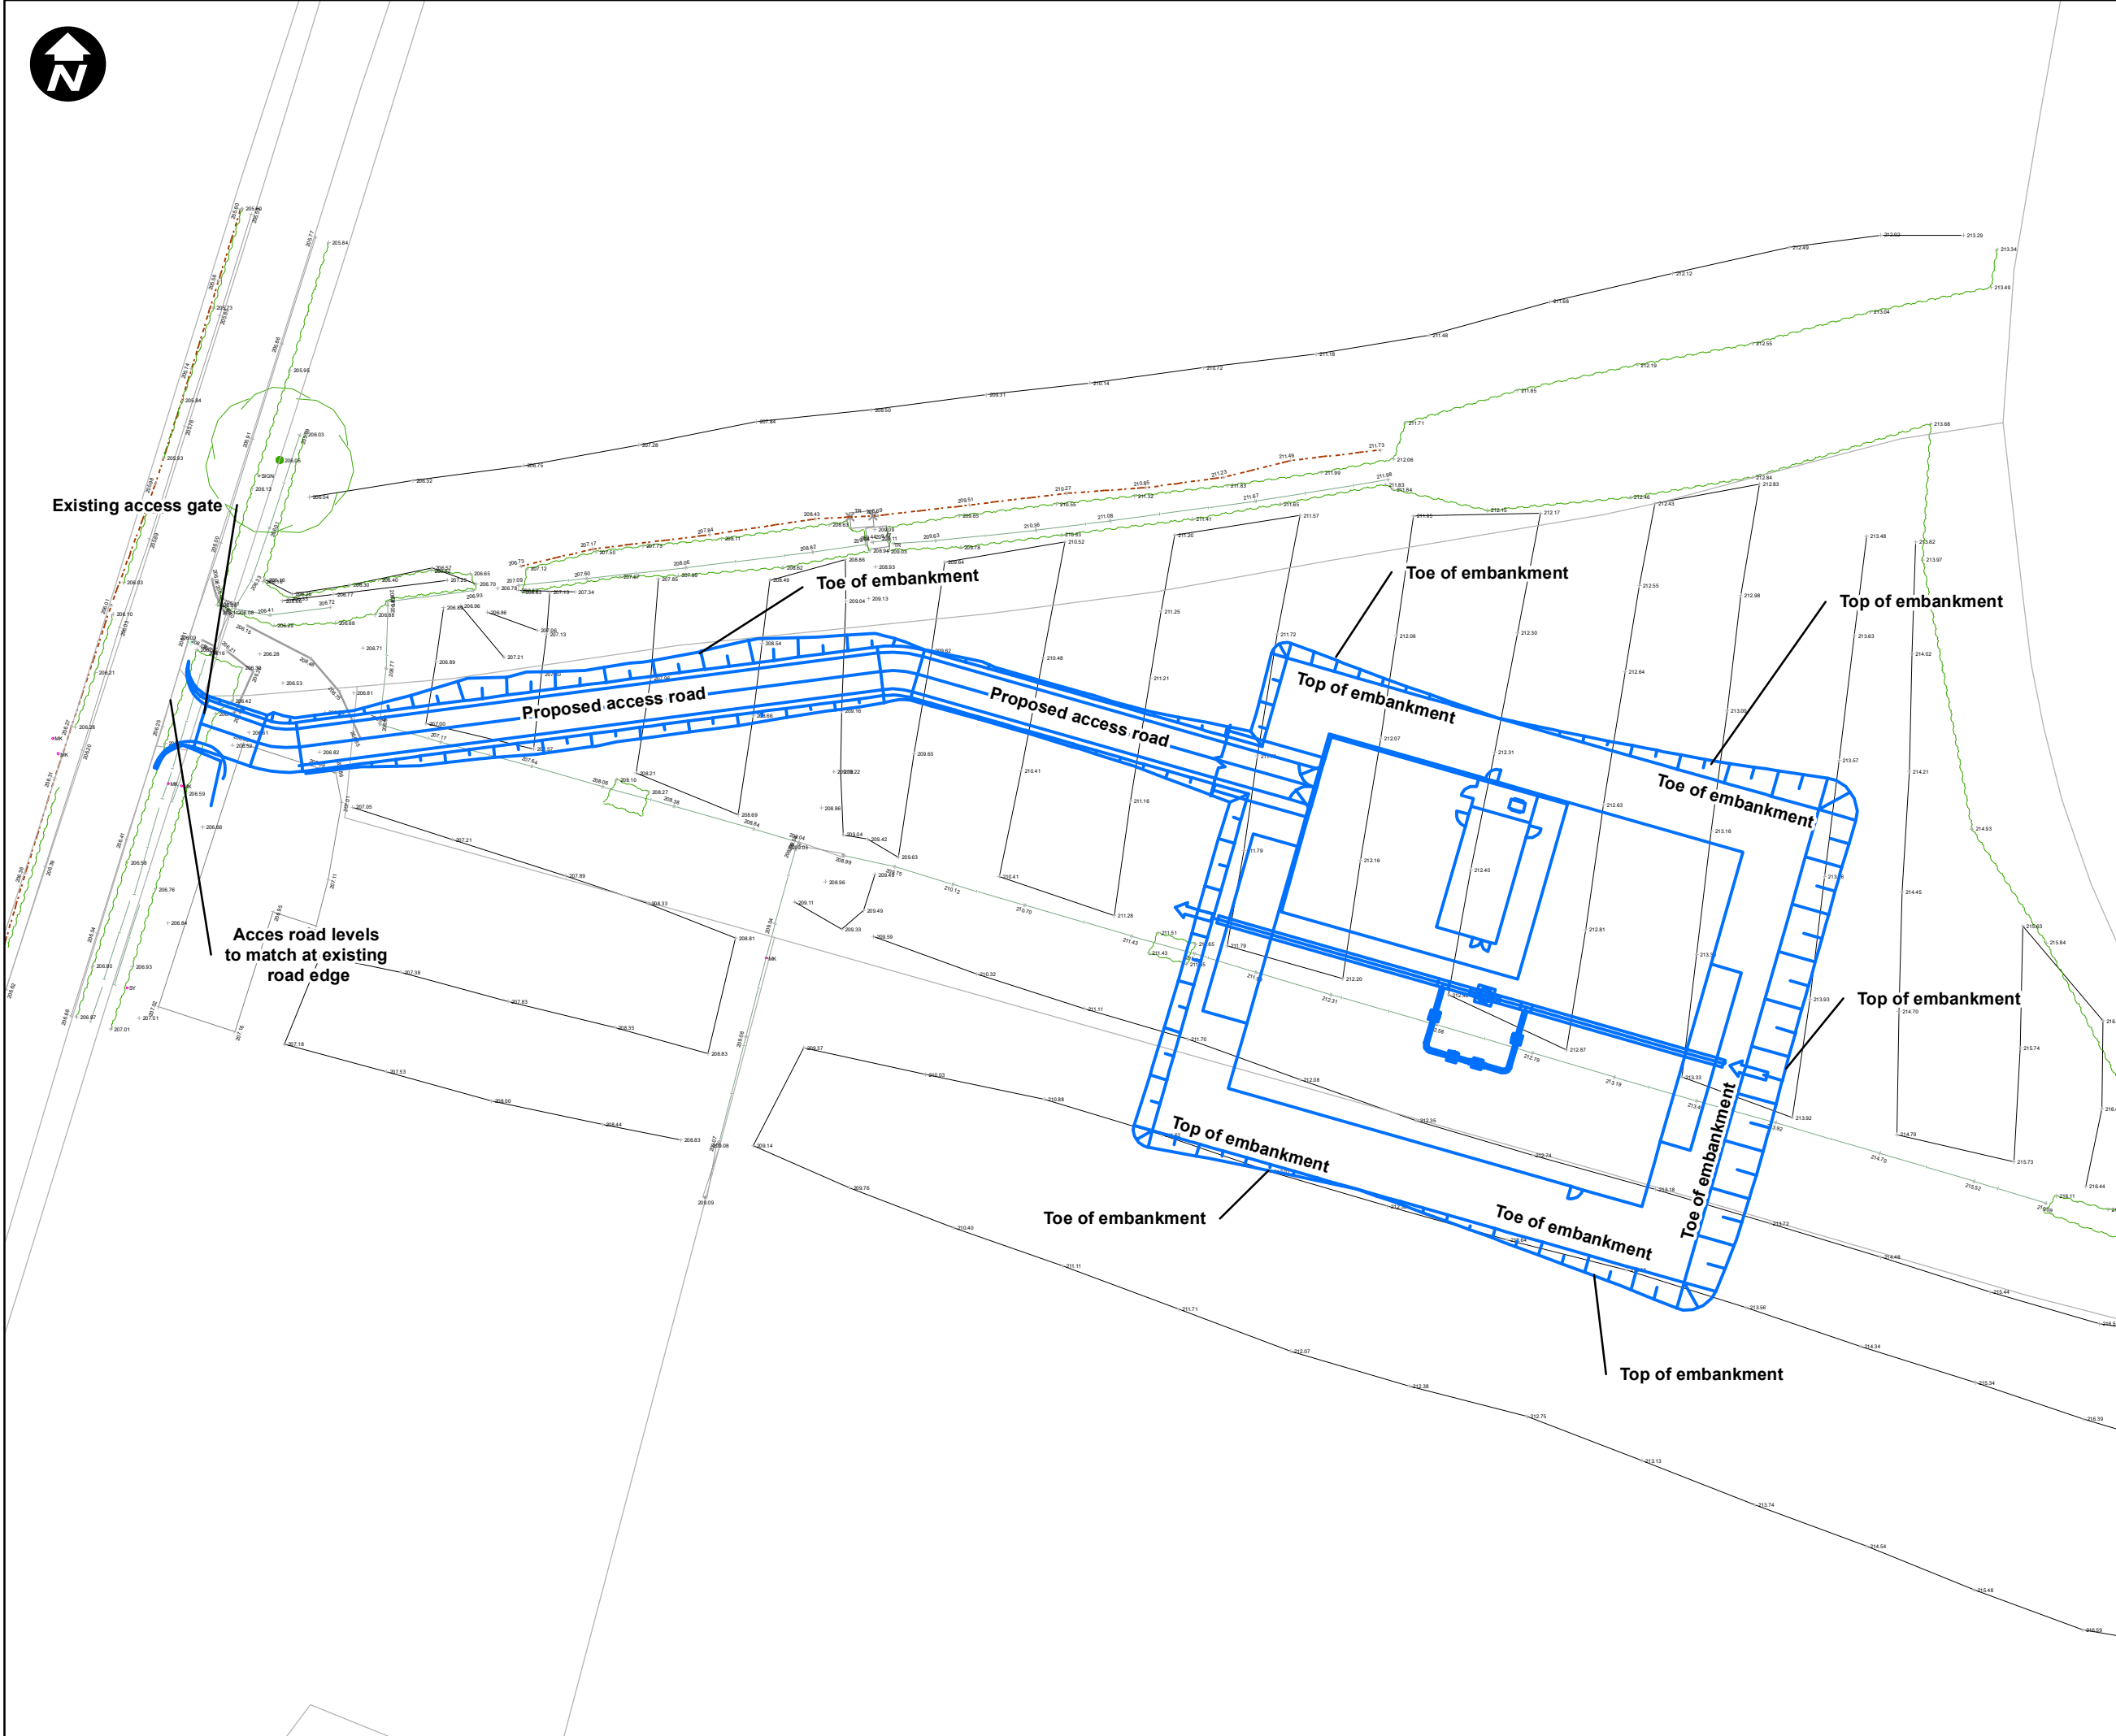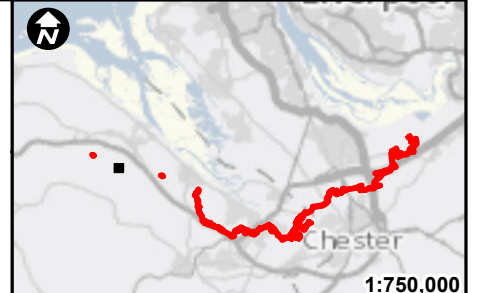

- Key:**
- Pentre Halkyn BVS
 - Topographic line
 - + Existing spot level
 - - - Embankment
 - Existing services
 - Trees / Bushes / Hedges

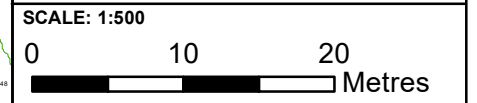

Contains OS data © Crown Copyright and database right 2020

HyNet North West

PROJECT TITLE
HyNet Carbon Dioxide Pipeline DCO


DRAWING TITLE
AGI and BVS Locations and Topo Data
Pentre Halkyn BVS
Sheet 9 of 10

DRAWING STATUS
FOR DCO SUBMISSION

DRAWN DE	CHECKED JH	APPROVED MA	AUTHORISED NG
-------------	---------------	----------------	------------------

SCALE @ A3 SIZE 1:500	DATE 29/09/2022	REVISION A
--------------------------	--------------------	---------------


DRAWING NUMBER
EN070007-D.6.5.13.2-LAY-Sheet 9

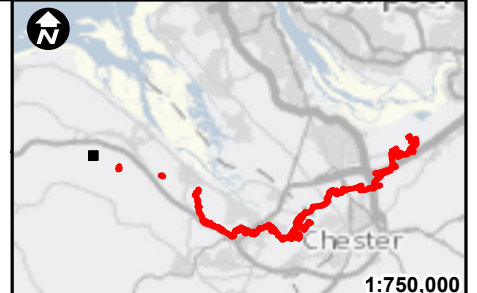

Key:

- Babell BVS
- Topographic line
- + Existing spot level
- - - Embankment
- Existing services
- Trees / Bushes / Hedges

SCALE: 1:500

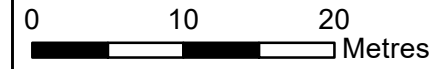

Contains OS data © Crown Copyright and database right 2020

HyNet North West

PROJECT TITLE
HyNet Carbon Dioxide Pipeline DCO

DRAWING TITLE
AGI and BVS Locations and Topo Data
Babell BVS
Sheet 10 of 10

DRAWING STATUS
FOR DCO SUBMISSION

DRAWN DE	CHECKED JH	APPROVED MA	AUTHORISED NG
SCALE @ A3 SIZE 1:500	DATE 29/09/2022	REVISION A	

DRAWING NUMBER
EN070007-D.6.5.13.2-LAY-Sheet 10