

Key:

- Order Limits
- Sheet

SCALE: 1:125,000
 0 0.51 2 3 4
 Kilometres

Contains OS data © Crown Copyright and database right 2020

HyNet North West

PROJECT TITLE
 HyNet Carbon Dioxide Pipeline DCO


DRAWING TITLE
 Figure 3.4 - Landscape and Ecological Mitigation Plan Key Plan

DRAWING STATUS
 FOR DESIGN CHANGE REQUEST 1

DRAWN	CHECKED	APPROVED	AUTHORISED
AB	NC	CL	CL


SCALE @ A3 SIZE	DATE	REVISION
1:125,000	11/03/2023	B

DRAWING NUMBER
 EN070007-APP-ES-3.4-Key Plan

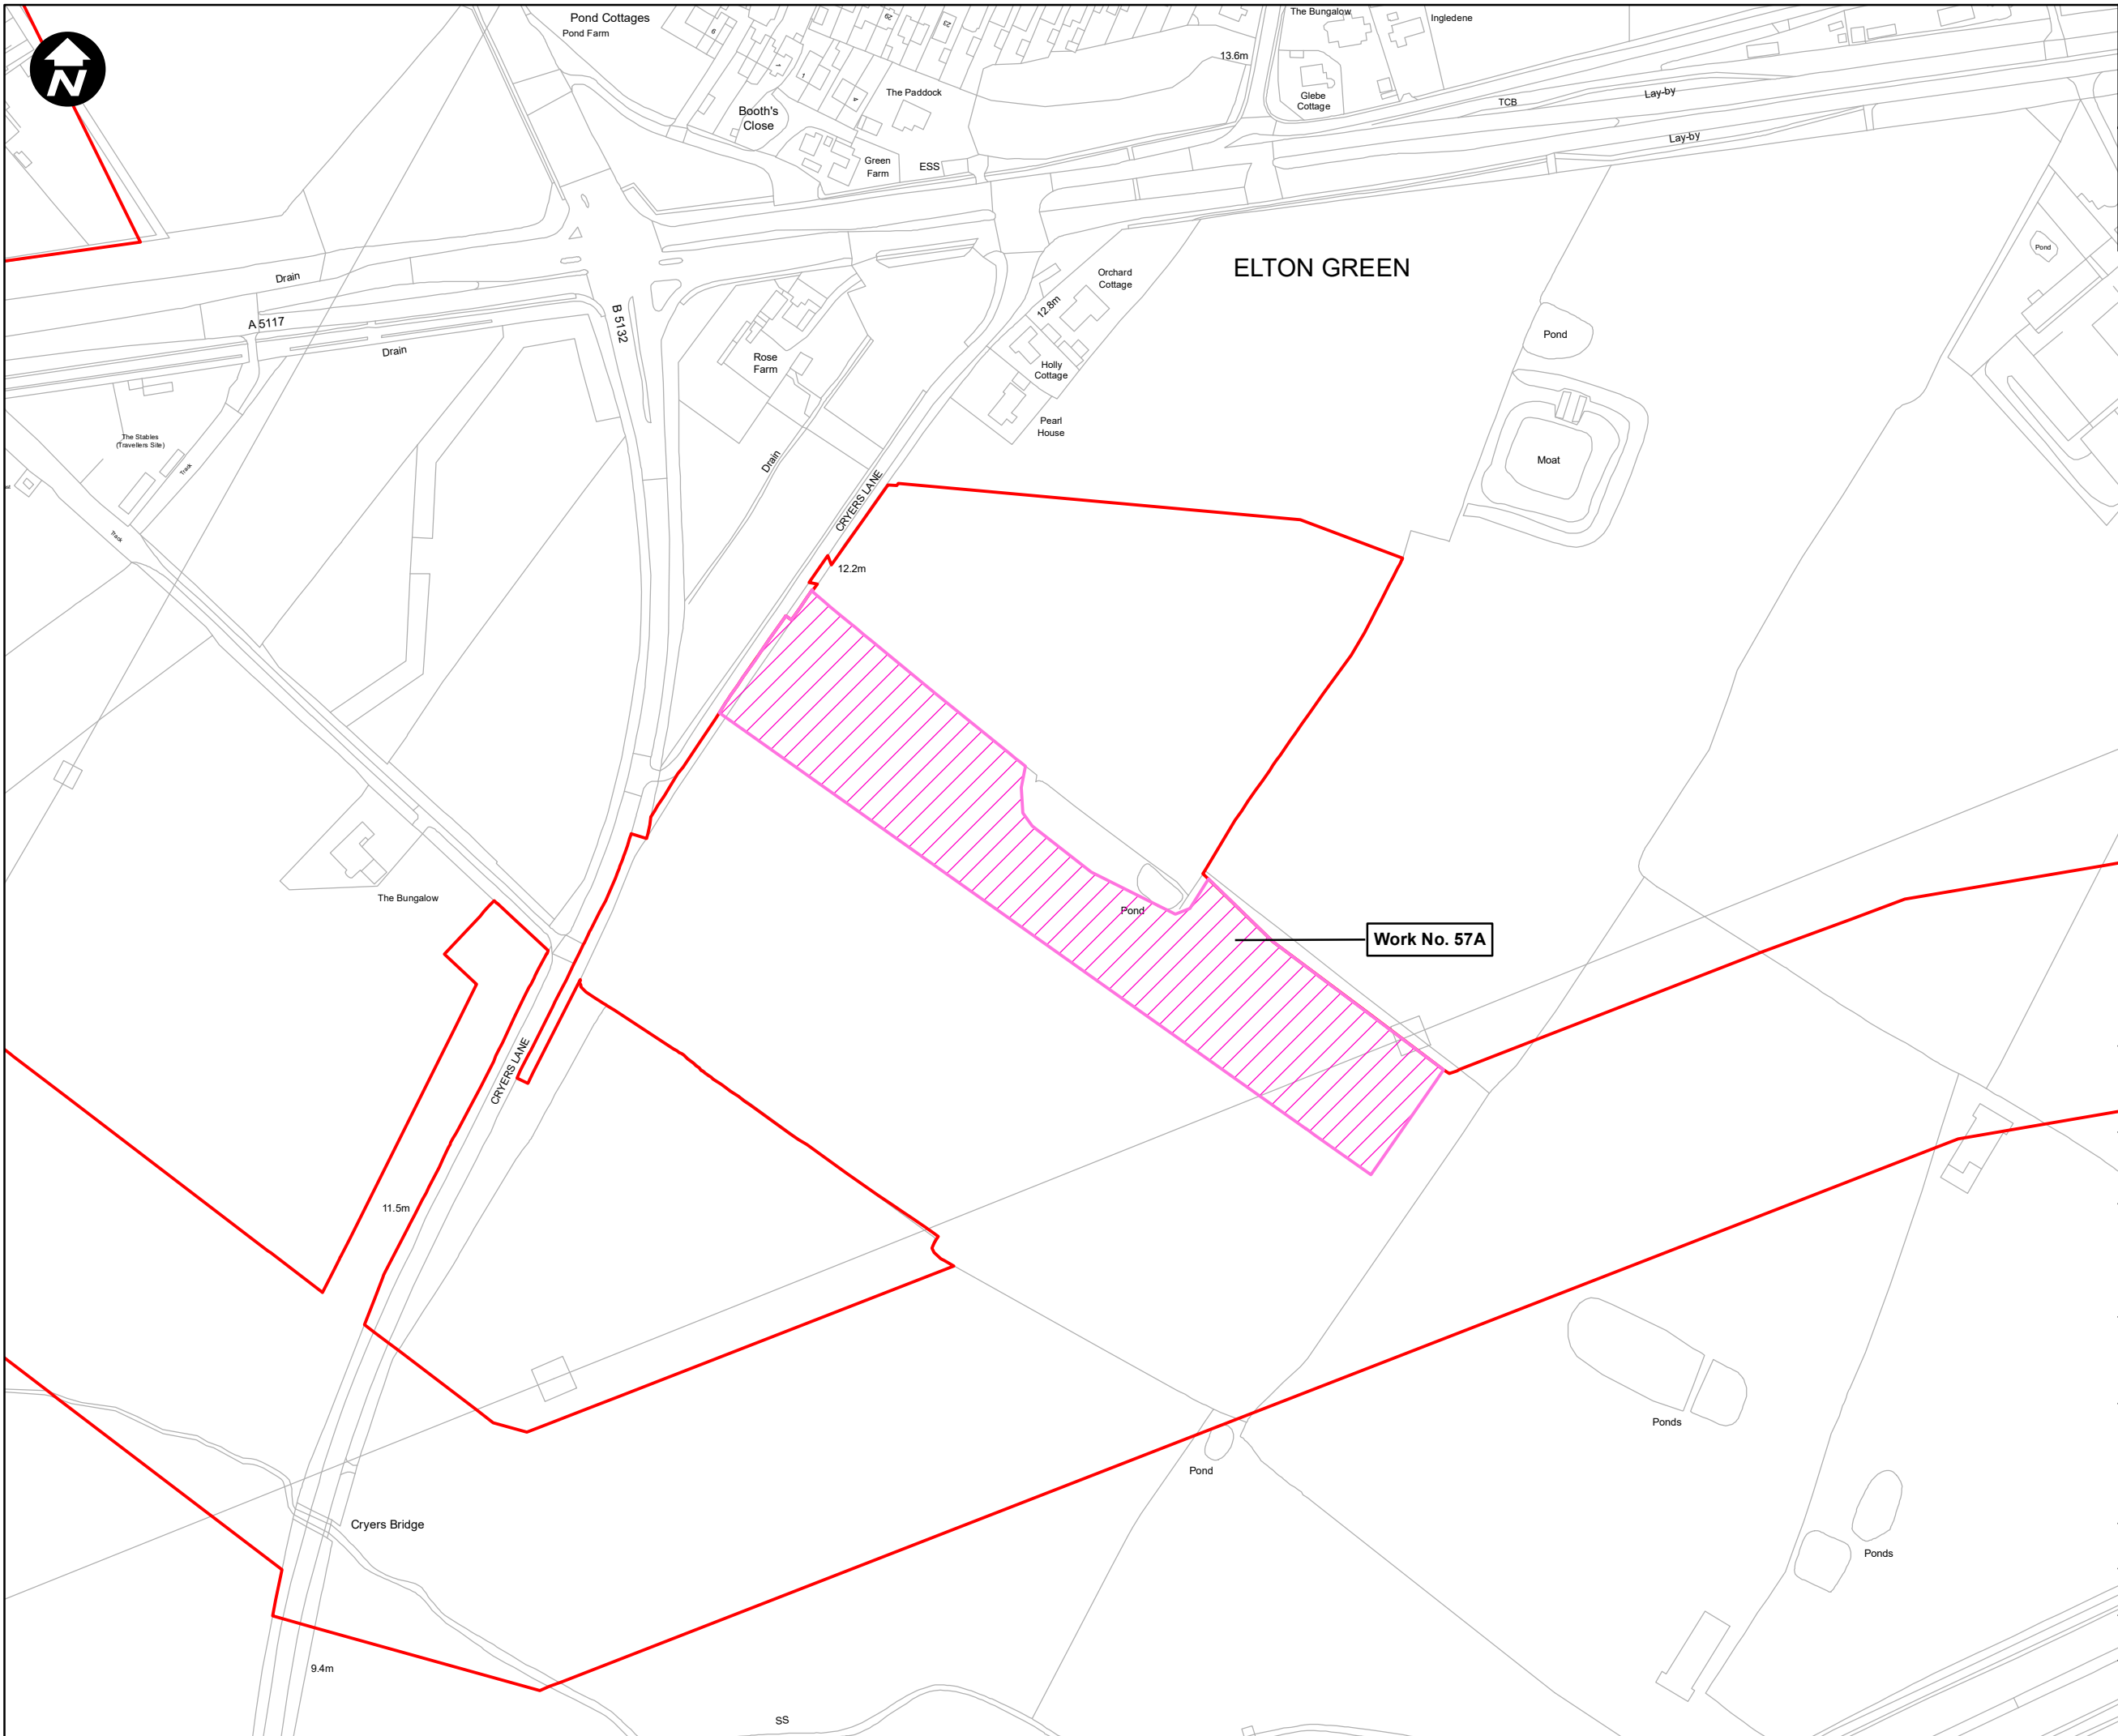

Key:

- Order Limits
- Environmental Mitigation Area

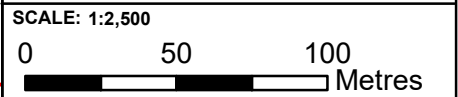

Contains OS data © Crown Copyright and database right 2020

HyNet North West

PROJECT TITLE
HyNet Carbon Dioxide Pipeline DCO



DRAWING TITLE
Figure 3.4 - Landscape and Ecological Mitigation Plan
Sheet 1 of 9

DRAWING STATUS
FOR DESIGN CHANGE REQUEST 1

DRAWN	CHECKED	APPROVED	AUTHORISED
JH	NC	CL	CL


SCALE @ A3 SIZE	DATE	REVISION
1:2,500	11/03/2023	B

DRAWING NUMBER
EN070007-APP-ES-3.4-Sheet 1

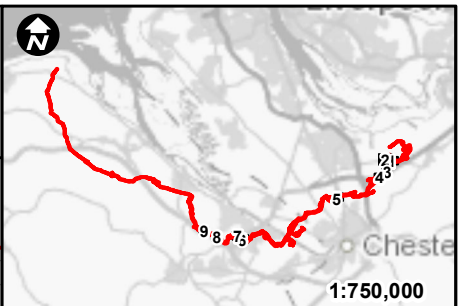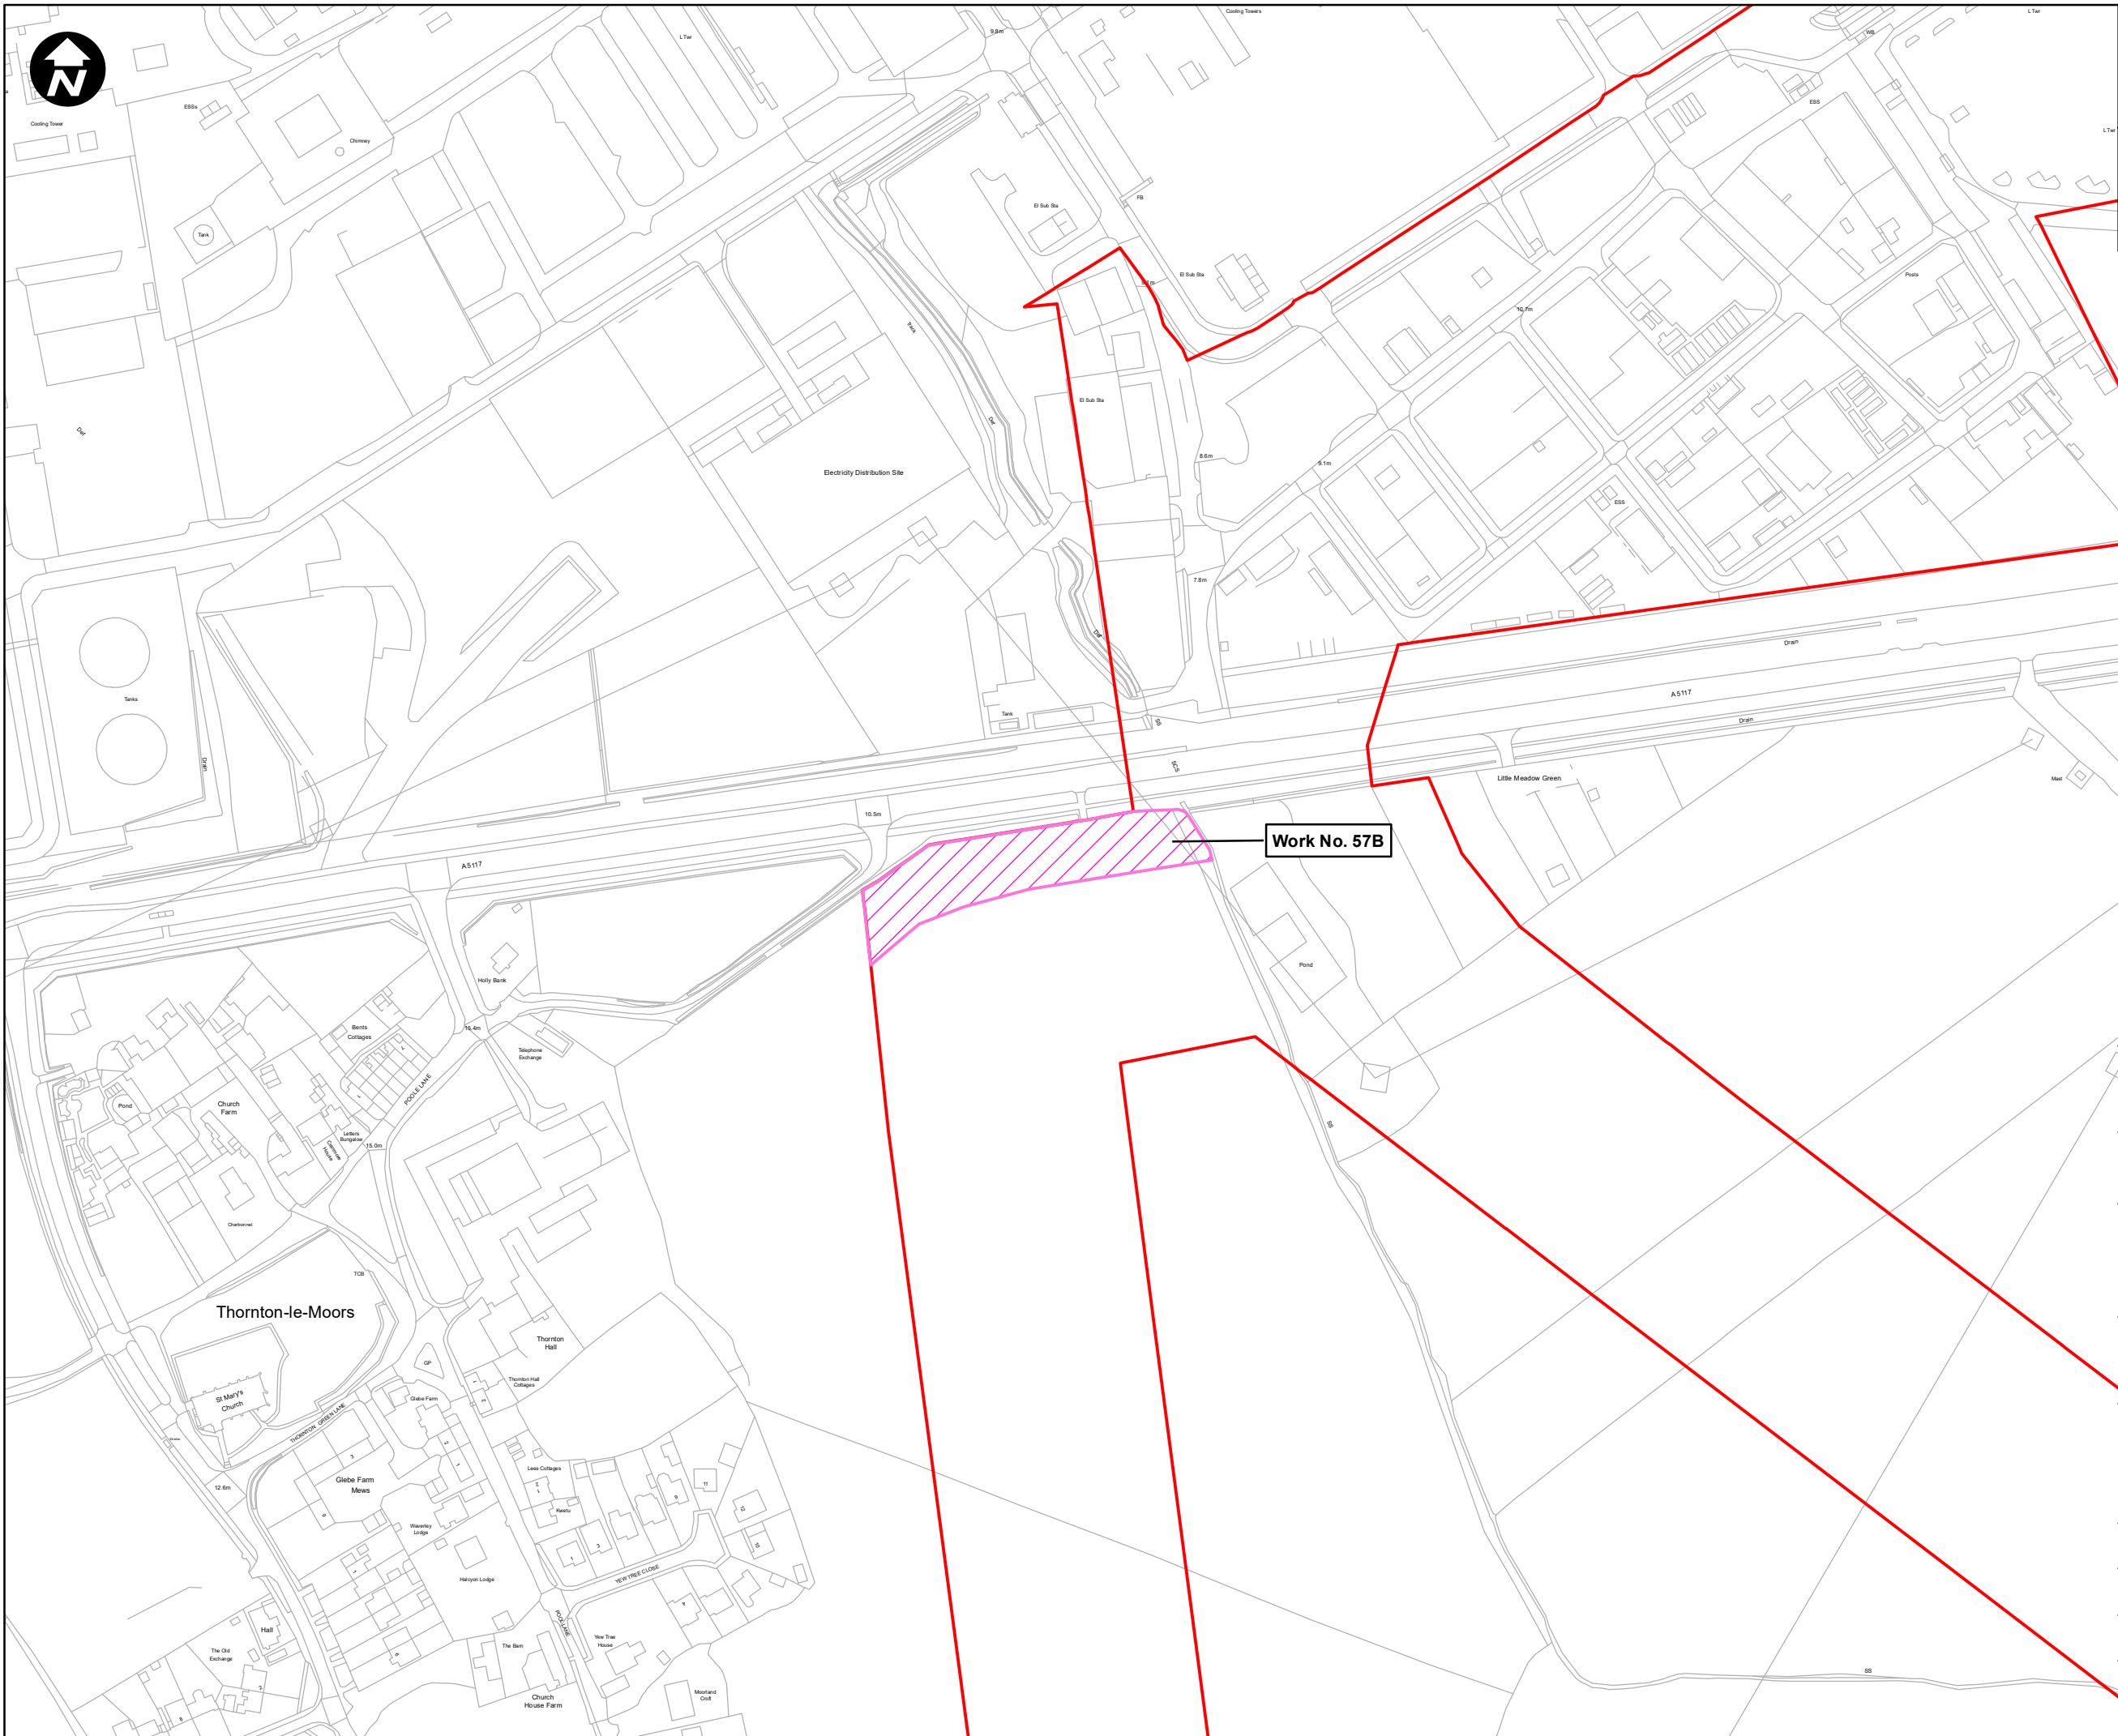

Key:

- Order Limits
- Environmental Mitigation Area

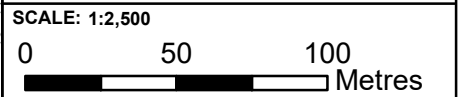

Contains OS data © Crown Copyright and database right 2020

HyNet North West

PROJECT TITLE
HyNet Carbon Dioxide Pipeline DCO


DRAWING TITLE
 Figure 3.4 - Landscape and Ecological Mitigation Plan Sheet 2 of 9

DRAWING STATUS
 FOR DESIGN CHANGE REQUEST 1

DRAWN	CHECKED	APPROVED	AUTHORISED
JH	NC	CL	CL


SCALE @ A3 SIZE	DATE	REVISION
1:2,500	11/03/2023	B

DRAWING NUMBER
 EN070007-APP-ES-3.4-Sheet 2

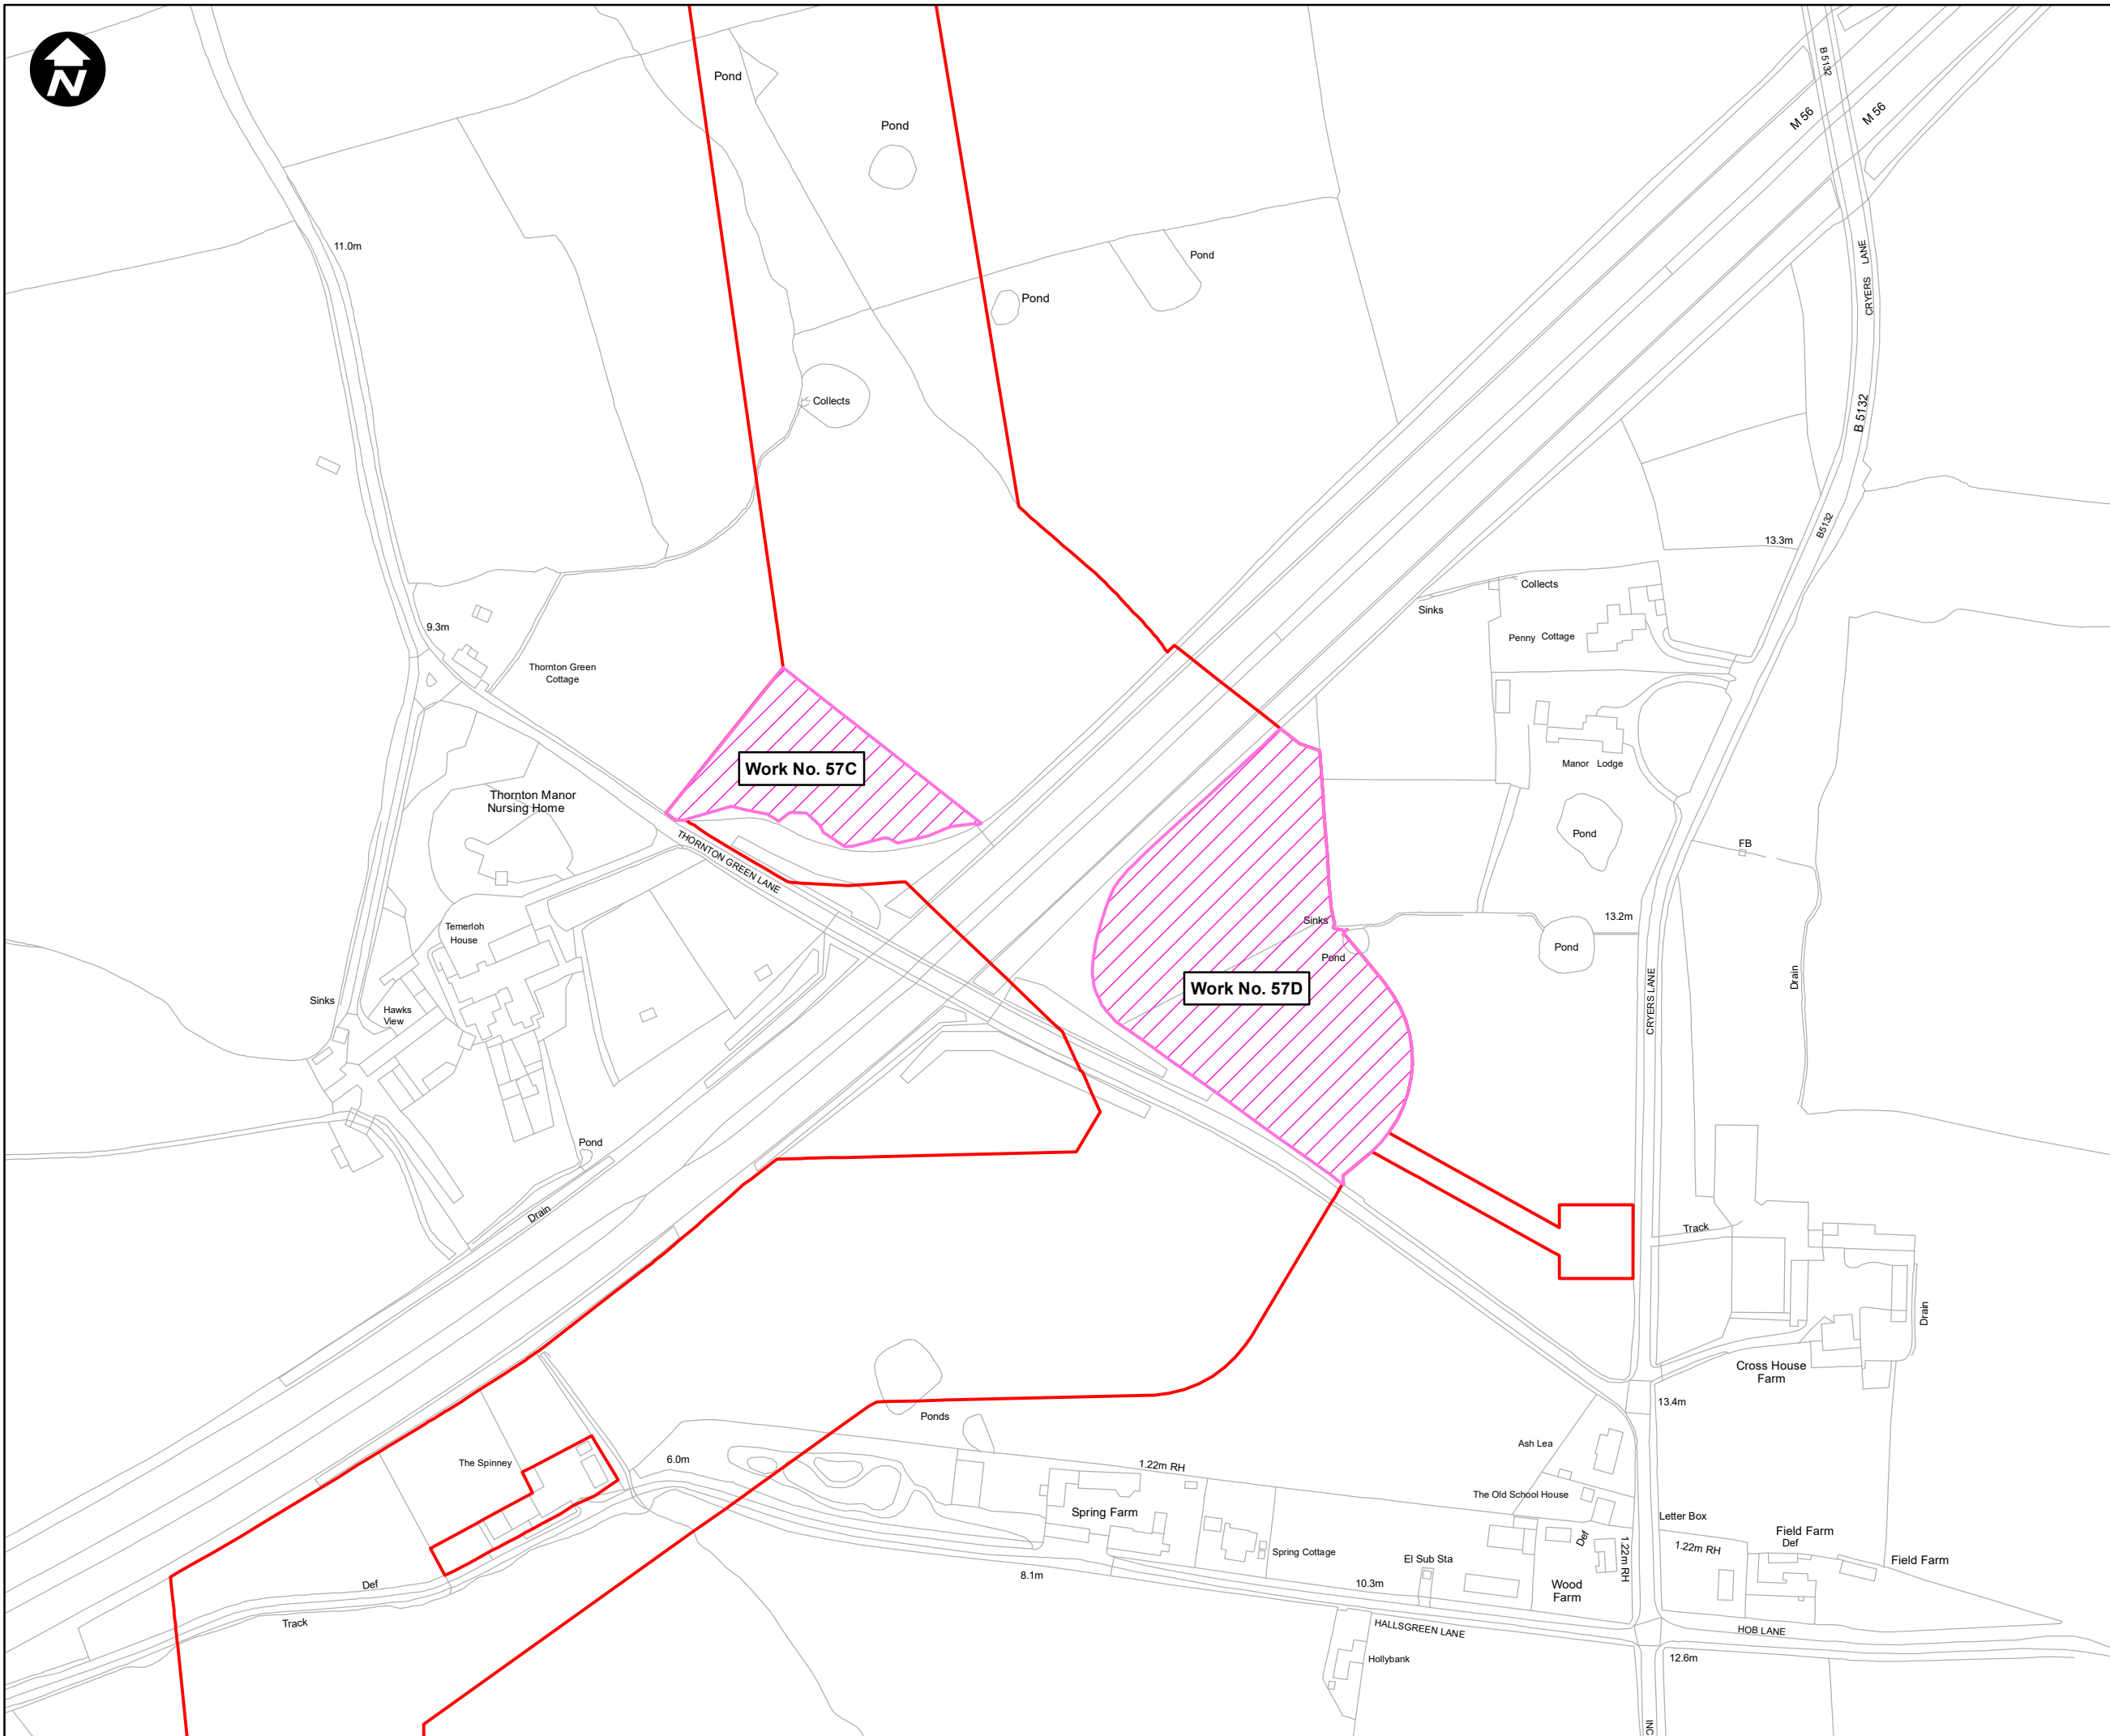

Key:

- Order Limits
- Environmental Mitigation Area

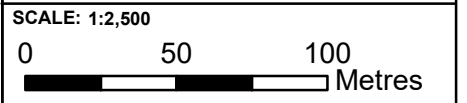

Contains OS data © Crown Copyright and database right 2020

HyNet North West

PROJECT TITLE
HyNet Carbon Dioxide Pipeline DCO

DRAWING TITLE
Figure 3.4 - Landscape and Ecological Mitigation Plan Sheet 3 of 9

DRAWING STATUS
FOR DESIGN CHANGE REQUEST 1


DRAWN	CHECKED	APPROVED	AUTHORISED
JH	NC	CL	CL
SCALE @ A3 SIZE 1:2,500		DATE 11/03/2023	REVISION B

DRAWING NUMBER
EN070007-APP-ES-3.4-Sheet 3



Key:

- Order Limits
- Environmental Mitigation Area

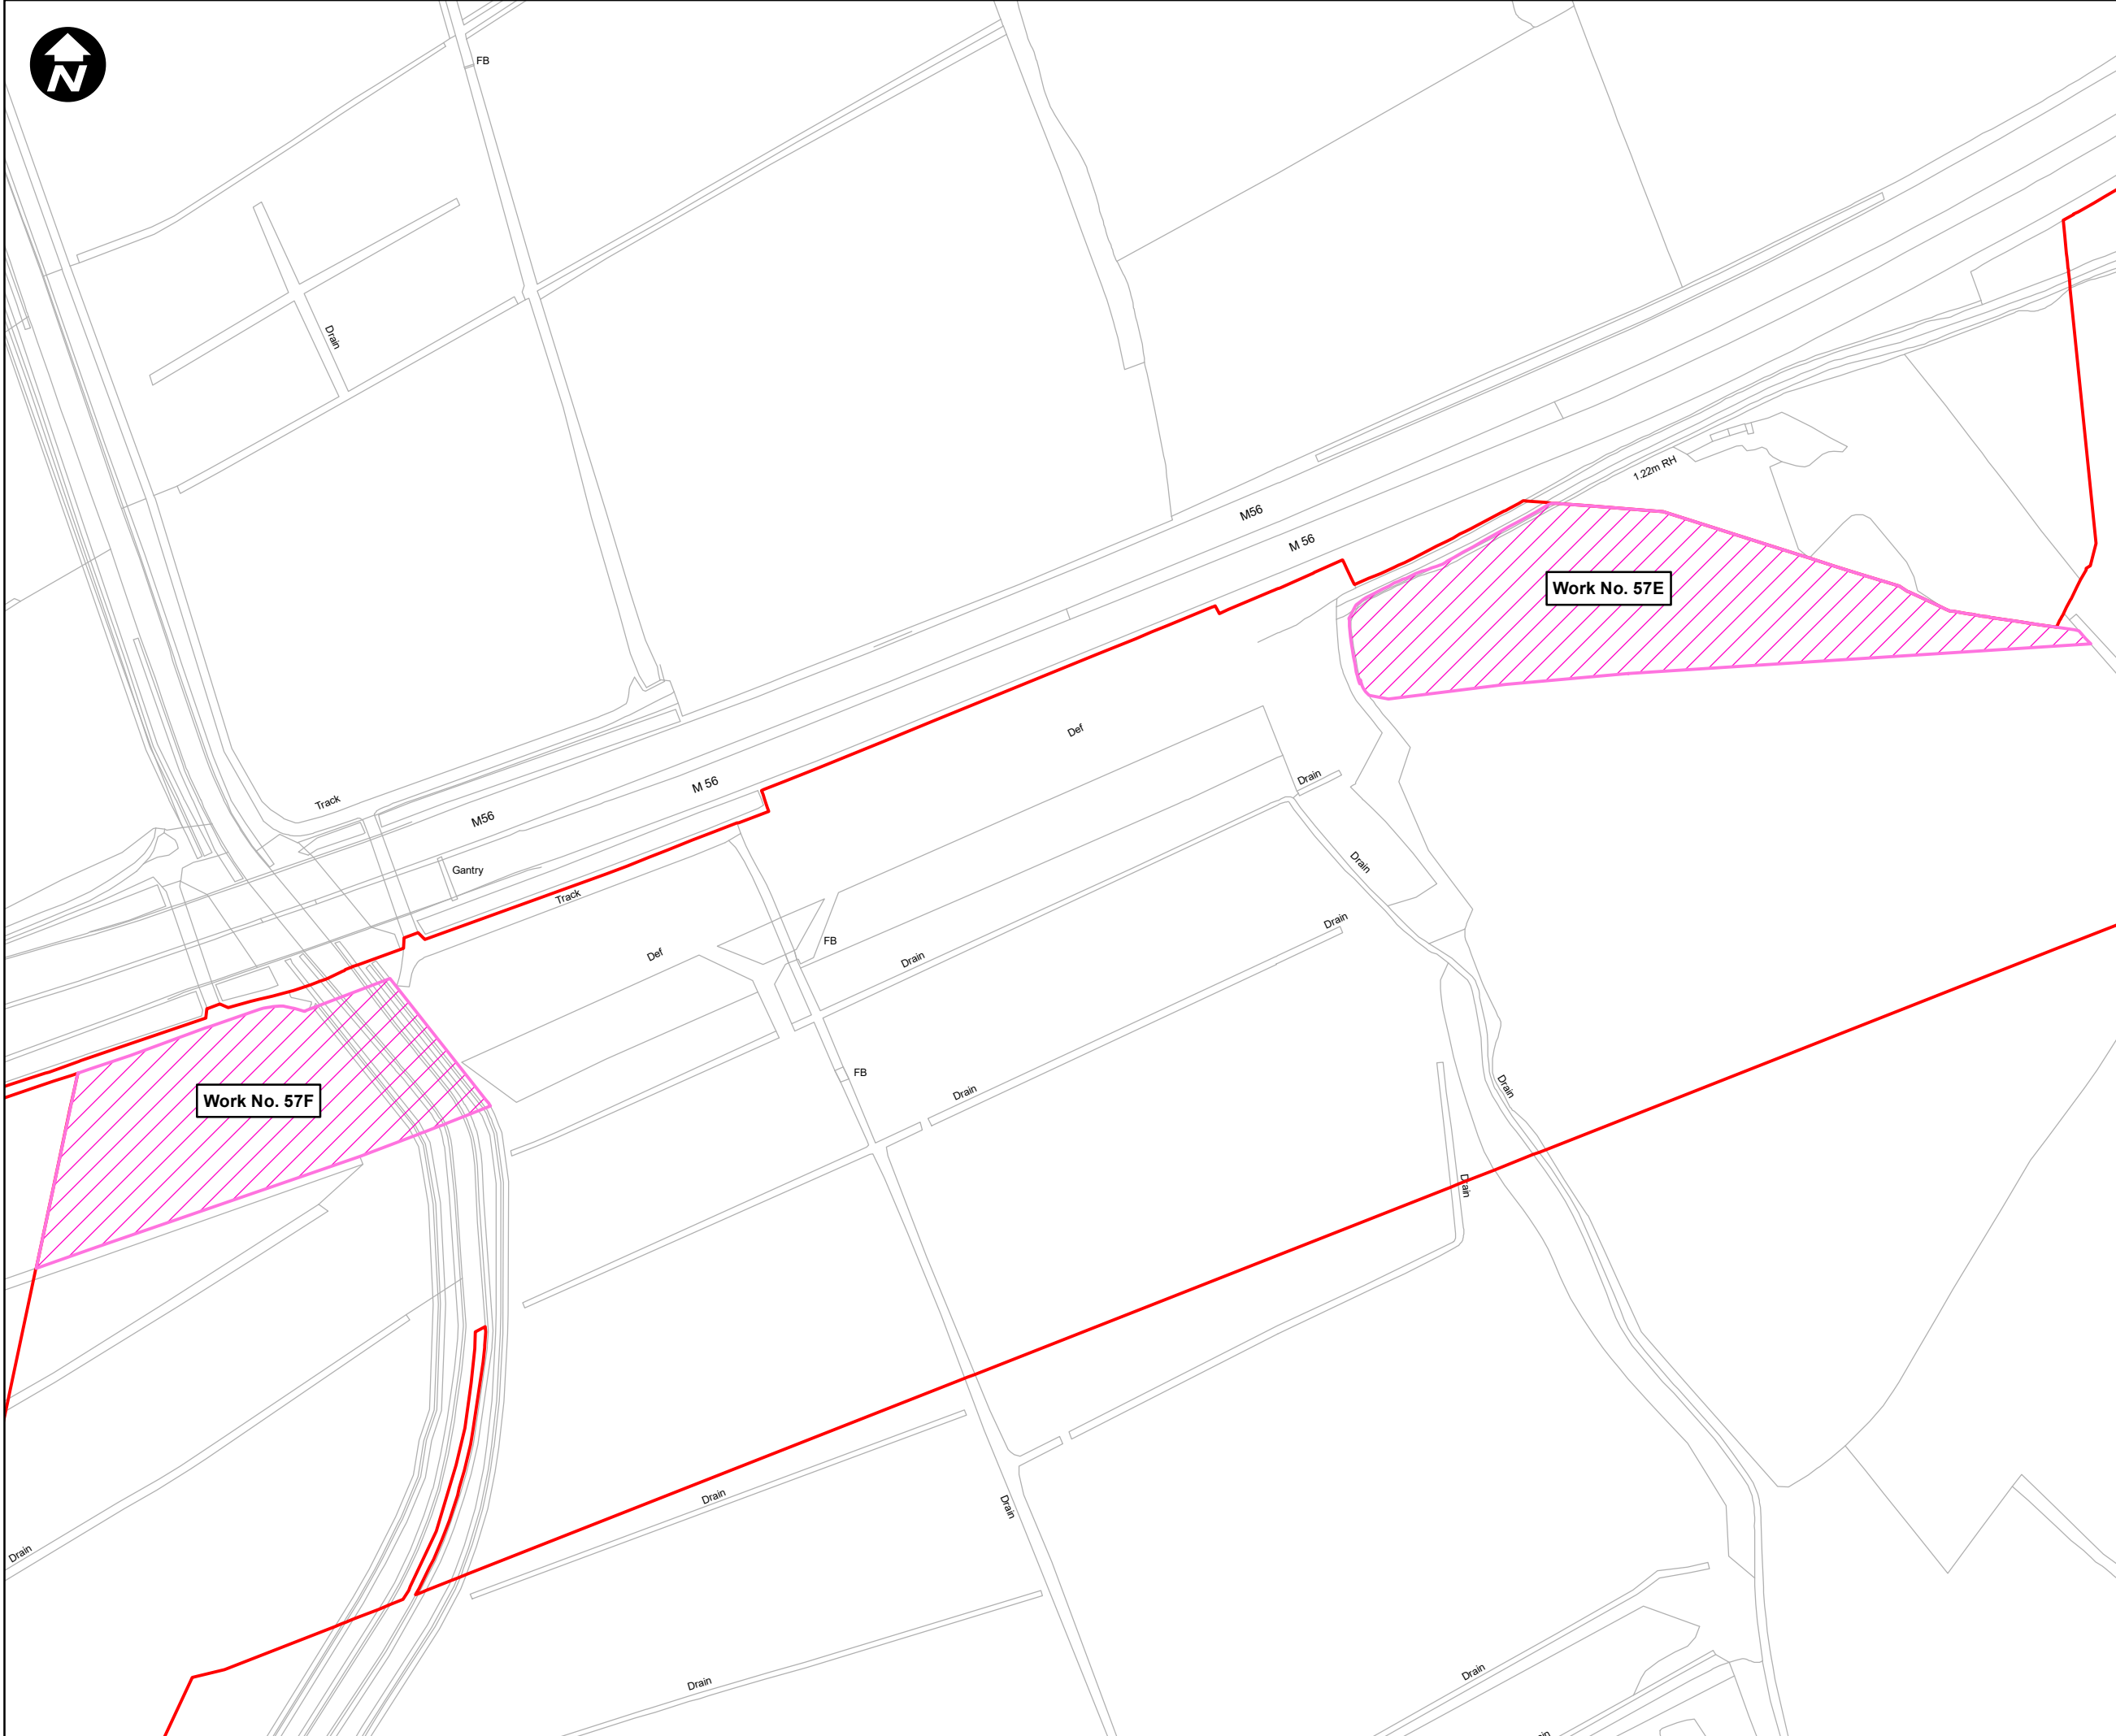

SCALE: 1:2,500



Contains OS data © Crown Copyright and database right 2020

HyNet North West

PROJECT TITLE
HyNet Carbon Dioxide Pipeline DCO



DRAWING TITLE
Figure 3.4 - Landscape and Ecological Mitigation Plan
Sheet 4 of 9

DRAWING STATUS
FOR DESIGN CHANGE REQUEST 1

DRAWN	CHECKED	APPROVED	AUTHORISED
JH	NC	CL	CL


SCALE @ A3 SIZE	DATE	REVISION
1:2,500	11/03/2023	B

DRAWING NUMBER
EN070007-APP-ES-3.4-Sheet 4

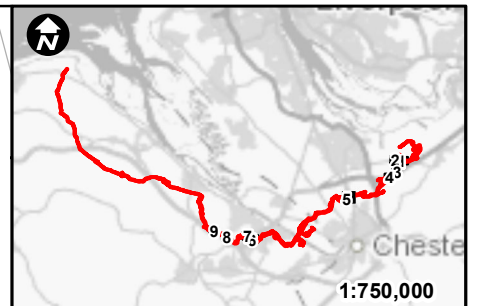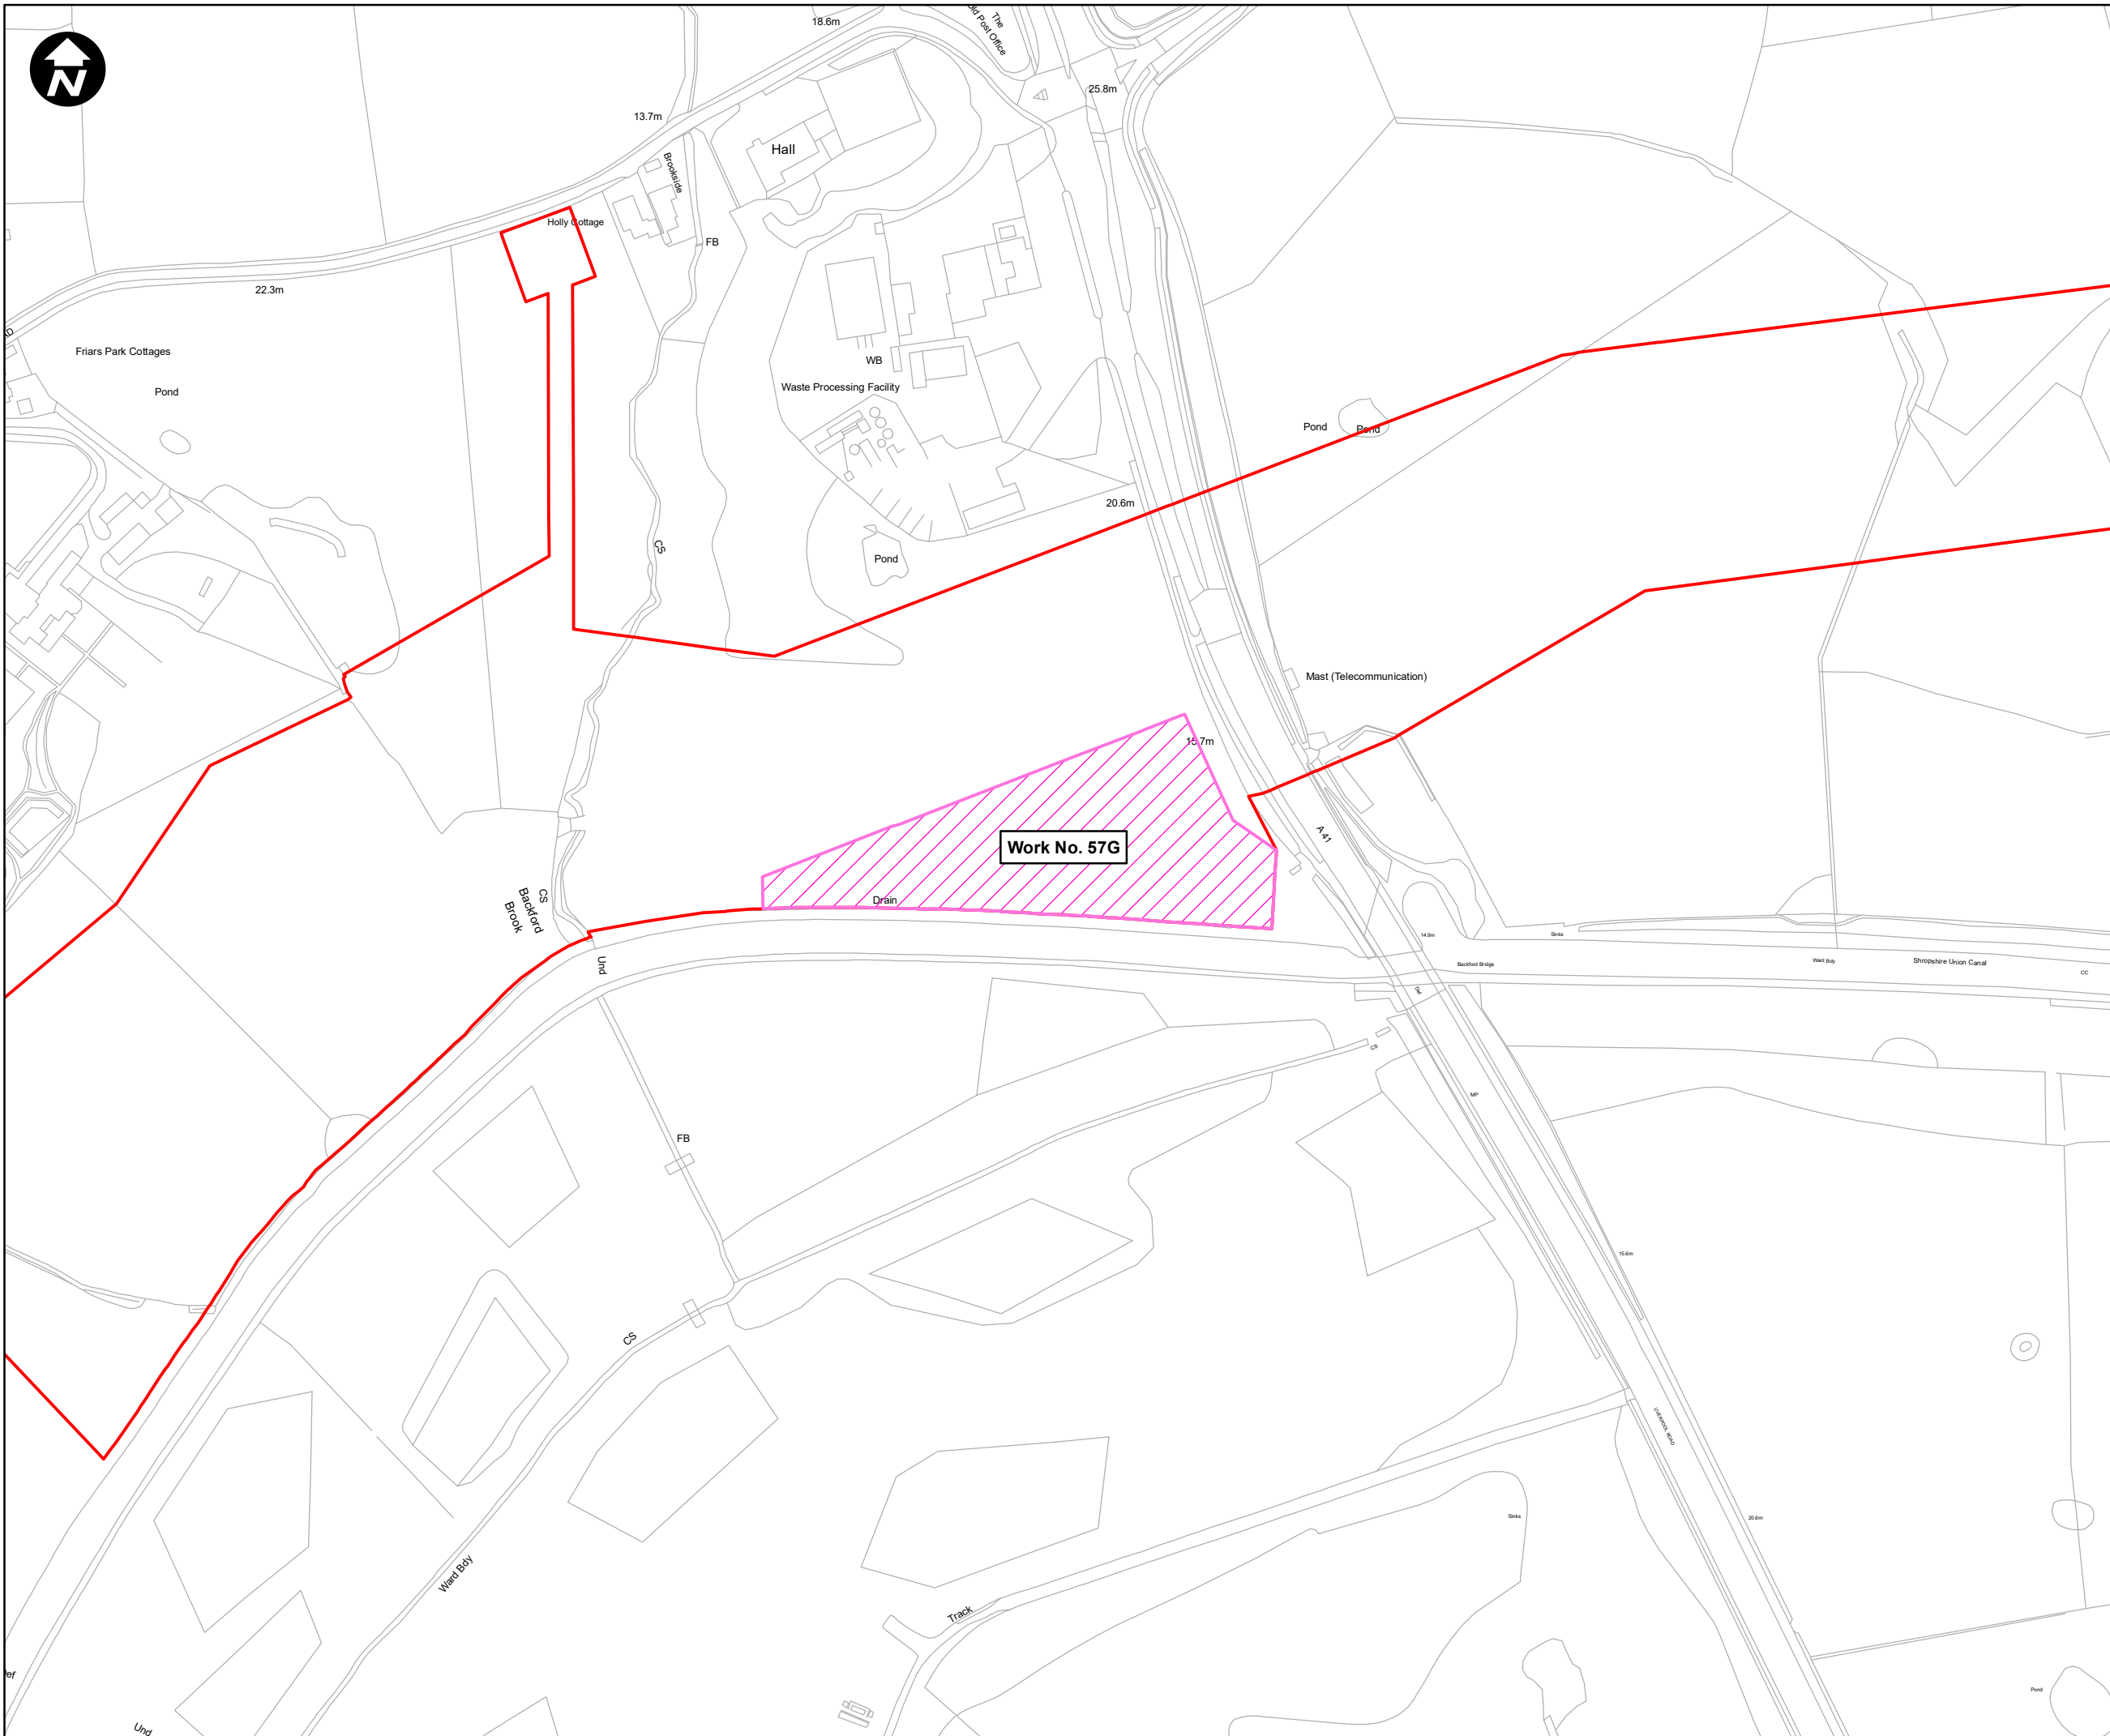

Key:

- Order Limits
- Environmental Mitigation Area

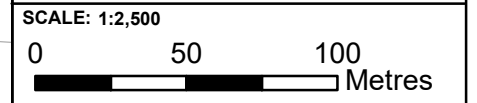

Contains OS data © Crown Copyright and database right 2020

HyNet North West

PROJECT TITLE
HyNet Carbon Dioxide Pipeline DCO

DRAWING TITLE
Figure 3.4 - Landscape and Ecological Mitigation Plan Sheet 5 of 9

DRAWING STATUS
FOR DESIGN CHANGE REQUEST 1

DRAWN	CHECKED	APPROVED	AUTHORISED
JH	NC	CL	CL

SCALE @ A3 SIZE	DATE	REVISION
1:2,500	11/03/2023	B

DRAWING NUMBER
EN070007-APP-ES-3.4-Sheet 5



Key:

- Order Limits
- Environmental Mitigation Area

SCALE: 1:2,500



Contains OS data © Crown Copyright and database right 2020

HyNet North West

PROJECT TITLE
HyNet Carbon Dioxide Pipeline DCO


DRAWING TITLE
Figure 3.4 - Landscape and Ecological Mitigation Plan Sheet 6 of 9

DRAWING STATUS
FOR DESIGN CHANGE REQUEST 1

DRAWN	CHECKED	APPROVED	AUTHORISED
JH	NC	CL	CL

SCALE @ A3 SIZE	DATE	REVISION
1:2,500	11/03/2023	B

DRAWING NUMBER
EN070007-APP-ES-3.4-Sheet 6

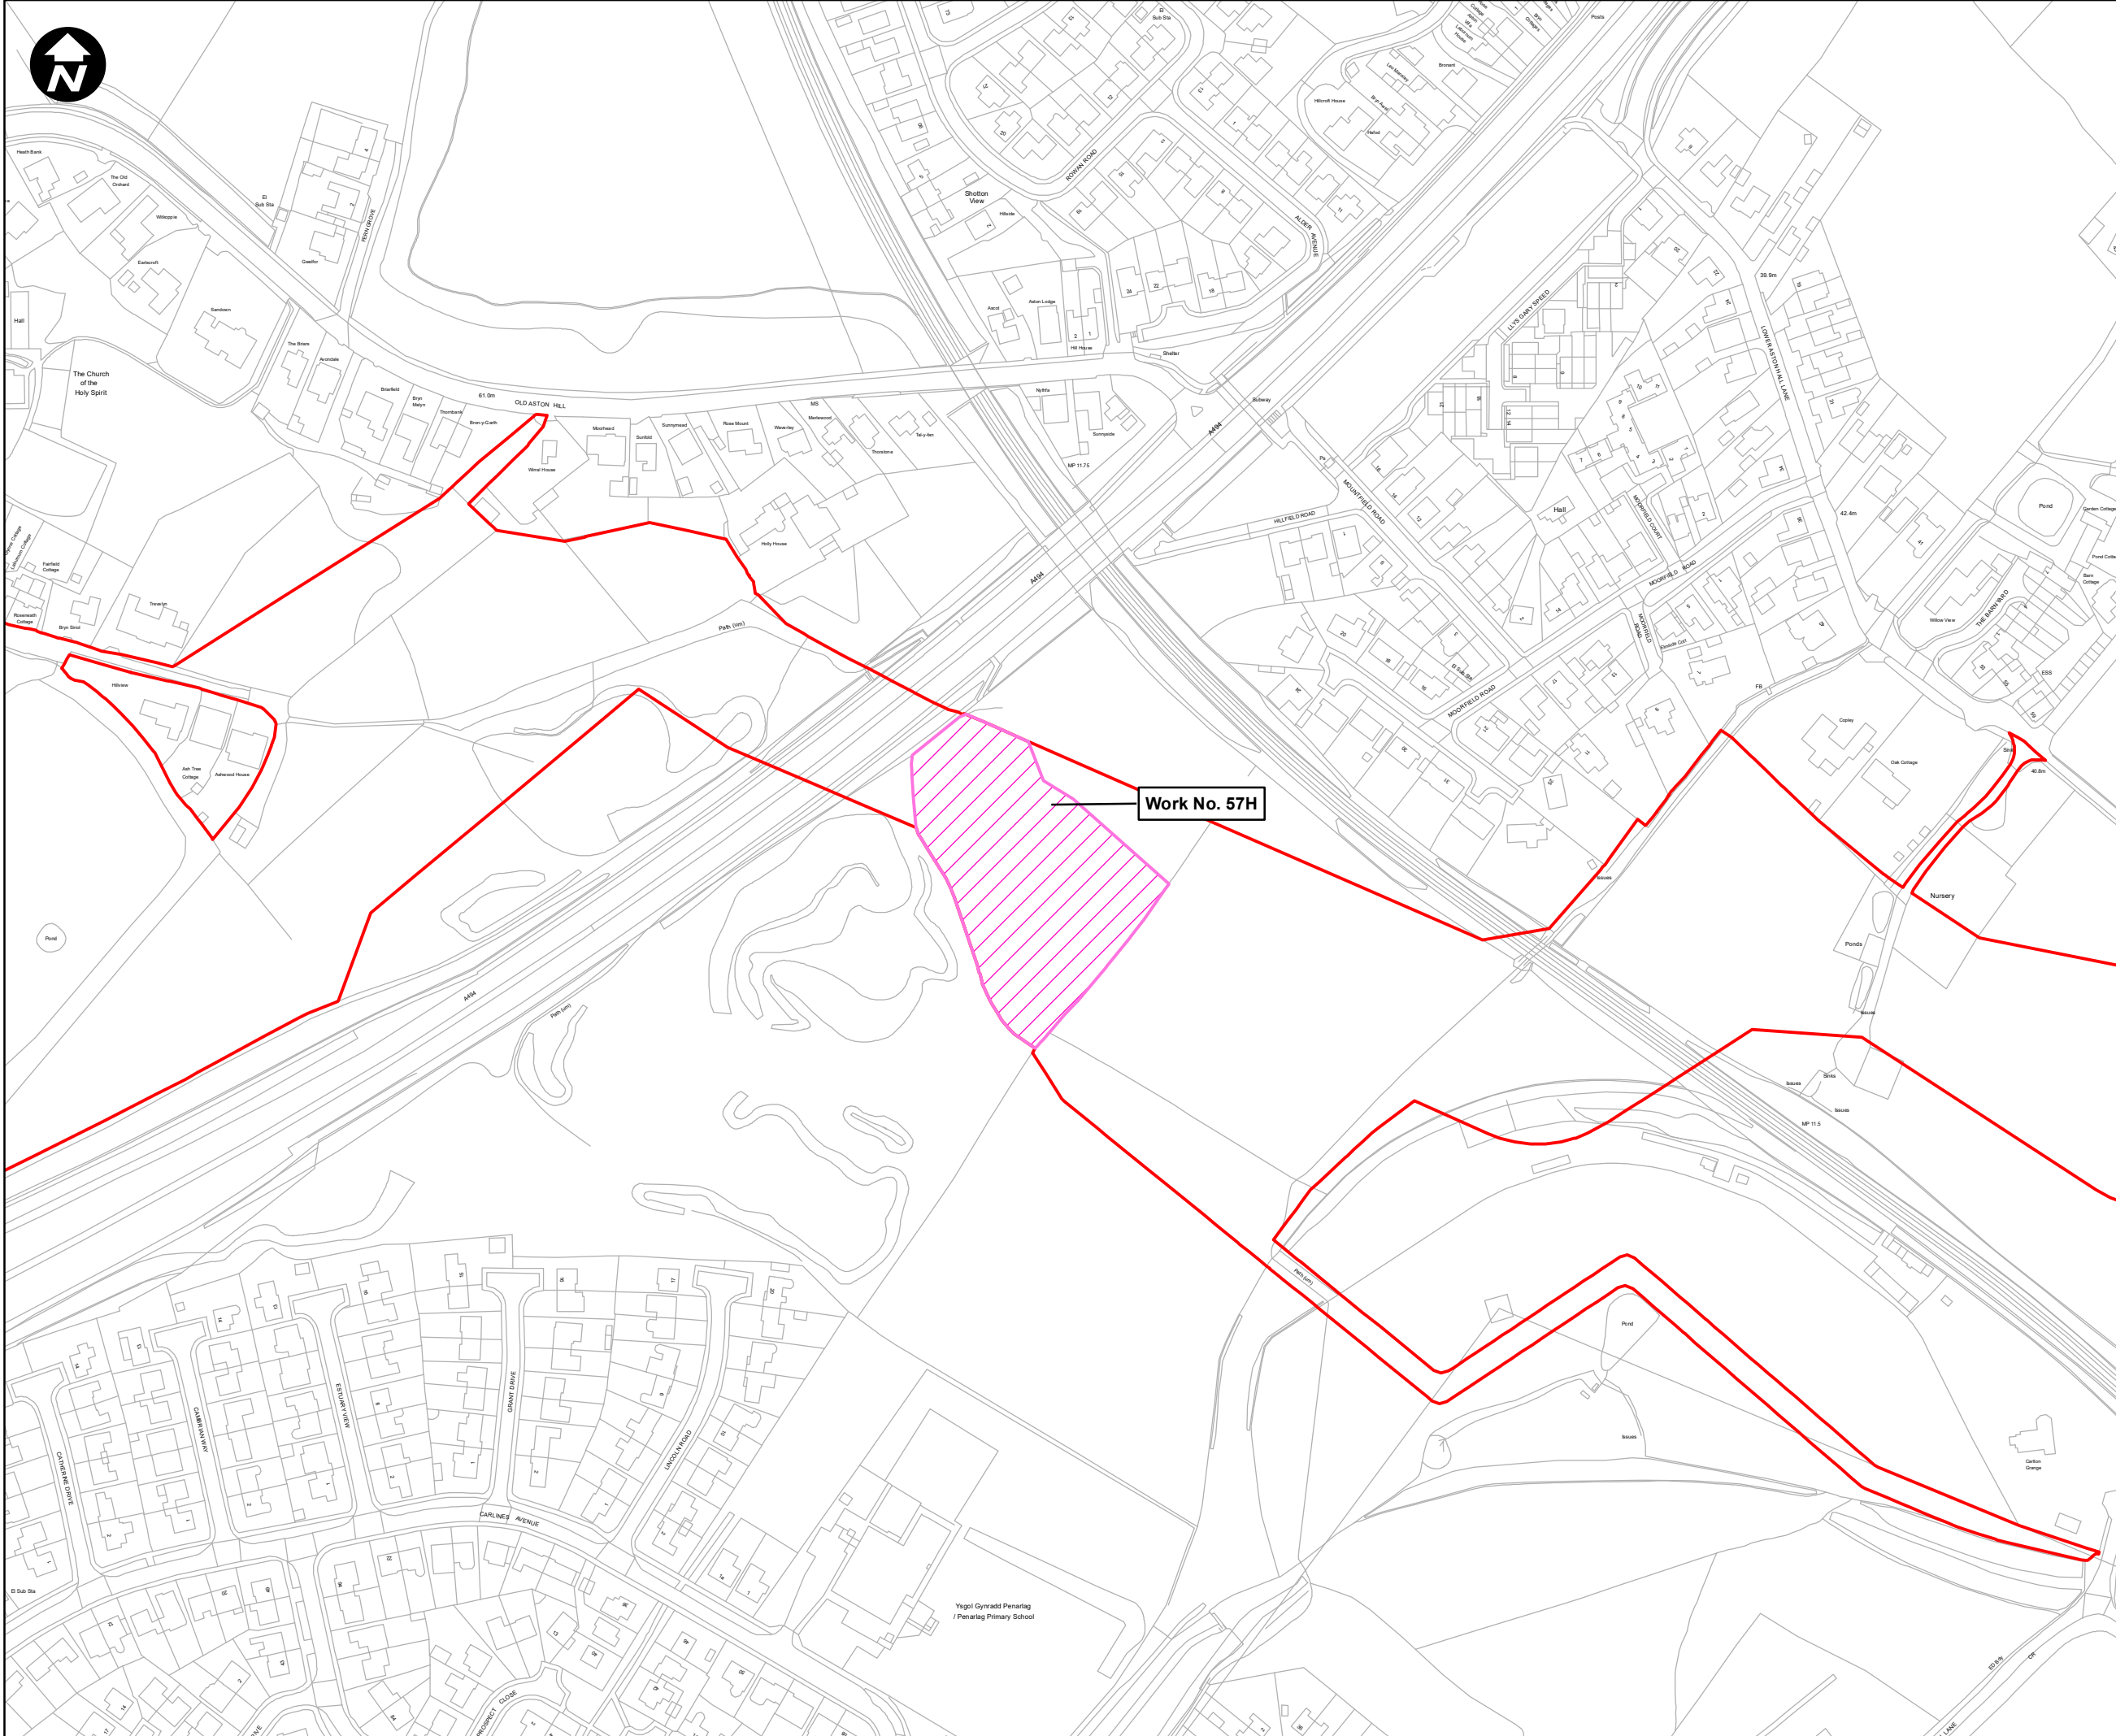
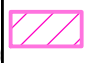



Work No. 57H

Ysgol Gyrradd Penarlag / Penarlag Primary School



Key:

-  Order Limits
-  Environmental Mitigation Area

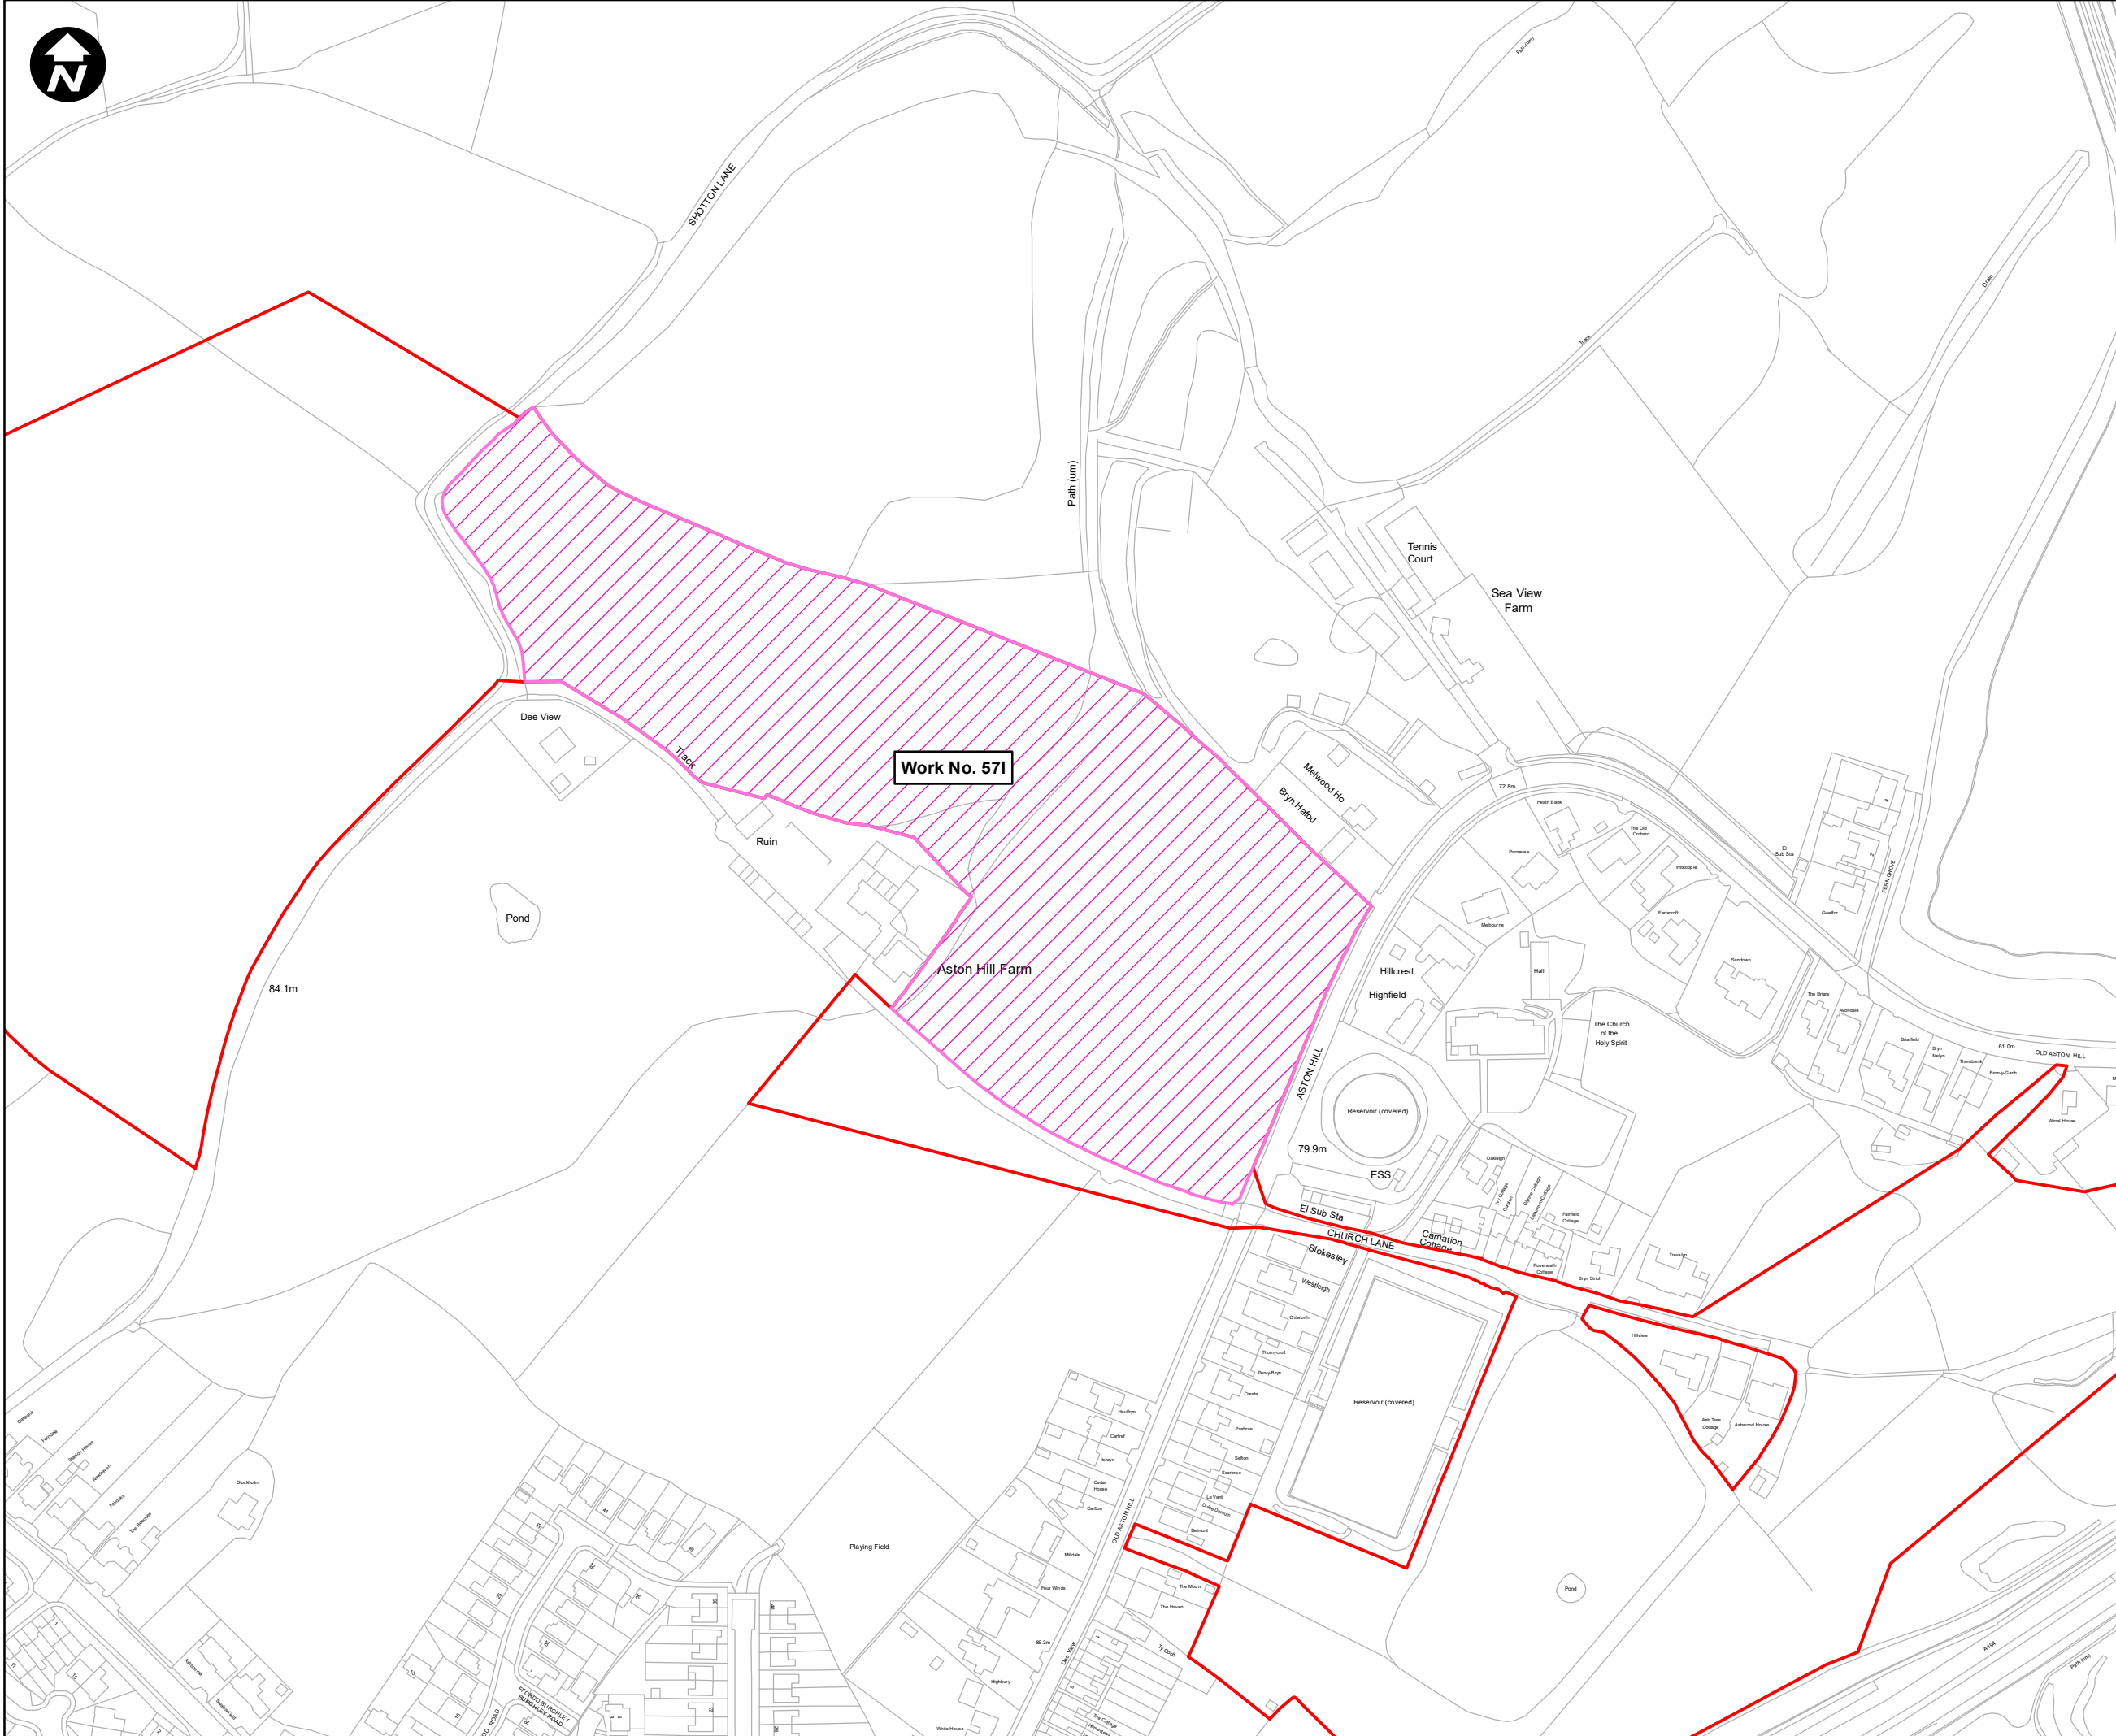

SCALE: 1:2,500



Contains OS data © Crown Copyright and database right 2020

HyNet North West

PROJECT TITLE
HyNet Carbon Dioxide Pipeline DCO


DRAWING TITLE
 Figure 3.4 - Landscape and Ecological Mitigation Plan
 Sheet 7 of 9

DRAWING STATUS
FOR DESIGN CHANGE REQUEST 1

DRAWN	CHECKED	APPROVED	AUTHORISED
JH	NC	CL	CL

SCALE @ A3 SIZE	DATE	REVISION
1:2,500	11/03/2023	B

DRAWING NUMBER
EN070007-APP-ES-3.4-Sheet 7

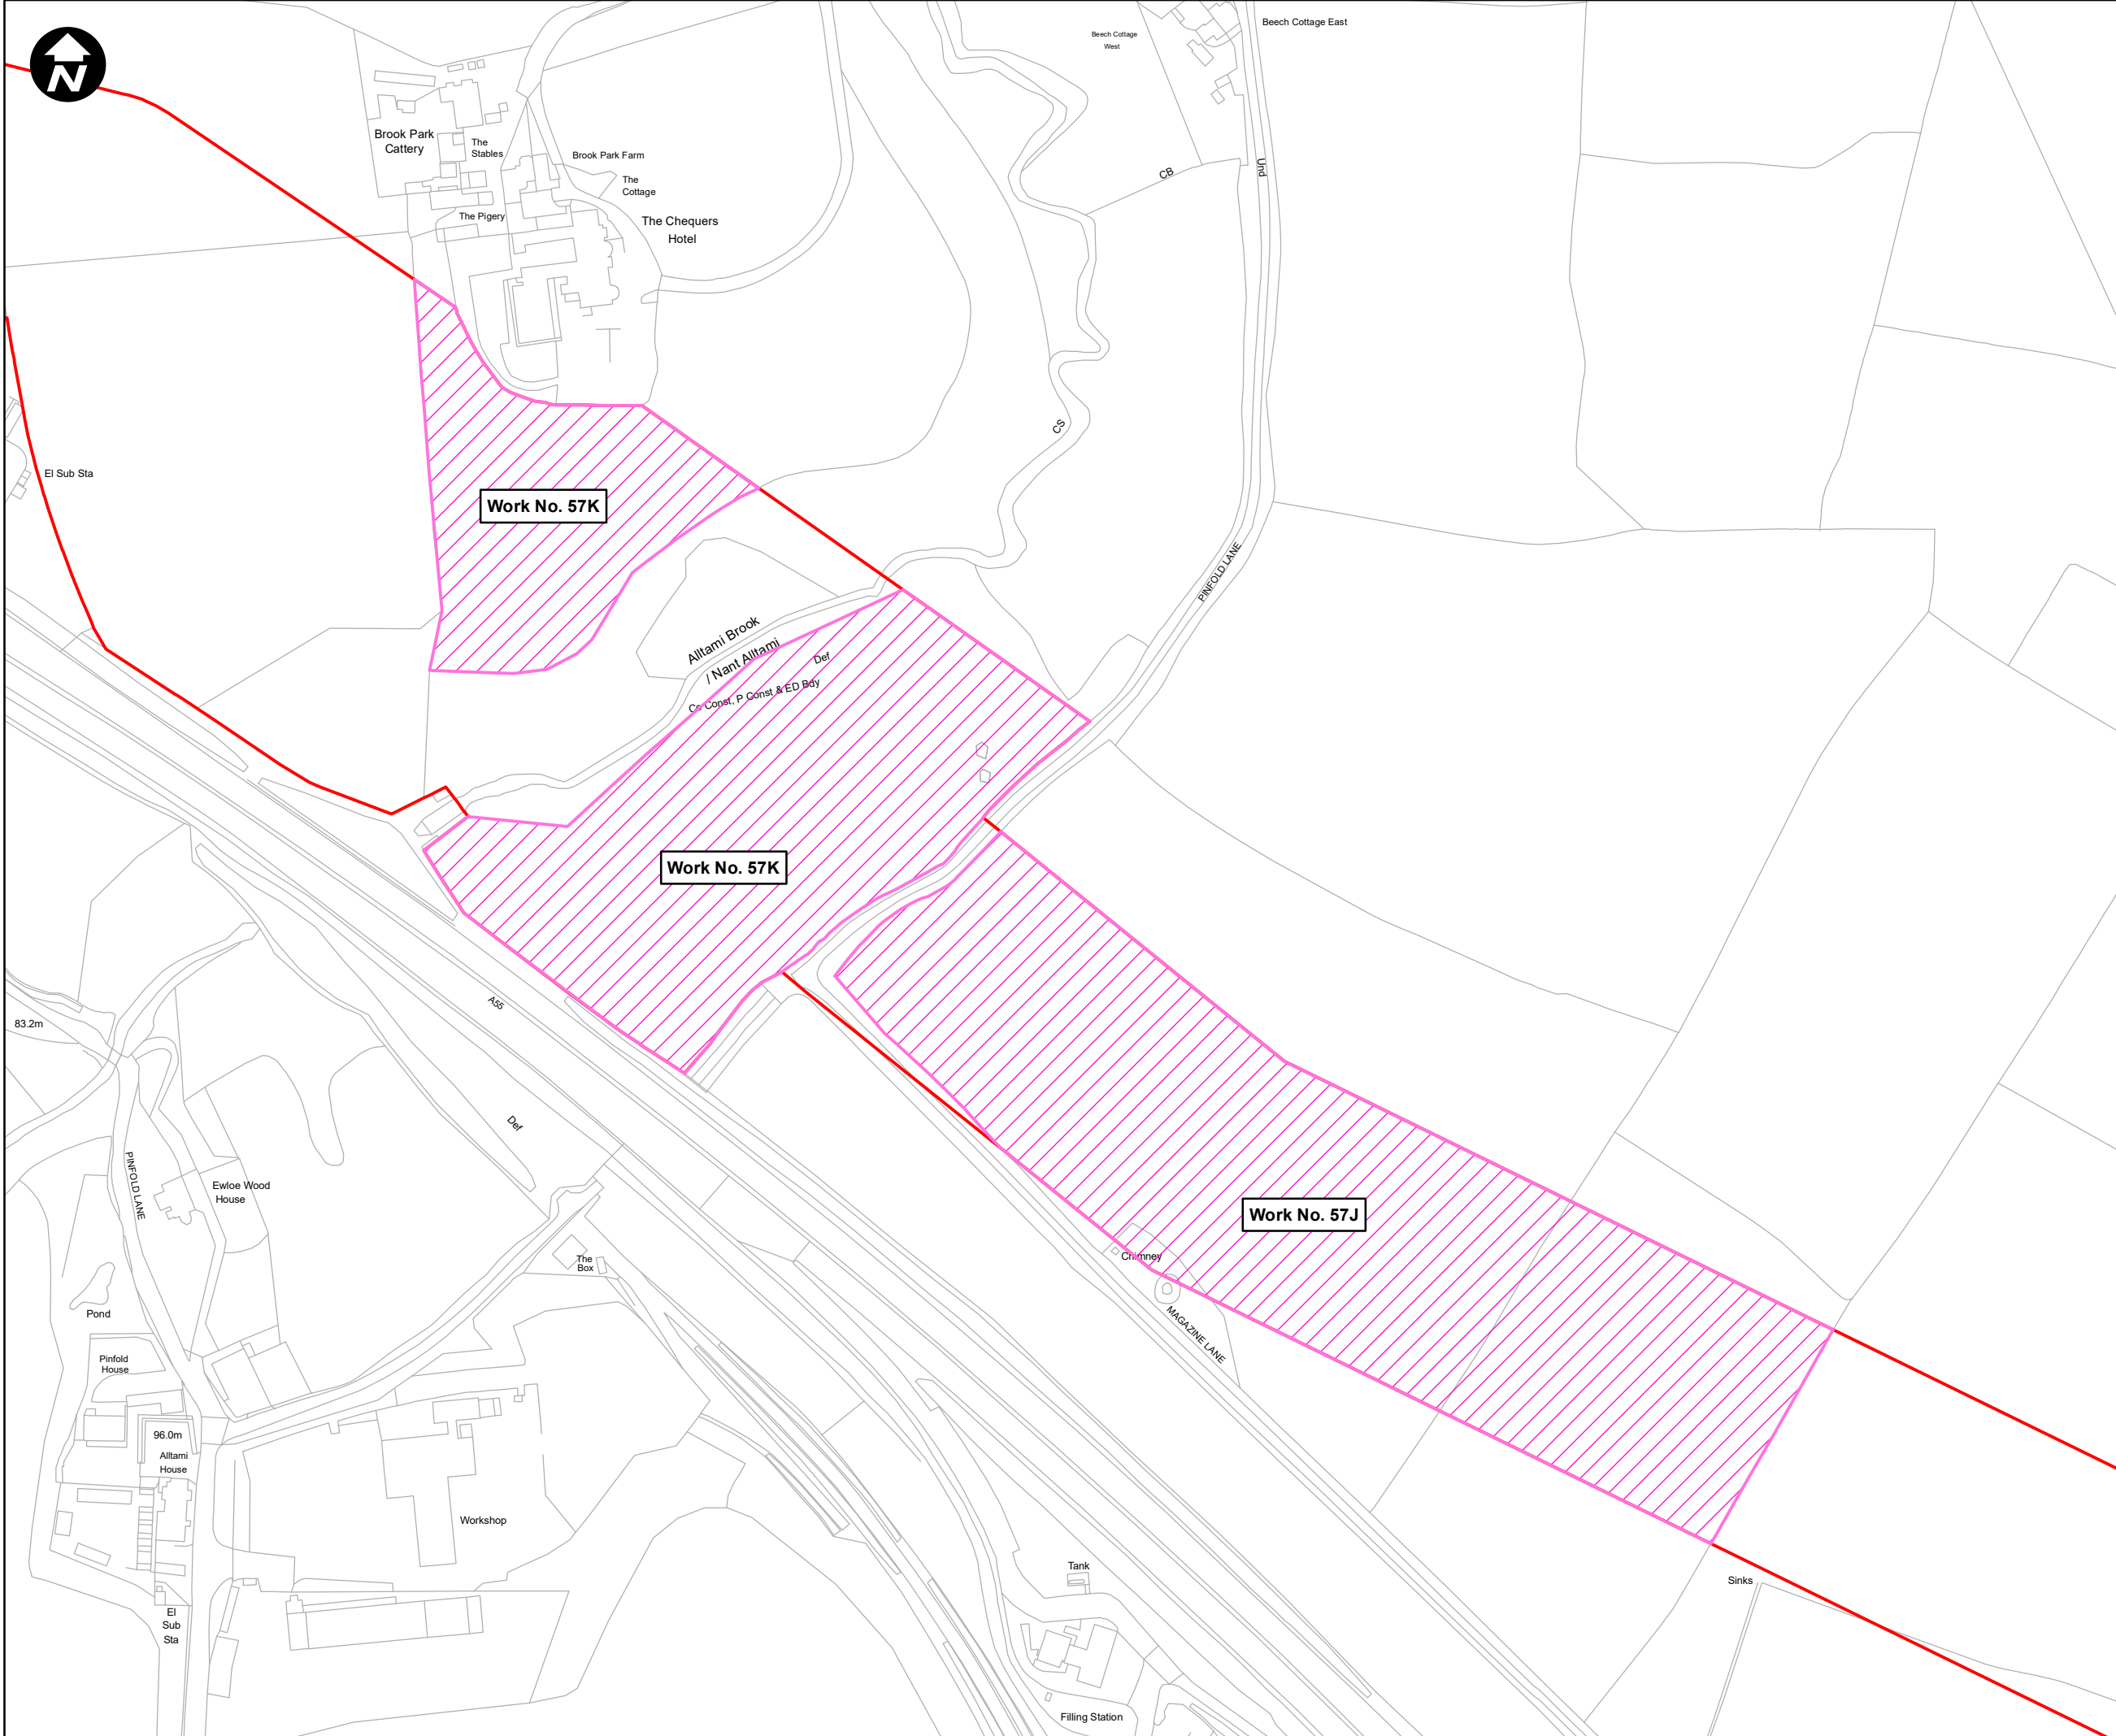

Key:

- Order Limits
- Environmental Mitigation Area

SCALE: 1:2,500

0 50 100
Metres

Contains OS data © Crown Copyright and database right 2020

HyNet North West

PROJECT TITLE
HyNet Carbon Dioxide Pipeline DCO



DRAWING TITLE
Figure 3.4 - Landscape and Ecological Mitigation Plan Sheet 8 of 9

DRAWING STATUS
FOR DESIGN CHANGE REQUEST 1

DRAWN JH	CHECKED NC	APPROVED CL	AUTHORISED CL
--------------------	----------------------	-----------------------	-------------------------


SCALE @ A3 SIZE 1:2,500	DATE 11/03/2023	REVISION B
-----------------------------------	---------------------------	----------------------

DRAWING NUMBER
EN070007-APP-ES-3.4-Sheet 8

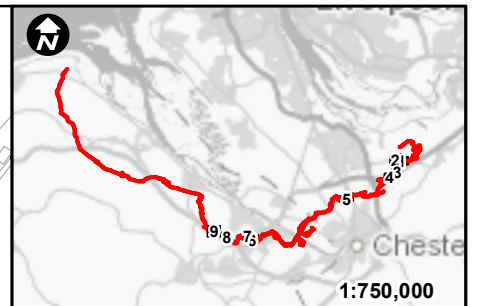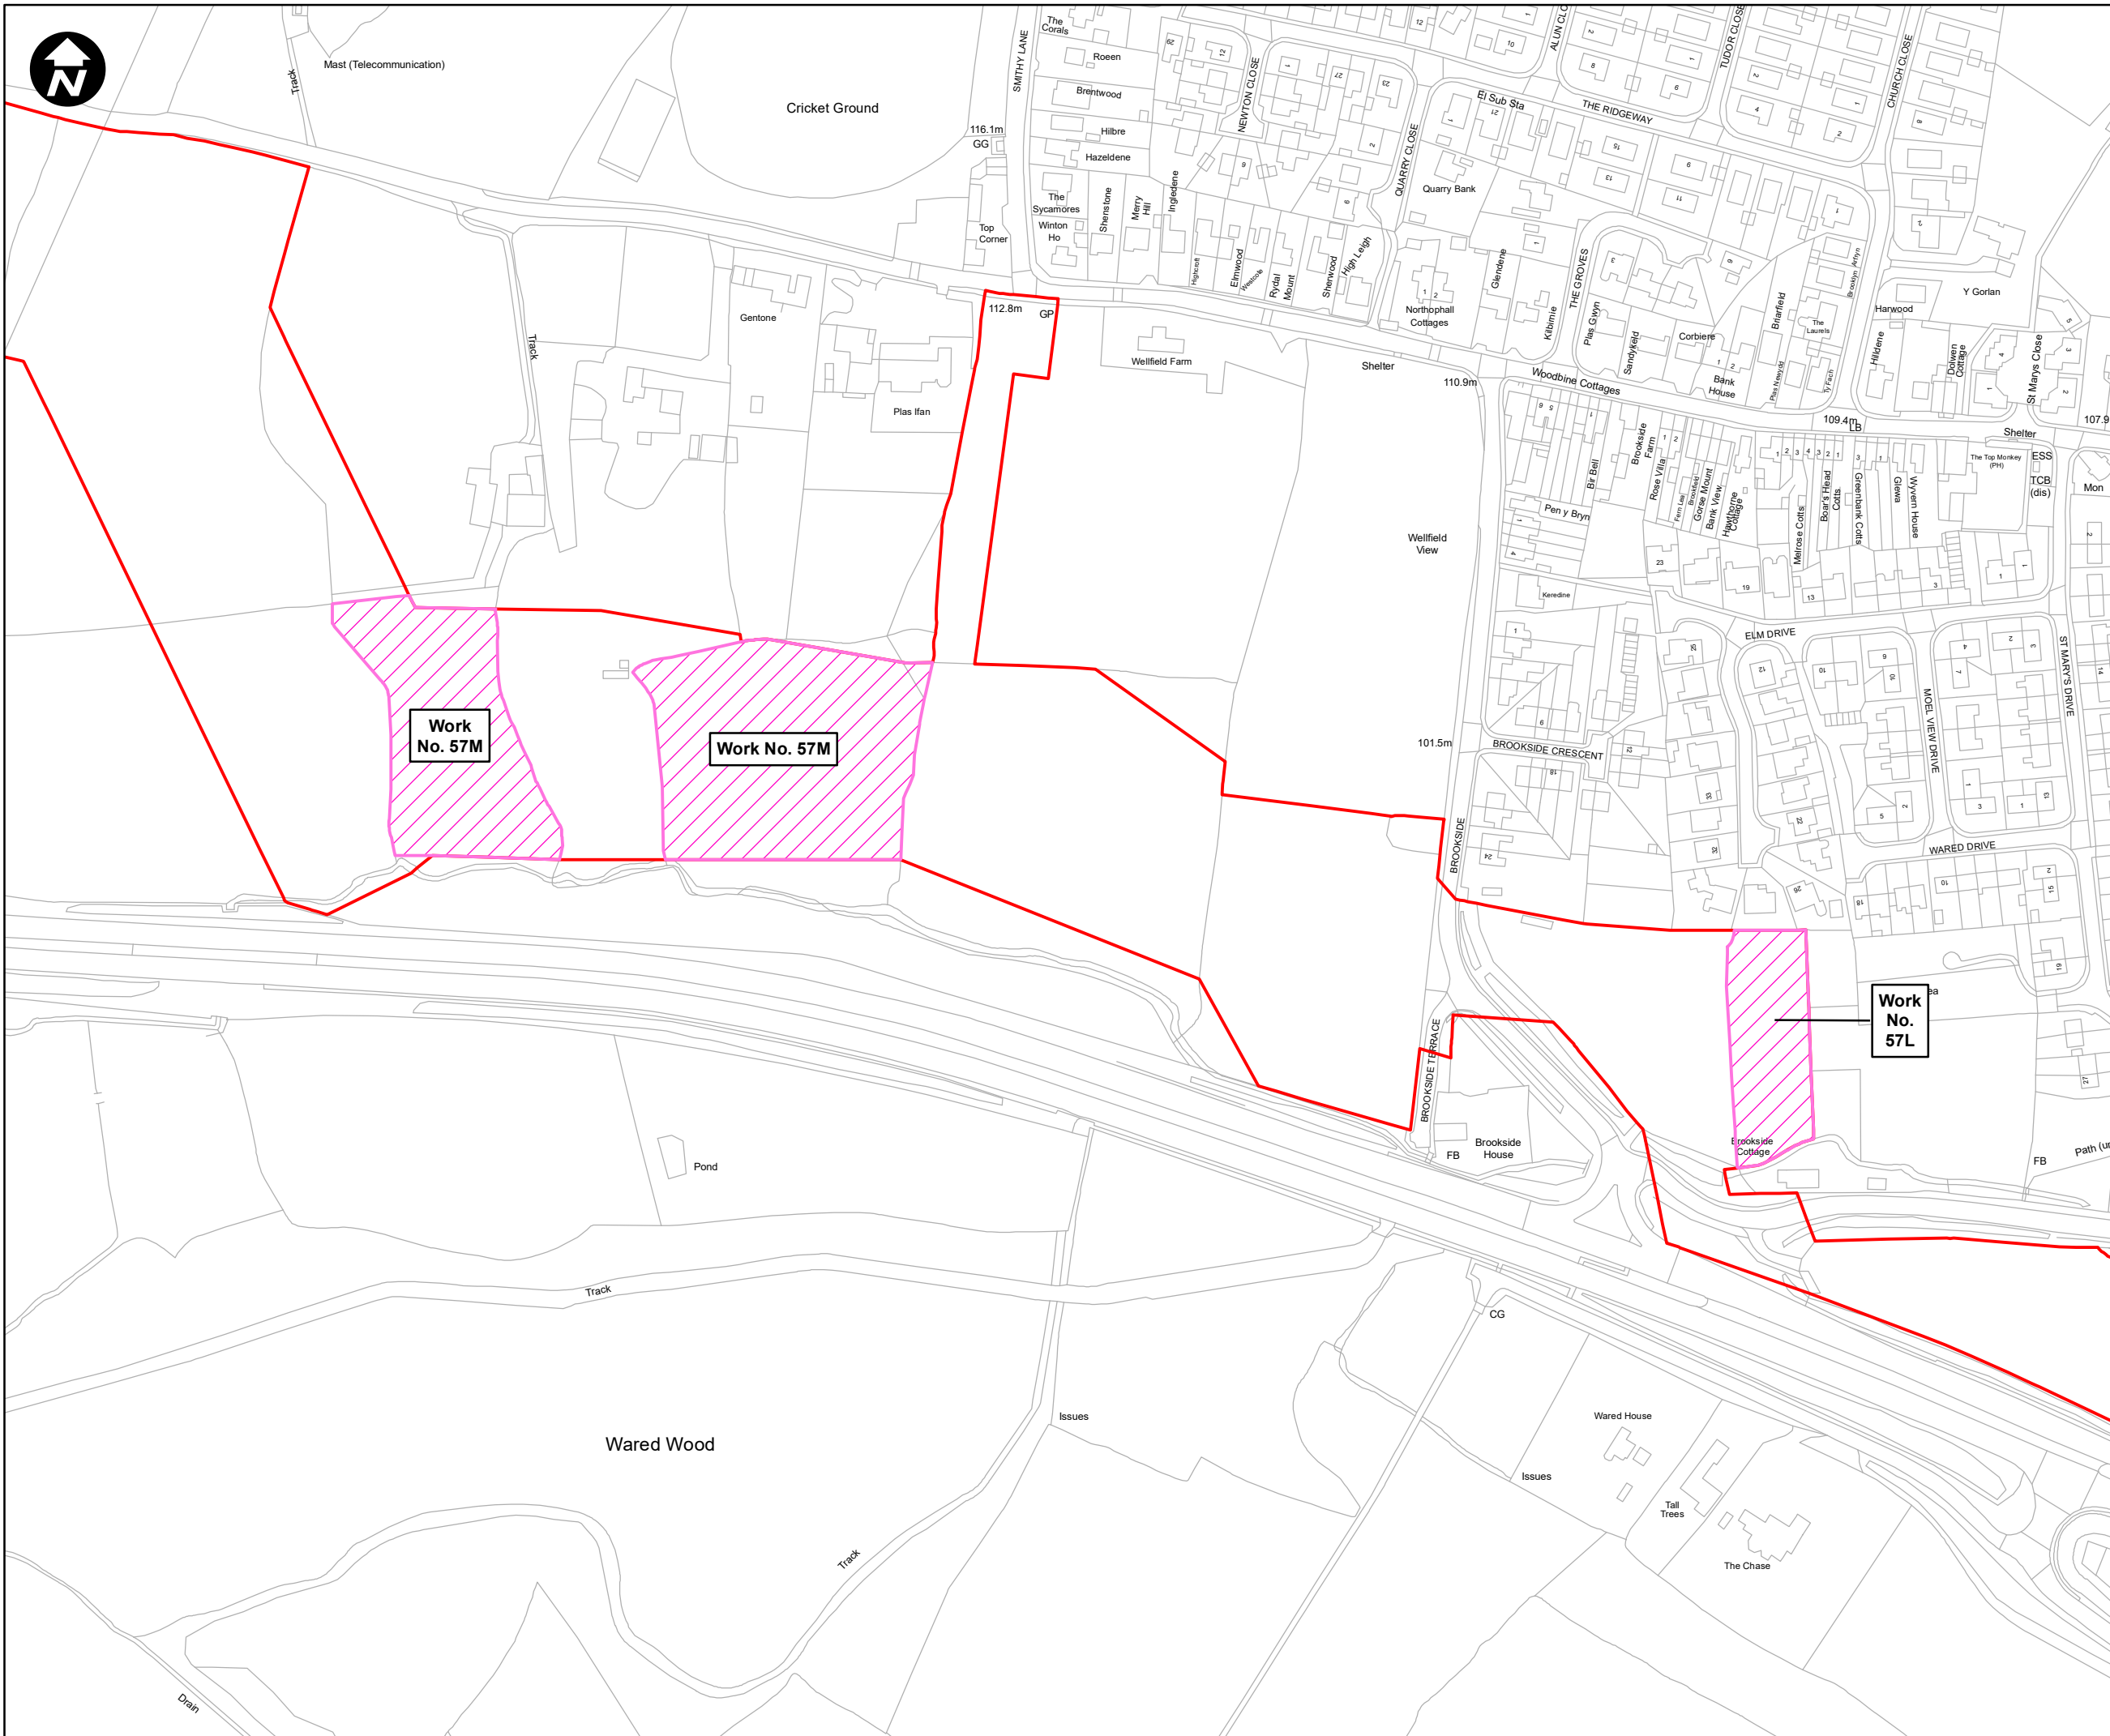

Key:

- Order Limits
- Environmental Mitigation Area

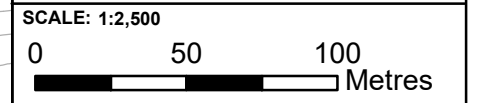

Contains OS data © Crown Copyright and database right 2020

HyNet North West

PROJECT TITLE
HyNet Carbon Dioxide Pipeline DCO

DRAWING TITLE
Figure 3.4 - Landscape and Ecological Mitigation Plan Sheet 9 of 9

DRAWING STATUS
FOR DESIGN CHANGE REQUEST 1

DRAWN	CHECKED	APPROVED	AUTHORISED
JH	NC	CL	CL

SCALE @ A3 SIZE	DATE	REVISION
1:2,500	11/03/2023	B

DRAWING NUMBER
EN070007-APP-ES-3.4-Sheet 9