


1:750,000

Key:

- Addressbase Data
- ▭ Newbuild Infrastructure Boundary
- ▭ Venting Study Area

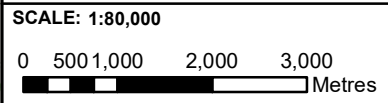

Mapping reproduced by permission of Ordnance Survey on behalf of HMSO
 Contains OS data © Crown Copyright and database right 2022

HyNet North West



PROJECT TITLE
HyNet Carbon Dioxide Pipeline T CPA

DRAWING TITLE
 Figure 6.2 Operational Study Area Sheet 1

DRAWING STATUS
 FOR DESIGN CHANGE REQUEST 1

DRAWN KD	CHECKED JH	APPROVED BTJ	AUTHORISED MT
SCALE @ A3 SIZE 1:80,000		DATE 12/03/2023	REVISION B

DRAWING NUMBER
 EN070007-APP-ES-6.2-Sheet 1

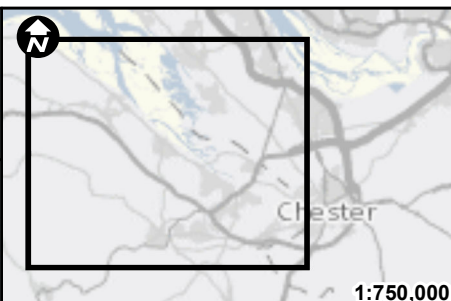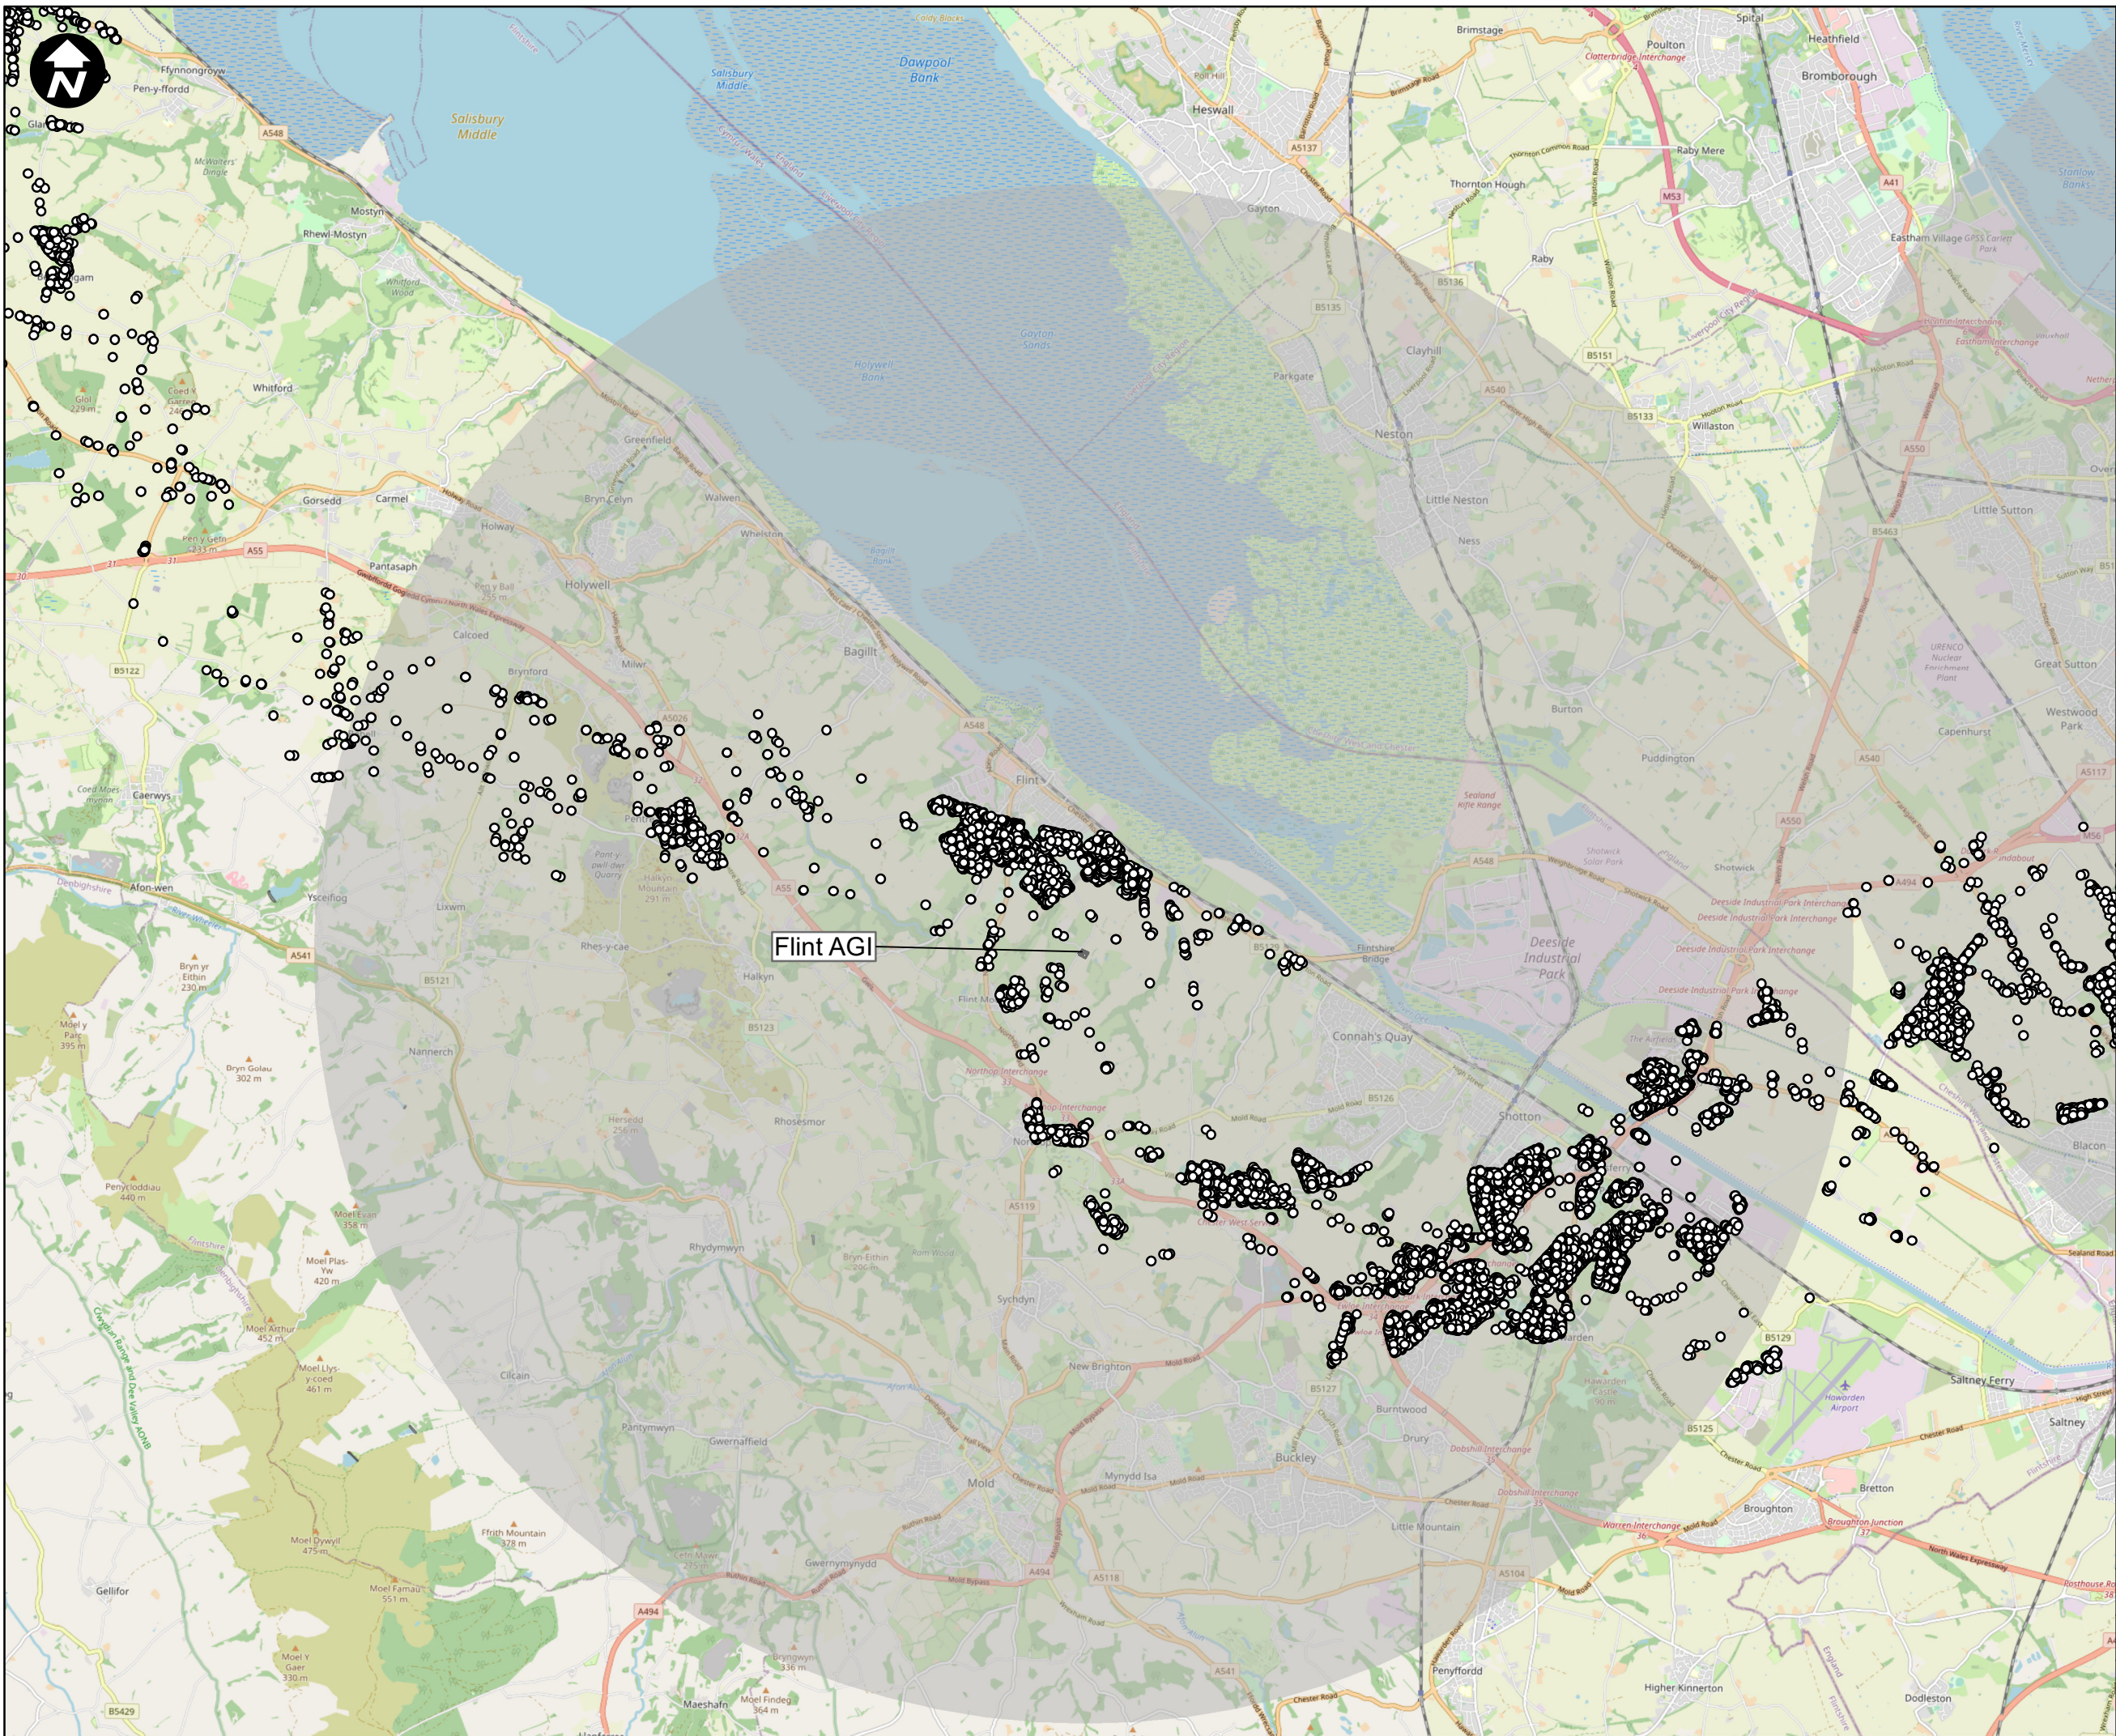


1:750,000

Key:

- Addressbase Data
- Newbuild Infrastructure Boundary
- Venting Study Area

SCALE: 1:80,000

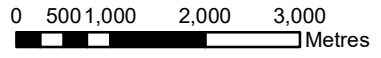

Mapping reproduced by permission of Ordnance Survey on behalf of HMSO

Contains OS data © Crown Copyright and database right 2022

HyNet North West

PROJECT TITLE
HyNet Carbon Dioxide Pipeline TCPA

DRAWING TITLE
Figure 6.2 Operational Study Area Sheet 2

DRAWING STATUS
FOR DESIGN CHANGE REQUEST 1

DRAWN	CHECKED	APPROVED	AUTHORISED
KD	JH	BTJ	MT

SCALE @ A3 SIZE	DATE	REVISION
1:80,000	12/03/2023	B

DRAWING NUMBER
EN070007-APP-ES-6.2-Sheet 2