

# HyNet North West

## Location Plan

### HyNet Carbon Dioxide Pipeline DCO

Planning Act 2008


The Infrastructure Planning (Applications: Prescribed Forms and Procedure) Regulations 2009 –  
Regulations 5(2)(o)

Document Reference Number D.2.1

Applicant: Liverpool Bay CCS Limited

PINS Reference: EN070007

English Version

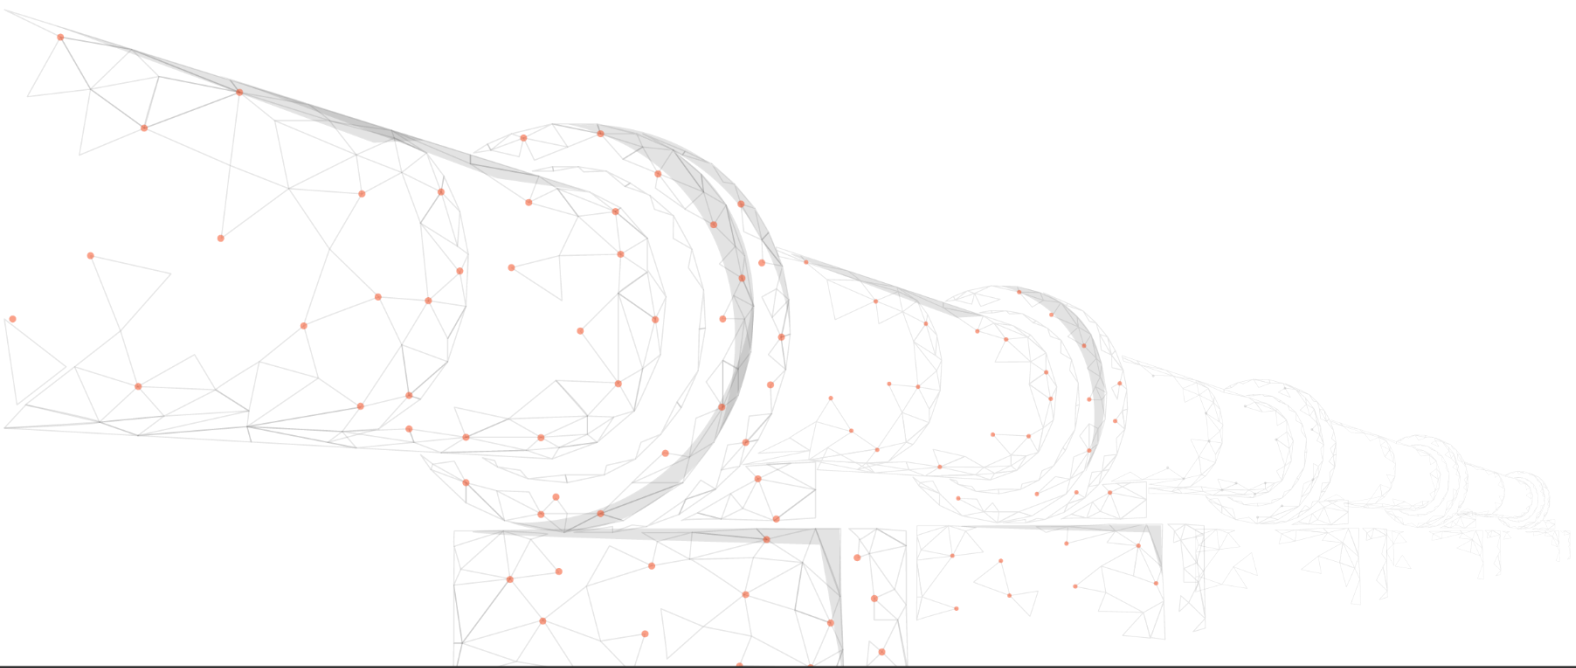

REVISION: B

DATE: March 2023



DOCUMENT OWNER: WSP UK Limited

PUBLIC

## QUALITY CONTROL

---

<b>Document Reference</b>		<b>D.2.1</b>		
<b>Document Owner</b>		<b>WSP</b>		
<b>Revision</b>	<b>Date</b>	<b>Comments</b>	<b>Author</b>	<b>Approver</b>
<b>A</b>	September 2022	Submitted with DCO application	JH	VB
<b>B</b>	March 2023	Update for ES Addendum Design Change Request 1	JH	VB

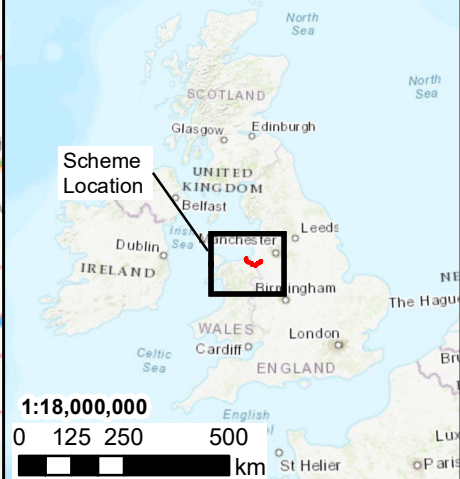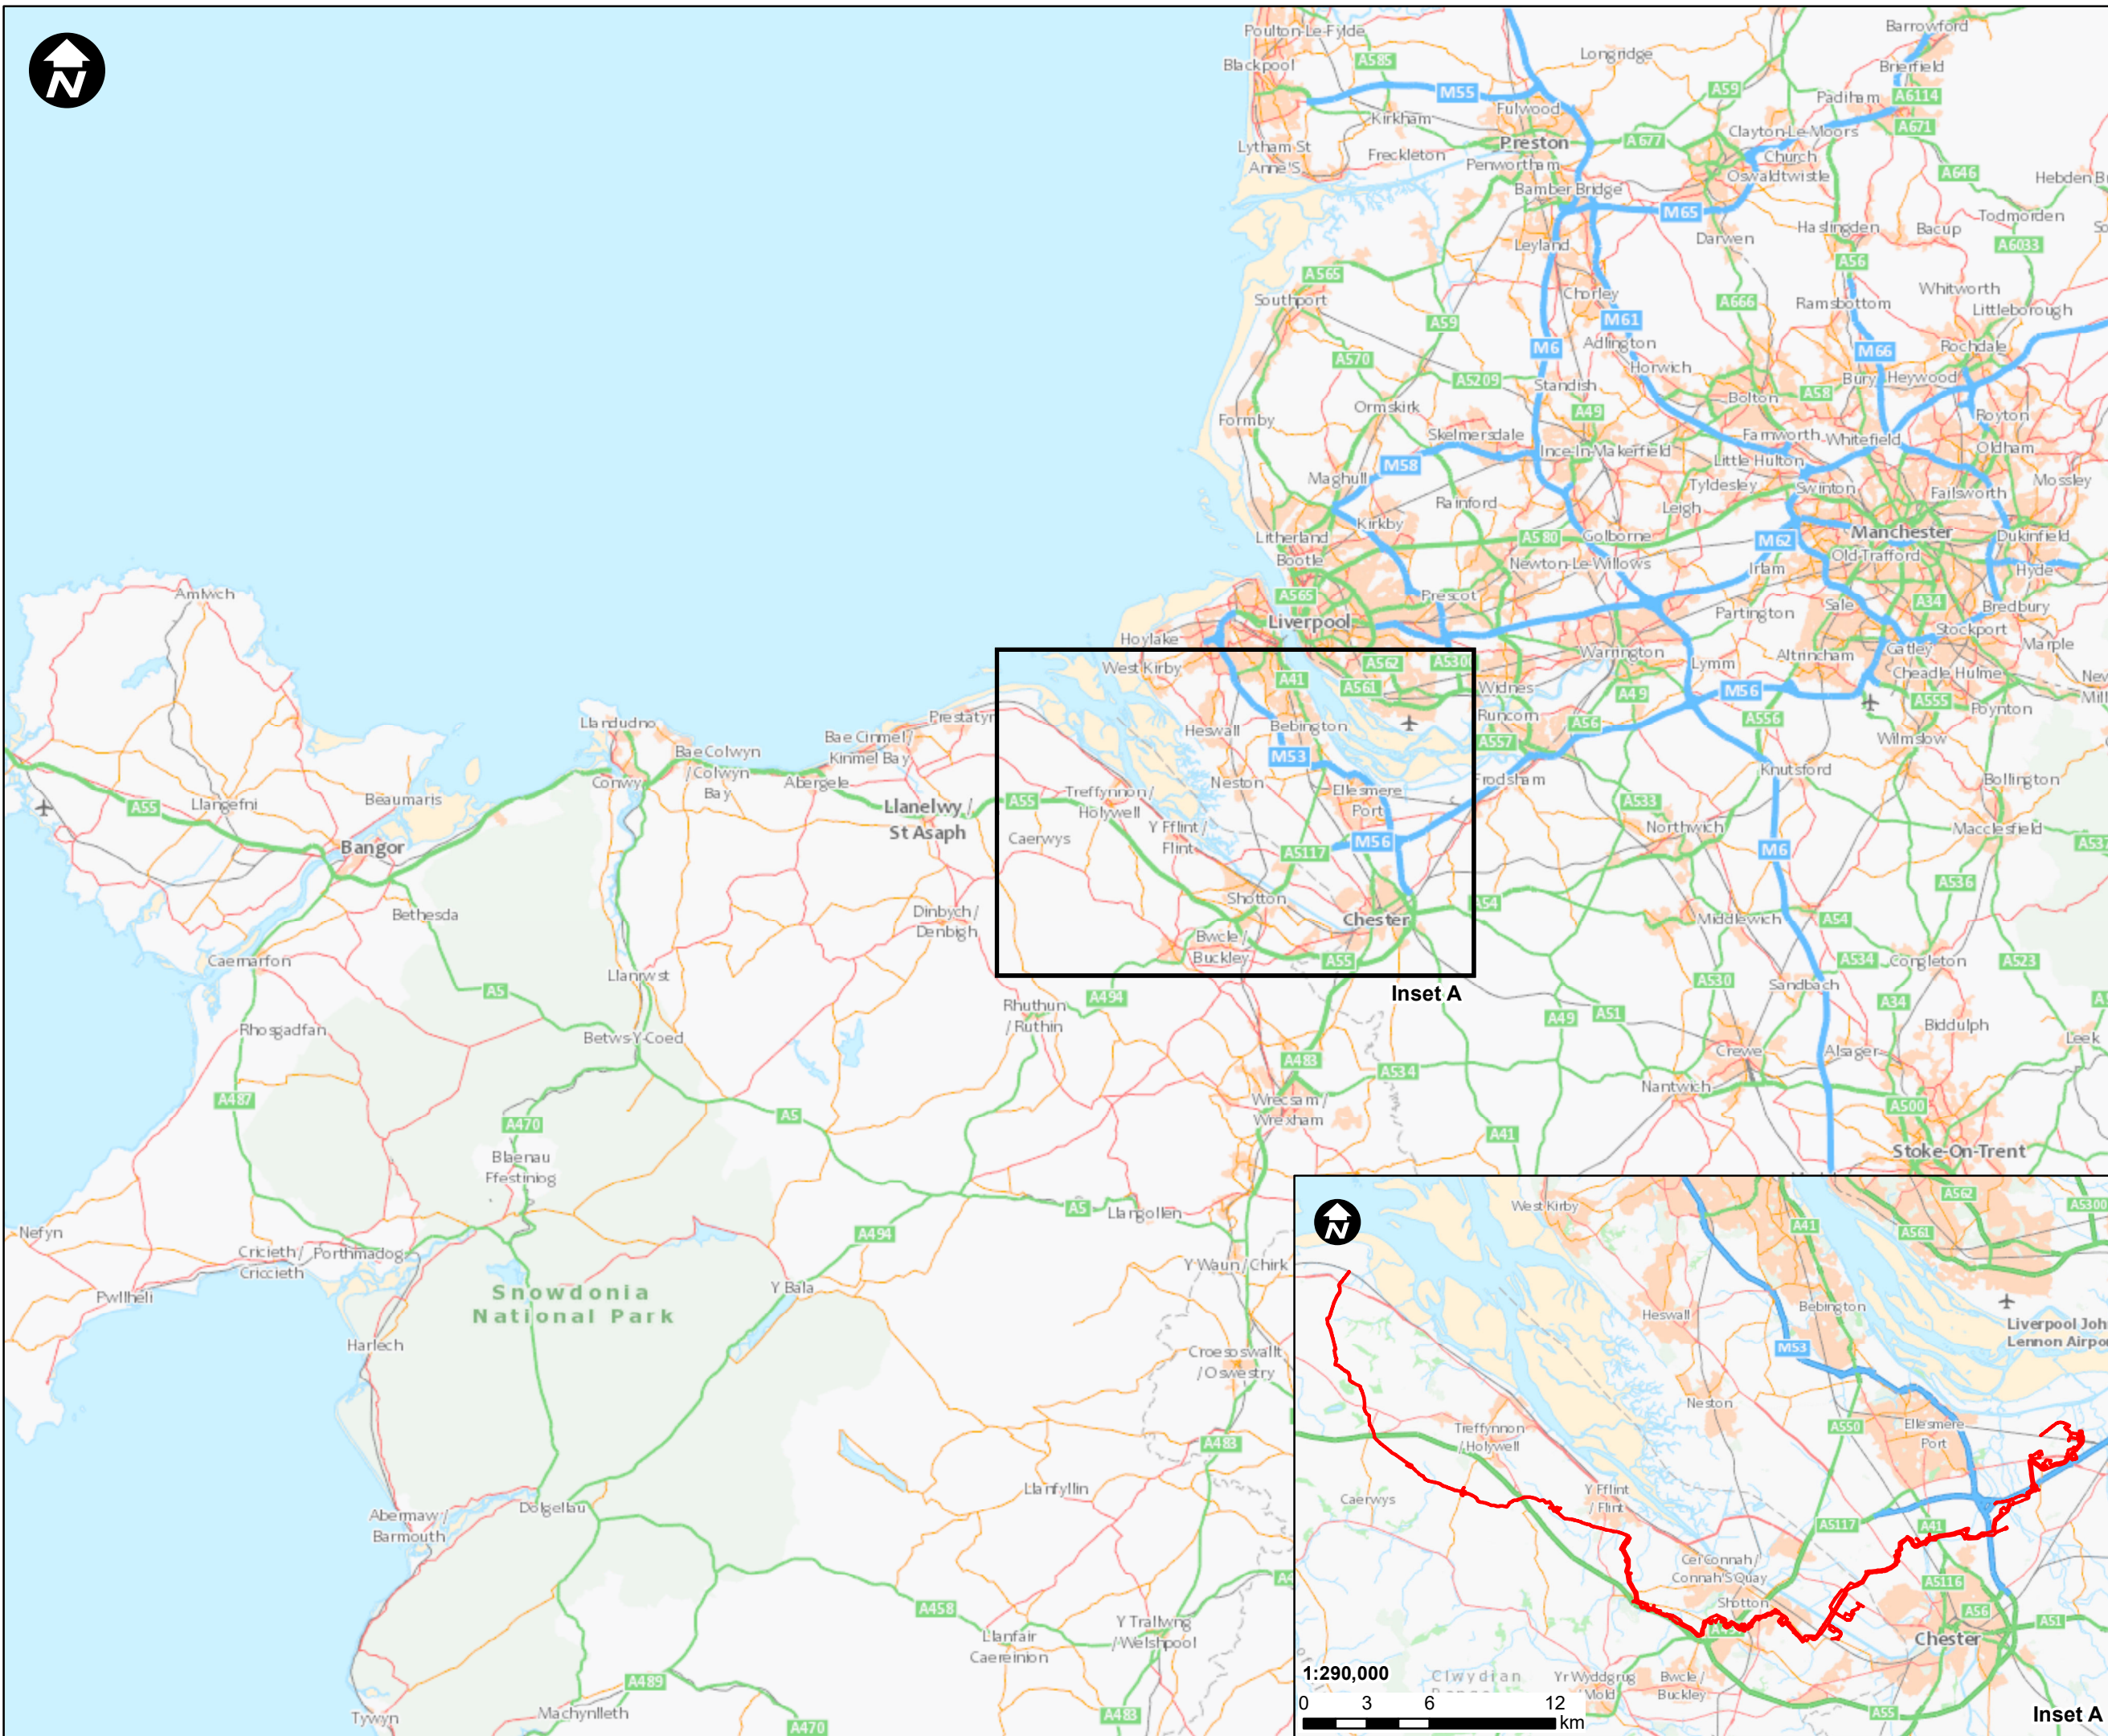

1:18,000,000  
0 125 250 500 km

**Key**  
[Red outline] Site Boundary

B	JH	NC	VB	24/03/2023
A	PM	JH	VB	27/09/2022
REVISION	DRAWN	CHECKED	APPROVED	DATE

SCALE: 1:500,000  
0 5,000 10,000 Metres

Contains OS data © Crown Copyright and database right 2020

# HyNet North West

**PROJECT TITLE**  
HyNet Carbon Dioxide Pipeline DCO


**DRAWING TITLE**  
LOCATION PLAN  
REGULATION 5(2)(o)  
APPLICATION DOCUMENT REFERENCE  
D.2.1

**DRAWING STATUS**  
FOR DESIGN CHANGE REQUEST 1

DRAWN	CHECKED	APPROVED	AUTHORISED
JH	NC	VB	AV

SCALE @ A3	DATE	REVISION
1:500,000	24/03/2023	B

**DRAWING NUMBER**  
EN070007-D.2.1-LP

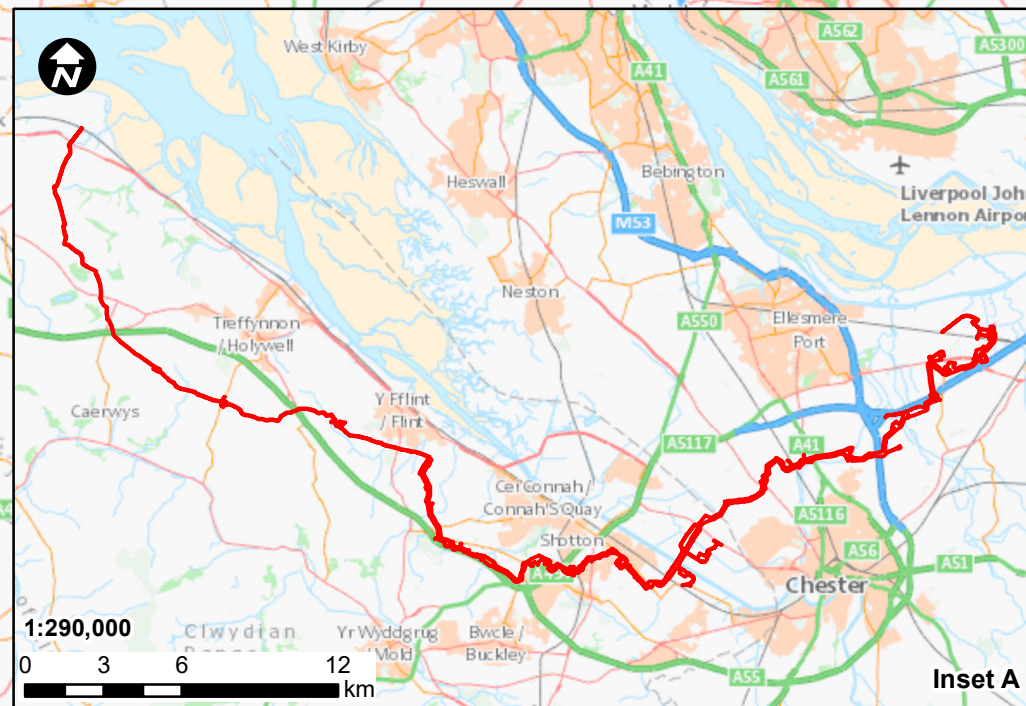

1:290,000  
0 3 6 12 km

**Inset A**