

Key:

- Newbuild Infrastructure Boundary
- 500 m Study Area around Block Valves Stations along Flint Connection to PoA Terminal Pipeline
- 2 km Study Area
- Local Authority Boundaries

National Landscape Character Area

- Cheshire Sandstone Ridge
- Mersey Valley
- Merseyside Conurbation
- Shropshire, Cheshire and Staffordshire Plain
- Wirral
- Bryniau Clwyd/Clwydian Range
- Glannau Dyfrdwy a Wrecsam/Deeside and Wrexham
- Maelor Saesneg/Maelor

SCALE: 1:130,000

0 1,250 2,500 5,000 Metres

Contains OS data © Crown Copyright and database right 2022

HyNet North West



PROJECT TITLE
HyNet Carbon Dioxide Pipeline DCO

DRAWING TITLE
 Figure 12.2 :
 Landscape Character Plan
 (National Character Areas)
 Sheet 1 of 4

DRAWING STATUS
 FOR DESIGN CHANGE REQUEST 1

DRAWN JH	CHECKED NC	APPROVED JP	AUTHORISED MT
SCALE @ A3 SIZE 1:130,000	DATE 13/03/2023	REVISION B	

DRAWING NUMBER
 EN070007-APP-ES-12.2-Sheet 1

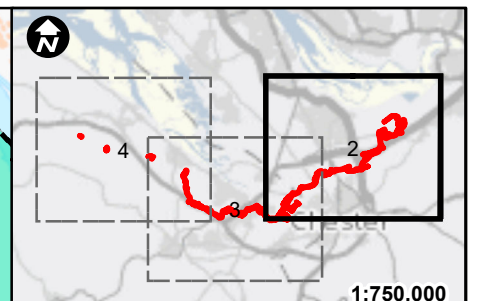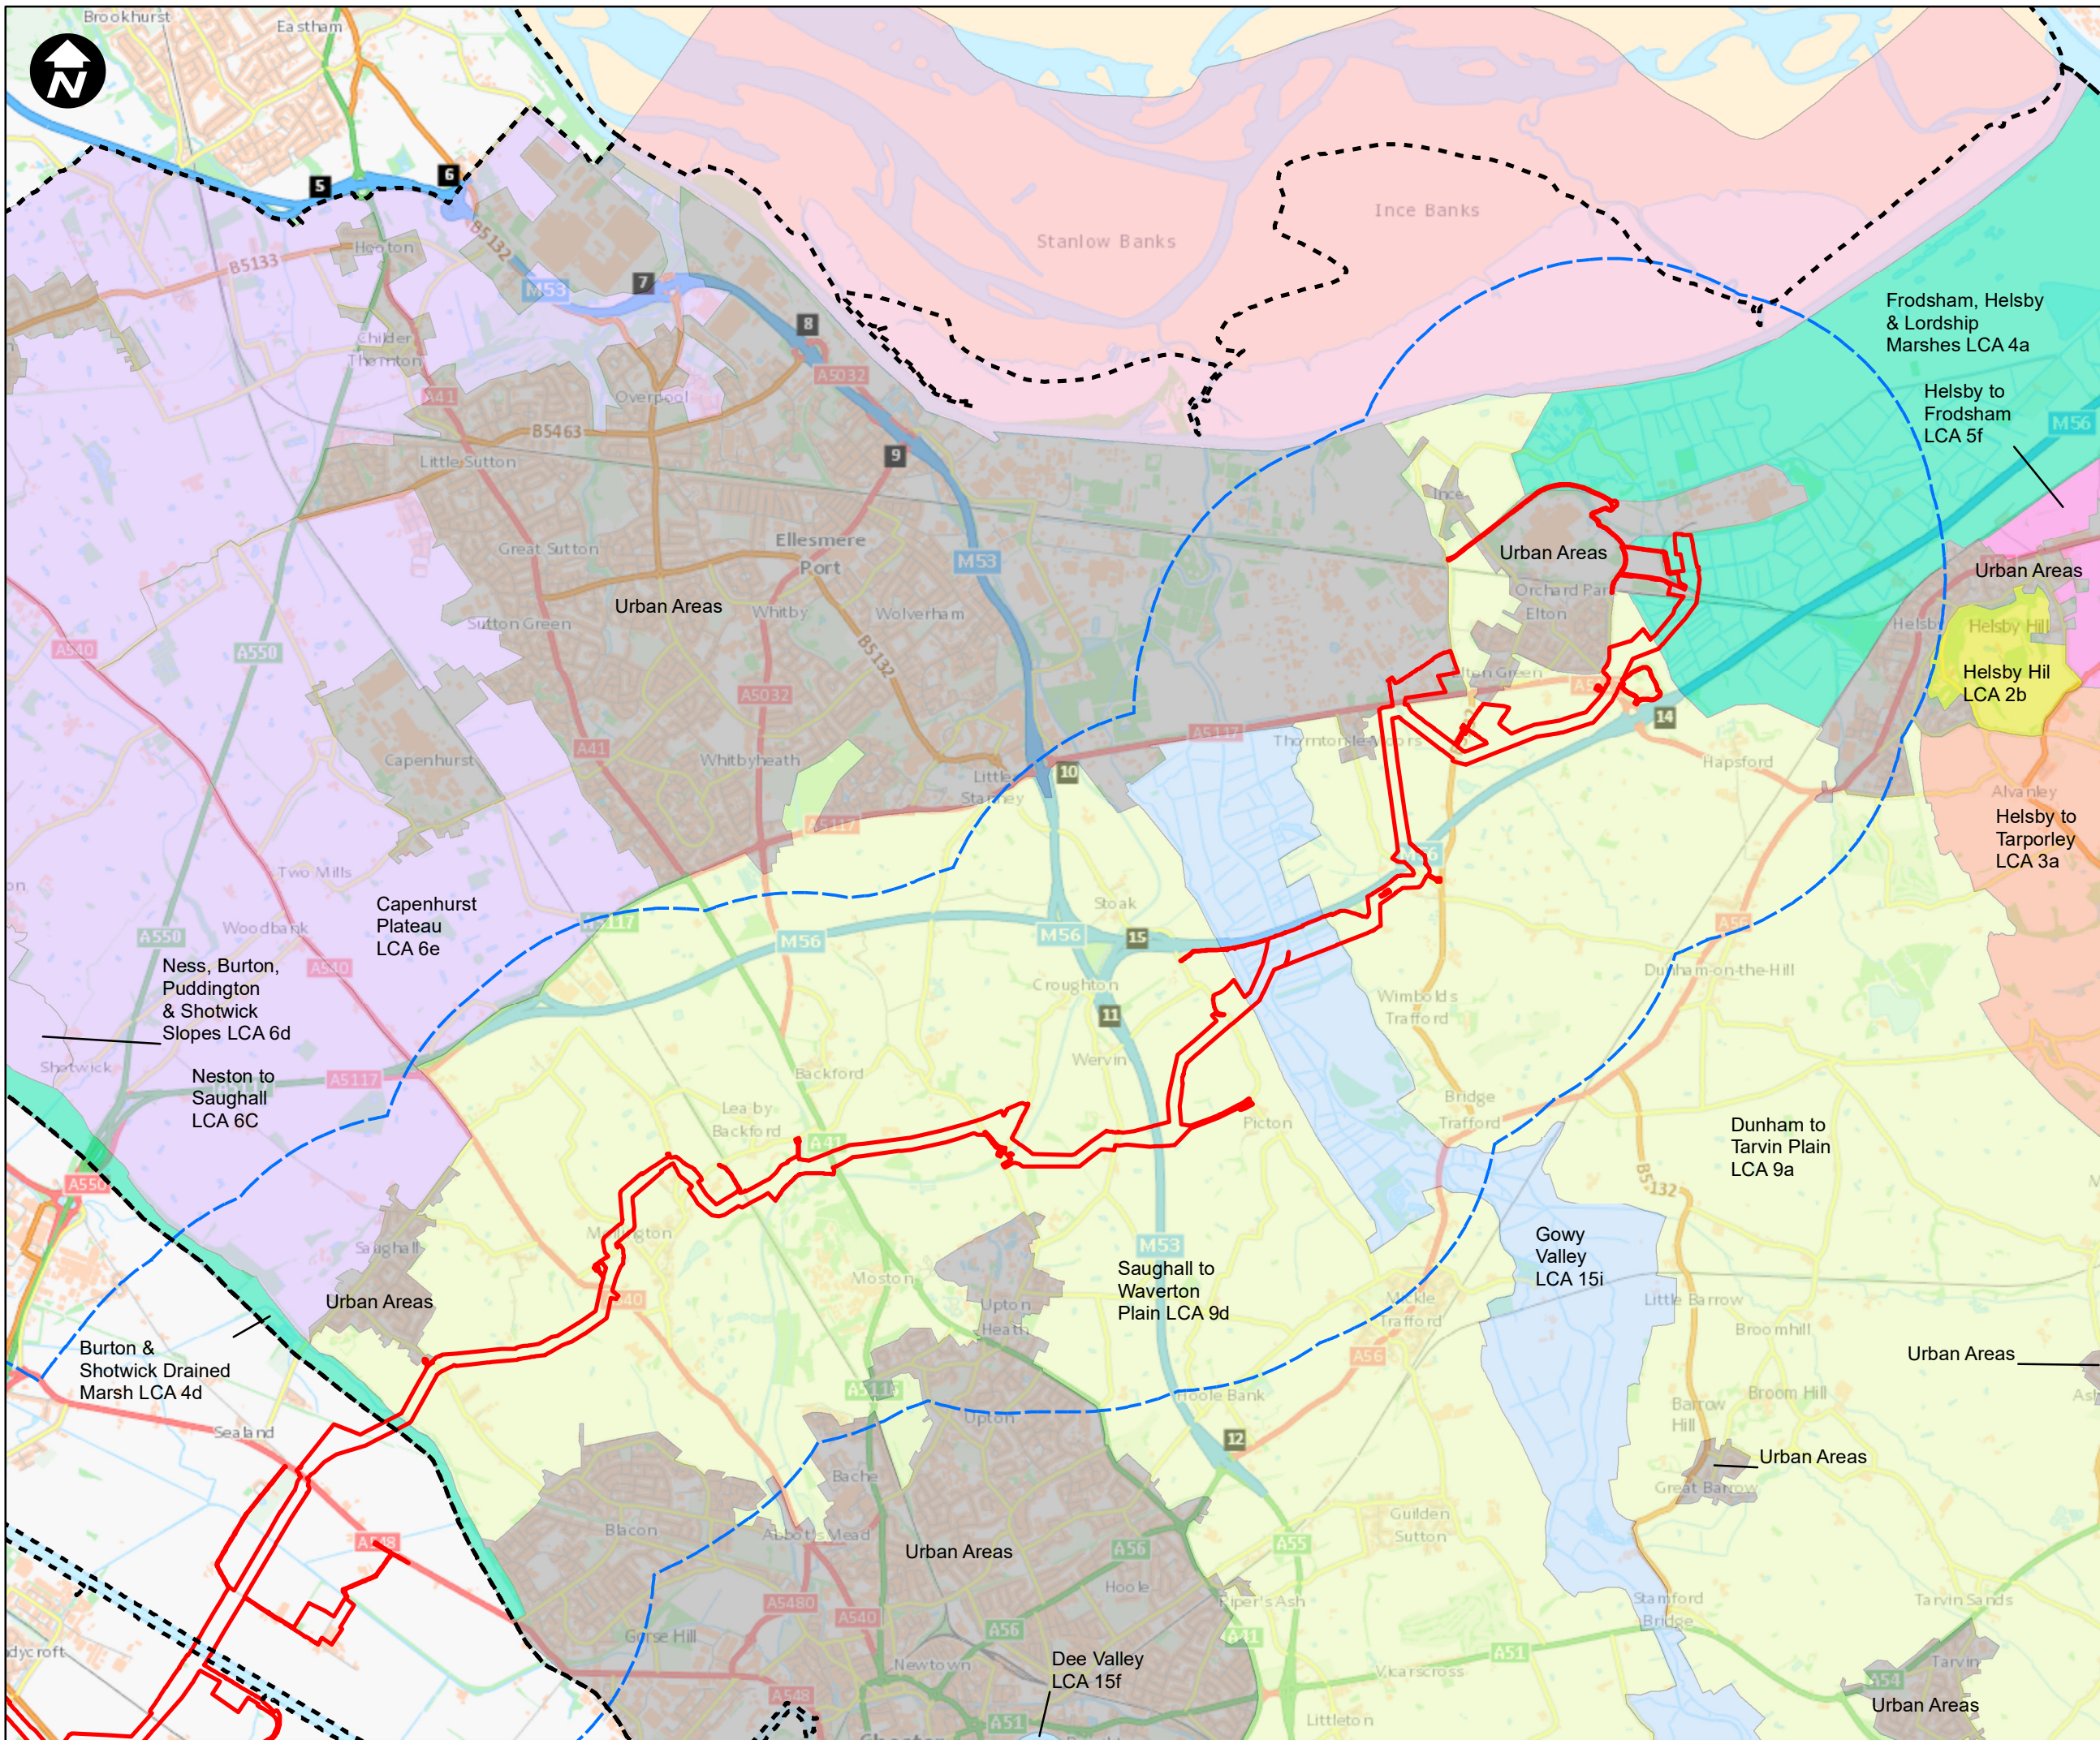


Key:

- Newbuild Infrastructure Boundary
- Local Authority Boundaries
- 2 km Study Area

Local Landscape Character Areas - Cheshire West and Chester

- Cheshire Plain West
- Drained Marshes
- Enclosed Farmland
- Mudflats & Saltmarsh
- River Valley
- Sandstone Fringe
- Sandstone Ridge
- Undulating Enclosed Farmland
- Urban Areas

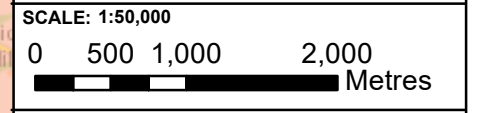

Contains OS data © Crown Copyright and database right 2020

HyNet North West

PROJECT TITLE
HyNet Carbon Dioxide Pipeline DCO



DRAWING TITLE
Figure 12-2:
Landscape Character Plan
(Local Character Plan)
Sheet 4 of 4

DRAWING STATUS
FOR DESIGN CHANGE REQUEST 1


DRAWN JH	CHECKED NC	APPROVED JP	AUTHORISED MT
-------------	---------------	----------------	------------------

SCALE @ A3 SIZE 1:50,000	DATE 27/09/2022	REVISION B
-----------------------------	--------------------	---------------

DRAWING NUMBER
EN070007-APP-ES-12.2-Sheet 2

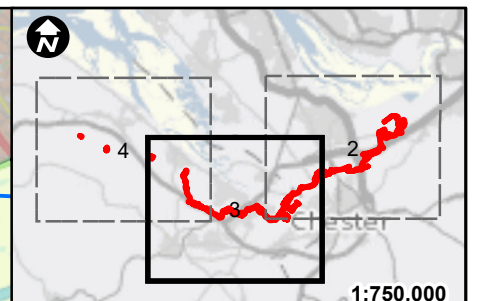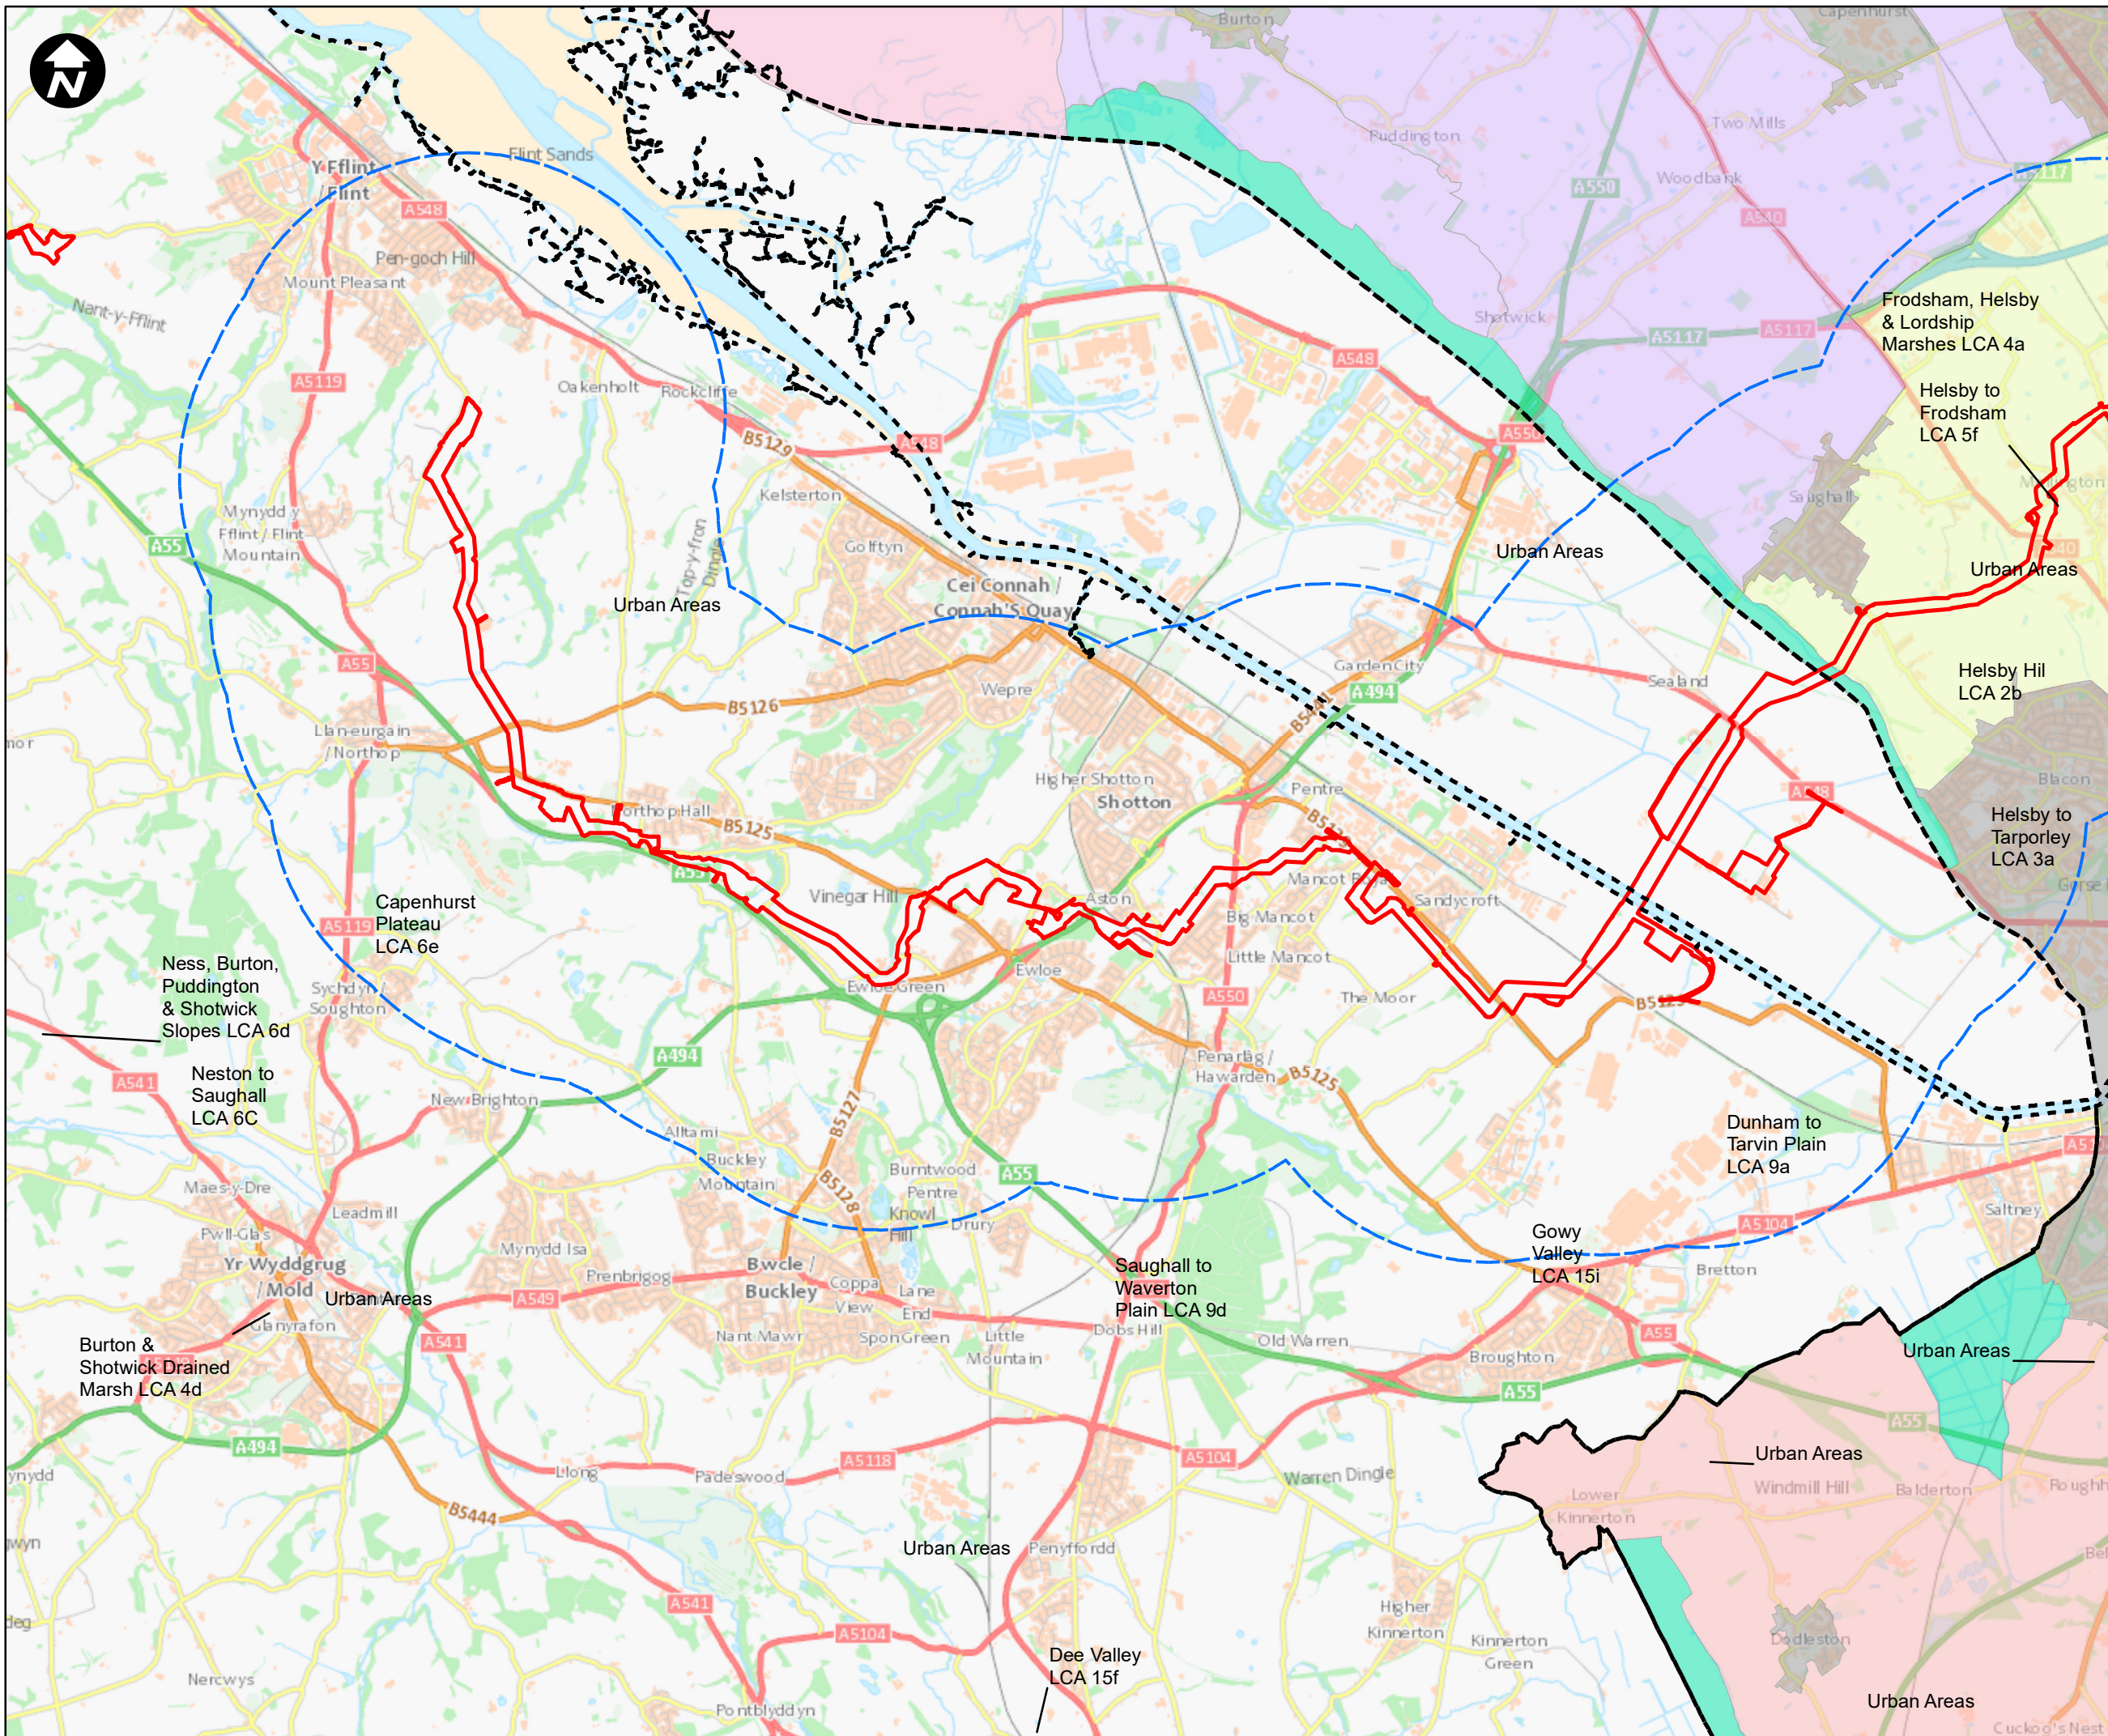

- Key:**
- Newbuild Infrastructure Boundary
 - Local Authority Boundaries
 - 2 km Study Area
- Local Landscape Character Areas - Cheshire West and Chester
- Cheshire Plain West
 - Drained Marshes
 - Enclosed Farmland
 - Estate Farmland
 - Mudflats & Saltmarsh
 - Urban Areas

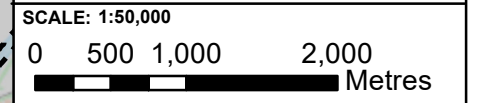

Contains OS data © Crown Copyright and database right 2020

HyNet North West

PROJECT TITLE
HyNet Carbon Dioxide Pipeline DCO



DRAWING TITLE
 Figure 12-2:
 Landscape Character Plan
 (Local Character Plan)
 Sheet 4 of 4

DRAWING STATUS
 FOR DESIGN CHANGE REQUEST 1

DRAWN	CHECKED	APPROVED	AUTHORISED
JH	NC	JP	MT

SCALE @ A3 SIZE	DATE	REVISION
1:50,000	27/09/2022	B

DRAWING NUMBER
 EN070007-APP-ES-12.2-Sheet 3

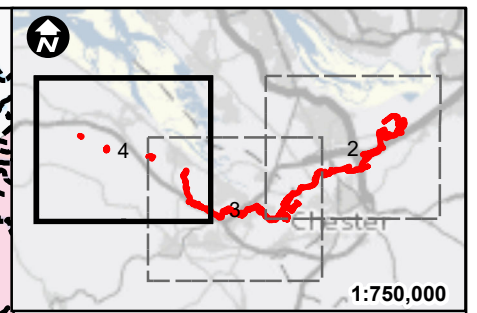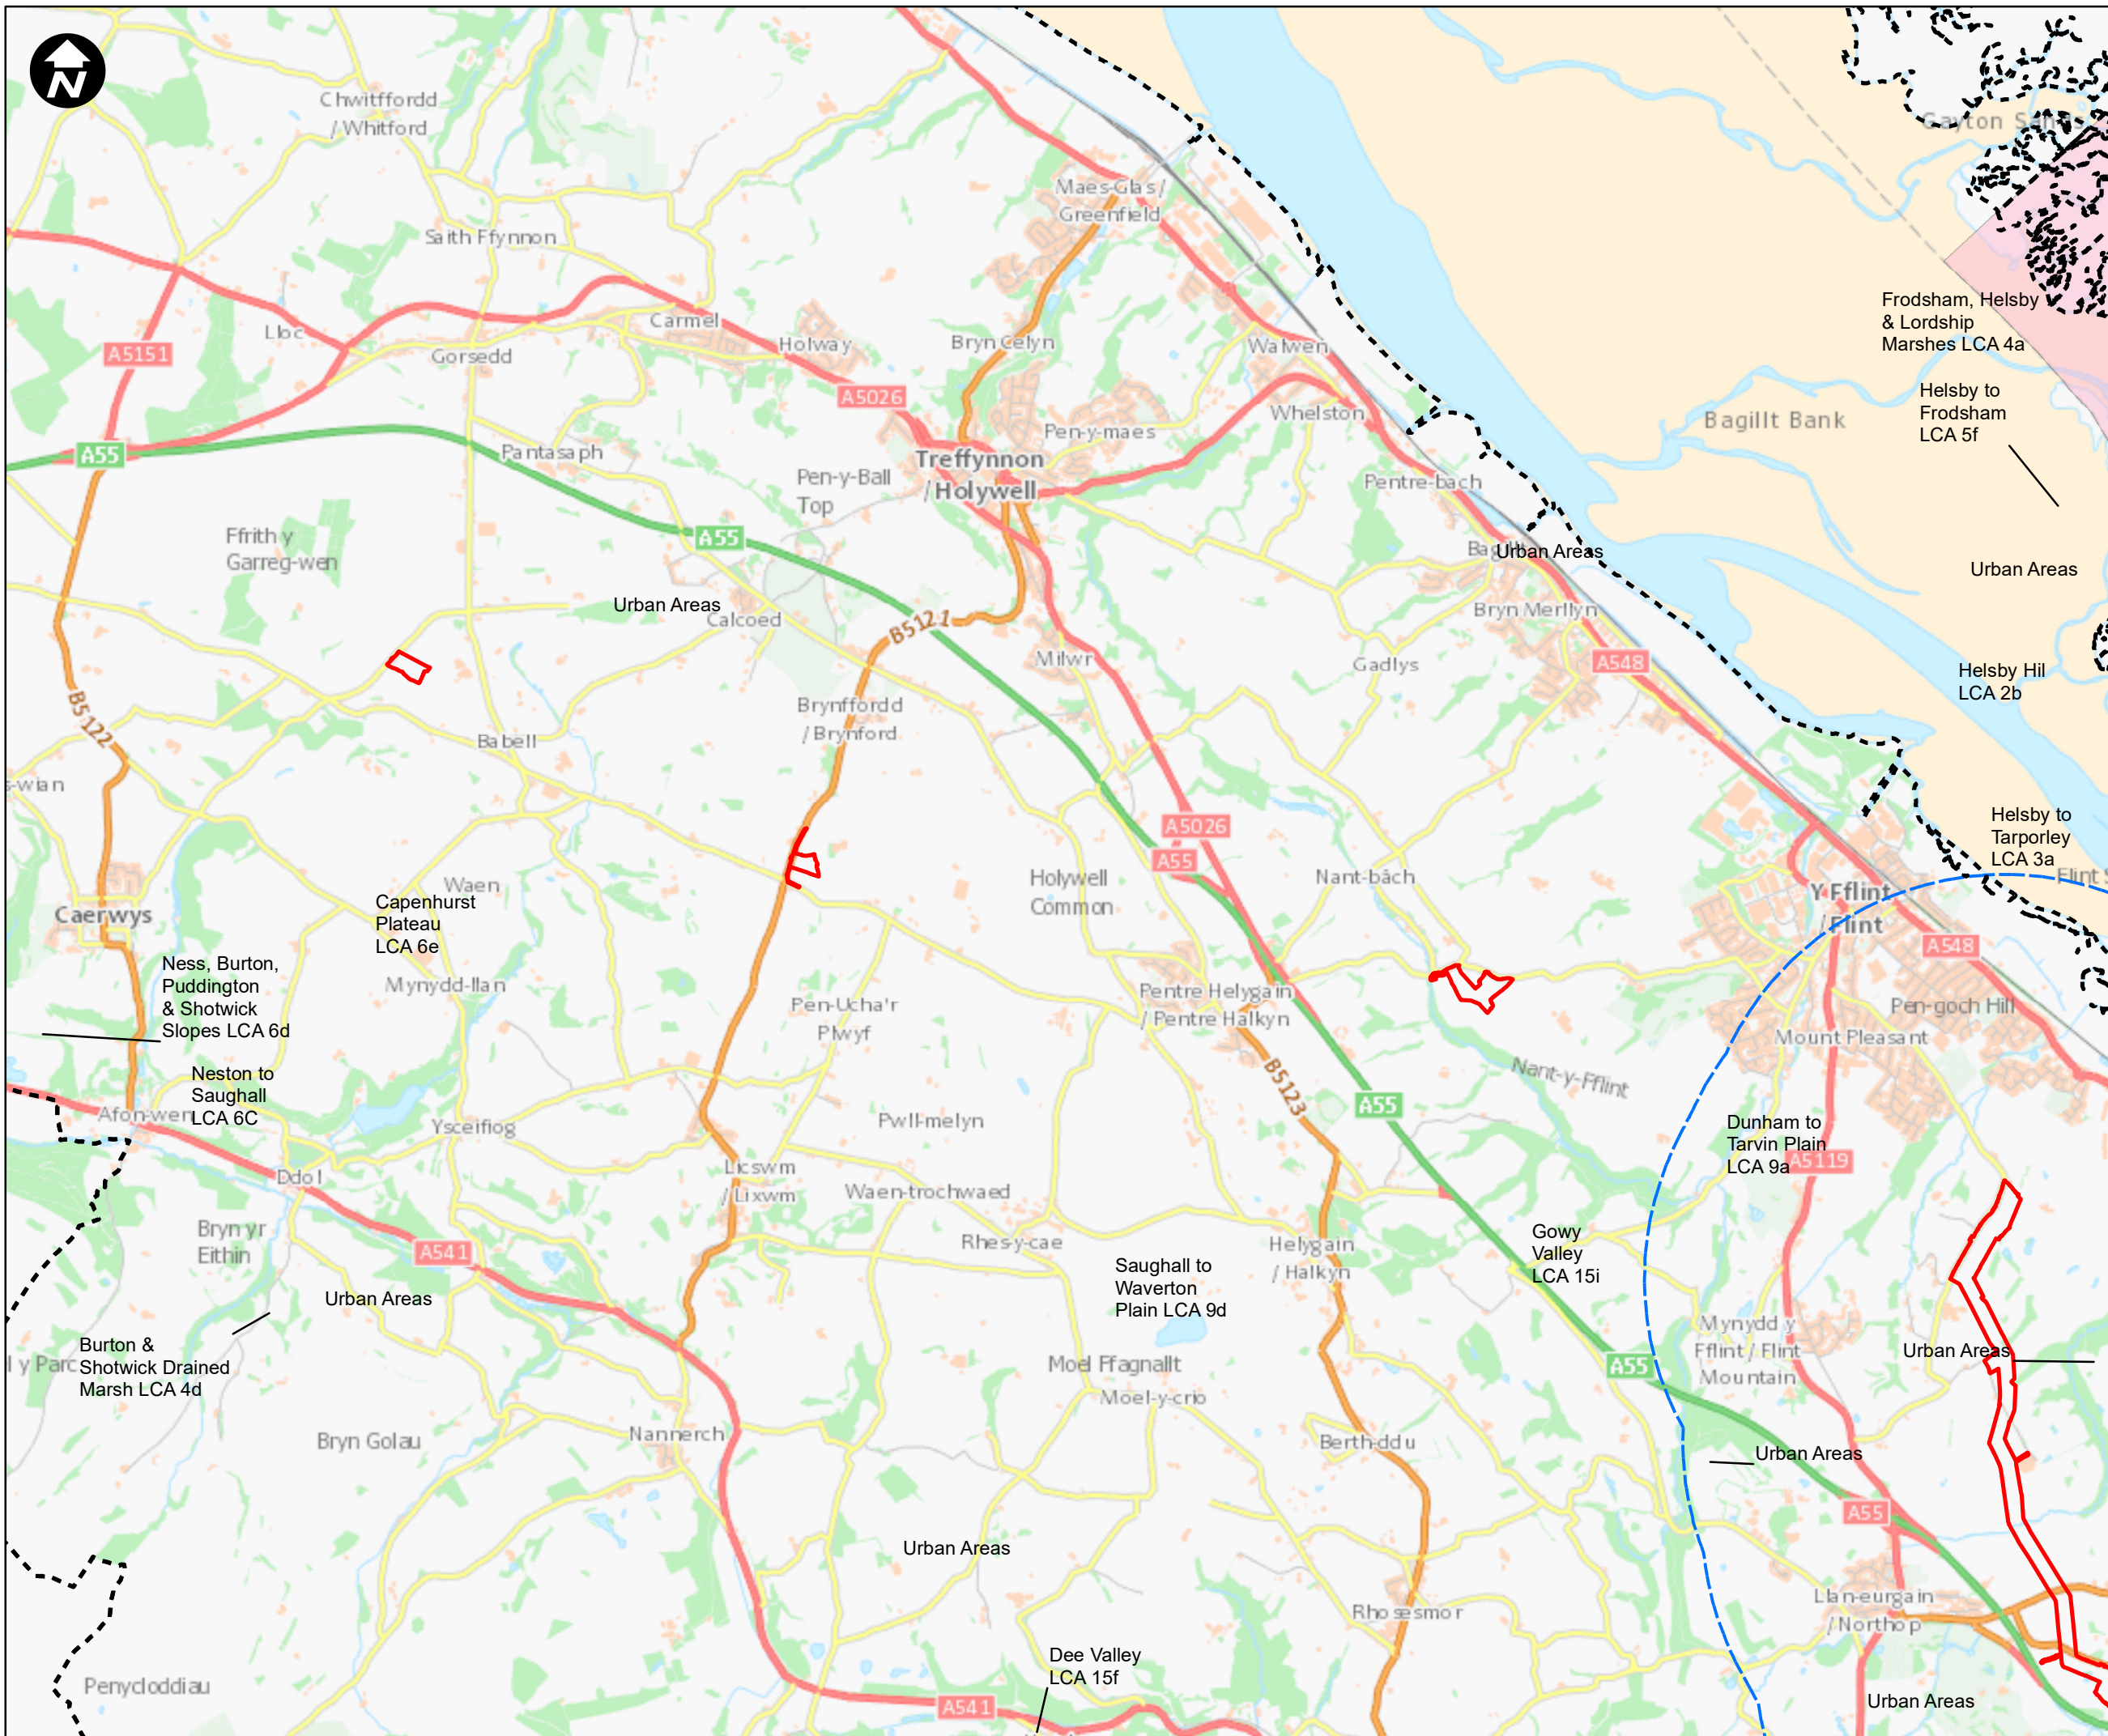

Key:

- Newbuild Infrastructure Boundary
- Local Authority Boundaries
- 2 km Study Area

Local Landscape Character Areas - Cheshire West and Chester

- Mudflats & Saltmarsh
- Urban Areas
- Helsby Hill LCA 2b
- Helsby to Tarporley LCA 3a
- Helsby to Frodsham LCA 5f
- Frodsham, Helsby & Lordship Marshes LCA 4a

SCALE: 1:40,000

0 500 1,000 Metres

Contains OS data © Crown Copyright and database right 2020

HyNet North West

PROJECT TITLE
HyNet Carbon Dioxide Pipeline DCO

DRAWING TITLE
Figure 12-2:
Landscape Character Plan
(Local Character Plan)
Sheet 4 of 4

DRAWING STATUS
FOR DESIGN CHANGE REQUEST 1

DRAWN JH	CHECKED NC	APPROVED JP	AUTHORISED MT
-------------	---------------	----------------	------------------

SCALE @ A3 SIZE 1:40,000	DATE 27/09/2022	REVISION B
-----------------------------	--------------------	---------------

DRAWING NUMBER
EN070007-APP-ES-12.2-Sheet 4