




- Key:**
- Addressbase Data
 - Flint AGI
 - H2S Odour Zone for Manifold Venting
 - Newbuild Infrastructure Boundary

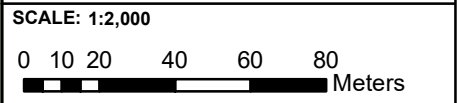

Mapping reproduced by permission of Ordnance Survey on behalf of HMSO
 Contains OS data © Crown Copyright and database right 2022

HyNet North West

PROJECT TITLE
 HyNet Carbon Dioxide Pipeline DCO



DRAWING TITLE
 Figure 6.3 H2S Odour Zone Sheet 1 of 3

DRAWING STATUS
 FOR DESIGN CHANGE REQUEST 1


DRAWN	CHECKED	APPROVED	AUTHORISED
KD	JH	BTJ	MT

SCALE @ A3 SIZE	DATE	REVISION
1:2,000	12/03/2023	B

DRAWING NUMBER
 EN070007-APP-ES-6.3-Sheet 1

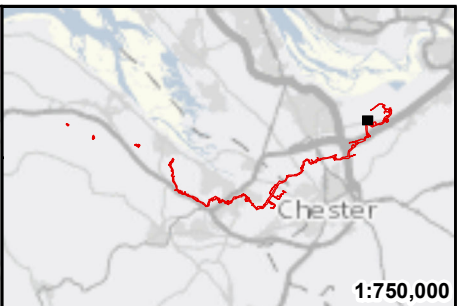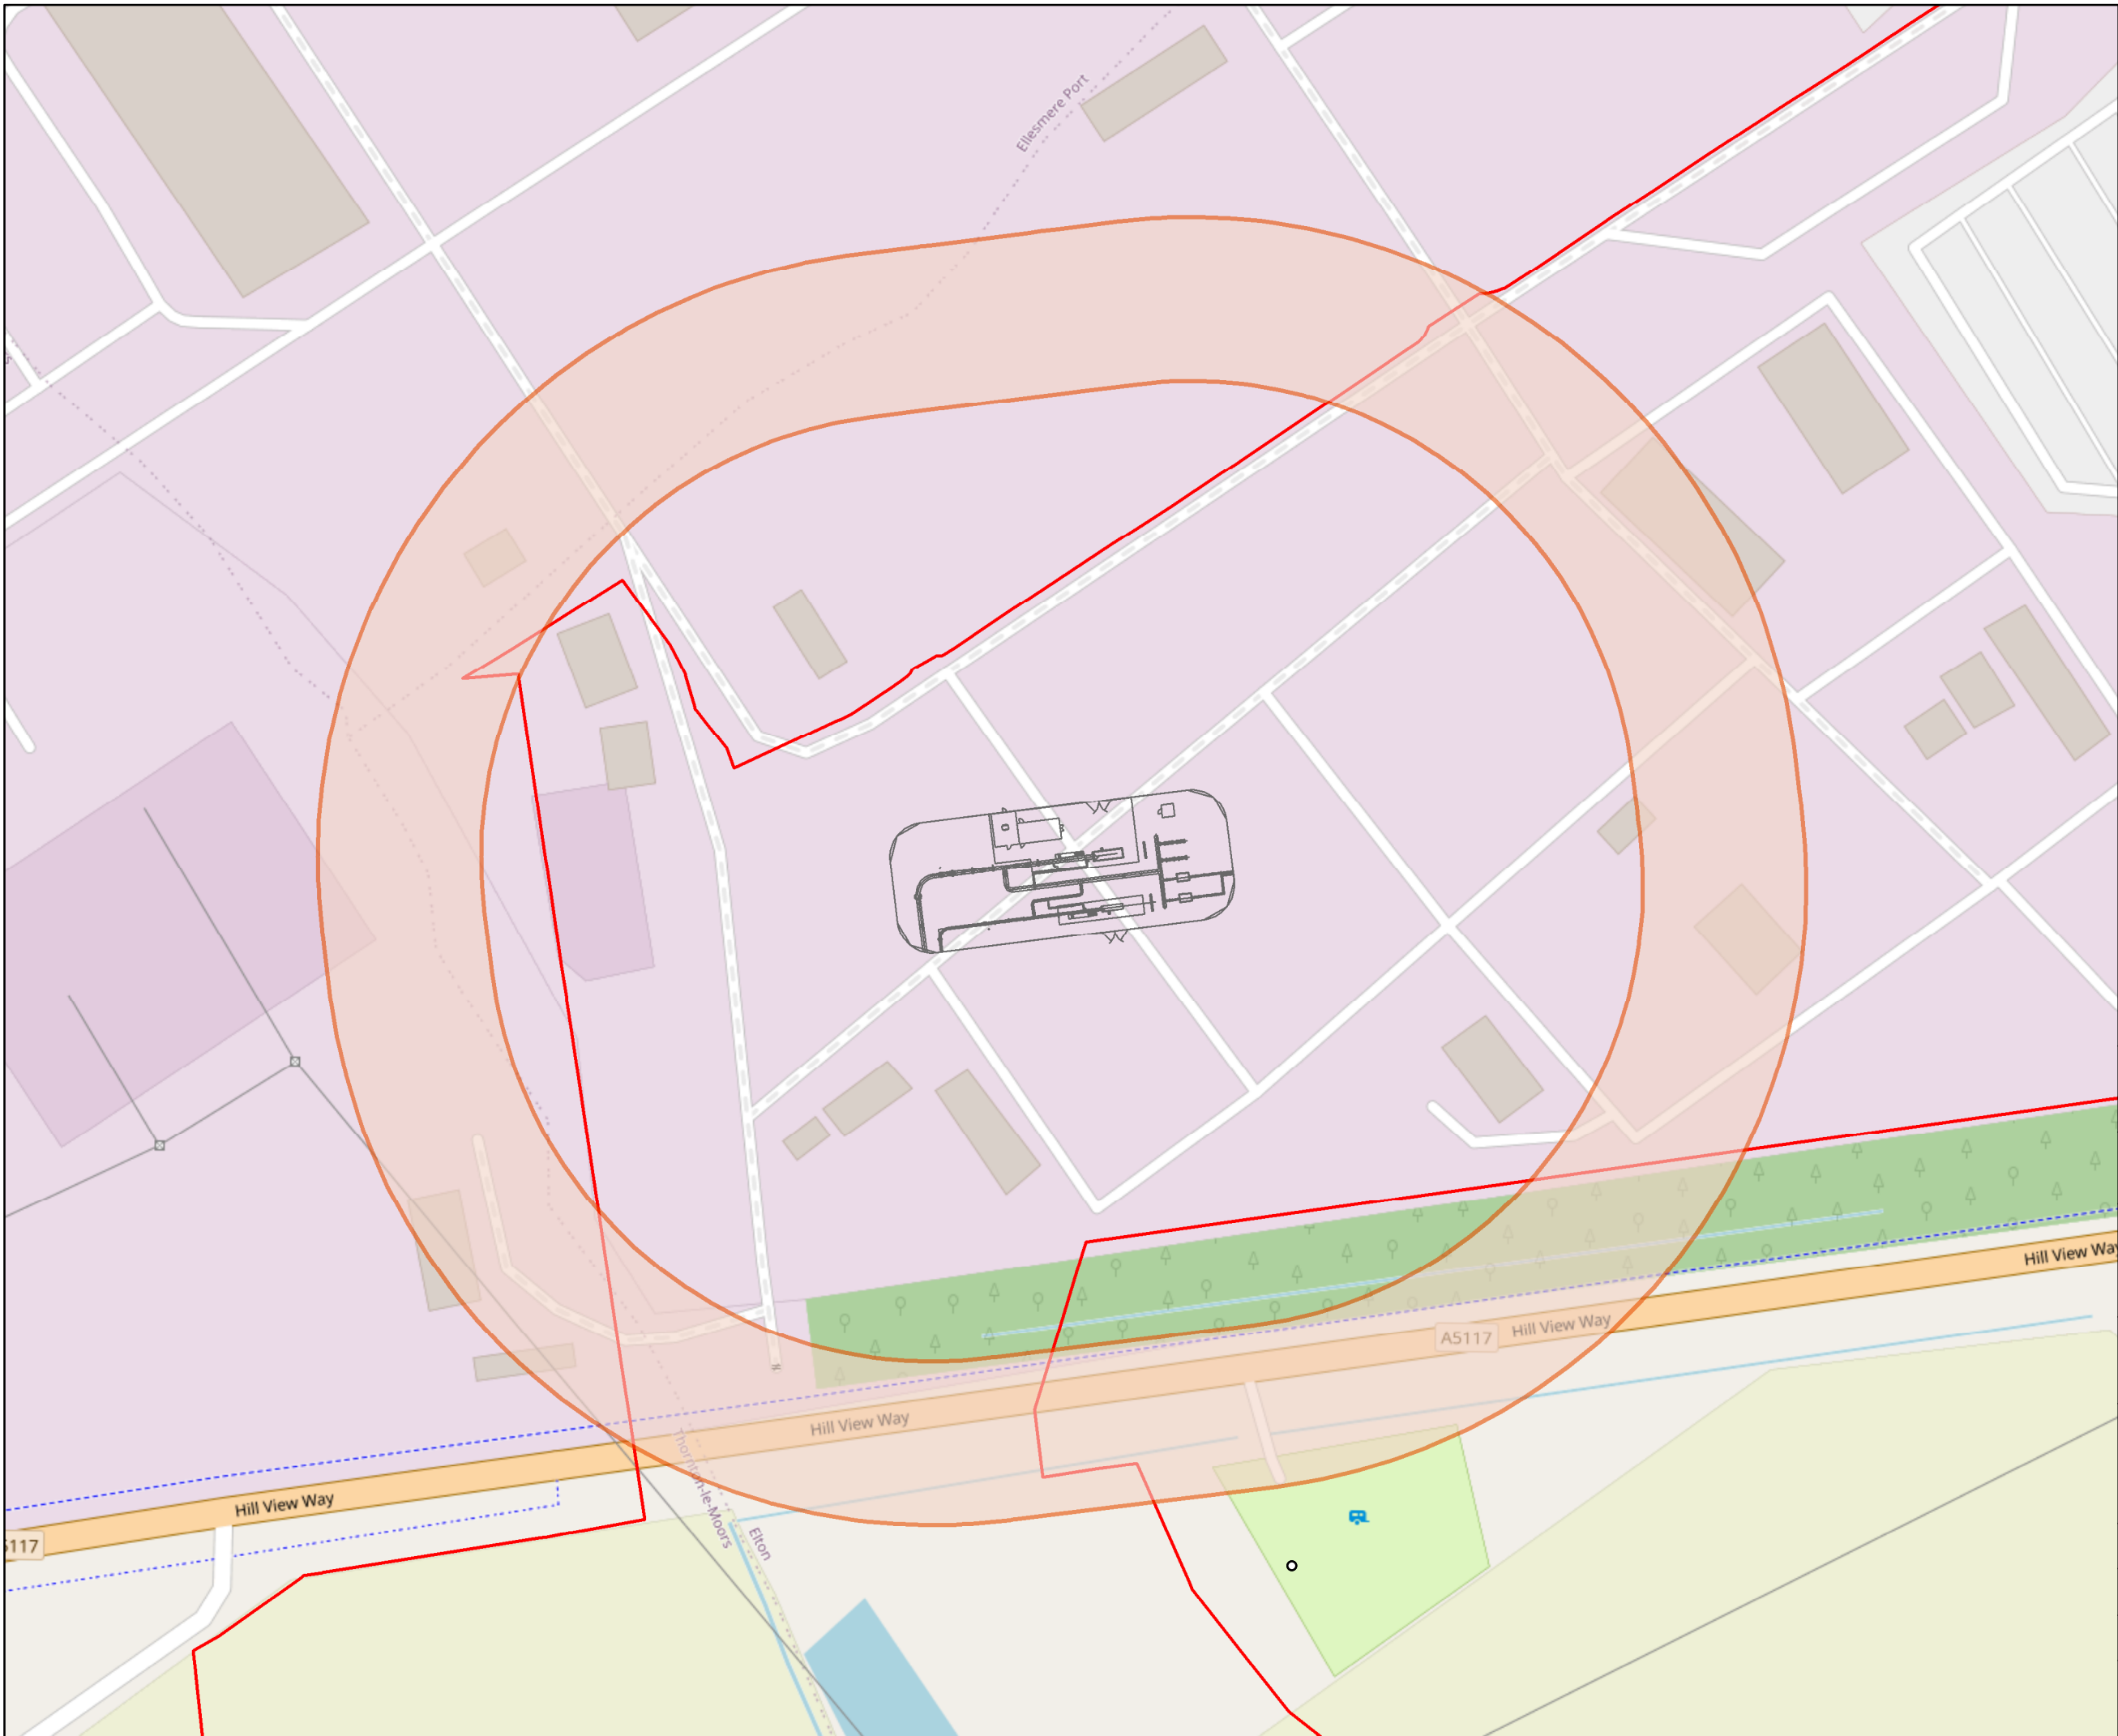

- Key:**
- Addressbase Data
 - StanlowAGI
 - H2S Odour Zone for Manifold Venting
 - Newbuild Infrastructure Boundary

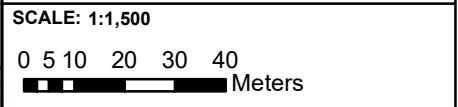

Mapping reproduced by permission of Ordnance Survey on behalf of HMSO
 Contains OS data © Crown Copyright and database right 2022

HyNet North West



PROJECT TITLE
HyNet Carbon Dioxide Pipeline DCO

DRAWING TITLE
 Figure 6.3 H2S Odour Zone
 Sheet 2 of 3


DRAWING STATUS
 FOR DESIGN CHANGE REQUEST 1

DRAWN	CHECKED	APPROVED	AUTHORISED
KD	JH	BTJ	MT
SCALE @ A3 SIZE	DATE	REVISION	
1:1,500	12/03/2023	B	

DRAWING NUMBER
 EN070007-APP-ES-6.3-Sheet 2

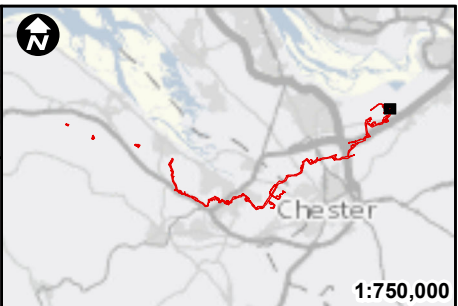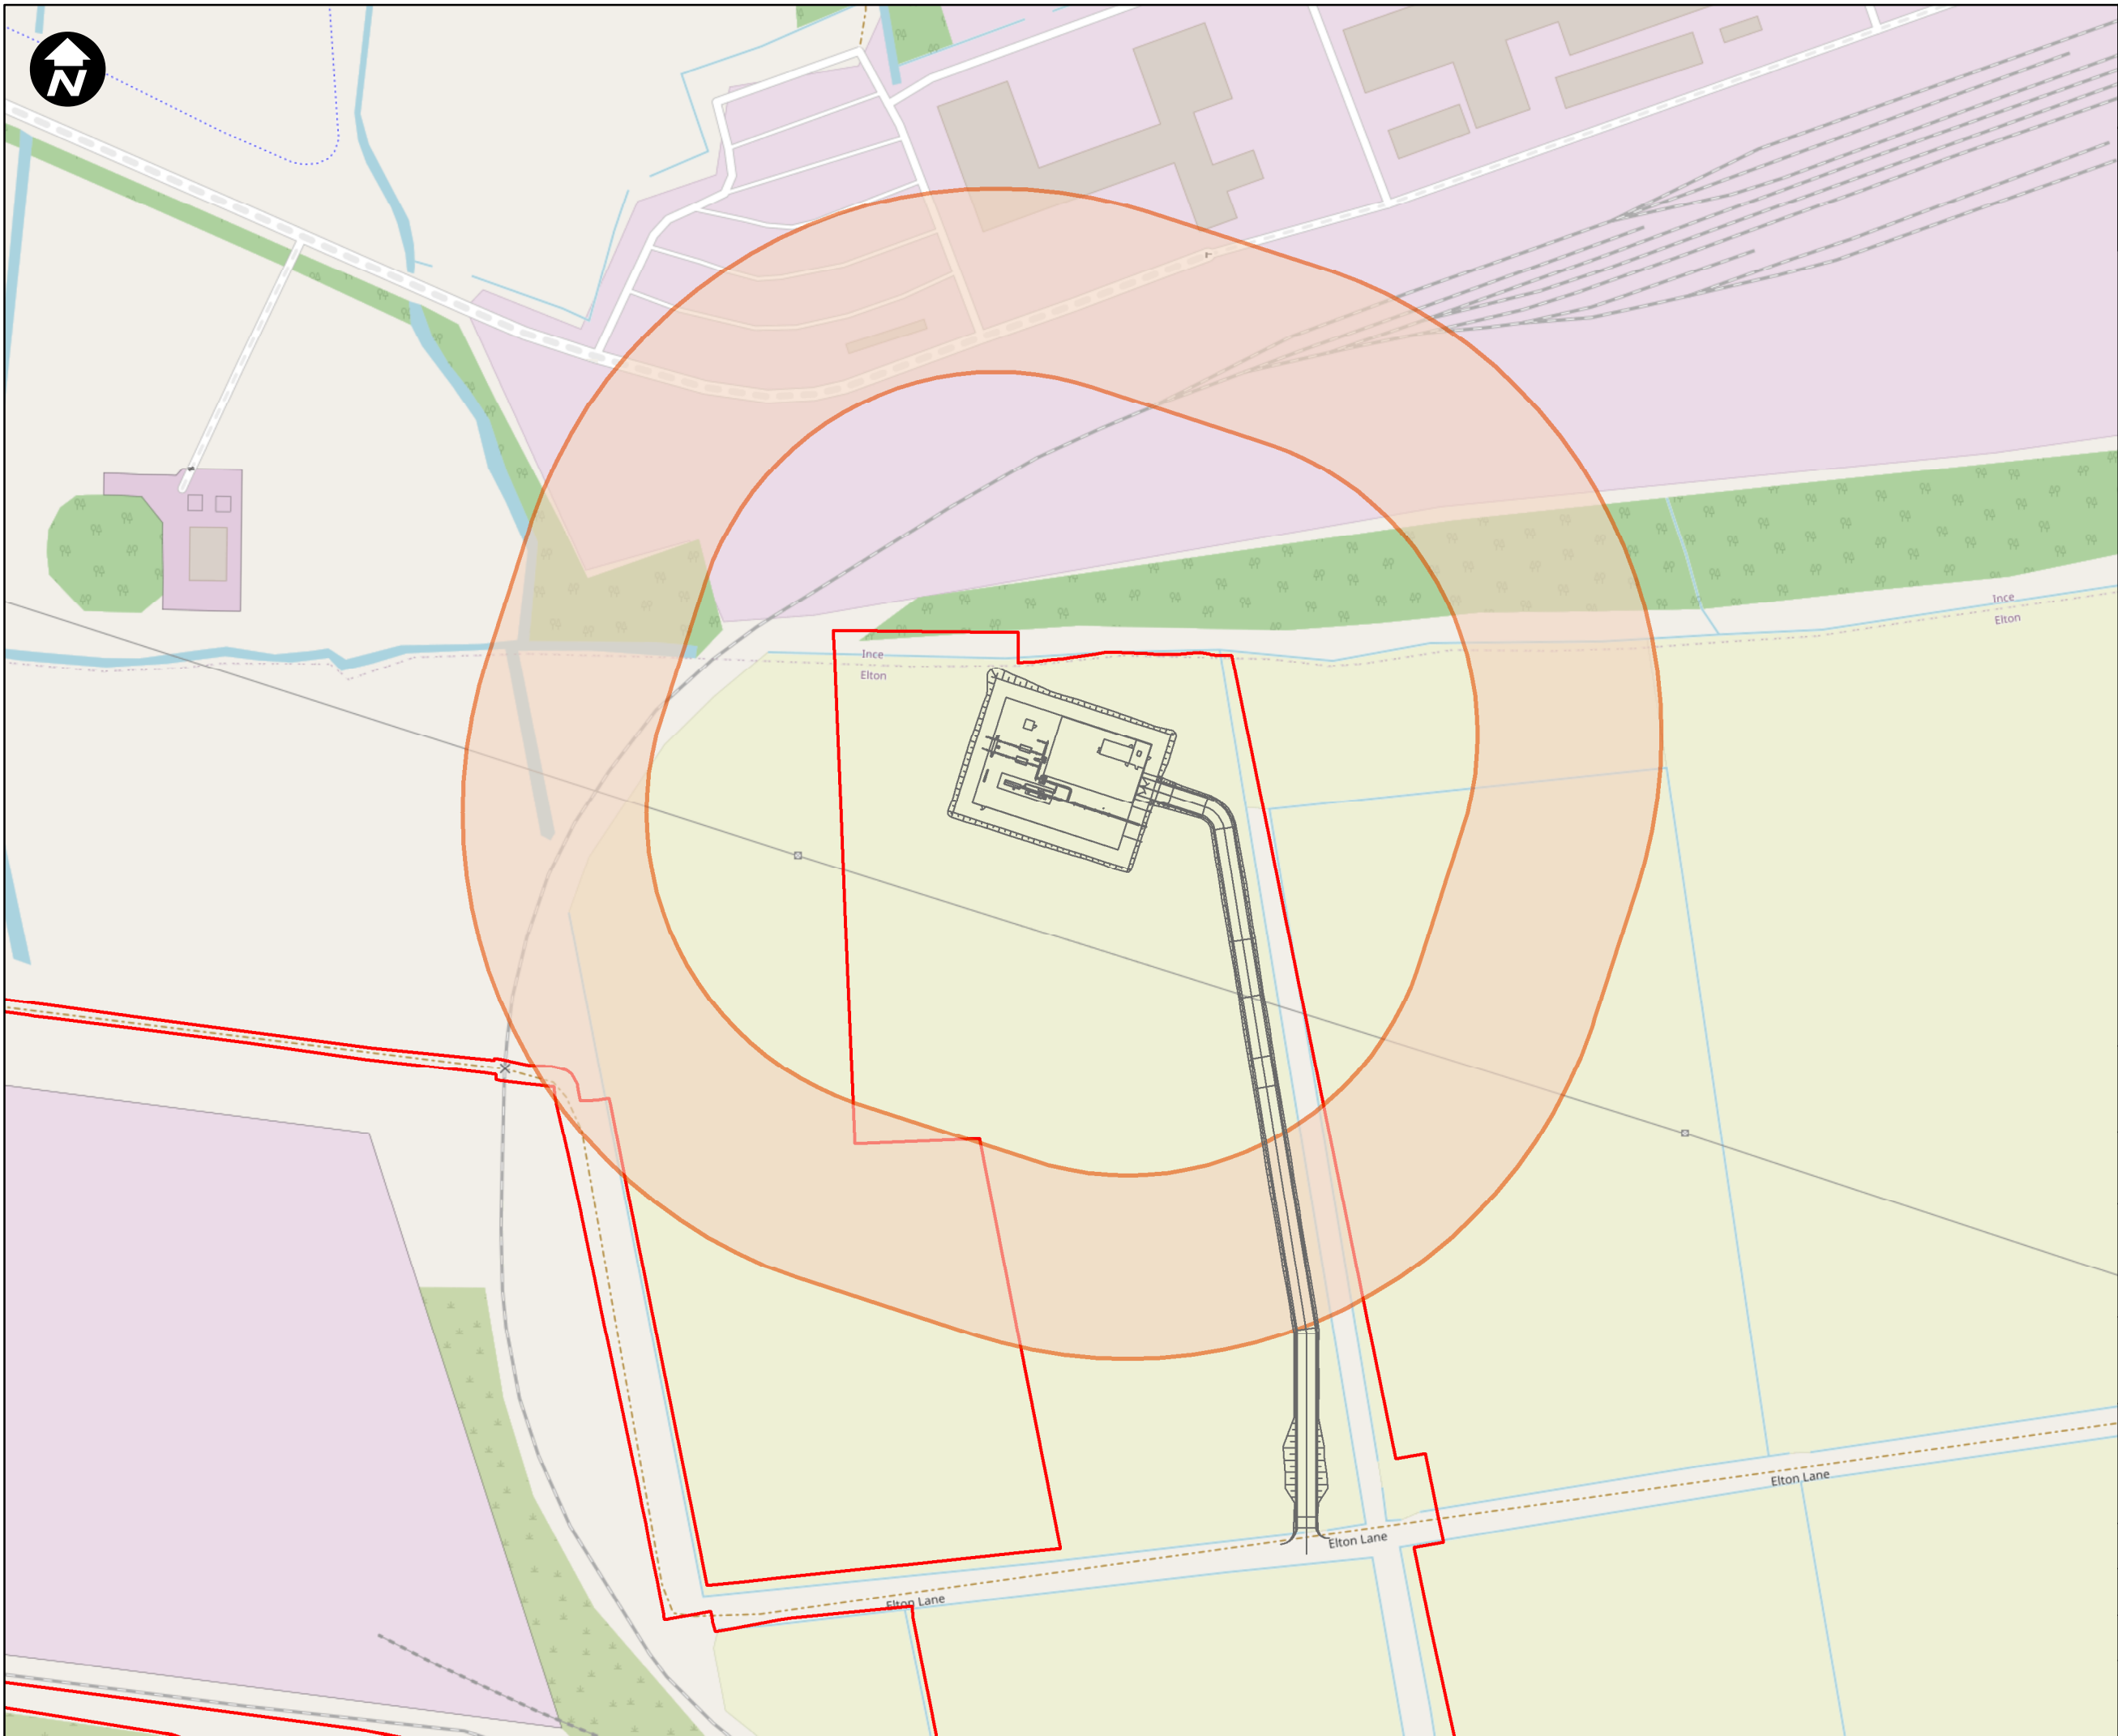

- Key:**
- Addressbase Data
 - Ince AGI
 - H2S Odour Zone for Manifold Venting
 - Newbuild Infrastructure Boundary

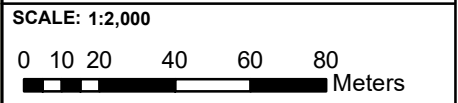

Mapping reproduced by permission of Ordnance Survey on behalf of HMSO
 Contains OS data © Crown Copyright and database right 2022

HyNet North West

PROJECT TITLE
 HyNet Carbon Dioxide Pipeline DCO

DRAWING TITLE
 Figure 6.3 H2S Odour Zone
 Sheet 3 of 3

DRAWING STATUS
 FOR DESIGN CHANGE REQUEST 1

DRAWN	CHECKED	APPROVED	AUTHORISED
KD	JH	BTJ	MT

SCALE @ A3 SIZE	DATE	REVISION
1:2,000	12/03/2023	B

DRAWING NUMBER
 EN070007-APP-ES-6.3-Sheet 3