

LOCATION PLAN

HyNet Carbon Dioxide Pipeline DCO


Planning Act 2008

The Infrastructure Planning (Applications: Prescribed Forms and Procedure) Regulations
2009 – Regulation 5(2)(o)

Document Reference Number D.2.1

Applicant: Liverpool Bay CCS Limited

Inspectorate Reference: EN070007

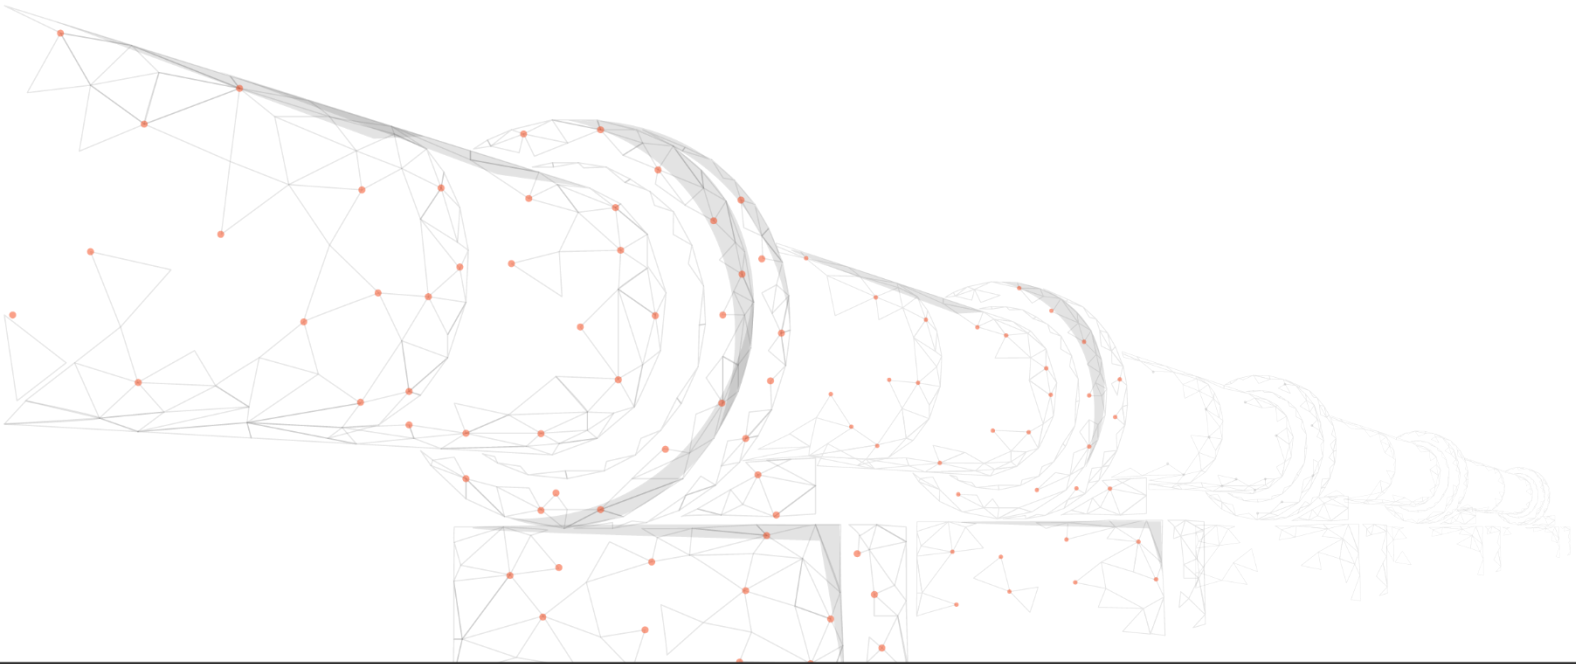

REVISION: D



DATE: July 2023

DOCUMENT OWNER: WSP UK Limited

PUBLIC

QUALITY CONTROL

Document Reference	D.2.1				
Document Owner	WSP				
Revision	Date	Comments	Author	Check	Approver
A	September 2022	Submitted with DCO application	JH	VB	AV
B	April 2023	Change Request 1	JH	VB	AV
C	May 2023	Change Request 2	JH	VB	AV
D	July 2023	Change Request 3	JH	VB	AV

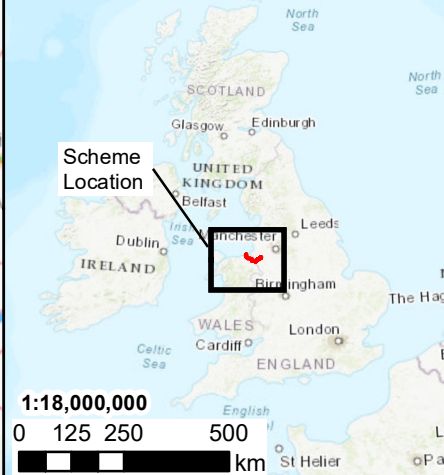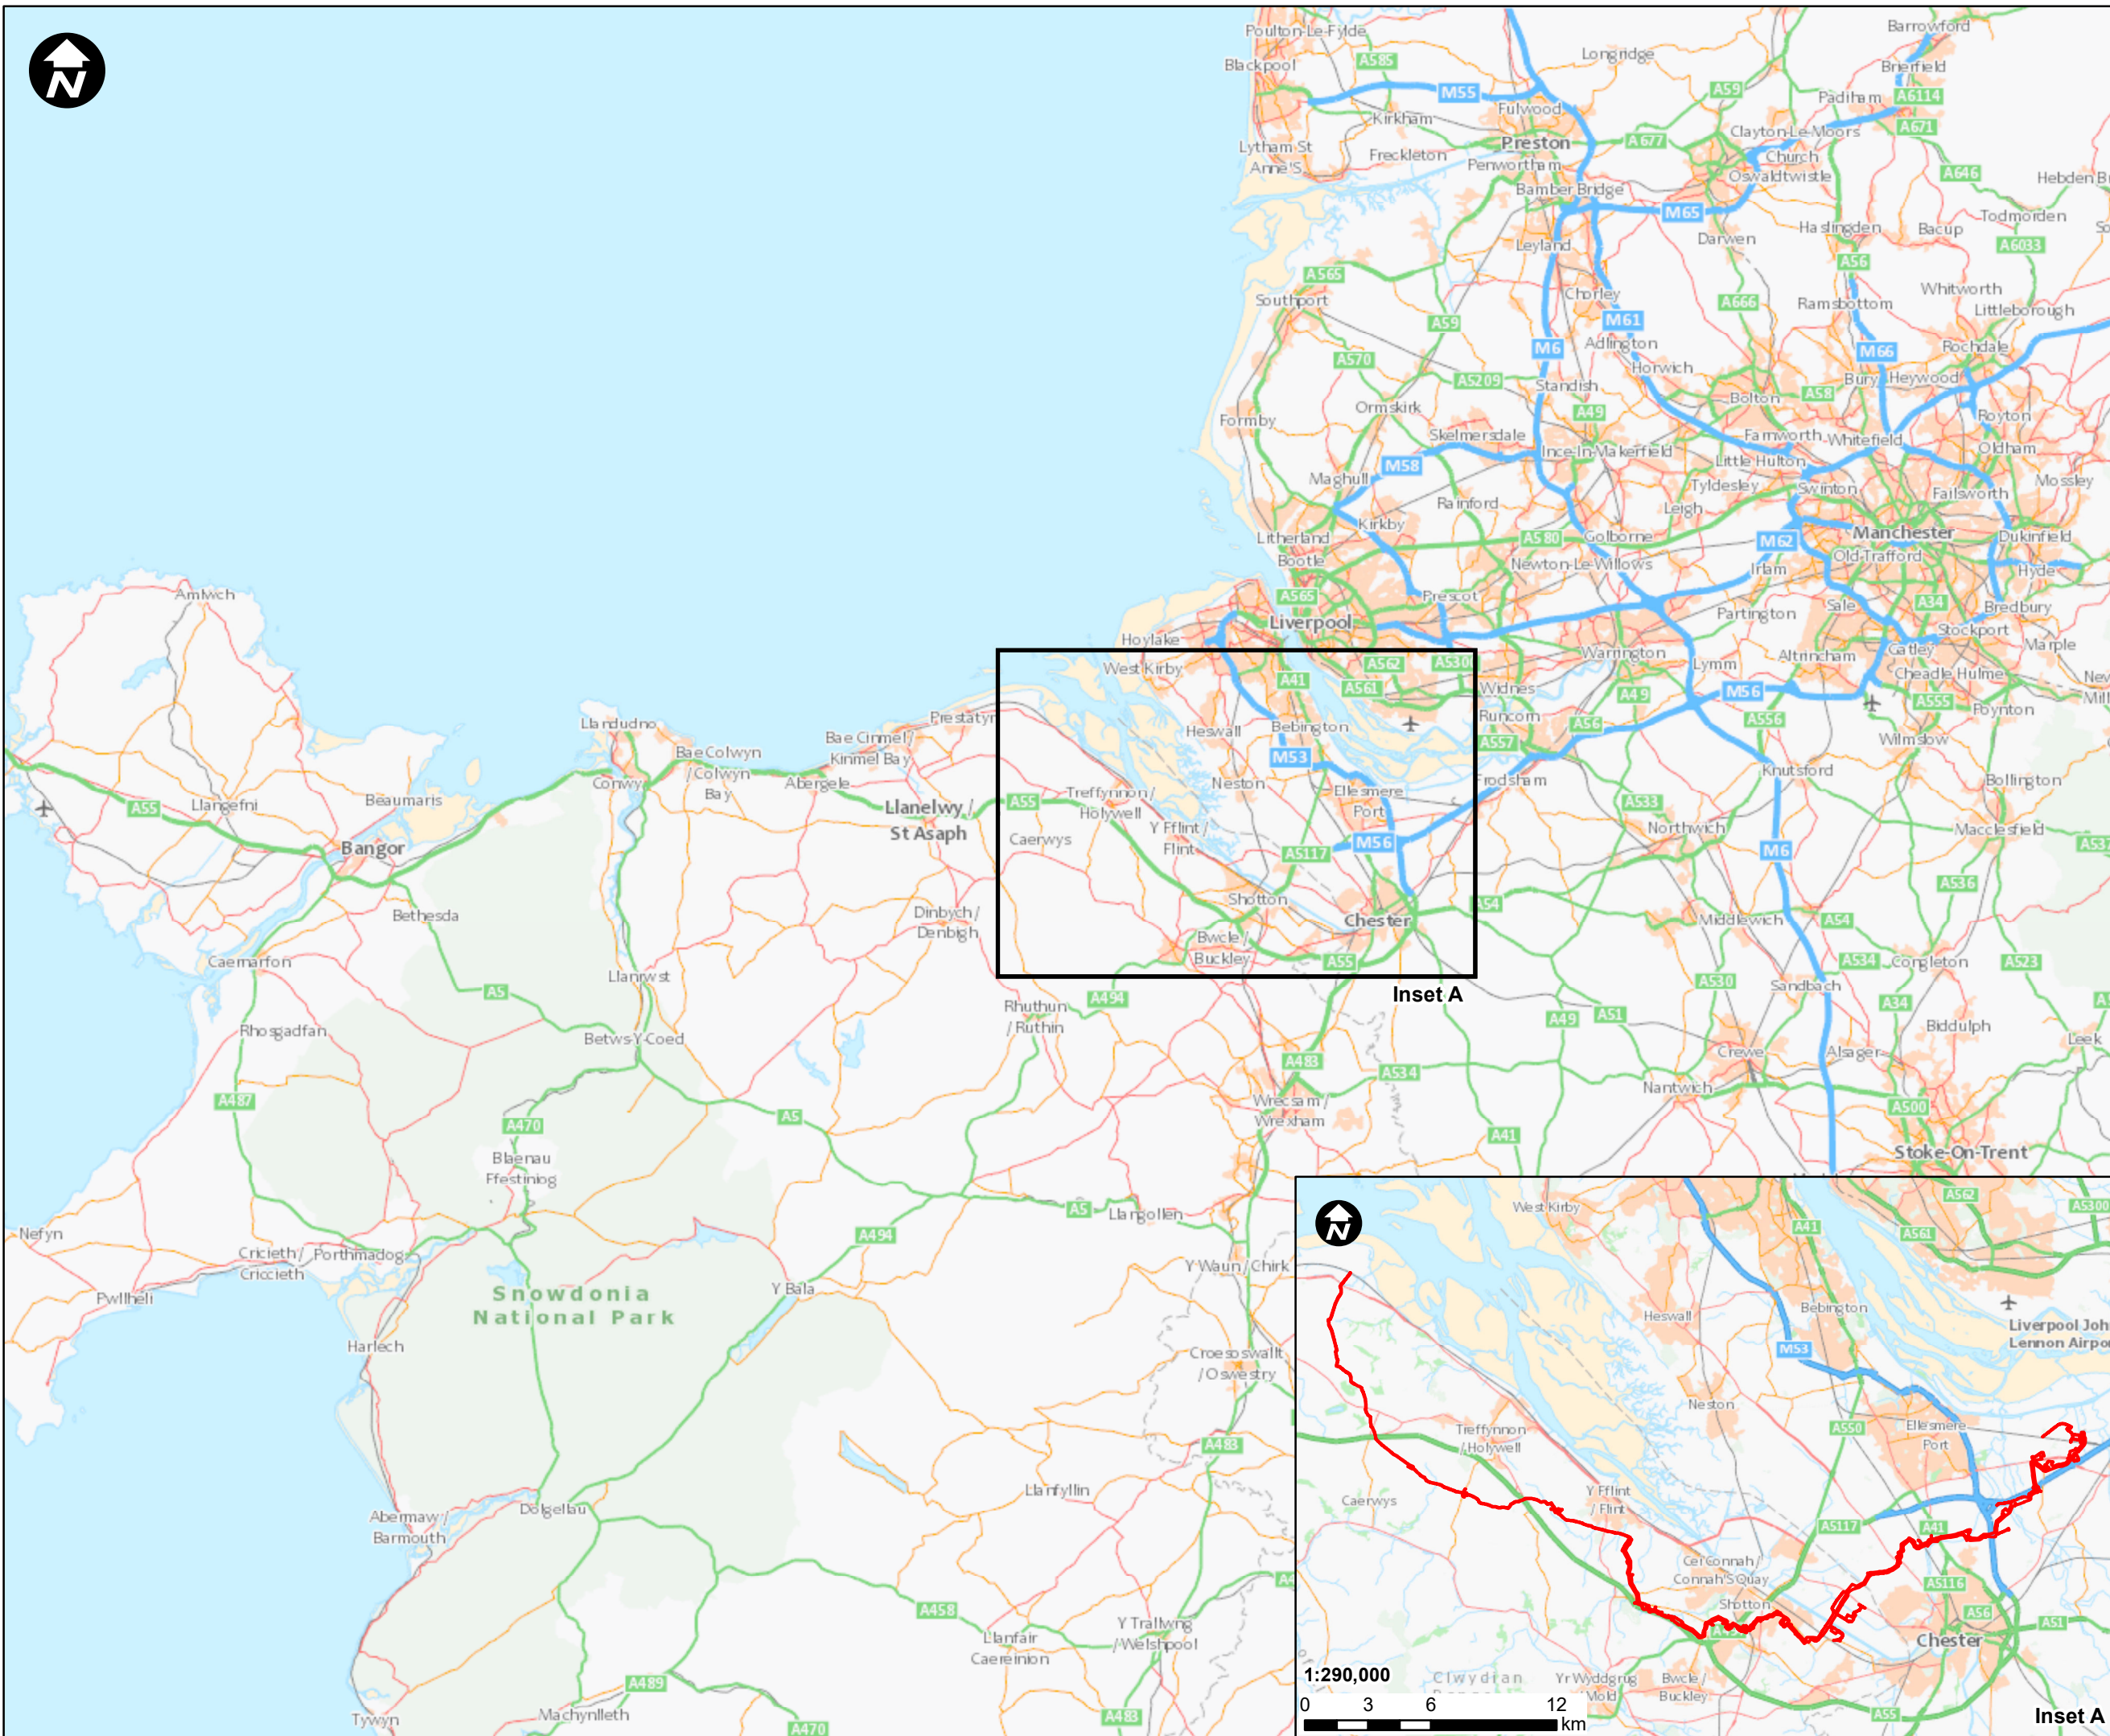

Key
[Red outline] Site Boundary

D	JH	NC	VB	30/06/2023
C	JH	NC	VB	25/05/2023
B	JH	NC	VB	24/03/2023
A	PM	JH	VB	27/09/2022
REVISION	DRAWN	CHECKED	APPROVED	DATE

SCALE: 1:500,000
0 5,000 10,000 Metres

Contains OS data © Crown Copyright and database right 2020

HyNet North West

PROJECT TITLE
HyNet Carbon Dioxide Pipeline DCO

DRAWING TITLE
LOCATION PLAN
REGULATION 5(2)(o)
APPLICATION DOCUMENT REFERENCE
D.2.1

DRAWING STATUS
FOR DESIGN CHANGE REQUEST 3

DRAWN	CHECKED	APPROVED	AUTHORISED
JH	NC	VB	AV

SCALE @ A3	DATE	REVISION
1:500,000	30/06/2023	D

DRAWING NUMBER
EN070007-D.2.1-LP

