

Key:
 Newbuild Infrastructure Boundary
 Other Development Proposed Boundary
 10km Buffer

Developments 1c-d, 1f, 1h-j, 57, 126 and 130 have no alignment details available. As a result, plots of these Other Developments are not included in the figure.

SCALE: 1:190,000
 0 1 2 4 6
 Kilometres

Contains OS data © Crown Copyright and database right 2020

HyNet North West

PROJECT TITLE
HyNet Carbon Dioxide Pipeline DCO



DRAWING TITLE
 Figure 19.1 Other Developments Sheet 1 of 3

DRAWING STATUS
 Final for DCO Examination - submitted at Deadline 7

DRAWN	CHECKED	APPROVED	AUTHORISED
AV	JH	JK	CL

SCALE @ A3 SIZE	DATE	REVISION
1:190,000	31/08/2023	C

DRAWING NUMBER
 EN070007-APP-ES-19.1 - Sheet 1

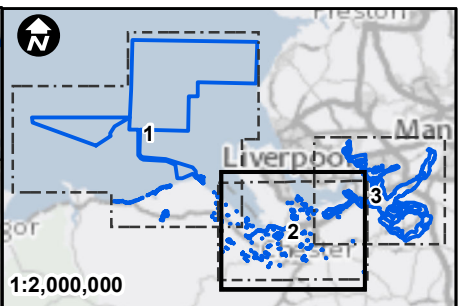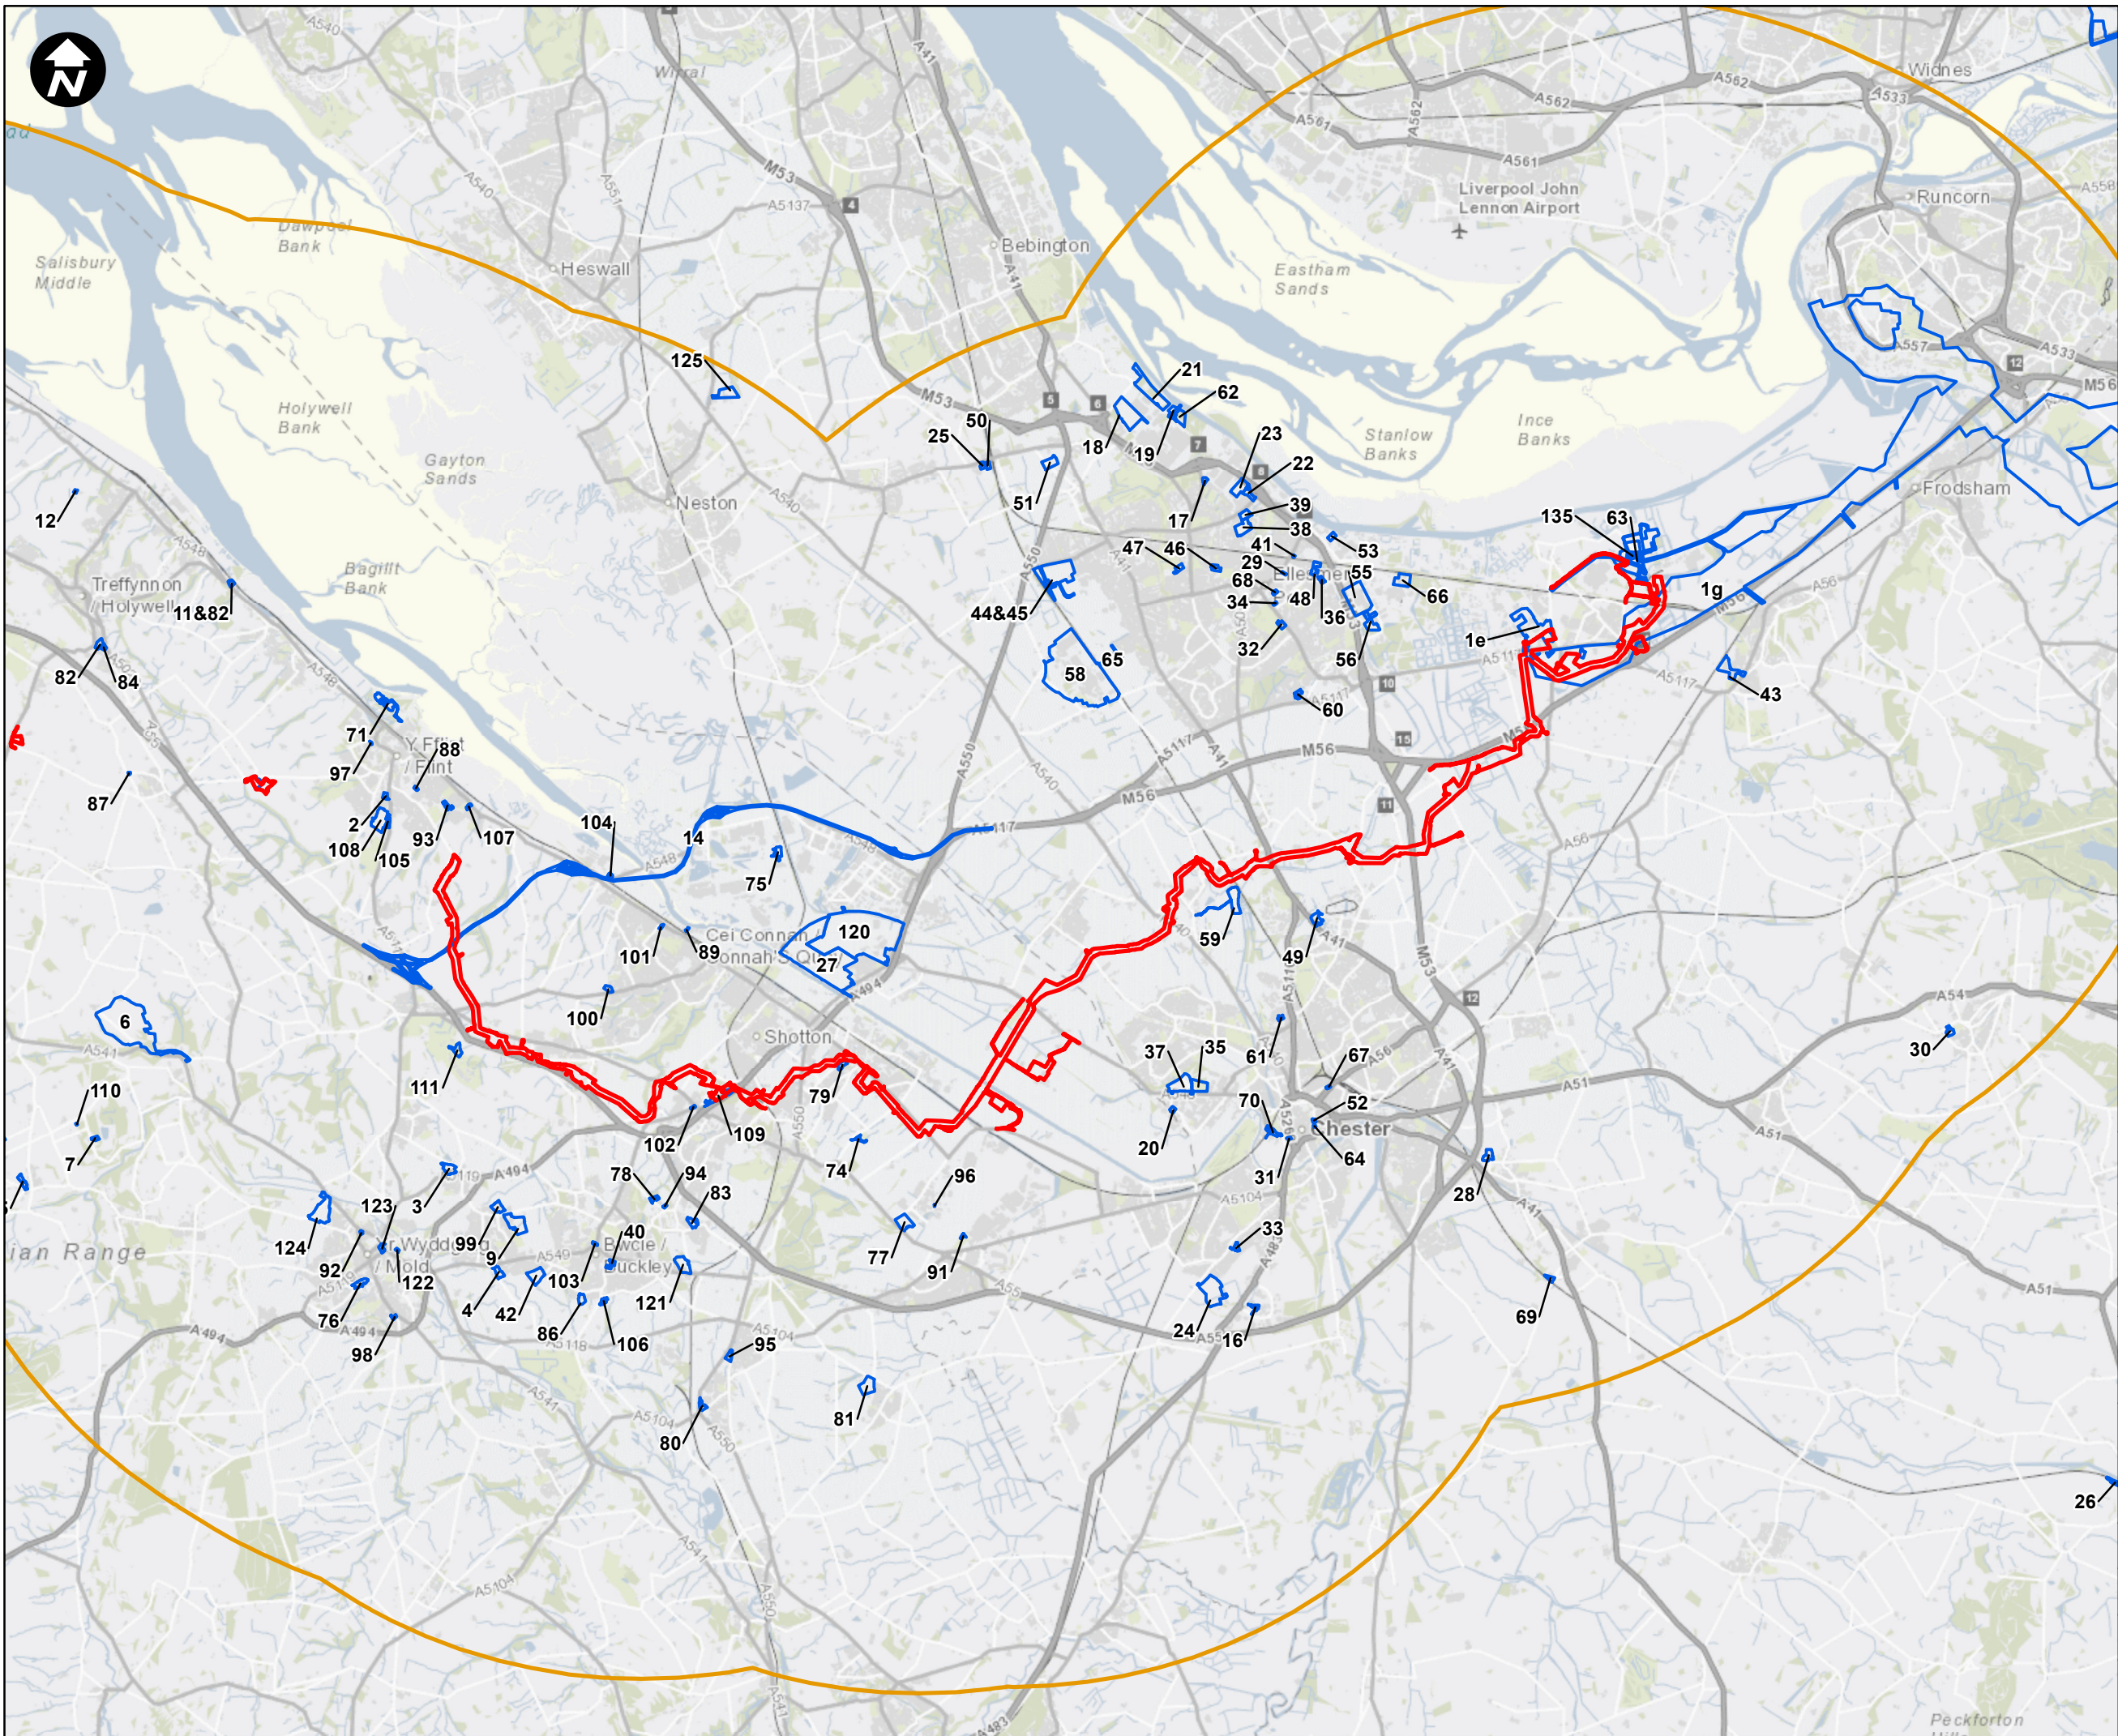

Key:
▬ Newbuild Infrastructure Boundary
▬ Other Development Proposed Boundary
▬ 10km Buffer

Developments 1c-d, 1f, 1h-j, 57, 126 and 130 have no alignment details available. As a result, plots of these Other Developments are not included in the figure.

SCALE: 1:110,000
 0 1 2 4 Kilometres

Contains OS data © Crown Copyright and database right 2020

HyNet North West




PROJECT TITLE
HyNet Carbon Dioxide Pipeline DCO

DRAWING TITLE
 Figure 19.1 Other Developments Sheet 2 of 3

DRAWING STATUS
 Final for DCO Examination - submitted at Deadline 7

DRAWN	CHECKED	APPROVED	AUTHORISED
AV	JH	JK	CL
SCALE @ A3 SIZE 1:110,000		DATE 31/08/2023	REVISION C

DRAWING NUMBER
 EN070007-APP-ES-19.1 - Sheet 2

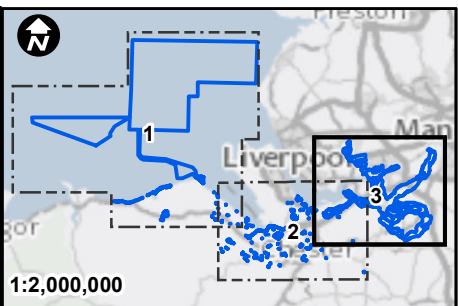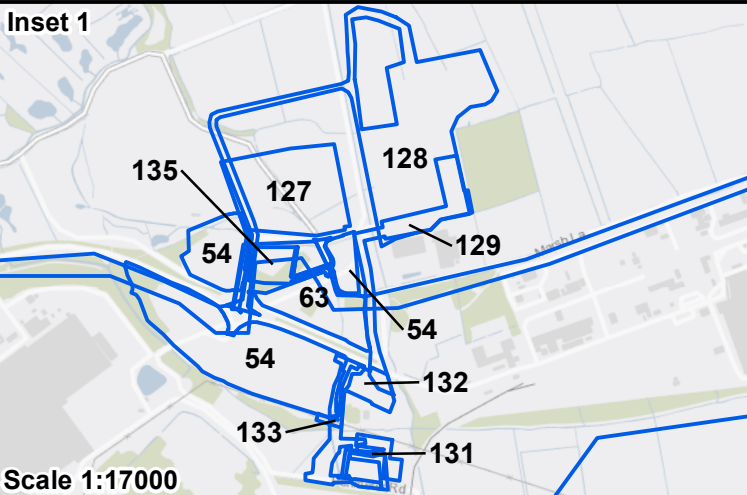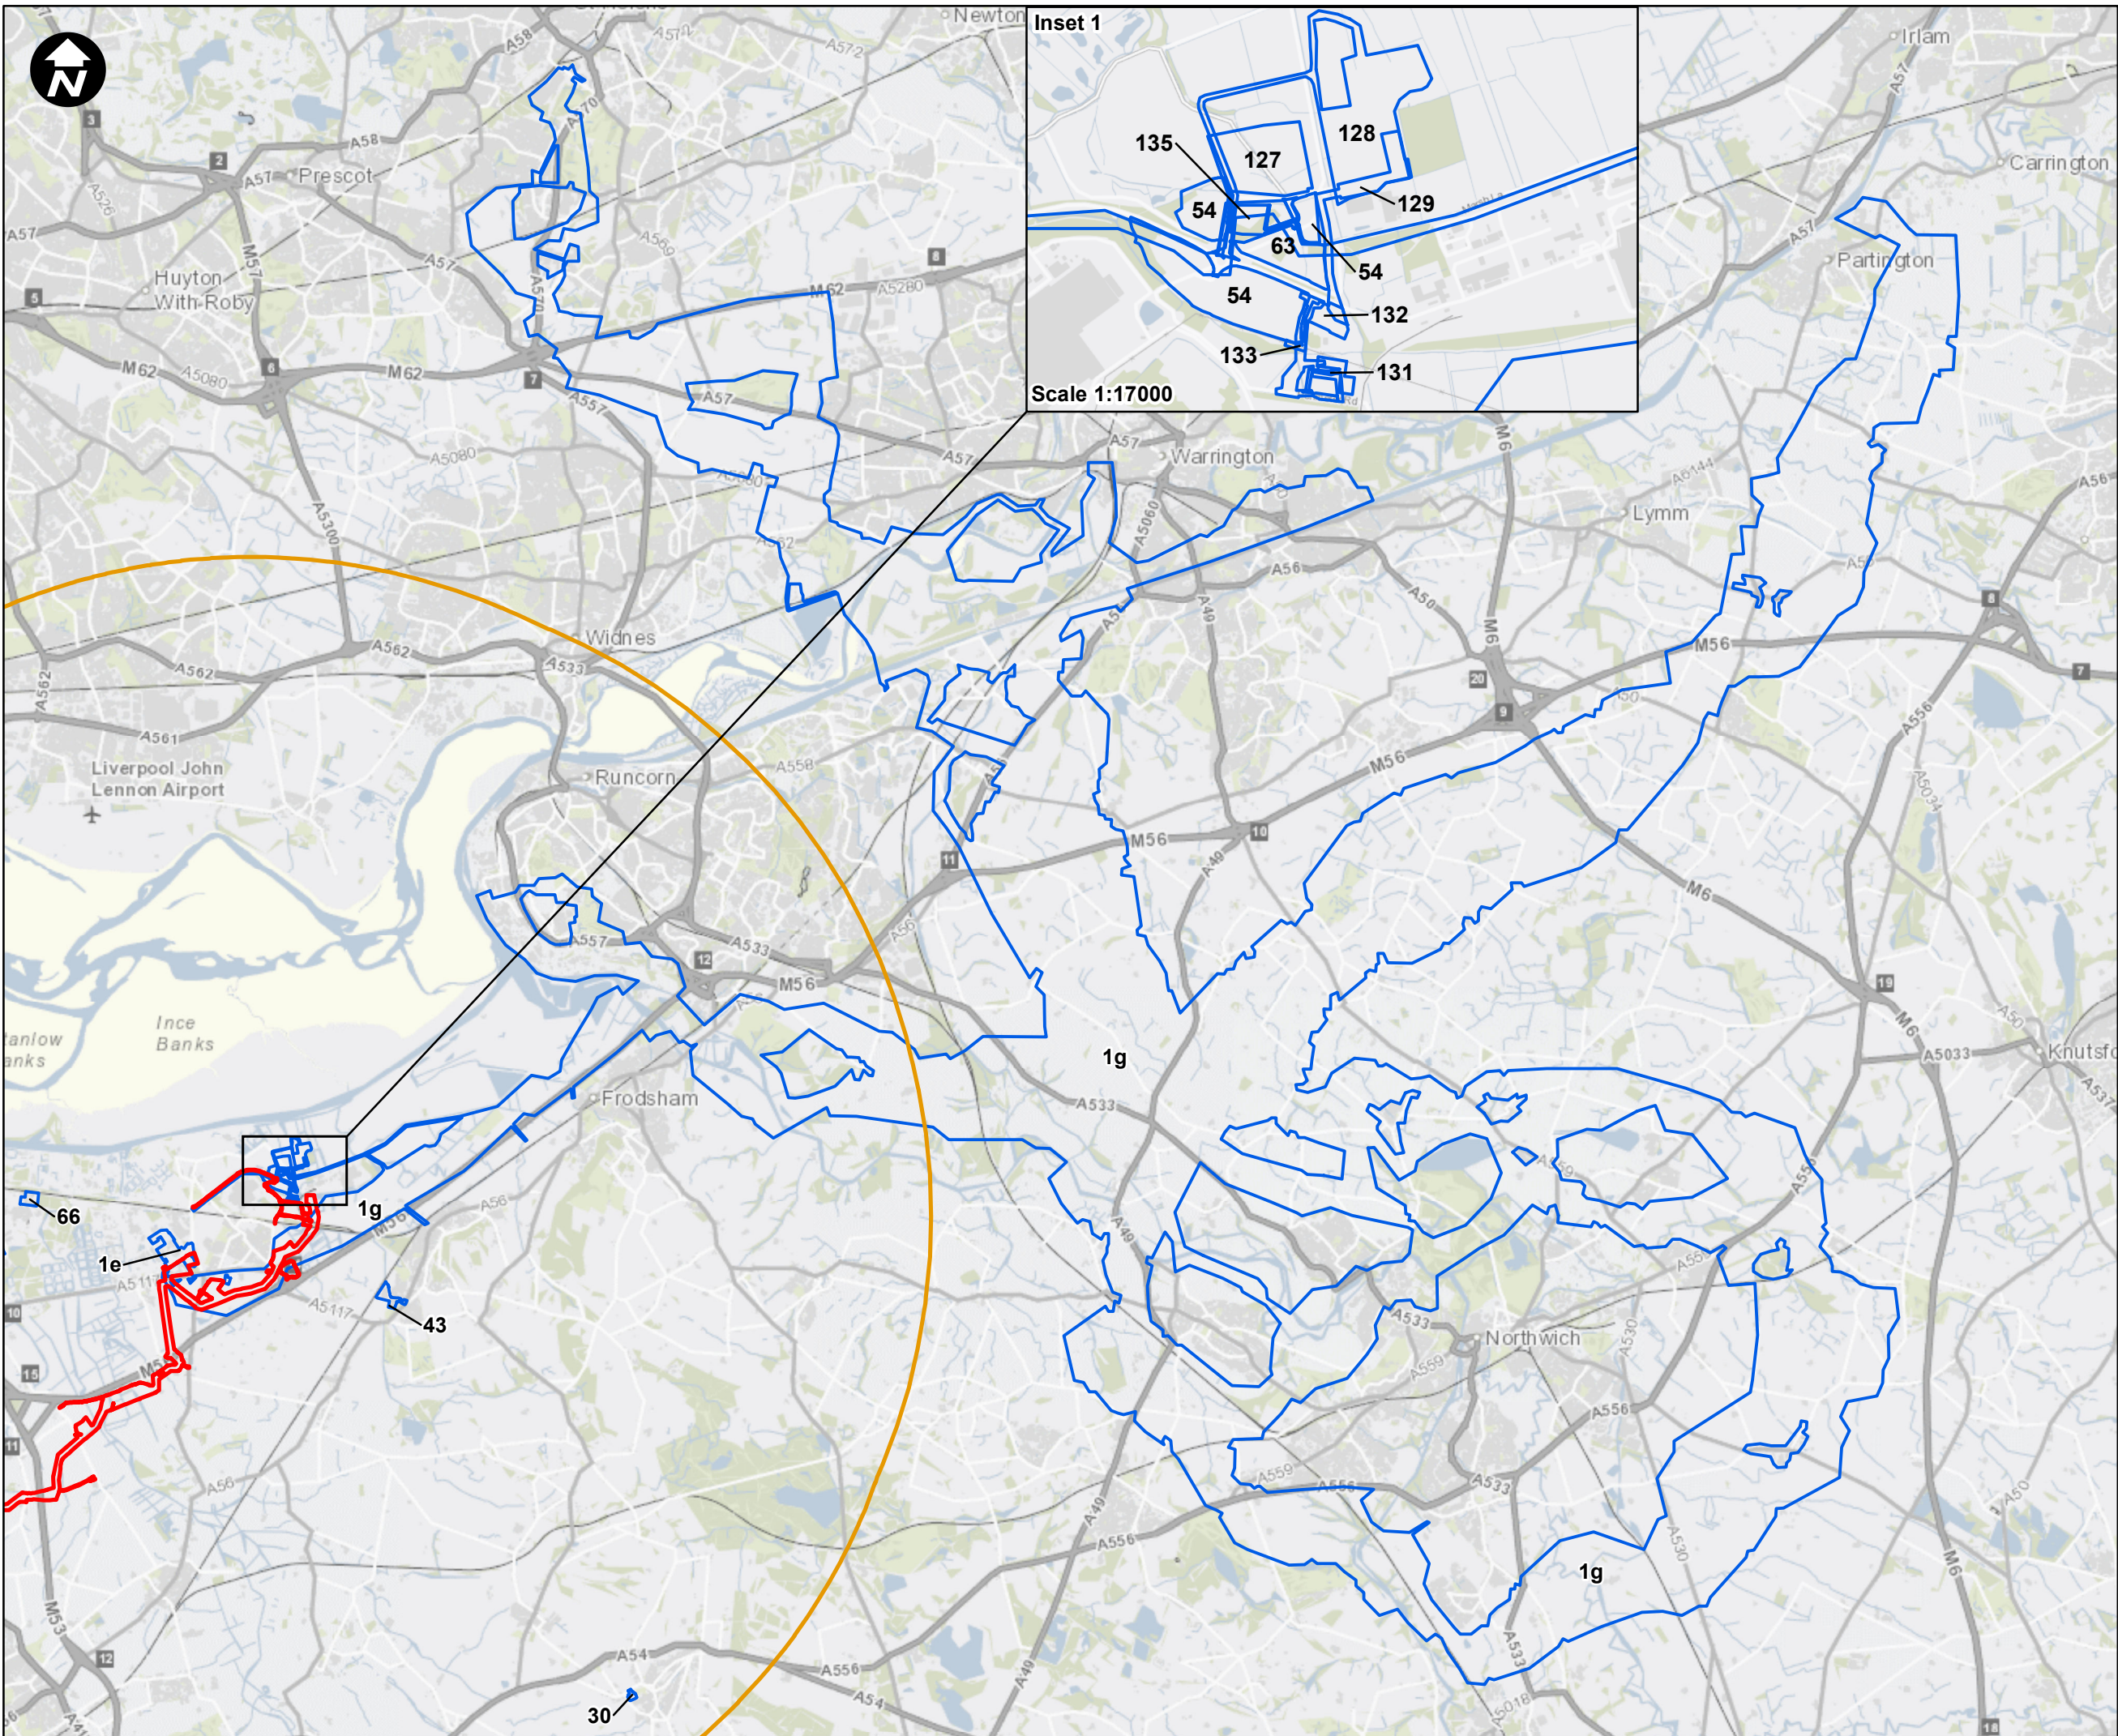

Key:
▭ Newbuild Infrastructure Boundary
▭ Other Development Proposed Boundary
▭ 10km Buffer

Developments 1c-d, 1f, 1h-j, 57, 126 and 130 have no alignment details available. As a result, plots of these Other Developments are not included in the figure.



Contains OS data © Crown Copyright and database right 2020

HyNet North West

PROJECT TITLE
HyNet Carbon Dioxide Pipeline DCO

DRAWING TITLE
 Figure 19.1 Other Developments
 Sheet 3 of 3

DRAWING STATUS
 Final for DCO Examination - submitted at Deadline 7

DRAWN AV	CHECKED JH	APPROVED JK	AUTHORISED CL
SCALE @ A3 SIZE 1:100,000	DATE 31/08/2023	REVISION C	

DRAWING NUMBER
 EN070007-APP-ES-19.1 - Sheet 3