

Scale: 1:750,000

Key:  Newbuild Infrastructure Boundary

SCALE: 1:130,000  
 0 1,250 2,500 5,000 Metres

Contains OS data © Crown Copyright and database right 2020

# HyNet North West

PROJECT TITLE  
**HyNet Carbon Dioxide Pipeline DCO**

DRAWING TITLE  
 Figure 12.3 Viewpoint Plan Sheet 1 of 8

DRAWING STATUS  
 Final for DCO Examination - submitted at Deadline 7

DRAWN AV	CHECKED JH	APPROVED JO	AUTHORISED MT
-------------	---------------	----------------	------------------


SCALE @ A3 SIZE 1:130,000	DATE 29/08/2023	REVISION C
------------------------------	--------------------	---------------

DRAWING NUMBER  
 EN070007 - APP-ES -12.3-Sheet 1





Ince Banks

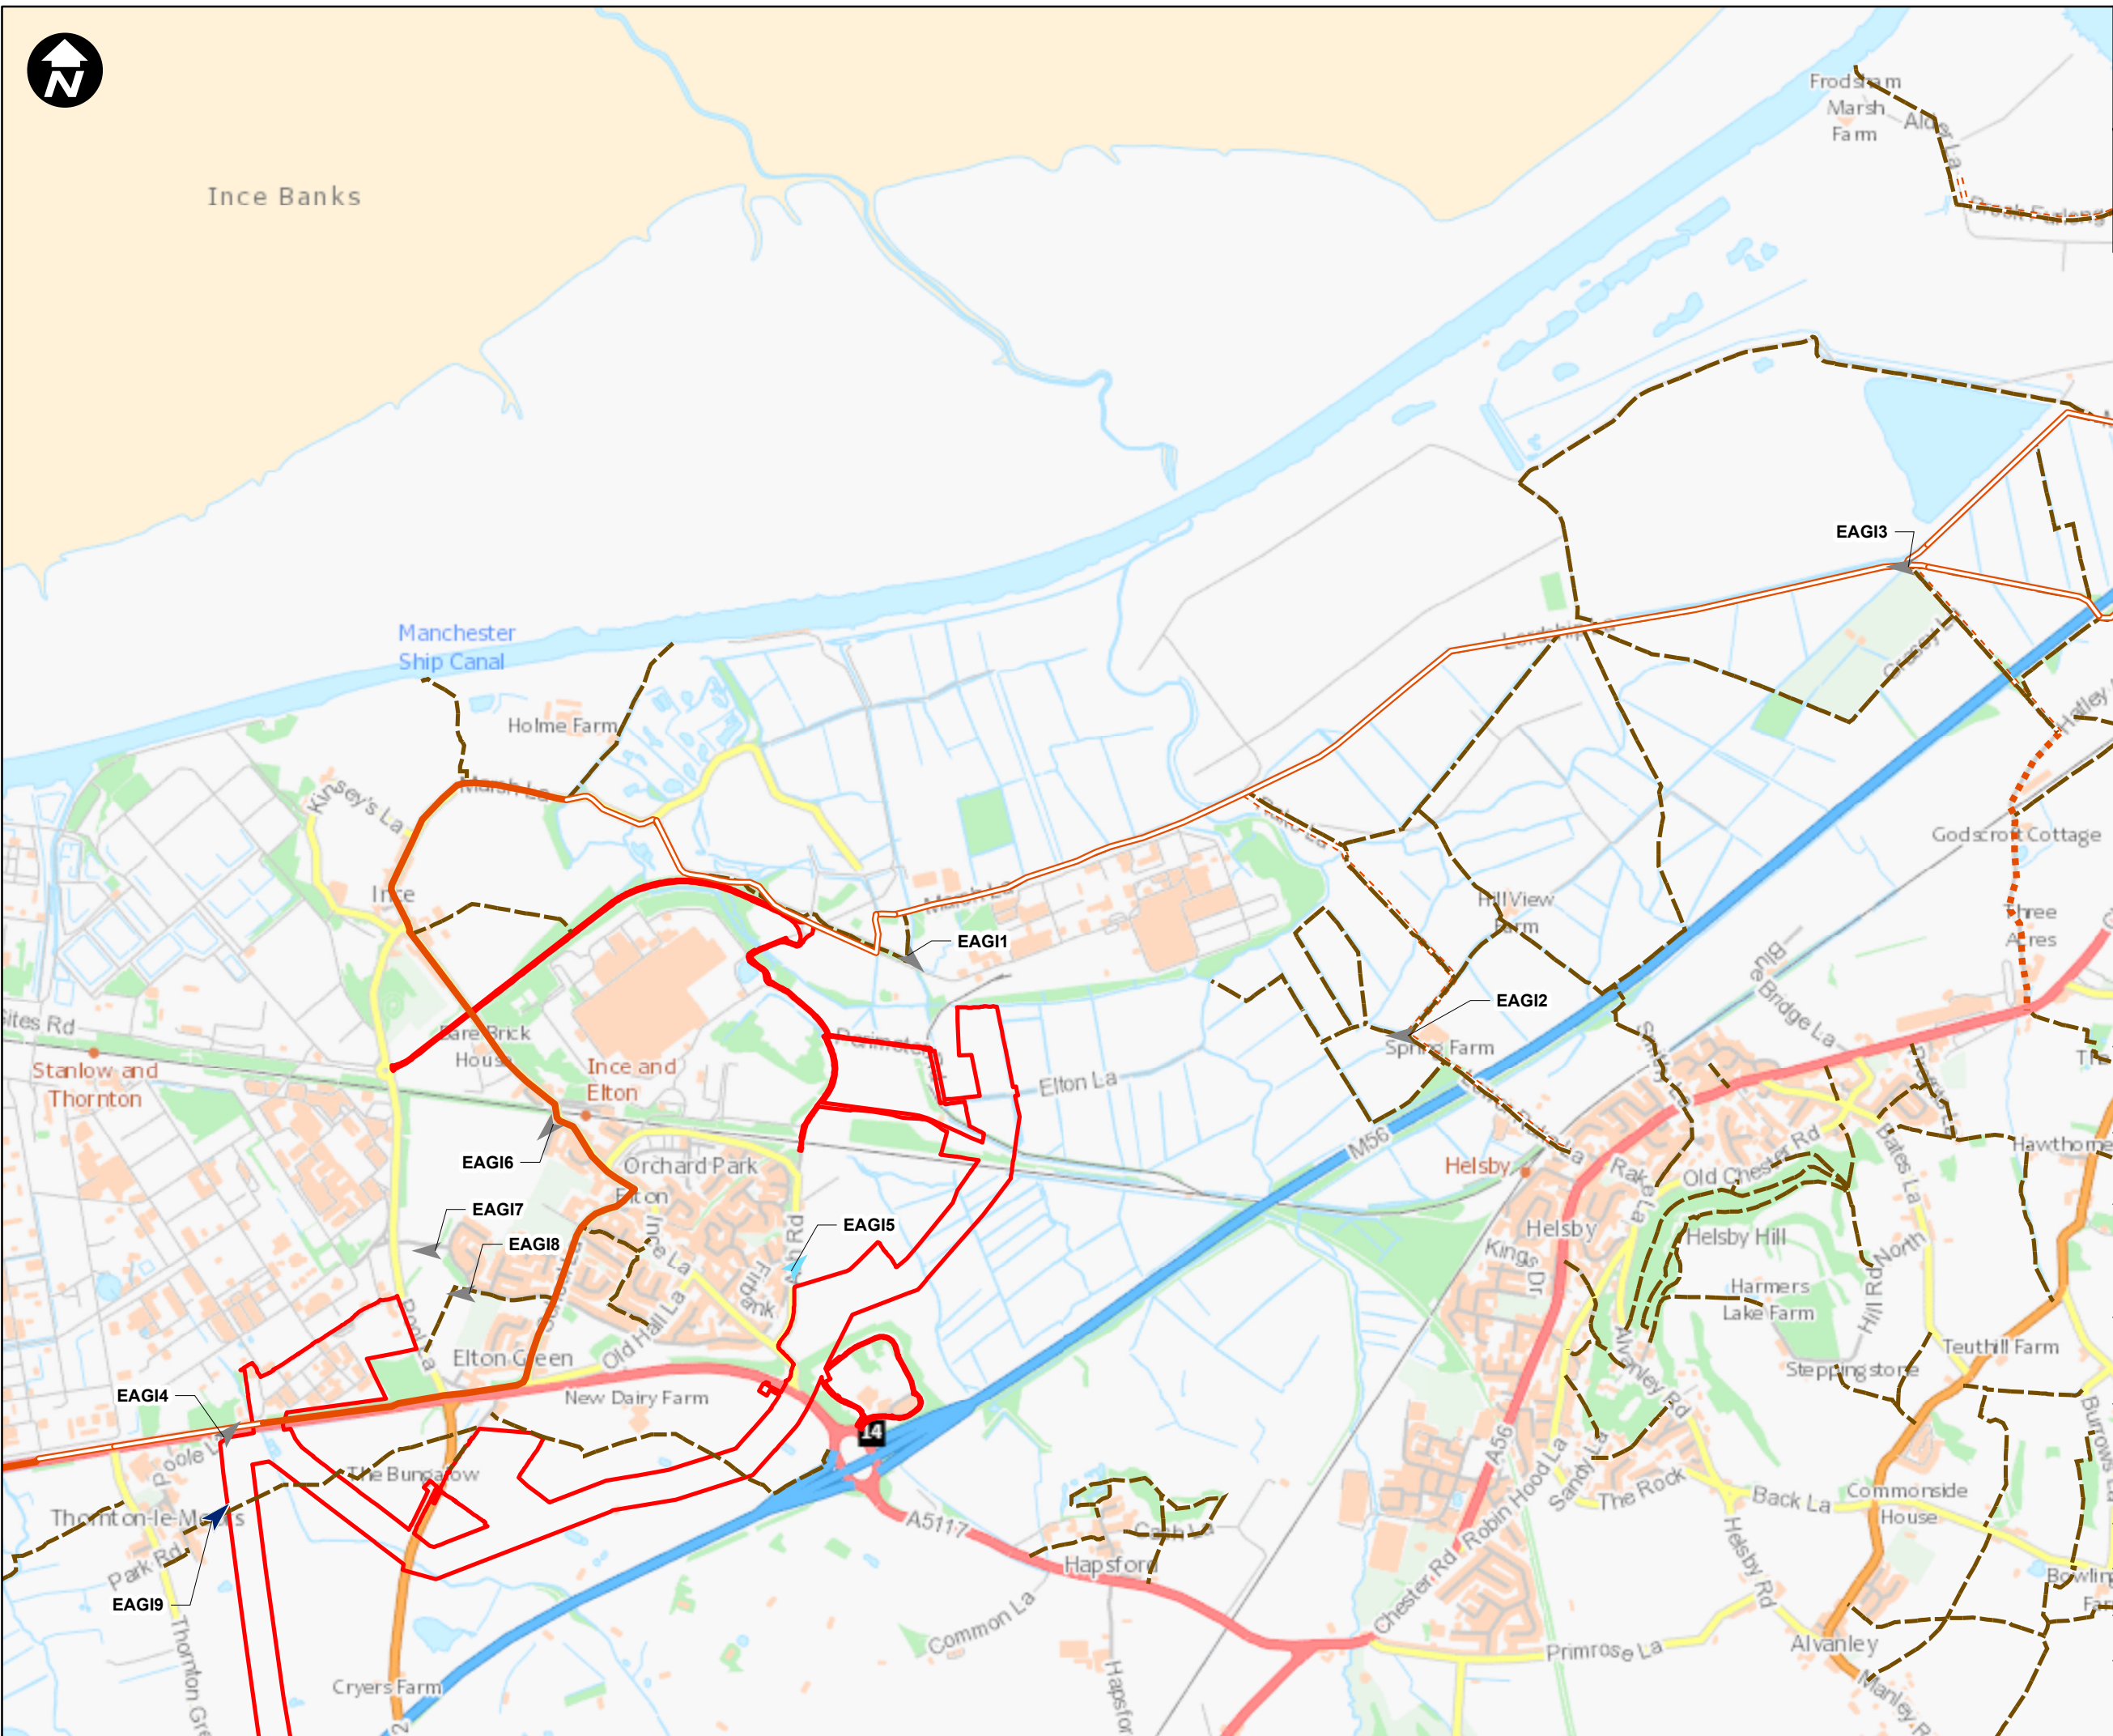

**Key:**  
Newbuild Infrastructure Boundary

- Viewpoint Locations
- Viewpoints Scoped In
  - Viewpoints Scoped Out
  - With Photomontages
- Public Rights of Way
- 
- National Cycle Route
- Off Road
  - On Road
- National Cycle Network
- Cycle Link
- Off Road
  - On Road

SCALE: 1:20,000  
0 250 500 Metres

Contains OS data © Crown Copyright and database right 2020

# HyNet North West

PROJECT TITLE  
**HyNet Carbon Dioxide Pipeline DCO**

DRAWING TITLE  
Figure 12.3  
Viewpoint Plan  
Sheet 2 of 8



DRAWING STATUS  
Final for DCO Examination - submitted at Deadline 7

DRAWN	CHECKED	APPROVED	AUTHORISED
AV	JH	JO	MT

SCALE @ A3 SIZE	DATE	REVISION
1:20,000	29/08/2023	C


DRAWING NUMBER  
EN070007-APP-ES-12.3 Sheet 2



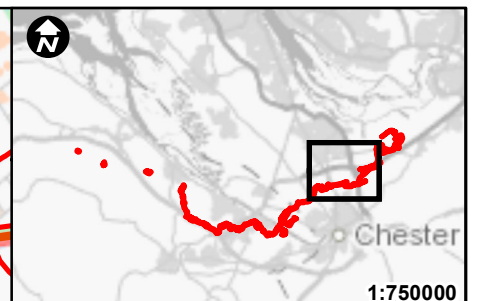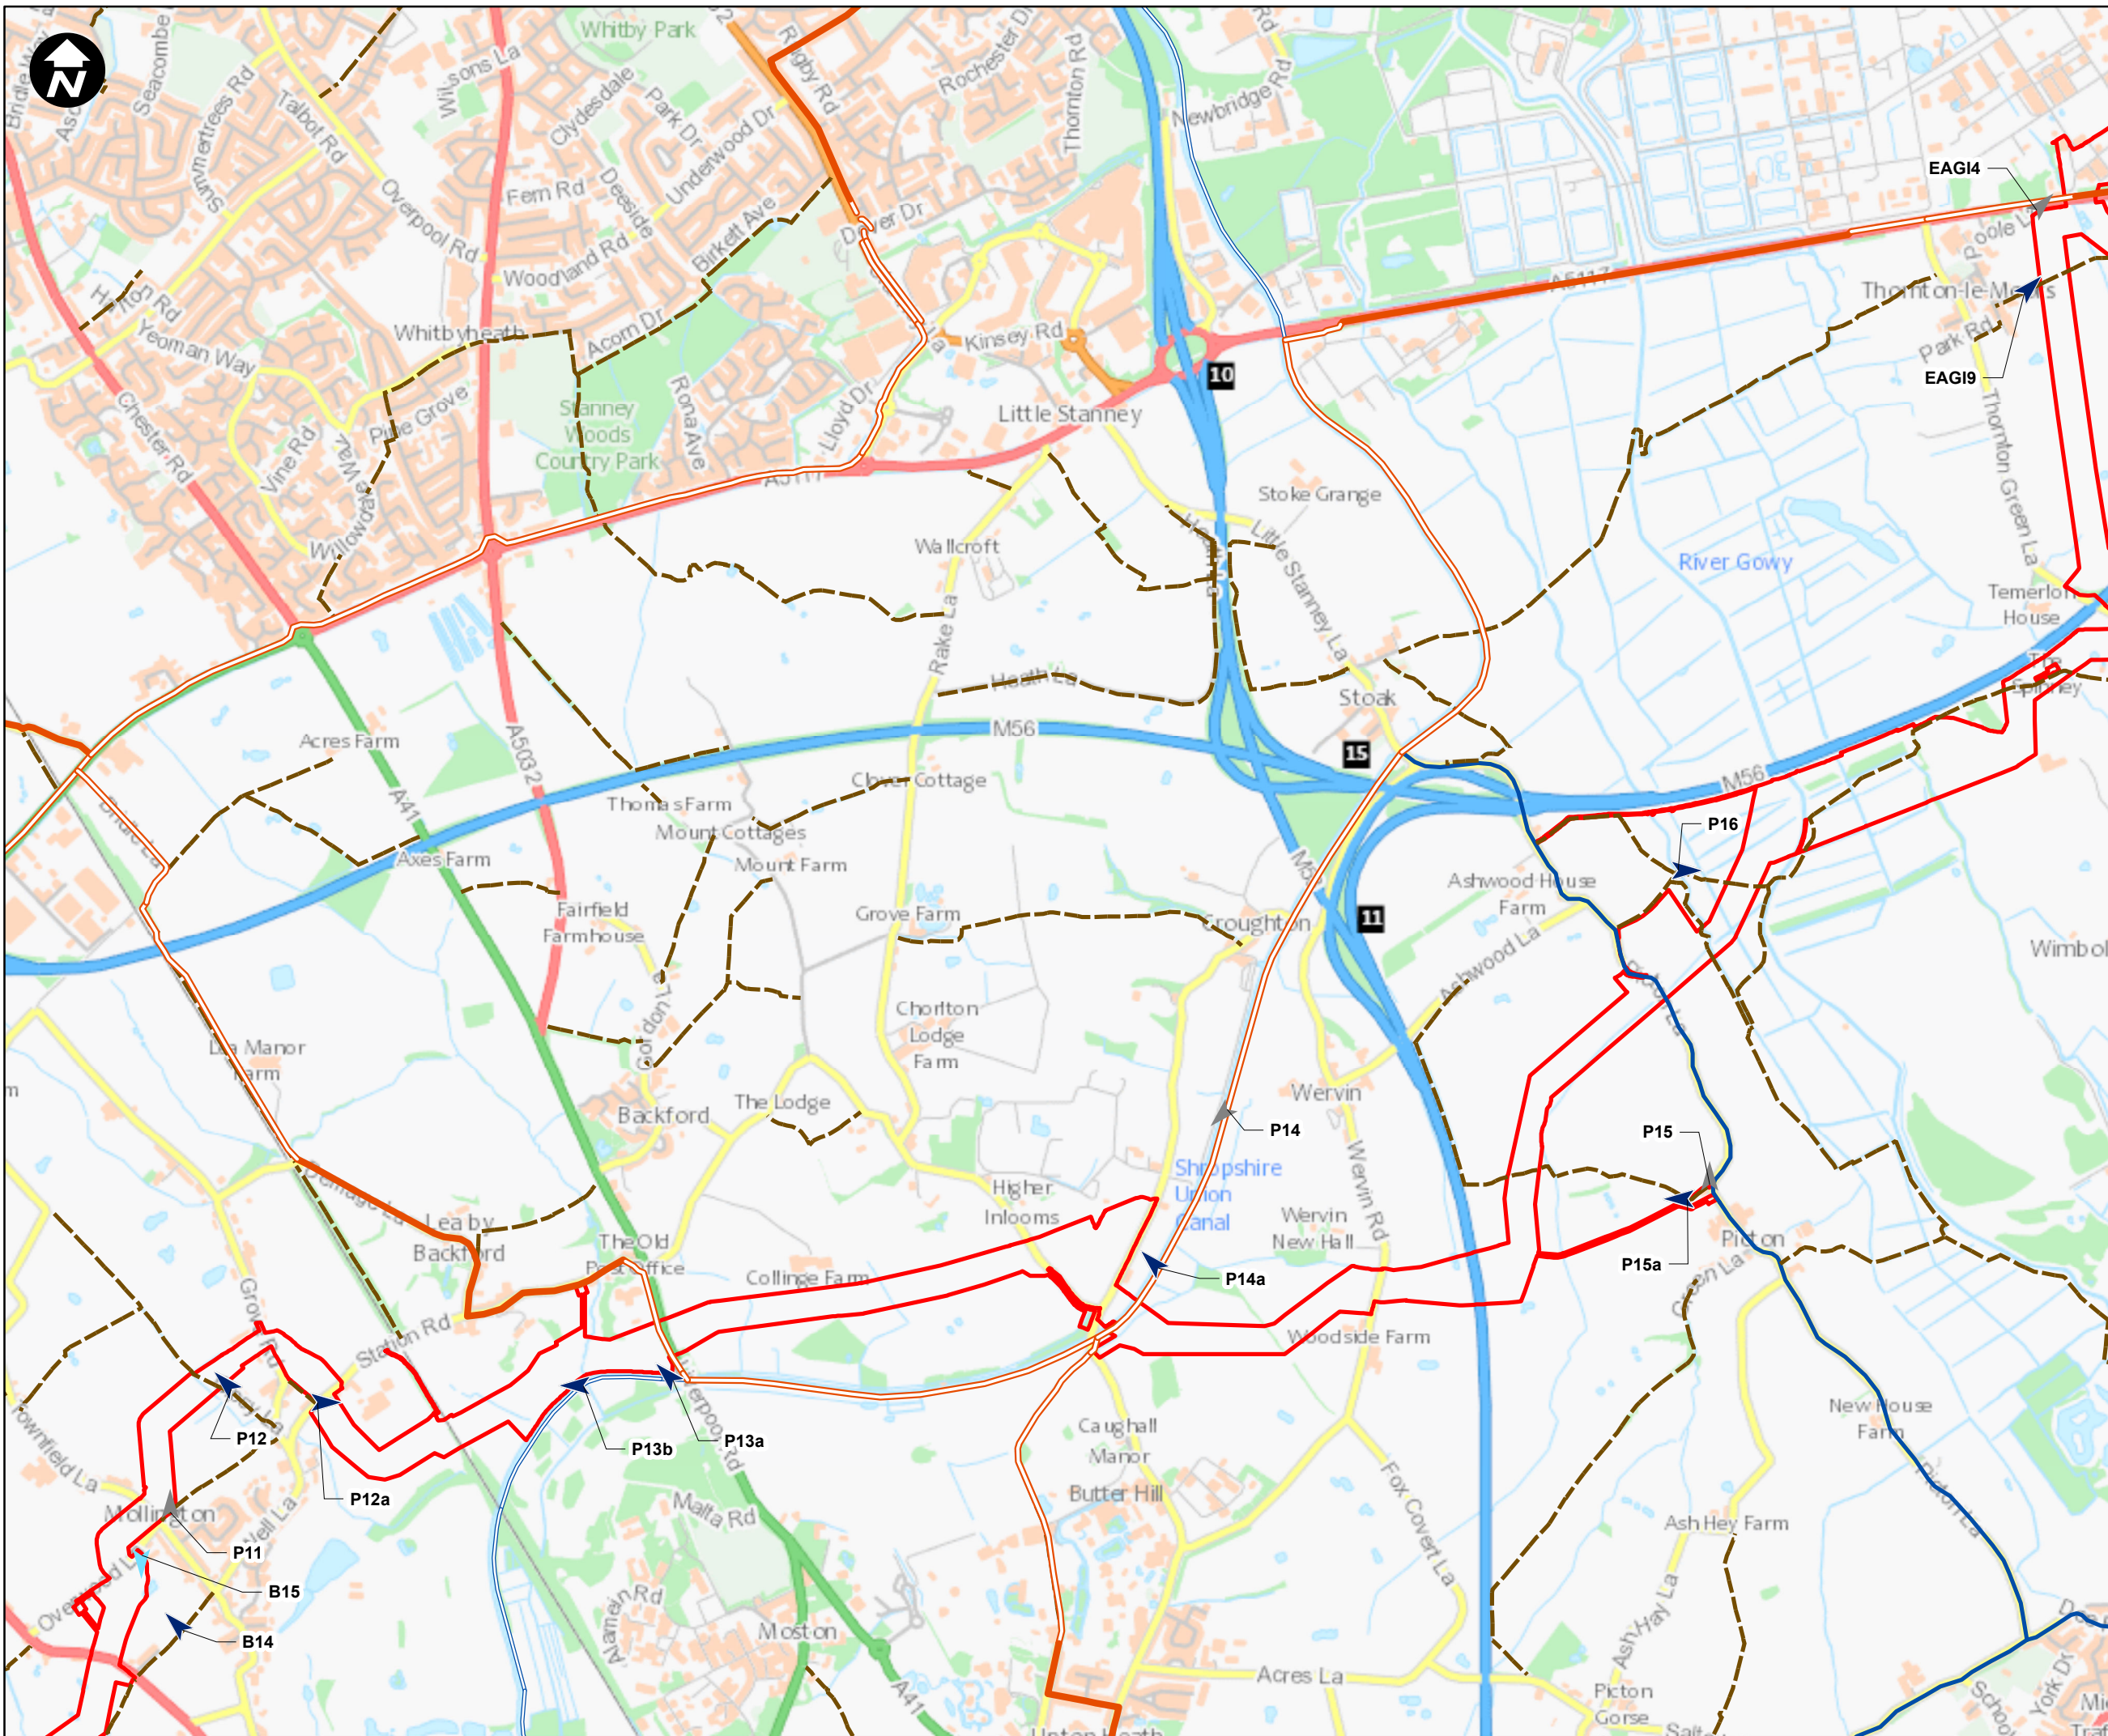

1:750000

- Key:**
- Newbuild Infrastructure Boundary
  - Viewpoint Locations**
  - ▲ Viewpoints Scoped In
  - ▲ Viewpoints Scoped Out
  - ▲ With Photomontages
  - Public Rights of Way
  - National Cycle Route**
  - Off Road
  - On Road
  - Regional Cycle Route**
  - Off Road
  - On Road

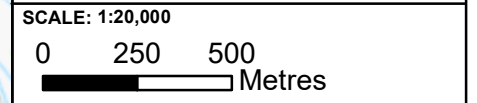

Contains OS data © Crown Copyright and database right 2020

# HyNet North West

PROJECT TITLE  
**HyNet Carbon Dioxide Pipeline DCO**

DRAWING TITLE  
Figure 12.3  
Viewpoint Plan  
Sheet 3 of 8



DRAWING STATUS  
Final for DCO Examination - submitted at Deadline 7

DRAWN AV	CHECKED JH	APPROVED JO	AUTHORISED MT
-------------	---------------	----------------	------------------

SCALE @ A3 SIZE 1:20,000	DATE 29/08/2023	REVISION C
-----------------------------	--------------------	---------------

DRAWING NUMBER  
EN070007-APP-ES-12.3 Sheet 3



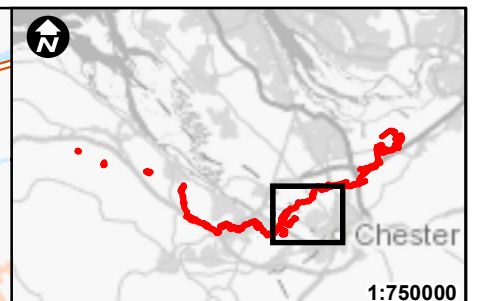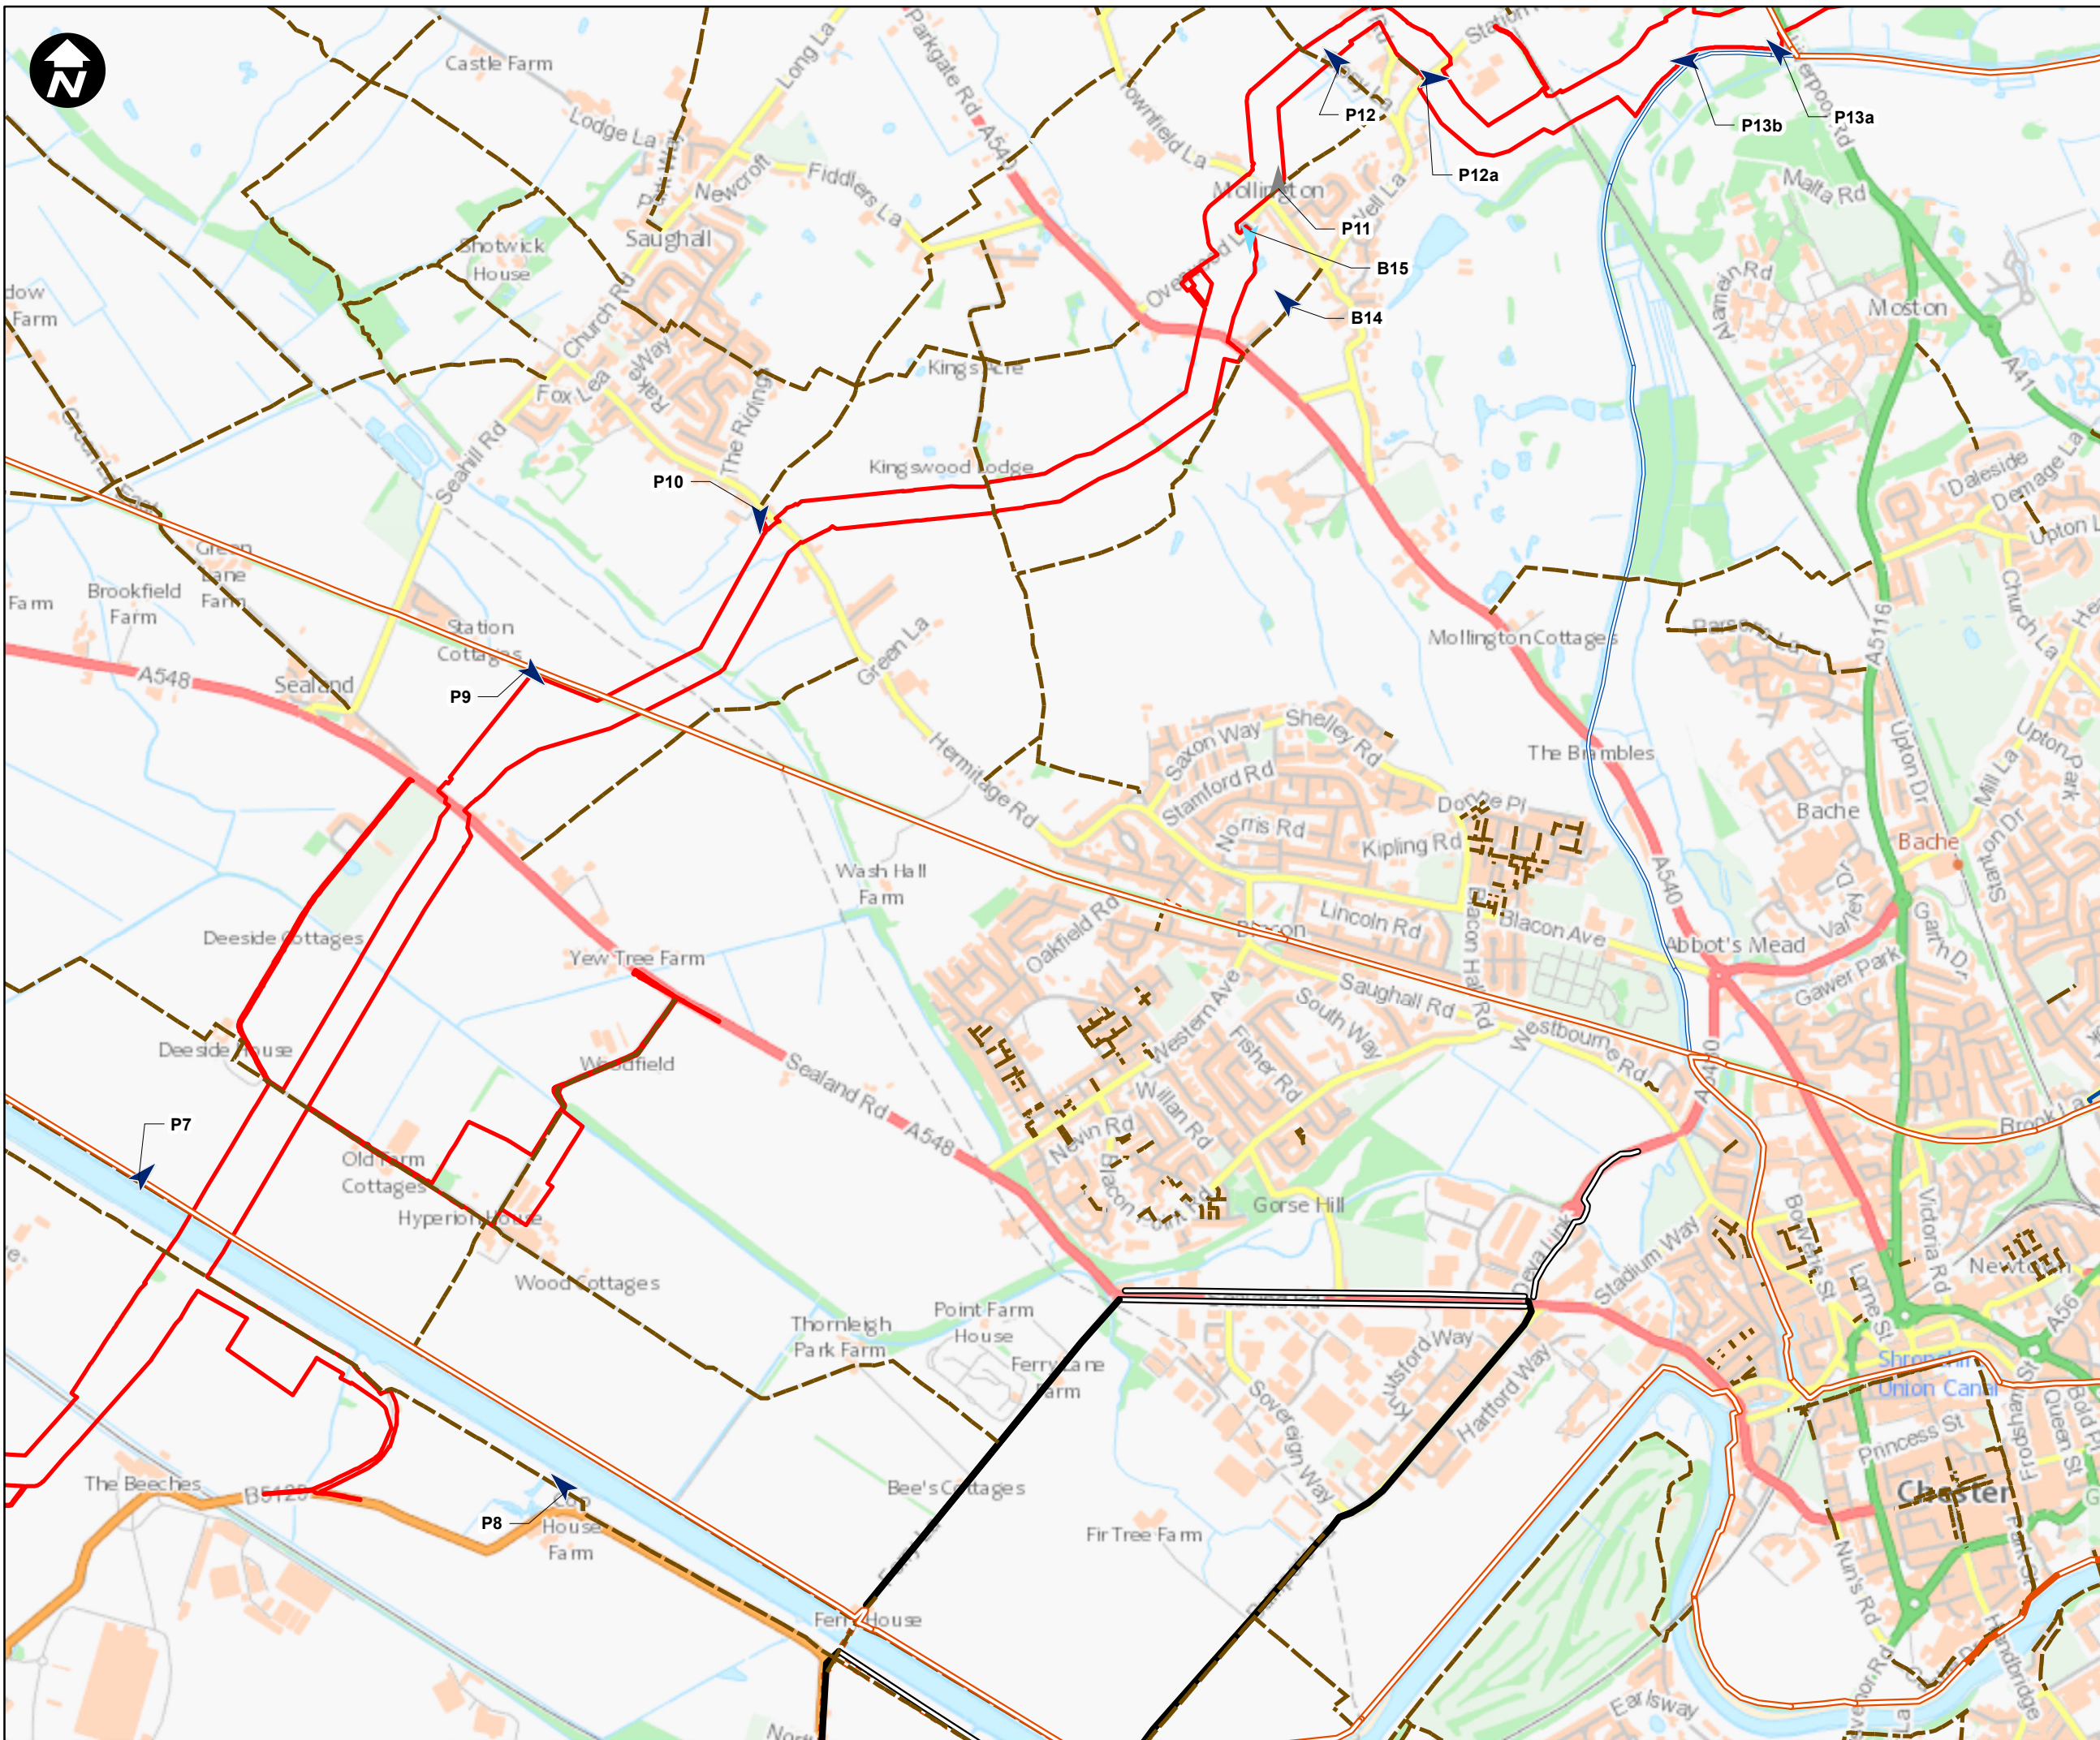

**Key:**

- Newbuild Infrastructure Boundary

**Viewpoint Locations**

- ▲ Viewpoints Scoped In
- ▲ Viewpoints Scoped Out
- ▲ With Photomontages

**Public Rights of Way**

- Public Rights of Way

**National Cycle Route**

- Off Road
- On Road

**National Cycle Network**

**Cycle Link**

- Off Road
- On Road

**Regional Cycle Route**

- Off Road
- On Road

**Local Cycle route**

- Off Road
- On Road

SCALE: 1:20,000

0 250 500 Metres

Contains OS data © Crown Copyright and database right 2020

# HyNet North West

PROJECT TITLE  
**HyNet Carbon Dioxide Pipeline DCO**



DRAWING TITLE  
Figure 12.3  
Viewpoint Plan  
Sheet 4 of 8

DRAWING STATUS  
Final for DCO Examination - submitted at Deadline 7

DRAWN AV	CHECKED JH	APPROVED JO	AUTHORISED MT
SCALE @ A3 SIZE 1:20,000	DATE 29/08/2023	REVISION C	


DRAWING NUMBER  
EN070007-APP-ES-12.3 Sheet 4



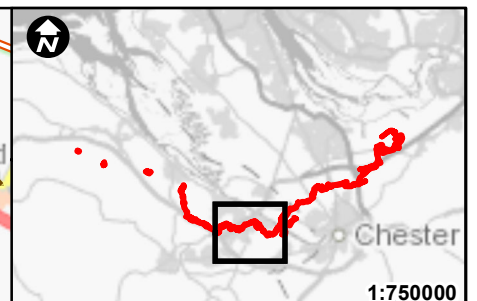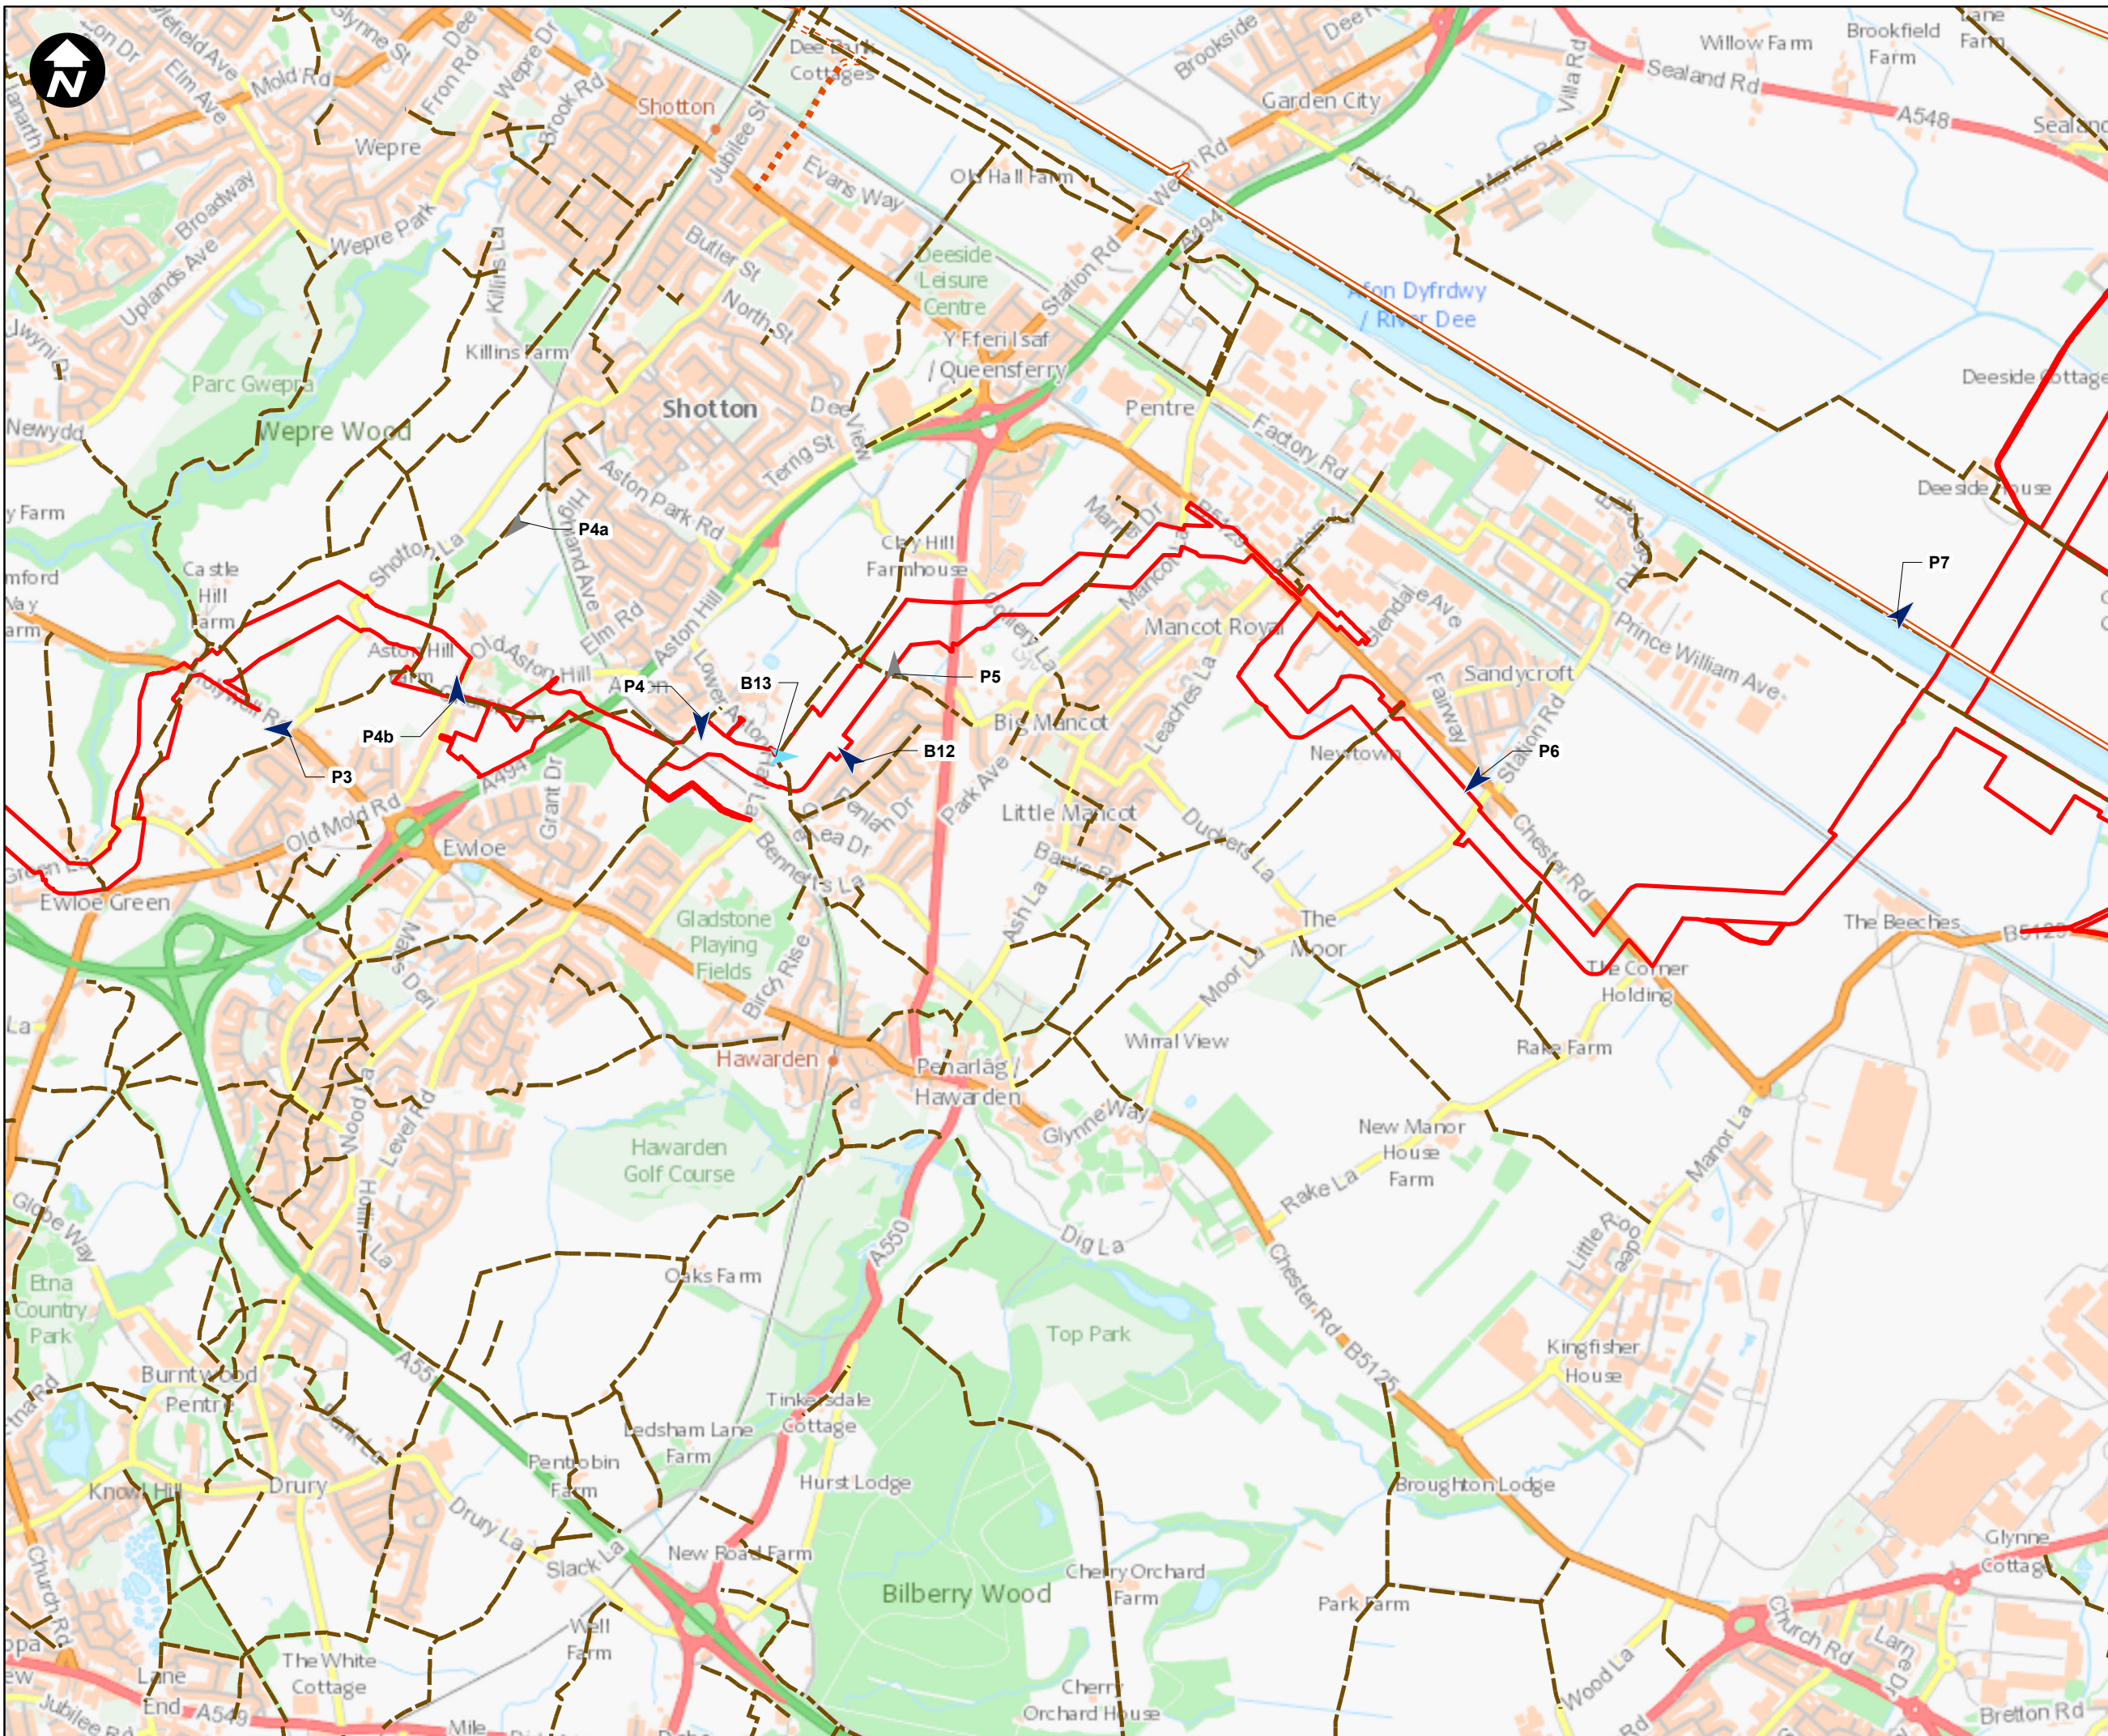

**Key:**

- Newbuild Infrastructure Boundary
- Viewpoint Locations**
- ▲ Viewpoints Scoped In
- ▲ Viewpoints Scoped Out
- ▲ With Photomontages
- Public Rights of Way
- National Cycle Route**
- Off Road
- National Cycle Network**
- Cycle Link**
- Off Road
- On Road

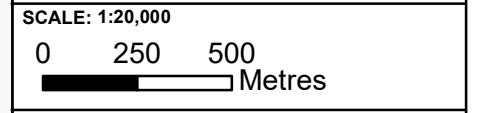

Contains OS data © Crown Copyright and database right 2020

# HyNet North West

**PROJECT TITLE**  
**HyNet Carbon Dioxide Pipeline DCO**

**DRAWING TITLE**  
 Figure 12.3  
 Viewpoint Plan  
 Sheet 5 of 8



**DRAWING STATUS**  
 Final for DCO Examination - submitted at Deadline 7

DRAWN AV	CHECKED JH	APPROVED JO	AUTHORISED MT
-------------	---------------	----------------	------------------

SCALE @ A3 SIZE 1:20,000	DATE 29/08/2023	REVISION C
-----------------------------	--------------------	---------------

**DRAWING NUMBER**  
 EN070007-APP-ES-12.3 Sheet 5



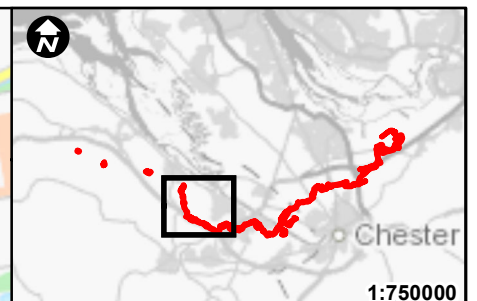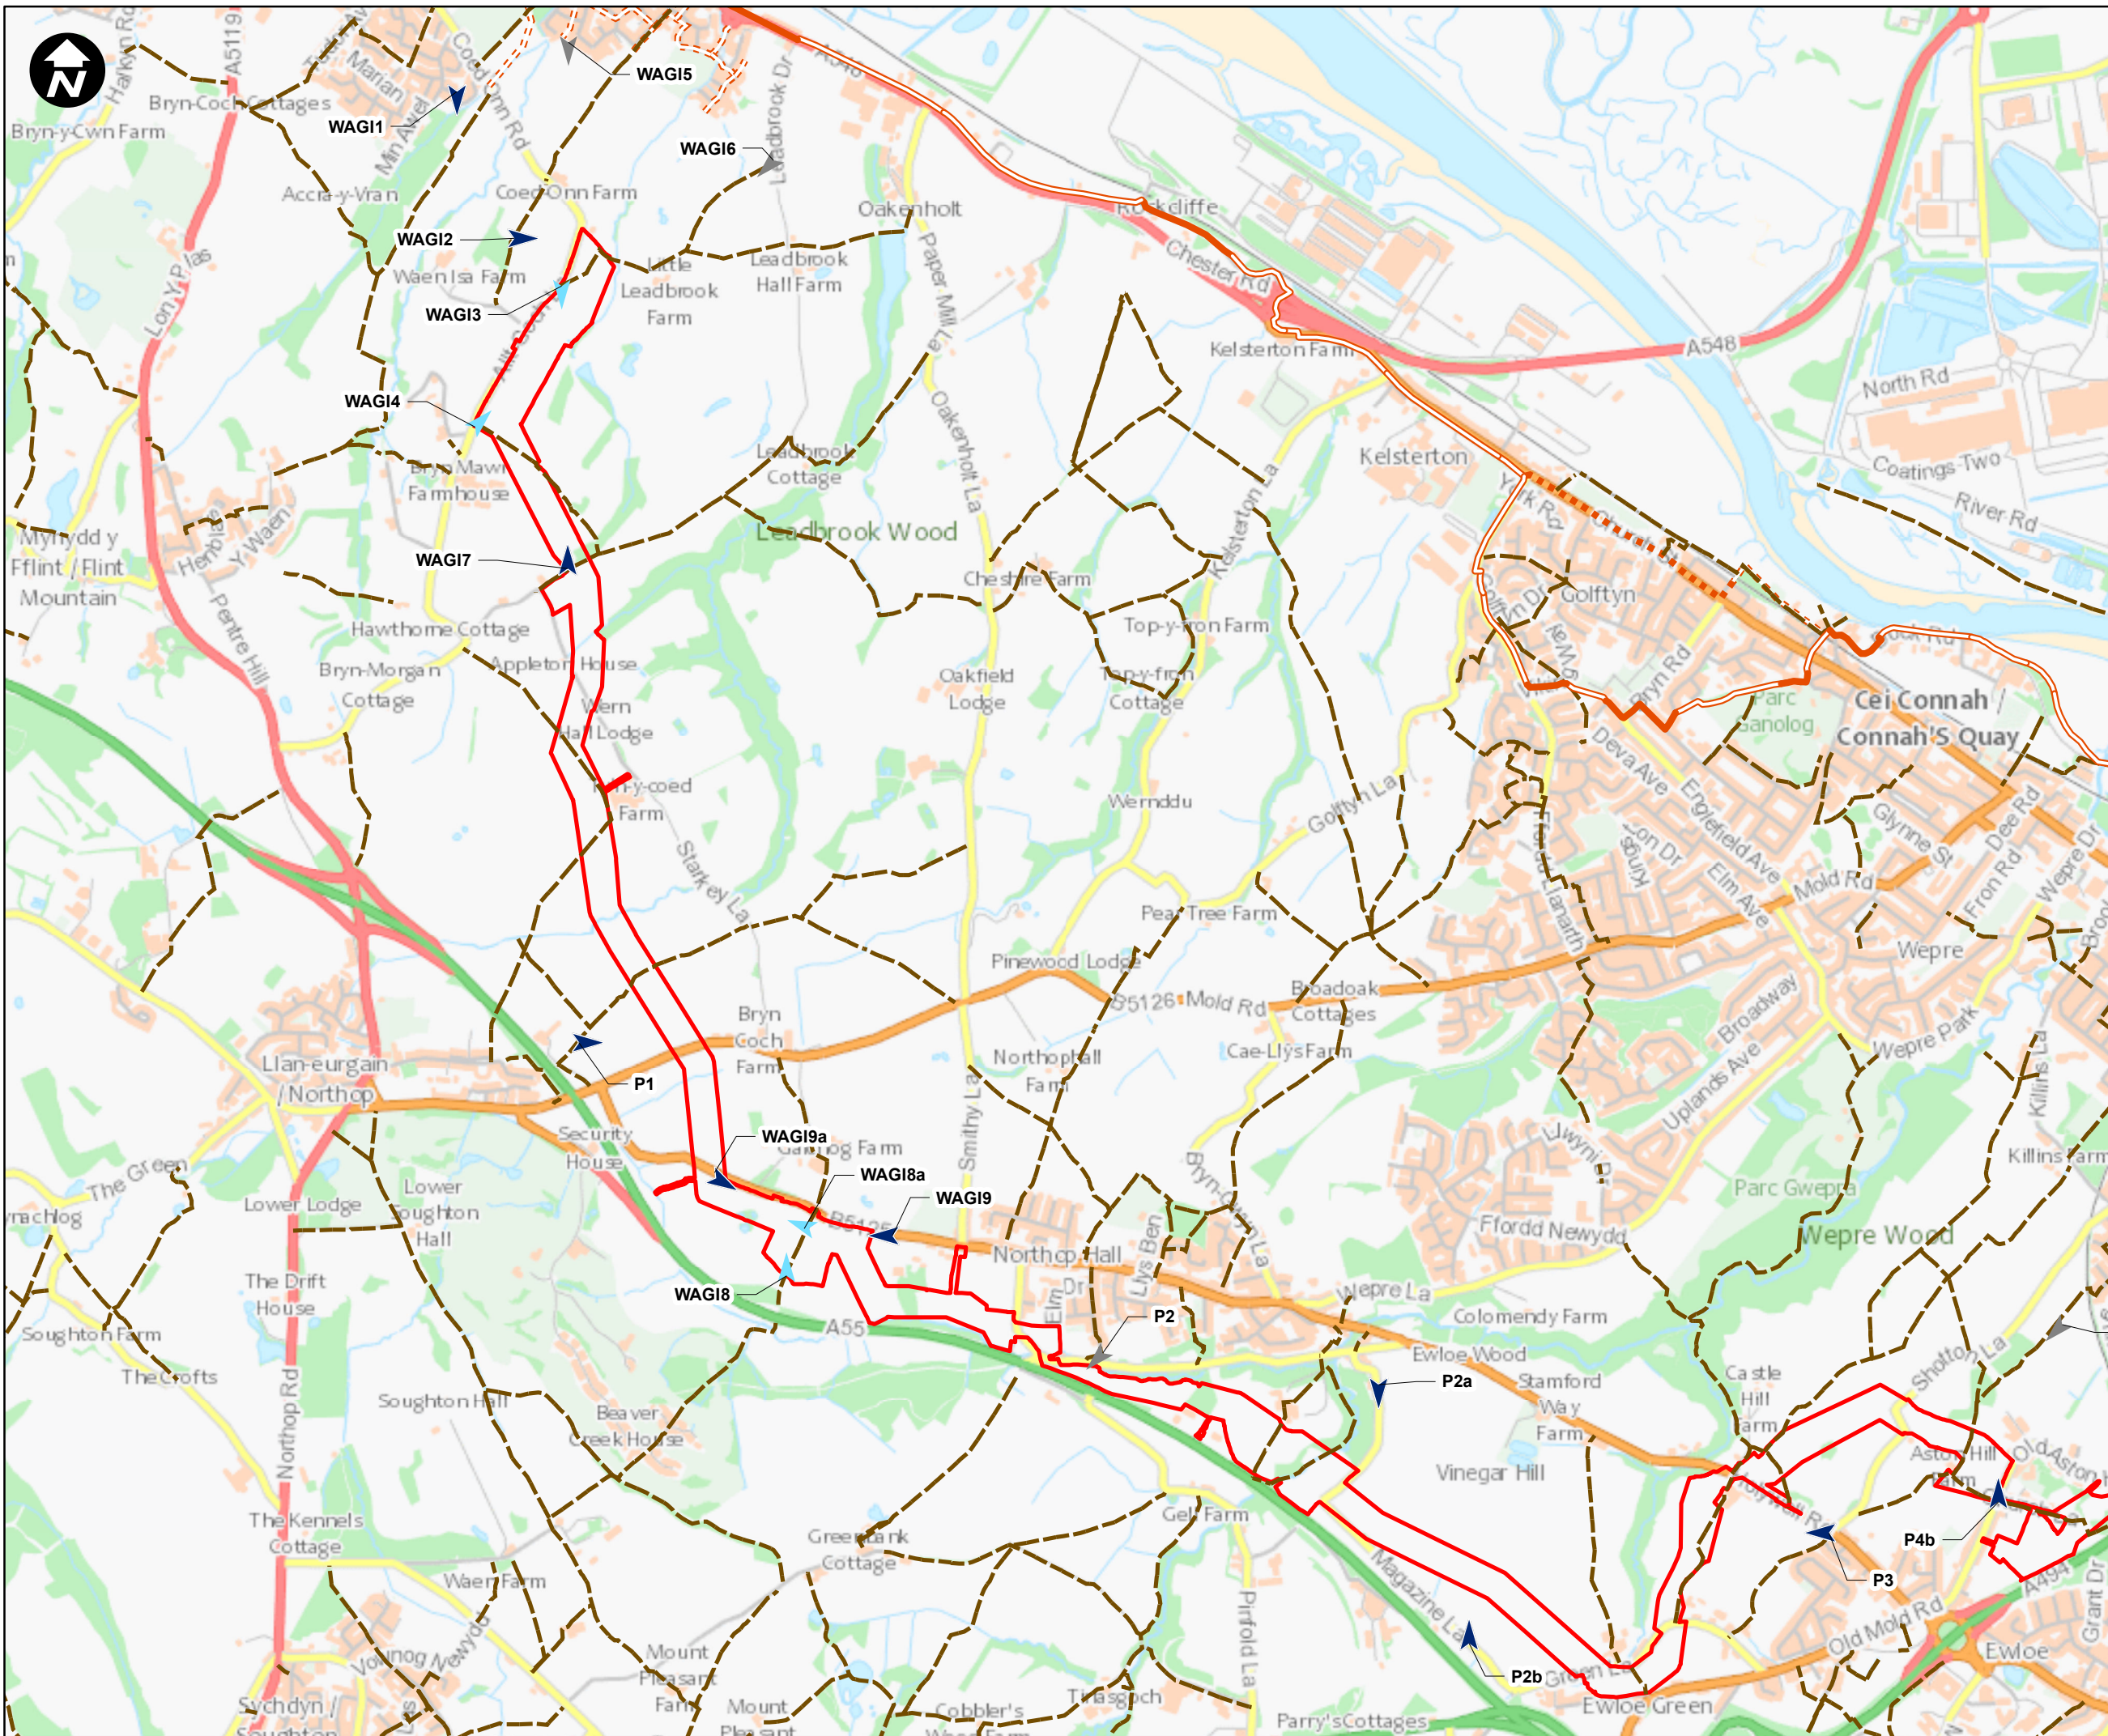

**Key:**

- Newbuild Infrastructure Boundary

**Viewpoint Locations**

- ▲ Viewpoints Scoped In
- ▲ Viewpoints Scoped Out
- ▲ With Photomontages
- Public Rights of Way

**National Cycle Route**

- Off Road
- On Road

**National Cycle Network**

**Cycle Link**

- Off Road
- On Road

**SCALE: 1:20,000**

0 250 500  
Metres

Contains OS data © Crown Copyright and database right 2020

# HyNet North West

**PROJECT TITLE**  
HyNet Carbon Dioxide Pipeline DCO



**DRAWING TITLE**  
Figure 12.3 Viewpoint Plan Sheet 6 of 8

**DRAWING STATUS**  
Final for DCO Examination - submitted at Deadline 7

<b>DRAWN</b> AV	<b>CHECKED</b> JH	<b>APPROVED</b> JO	<b>AUTHORISED</b> MT
<b>SCALE @ A3 SIZE</b> 1:20,000	<b>DATE</b> 29/08/2023	<b>REVISION</b> C	

**DRAWING NUMBER**  
EN070007-APP-ES-12.3 Sheet 6



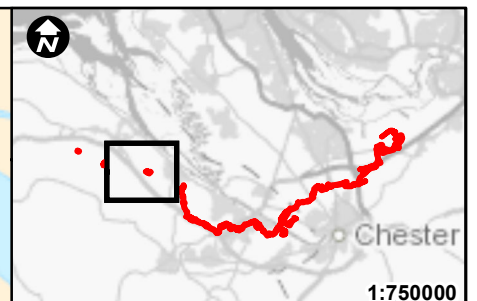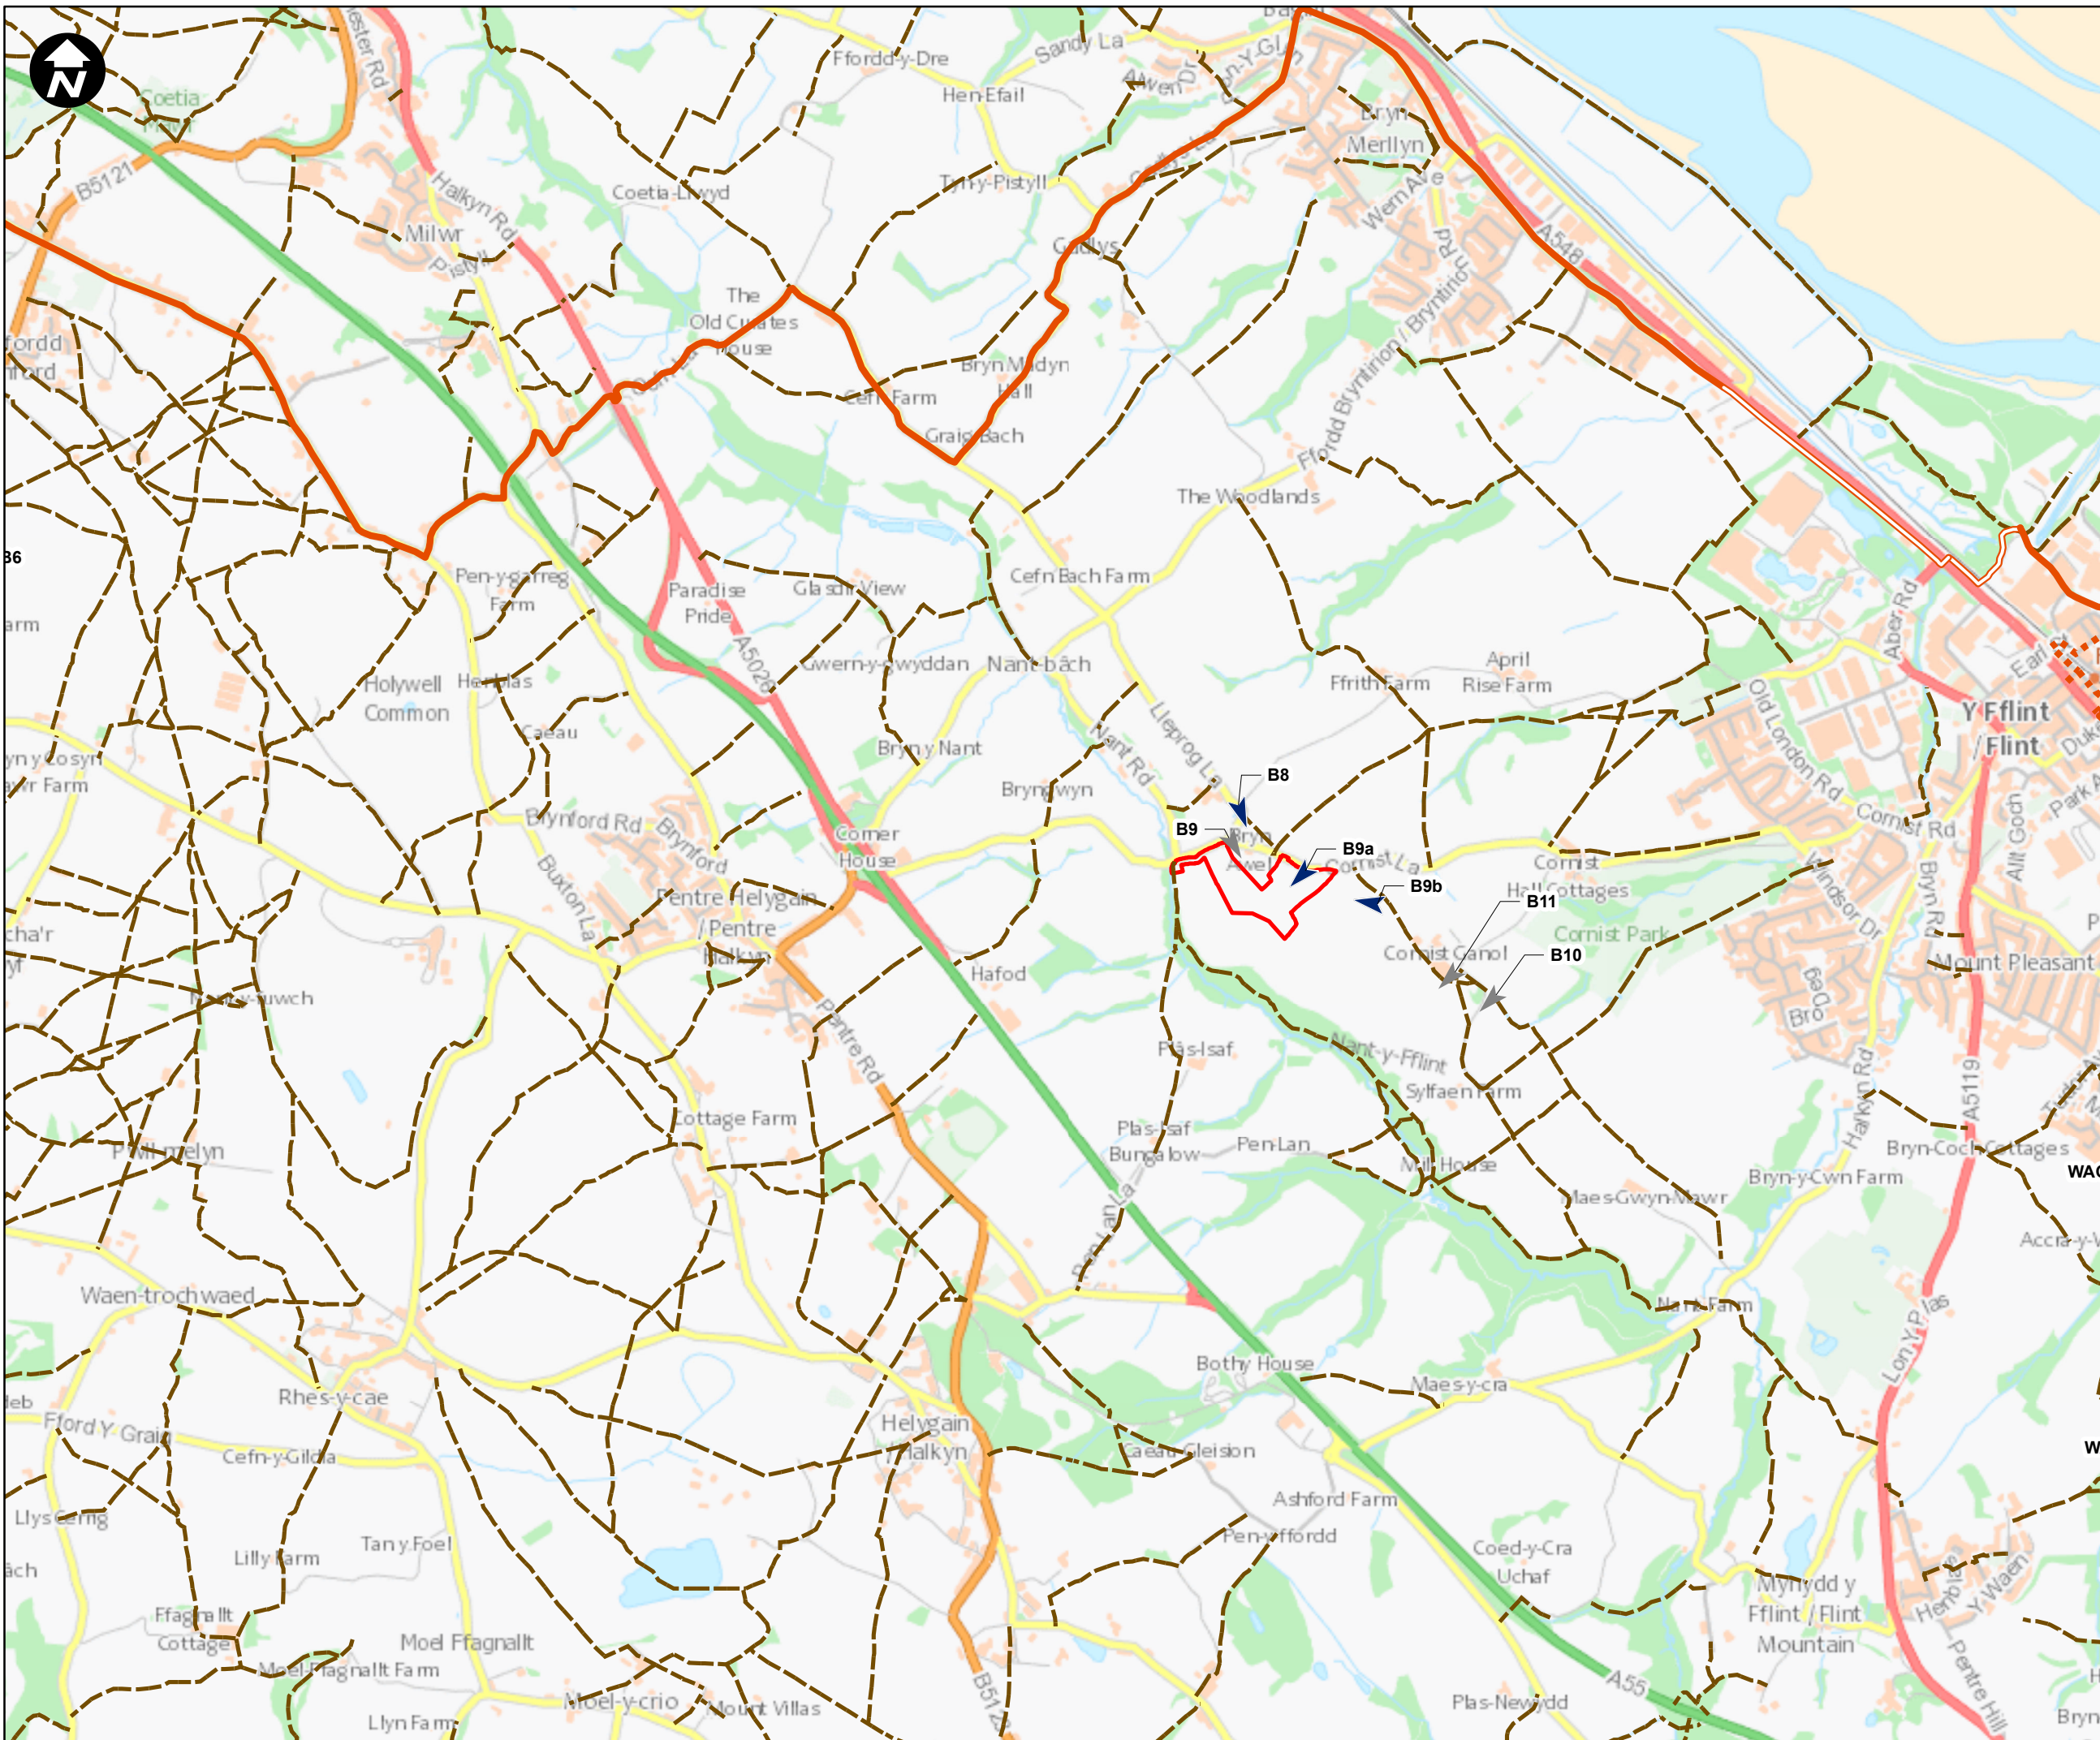

- Key:**
- Newbuild Infrastructure Boundary
  - Viewpoint Locations**
  - ▲ Viewpoints Scoped In
  - ▲ Viewpoints Scoped Out
  - Public Rights of Way
  - National Cycle Route**
  - Off Road
  - On Road
  - National Cycle Network**
  - Cycle Link**
  - On Road

SCALE: 1:20,000  
 0 250 500 Metres

Contains OS data © Crown Copyright and database right 2020

## HyNet North West

**PROJECT TITLE**  
 HyNet Carbon Dioxide Pipeline DCO

**DRAWING TITLE**  
 Figure 12.3 Viewpoint Plan Sheet 7 of 8


**DRAWING STATUS**  
 Final for DCO Examination - submitted at Deadline 7

DRAWN AV	CHECKED JH	APPROVED JO	AUTHORISED MT
-------------	---------------	----------------	------------------

SCALE @ A3 SIZE 1:20,000	DATE 29/08/2023	REVISION C
-----------------------------	--------------------	---------------

**DRAWING NUMBER**  
 EN070007-APP-ES-12.3 Sheet 7



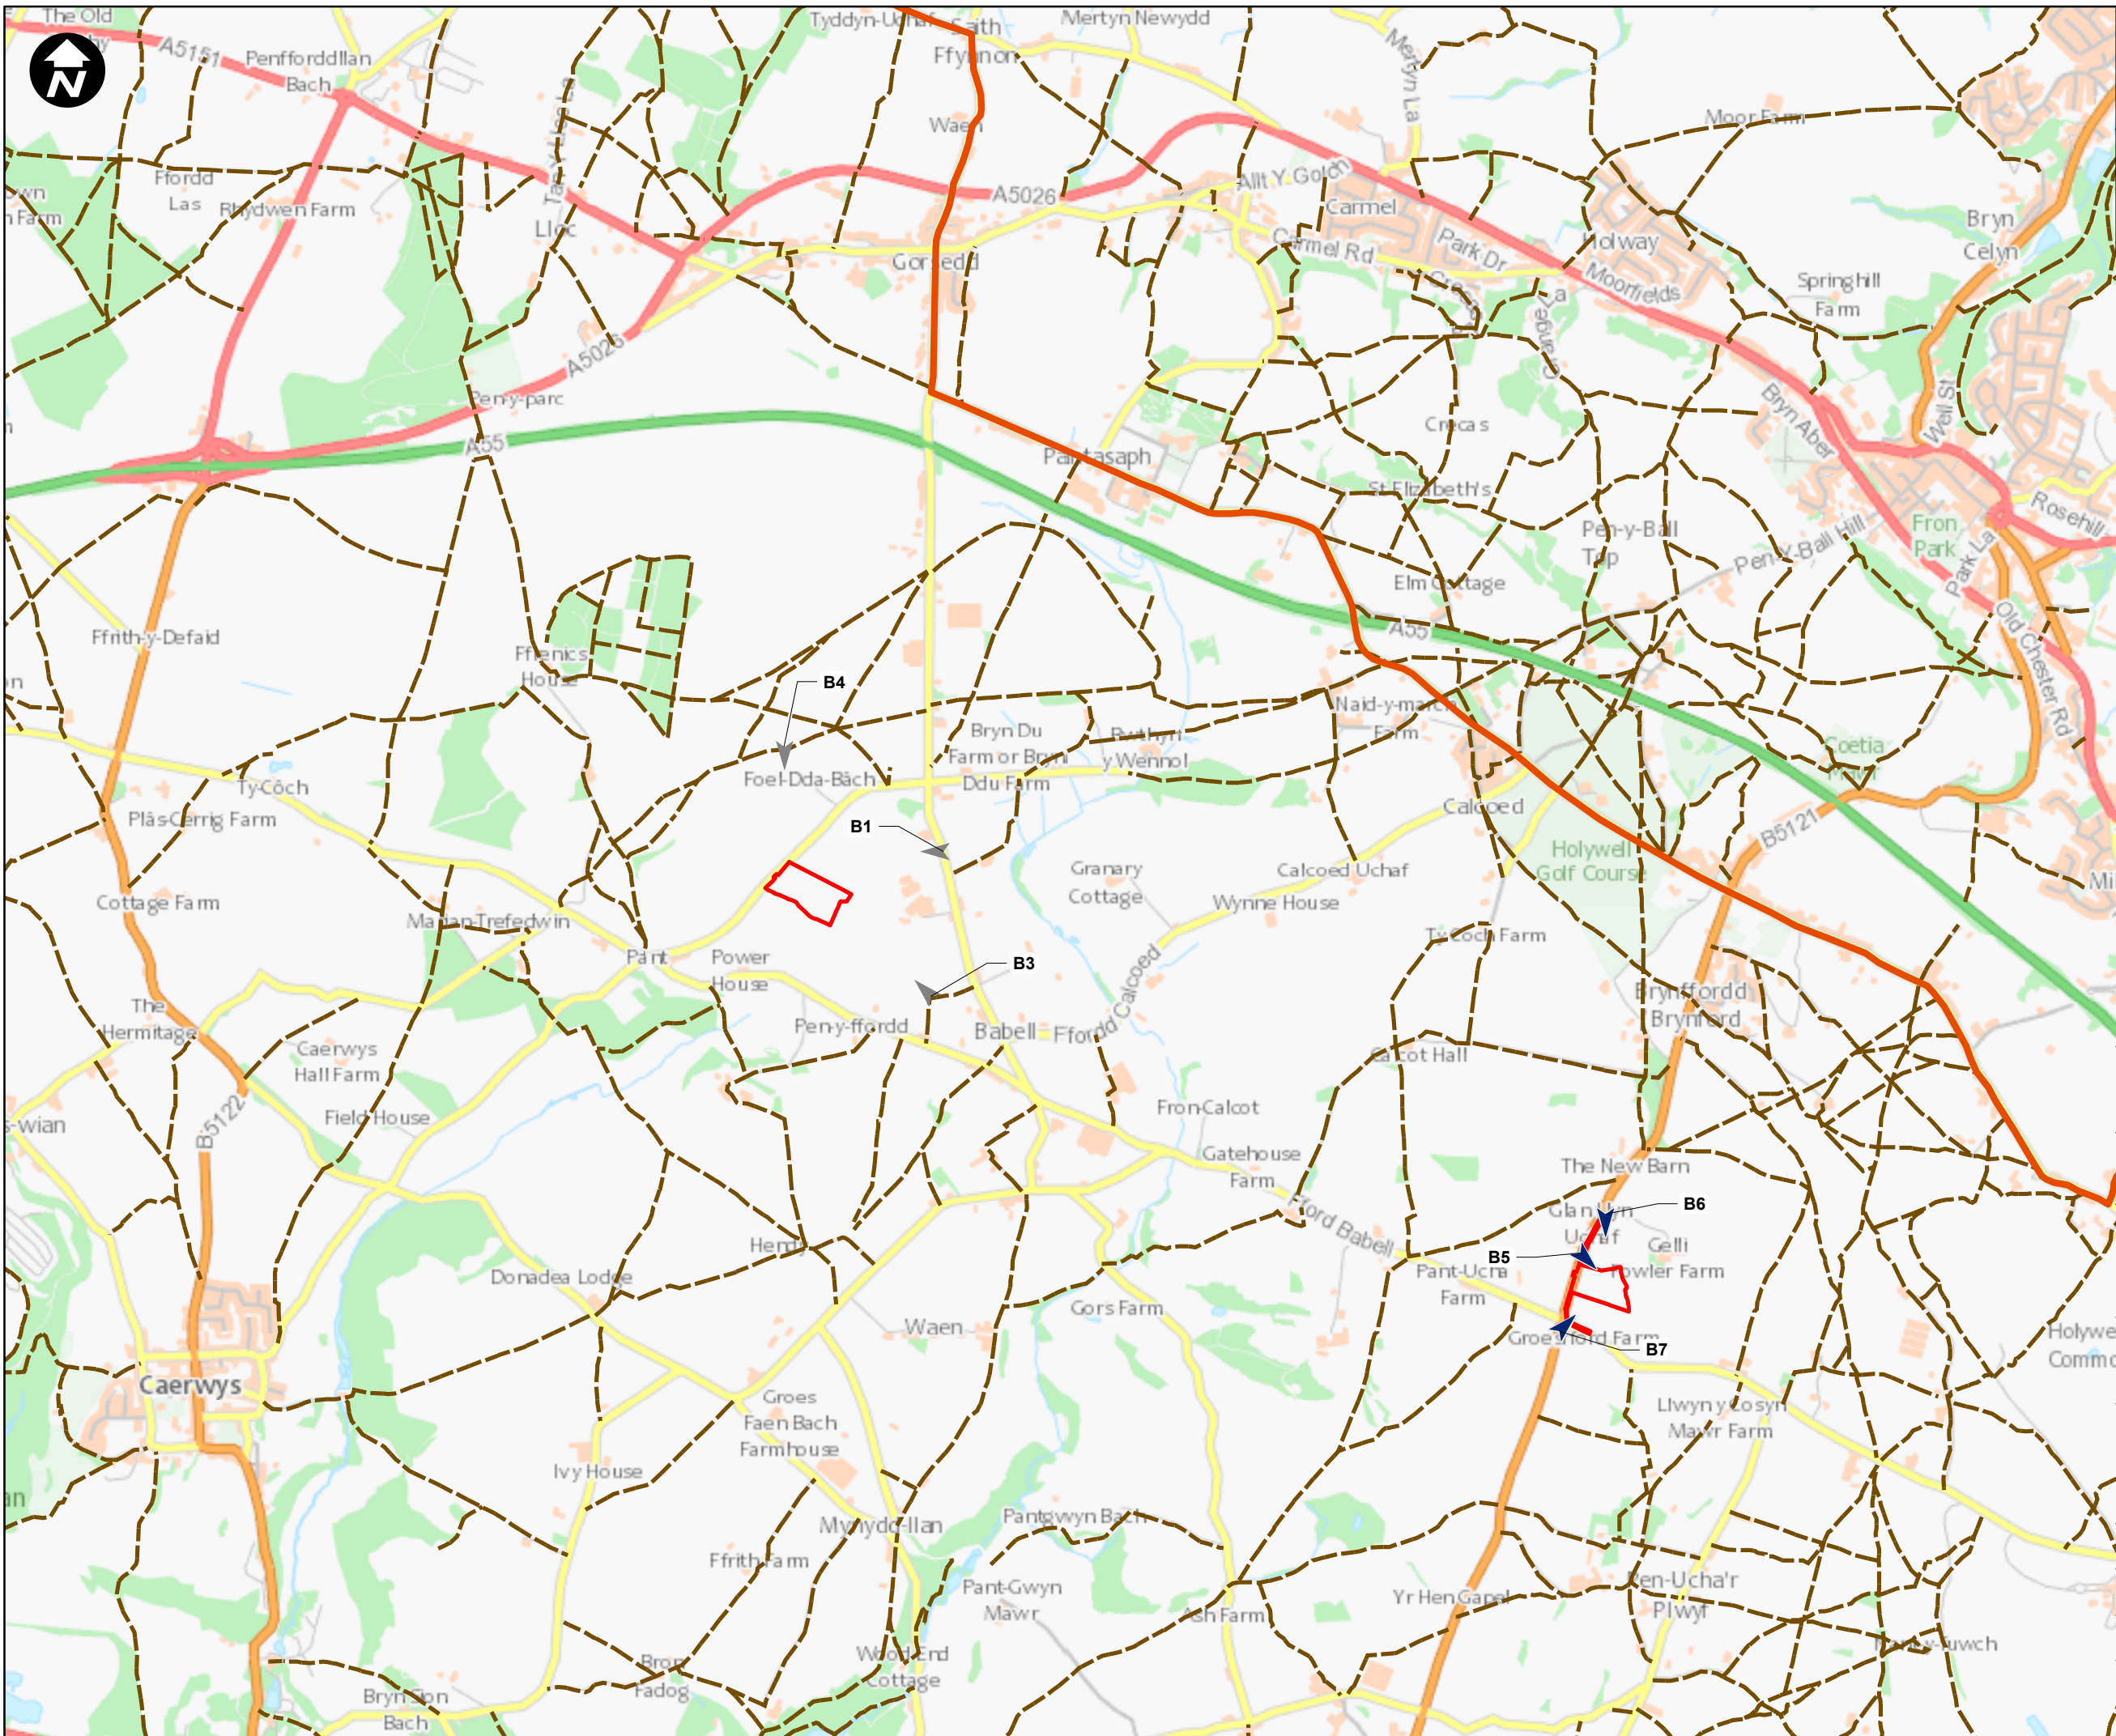

1:750000

- Key:**
- Newbuild Infrastructure Boundary
  - Viewpoint Locations**
  - ▲ Viewpoints Scoped In
  - ▲ Viewpoints Scoped Out
  - Public Rights of Way
  - National Cycle Route
  - On Road

SCALE: 1:20,000  
 0 250 500  
 Metres

Contains OS data © Crown Copyright and database right 2020

## HyNet North West

PROJECT TITLE  
**HyNet Carbon Dioxide Pipeline DCO**

DRAWING TITLE  
 Figure 12.3  
 Viewpoint Plan  
 Sheet 8 of 8

DRAWING STATUS  
 Final for DCO Examination - submitted at Deadline 7

DRAWN AV	CHECKED JH	APPROVED JO	AUTHORISED MT
-------------	---------------	----------------	------------------

SCALE @ A3 SIZE 1:20,000	DATE 29/08/2023	REVISION C
-----------------------------	--------------------	---------------

DRAWING NUMBER  
 EN070007-APP-ES-12.3 Sheet 8