


- Key:**
- Indicative alignment for the Stanlow AGI to Flint AGI Pipeline
 - Northhop Hall AGI
 - Northhop Hall AGI Options
 - Overhead Power Lines

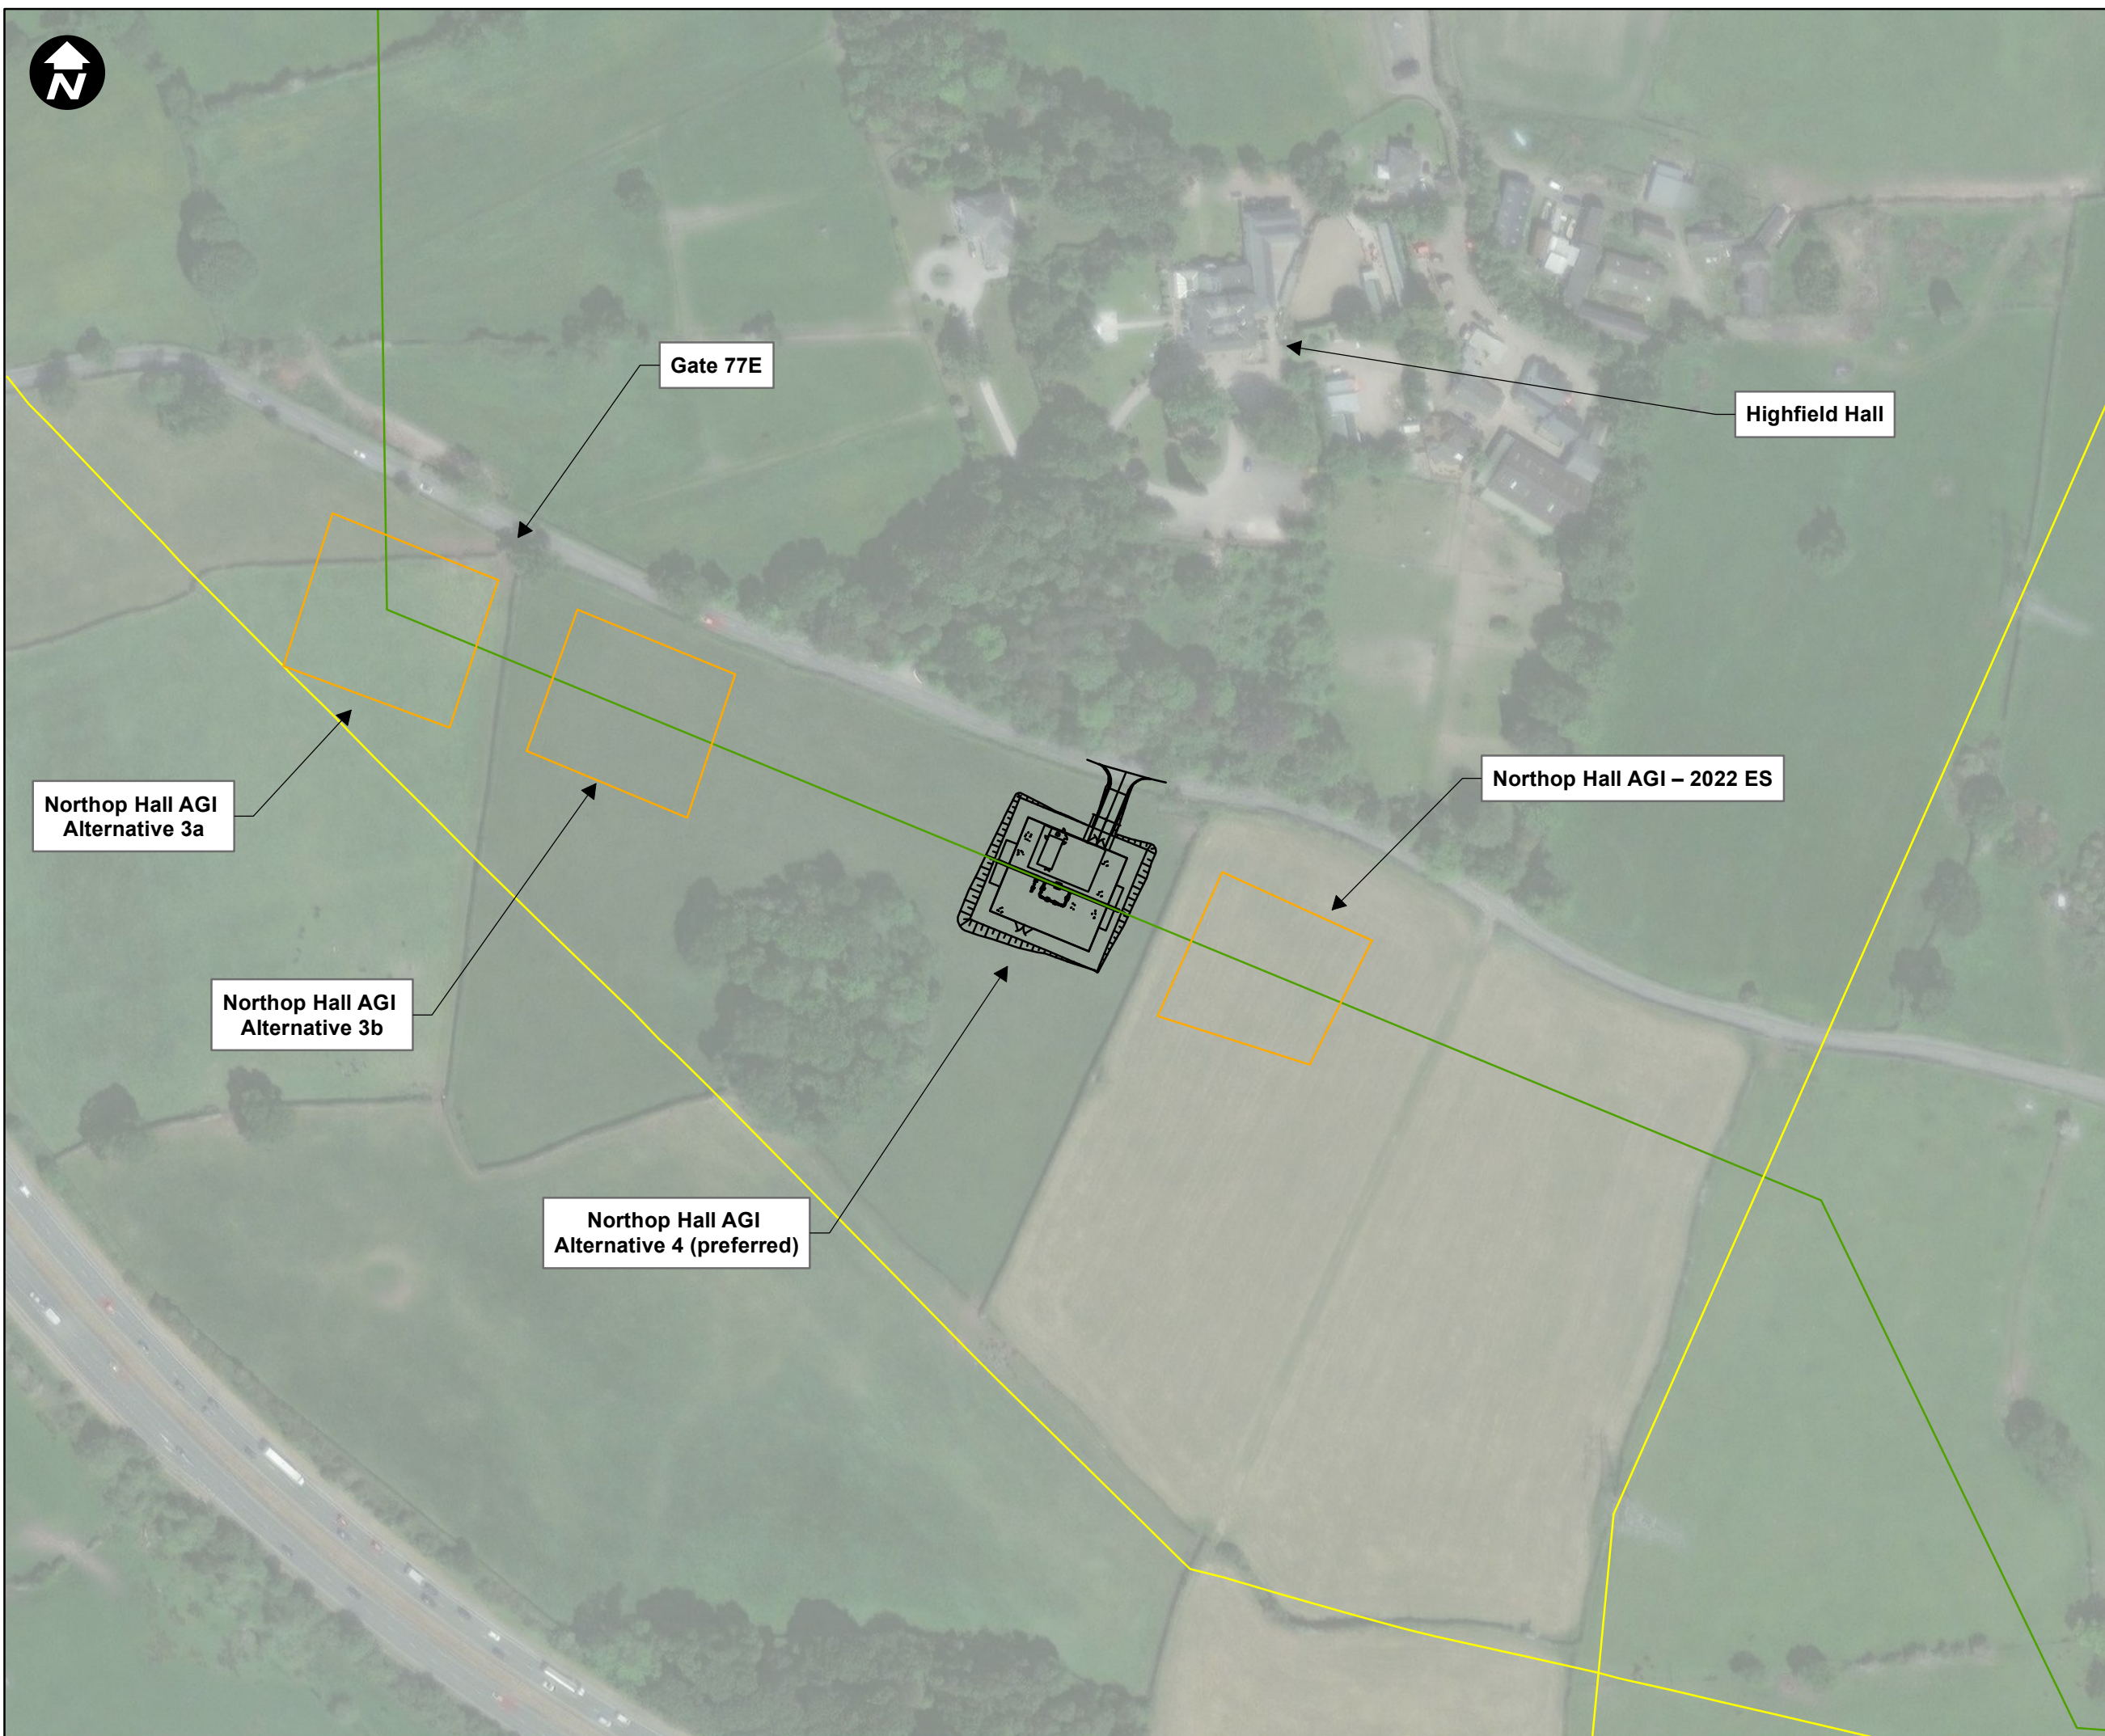

SCALE: 1:2,000
 0 25 50 Metres

Contains OS data © Crown Copyright and database right 2020

HyNet North West

PROJECT TITLE
 HyNet Carbon Dioxide Pipeline DCO

DRAWING TITLE
 Figure 4-19: Additional Northhop Hall AGI Options

DRAWING STATUS
 Final for DCO Examination - submitted at Deadline 7

DRAWN	CHECKED	APPROVED	AUTHORISED
KD	JH	DF	DP

SCALE @ A3 SIZE	DATE	REVISION
1:2,000	23/08/2023	B

DRAWING NUMBER
 EN070007-APP-ES-4.19