


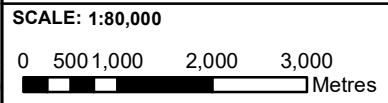


1:750,000

Key:

-  Addressbase Data
-  Newbuild Infrastructure Boundary
-  Venting Study Area



Mapping reproduced by permission of Ordnance Survey on behalf of HMSO
 Contains OS data © Crown Copyright and database right 2020

HyNet North West



PROJECT TITLE
 HyNet Carbon Dioxide Pipeline DCO

DRAWING TITLE
 Figure 6.2 Operational Study Area Sheet 1

DRAWING STATUS
 Final for DCO Examination - submitted at Deadline 7

DRAWN KD	CHECKED JH	APPROVED BTJ	AUTHORISED MT
SCALE @ A3 SIZE 1:80,000		DATE 17/08/2023	REVISION C

DRAWING NUMBER
 EN070007-APP-ES-6.2-Sheet 1

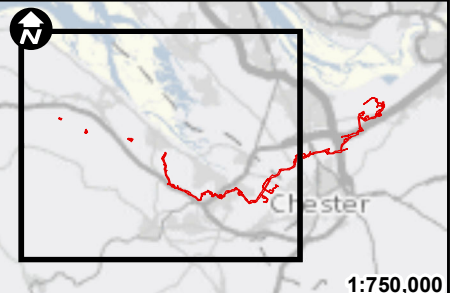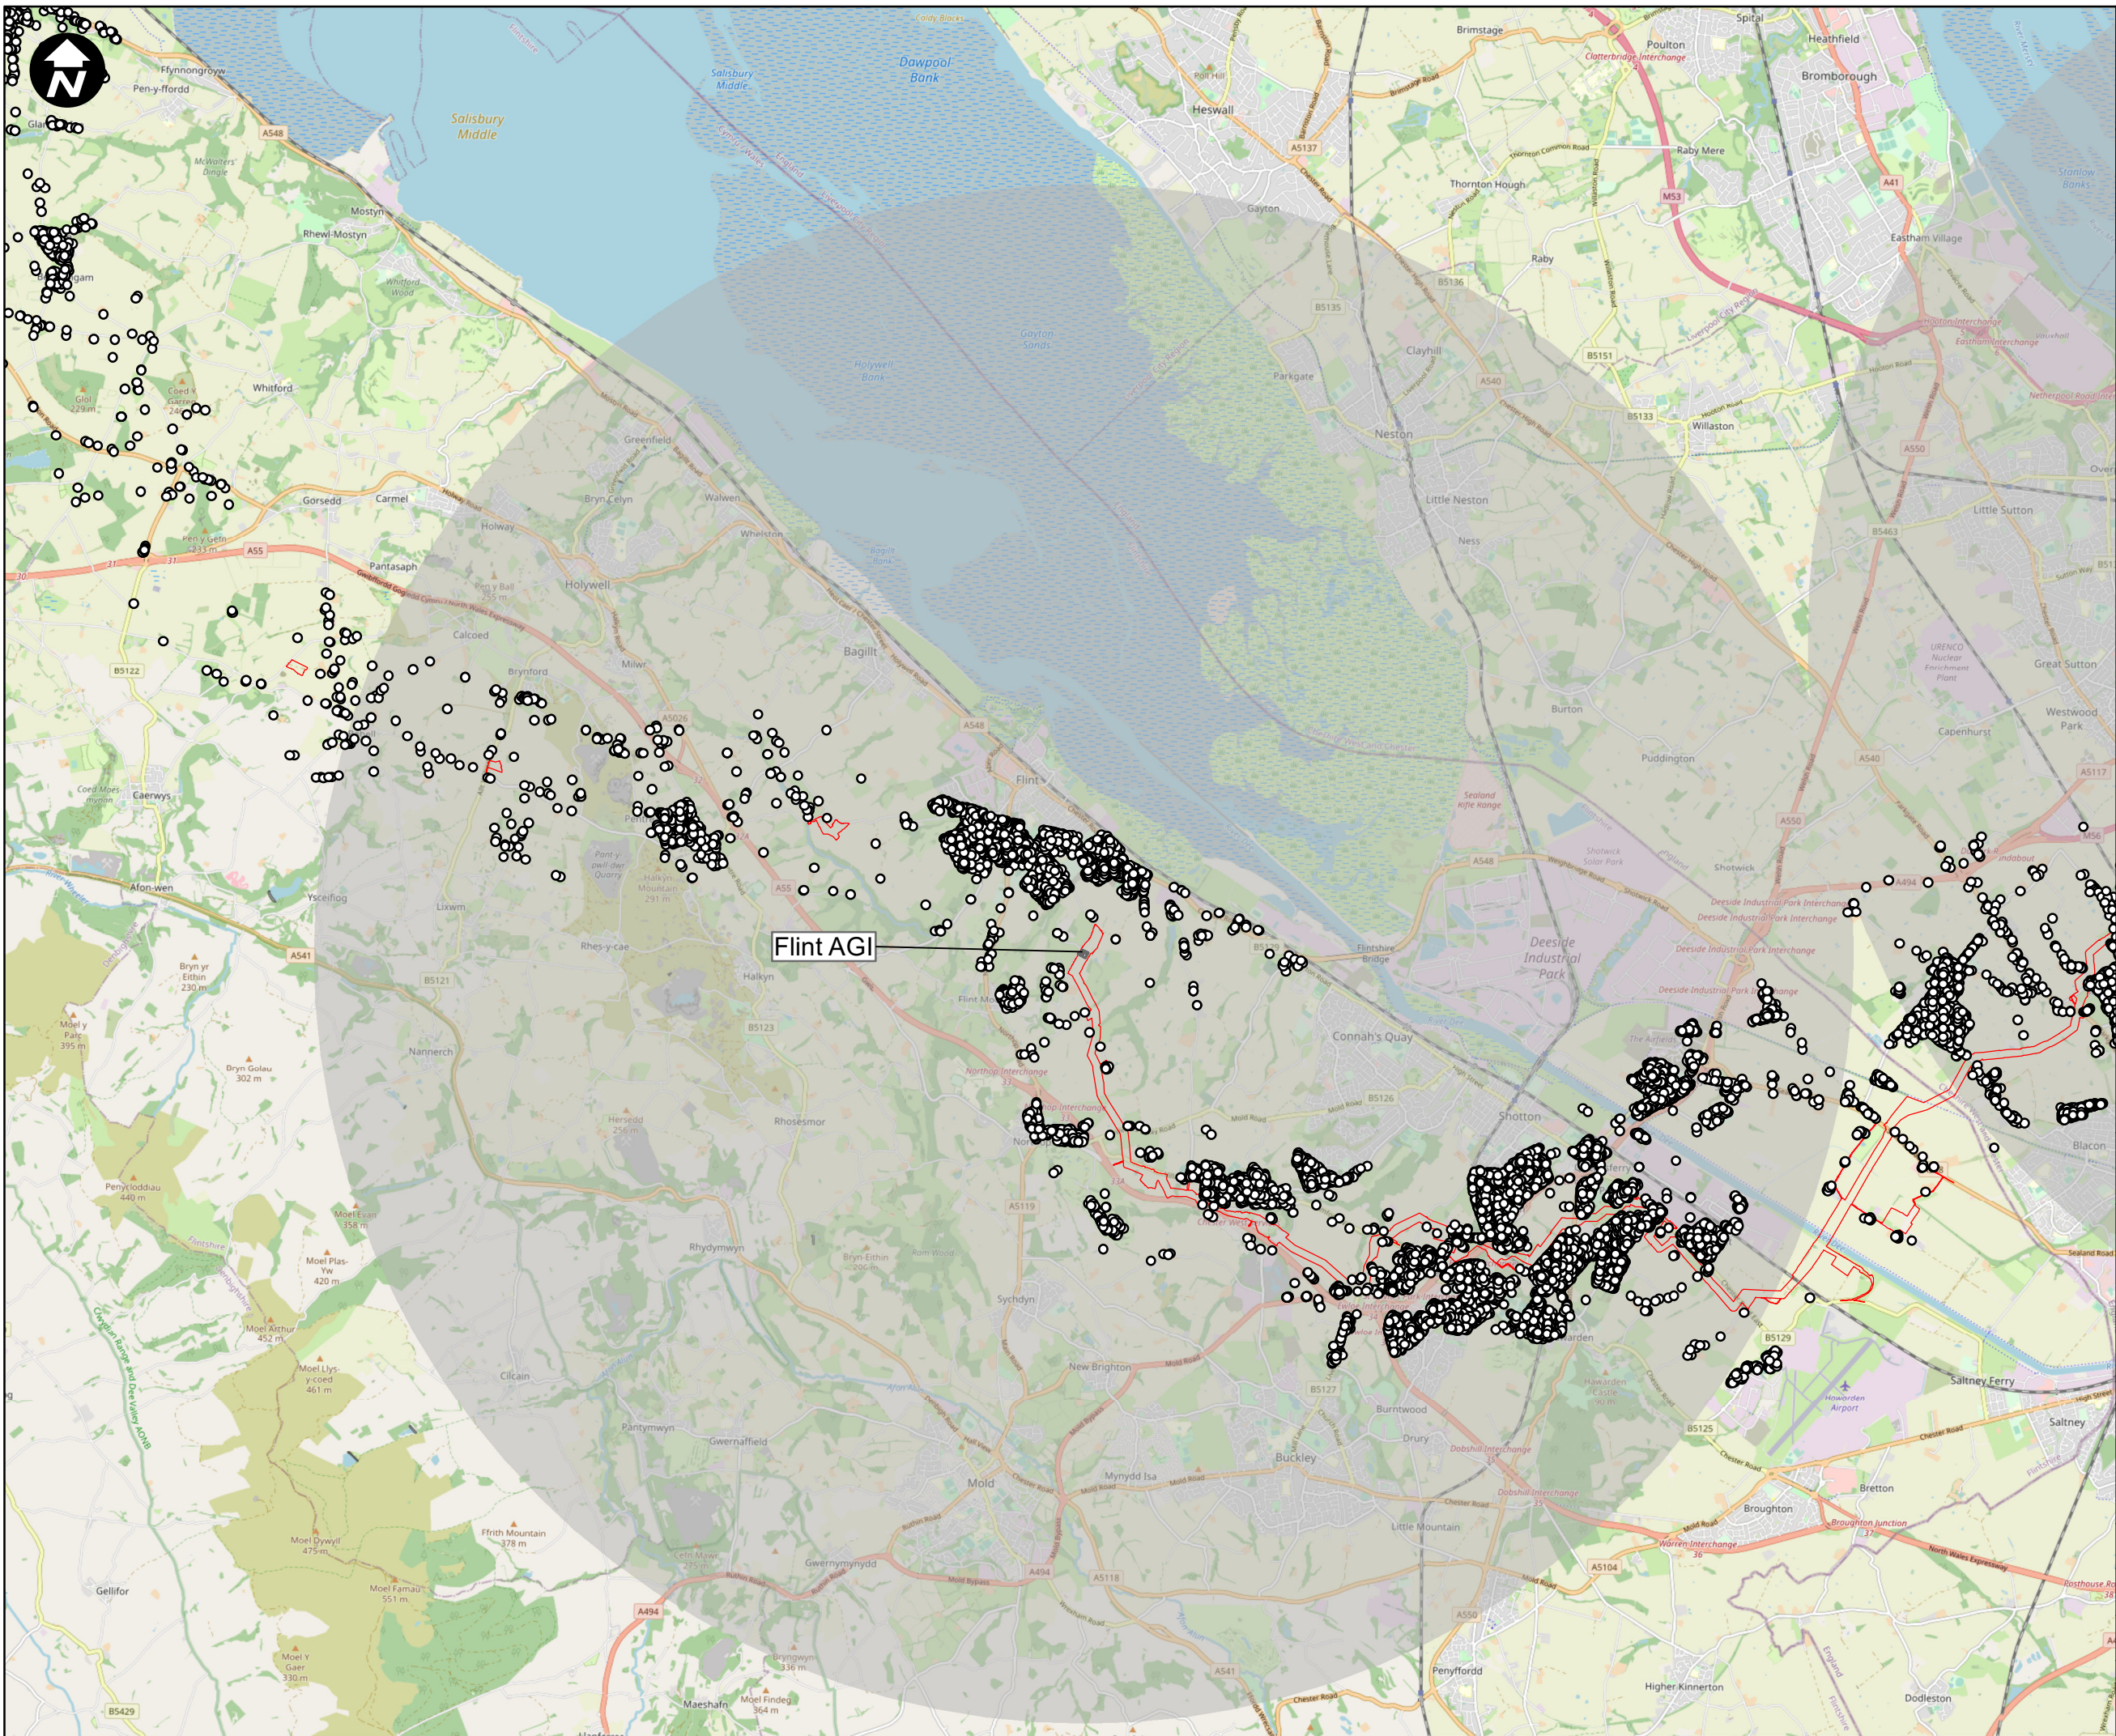

1:750,000

- Key:**
- Addressbase Data
 - ▭ Newbuild Infrastructure Boundary
 - ▭ Venting Study Area

SCALE: 1:80,000
 0 500 1,000 2,000 3,000
 Metres

Mapping reproduced by permission of Ordnance Survey on behalf of HMSO
 Contains OS data © Crown Copyright and database right 2020

HyNet North West

PROJECT TITLE
HyNet Carbon Dioxide Pipeline DCO

DRAWING TITLE
Figure 6.2 Operational Study Area Sheet 2

DRAWING STATUS
 Final for DCO Examination - submitted at Deadline 7

DRAWN	CHECKED	APPROVED	AUTHORISED
KD	JH	BTJ	MT

SCALE @ A3 SIZE	DATE	REVISION
1:80,000	17/08/2023	C

DRAWING NUMBER
 EN070007-APP-ES-6.2-Sheet 2