




- Key:**
- Addressbase Data
 - Flint AGI
 - H2S Odour Zone for Manifold Venting
 - Newbuild Infrastructure Boundary

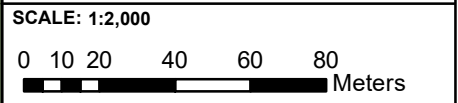

Mapping reproduced by permission of Ordnance Survey on behalf of HMSO
 Contains OS data © Crown Copyright and database right 2020

HyNet North West

PROJECT TITLE
 HyNet Carbon Dioxide Pipeline DCO

DRAWING TITLE
 Figure 6.3 H2S Odour Zone Sheet 1 of 3

DRAWING STATUS
 Final for DCO Examination - submitted at Deadline 7

DRAWN	CHECKED	APPROVED	AUTHORISED
KD	JH	BTJ	MT

SCALE @ A3 SIZE	DATE	REVISION
1:2,000	17/08/2023	C

DRAWING NUMBER
 EN070007-APP-ES-6.3-Sheet 1



- Key:**
- Addressbase Data
 - Stanlow AGI
 - H2S Odour Zone for Manifold Venting
 - Newbuild Infrastructure Boundary

SCALE: 1:1,500
 0 5 10 20 30 40
 Meters

Mapping reproduced by permission of Ordnance Survey on behalf of HMSO
 Contains OS data © Crown Copyright and database right 2020

HyNet North West



PROJECT TITLE
HyNet Carbon Dioxide Pipeline DCO

DRAWING TITLE
 Figure 6.3 H2S Odour Zone
 Sheet 2 of 3


DRAWING STATUS
 Final for DCO Examination - submitted at Deadline 7

DRAWN	CHECKED	APPROVED	AUTHORISED
KD	JH	BTJ	MT
SCALE @ A3 SIZE	DATE	REVISION	
1:1,500	17/08/2023	C	

DRAWING NUMBER
 EN070007-APP-ES-6.3-Sheet 2

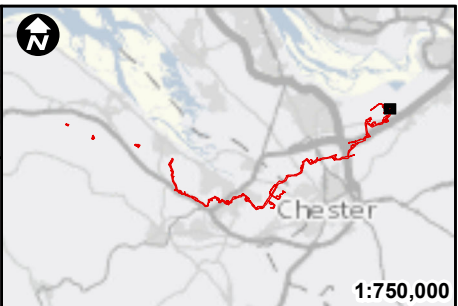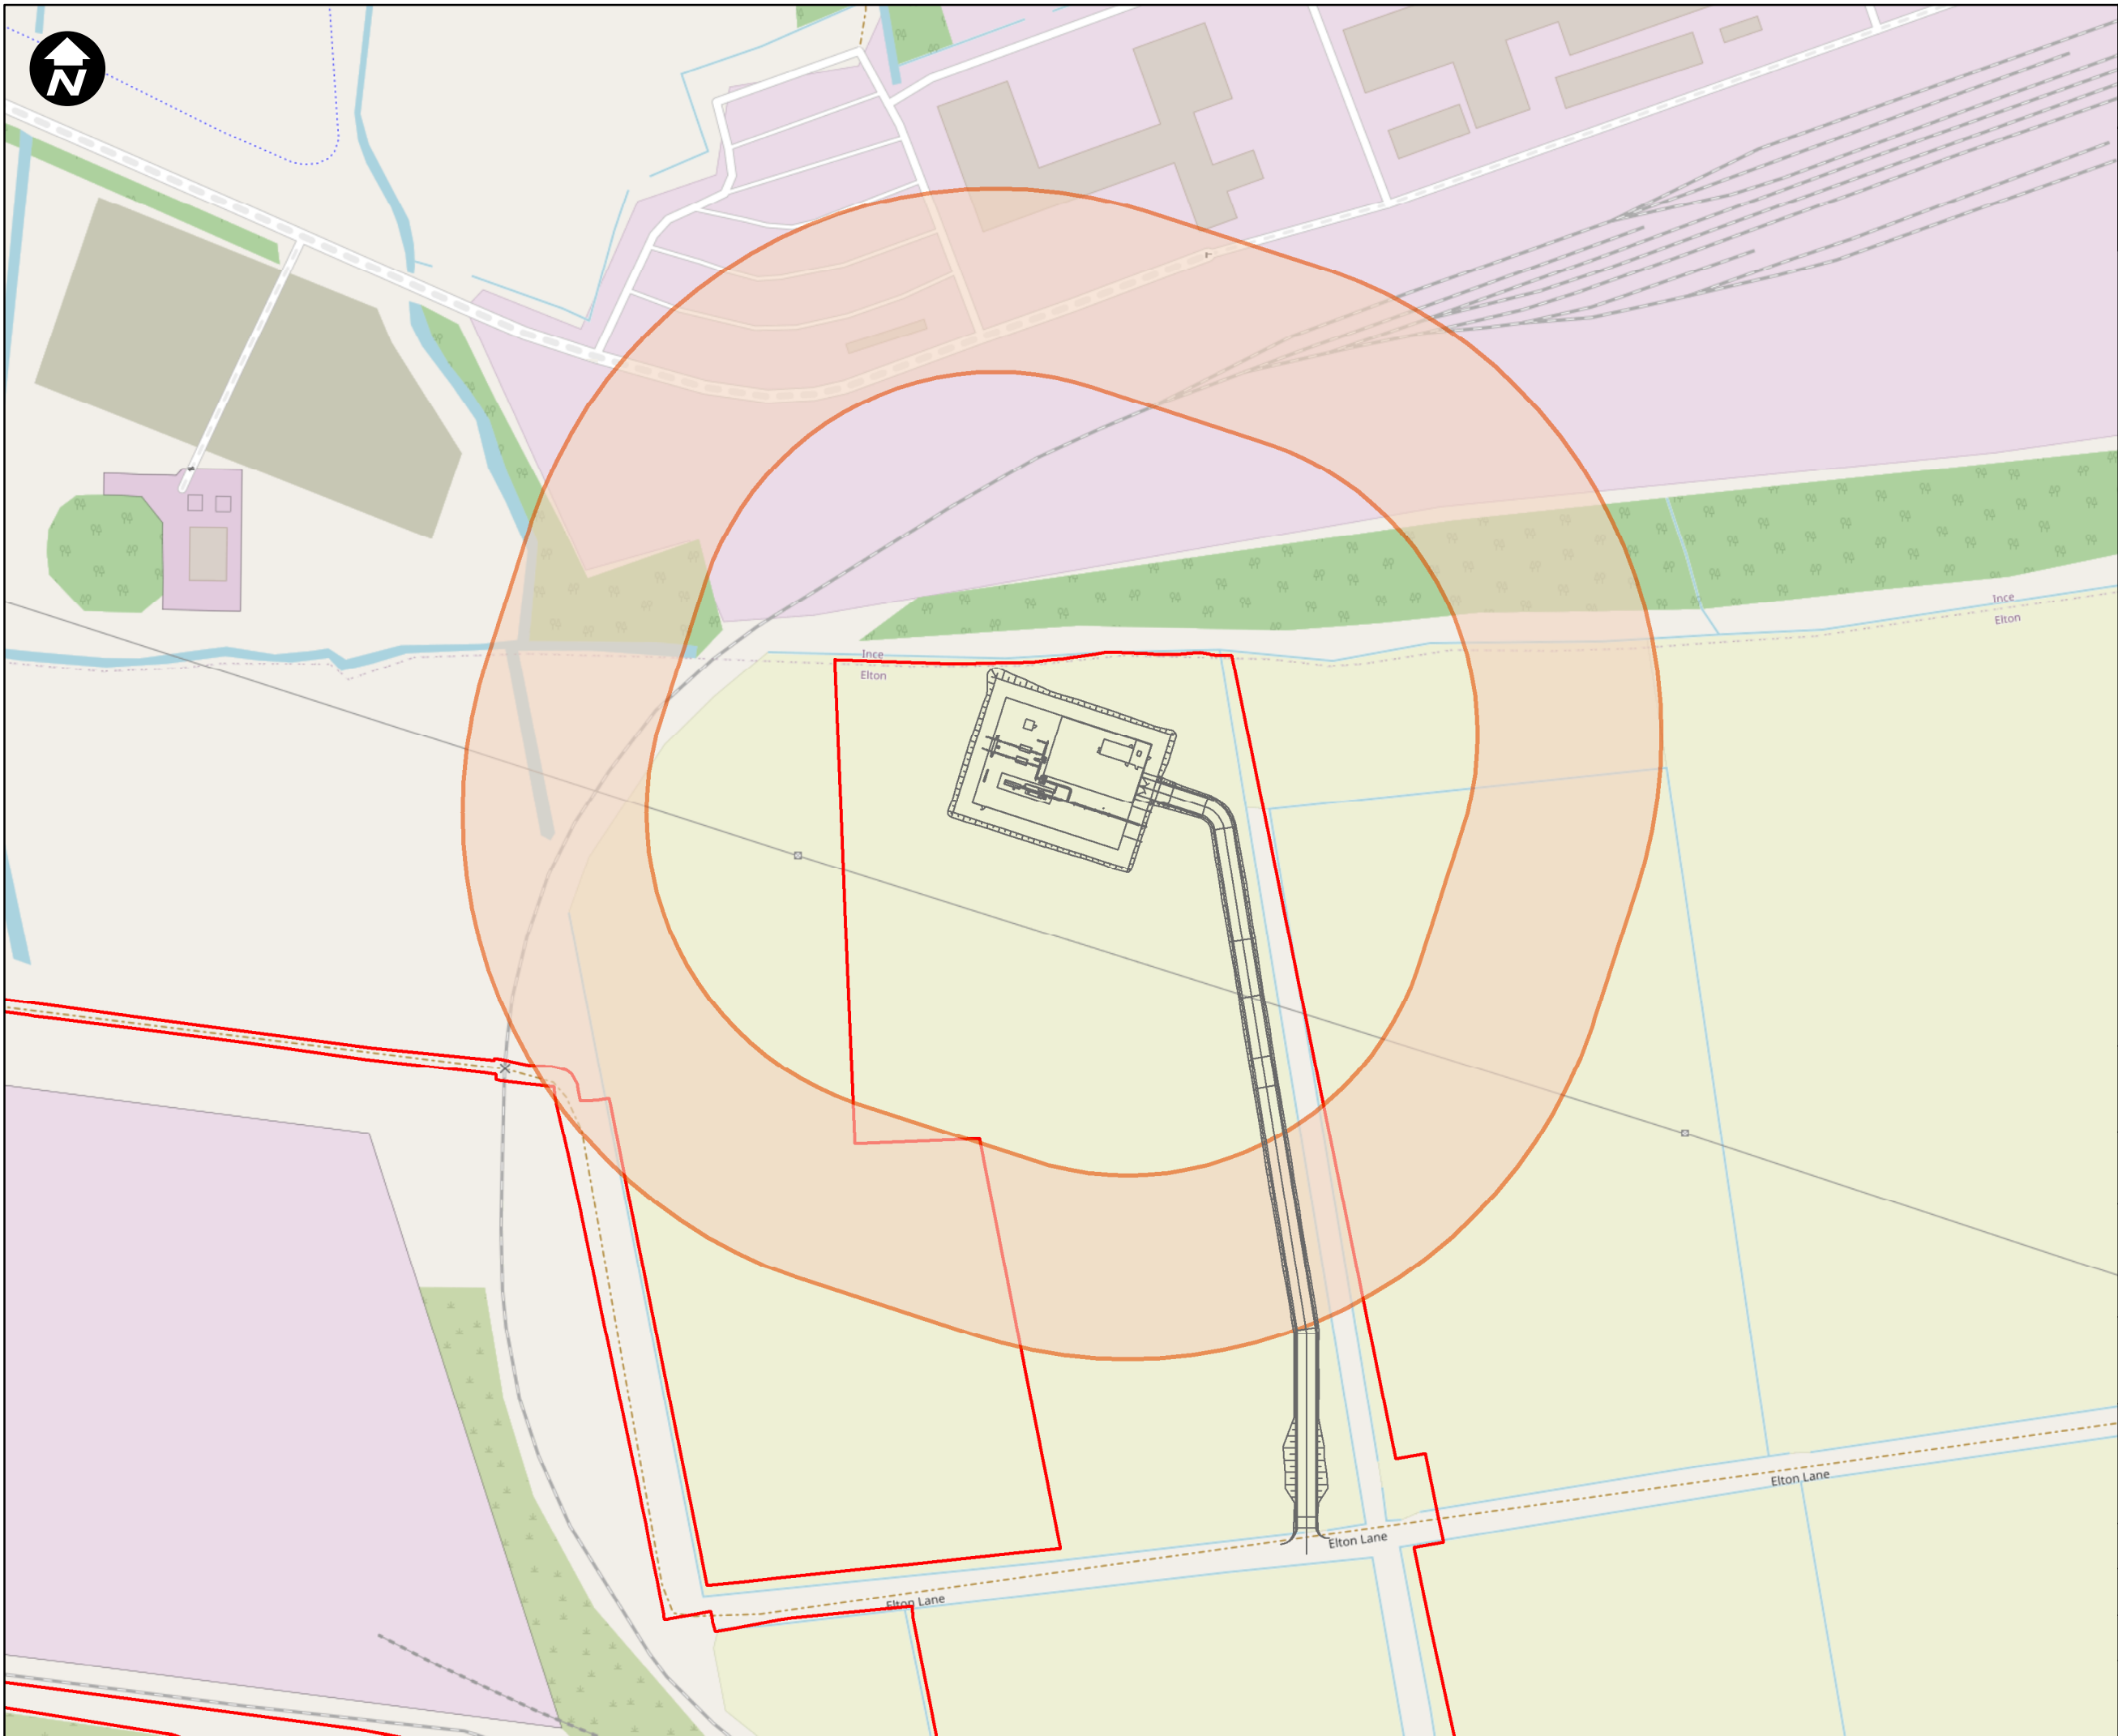

- Key:**
- Addressbase Data
 - Ince AGI
 - H2S Odour Zone for Manifold Venting
 - Newbuild Infrastructure Boundary

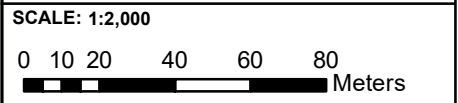

Mapping reproduced by permission of Ordnance Survey on behalf of HMSO
 Contains OS data © Crown Copyright and database right 2020

HyNet North West

PROJECT TITLE
 HyNet Carbon Dioxide Pipeline DCO

DRAWING TITLE
 Figure 6.3 H2S Odour Zone Sheet 3 of 3

DRAWING STATUS
 Final for DCO Examination - submitted at Deadline 7

DRAWN KD	CHECKED JH	APPROVED BTJ	AUTHORISED MT
SCALE @ A3 SIZE 1:2,000	DATE 17/08/2023	REVISION C	

DRAWING NUMBER
 EN070007-APP-ES-6.3-Sheet 3