

Key:

- Order Limits
- Sheet

SCALE: 1:125,000
 0 0.51 2 3 4
 Kilometres

Contains OS data © Crown Copyright and database right 2020

HyNet North West

PROJECT TITLE
 HyNet Carbon Dioxide Pipeline DCO


DRAWING TITLE
 Figure 3.4 - Landscape and Ecological Mitigation Plan Key Plan

DRAWING STATUS
 Final for DCO Examination - submitted at Deadline 7


| DRAWN | CHECKED | APPROVED | AUTHORISED |
|-------|---------|----------|------------|
| KD | JH | CL | CL |

| SCALE @ A3 SIZE | DATE | REVISION |
|-----------------|------------|----------|
| 1:125,000 | 17/08/2023 | C |

DRAWING NUMBER
 EN070007-APP-ES-3.4-Key Plan

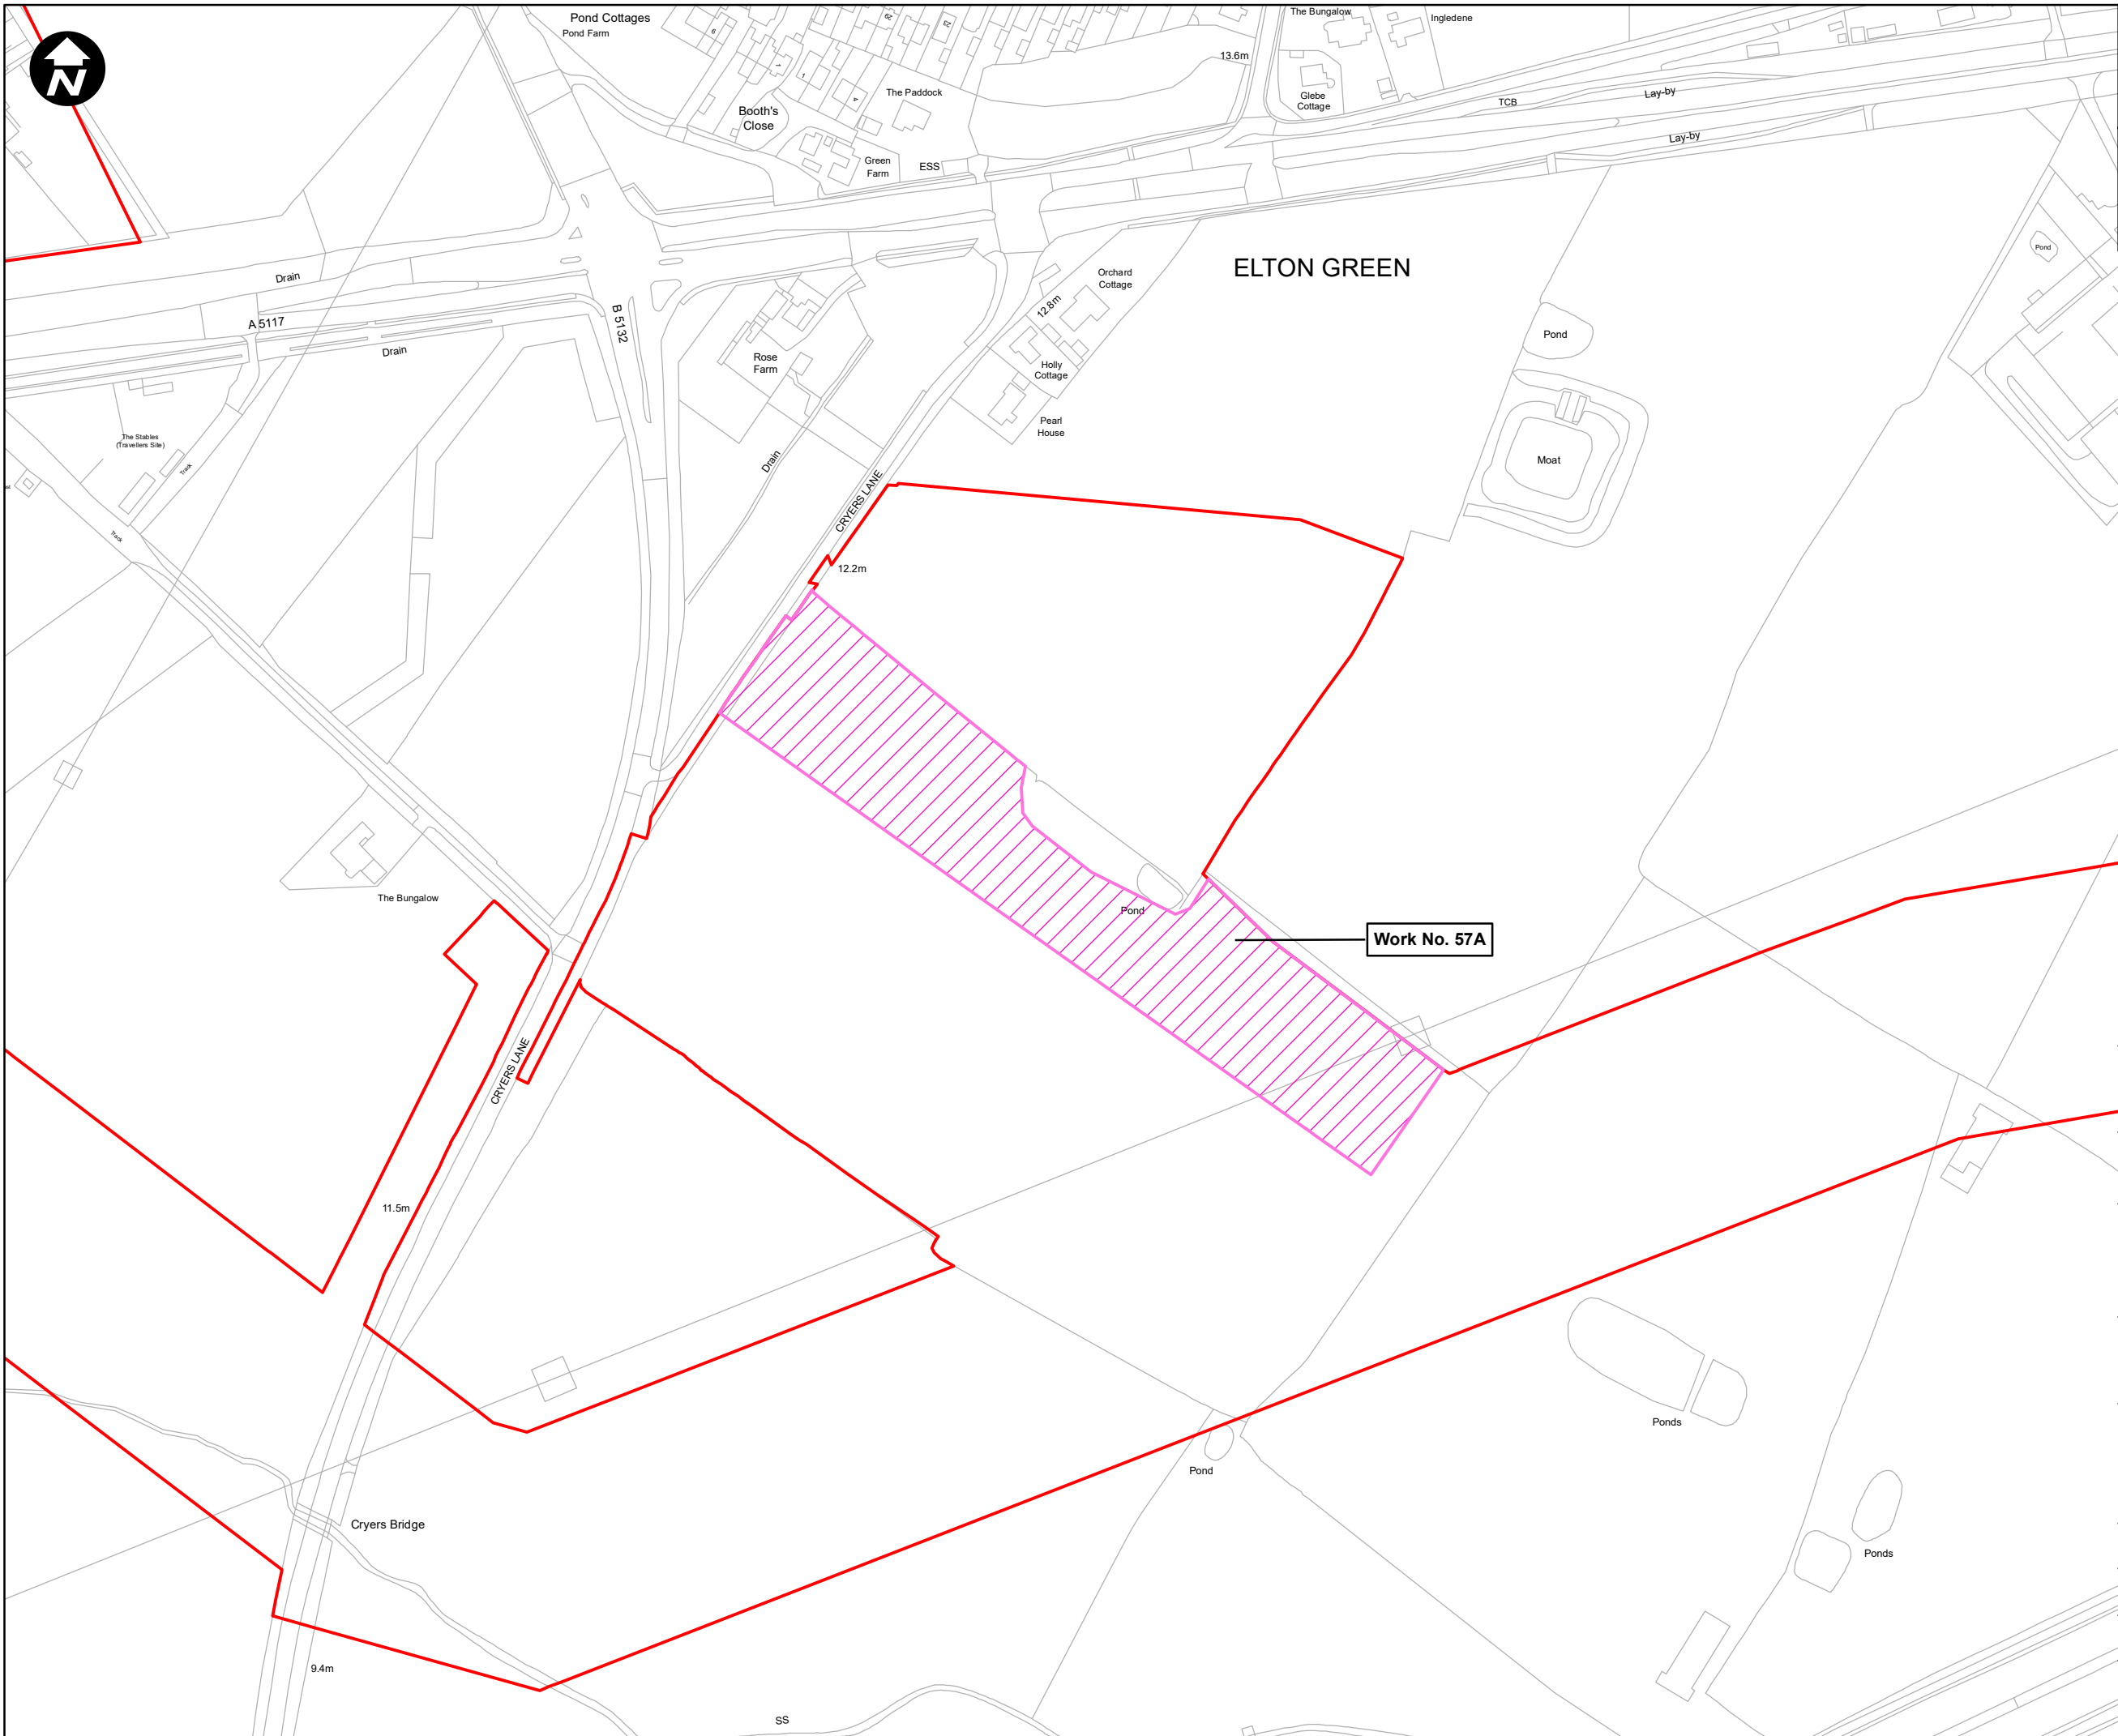

Key:
 Order Limits
 Environmental Mitigation Area

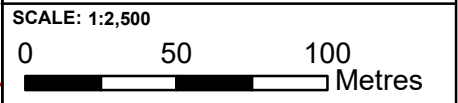

Contains OS data © Crown Copyright and database right 2020

HyNet North West

PROJECT TITLE
HyNet Carbon Dioxide Pipeline DCO



DRAWING TITLE
 Figure 3.4 - Landscape and Ecological Mitigation Plan
 Sheet 1 of 9

DRAWING STATUS
 Final for DCO Examination - submitted at Deadline 7

| DRAWN | CHECKED | APPROVED | AUTHORISED |
|-------|---------|----------|------------|
| KD | JH | CL | CL |


| SCALE @ A3 SIZE | DATE | REVISION |
|-----------------|------------|----------|
| 1:2,500 | 17/08/2023 | C |

DRAWING NUMBER
 EN070007-APP-ES-3.4-Sheet 1

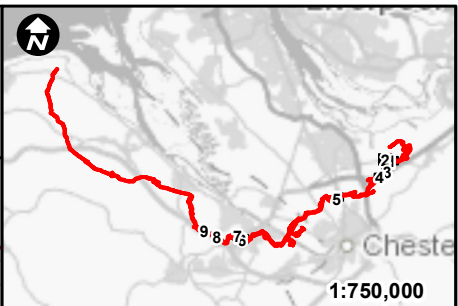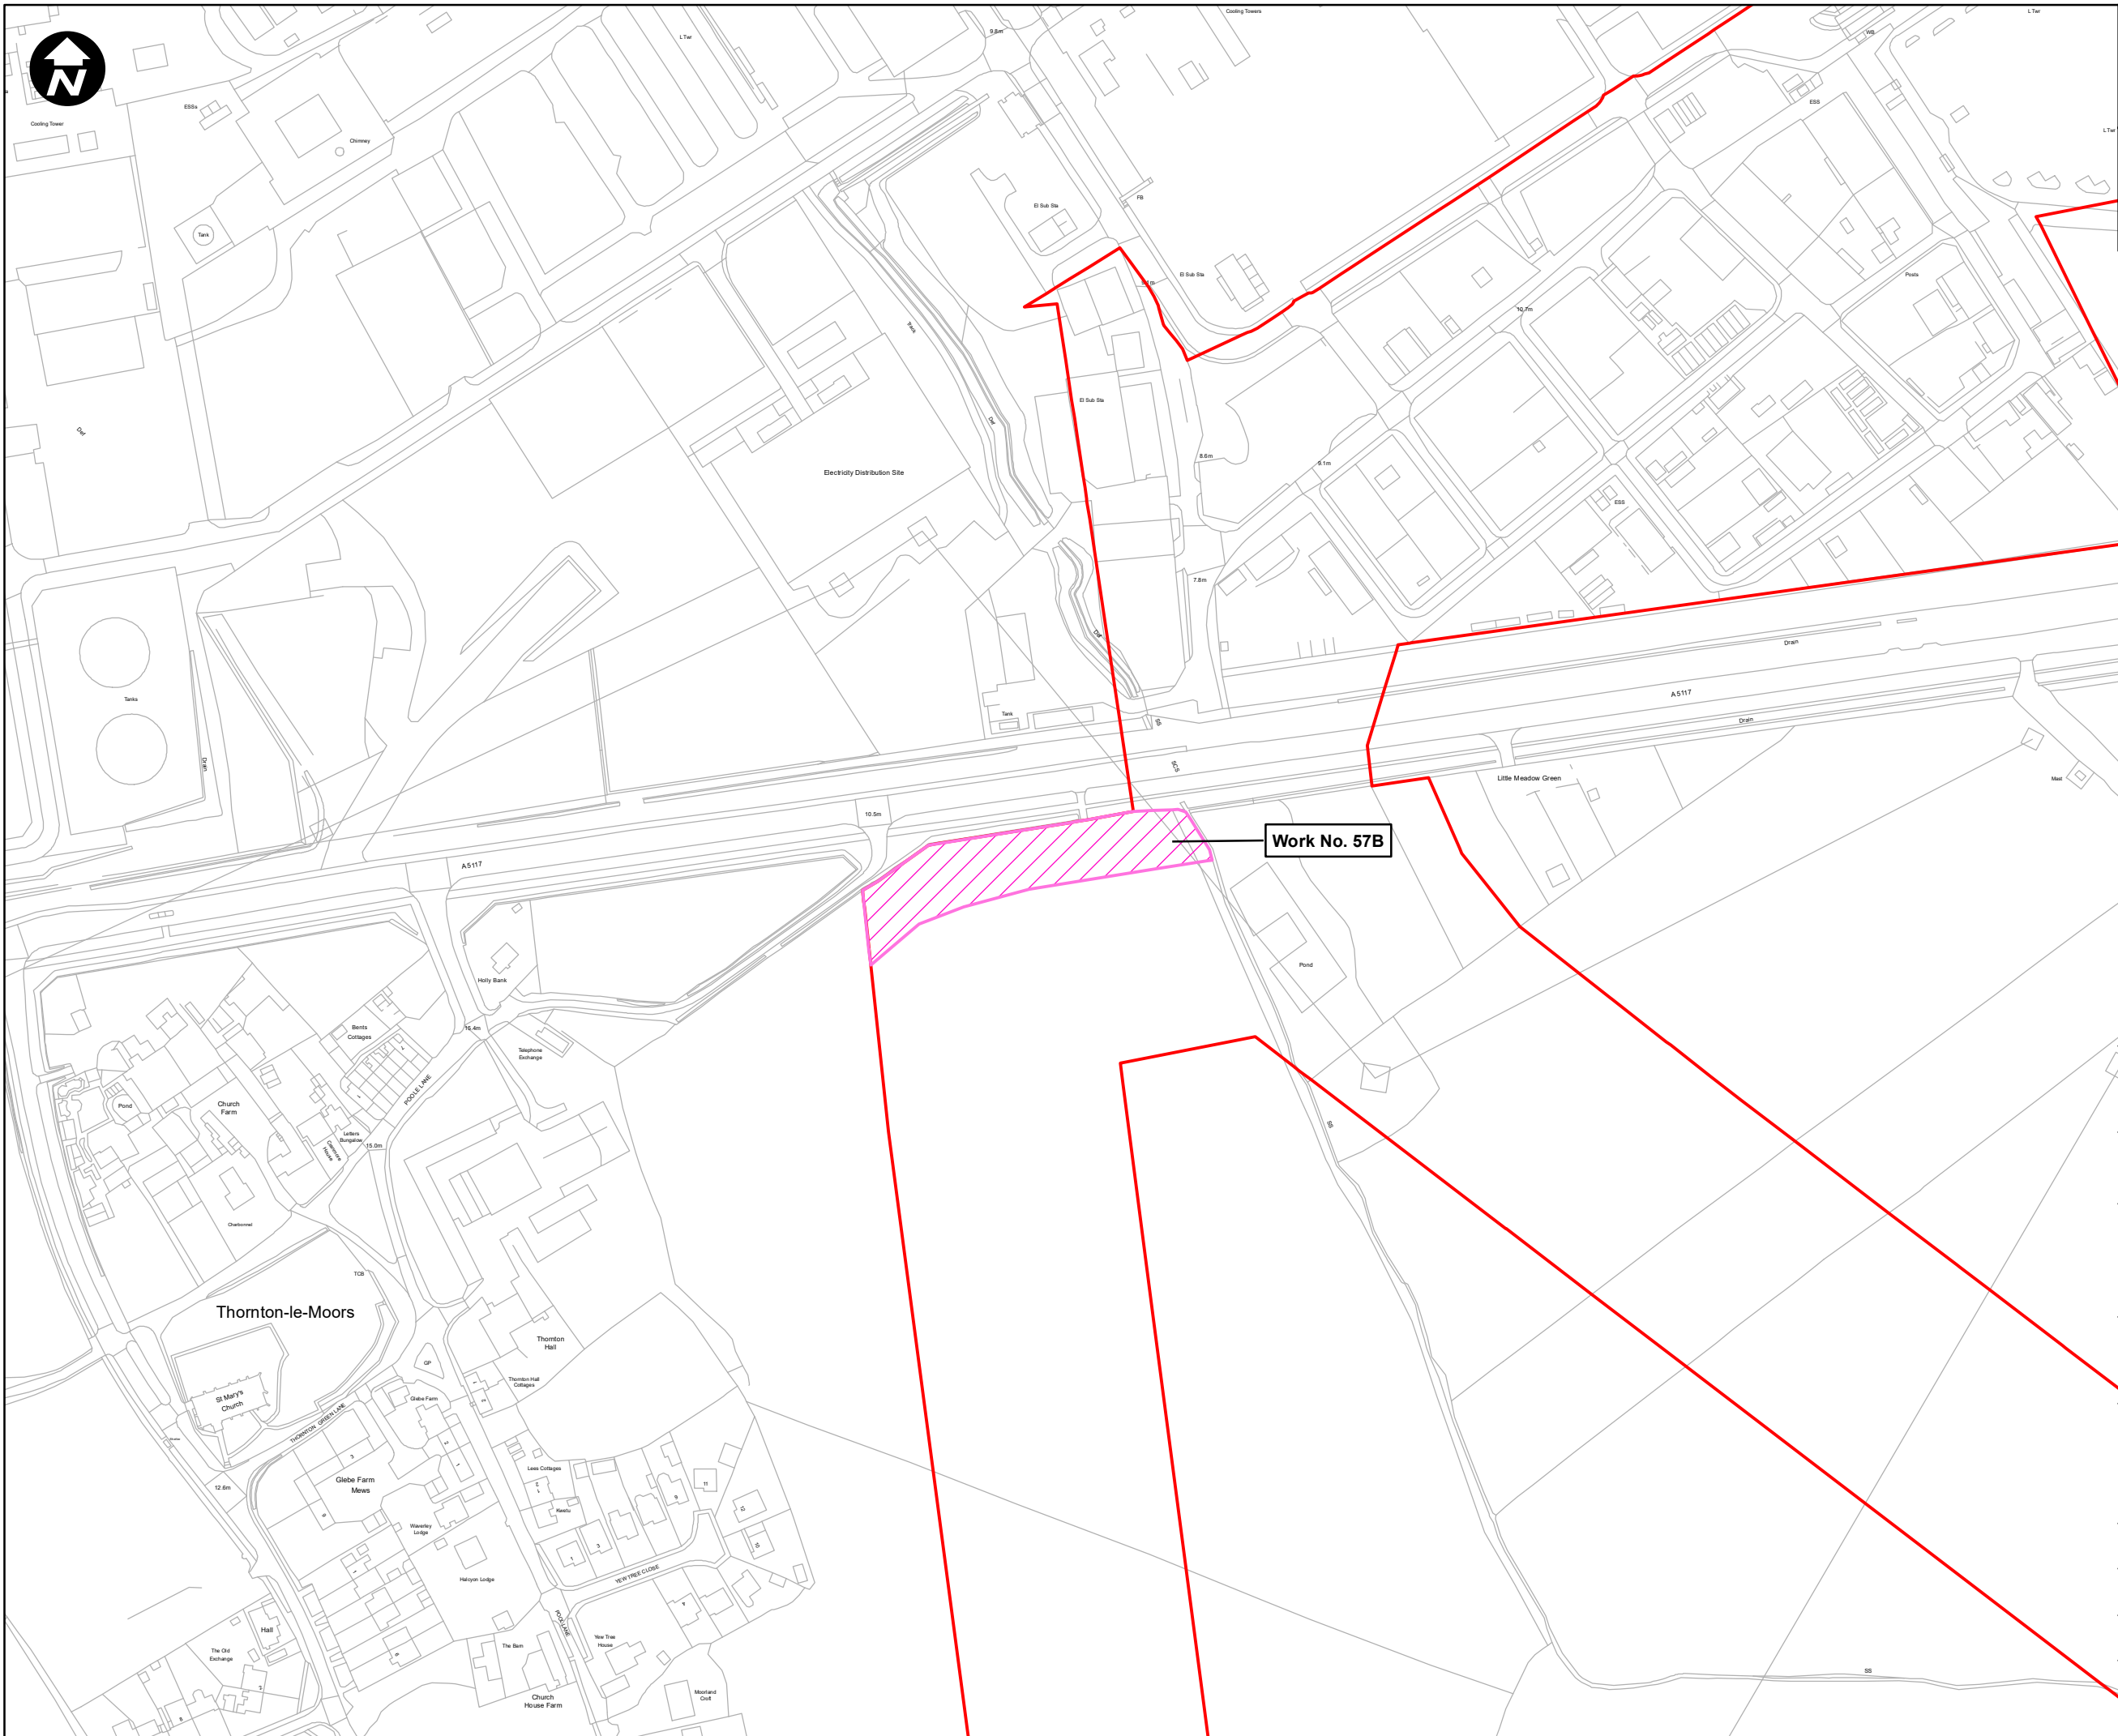

Key:

- Order Limits
- Environmental Mitigation Area

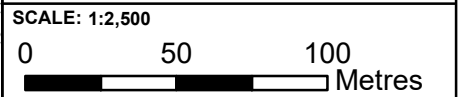

Contains OS data © Crown Copyright and database right 2020

HyNet North West



PROJECT TITLE
HyNet Carbon Dioxide Pipeline DCO

DRAWING TITLE
Figure 3.4 - Landscape and Ecological Mitigation Plan Sheet 2 of 9

DRAWING STATUS
Final for DCO Examination - submitted at Deadline 7

| | | | |
|----------------------------|--------------------|----------------|------------------|
| DRAWN KD | CHECKED JH | APPROVED CL | AUTHORISED CL |
| SCALE @ A3 SIZE 1:2,500 | DATE 17/08/2023 | REVISION C | |

DRAWING NUMBER
EN070007-APP-ES-3.4-Sheet 2

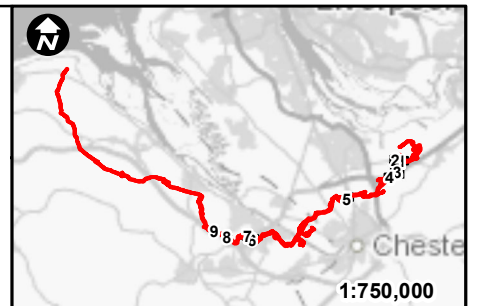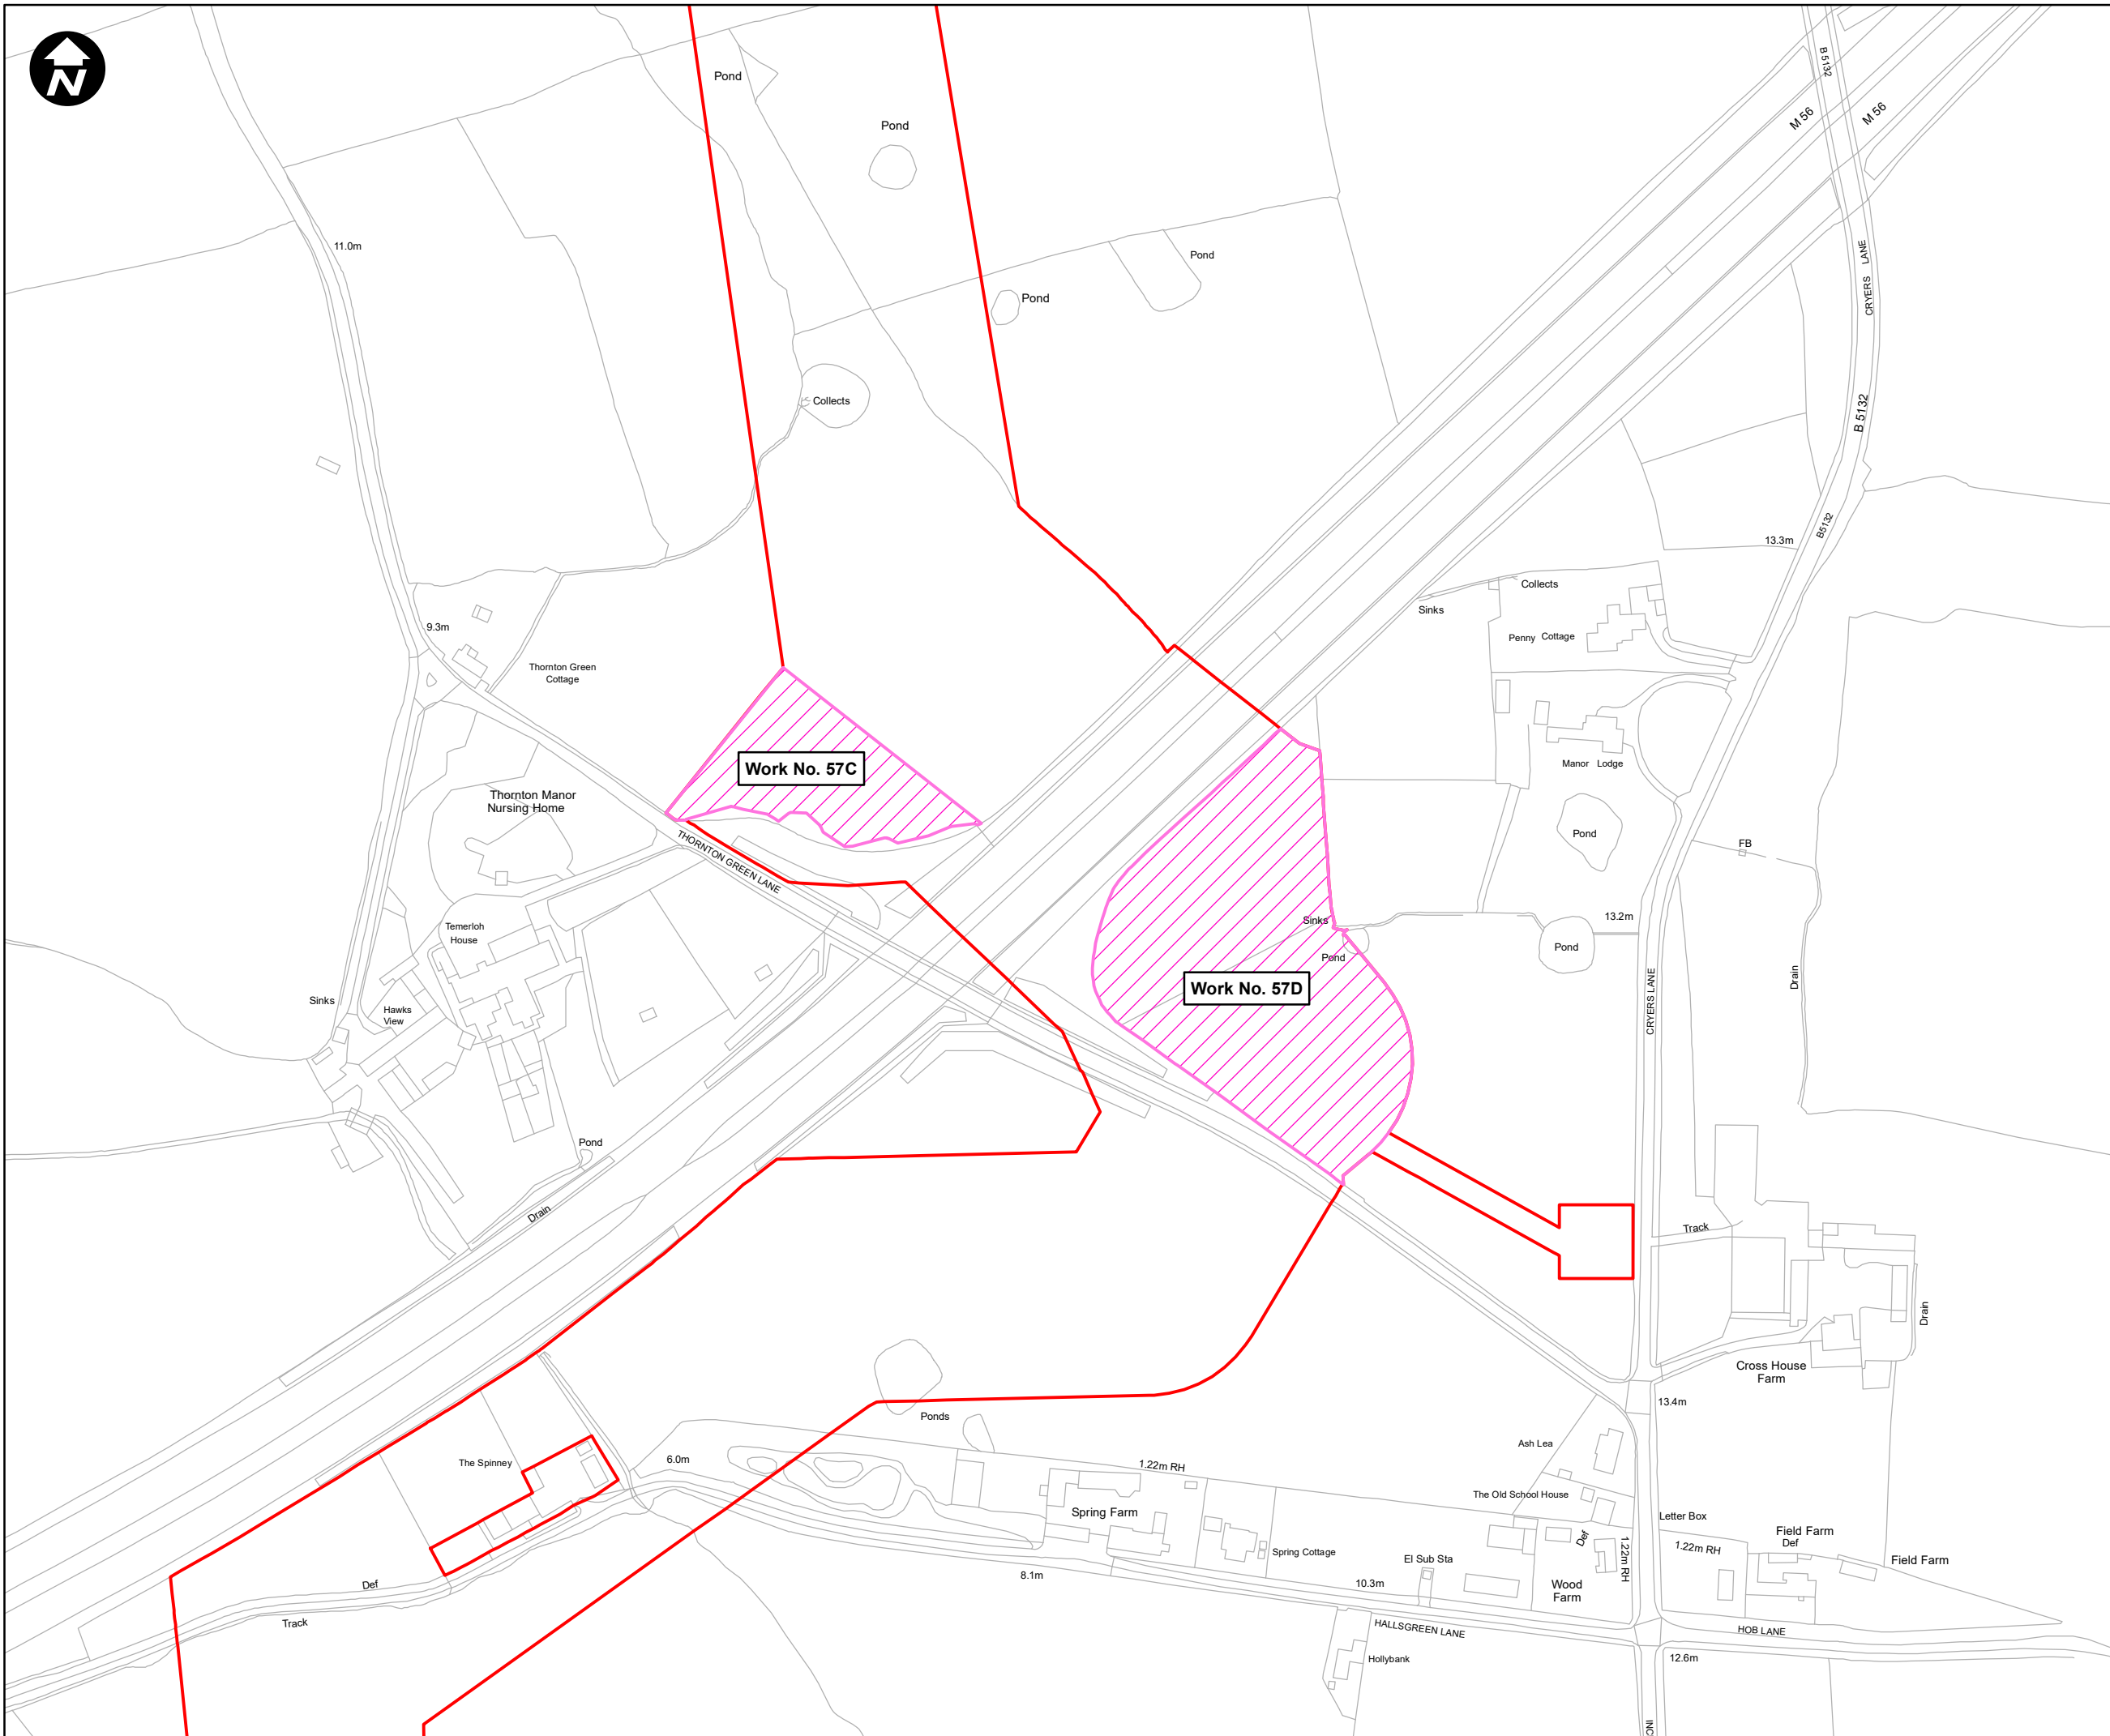

Key:

- Order Limits
- Environmental Mitigation Area

SCALE: 1:2,500

0 50 100 Metres

Contains OS data © Crown Copyright and database right 2020

HyNet North West

PROJECT TITLE
HyNet Carbon Dioxide Pipeline DCO

DRAWING TITLE
 Figure 3.4 - Landscape and Ecological Mitigation Plan Sheet 3 of 9

DRAWING STATUS
 Final for DCO Examination - submitted at Deadline 7


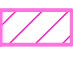
| DRAWN | CHECKED | APPROVED | AUTHORISED |
|-------|---------|----------|------------|
| KD | JH | CL | CL |


| SCALE @ A3 SIZE | DATE | REVISION |
|-----------------|------------|----------|
| 1:2,500 | 17/08/2023 | C |

DRAWING NUMBER
 EN070007-APP-ES-3.4-Sheet 3



Key:

-  Order Limits
-  Environmental Mitigation Area

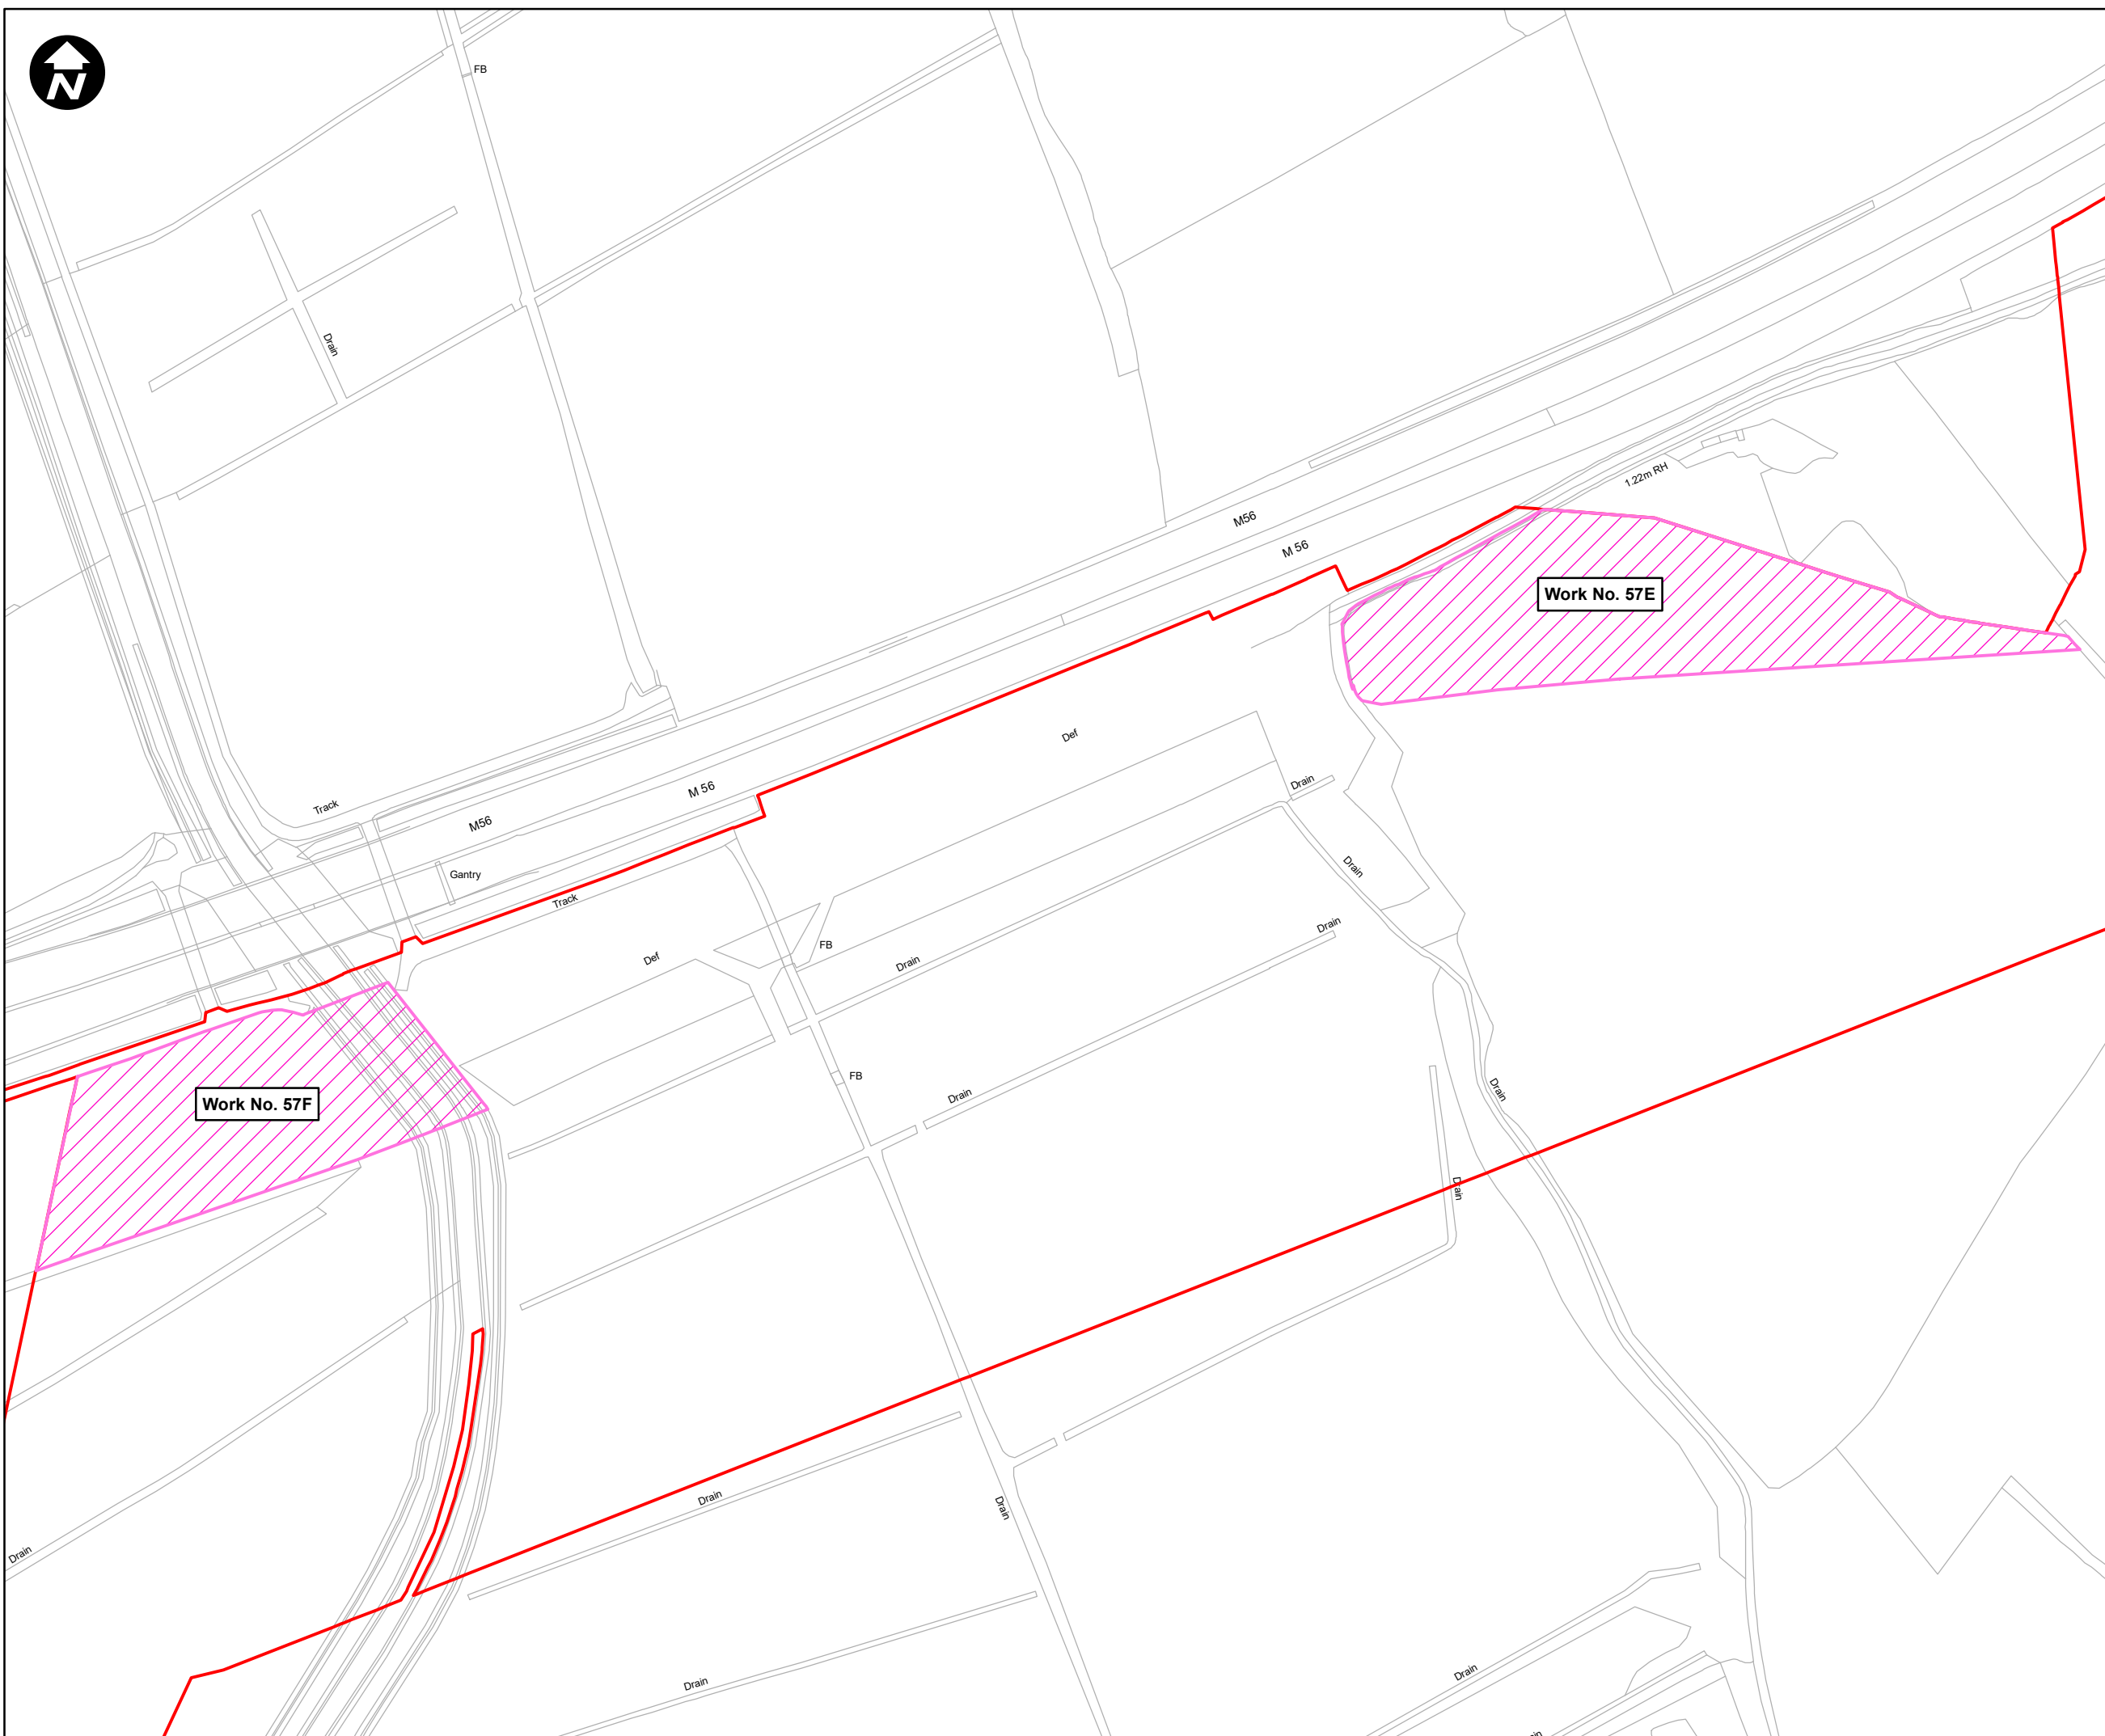

SCALE: 1:2,500



Contains OS data © Crown Copyright and database right 2020

HyNet North West

PROJECT TITLE
HyNet Carbon Dioxide Pipeline DCO



DRAWING TITLE
 Figure 3.4 - Landscape and Ecological Mitigation Plan
 Sheet 4 of 9

DRAWING STATUS
Final for DCO Examination - submitted at Deadline 7

| DRAWN | CHECKED | APPROVED | AUTHORISED |
|-------|---------|----------|------------|
| KD | JH | CL | CL |


| SCALE @ A3 SIZE | DATE | REVISION |
|-----------------|------------|----------|
| 1:2,500 | 17/08/2023 | C |

DRAWING NUMBER
EN070007-APP-ES-3.4-Sheet 4

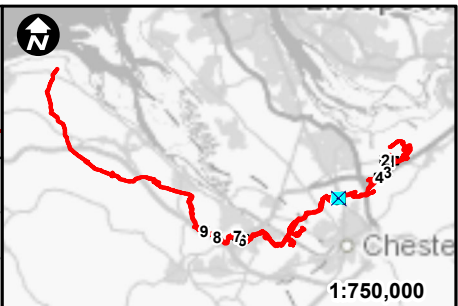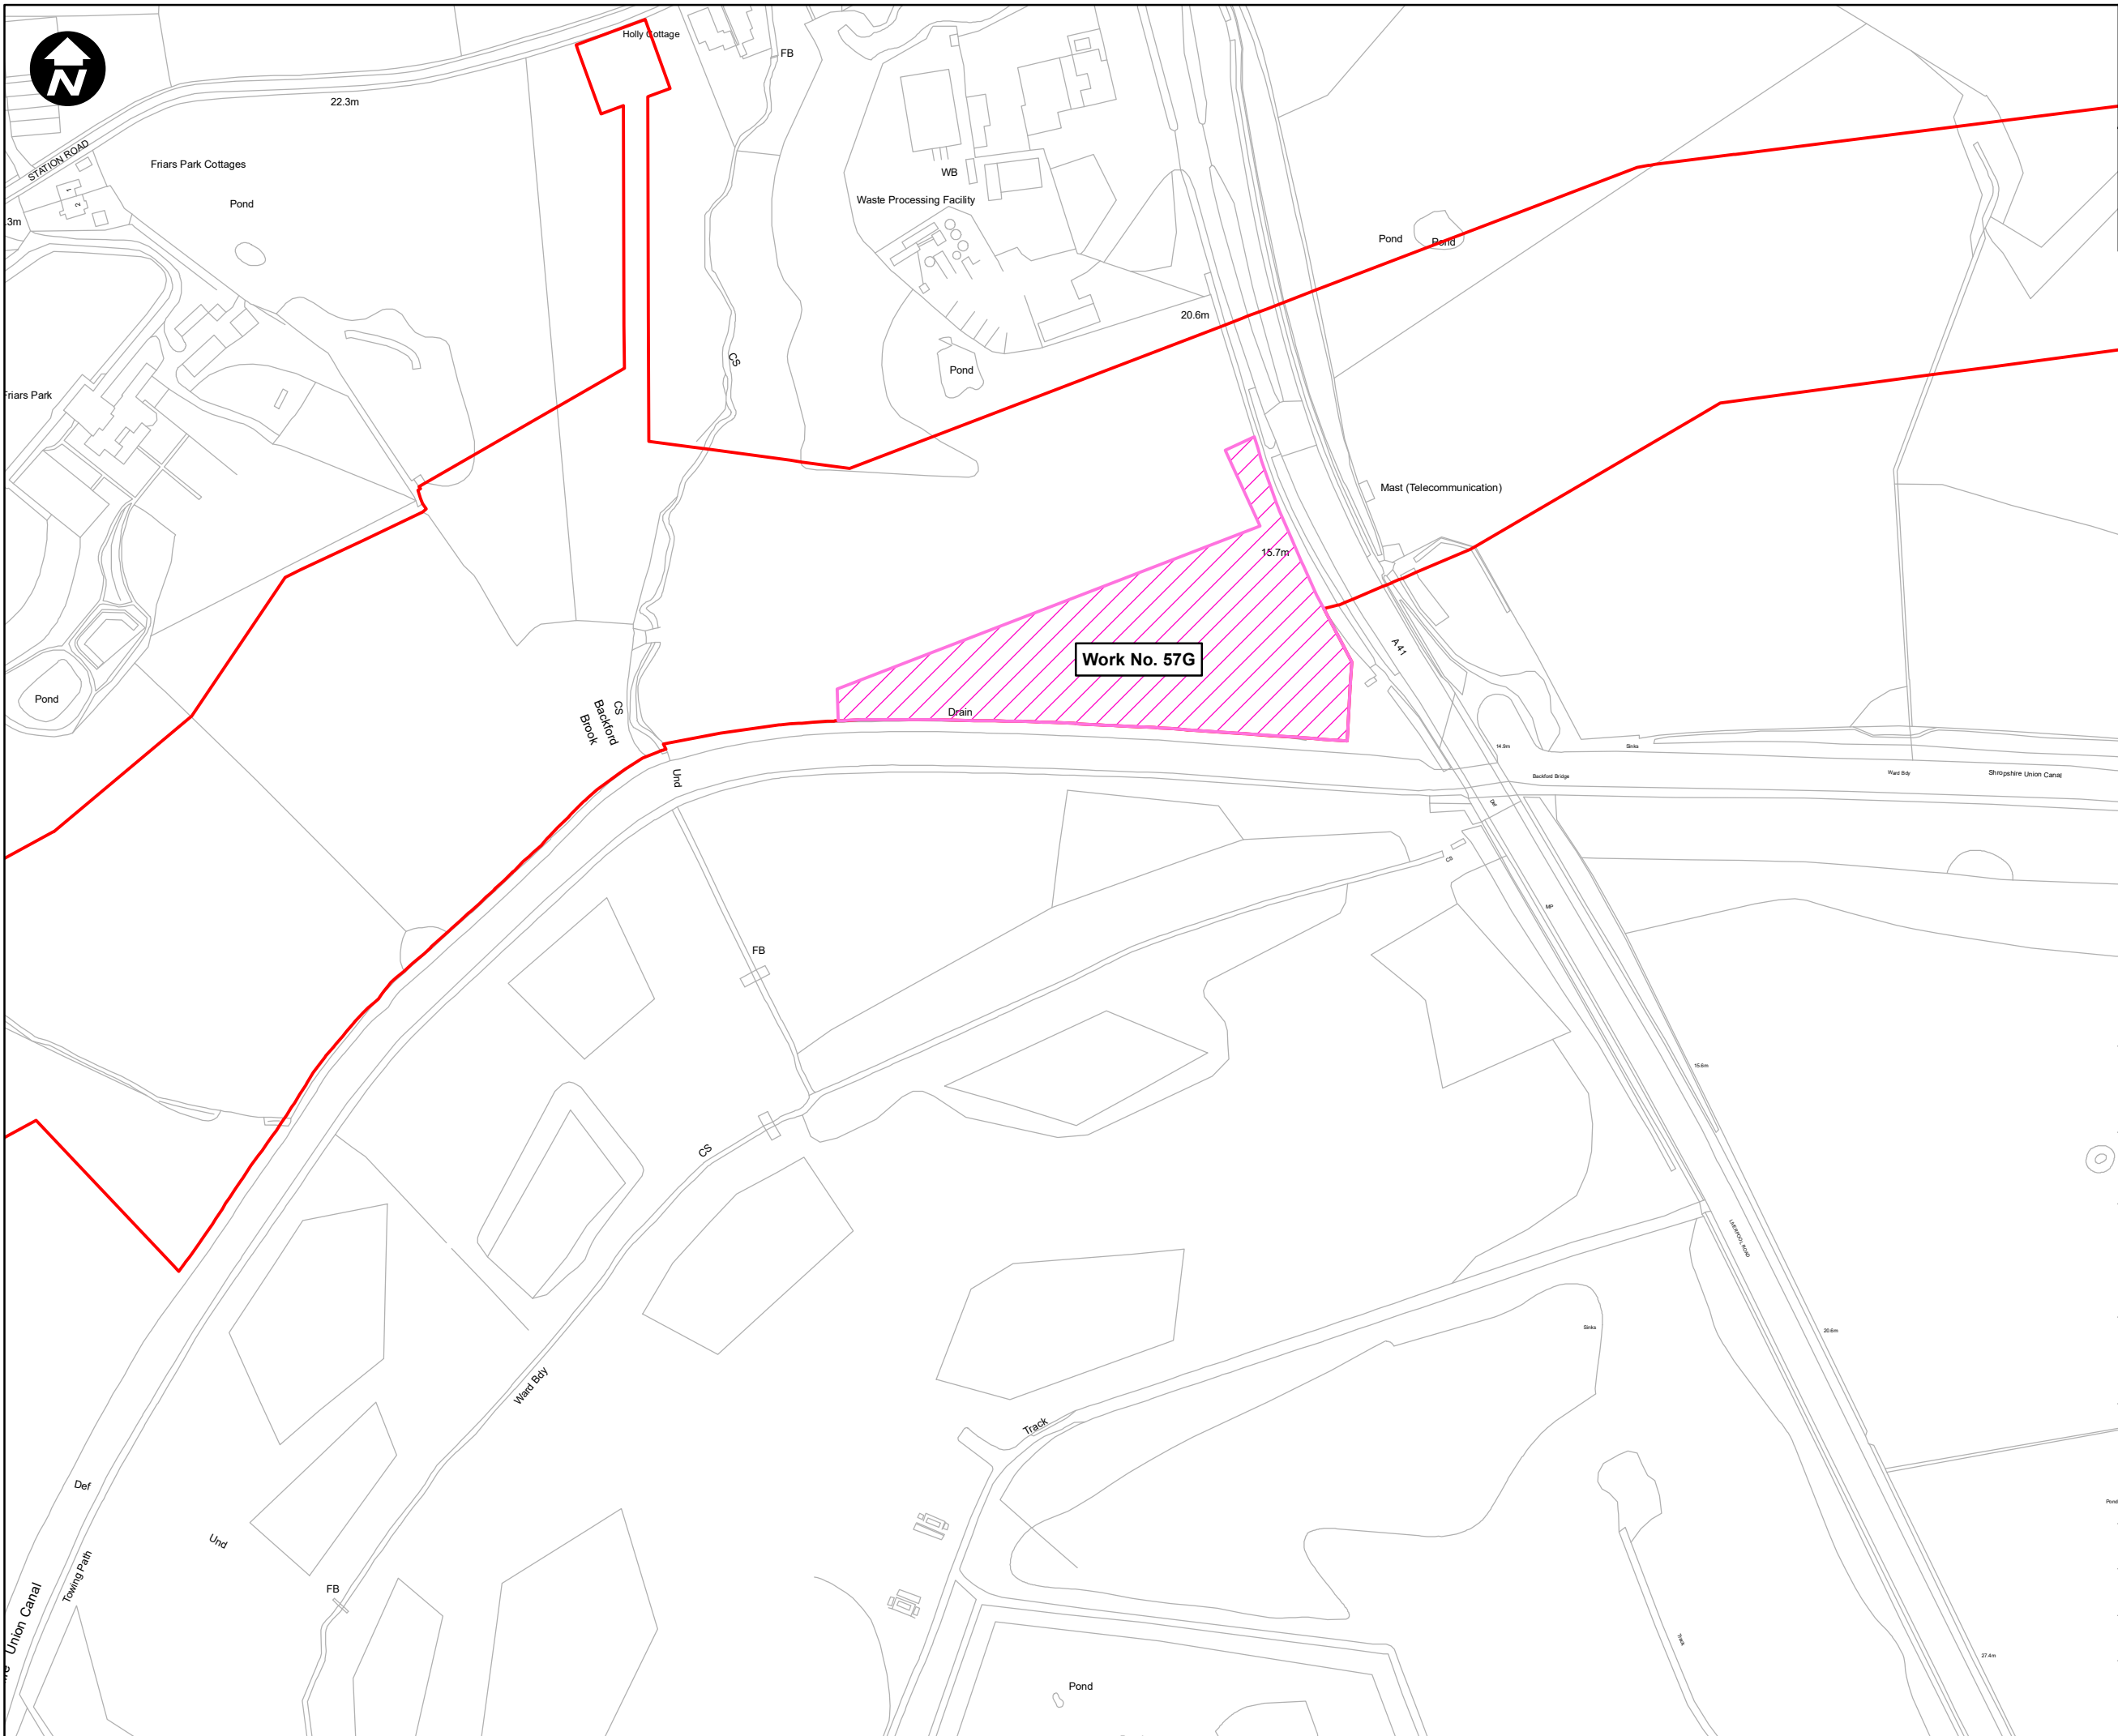

Key:

- Order Limits
- Environmental Mitigation Area

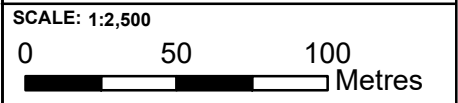

Contains OS data © Crown Copyright and database right 2020

HyNet North West

PROJECT TITLE
HyNet Carbon Dioxide Pipeline DCO

DRAWING TITLE
 Figure 3.4 - Landscape and Ecological Mitigation Plan
 Sheet 5 of 9

DRAWING STATUS
 Final for DCO Examination - submitted at Deadline 7

| DRAWN | CHECKED | APPROVED | AUTHORISED |
|----------------------------|---------|--------------------|---------------|
| KD | JH | CL | CL |
| SCALE @ A3 SIZE 1:2,500 | | DATE 29/08/2023 | REVISION C |


DRAWING NUMBER
 EN070007-APP-ES-3.4-Sheet 5



Key:

- Order Limits
- Environmental Mitigation Area

SCALE: 1:2,500

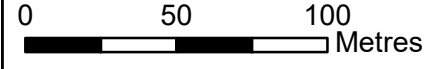

Contains OS data © Crown Copyright and database right 2020

HyNet North West

PROJECT TITLE
HyNet Carbon Dioxide Pipeline DCO


DRAWING TITLE
Figure 3.4 - Landscape and Ecological Mitigation Plan Sheet 6 of 9

DRAWING STATUS
Final for DCO Examination - submitted at Deadline 7

| | | | |
|-------|---------|----------|------------|
| DRAWN | CHECKED | APPROVED | AUTHORISED |
| KD | JH | CL | CL |

| | | |
|-----------------|------------|----------|
| SCALE @ A3 SIZE | DATE | REVISION |
| 1:2,500 | 17/08/2023 | C |

DRAWING NUMBER
EN070007-APP-ES-3.4-Sheet 6

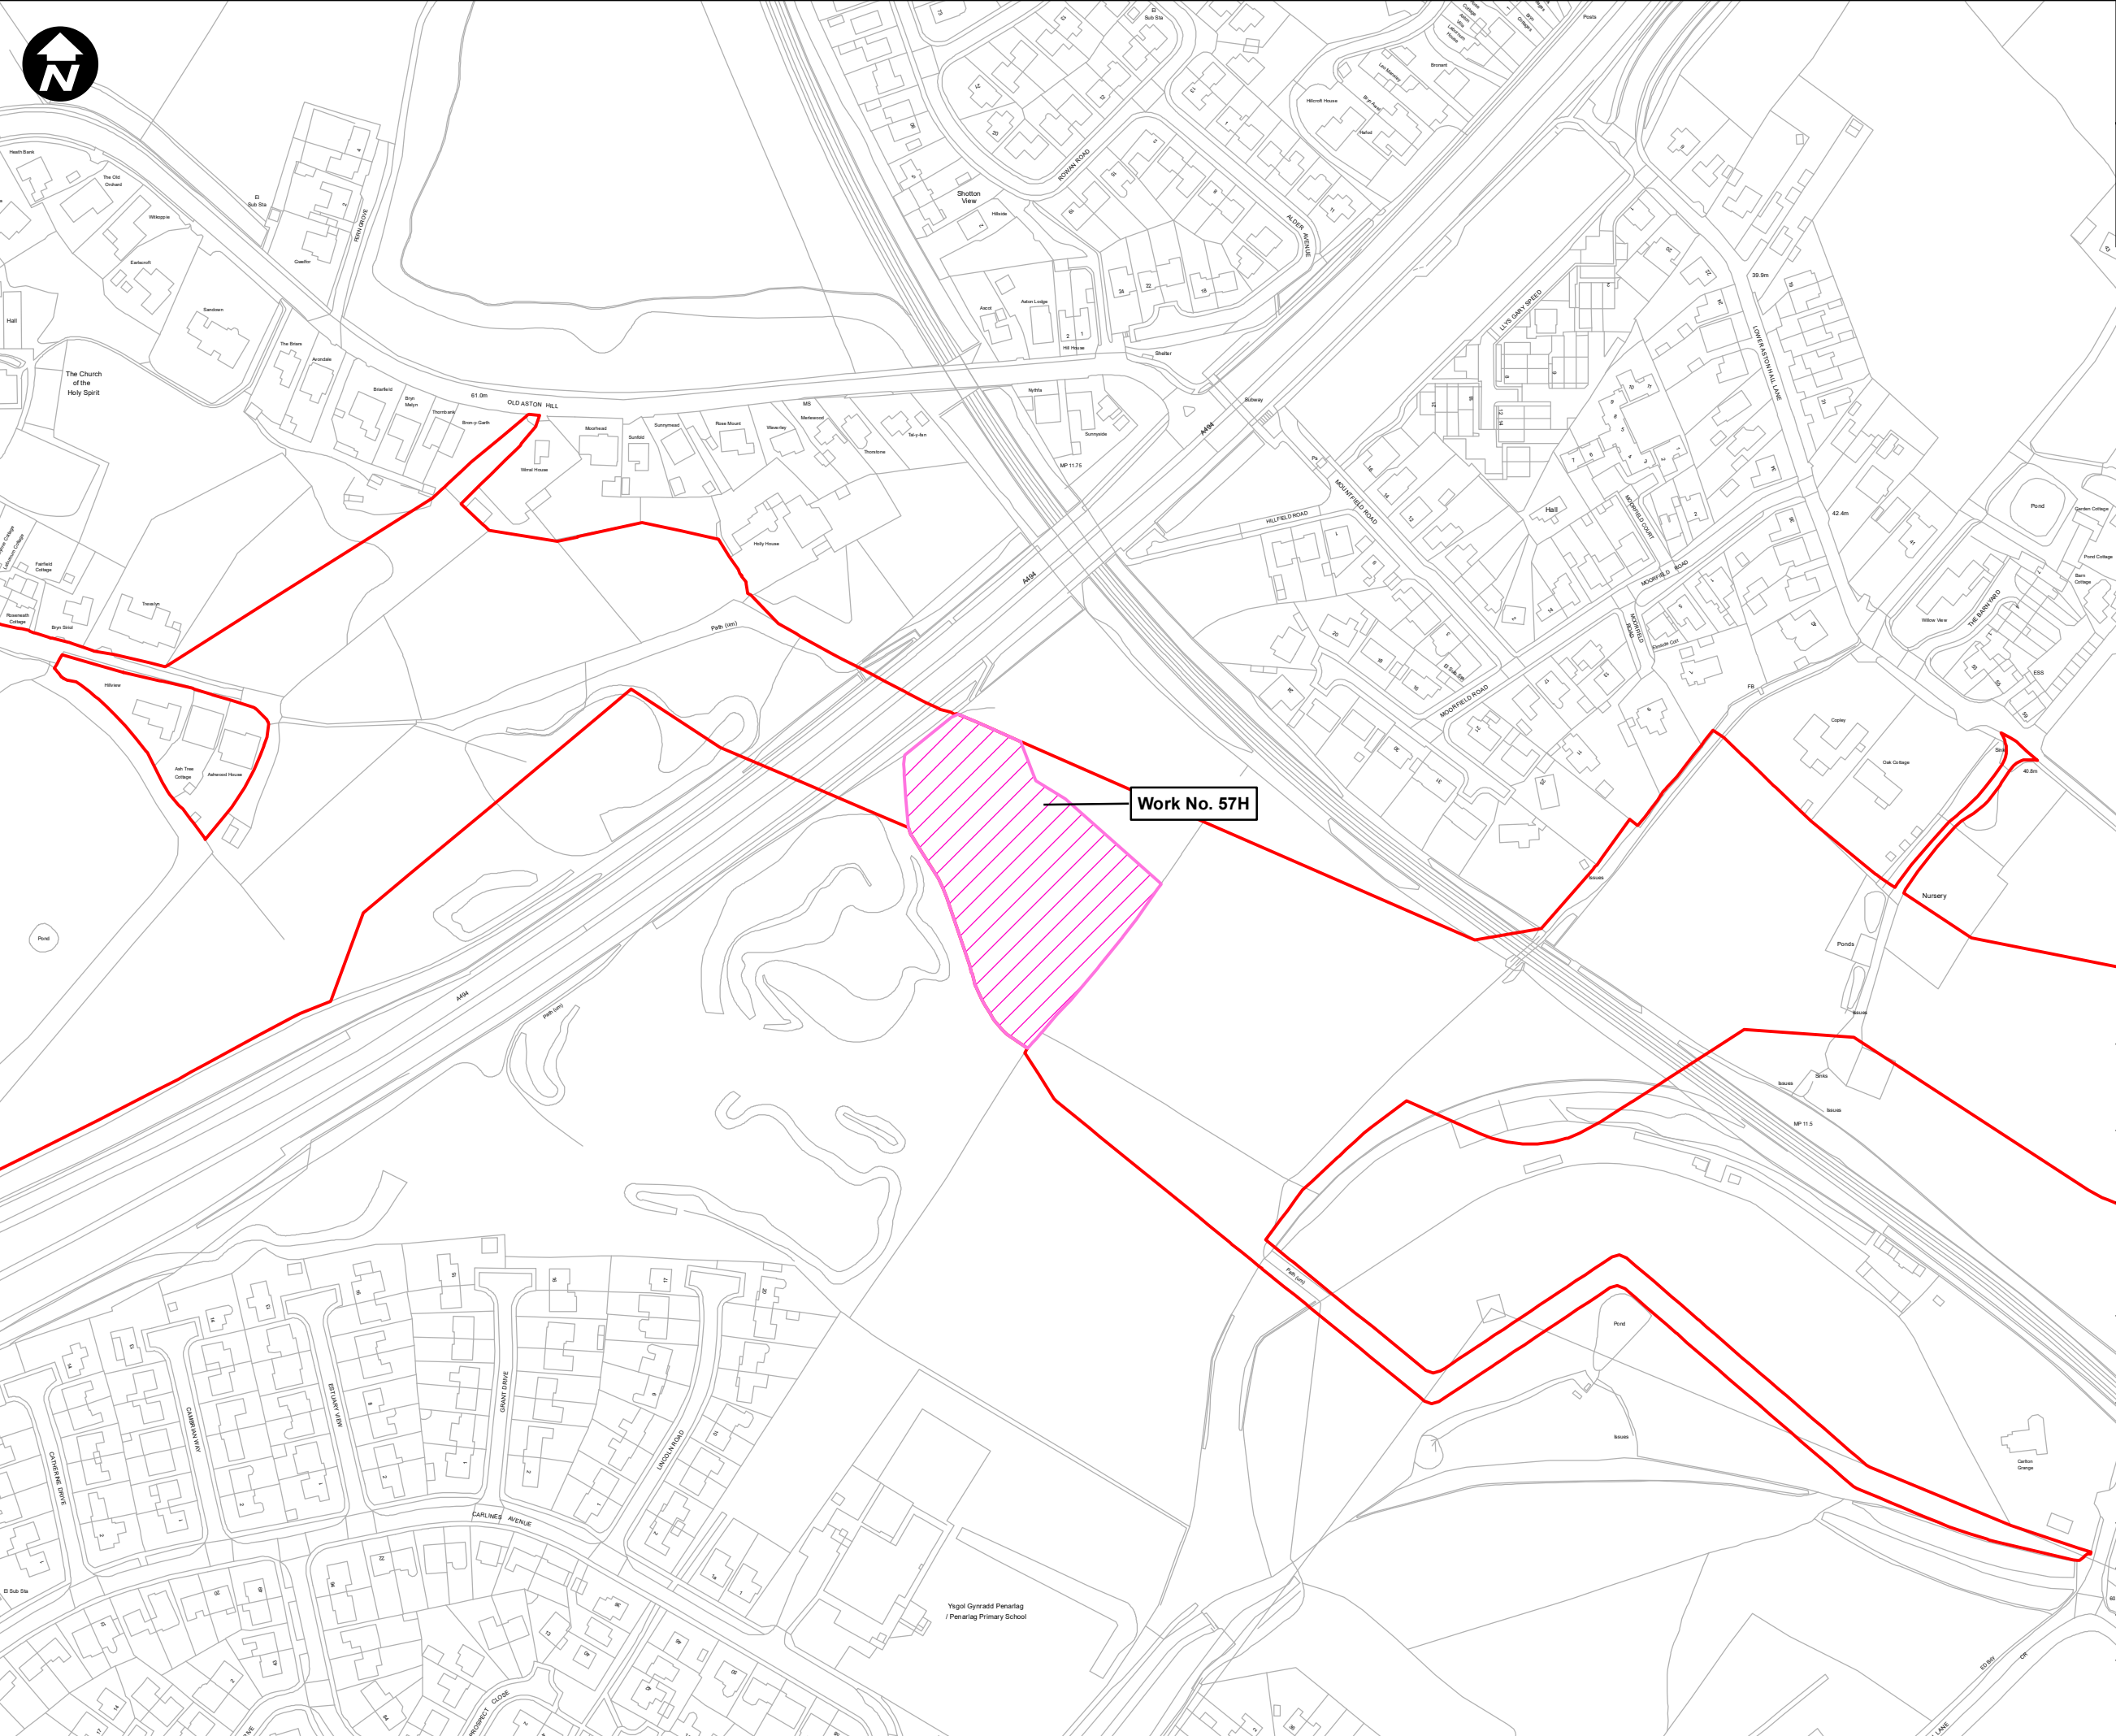




Work No. 57H

Ysgol Gyrradd Penarlag / Penarlag Primary School



Key:

-  Order Limits
-  Environmental Mitigation Area

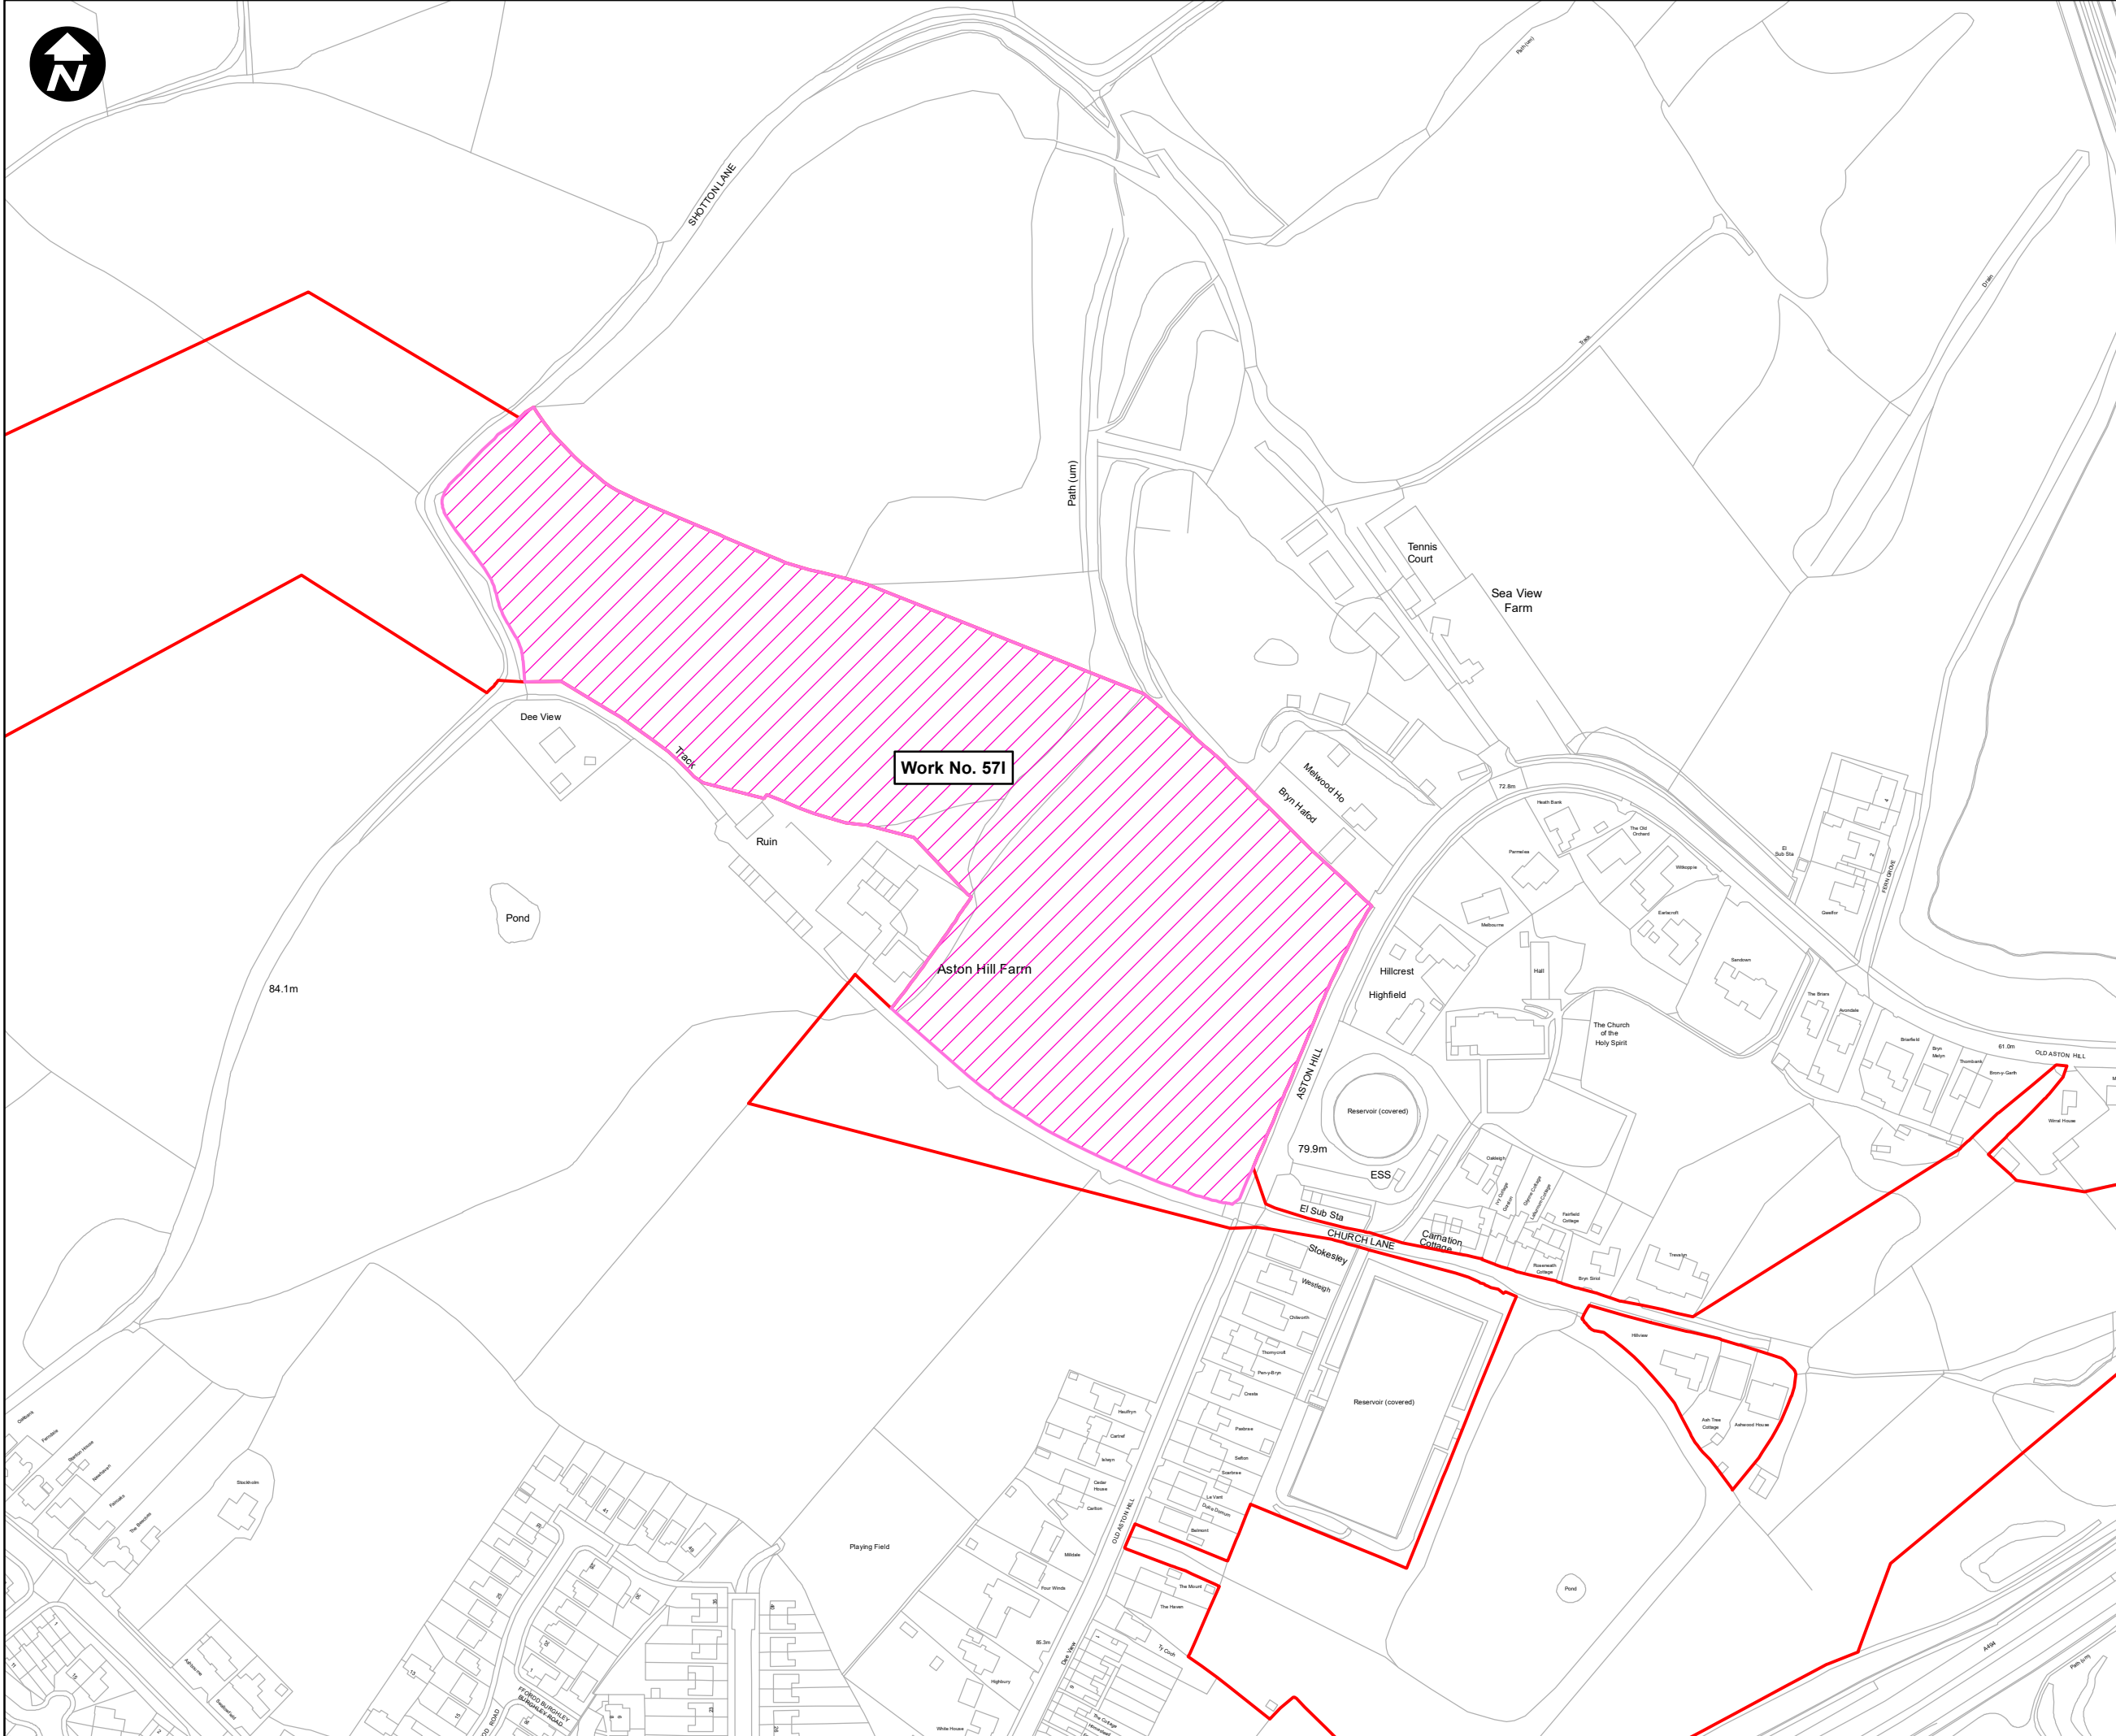

SCALE: 1:2,500



Contains OS data © Crown Copyright and database right 2020

HyNet North West


PROJECT TITLE
HyNet Carbon Dioxide Pipeline DCO

DRAWING TITLE
Figure 3.4 - Landscape and Ecological Mitigation Plan Sheet 7 of 9

DRAWING STATUS
Final for DCO Examination - submitted at Deadline 7

| | | | |
|----------------------------|--------------------|----------------|------------------|
| DRAWN KD | CHECKED JH | APPROVED CL | AUTHORISED CL |
| SCALE @ A3 SIZE 1:2,500 | DATE 17/08/2023 | REVISION C | |

DRAWING NUMBER
EN070007-APP-ES-3.4-Sheet 7

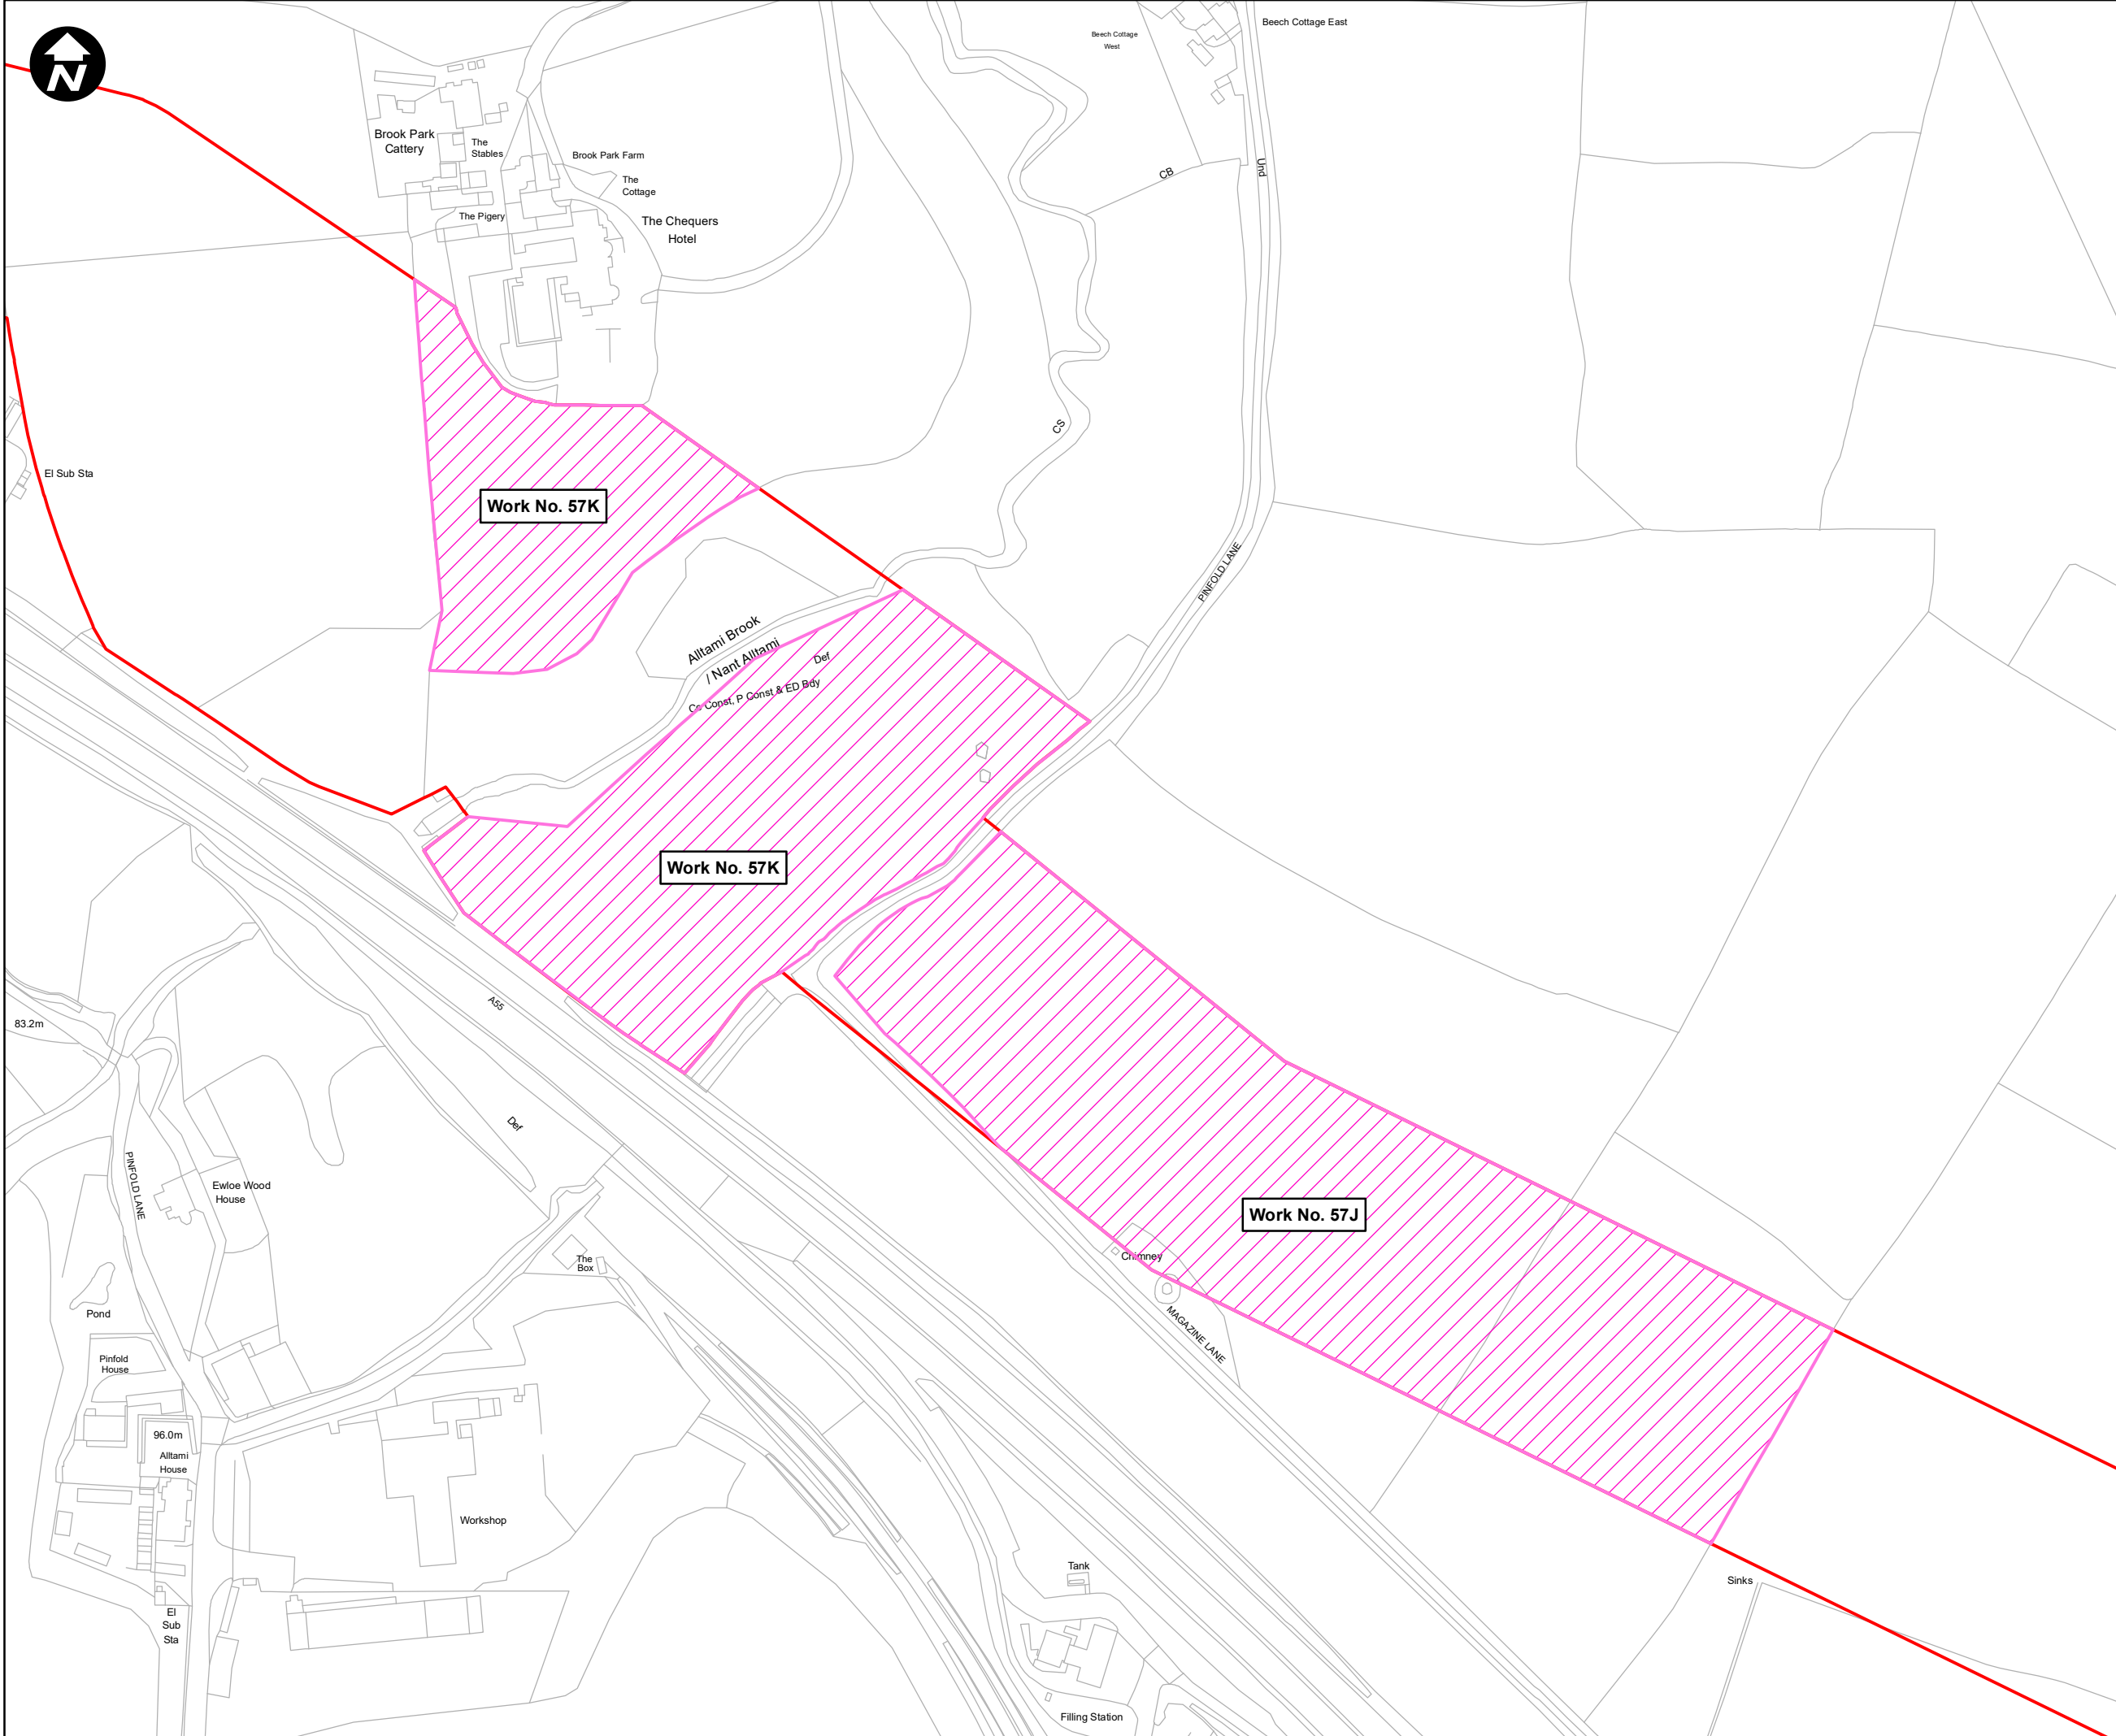

Key:

- Order Limits
- Environmental Mitigation Area

SCALE: 1:2,500

Contains OS data © Crown Copyright and database right 2020

HyNet North West

PROJECT TITLE
HyNet Carbon Dioxide Pipeline DCO



DRAWING TITLE
 Figure 3.4 - Landscape and Ecological Mitigation Plan
 Sheet 8 of 9

DRAWING STATUS
 Final for DCO Examination - submitted at Deadline 7

| DRAWN | CHECKED | APPROVED | AUTHORISED |
|-------|---------|----------|------------|
| KD | JH | CL | CL |

| SCALE @ A3 SIZE | DATE | REVISION |
|-----------------|------------|----------|
| 1:2,500 | 17/08/2023 | C |

DRAWING NUMBER
 EN070007-APP-ES-3.4-Sheet 8

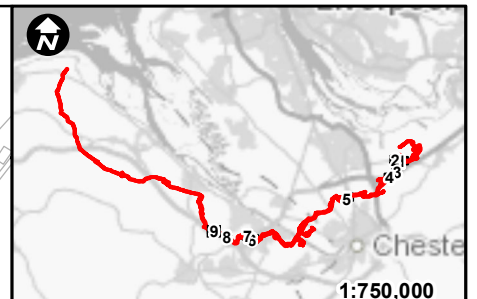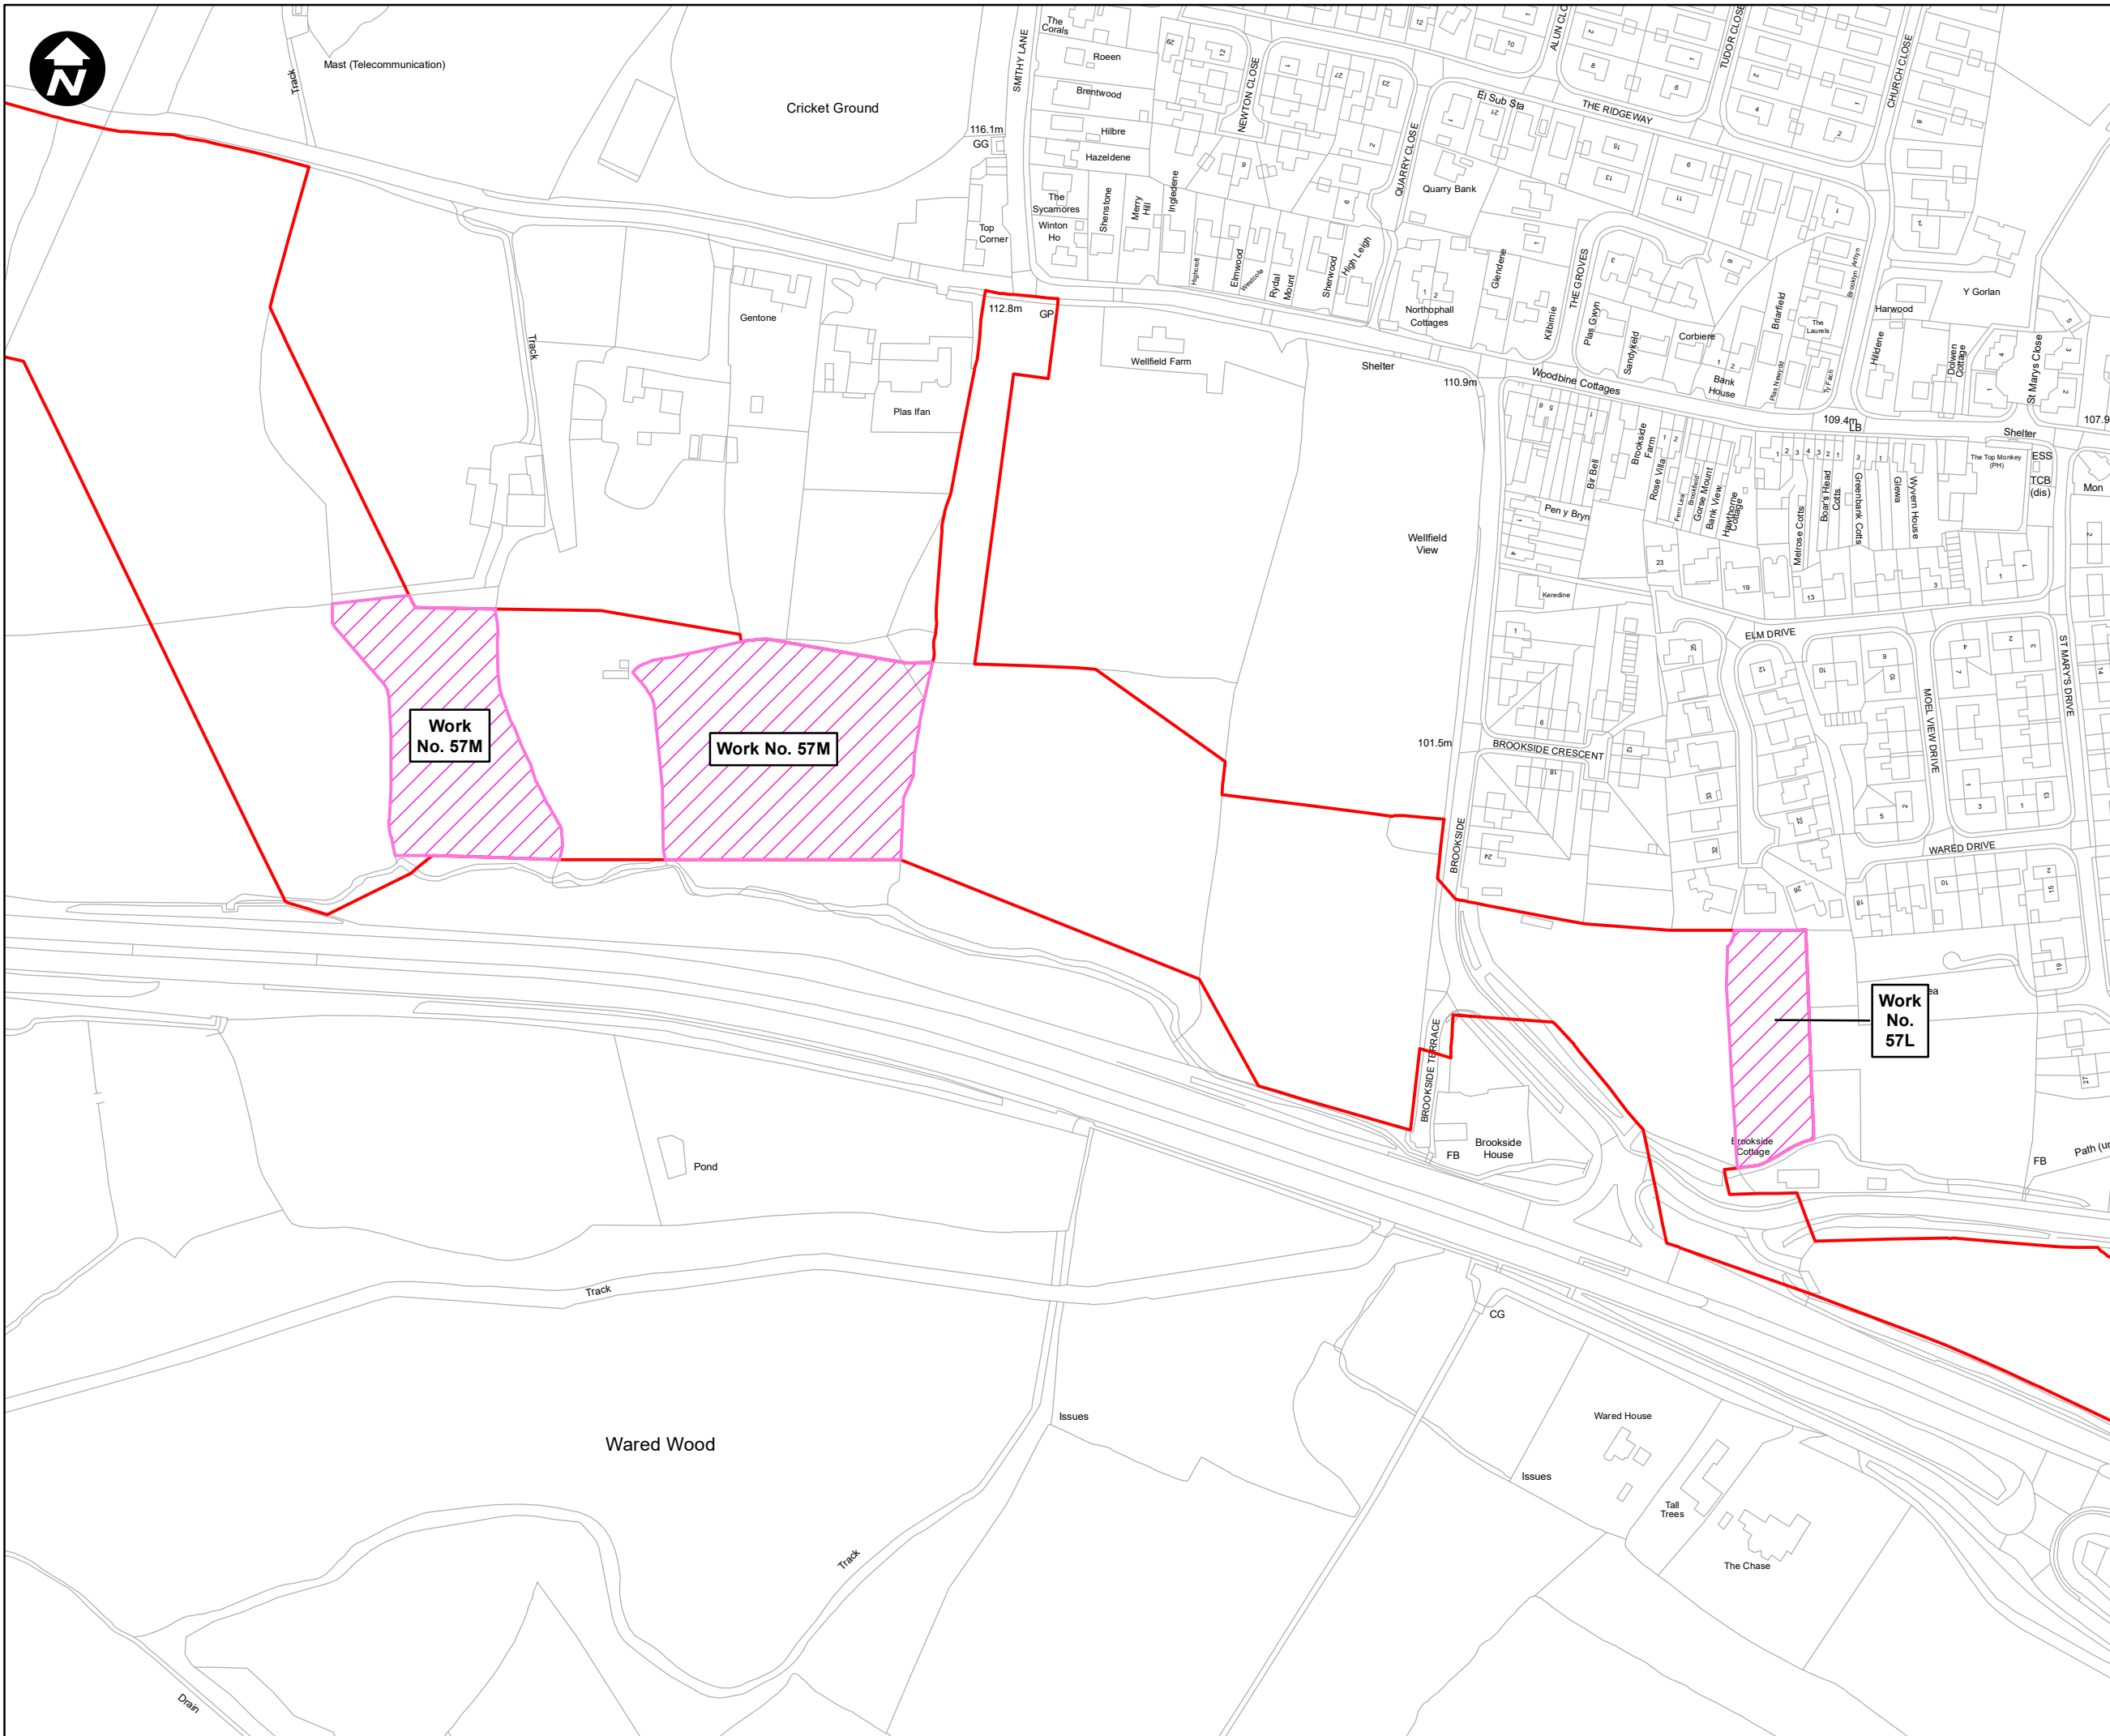

Key:

- Order Limits
- Environmental Mitigation Area

SCALE: 1:2,500

Contains OS data © Crown Copyright and database right 2020

HyNet North West

PROJECT TITLE
HyNet Carbon Dioxide Pipeline DCO

DRAWING TITLE
Figure 3.4 - Landscape and Ecological Mitigation Plan Sheet 9 of 9

DRAWING STATUS
Final for DCO Examination - submitted at Deadline 7

| | | | |
|-------|---------|----------|------------|
| DRAWN | CHECKED | APPROVED | AUTHORISED |
| KD | JH | CL | CL |

| | | |
|-----------------|------------|----------|
| SCALE @ A3 SIZE | DATE | REVISION |
| 1:2,500 | 17/08/2023 | C |

DRAWING NUMBER
EN070007-APP-ES-3.4-Sheet 9