



Chester
1:750,000

Key:

- Alternative Options
- Flint AGI to Flint Connection Pipeline
- Stanlow AGI to Flint AGI Pipeline Indicative Route Alignment
- Flint AGI

SCALE: 1:8,000
0 50 100 200 300 Metres

Contains OS data © Crown Copyright and database right 2020

HyNet North West


PROJECT TITLE
HyNet Carbon Dioxide Pipeline DCO

DRAWING TITLE
Figure 4-10: Flint AGI Options

DRAWING STATUS
FOR DCO SUBMISSION

| | | | |
|----------------------------|--------------------|----------------|------------------|
| DRAWN NC | CHECKED PM | APPROVED DF | AUTHORISED DP |
| SCALE @ A3 SIZE 1:8,000 | DATE 28/09/2022 | REVISION A | |

DRAWING NUMBER
EN070007-APP-ES-4.10

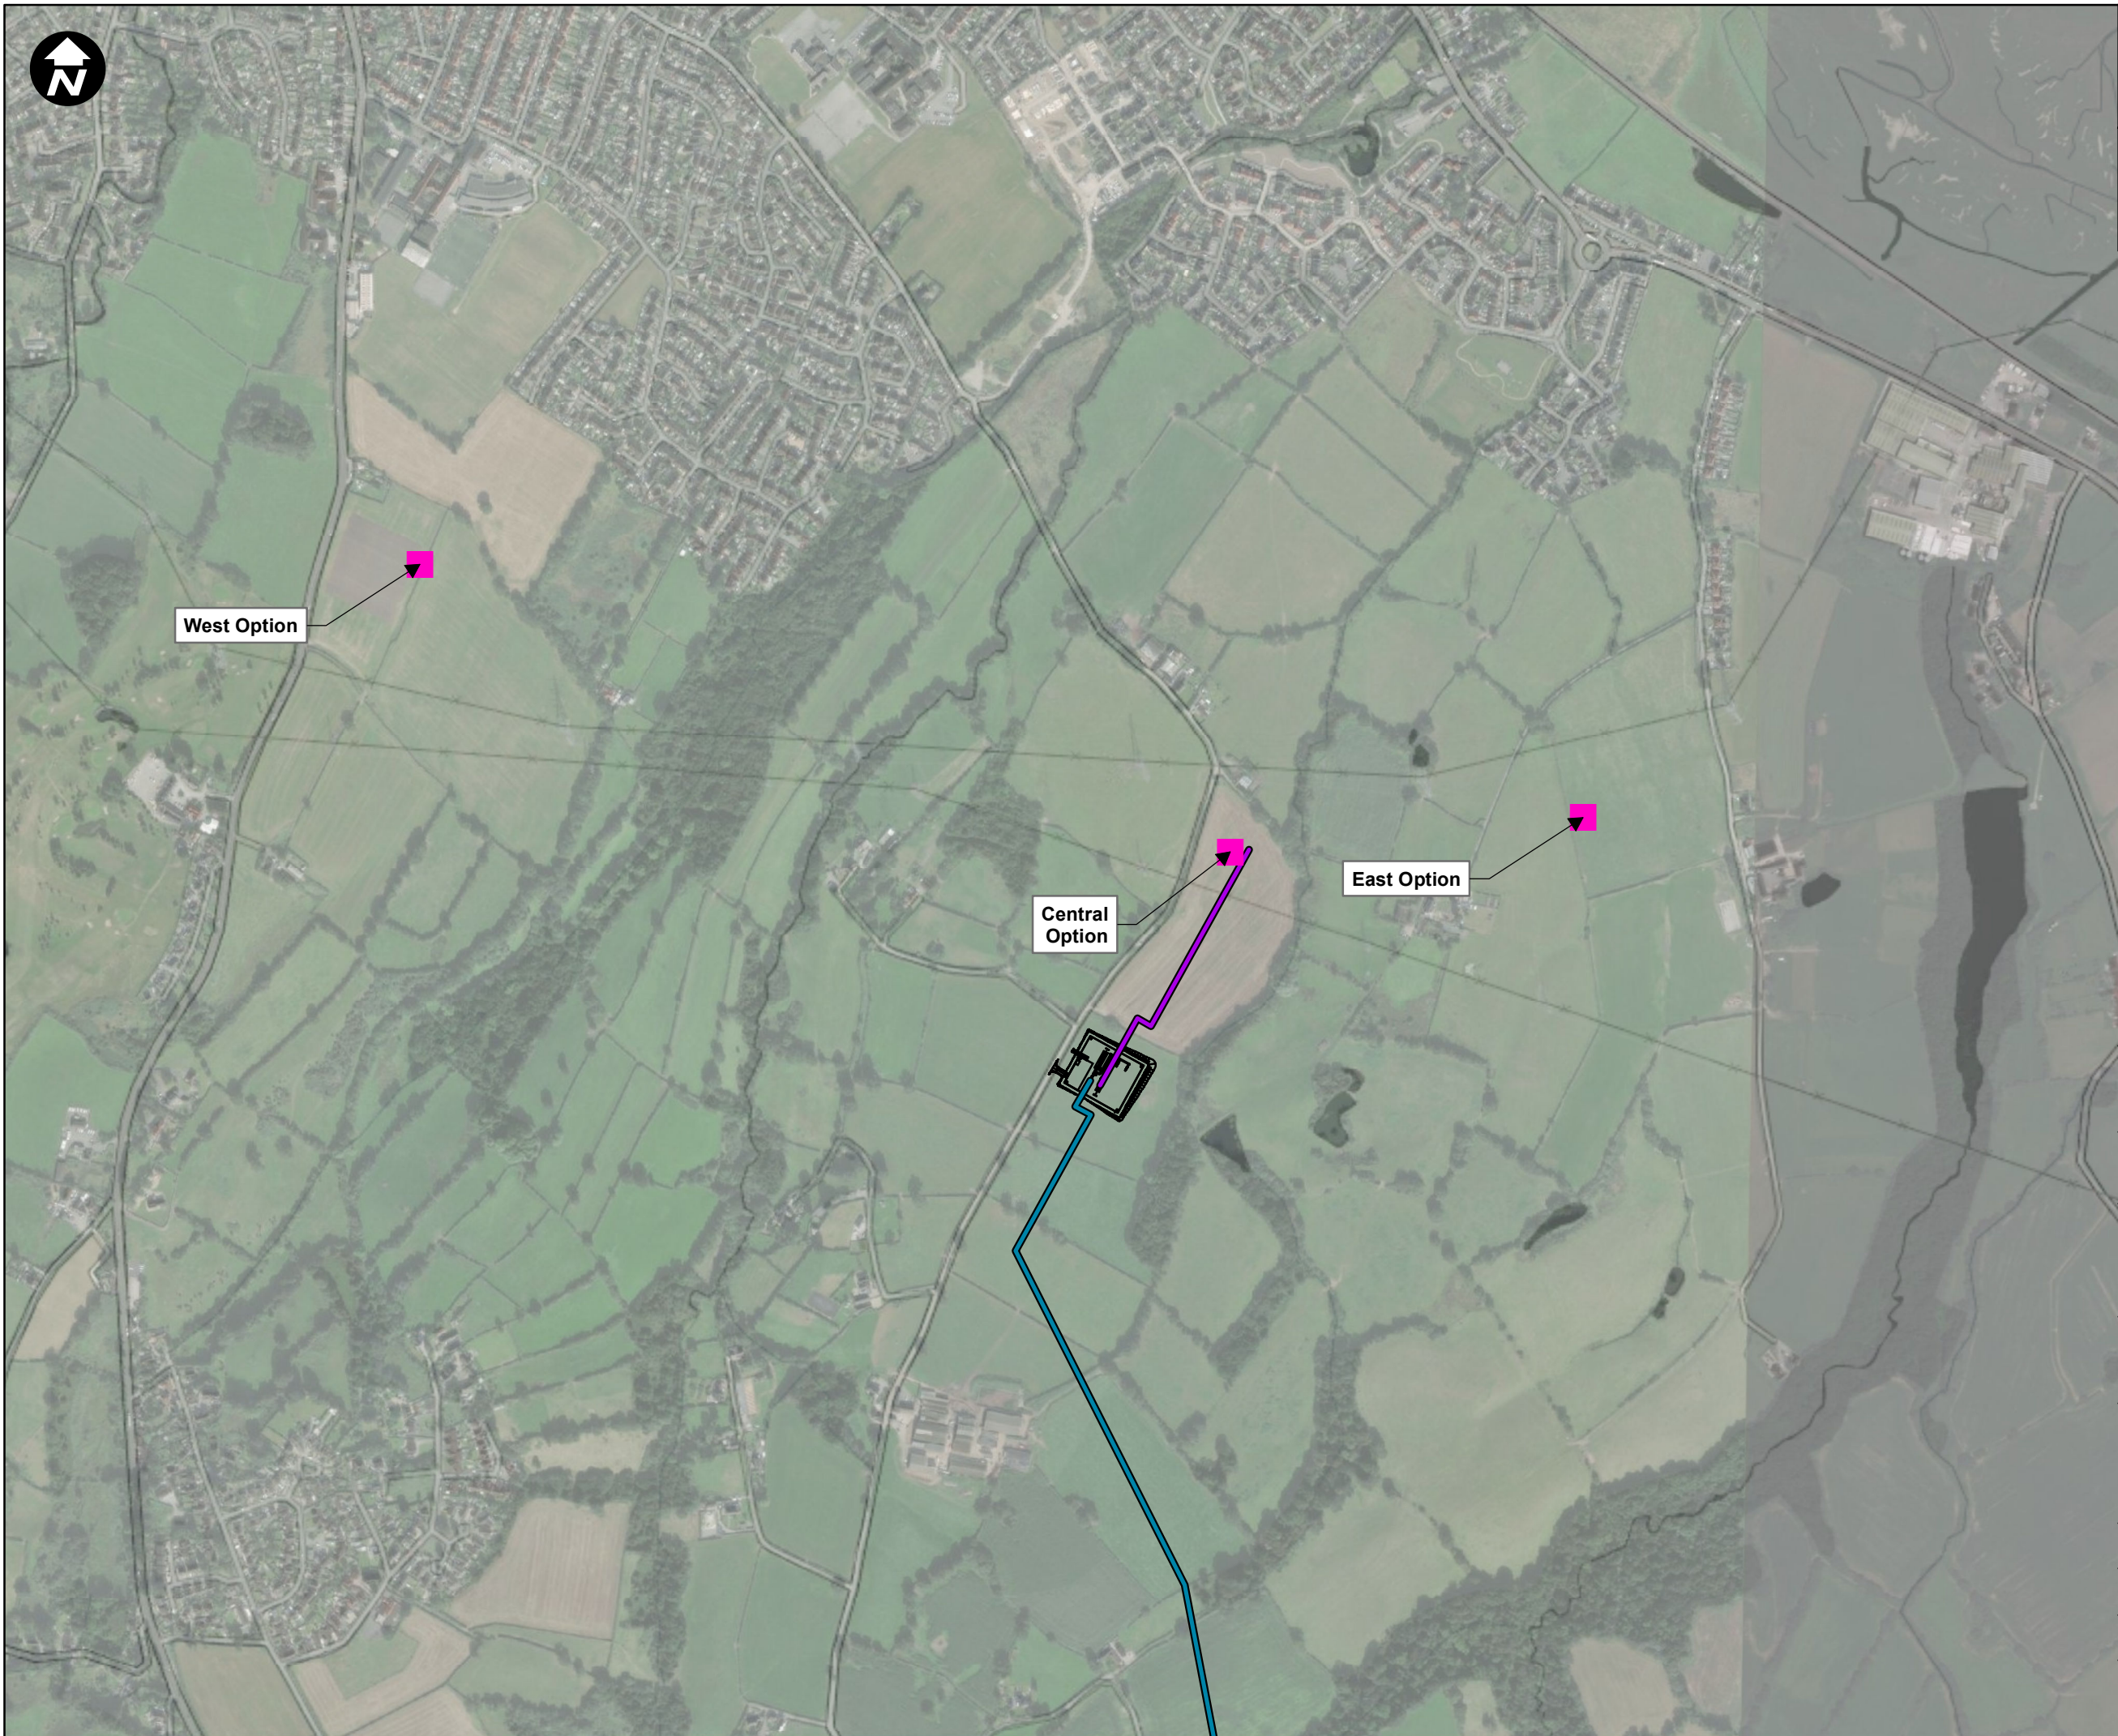

West Option

Central Option

East Option