

Viking CCS pipeline


4.19 Indicative Junction Design

Document Reference: EN070008/APP/4.19

Applicant: Chrysaor Production (U.K.) Limited, a Harbour Energy Company PINS Reference: EN070008 Planning Act 2008 (as amended) The Infrastructure Planning (Applications: Prescribed Forms and Procedure) Regulations 2009 - Regulation 5(2)(o) Date: October 2023





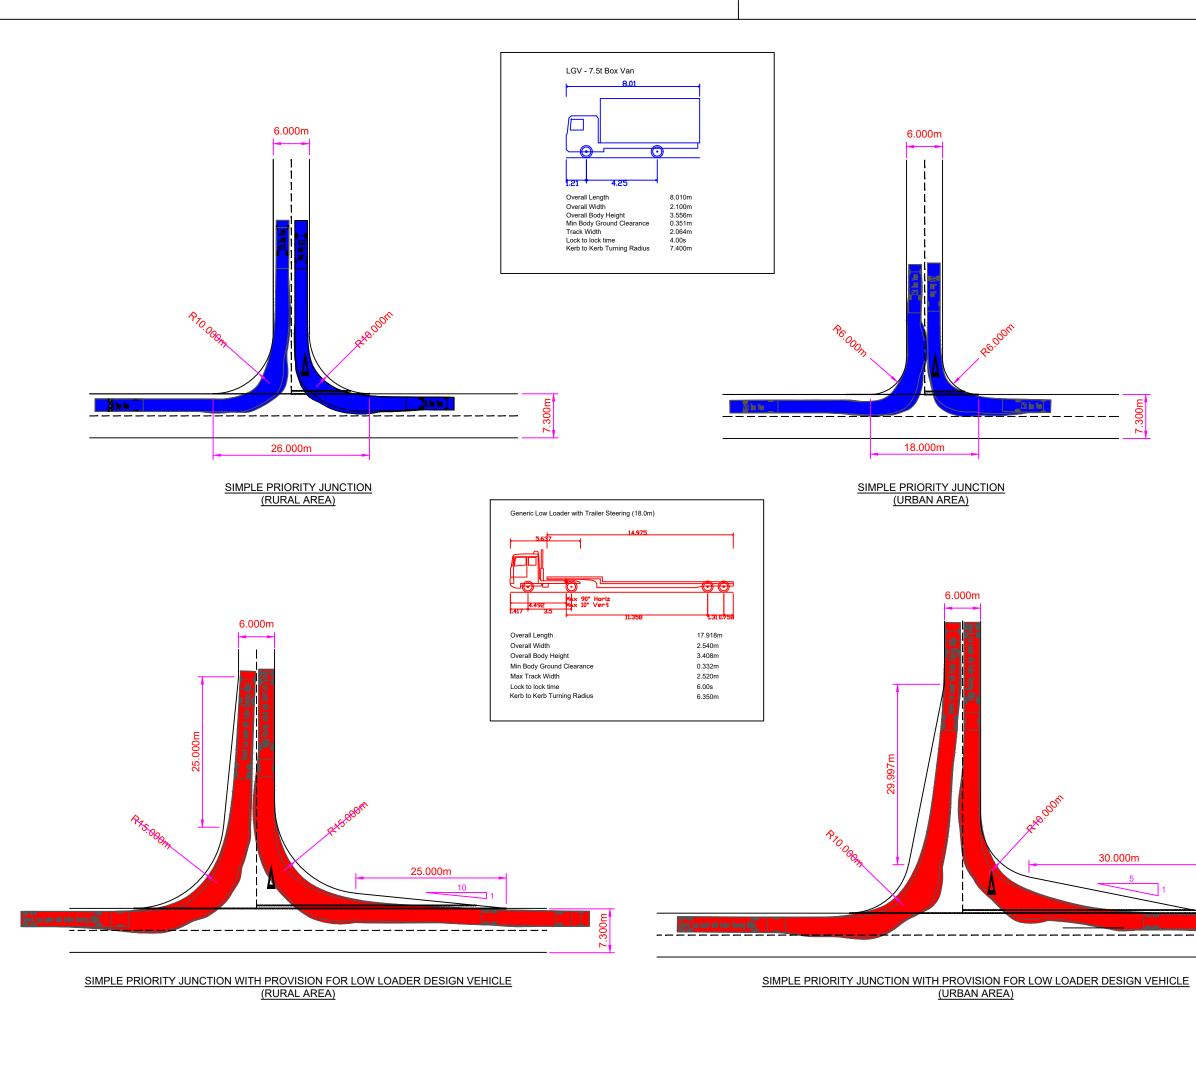

ef ... d0457515 XXXXXXXX - ACM-XX-ZZ-TE-IM-0000001.dwg

Plot

		1
	SAFETY, HEALTH AND ENVIRONM IT IS ASSUMED THAT ALL WORKS	ON THIS DRAWING WILL BE
	CARRIED OUT BY A COMPETENT CON APPROPRIATE, TO AN APPROPRIJ	ATE METHOD STATEMENT.
	THIS DRAWING IS TO BE USED ONLY FOR TH ISSUED FOR AND IS SUBJECT EXCEPTIONAL RISKS RELATING TO THE	CT TO AMENDMENT.
	DRAWING ARE IDENT	FIED BELOW.
	NOTES 1. ALL PRIORITY JUNCTION T ARE DESIGNED IN ACCORE 'CD123 - GEOMETRIC DESIC PRIORITY AND SIGNAL CON	DANCE WITH DMRB GN OF AT-GRADE
	Typical Arrangements	AMS 02/08/23 P01
	REVISION DETAILS	By Date Suffix
	Client Client VikingCCS Project Tille VIKING CCS PIPELINE VIKING CCS PIPELINE Drawing Tille INDICATIVE JUNCTION DESIGN REGULATION 5(2)(O) APPLICATION DOC REF 4.19 SHEET 1 OF 1	
-		
Ň	AMS AMS SP Internal Project No. Sui Sui 60668955 SC SC Scale @ A1 Vol	ume
	NTS NC THIS DOCUMENT HAS BEEN PREPARED PL TERMS OF AECOM'S APPOINTMENT BY I LIABILITY FOR ANY USE OF THIS DOCUME CLIENT OR FOLLOWING AECOM'S EXPRES ONLY FOR THE PURPOSES FOR WHICH IT	TS CLIENT. AECOM ACCEPTS NO INT OTHER THAN BY ITS ORIGINAL S AGREEMENT TO SUCH USE, AND
	AECOM 2 City Walk Leeds LS11 9AR Tel: +44 (0)113 301 8400 www.aecom.com	ECOM
SCALE: NTS	Drawing Number Project I Originator 60668955 -ACM ZZ -DR -CH - Location I Type I Role I M	I Volume -HGN - 001 CHW I Number