

H2Teesside Project

Planning Inspectorate Reference: EN070009

Land within the boroughs of Redcar and Cleveland and Stockton-on-Tees, Teesside and within the borough of Hartlepool, County Durham

Document Reference: 2.15 Important Hedgerows to be Removed Plan

The Infrastructure Planning (Applications: Prescribed Forms and Procedure) Regulations 2009 - Regulation 5(2)(o)




Applicant: H2 Teesside Ltd

Date: May 2024

DOCUMENT HISTORY

DOCUMENT REF	2.15		
REVISION	1		
AUTHOR	MARYSE BUOT		
SIGNED	MB	DATE	15.05.24
APPROVED BY	JORDAN LEWIS		
SIGNED	JL	DATE	15.05.24

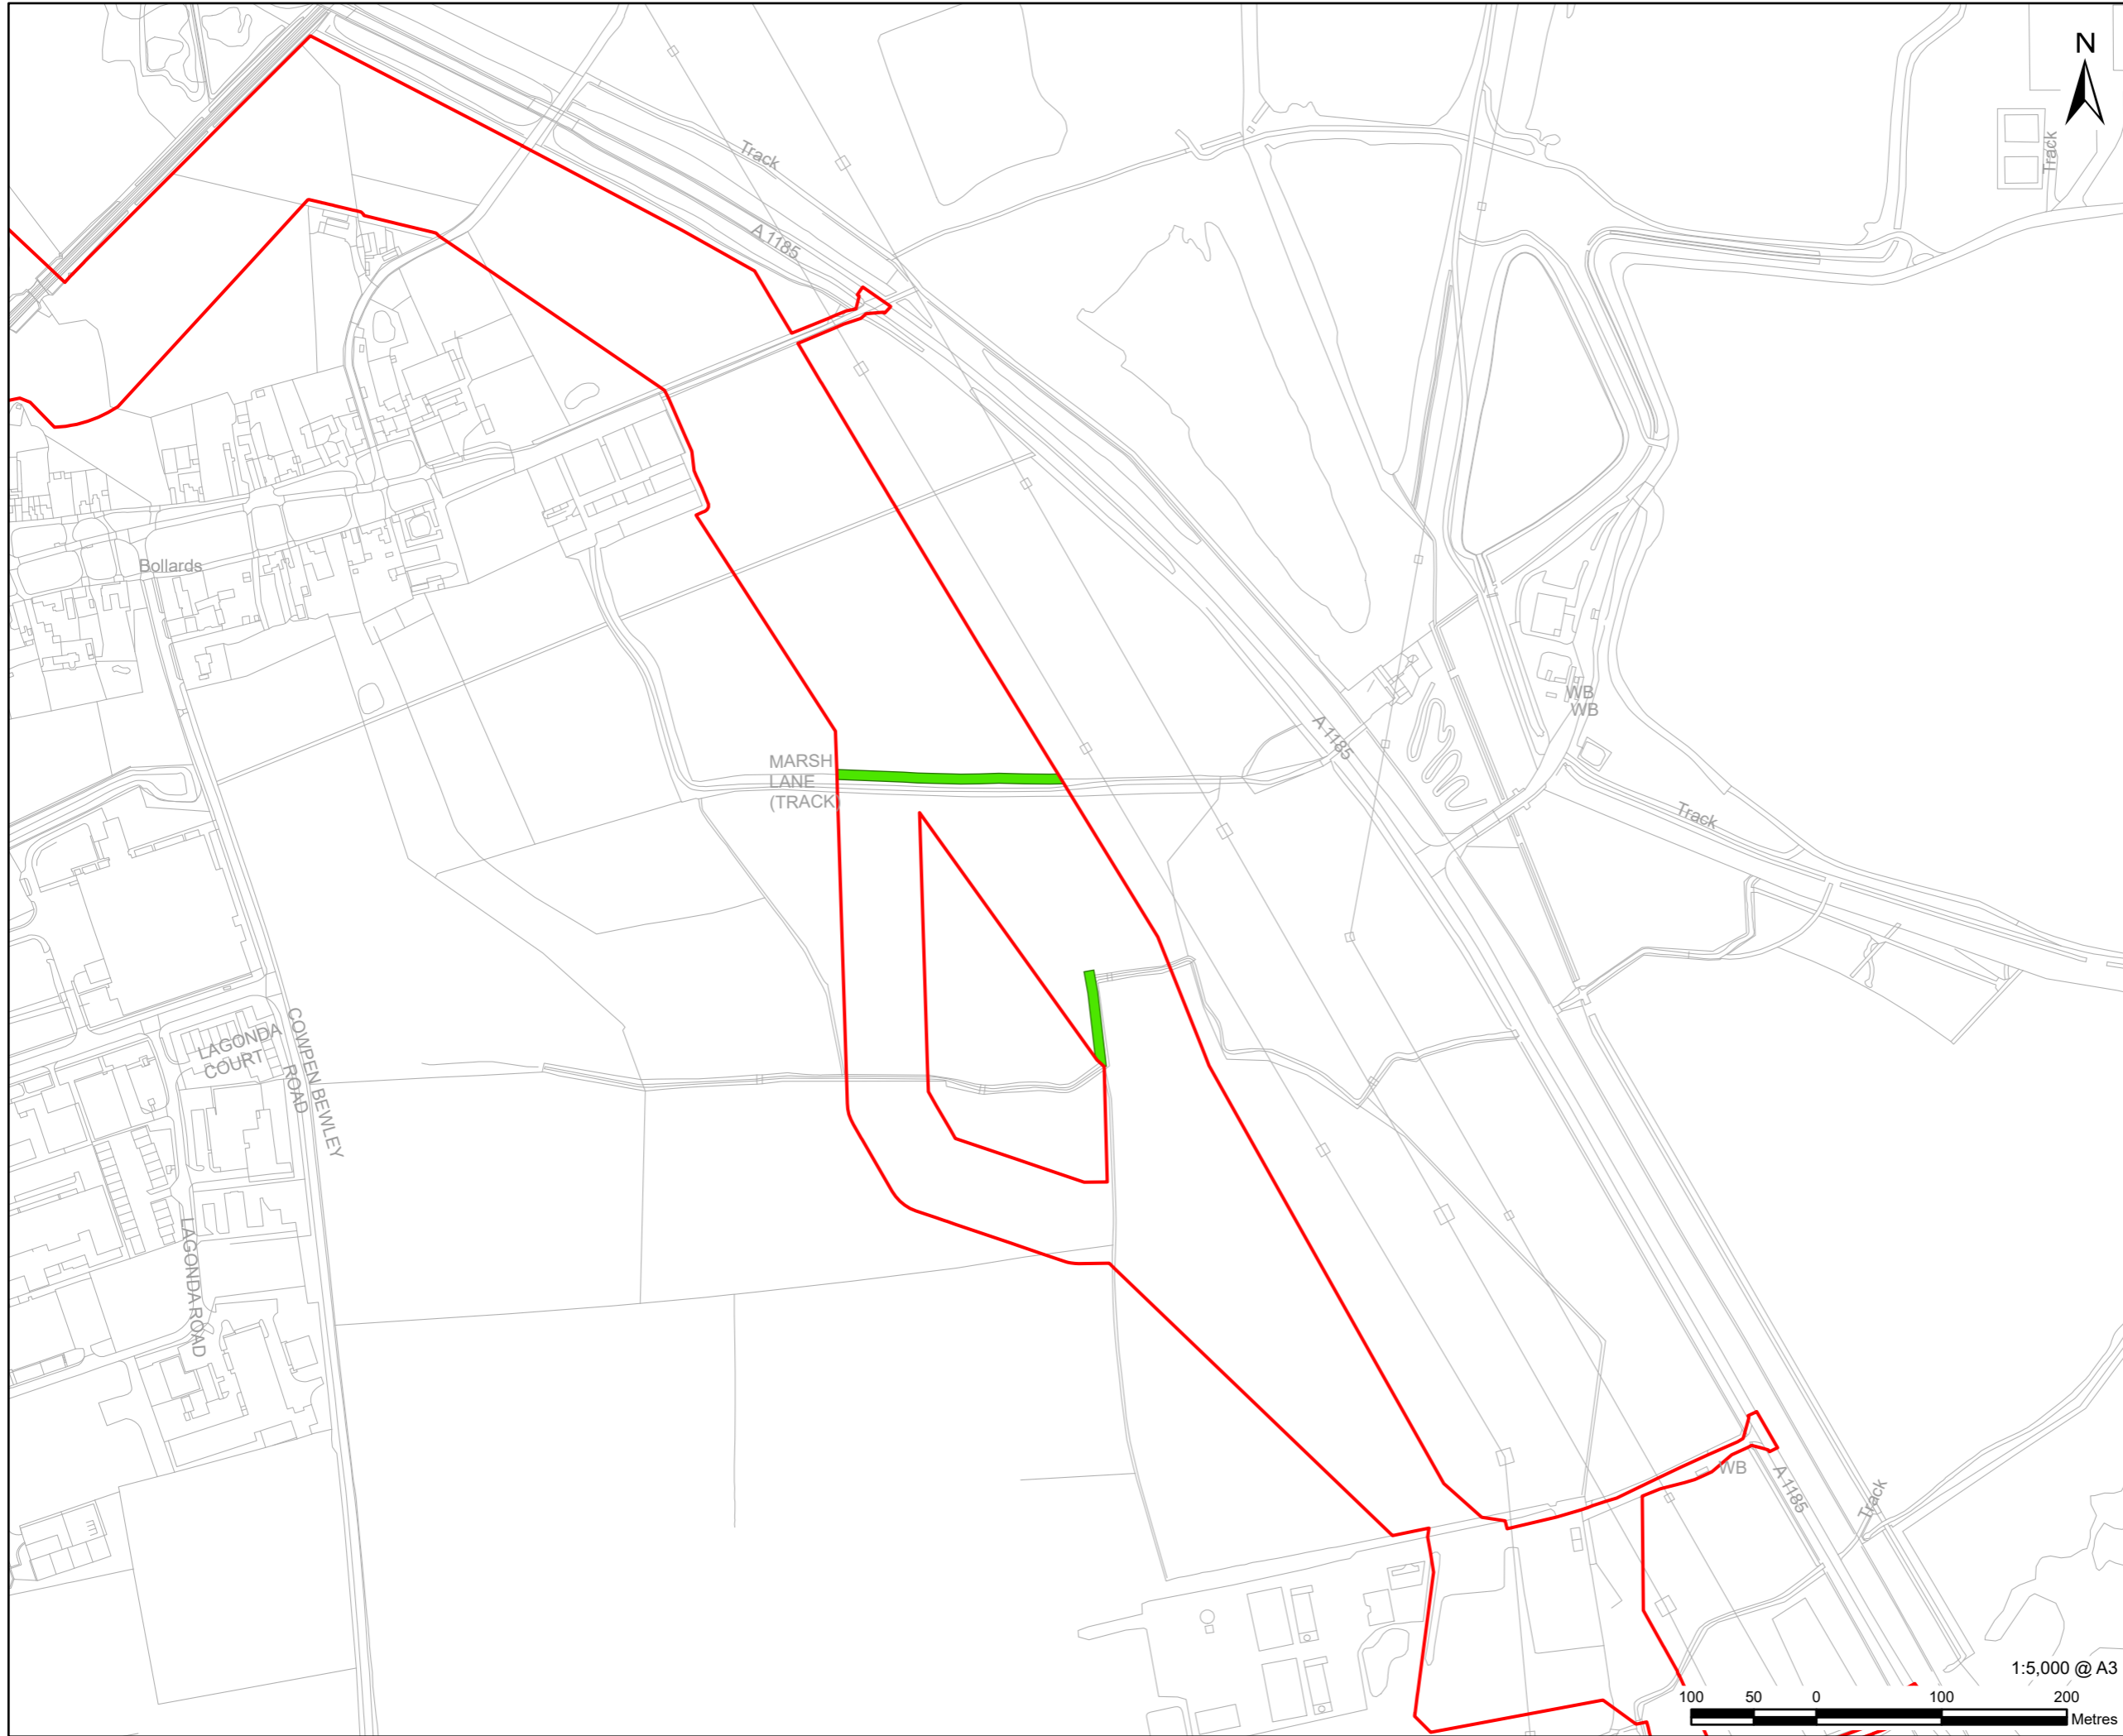

This drawing has been prepared for the use of AECOM's client. It may not be used, modified, reproduced or relied upon by third parties, except as agreed by AECOM or as required by law. AECOM accepts no responsibility, and denies any liability whatsoever, to any party that uses or relies on this drawing without AECOM's express written consent. Do not scale this document. All measurements must be obtained from the stated dimensions.