
 


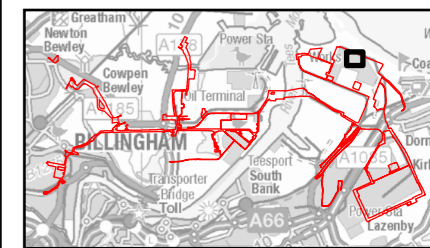
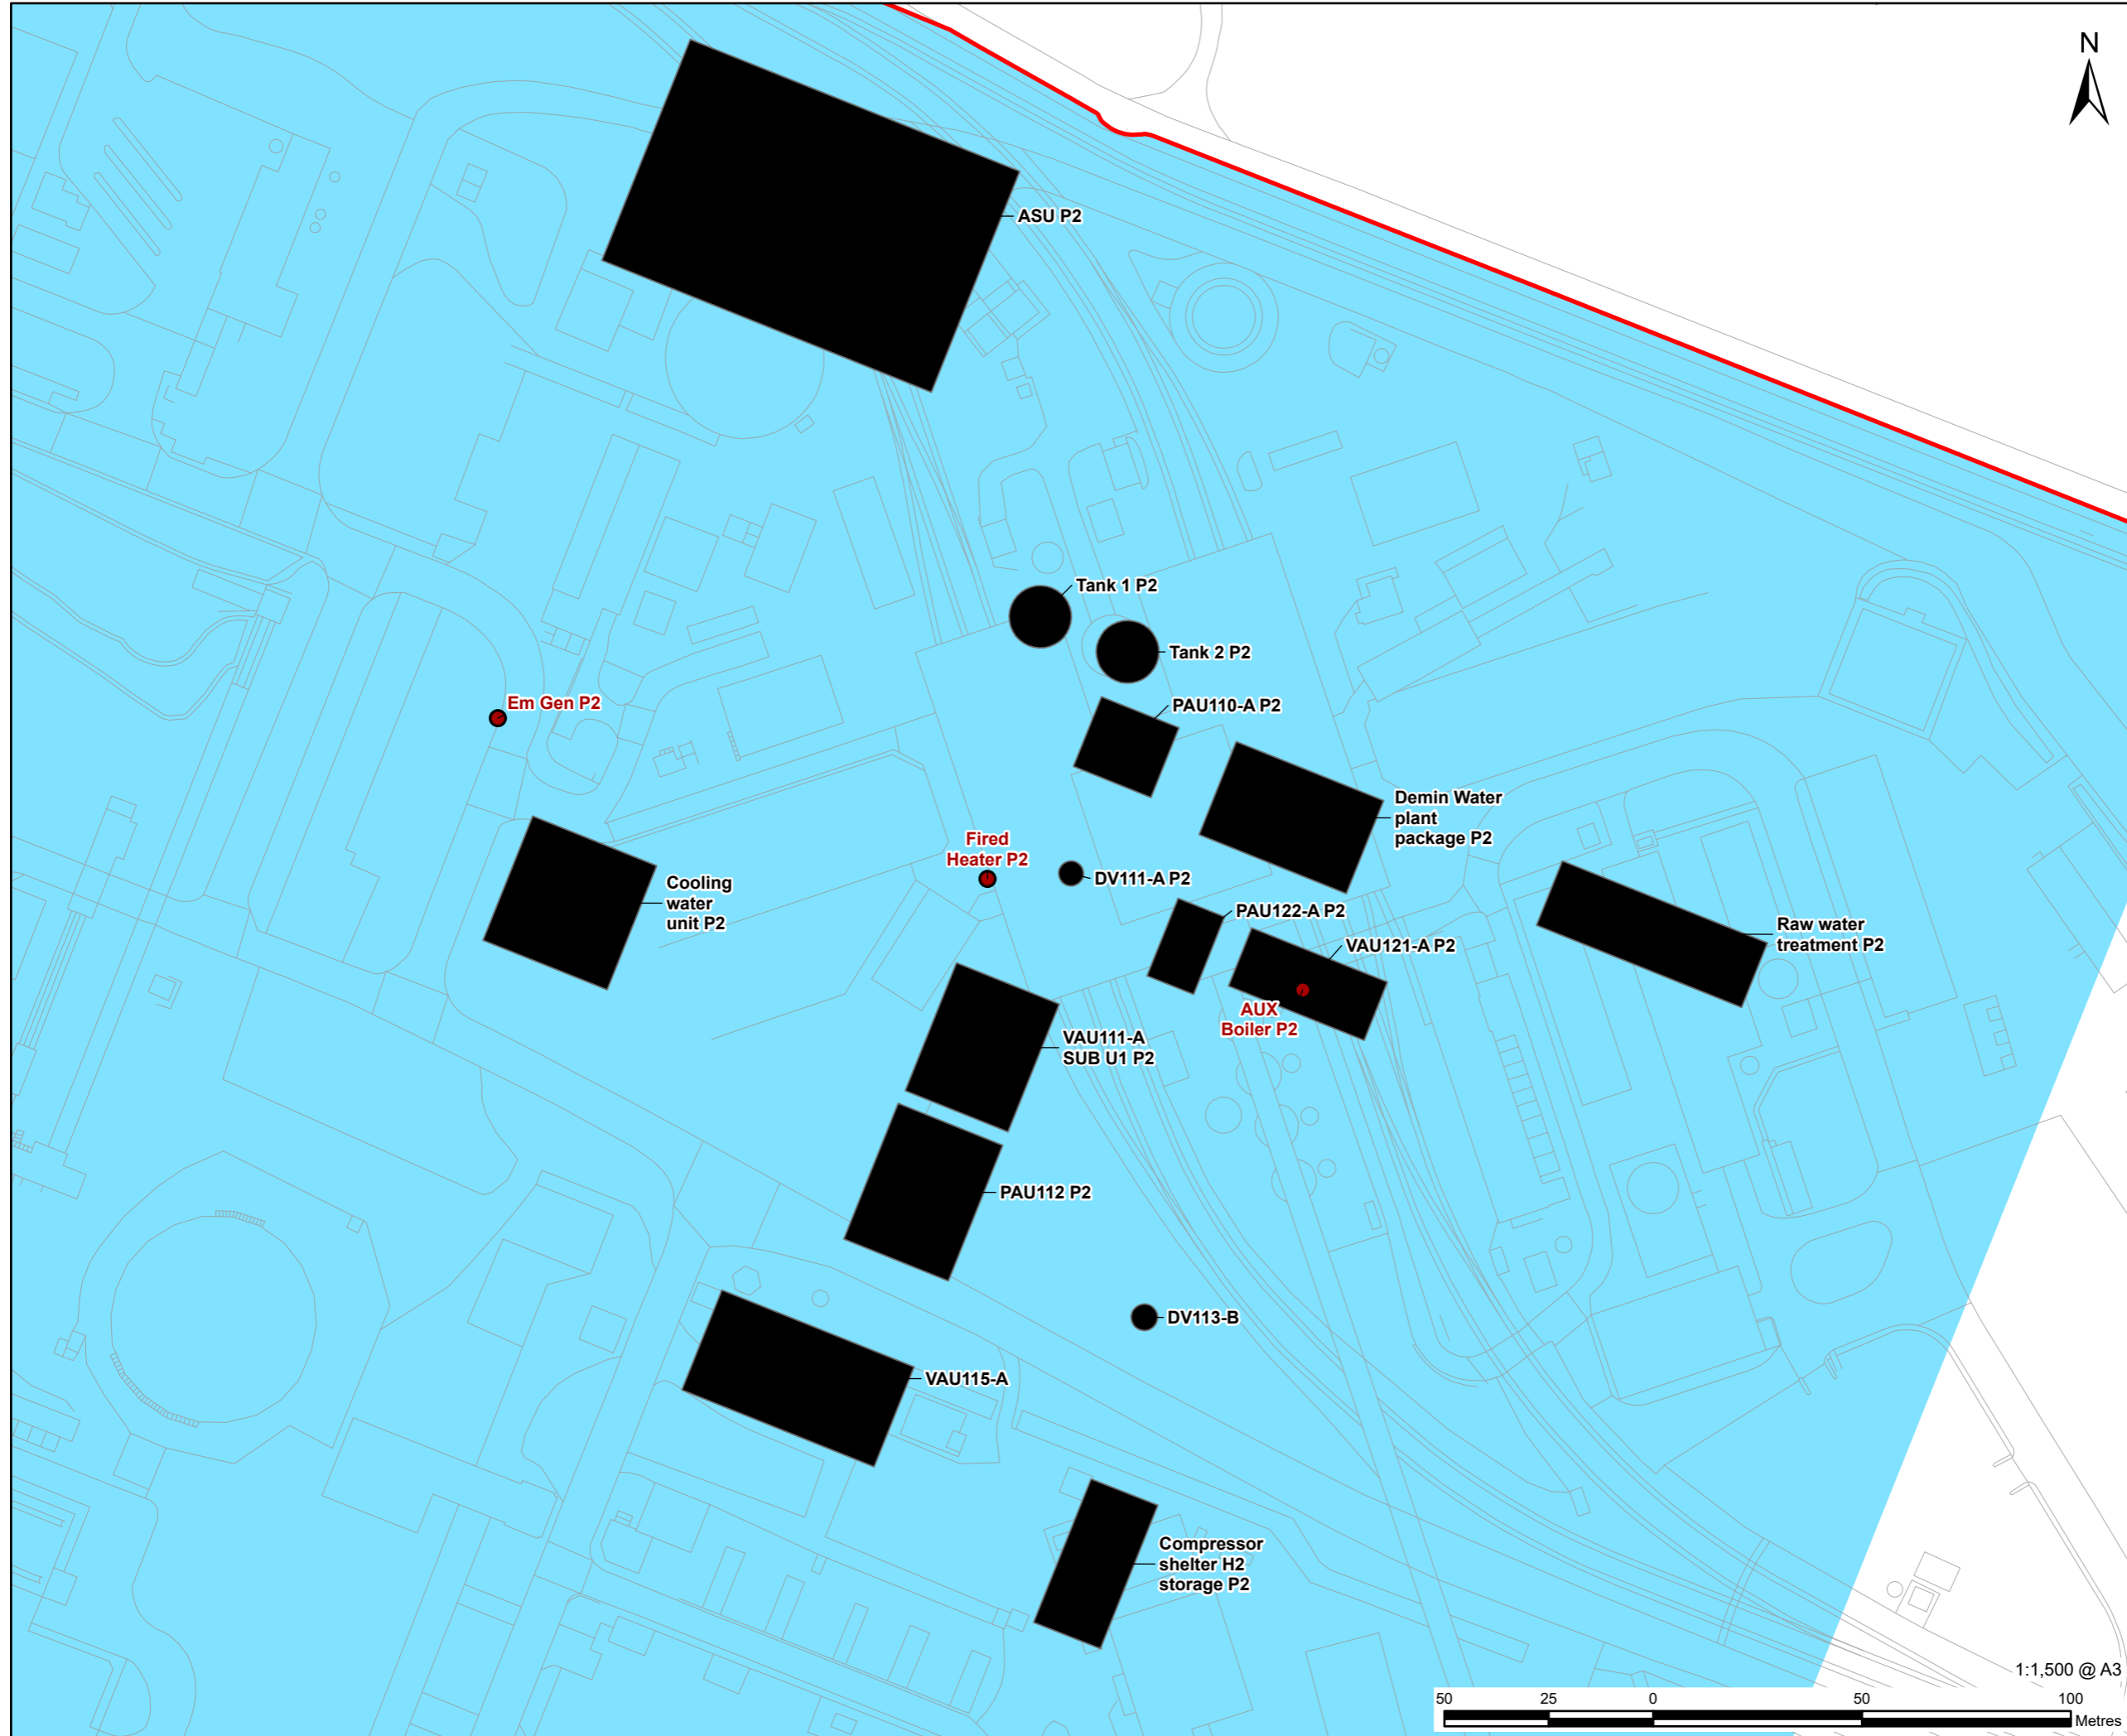




- LEGEND**
-  Proposed Development Site
 -  Main Site
 -  Source
 -  Modelled Phase 2 Building



- NOTES**
- 1: Reproduced from Ordnance Survey digital map data © Crown copyright 2024. All rights reserved. Licence number 0100031673.
 - 2: Contains Ordnance Survey Data © Crown Copyright and database right 2024.

ISSUE PURPOSE
Change Report

PROJECT NUMBER
60689030

FIGURE TITLE
Air Quality Study Area – Operational Model Inputs Phase 2

FIGURE NUMBER
Figure 8-5



This drawing has been prepared for the use of AECOM's client. It may not be used, modified, reproduced or relied upon by third parties, except as agreed by AECOM or as required by law. AECOM accepts no responsibility, and denies any liability whatsoever, to any party that uses or relies on this drawing without AECOM's express written consent. Do not scale this document. All measurements must be obtained from the stated dimensions.