

H2Teesside Project

Planning Inspectorate Reference: EN070009

Land within the boroughs of Redcar and Cleveland and Stockton-on-Tees, Teesside and within the borough of Hartlepool, County Durham

The H2 Teesside Order

Document Reference: 8.47 NZT, NEP and H2T Shared Area Plan



Planning Act 2008



Applicant: H2 Teesside Ltd

Date: February 2025

Plot Date: 17 February 2025 15:11
File Name: C:\Users\Jaken\Arden Management\Projects - H2 Teesside\Projects - H2 Teesside\Projects - H2 Teesside\LP_5000_A3_NZT_Overlay.aprx

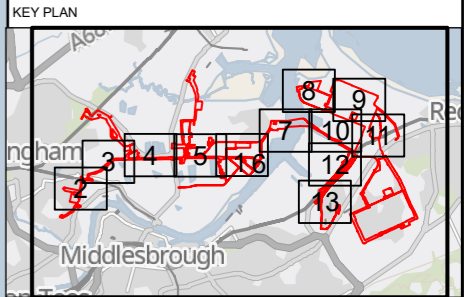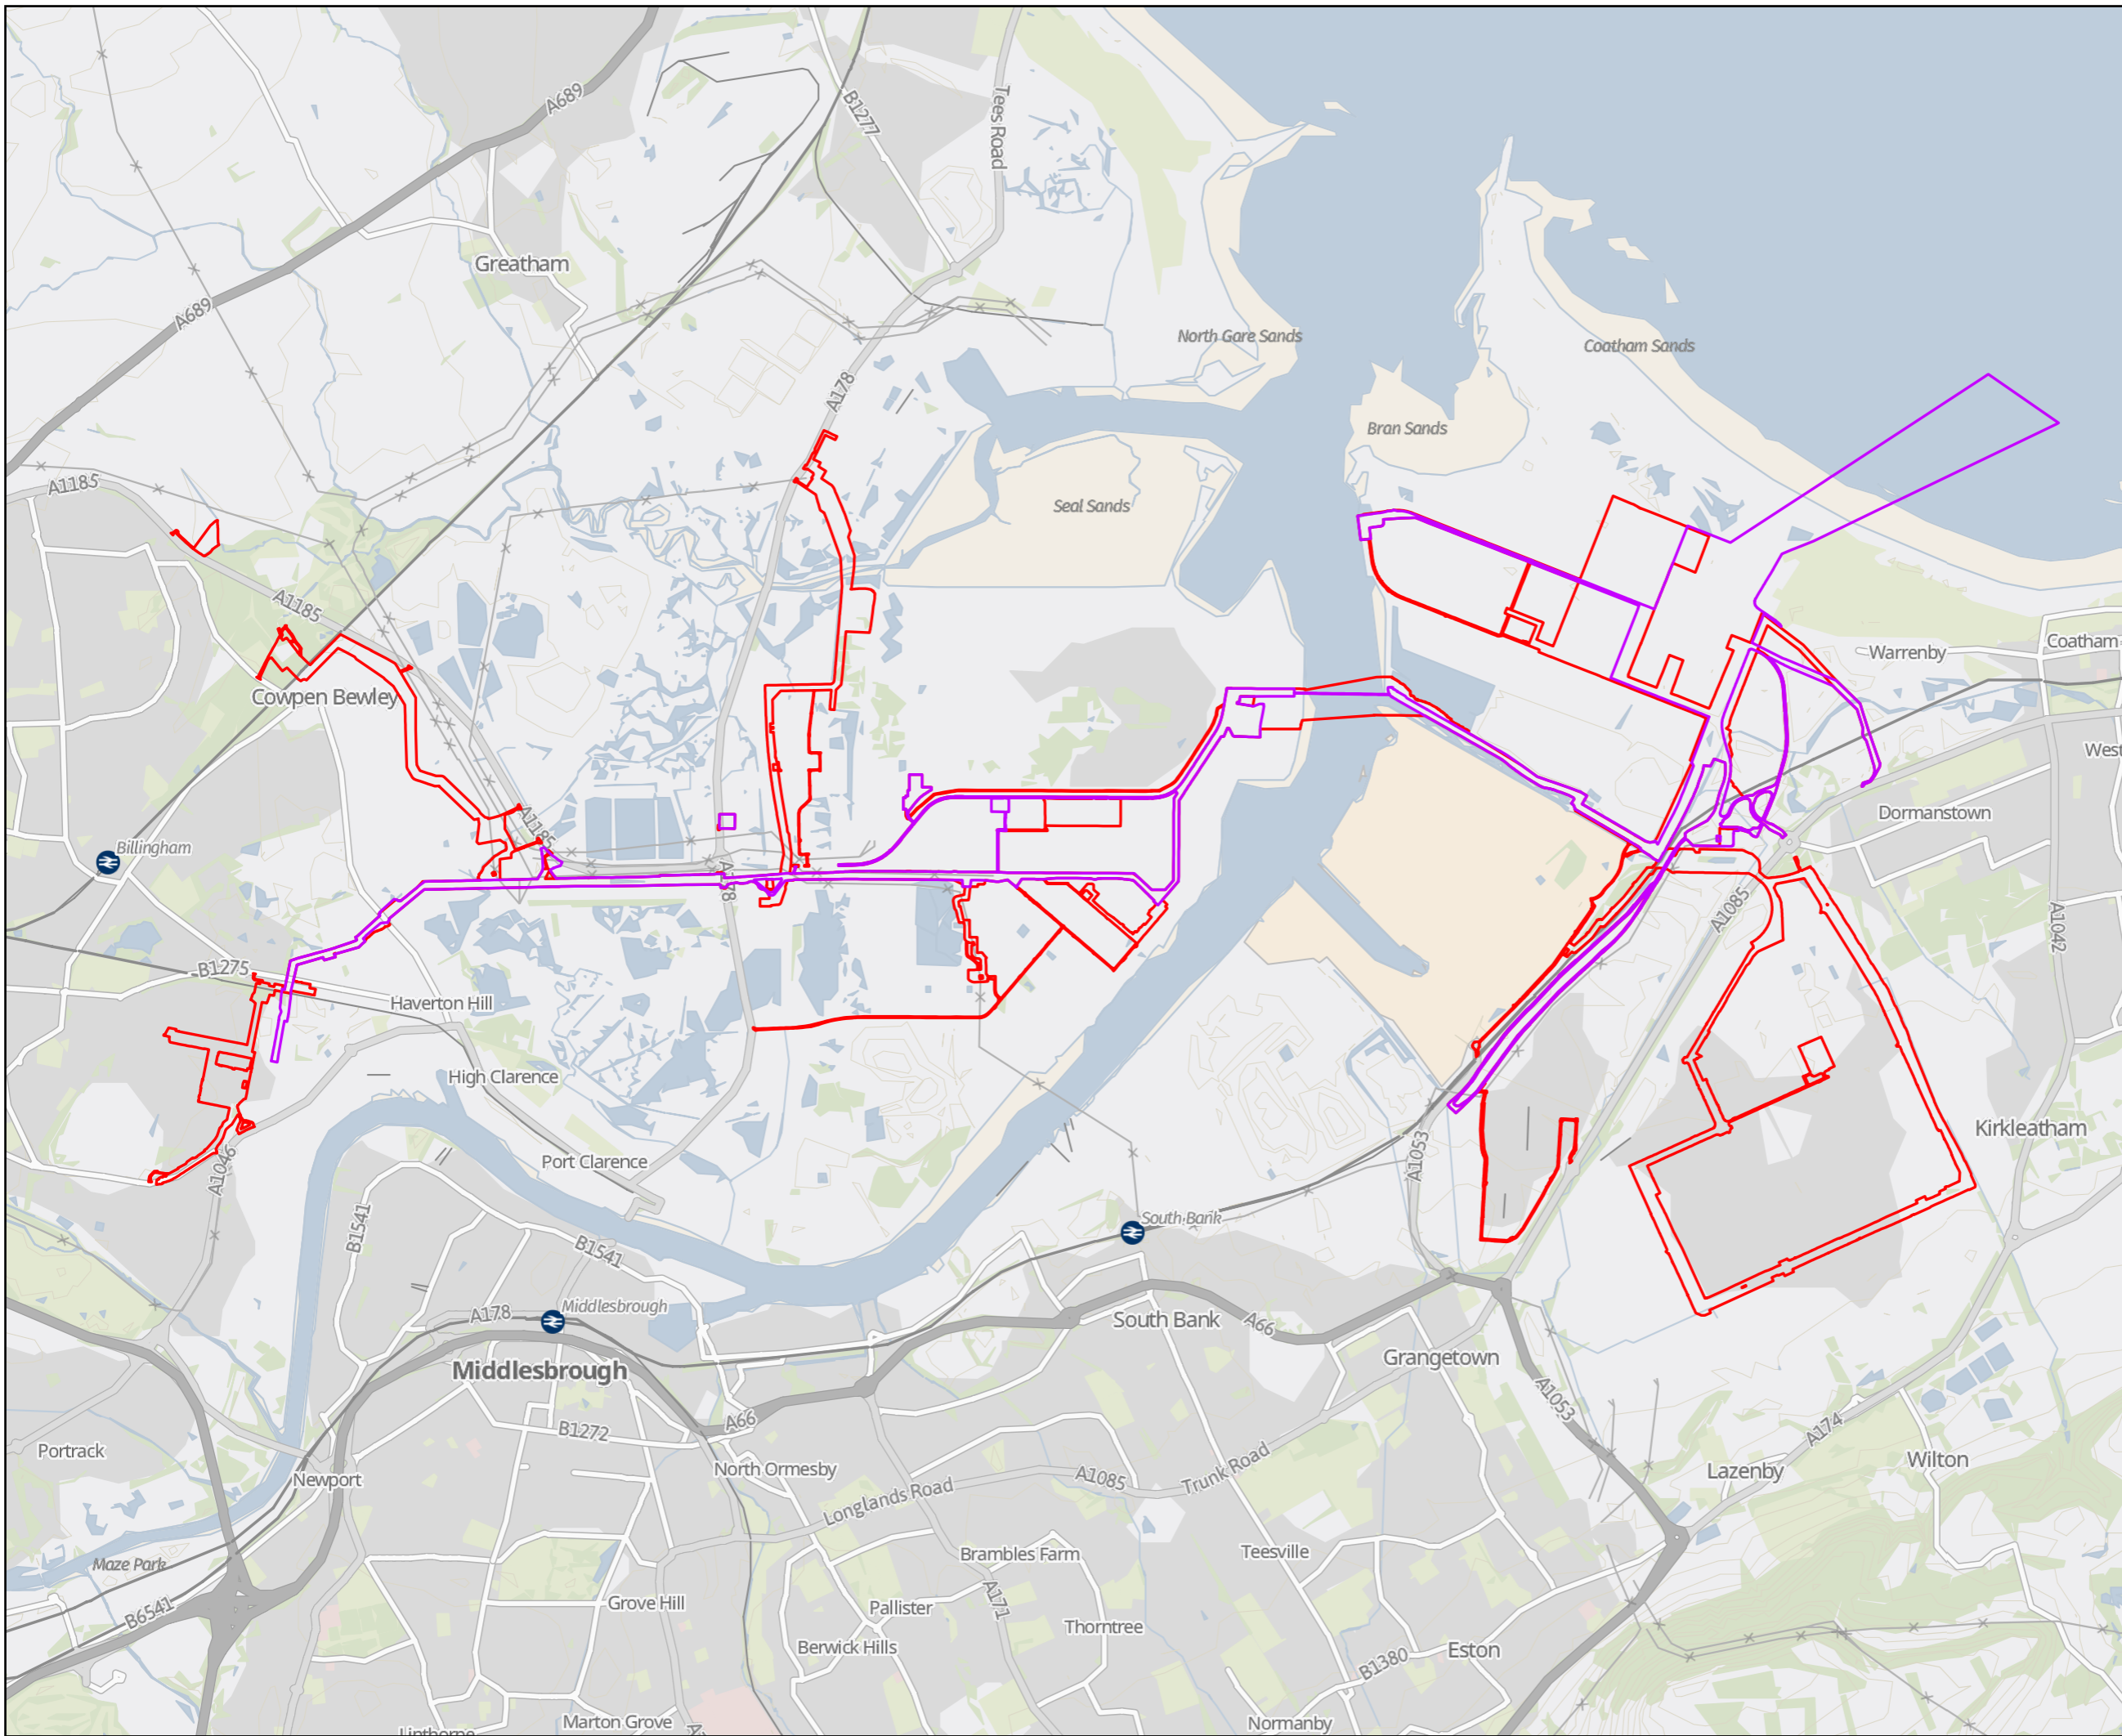

Key
H2 Teesside Order Limits
NZT Order Limits

© Crown copyright and database rights 2023 Ordnance Survey 0100031673. You are permitted to use this data solely to enable you to respond to, or interact with, the organisation that provided you with the data. You are not permitted to copy, sub-licence, distribute or sell any of this data to third parties in any form.

© Crown copyright material is reproduced with the permission of Land Registry under delegated authority from the Controller of HMSO.

This material was last updated in September 2023 and may not be copied, distributed, sold or published without the formal permission of Land Registry. Only an official copy of a title plan or register obtained from the Land Registry may be used for legal or other official purposes.

May contain public sector information licensed under the Open Government Licence v3.0.



Project: H2 TEESSIDE

Drawing Title: H2 TEESSIDE - NZT SHARED AREA PLANS SHEET 1 OF 13



Status: DRAFT	Revision: 000
Scale: 1:40,000 @ A3	Date: 17/02/2025
Spatial Reference System: British National Grid	

Drawn By: J.NEYE-SWIFT	Checked By: C.JOHNSON	Approved By: J.WITHINGTON
------------------------	-----------------------	---------------------------

Drawing reference: ARDG_Teesside_LP_5000_A3_NZT_Overlay

This document is not to be used in whole or in part other than for the intended purpose and project for which it was prepared and provided.

Plot Date: 17 February 2025 15:18
 File Name: C:\Users\jake@ardent\Management\Projects - Aecom - H2 Teesside\Projects - Aecom - H2 Teesside\Arden\Projects - Aecom - H2 Teesside\LP_5000_A3_NZT_Overlay.aprx

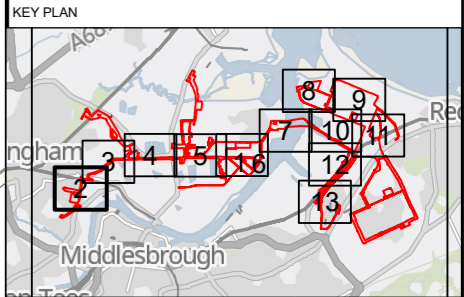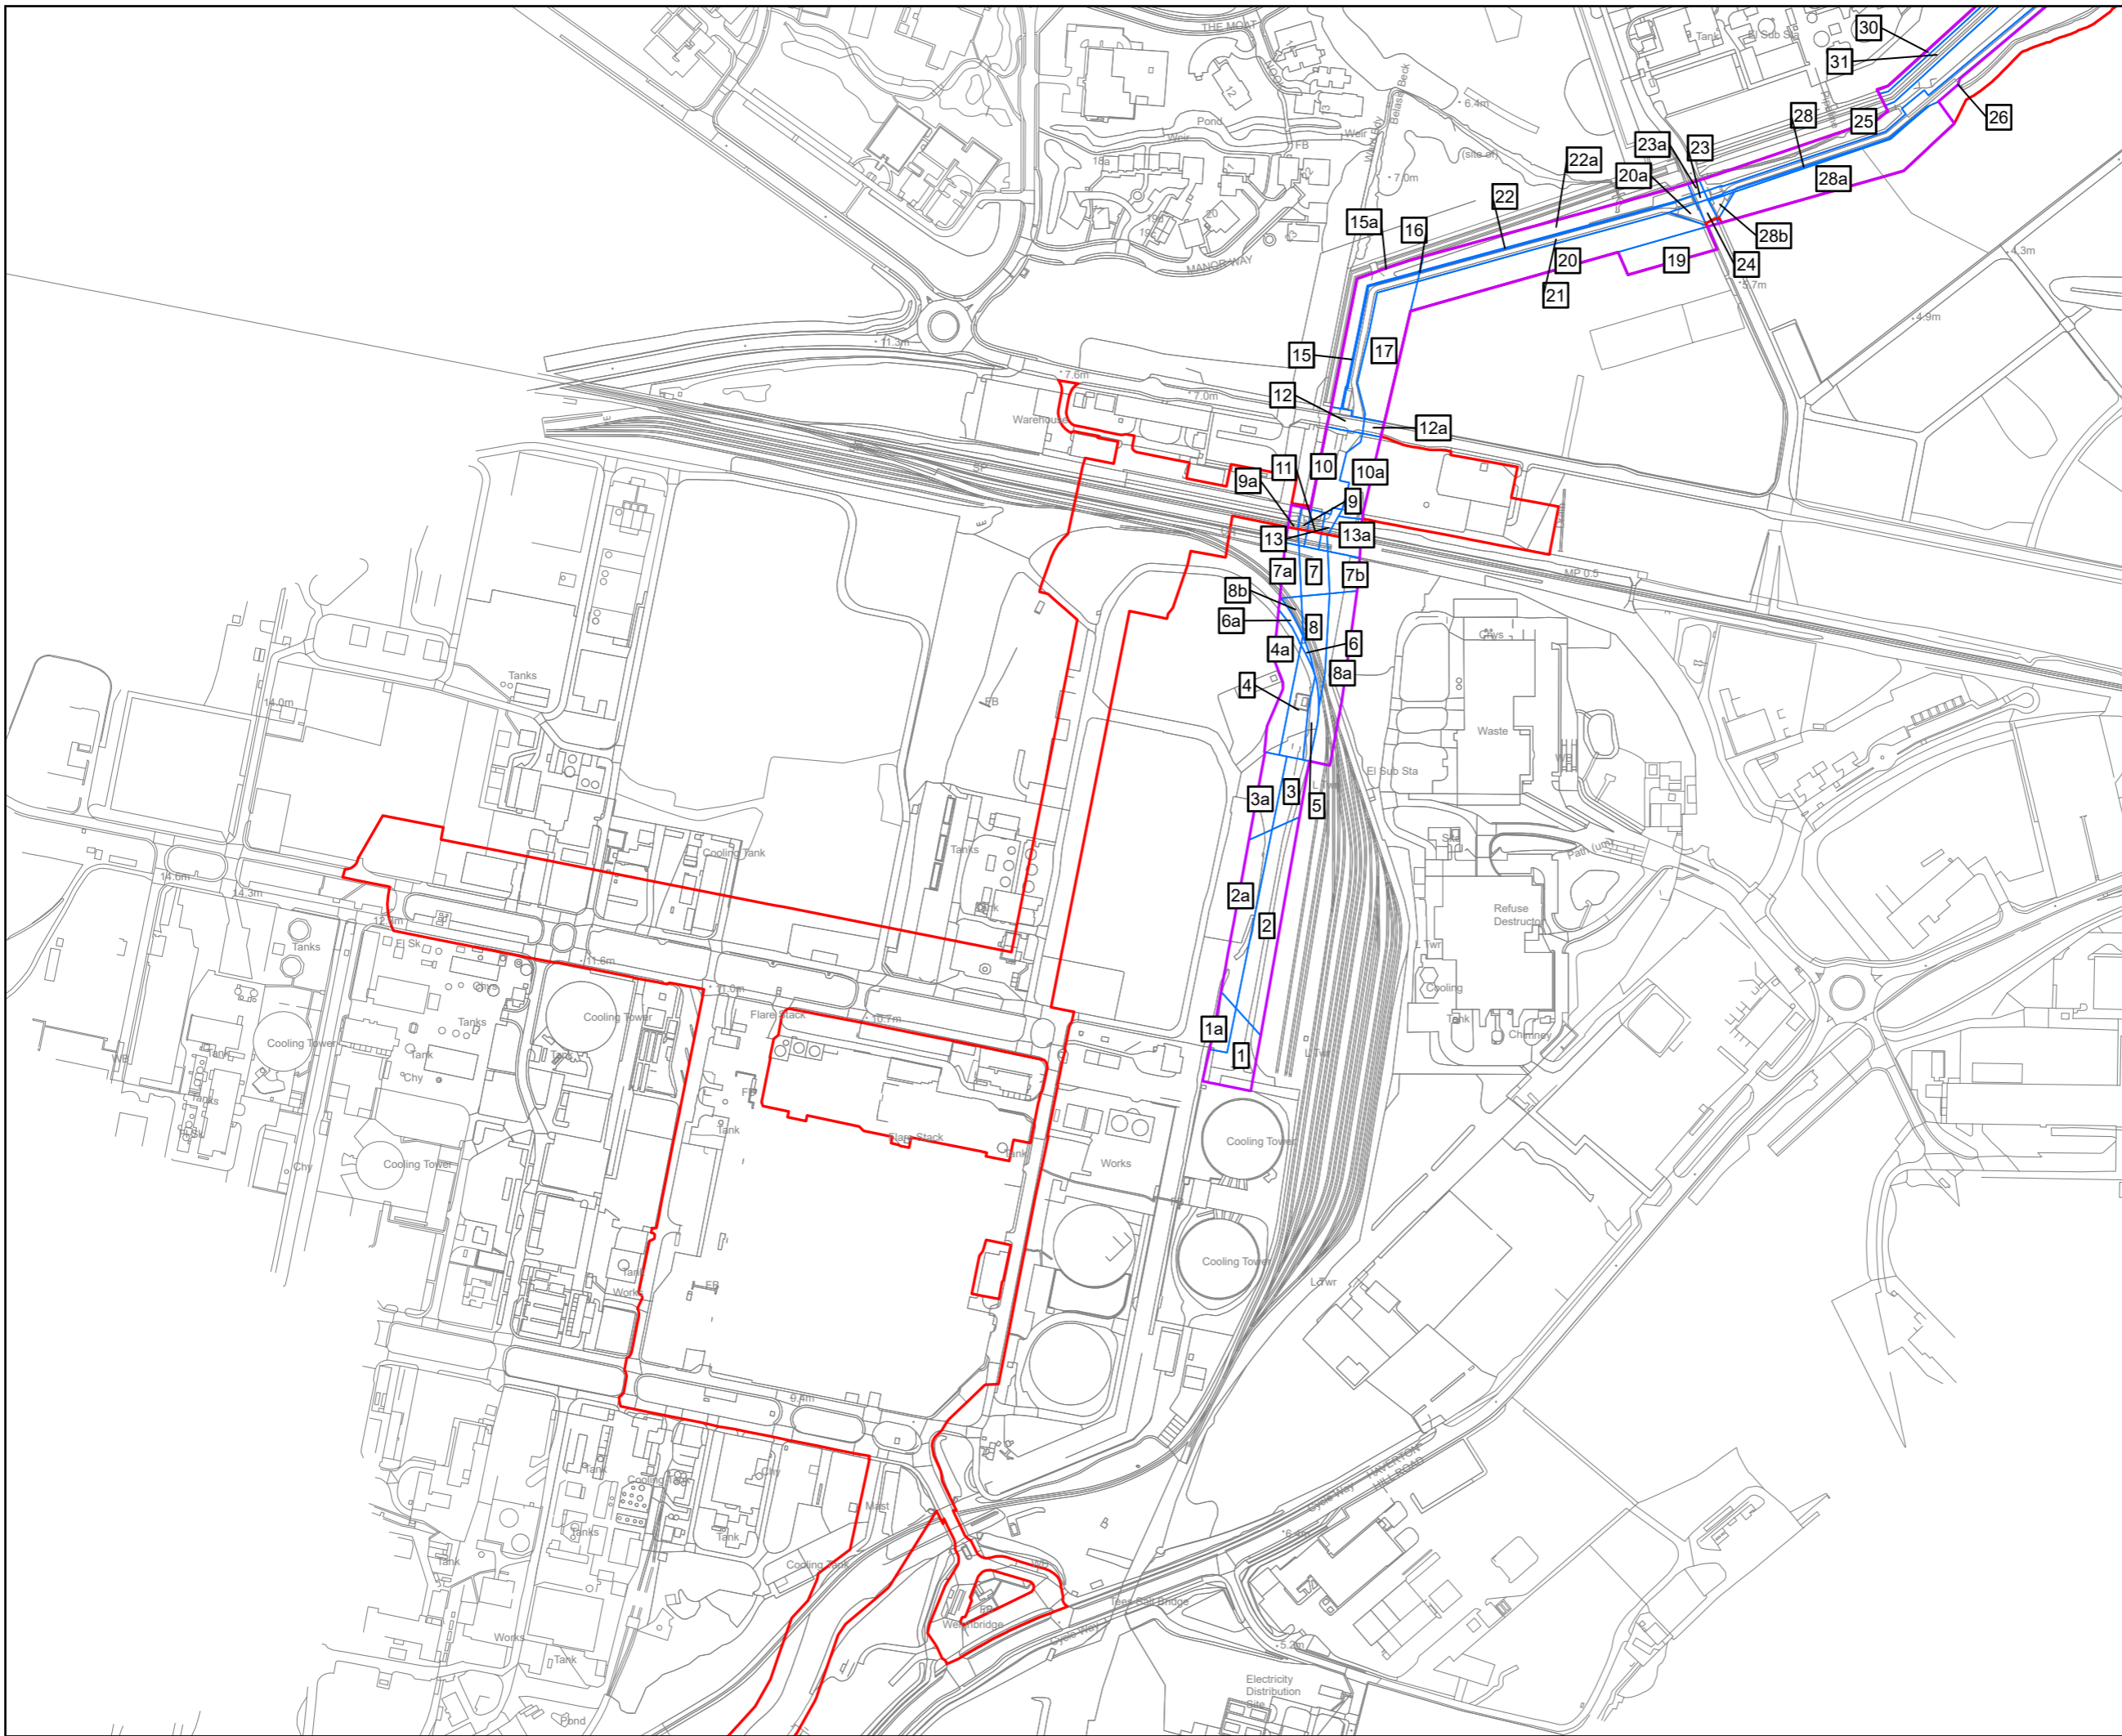

- Key**
- H2 Teesside Order Limits
 - NZT Order Limits
 - NZT Order Plots

© Crown copyright and database rights 2023 Ordnance Survey 0100031673. You are permitted to use this data solely to enable you to respond to, or interact with, the organisation that provided you with the data. You are not permitted to copy, sub-licence, distribute or sell any of this data to third parties in any form.

© Crown copyright material is reproduced with the permission of Land Registry under delegated authority from the Controller of HMSO.

This material was last updated in September 2023 and may not be copied, distributed, sold or published without the formal permission of Land Registry. Only an official copy of a title plan or register obtained from the Land Registry may be used for legal or other official purposes.

May contain public sector information licensed under the Open Government Licence v3.0.





Project: H2 TEESSIDE

Drawing Title: H2 TEESSIDE - NZT SHARED AREA
 PLANS SHEET 2 OF 13

Status	DRAFT	Revision	000
Date	17/02/2025	Drawn By	J.NEYE-SWIFT
Scale	1:5,000 @ A3	Spatial Reference System	British National Grid
Checked By	C.JOHNSON	Approved By	J.WITHINGTON
Drawing reference	ARDG_Teesside_LP_5000_A3_NZT_Overlay		

This document is not to be used in whole or in part other than for the intended purpose and project for which it was prepared and provided.

Plot Date: 17 February 2025 15:18
File Name: C:\Users\Jaken\Arden Management Ltd\Projects - Accom - H2 Teesside\PI16 - GIS & CAD Files\073_ARDCG_Teeside\Arden\Projects\LP_5000_A3_NZT_Overlay.aprx

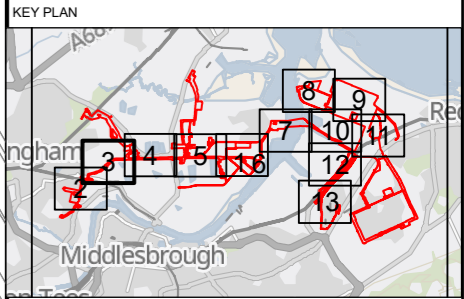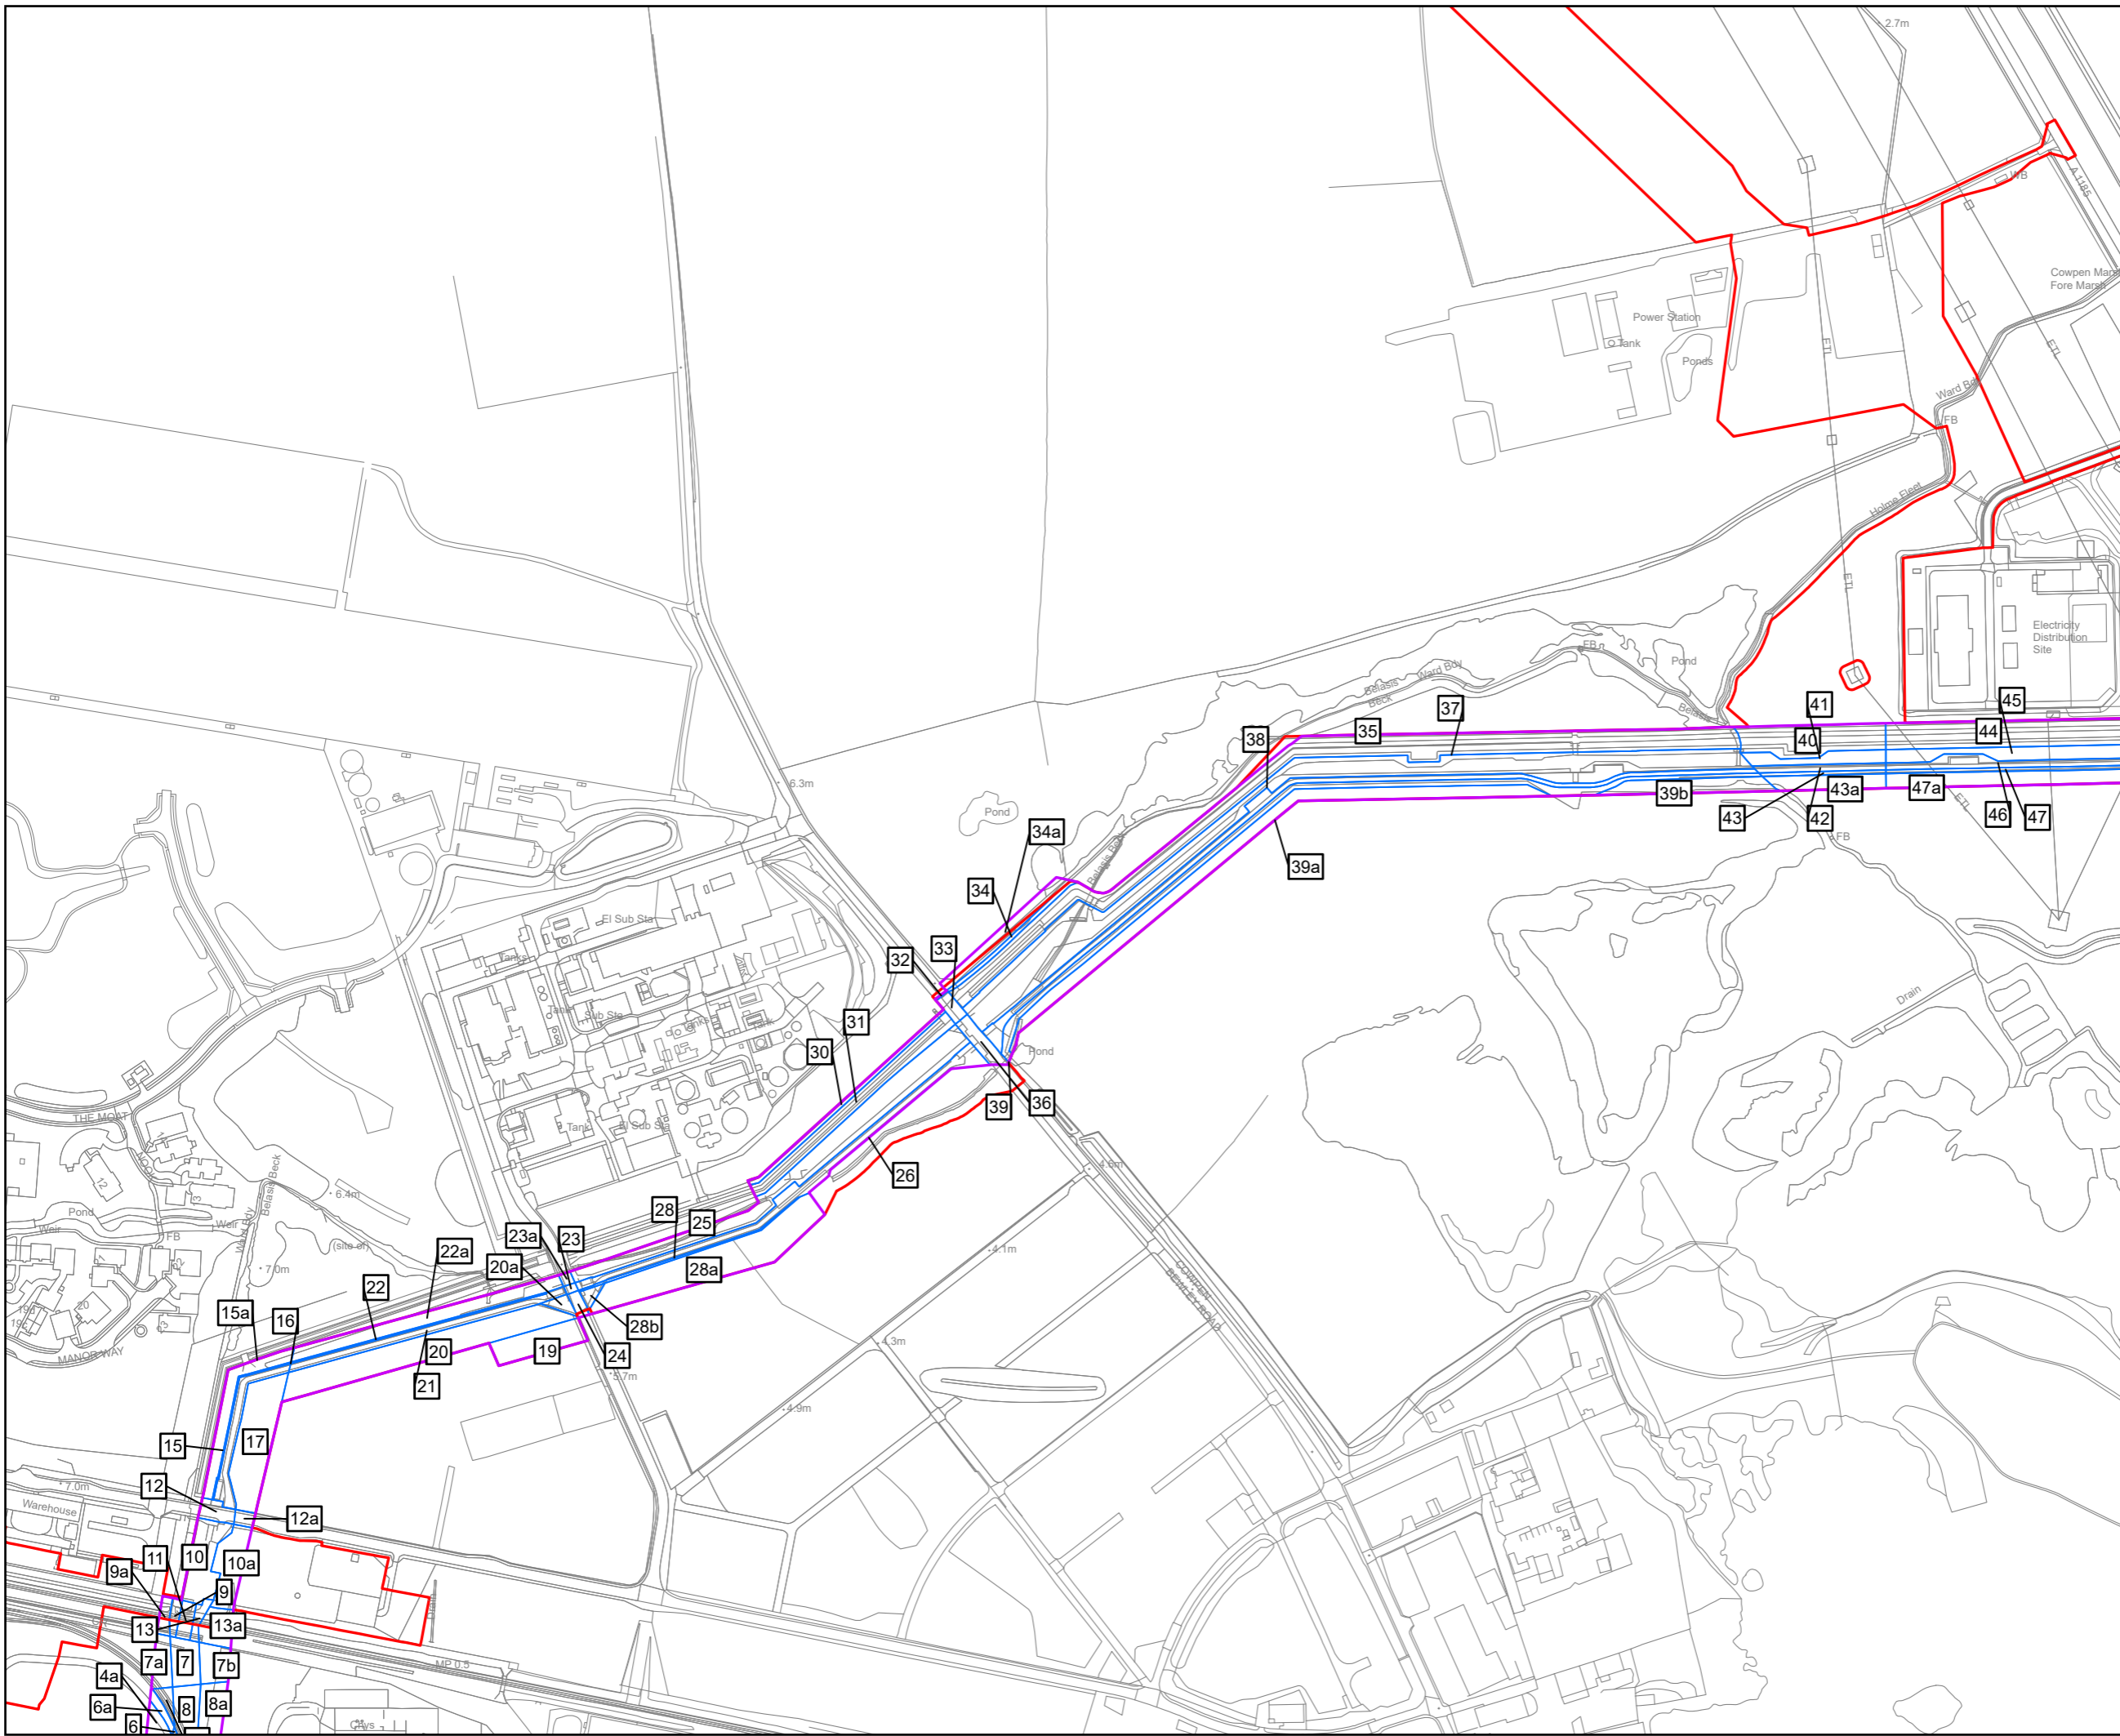

- Key**
- H2 Teesside Order Limits
 - NZT Order Limits
 - NZT Order Plots

© Crown copyright and database rights 2023 Ordnance Survey 0100031673. You are permitted to use this data solely to enable you to respond to, or interact with, the organisation that provided you with the data. You are not permitted to copy, sub-licence, distribute or sell any of this data to third parties in any form.

© Crown copyright material is reproduced with the permission of Land Registry under delegated authority from the Controller of HMSO.

This material was last updated in September 2023 and may not be copied distributed, sold or published without the formal permission of Land Registry. Only an official copy of a title plan or register obtained from the Land Registry may be used for legal or other official purposes.

May contain public sector information licensed under the Open Government Licence v3.0.





Project: H2 TEESSIDE

Drawing Title: H2 TEESSIDE - NZT SHARED AREA PLANS SHEET 3 OF 13

Status: DRAFT	Revision: 000	
Scale: 1:5,000 @ A3	Spatial Reference System: British National Grid	
Drawn By: J.NEYE-SWIFT	Checked By: C.JOHNSON	Approved By: J.WITHINGTON
Drawing reference: ARDCG_Teeside_LP_5000_A3_NZT_Overlay		
This document is not to be used in whole or in part other than for the intended purpose and project for which it was prepared and provided.		

Plot Date: 17 February 2025 15:18
File Name: C:\Users\Jaken\Arden Management Ltd\Projects - Aecom - H2 Teesside\PI16 - GIS & CAD Files\073_ARDCG_Teeside\Arden\Projects - Aecom - H2 Teesside\LP_5000_A3_NZT_Overlay.aprx

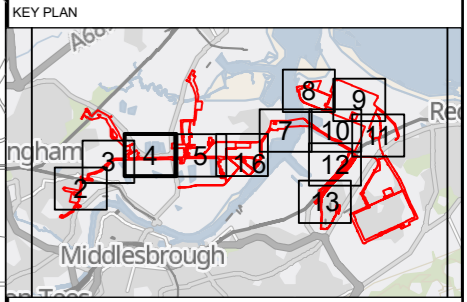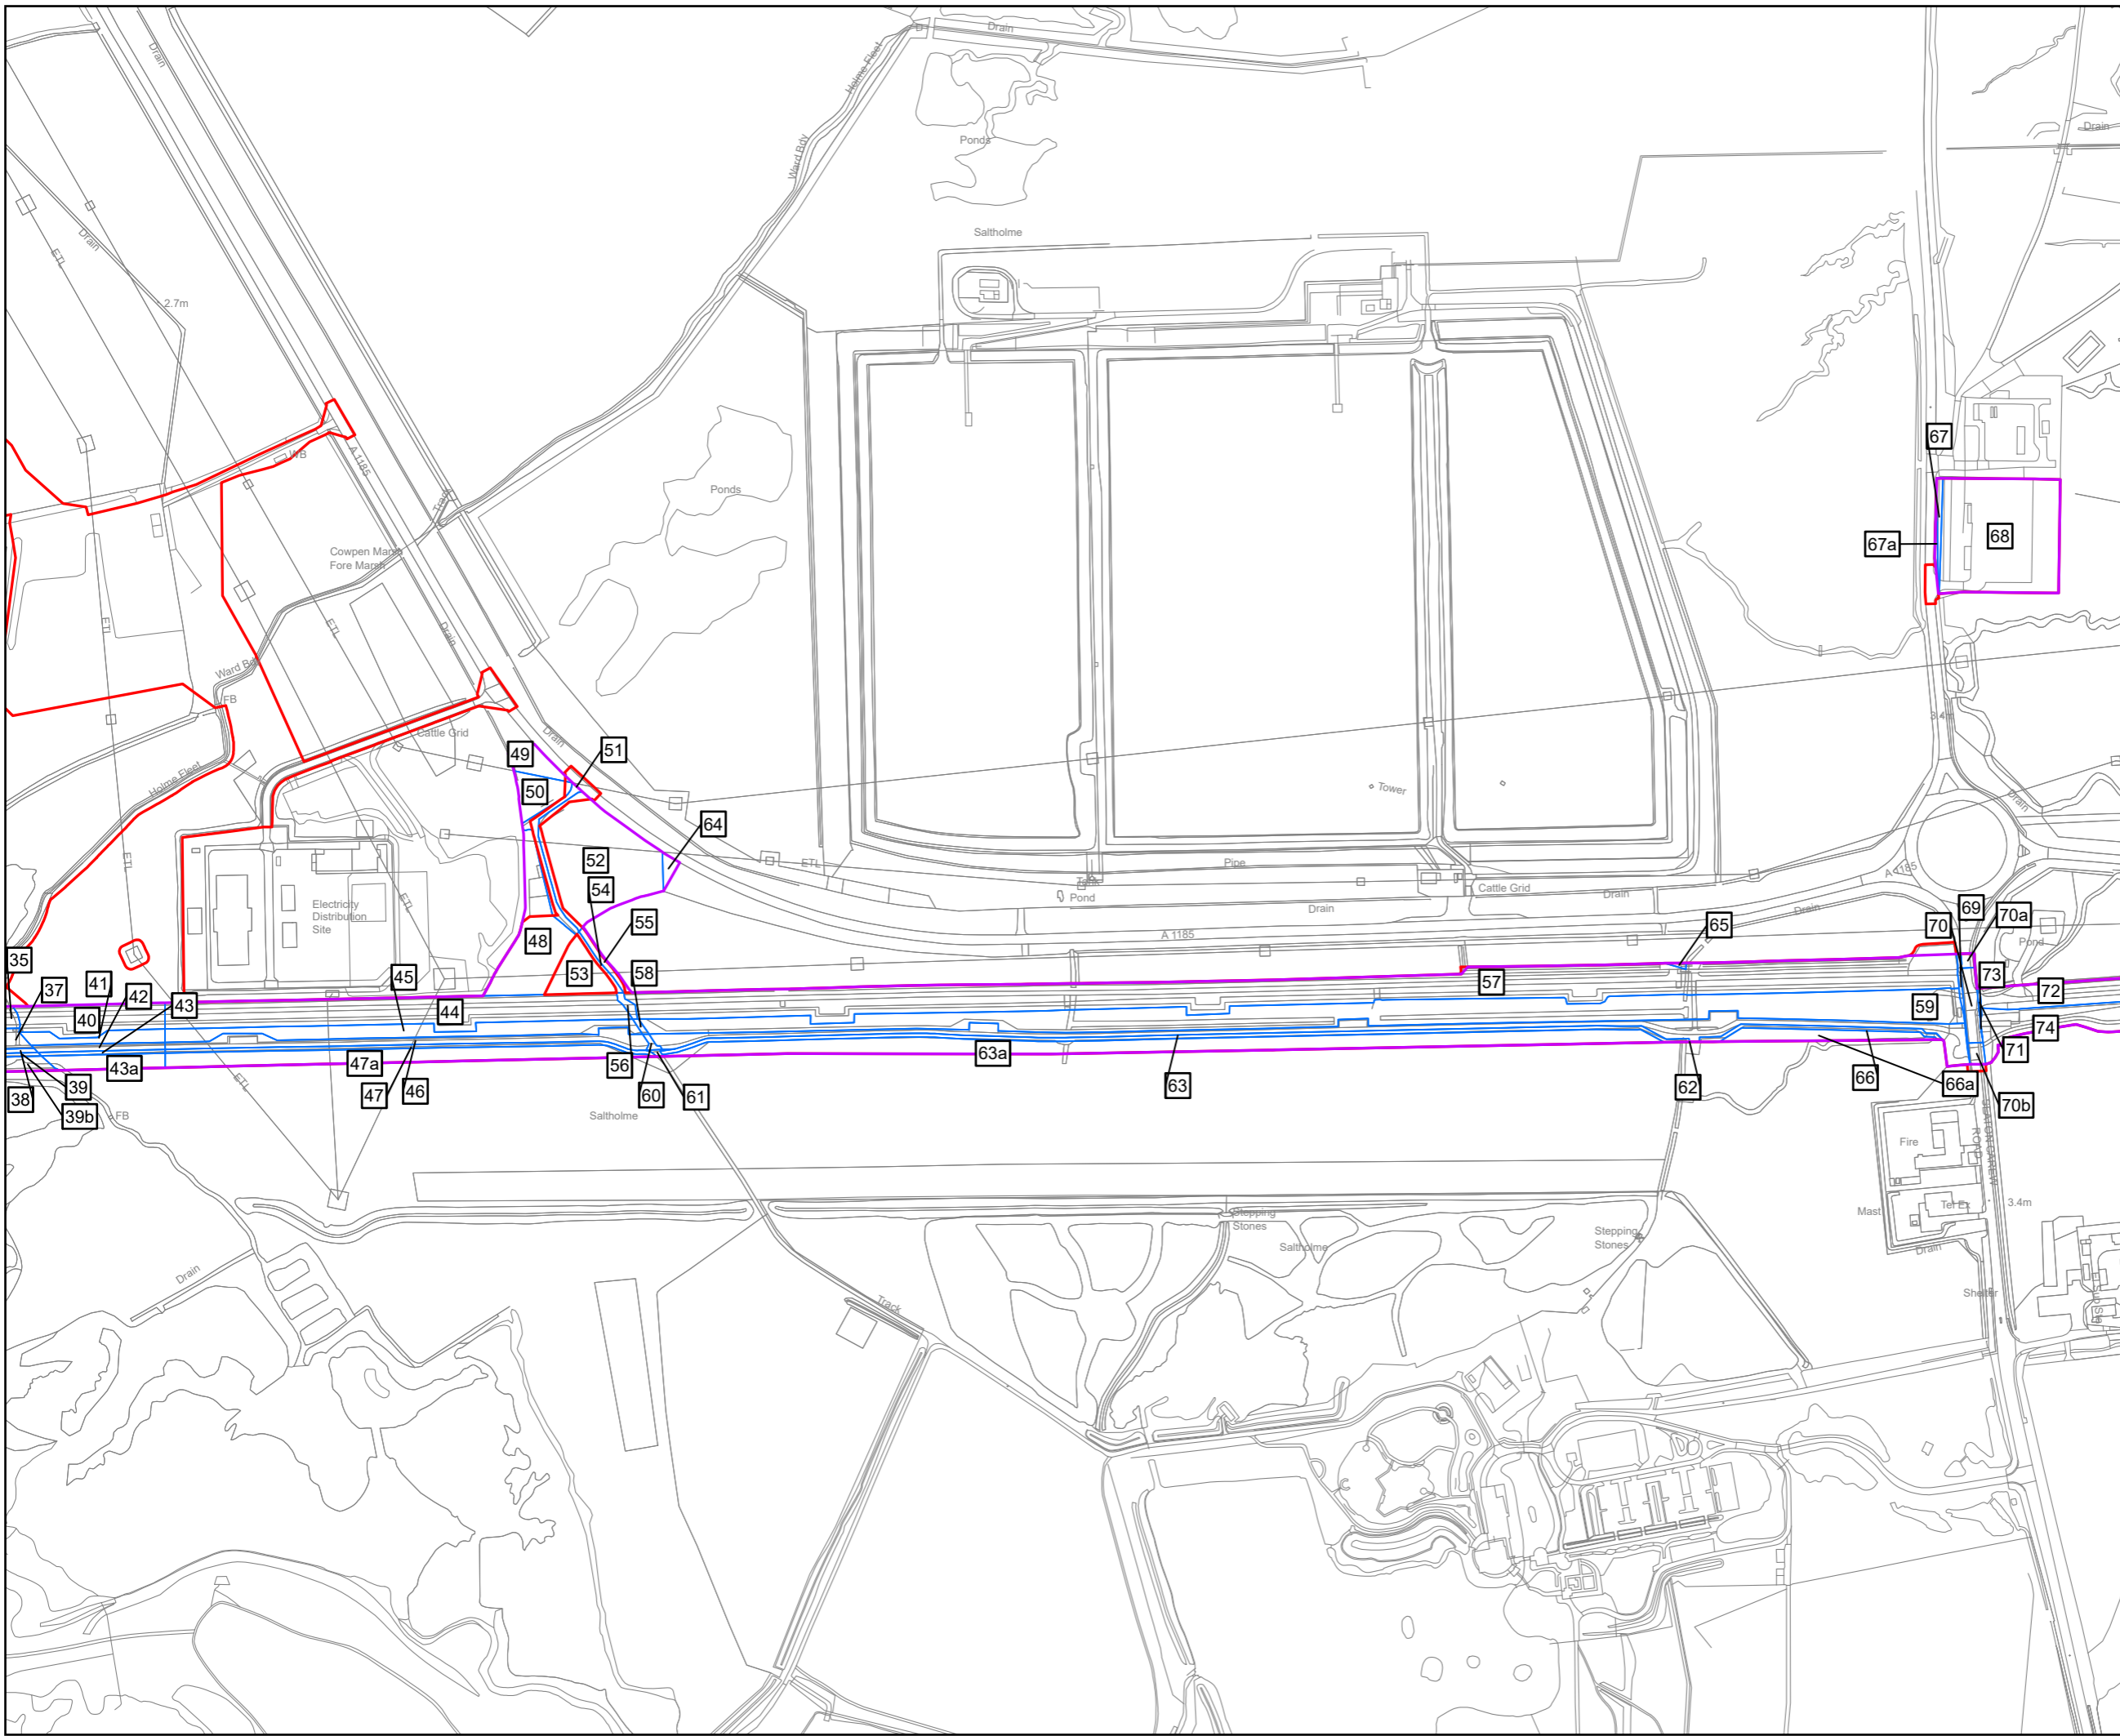

- Key
- H2 Teesside Order Limits
 - NZT Order Limits
 - NZT Order Plots

© Crown copyright and database rights 2023 Ordnance Survey 0100031673. You are permitted to use this data solely to enable you to respond to, or interact with, the organisation that provided you with the data. You are not permitted to copy, sub-licence, distribute or sell any of this data to third parties in any form.

© Crown copyright material is reproduced with the permission of Land Registry under delegated authority from the Controller of HMSO.

This material was last updated in September 2023 and may not be copied, distributed, sold or published without the formal permission of Land Registry. Only an official copy of a title plan or register obtained from the Land Registry may be used for legal or other official purposes.

May contain public sector information licensed under the Open Government Licence v3.0.

Client

Designer

Project
H2 TEESSIDE

Drawing Title
**H2 TEESSIDE - NZT SHARED AREA
PLANS SHEET 4 OF 13**



Status	DRAFT	Revision	000
Scale	1:5,000 @ A3	Date	17/02/2025

Drawn By	J.NEYE-SWIFT	Checked By	C.JOHNSON	Approved By	J.WITHINGTON
----------	--------------	------------	-----------	-------------	--------------

Drawing reference
ARDG_Teeside_LP_5000_A3_NZT_Overlay

This document is not to be used in whole or in part other than for the intended purpose and project for which it was prepared and provided.

Plot Date: 17 February 2025 15:18
File Name: C:\Users\Jaken\Arden\Management\Projects - H2 Teesside\Projects - H2 Teesside\Arden\Projects - H2 Teesside\LP_5000_A3_NZT_Overlay.aprx

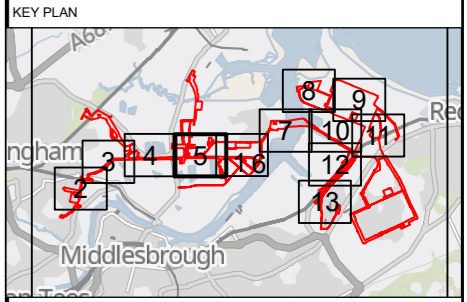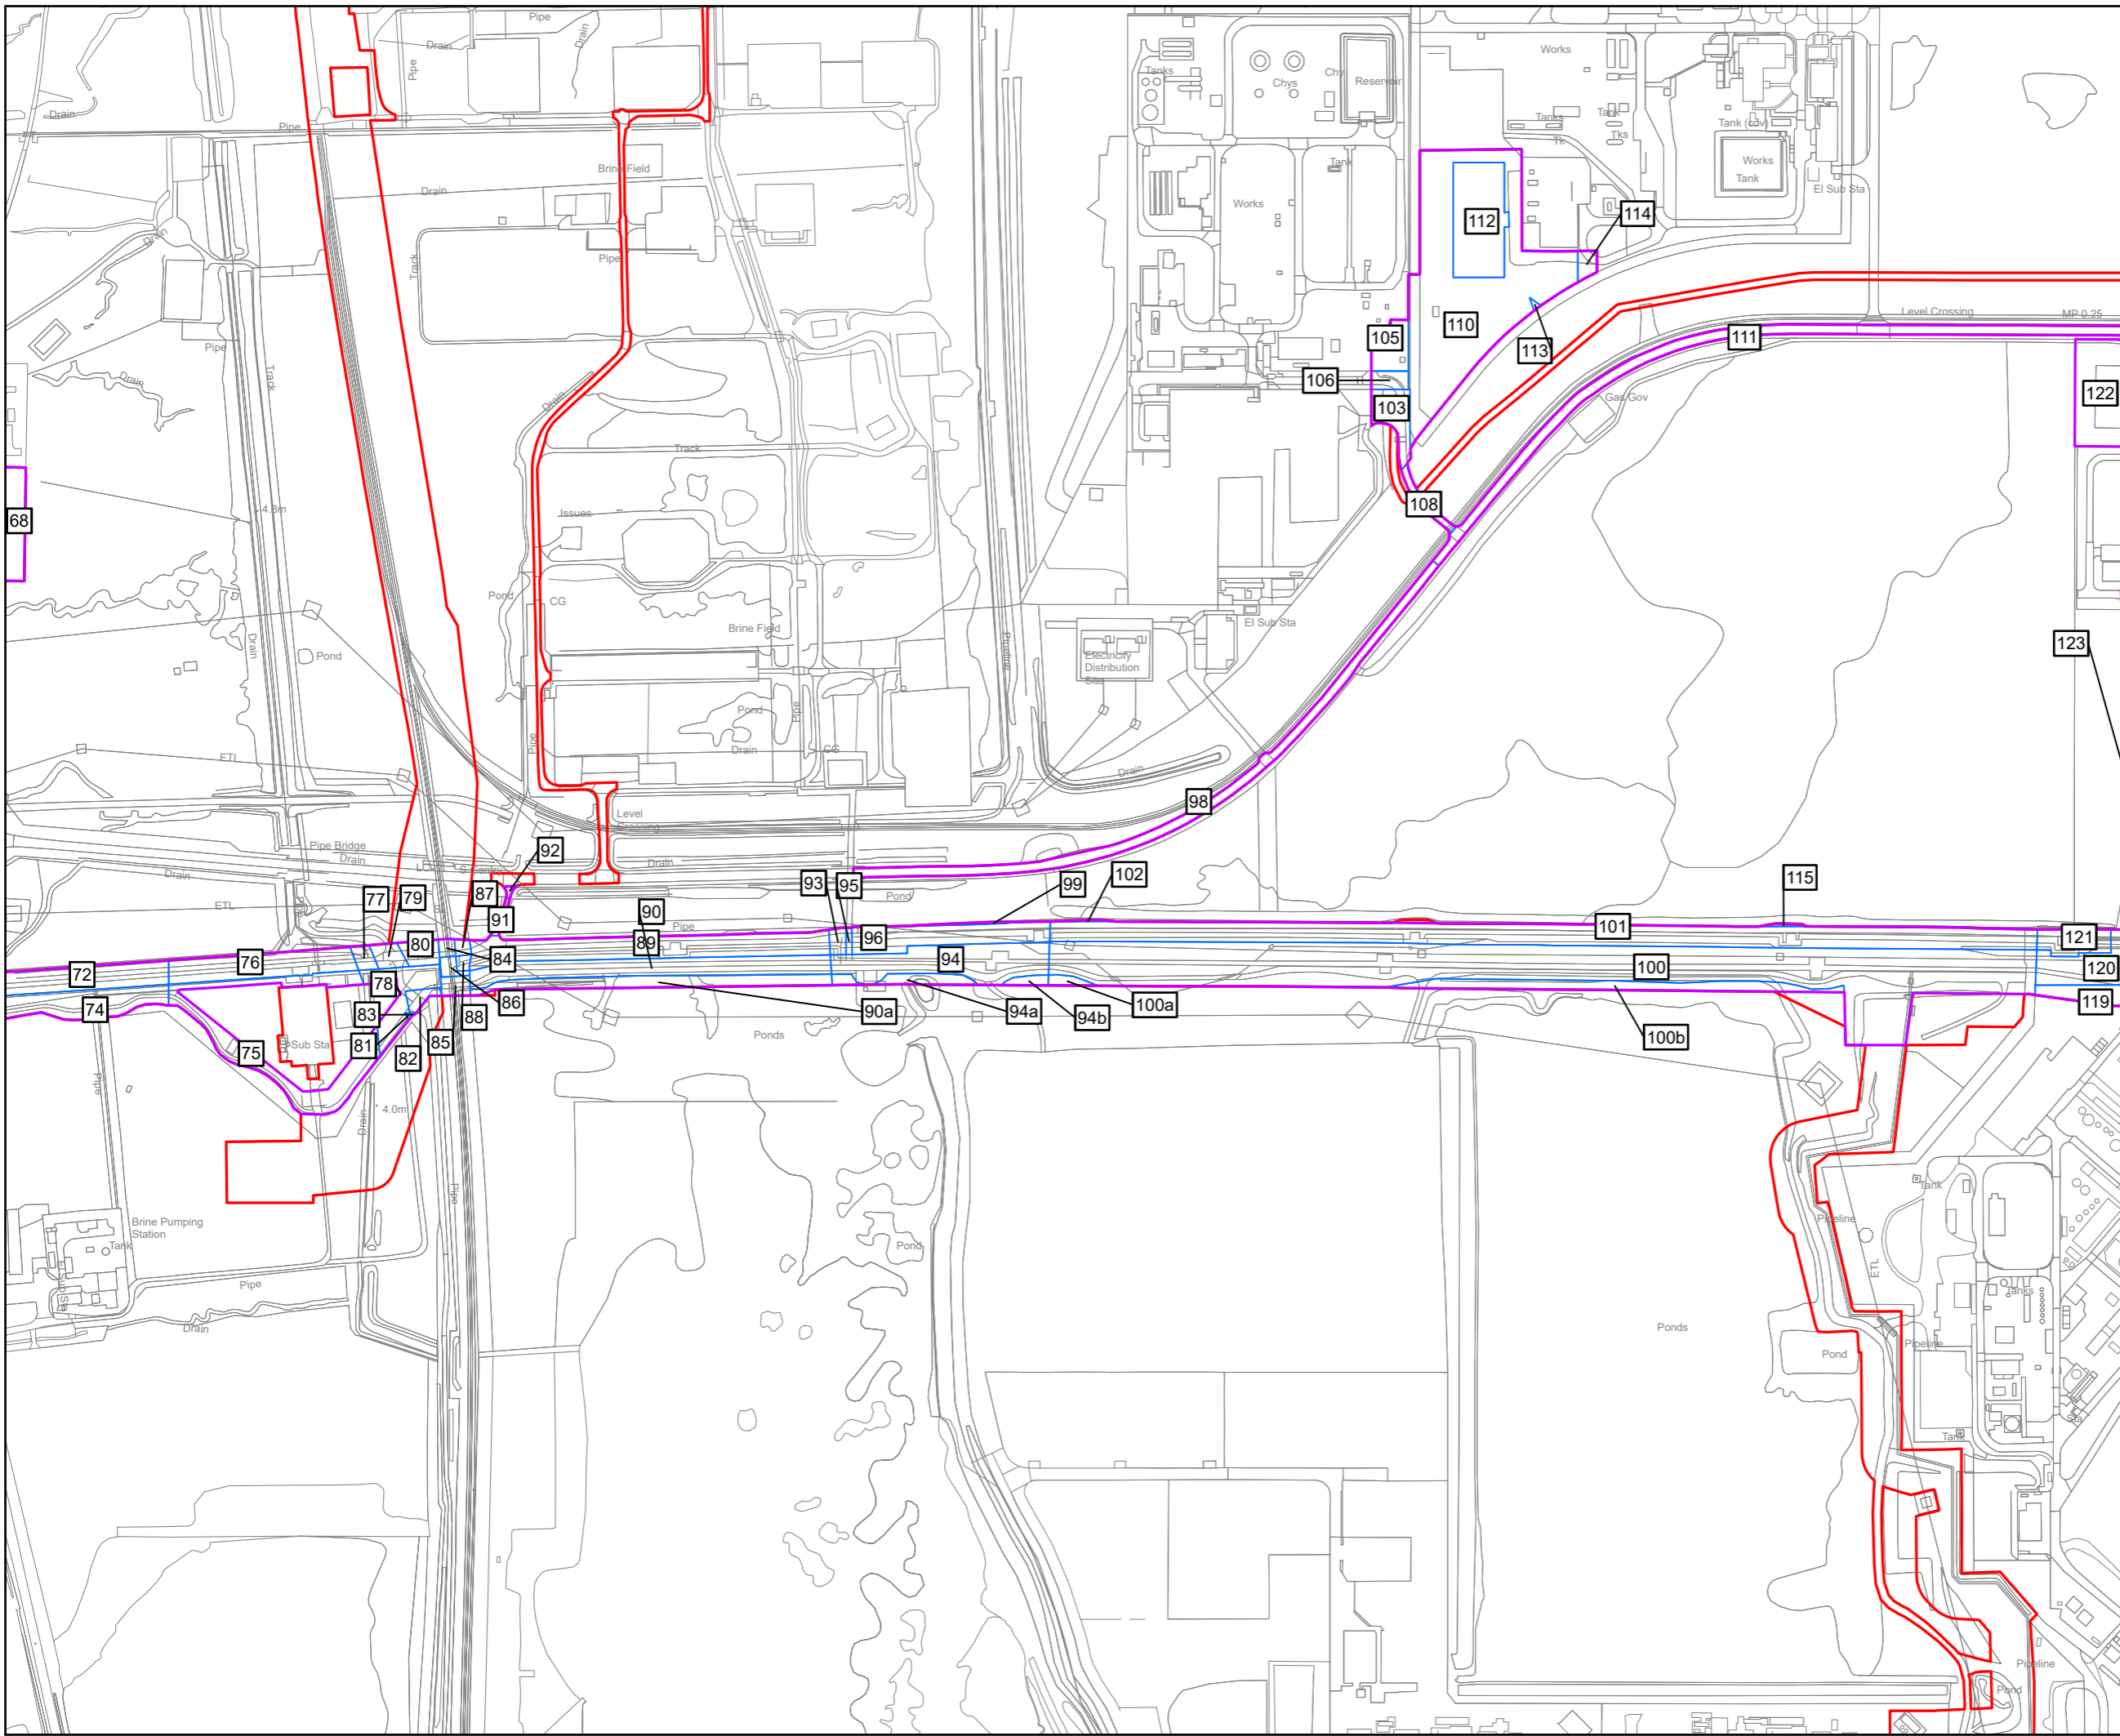

- Key
- H2 Teesside Order Limits
 - NZT Order Limits
 - NZT Order Plots

© Crown copyright and database rights 2023 Ordnance Survey 0100031673. You are permitted to use this data solely to enable you to respond to, or interact with, the organisation that provided you with the data. You are not permitted to copy, sub-licence, distribute or sell any of this data to third parties in any form.

© Crown copyright material is reproduced with the permission of Land Registry under delegated authority from the Controller of HMSO.

This material was last updated in September 2023 and may not be copied distributed, sold or published without the formal permission of Land Registry. Only an official copy of a title plan or register obtained from the Land Registry may be used for legal or other official purposes.

May contain public sector information licensed under the Open Government Licence v3.0.



Project: H2 TEESSIDE

Drawing Title: H2 TEESSIDE - NZT SHARED AREA PLANS SHEET 5 OF 13



Status: DRAFT
Revision: 000
Date: 17/02/2025
Scale: 1:5,000 @ A3
Spatial Reference System: British National Grid

Drawn By: J.NEYE-SWIFT
Checked By: C.JOHNSON
Approved By: J.WITHINGTON

Drawing reference: ARDG_Teesside_LP_5000_A3_NZT_Overlay

This document is not to be used in whole or in part other than for the intended purpose and project for which it was prepared and provided.

Plot Date: 17 February 2025 15:18
File Name: C:\Users\Joke\Arden\Management\Projects - H2 Teesside\Projects - H2 Teesside\Arden\Projects - H2 Teesside\LP_5000_A3_NZT_Overlay.aprx

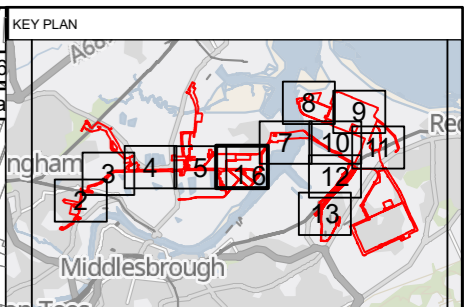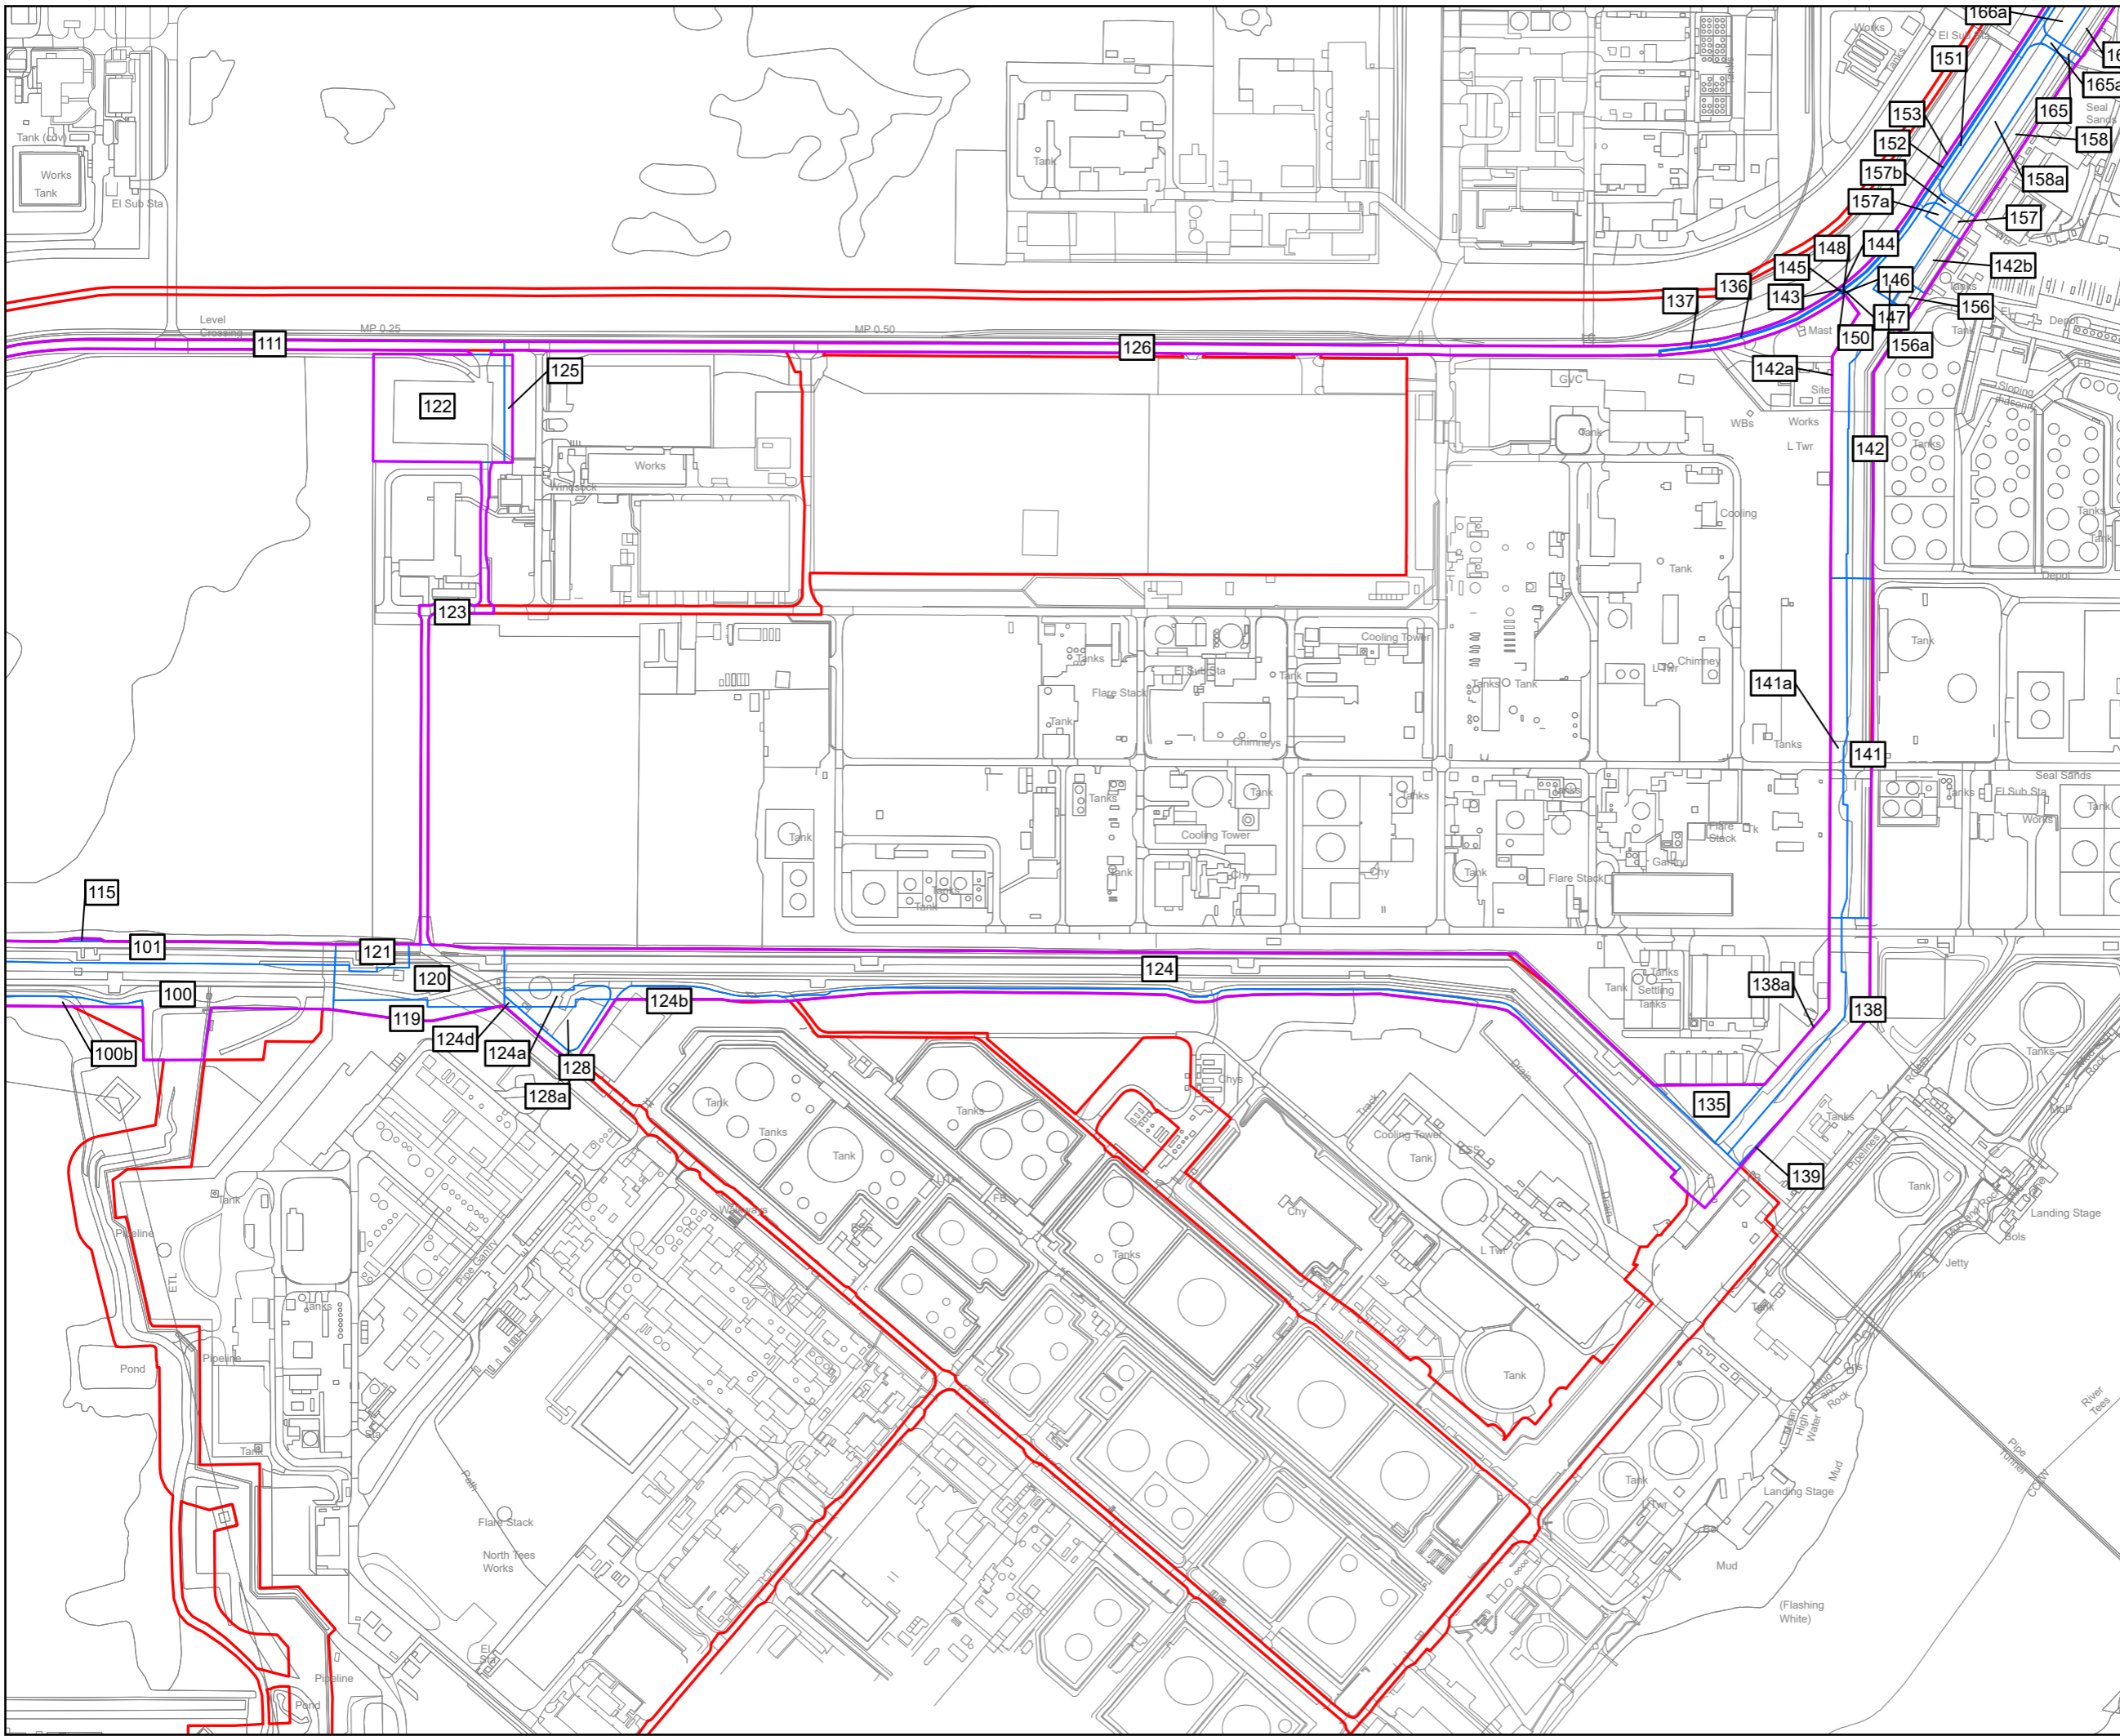

- Key
- H2 Teesside Order Limits
 - NZT Order Limits
 - NZT Order Plots

© Crown copyright and database rights 2023 Ordnance Survey 0100031673. You are permitted to use this data solely to enable you to respond to, or interact with, the organisation that provided you with the data. You are not permitted to copy, sub-licence, distribute or sell any of this data to third parties in any form.

© Crown copyright material is reproduced with the permission of Land Registry under delegated authority from the Controller of HMSO.

This material was last updated in September 2023 and may not be copied, distributed, sold or published without the formal permission of Land Registry. Only an official copy of a title plan or register obtained from the Land Registry may be used for legal or other official purposes.

May contain public sector information licensed under the Open Government Licence v3.0.





Project: H2 TEESSIDE

Drawing Title: H2 TEESSIDE - NZT SHARED AREA
PLANS SHEET 6 OF 13

Status: DRAFT	Revision: 000
Scale: 1:5,000 @ A3	Date: 17/02/2025
Drawn By: J.NEYE-SWIFT	Checked By: C.JOHNSON
Approved By: J.WITHINGTON	
Drawing reference: ARDG_Teesside_LP_5000_A3_NZT_Overlay	

This document is not to be used in whole or in part other than for the intended purpose and project for which it was prepared and provided.

Plot Date: 17 February 2025 15:18
File Name: C:\Users\Jaken\Arden Management\Ttd\Projects - Accom - H2 Teesside\PI6 - GIS & CAD Files\073_ARDG_Teeside\ArdenPro Projects\LP\ARDG_Teeside_LP_5000_A3_NZT_Overlay.aprx

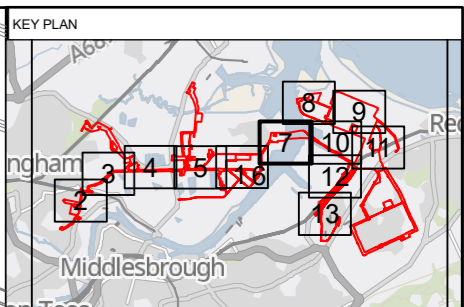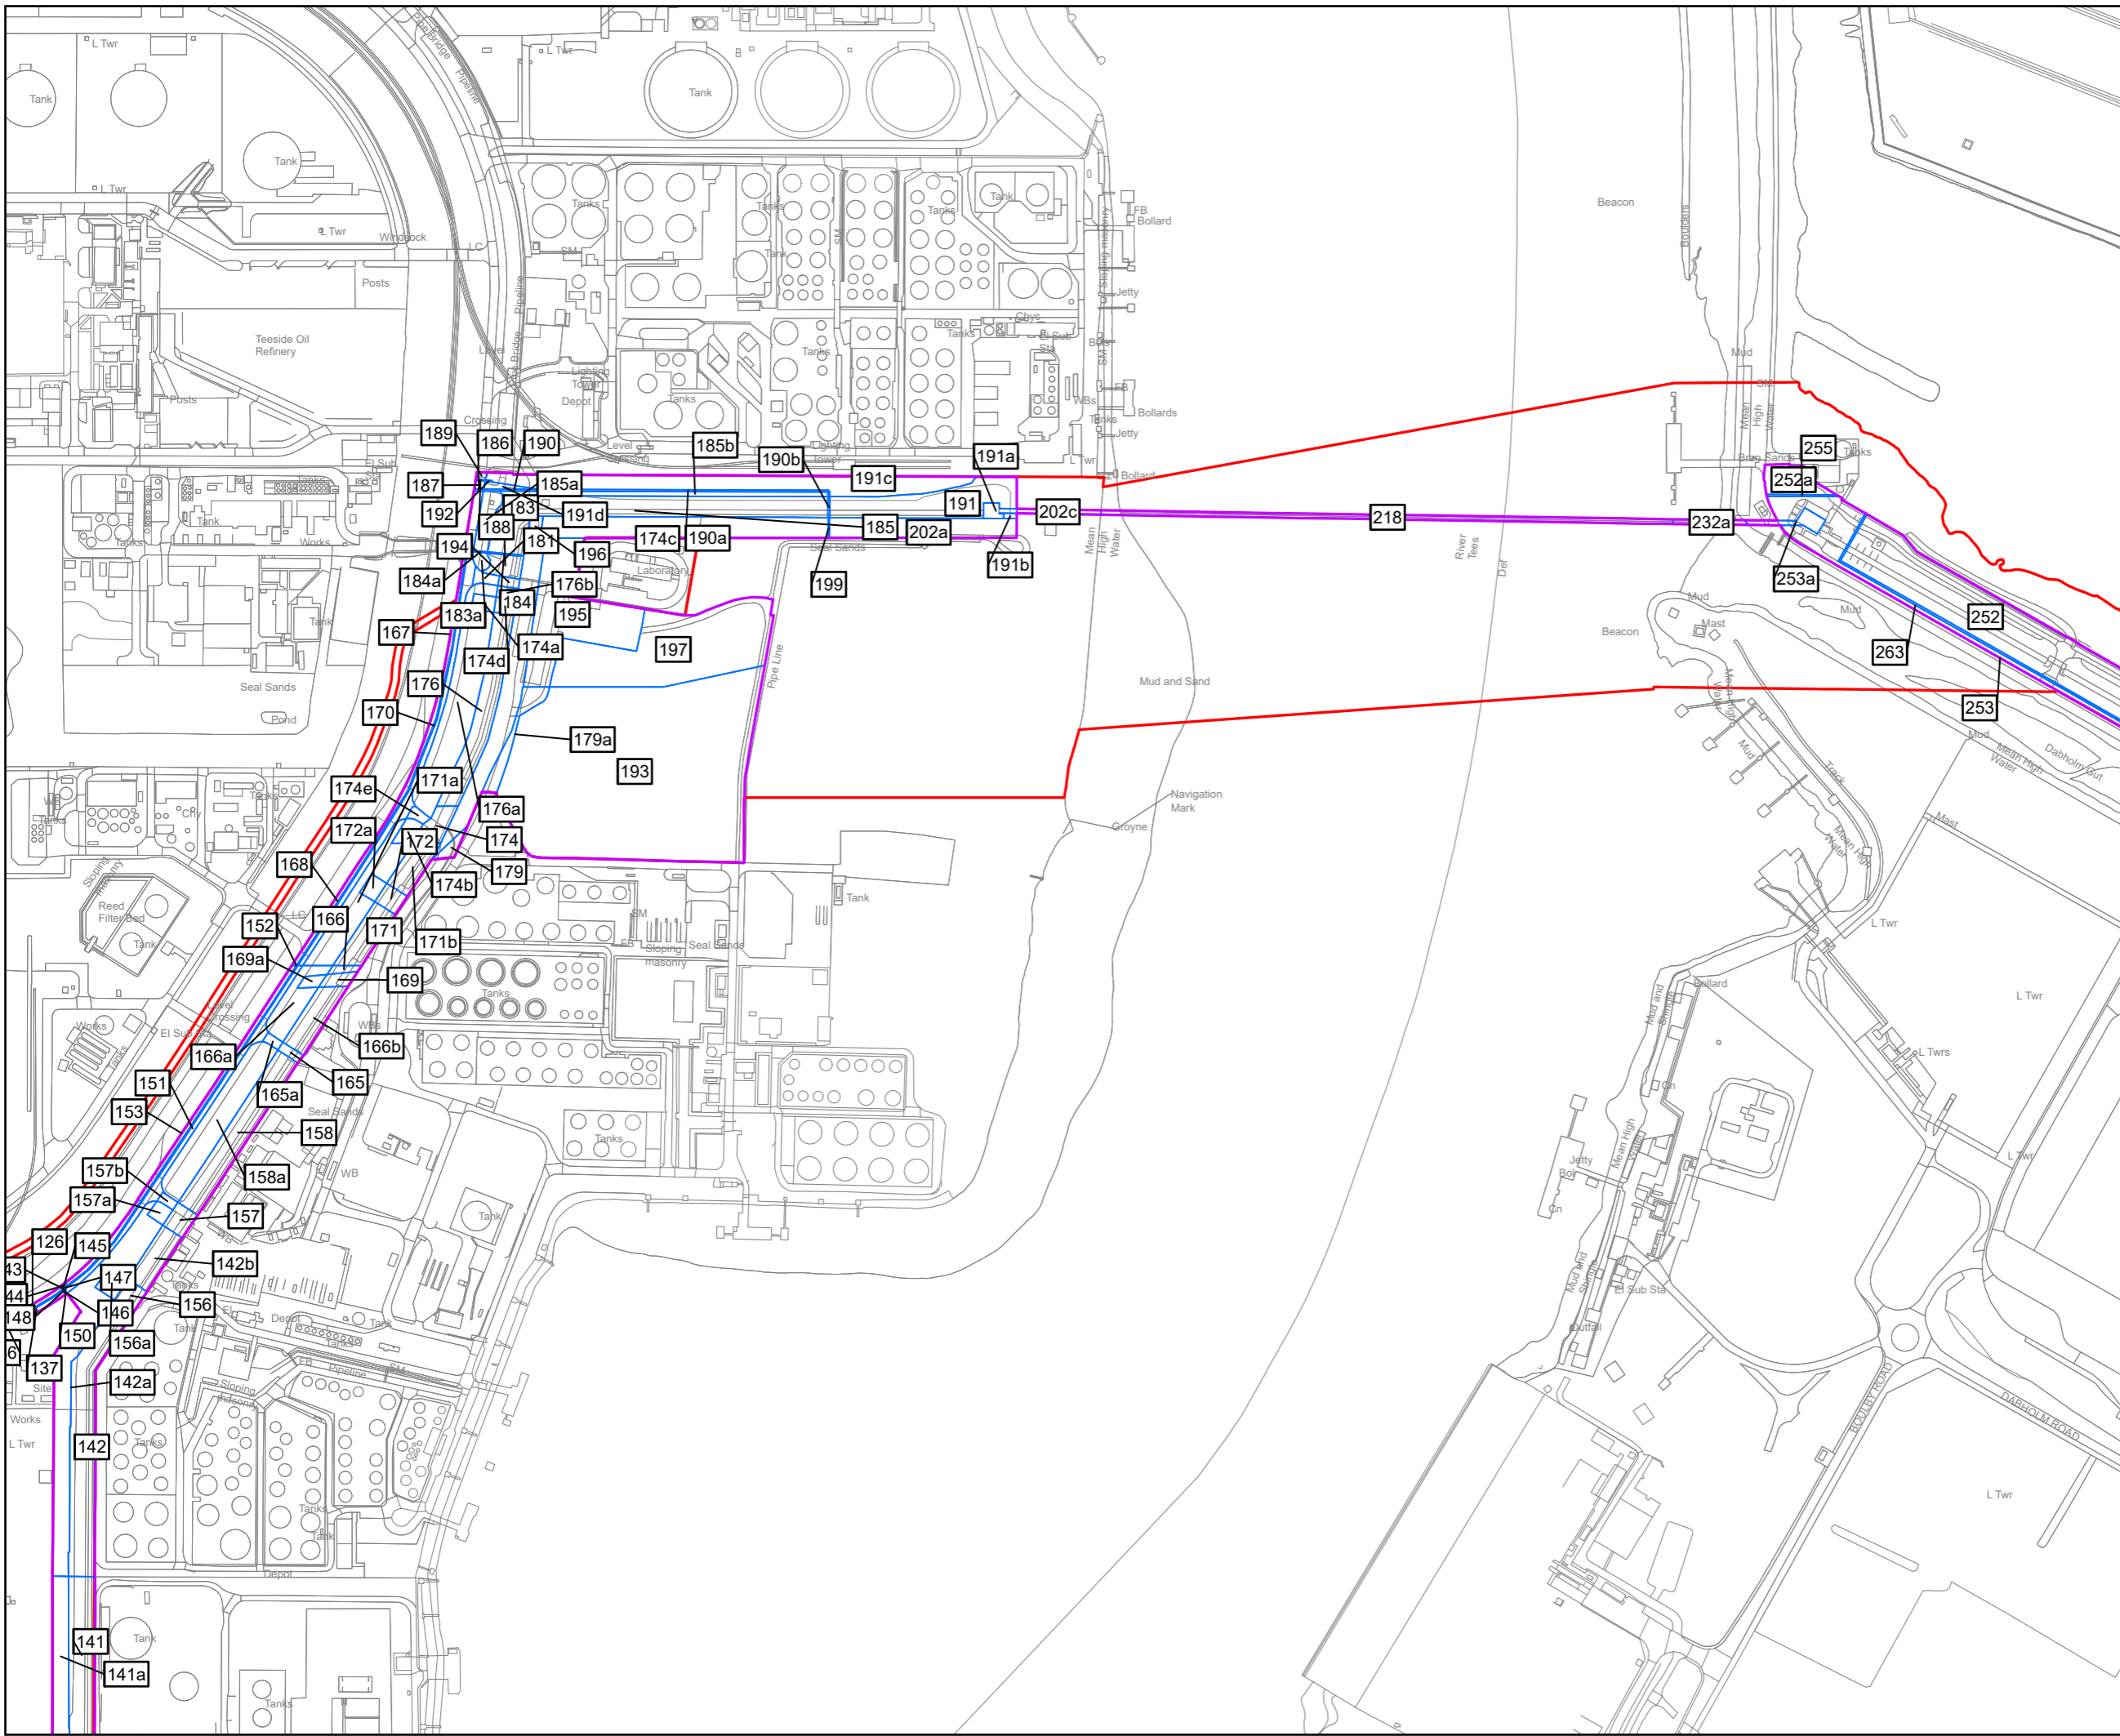

Key

- H2 Teesside Order Limits
- NZT Order Limits
- NZT Order Plots

© Crown copyright and database rights 2023 Ordnance Survey 0100031673. You are permitted to use this data solely to enable you to respond to, or interact with, the organisation that provided you with the data. You are not permitted to copy, sub-licence, distribute or sell any of this data to third parties in any form.

© Crown copyright material is reproduced with the permission of Land Registry under delegated authority from the Controller of HMSO.

This material was last updated in September 2023 and may not be copied, distributed, sold or published without the formal permission of Land Registry. Only an official copy of a title plan or register obtained from the Land Registry may be used for legal or other official purposes.

May contain public sector information licensed under the Open Government Licence v3.0.

Client



Designer

Project



Arden


H2 TEESSIDE

Drawing Title

**H2 TEESSIDE - NZT SHARED AREA
PLANS SHEET 7 OF 13**

Status	DRAFT	Revision	000
Scale	1:5,000 @ A3	Date	17/02/2025
Spatial Reference System	British National Grid		
Drawn By	J.NEYE-SWIFT	Checked By	C.JOHNSON
Approved By	J.WITHINGTON		
Drawing reference	ARDG_Teeside_LP_5000_A3_NZT_Overlay		

This document is not to be used in whole or in part other than for the intended purpose and project for which it was prepared and provided.

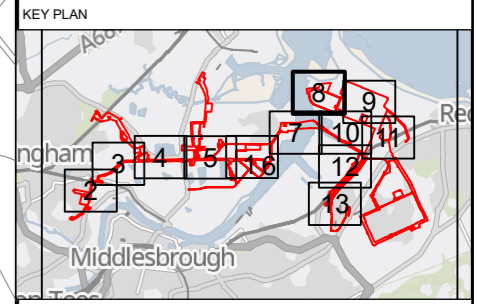

- Key**
- H2Teesside Order Limits
 - NZT Order Limits
 - NZT Order Plots


© Crown copyright and database rights 2023 Ordnance Survey 0100031673. You are permitted to use this data solely to enable you to respond to, or interact with, the organisation that provided you with the data. You are not permitted to copy, sub-licence, distribute or sell any of this data to third parties in any form.

© Crown copyright material is reproduced with the permission of Land Registry under delegated authority from the Controller of HMSO.


This material was last updated in September 2023 and may not be copied, distributed, sold or published without the formal permission of Land Registry. Only an official copy of a title plan or register obtained from the Land Registry may be used for legal or other official purposes.

May contain public sector information licensed under the Open Government Licence v3.0.

Client



Designer




Project

H2 TEESSIDE

Drawing Title

**H2 TEESSIDE - NZT SHARED AREA
PLANS SHEET 8 OF 13**


Status		Revision
DRAFT		000
Scale	Spatial Reference System	Date
1:5,000 @ A3	British National Grid	17/02/2025
		
Drawn By	Checked By	Approved By
J.NEYE-SWIFT	C.JOHNSON	J.WITHINGTON
Drawing reference		
ARDG_Teeside_LP_5000_A3_NZT_Overlay		

This document is not to be used in whole or in part other than for the intended purpose and project for which it was prepared and provided.

Plot Date: 17 February 2025 15:18
 File Name: C:\Users\Jaken\Arden Management Ltd\Projects - Aecom - H2 Teesside\IP16 - GIS & CAD Files\073_ARDG_Teeside\ArcPro Projects\LP_ARDG_Teeside_LP_5000_A3_NZT_Overlay.aprx



Plot Date: 17 February 2025 15:18
File Name: C:\Users\Jaken\Arden Management\LT\Projects - Aecom - H2 Teesside\PI16 - GIS & CAD Files\073_ARDCG_Teesside\Arden\Projects\LP_ARDCG_Teesside_LP_5000_A3_NZT_Overlay.aprx

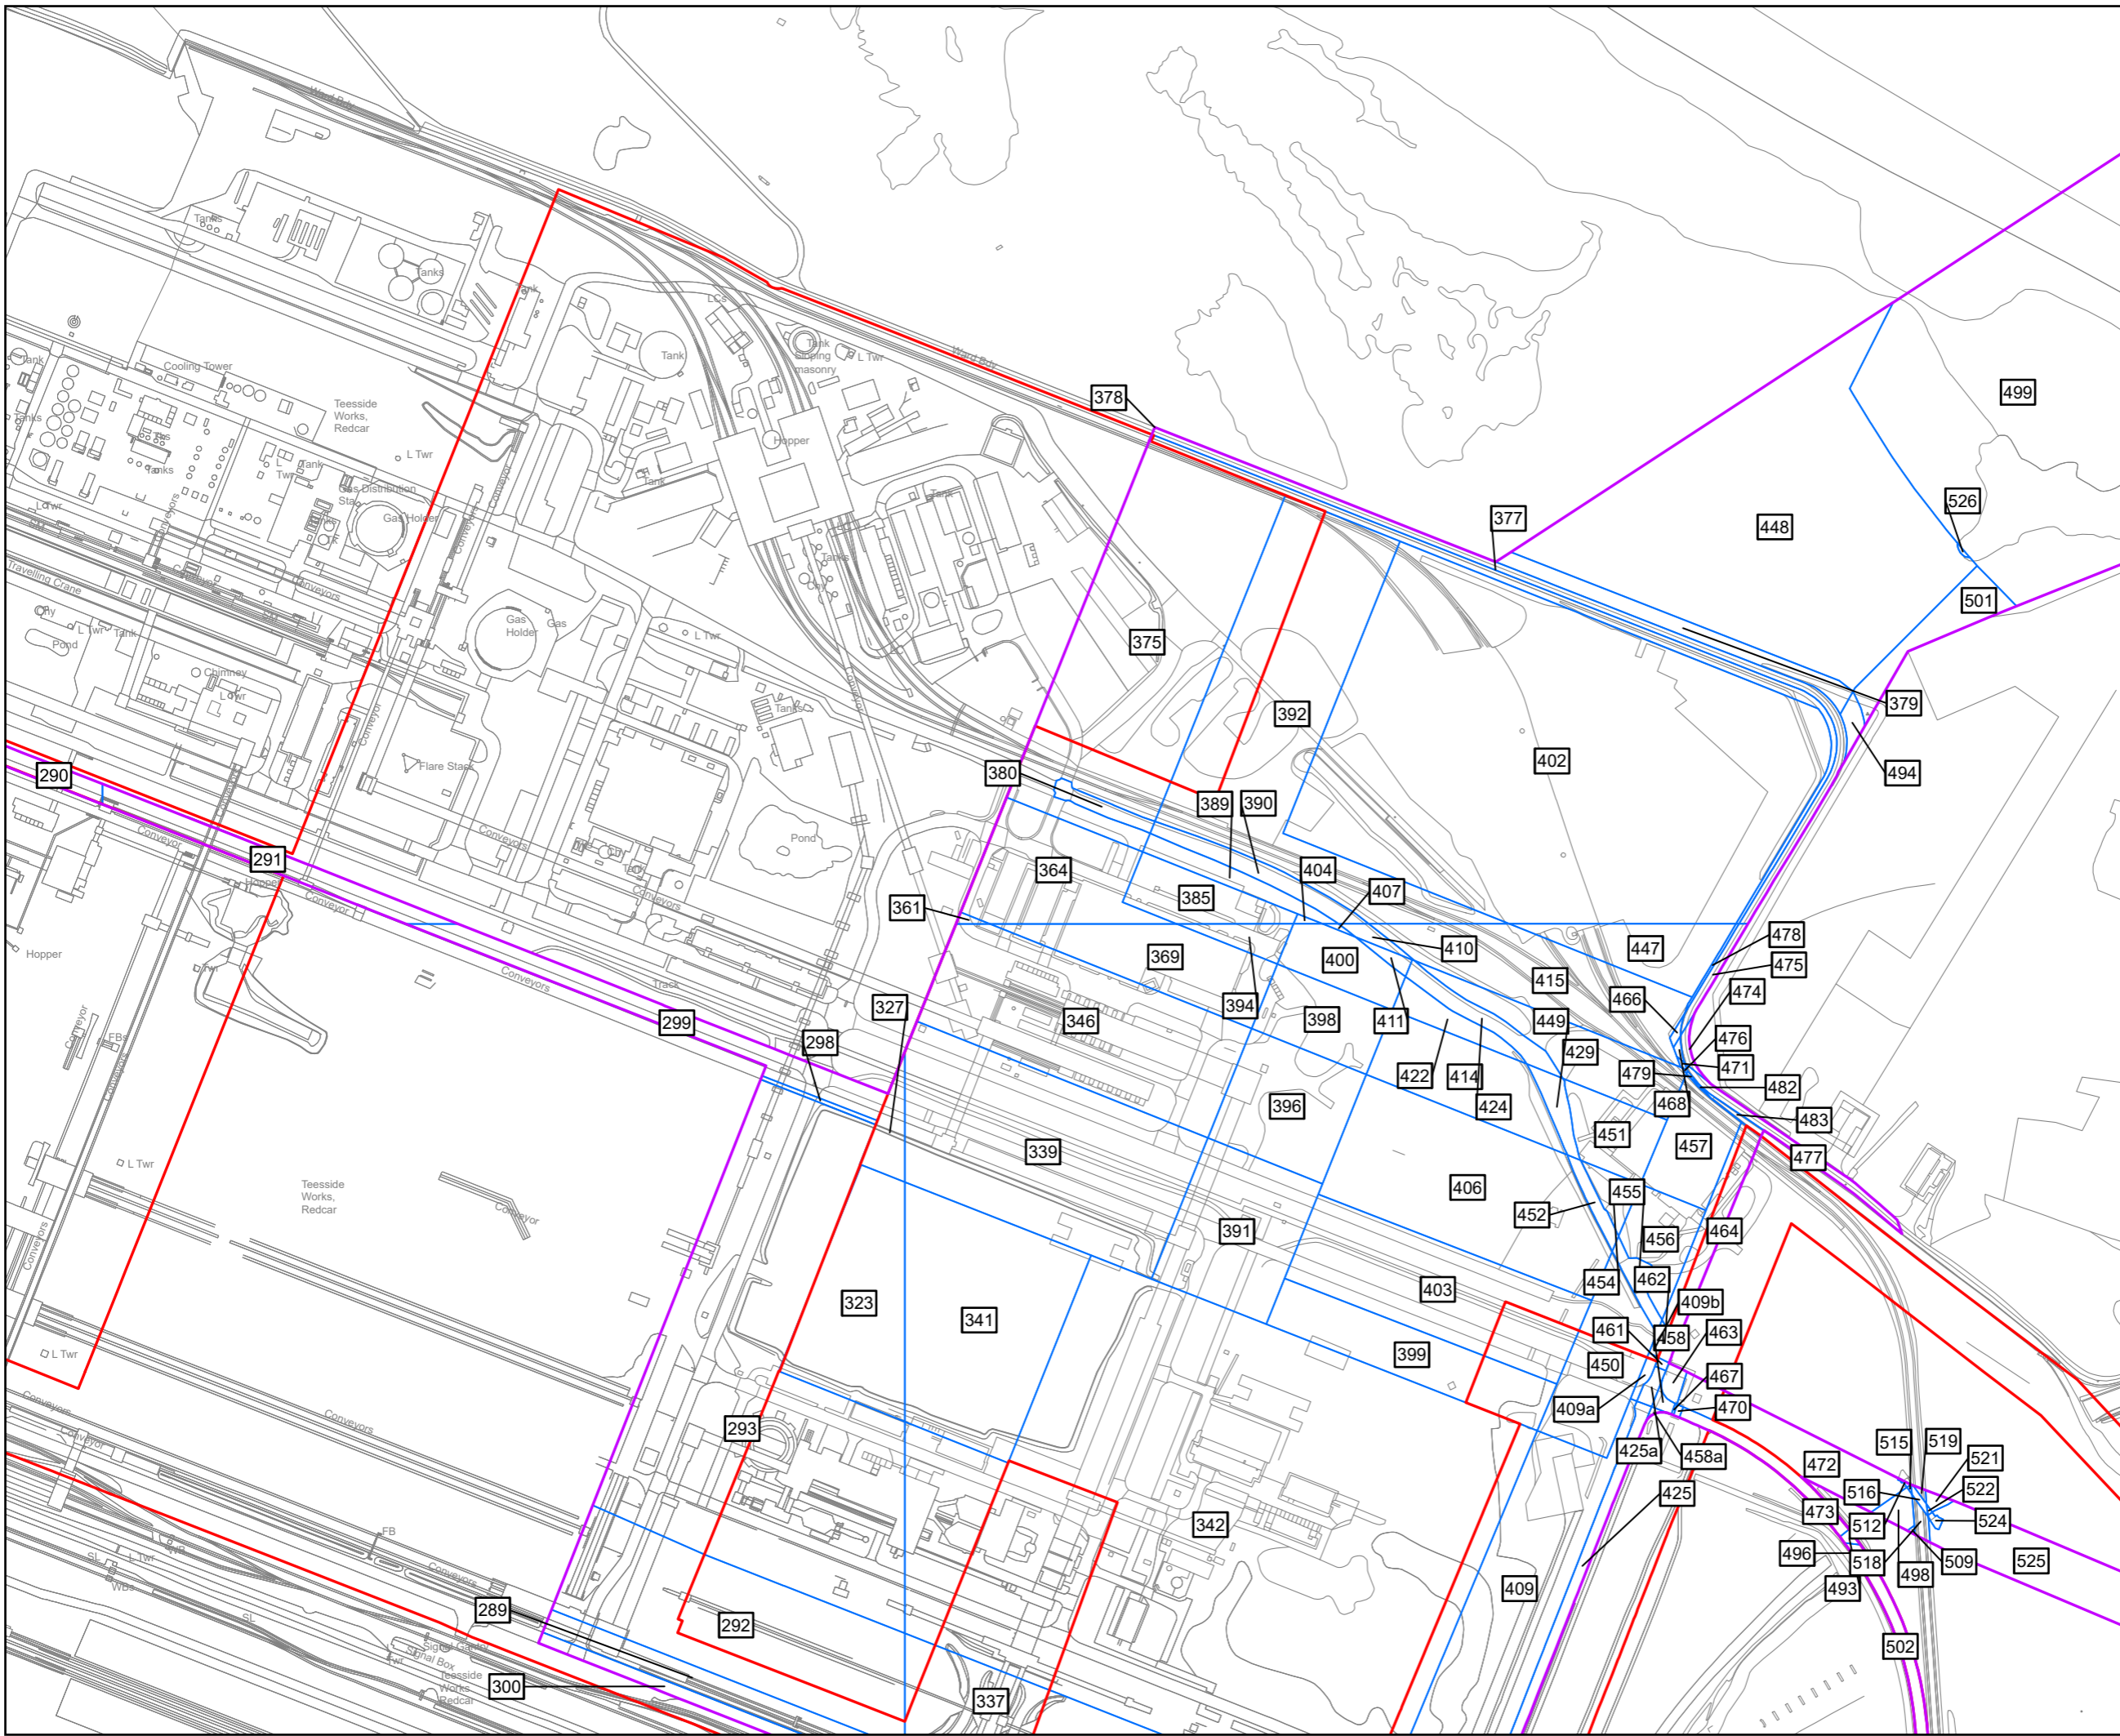

KEY PLAN

Key

- H2 Teesside Order Limits
- NZT Order Limits
- NZT Order Plots

© Crown copyright and database rights 2023 Ordnance Survey 0100031673. You are permitted to use this data solely to enable you to respond to, or interact with, the organisation that provided you with the data. You are not permitted to copy, sub-licence, distribute or sell any of this data to third parties in any form.

© Crown copyright material is reproduced with the permission of Land Registry under delegated authority from the Controller of HMSO.

This material was last updated in September 2023 and may not be copied, distributed, sold or published without the formal permission of Land Registry. Only an official copy of a title plan or register obtained from the Land Registry may be used for legal or other official purposes.

May contain public sector information licensed under the Open Government Licence v3.0.

Client

Designer

Project

H2 TEESSIDE



Drawing Title

H2 TEESSIDE - NZT SHARED AREA
PLANS SHEET 9 OF 13

Status	DRAFT	Revision	000
Scale	1:5,000 @ A3	Date	17/02/2025
Spatial Reference System	British National Grid		
Drawn By	J.NEYE-SWIFT	Checked By	C.JOHNSON
Approved By	J.WITHINGTON		
Drawing reference	ARDG_Teesside_LP_5000_A3_NZT_Overlay		

This document is not to be used in whole or in part other than for the intended purpose and project for which it was prepared and provided.

Plot Date: 17 February 2025 15:18
File Name: C:\Users\Jaken\Arden Management Ltd\Projects - Aecom - H2 Teesside\PI16 - GIS & CAD Files\073_ARDCG_Teesside\Arden\Projects\LP_5000_A3_NZT_Overlay.aprx

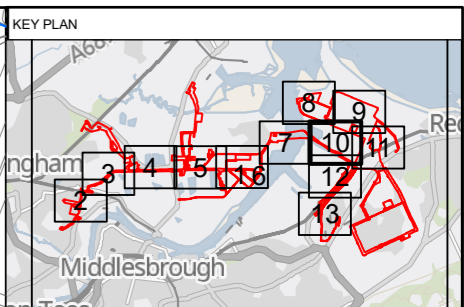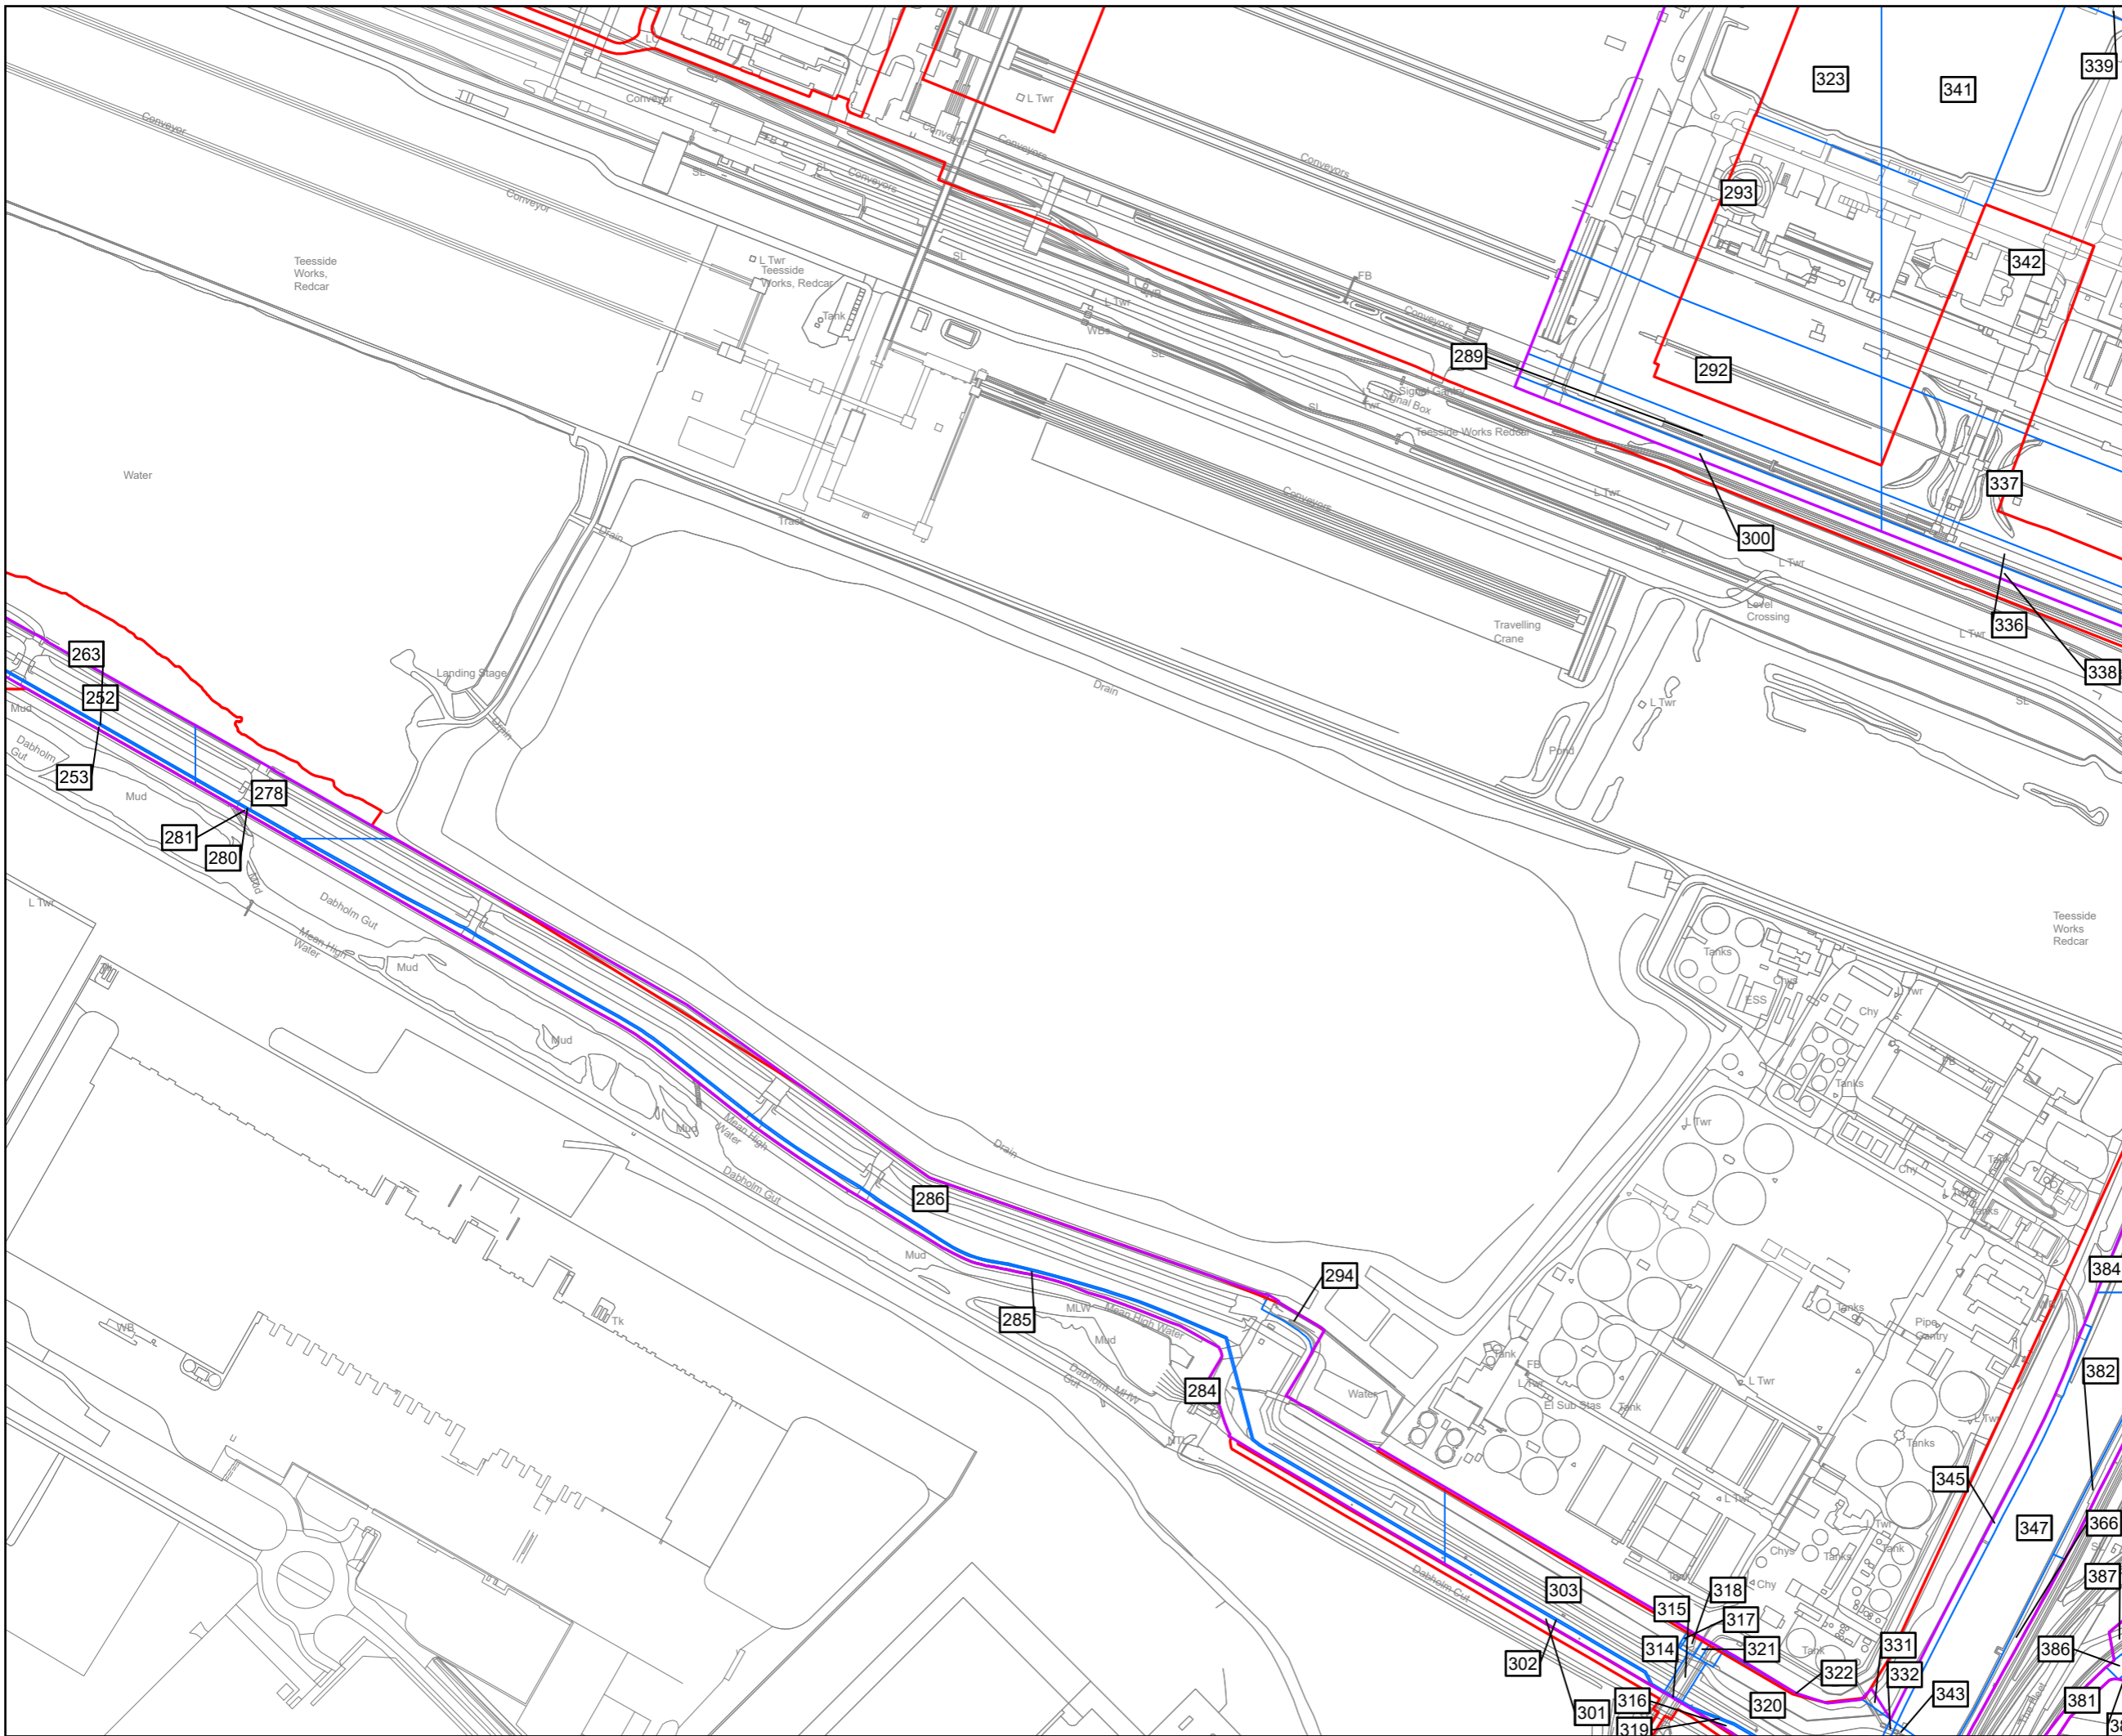

- Key
- H2 Teesside Order Limits
 - NZT Order Limits
 - NZT Order Plots

© Crown copyright and database rights 2023 Ordnance Survey 0100031673. You are permitted to use this data solely to enable you to respond to, or interact with, the organisation that provided you with the data. You are not permitted to copy, sub-licence, distribute or sell any of this data to third parties in any form.

© Crown copyright material is reproduced with the permission of Land Registry under delegated authority from the Controller of HMSO.

This material was last updated in September 2023 and may not be copied, distributed, sold or published without the formal permission of Land Registry. Only an official copy of a title plan or register obtained from the Land Registry may be used for legal or other official purposes.

May contain public sector information licensed under the Open Government Licence v3.0.





Project: H2 TEESSIDE

Drawing Title: H2 TEESSIDE - NZT SHARED AREA PLANS SHEET 10 OF 13

Status: DRAFT	Revision: 000
Scale: 1:5,000 @ A3	Date: 17/02/2025
Spatial Reference System: British National Grid	
Drawn By: J.NEYE-SWIFT	Checked By: C.JOHNSON
Approved By: J.WITHINGTON	
Drawing reference: ARDG_Teesside_LP_5000_A3_NZT_Overlay	

This document is not to be used in whole or in part other than for the intended purpose and project for which it was prepared and provided.

Plot Date: 17 February 2025 15:18
File Name: C:\Users\jake\Arden\Management\ltd\Projects - Aecom - H2 Teesside\PI16 - GIS & CAD Files\073_ARDCG_Teeside\Arden\Pro\Projects\LP\ARDCG_Teeside_LP_5000_A3_NZT_Overlay.aprx

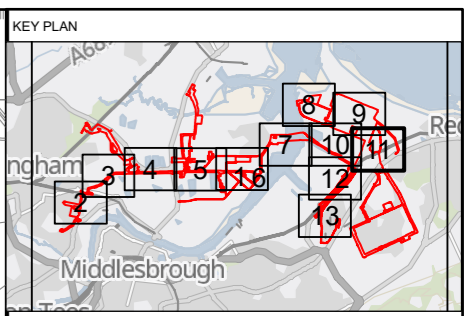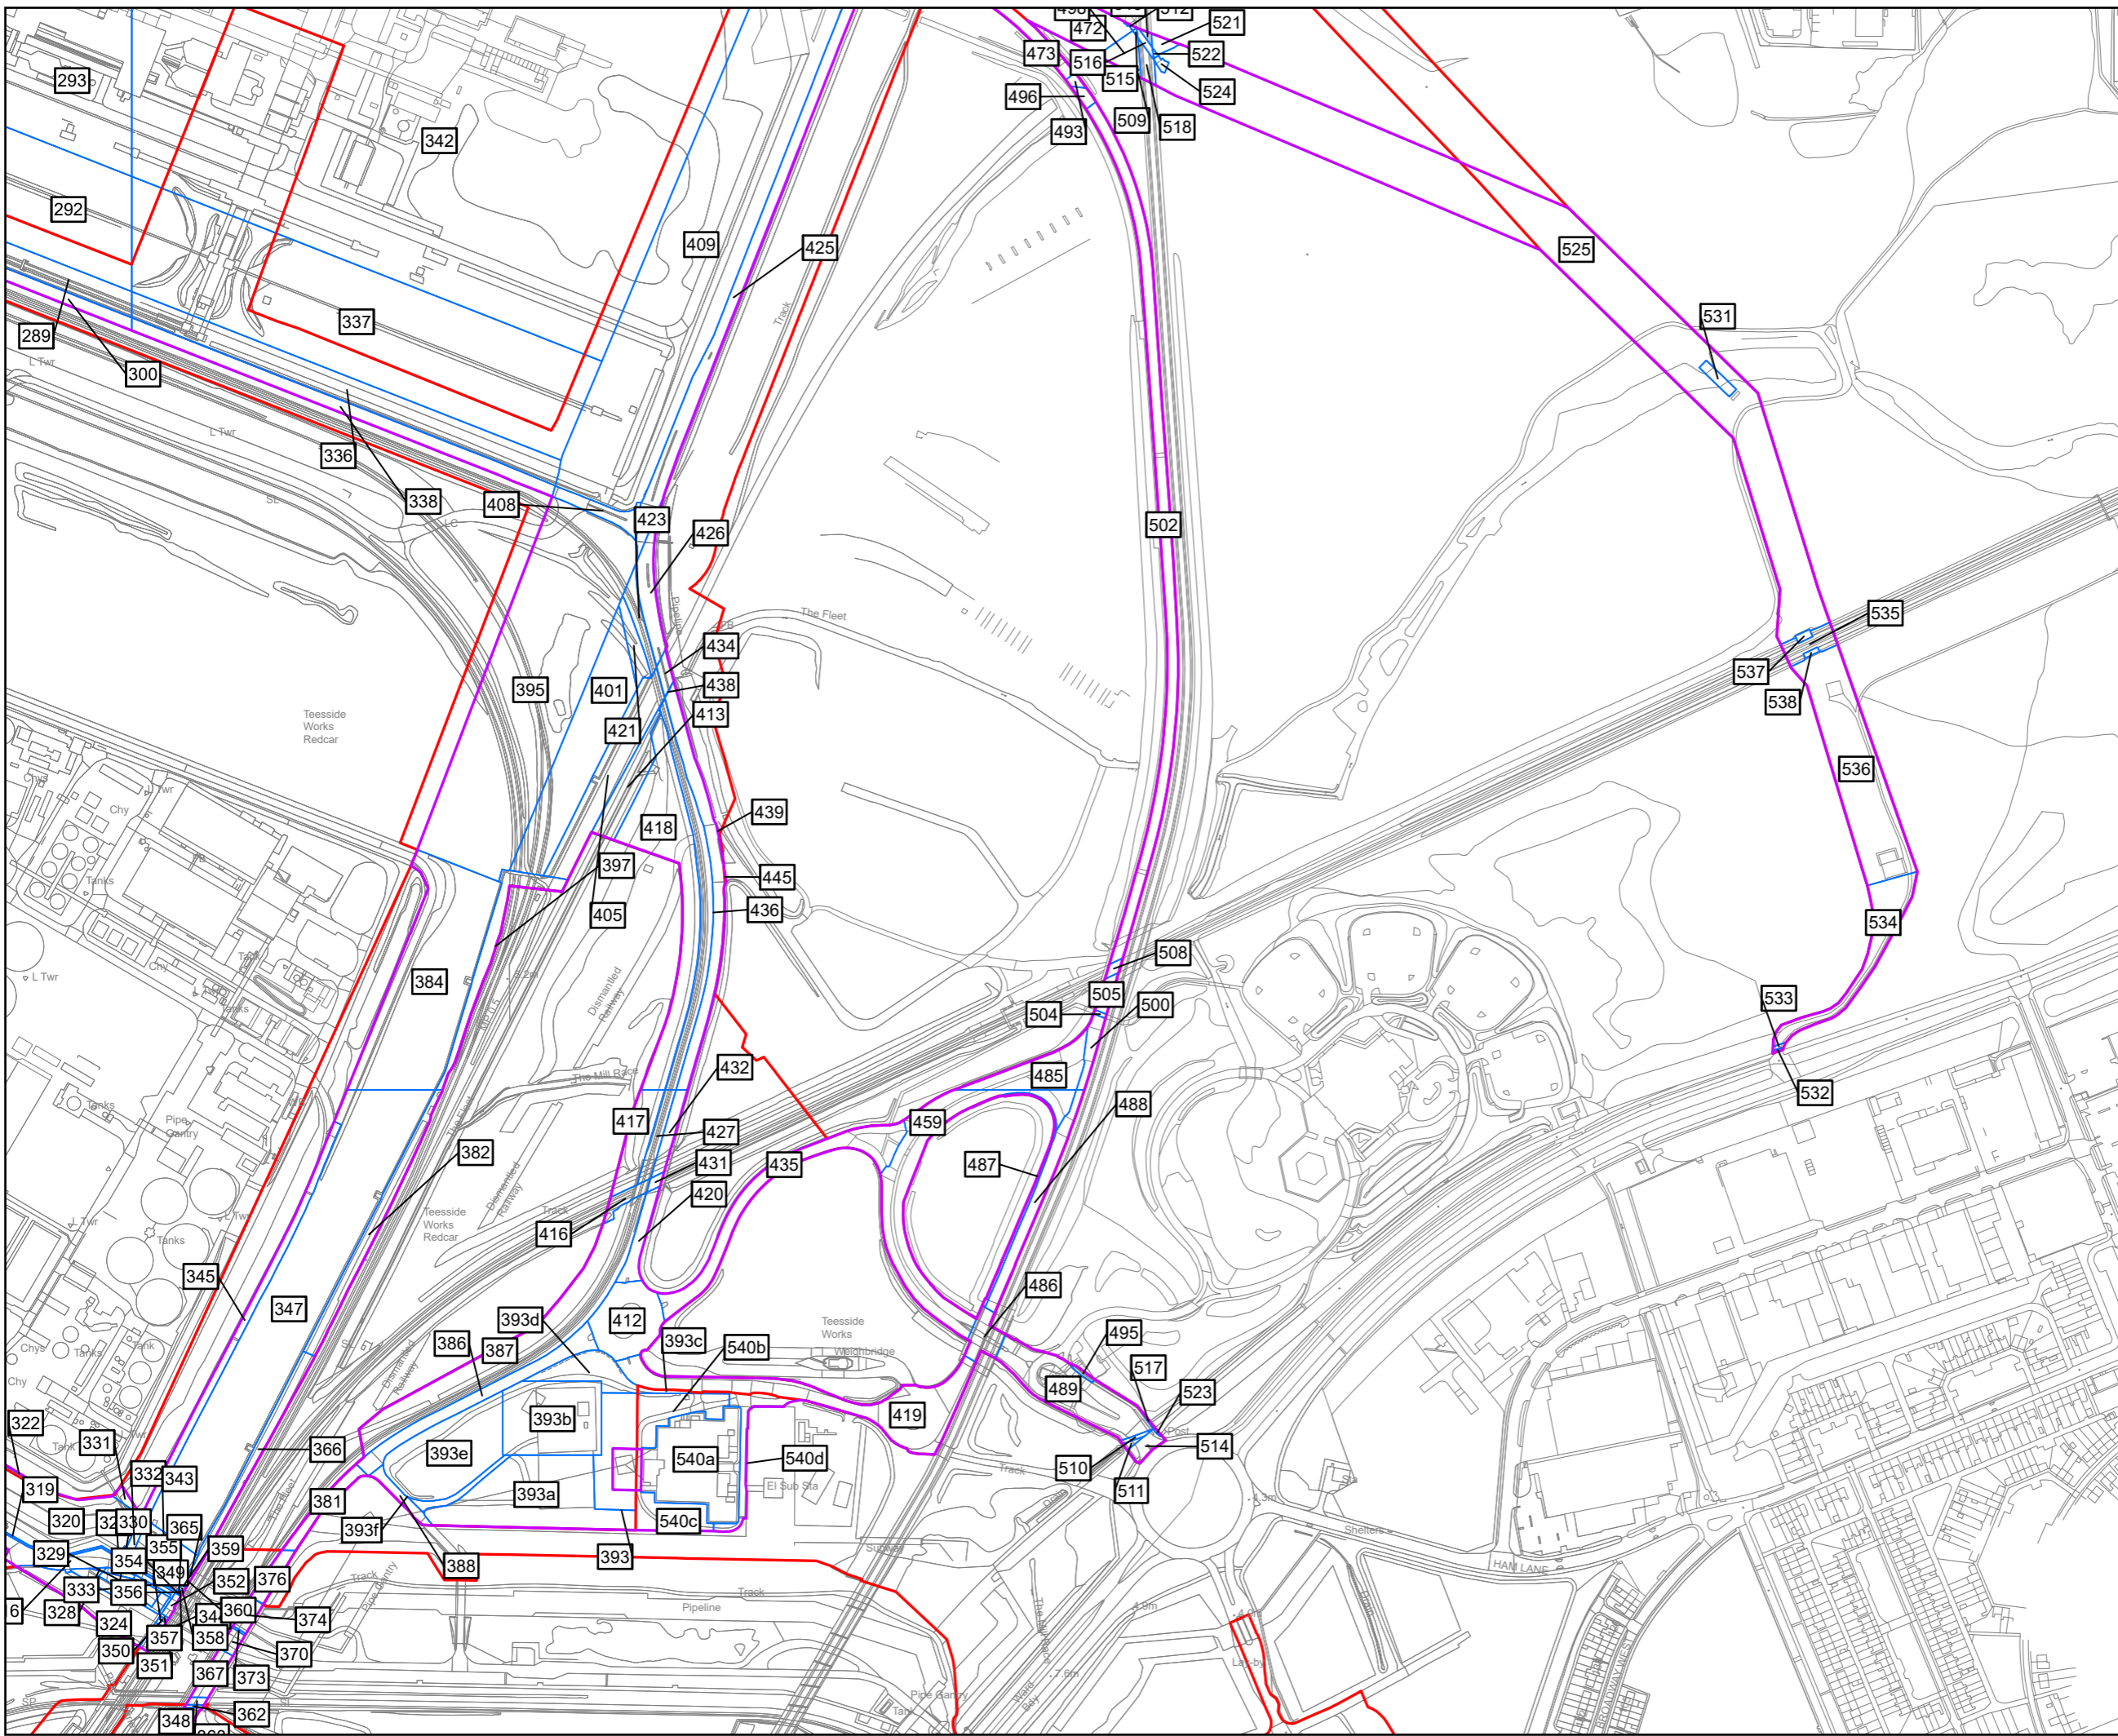

- Key
- H2 Teesside Order Limits
 - NZT Order Limits
 - NZT Order Plots

© Crown copyright and database rights 2023 Ordnance Survey 0100031673. You are permitted to use this data solely to enable you to respond to, or interact with, the organisation that provided you with the data. You are not permitted to copy, sub-licence, distribute or sell any of this data to third parties in any form.

© Crown copyright material is reproduced with the permission of Land Registry under delegated authority from the Controller of HMSO.

This material was last updated in September 2023 and may not be copied, distributed, sold or published without the formal permission of Land Registry. Only an official copy of a title plan or register obtained from the Land Registry may be used for legal or other official purposes.

May contain public sector information licensed under the Open Government Licence v3.0.





Project: H2 TEESSIDE

Drawing Title: H2 TEESSIDE - NZT SHARED AREA PLANS SHEET 11 OF 13

Status: DRAFT	Revision: 000	
Scale: 1:5,000 @ A3	Spatial Reference System: British National Grid	
Drawn By: J.NEYE-SWIFT	Checked By: C.JOHNSON	Approved By: J.WITHINGTON
Drawing reference: ARDCG_Teeside_LP_5000_A3_NZT_Overlay		
This document is not to be used in whole or in part other than for the intended purpose and project for which it was prepared and provided.		

Plot Date: 17 February 2025 15:19
File Name: C:\Users\jake\Arden\Management\Projects\H2 Teesside\Projects - Aecom - H2 Teesside\IP16 - GIS & CAD Files\073_ARDG_Teesside\Arden\Projects\LP_5000_A3_NZT_Overlay.aprx

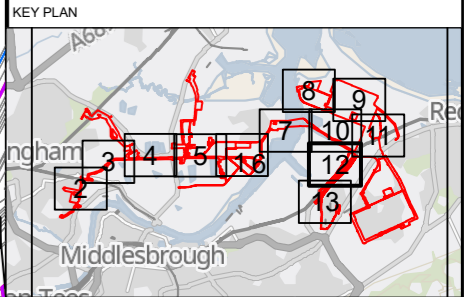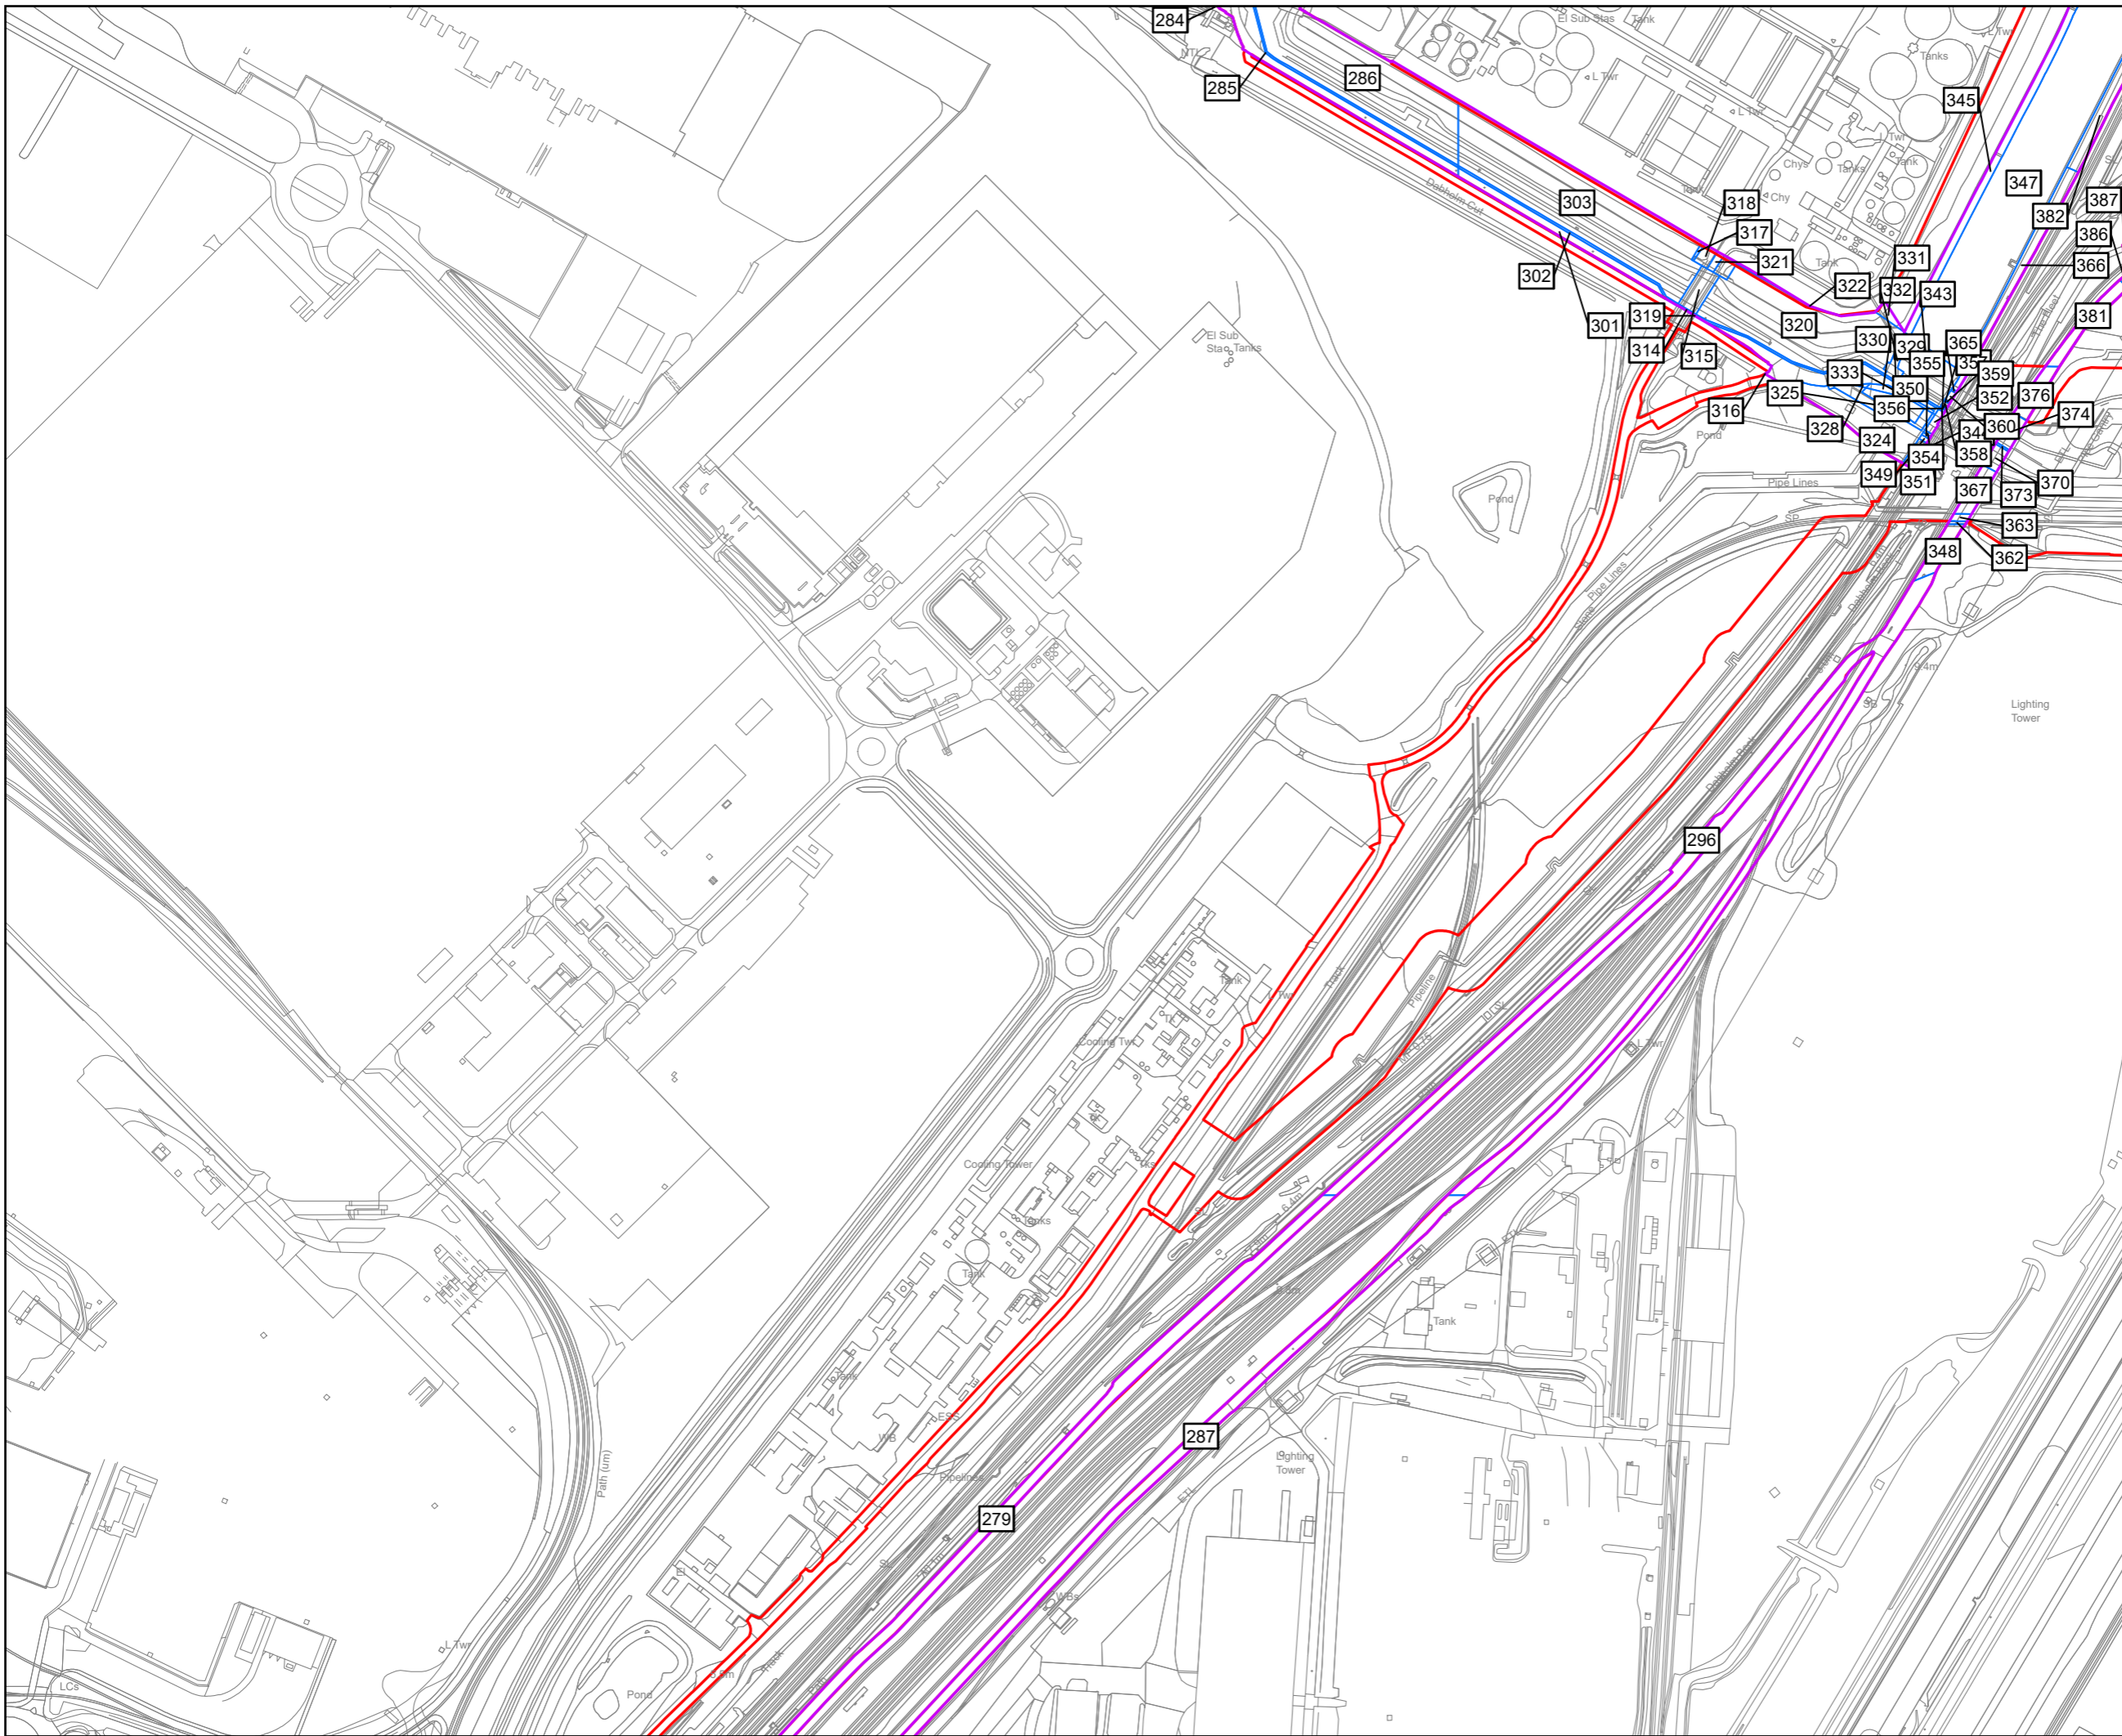

- Key
- H2 Teesside Order Limits
 - NZT Order Limits
 - NZT Order Plots

© Crown copyright and database rights 2023 Ordnance Survey 0100031673. You are permitted to use this data solely to enable you to respond to, or interact with, the organisation that provided you with the data. You are not permitted to copy, sub-licence, distribute or sell any of this data to third parties in any form.

© Crown copyright material is reproduced with the permission of Land Registry under delegated authority from the Controller of HMSO.

This material was last updated in September 2023 and may not be copied, distributed, sold or published without the formal permission of Land Registry. Only an official copy of a title plan or register obtained from the Land Registry may be used for legal or other official purposes.

May contain public sector information licensed under the Open Government Licence v3.0.



Project: H2 TEESSIDE



Drawing Title: H2 TEESSIDE - NZT SHARED AREA PLANS SHEET 12 OF 13

Status: DRAFT	Revision: 000
Scale: 1:5,000 @ A3	Spatial Reference System: British National Grid
Date: 17/02/2025	

Drawn By: J.NEYE-SWIFT	Checked By: C.JOHNSON	Approved By: J.WITHINGTON
Drawing reference: ARDG_Teesside_LP_5000_A3_NZT_Overlay		

This document is not to be used in whole or in part other than for the intended purpose and project for which it was prepared and provided.

PLOT DATE: 17 FEBRUARY 2025 15:19
FILE NAME: C:\Users\Jake\Arden Management Ltd\Projects - Aecom - H2 Teesside\PI16 - GIS & CAD Files\073_ARDCG_Teesside\ArCPro Projects\LP_5000_A3_NZT_Overlay.aprx

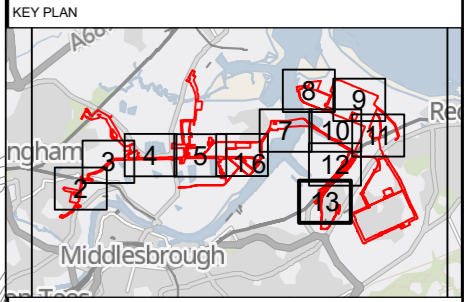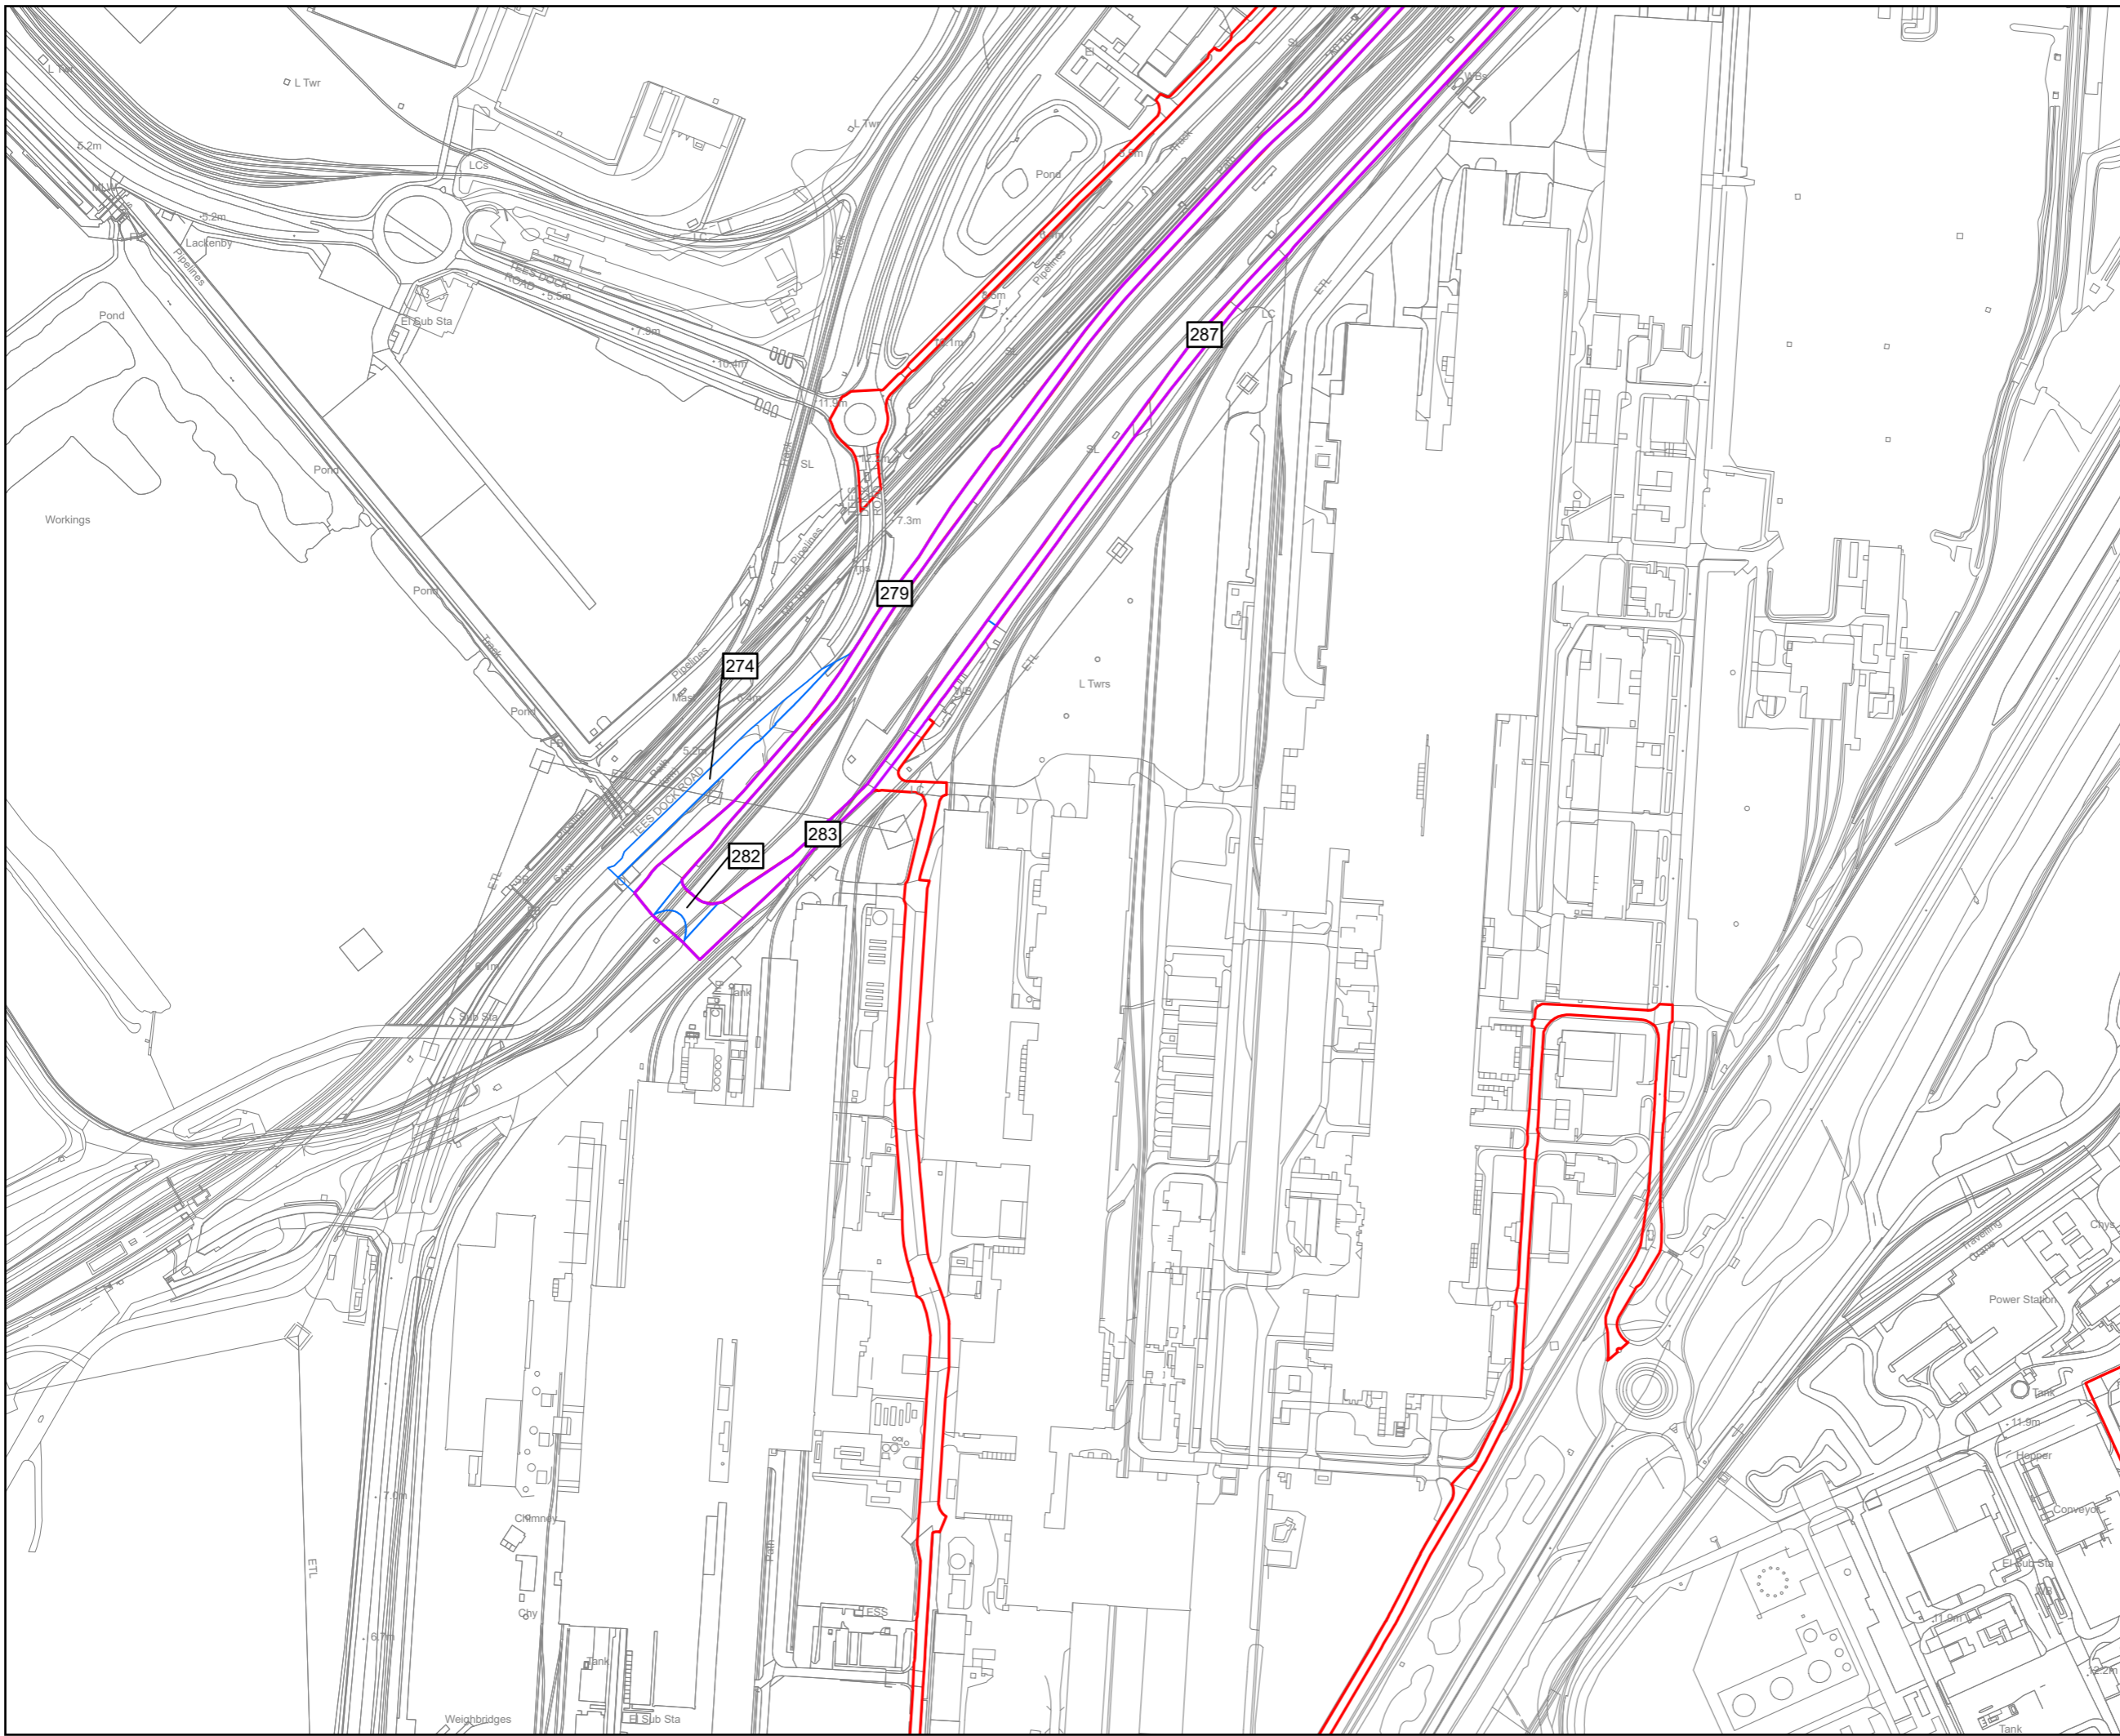

- Key**
- H2 Teesside Order Limits
 - NZT Order Limits
 - NZT Order Plots

© Crown copyright and database rights 2023 Ordnance Survey 0100031673. You are permitted to use this data solely to enable you to respond to, or interact with, the organisation that provided you with the data. You are not permitted to copy, sub-licence, distribute or sell any of this data to third parties in any form.

© Crown copyright material is reproduced with the permission of Land Registry under delegated authority from the Controller of HMSO.

This material was last updated in September 2023 and may not be copied, distributed, sold or published without the formal permission of Land Registry. Only an official copy of a title plan or register obtained from the Land Registry may be used for legal or other official purposes.

May contain public sector information licensed under the Open Government Licence v3.0.

Client

Designer

Project

H2 TEESSIDE

Drawing Title

H2 TEESSIDE - NZT SHARED AREA
PLANS SHEET 13 OF 13

Status	DRAFT	Revision	000
Scale	1:5,000 @ A3	Date	17/02/2025
Spatial Reference System	British National Grid		
Drawn By	J.NEYE-SWIFT	Checked By	C.JOHNSON
Approved By	J.WITHINGTON		
Drawing reference	ARDG_Teesside_LP_5000_A3_NZT_Overlay		

This document is not to be used in whole or in part other than for the intended purpose and project for which it was prepared and provided.