


This document has been prepared in accordance with the scope of Scott Wilson's appointment with its client and is subject to the terms of that appointment. Scott Wilson accepts no liability for any use of this document other than by its client and only for the purposes for which it was prepared and provided. Only written dimensions shall be used. © Scott Wilson (Ltd) 2010

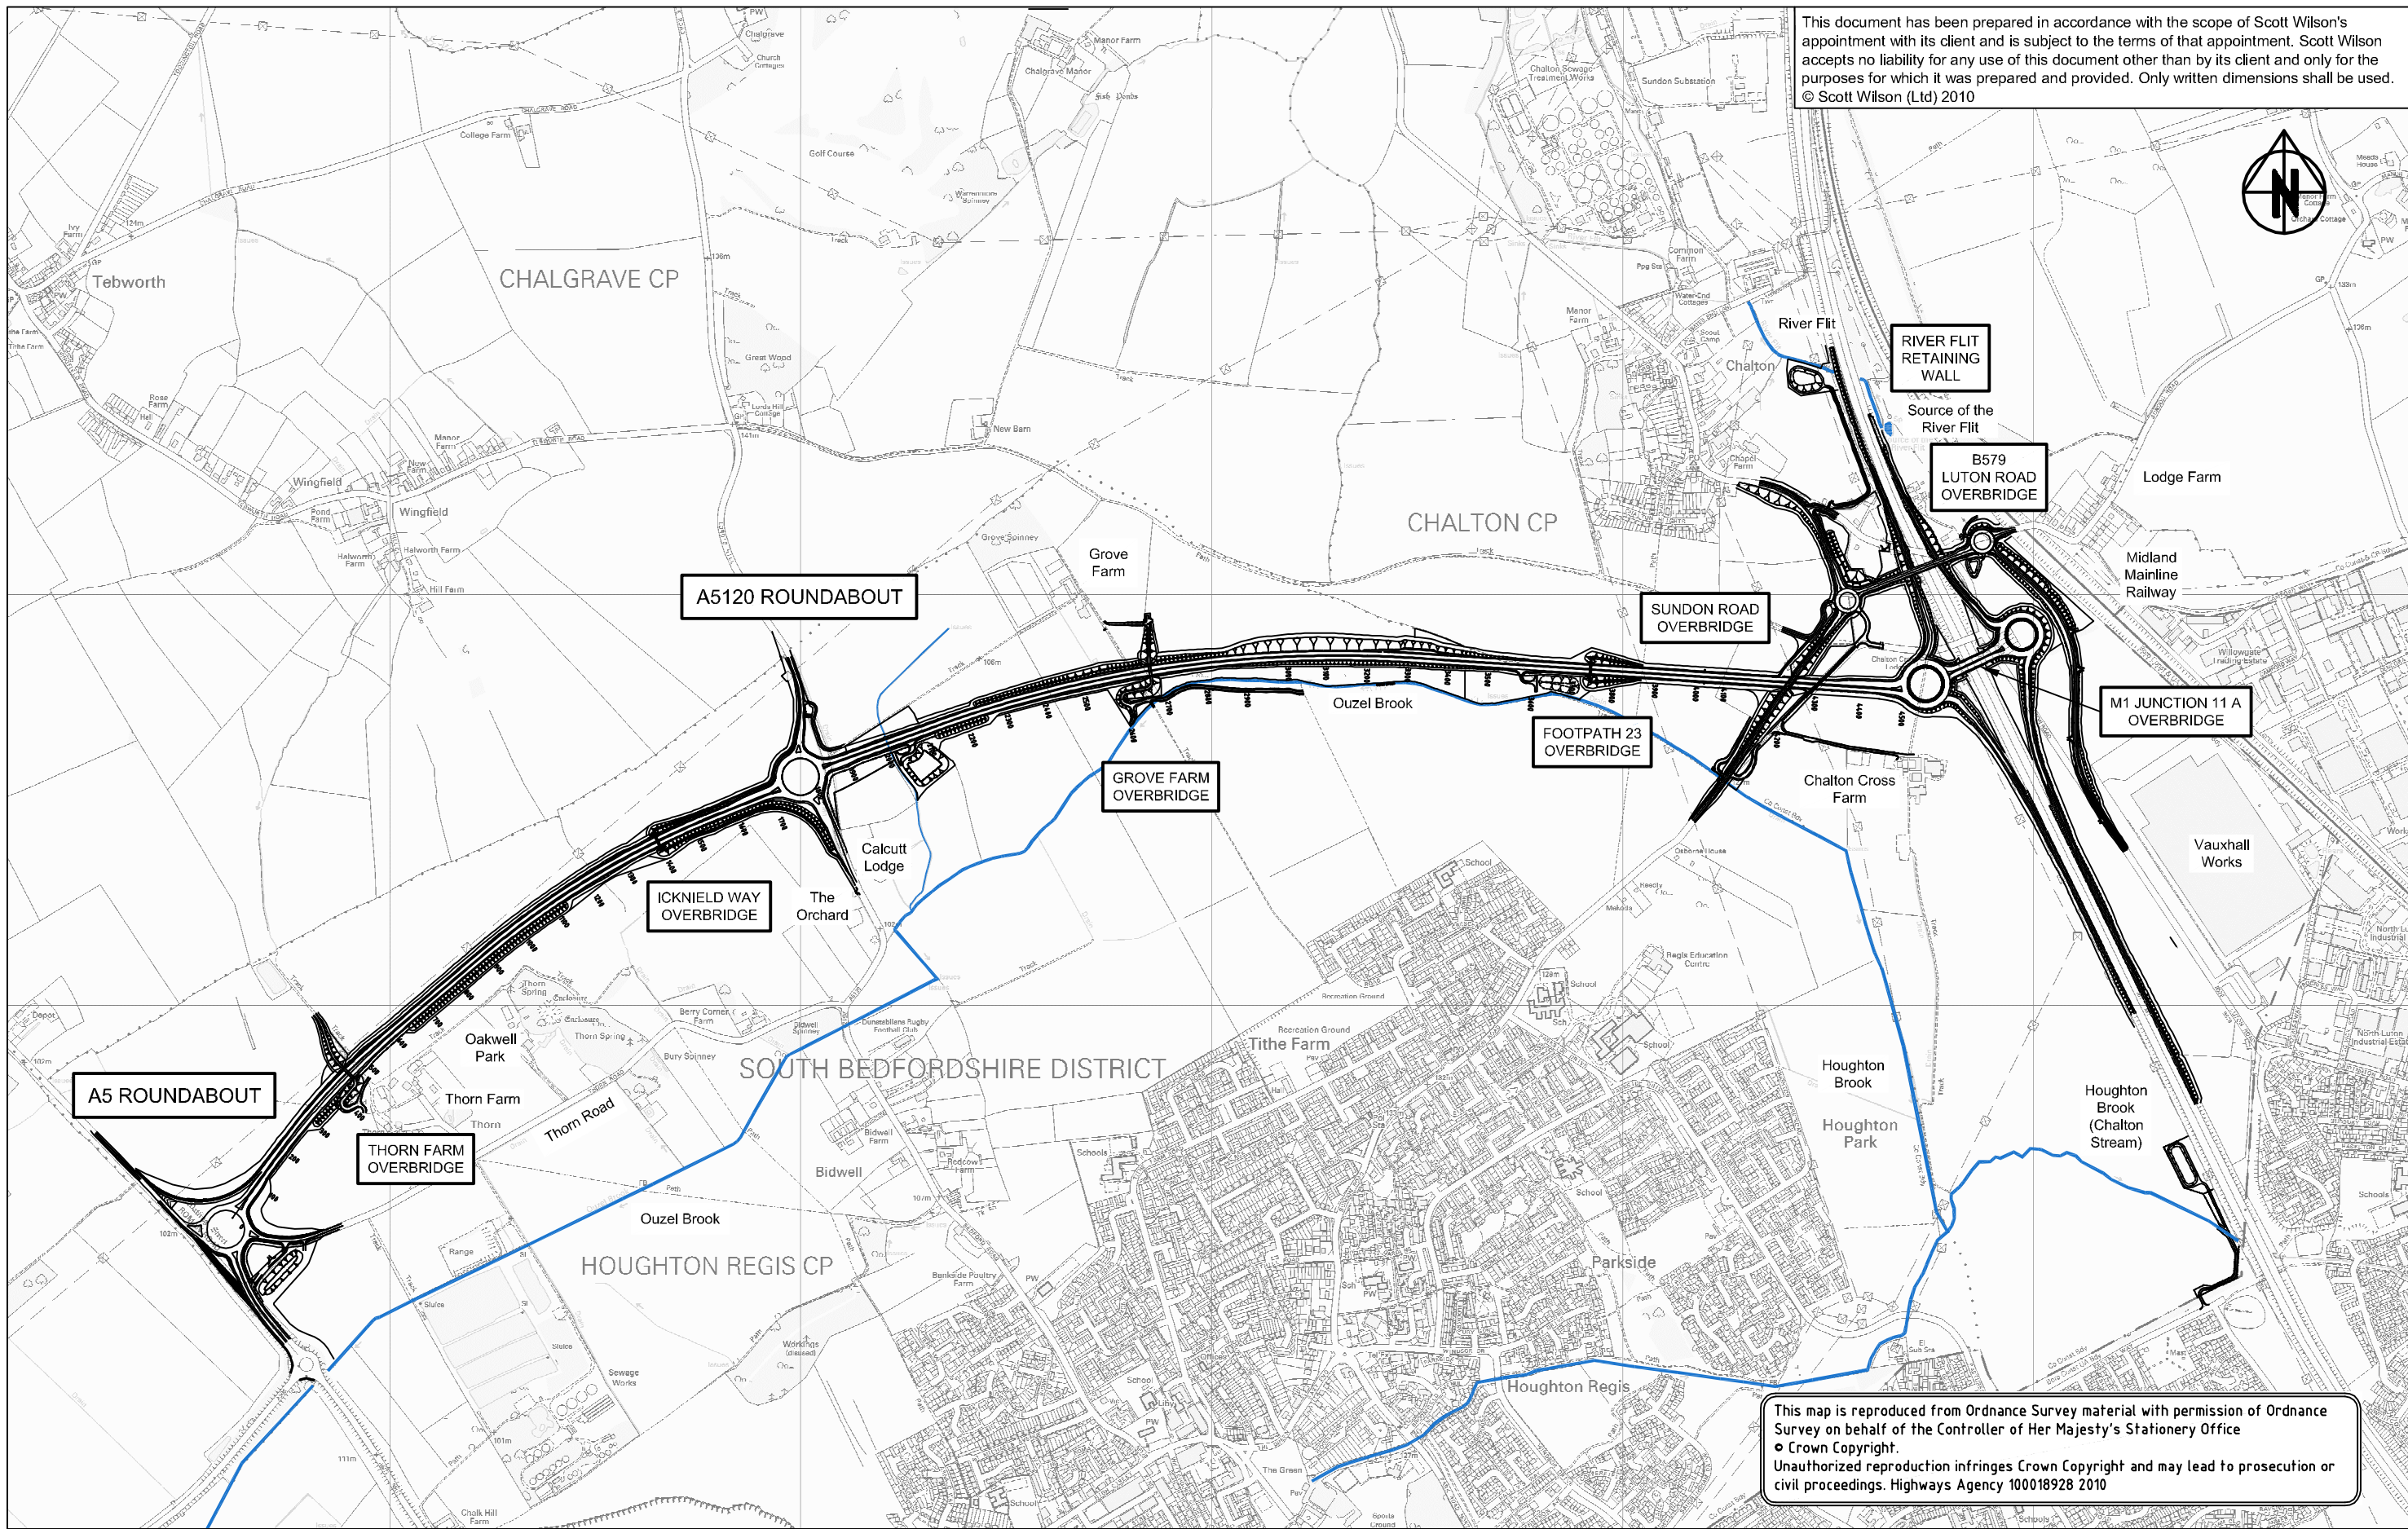

This map is reproduced from Ordnance Survey material with permission of Ordnance Survey on behalf of the Controller of Her Majesty's Stationery Office © Crown Copyright. Unauthorized reproduction infringes Crown Copyright and may lead to prosecution or civil proceedings. Highways Agency 100018928 2010

Plot Date :
AutoCAD File Name :

HIGHWAYS
AGENCY

D2
Broadway
Broad Street
Birmingham
B15 1BL

**A5-M1 LINK
(DUNSTABLE NORTHERN
BYPASS)**

Drawing Title
**LOCAL
CONTEXT PLAN**

COSTAIN **carillion** **Scott Wilson**

I/D110843/SK/201		
Scale at A3 : NTS		
Drw NJS	App RFF	Rev
Chk BM	Date 25/05/10	Date

Project Office
Royal Court
Basil Close, Chesterfield
Derbyshire, S41 7SL
Telephone (01246) 209221
Fax (01246) 209229
www.scottwilson.com