




Notes

- Key to symbols
- Permanent land take boundary
 - Existing trees to be retained
 - Proposed semi-mature and extra-heavy standard trees
 - Existing green spaces
 - Proposed amenity grass
 - Proposed long grasses; comprising wildflower meadow and ornamental grasses
 - Proposed bulb mixes
 - Proposed shrubs & ground cover
 - Existing hedgerow to be retained
 - Proposed hedgerow
 - Proposed natural stone block/flag paving to the cycleway and footpath within the conservation area and Myton Bridge underpass
 - Proposed bitmac cycle and footpath
 - Proposed resin bound park footpath: Trinity Burial Ground, The Myton Centre public open space and High Street underpass
 - Proposed playground safety surfacing
 - Proposed self-binding gravel surface: Trinity Burial Ground

Rev	Date	Amendment Details	Drw'n	Chk'd	App'd
P04	07/09/18	CPO boundary amendments	WF	ED	PB
P03	21/06/18	CPO boundary amendments	WF	ED	PB
P02	17/05/18	Revised to Highway England comments	WF	ED	PB
P01	29/03/18	First issue for review	WF	ED	PB

Mott MacDonald Sweco					
Client					
Drawing Status					Subsity
SHARED					S4
Project Title					
A63 CASTLE STREET IMPROVEMENTS, HULL					
Drawing Title					
VOLUME 2 FIGURE 9.8 LANDSCAPE PROPOSALS					

Scale	Designed	Drawn	Checked	Approved
Original Size	Date	Date	Date	Date
AD	24.04.17	24.04.17	24.04.17	24.04.17
Drawing Number				
514508 - MMSJV - ELS -				
Project Ref. No.				
514508				
Revision				
S0 - DR - L - 001202 - P04				

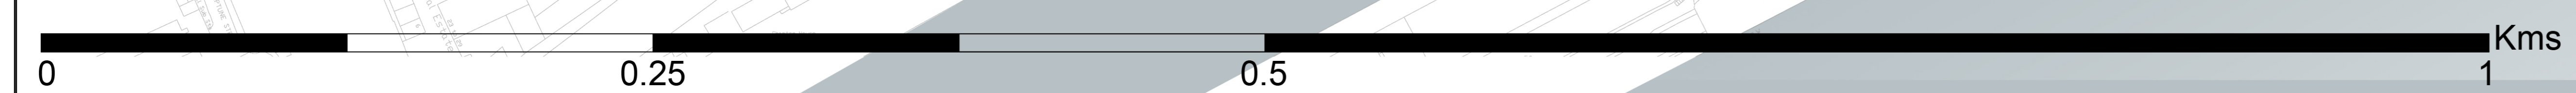

This drawing should not be relied on or used in circumstances other than those for which it was originally prepared and for which Mott MacDonald Sweco JV was commissioned. Mott MacDonald Sweco JV accepts no responsibility for this drawing to any party other than the person by whom it was commissioned. This drawing has been prepared for the stated project or named part thereof and should not be relied upon or used for any other project without an independent check being carried out as to its suitability and prior written authority of Mott MacDonald Sweco JV being obtained. Mott MacDonald Sweco JV accepts no responsibility or liability for the consequences of this drawing being used for a purpose other than the purposes for which it was commissioned. Any person using or relying on this drawing for such other purpose agrees, and will be held liable, to indemnify Mott MacDonald Sweco JV for all loss or damage resulting therefrom.



Notes

Key to symbols	
	Permanent land take boundary
	Existing trees to be retained
	Trees to be removed
	Existing groups of trees to be removed
	Existing green spaces
	Proposed amenity grass
	Proposed long grasses; comprising wildflower meadow and ornamental grasses
	Proposed bulb mixes
	Proposed shrubs & ground cover
	Existing hedgerow to be retained
	Proposed hedgerow
	Proposed natural stone block/flag paving to the cycleway and footpath within the conservation area and Myton Bridge underpass
	Proposed bitmac cycle and footpath
	Proposed resin bound park footpath: Trinity Burial Ground, The Myton Centre public open space and High Street underpass
	Proposed playground safety surfacing
	Proposed self-binding gravel surface: Trinity Burial Ground

Rev	Date	Amendment Details	Drw'n	Chk'd	App'd
P04	07/09/18	CPO boundary amendments	WF	ED	PB
P03	21/06/18	CPO boundary amendments	WF	ED	PB
P02	17/05/18	Revised to Highway England comments	WF	ED	PB
P01	29/03/18	First issue for review	WF	ED	PB

Mott MacDonald Sweco



Client
 Drawing Status: SHARED
 Subtitle: S4

Project Title
A63 CASTLE STREET IMPROVEMENTS, HULL

Drawing Title
**VOLUME 2 FIGURE 9.9
 TREE REMOVED PROPOSALS**

Scale	Designed	Drawn	Checked	Approved
1:1500	PM	PM	SH	PB
Original Size	Date	Date	Date	Date
A0	24.04.17	24.04.17	24.04.17	24.04.17

Drawing Number	Originator	Volume	Project Ref. No.
514508-MMSJV-ELS	ELS	-	514508
Location	Type	Role	Number
S0	DR	L	001203
			P04