


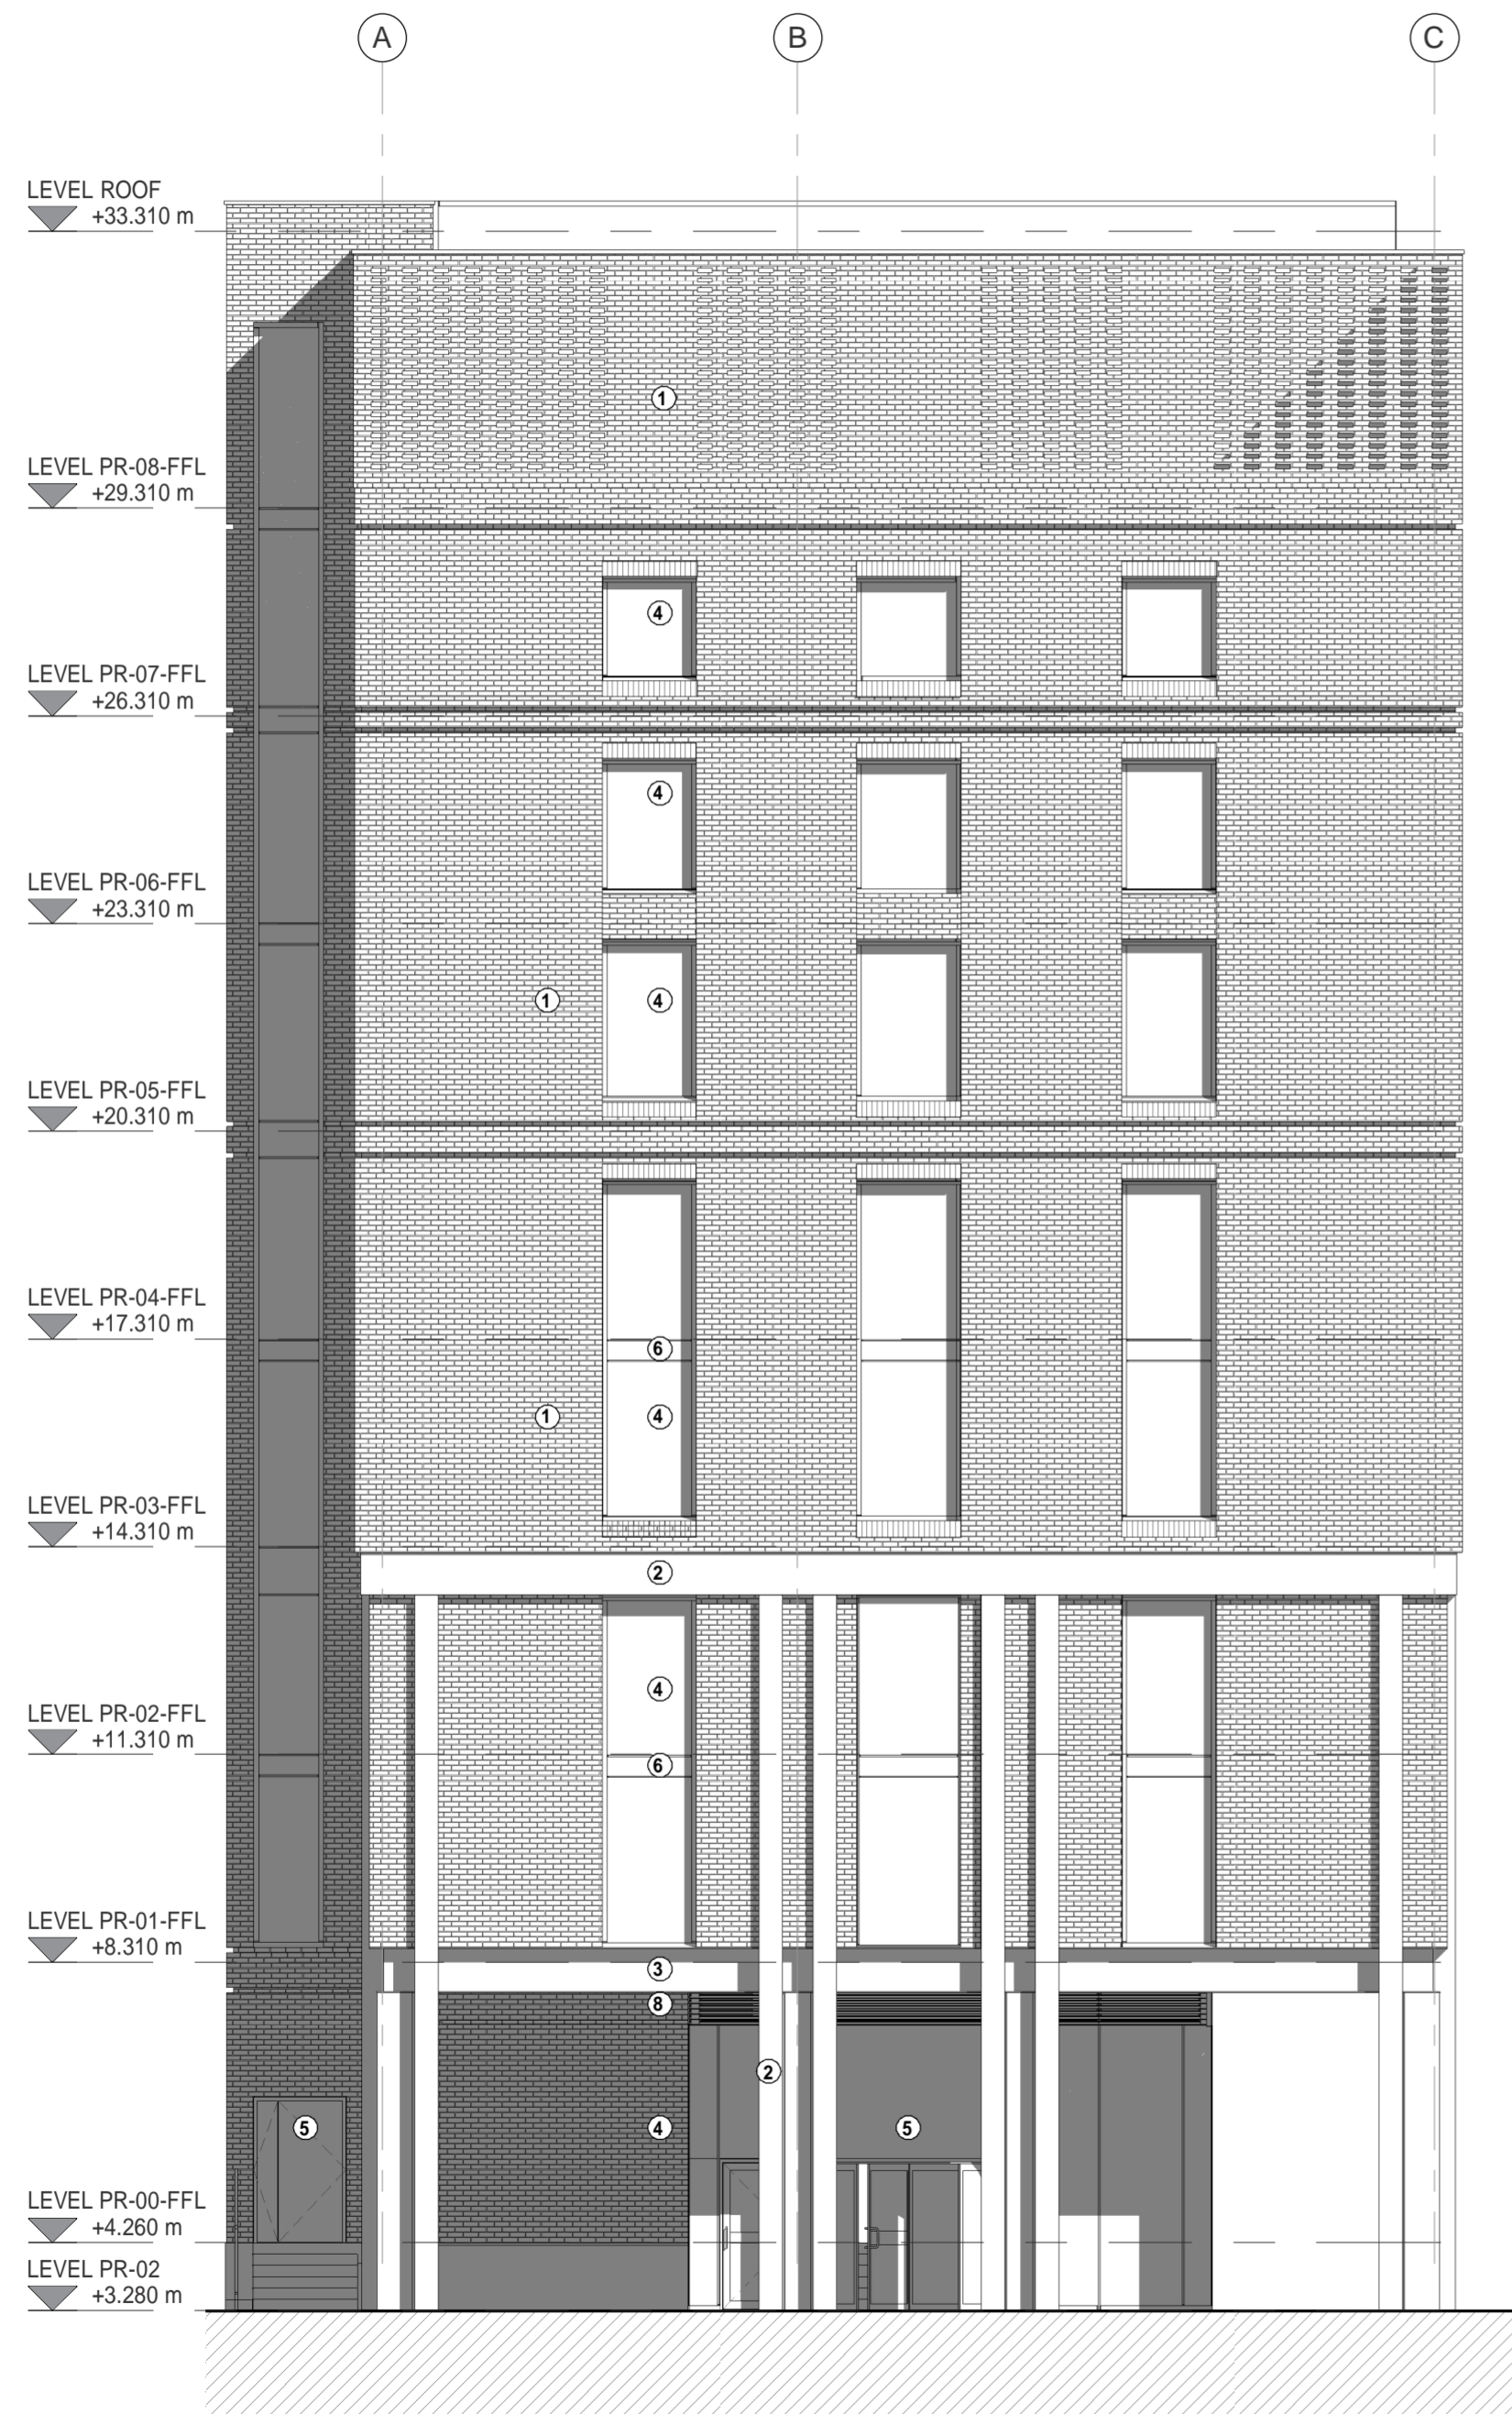

REVISIONS

No.	DESCRIPTION	DATE
A	Generally updated prior planning issue. Issued to design team.	18/03/19 VP JO
B	Issued for planning	21/03/19 VP JO
C	Updated to reflect raised FFL to ground floor.	24/05/19 VP JO
D	Updated following consultee responses. Issued for planning.	29/05/19 VP JO



ELEVATION KEY

- ① Facing brickwork: type & colour TBA
- ② Exposed concrete: type & colour TBA
- ③ Exposed steel framing: type & colour TBA
- ④ PPC Curtain wall framing: type & colour TBA
- ⑤ PPC Door: type & colour TBA
- ⑥ Ceramic backed spandrel panel: type & colour TBA
- ⑦ Glass balustrade
- ⑧ PPC Louvres: type & colour TBA
- ⑨ PPC Parapet coping: type & colour TBA

ARCHITECTURE

No. 55 | St Paul's Street | Leeds | LS1 2TE
0113 887 3100 | www.dla-design.co.uk

PROJECT
PRINCES QUAY, HULL HOTEL

TITLE
GA WEST ELEVATION HOTEL

SCALE
1 : 100 @ A2 DATE
13/02/19

DLA REF
2016-223 DRAWN
VP REVIEWED
JO

PROJECT	ORIGINATOR	ZONE	LEVEL	TYPE	ROLE	NUMBER
DLA						0033

STATUS
FOR PLANNING

REVISION
D

